




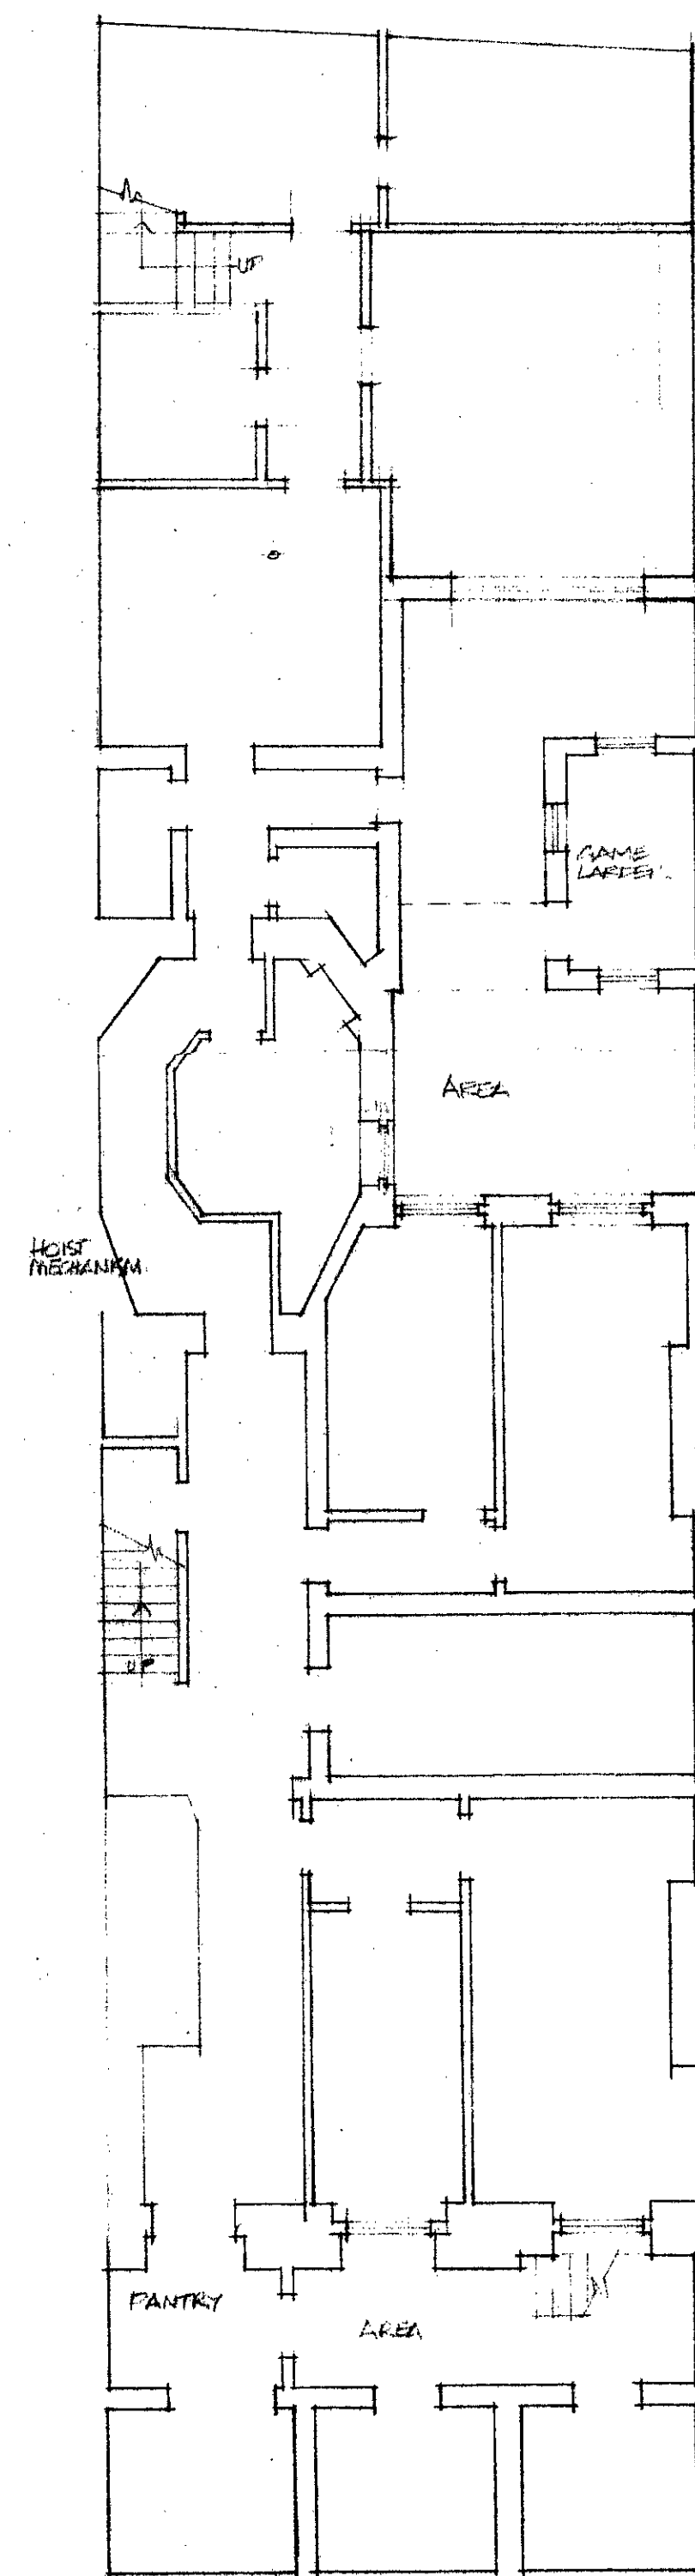


BASMENT

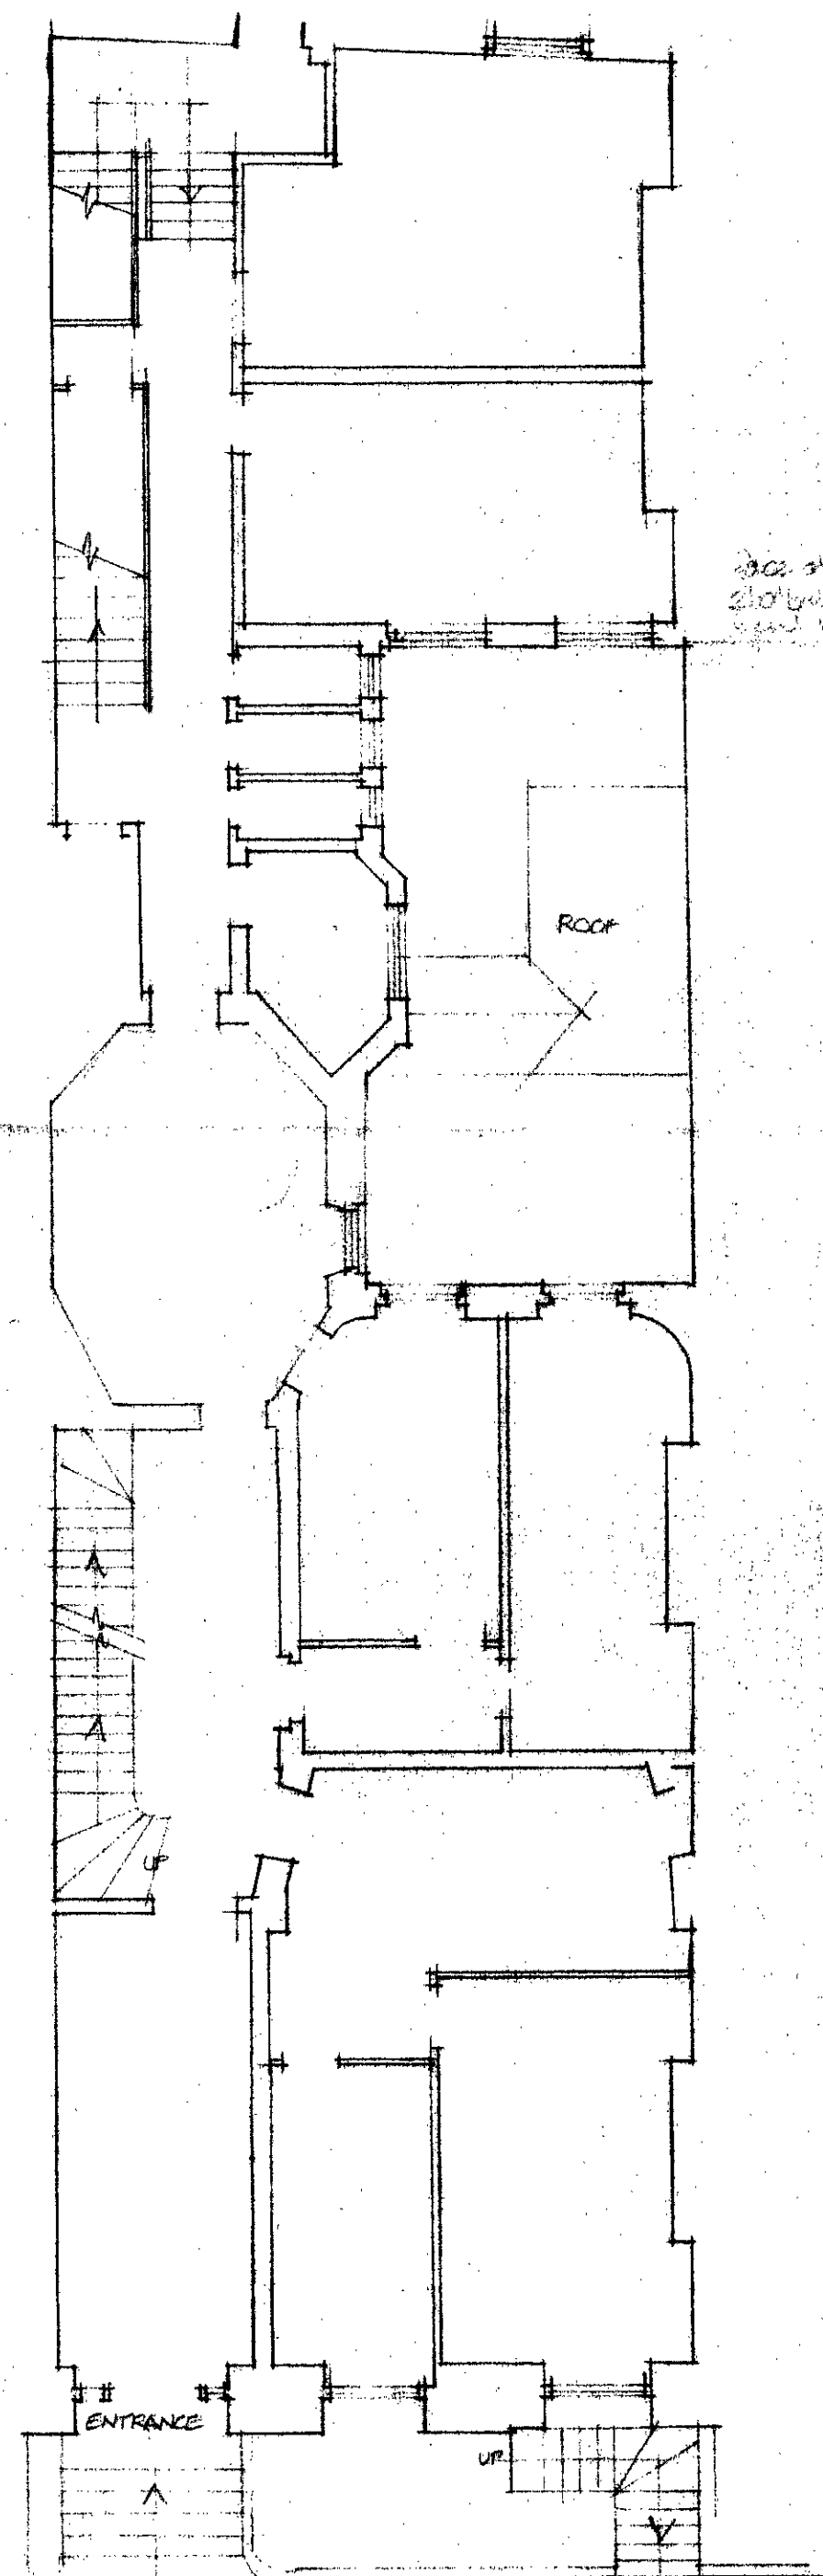


GROUND FLOOR

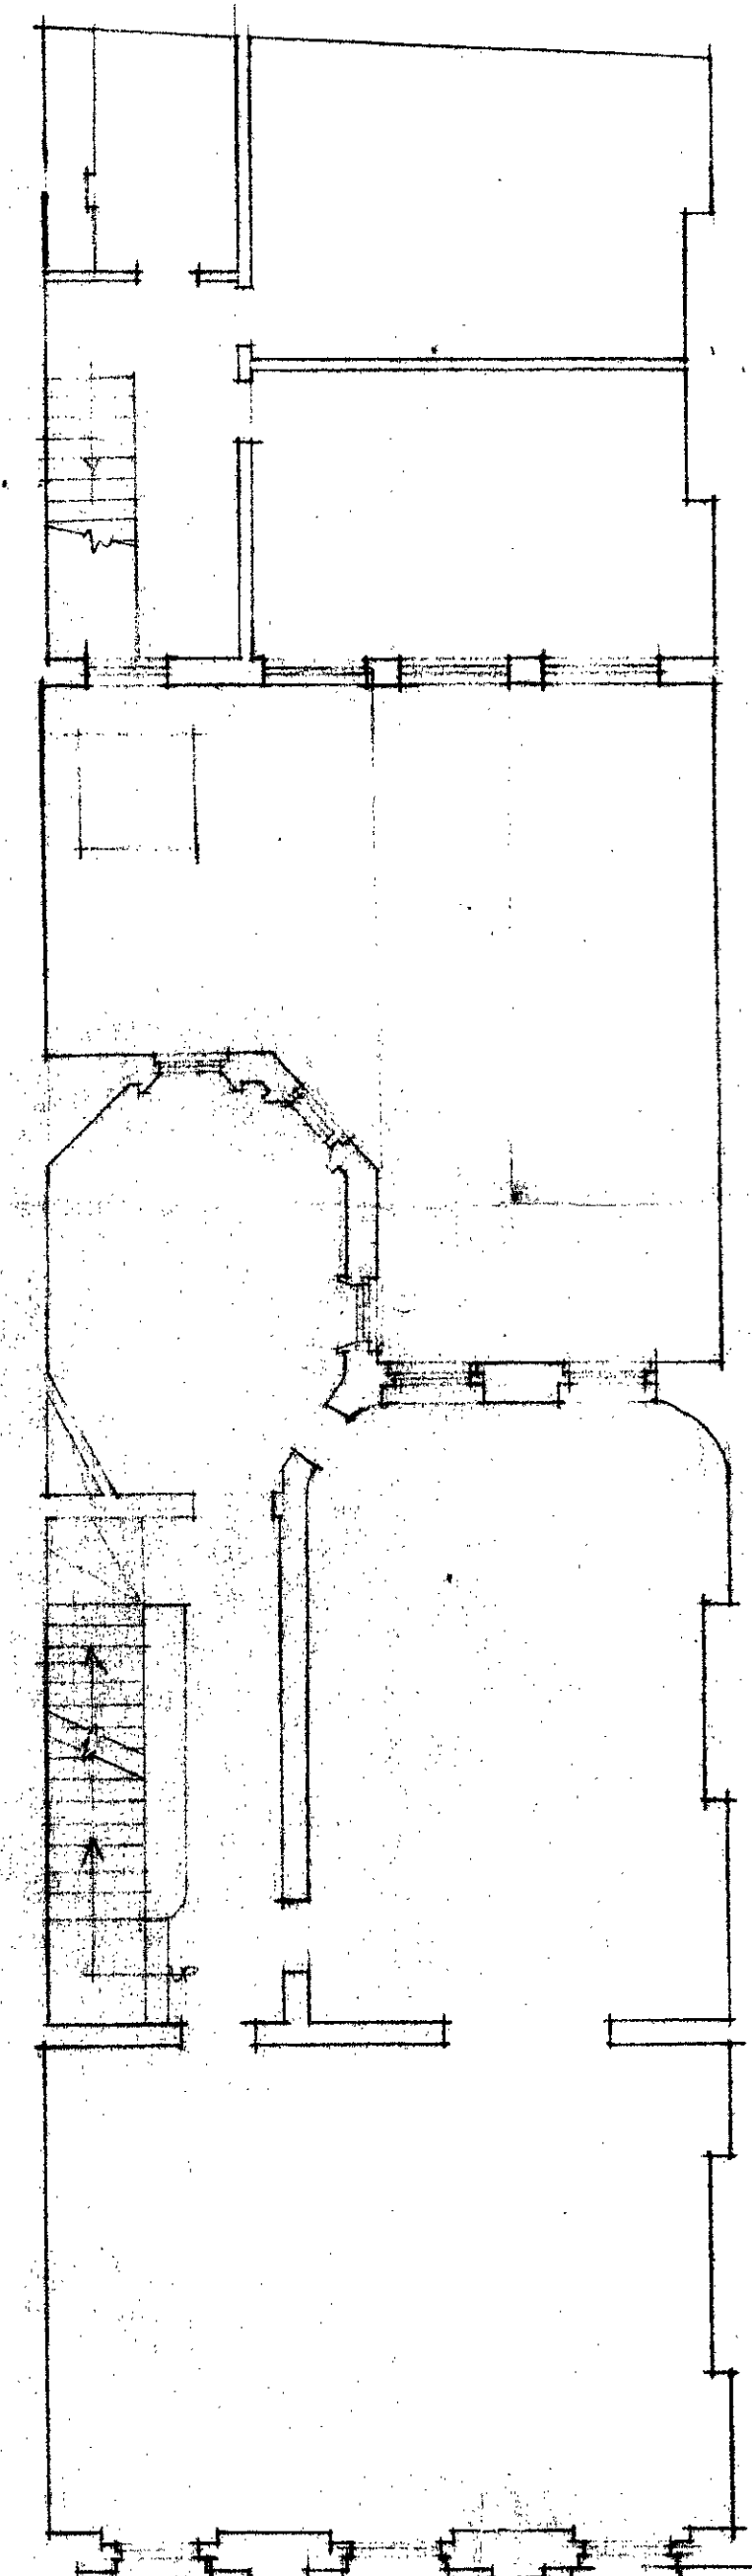


FIRST FLOOR

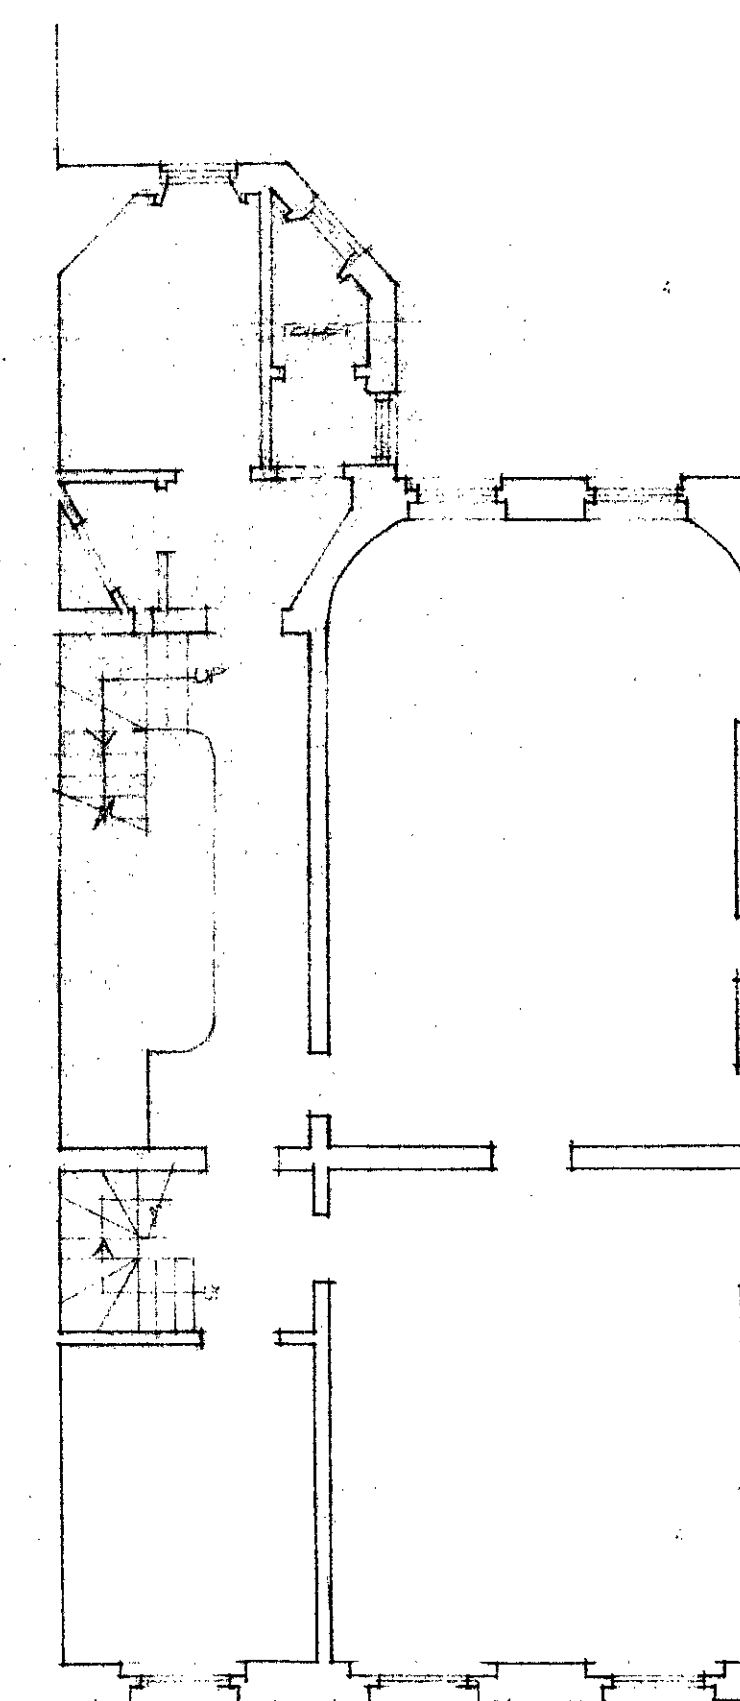

SECOND FLOOR

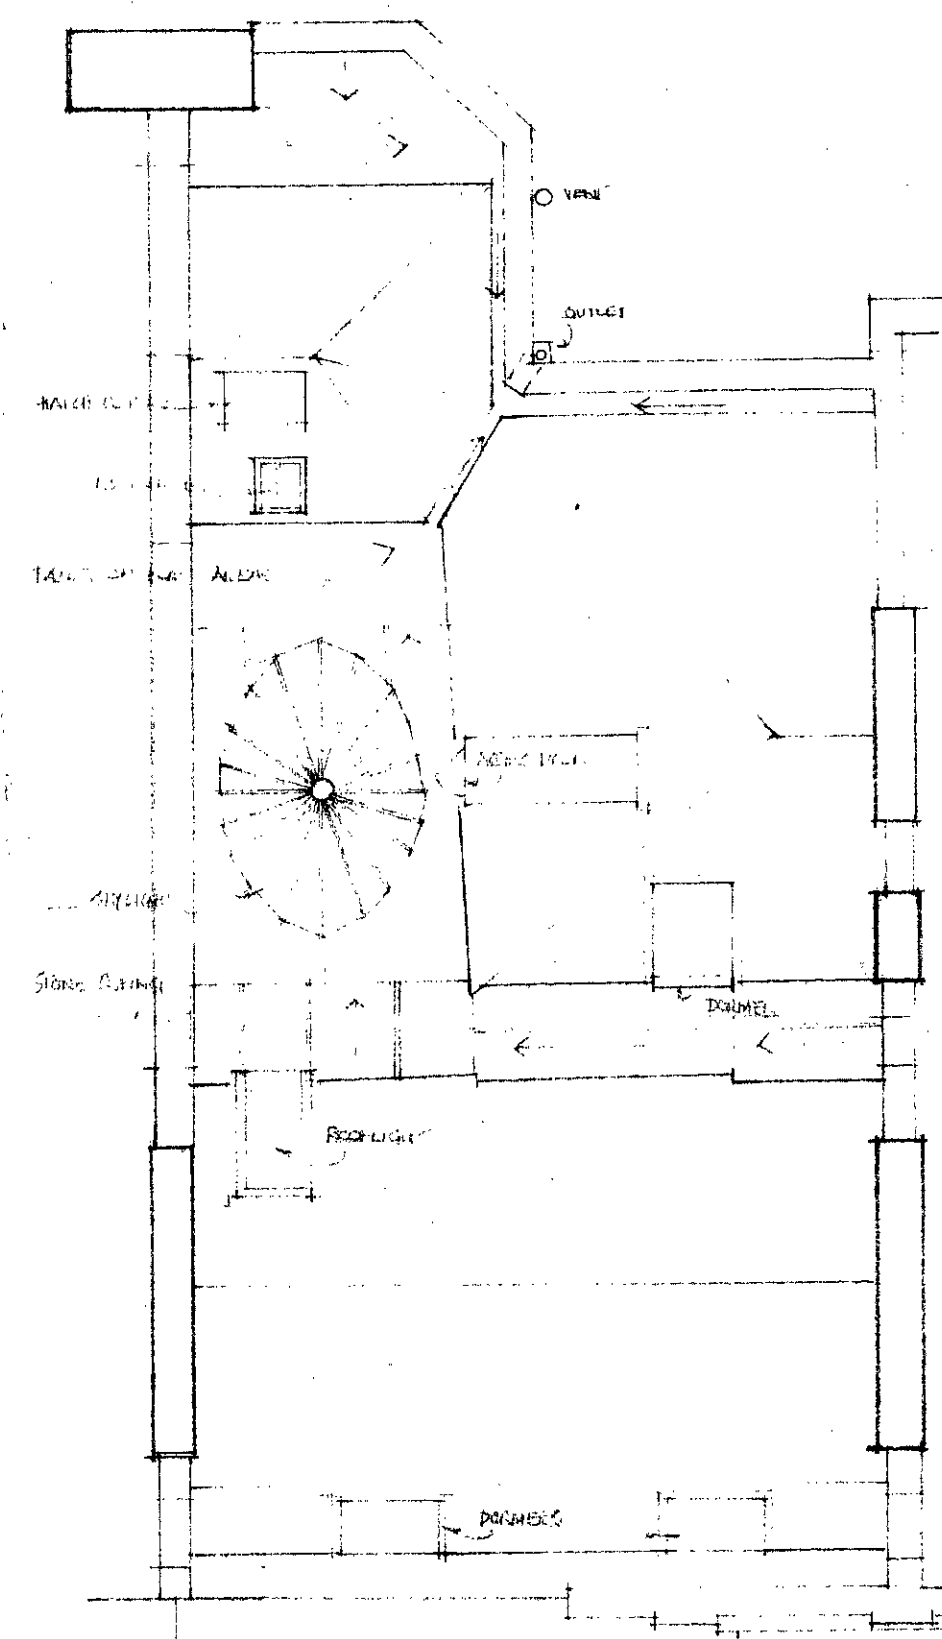

ROOF PLAN

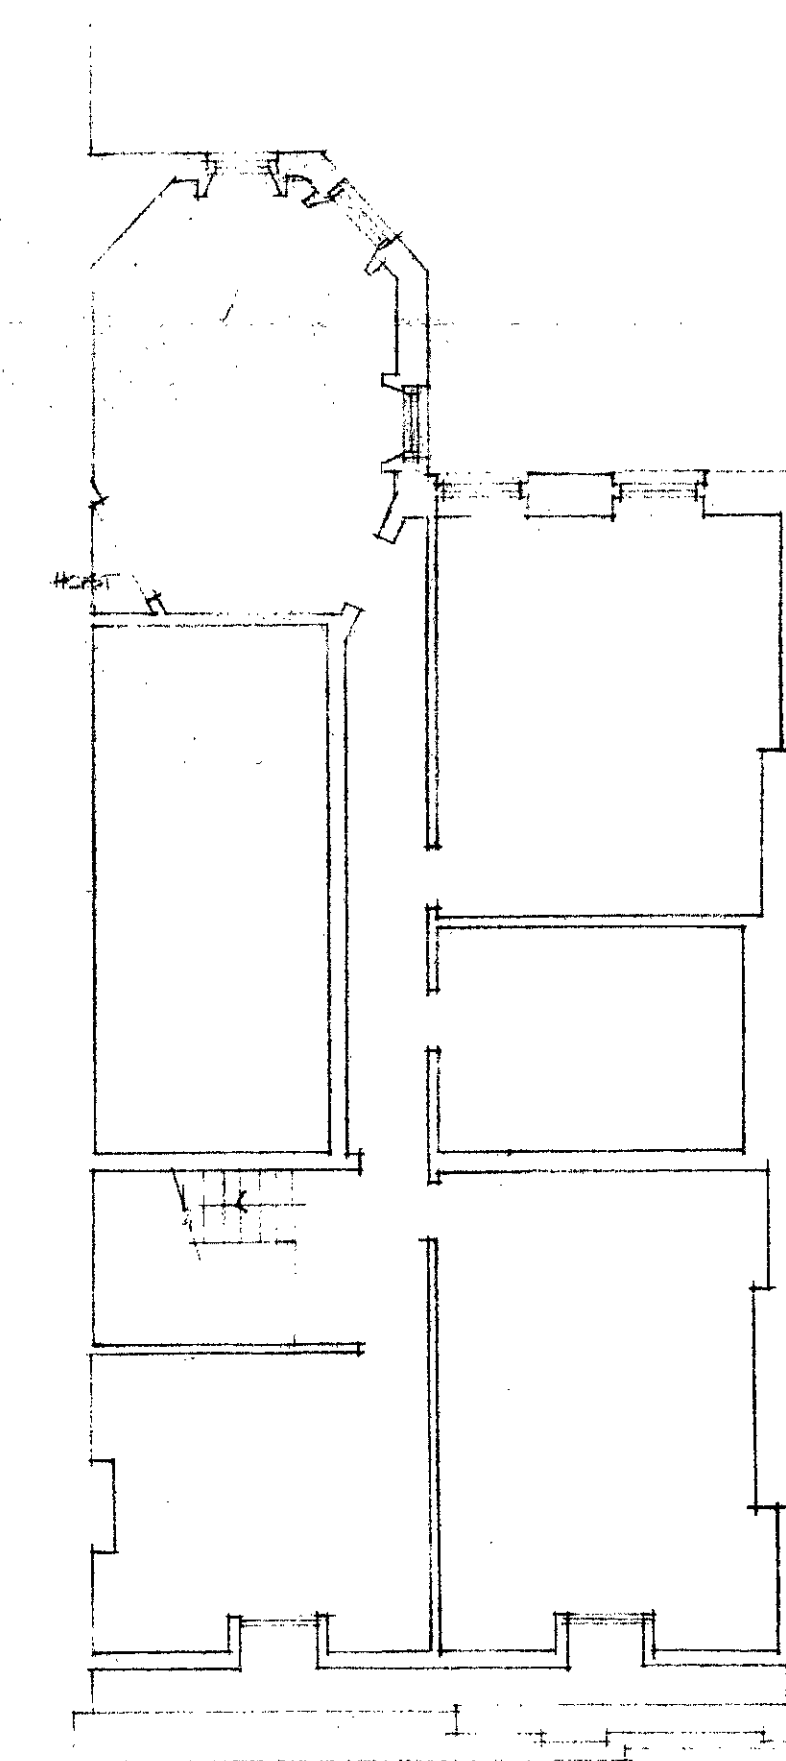

THIRD FLOOR

LONDON BOROUGH OF CAMDEN
TOWN AND COUNTRY PLANNING ACTS
- 7 SEP 1982
PLANS APPROVED
ON BEHALF OF THE COUNCIL

CTP/N13/35/1 34449
HB2887

Job
40, BOUFORD SQUARE
LONDON W.C.1.


Drg. Title
PLANS FOR EXISTING

Job No. 1354	Drg. No. 1B
Date 13/12/80	Scale 1/8" = 1'-0"
Drawn by J.C.	


ELLIS CLARKE & GALLANNAUGH
Chartered Architects
47 Essex Street, London, WC2R 3JF
Tel. No. 01-583 0291

NOTES: 1. ALL WORK TO BE DONE IN ACCORDANCE WITH THE LONDON BUILDING ACTS 1944 & 1948.
2. ALL WORK TO BE DONE IN ACCORDANCE WITH THE LONDON BUILDING ACTS 1944 & 1948.


SCALE: 1/8" = 1'-0"

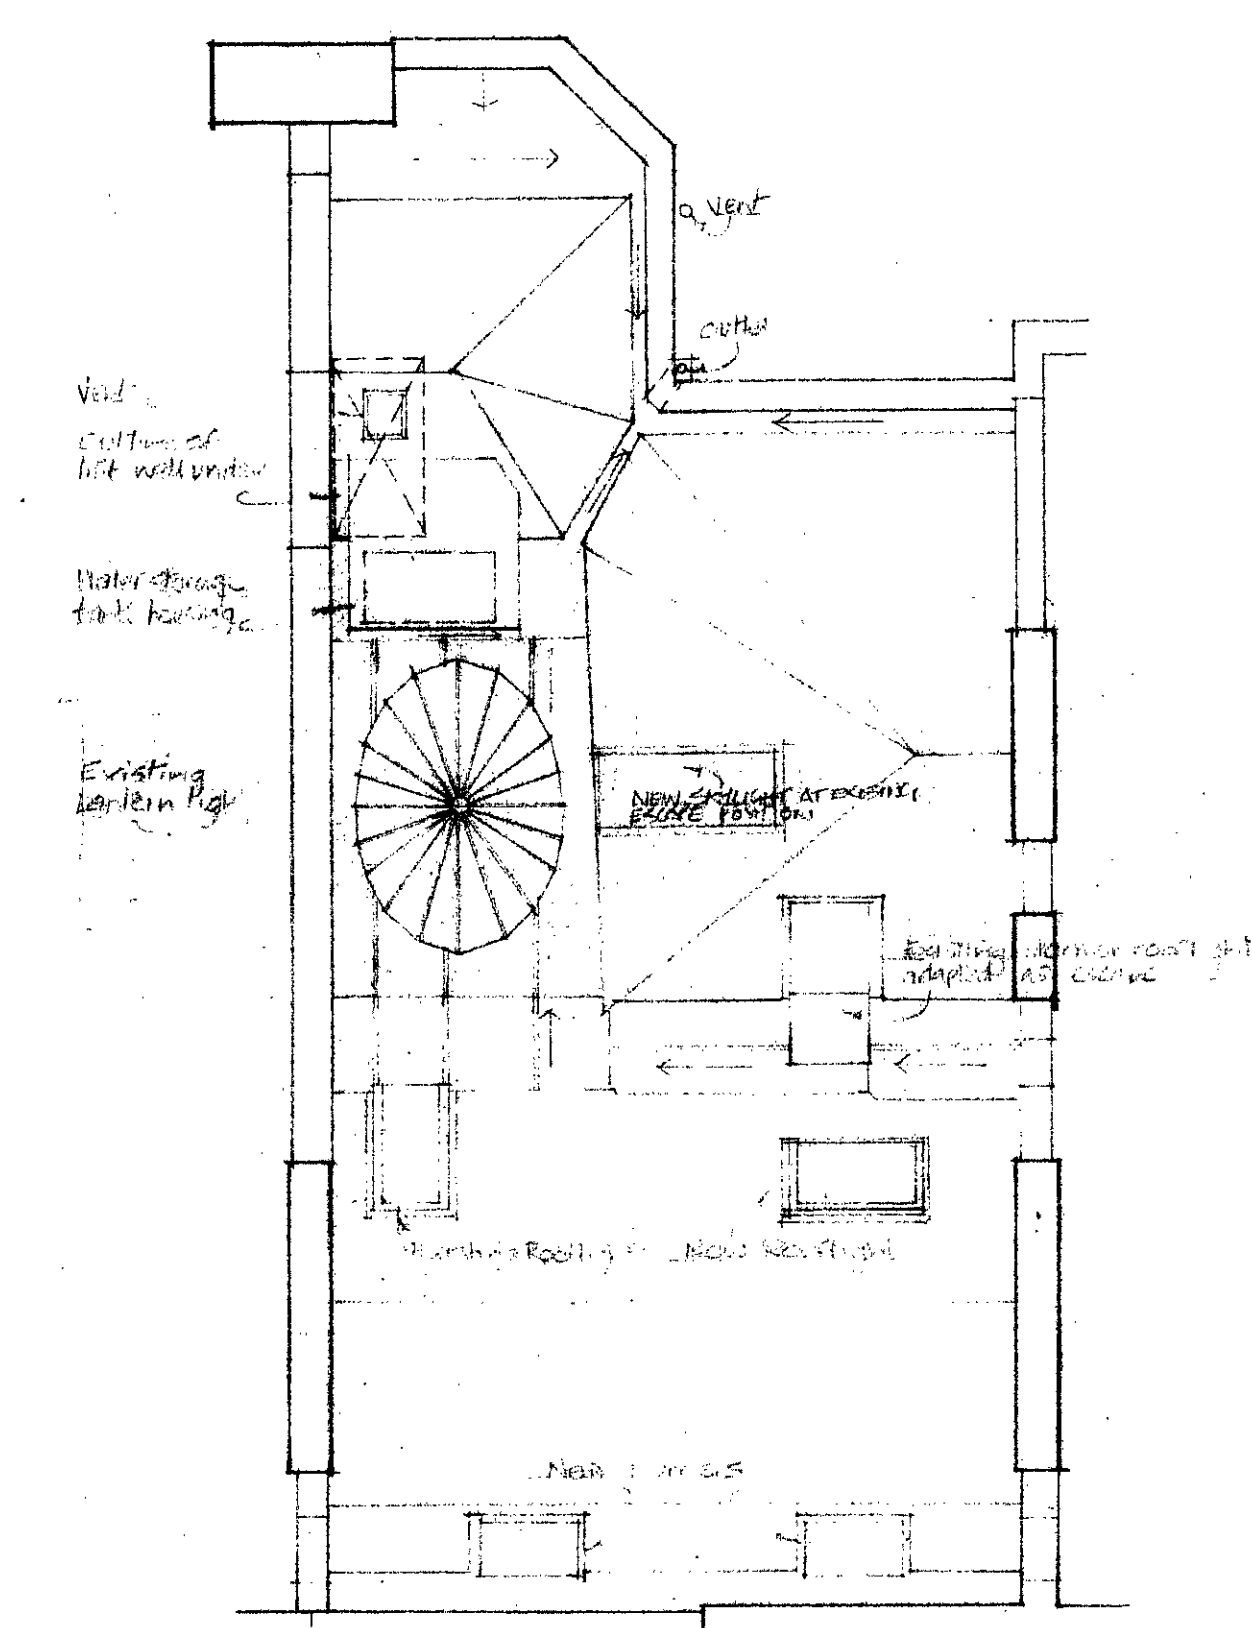


ROOF PLAN

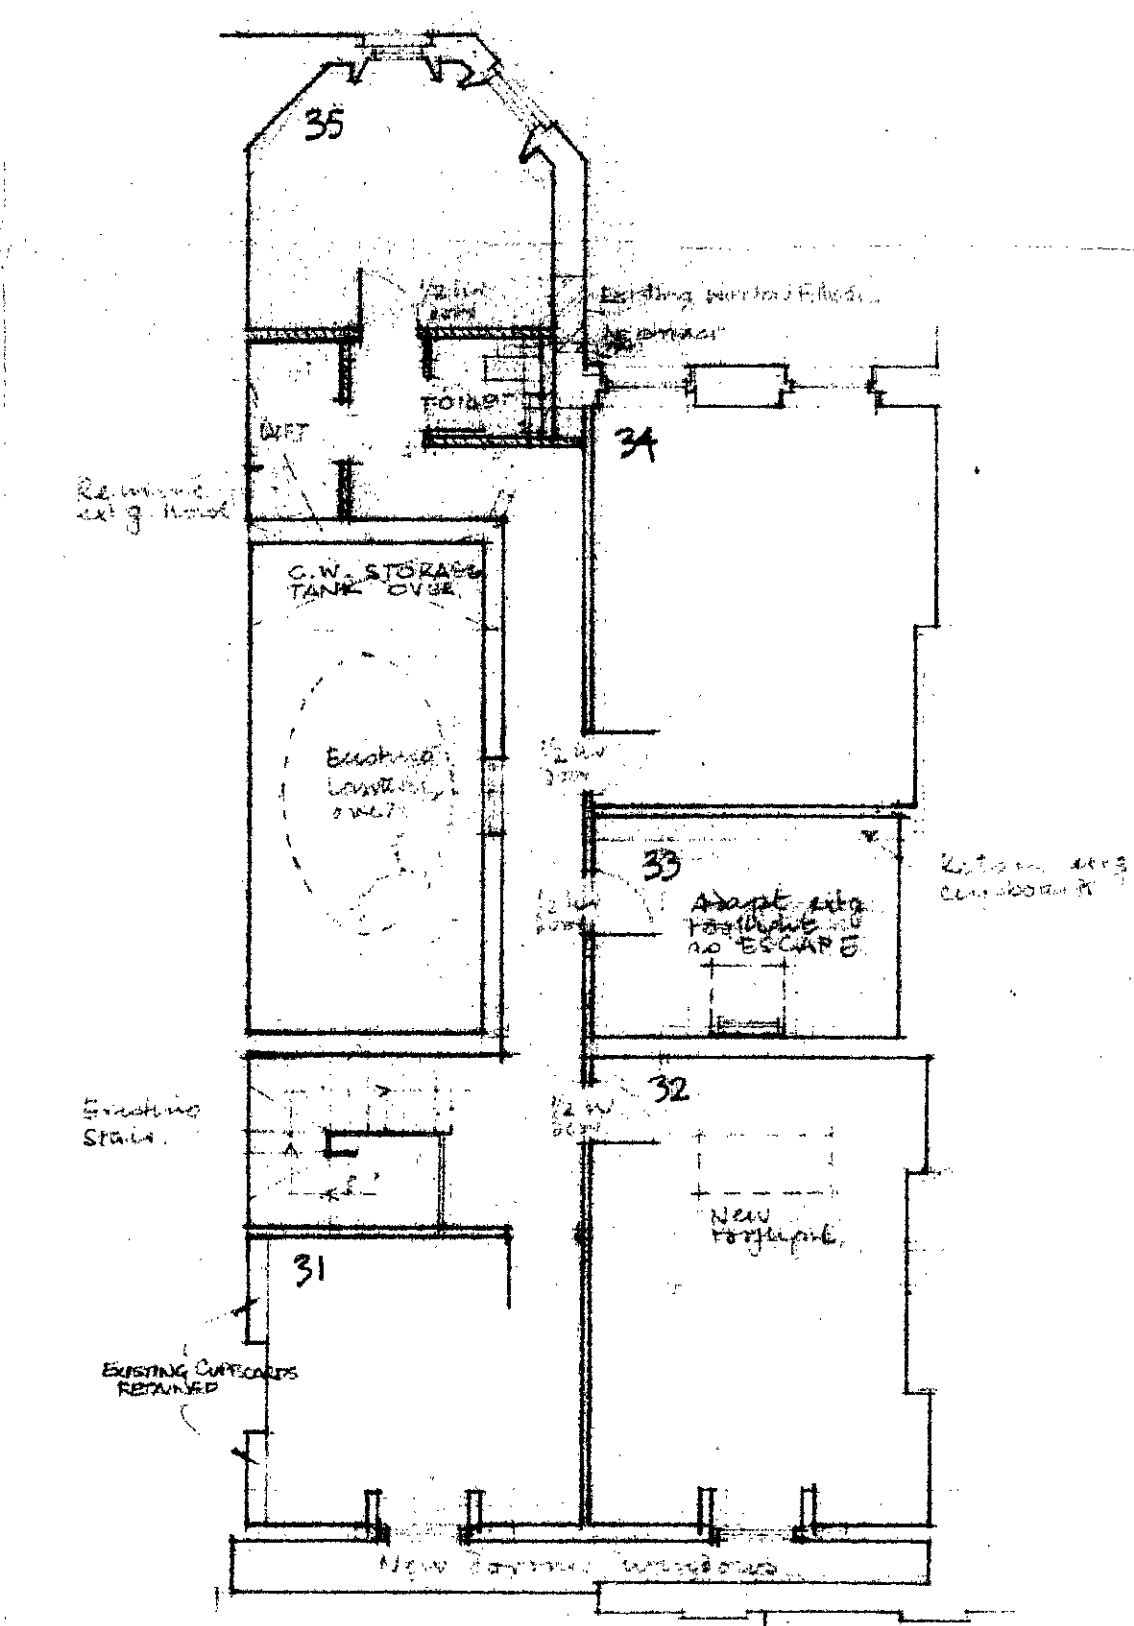


THIRD FLOOR

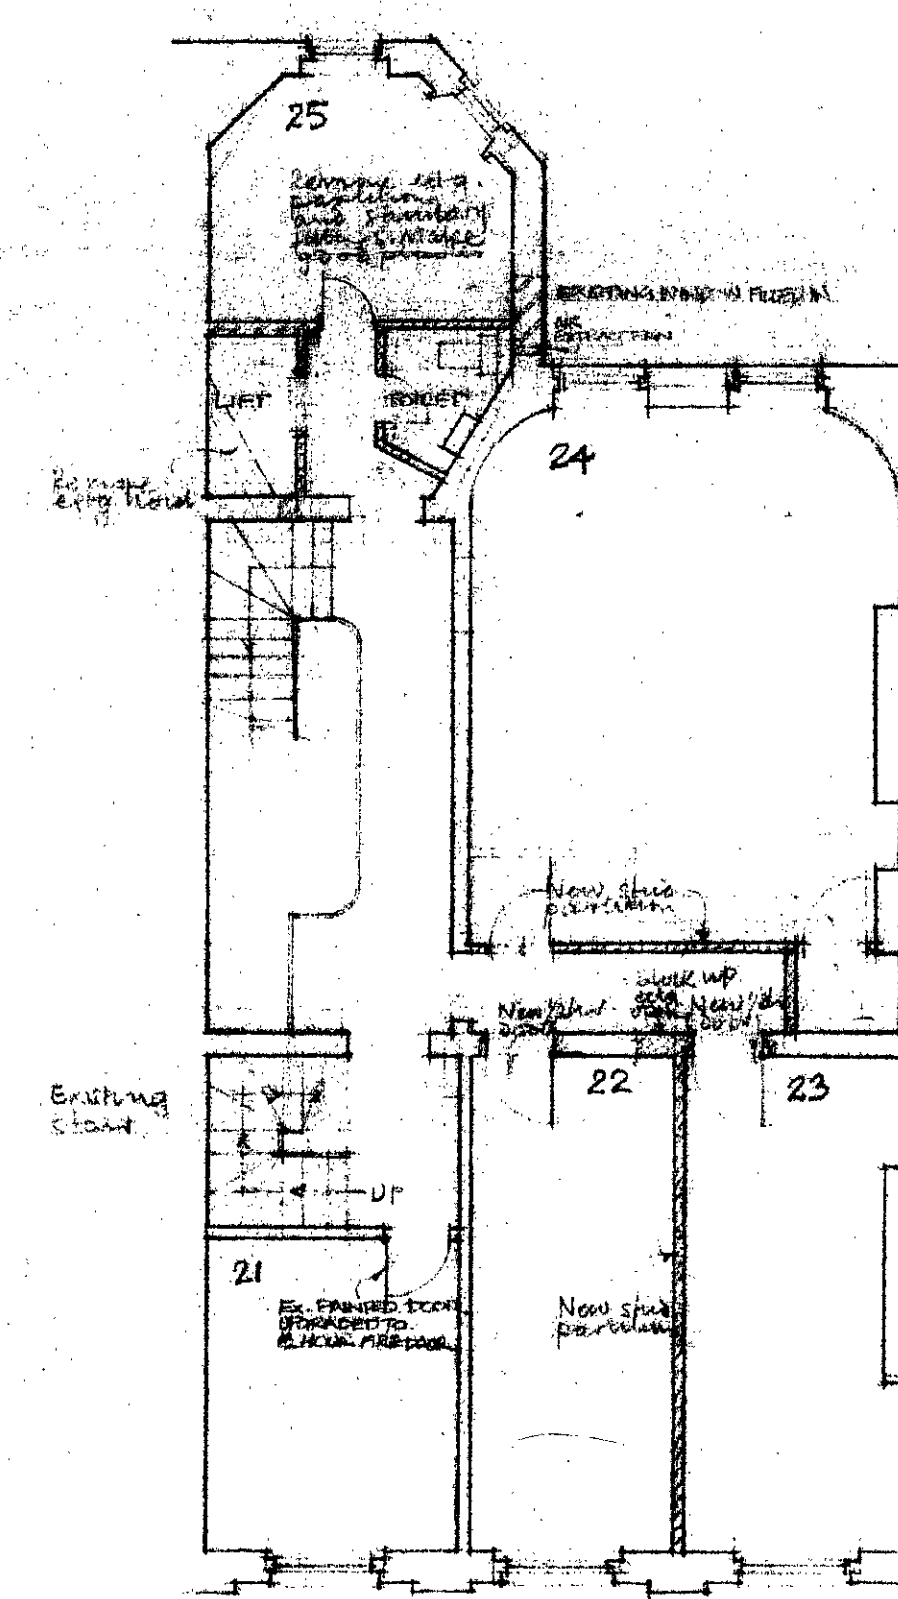


SECOND FLOOR

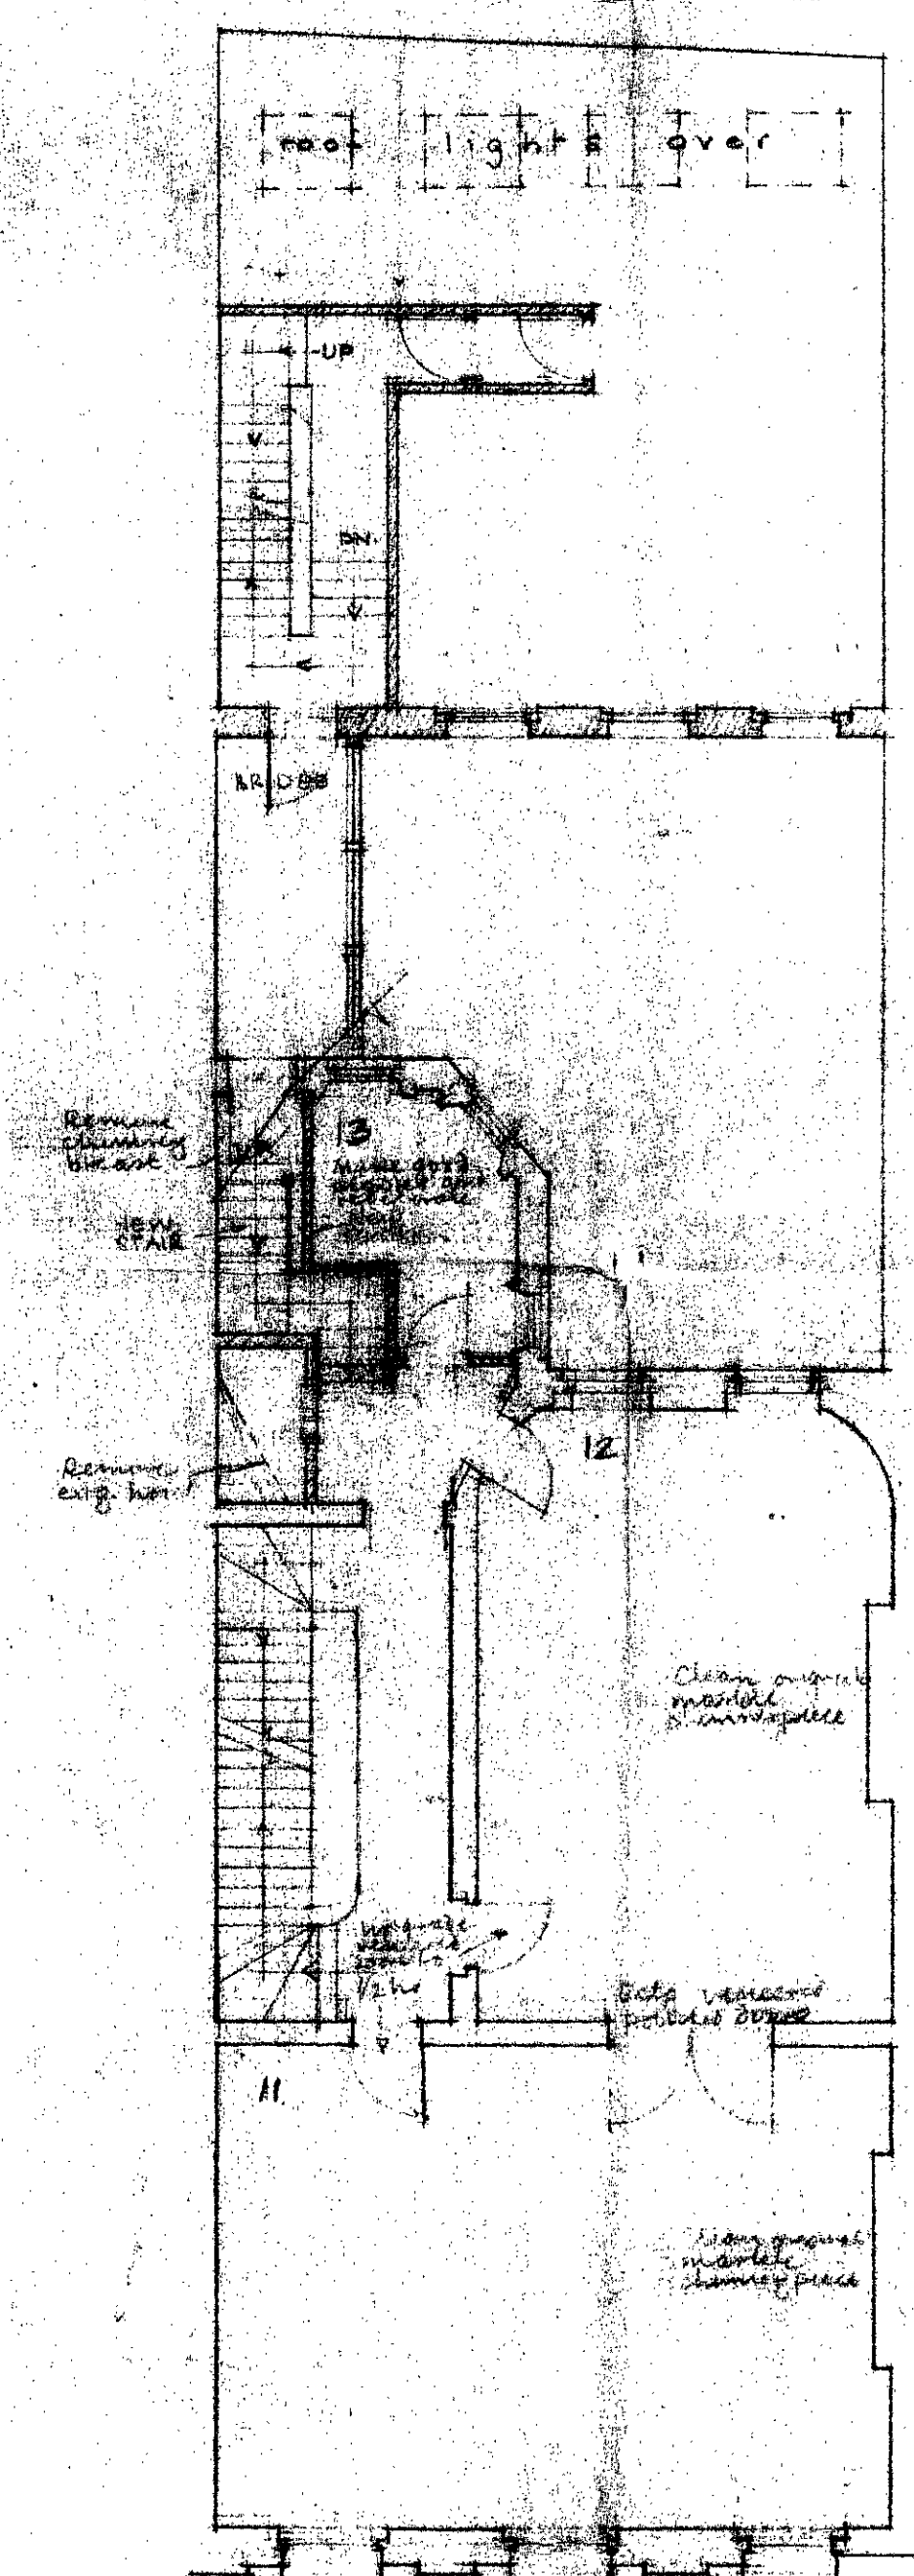

FIRST FLOOR

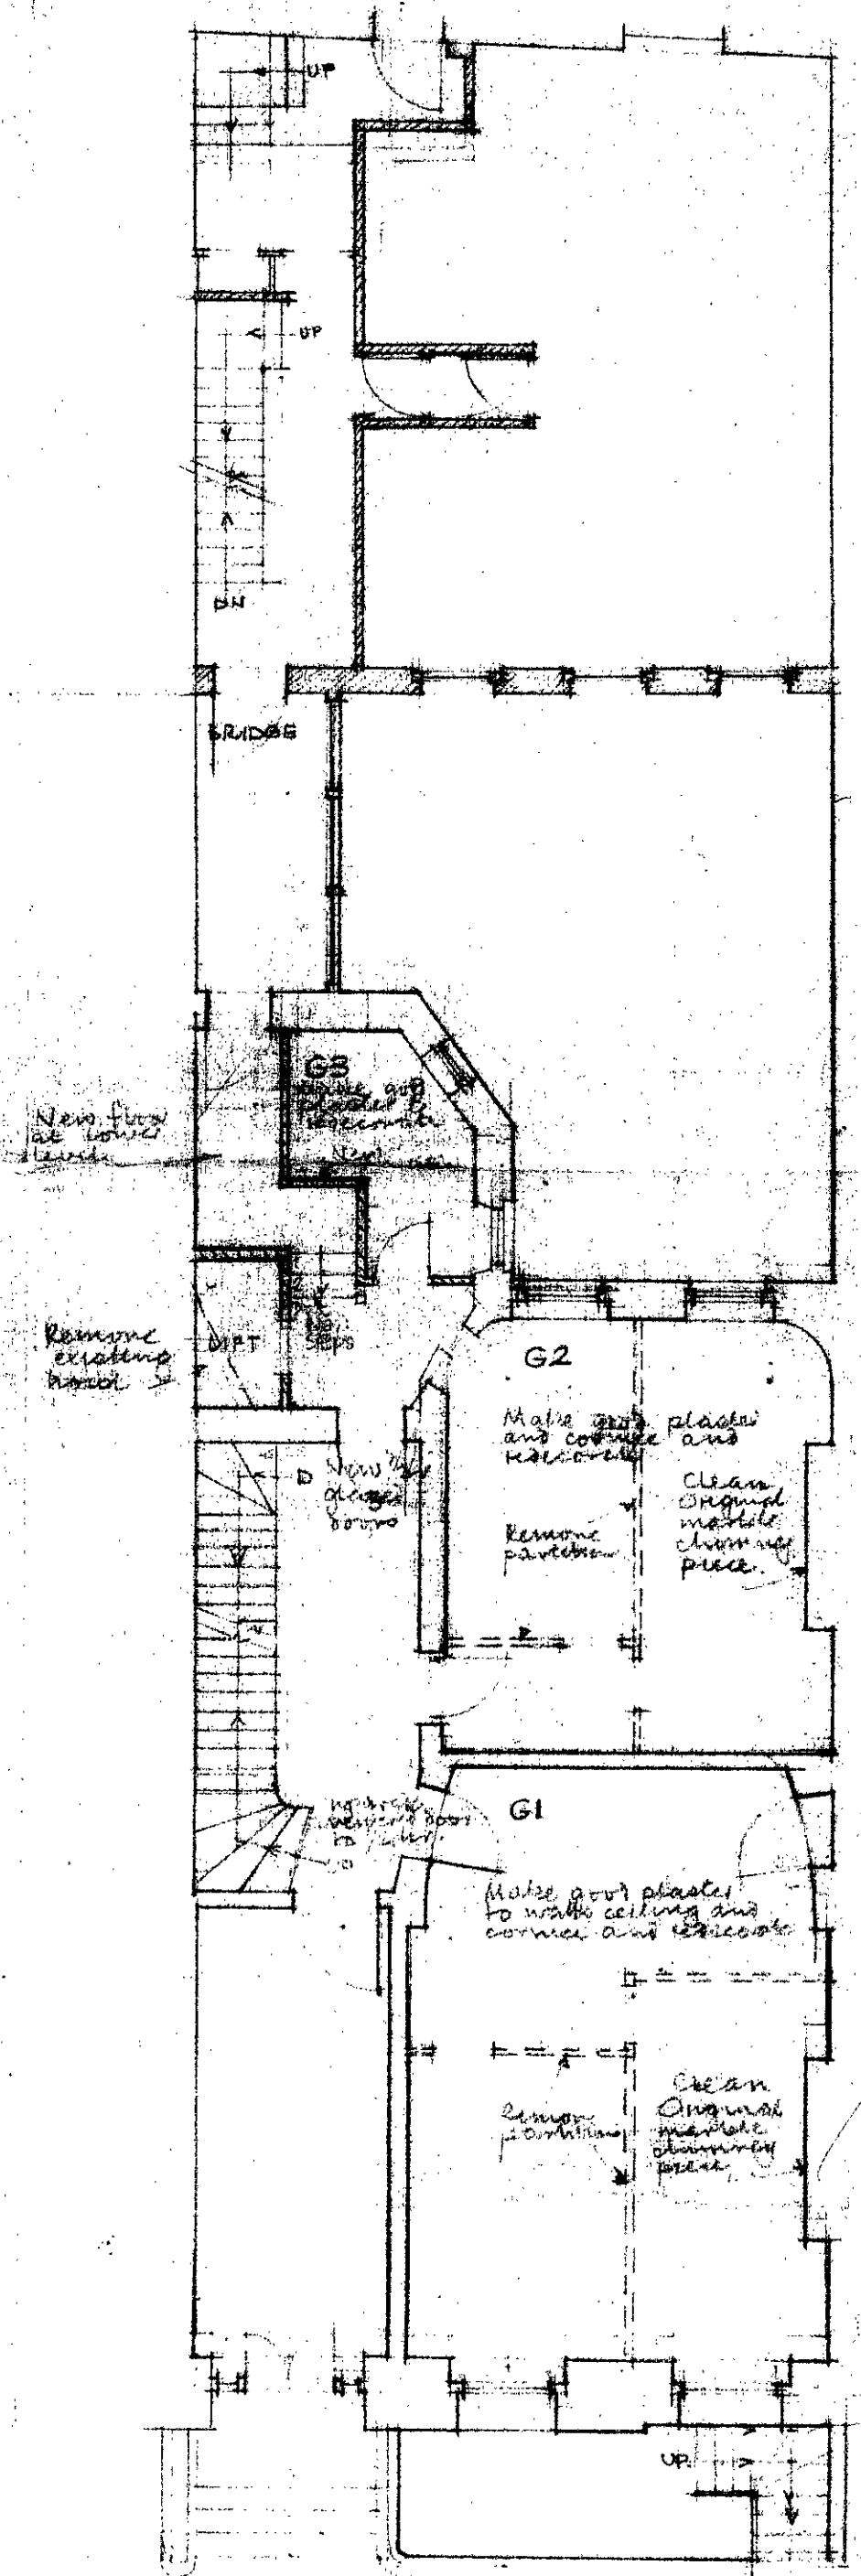

GROUND FLOOR

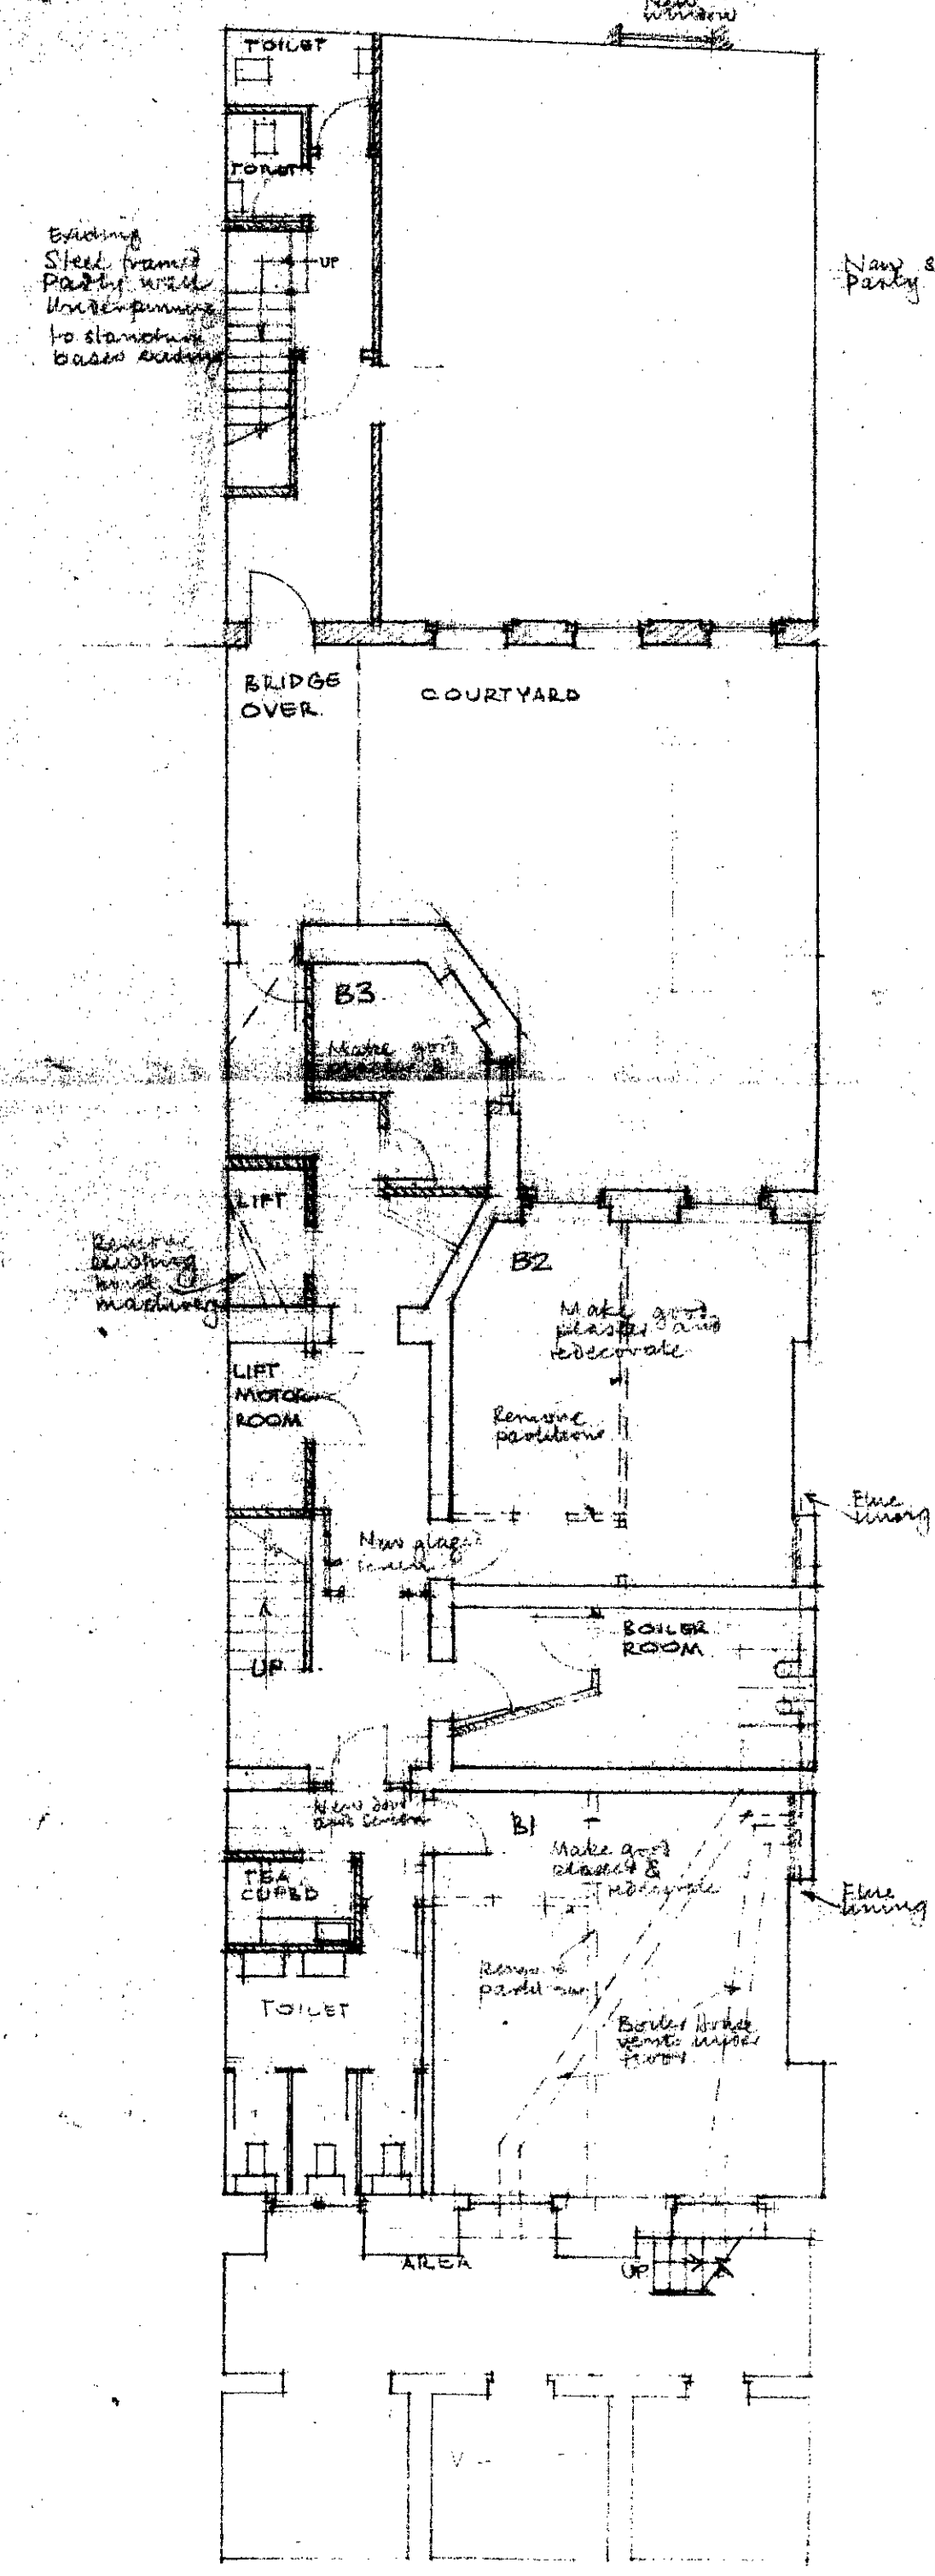

BASEMENT

CTP/113/35/1 134149
H32887

A Minor Amendment to the original plan of the building. Roof plan added. 22.4.82


Job
46 BEDFORD SQUARE
LONDON WC1

Drg Title
PROPOSED PLANS

Job No 3084	Drg No 2
Date 12.2.82	Scale 1/8"=1'-0"
Drawn by J.G.	

ELLIS CLARKE & GALLANNAUGH
Chartered Architects
47 Essex Street, London, WC2R 3JF
Tel. No. 01-583 0291

LONDON BOROUGH OF CAMDEN
TOWN AND COUNTRY PLANNING ACTS
7 SEP 1982
PLANS APPROVED
ON BEHALF OF THE COUNCIL

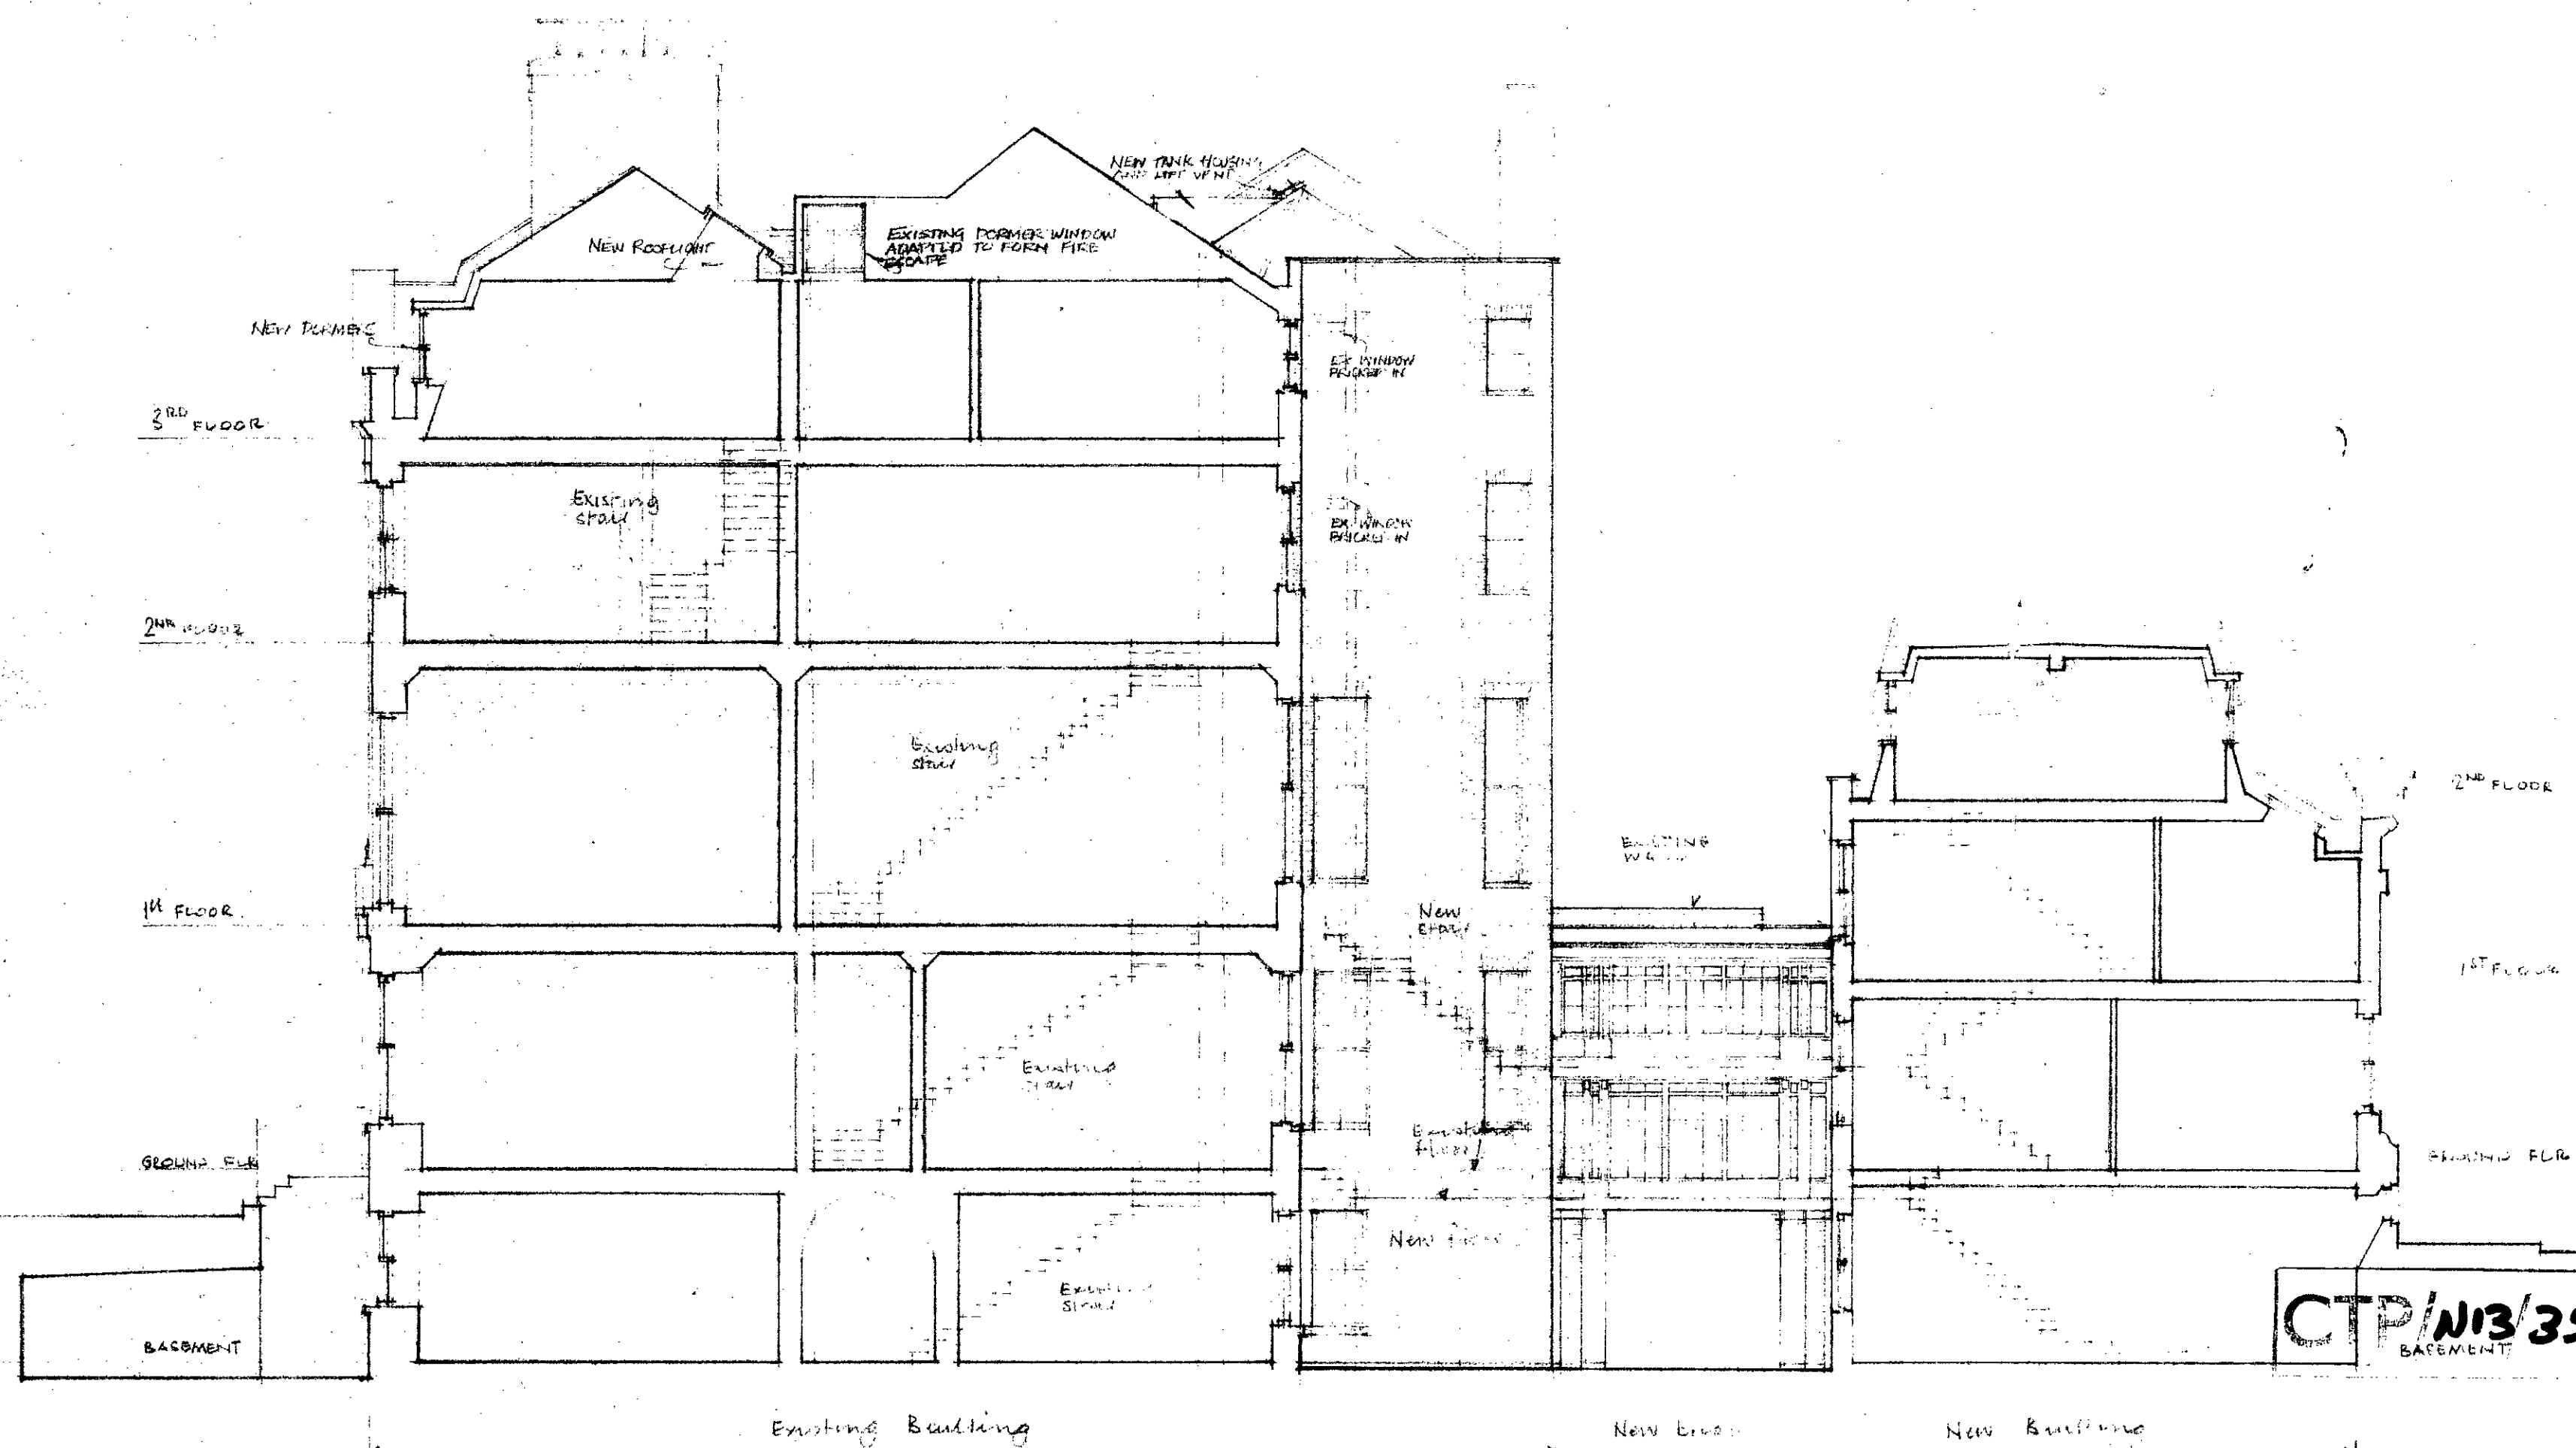


LONDON BOROUGH OF CAMDEN
TOWN AND COUNTRY PLANNING ACTS
- 7 SEP 1982
PLANS ~~NOT~~ APPROVED
ON BEHALF OF THE COUNCIL


CTP/N13/35/1 34/49
BASEMENT HB2887

Job 40 BEDFORD SQUARE LONDON W.C.1		
Drg Title PROPOSED SECTION		
Job No 8084	Drg No 3A	
Date 18.12.80	Scale 1/8" = 1'-0"	Drawn by J.S.
ELLIS CLARKE & GALLANNAUGH Chartered Architects 47 Essex Street, London, WC2R 3JF Tel. No. 01-583 0291		


A DETAILS ADDED TO ELEVATION 28 APRIL 92

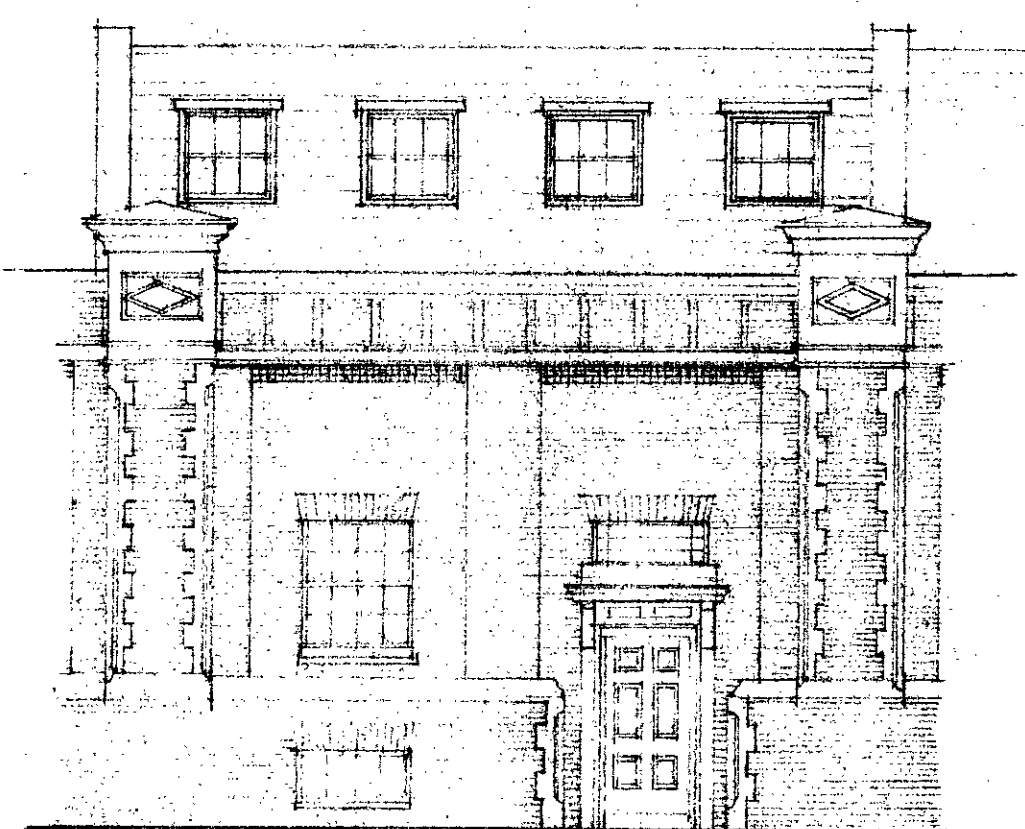


MEWS BUILDING - ELEVATION TO BEDFORD AVENUE

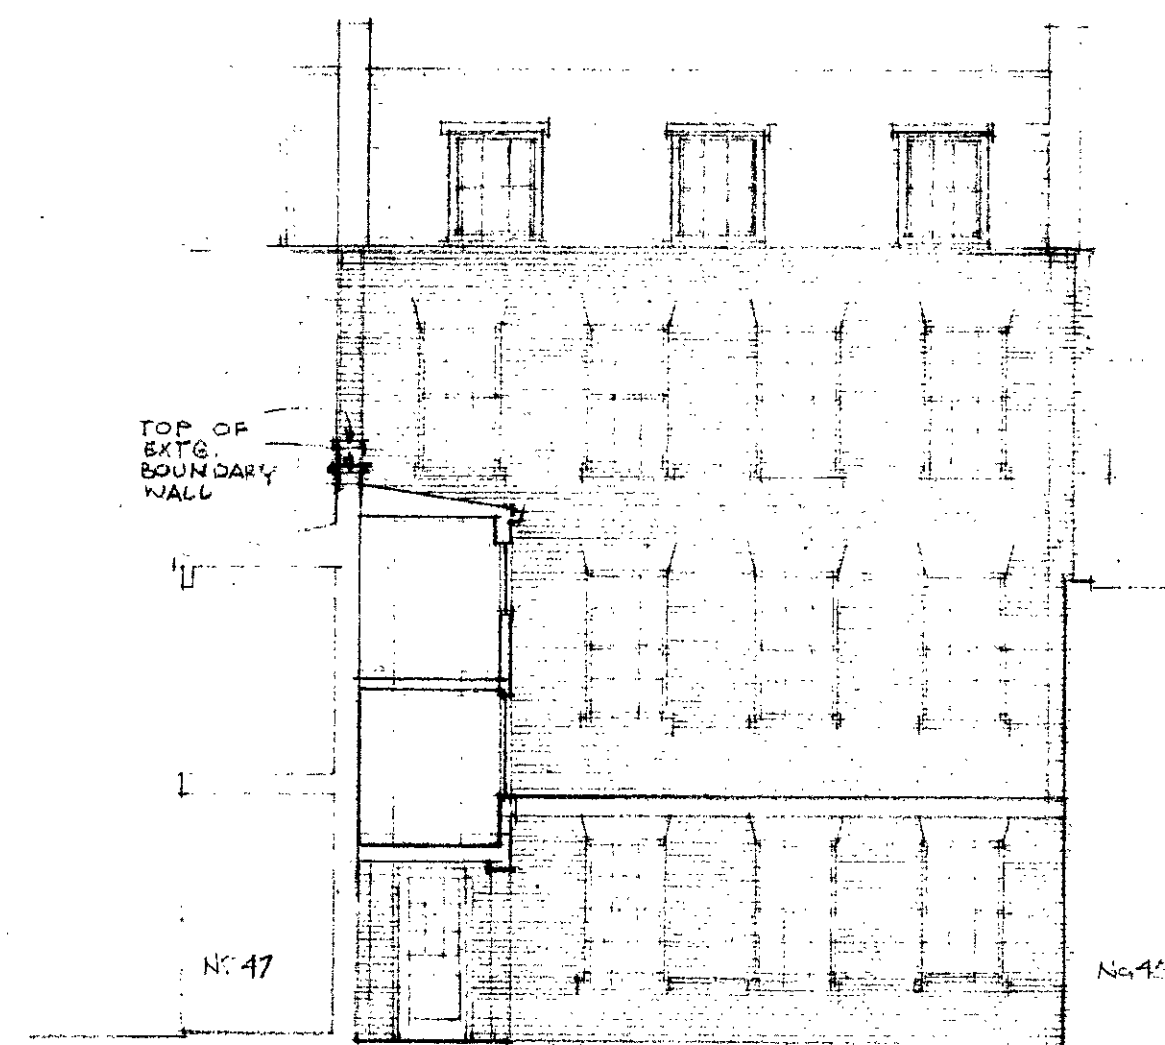

MEWS BUILDING - ELEVATION TO COURTYARD

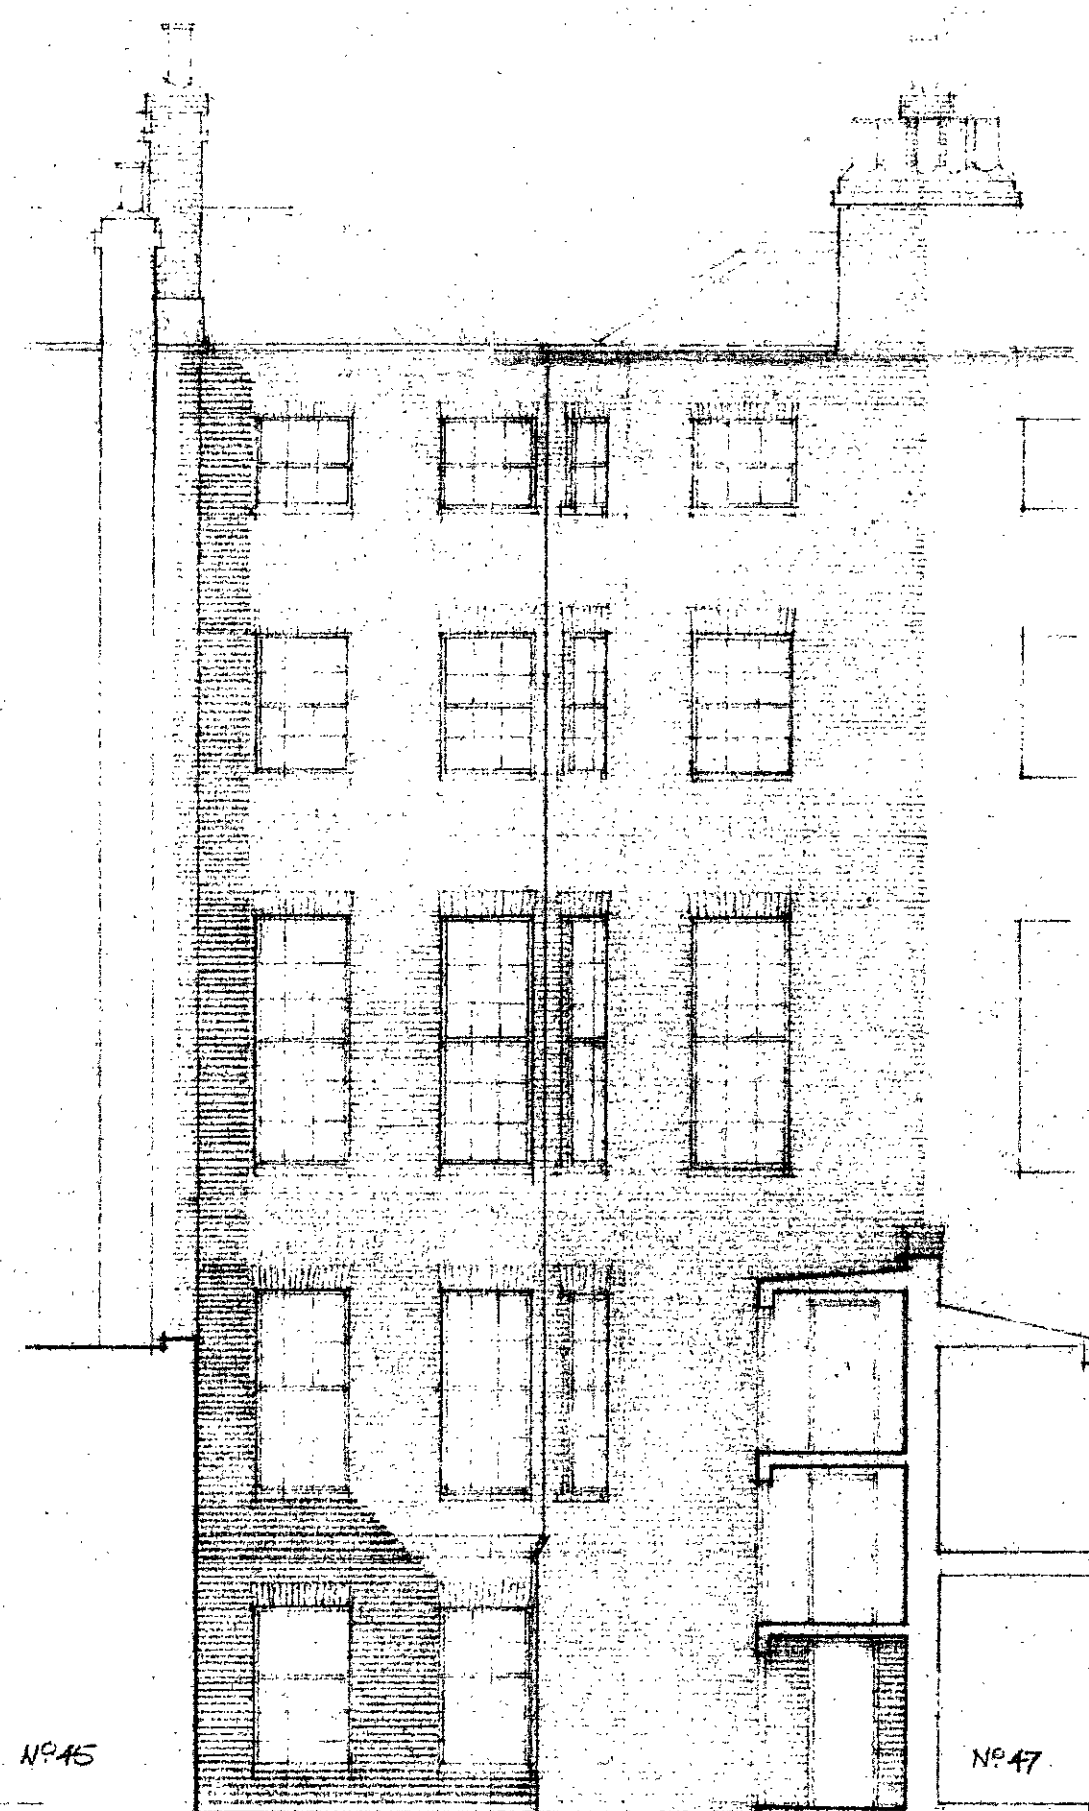

MAIN BUILDING - ELEVATION TO COURTYARD

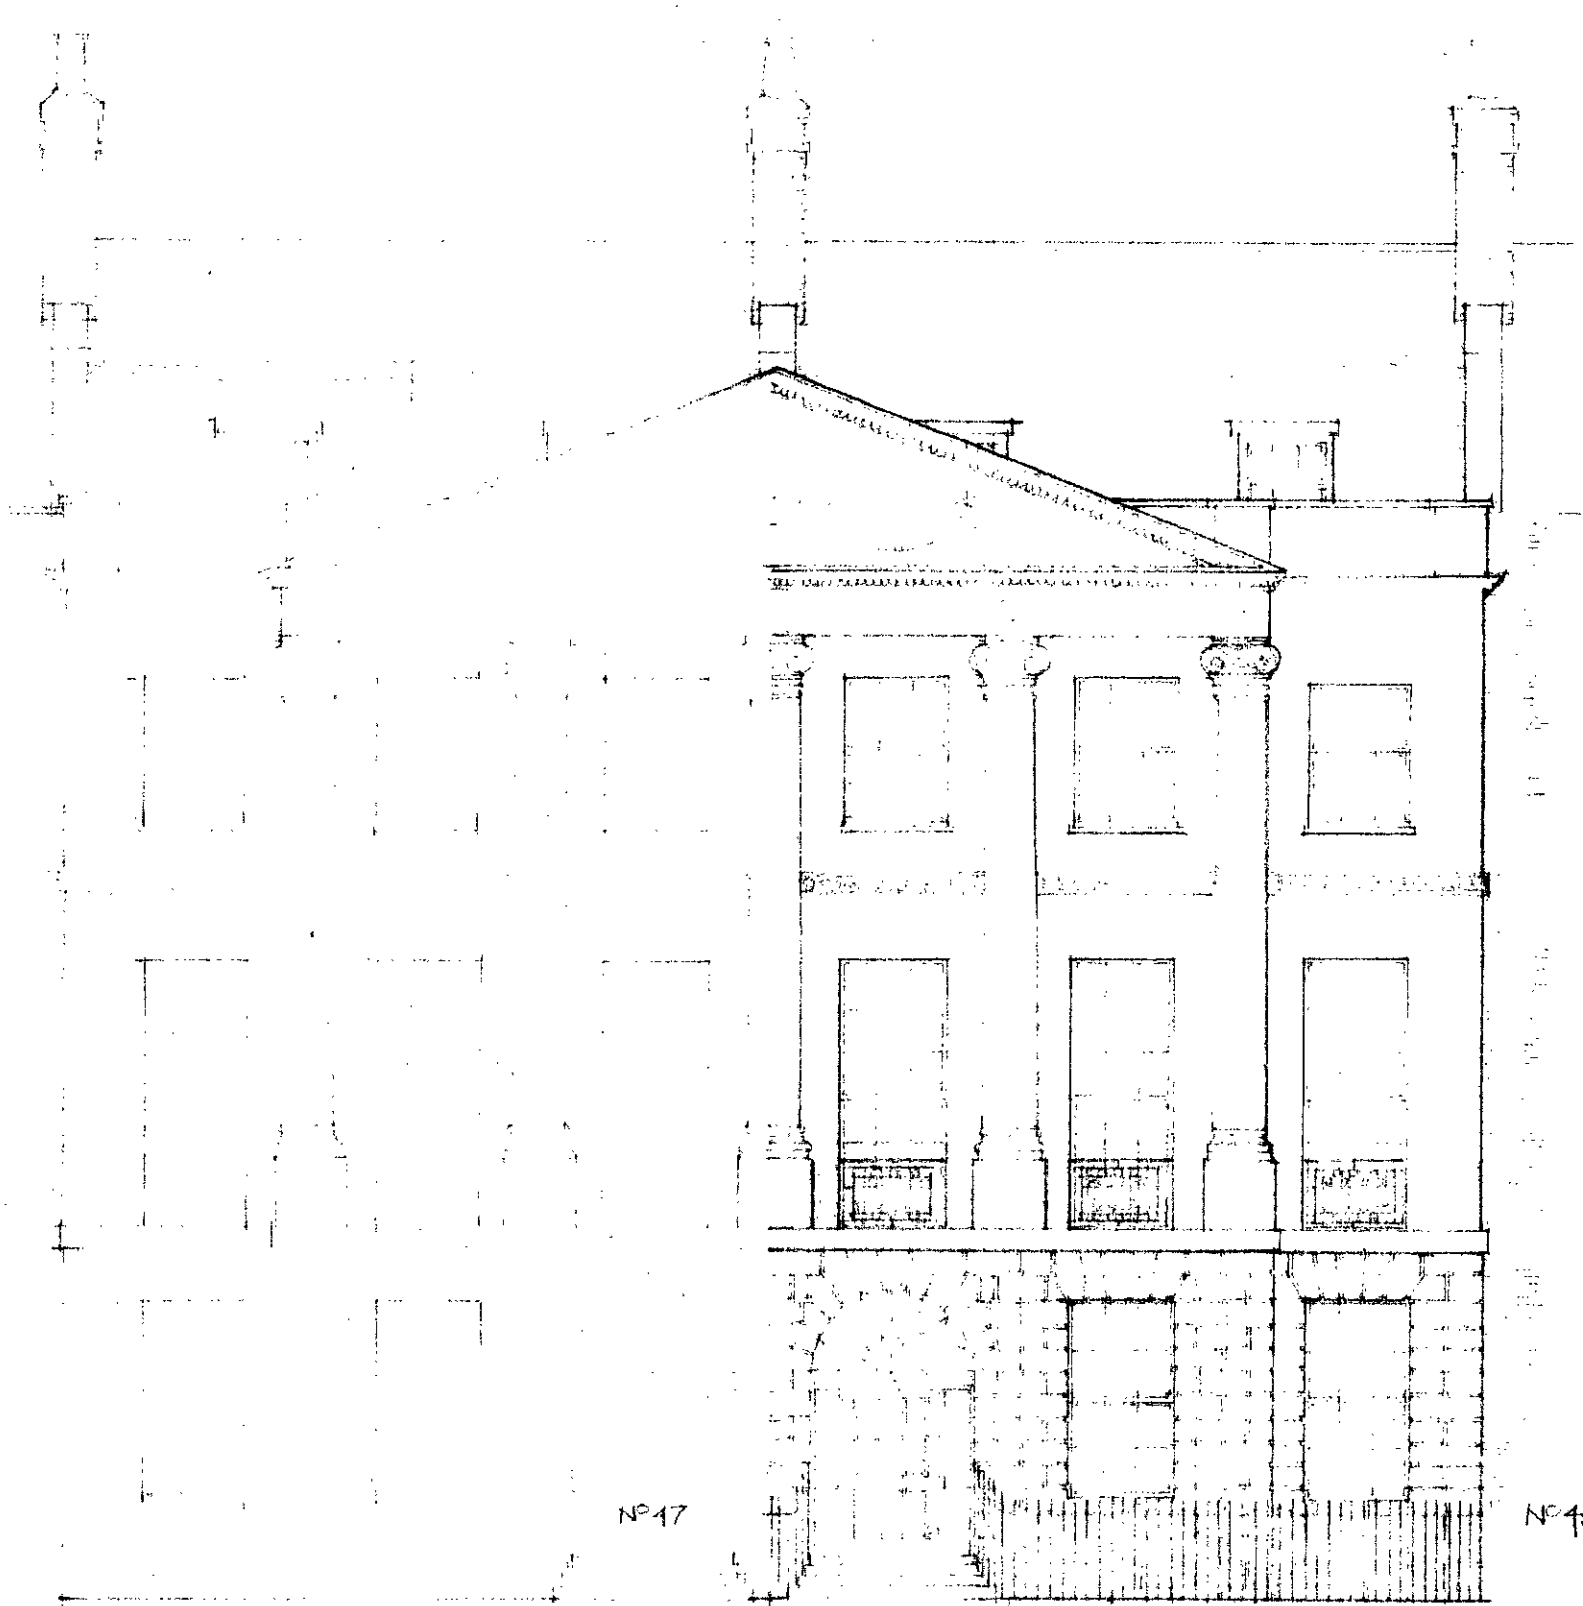

MAIN BUILDING - ELEVATION TO BEDFORD SQUARE

LONDON BOROUGH OF CAMDEN
TOWN AND COUNTRY PLANNING ACTS
- 7 SEP 1982
PLANS ~~NOT APPROVED~~ APPROVED
ON BEHALF OF THE COUNCIL

CTP/N13/35/1 /34/49
HB2887

Job 46 BEDFORD SQUARE LONDON W.C.1.		
Drg Title PROPOSED ELEVATIONS		
Job No 5094	Drg No 4	
Date 16 APR 82	Scale 1/8" = 1'-0"	Drawn by ME.
ELLIS CLARKE & GALLANNAUGH Chartered Architects 47 Essex Street, London, WC2R 3JF Tel. No. 01-583 0291		