




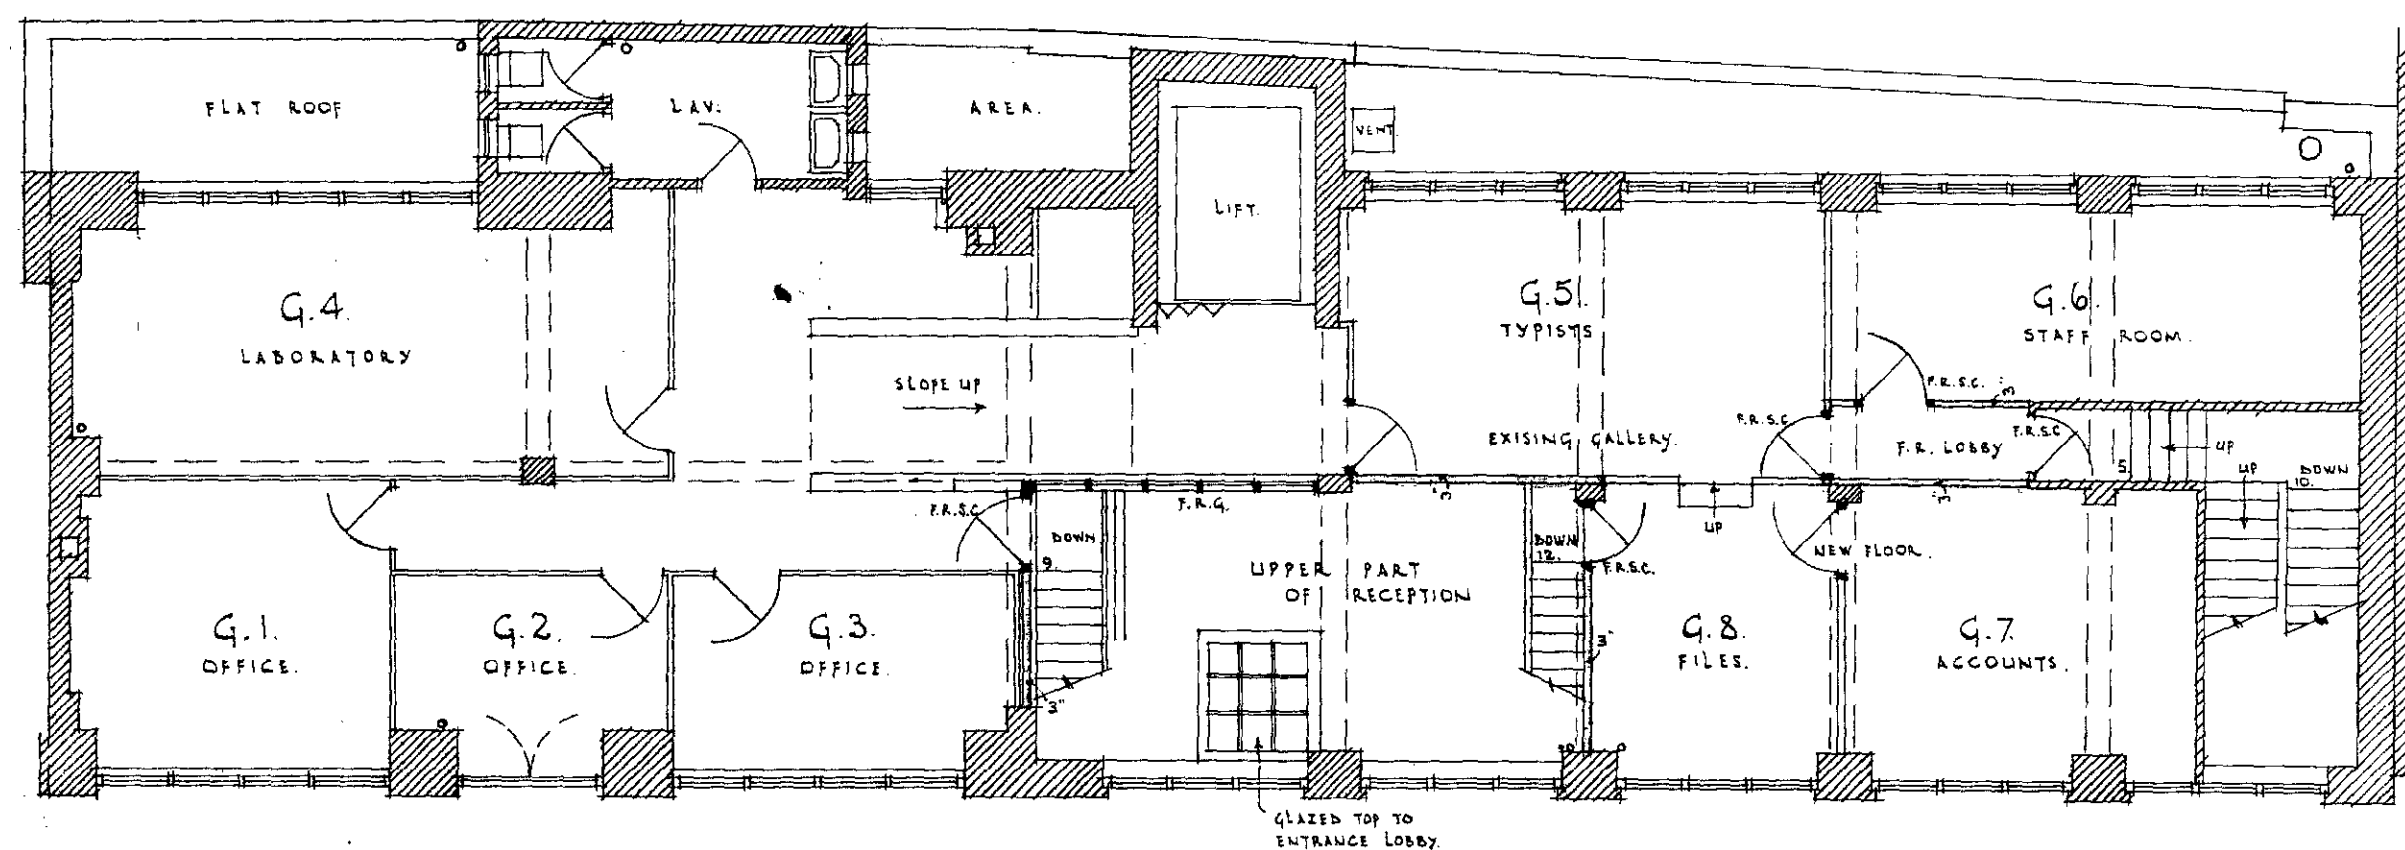


PLAN OF GROUND FLOOR (EAST) & "GALLERY" FLOOR.

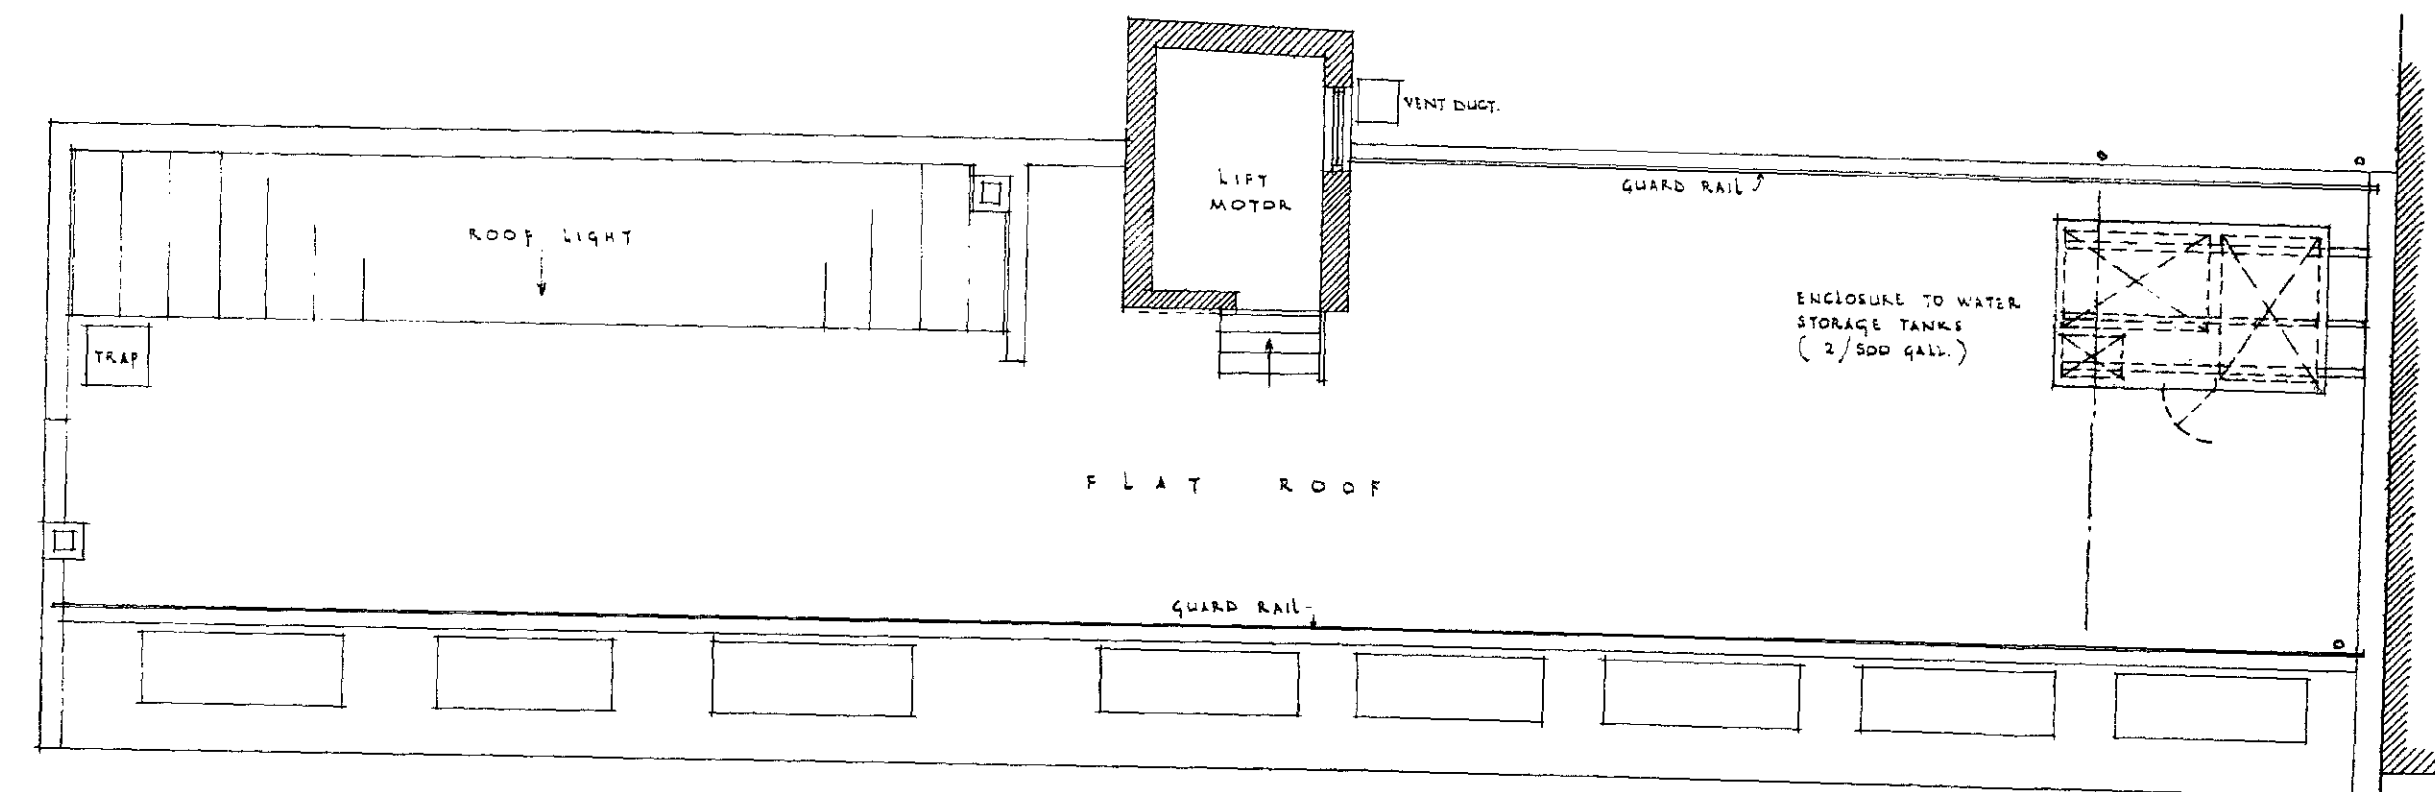


ROOF PLAN.

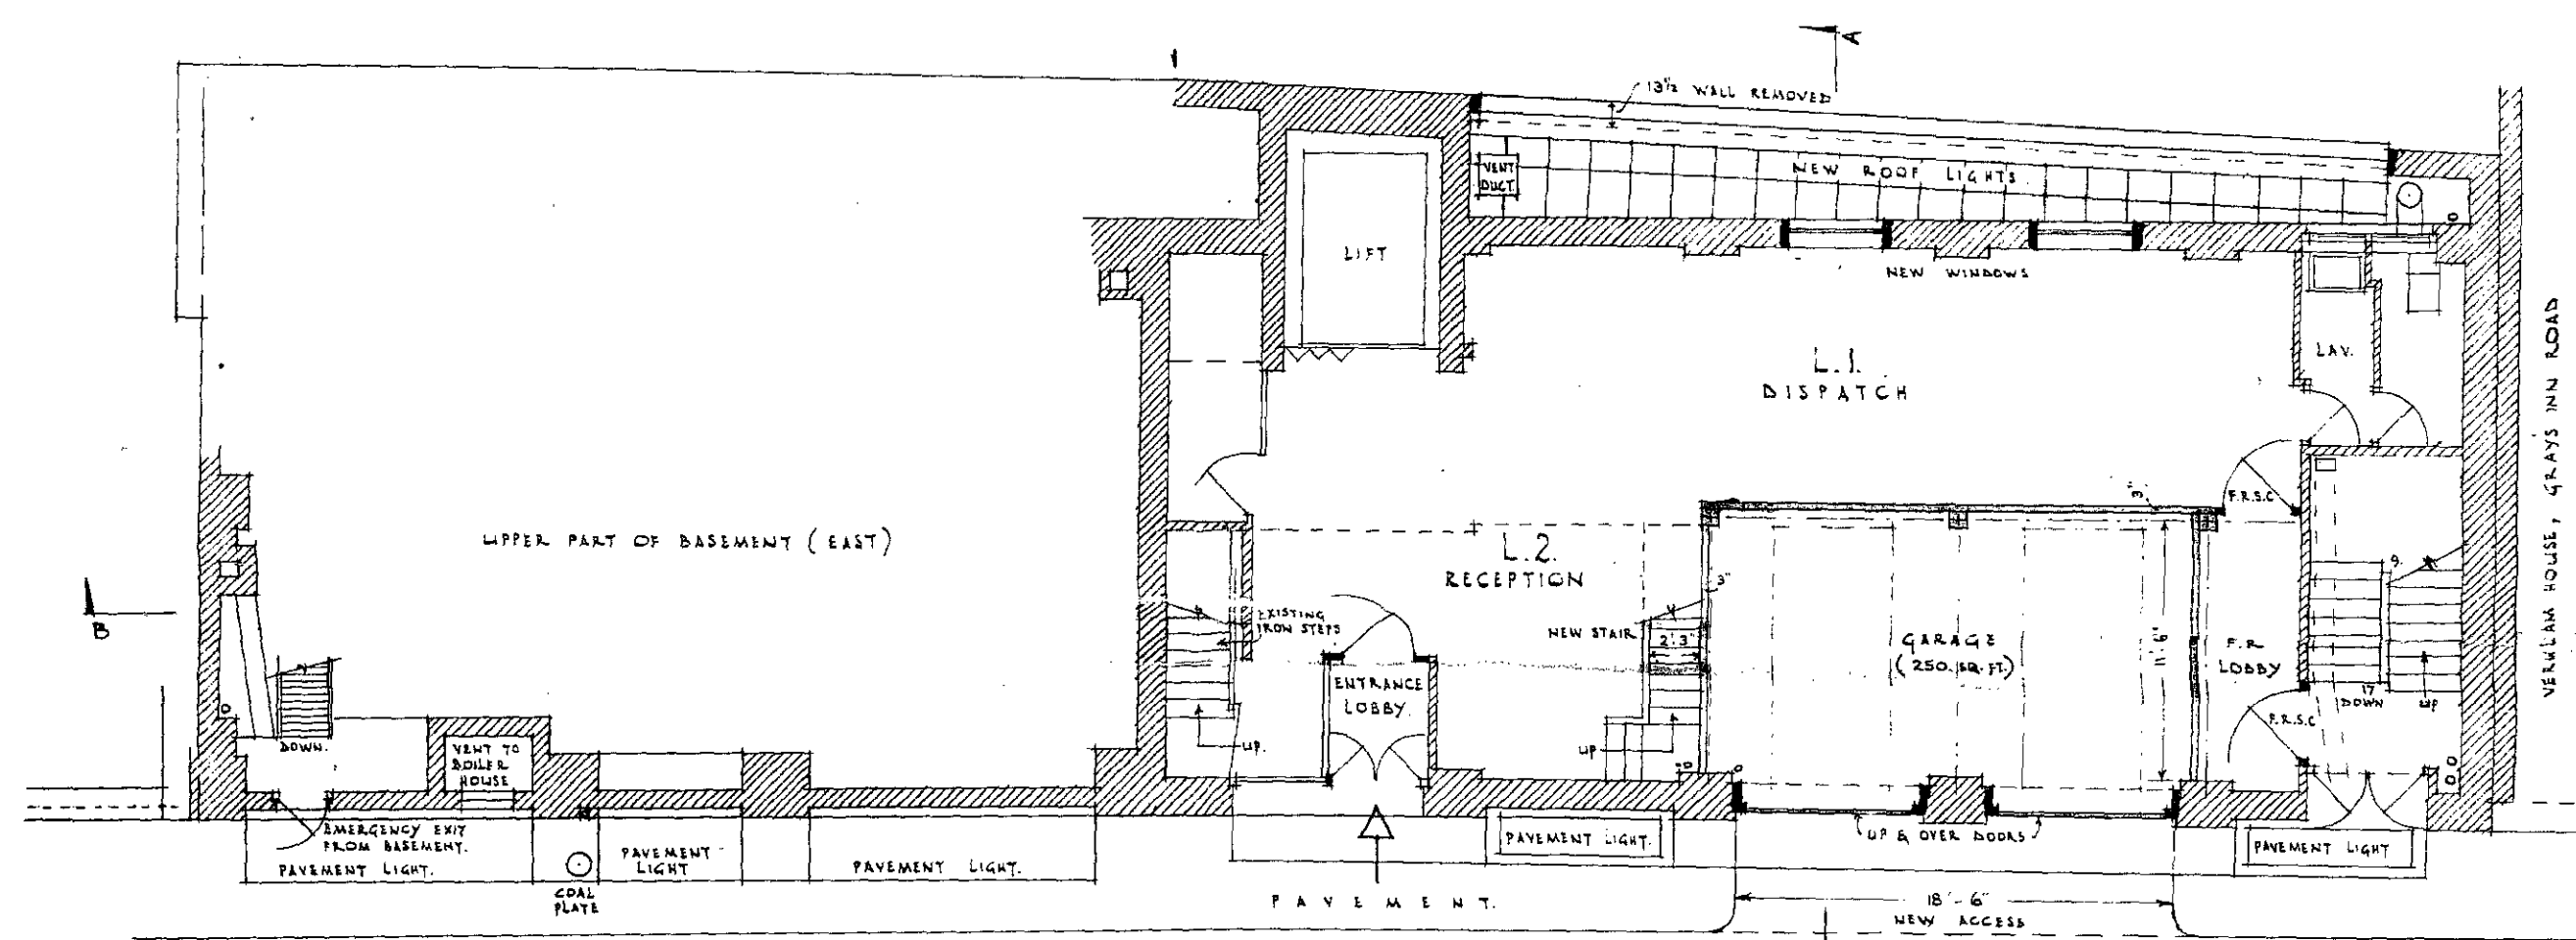


PLAN OF GROUND FLOOR (WEST).

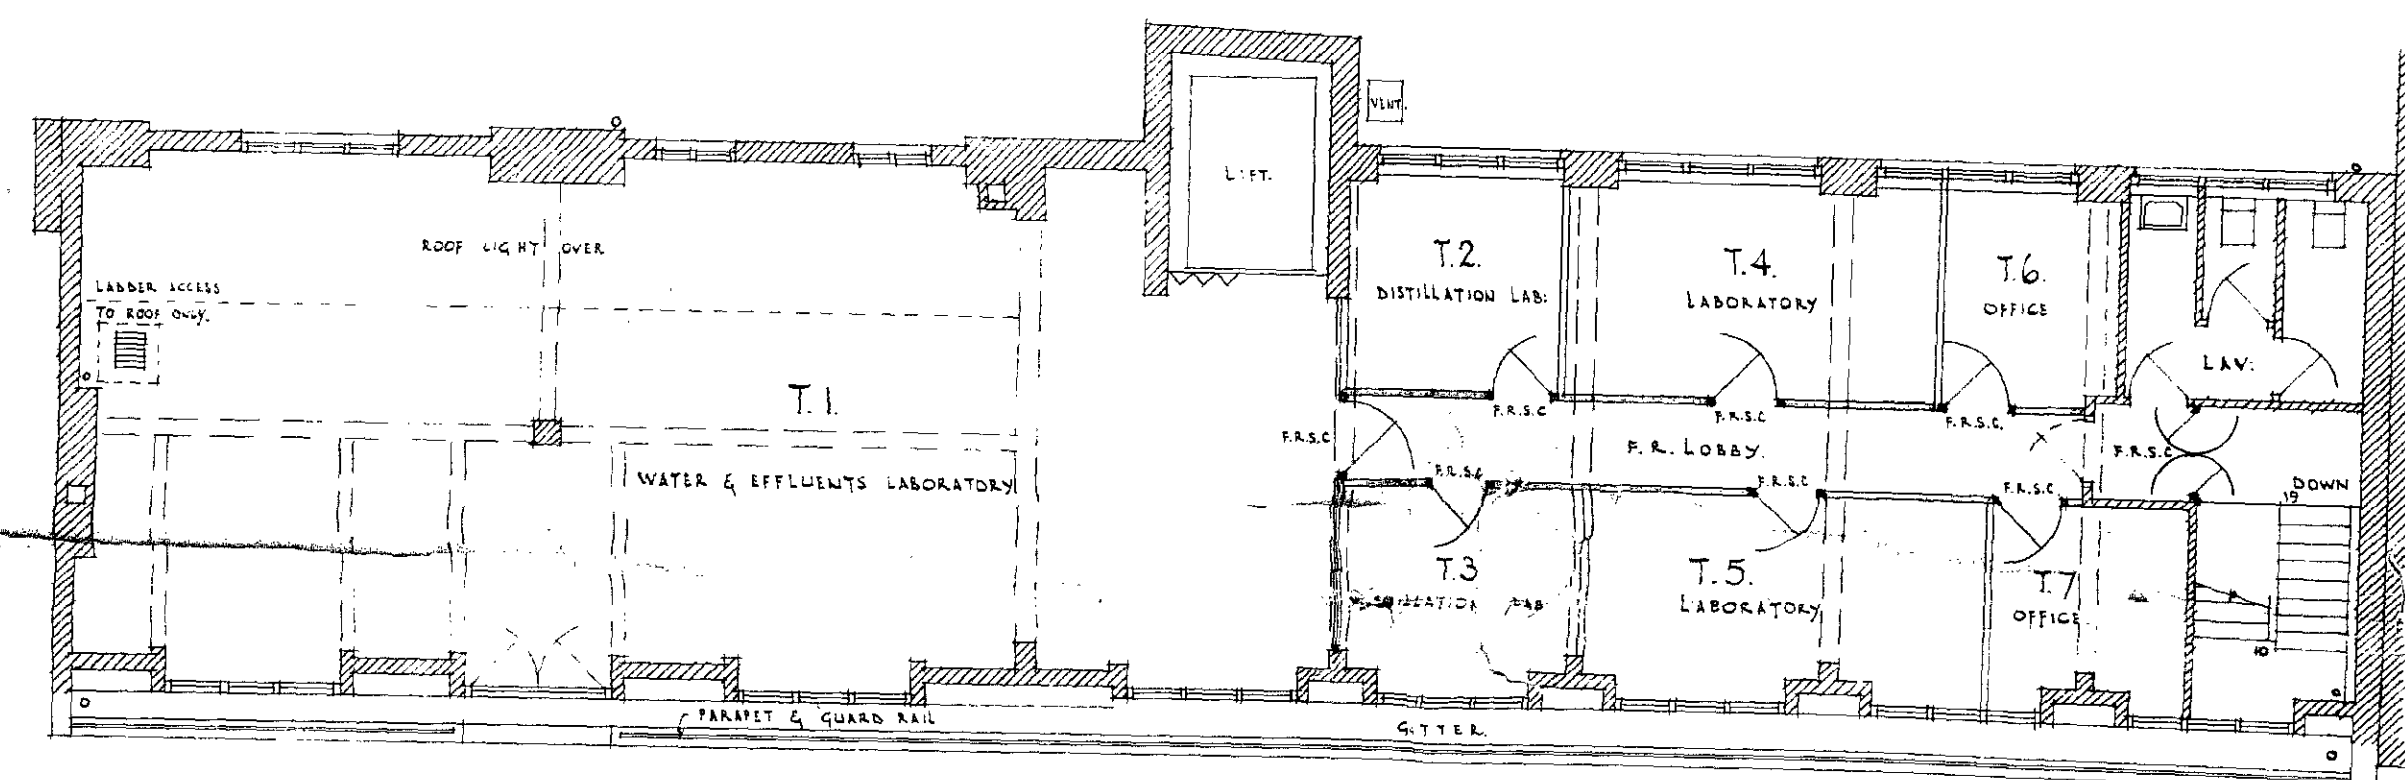

SECOND FLOOR PLAN.

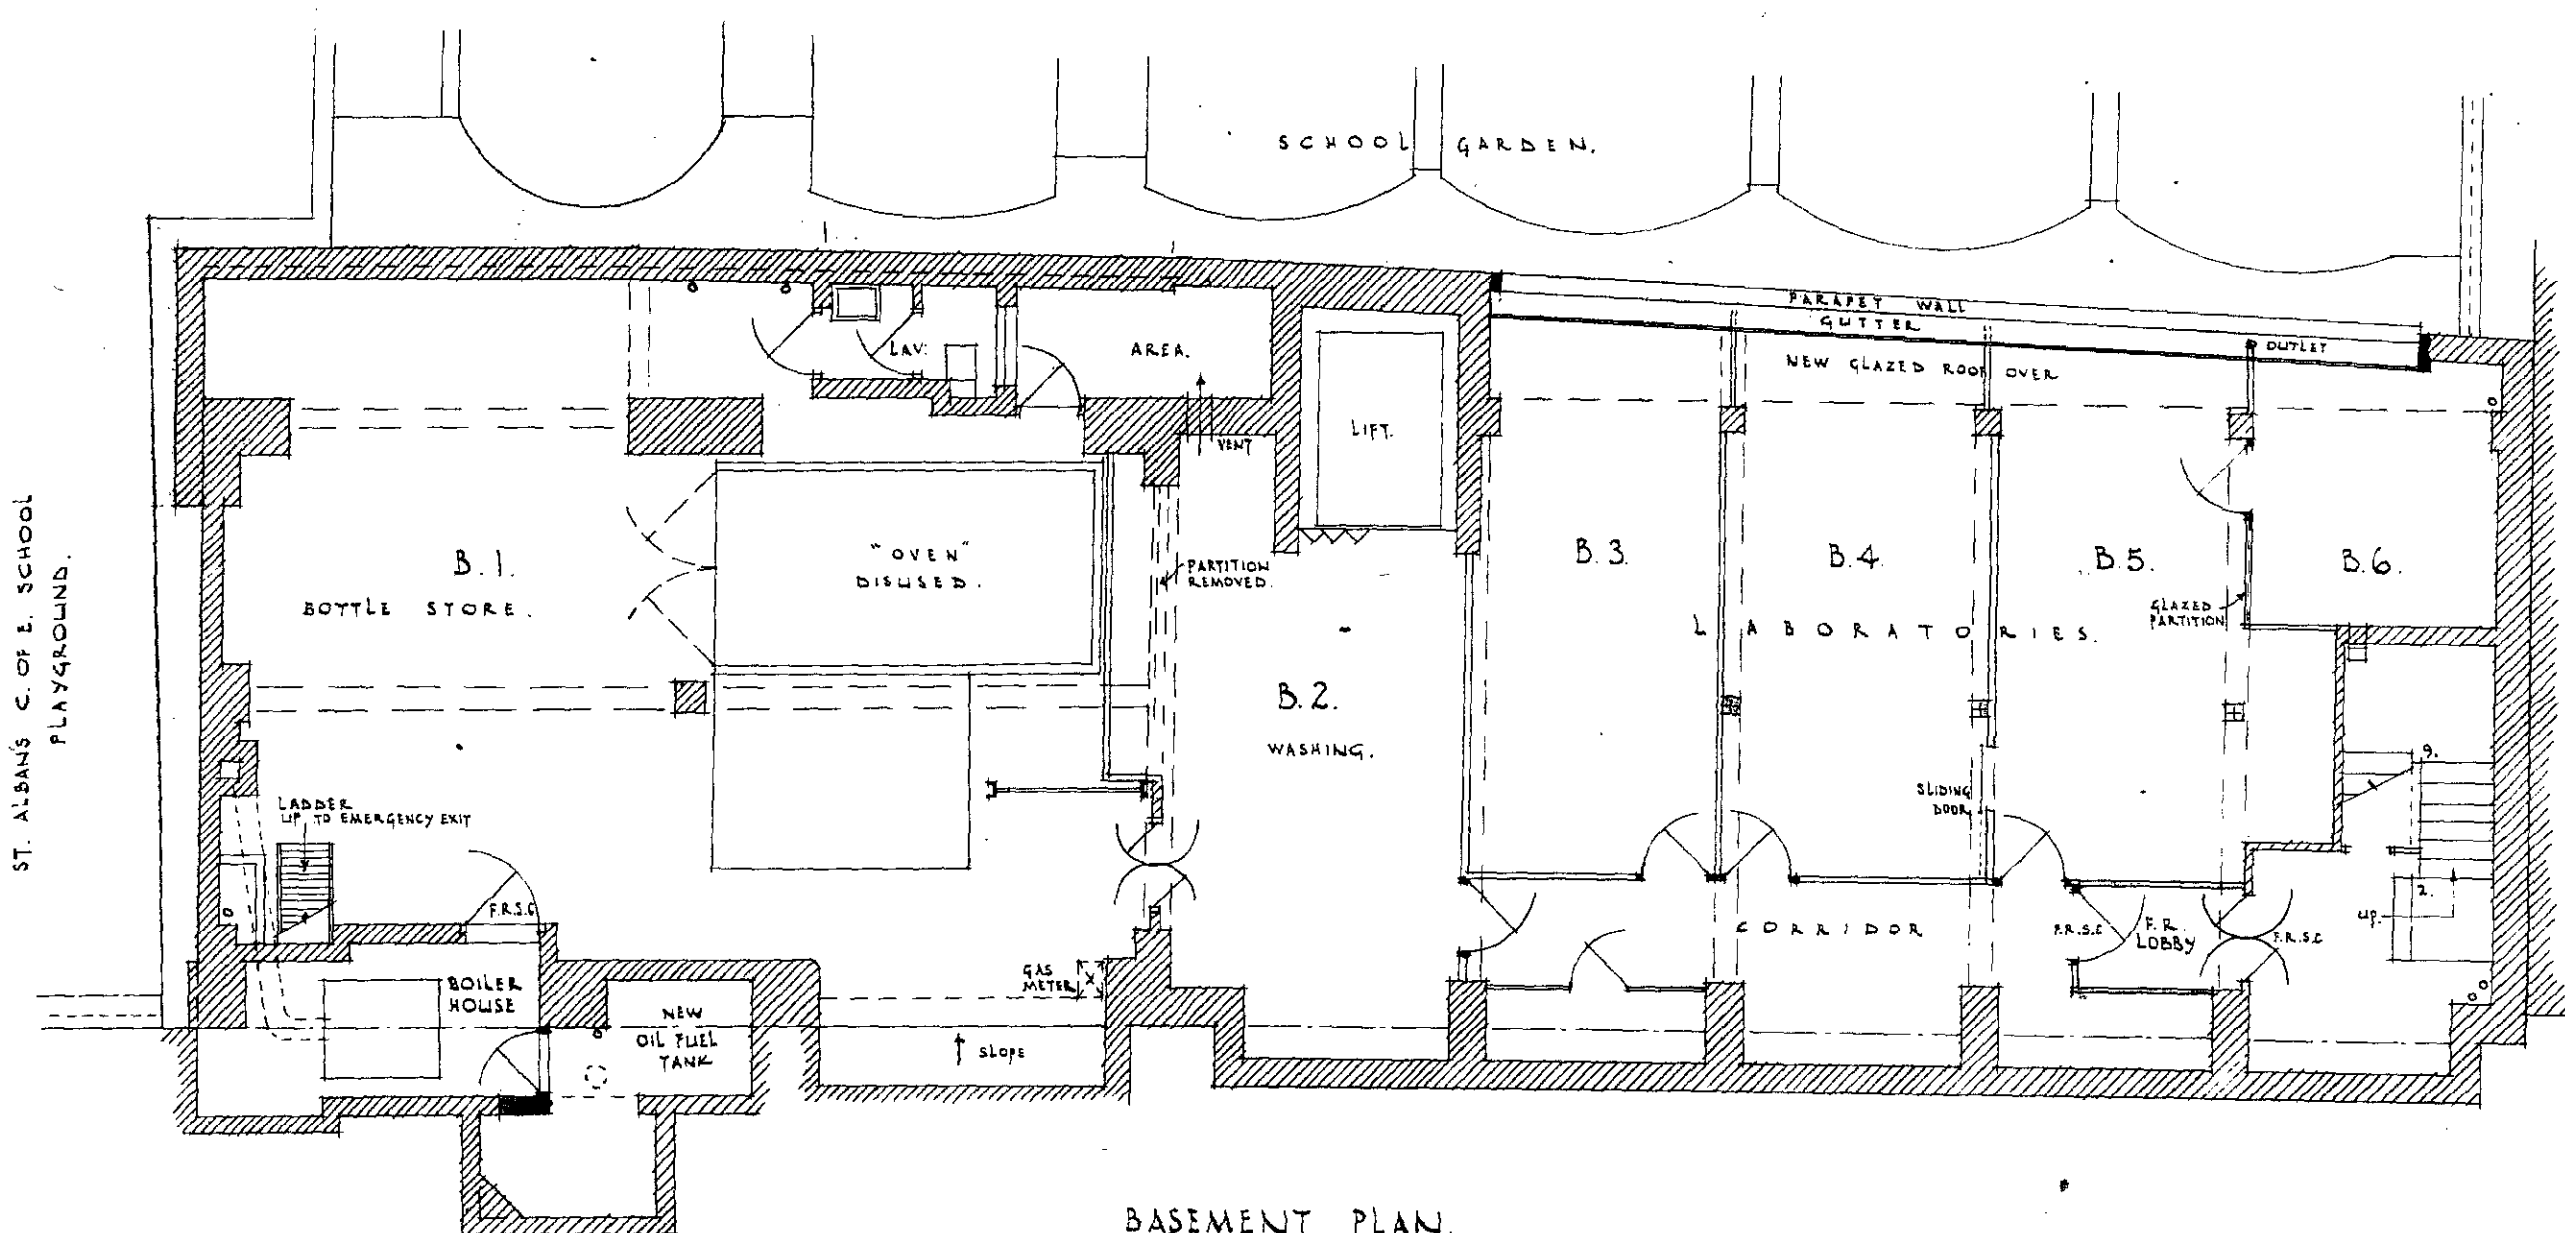

BASEMENT PLAN.

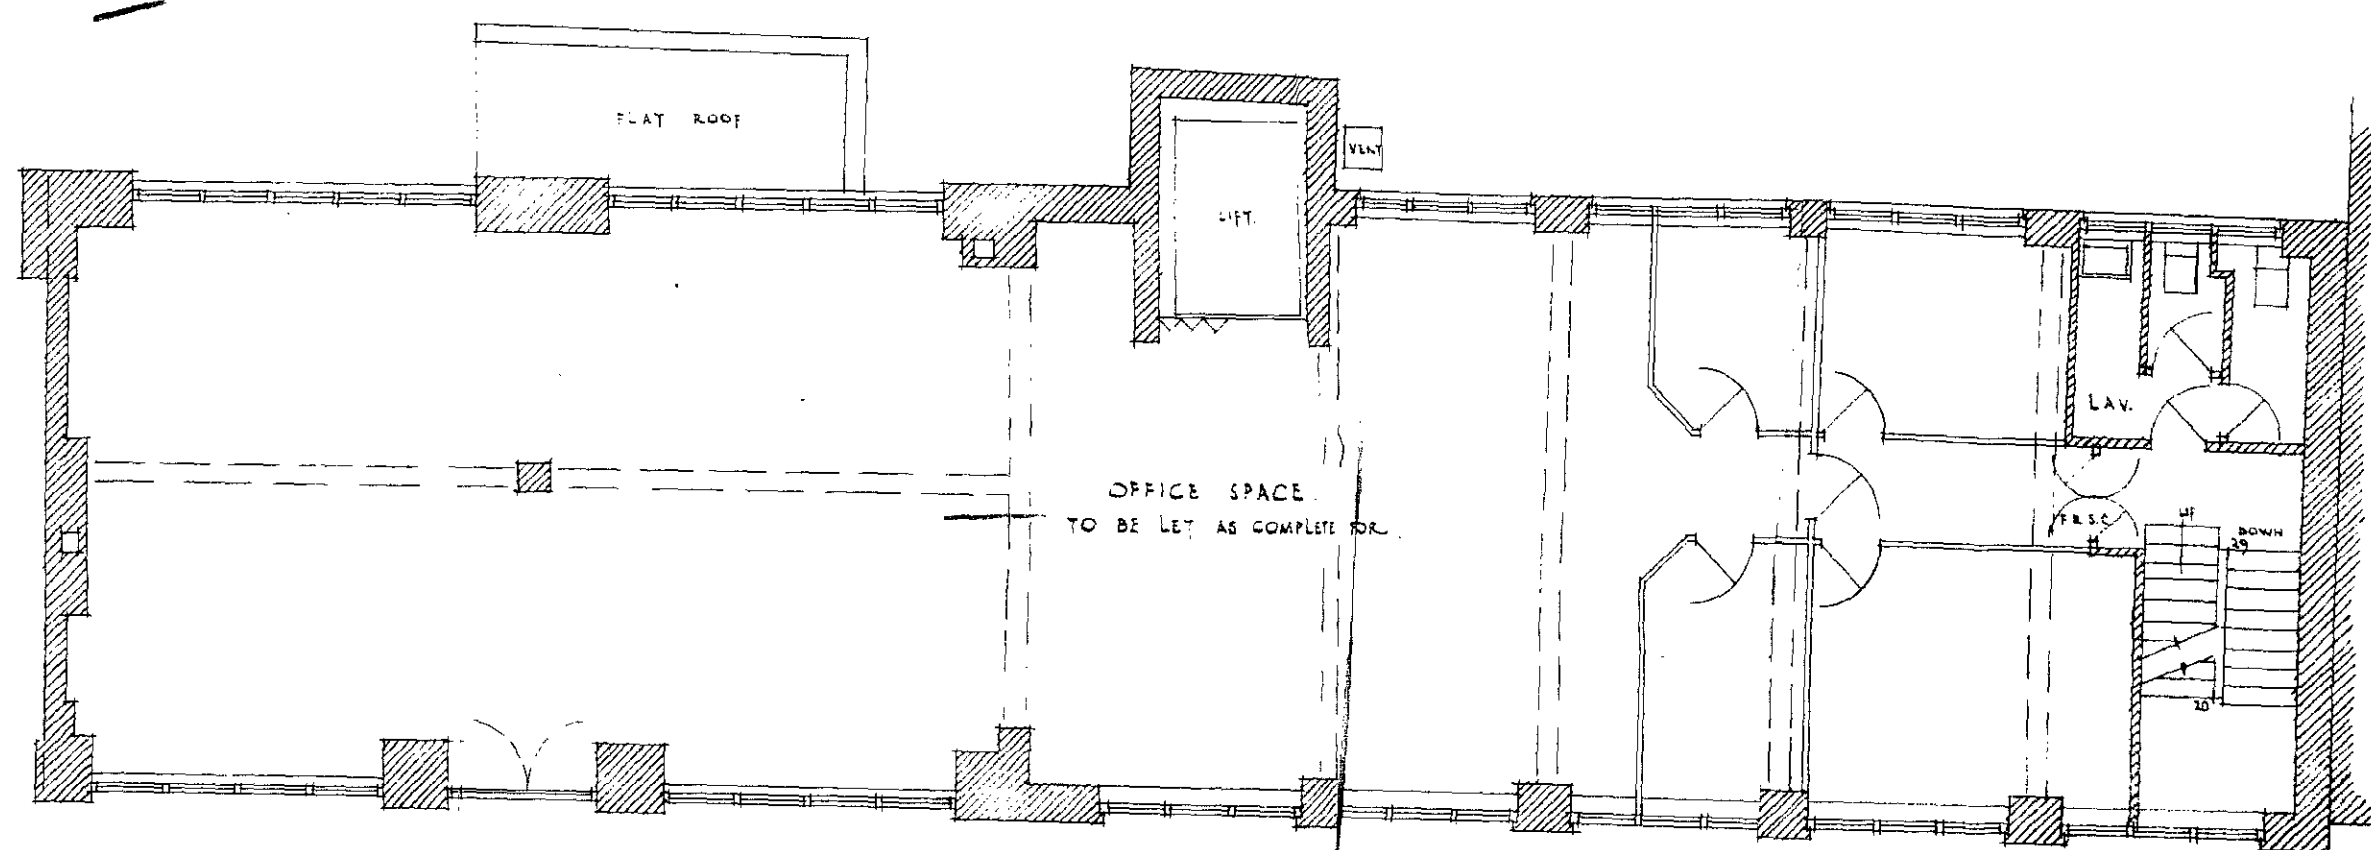



FIRST FLOOR PLAN

Nos. 8-14, VERULAM STREET, HOLBORN.


PROPOSED ALTERATIONS.

REFERENCE
F.R.S.C. DENOTES FIRE-RESISTING SELF-CLOSING DOOR.
F.R.G. FIRE-RESISTING GLAZING.


(CASE COPY)
SCALE OF 8 FEET TO 1 INCH REF. 11
No. 626/4062/1958
DRAWING No 1055/11.
TROUP & STEELE, F.R.I.B.A.
14, GRAY'S INN SQUARE, W.C.1.
DATE

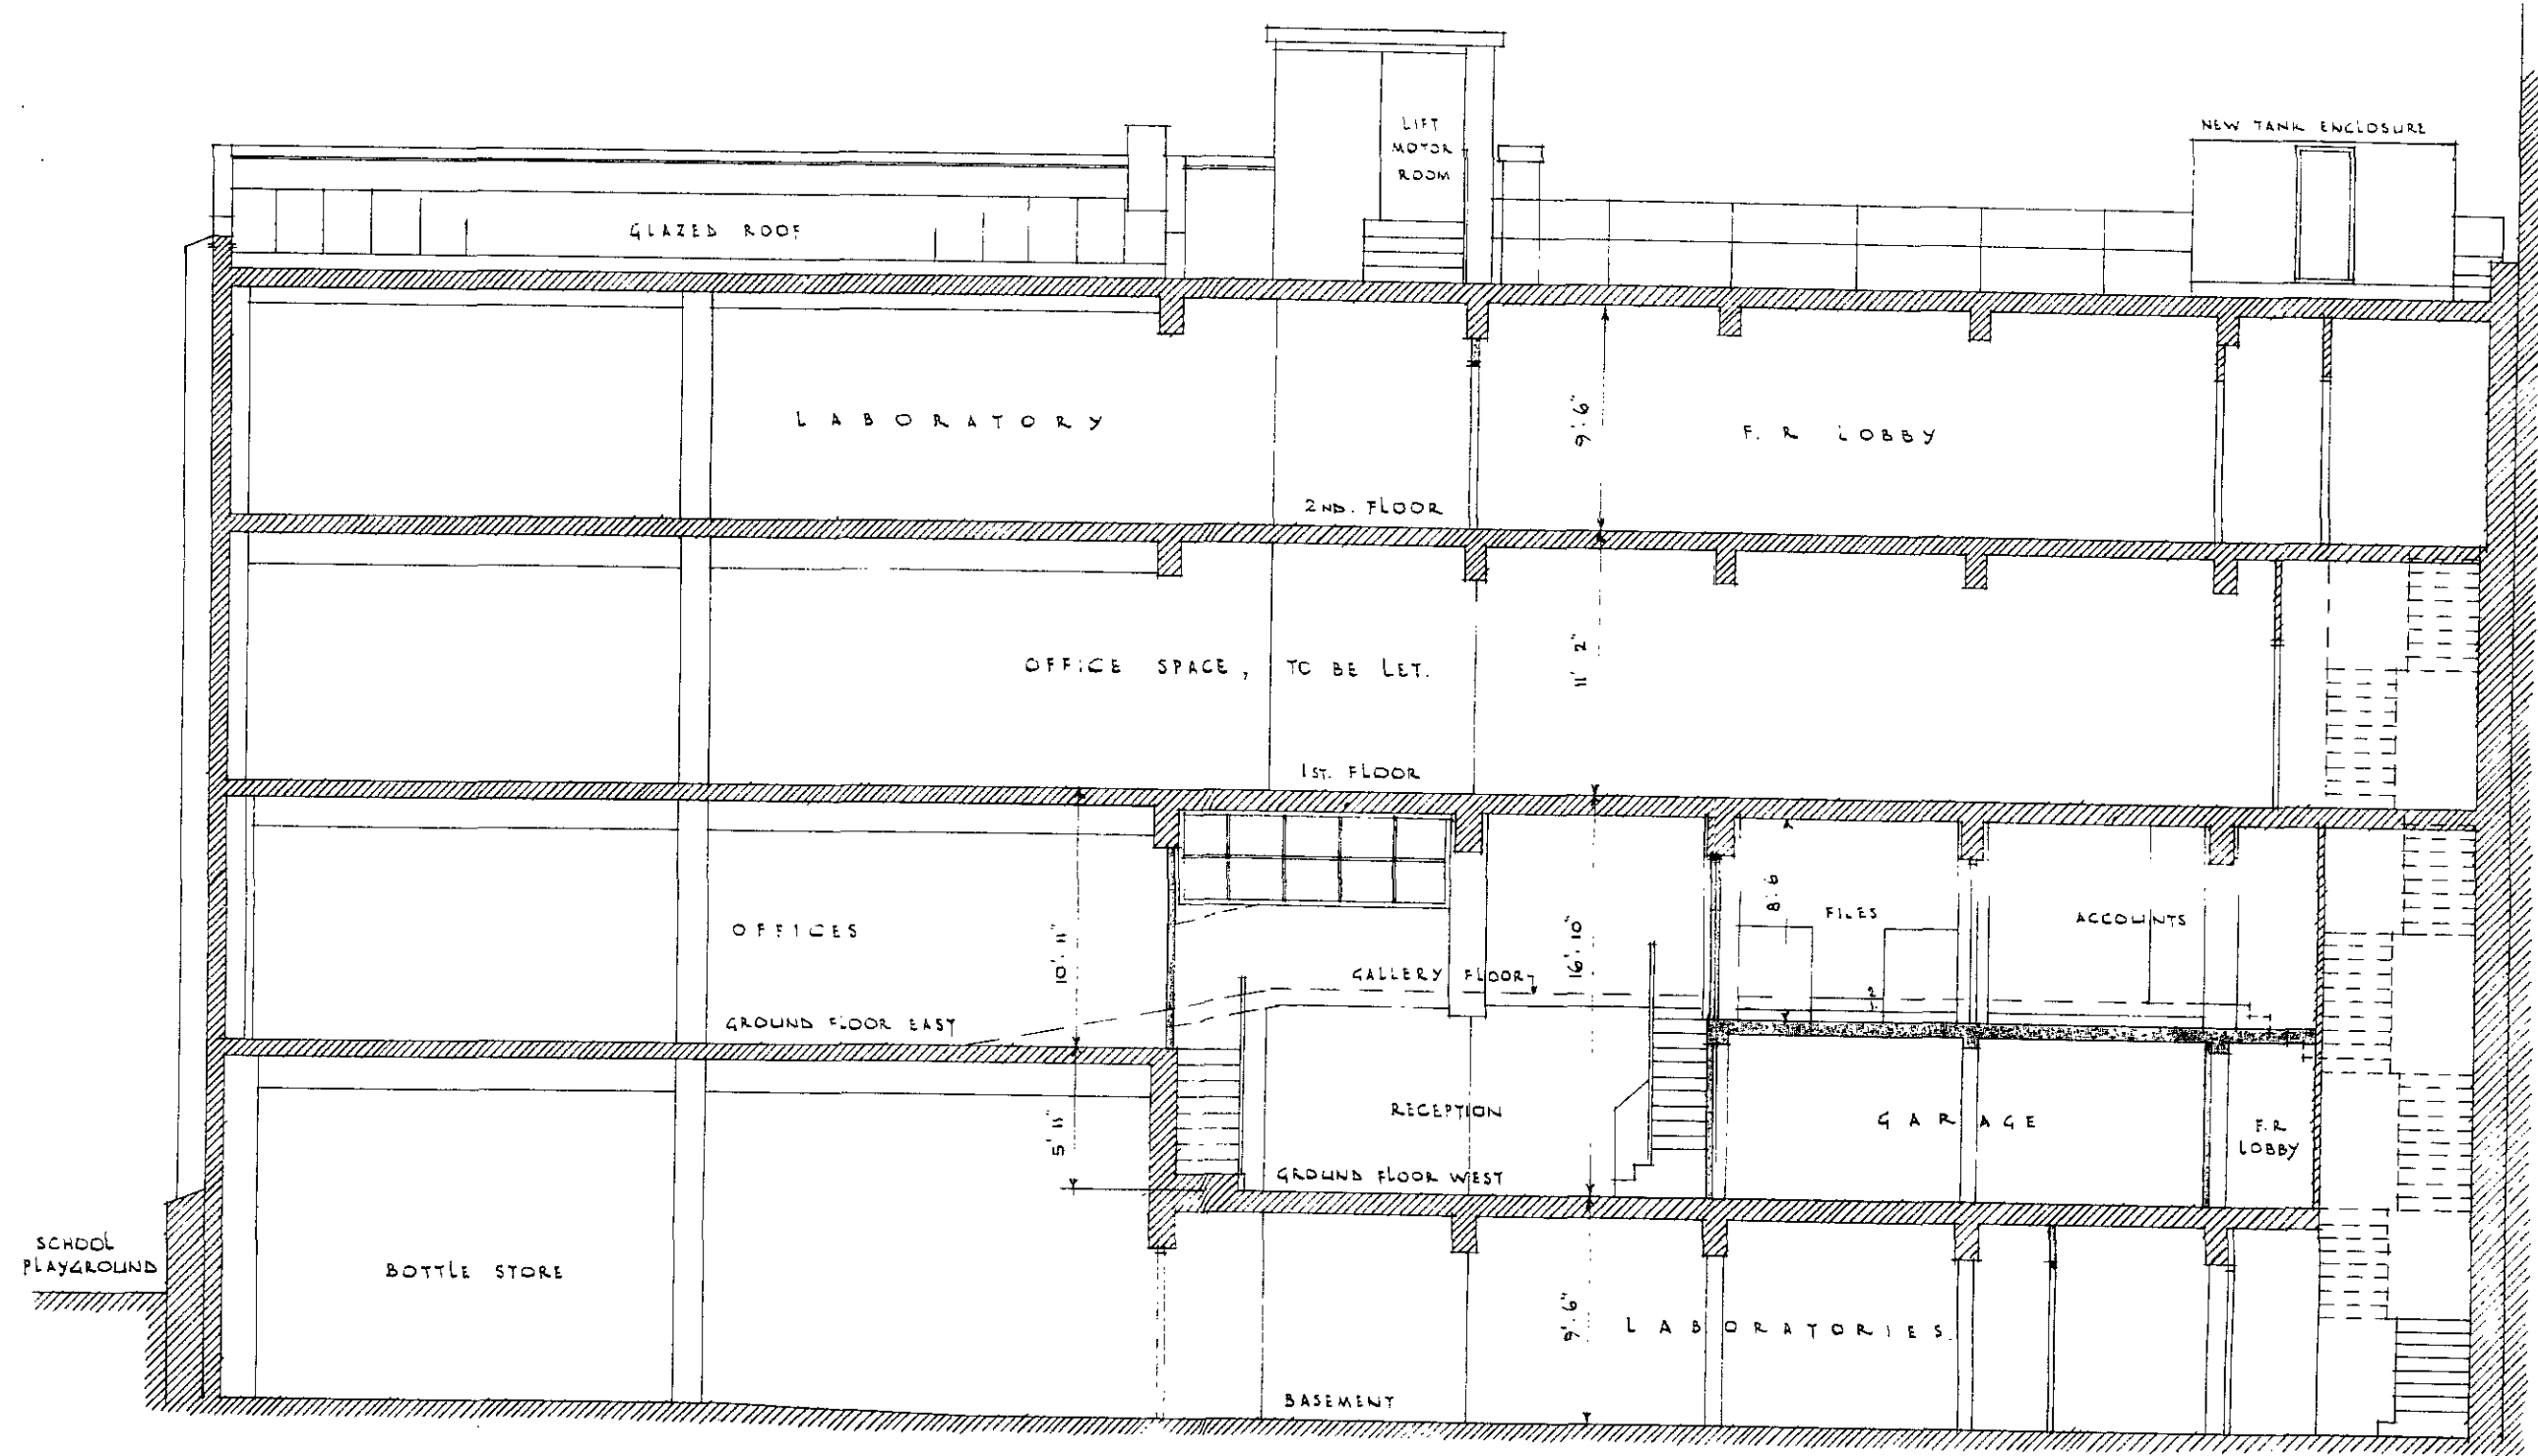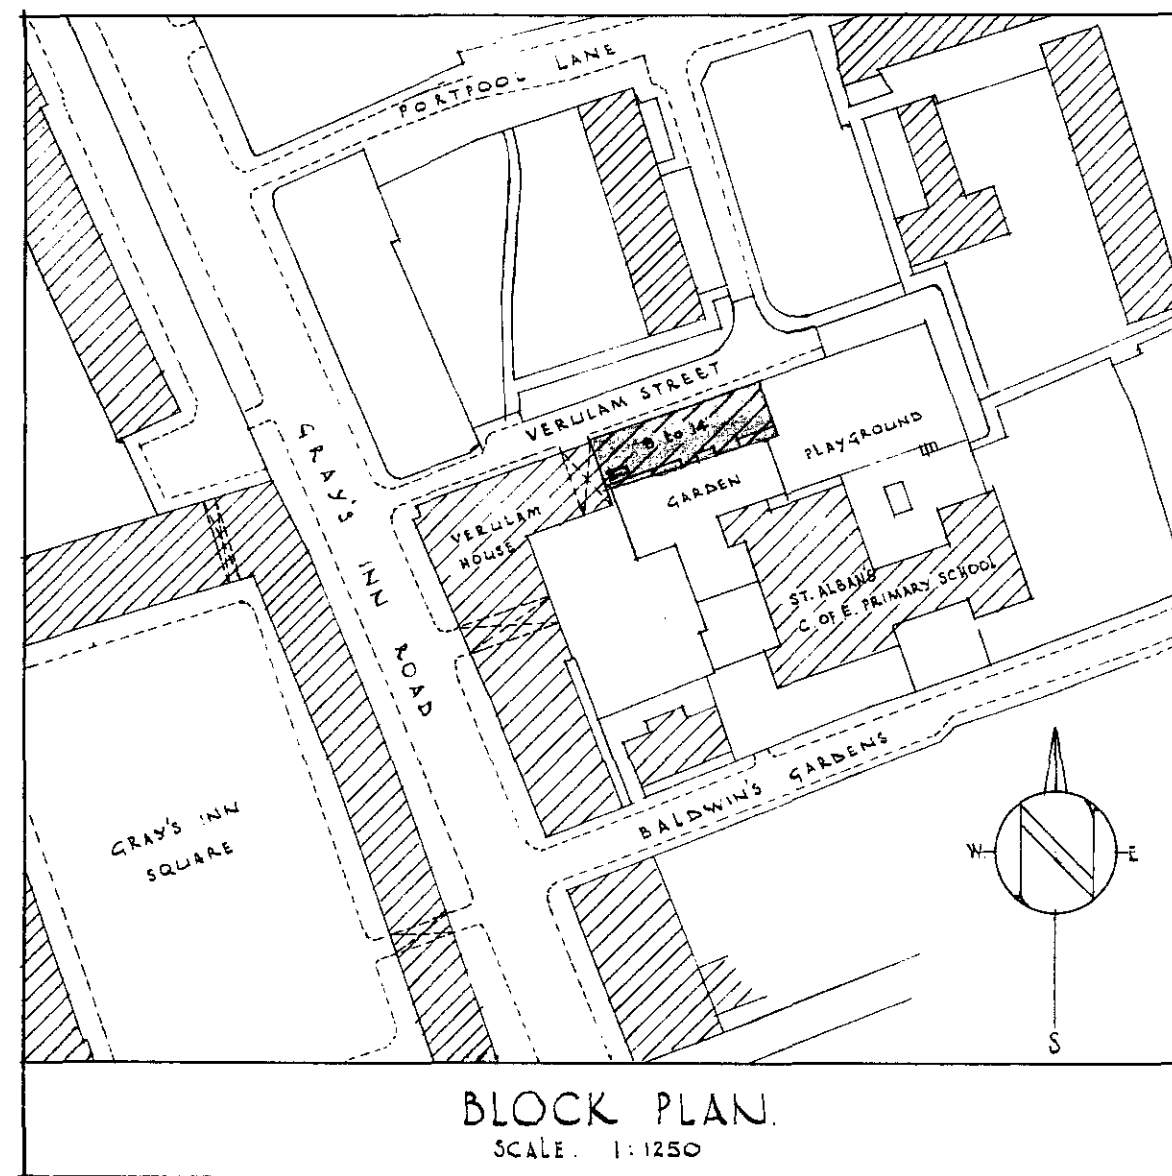

SECTION B-B.

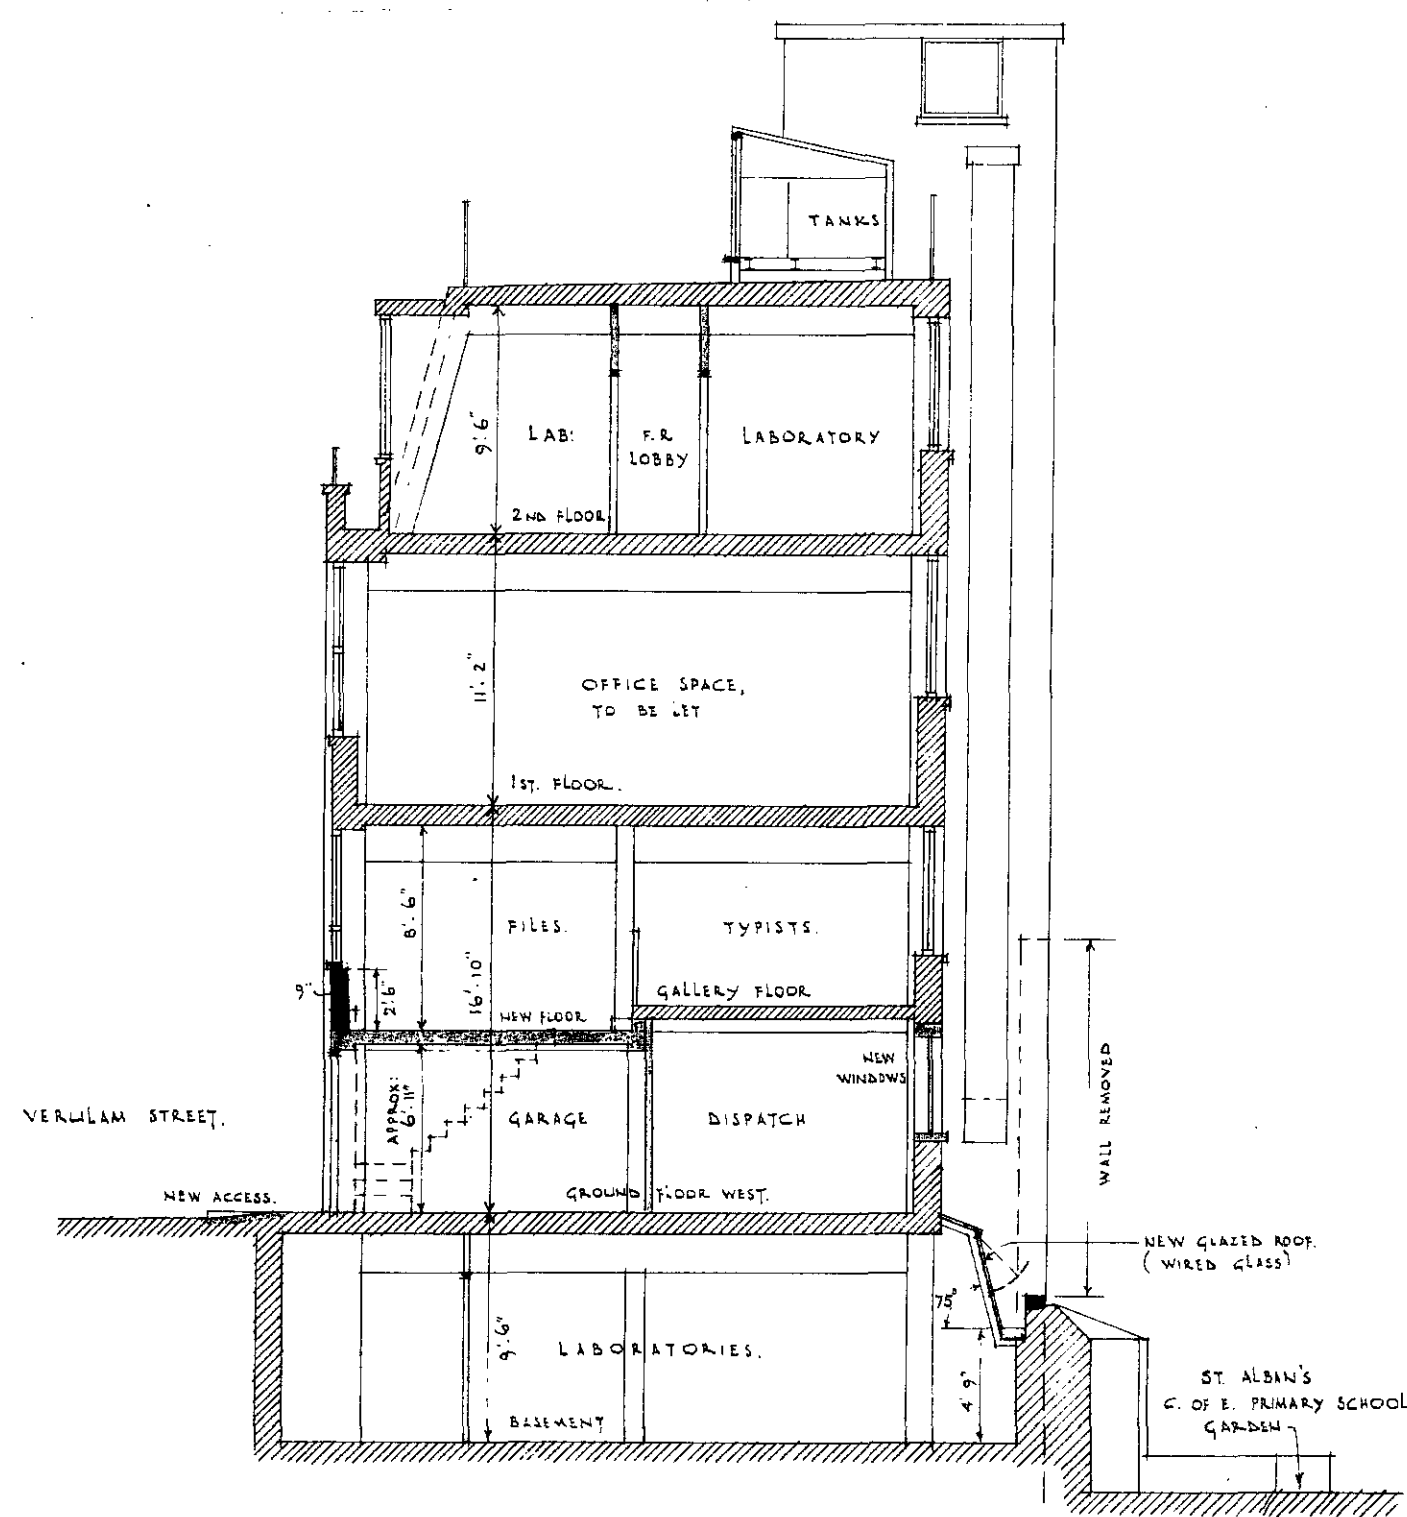

SECTION A-A.

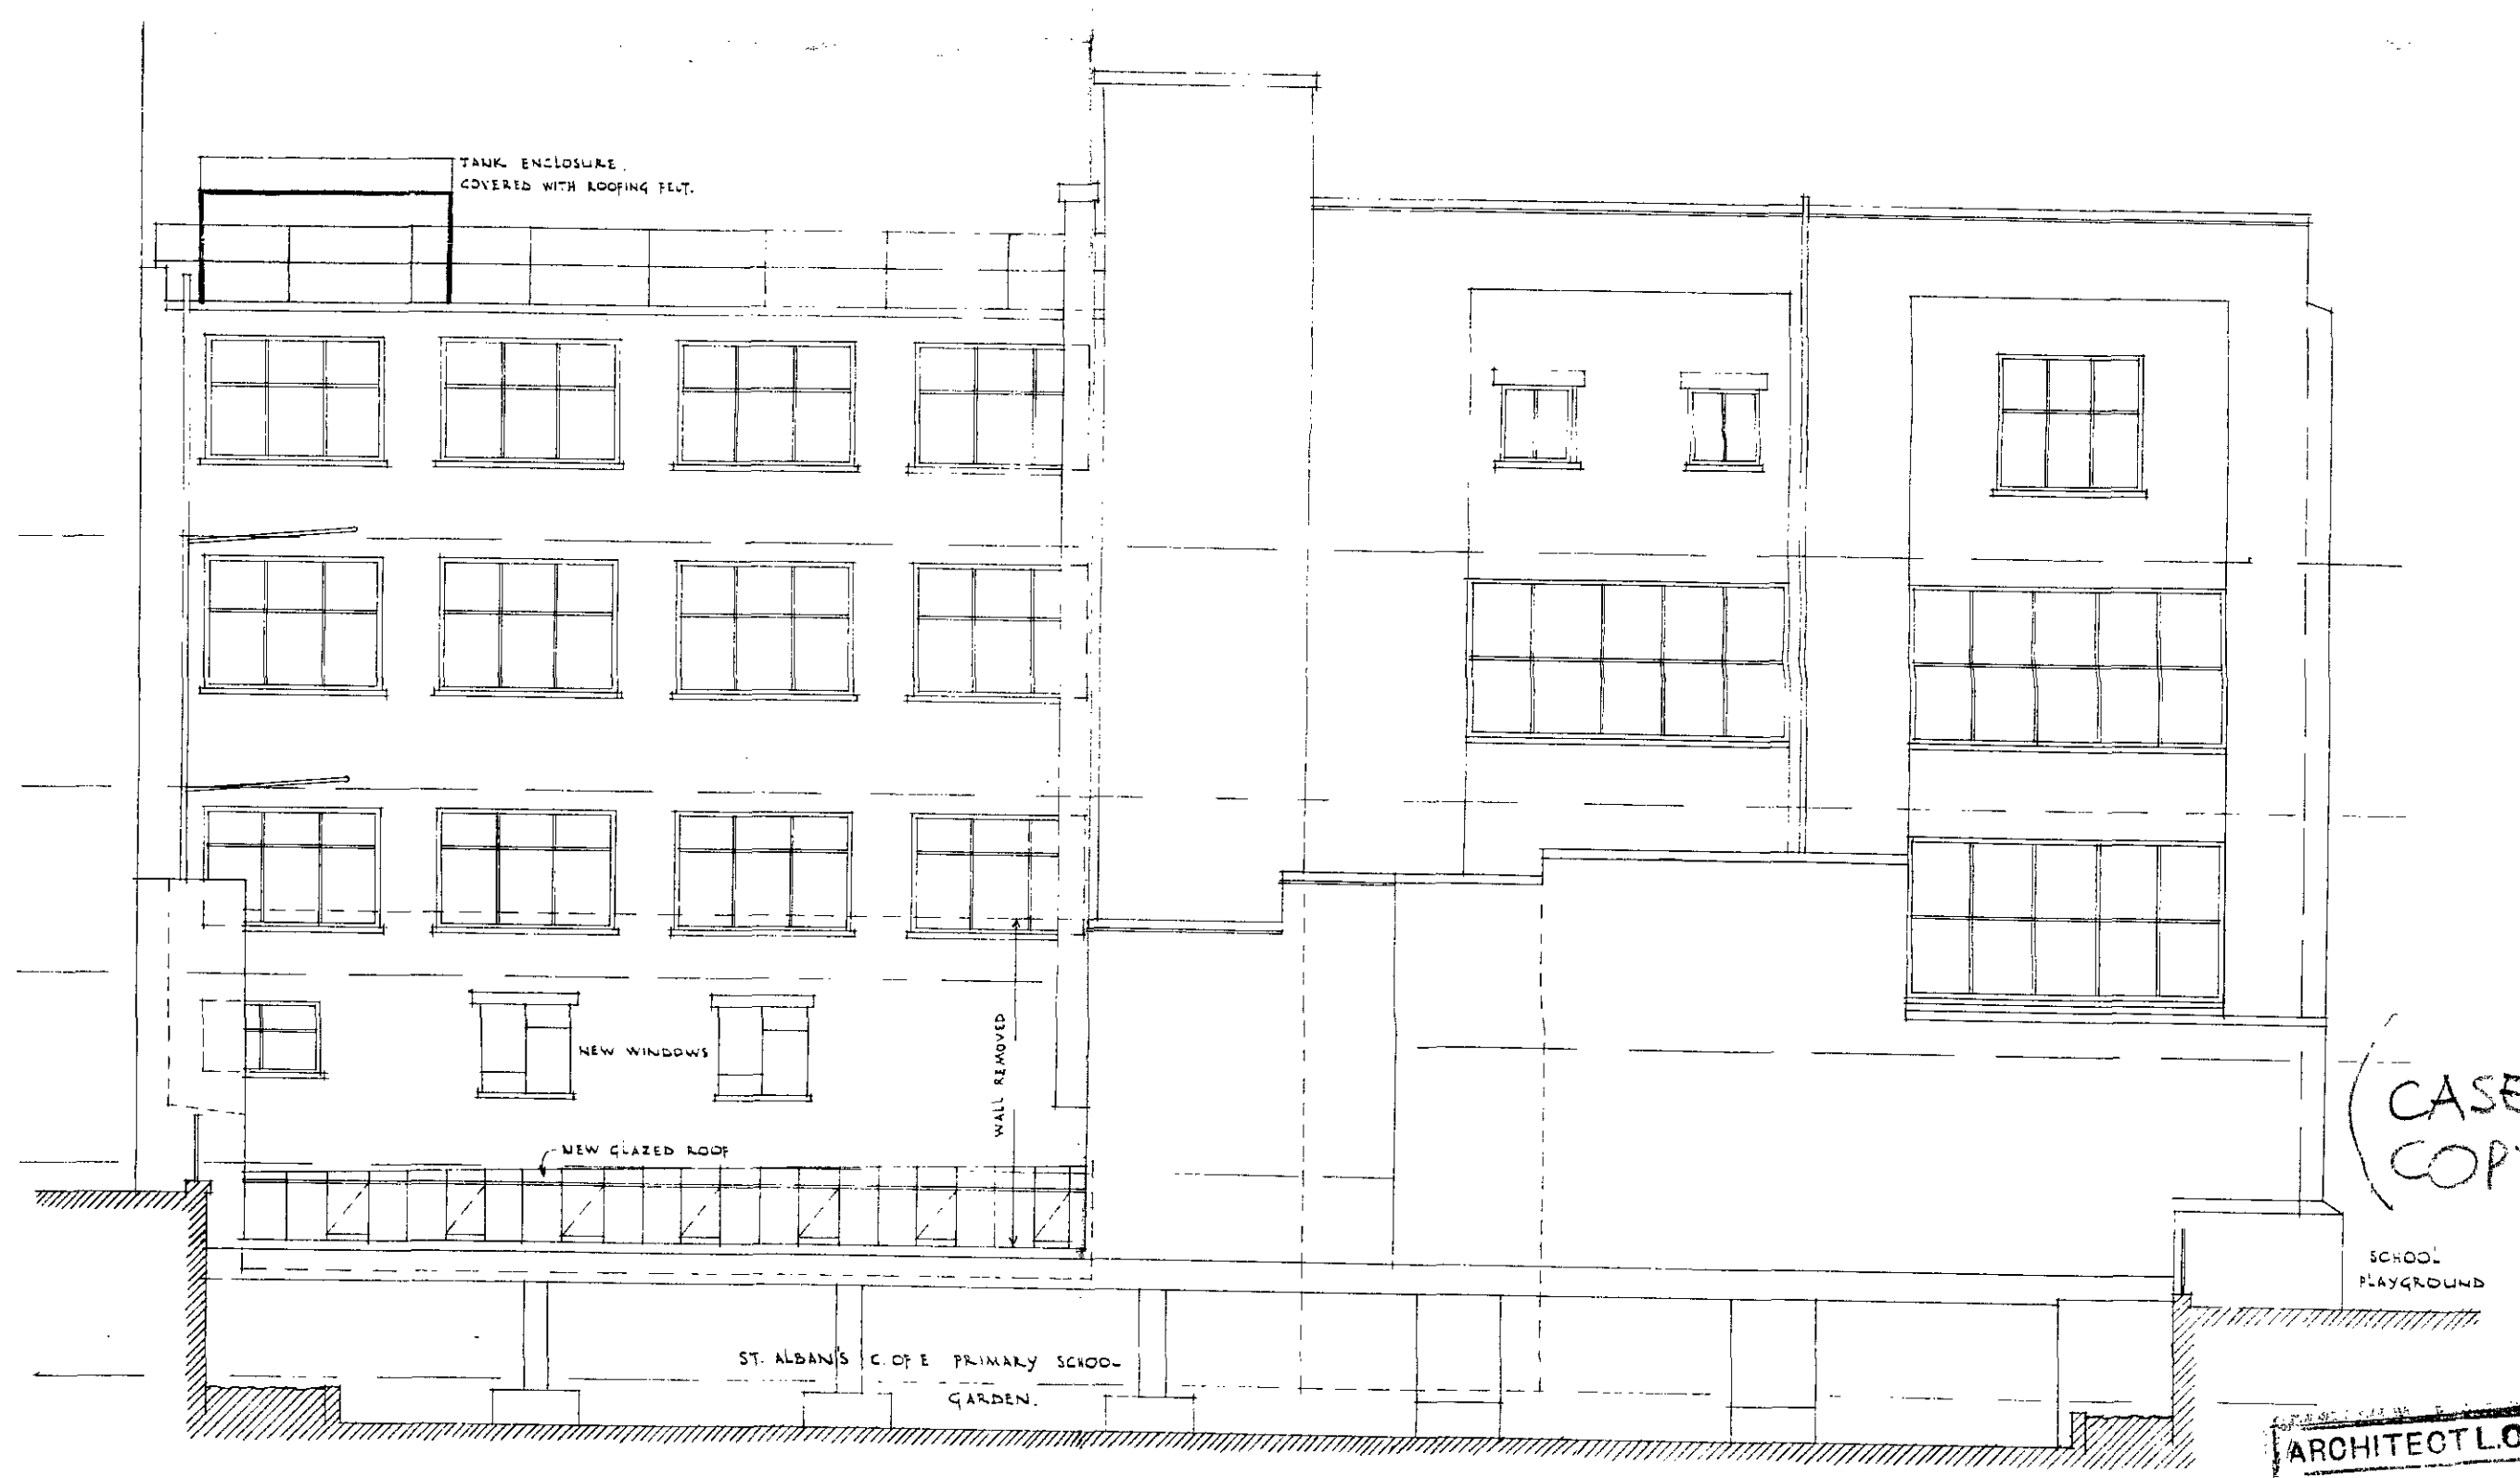

REAR ELEVATION

Nos. 8-14, VERULAM STREET, HOLBORN.

PROPOSED ALTERATIONS.

HOUSING AND L.G. (PLAN PA)
31 MAR 1960
676/4062/1958

SCALE OF 8 FEET TO 1 INCH.

DRAWING No. 105/12
TROUP & STEELE, F.R.I.B.A.
14, GRAY'S INN SQUARE, W.C.I.

ARCHITECT L.O.O.
No. 23504
26 JAN 1960
DATE

(CASE COPY)