


Reproduced from the OS map with the permission of the Controller of H.M.S.O. Licence No. LA086339

Date: 23-APR-1997 Scale: 1 : 1250

London Borough of Camden

242 A, 246 High Holborn, WC1

Environment Department
 Town Hall Extension
 Argyle Street Entrance
 London WC1H 8EQ

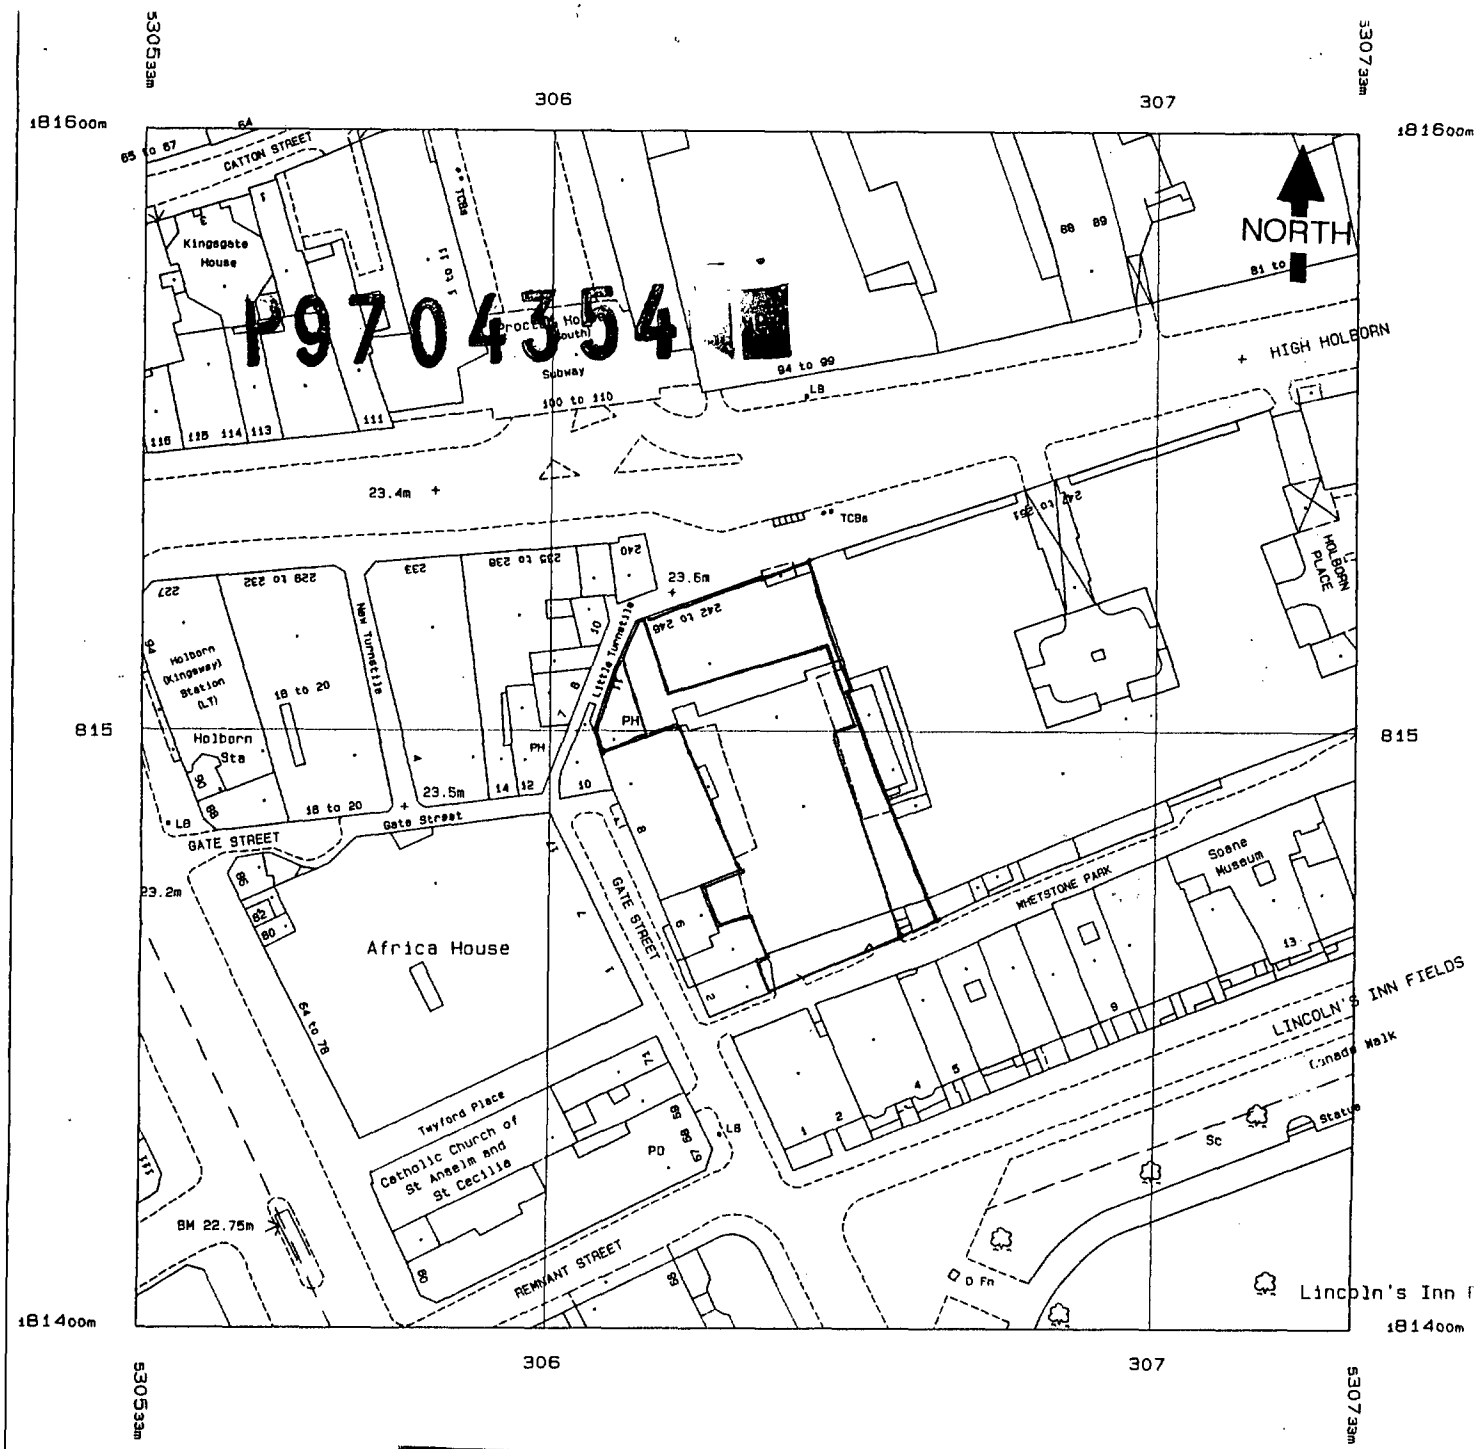

LONDON BOROUGH OF CAMDEN
 TOWN AND COUNTRY PLANNING ACTS
 17 JUL 1997
 PLANS APPROVED
 ON BEHALF OF THE COUNCIL

project
CURZONS CLUB

drawing
SITE PLAN

location
WESTON HOUSE
242 / 246 HIGH HOLBORN
LONDON BOROUGH OF CAMDEN
LONDON WC.1.

developer
CURZONS MANAGEMENT ASSOCIATES

project management
SMALLMAN CONSULTANCY

MICHAEL WALTERS ARICS
 Chartered Surveyor & Planning Consultant
 Hoste House, Whiting Street,
 Bury St. Edmunds, Suffolk IP 33 1NR
 Tel : 01284 724564 Fax : 01284 702529

Based on the Ordnance Survey Map with the sanction of the Controller of H. M. Stationery Office. For identification purposes only. Boundaries Indicative.

date 14 April 97 scale 1 : 1250 number HH / 108