



LONDON BOROUGH OF CAMDEN  
TOWN AND COUNTRY PLANNING ACTS  
- 3 SEP 1997  
APPROVED  
PLANS ~~NOT APPROVED~~  
ON BEHALF OF THE COUNCIL

TP 87 01903  
HB 877 0256

Job 43 44 & 45 BEDFORD SQUARE LONDON WC 1		
Drg Title MEWS BUILDING-ELEVATION TO COURTYARD AS PROPOSED		
Job No 8714	Drg No 22	
Date 12.5.87	Scale 1:100	Drawn by JG
ELLIS CLARKE & GALLANNAUGH Chartered Architects 47 Essex Street, London, WC2R 3JF Tel. No. 01-583 0291		



43


44

45

LONDON BOROUGH OF GAMEN  
 TOWN AND COUNTRY PLANNING DEPARTMENT  
 3 SEP 1997  
 APPRC  
 PLANS ~~NOT APPLY~~  
 ON BEHALF OF THE C.C.

TP 87 01903  
 HB 877 0256


Job 43 44 & 45 BEDFORD SQUARE LONDON WC 1		
Drg Title REAR ELEVATION of MAIN BUILDING AS PROPOSED		
Job No 3714	Drg No 21	
Date 12-5-87	Scale 1:100	Drawn by J.G
ELLIS CLARKE & GALLANNAUGH Chartered Architects 47 Essex Street, London, WC2R 3JF Tel. No. 01-583 0291		

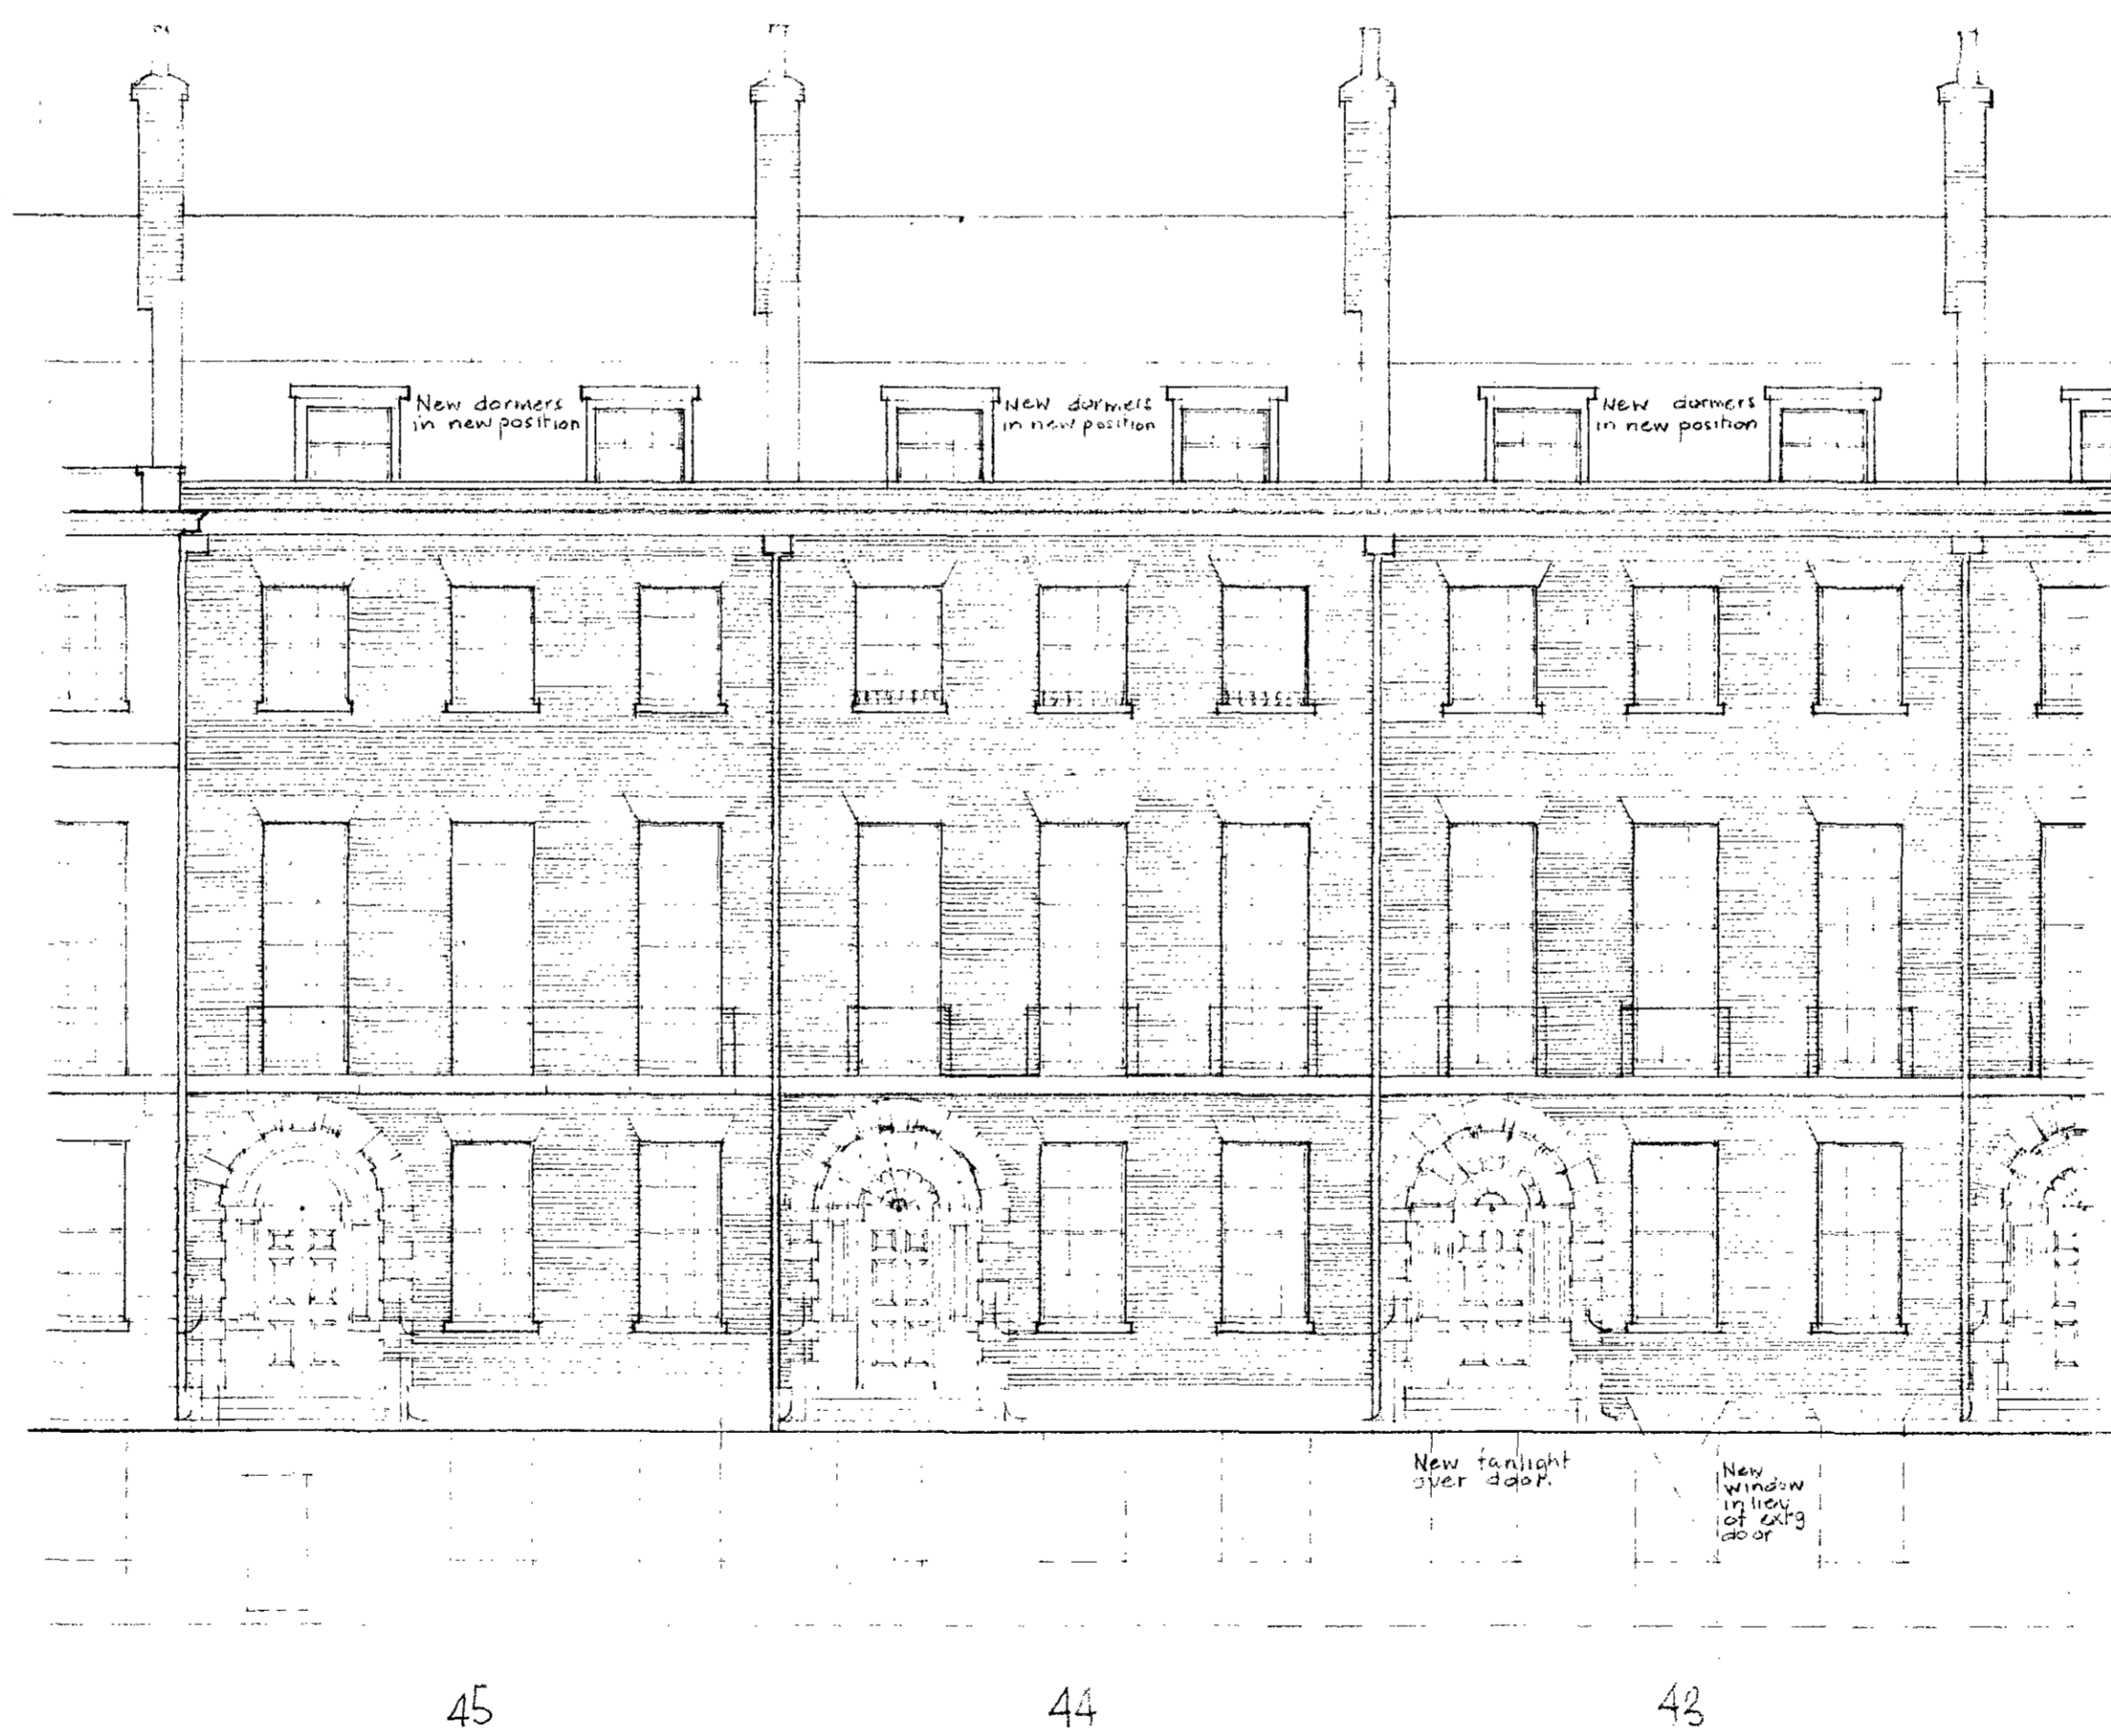

LONDON BOROUGH OF CAMDEN  
 TOWN AND COUNTRY PLANNING ACT 1990  
 - 3 SEP 1997  
 PLANS APPROVED  
 ON BEHALF OF THE COUNCIL

TP 87 01903  
 H8 877 0256

Job 43 44 & 45 BEDFORD SQUARE LONDON WC 1		
Drg Title ELEVATION to BEDFORD SQ. AS PROPOSED		
Job No 8714	Drg No 20	
Date 12.5.87	Scale 1:100	Drawn by J.G.
ELLIS CLARKE & GALLANNAUGH Chartered Architects 47 Essex Street, London, WC2R 3JF Tel. No. 01-583 0291		


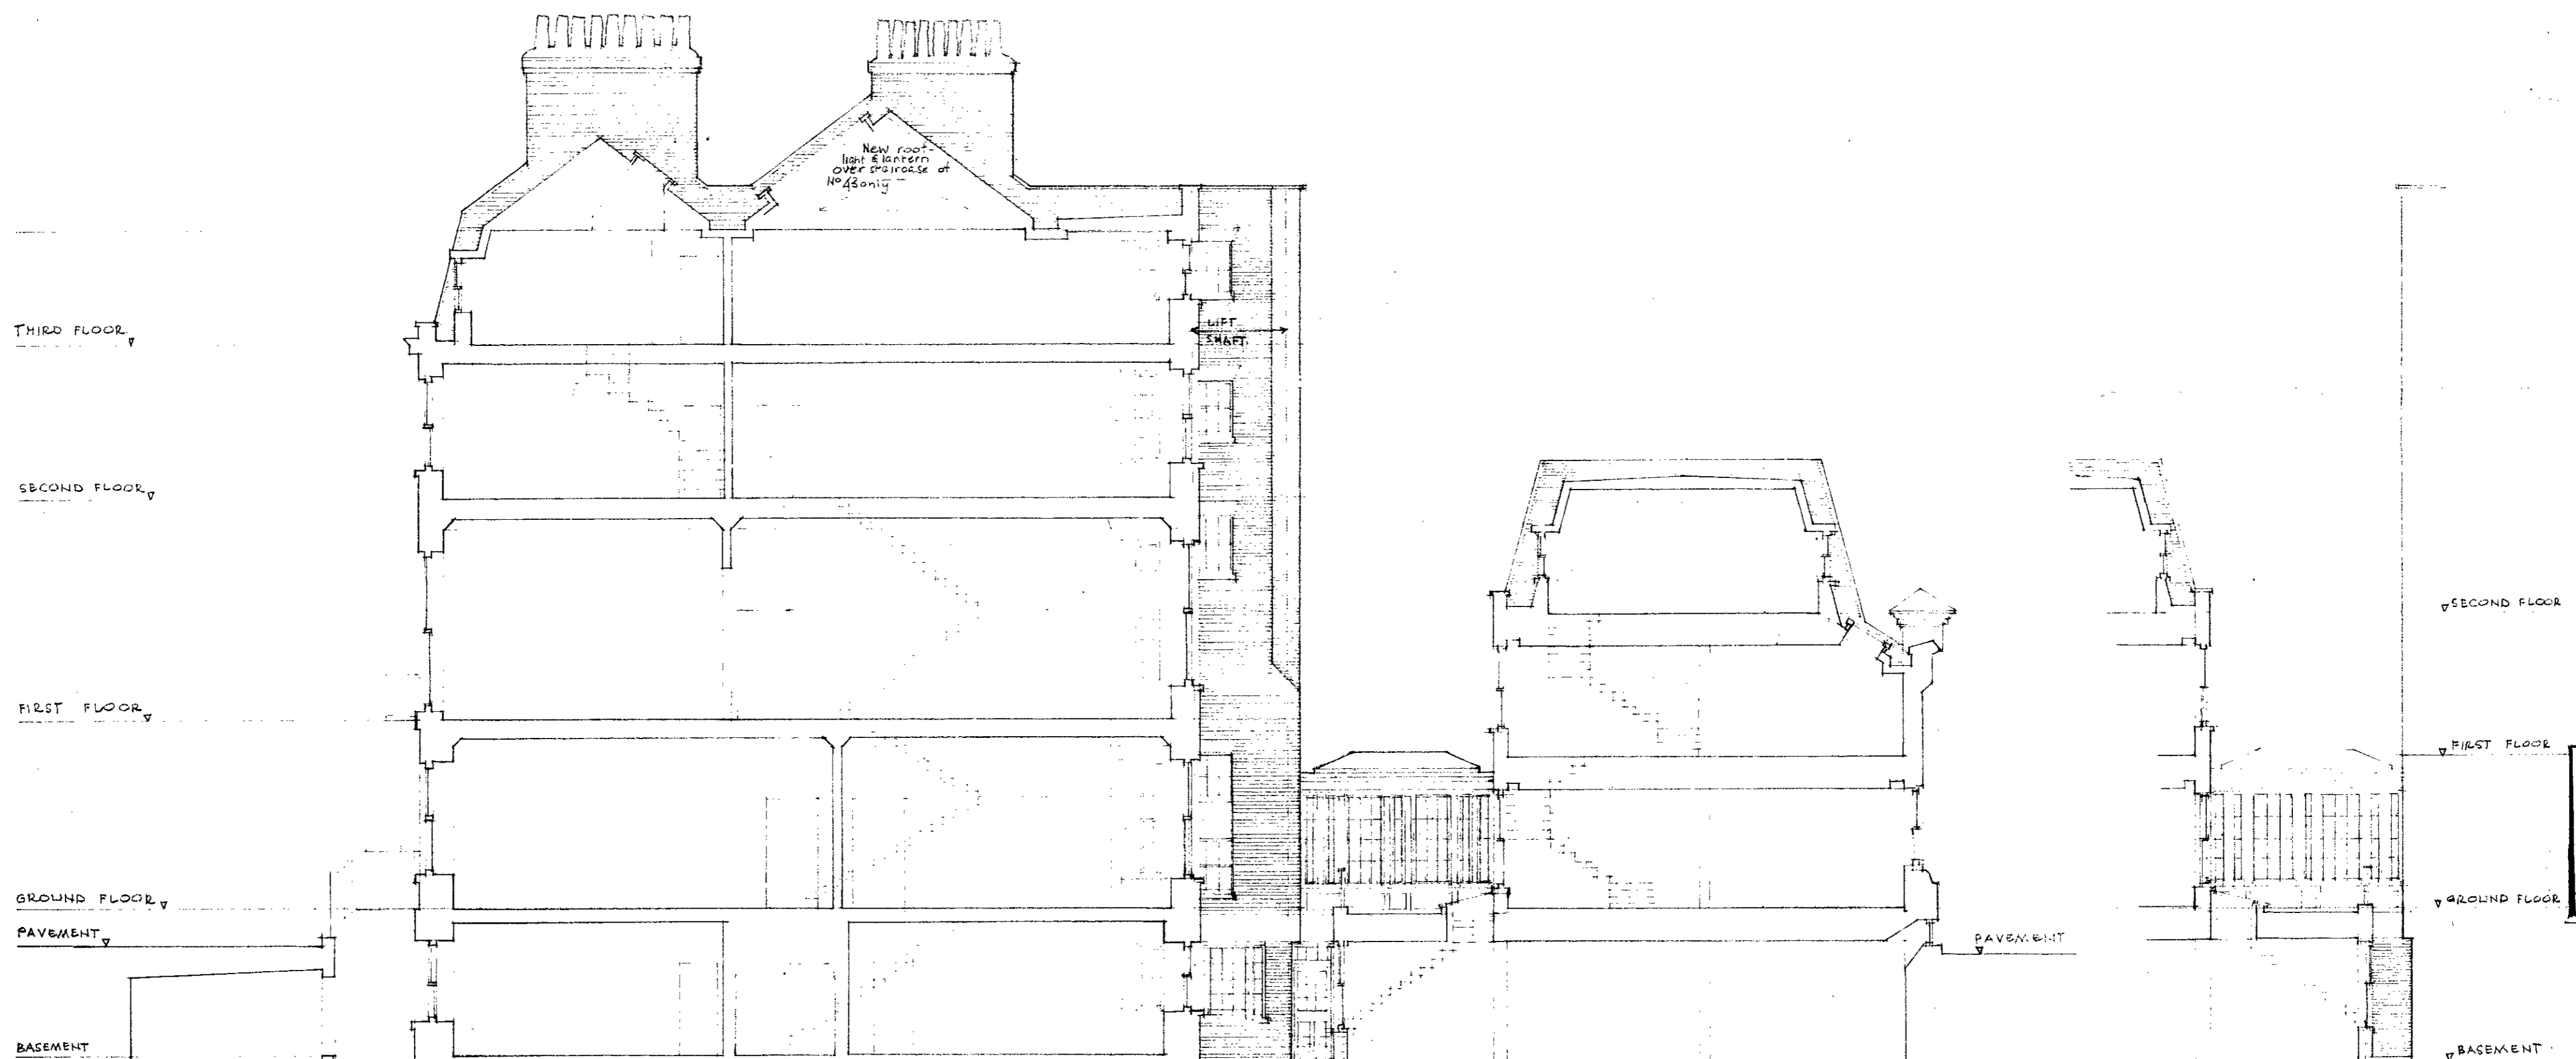


EXISTING BUILDING      X      NEW LIFT TOWER, BRIDGE & NEWS BUILDING

№43 EAST ELEVATION OF BRIDGE.

TP 87 01903  
HB 877 0256

Job 43 44 & 45 BEDFORD SQUARE LONDON WC1		
Drg Title SECTION AS PROPOSED		
Job No 8714	Drg No 19.	
Date 12.5.87	Scale 1:100	Drawn by J.G.
ELLIS CLARKE & GALLANNAUGH Chartered Architects 47 Essex Street, London, WC2R 3JF Tel. No. 01-583 0291		

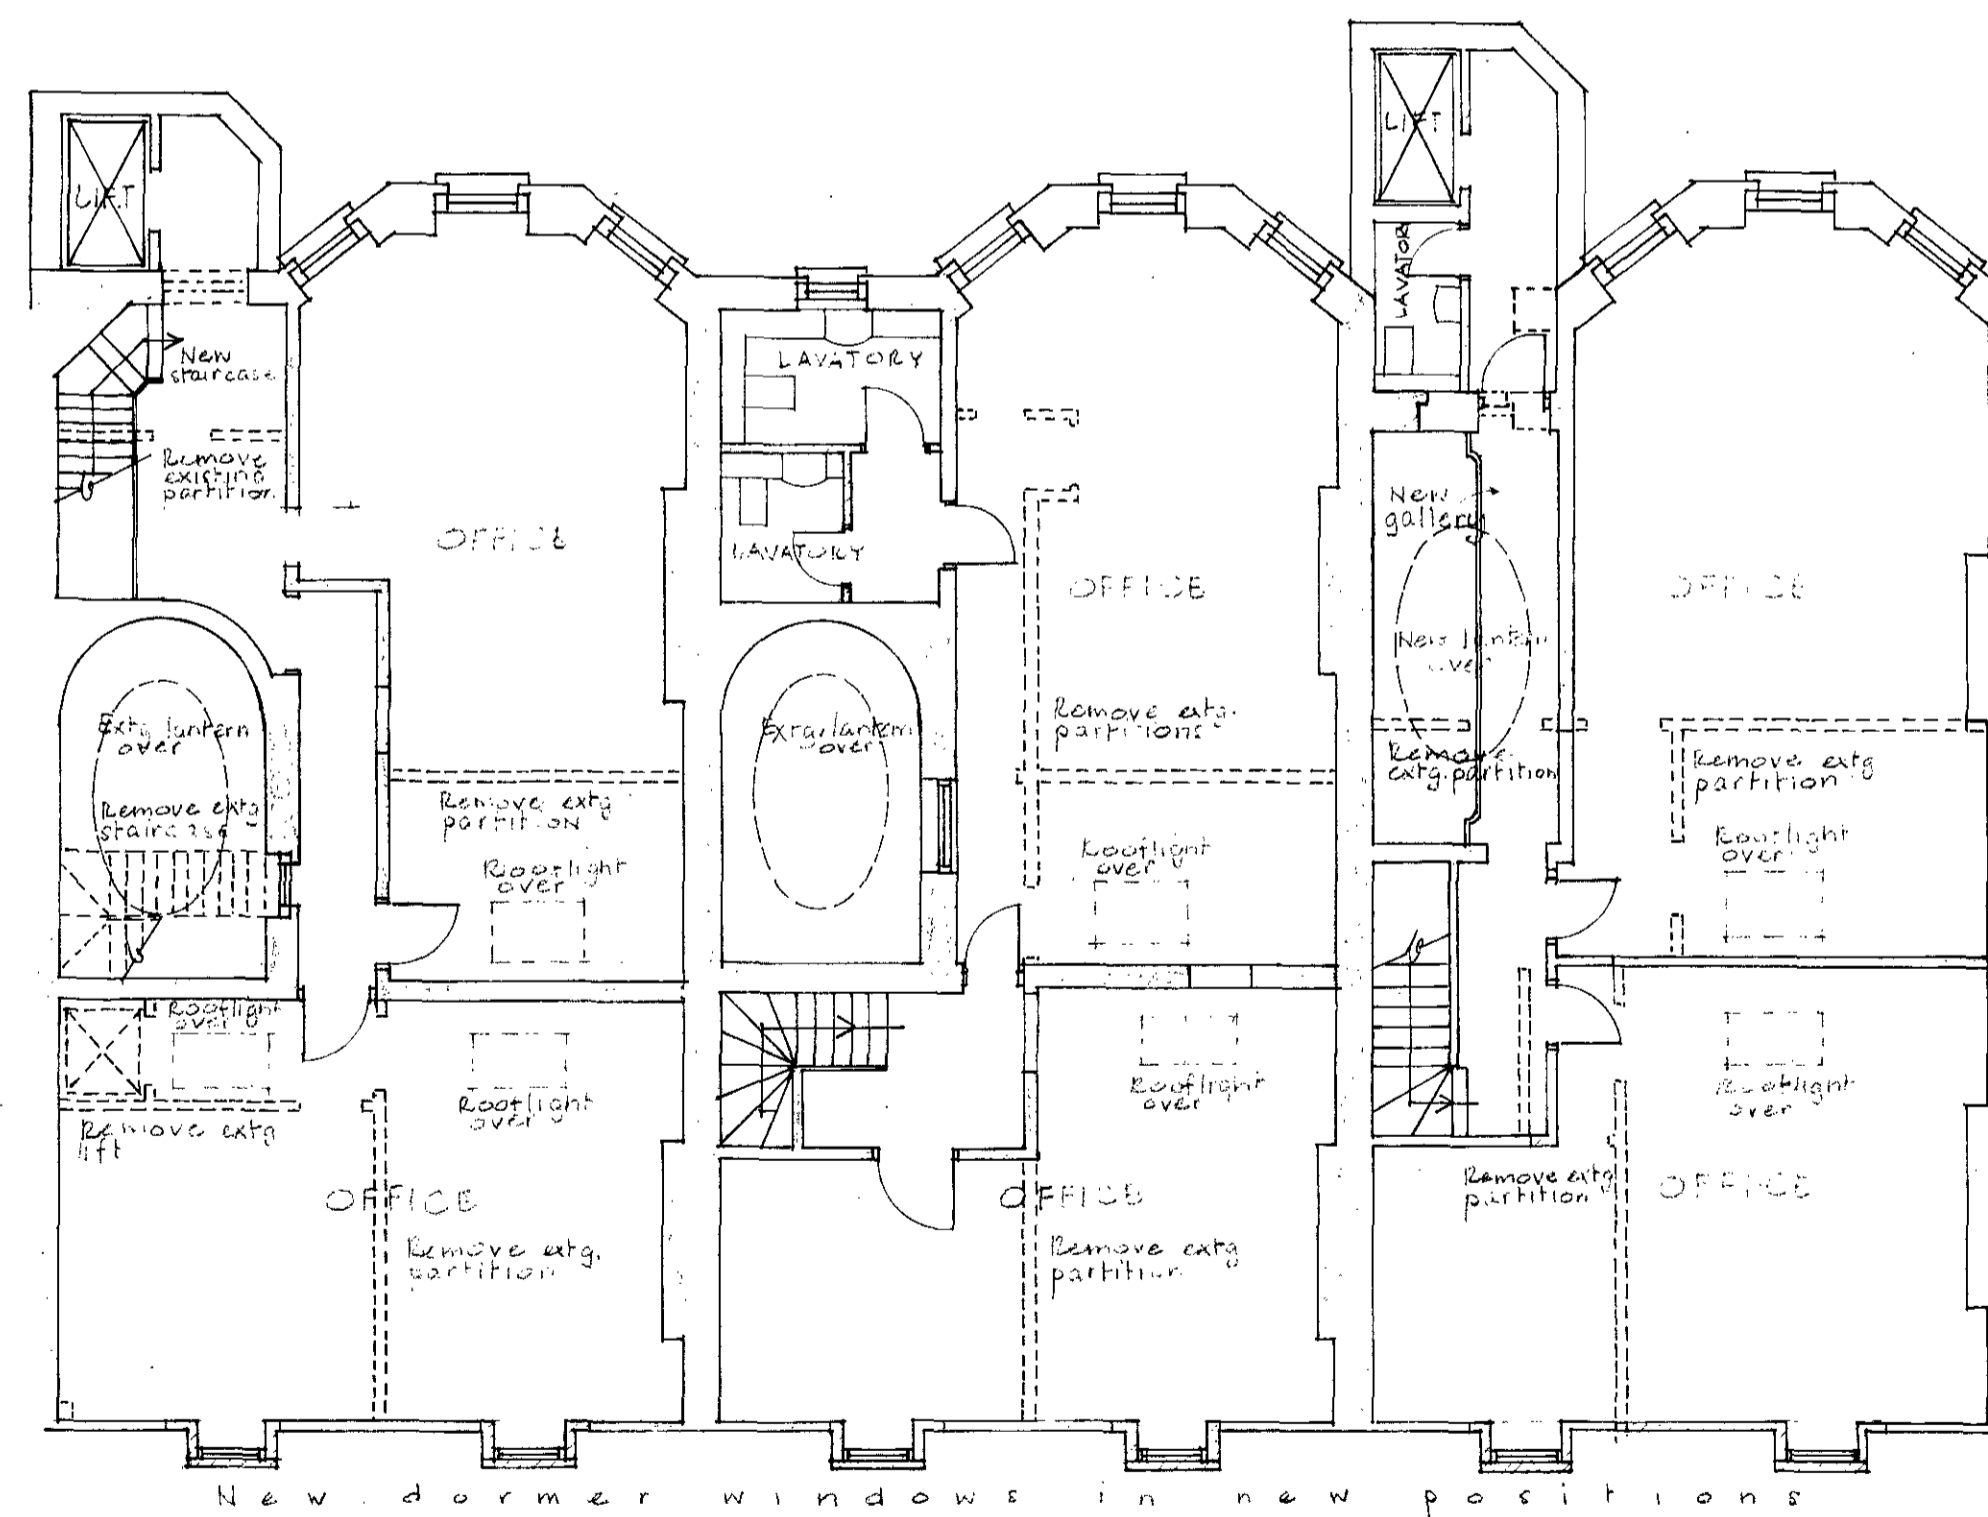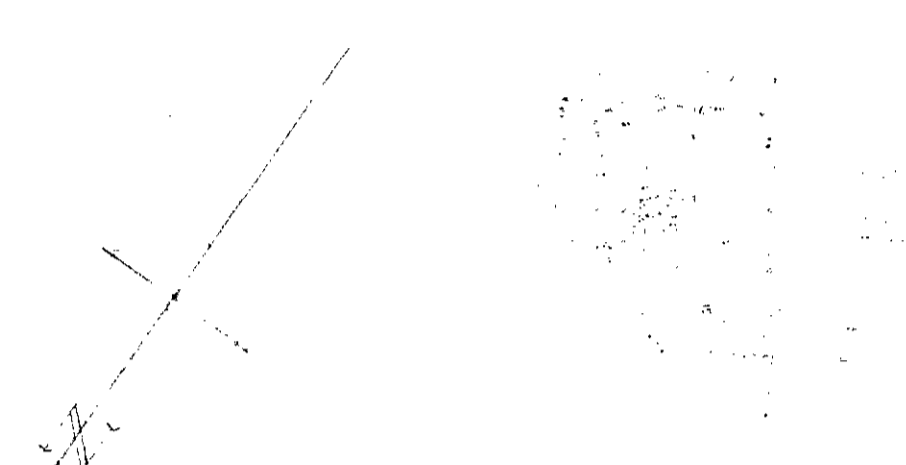

45.




44.

43.

LONDON BOROUGH OF CAMDEN  
TOWN AND COUNTRY PLANNING ACTS  
- 3 SEP 1997  
APPROVED  
PLANS NOT APPROVED  
ON BEHALF OF THE COUNCIL

TP 8701903  
HB 8770256

Job 43 44 & 45 BEDFORD SQUARE LONDON WC 1		
Drg Title THIRD FLOOR PLAN AS PROPOSED.		
Job No 8714	Drg No 18	
Date 12.5.87	Scale 1:100	Drawn by L.S.
ELLIS CLARKE & GALLANNAUGH Chartered Architects 47 Essex Street, London, WC2R 3JF Tel. No. 01-583 0291		

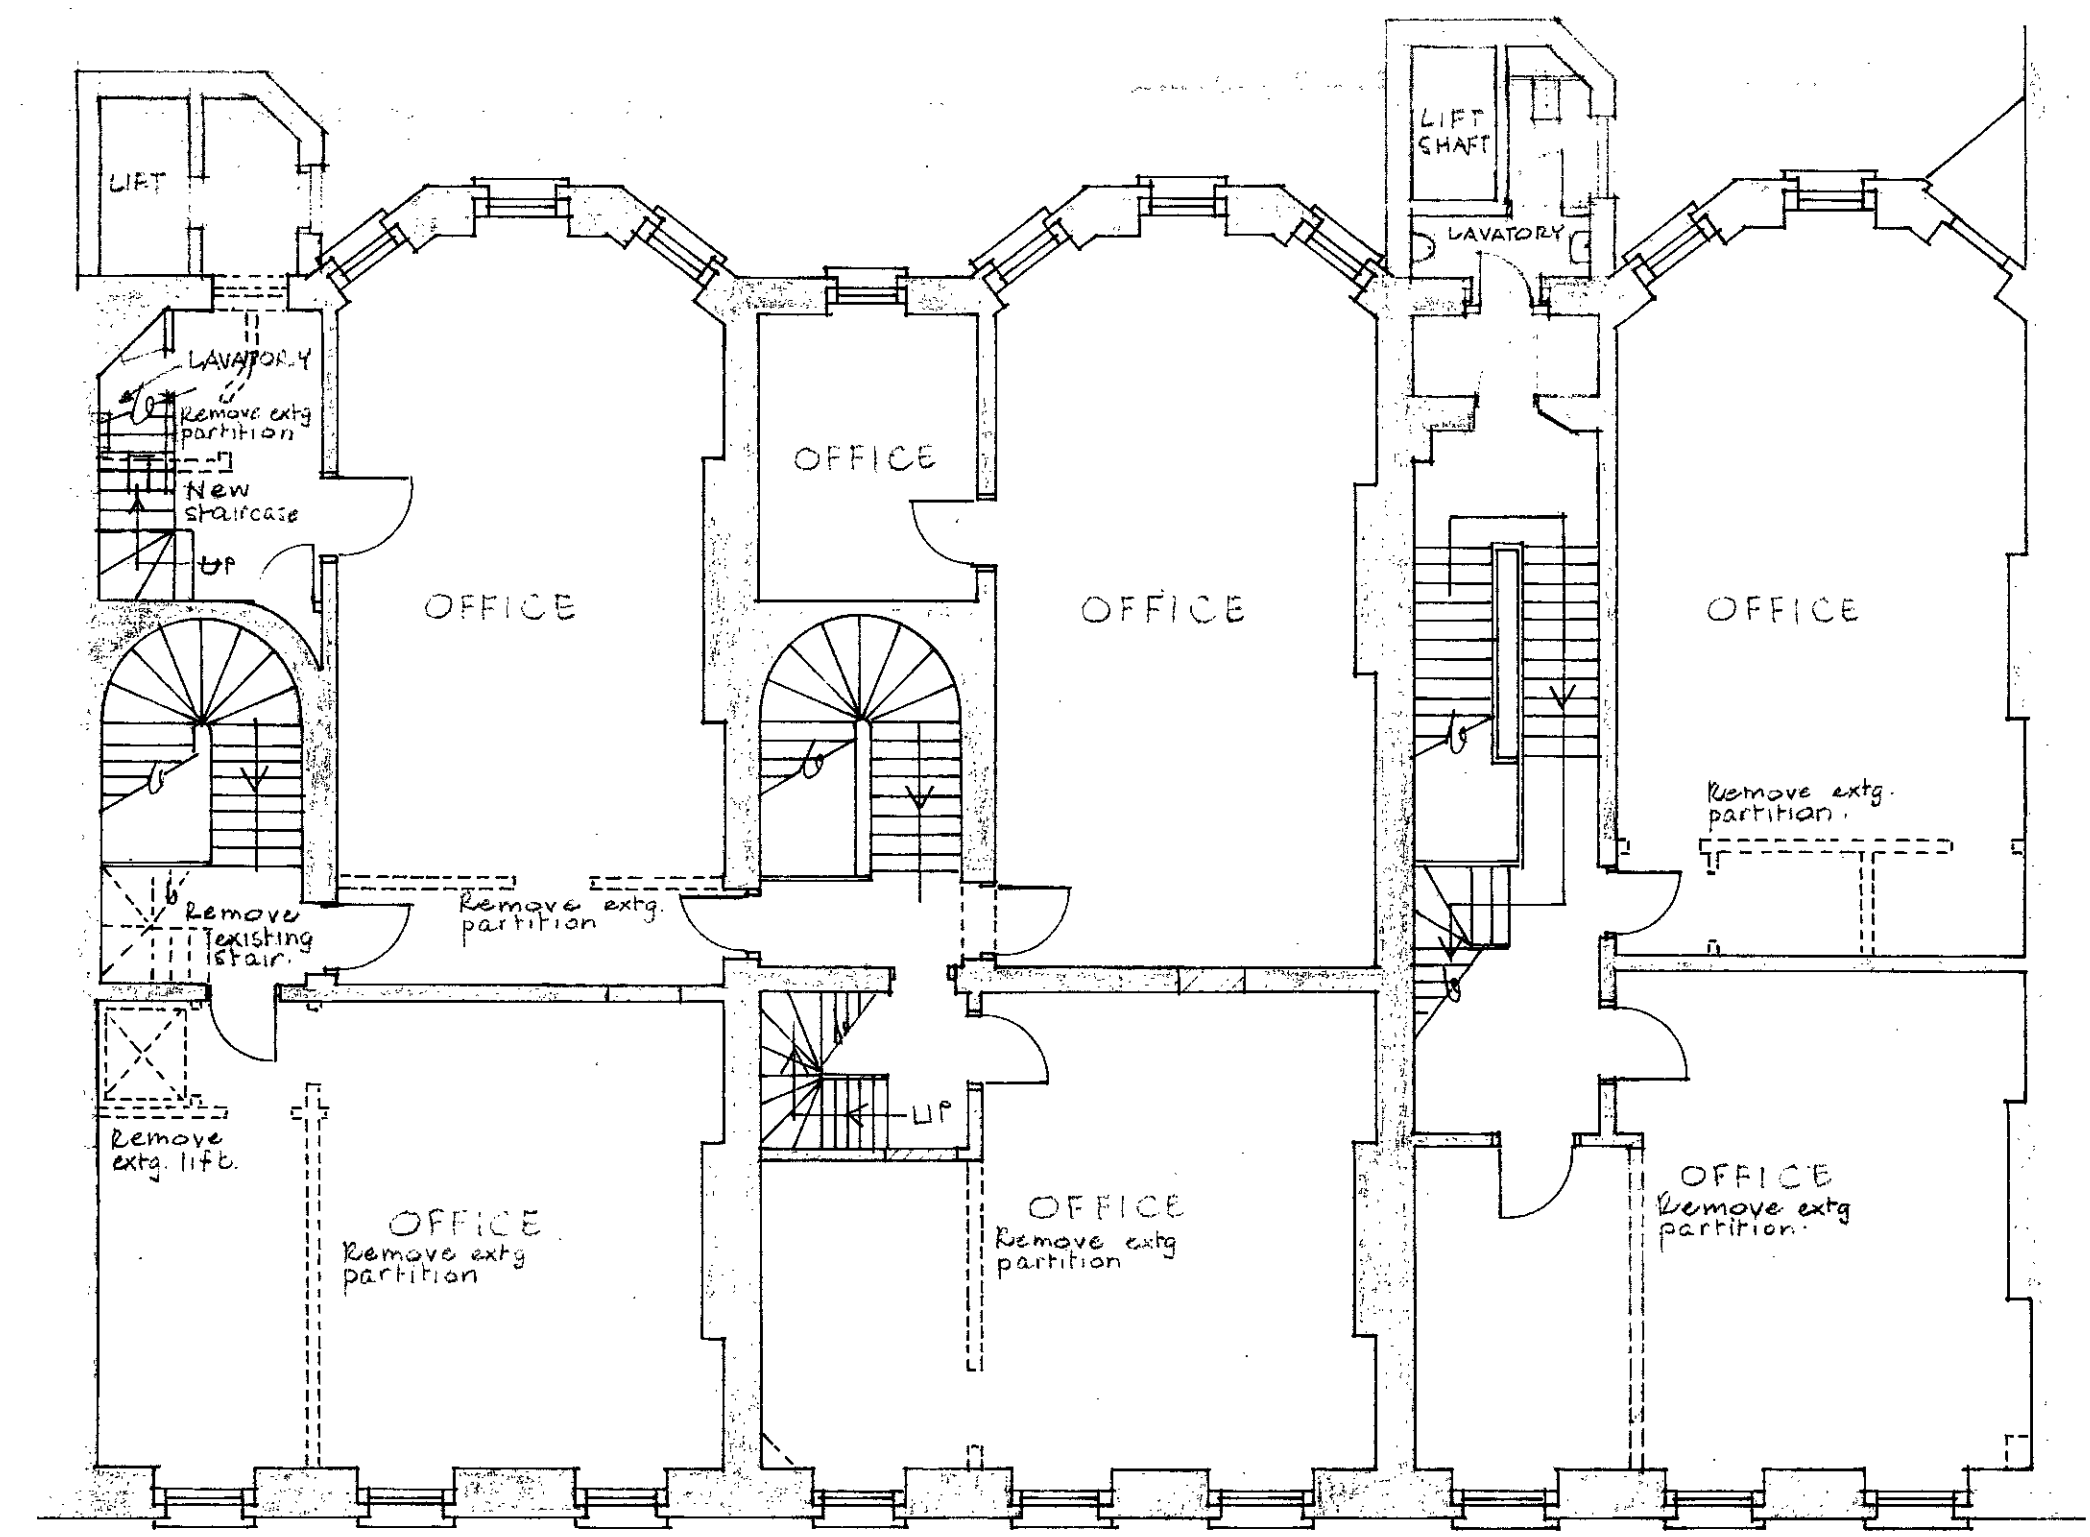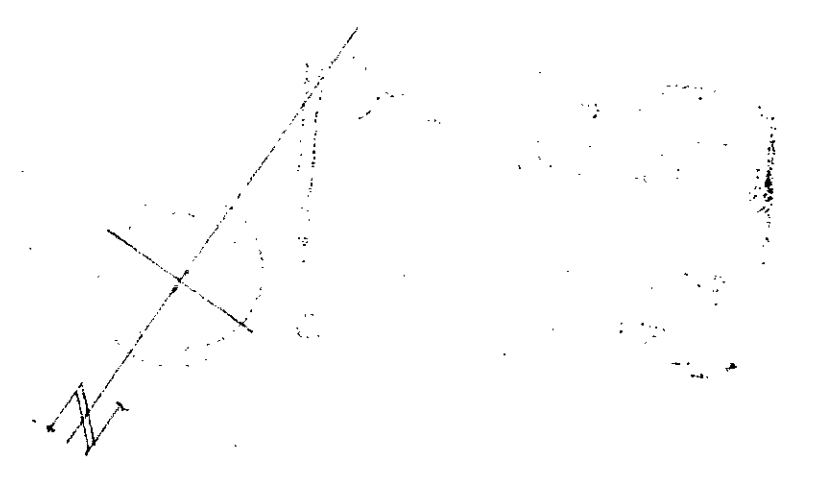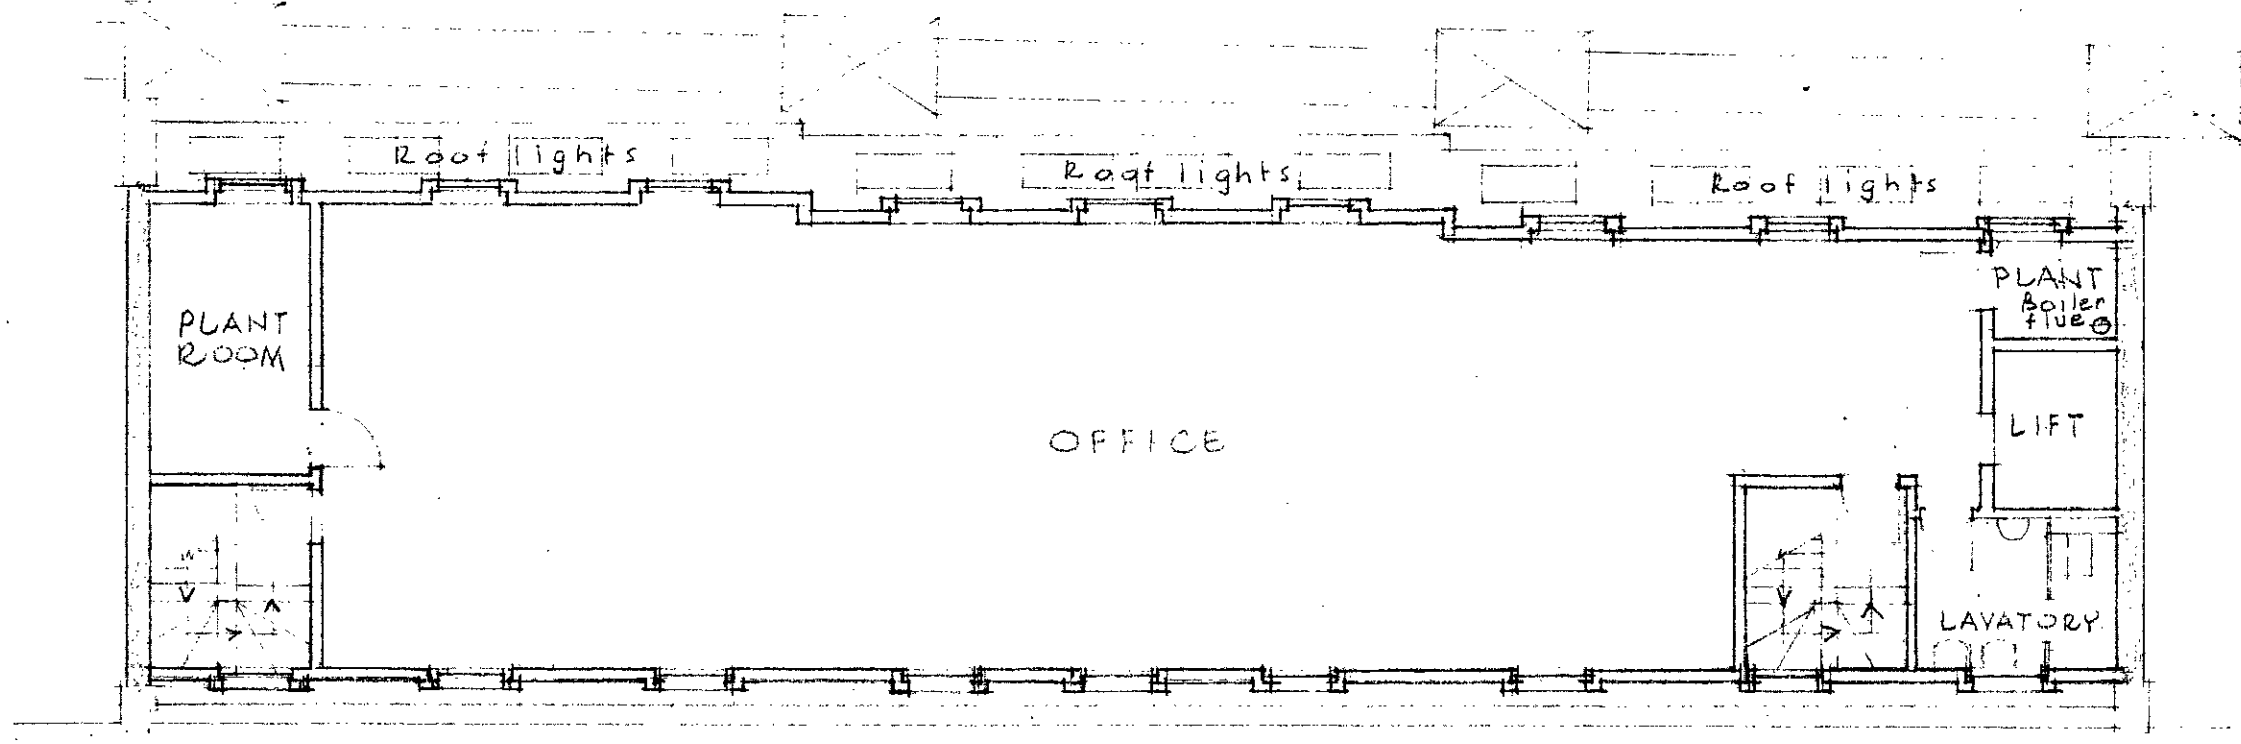


45                                  44                                  43

LONDON BOROUGH OF S. MERTON  
 TOWN AND COUNTRY PLANNING ACT  
 3 SEP 1997  
 APPROVED  
 PLANS NOT AFFECTED  
 ON BEHALF OF THE COUNCIL

TP 87 01903  
 HB 877 0256

Job		
43 44 & 45 BEDFORD SQUARE LONDON WC 1		
Drg Title		
SECOND FLOOR PLAN AS PROPOSED.		
Job No	Drg No	
8714	17	
Date	Scale	Drawn by
12.5.87	1:100	
ELLIS CLARKE & GALLANNAUGH Chartered Architects 47 Essex Street, London, WC2R 3JF Tel. No. 01-583 0291		

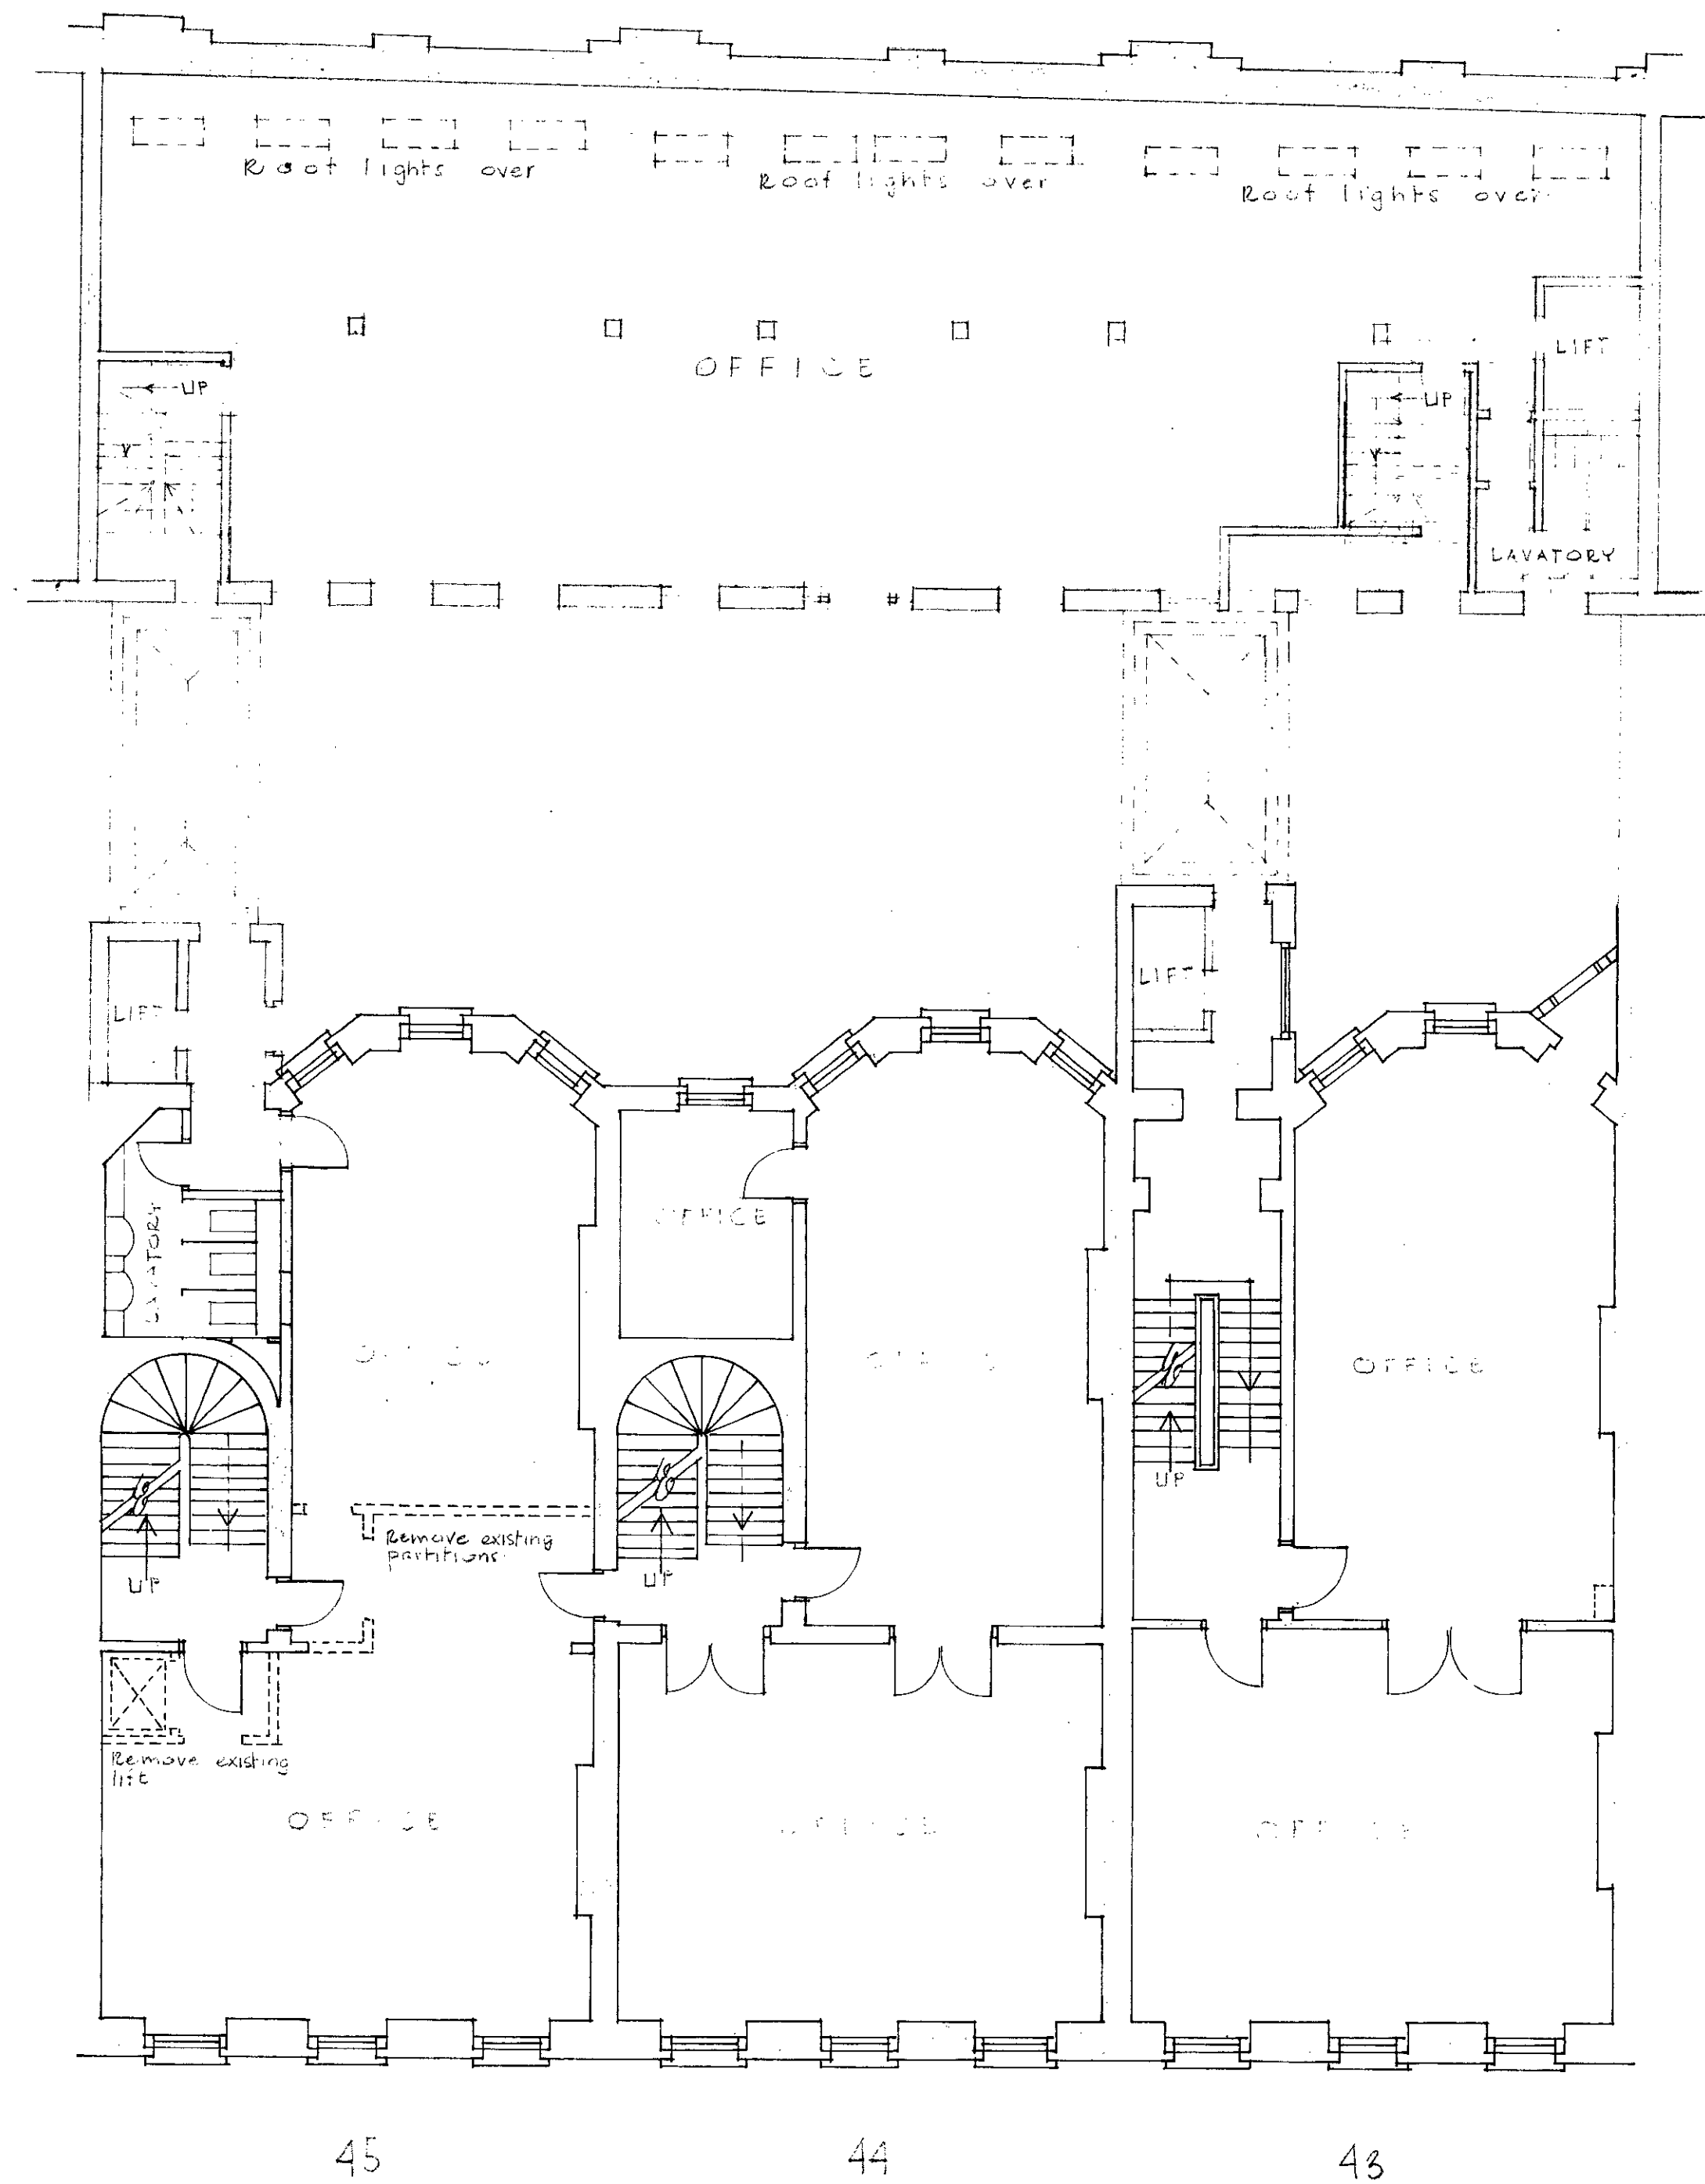

LONDON BOROUGH OF CAMEEN  
 TOWN AND COUNTRY PLANNING ACTS  
 3 SEP 1997  
 APPROVED  
 PLANS NOT APPROVED  
 ON BEHALF OF THE COUNCIL

TP 87 01903  
 HB 87 70256

Job  
 43 44 & 45 BEDFORD SQUARE  
 LONDON WC 1



Drg Title  
 FIRST FLOOR PLAN  
 AS PROPOSED

Job No. 5714 Drg No. 16

Date 12.5.87 Scale 1:100 Drawn by L.S.

ELLIS CLARKE & GALLANNAUGH  
 Chartered Architects  
 47 Essex Street, London, WC2R 3JF  
 Tel. No. 01-583 0291

B E D F O R D A V E N U E

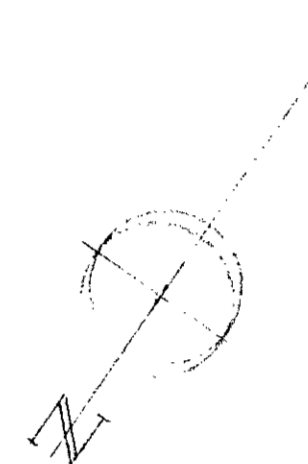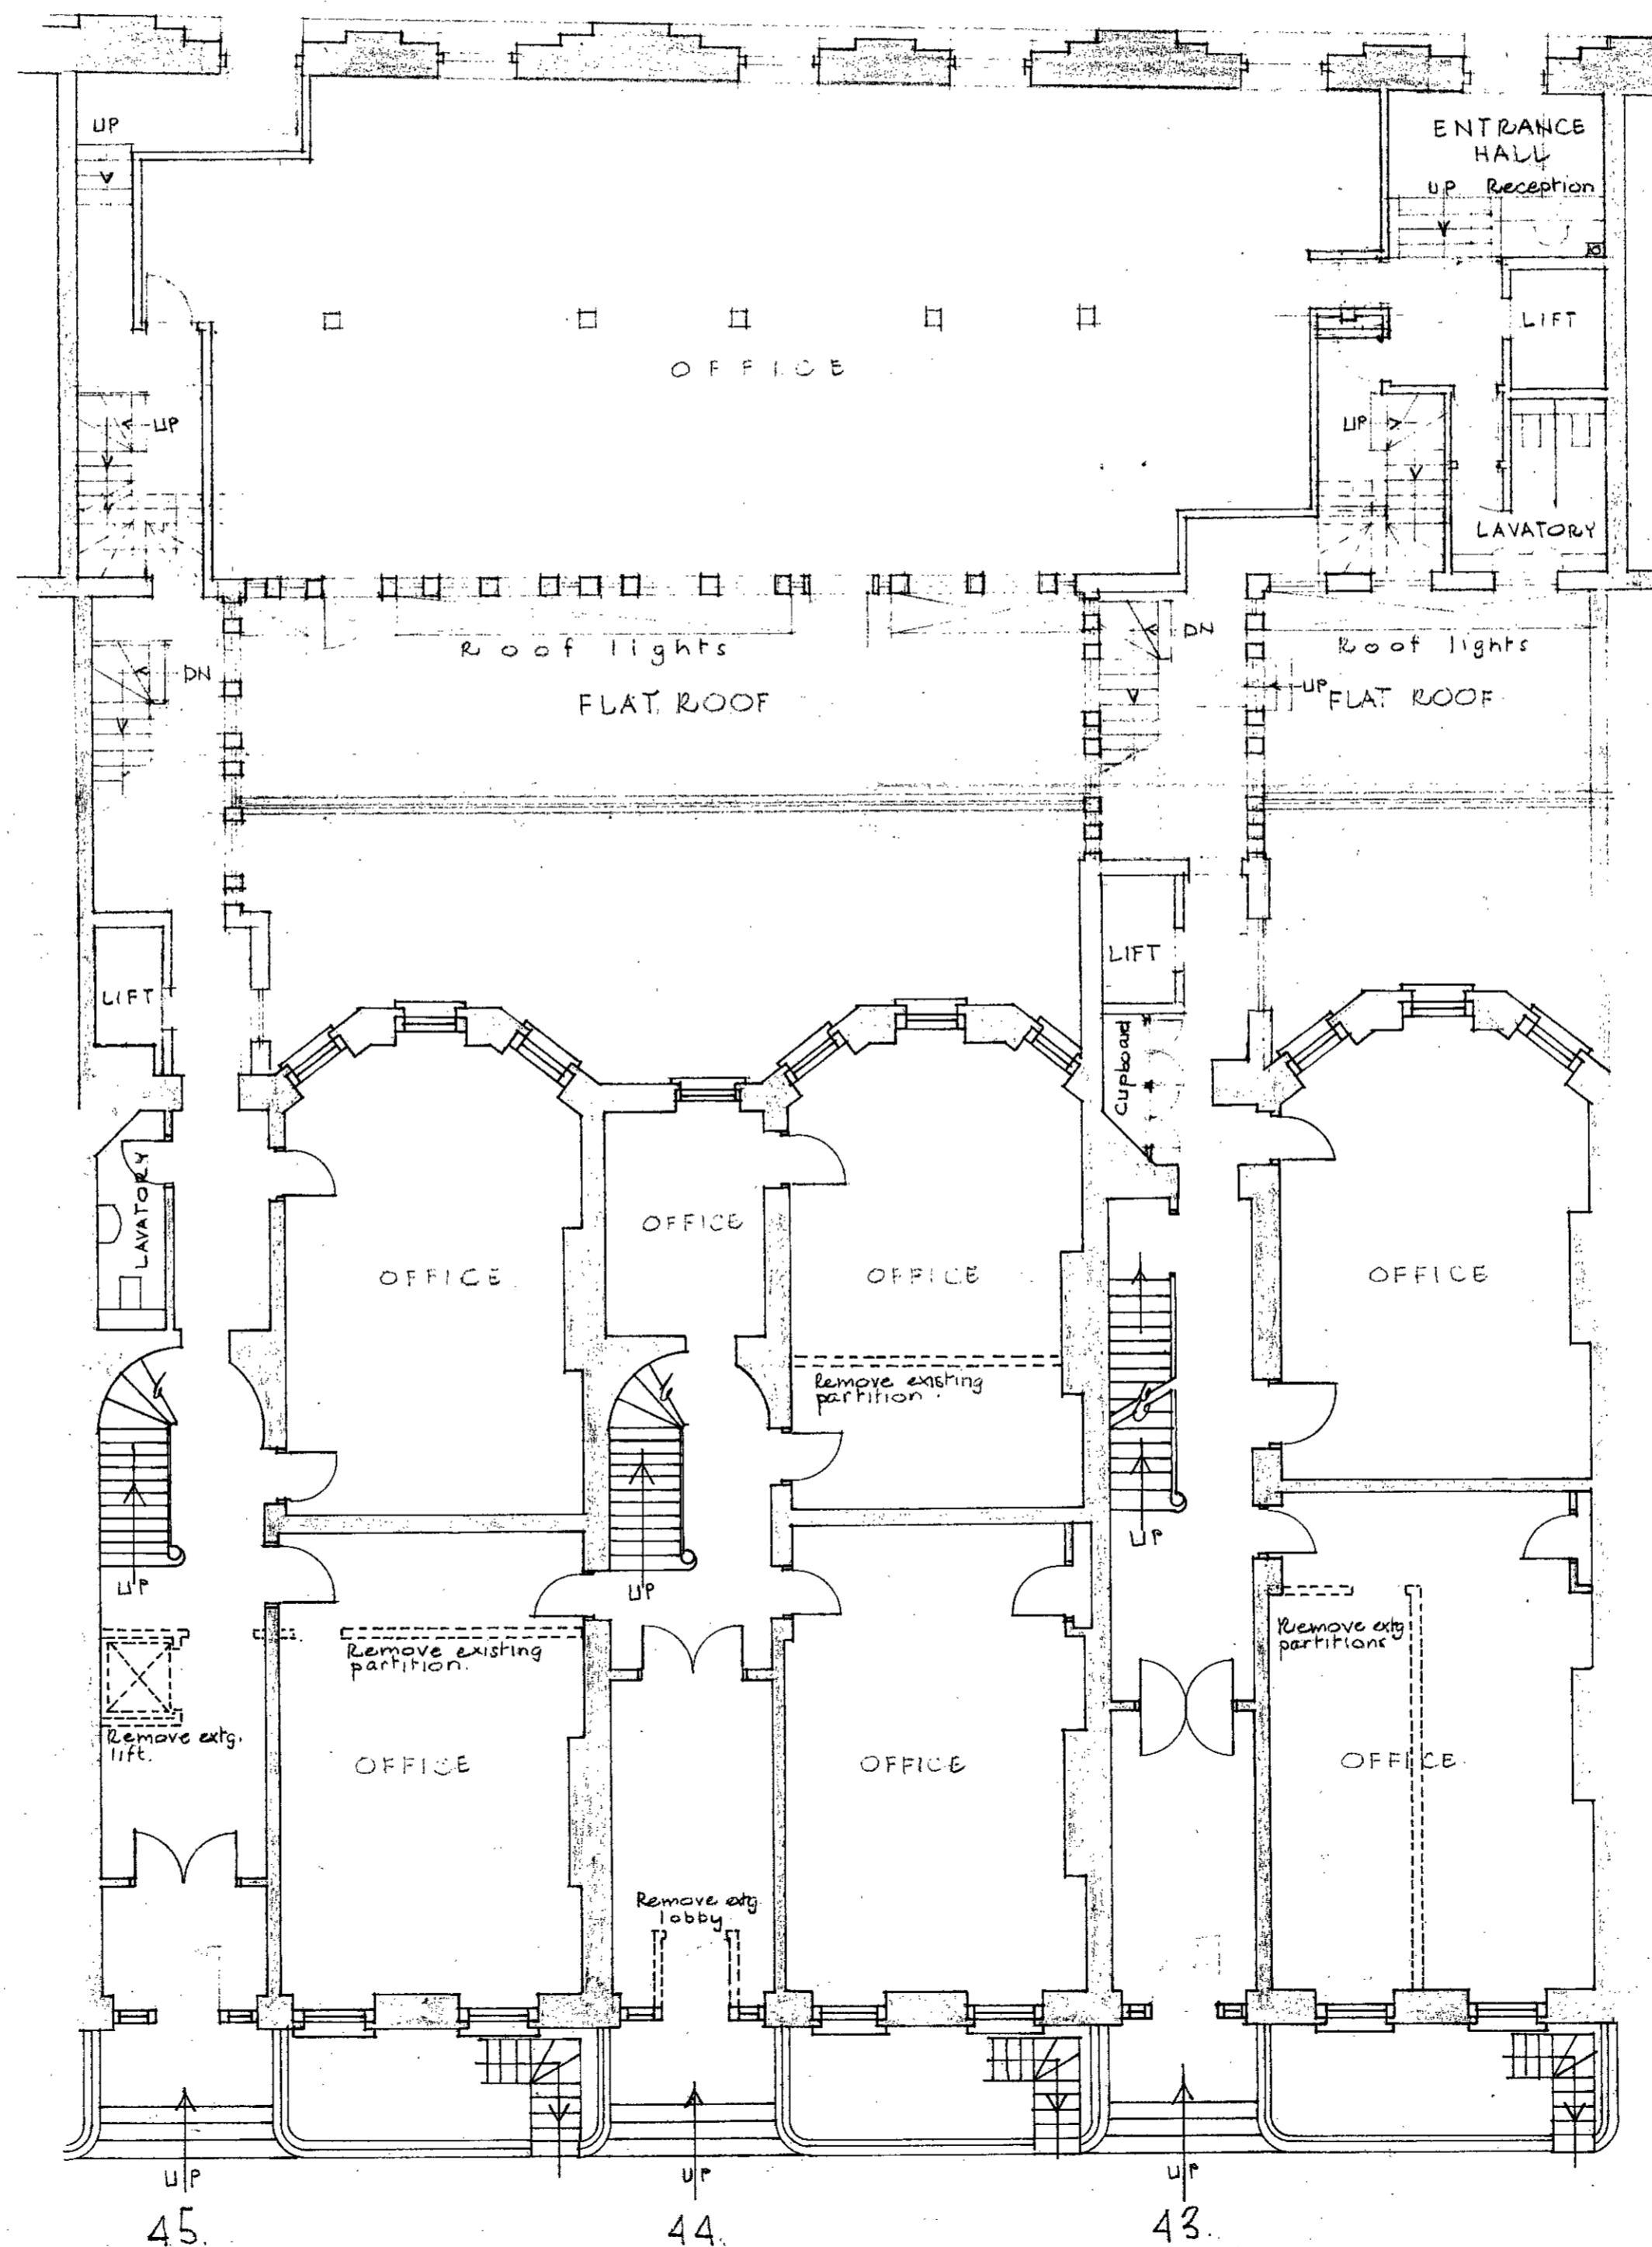


LONDON BOROUGH OF CAMDEN  
 TOWN AND COUNTRY PLANNING ACT 1990  
 - 3 SEP 1997  
 APPROVED  
 PLANS NOT APPROVED  
 ON BEHALF OF THE COUNCIL

TP 87 01903  
 HB 877 0256

Job 43 44 & 45 BEDFORD SQUARE LONDON. WC 1.		
Drg Title GROUND FLOOR PLAN AS PROPOSED		
Job No 8714	Drg No 15	
Date 12.5.87	Scale 1:100	Drawn by LS
ELLIS CLARKE & GALLANNAUGH Chartered Architects 47 Essex Street, London, WC2R 3JF Tel. No. 01-583 0291		

B E D F O R D S Q U A R E



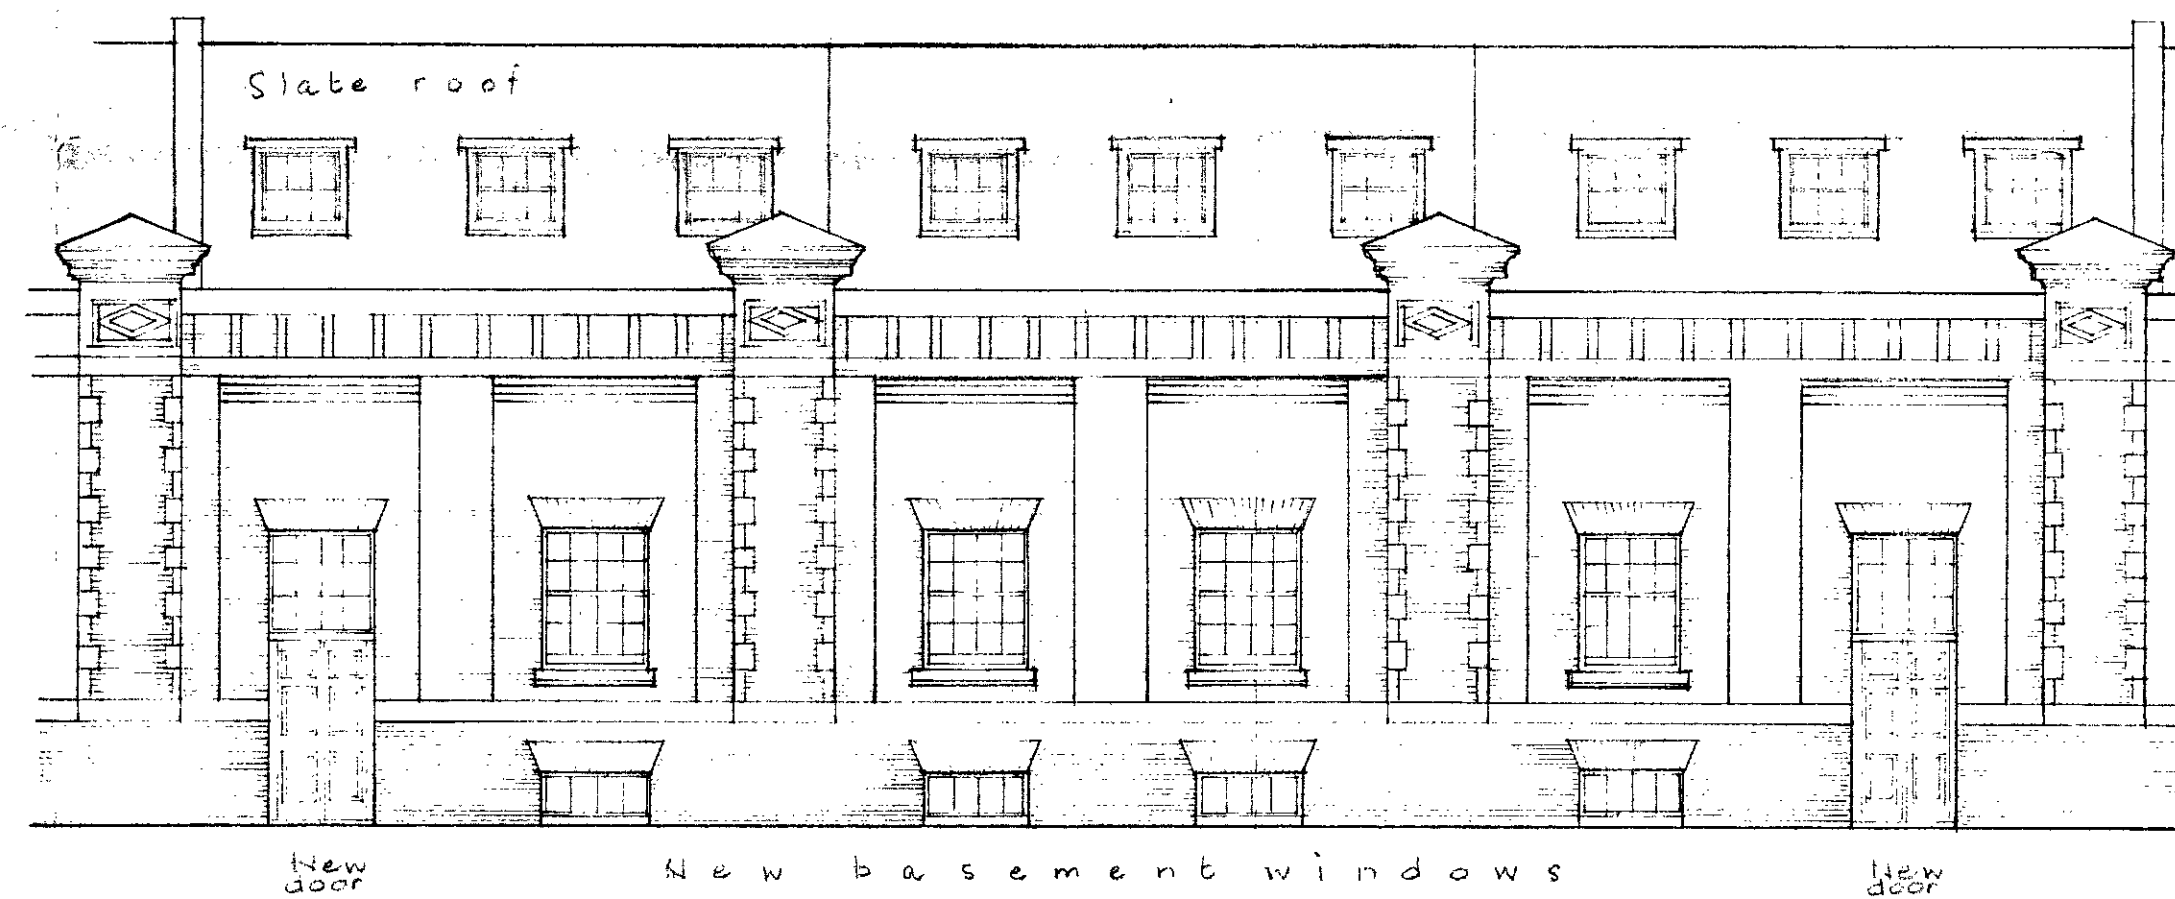

43


44

45

LONDON BOROUGH OF CAMDEN  
TOWN AND COUNTRY PLANNING ACTS  
-3 SEP 1997  
APPROVED  
PLANS ~~NOT APPROVED~~  
ON BEHALF OF THE COUNCIL

TP 8701903  
HB 8770256

Job 43 44 & 45 BEDFORD SQUARE LONDON WC 1.		
Drg Title ELEVATION to BEDFORD AVENUE AS PROPOSED		
Job No 8714	Drg No 23.	
Date 12.5.87	Scale 1:100	Drawn by J.G.
ELLIS CLARKE & GALLANNAUGH Chartered Architects 47 Essex Street, London, WC2R 3JF Tel. No. 01-583 0291		

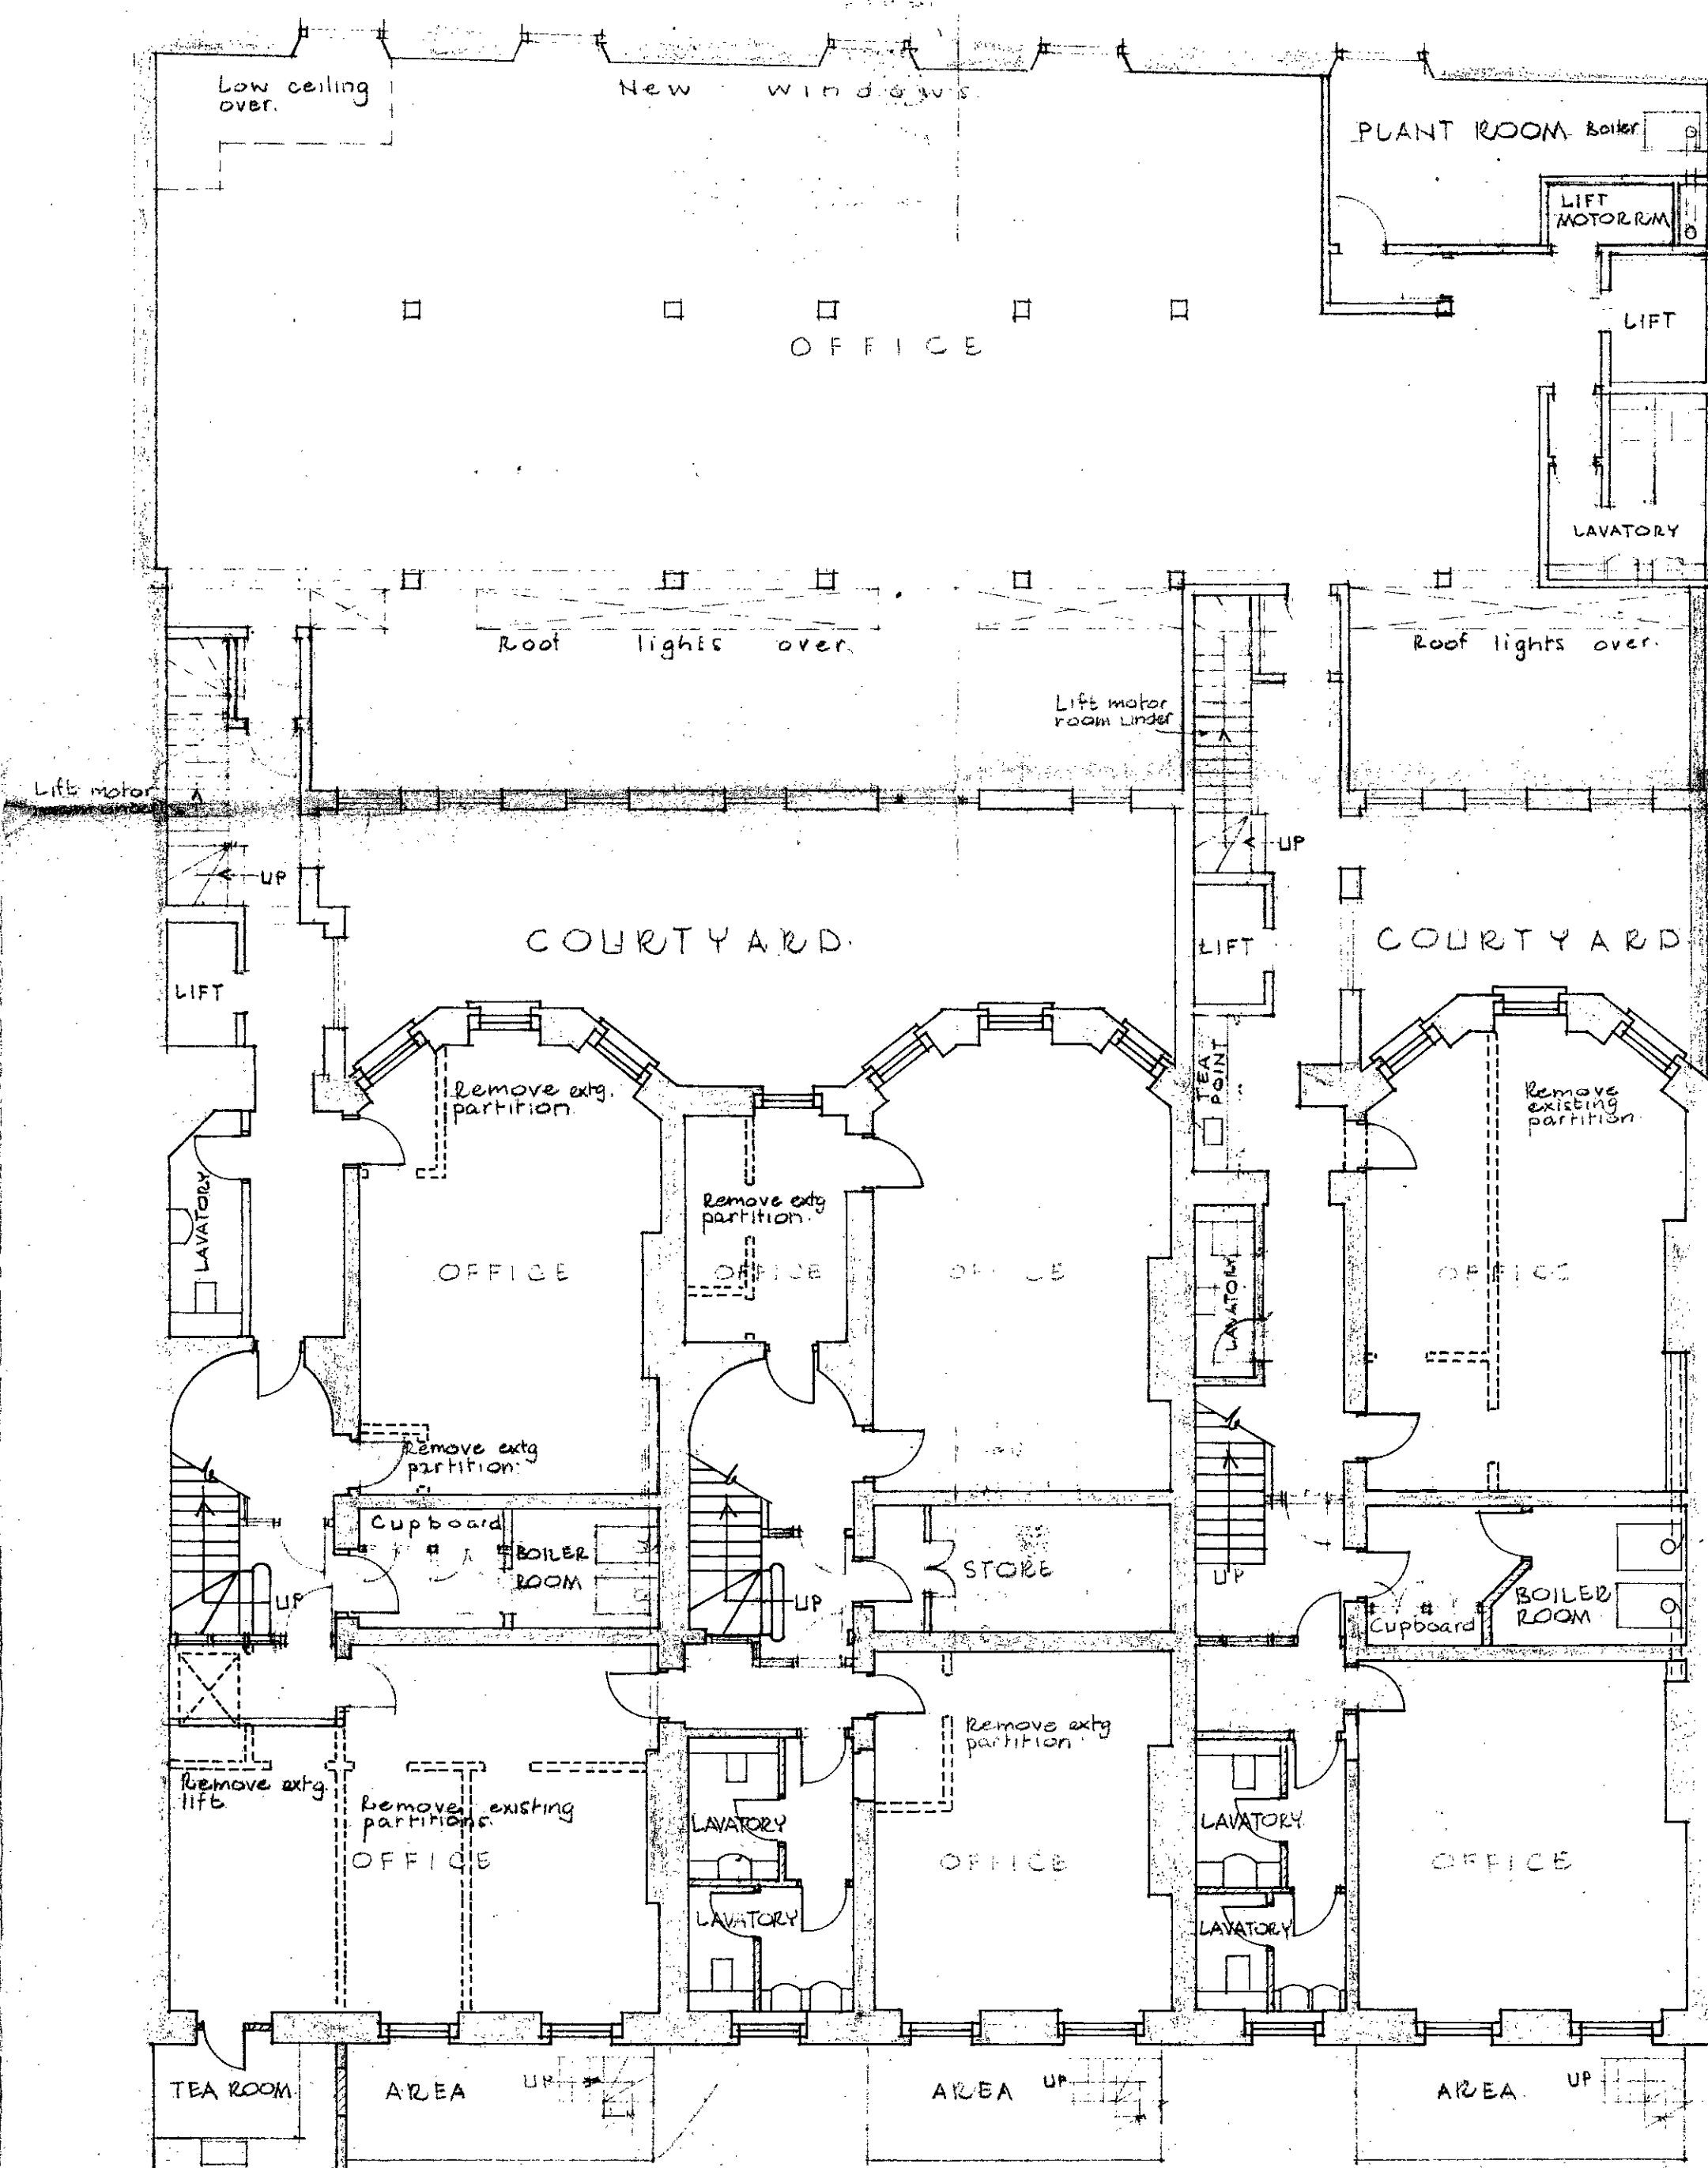

LONDON BOROUGH OF CAMDEN  
 TOWN AND COUNTRY PLANNING ACTS  
 3 SEP 1997  
 APPROVED  
 PLANS NOT APPROVED  
 ON BEHALF OF THE COUNCIL


TP8701903  
 HB8770256

Job  
 43 44 & 45 BEDFORD SQUARE  
 LONDON WC1

Drq Title  
 BASEMENT PLAN  
 AS PROPOSED

Job No 8714	Drq No 14
Date 12.5.87	Scale 1:100
	Drawn by CS

ELLIS CLARKE & GALLANNAUGH  
 Chartered Architects  
 47 Essex Street, London, WC2R 3JF  
 Tel. No. 01-583 0291

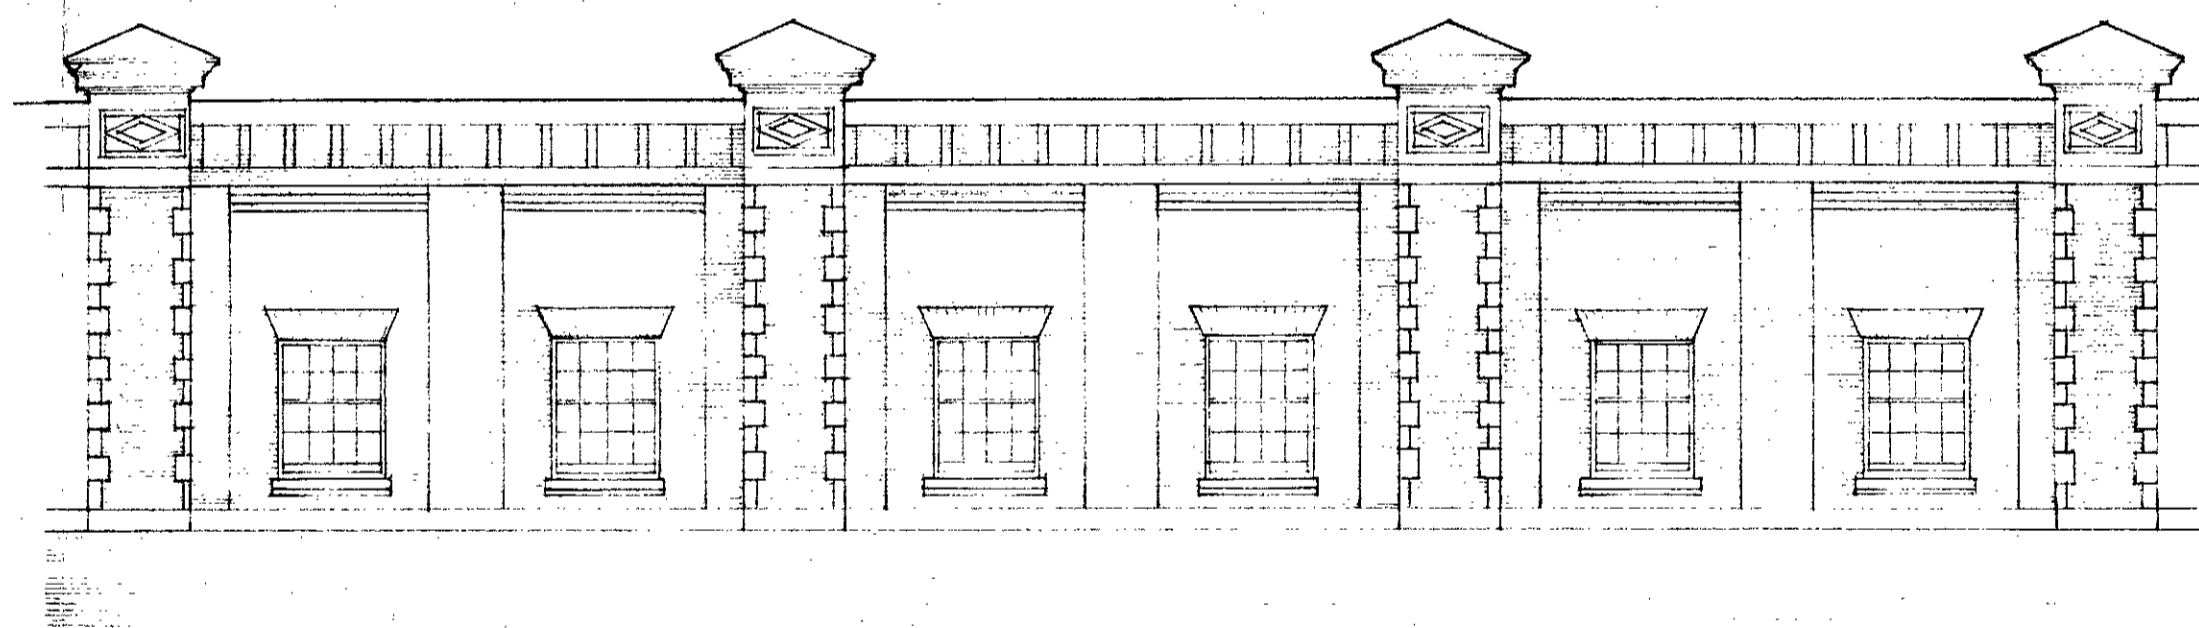

43


44

45

LONDON BOROUGH OF CAMDEN  
TOWN AND COUNTRY PLANNING ACTS  
3 SEP 1997  
APPROVED  
PLANS  
ON BEHALF OF THE COUNCIL

TP 8701903  
HB 877.0256

Job 43 44 & 45 BEDFORD SQUARE LONDON WC1		
Drg Title ELEVATION to BEDFORD AVENUE AS EXISTING		
Job No e714	Drg No 13	
Date 12.5.87	Scale 1:100	Drawn by LS
ELLIS CLARKE & GALLANNAUGH Chartered Architects 47 Essex Street, London, WC2R 3JF Tel. No. 01-583 0291		

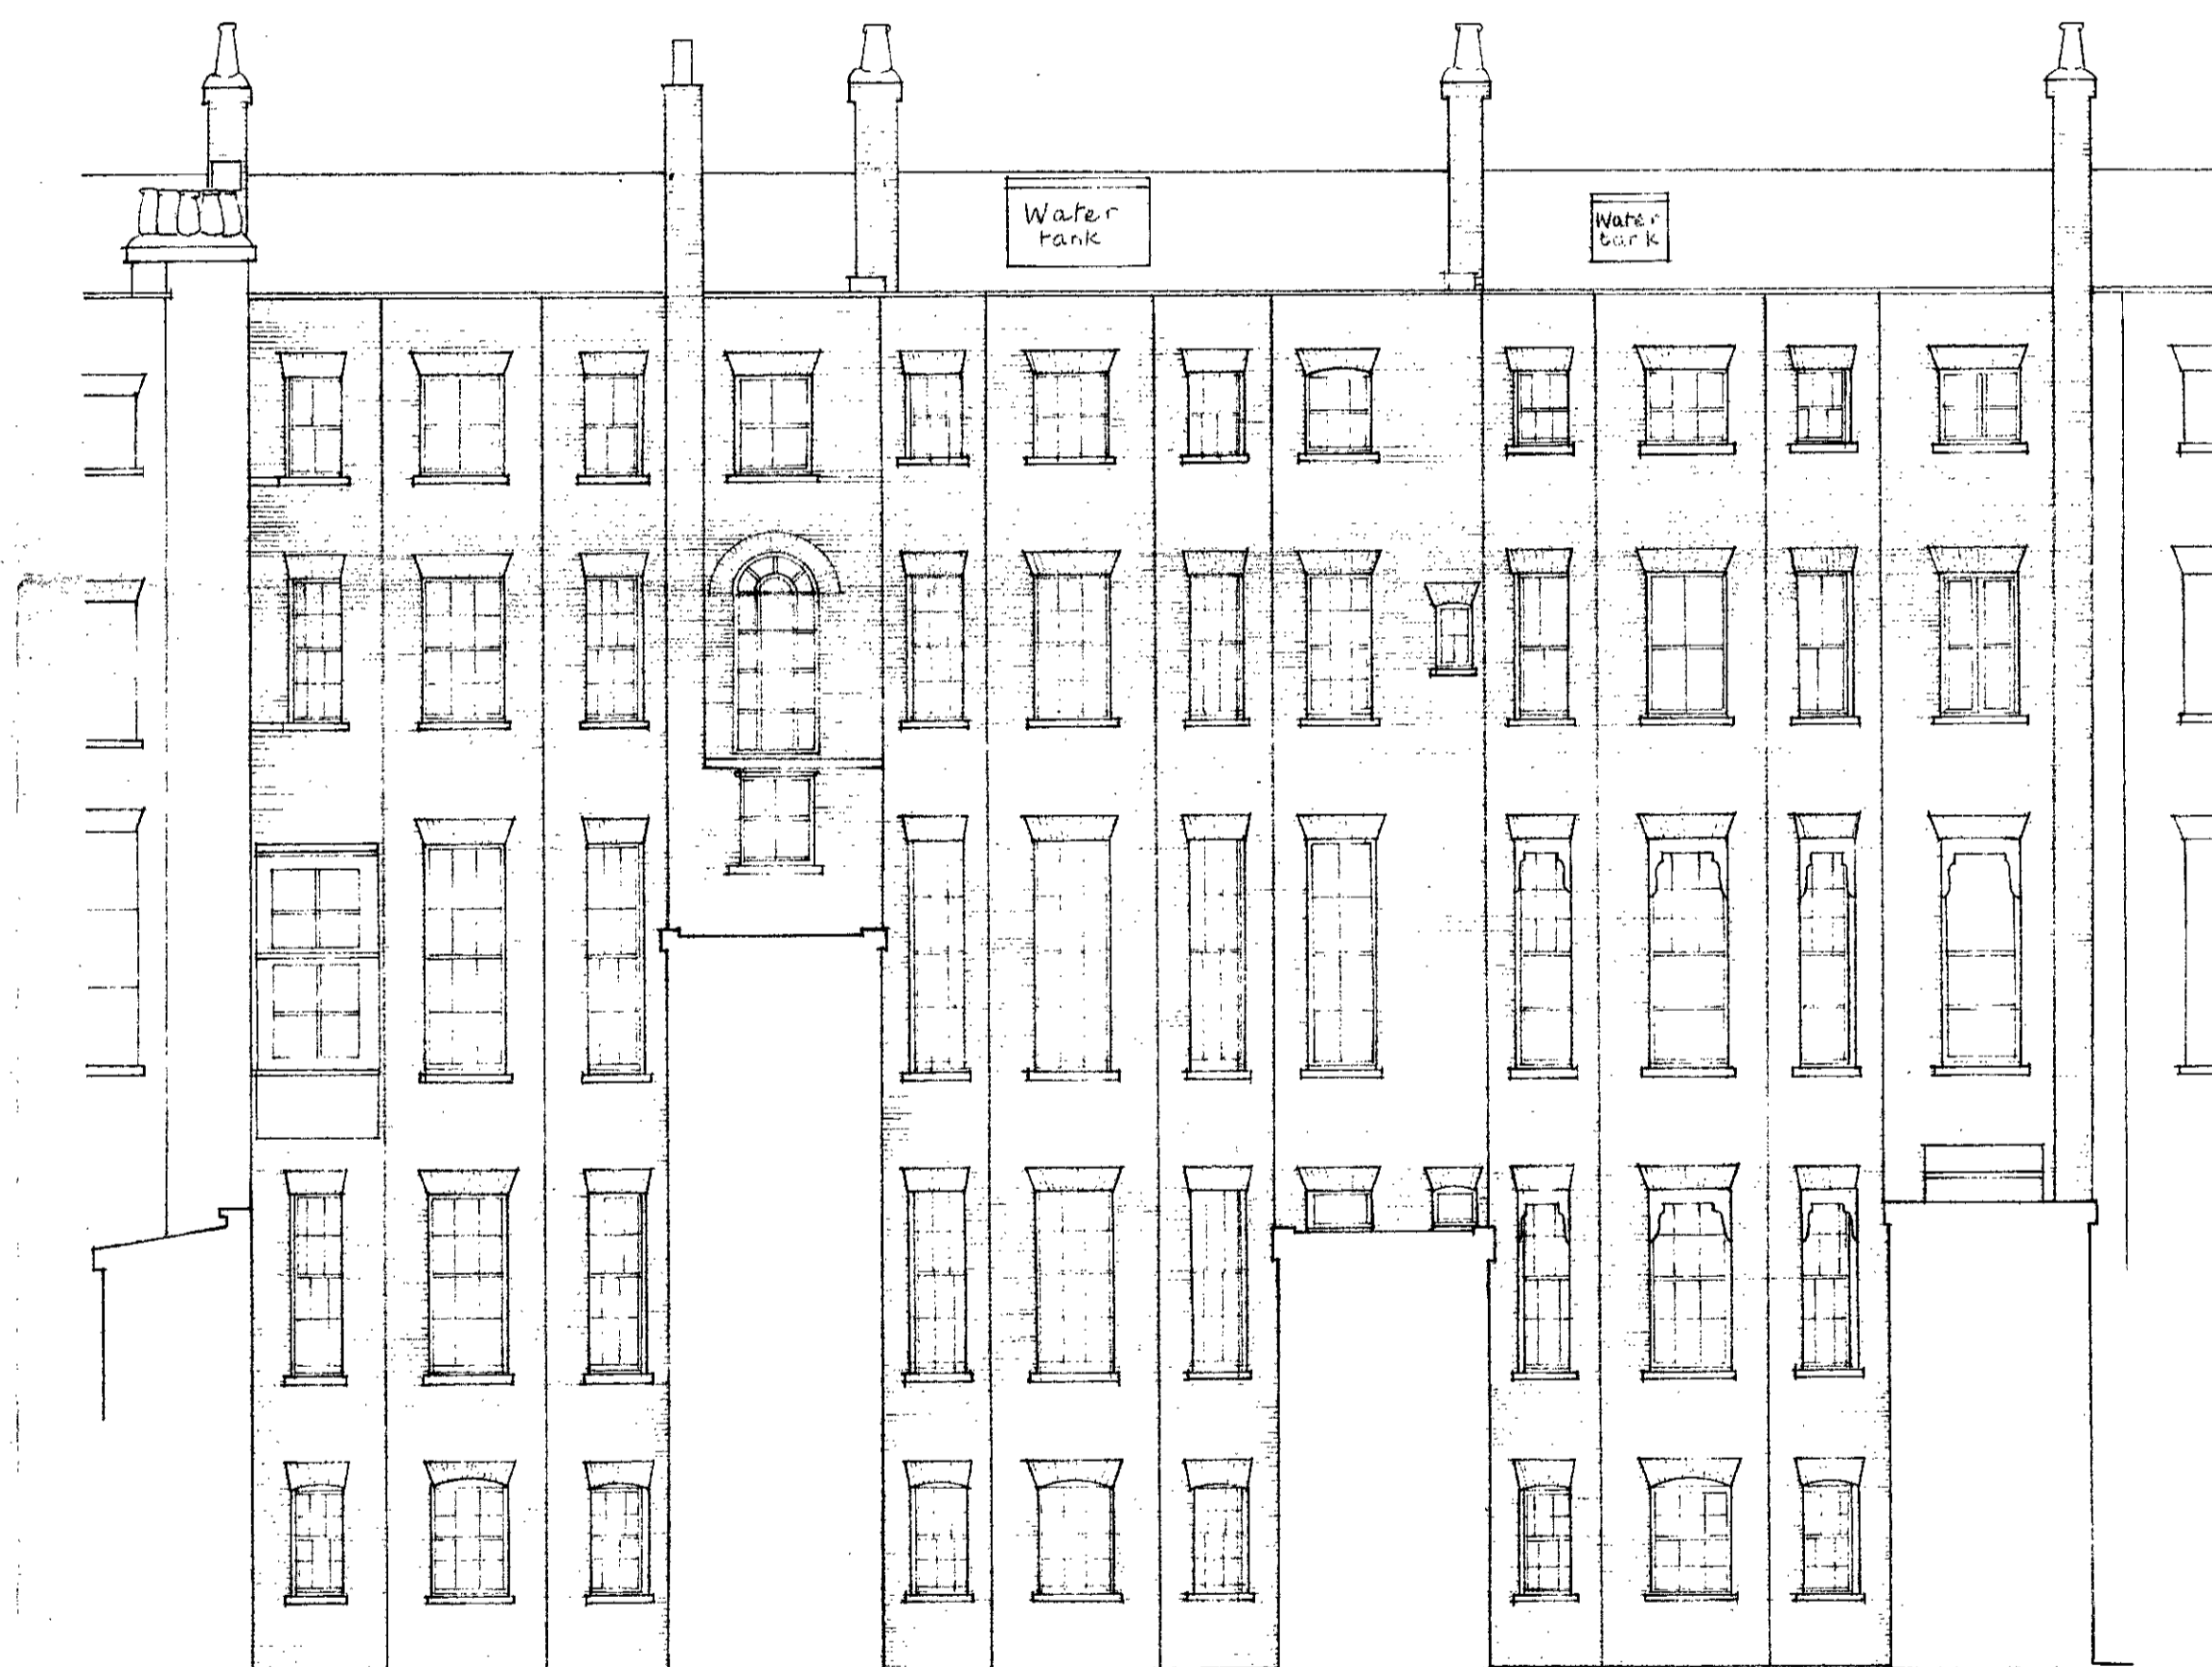

43


44

45

LONDON BOROUGH OF CAMDEN  
TOWN AND COUNTRY PLANNING AGTS  
- 3 SEP 1997  
APPROVED  
~~PLANS NOT APPROVED~~  
ON BEHALF OF THE COUNCIL

TP 8701903  
HB 8770256

Job		
43 44 & 45 BEDFORD SQUARE LONDON WC 1		
Drg Title		
REAR ELEVATION MAIN BUILDING AS EXISTING		
Job No	Drg No	
8714	12	
Date	Scale	Drawn by
12.5.87	1:100	L.S.
ELLIS CLARKE & GALLANNAUGH Chartered Architects 47 Essex Street, London, WC2R 3JF Tel. No. 01-583 0291		

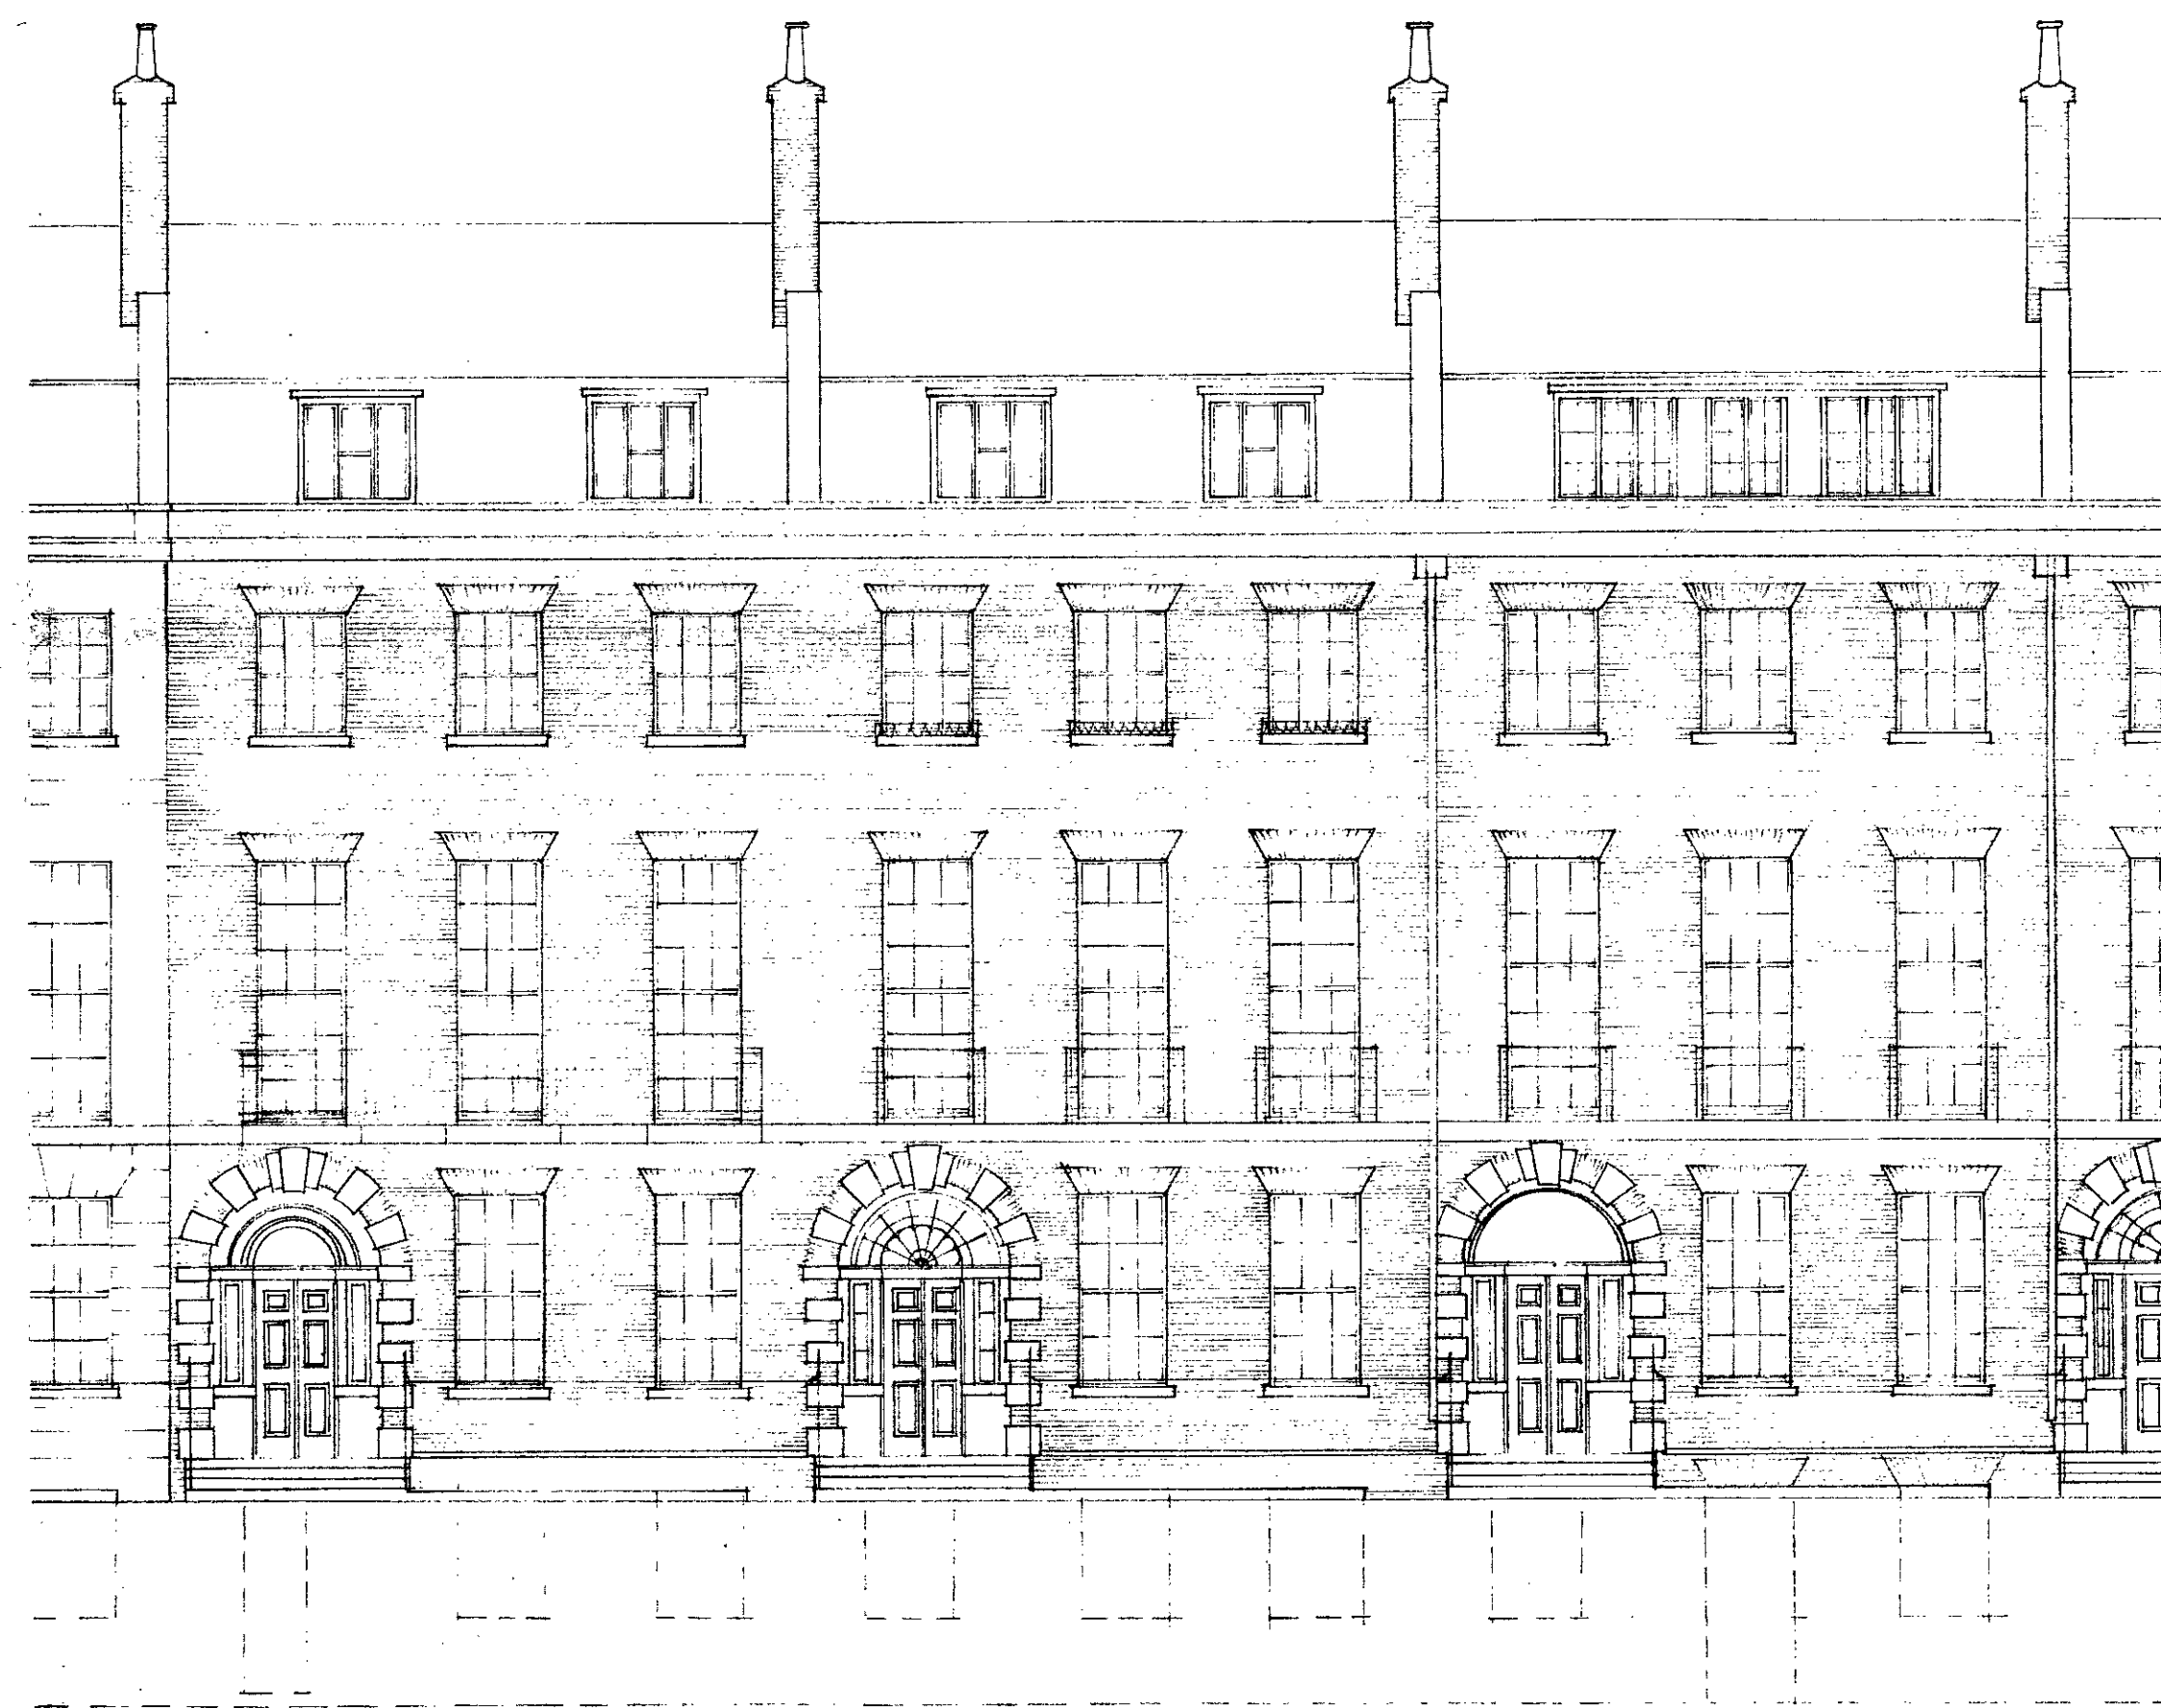

45.



44.

43.

LONDON BOROUGH OF CAMDEN  
TOWN AND COUNTRY PLANNING ACTS  
- 3 SEP 1997  
APPROVED  
PLANS ~~NOT APPROVED~~  
ON BEHALF OF THE COUNCIL

TP 8701903  
HB 8770256



Job		
43 44 & 45 BEDFORD SQUARE LONDON WC 1		
Drg Title		
ELEVATION to BEDFORD SQ AS EXISTING		
Job No	Drg No	
8714	11	
Date	Scale	Drawn by
12.5.87	1:100	LS
ELLIS CLARKE & GALLANNAUGH Chartered Architects 47 Essex Street, London, WC2R 3JF Tel. No. 01-583 0291		

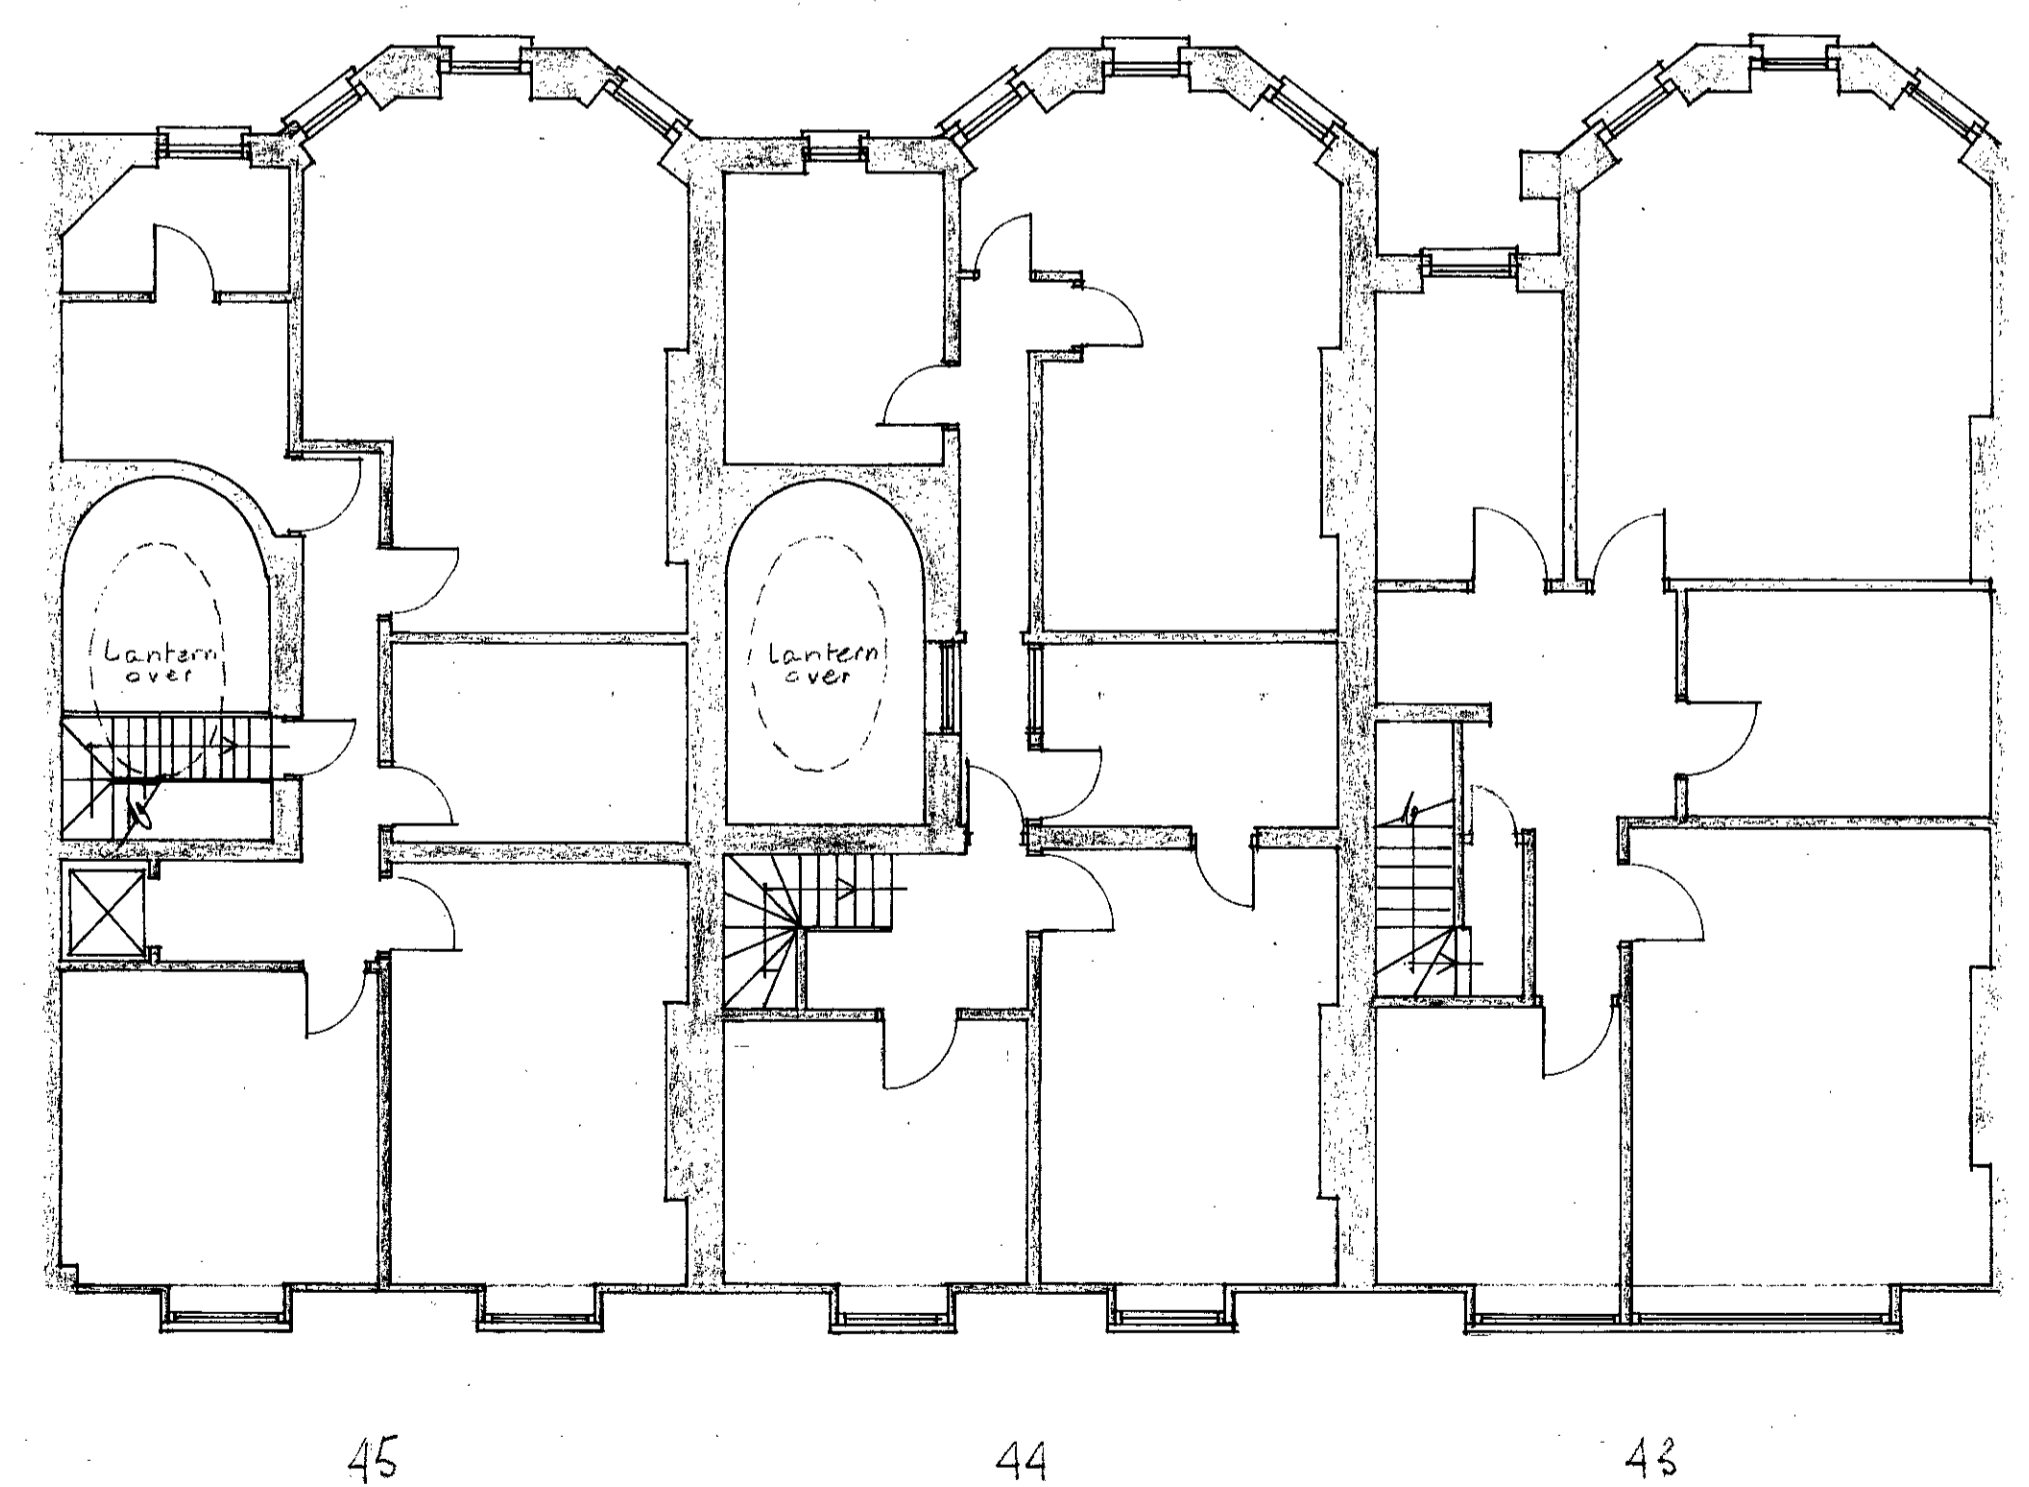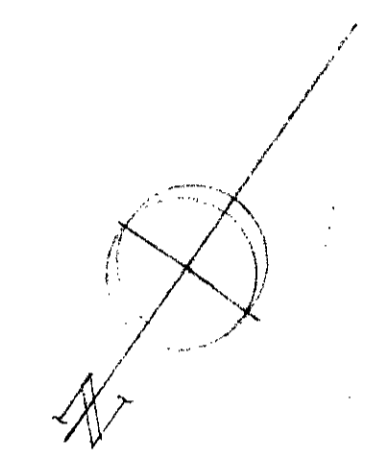

LONDON BOROUGH OF CANNON  
TOWN AND COUNTRY PLANNING ACT  
- 3 SEP 1997  
APPROVED  
PLANS ~~NOT APPROVED~~  
ON BEHALF OF THE COUNCIL

TP 8701903  
HB 8770256




Job 43 44 & 45 BEDFORD SQUARE LONDON WC1		
Drg Title THIRD FLOOR PLAN AS EXISTING		
Job No 8714	Drg No 10	
Date 12.5.87	Scale 1:100	Drawn by L.S.
ELLIS CLARKE & GALLANNAUGH Chartered Architects 47 Essex Street, London, WC2R 3JF Tel. No. 01-583 0291		

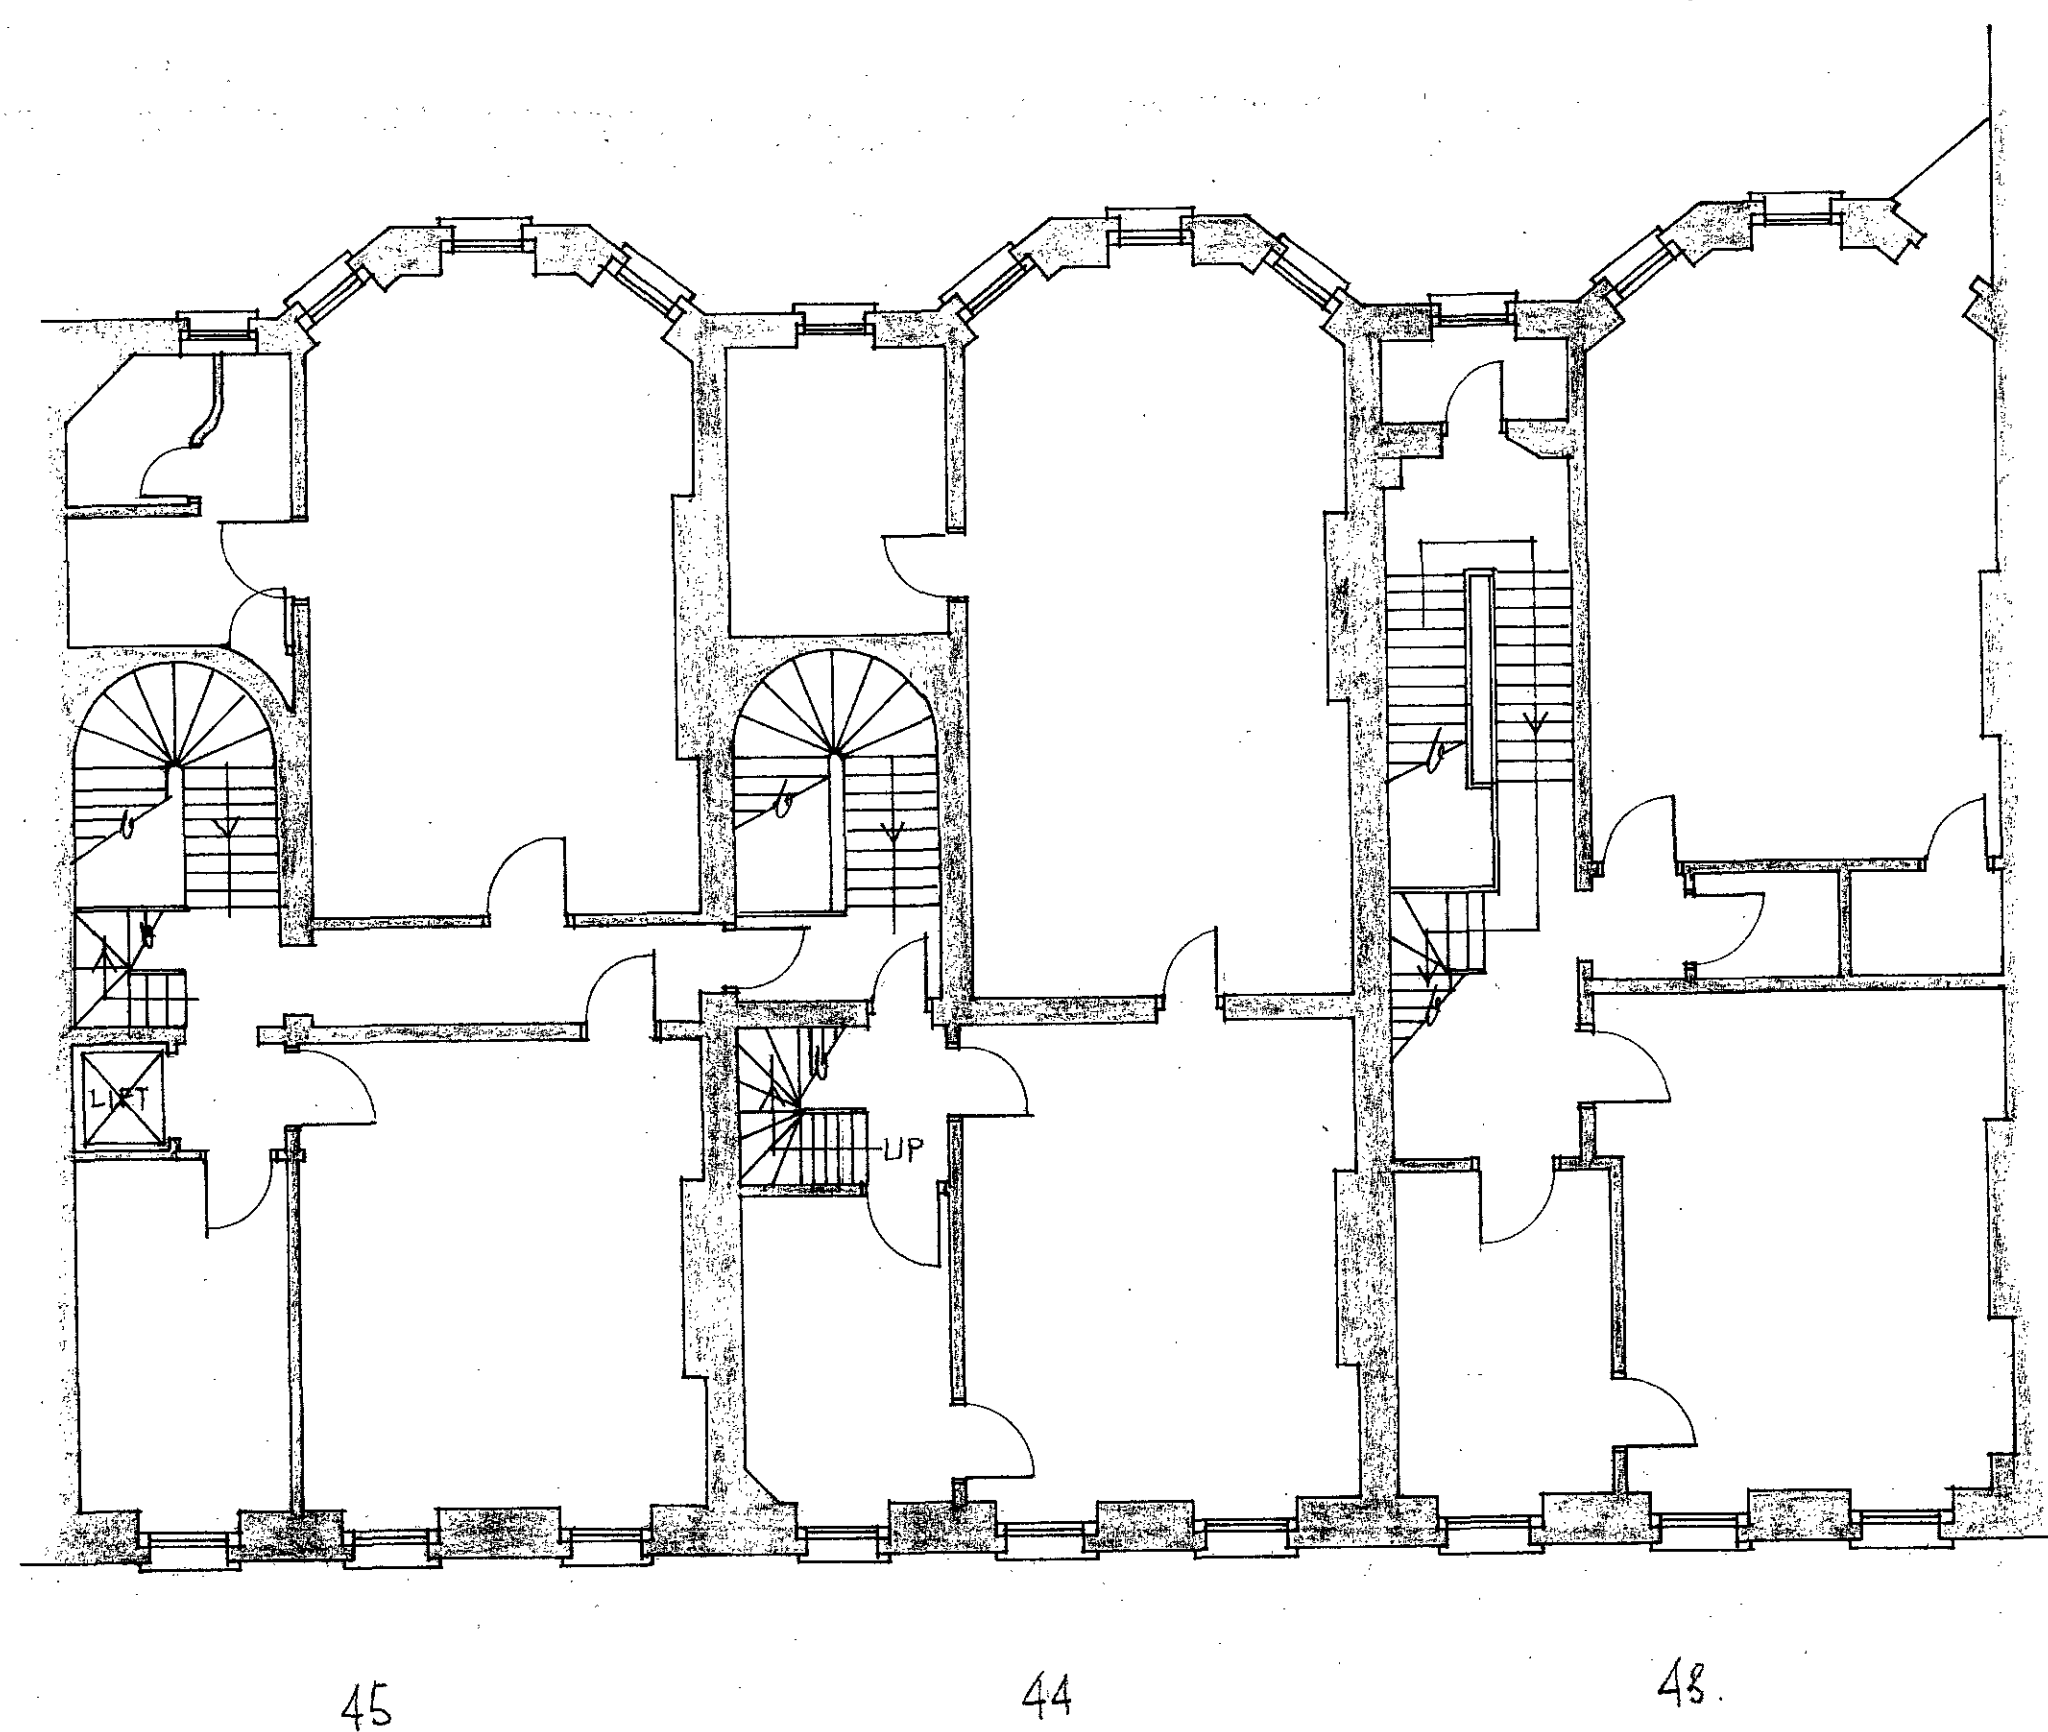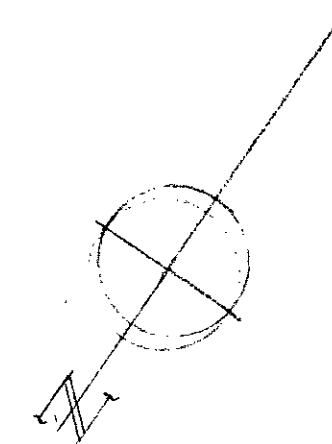

LONDON BOROUGH OF CAMDEN  
TOWN AND COUNTRY PLANNING ACTS  
-3 SEP 1997  
APPROVED  
PLANS ~~NOT APPROVED~~  
ON BEHALF OF THE COUNCIL

TP 87 01903  
HB 8770256

Job		
43 44 & 45 BEDFORD SQUARE LONDON WC 1		
Drg Title		
SECOND FLOOR PLAN AS EXISTING		
Job No	Drg No	
8714	9	
Date	Scale	Drawn by
12.5.87	1:100	LS
ELLIS CLARKE & GALLANNAUGH Chartered Architects 47 Essex Street, London, WC2R 3JF Tel. No. 01-583 0291		

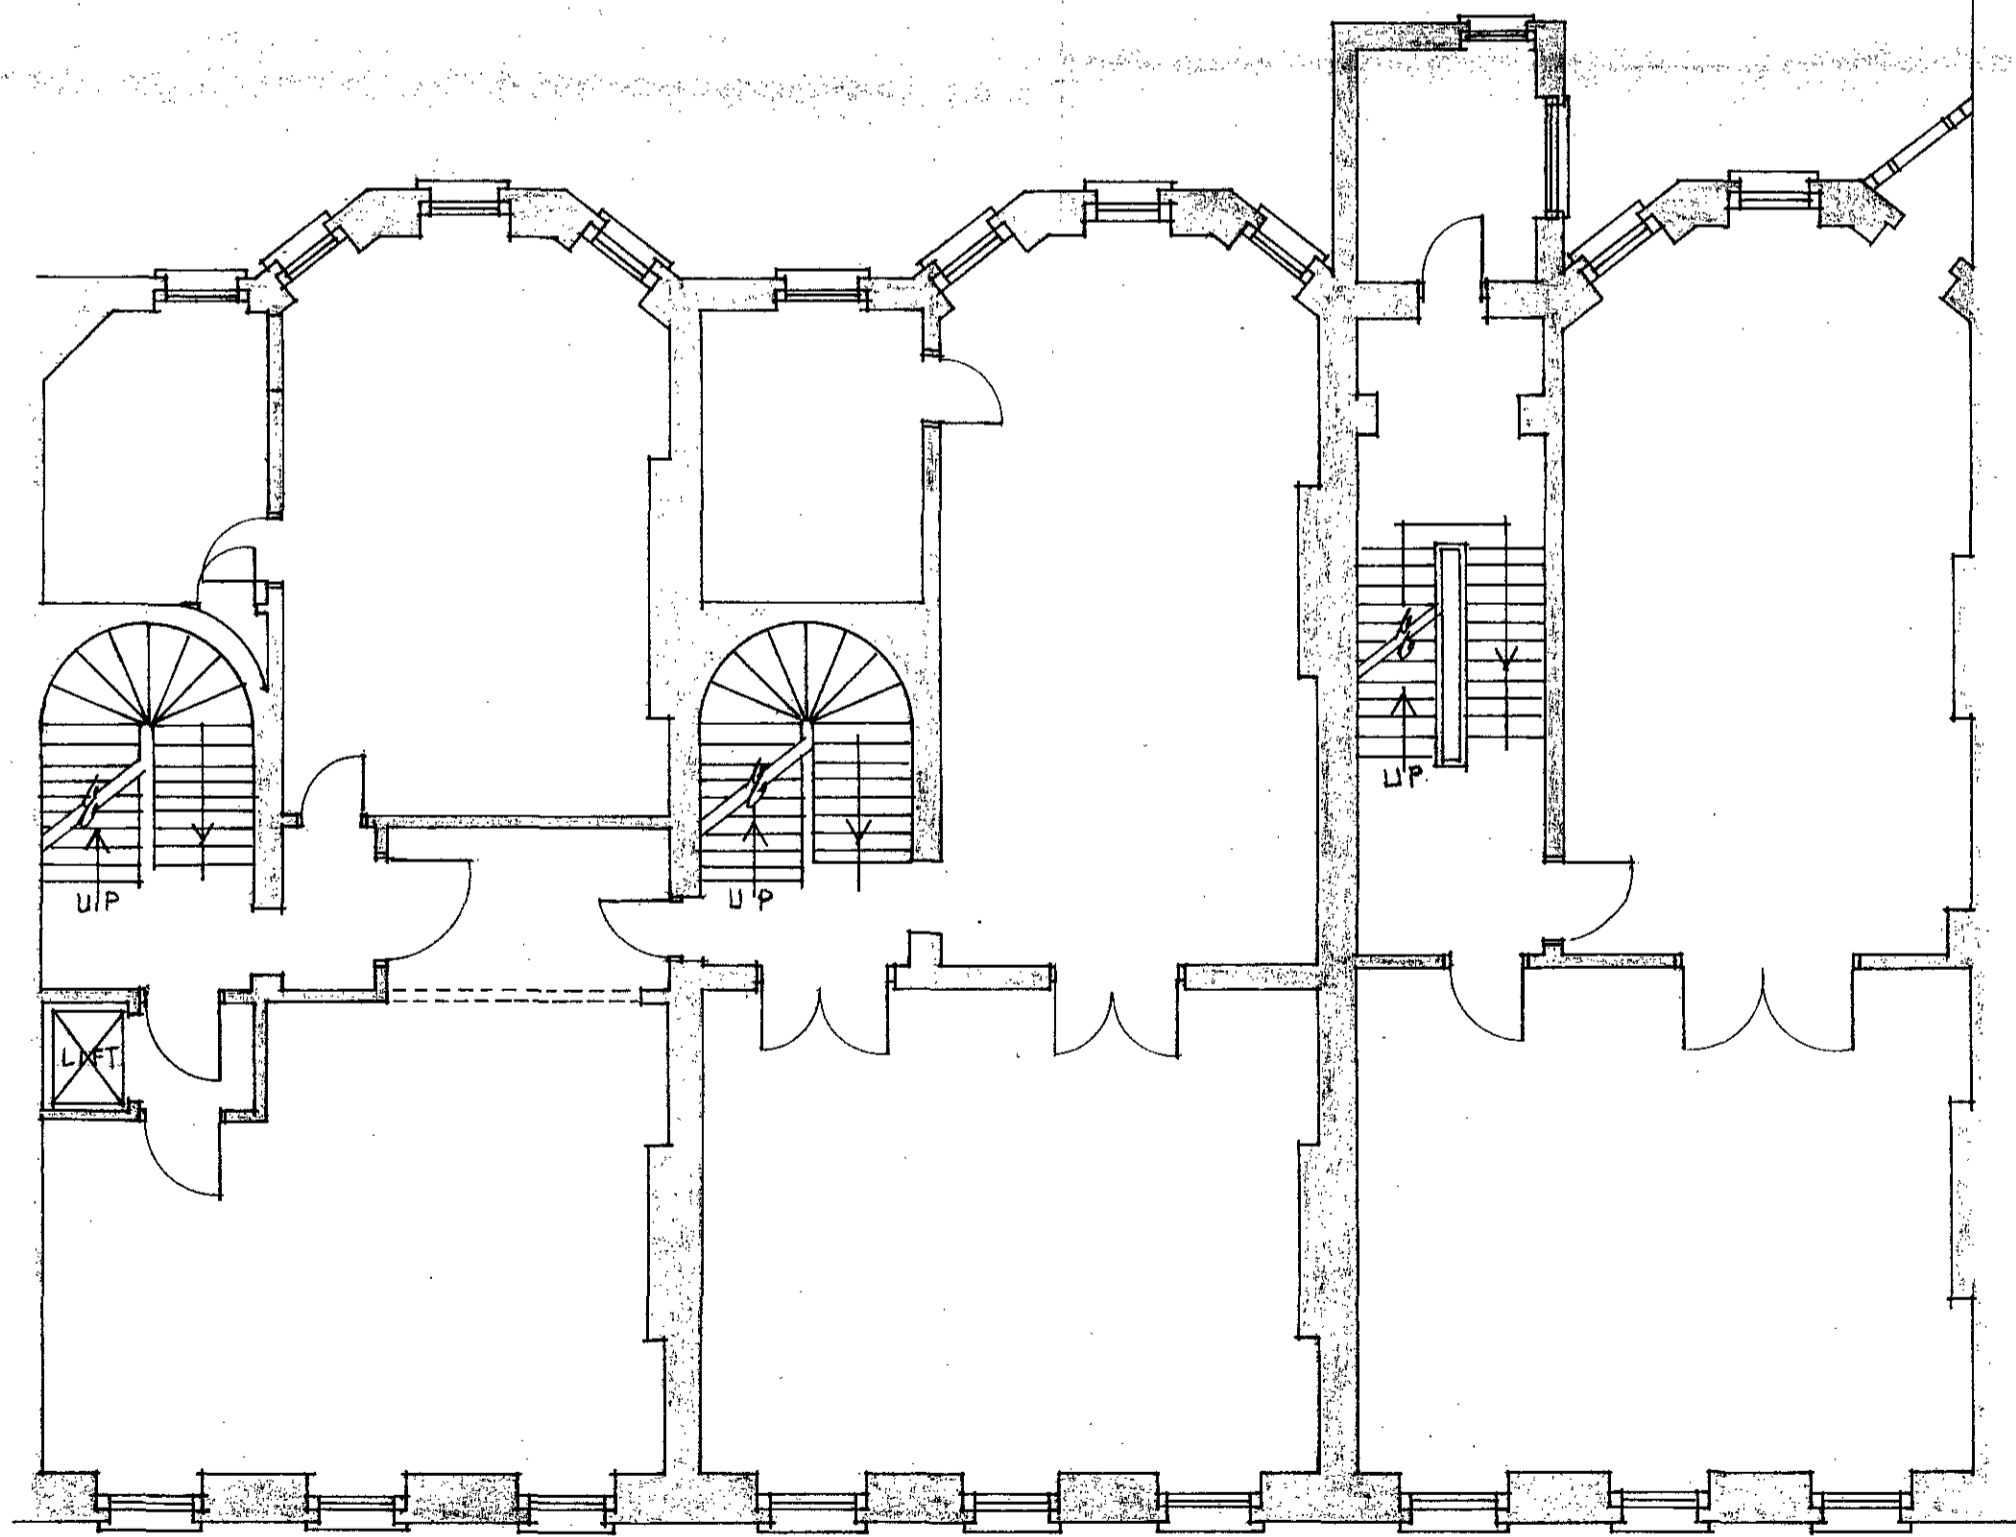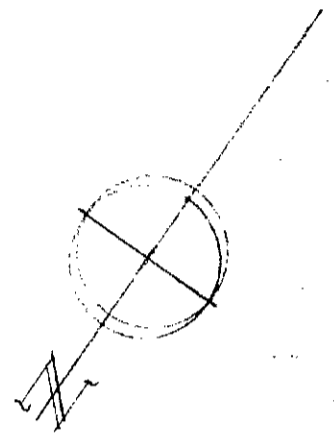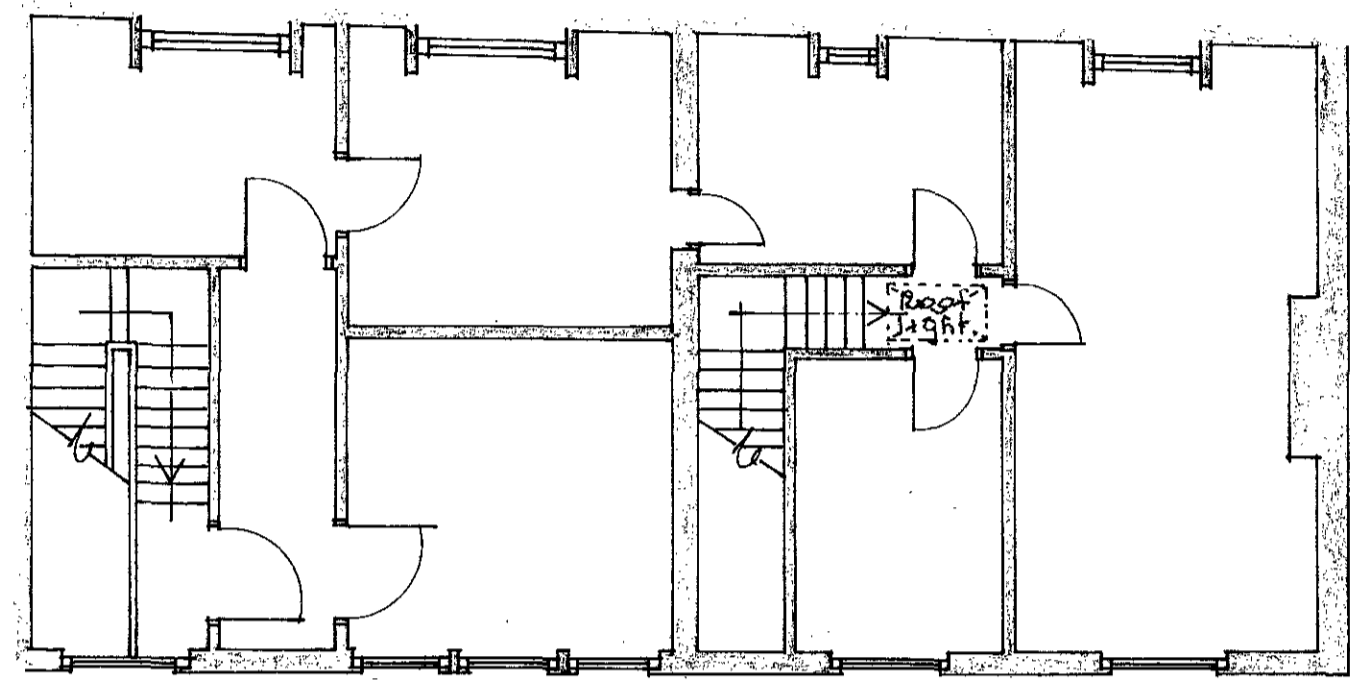

45

44

43


LONDON BOROUGH OF CAMDEN  
TOWN AND COUNTRY PLANNING ACTS  
- 3 SEP 1997  
APPROVED  
PLANS ~~NOT APPROVED~~  
ON BEHALF OF THE COUNCIL

TP 8701903  
HB 8770256


Job 43 44 & 45 BEDFORD SQUARE LONDON WC 1		
Drg Title FIRST FLOOR PLAN AS EXISTING.		
Job No 8714	Drg No 8	
Date 12.5.87	Scale 1:100	Drawn by LS
ELLIS CLARKE & GALLANNAUGH Chartered Architects 47 Essex Street, London, WC2R 3JF Tel. No. 01-583 0291		



B E D F O R D A V E N U E

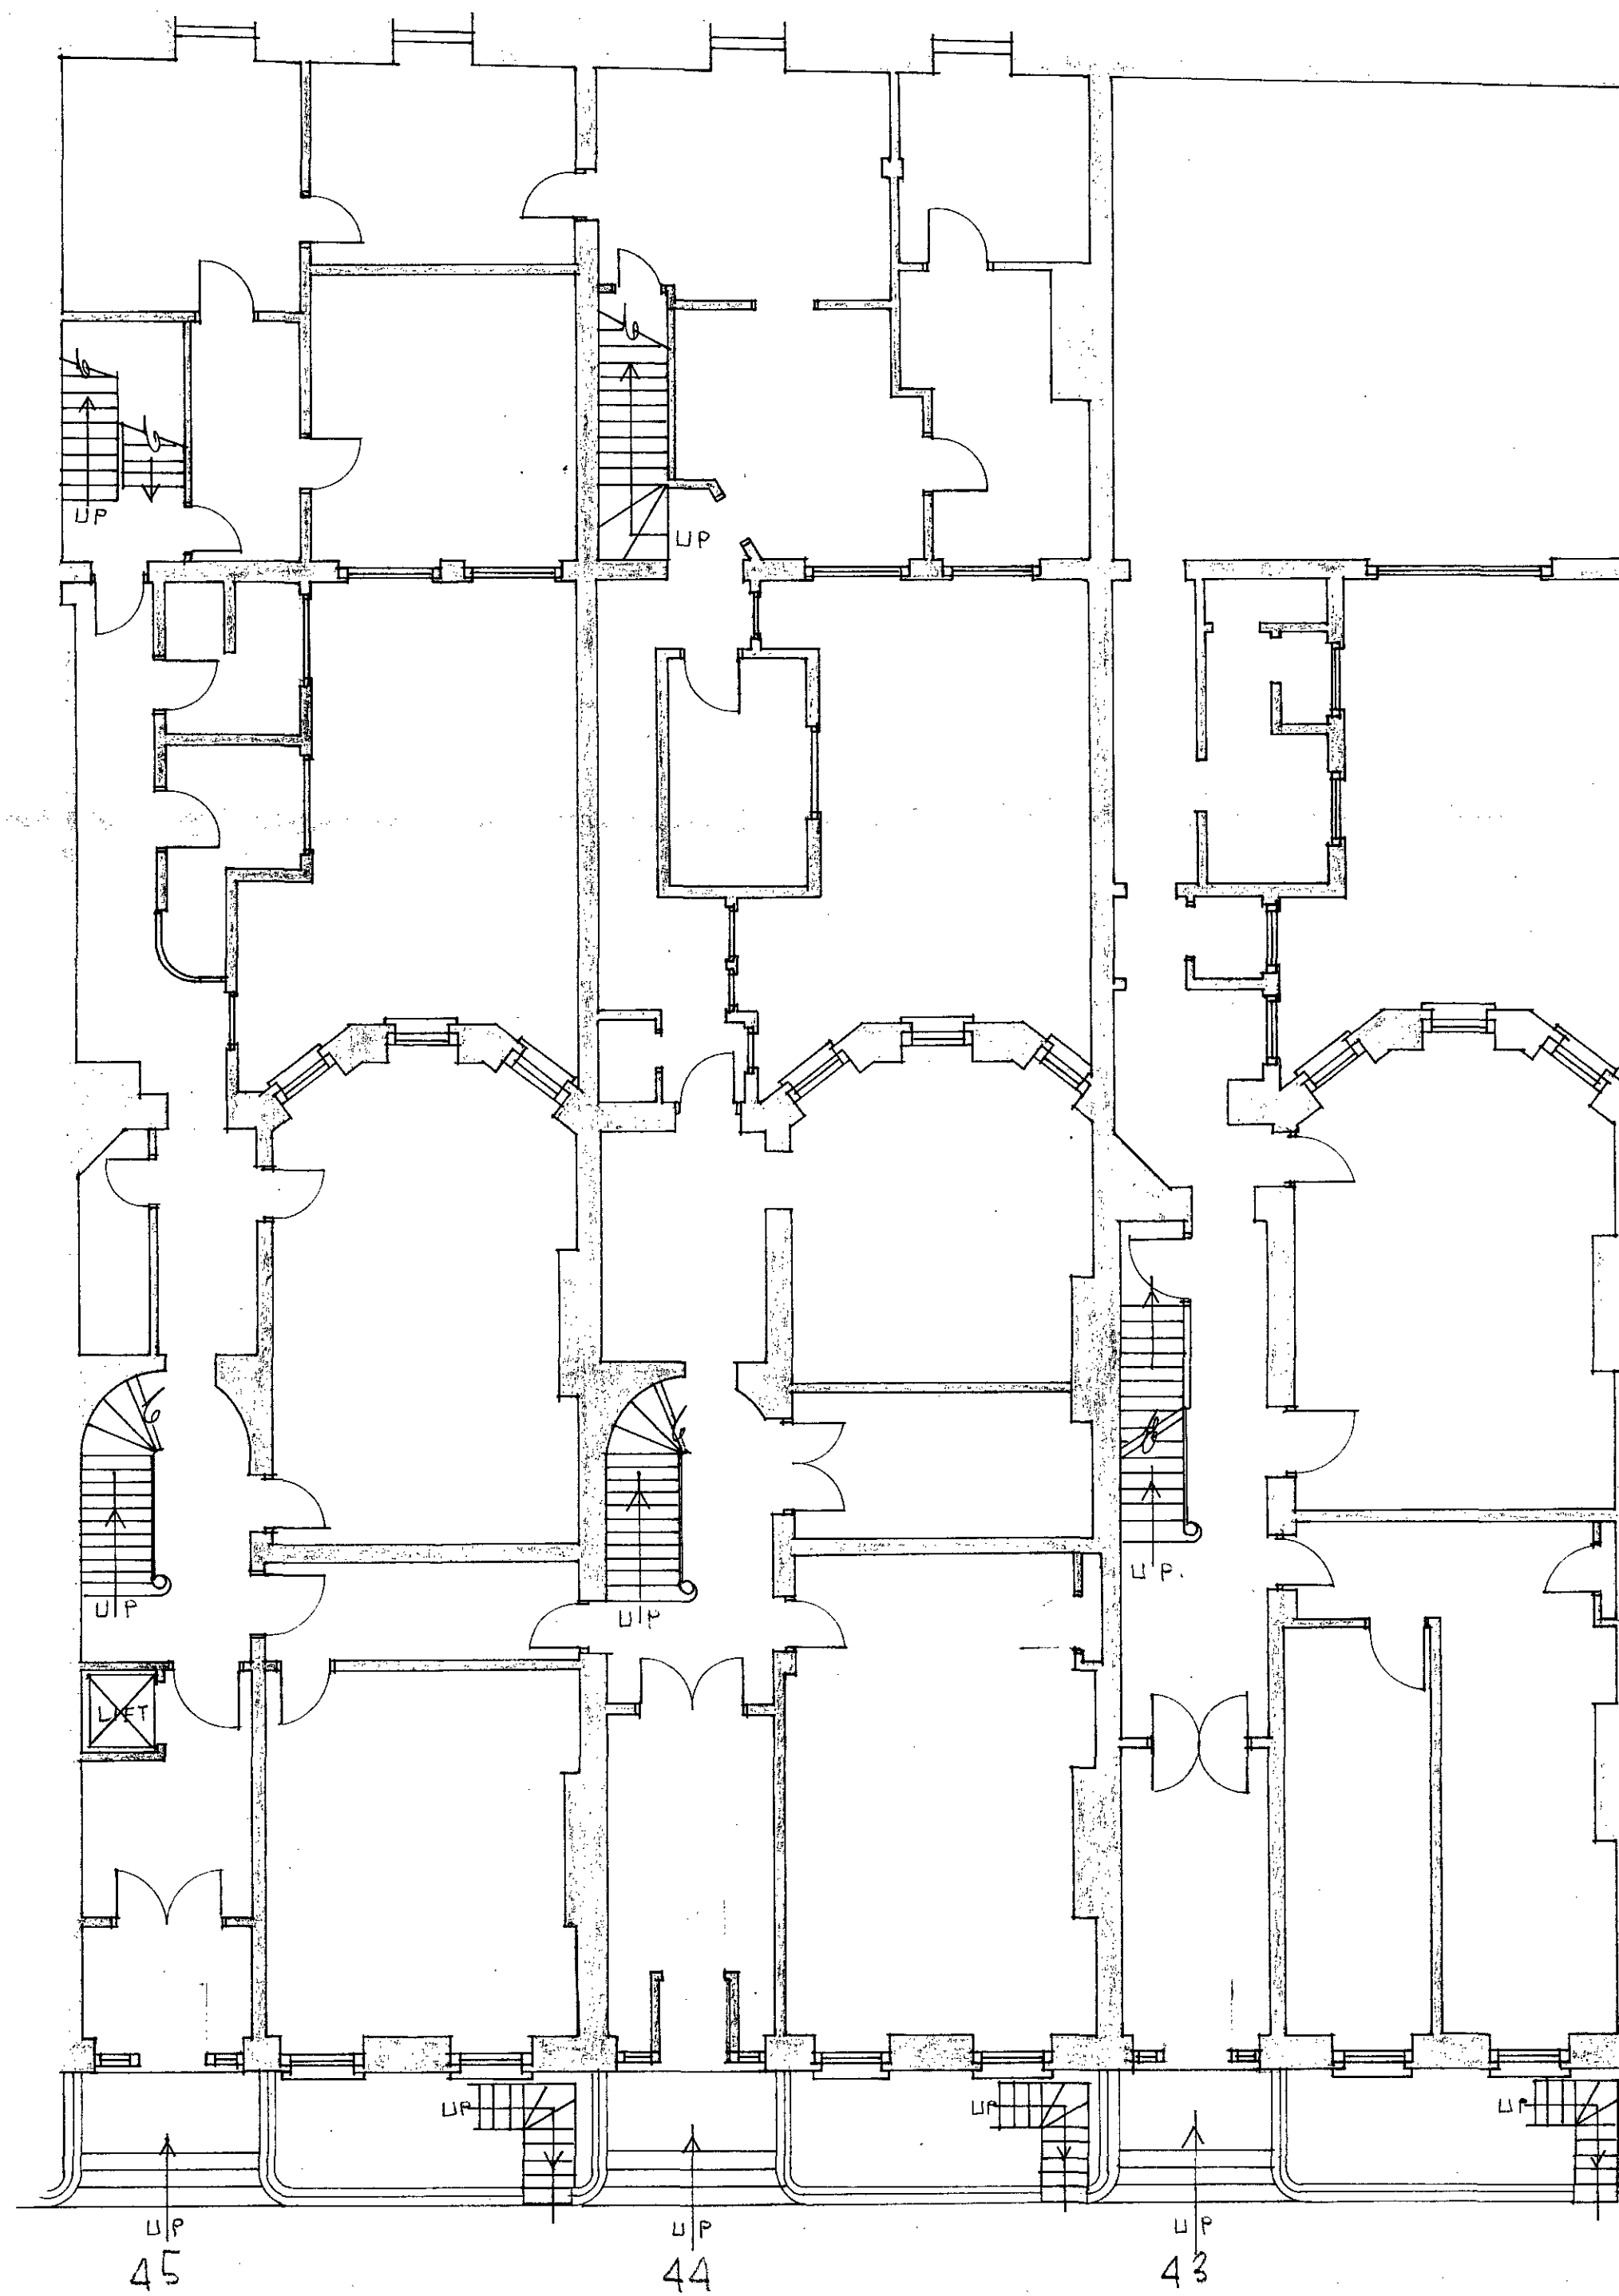


B E D F O R D S Q U A R E

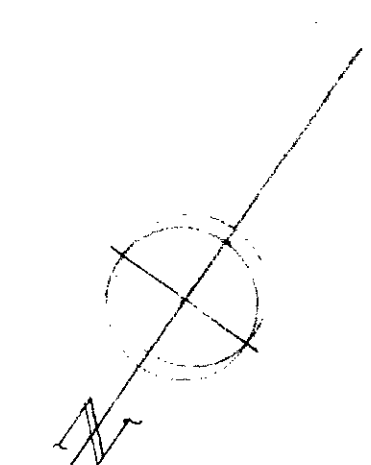

LONDON BOROUGH OF CAMELTON  
TOWN AND COUNTRY PLANNING ACT 1990  
3 SEP 1997  
APPROVED  
~~PLANS NOT APPROVED~~  
ON BEHALF OF THE COUNCIL

TP 8701903  
HB 8770256


Job 43 44 & 45 BEDFORD SQUARE LONDON WC 1.		
Drg Title GROUND FLOOR PLAN AS EXISTING.		
Job No 8714	Drg No 7	
Date 12.5.87	Scale 1:100	Drawn by US
ELLIS CLARKE & GALLANNAUGH Chartered Architects 47 Essex Street, London, WC2R 3JF Tel. No. 01-583 0291		

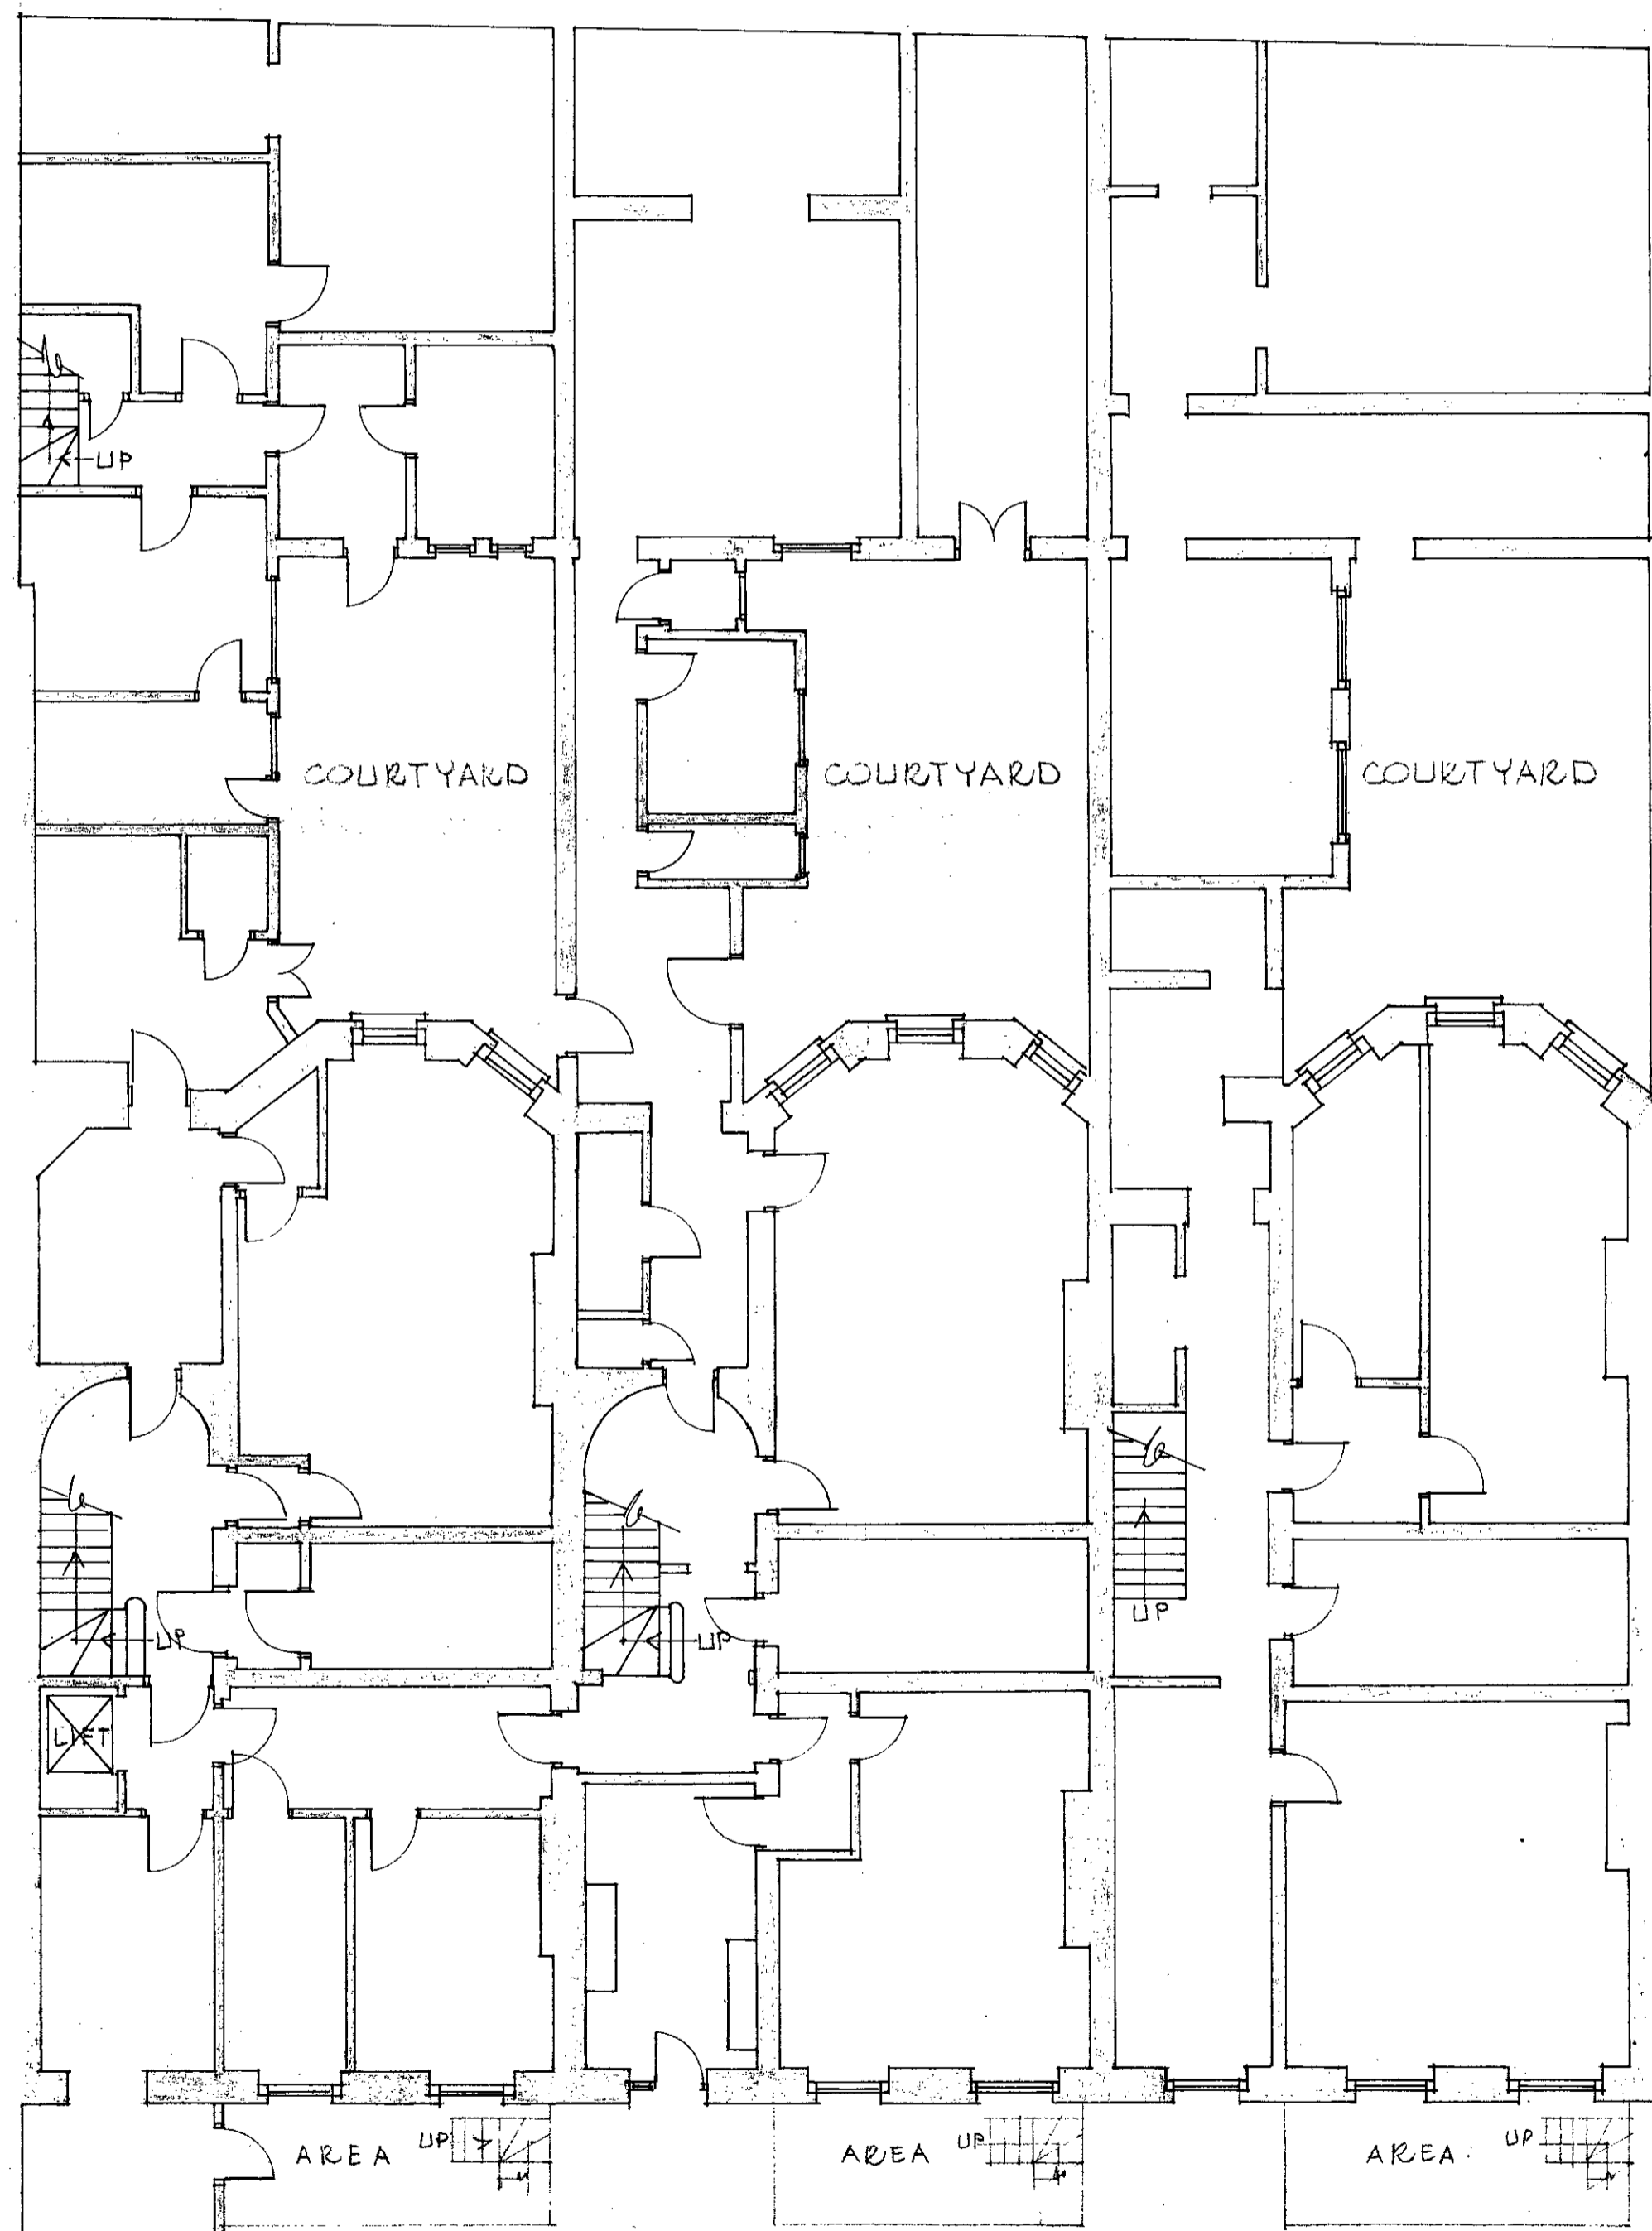

45

44

43

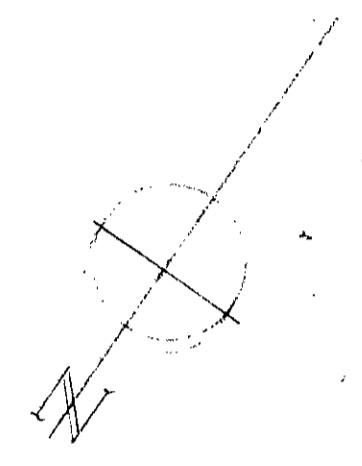

LONDON BOROUGH OF CAMDEN  
TOWN AND COUNTRY PLANNING ACTS  
- 3 SEP 1997  
APPROVED  
PLANS NOT APPROVED  
ON BEHALF OF THE COUNCIL

TP 87 01903  
HB 877 0256

Job 43 44 & 45 BEDFORD SQUARE LONDON WC 1		
Drg Title BASEMENT PLAN AS EXISTING.		
Job No 8714	Drg No 6	
Date 12.5.87	Scale 1:100	Drawn by LS
ELLIS CLARKE & GALLANNAUGH Chartered Architects 47 Essex Street, London, WC2R 3JF Tel. No. 01-583 0291		