


LONDON BOROUGH OF CROYDON
TOWN AND COUNTRY PLANNING
25 MAY 1995
PLANS APPROVED
ON BEHALF OF THE COUNCIL

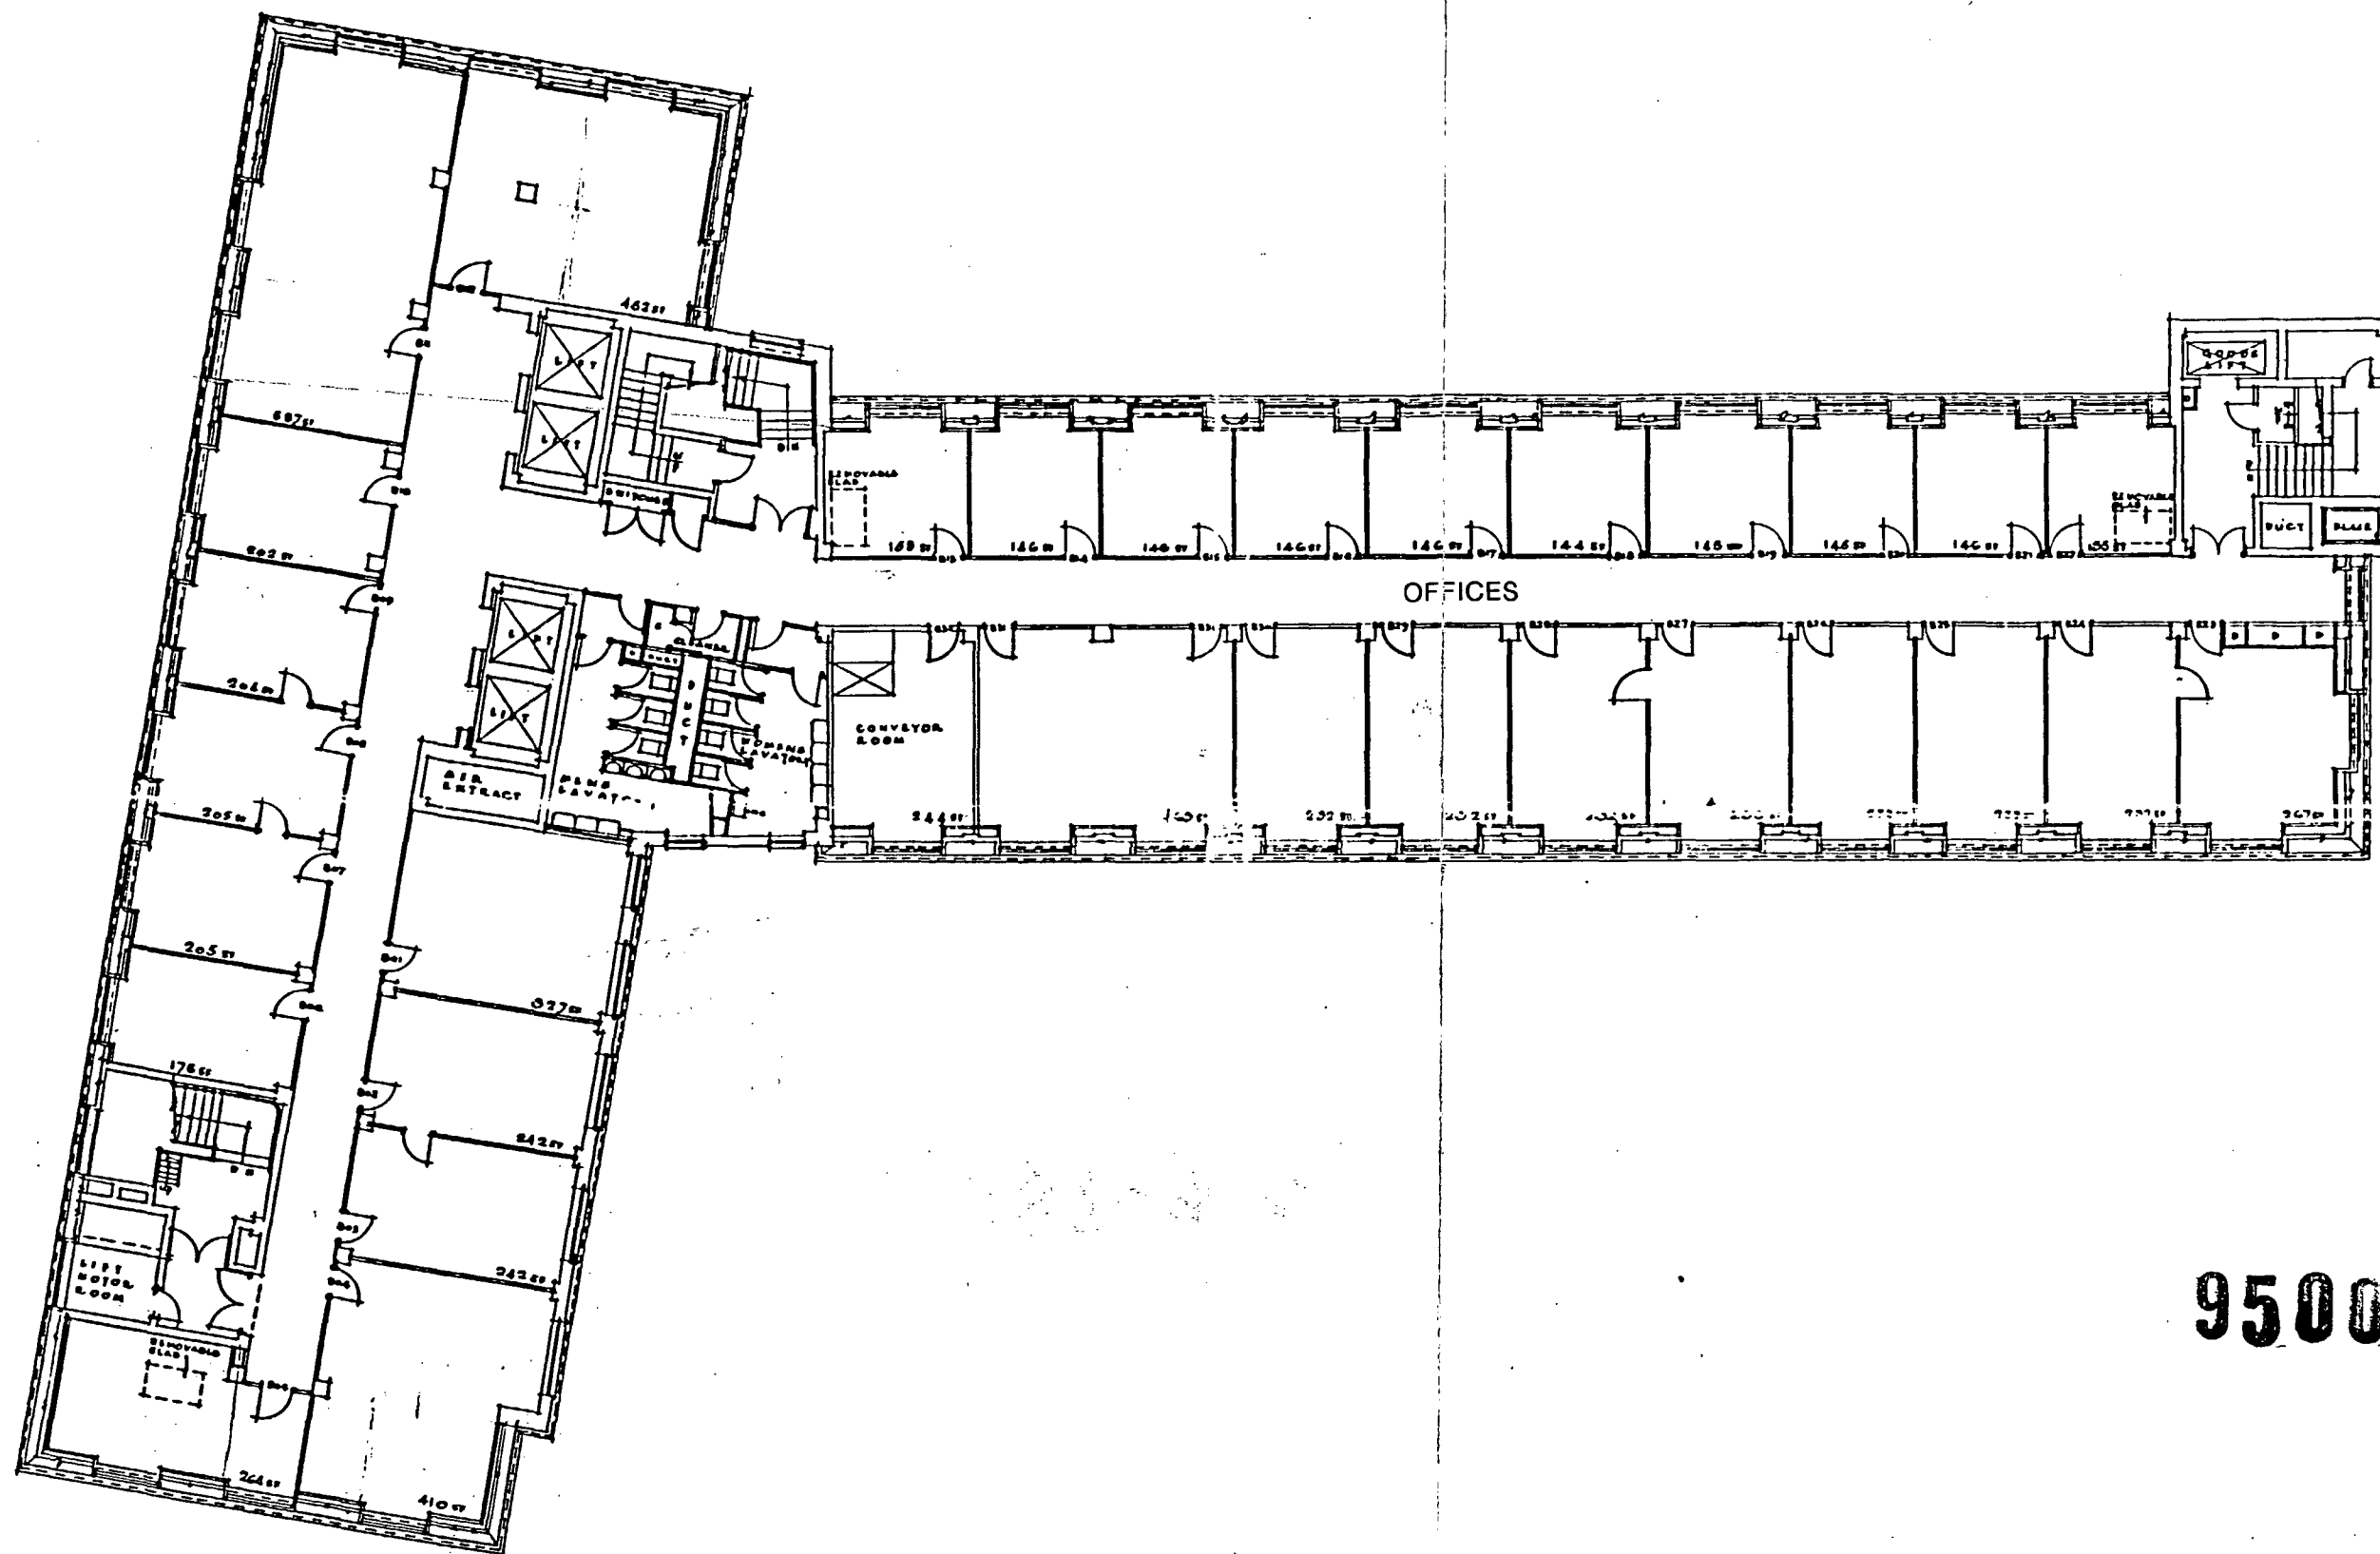


9500-50

[illegible]

LONDON BOROUGH OF CAMDEN
TOWN AND COUNTRY PLANNING ACTS

25 MAY 1995

PLANS APPROVED
ON BEHALF OF THE COUNCIL

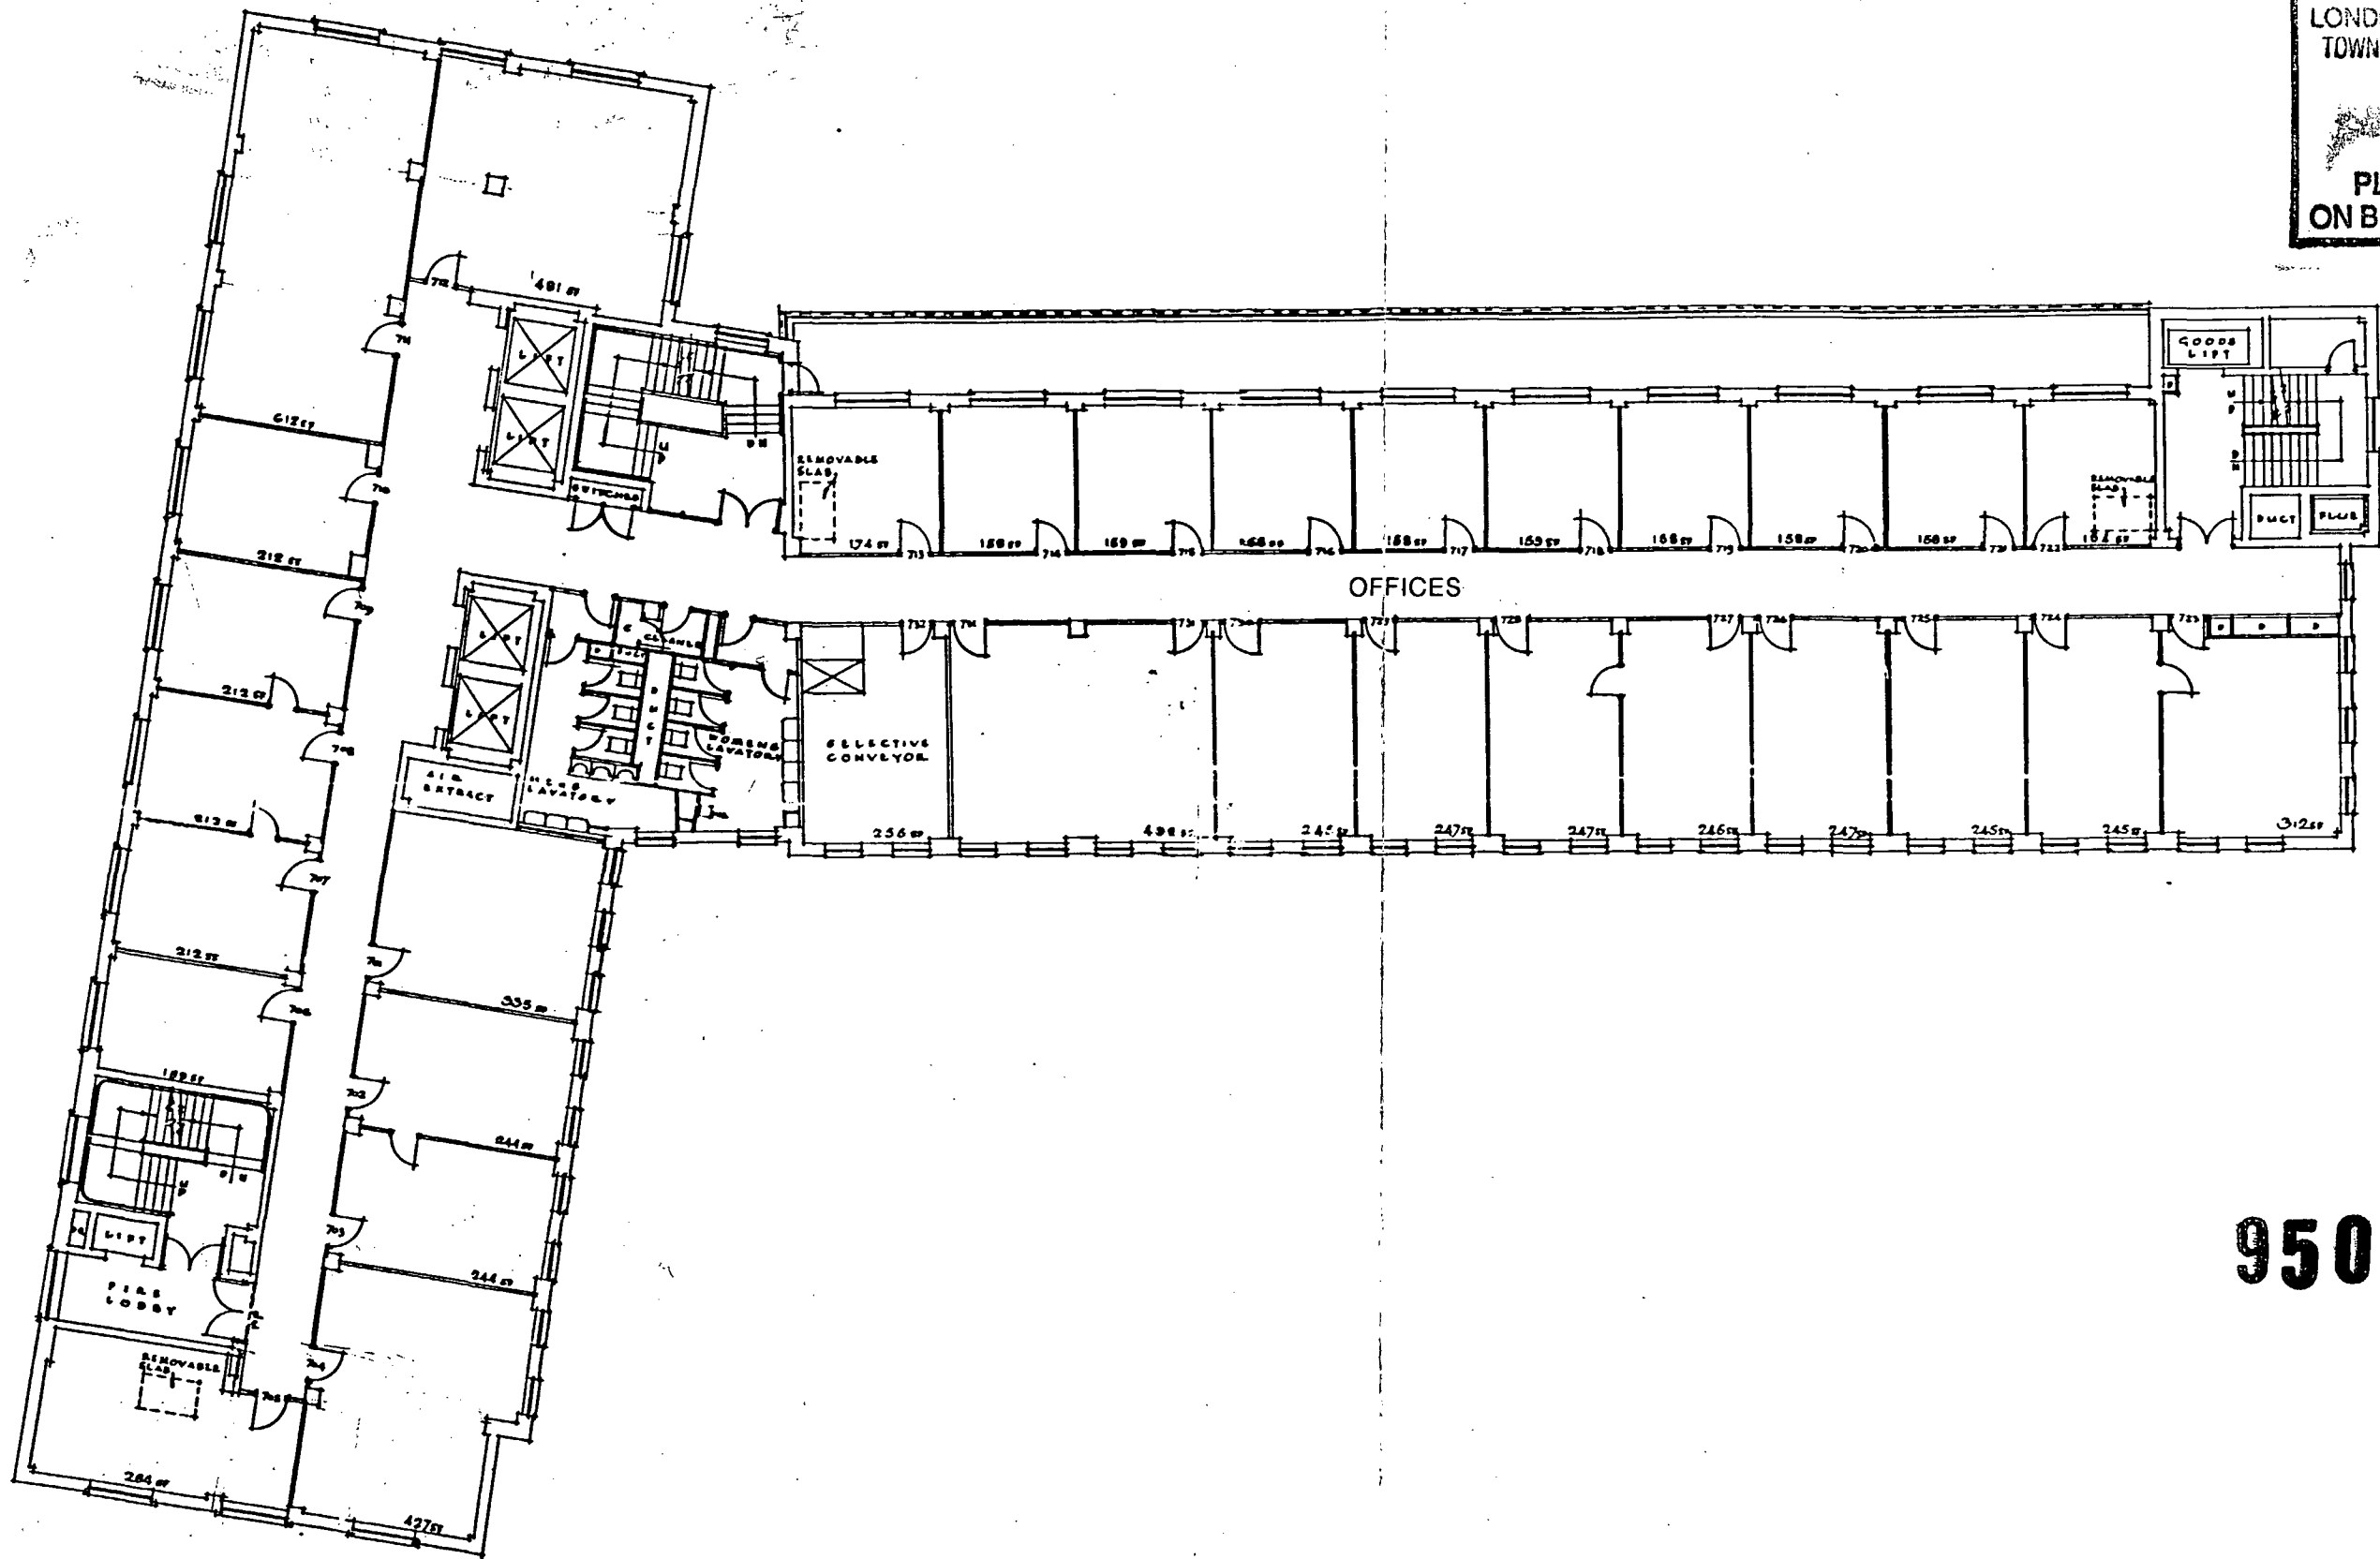

9500 40 F

Ref	Revision Description	Date	Auth By	Ref	Revision Description	Date	Auth By
-----	----------------------	------	---------	-----	----------------------	------	---------

Gibberds
ARCHITECTURE AND DESIGN

117-121 Curtain Road
London EC2A 3AD
Telephone 0171 739 3400
Facsimile 0171 739 8948

Scale 1:200

Date FEB 1995

Authorised By J.M.

Project No

Drawing No

Revision

40151

[PA] 10


Project FIRST AVENUE HOUSE

Client GEORGE OSBORNE LTD

Title SEVENTH FLOOR PLAN AS EXISTING

Client	Proj Man	Struct Cons	QS	Mech Cons	Elect Cons
PH Cons	Accoust Cons	Gen Contr	RE	Site Arch	C of W


LONDON BOROUGH OF CAMDEN
TOWN AND COUNTRY PLANNING ACTS
25 MAY 1995
PLANS APPROVED
ON BEHALF OF THE COUNCIL

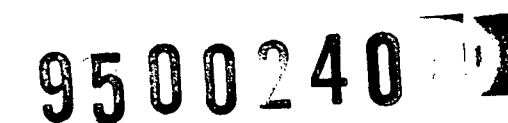

Cell Print Services Ltd. 6814-19

Copyright. Do not scale from this drawing.
Contractors must confirm site dimensions before
starting work on shop drawings.

LONDON BOROUGH OF CAMDEN
TOWN AND COUNTRY PLANNING ACTS
25 MAY 1995
PLANS APPROVED
ON BEHALF OF THE COUNCIL

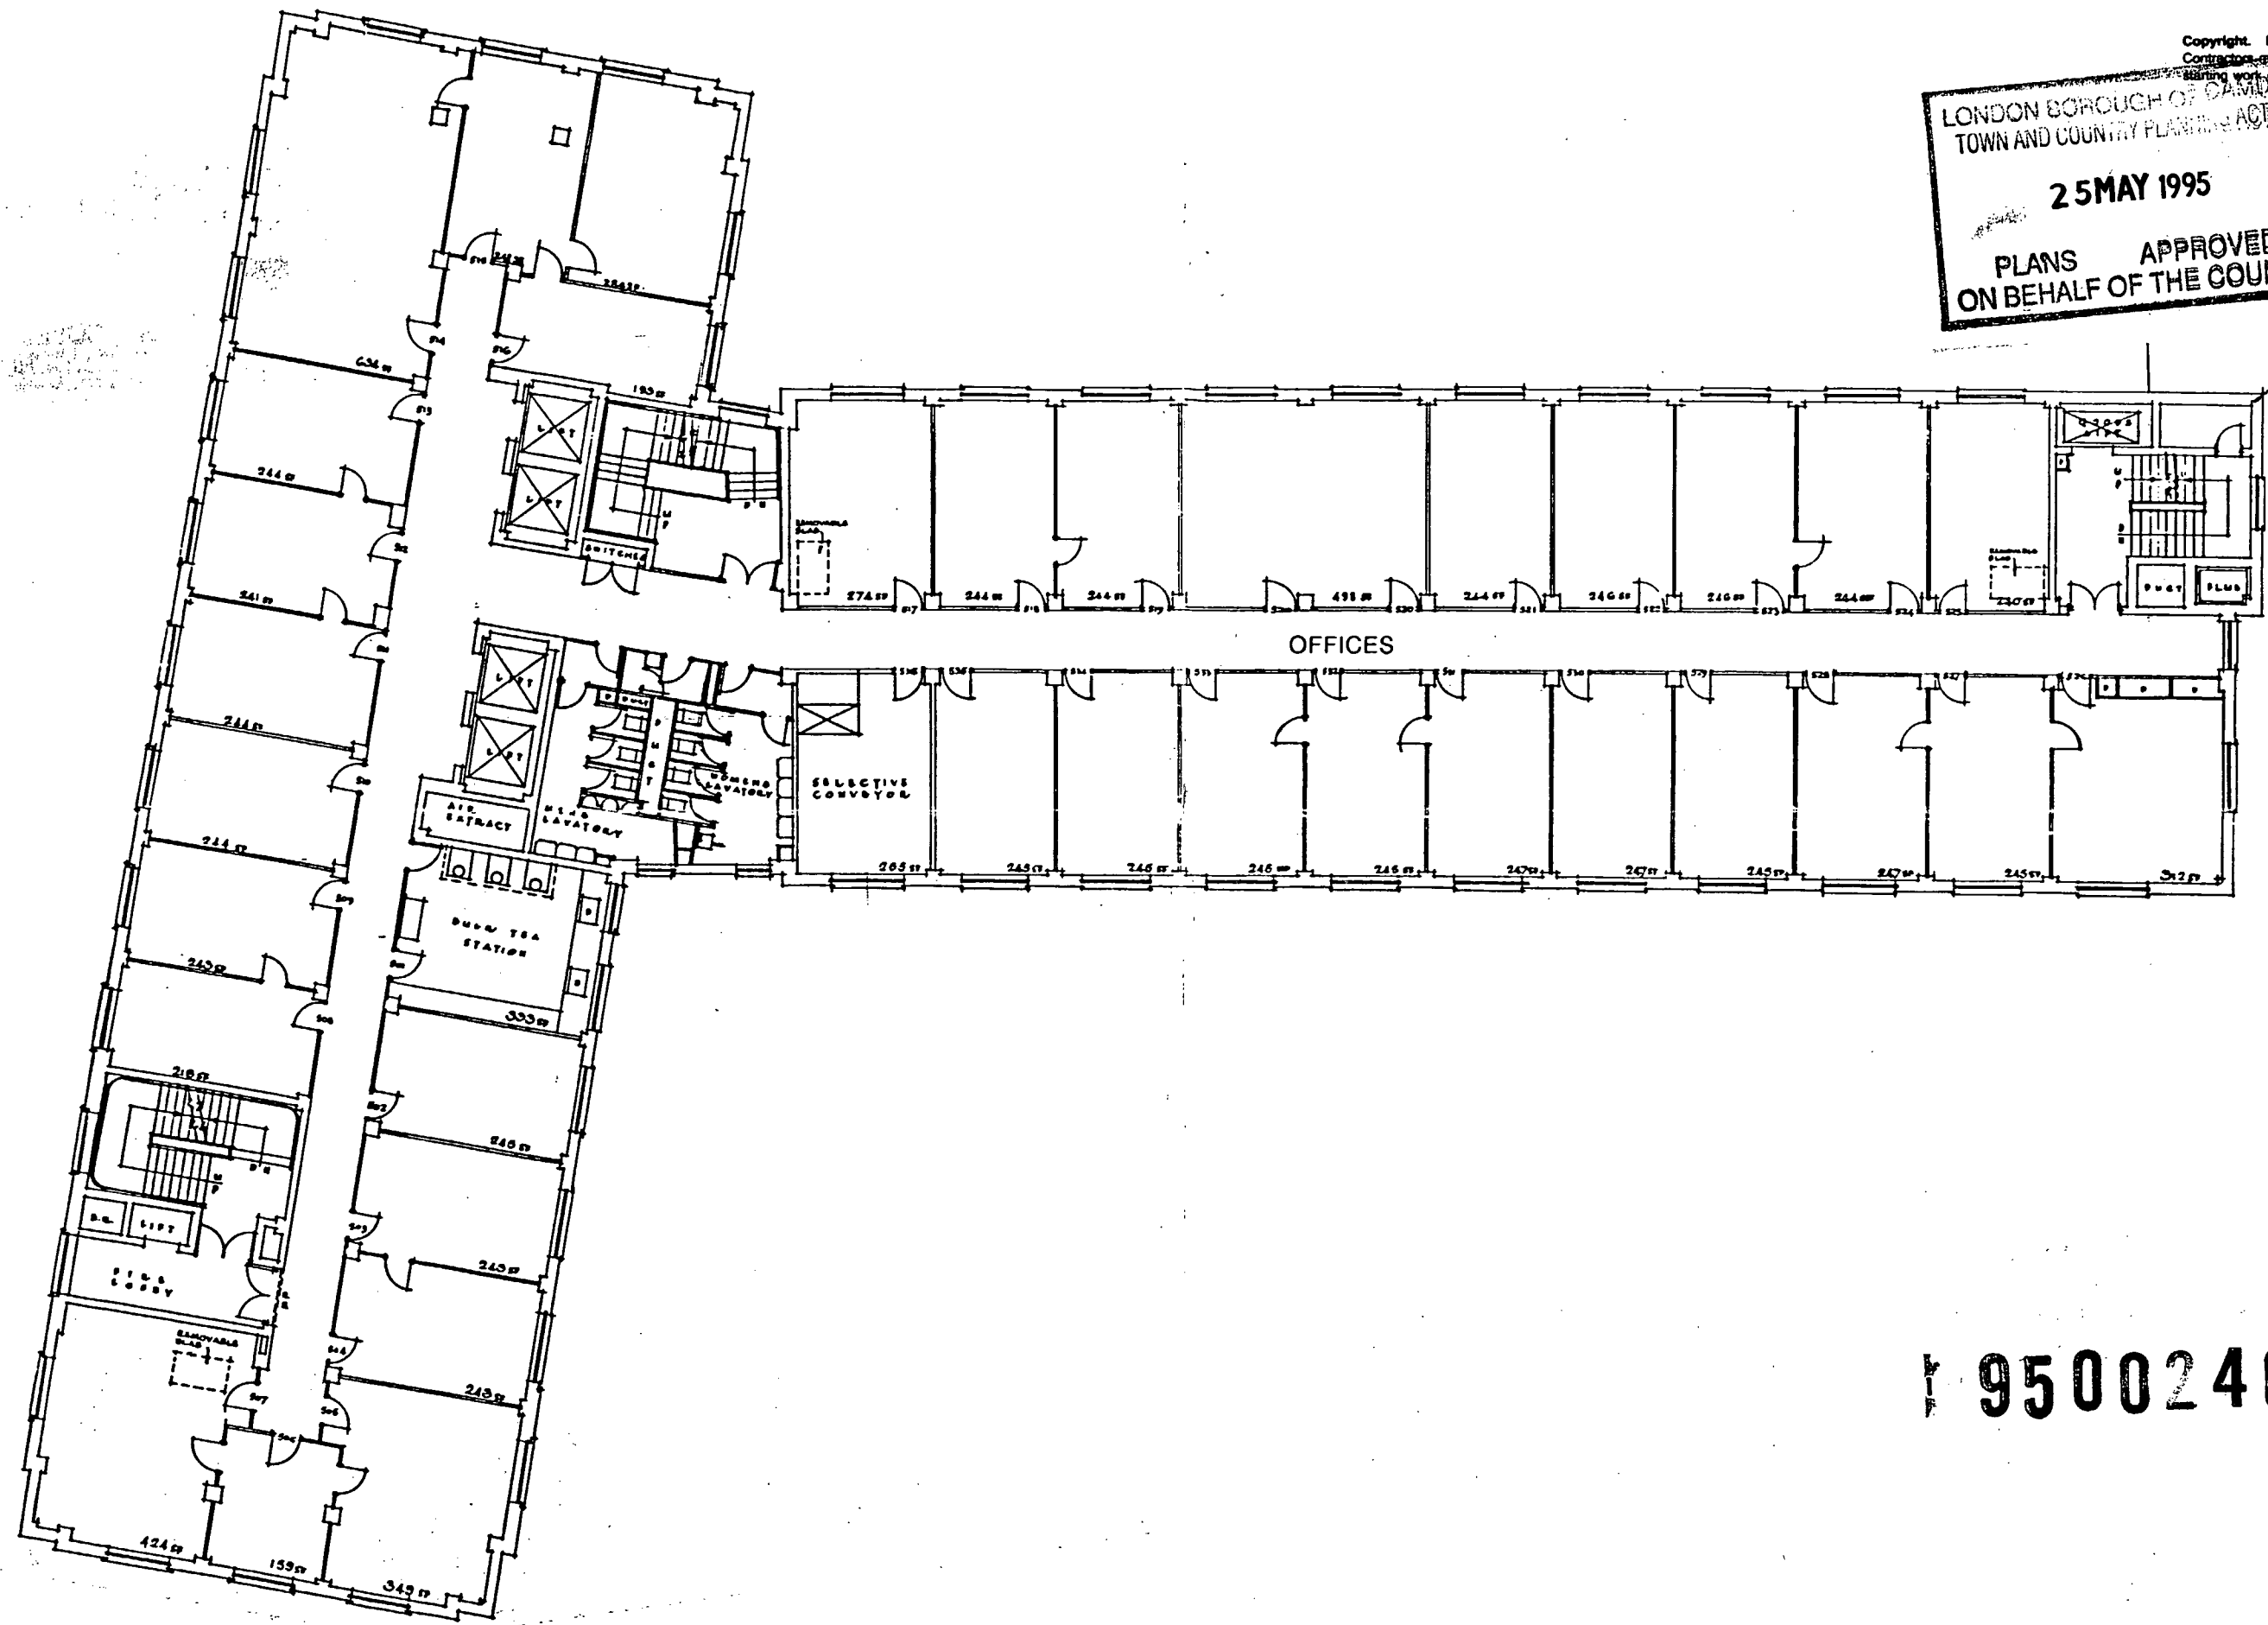

9500240

Ref	Revision Description	Date	Auth By	Ref	Revision Description	Date	Auth By
-----	----------------------	------	---------	-----	----------------------	------	---------

Gibberds
ARCHITECTURE AND DESIGN

117-121 Curtain Road
London EC2A 3AD
Telephone 0171 739 3400
Facsimile 0171 739 8948

Scale	Date	Authorised By
-------	------	---------------

Project No	Drawing No	Revision
------------	------------	----------


G0151 [PA] 08

Project FIRST AVENUE HOUSE

Client GEOFFREY OSBORNE LTD

Title TYPICAL FLOOR PLAN (2ND - 5TH) AS EXISTING

Client	Proj Man	Struct Cons	OS	Mech Cons	Elect Cons
PH Cons	Accoust Cons	Gen Contr	RE	Site Arch	C of W

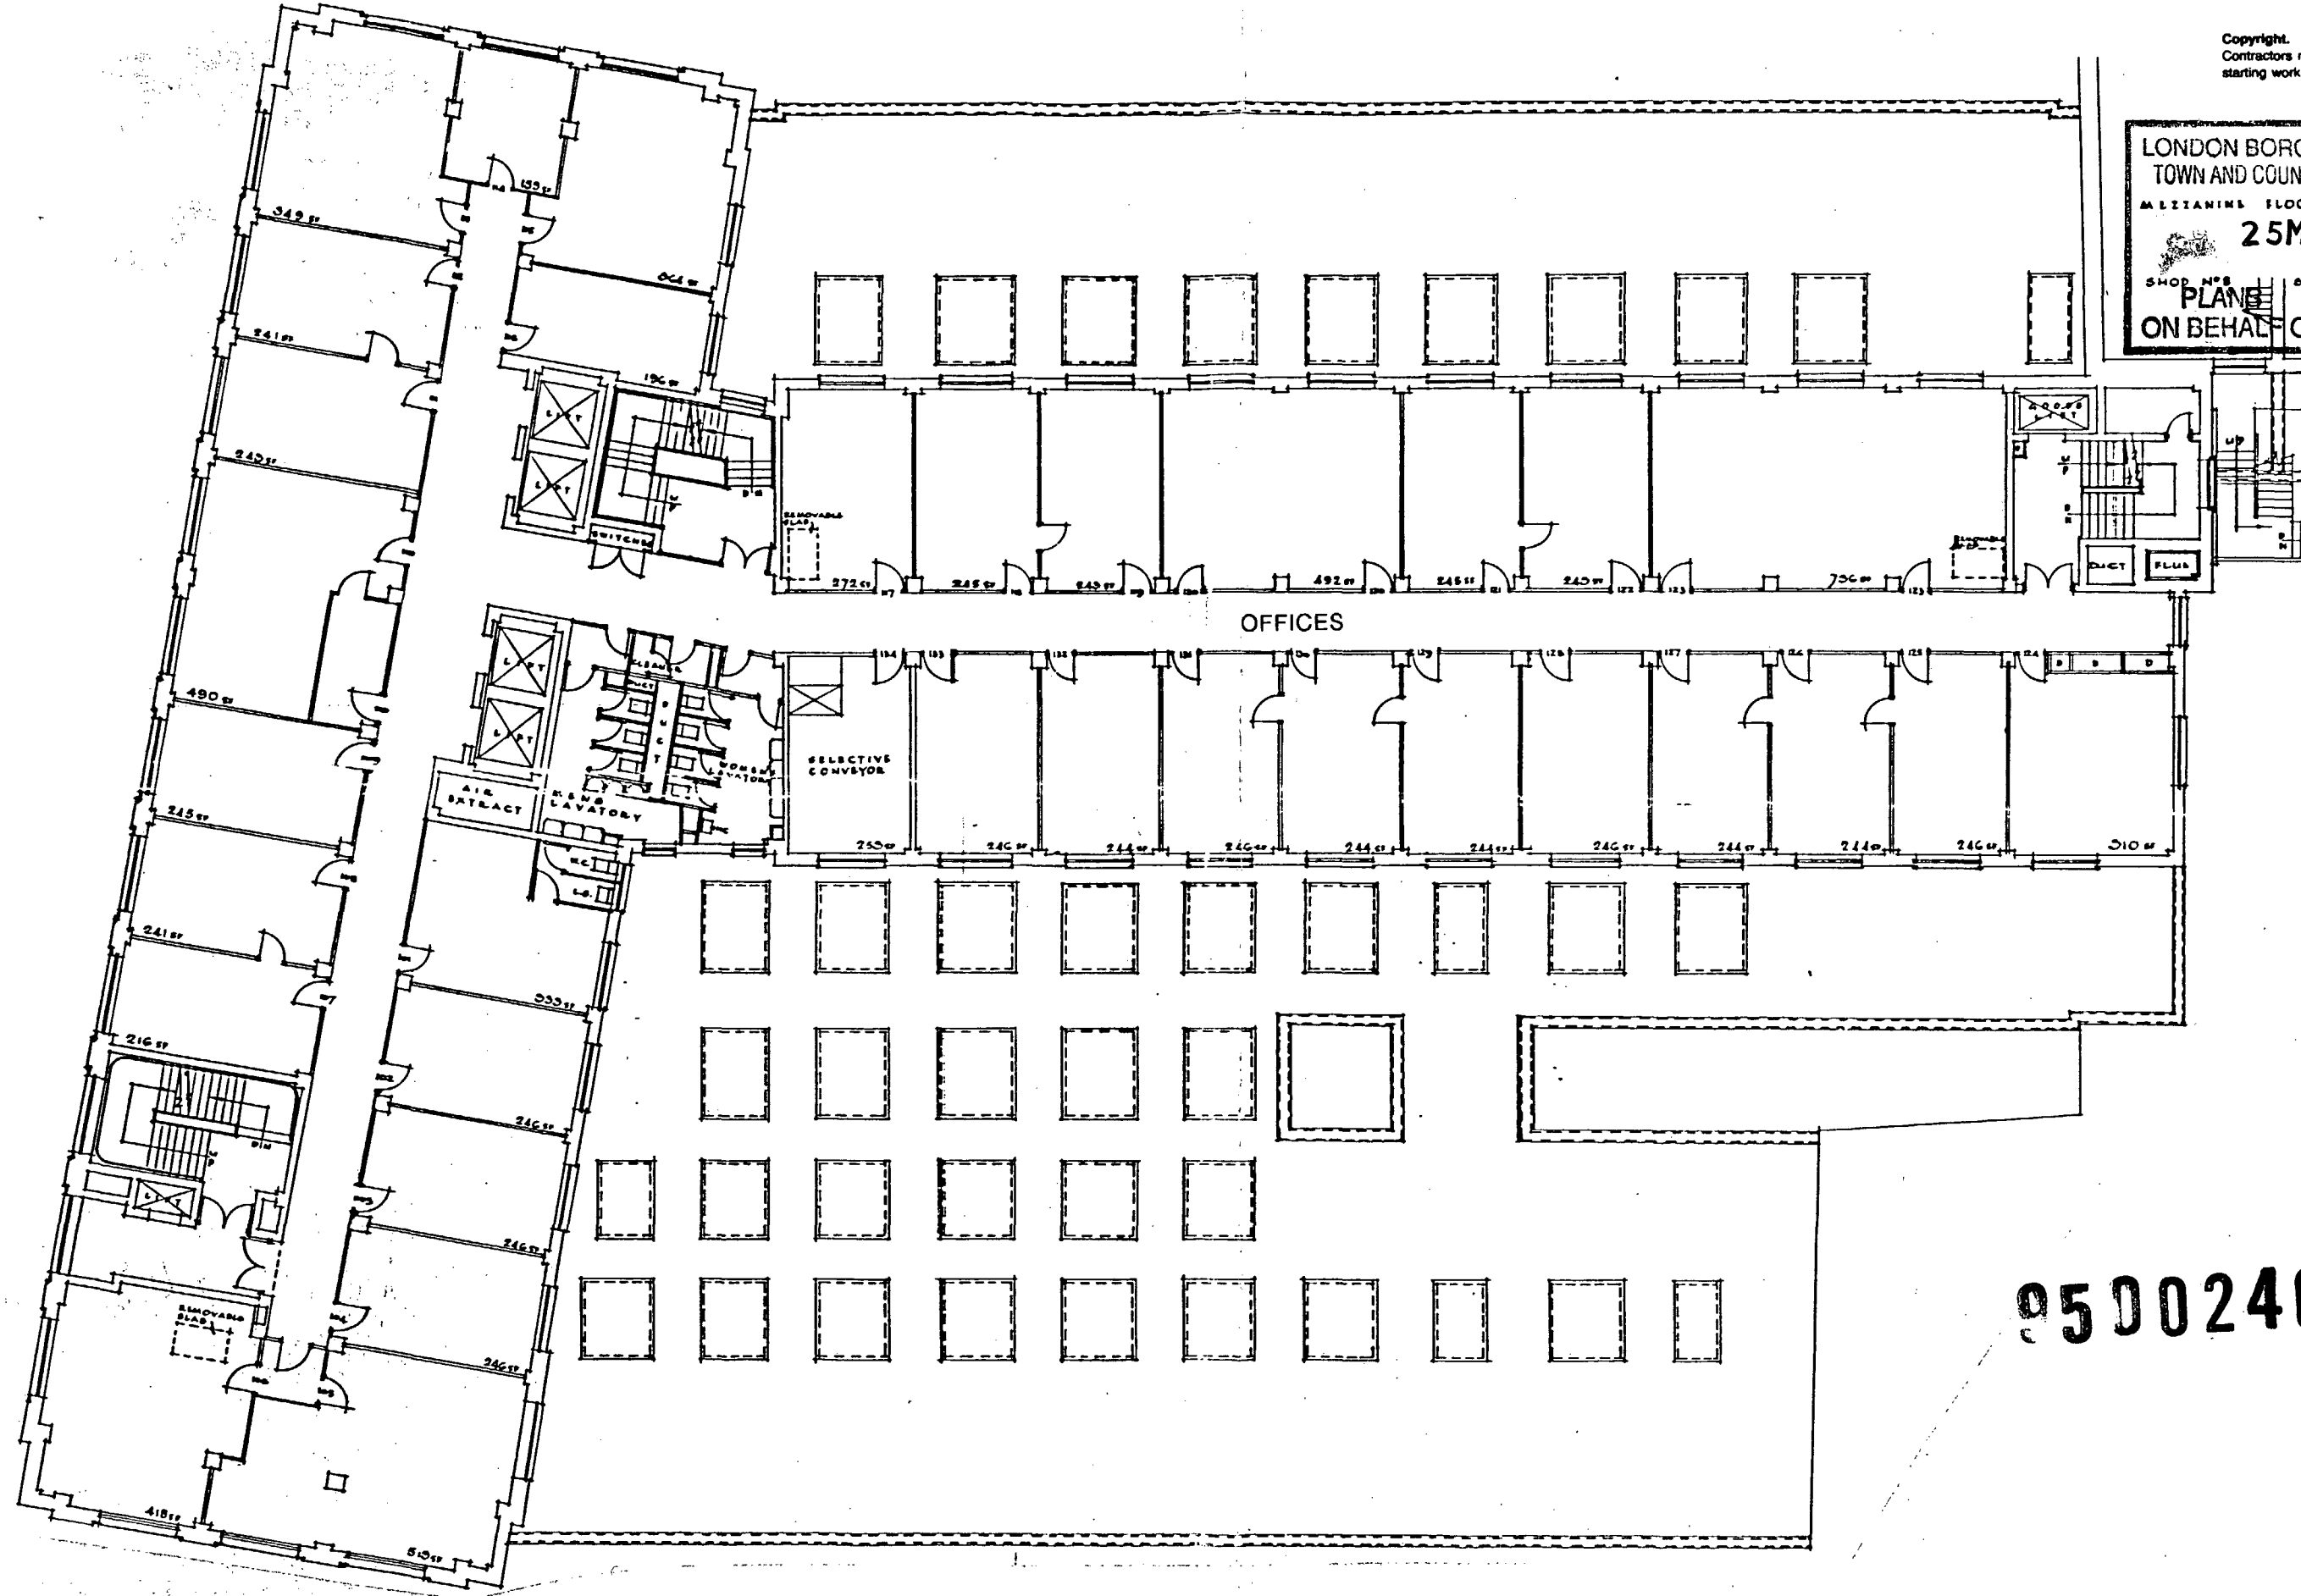


9500240

Ref	Revision Description	Date	Auth By	Ref	Revision Description	Date	Auth By
Gibberds ARCHITECTURE AND DESIGN 117-121 Curtain Road London EC2A 3AD Telephone 0171 739 3400 Facsimile 0171 739 8948							
Project FIRST AVENUE HOUSE Client GEOFFREY OSBORNE LTD Title FIRST FLOOR PLAN AS EXISTING							



Scale 1:200		Date FEB 1995		Authorised By j m	
Project No		Drawing No		Revision	
60151		[PA] 07			
Client	Proj Man	Struct Cons	QS	Mech Cons	Elect Cons
PH Cons	Accoust Cons	Gen Contr	RE	Site Arch	C of W

Copyright. Do not scale from this drawing.
Contractors must confirm site dimensions before
starting work or shop drawings.

LONDON BOROUGH OF CAMDEN
TOWN AND COUNTRY PLANNING ACTS
25 MAY 1995
PLANS APPROVED
ON BEHALF OF THE COUNCIL

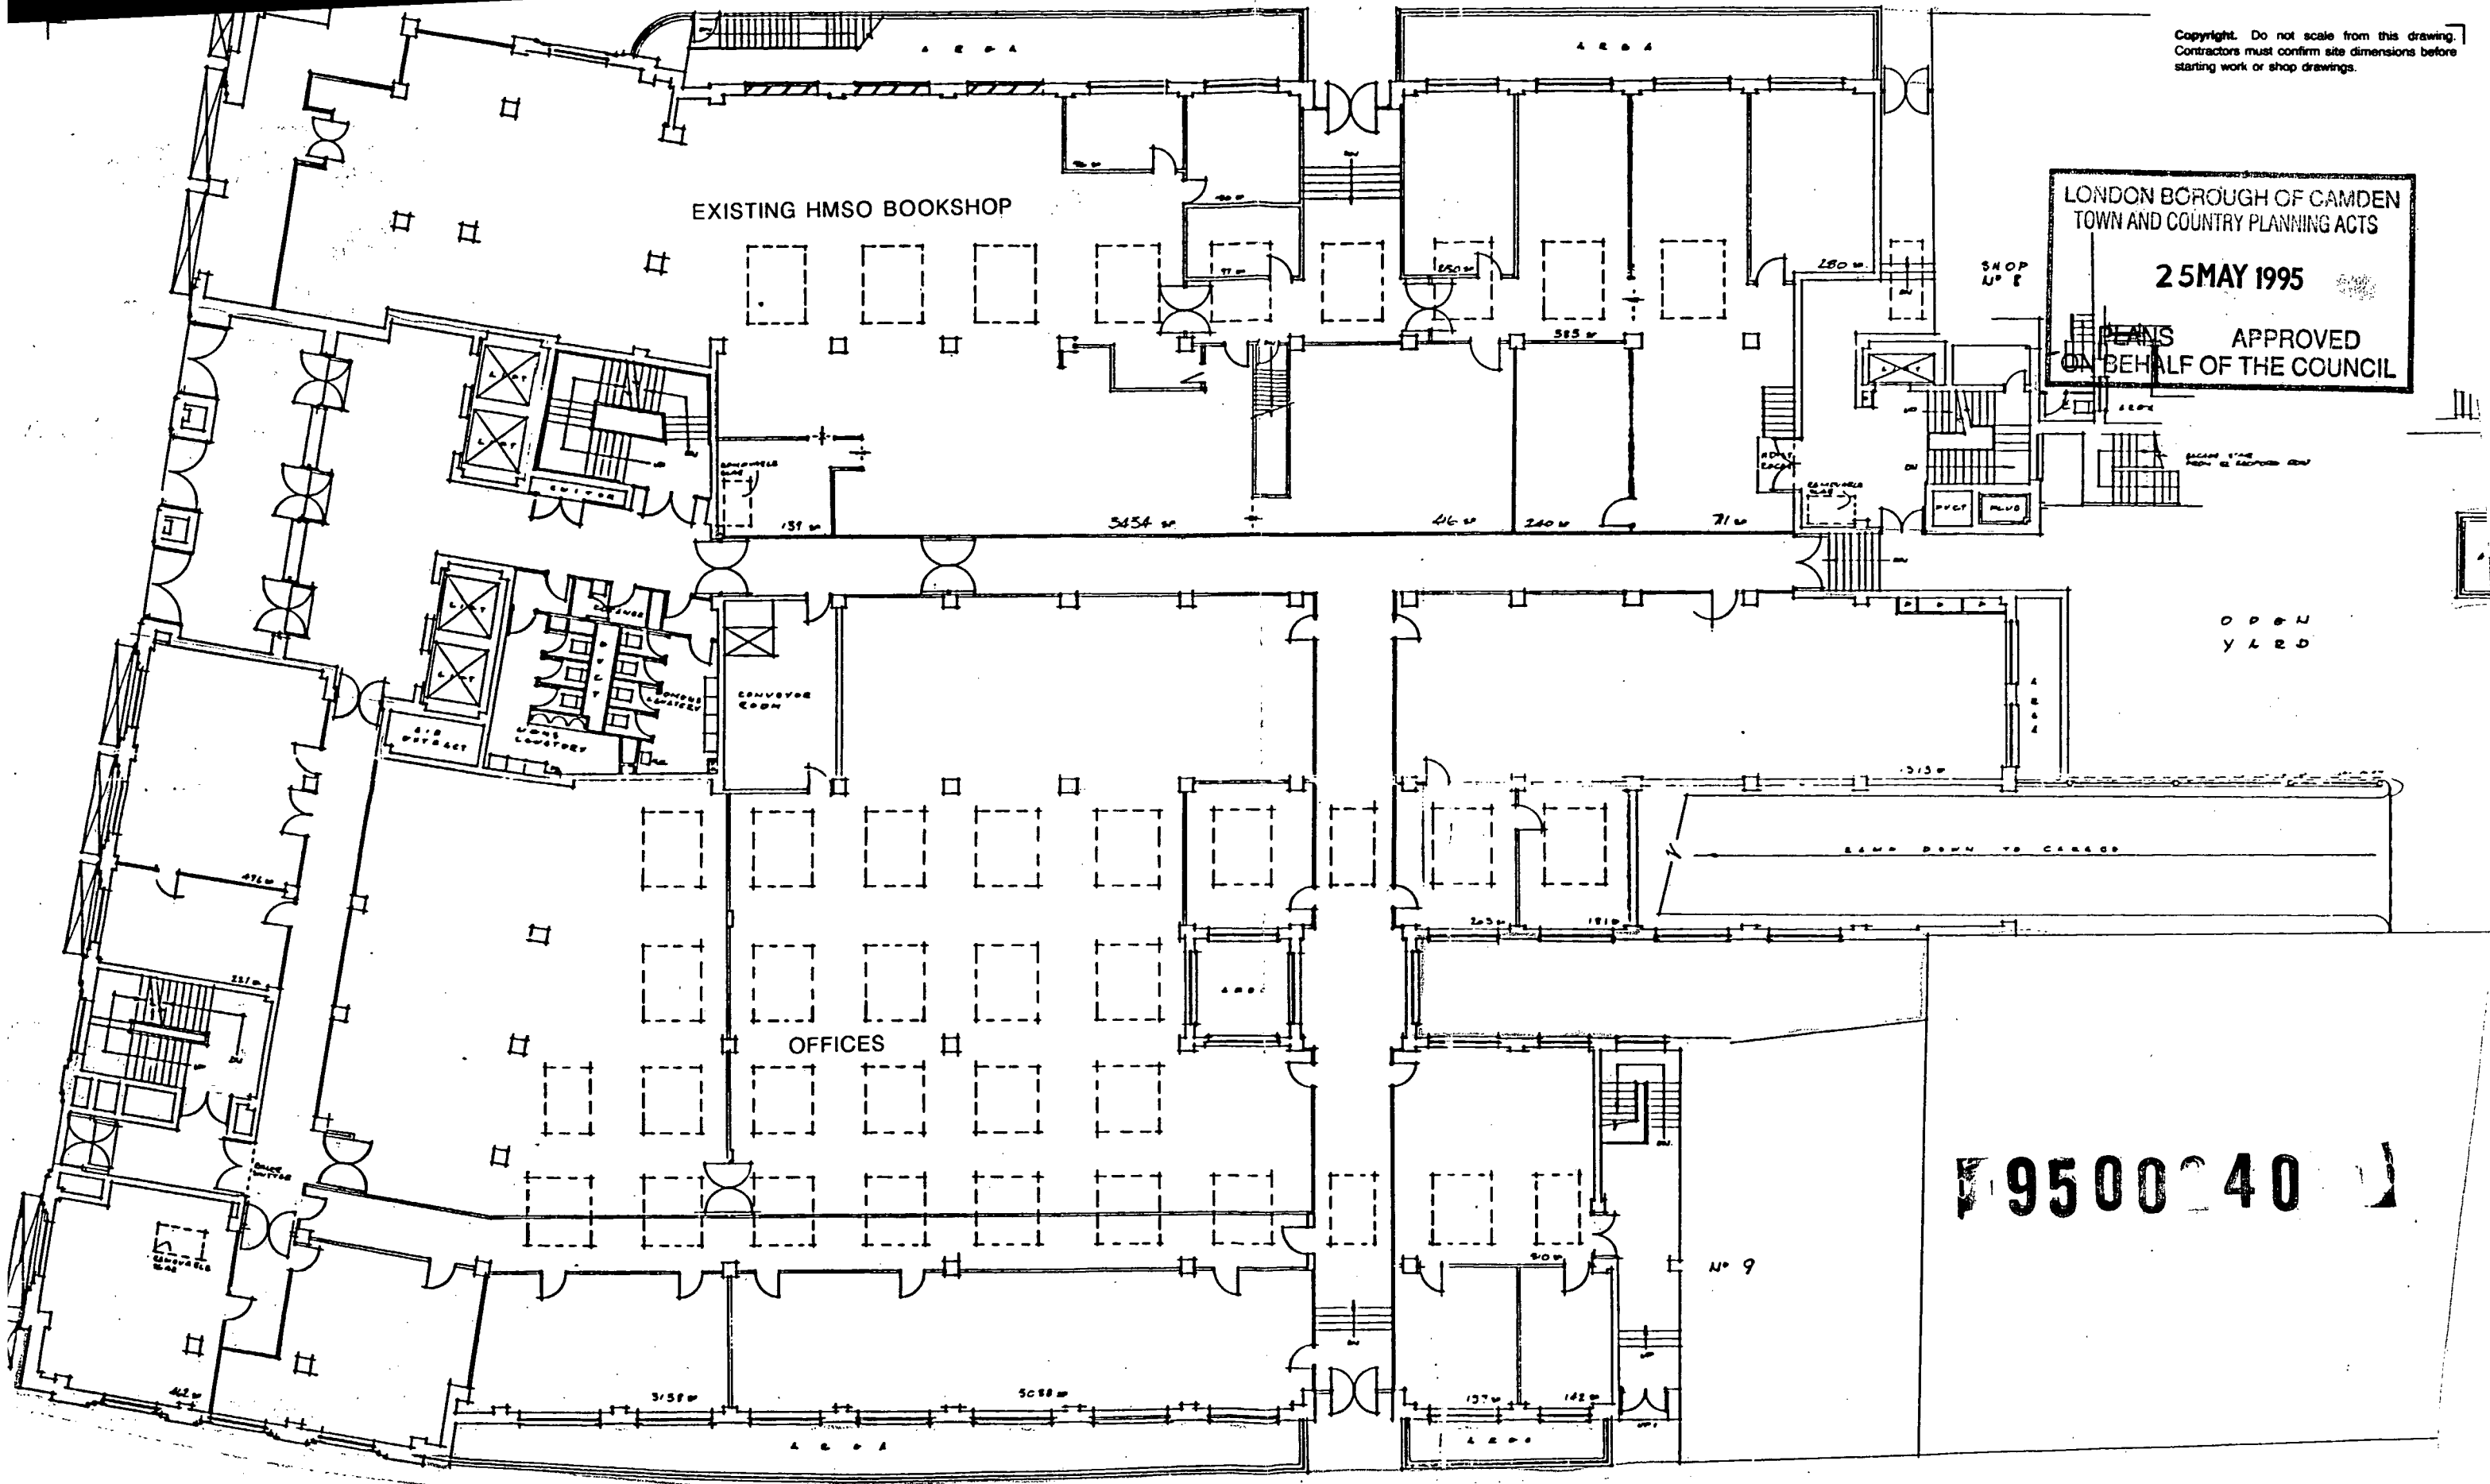

Ref	Revision Description	Date	Auth By	Ref	Revision Description	Date	Auth By	Gibberds ARCHITECTURE AND DESIGN	117-121 Curtain Road London EC2A 3AD Telephone 0171 739 3400 Facsimile 0171 739 8948	Scale 1:200	Date FEB 1995	Authorised By Jm			
								Project FIRST AVENUE HOUSE		Project No 40151	Drawing No [PA] 06	Revision			
								Client GEOFFREY OSBORNE LTD		Client	Proj Man	Struct Cons	QS	Mech Cons	Elect Cons
								Title GROUND FLOOR PLAN AS EXISTING		PH Cons	Accoust Cons	Gen Contr	RE	Site Arch	C of W

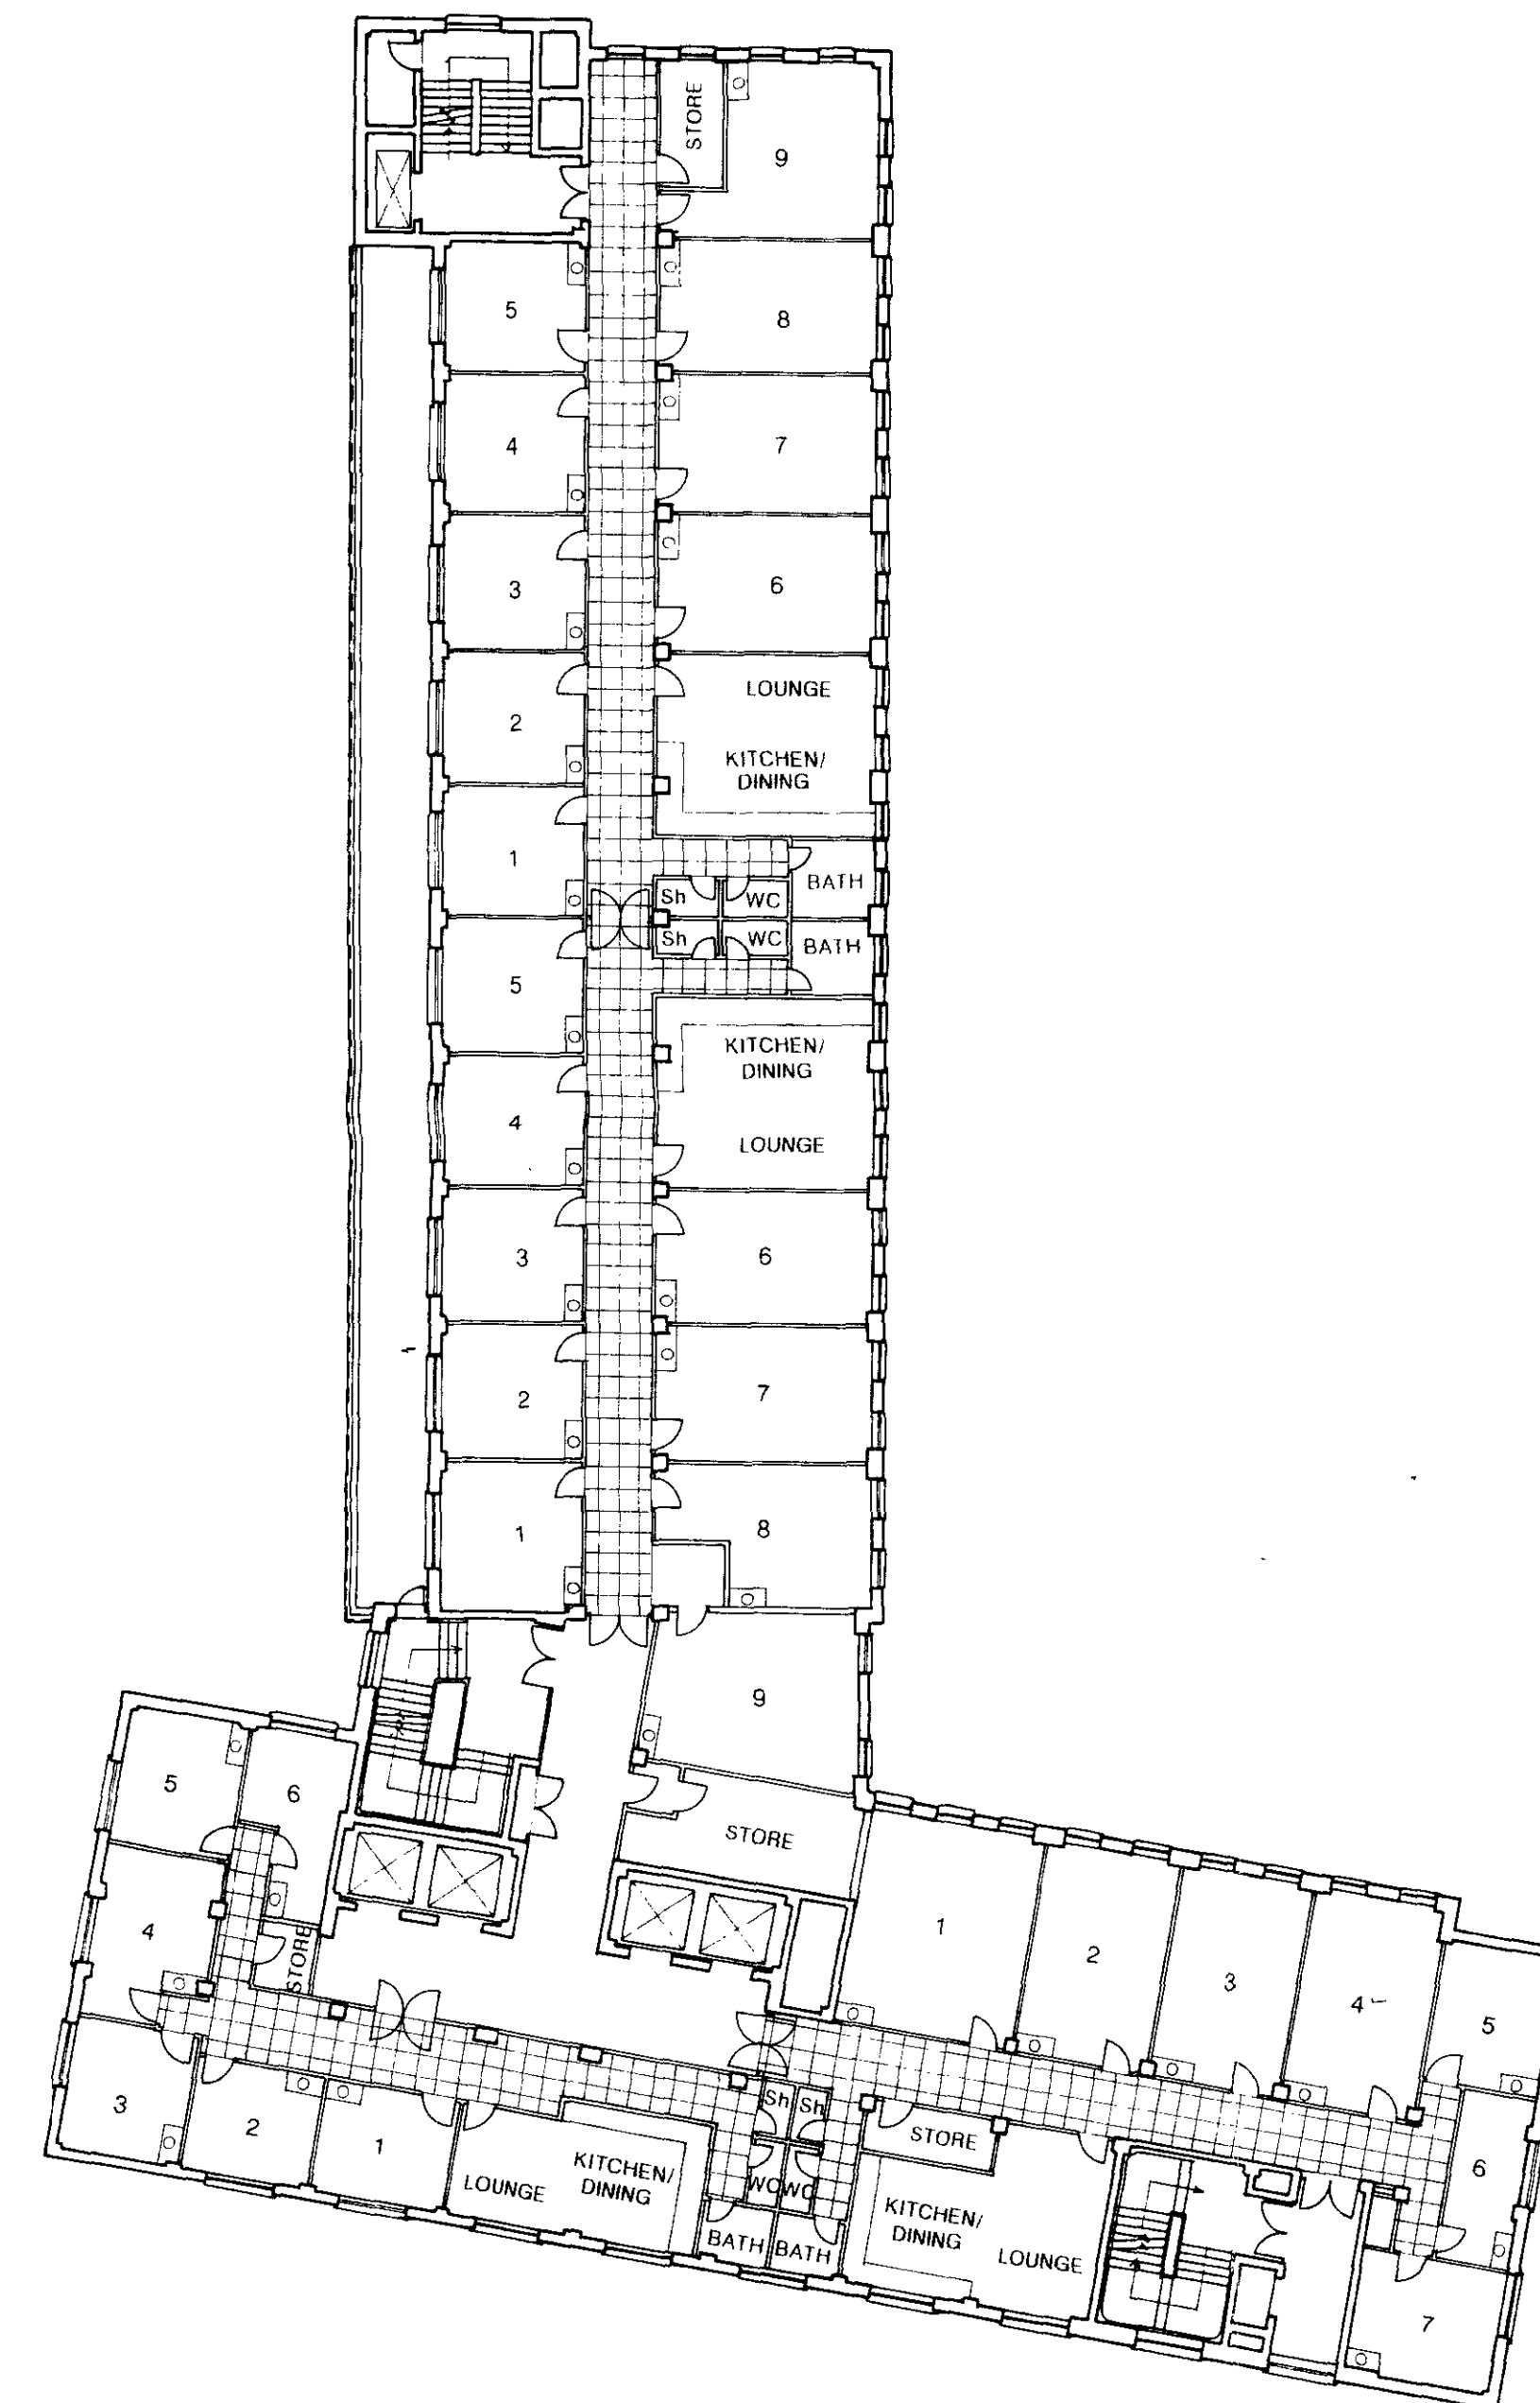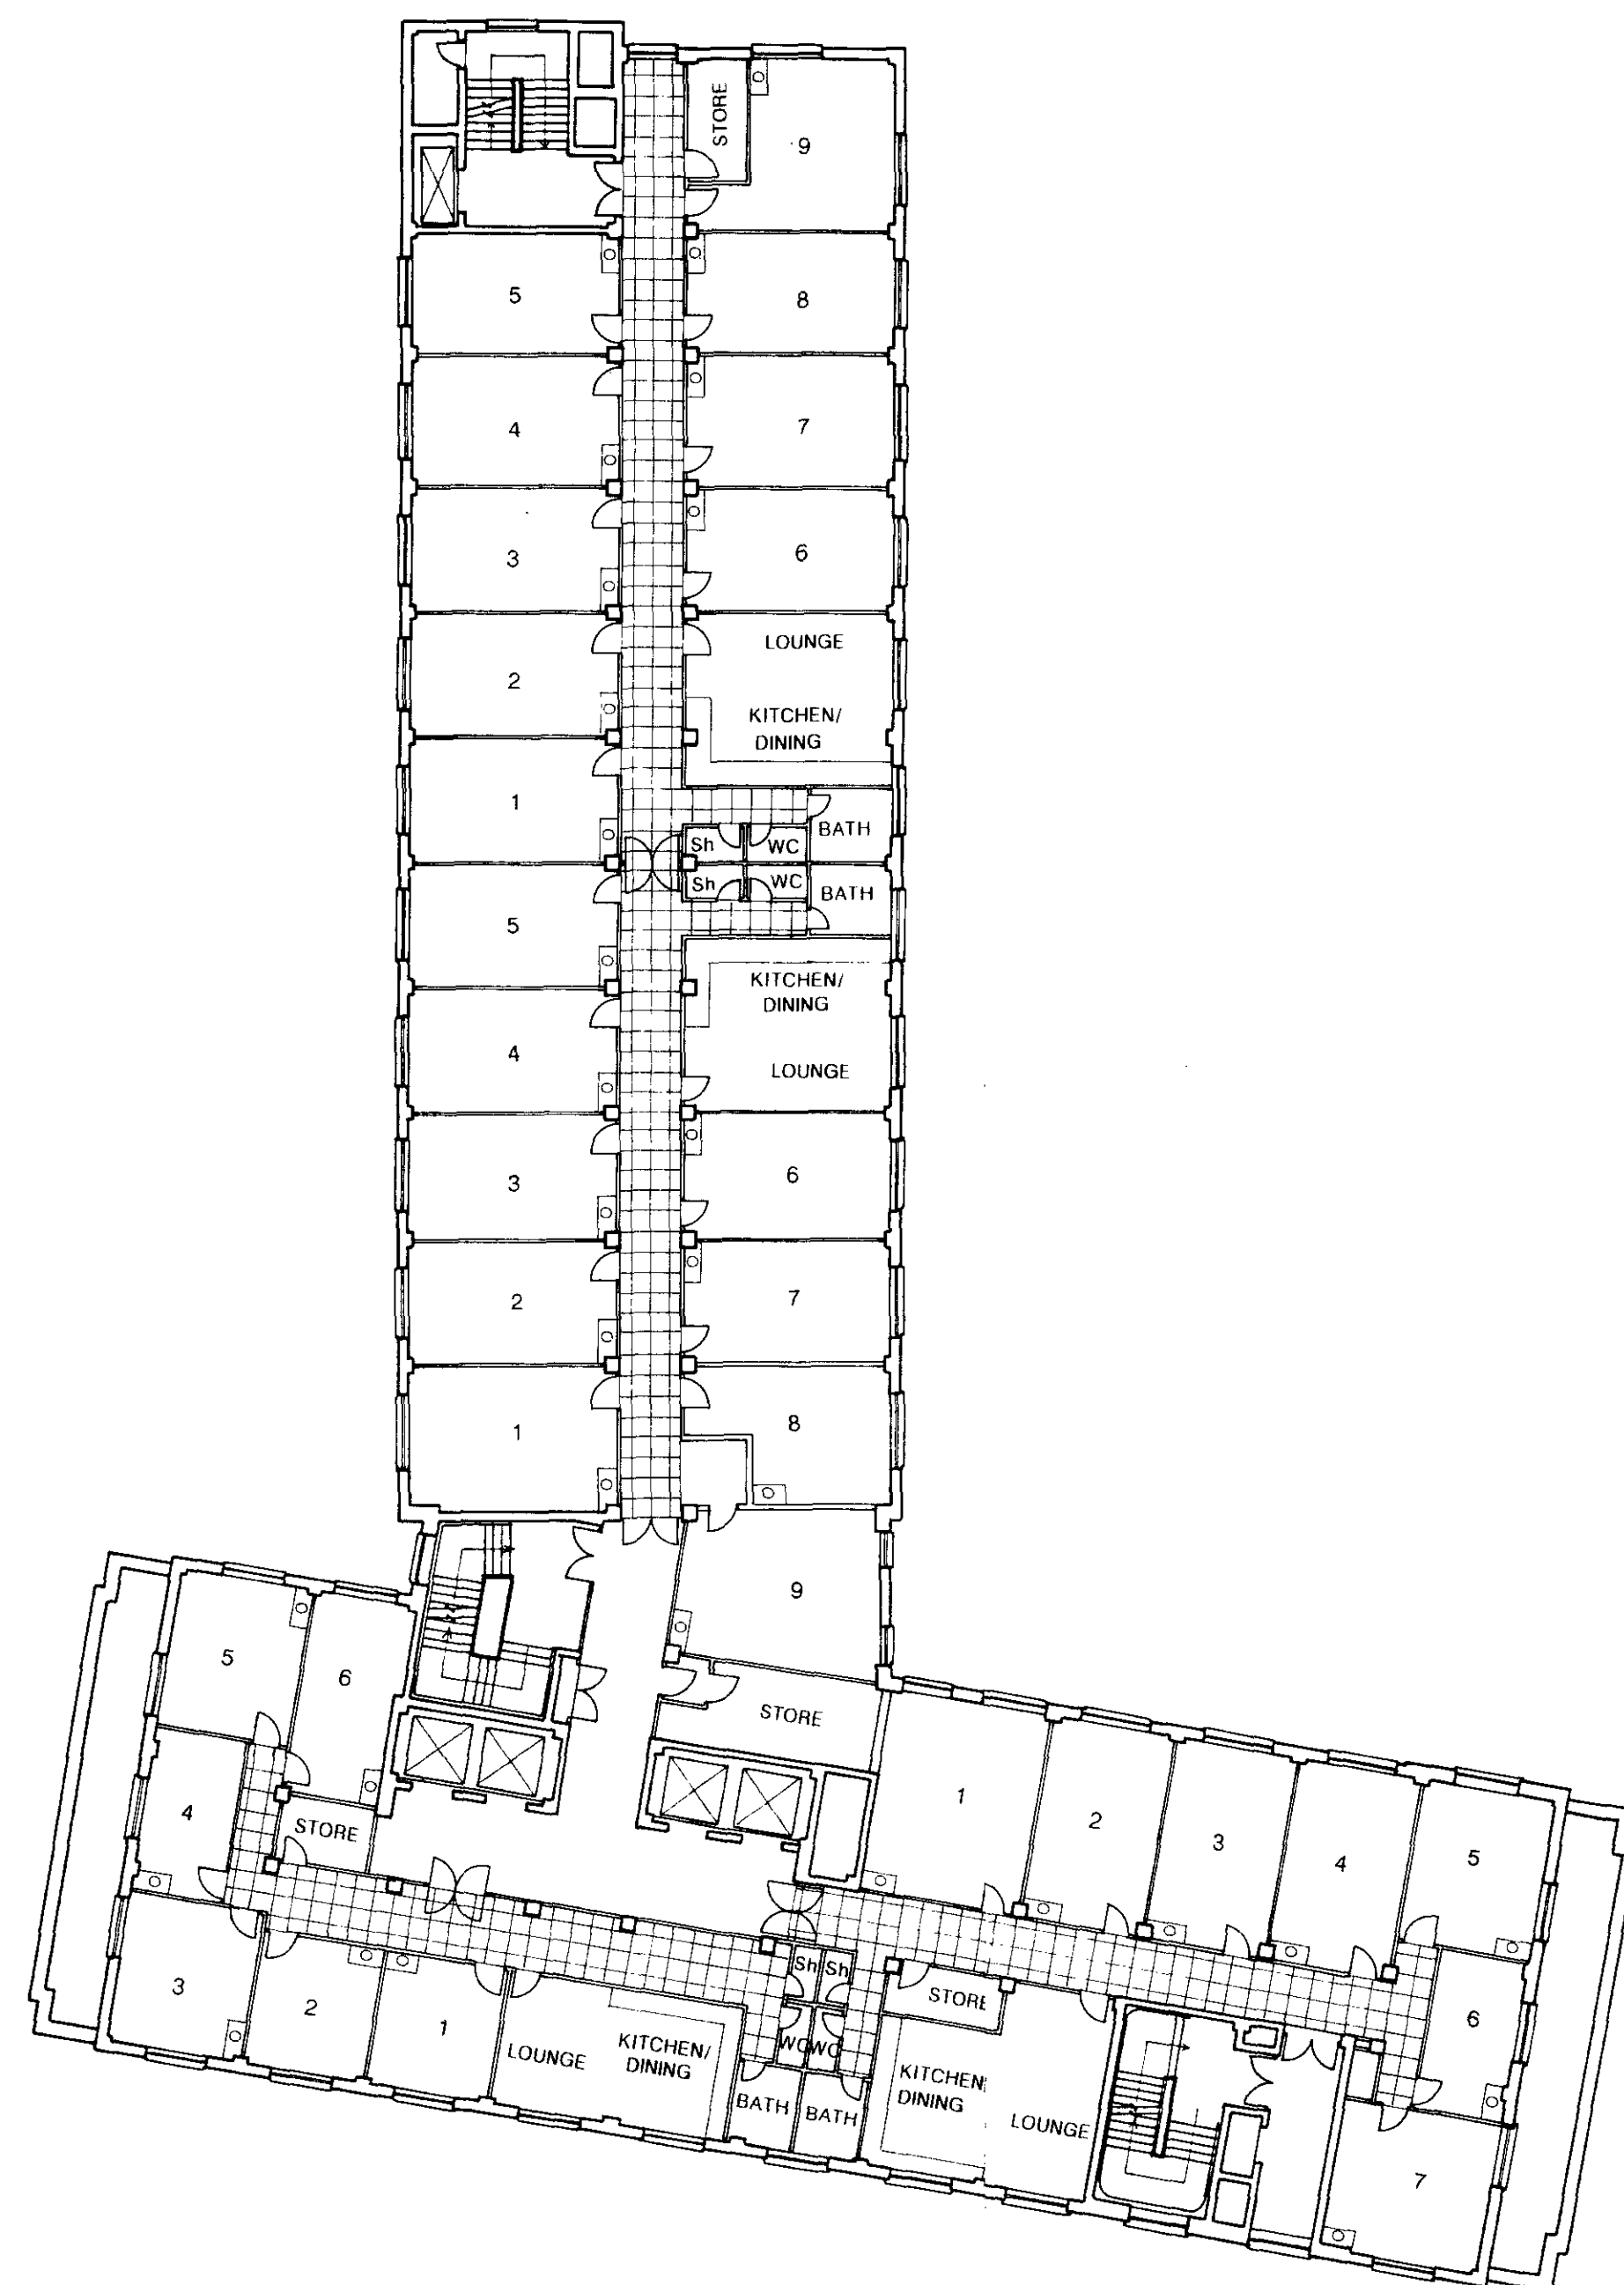

Copyright
Do not scale from this drawing
Contractors must confirm site dimensions
before starting work on shop drawings

Ref	Description	Date	Auth By
-----	-------------	------	---------

LONDON BOROUGH OF CAMDEN
TOWN AND COUNTRY PLANNING ACTS
25 MAY 1995
PLANS APPROVED
ON BEHALF OF THE COUNCIL

9500240

Gibberds
ARCHITECTURE AND DESIGN

117-121 Curtain Road
London EC2A 3AD
Telephone 0171 739 3400
Facsimile 0171 739 8948

Project
FIRST AVENUE HOUSE
LONDON WC1

Client
GEOFFREY OSBORNE LTD

Title

PROPOSED SIXTH AND SEVENTH FLOOR PLANS


Scale 1:200	Date FEB 1995	Drawn By WMcG
Dos No	Plot Date	Authorised By

Project No. Drawing No. Revision
GO 151 [PA] 03


Client	Project Man	Struct Cons	OS	Mech Cons	Elect Cons	Pl Cons	Account Cons	Gen Contr
RE	See	Col W						

Copyright
Do not scale from this drawing
Contractors must confirm site dimensions
before starting work on shop drawings

Revisions			
Ref	Description	Date	Auth By
A	BASEMENT & GROUND FLOOR APPLICATION	15-02-95	

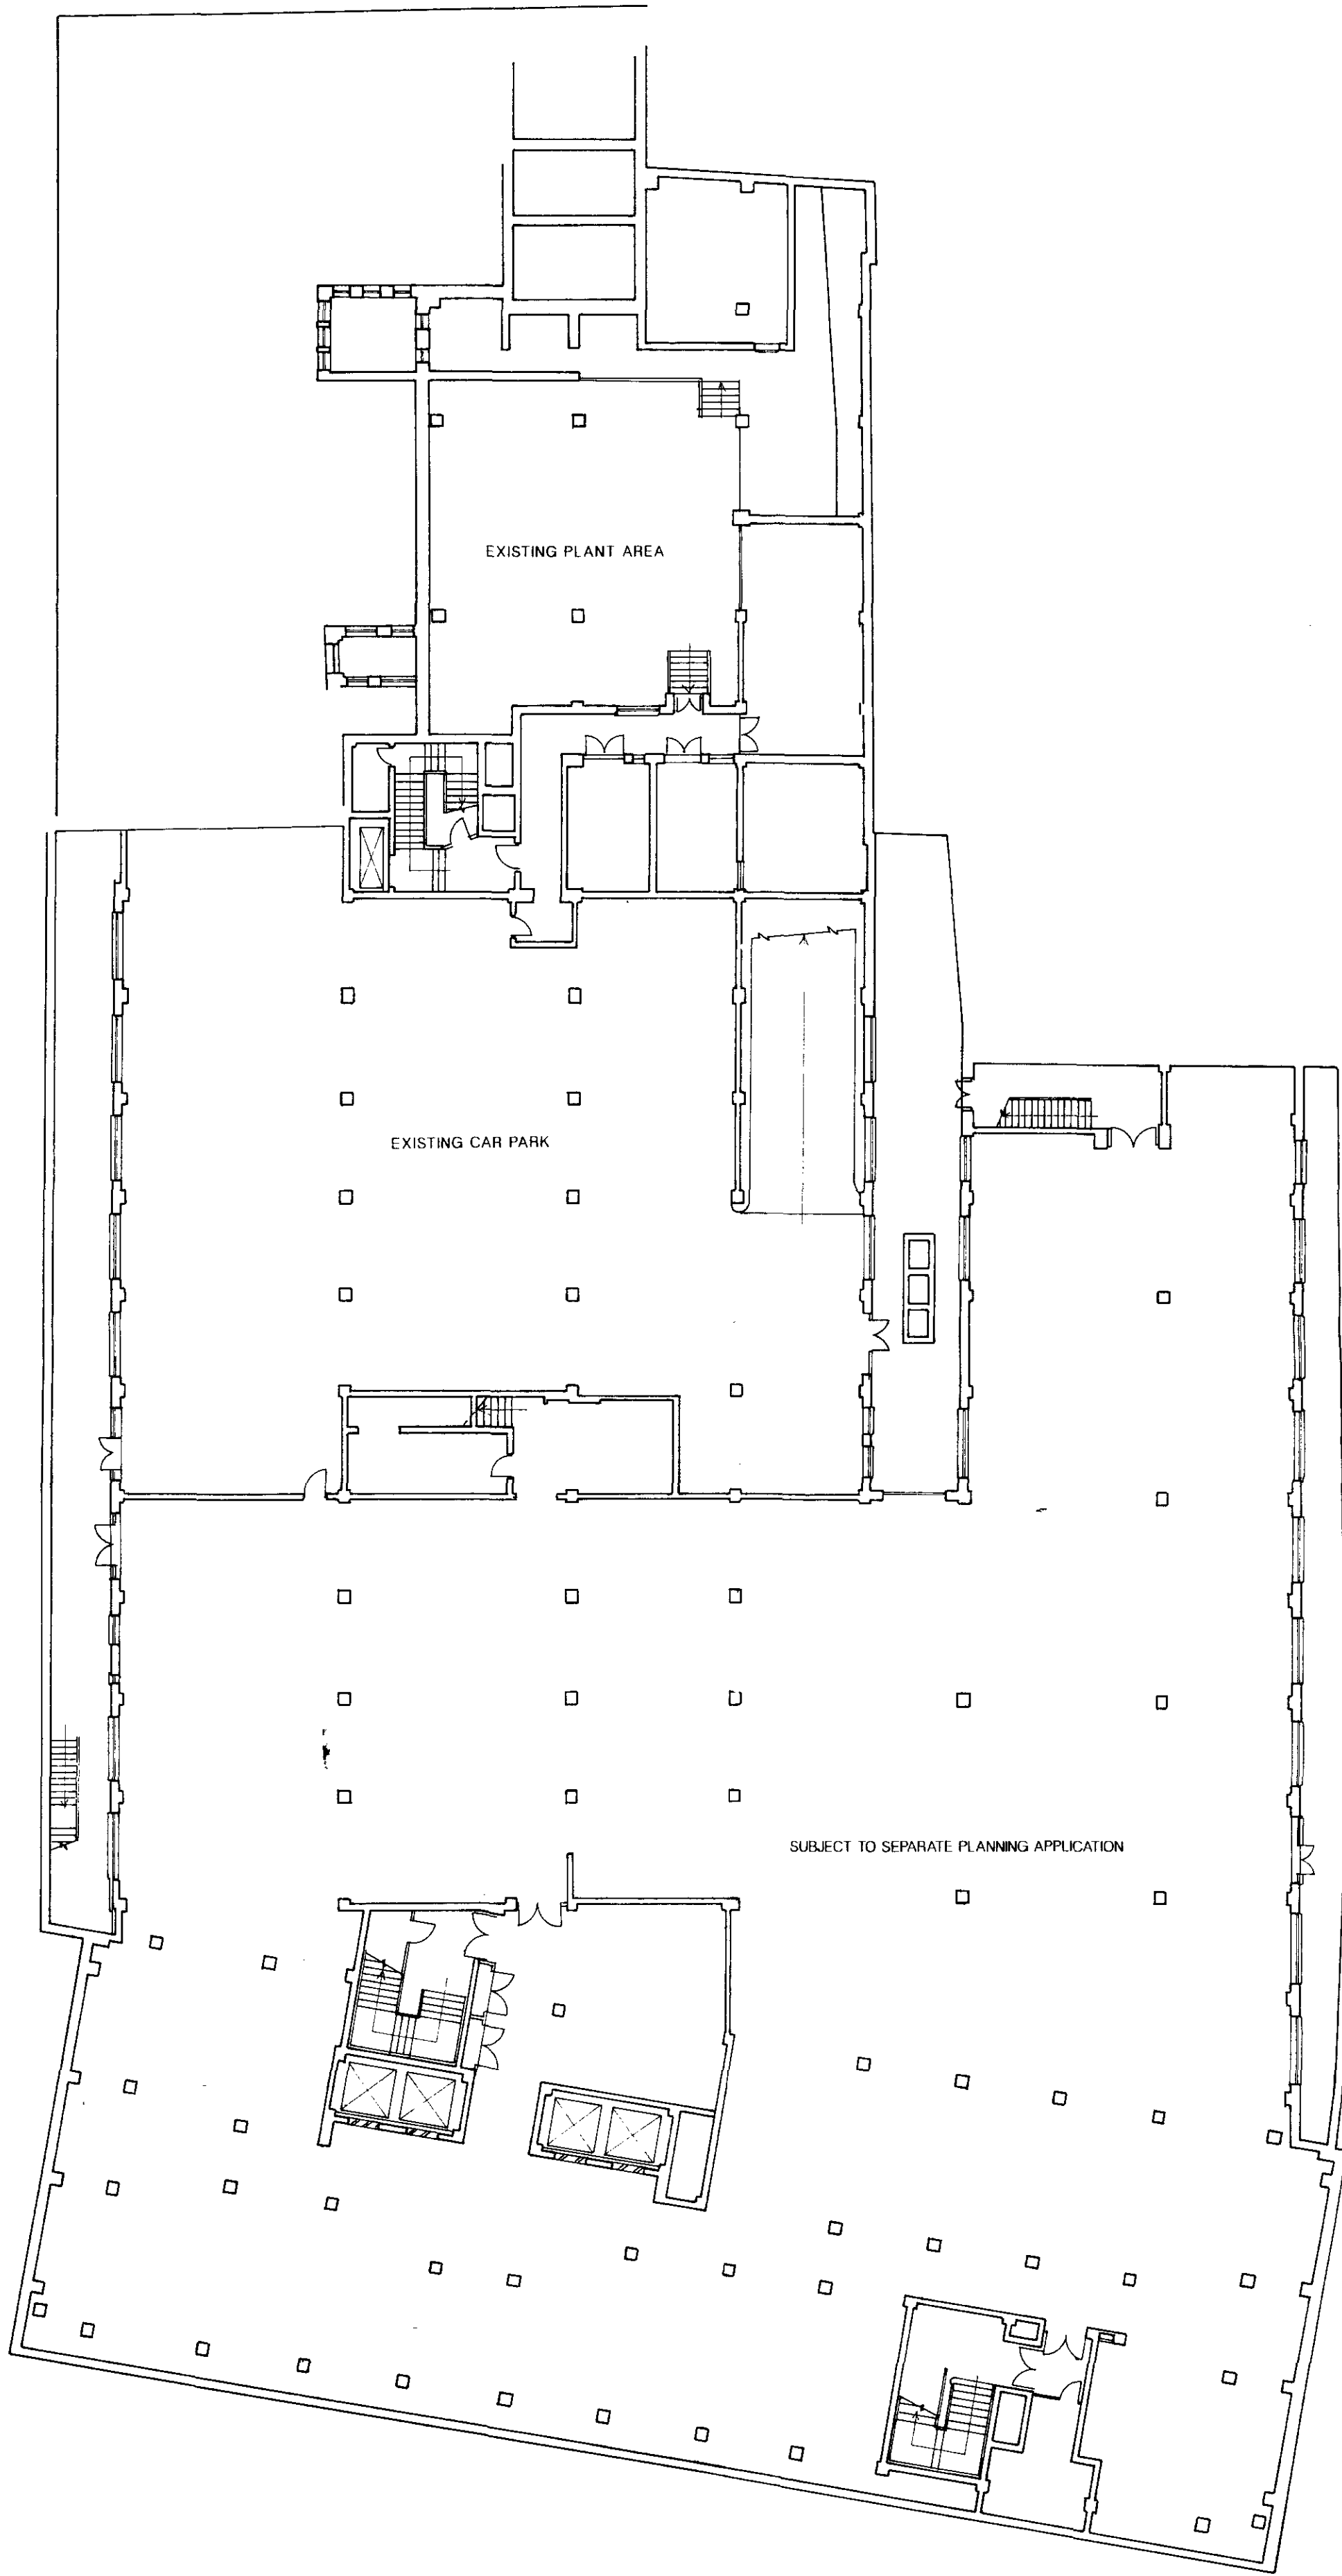

BASEMENT PLAN

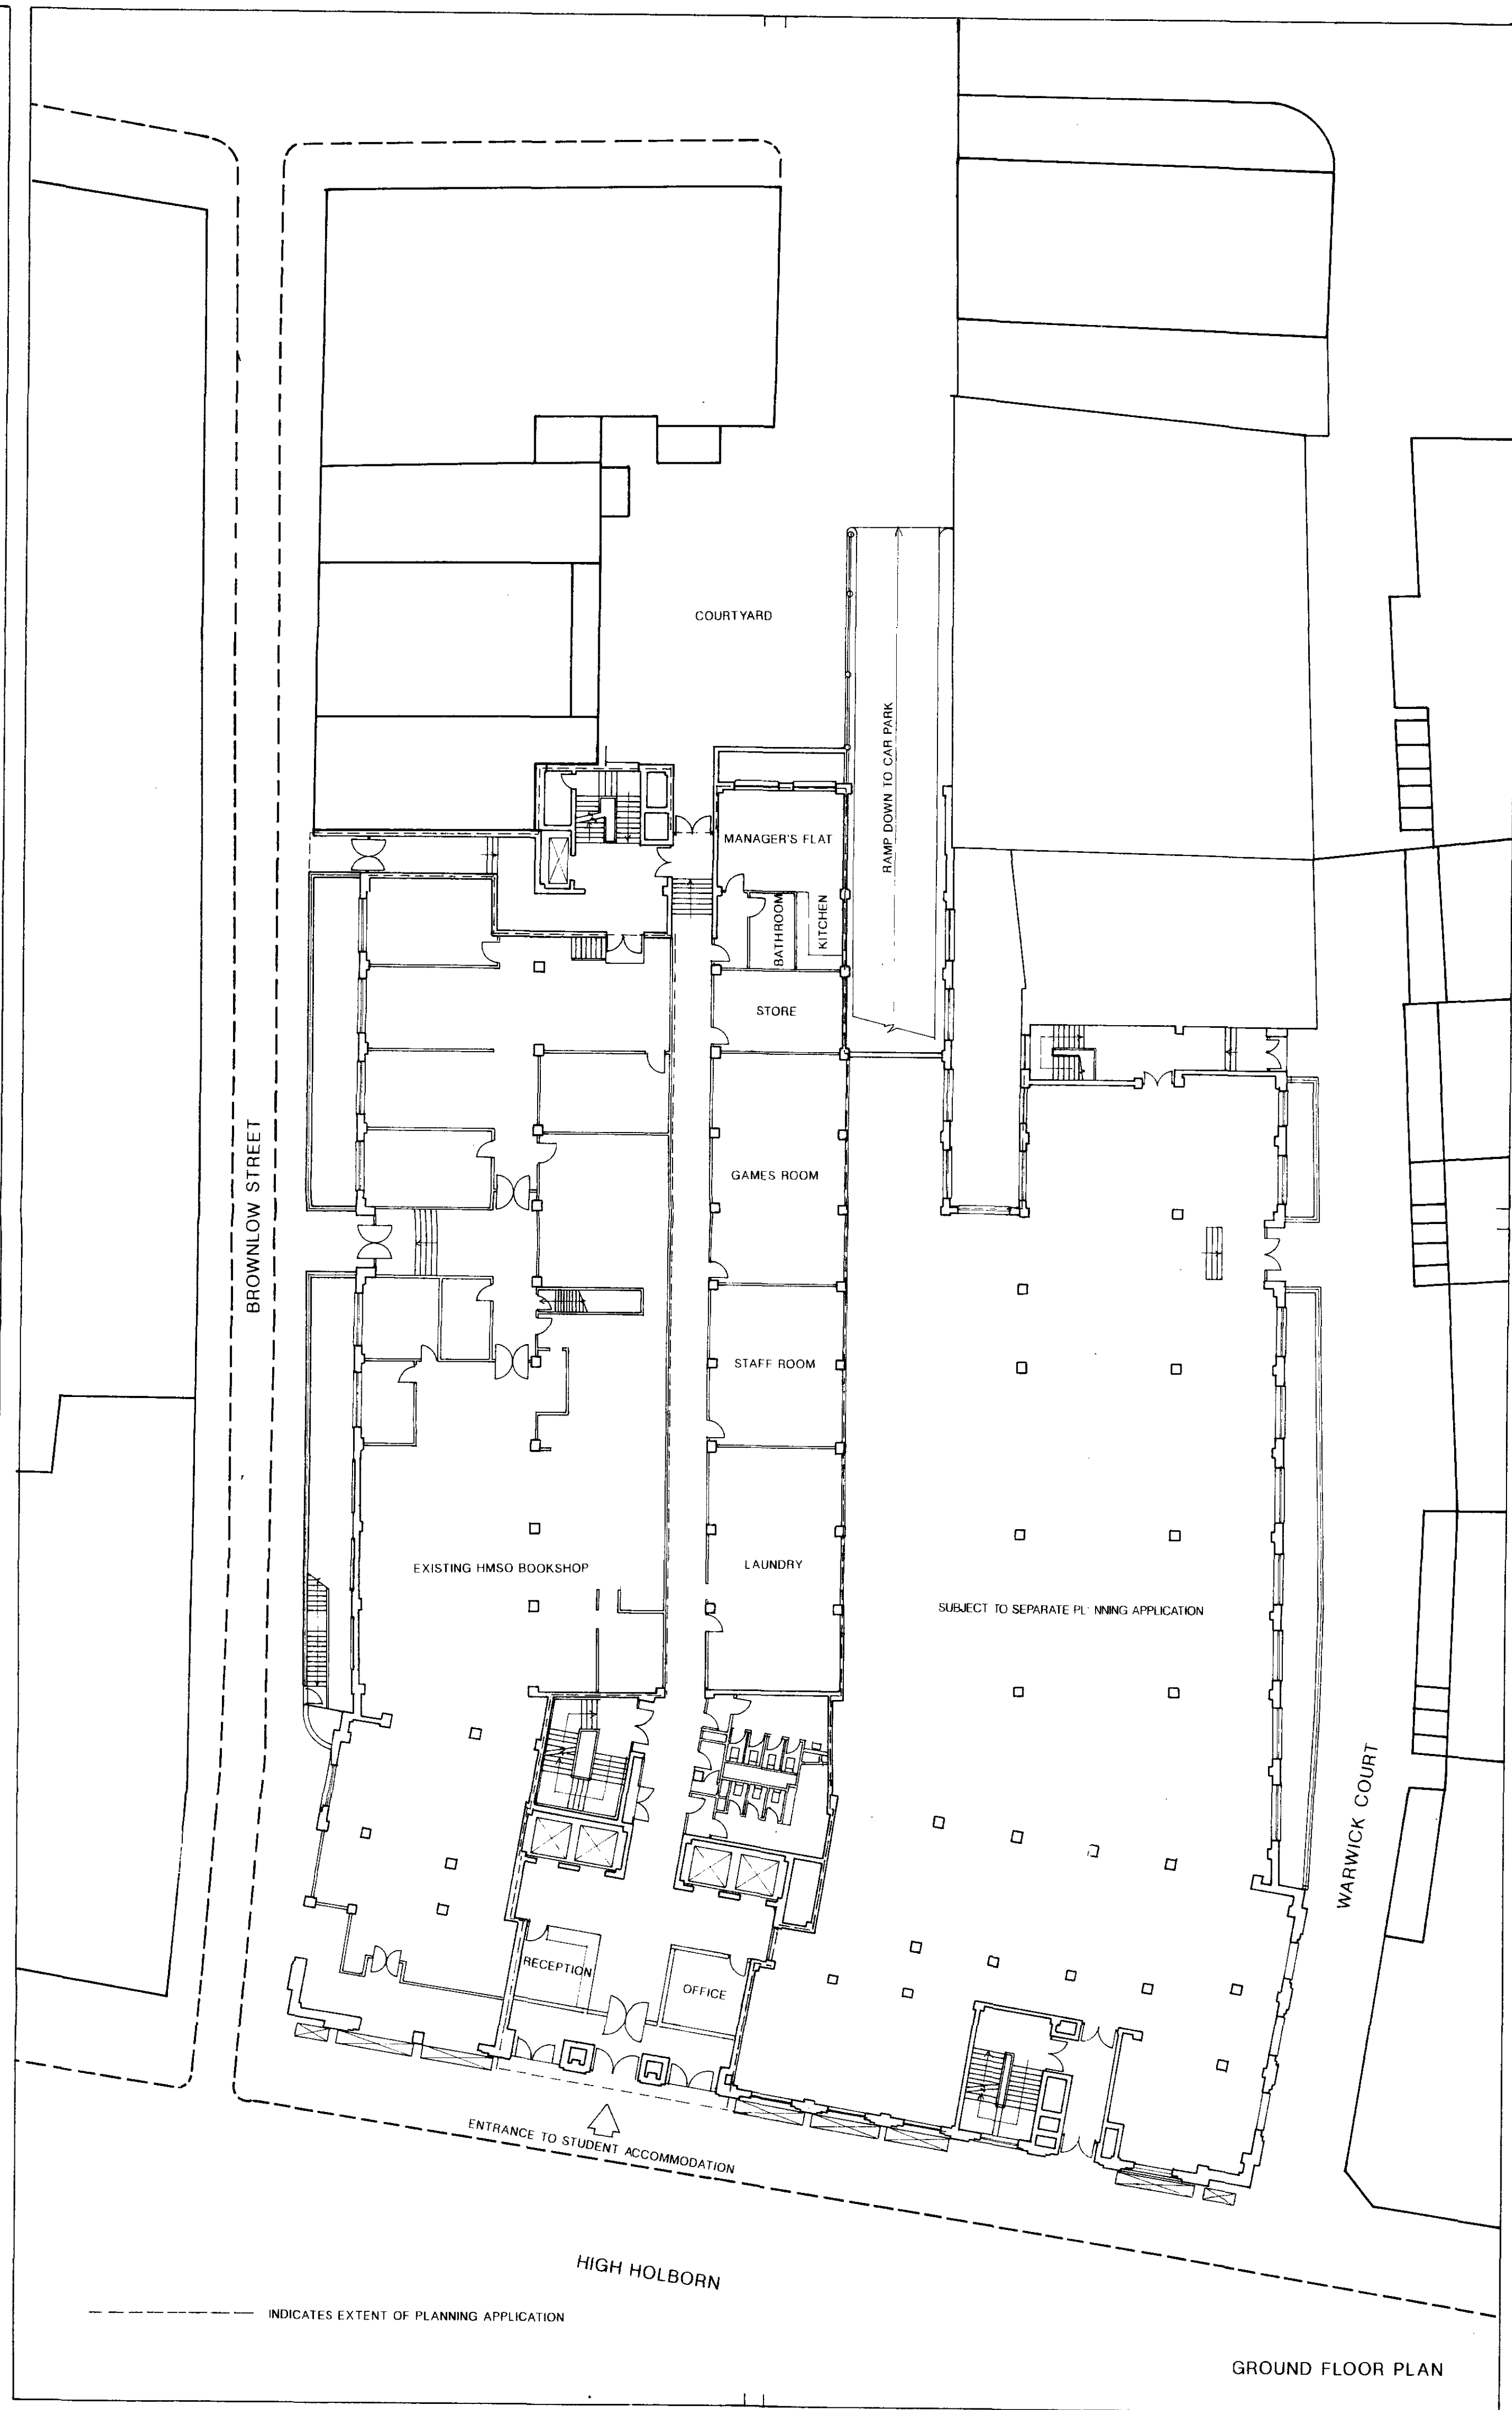

GROUND FLOOR PLAN

LONDON BOROUGH OF CAMDEN
TOWN AND COUNTRY PLANNING ACTS
25 MAY 1995
PLANS APPROVED
ON BEHALF OF THE COUNCIL

9500240

Gibberds
ARCHITECTURE AND DESIGN

117-121 Curtain Road
London EC2A 3AD
Telephone 0171 739 3400
Facsimile 0171 739 8948

Project
FIRST AVENUE HOUSE
LONDON WC1



Client
GEOFFREY OSBORNE LTD

Title
PROPOSED BASEMENT AND
GROUND FLOOR PLANS

Scale	Date	Drawn By
1:200	FEB 1995	WMcG
Dos No.	Plot Date	Authorised By


Project No.	Drawing No.	Revision
GO 151	[PA] 01	A

Client	Project	Struct	OS	Mech	Elect	Pl	Acoust	Gen
RE	See Arch	C of W						

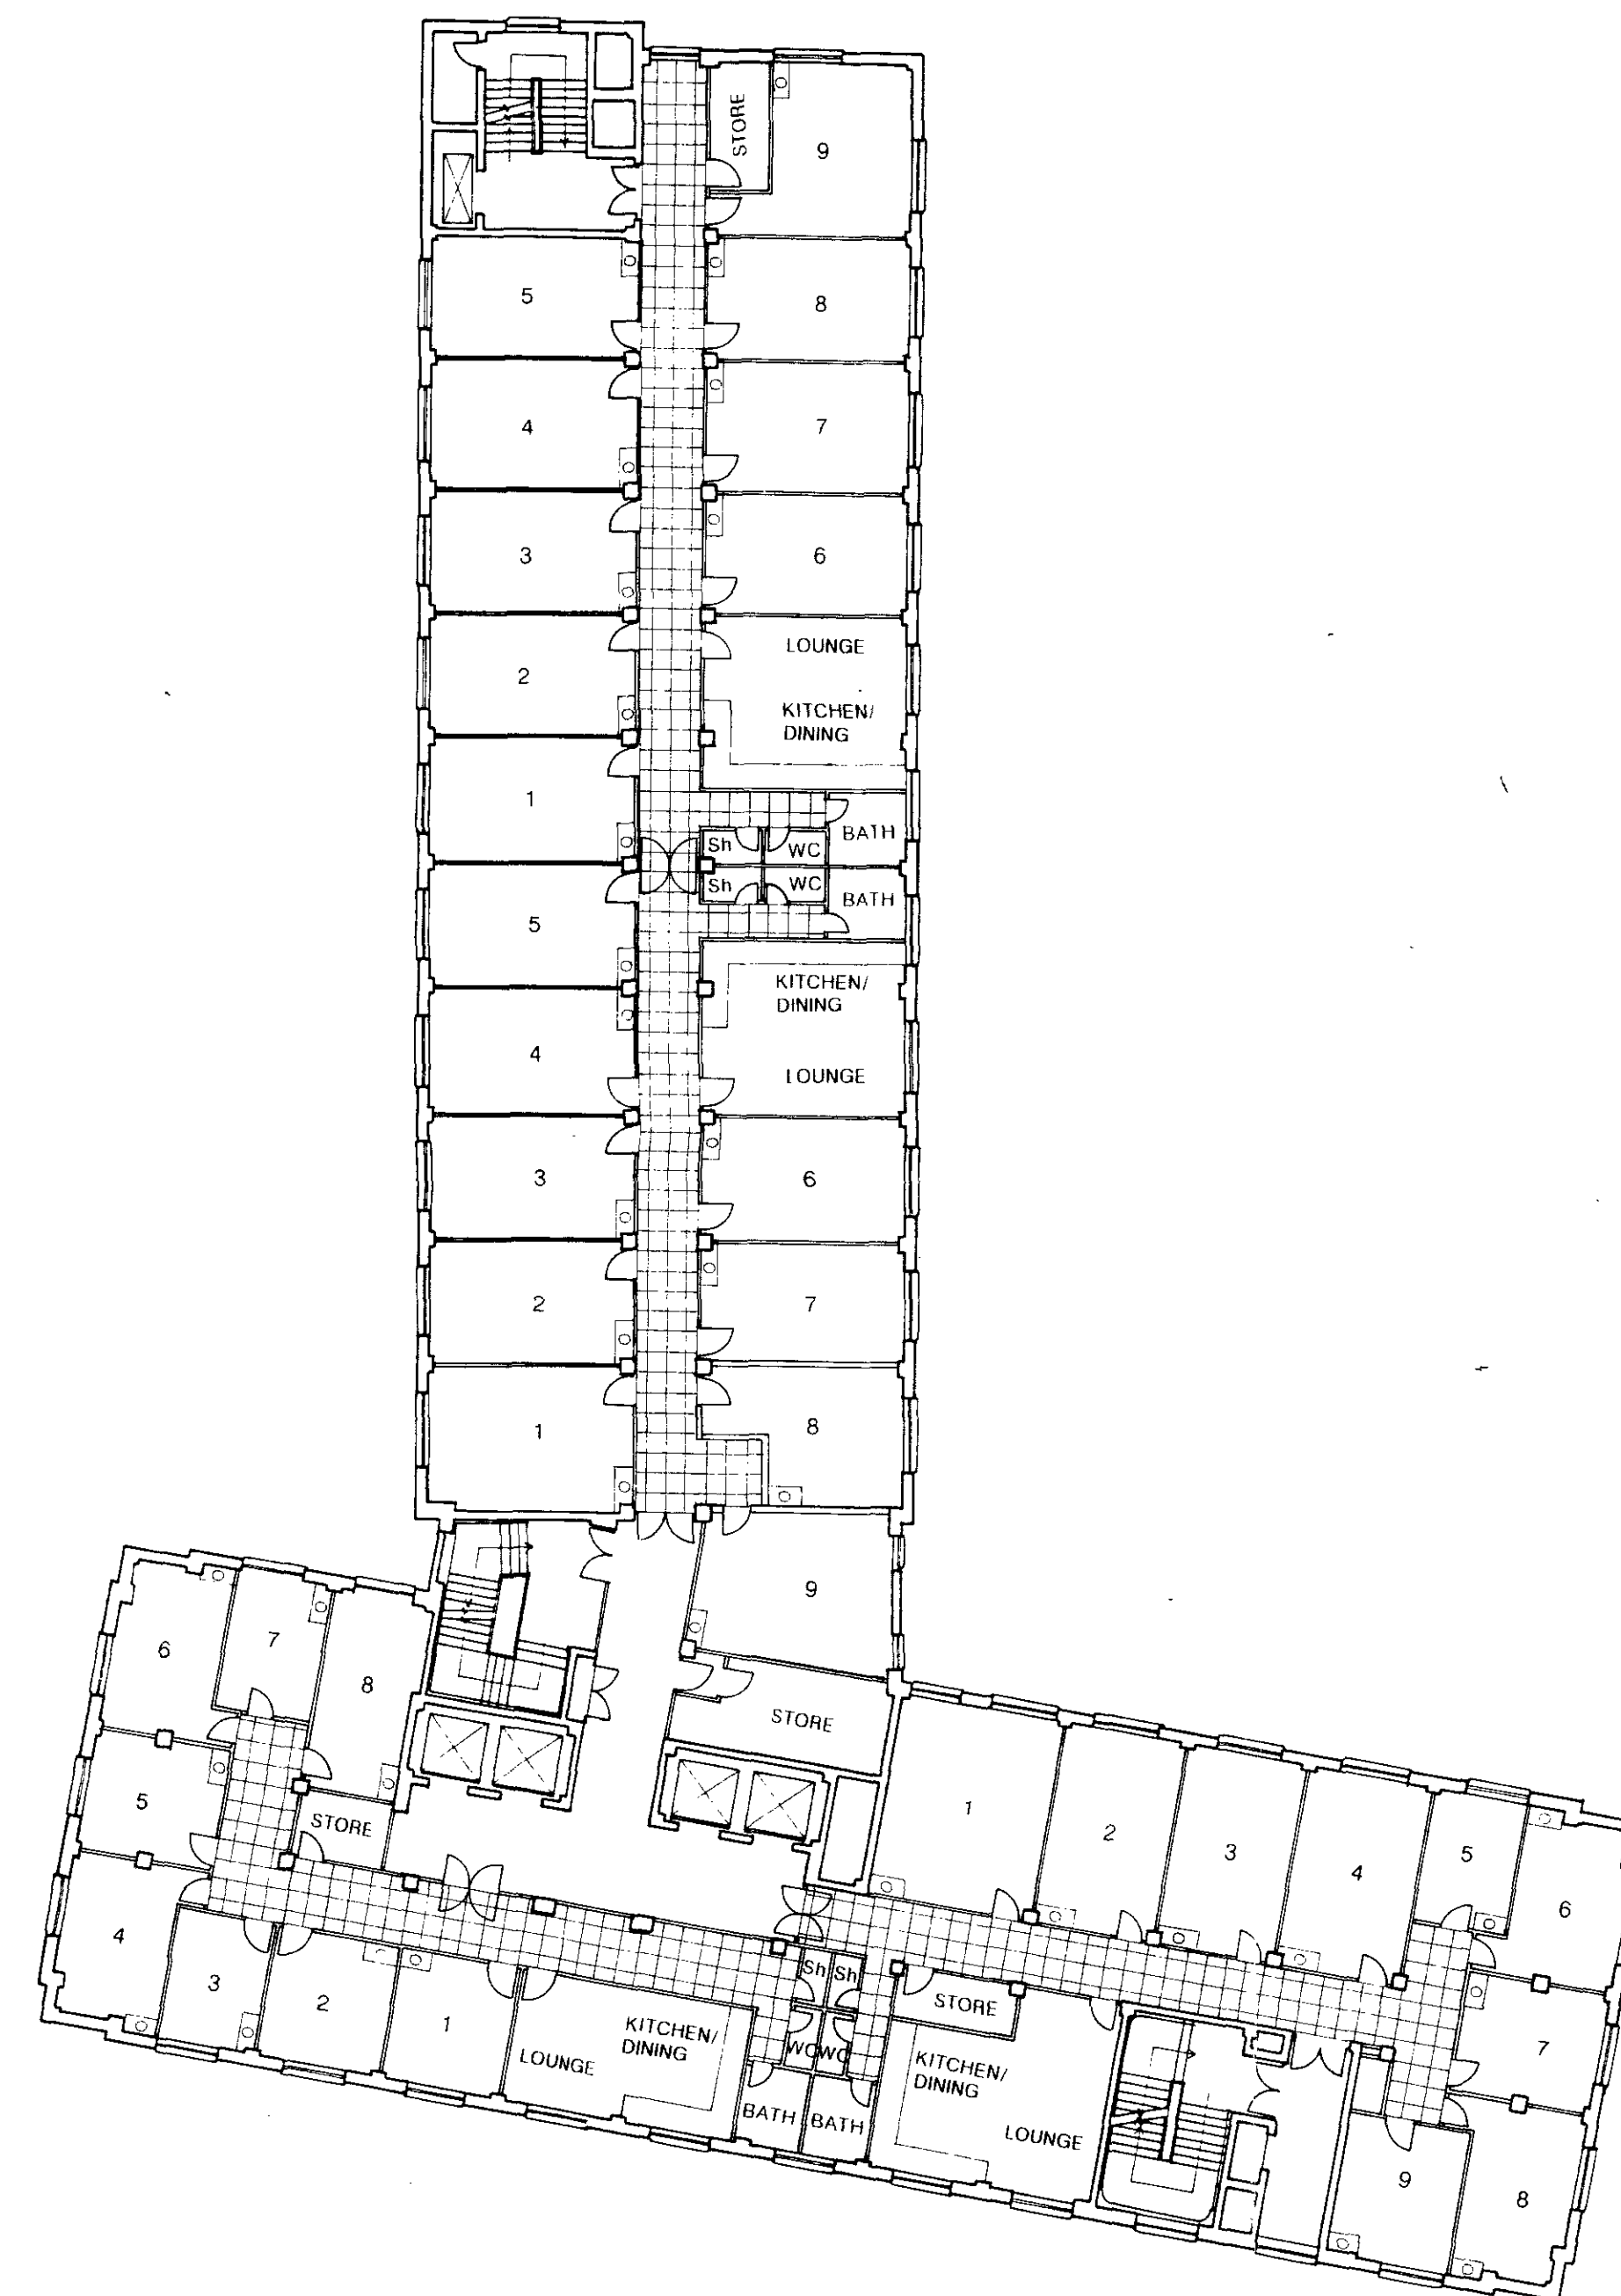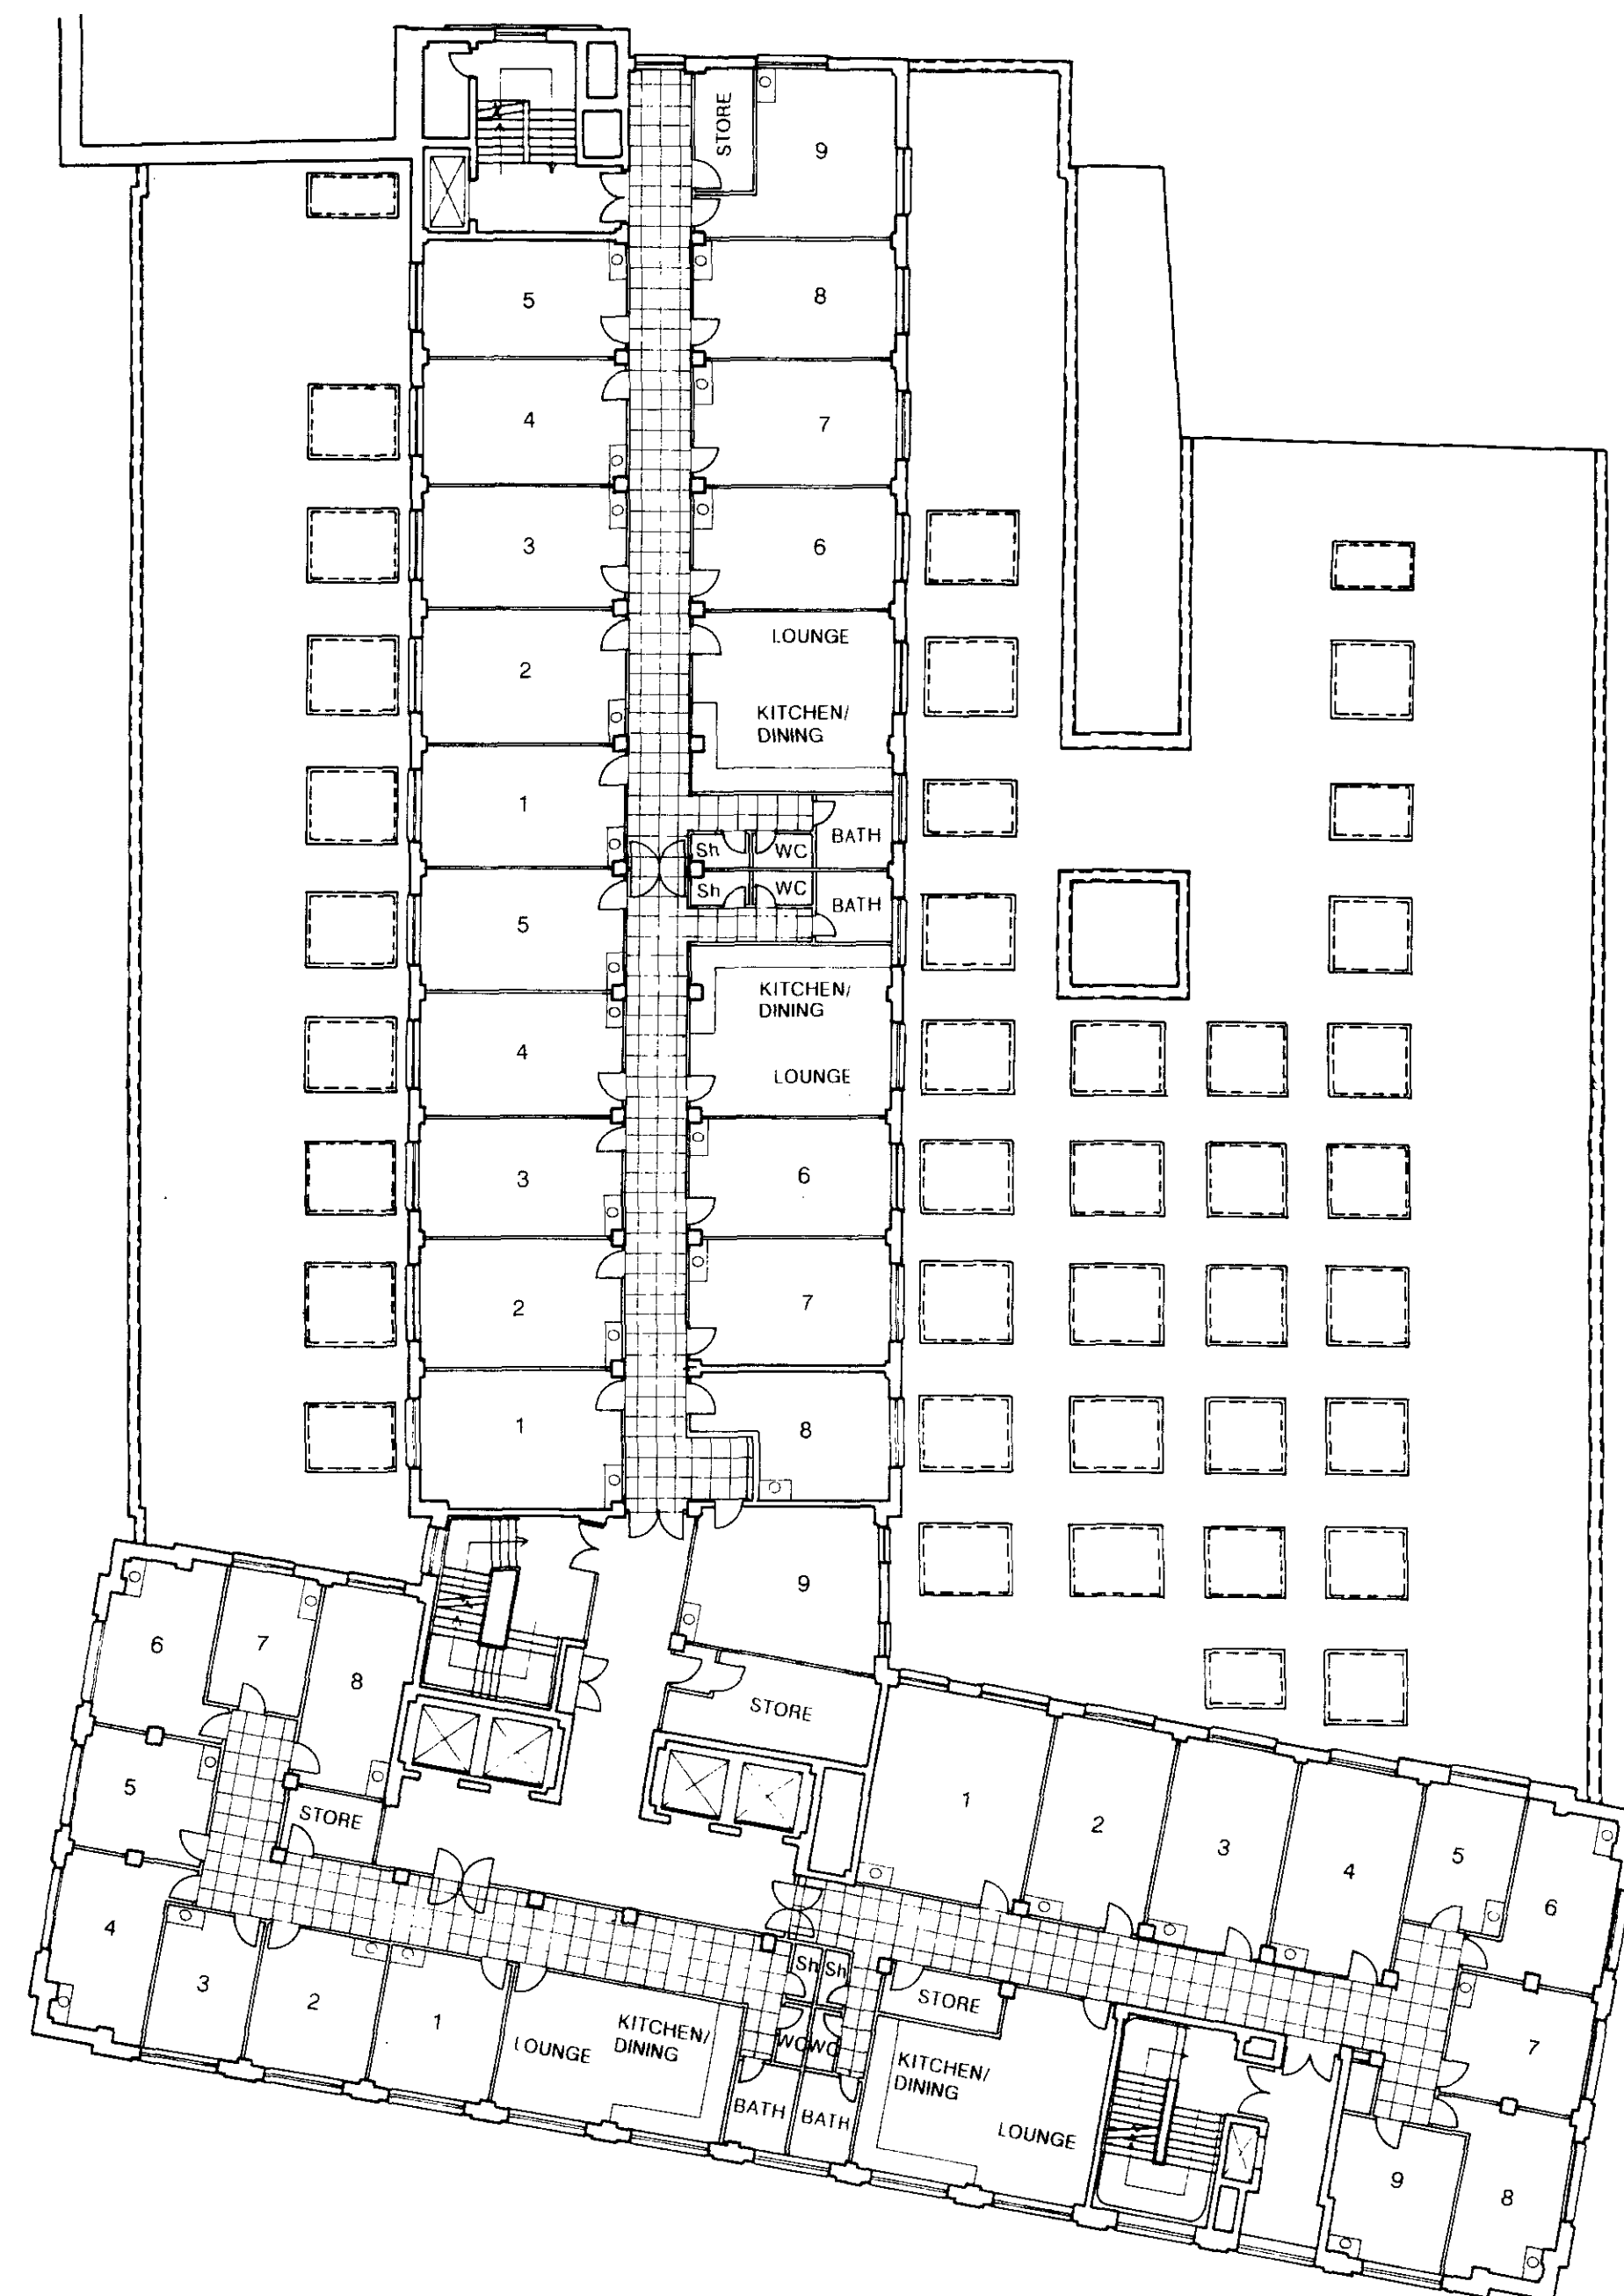

Copyright
Do not scale from this drawing
Contractors must confirm site dimensions
before starting work on shop drawings

Revisions			
Ref	Description	Date	Auth By

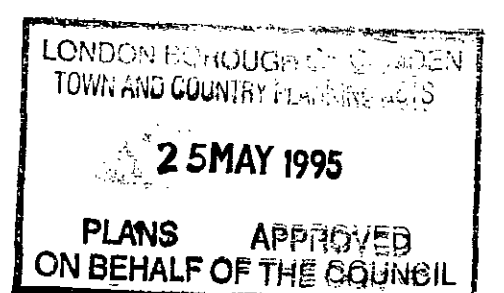

9500240

Gibberds
ARCHITECTURE AND DESIGN

7-121 Curtain Road
London EC2A 3AD
Telephone 0171 739 3400
Facsimile 0171 739 8948

First Avenue House,
London WC1

EOFFREY OSBORNE LTD

PROPOSED FIRST FLOOR AND
TYPICAL (SECOND - FIFTH FLOOR)
PLANS

Scale	Date	Drawn By
200	FEB 1995	WMCG
Is No	Plot Date	Authorised By

Project No. _____ Drawing No. _____ Revision 1

GO 151 [PA] 02


[illegible]

Sub C of W

LONDON BOROUGH OF CAMDEN
TOWN AND COUNCIL PLANNING ACTS

25 MAY 1995

PLANS APPROVED
ON BEHALF OF THE COUNCIL

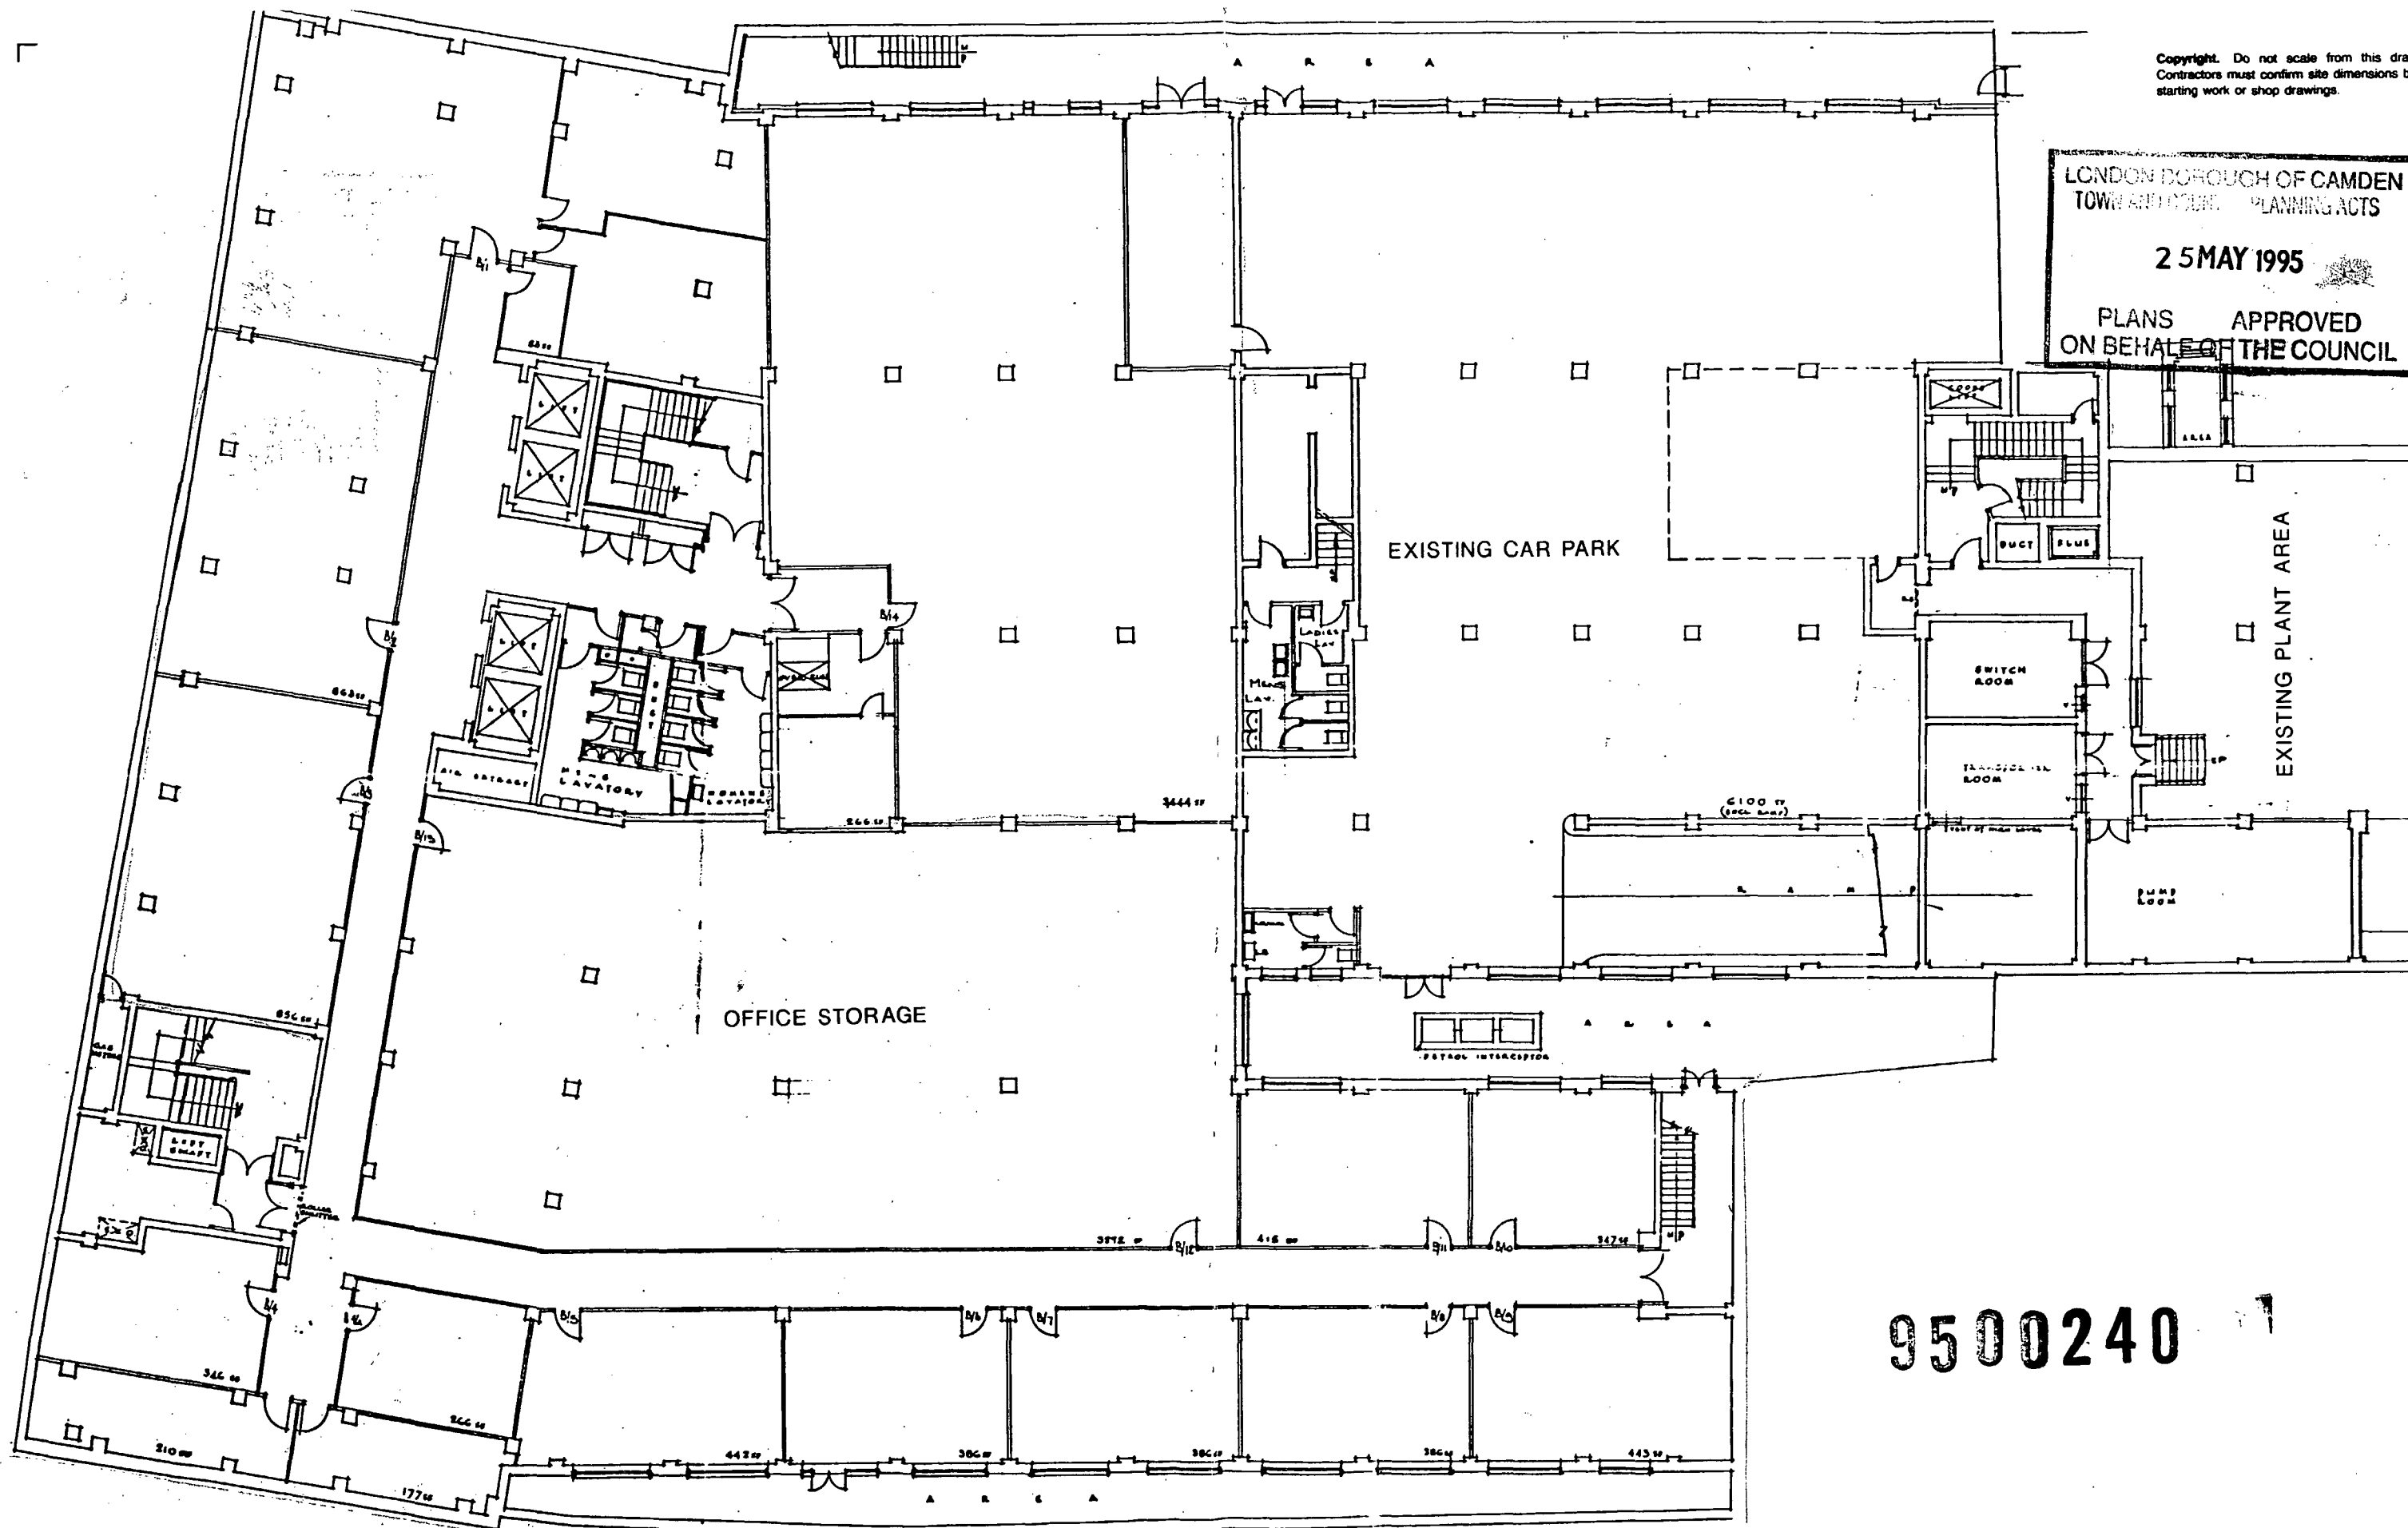

9500240

Ref	Revision Description	Date	Auth By	Ref	Revision Description	Date	Auth By
Gibberds ARCHITECTURE AND DESIGN 117-121 Curtain Road London EC2A 3AD Telephone 0171 739 3400 Facsimile 0171 739 8948							
Scale 1:200 Project No 60151 Date FEB 1995 Drawing No [PA] 05 Authorised By JEM Revision							
Project FIRST AVENUE HOUSE							
Client GEOFFREY OSBORNE LTD							
Title BASEMENT PLAN AS EXISTING							