



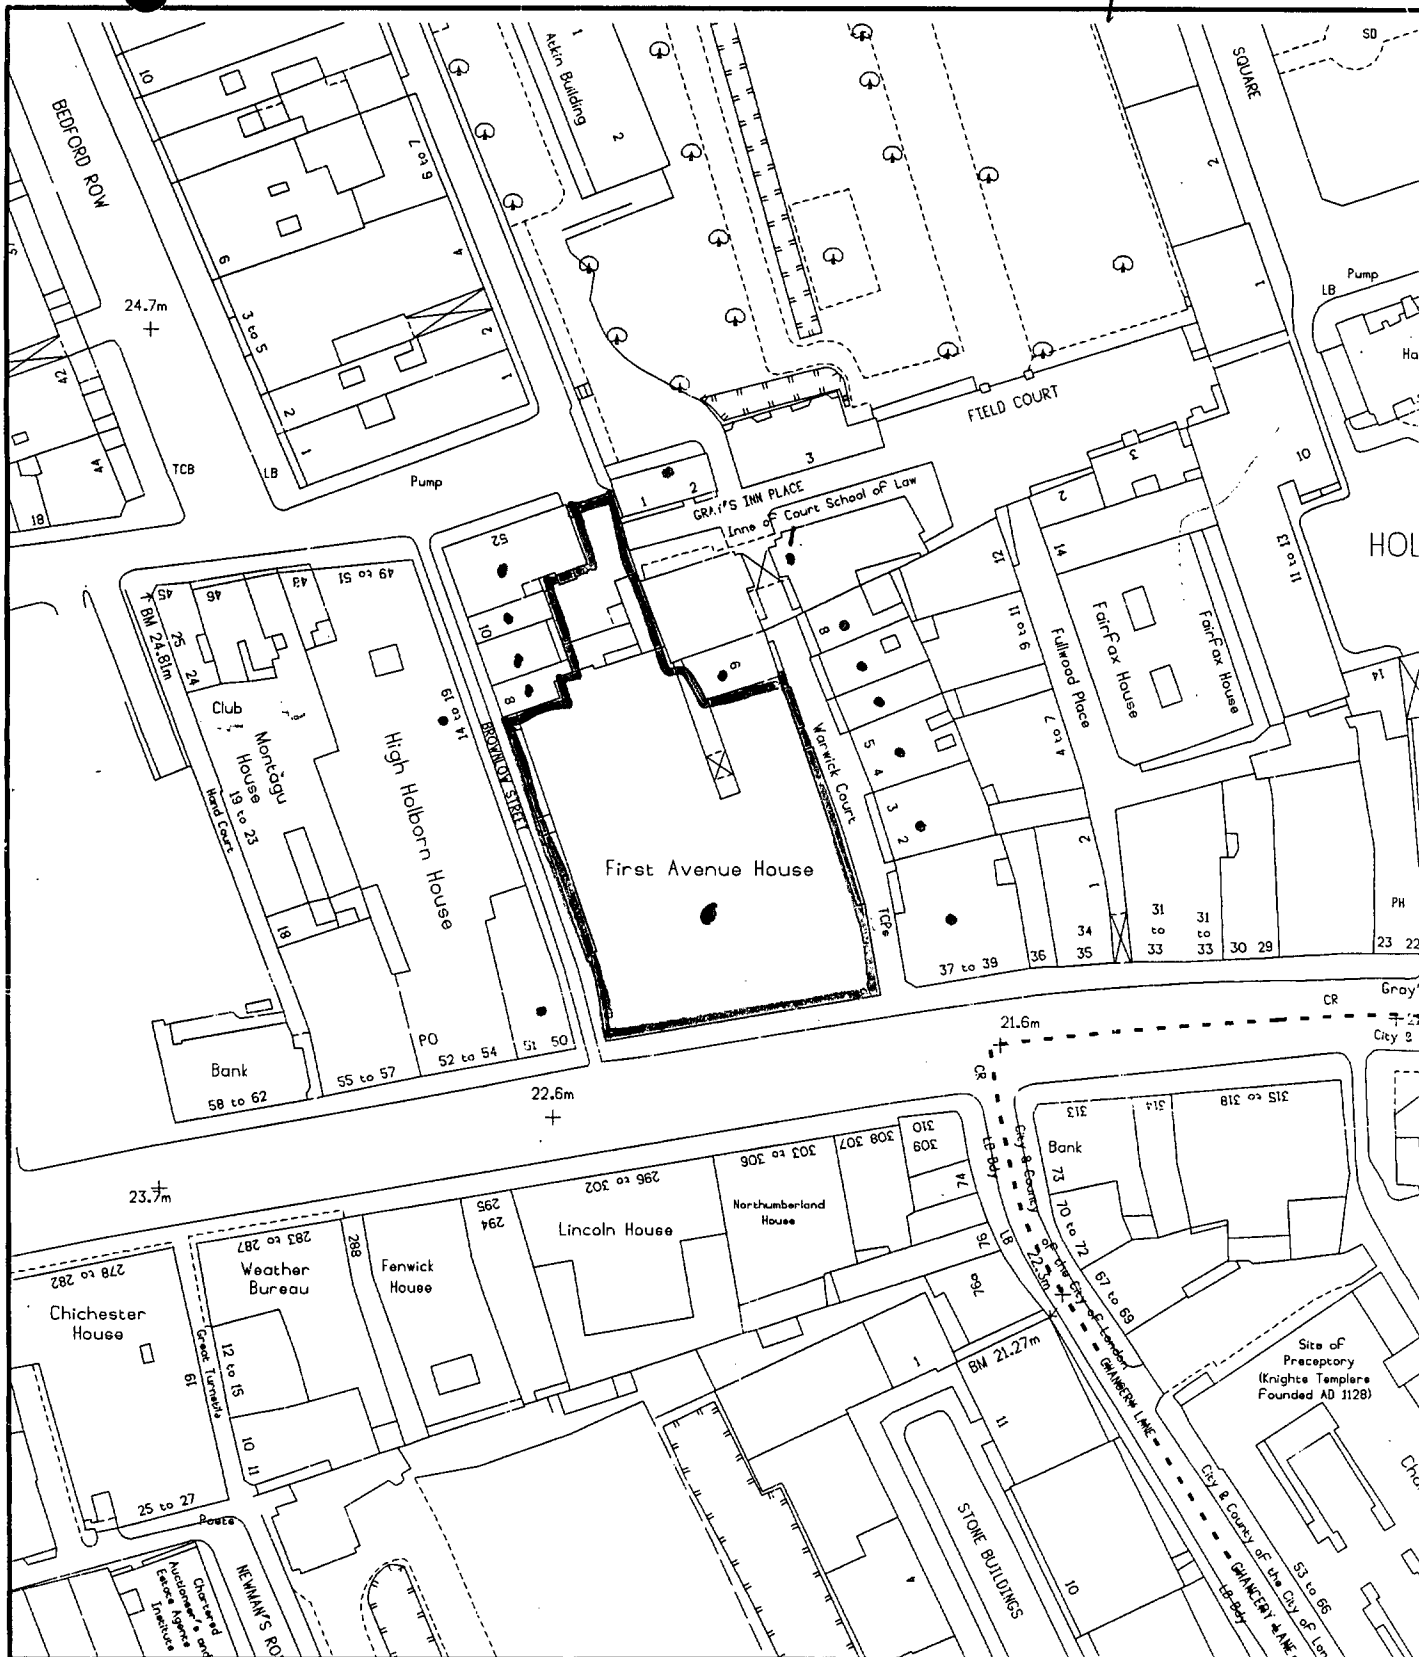

London Borough of Camden

Planning Transport & Health Services
Town Hall Extension
Argyle Street Entrance
London WC1H 8EQ

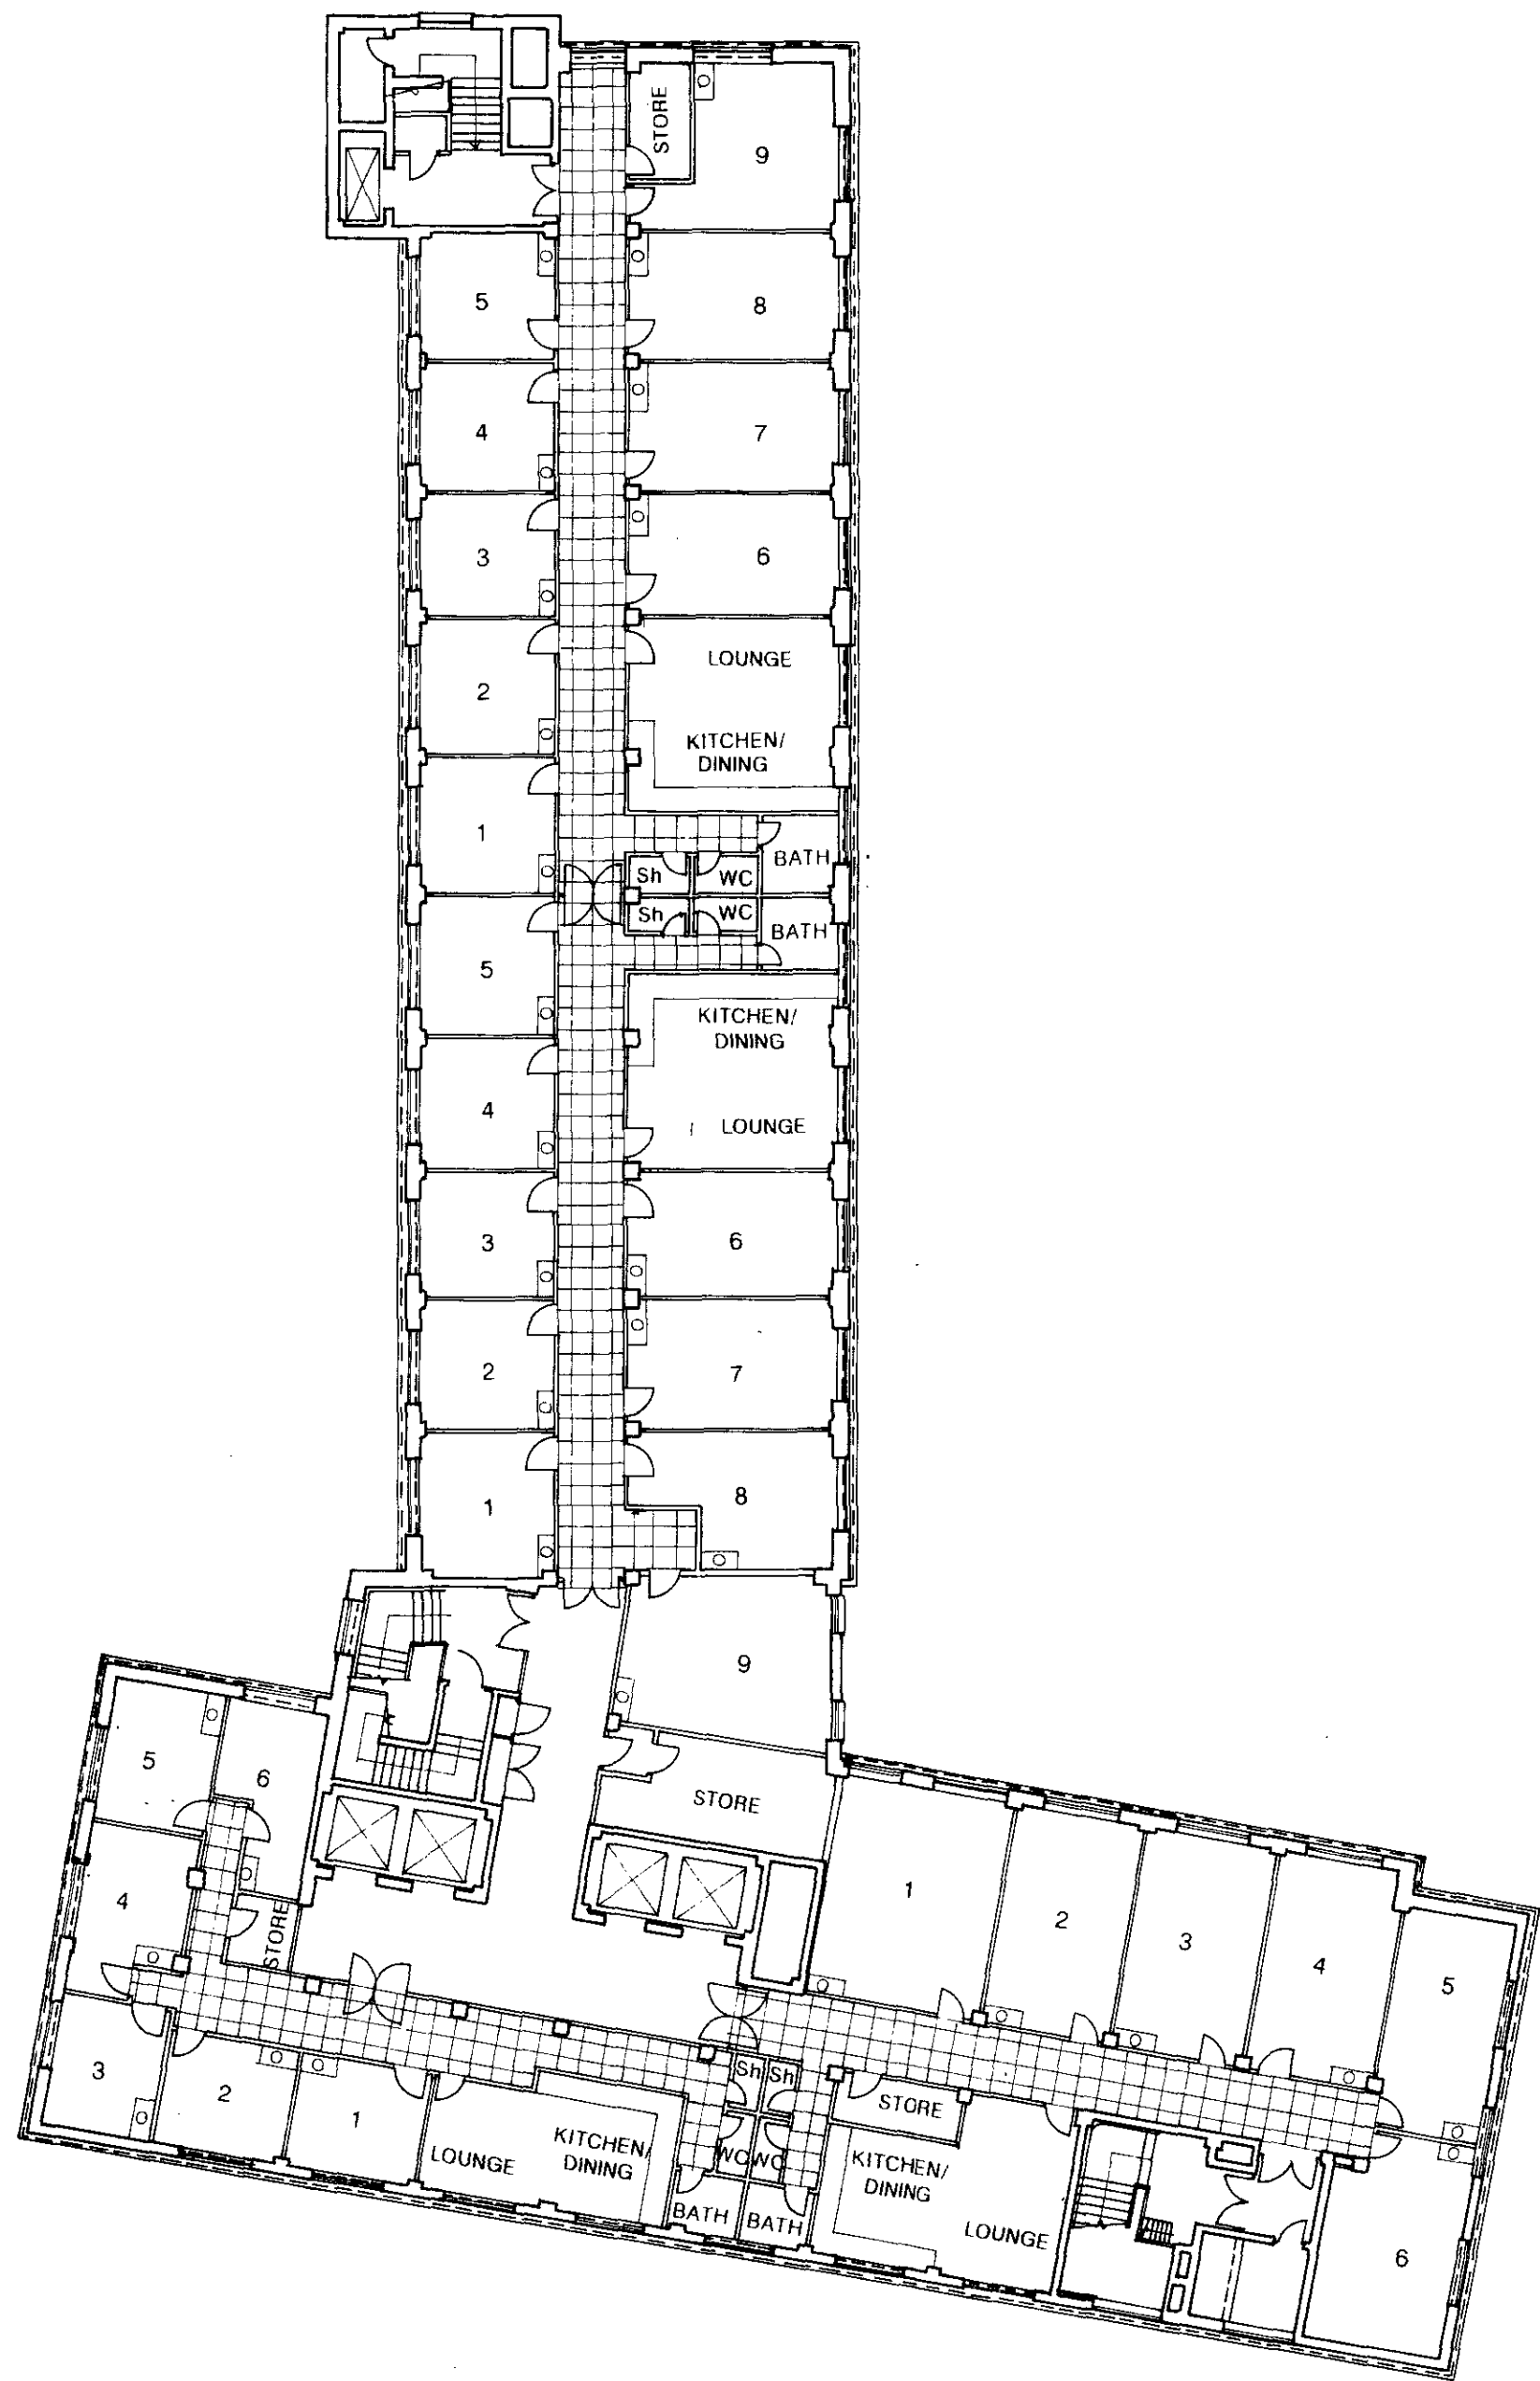

EIGHTH FLOOR PLAN



SITE LOCATION PLAN

Copyright
Do not scale from this drawing
Contractors must confirm site dimensions
before starting work on shop drawings

Revisions

Ref. Description Date Auth. By

LONDON BOROUGH OF CAMDEN
TOWN AND COUNCIL PLANNING ACTS
25 MAY 1995
PLANS APPROVED
ON BEHALF OF THE COUNCIL

19500-401

Gibberds
ARCHITECTURE AND DESIGN

117-121 Curtain Road
London EC2A 3AD
Telephone 0171 739 3400
Facsimile 0171 739 8948

Project
FIRST AVENUE HOUSE
LONDON WC1

Client
GEOFFREY OSBORNE LTD

Title
PROPOSED EIGHTH FLOOR PLAN AND
SITE LOCATION PLAN

Scale 1:200, 1:1250 Date FEB 1995 Drawn By WMCG
Dss No. Plot Date Authorised By

Project No. Drawing No. Revision
GO 151 [PA] 04

Client	Project	Start	OS	Match	Elect	PH	Access	Gen
Ref	Site	Arch	C of W					
RE	Site	Arch	C of W					