

9500310

Ref	Revision Description	Date	Auth By	Ref	Revision Description	Date	Auth By

Gibberds
ARCHITECTURE AND DESIGN

Project **FIRST AVENUE HOUSE**

Client **GEOFFREY OSBORNE LTD**

Title **BASEMENT PLAN AS EXISTING**

117-121 Curtain Road
London EC2A 3AD
Telephone 0171 739 3400
Facsimile 0171 739 8948

Scale **1:200**

Project No
60167

Client

Date **FEB 1995**

Drawing No
[PA] 02

Revision

Client	Proj Man	Struct Cons	QS	Mech Cons	Elect Cons
PH Cons	Accoust Cons	Gen Contr	RE	Site Arch	C of W

Copyright. Do not scale from this drawing.
Contractors must confirm site dimensions before
starting work or shop drawings.

EXISTING HMSO BOOKSHOP

SHOP

OPEN YARD

OFFICES

CONVERTED ROOM

STAIR

LIFT


950010

9500-10

[illegible]

Copyright
Do not scale from this drawing
Contractors must confirm site dimensions
before starting work on shop drawings

Revisions			
Ref	Description	Date	Auth By
A	BASEMENT & GROUND FLOOR EXCLUDED FROM PLANNING APPLICATION	15-02-95	

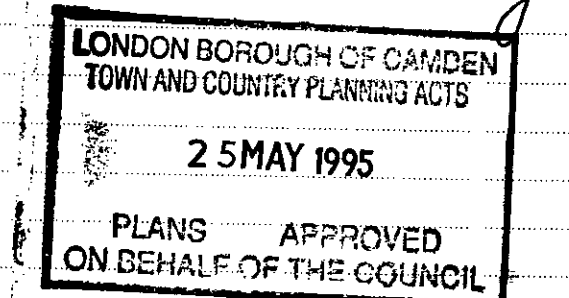

9500-~~210~~
310

Gibberds
ARCHITECTURE AND DESIGN

117-121 Curtain Road
London EC2A 3AD
Telephone 0171 739 3400
Facsimile 0171 739 8948

Project
FIRST AVENUE HOUSE
LONDON WC1

Client
GEOFFREY OSBORNE LTD


Title
PROPOSED BASEMENT AND
GROUND FLOOR PLANS

Scale 1:200	Date FEB 1995	Drawn By WMcG
Dos No.	Plot Date	Authorised By


Project No. GO 151	Drawing No. [PA] 01	Revision A
-----------------------	--------------------------	---------------

Client	Project	Struct	QS	Mech	Elect	Plt	Accout	Gen
Arch	Arch	Cons	Cons	Cons	Cons	Cons	Cons	Contr

RE	Site	C of W
Arch	Arch	Arch

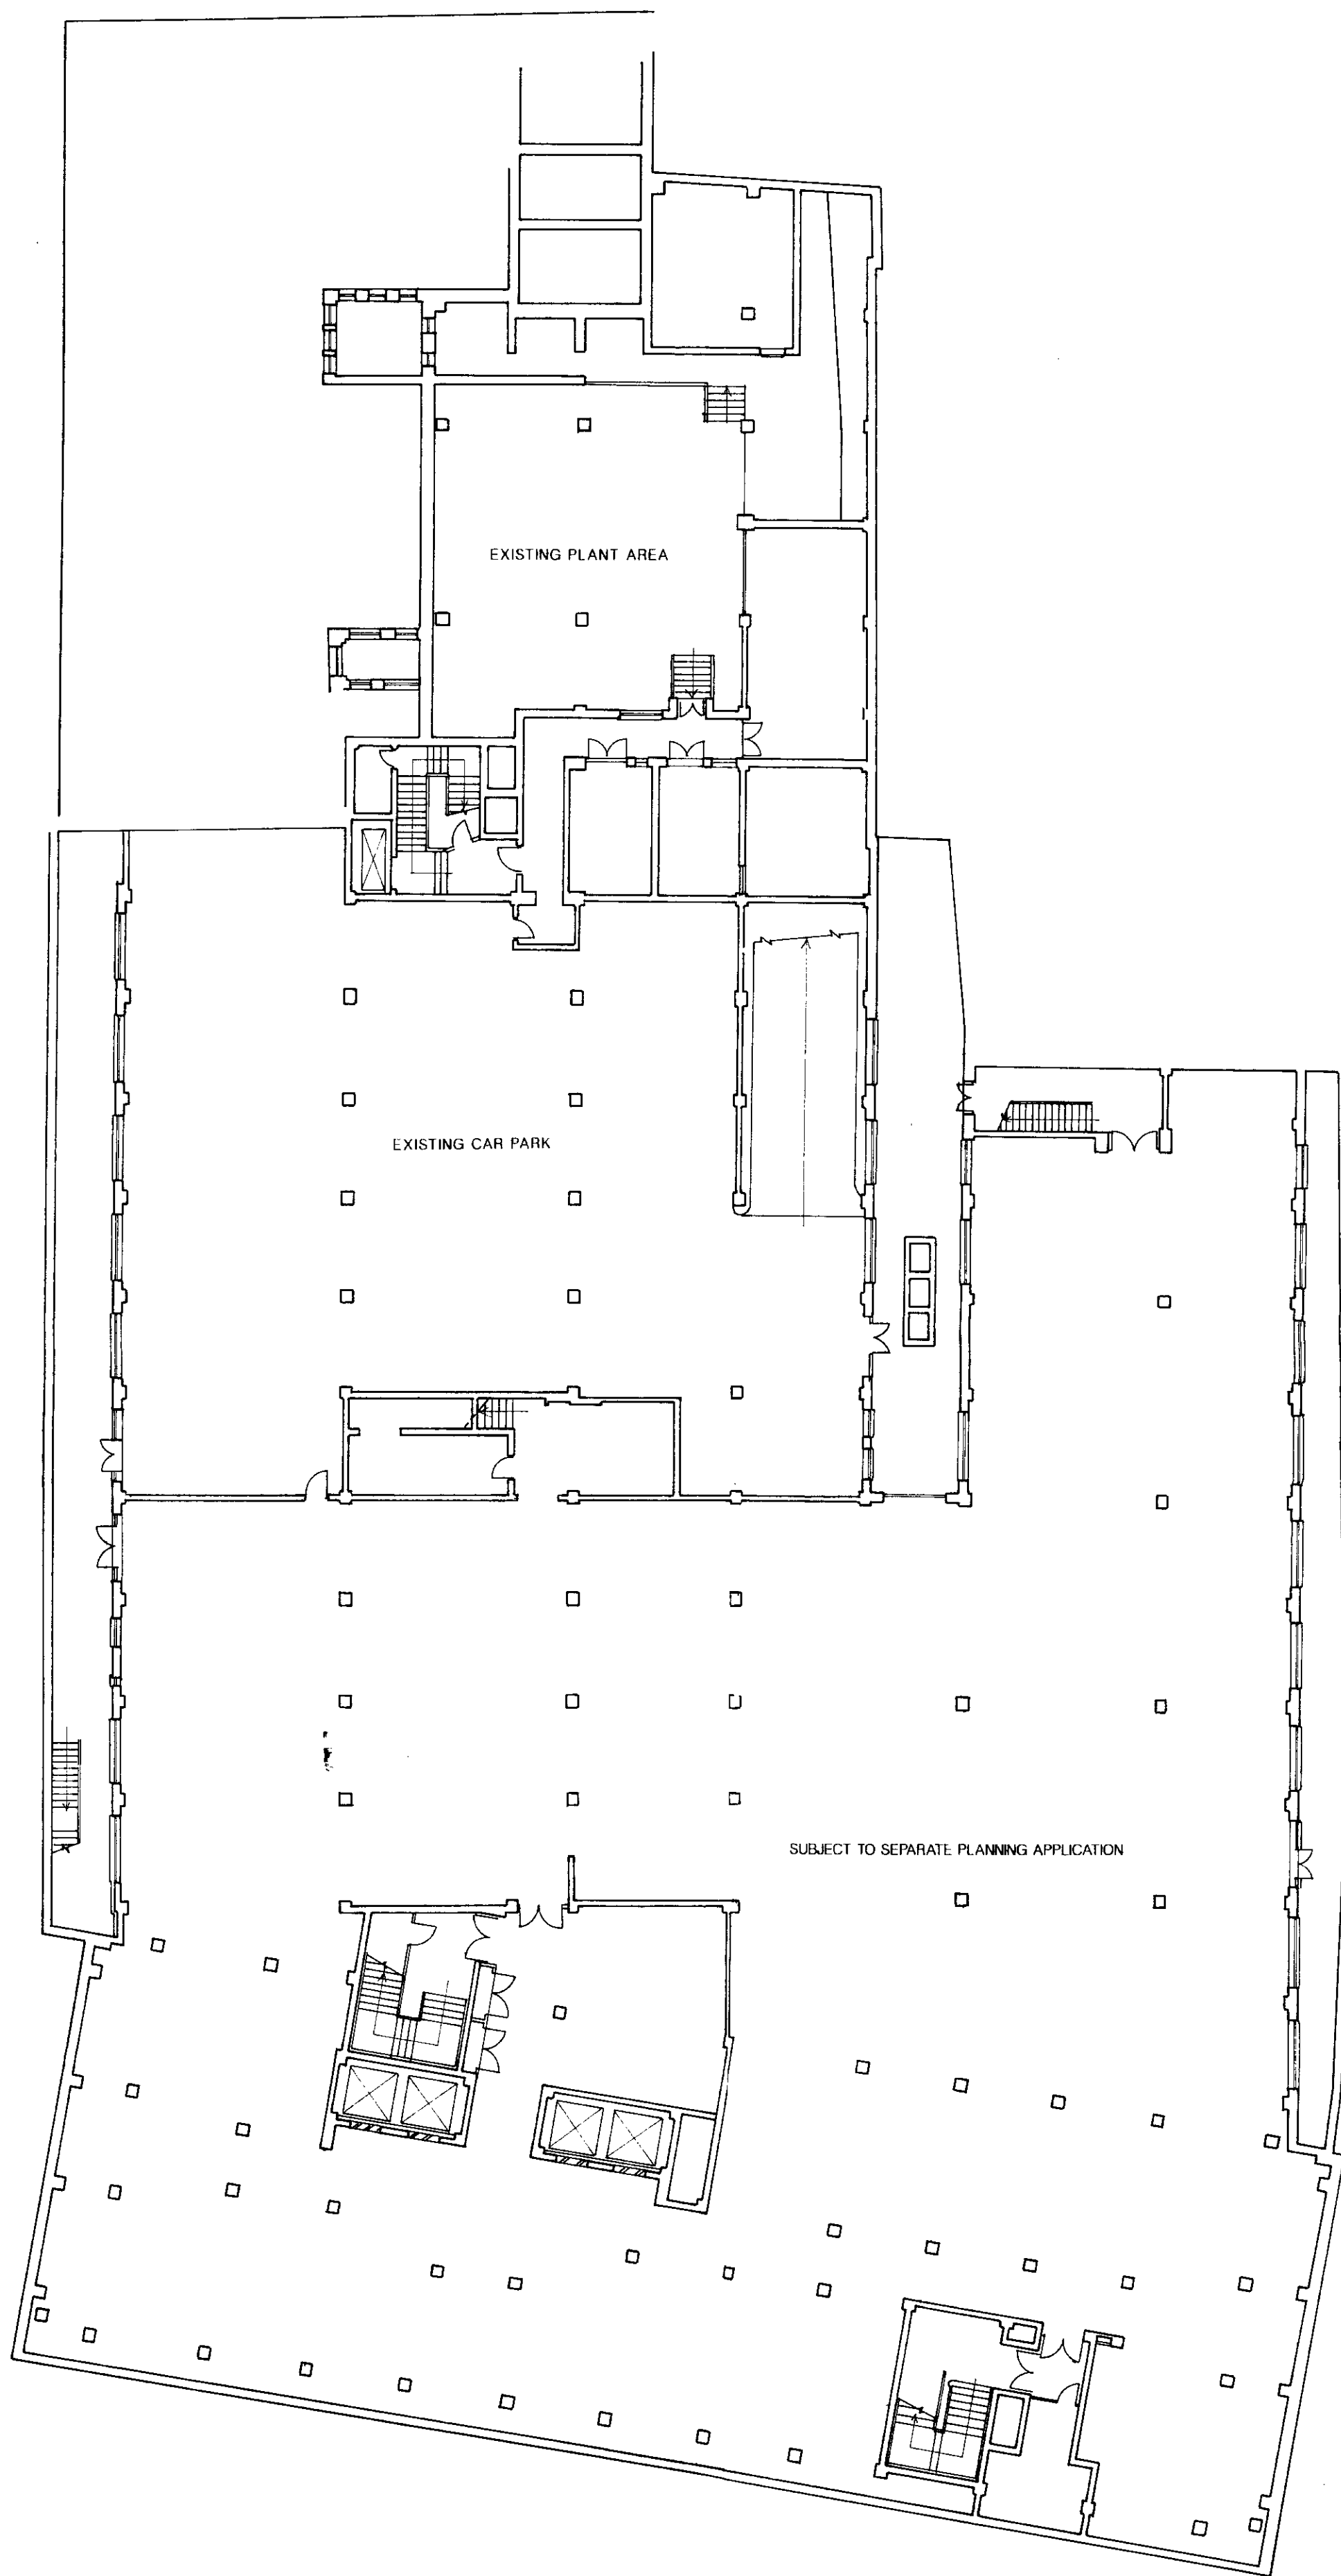

BASEMENT PLAN

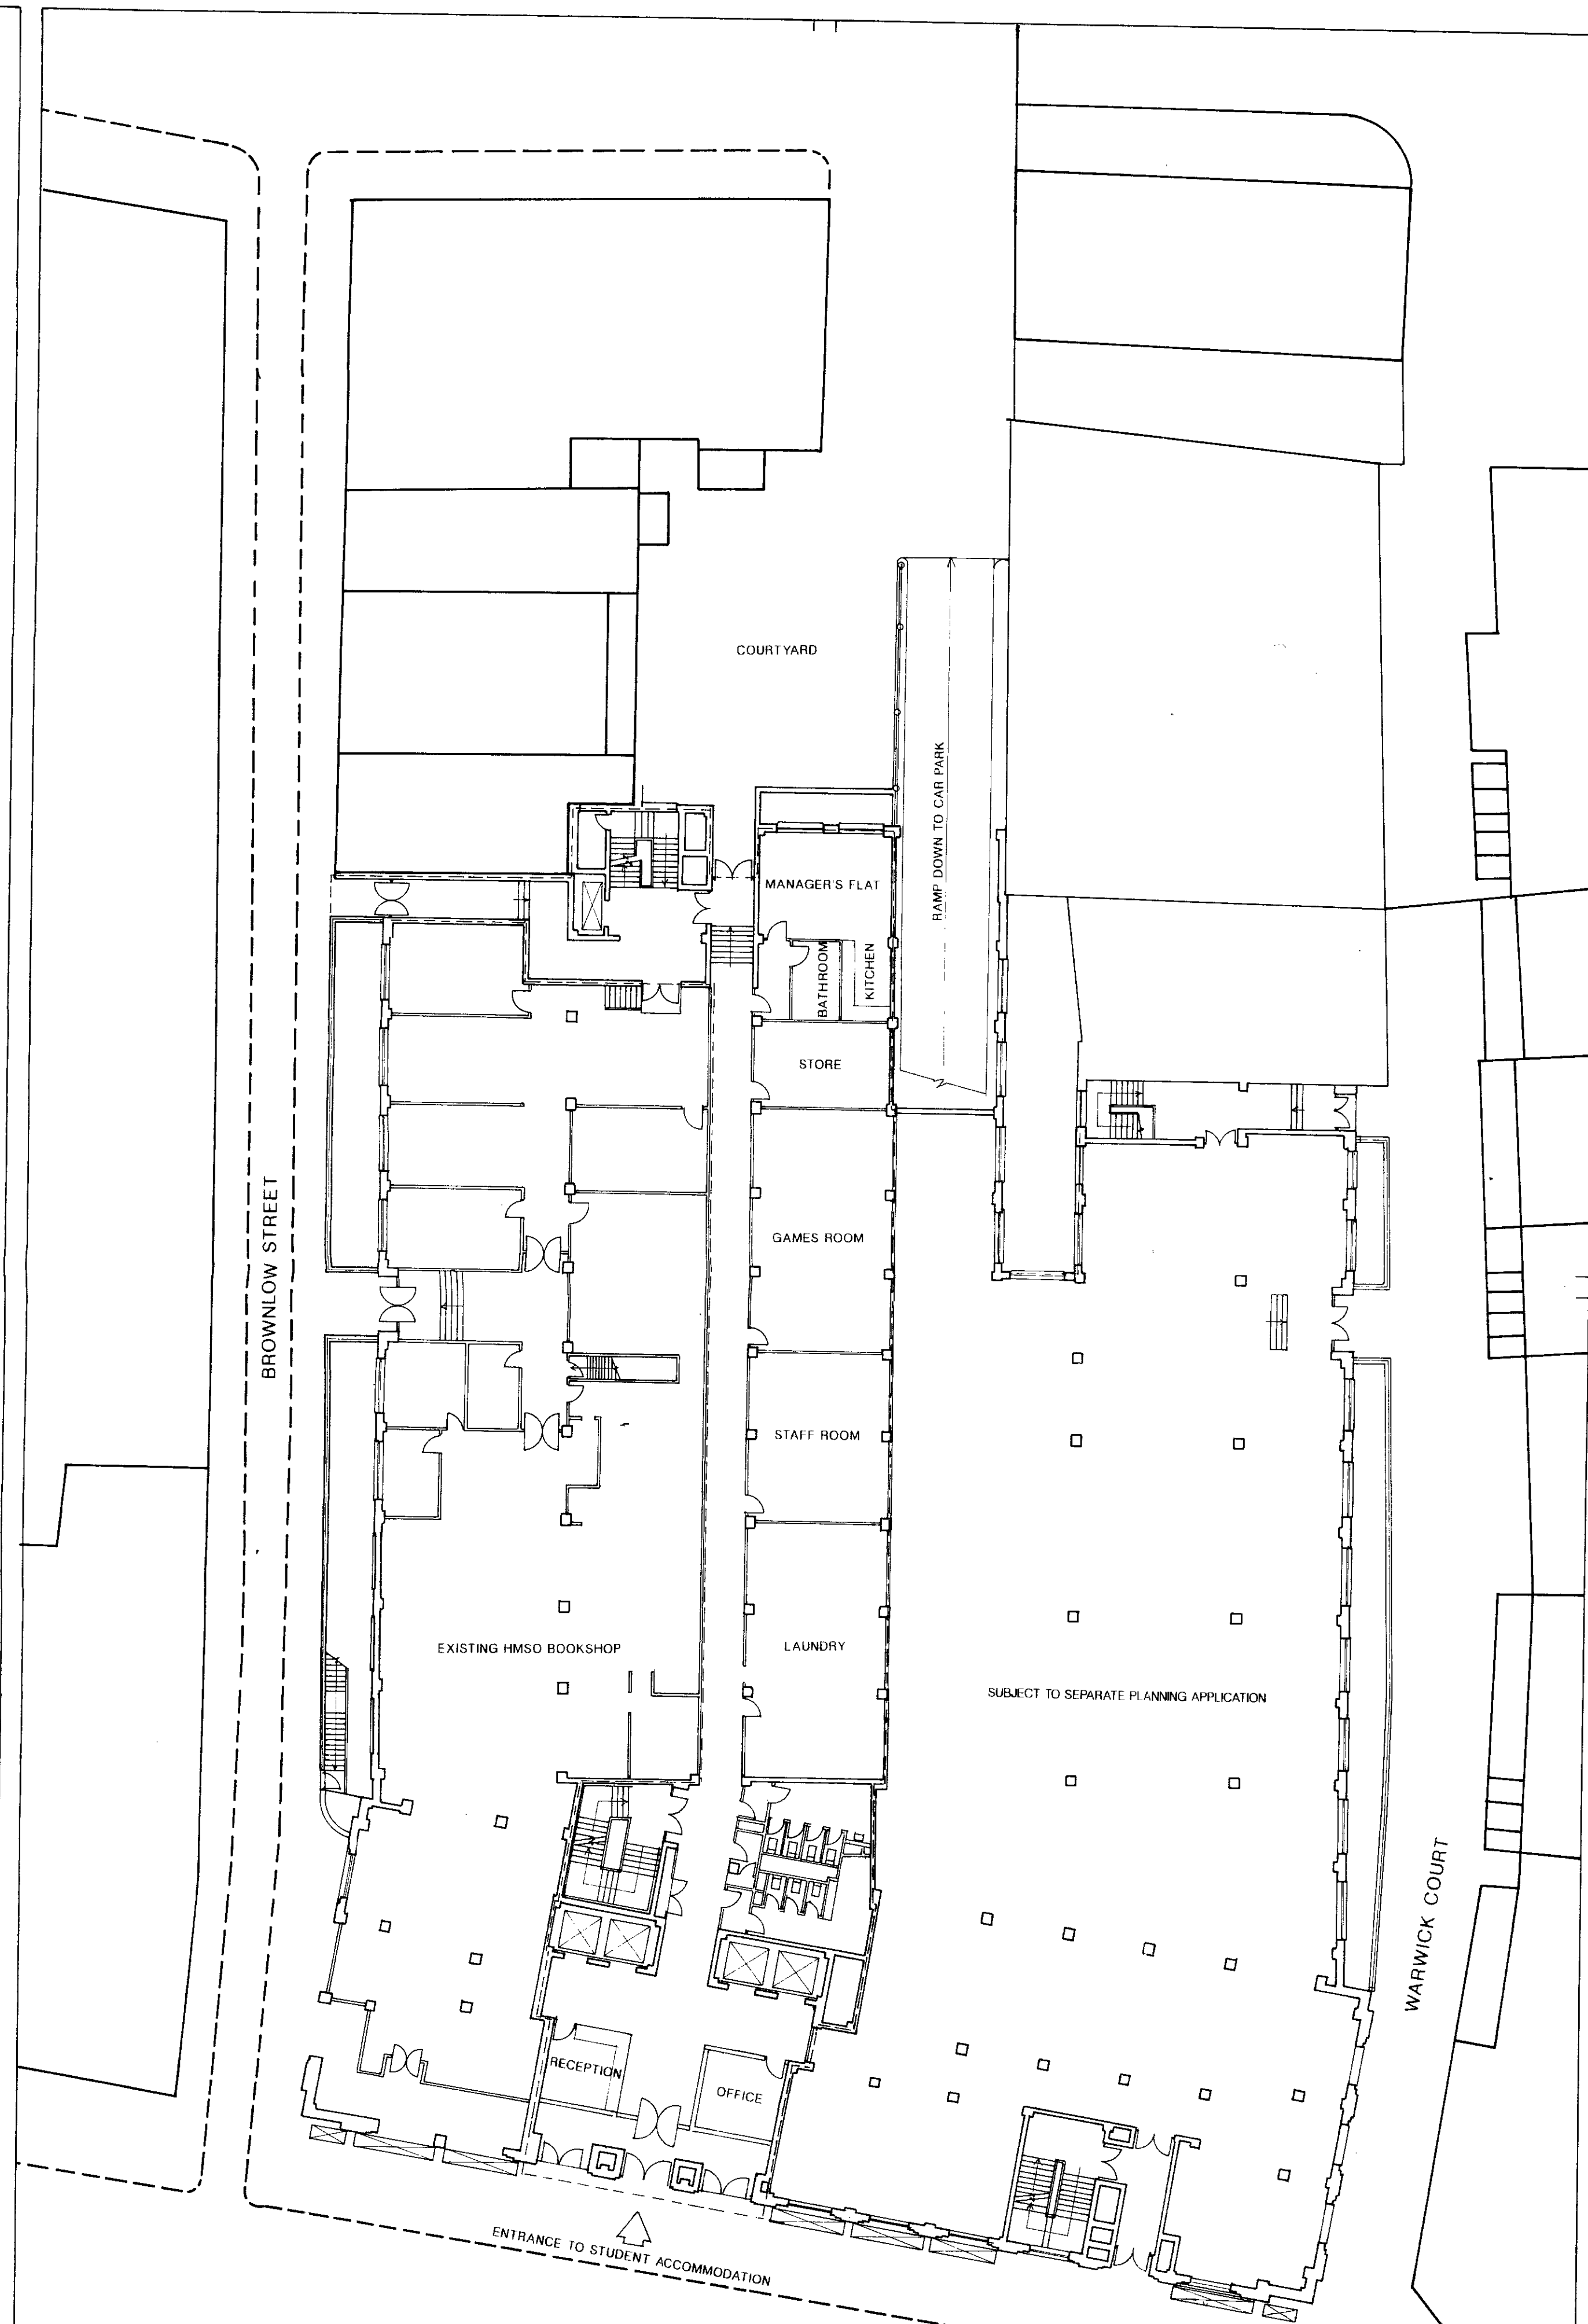

GROUND FLOOR PLAN