


MidCity Place

CLIENT
 MID UK LTD
 13 ALBEMARLE STREET, LONDON W1X 9HA
 TEL: +44 171 355 4500 FAX: +44 171 355 4504
 DIRECTOR: P. DODD
 BUILDING: P. DODD
 25-26 MOUNT ROAD, LONDON W1Y 6DA
 TEL: +44 171 495 7875 FAX: +44 171 495 3330
 BUILDING: Kohn Pedersen Fox Associates (Int'l) PA
 13 LAMBLEY STREET, LONDON, W22 1BA, UK
 TEL: +44 171 835 0888 FAX: +44 171 487 1115
 STRUCTURAL: G. WATSON
 4760 BLACKFRIARS ROAD, LONDON, SE1 8PH
 TEL: +44 171 835 7858 FAX: +44 171 835 4082
 MEP CONSULTANT: Roger Preston & Partners
 GUYMOUTH HOUSE, 35 BROADWAY
 MAYORSHED, BROMLEY, SE18 1LJ
 TEL: +44 1883 625 425 FAX: +44 1883 633 660
 ELECTRICAL: G. WATSON
 GARDINER AND THOROLD
 32 BEDFORD SQUARE, WC1B 3EG LONDON
 TEL: +44 171 203 3000 Fax: +44 171 203 1907


01 12 10 86 PLANNING RE-SUBMISSION
 02 12 10 86 PLANNING RE-SUBMISSION
KPF Kohn Pedersen Fox Associates
 (International) PA
 Architects and Planning Consultants

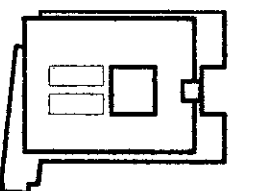

PROJECT
 MID CITY PLACE
 58-71 High Holborn
 London
 ARCHITECTS
 ROOF PLAN


SCALE
 1:200
 JOB NO.
 303
 DRAWING NO.
 PS-113
 REVISION NO.
 00

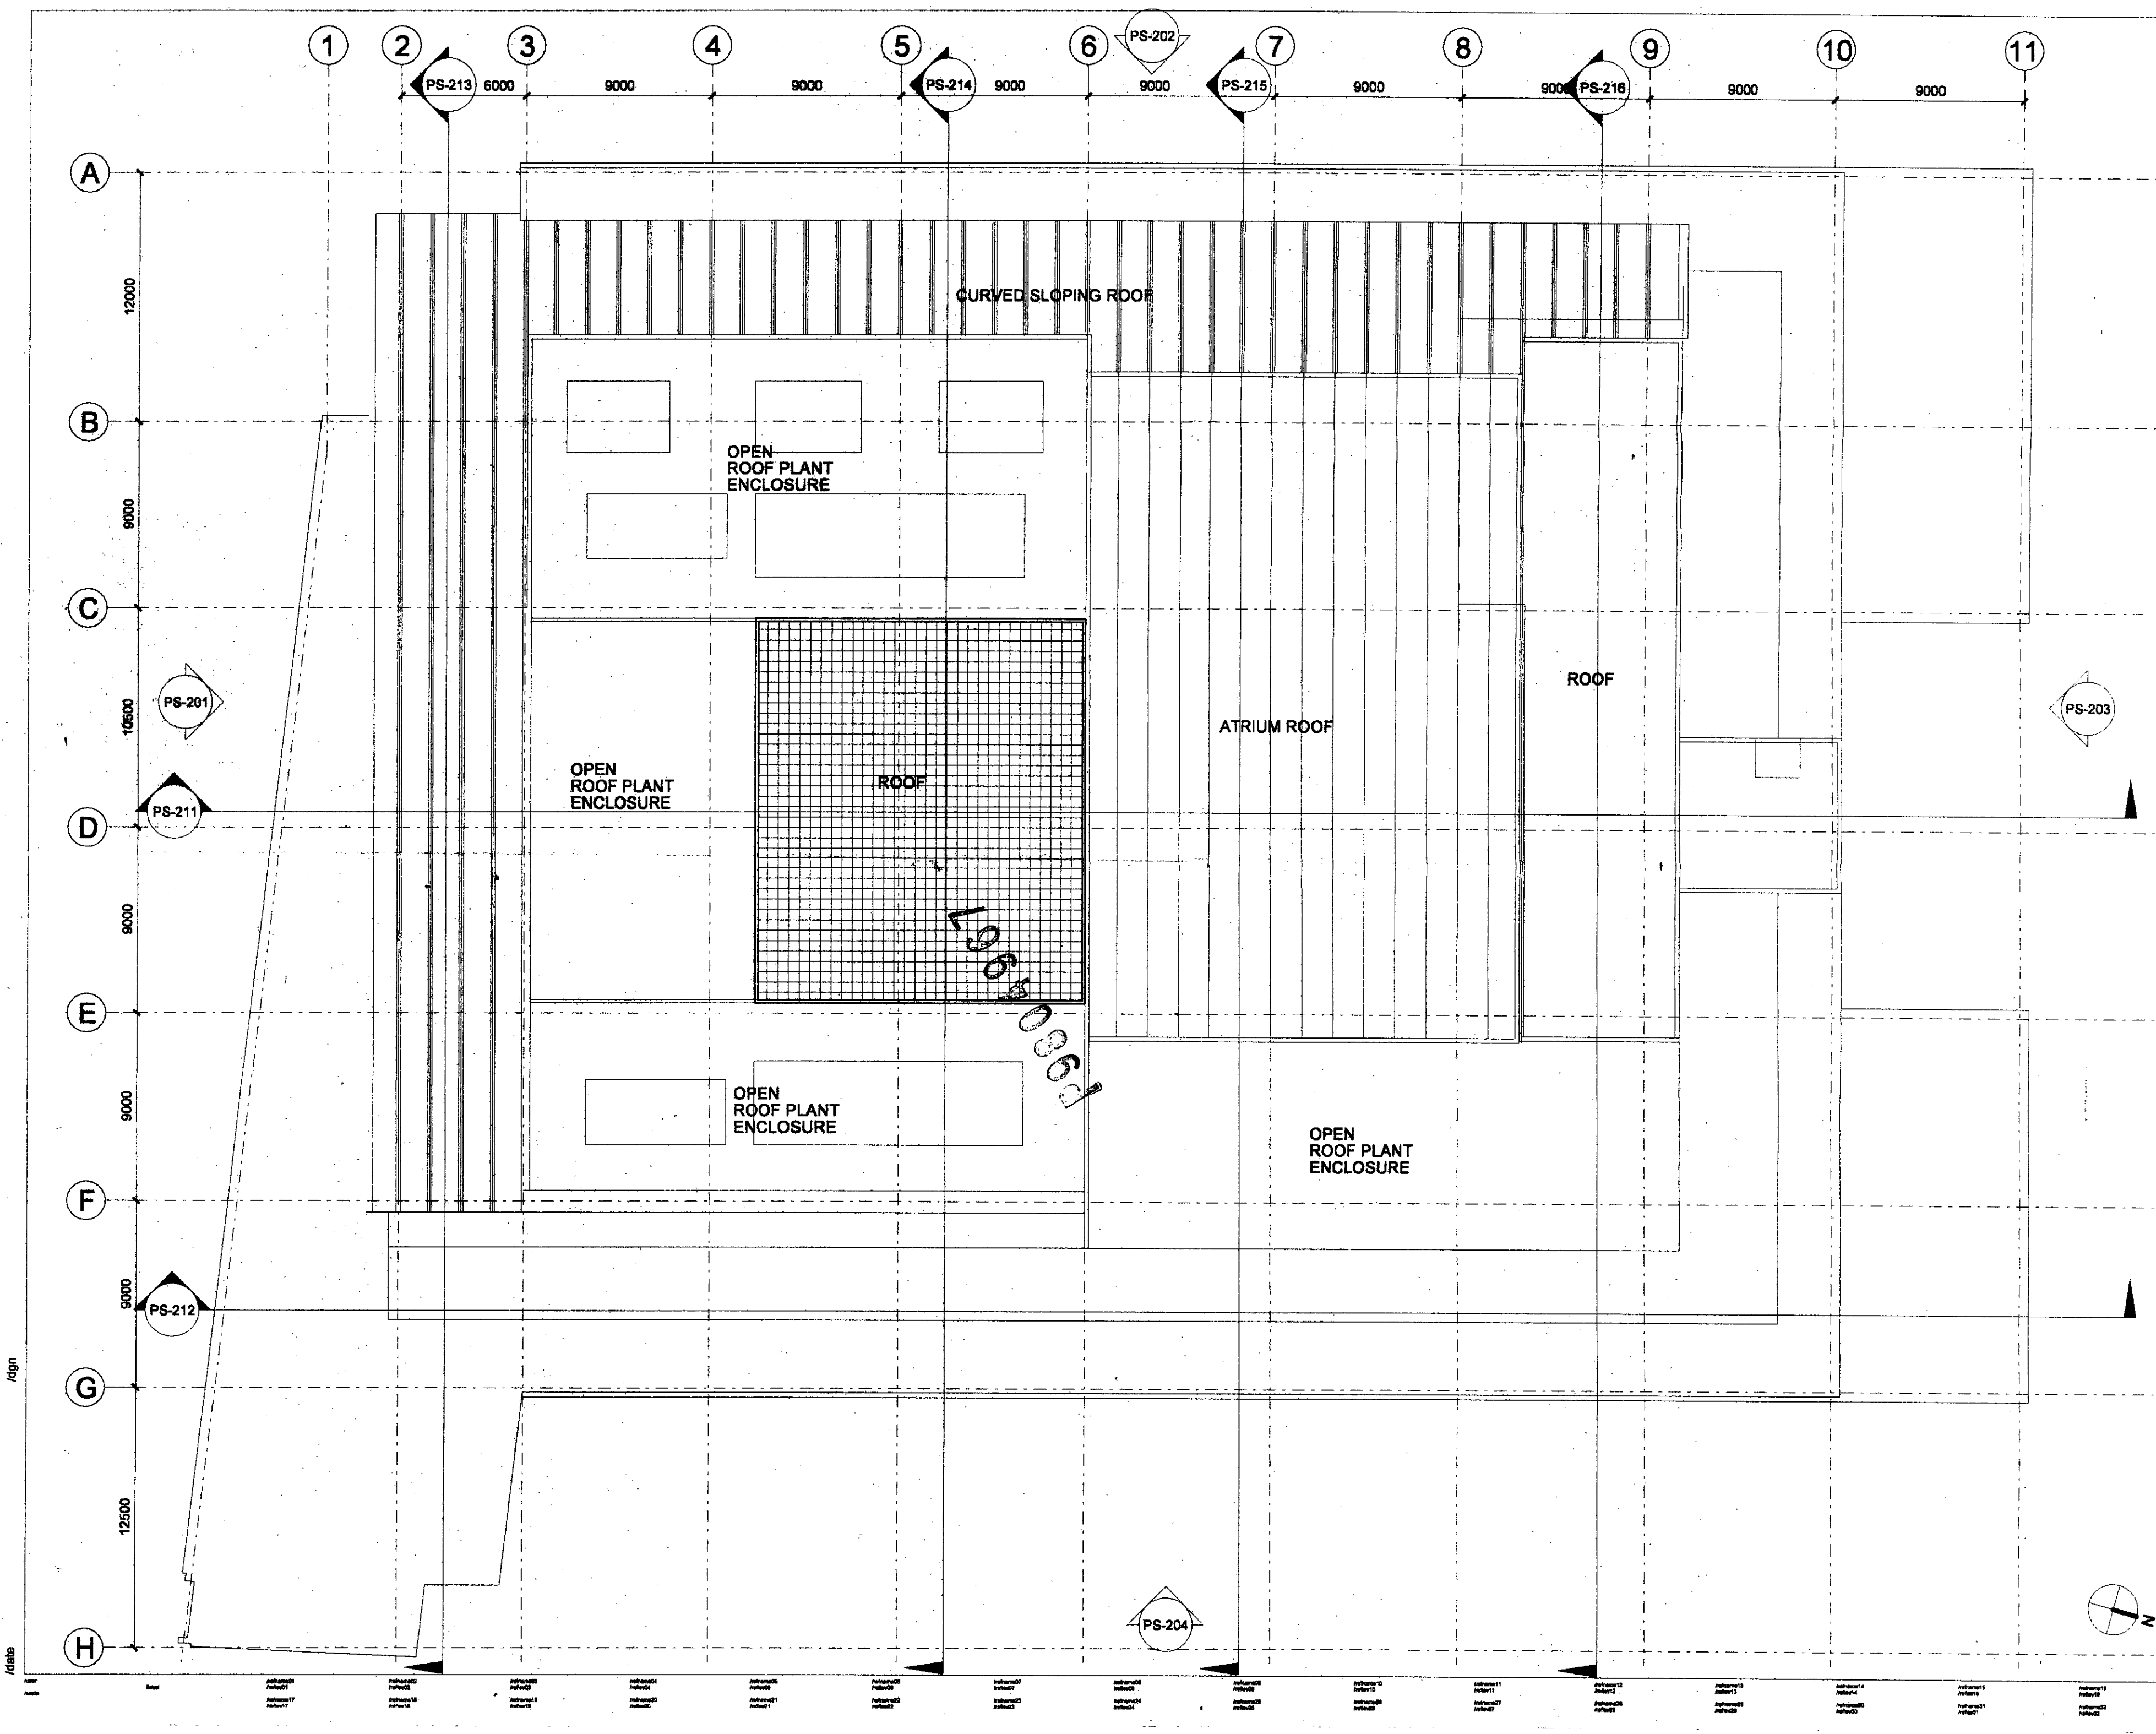

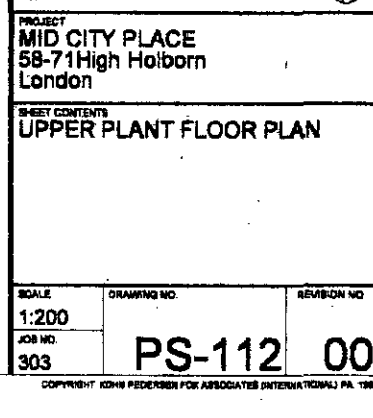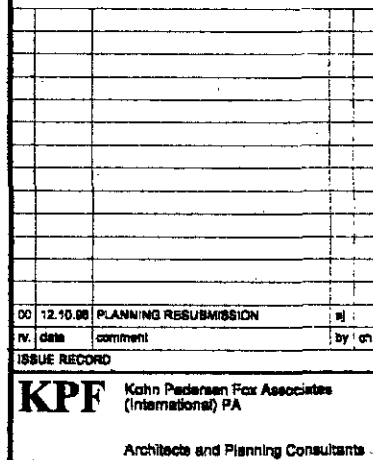

Kohn
MID UK LTD
13 ALBEMARLE STREET, LONDON W1X 3HA
TEL: +44 171 255 4062 FAX: +44 171 255 4064
DEVELOPMENT DIVISION
Starhope Plc
25-26 MOUNT ROW, LONDON W1V 3DA
TEL: +44 171 495 7075 FAX: +44 171 495 3330
ARCHITECTS
Kohn Pedersen Fox Associates (Int'l) PA
13 LANGLEY STREET, LONDON, W2B 6JG, UK
TEL: +44 171 235 0985 FAX: +44 171 487 1175
STRUCTURAL ENGINEERS
Watermans
47-47 BLACKFRIARS ROAD, LONDON, SE1 8PW
TEL: +44 171 628 7885 FAX: +44 171 628 4002
MECHANICAL ENGINEERS
Roger Preston & Partners
CHATS WORTH HOUSE, 28 BROADWAY
MADONHEAD, BENDISH, IPSWICH, SUFFOLK, IP5 1LV
TEL: +44 1508 823 423 FAX: +44 1508 828 980
ELECTRICAL ENGINEERS
Gardiner and Theobald
32 BEDFORD SQUARE, WC1B 3EU LONDON
TEL: +44 171 259 3200 FAX: +44 171 259 1847


12/12/98 PLANNING SUBMISSION
14/12/98
15/12/98
1/1/99
2/1/99
1/2/99
2/2/99
1/1/00
2/1/00
1/2/00
2/2/00
1/1/01
2/1/01
1/2/01
2/2/01
1/1/02
2/1/02
1/2/02
2/2/02
3/

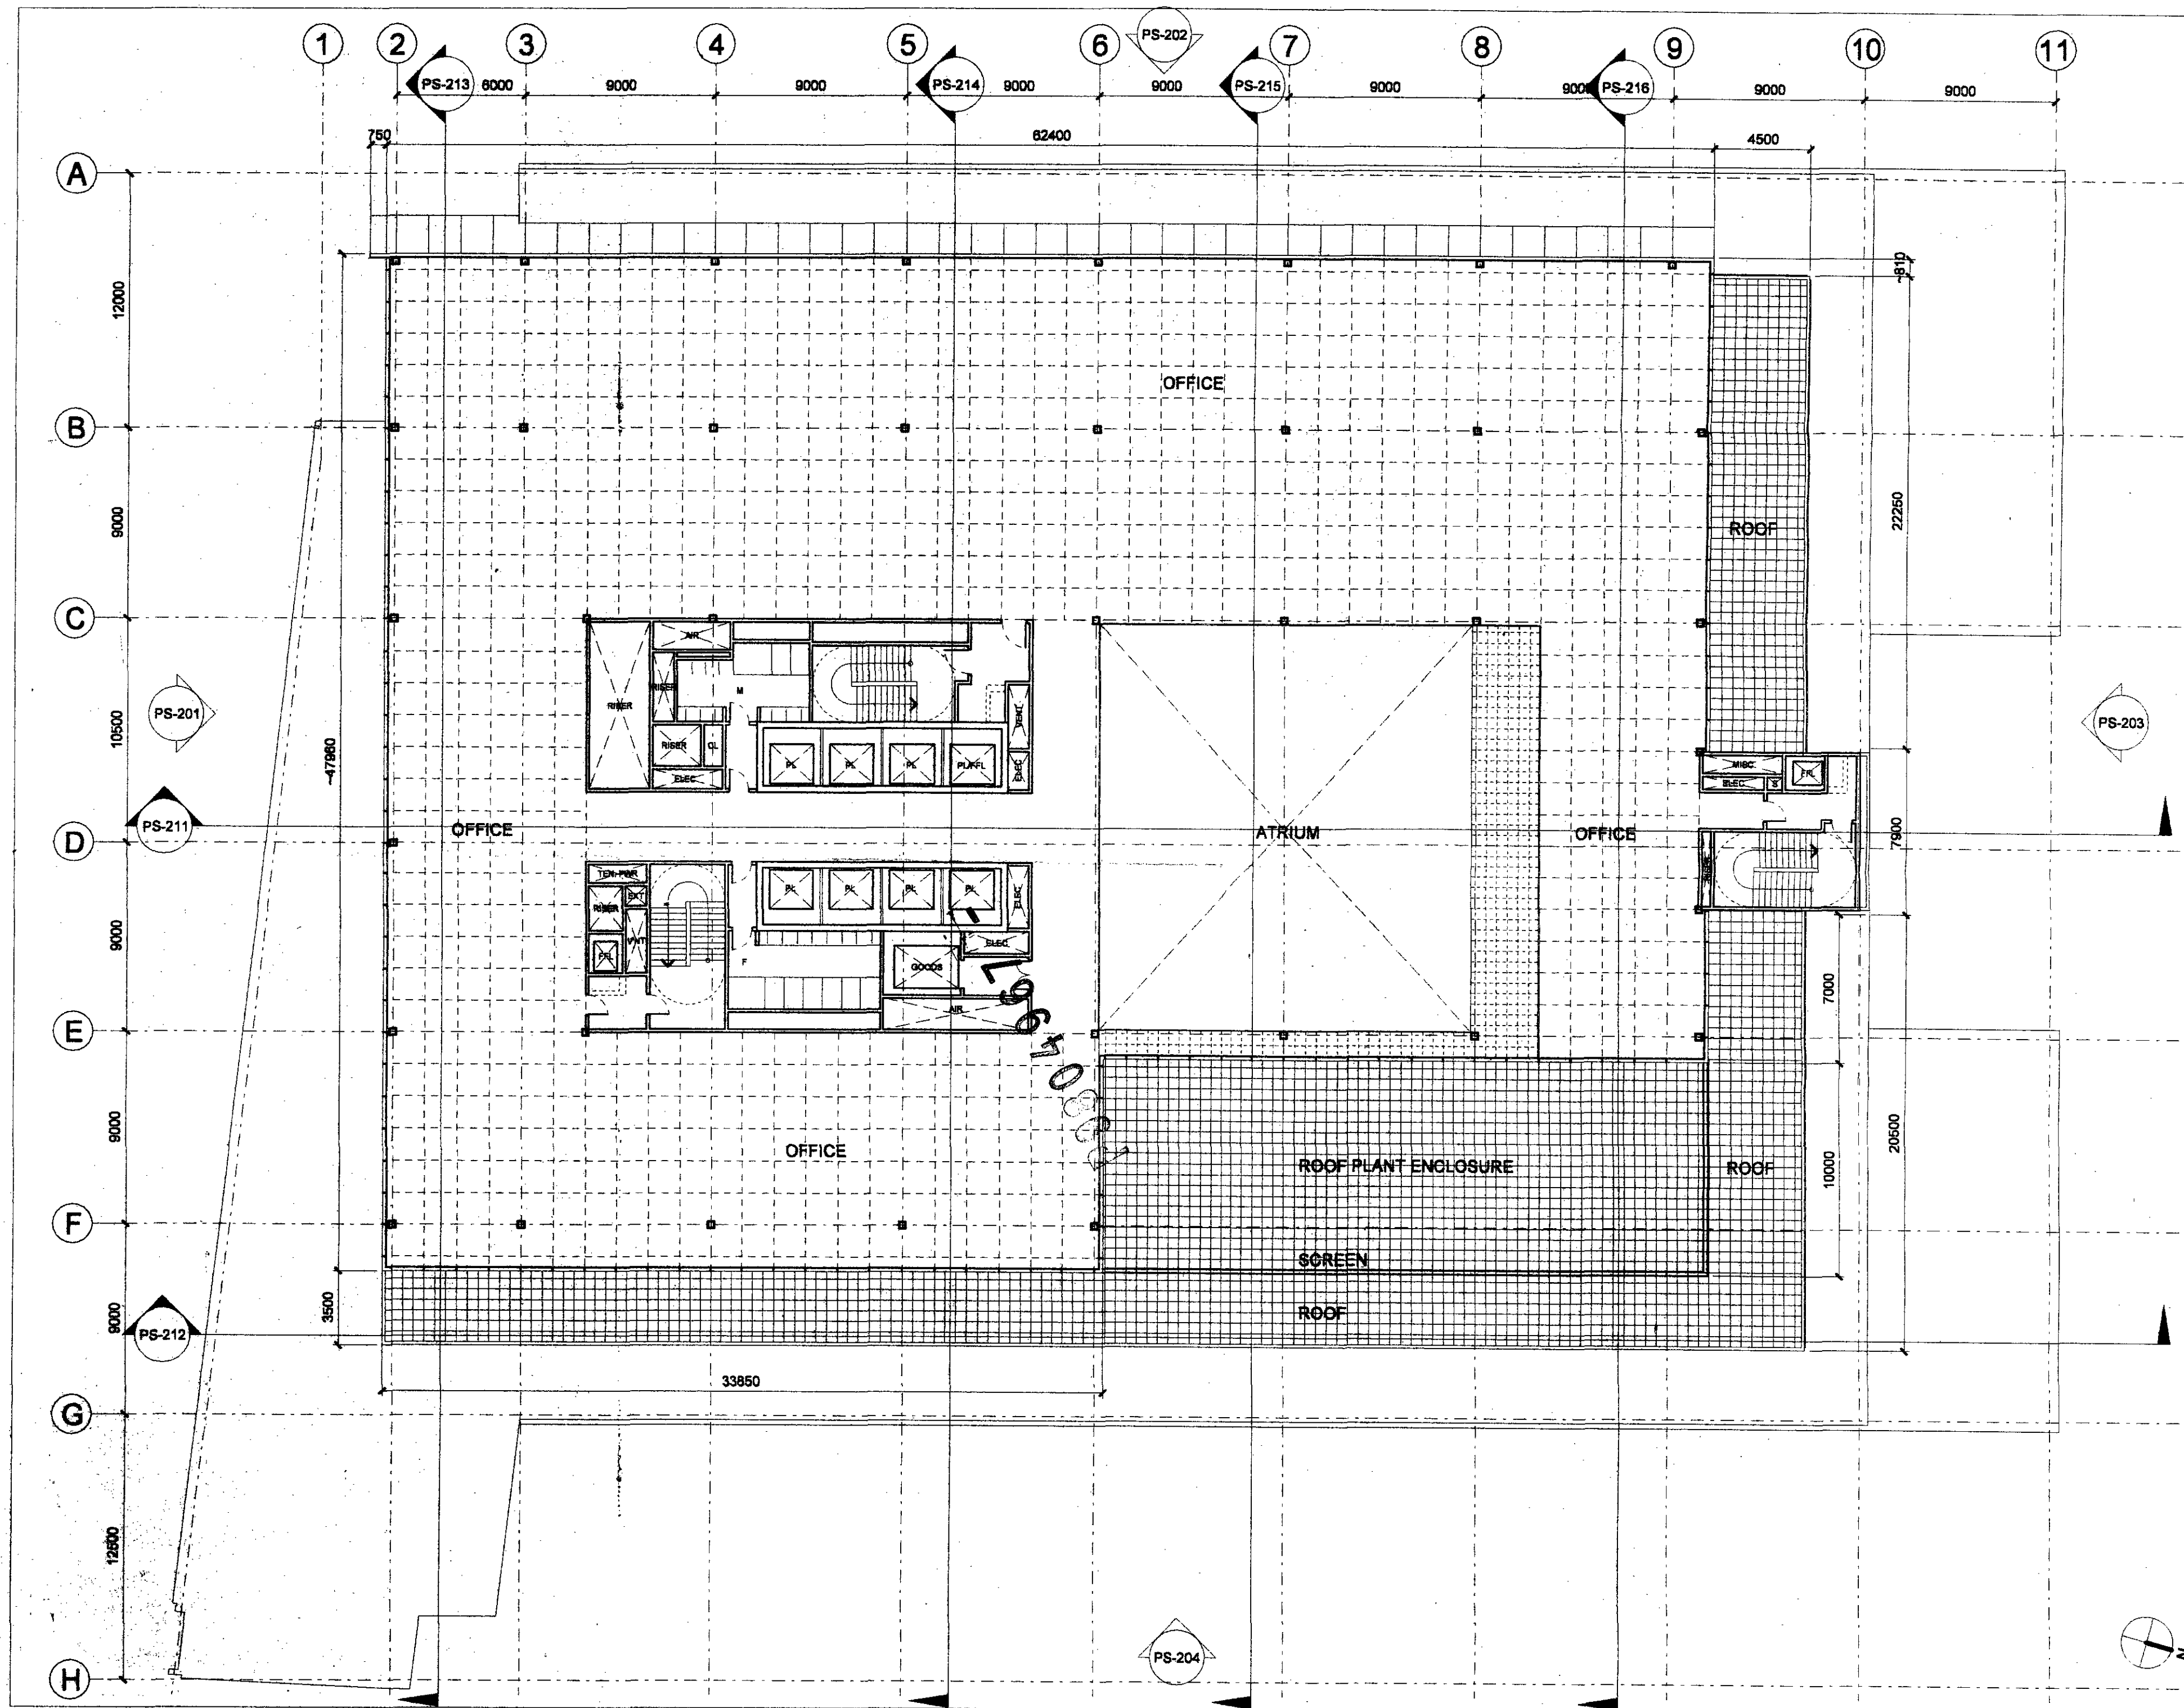

MidCity Place

MID LK LTD
13 ALBEMARLE STREET, LONDON W1X 3HA
TEL: +44 171 355 4882 FAX: +44 171 355 4884
100% COMPANY OWNED
Stanhope Plc
28-28 MOUNT ROAD, LONDON W1X 3HA
TEL: +44 171 495 7878 FAX: +44 171 495 3830
ARCHITECTS
Kohn Pedersen Fox Associates (Int'l) PA
13 LANOLEY STREET, LONDON, W2CH 6LJ, UK
TEL: +44 171 238 8000 FAX: +44 171 497 1115
STRUCTURAL ENGINEERS
Watermans
47-47 BLACKFRIARS ROAD, LONDON, SE1 8PN
TEL: +44 171 238 7886 FAX: +44 171 238 4052
MECHANICAL
Roger Preston & Partners
CHATELAIN HOUSE, 28 BROADWAY
MADEIRAHEAD, BROMFIRE BLS 1LY
TEL: +44 1928 523 425 FAX: +44 1928 523 550
SCOTTISH BROWNE
Gardiner and Theobald
33 BEDFORD SQUARE, WC1R 4EJ LONDON
TEL: +44 171 262 5000, fax: +44 171 258 18497

12/01/98 PLANNING RESUBMISSION
by: [signature] comment: [signature] by: [signature]
ISSUE RECORD
KPF Kohn Pedersen Fox Associates
(International) PA
Architects and Planning Consultants

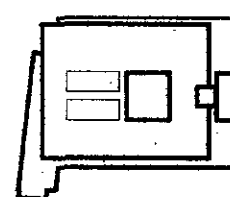

PROJECT
MID CITY PLACE
58-71 High Holborn
London
SHEET CONTENTS
EIGHTH FLOOR PLAN

SCALE 1:200
303
PS-110 00

880 UK LTD

13 ALBEMARLE STREET, LONDON W1X 8HA
TEL: +44 171 355 4880 FAX: +44 171 355 4884
VICTORYWAY LONDON
Blunhove Plc

25-29 MOUNT ROAD, LONDON W1V 8DA
TEL: +44 171 480 7076 FAX: +44 171 480 3330
Kohn Pedersen Fox Associates (Int'l) PA

13 LANGLEY STREET, LONDON W1H 8AG, UK
TEL: +44 171 833 8000 FAX: +44 171 487 1175
WINDYBROOK ENGINEERS
WINDYBROOK


4747 BLACKFRIARS ROAD, LONDON, SE1 8PN
TEL: +44 171 928 7888 FAX: +44 171 928 4032
Roger Preston & Partners

CHATEAUX HOUSE, 28 BROADWAY
MAIDENHEAD, BERKSHIRE SL6 1LV
TEL: +44 1889 423 423 FAX: +44 1889 433 880
Gardiner and Theobald

32 BEDFORD SQUARE, MD19 2ER LONDON
UK +44 171 208 3000, Fax +44 171 208 18407

NO	12/10/98	Planning Re-submission	PL
BY	CLB	comment	BY
ISSUE RECORD			

KPF Kohn Pedersen Fox Associates
(International) PA
Architects and Planning Consultants

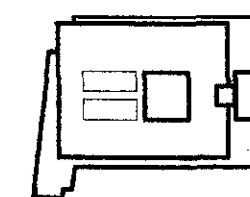


MID CITY PLACE
58-71 High Holborn
London


SEVENTH FLOOR PLAN

SCALE	DRAWING NO	REVISION NO
1:200		
JOB NO.	303	PS-109 00


COPYRIGHT Kohn Pedersen Fox Associates International, Inc. 1998

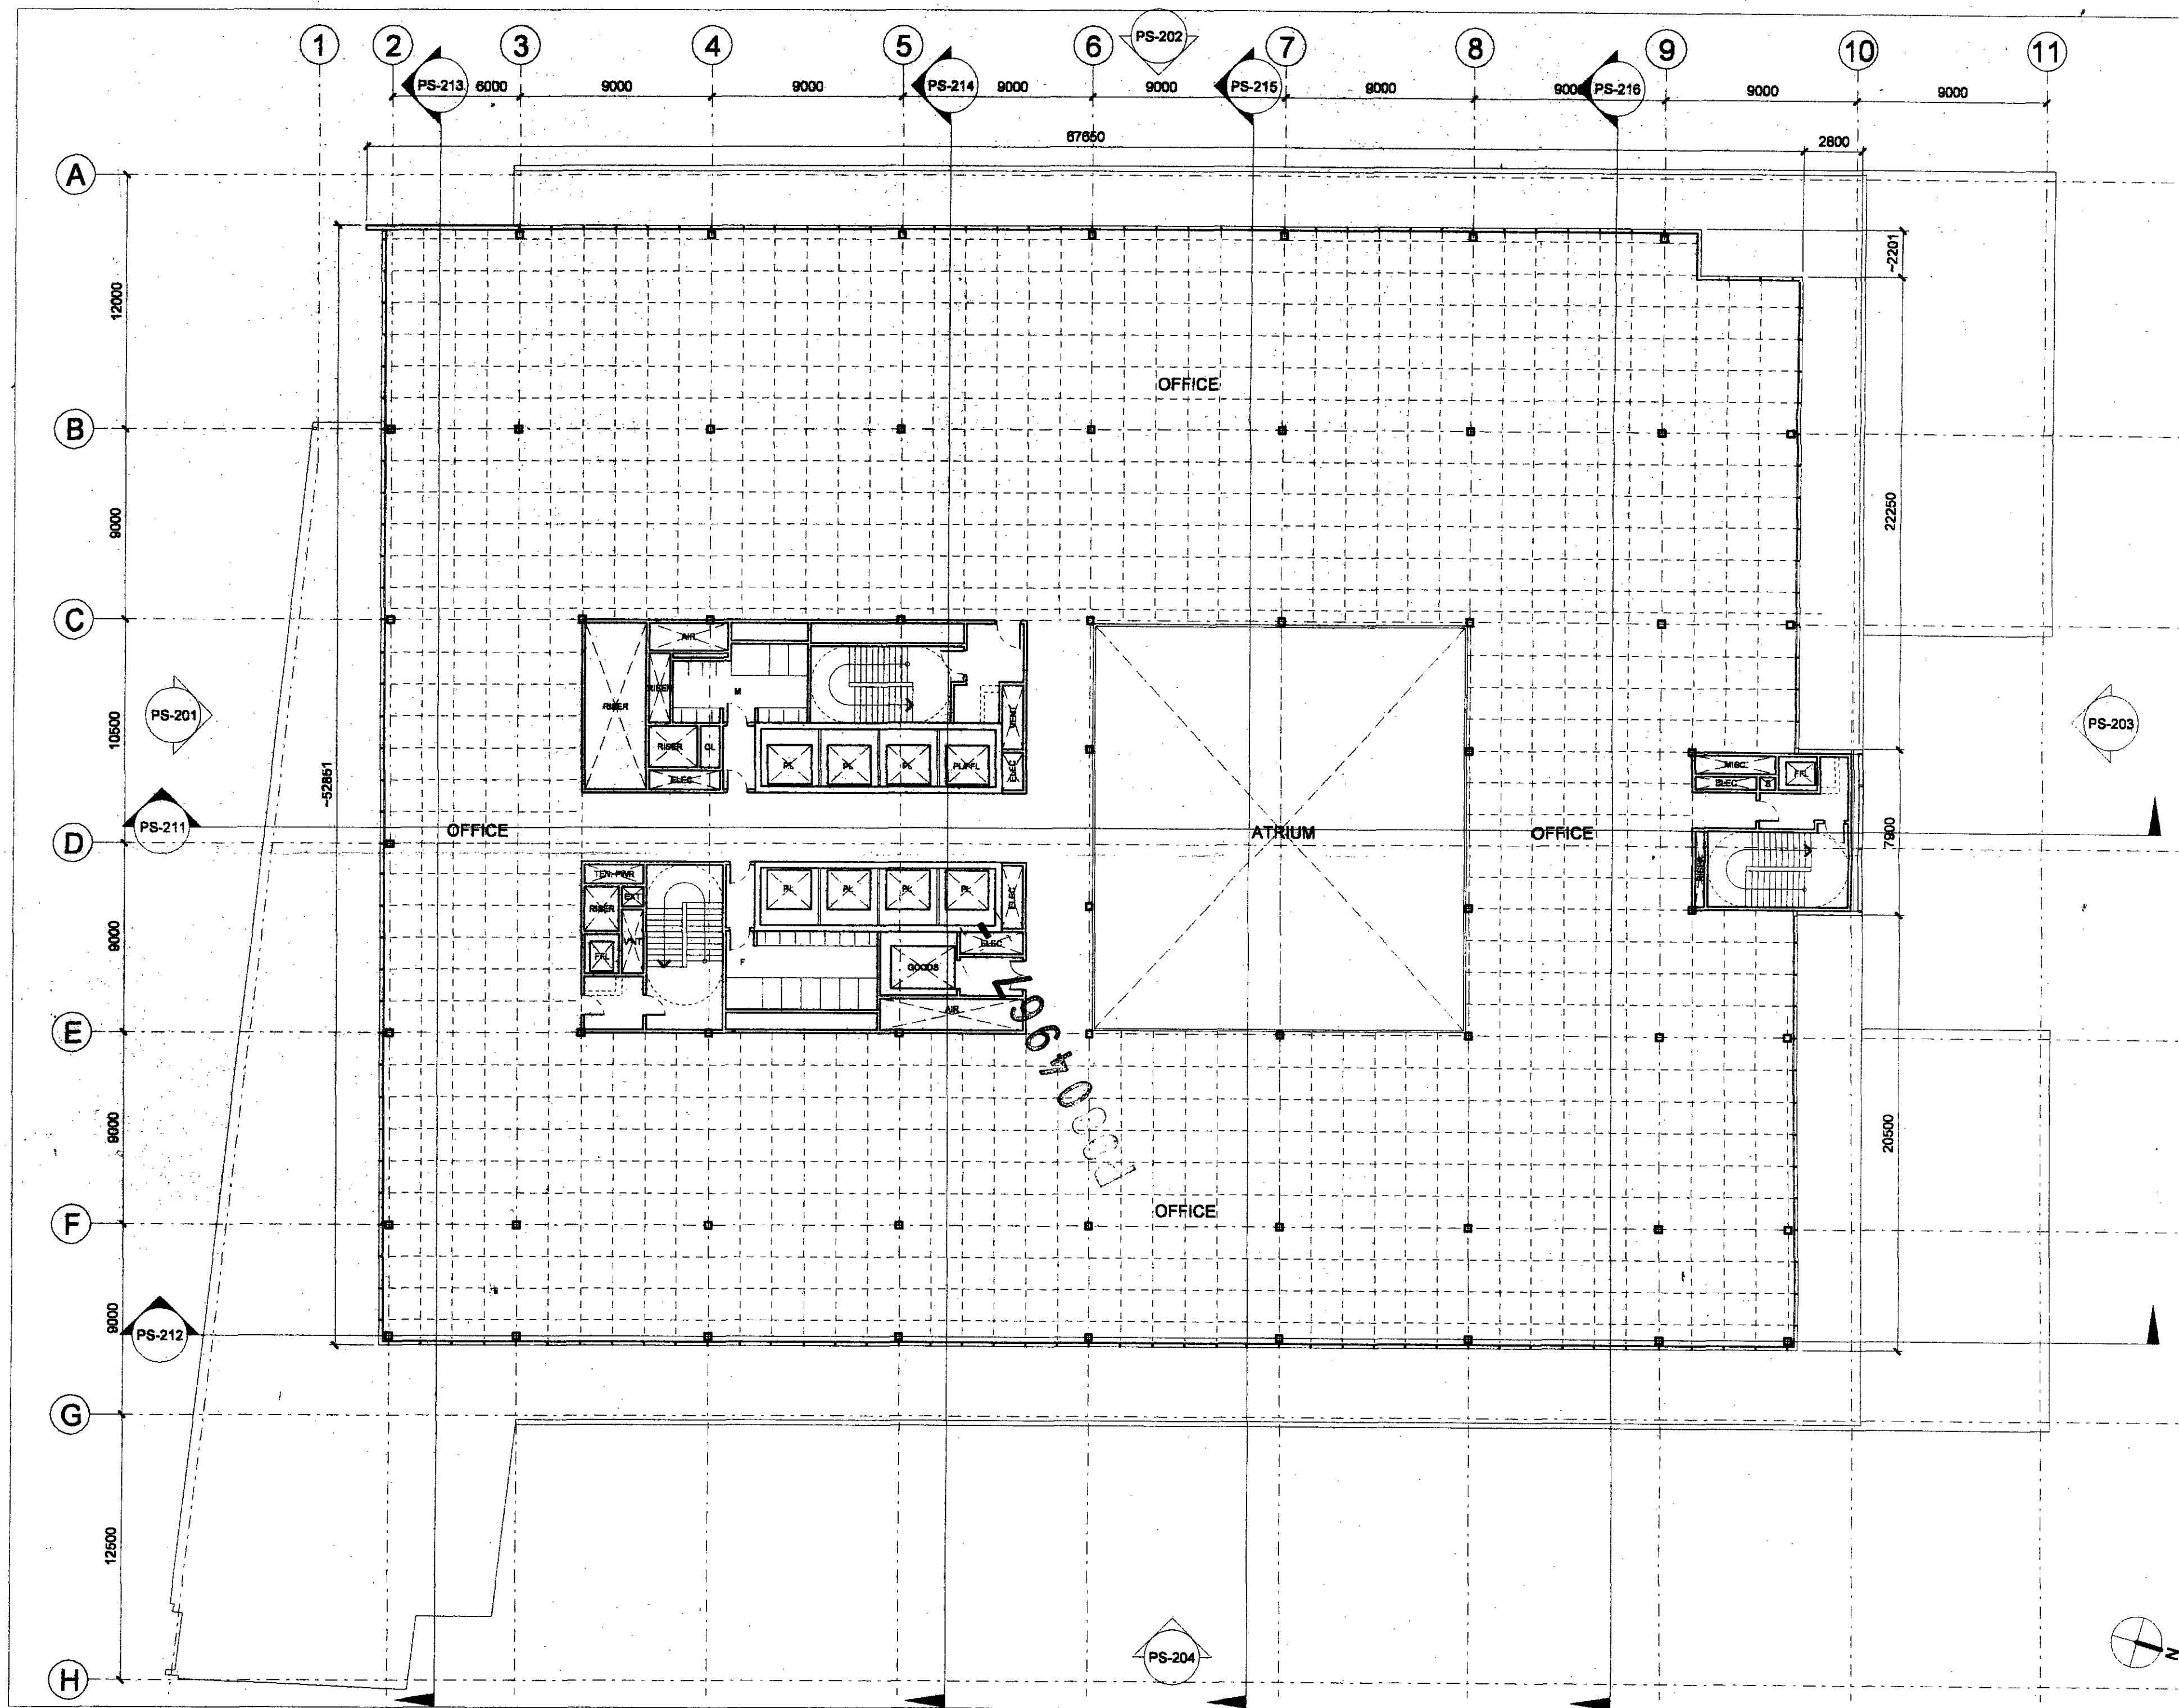


MID CITY LTD
 13 ALBEMARLE STREET, LONDON W1X 8JA
 TEL: +44 171 352 4800, FAX: +44 171 352 4804
 ARCHITECTS
 Stanhope Plc
 28-29 MOUNT ROW, LONDON W1V 8QA
 TEL: +44 171 485 7810, FAX: +44 171 485 8330
 STRUCTURAL ENGINEERS
 Kohn Pedersen Fox Associates (Int'l) PA
 13 LANGLEY STREET, LONDON, W2C 2LJ, UK
 TEL: +44 171 833 8800, FAX: +44 171 837 1170
 MECHANICAL ENGINEERS
 Watermark
 47-47 BLACKFRIARS ROAD, LONDON, SE1 8PN
 TEL: +44 171 825 7888, FAX: +44 171 825 4052
 ELECTRICAL ENGINEERS
 Roger Preston & Partners
 CHATSWORTH HOUSE, 38 BROADWAY
 MAIDENHEAD, BERKSHIRE SL6 5LY
 TEL: +44 1628 653 420, FAX: +44 1628 632 480
 CIVIL ENGINEERS
 Gardiner and Theobald
 32 BEDFORD SQUARE, WC1R 3EB LONDON
 TEL: +44 171 239 3000, FAX: +44 171 239 19407

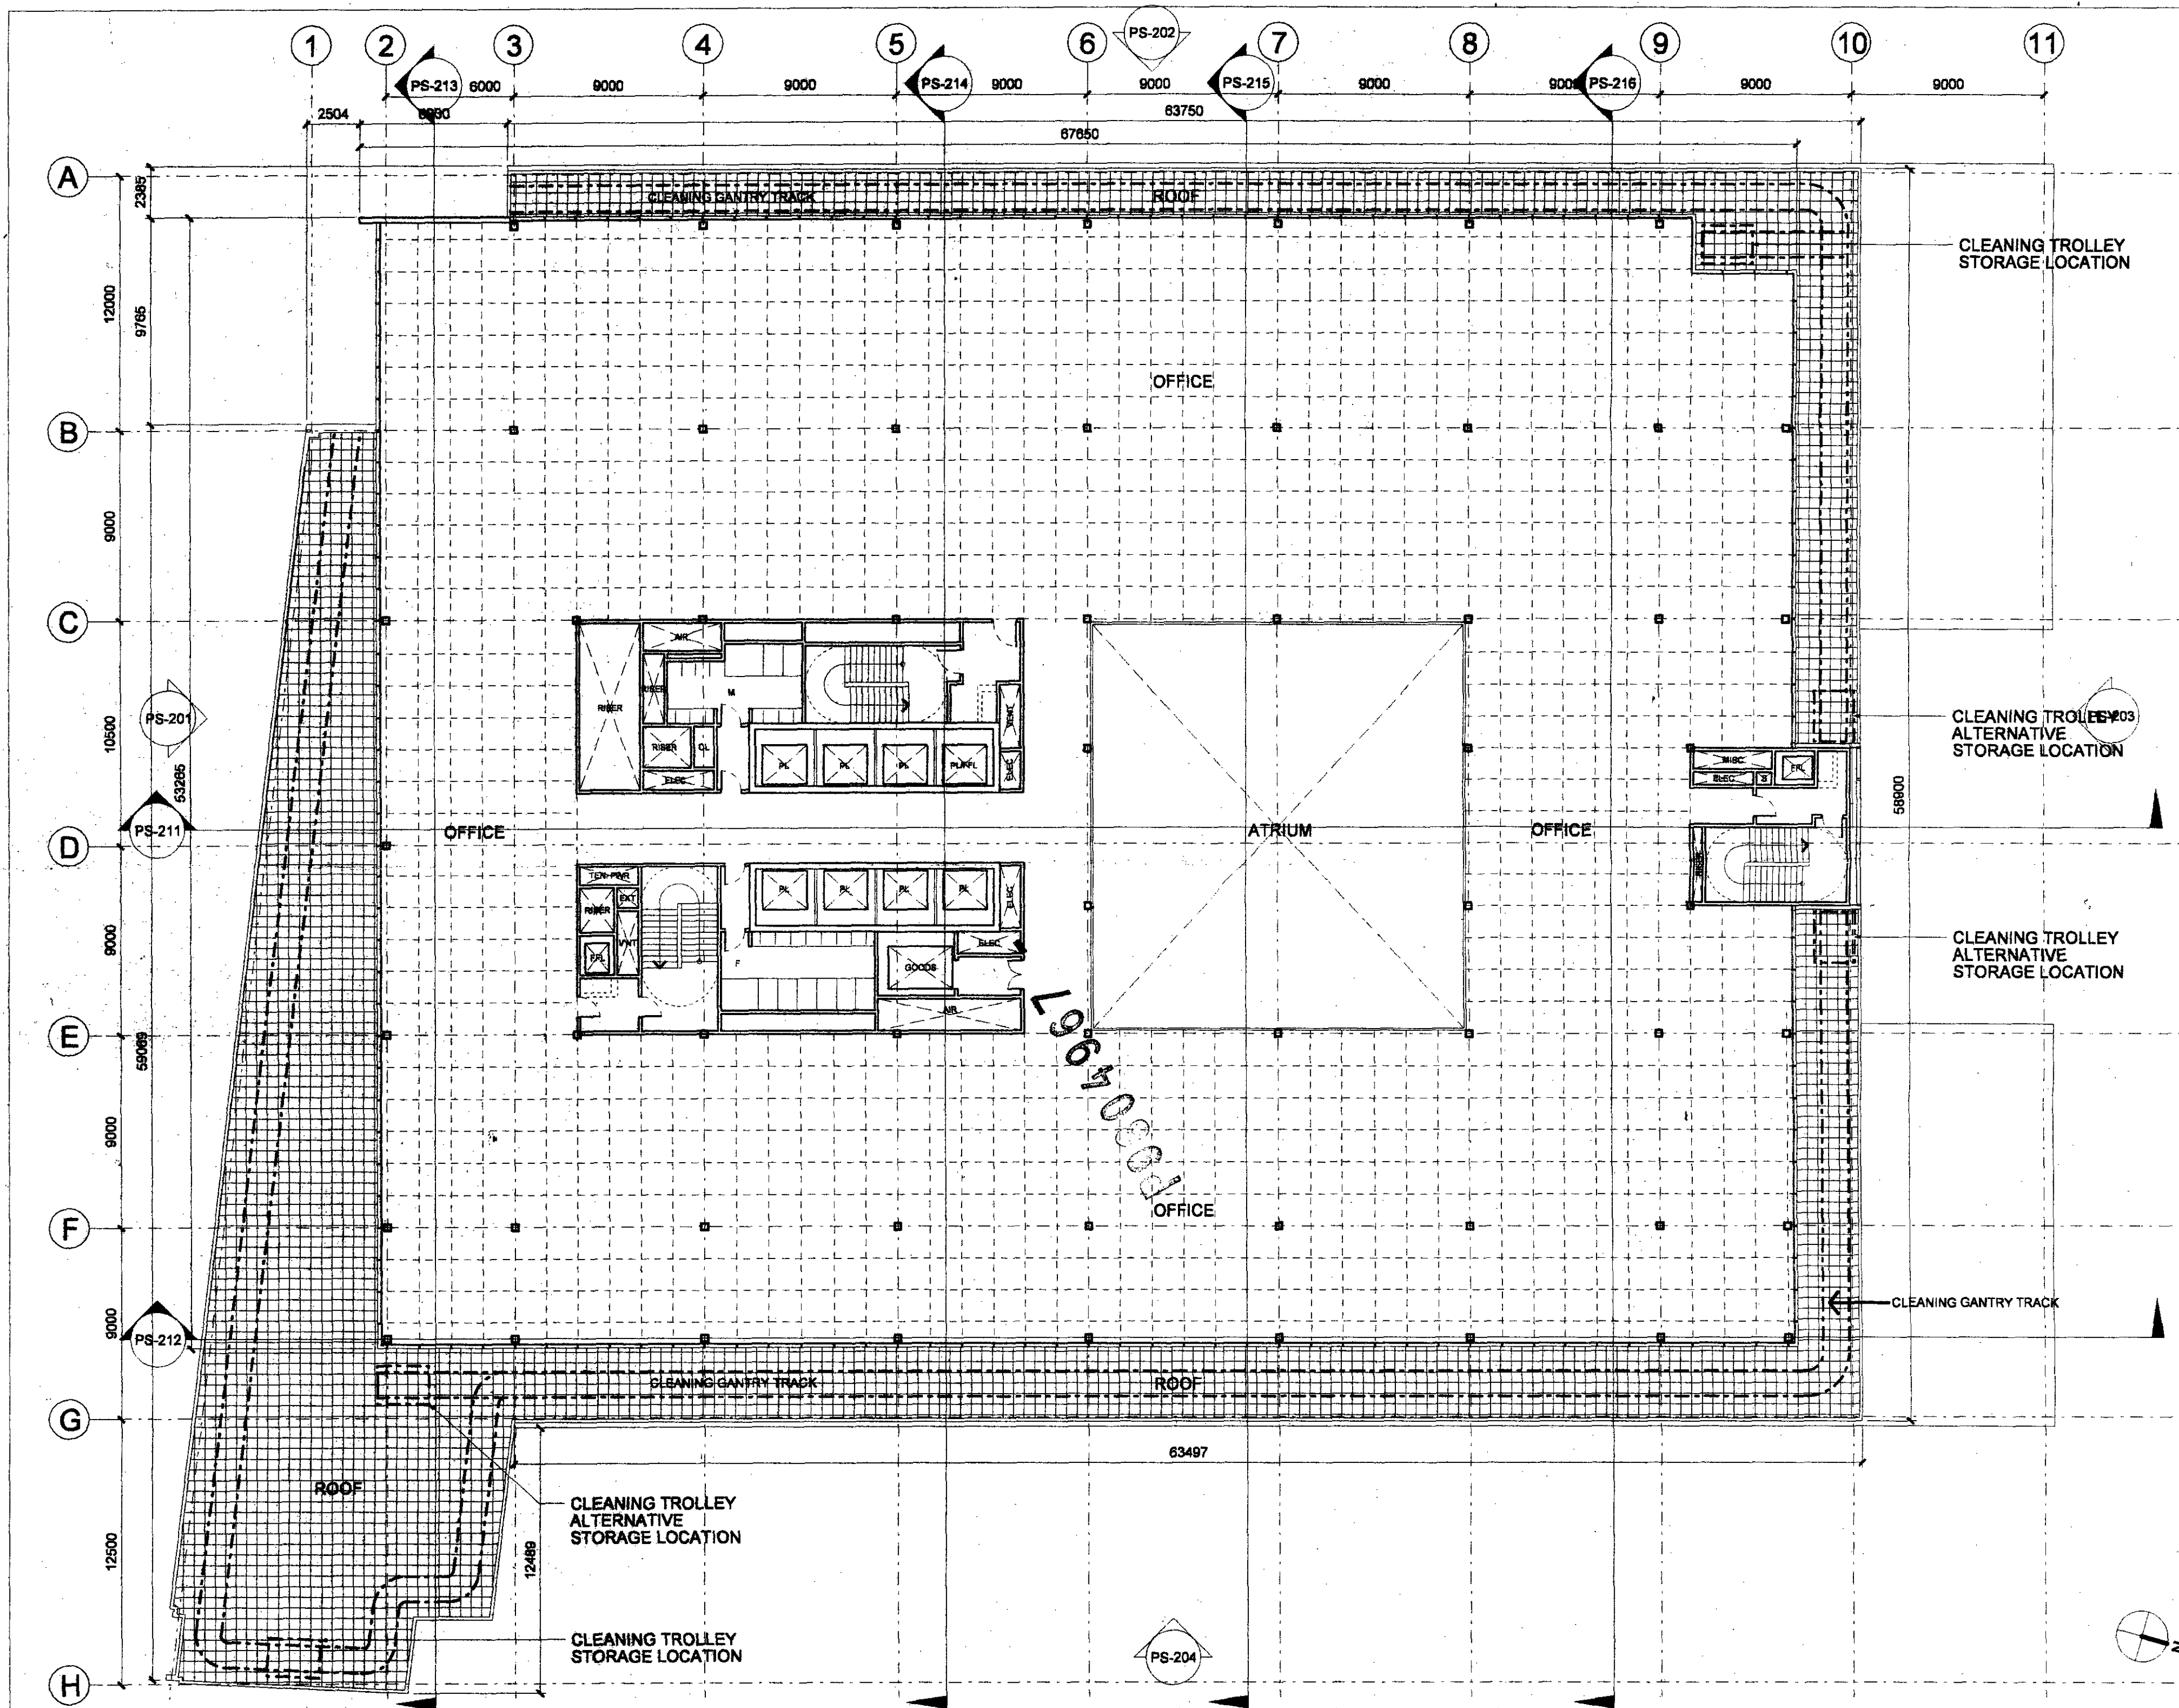

01. 13/02/98	Planning Resubmission	N
02. 04/03/98	Comments	by 01/
ISSUE RECORD		
KPF Kohn Pedersen Fox Associates (International) PA		
Architects and Planning Consultants		

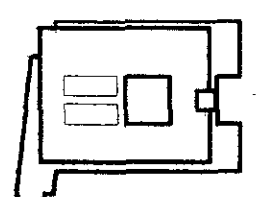

PROJECT
 MID CITY PLACE
 58-71 High Holborn
 London
 SHEET CONTENTS
 SIXTH FLOOR PLAN

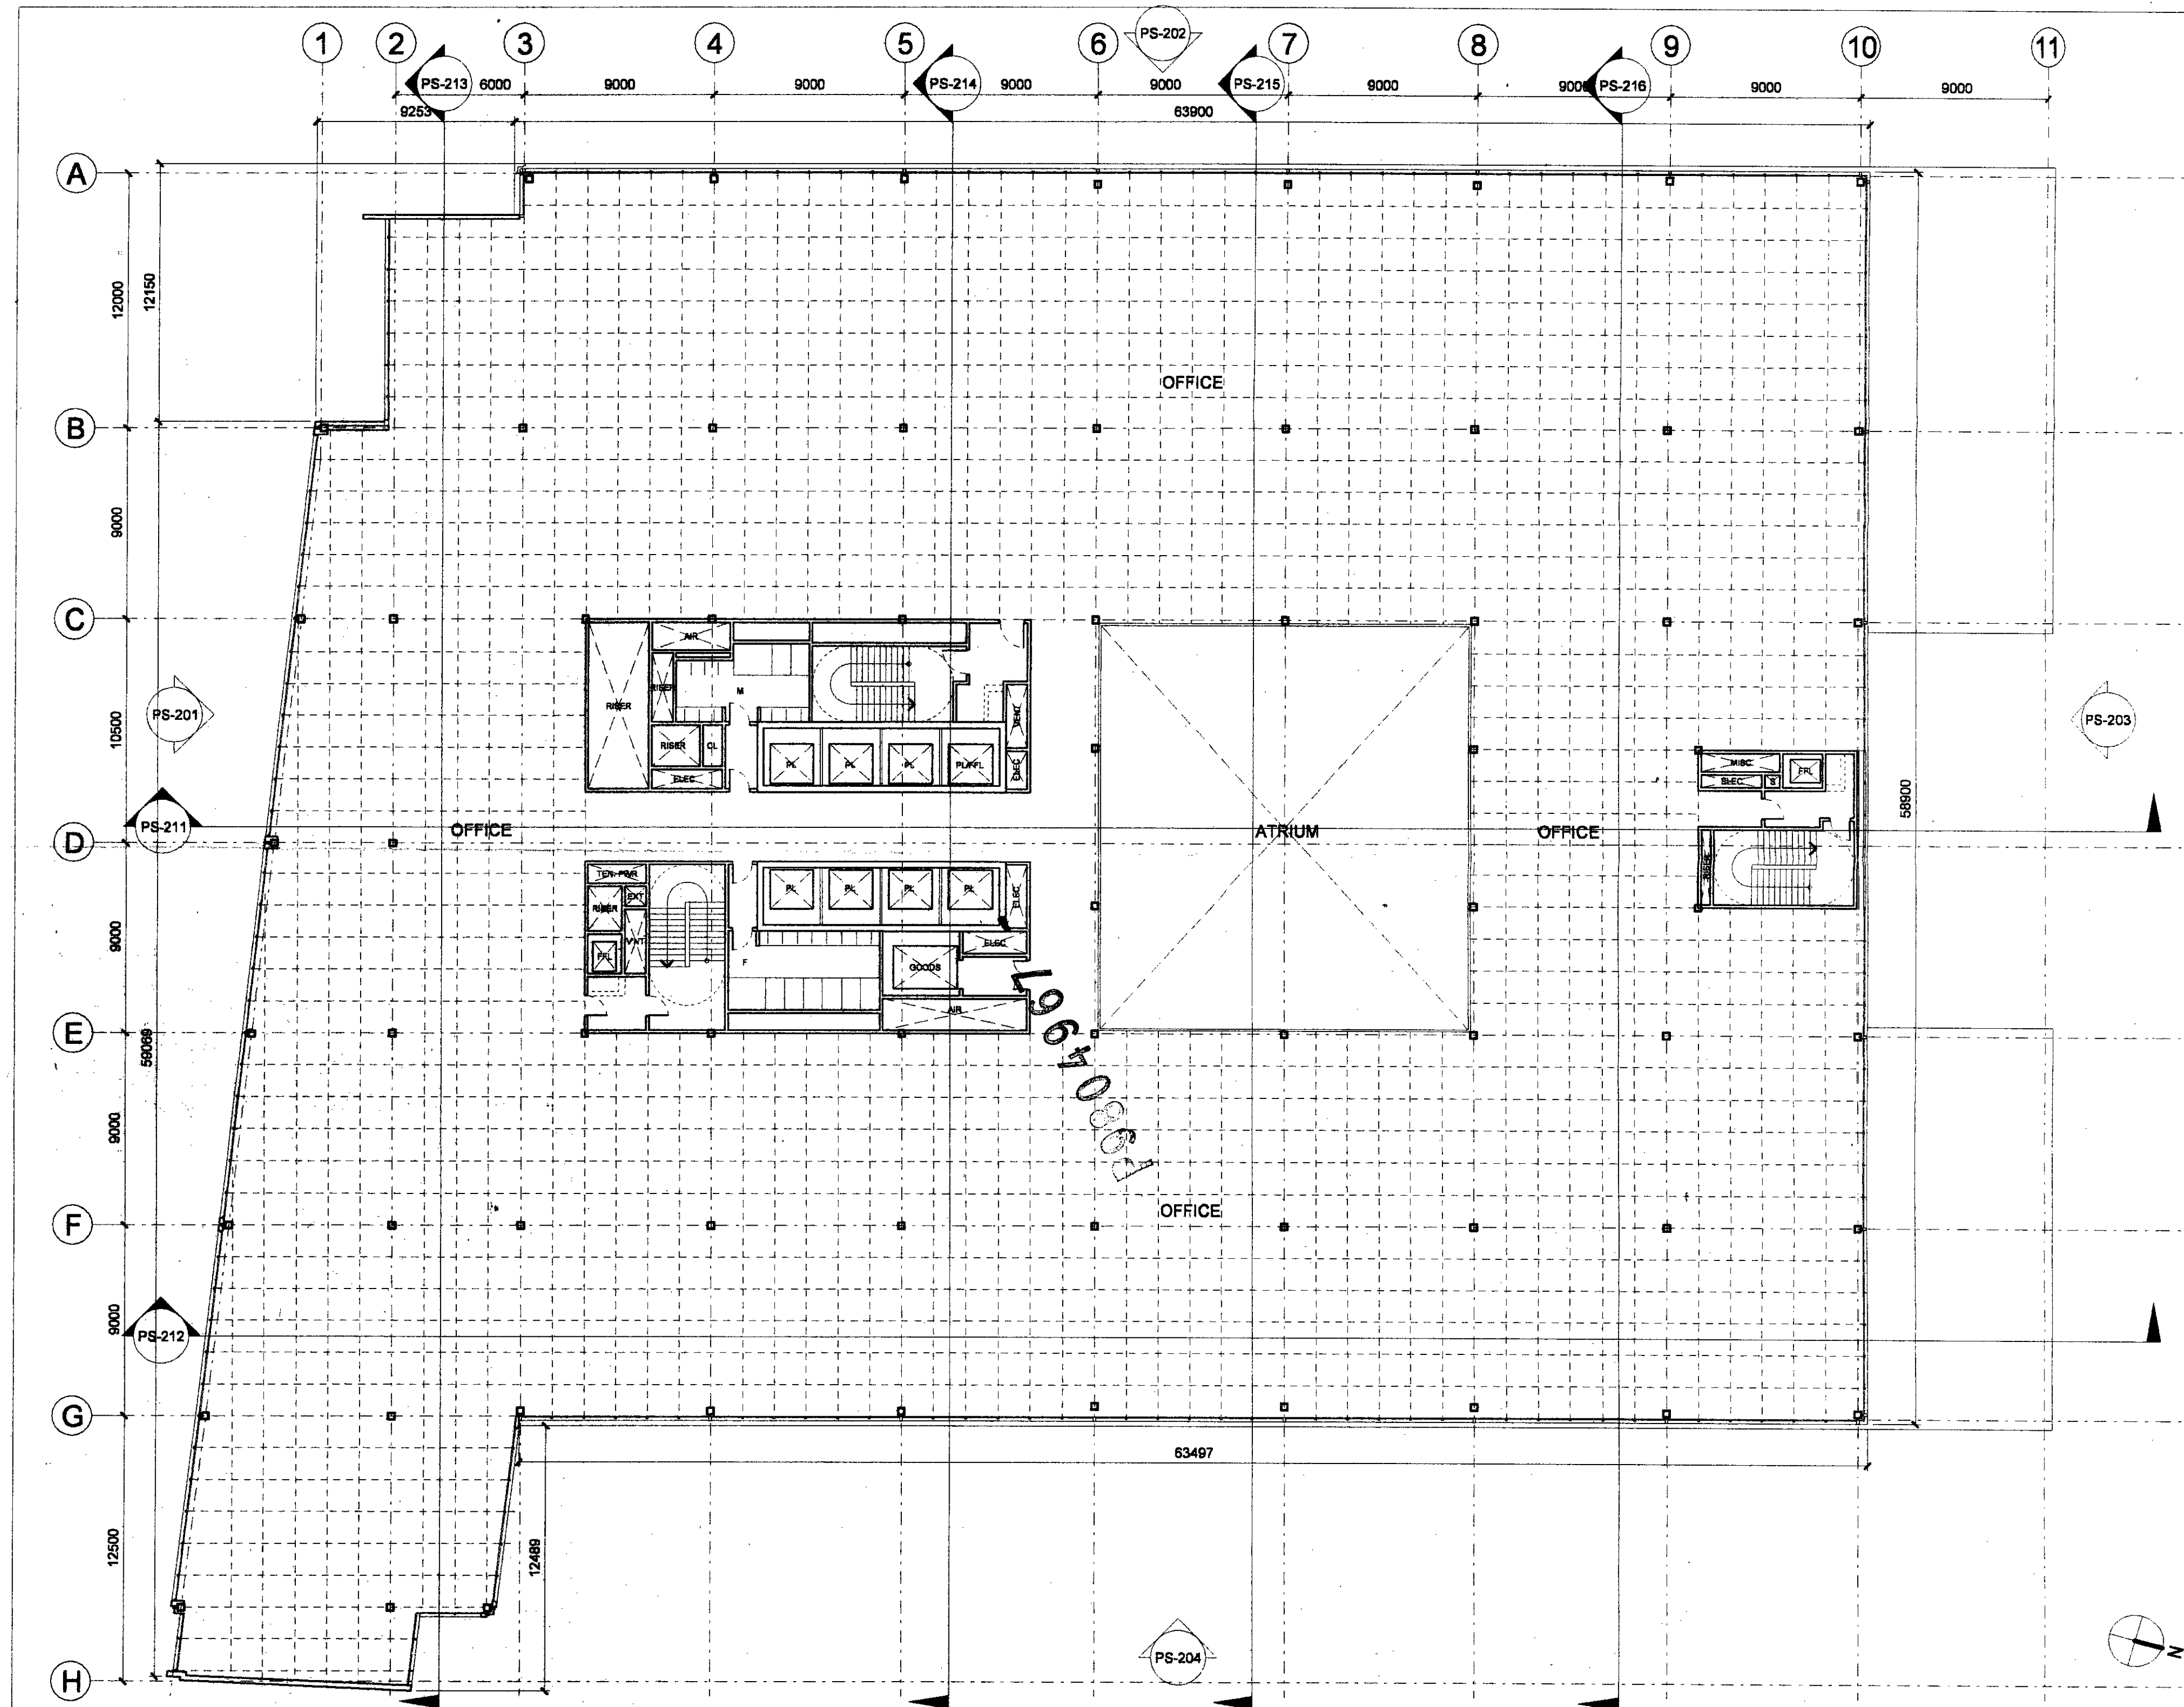


MidCity Place

MID UK LTD
 13 ALBEMARLE STREET, LONDON W1X 3HA
 TEL: +44 (0) 20 7554 0000 FAX: +44 (0) 20 7554 0004
 DEVELOPMENT ADDRESS: Stanhope Plc
 28-28 MOUNT ROW, LONDON W1Y 6DA
 TEL: +44 (0) 20 7554 0000 FAX: +44 (0) 20 7554 0004
 Kohn Pedersen Fox Associates (Intl) PA
 13 LANGLEY STREET, LONDON W2H 9JG, UK
 TEL: +44 (0) 20 7554 0000 FAX: +44 (0) 20 7554 0004
 ARCHITECTS: Watermans
 4747 BLACKFRIARS ROAD, LONDON SE1 8PN
 TEL: +44 (0) 20 7554 0000 FAX: +44 (0) 20 7554 0004
 ROYAL ARCHITECTS: Roger Preston & Partners
 CHATSWORTH HOUSE, 28 BROADWAY
 MADRIDHEAD, BISHOPSGATE, LONDON EC4A 3DF
 TEL: +44 (0) 20 7554 0000 FAX: +44 (0) 20 7554 0004
 CIVIL ENGINEERS: Gardiner and Theobald
 32 BEDFORD SQUARE, WC1B 3EG LONDON
 TEL: +44 (0) 20 7554 0000 FAX: +44 (0) 20 7554 0004

NO.	DATE	REVISION
1	12/08	Planning Resubmission
2	01/09	Issue for Construction
3	01/09	Issue for Construction
KPF Kohn Pedersen Fox Associates
 (International) PA
 Architects and Planning Consultants

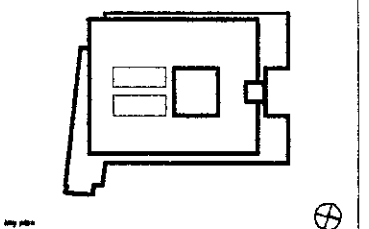


MID CITY PLACE
 58-71 High Holborn
 London


FIFTH FLOOR PLAN

SCALE	DRAWING NO.	REVISION NO.
1:200	303	PS-107 00

MID UK LTD
 13 ALBEMARLE STREET, LONDON W1K 3HA
 TEL: +44 171 255 4800 FAX: +44 171 355 4804
 25-28 MOUNT ROW, LONDON W1Y 8DA
 TEL: +44 171 495 7310 FAX: +44 171 495 3330
 Kohn Pedersen Fox Associates (Int'l) PA
 13 LANGLEY STREET, LONDON, W1H 8JG, UK
 TEL: +44 171 835 8888 FAX: +44 171 497 1115
 47-49 BLACKFRIARS ROAD, LONDON, SE1 1BN
 TEL: +44 171 825 7888 FAX: +44 171 825 4052
 CHATSWORTH HOUSE, 28 BROADWAY
 MADDENHEAD, BERKSHIRE SL8 1LY
 TEL: +44 1889 853 423 FAX: +44 1889 838 880
 32 BEDFORD SQUARE, WC1B 3EG LONDON
 TEL: +44 171 209 3000 FAX: +44 171 235 18407

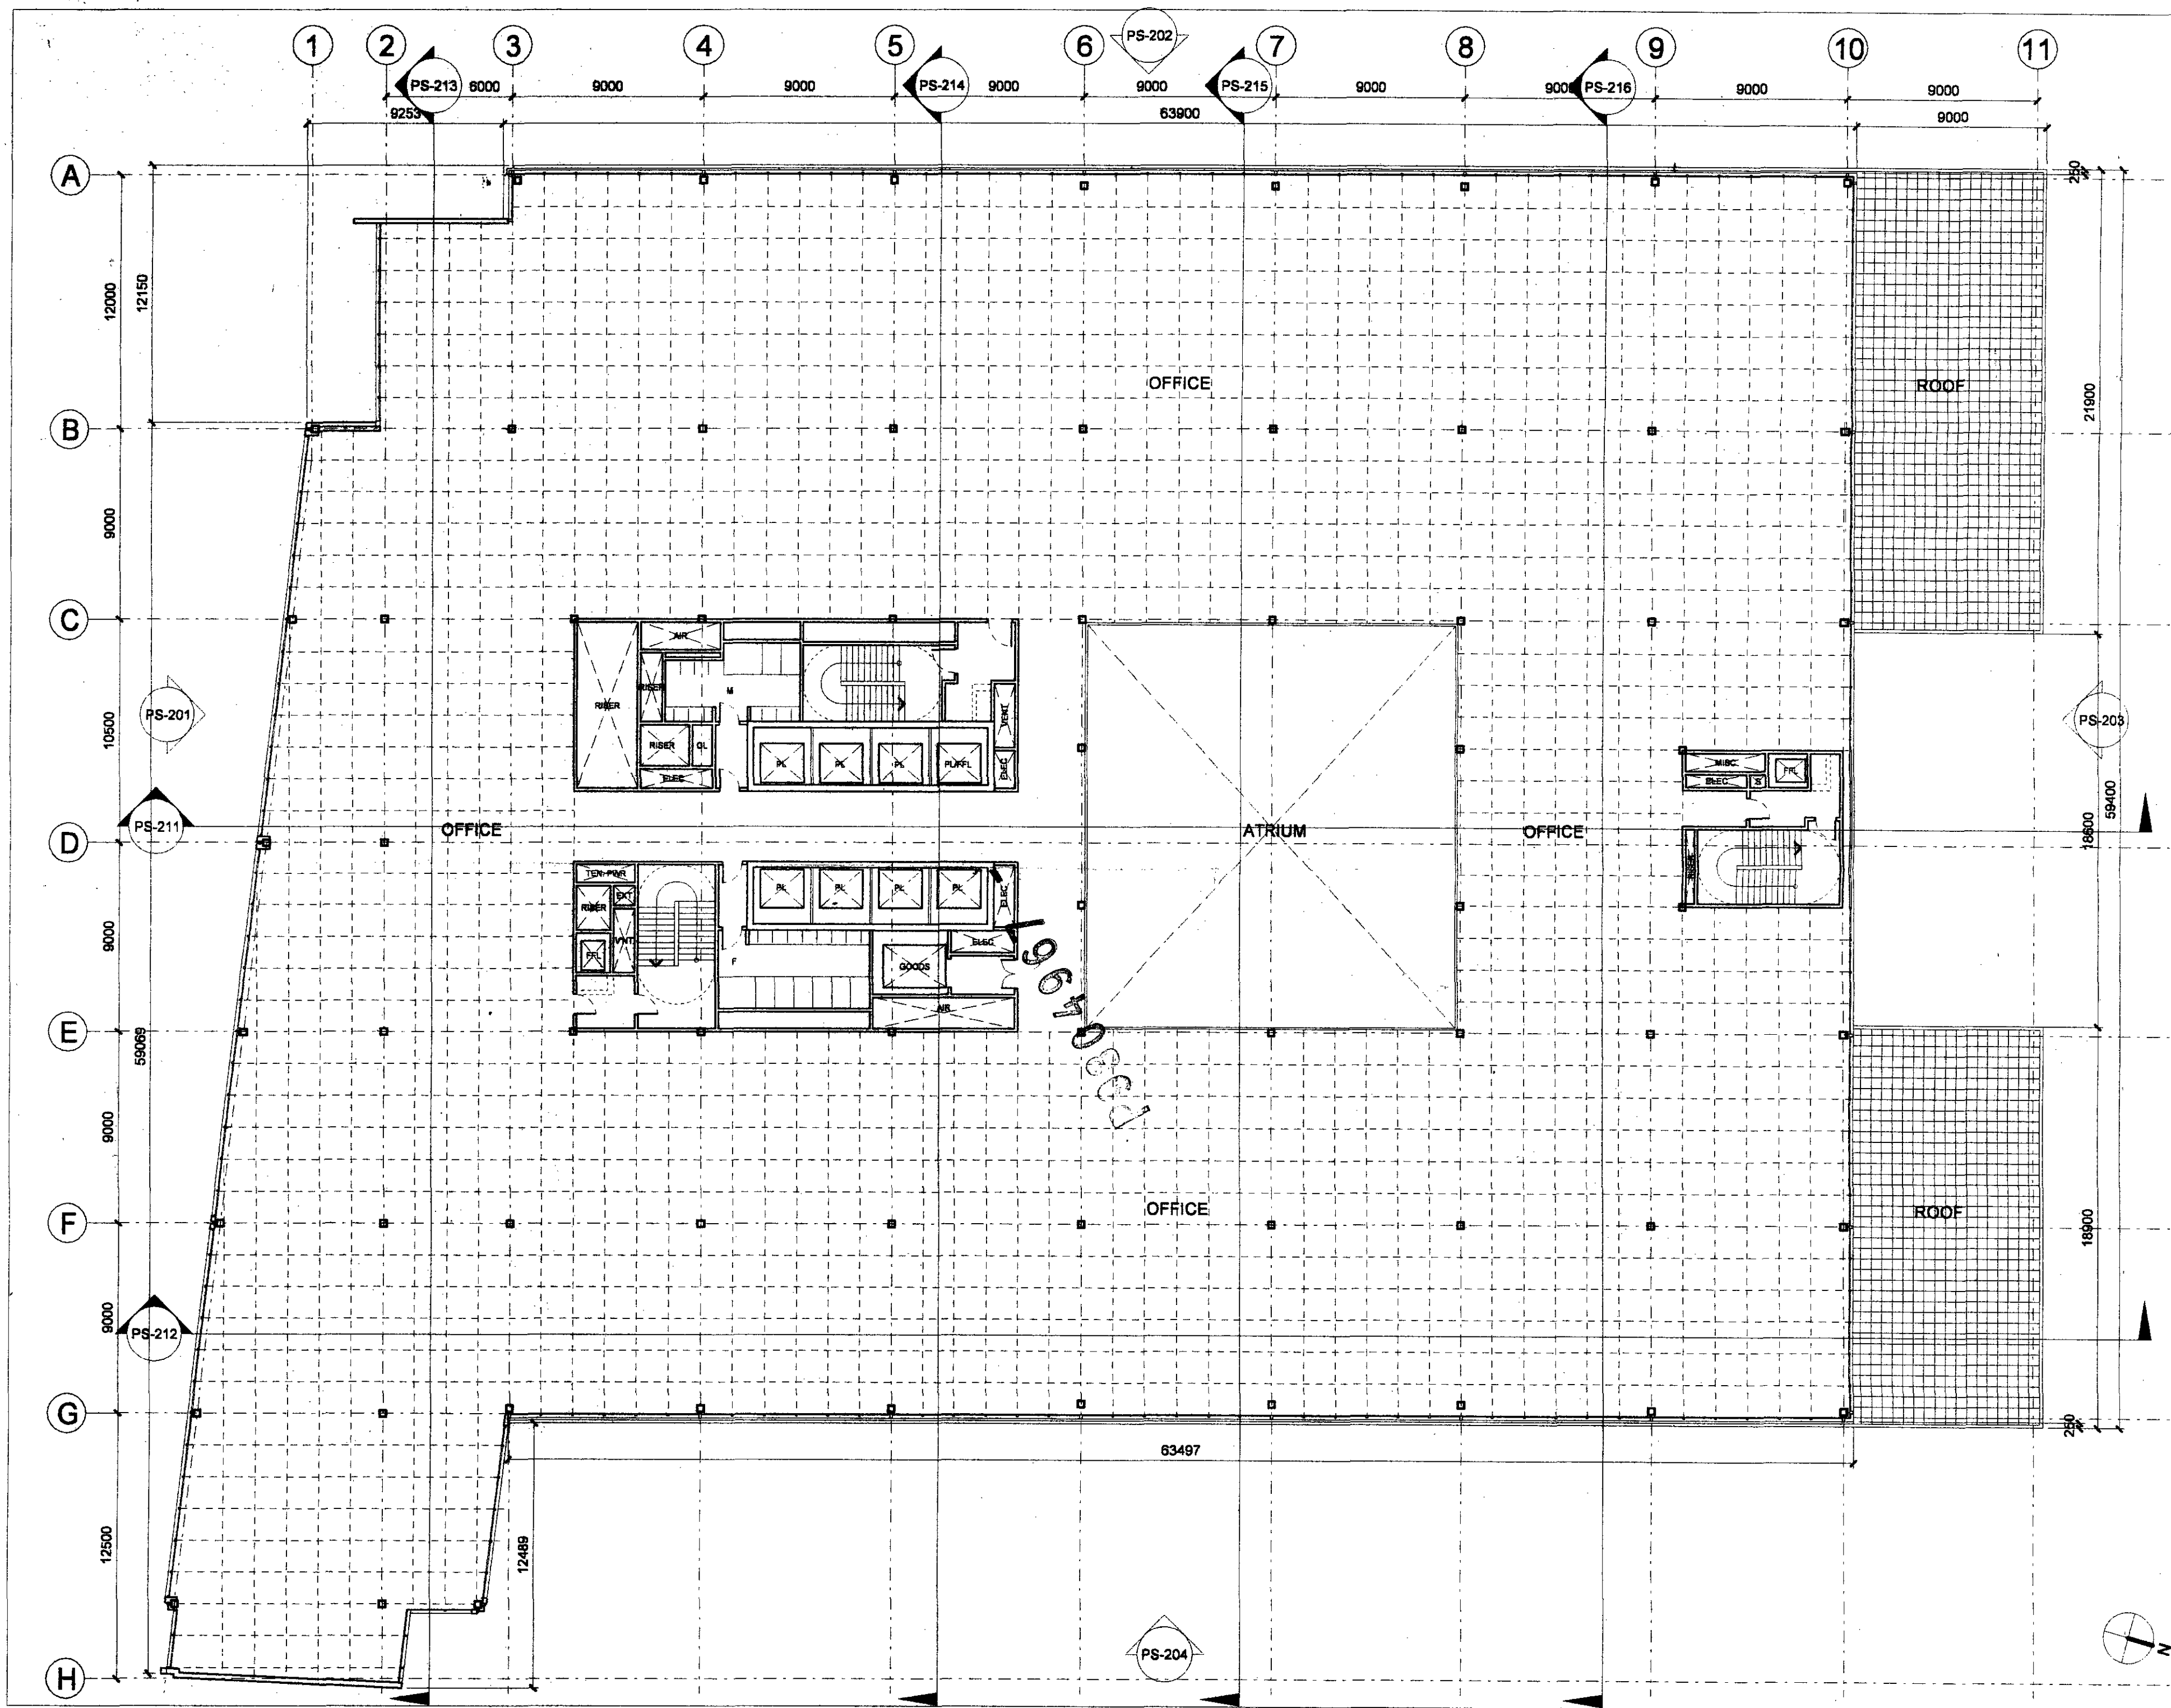


00 12/10/98 Planning Resubmission
 01 01/01/99 comment
 02 01/01/99 comment
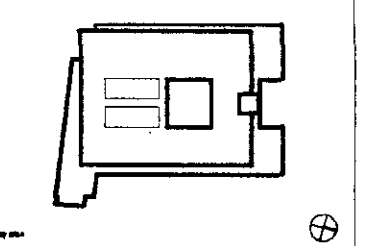

PROJECT
 MID CITY PLACE
 58-71 High Holborn
 London

SHEET CONTENTS
 FOURTH FLOOR PLAN

SCALE
 1/200
 DRAWING NO.
 PS-106
 REVISION NO.
 00

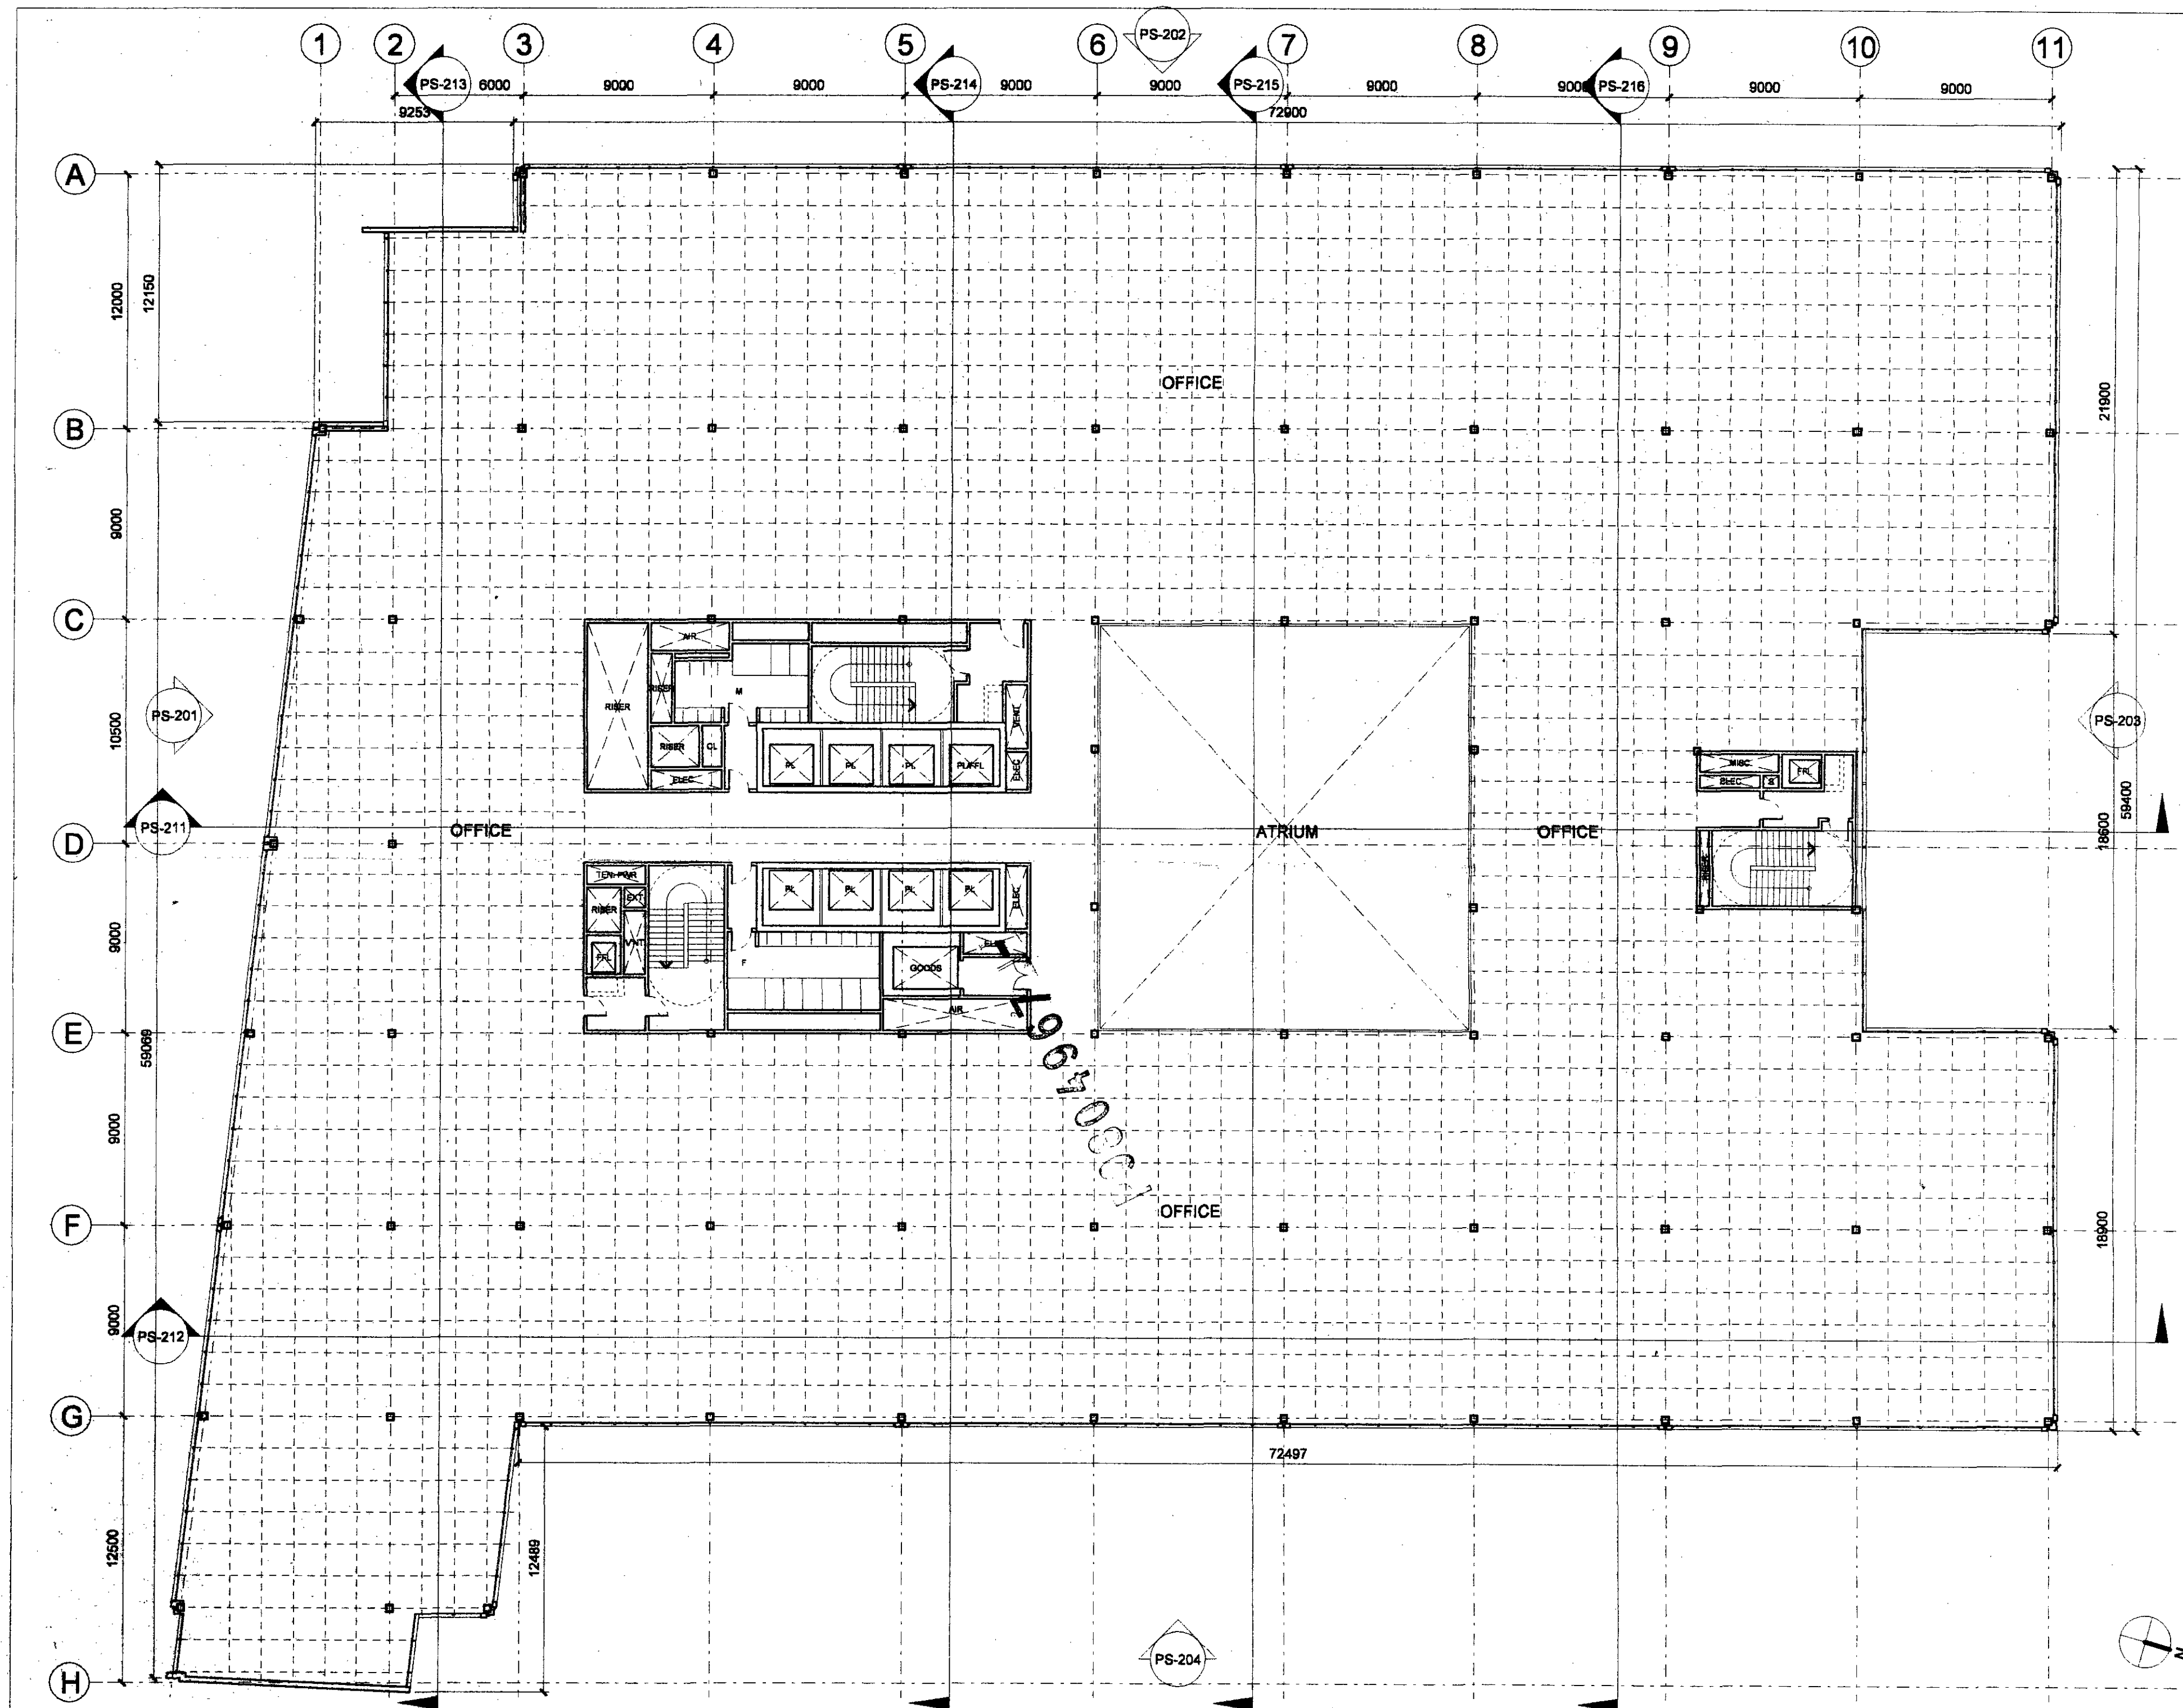

MidCity Place

MID UK LTD
 12 ALBEMARLE STREET, LONDON W1X 3HA
 TEL: +44 171 305 4800 FAX: +44 171 305 4804
 DEVELOPMENT ADVISORS
 Stanhope Plc

25-26 MOUNT ROW, LONDON W1V 5DA
 TEL: +44 171 406 7276 FAX: +44 171 406 5330
 ARCHITECTS
 Kohn Pedersen Fox Associates (Int'l) PA

13 LANLEY STREET, LONDON W2H 8LD, UK
 TEL: +44 171 850 9866 FAX: +44 171 487 1175
 STRUCTURAL ENGINEERS
 Watermans


4747 BLACKFRIARS ROAD, LONDON, SE1 8PW
 TEL: +44 171 555 7888 FAX: +44 171 555 4852
 MECHANICAL
 Roger Preston & Partners

CHATHAM HOUSE, 28 BROADWAY
 MADRID, SPAIN
 TEL: +44 1829 923 423 FAX: +44 1829 530 980
 ELEVATOR CONSULTANTS
 Gardiner and Theobald

32 BEDFORD SQUARE, WC1B 3EQ LONDON
 TEL: +44 171 258 3000 FAX: +44 171 258 18497

00 12/098 Planning Resubmission H
 rev. date comment by ch
 ISSUE RECORD



KPF Kohn Pedersen Fox Associates
 (International) PA
 Architects and Planning Consultants

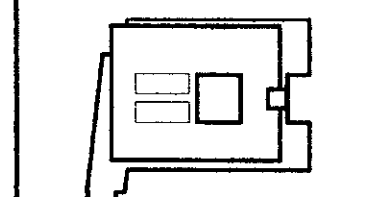

MID CITY PLACE
 58-71 High Holborn
 London

THIRD FLOOR PLAN

SCALE 1:200 DRAWING NO. 303 KEYWORD NO. PS-105 00

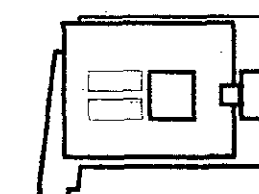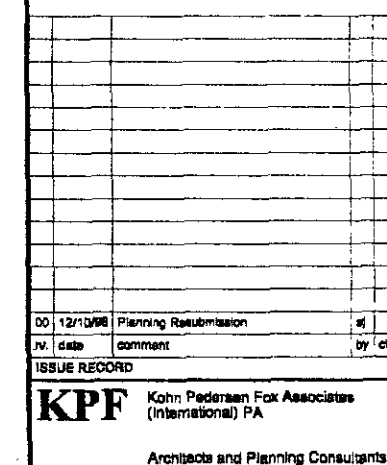

PROJECT
MID CITY PLACE
58-71 High Holborn
London

SHEET CONTENTS
SECOND FLOOR PLAN

SCALE	DRAWING NO.	REVISION NO.
1:200	PS-104	00
JOB NO. 303		

MidCity Place

MID UK LTD
 13 ALBEMARLE STREET, LONDON W1X 3BA
 TEL: +44 171 355 4500 FAX: +44 171 355 4504
 DEVELOPMENT MANAGER
 Stanhope Plc

28-29 MOUNT ROAD, LONDON W1V 5DA
 TEL: +44 171 495 7575 FAX: +44 171 495 3330
 ARCHITECT
 Kohn Pedersen Fox Associates (Int'l) PA

13 LANGLEY STREET, LONDON WCB 8JG, UK
 TEL: +44 171 638 6868 FAX: +44 171 497 1175
 STRUCTURAL ENGINEER
 Watermats


47-47 BLACKFRIARS ROAD, LONDON, SE1 8PN
 TEL: +44 171 638 7585 FAX: +44 171 638 6852
 SUPERVISORY
 Roger Preston & Partners

CHATHAM HOUSE, 20 BROADWAY
 WINDHAM ROAD, BARNHURST, BUCKINGHAMSHIRE HP11 1Y
 TEL: +44 1628 823 423 FAX: +44 1328 823 860
 COUNTY COUNCIL
 Gardiner and Theobald

32 BEDFORD SQUARE, WC1B 3EQ LONDON
 TEL: +44 171 269 3000 FAX: +44 171 259 1807

00:12:10.00 Planning Re-submission
 IV: 049 comment
 ISSUE RECORD


KPF Kohn Pedersen Fox Associates
 (International) PA
 Architects and Planning Consultants

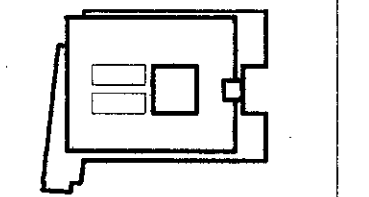


MID CITY PLACE
 58-71 High Holborn
 London

FIRST FLOOR PLAN

SCALE: 1:200
 DRAWING NO: 303
 REVISION NO: 00
PS-103 00

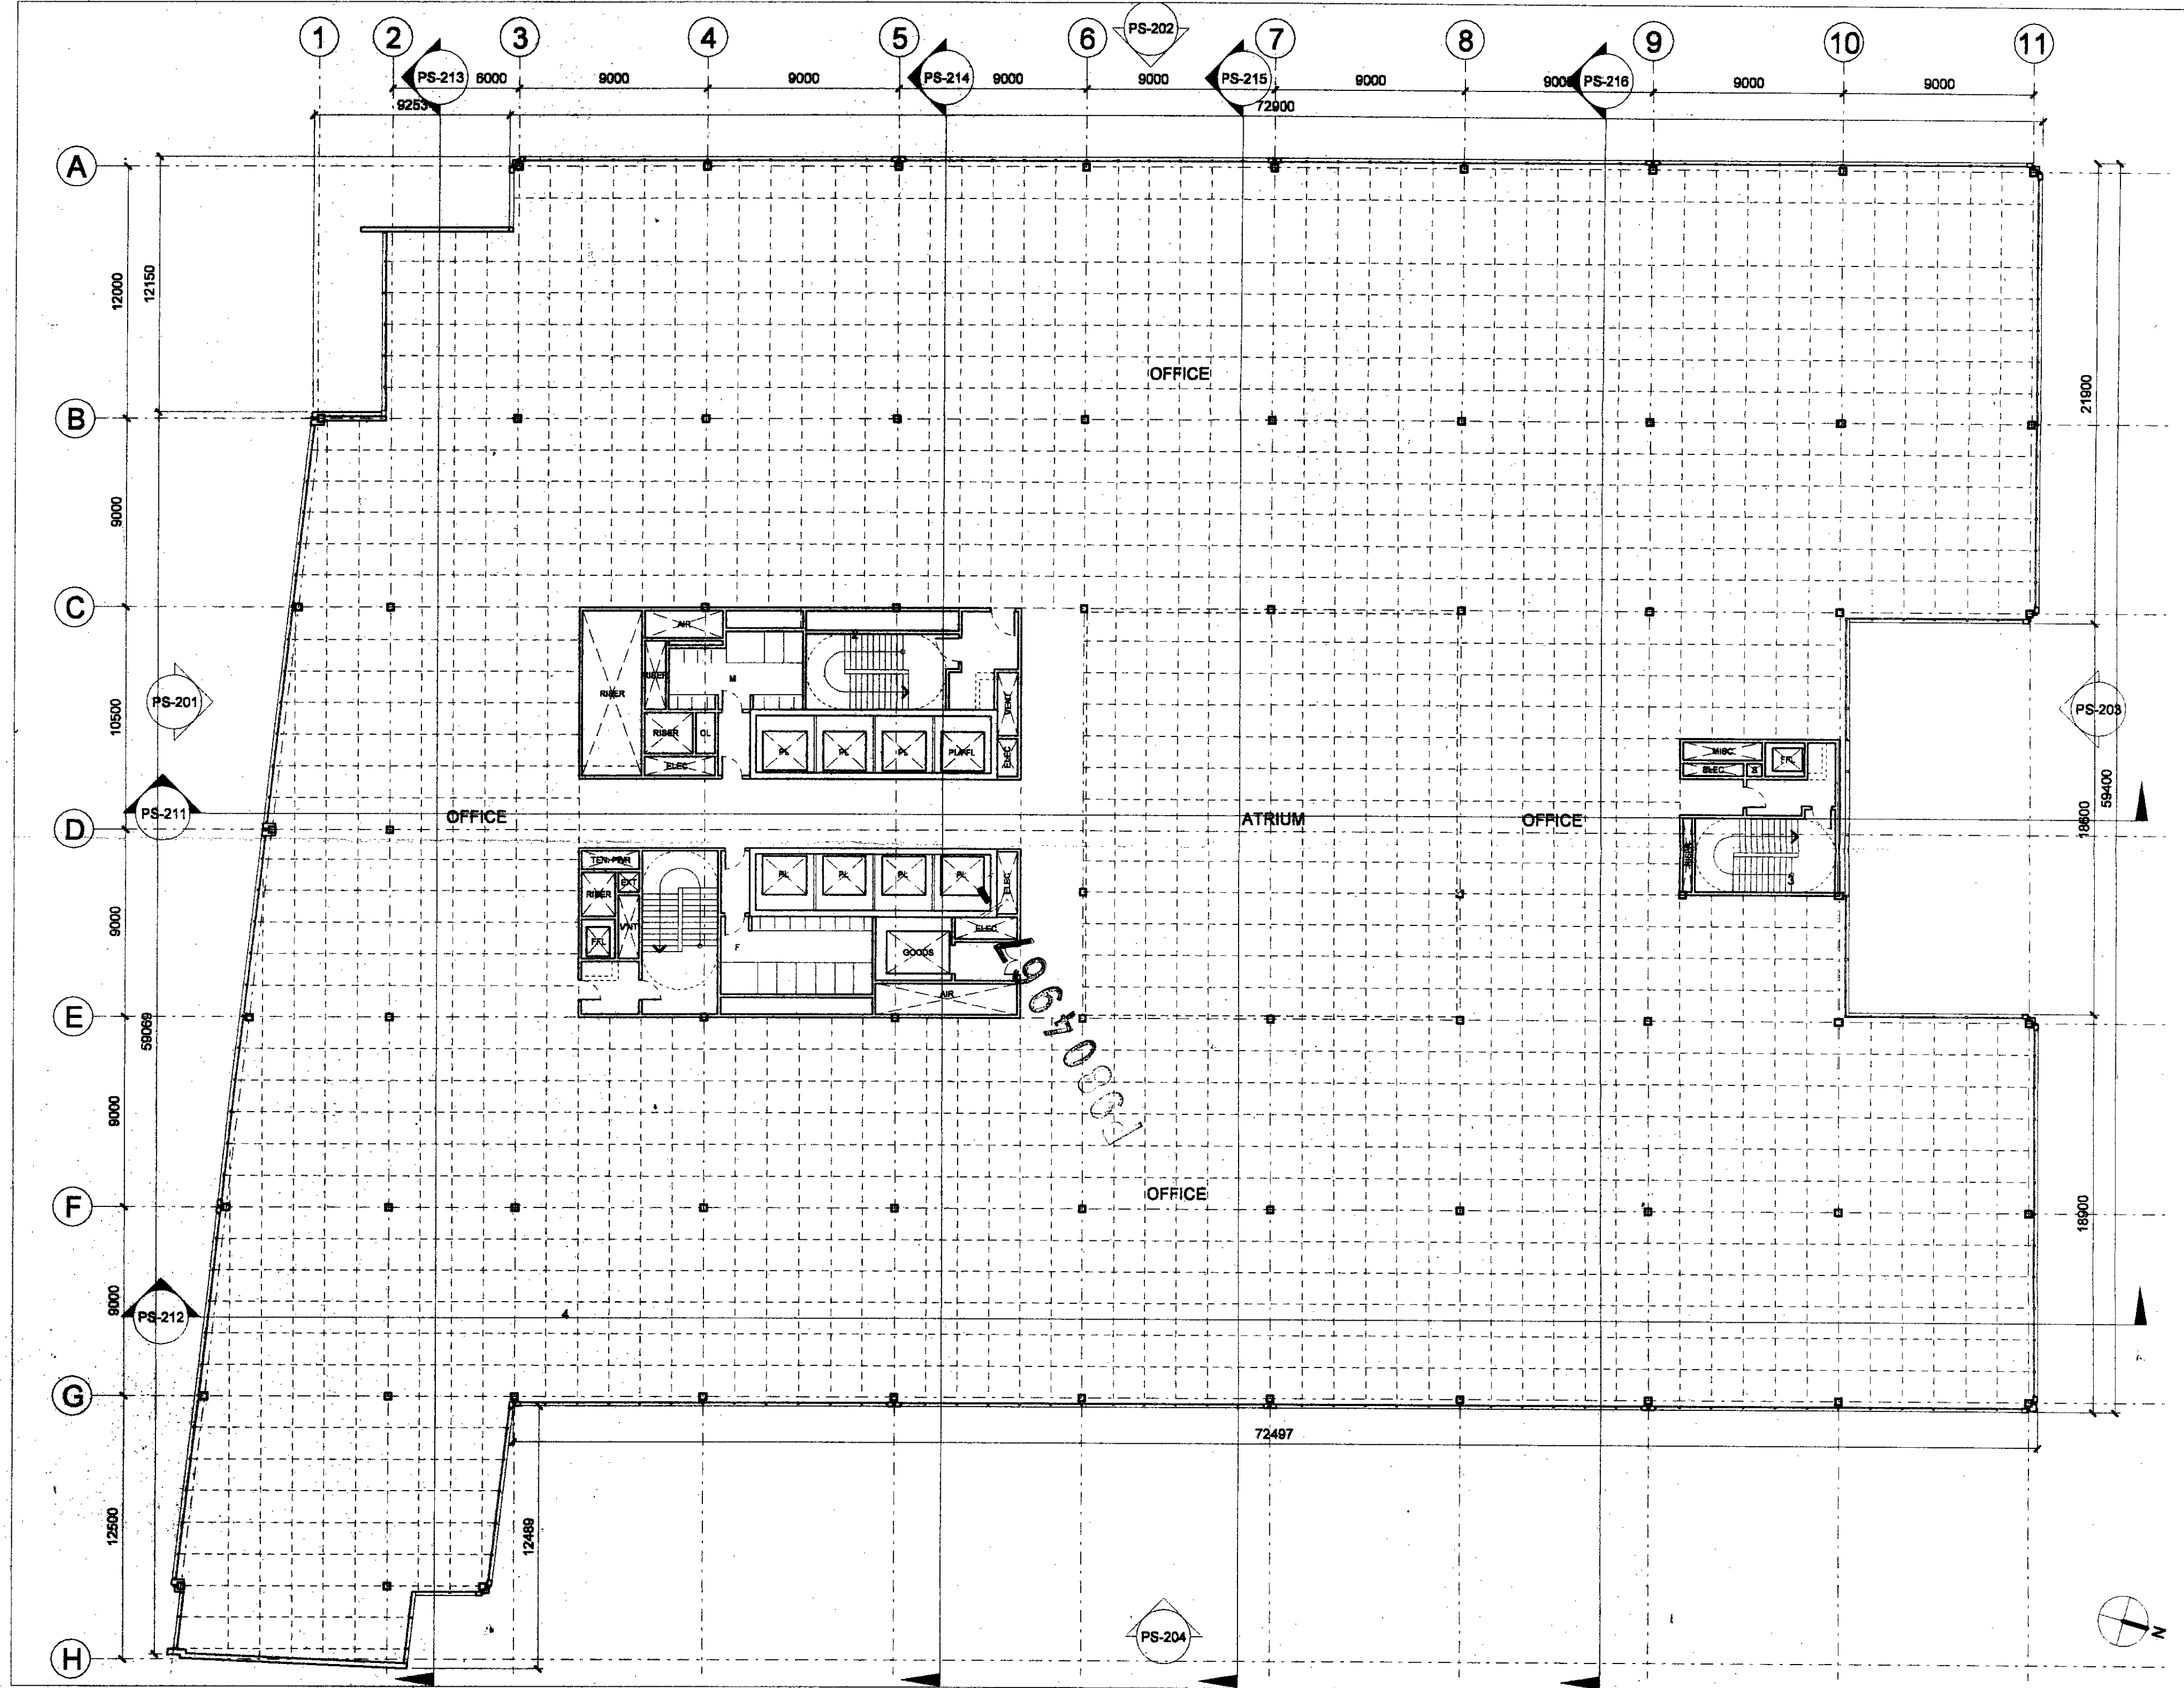

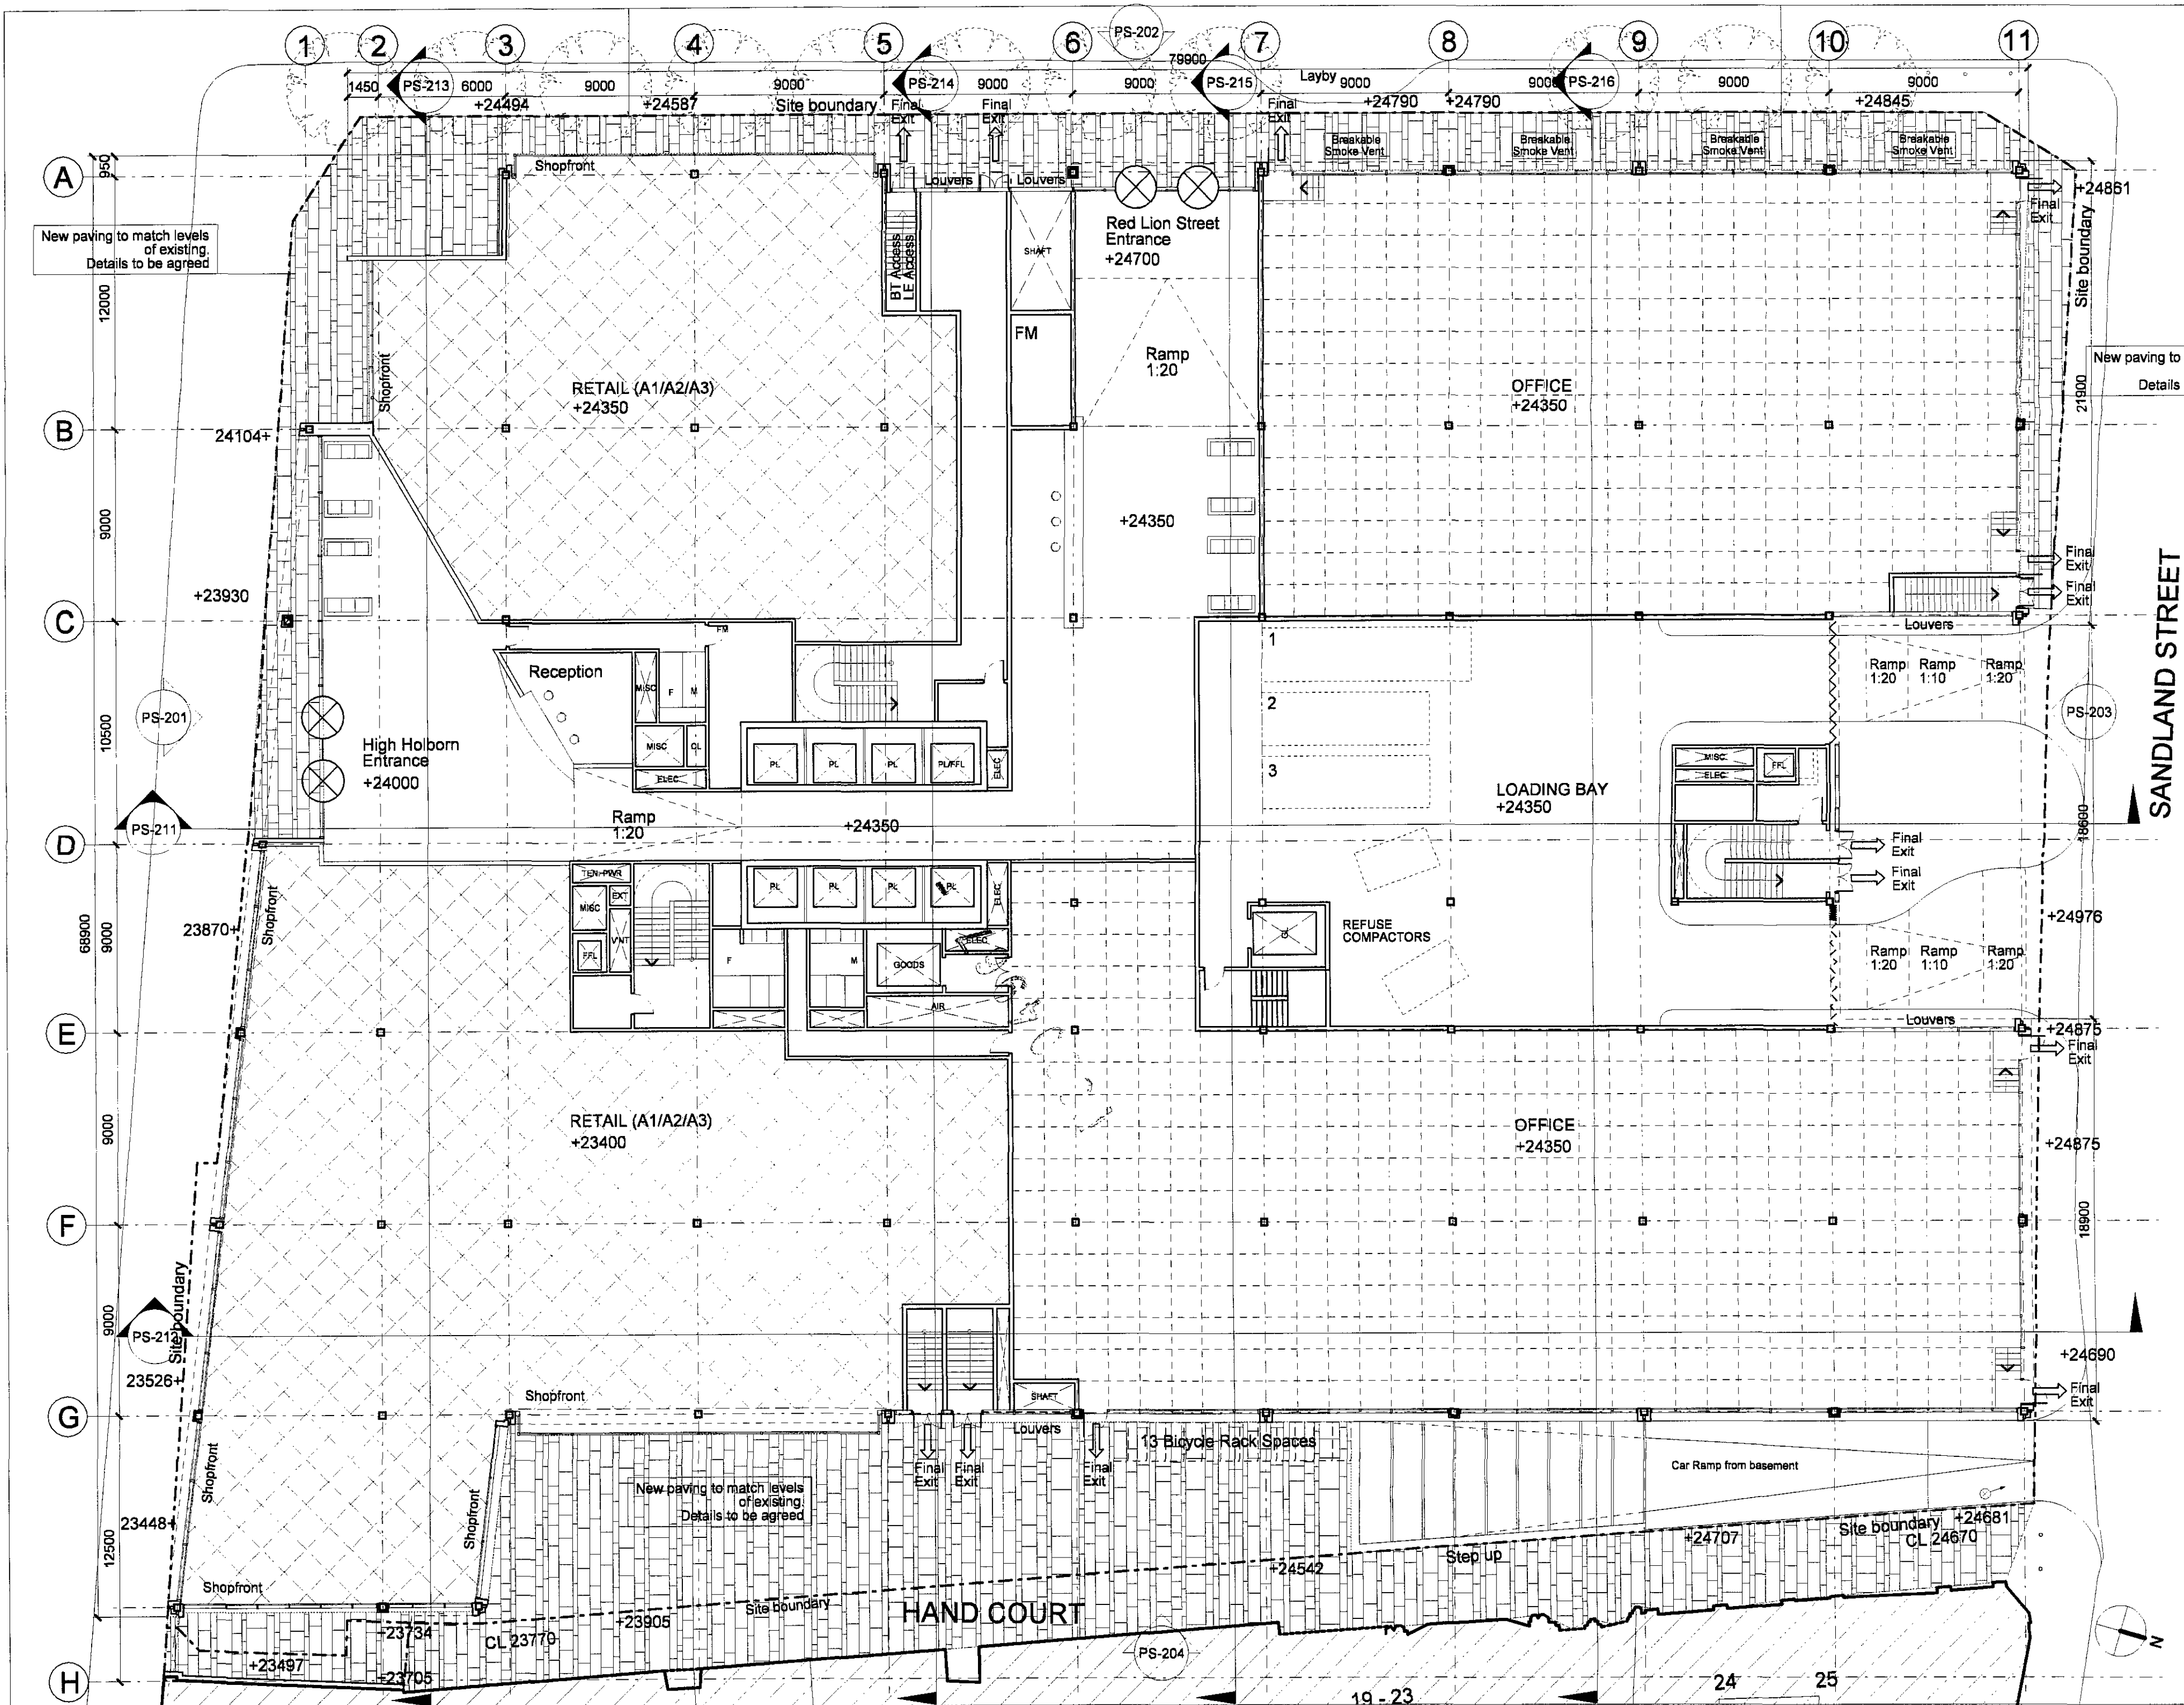


00	12/10/98	Planning Reasonable	11
N.	date	comment	by

ISSUE RECORD

KPF Kohn Pedersen Fox Associates (International) PA

Architects and Planning Consultants

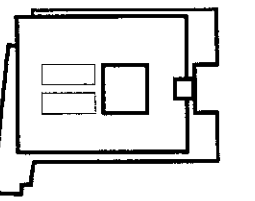

PROJECT
MID CITY PLACE
59-71 High Holborn
London

WORKSHEET
GROUND FLOOR PLAN

WATER
MID UK LTD

13 ALBEMARLE STREET, LONDON W1X 3JA
TEL +44 171 355 4590 FAX +44 171 355 4584

WATERBURY ASSOCIATES
Stambridge P/c

26 28 MOUNT ROY, LONDON W1Y 5DA
TEL +44 171 406 7575 FAX +44 171 406 3330

Watt
Kohn Pedersen Fox Associates (Intl) PA

15 LANGLEY STREET, LONDON WC2H 9JD, UK
TEL +44 171 538 6668 FAX +44 171 497 1715

WATERLOO CONSULTANTS
Watermaine

47/47 BLACKFRIARS ROAD, LONDON SE1 8PN
TEL +44 171 626 7888 FAX +44 171 925 4052

WEP CONSULTANT
Roger Fawcett & Partners

ONE MORTMOUTH HOUSE, 30 BROADWAY
MAIDENHEAD, BERKSHIRE SL6 1LT
TEL +44 1628 923 423 FAX +44 1628 538 850

Wicks
Gardiner and Theobald

35 BEDFORD SQUARE WC1B 3EG LONDON
TEL +44 171 263 3000 FAX +44 171 263 1840

