



SECTION



RUSSELL SQUARE ELEVATION

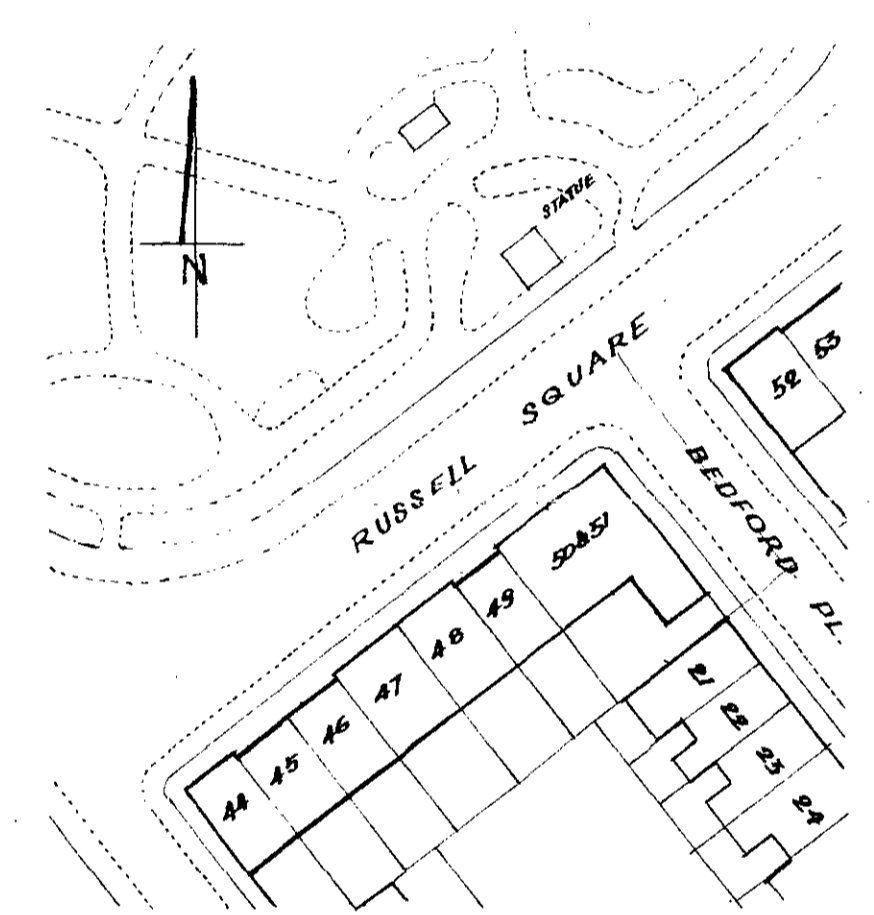


SITE PLAN SCALE 88' to 1"

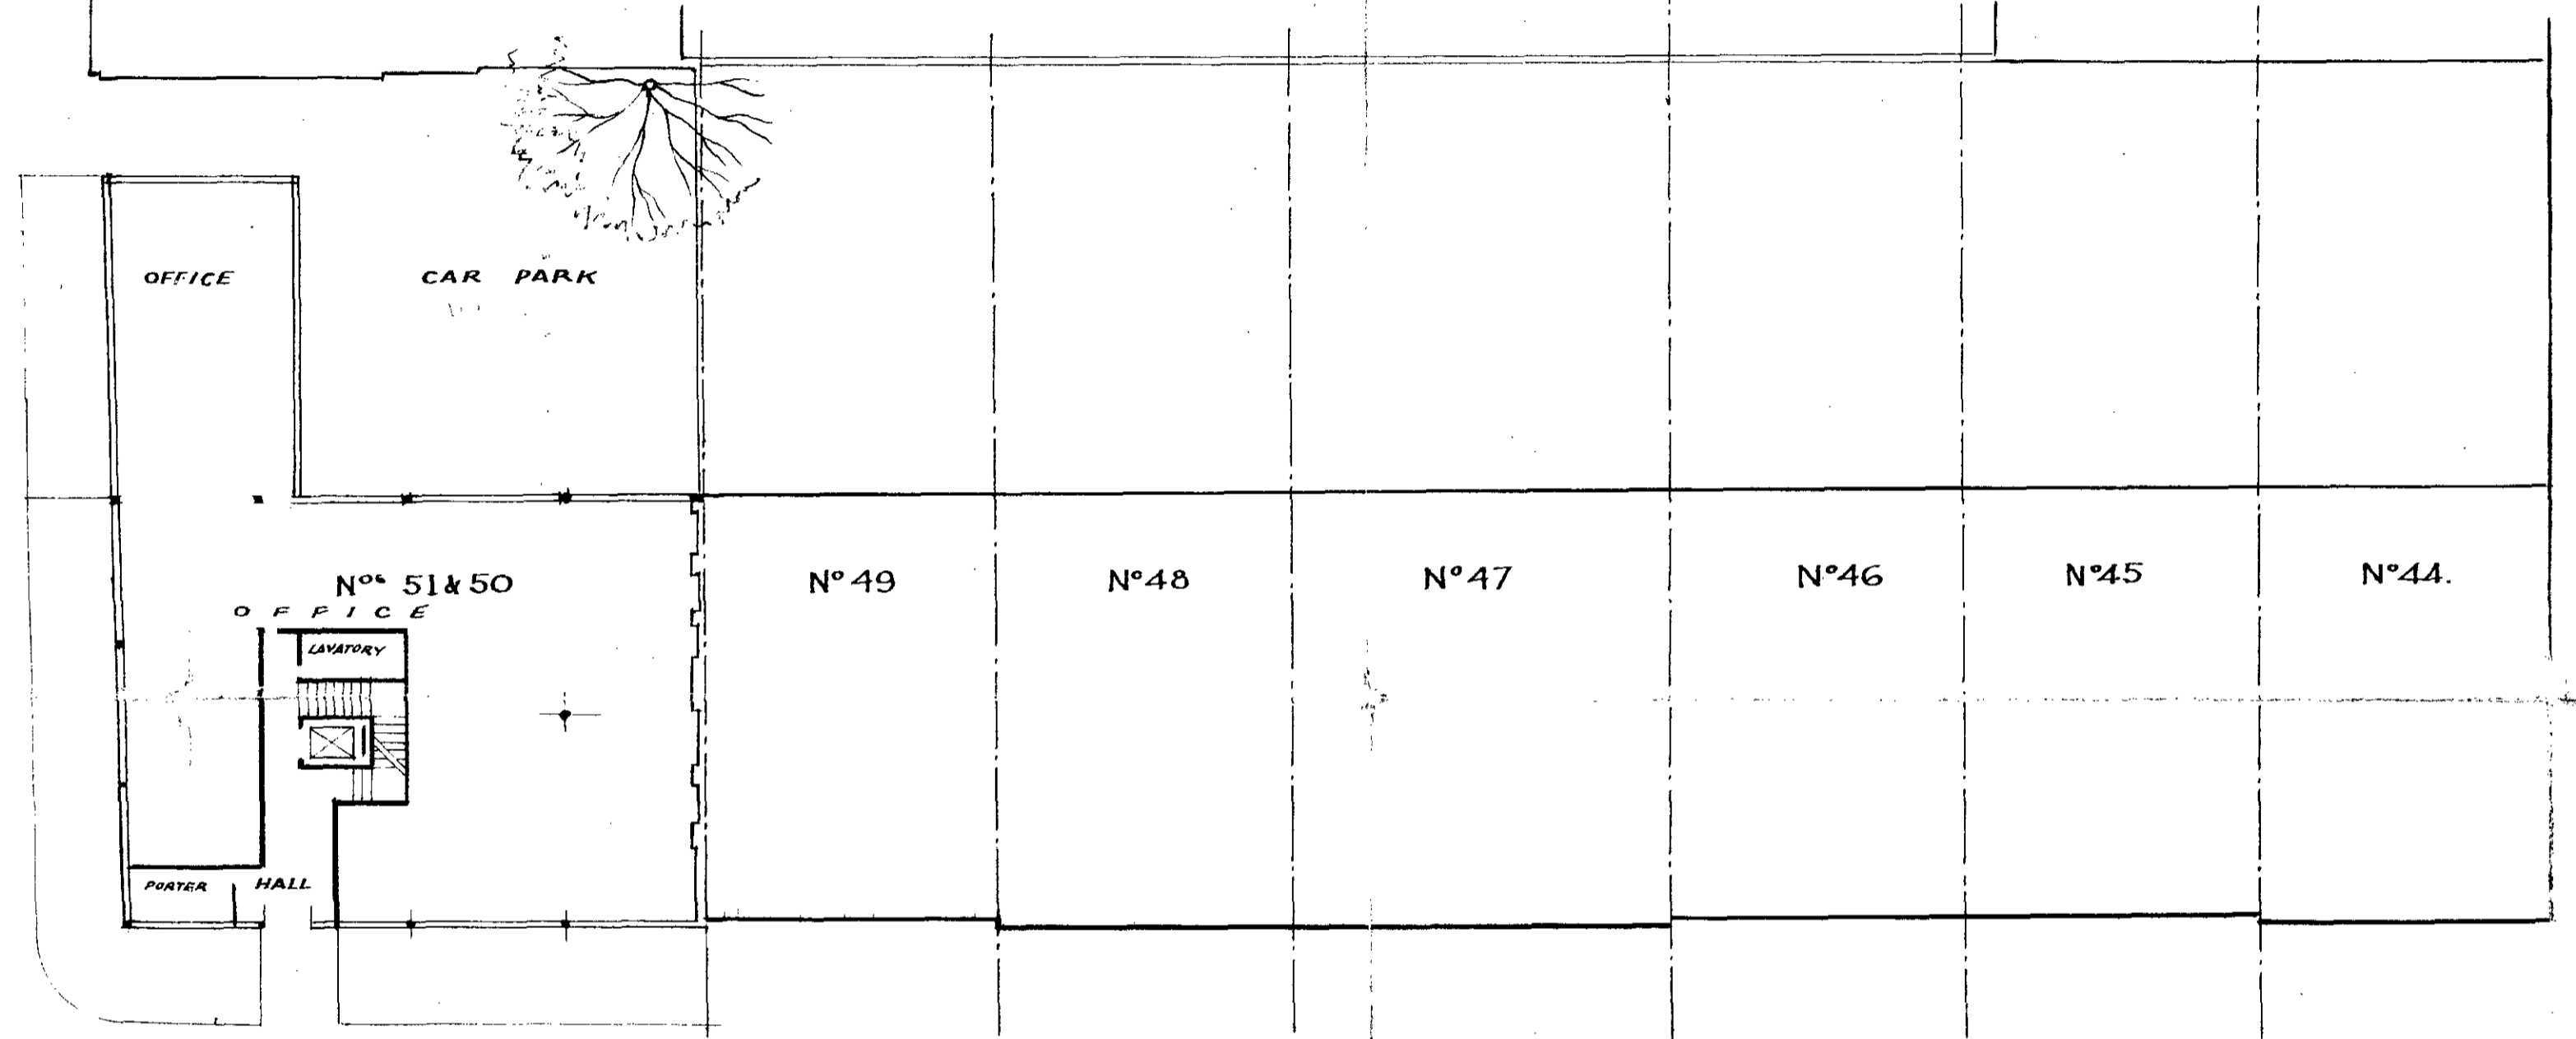


GROUND FLOOR


RUSSELL SQUARE

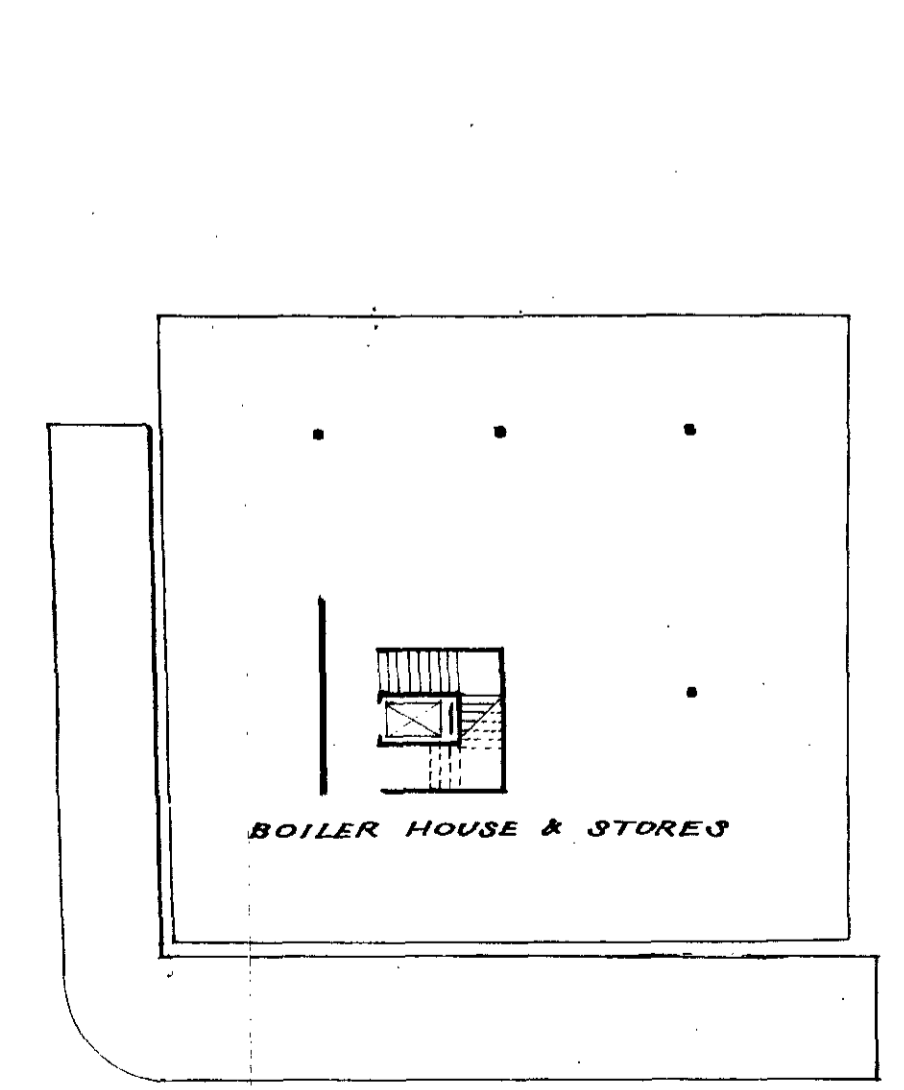

BASEMENT

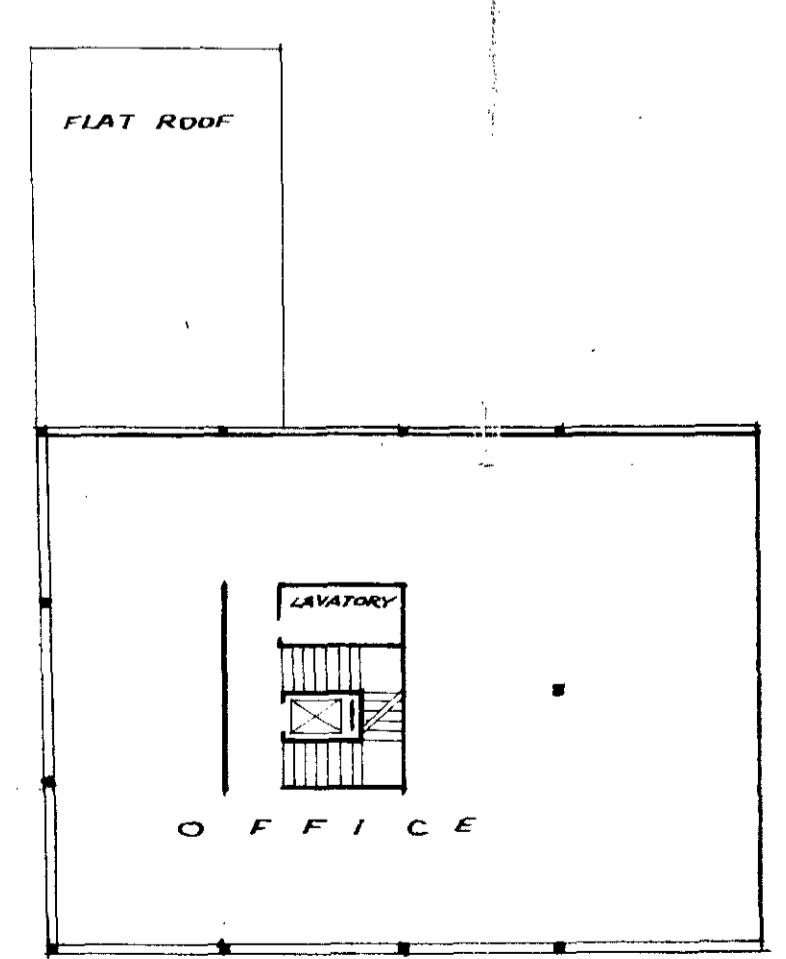

TYPICAL UPPER FLOOR

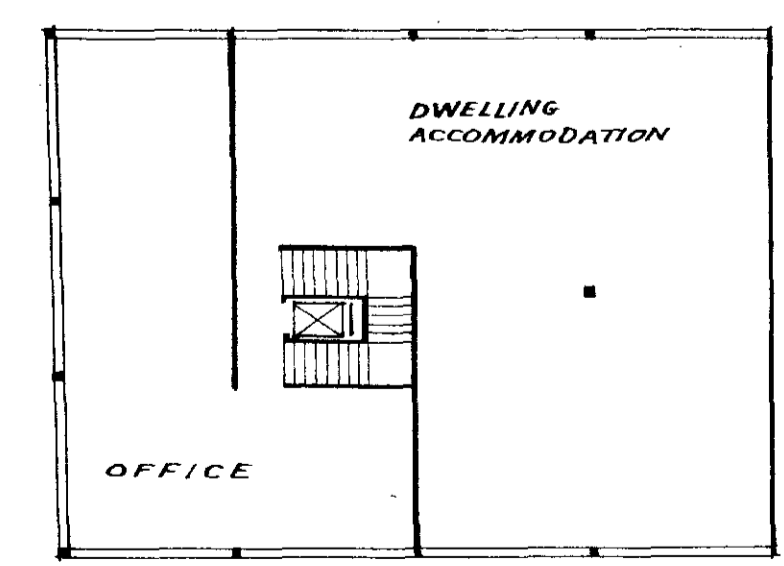

TOP FLOOR

6588  
22 JUN 1959  
REF. TO

Bedford Estate  
OUTLINE SCHEME FOR REBUILDING  
50 AND 51 RUSSELL SQUARE W.C.1

DRAWING BY  
DRAWN BY  
DATE  
SCALE

B77-3  
19 JUNE 59  
1/16" TO 1' 0"

ALL RIGHTS RESERVED  
NO PART OF THIS DRAWING  
IS TO BE REPRODUCED OR  
TRANSMITTED IN ANY FORM  
OR BY ANY MEANS, ELECTRONIC  
OR MECHANICAL, INCLUDING  
PHOTOCOPYING, RECORDING, OR  
BY ANY INFORMATION STORAGE  
AND RETRIEVAL SYSTEM, WITHOUT  
THE WRITTEN PERMISSION OF  
THE ARCHITECT