




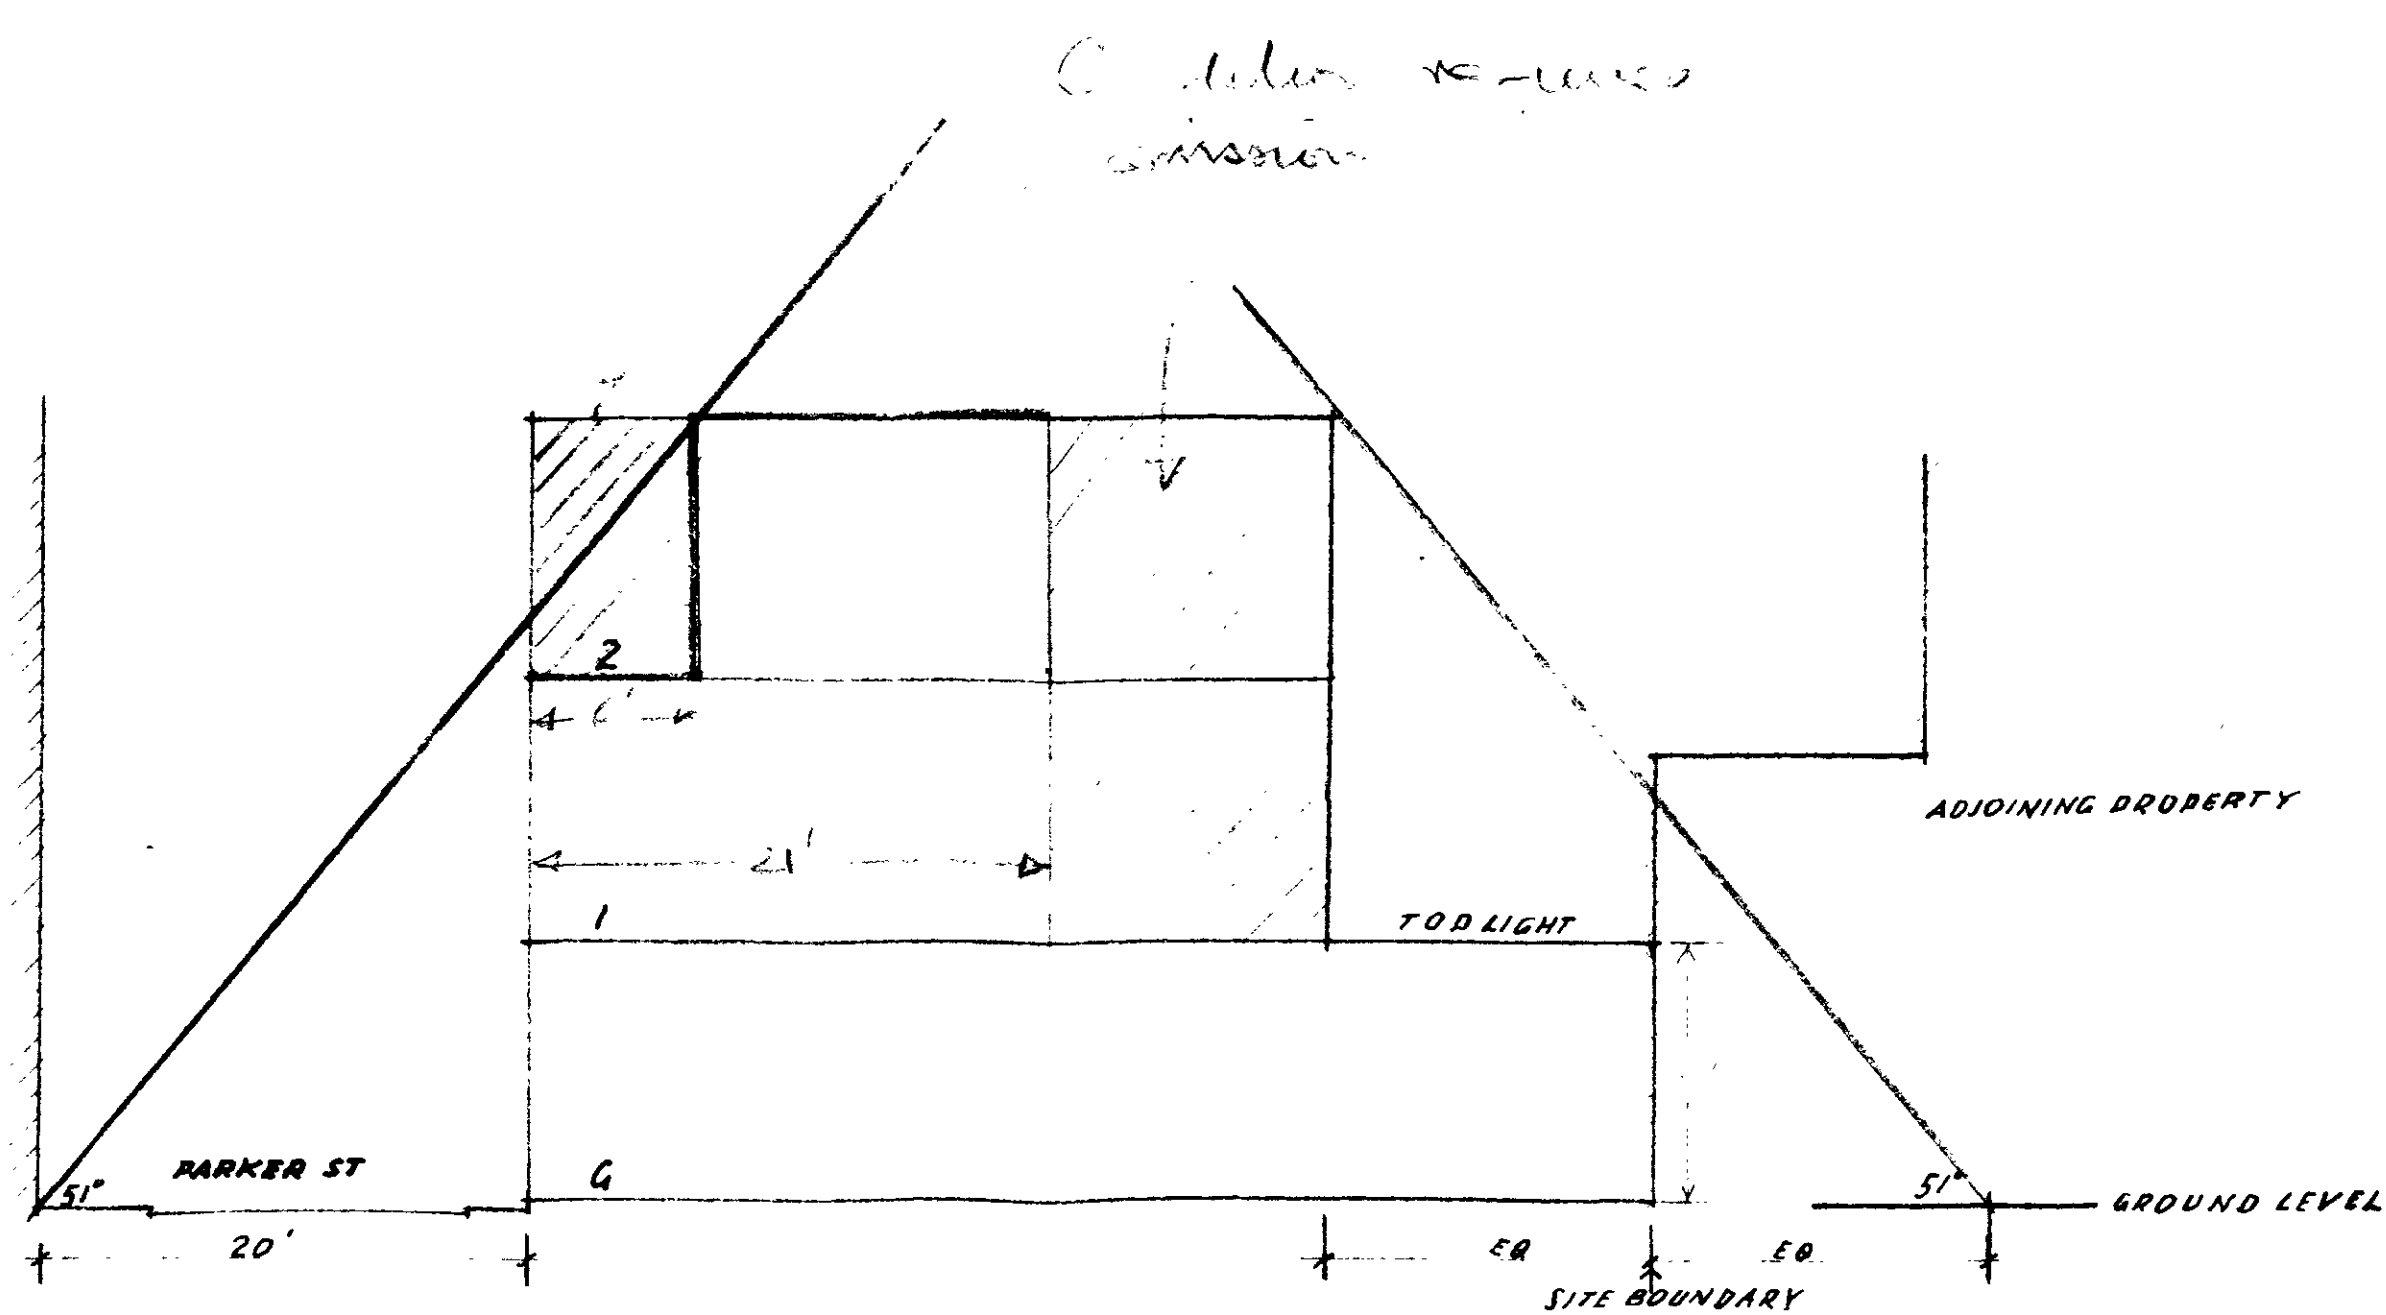


SECTION A-A

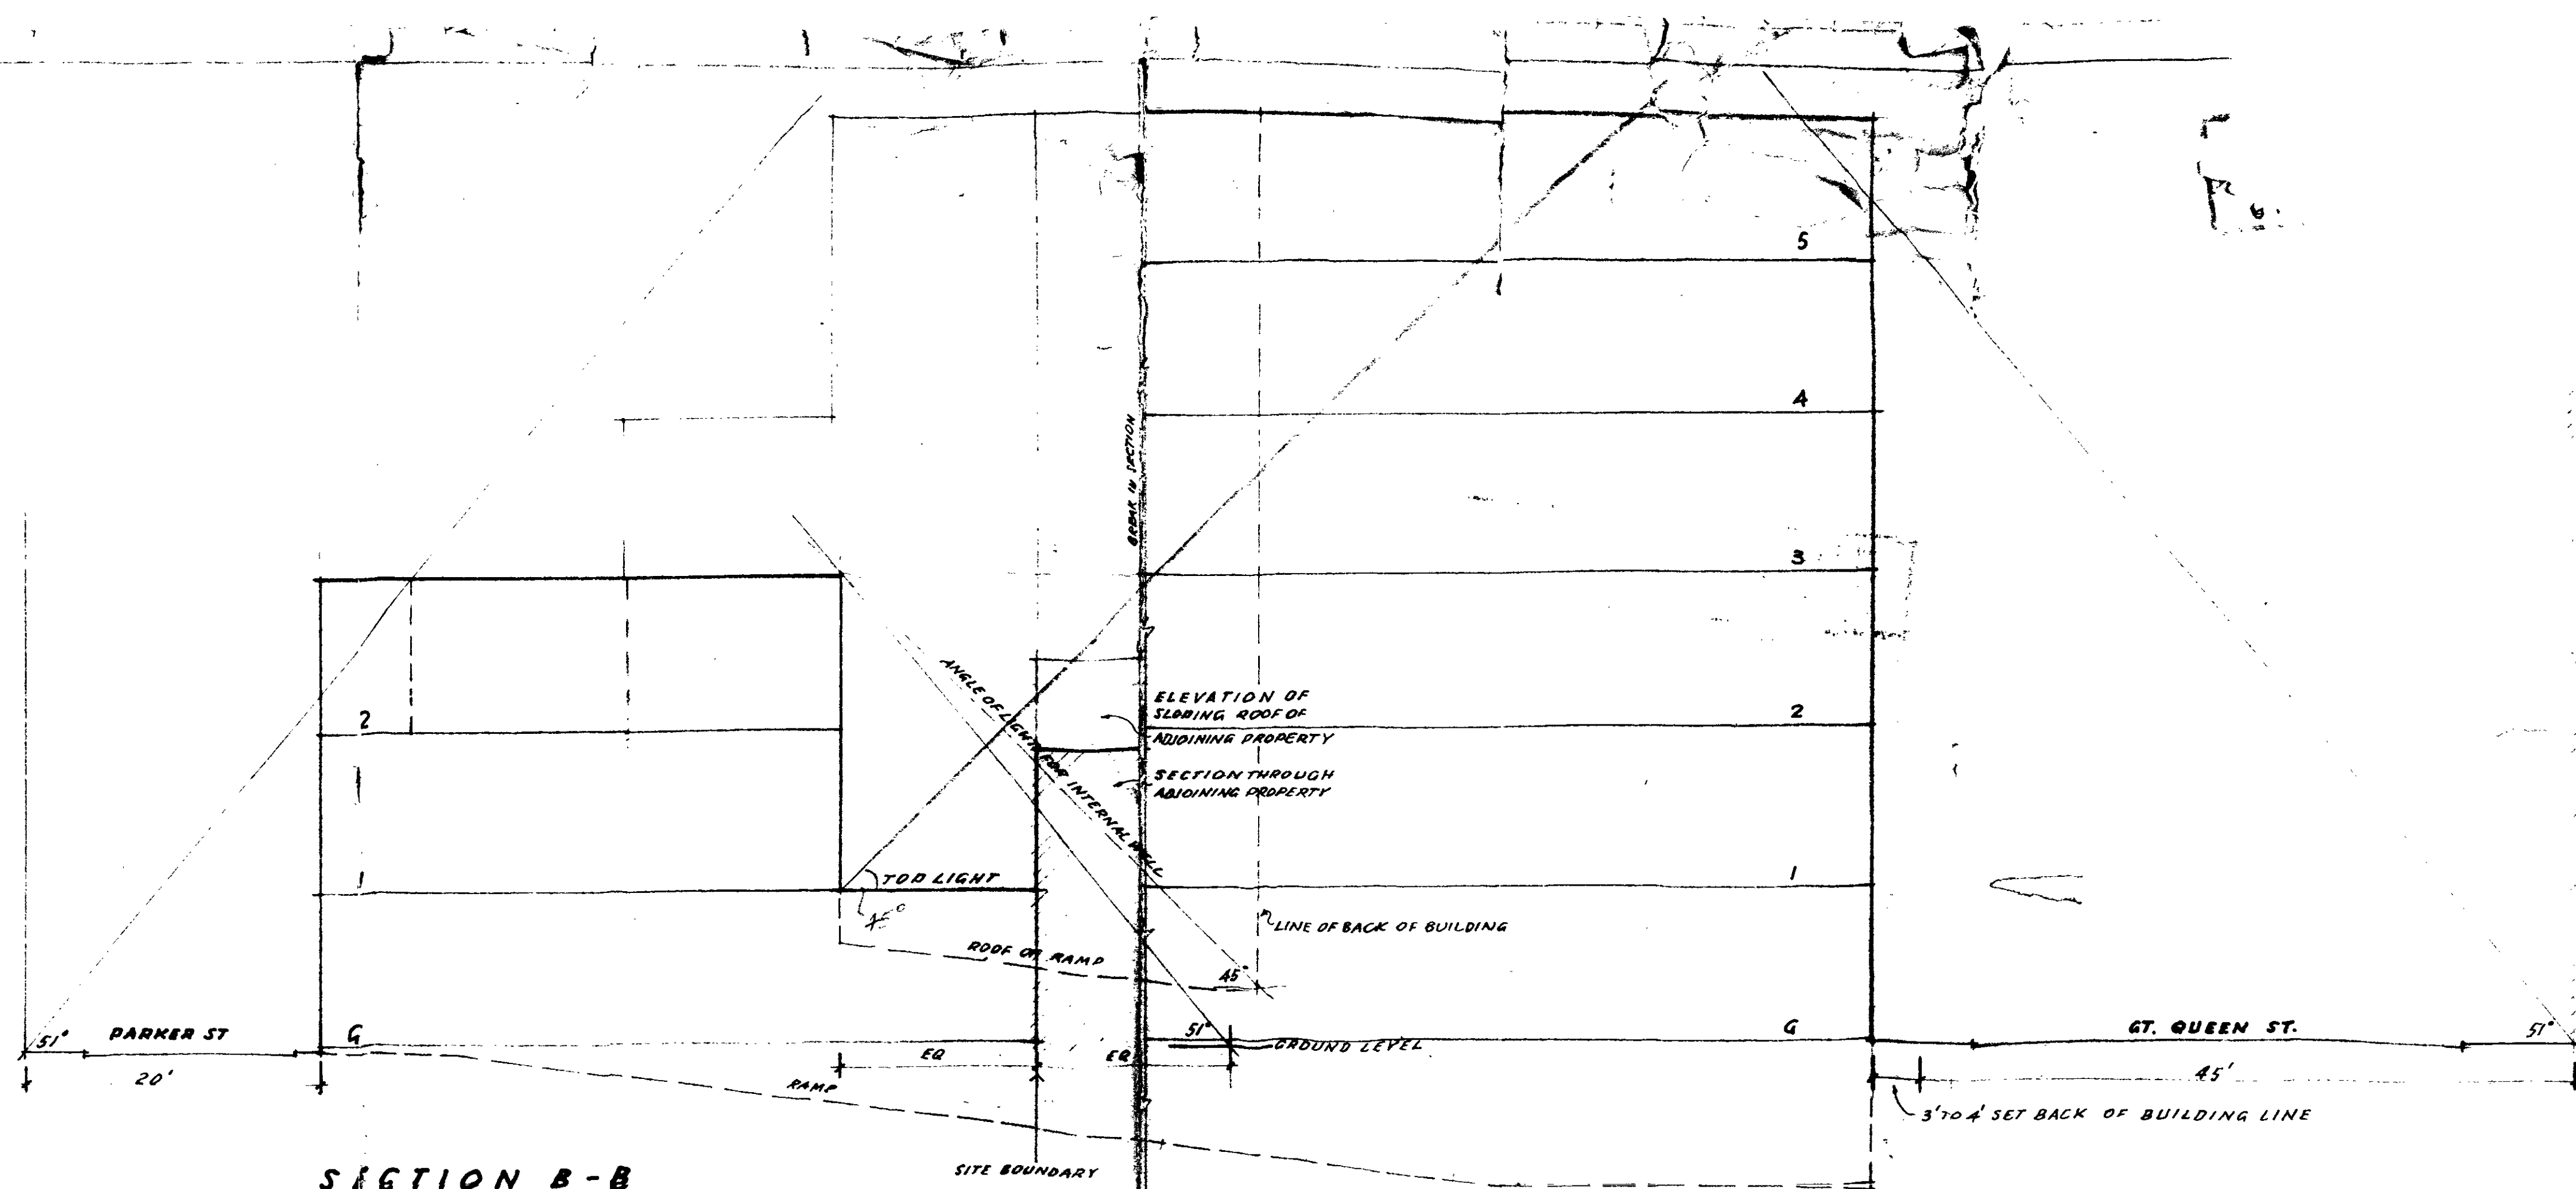

SECTION B-B

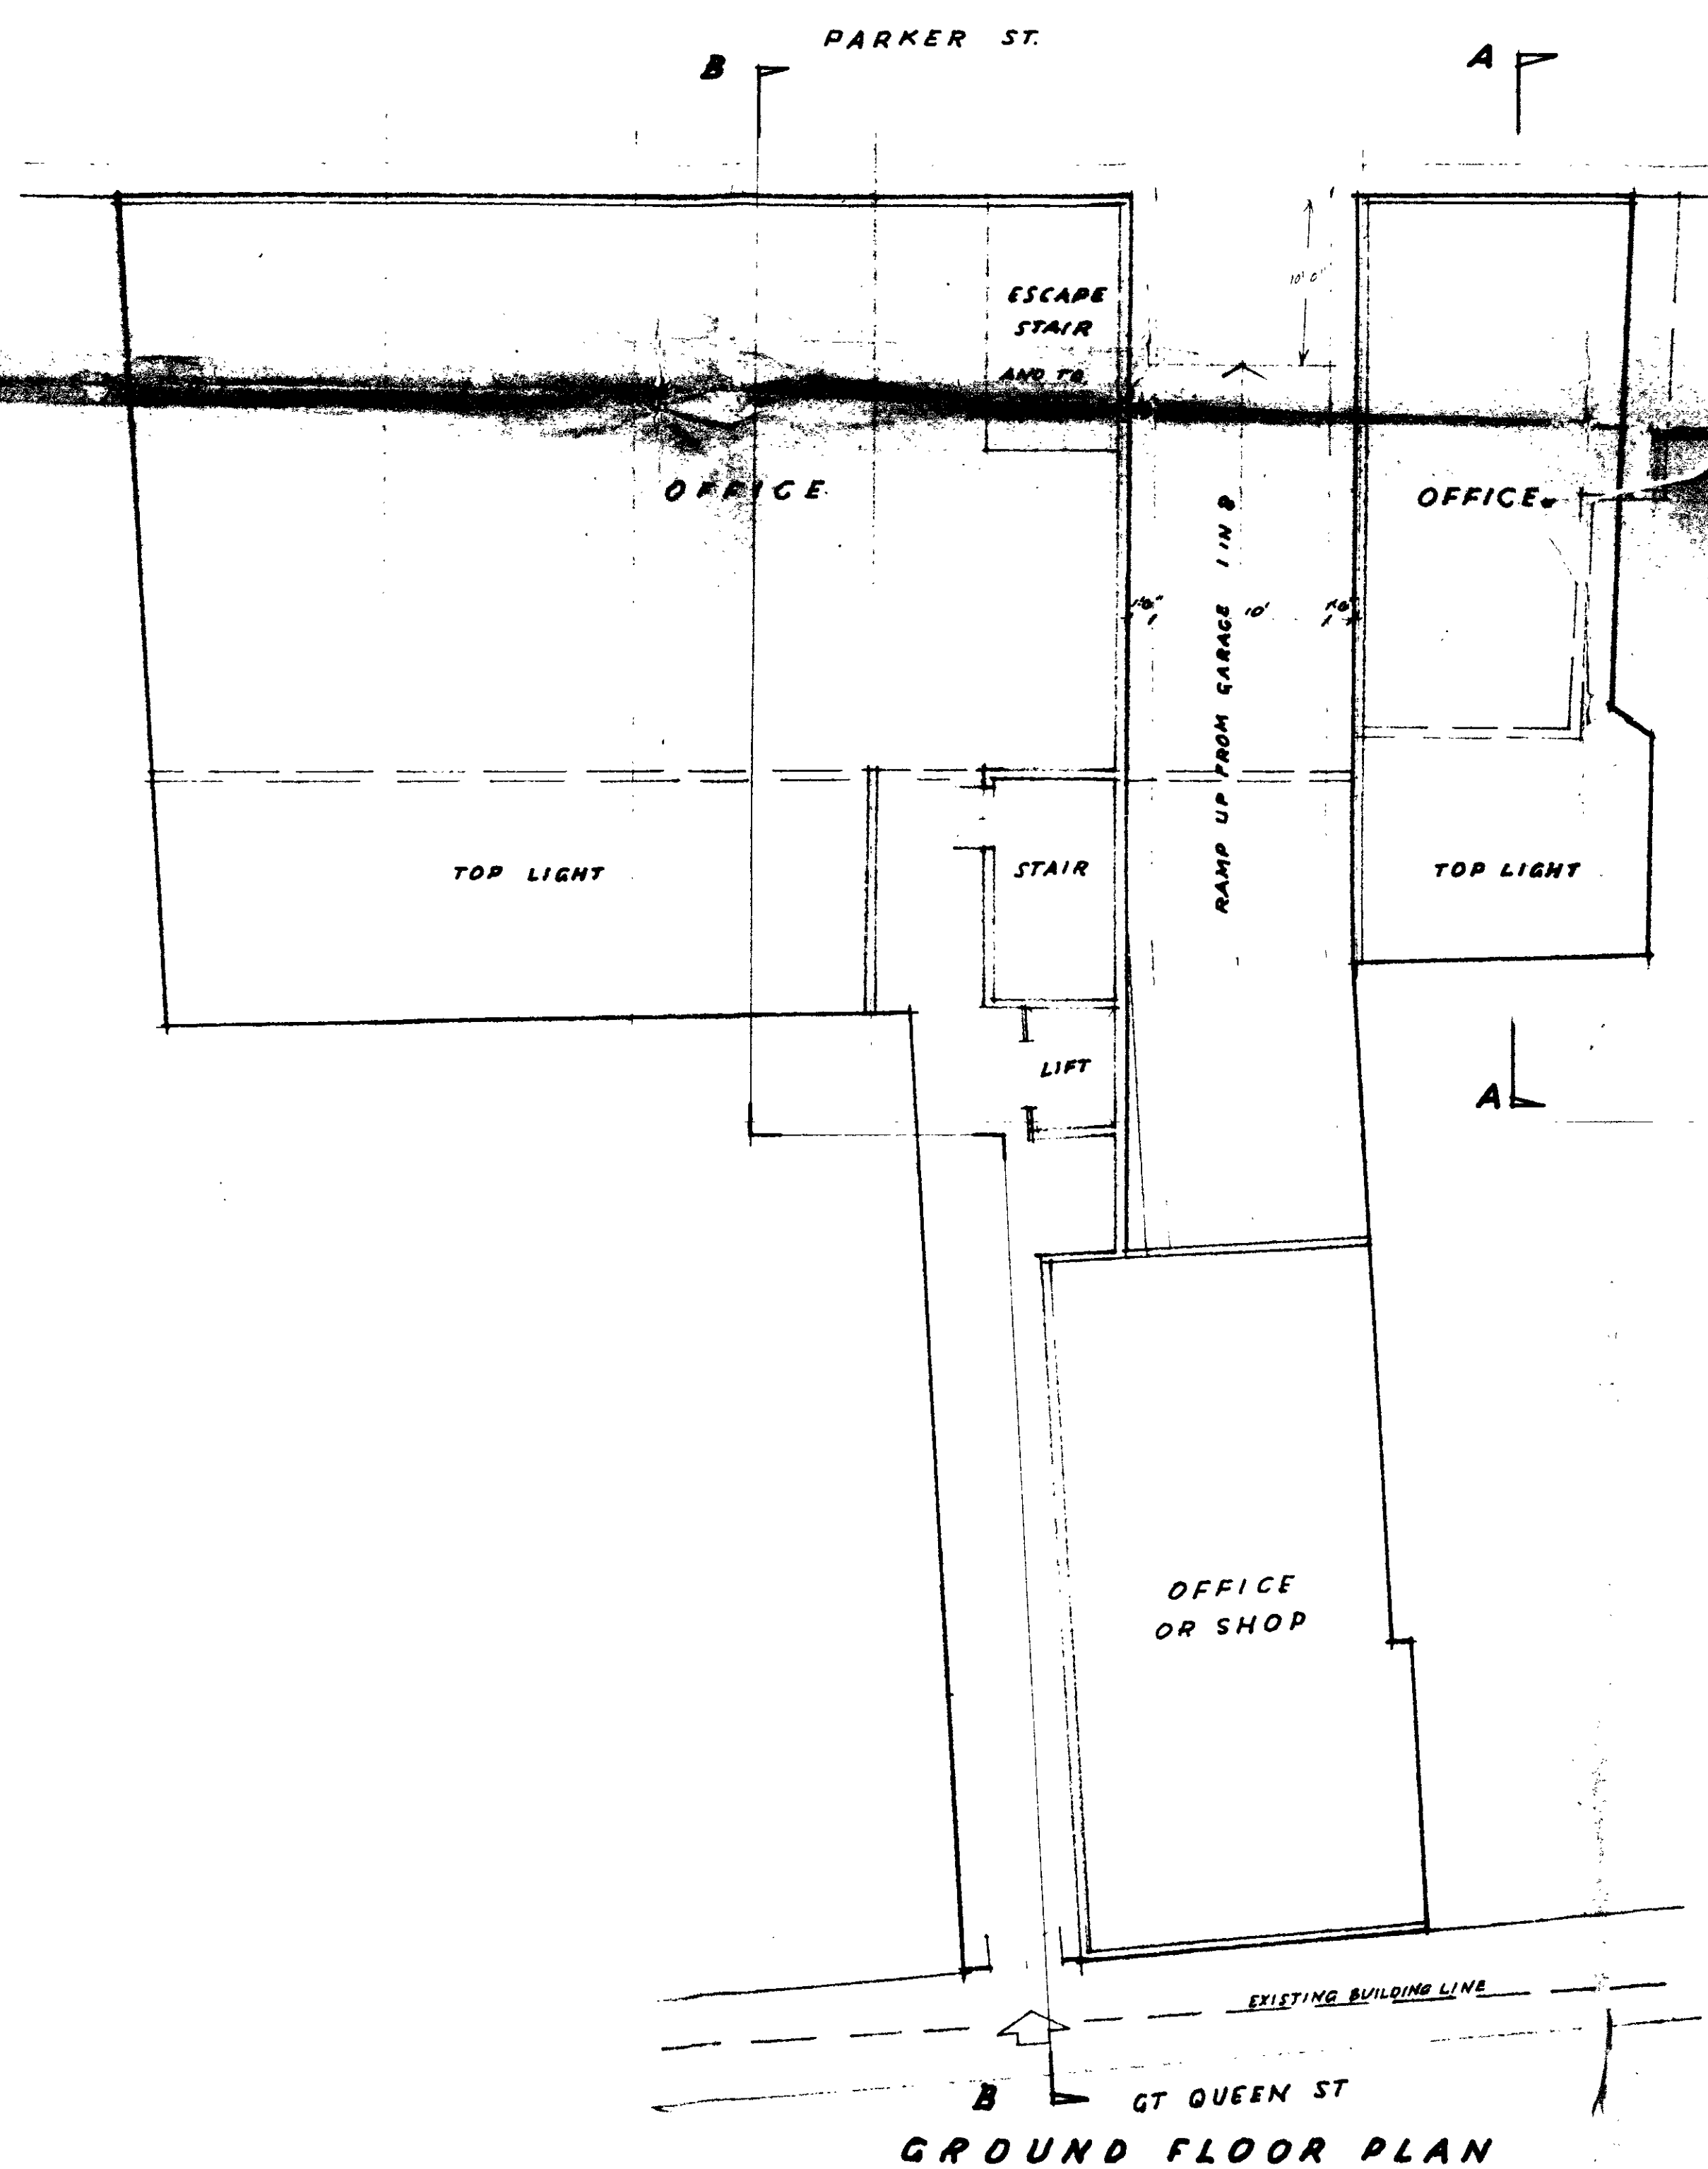

GROUND FLOOR PLAN

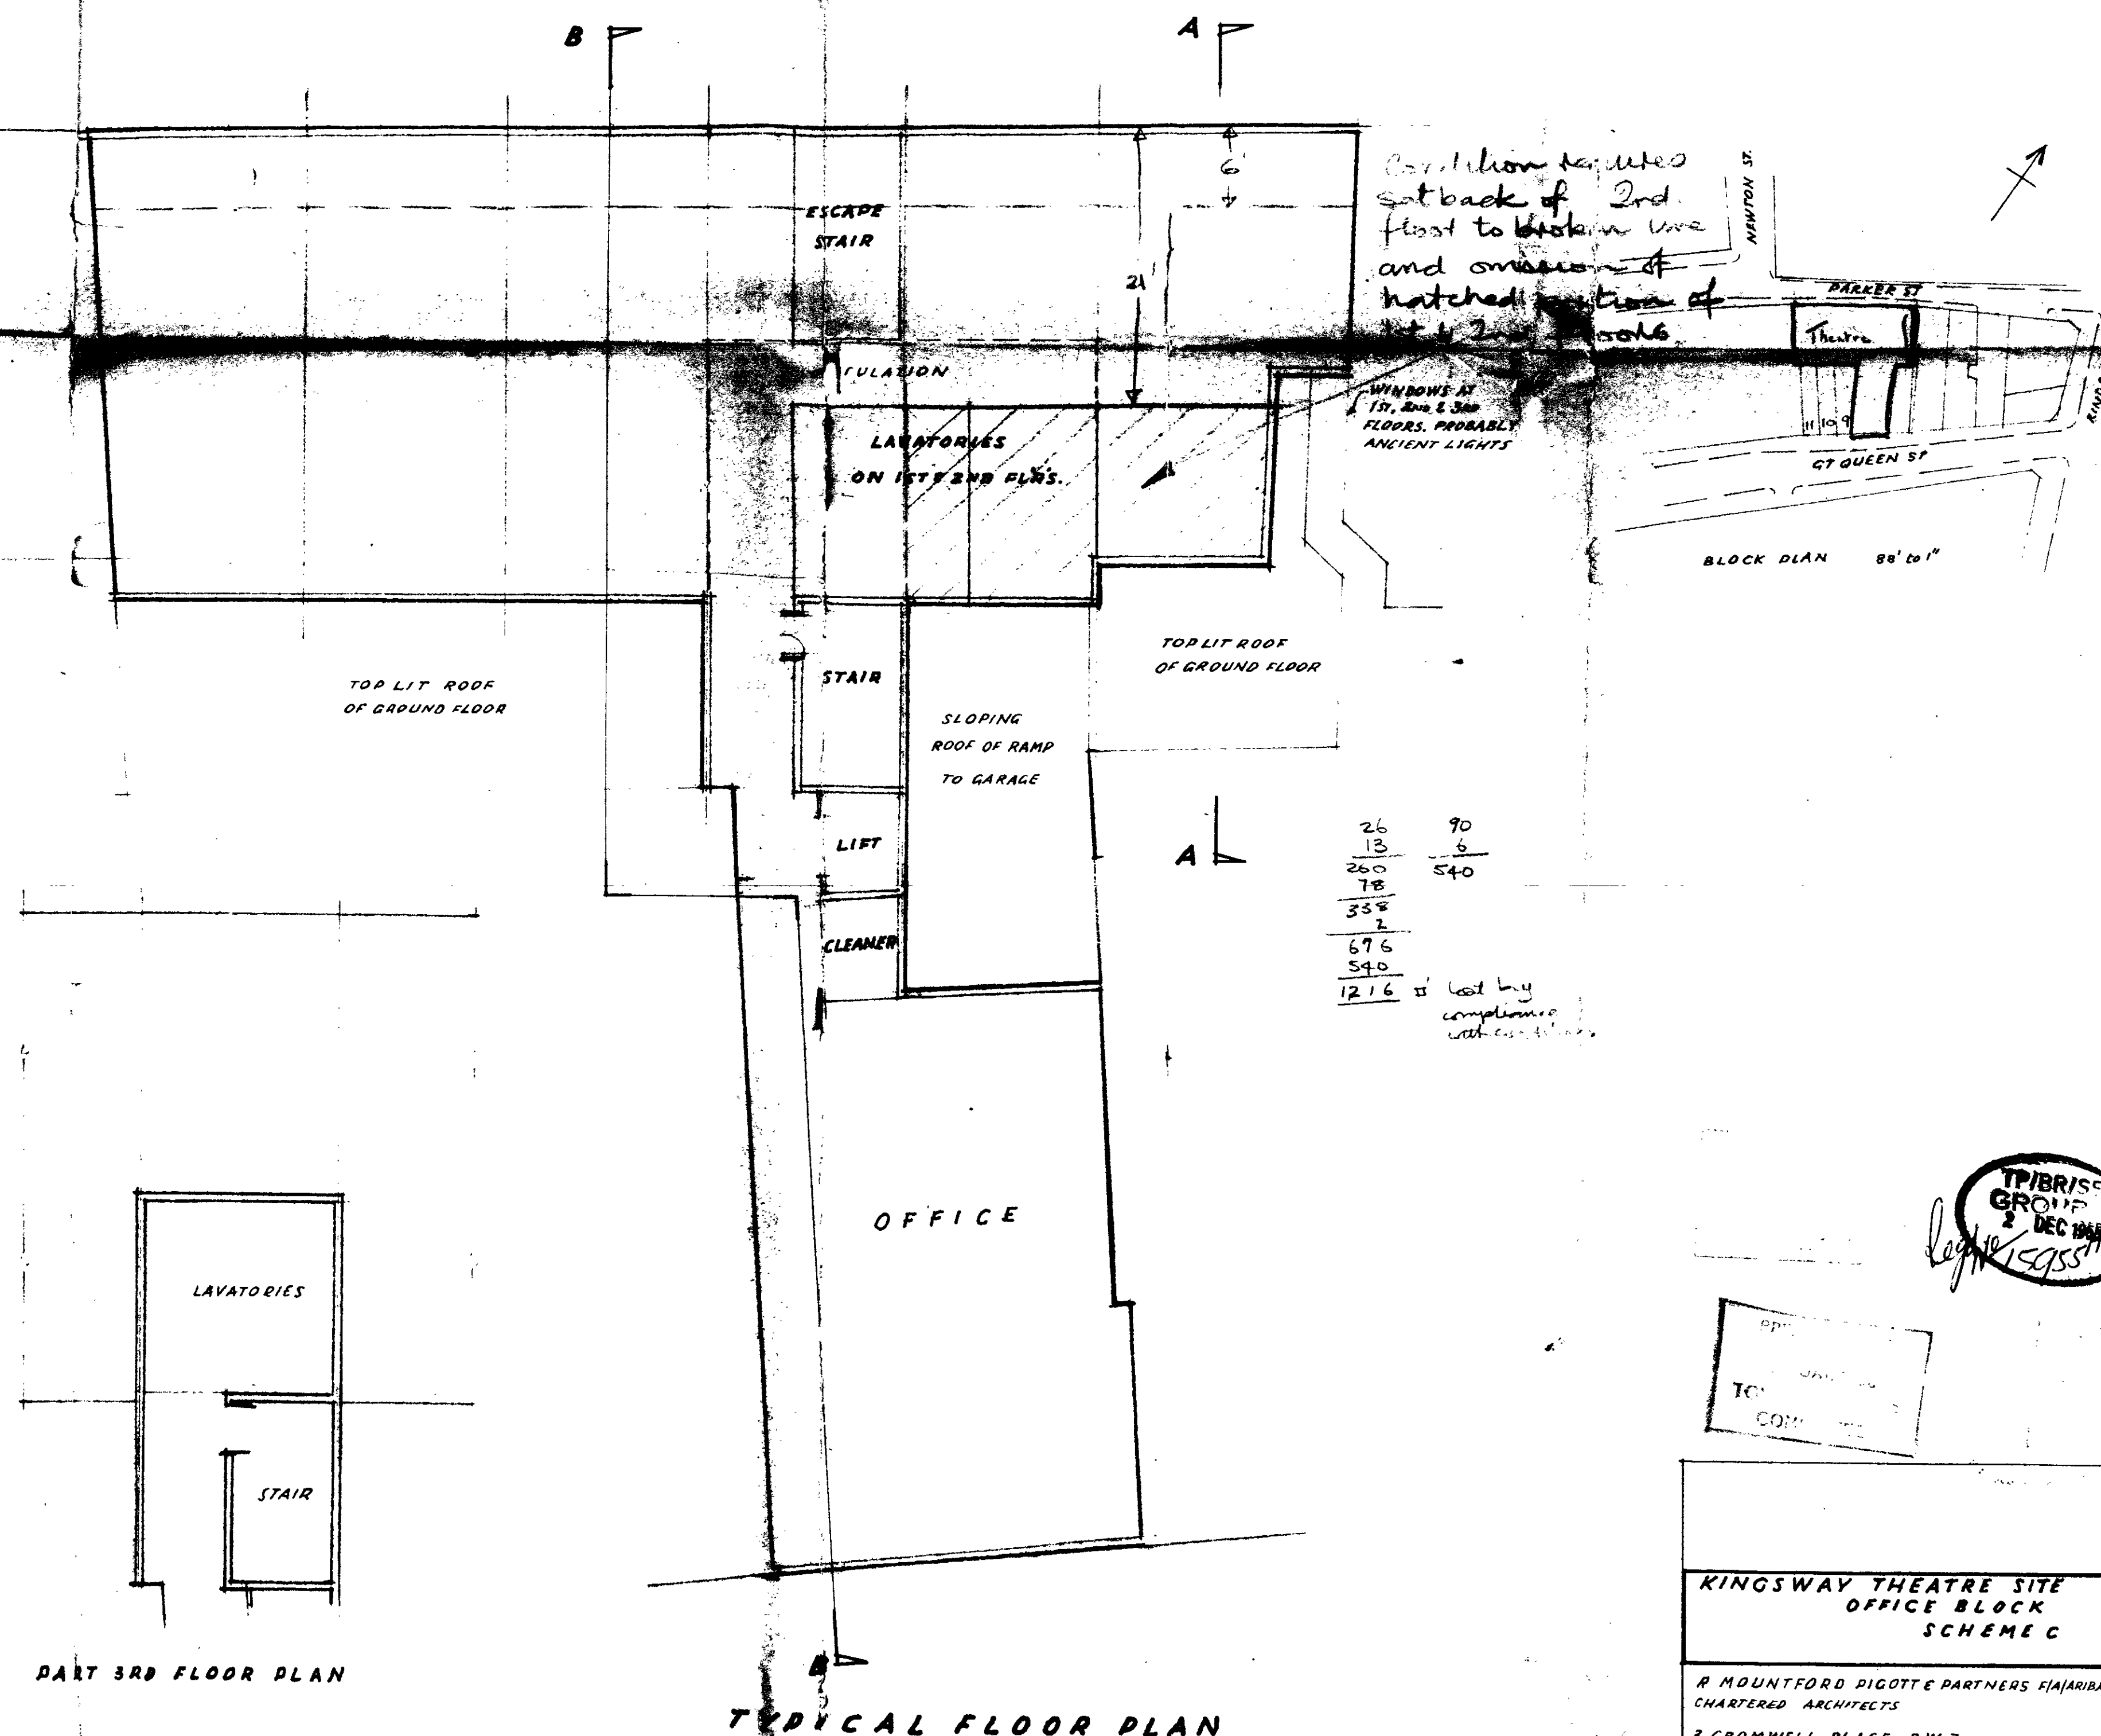

TYPICAL FLOOR PLAN

TPBRISE GROUP
2 DEC 1955

TO: _____
COM: _____

KINGSWAY THEATRE SITE OFFICE BLOCK SCHEME C		DATE 1 DEC 55
R MOUNTFORD DIGGOTT PARTNERS FIJARIRA CHARTERED ARCHITECTS		SCALE 1/8" = 1'-0"
3 CROMWELL PLACE S.W.7.		5155/3