



GROUND FLOOR PLAN

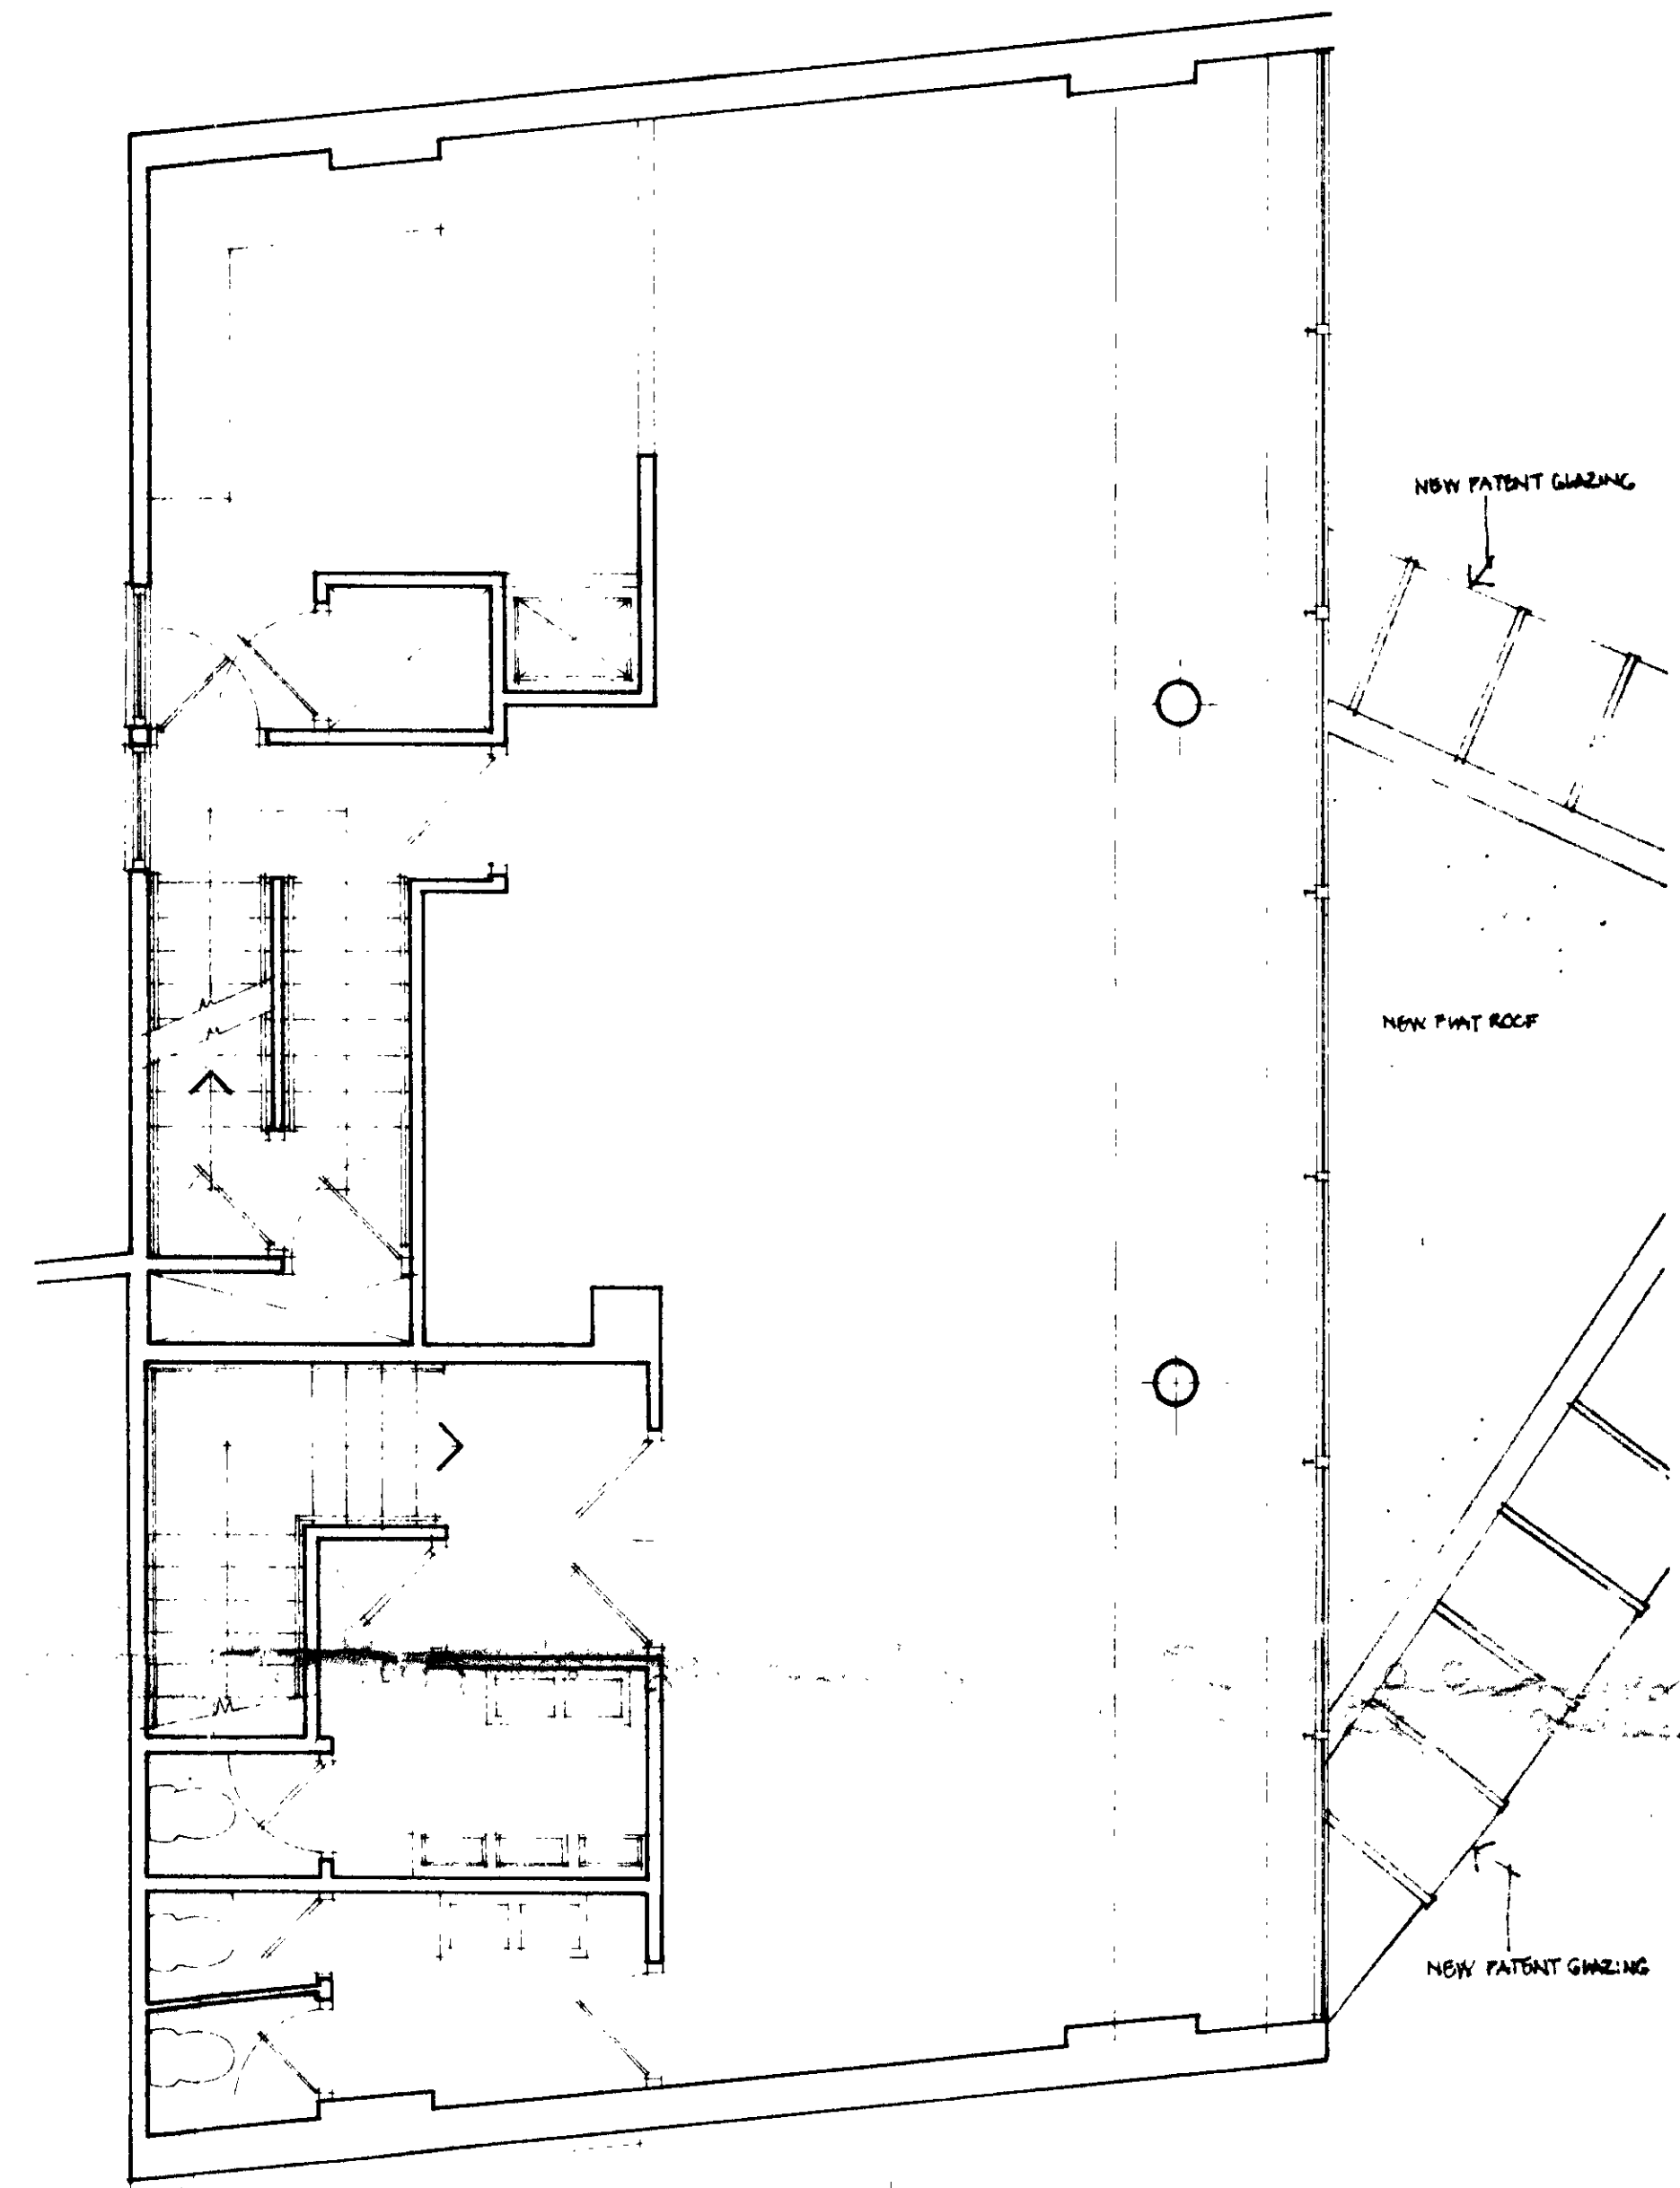

FIRST FLOOR PLAN

P13/6x/A/
VTP 8402085/4

LONDON BOROUGH OF CAMDEN
TOWN AND COUNTRY PLANNING ACTS
30 JAN 1985
PLANS APPROVED
ON BEHALF OF THE COUNCIL

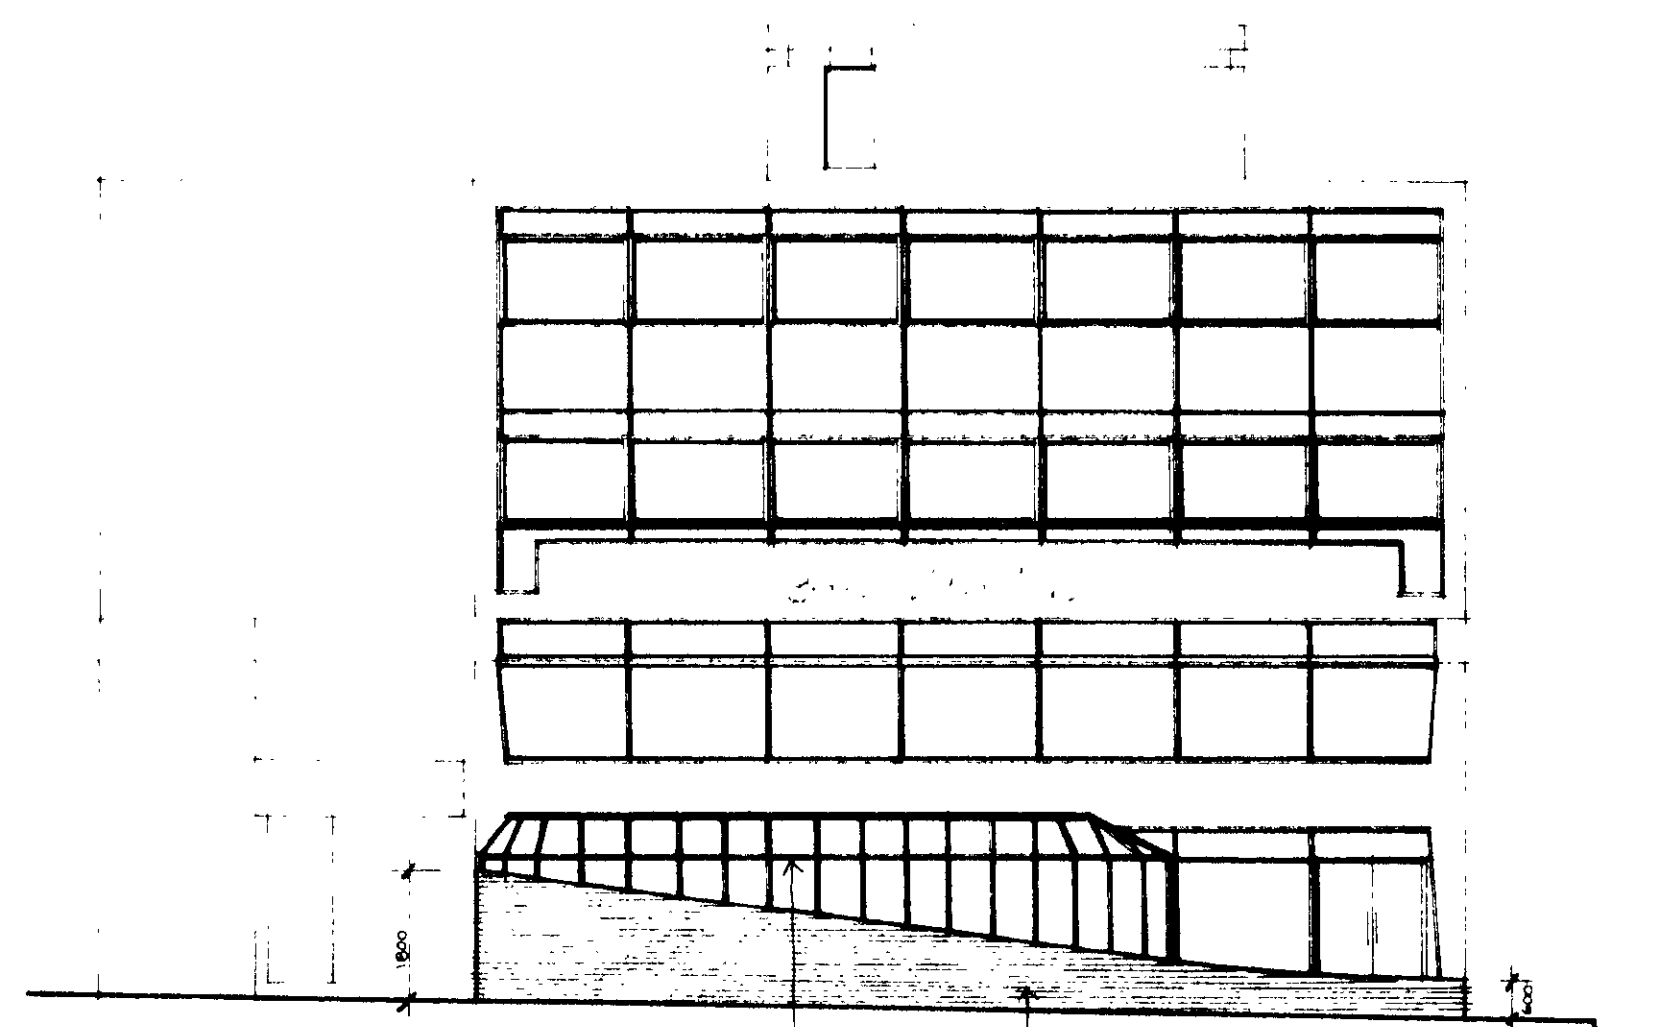

SOUTH ELEVATION

blueprint


INTERIOR DESIGN AND ARCHITECTURAL SERVICES
90-92 GEORGE LANE, SOUTH WOODFORD LONDON E18 TEL 01-989 7776/7

THE WHITE LION PH. ST. GILES CIRCUS LONDON
Proposed Floor Plans & Elevations.


CLIENT: IND COOPER-TAYLOR WALKER LTD
DATE: NOVEMBER 1984

SCALE 1:00 1:50

DRAWING NO. 8413/2

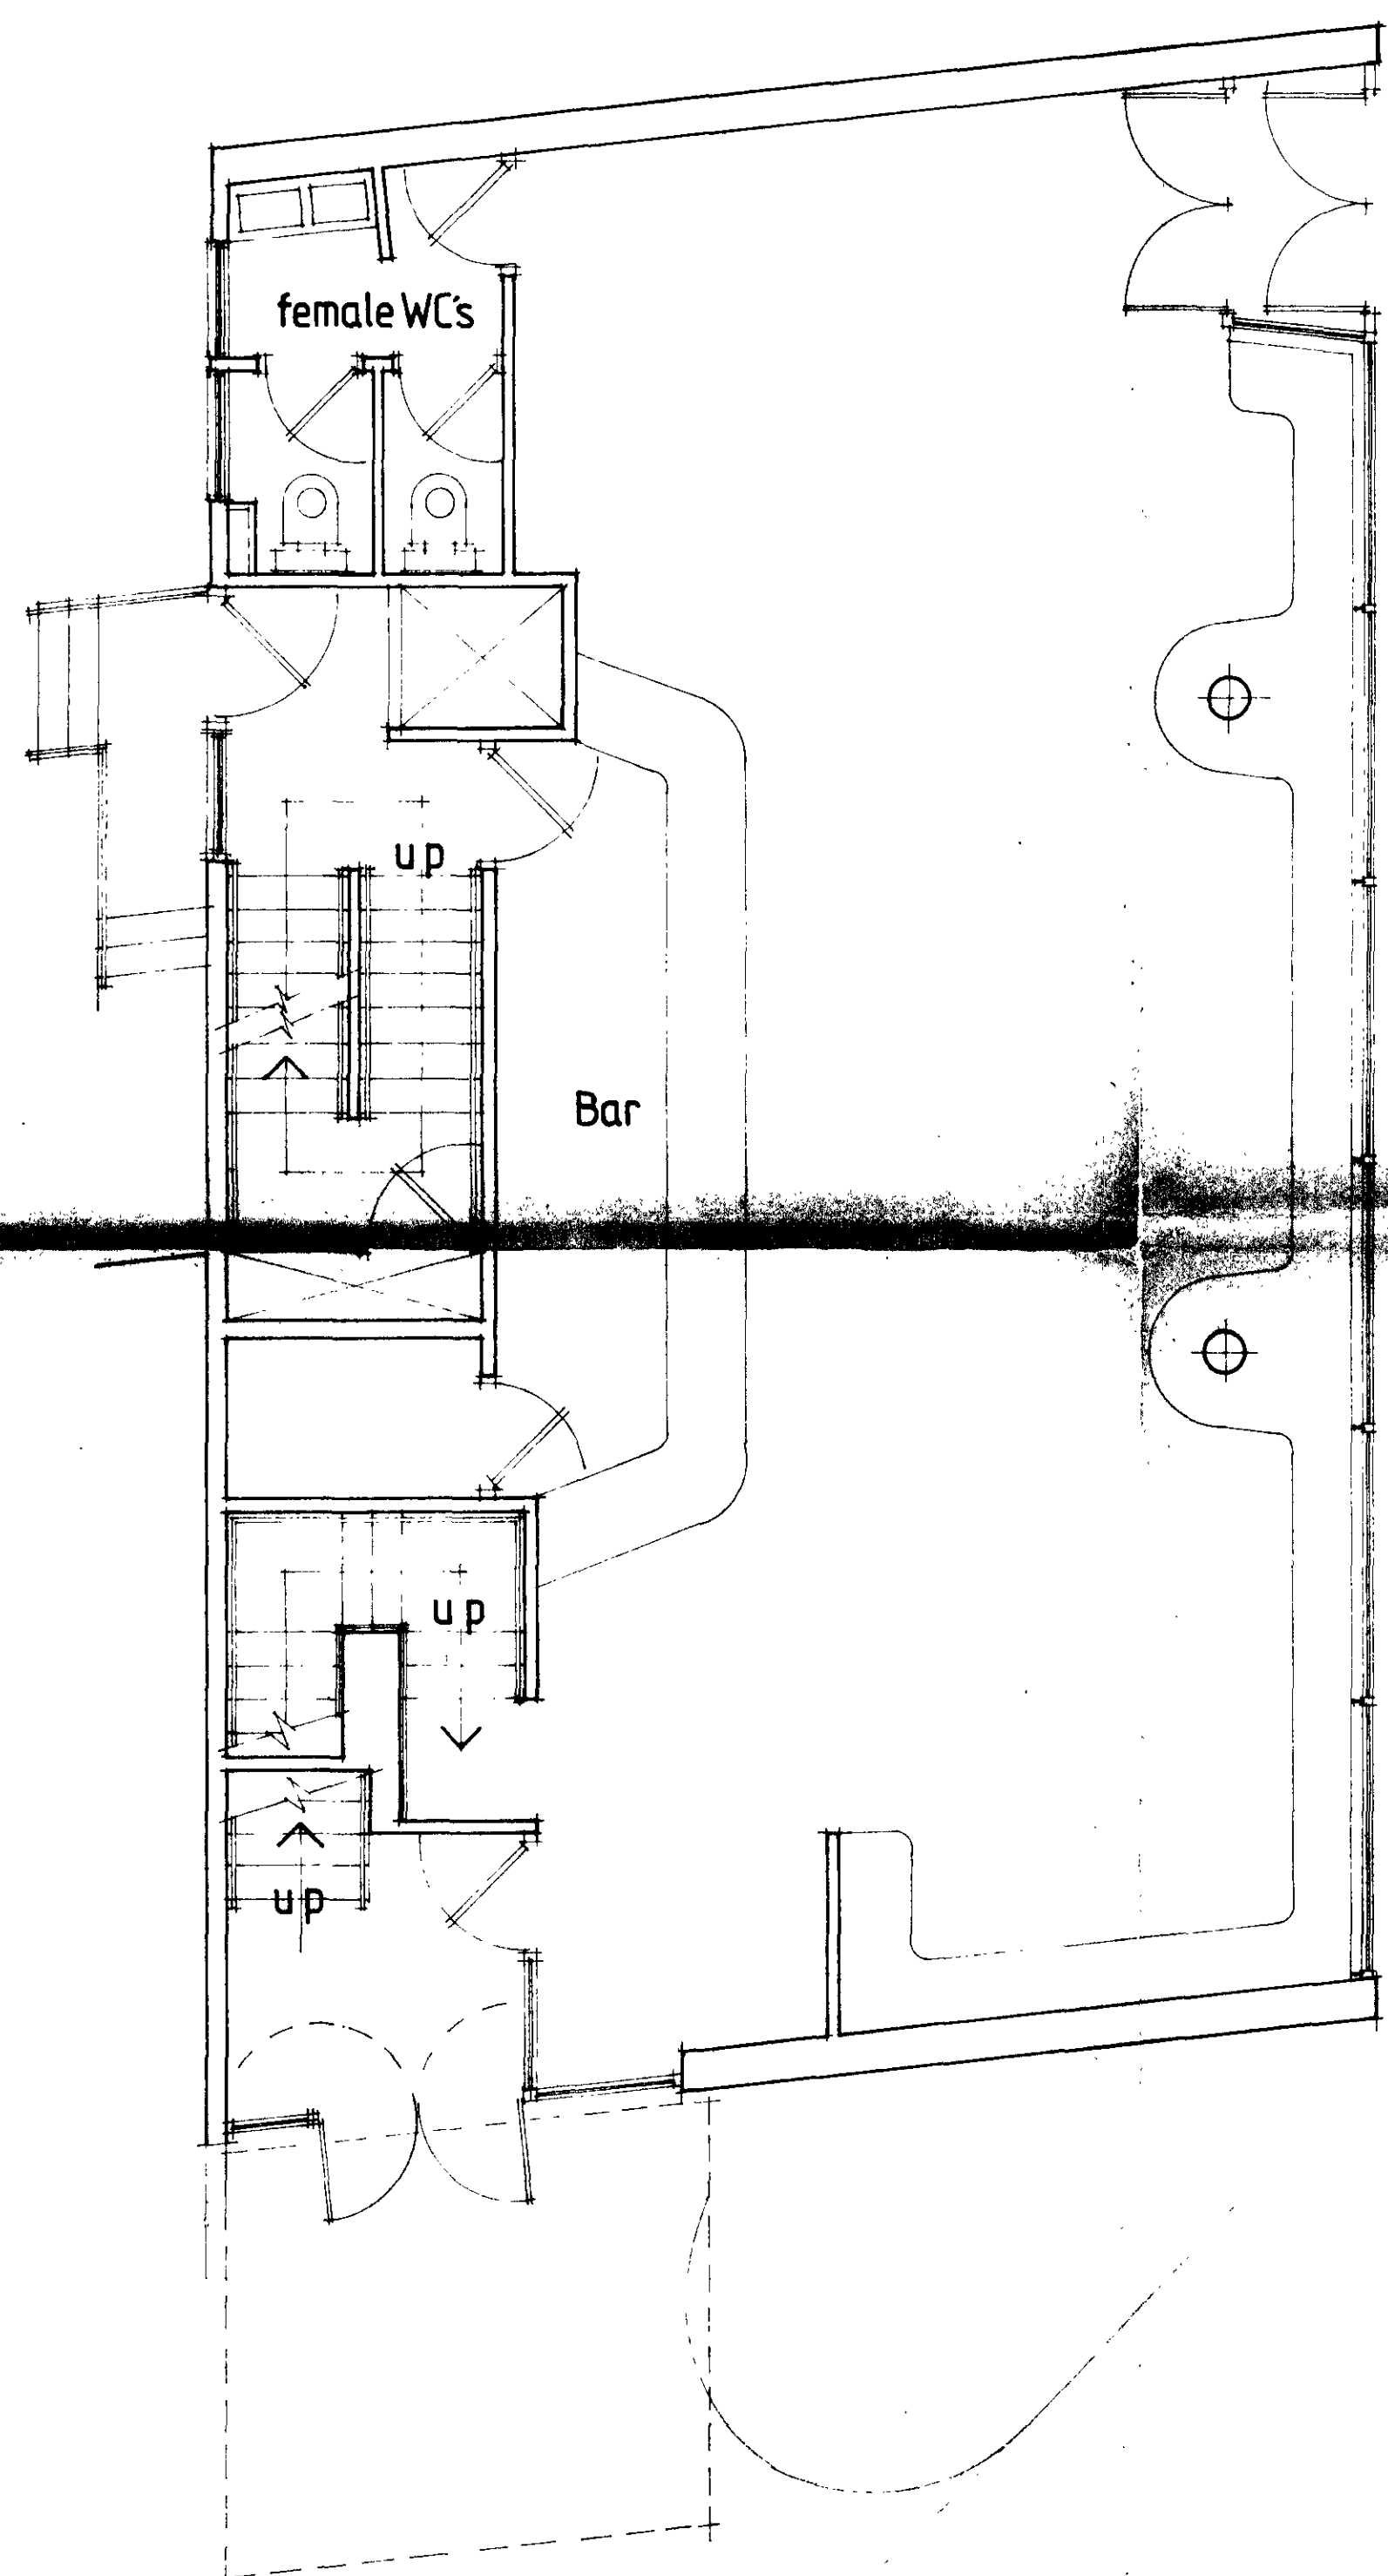


Ground Floor/Site Plan

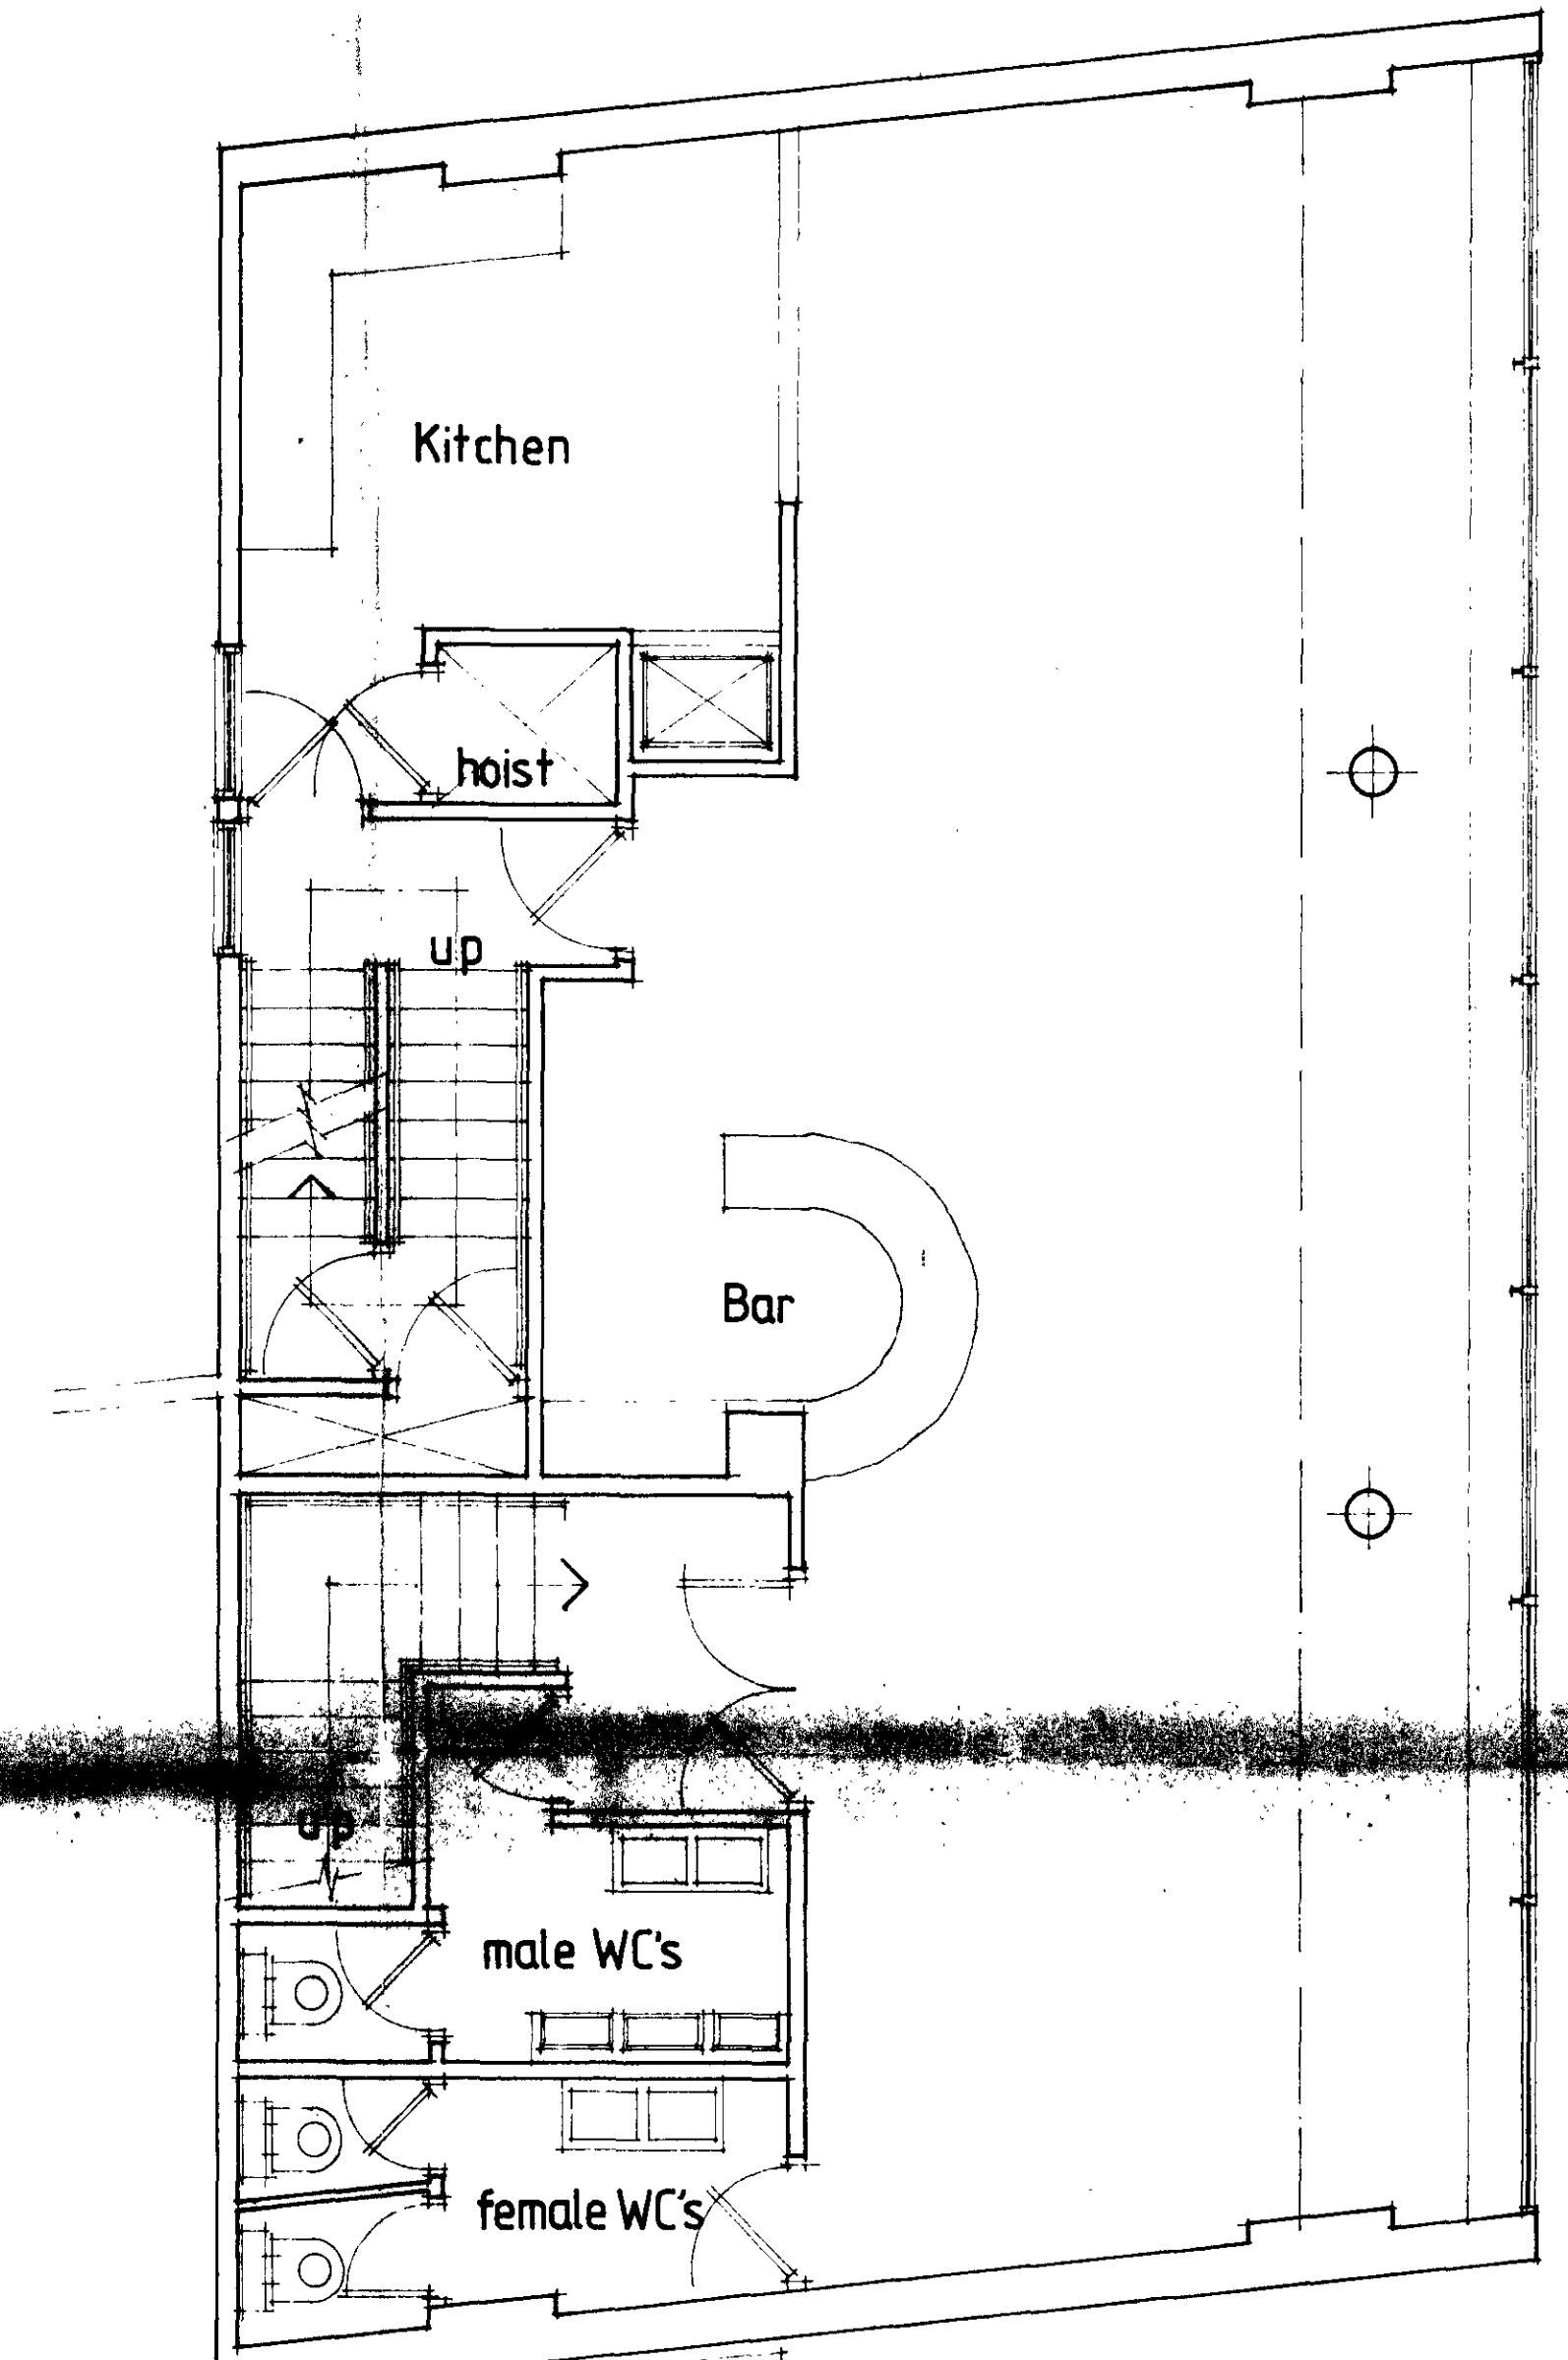

First Floor Plan

P13/6x1A/
TP8402085

LONDON BOROUGH OF CAMDEN
TOWN AND COUNTRY PLANNING ACTS
30 JAN 1985
PLANS APPROVED
ON BEHALF OF THE COUNCIL

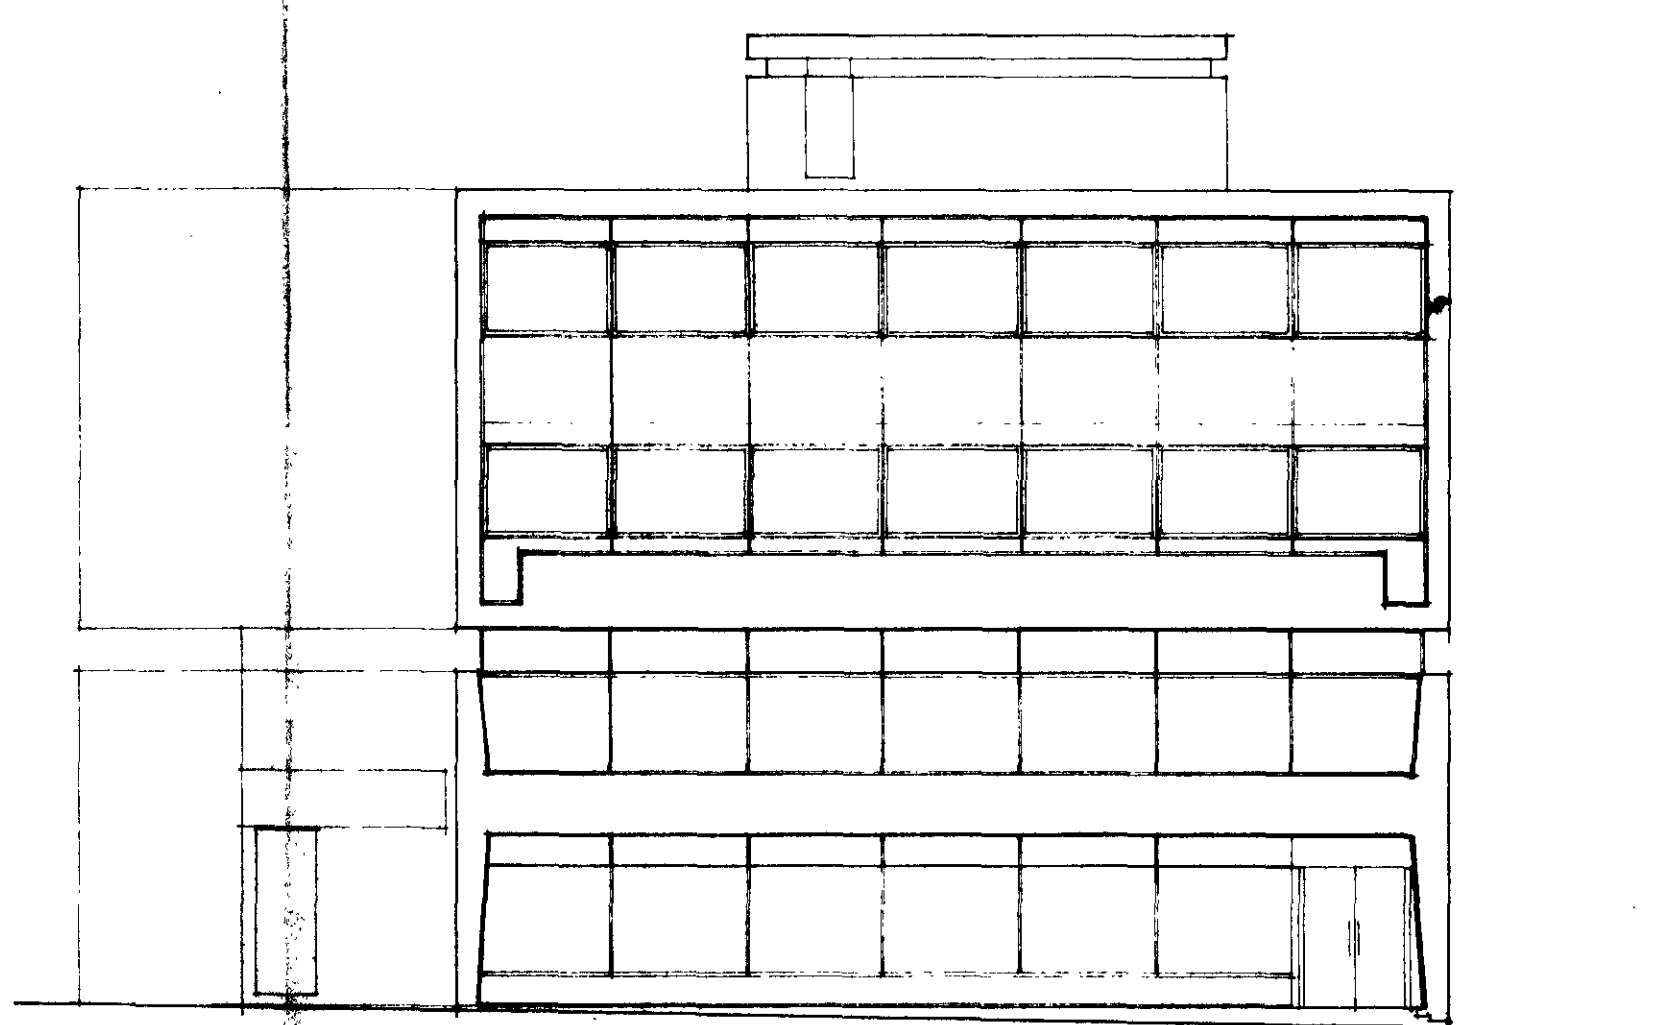

South Elevation

blueprint


ARCHITECTURAL SERVICES & DESIGN CONSULTANTS
90-92 GEORGE LANE SOUTH WOODFORD LONDON 01-989-7767

THE WHITE LION P.H ST GILES CIRCUS LONDON

Existing Floor Plans & Elevations

CLIENT: UNL COOPS TAYLOR WALKER LTD
DATE: JUNE 1985

SCALE 1.50 & 1.100 DRAWING NO 8413/1

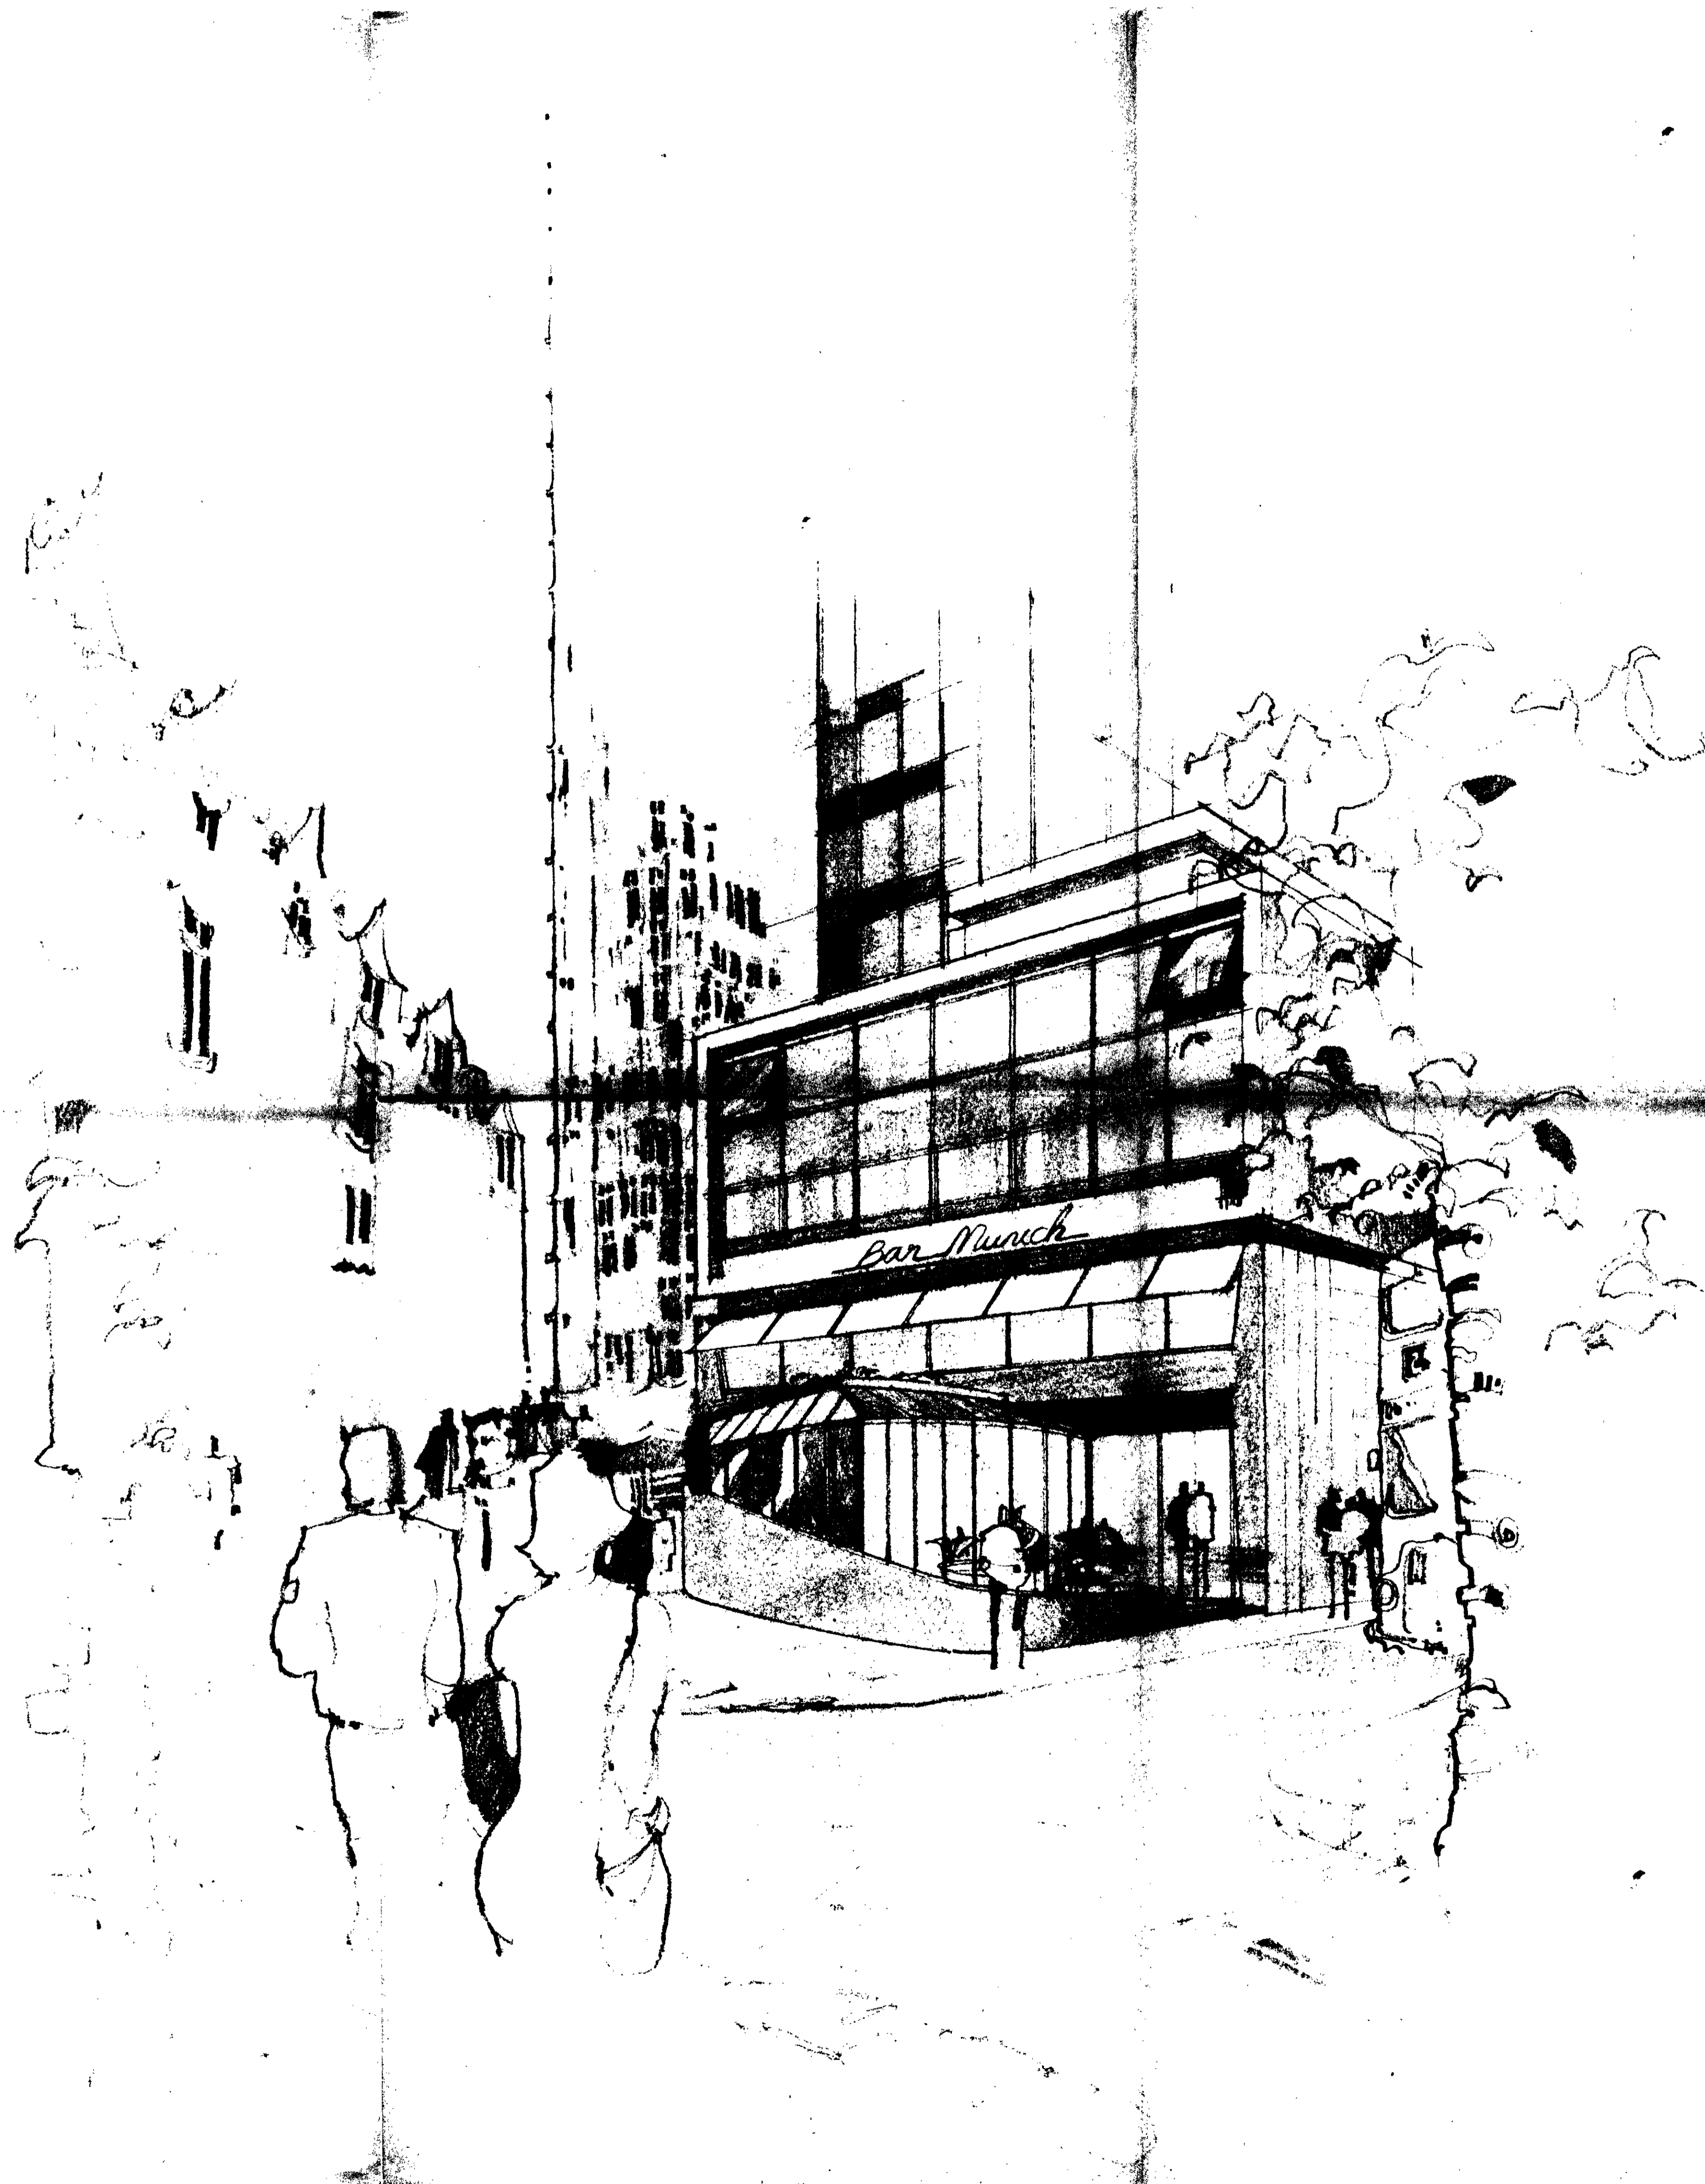

P13/6X/A/
TP 8402085

LONDON BOROUGH OF CAMDEN
TOWN AND COUNTRY PLANNING ACTS
30 JAN 1985
PLANS APPROVED
ON BEHALF OF THE COUNCIL

BIGG PITCH

ARCHITECTURAL SERVICES & DESIGN CONSULTANTS
90-92 GEORGE LANE SOUTH WOODFORD LONDON 01 989 7776/7

WHITE LION PH. ST GILES CIRCUS LONDON

Exterior Visual to Scheme 'B'

CLIENT: IND-COOPER TAYLOR WALKER LTD
DATE: JUNE 1984

SCALE n.t.s. DRAWING NO 8413/4