


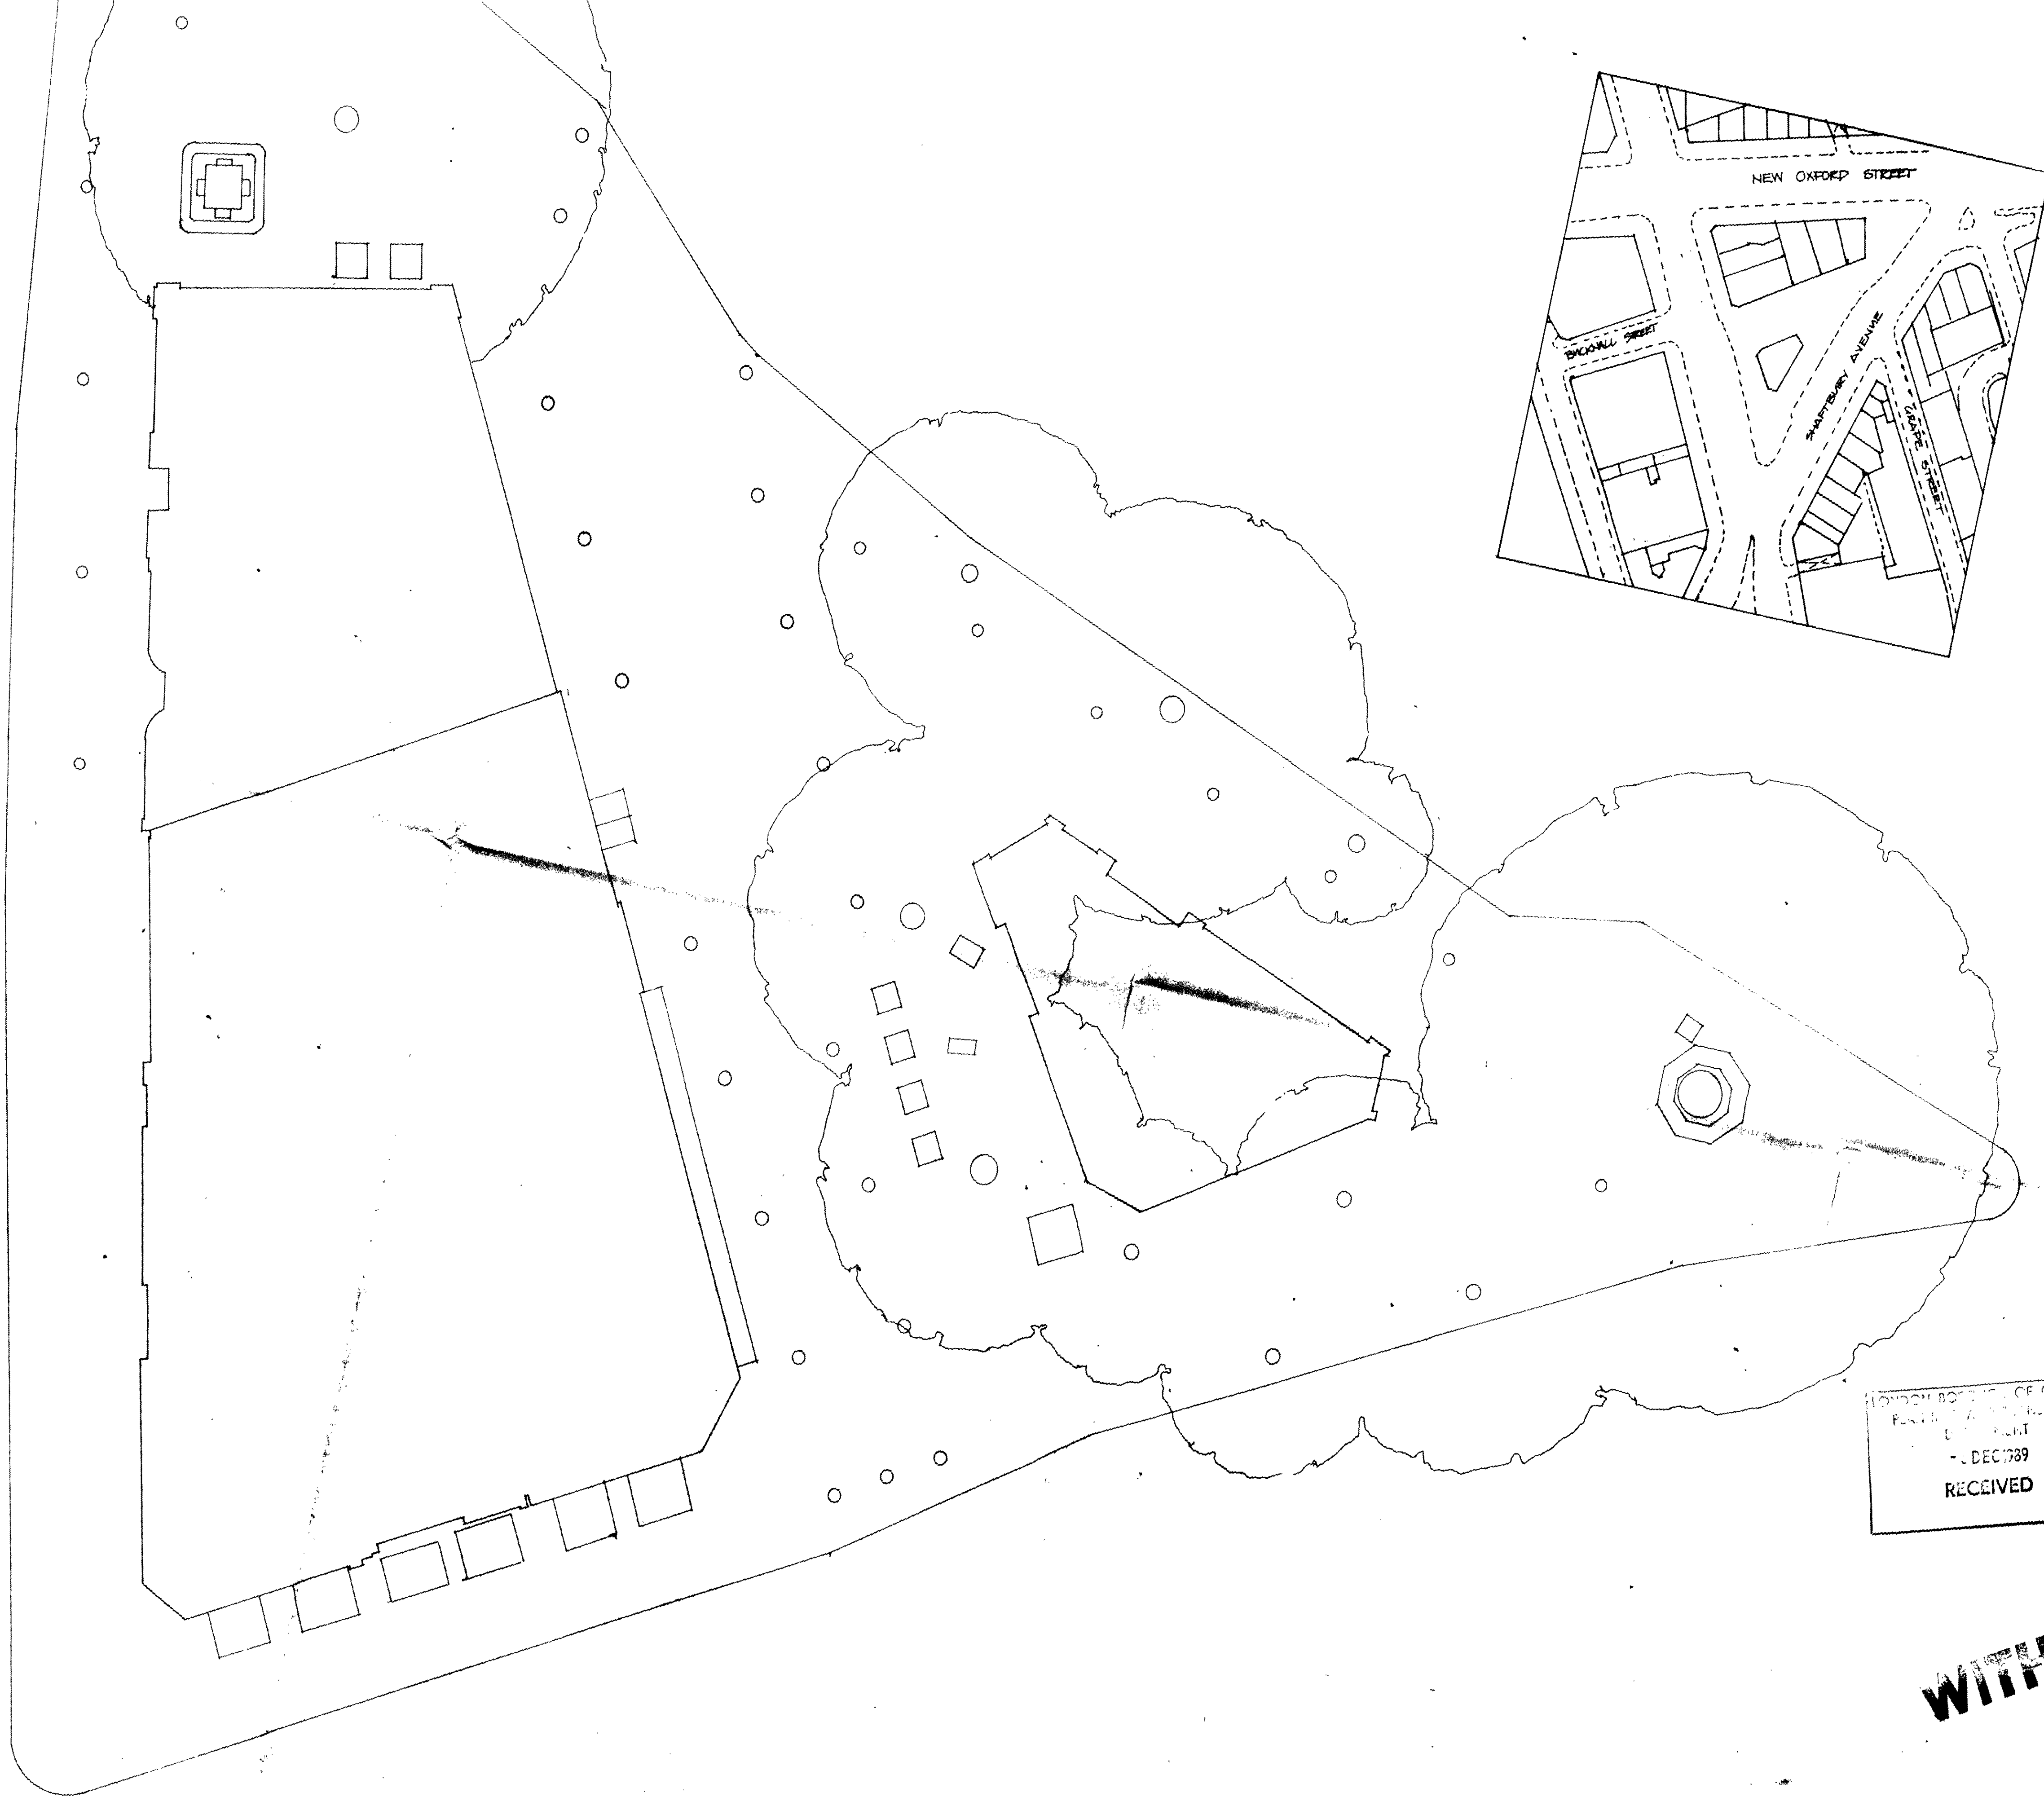


LONDON BOROUGH OF CAMDEN
PORTHOLM ROAD, HATFIELD
Herts. AL9 7HT
- 0 DEC 1989
RECEIVED

TP8900643
TP8900644

WITHDRAWN


EXTENSION
CAFE BORDEAUX
245-249 SHAW
EXTENSION

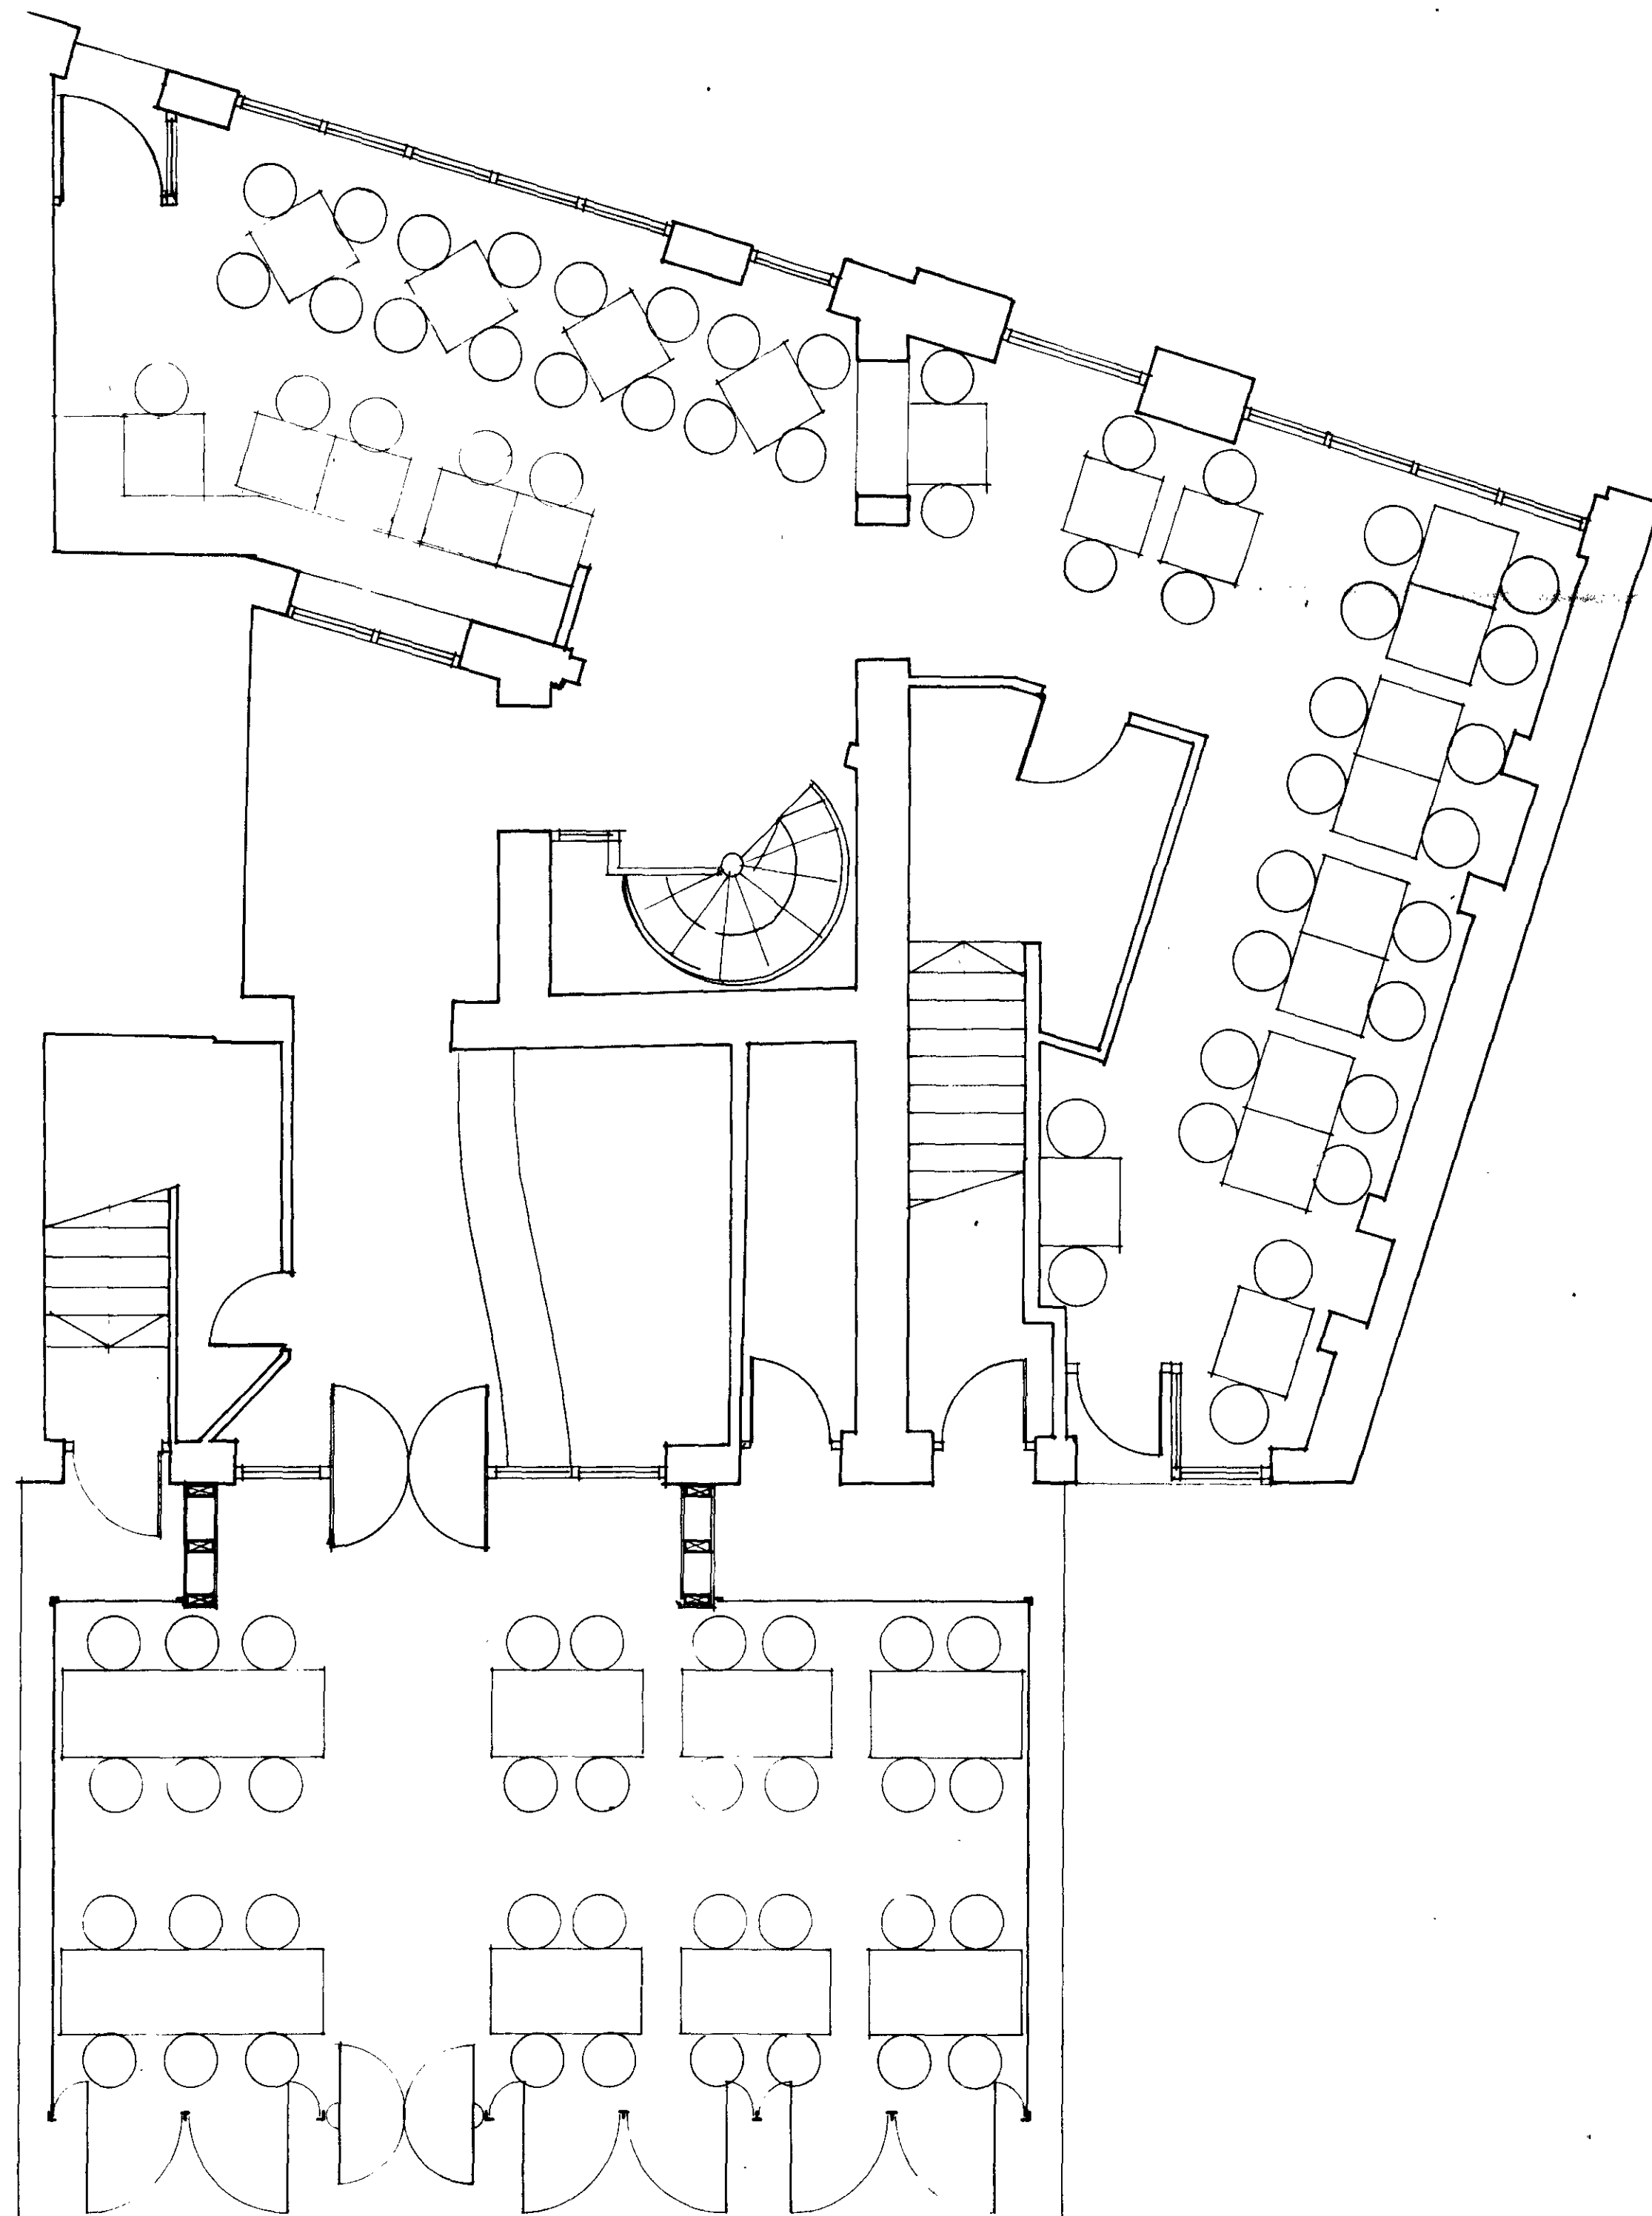

MATERIALS

ROOF: PRESTRESSED FABRIC

WALLS: STEEL AND GLASS

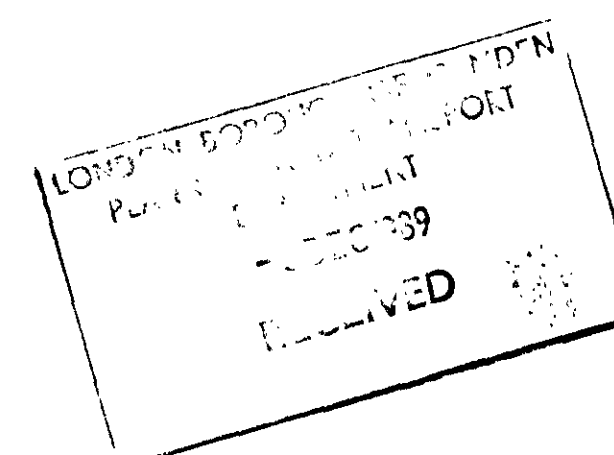



TP8900643

TP8900644



EXTENSION
CAFE BORDEAUX
245-249 SHAFTESBURY AV.
FOR BODDINGTON'S BREWERIES LTD
PO. BOX 331, STRANGWAYS BREWERY
MANCHESTER M60 3EL

PLAN


SCALE: 1:50 DATE: AUG 89
DRAWING NO.: 506 / 04 DRAWN BY: MCB
MANFIELD DESIGN CONSULTANTS
49 WELLINGTON STREET
LONDON WC2E 7BN

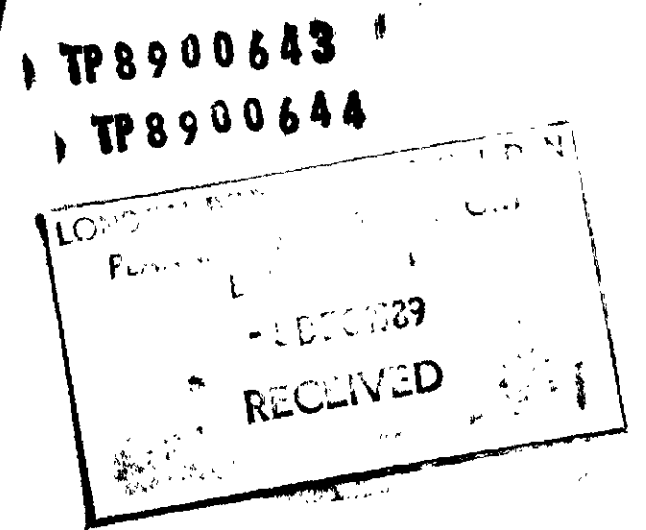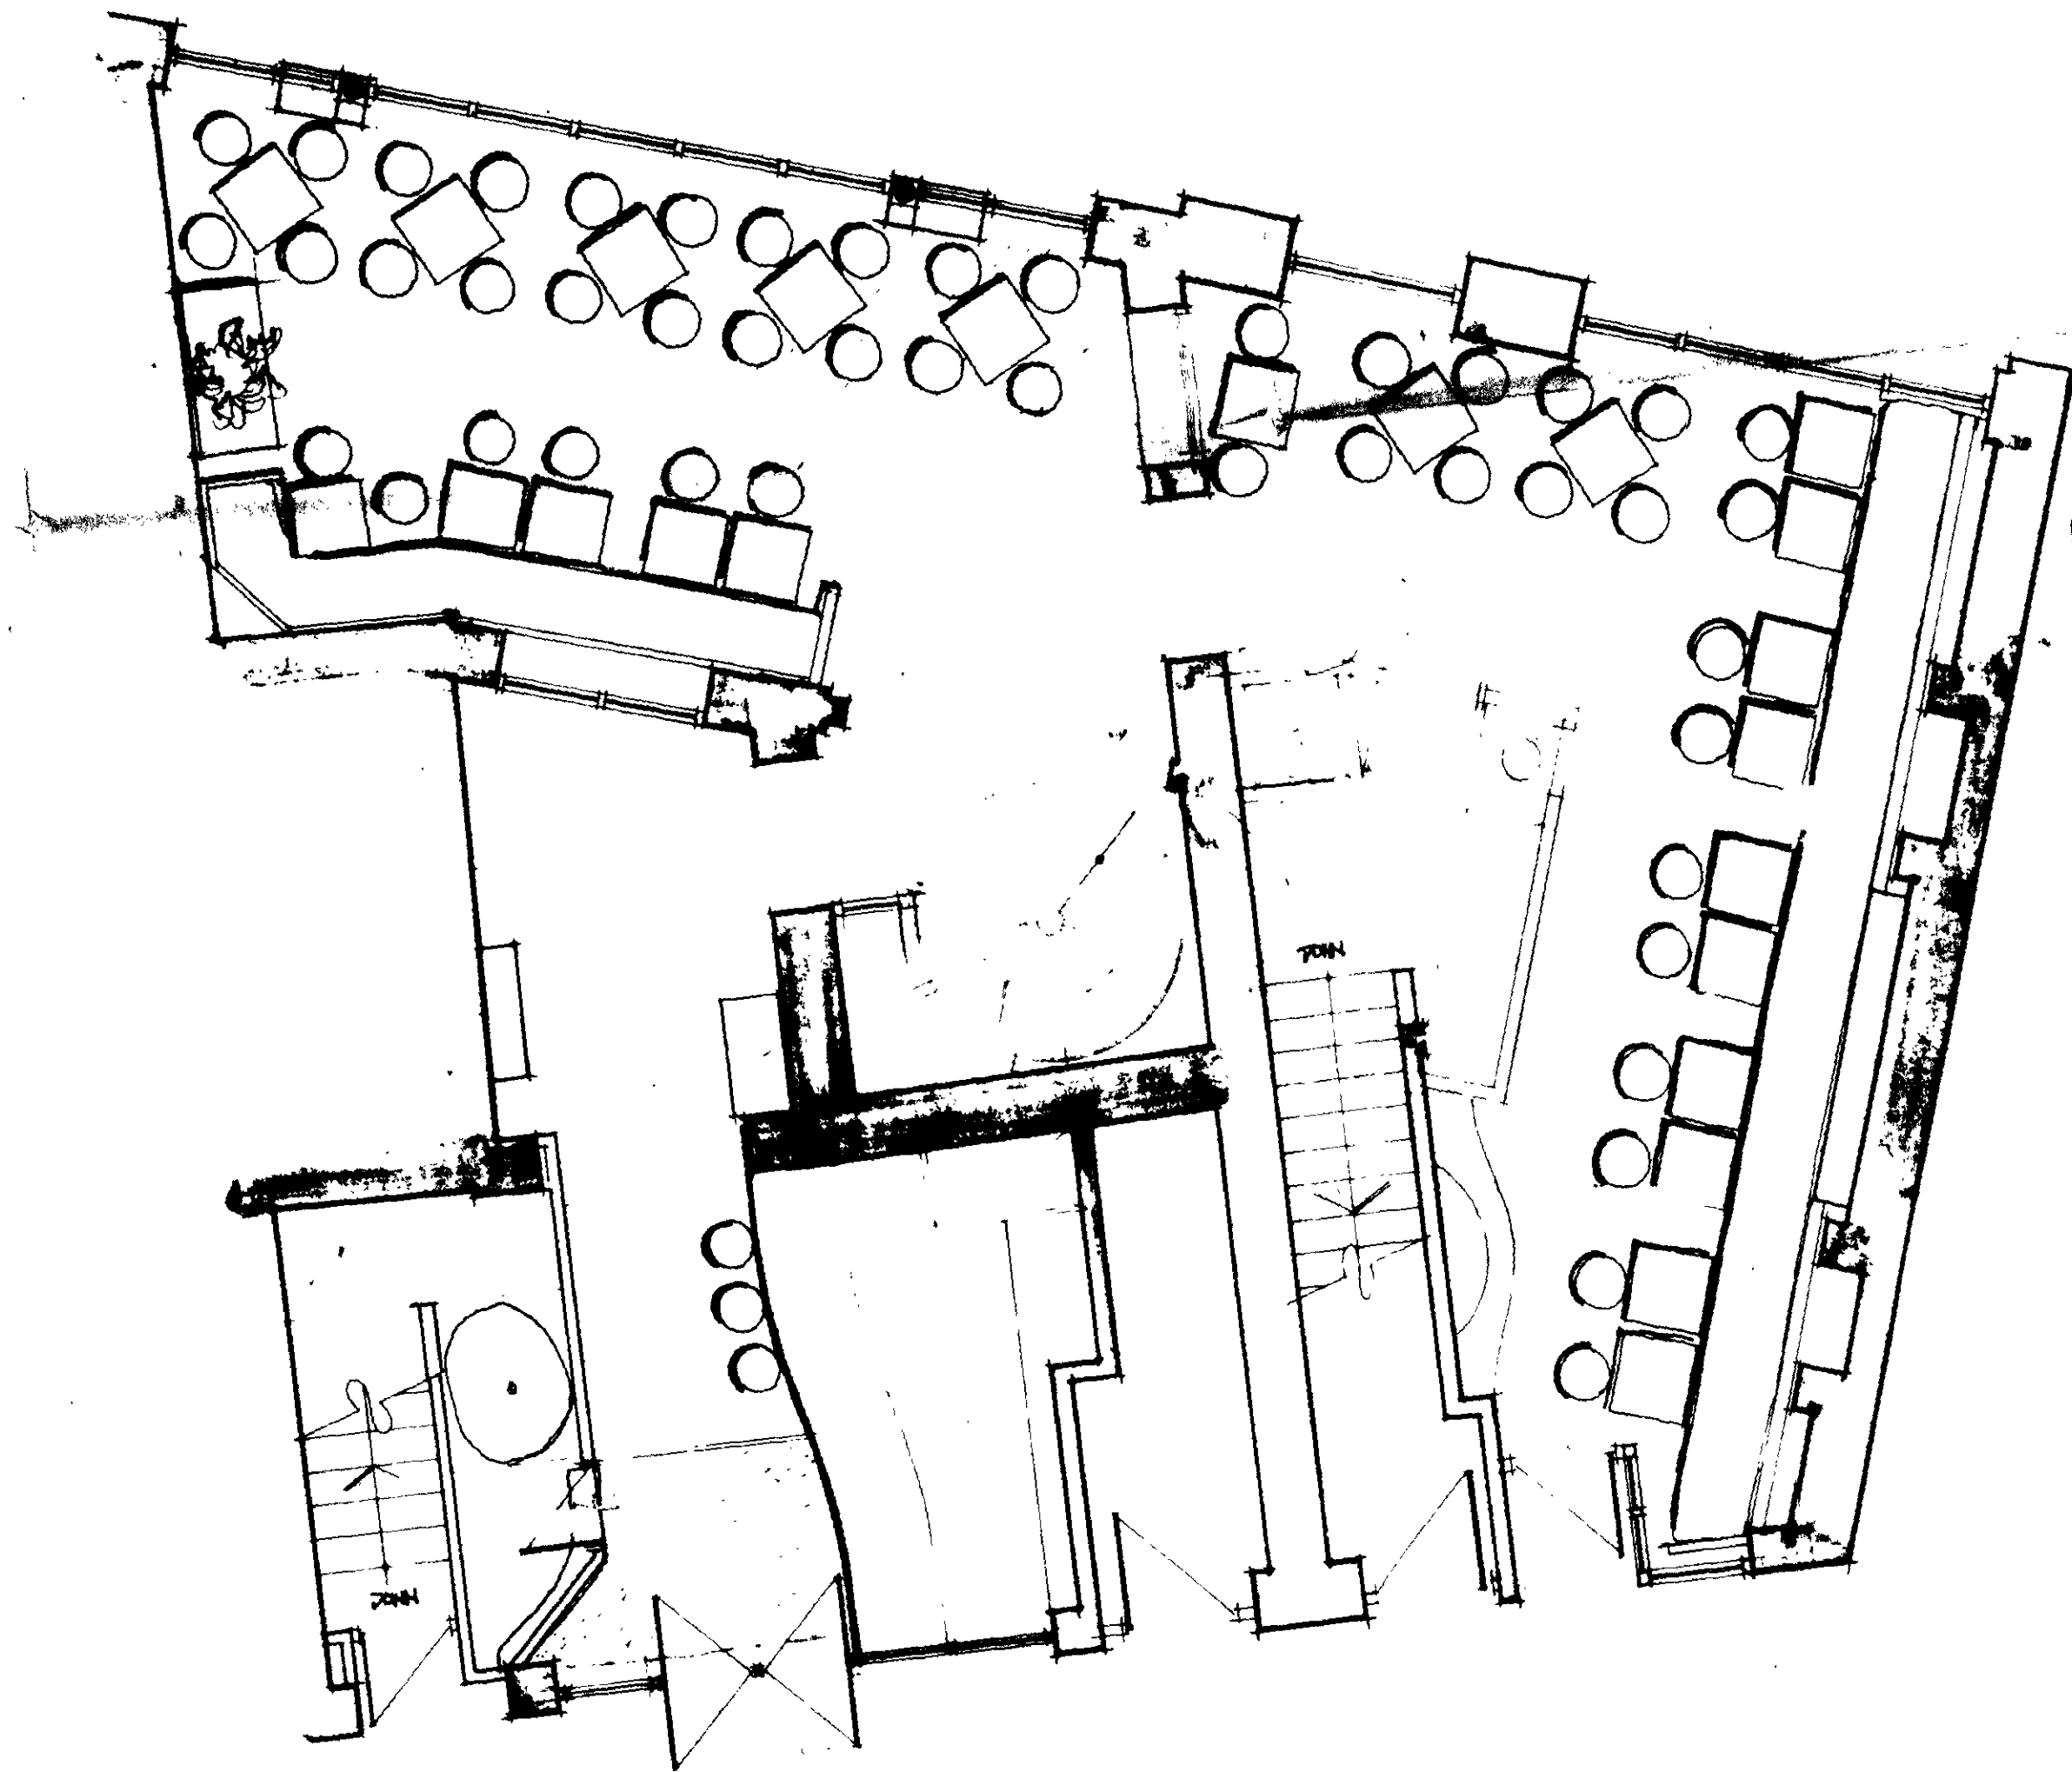



EXTENSION CAFE BORDEAUX 245-249 SHAFTESBURY AV. FOR BODDINGTON'S BREWERIES LTD PO. BOX 334, STRANGWAYS BREWERY MANCHESTER M60 3EL	EXISTING GROUND FLOOR PLAN SCALE: 1:50 DATE: AUG 89 DRAWING NO.: 506 / 05 DRAWN BY: M.C.D. MANSFIELD DESIGN CONSULTANT 49 WELLINGTON STREET LONDON WC2E 7BN TEL: 01 379 0449 FAX: 01 379 4432
--	--

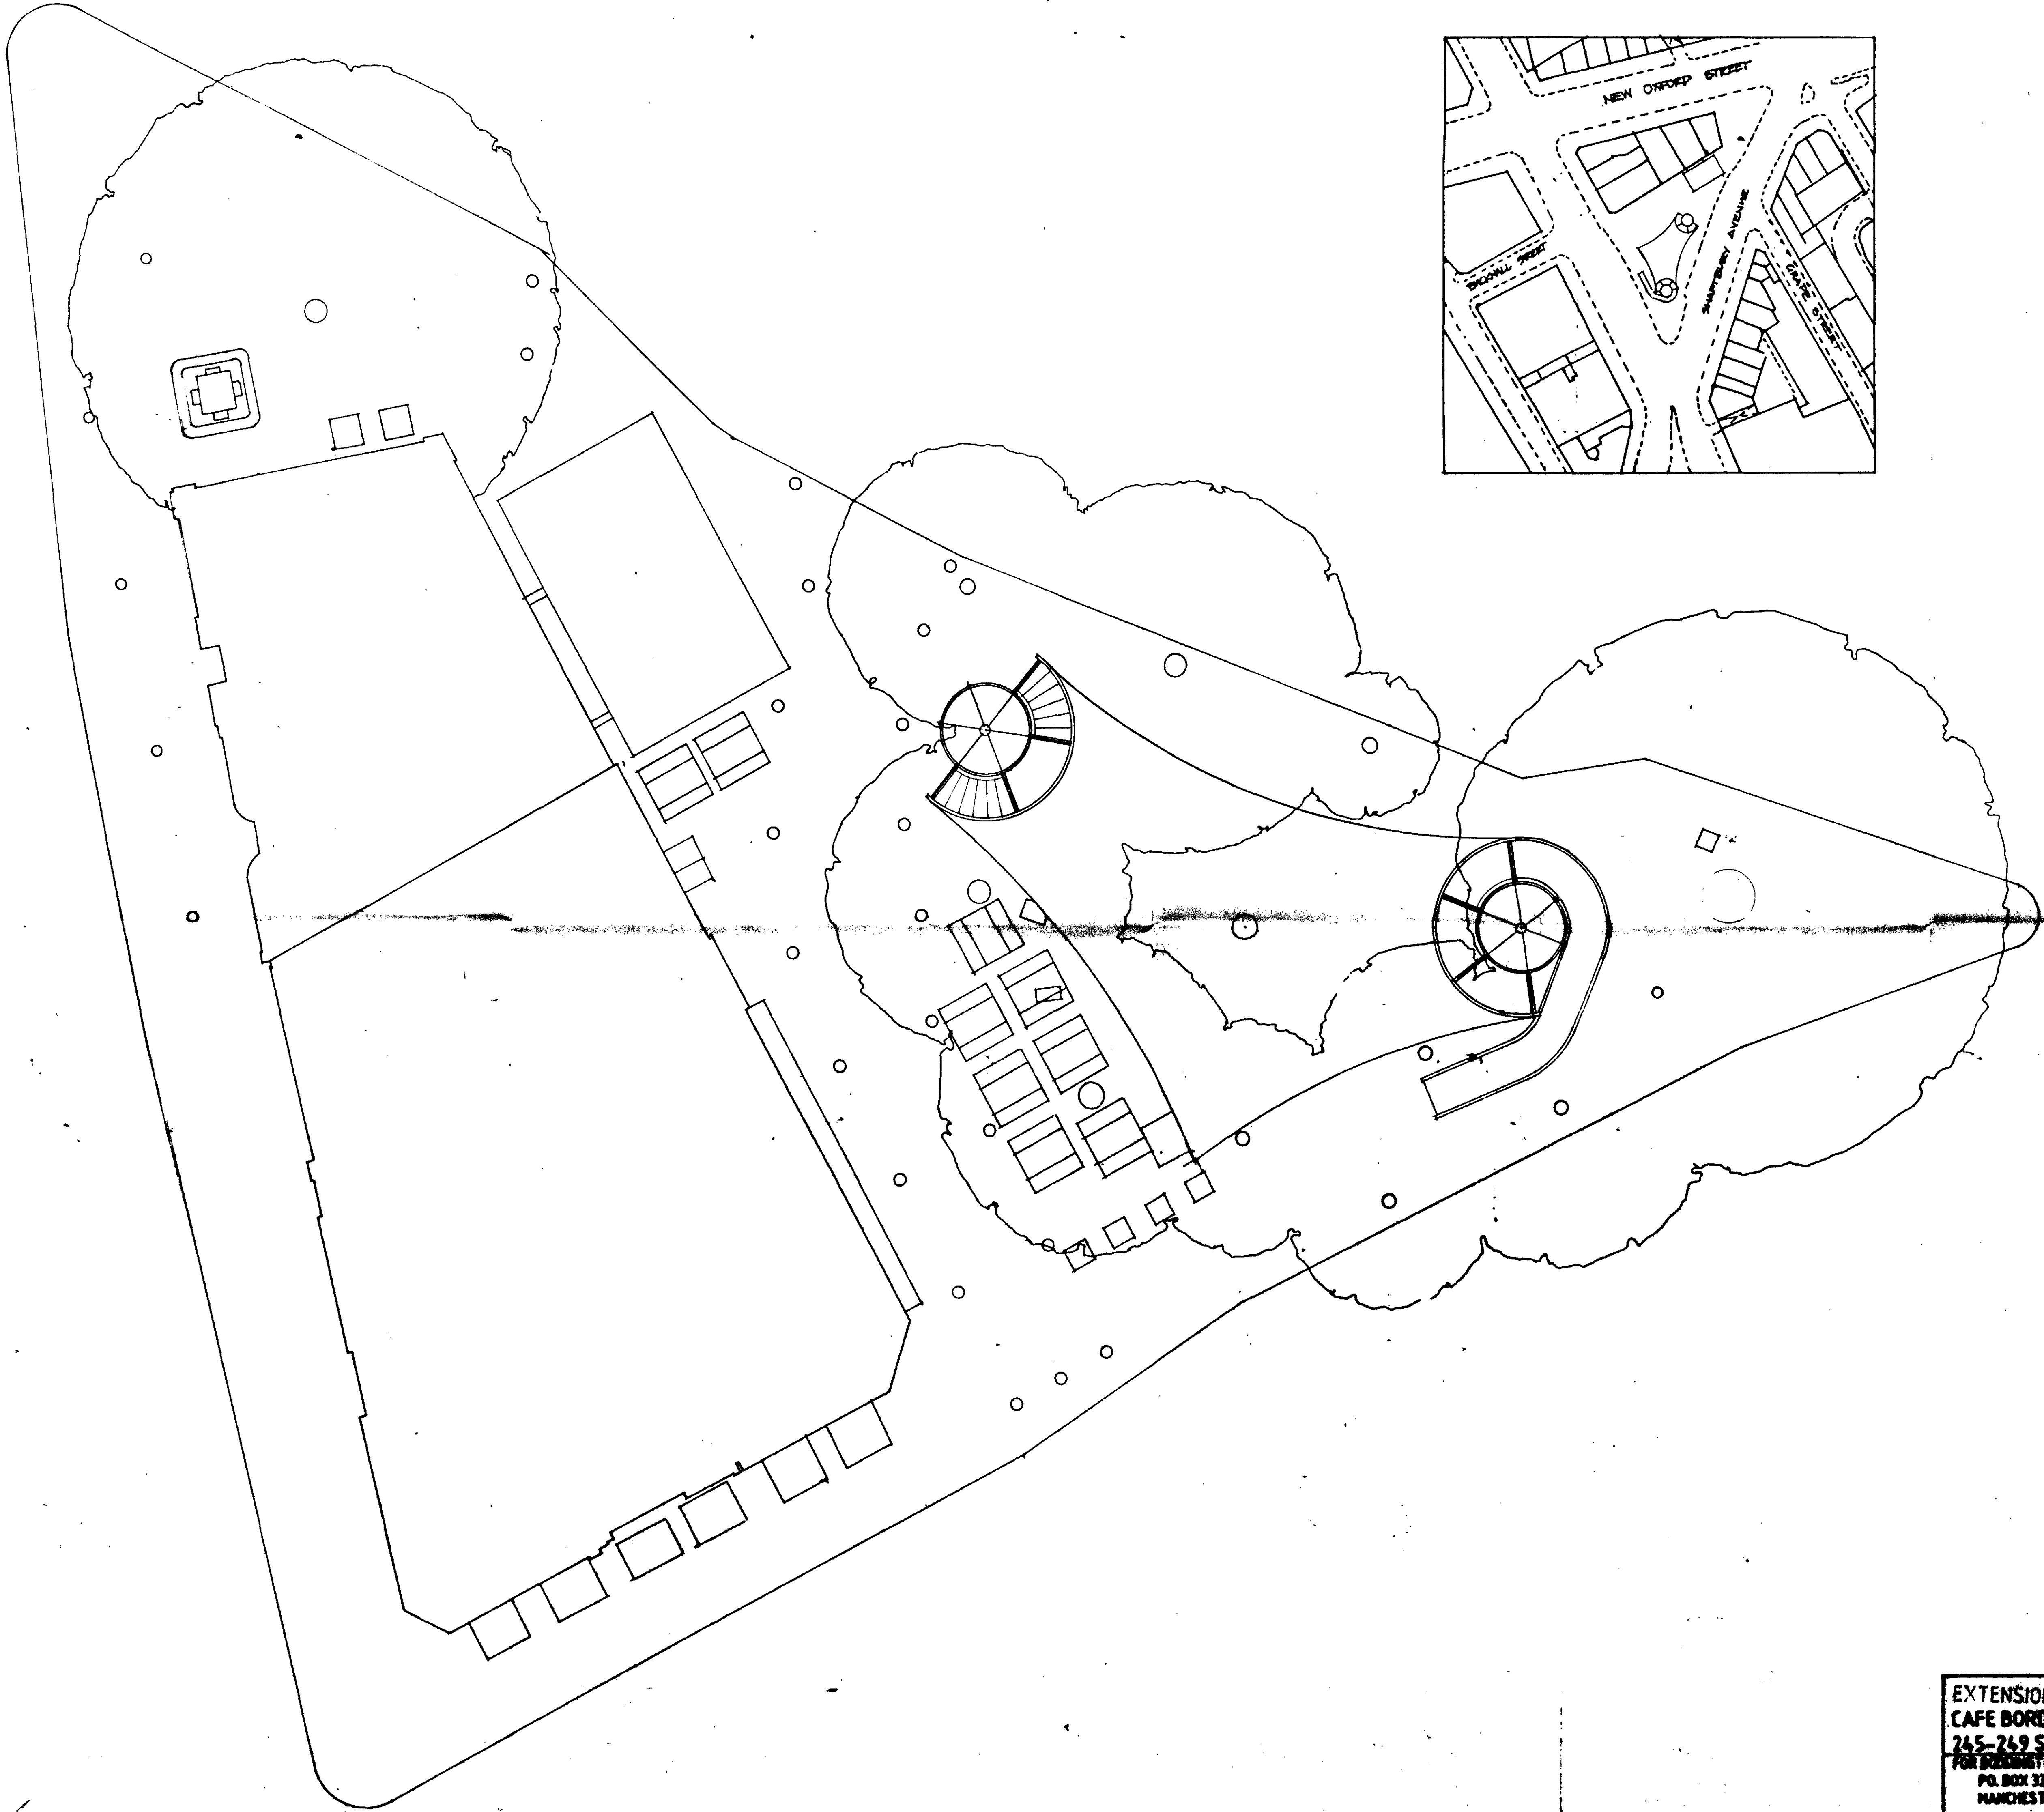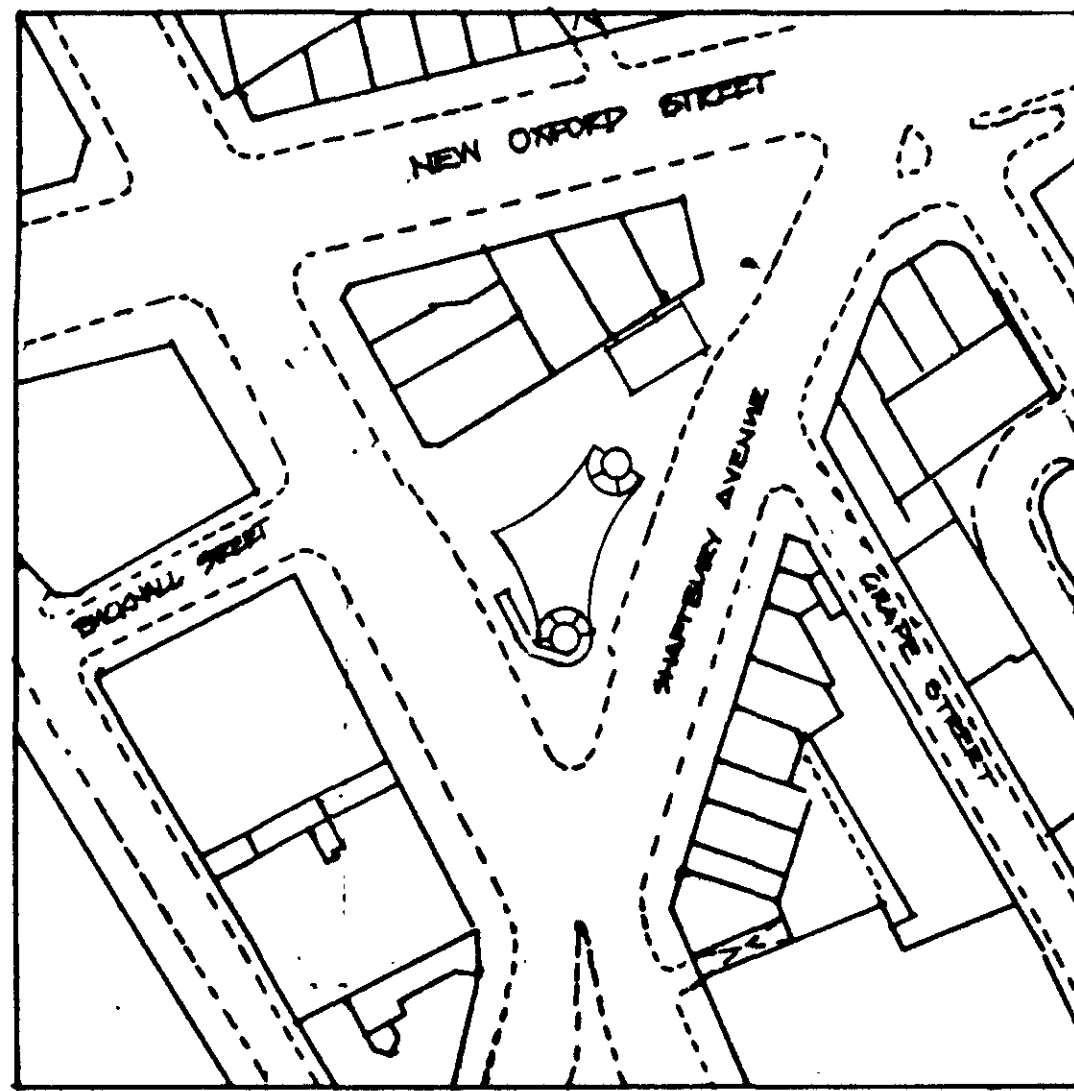

TP8900644
TP8900643

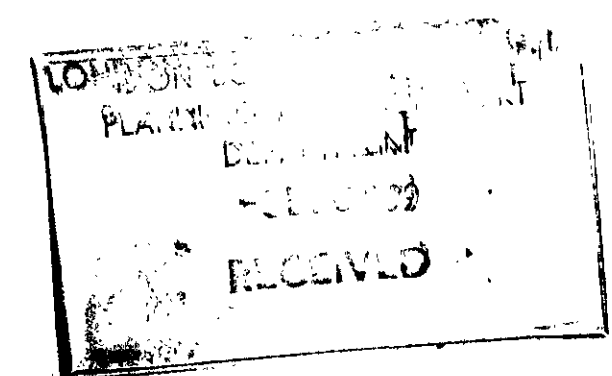

EXTENSION CAFE BORDEAUX 245-249 SHAFTESBURY AV. FOR BIRMINGHAM'S BREWERIES LTD PO. BOX 331, STRANGEWAYS BREWERY MANCHESTER M14 3EL		ROOF PLAN	
SCALE: 1/500	DATE: AUG 89	DESIGNED BY: J.S. / J.S.	DRAWN BY: M.S.
		MANFIELD DESIGN CONSULTANTS 49 WELLINGTON STREET LONDON WC2E 7BN TEL: 01299 0447 FAX: 01299 0448	

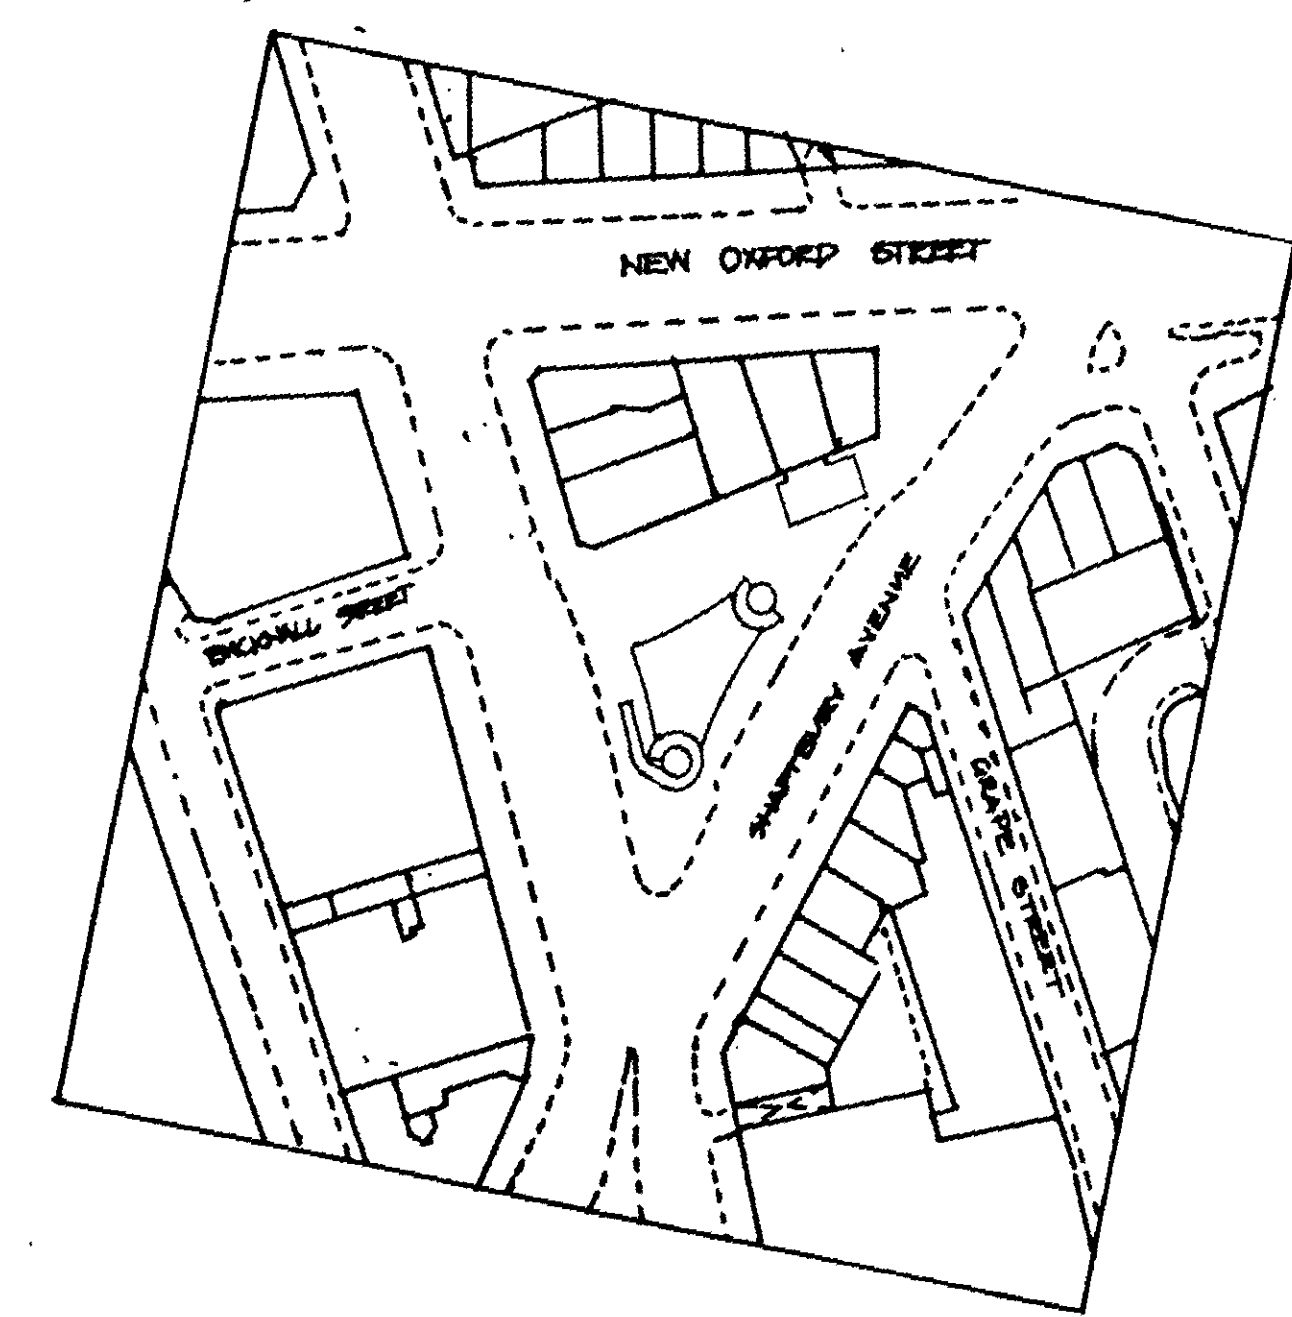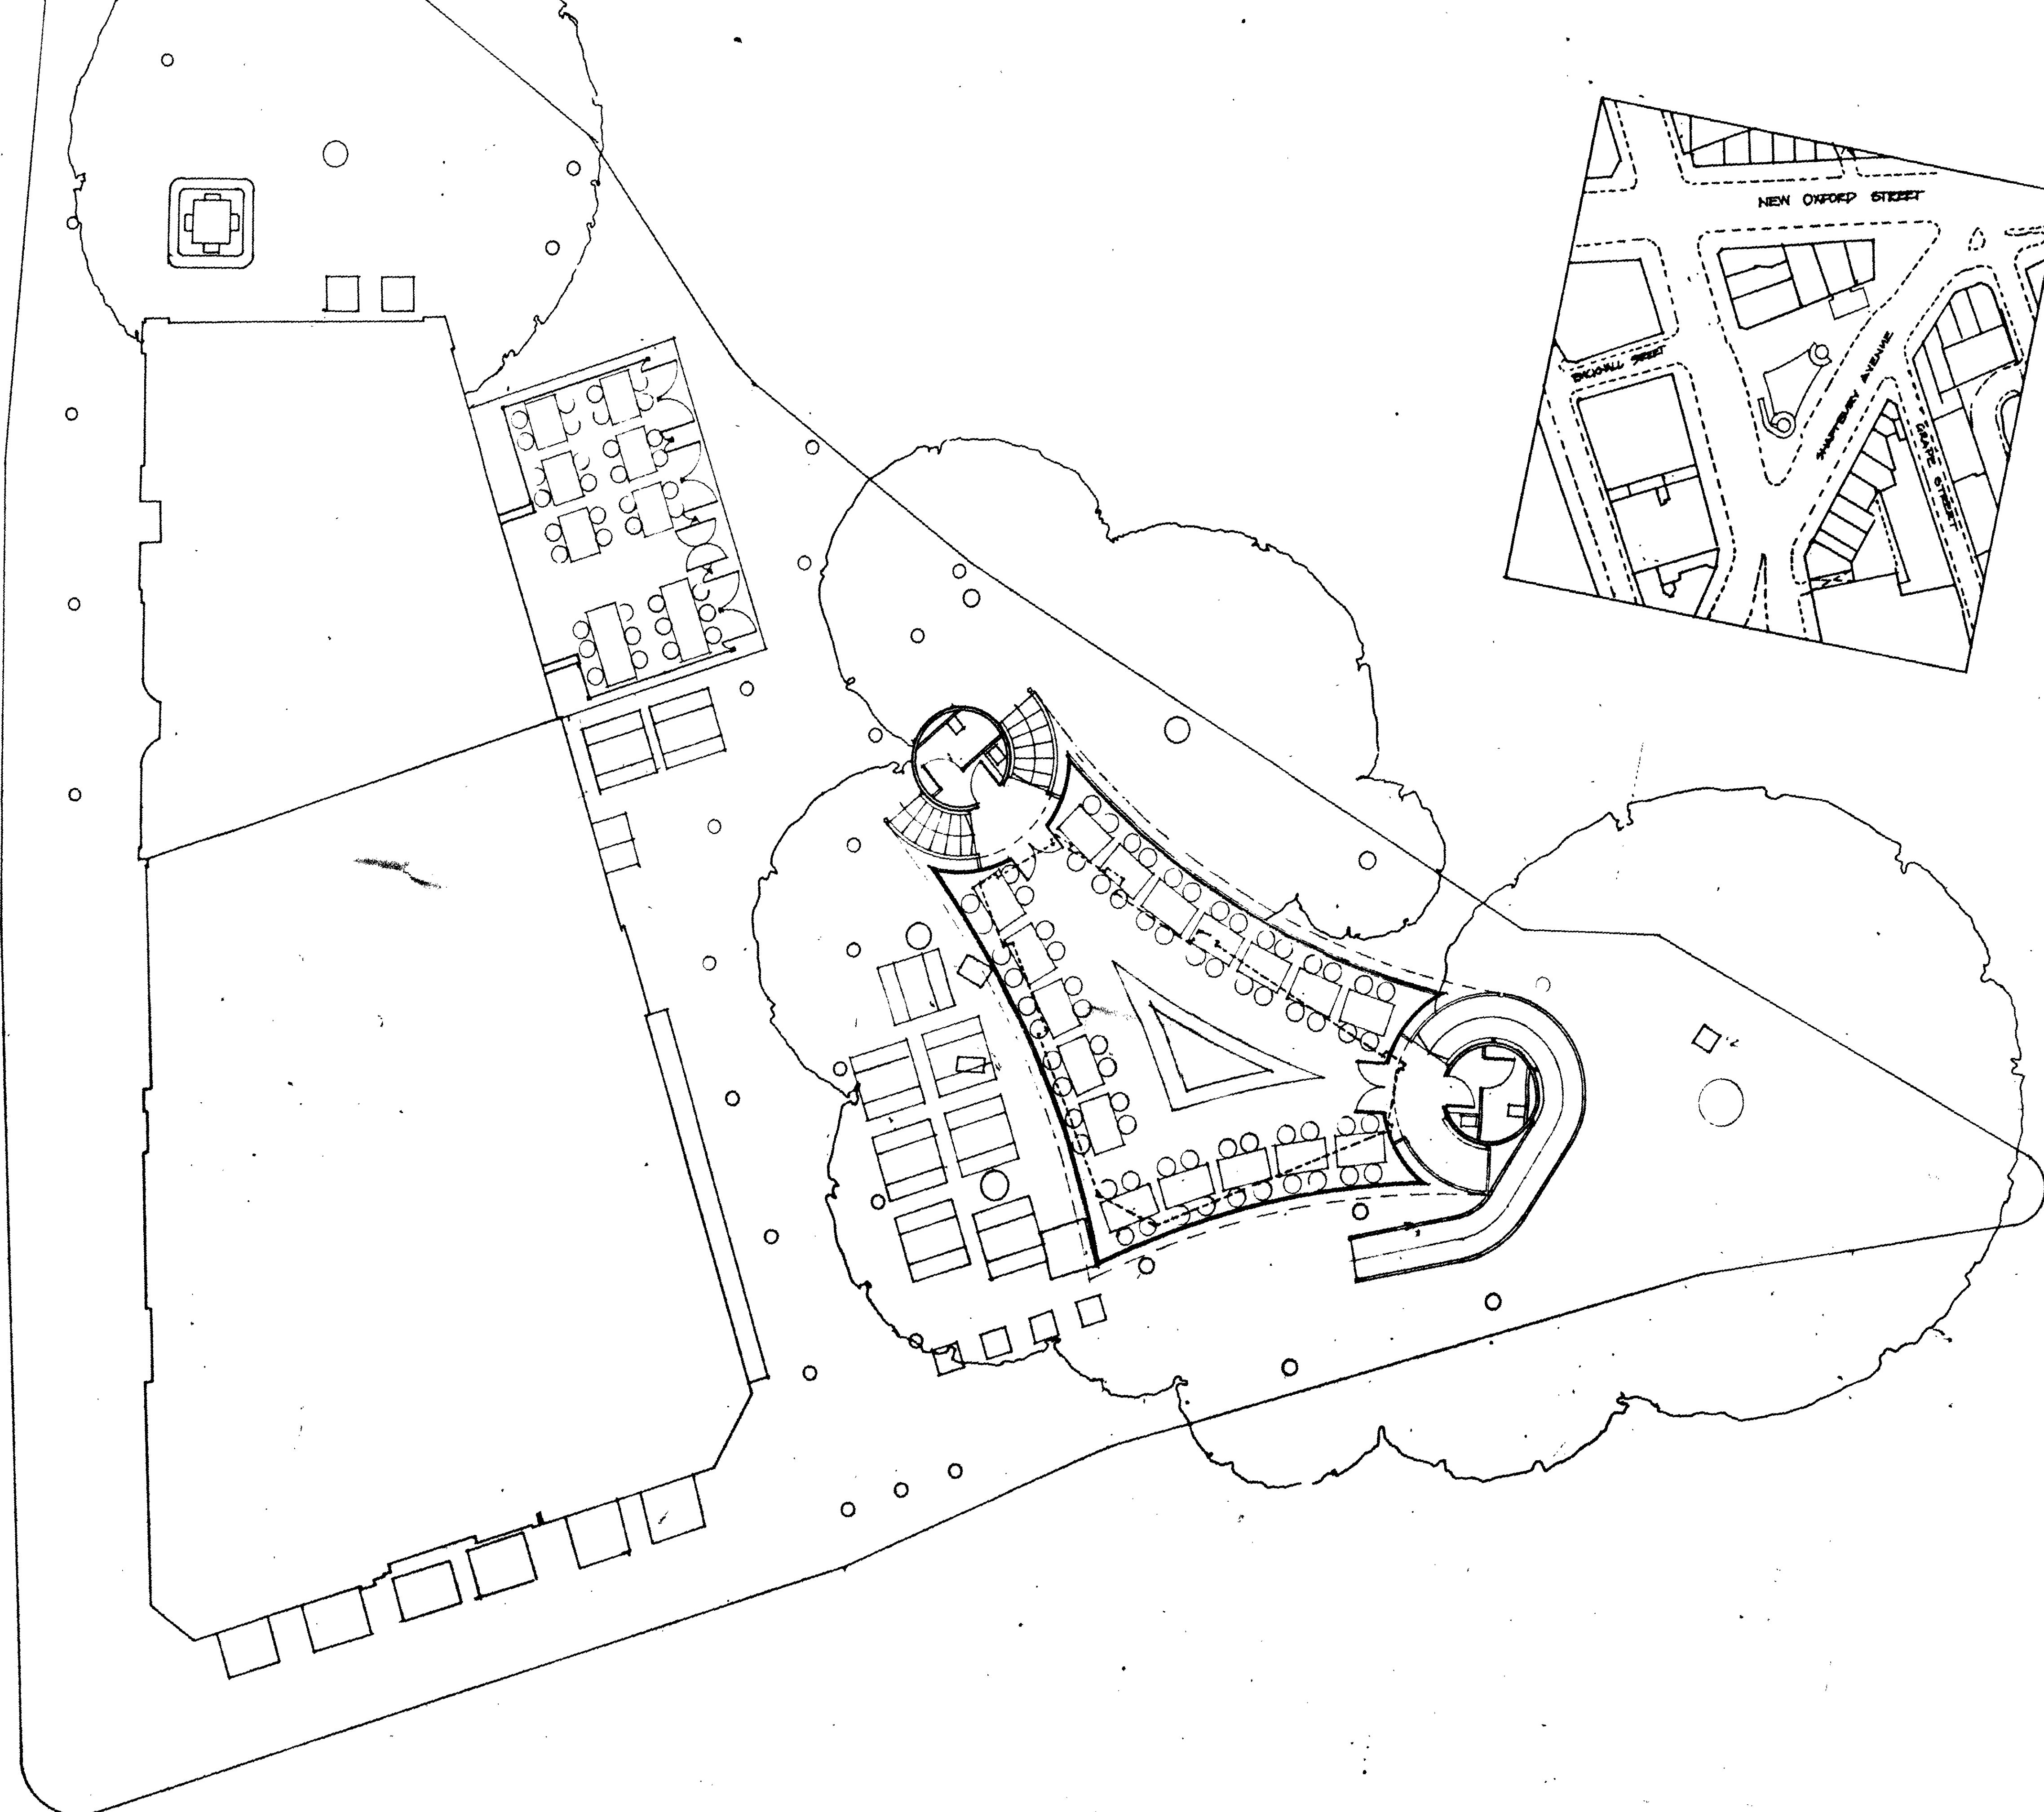

TP8900644
TP8900643
LONDON BOROUGH OF
PLANNING AND TRANSPORT
DEPARTMENT
RECEIVED

EXTENSION
CAFÉ BORDEAUX
245-249



TP8900643


TP8900644

LONDON BOROUGH OF CROYDON
PLANNING AND TRANSPORT
DEPARTMENT
15 DEC 1989
RECEIVED

EXTENSION
CAFE BORDEAUX
245-249 SHAFTESBURY AV.
FOR BODDINGTON'S BREWERIES LTD
PO. BOX 331, STRANGEWAYS BREWERY
MANCHESTER M60 3EL

EXISTING NORTH ELEVATION

SCALE: 1:50 DATE: AUG 89
DRAWING NO: 506/11 DRAWN BY: M.C.O.
MANSFIELD DESIGN CONSULTANTS
49 WELLINGTON STREET
LONDON WC2E 7BN
TEL: 01 379 0649 FAX: 01 379 6632

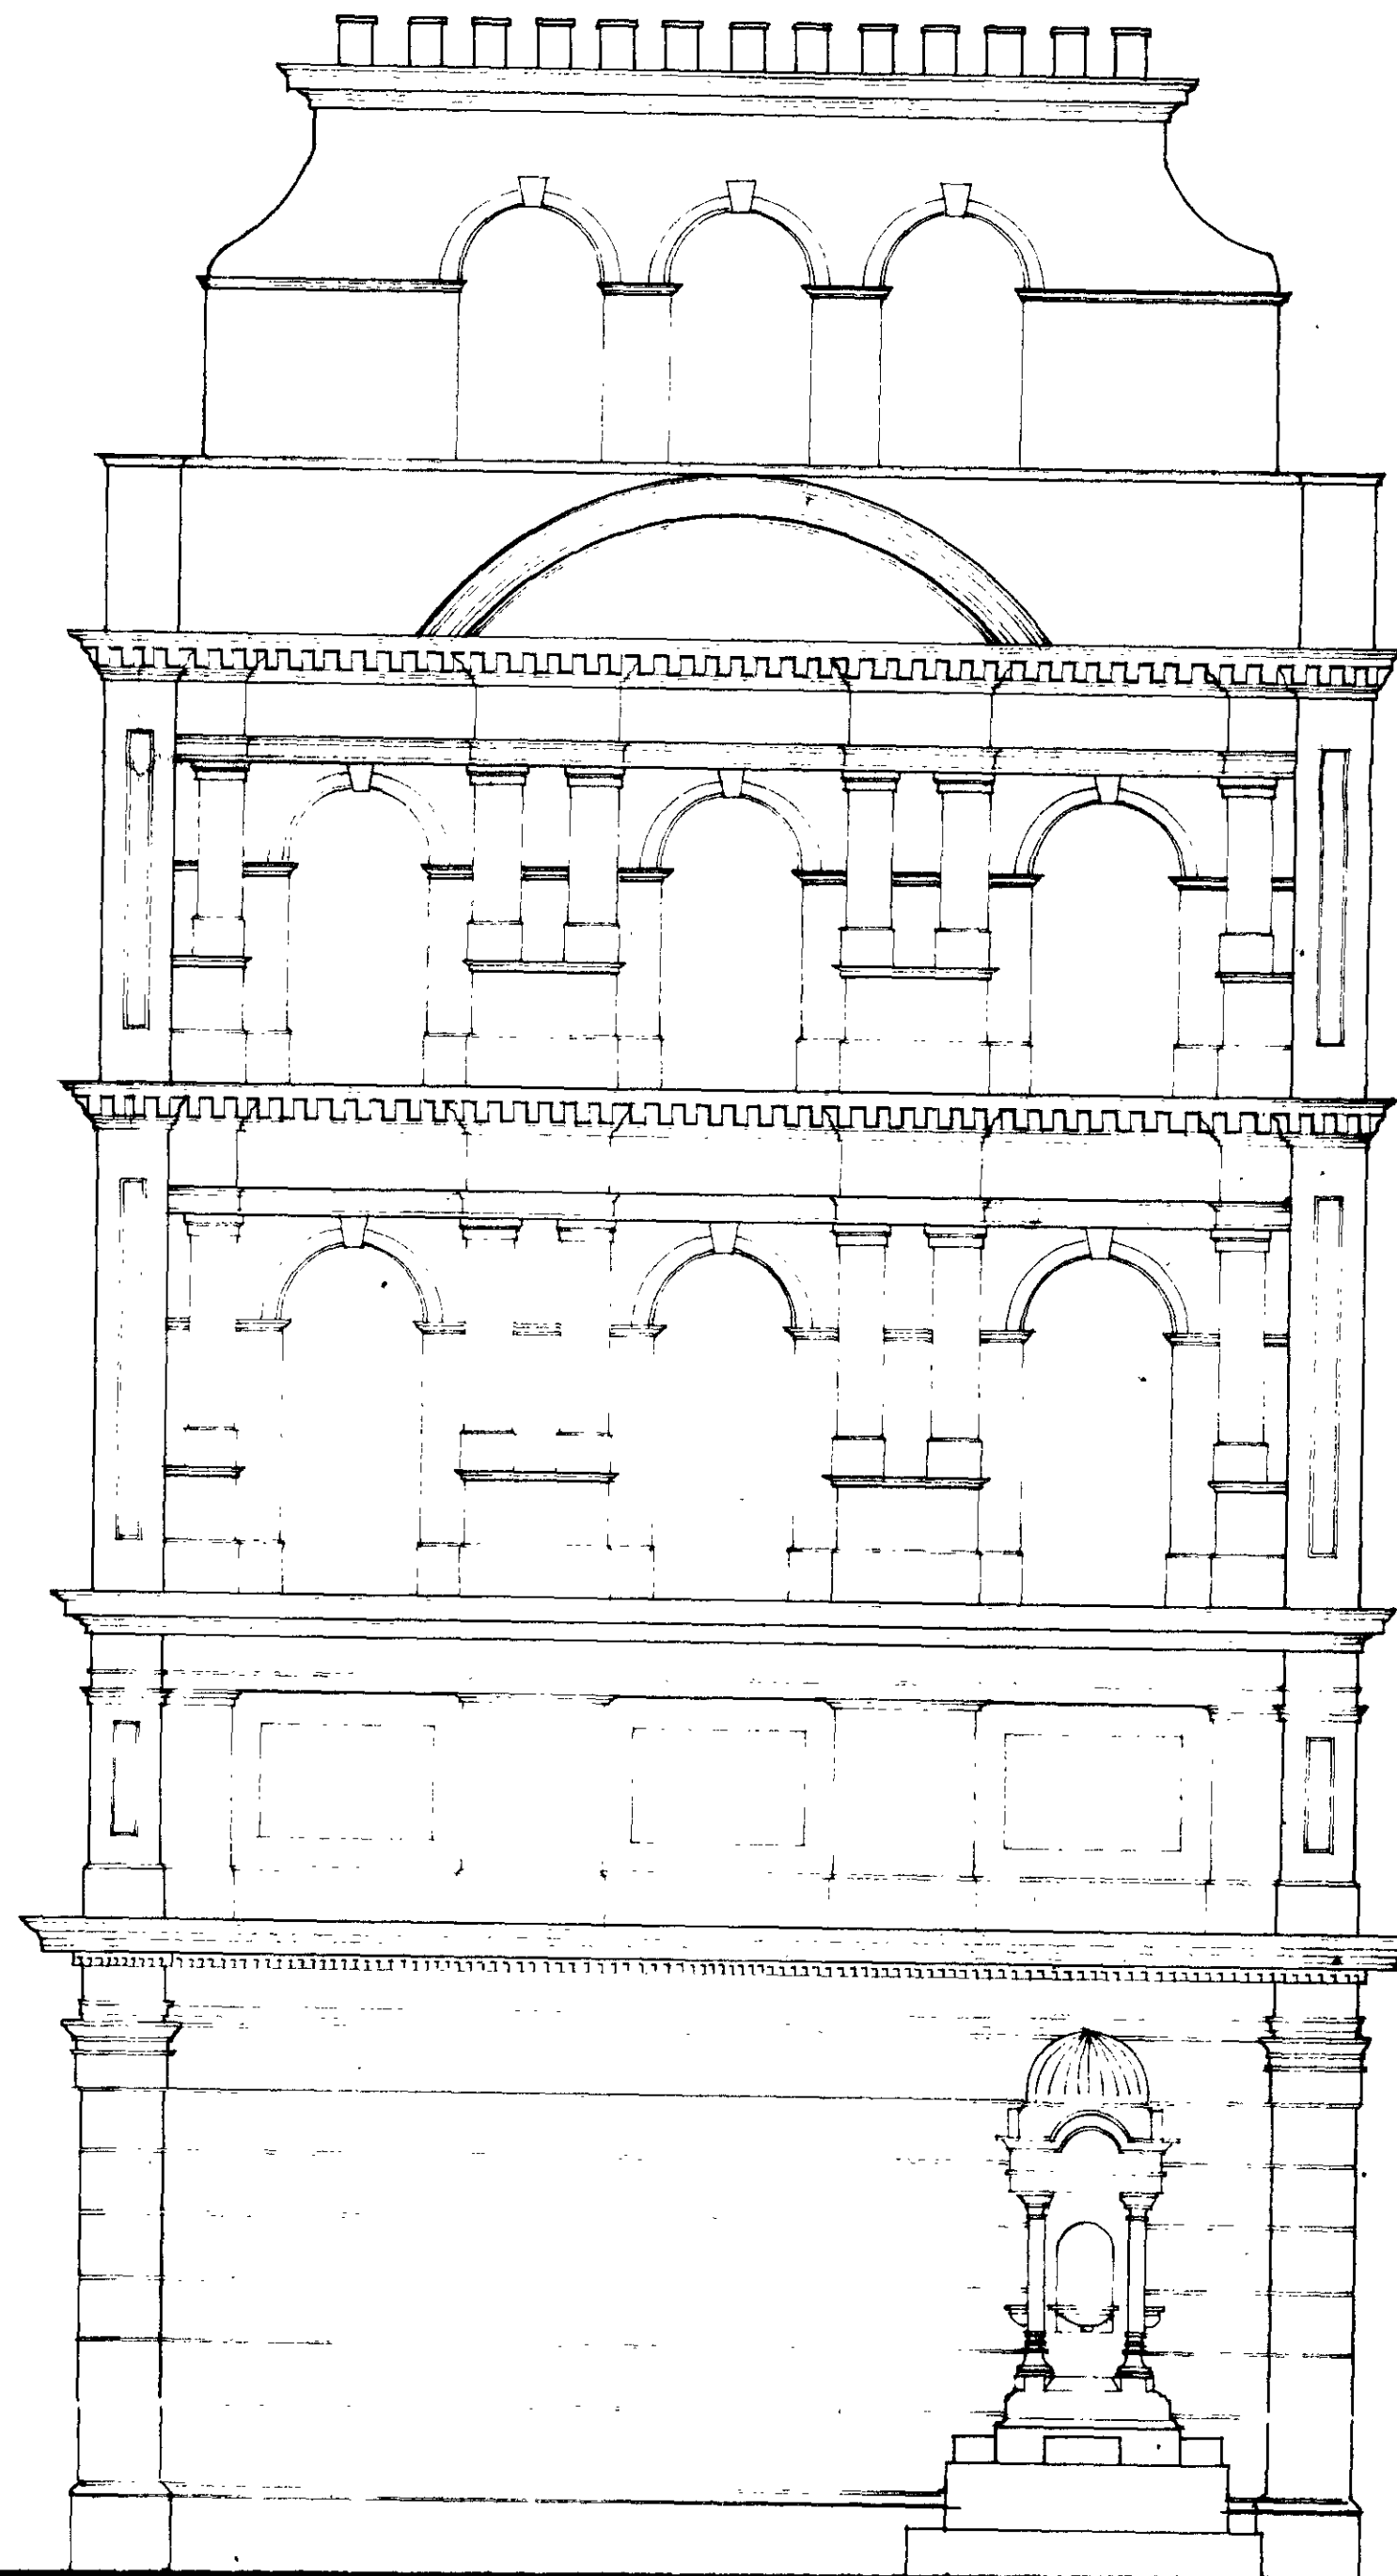

LONDON BOROUGH OF CROMWELL
PLANNING AND TRANSPORT
DEPARTMENT
- 1 DEC 1989
RECEIVED

TP8900643

TP8900642

EXTENSION CAFE BORDEAUX 245-249 SHAFTESBURY AV. FOR BODDINGTON'S BREWERIES LTD PO. BOX 331, STRANGWAYS BREWERY MANCHESTER M60 3EL	EXISTING EAST ELEVATION SCALE: 1:50 DATE: AUG 89 DRAWING NO.: 506 / 10 DRAWN BY: M.C.O. MANSFIELD DESIGN CONSULTANTS 49 WELLINGTON STREET LONDON WC2E 7BN TEL: 01379 0449 FAX: 01379 4432
--	--



TP8900643

TP8900644

LONDON BOROUGH OF CAMDEN
PLANNING AND TRANSPORT
DEPARTMENT
- 5 DEC 1989
RECEIVED

EXTENSION
CAFE BORDEAUX
245-249 SHAFTESBURY AV.
FOR BODDINGTON'S BREWERIES LTD
PO. BOX 331, STRANGEWAYS BREWERY
MANCHESTER M60 3EL

EXISTING SOUTH ELEVATION


SCALE: 1:50 DATE: 1989/09
DRAWING NO: 245/09 DRAWN BY: KLC
MANCHESTER DESIGN CONSULTANTS
49 WELLINGTON STREET
LONDON WC2E 7BN
TEL: 01-5835040 FAX: 01-579 4132

MATERIALS

ROOF: PRESTRESSED FABRIC

WALLS: STEEL AND GLASS

TP8900643
TP8900644

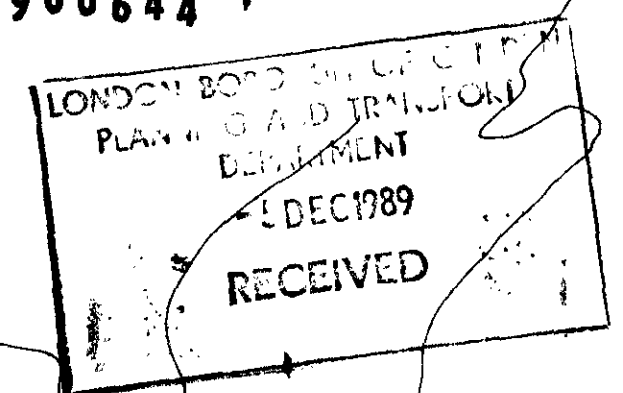

EXTENSION
CAFE BORDEAUX
245-249 SHAFTESBURY AV.
FOR BODDINGTON'S BREWERIES LTD
PO: BOX 331, STRANGEWAYS BREWERY
MANCHESTER M60 3EL

SOUTH ELEVATION

SCALE: 1:50 DATE: AUG 88
DRAWING NO: 5067/88 DRAWN BY: MCO
MANSFIELD DESIGN CONSULTANTS
49 WELLINGTON STREET
LONDON WC2E 7BN
TEL: 01 379 9449 FAX: 01 379 4432

MATERIALS
ROOF: PRESTRESSED FABRIC
WALLS: STEEL AND GLASS

TP8900643

TP8900644

LONDON BOROUGH OF CROYDON
PLANNING AND TRANSPORT
DEPARTMENT
1 DEC 1989
RECEIVED

EXTENSION
CAFE BORDEAUX
245-249 SHAFTESBURY AV.
FOR BODDINGTON'S BREWERIES LTD
PO. BOX 331, STRANGWAYS BREWERY
MANCHESTER M60 3EL

EAST ELEVATION

SCALE: 1:50 DATE: AUG 89
DRAWING NO: 506 / 07 DRAWN BY: MCO
MANSFIELD DESIGN CONSULTANTS
49 WELLINGTON STREET
LONDON WC2E 7BN
TEL: 01 379 0449 FAX: 01 379 4432



TP8900643

TP8900644

LONDON BOROUGH OF LAMP
PLANNING AND TRANSPORT
DEPARTMENT
- 5 DEC 1989
RECEIVED

EXTENSION
CAFE BORDEAUX
245-249 SHAFTESBURY AV.
FOR BODDINGTON'S BREWERIES LTD
PO. BOX 331, STRANGEWAYS BREWERY
MANCHESTER M60 3EL

NORTH ELEVATION

SCALE: 1:50 DATE: AUG 89
DRAWING NO: 506/06 DRAWN BY: M.E.O.
MANSFIELD DESIGN CONSULTANTS
49 WELLINGTON STREET
LONDON WC2E 7BN
TEL: 01-279 9069 FAX: 01-279 4472