




BLOCK PLAN.
SCALE 1:1250.

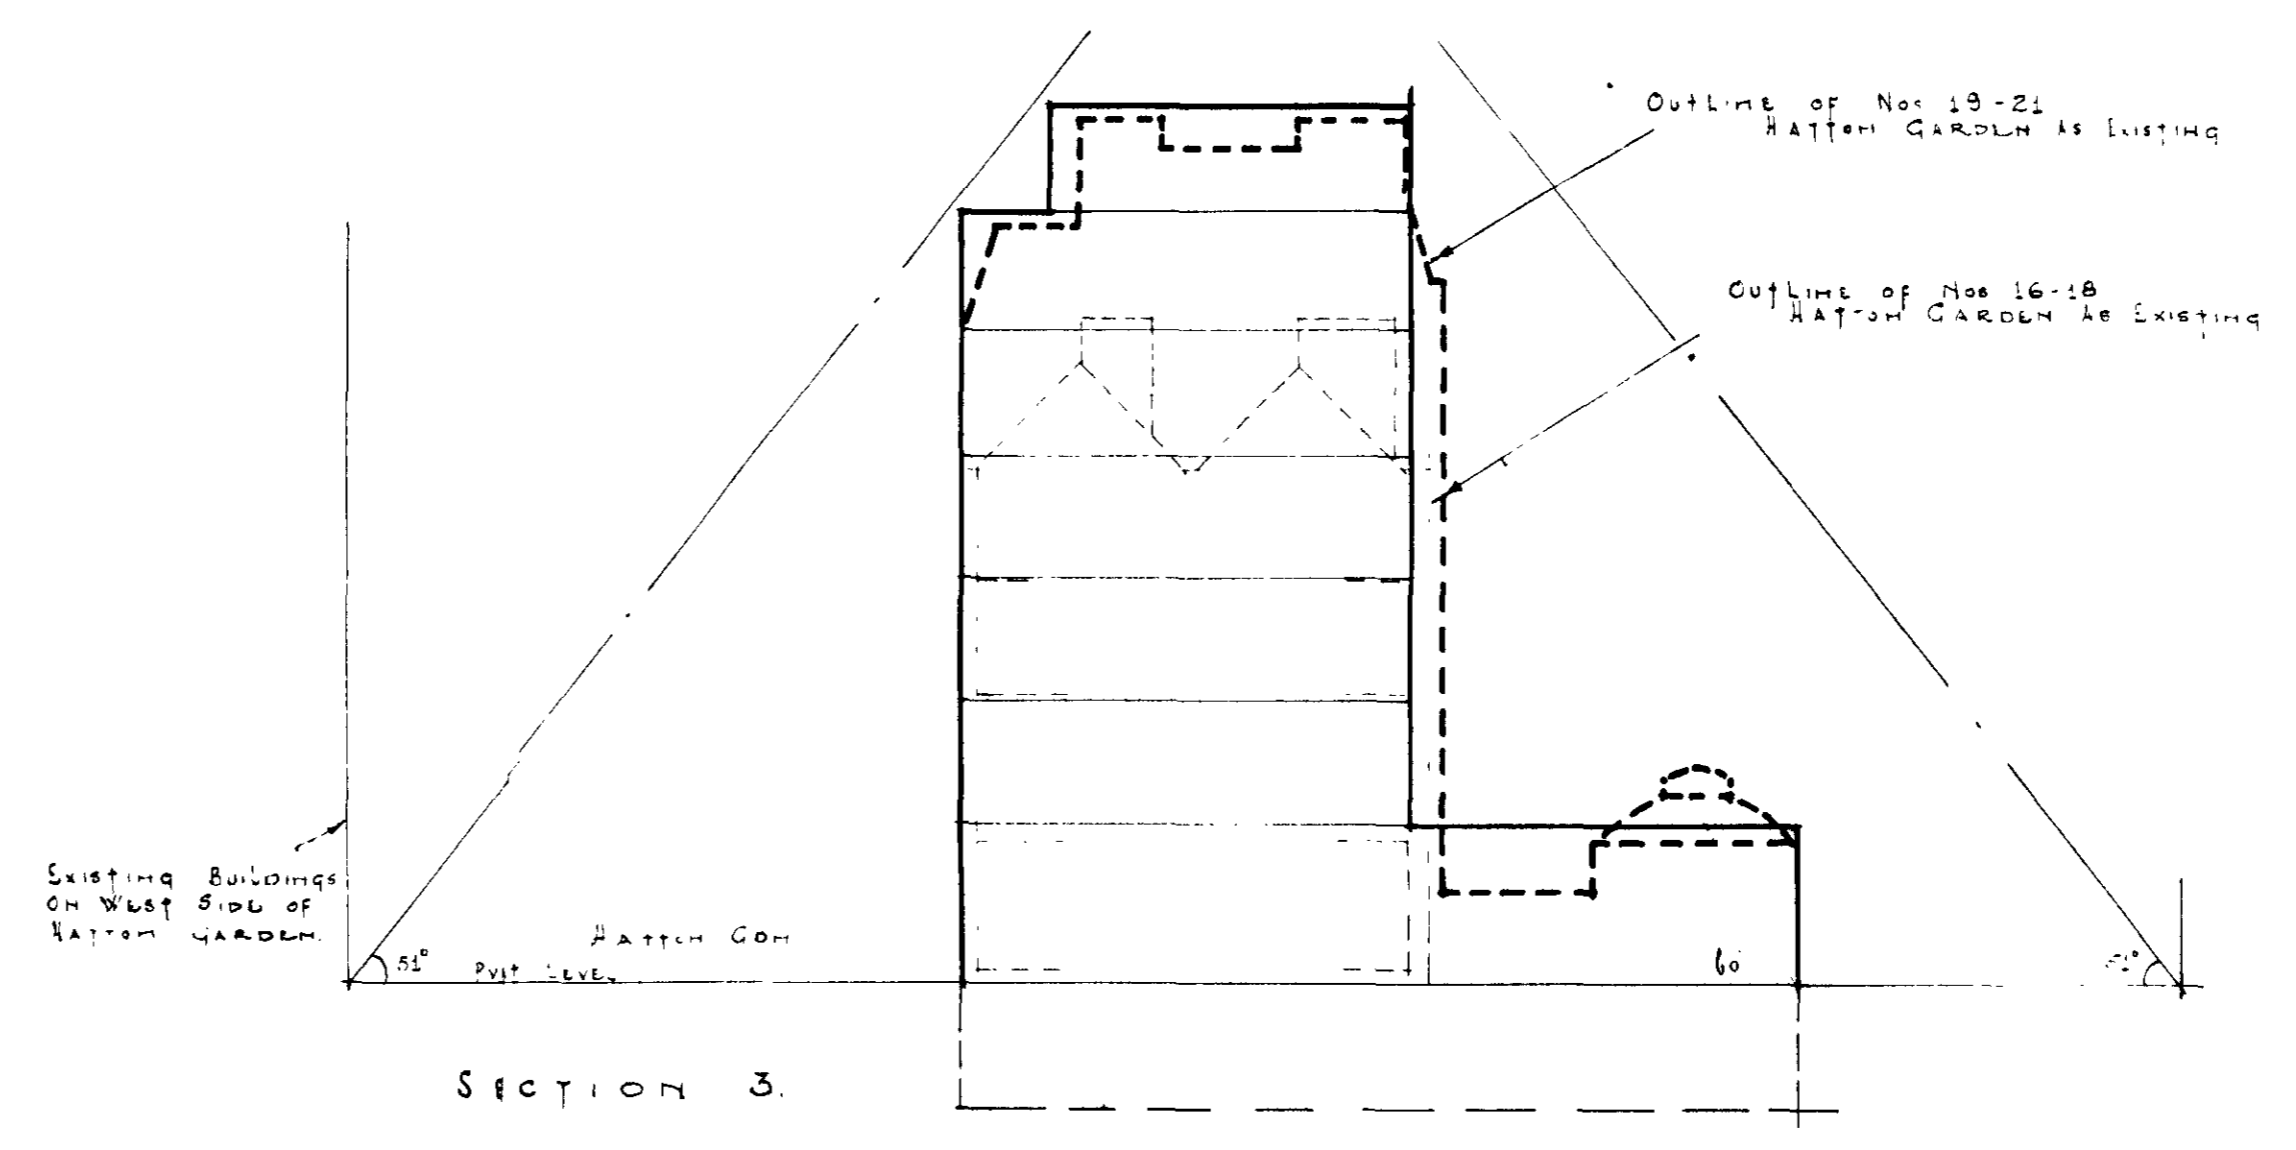

SECTION 3.

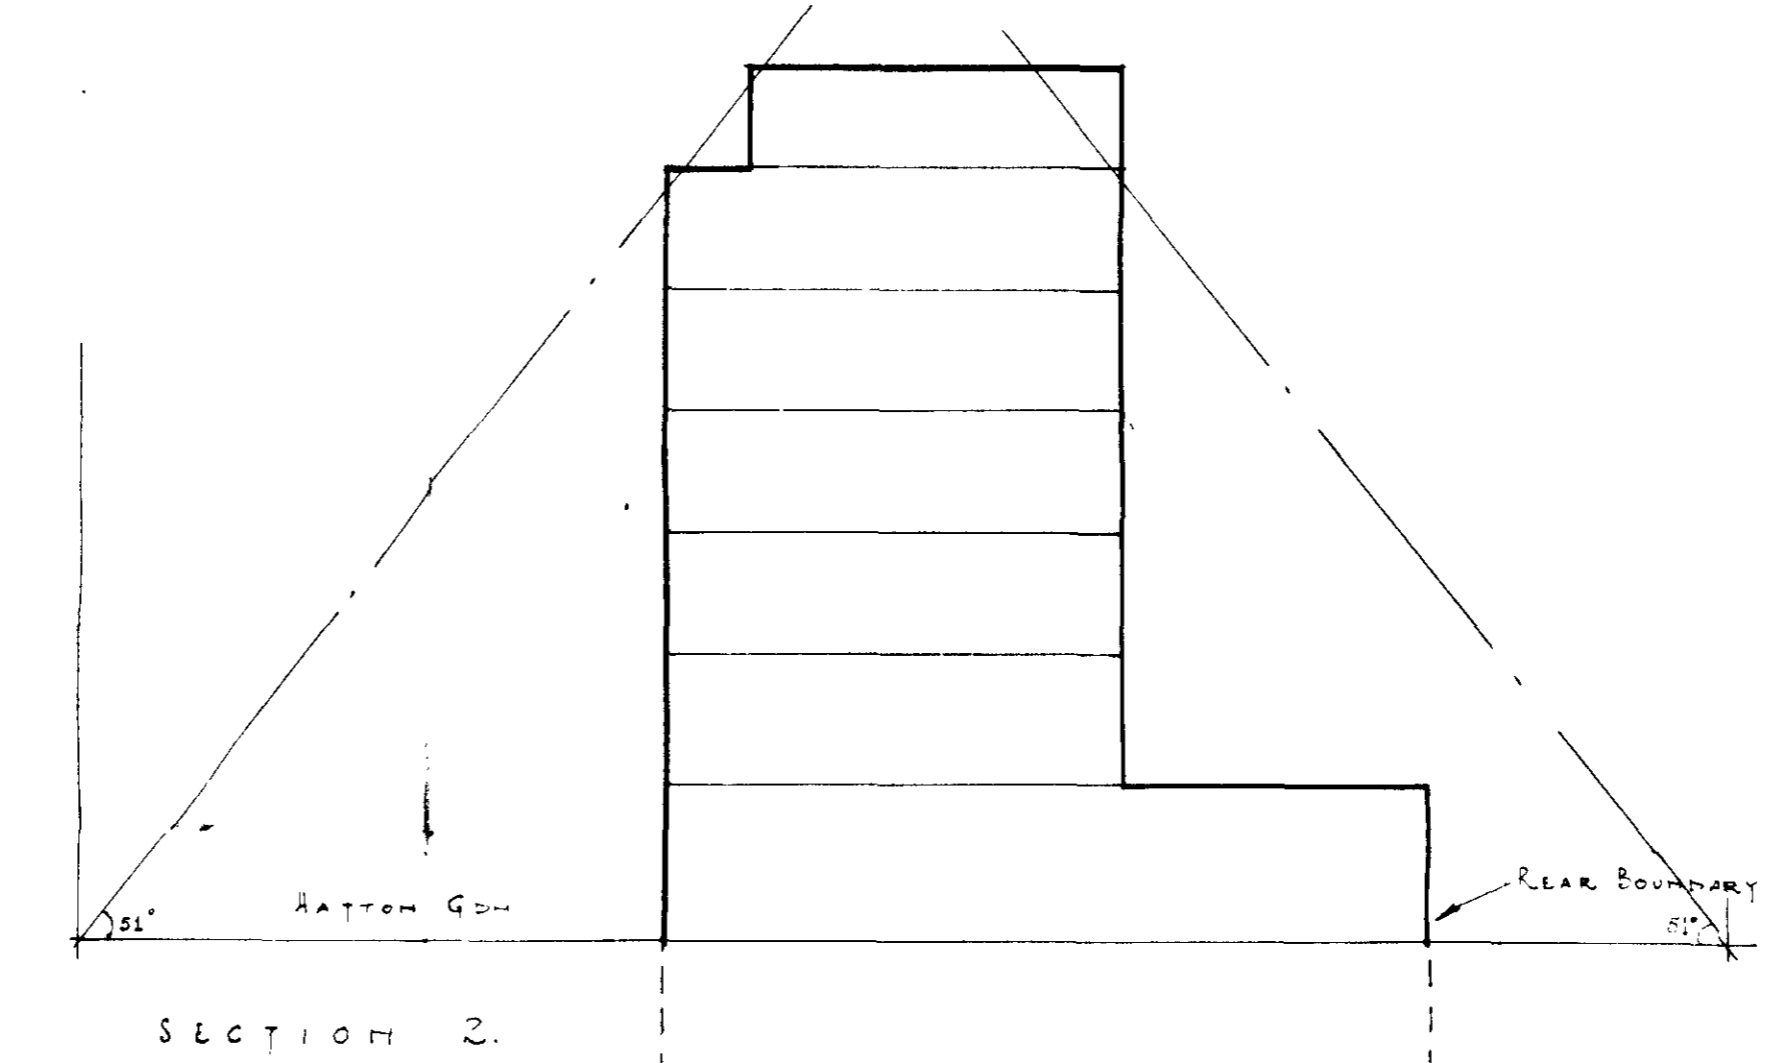


SECTION 2.

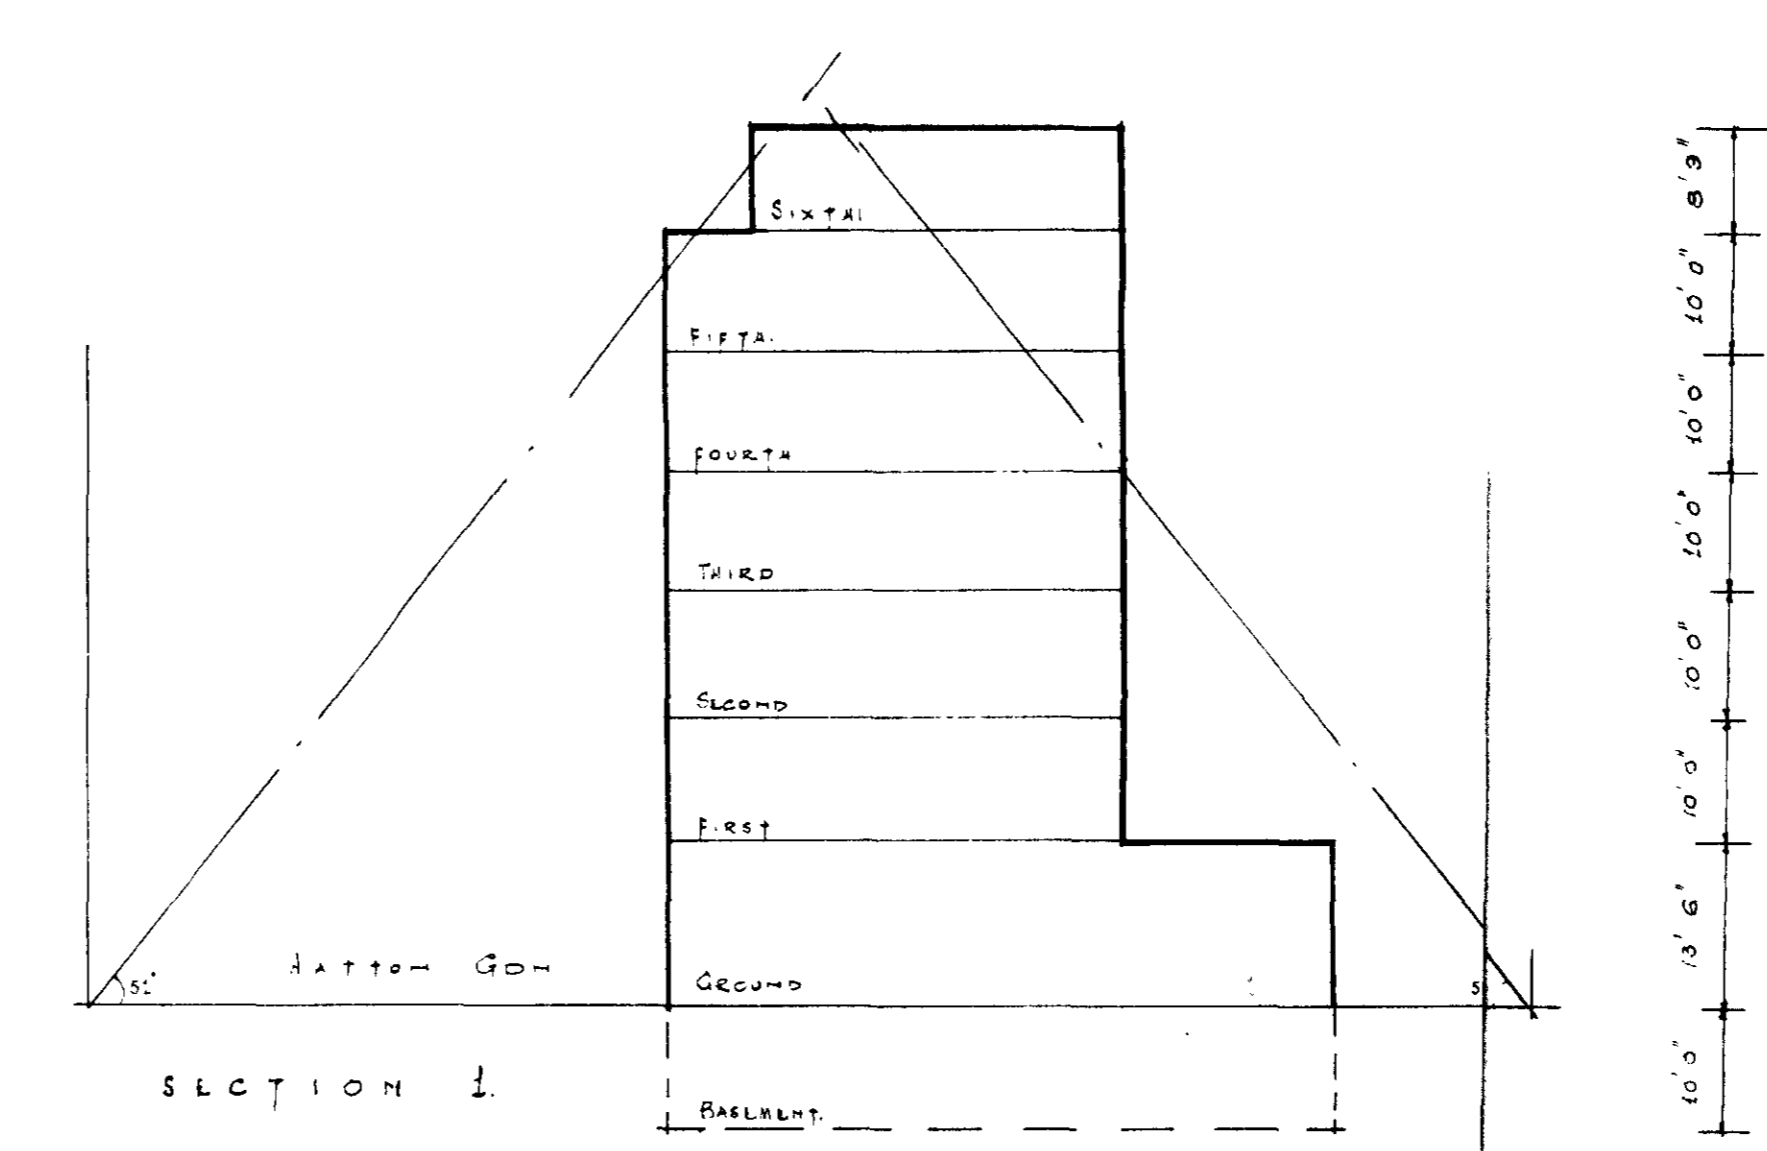

SECTION 1.

GROSS FLOOR AREAS		
SIXTH	2108	CARETAKERS FLAT, LIFT MOTOR & TANK ROOMS
FIFTH	2584	OFFICES
FOURTH	2584	OFFICES
THIRD	2584	OFFICES
SECOND	2584	OFFICES
FIRST	2584	OFFICES
GROUND	4284	BANK - CARPARK
BASMENT	1284	VAULTS - CAR PARK
TOTAL	23596	SQ FT.

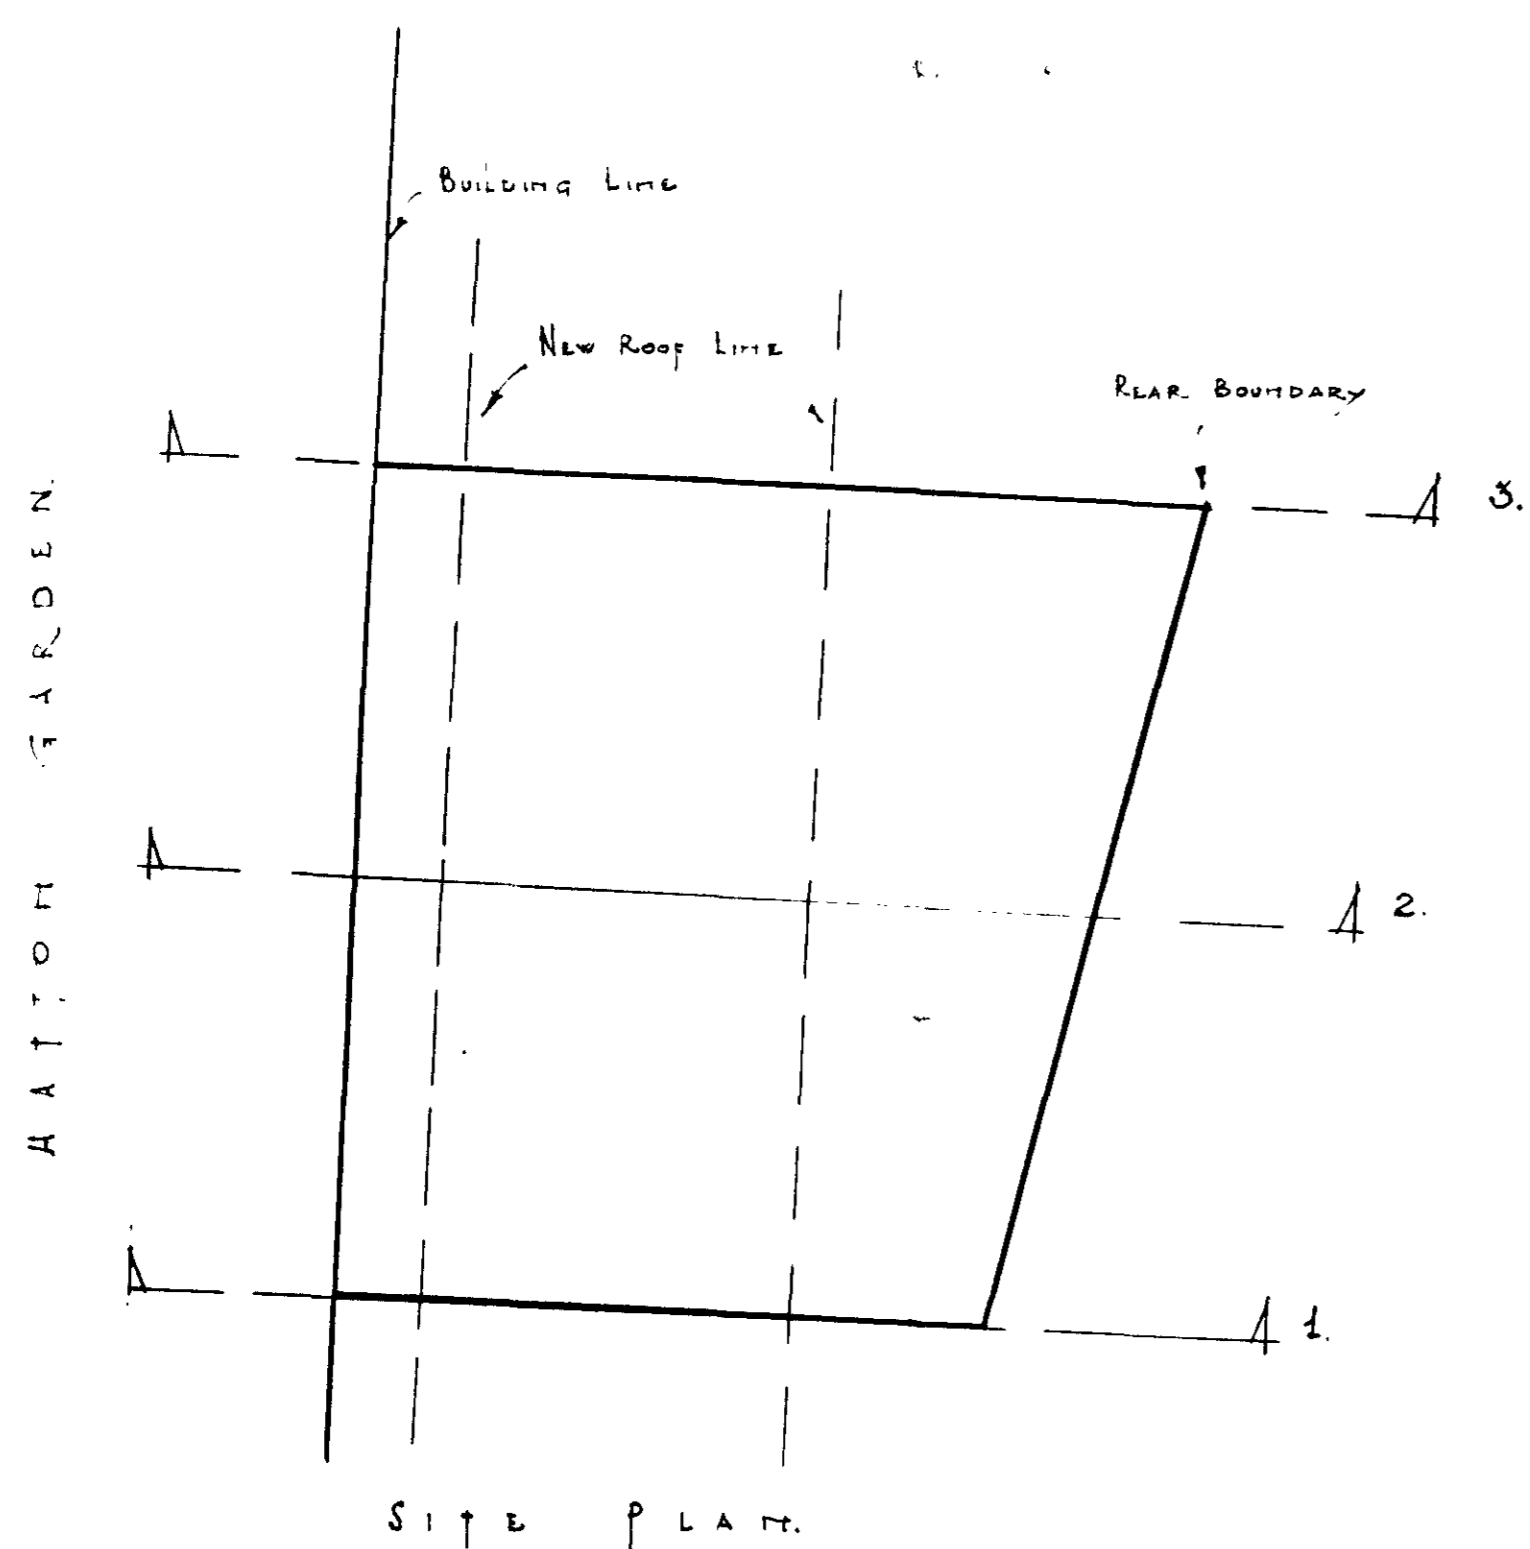

SITE PLAN.

APC
12515
20 SEP 1962
REVISION

SCALE 1" TO 16'0"	REVISIONS.	REDEVELOPMENT OF 16-18 HATTON GARDEN LONDON E.C.1.	DEBCHAAR TAYLOR & CHINNOCK SURVEYORS 8, TELEGRAPH ST. MOORGATE, E.C.
DATE 4.9.62			
DRN A			
			DRG No 62/1037/1.