




S U R V E Y

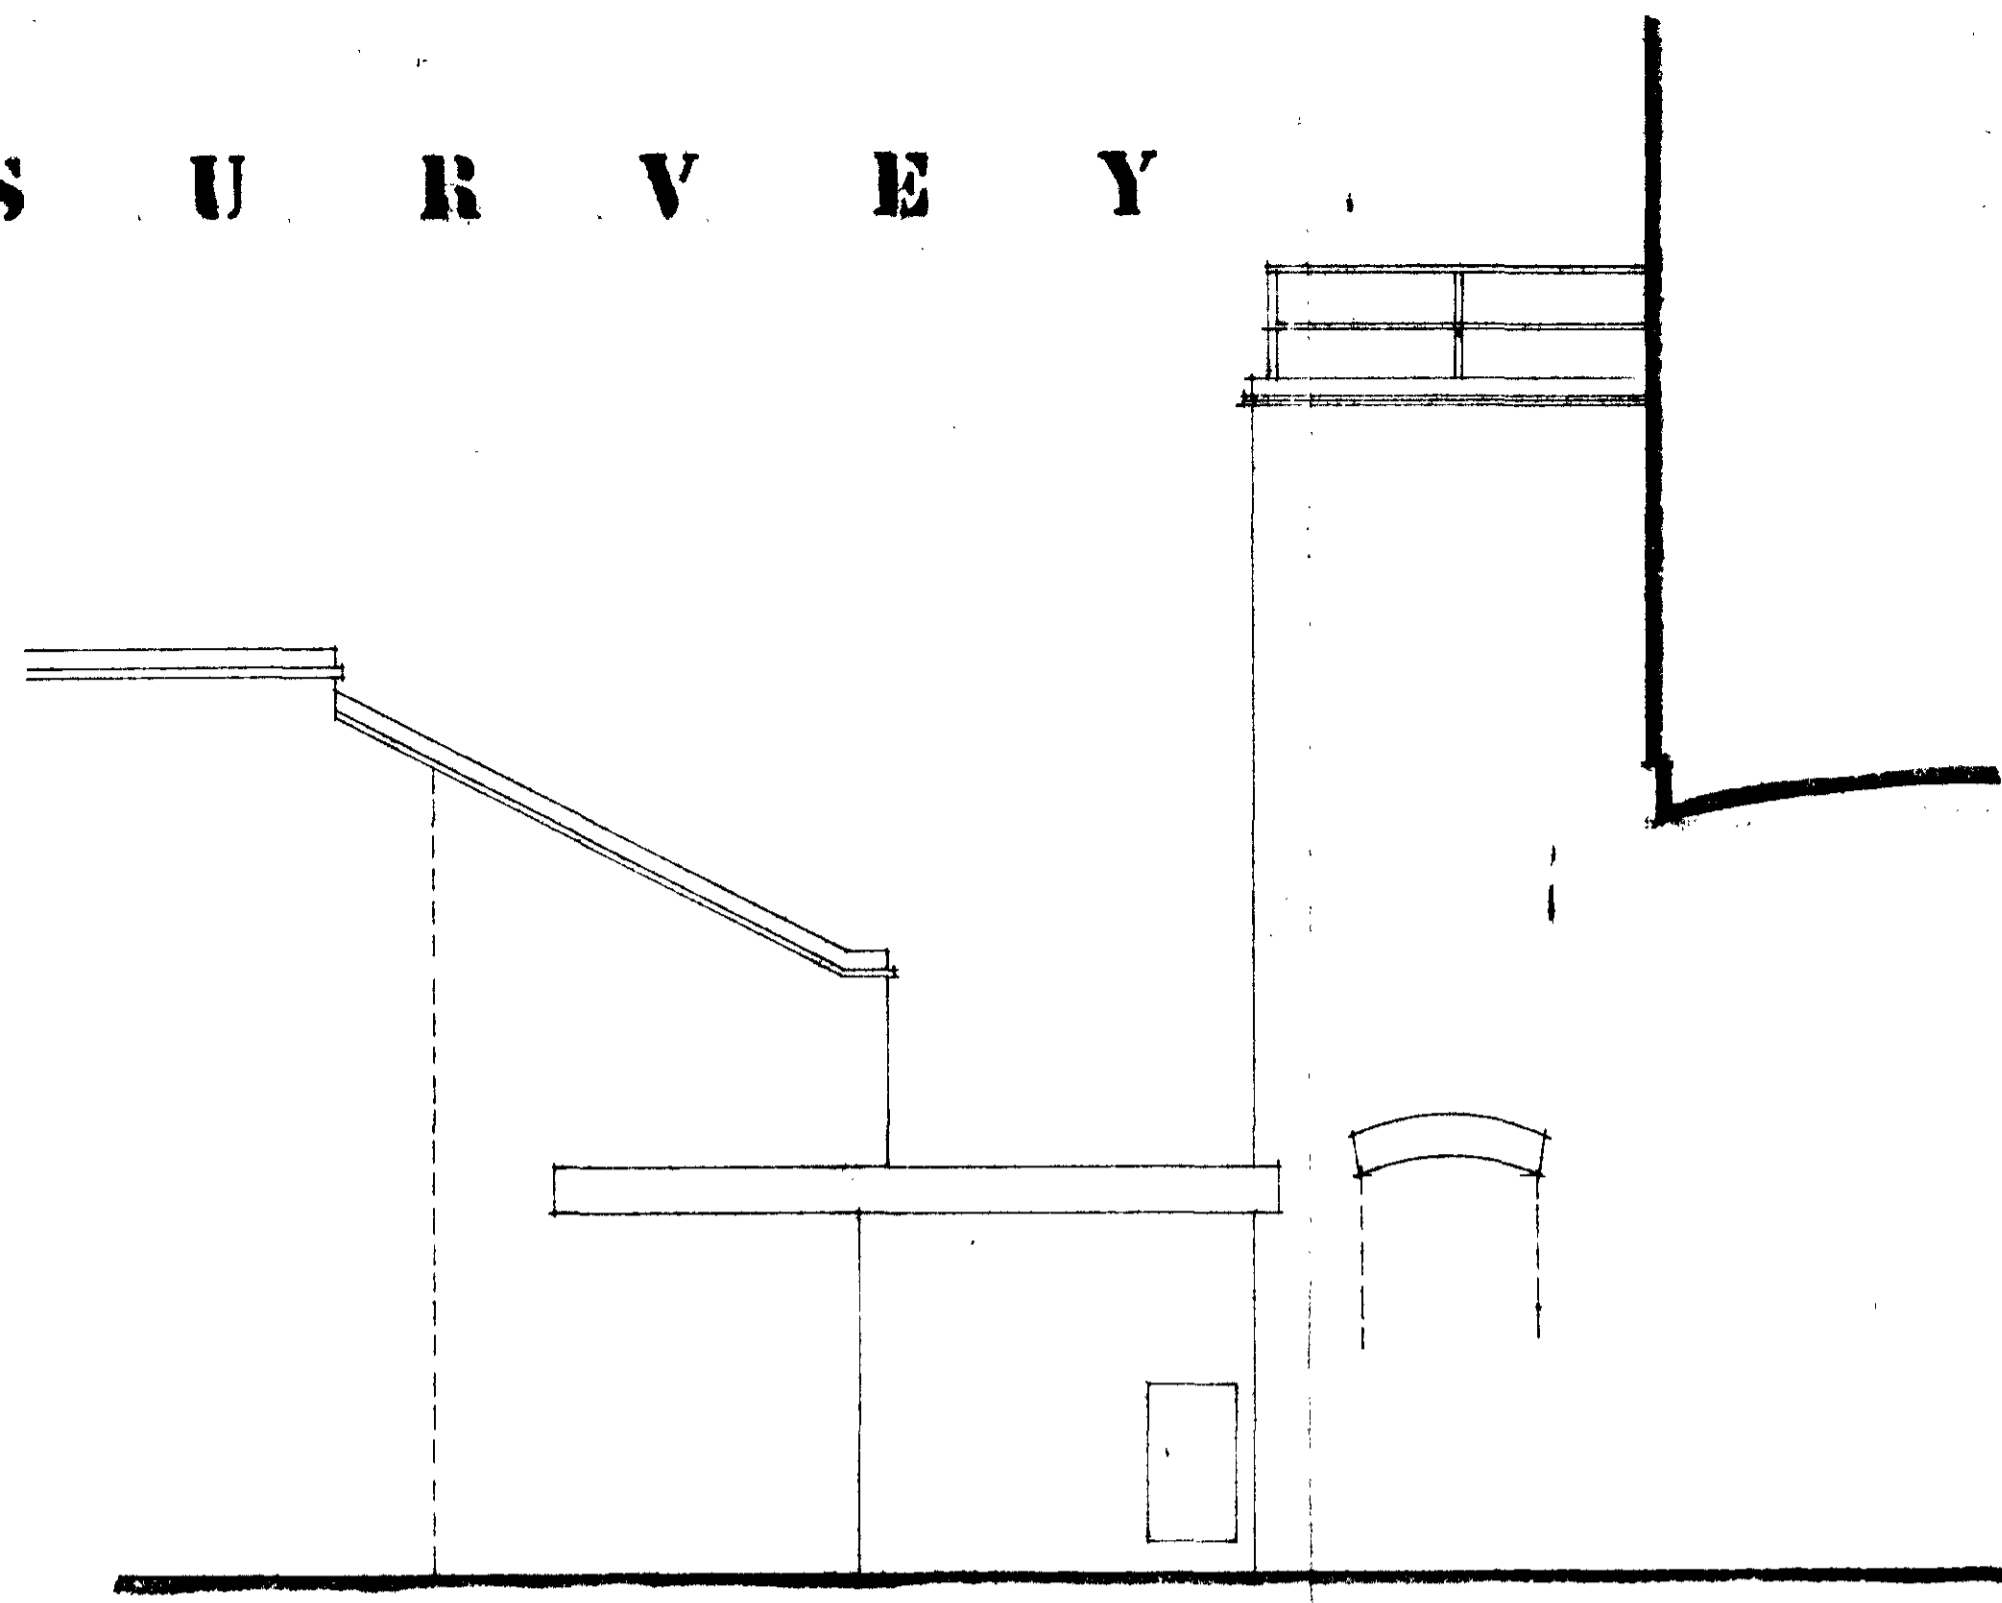


ELEVATION TO YARD

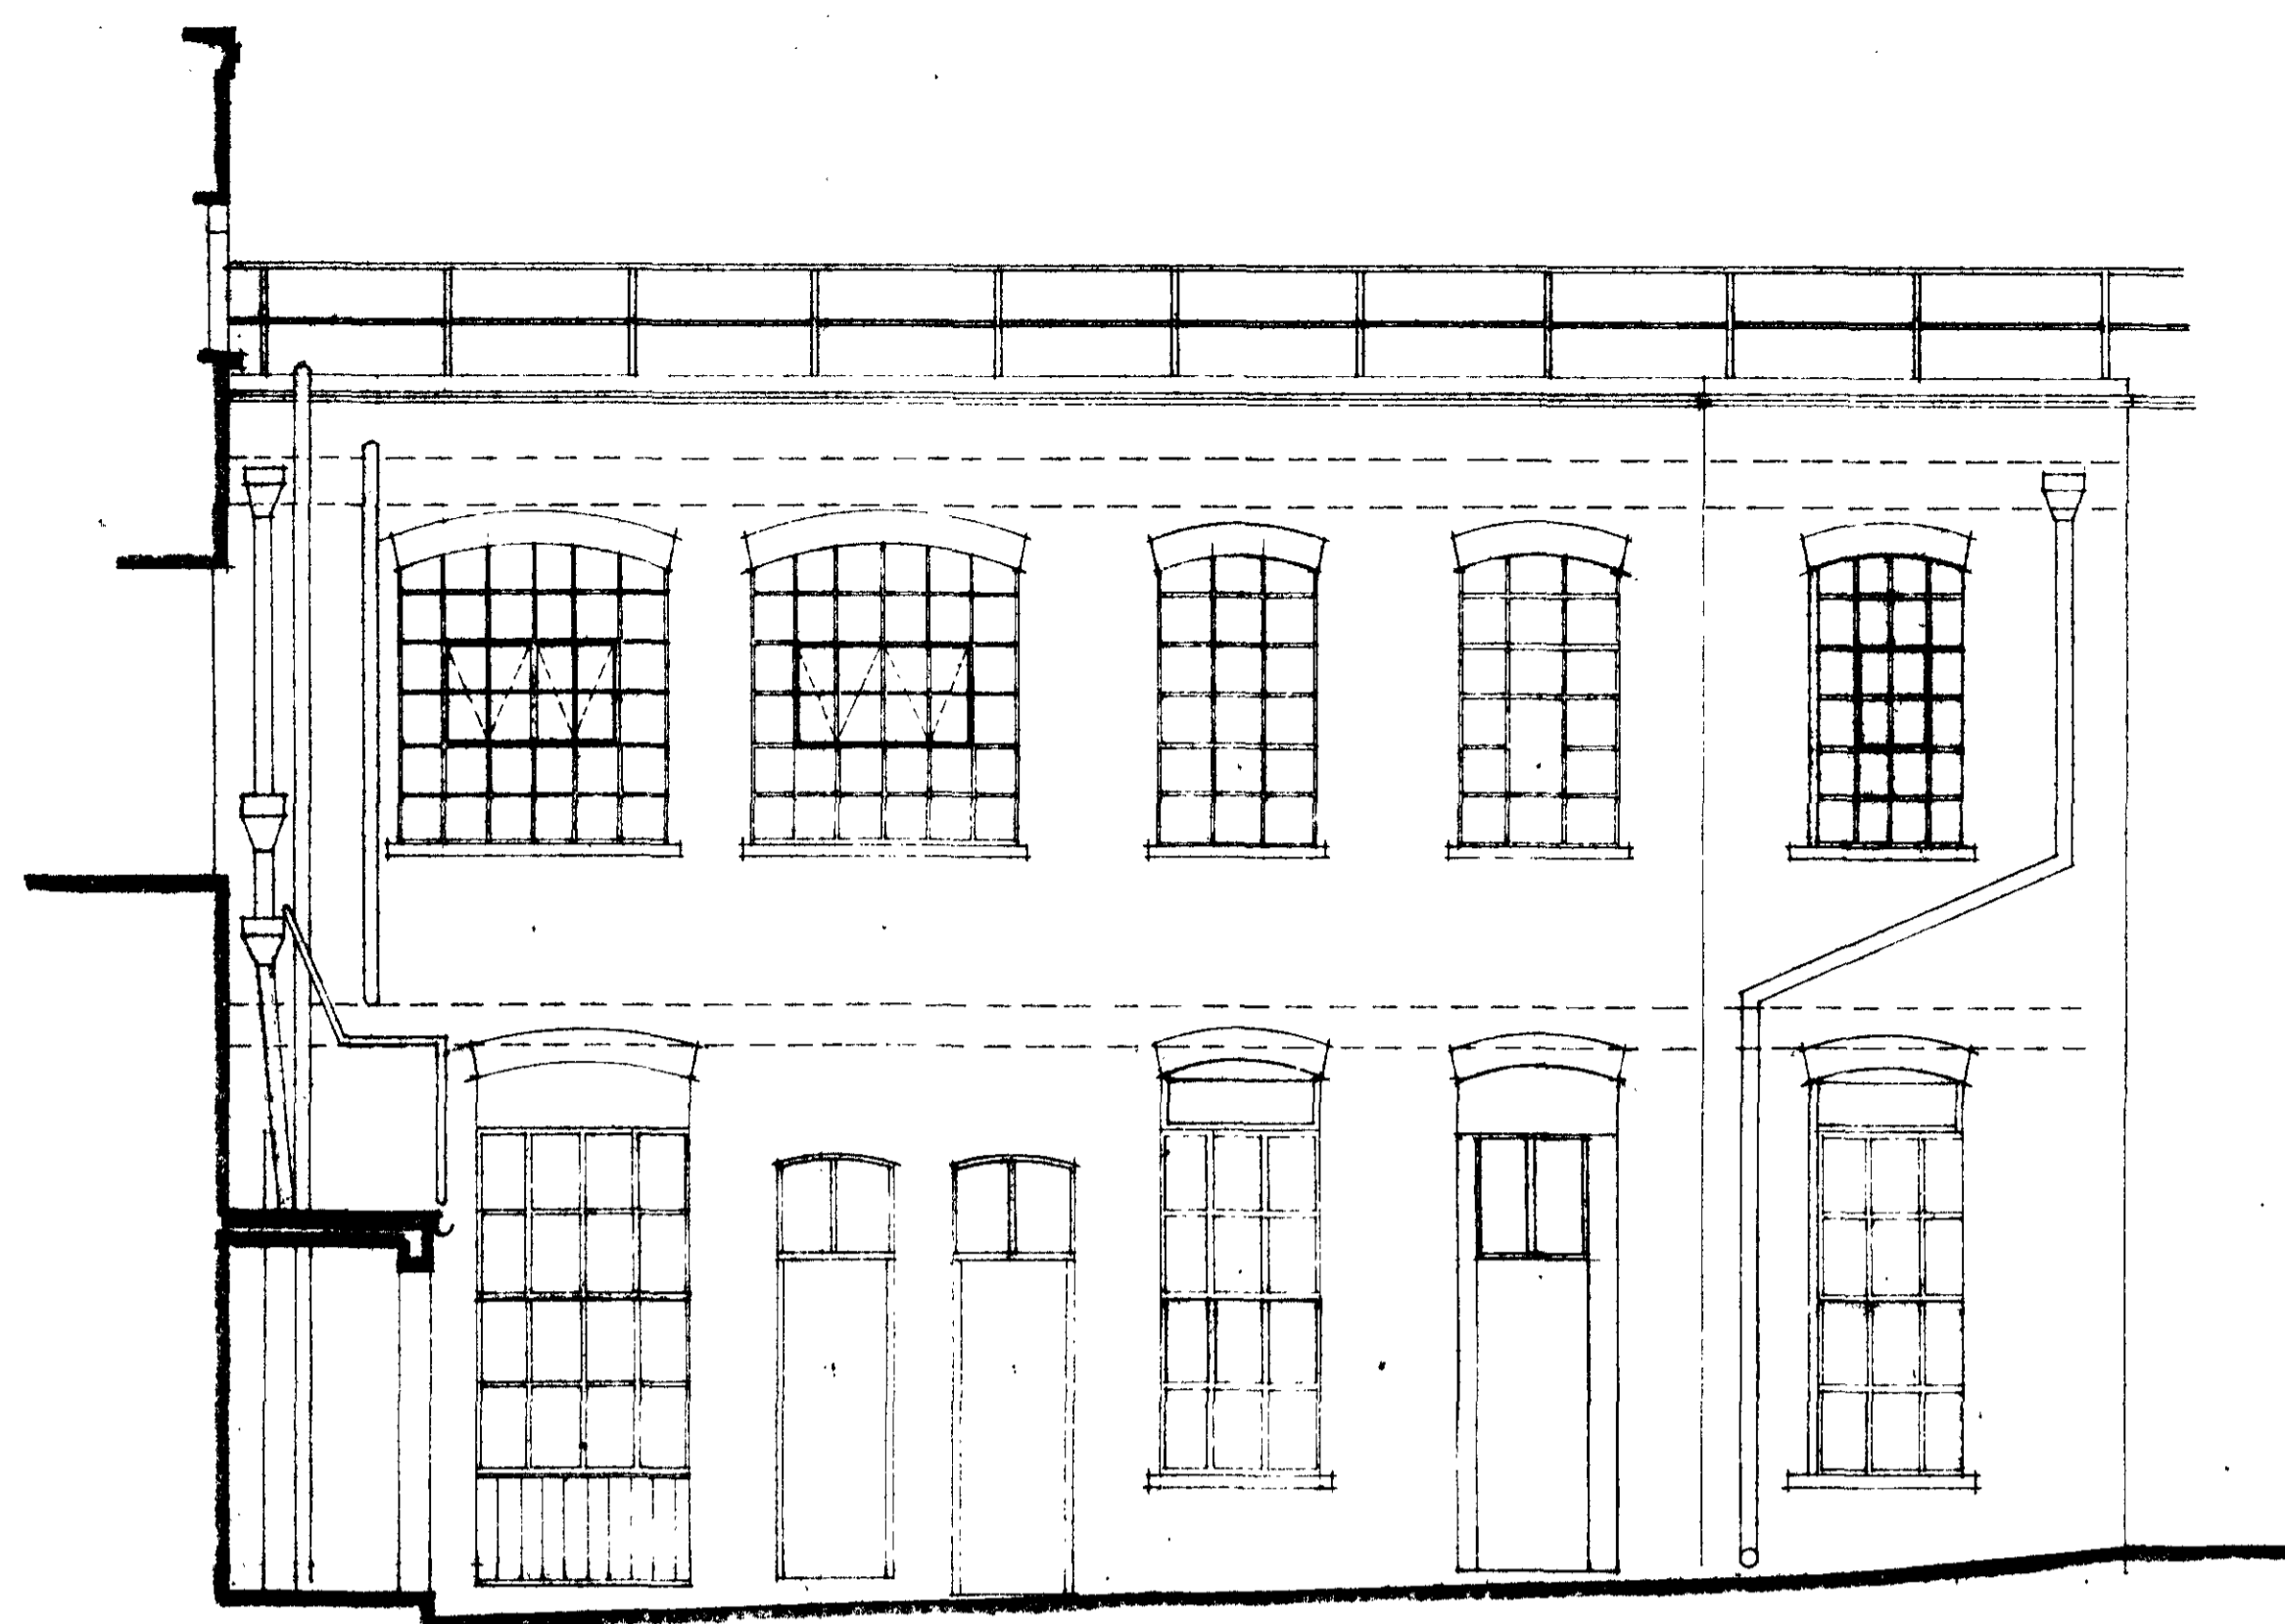


LONGITUDINAL SECTION

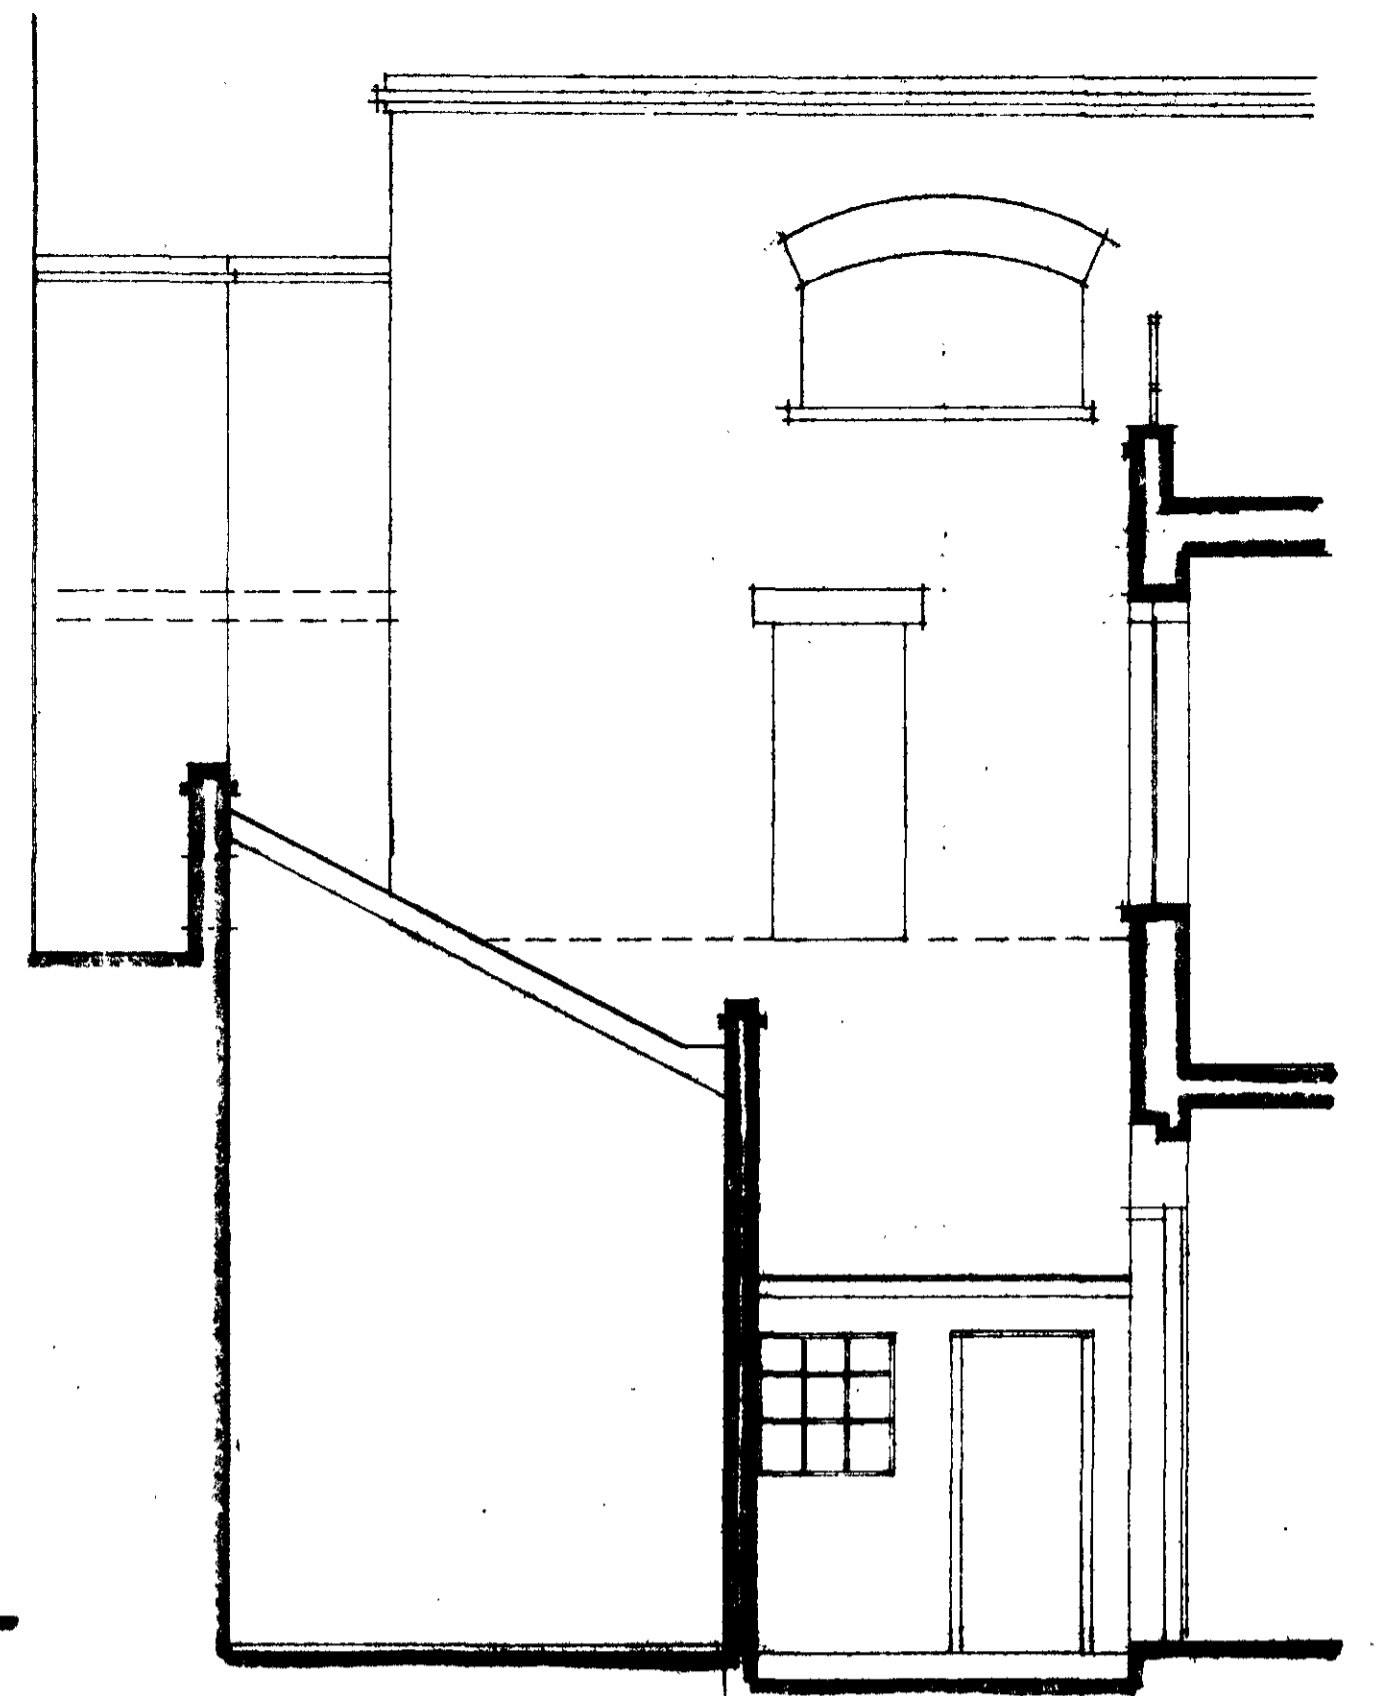

CROSS SECTION

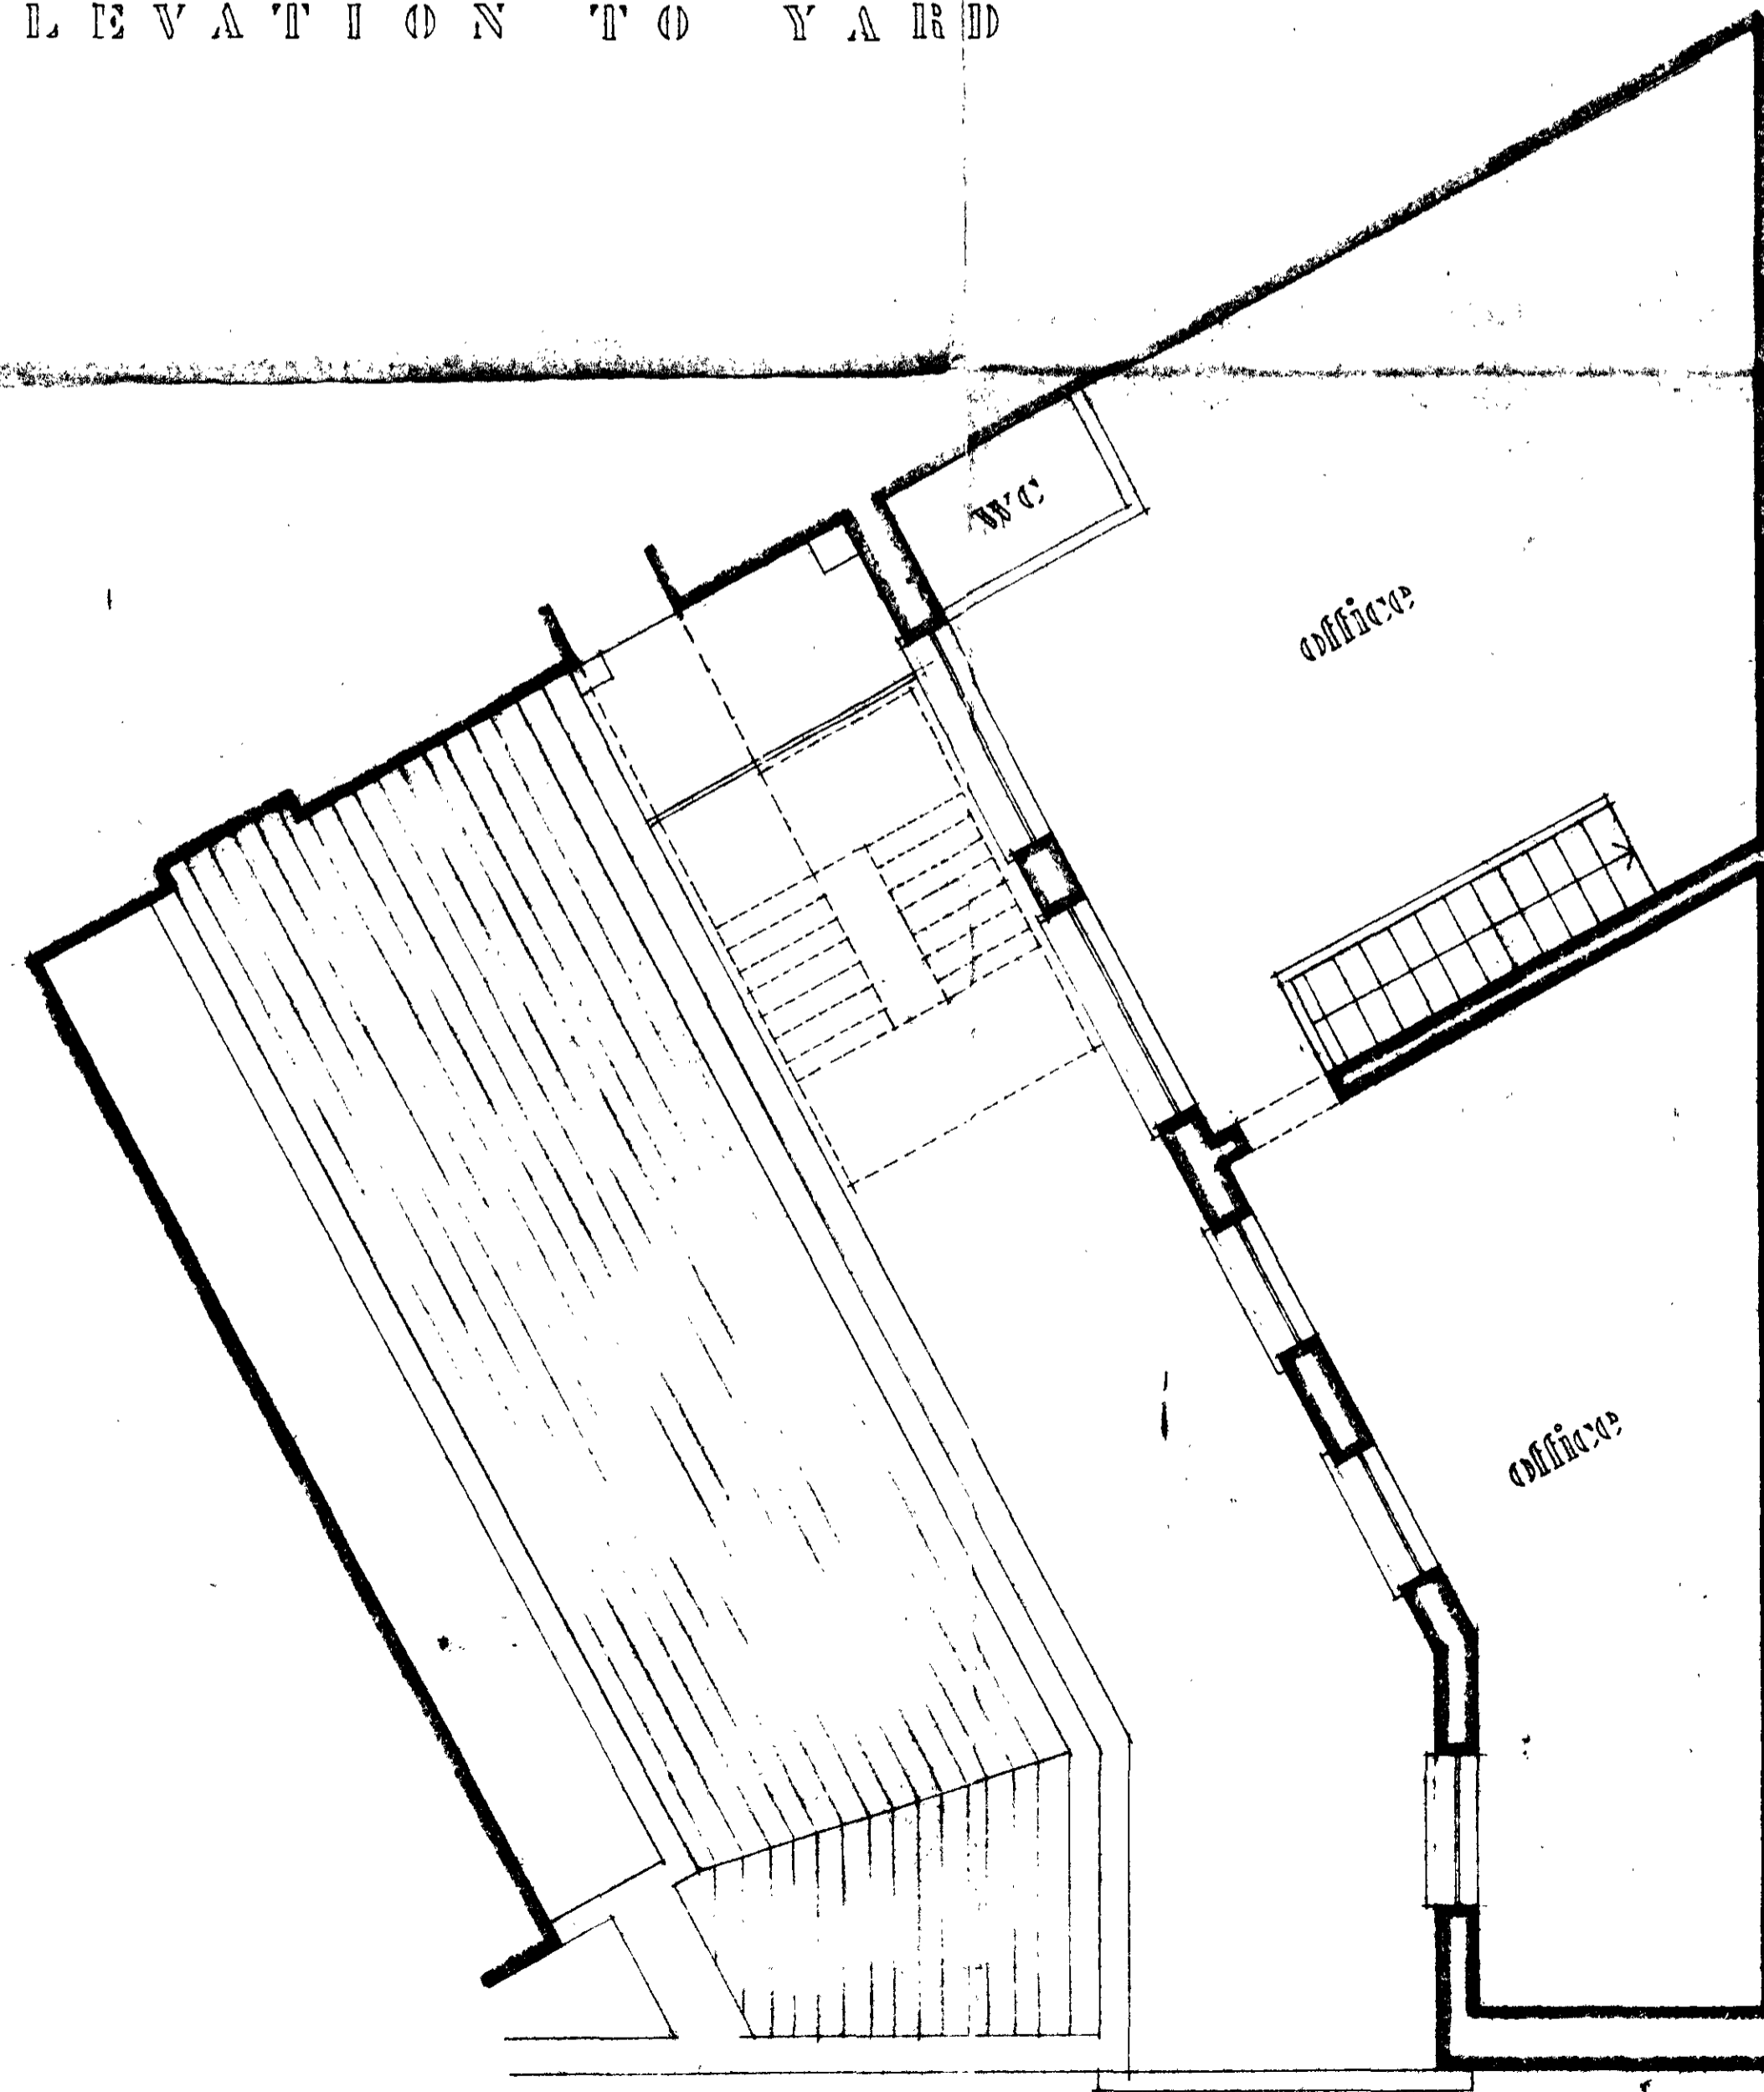

FIRST FLOOR / ROOF

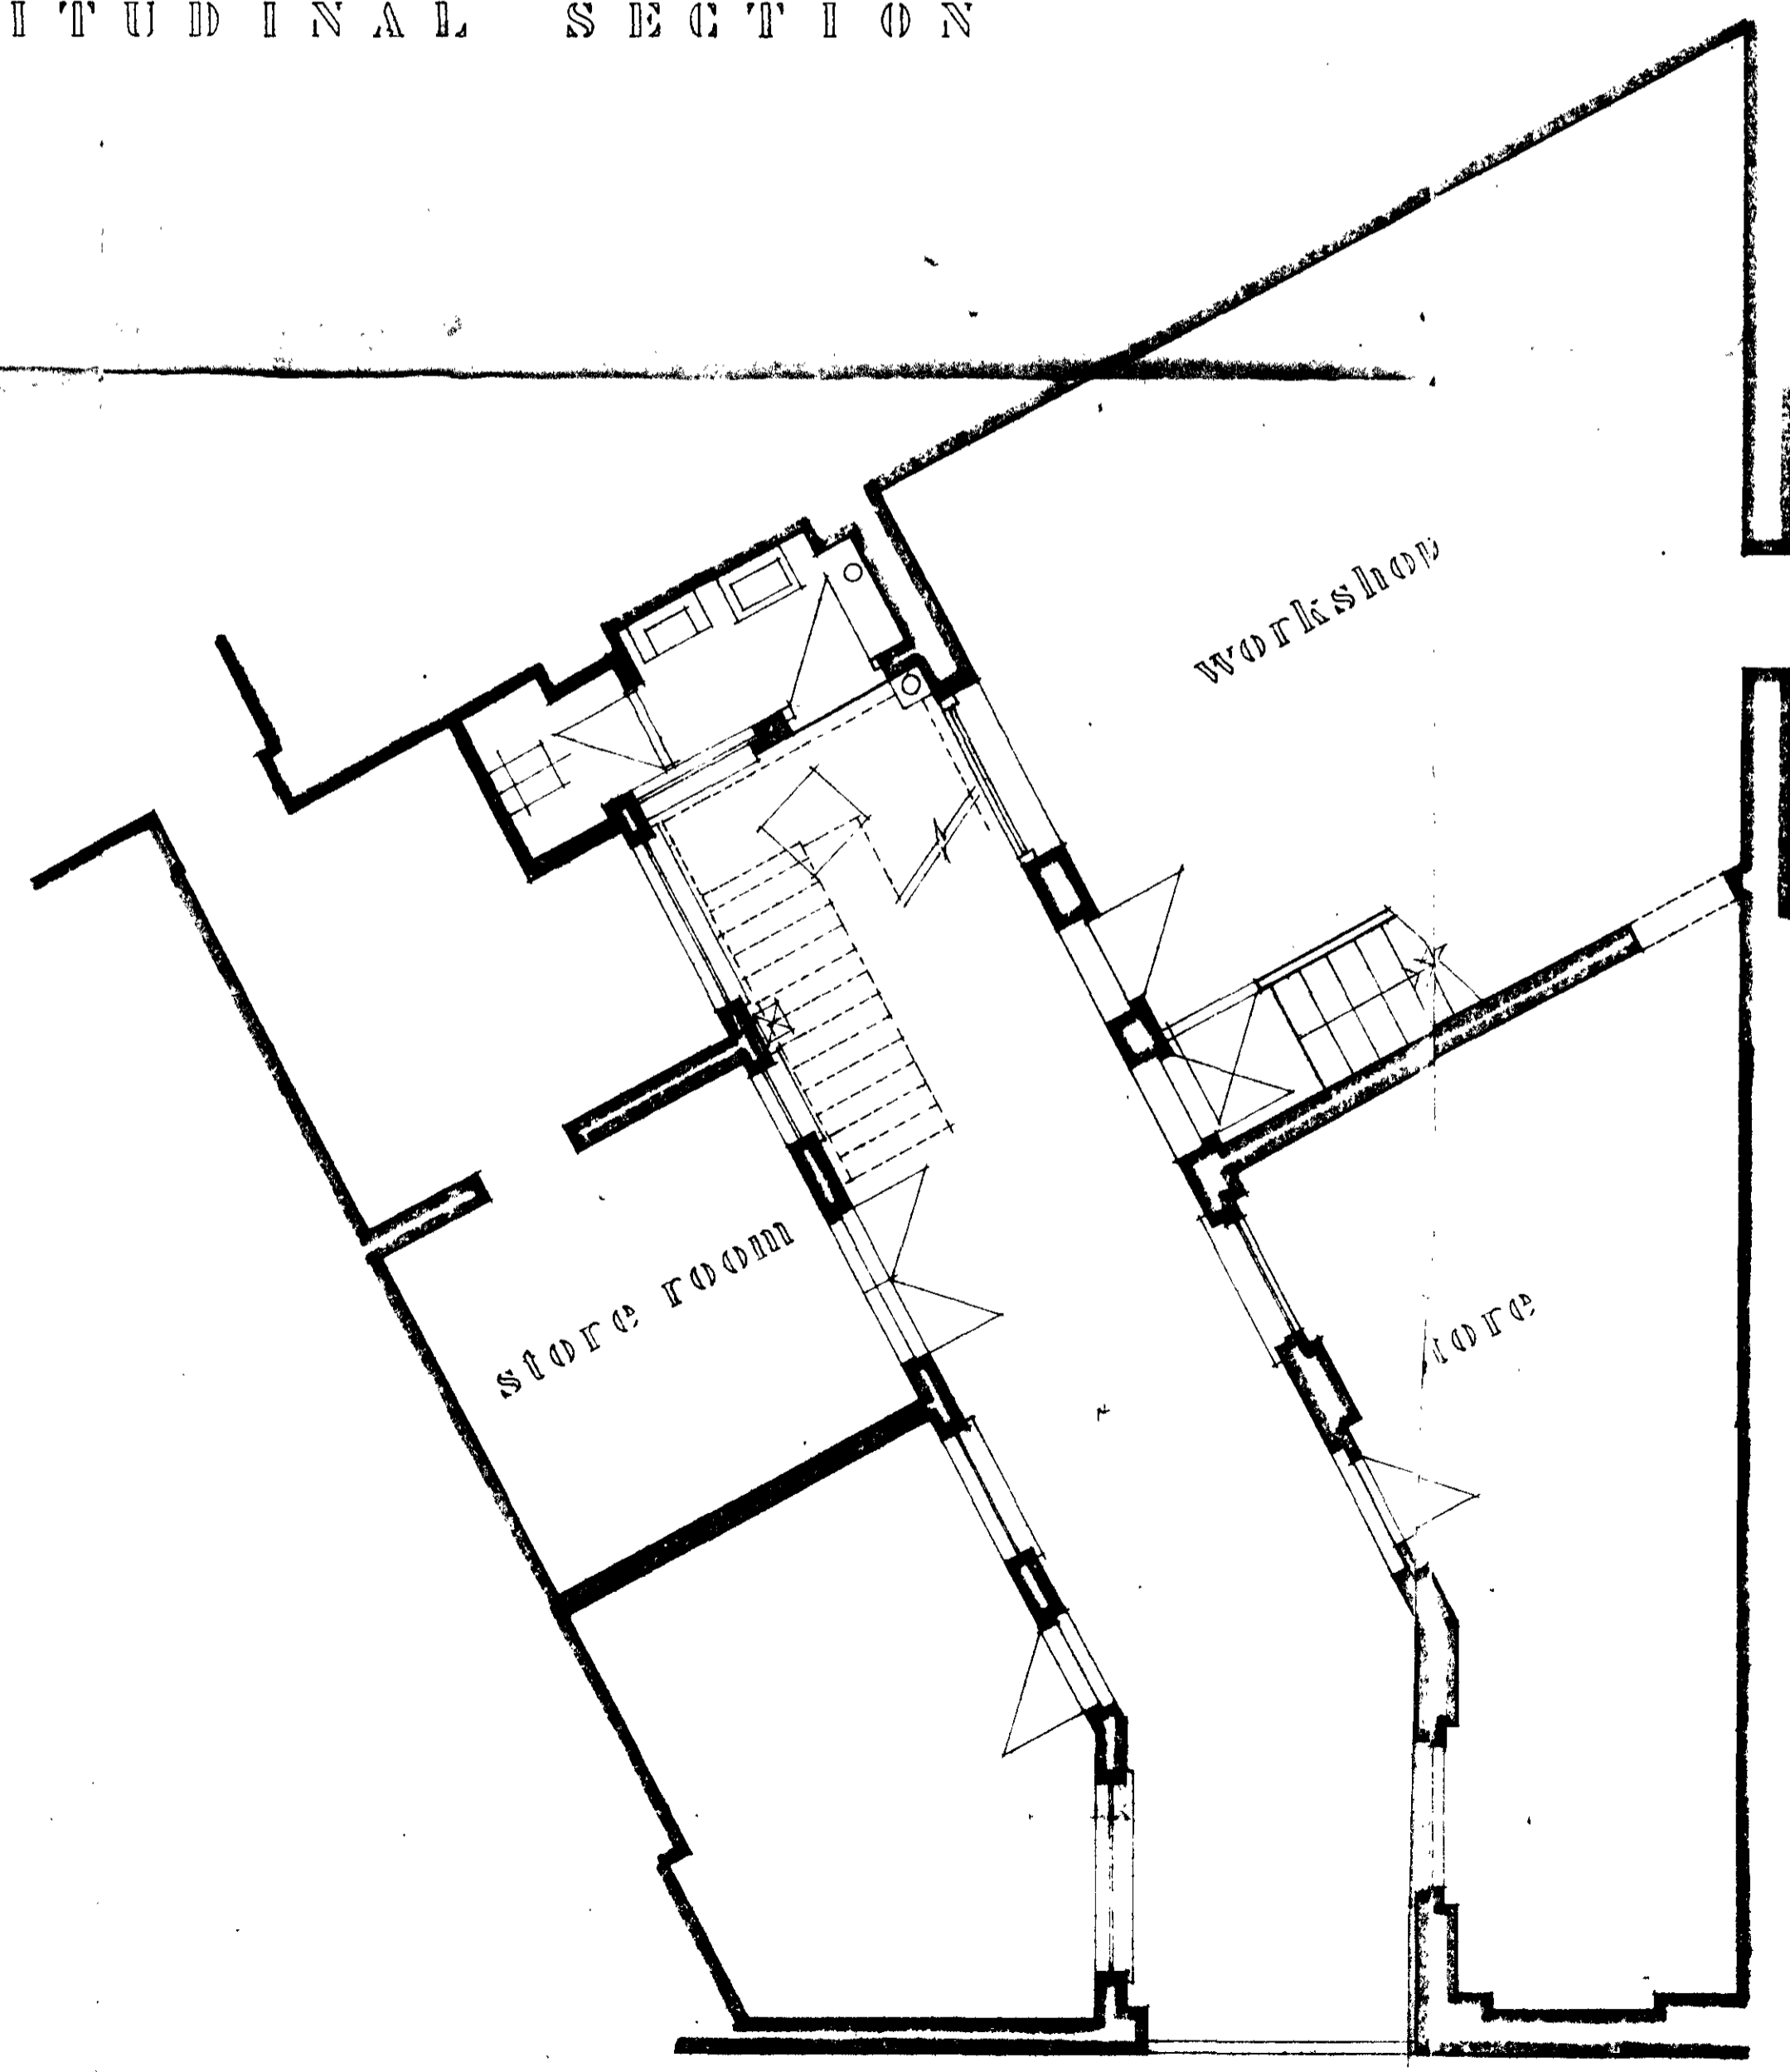

GROUND FLOOR

LONDON BOROUGH OF CAMDEN  
TOWN AND COUNTRY PLANNING ACTS  
10 APR 1979  
PLANS APPROVED  
~~NOT APPROVED~~  
ON BEHALF OF THE COUNCIL


CTP/14/SS/A/27533  
(For info only?)

SECTION / 00 1:10 AUG 78 DATE  
DRAWN BY 1166  
35 HOLLAND PARK W.D.  
01 221 5568  
BOMMAR PRODUCTIONS SURVEY


# PROPOSED LIGHTING SHOWROOM

59 Marlham Street W.C.2


CLIENT: **Edmonner Productions DP701**  
 PETER E TIGG 35 Holland Park, W.11 SCALE 1/50

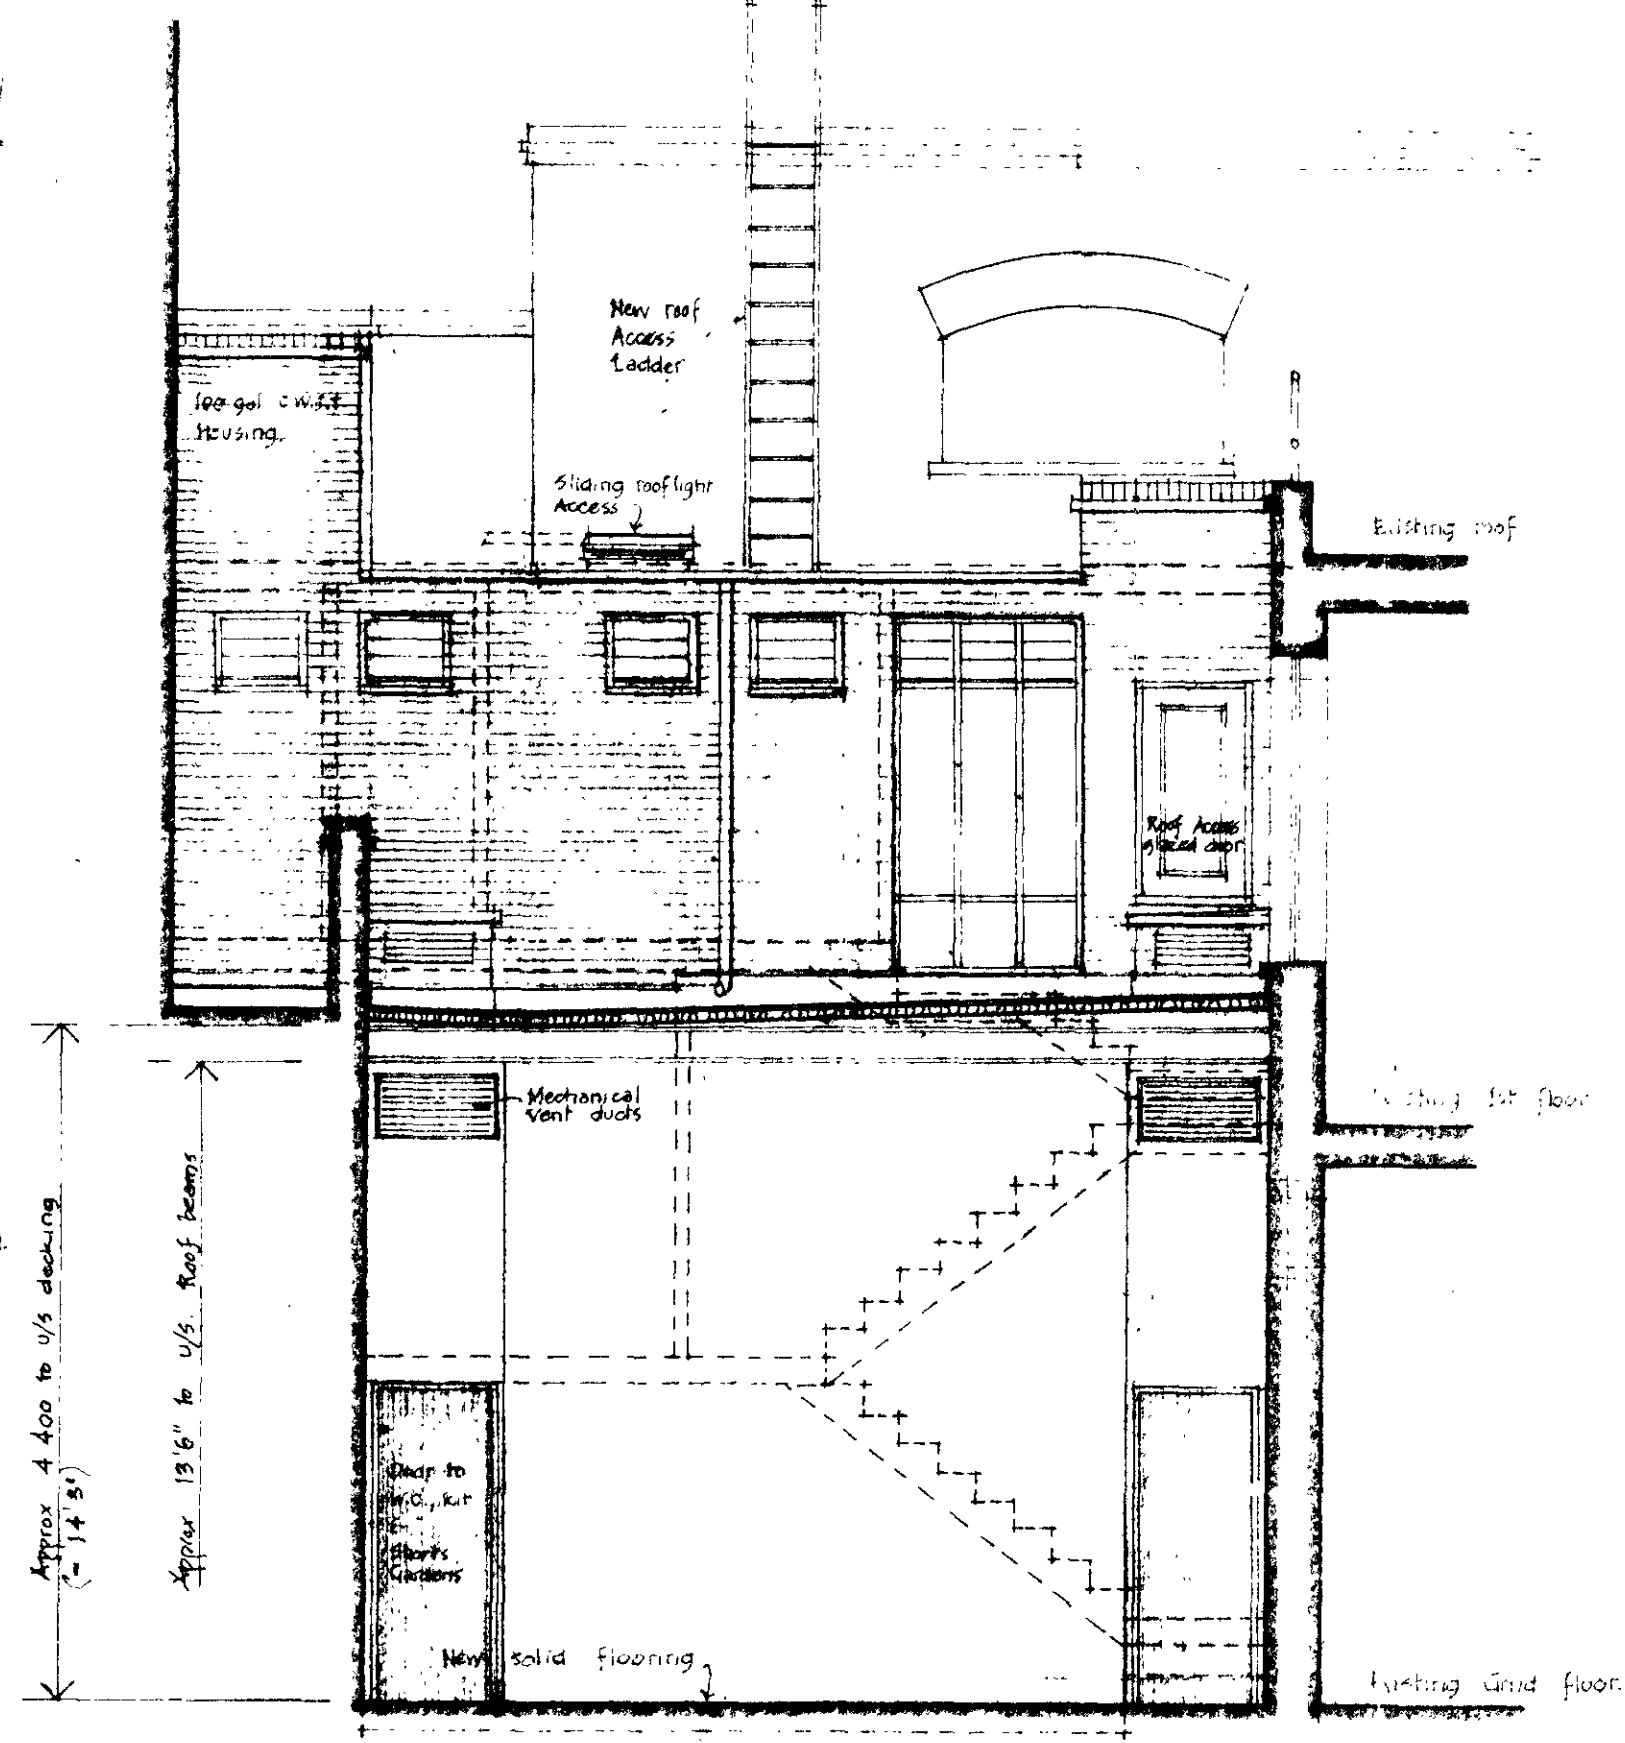


SECTION A - A

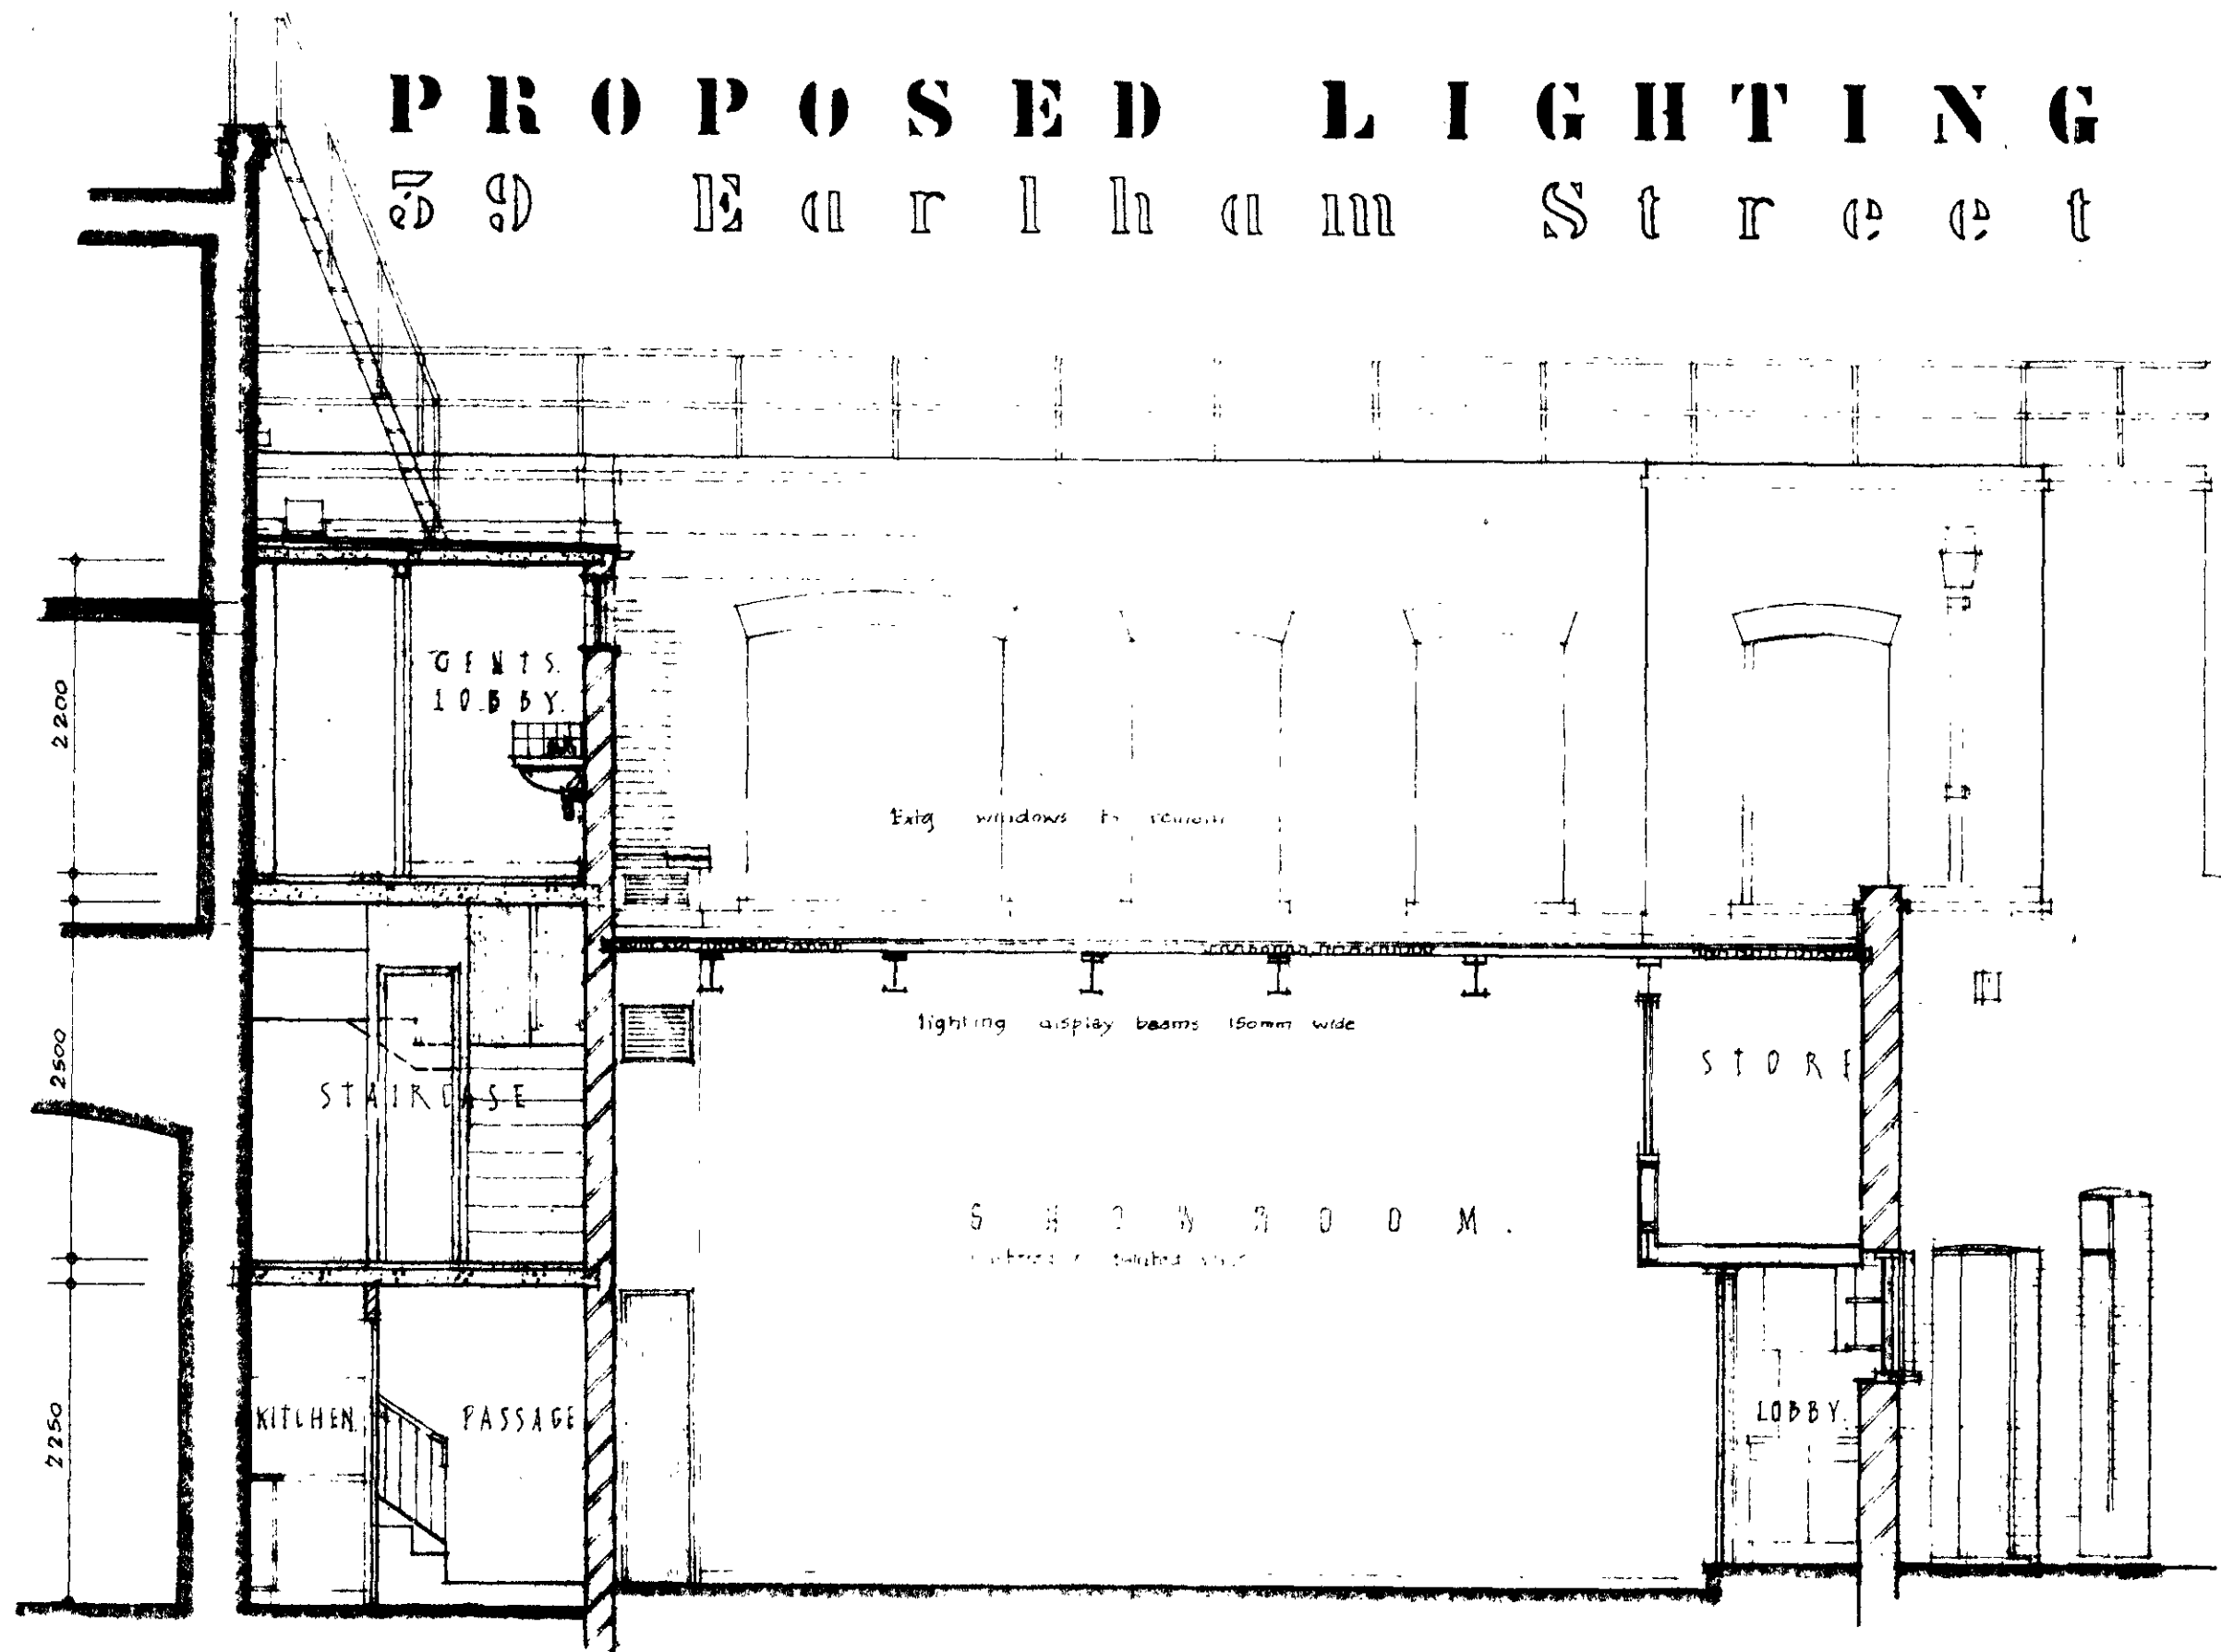


SECTION B - B

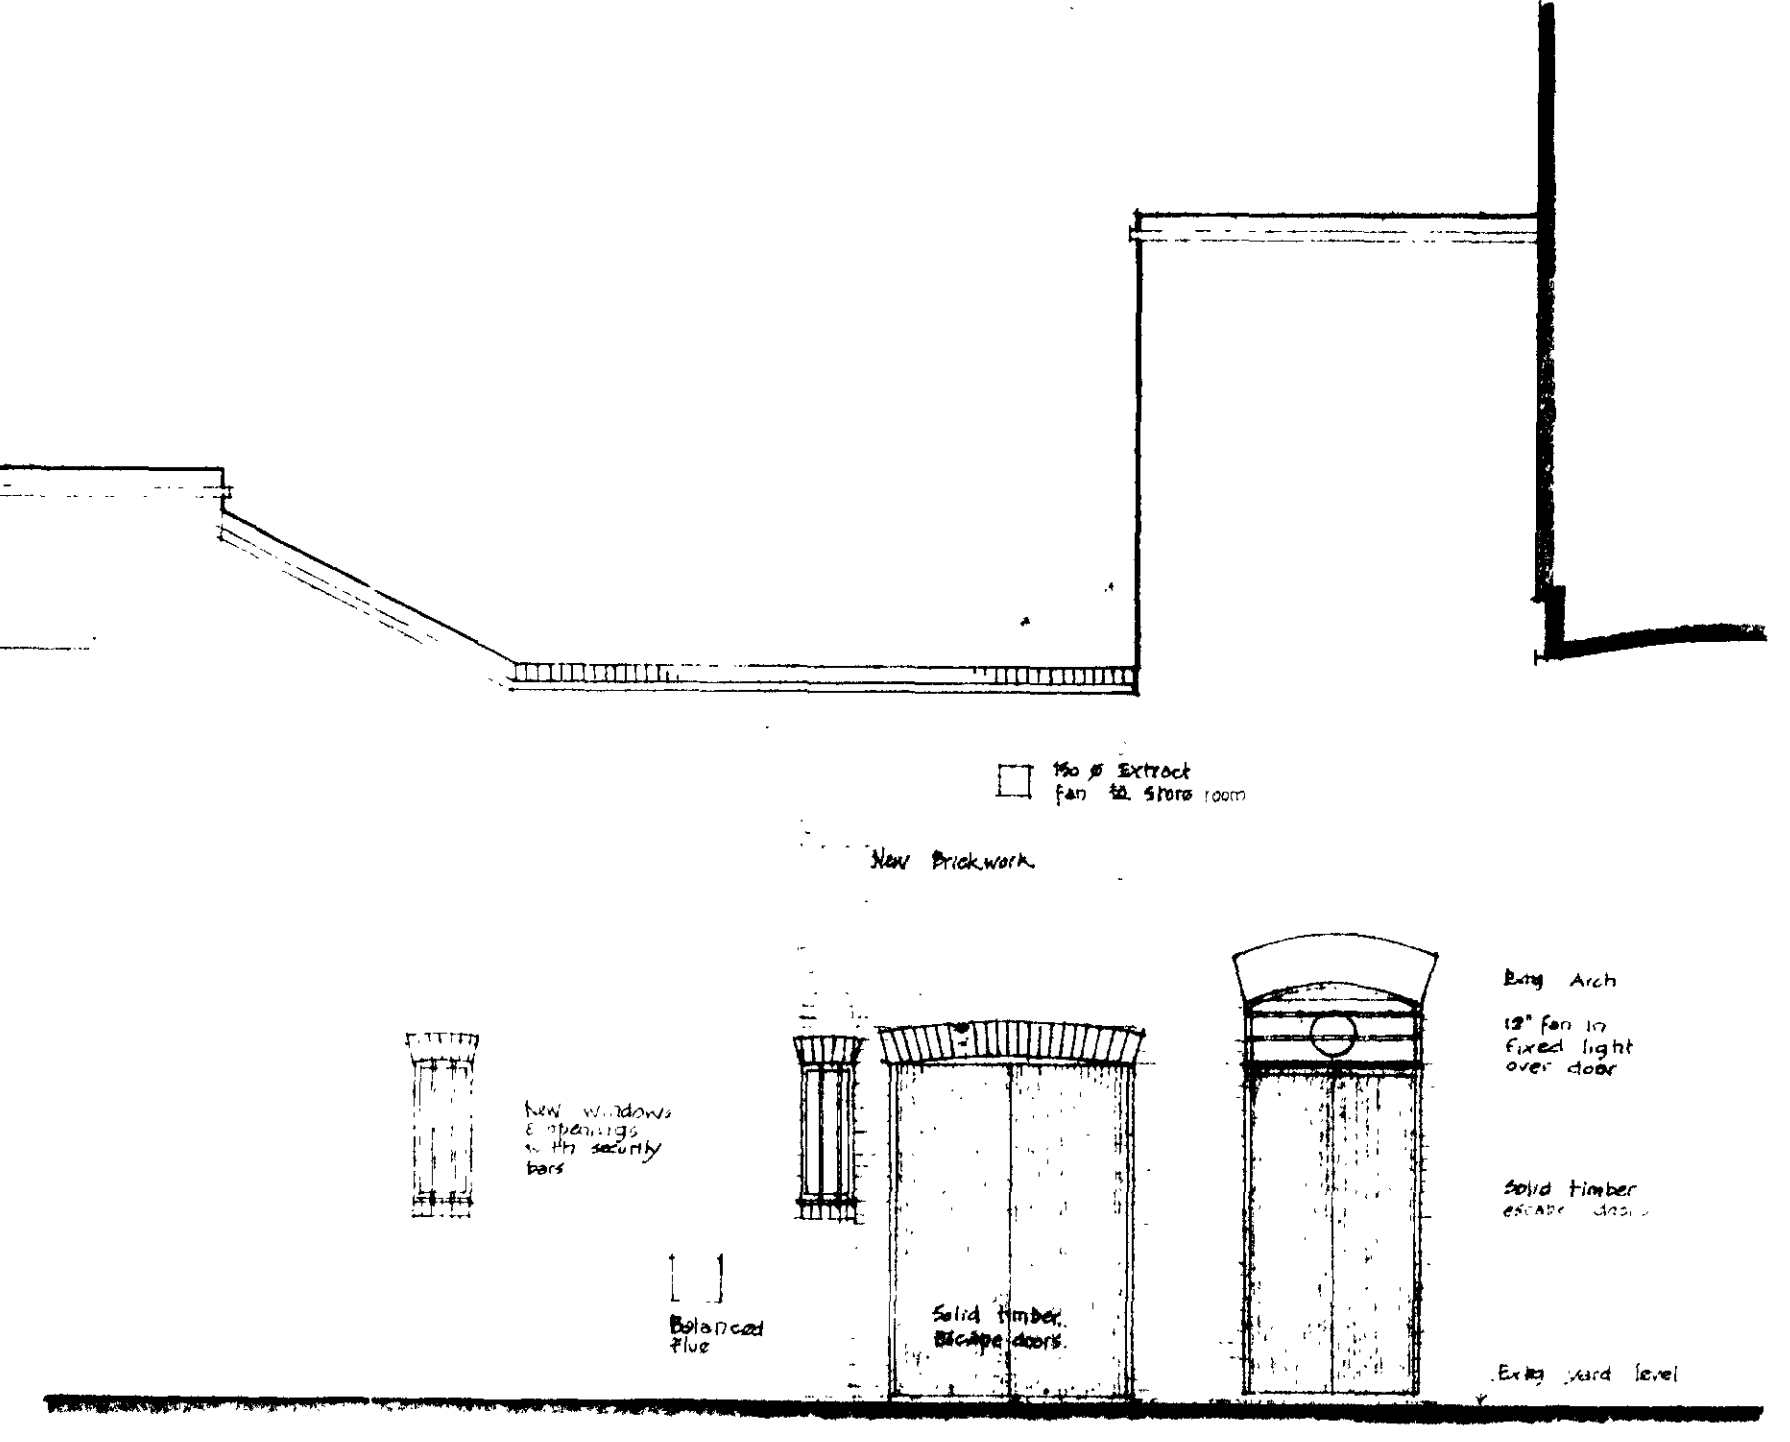


ELEVATION

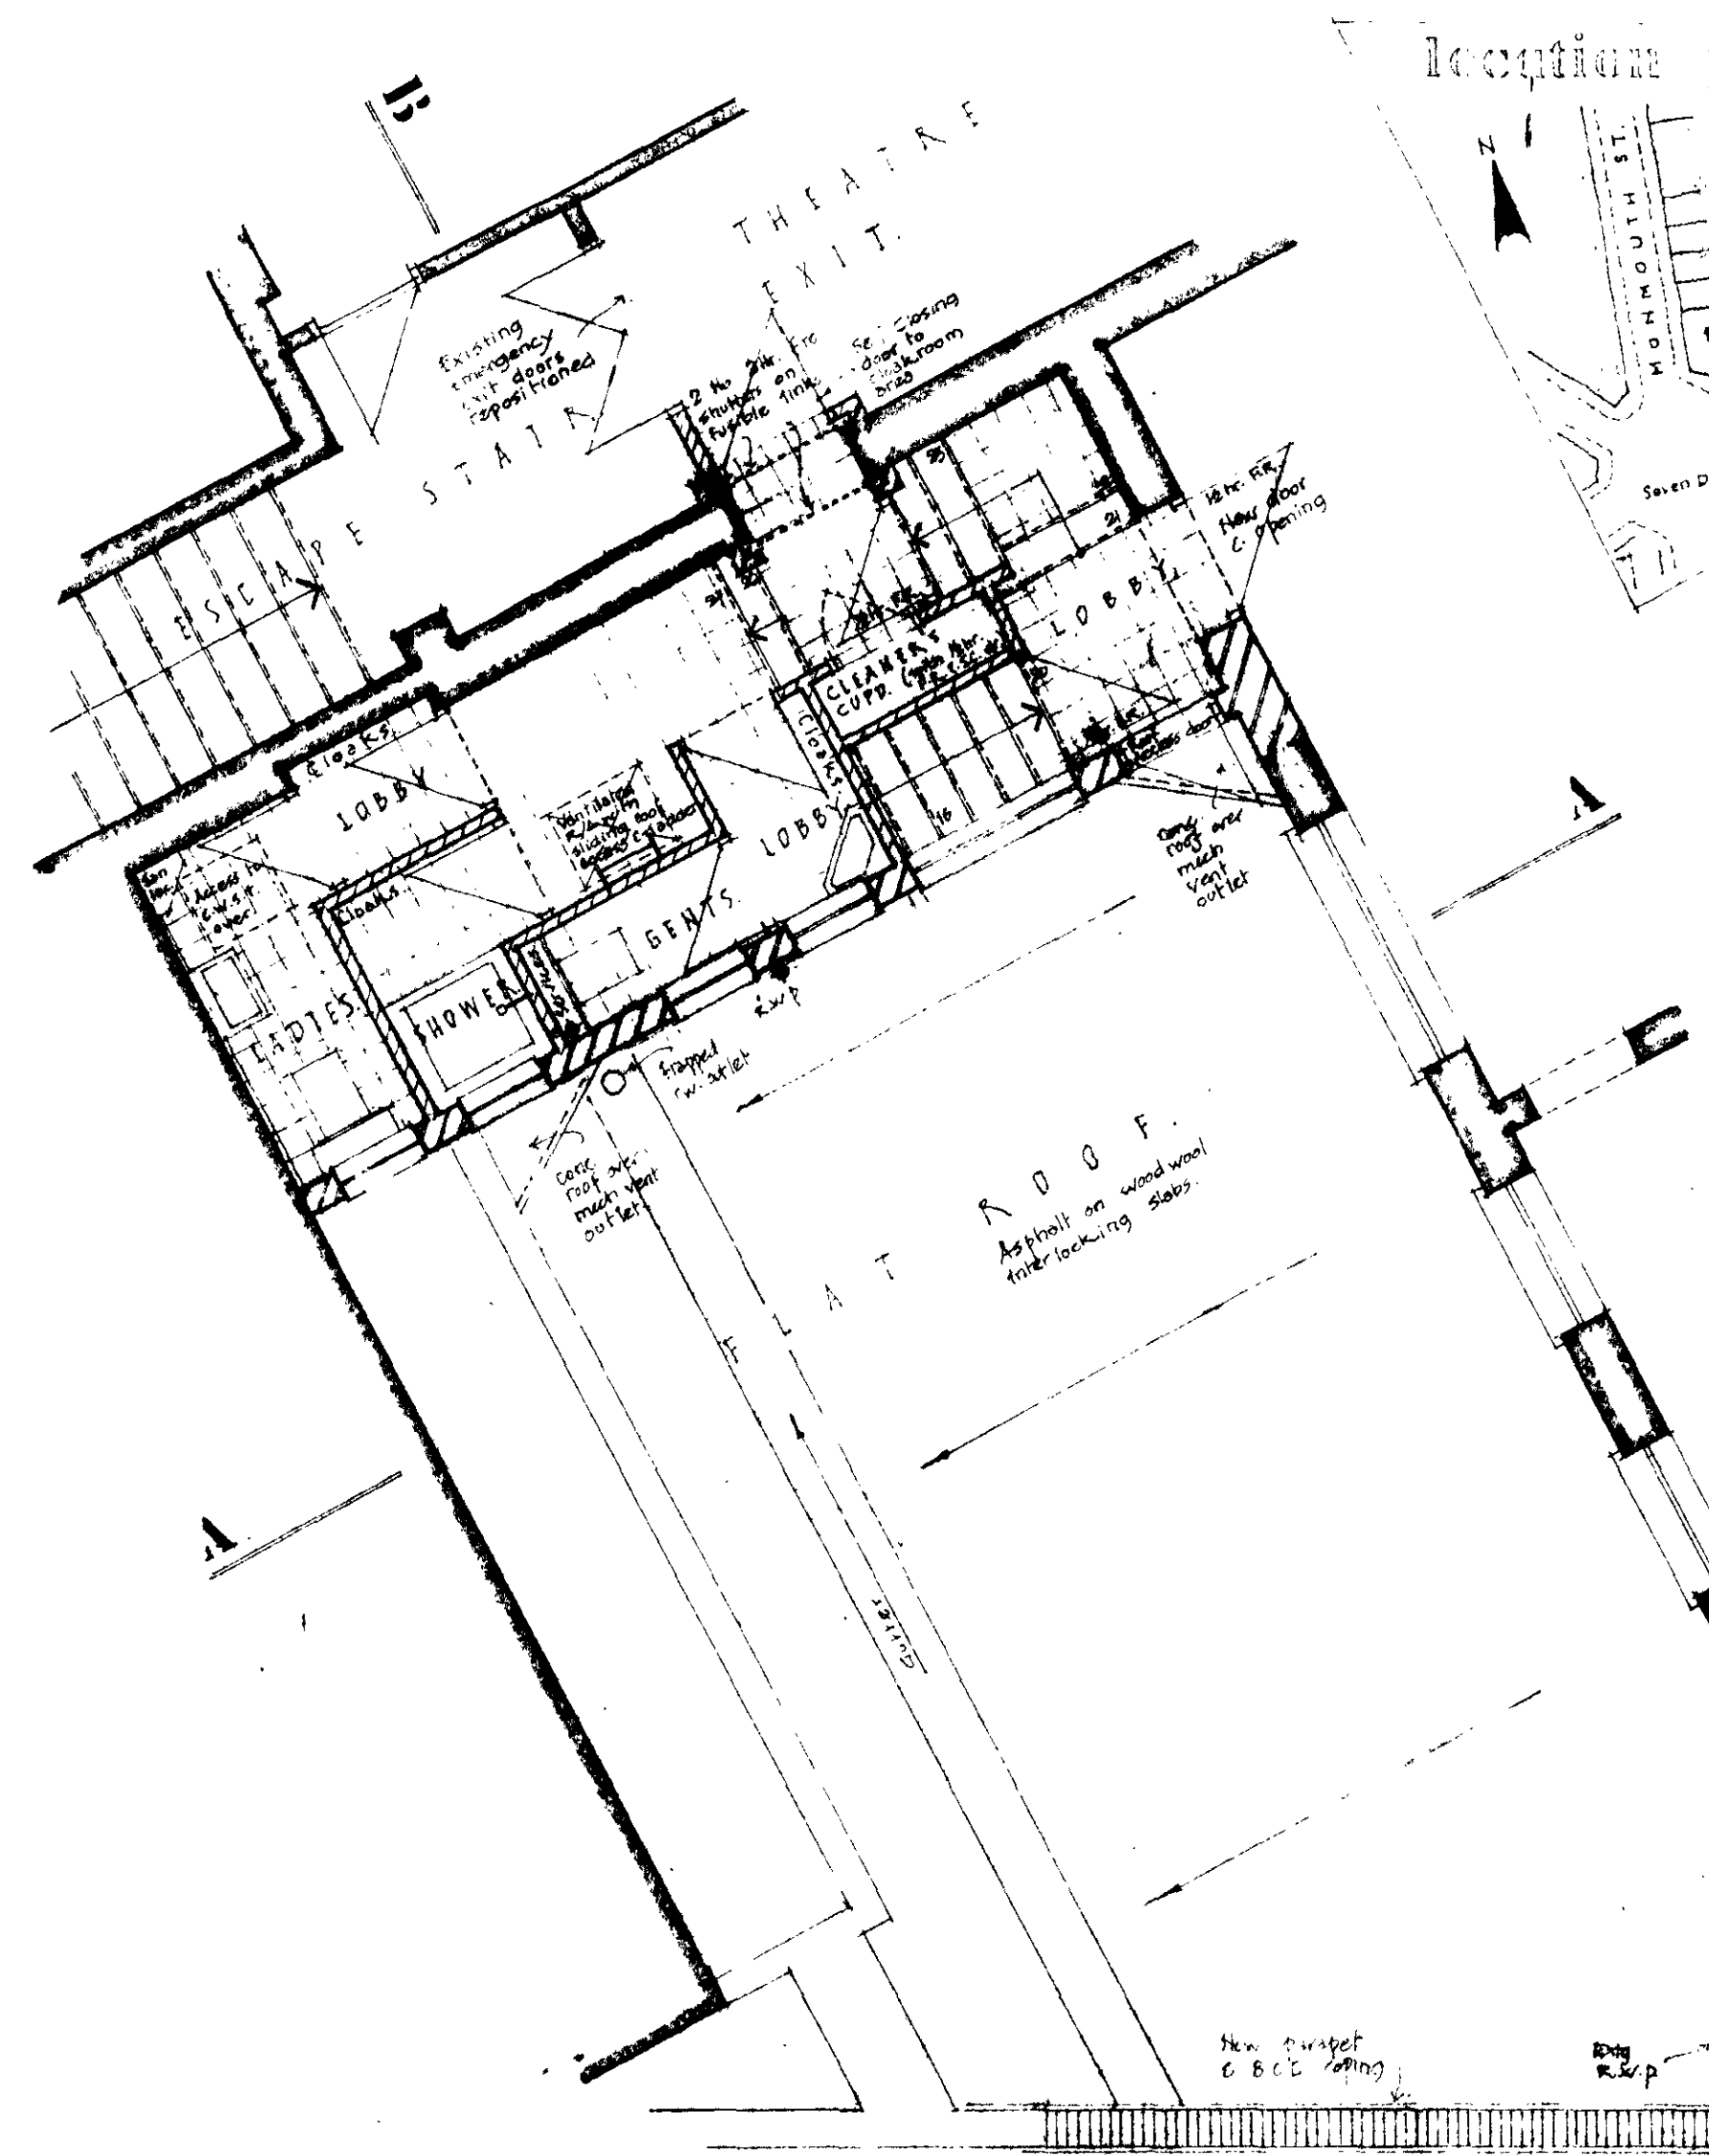


ROOF PLAN / FIRST FLOOR

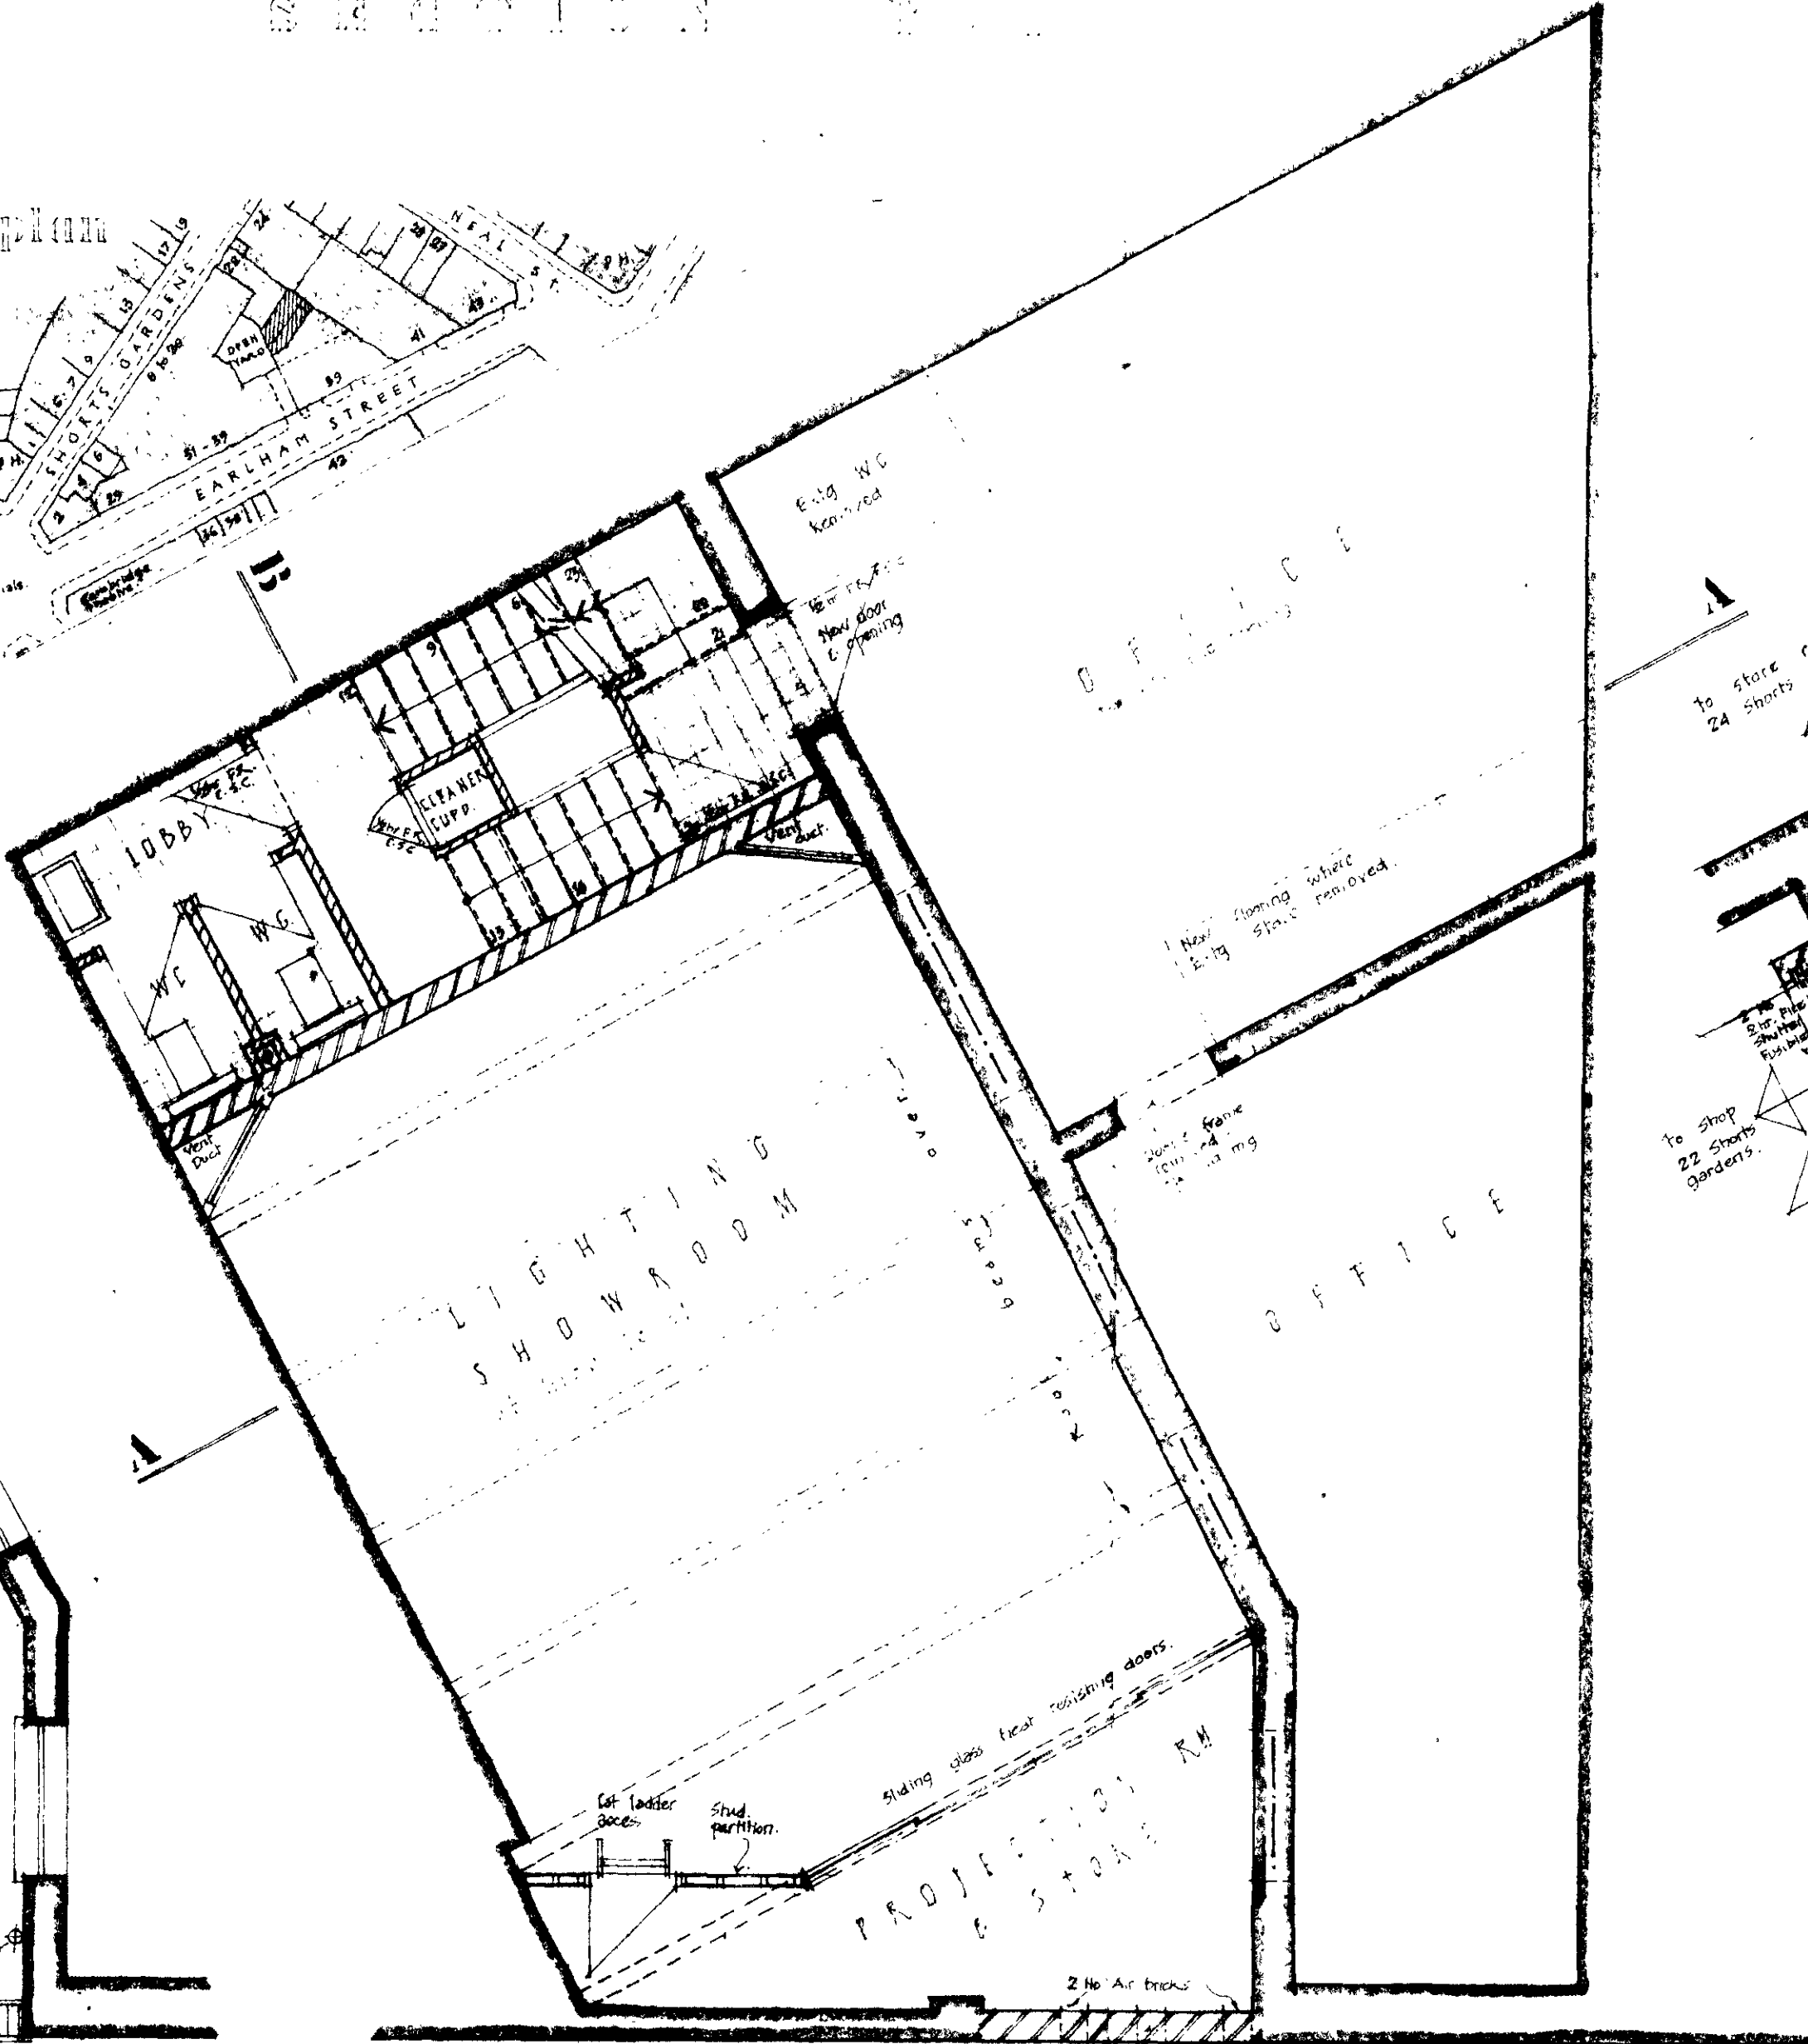

FIRST FLOOR

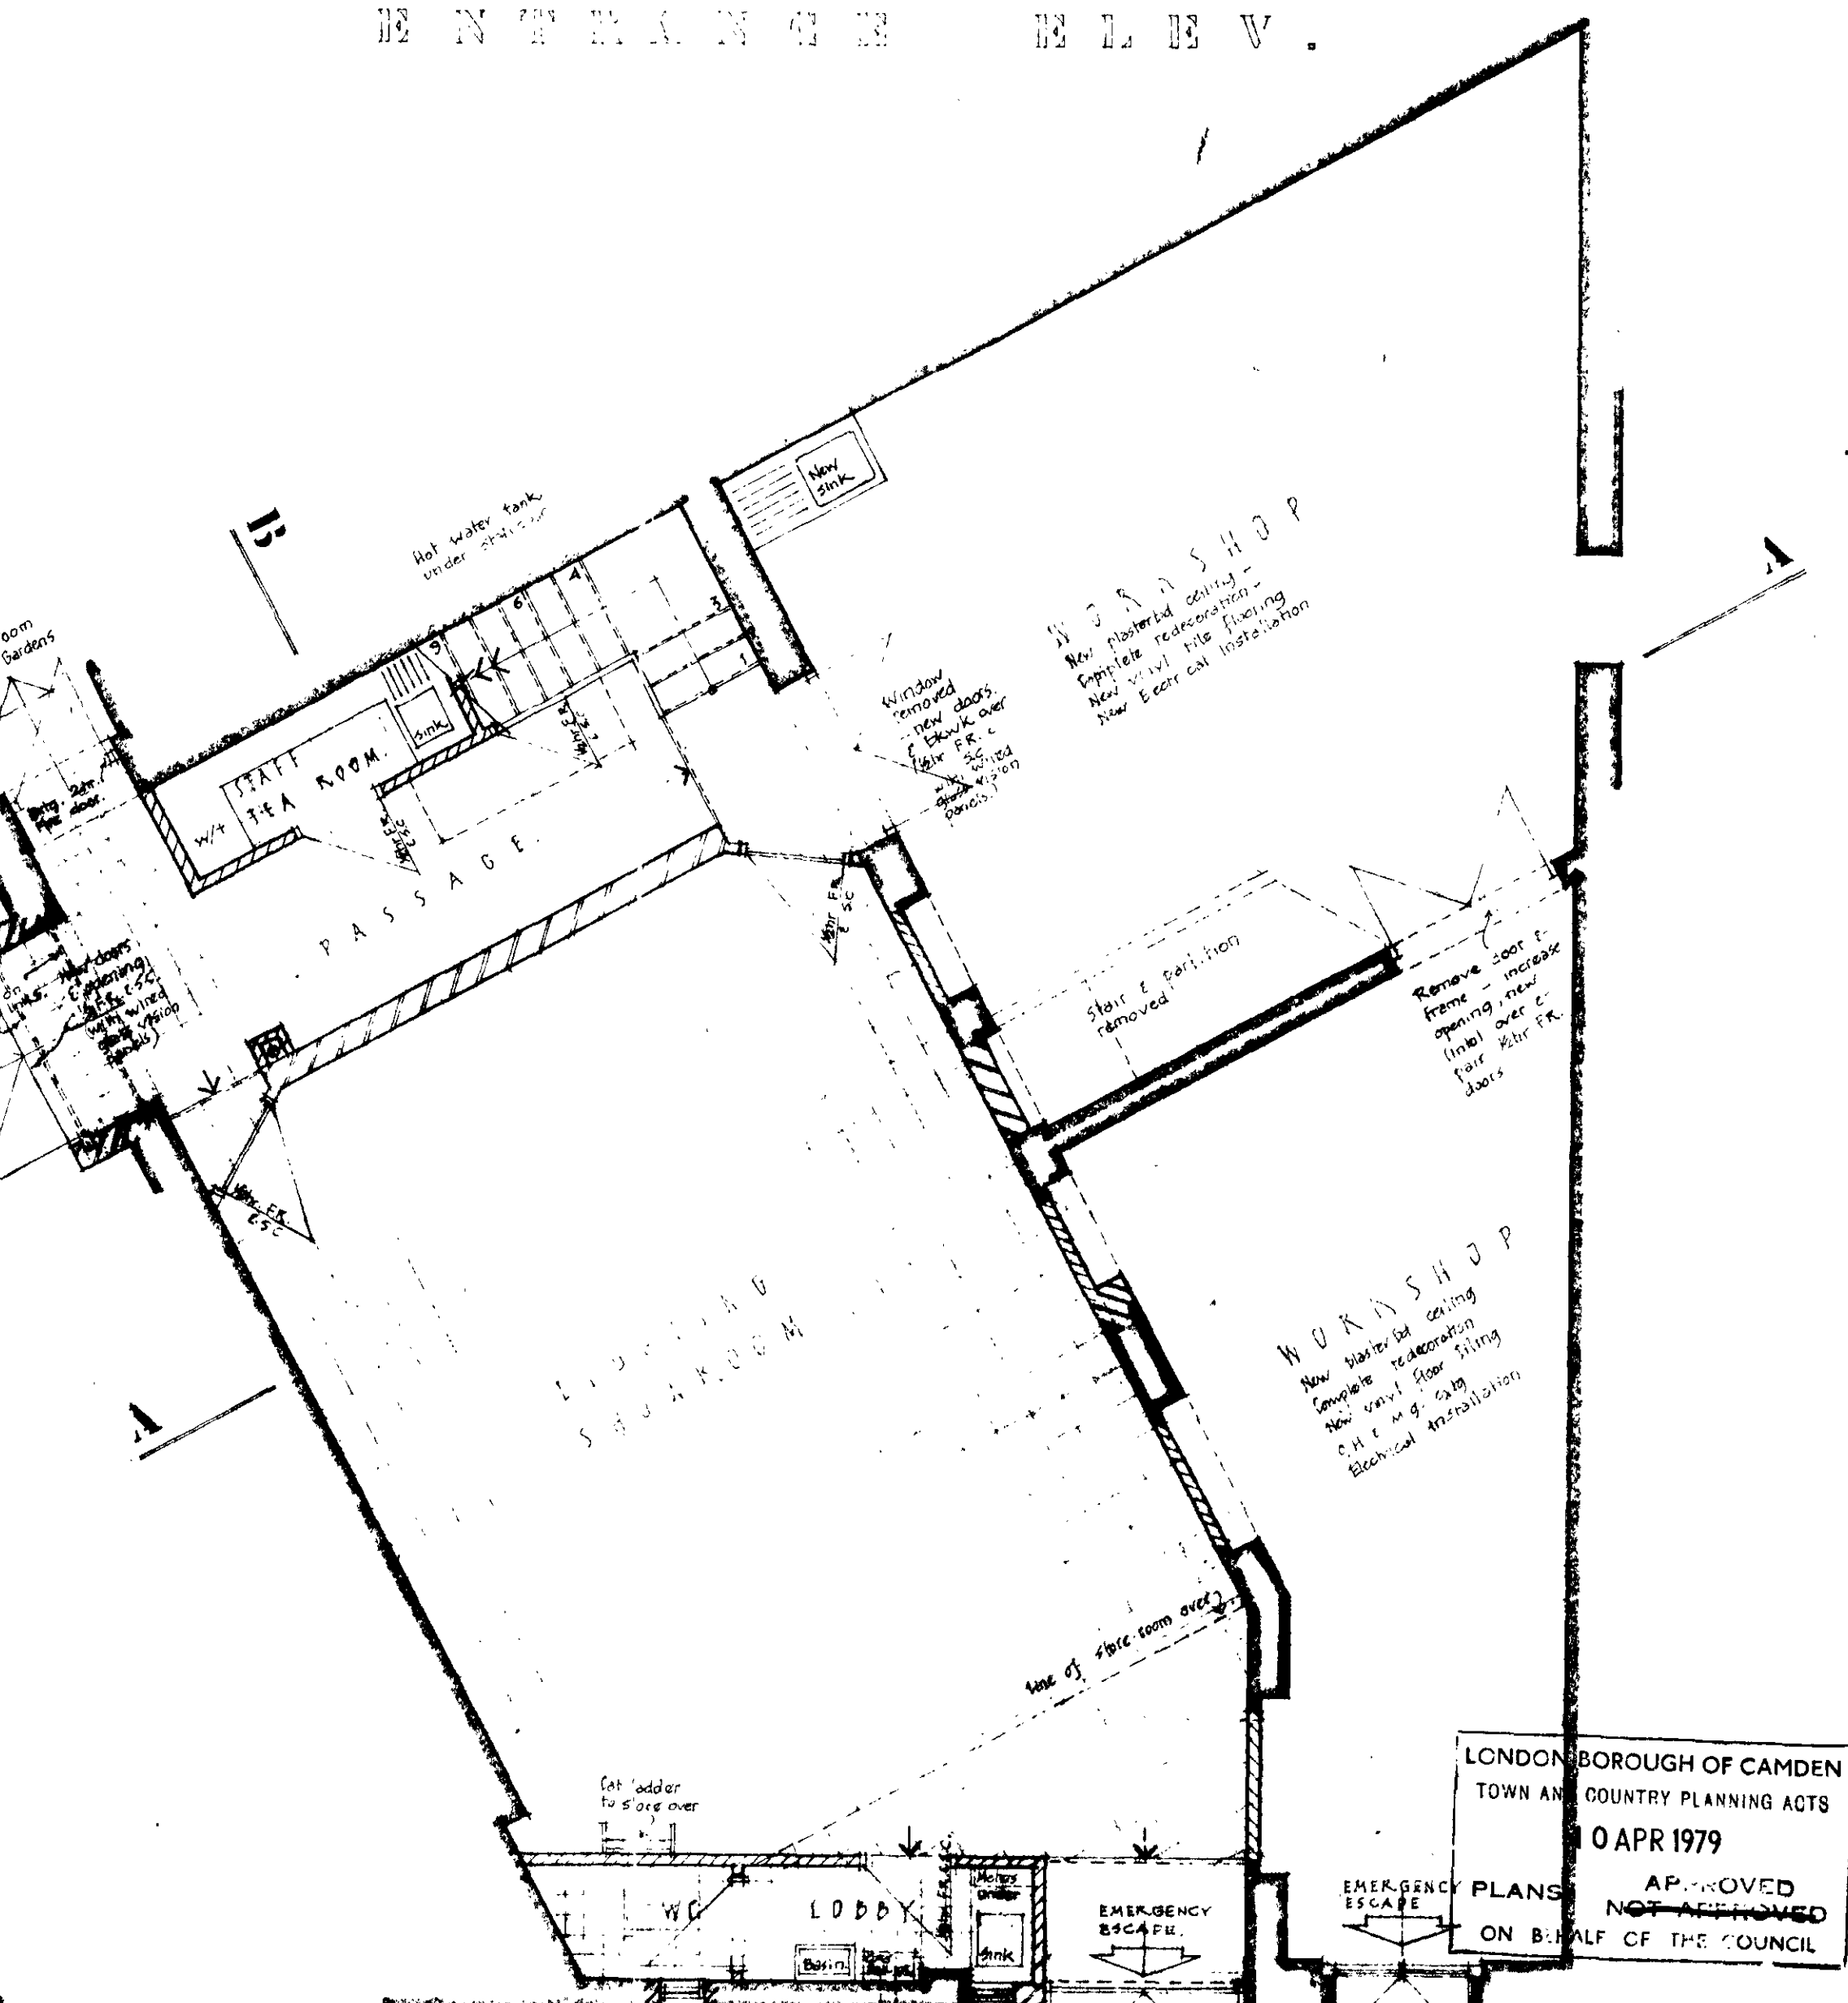

GROUND FLOOR

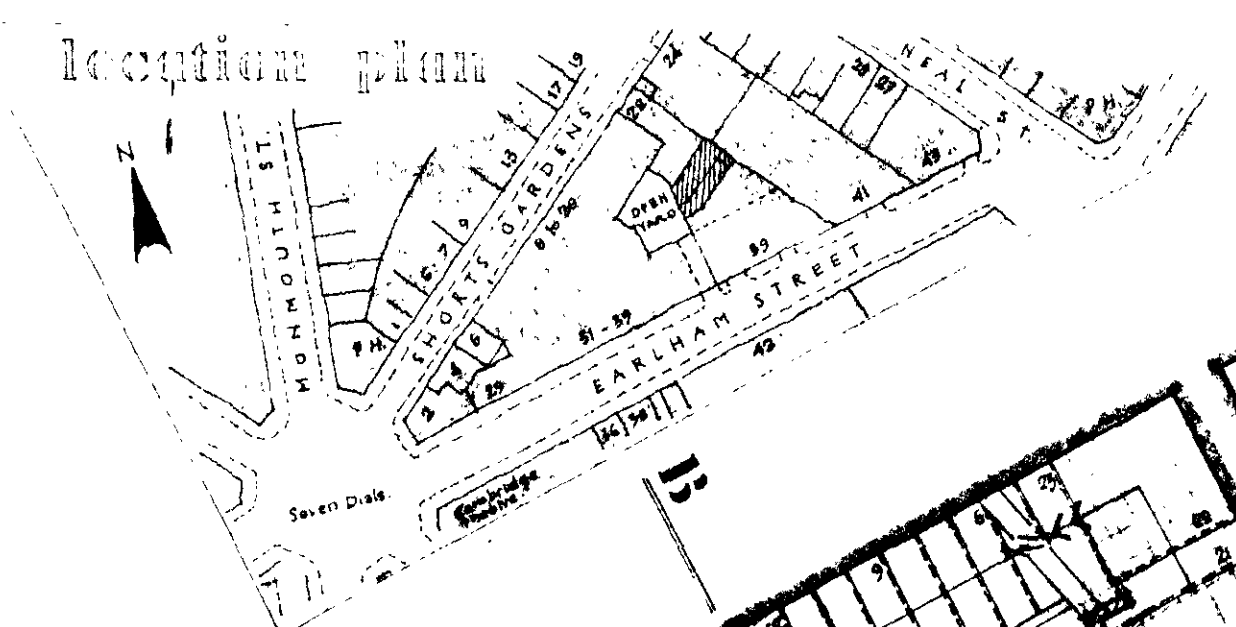

Location plan

LONDON BOROUGH OF CAMDEN  
 TOWN AND COUNTRY PLANNING ACTS  
 10 APR 1979  
 PLANS APPROVED  
 ON BEHALF OF THE COUNCIL

CTP/P14/55/A/27533