





GROUND

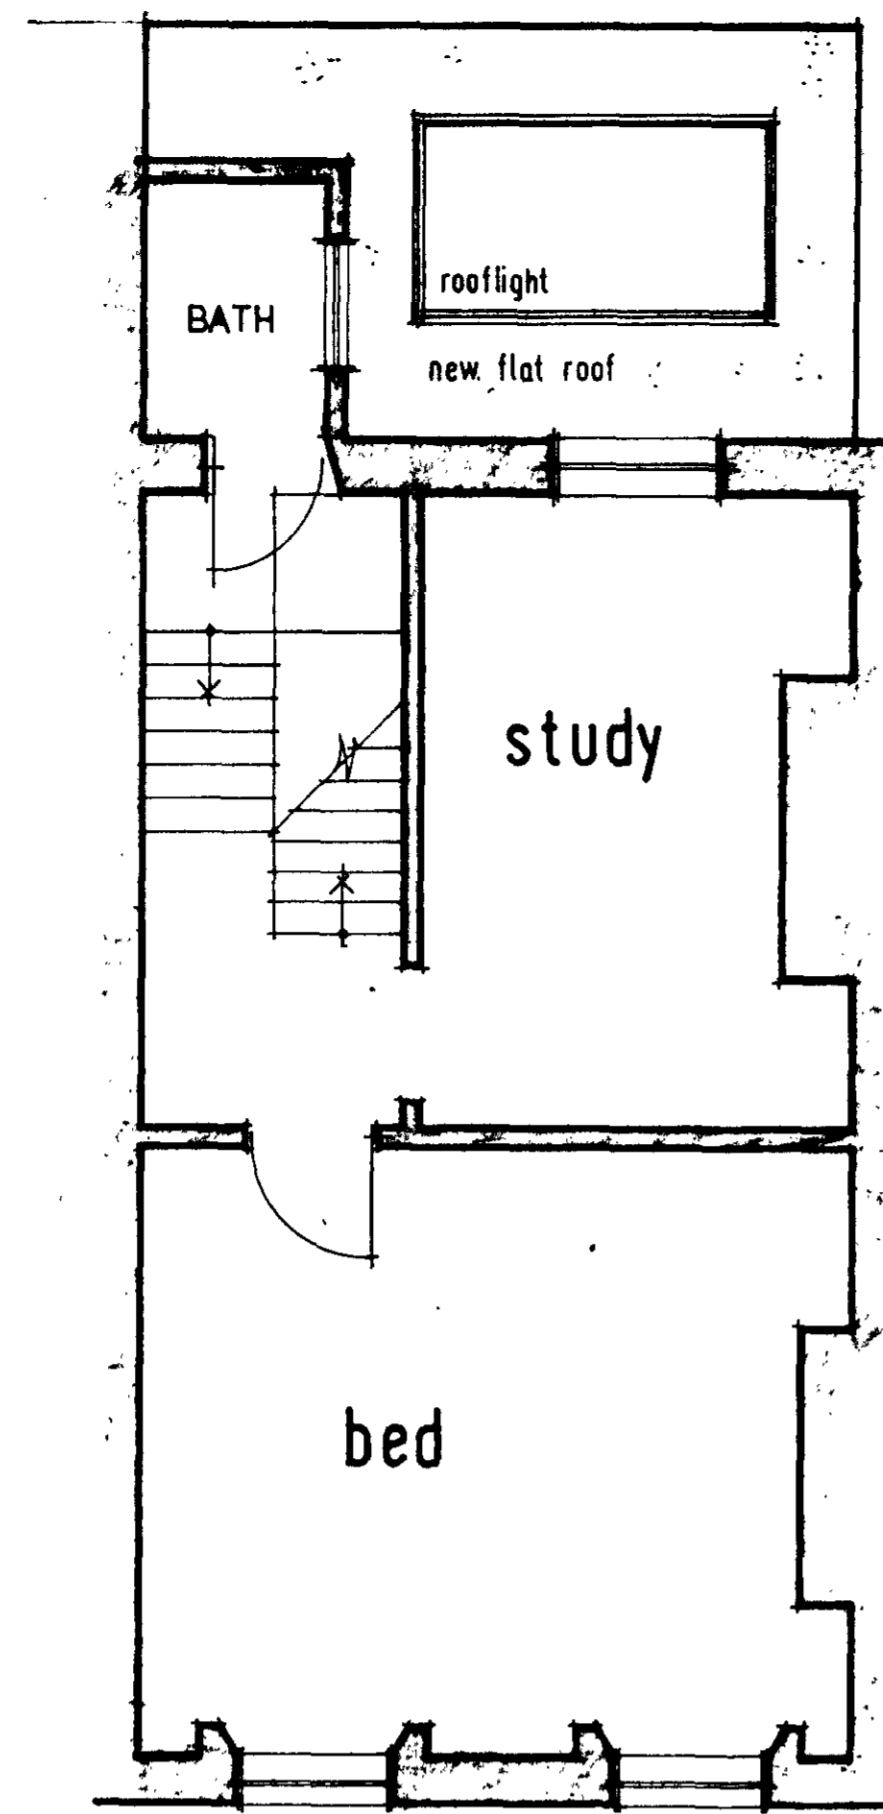

FIRST

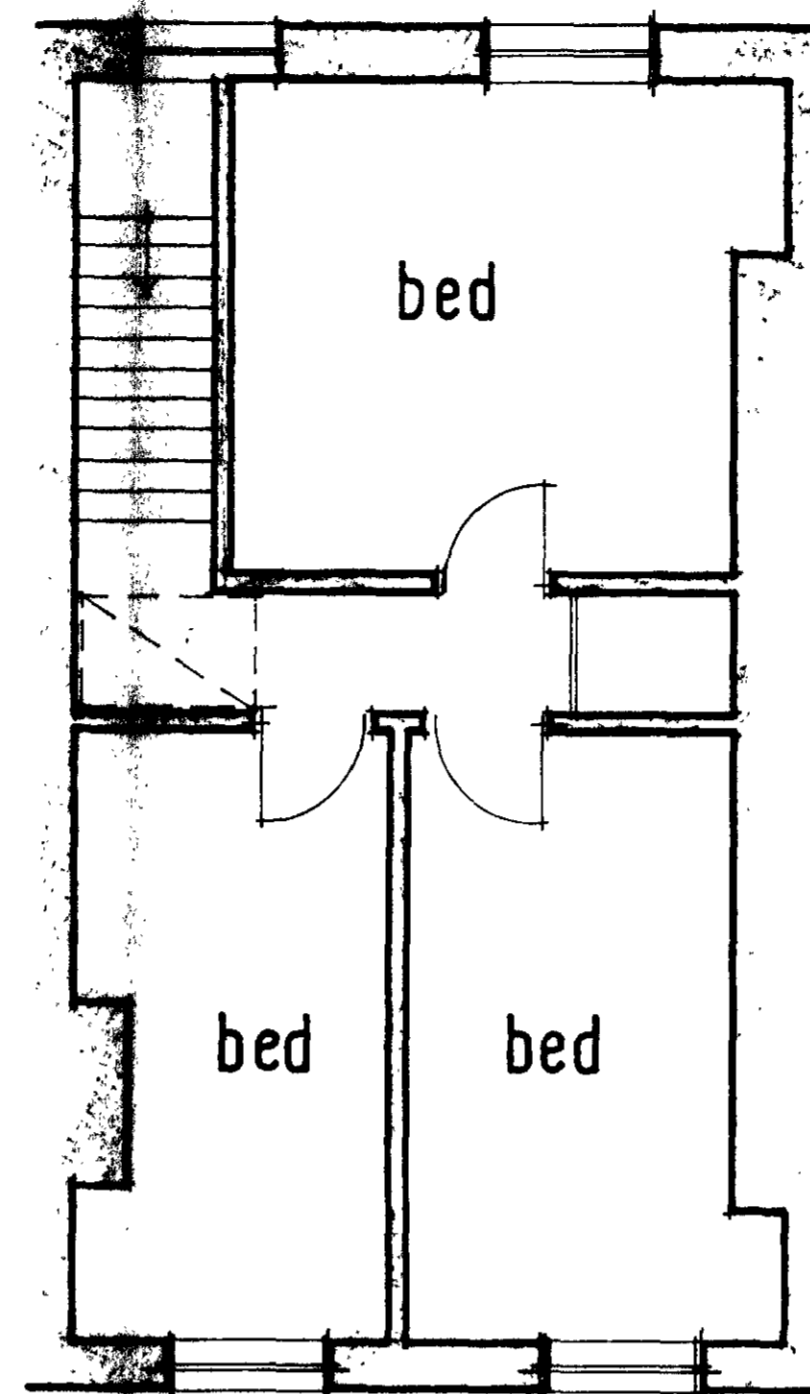

THIRD

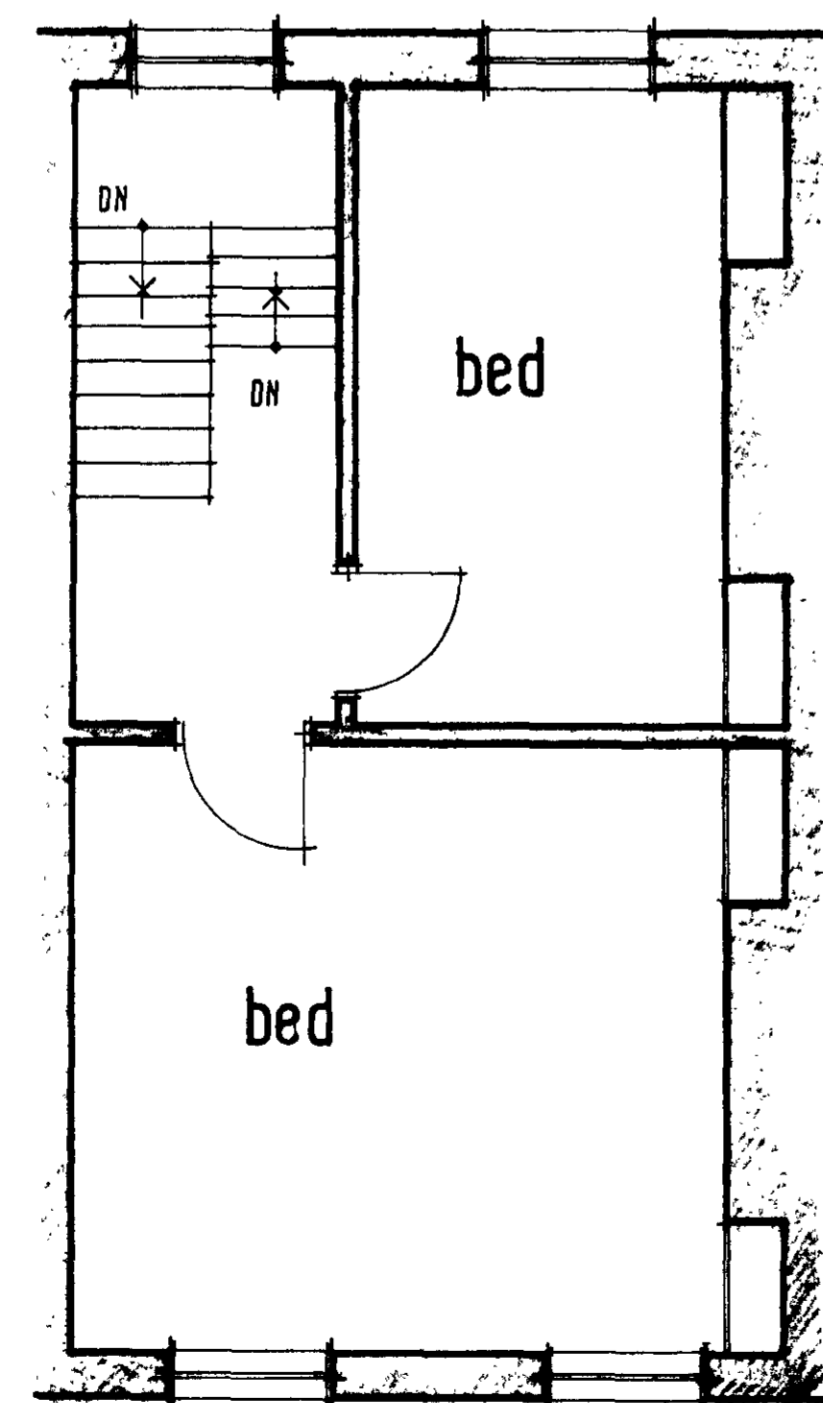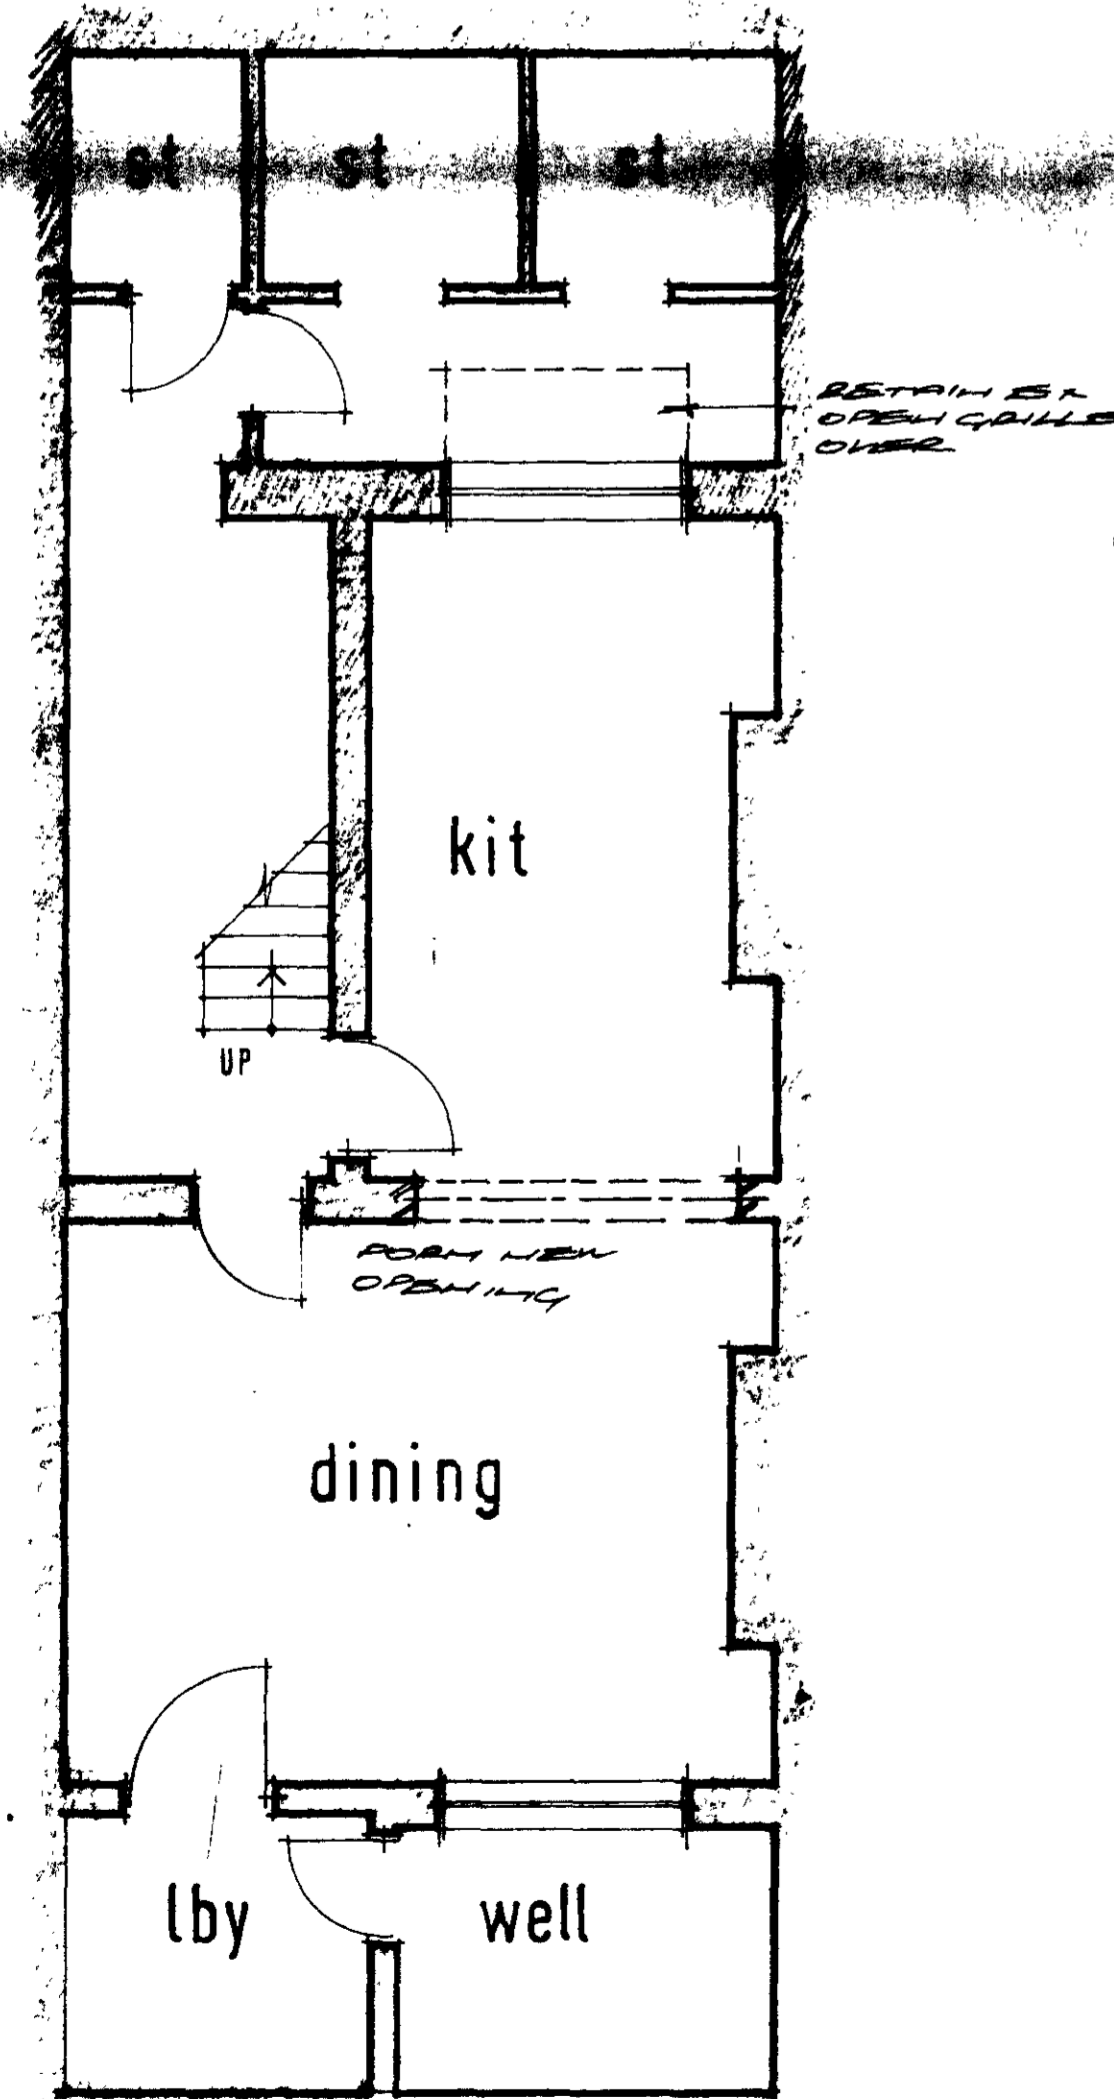

SECOND

NOTES
Do not scale
Contractor to check all dimensions
All discrepancies to be referred to the Architects
Metric dimensions take preference

Revision Date	Notes

TP 8501202


Project
7 COPTIC ST WCI

Client
PETER SHAW
Drawing
FLOOR PLANS


LONDON BOROUGH OF CAMDEN
TOWN AND COUNTRY PLANNING ACTS
18 SEP 1985
PLANS APPROVED
NOT APPROVED
ON BEHALF OF THE LOUNGE

Scale 1:50 North
Date 27/7/85
Drawn PASHLEY FOX
Drawing Number 705:01 Revision

NOTES
 Do not scale
 Contractor to check all dimensions
 All discrepancies to be referred to the Architects
 Metric dimensions take preference

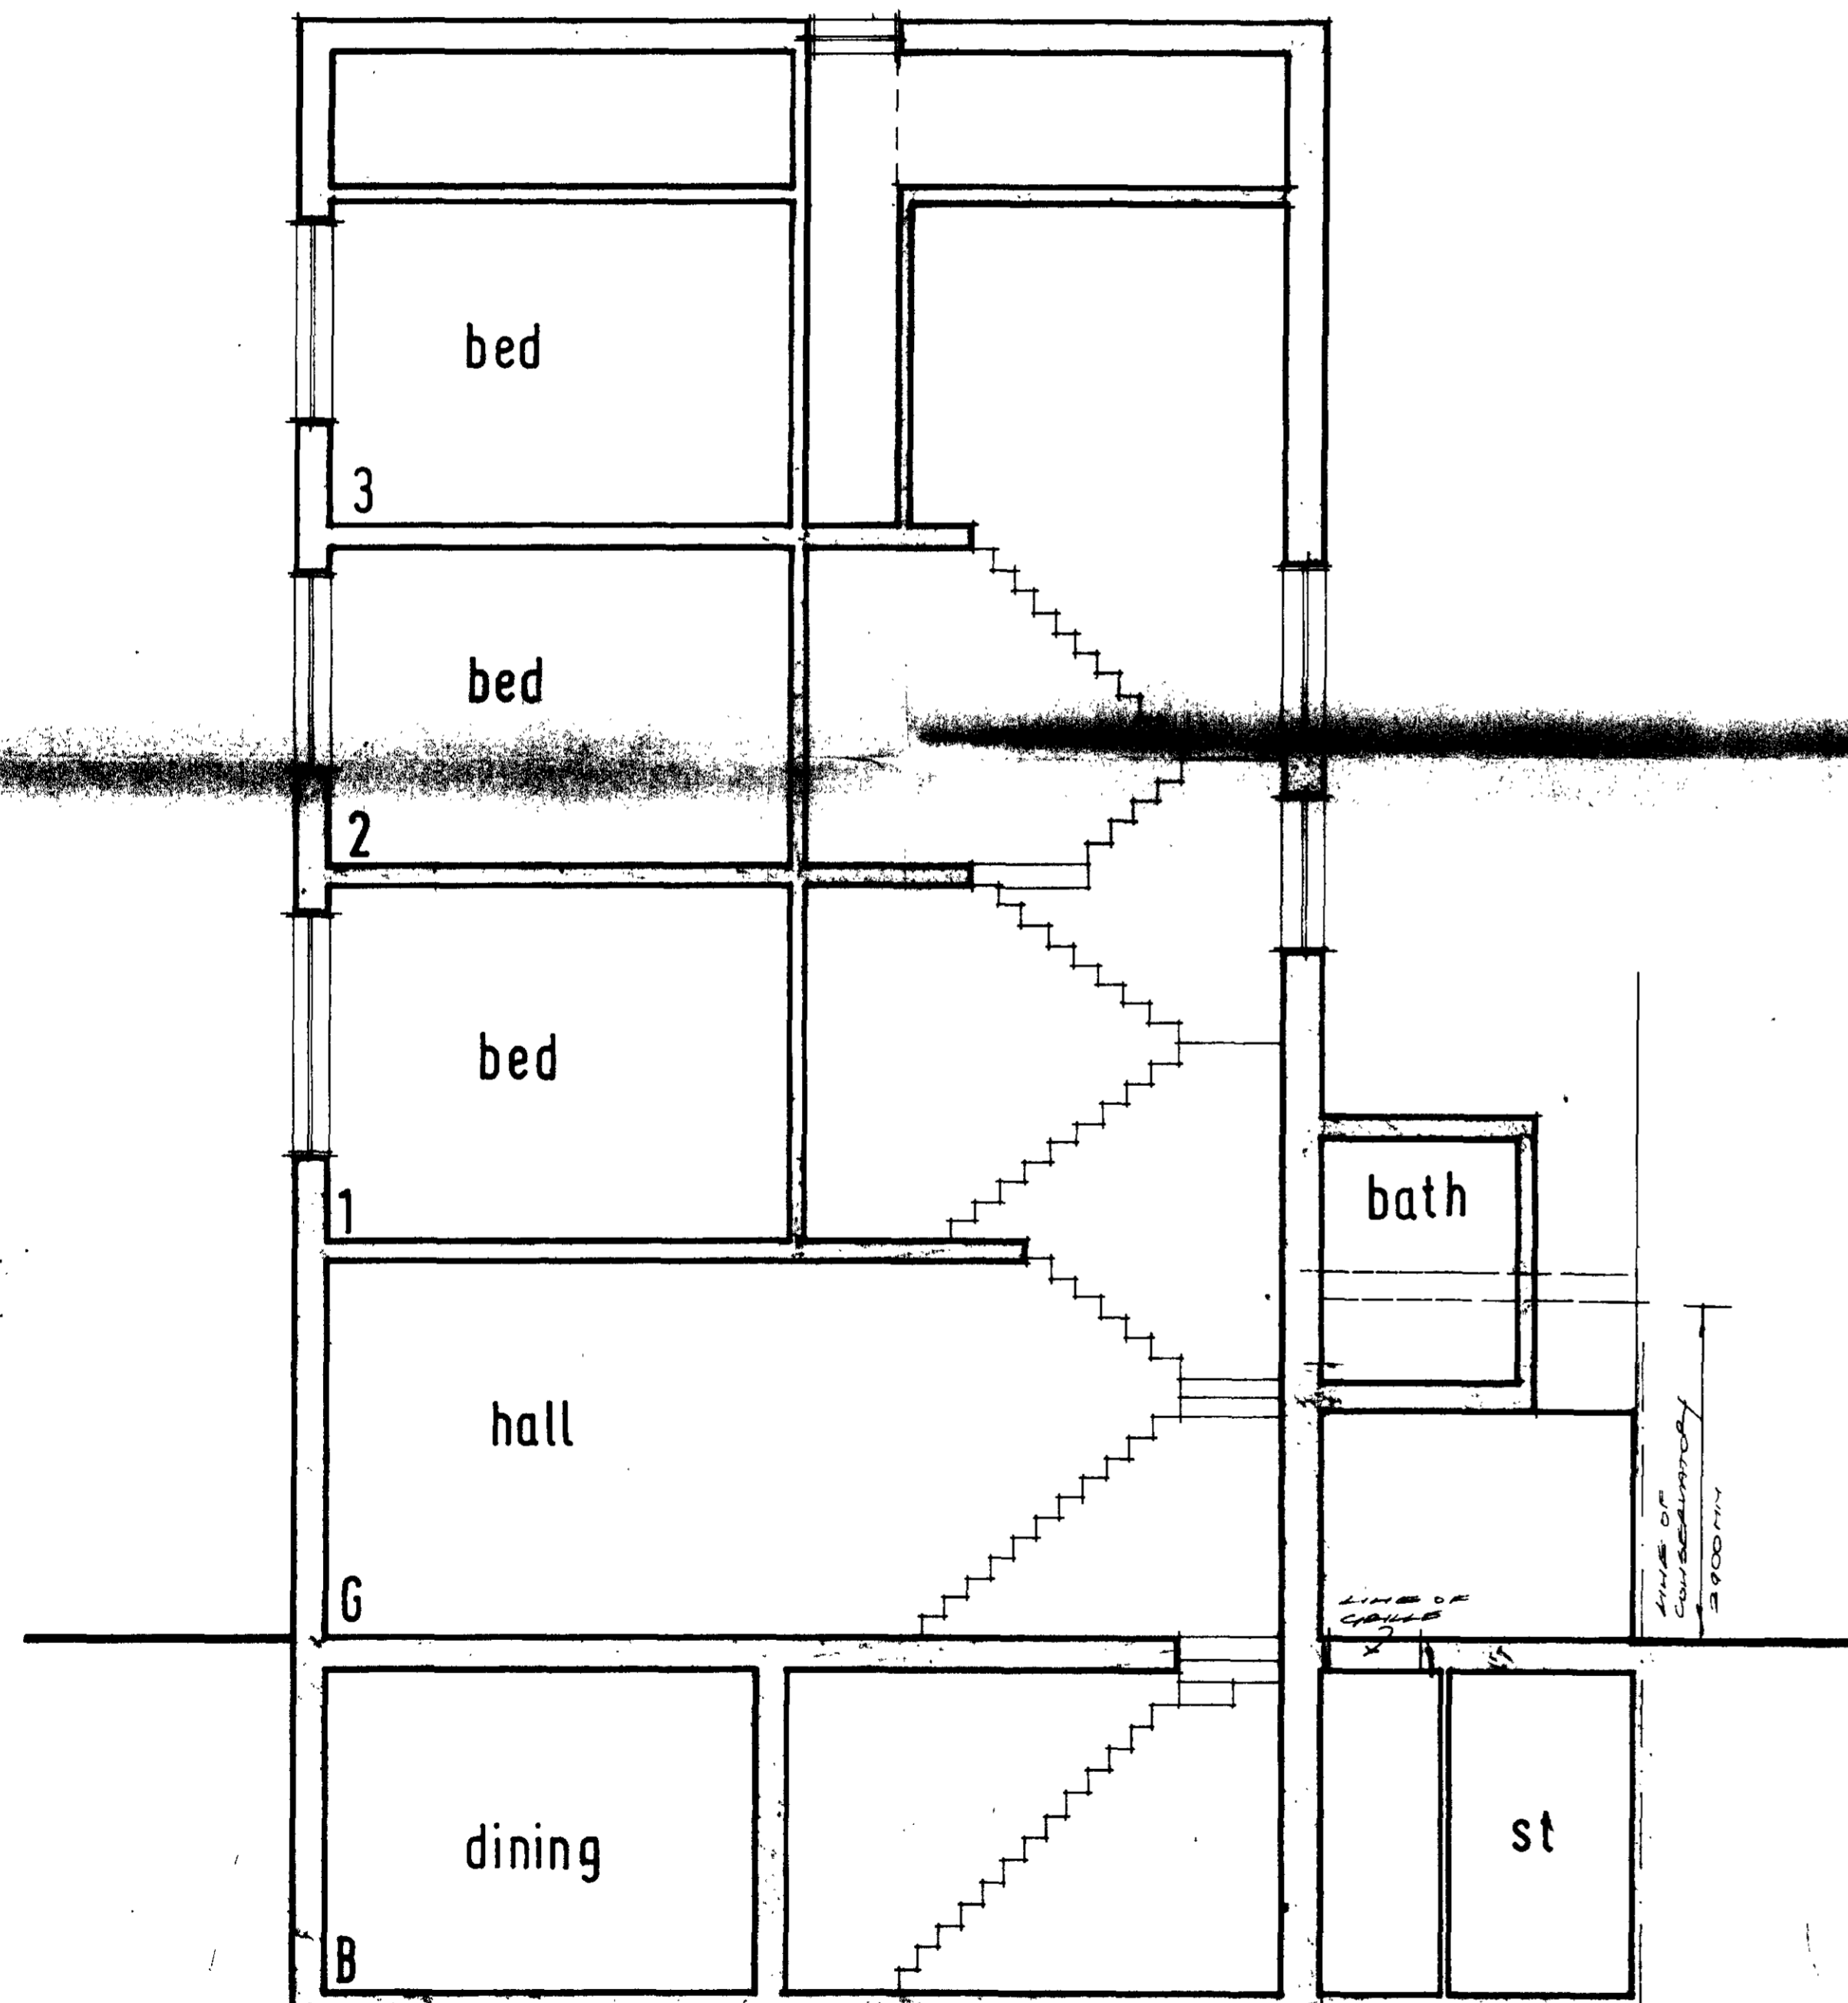

LONG SECTION

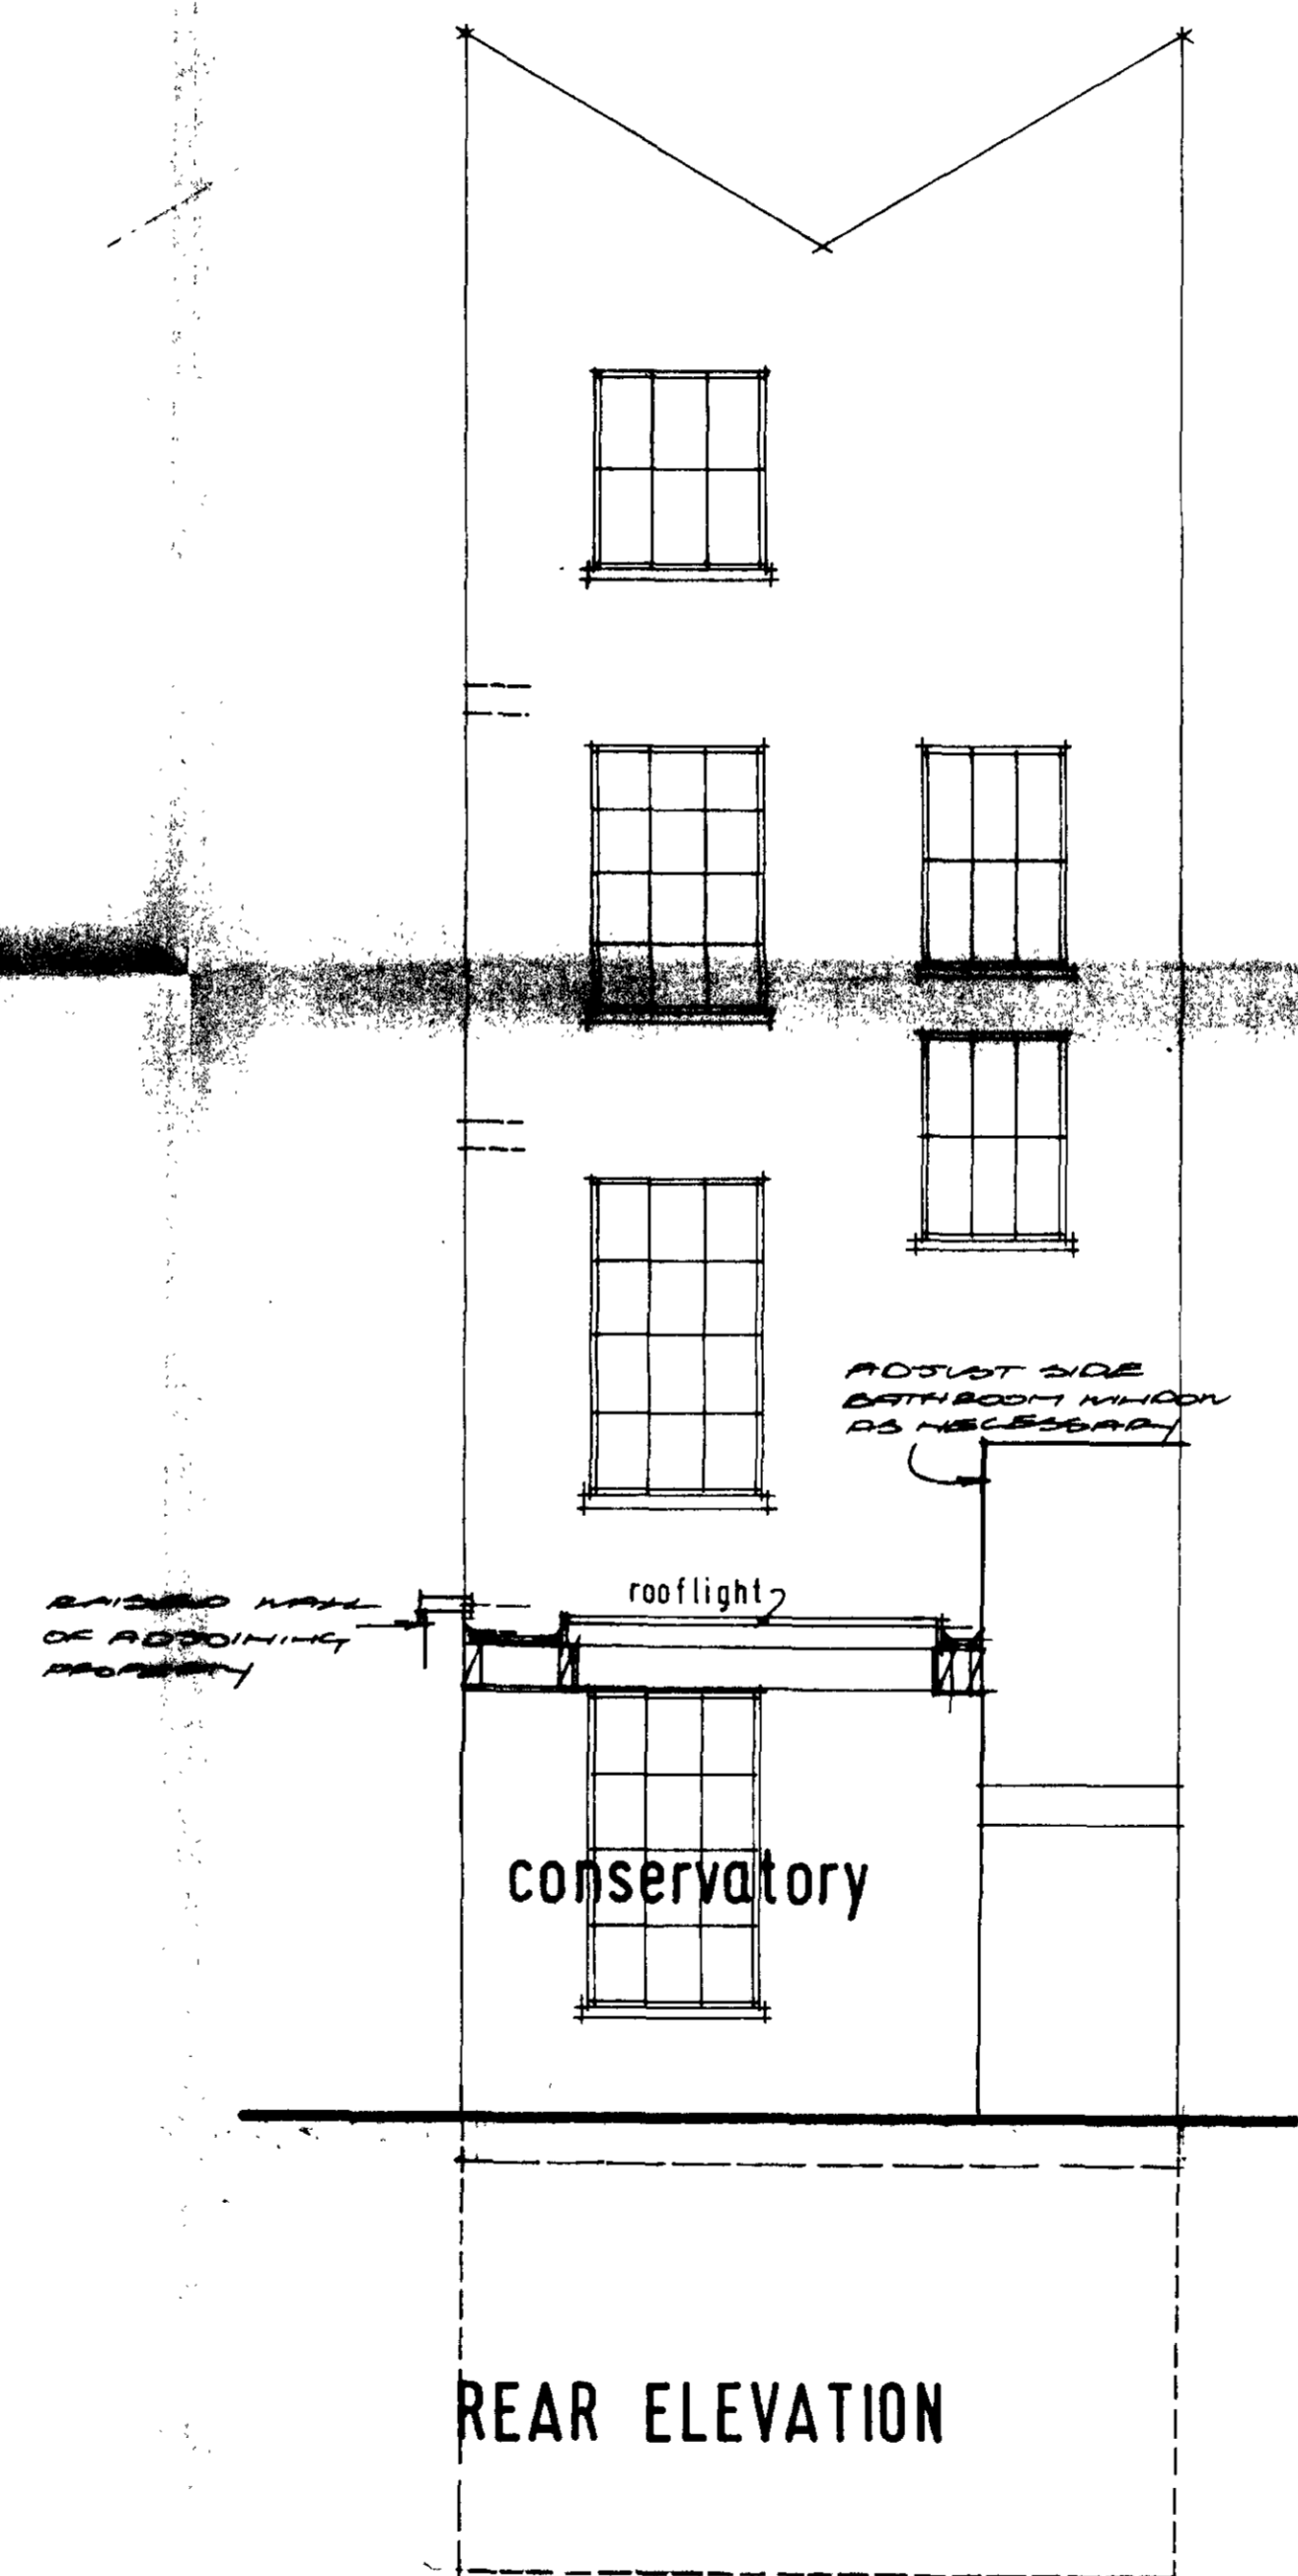

REAR ELEVATION

TP 8501202

Revision Date Notes

7 COPTIC ST WC1

Project

Client
PETER SHAW

Drawing
ELEVATION & SECTION

LONDON BOROUGH OF CAMDEN
 TOWN AND COUNTRY PLANNING ACTS
 18 SEP 1985
 APPROVED
 NOT APPROVED
 ON BEHALF OF T.C. COUNCIL

Scale 1:50 North

Date 15/7/85

Drawn *PAULY FOL*

Drawing Number
705 02

Revision