


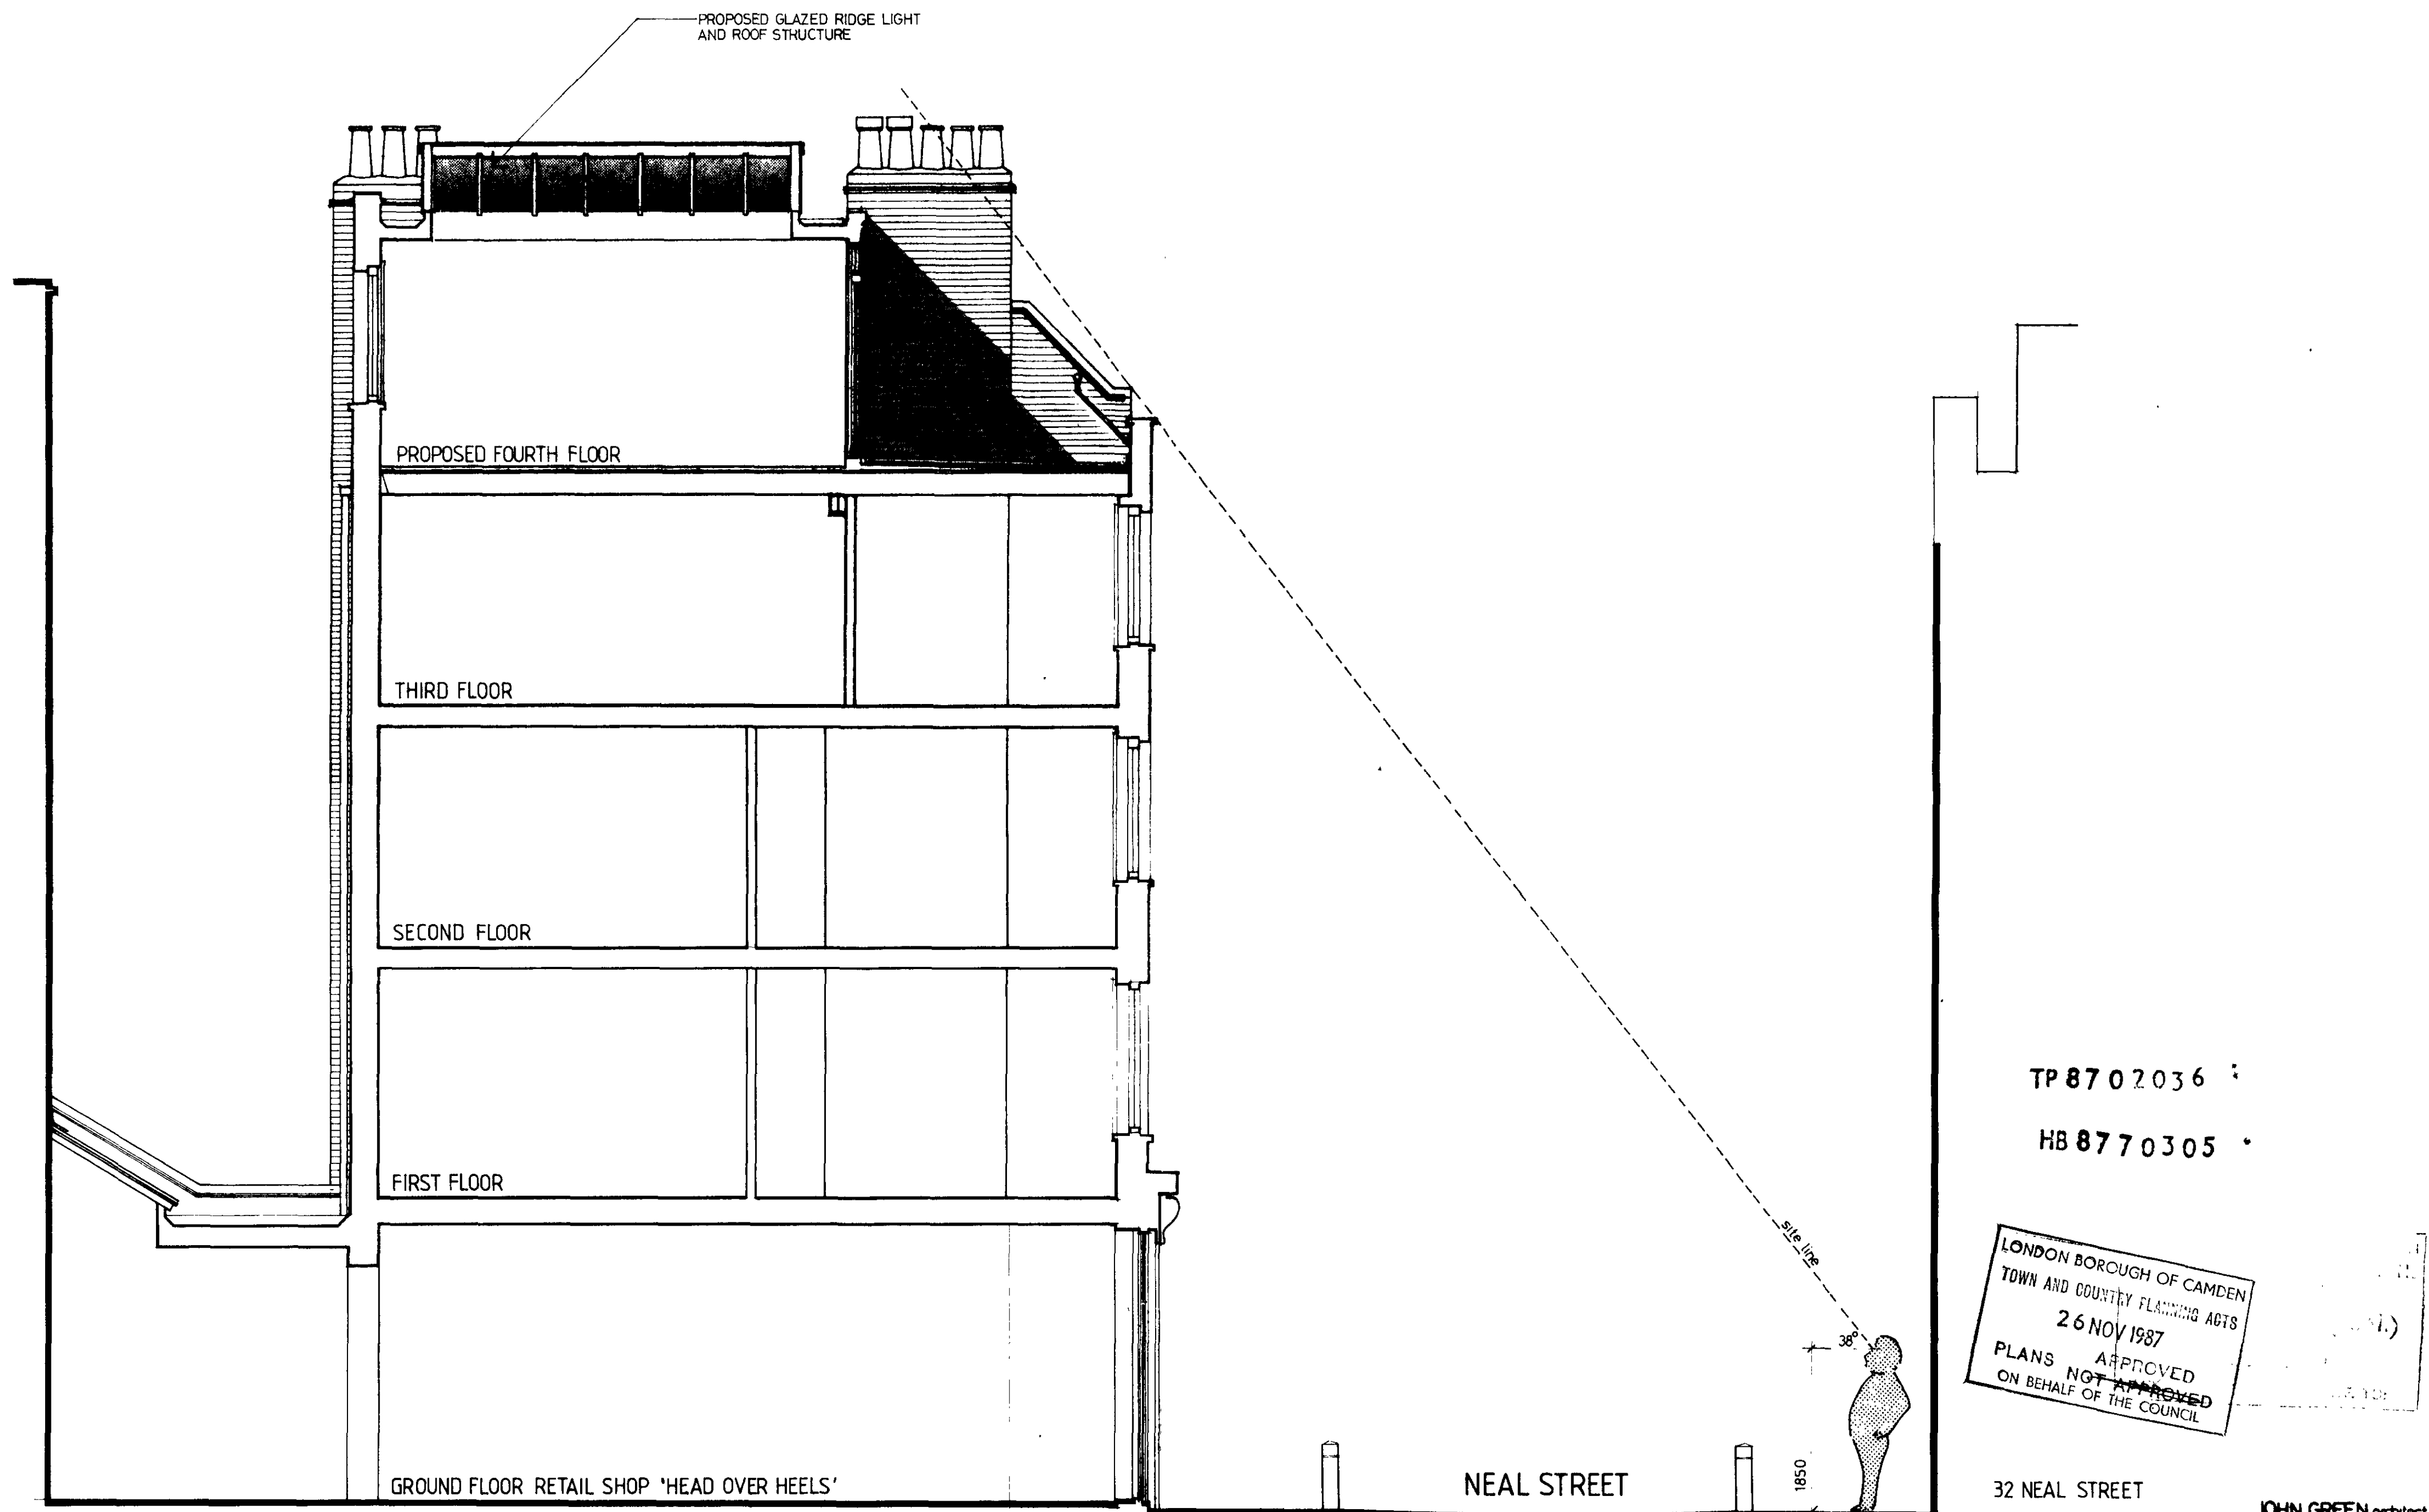

TP 87 02036


HB 8770305

LONDON BOROUGH OF CAMDEN
TOWN AND COUNTRY PLANNING ACTS
26 NOV 1987
PLANS ~~NOT APPROVED~~ APPROVED
ON BEHALF OF THE COUNCIL


SECTION B.B
PROPOSED SECTION WITH SITE LINES FROM NEAL STREET

job	PROPOSED ROOF EXTENSION TO 27 NEAL STREET WC2	date	08.1987	JOHN GREEN architect 9/20, FOLEY STREET LONDON W1.01.63674.81
drawing	SECTION B.B. WITH SITE LINES FROM NEAL STREET	scale	1:50	job code
				150
				drawing number
				05


JOHN GREEN

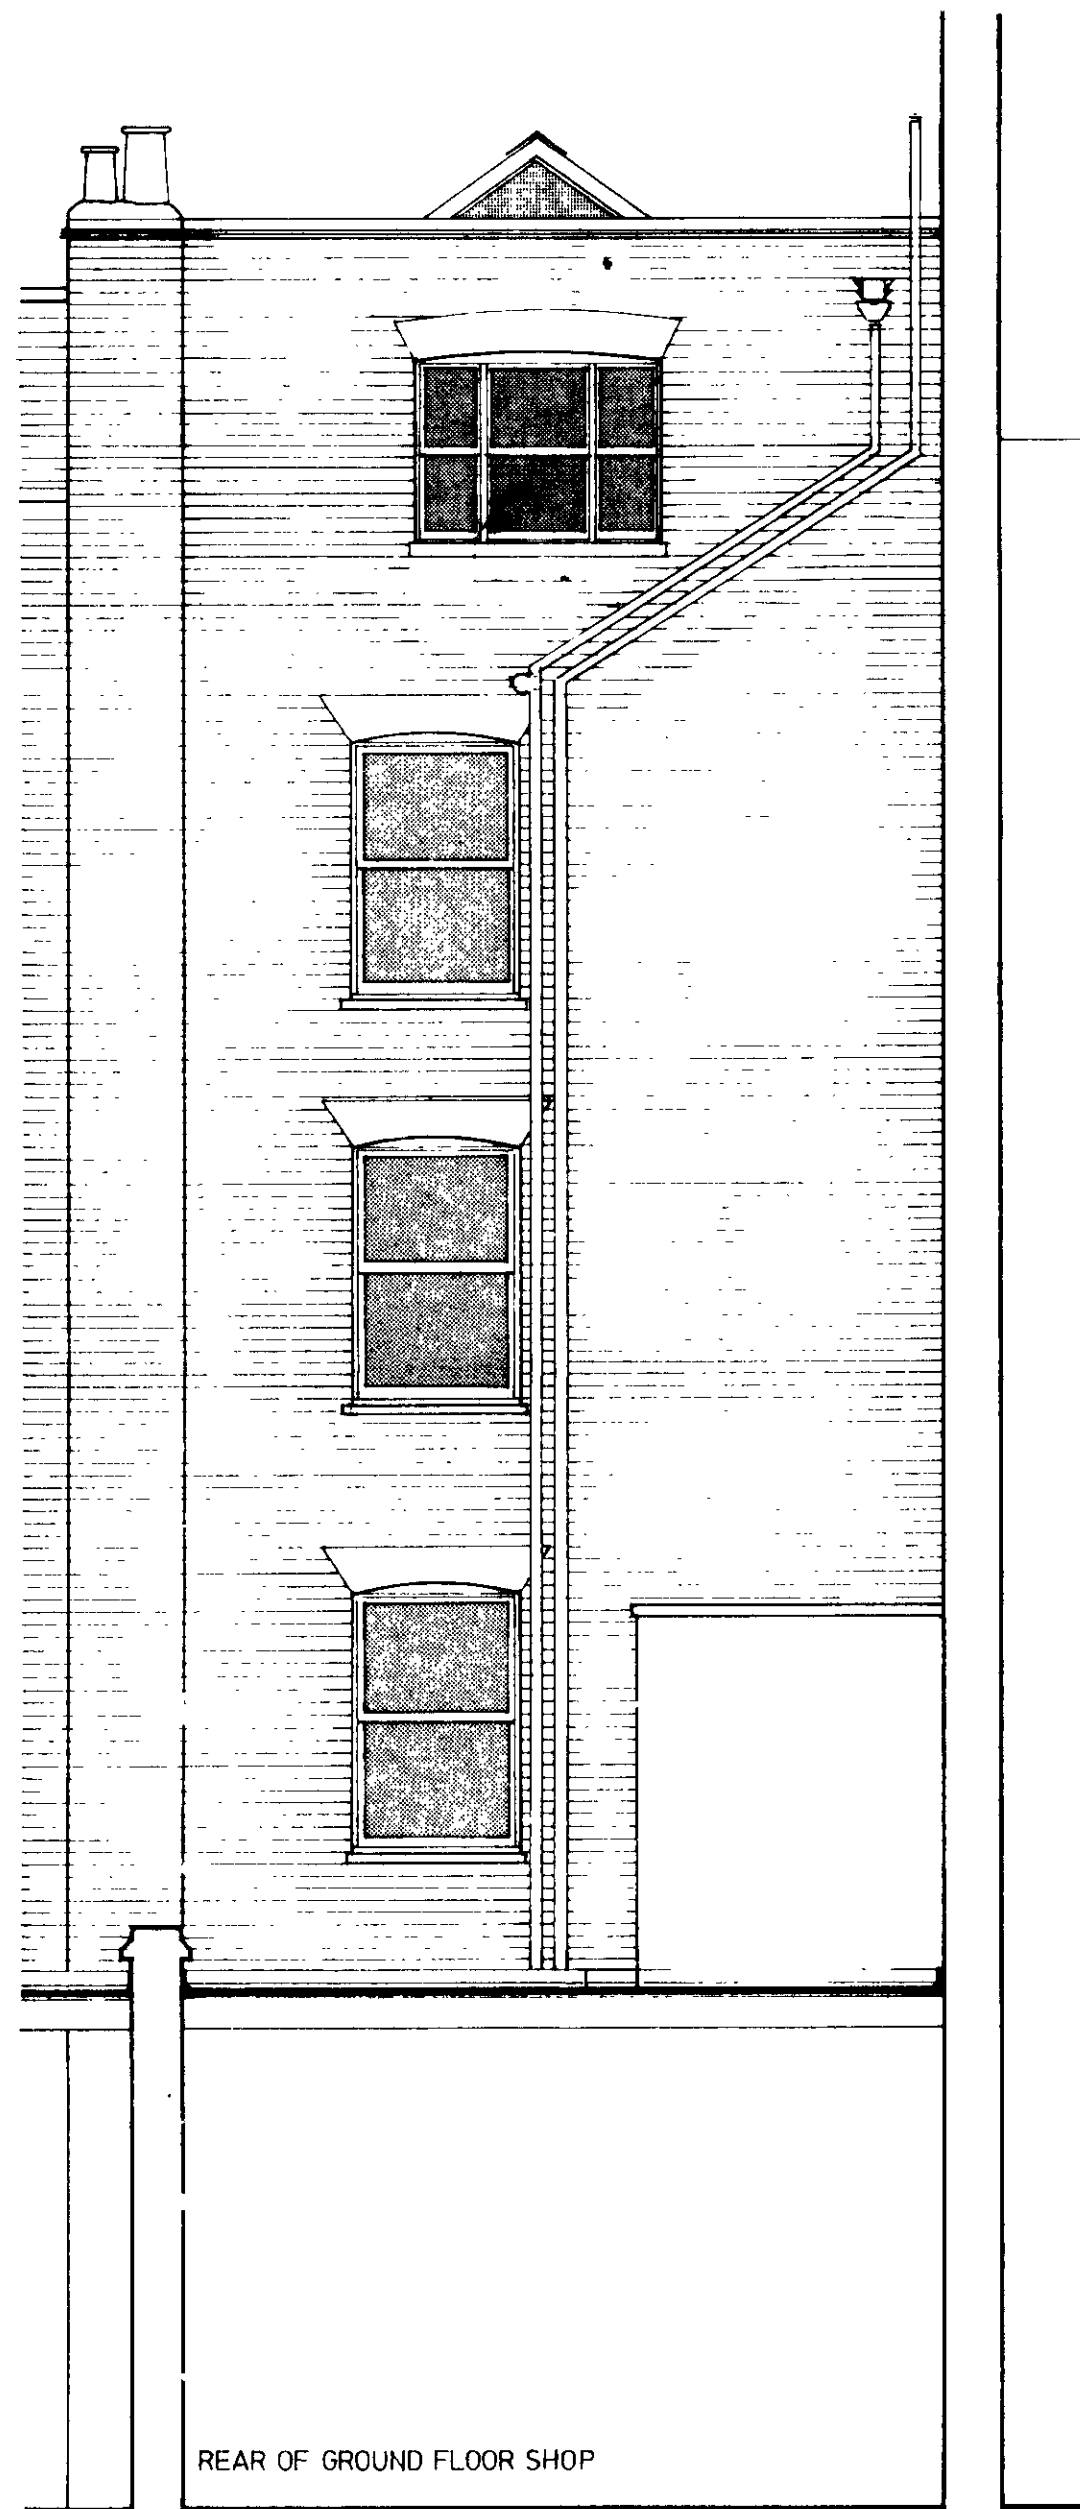

REAR ELEVATION
PROPOSED 1:50

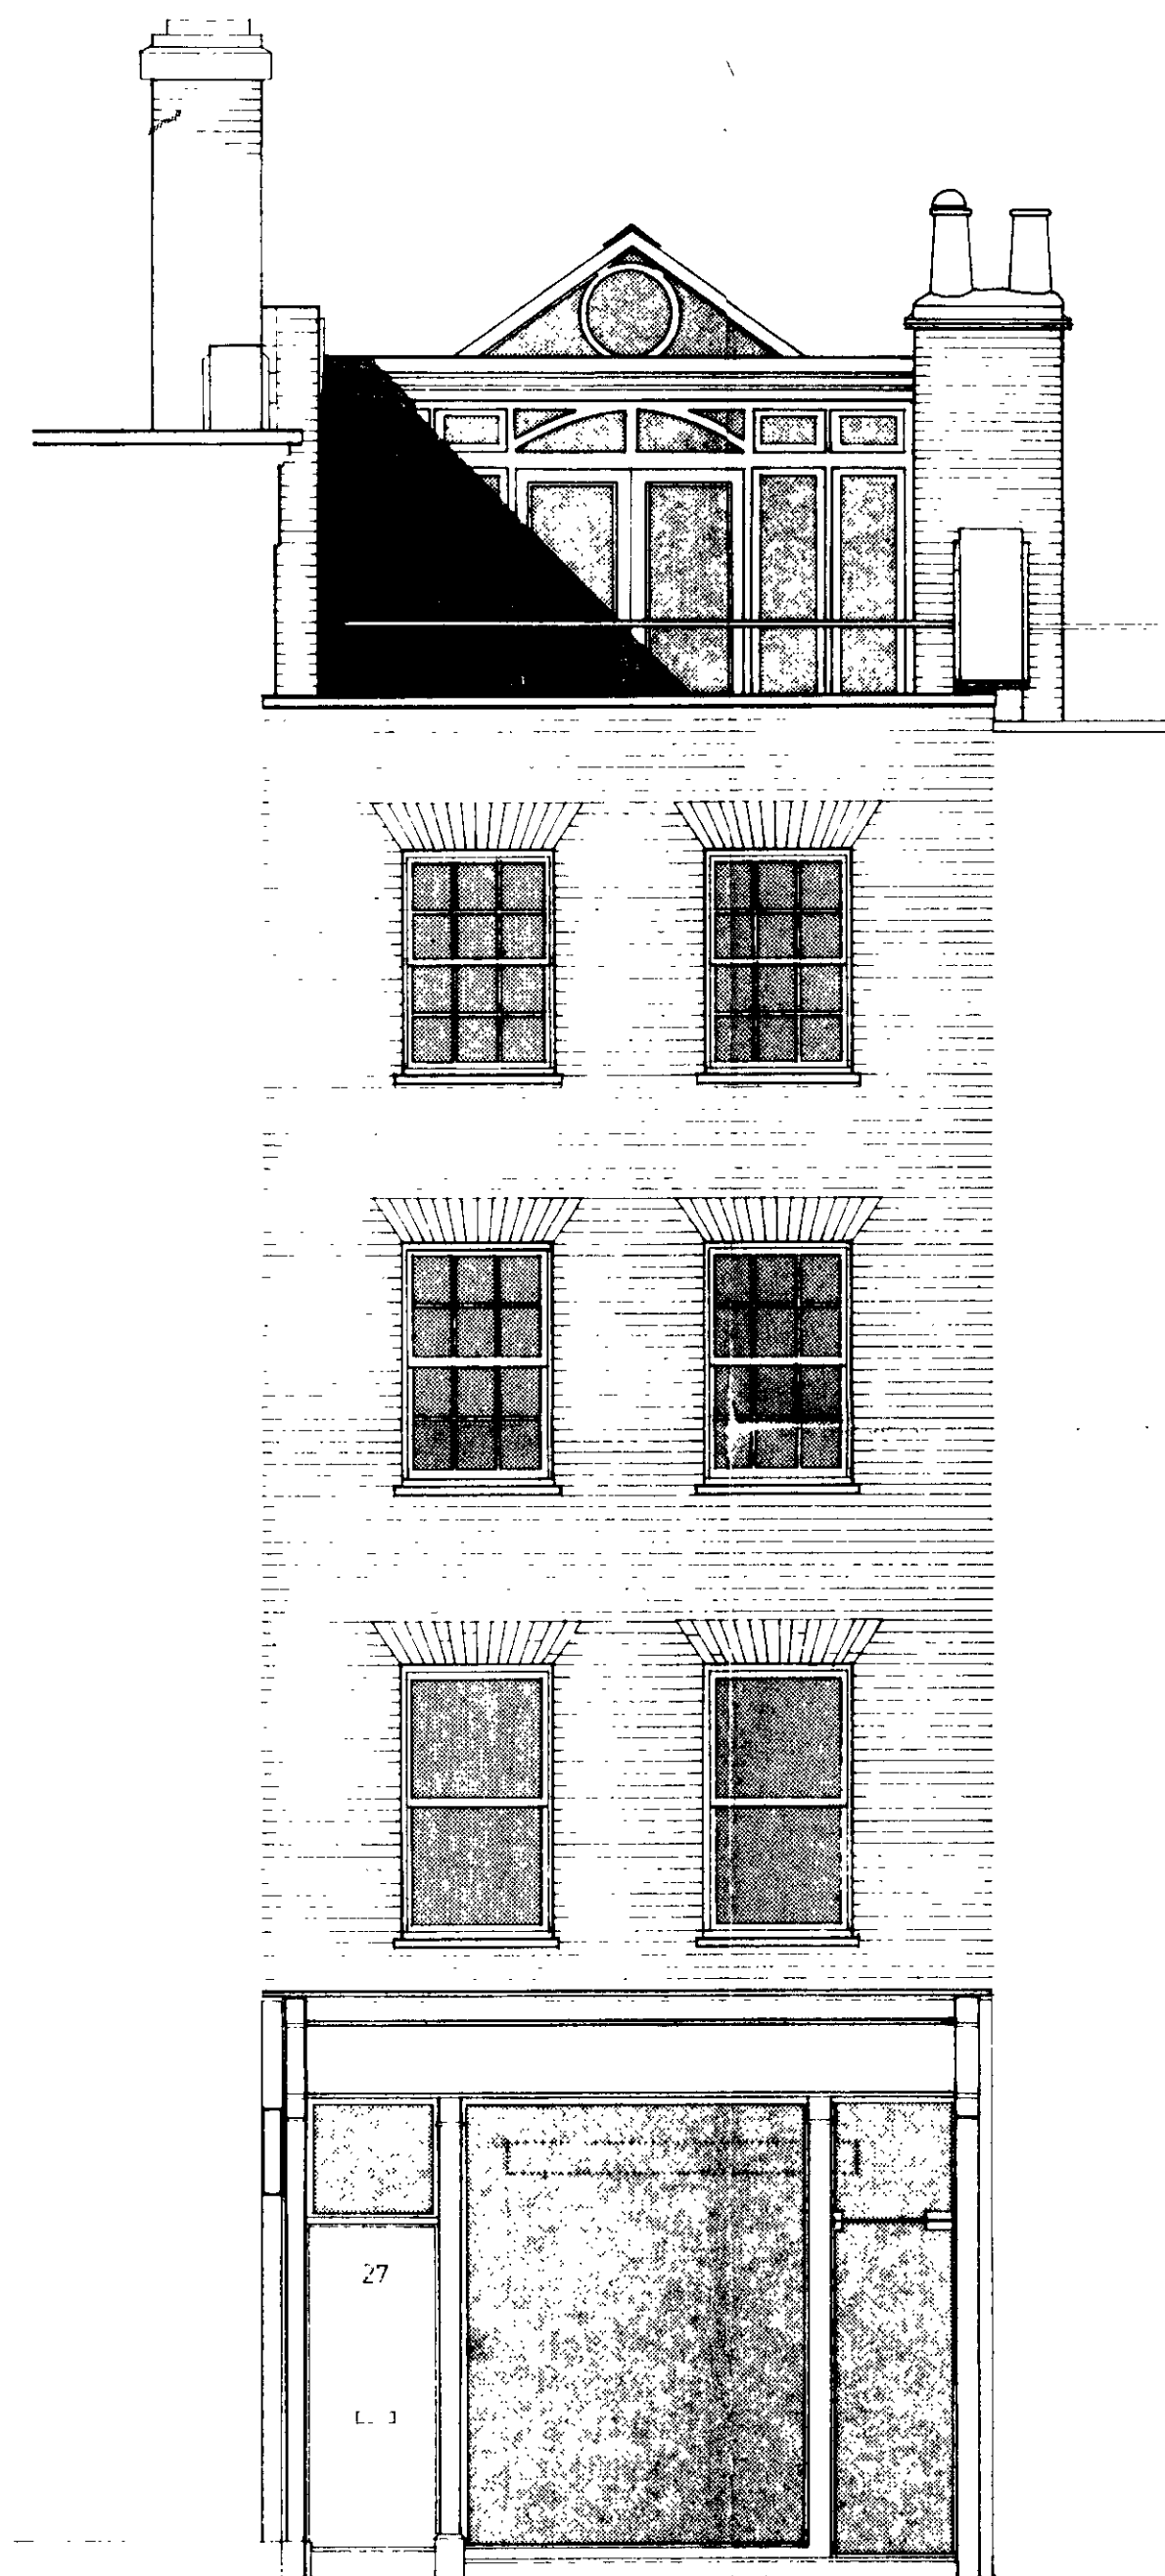


ELEVATION TO NEAL STREET
PROPOSED 1:50

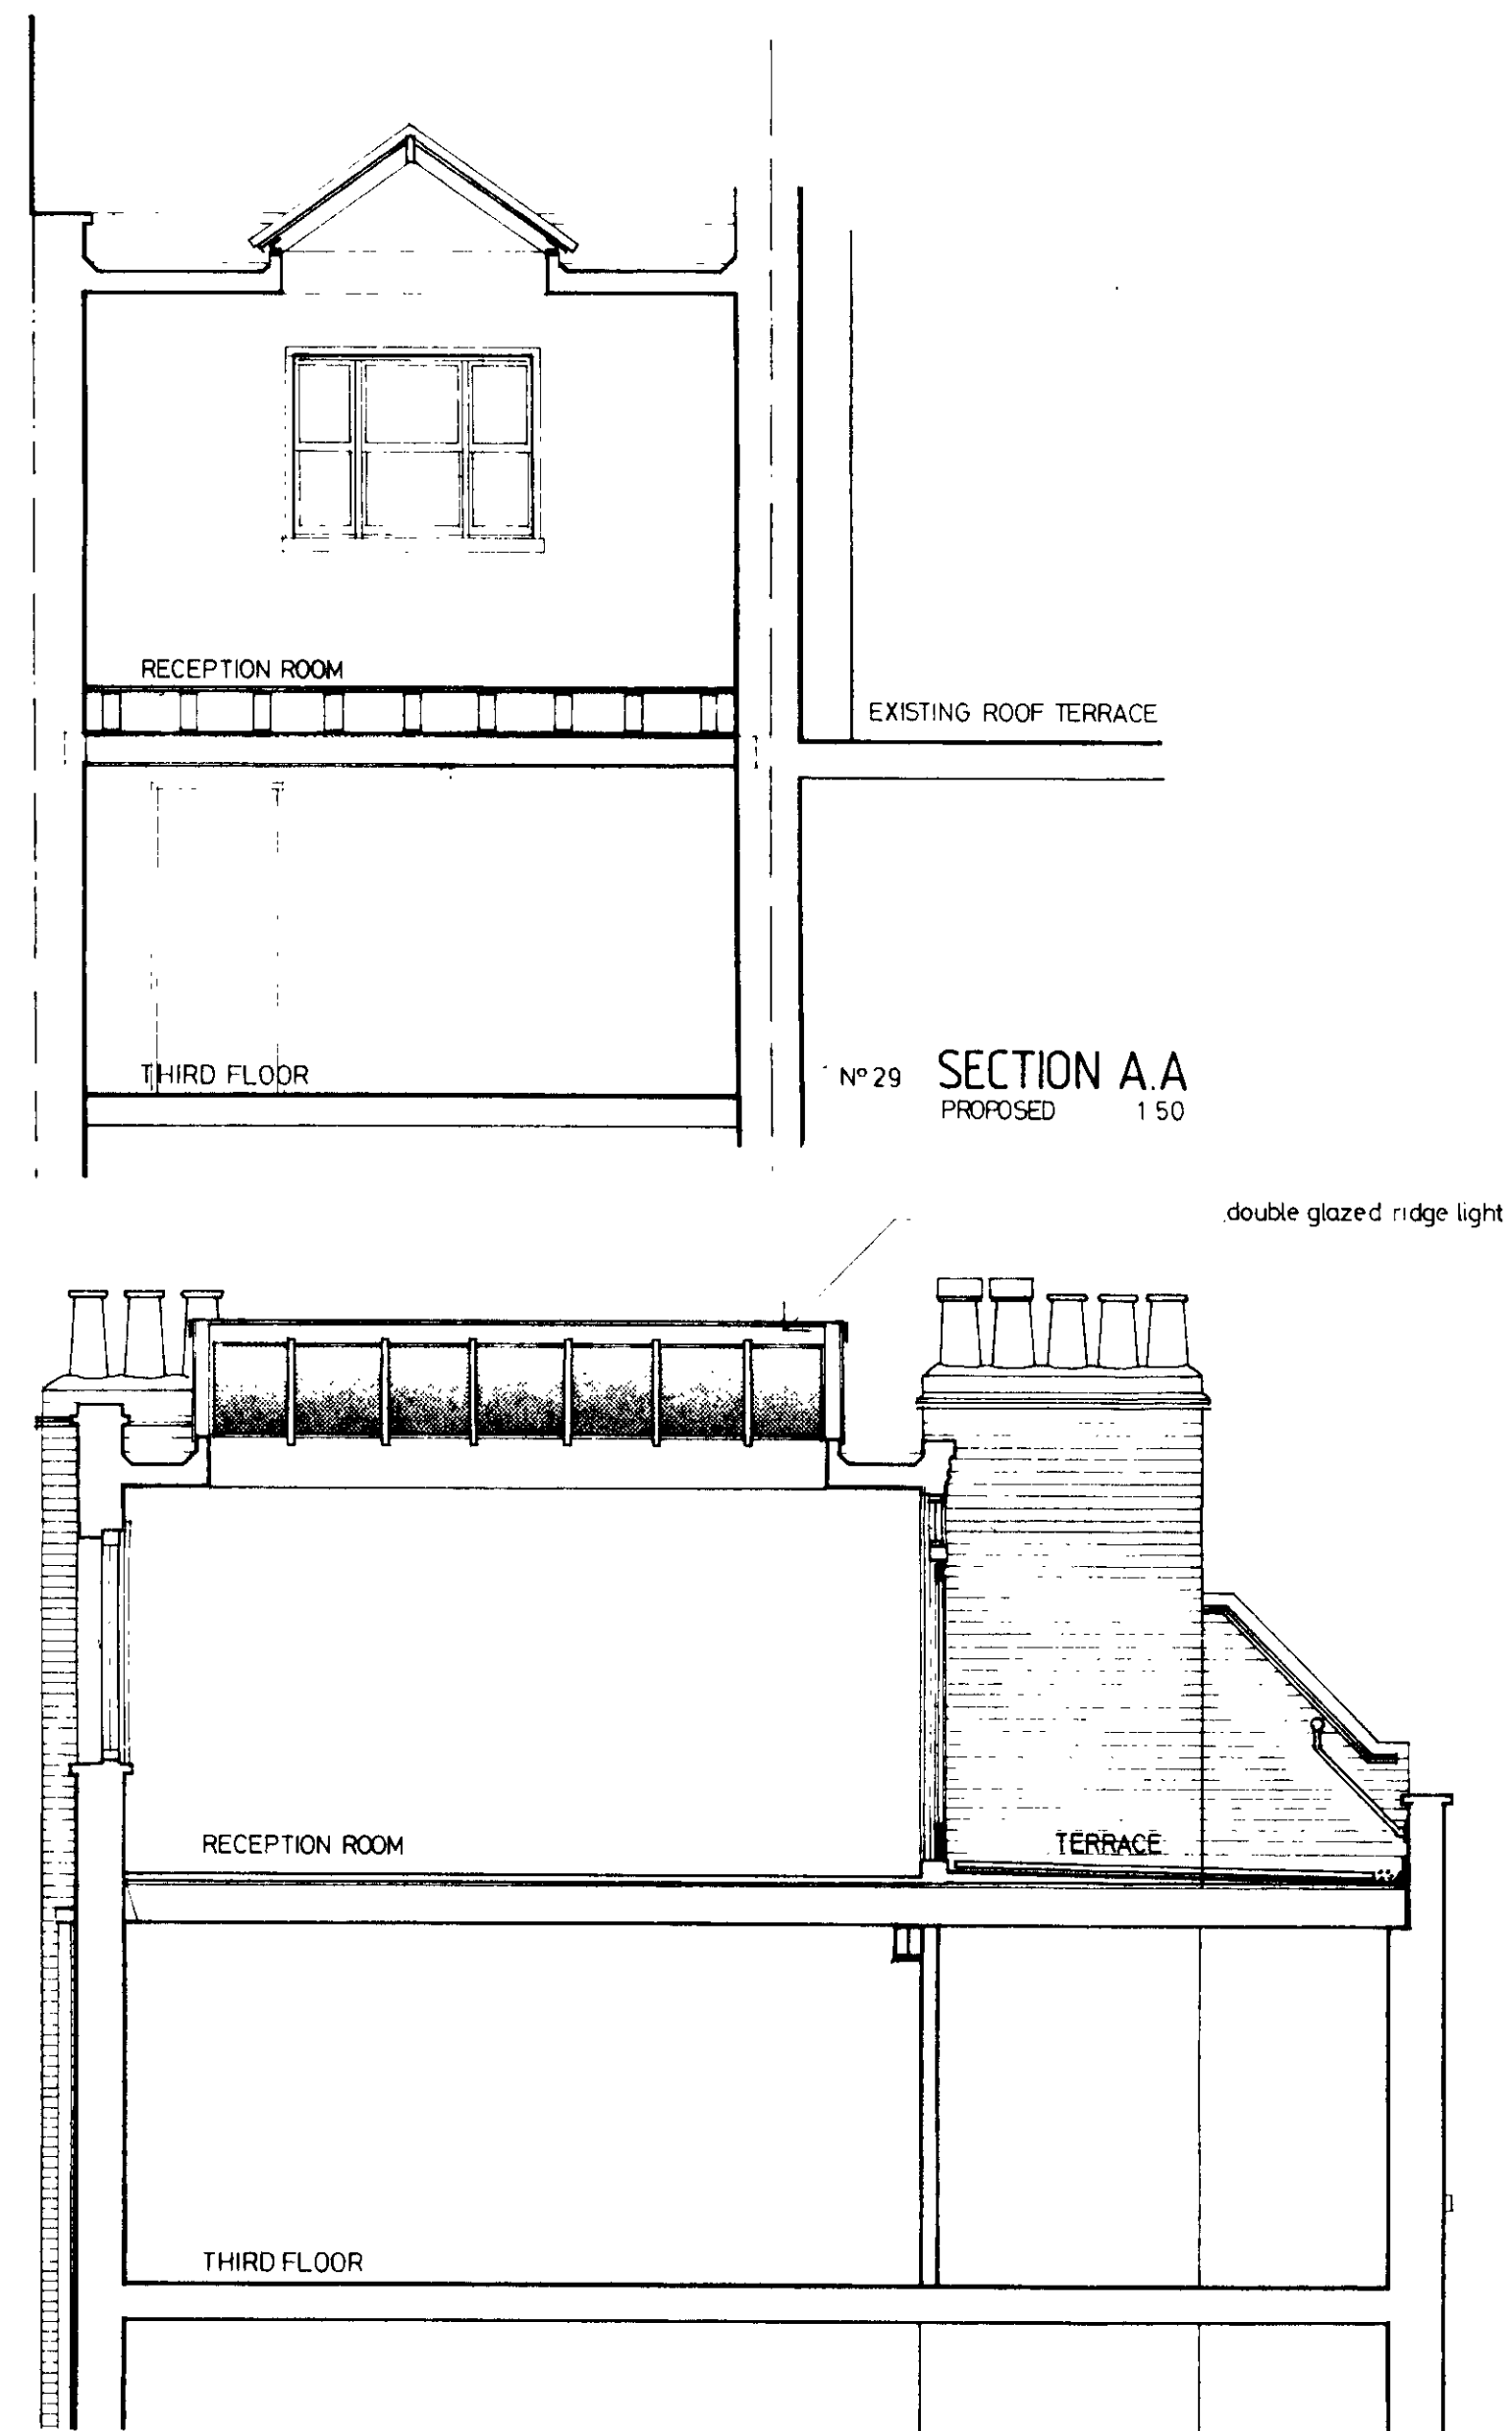


SECTION B.B.
PROPOSED 1:50

TP 87 02036

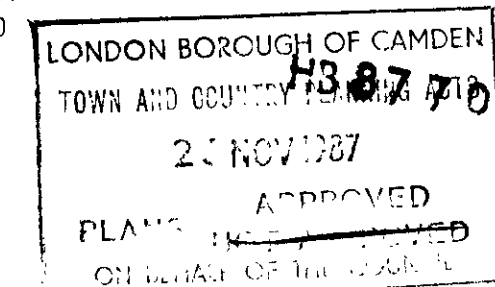


JOHN GREEN architect
9/20, FOLEY STREET
LONDON, W1. 01.636 74.81


job	PROPOSED ROOF EXTENSION TO 27 NEAL STREET. WC2	date	07 - 1987	job code	150
drawing	PROPOSED ELEVATIONS AND SECTIONS	scale	1:50	drawing number	04 A
			© JOHN GREEN	rev	

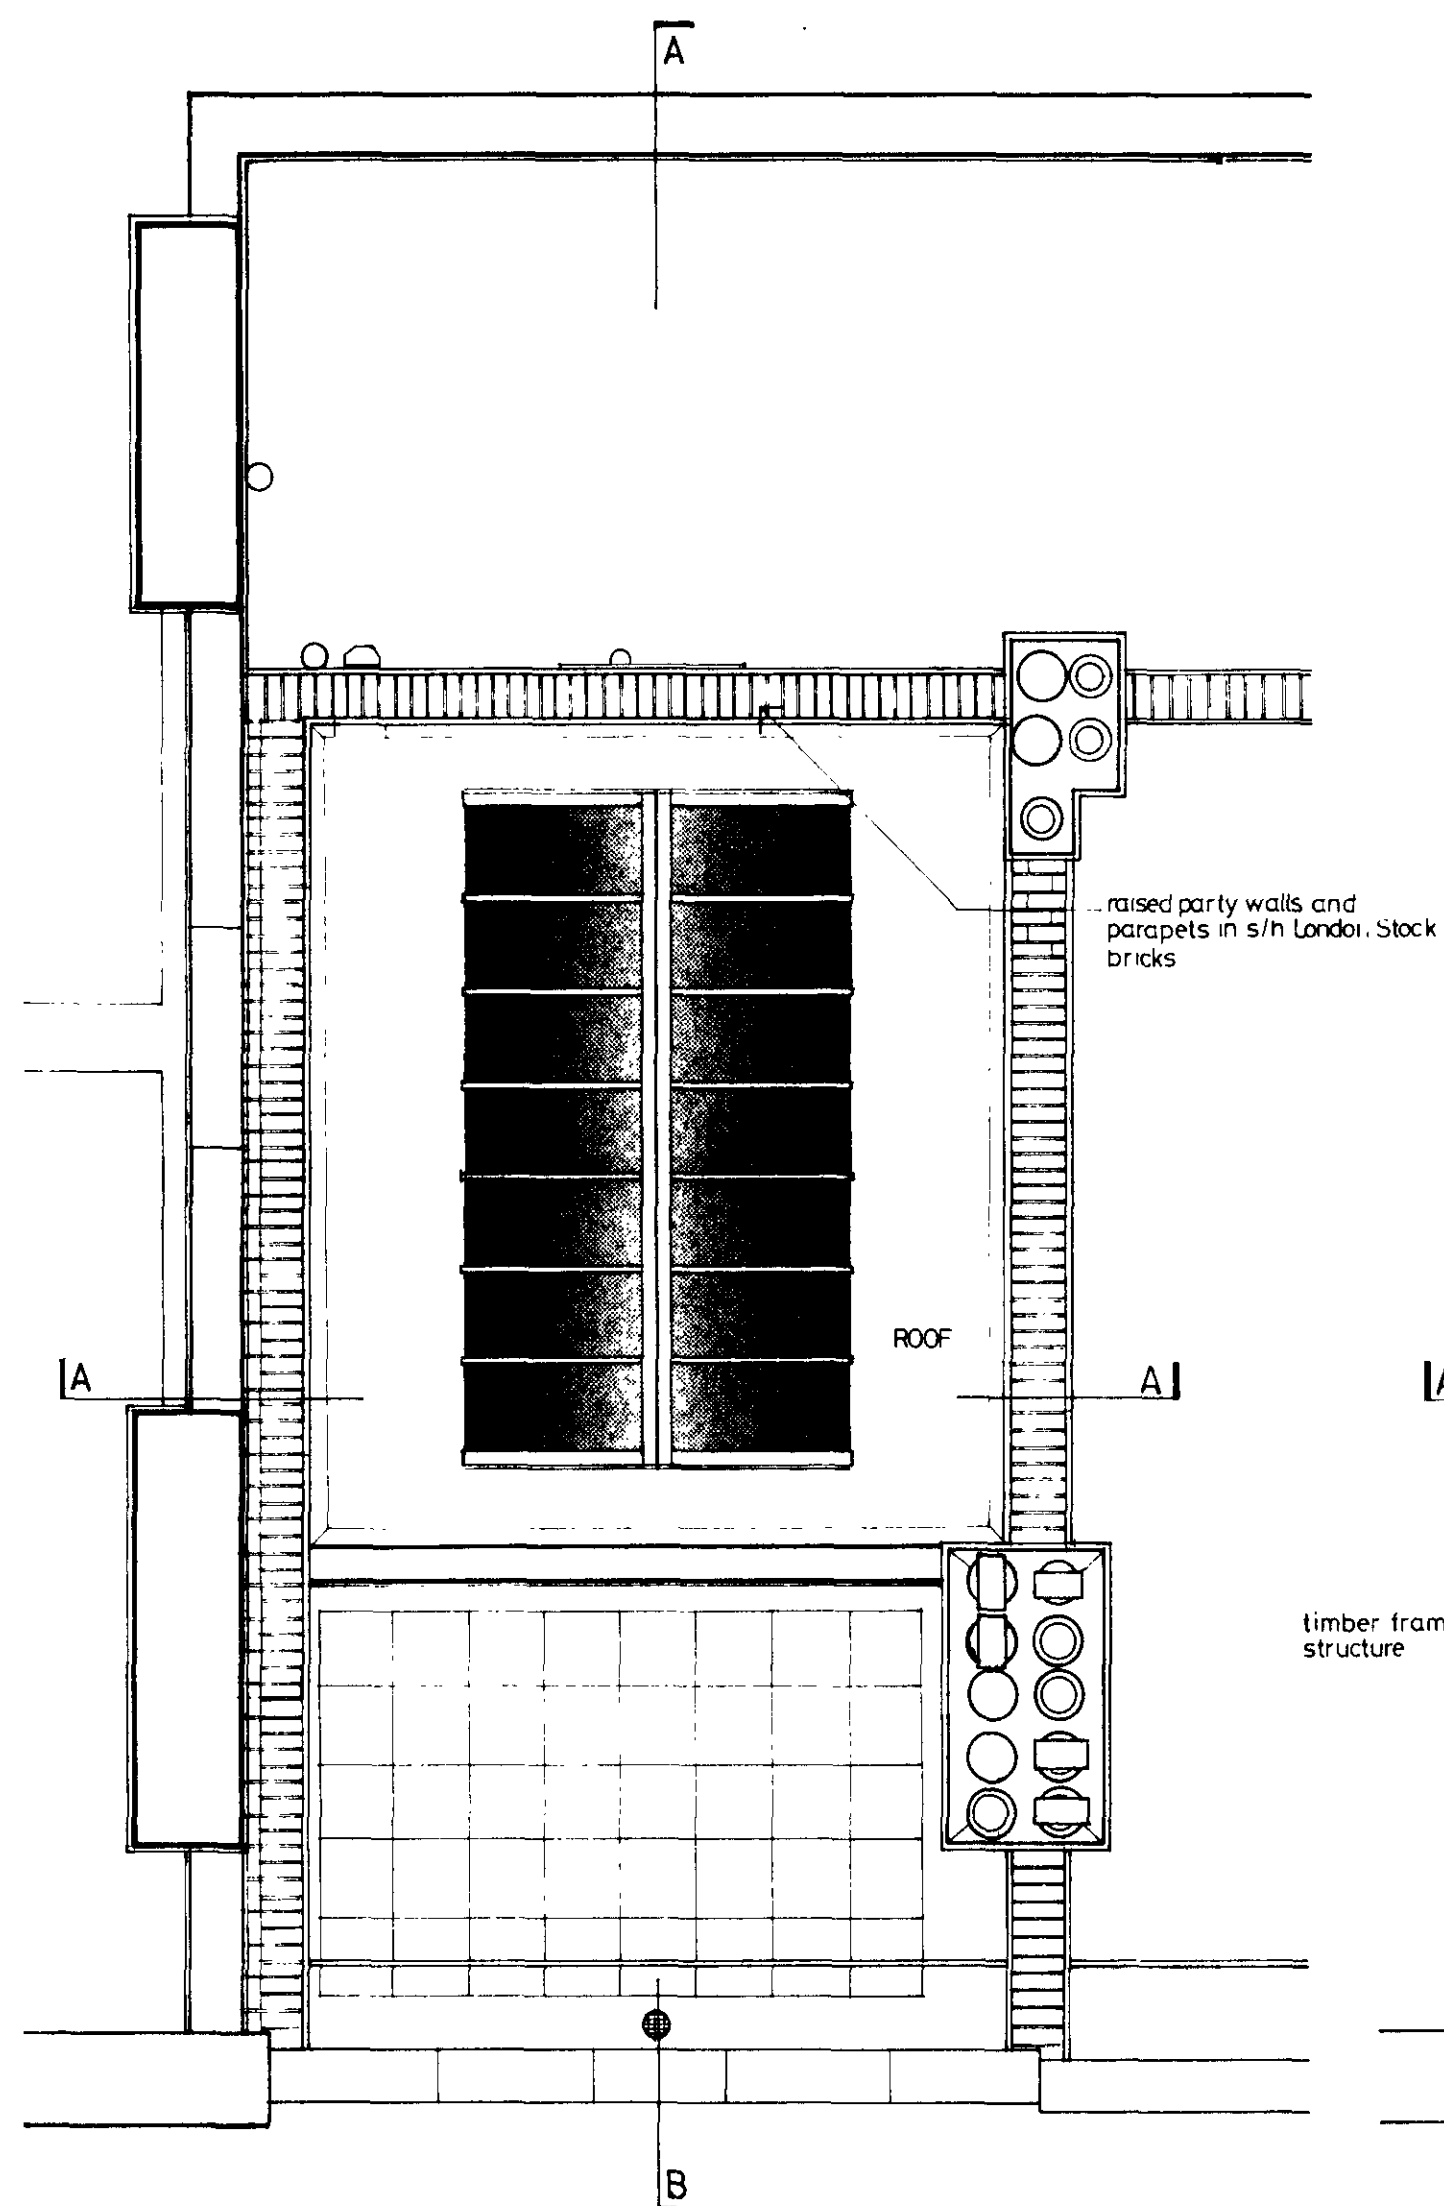

ROOF PLAN
PROPOSED 1:50

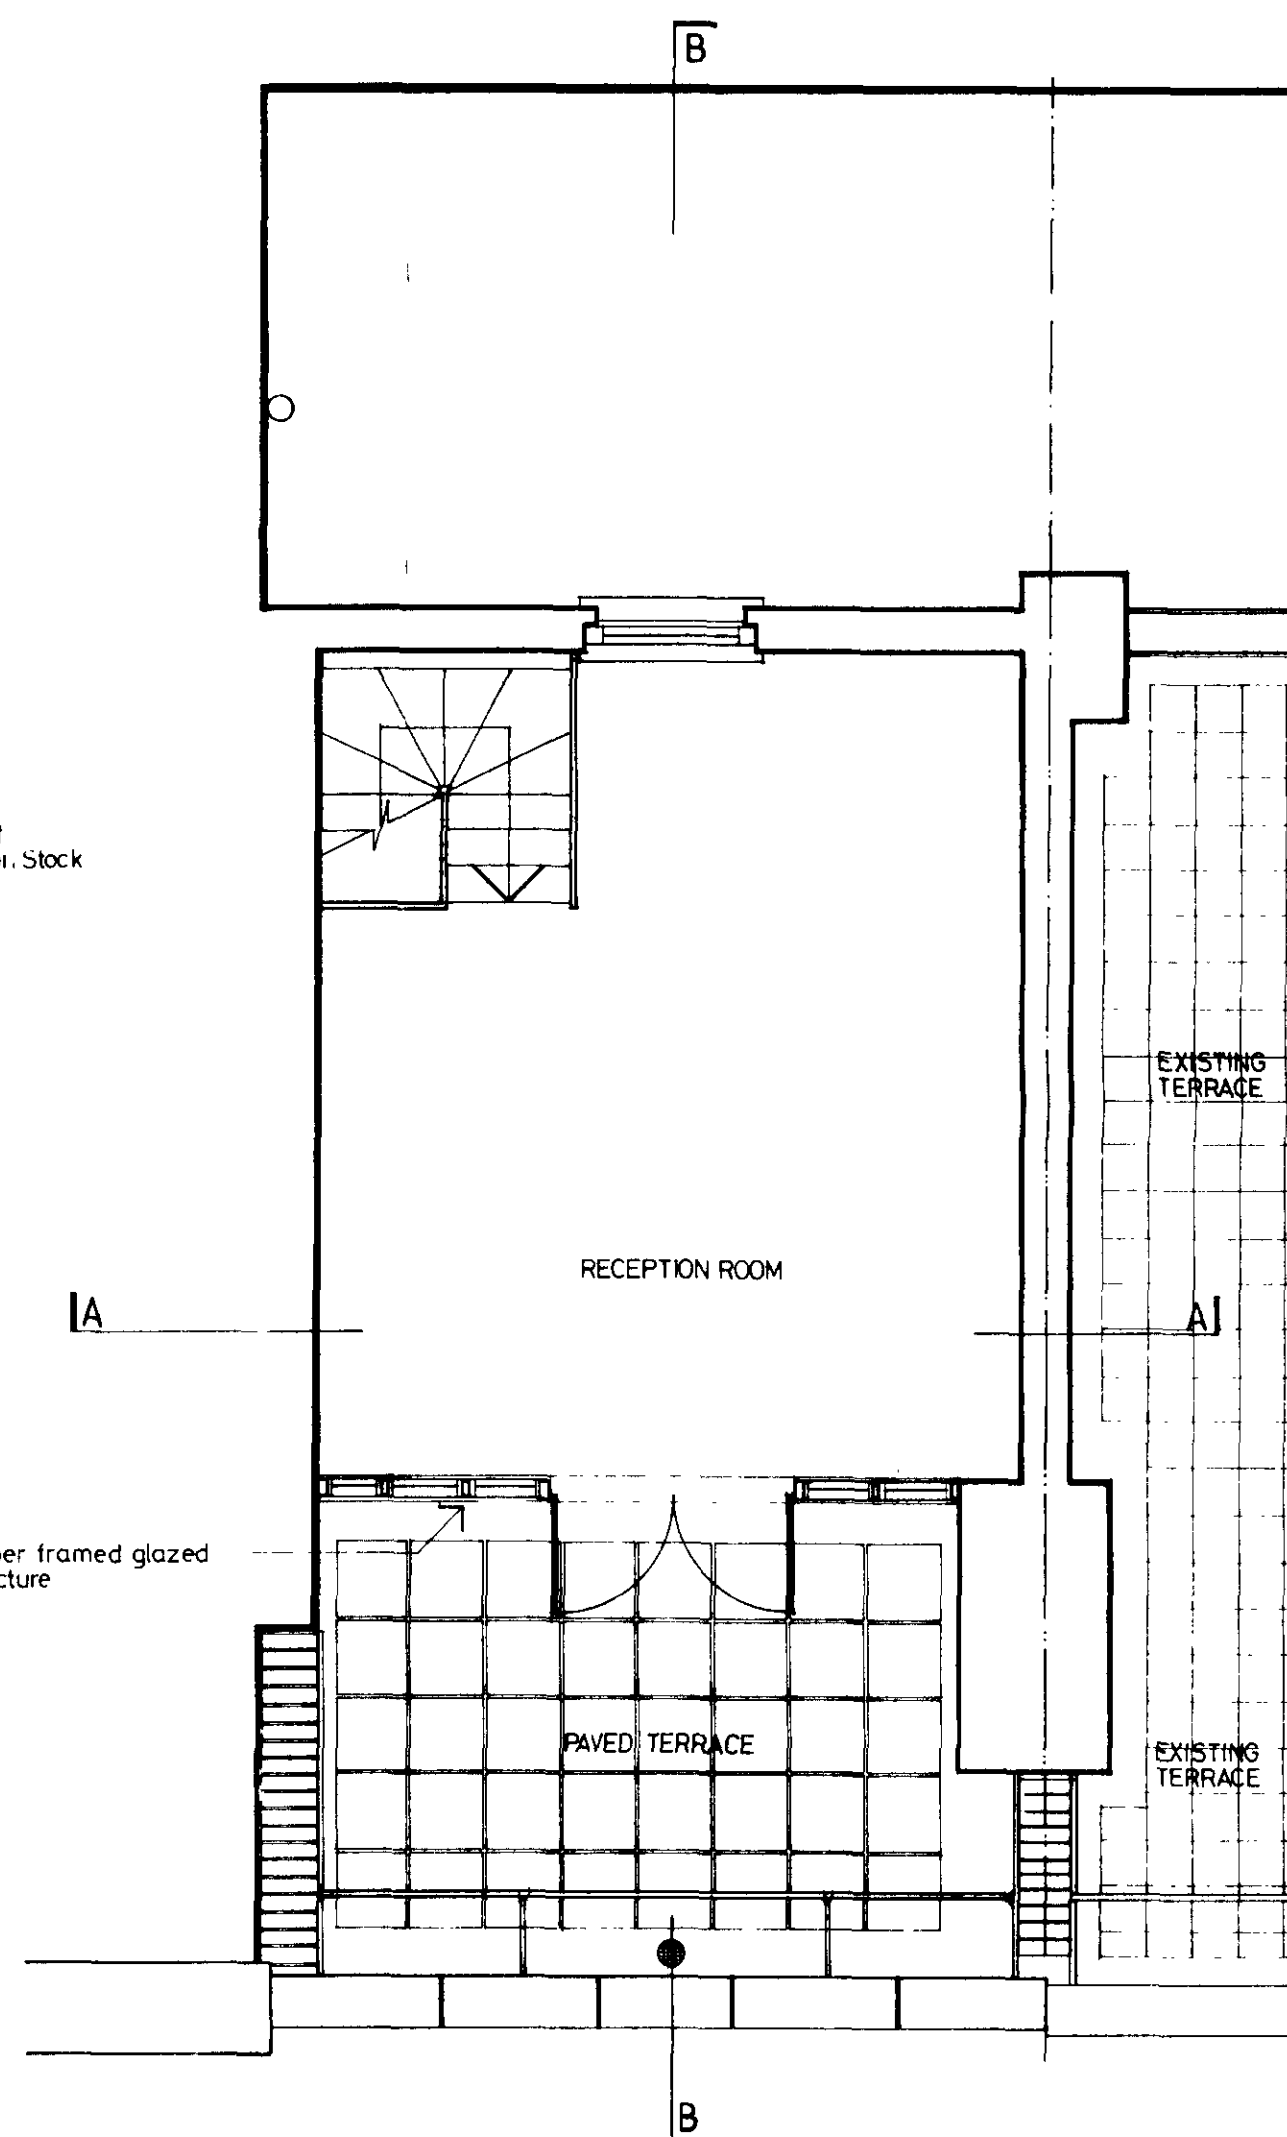

FOURTH FLOOR + TERRACE PLAN
PROPOSED 1:50

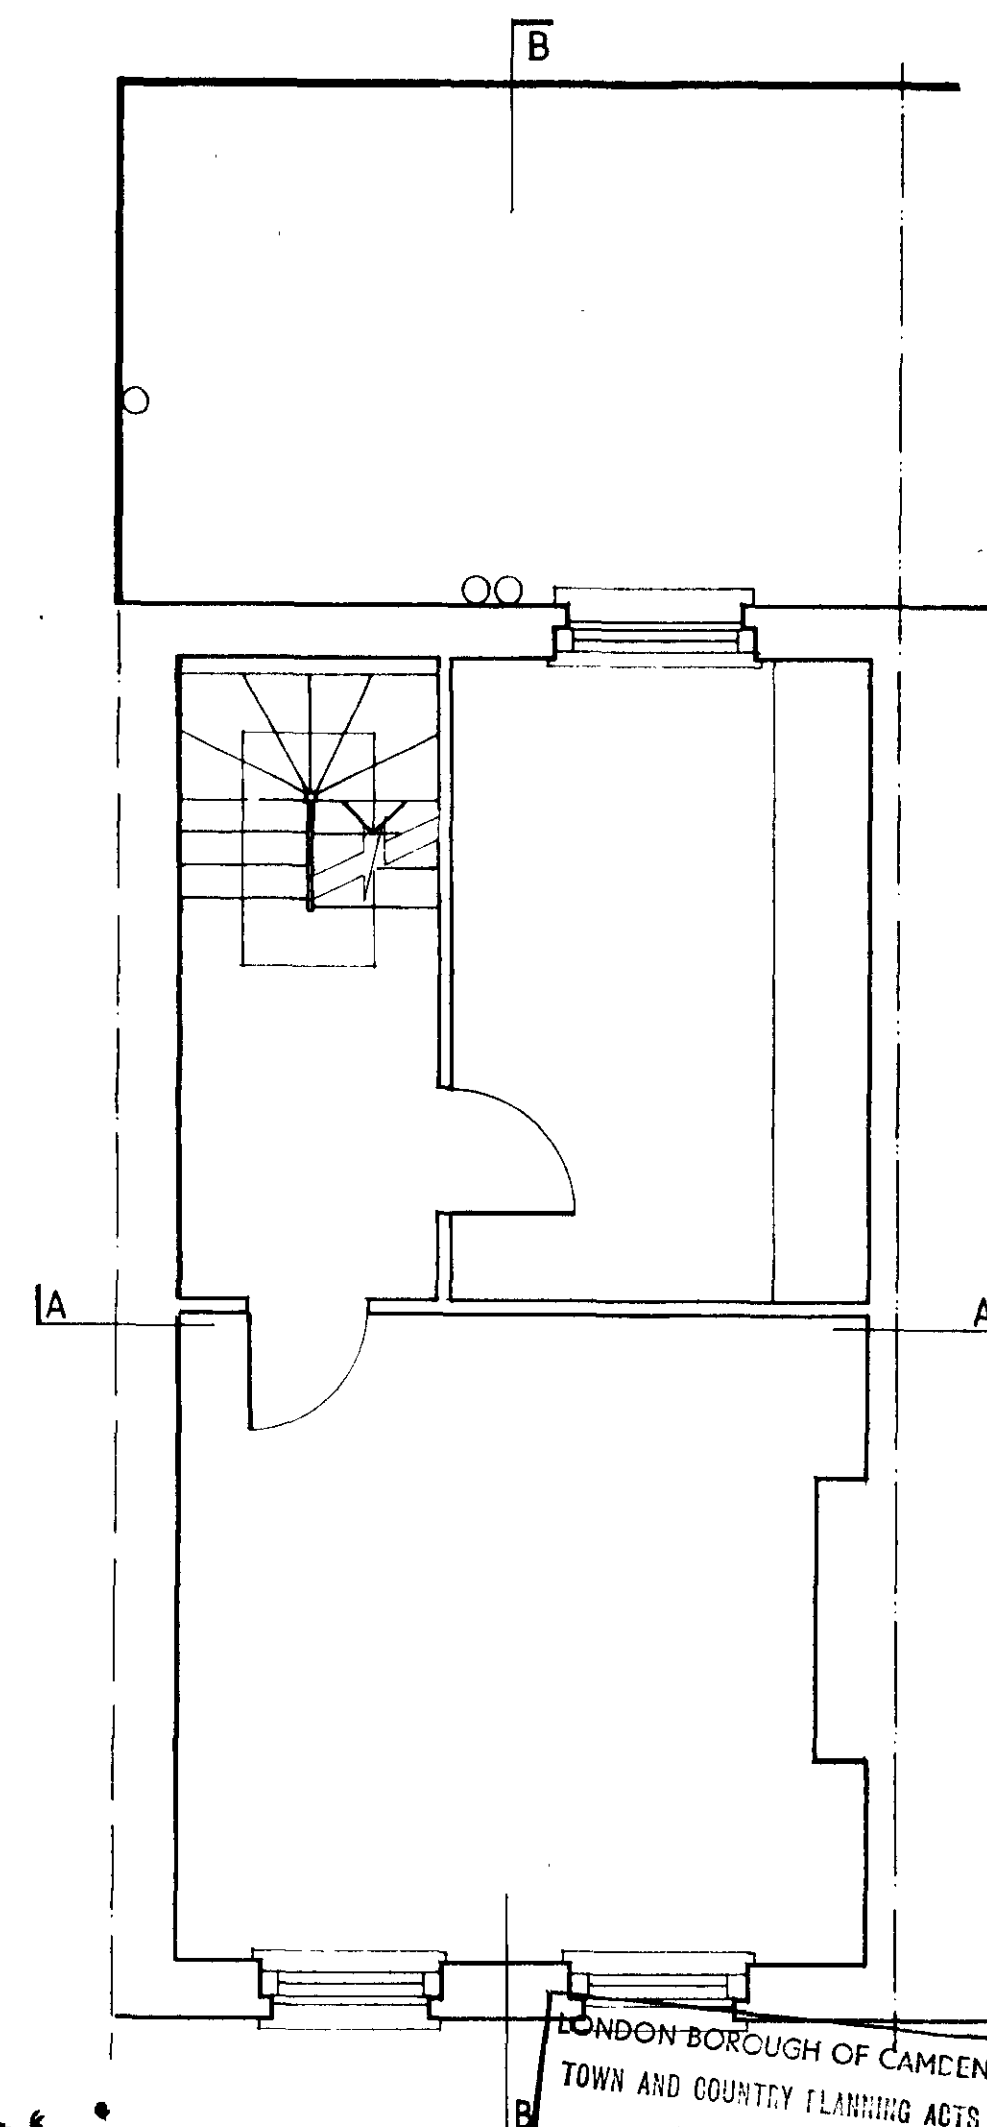

THIRD FLOOR PLAN
PROPOSED 1:50

TP 87 02036

HB 8770305

LONDON BOROUGH OF CAMDEN
TOWN AND COUNTRY PLANNING ACTS
26 NOV 1987
PLANS APPROVED
NOT APPROVED
ON BEHALF OF THE COUNCIL


LONDON BOROUGH OF CAMDEN
PLANNING DEPARTMENT
24 NOV 1987 (A.M.)
RECEIVED
ACK. REF TO:

job PROPOSED ROOF EXTENSION TO 27, NEAL STREET, WC2
drawing PROPOSED THIRD/FOURTH FLOOR AND ROOF PLANS

date 07-1987
scale 1:50

JOHN GREEN architect
9/20, FOLEY STREET
LONDON W1.01.836 74.81
job code 150
drawing number 03


JOHN GREEN

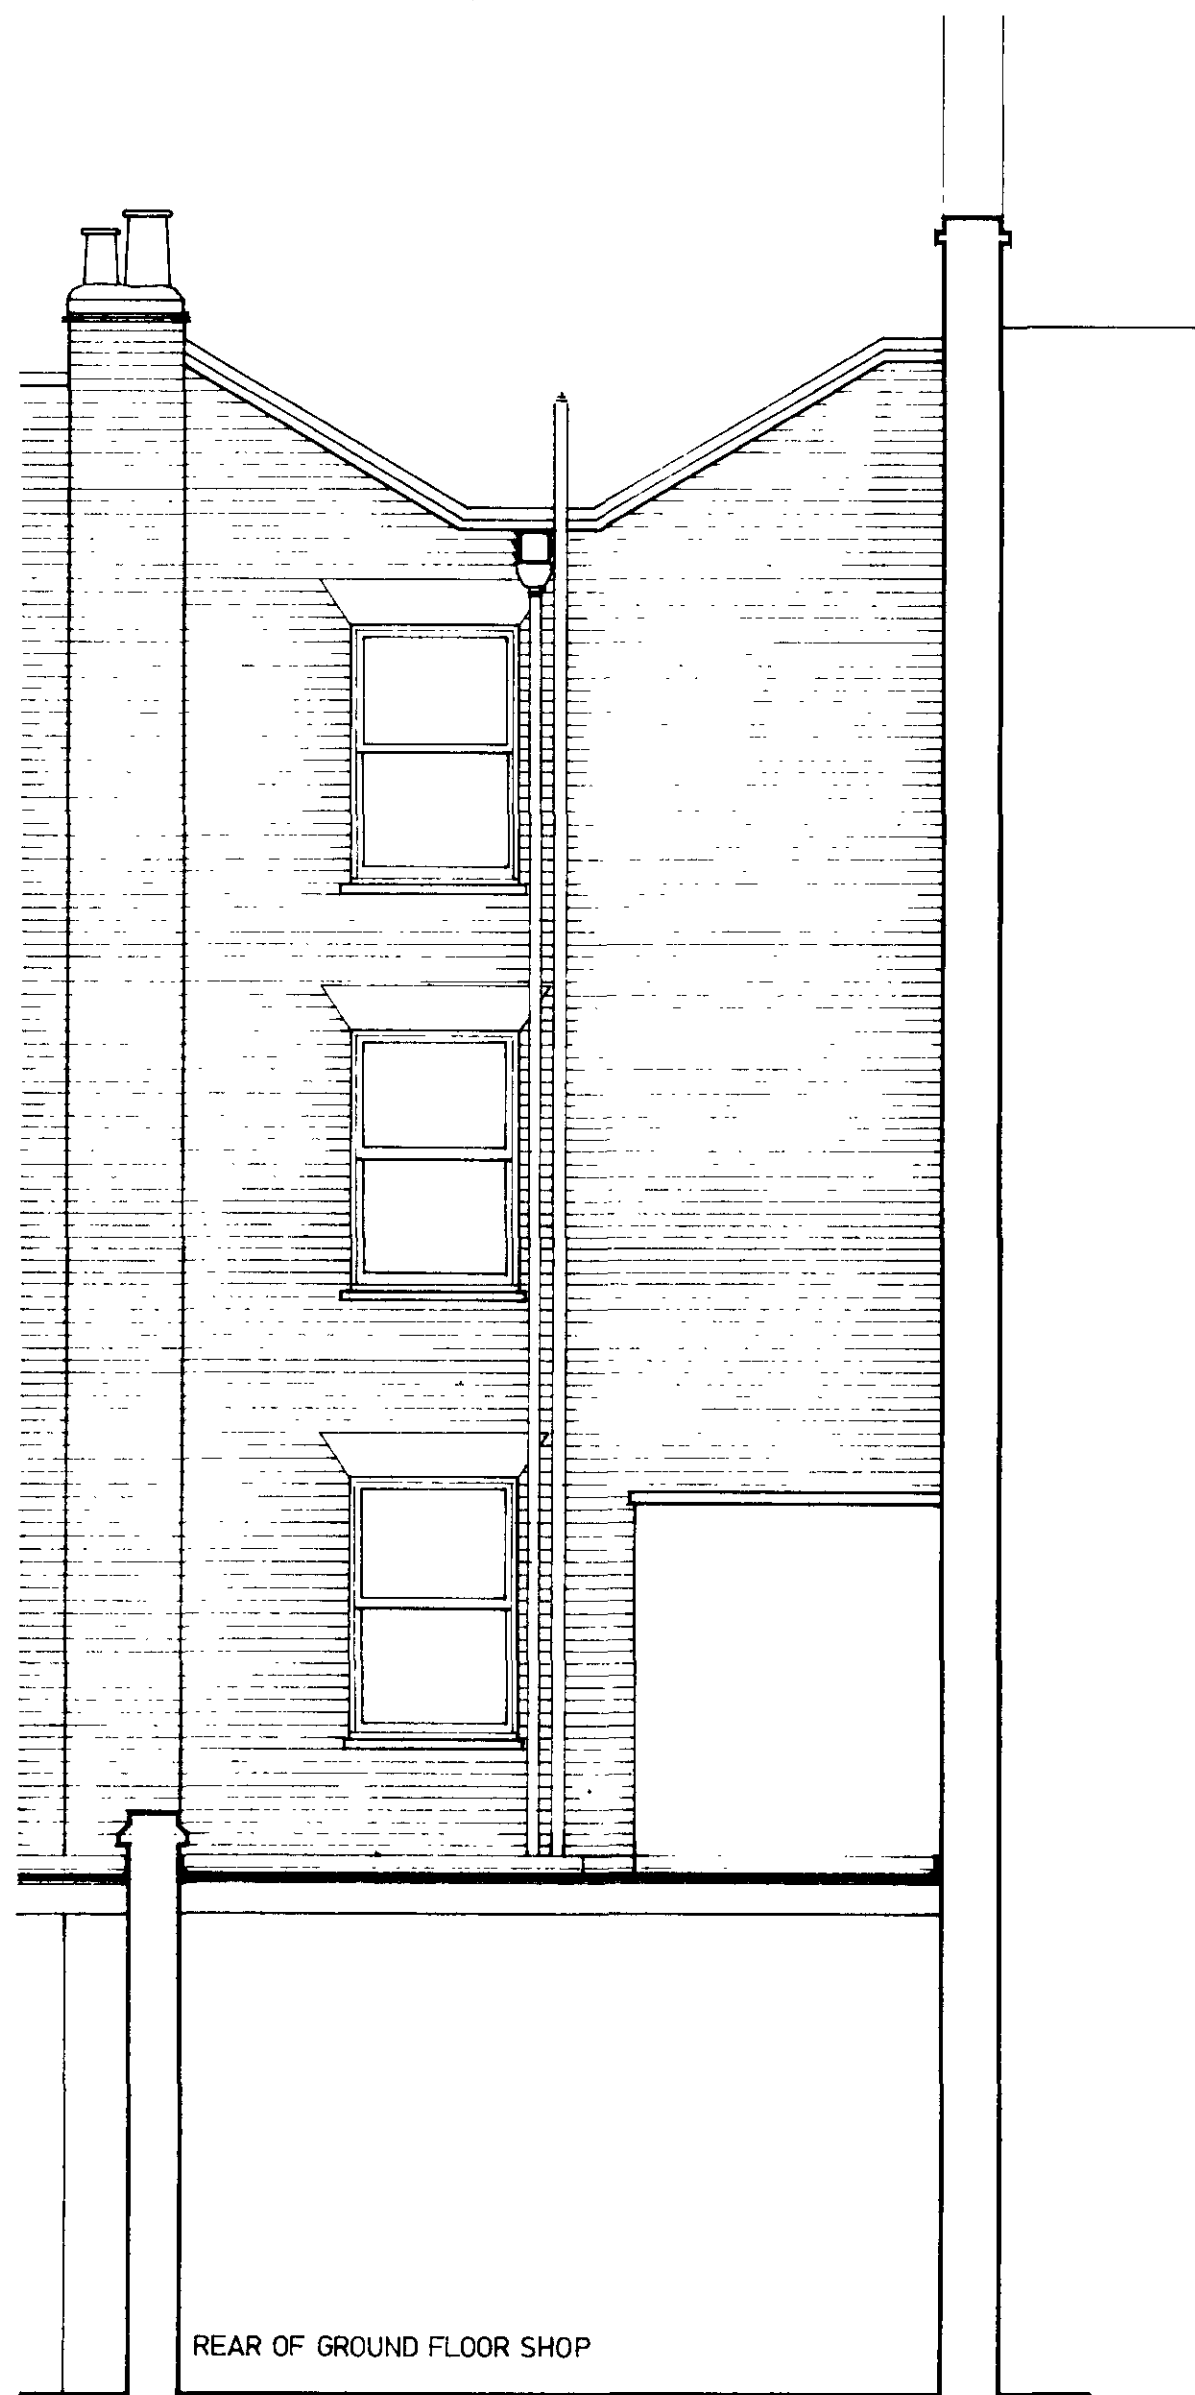


REAR ELEVATION
EXISTING 1:50



ELEVATION TO NEAL STREET
EXISTING 1:50

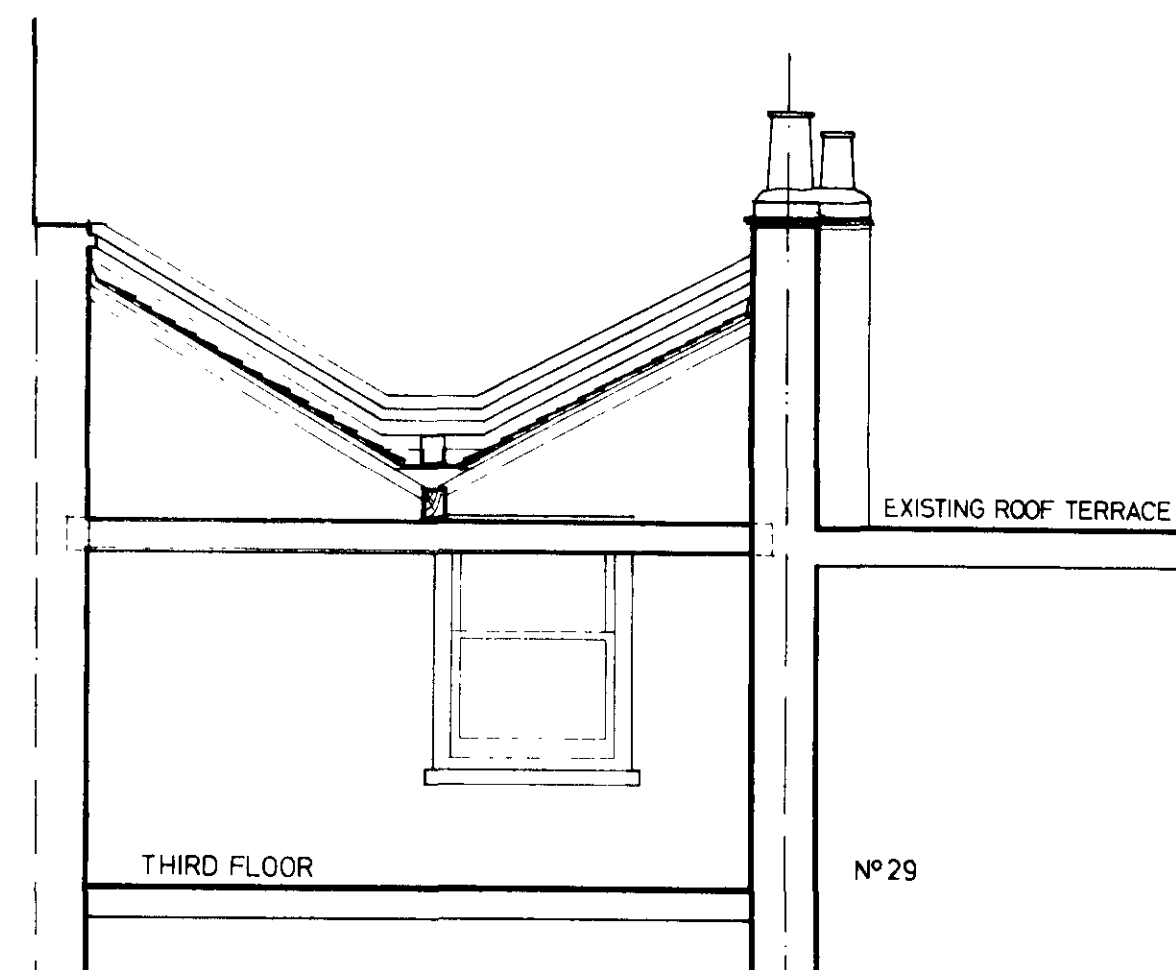

SECTION A.A
EXISTING 1:50

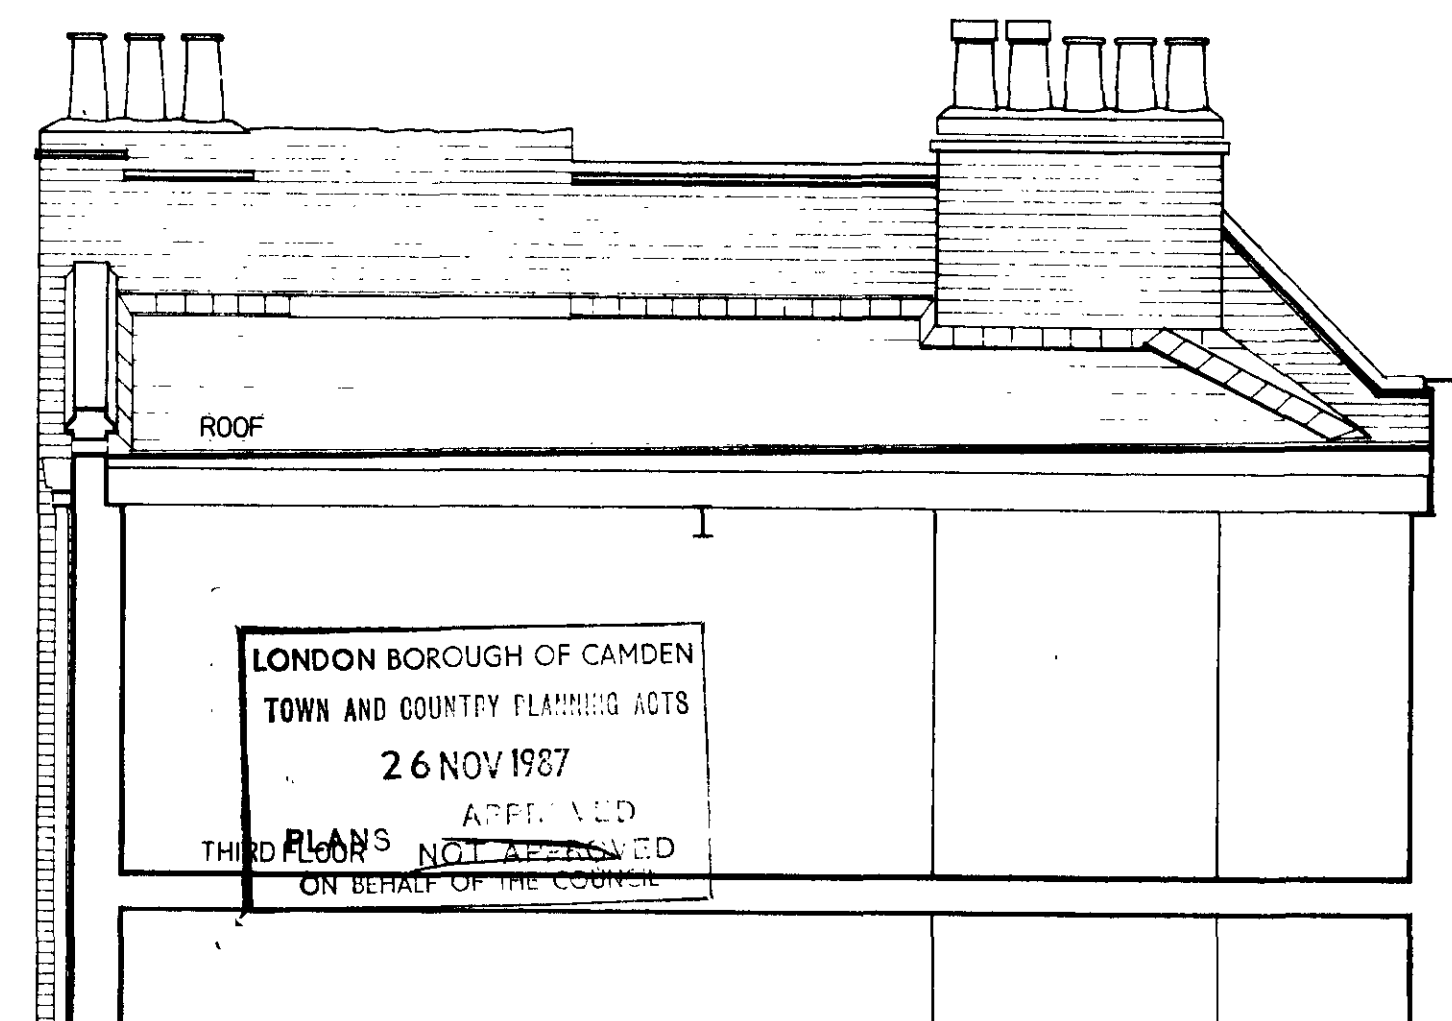

SECTION B.B.
EXISTING 1:50

LONDON BOROUGH OF CAMDEN
TOWN AND COUNTRY PLANNING ACTS
26 NOV 1987
APPROVED
PLANS NOT APPROVED
THIRD FLOOR
ON BEHALF OF THE COUNCIL




TP 87 02 03 6

HB 87 7 03 05

ACK. REF. TO:

JOHN GREEN architect
9/20 FOLEY STREET
LONDON W1 0L 836 748
job code 150

job	PROPOSED ROOF EXTENSION TO 27 NEAL STREET WC2	date	07 - 1987	drawing number	02
drawing	EXISTING ELEVATIONS AND SECTIONS	scale	1:50		
©JOHN GREEN					

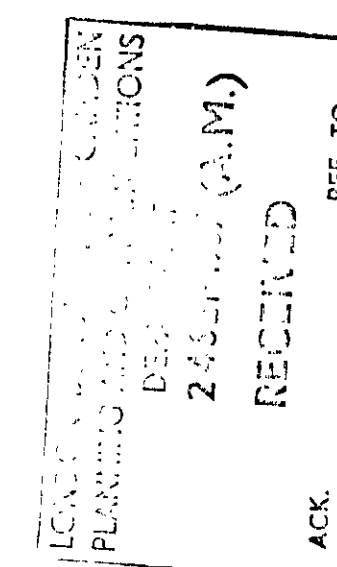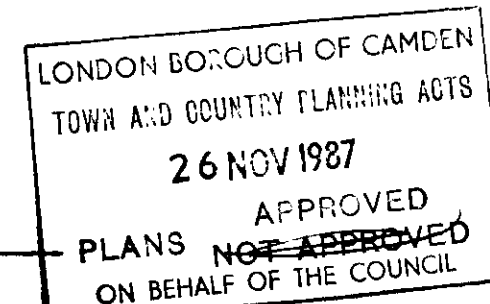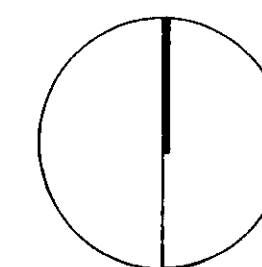

SITE LOCATION PLAN

TP 87 02036

HB 8770305

JOHN GREEN architect
9/20.FOLEY STREET
LONDON. W1.01.636 7481

job	date	LONDON, W.1. 01.636 %
PROPOSED ROOF EXTENSION TO 27 NEAL STREET. WC2	07-1987	job code 150
drawing	scale	drawing number
EXISTING THIRD FLOOR AND ROOF PLANS SITE PLANS	1:50. 1:500. 1:1250	01

© JOHN GREEN