


192
462


OS
North.

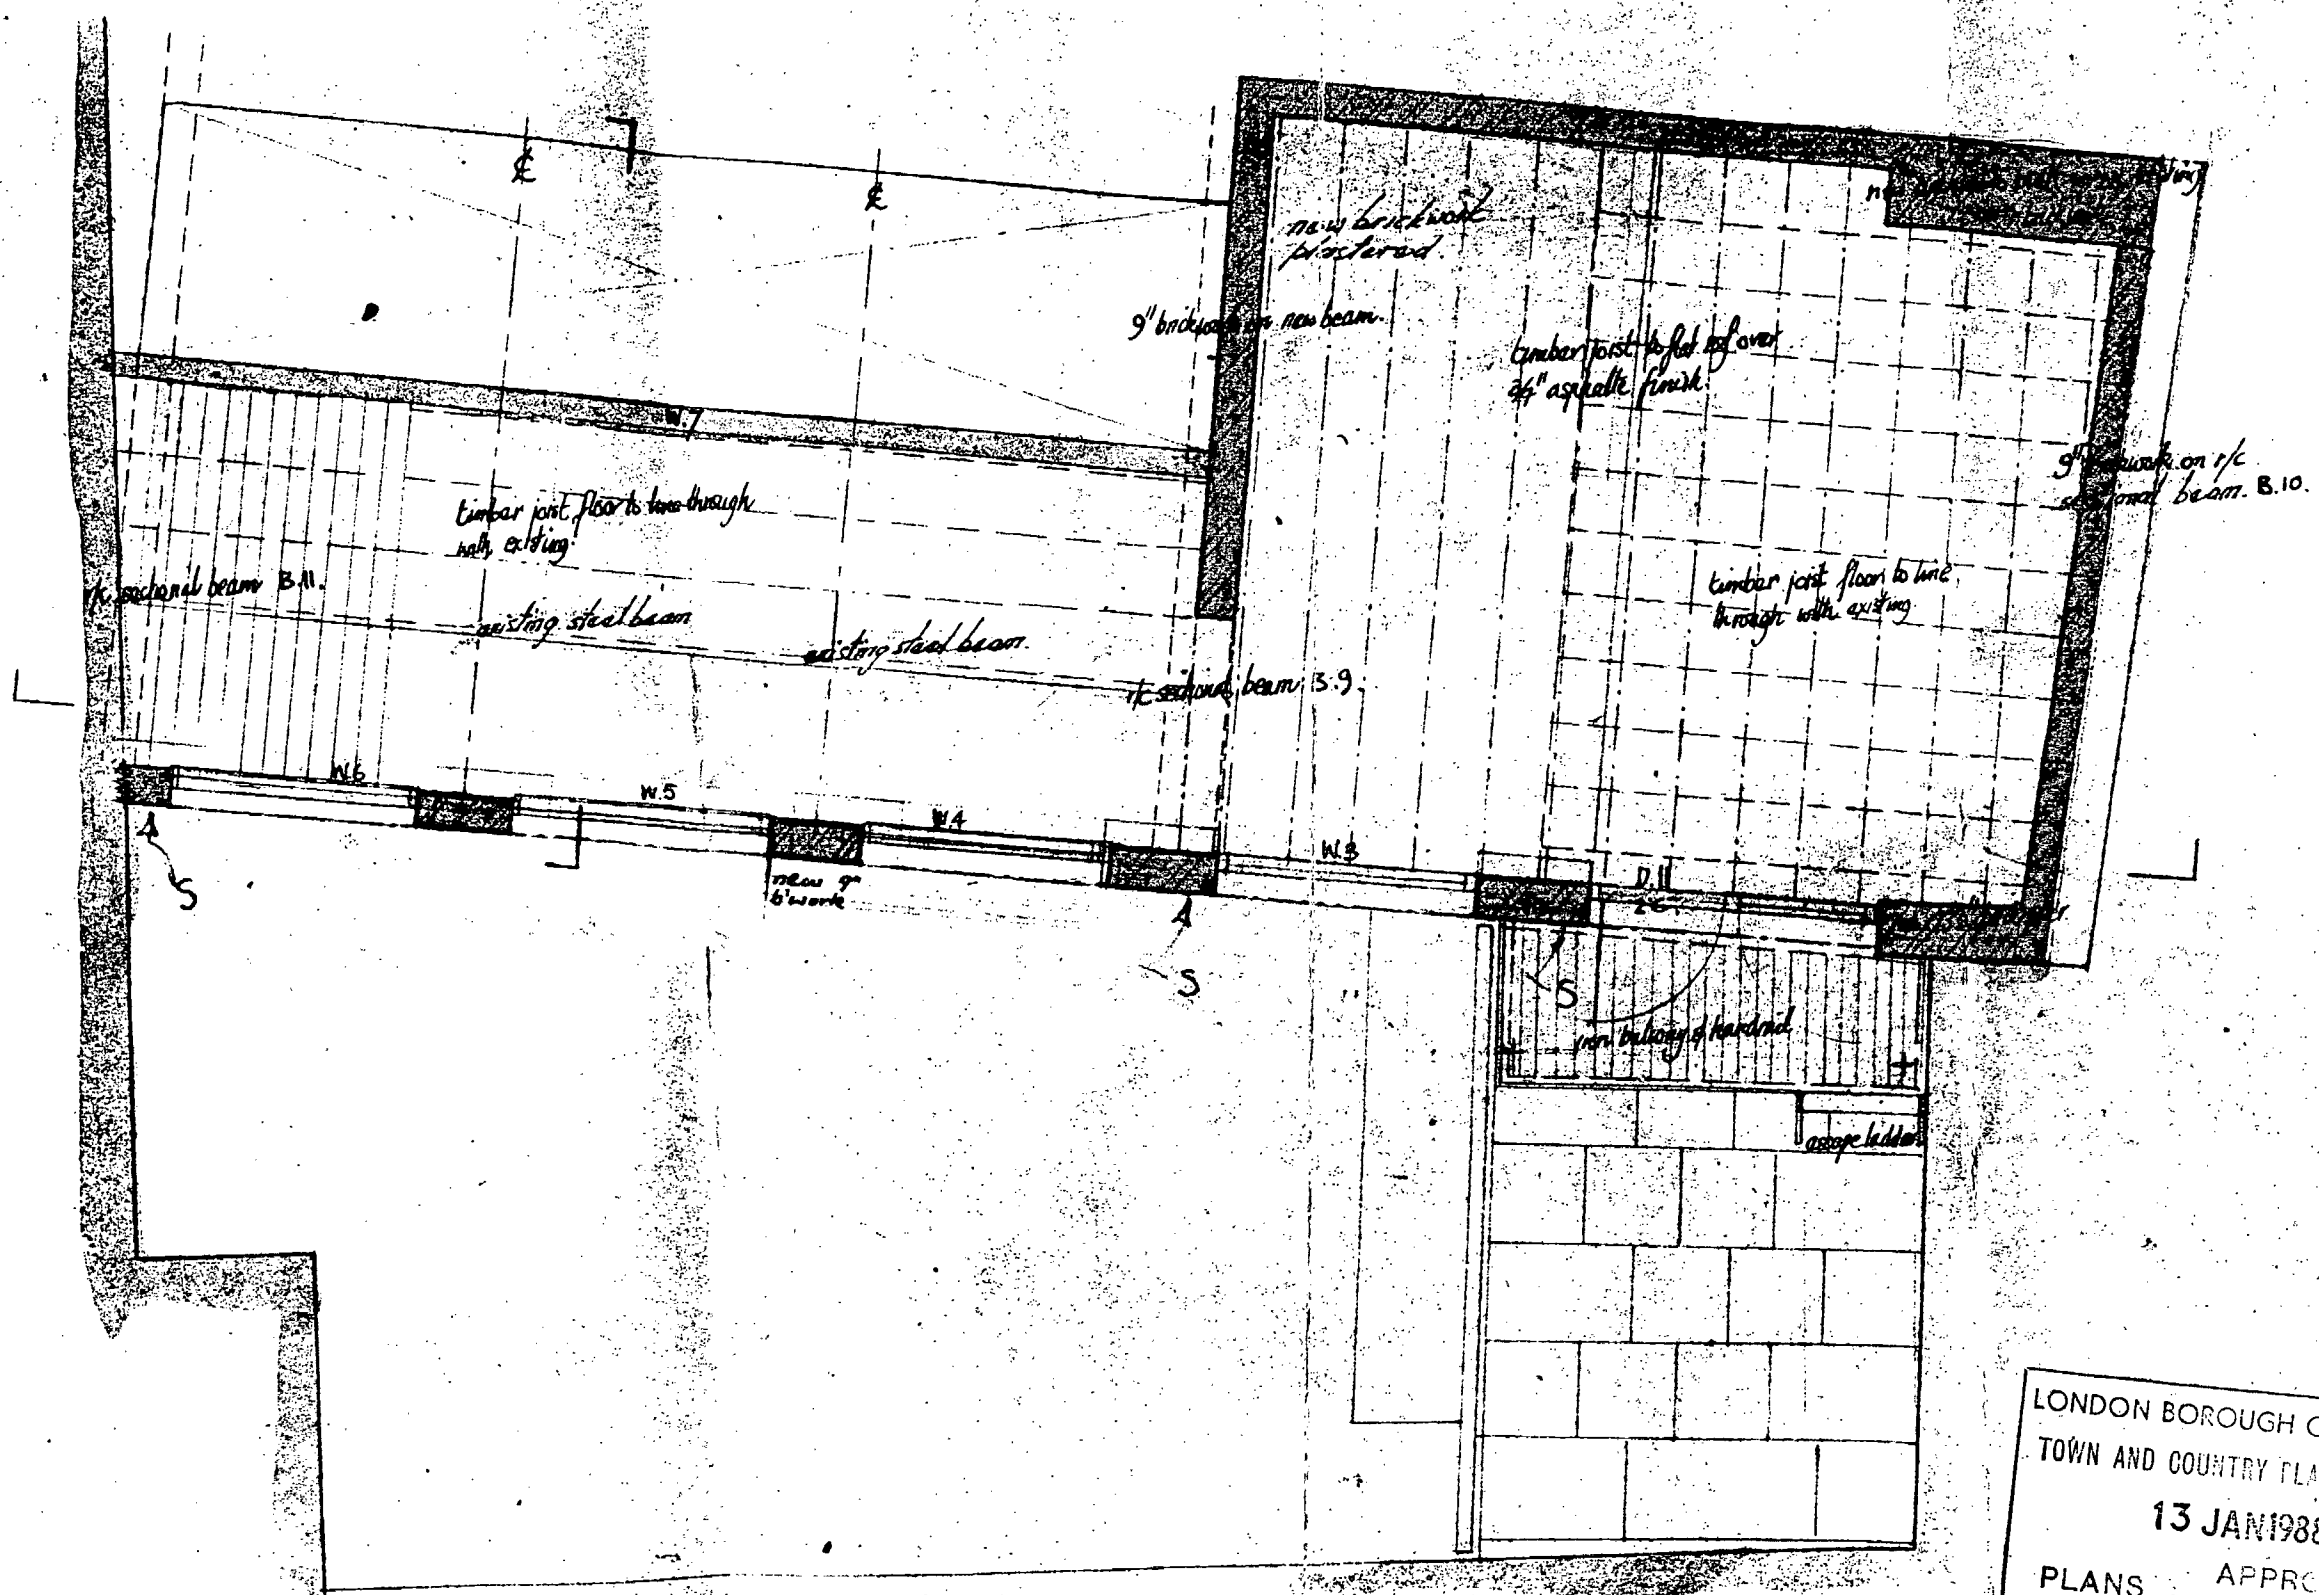


TP 87 03660

LONDON BOROUGH OF CAMDEN
TOWN AND COUNTRY PLANNING ACTS
13 JAN 1988
PLANS APPROVED
NOT APPROVED
ON BEHALF OF THE COUNCIL


1. 6' work added to the
CASSIDY, FARRIN
ARCH
139A, KENSINGTON HIGH
19/20/21 GREAT G
ALTERATIONS RE: GREAT
LAYOUT DRAW
SECOND FLOOR
SCALE 1/4" = 1'-0"

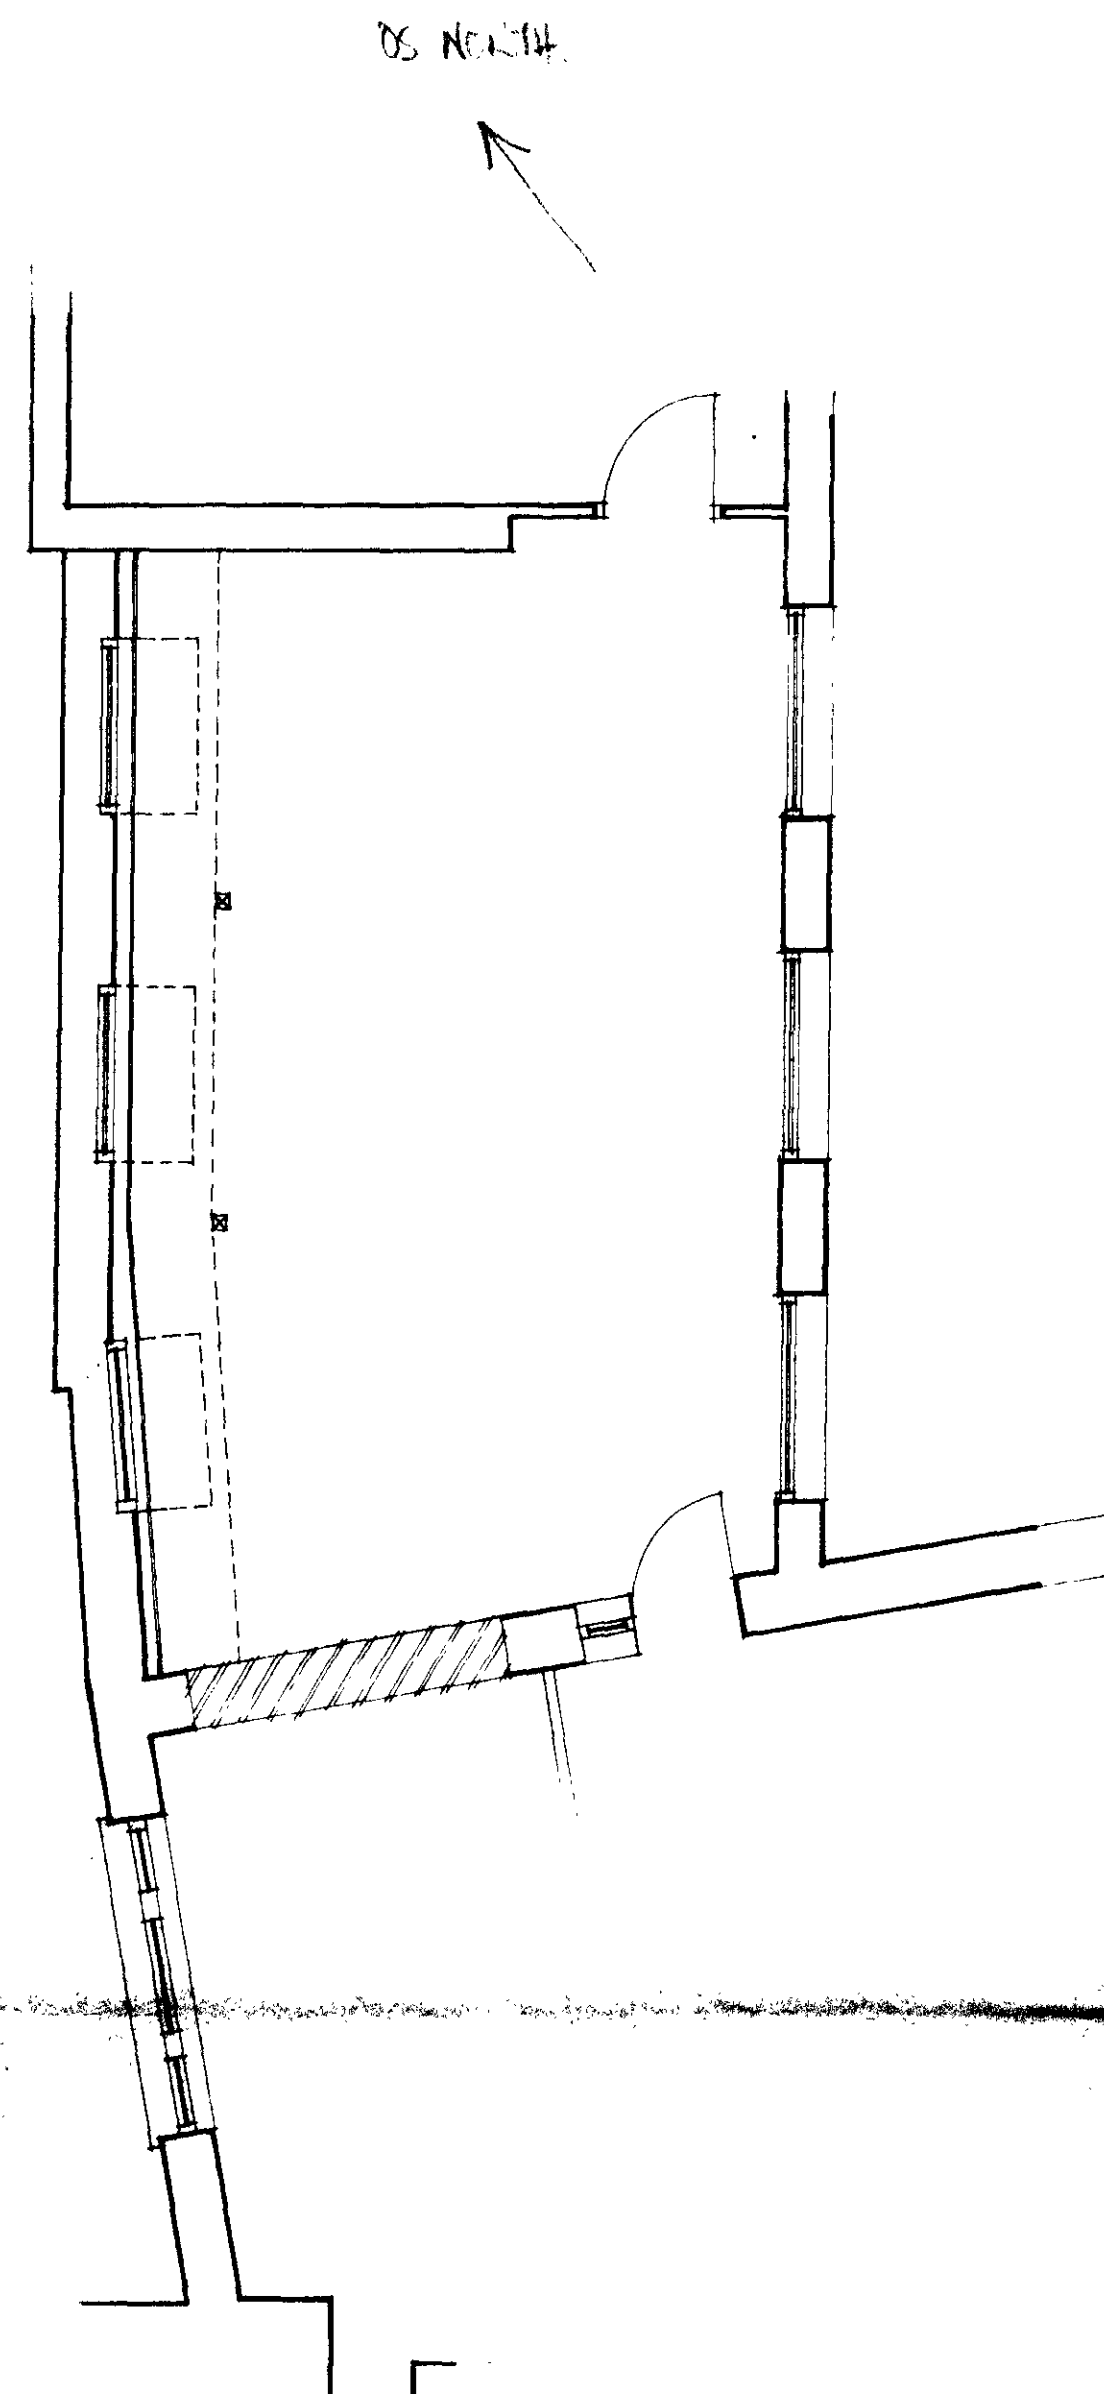


PLAN

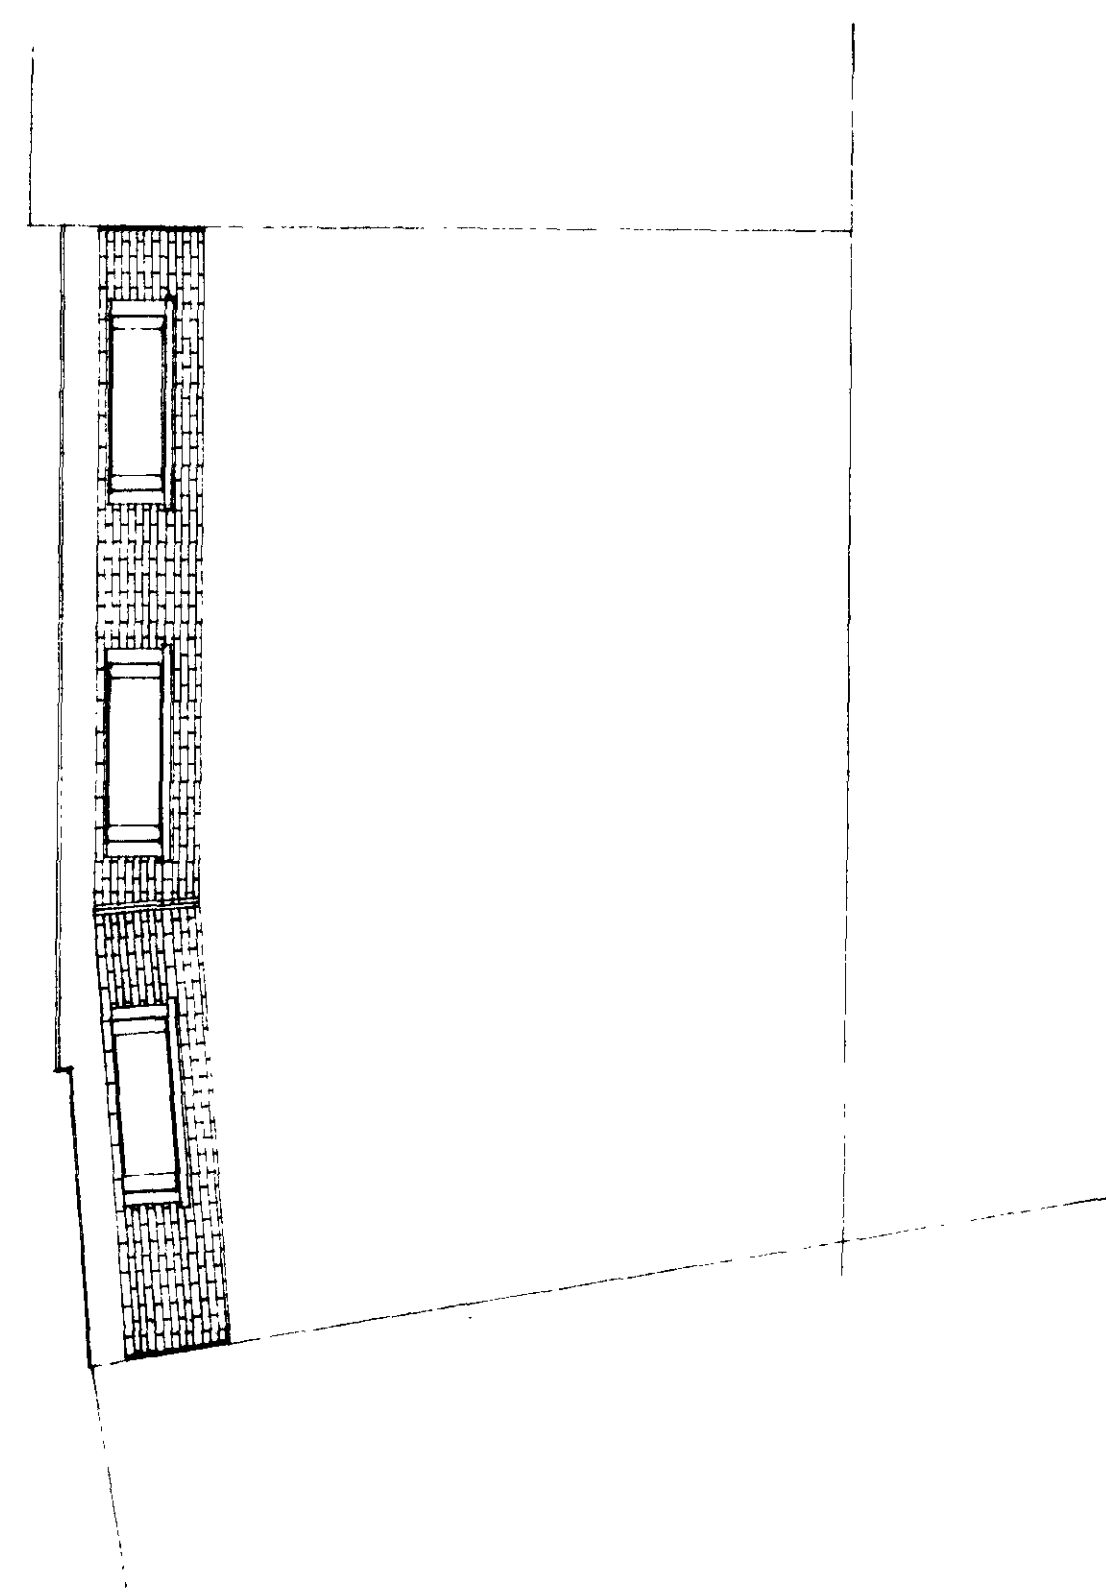

ROOF PLAN

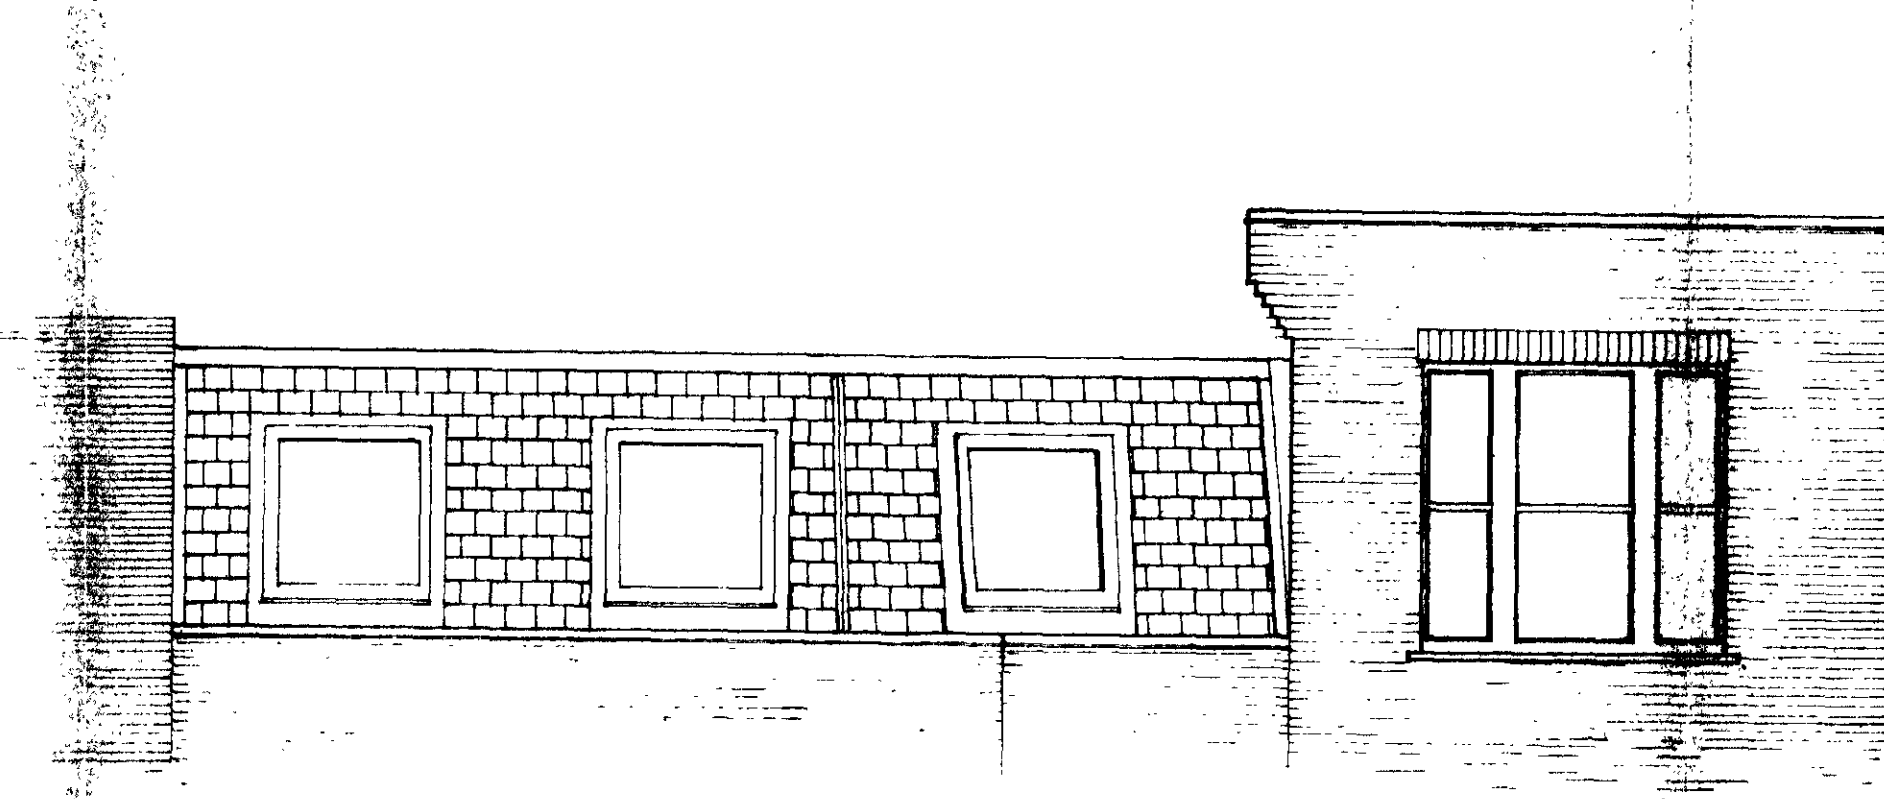

ELEVATION (from rear)

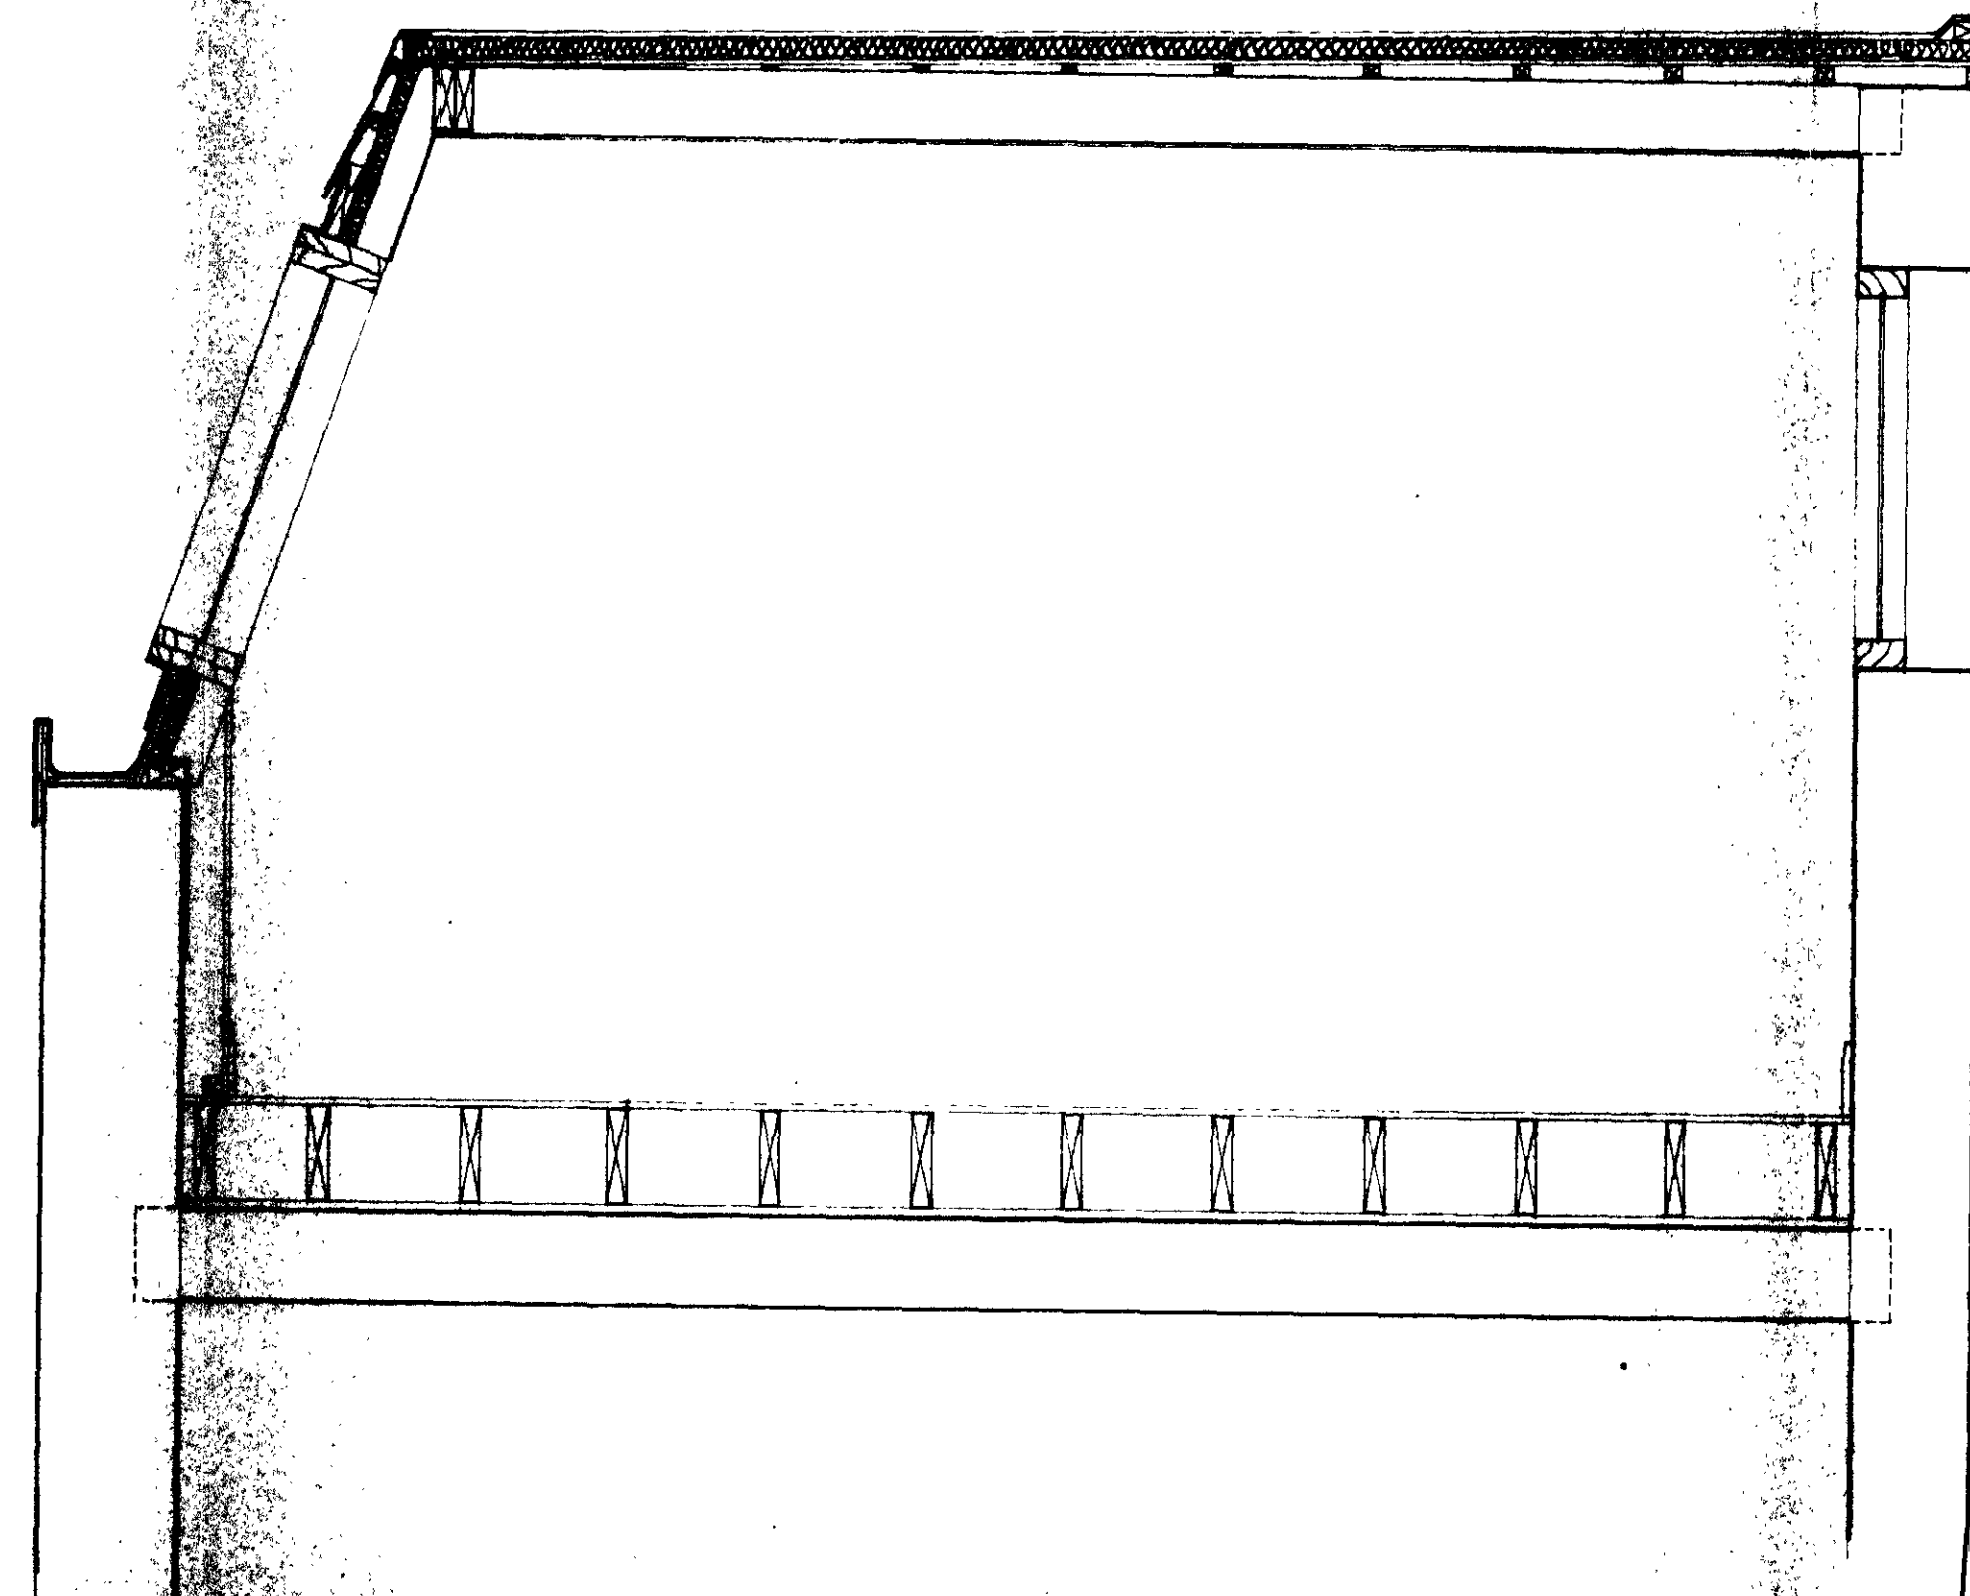

SECTION

Information

Do not scale from this drawing.
All dimensions to be checked on site.

Amendments

Date:	Revisions	By

TP 8703660


Job Title
19 21 GREAT QUEEN STREET
LONDON WC2

Drawing Title
PROPOSED ROOF REPLACEMENT
AT SECOND FLOOR LEVEL

Scale: 1:50 1:20	Date: OCT '87	Job No: 8775
Drawn by: KW	Checked by:	Drawing No: 02


LONDON BOROUGH OF CAMEEN
TOWN AND COUNTRY PLANNING ACTS
13 JAN 1988
PLANS APPROVED
ON BEHALF OF THE COUNCIL

Delva Patman Associates
116 LONG ACRE LONDON WC2E 9PA 01-240 6004
SURVEYORS PLANNING AND DESIGN CONSULTANTS

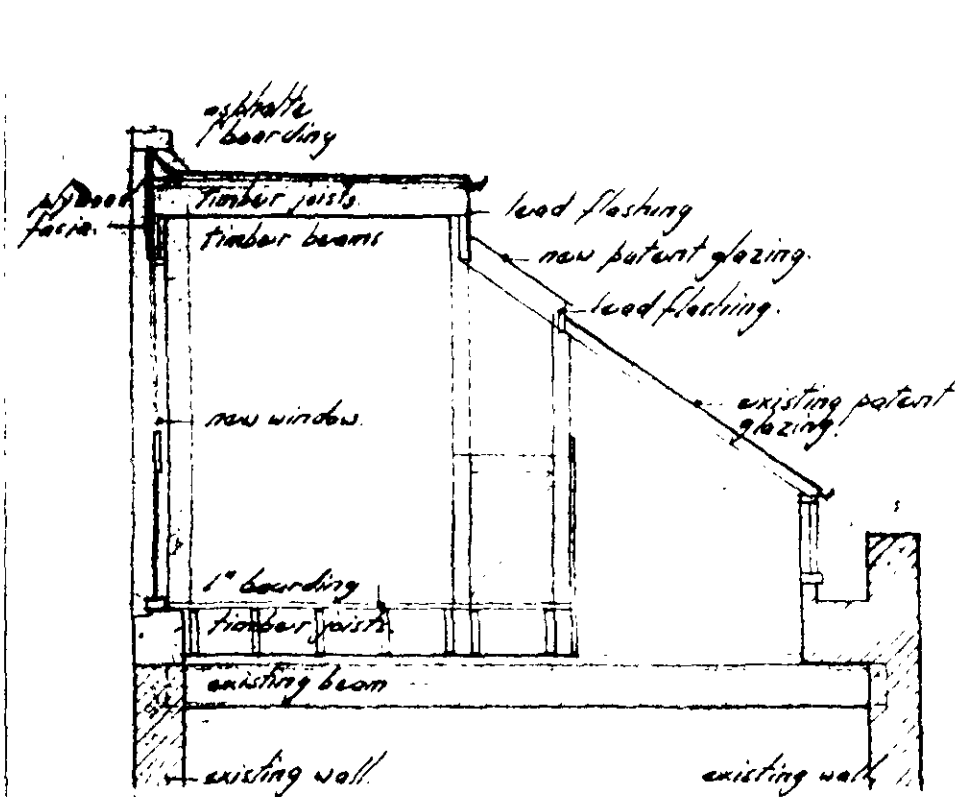


SECTION THRO' COVERED WAY.


SECOND FLOOR.

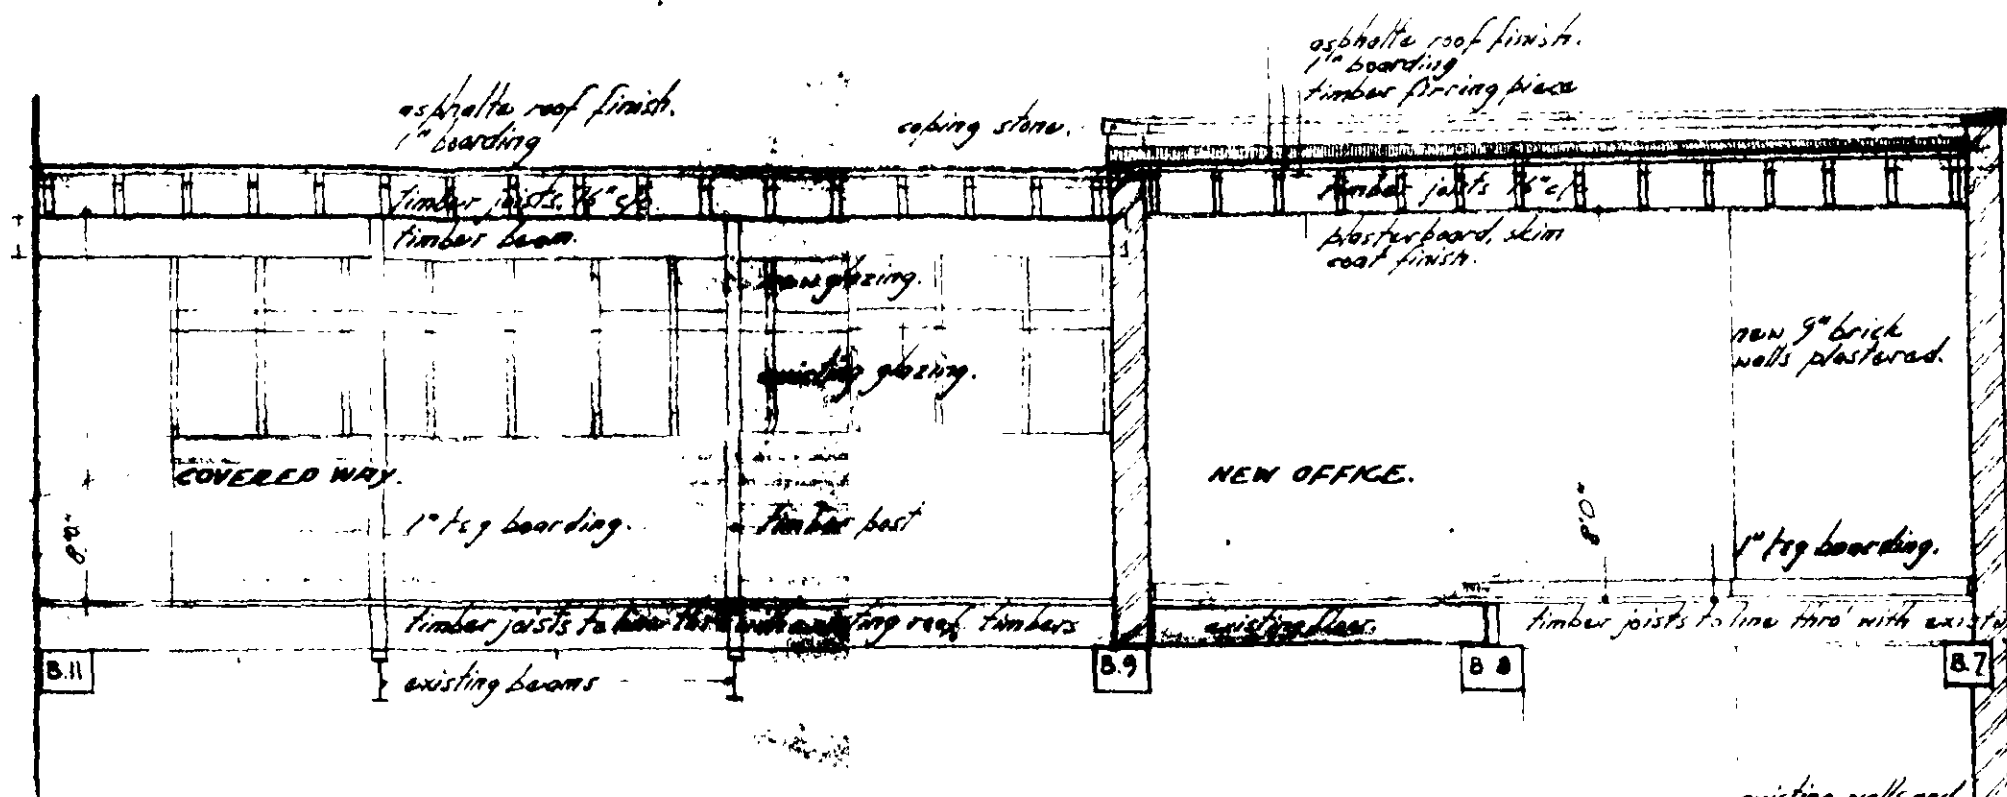




FIRST FLOOR

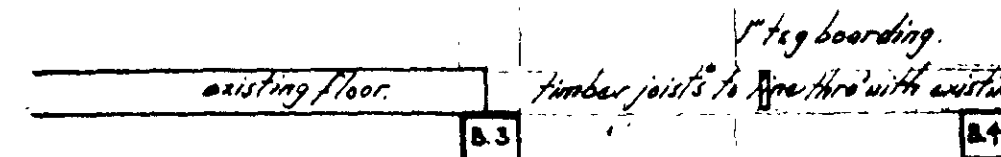

GROUND FLOOR

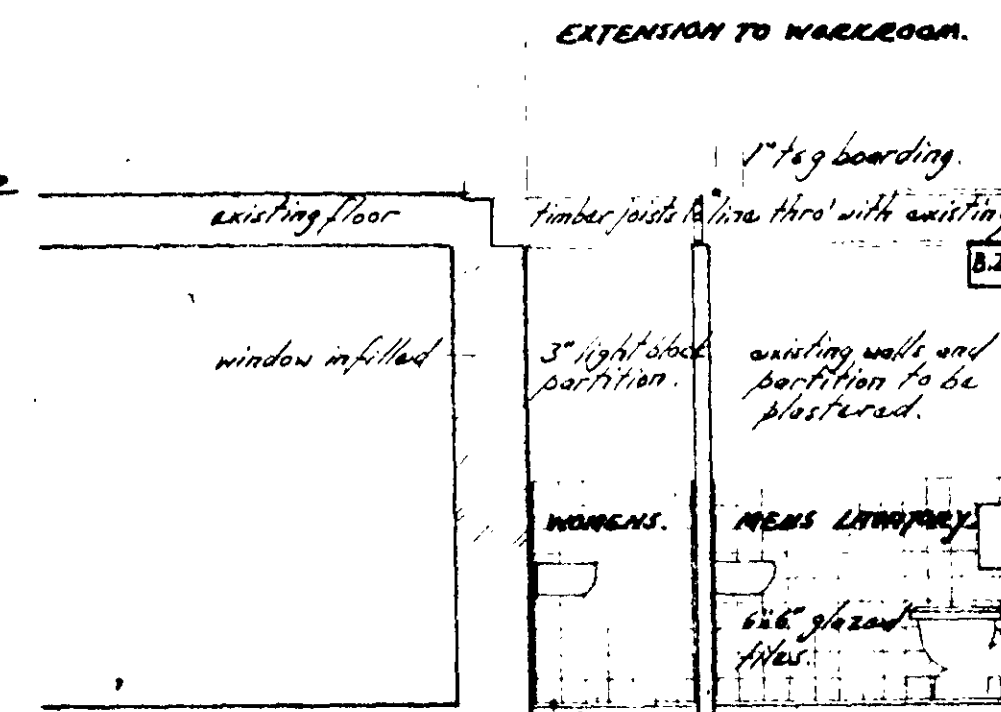

SECTION THRO' EXTENSION.

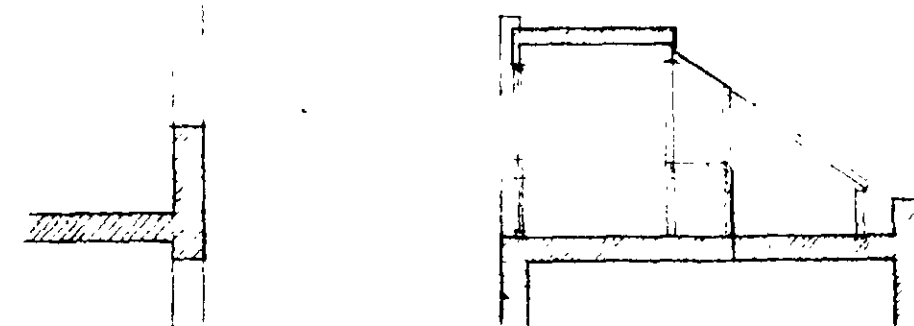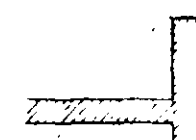 

SECTION SHOWING RELATIONSHIP OF NEW COVERED WAY TO MAIN BUILDING.

TP 8703660

CASSIDY, FARRINGTON & DENNIS
ARCHITECTS

139A, KENSINGTON HIGH STREET, W.8. WES 8.

19/20/21, GT. QUEEN STREET W.C.
ALTERATIONS FOR GEO KENNING & SPENCER LTD

LAYOUT DRAWINGS.
SECTION THRO' EXTENSION.

SCALE	DATE	D
1/4" = 10' 1/8" = 10'	JUNE 1960	T
		C

DRAWING NO.	REVISION
158/31/15.	

LONDON BOROUGH OF CROYDON
TOWN AND COUNCIL
13 JAN 1962
PLANS
ON BEHALF OF THE COUNCIL