


NEW 2ND FLOOR PLAN.

<b>ROGER R. LANKESTER</b> C.ENG. M.I. STRUCT.E. CHARTERED STRUCTURAL ENGINEER RACKHAM HOUSE 22, MARKS CLOSE INGATESTONE ESSEX TELEPHONE : INGATESTONE 3450	Project. <u>THE WEST STREET</u>	Scale. <u>1-100</u>
	<u>SCHOOL, 24, WEST ST.</u> <u>LONDON W2.</u>	Drawn. <u>Lankester</u>
	Drawing title. <u>PROPOSED NEW</u> <u>DANCE STUDIO ETC. IN</u> <u>EXISTING ROOF SPACE.</u>	Job No.
		Drg No. <u>A/101/4</u>

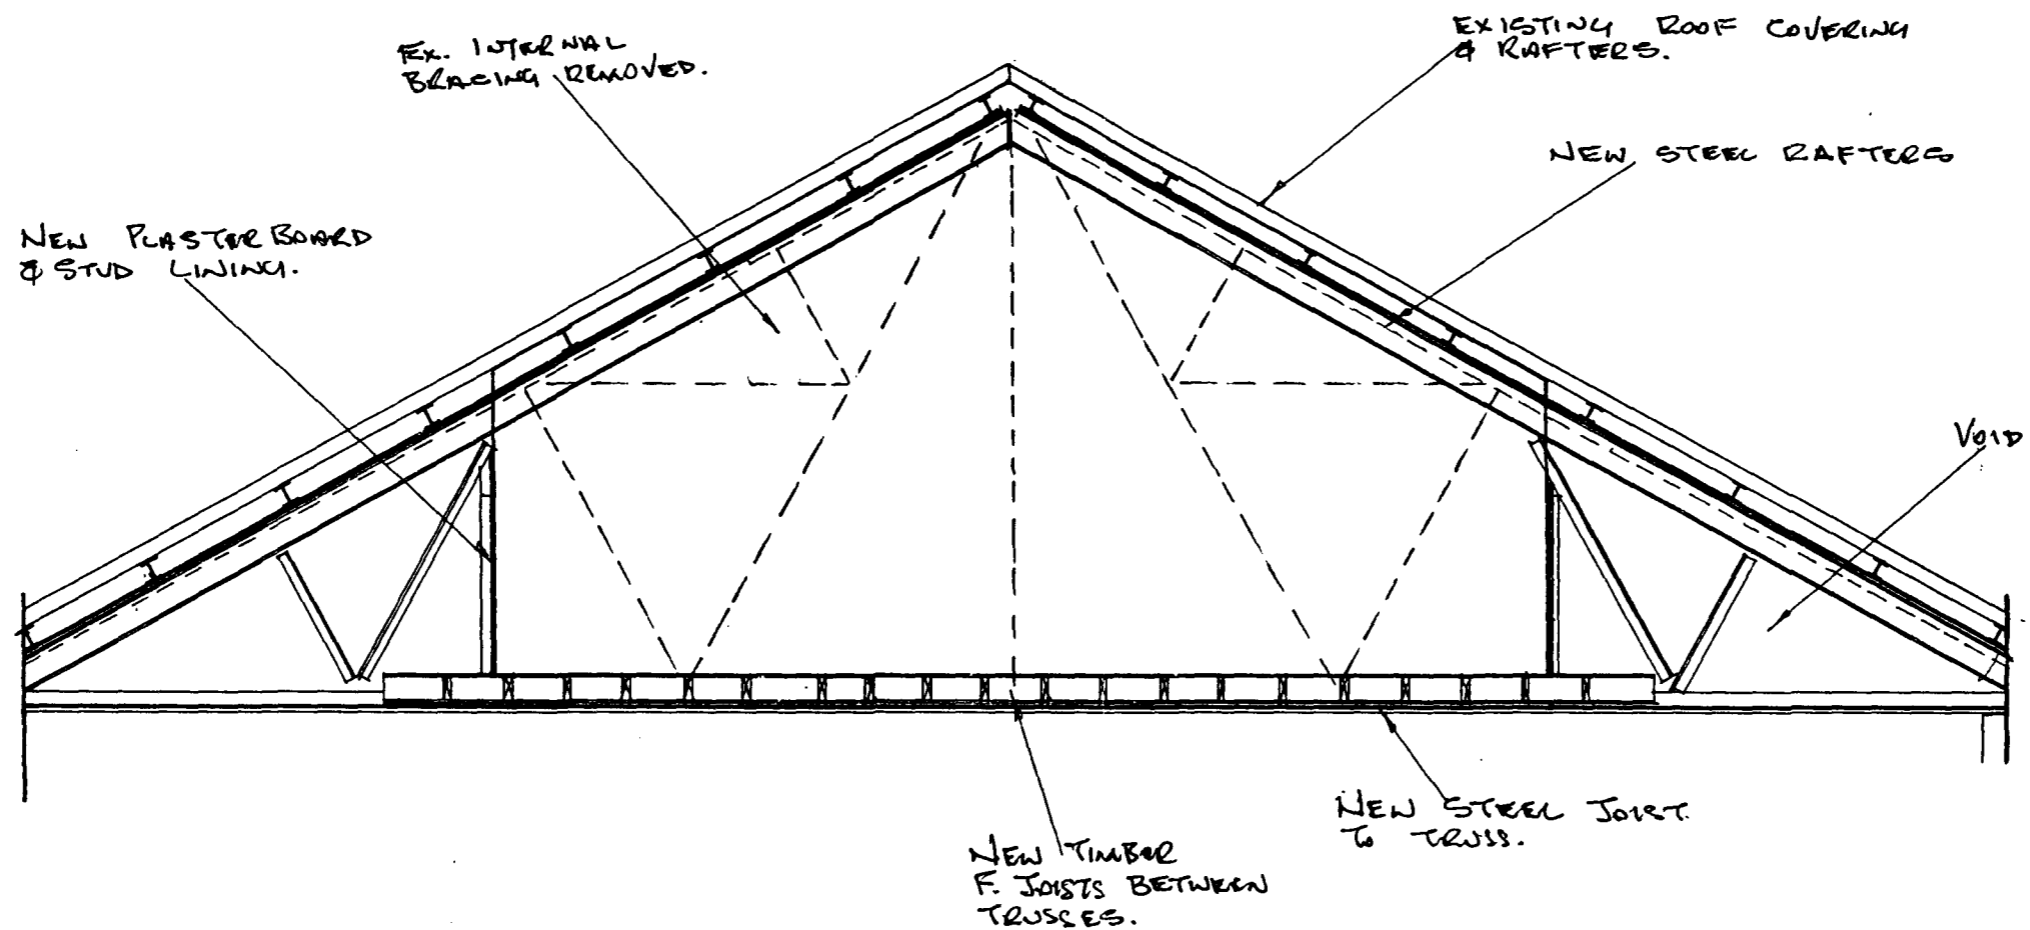

SECTION A-A

<b>ROGER R. LANKESTER</b> C.ENG. M.I. STRUCT.E. CHARTERED STRUCTURAL ENGINEER RACKHAM HOUSE 22, MARKS CLOSE INGATESTONE ESSEX TELEPHONE : INGATESTONE 3450	Project. <u>THE WEST STREET</u>	Scale. <u>1-50</u>
	<u>SCHOOL, 24, WEST ST,</u> <u>LONDON W.C.2.</u>	Drawn. <u>Lankester</u>
	Drawing title. <u>PROPOSED NEW</u> <u>DANCE STUDIO ETC. IN</u> <u>EXISTING ROOF SPACE.</u>	Job No.
		Drg No. <u>A/101/3</u>