




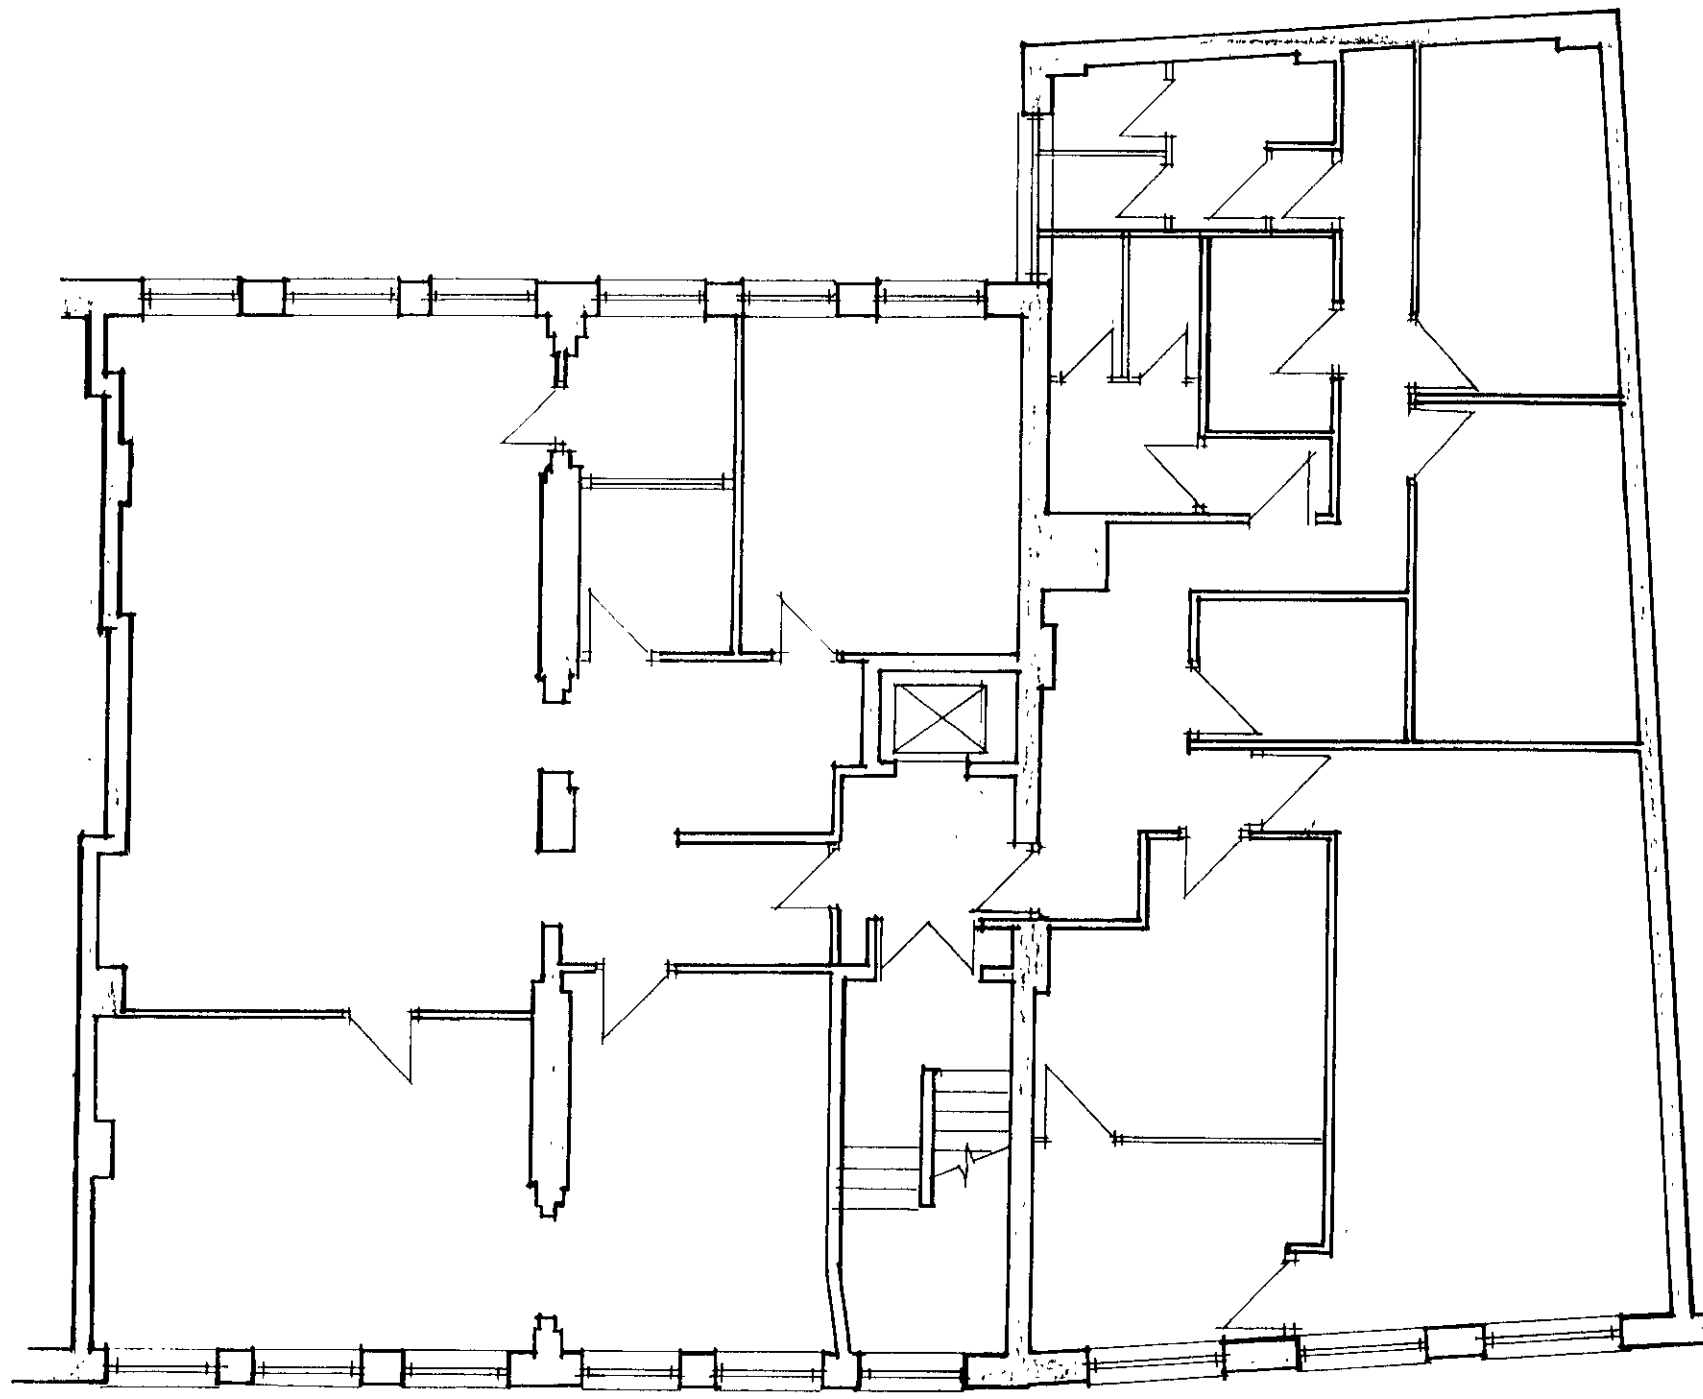

SECOND FLOOR PLAN. 299 sq m.

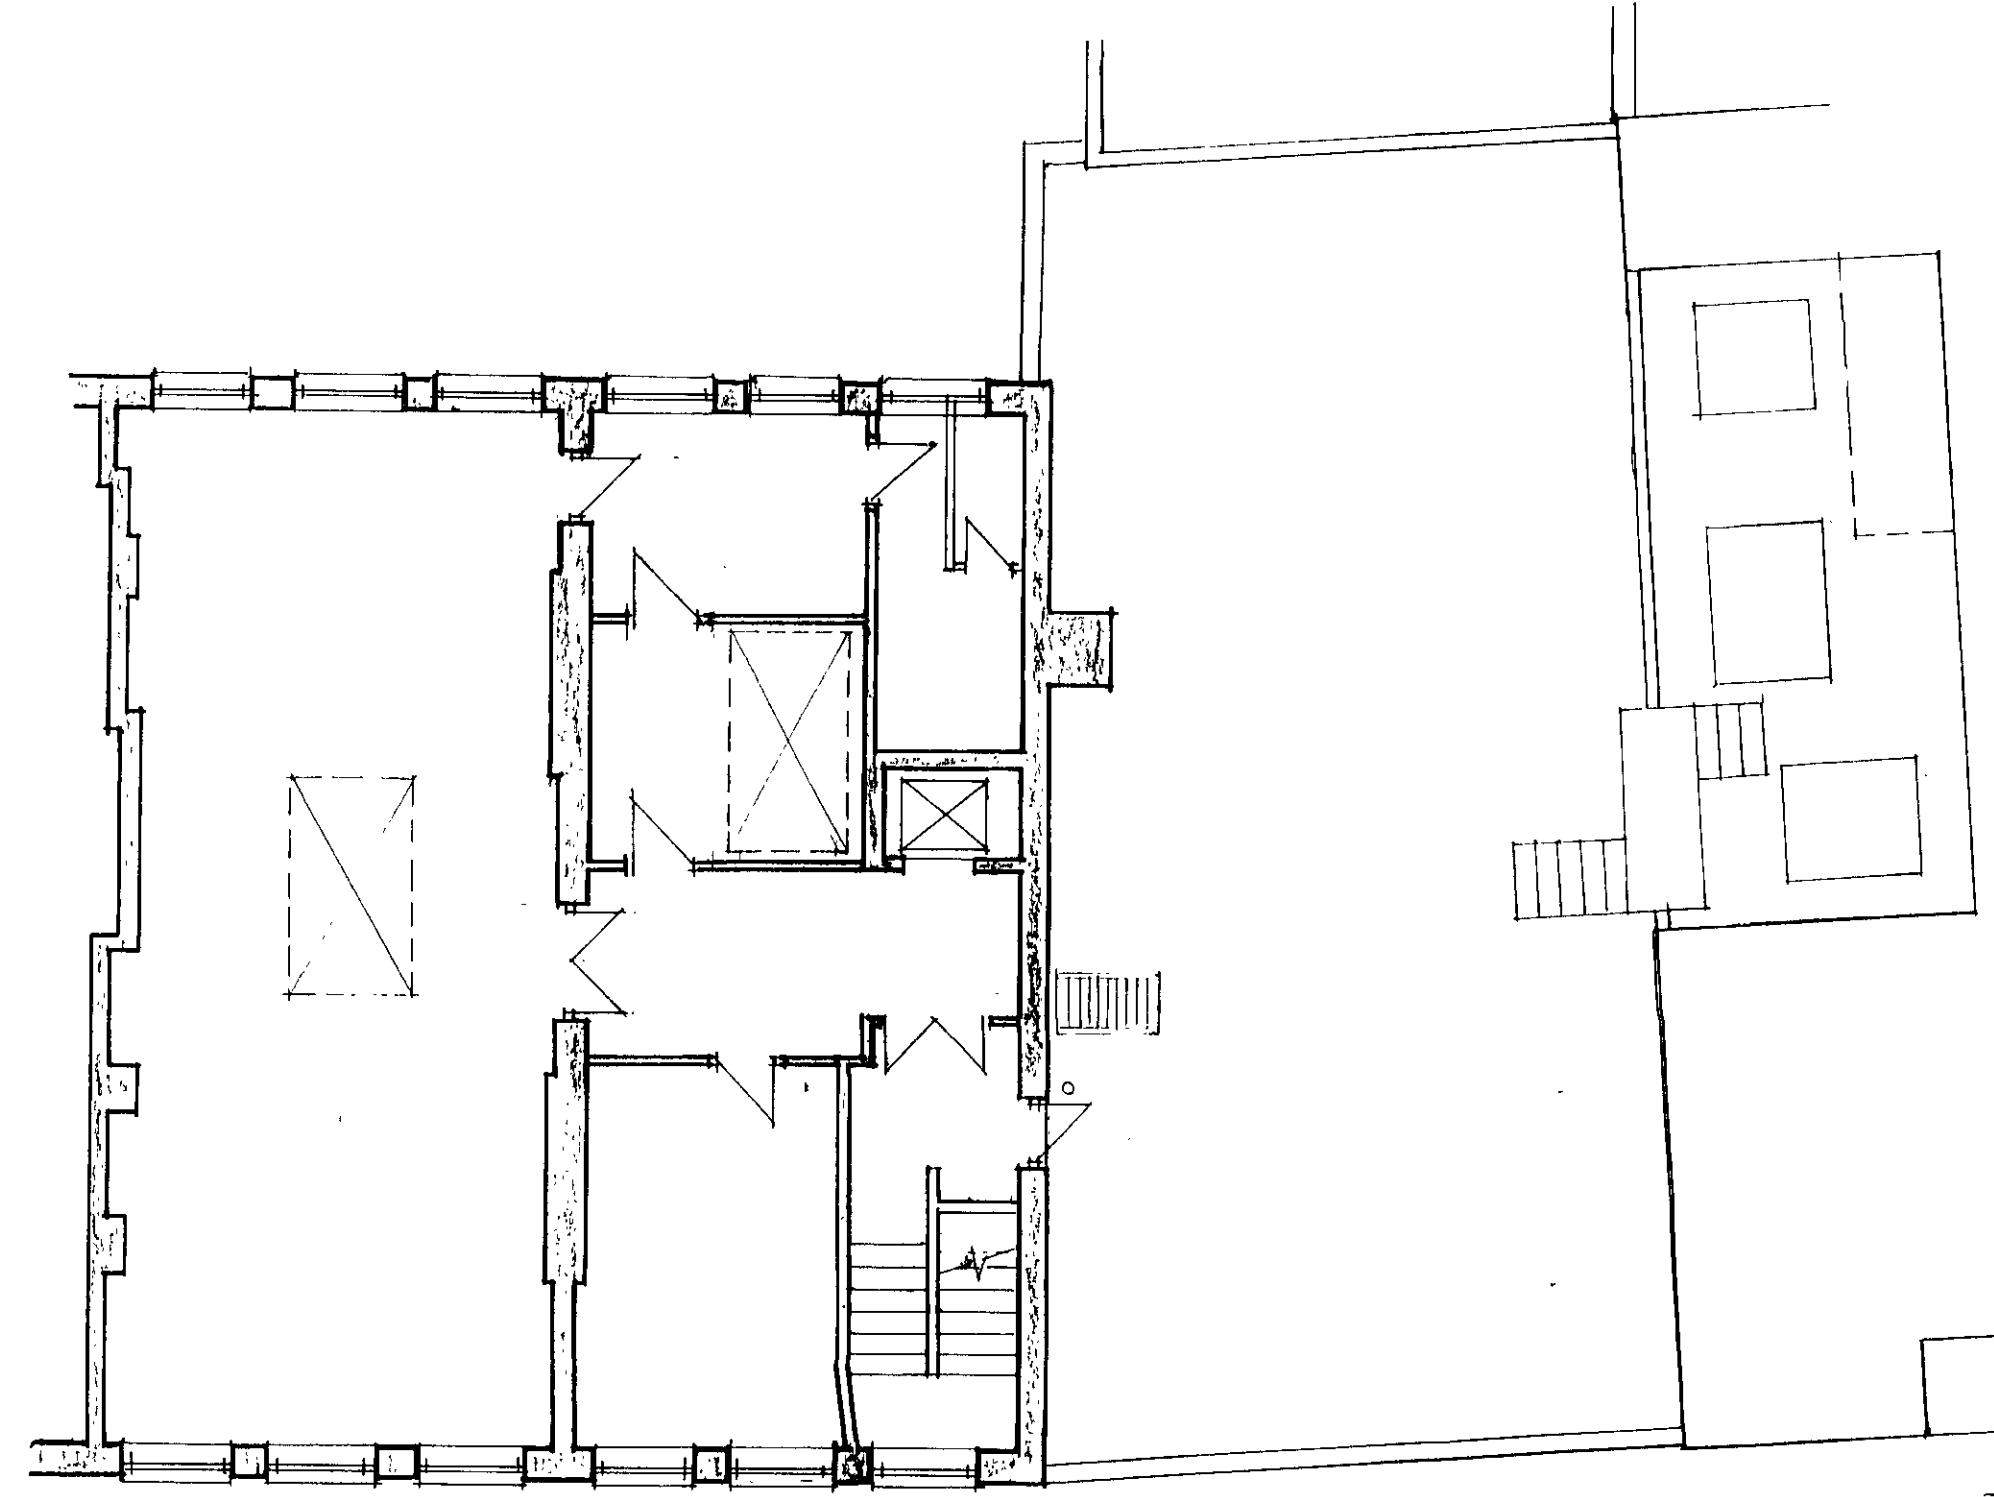


THIRD FLOOR PLAN 162 sq m.

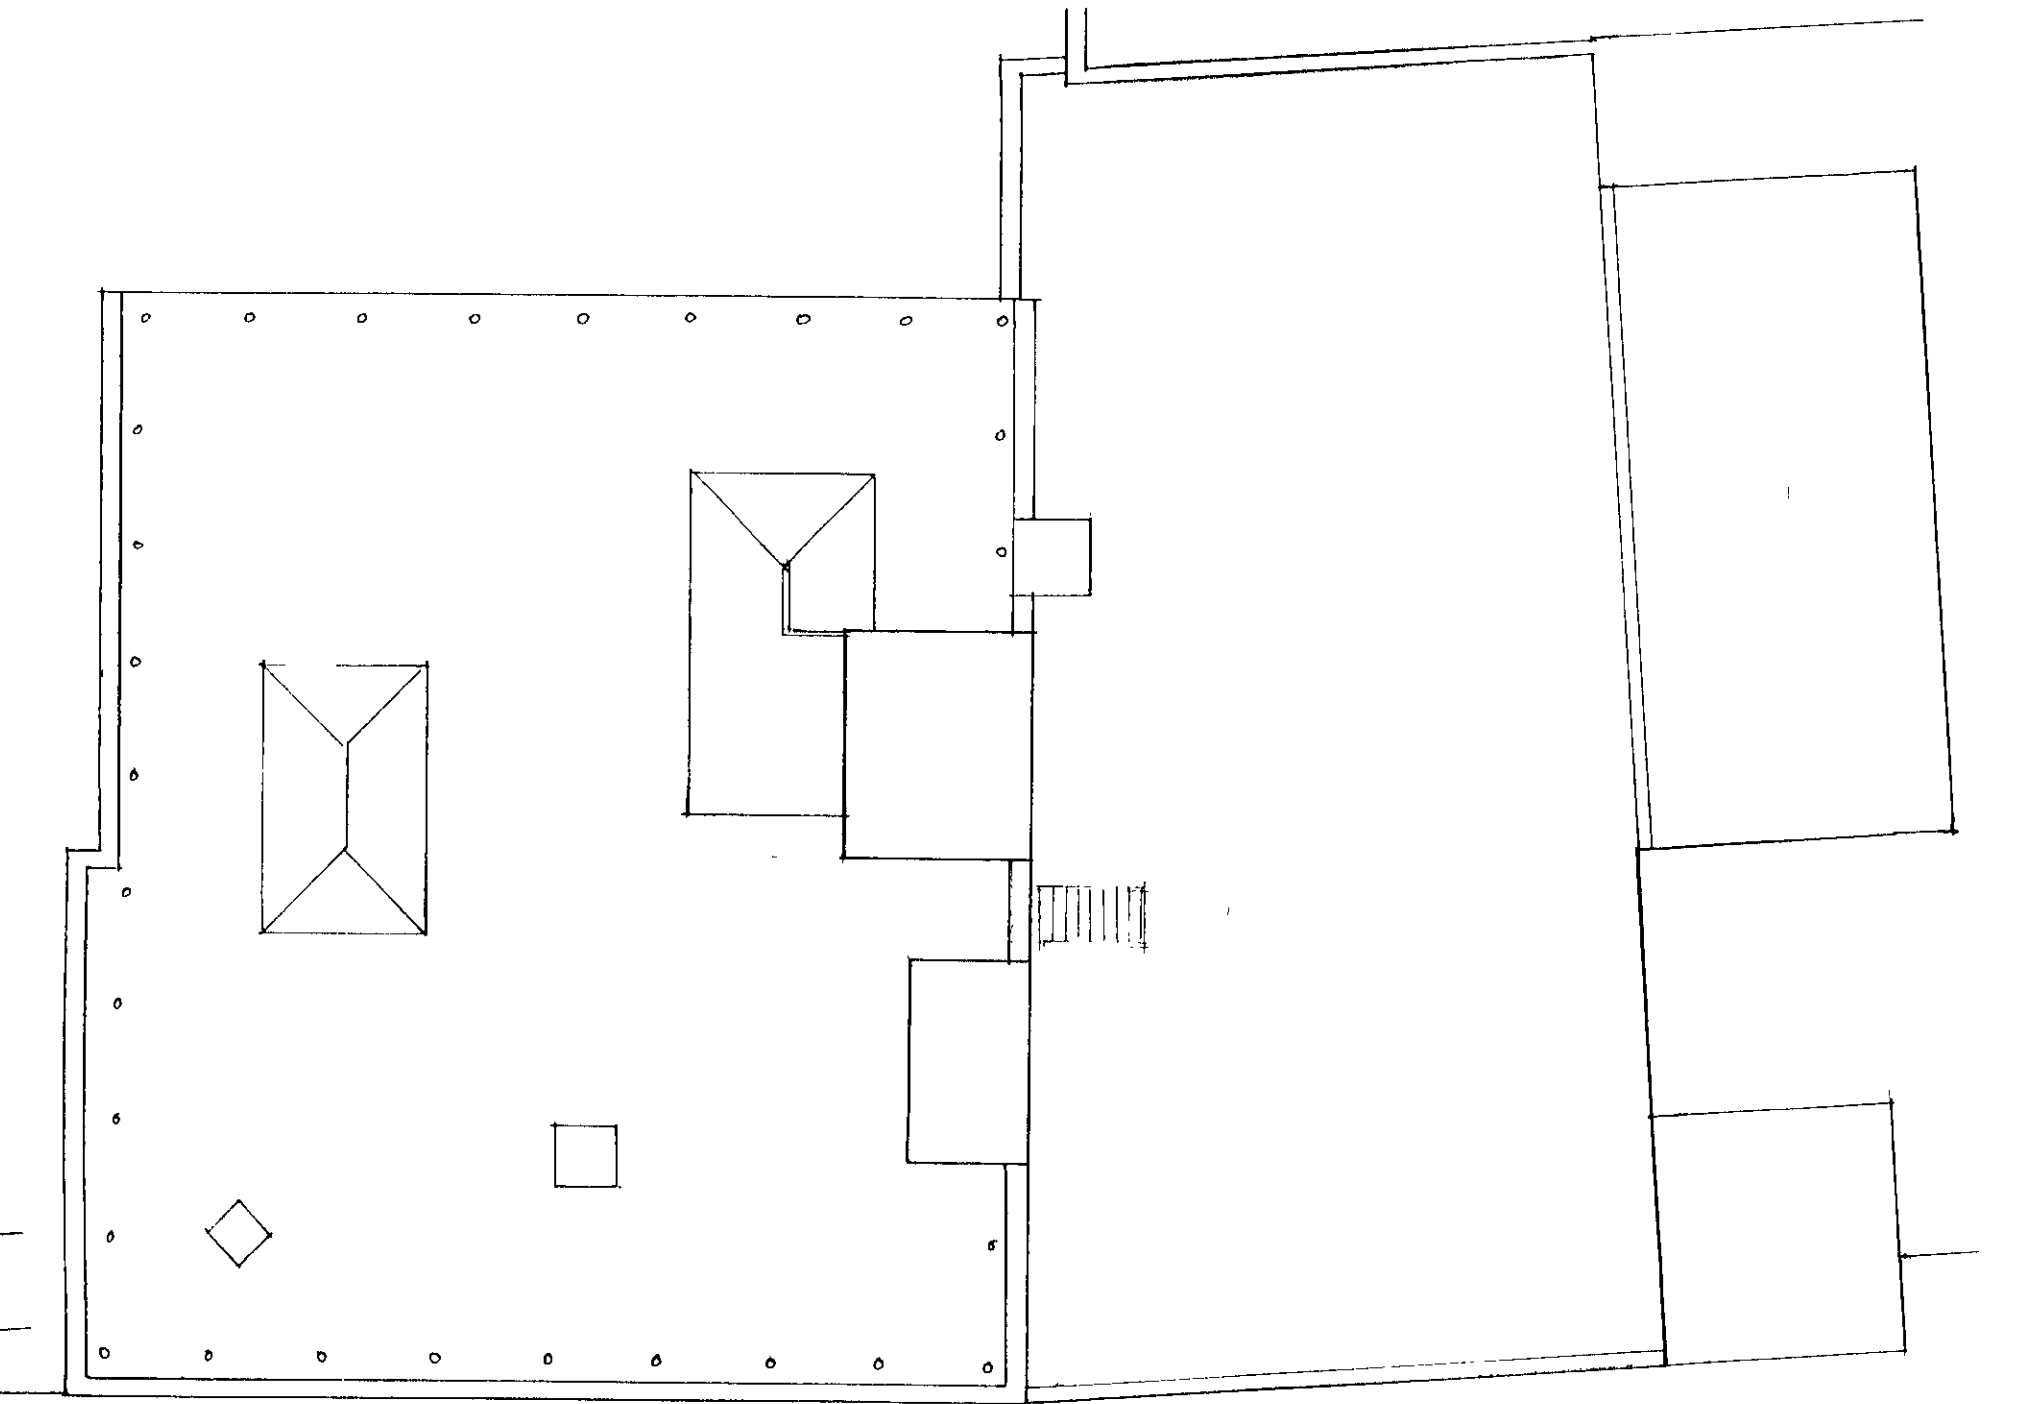


ROOF PLAN.

Revisions

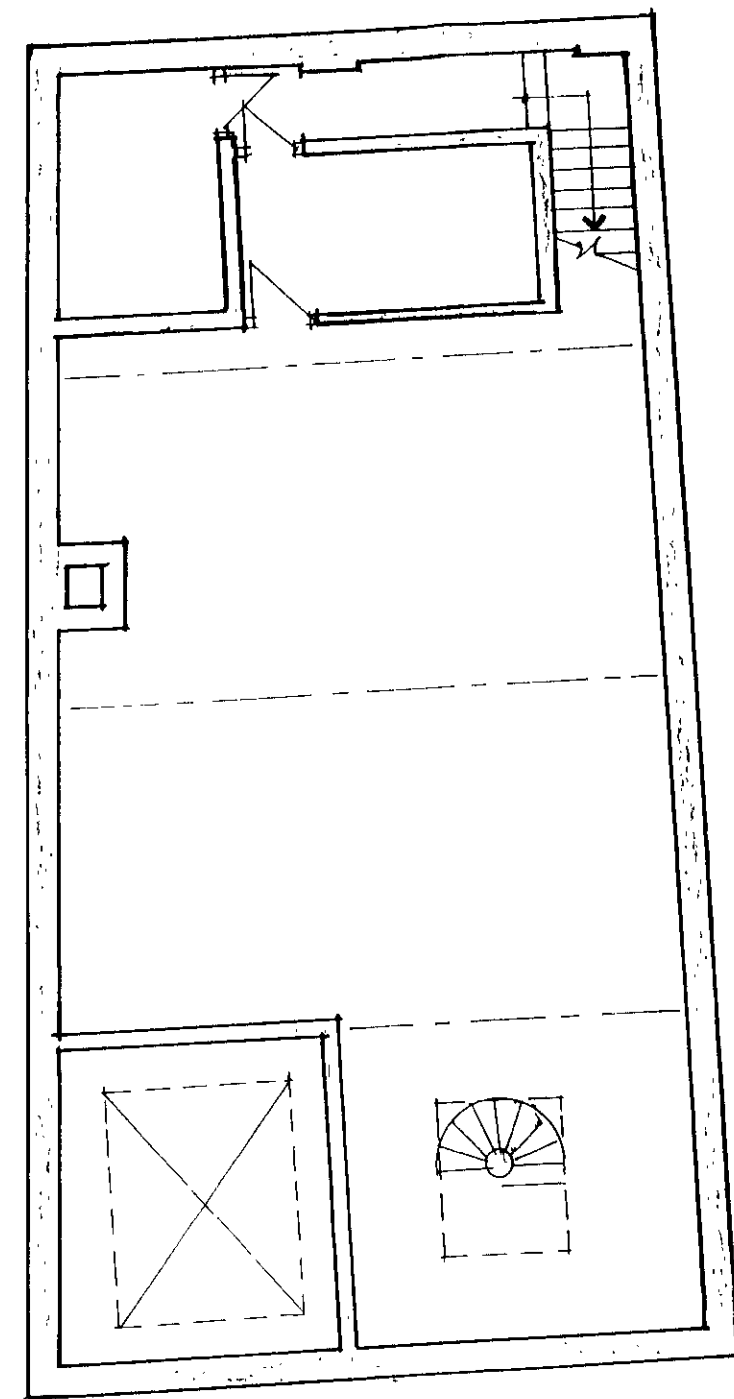


BASEMENT PLAN 112 sq m.

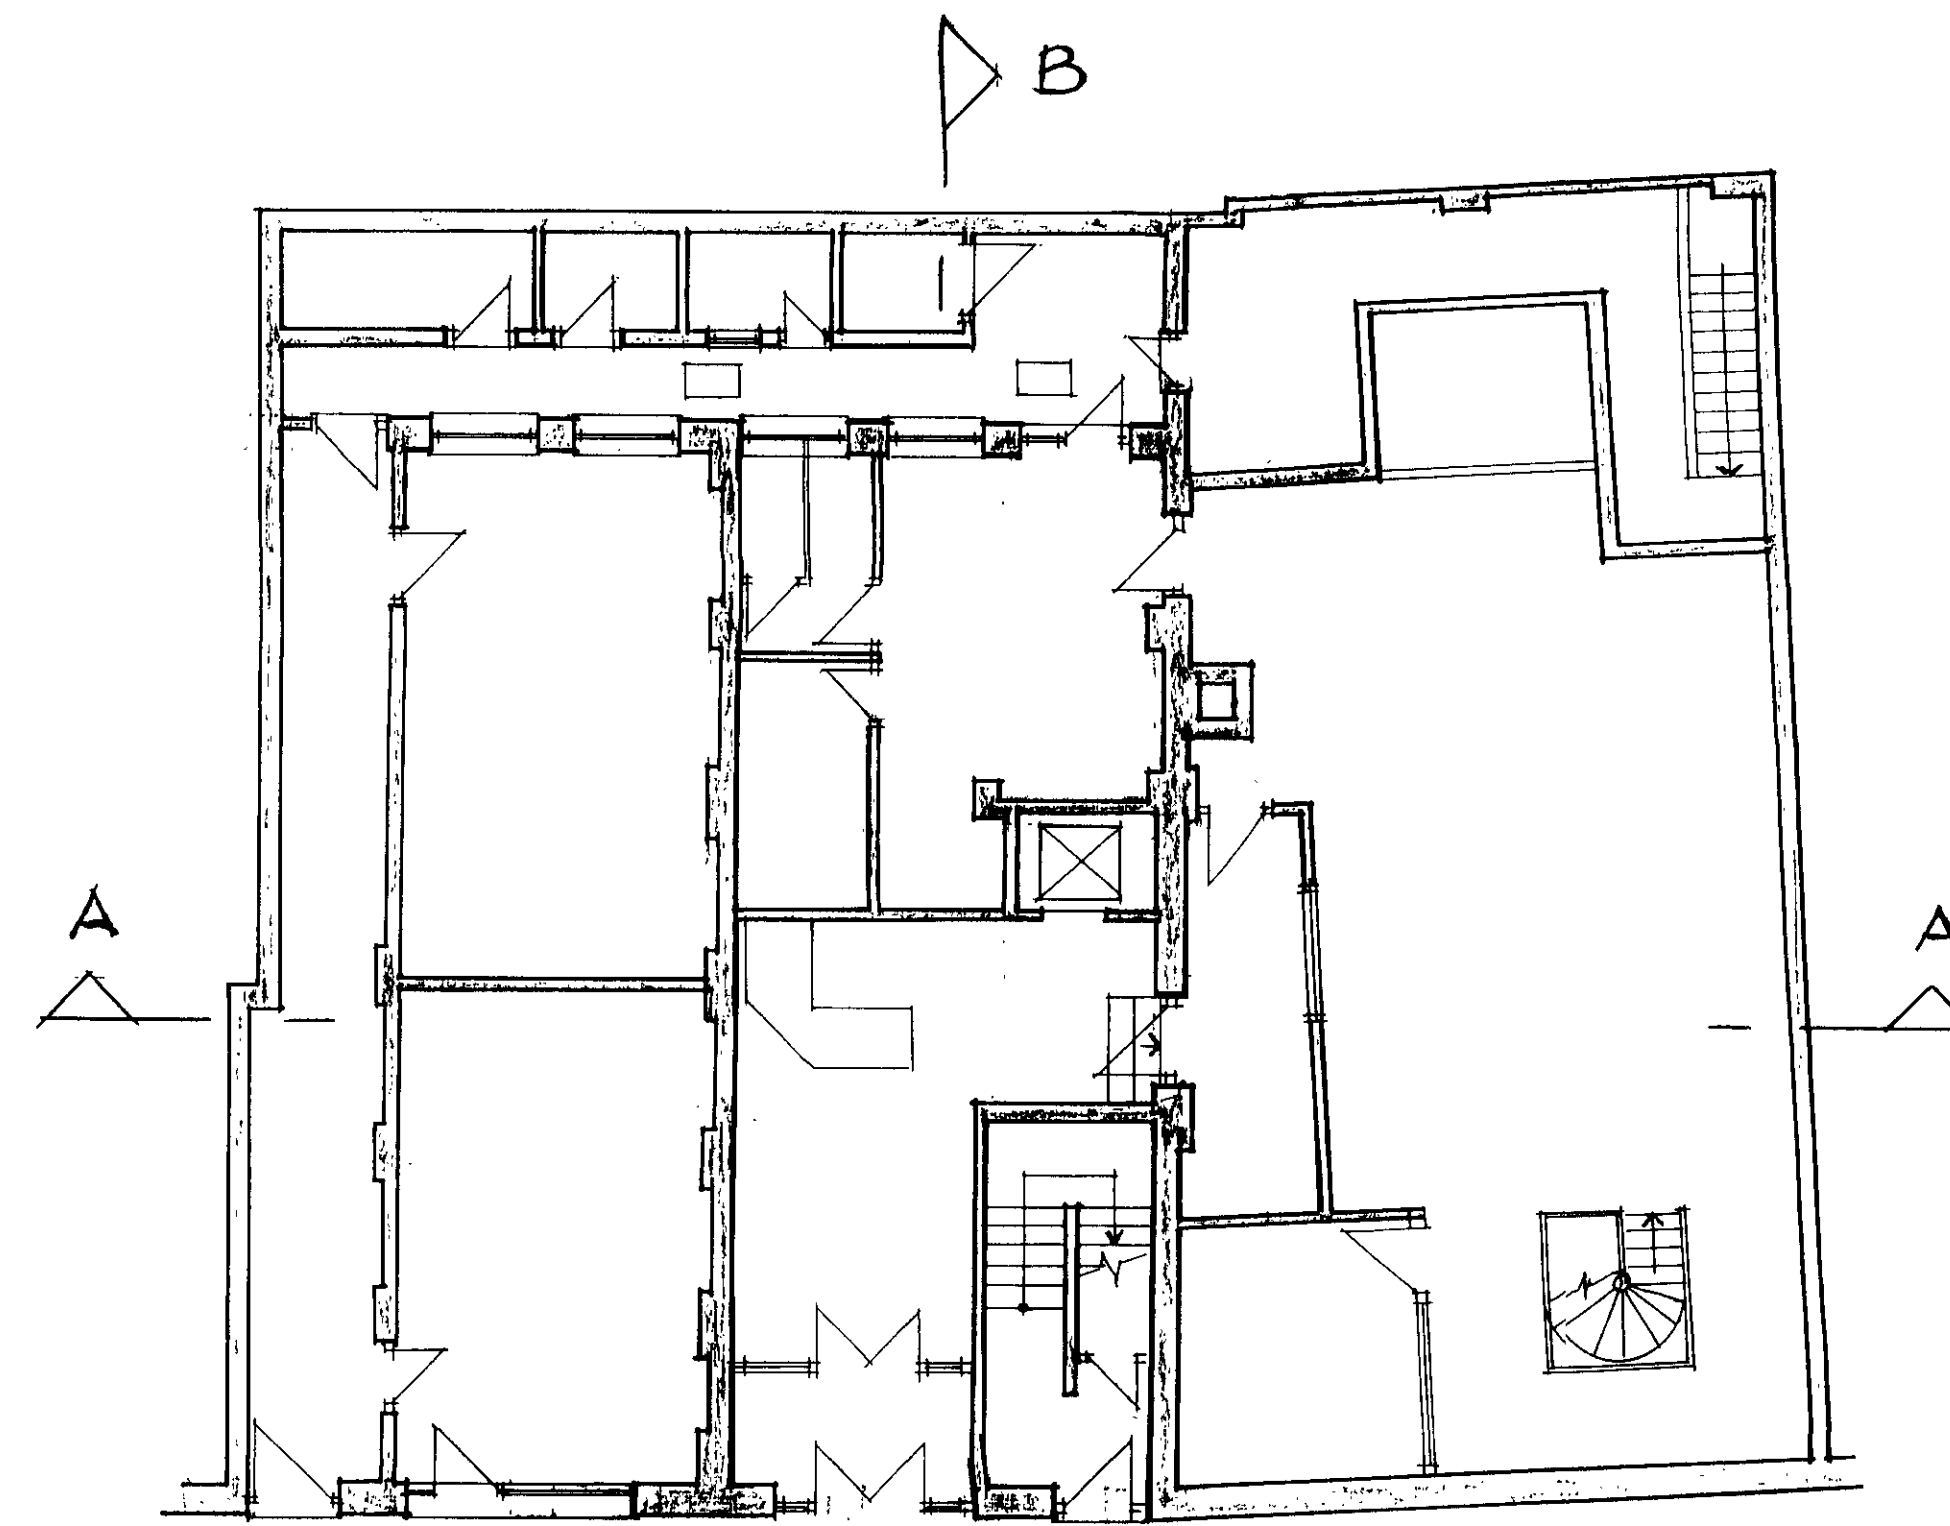

P A R K E R S T R E E T

GROUND FLOOR PLAN 290 sq m. (GROSS INTERNAL).

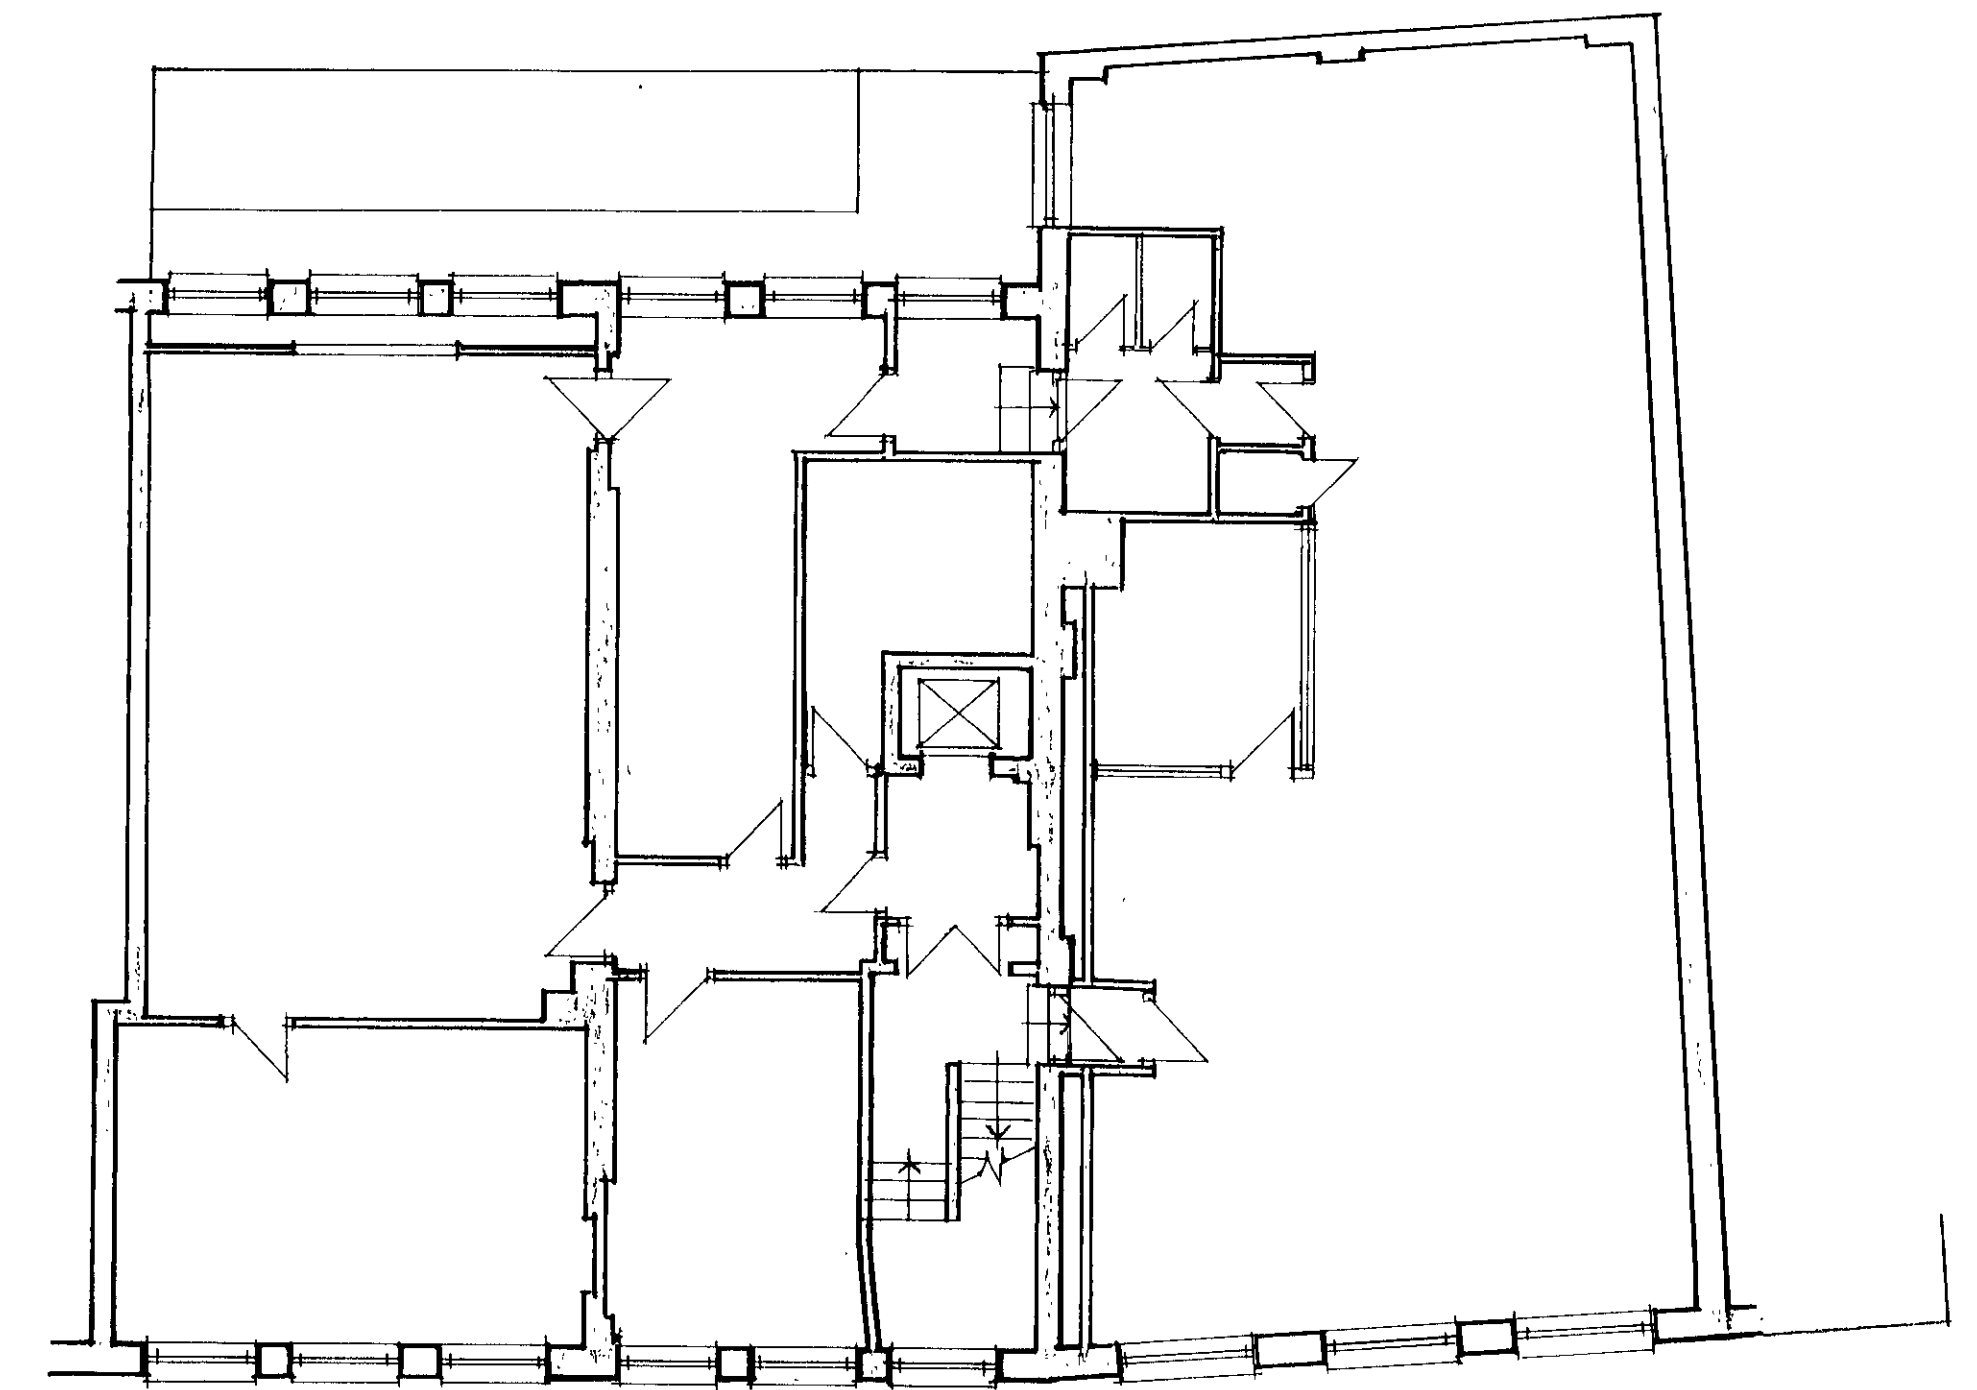

FIRST FLOOR PLAN 299 sq m.

No 40/42 PARKER STREET

EXISTING PLANS

Drawn by	Scale 1:100
Checked by	Date OCT 88


Renton Howard Wood Levin Partnership

RHWL
77 Endell Street
London WC2H 9AJ
Telephone 01-278 7800
Telex 896691 TLXIRG Renhow


DP 8800557

This drawing is not to be scaled
Verify all dimensions on the site

Notes

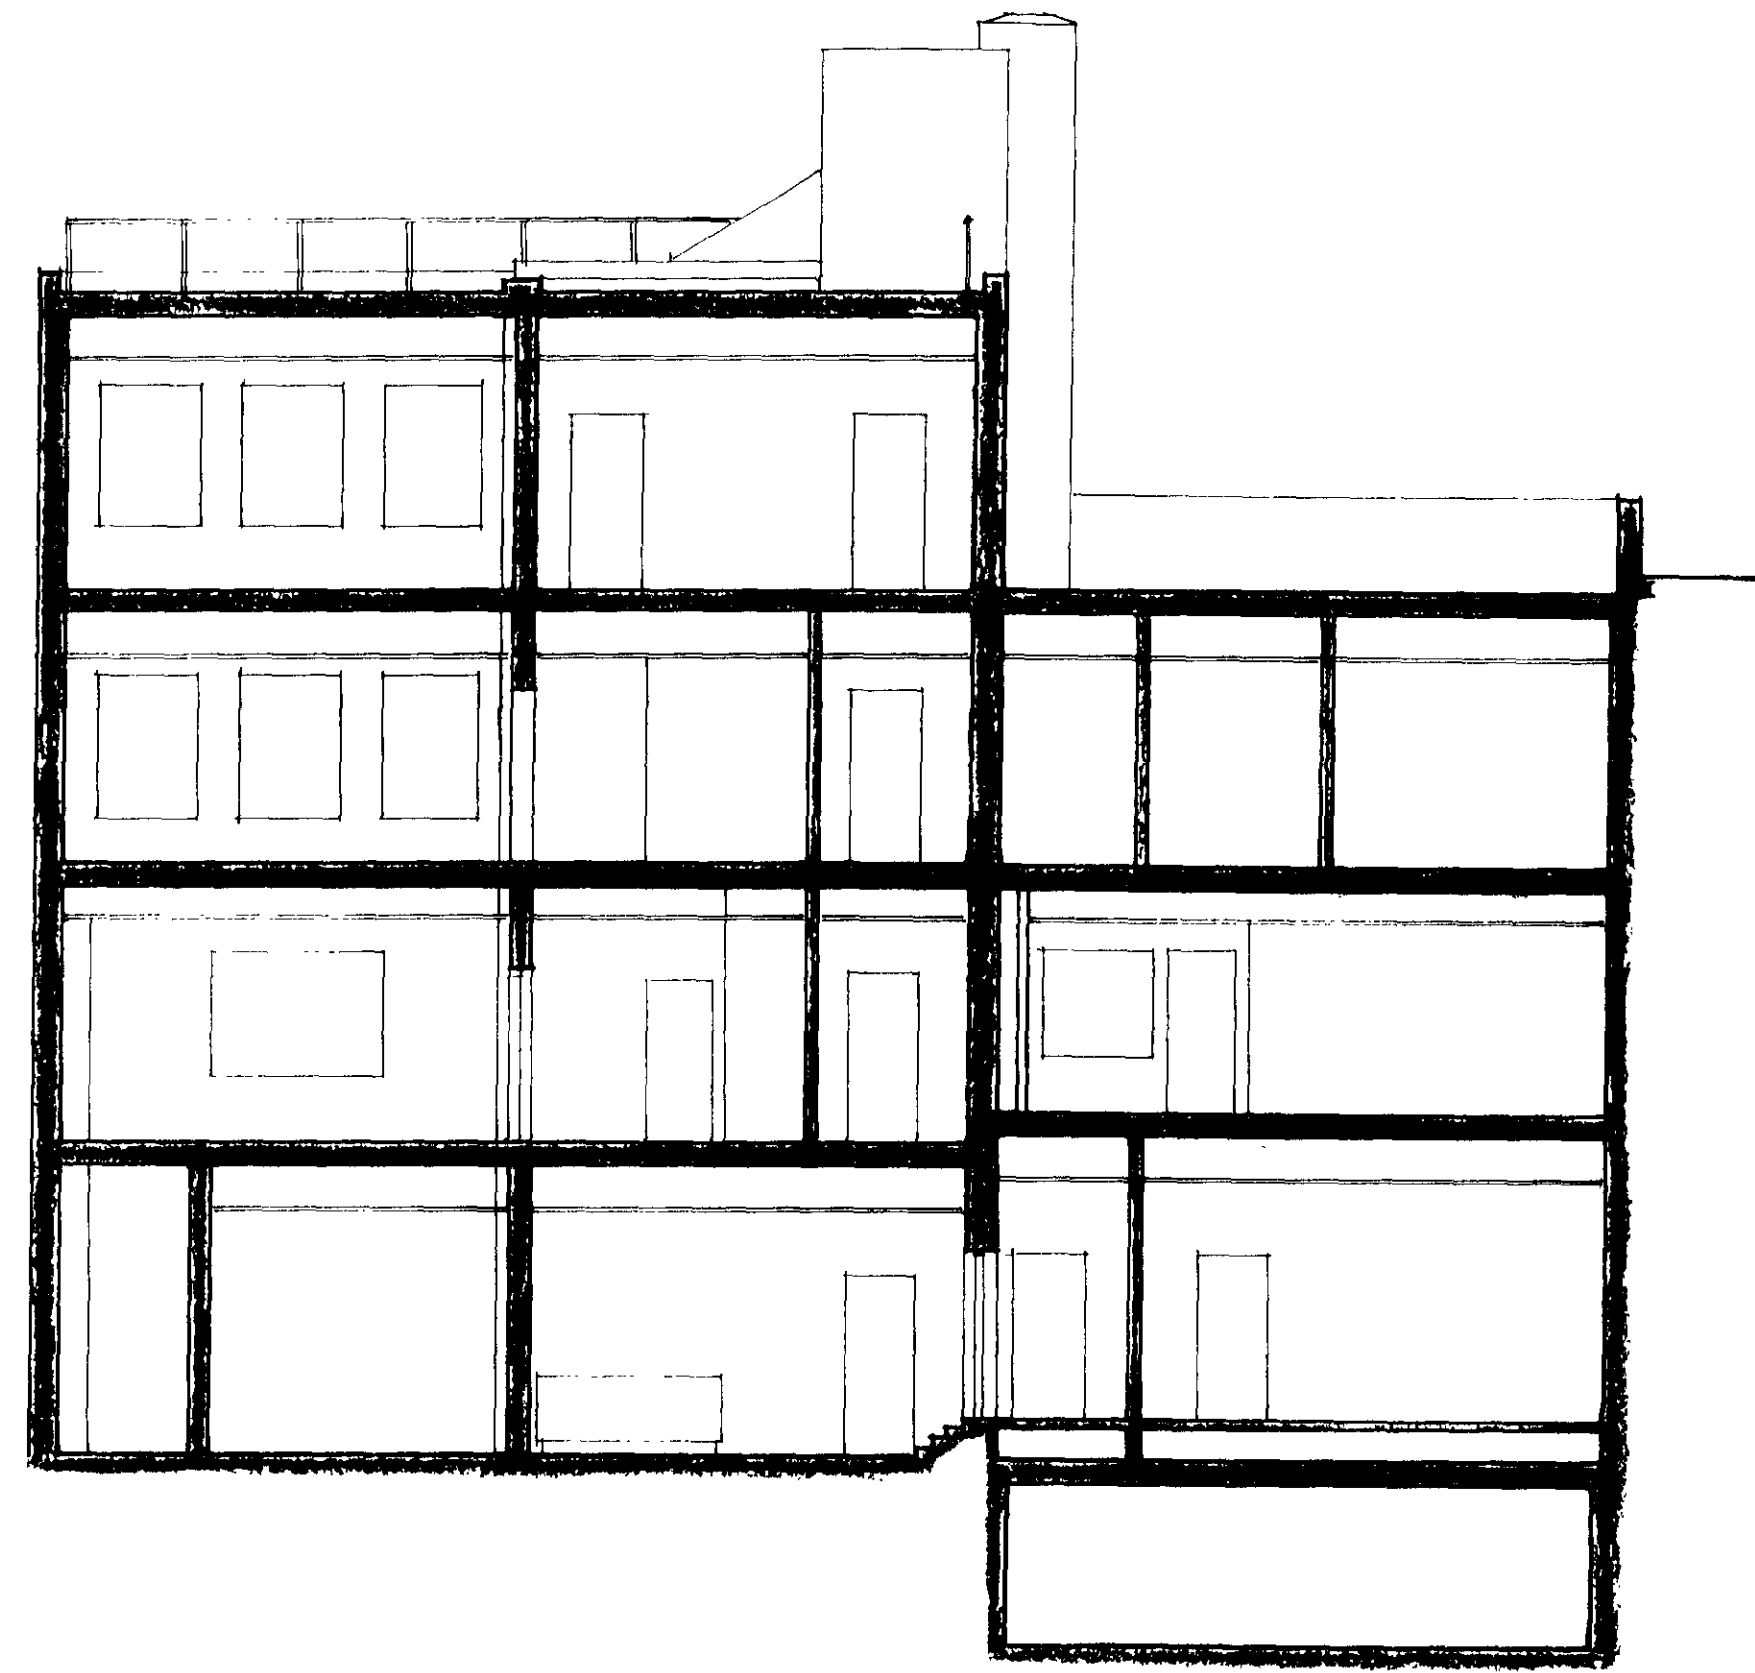

SECTION A-A.

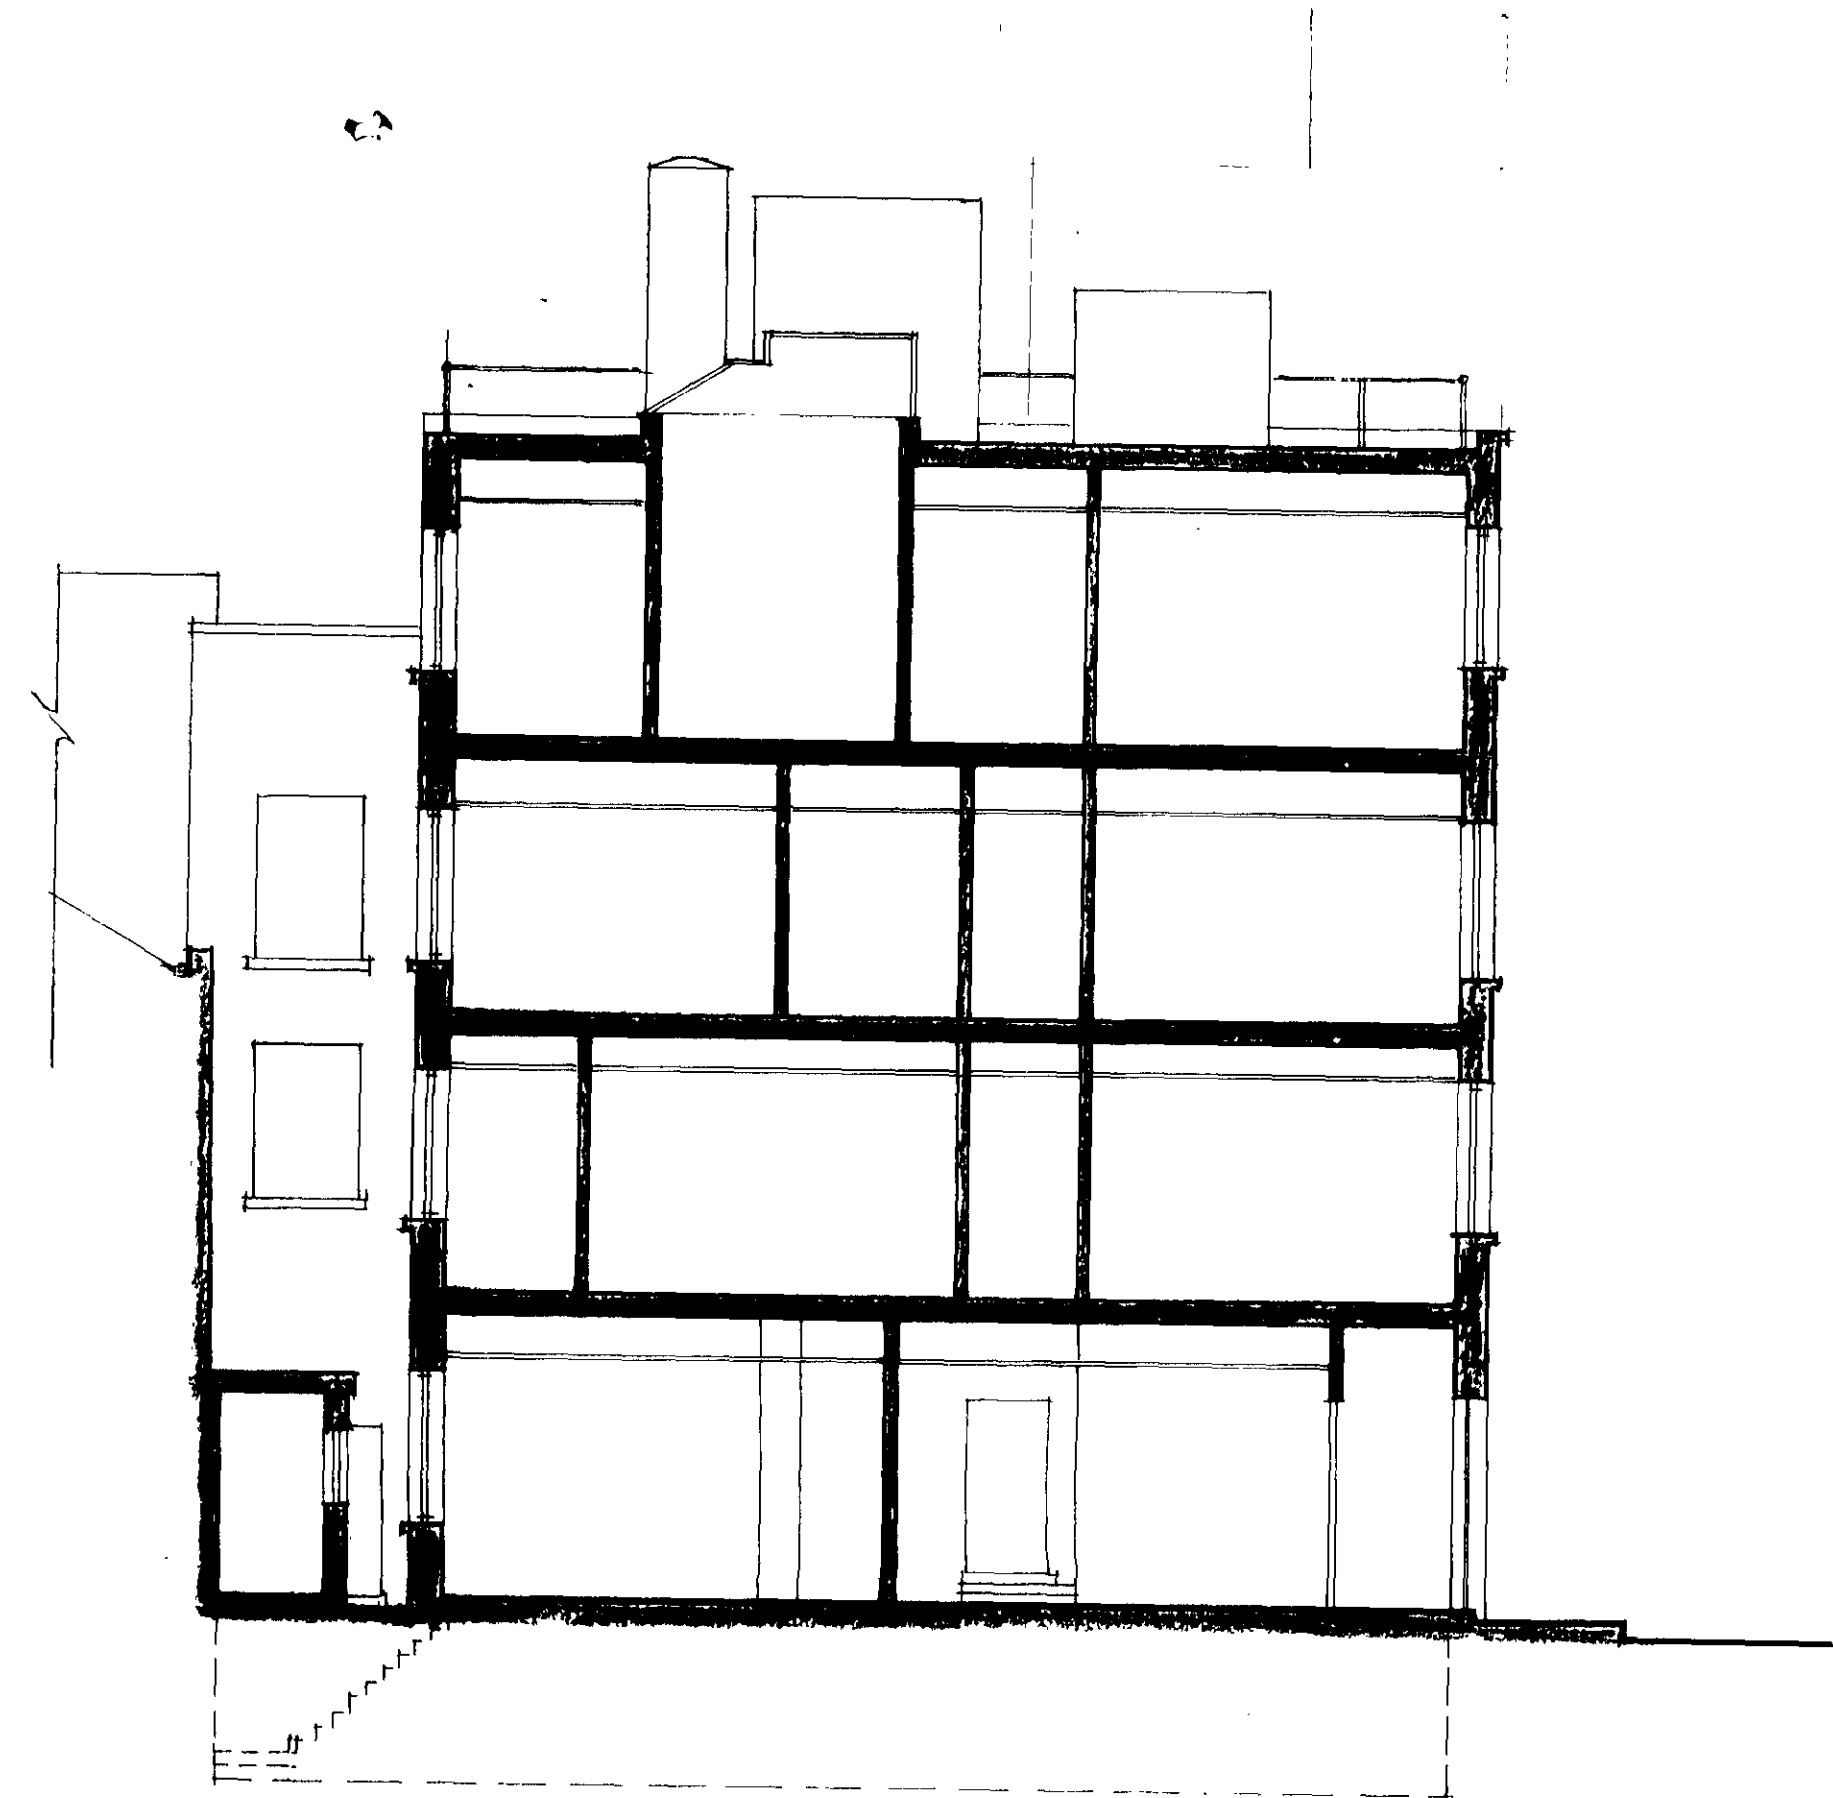


SECTION B-B.

Revisions



NORTH WEST ELEVATION.

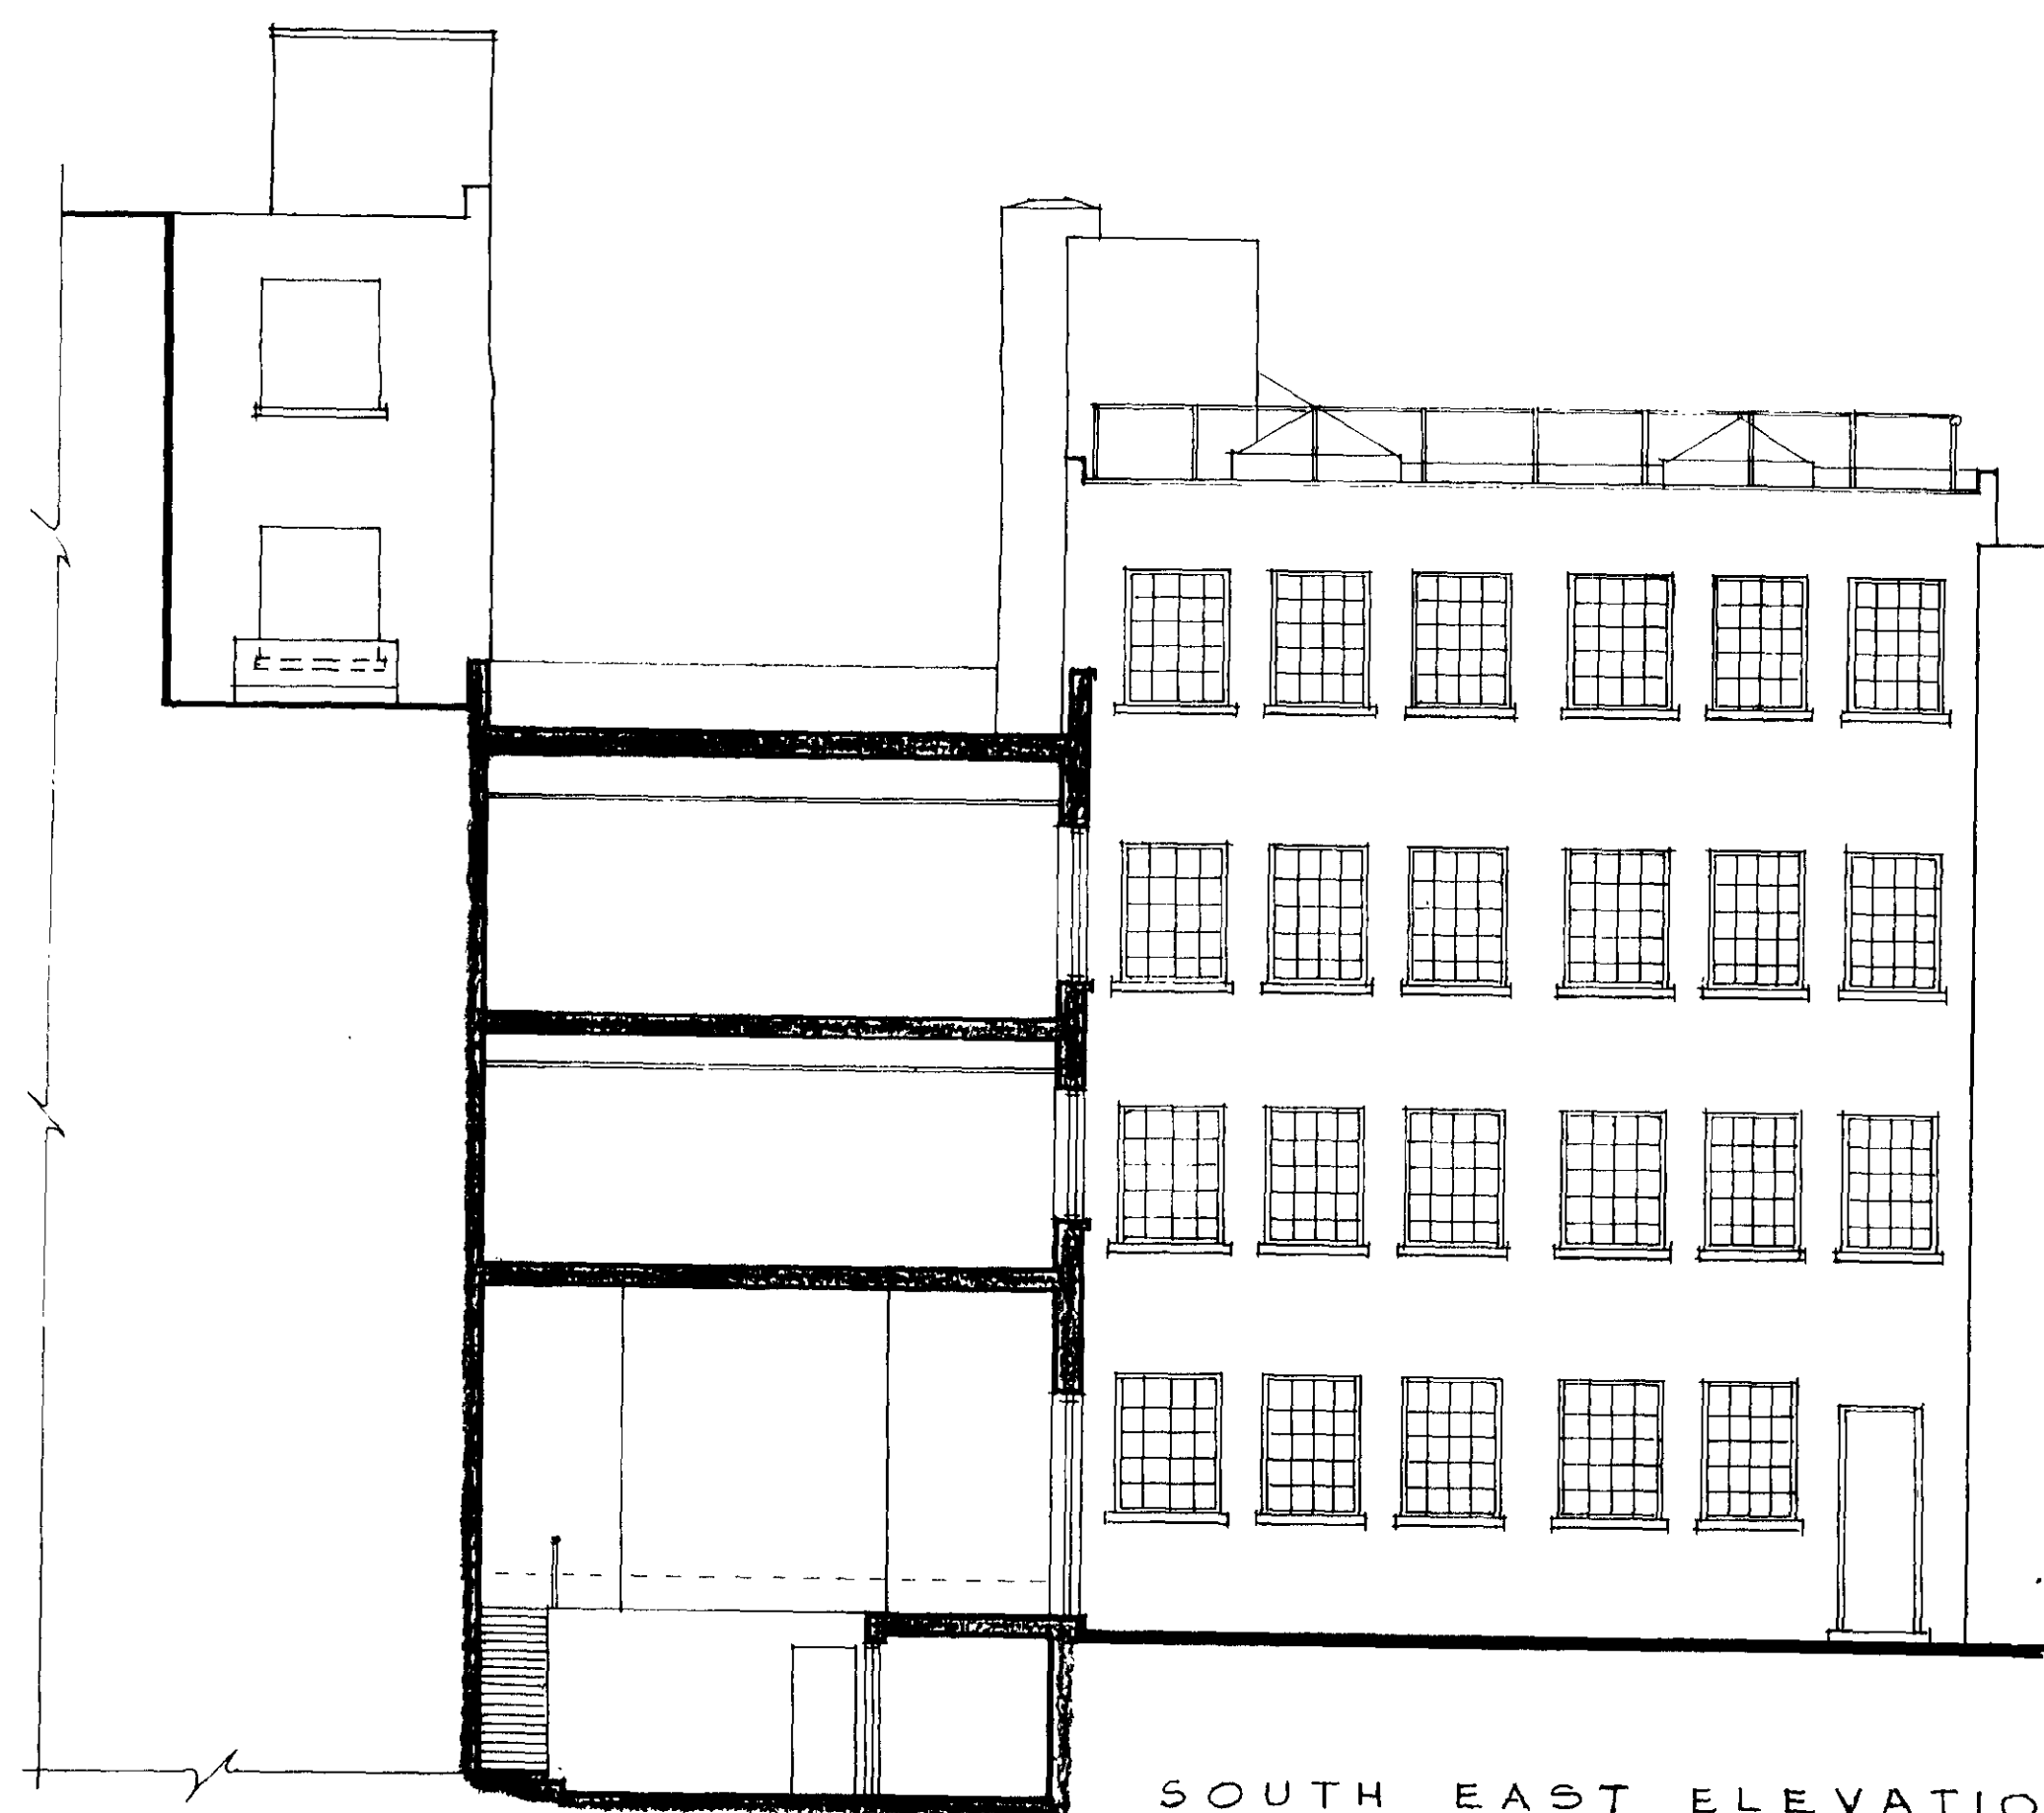

SOUTH EAST ELEVATION.

No 40/42 PARKER
STREET


EXISTING SECTIONS
& ELEVATIONS.

Drawn by	Scale	1:100
Checked by	Date	OCT 88


Renton Howard Wood Levin Partnership

RHWL
77 Endell Street
London WC2H 9AJ
Telephone 01 379 7800
Telex 880689 TLX RHWL


TP880057

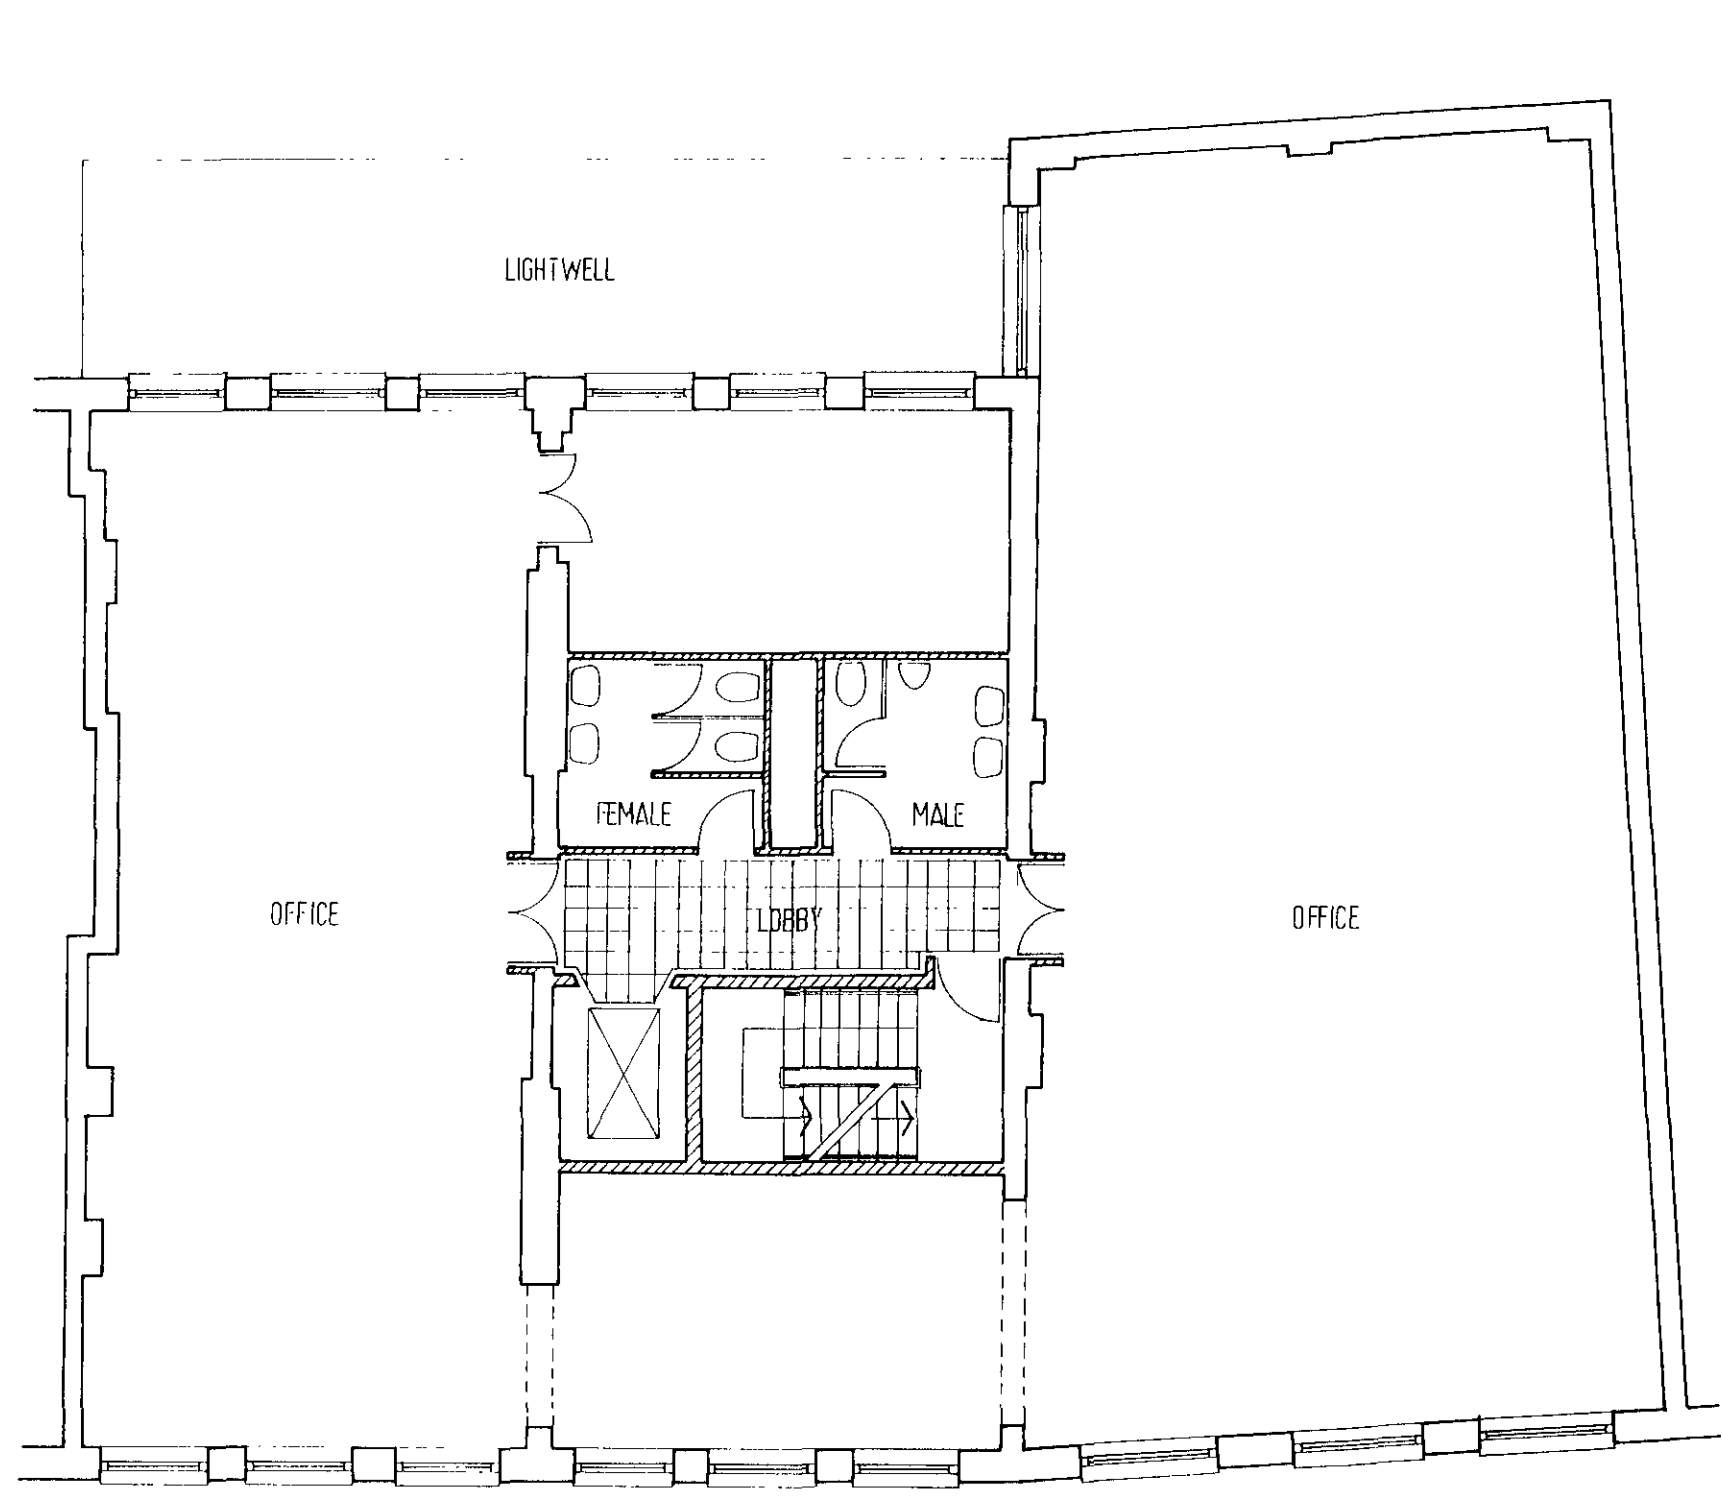


SECOND FLOOR PLAN

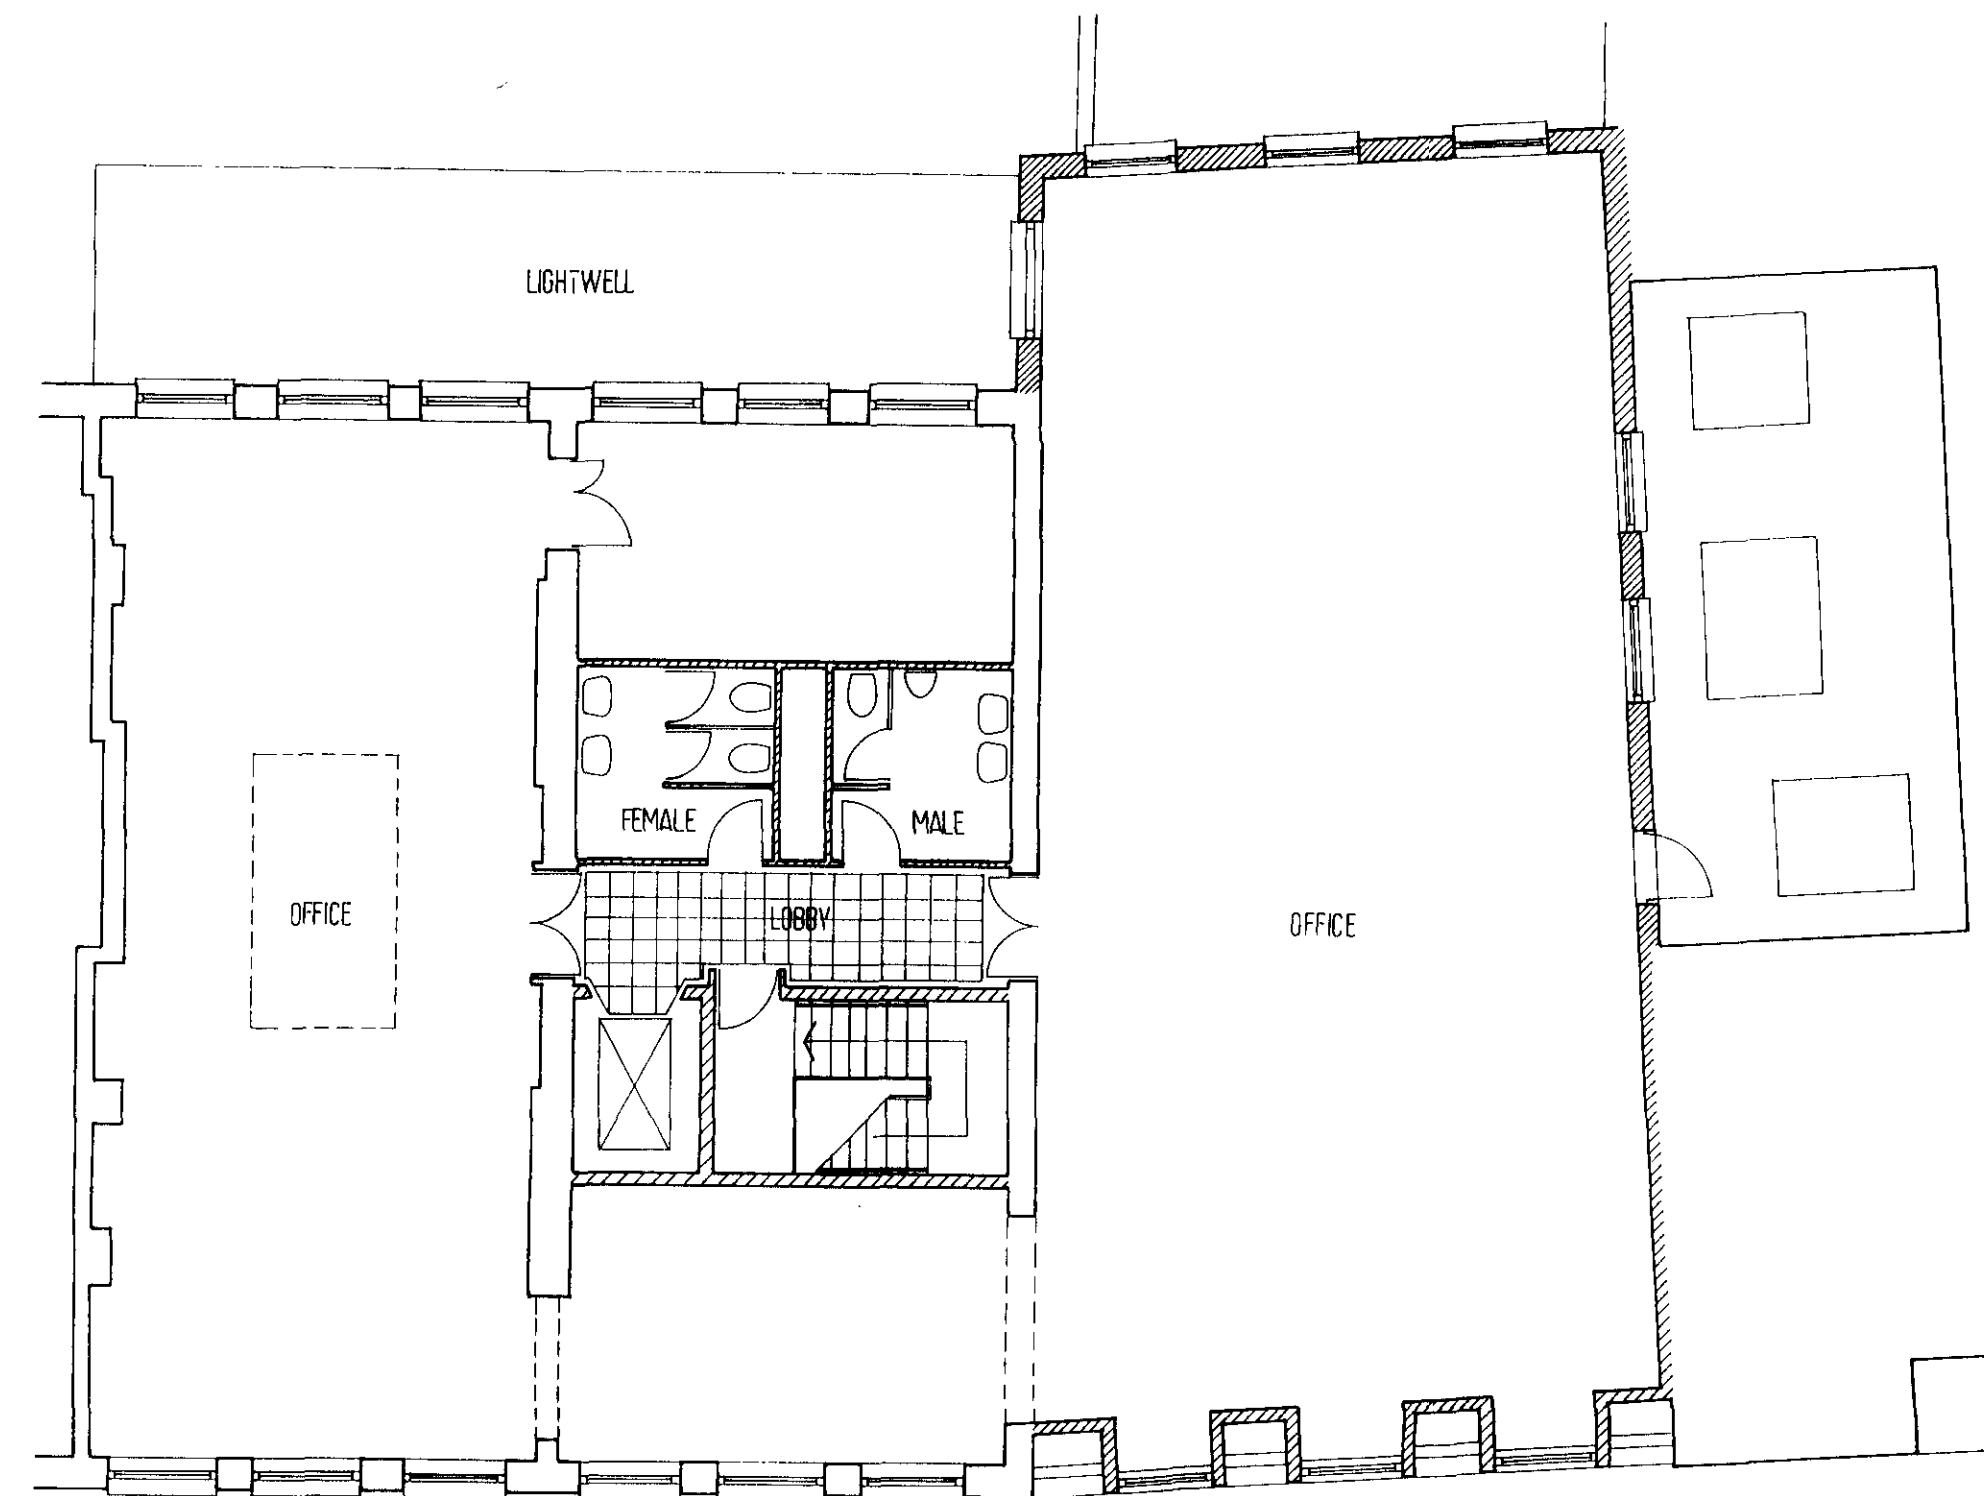


THIRD FLOOR PLAN

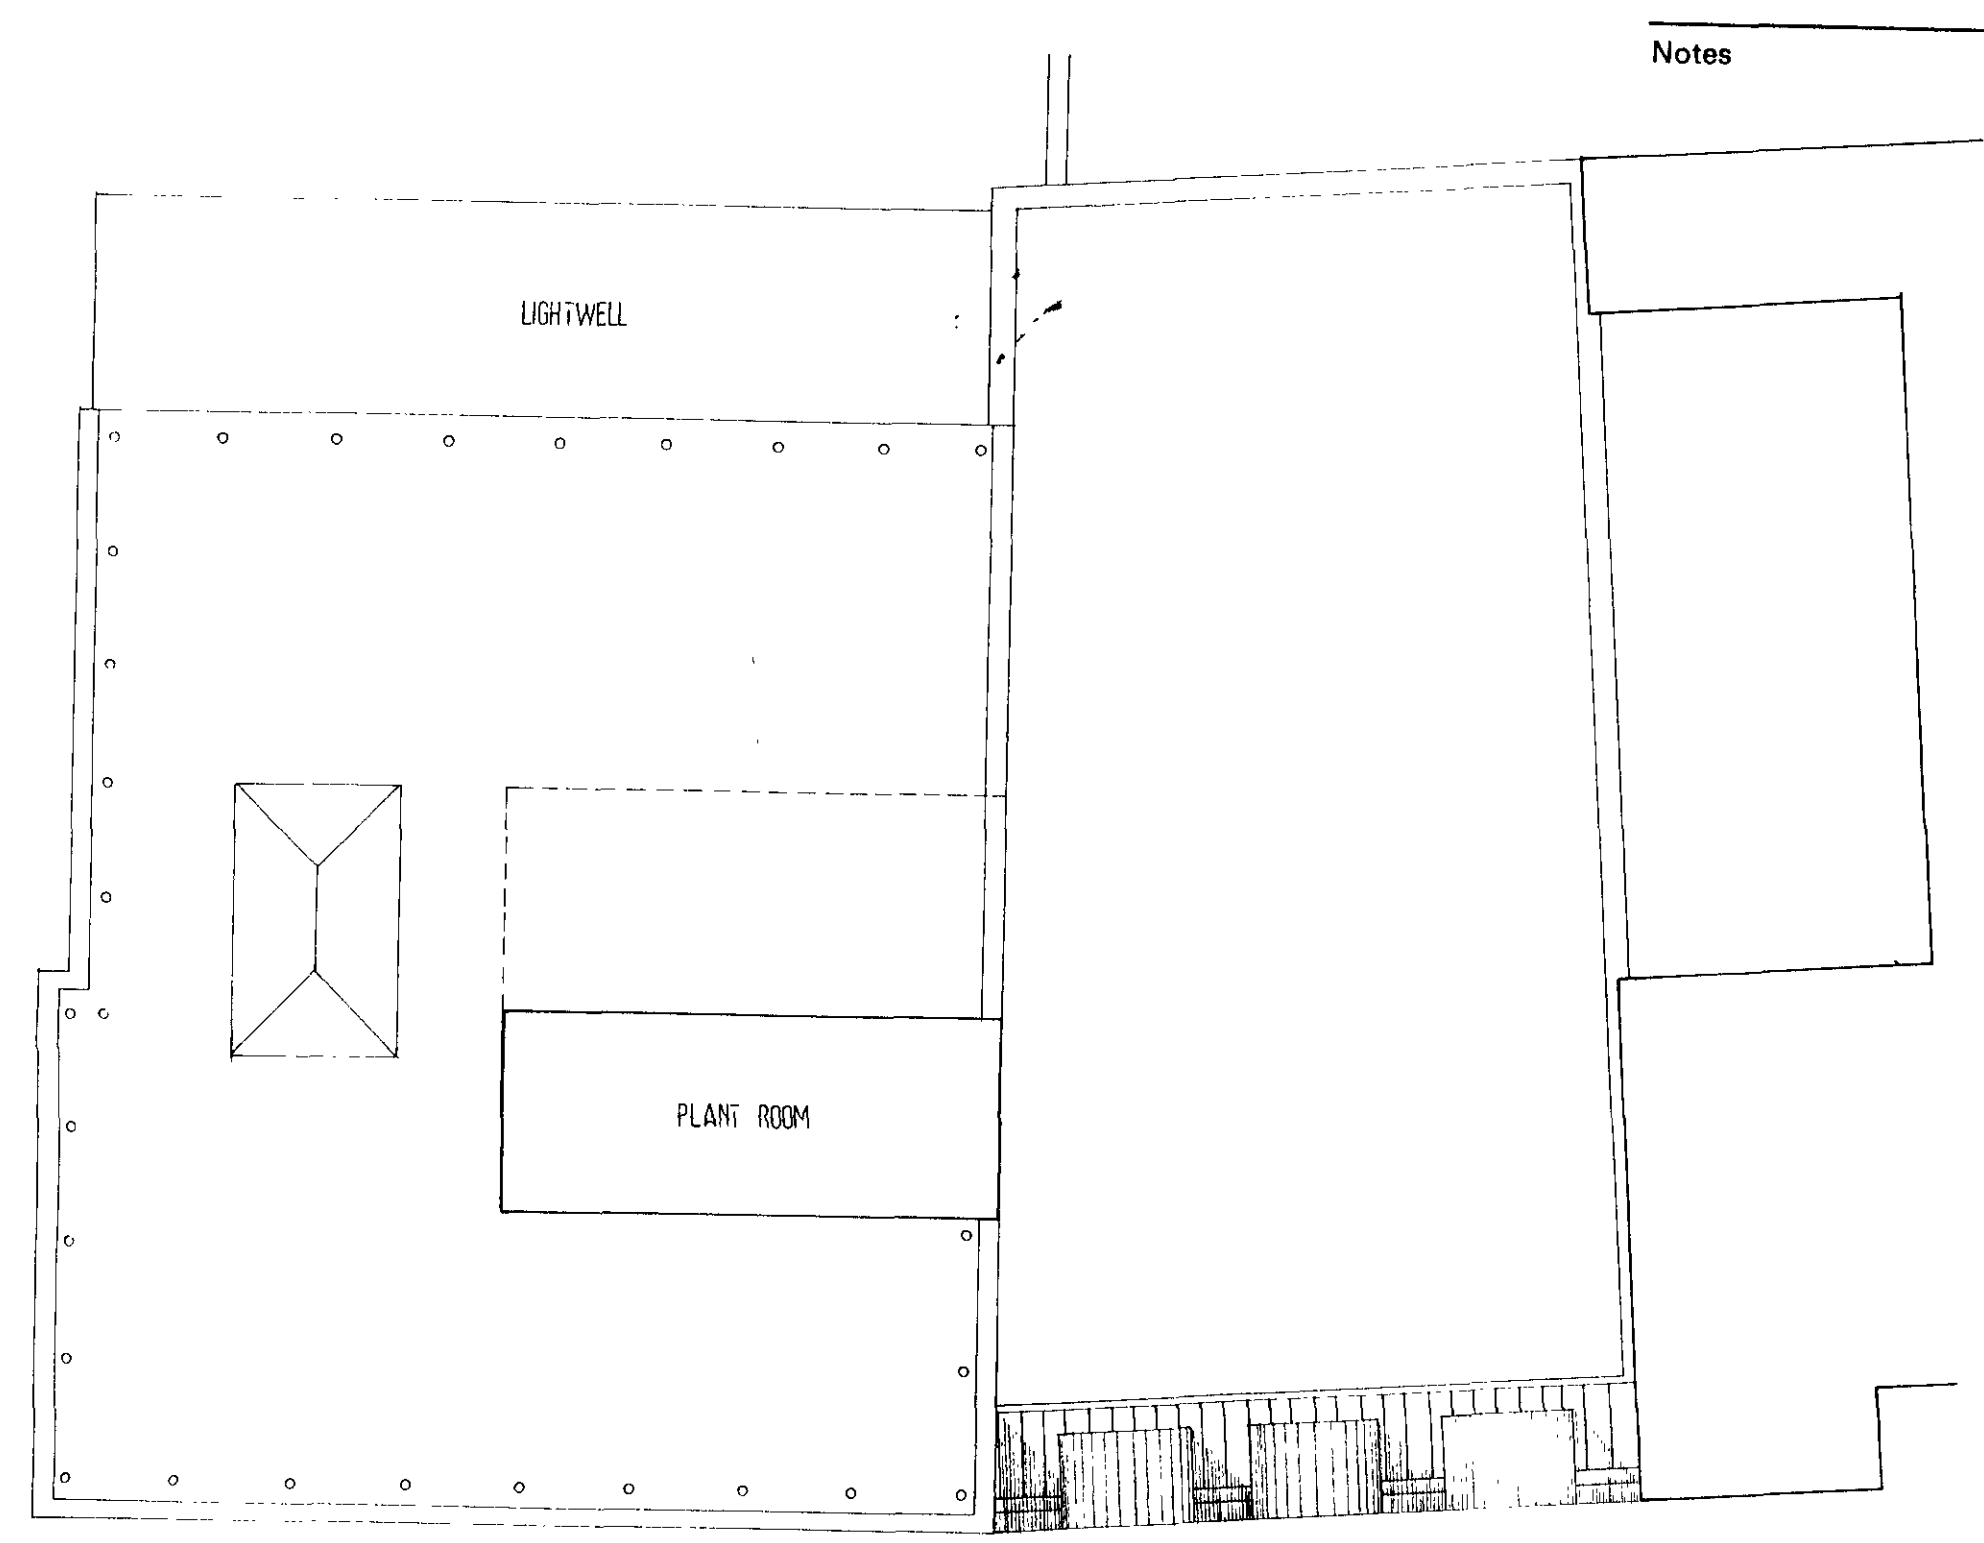


ROOF PLAN

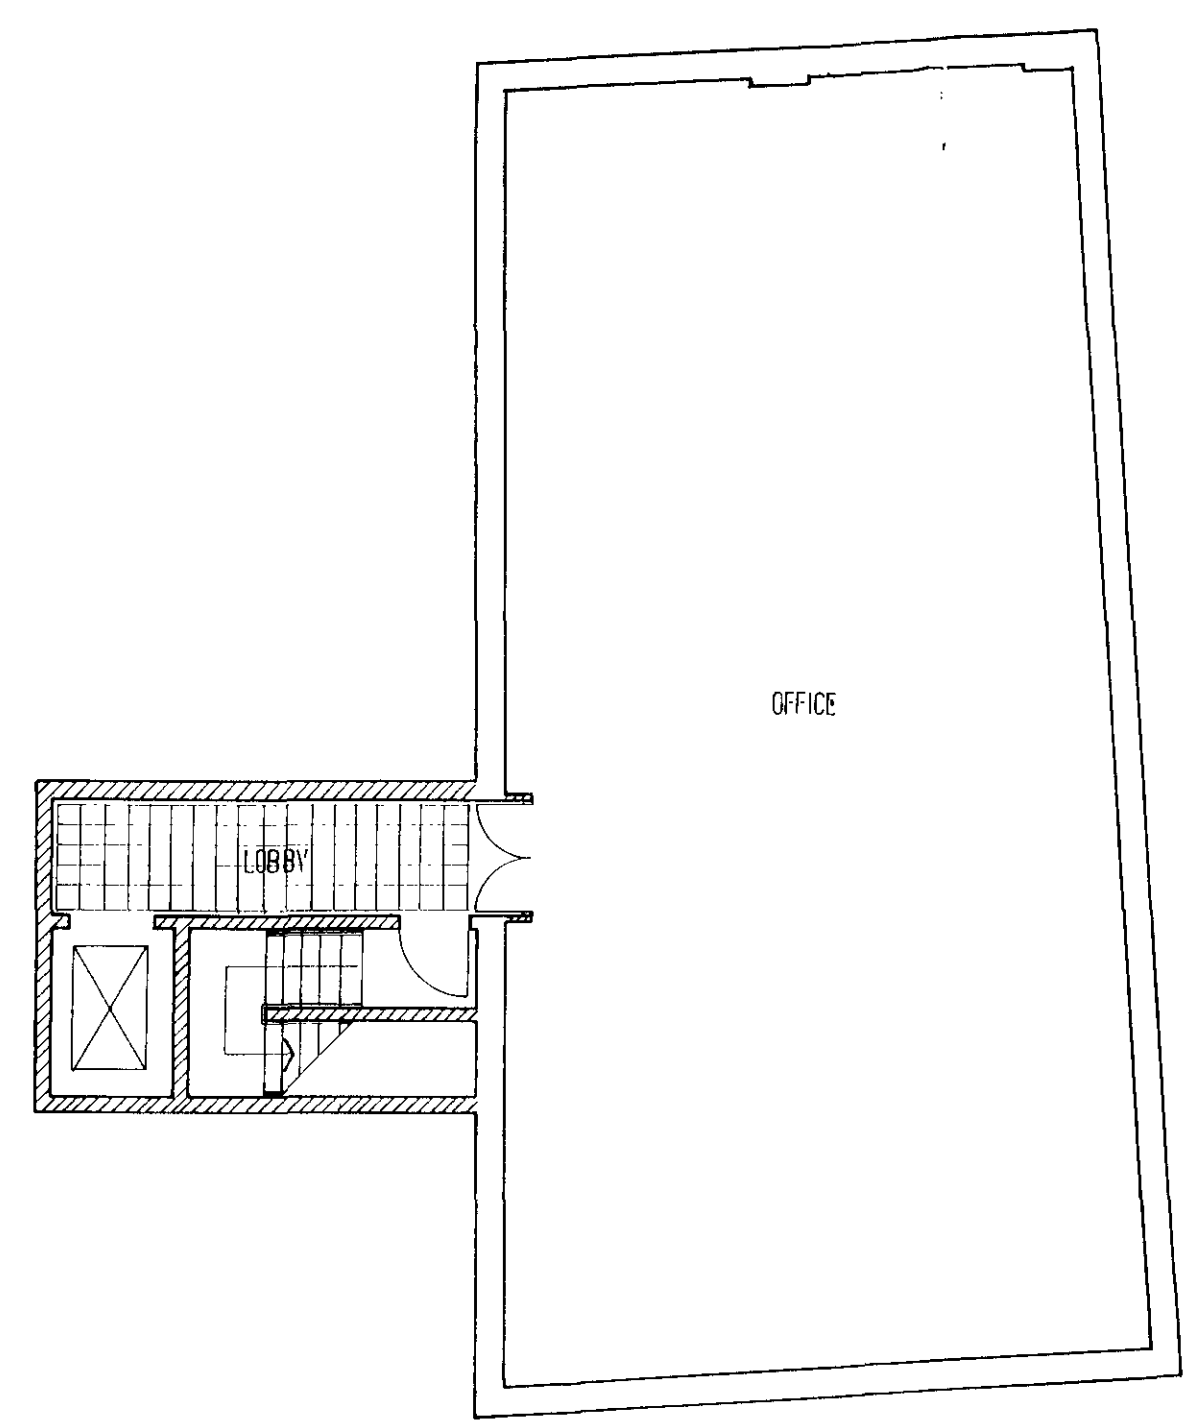

BASEMENT PLAN

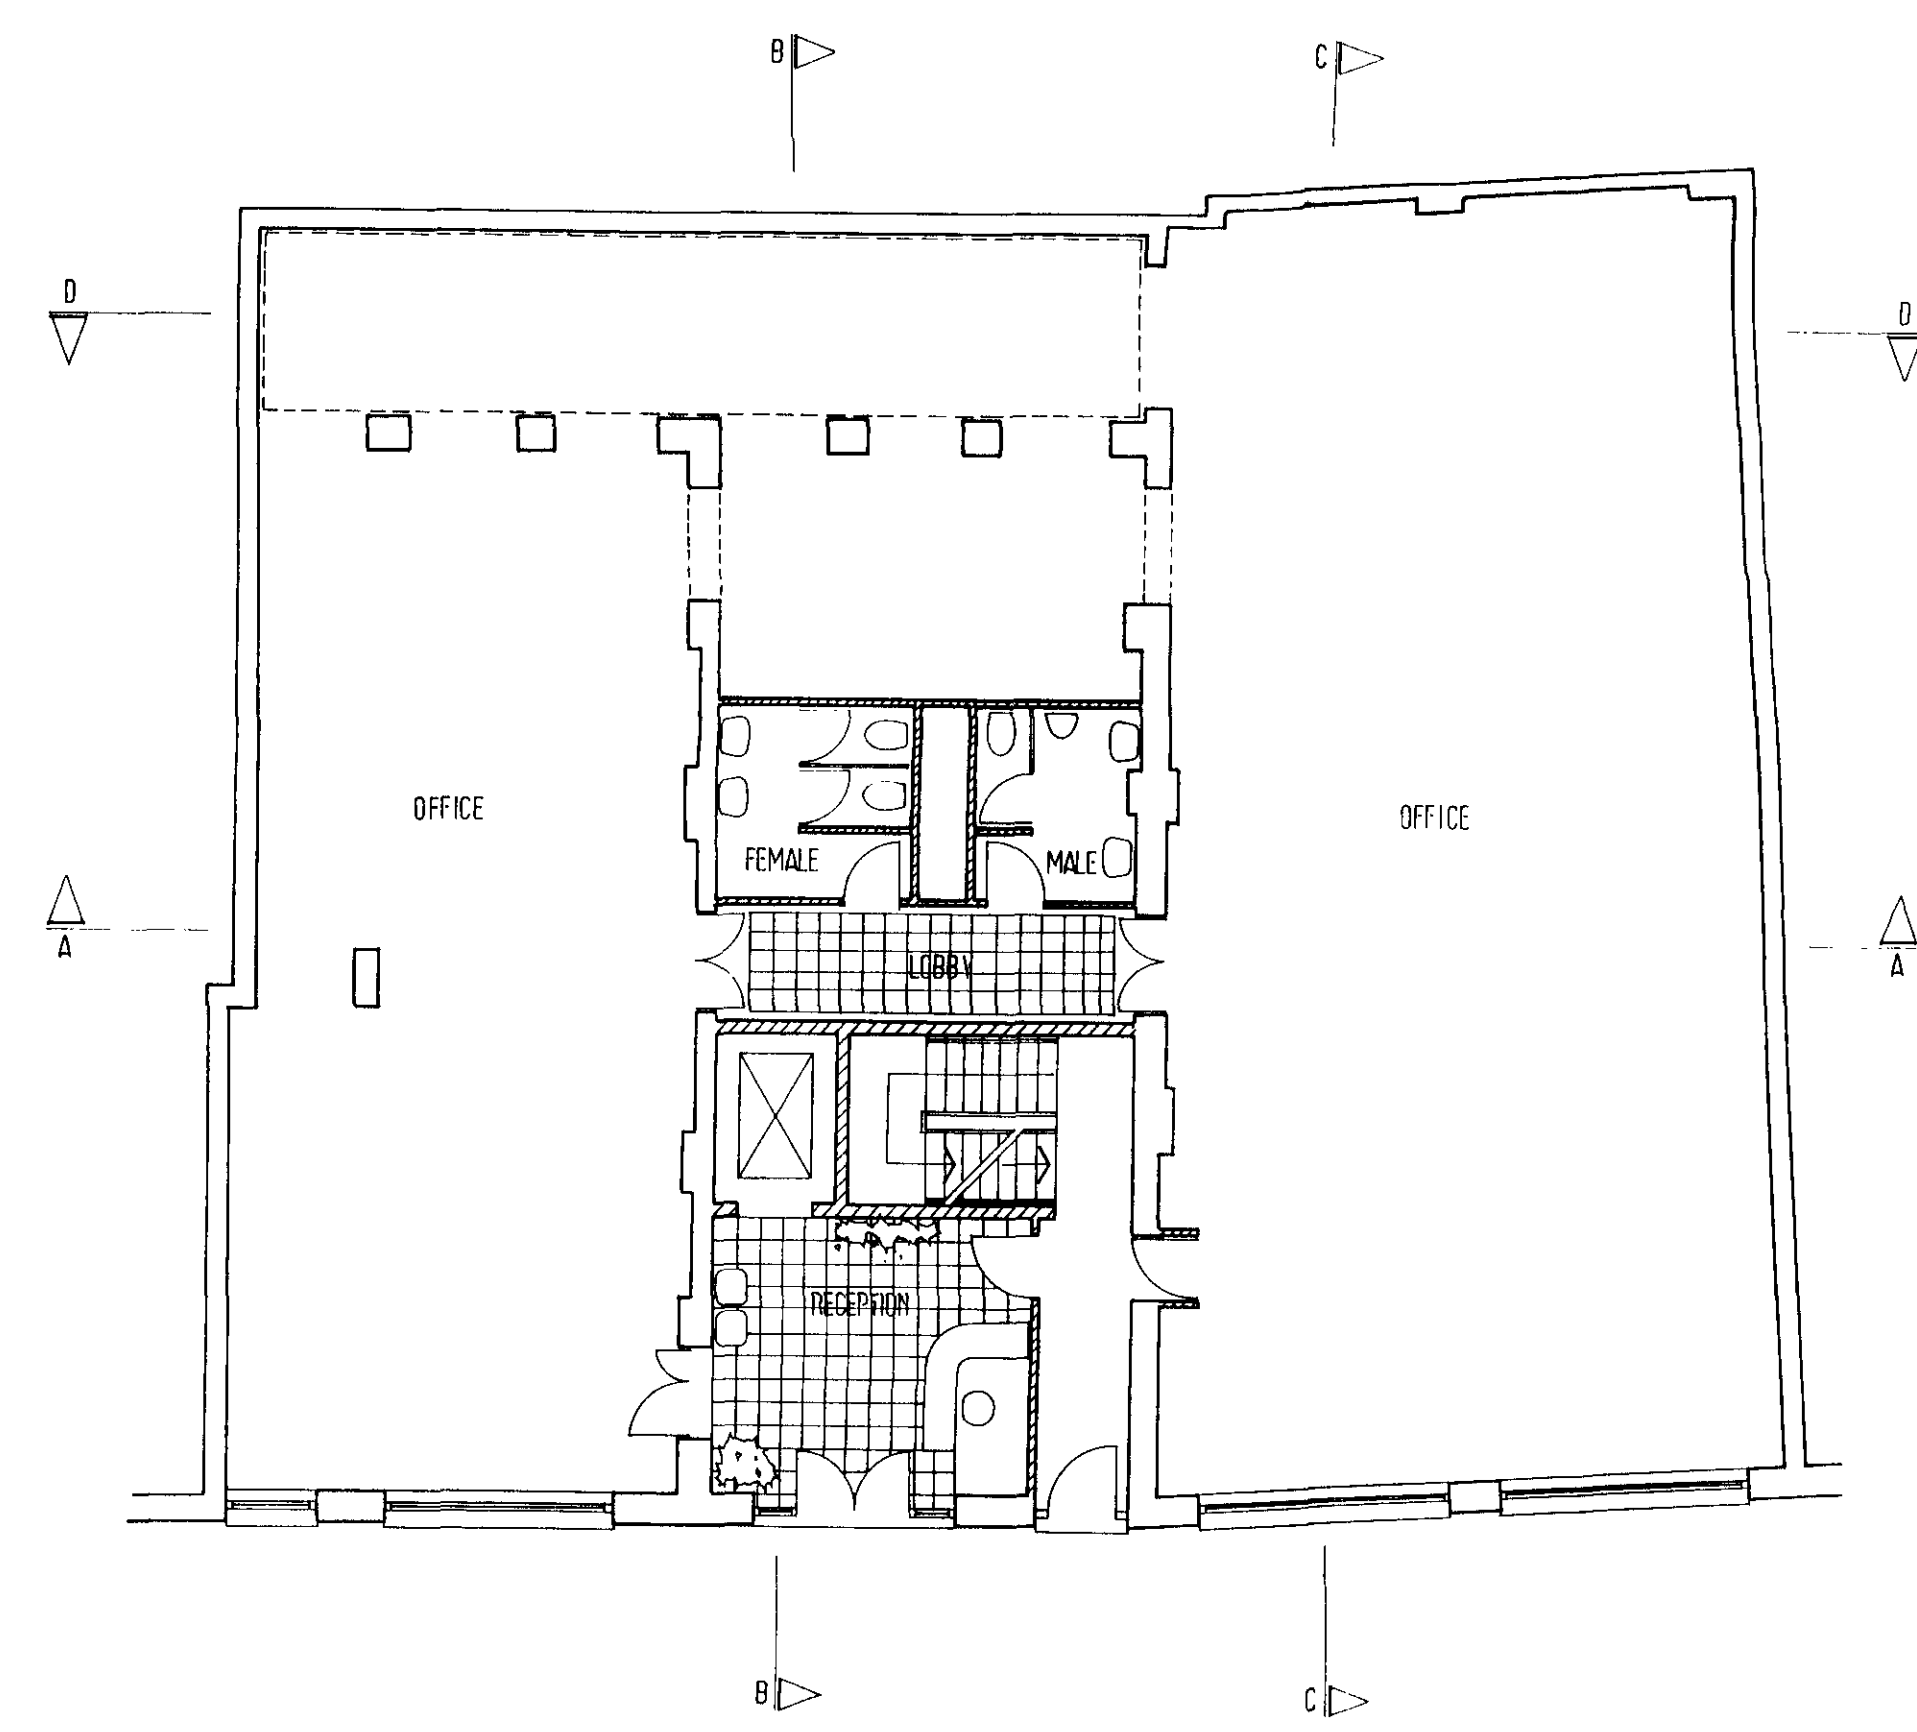

GROUND FLOOR PLAN

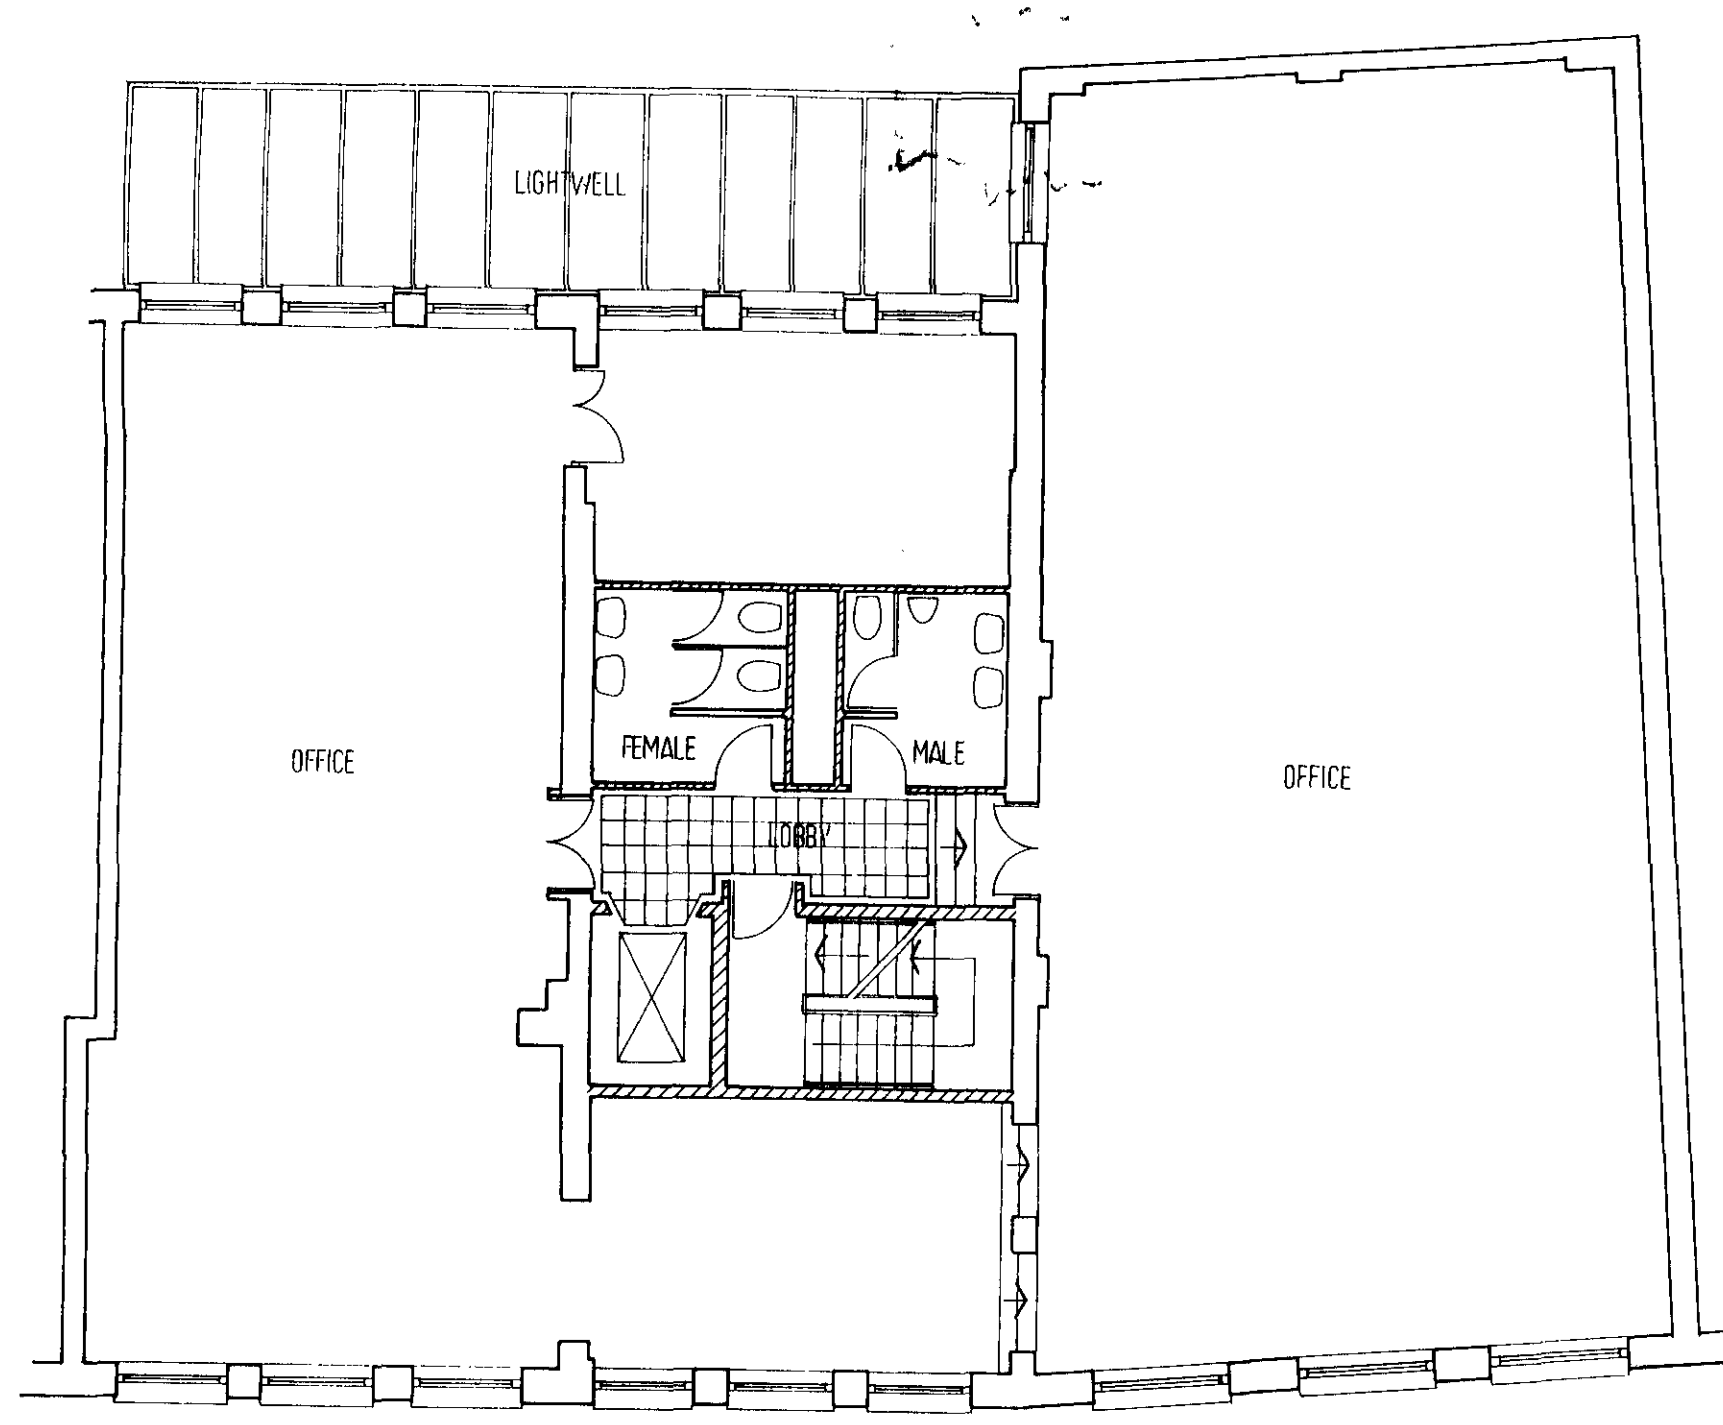

FIRST FLOOR PLAN

40-42 PARKER STREET

PROPOSED PLANS


Drawn by	Scale	1:100
Checked by	Date	NOV 88

DRG 04


Renton Howard Wood Levin Partnership

RHWL
77 Endell Street
London WC2H 9AJ
Telephone 01 373 7950
Telex 896691 TLXRG Renhow


TP 8A00557

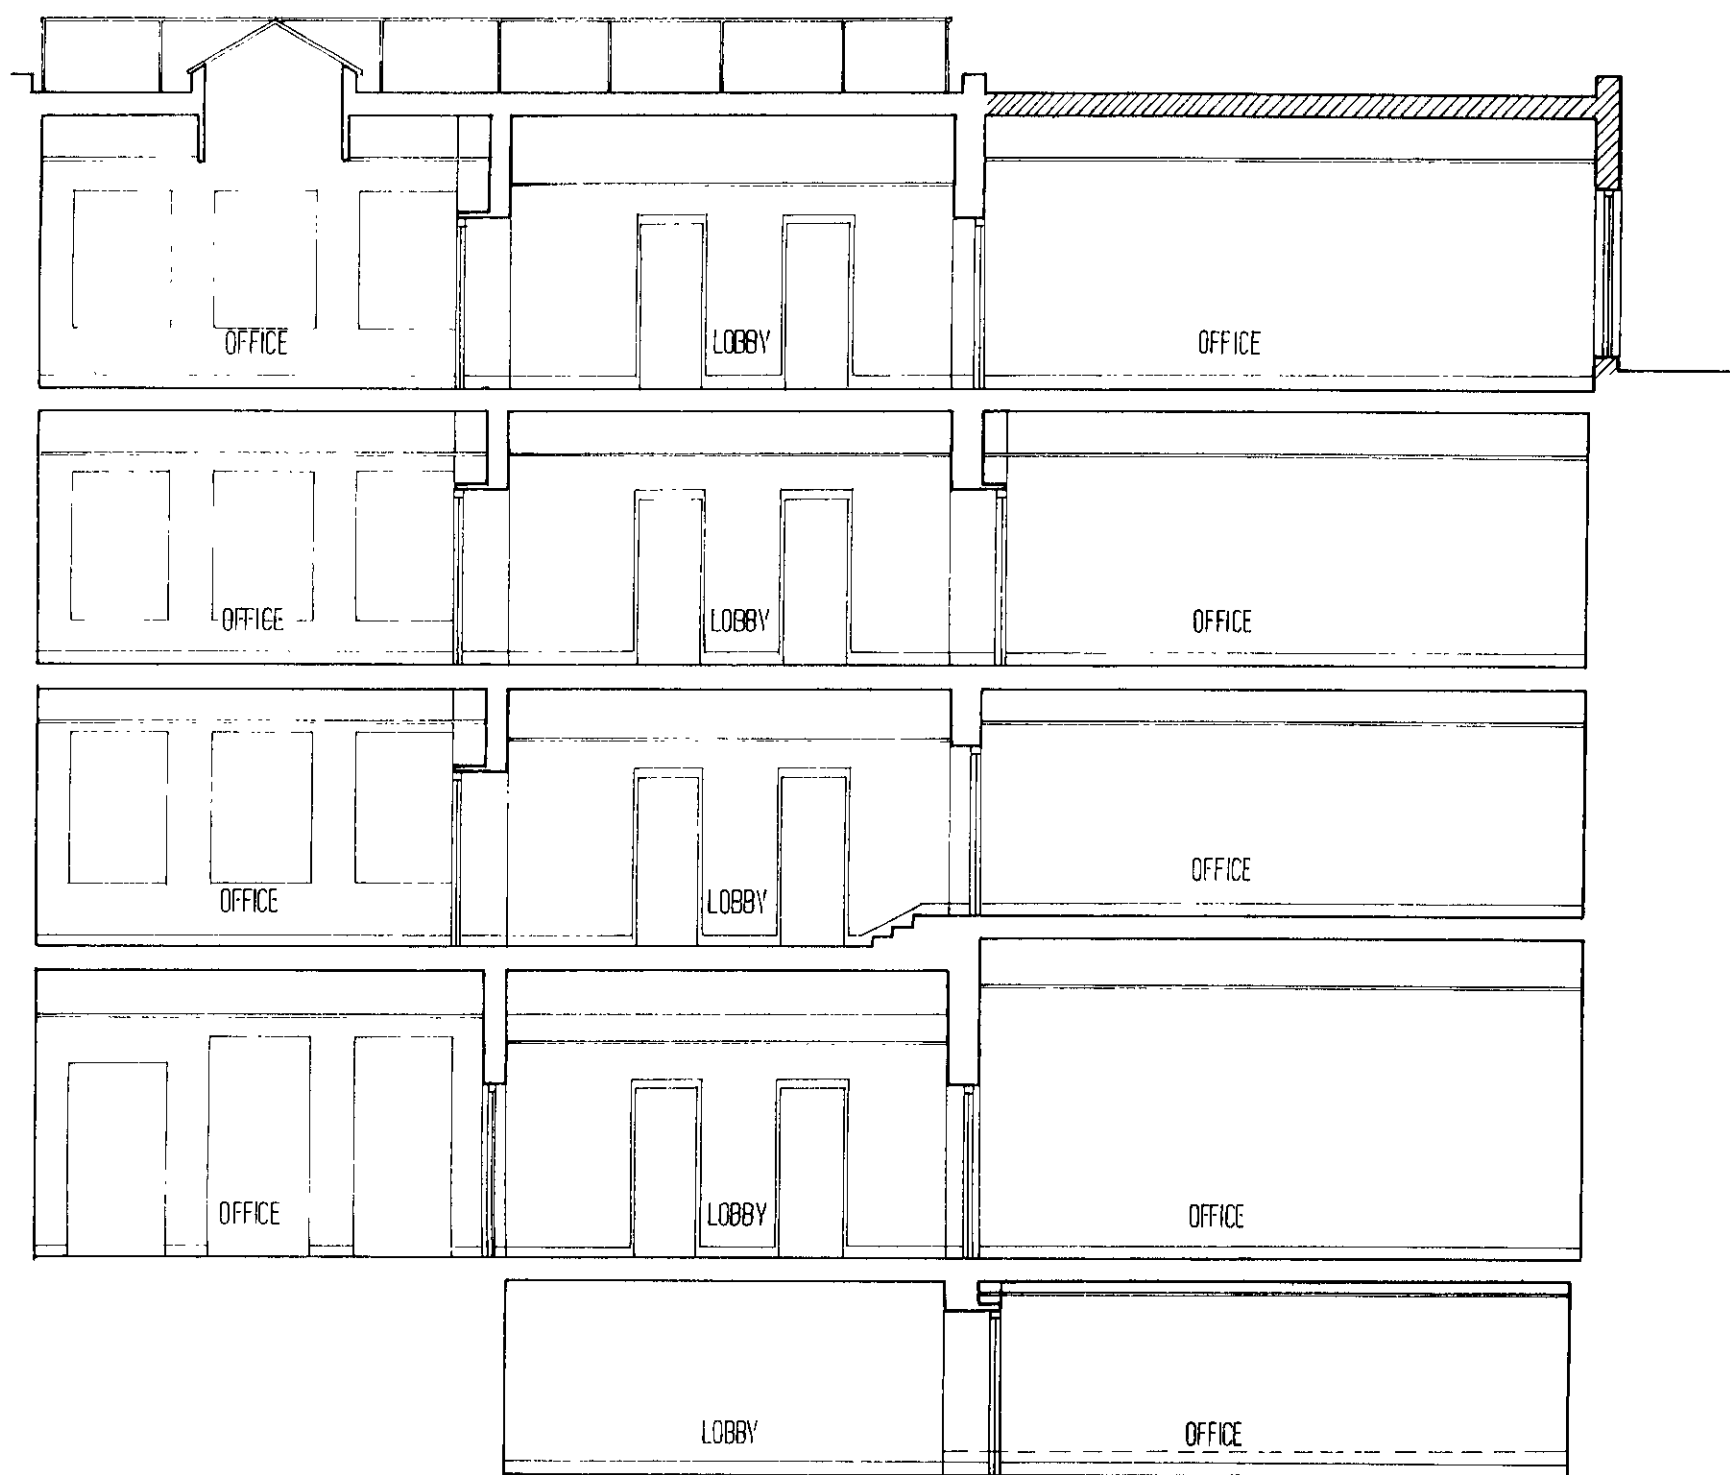

SECTION A

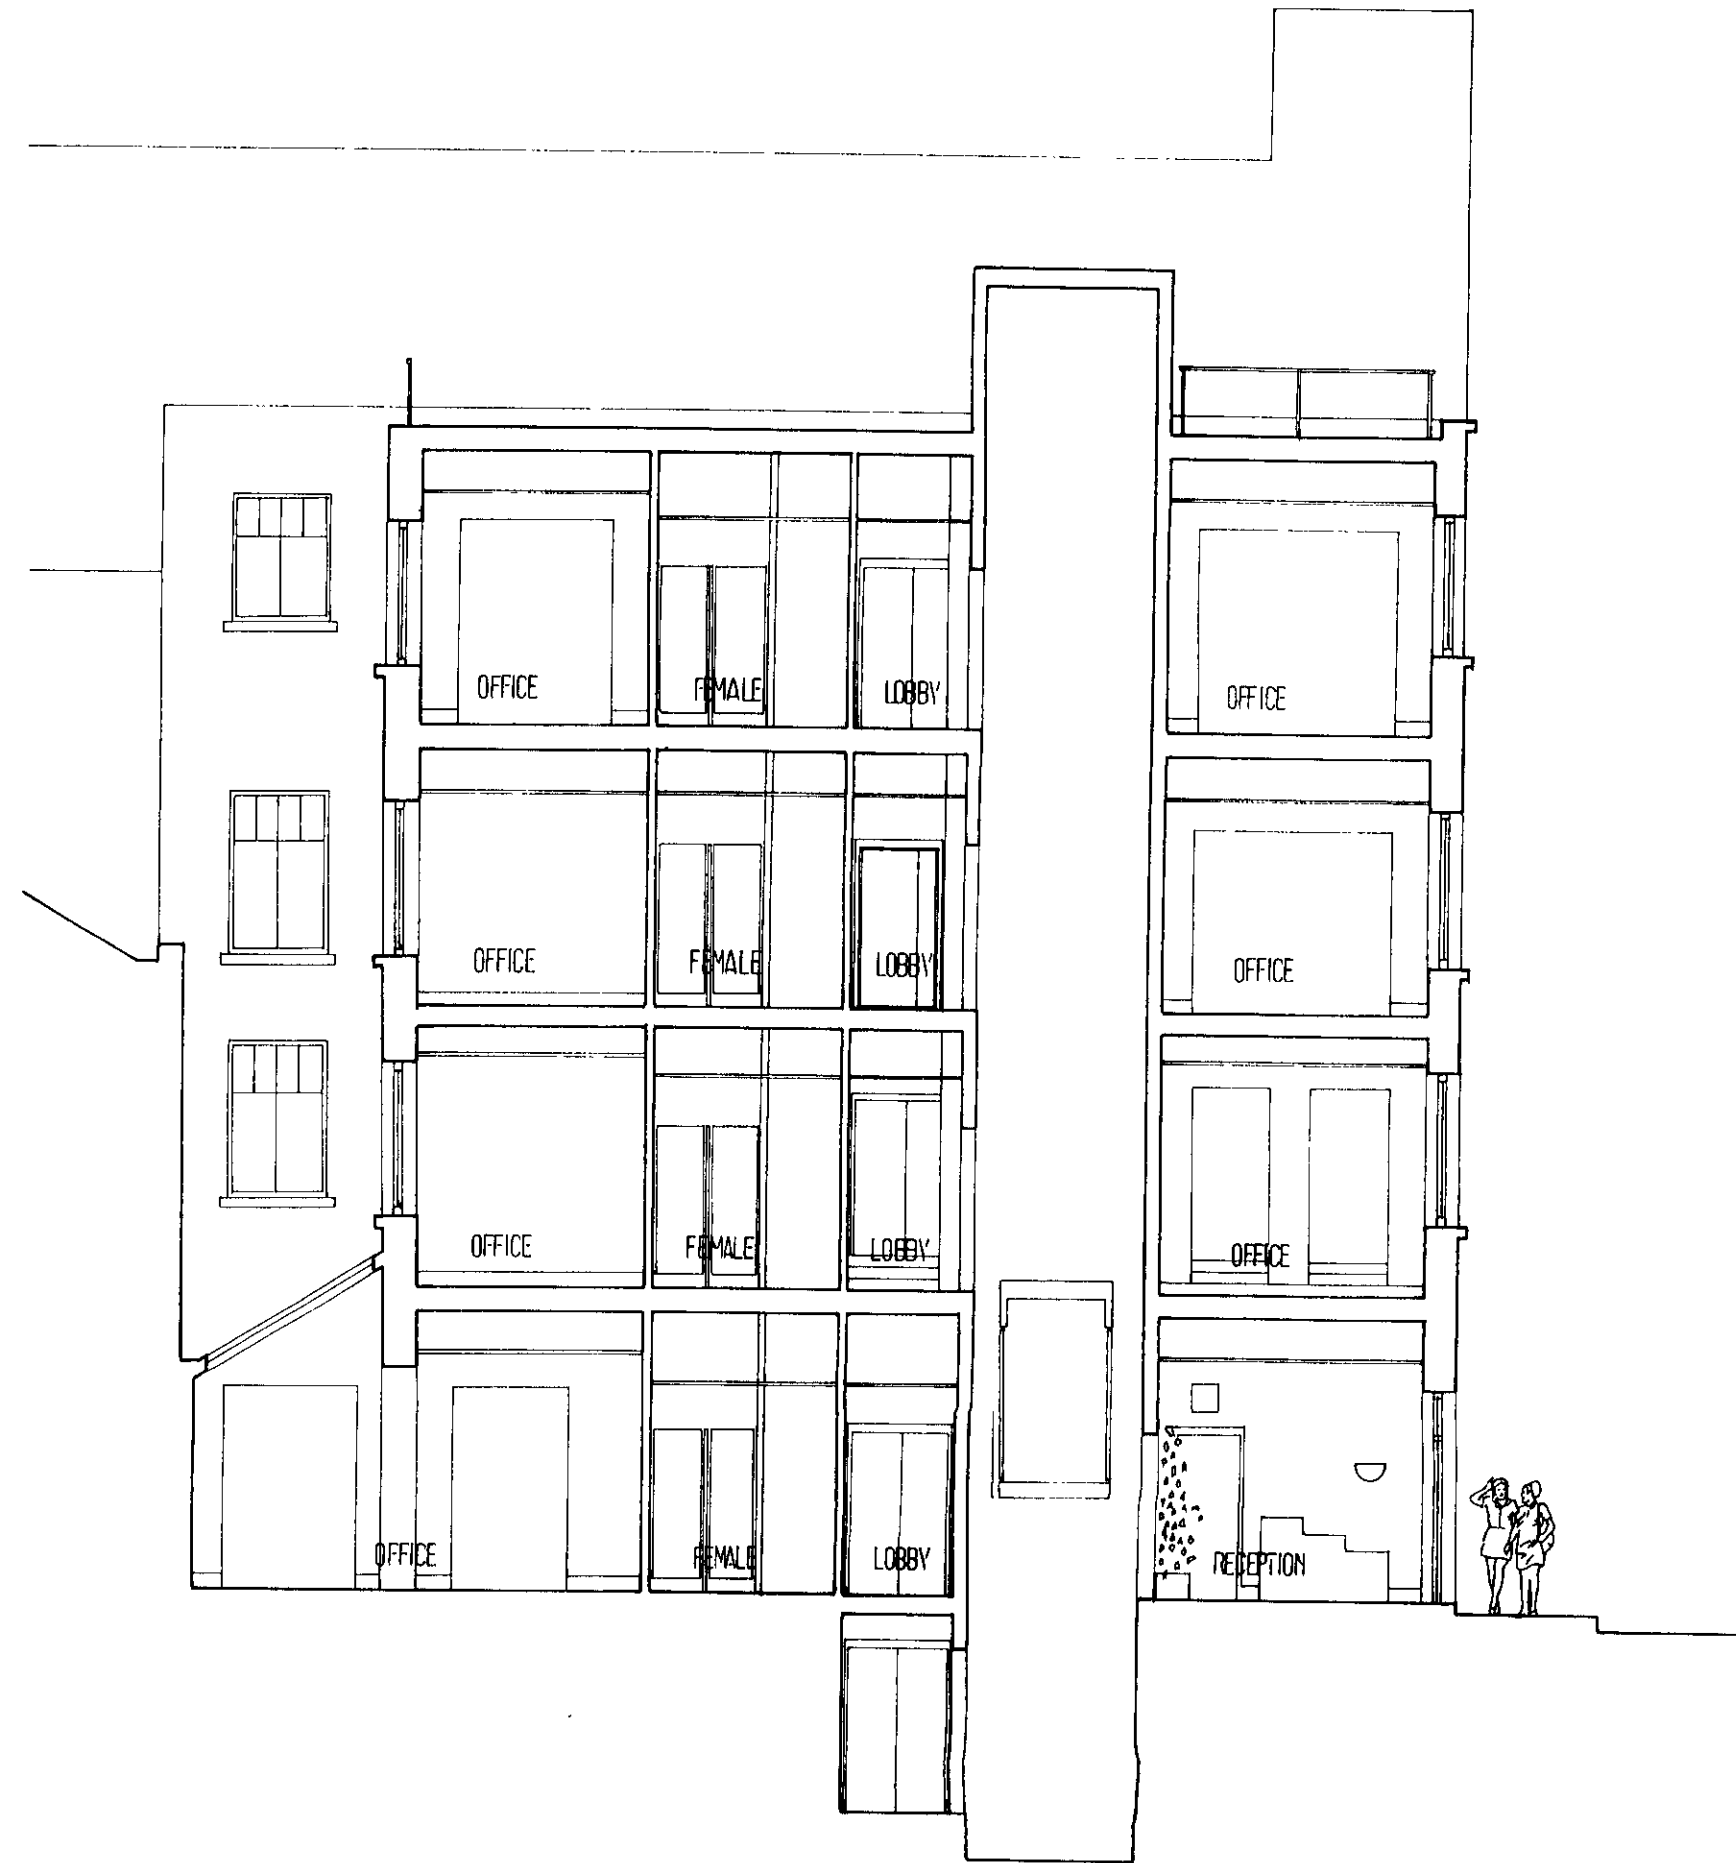

SECTION B

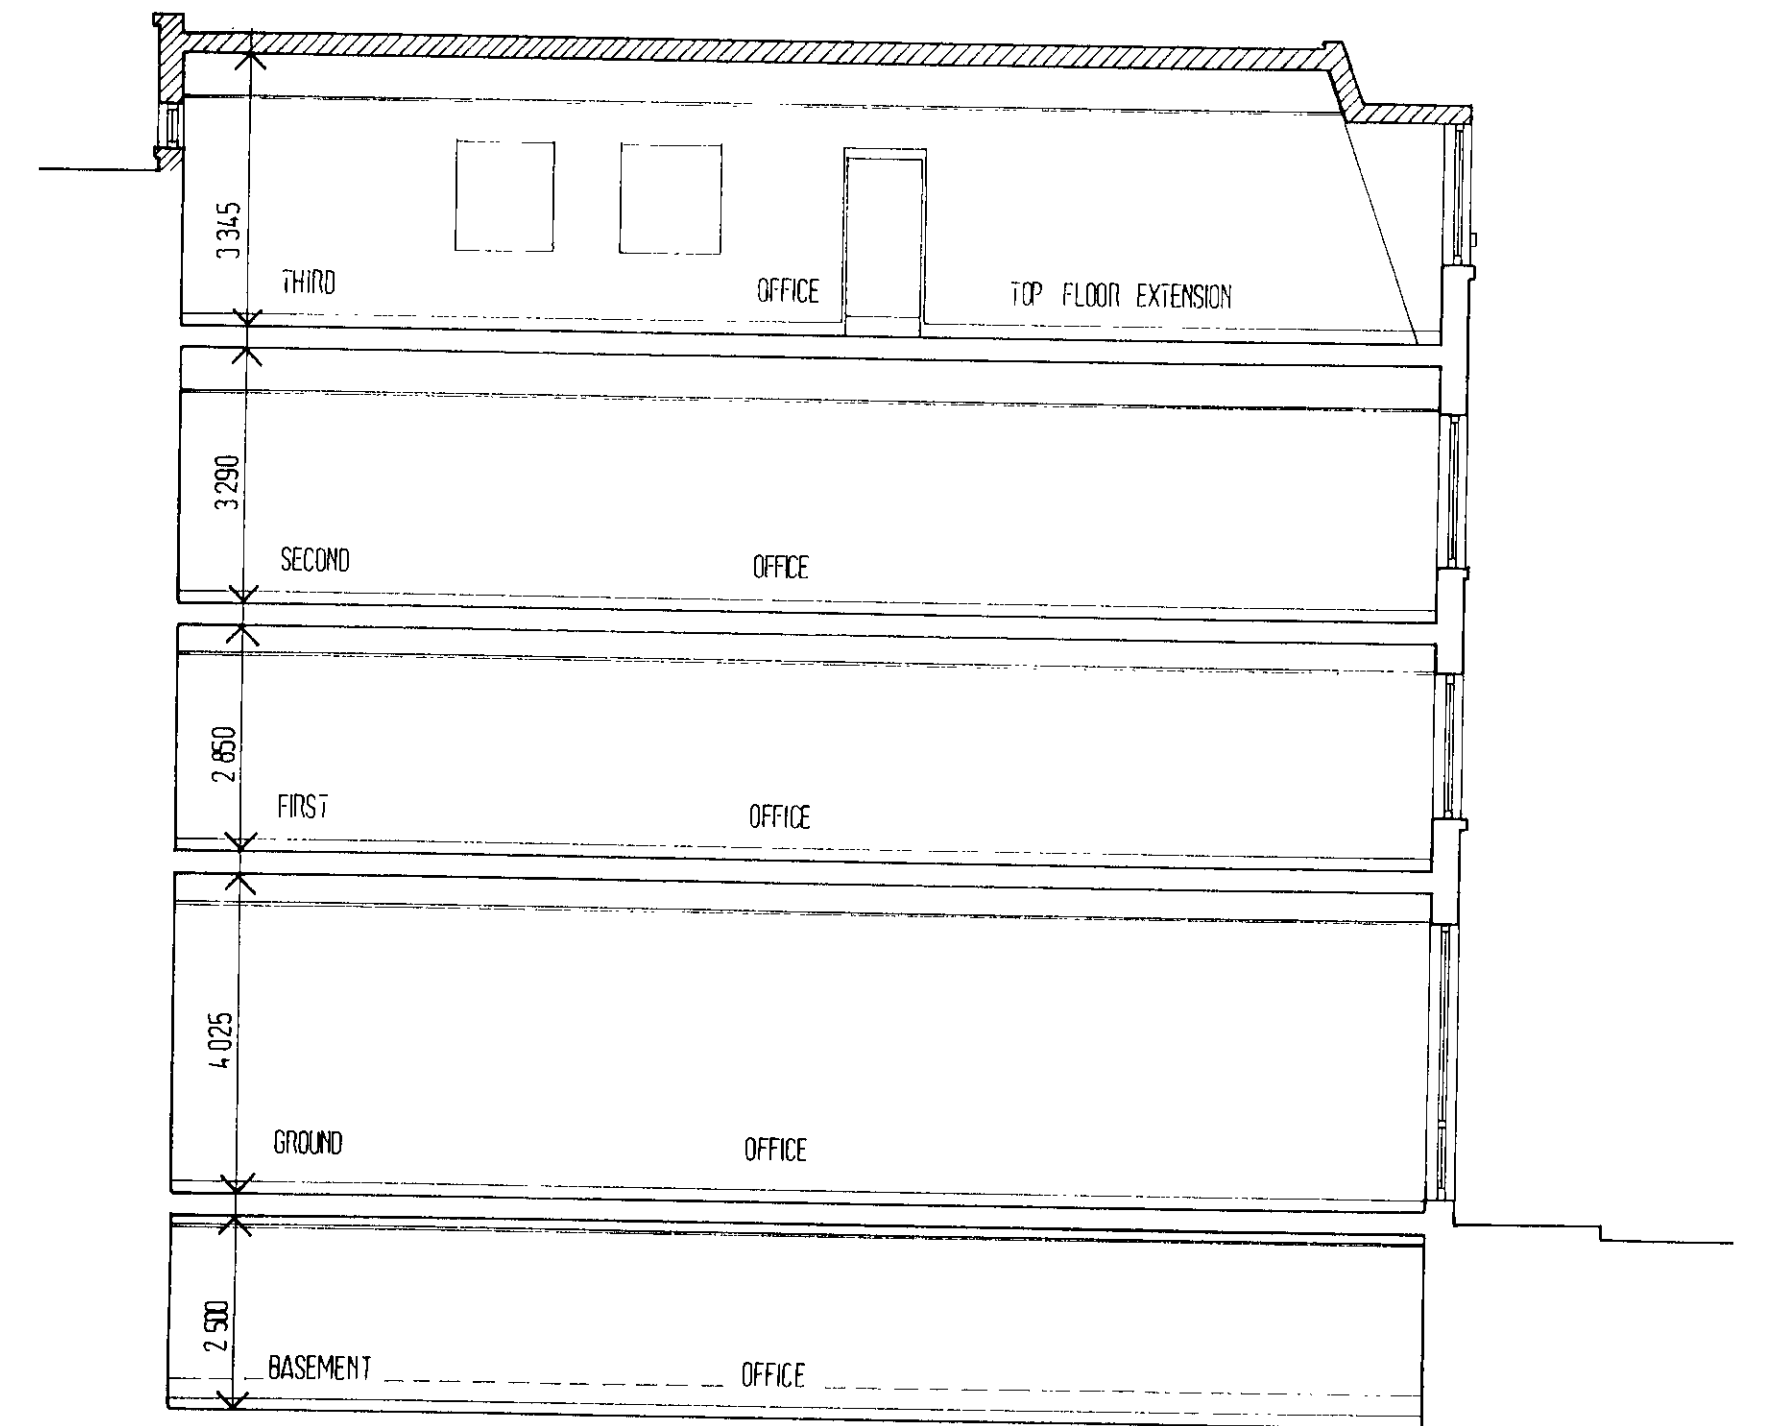

SECTION C



PARKER STREET ELEVATION



SECTION D

MATERIALS
STOCK BRICKS TO MATCH EXISTING
ASPHALT FLAT ROOFS
LEAD TO MANSARD ROOF
HARDWOOD WINDOWS

40-42 PARKER STREET

PROPOSED ELEVATIONS, SECTIONS

Drawn by	Scale	1:100	DRG 05
Checked by	Date	NOV 88	

Renton Howard Wood Levin Partnership

RHWL
77 Endell Street
London WC2H 9AJ
Telephone 01379 7800
Telex 686591 TLWRCB Renhow

1TP 8800557