


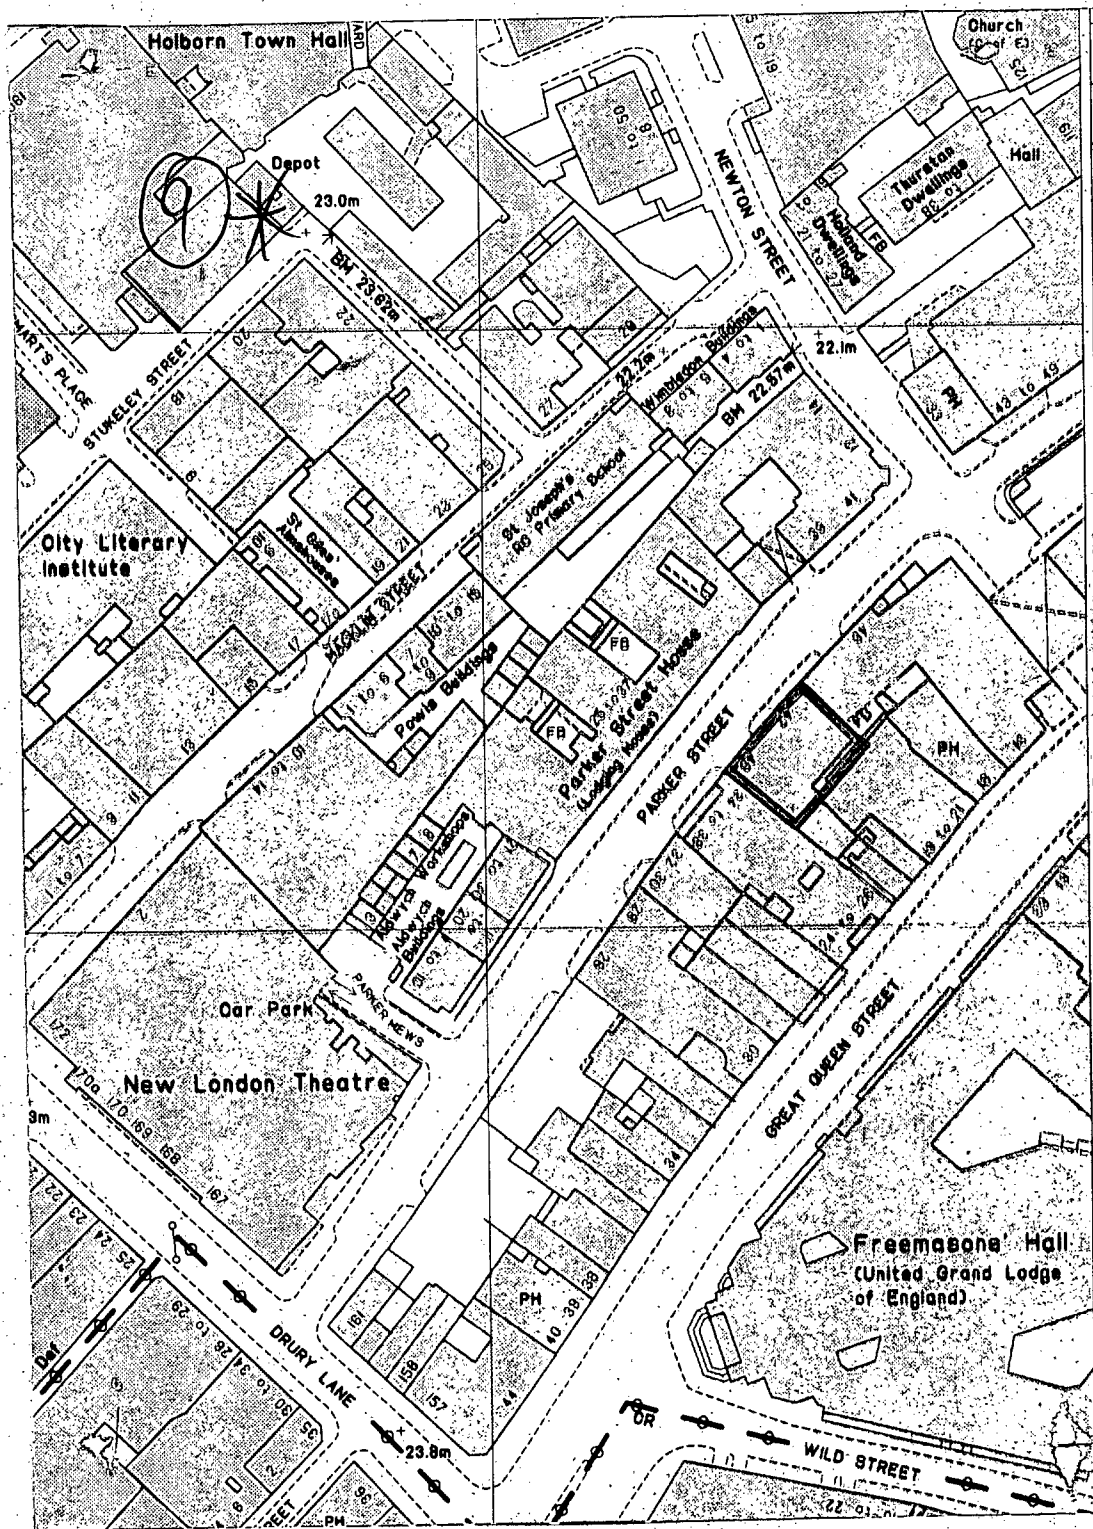

8800557

London Borough of Camden Town and Country Planning Act 1971 (sections 36 & 37) **APPLICATION DATED**


Premises **40+42 A PARKER STREET**
Verged RED above

Scale **1 : 1250**



North

© Crown Copyright

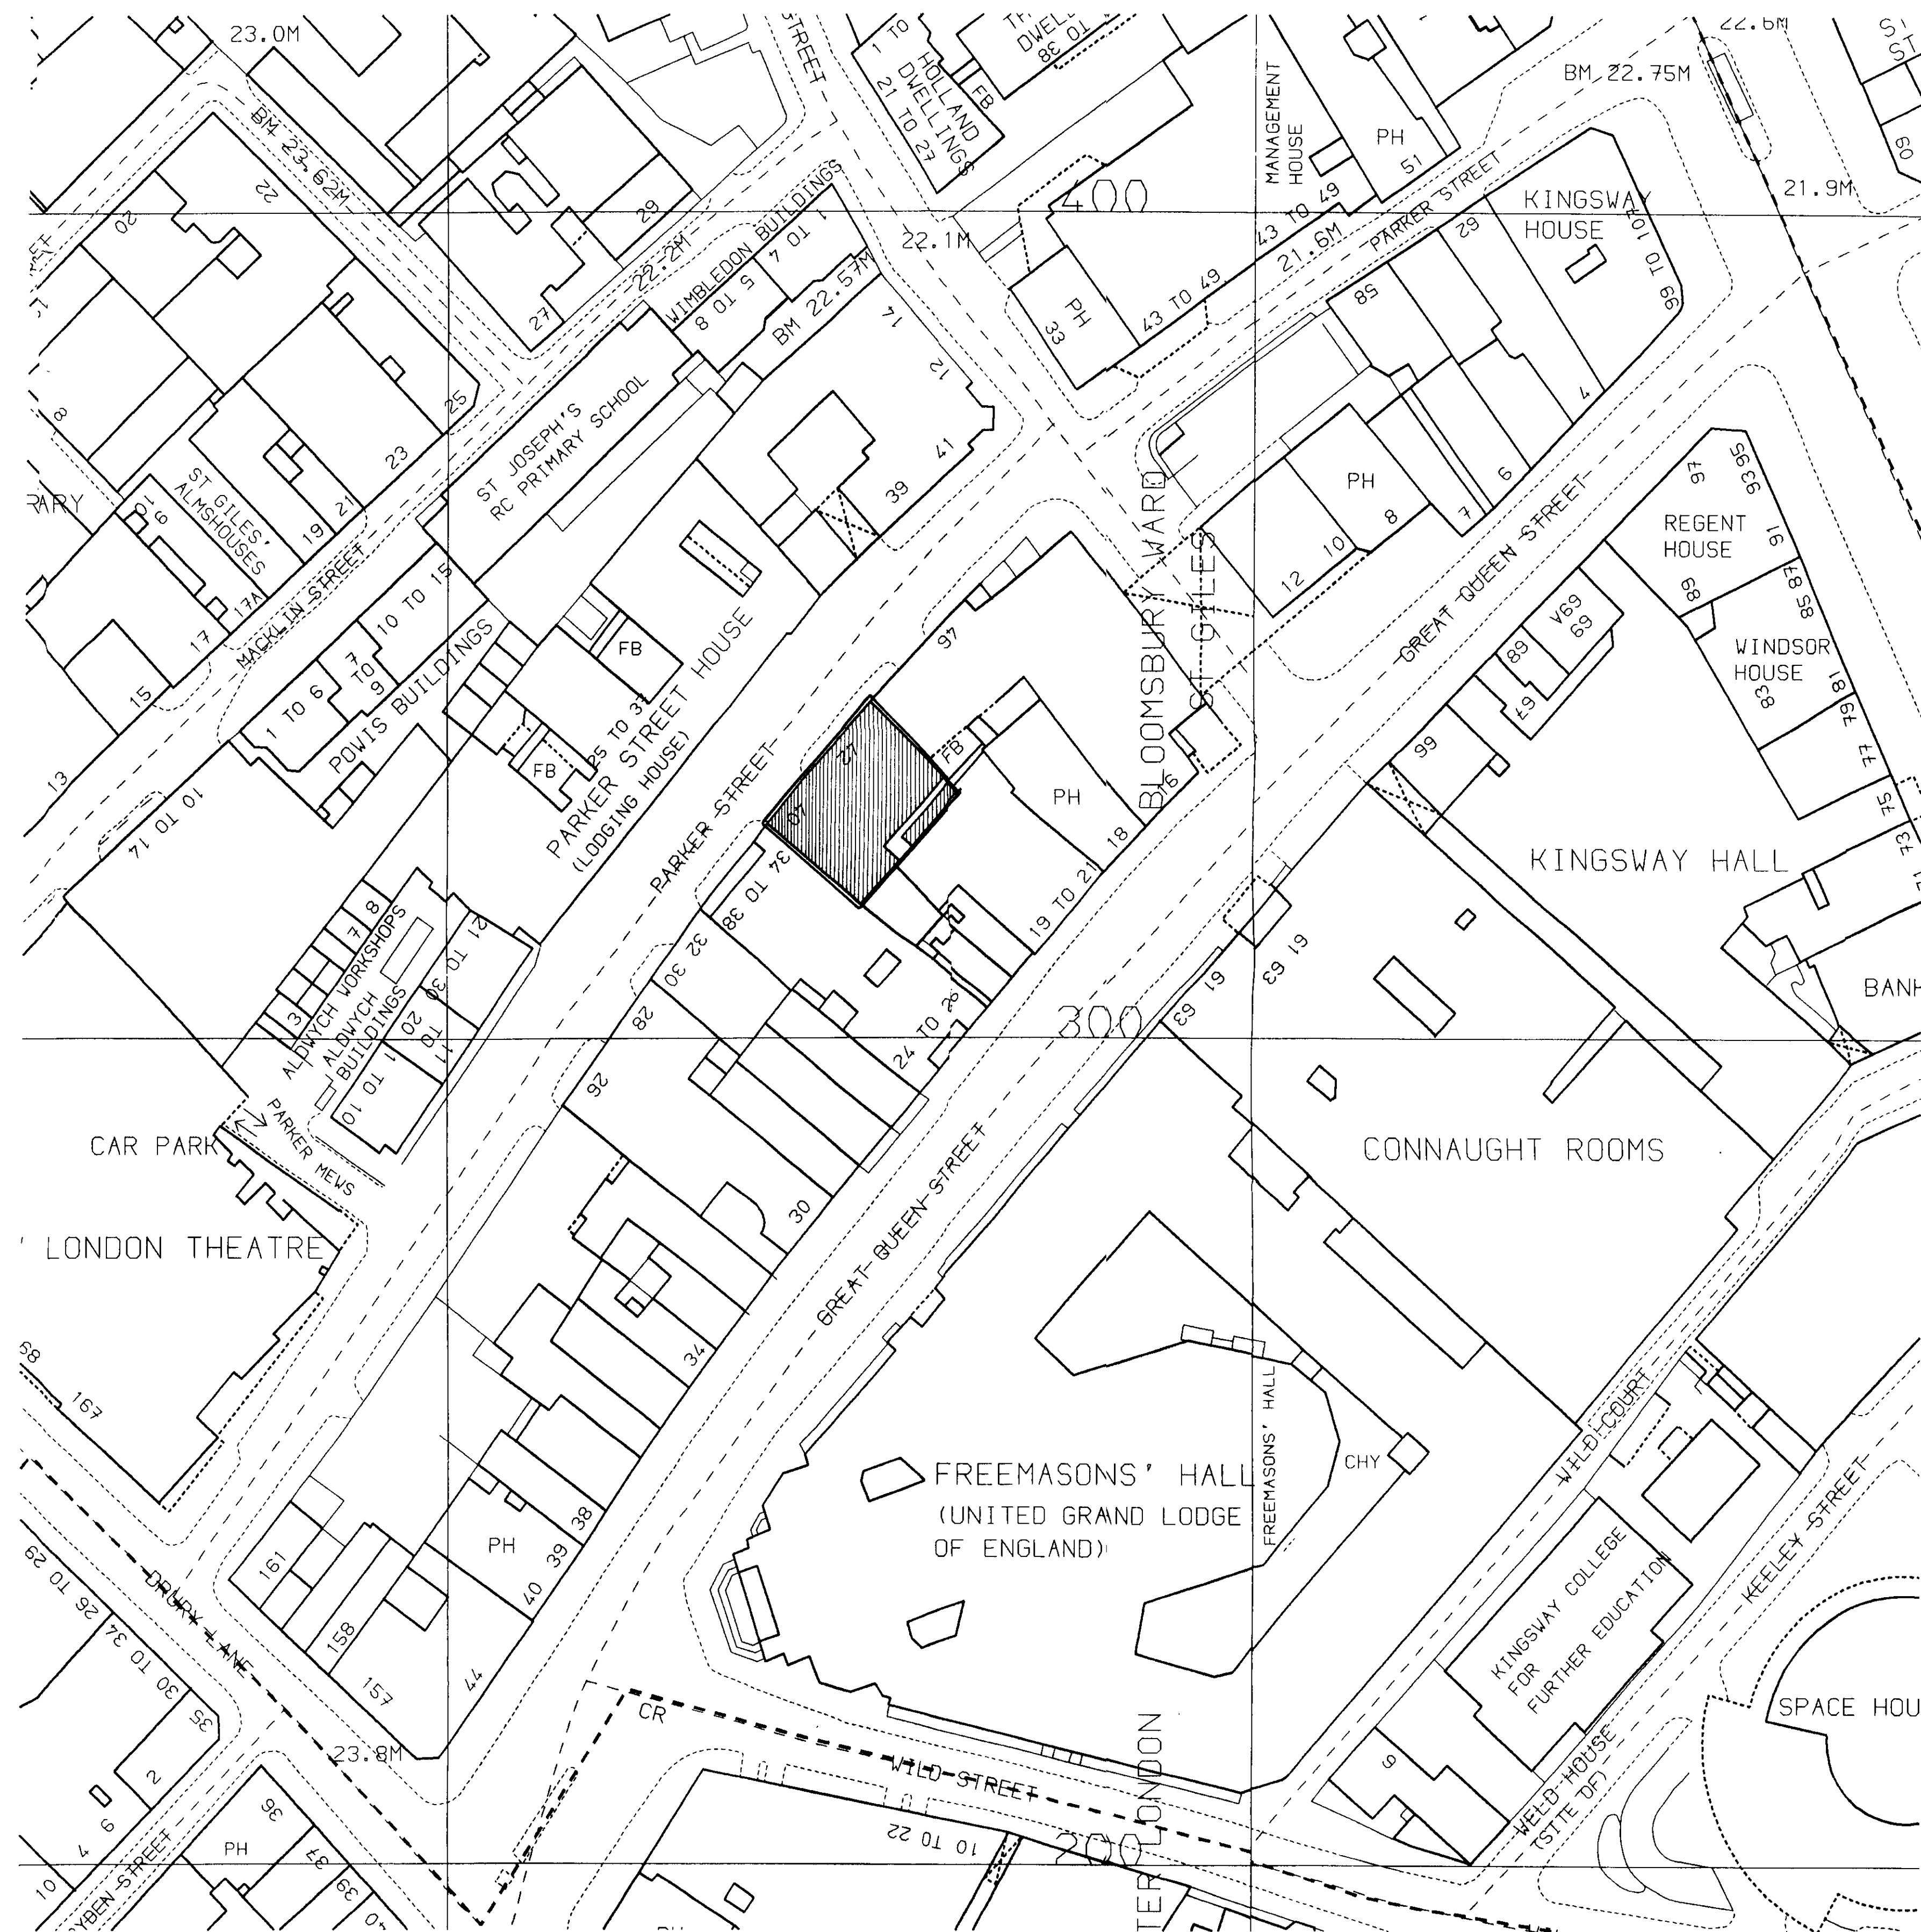

40-42 PARKER STREET

SITE PLAN

Drawn by	Scale 1:500	DRW 01
Checked by	Date NOV 88	

Renton Howard Wood Levin Partnership

RHWL
77 Endell Street
London WC2H 8AJ
Telephone 01 379 7800
Telex 886691 TLXIRGRenhow

17P 8800557