

Information

Do not scale from this drawing.  
All dimensions to be checked on site.

Amendments

Date:	Revisions	By
B Feb 89	LAYOUT REVISED	TH
C	Annotation	GG
D June 89	SECOND FLOOR BEDROOM INCREASED AND 3RD FLOOR REVISED	
E June 89	Showing link to steelman place	GG

TP 890 008 9 R2

PRELIMINARY

Job Title

9 COPTIC STREET  
LONDON W.C.1.

Drawing Title

PROPOSED LAYOUTS

Scale: 1:50

Date: JAN 89

Job No: 88128


Drawn by: MR

Checked by:


Drawing No: 1 E

LONDON BOROUGH OF CAMDEN  
PLANNING AND TRANSPORT  
DEPARTMENT  
12 JUN 1989  
RECEIVED

**Delva Patman Associates**  
116 LONG ACRE LONDON WC2E 9PA 01-240 6004  
SURVEYORS PLANNING AND DESIGN CONSULTANTS

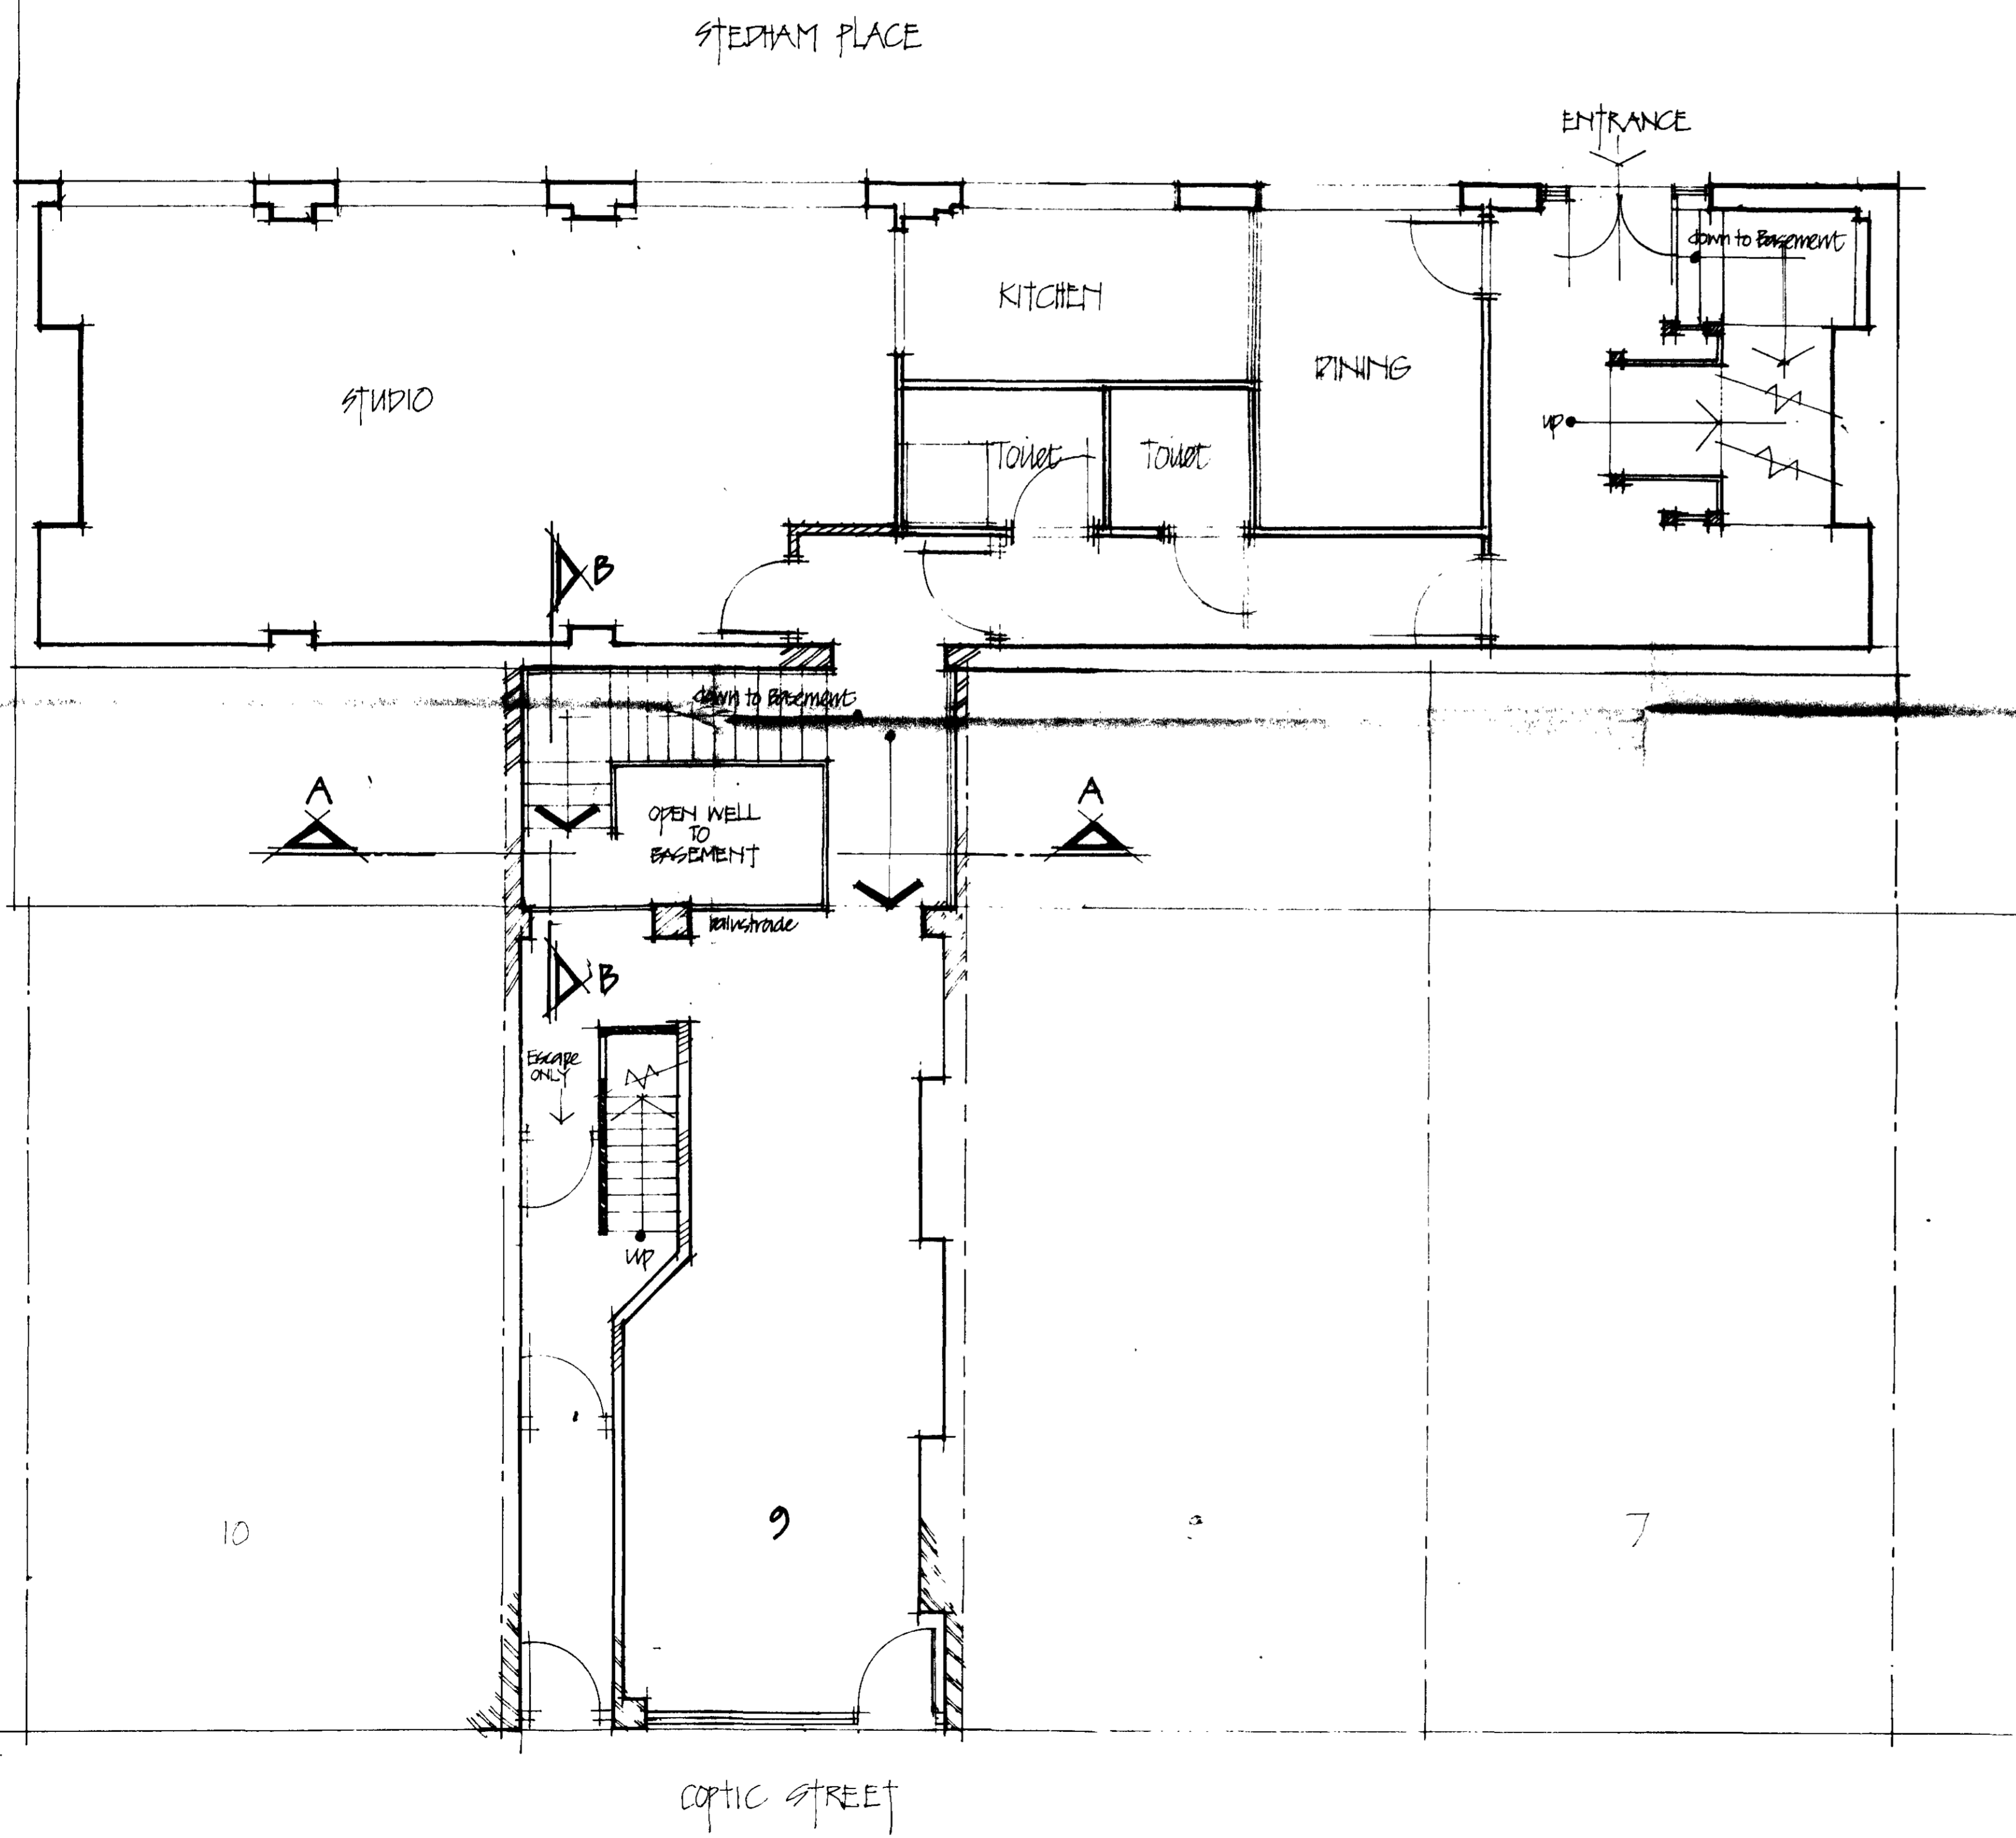

GROUND

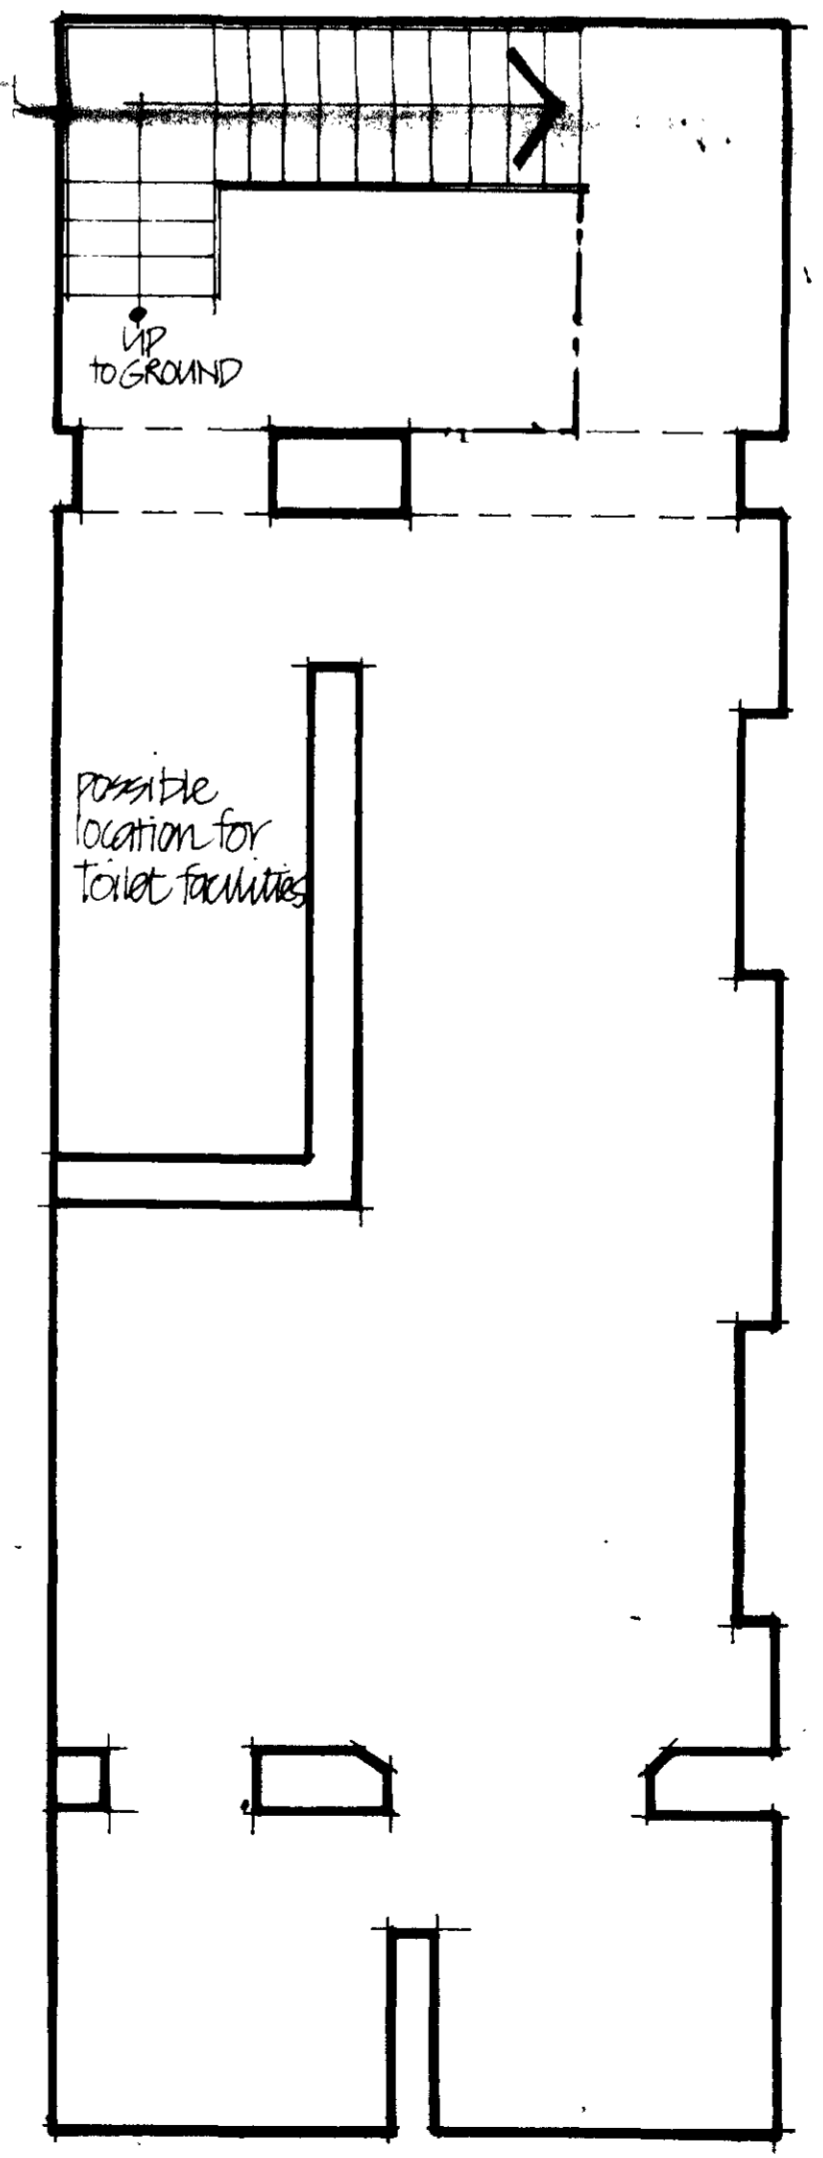

BASEMENT

LONDON BOROUGH OF CAMDEN  
 PLANNING AND TRANSPORT  
 DEPARTMENT  
 12 JUN 1989  
 RECEIVED

**Information**

Do not scale from this drawing.  
 All dimensions to be checked on site.

**Amendments**

Date:	Revisions
A June 89	BOOK POSITION REVISED


WP 090000982  
 PRELIMINARY

Job Title  
 9 COPTIC STREET  
 LONDON W.C.1.

Drawing Title  
 PROPOSED GROUND-BASEMENT

Scale: 1:50	Date: Jan '89	Job No: 88128
Drawn by:	Checked by:	Drawing No: PRELIM.

**Delva & Patman Associates**  
 116 LONG ACRE LONDON WC2E 9PA 01-240 6004  
 SURVEYORS PLANNING AND DESIGN CONSULTANTS

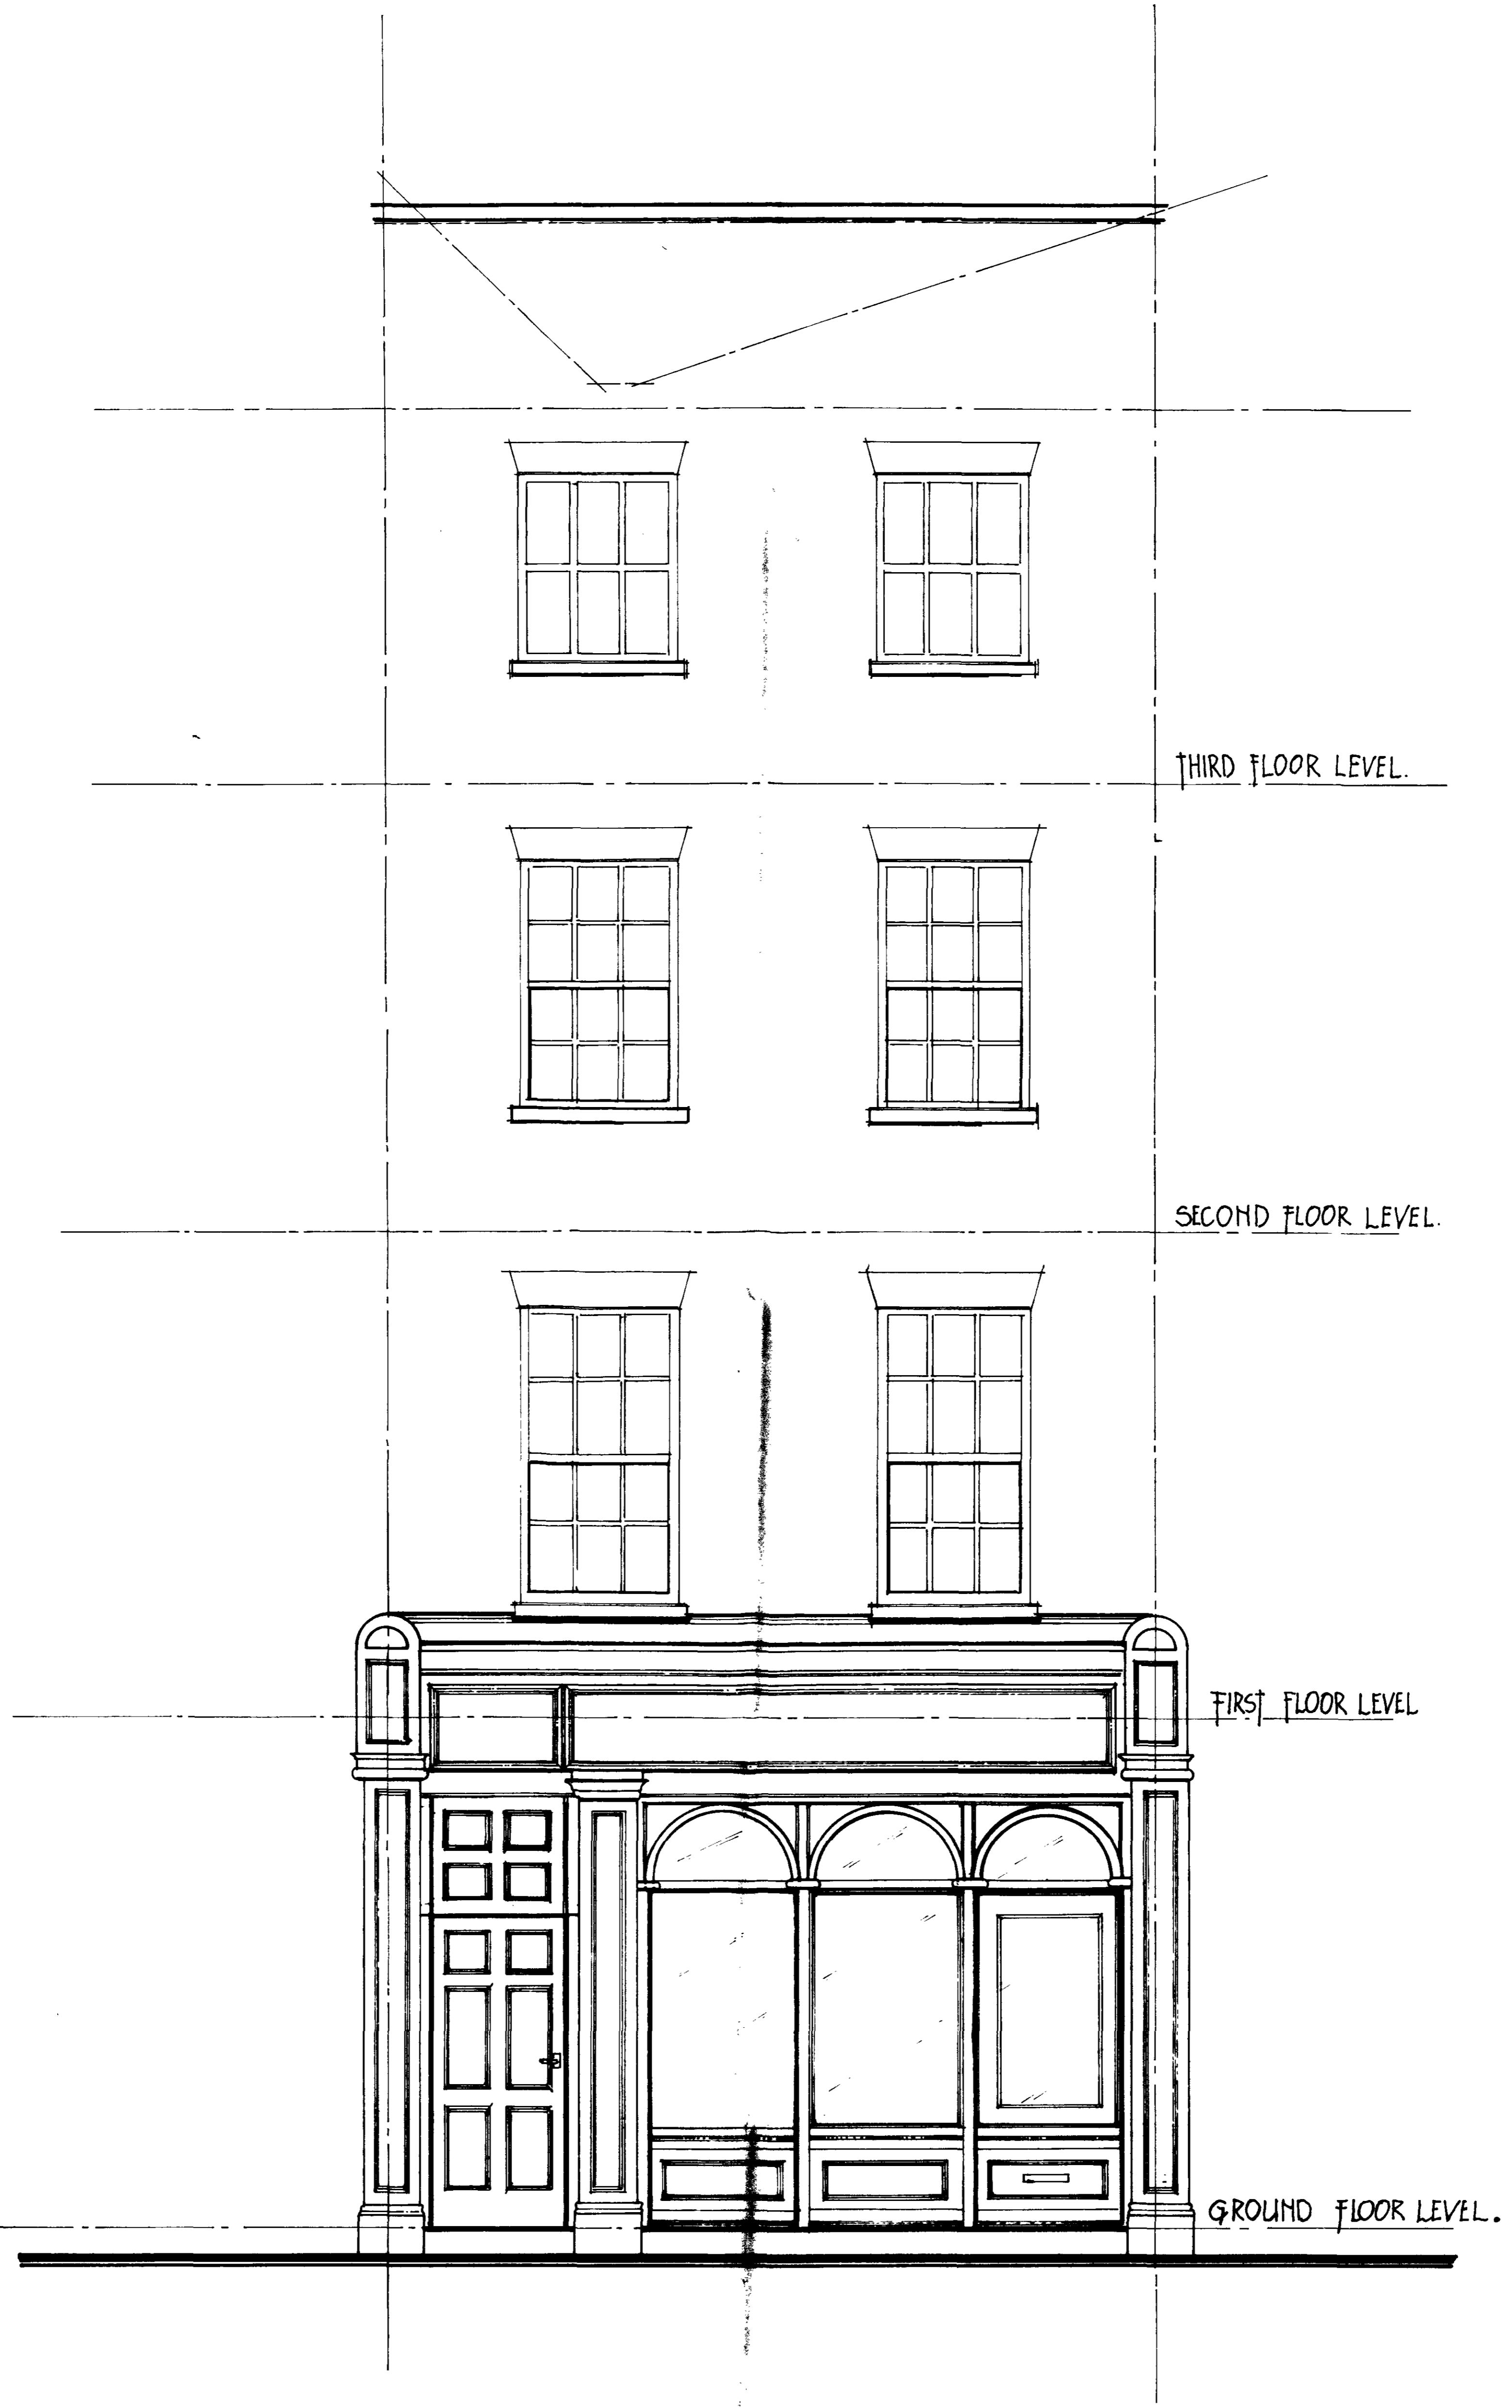

Information

Do not scale from this drawing.  
All dimensions to be checked on site.

Amendments

Date	Revisions	By
4 June 89	Issue 1/20/89	

TP 990000892

Job Title  
**9, COPTIC STREET  
LONDON WC1.**

Drawing Title  
**PROPOSED FRONT ELEVATION.**

Scale	Date	Job No.
1:25	February 89	88128
Drawn by JIM BROCKMAN	Checked by	Drawing No. 2

LONDON BOROUGH OF CAMDEN  
PLANNING AND TRANSPORT  
DEPARTMENT  
12 JUN 1989  
RECEIVED

**Delva Putnam Associates**  
116 LONG ACRE LONDON WC2E 9PA 01-240 6004  
SURVEYORS PLANNING AND DESIGN CONSULTANTS