




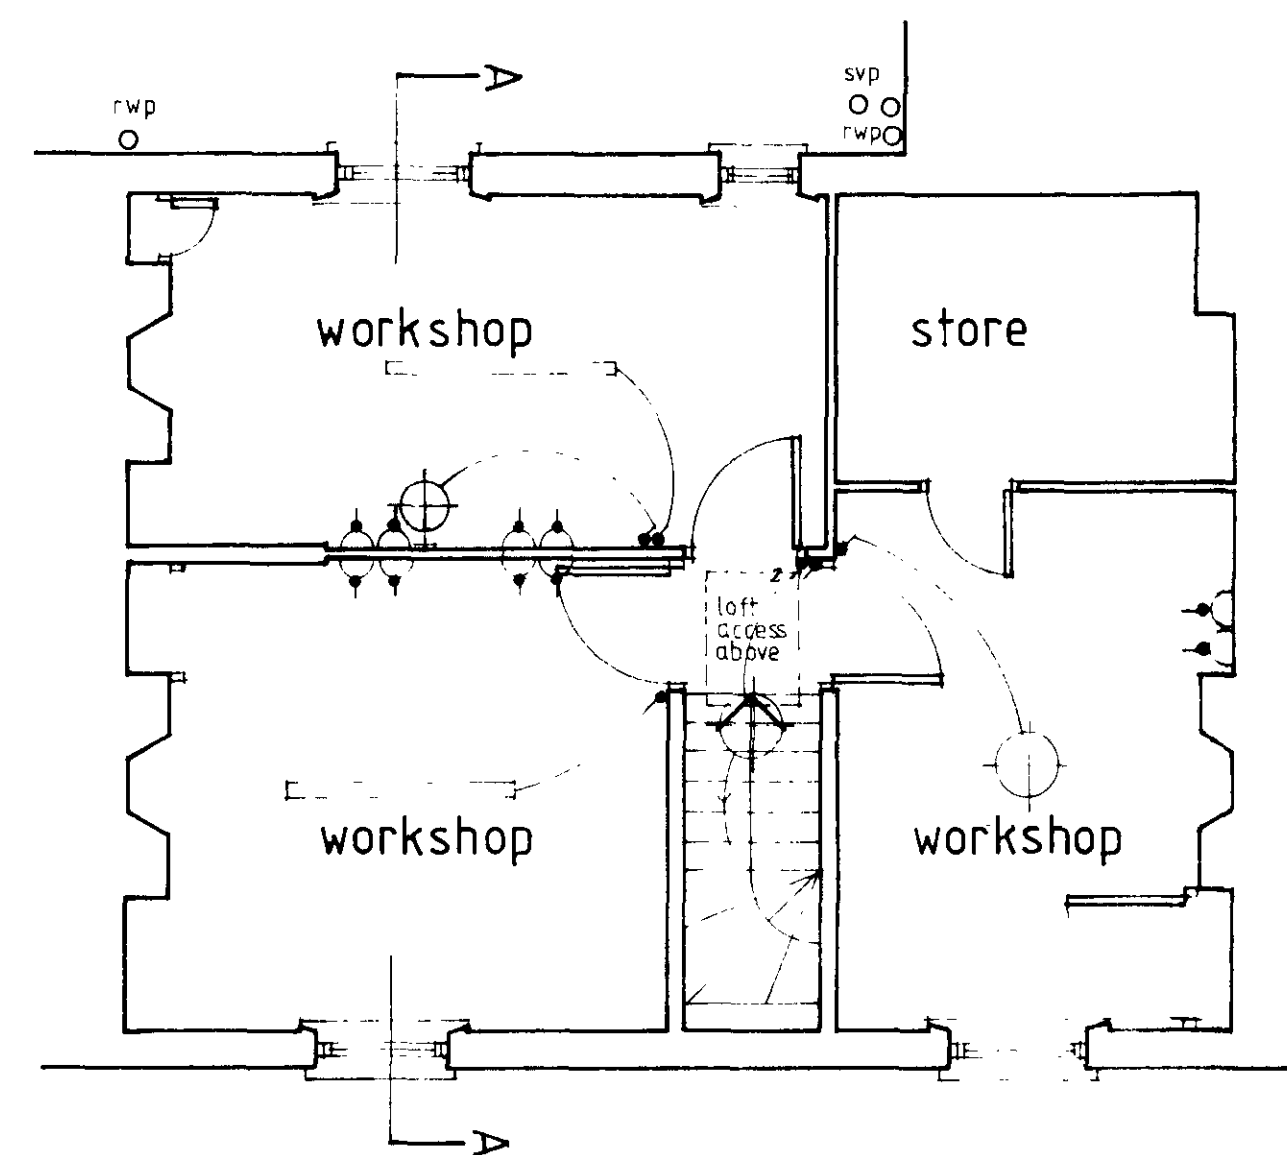

FIRST FLOOR PLAN

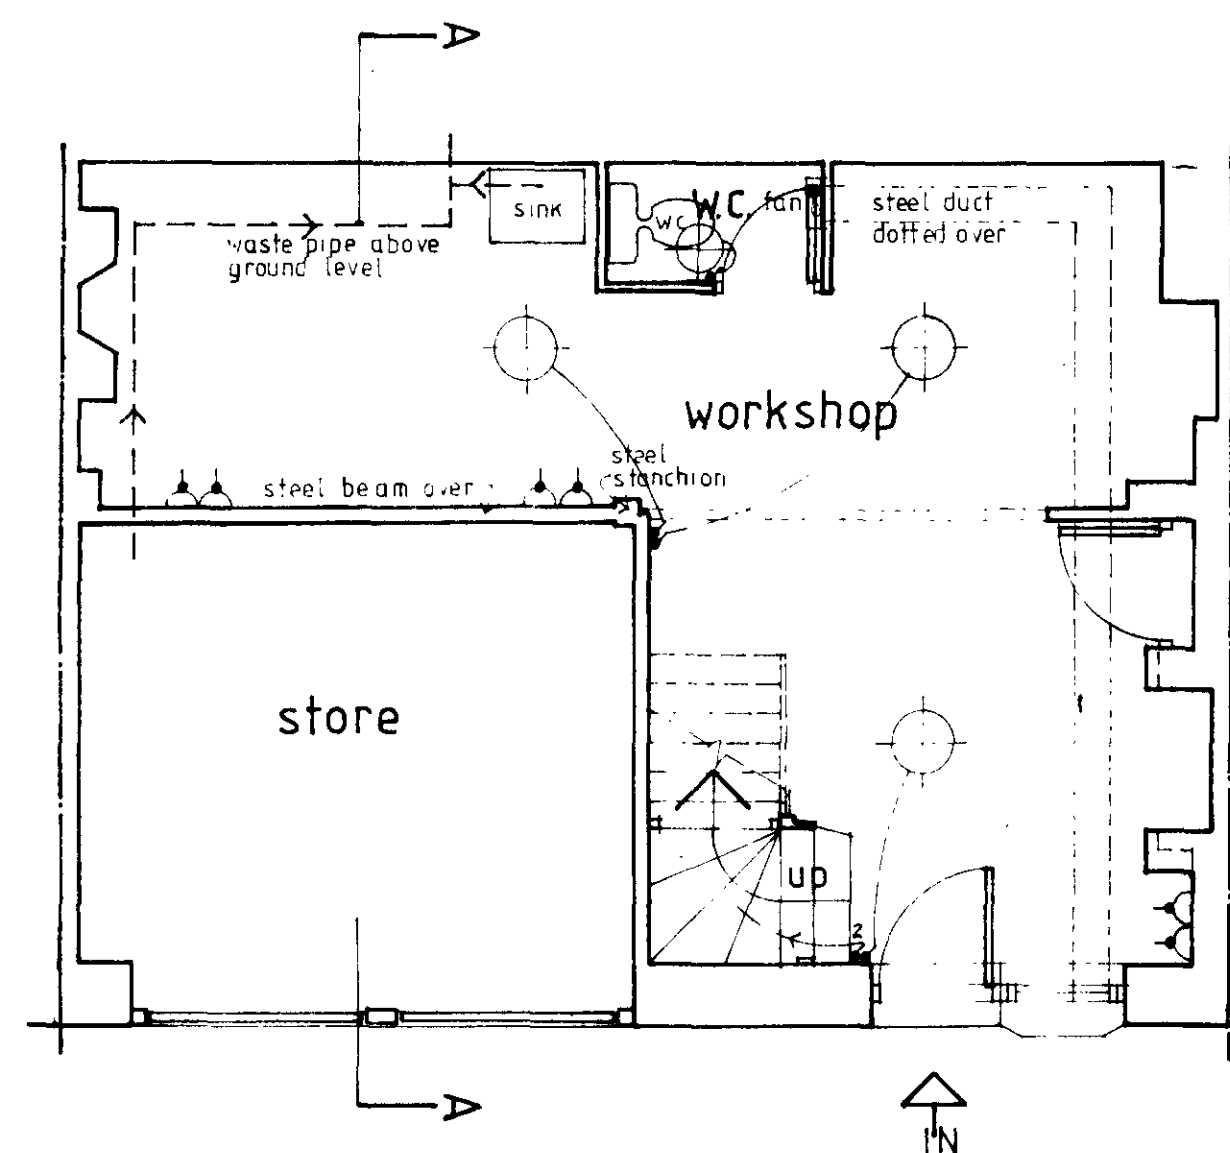


GROUND FLOOR PLAN

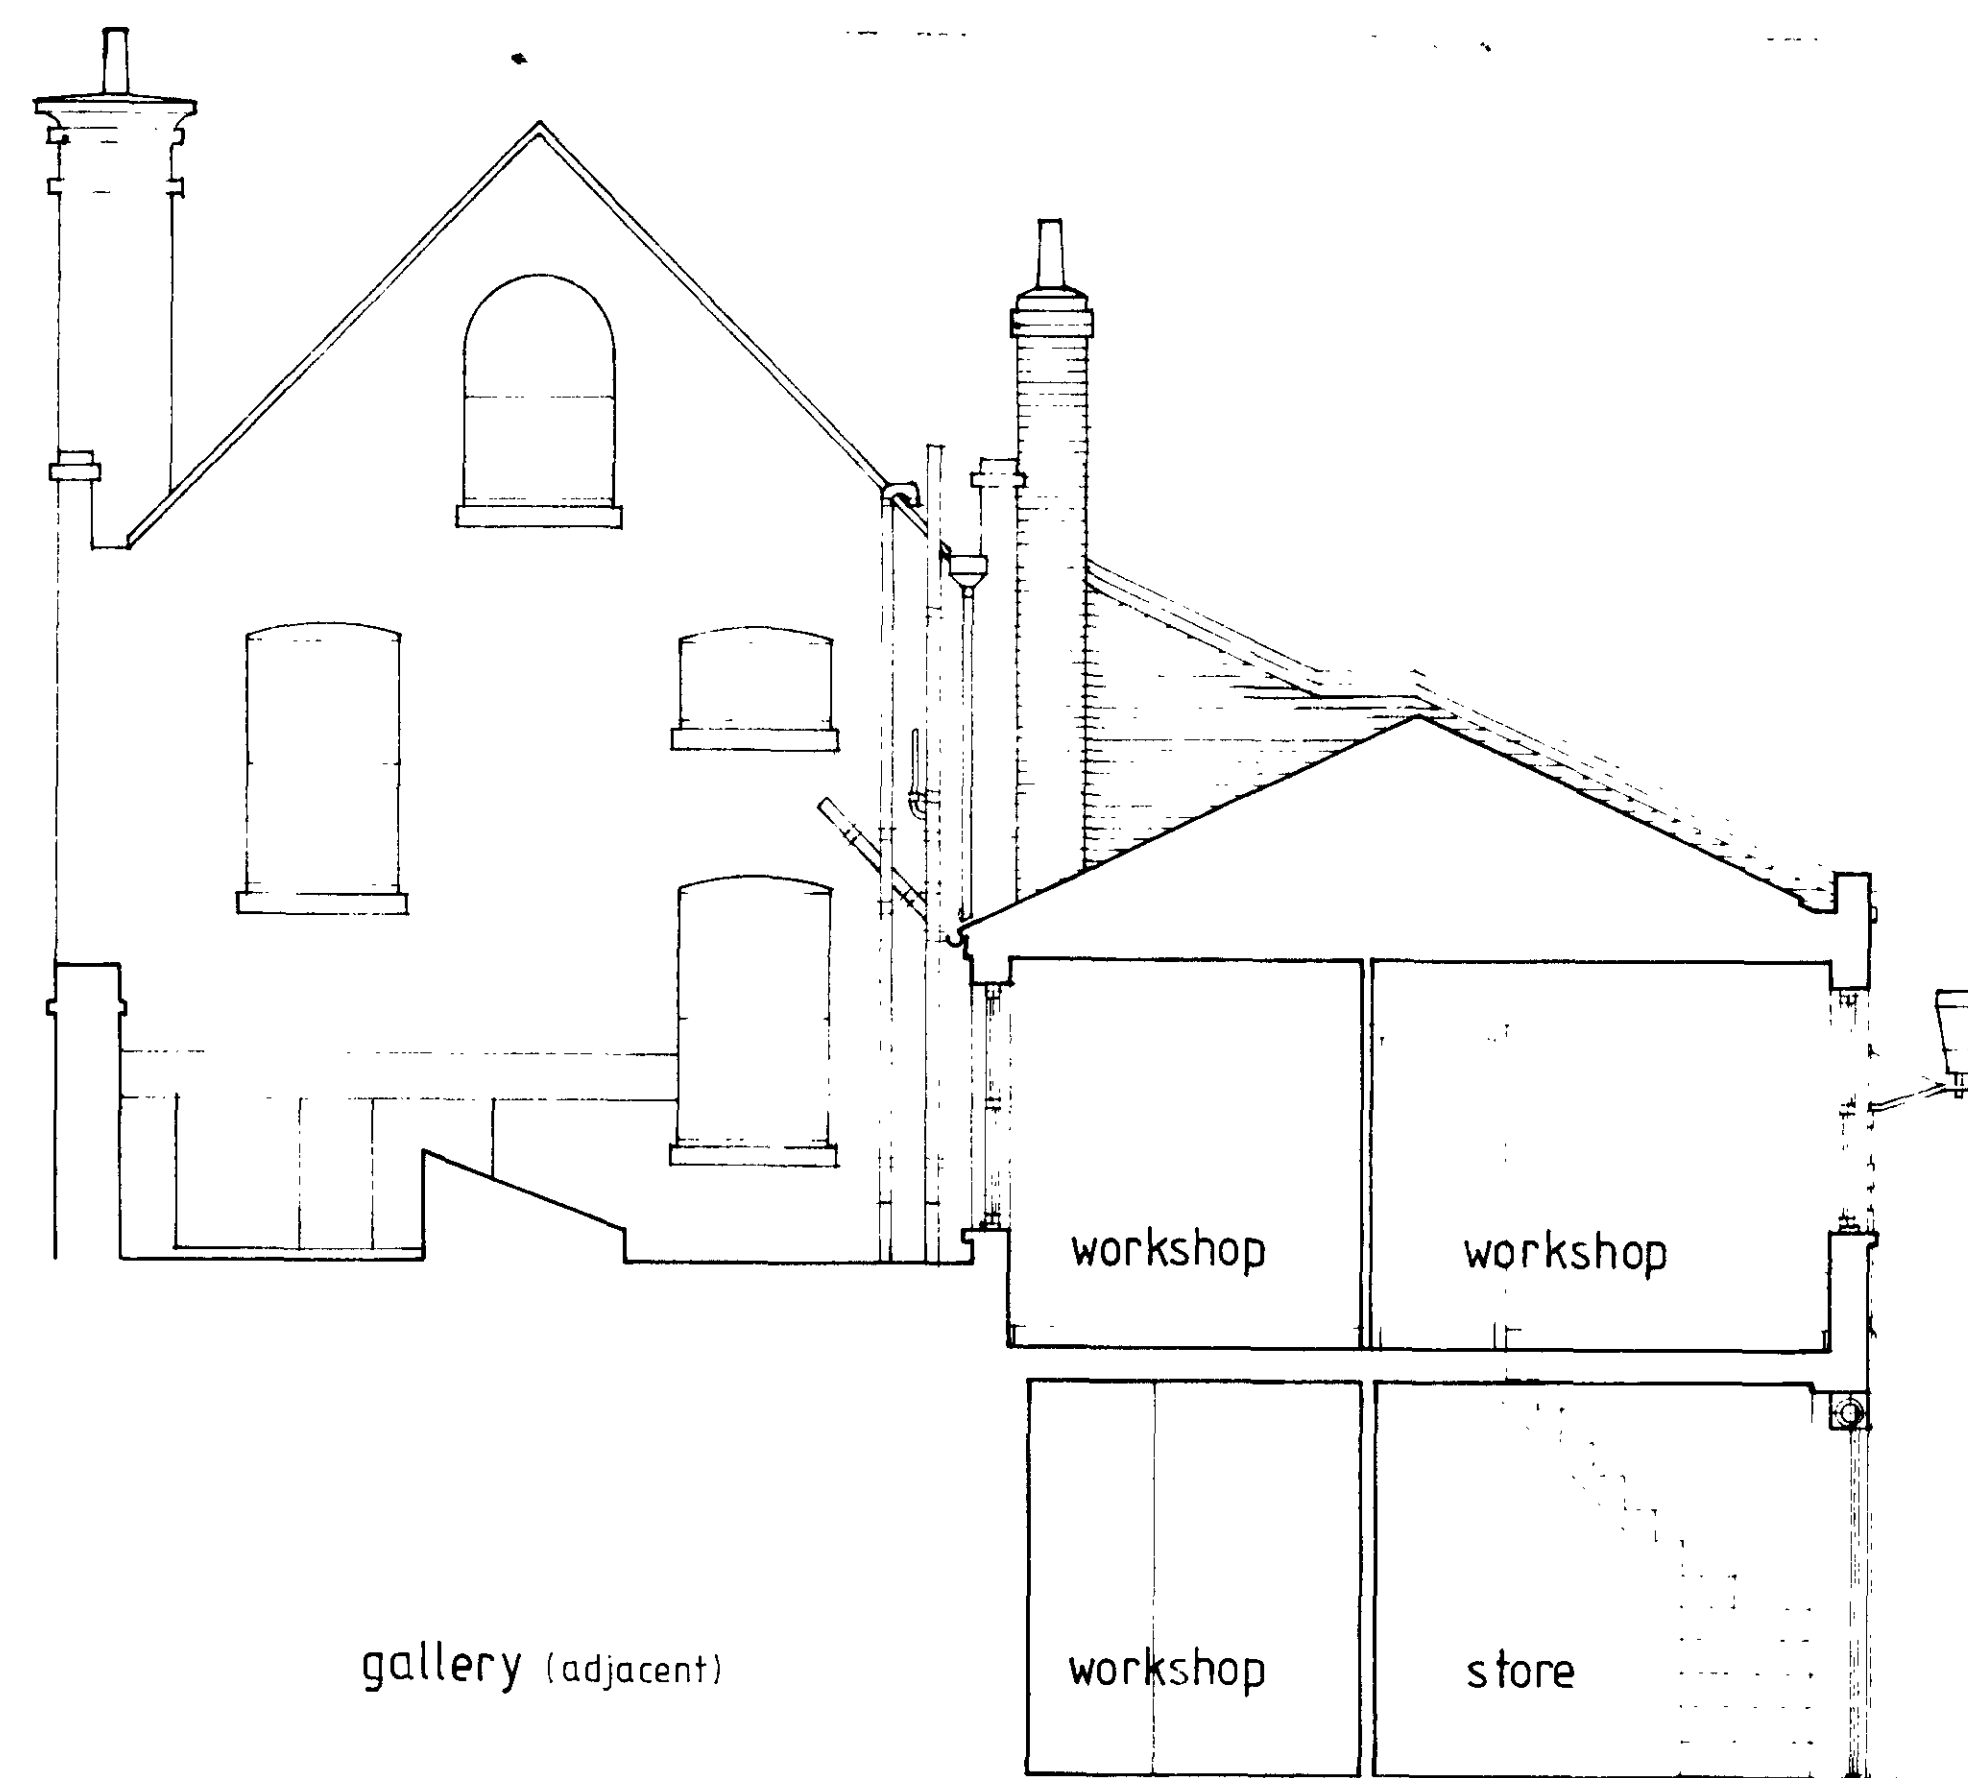


SECTION A - A



END ELEVATION

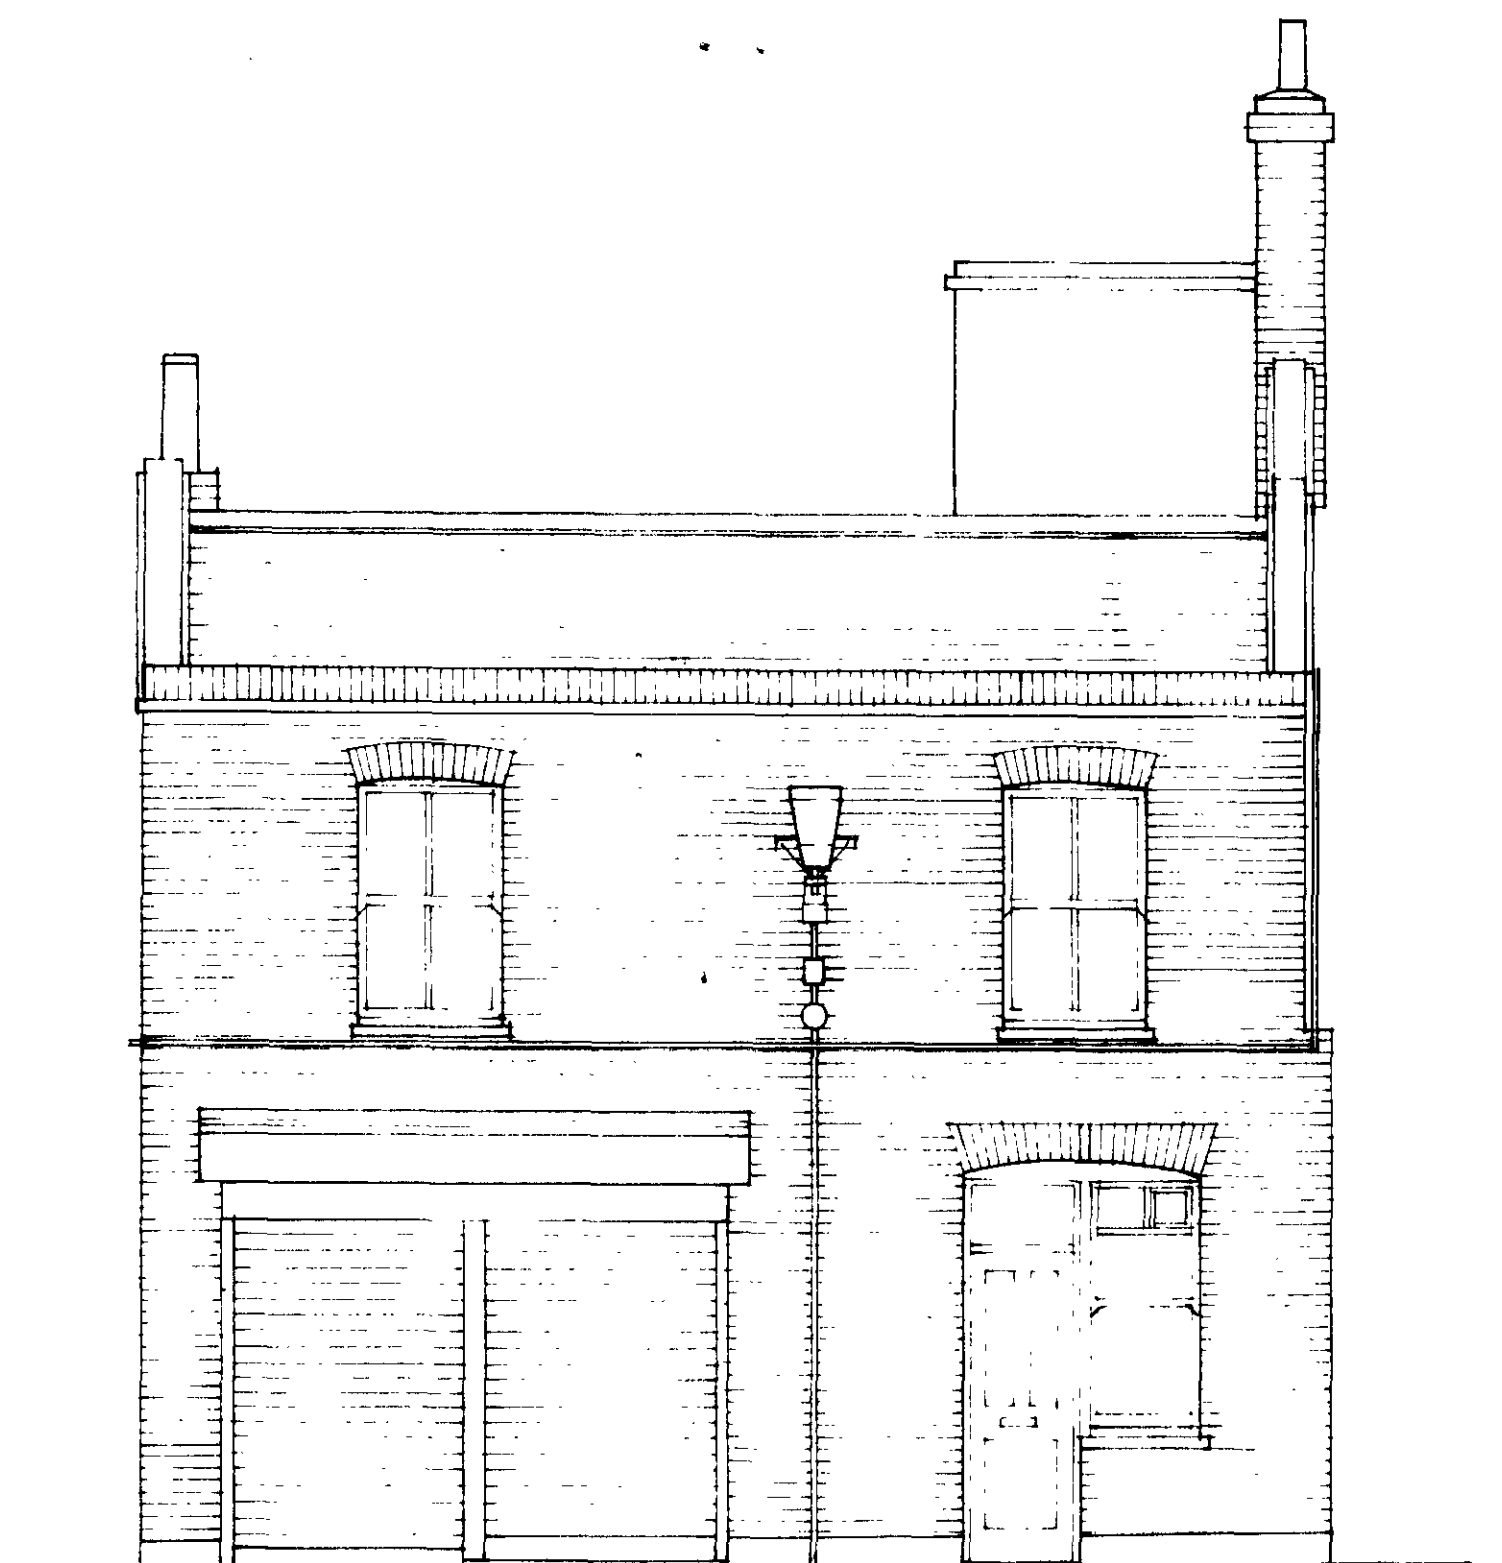

FRONT ELEVATION

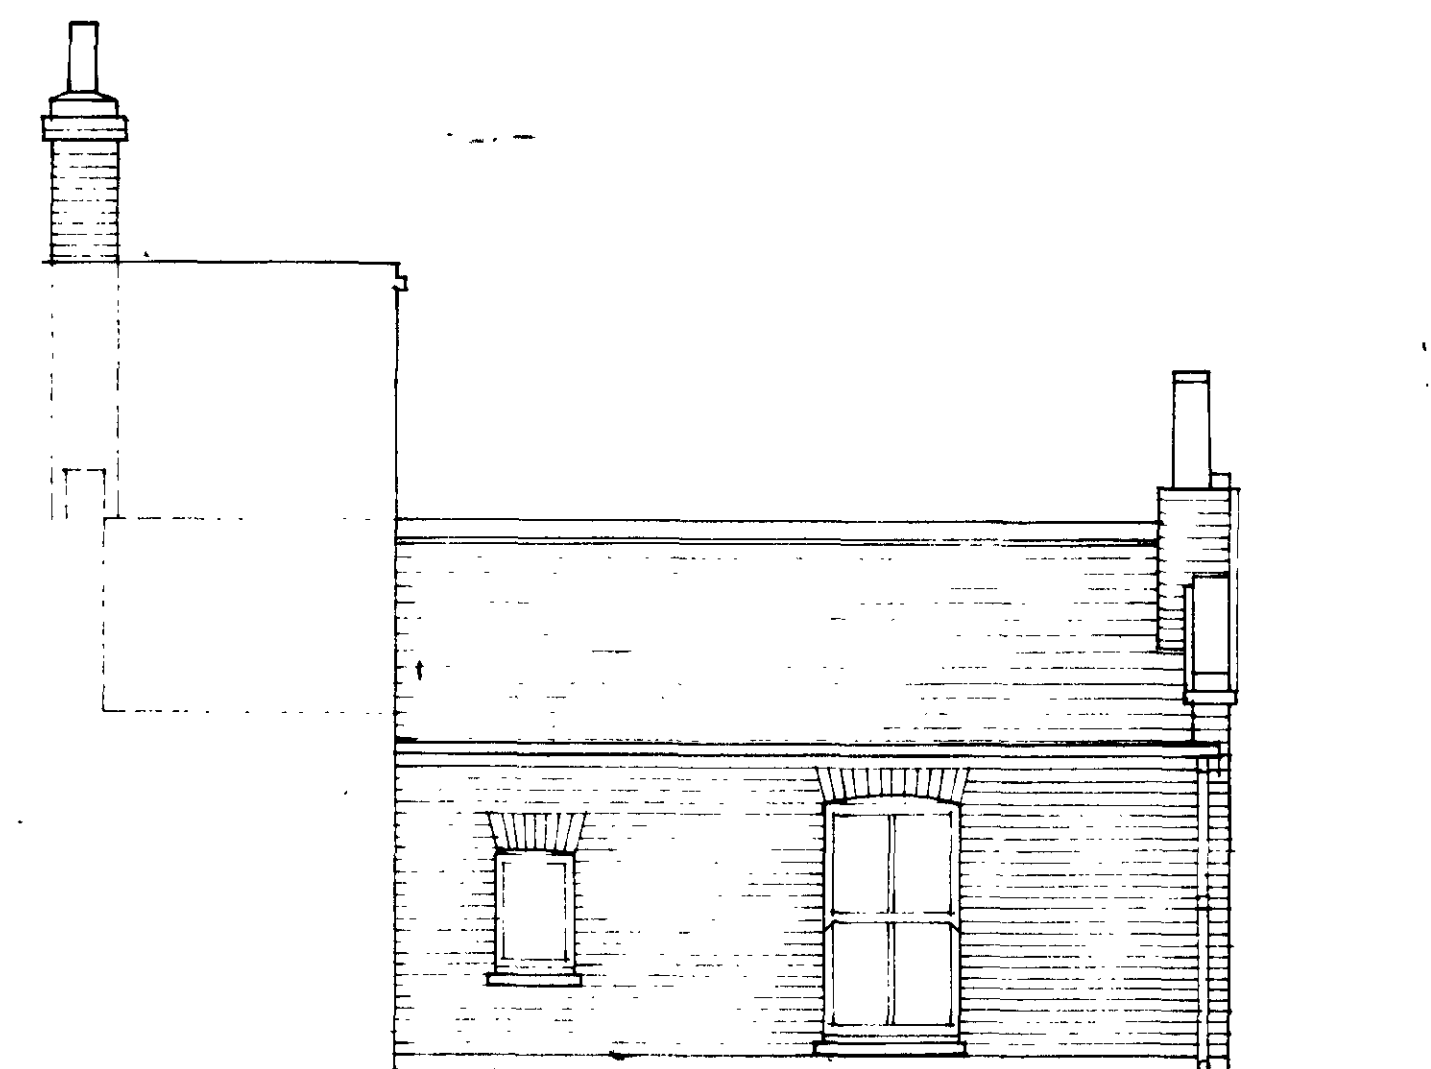

REAR ELEVATION

TP8900576

LONDON BOROUGH OF CAMDEN
TOWN AND COUNTRY PLANNING ACTS
2 MAY 1990
PLANS NOT APPROVED
ON BEHALF OF THE COUNCIL


LONDON BOROUGH OF CAMDEN
PLANNING AND TRANSPORT
DEPARTMENT
5 NOV 1989
RECEIVED

PROPOSED REFURBISHMENT AND ALTERATIONS
4 STUKELEY STREET LONDON WC2
PLANS SECTION ELEVATIONS
AS EXISTING


Iain Miller Architects
Architects and Designers
74 Twicken Road London NW5 1DN
Telephone 01 485 2053
Iain Miller BArch DipArch RIBA RIAS




drawn	checked	scale	date	drg no	rev
IBM		1:50	OCTOBER 1989	1255/01	

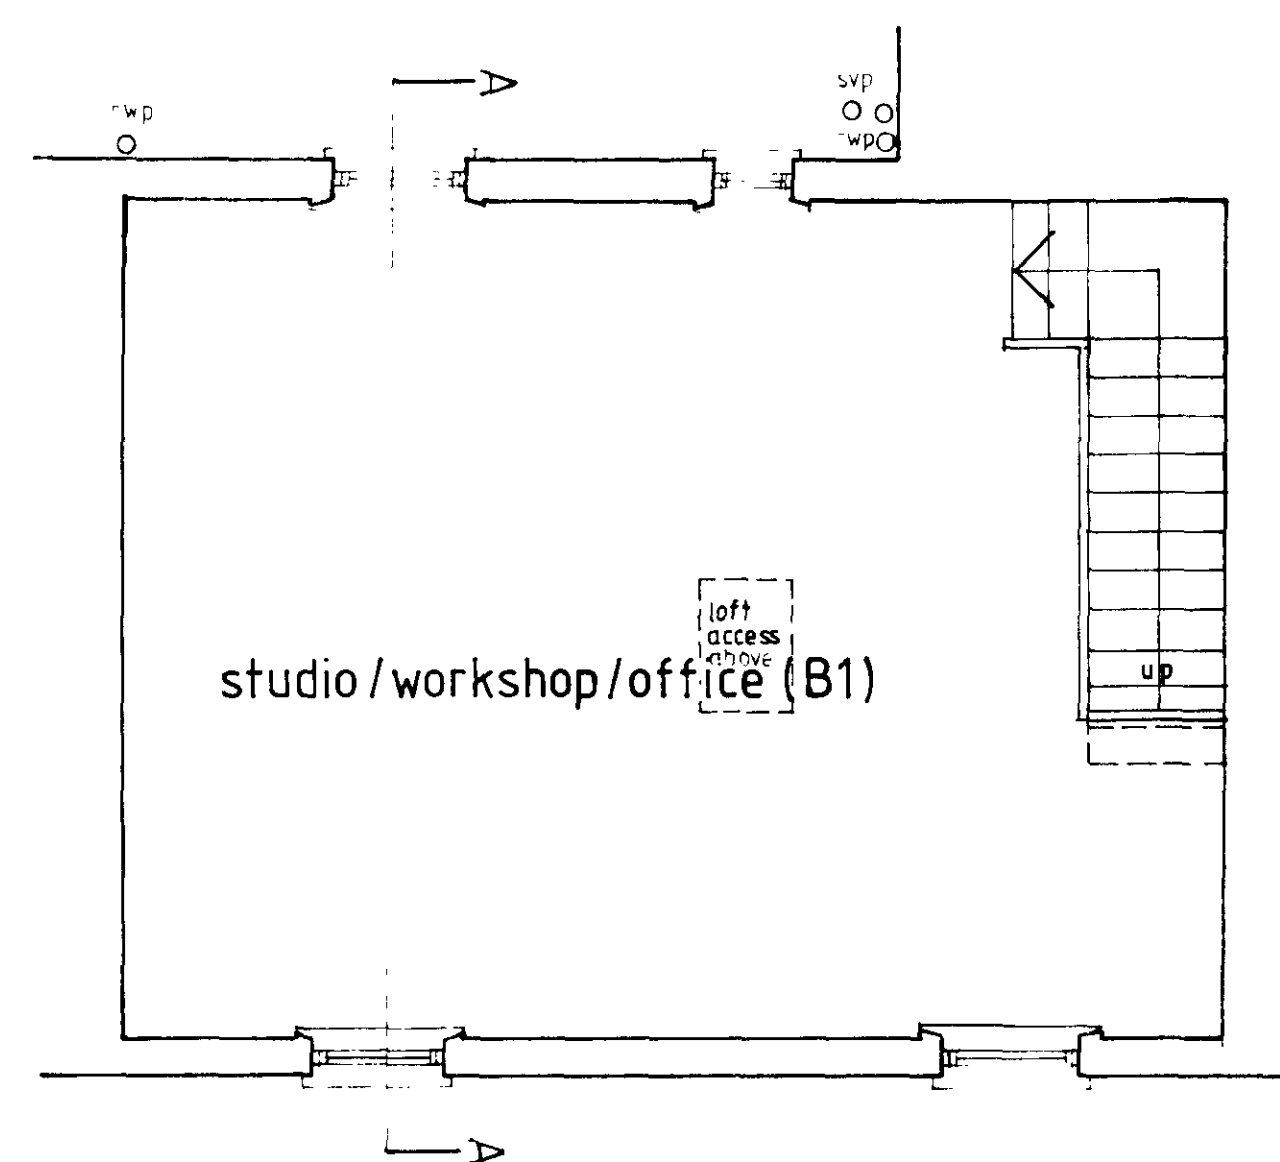


FIRST FLOOR PLAN

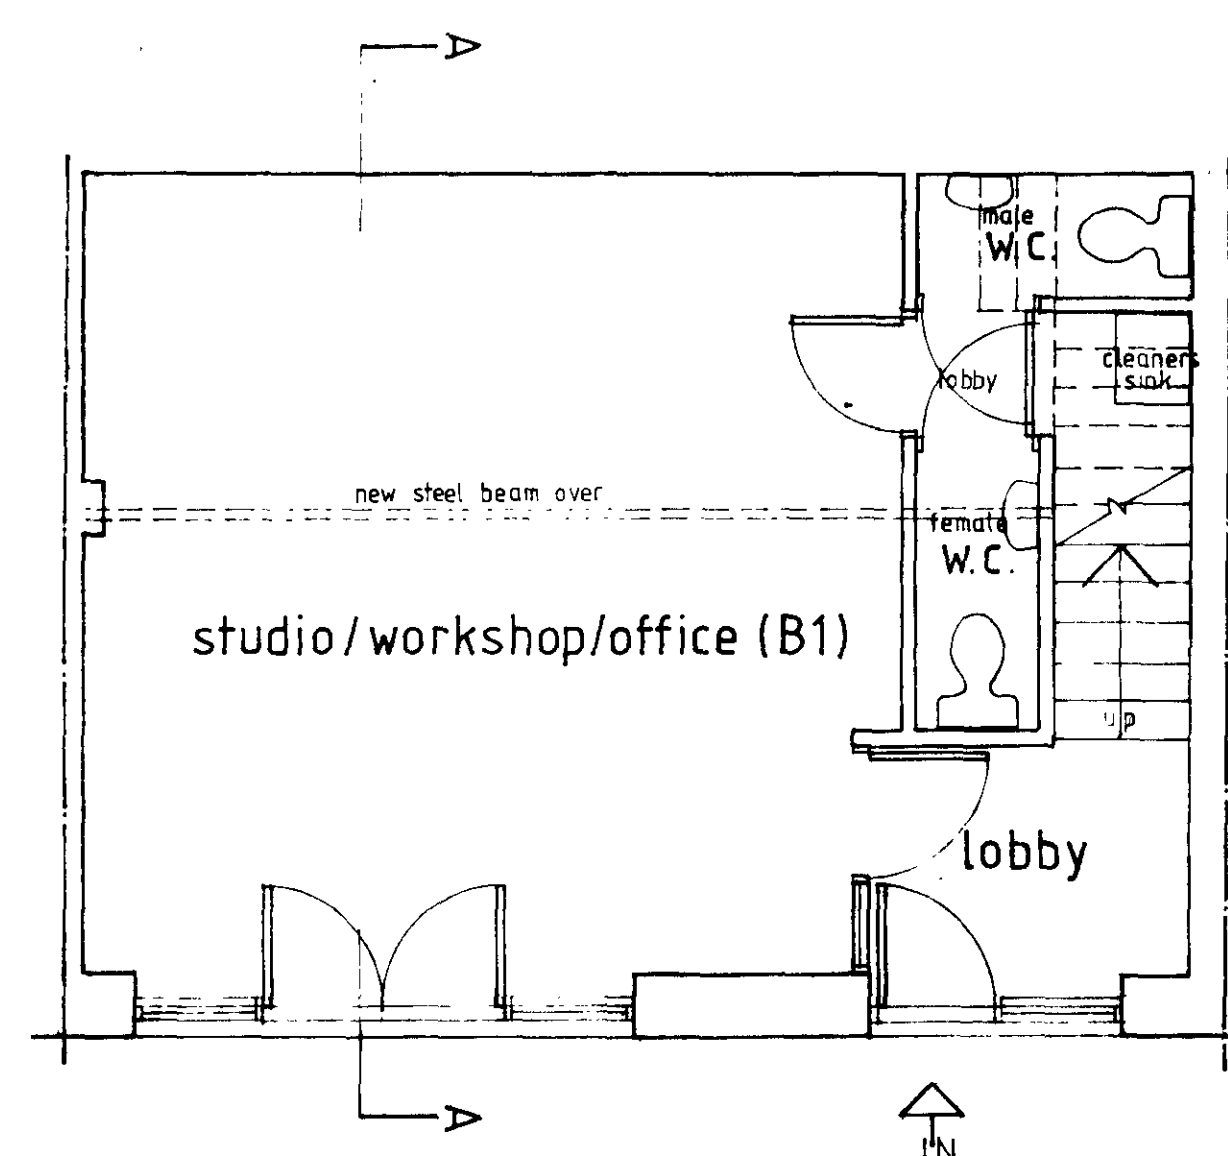


GROUND FLOOR PLAN

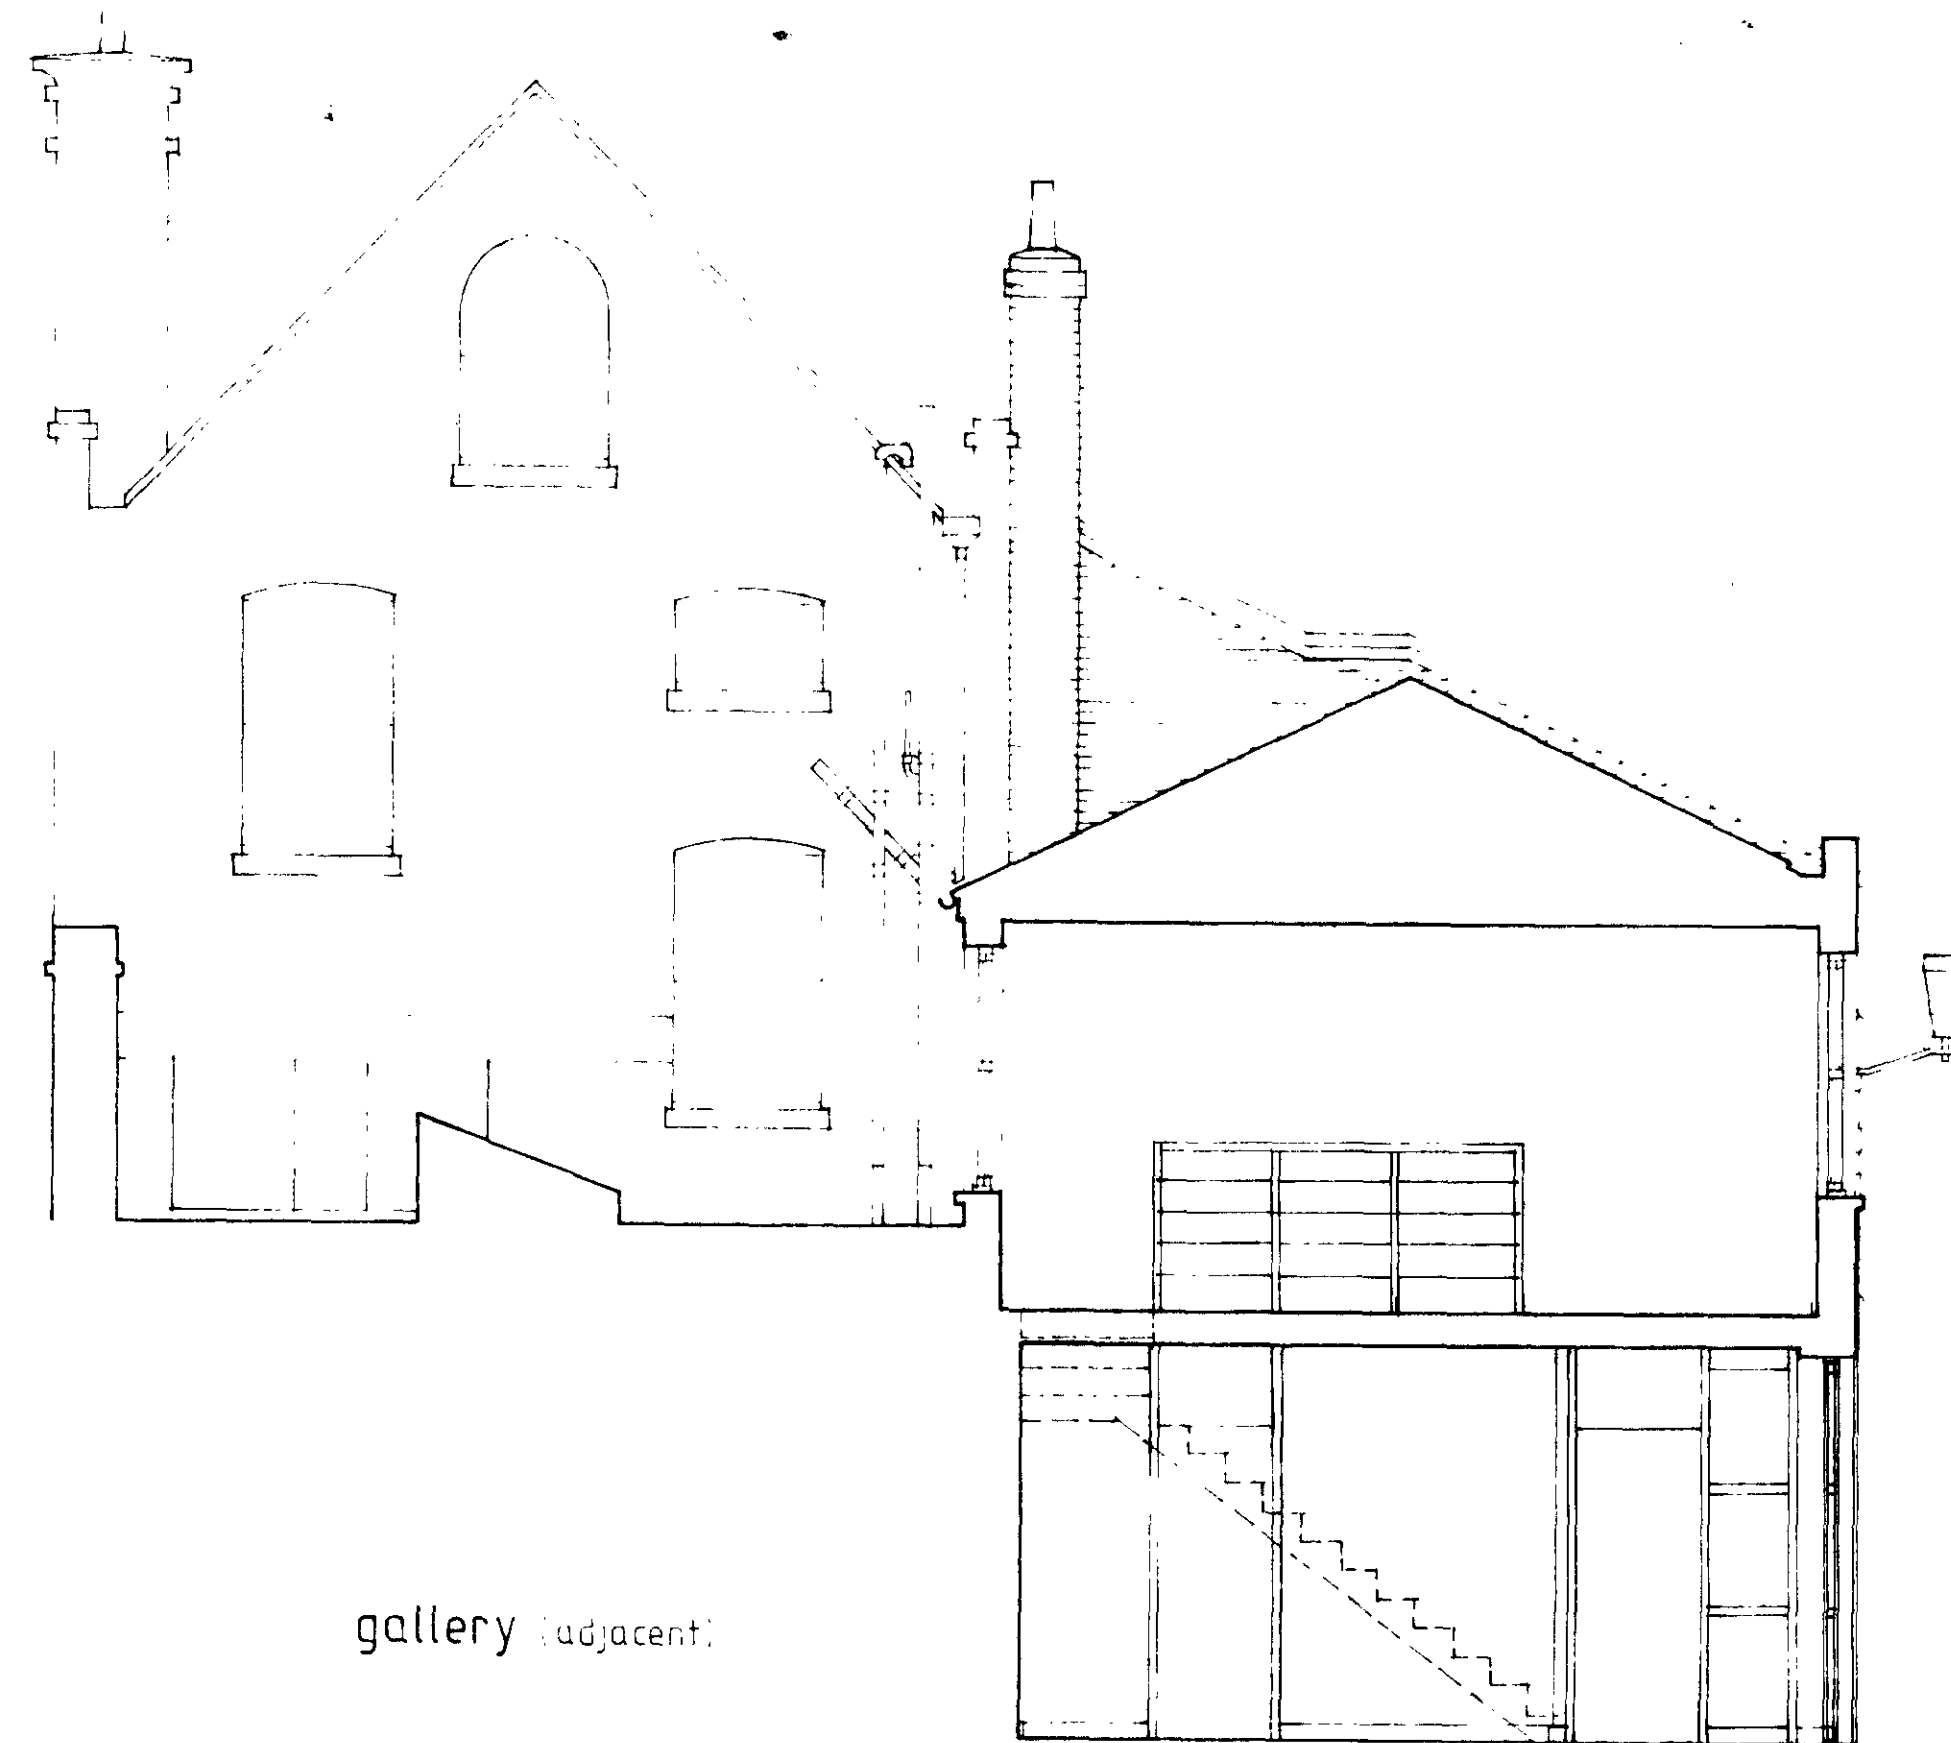


SECTION A - A

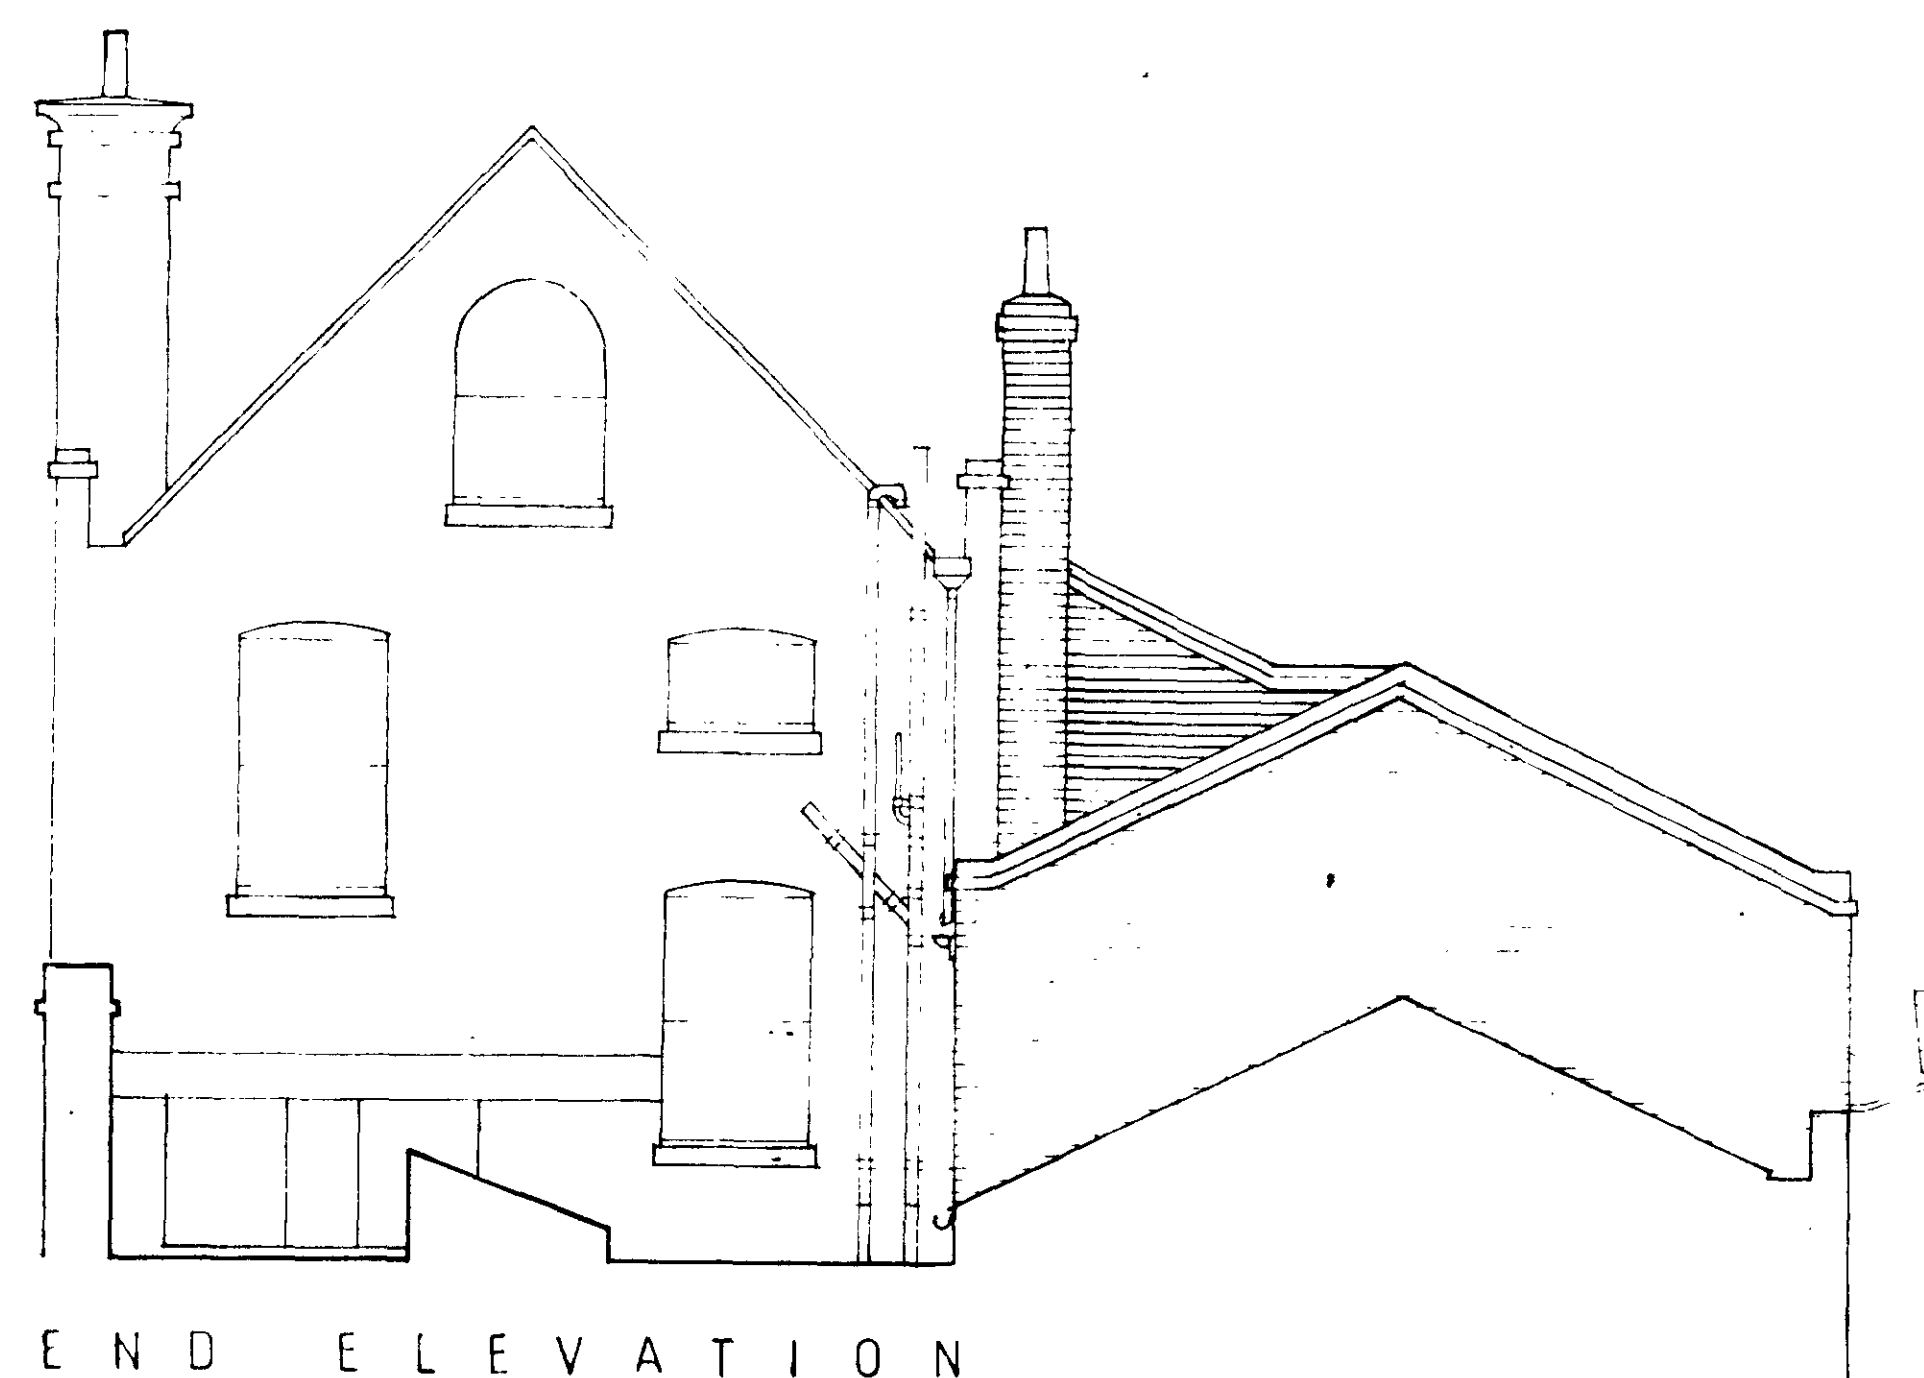

END ELEVATION

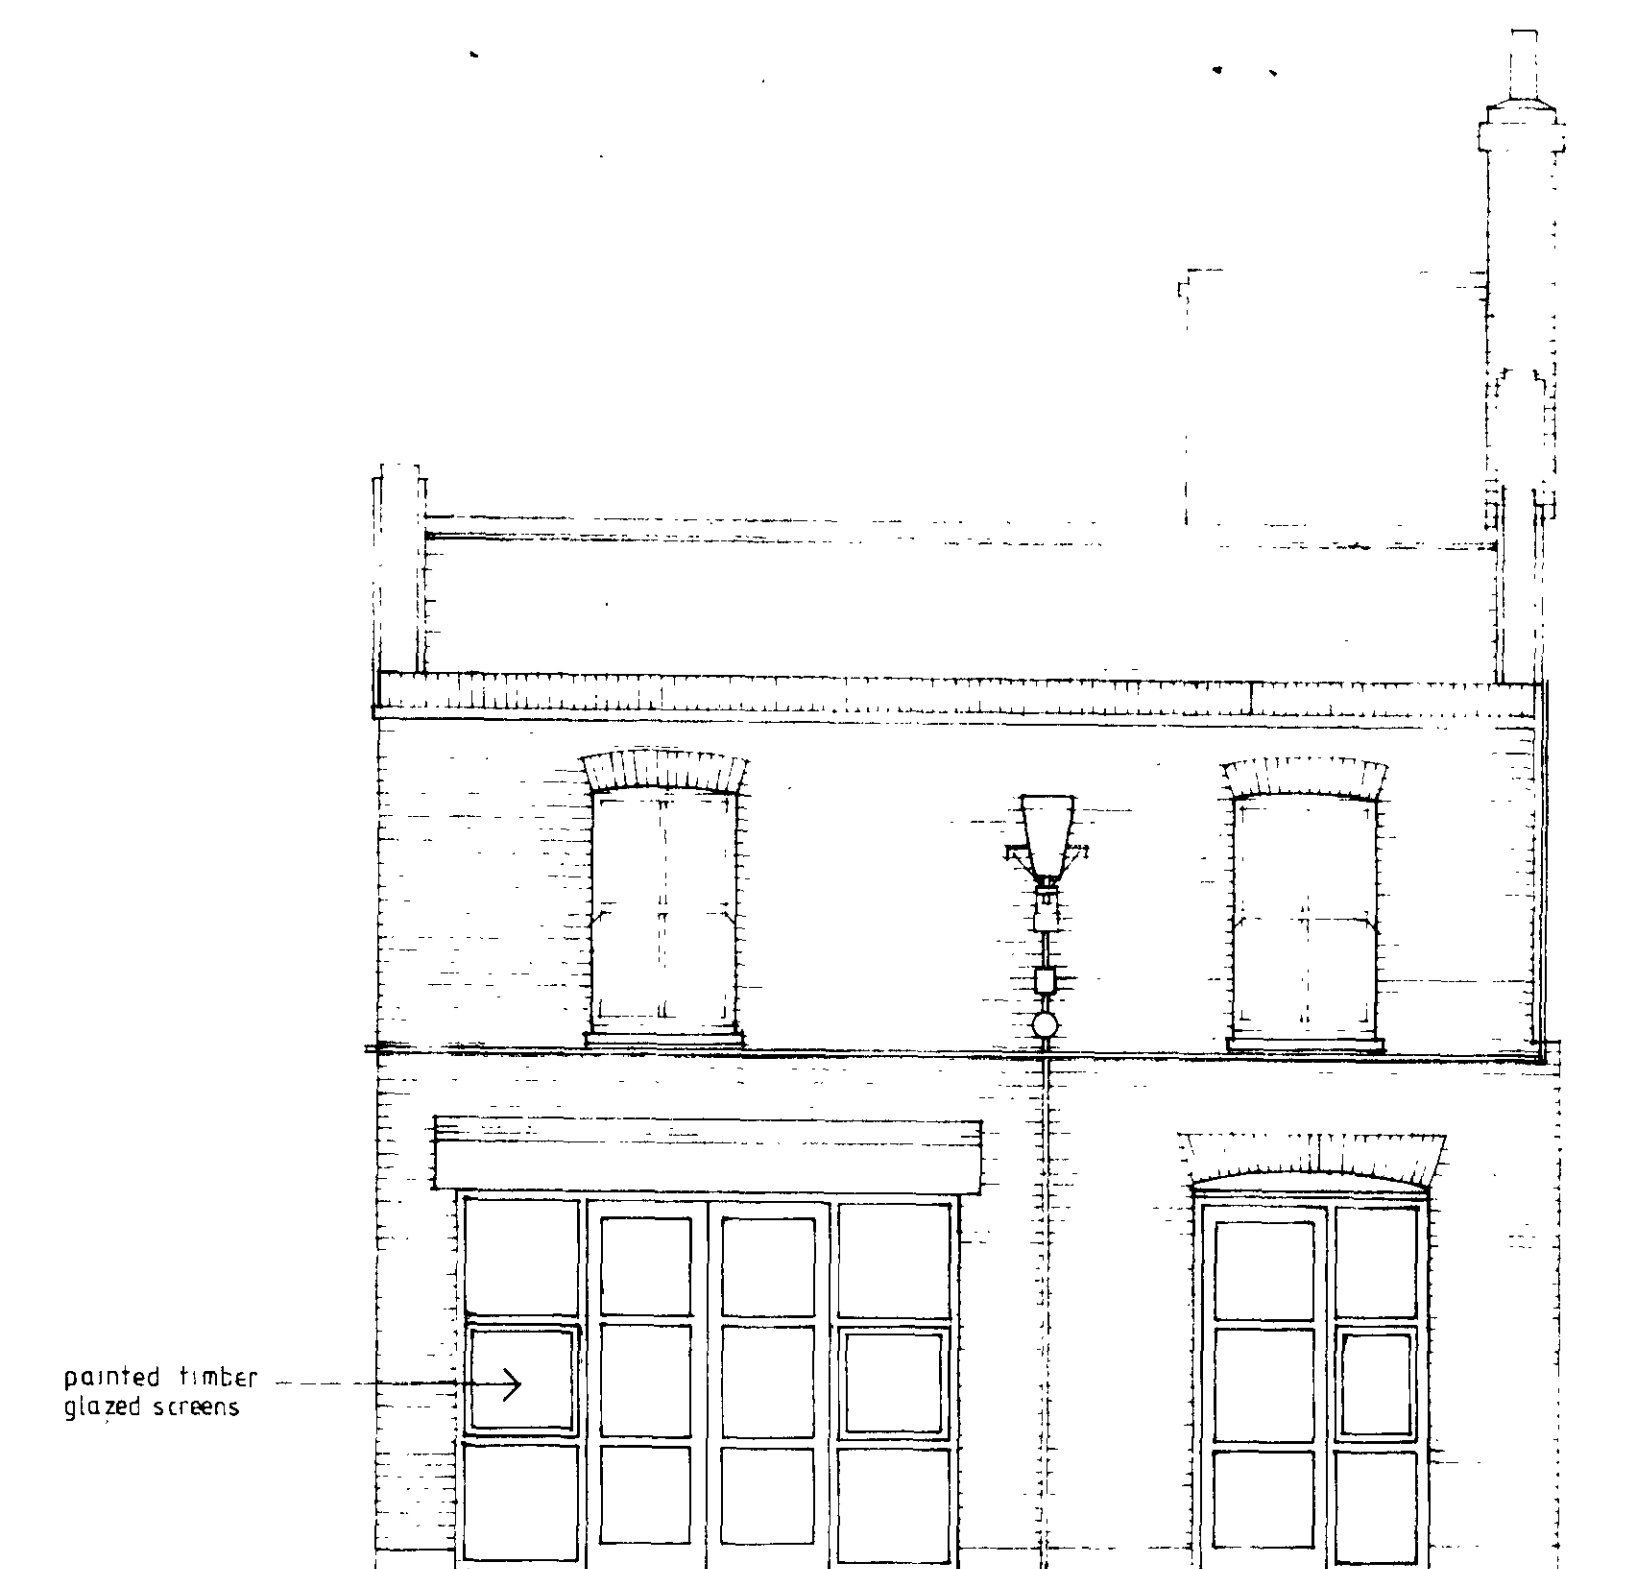

FRONT ELEVATION

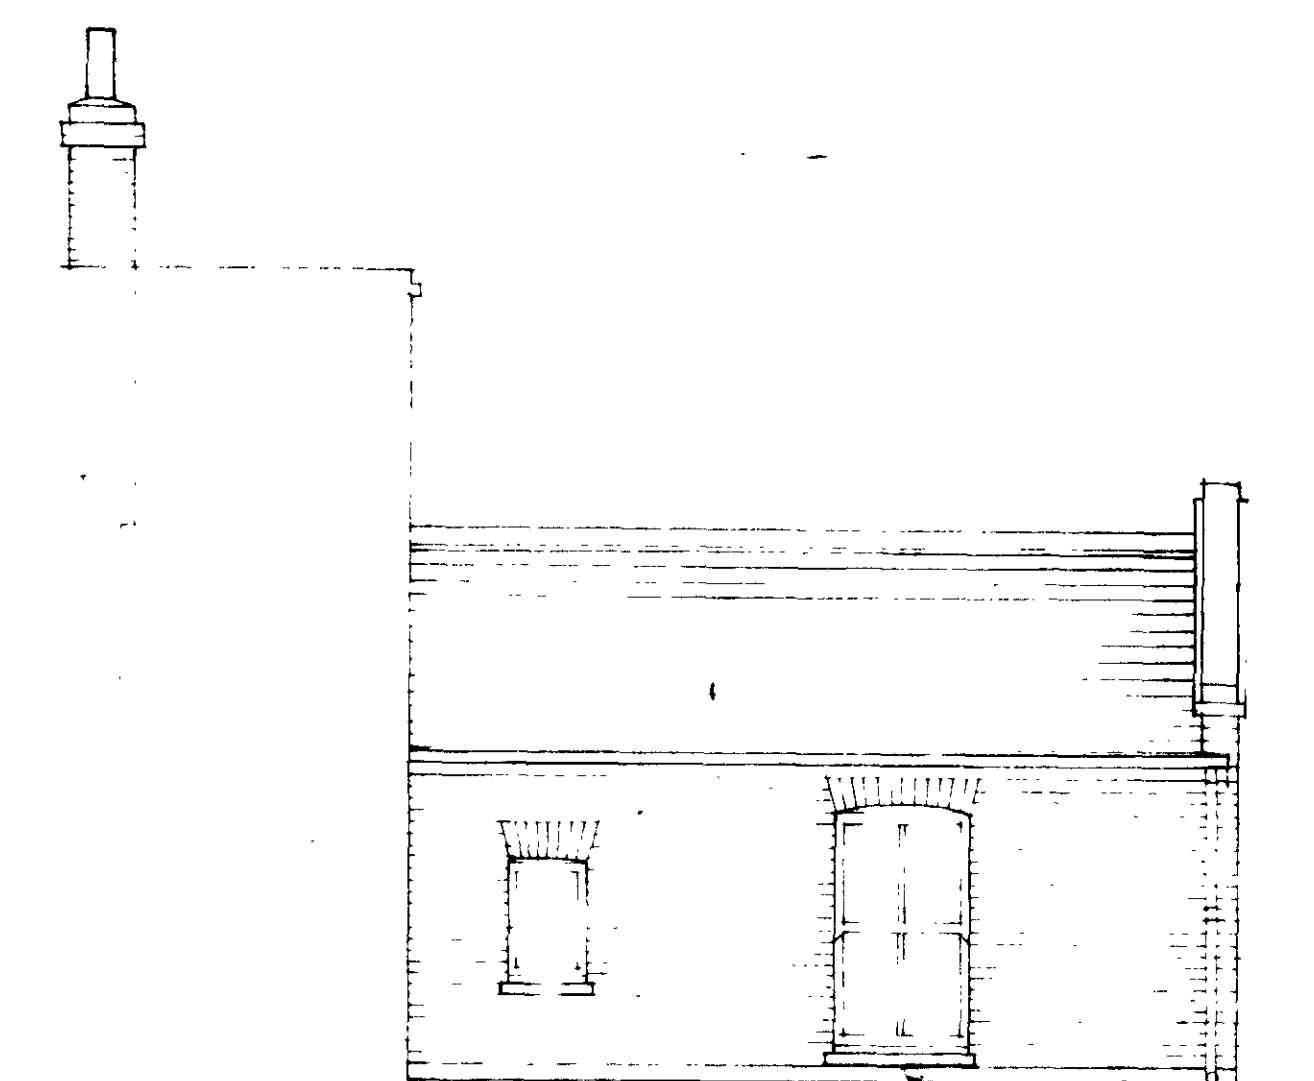

REAR ELEVATION

TP8900576

LONDON BOROUGH OF CAMDEN
TOWN AND COUNTRY PLANNING ACTS
25 MAY 1990
PLANS NOT APPROVED
ON BEHALF OF THE COUNCIL

LONDON BOROUGH OF CAMDEN
PLANNING AND TRANSPORT
DEPARTMENT
25 NOV 1990
RECEIVED

rev	date		drawn		PROPOSED REFURBISHMENT AND ALTERATIONS 4 STUKELEY STREET LONDON WC2		Iain Miller Architects 74 Twicken Road London NW5 1DN Telephone 01 485 2053			
					PLANS SECTION ELEVATIONS					
					AS PROPOSED					
	drawn	checked	scale	date	drw no	rev				
	IBM		1:50	OCTOBER 1989	1051 / 02					