

remarks/revisions

Nov 91 - REVISION A
 REAR ELEVATION: AVOIDING
 MONOPITCHED ROOF ADDED WITH
 VELUX WINDOWS AND PLANTERS.
 PLANTERS: ABOVE GROUND FLOOR
 ROOF, WITH HALF BRICKS TO BREAK
 SIGHT LINES BETWEEN ADJ. BUILDING
 AND REAR WINDOWS OF NO. 91 LANE.
 HIGH LEVEL - STRIP WINDOWS ALONG
 THE SIDE ELEVATION.
 PLANTERS BELOW VELUX WINDOWS TO
 BE SUPPORTED ON WOODEN JOIST
 BRACKETS.
 GUTTERS TO RUN BEHIND PLANTERS
 BELOW VELUX WINDOWS.

LONDON BOROUGH OF CAMDEN
 TOWN AND COUNTRY PLANNING ACTS
 16 JUL 1992
 PLANS NOT APPROVED
 ON BEHALF OF THE COUNCIL

This drawing is not to be scaled.
 Only figured dimensions are to be
 followed and Contractors are to
 check all dimensions on site before
 work commences and to refer any
 apparent discrepancy to the
 surveyor.

job no. 536/90/A drawing no. D3

GORDONS
 Chartered Surveyors
 3 Stedham Place
 London WC1A 1HU
 Tel: 01-631 1513
 Tel: 01-637 2669


client
 1 LEVY ESQ

job address
 180 DRURY LANE /
 14 STUKELEY STREET
 LONDON W.C.2

drawing title
 SECTIONS.

scale 1/50 drawn by C.J. date Nov '91

COPYRIGHT RESERVED

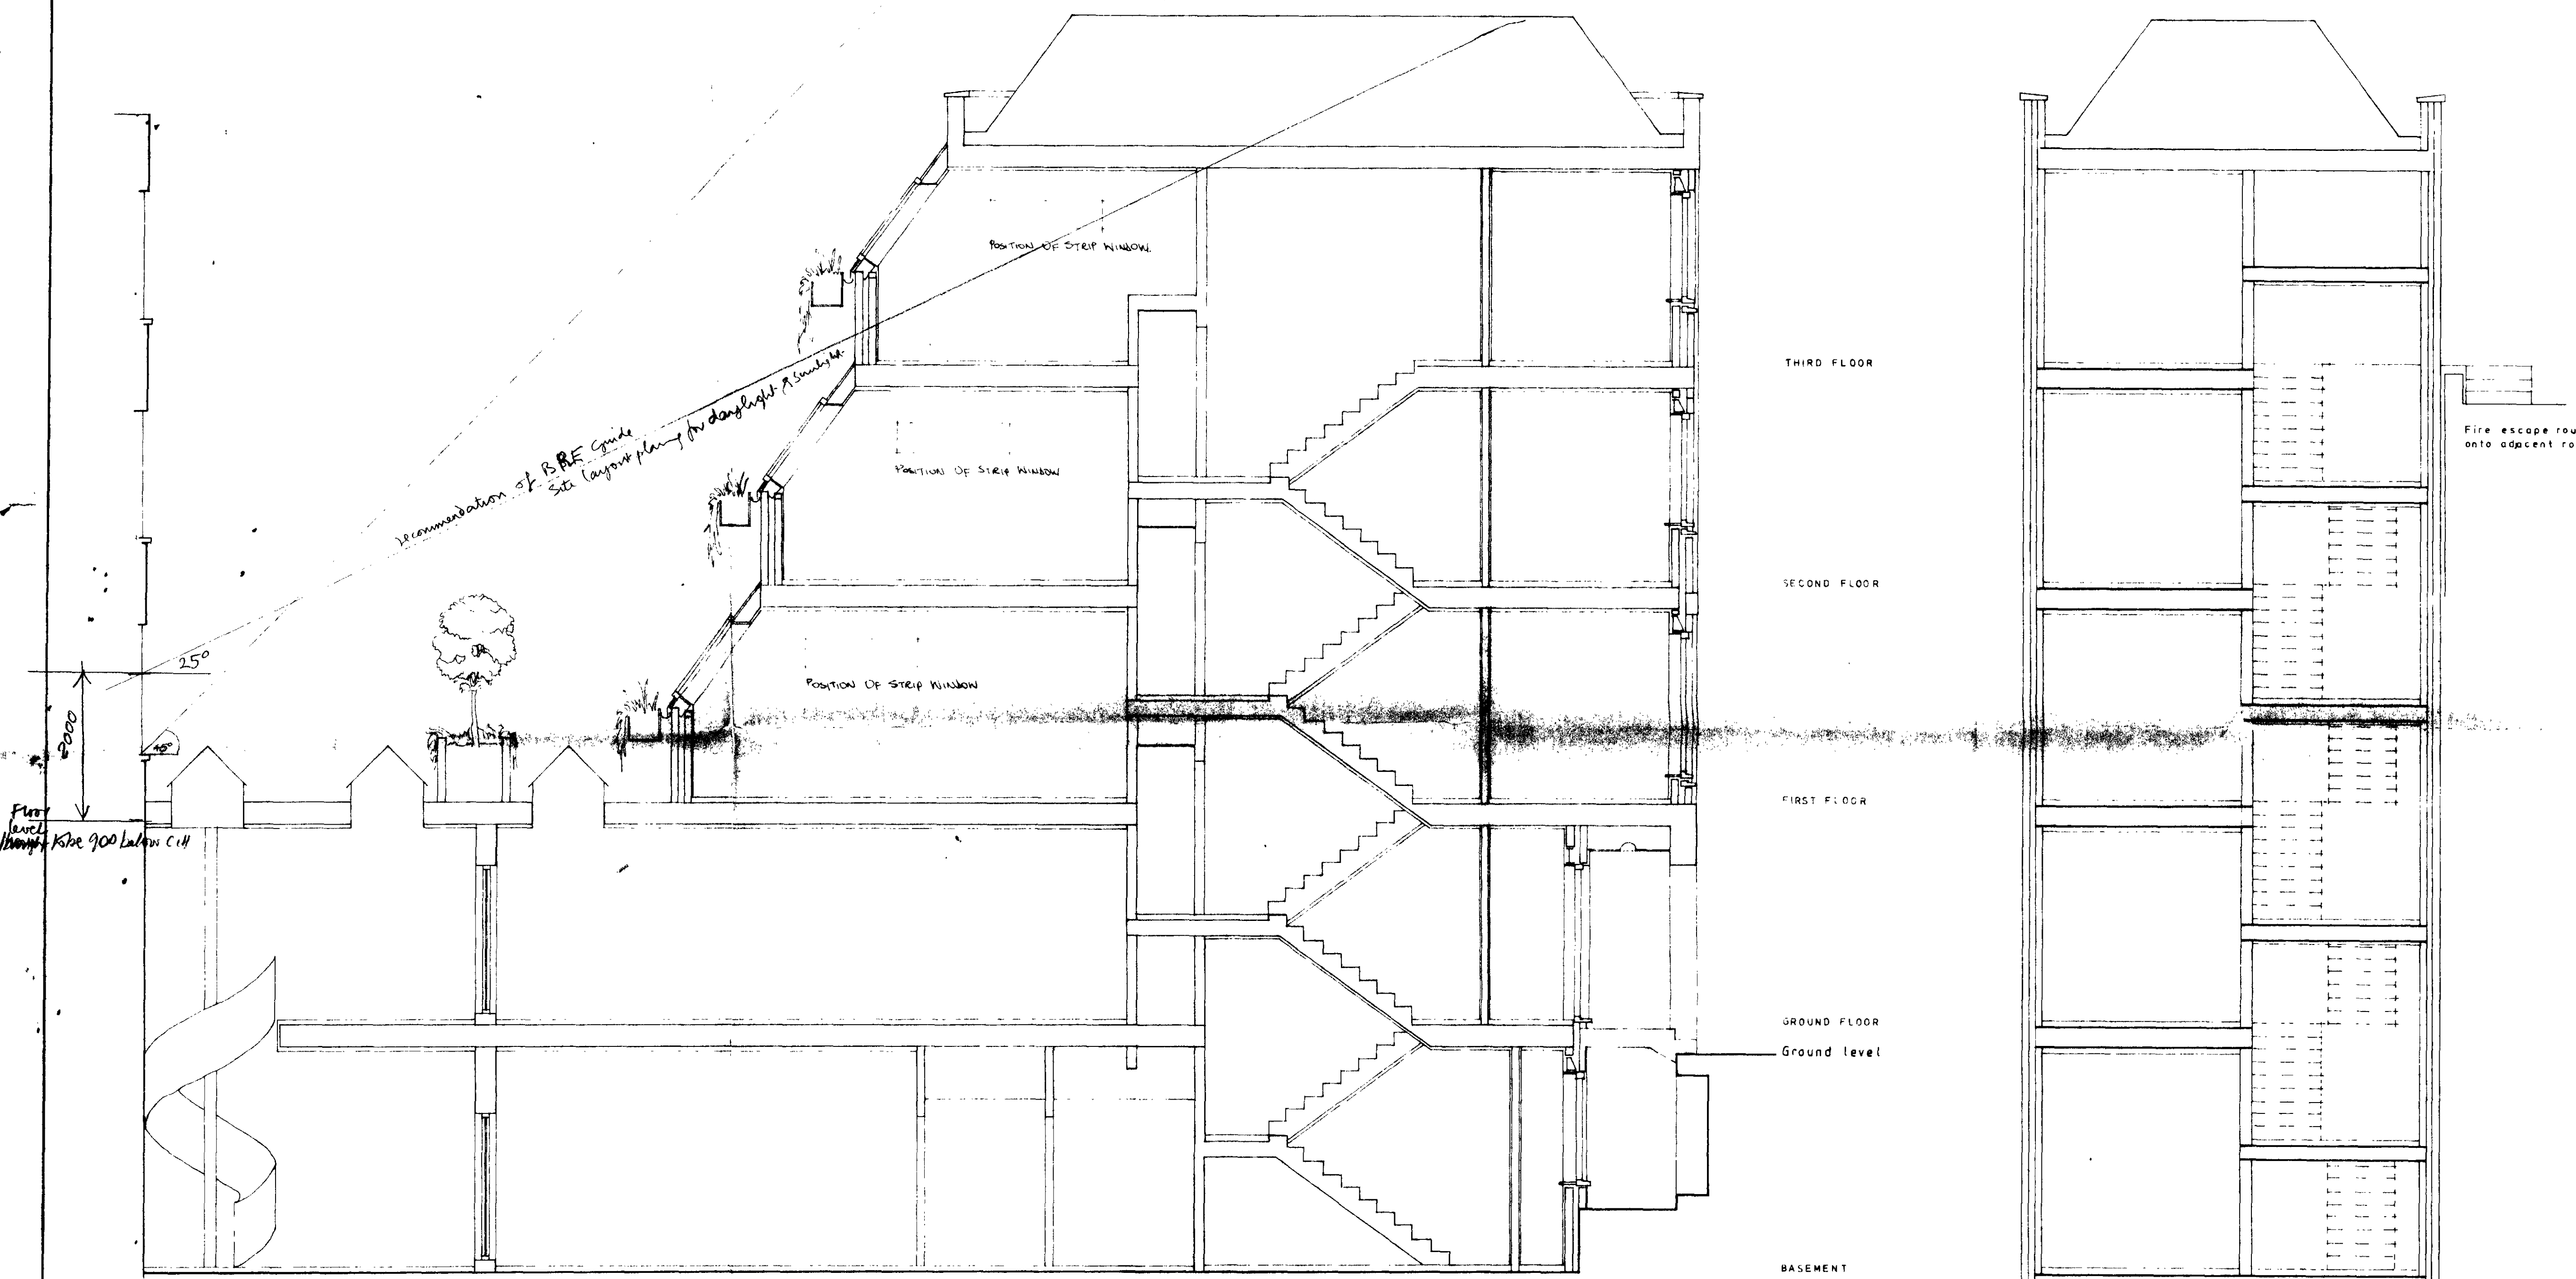


SECTION A-A

SECTION B-B

Marked to show 25°
 line suggested in
 BRE guide
 Site layout plan
 for daylight & sunlight

TPS 200278

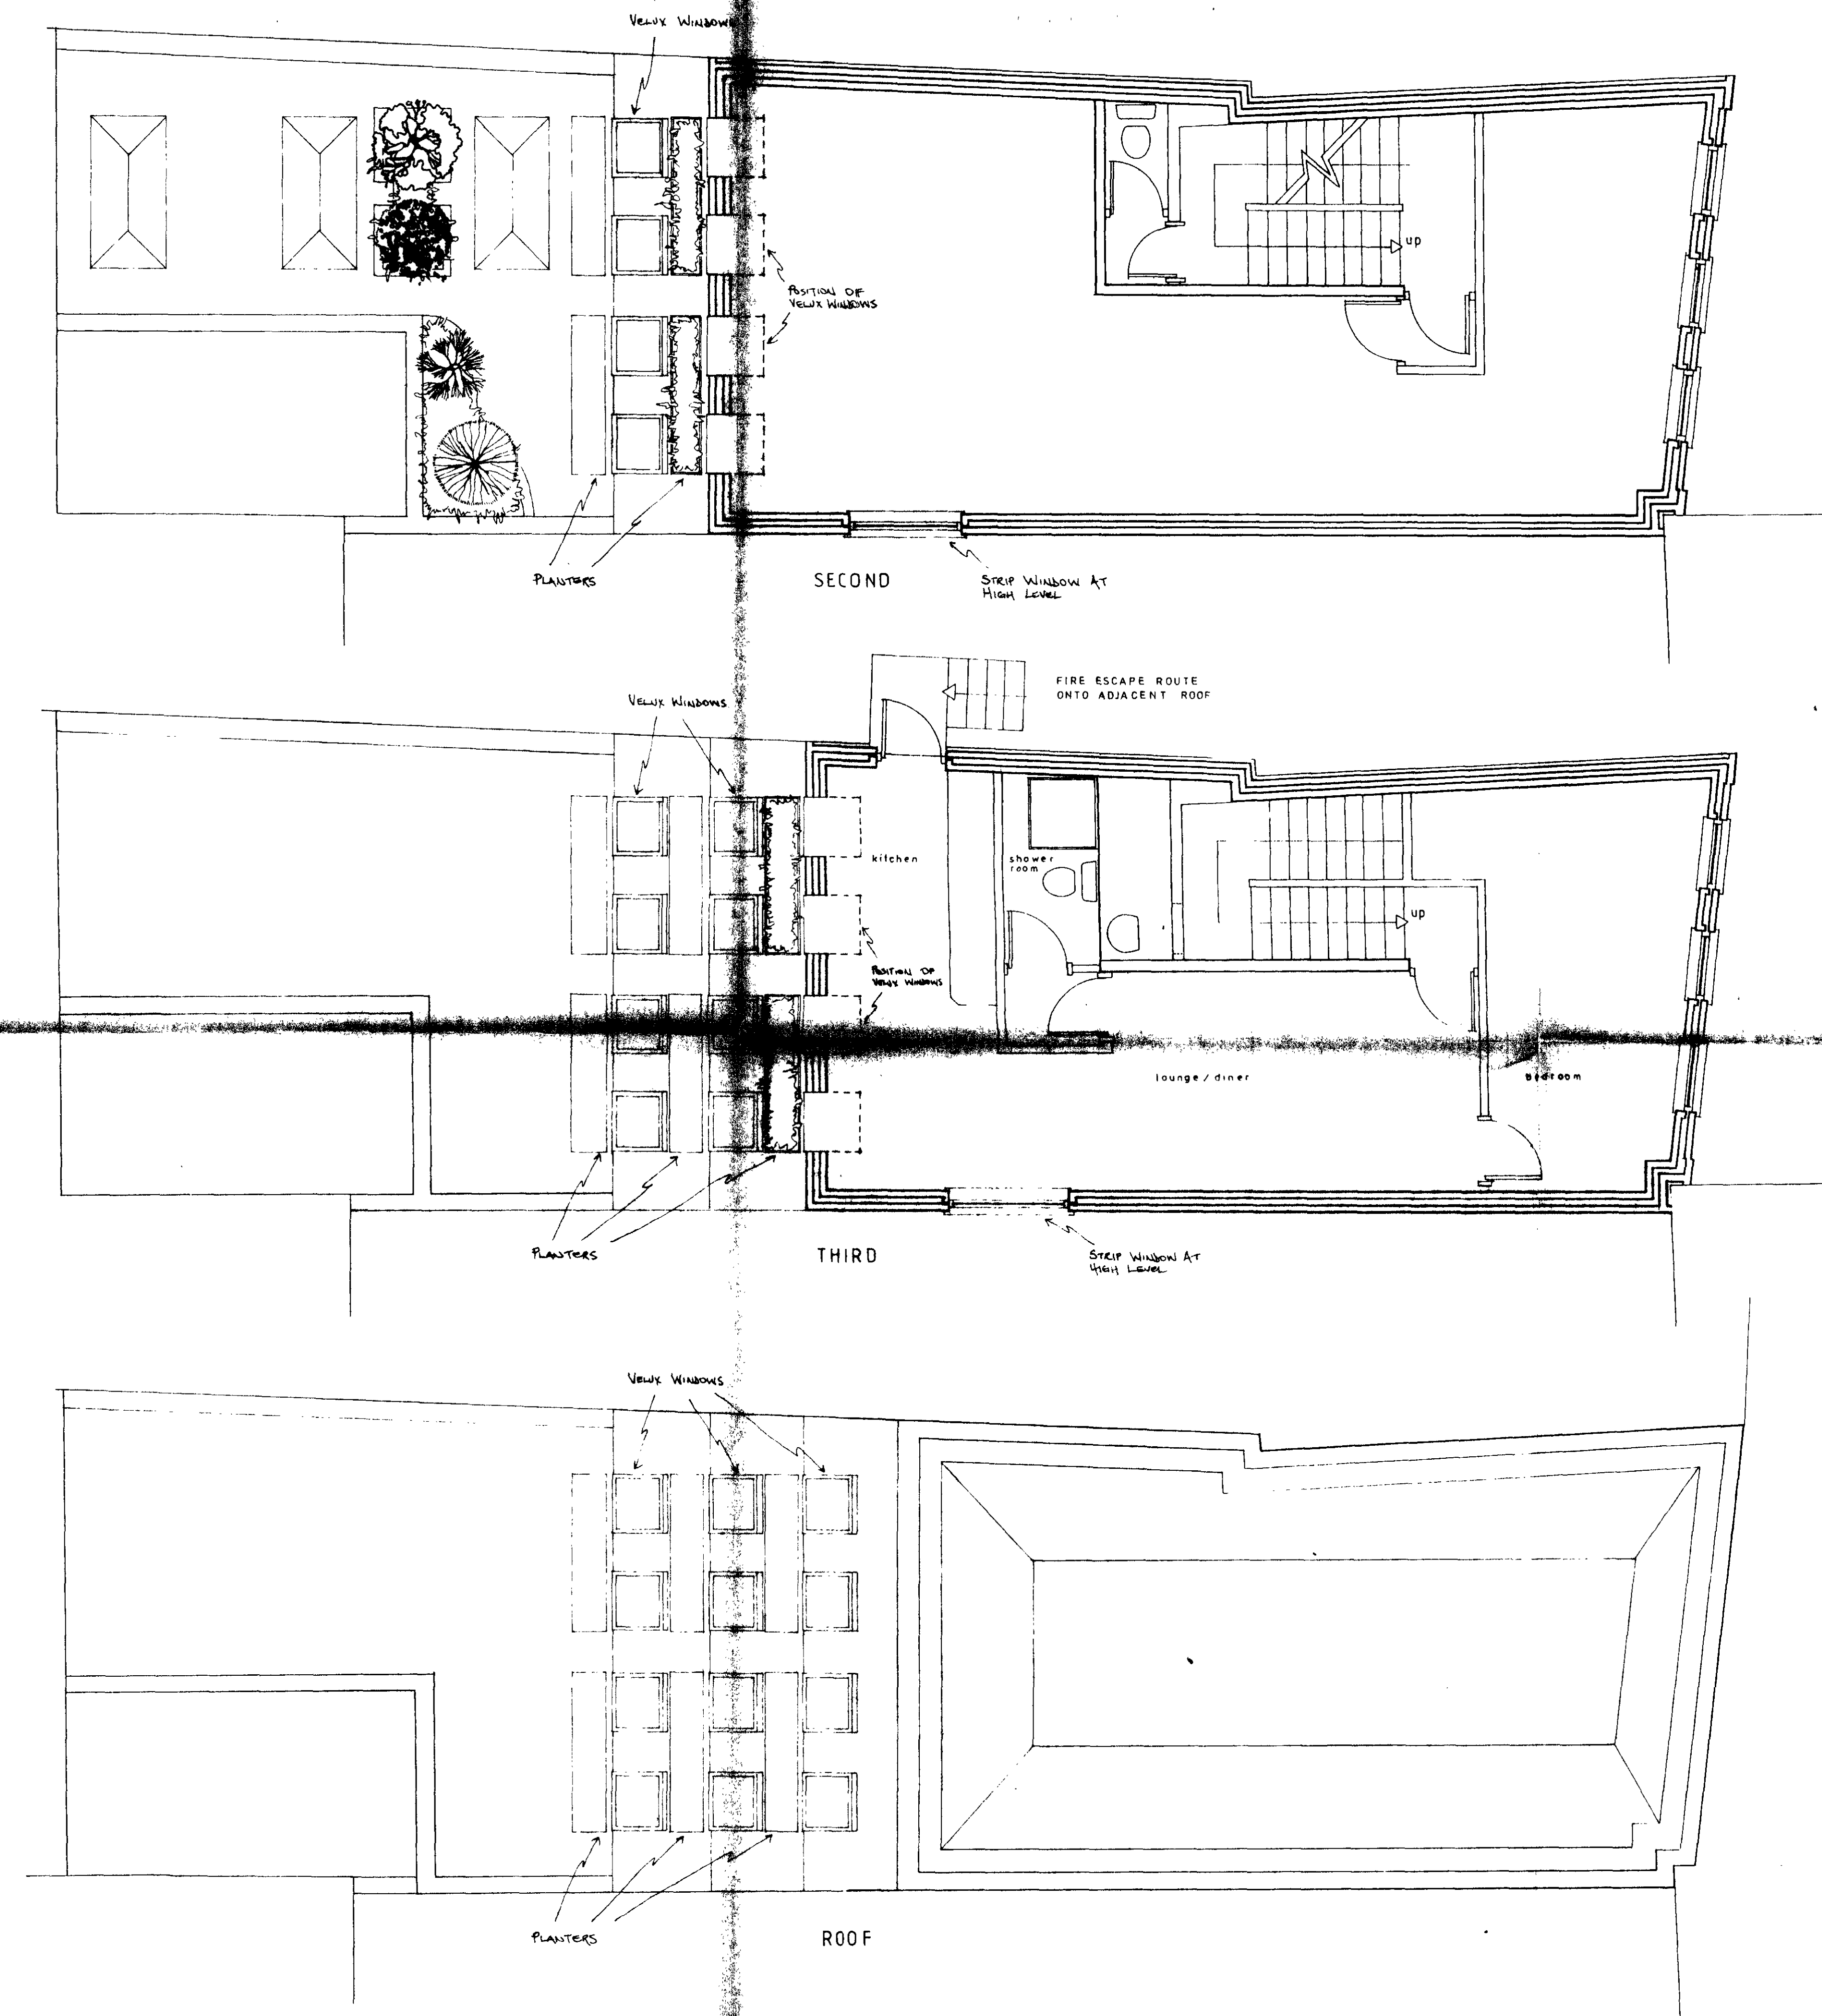

ROOF LIGHTS AND
PLANTERS OMITTED
FOR CLARITY

ROOF LIGHTS AND
PLANTERS OMITTED
FOR CLARITY

remarks/revisions

NOV '91 - REVISION A
FLOOR PLANS AMENDED.
WINDOWS TO REAR ELEVATION
OMITTED. MONOPITCH TILED ROOFS
ADDED WITH VELUX WINDOWS AND
PLANTERS.
ADDITIONAL STRIP WINDOWS ADDED
AT HIGH LEVEL TO SIDE ELEVATION.
RAILINGS BELOW WINDOWS TO BE
SUPPORTED ON NEWMONT IRON BRACKETS.

LONDON BOROUGH OF CROMWELL
TOWN AND COUNTRY PLANNING ACTS

16 JUL 1992

PLANS NOT APPROVED
ON BEHALF OF THE COUNCIL

This drawing is not to be scaled.
Only figured dimensions are to be
followed and Contractors are to
check all dimensions on site before
work commences and to refer any
apparent discrepancy to the
surveyor.

job no. 536/90/A drawing no. D2

GORDONS

Chartered Surveyors

3 Stedham Place
London WC1A 1HU
Tel: 01-631 1513
Tel: 01-637 2669

client
I. LEVY ESQ

job address
180 DRURY LANE /
14 STUKELEY STREET,
LONDON W.C.2

drawing title
FLOOR PLANS.


scale 1/50 drawn by C.J. date Nov '91

COPYRIGHT RESERVED

1P9200278

remarks/revisions

MANSARD ROOF TO
FOURTH FLOOR

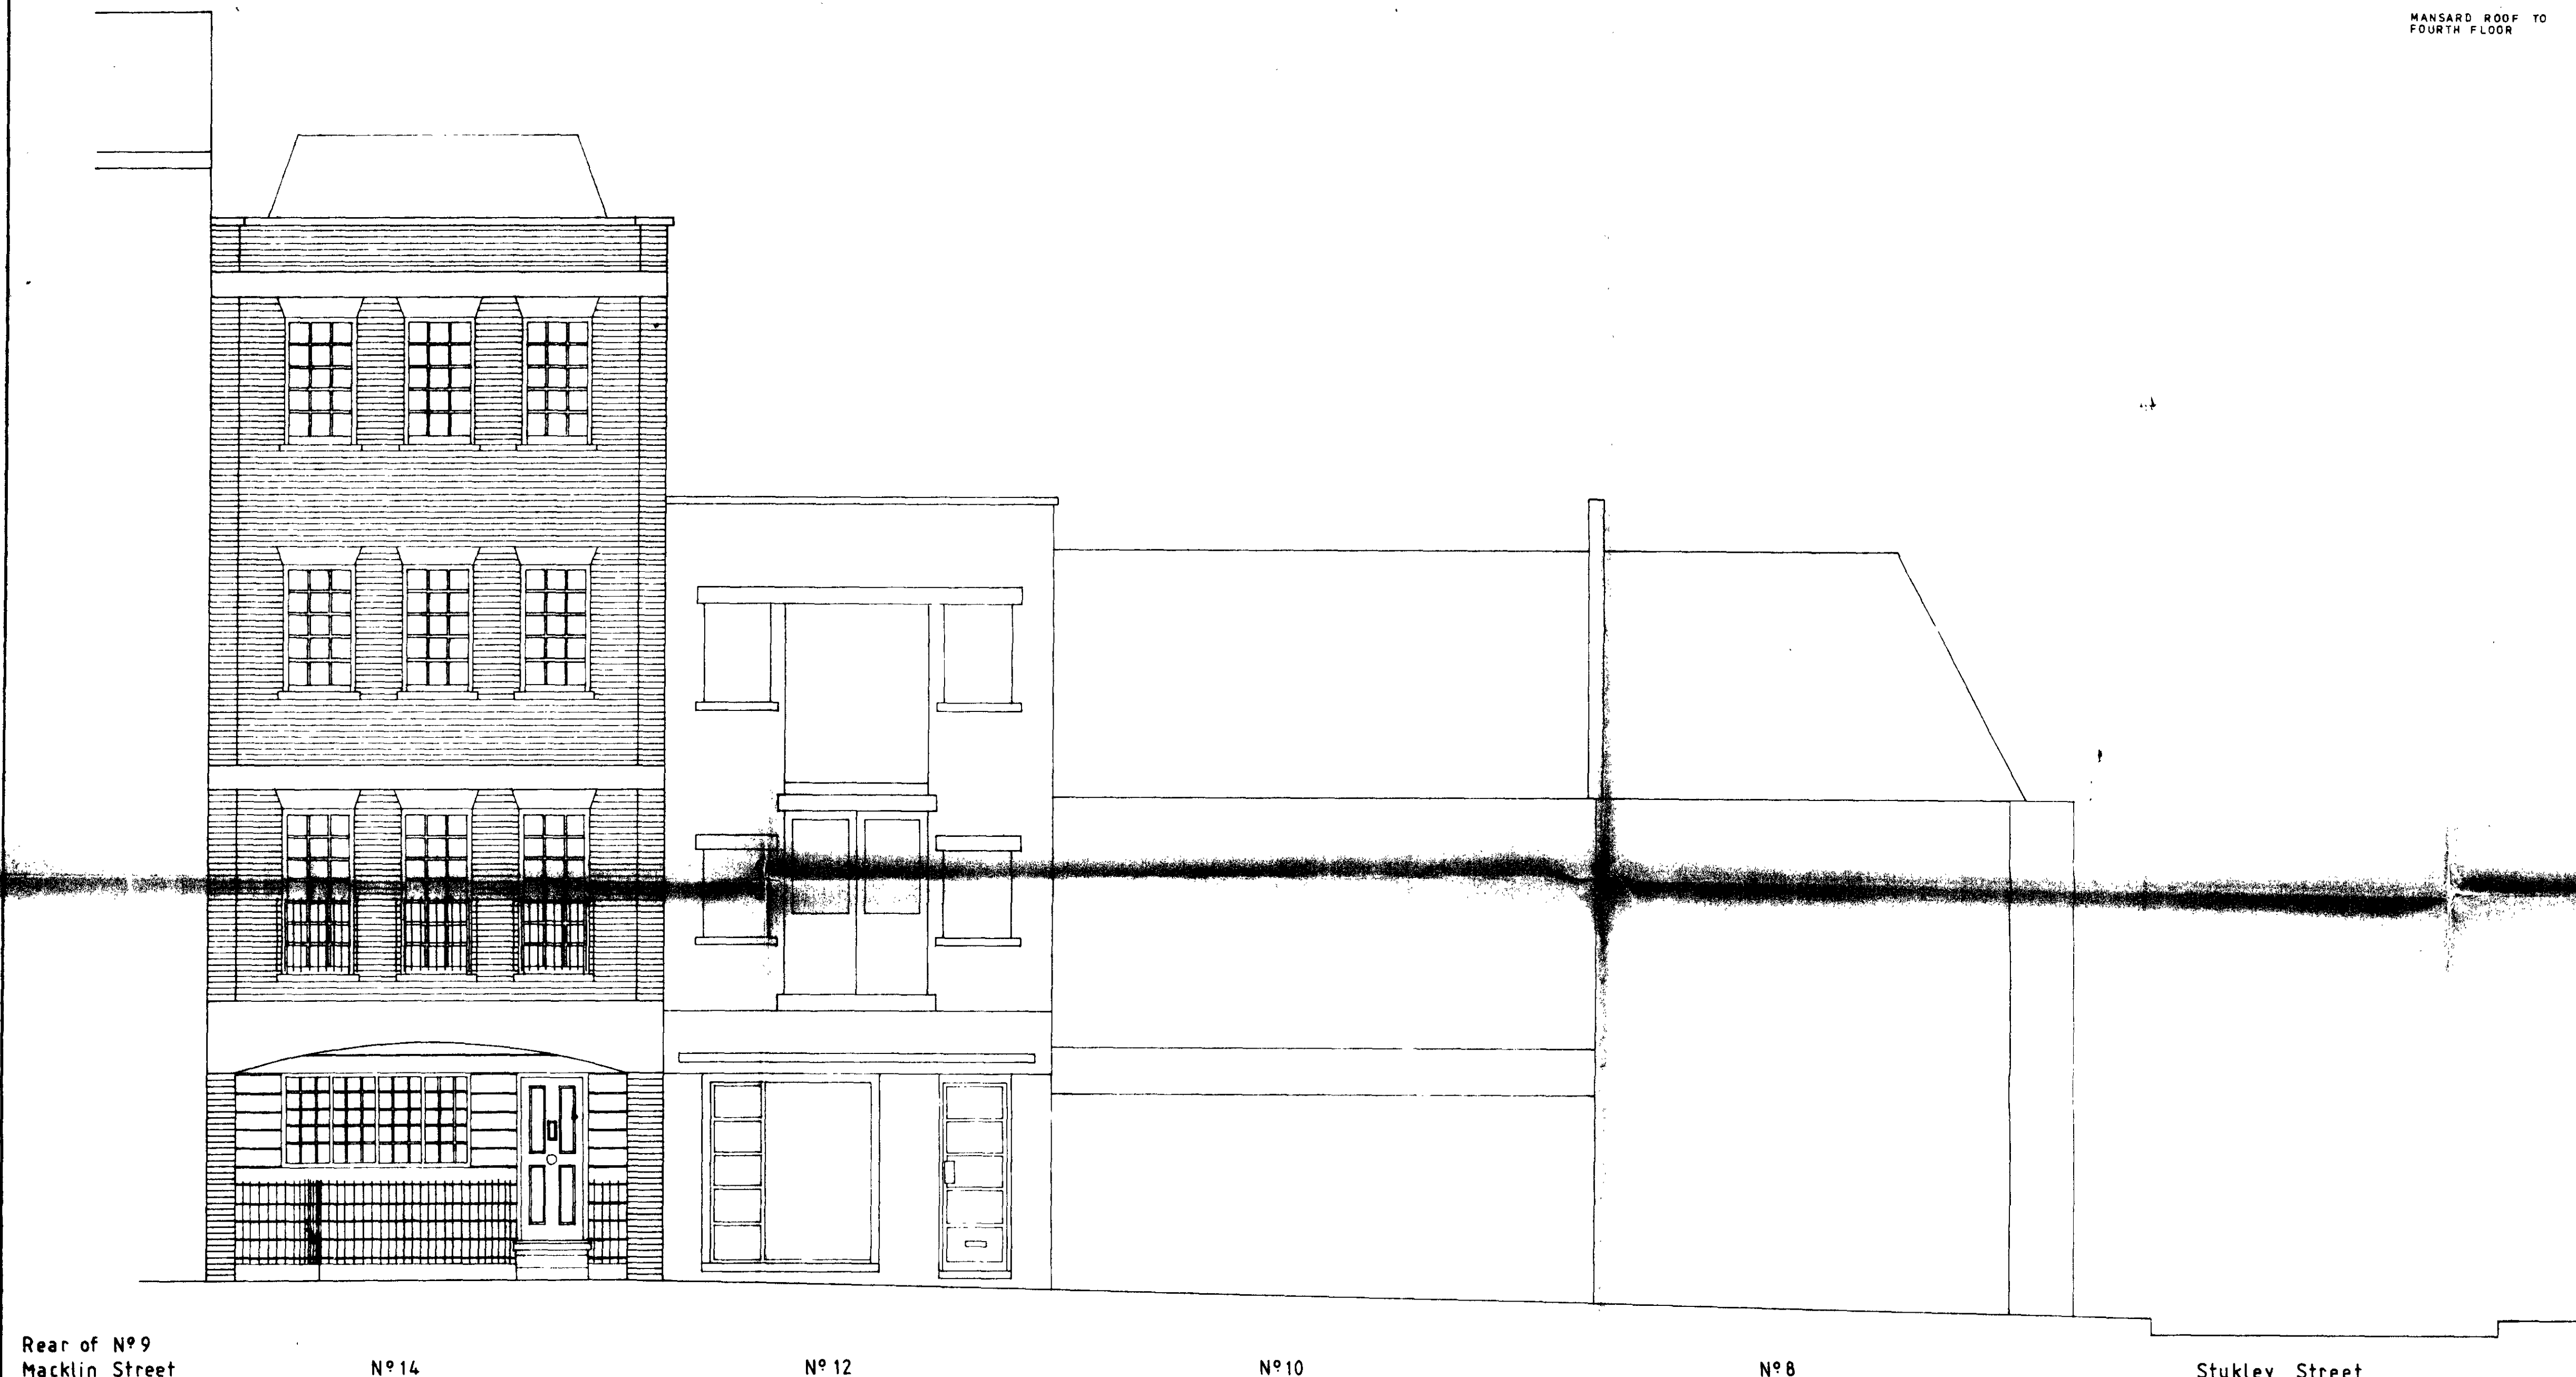

Rear of N°9
Macklin Street

N°14

N°12

N°10

N°8

Stukley Street

LONDON BOROUGH OF CAMDEN
TOWN AND COUNTRY PLANNING DEPT

16 JUL 1992

PLANS NOT APPROVED
ON BEHALF OF THE COUNCIL

This drawing is not to be scaled.
Only figured dimensions are to be
followed and Contractors are to
check all dimensions on site before
work commences and to refer any
apparent discrepancy to the
surveyor.

job no. 536/90 drawing no. DS

GORDONS



Chartered Surveyors

3 Stedham Place
London WC1A 1HU
Tel: 01-631 1513
Tel: 01-637 2669

client
I. LEVY ESQ.


job address
180 DRURY LANE/
14 STUKLEY STREET.
LONDON W.C.2

drawing title
STREET ELEVATION

JP9200278


scale 1/50 drawn by C.J. date Aug '90

COPYRIGHT RESERVED

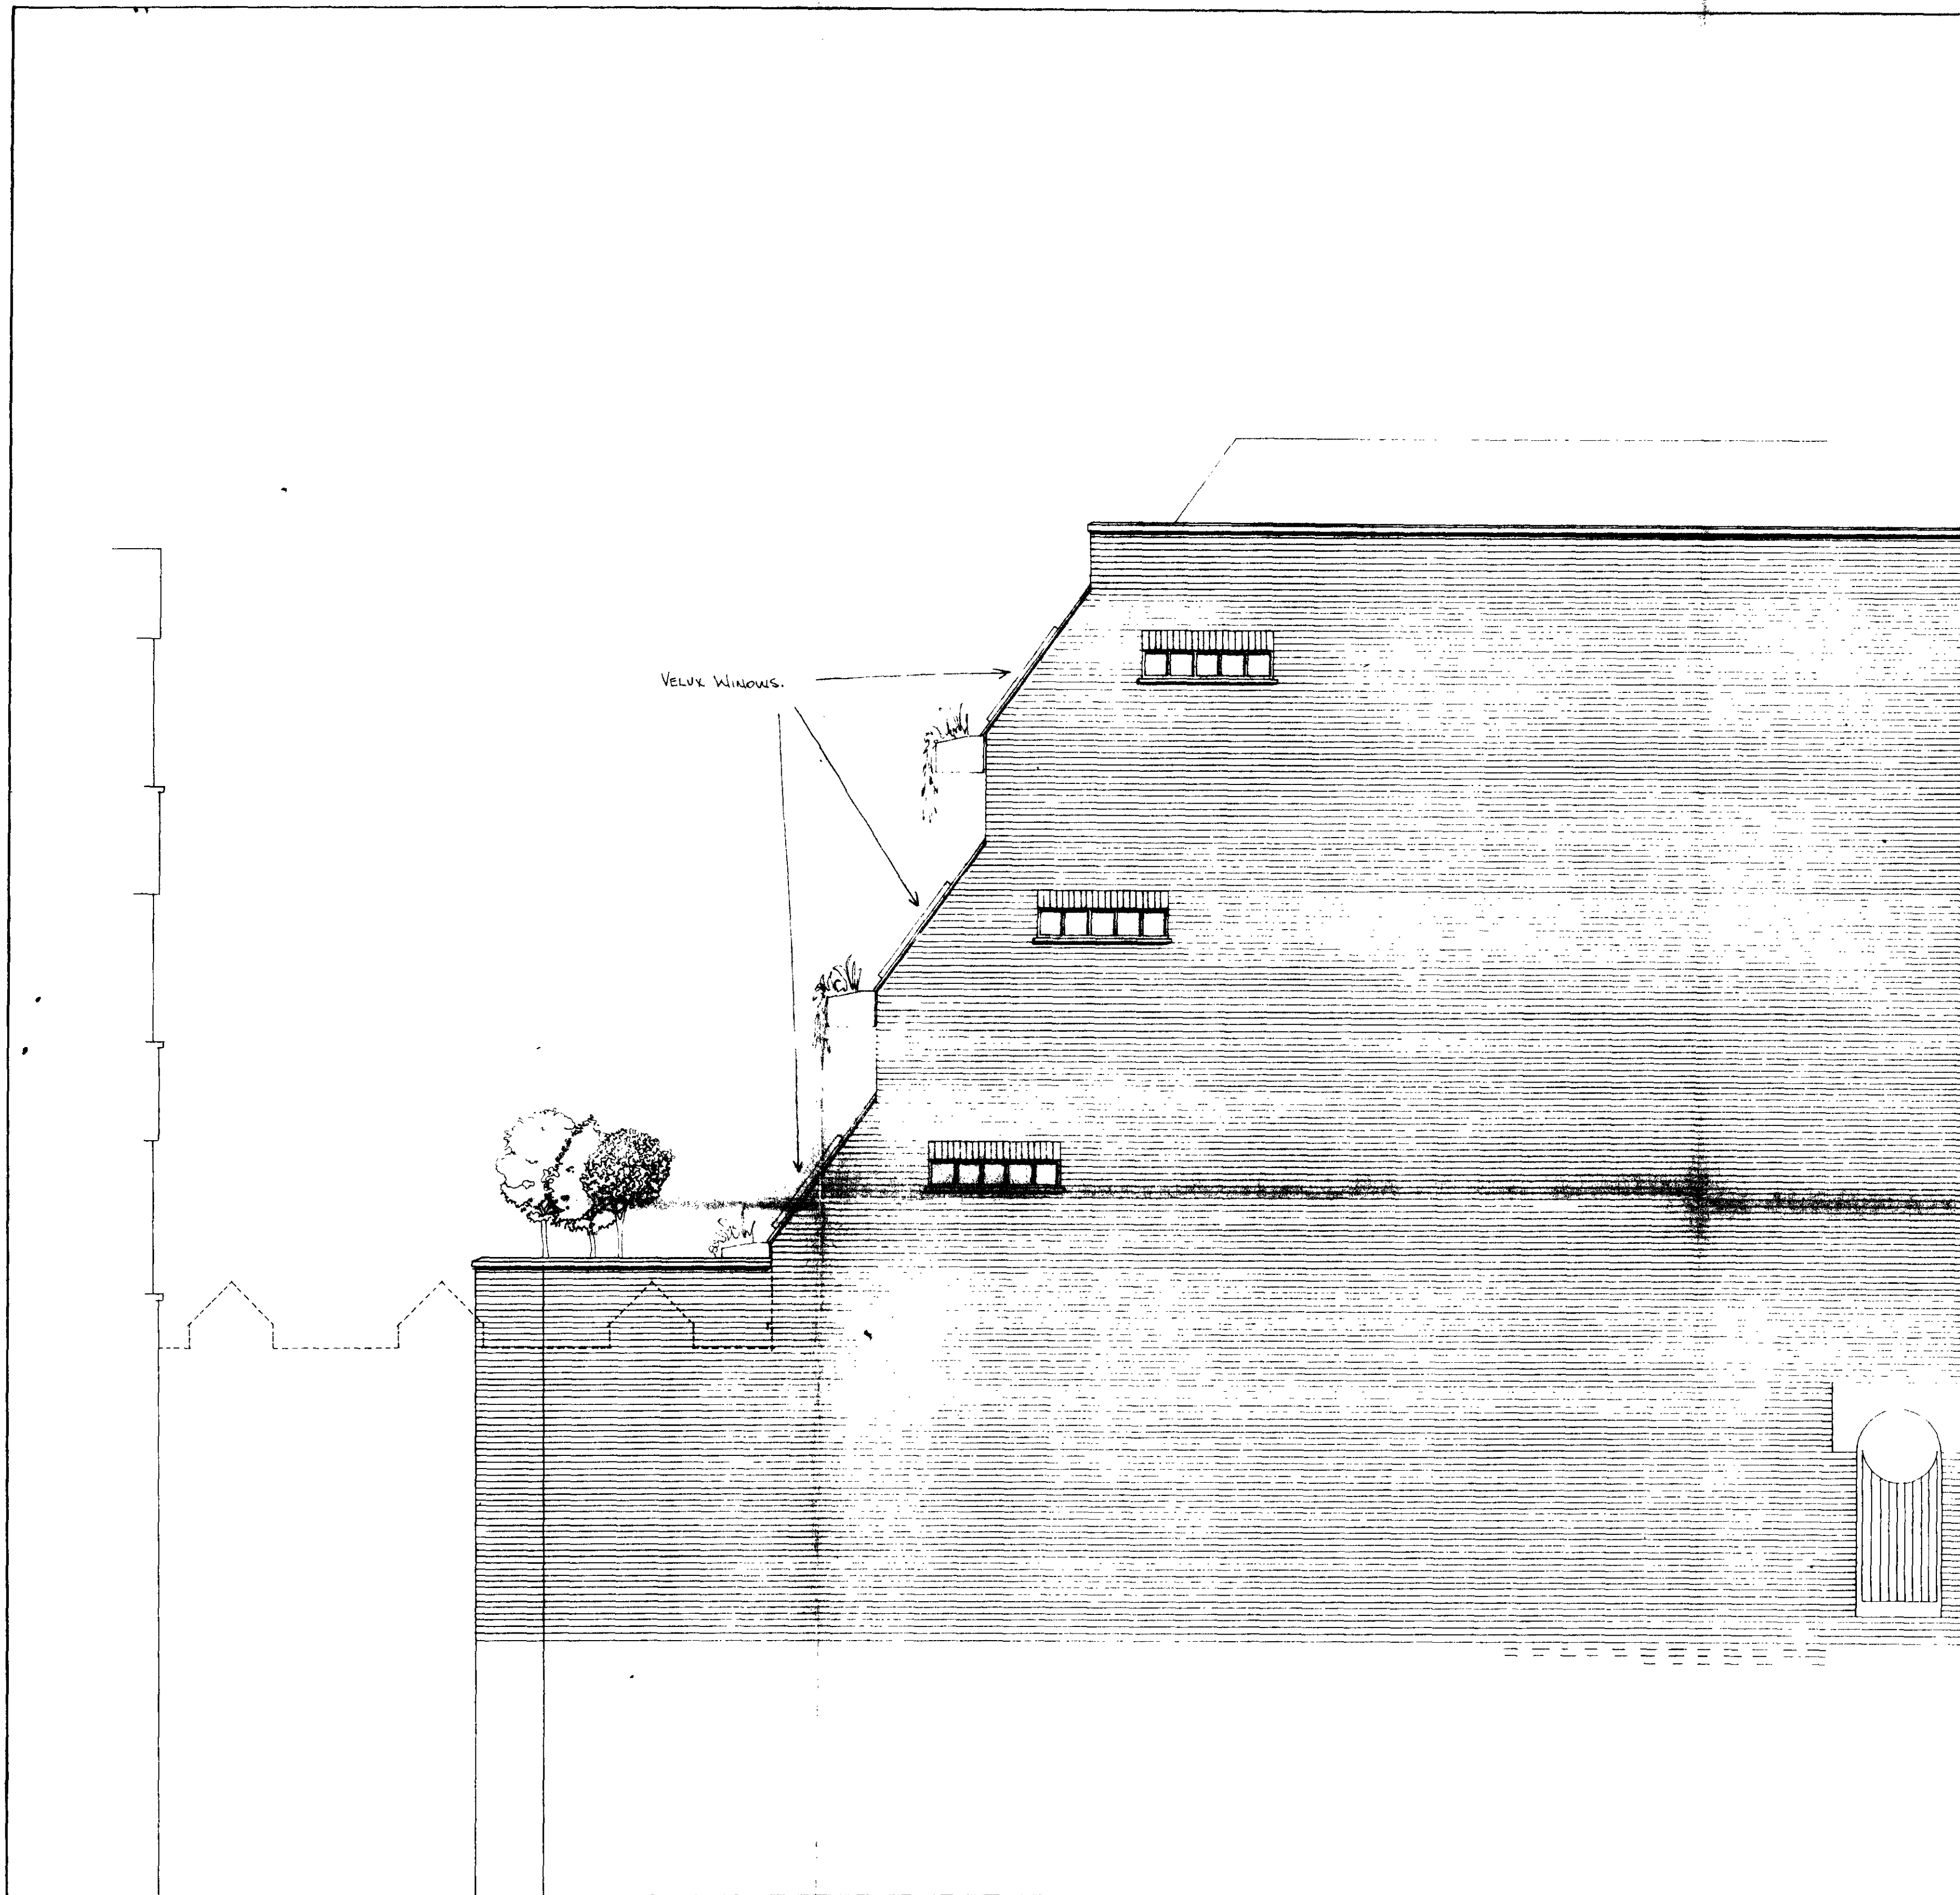

Rear of
180 Drury Lane
7

SIDE ELEVATION

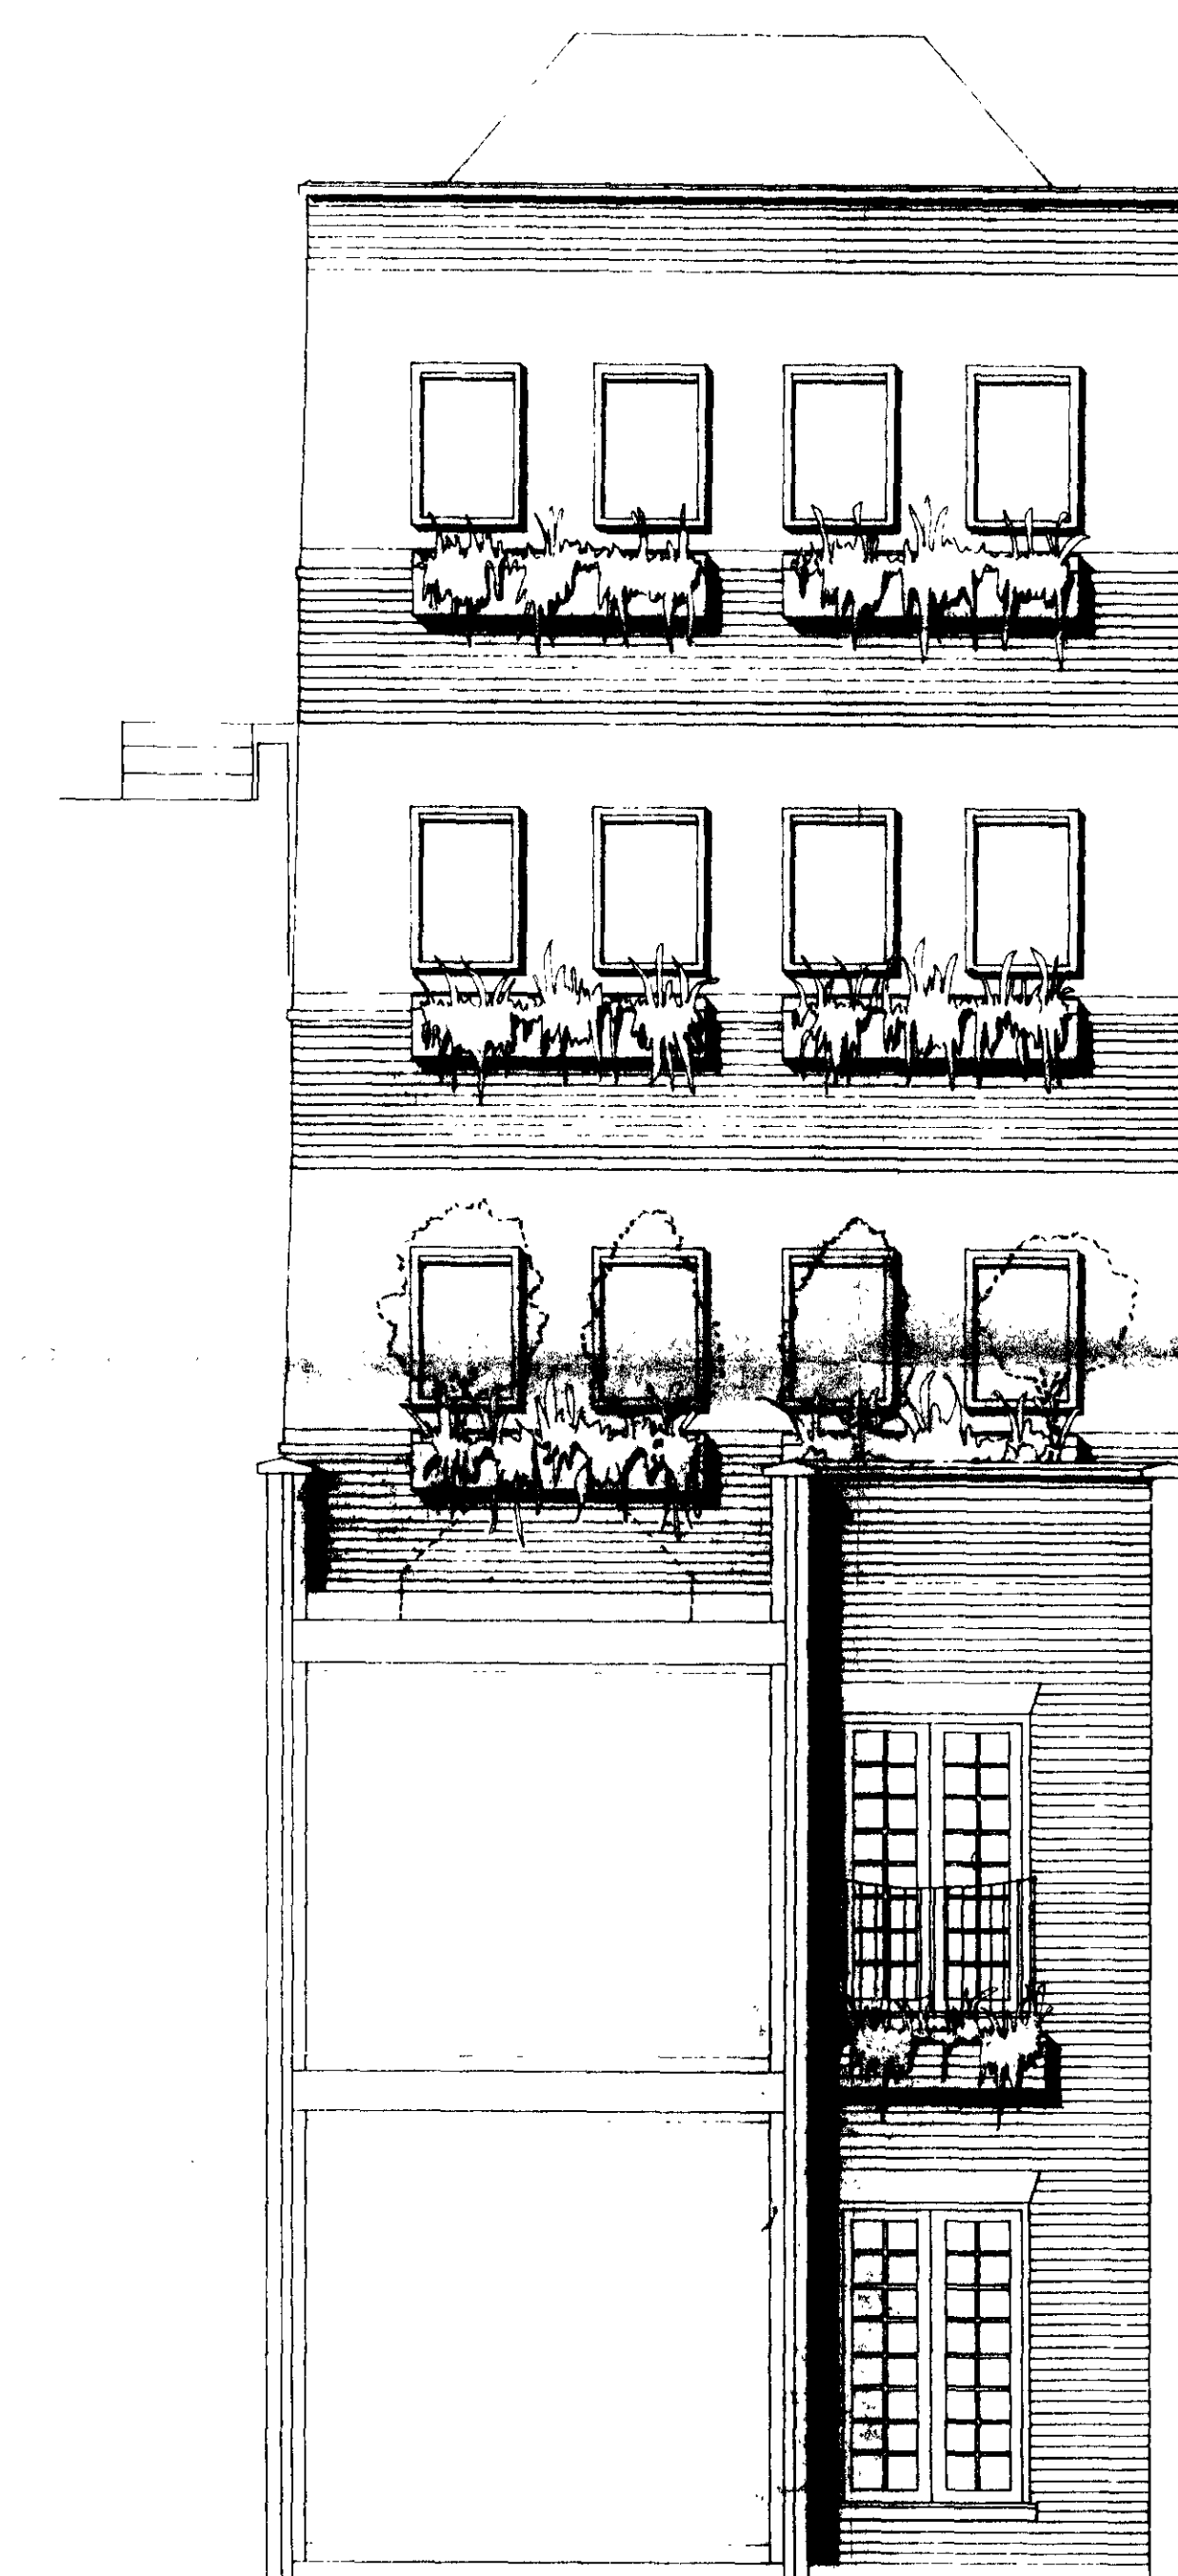

REAR ELEVATION

remarks/revisions

Nov 91 - REVISION A
REAR ELEVATION AMENDED.
STEPPED FACADE CHANGED TO
MONOTONOUS THREE STORES WITH
VELUX WINDOWS AND PLANTERS.
PLANTERS ADDED ON GROUND FLOOR
ROOF TO BREAK EIGHT LINES
BETWEEN NEW BUILDING AND REAR
WINDOWS OF 180 DRURY LANE.
ADDITIONAL STEEP WINDOWS ADDED
AT HIGH LEVEL TO SIDE ELEVATION
PLANTERS BELOW VELUX WINDOWS TO
BE SUPPORTED ON NIGHTTIME LOAN
BRACKETS.
CUTTERS TO RUN BEHIND PLANTERS
BELOW VELUX WINDOWS.

LONDON BOROUGH OF BARNET
TOWN AND COUNTRY PLANNING DEPT
16 JUL 1992
PLANS ARE APPROVED
ON BEHALF OF THE COUNCIL

This drawing is not to be scaled.
Only figured dimensions are to be
followed and Contractors are to
check all dimensions on site before
work commences and to refer any
apparent discrepancy to the
surveyor.

Job no.	536190/A	Drawing no.	D4
---------	----------	-------------	----

GORDONS
Chartered Surveyors
3 Stedham Place
London WC1A 1HU
Tel: 01-631 1513
Tel: 01-637 2669

client
I LEVY ESQ

job address
180 DRURY LANE /
14 STUKELEY STREET
LONDON W C 2

drawing title
ELEVATIONS

scale	1/50	drawn by	C J	date	Nov '91
-------	------	----------	-----	------	---------

1P9200278