
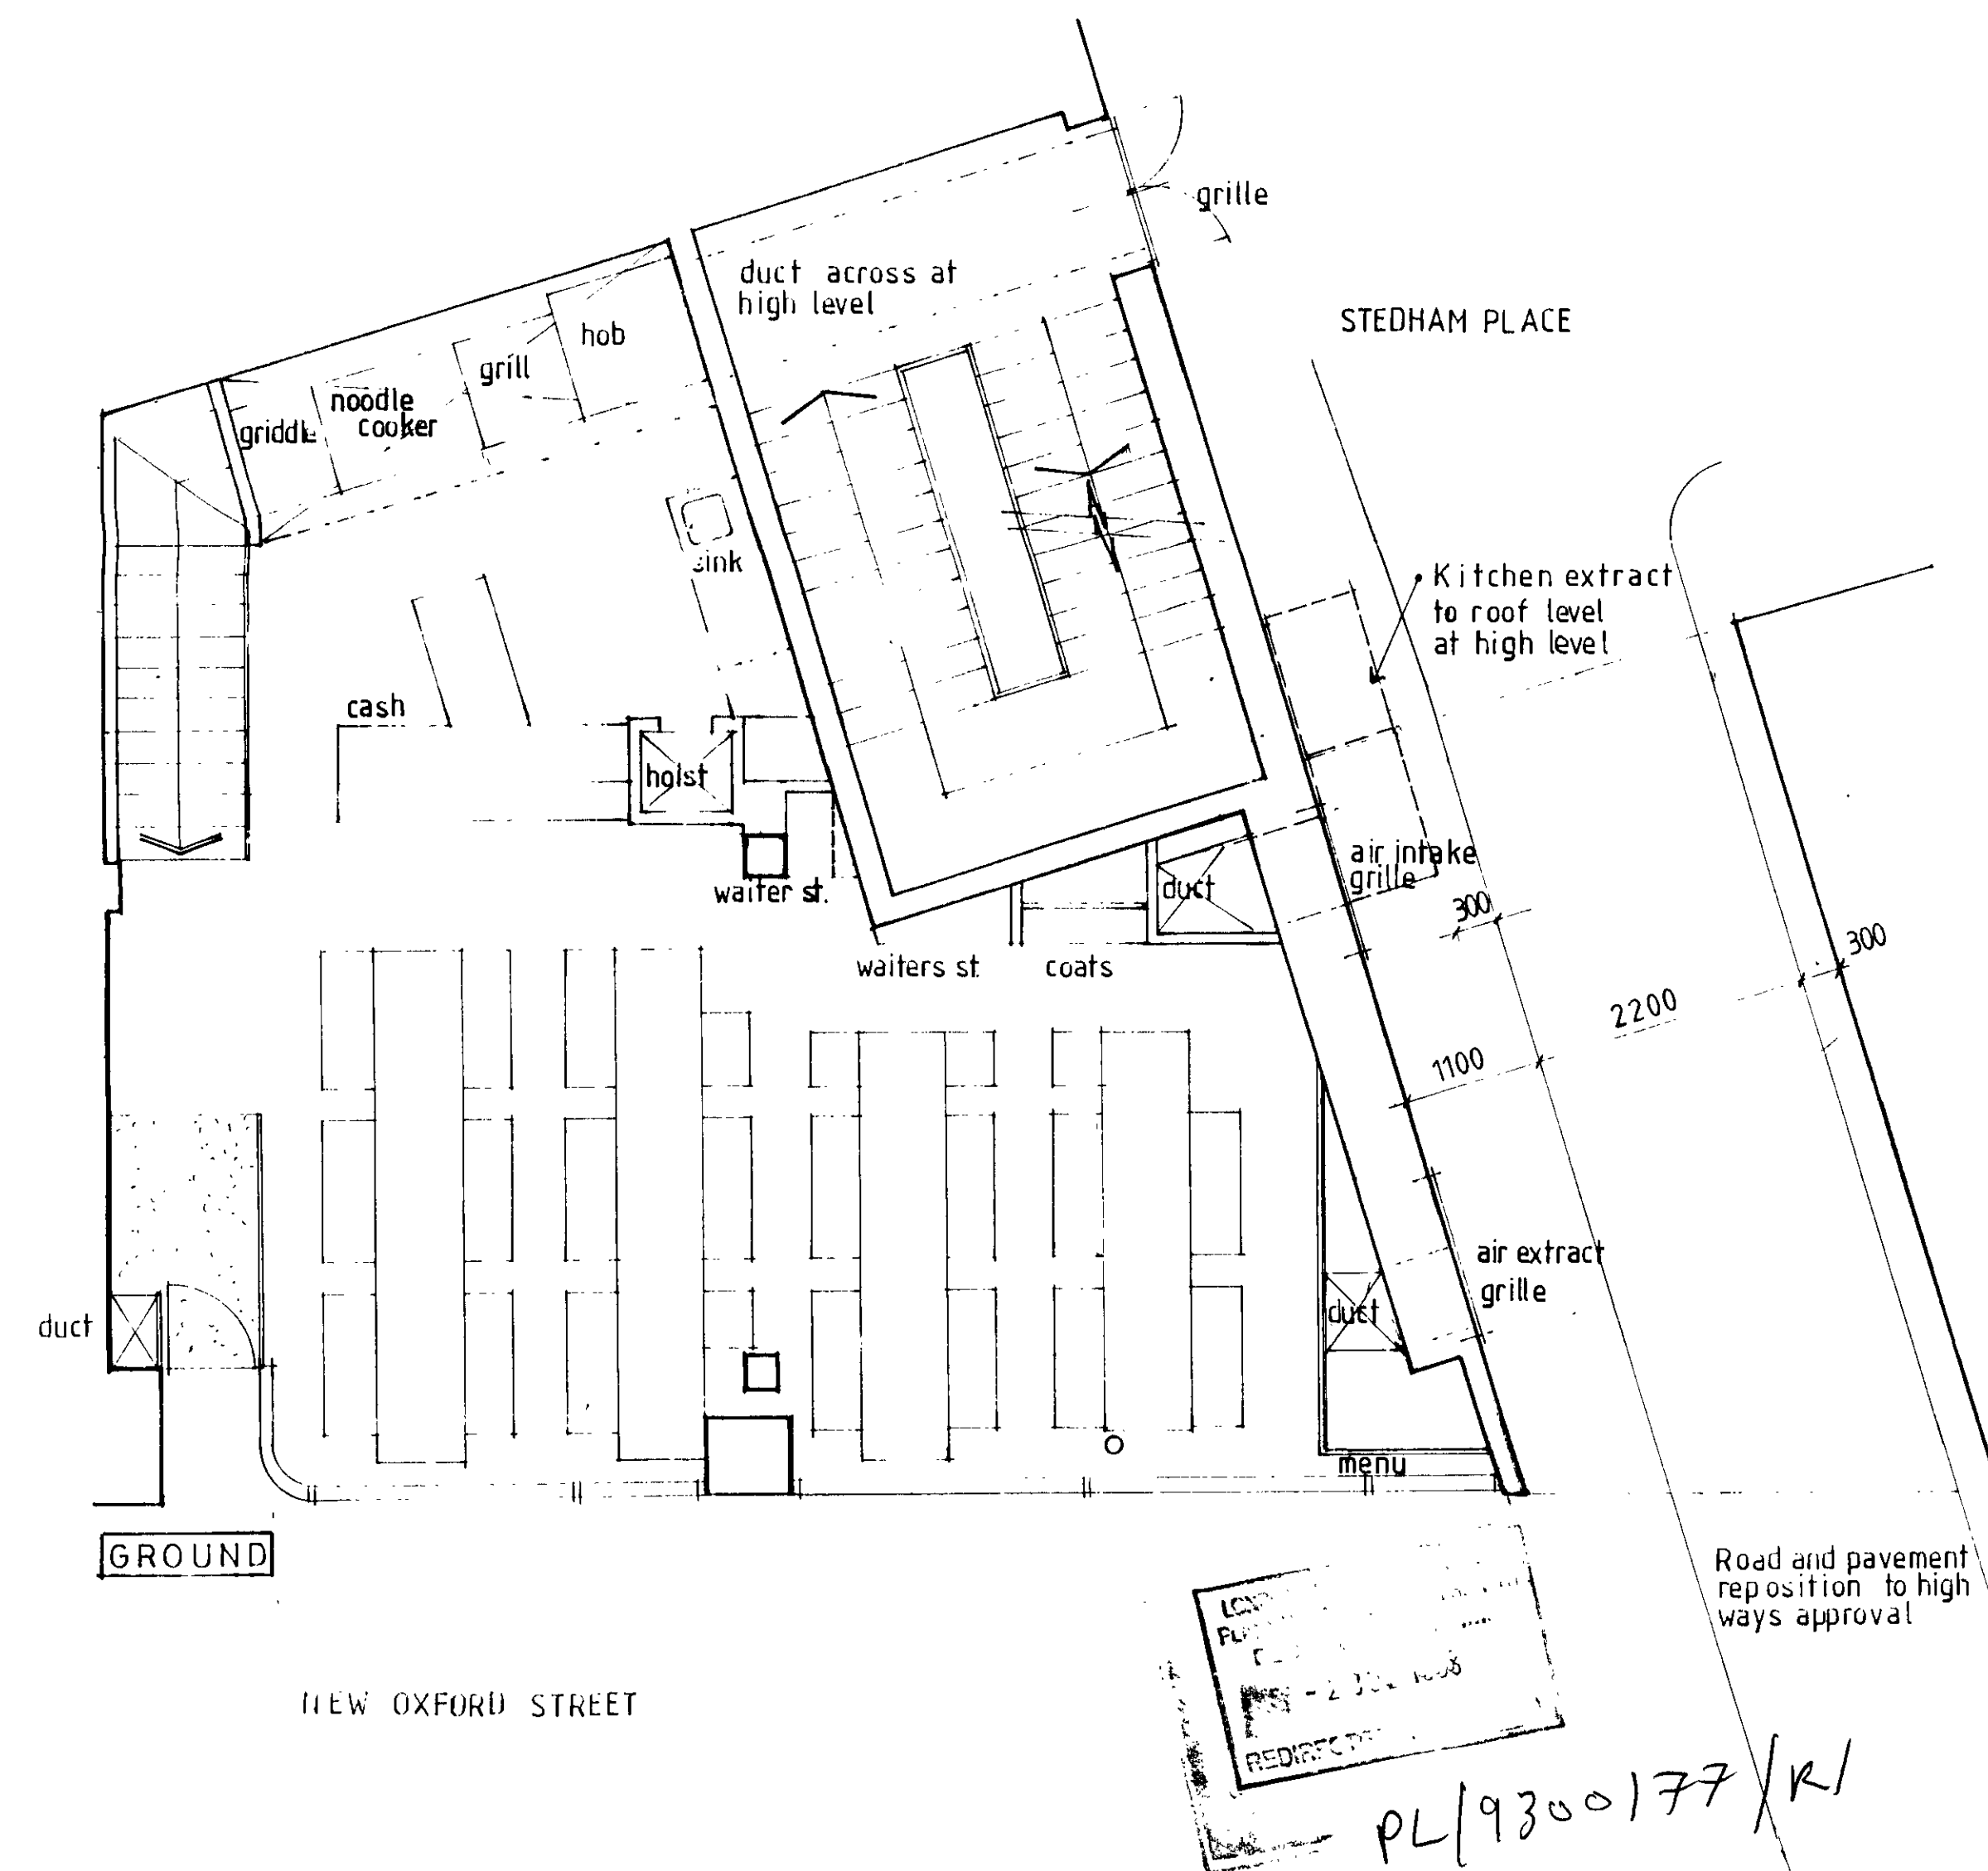


NEW OXFORD STREET
LOCATION PLAN

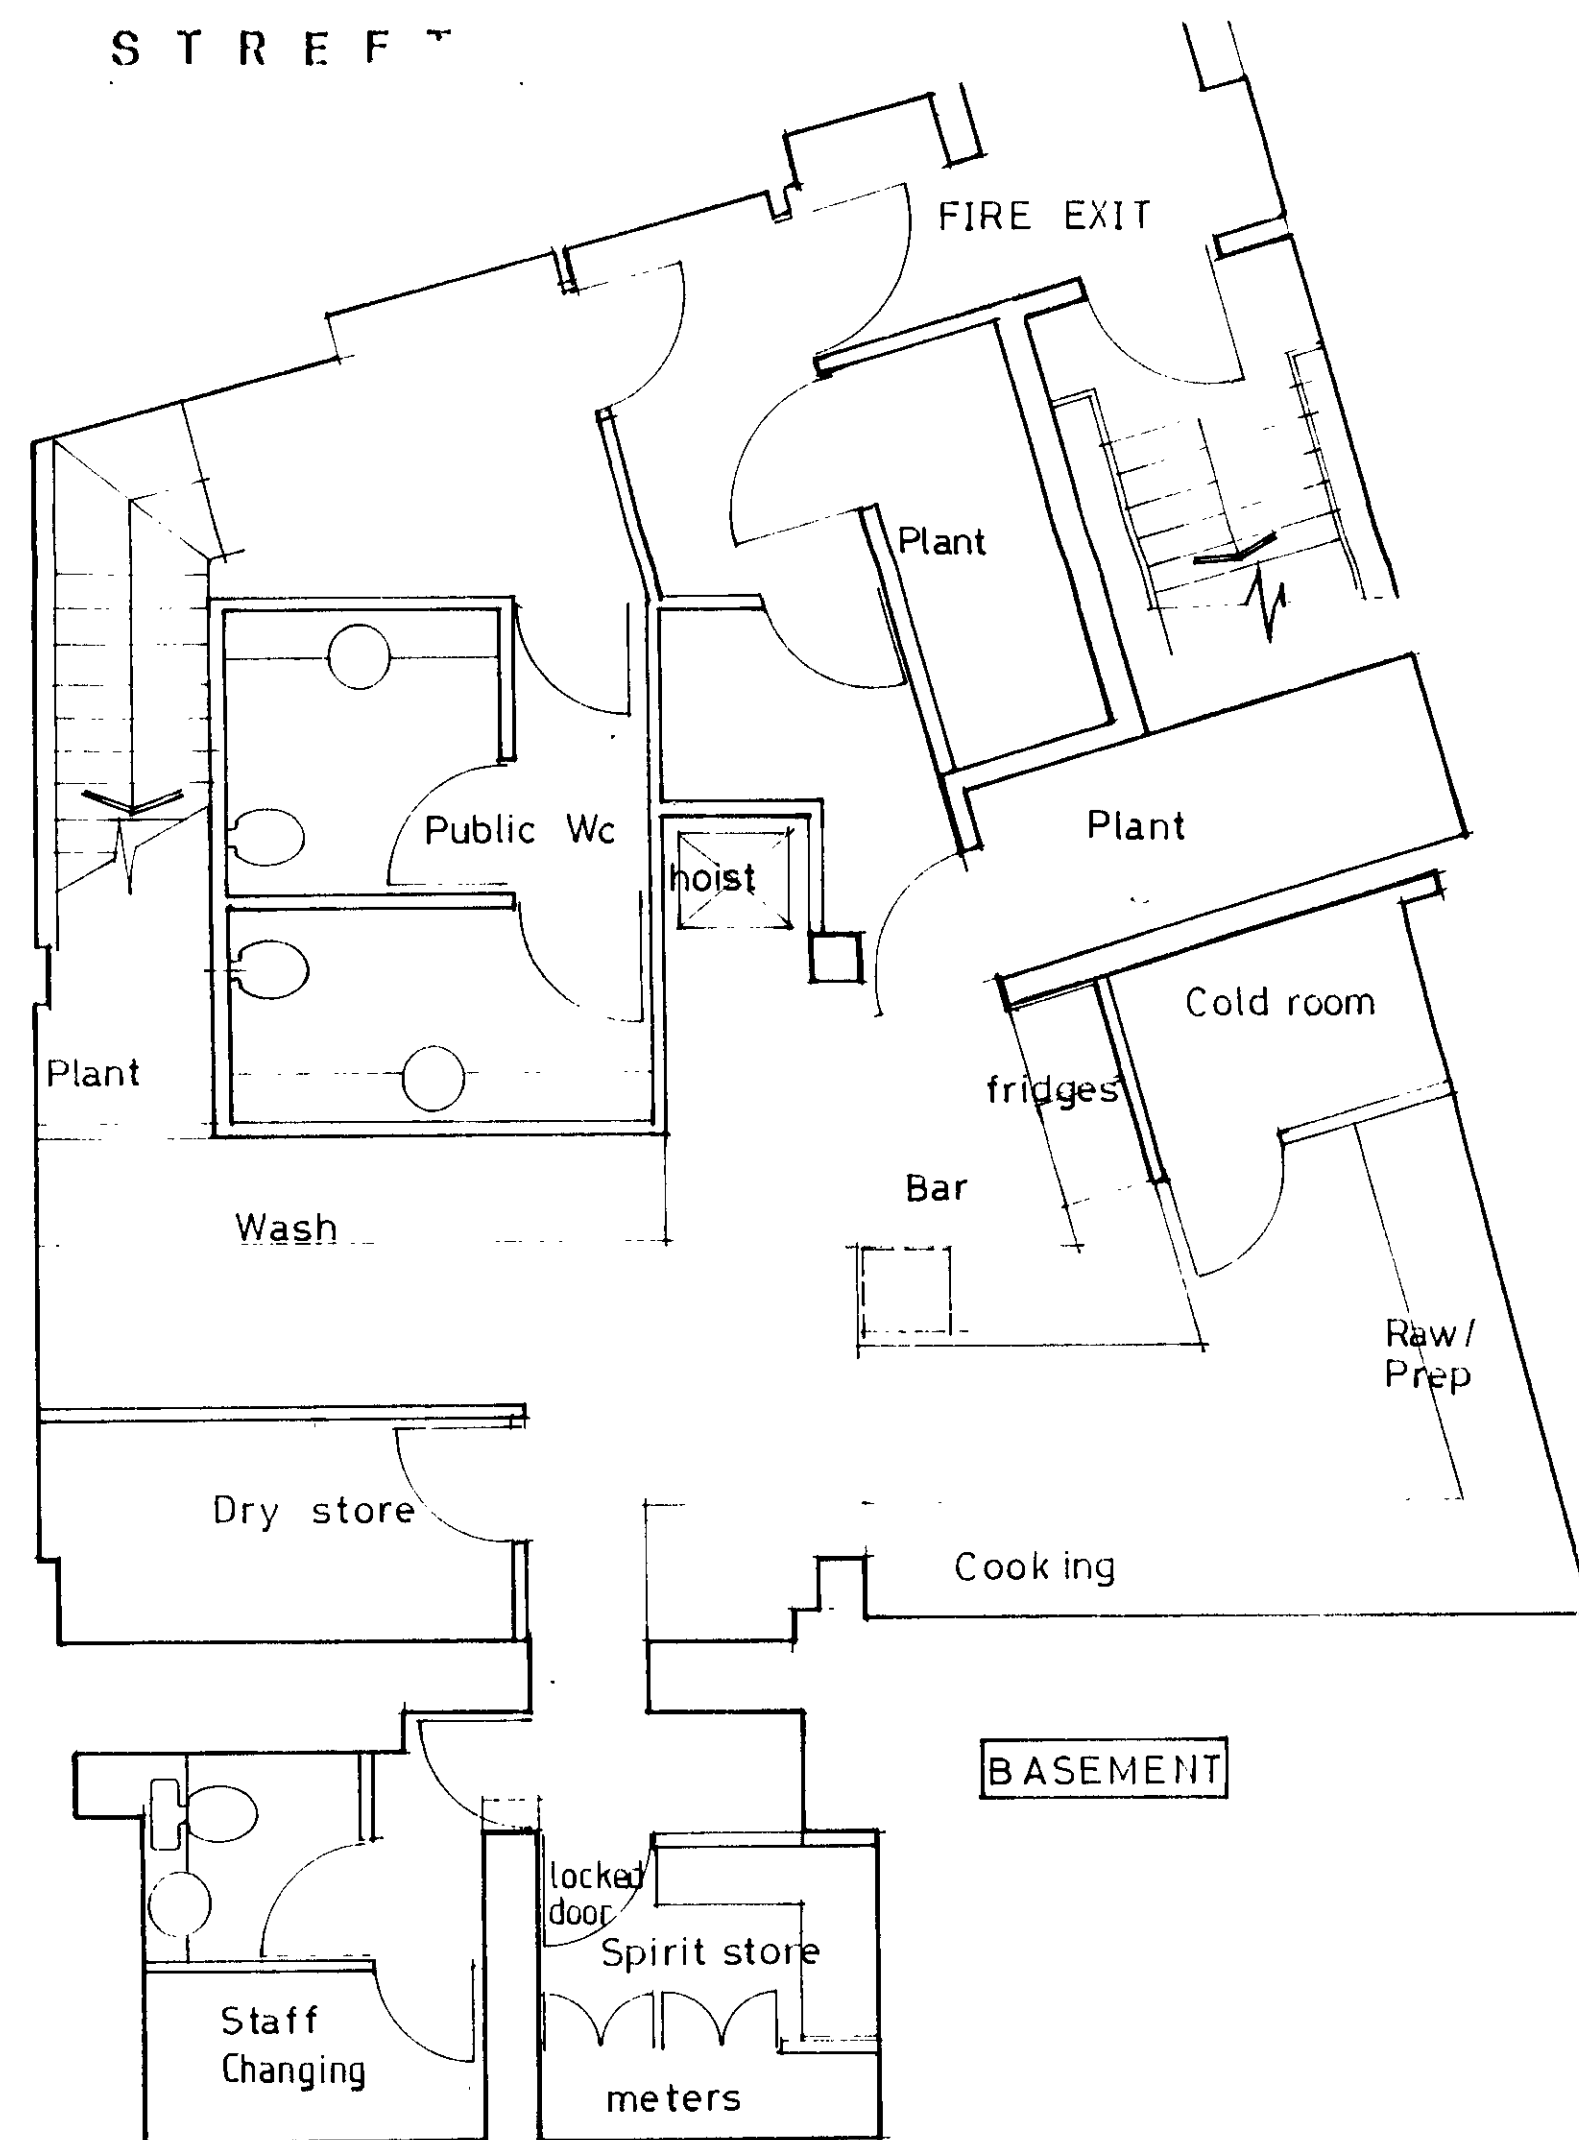


C 30.6.93 Road and pavement repositioned
 B 28.5.93 Kitchen extract to Stedham Place added. Location plan added
 A 7.2.93 Kitchen revised notes added. Minor notes added.

If in doubt ask
 Do not scale from this drawing
 Check drawing on receipt and immediately report any discrepancies to architect
 Verify all dimensions/levels on site prior to construction


Project no	Drawg. no	Rev	Drawing title	Drawn	Date
1599	04	C	GROUND AND BASEMENT AS PROPOSED		FEB
Project/client					Scale
WAGAMAMA 52 54 NEW OXFORD ST					1:50

THE CONTENTS OF THIS DRAWING ARE JSP COPYRIGHT AND SHALL NOT BE REPRODUCED WITHOUT THEIR WRITTEN PERMISSION

JSP Architects
01-938 1577

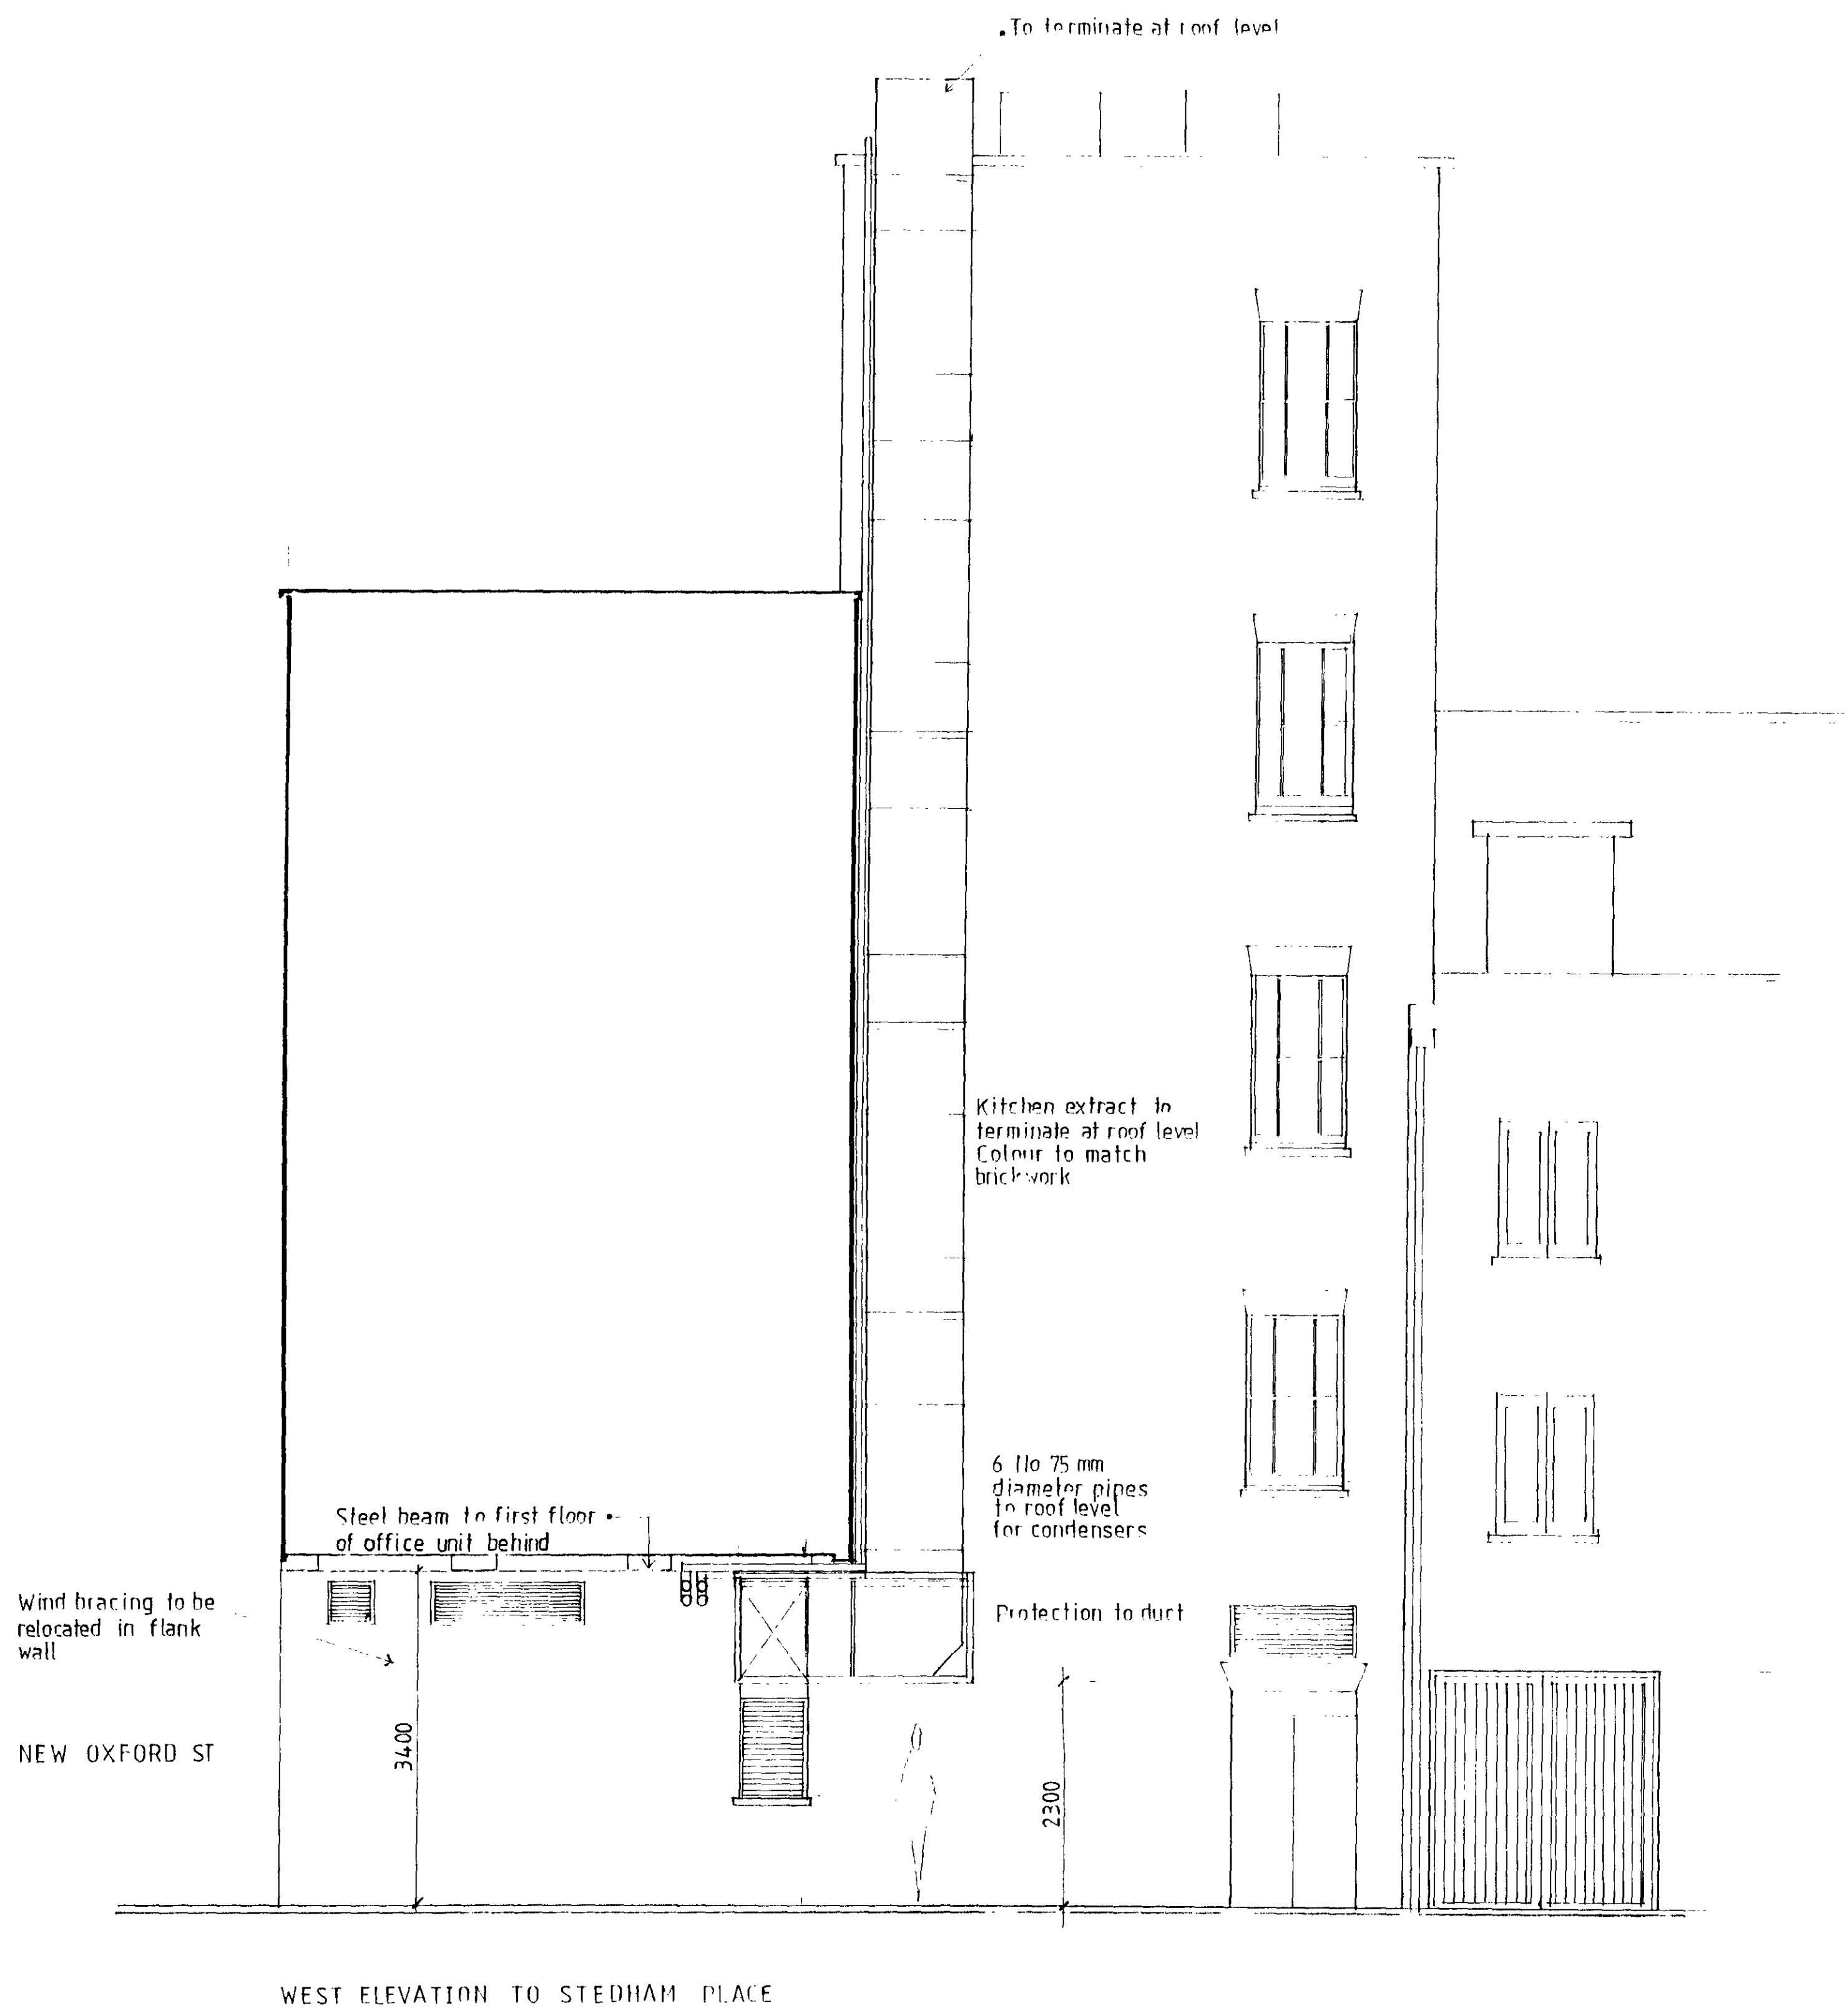

WEST ELEVATION TO STEDHAM PLACE

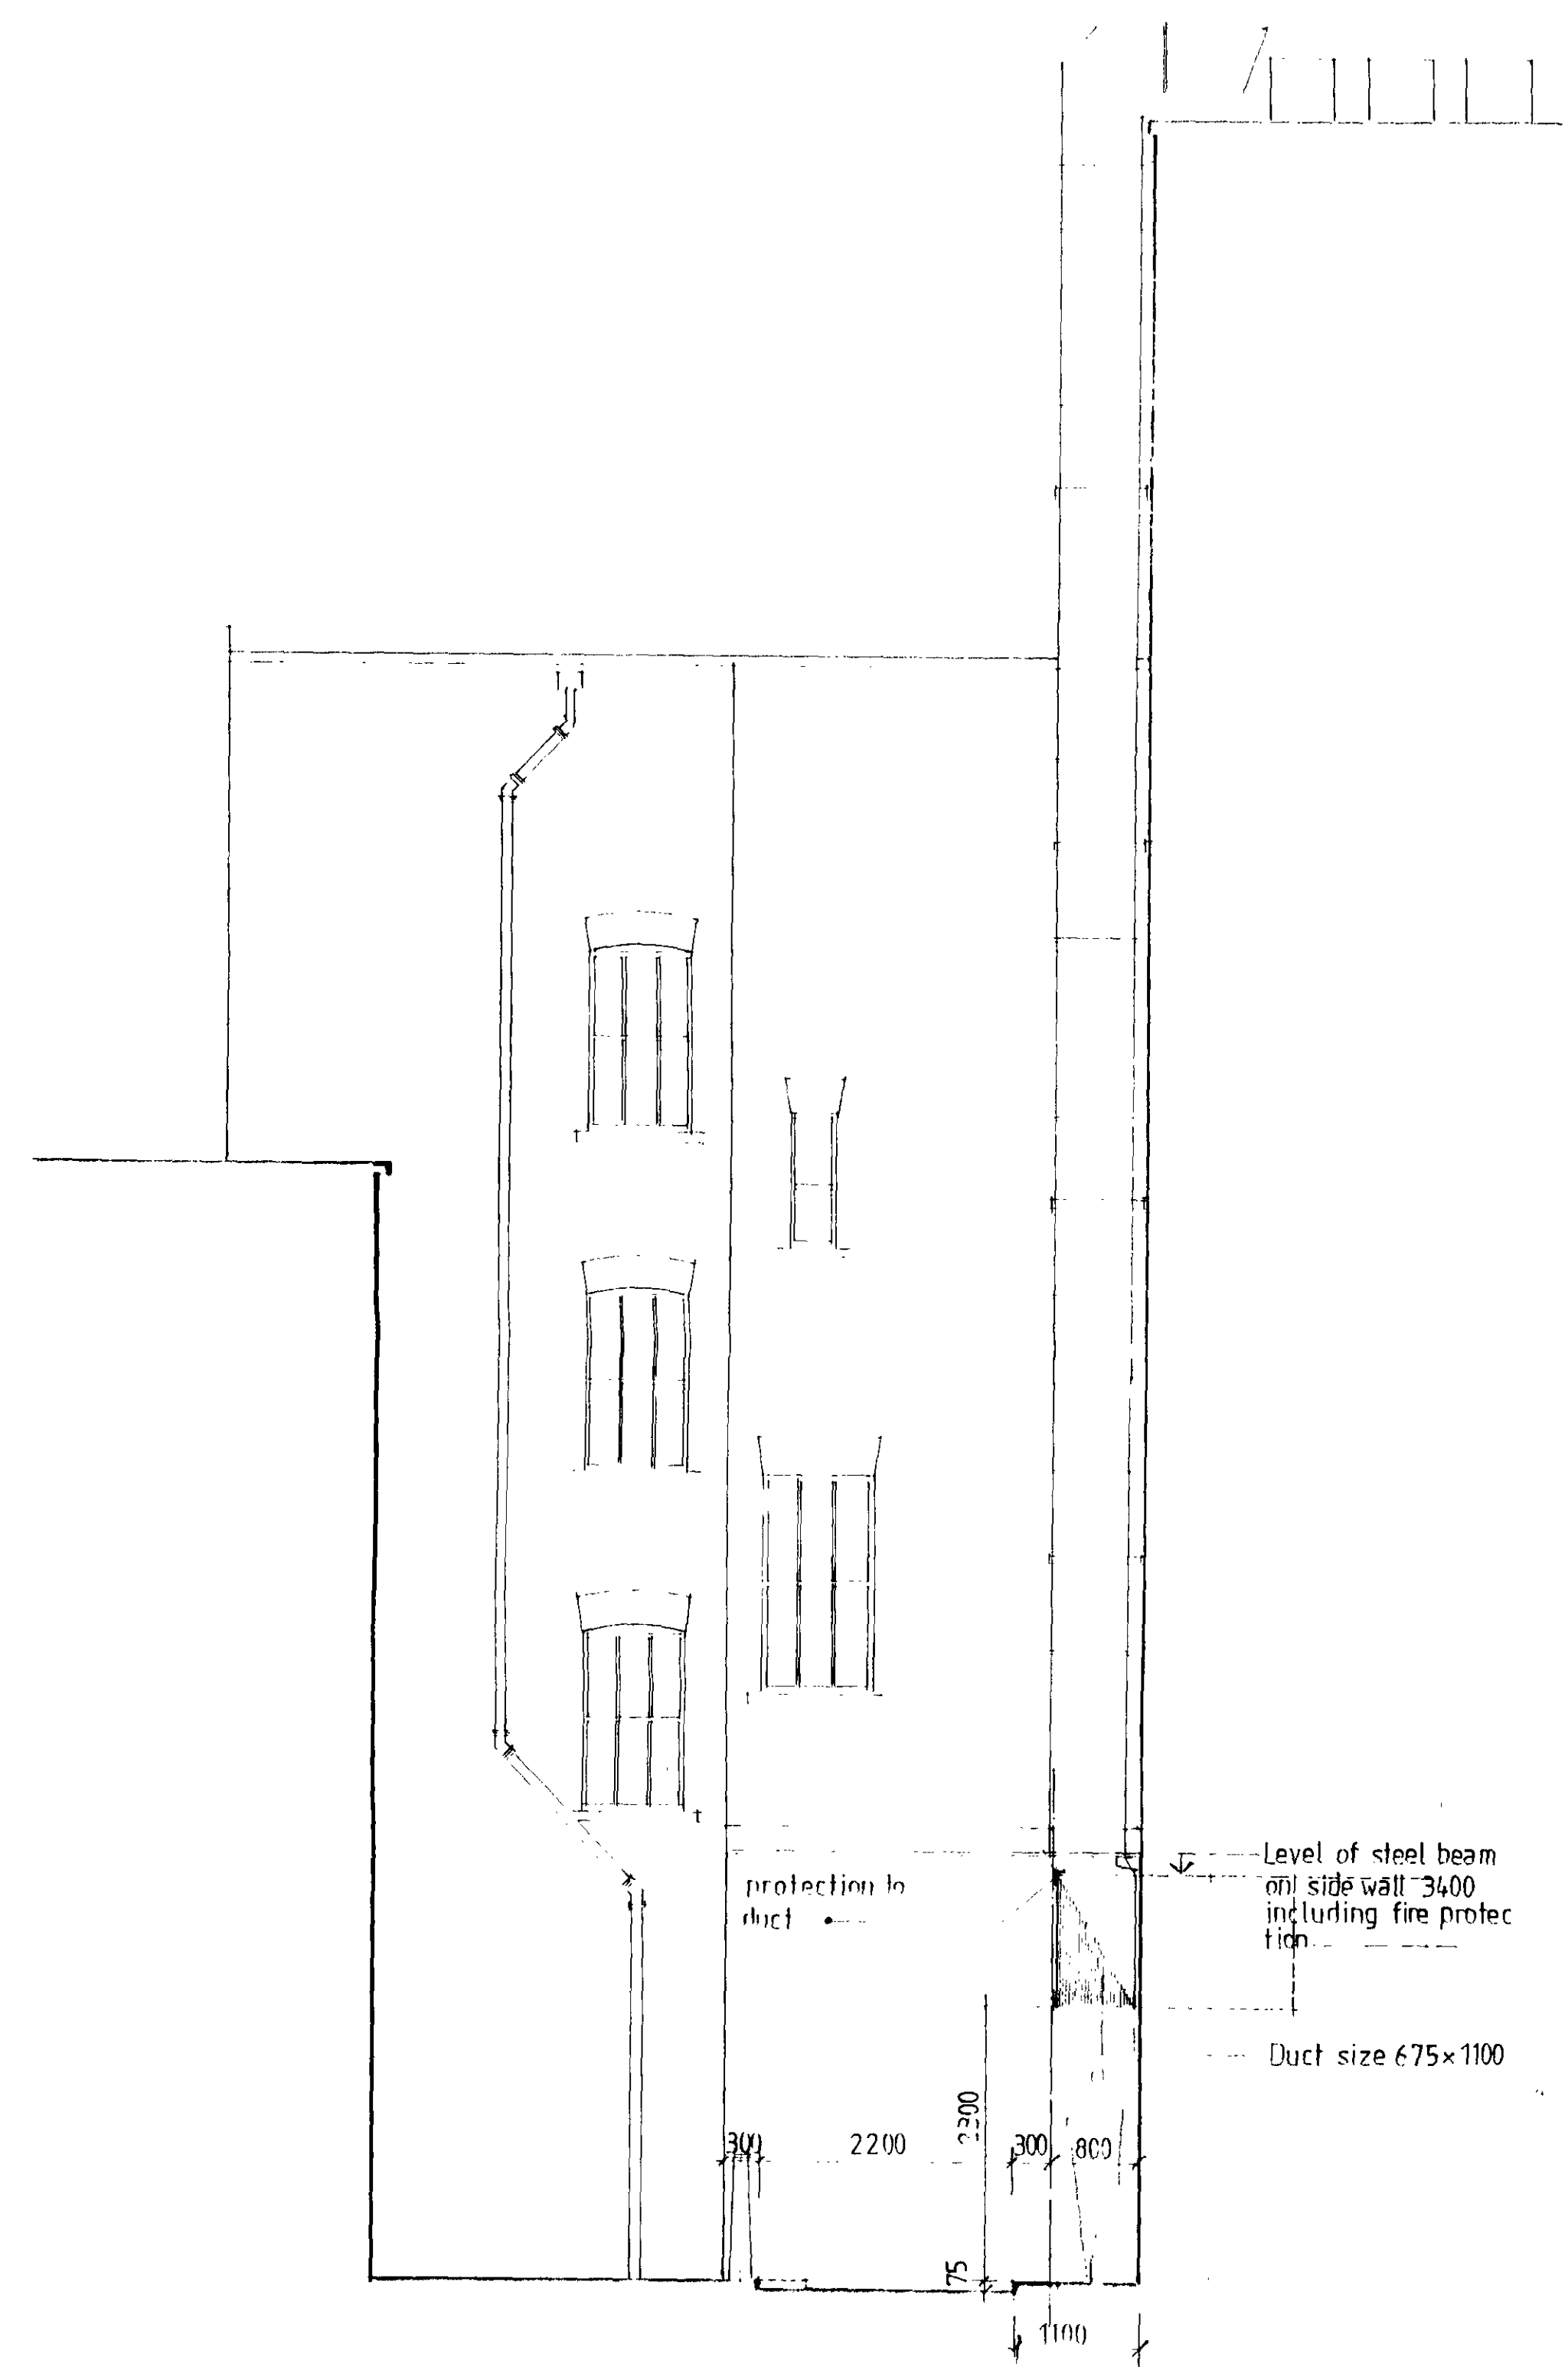

SOUTH ELEVATION TO STEDHAM PLACE LOOKING TOWARDS NEW OXFORD STREET

RECEIVED
- 2 JUL 1993
REDIRECTED TO:

PC/9300177/141

If in doubt ask
Do not scale from this drawing
Check drawing on receipt and immediately report any discrepancies to architect
Verify all dimensions/levels on site prior to construction

Project no	Drawg. no	Rev	Drawing title	Drawn	Date
1599	08		Revised Elevation to Stedham Place showing kitchen extract.		June 93
Project/client					Scale
52-54 NEW OXFORD STREET					1:50