



PL/9401009/22
 EBS/9406006/22

revisions	drawn	checked	date
TP BENNETT			
PARTNERSHIP			
262 HIGH HOLBORN - LONDON WC1V 7DZ			
TEL 071 405 9277 - FAX 071 405 3588			
architecture - design - graphics - interiors - town planning			
Contract title			
6-17 TOTTENHAM COURT ROAD			
Drawing title			
PROPOSED FRONT ELEVATION			
OPTION 'L'			
drawn	checked	date	scale
AJH	JR2	JUNE '94	1/200
Contract		Drawing number	
7410 S		137	

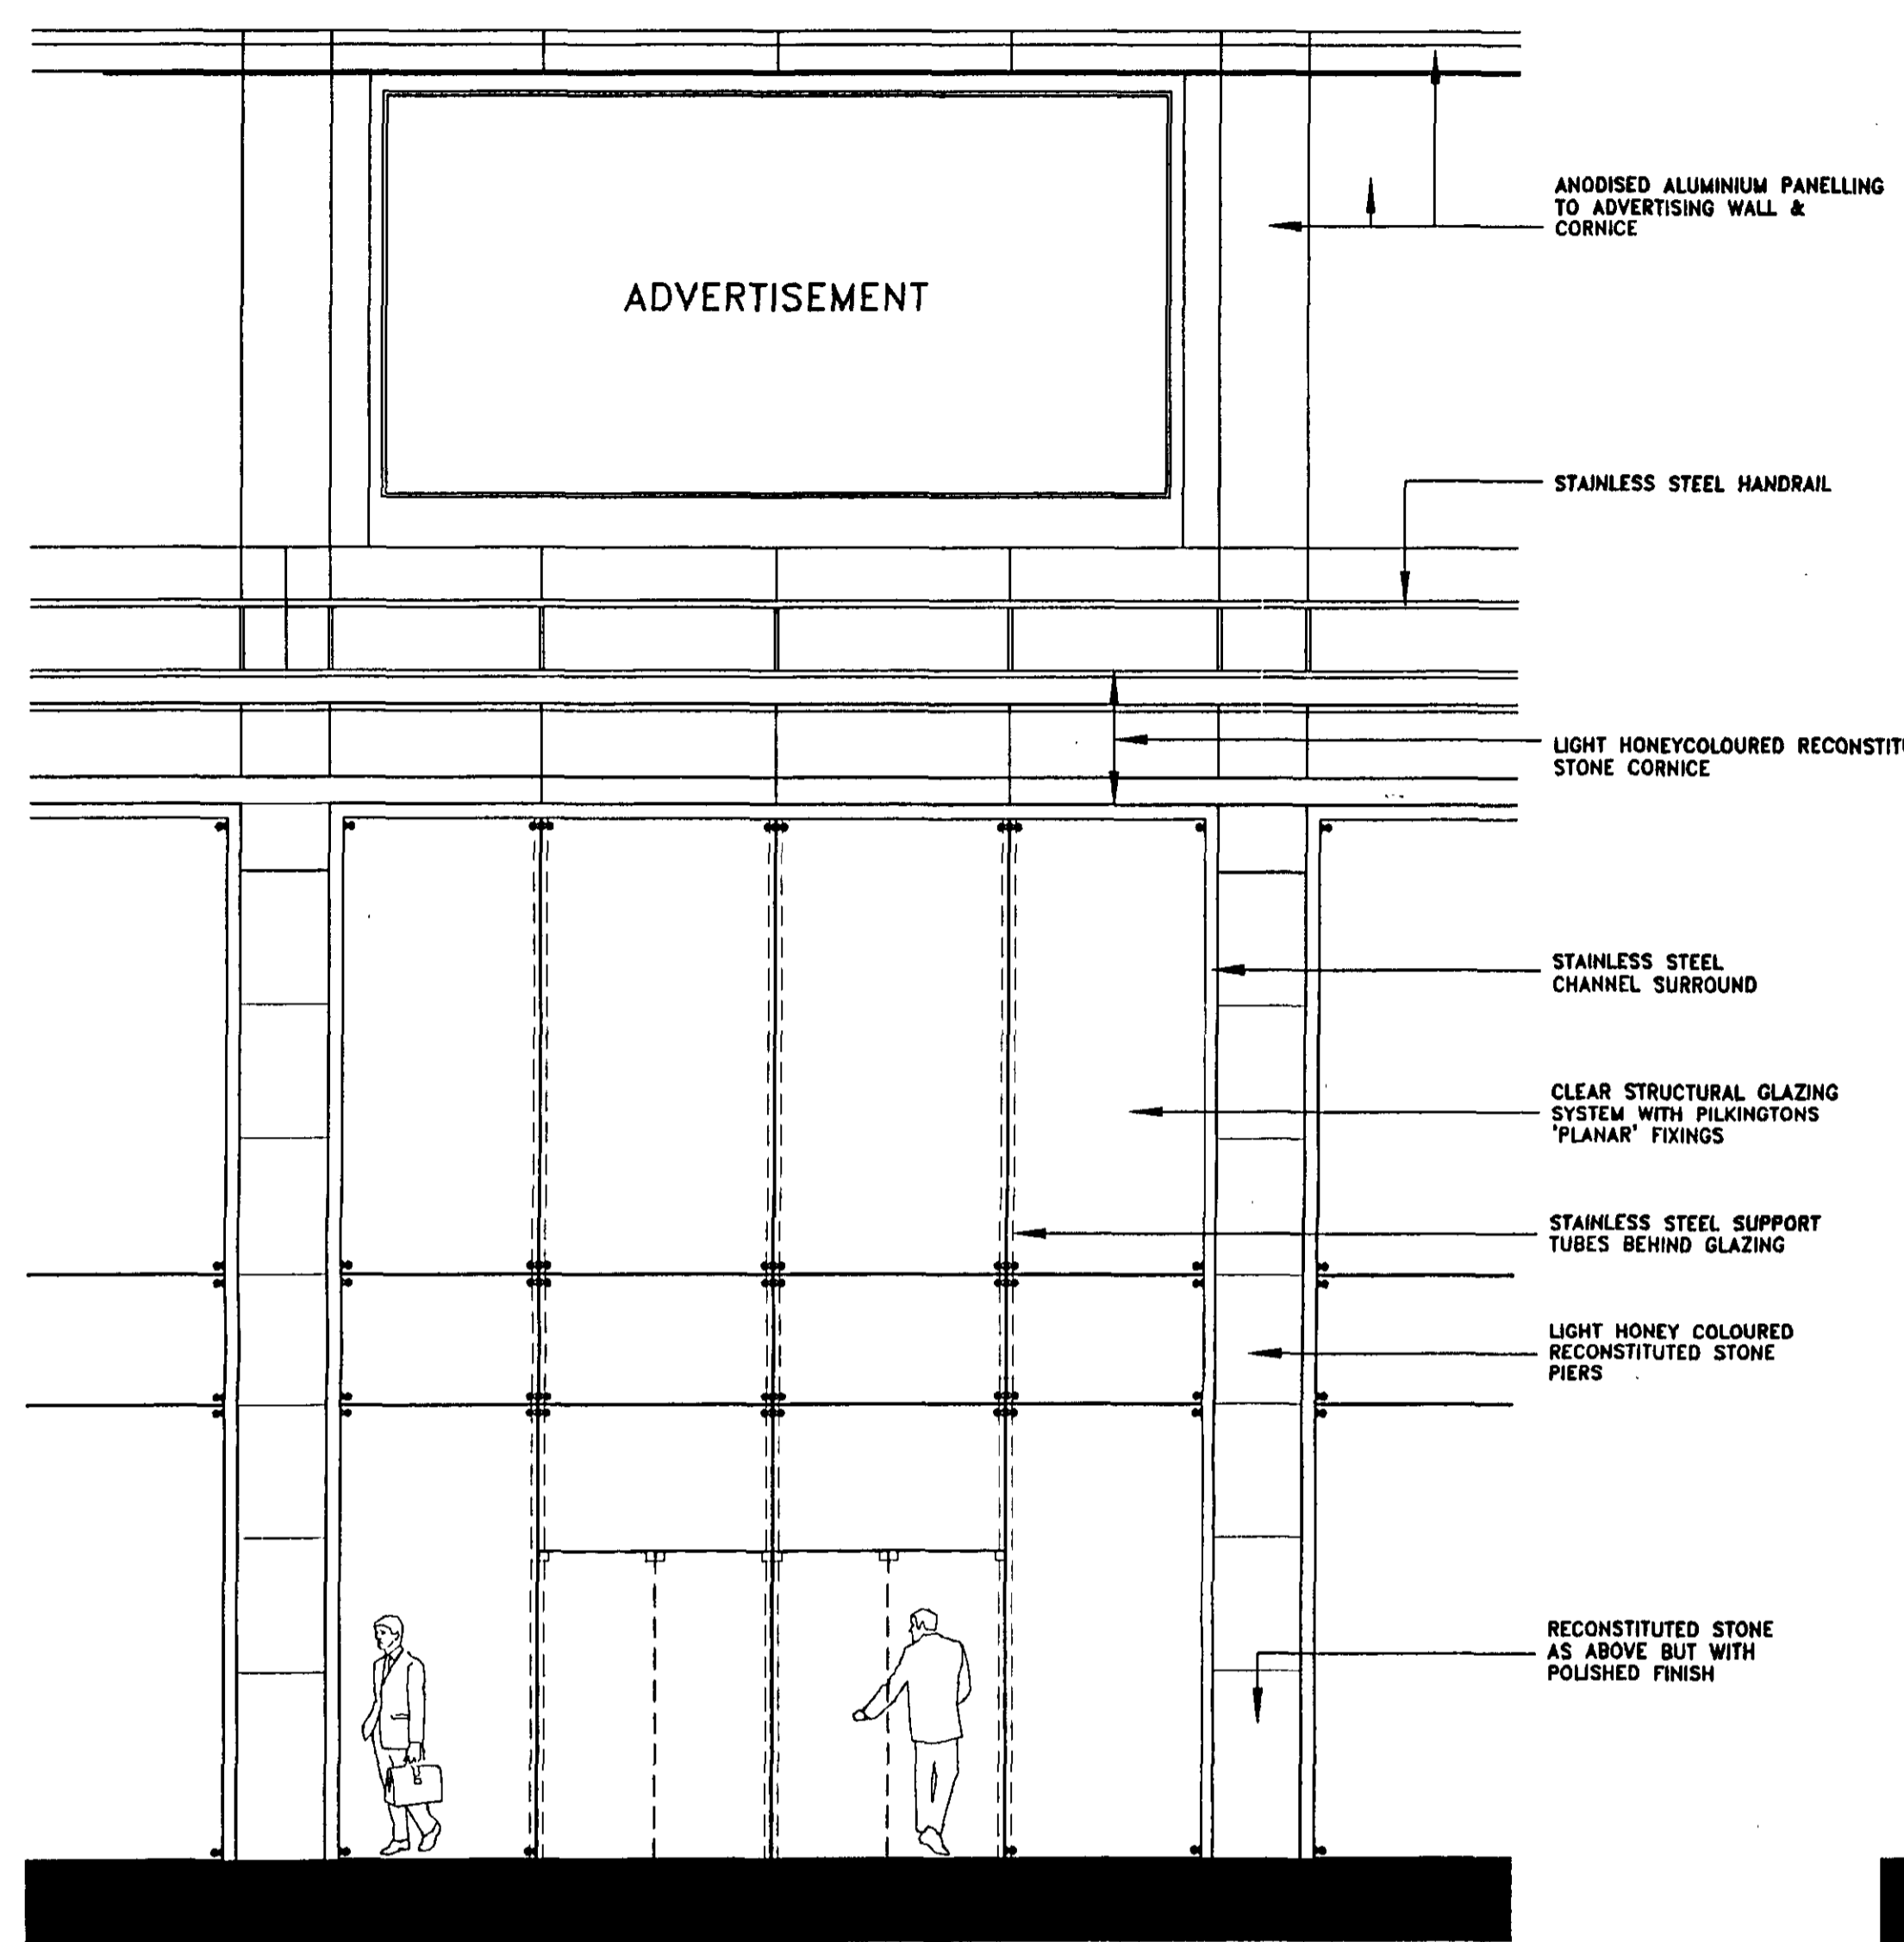


FRONT ELEVATION

- ANODISED ALUMINIUM PANELLING TO ADVERTISING WALL & CORNICE
- STAINLESS STEEL HANDRAIL
- LIGHT HONEYCOLOURED RECONSTITUTED STONE CORNICE
- STAINLESS STEEL CHANNEL SURROUND
- CLEAR STRUCTURAL GLAZING SYSTEM WITH PILKINGTONS 'PLANAR' FIXINGS
- STAINLESS STEEL SUPPORT TUBES BEHIND GLAZING
- LIGHT HONEY COLOURED RECONSTITUTED STONE PIERS
- RECONSTITUTED STONE AS ABOVE BUT WITH POLISHED FINISH

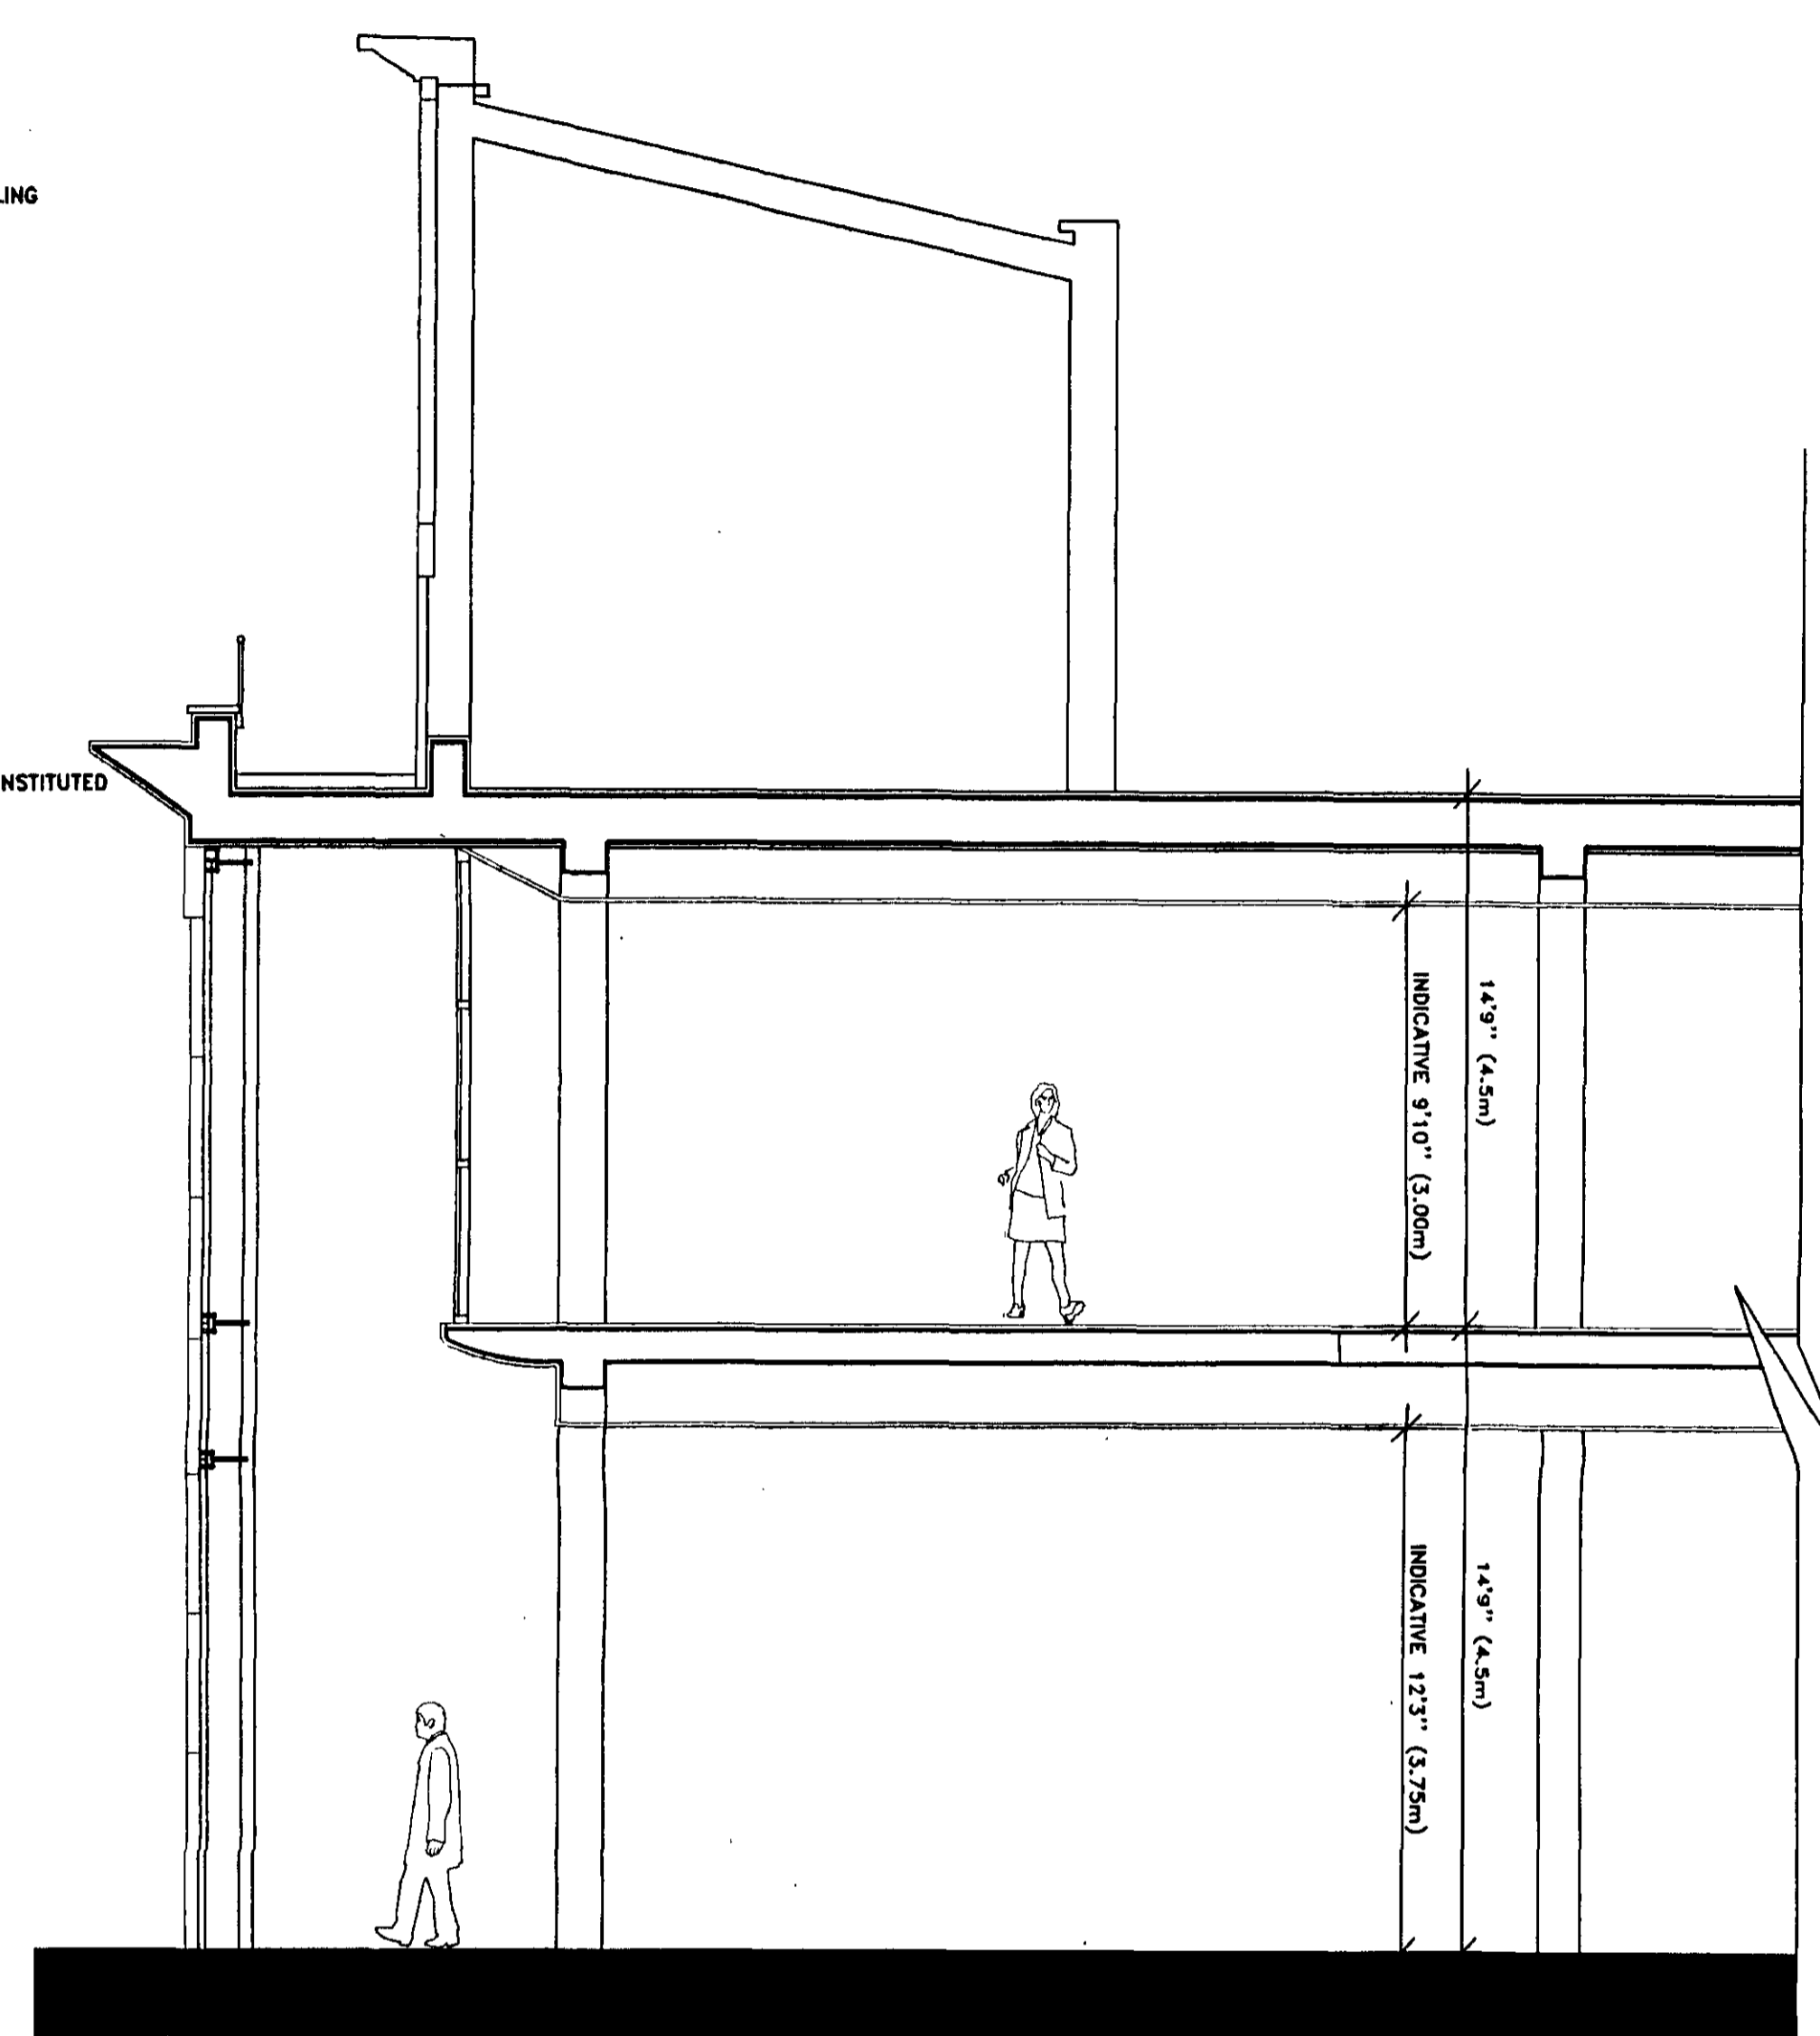

FRONT SECTION

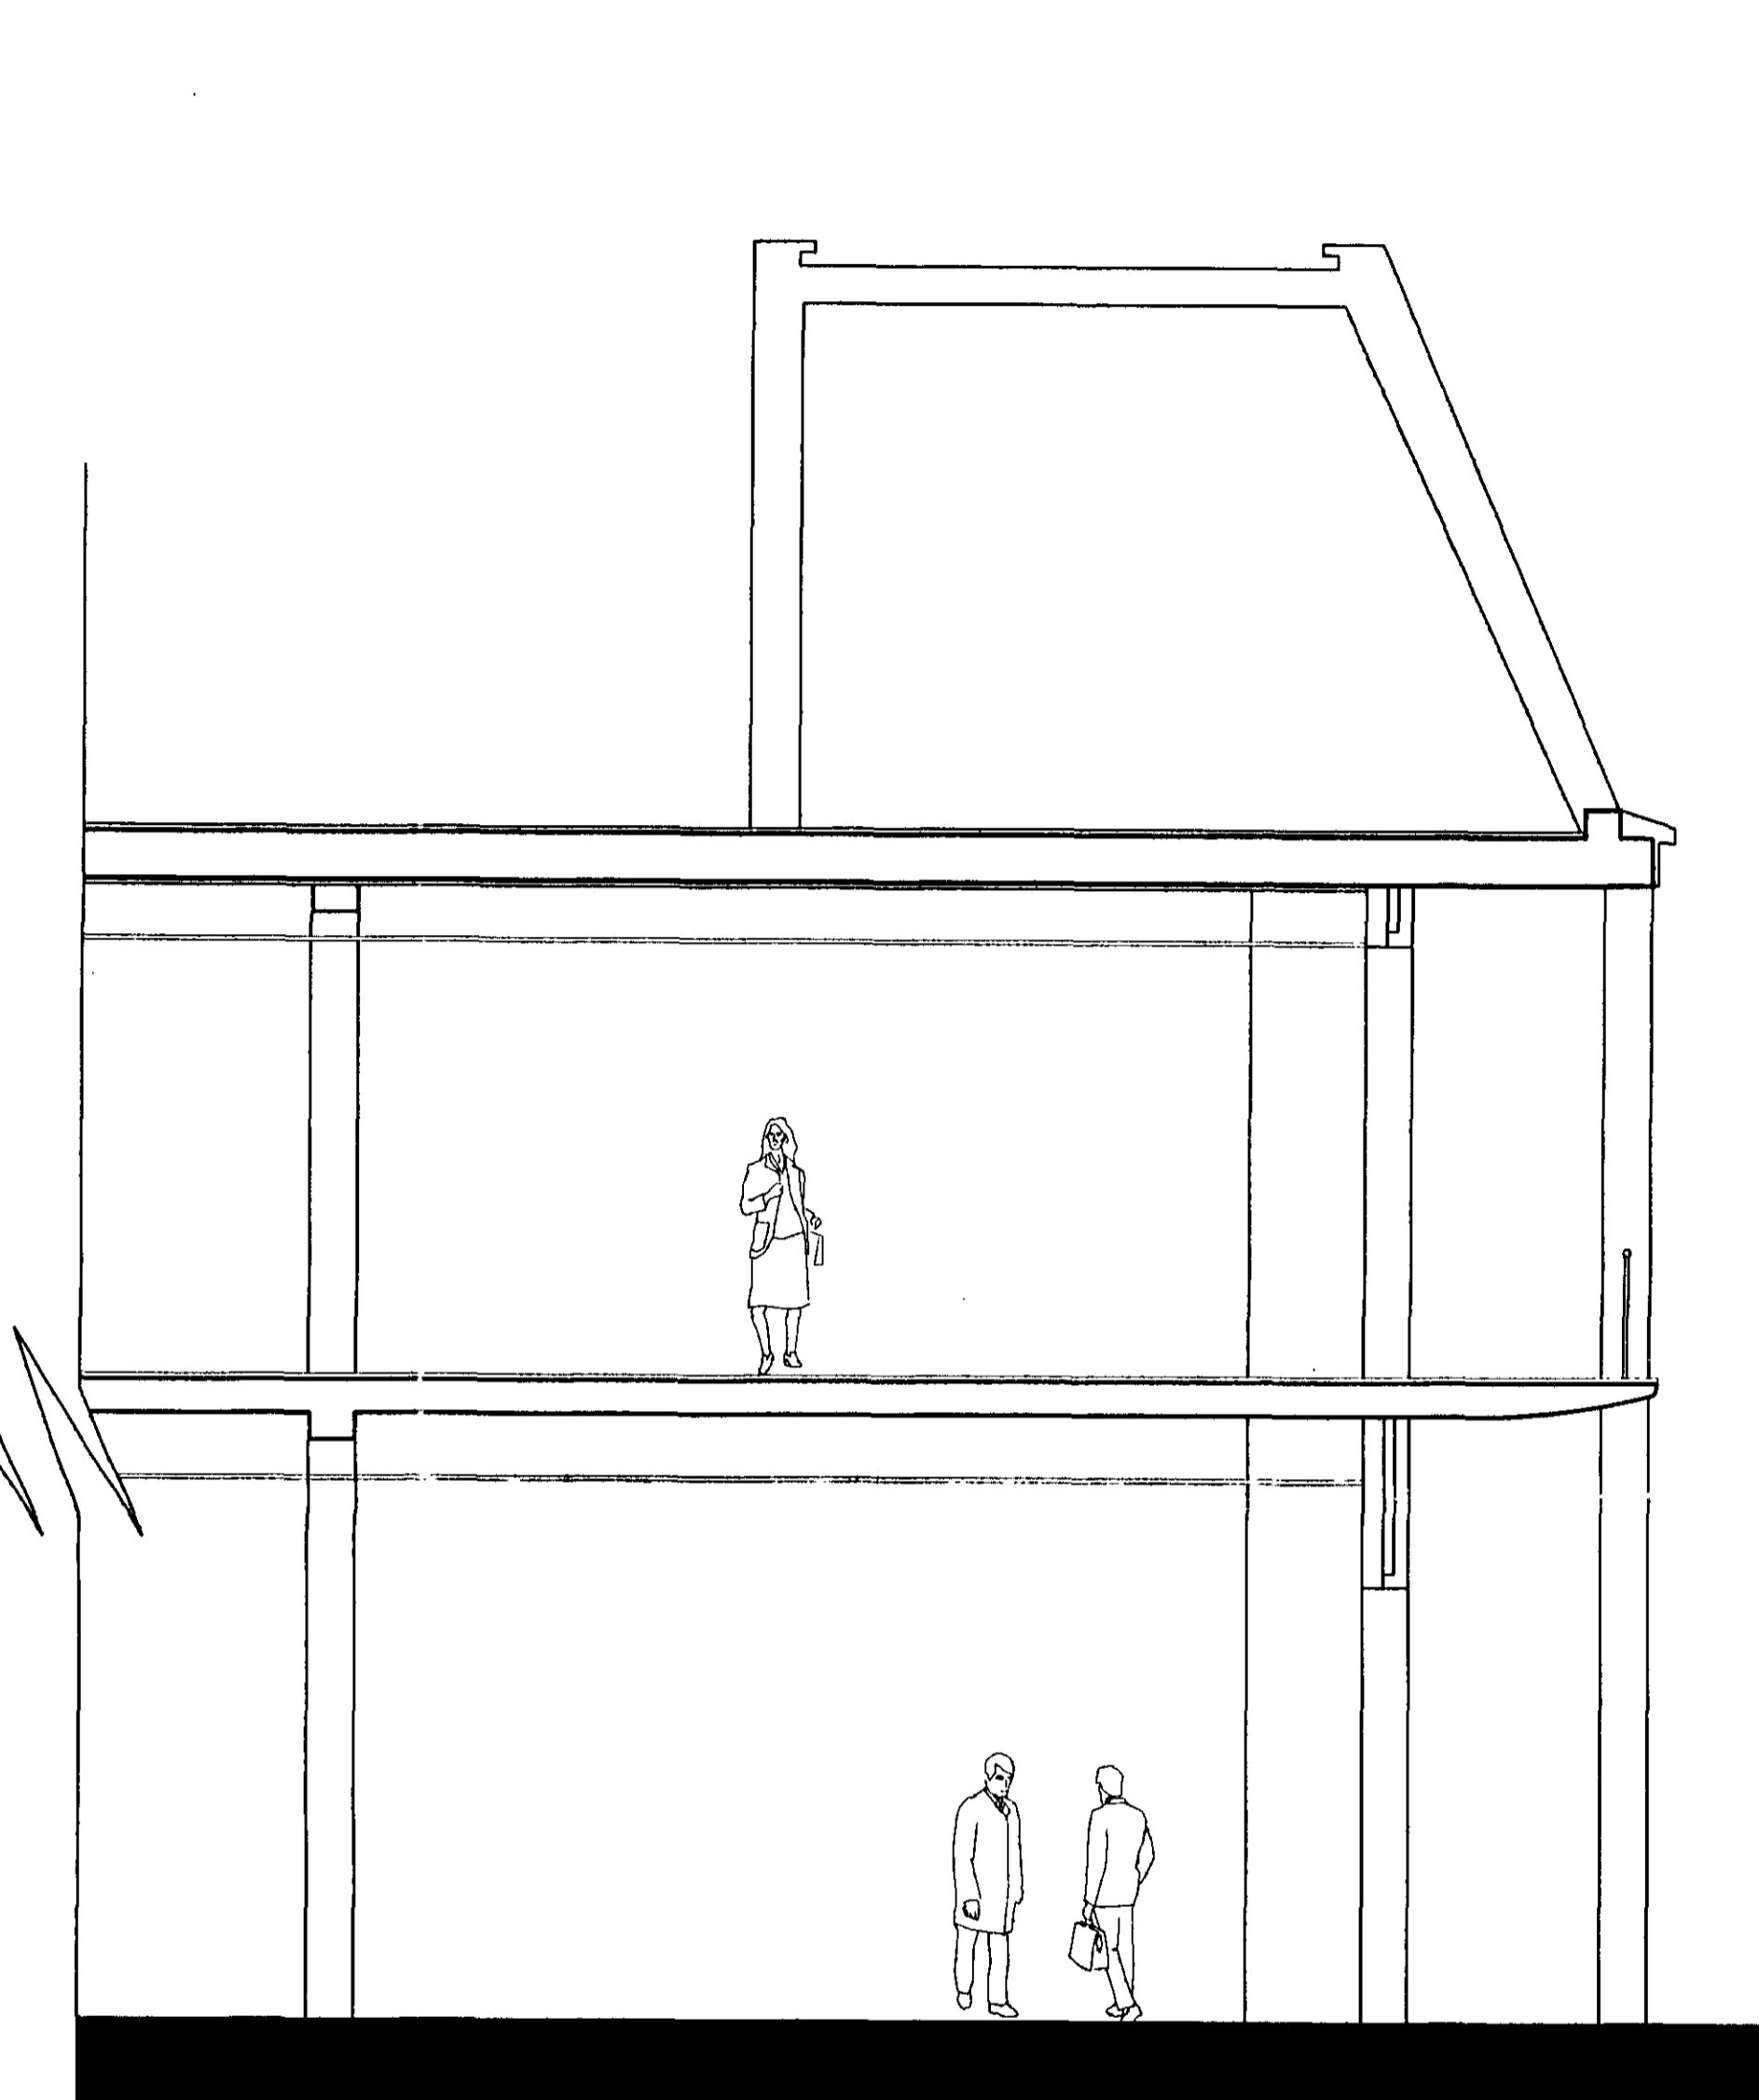


REAR SECTION

PL/9401009/K2
 HB/9460106/K2


revisions	drawn	checked	date
TP BENNETT PARTNERSHIP			
262 HIGH HOLBORN · LONDON WC1V 7DU TEL 071 405 9277 · FAX 071 405 3568			
architecture · design · graphics · interiors · town planning			
contract title			
6-17 TOTTENHAM COURT ROAD			
drawing title			
PROPOSED FRONT ELEVATION AND SECTION OPTION 'L'			
drawn	checked	date	scale
AJH		JUN'94	1:50
contract	drawing number	revision	
7410 S 136			

ALL ADVERTISEMENTS ARE BACK LIT ILLUMINATED HOARDING SET INTO AND INTERGRATED WITH WALL CONSTRUCTION

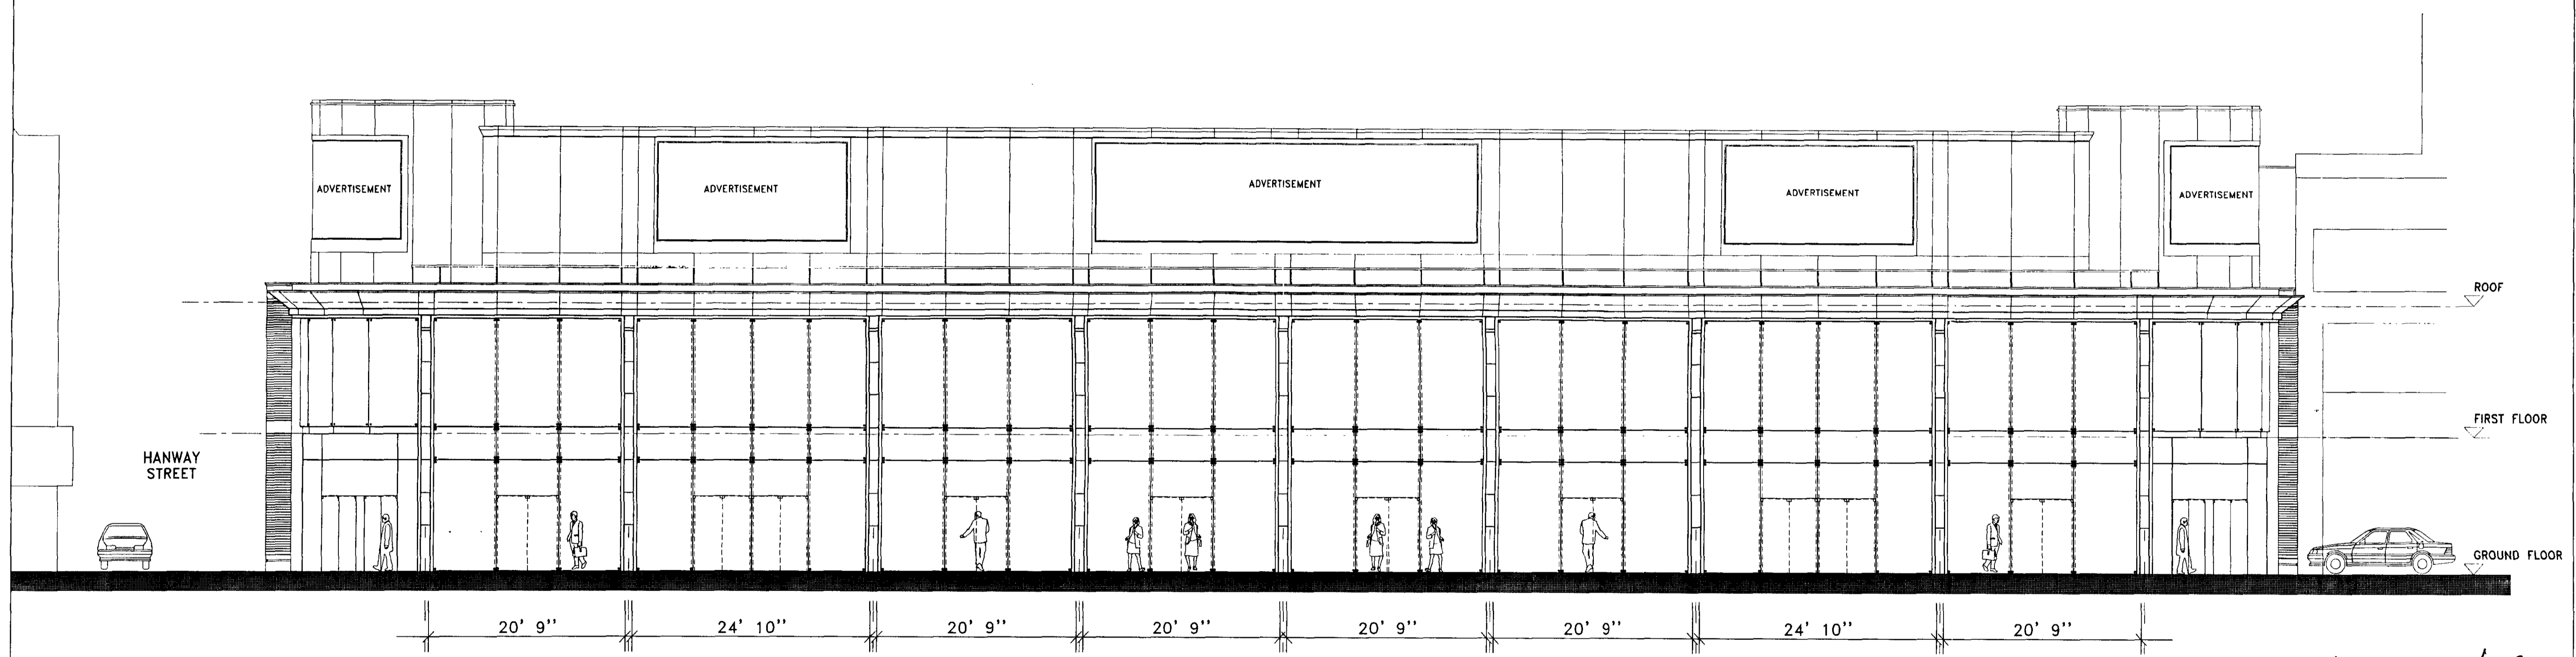


pl/9401009/R2
HBS/9401006/R2

revisions		drawn	checked	date
TP BENNETT				
PARTNERSHIP				
262 HIGH HOLBORN · LONDON WC1V 7DU TEL 071 405 9277 · FAX 071 405 3568				
architecture · design · graphics · interiors · town planning				
contract title				
6-17 TOTTENHAM COURT ROAD				
drawing title				
PROPOSED FRONT ELEVATION OPTION 'L'				
drawn	checked	date	scale	
AJH	RJB	JULY'94	1:100	
contract	drawing number	©	revision	
7410 S	134			

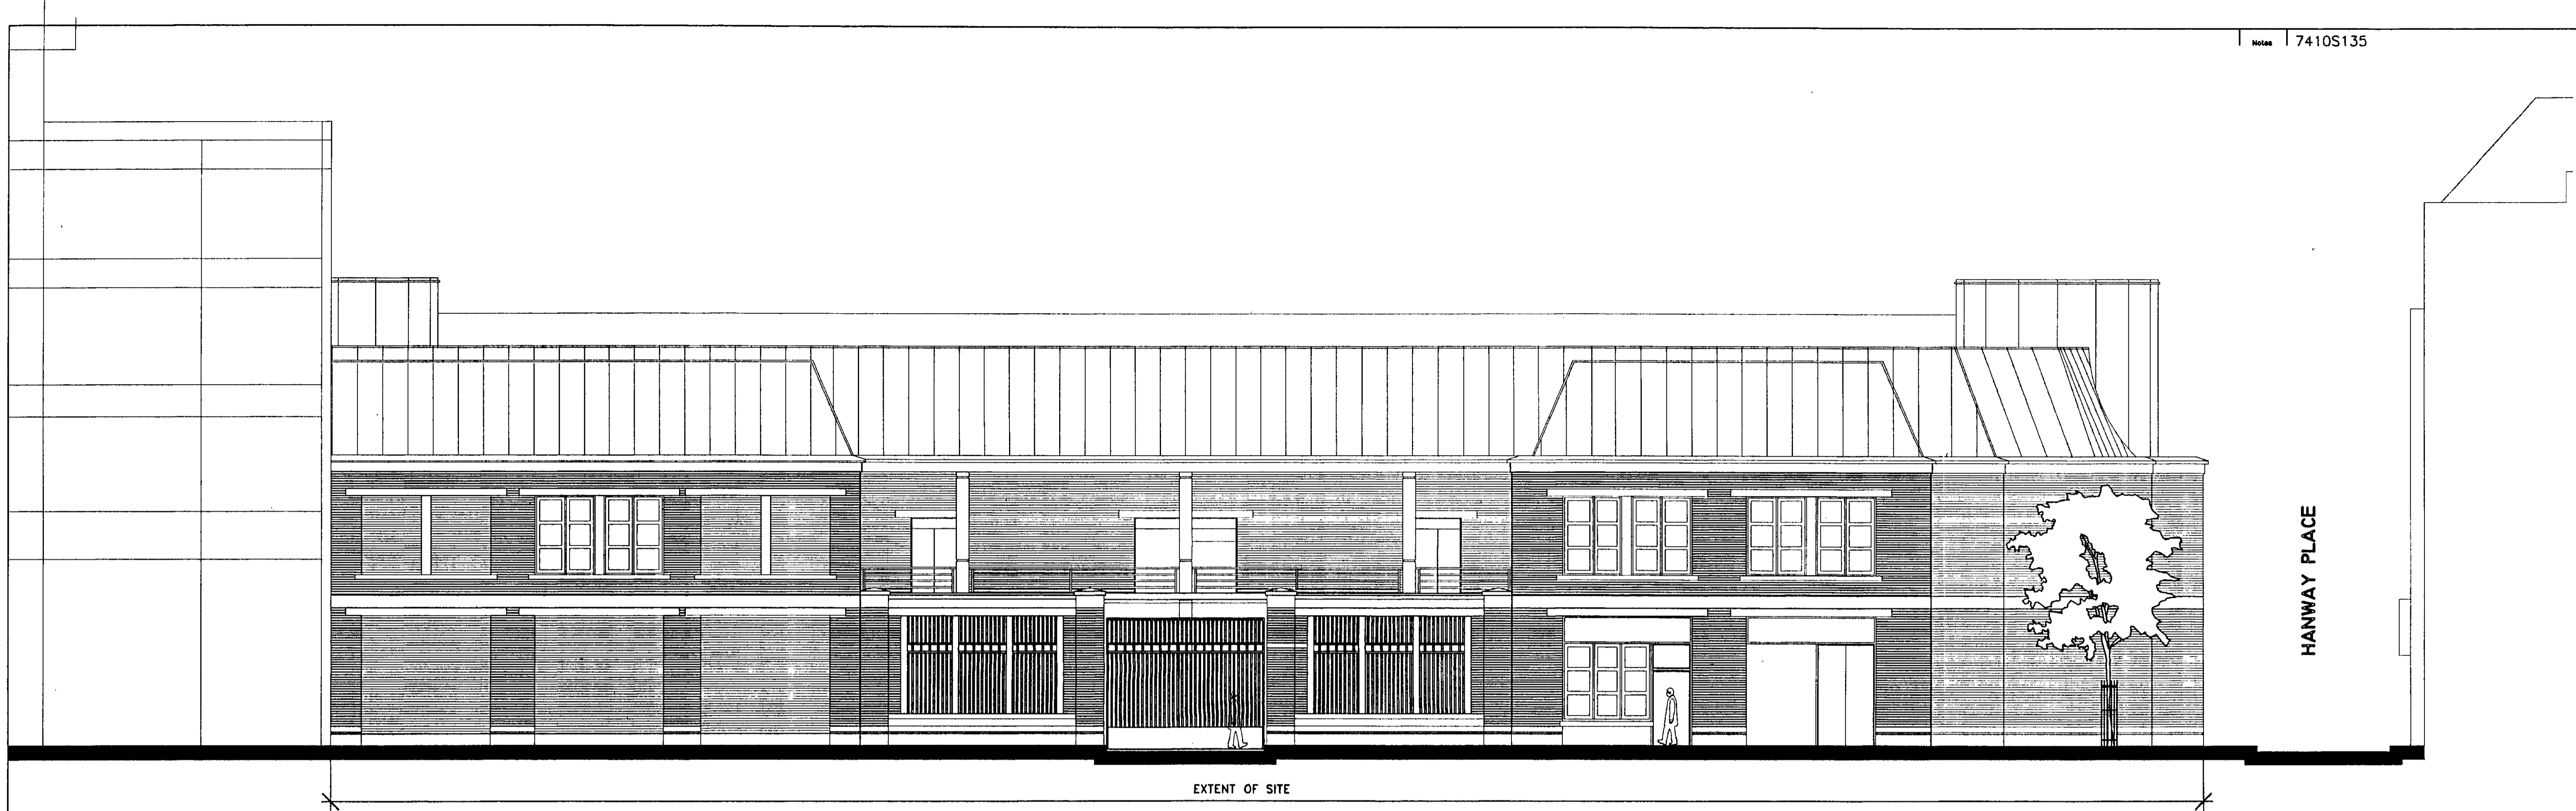


REAR / HANWAY PLACE ELEVATION

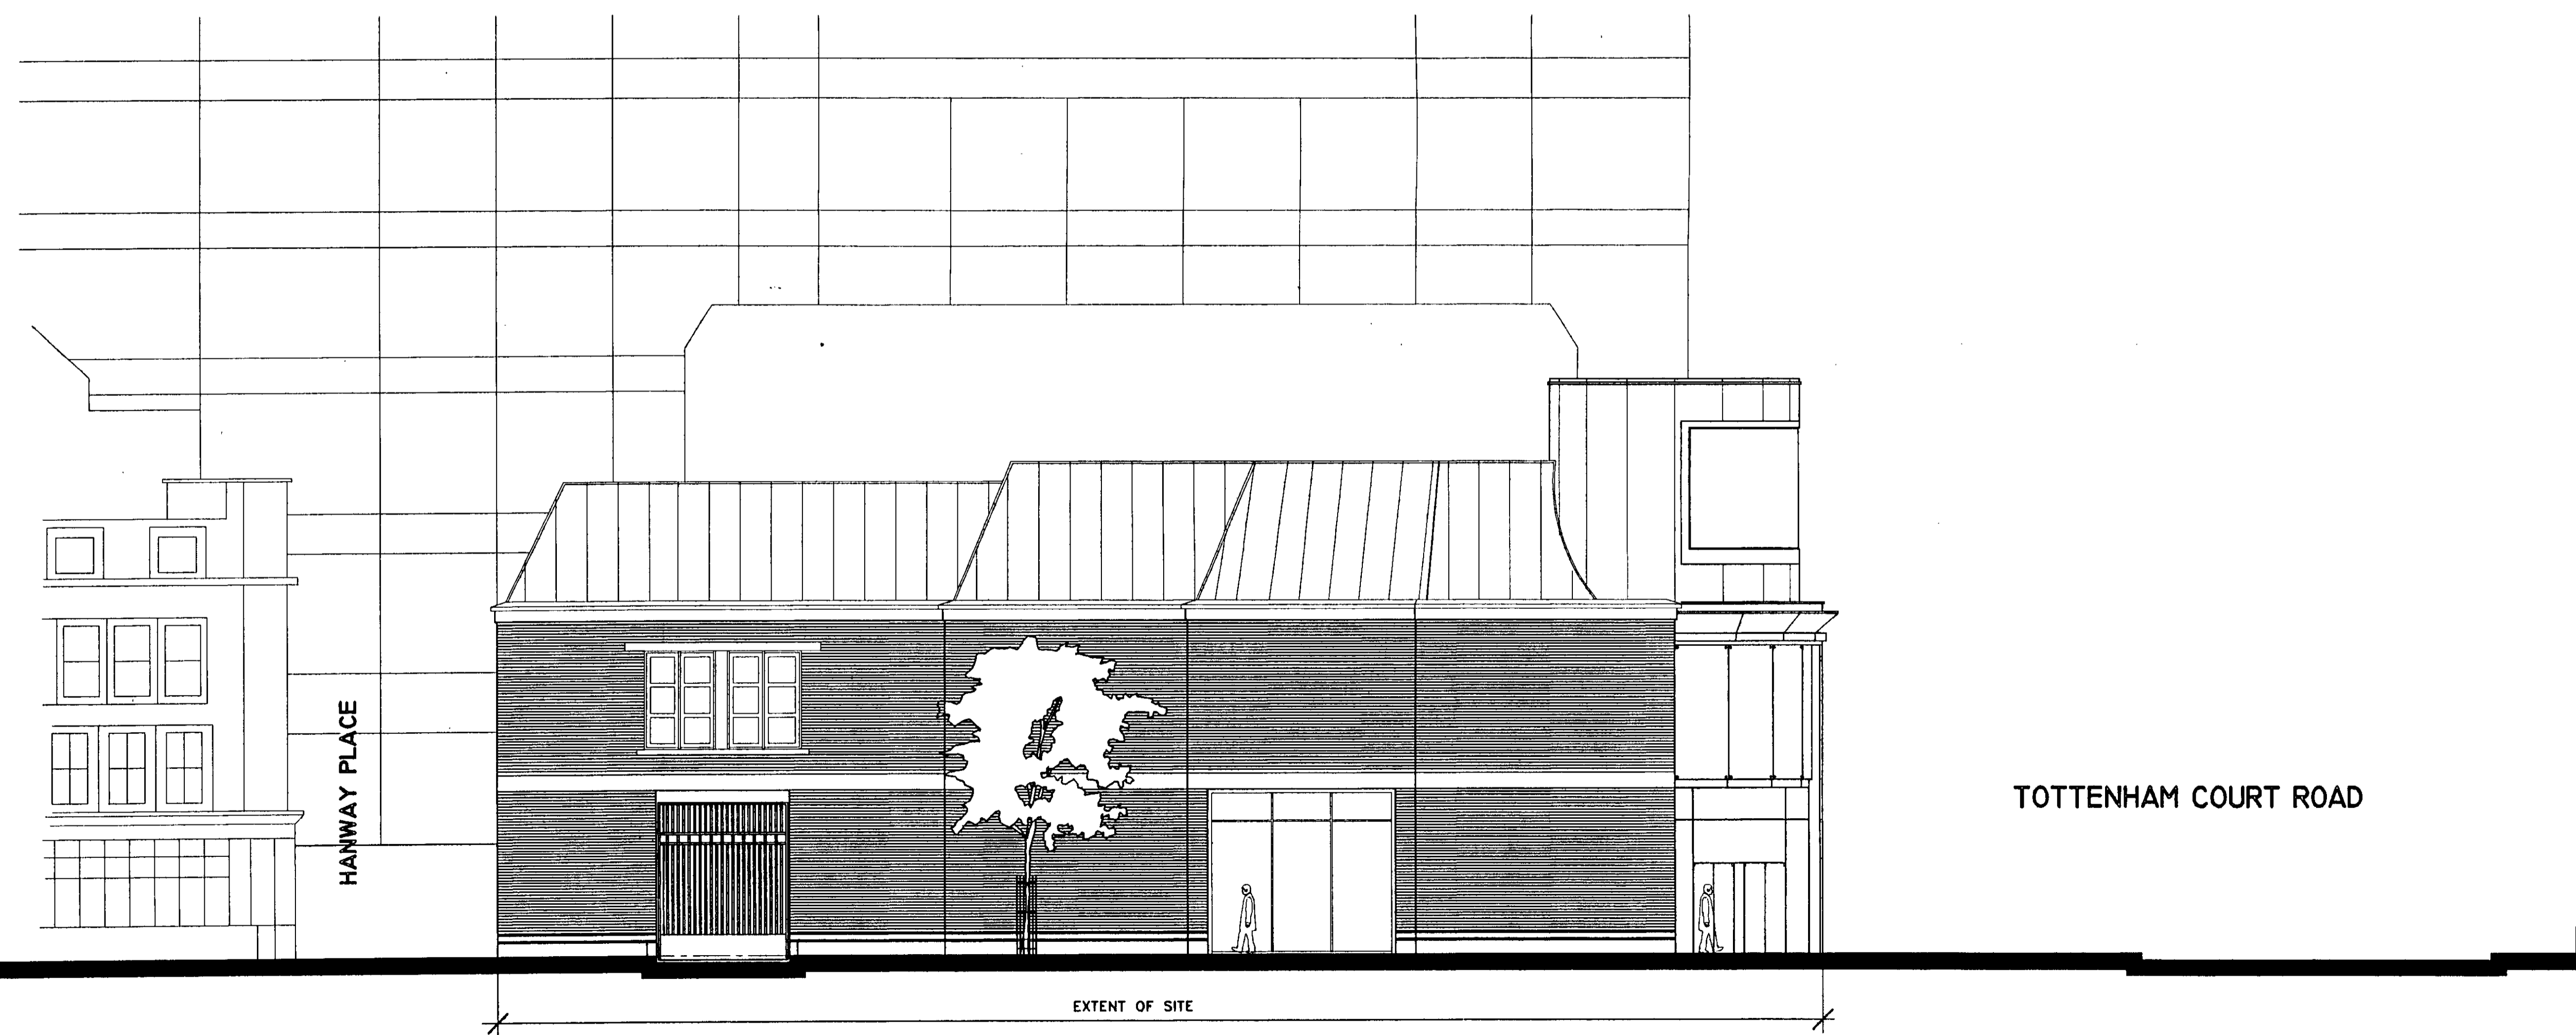

SIDE / HANWAY STREET ELEVATION

PL/9401009/R2
 HBS/9460106/R2

revisions	drawn	checked	date
TP BENNETT			
PARTNERSHIP			
262 HIGH HOLBORN · LONDON WC1V 7DU TEL 071 405 9277 · FAX 071 405 3568			
architecture · design · graphics · interiors · town planning			
contract title			
6 - 17 TOTTENHAM CRT RD			
drawing title			
PROPOSED HANWAY PLACE ELEVATION OPTION 'L'			
drawn	checked	date	scale
AJH		JUN'94	1:100
contract	drawing number	revision	
7410 S 135			

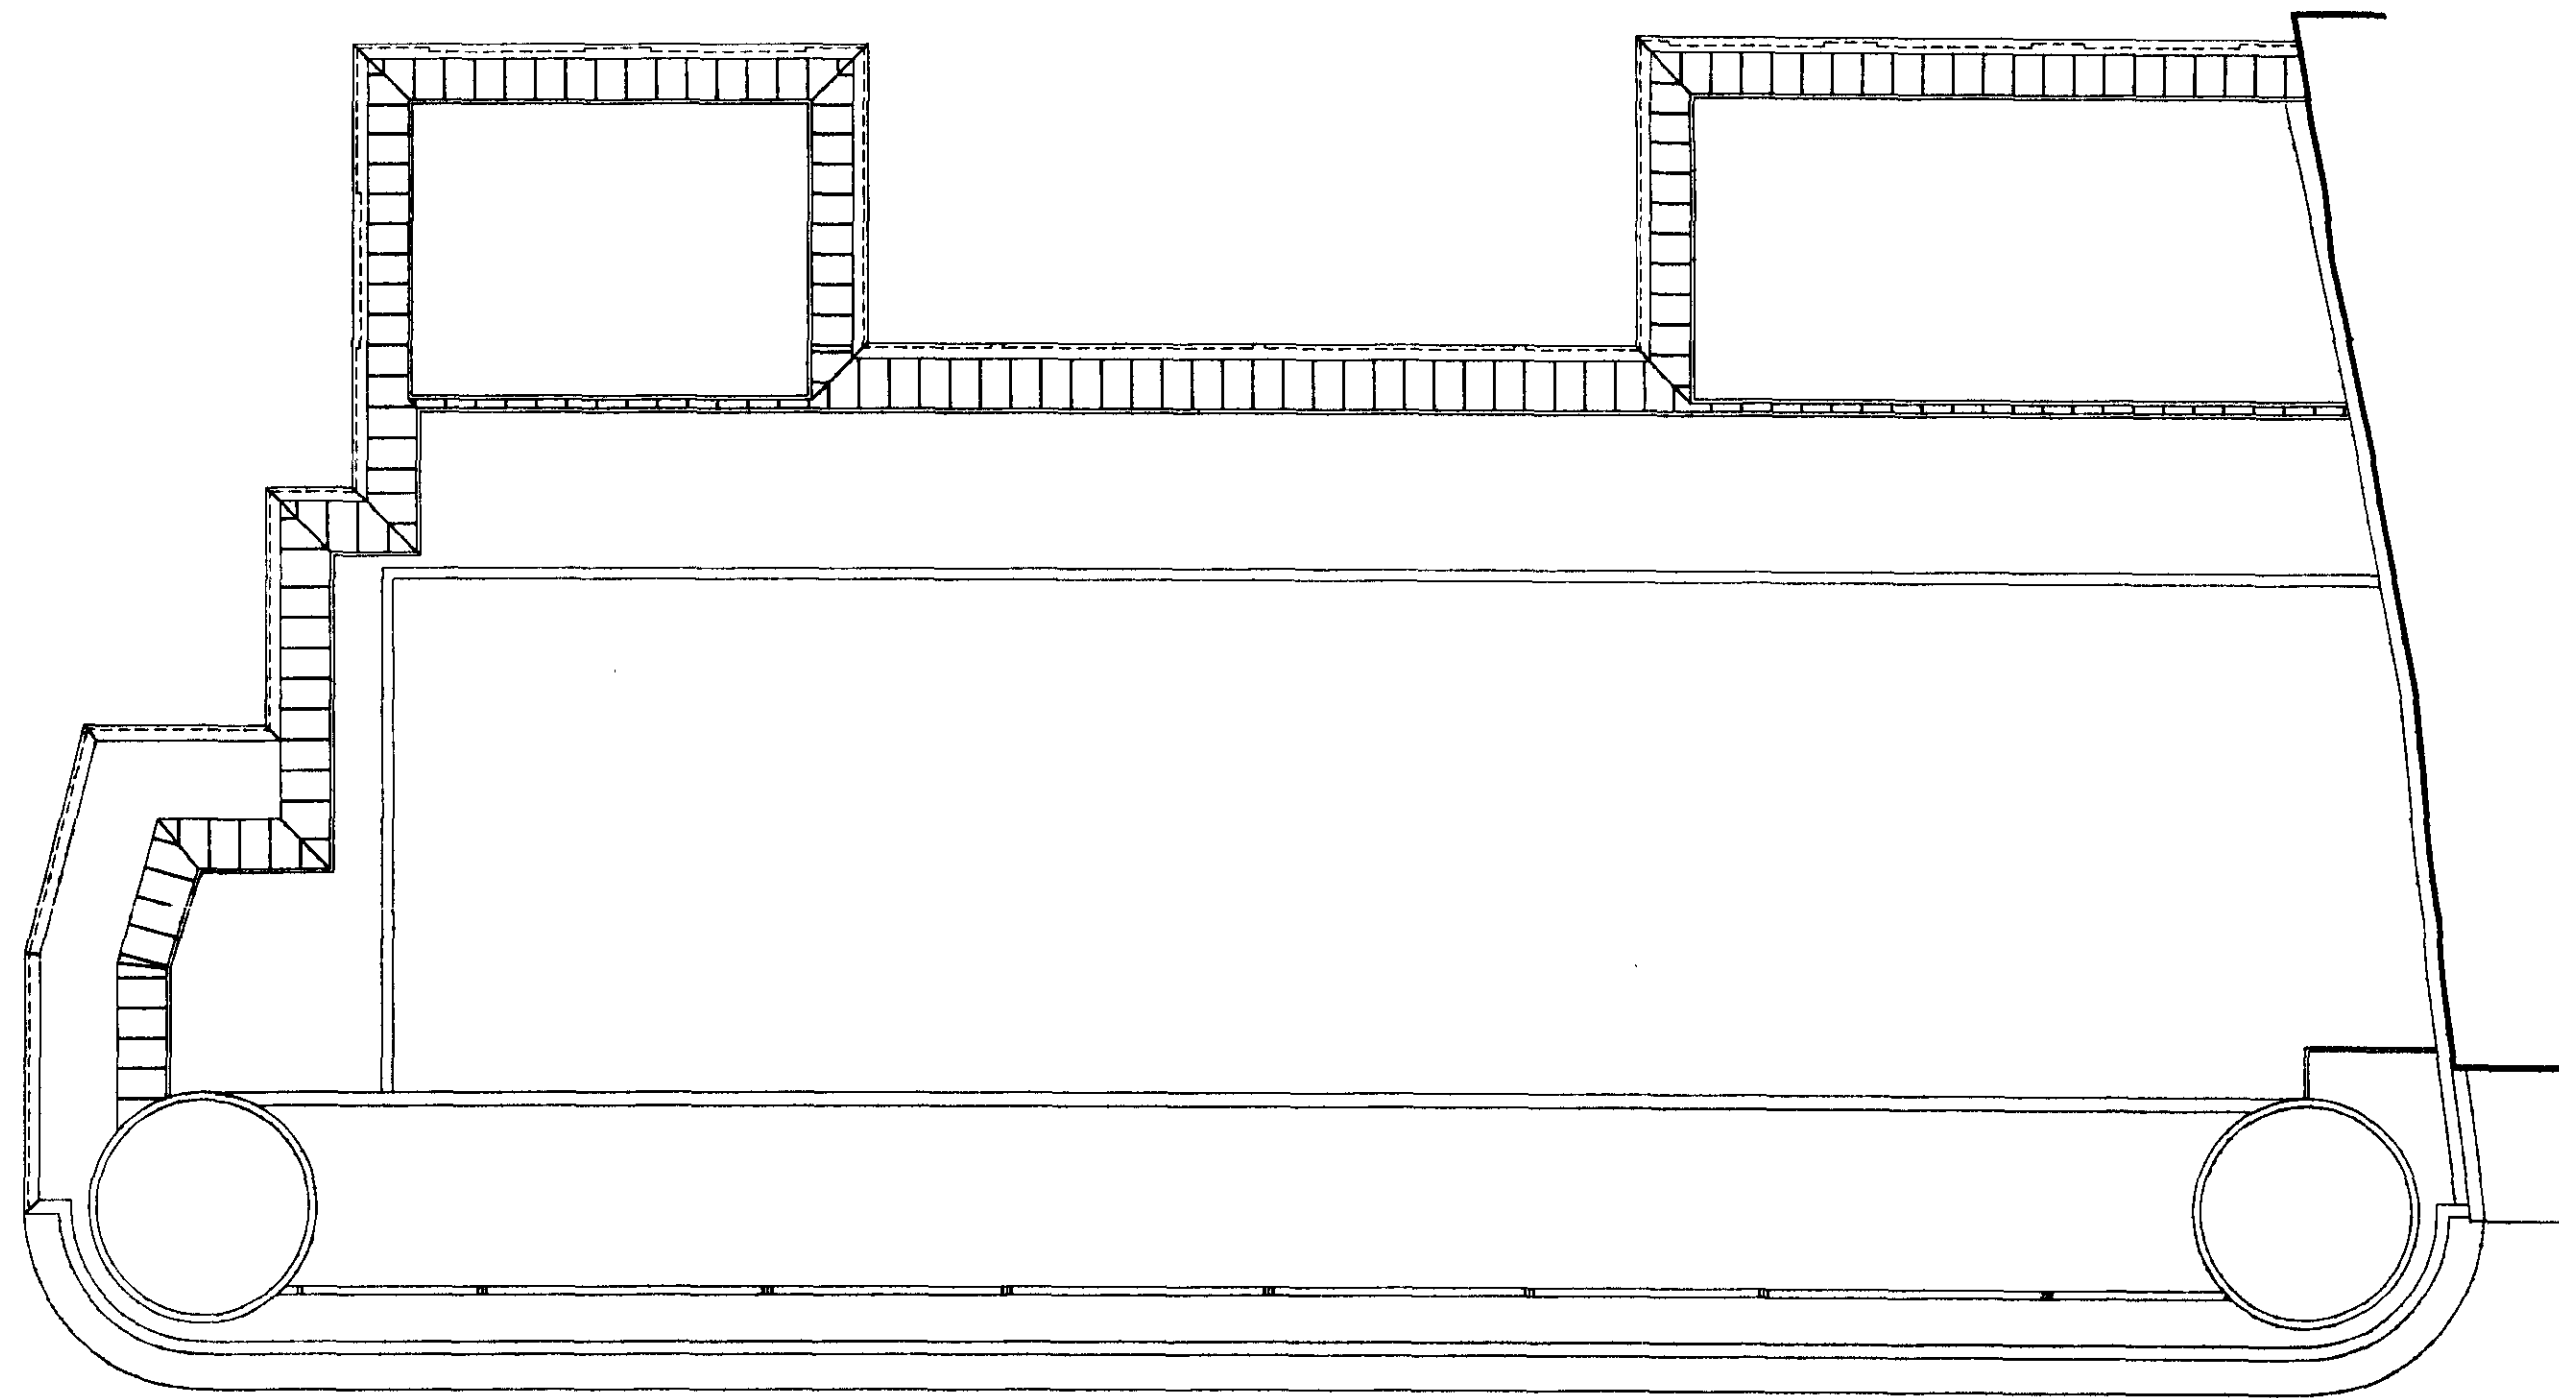

PL/9401009/R2
 HB/940106/R2

A PLAN REALIGNED ON SITE. TY.B JUNE '94
 revisions | draw | checked | date



TP BENNETT
 PARTNERSHIP
 262 HIGH HOLBORN · LONDON WC1V 7DU
 TEL 071 405 9277 · FAX 071 405 3568
 architecture · design · graphics · interiors · town planning

contract title
6-17 TOTTENHAM COURT ROAD

drawing title
**PROPOSED ROOF PLAN
 OPTION 'L'**

drawn | checked | date | scale
 AJH | | JUL '94 | 1:200

contract	drawing number	revision
7410 (S)	133	

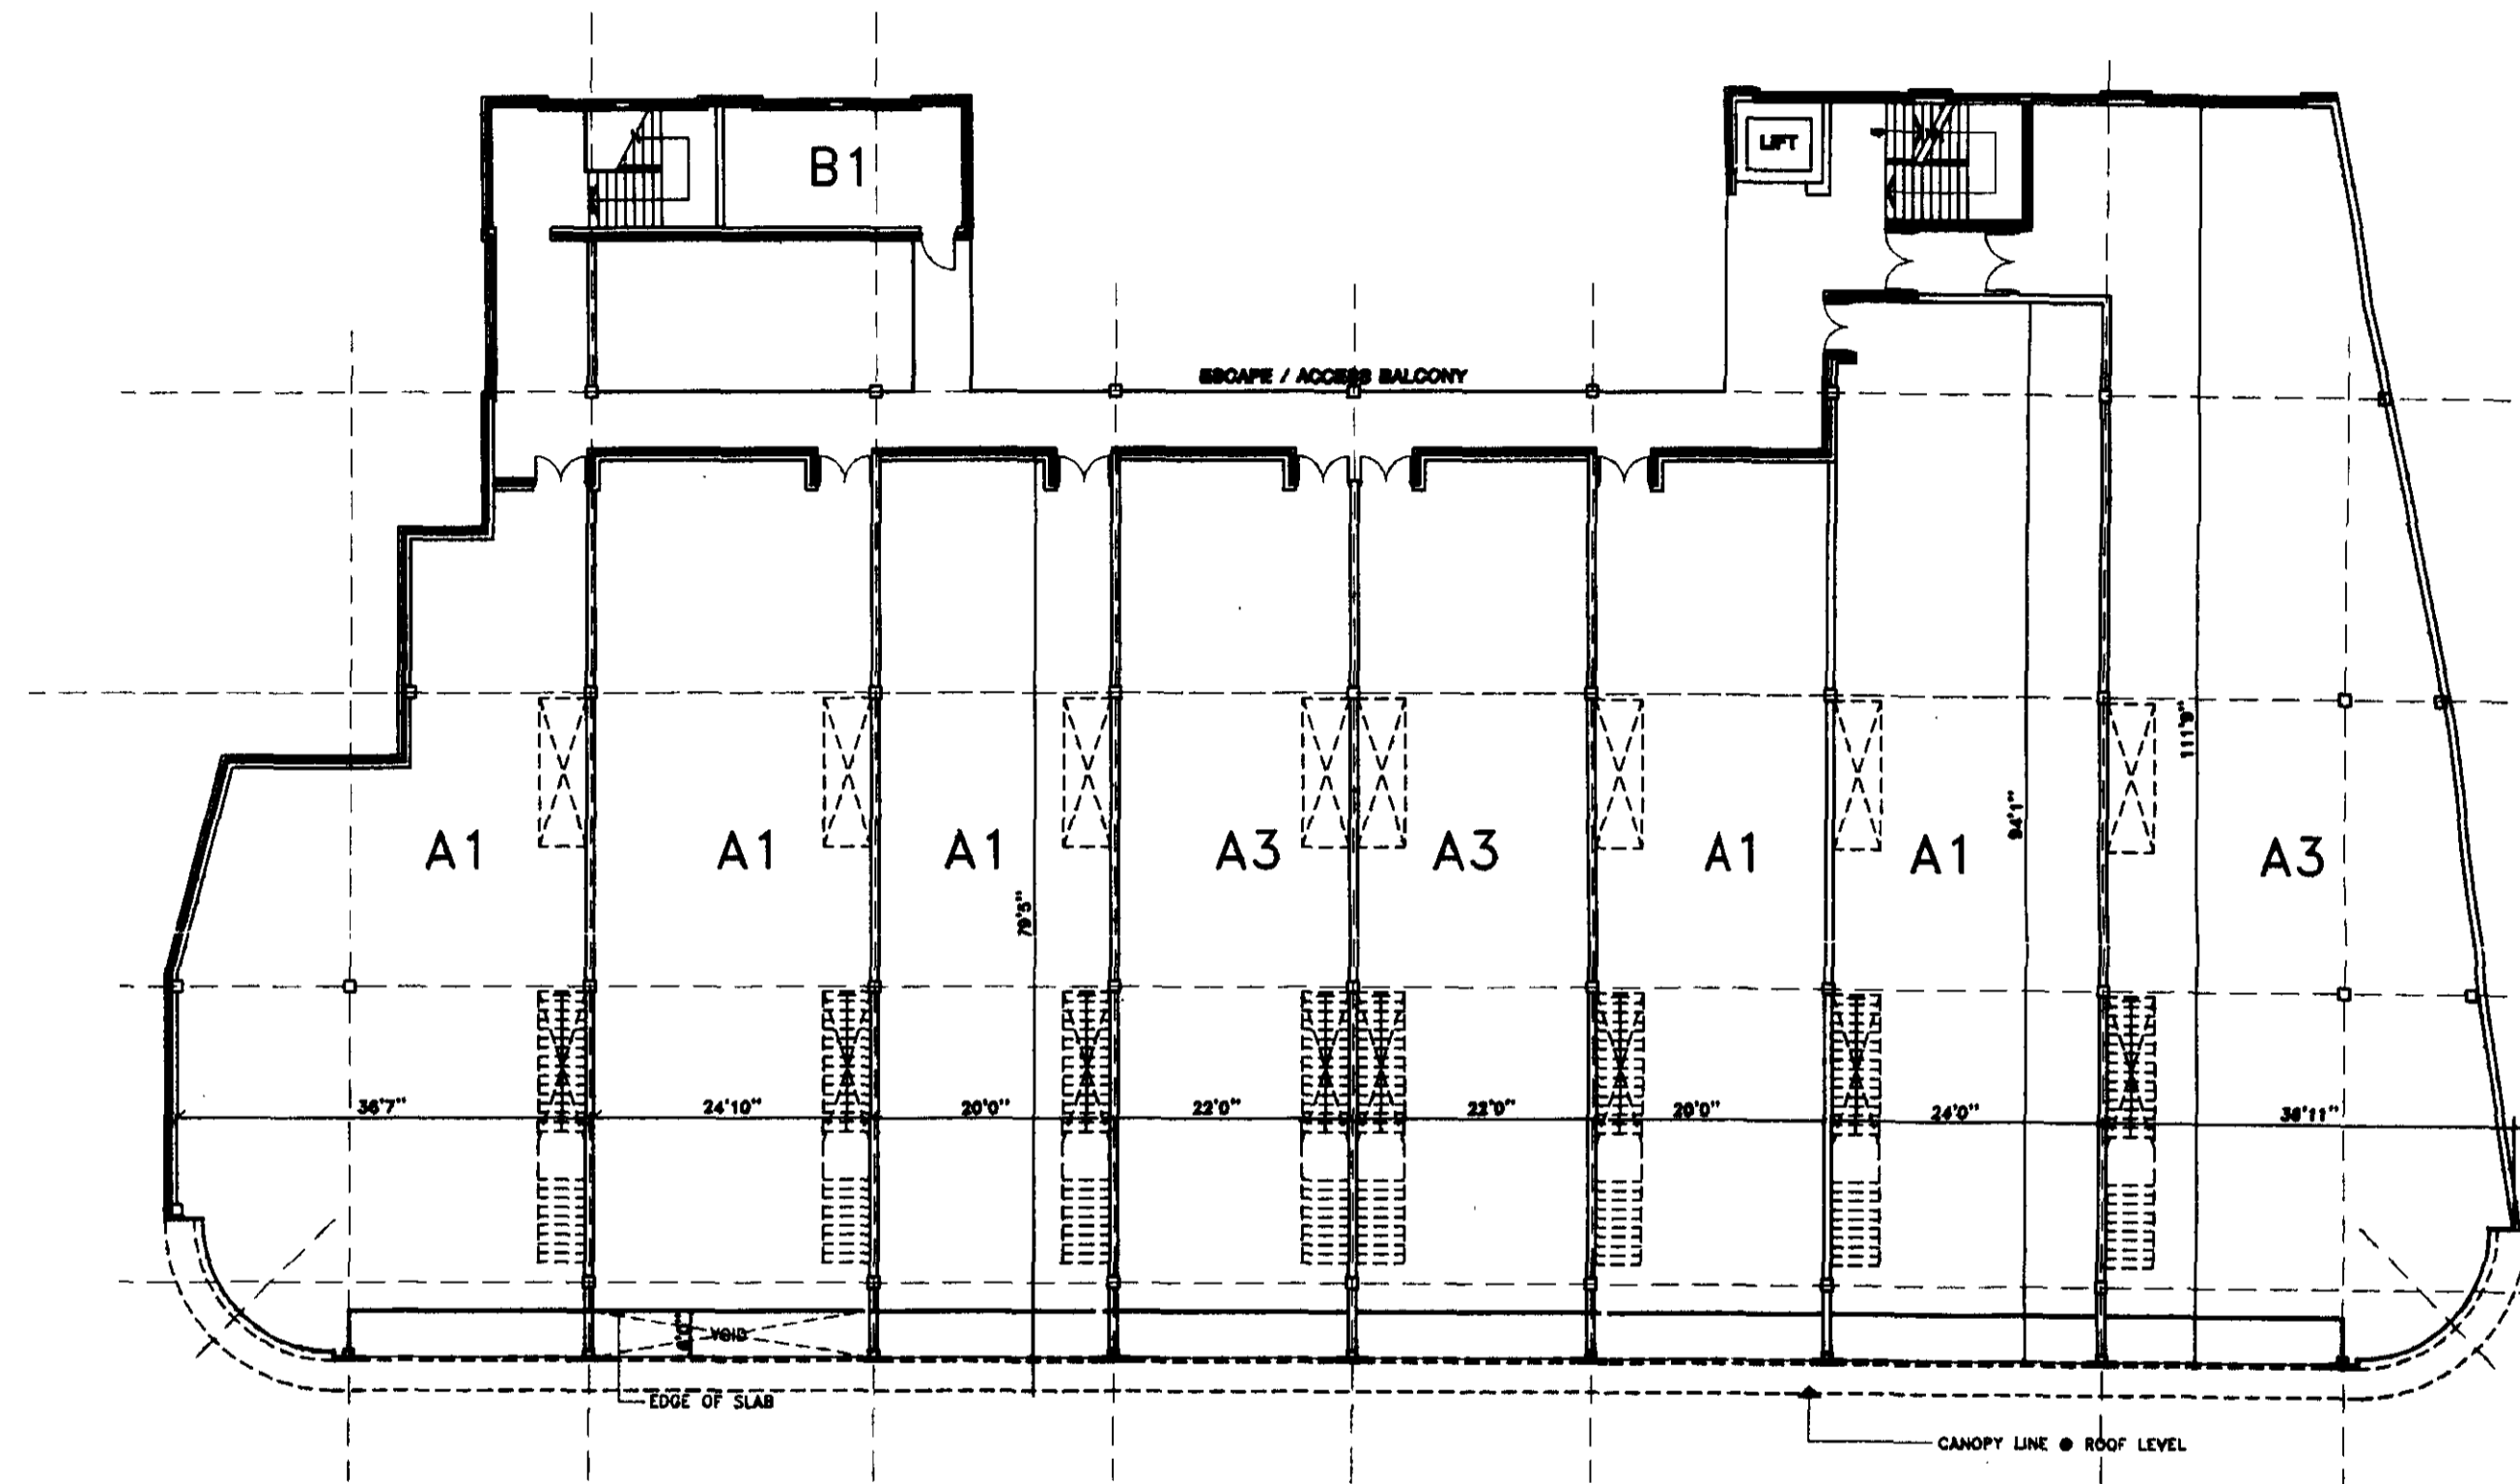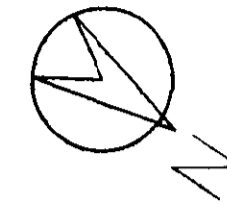

PC/9403 1009/R2
 HB/94060106/R2

revisions	drawn	checked	date
-----------	-------	---------	------


TP BENNETT
 PARTNERSHIP
 262 HIGH HOLBORN · LONDON WC1V 7DU
 TEL 071 405 9277 · FAX 071 405 3568
 architecture · design · graphics · interiors · town planning

contract title
6-17 TOTTENHAM COURT ROAD

drawing title
**PROPOSED FIRST FLOOR PLAN
 OPTION L**



drawn	checked	date	scale
AJH			1:200

contract	drawing number	revision
7410	S 131	

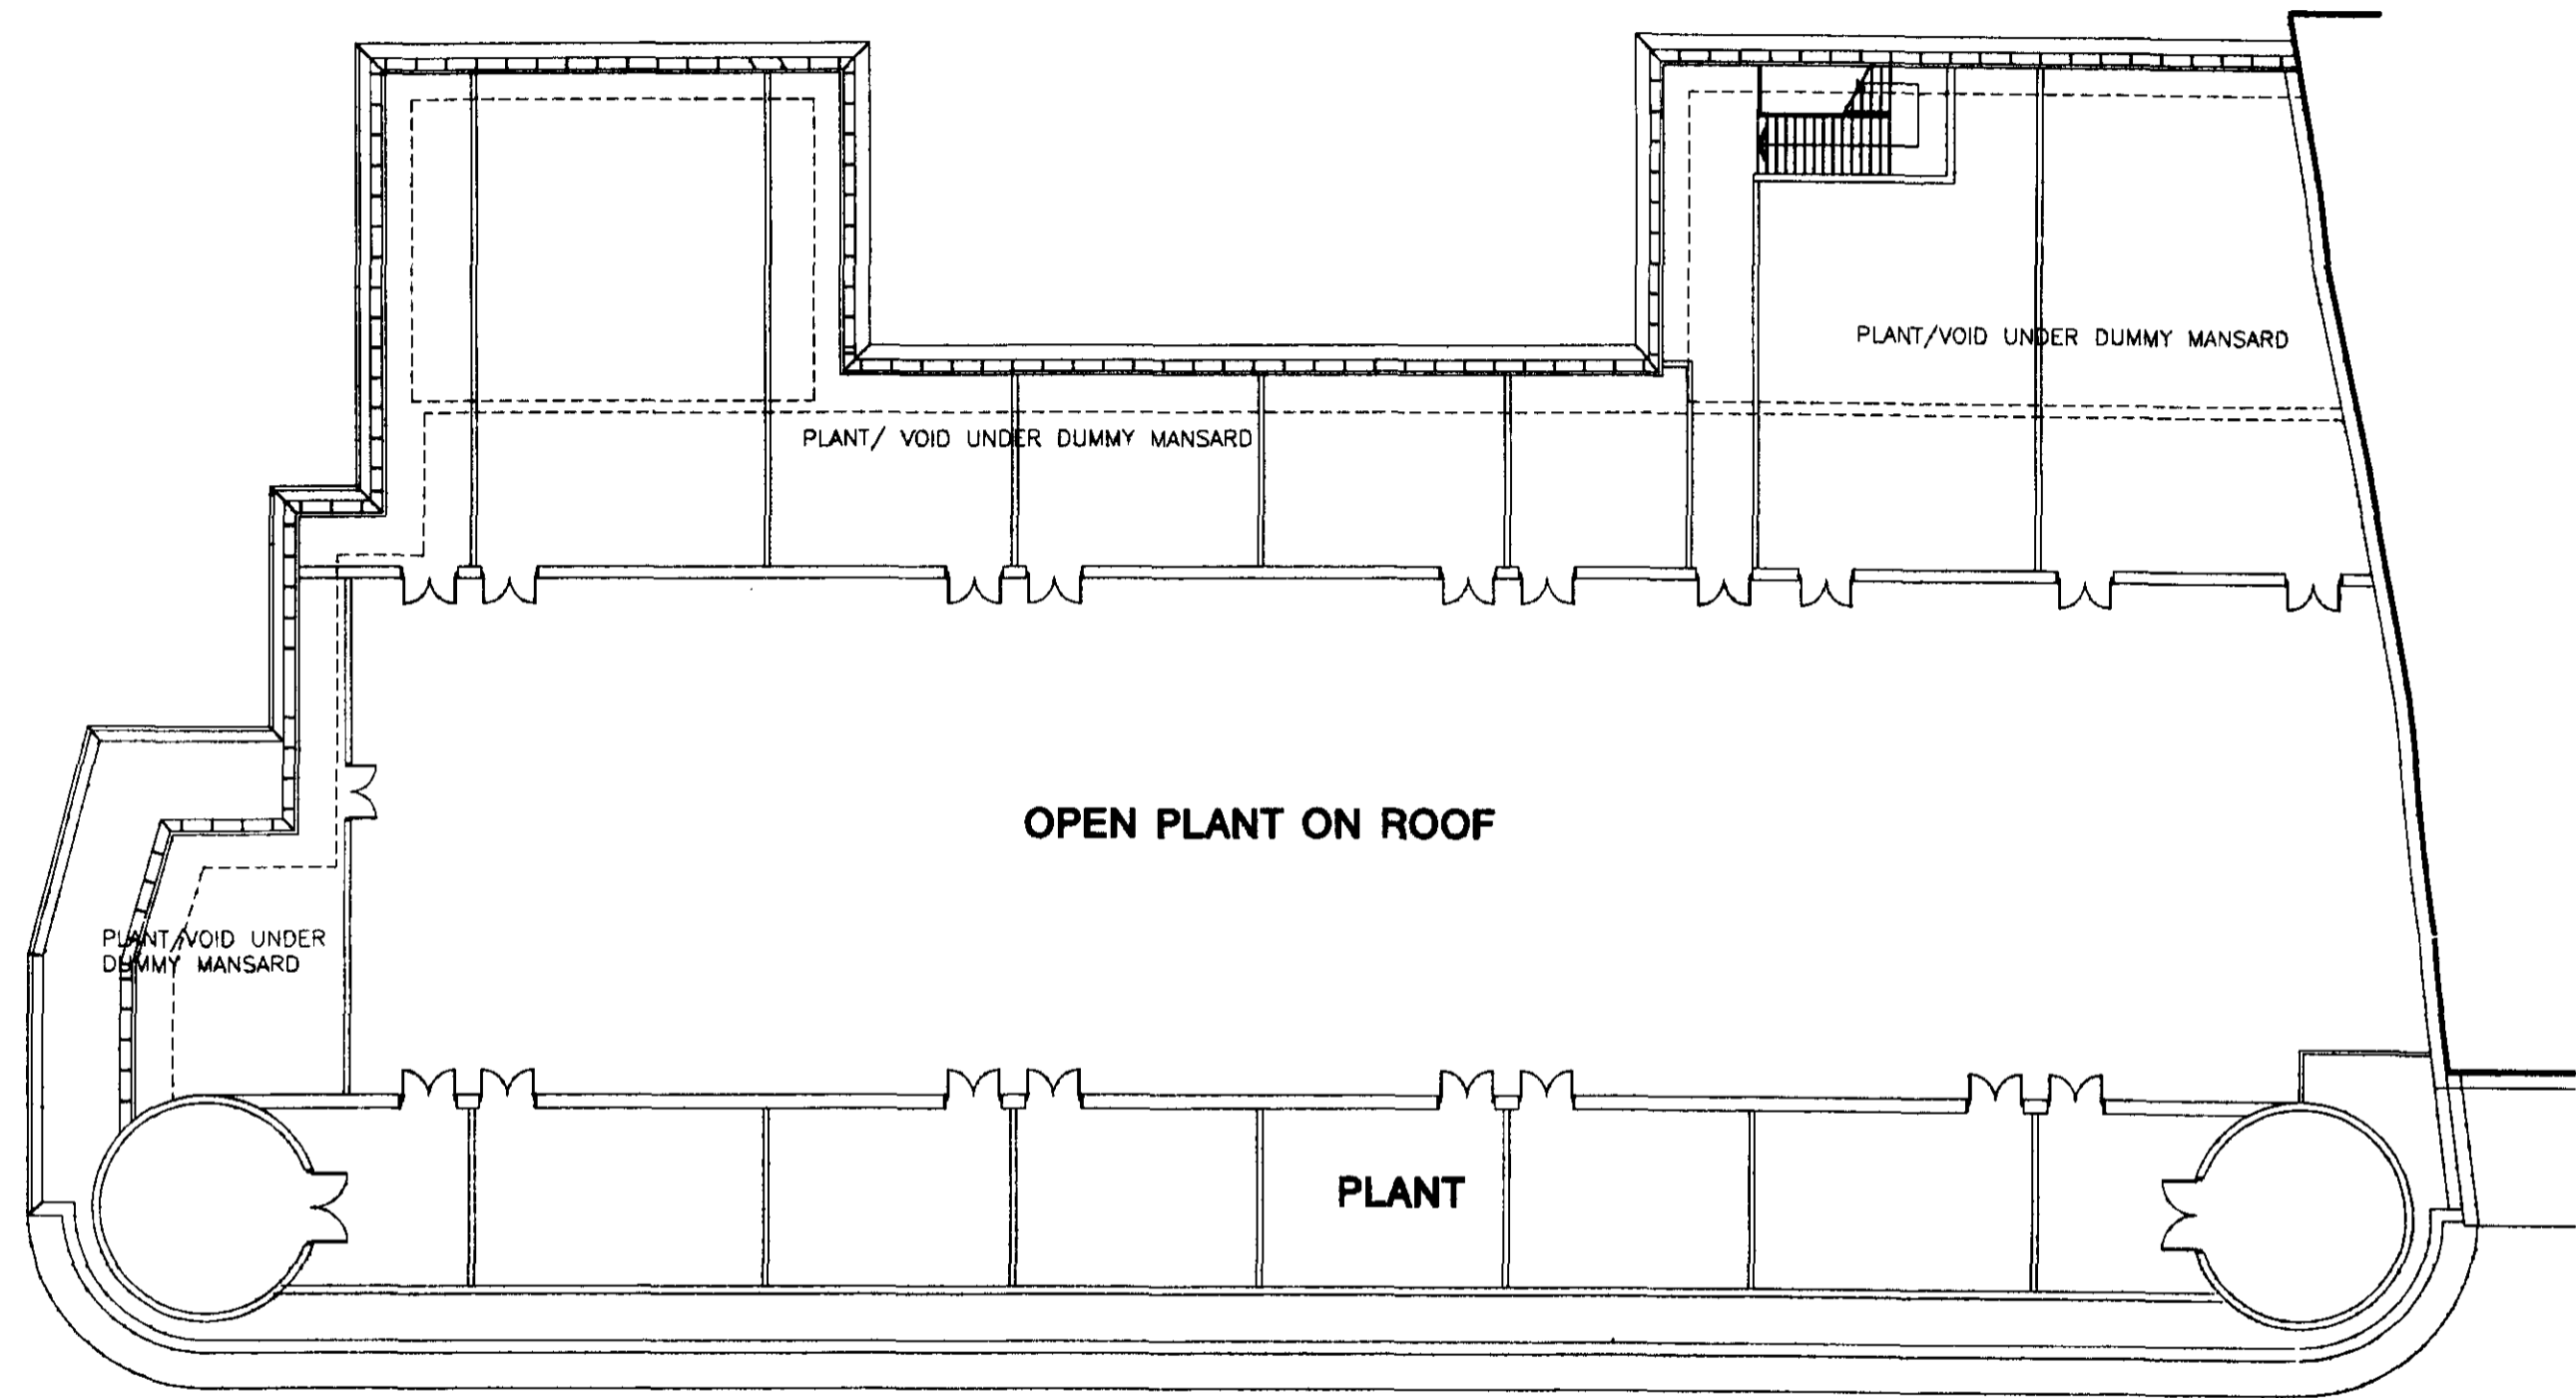

PL/9401009/R2
 HB/9401006/R2

revisions	drawn	checked	date
TP BENNETT			
P A R T N E R S H I P			
262 HIGH HOLBORN · LONDON WC1V 7DU TEL 071 405 9277 · FAX 071 405 3568			
architecture · design · graphics · interiors · town planning			
contract title			
6-17 TOTTENHAM COURT ROAD			
drawing title			
PROPOSED ROOF LEVEL OPTION 'L'			
drawn	checked	date	scale
AJH		JUL'94	1:200
contract	drawing number	revision	
7410 (S)	132		

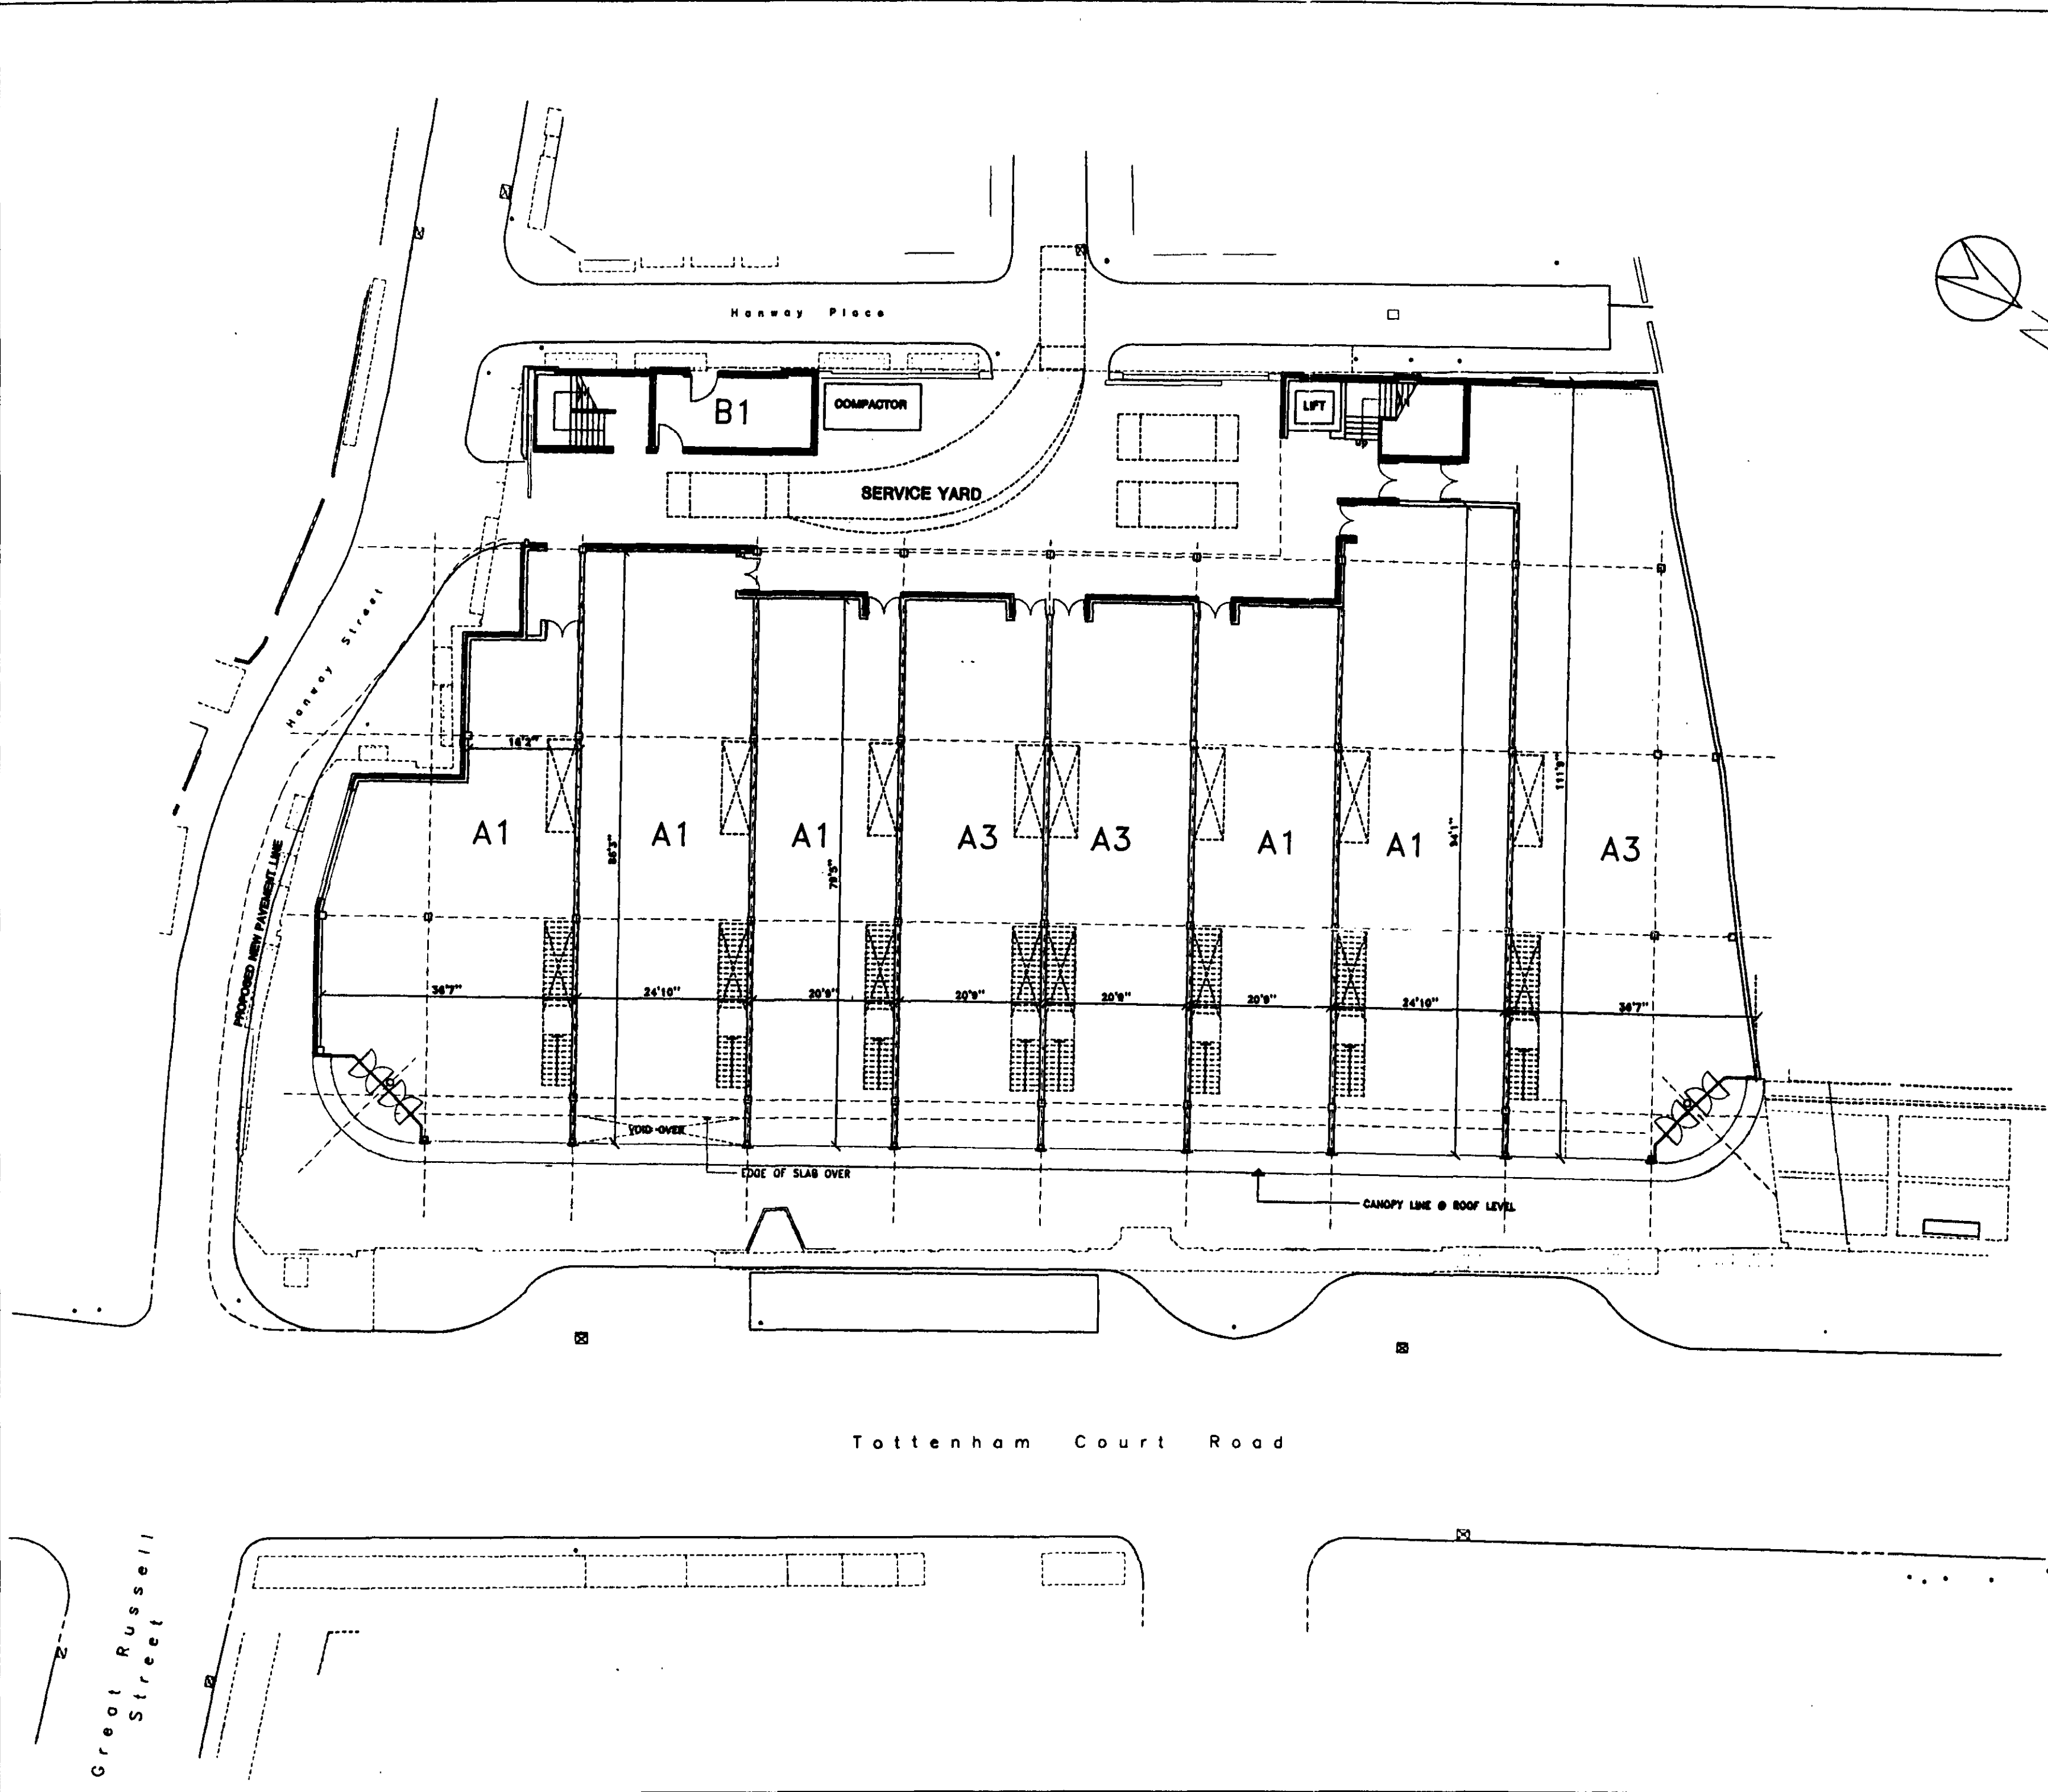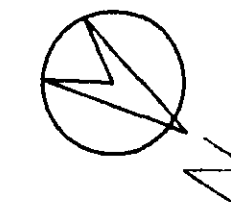

PL/9401009/R2
H/B/9401006/R2

revisions		drawn	checked	date
TP BENNETT				
PARTNERSHIP				
262 HIGH HOLBORN · LONDON WC1V 7DU TEL 071 405 9277 · FAX 071 405 3568				
architecture · design · graphics · interiors · town planning				
contract title				
6-17 TOTTENHAM COURT ROAD				
drawing title				
PROPOSED GROUND LEVEL PLAN OPTION 'L'				
drawn AJH	checked	date JUL'94	scale 1:200	
contract		drawing number		revision
7410 (S)		130		