



40 EMERALD ST. W. C. I.  
FOR J. DAVIES ESQ.

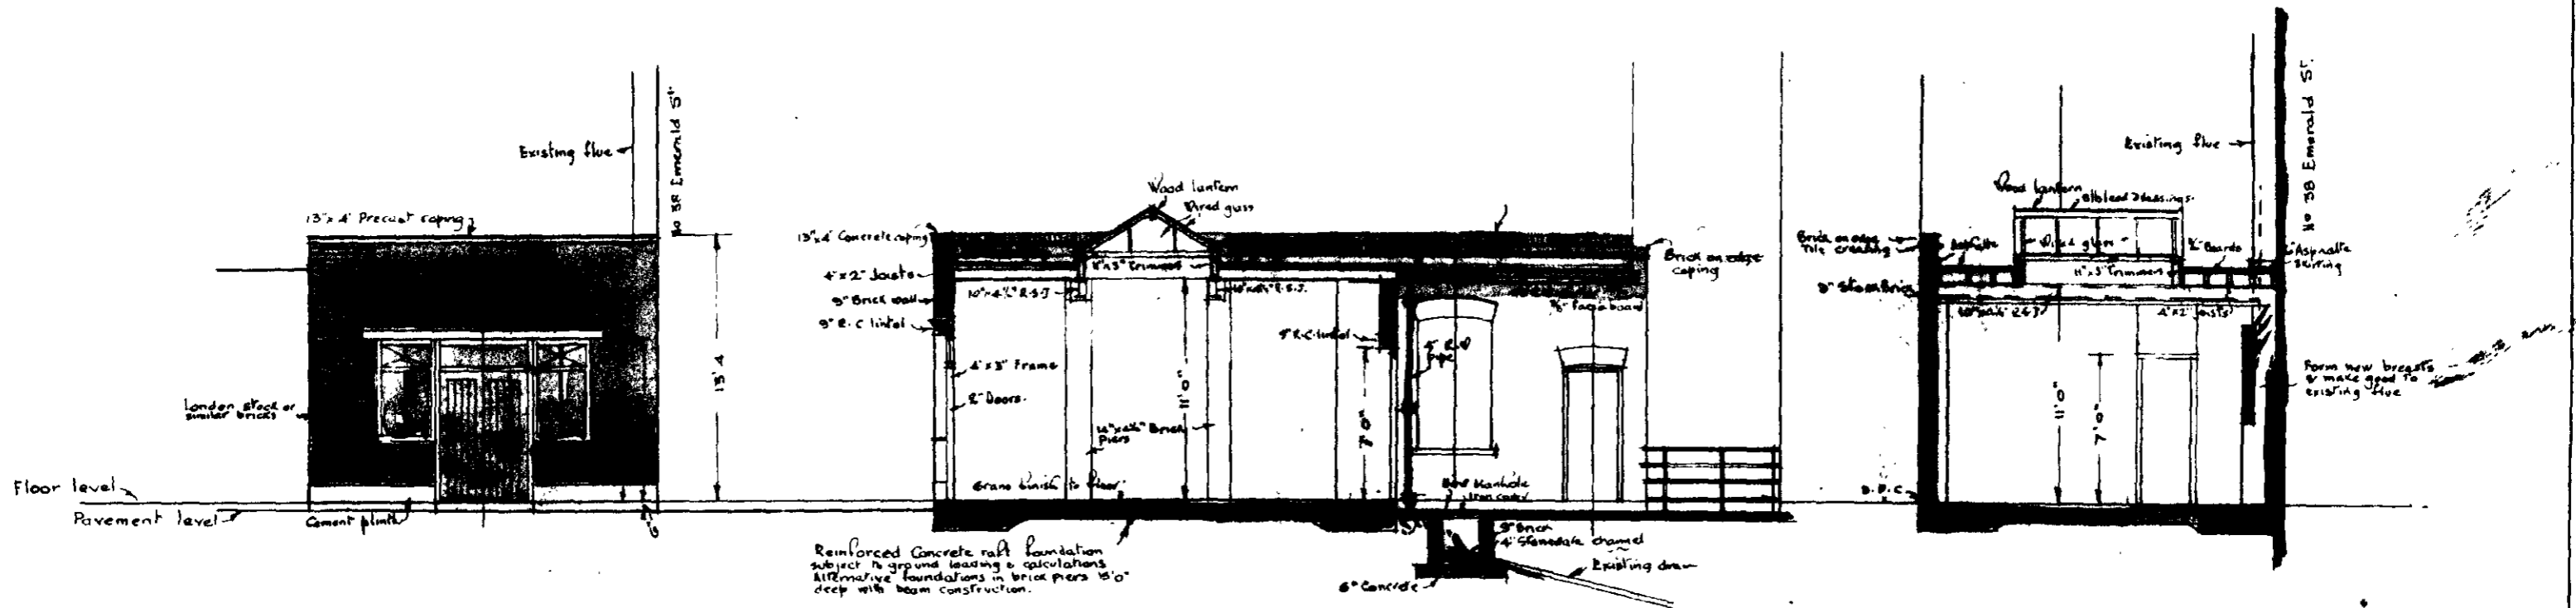


ELEVATION

SECTION A-A


SECTION B-B

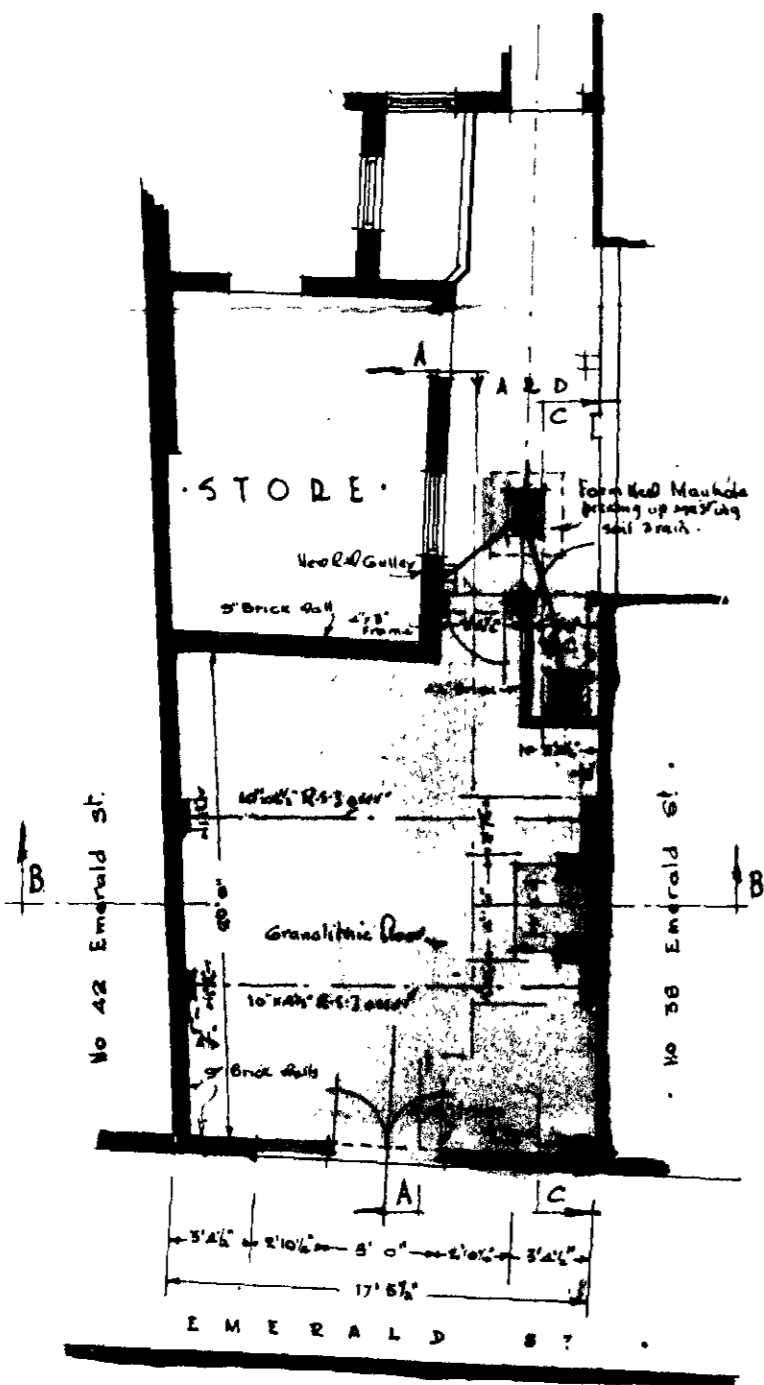


PLAN

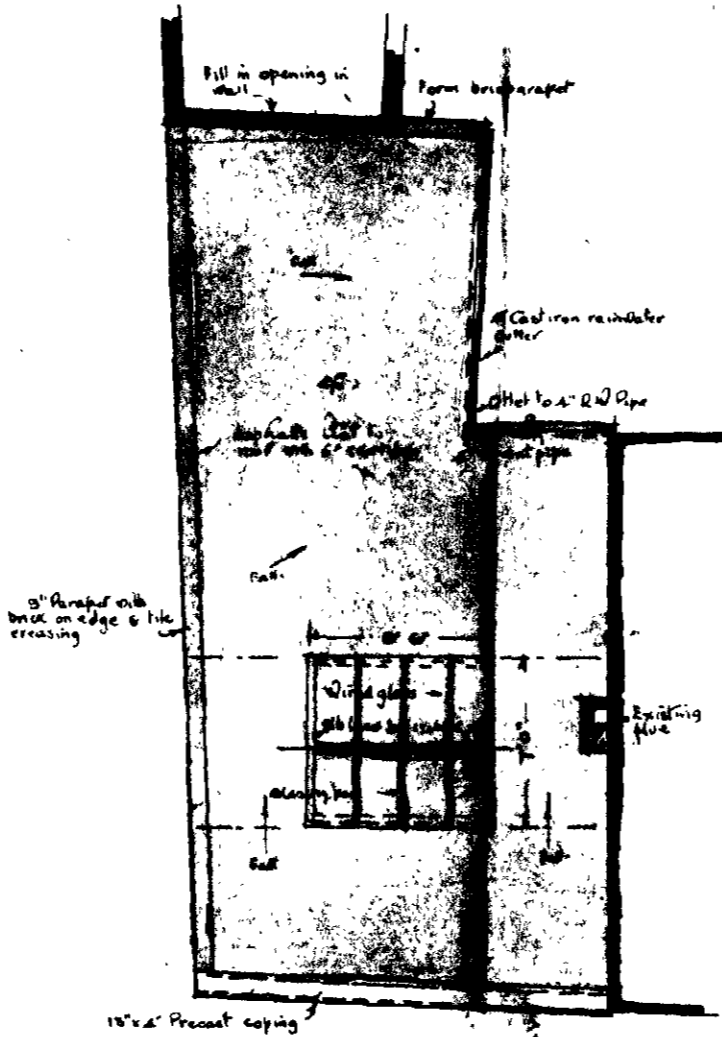

ROOF PLAN

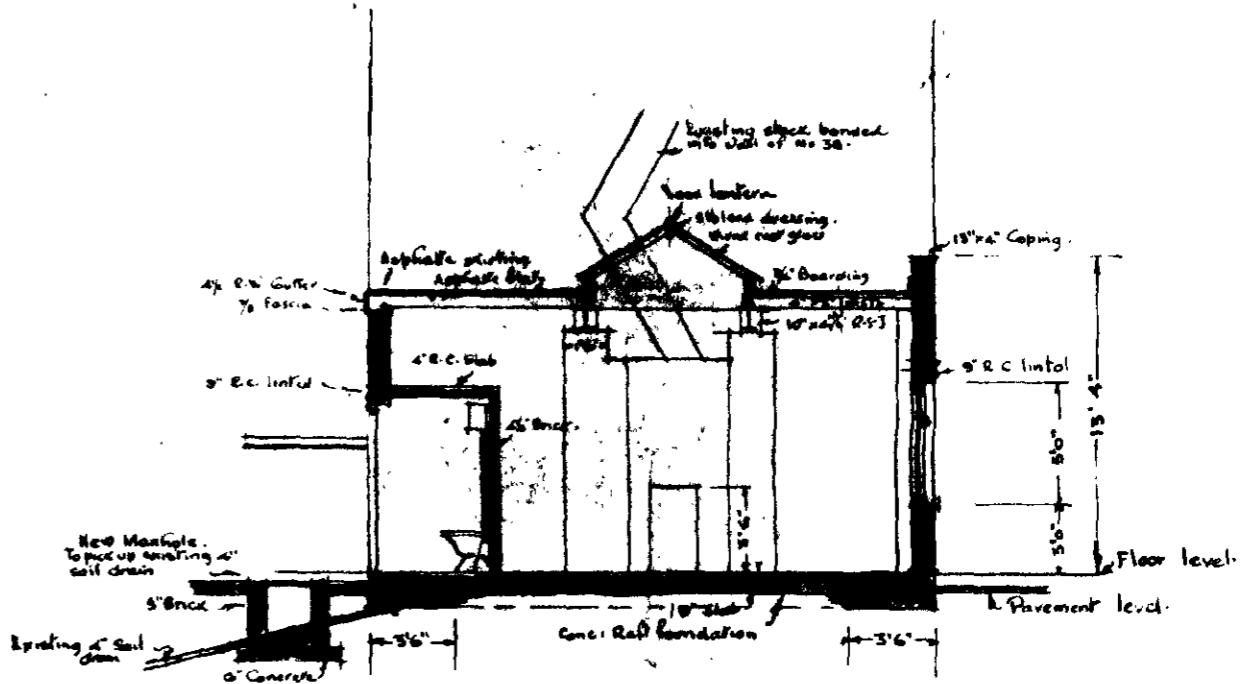


SECTION C-C

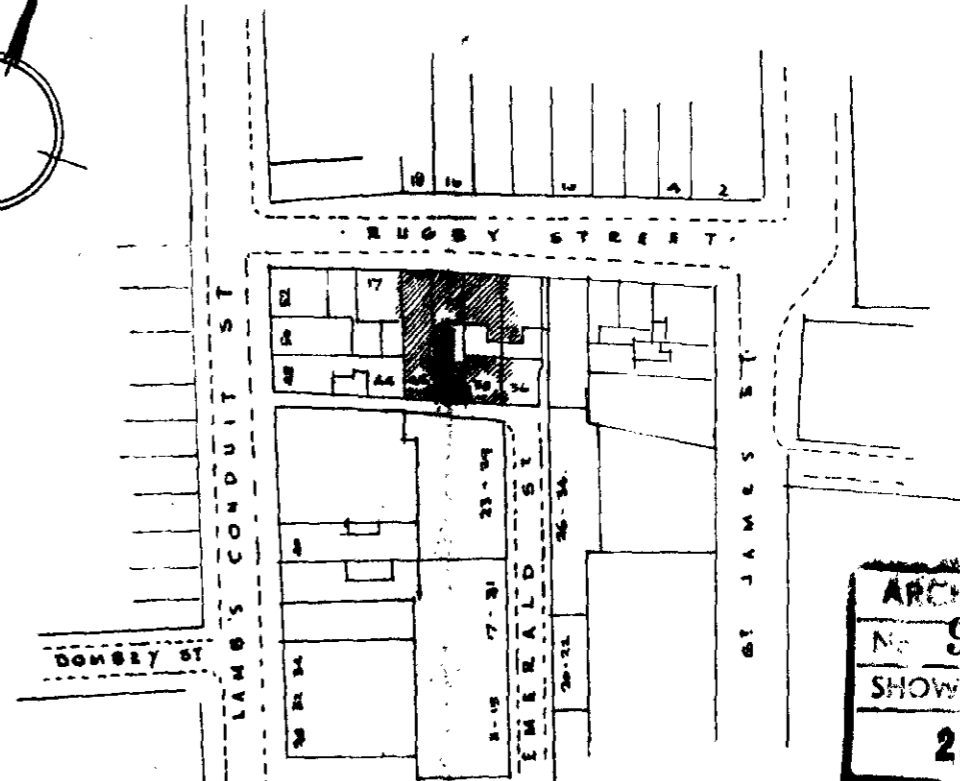


BLOCK PLAN

SCALE  
Eight feet to one inch.

 

SCALE 1:1250

 

ARCHIVE  
No 9180  
SHOW  
28 JUL 1955  
SEC. 1 R. T.

DRAWING NO 3  
March 1955  
Drawn by G.M.S.

PROPOSED RECONSTRUCTION

M. Melvill Wingate F.R.I.B.A.  
Chartered Architect, Surveyor  
251 Strand, Temple Bar, W.C.2.