

P15/5/A

AIR TRADE LTD


NOISE CONTROL SPECIALISTS
FAN COIL · HEATING · VENTILATION
EQUIPMENT SALES

CLIENT:-
COMMTECH LTD.
COULSDON, SURREY

TITLE:-
CAA KINGSWAY - ROOF.
ATTENUATION SCREEN.

DATE:- MAY 1995.
SCALE:- 1:50
DRG NO:- C/397/SKIA.

AIRTRADE LTD
69 WESTHEATH ROAD
COVE
FARNBOROUGH
HANTS
GU14 8QX
TEL (0252) 512756
FAX (0252) 371394

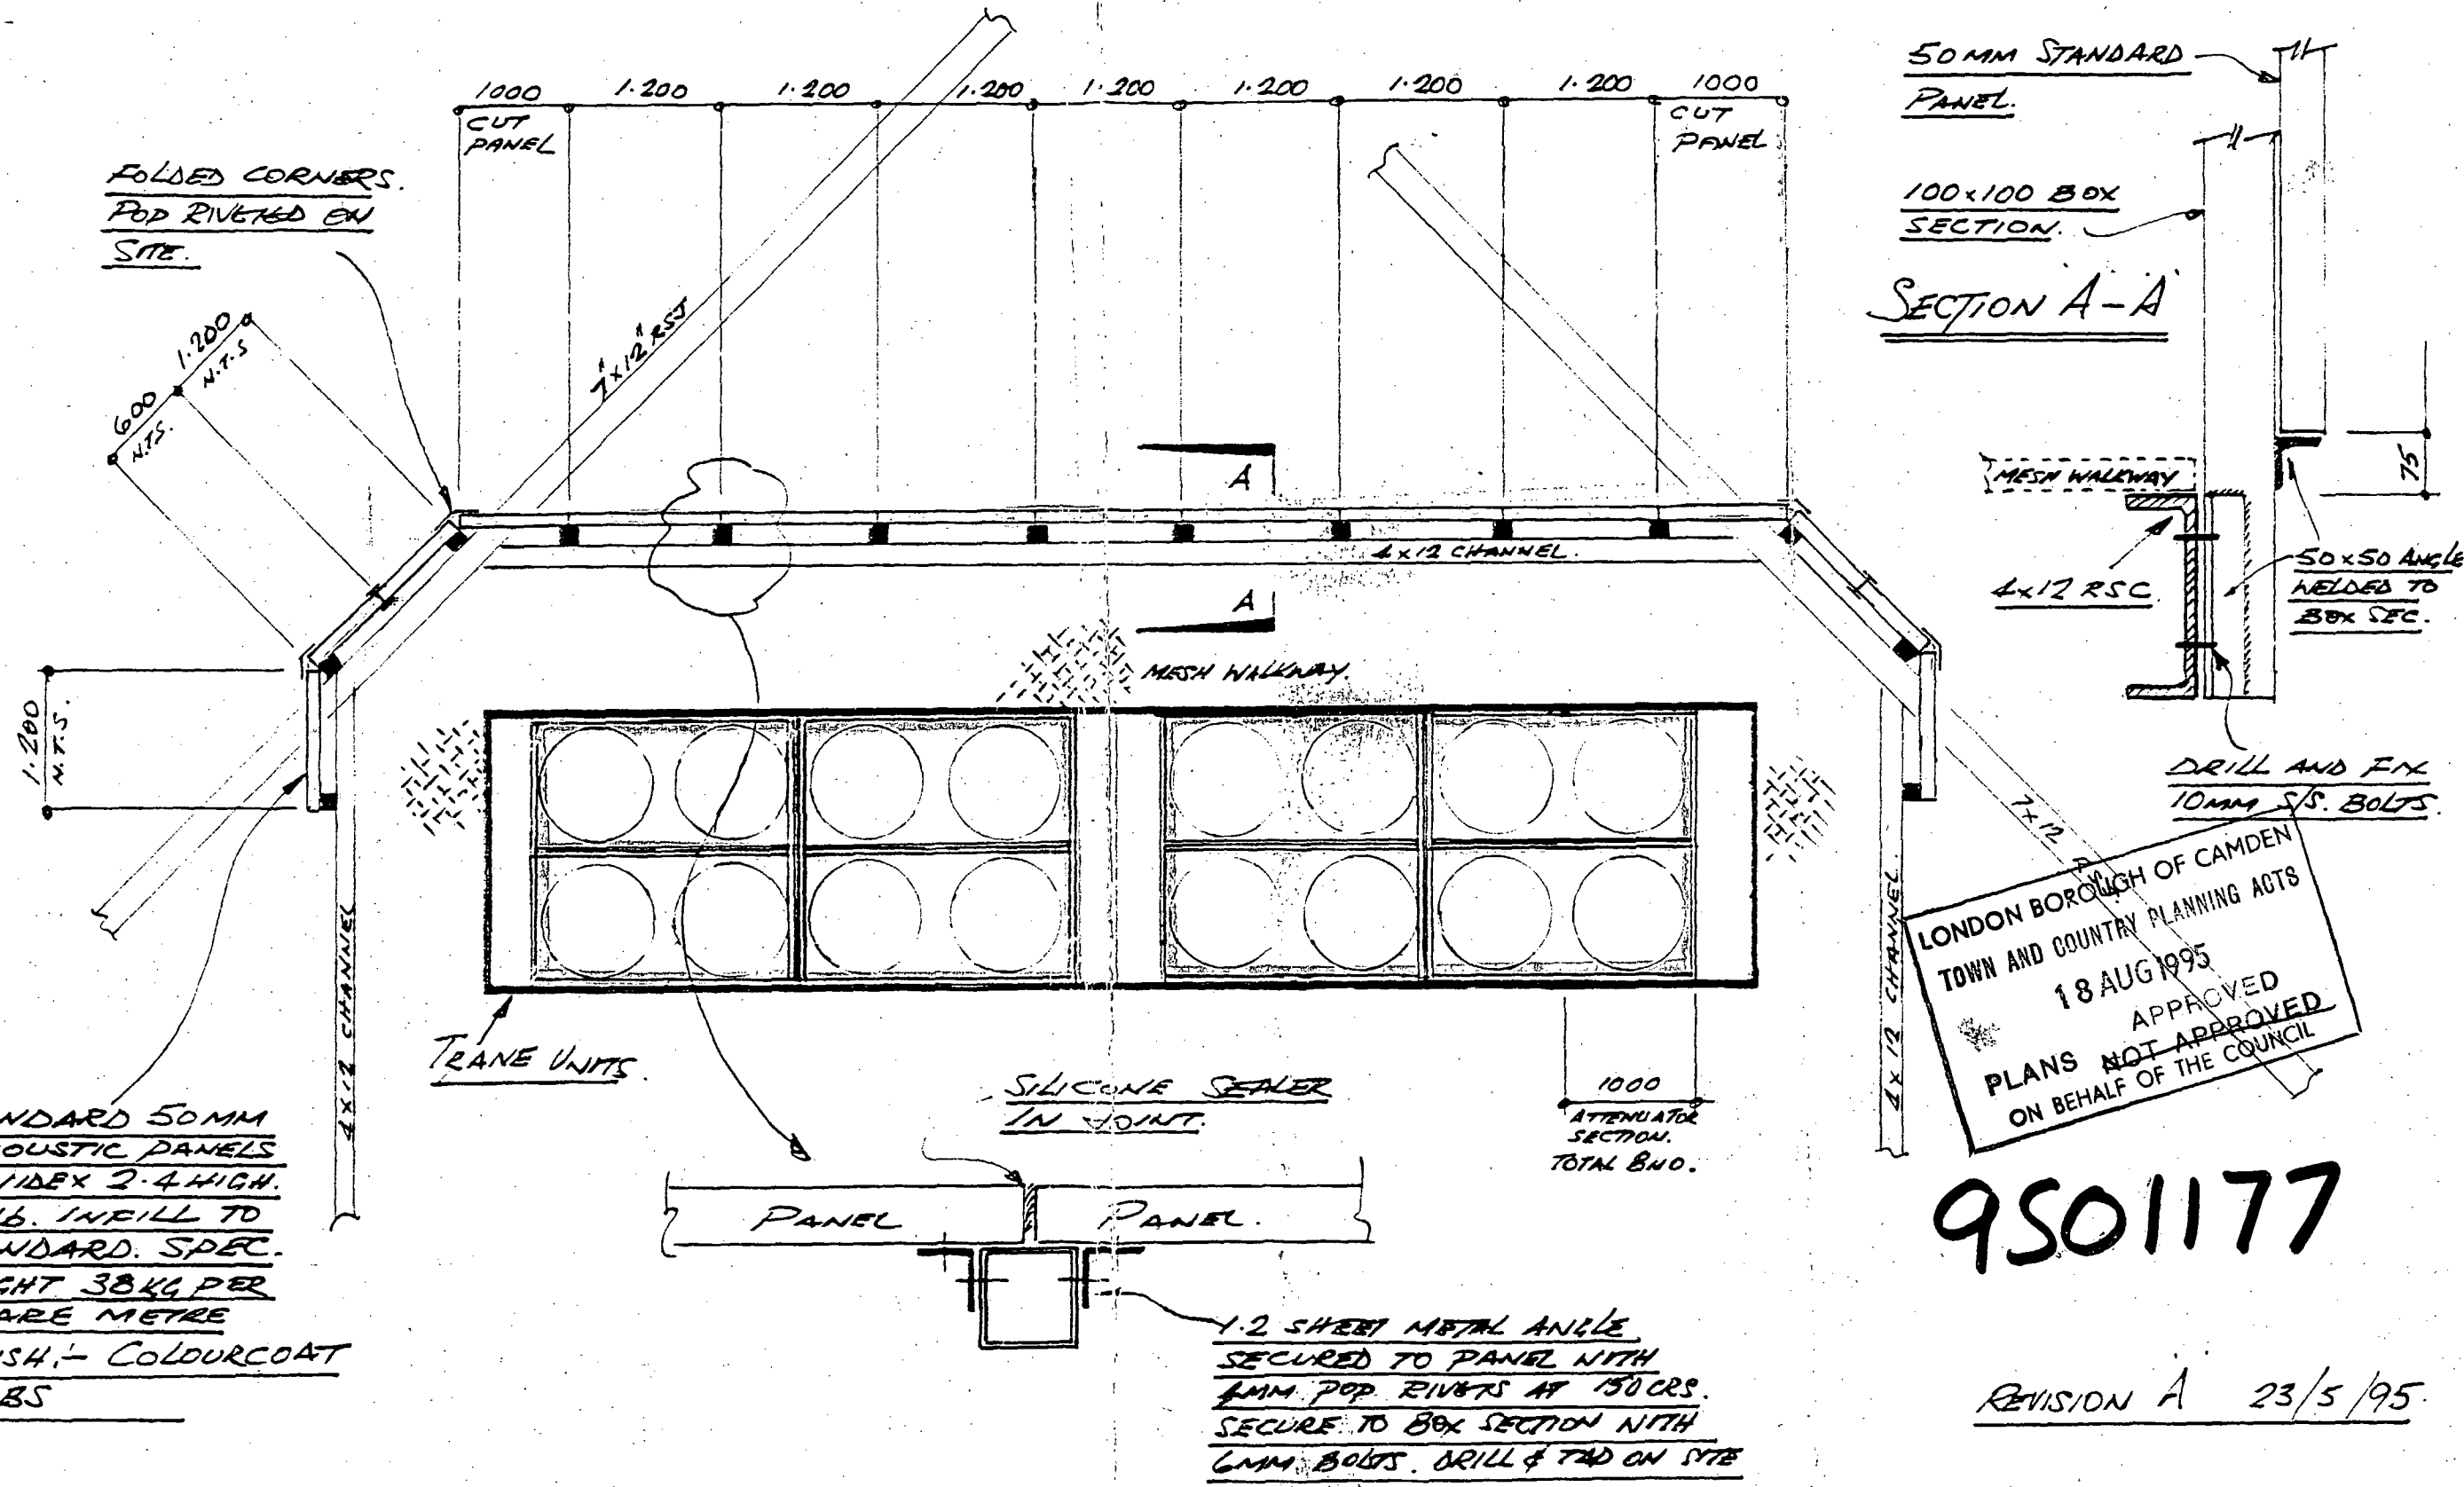

FOLDED CORNERS.
POP RIVETED ON
SITE.

50MM STANDARD
PANEL.
100x100 BOX
SECTION.
SECTION A-A

STANDARD 50MM
ACOUSTIC PANELS
1.2 WIDE x 2.4 HIGH.
4016. INFILL TO
STANDARD. SPEC.
WEIGHT 38KG PER
SQUARE METRE
FINISH:- COLOURCOAT
TO BS

LONDON BOROUGH OF CAMDEN
TOWN AND COUNTRY PLANNING ACTS
18 AUG 1995
APPROVED
~~PLANS NOT APPROVED~~
ON BEHALF OF THE COUNCIL

9501177

REVISION A 23/5/95

AIR
TRADE LTD


CLIENT: Commtech Ltd
Coulston, Surrey

TITLE: CAA KINGSWAY
Elevation on Acoustic Screen

DATE: May 1995



SCALE: 1:50

DRG NO: 1397/3

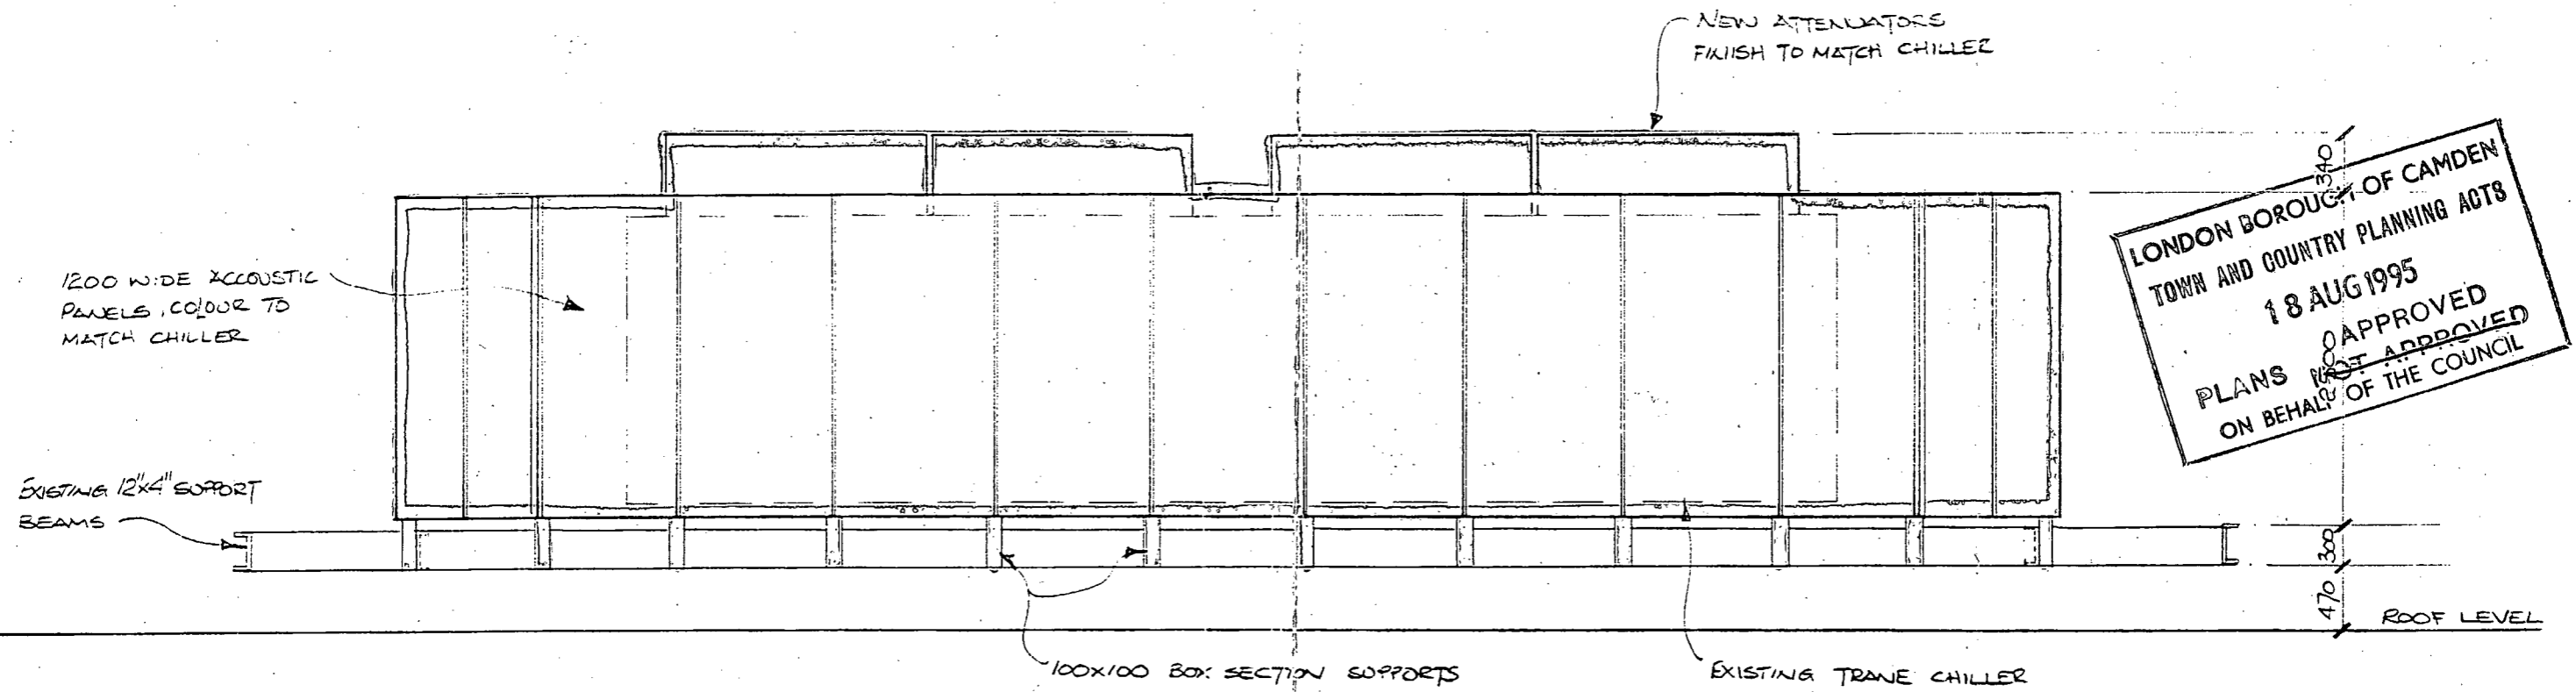

9501177

1E/32101/8.A

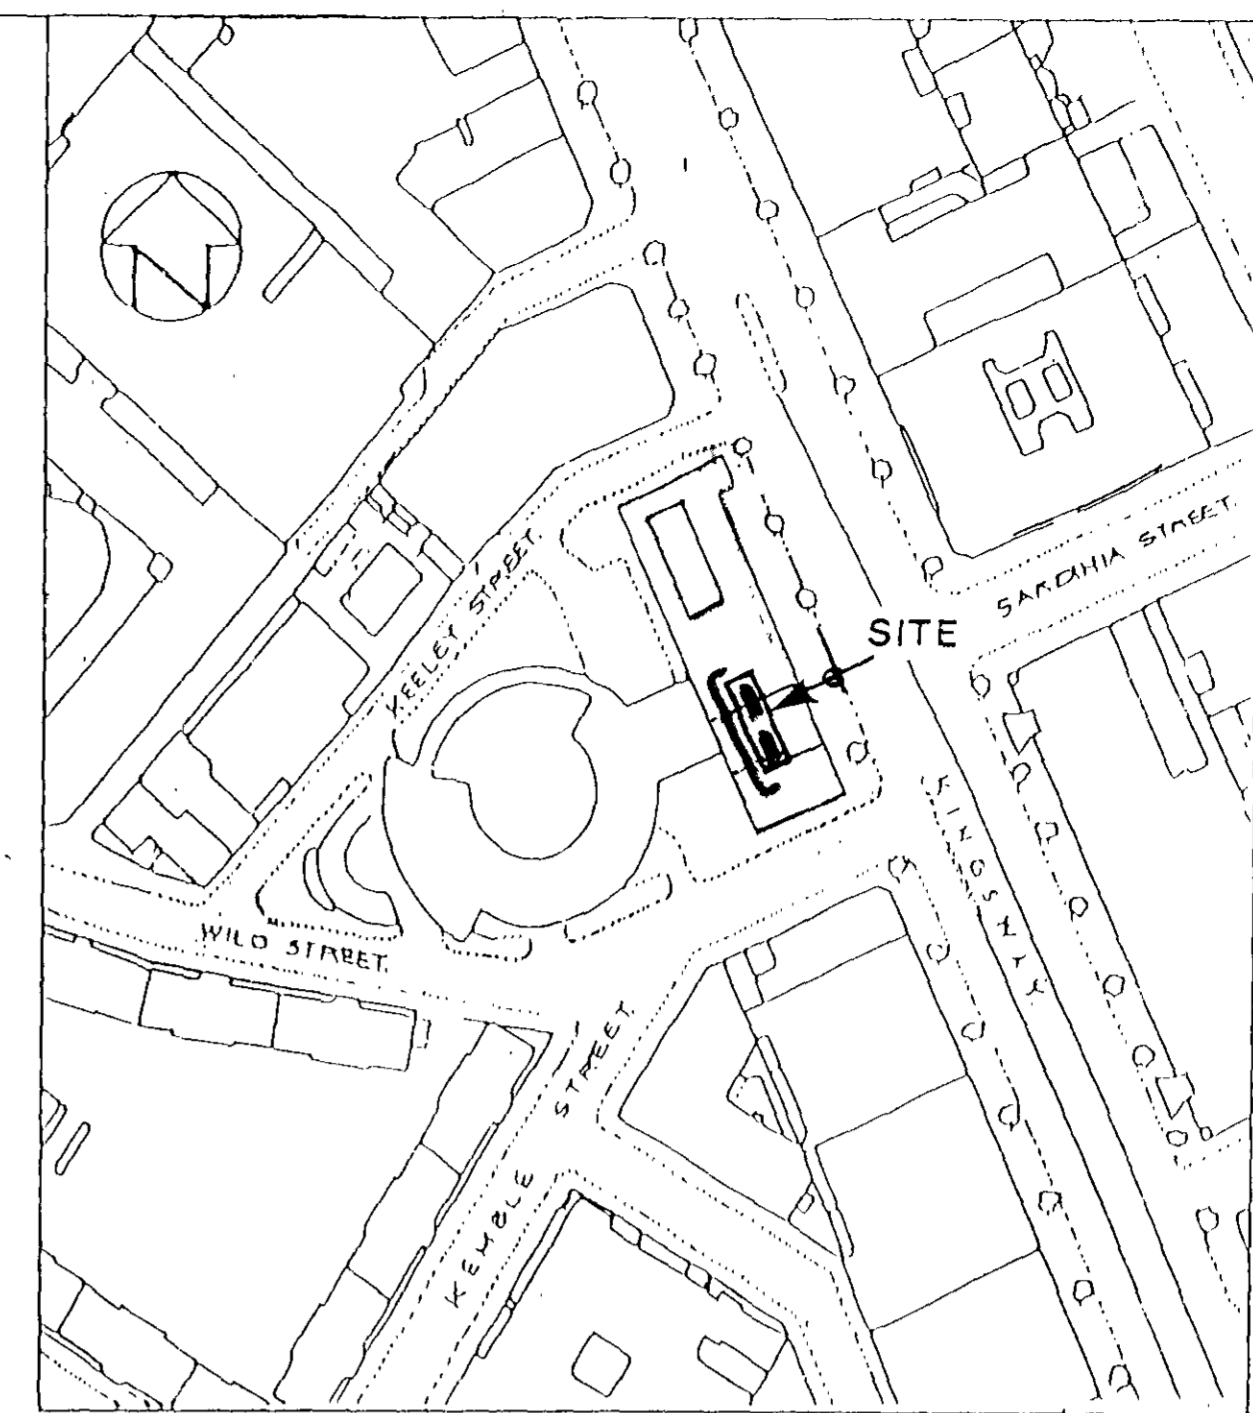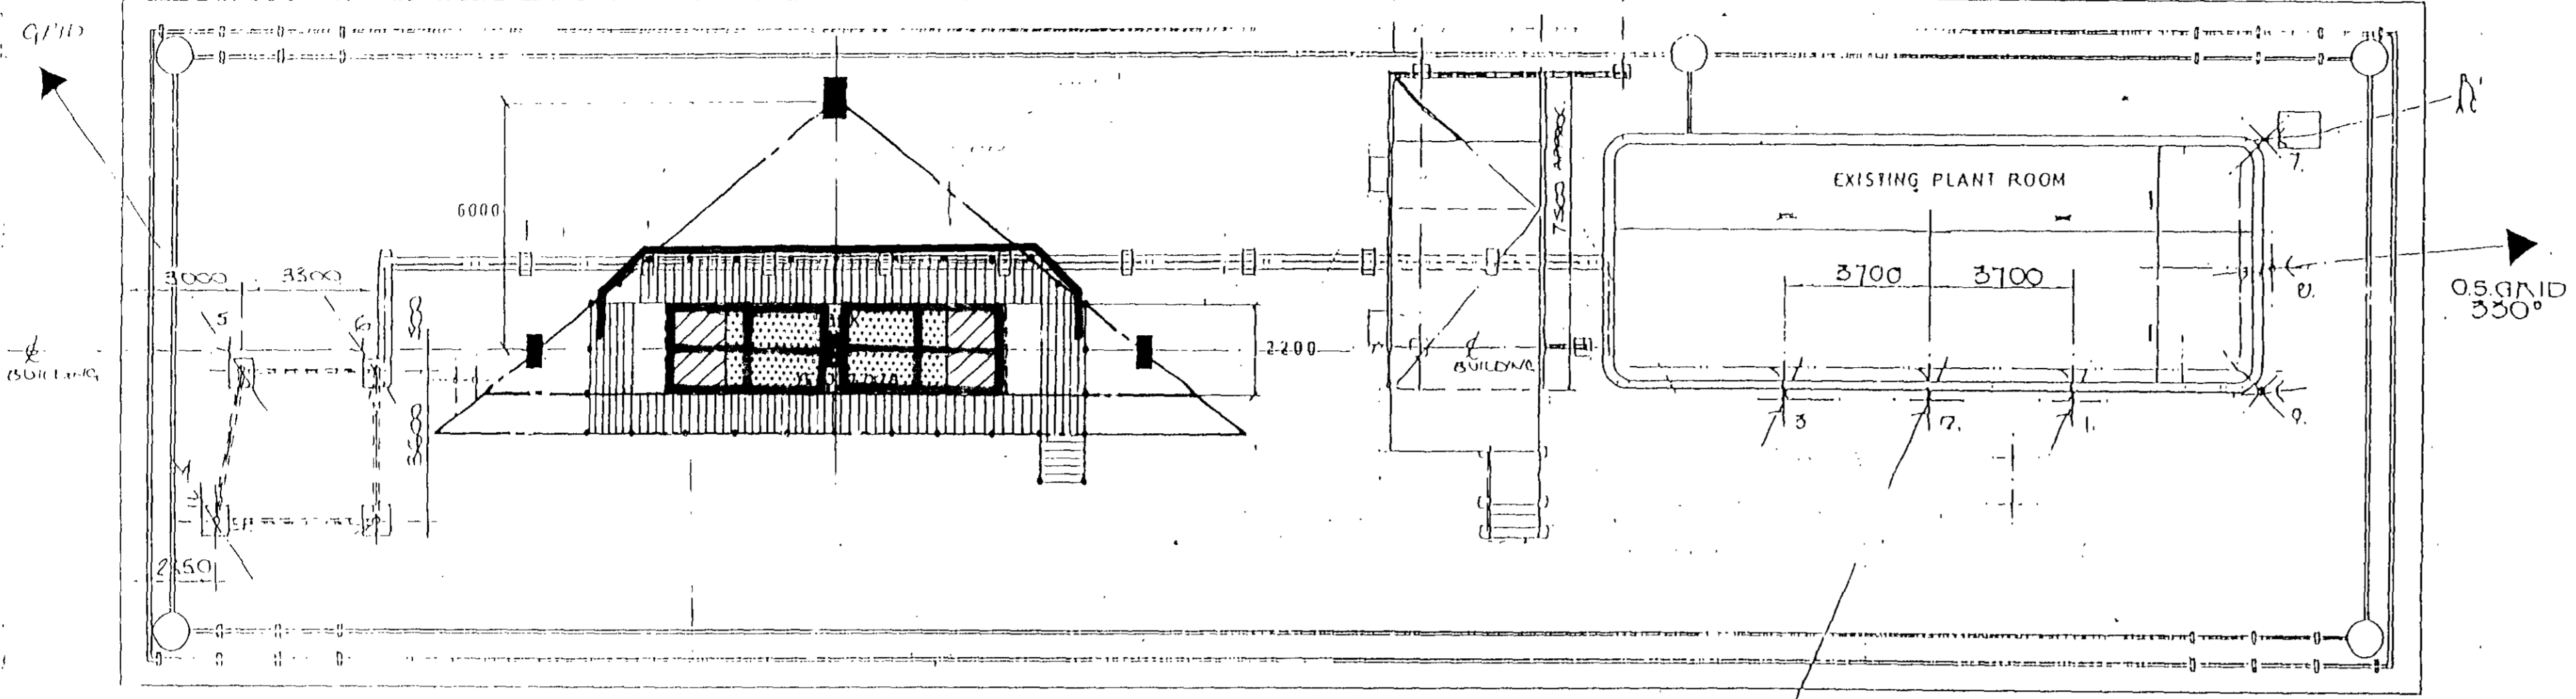

NOTES

REV	DETAILS	ON	CH	PA	EM

DRAWN BY	CHECKED BY	PASSER BY	DATE
	A.C.	G.B.	OCT '92

SCALES 1:125

CAA HOUSE, KINGSWAY, LONDON W.C.2.

ROOF PLANT G.A. (PACKAGED CHILLER) OPTION 1

9501177

CIVIL AVIATION AUTHORITY

TRAVERS MORGAN

DRAWING NUMBER 1E/32101/8.A




ROOF PLAN

SITE PLAN

(1:1250)

O.S. GRID 90° DUE EAST.

O.S. GRID 330°

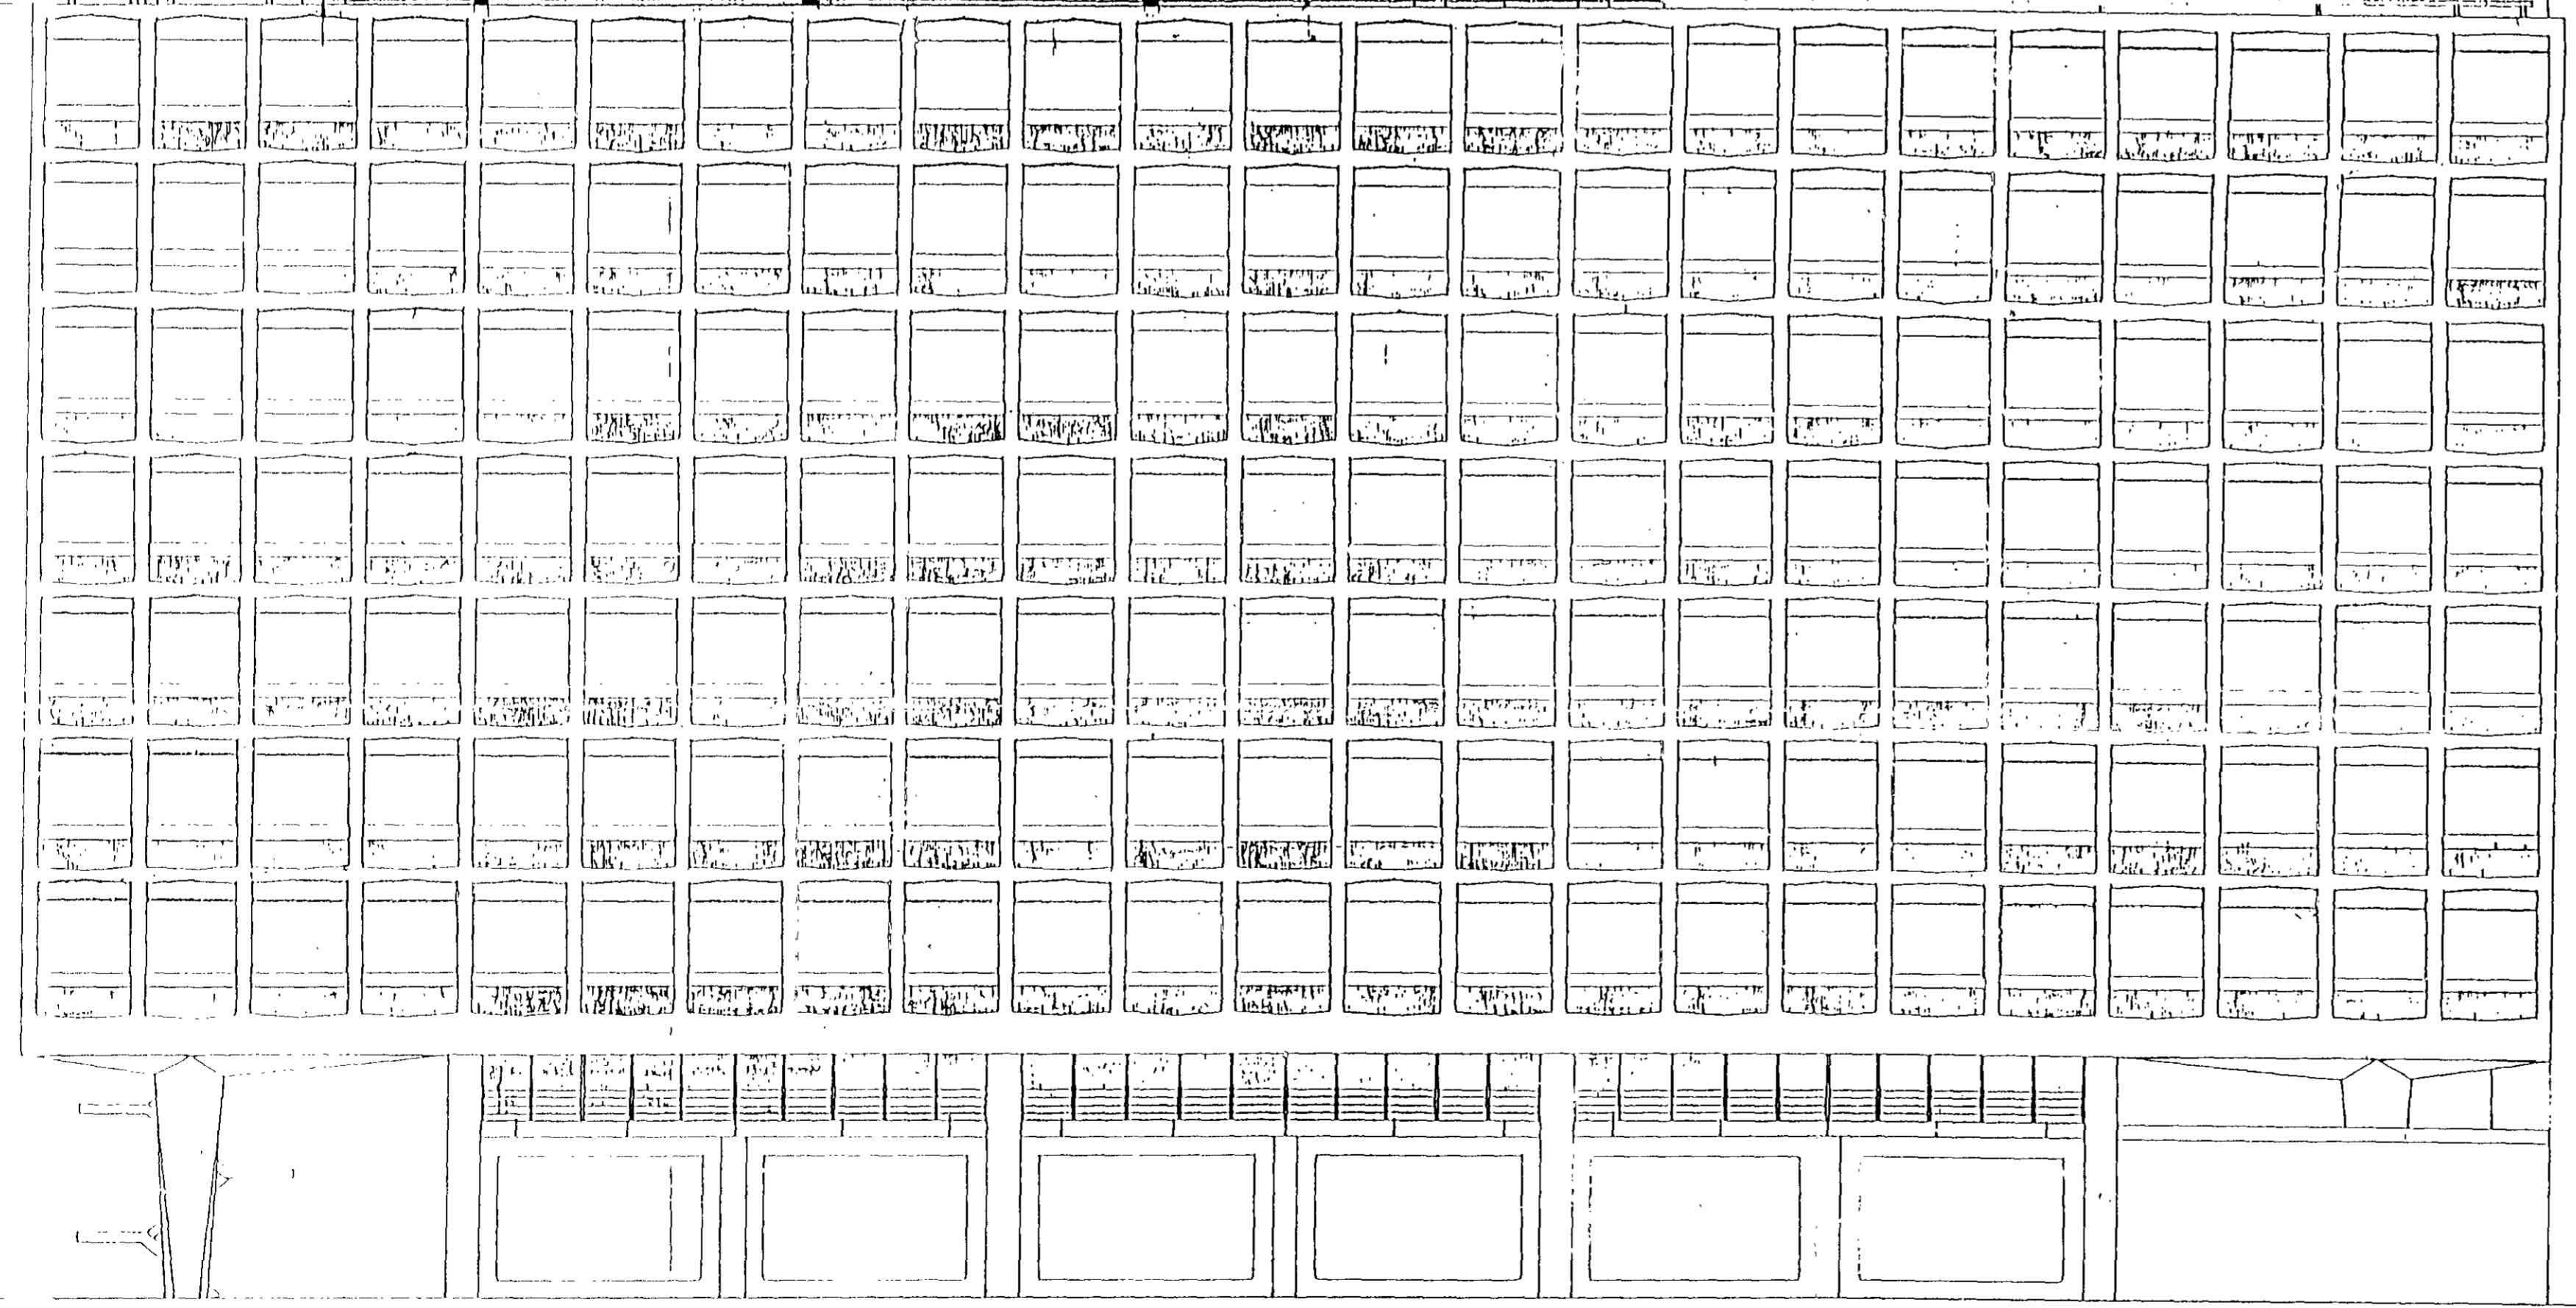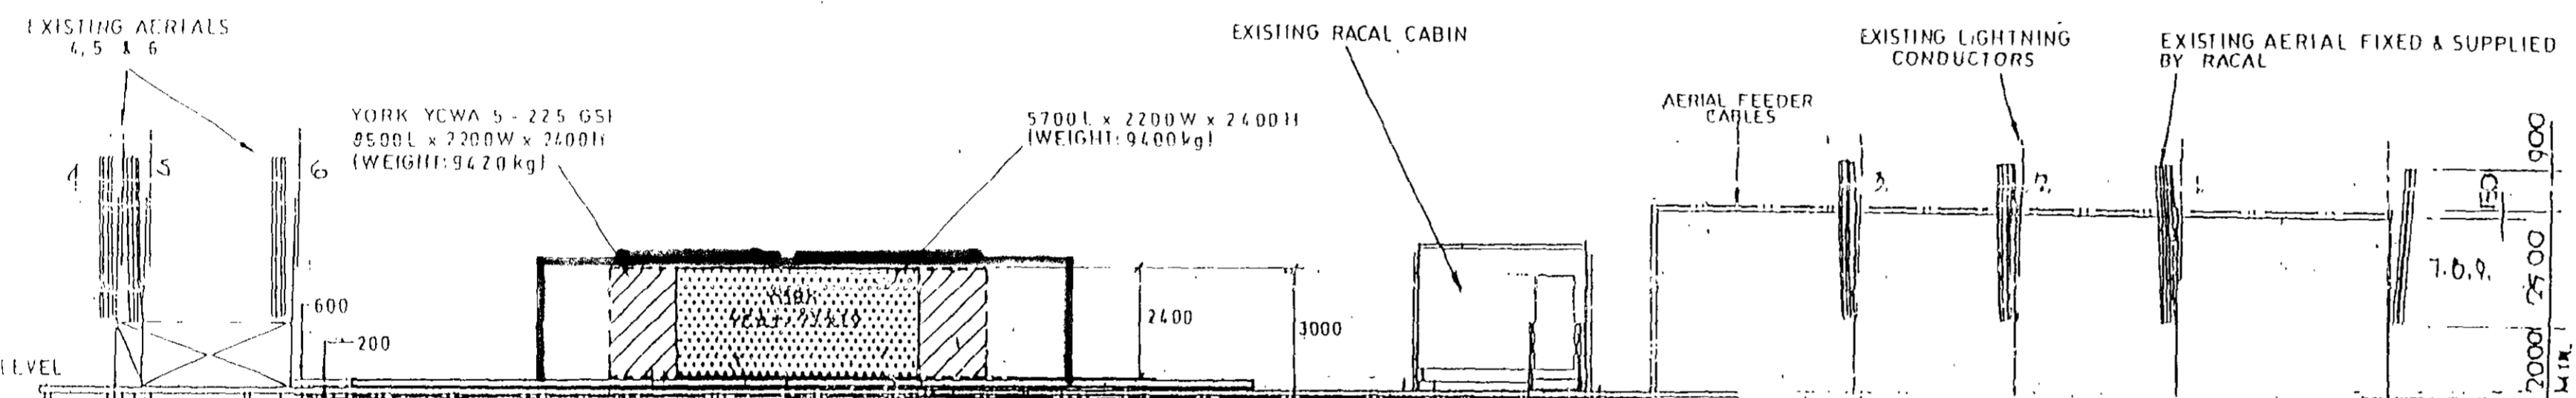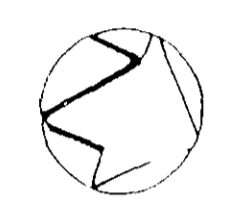

EAST ELEVATION

PRELIMINARY