

PS/0436Z



Location of Proposed
Service Conductor to
Proposed Restaurant
at Cambridge Circus.

Site Plan for Location
of works.

9604130/02


- Notes
- 1 No dimensions are to be scaled from this drawing
 - 2 Contractor must verify all figured dimensions at the site before commencing any works or making any shop drawing
 - 3 This drawing is the sole copyright of Savills Commercial Ltd and no part may be reproduced without the written consent of the above

Revisions
No. Revisions By Date

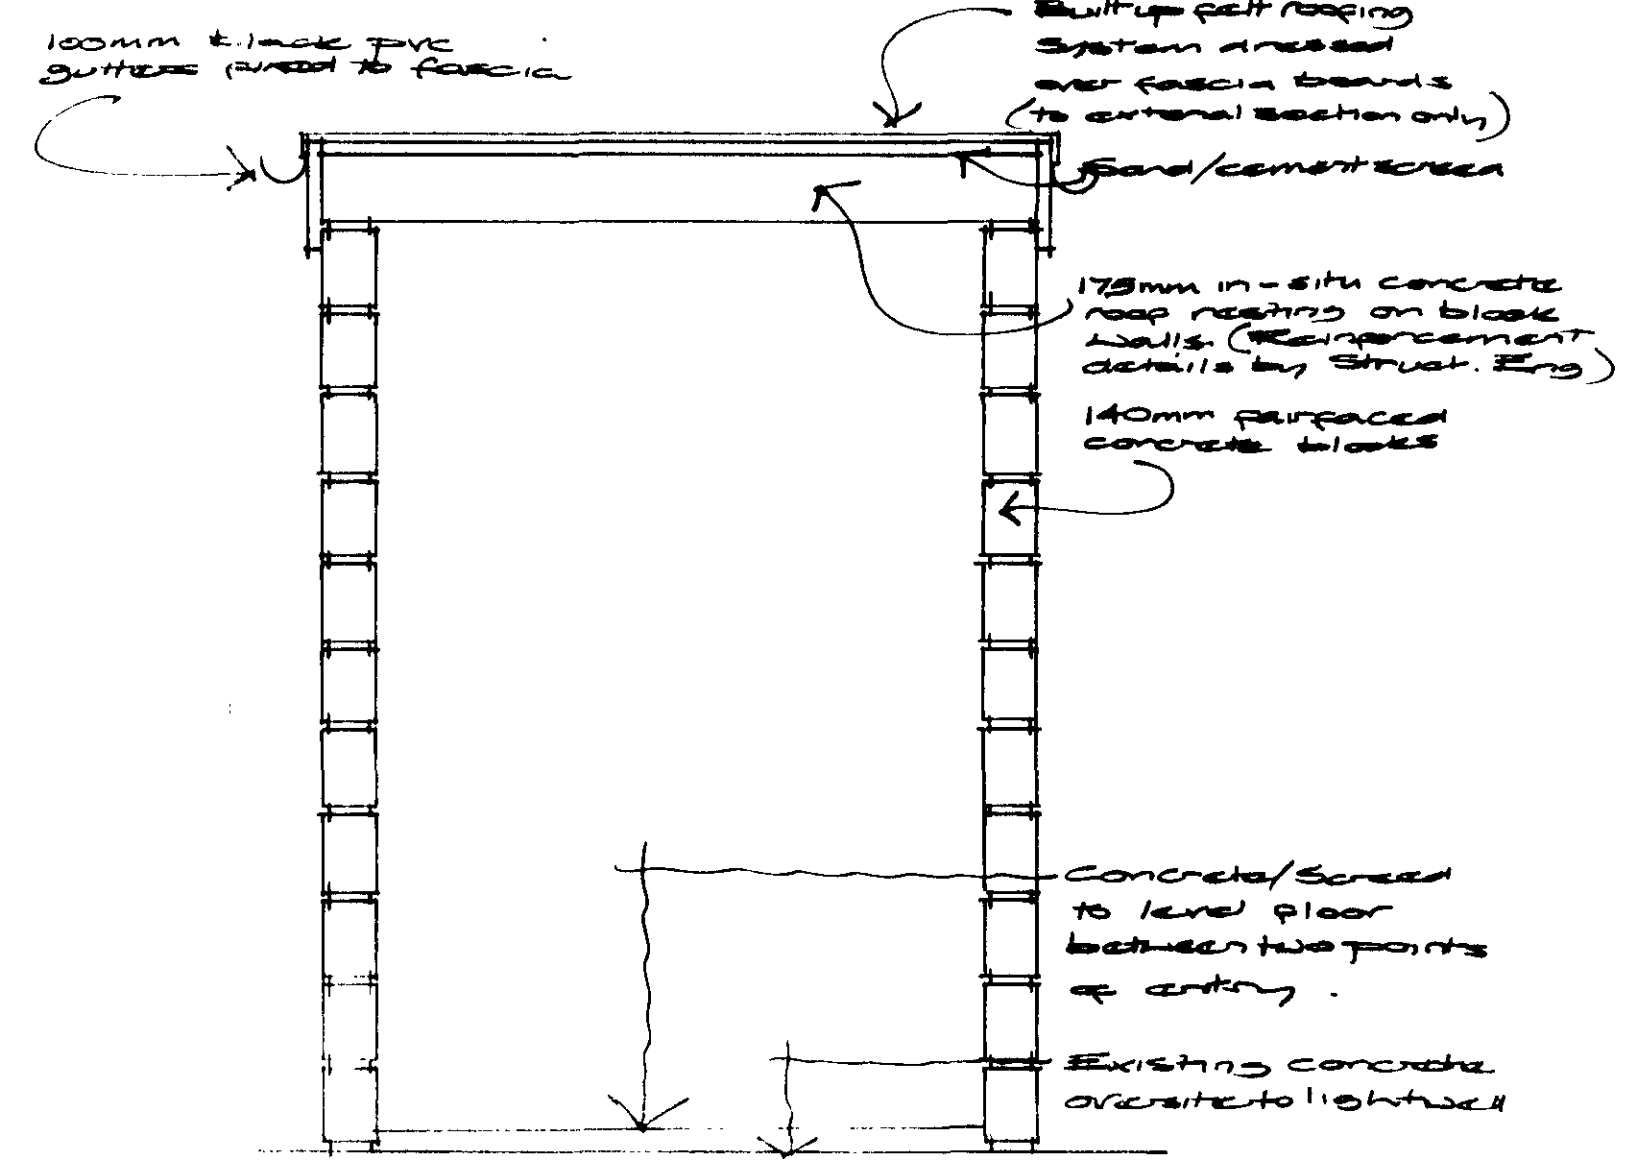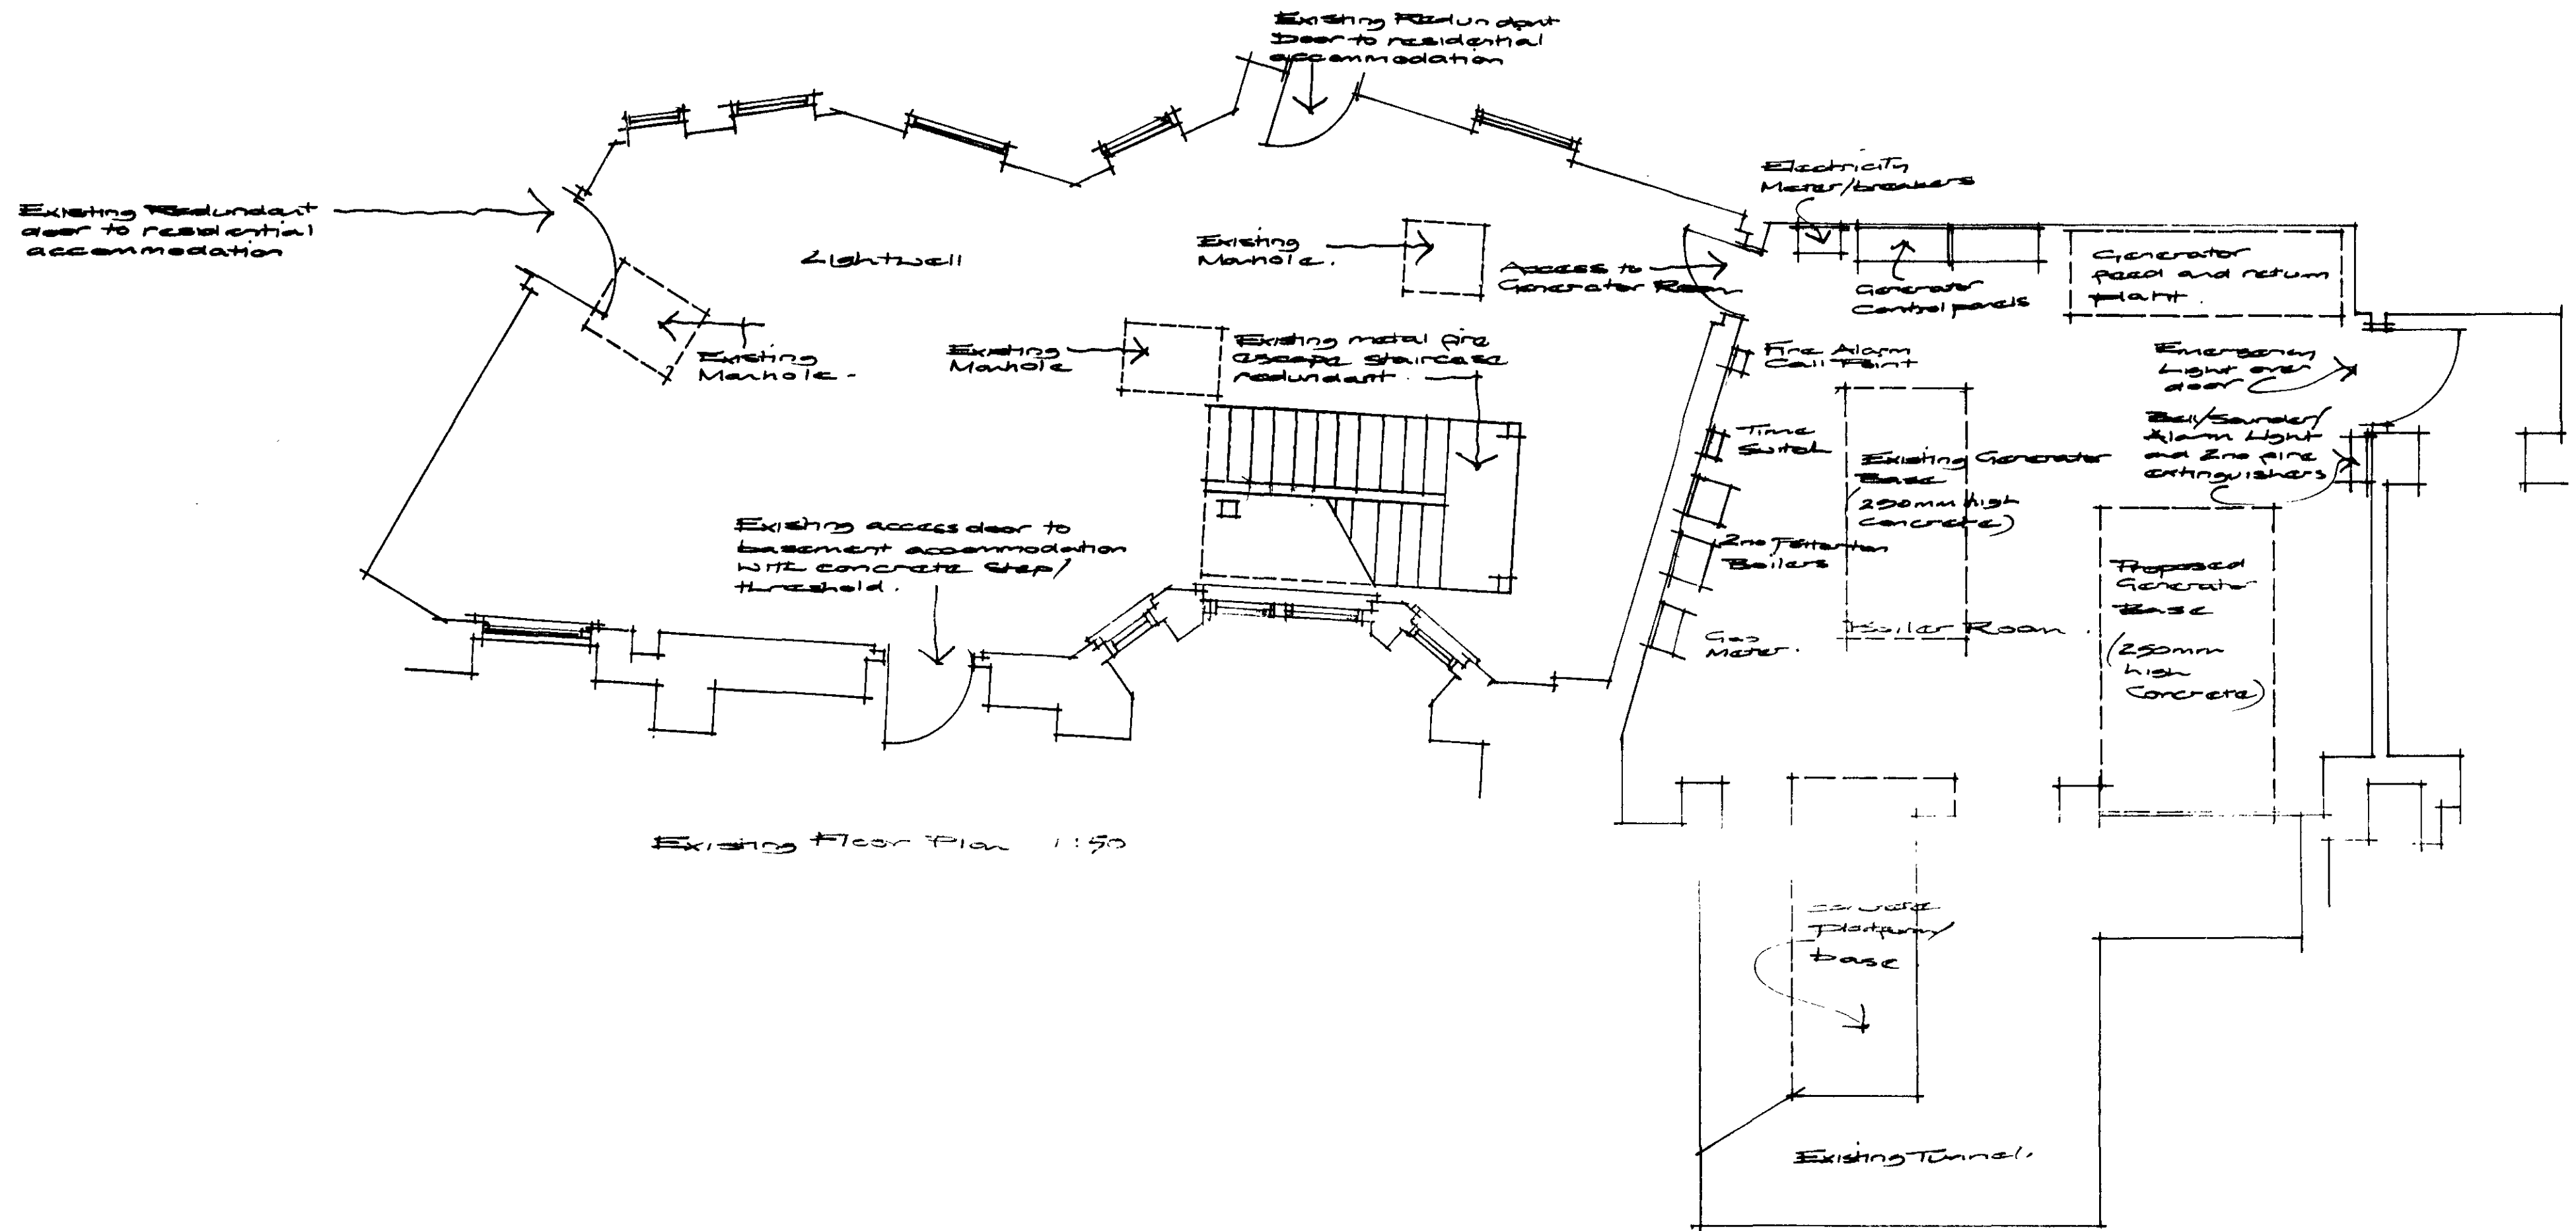

Existing Floor Plan 1:50

Typical Section 1:20

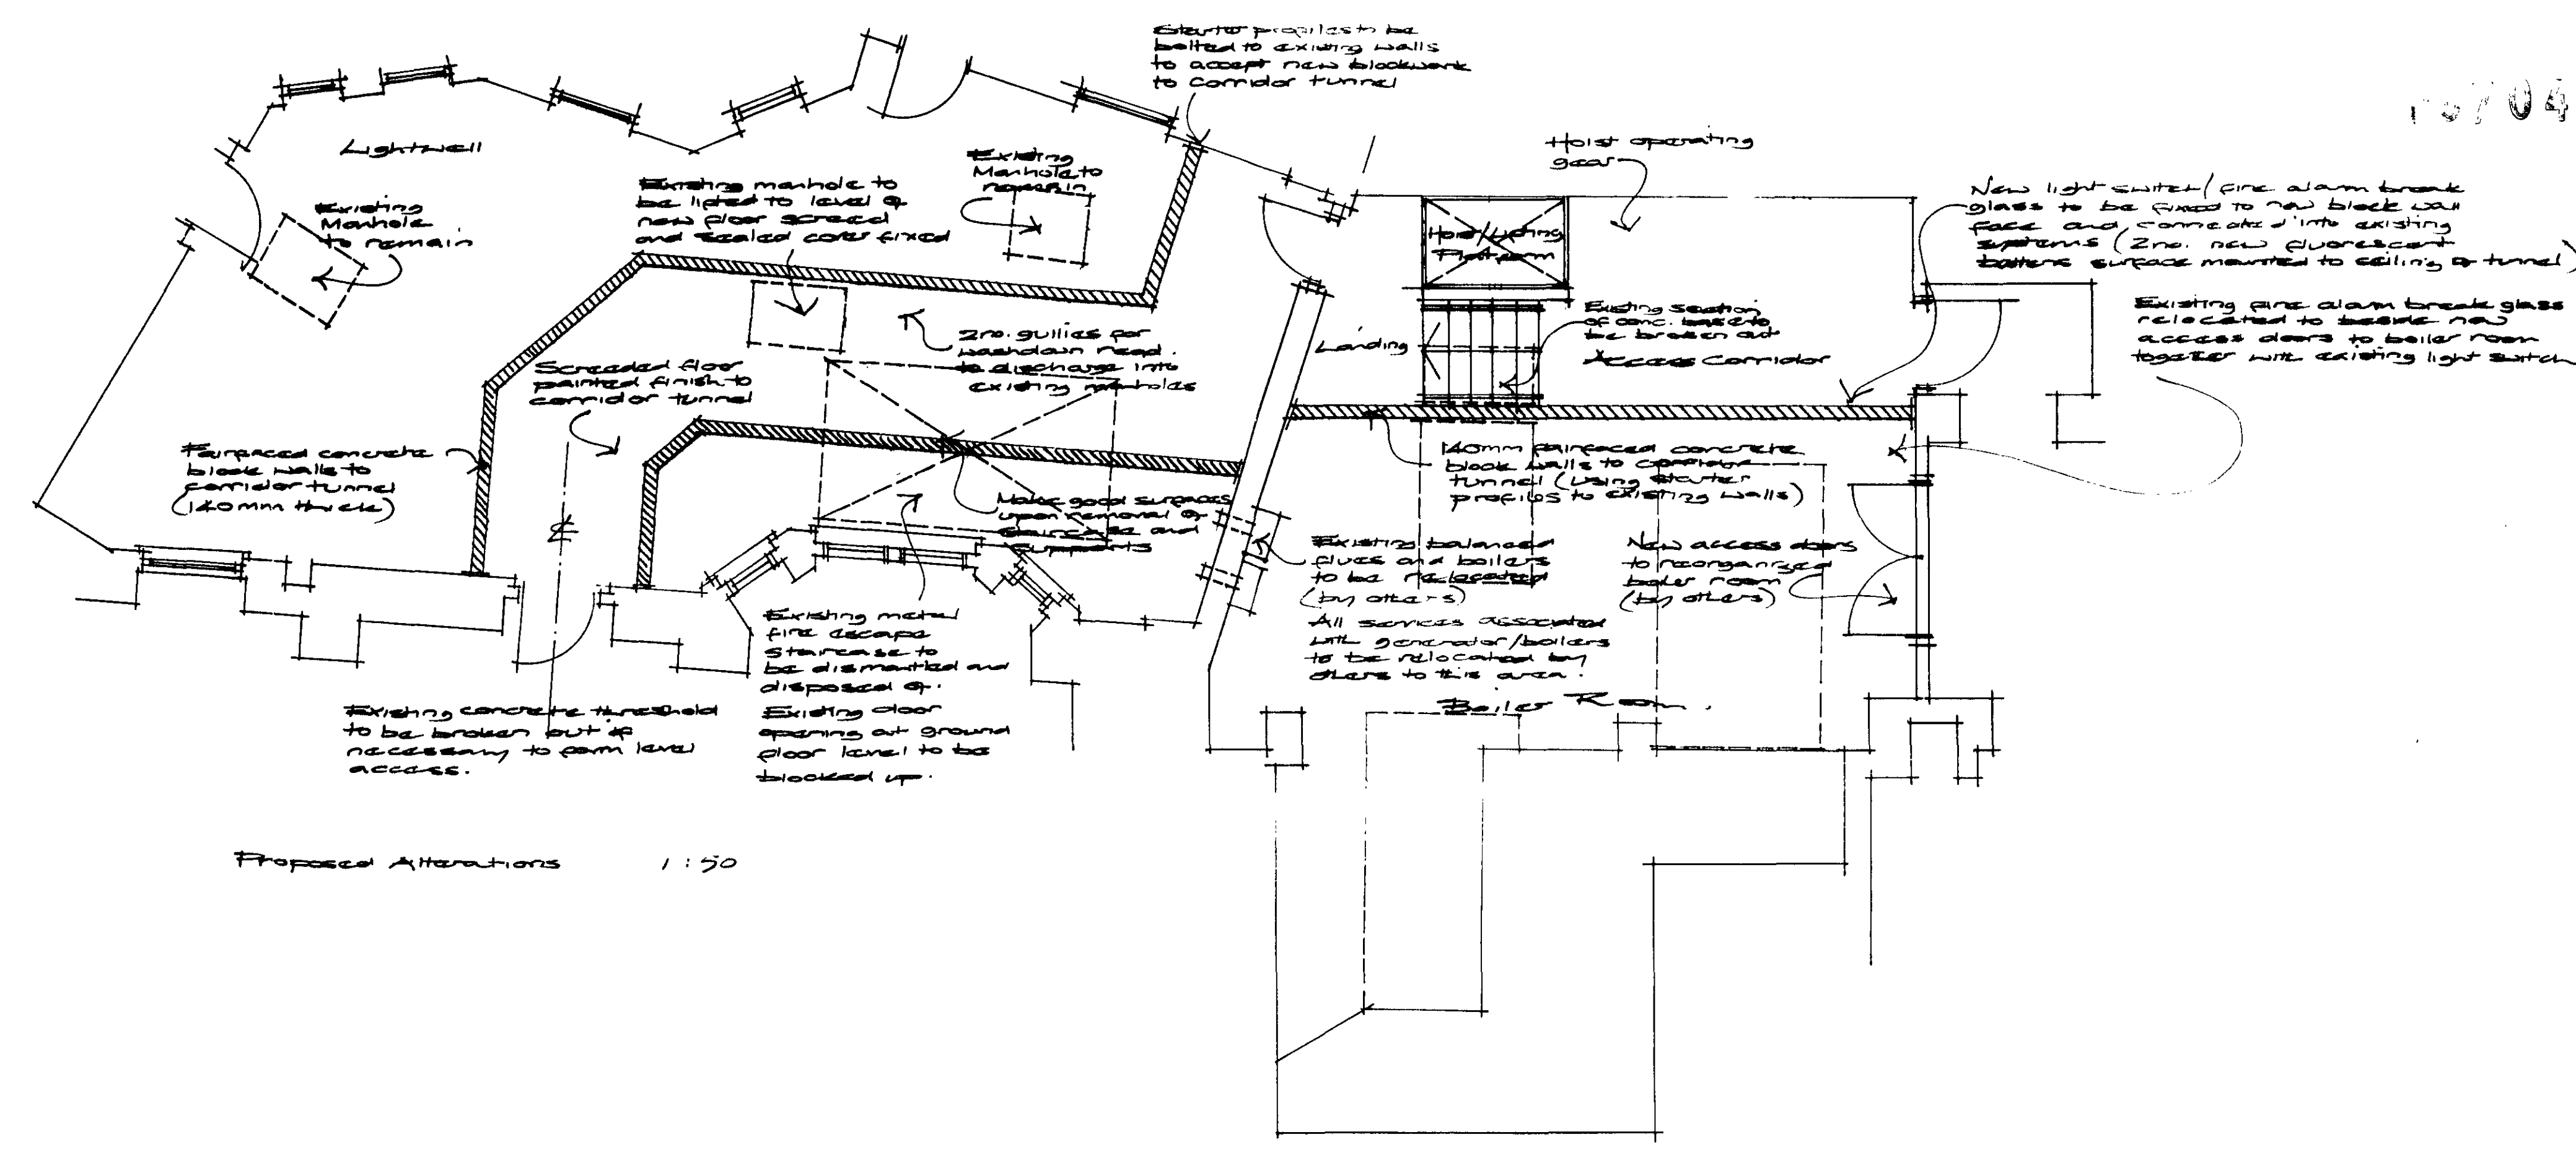

Proposed Alterations 1:50

SAVILLS

BUILDING CONSULTANTS
DESIGN SERVICES, BUILDING SURVEYING,
PROJECT MANAGEMENT AND QUANTITY SURVEYING.
SAVILLS COMMERCIAL LIMITED
25 Finsbury Circus, London EC2M 7EE
Telephone: 071-374 4161
Fax: 071-454 1333

Project	
Service Center to Proposed Restaurant at Cambridge Circus Premises.	
Drawing	
Plans and typical Section	
Date	Scale
2.6.97	1:50/1:20
Drawn By	Checked By
KES.	
Drawing No.	Rev
360413P	01