

DIMENSIONS TO ANGLED WING SHOULD BE CHECKED ON SITE WHEN AREA IS CLEARED

First Floor
0 1 2 3 4 5 metres

For Identification Purposes Only:
All Dimensions to be Checked on Site and Used in Preference to Those Given or Scaled From Drawings, and Must be Brought to the Attention of the Surveyor.

Notes

Date	Revision	Revision
Drawing No.	100-01	

Address:
CENTRE POINT, 103 NEW OXFORD ST
LONDON WC1A

FIRST FLOOR PLAN
AS EXISTING

Client: CBI

Drawn By: G. RUIZ


Date: 12.06.97 Scale: 1:100

HEALEY & BAKER

29, ST GEORGE STREET
HANOYER SQUARE
LONDON W1A 3BG
Telephone 0171 629 9292
Fax 0171 514 2392


Copyright Reserved

P9704577R2

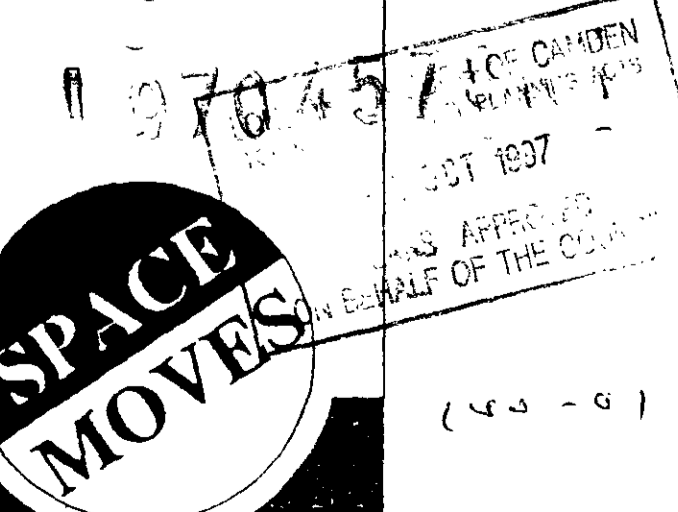

(40-9)

Notes

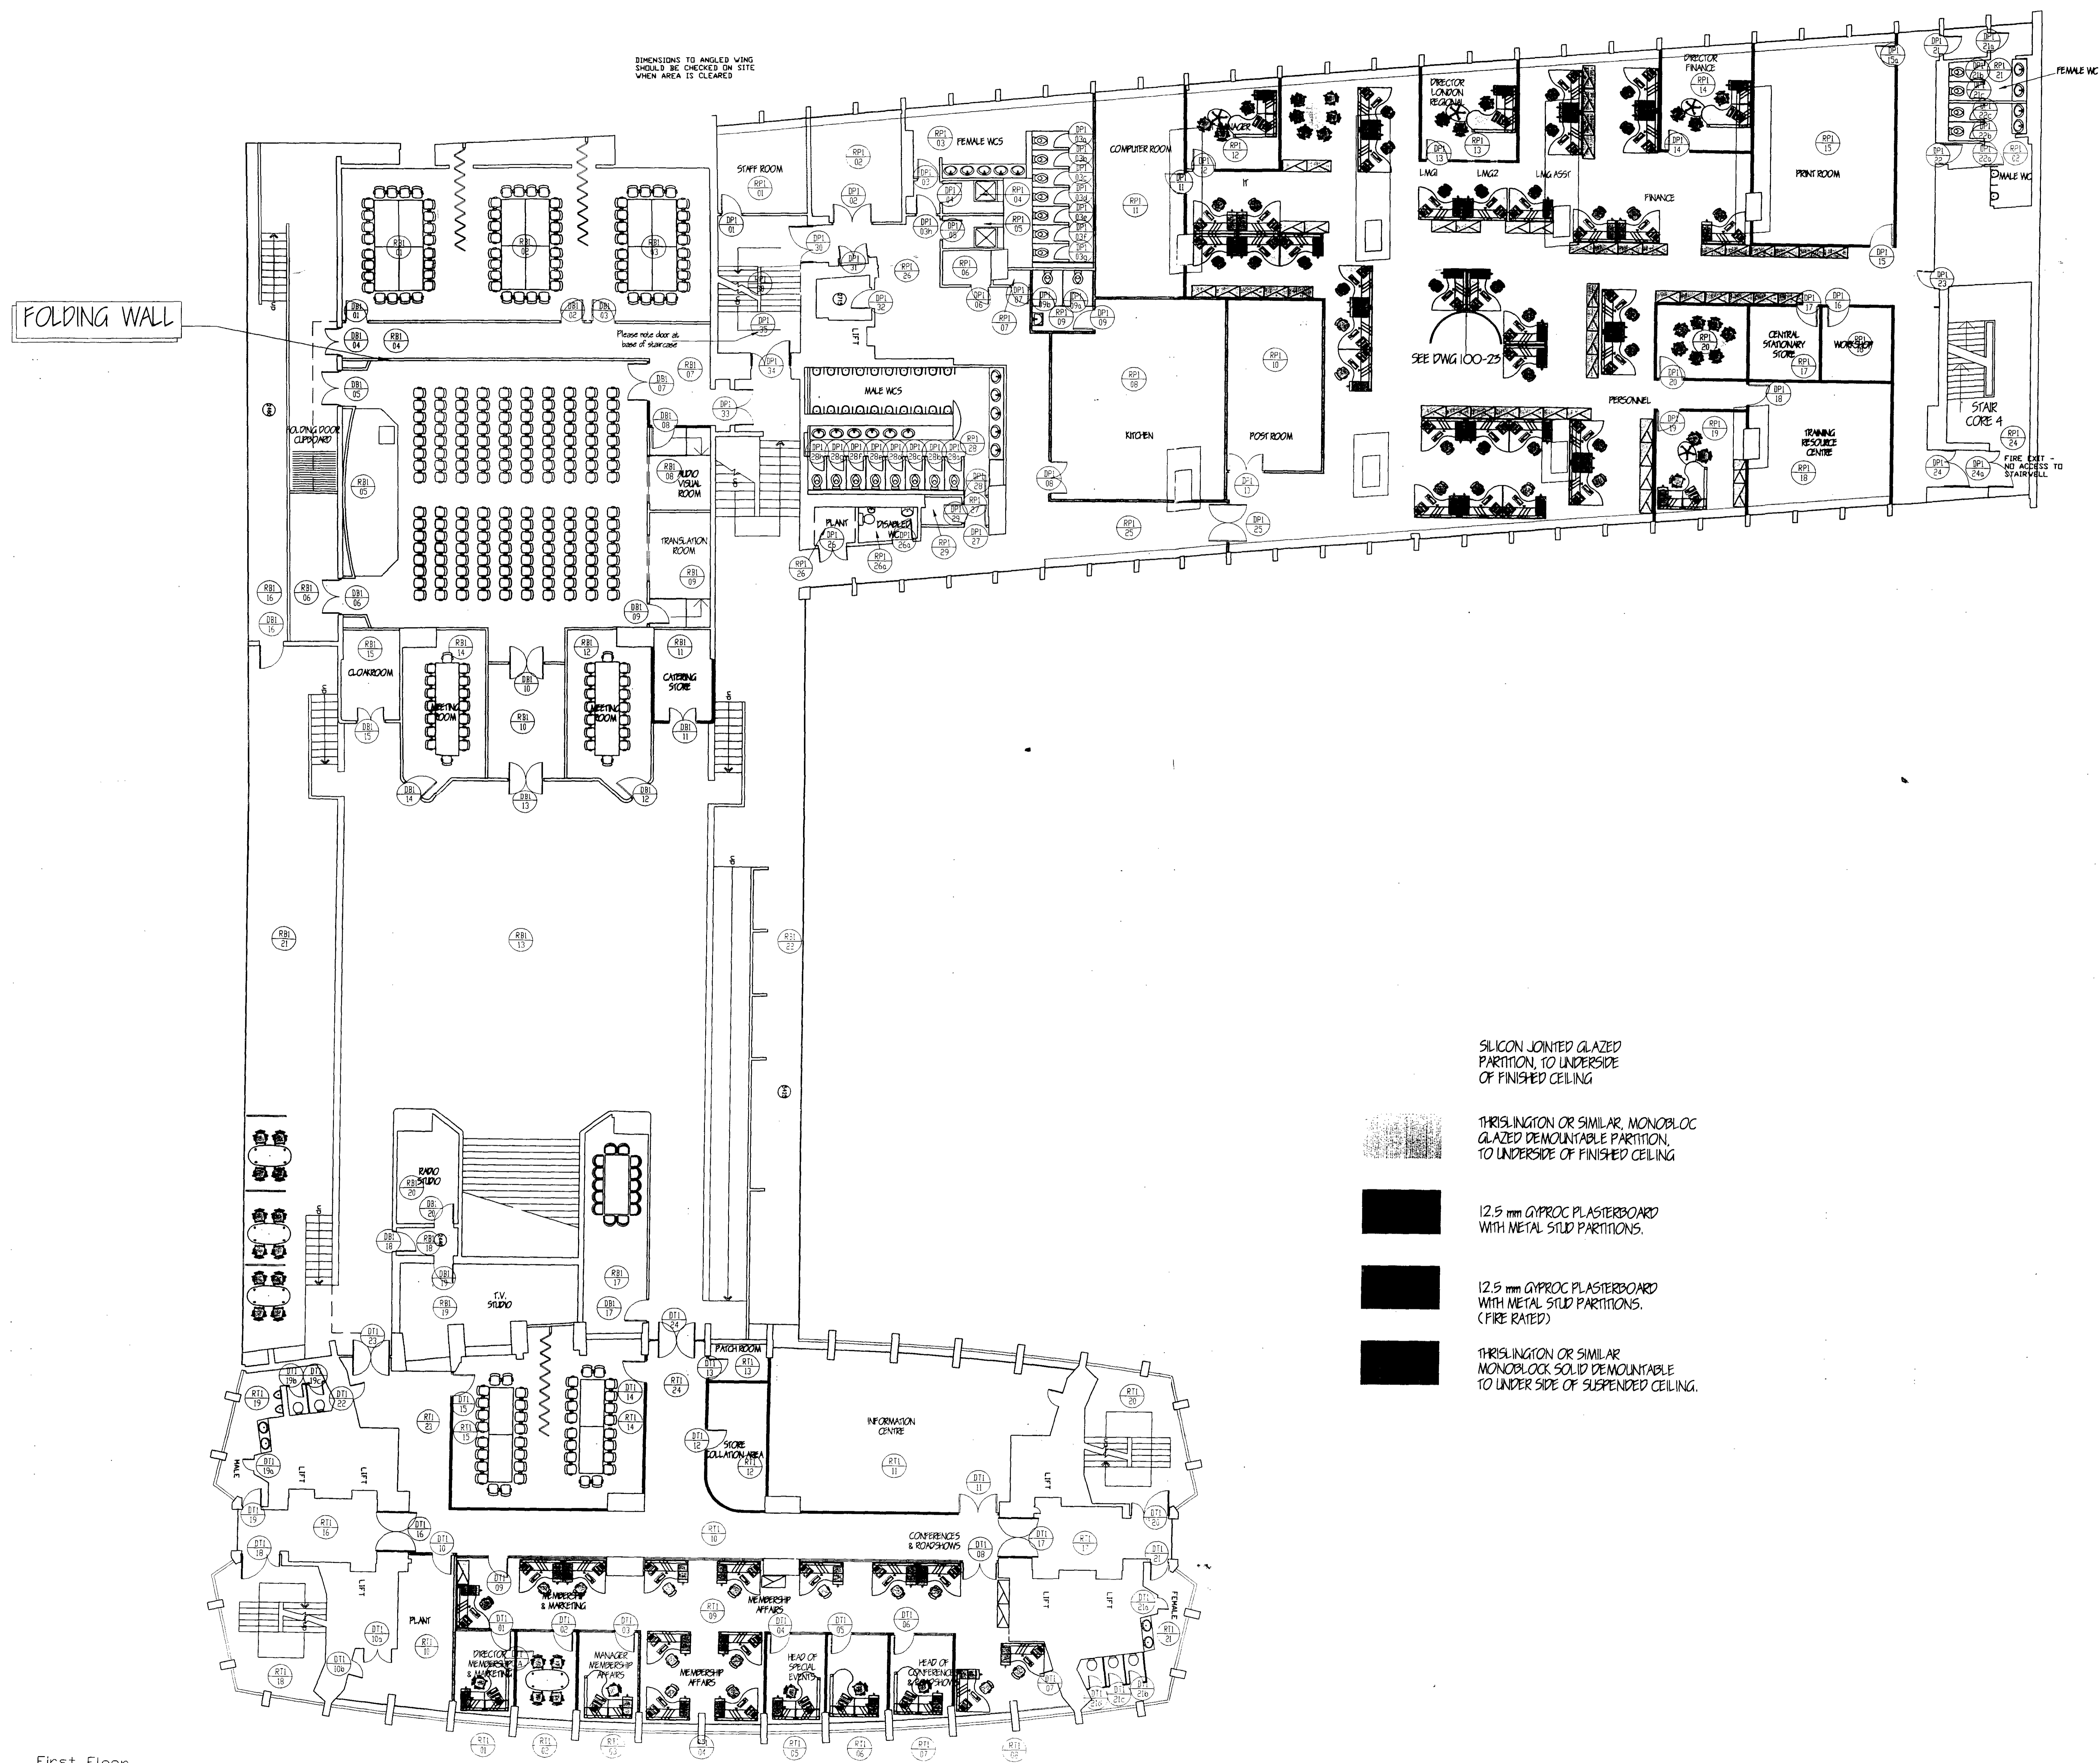

DIMENSIONS TO ANGLED WING SHOULD BE CHECKED ON SITE WHEN AREA IS CLEARED

FOLDING WALL

Please note door at base of staircase

SILICON JOINTED GLAZED PARTITION, TO UNDERSIDE OF FINISHED CEILING

THRISLINGTON OR SIMILAR MONOBLOC GLAZED DEMOUNTABLE PARTITION, TO UNDERSIDE OF FINISHED CEILING

12.5 mm GYPROC PLASTERBOARD WITH METAL STUD PARTITIONS.

12.5 mm GYPROC PLASTERBOARD WITH METAL STUD PARTITIONS. (FIRE RATED)

THRISLINGTON OR SIMILAR MONOBLOC SOLID DEMOUNTABLE TO UNDER SIDE OF SUSPENDED CEILING.

For Identification Purposes Only: All Dimensions to be Checked on Site and Used in Preference to Those Given or Scaled From Drawings, and Must be Brought to the Attention of the Surveyor.

First Floor
0 1 2 3 4 metres

FULL HEIGHT GLAZED SCREEN

Date Revision
Drawing No. 100-05 Revision

Address:
CENTRE POINT
103 NEW OXFORD ST. W.C1
Drawing Title:
1st FLOOR GENERAL
ARRANGEMENT DRAWING.

Client C.B.I.
Drawn By GRUZ
Date 8.8.97 Scale 1:100

HEALEY & BAKER
29, ST GEORGE STREET
HANOVER SQUARE
LONDON W1A 3BG
Telephone 0171 629 9292
Fax 0171 514 2392
Copyright Reserved

LONDON BOROUGH OF CAMDEN
24 OCT 1997
PLANS APPROVED
ON BEHALF OF THE COUNCIL
SPACE MOVES