


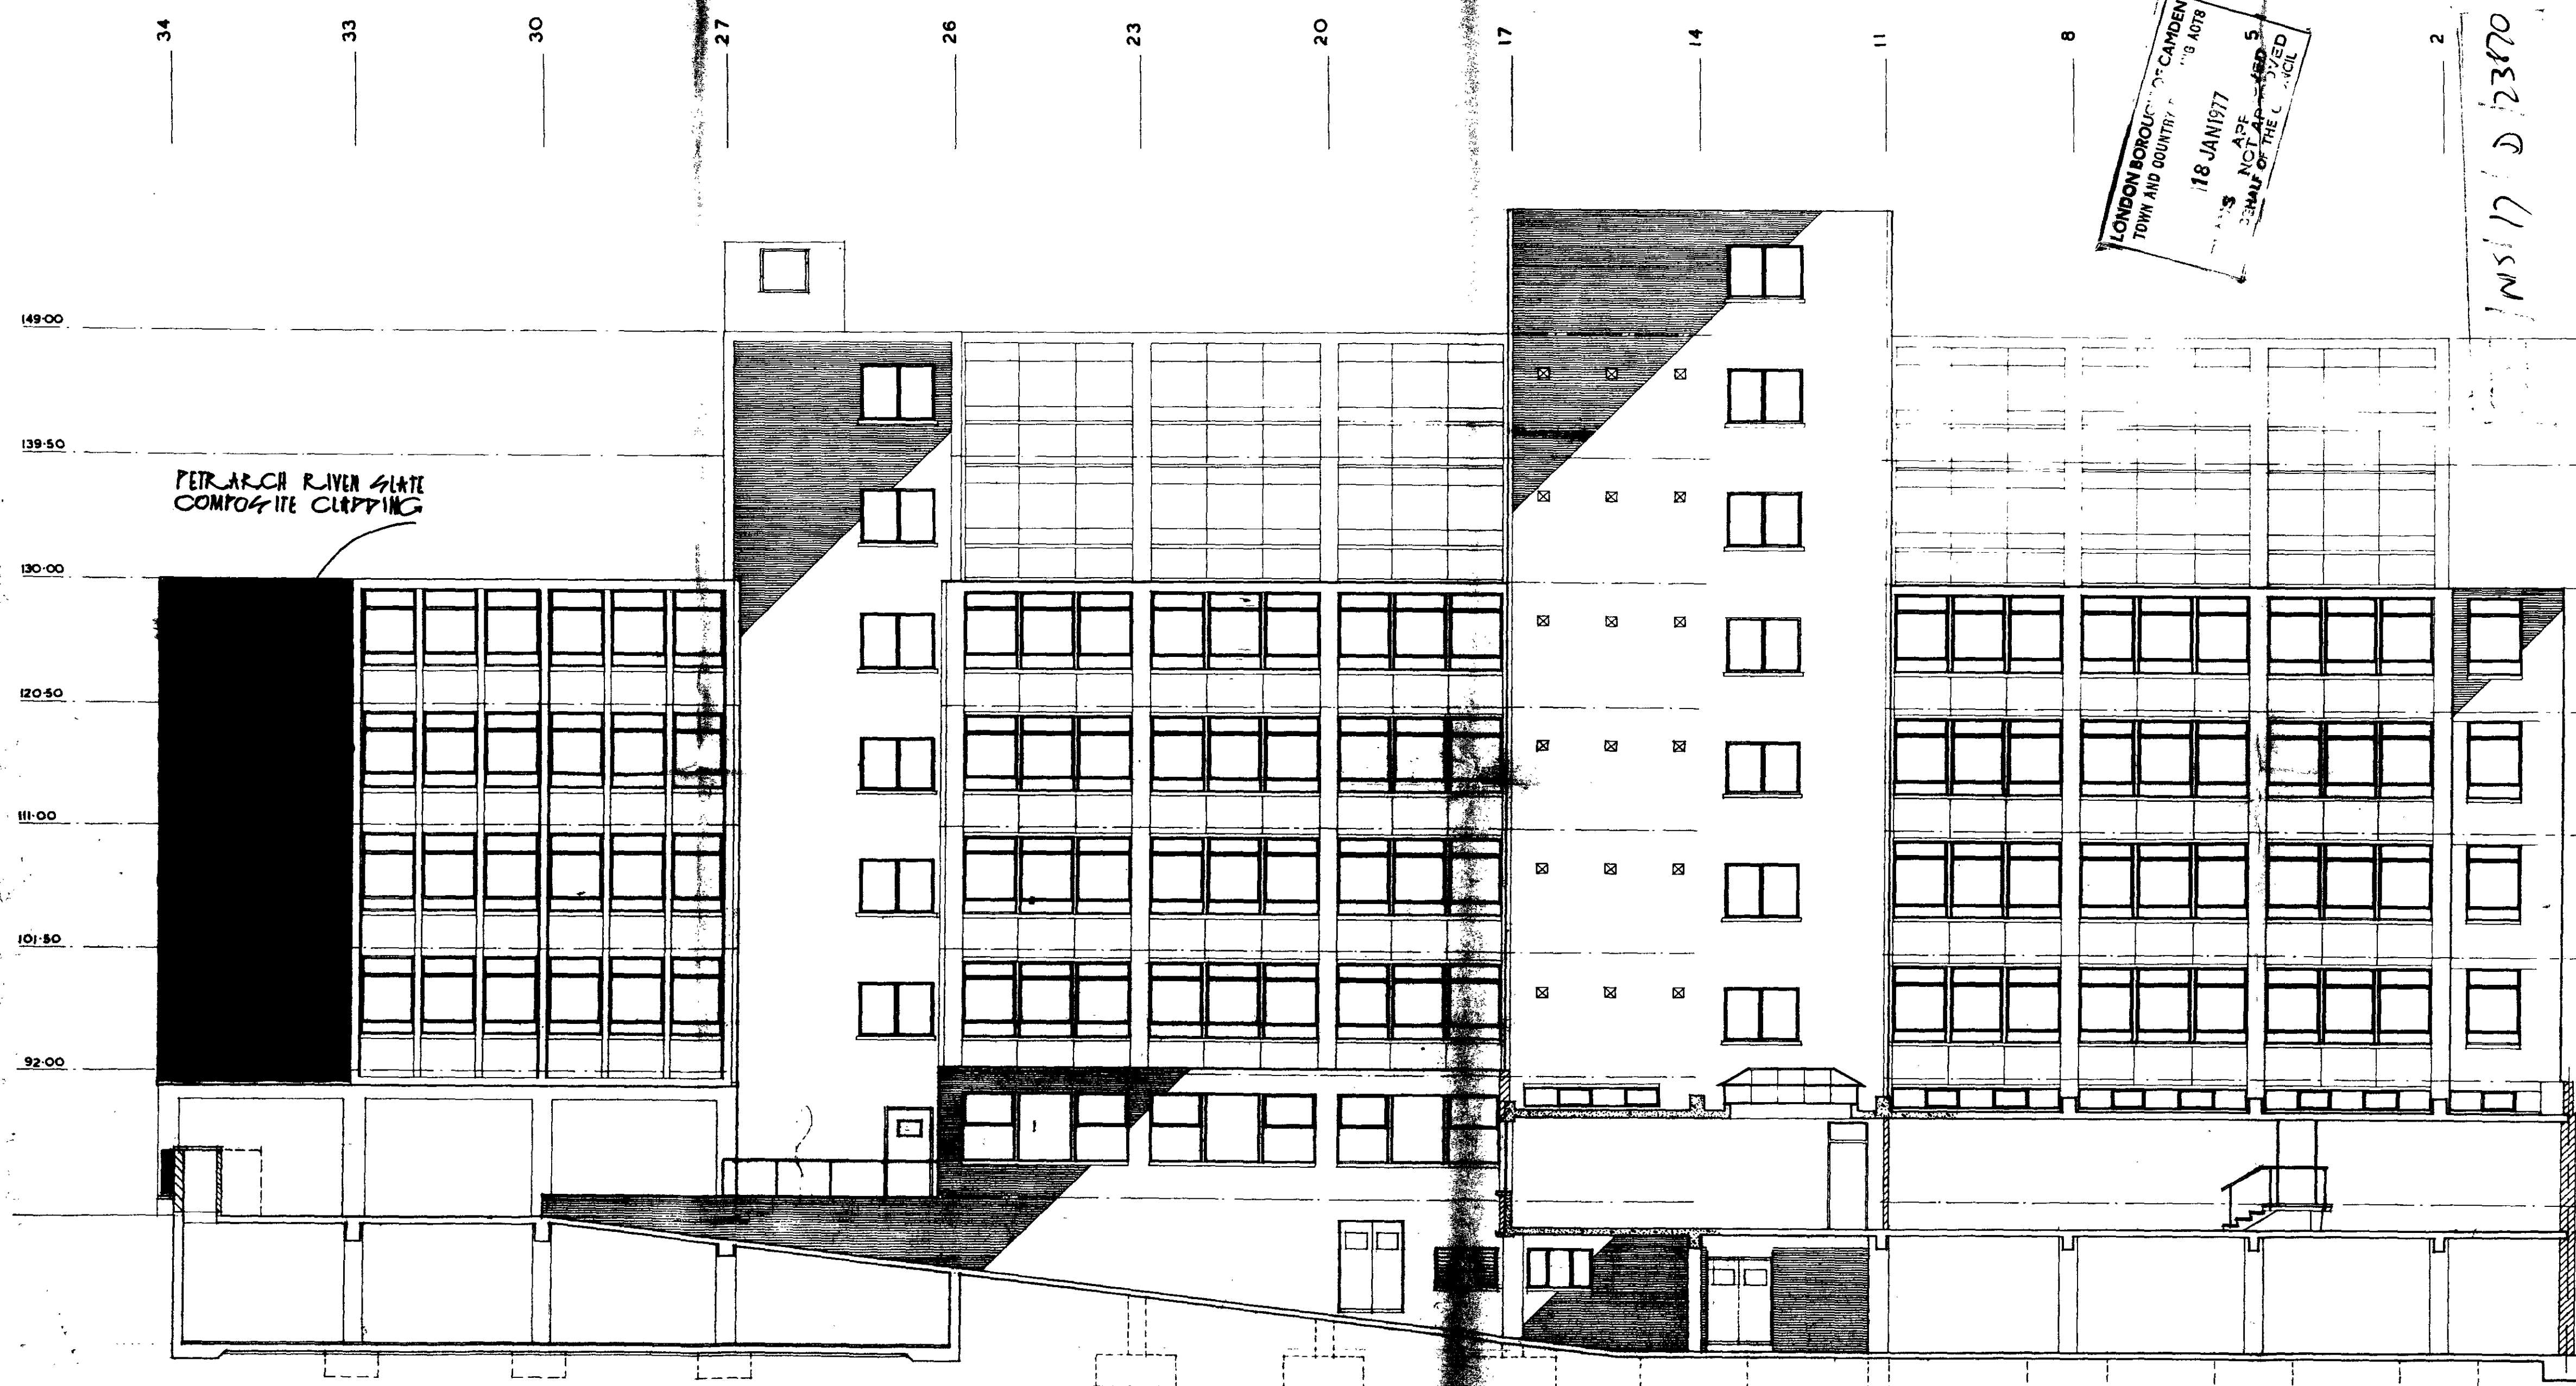

LONDON BOROUGH OF CAMDEN
TOWN AND COUNTRY PLANNING
18 JAN 1977
APPEAL NOT APPROVED
REMAINS OF THE COUNCIL

NS17 D 23870

TOWN AND COUNTRY PLANNING 18 JAN 1977 APPEAL NOT APPROVED REMAINS OF THE COUNCIL		DATE: 27/1/1968 SCALE: 1/800 DRAWN: JHL	DRAWING NO: A10543
LANDING OFFICE BLOCK 10-11 ALDERSHOT STREET 10-11 ALDERSHOT STREET 10-11 ALDERSHOT STREET		DRAWING NO: A10543	

east elevation


LA 66347/12

238700

LONDON BOROUGH OF CAMDEN
TOWN AND COUNTRY PLANNING AUTHORITY
18 JAN 1977
PLANS APPROVED
NOT APPROVED
ON BEHALF OF THE COUNCIL

17/17 D 23870

PROPOSED NEW OFFICE BLOCK 29-37 RED LION ST, W.C.1.	
ELEVATION	DRAWN BY JLR SCALE 1/8" = 1 FT DATE 9.11.55 DRAWING NO 1-83/54
LANDER BEDELLS AND CROMPTON ARCHITECTS 36 LAMB'S CONDUIT STREET HOA BORN W.C.1.	

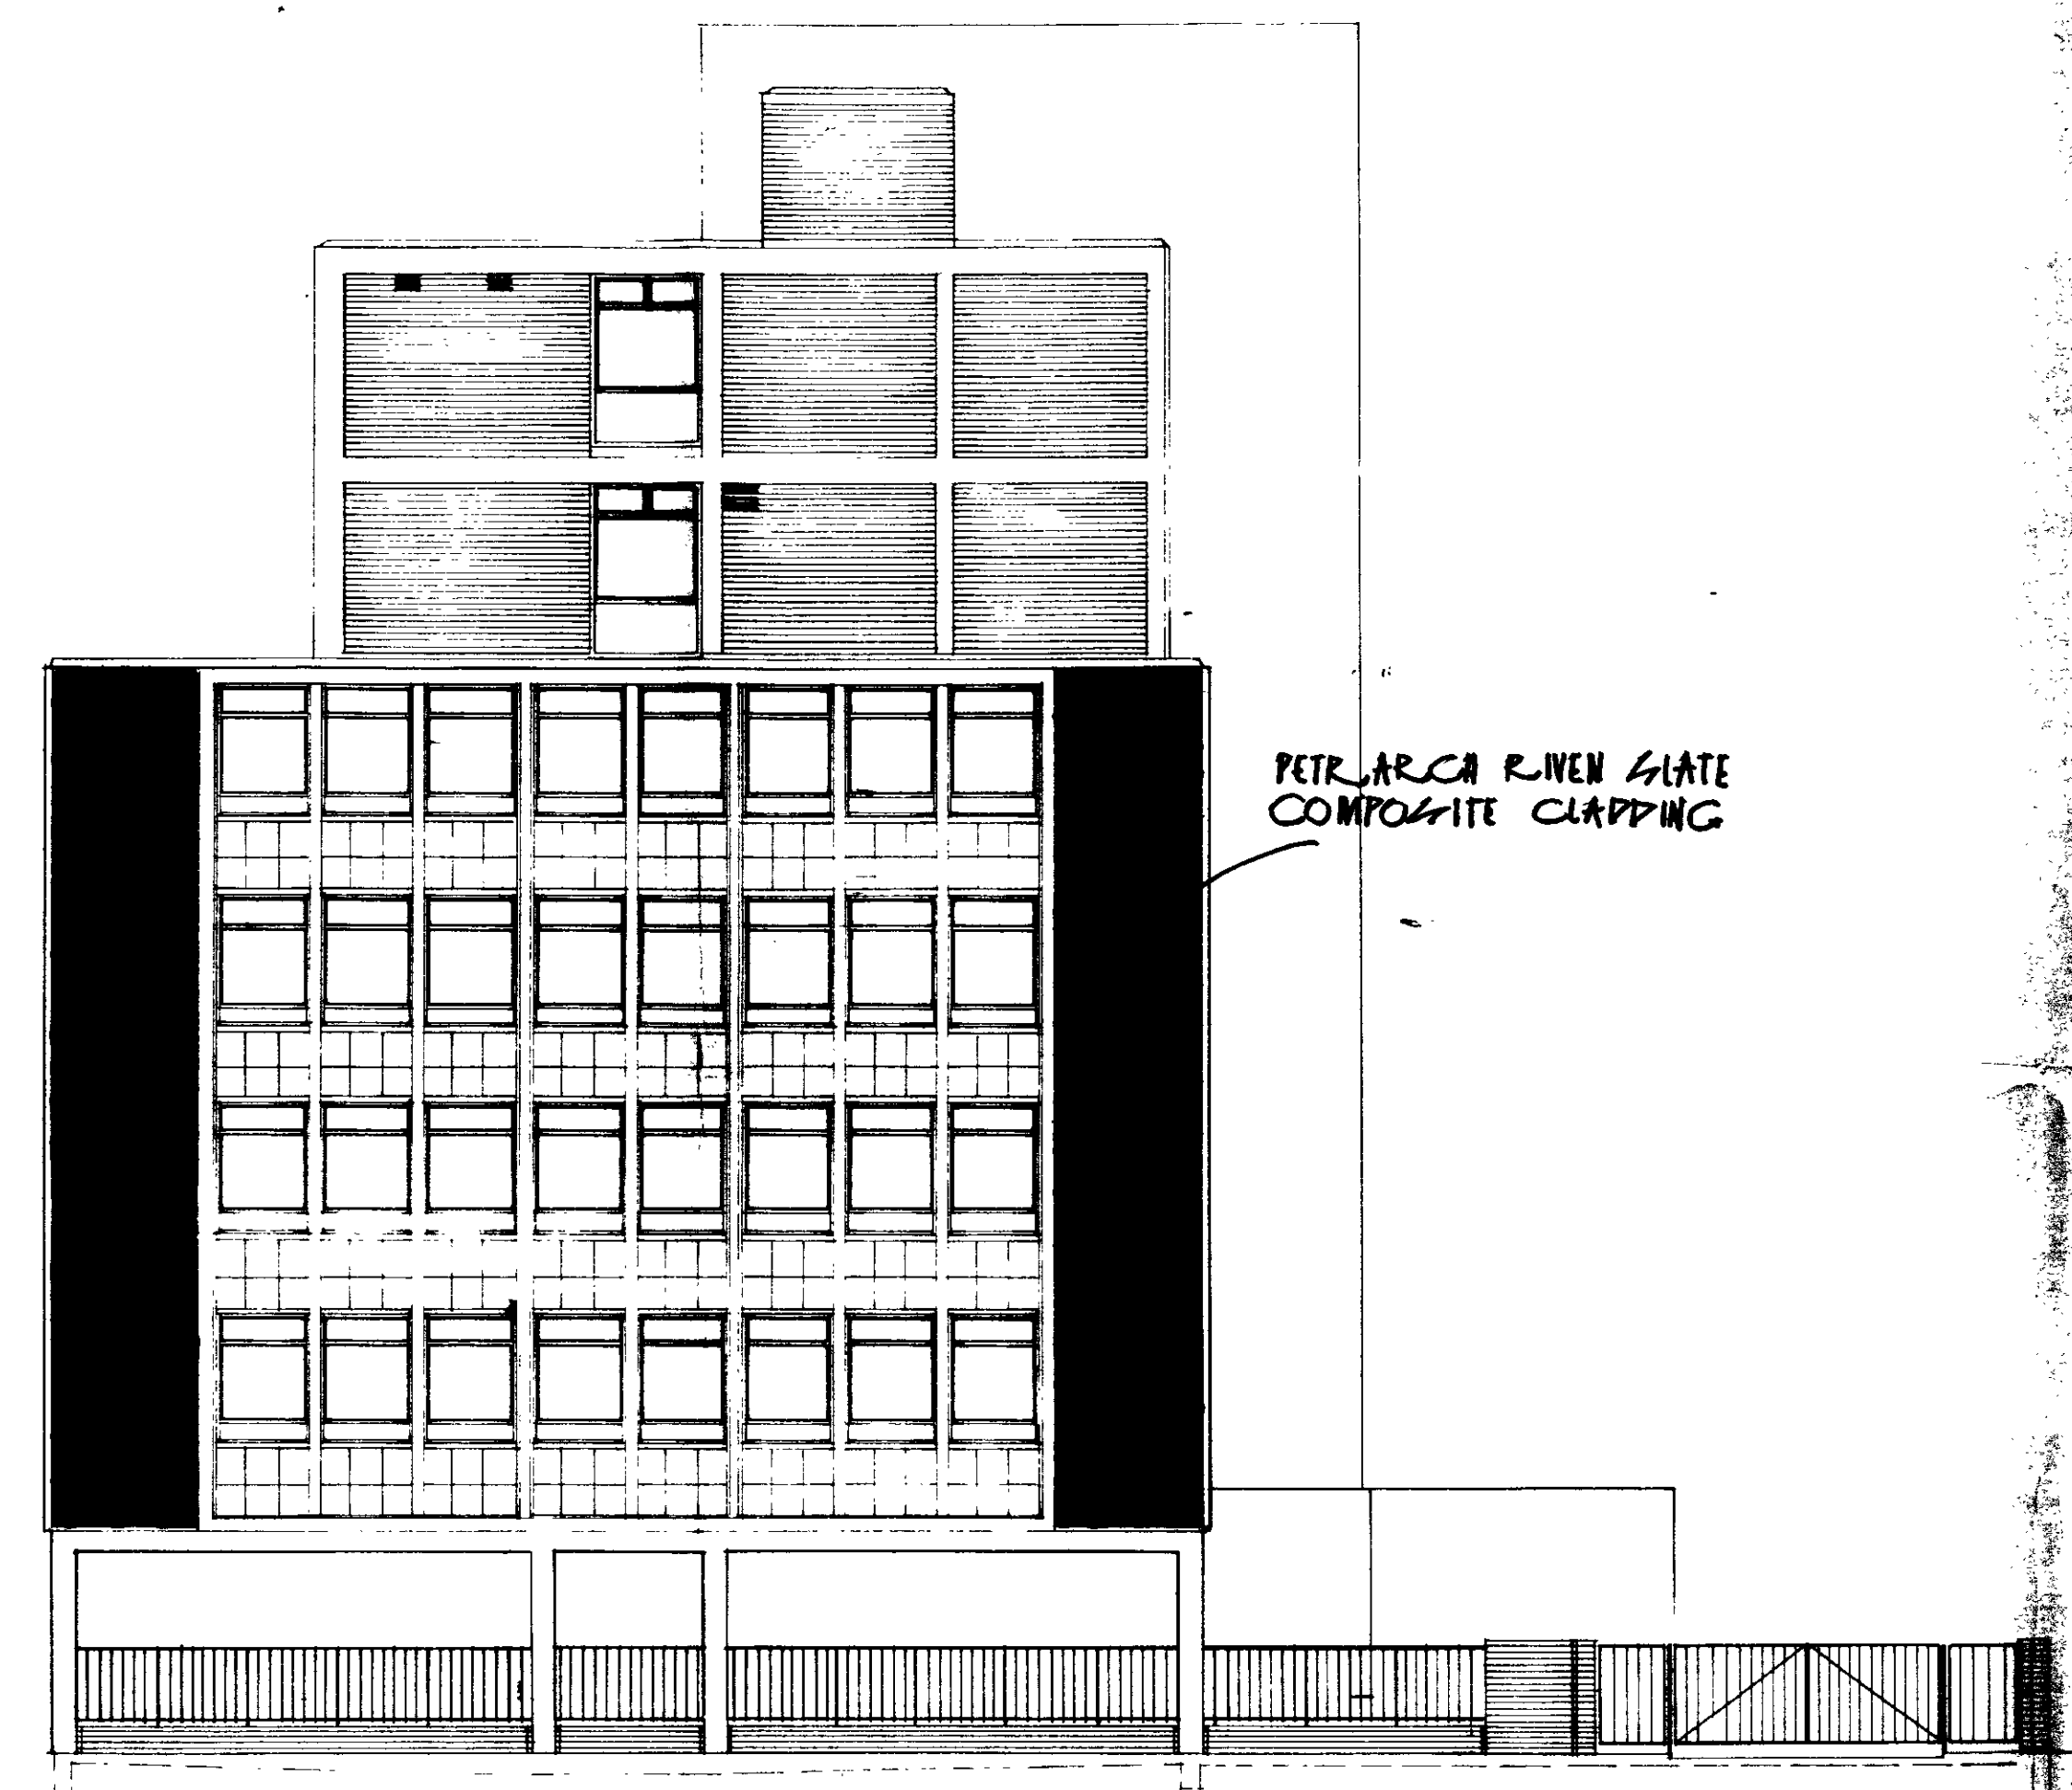

PETRARCA RIVEN SLATE
COMPOSITE CLADDING

elevation to princeton street

LA 66347/13