


Gensler and Associates
 Architects

Roman House
 Wood Street
 London EC2
 Tel: 0171 258 8080
 Fax: 0171 258 8747

No.	Date	Issues and Revisions	By	Check
1	08 10 95	Issue for Planning	CJP	JS

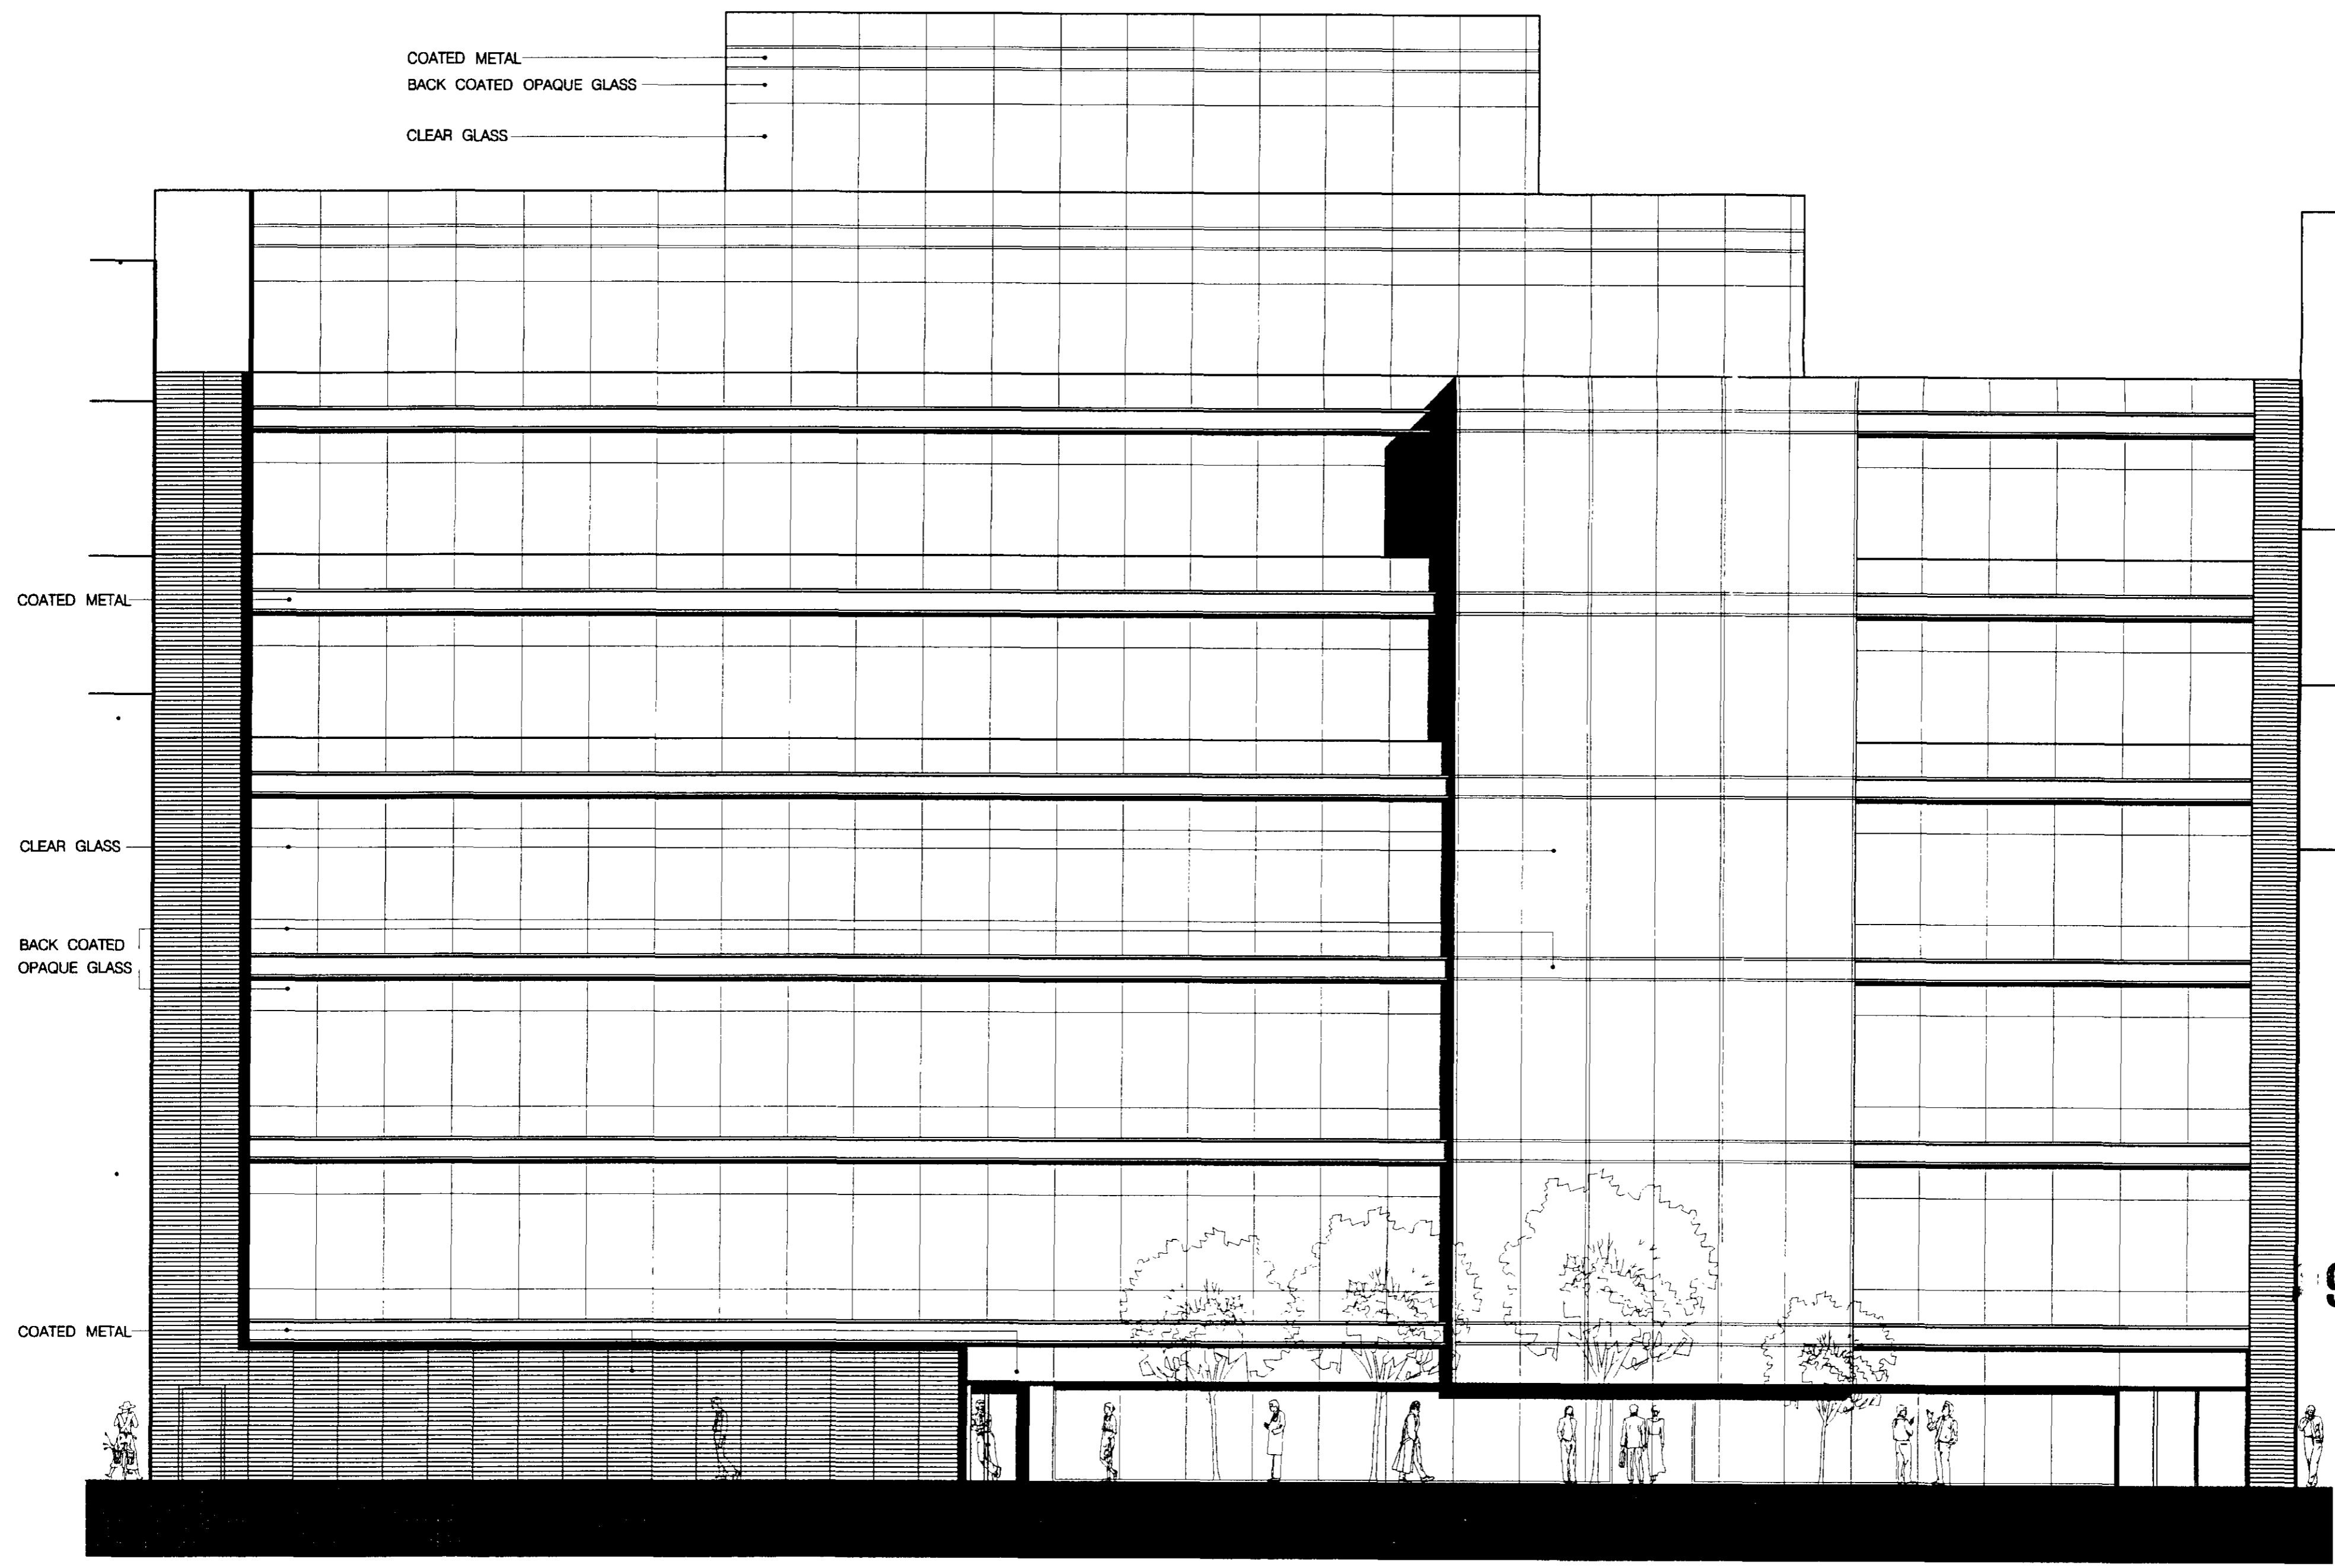

9501729

Project Name: FROGMORE INVESTMENTS LIMITED
 BURNE AND SUNLEY HOUSE
 89-93 HIGH HOLBORN
 LONDON WC1
 Project Number: 08 5015 000
 Description: EAGLE STREET ELEVATION
 Plot Name: #1-31.p2
 Scale: 0 1 2 3 4 5
 A1.31 ...

FROGMORE


FROGMORE INVESTMENTS LIMITED

8 MANCHESTER SQUARE
LONDON
W1

Gensler and Associates Architects

Roman House
Wood Street
London EC2
Tel: 0171 258 8080
Fax: 0171 258 8747


No.	Date	Issues and Revisions	By	Check
1	08 10 95	Issued for Planning	DJR	30

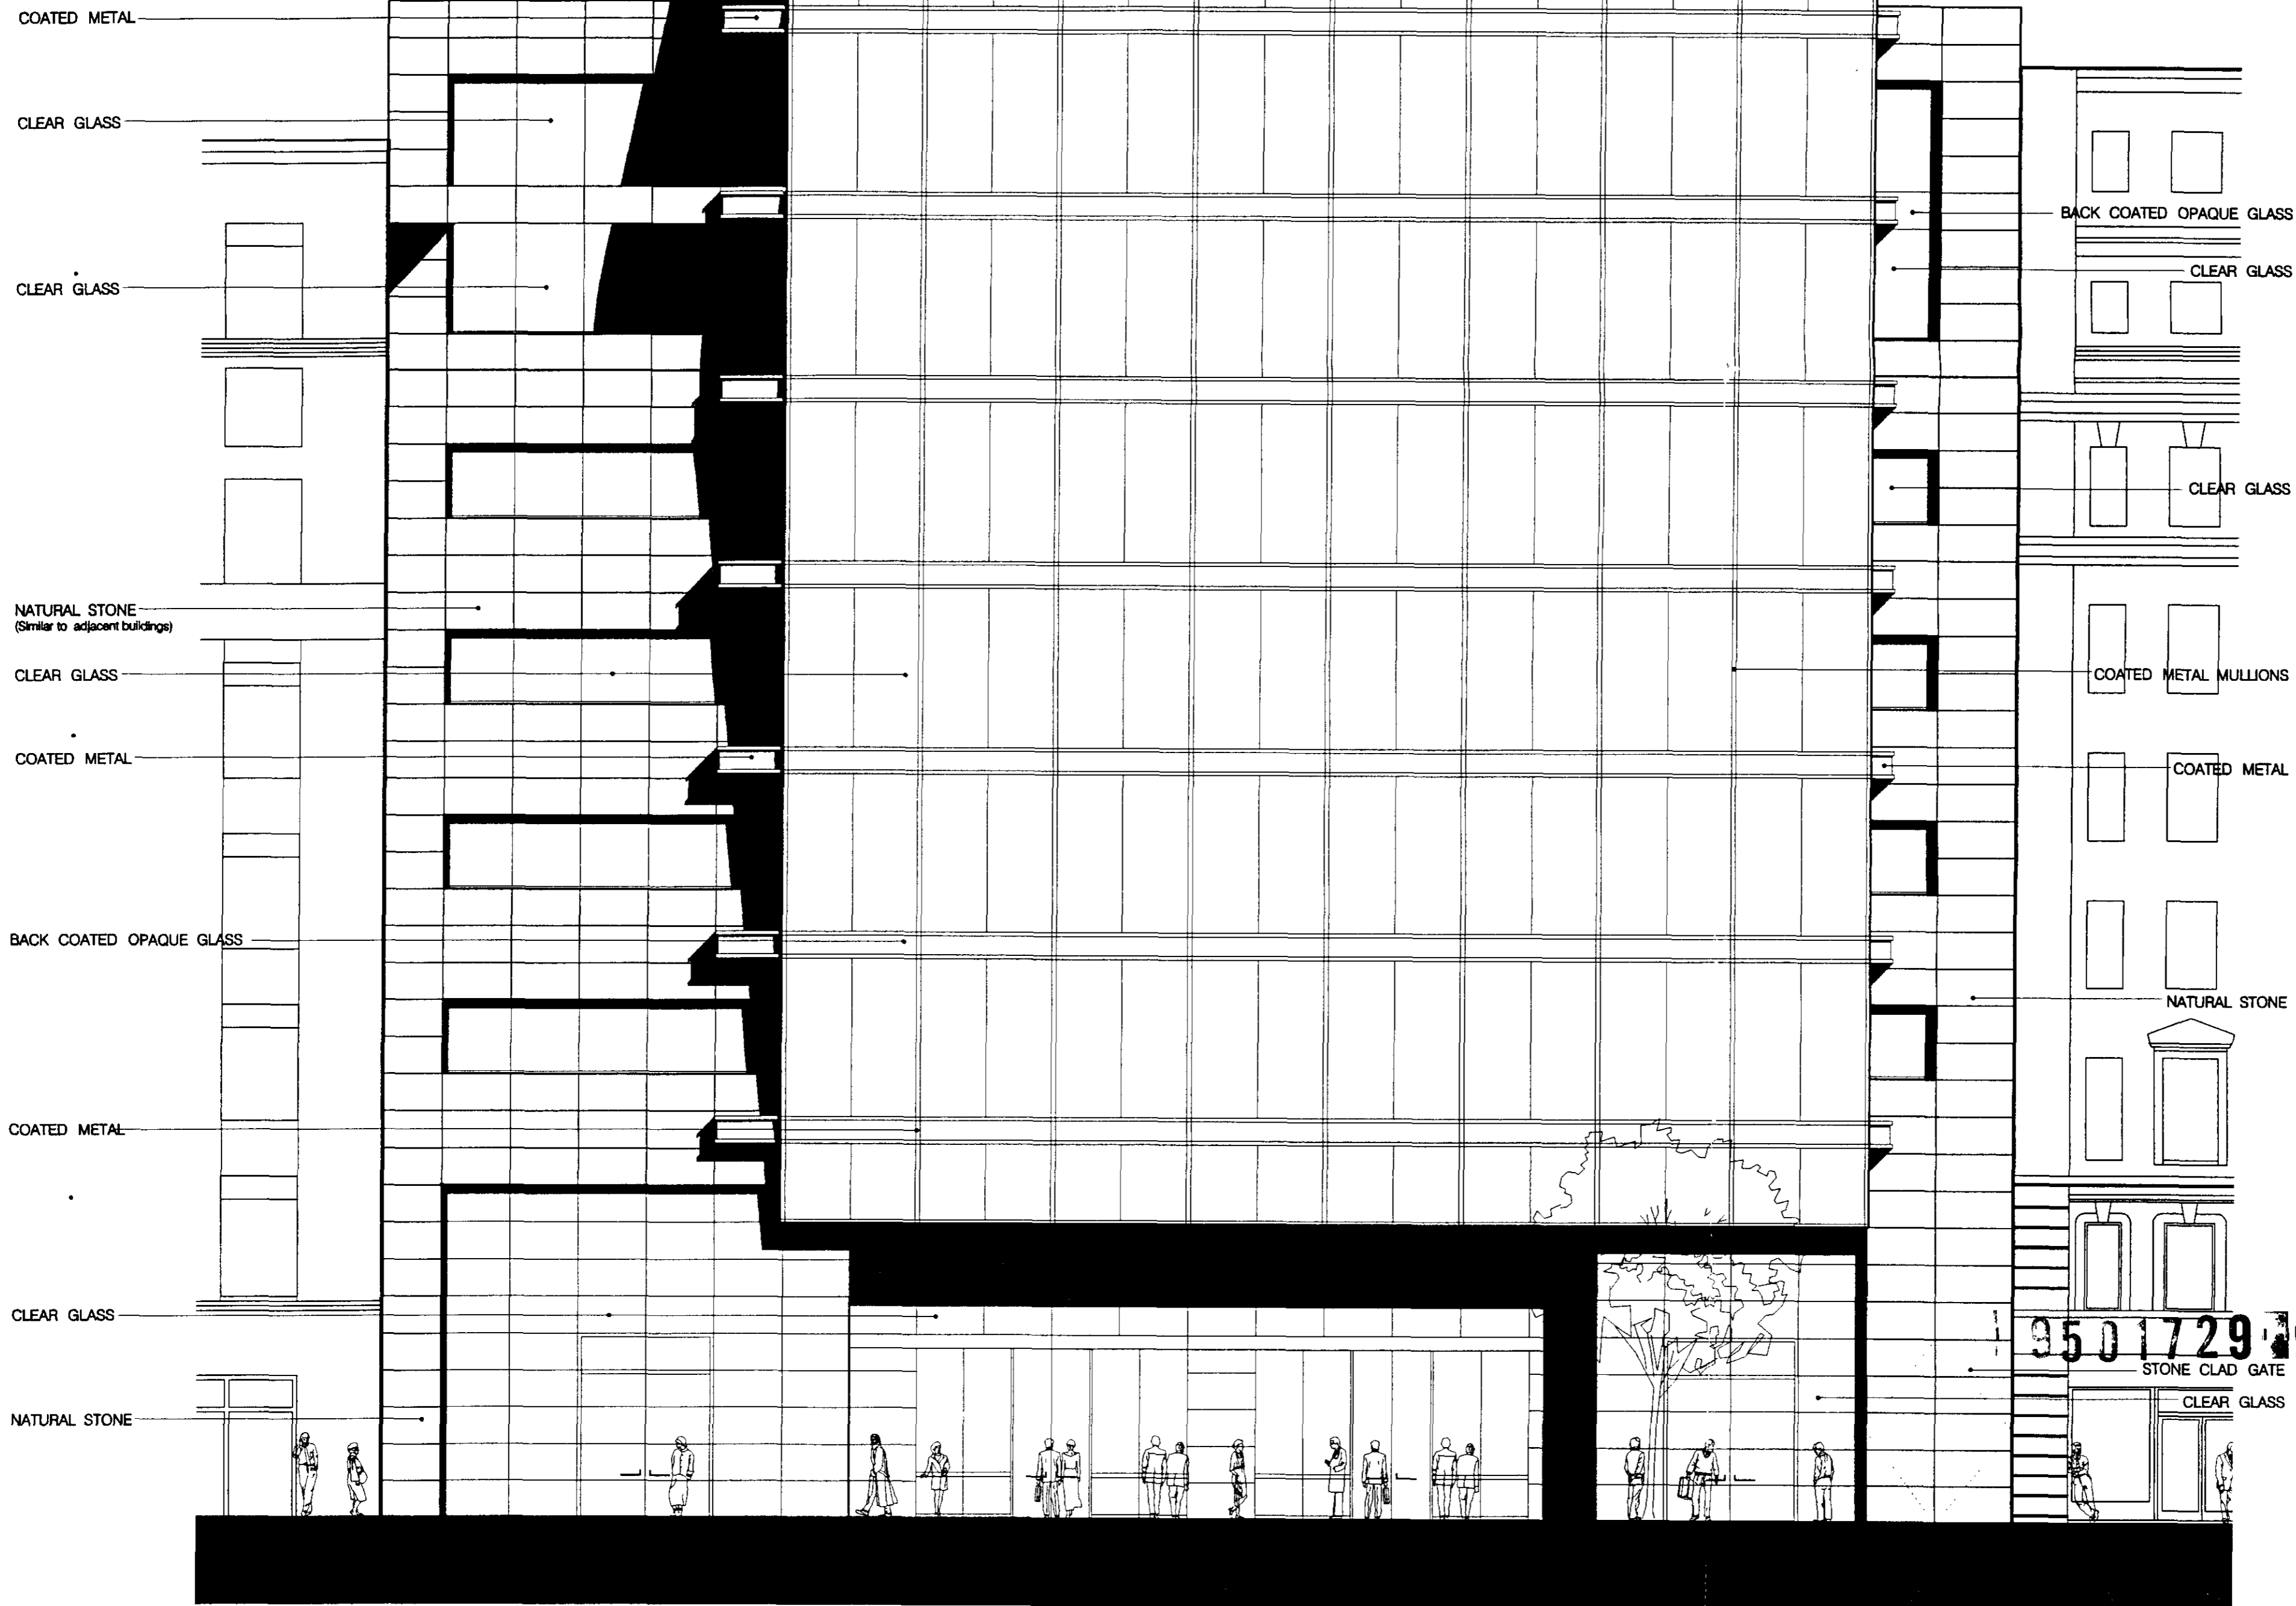

Project Name	FROGMORE INVESTMENTS LIMITED BURNE AND SUNLEY HOUSE 88-92 HIGH HOLBORN LONDON W1C1
Project Number	08 5015 000
Description	HIGH HOLBORN ELEVATION
Plot Name	a1-30 pt
Scale	0 1 2 3 4 5

All drawings and written material appearing herein constitute original and unreplicated work of the architect and may not be distributed, used or disclosed without written consent of the architect.

A1.30 ...

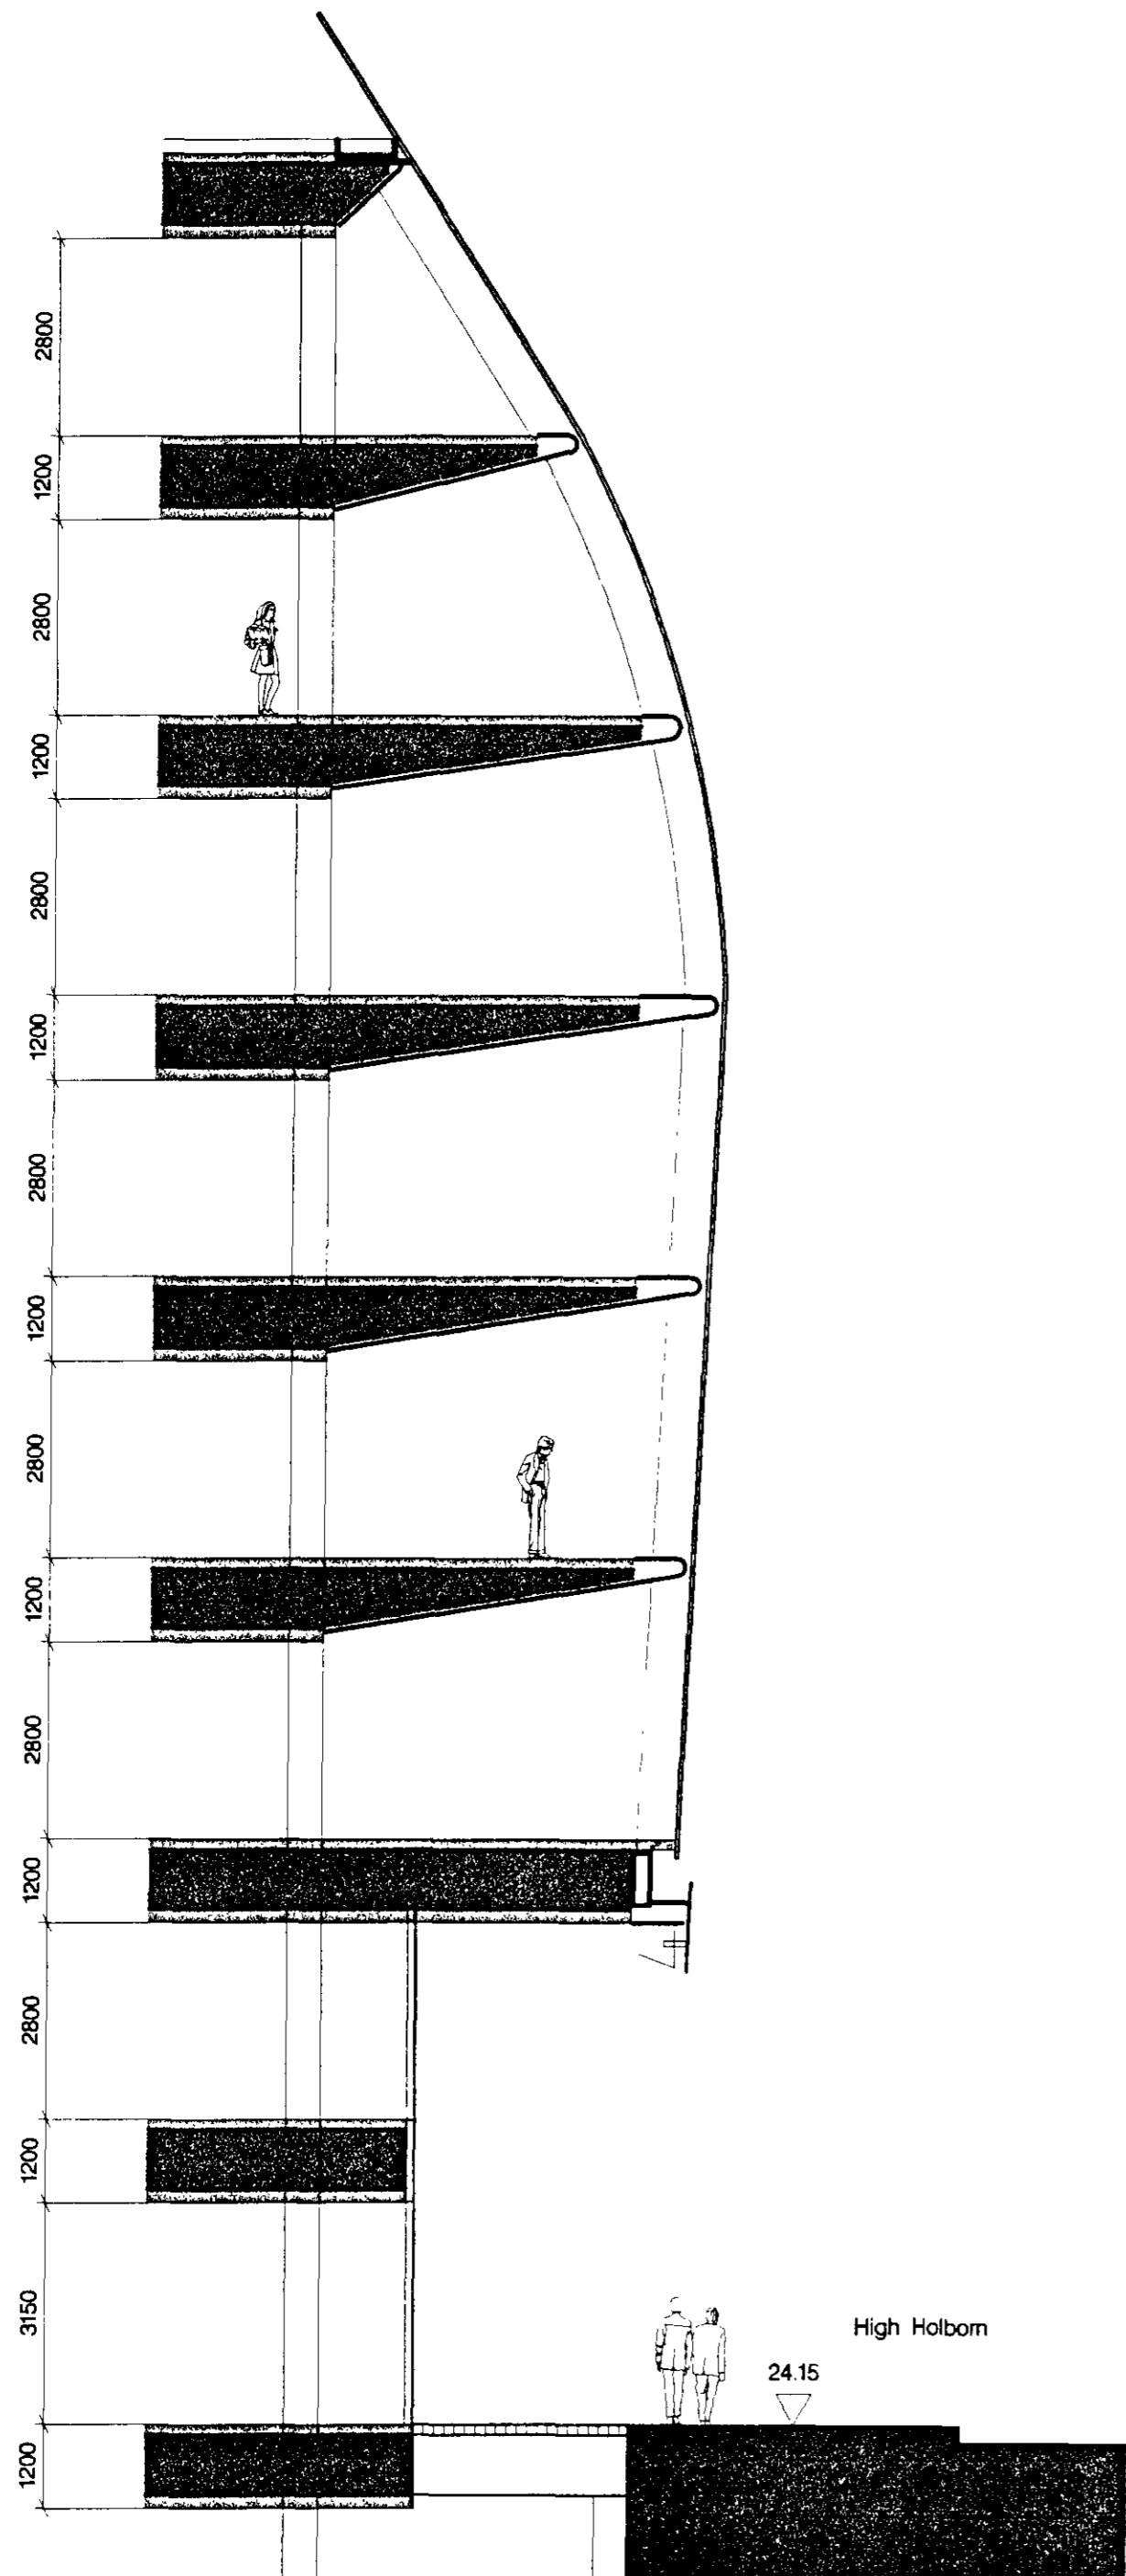

SECTION

- Roof 56.50 ffl
- Seventh 52.50 ffl
- Sixth 48.50 ffl
- Fifth 44.50 ffl
- Fourth 40.50 ffl
- Third 36.50 ffl
- Second 32.50 ffl
- First 28.50 ffl
- Ground 24.15 ffl


CLEAR GLASS

BACK COATED OPAQUE GLASS

CLEAR GLASS

BACK COATED OPAQUE GLASS

CLEAR GLASS

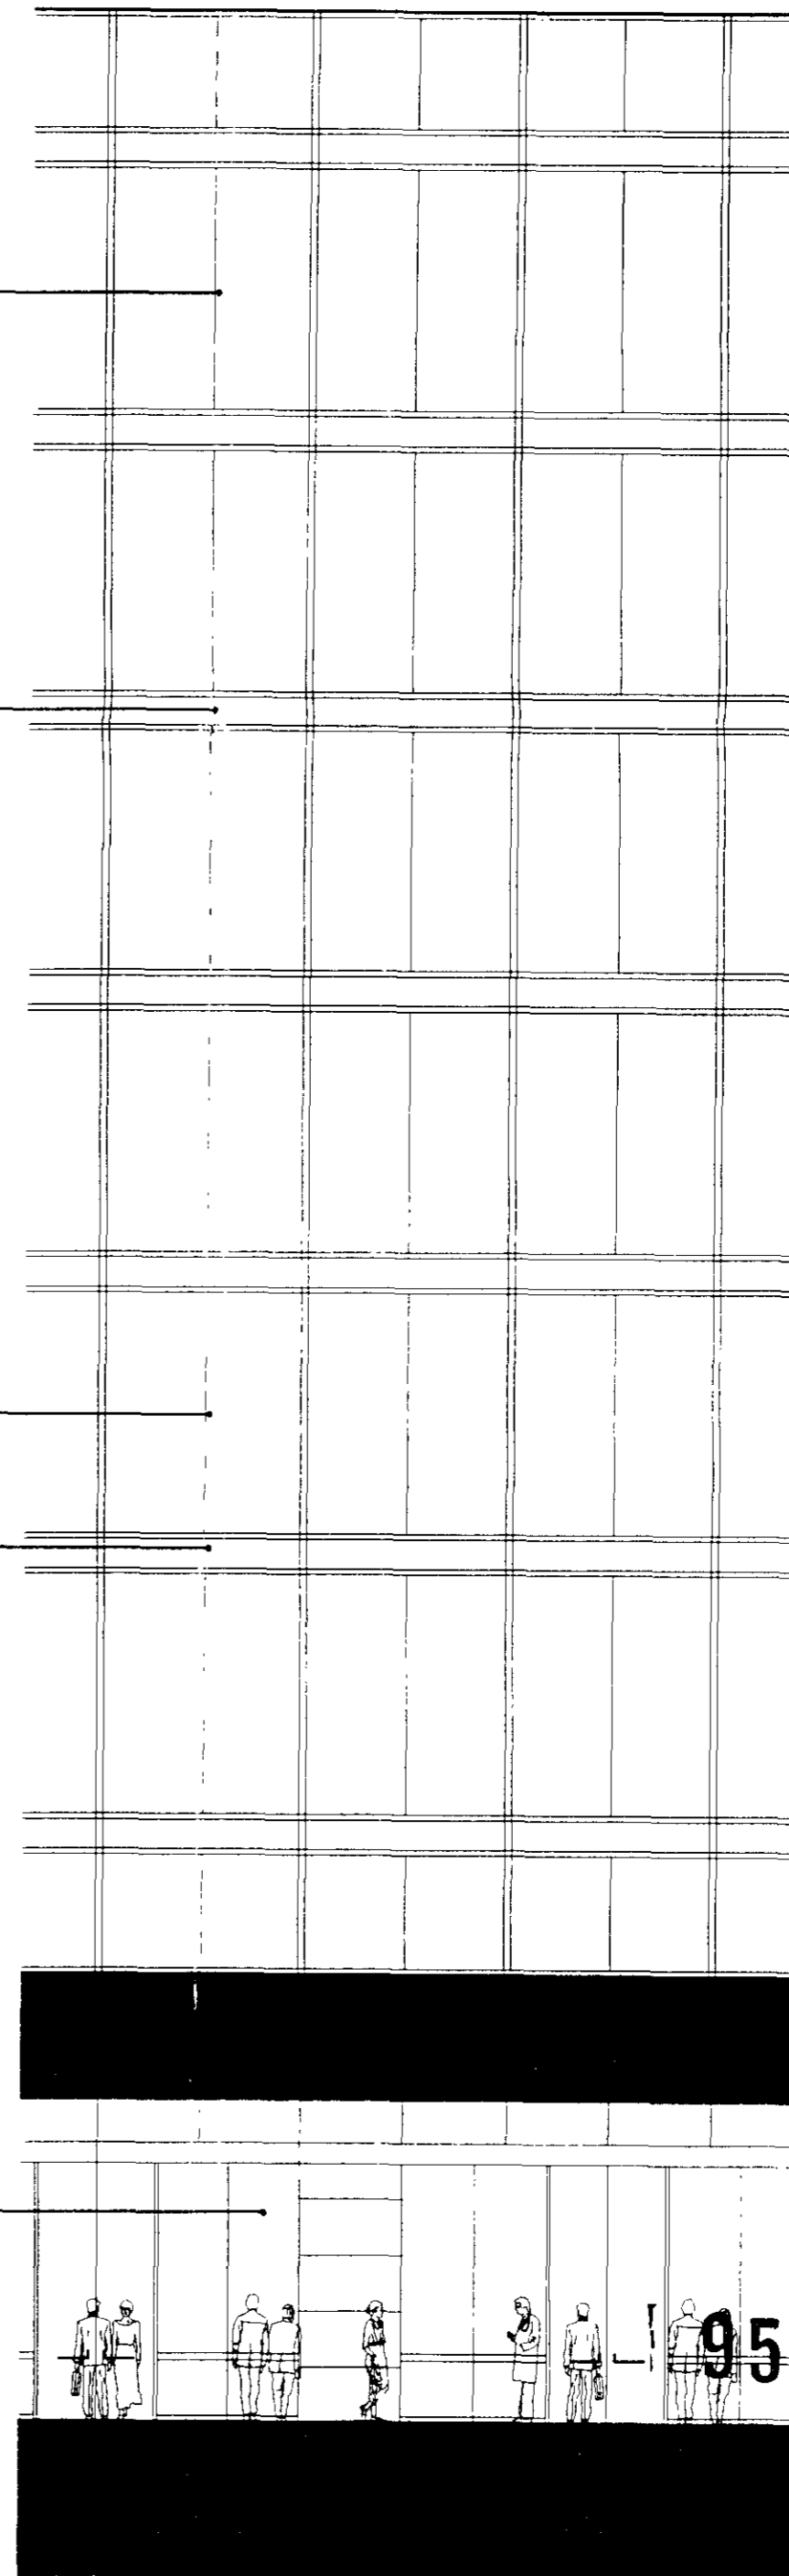

ELEVATION BAY

Issues and Revisions

No.	Date	Issues and Revisions	By	Check
1	08.10.08	Issued for Planning	DJR	<input checked="" type="checkbox"/>

9501729

Project Name	FROGMORE INVESTMENTS LIMITED
Project Number	BURNE AND SUNLEY HOUSE
Description	88-93 HIGH HOLBORN
Project Name	LONDON WC1
Project Number	08 5015.000
Description	HIGH HOLBORN EXTERIOR WALL
Plot Name	at 24.0ft
Scale	1:24.0ft



© Copyright and all other rights reserved. No part of this drawing may be reproduced, stored in a retrieval system or used in any form without the prior written consent of the architect.


FROGMORE

FROGMORE INVESTMENTS LIMITED

8 MANCHESTER SQUARE
LONDON
W1

Gensler and Associates Architects

Roman House
Wood Street
London EC2
Tel: 0171 258 8080
Fax: 0171 258 8747

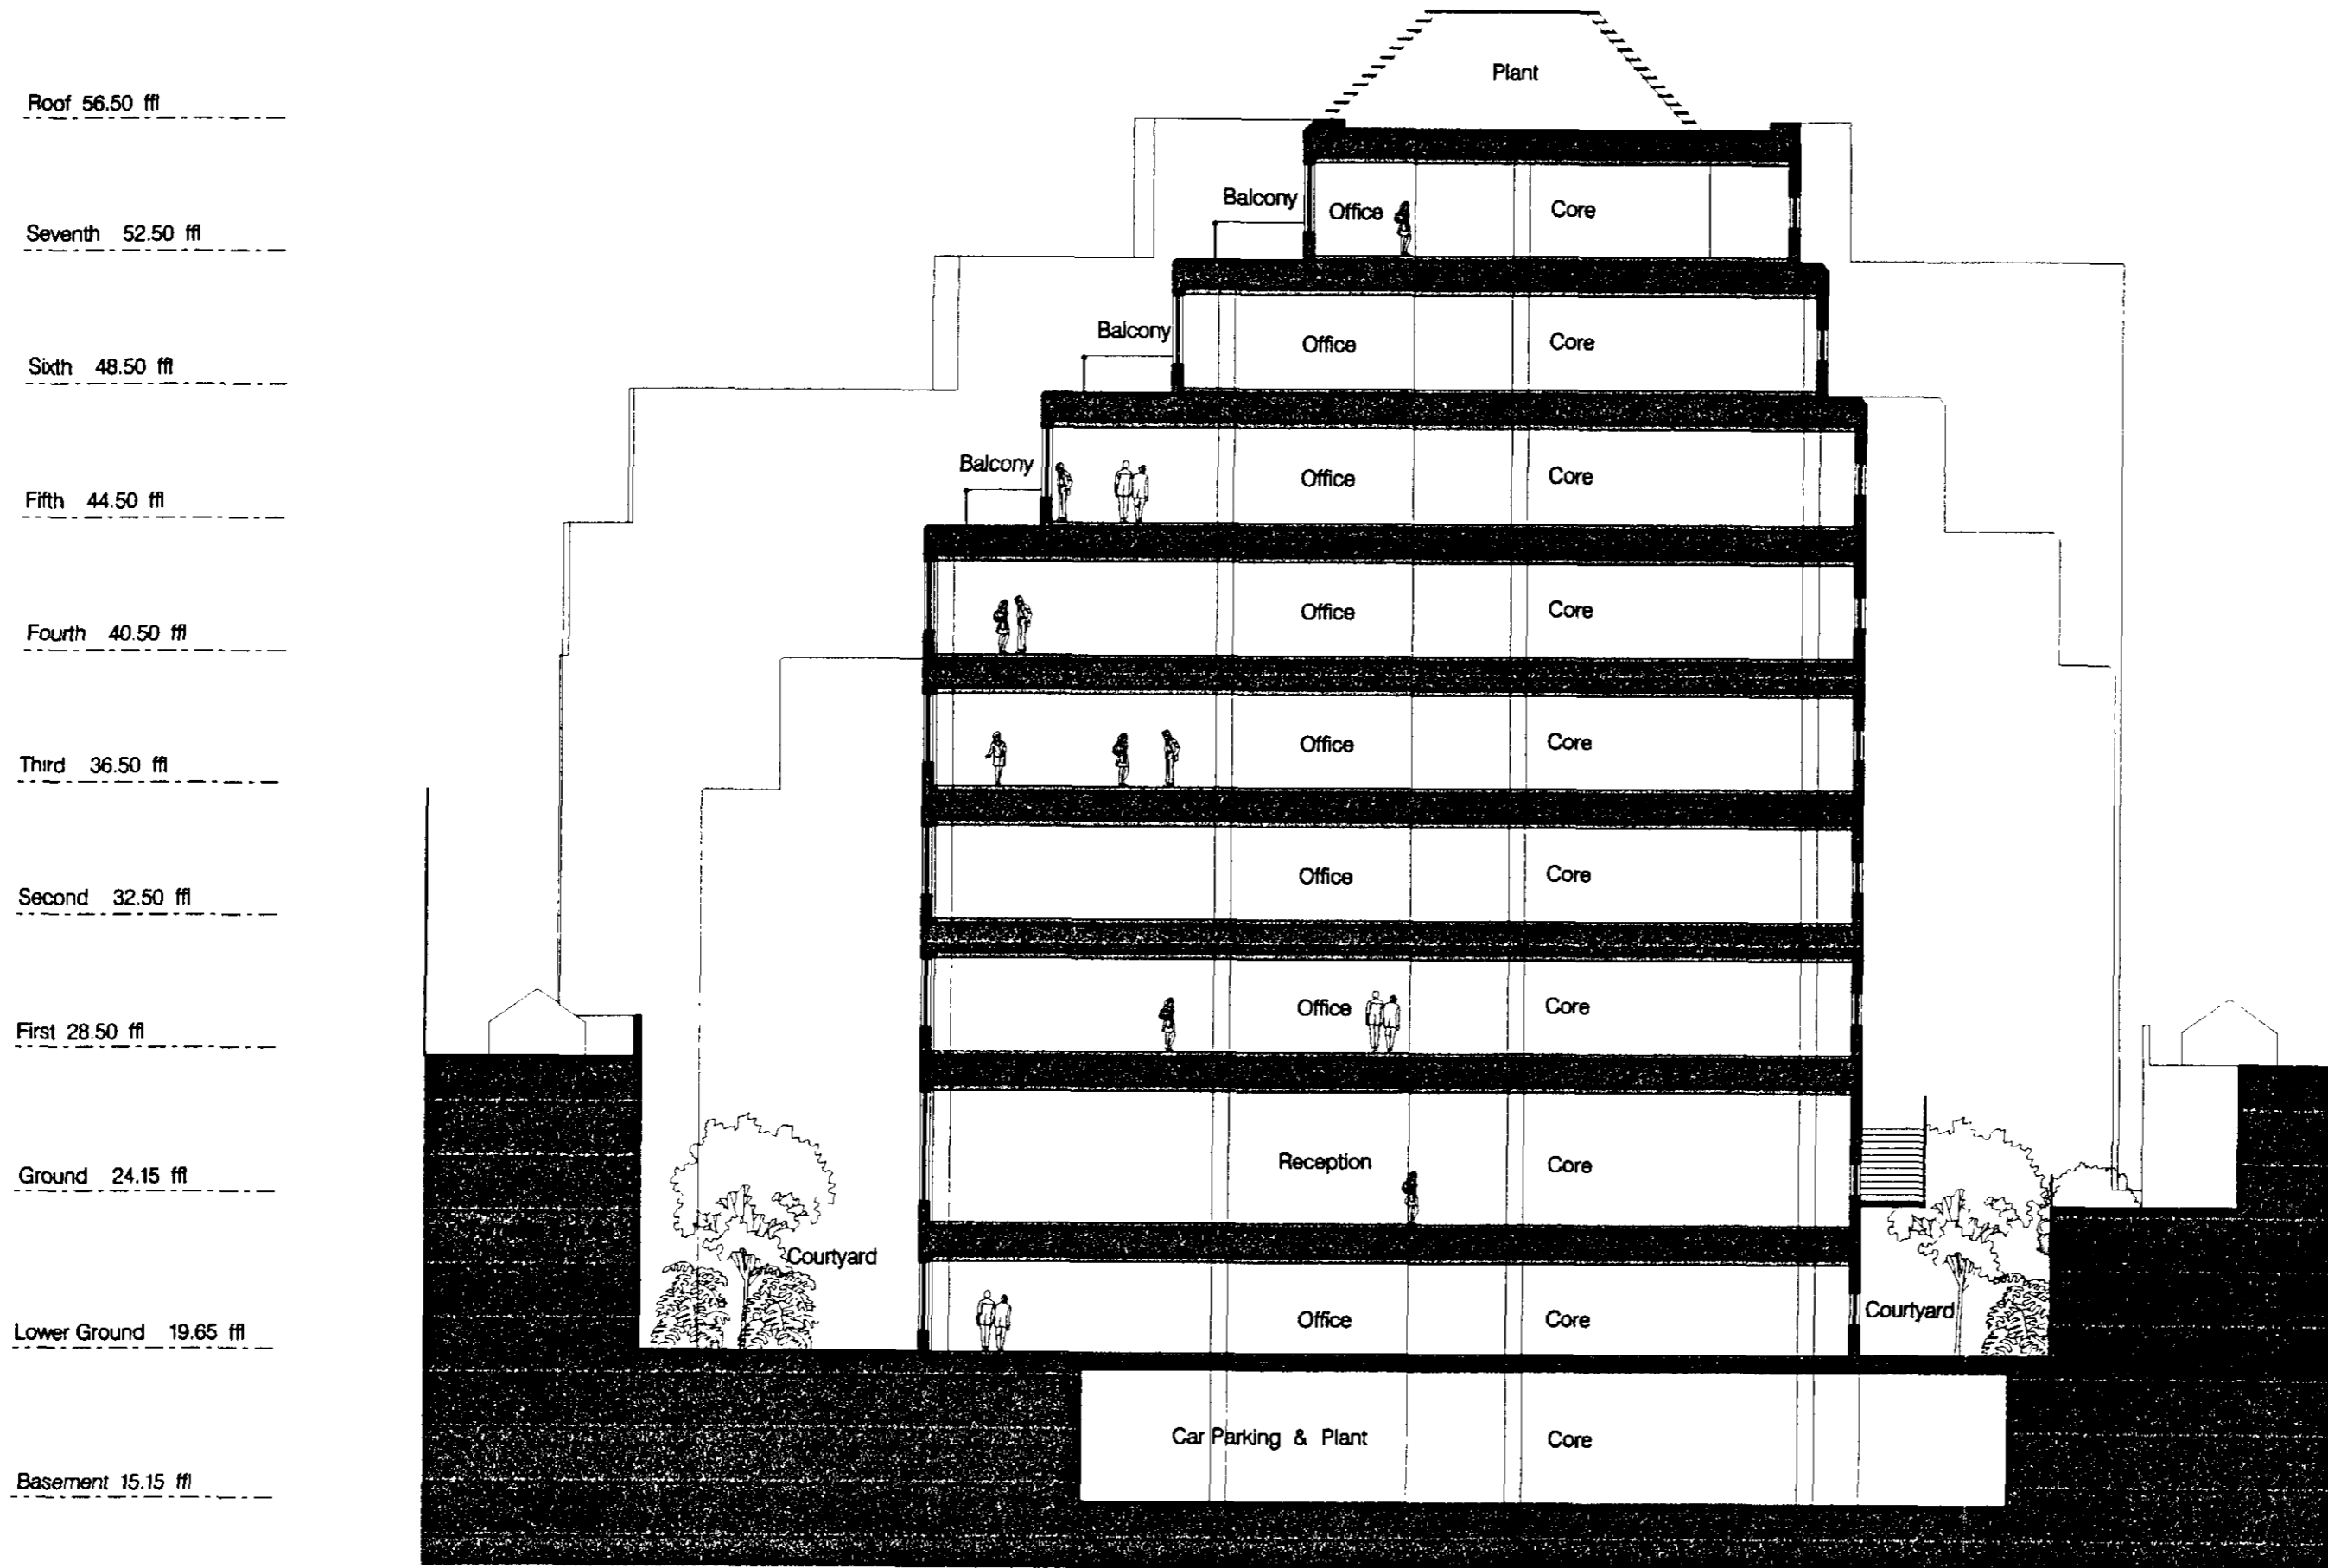

No.	Date	Issue and Revisions	By	Check
1	04 08 95	Issued for Comment	ADS	
2	20 08 95	Issued for Comment	DJR	
3	09 10 95	Issued for Planning	DJR	<i>JS</i>

9501729

Project Name	FROGMORE INVESTMENTS LIMITED BURNE AND SUNLEY HOUSE 88-93 HIGH HOLBORN LONDON WC1
Project Number	08 5015.000
Description	SECTION D-D
Plot Name	a1-23.plt
Scale	0 1 2 5 10

A1.23


FROGMORE

FROGMORE INVESTMENTS LIMITED

8 MANCHESTER SQUARE
LONDON
W1

Gensler and Associates Architects

Roman House
Wood Street
London EC2
Tel: 0171 256 8000
Fax: 0171 256 8747

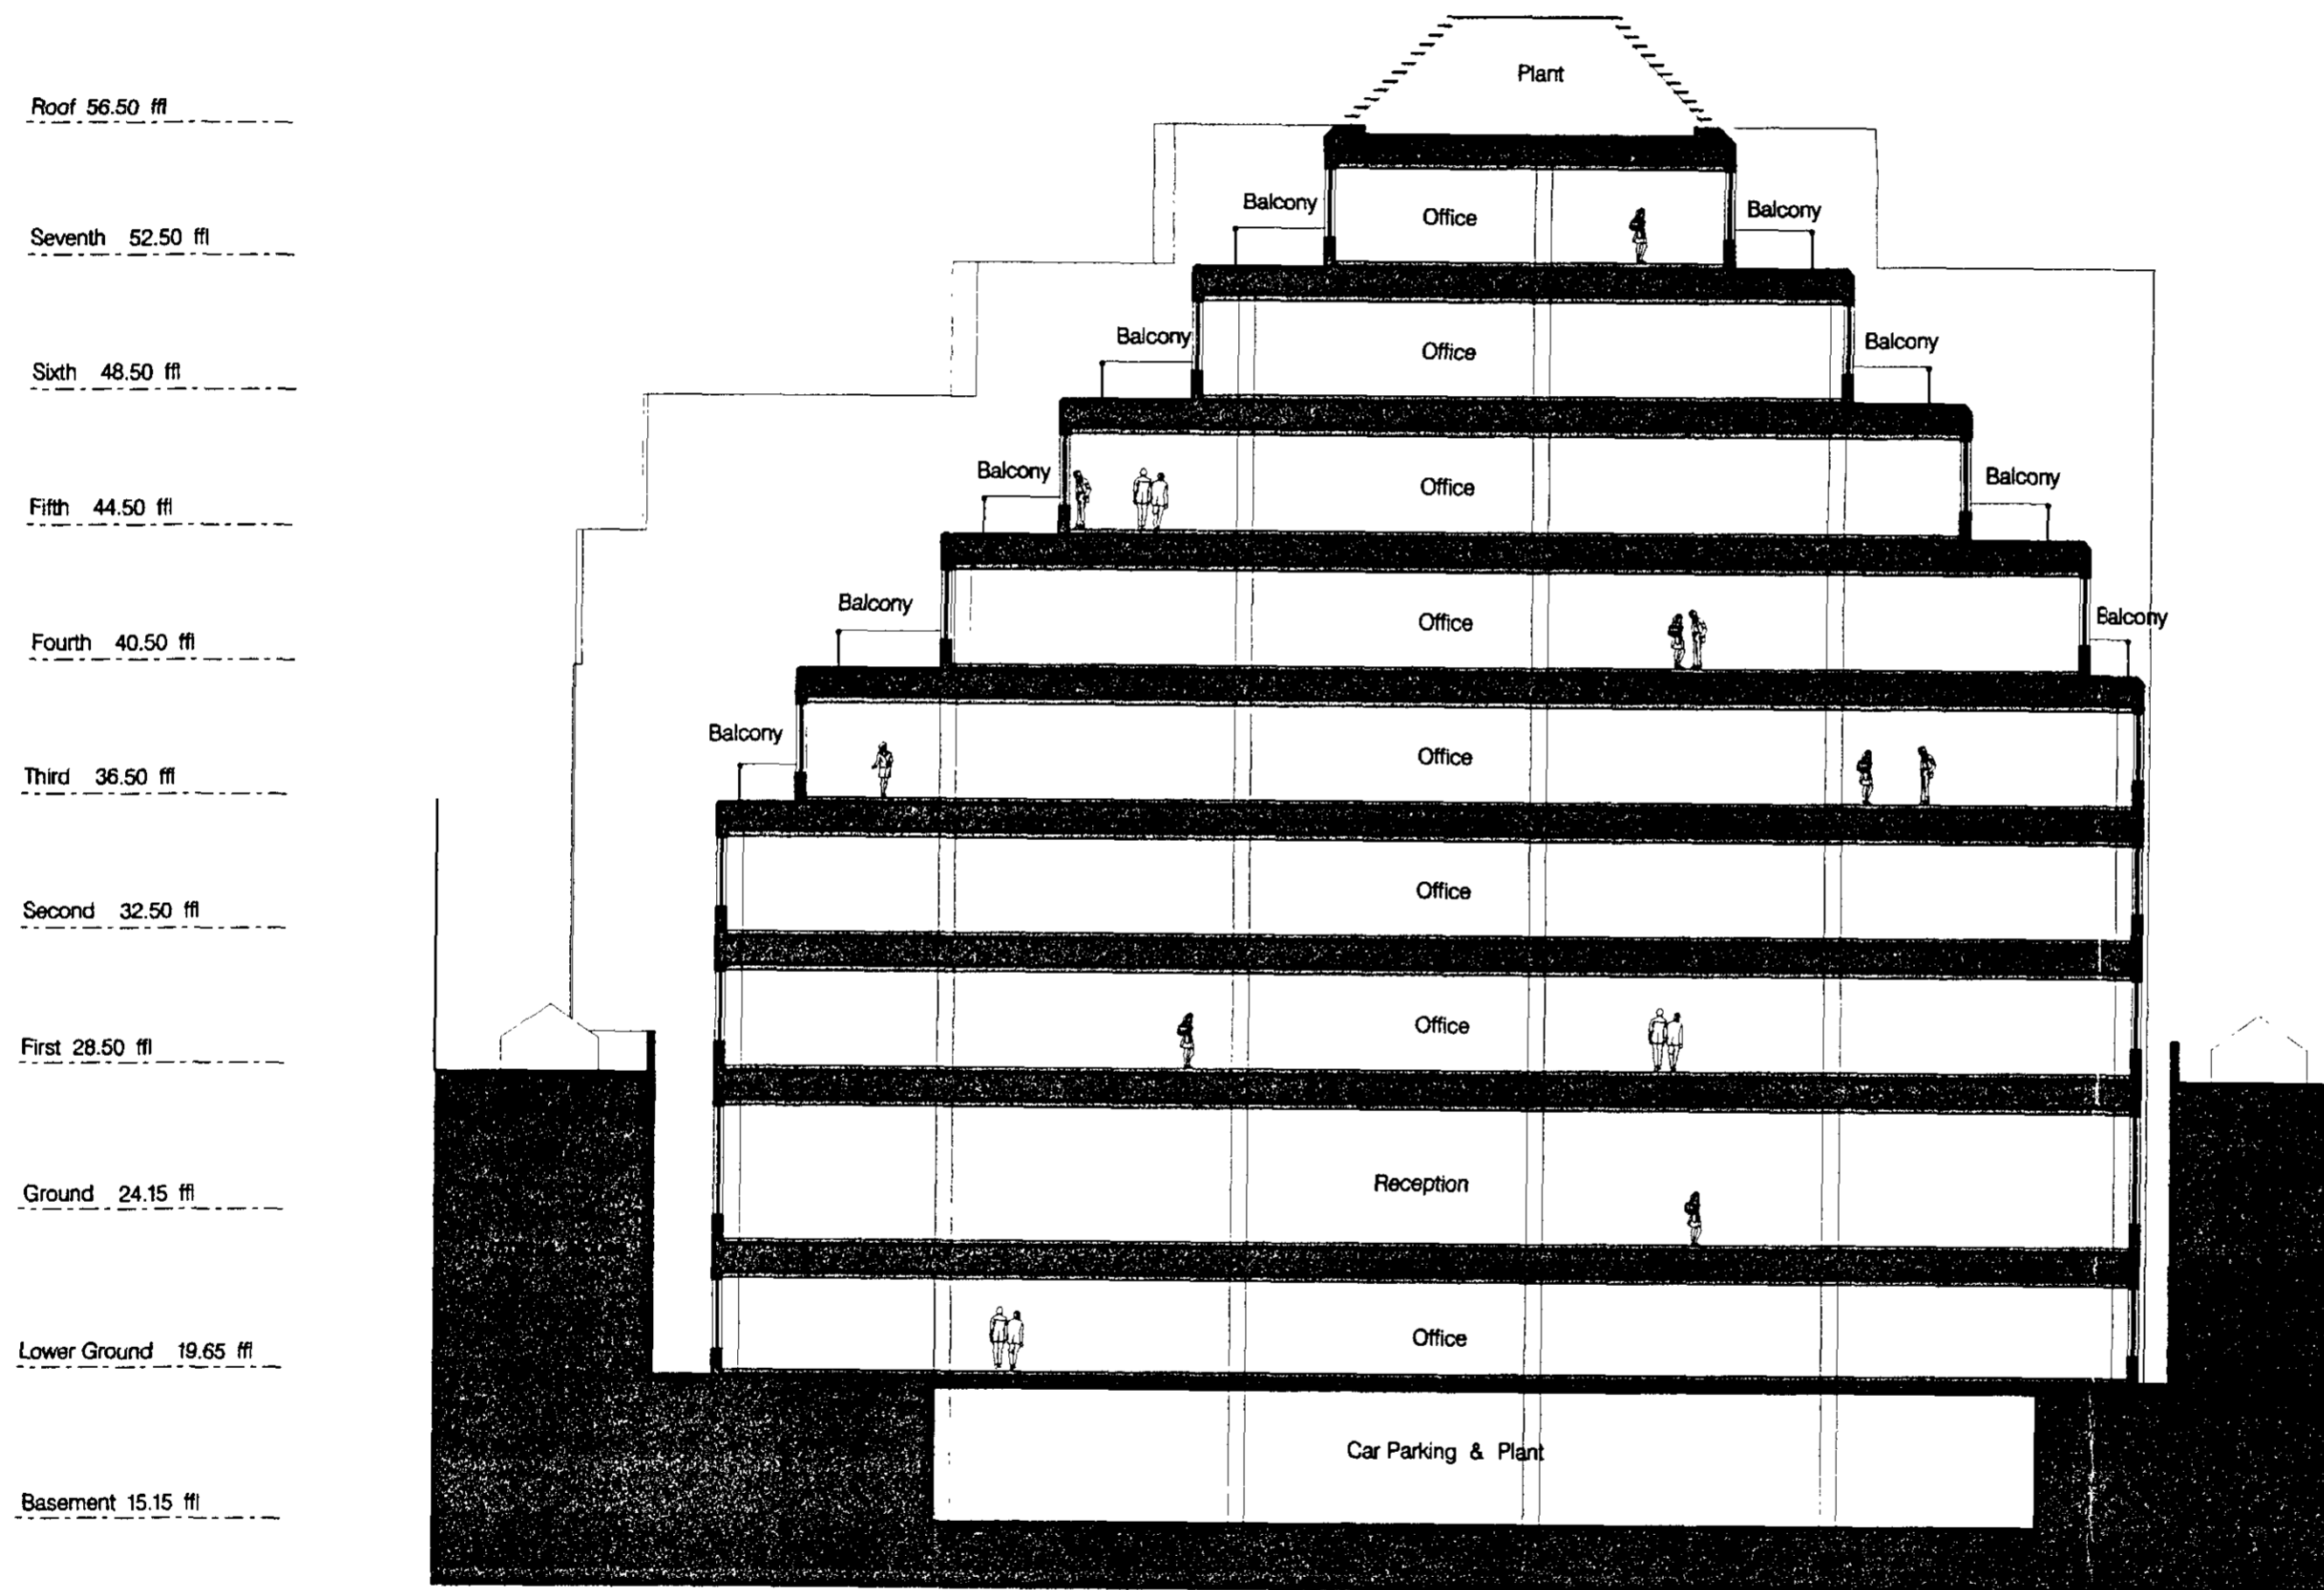

No.	Date	Issued and Revisions	By	Check
1	04.08.95	Issued for Comment	ACS	
2	20.09.95	Issued for Comment	DJR	
3	09.10.95	Issued for Planning	DJR	15

F 9501729

Project Name: FROGMORE INVESTMENTS LIMITED
 BURNE AND SUNLEY HOUSE
 88-93 HIGH HOLBORN
 LONDON WC1

Project Number: 08.5015.000

Description: SECTION C-C

Plot Name: s1-22.plt

Scale: 0 1 2 6 10

A1.22 ...


FROGMORE

FROGMORE INVESTMENTS LIMITED

8 MANCHESTER SQUARE
LONDON
W1

Gensler and Associates Architects

Roman House
Wood Street
London EC2
Tel: 071 256 8080
Fax: 071 256 8747

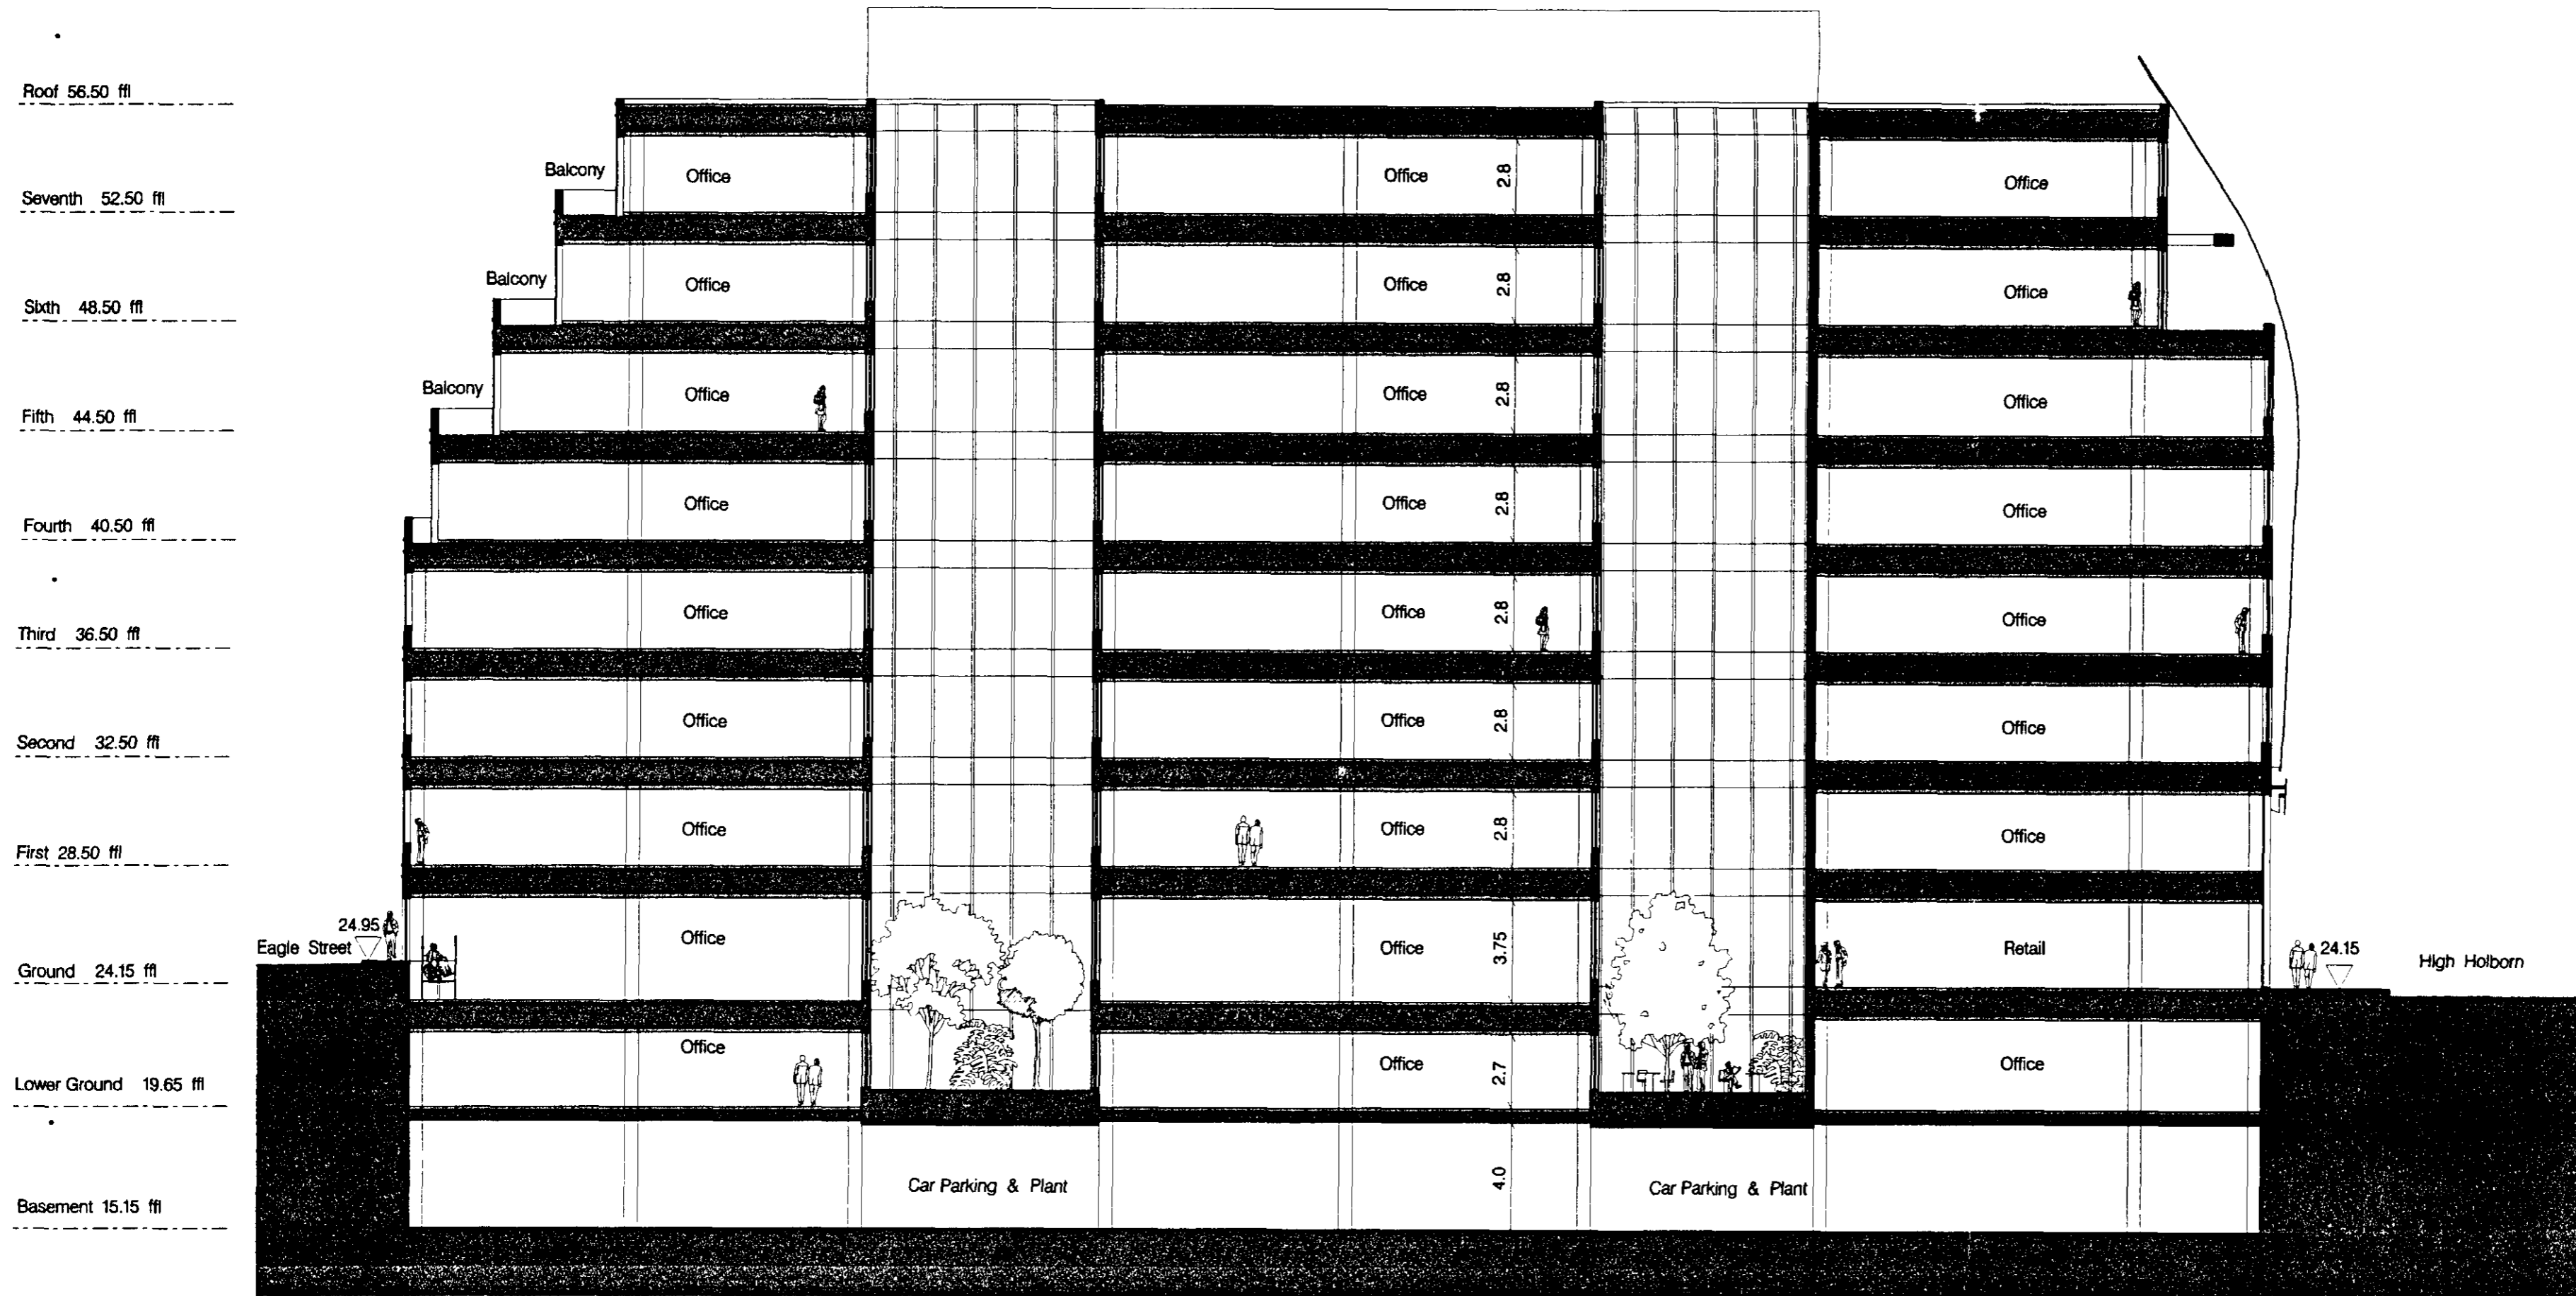

No.	Date	Issue and Revisions	By	Check
1	04 08 95	Issued for Comment	ADJ	
2	20 09 95	Revised for Comment	DLR	
3	09 10 95	Issued for Planning	DLR	DLR

Project Name	FROGMORE INVESTMENTS LIMITED BURNIE AND SUNLEY HOUSE 88-93 HIGH HOLBORN LONDON W1C
Project Number	08 5015 000
Description	SECTION A-A
Plot Name	a1-20.plt
Scale	1:20

All drawings and written material appearing herein constitute original and unpublished work of the architect and may not be published, used or disclosed without written consent of the architect.

A1.20

FROGMORE

FROGMORE INVESTMENTS LIMITED

8 MANCHESTER SQUARE
LONDON
W1

Gensler and Associates Architects

Roman House

Wood Street


London EC2

Tel: 0171 256 0200

Fax: 0171 256 8747

Issues and Revisions

No.	Date	Issues and Revisions	By	Check
1	04.08.95	Issued for Comment		ADJ
2	20.08.95	Issued for Comment		CJR
3	09.10.95	Issued for Planning		CJR 45

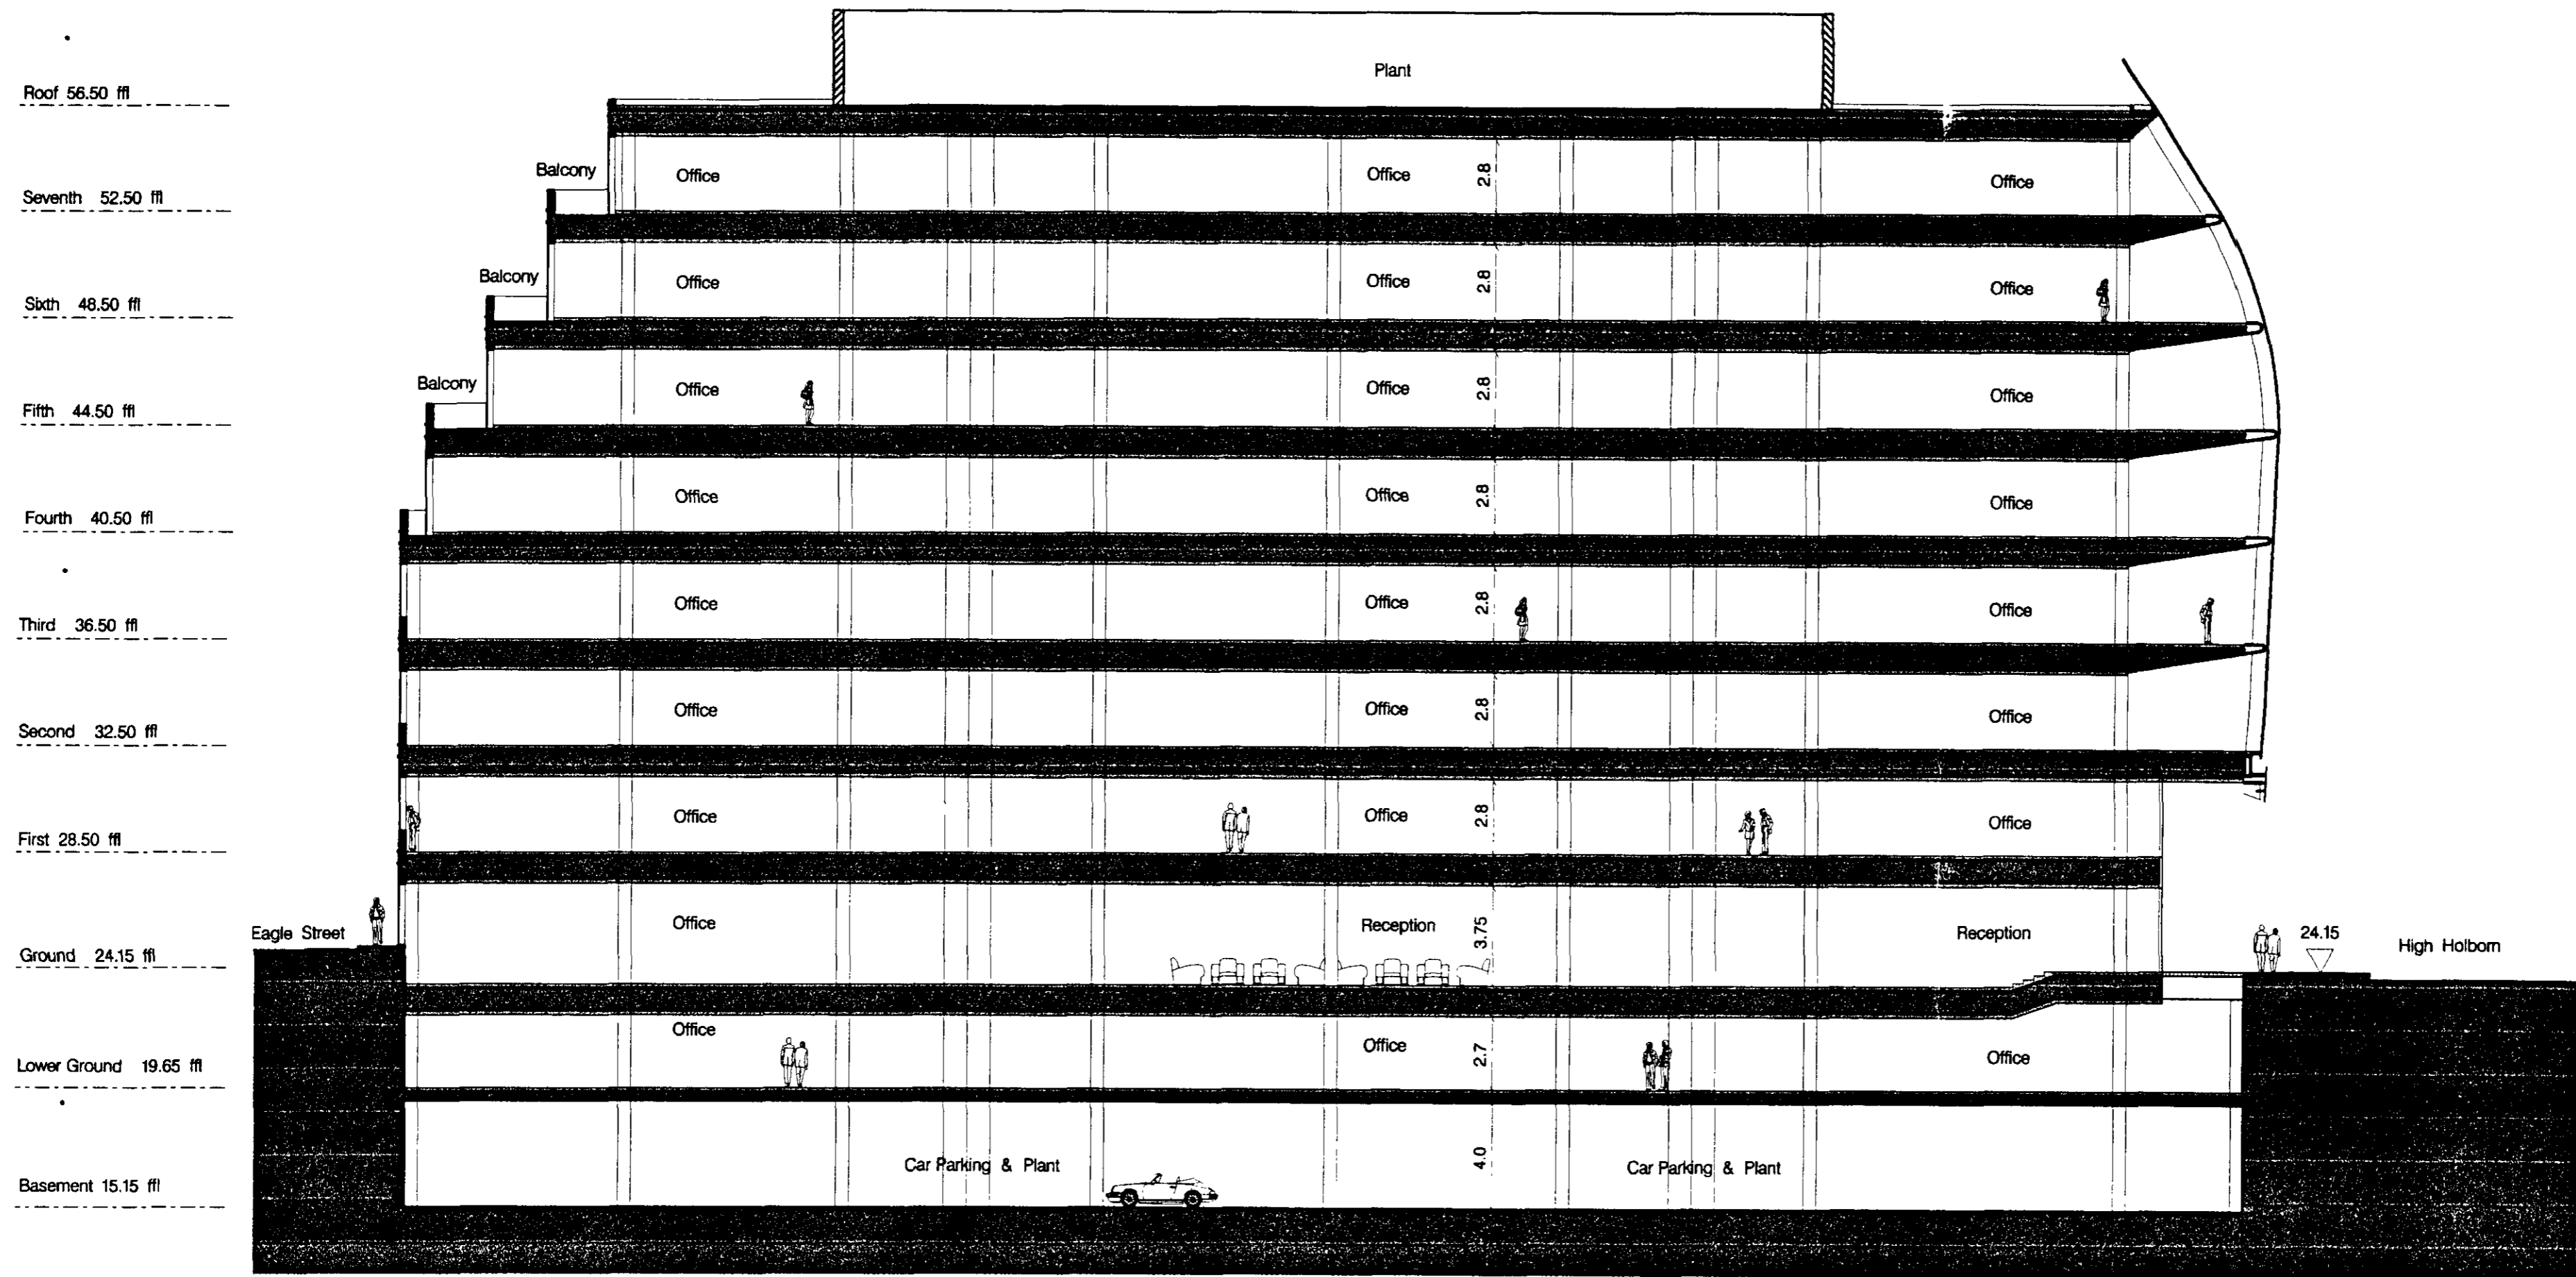

9501729

Project Name: FROGMORE INVESTMENTS LIMITED

BURNE AND SUNLEY HOUSE

88-93 HIGH HOLBORN

LONDON WC1

Project Number: 08 5015 000

Description: SECTION B-B







Plot Name: 81-21.plt

Scale: 1:250

0 1 2 5 10

© copyright and without liability to the authors of this drawing and may not be duplicated, used or distributed without consent of the architect.

A1.21 ...

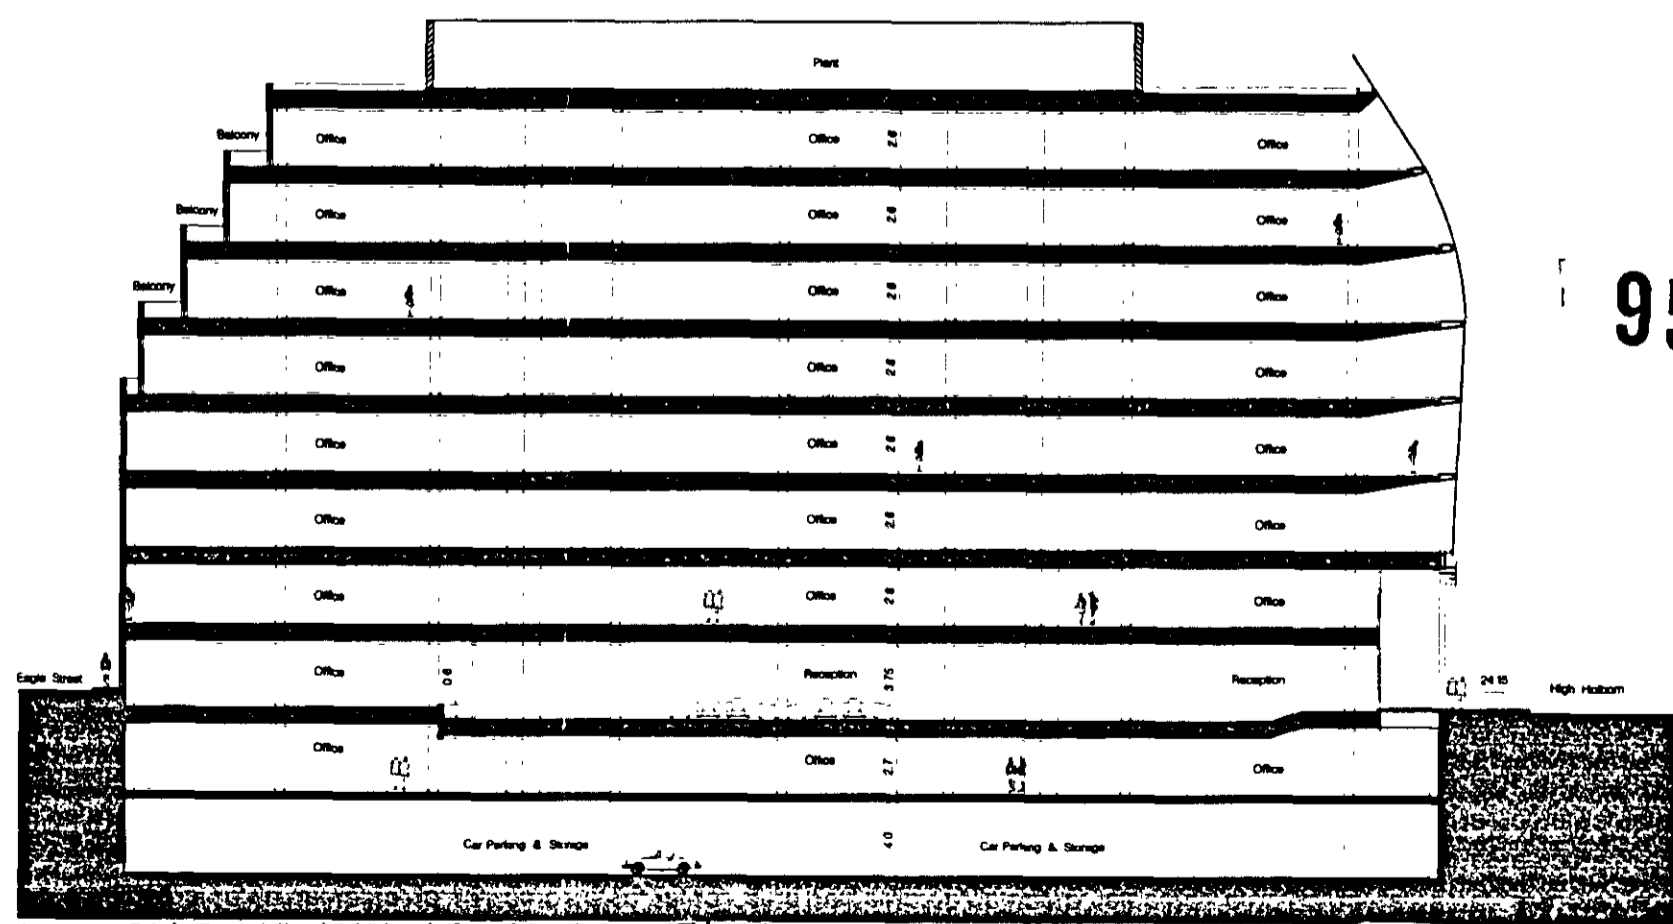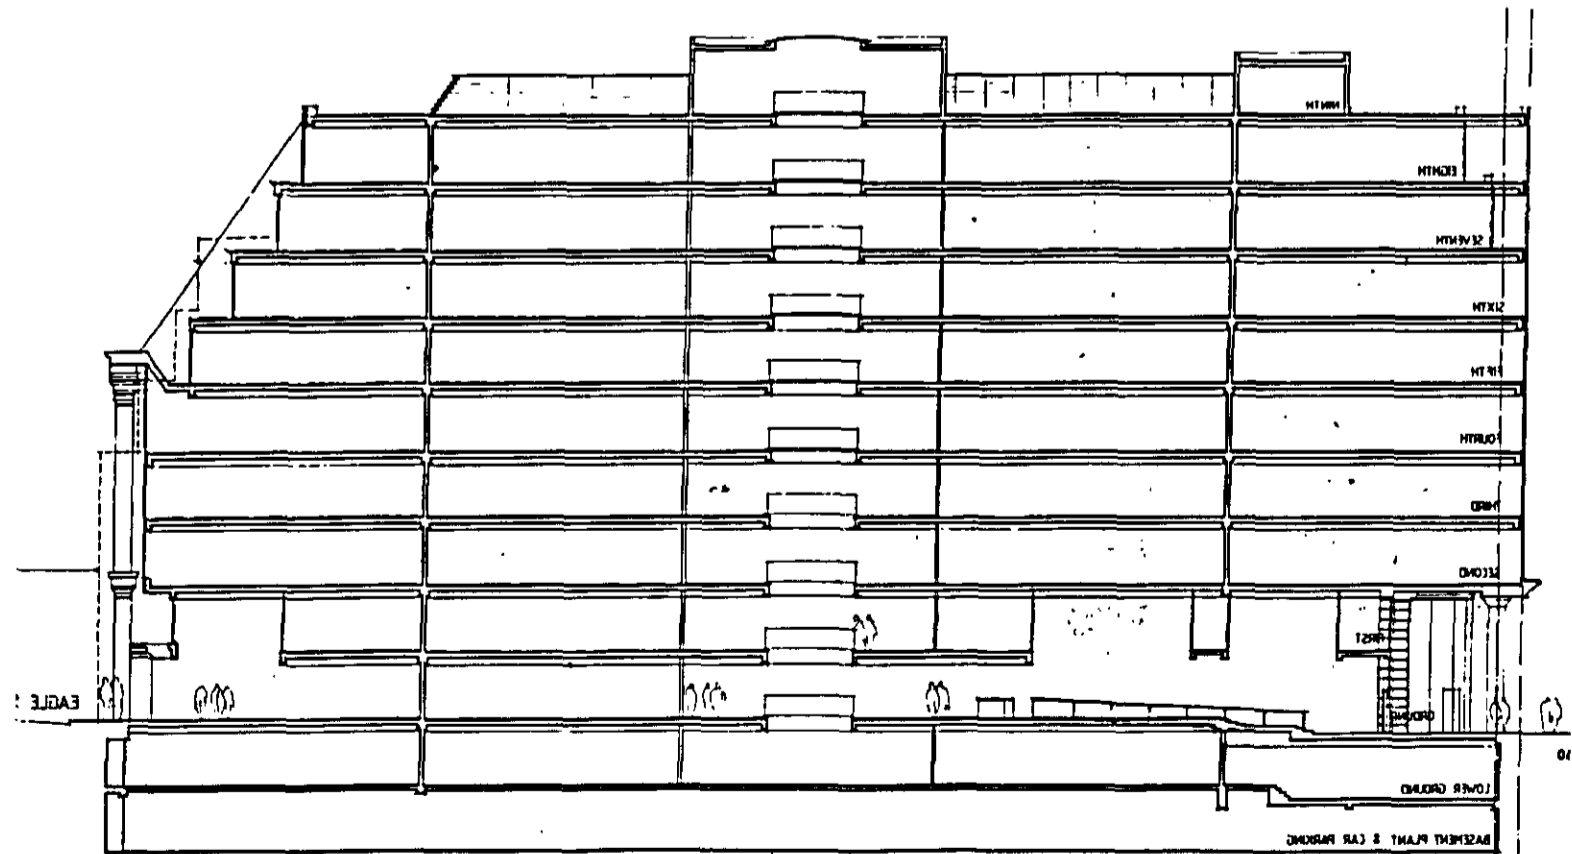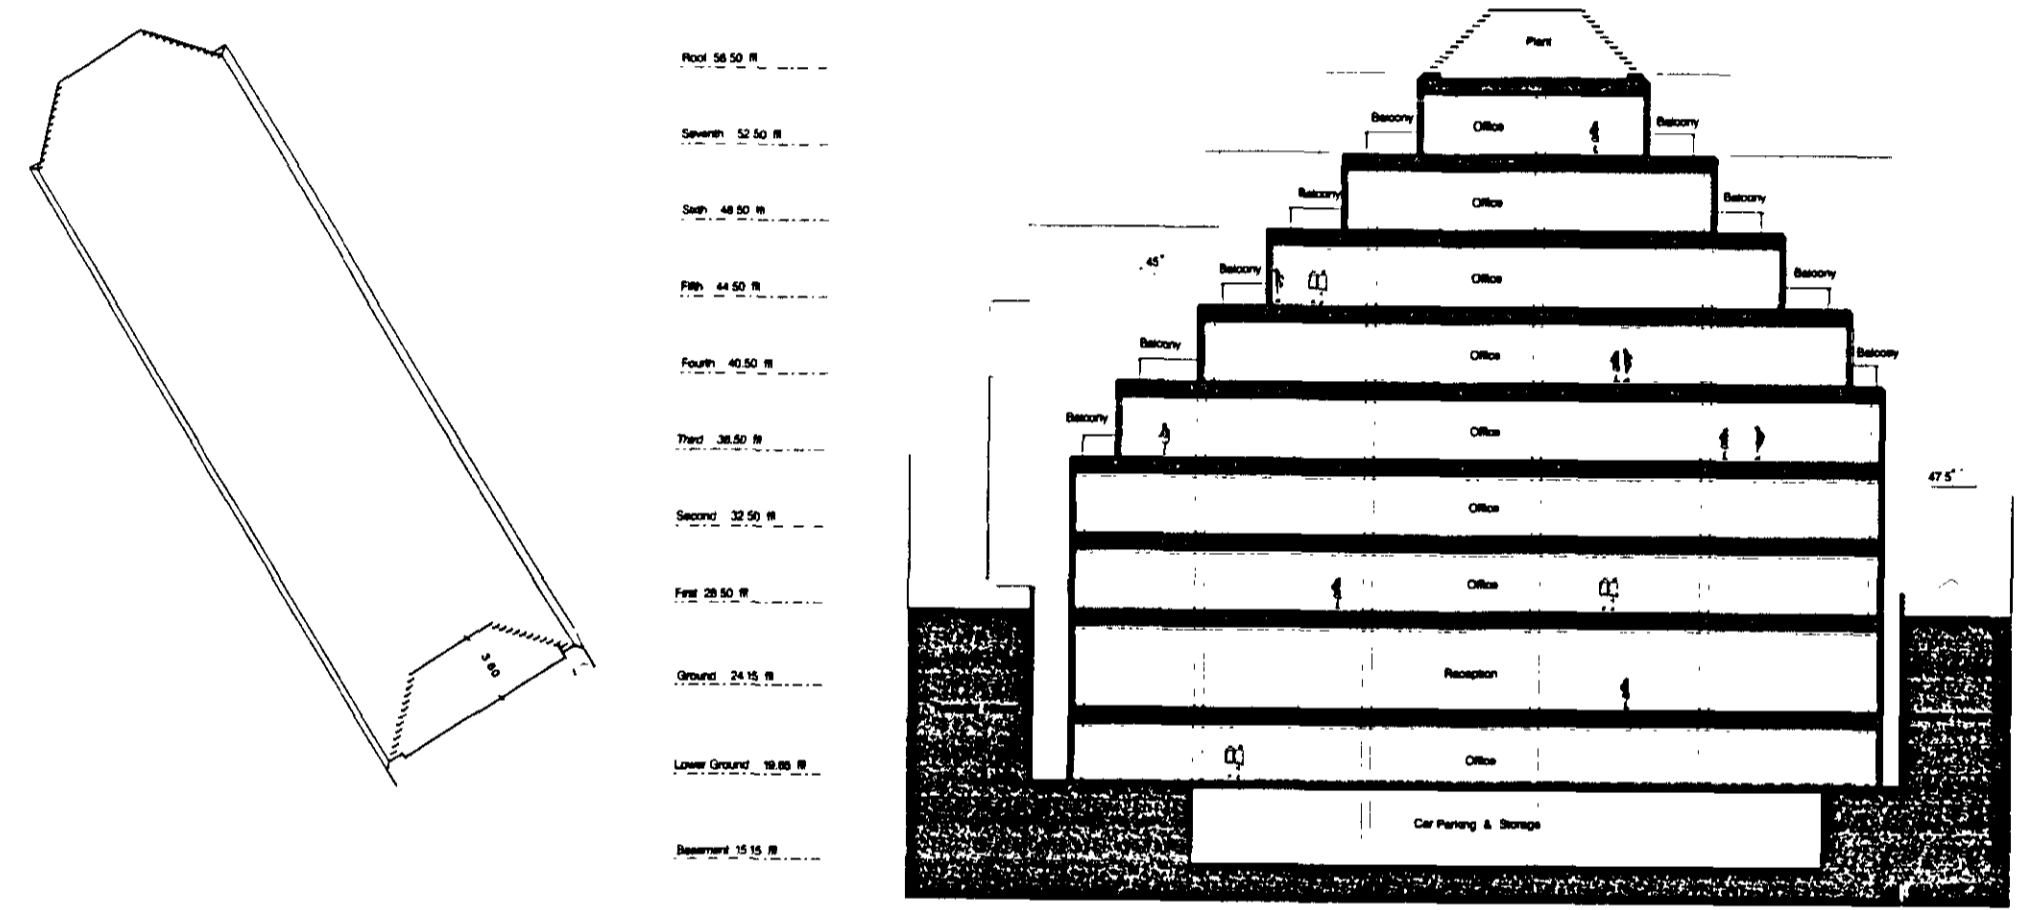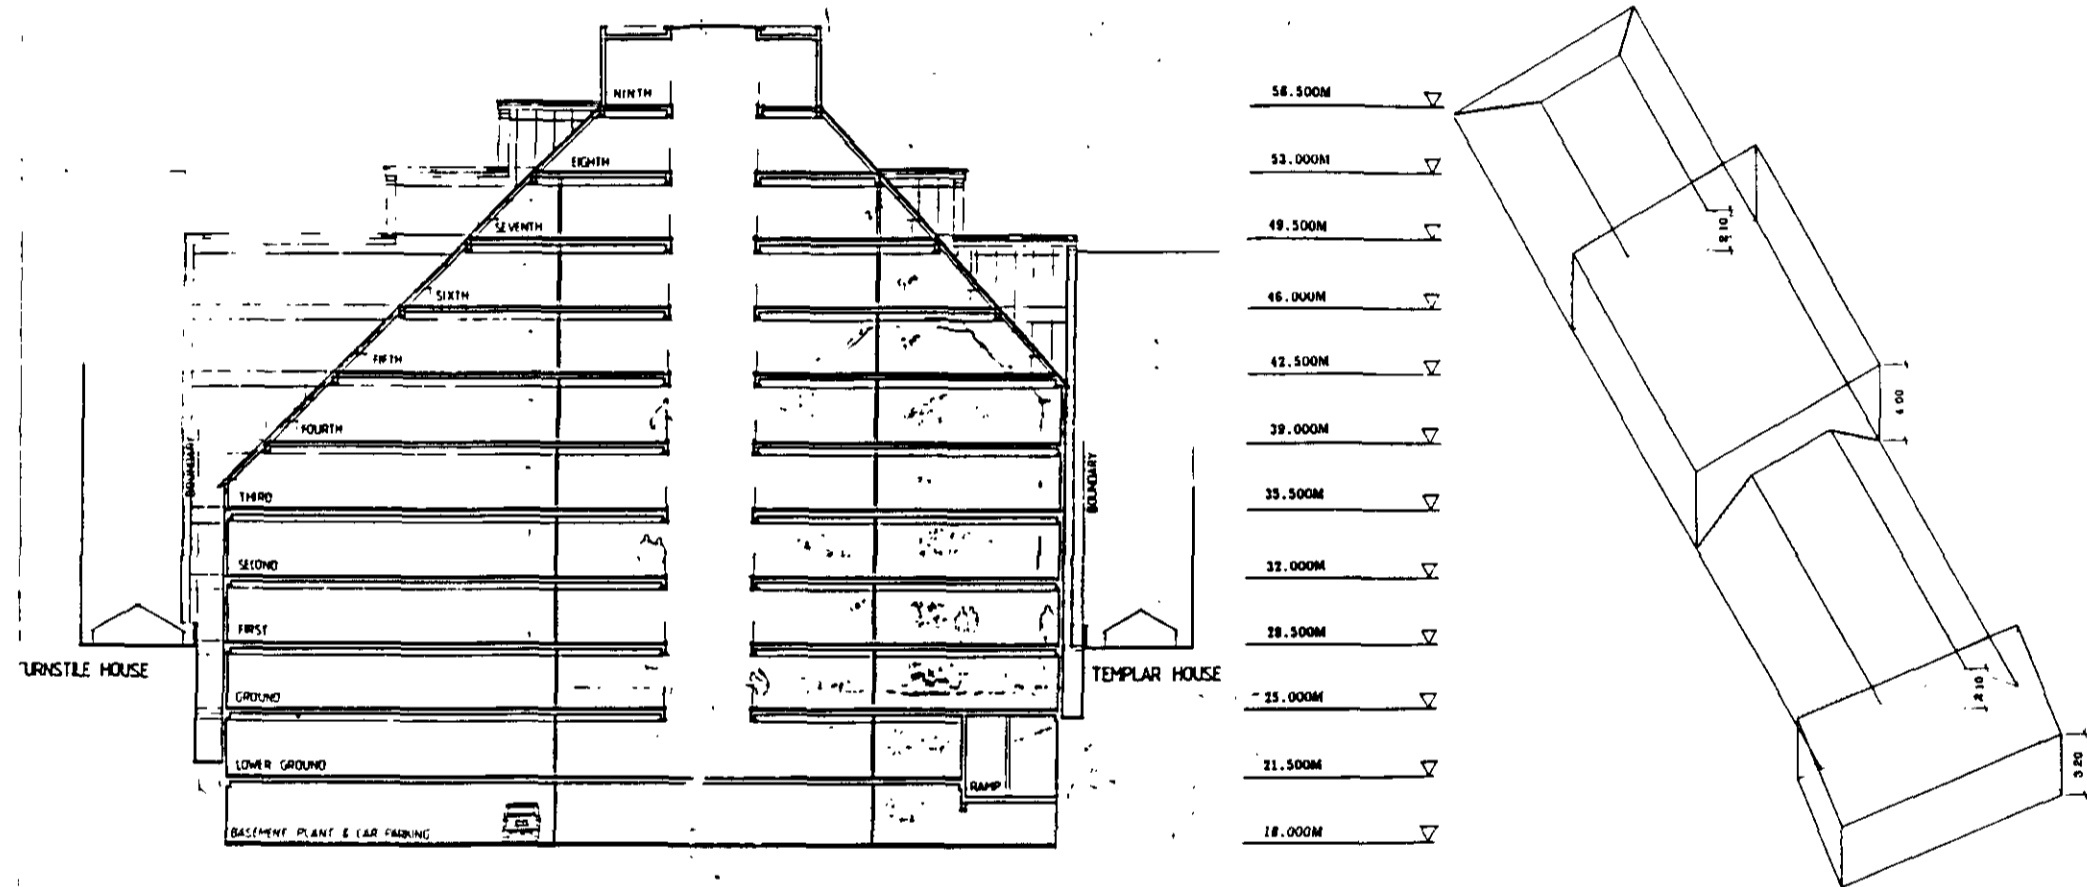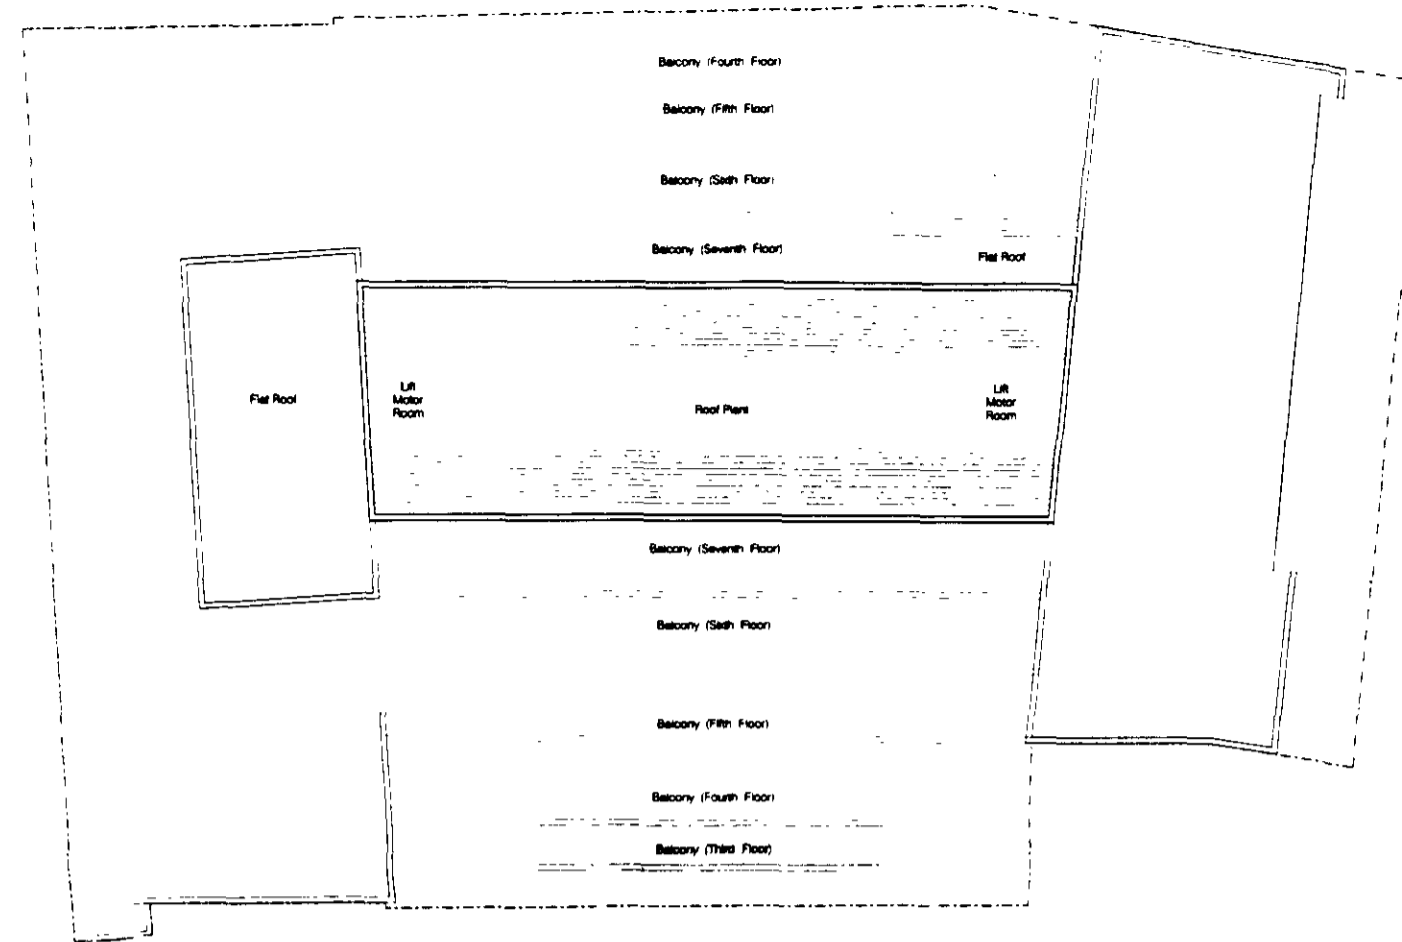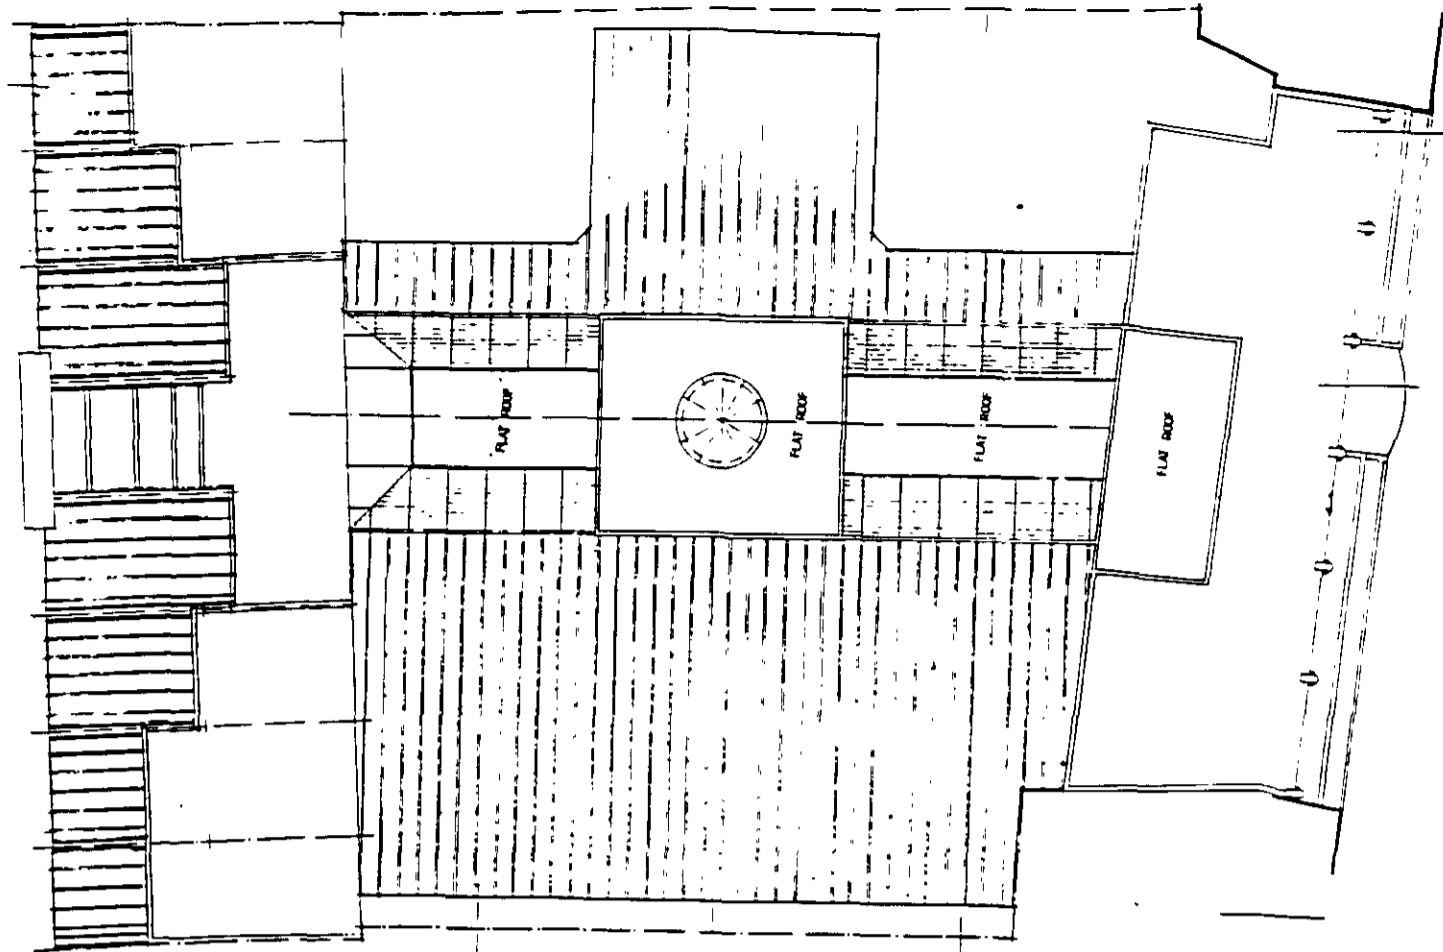

9501729

PREVIOUS SCHEME
ROOF CONDITION
A1.14




CURRENT PLANNING APPLICATION.

FROGMORE

Frogmore Investments Limited
High Holborn, London
Gensler and Associates / Architects



September 1995
A1.14

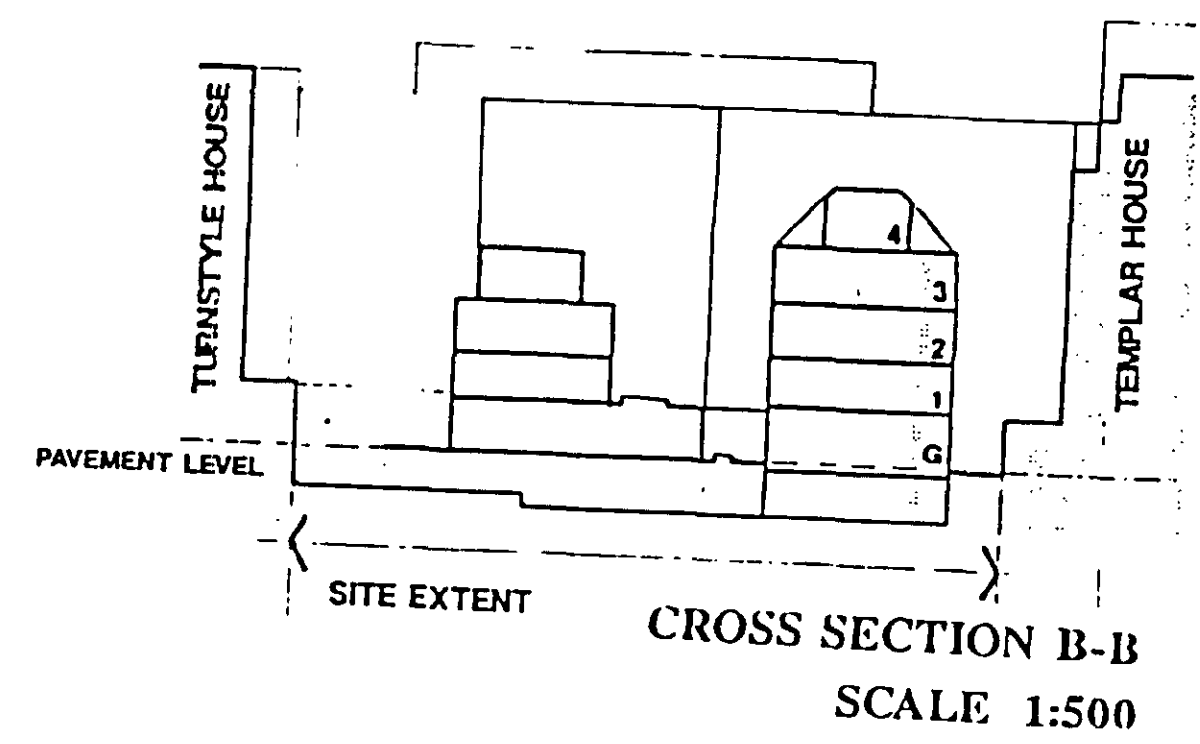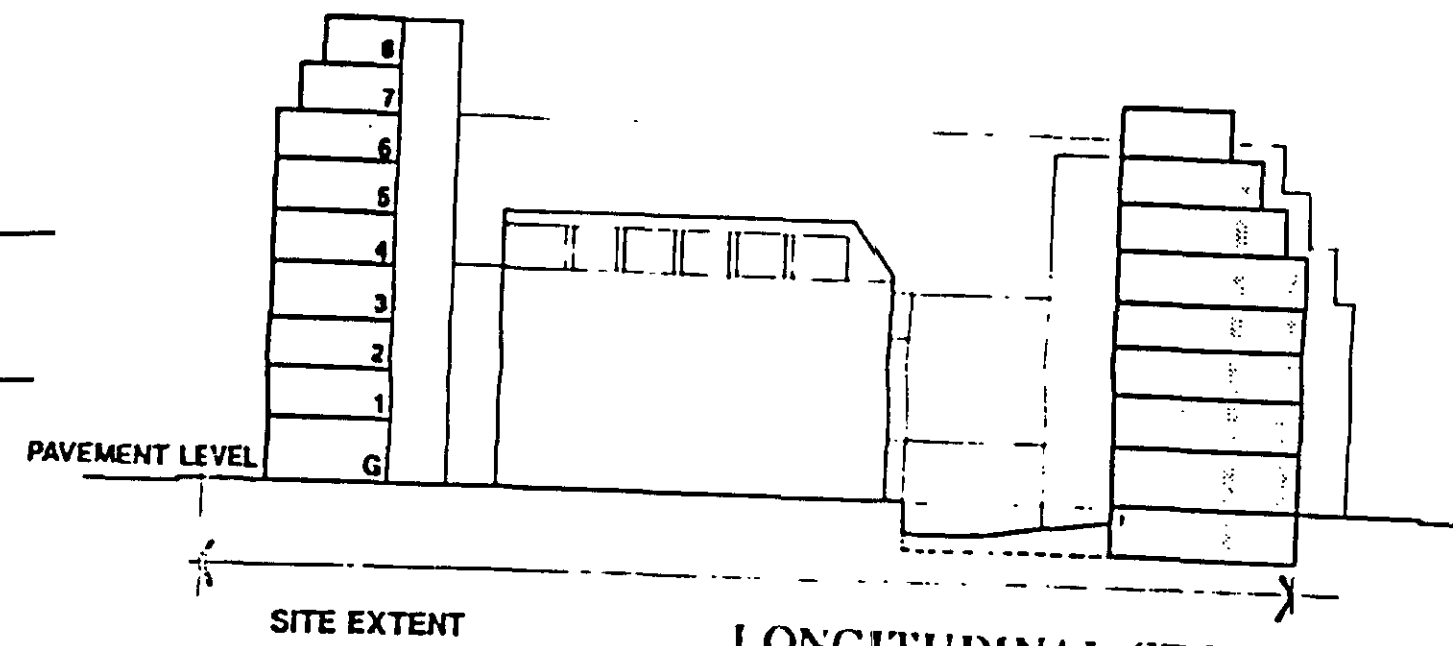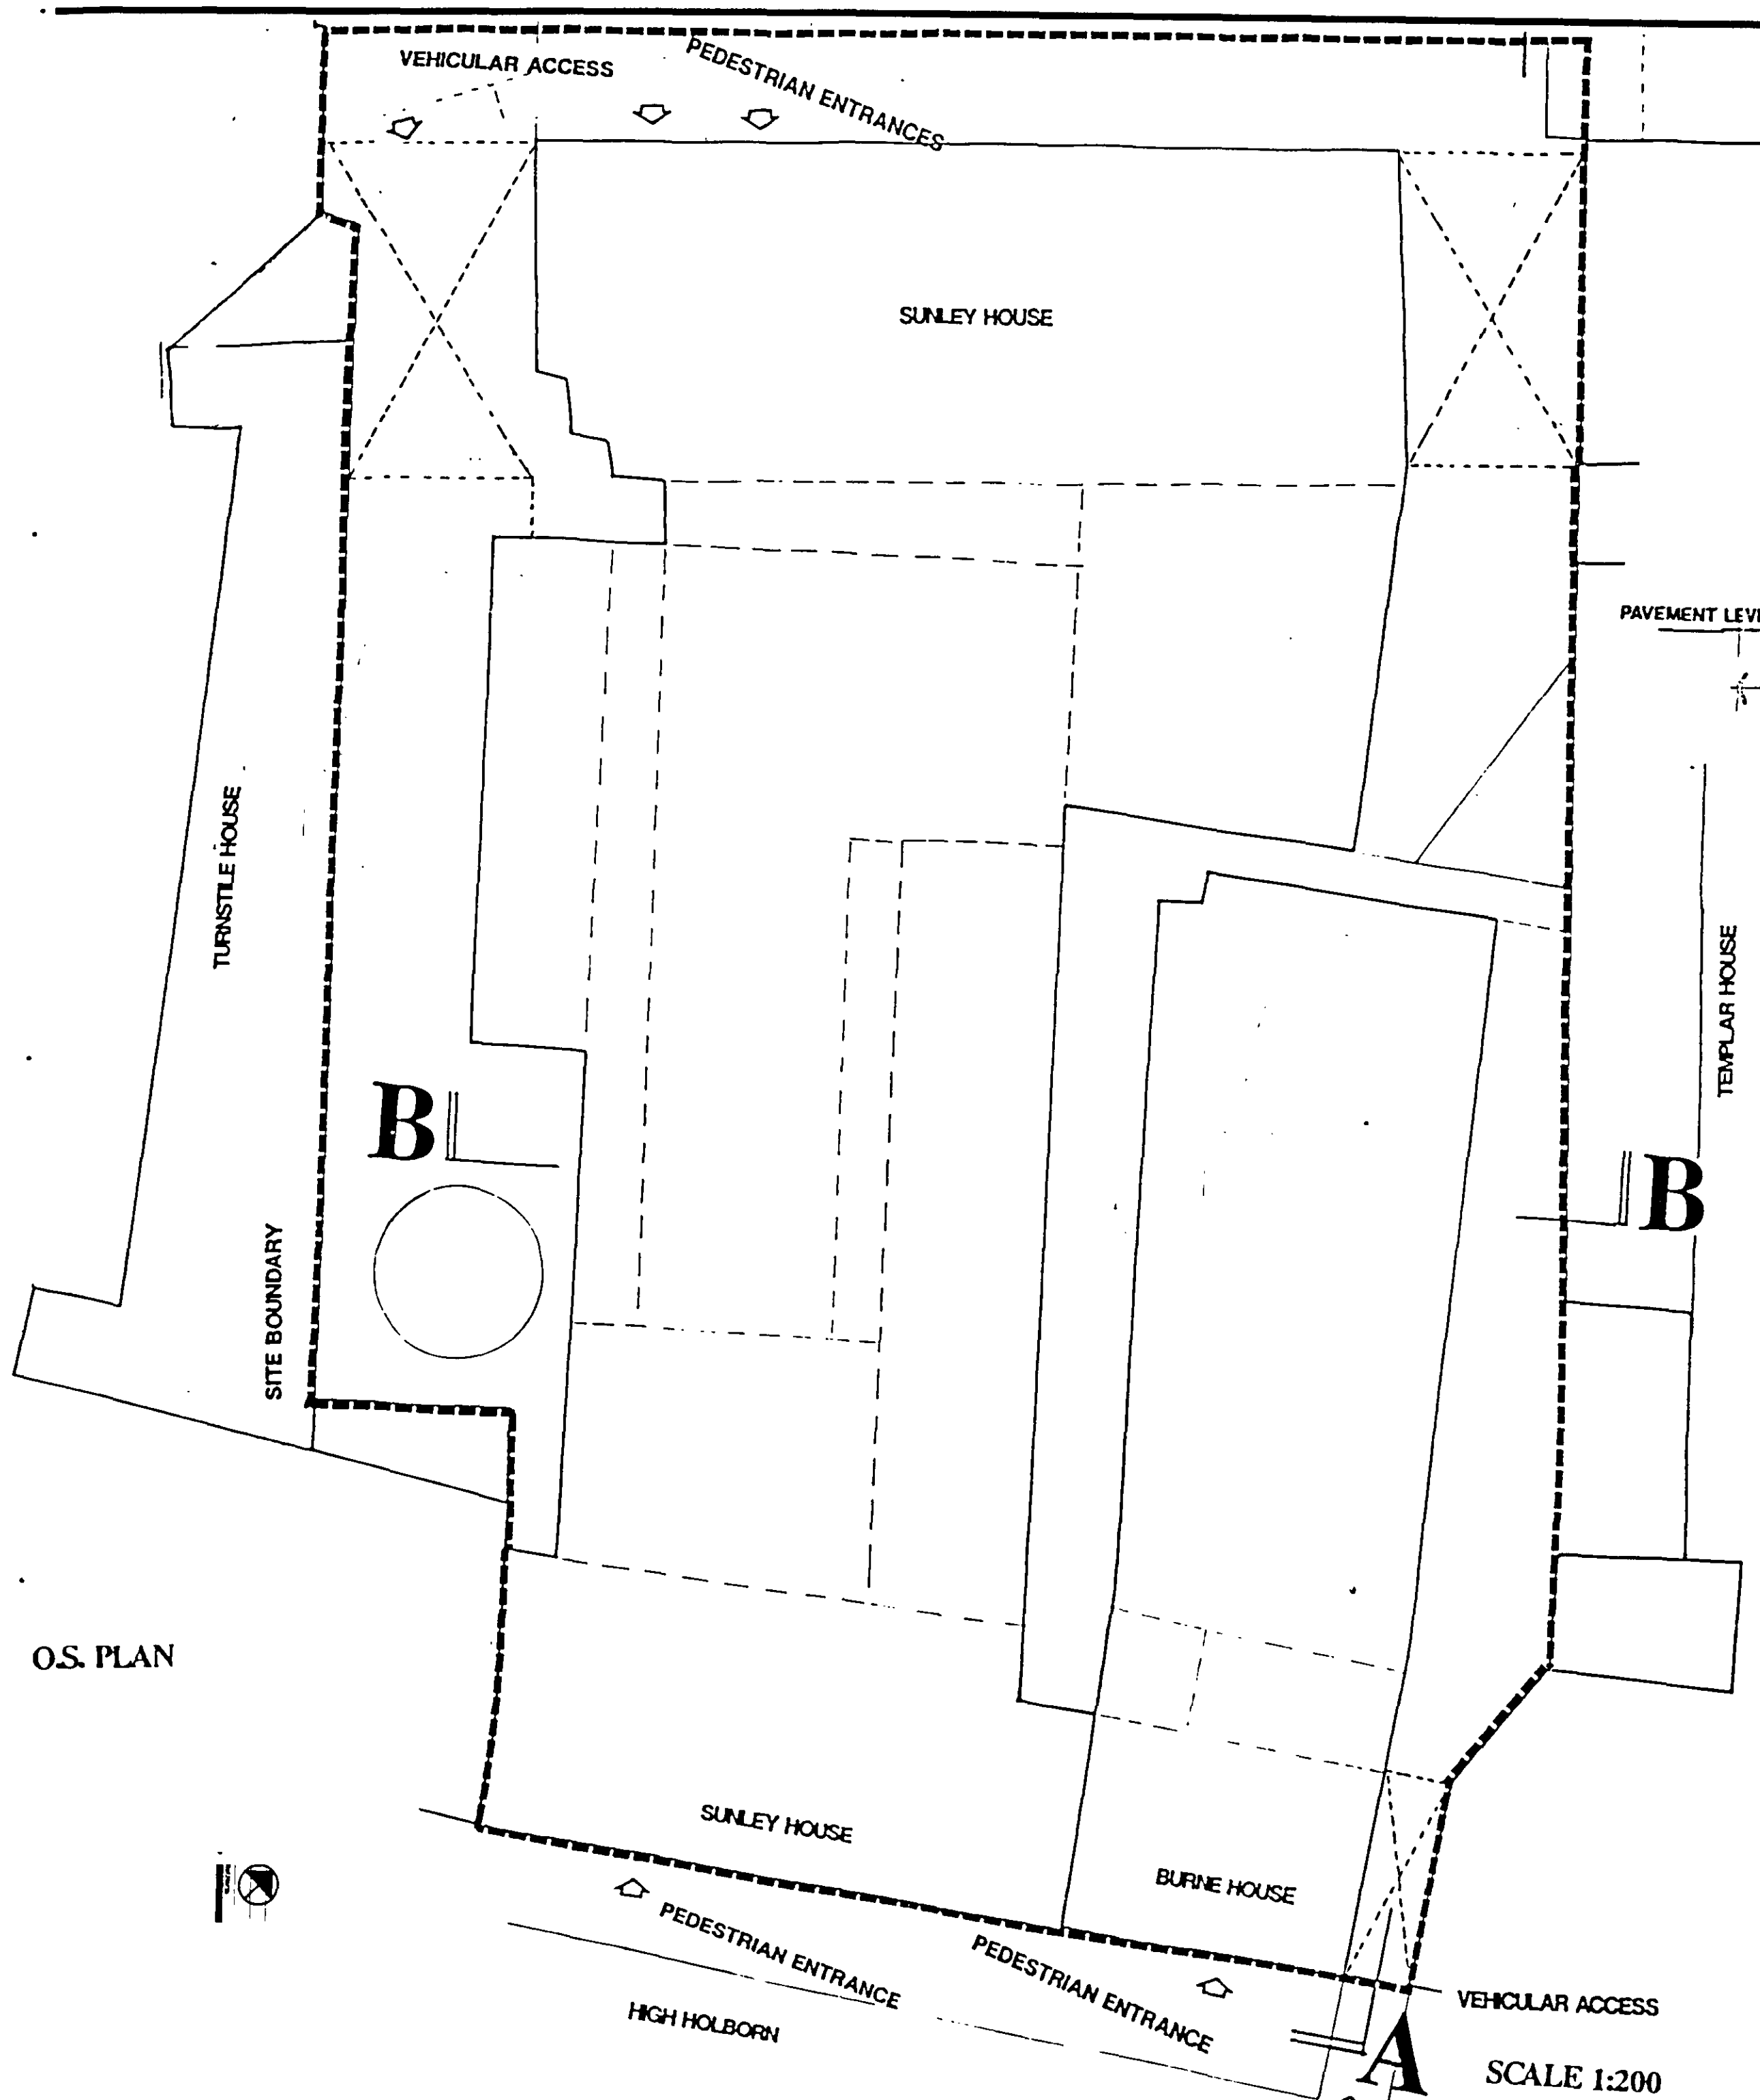

FROGMORE
 FROGMORE INVESTMENTS LIMITED
 8 MANCHESTER SQUARE
 LONDON
 W1

Gensler and Associates
 Architects

Room: _____
 Name: _____
 Date: _____
 Tel: 0171 238 0200
 Fax: 0171 238 0747

Date: 08.10.95
 Issued for Planning: _____
 By: _____
 Date: 10

10501729

Project Name: FROGMORE INVESTMENTS LIMITED
 BURNE AND SUNLEY HOUSE
 88-93 HIGH HOLBORN
 LONDON WC1
 Project Number: 08 5015.000
 Description: EXISTING BUILDING
 Plot Name: g1-12.plt
 Scale:

FROGMORE


FROGMORE INVESTMENTS LIMITED

8 MANCHESTER SQUARE
LONDON
W1

Gensler and Associates
Architects


Planner House
Wood Street
London EC2
Tel: 0771 258 8380
Fax: 0771 258 8747

No.	Date	Author and Approver	By	Check
09.10.95		Issued for Planning	D.J.P.	J.S.

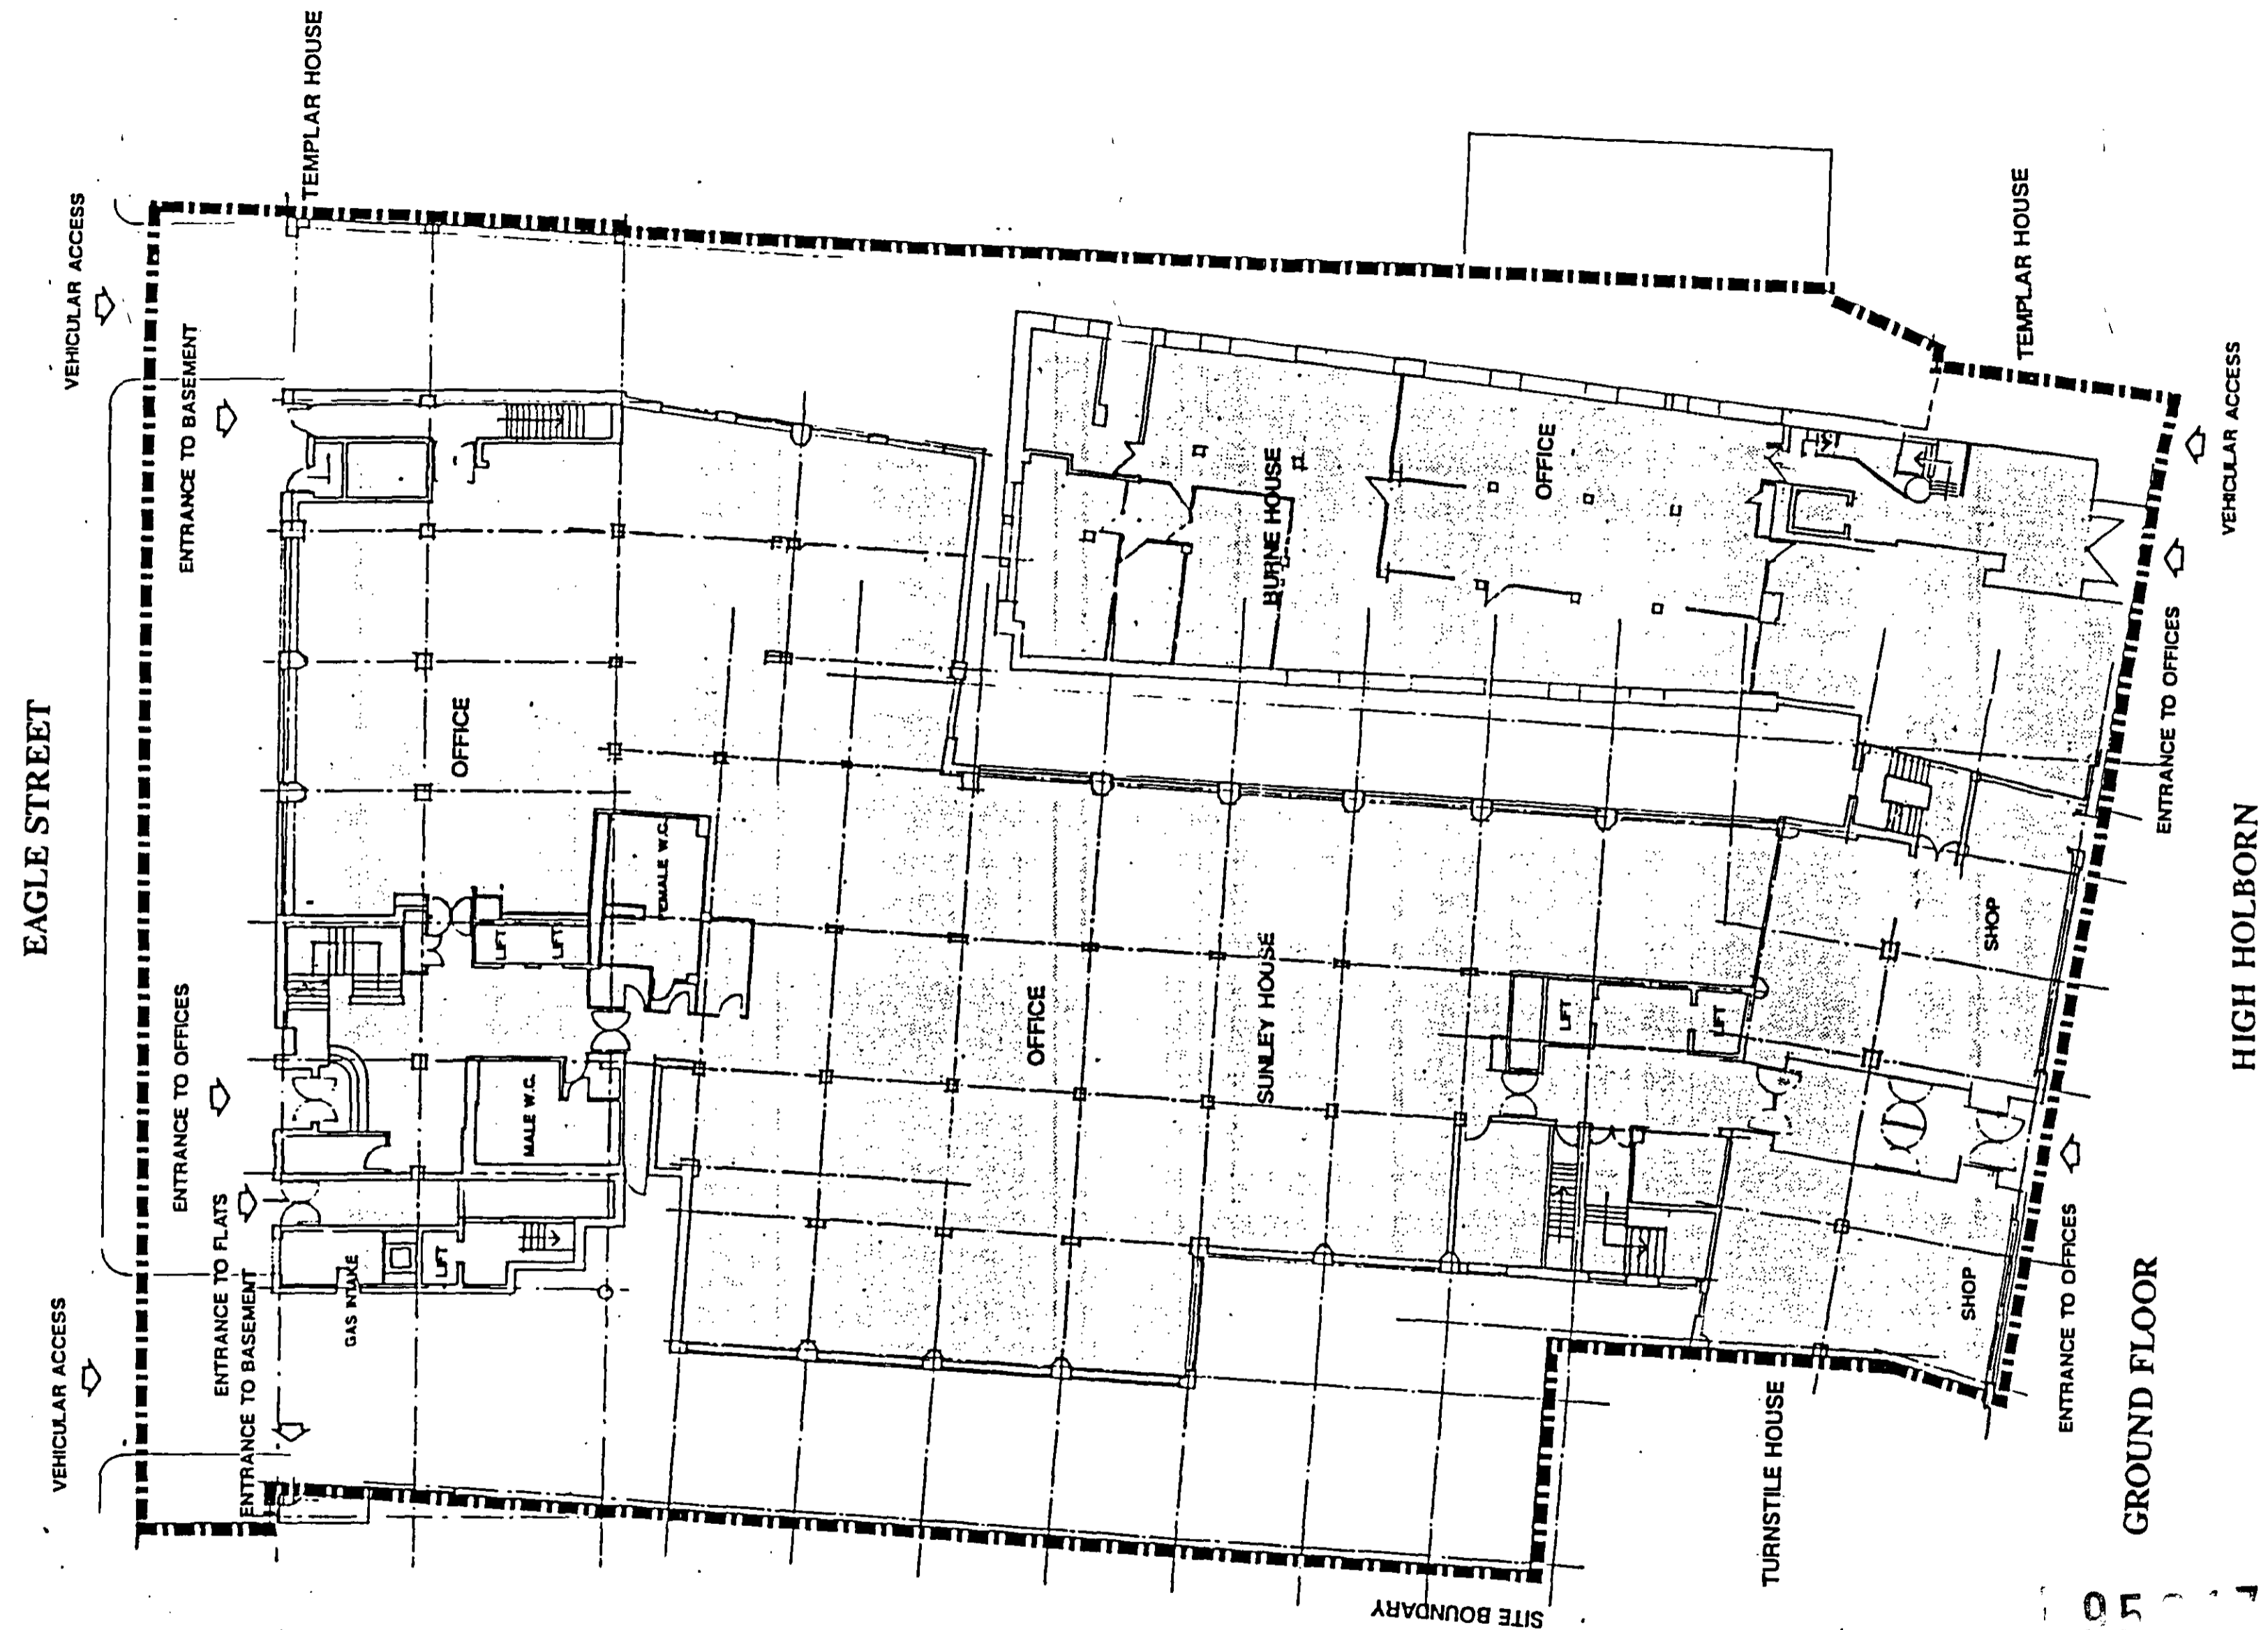

Existing buildings to be completely demolished. If any further information is required, please contact the Architect.

EXISTING BUILDINGS

 

Project Name	FROGMORE INVESTMENTS LIMITED
	BURNE AND SUNLEY HOUSE
	88-93 HIGH HOLBORN
	LONDON, WC1
Project Number	09.5015.000
Description	EXISTING BUILDING
Plot Name	81-13.plt
Scale	

Approved and issued under the supervision of the architect and under the seal of the architect.

A1.13 ...


FROGMORE

FROGMORE INVESTMENTS LIMITED

8 MANCHESTER SQUARE
LONDON
W1

Gensler and Associates Architects

Roman House
Wood Street
London EC2
Tel: 071 256 8080
Fax: 071 256 8747

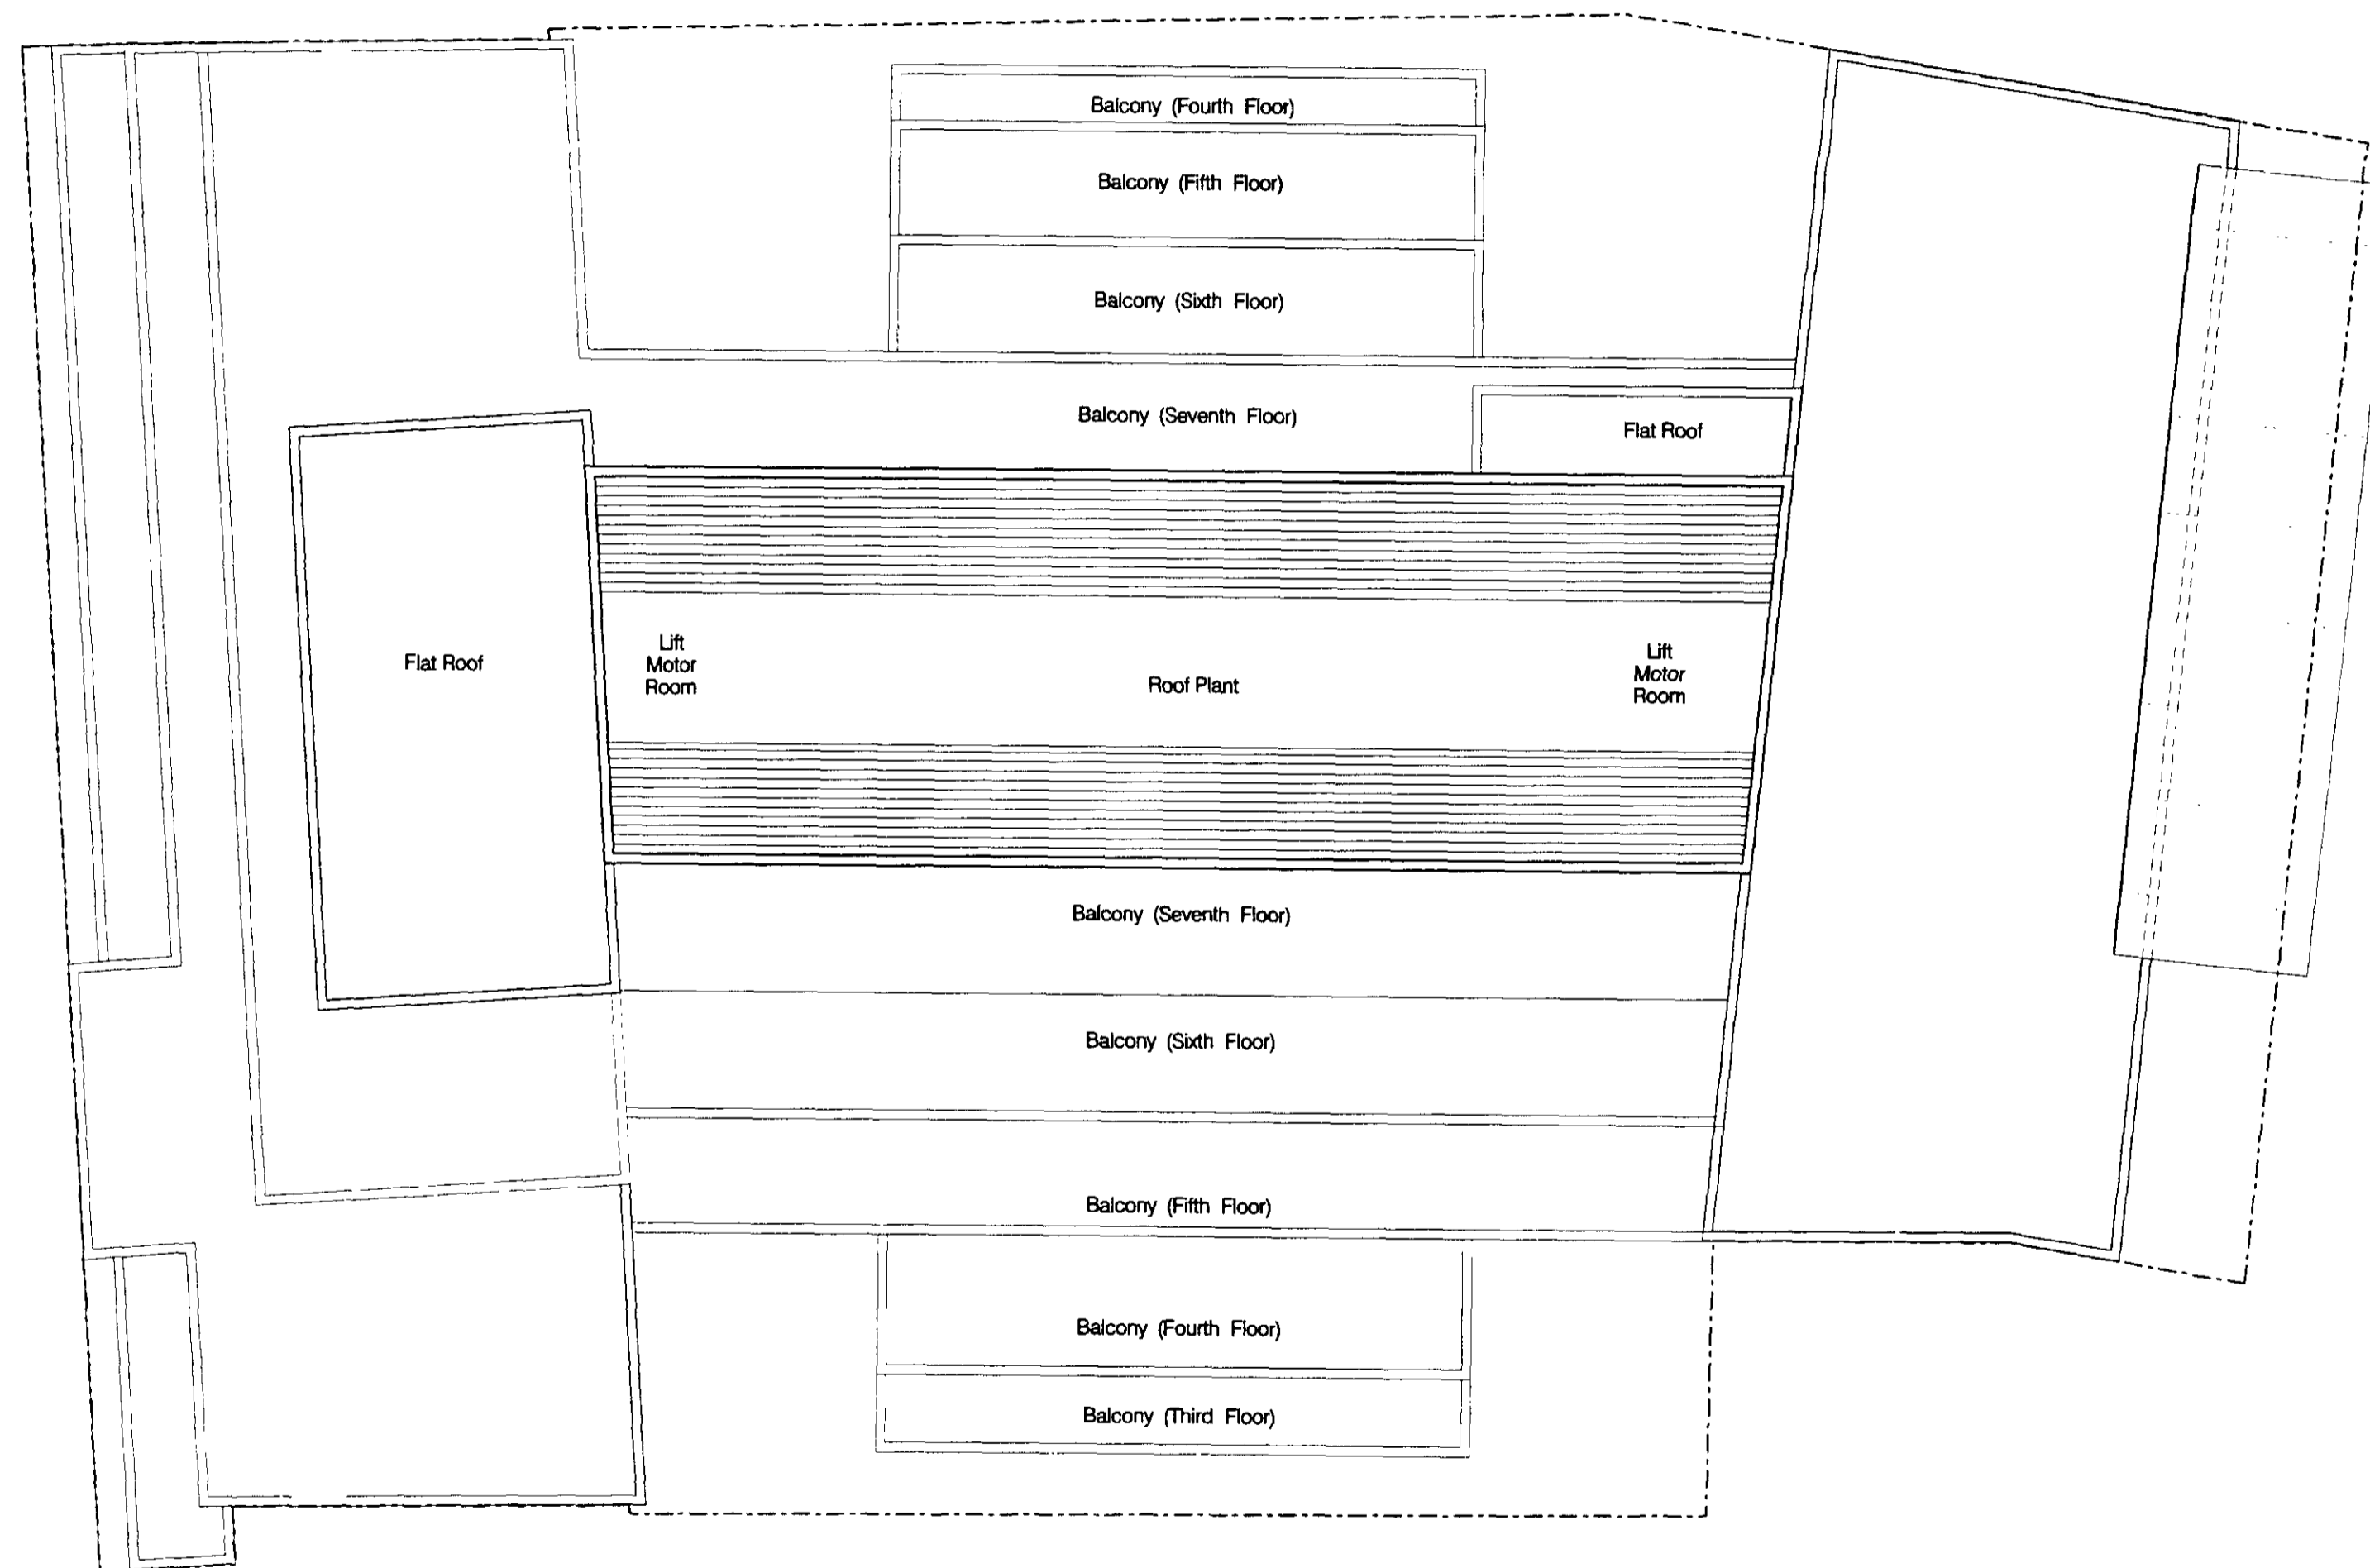

Issues and Revisions

No.	Date	Issue and Revisions	By	Check
1	04.08.95	Issued for Comment	ADS	
2	20.09.95	Issued for Comment	DJR	
3	09.10.95	Issued for Planning	DJR	AS

1 95 0 1729

Project Name: FROGMORE INVESTMENTS LIMITED
BURNE AND SUNLEY HOUSE
88-93 HIGH HOLBORN
LONDON WC1

Project Number: 08 5015.000

Description: ROOF PLAN

Plot Name: a1-08.plt




Approved and correct measurements have been verified against original documents and the accuracy of the information is not guaranteed.

A1.08

FROGMORE
 FROGMORE INVESTMENTS LIMITED
 8 MANCHESTER SQUARE
 LONDON
 W1

Gensler and Associates
 Architects

Room: 14/14
 Wood Street
 London EC2
 Tel: 0171 258 8000
 Fax: 0171 258 8747

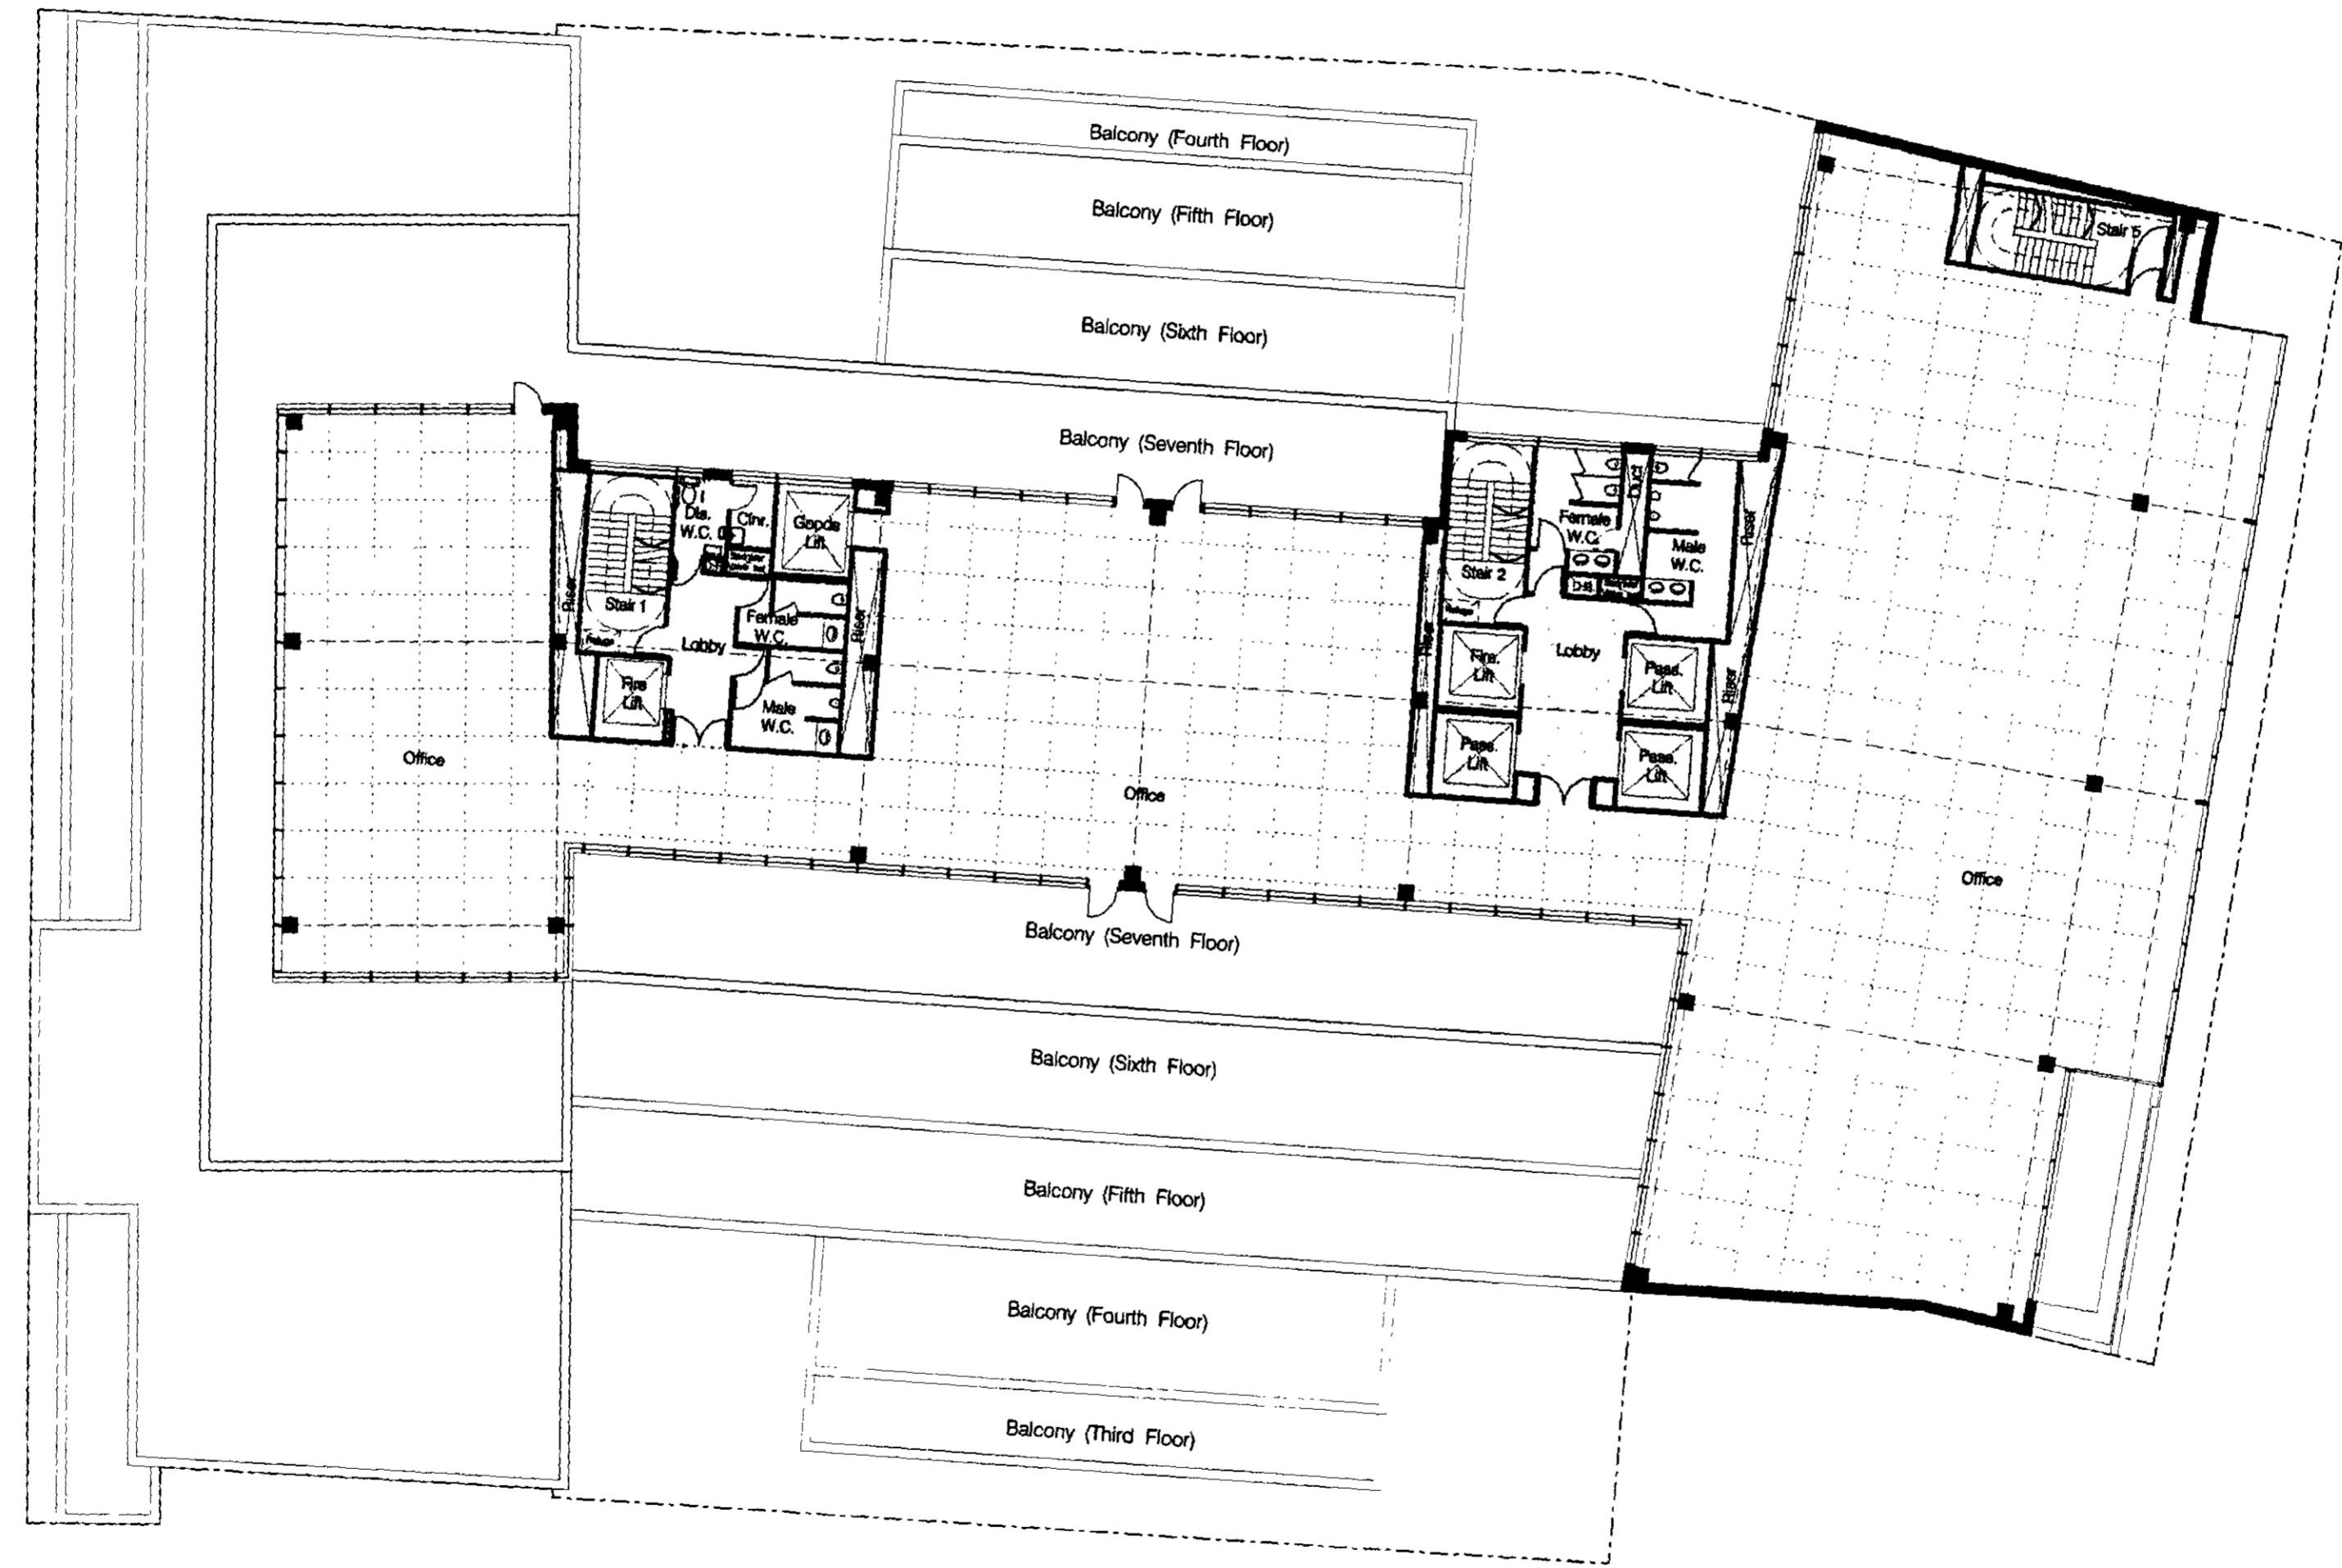

Revisions

No.	Date	Issued for	Revisions	By	Check
04	08 95	Report for	Revisions	AS	
20	09 95	Report for	Comments	AS	
05	10 95	Report for	Comments	AS	
		Report for	Planning	AS	

9501729


Project Name: FROGMORE INVESTMENTS LIMITED
 BURNE AND SUNLEY HOUSE
 88-93 HIGH HOLBORN
 LONDON WC1
 Project Number: 08.5015.000
 Description: SEVENTH FLOOR PLAN
 Plot Name: s1-07.plt
 Scale: 0 1 2 5 10

A1.07

FROGMORE
 FROGMORE INVESTMENTS LIMITED
 8 MANCHESTER SQUARE
 LONDON
 W1

Gensler and Associates
 Architects

Room: House
 Wood Street
 London EC2
 Tel: 0171 256 6000
 Fax: 0171 256 6747

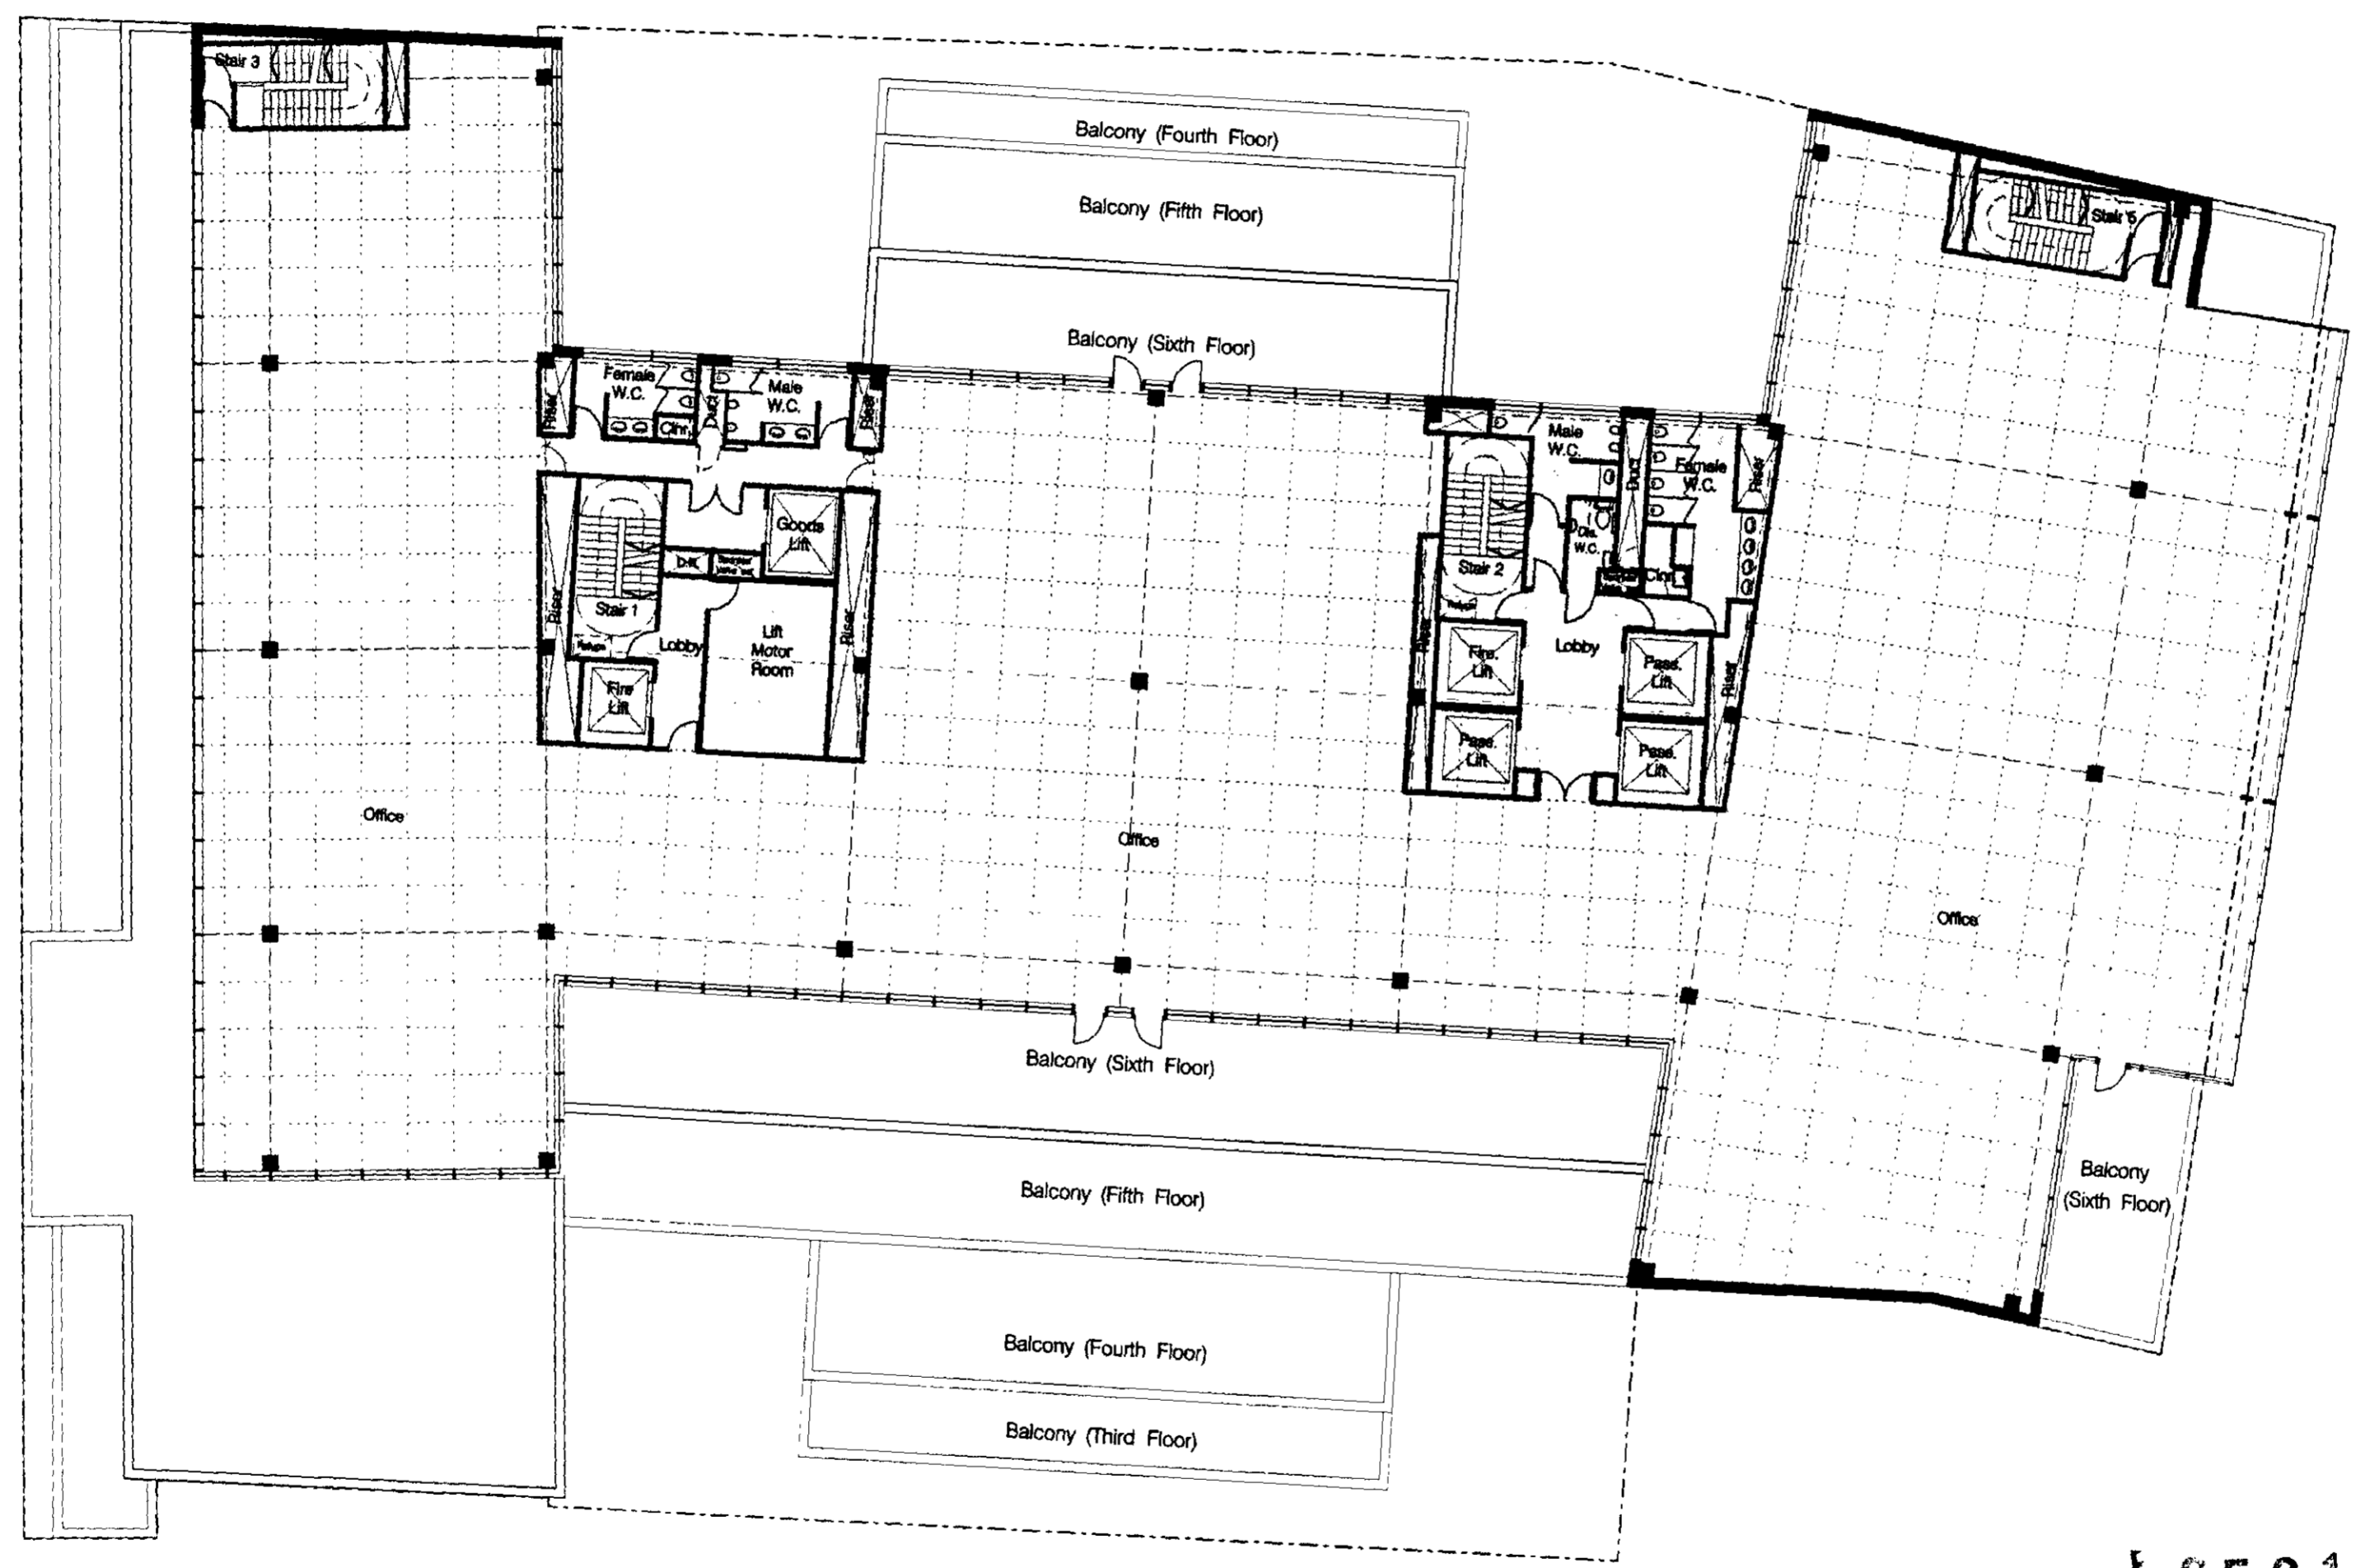

No.	Date	Issue and Revisions	By	Check
04	08/95	Issued for Comment	ACS	
20	09/95	Issued for Comment	DJM	
09	10/95	Issued for Planning	CL	35

19501729

Project Name: FROGMORE INVESTMENTS LIMITED
 BURNE AND SUNLEY HOUSE
 80-83 HIGH HOLBORN
 LONDON WC1

Project Number: 08 5015.000


Description: SIXTH FLOOR PLAN

Plot Name: a1-06.plt

Scale: 1:100

0 1 2 5 10

A1.06

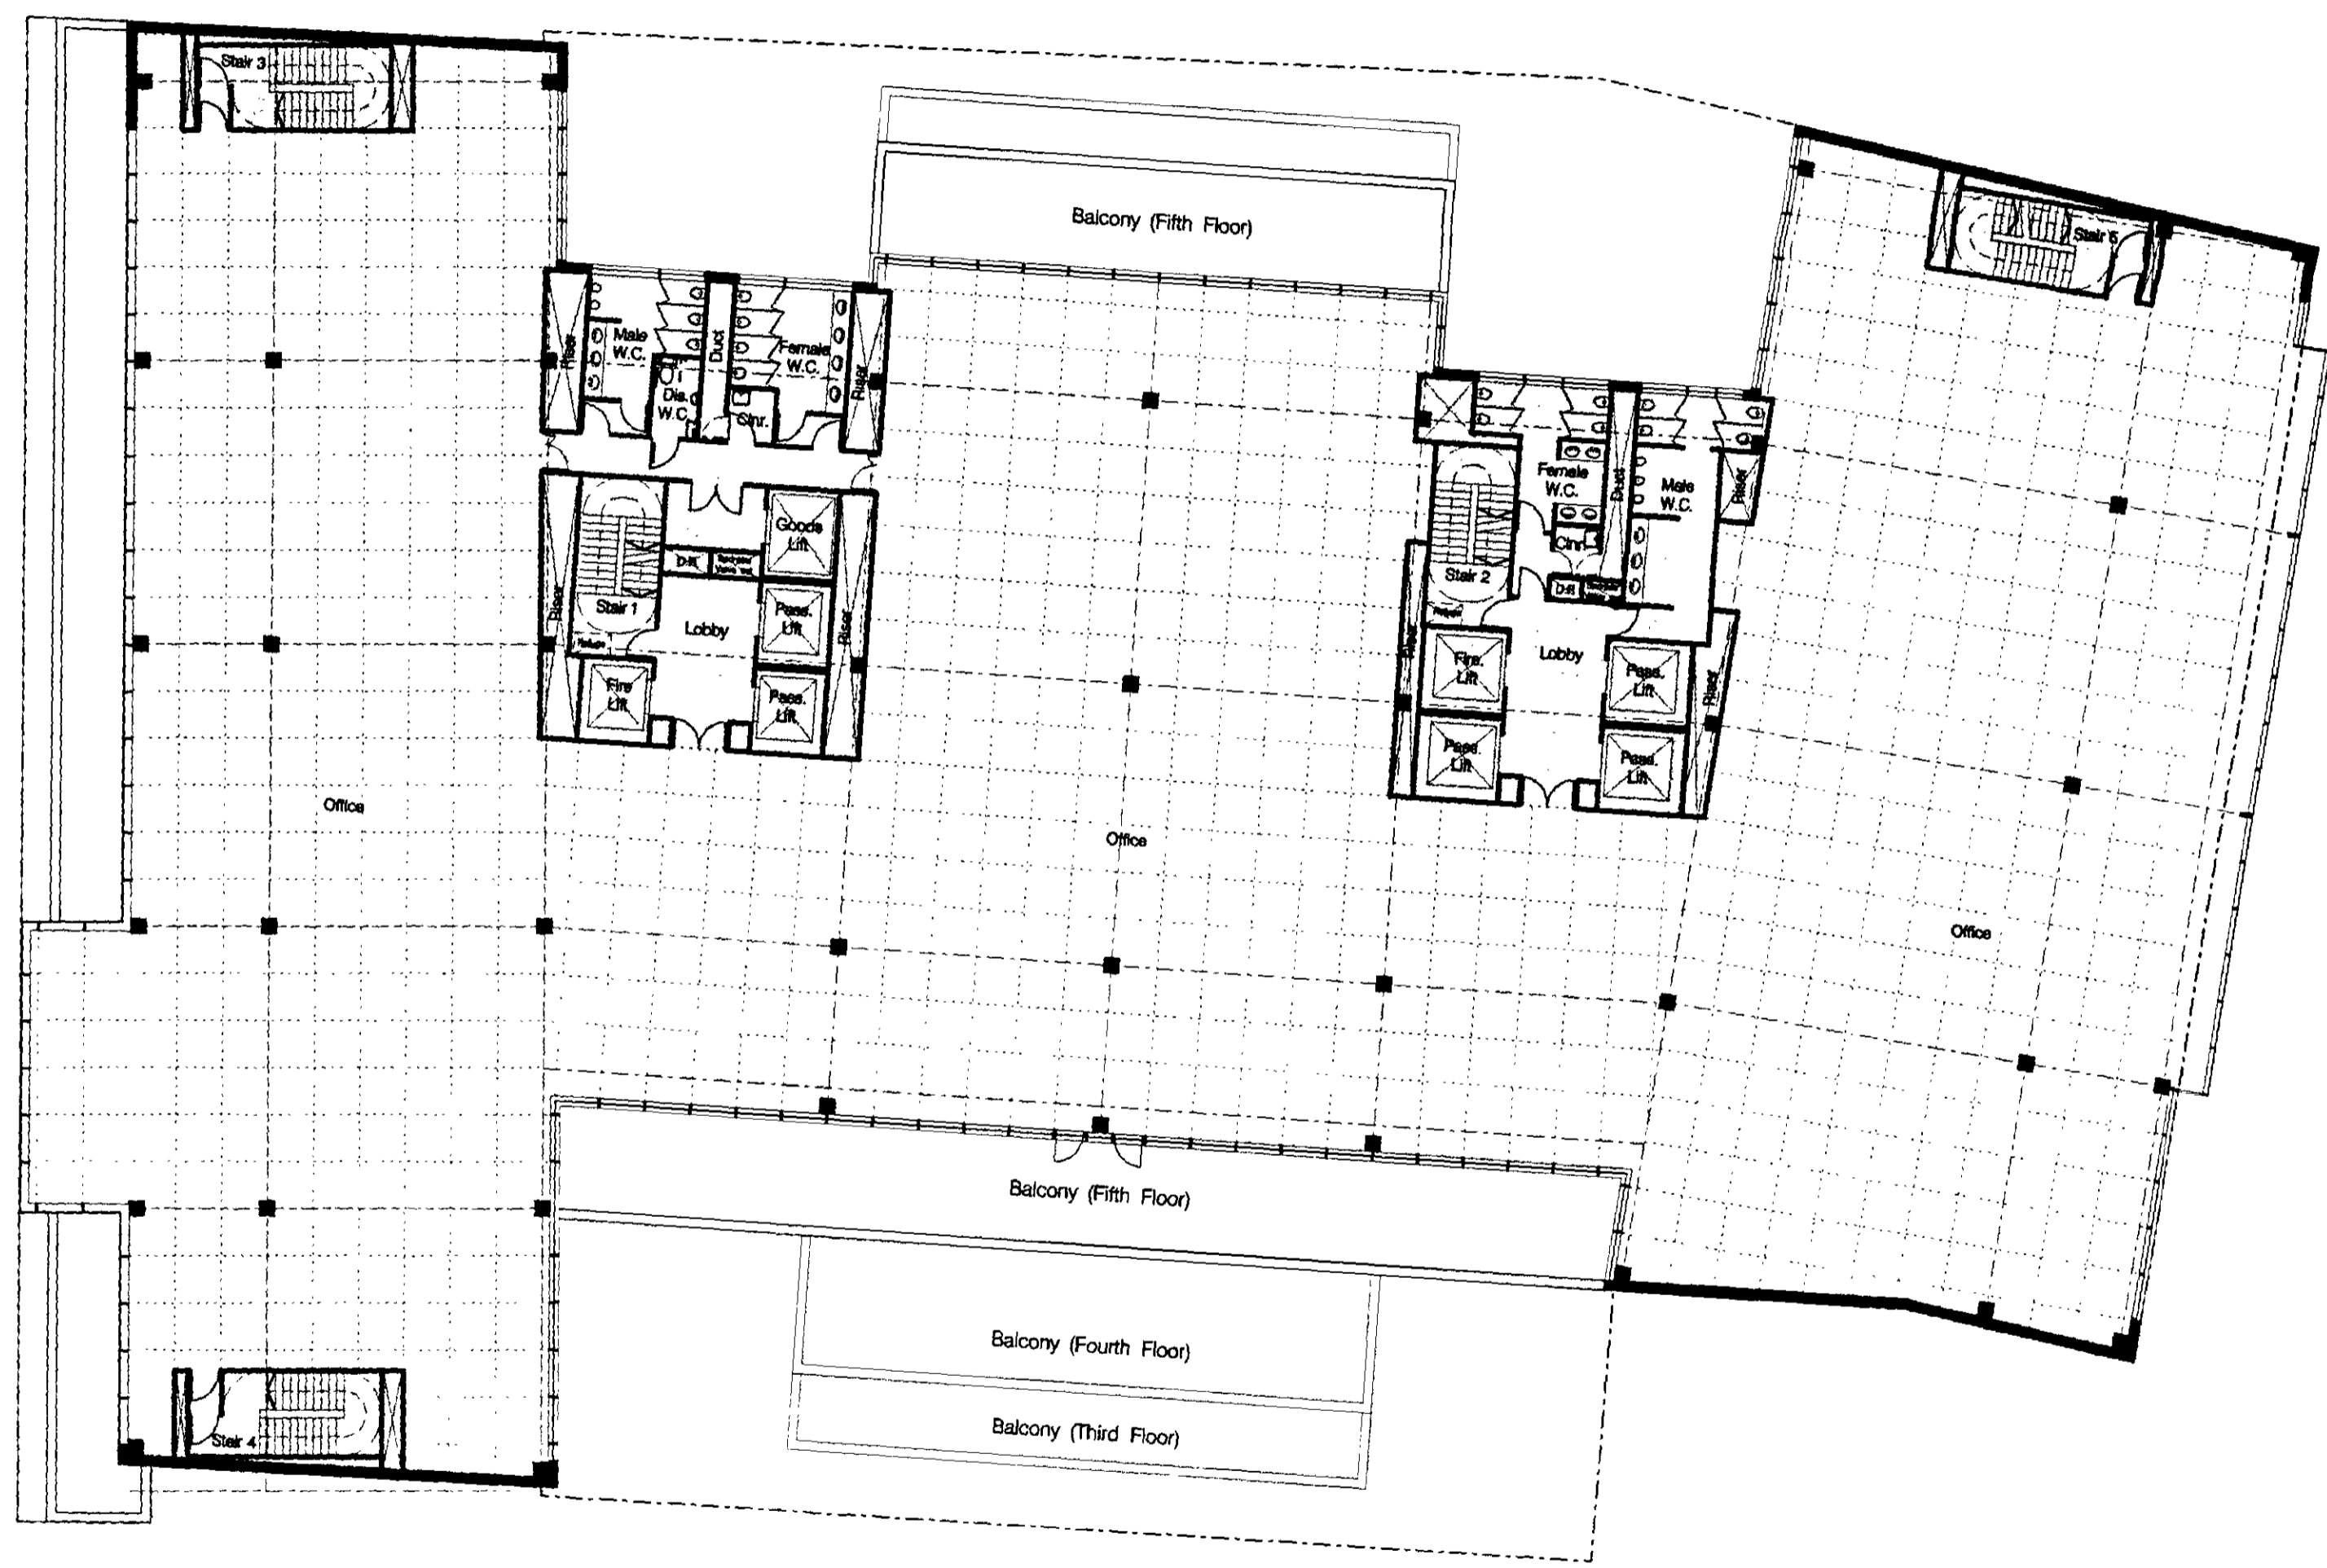

No.	Date	Issue and Revisions	By	Check
04.08.95		Issued for Comment	ACT	
20.09.95		Issued for Comment	DJR	
09.10.95		Issued for Planning	CL	

1 9501729

Project Name: FROGMORE INVESTMENTS LIMITED
 BURNE AND SUMLEY HOUSE
 88-93 HIGH HOLBORN
 LONDON WC1

Project Number: 08 5015 000

Description: FIFTH FLOOR PLAN

Plot Name: 01-05.plt

Scale: 1:100

0 1 2 5 10


A1.05

FROGMORE
 FROGMORE INVESTMENTS LIMITED
 8 MANCHESTER SQUARE
 LONDON
 W1

Gensler and Associates
 Architects

Roman House
 Wood Street
 London EC2
 Tel: 0171 258 8000
 Fax: 0171 258 8747

No.	Date	Issue and Revisions	By	Check
1	04.08.99	Issued For Comment	JDS	
2	20.08.99	Issued For Comment	JDS	
3	08.10.99	Issued For Planning	CL	JP

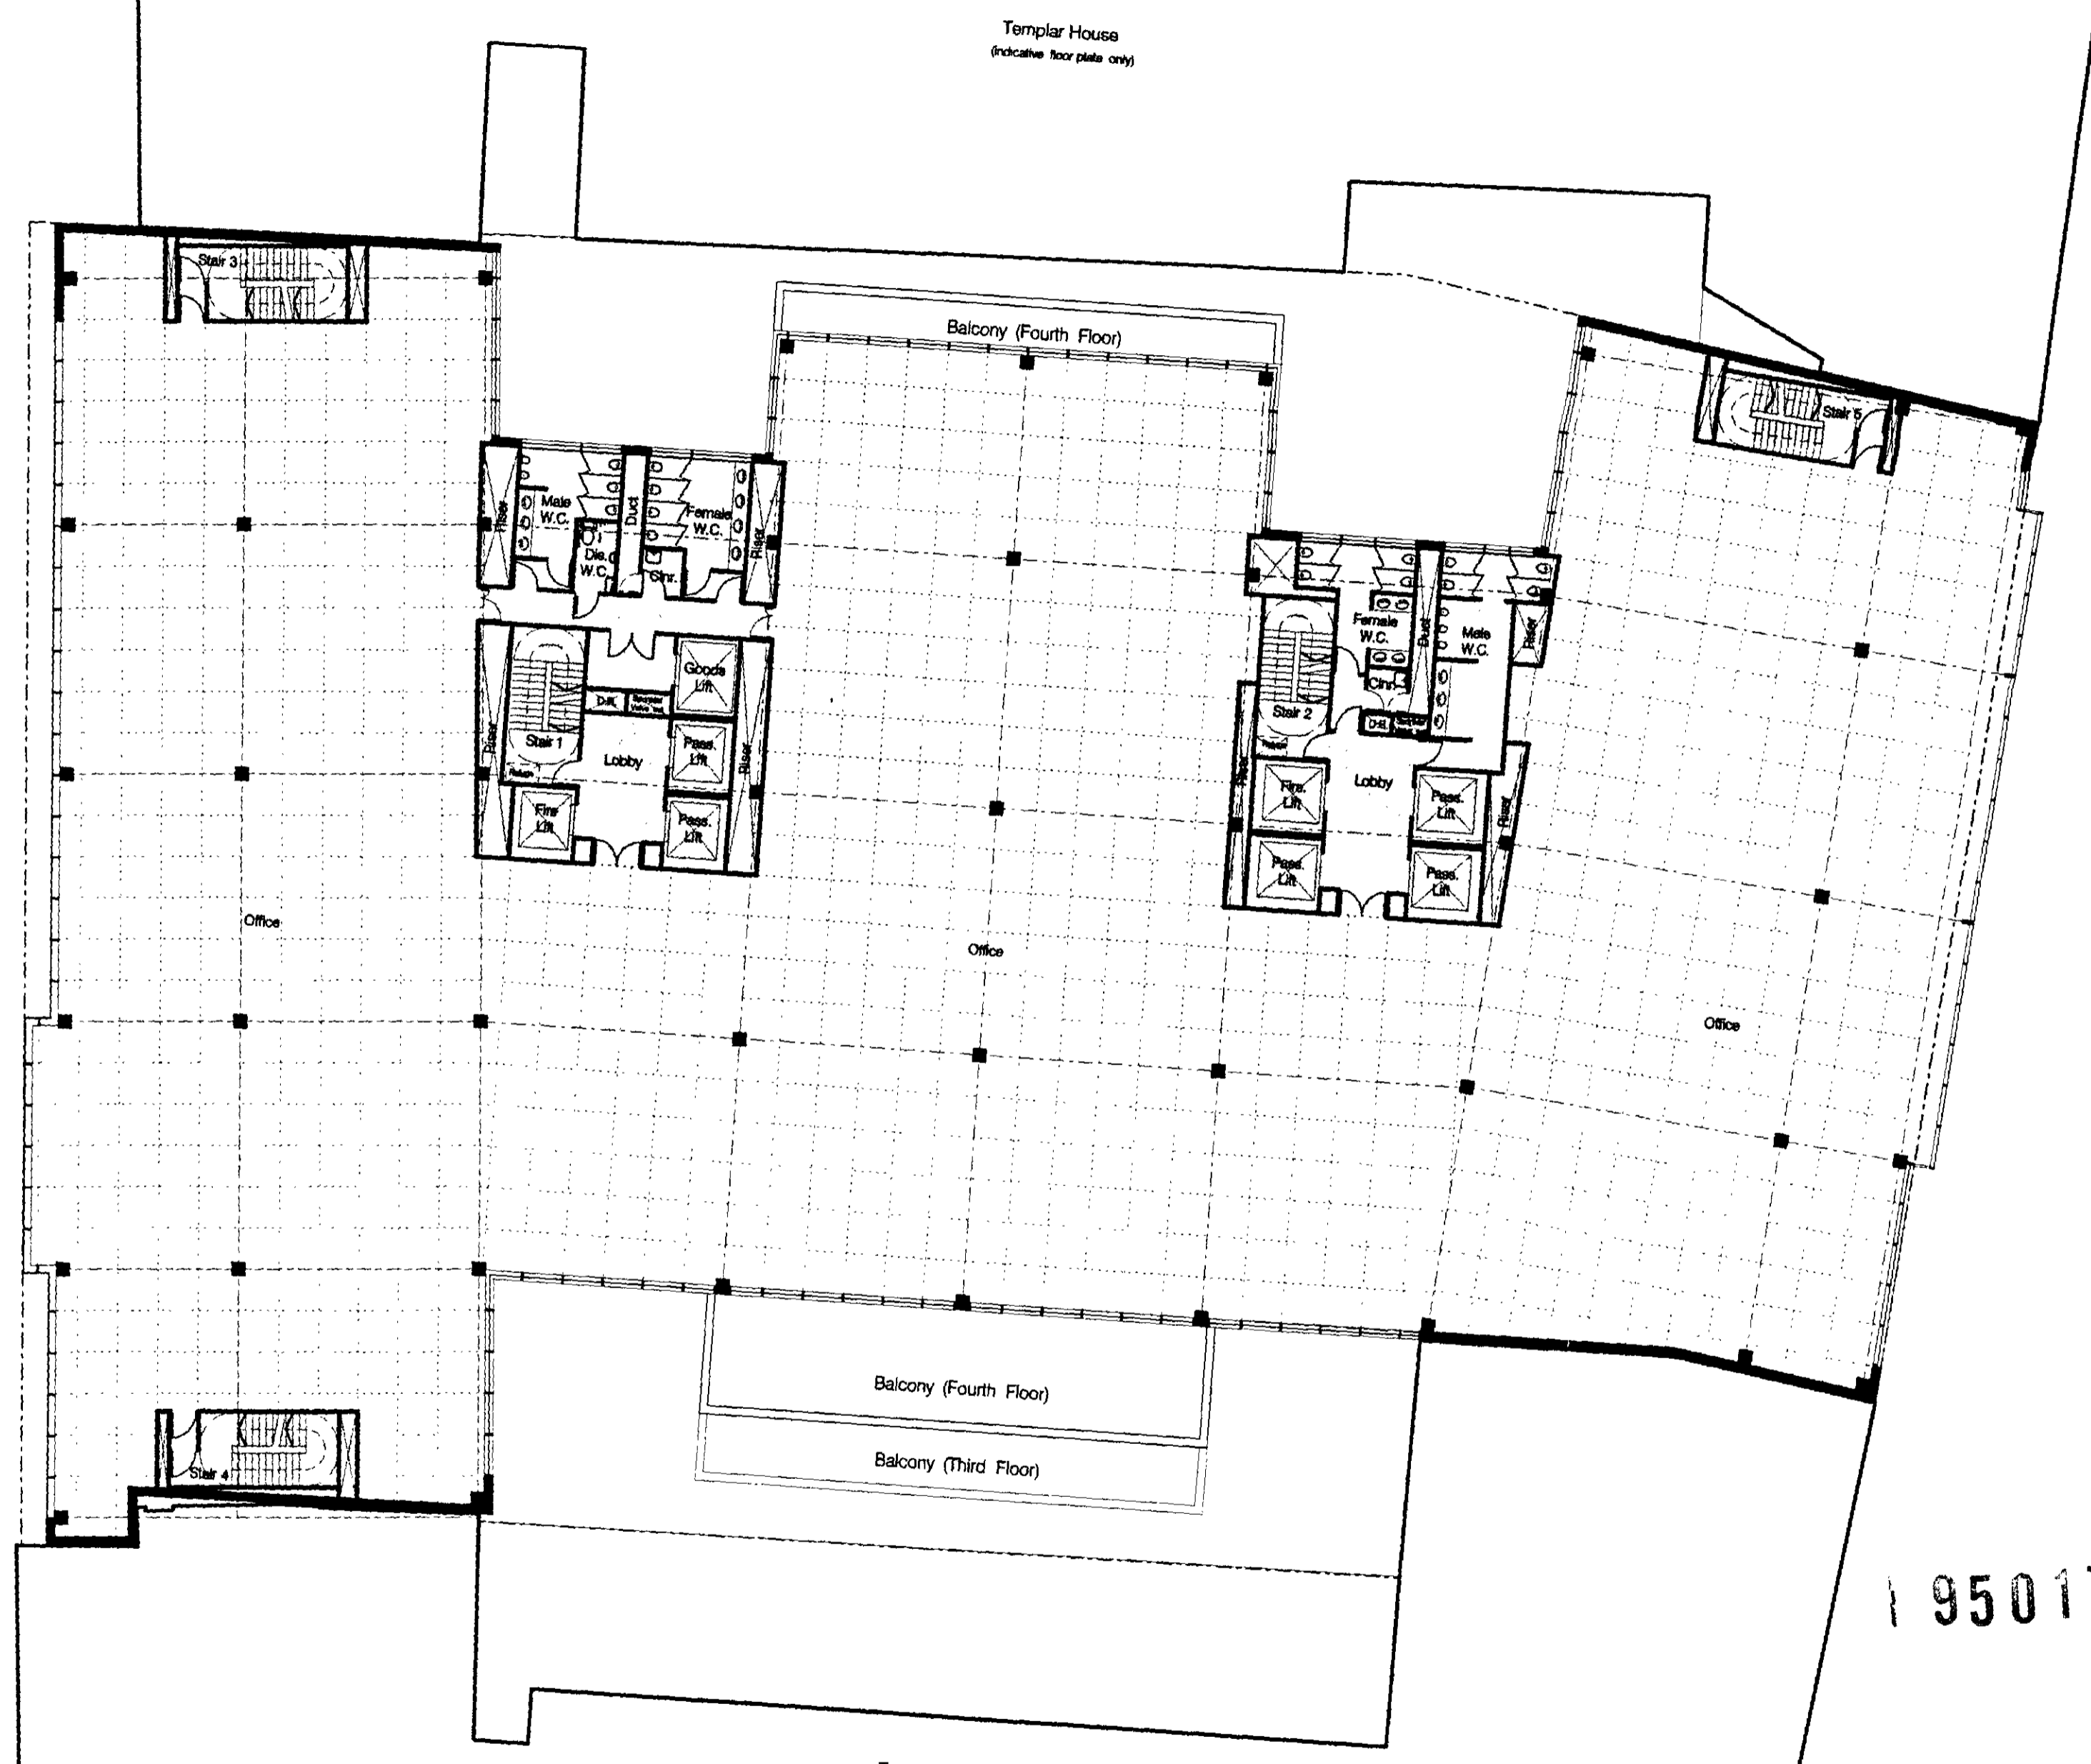

Eagle Street

Dane Street


High Holborn

Templar House
 (indicative floor plate only)

Turnstile House
 (indicative floor plate only)

19501729

Project Name: FROGMORE INVESTMENTS LIMITED
 BURNE AND SUNLEY HOUSE
 86-88 HIGH HOLBORN
 LONDON WC1
 Project Number: 08.5015.000
 Description: FOURTH FLOOR PLAN

 

A1.04


Templar House
(indicative floor plate only)

Balcony (Third Floor)

Turnstile House
(indicative floor plate only)

Eagle Street

Dane Street

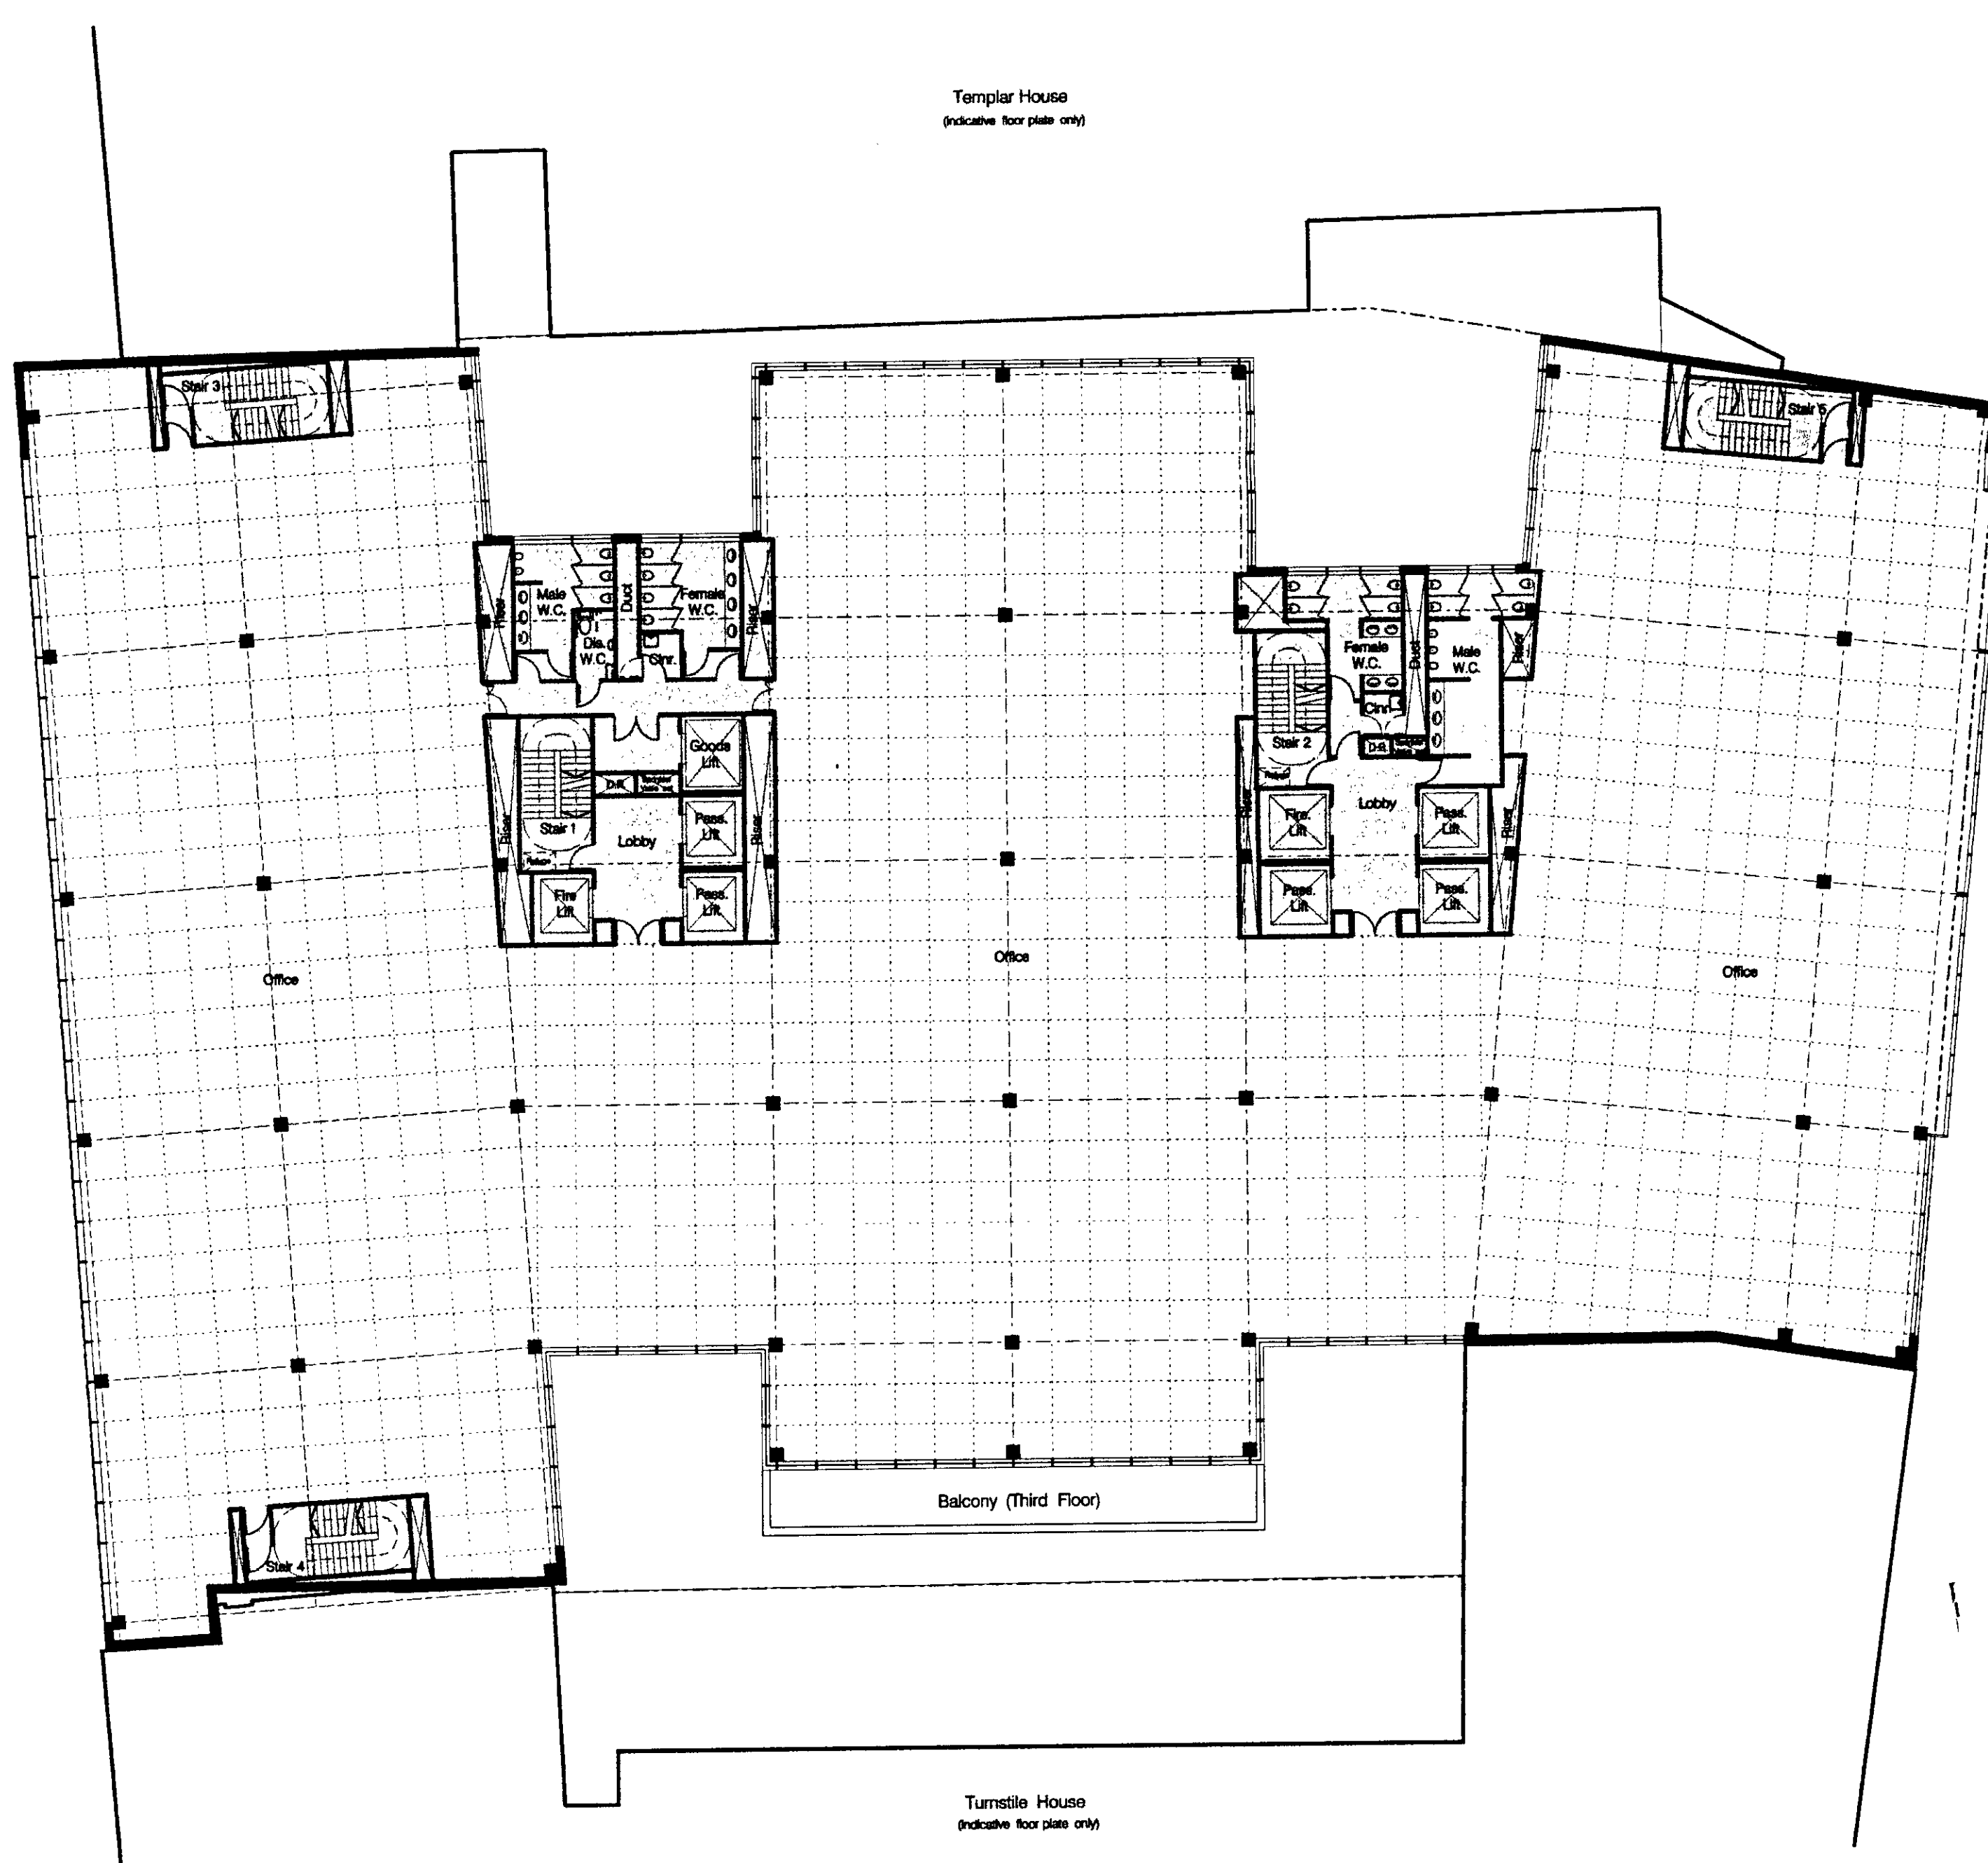

Issues and Revisions

No.	Date	Issues and Revisions	By	Check
1	04 08 95	Issued for Comment	AD5	
2	20 09 95	Issued for Comment	DJR	
3	08 10 95	Issued for Planning	DJR	

19501729

Project Name: FROGMORE INVESTMENTS LIMITED

BURNE AND SUNLEY HOUSE
86-93 HIGH HOLBORN
LONDON WC1

Project Number: 08 5015 000

Description: THIRD FLOOR PLAN

Plot Name: 81-03.plt



Drawings and written reports prepared by these architects represent original and unaltered work of the architect and may not be published, used or distributed without written consent of the architect.

No.	Date	Issue and Revision	By	Check
1	04.08.95	Issued for Comment	ADJ	
2	20.08.95	Issued for Comment	DMR	
3	09.10.95	Issued for Planning	DMR	

Eagle Street

Dane Street


Templar House
 (indicative floor plate only)

Turnstile House
 (indicative floor plate only)




950 729

Project Name: FROGMORE INVESTMENTS LIMITED
 BURVE AND SUNLEY HOUSE
 88-90 HIGH HOLBORN
 LONDON WC1
 Project Number: 08-5019-000
 Description: SECOND FLOOR PLAN
 Plot Name: 81-02.pfl
 Scale: 1:100

 

A1.02

No.	Date	Issues and Revisions	By	Check
1	04 08 95	Issued for Comment	AD	
2	20 09 95	Revised for Comment	DJP	
3	09 10 95	Revised for Planning	DJP	AS

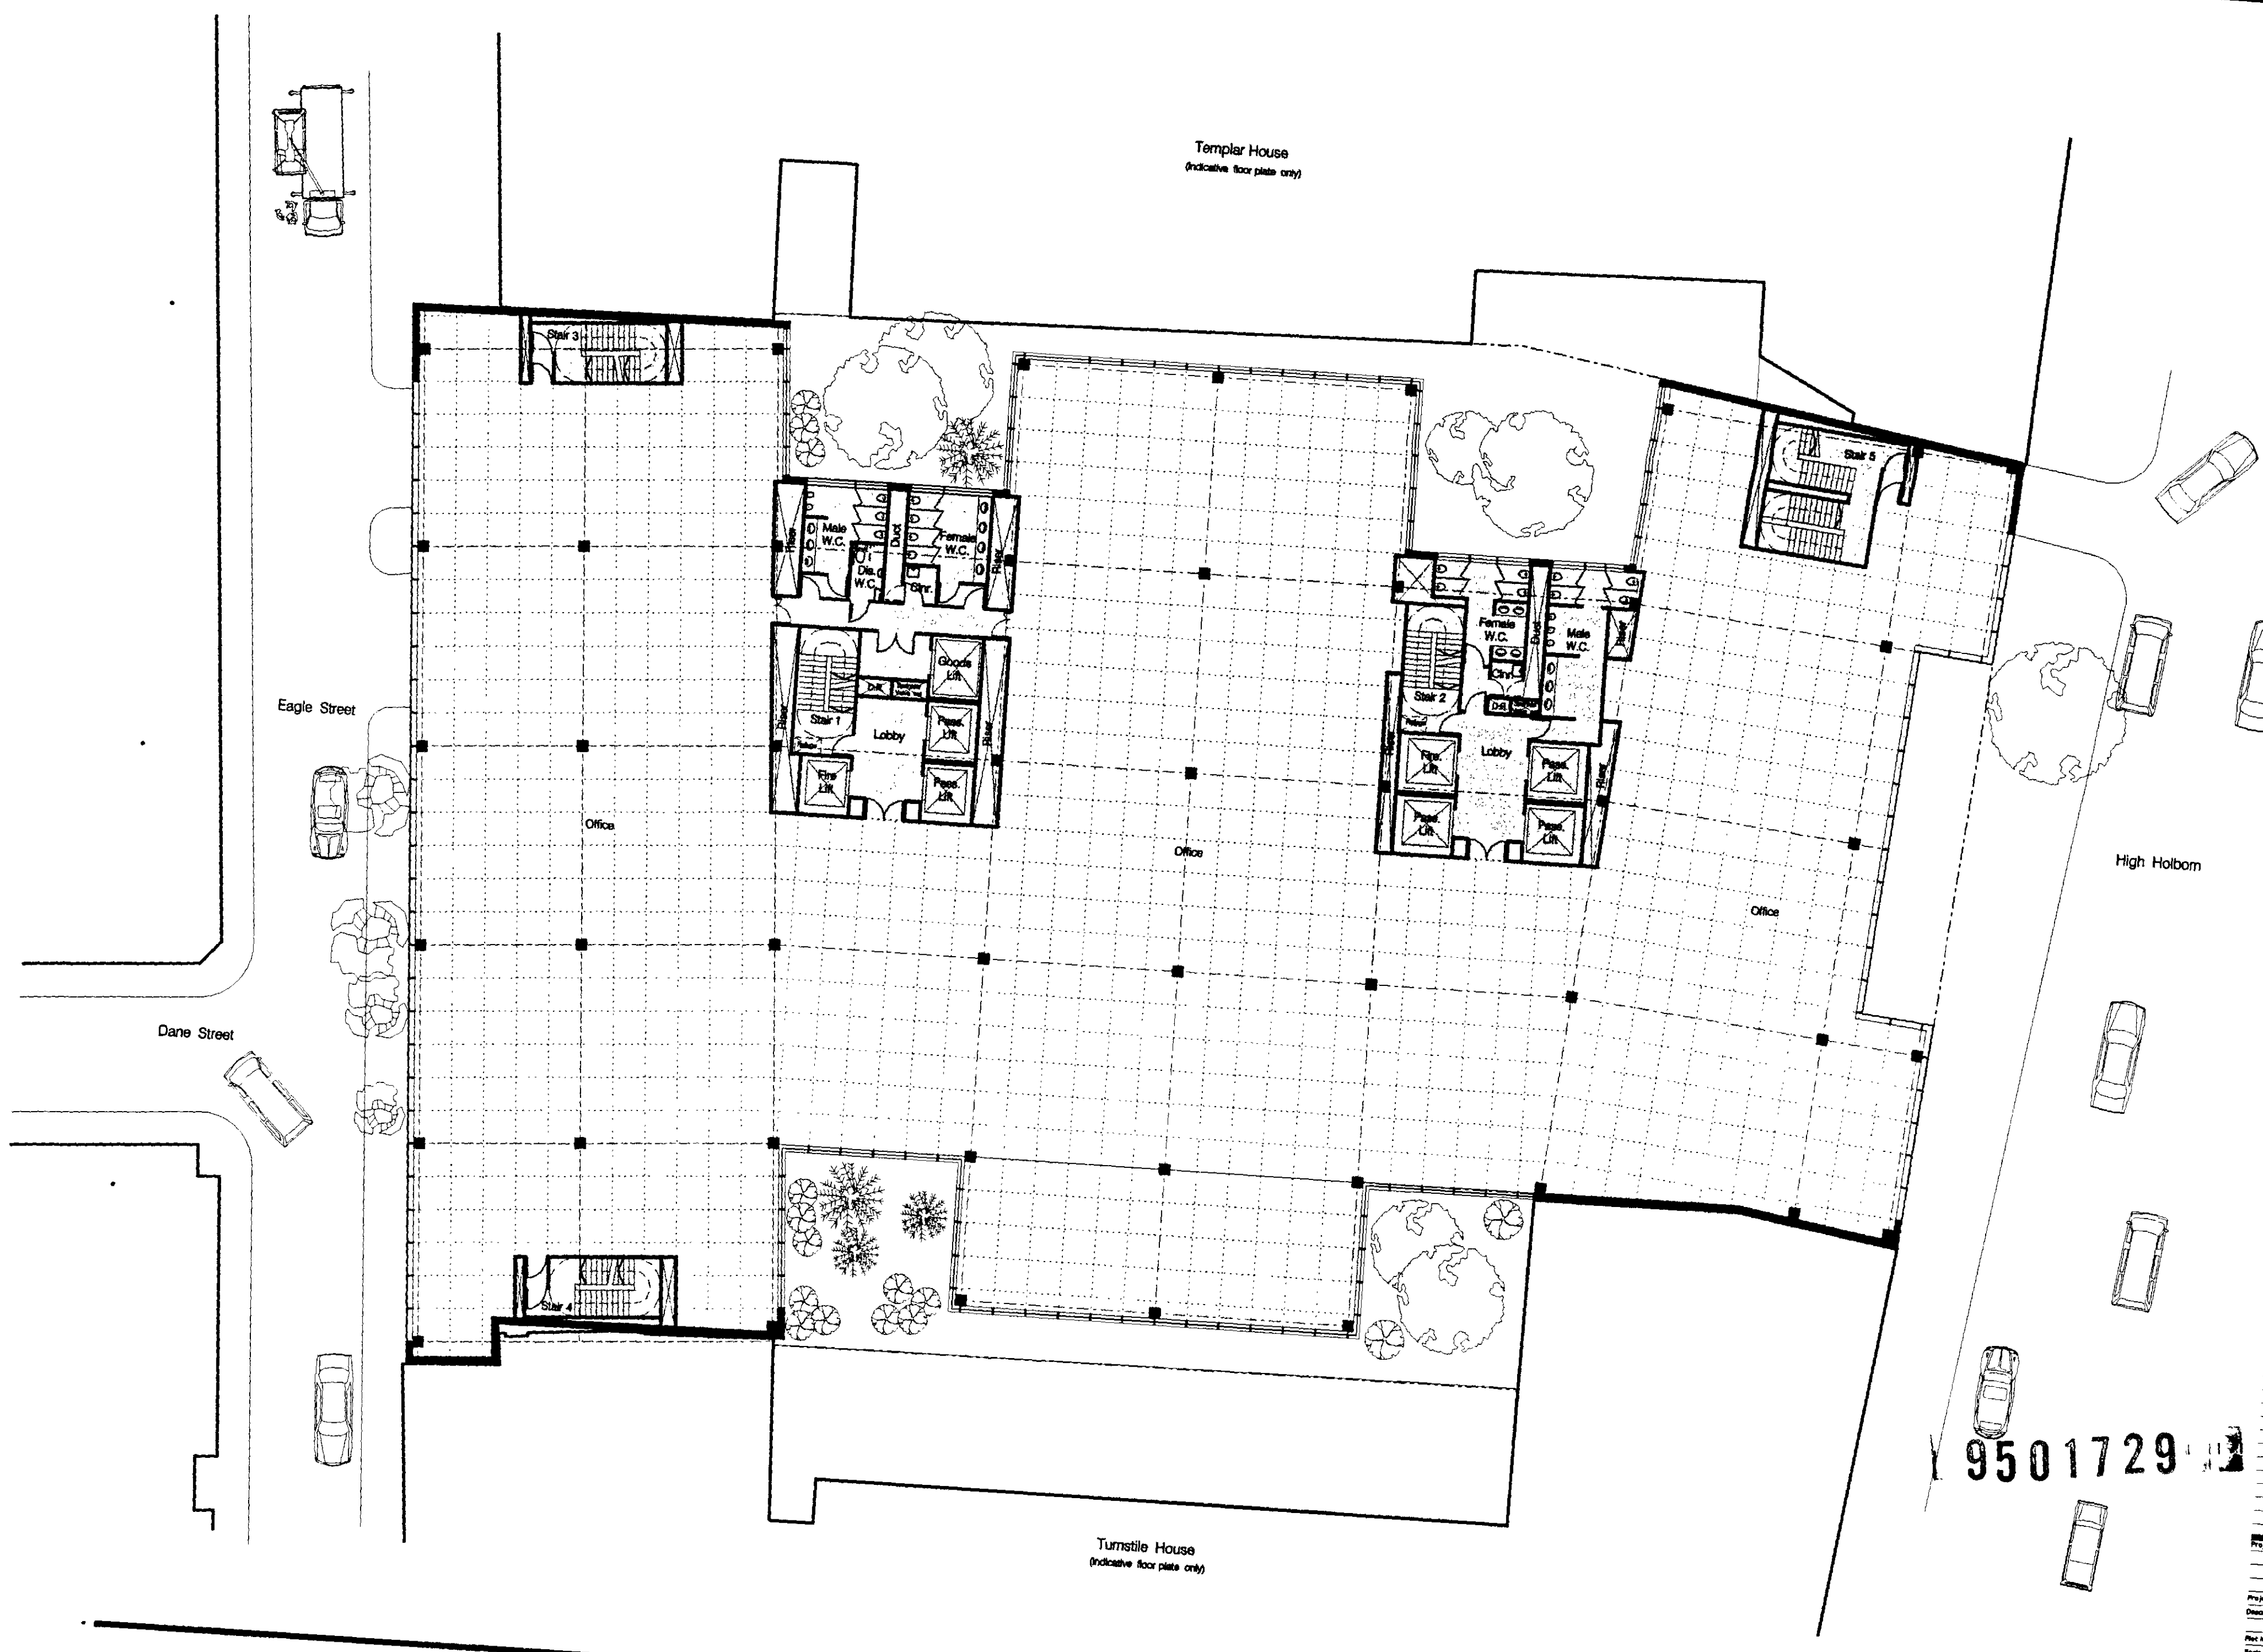


9501729

Project Name: FROGMORE INVESTMENTS LIMITED
 BURNE AND SUNLEY HOUSE
 88-93 HIGH HOLBORN
 LONDON WC1
 Project Number: 08.5015.000
 Description: FIRST FLOOR PLAN
 Plot Name: a1-01.plt
 Scale: 0 1 2 5 10

FROGMORE
 FROGMORE INVESTMENTS LIMITED
 8 MANCHESTER SQUARE
 LONDON
 W1

Gensler and Associates
 Architects

Robert House
 Wood Street
 London EC2
 Tel: 071 296 6390
 Fax: 071 296 6747

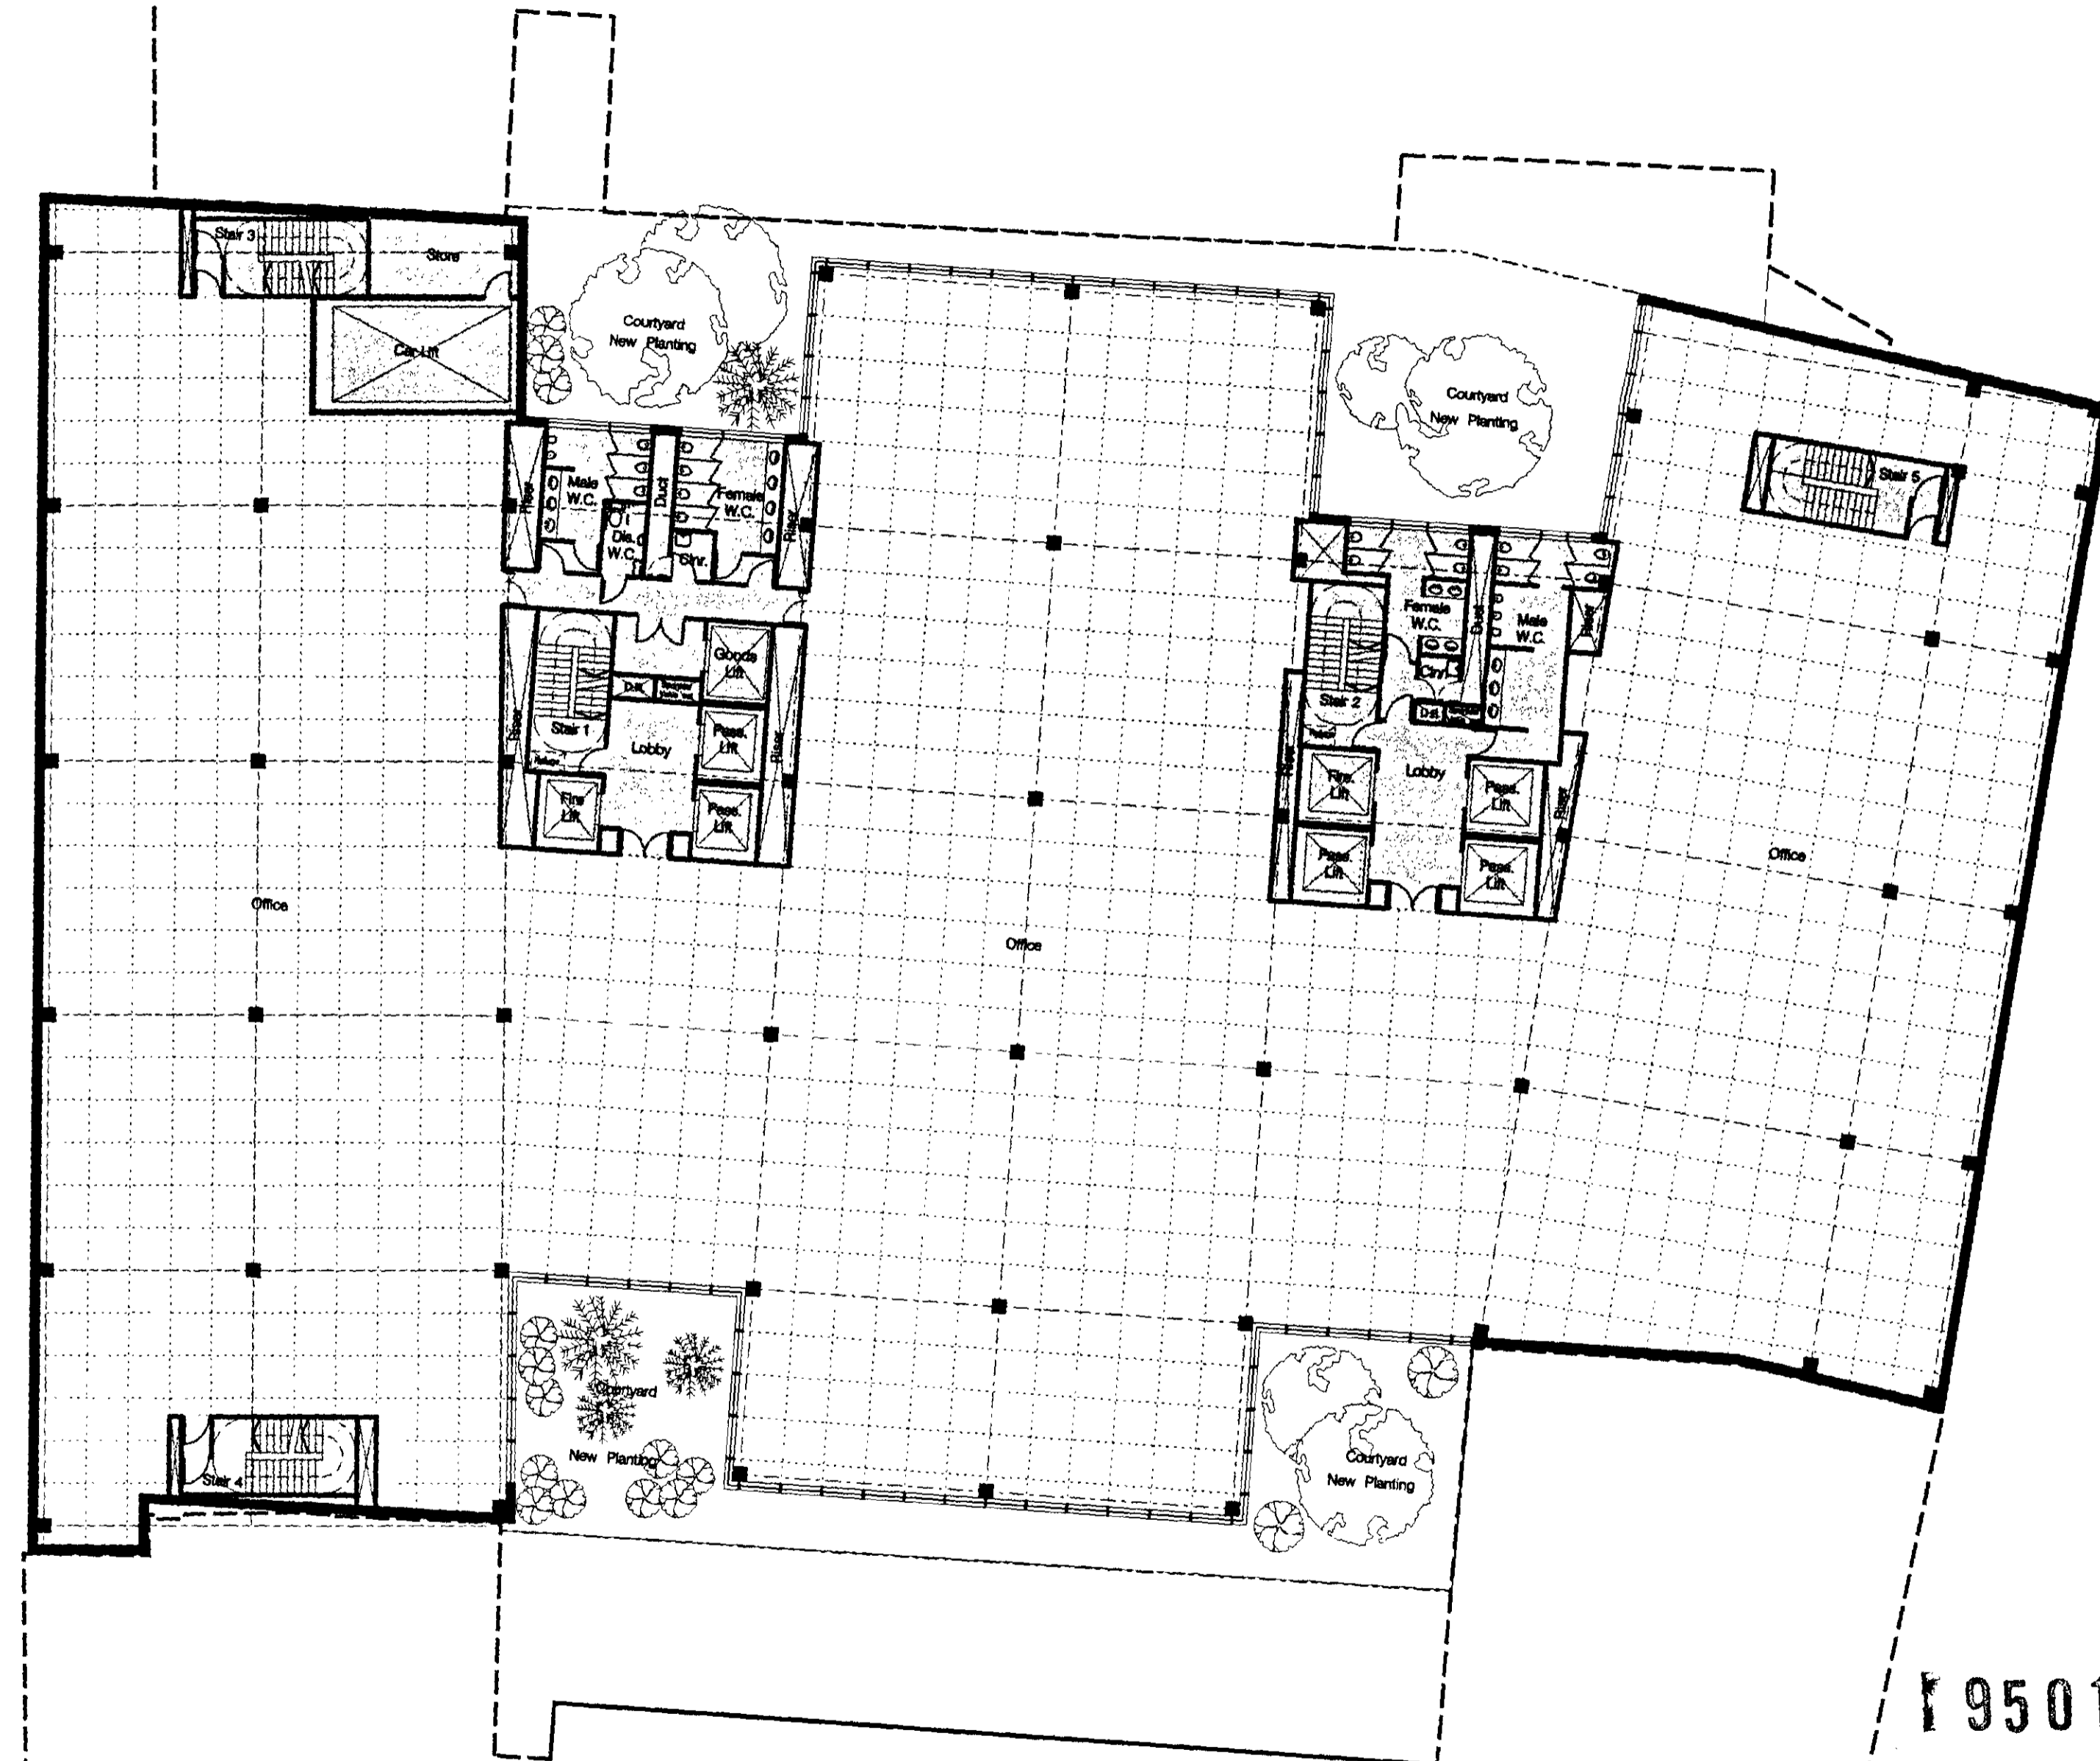


19501729

No.	Date	Issue and Revision	By	Check
1	04.08.05	Issued for Comment	AGS	
2	20.08.05	Issued for Comment	DJR	
3	08.10.05	Issued for Planning	DJR	✓

Project Name: FROGMORE INVESTMENTS LIMITED
 BURNE AND SUNLEY HOUSE
 88-90 HIGH HOLBORN
 LONDON WC1
 Project Number: 08 5015 000
 Description: LOWER GROUND PLAN
 Plot Name: 81-LG.plt
 Scale: 0 1 2 5 10
 A1.LG


No.	Date	Issue and Revisions	By	Check
04.08.90		Issued for Comment	ADJ	
20.09.90		Issued for Comment	DJR	
28.09.91		Issued for Comment	CL	
08.10.95		Issued for Planning	DJR	

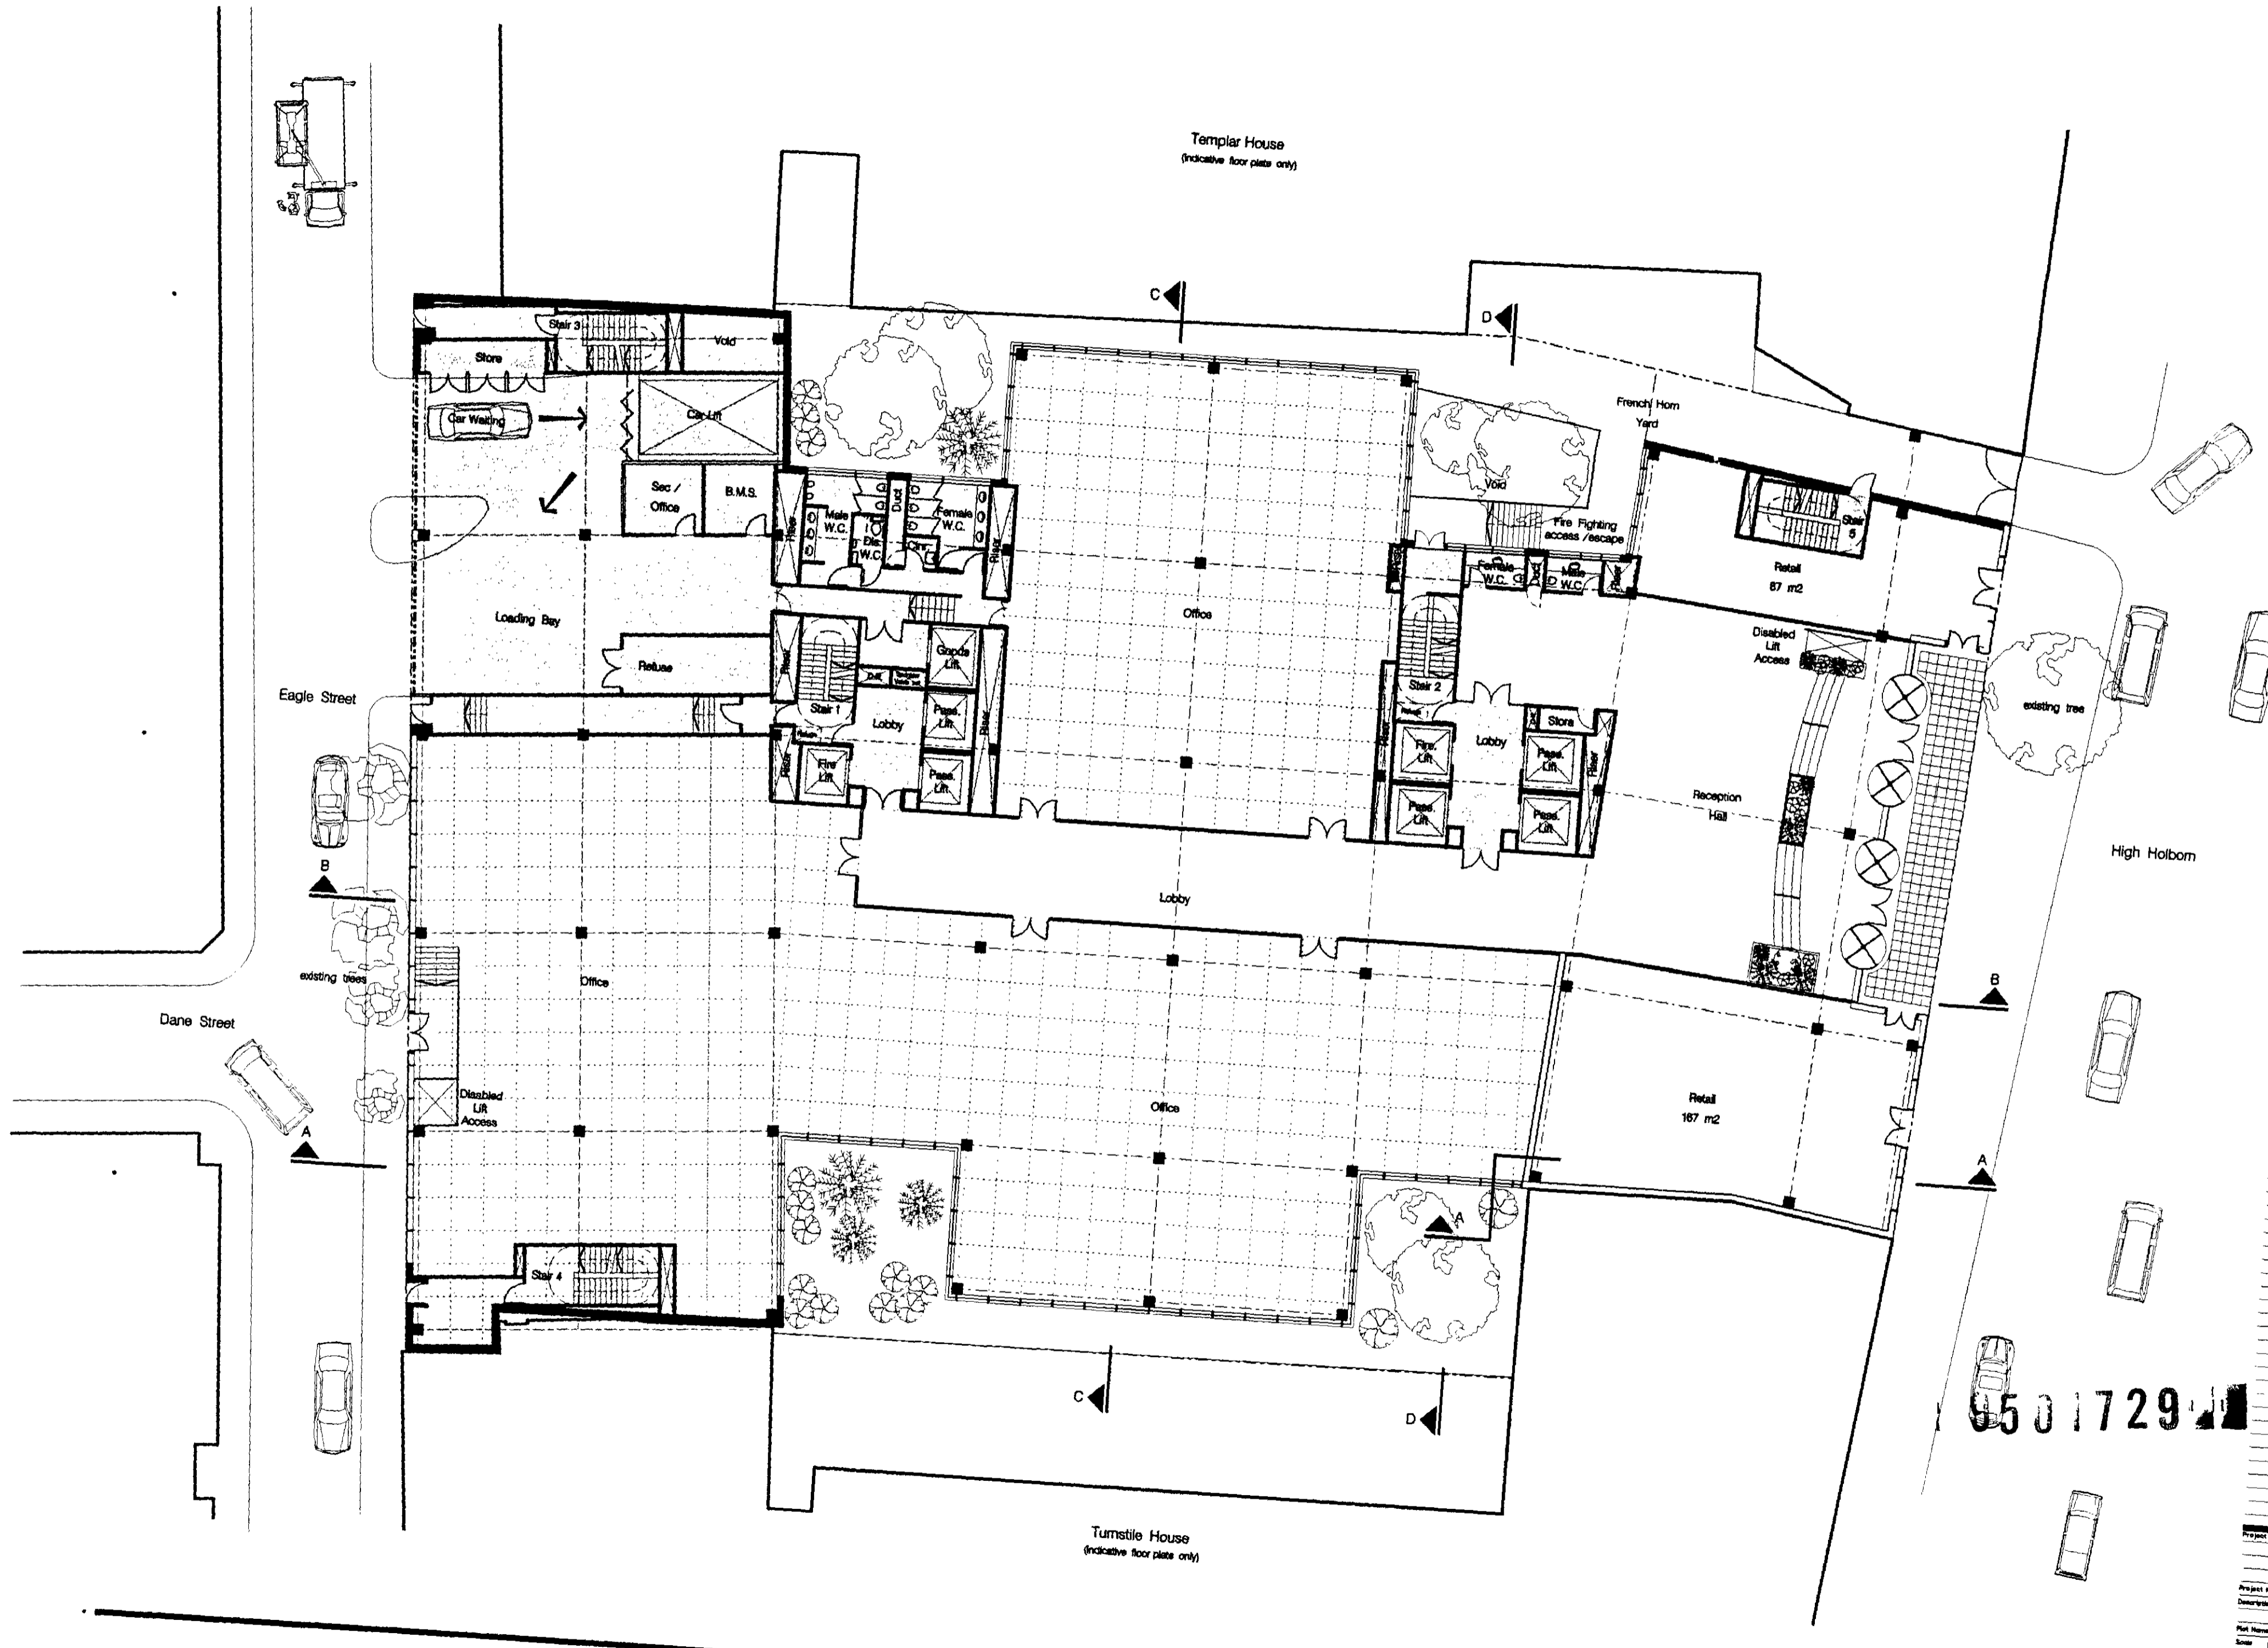

9501729

Project Name	FROGMORE INVESTMENTS LIMITED BURN AND STANLEY HOUSE 88-93 HIGH HOLBORN LONDON WC1
Project Number	08 5015 000
Description	GROUND FLOOR PLAN
Plot Name	81-GR pt
Scale	1:100

No.	Date	Issues and Revisions	By	Check
1	04.08.95	Issued for Comment	ADP	
2	20.09.95	Issued for Comment	DJR	
3	09.10.95	Issued for Planning	DJR	35

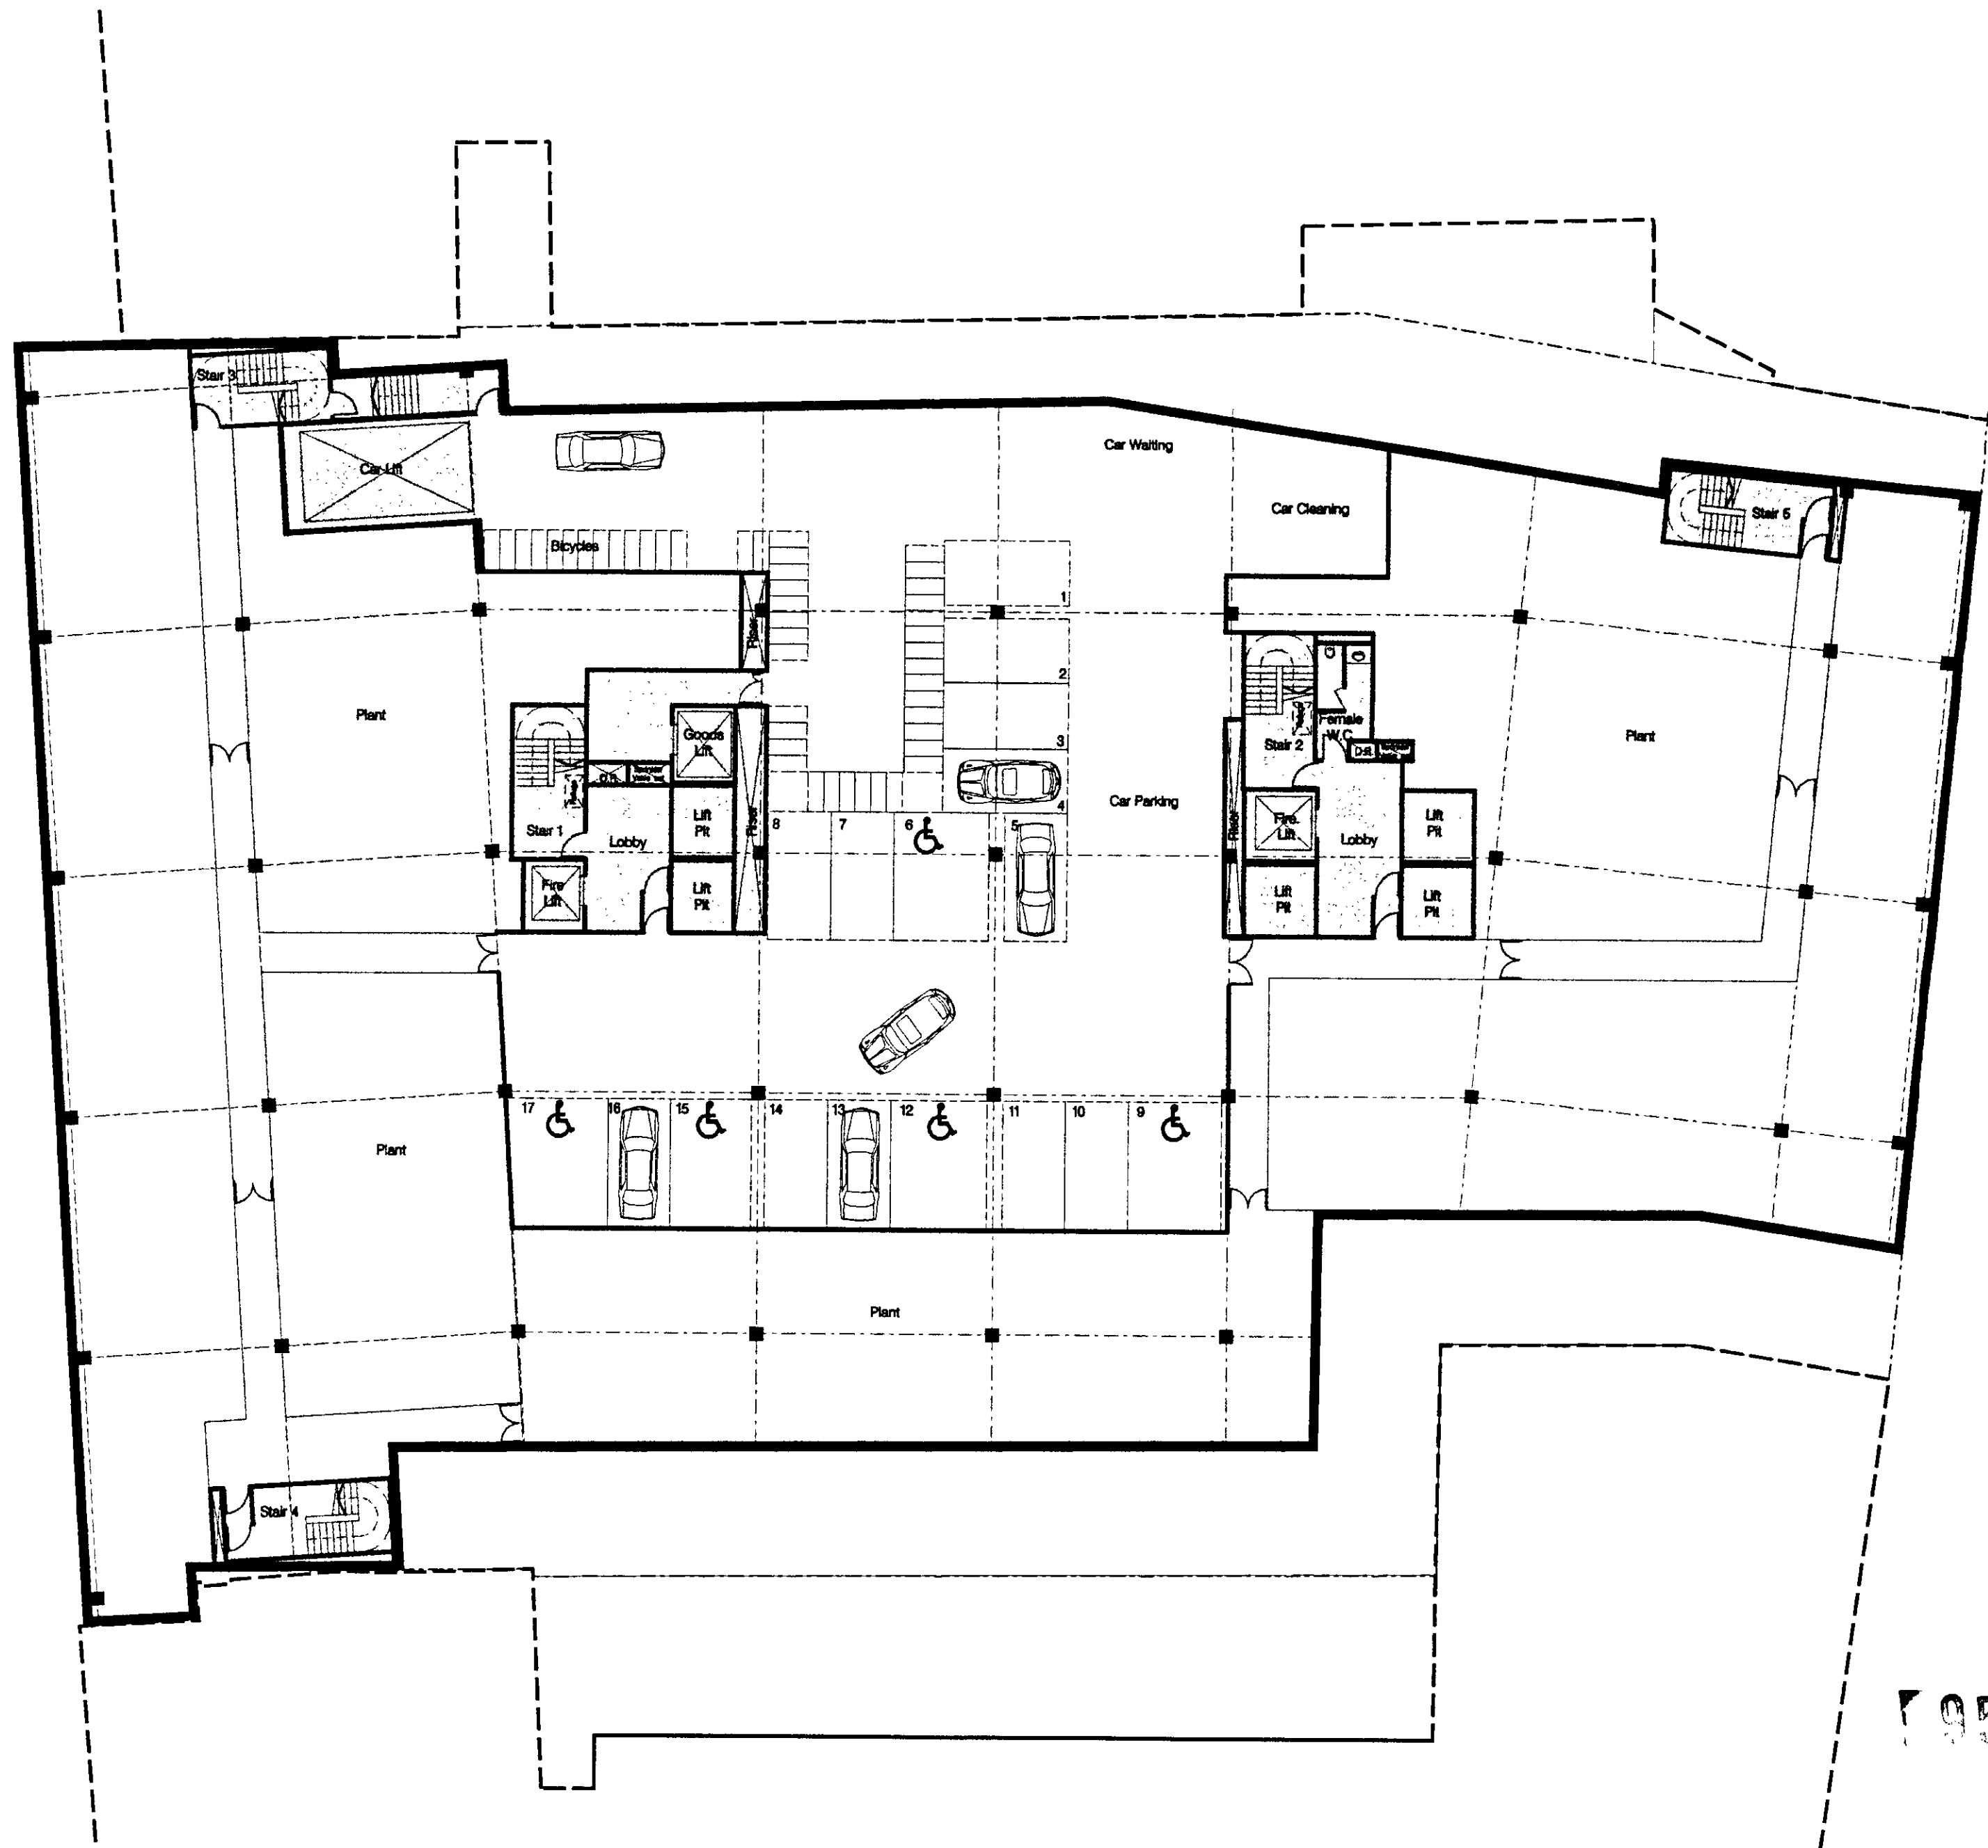

79501729

Project Name	FROGMORE INVESTMENTS LIMITED BURNIE AND SUNLEY HOUSE 86-93 HIGH HOLBORN LONDON W1C1
Project Number	06 5015 000
Description	BASEMENT FLOOR PLAN
Plot Name	a1-B.plt
Scale	0 1 2 6 10