





EXISTING FRONT ELEVATION

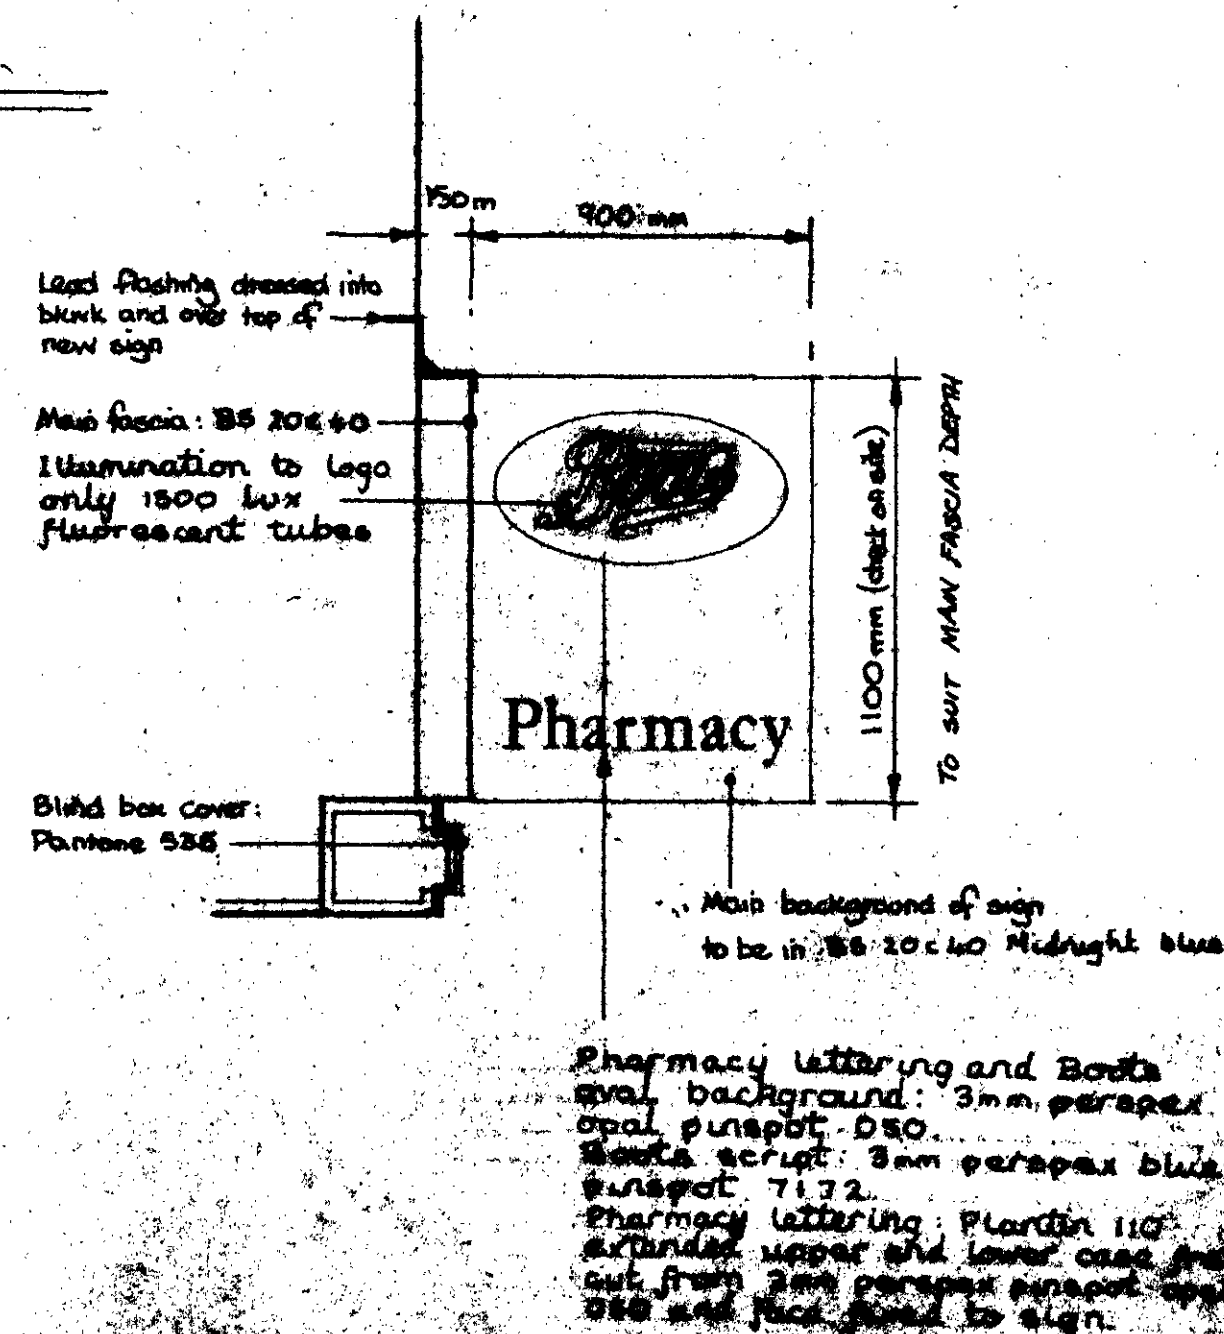

PROPOSED PROJECTING SIGN DETAILS

SCALE: 1:20

Do not scale from this drawing
REVISIONS/NOTES

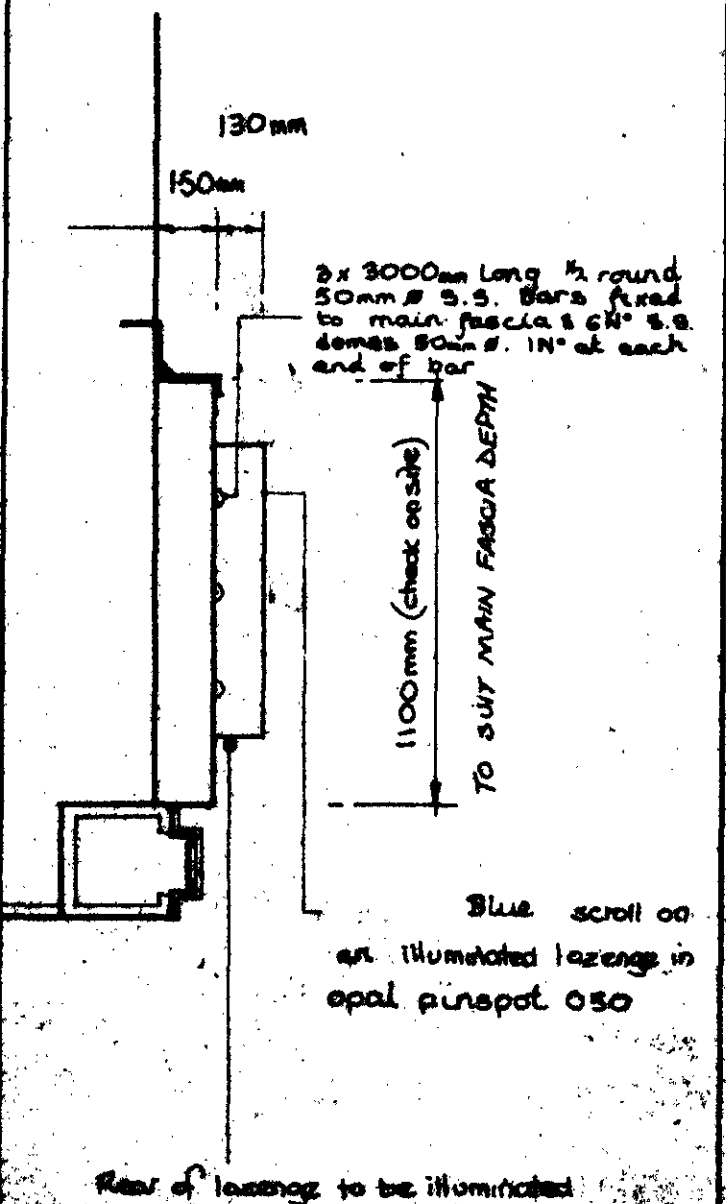



SECTION THROUGH FASCIA

SCALE: 1:20



PROPOSED FRONT ELEVATION

- Ex black facing brick and white timber windows to remain as they
- Gen. Contractor to provide new lead flashing dressed into blank to weather sign after fixing by others
- New projecting sign (to separate detail above) with white illuminated scroll and non-illuminated "Pharmacy"
- Ex illuminated fascia to be removed and replaced with new style fascia as indicated in self coloured g.r.p
- Main fascia to be to BS 20C40 Midnight blue with white illuminated "Pharmacy" lettering
- Boots logo to be "white" with Boots logo in 7172 pinspot blue (illuminated)
- Ex blind box to be covered with new self coloured g.r.p cover in Pantone ref: 535 (grey)
- Ex transoms and freeze plates to be replaced with self coloured g.r.p panels to Pantone ref: 535 (grey) With "HEALTH & BEAUTY" sub fascia sign illuminated by spot lights fixed on rear face of column and at soff level over shop entrance doors (Shopfitter Dept to remove old plates and fit new g.r.p panels supplied by others.)
- All lettering to be in Planin 110 typeface - 250mm high to main fascia 180mm capitals to proj. Health & Beauty lettering to be in Planin 110 typeface face - 200mm high
- Ex shopfront and black mosaic still rises to be cleaned down/refurbished as required and ex soff over entrance doors to be painted vinyl silk to BS 480 ref: BS 0055 (white)
- Bottom panels to shopfront doors to be changed from ex blue aluminium plates to dark blue aluminium plates to match main fascia

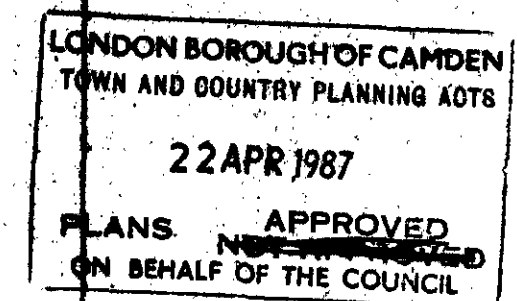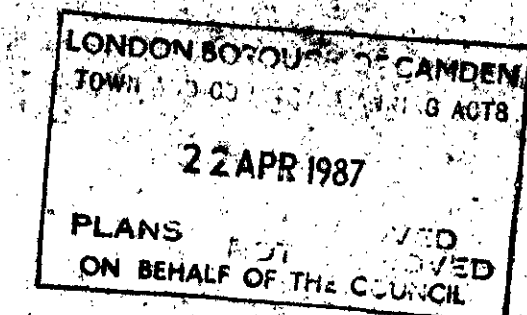

J. H. GANT Dip. Arch., RIBA
Chief Architect
The Boots Company PLC
Nottingham NG2 3AA tel. 0602 418522

Group WH (Retail)
Project
Br. 735 CAMDEN TOWN
173 - 175 High Street, Camden, London

Drawing title
EXISTING AND PROPOSED
FRONT ELEVATIONS

Scale 1:50 & 1:20 Date APRIL 1986 Drawn by IPS AR No. 2752

Drawing number 735/86/2 8780053 Rev.