


ENLARGED DETAIL OF PROJECTING BOX SIGN

SPECIFICATION:-

1 OFF ILLUMINATED LOGO SIGNS, O/A SIZE:-
 2,380 x 640mm, WITH A MOUNDED OPAK PERSPEX
 OUTER SHAPE TO 'ARGOS' STYLE IN MOUNDED RED
 PERSPEX WITH A RED OUTLINE, & FITTED TO AN
 OPAK BACKTRAY TO ALLOW A WHITE HALL ONTO
 THE WHITE LAMINATE FASCIA BACKGROUND
ALSO:- 2 DOUBLE-SIDED ILLUMINATED PROJECTING
 BOX SIGNS, O/A SIZE:- 915 x 500 x 200mm,
 CONSTRUCTED FROM MOUNDED OPAK PERSPEX
 BOX BODY WITH 'ARGOS' & OUTLINE IN RED, &
 INTERNAL METALWORK & WALL BOX FINISHED
 WHITE
 ALL SIGNS TO HAVE INTERNAL STATIC ILLUMINATION
 BY WHITE LAMPS & FITTED IN POSITIONS SHOWN

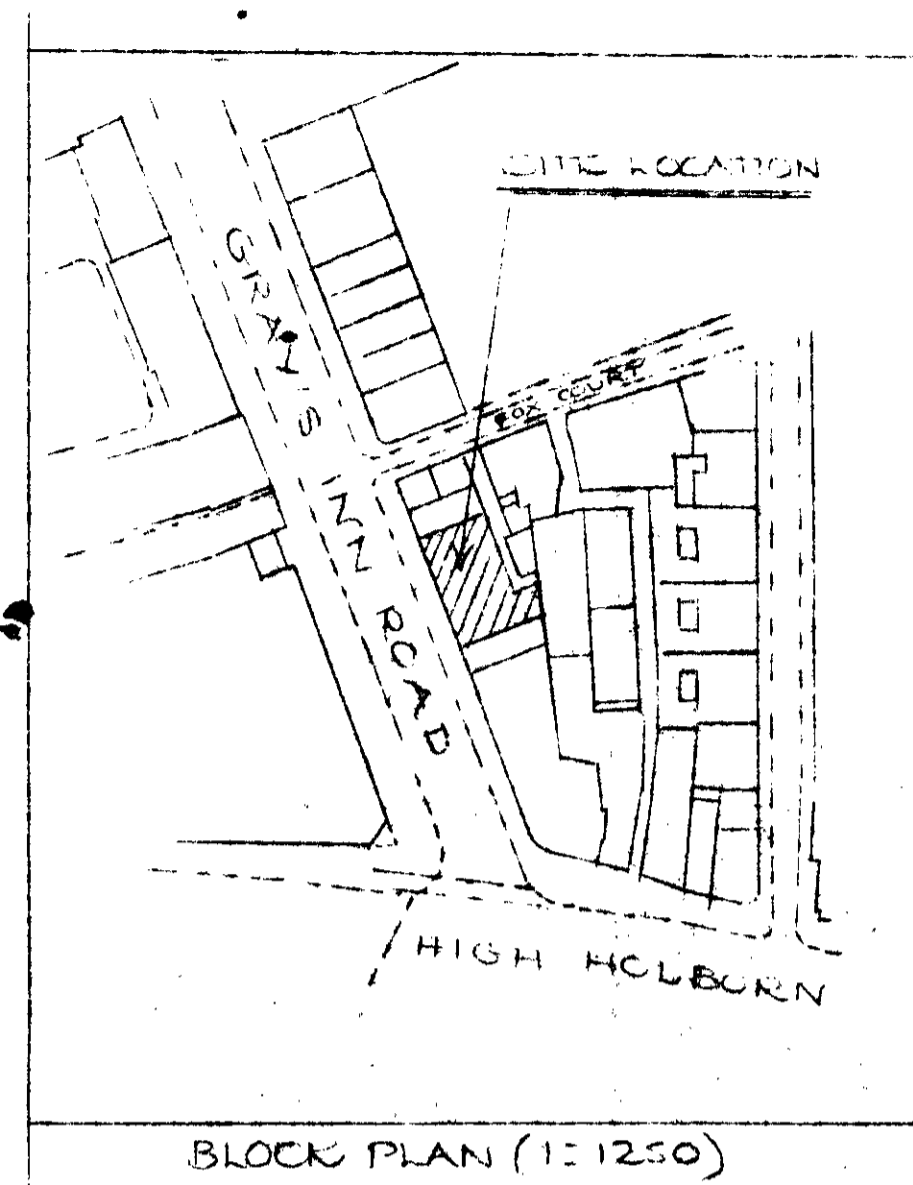


BLOCK PLAN (1:1250)

915mm
 O/A PROJECTION

PROJECTING SIGN

POSITION OF ILLUMINATED
 FASCIA SIGN

PROJECTING SIGN

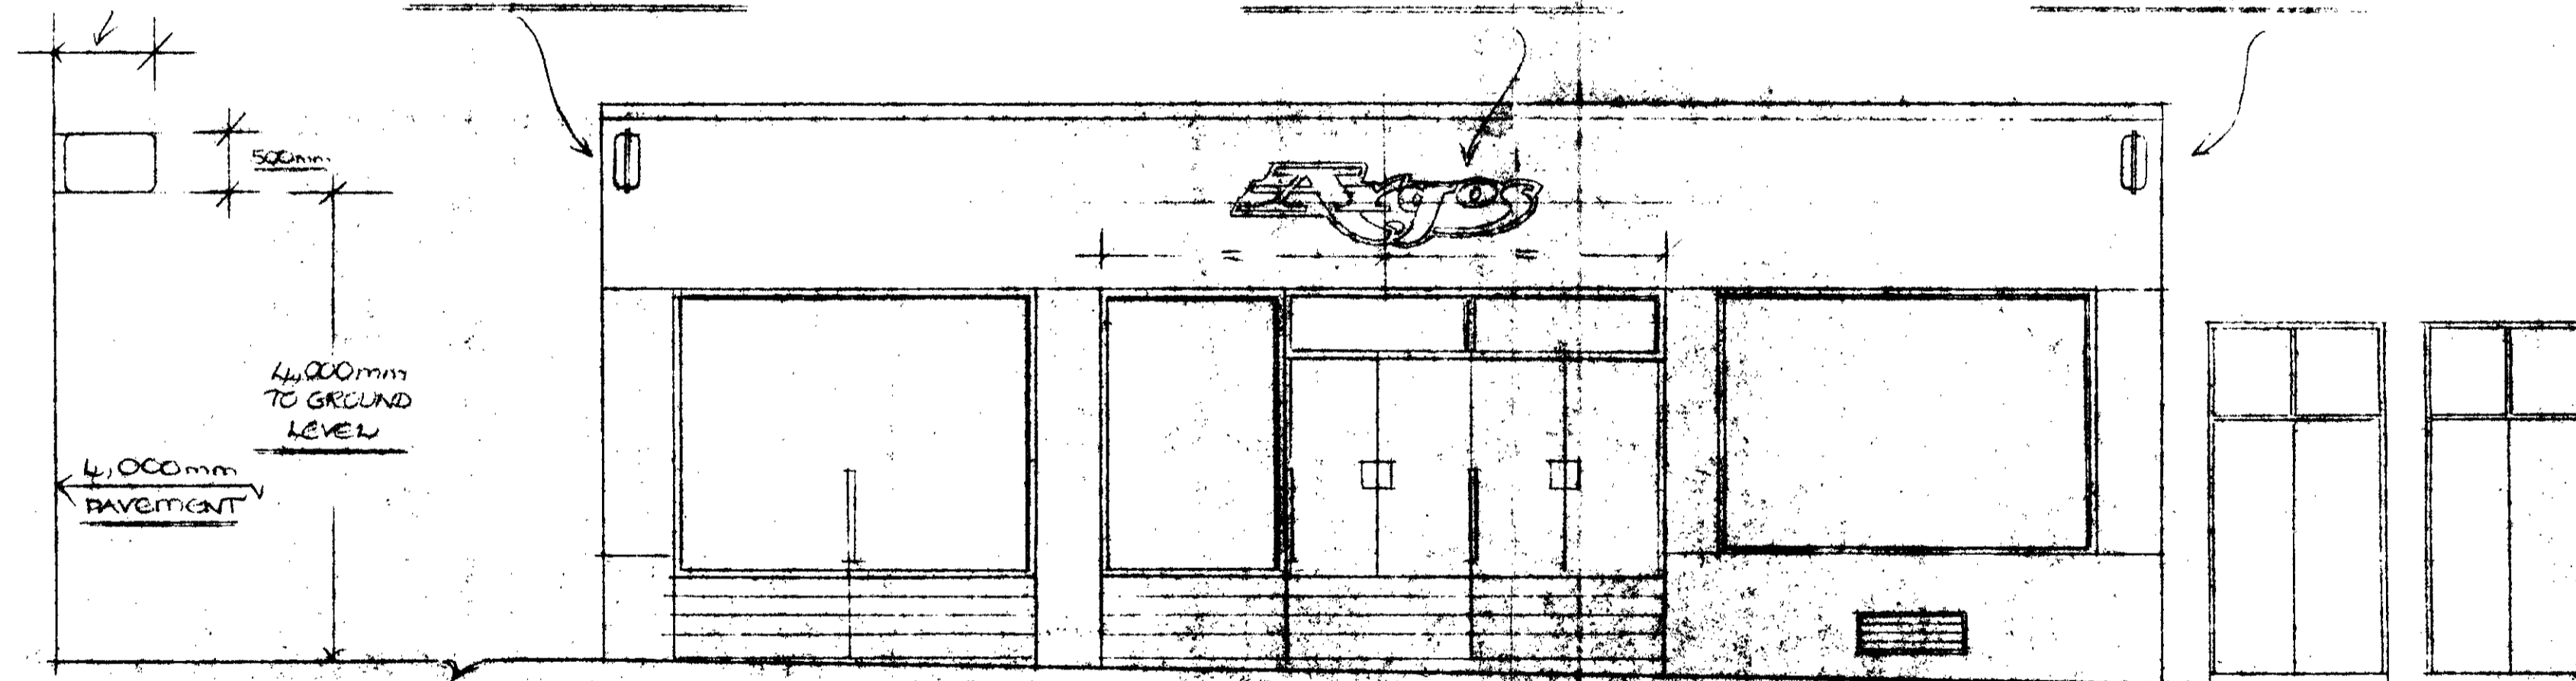

FRONT ELEVATION

LONDON BOROUGH OF CAMDEN
 TOWN AND COUNTRY PLANNING ACTS
 PLANS APPROVED
 ON BEHALF OF THE COUNCIL

LONDON BOROUGH OF CAMDEN
 PLANNING AND COMMUNICATIONS
 DEPARTMENT
 - 5 AUG 1987 (A.M.)
RECEIVED
 ACK. REF. TO:

LONDON BOROUGH OF CAMDEN
 TOWN AND COUNTRY PLANNING ACTS
 - 7 OCT 1987
 PLANS APPROVED
 ON BEHALF OF THE COUNCIL

Copyright Design

CA 87.80232 4

Amendments	
A	ORIGINAL ISSUE
B	SHOP FRONT

Futurama Signs Limited
 Island Farm House,
 Island Farm Road,
 East Molesey,
 Surrey, KT8 0TR.



Tel: 01-841 1800

PROPOSED ILLUMINATED
 SIGNS AT:-

ARGOS
 8-13 GRAYS INN RD
 HIGH HOLBORN.

SCALE 1:50
 DATE 9-7-87
 DRAWN J. Davis
 CHECKED

JOB No.
 4987
 DRG. No.
 ISSUE A, B