



NOTES
DO NOT SCALE
REPORT ANY ERRORS OR OMISSIONS TO ARCHITECTS
DIMENSIONS TO BE CHECKED ON SITE BEFORE FABRICATION

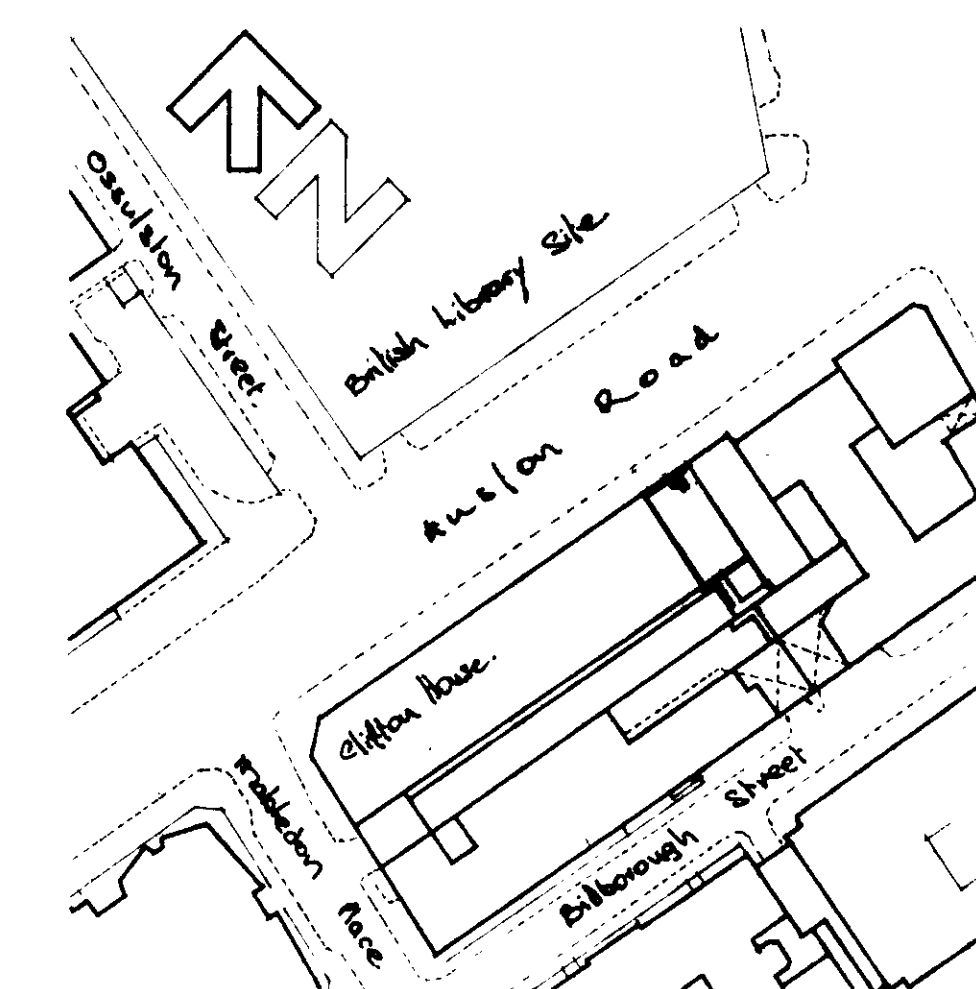


LOCATION PLAN

scale 1 : 1250

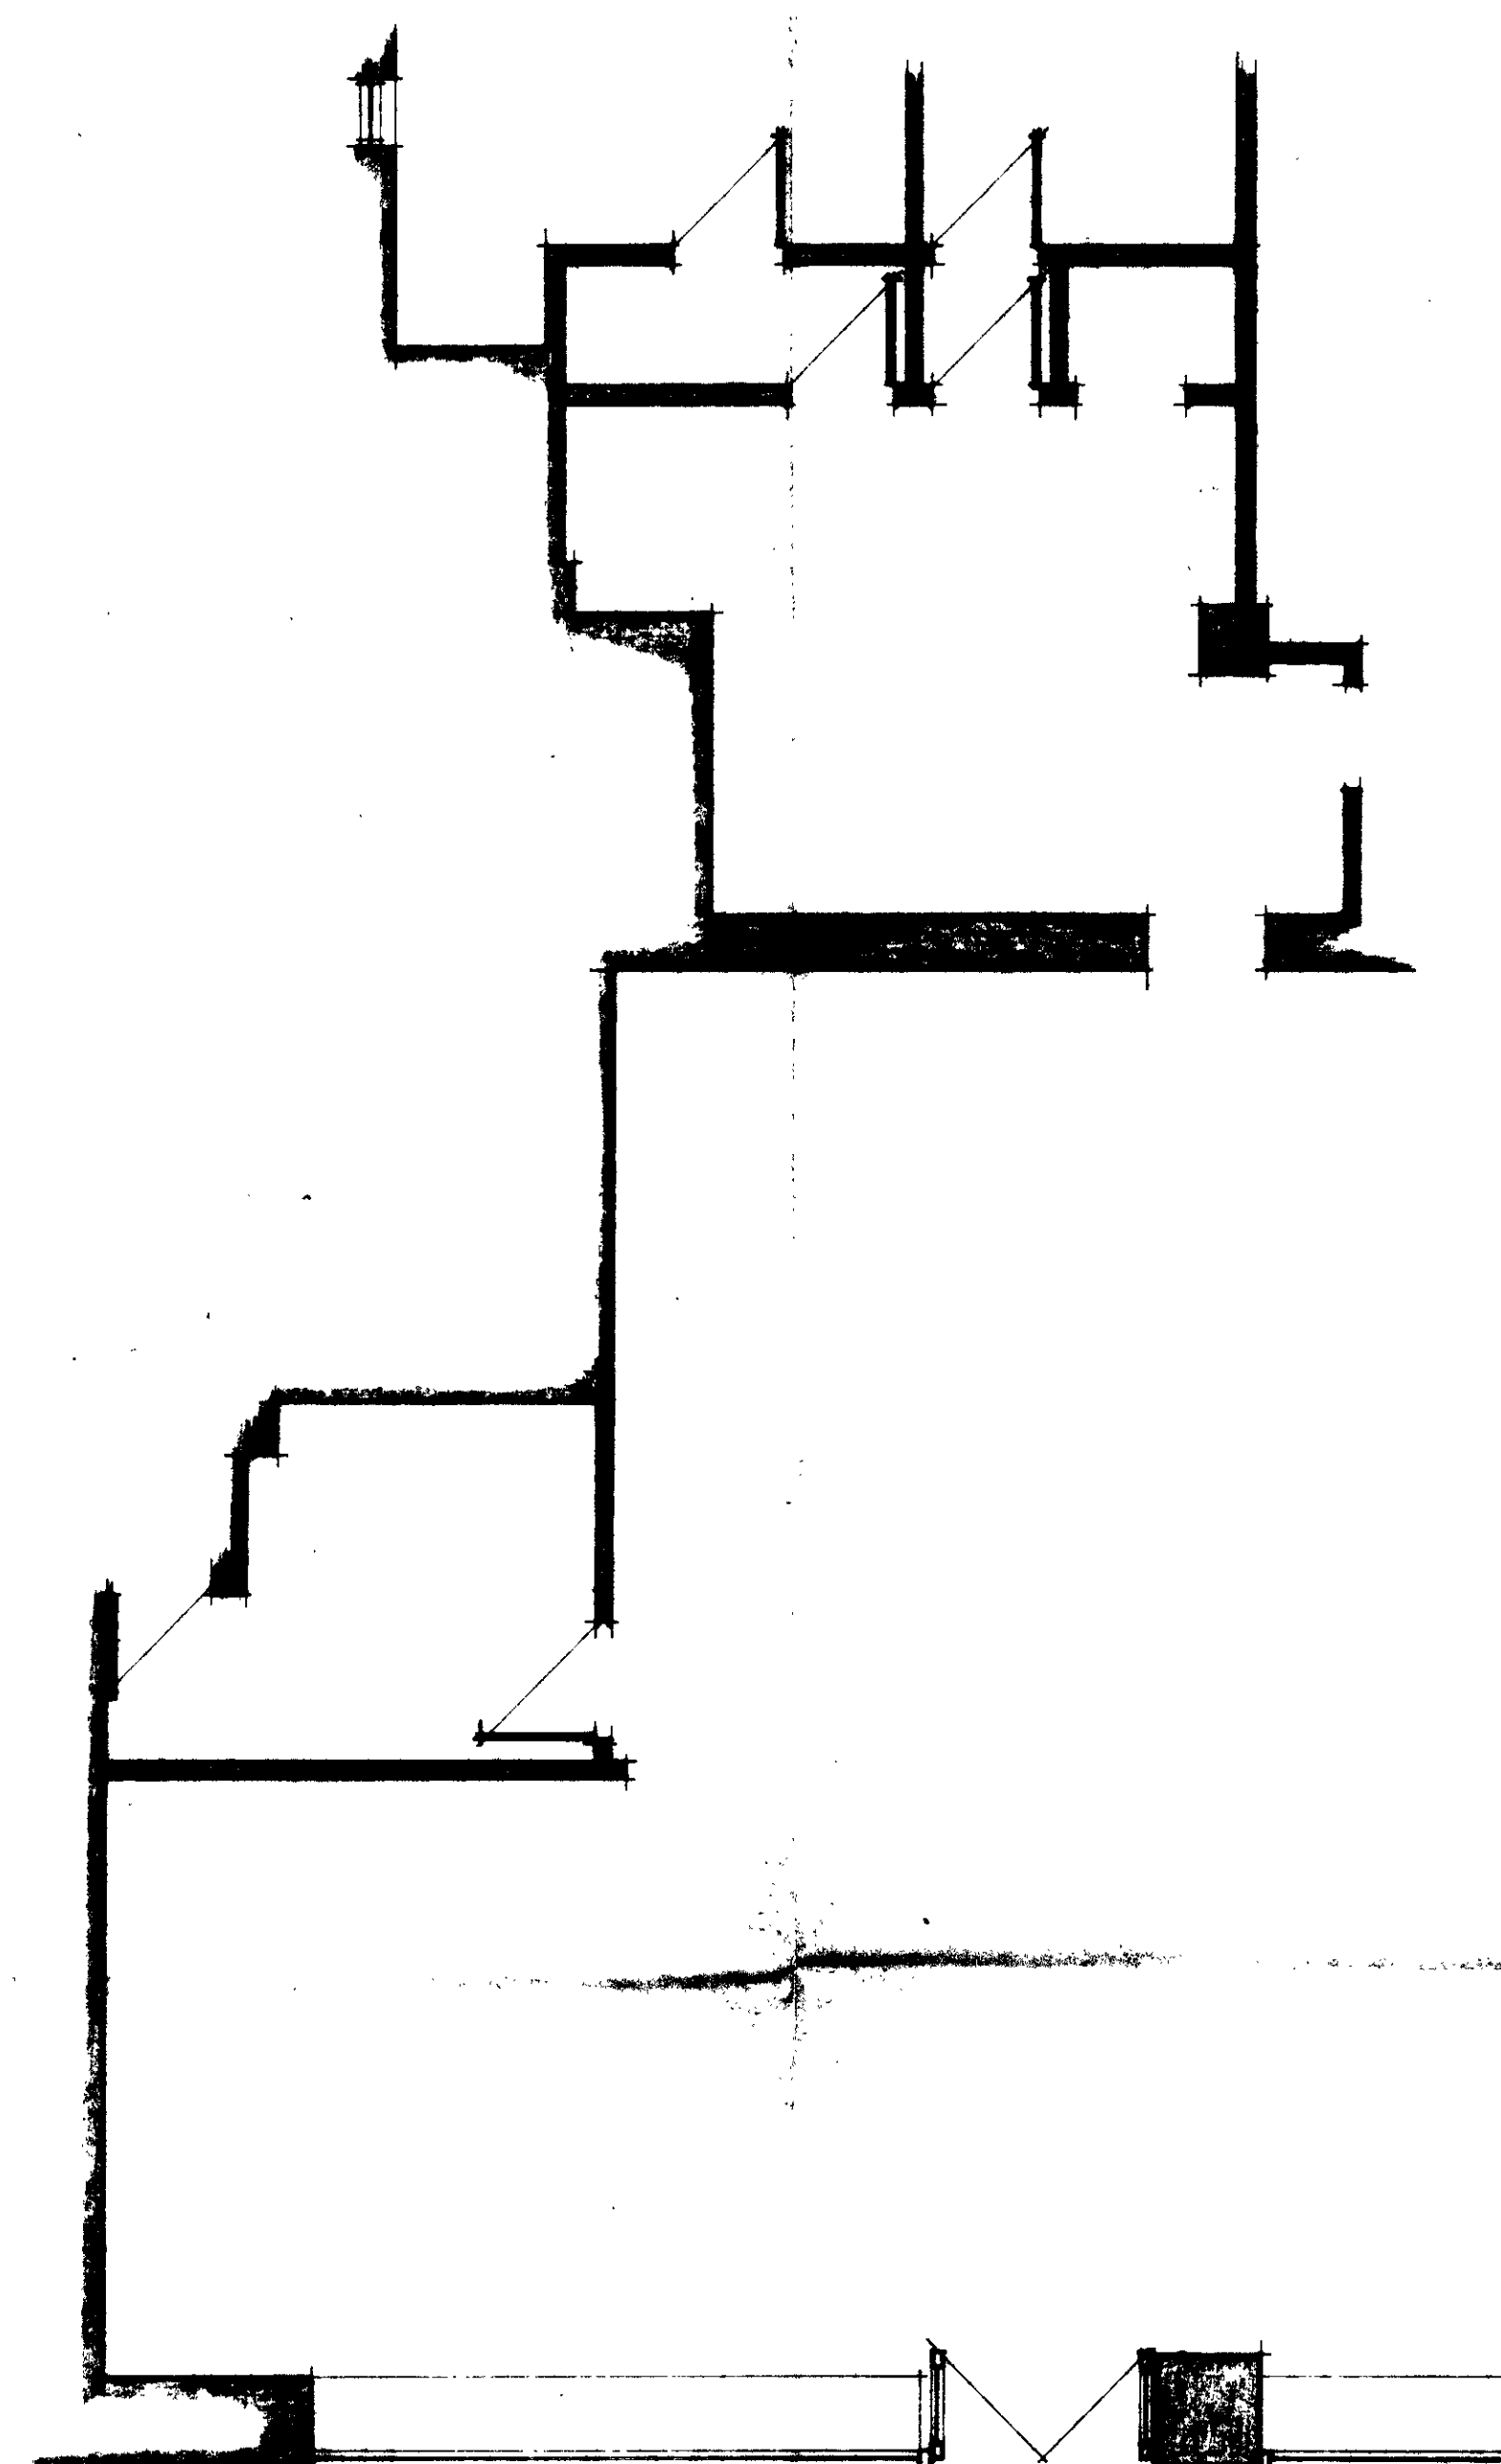

PART GROUND FLOOR - EXISTING

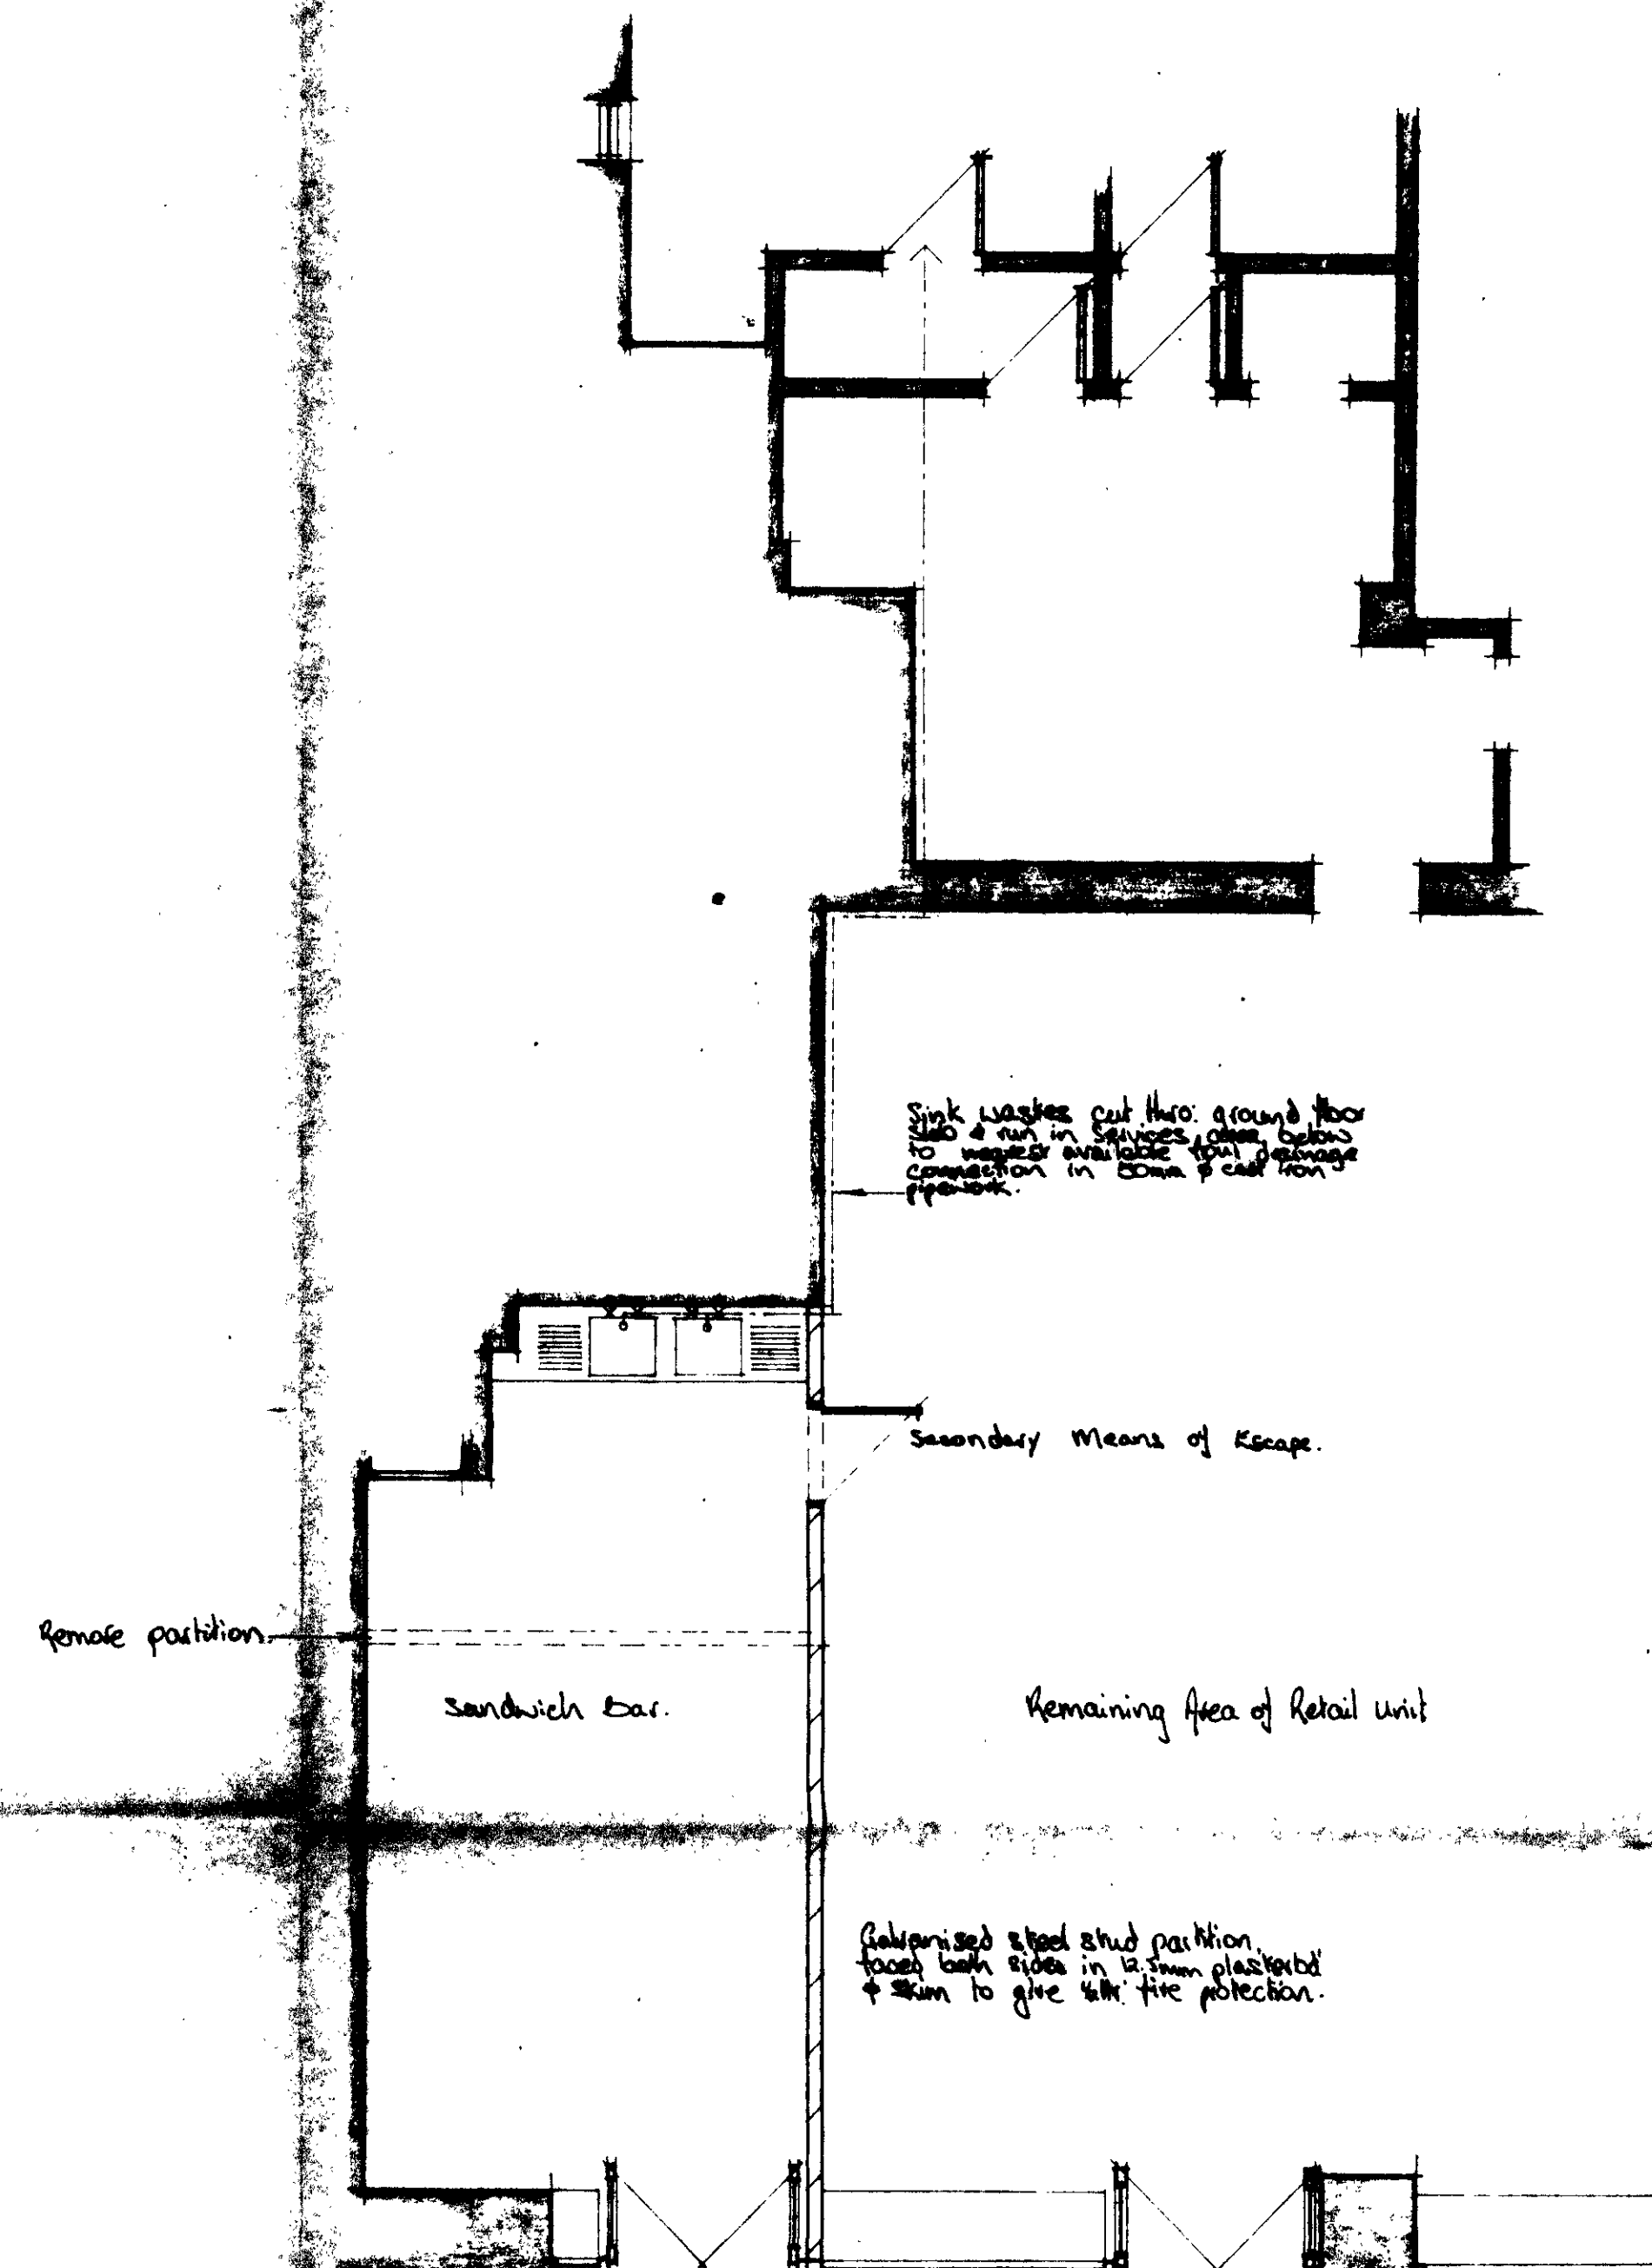

PART GROUND FLOOR - PROPOSED

LONDON BOROUGH OF CAMDEN
TOWN AND COUNTRY PLANNING ACTS
08 OCT 1991
PLANS APPROVED
ON BEHALF OF THE COUNCIL

REVISIONS

CA9180119


LONDON BOROUGH OF CAMDEN
PLANNING AND TRANSPORT
DEPARTMENT
19 OCT 1991
RECEIVED

MAYCOX, GRAY & LOW
Architects - Surveyors - Designers
The Gallery, 222 Kensal Road, London W10 5BN
Tel: 01-968 9535 - 01-968 4546 Fax: 01-968 6020


PROJECT
91, EUSTON ROAD, NW.1.
Da Costa Print.

DRAWING TITLE
Alteration of Part of Ground
Floor to provide Sandwich Bar

SCALE - 1 : 50 DATE - 22.04.91
DWG. No. 9109.01

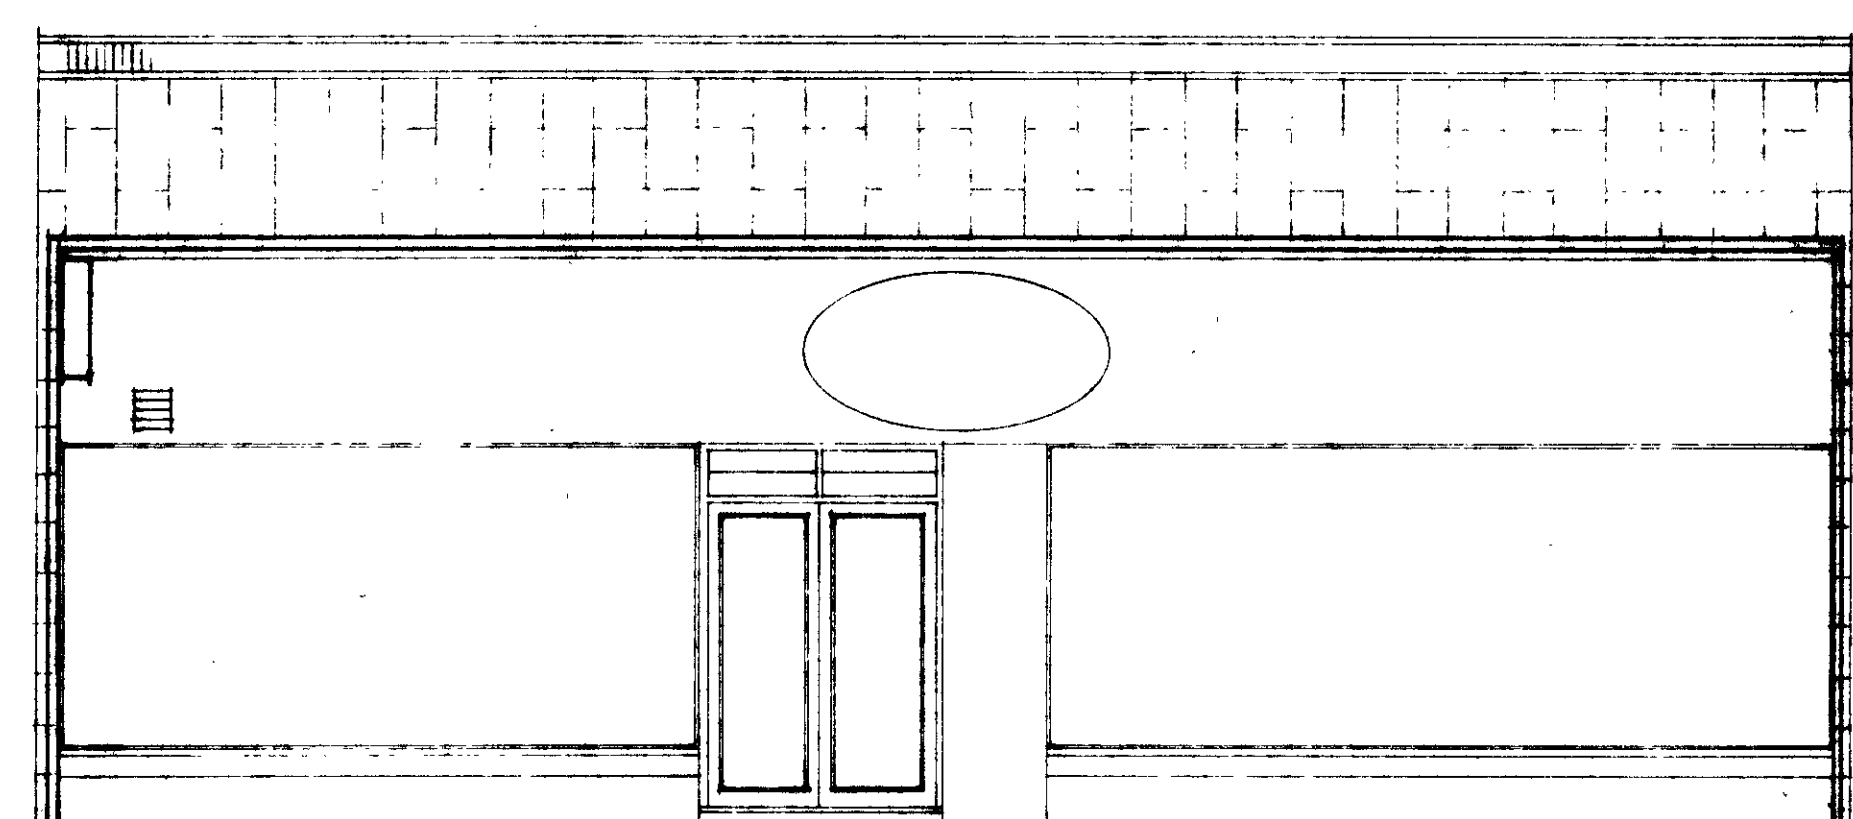

PART FRONT ELEVATION - EXISTING

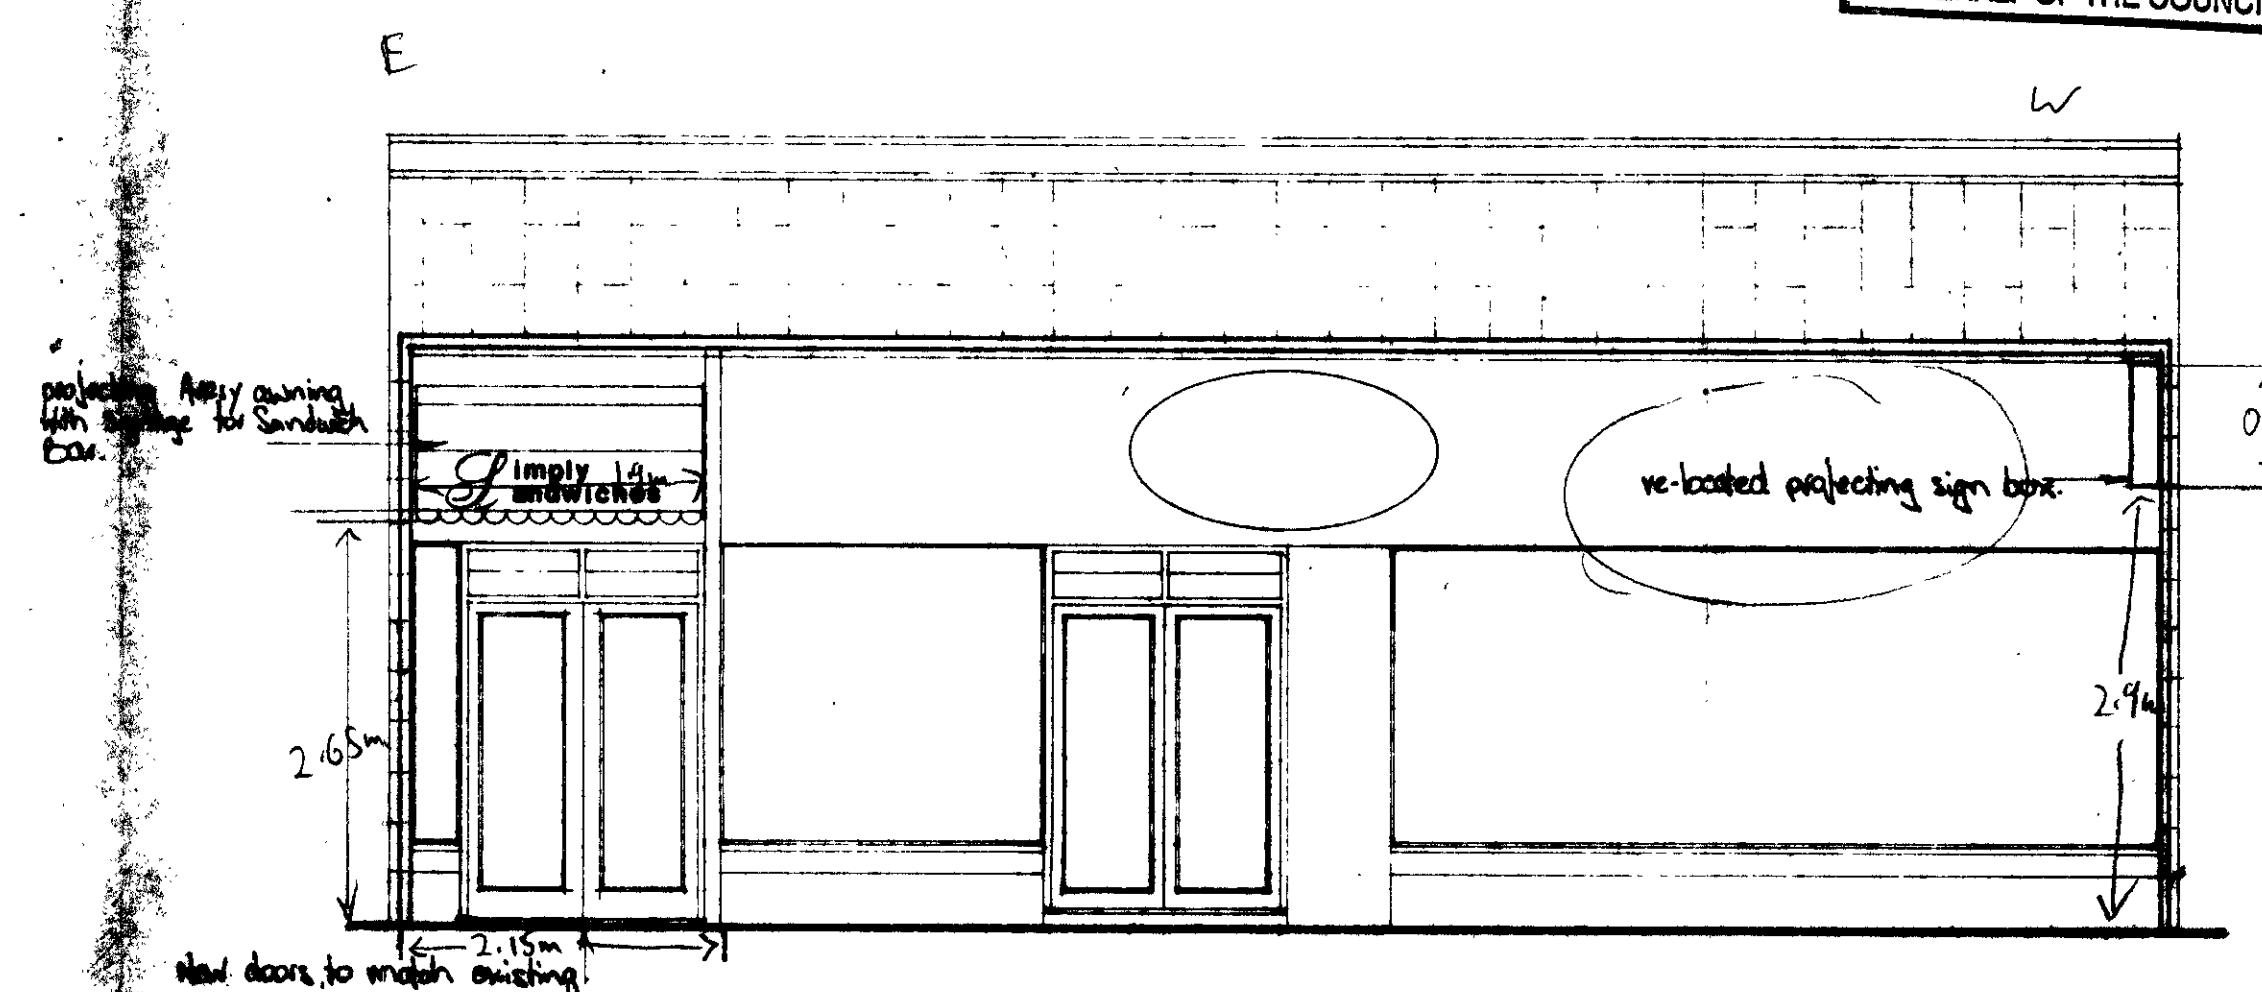

PART FRONT ELEVATION - PROPOSED