

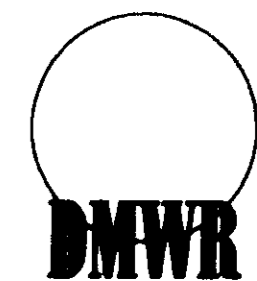


USE DIMENSIONS DO NOT SCALE			
CONTRACTORS MUST VERIFY DIMENSIONS ON SITE BEFORE STARTING WORK			
THE DRAWING IS COPYRIGHT			
REVISIONS			
REV	NOTES	BY	CHD DATE
A	DRAWING NUMBER CORRECTED	LH	17/08/95
B	LOUVRE FROM GREY TO POLISHED ALUMINIUM PHARMACY MODIFY TO 100mm HIGH	CDR	21/08/95

FOR CONSTRUCTION			
BOOTS / WILTSHIER ALLIANCE			
 DOUGLAS MARRIOTT WORBY ROBINSON CHARTERED ARCHITECTS 1 WESTMINSTER BRIDGE ROAD LONDON SE1 7PL TELEPHONE 0171-928 0456 FAX 0171-928 1593 <i>ca/958 0158</i>			
PROJECT: BOOTS, BLOOMSBURY			
CLIENT: WILTSHIER CONSTRUCTION SPECIALISTS LIMITED			
DRAWING TITLE: SHOPFRONT ELEVATIONS			
PROJECT No: 1377			
DRAWING No: A1/03	REVISION: B		
DRAWN: LH	CHECKED: DS	DATE: 10/08/95	SCALE: 1:50
<small>IN ASSOCIATION WITH THE DMWR PARTNERSHIP AT ST JAMES BUILDING, OXFORD ST., MANCHESTER, M1 6FO TEL 061-236 8015 FAX 061-236 7700</small>			

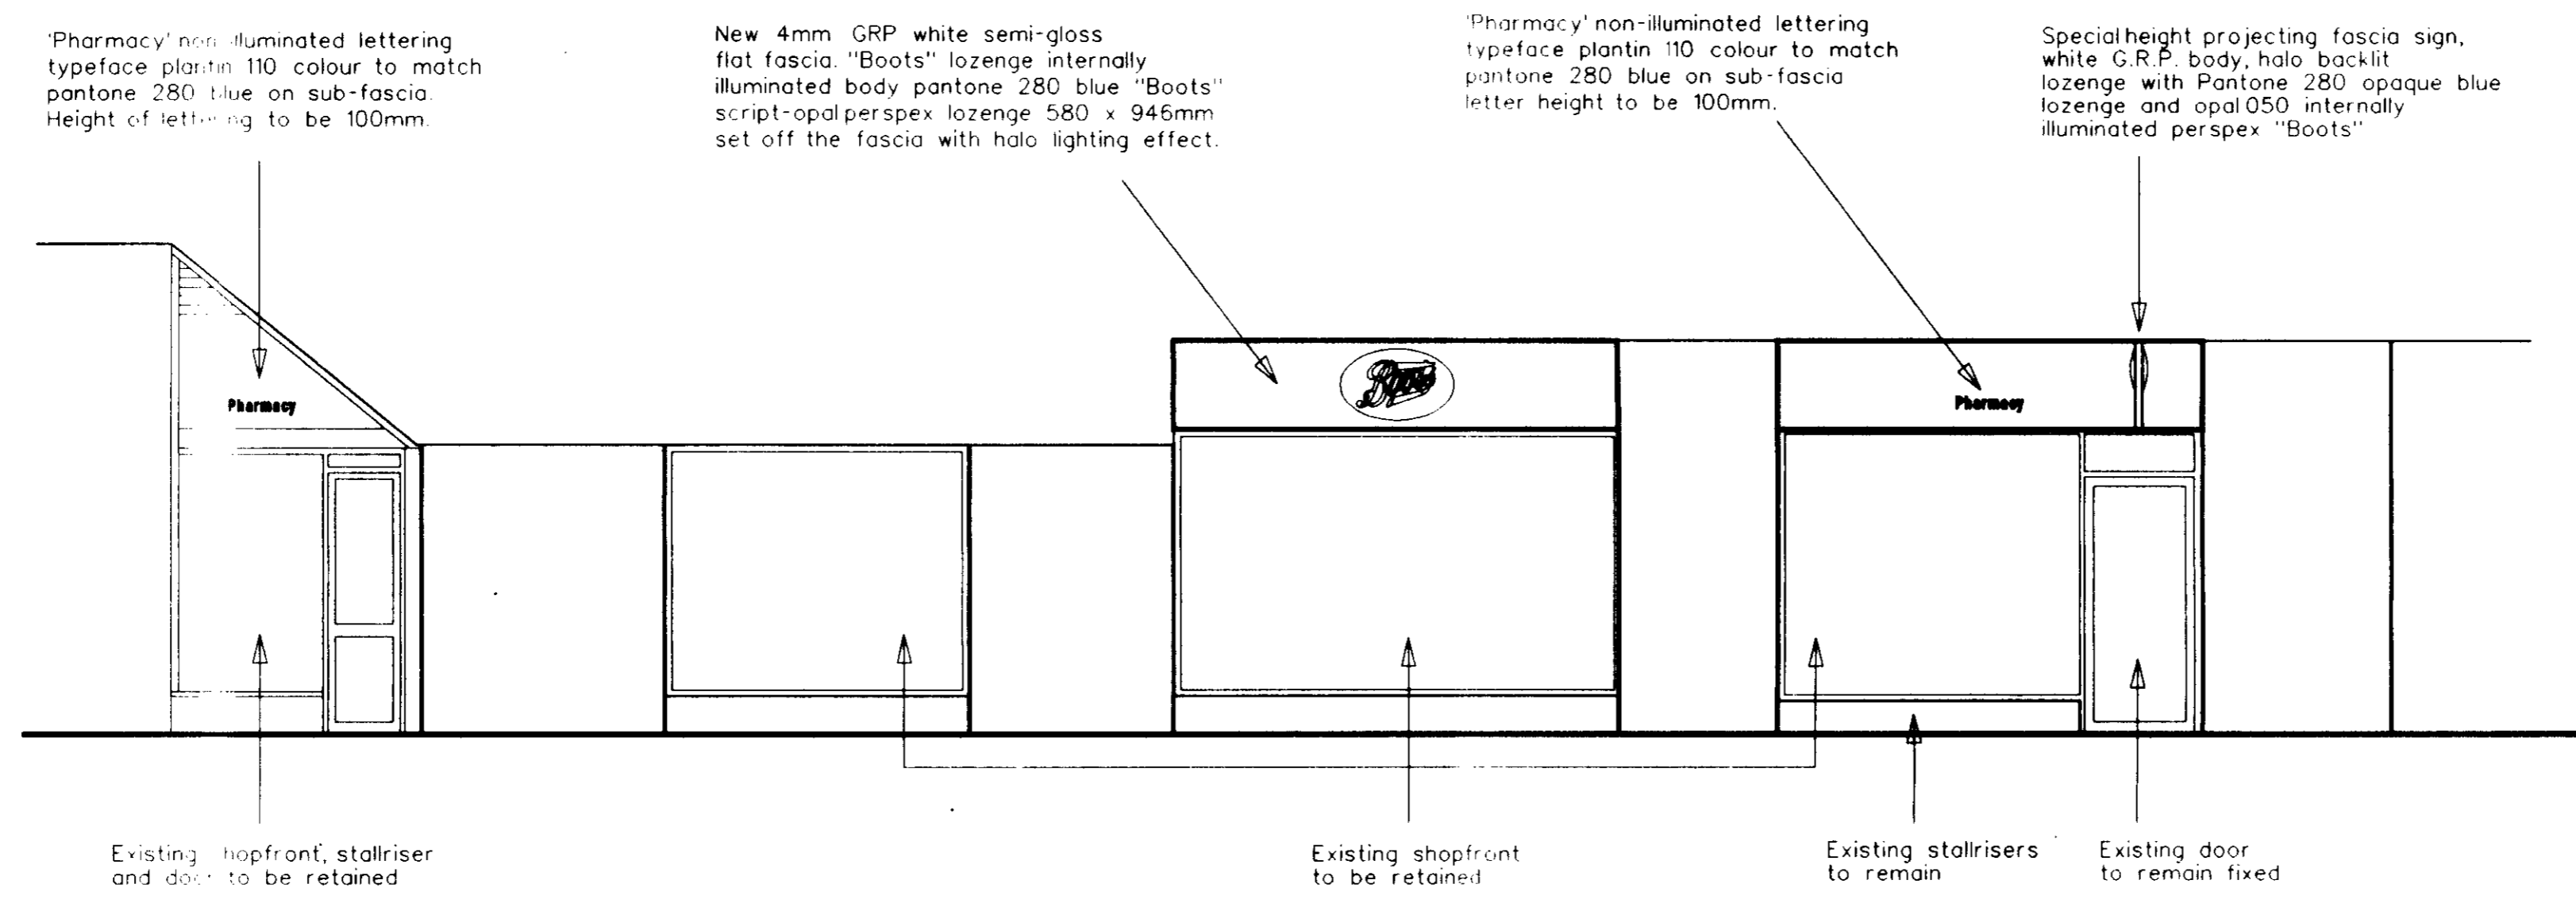

MALL ELEVATION

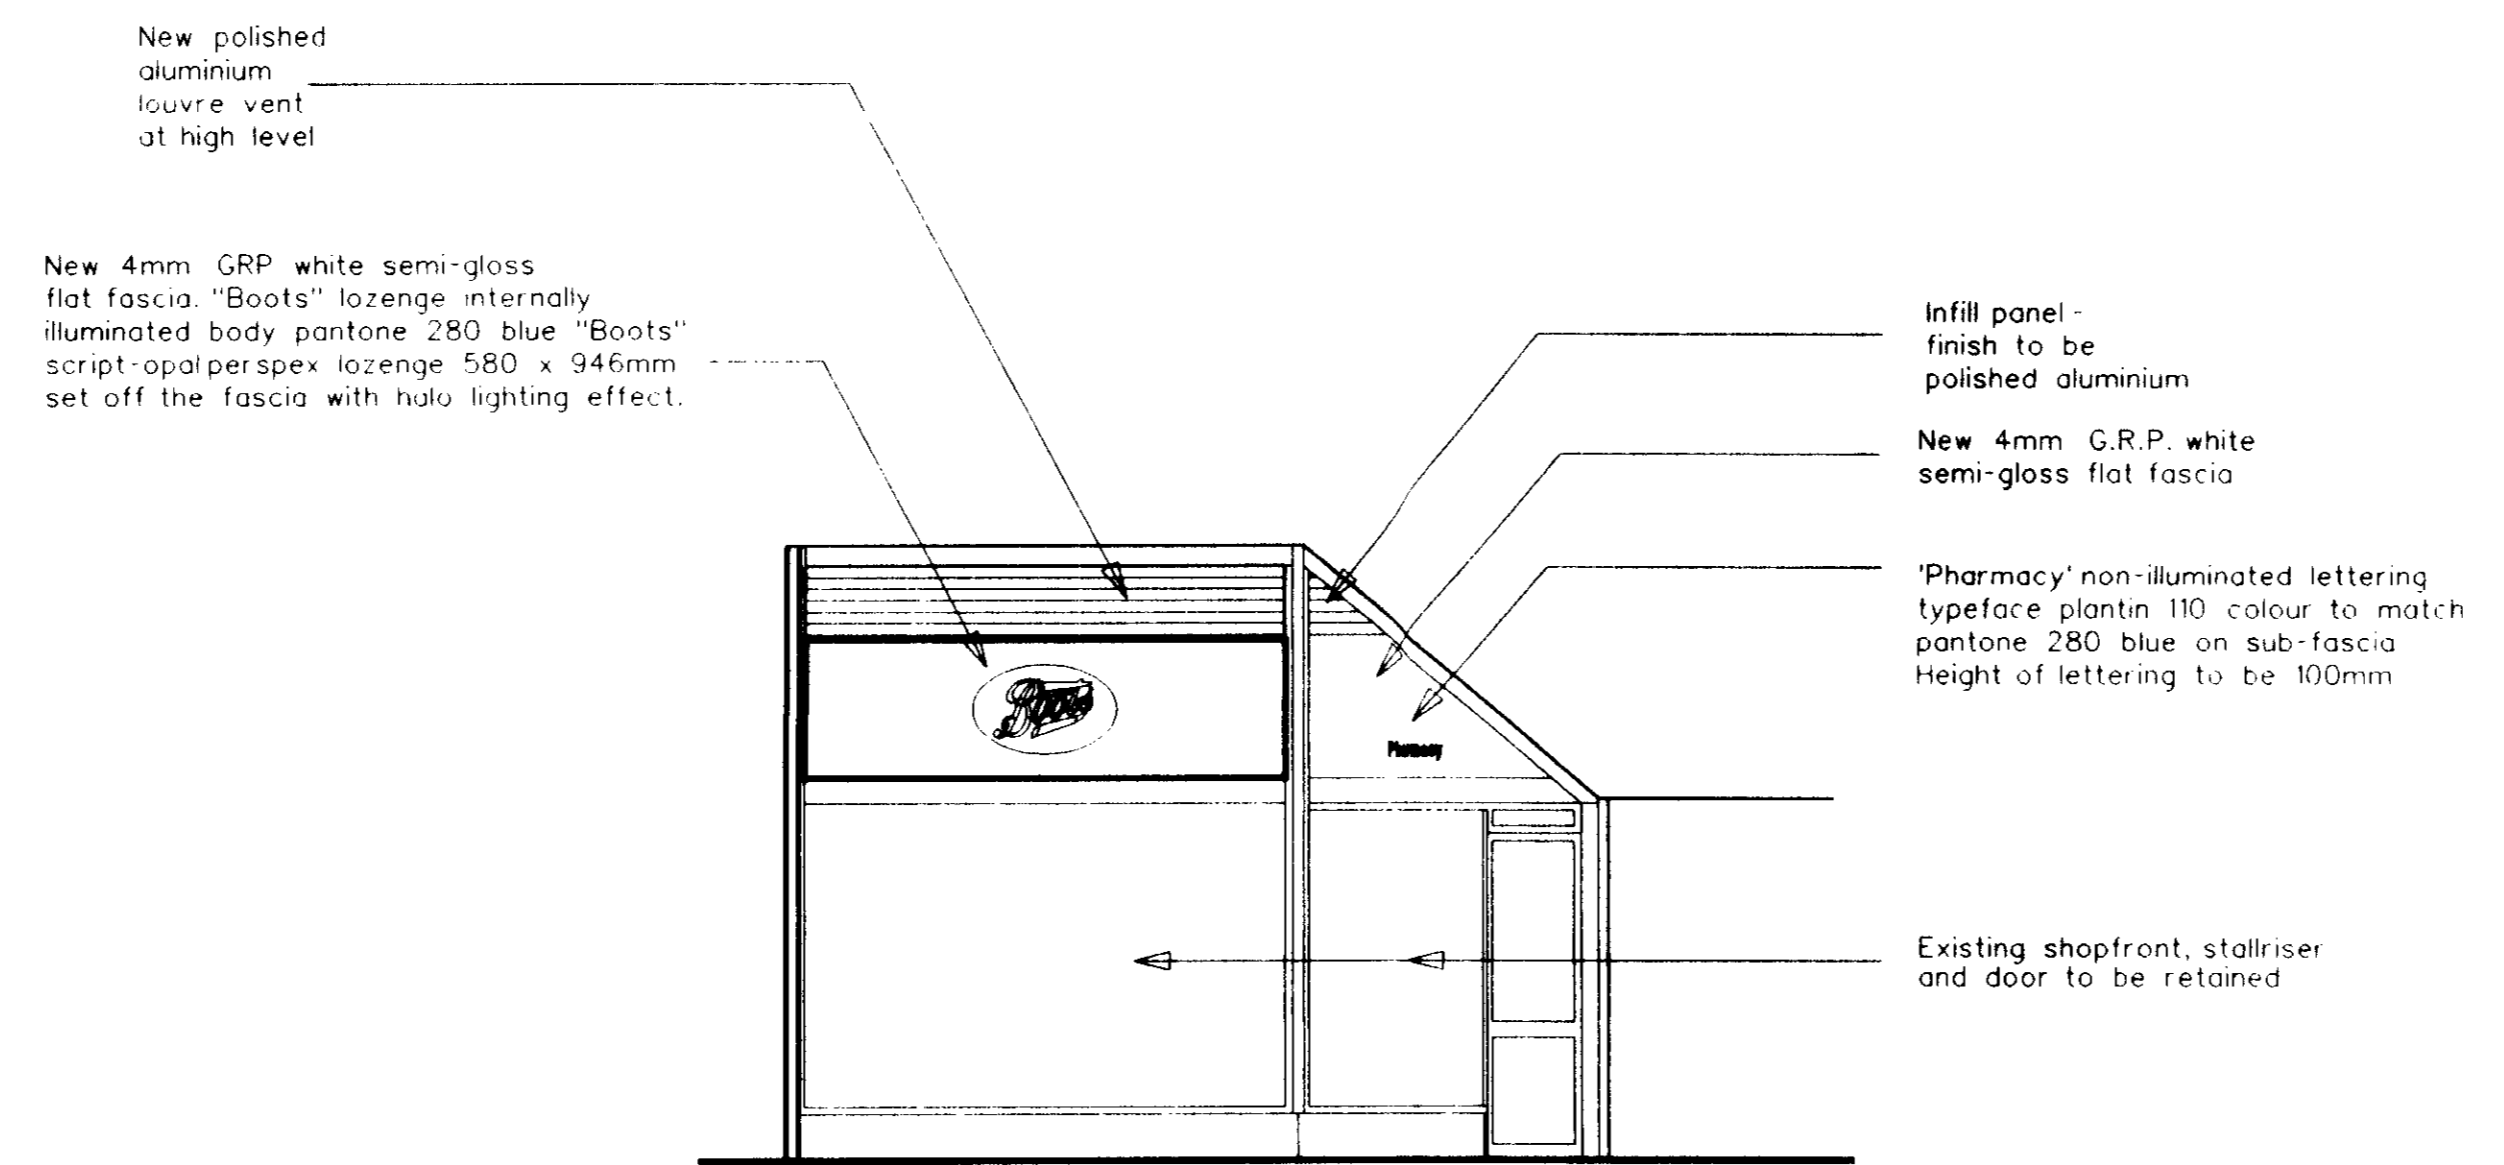

FRONT ELEVATION

LONDON BOROUGH OF GARDEN
TOWN AND COUNTRY PLANNING ACTS
8 SEP 1995
PLANS APPROVED
ON BEHALF OF THE COUNCIL