

REVISIONS

NOTES

1. METAL FRAME TO BE BRONZE FINISH TO MATCH THE FRAME TO THE EXISTING TIMBER FACIA
2. CONTRACTOR TO VISIT SITE AND ALLOW FOR ALL FIXINGS AND CUTTING

DETAILS

ILLUMINATED PROJECTING SIGN FOR SHOWROOM 115, KINGSWAY.

BRITISH OLIVETTI LTD.


SCALE 3/4" = 1'-0"

DRAWN BY CHECKED DATE 10.9.57

DESIGN RESEARCH UNIT 37 PARK ST LONDON W1 MAYFAIR W1


1205/2

olivetti

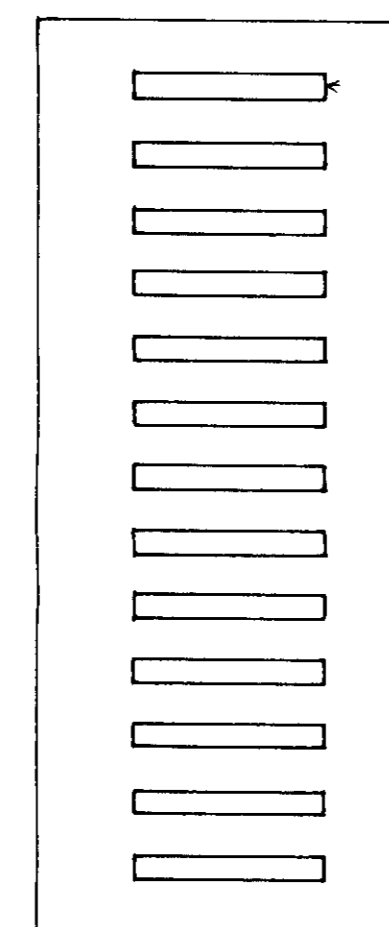

END AND UNDERSIDE OF FRAME TO HAVE PERFORATIONS AS SHOWN 3" x 3/4" AT APPROX 1" ON

end elevation

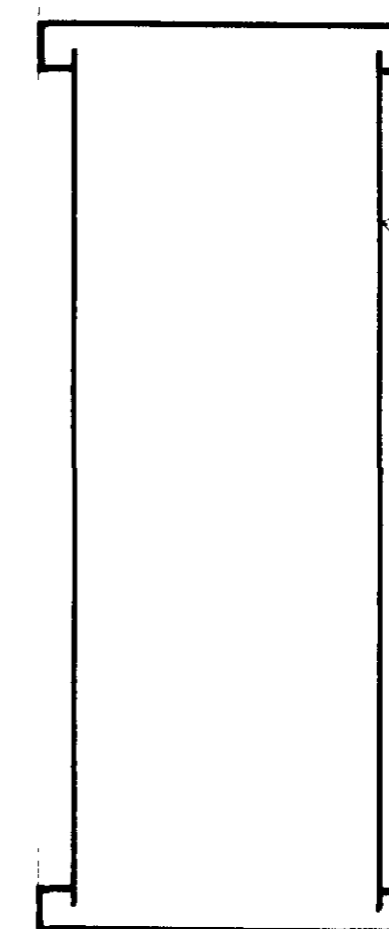

METAL FRAME OF BOX
PERSPEX FACE


cross section

elevation

REVERSE AS AT THIS BUT HANDED.

TRANSPARENT WHITE PERSPEX FACE WITH BLACK PERIMETER LETTERING ILLUMINATING TUBES TO BE GREEN NEON TO MATCH THAT OF EXISTING FACIA
A P.P. PROFILE OF THE LETTERING WILL BE PROVIDED

FACE OF STONE WALL

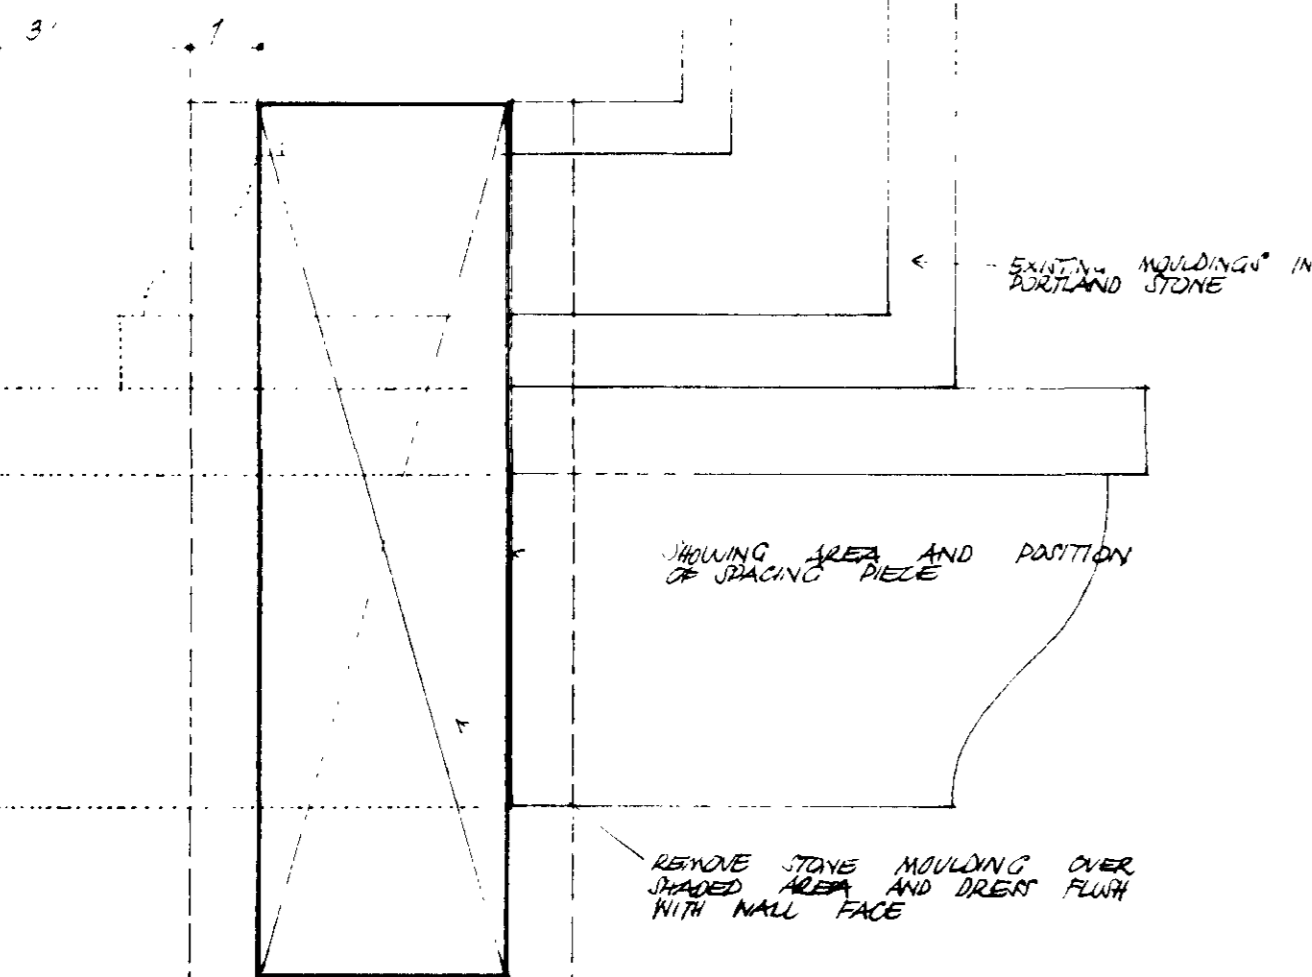

wall fixing details

METAL FRAME SHALL BE MADE TO BE VISIBLE ON INSIDE

4 NTS 30

REVISIONS

NOTES

THE SIGN IS TO CONSIST OF A TRANSLUCENT WHITE PERIMETER FACE ON EACH SIDE WITH THE WORD "OLIVETTI" IN BLACK PERIMETER MOUNTED ON THE WHITE. THE METAL FRAME IS TO BE BRONZE.

THE WHOLE TO BE INTERNALLY ILLUMINATED WITH GREEN NEON TUBES TO GIVE BLACK LETTERING ON A GREEN GROUND. LETTERING ON A WIDTH OF SIGN APPROX 6".

THE BRONZE FINISH AND THE GREEN NEON WILL MATCH UP WITH THAT EXISTING.

GENERAL DRAWING

ILLUMINATED PROJECTING SIGN FOR SHOWROOM 115. KINGSWAY.


BRITISH OLIVETTI LTD.

SCALE 1/2" = 1'0" @ 1/1250.


DRAWN JM CHECKED DATE 11.9.57

DESIGN RESEARCH UNIT
37 PARK ST LONDON W.1.
MAYFAIR 9255


1205/1

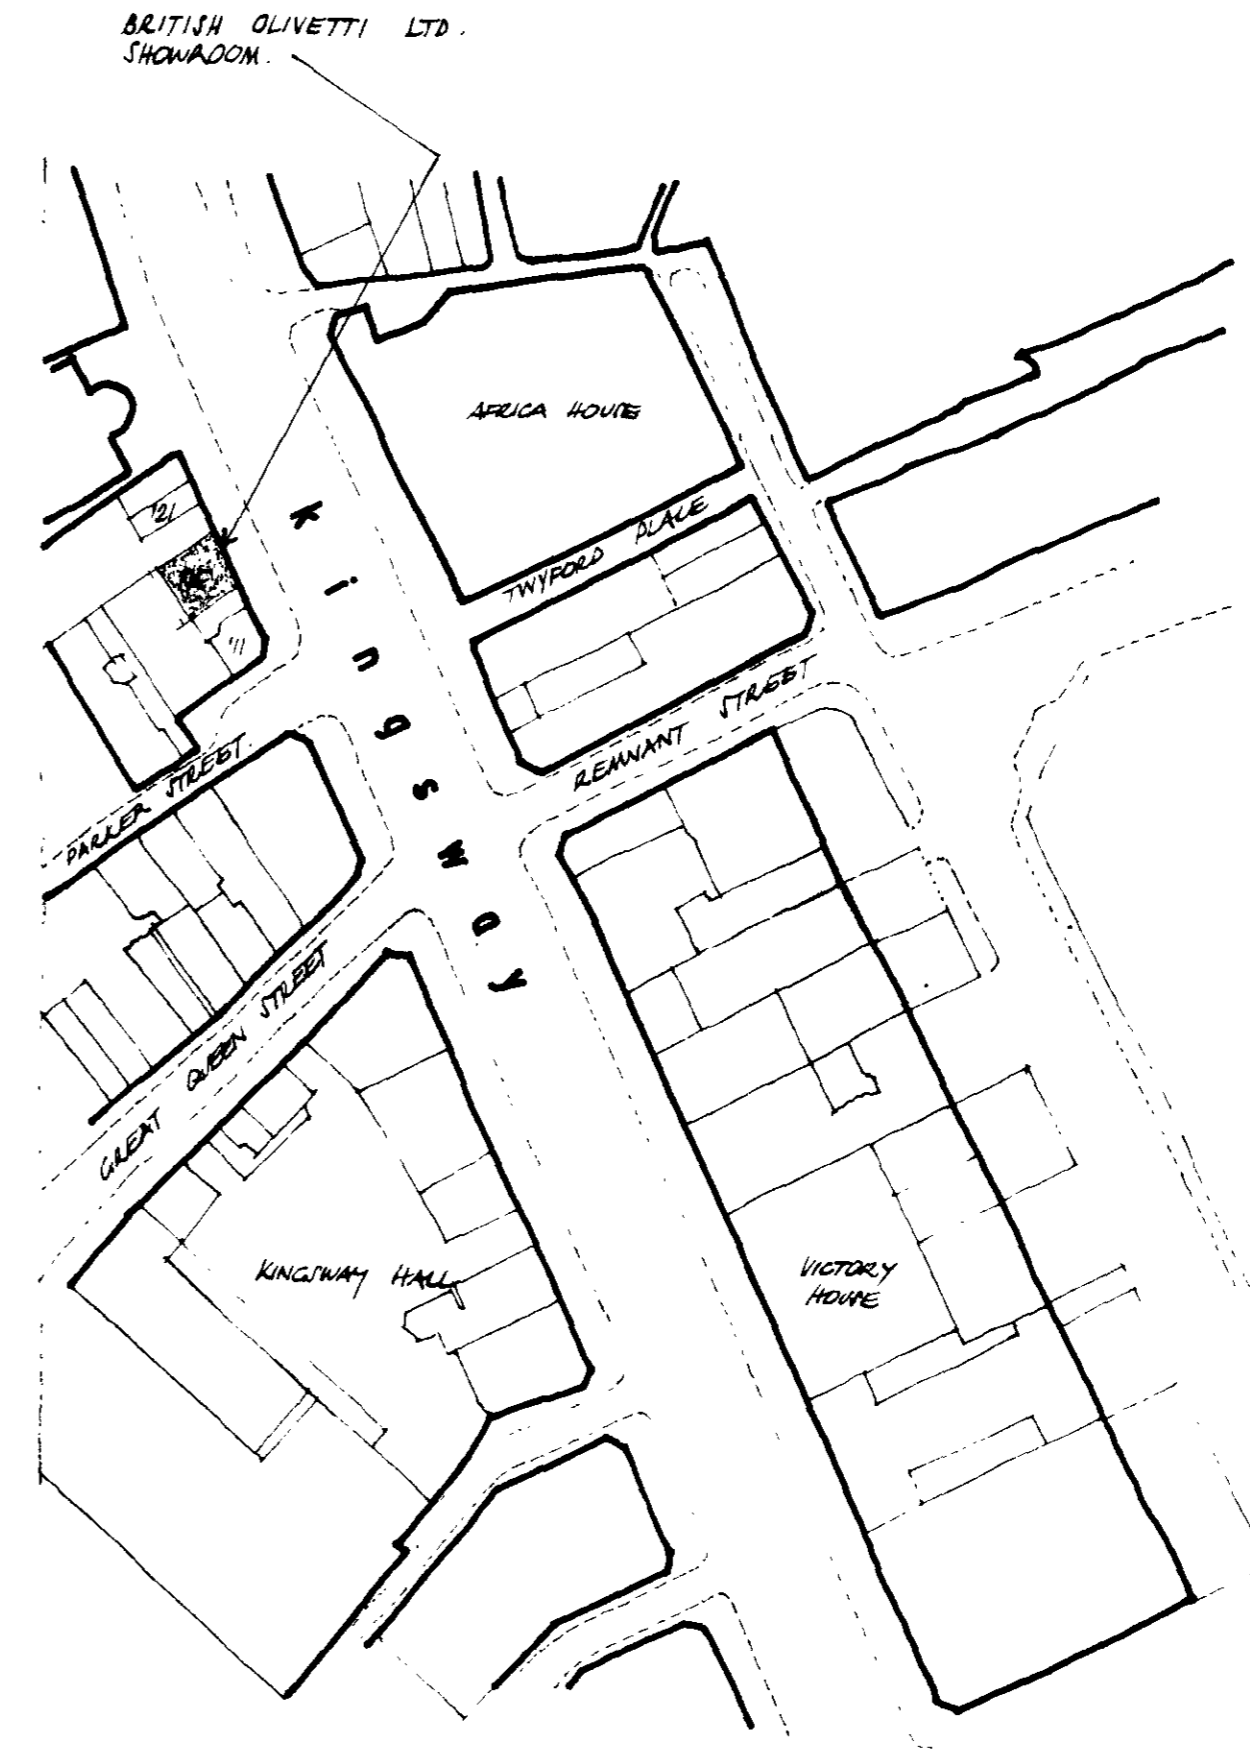

site plan

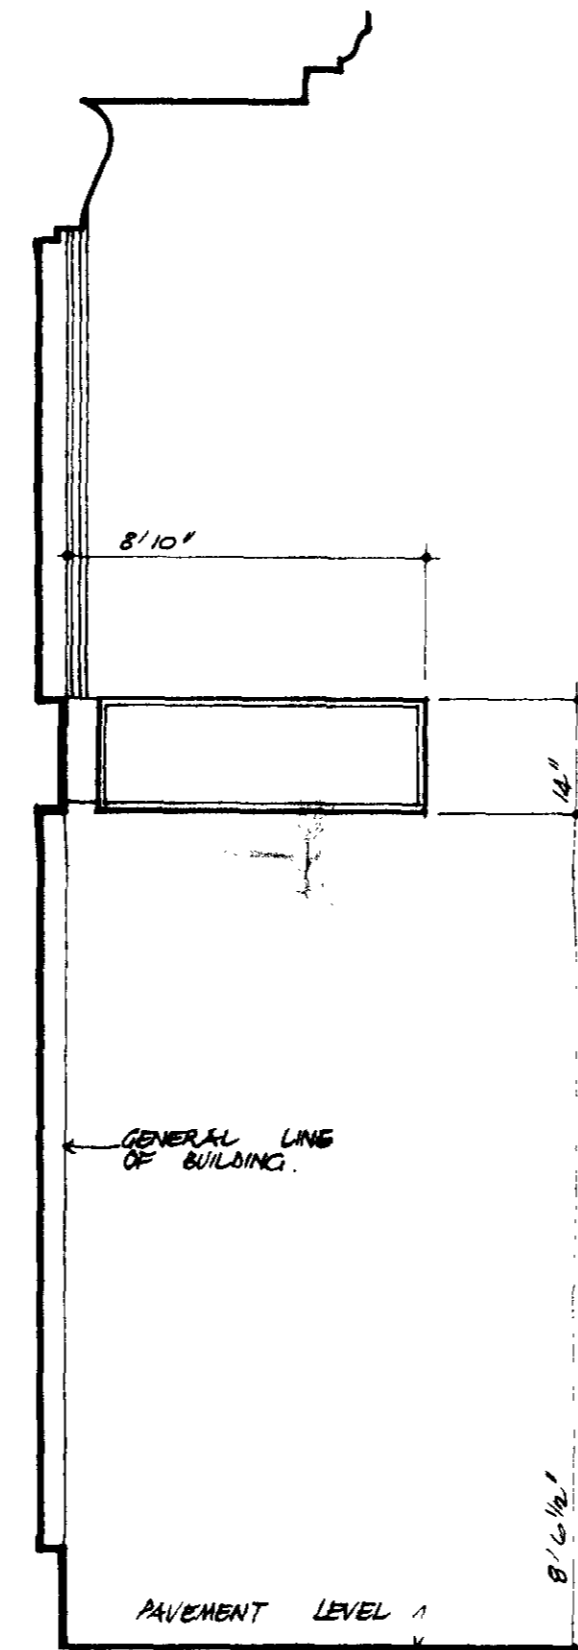

section

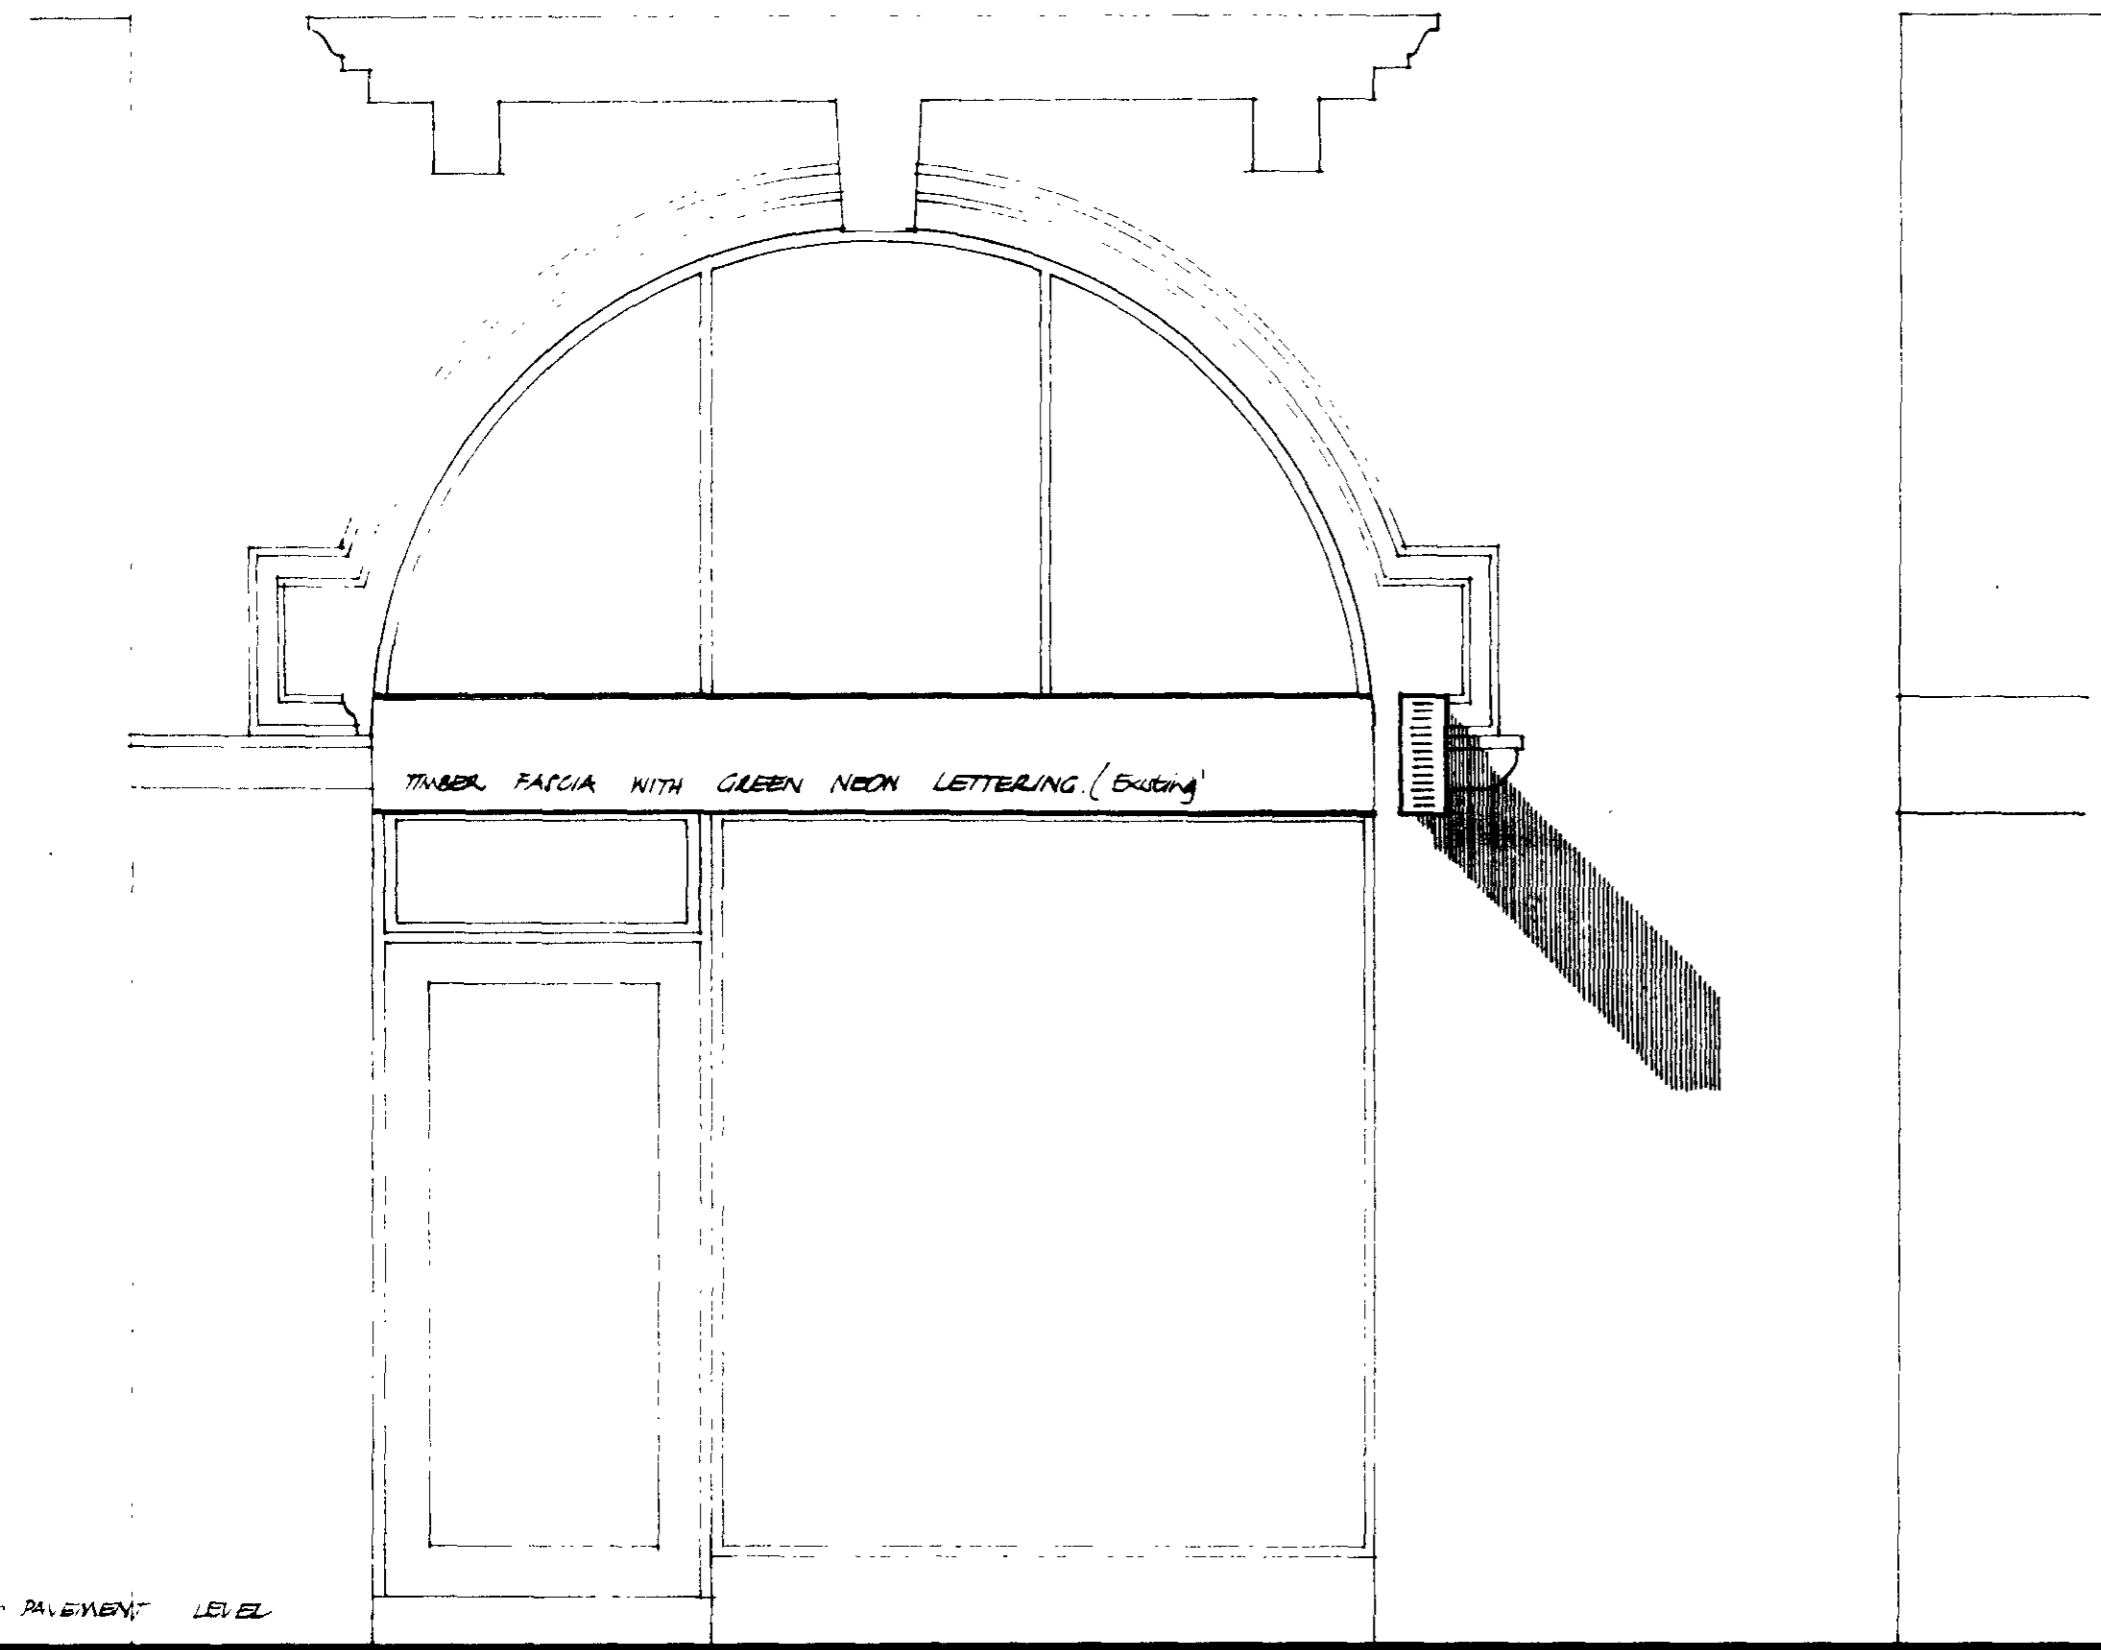

elevation