




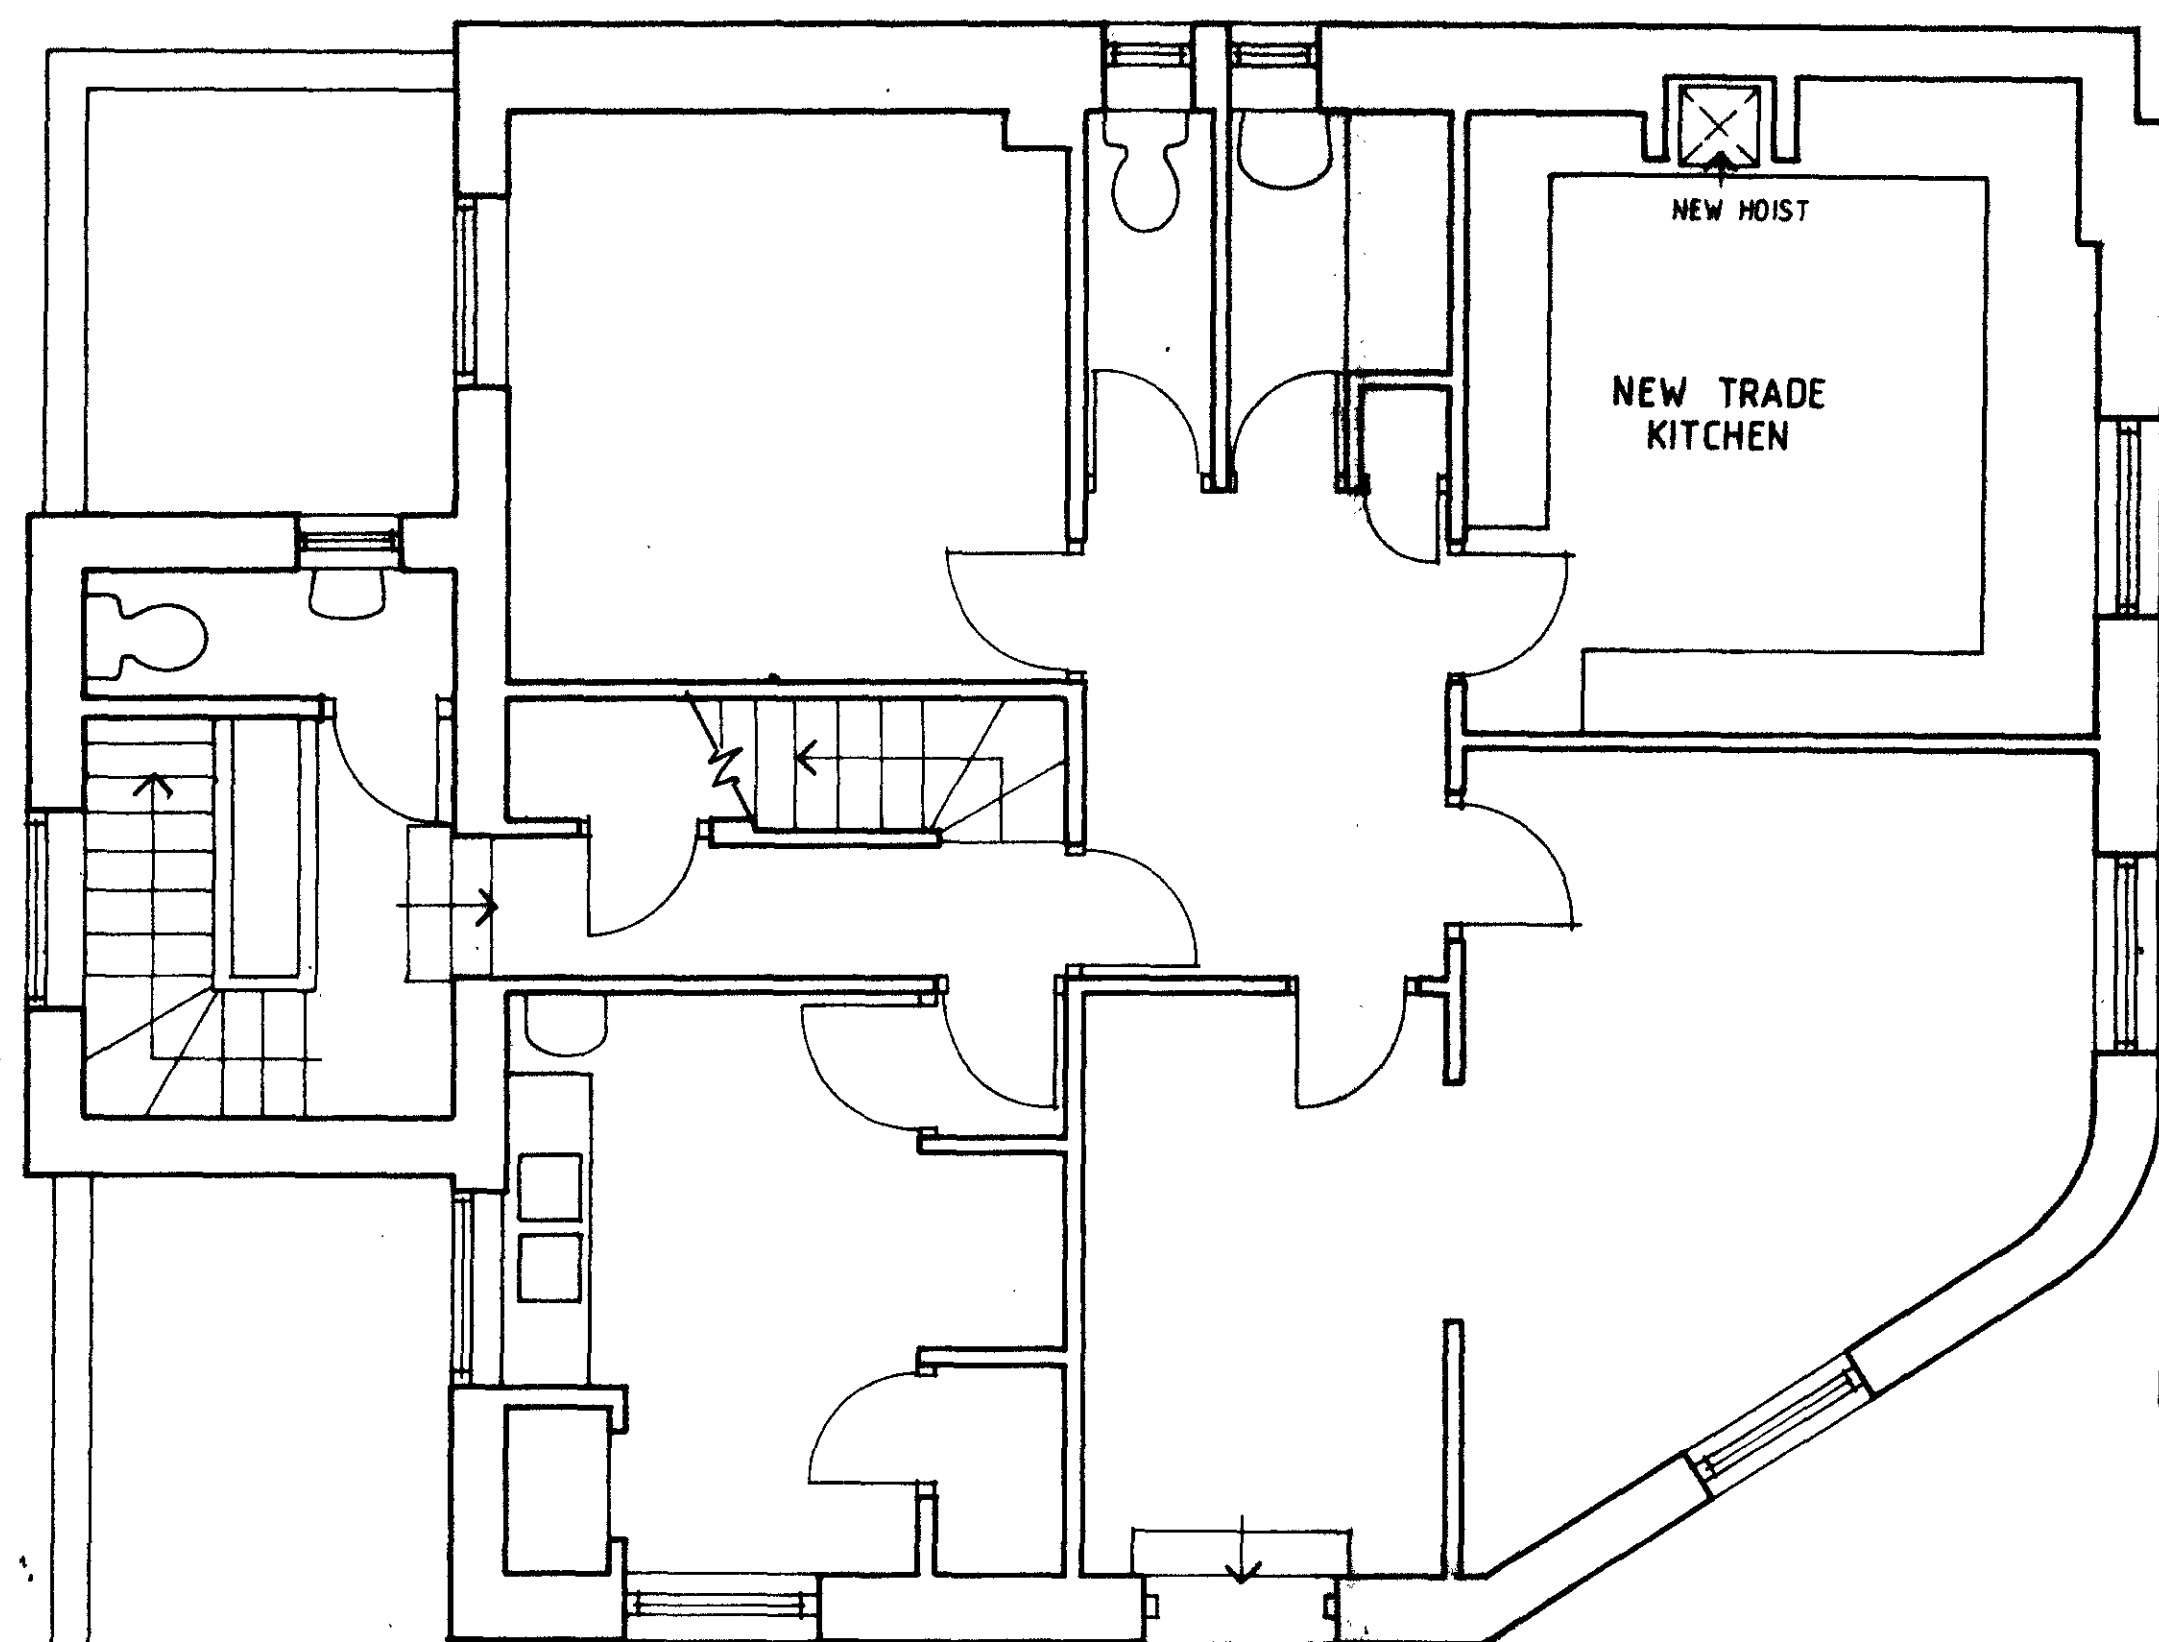

FIRST FLOOR PLAN

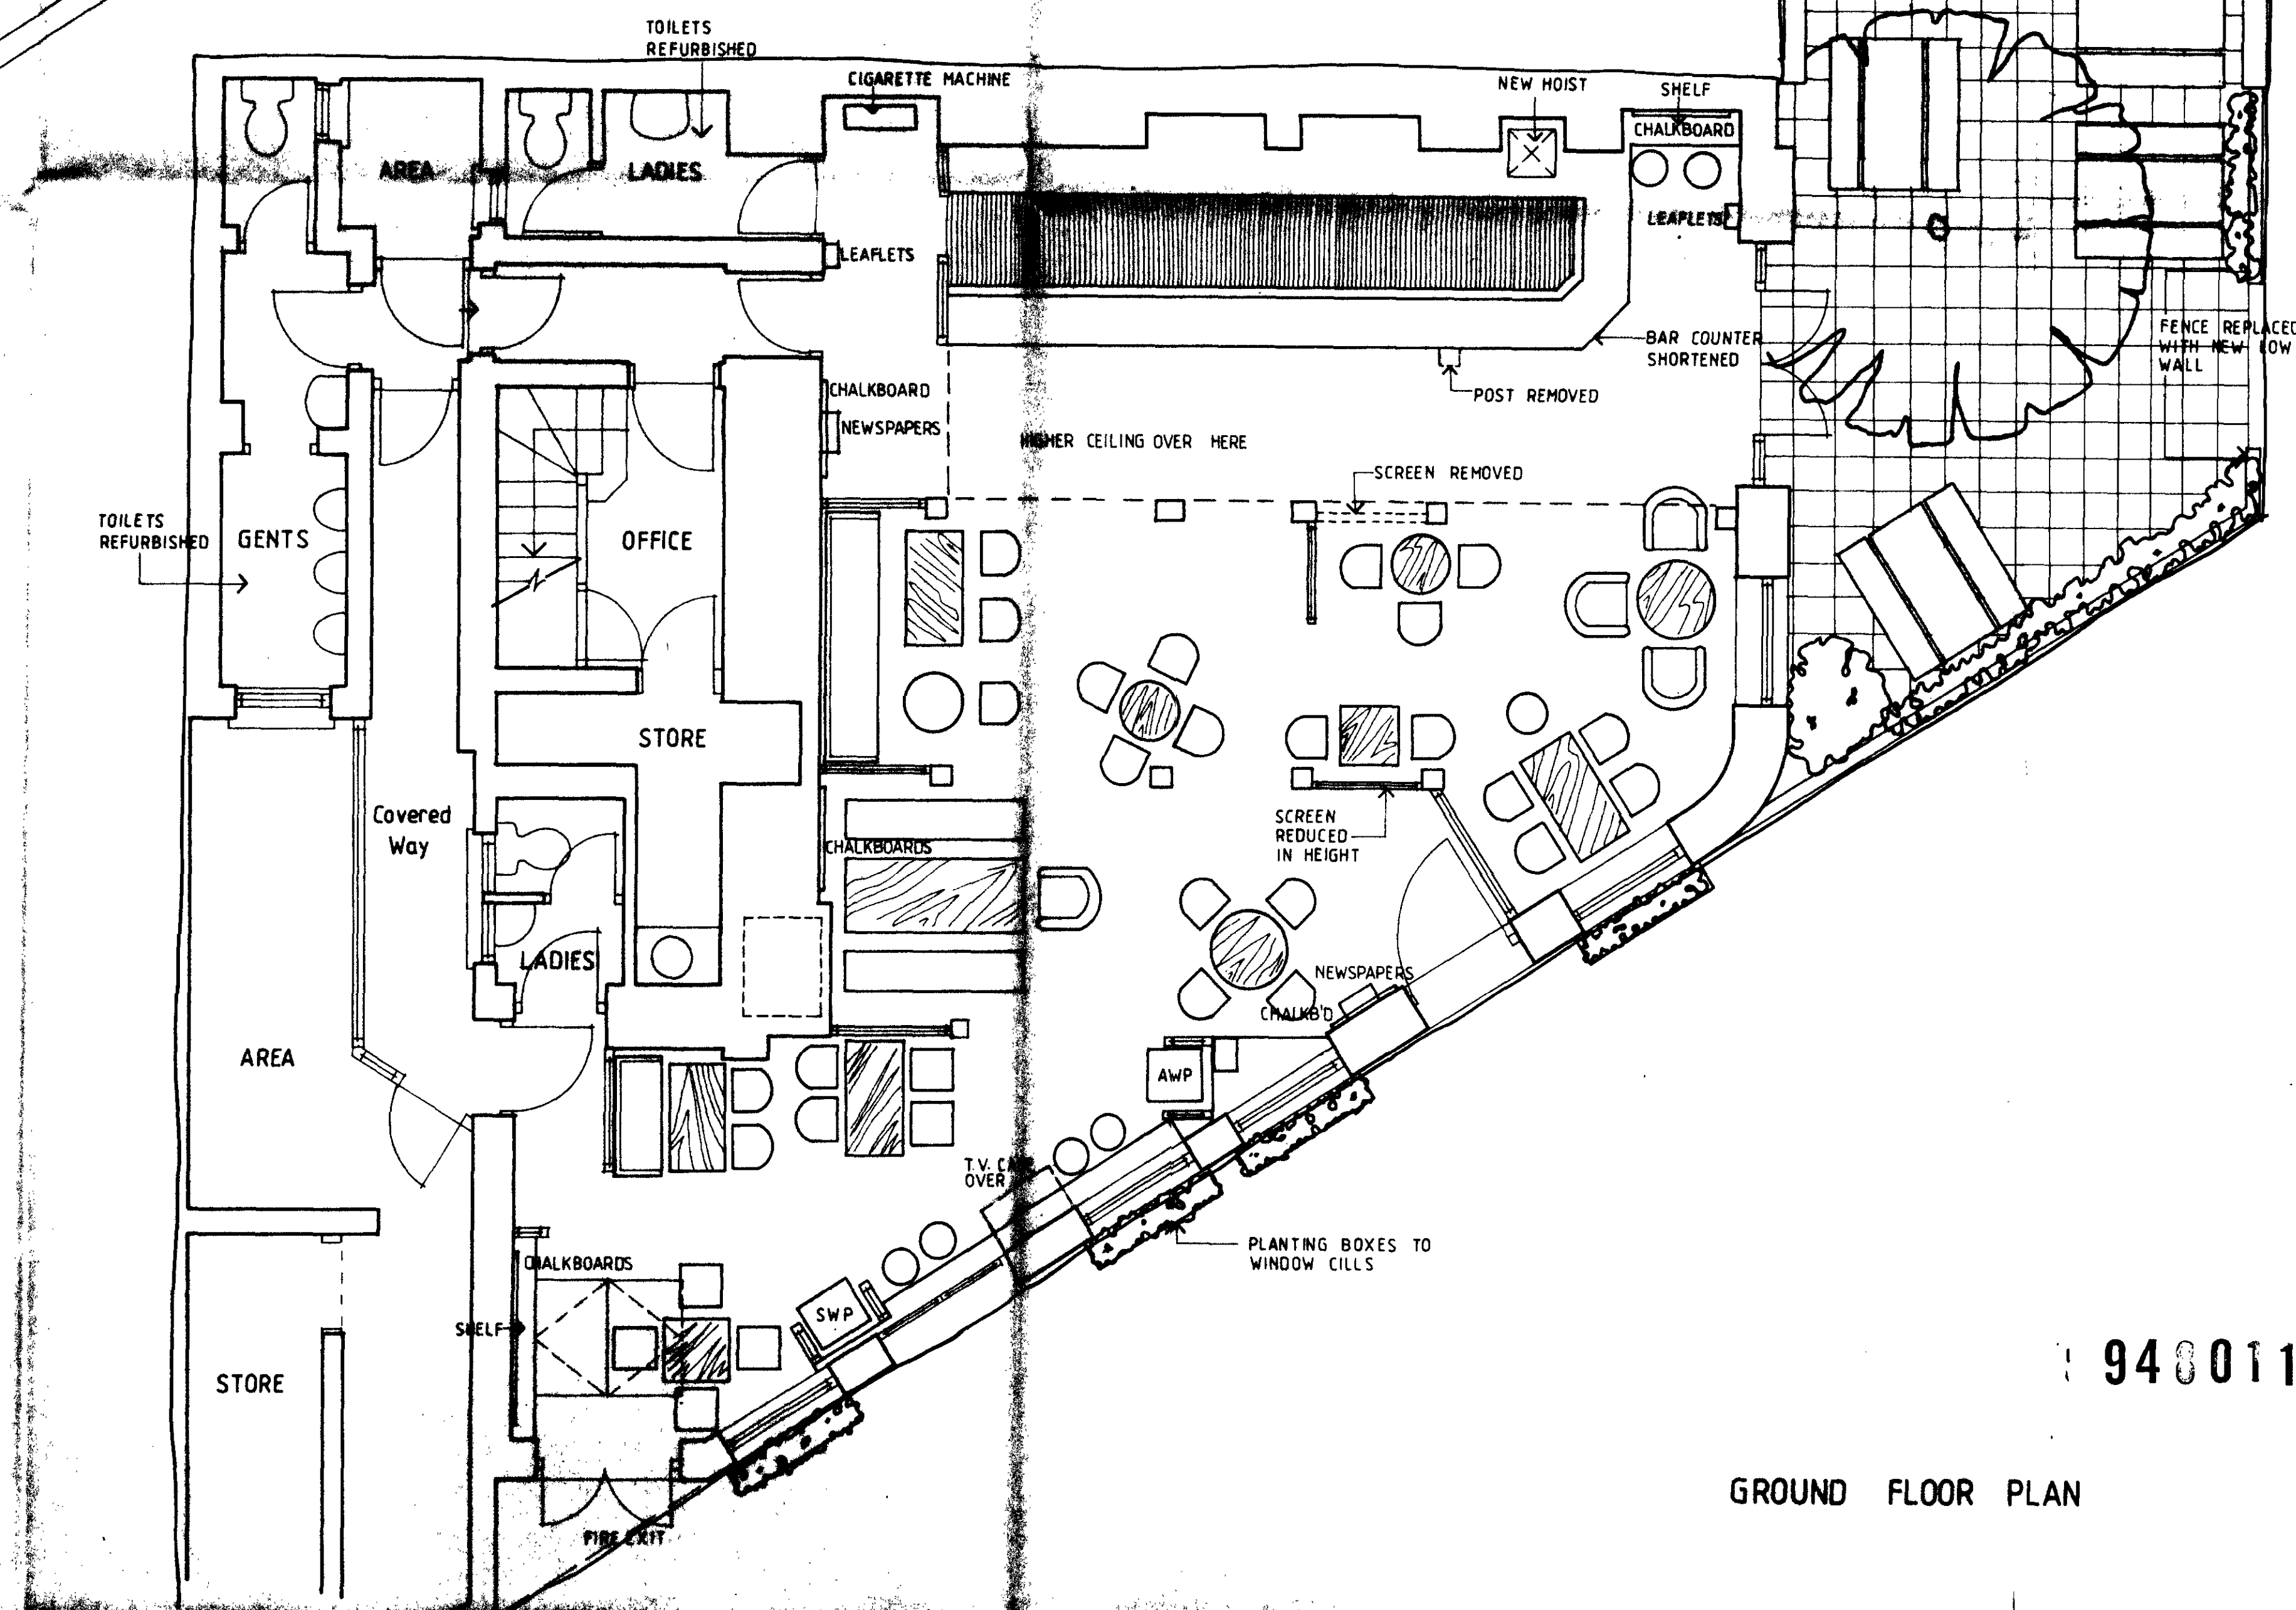

GROUND FLOOR PLAN

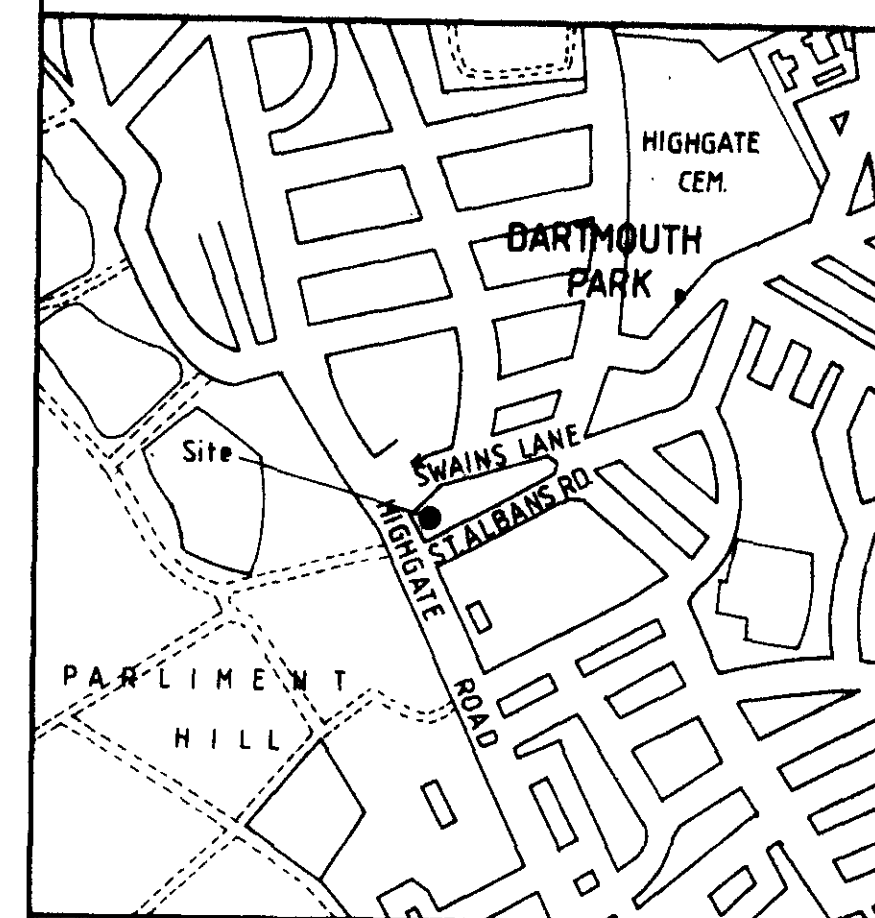

SITE MAP

REVA 23/6/94 revised plan & furniture.

contractors are to check all levels and dimensions before work is put in hand, and any discrepancies are to be referred to the architects.

project

DUKE OF ST. ALBANS  
CNR. SWAIN LANE &  
HIGHGATE ROAD NW 5

client

SCOTTISH & NEWCASTLE  
RETAIL.

drawing title

PROPOSED FLOOR PLANS

drawing number

6030/2

revision

a

scale 1:50

drawn


date june '94

**LAP**  
GREAT BURSTEAD SCHOOL HOUSE  
70 LAINDON ROAD  
BILLERICAY ESSEX CM12 9LD  
TEL: (0277) 632306  
FAX: (0277) 632307  
the lindy austin partnership  
ARCHITECTS PLANNERS INTERIOR DESIGNERS

9400119



HIGHGATE ROAD ELEVATION

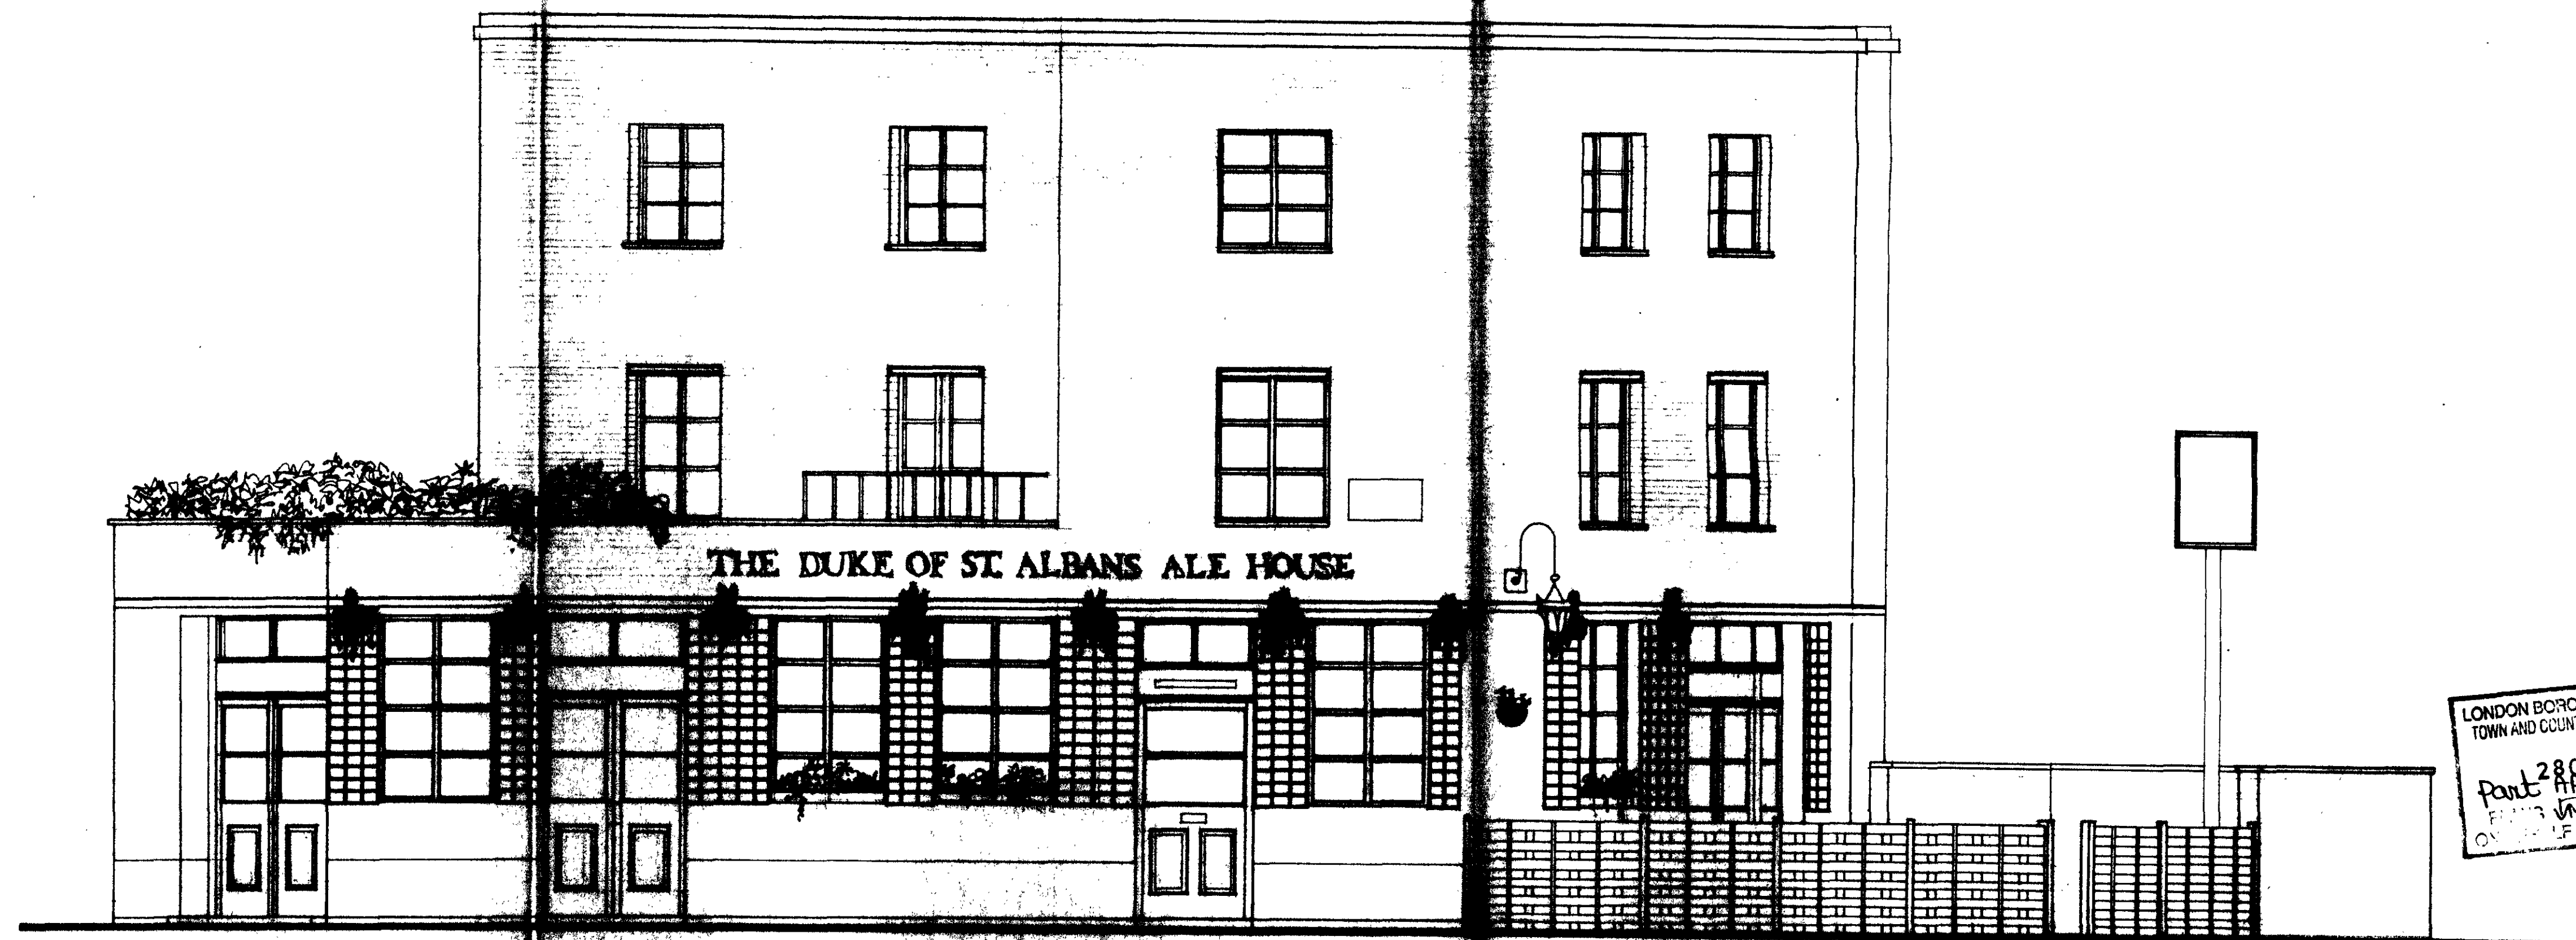

SWAIN'S LANE ELEVATION

LONDON BOROUGH OF CAMDEN  
TOWN AND COUNTRY PLANNING ACTS  
28 OCT 1994  
PLANNING NOT APPROVED  
ON BEHALF OF THE COUNCIL

contractors are to check all levels and dimensions  
before work is put in hand, and any discrepancies are to  
be referred to the architects.

project  
DUKE OF ST ALBANS  
CNR. SWAIN LANE &  
HIGHGATE ROAD NW5

client  
SCOTTISH & NEWCASTLE  
RETAIL

drawing title  
EXISTING ELEVATIONS

drawing number  
6030/3

scale 1:50  
drawn  
date June '94

LAP  
the lindy austin partnership  
ARCHITECTS PLANNERS INTERIOR DESIGNERS  
GREAT BURSTED SCHOOL HOUSE  
70 LAINDON ROAD  
BILLERICAY ESSEX CM12 9LD  
TEL: (0277) 632306  
FAX: (0277) 632307

9480119



### DETAIL OF PLANTING BOXES



Planting Boxes To Be  
Supported On Brackets  
Below Cill

American History  
Board

**Working Hours**

Take Down All Trolls  
And Hanging Baskets

LONDON BOROUGH OF CAMDEN  
TOWN AND COUNTRY PLANNING ACTS  
*Part Approved*  
28 OCT 1994  
*Part* PLANS NOT APPROVED  
ON BEHALF OF THE COUNCIL

contractors are to check all levels and dimensions before work is put in hand, and any discrepancies are to be referred to the architects,

project  
DUKE OF ST. ALBANS  
CNR. SWAIN LANE &  
HIGHGATE ROAD NW5

client  
SCOTTISH & NEWCASTLE  
RETAIL

drawing title  
**PROPOSED ELEVATIONS**

drawing number  
6030/4

scale 1:50

revisio

|              |
|--------------|
| drawn        |
| date june '9 |

**LAP** GREAT BURSTEAD SCHOOL HOUSE  
70 LAINDON ROAD  
BILLERICAY ESSEX CM12 9LD  
TEL: (0277) 632306  
FAX: (0277) 632307

**the lindy austin partnership**

ARCHITECTS PLANNERS INTERIOR DESIGNERS

9480119