



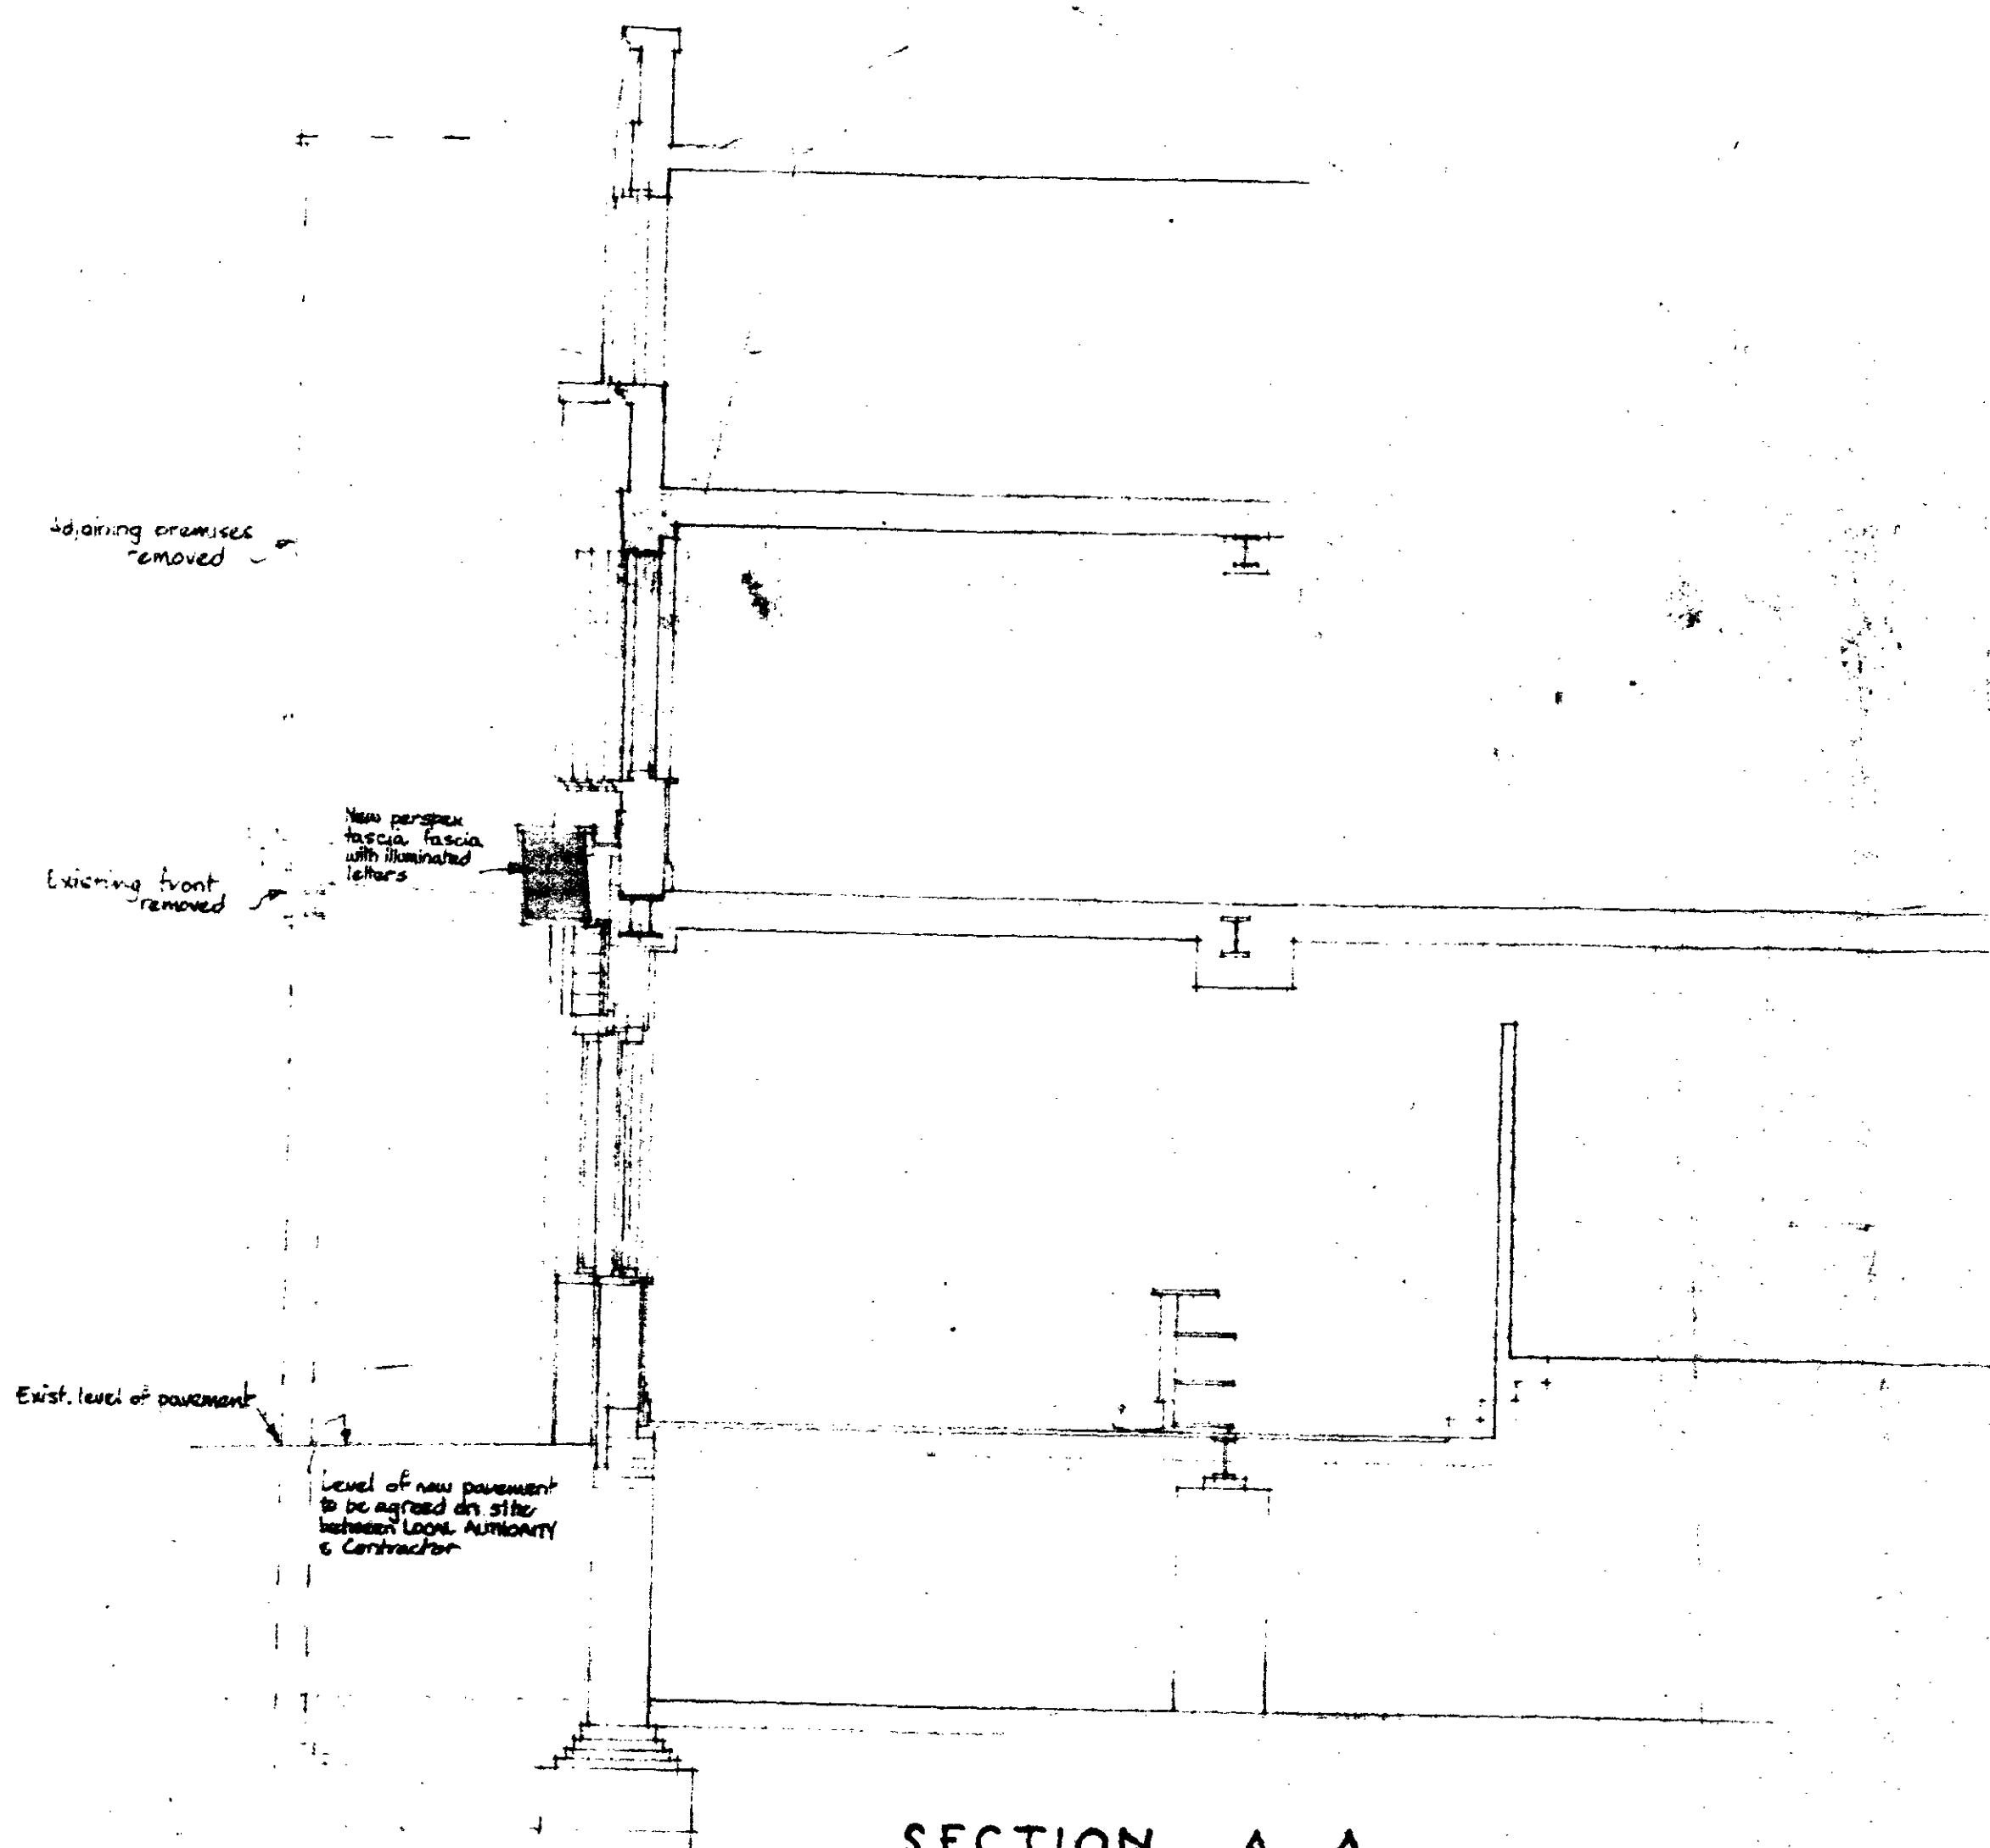


SECTION A - A

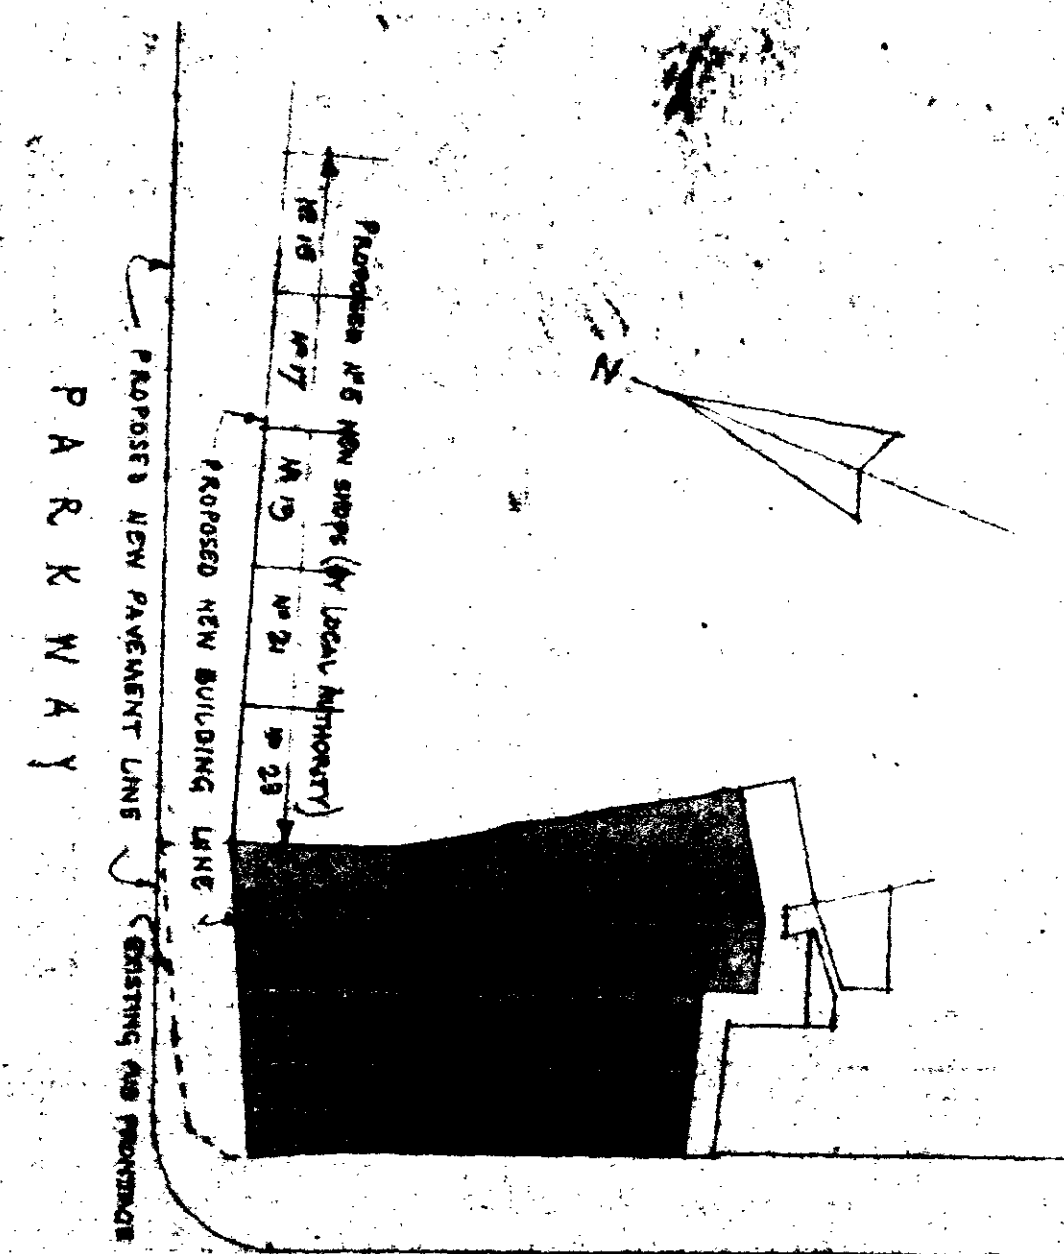

ARLINGTON ROAD

SITE PLAN
SCALE - 1" equals 22'0"

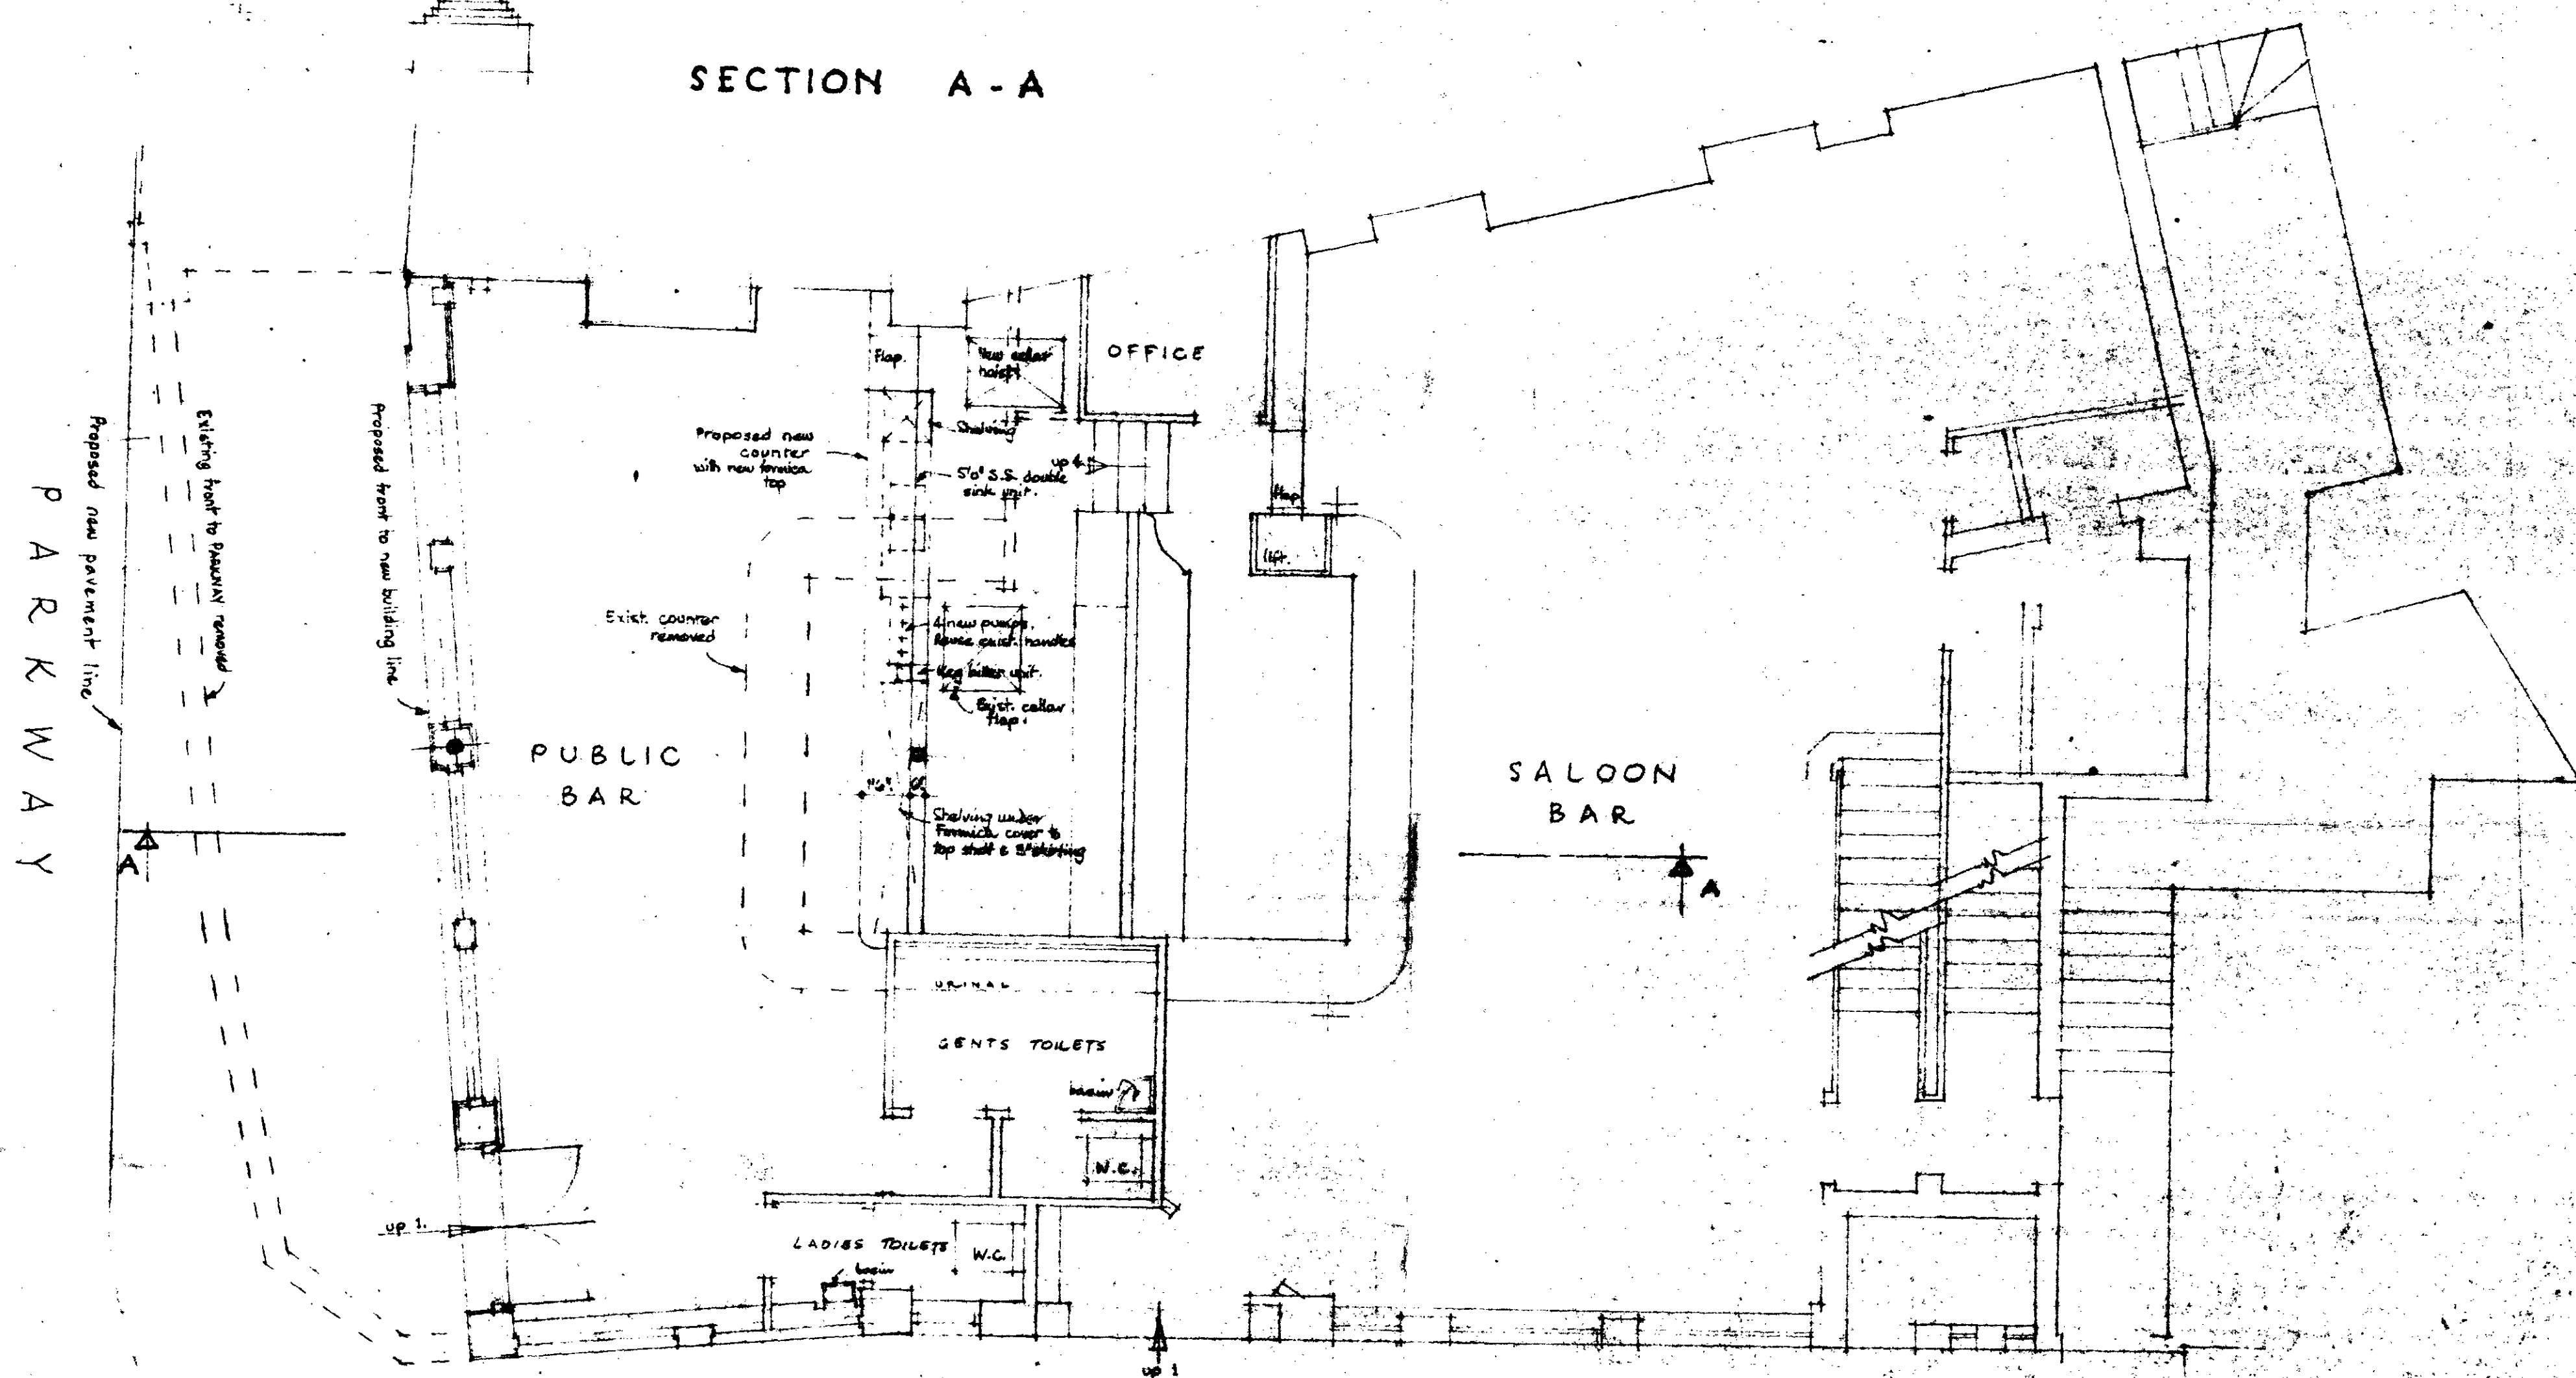


GROUND FLOOR PLAN

ARLINGTON ROAD


PROPOSED ALTERATIONS TO "THE CAMDEN STORES" P.H.
25, PARKWAY, CAMDEN TOWN, N.W.1. & TRUMAN HANBURY BUXTON & CO.

P.A. HALL, RESEARCH
SHAW, PARSONS, BAXTER
W. DESIGN, LONDON
LONDON

AC.2023/P1
DRAWING No. 1
SCALE 1 inch equals 22 feet
DATE 1962

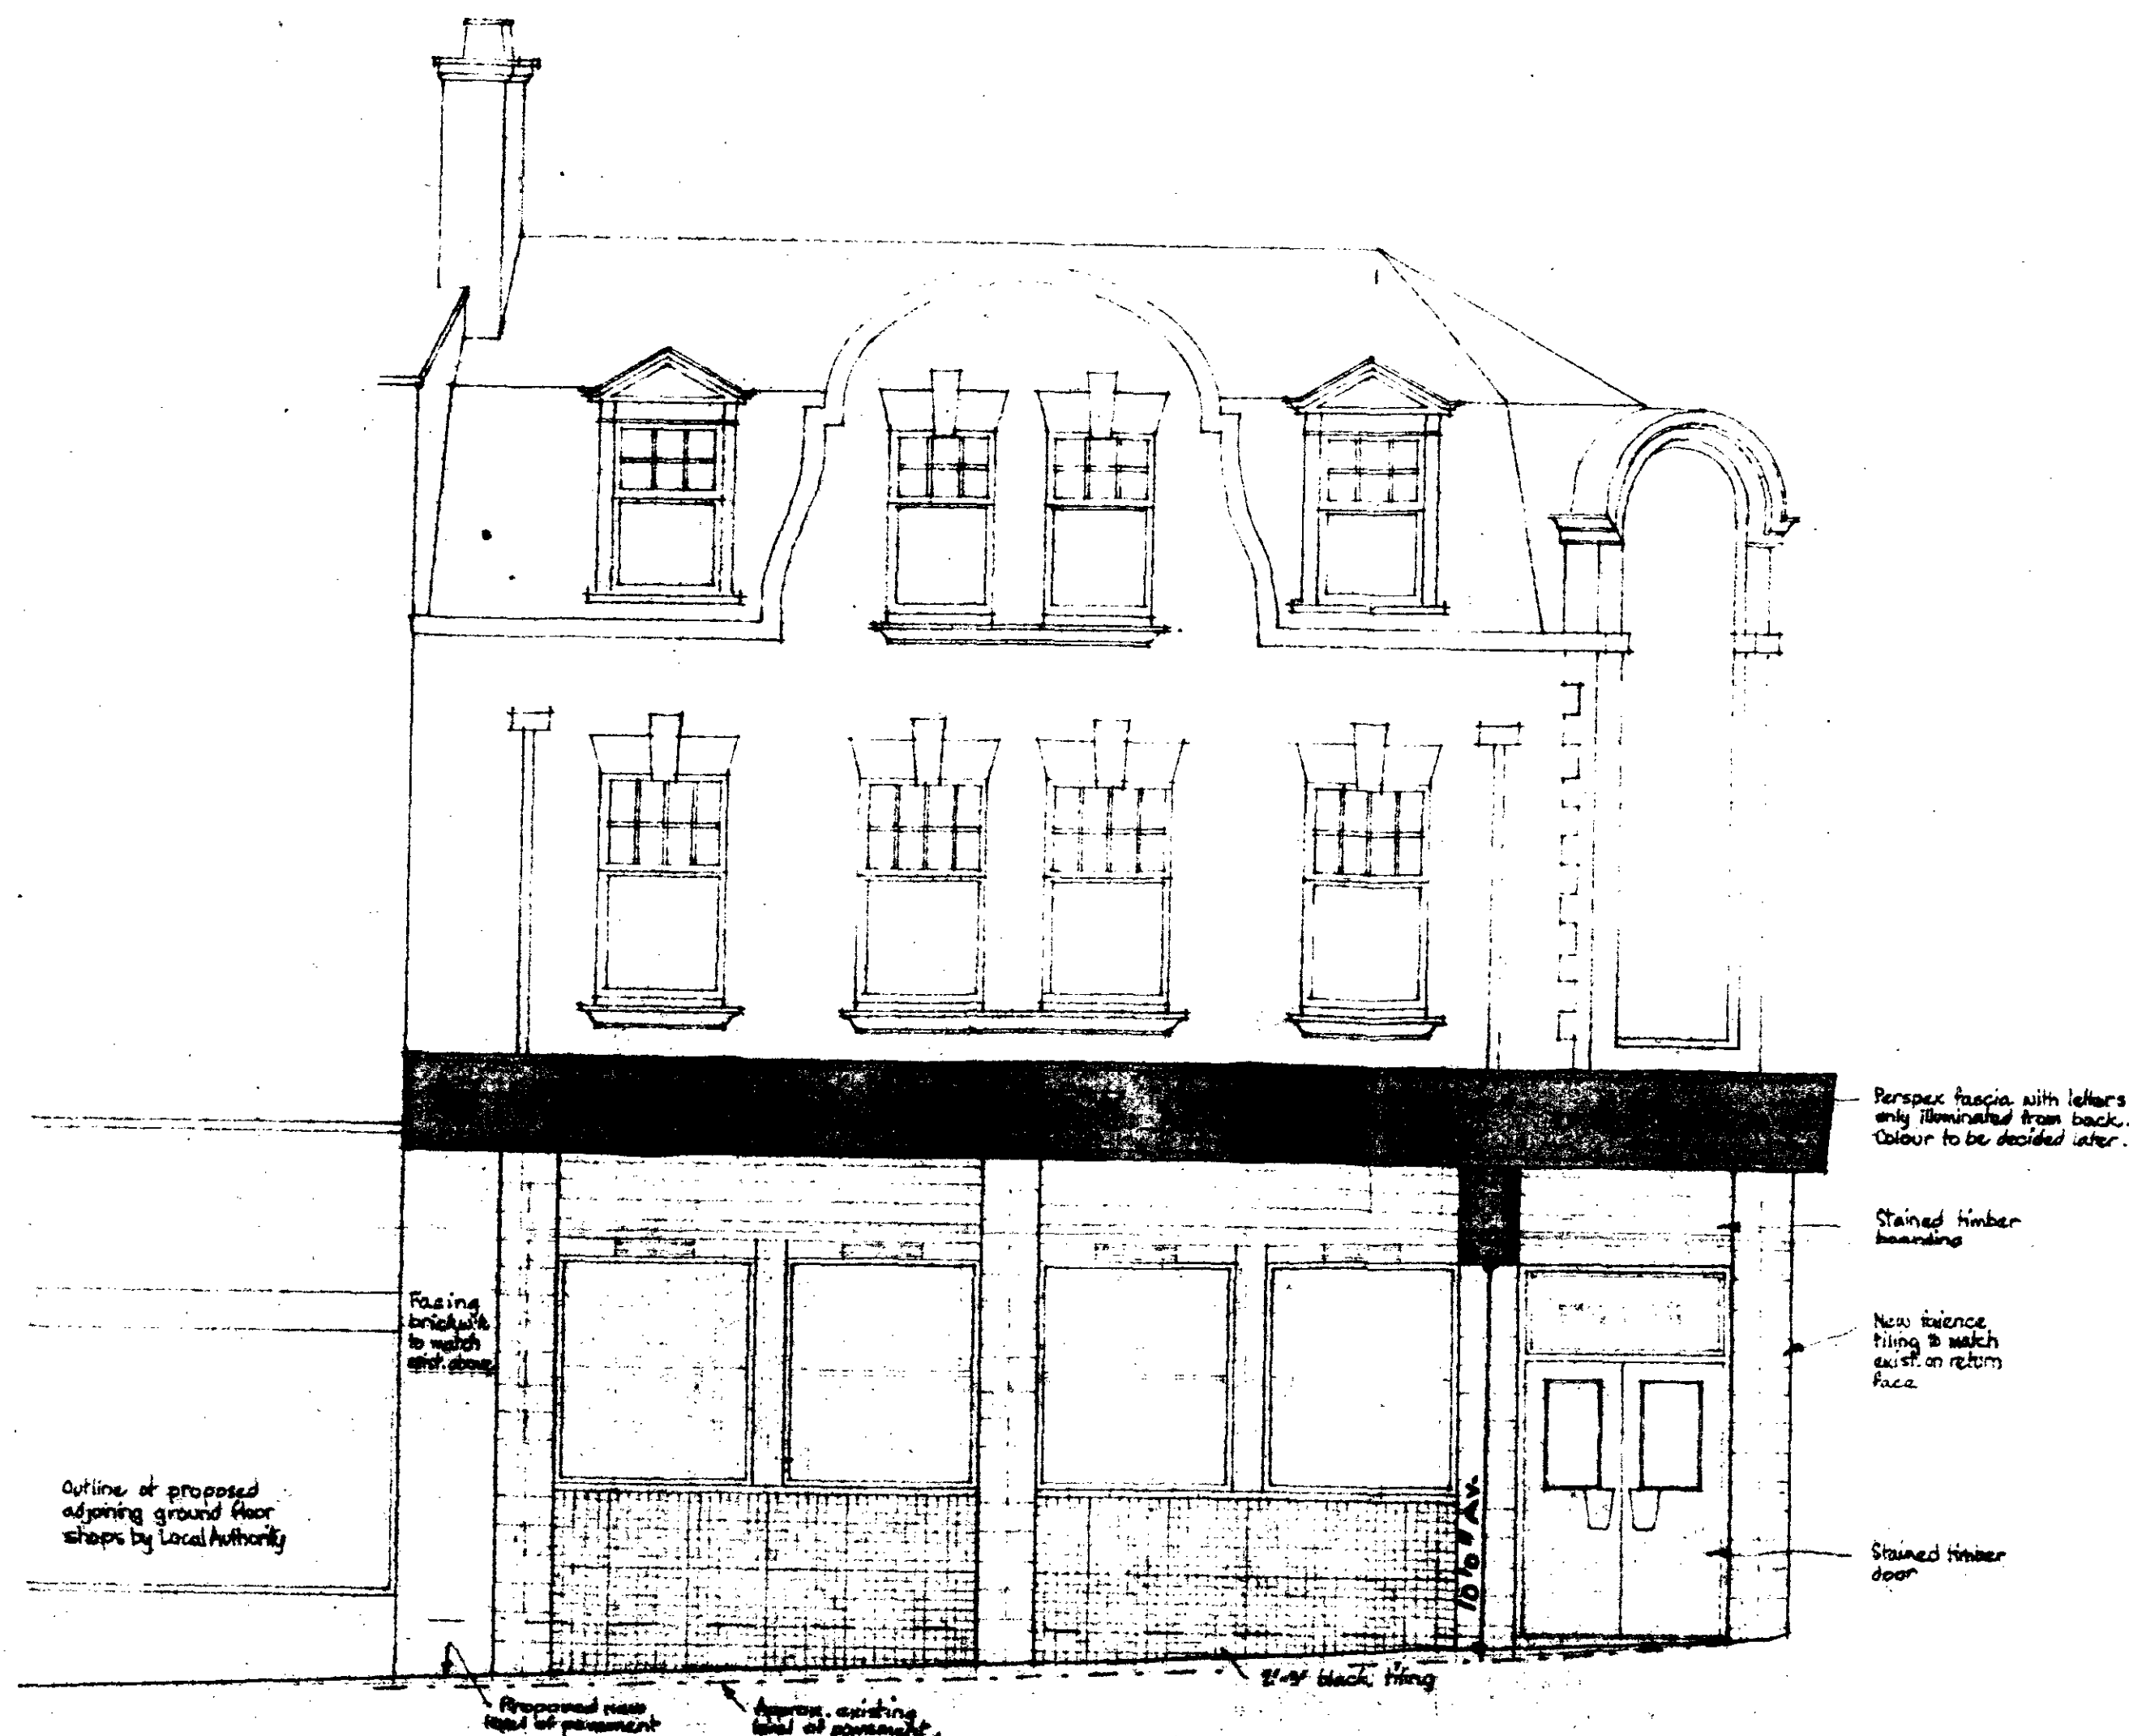

ELEVATION TO PARKWAY

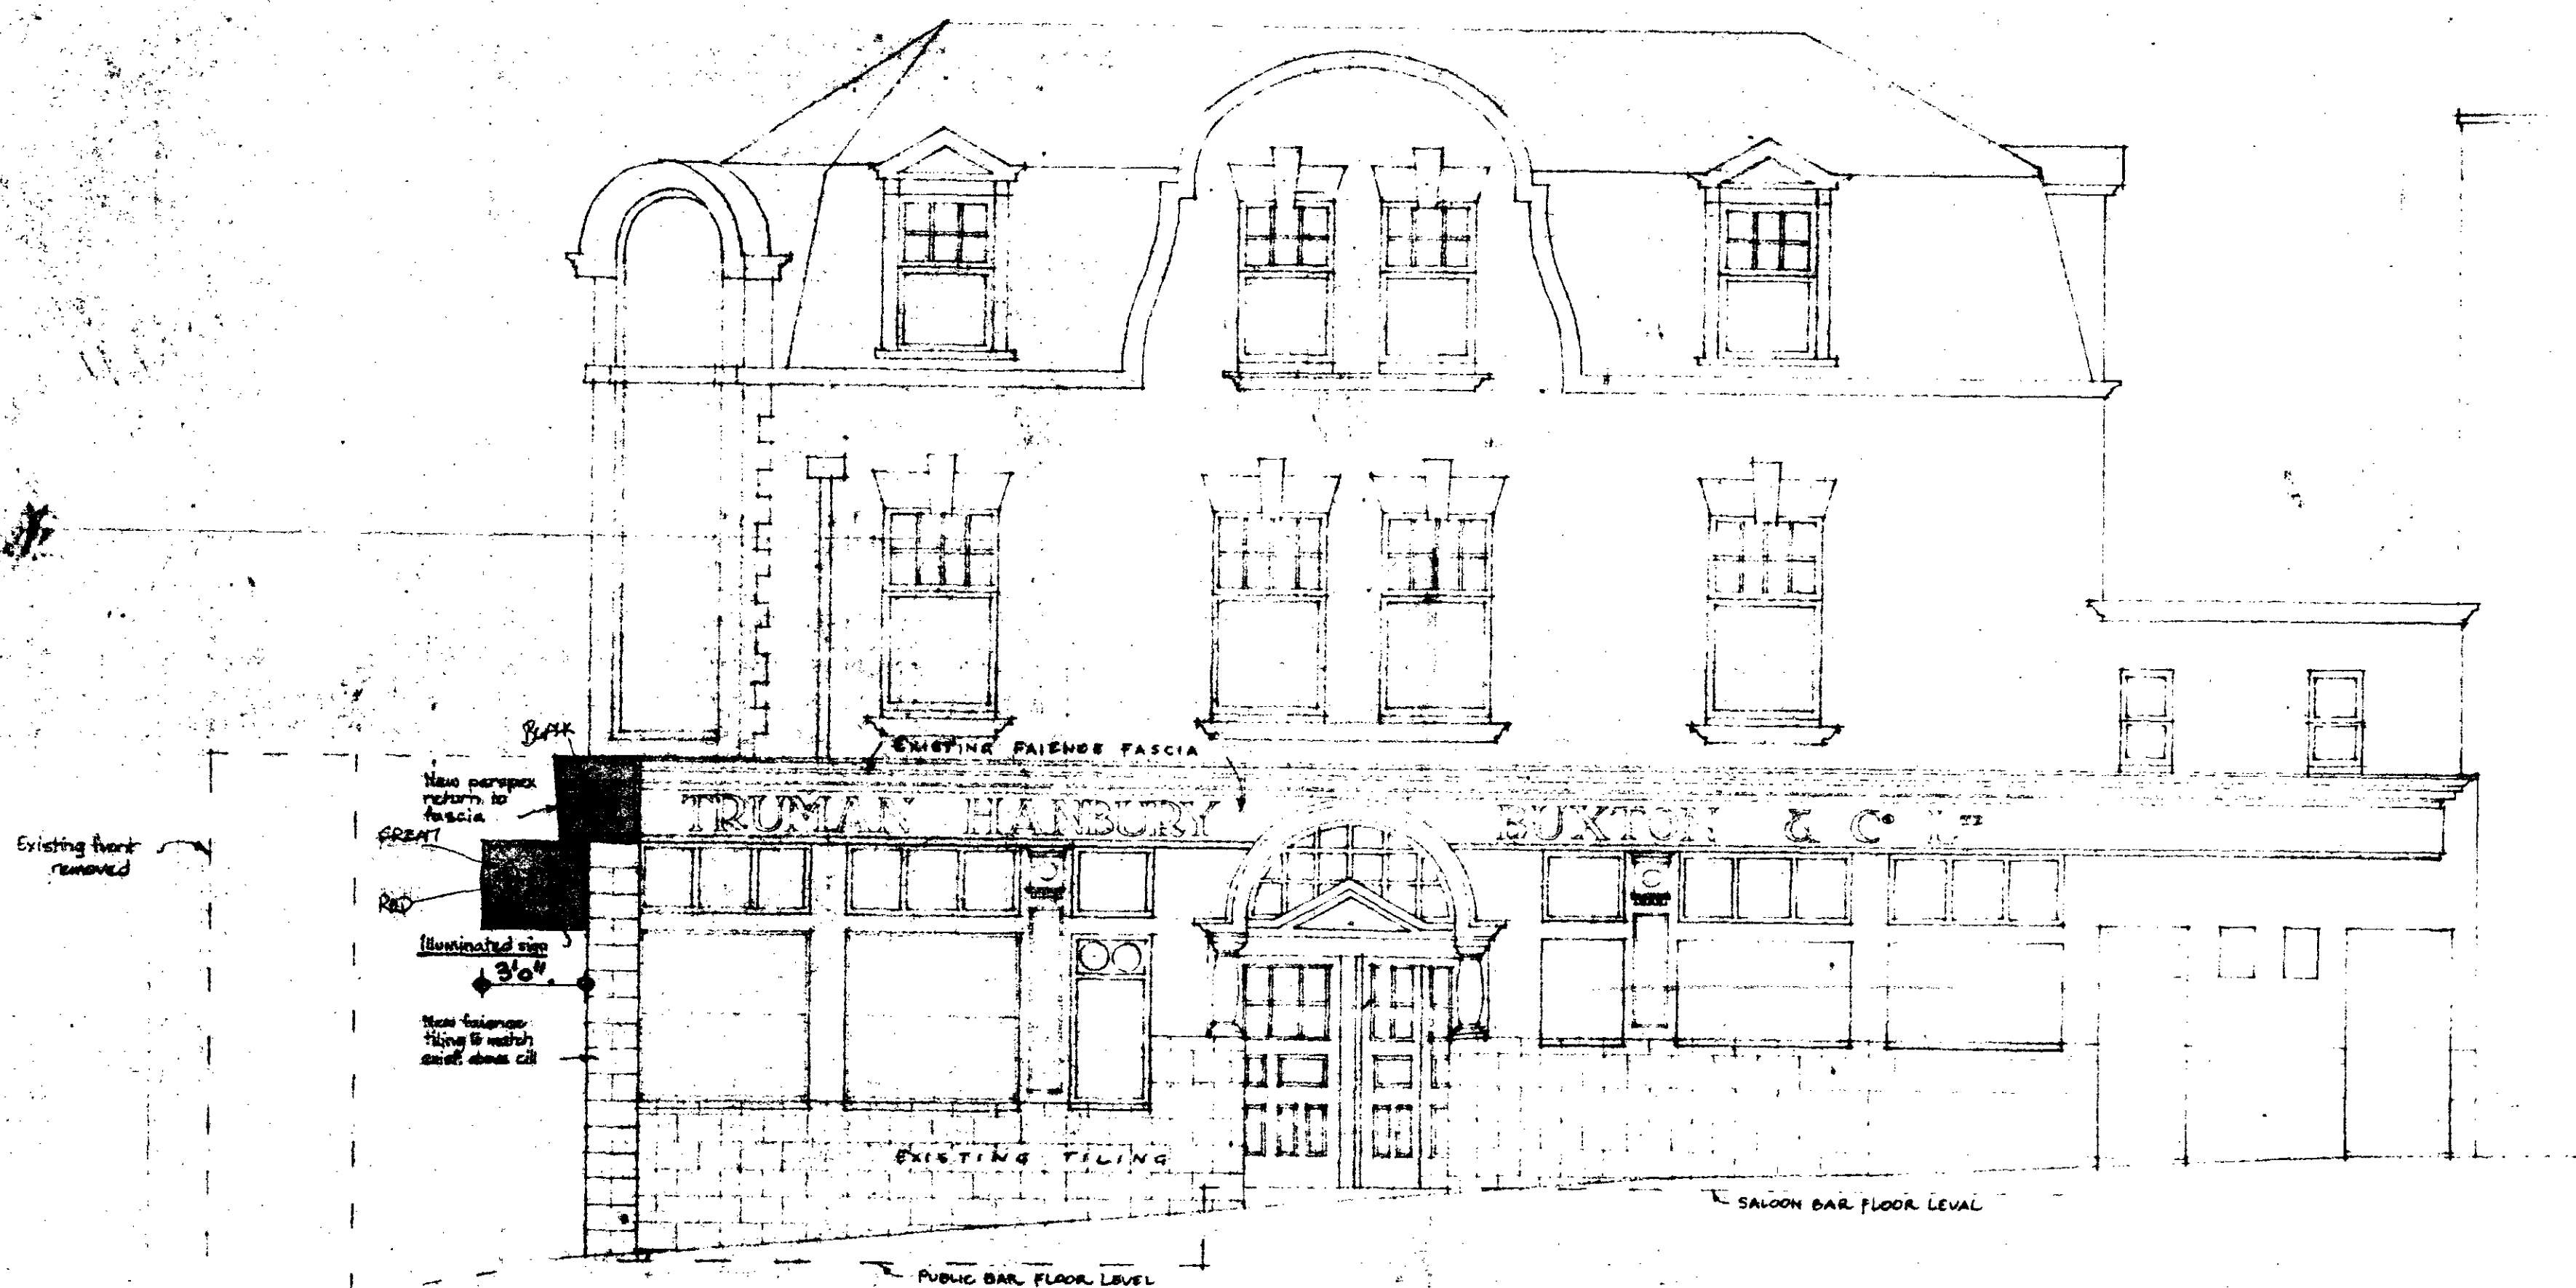

ELEVATION TO ARLINGTON ROAD.

PROPOSED ALTERATIONS TO "THE CAMDEN STORES" P.H.
25, PARKWAY, CAMDEN TOWN, N.W.1. TRUMAN HANBURY BUXTON GLD.

F.G.A. HALL, FRIBA, PRIC.S.
CHARTERED ARCHITECT.
91, BRICK LANE,
LONDON, E.1.

AC.2023/P2.

DRAWING No 2
SCALE 1 inch equals 4 feet
OCTOBER 1961. J.H.W.