


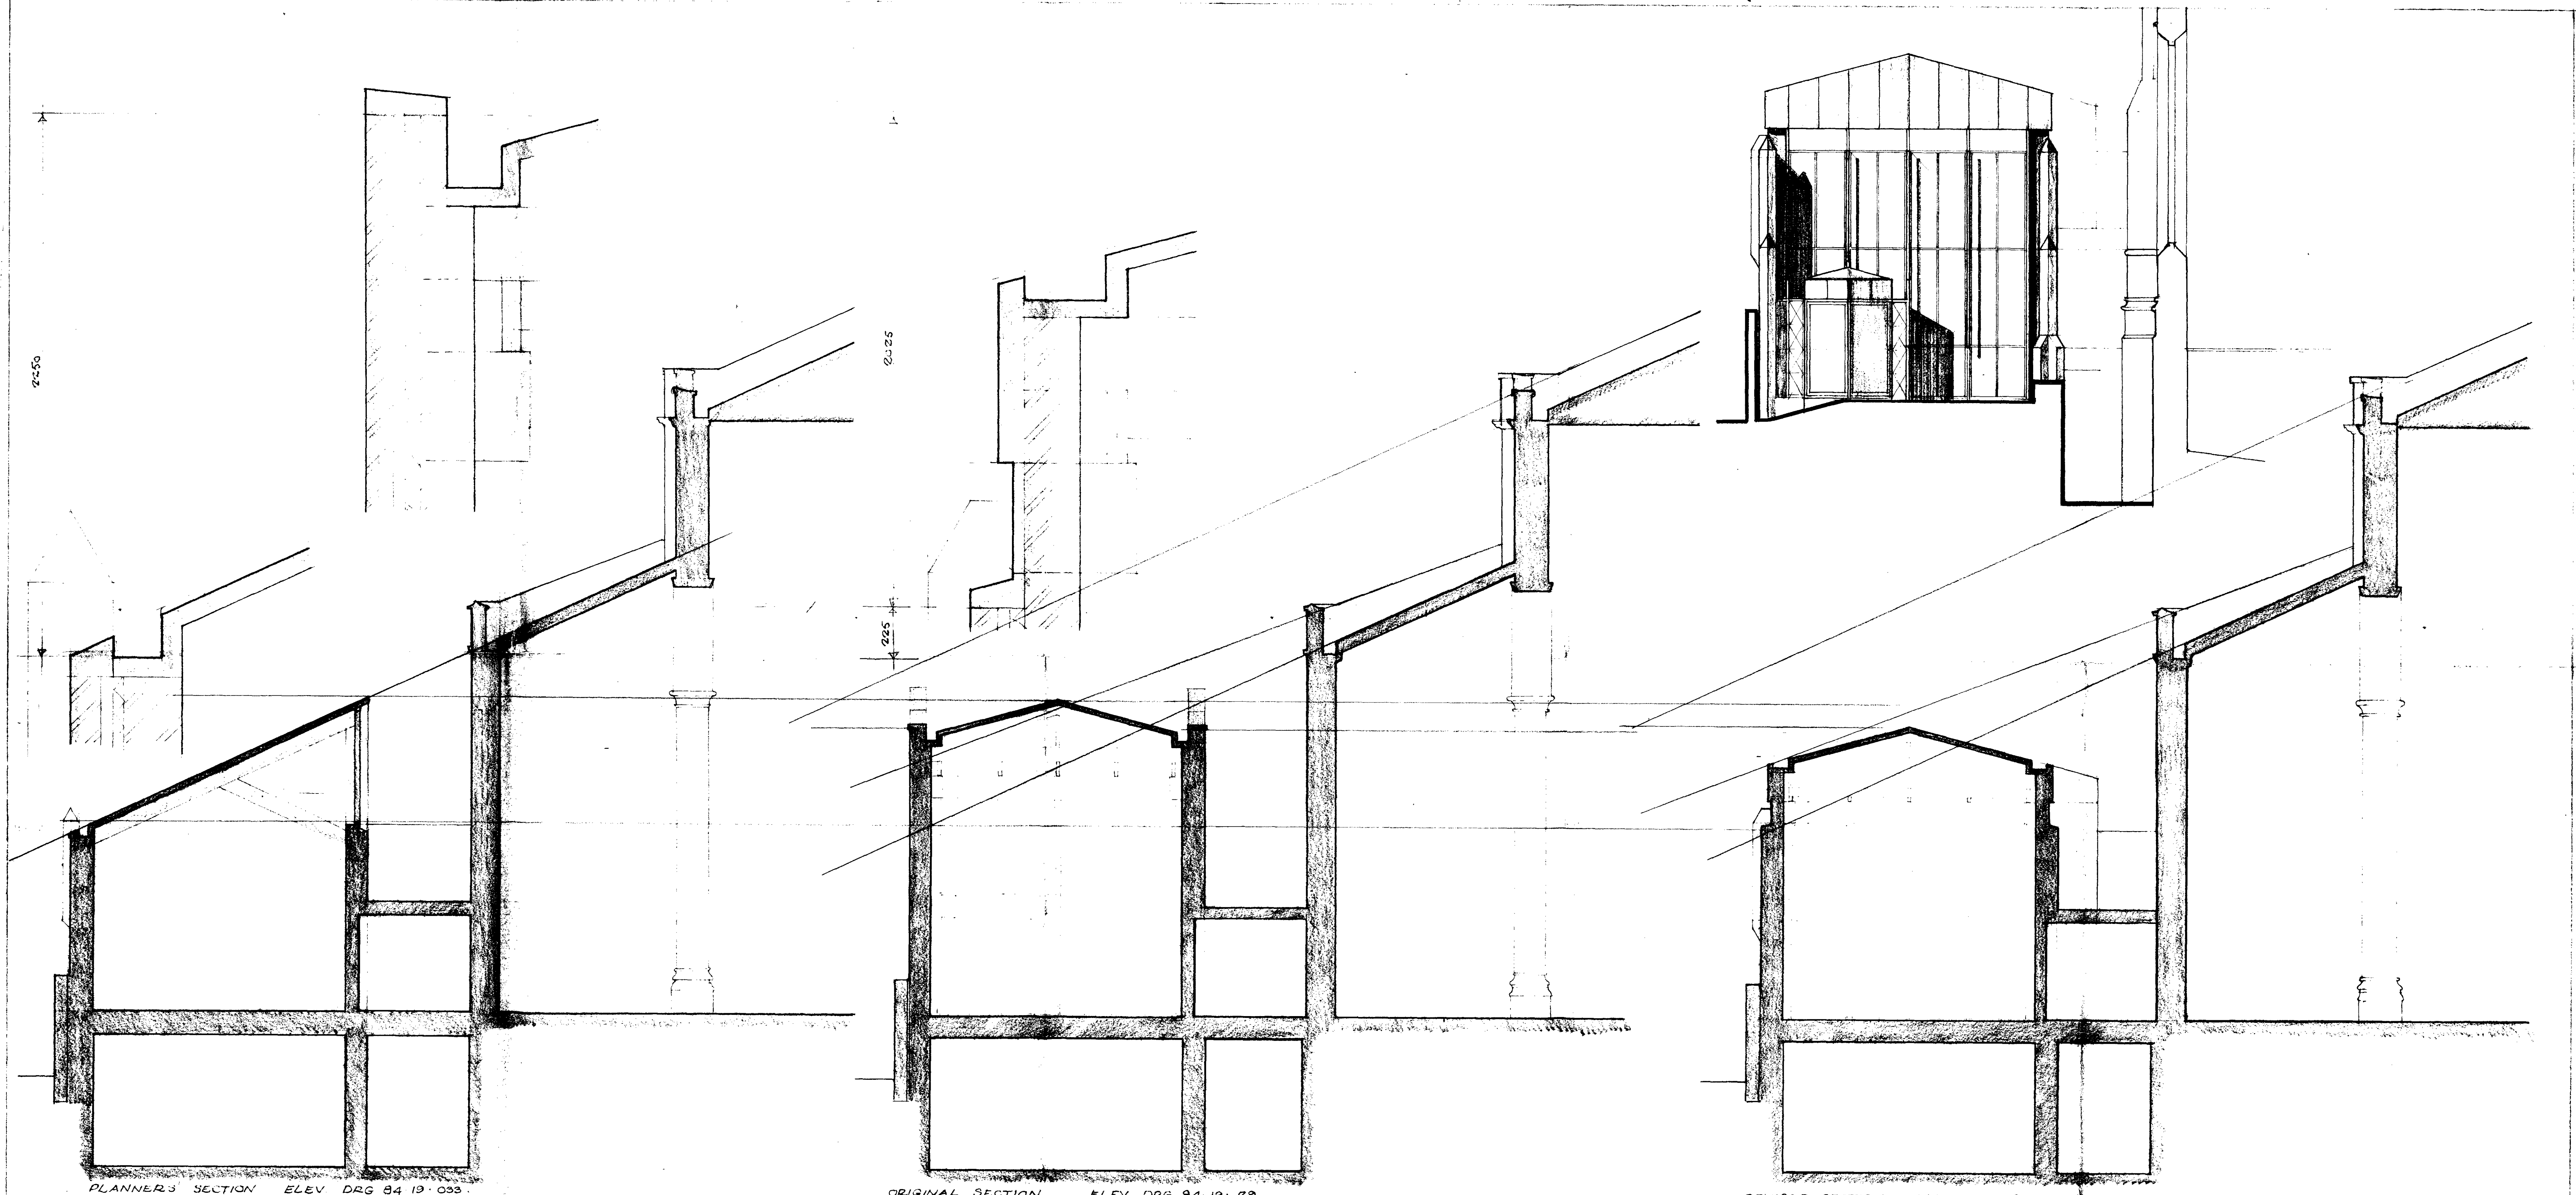

PLANNER'S SECTION ELEV DRG 84 19 033


ORIGINAL SECTION ELEV DRG 84 19 029

REVISED SECTION ELEV DRG 84 19 034


ST. MICHAEL'S CHURCH HIGHGATE

DRG NO 84 19 035

COWPER POOLE REYNOLDS AND TOWNS
CHARTERED ARCHITECTS 01 935 0115
70 MARYLEBONE LANE LONDON W1M 5FF

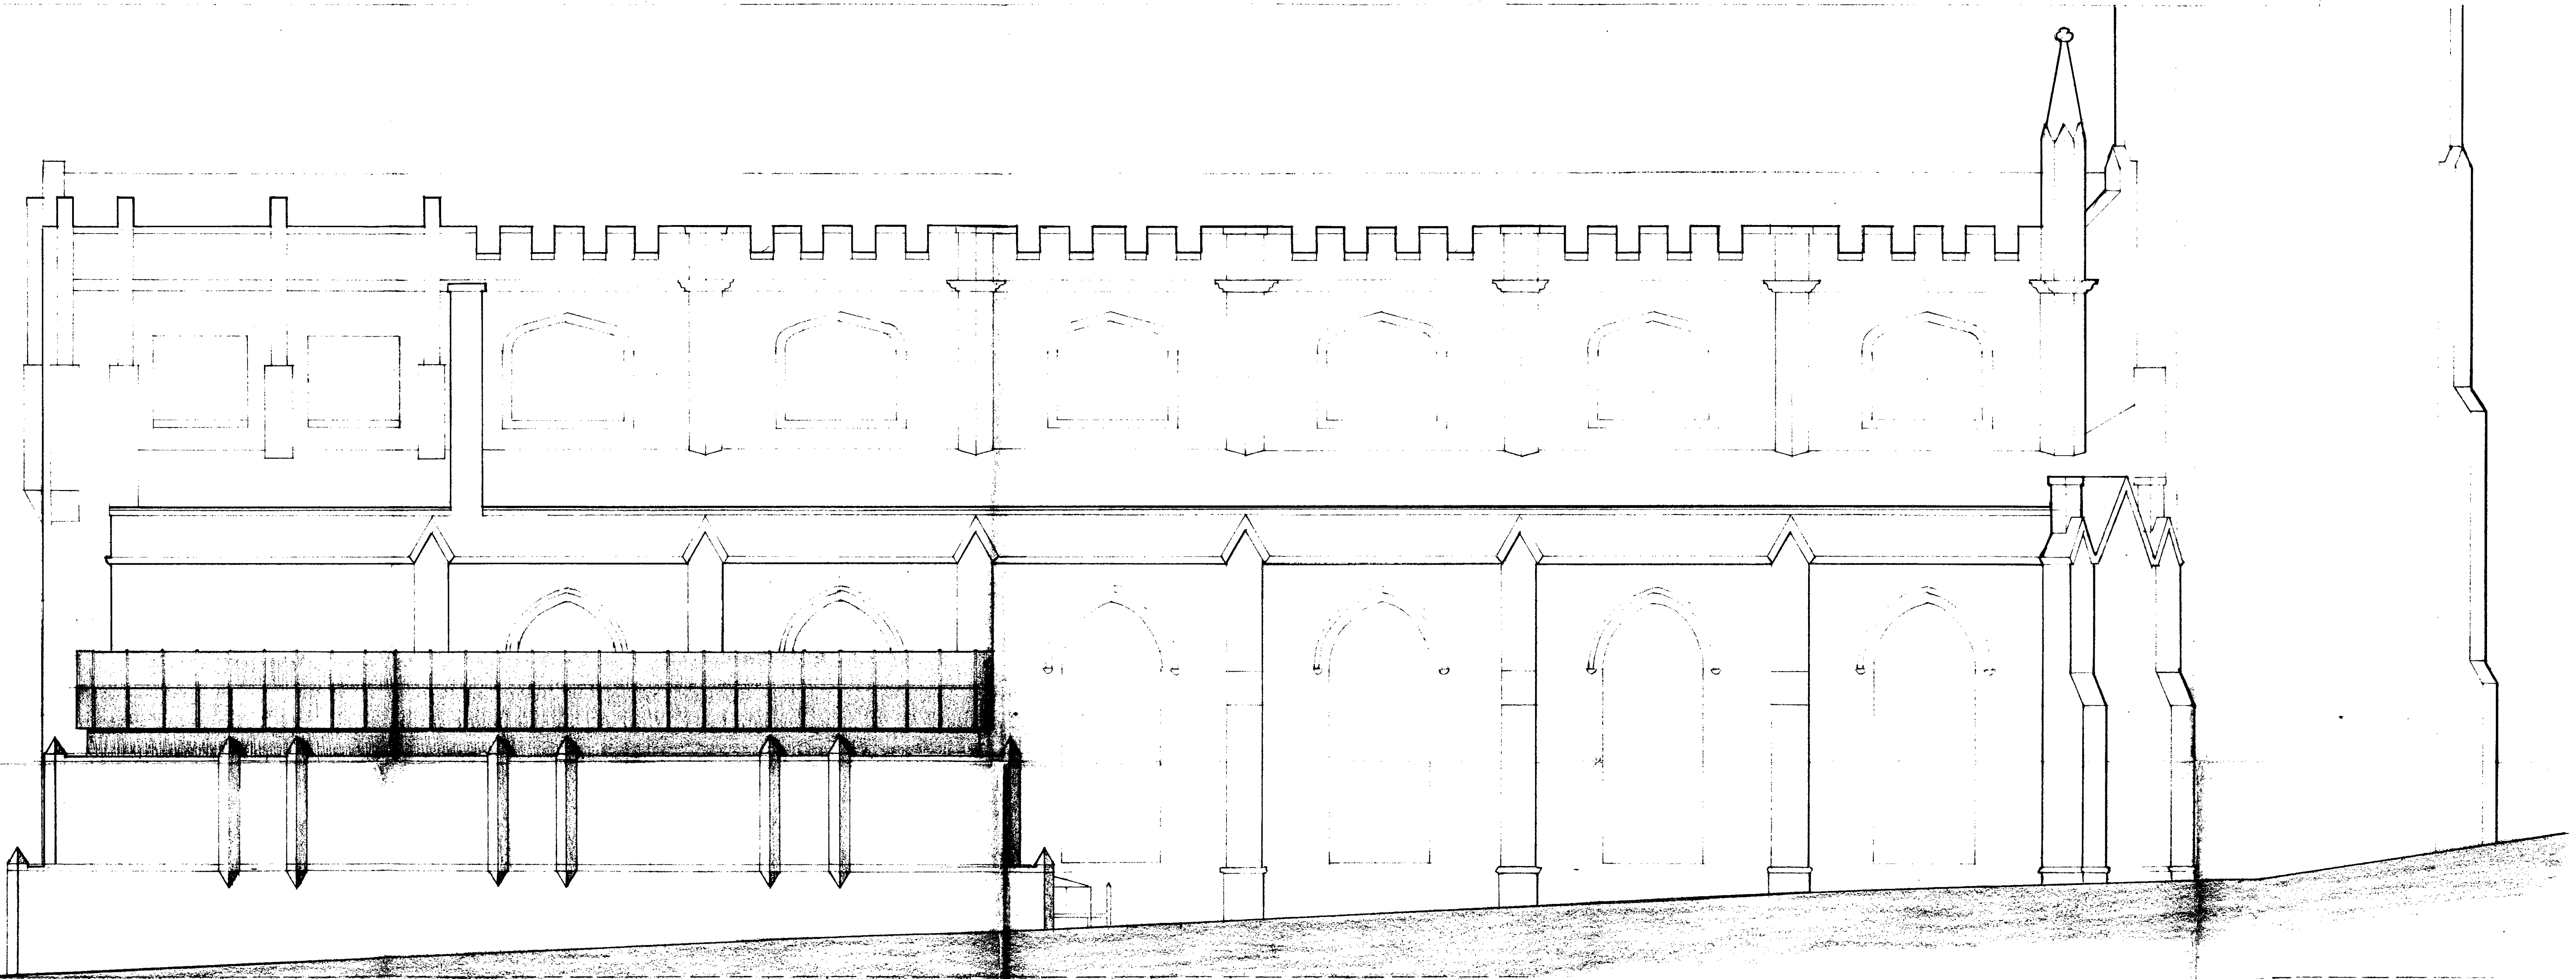



ST. MICHAEL'S CHURCH HIGHGATE

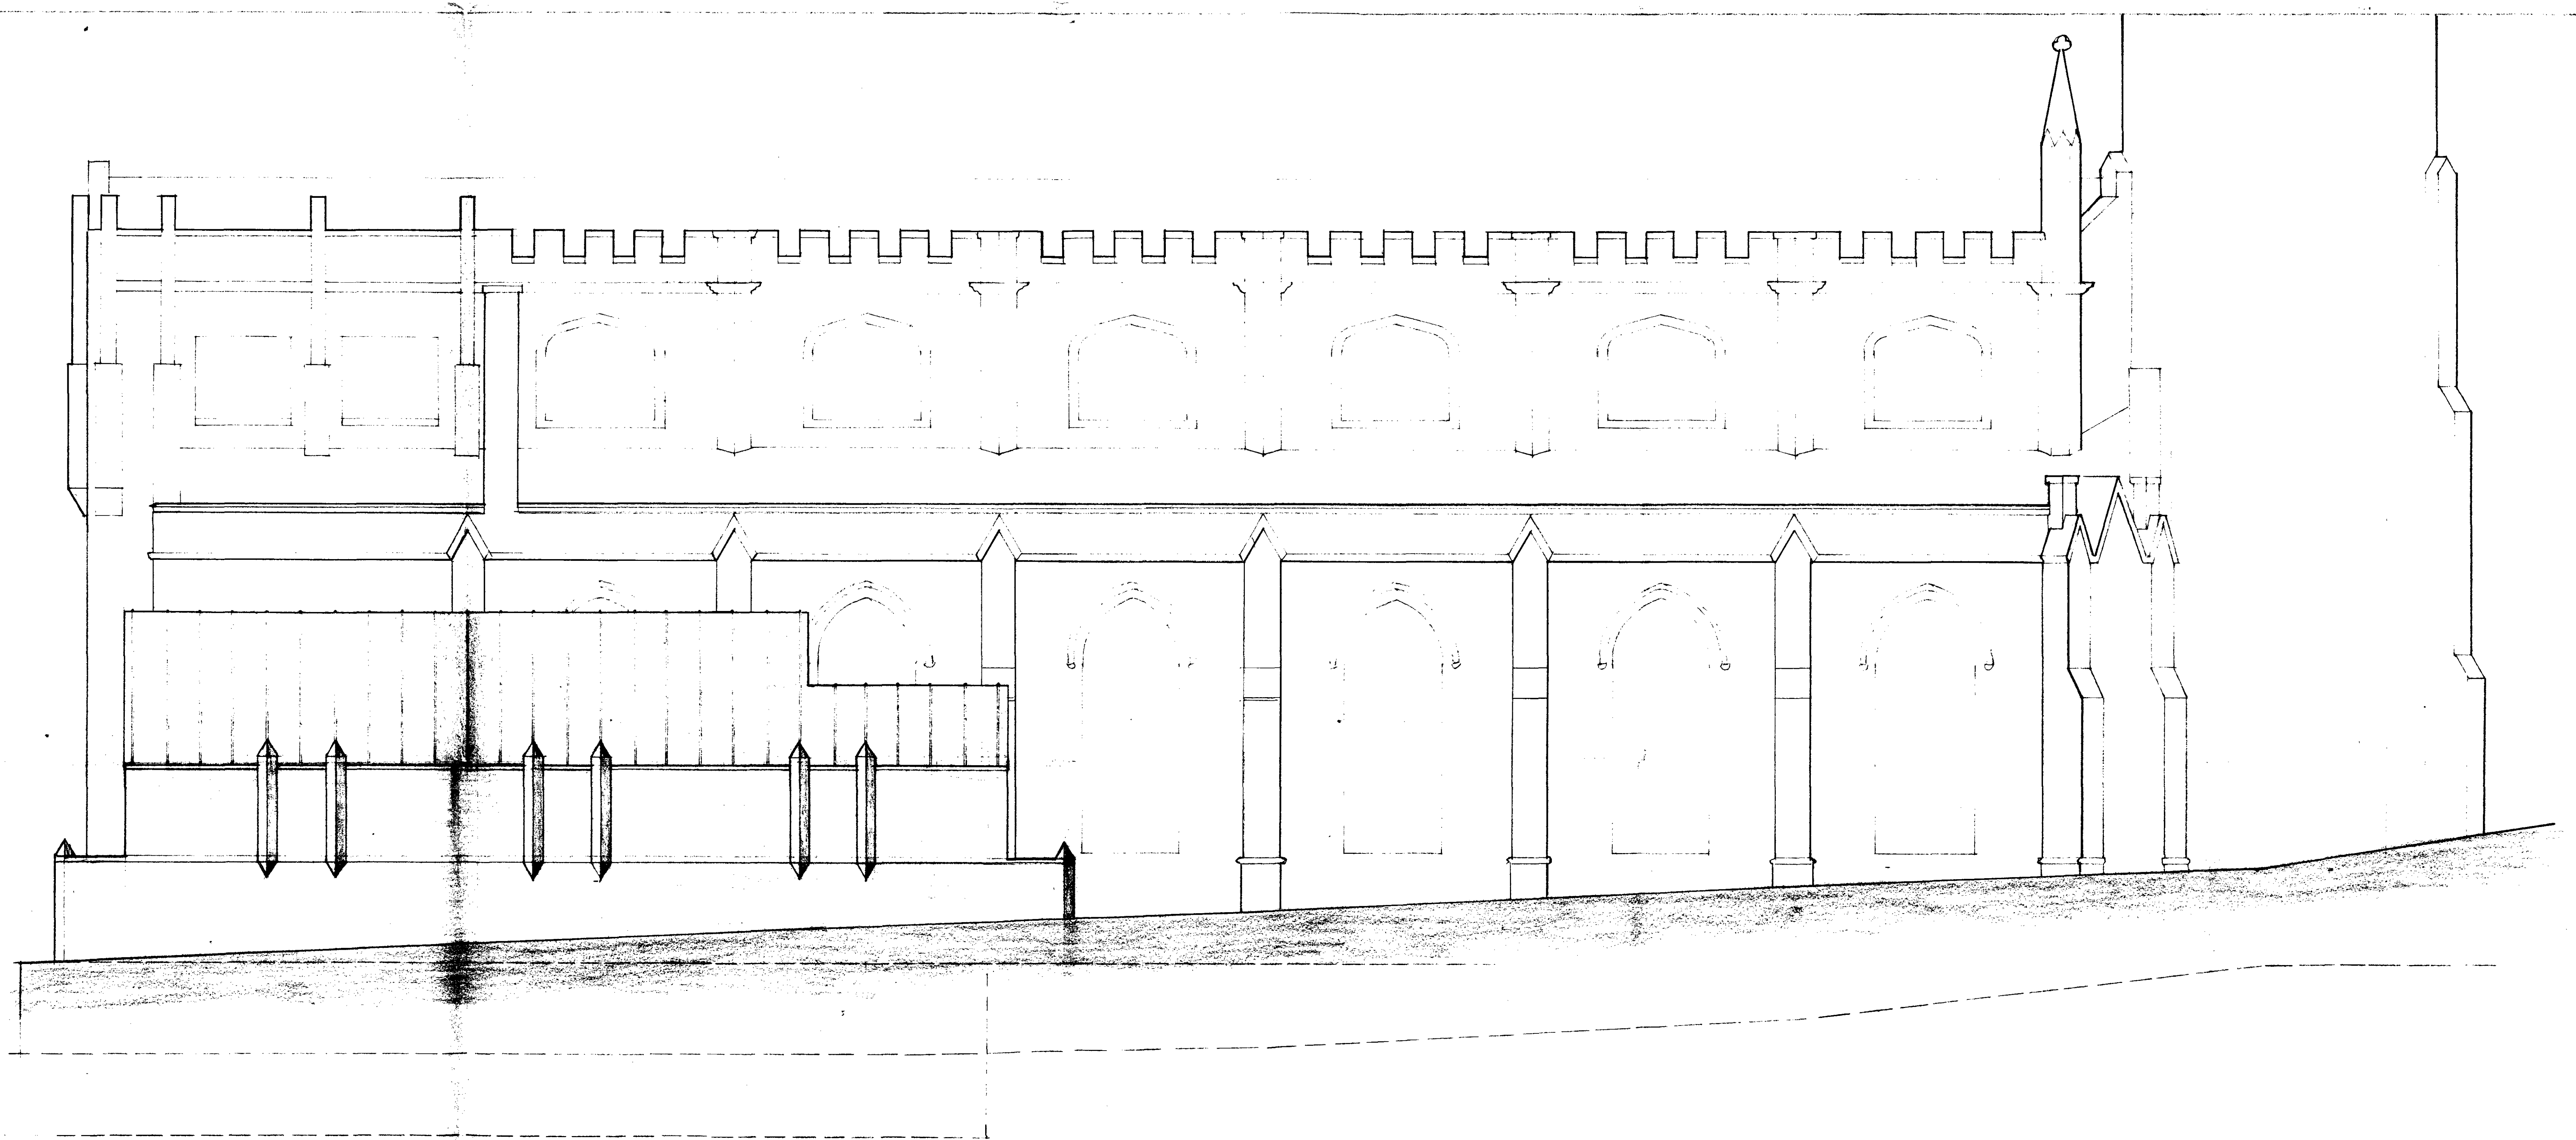

ST. MICHAEL'S CHURCH HIGHGATE

DRG. NO 84.19.033

SOMMER POOLE REYNOLDS AND TOWNS
CHARTERED ARCHITECTS 01 935 0115
70 MARYLEBONE LANE LONDON W1M 5FF.

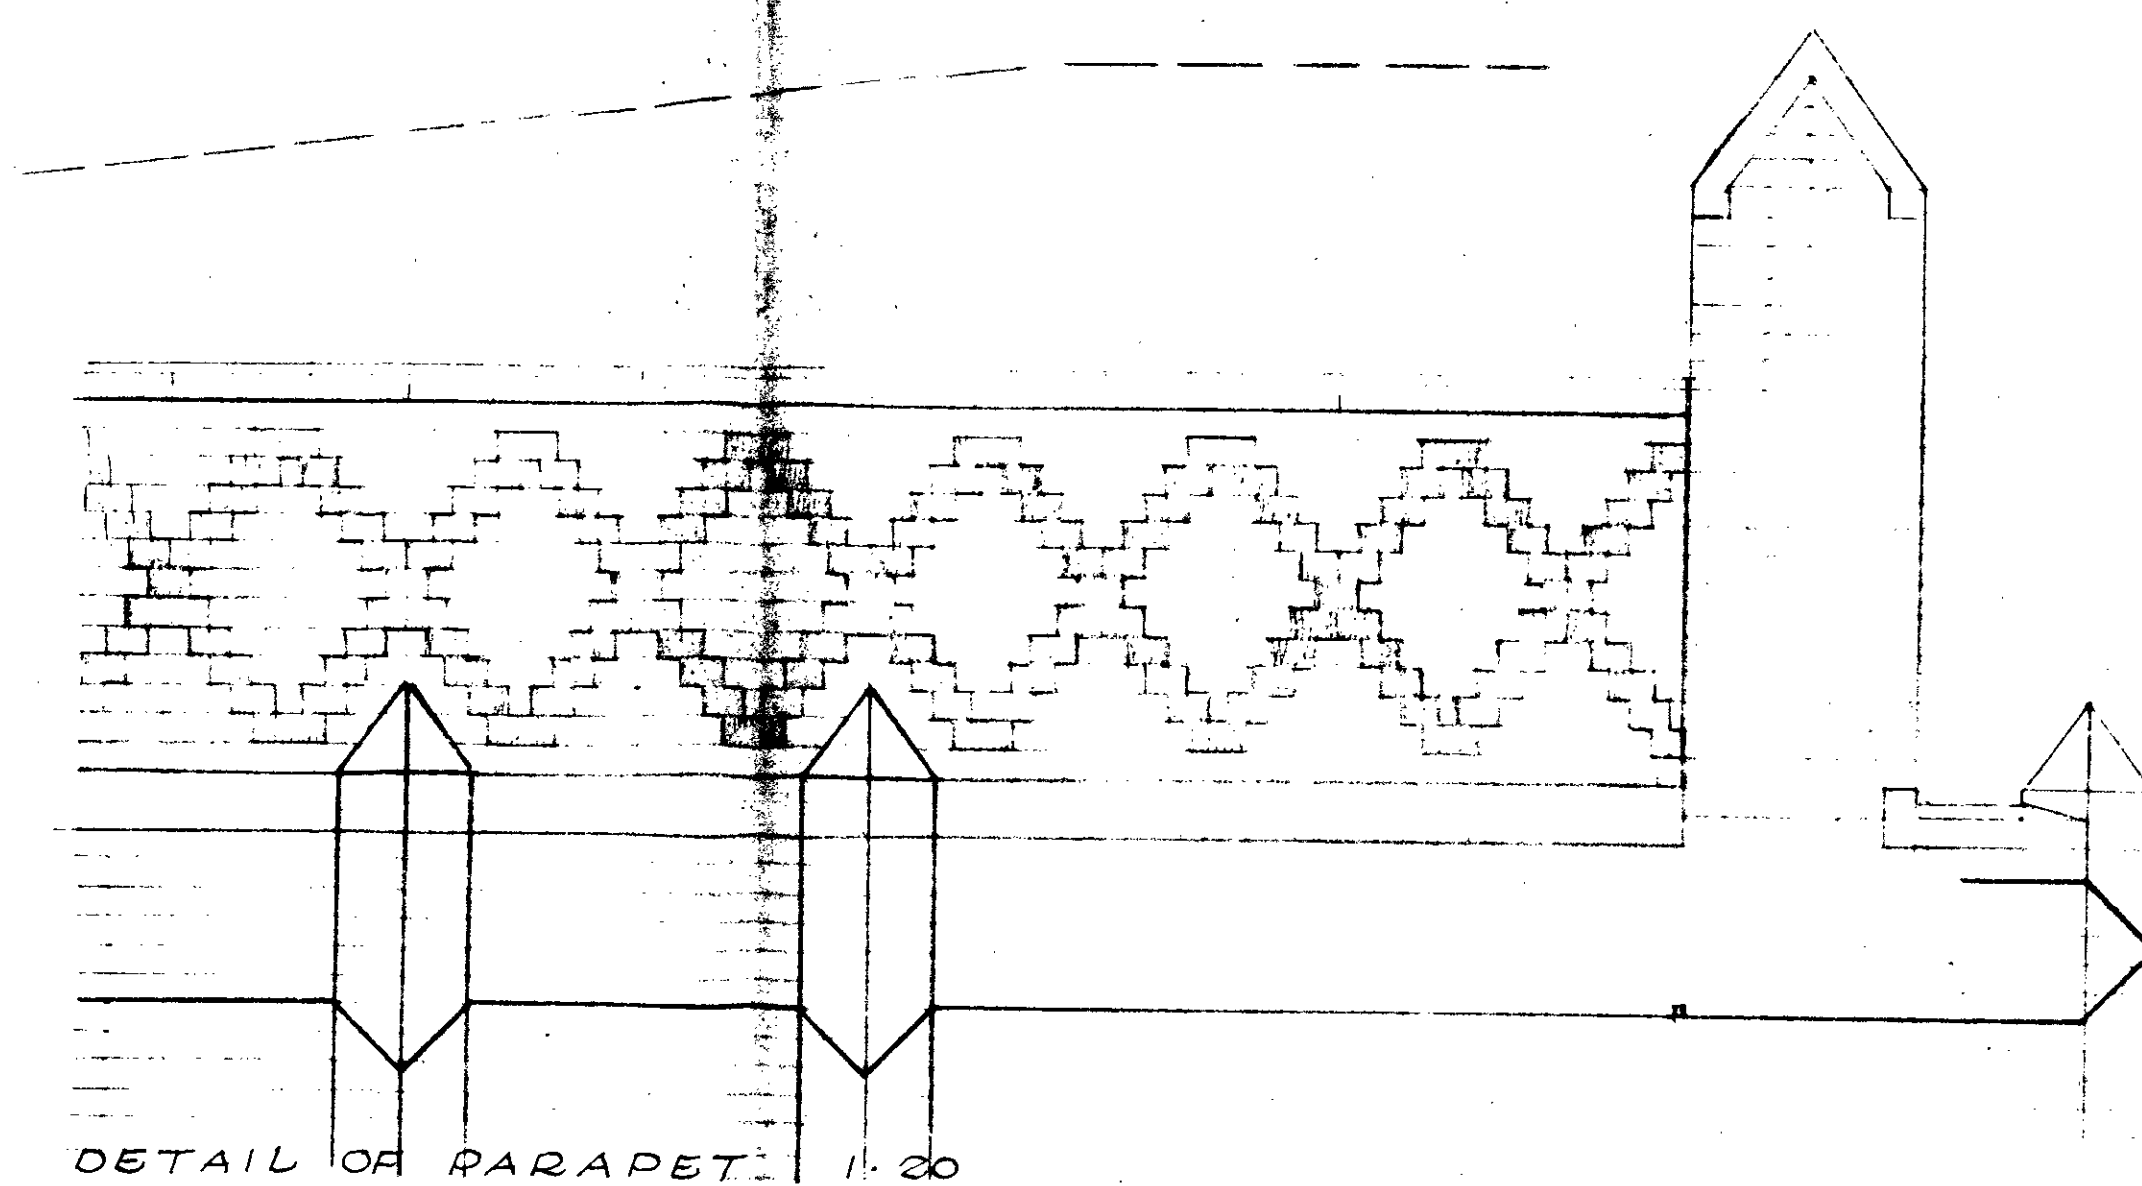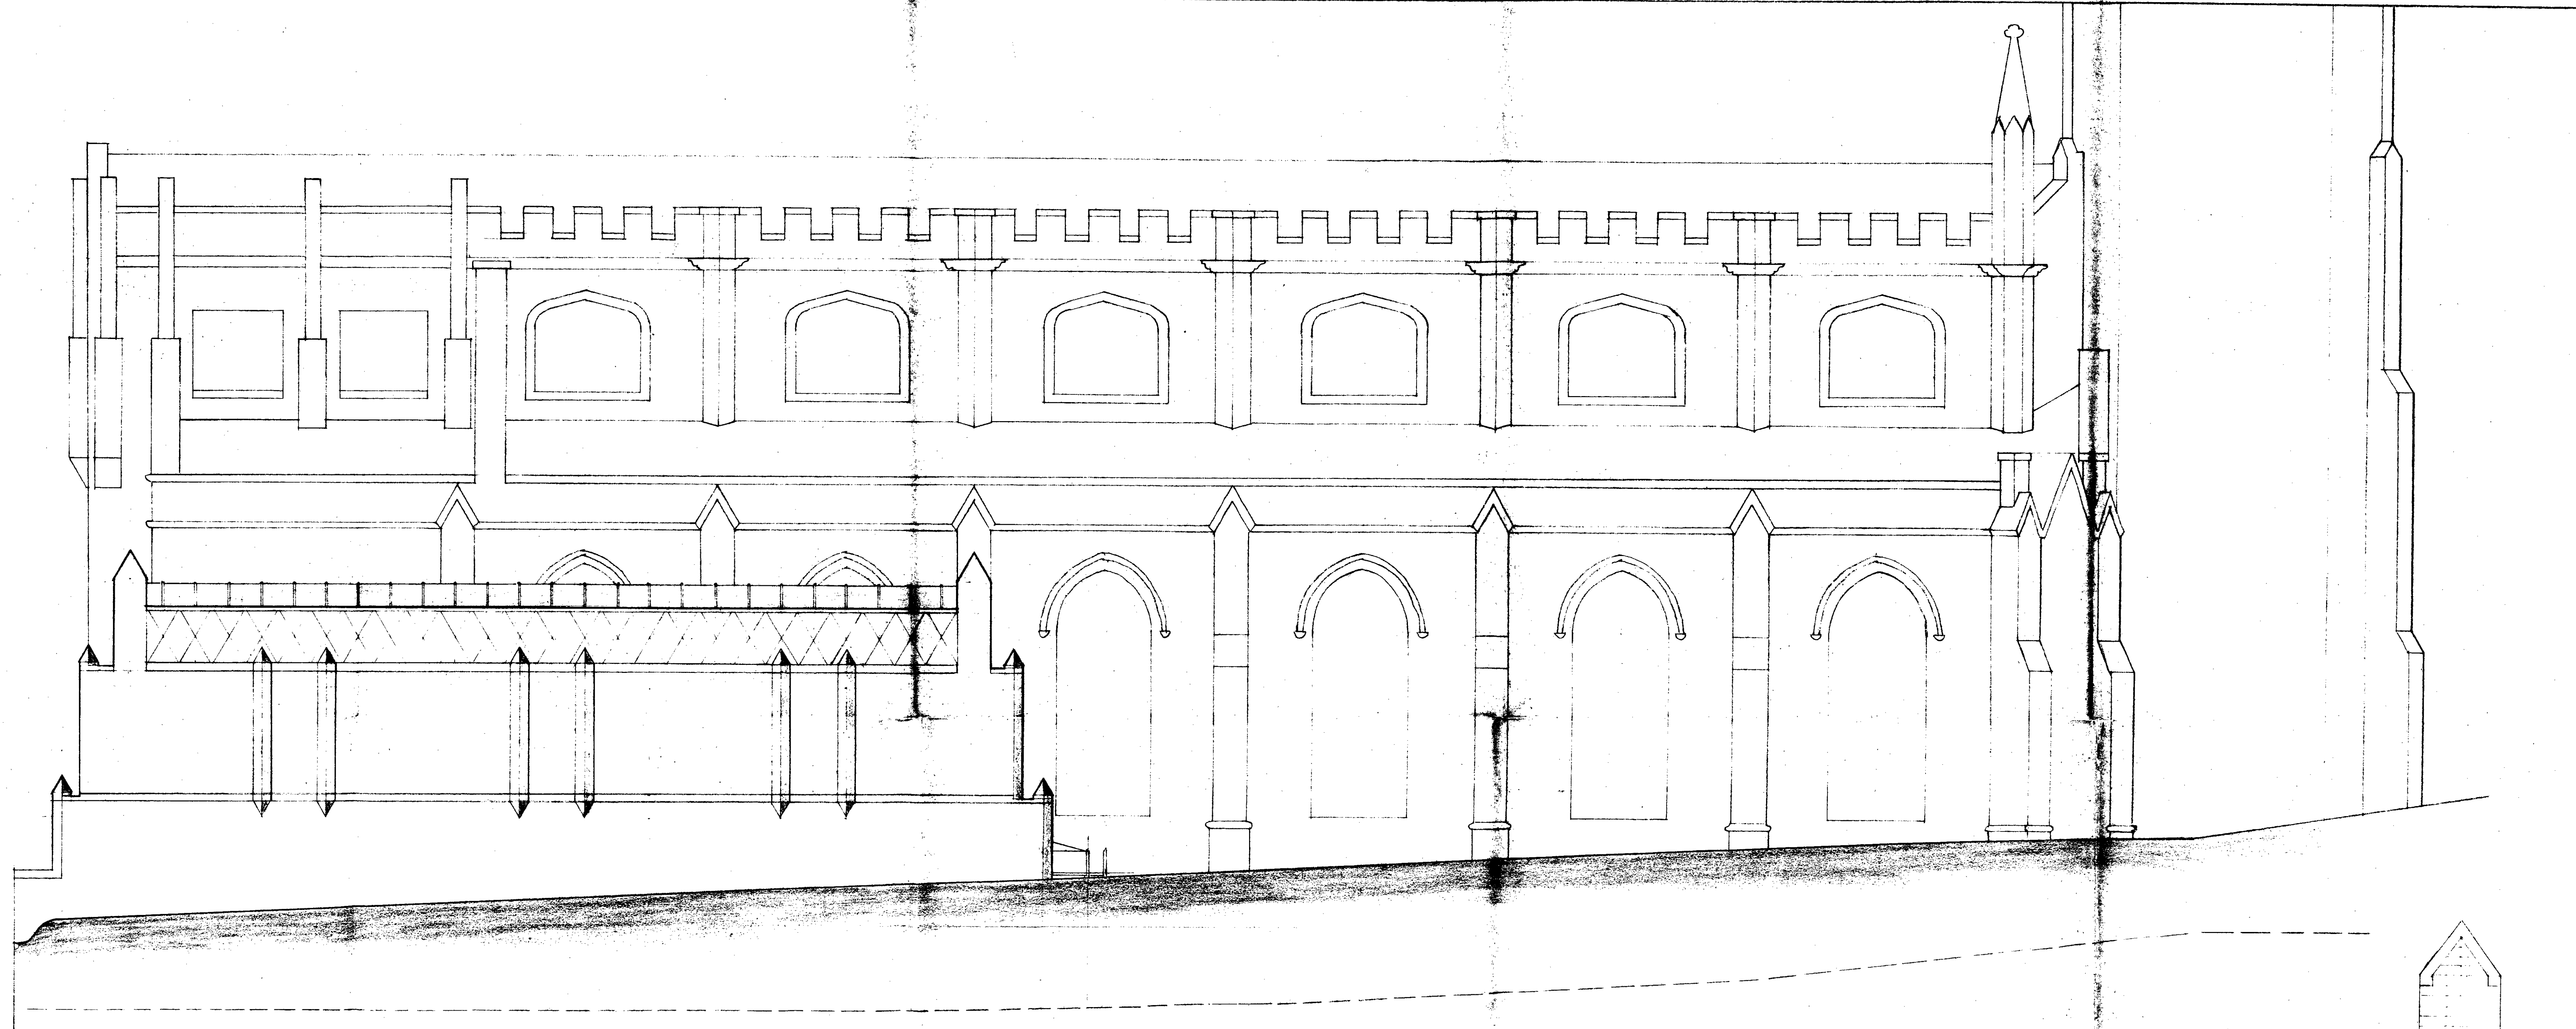


ST. MICHAEL'S CHURCH HIGHGATE

ADDITIONS & ALTERATIONS NORTH EAST ELEVATION TO THE OLD HALL
SCALE 1:50
REVISED

DRG NO. 84.19.32

COWPER POOLE REYNOLDS AND TOWNS
CHARTERED ARCHITECTS 01 935 0115
70 MARYLEBONE LANE LONDON W1M 5FF

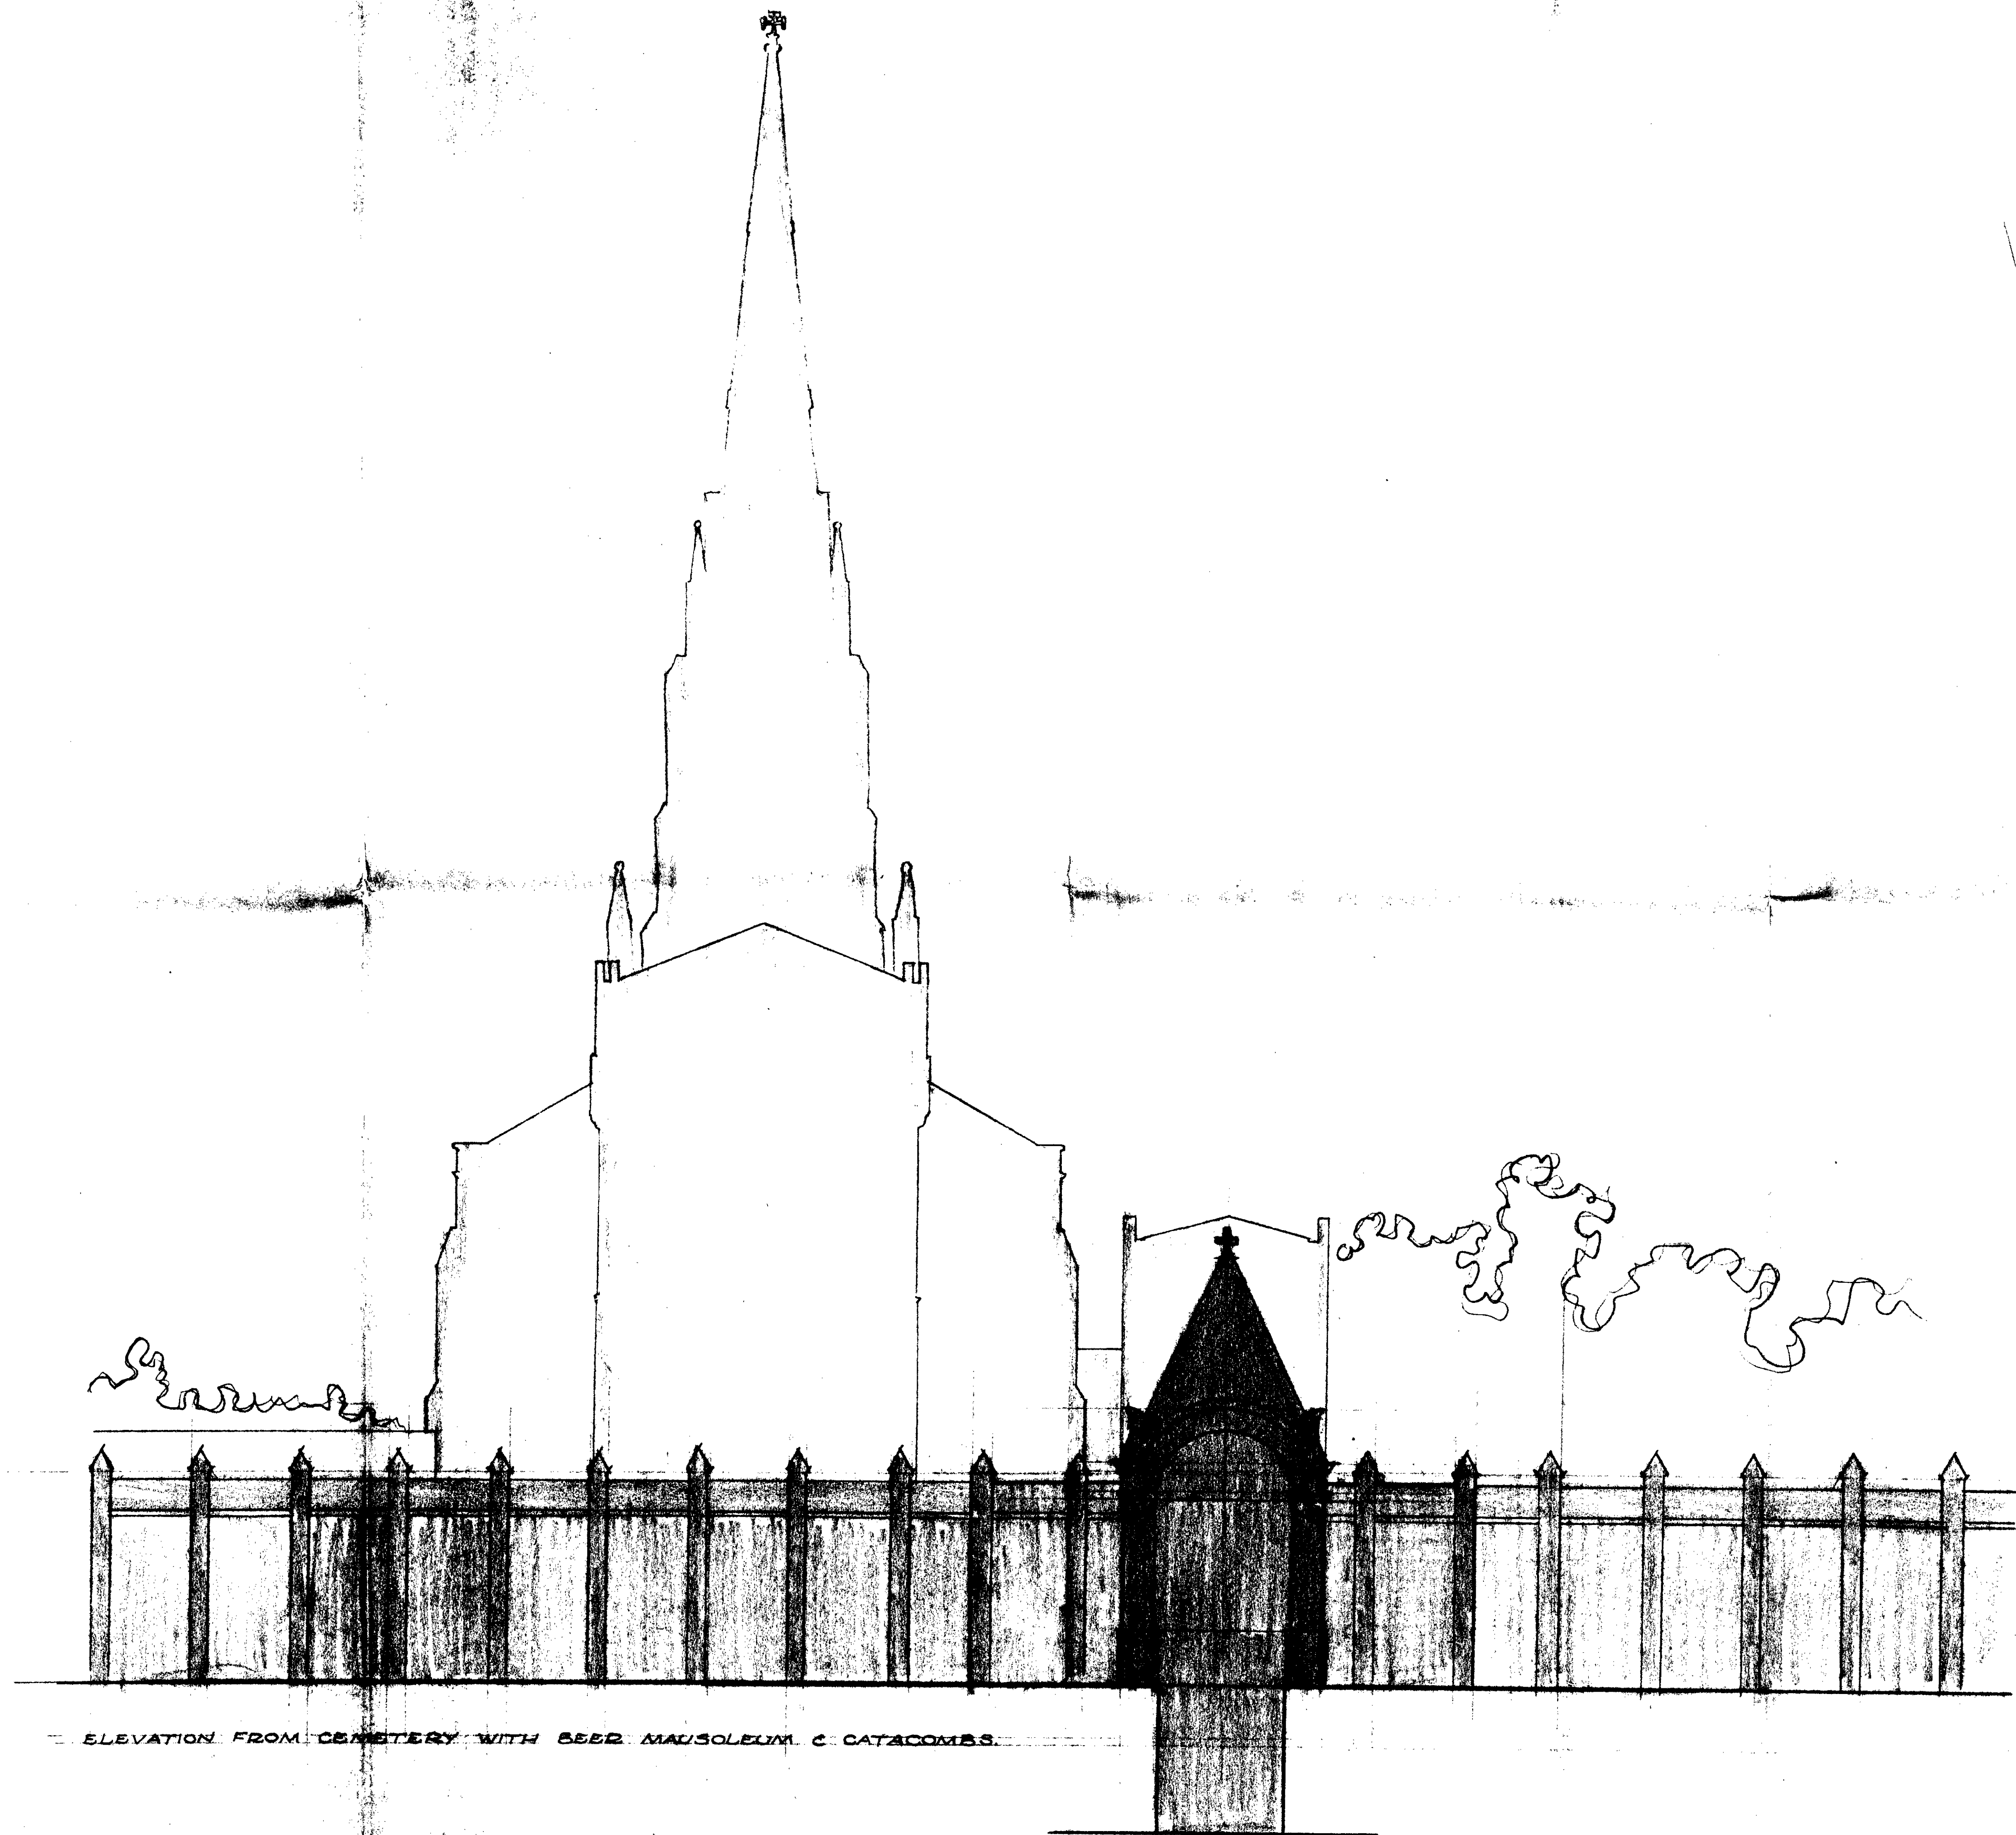

ELEVATION FROM CEMETERY WITH BEER MAUSOLEUM & CATACOMBS

NOTES

REVISIONS

ST MICHAEL'S CHURCH
HIGHGATE
PARISH CENTRE


CHURCH PARISH CENTRE
HIGHGATE CEMETERY

SCALE 1:100 JOB 84/19

DATE DEC 85 No

DRAWN KMP 031

COWPER POOLE REYNOLDS & TOWNS
CHARTERED ARCHITECTS 01-935 0116
70 MARYLEBONE LANE LONDON W1M 5PF

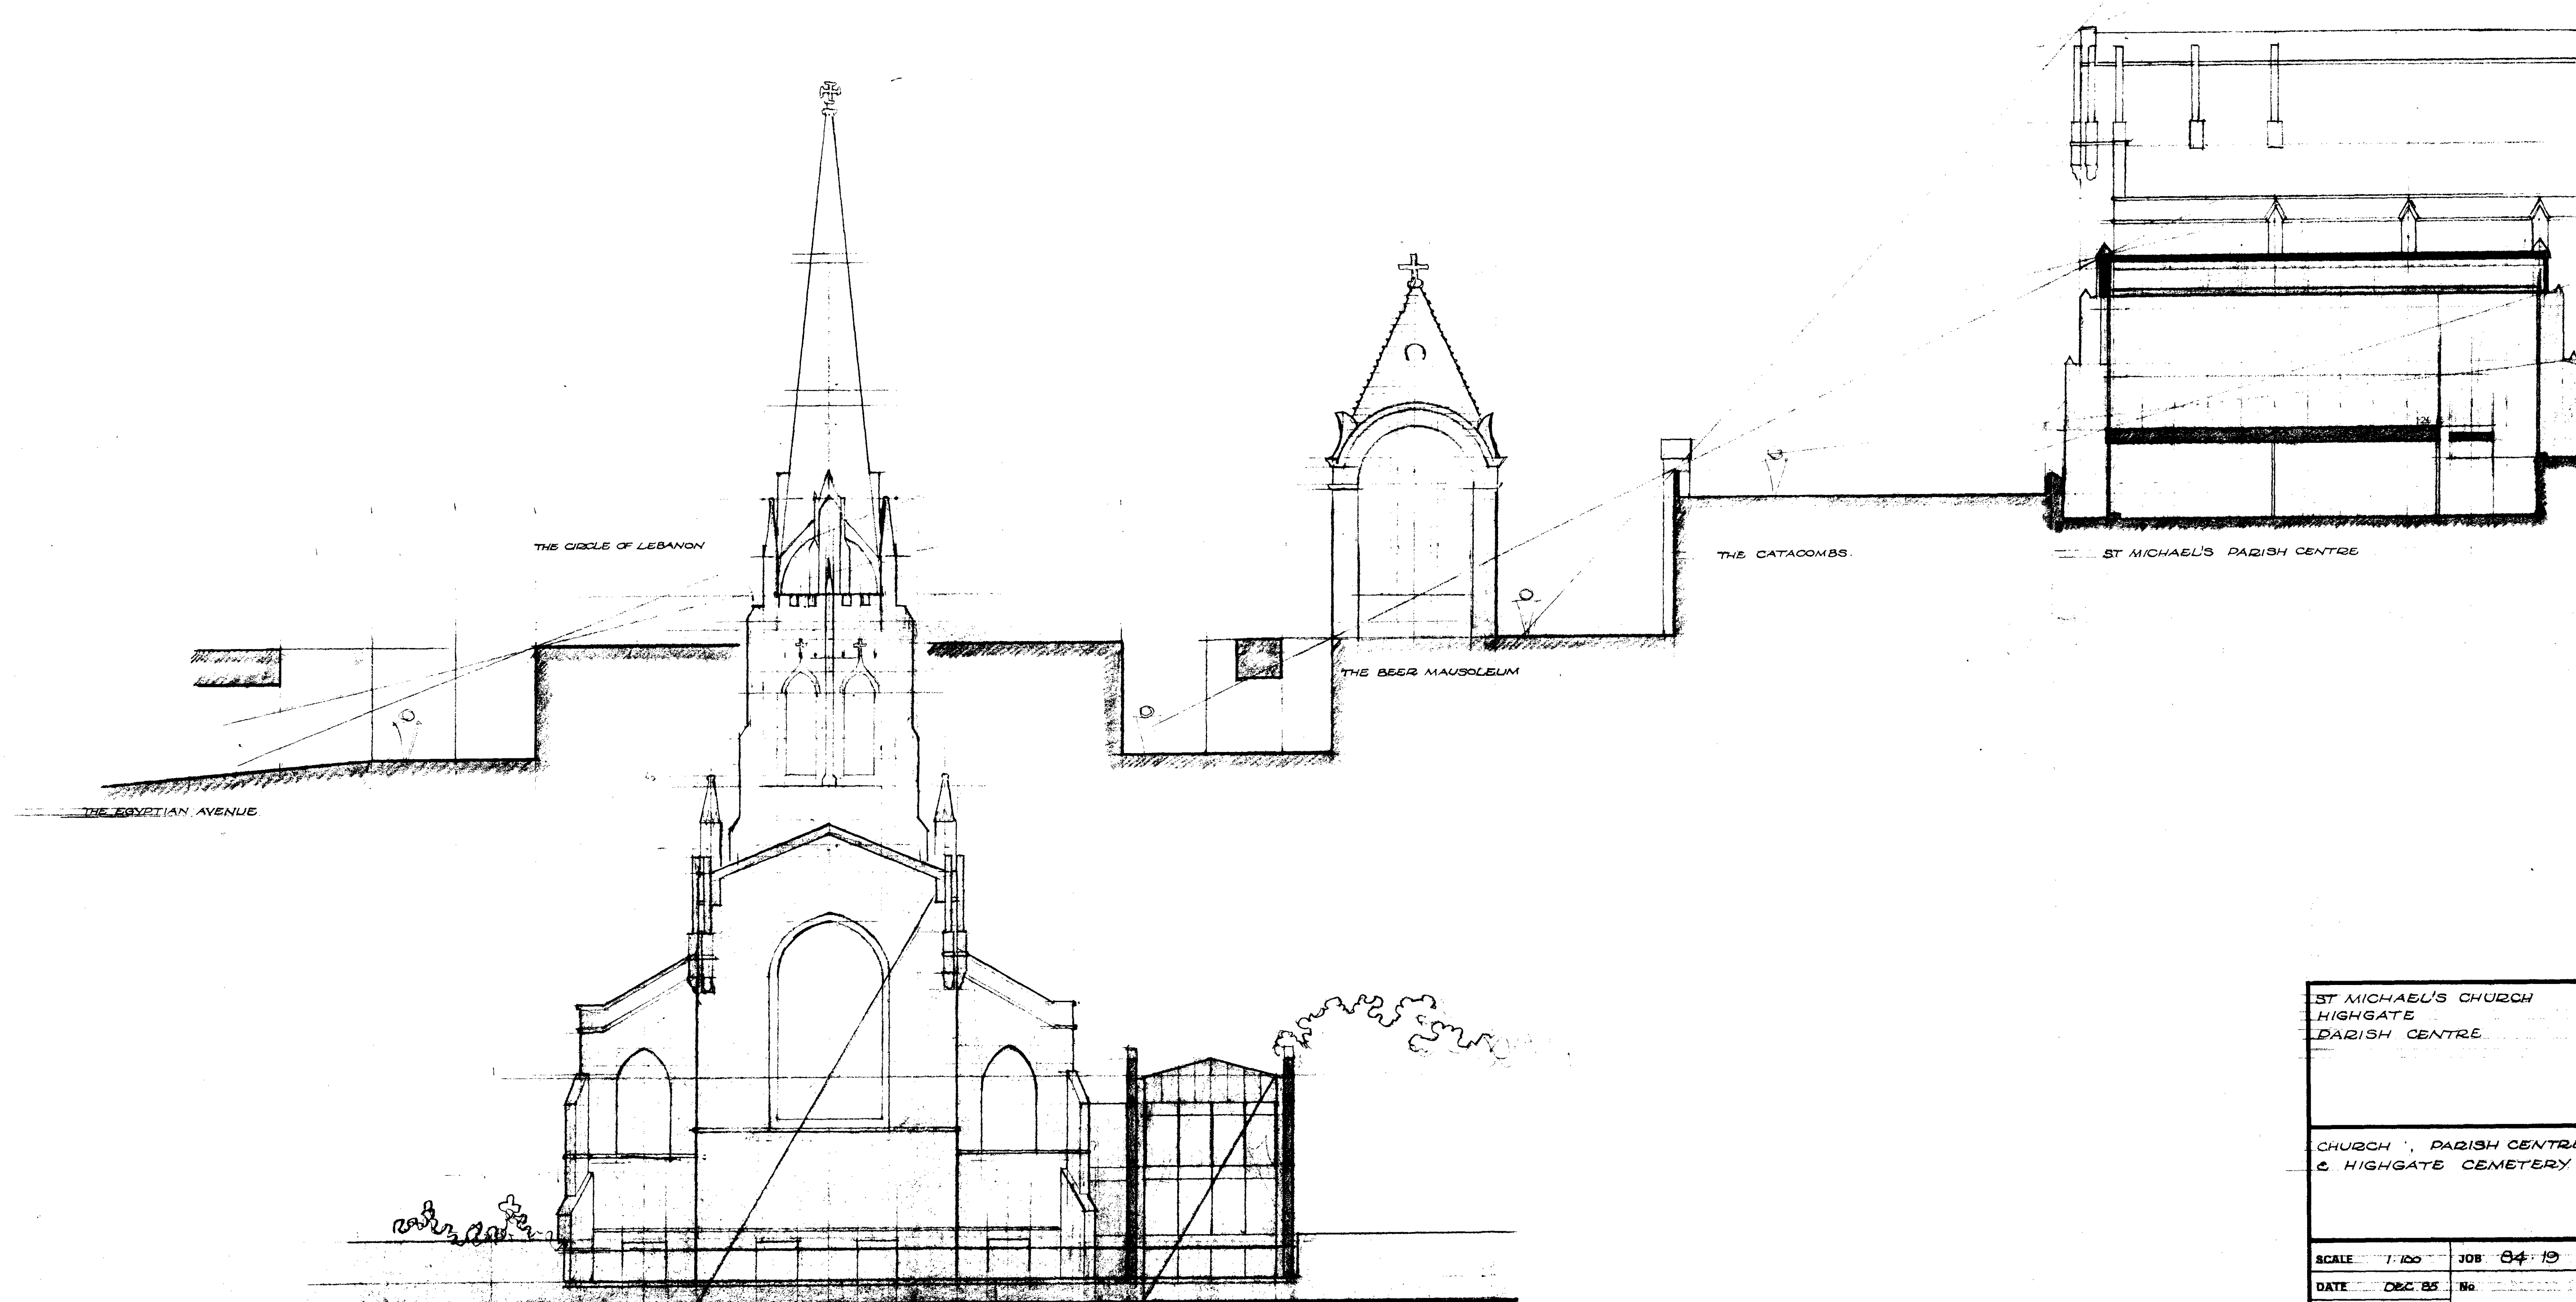

ELEVATION OF ST MICHAEL'S CHURCH & PARISH CENTRE FROM CATACOMBS TERRACE

ST MICHAEL'S CHURCH HIGHGATE PARISH CENTRE	
CHURCH, PARISH CENTRE & HIGHGATE CEMETERY	
SCALE 1:100	JOB 84/19
DATE DEC 85	No.
DRAWN KMP	030
COWPER POOLE REYNOLDS & TOWNS CHARTERED ARCHITECTS 01 335 0115 70 MARYLEBONE LANE LONDON W1M 6FP	