
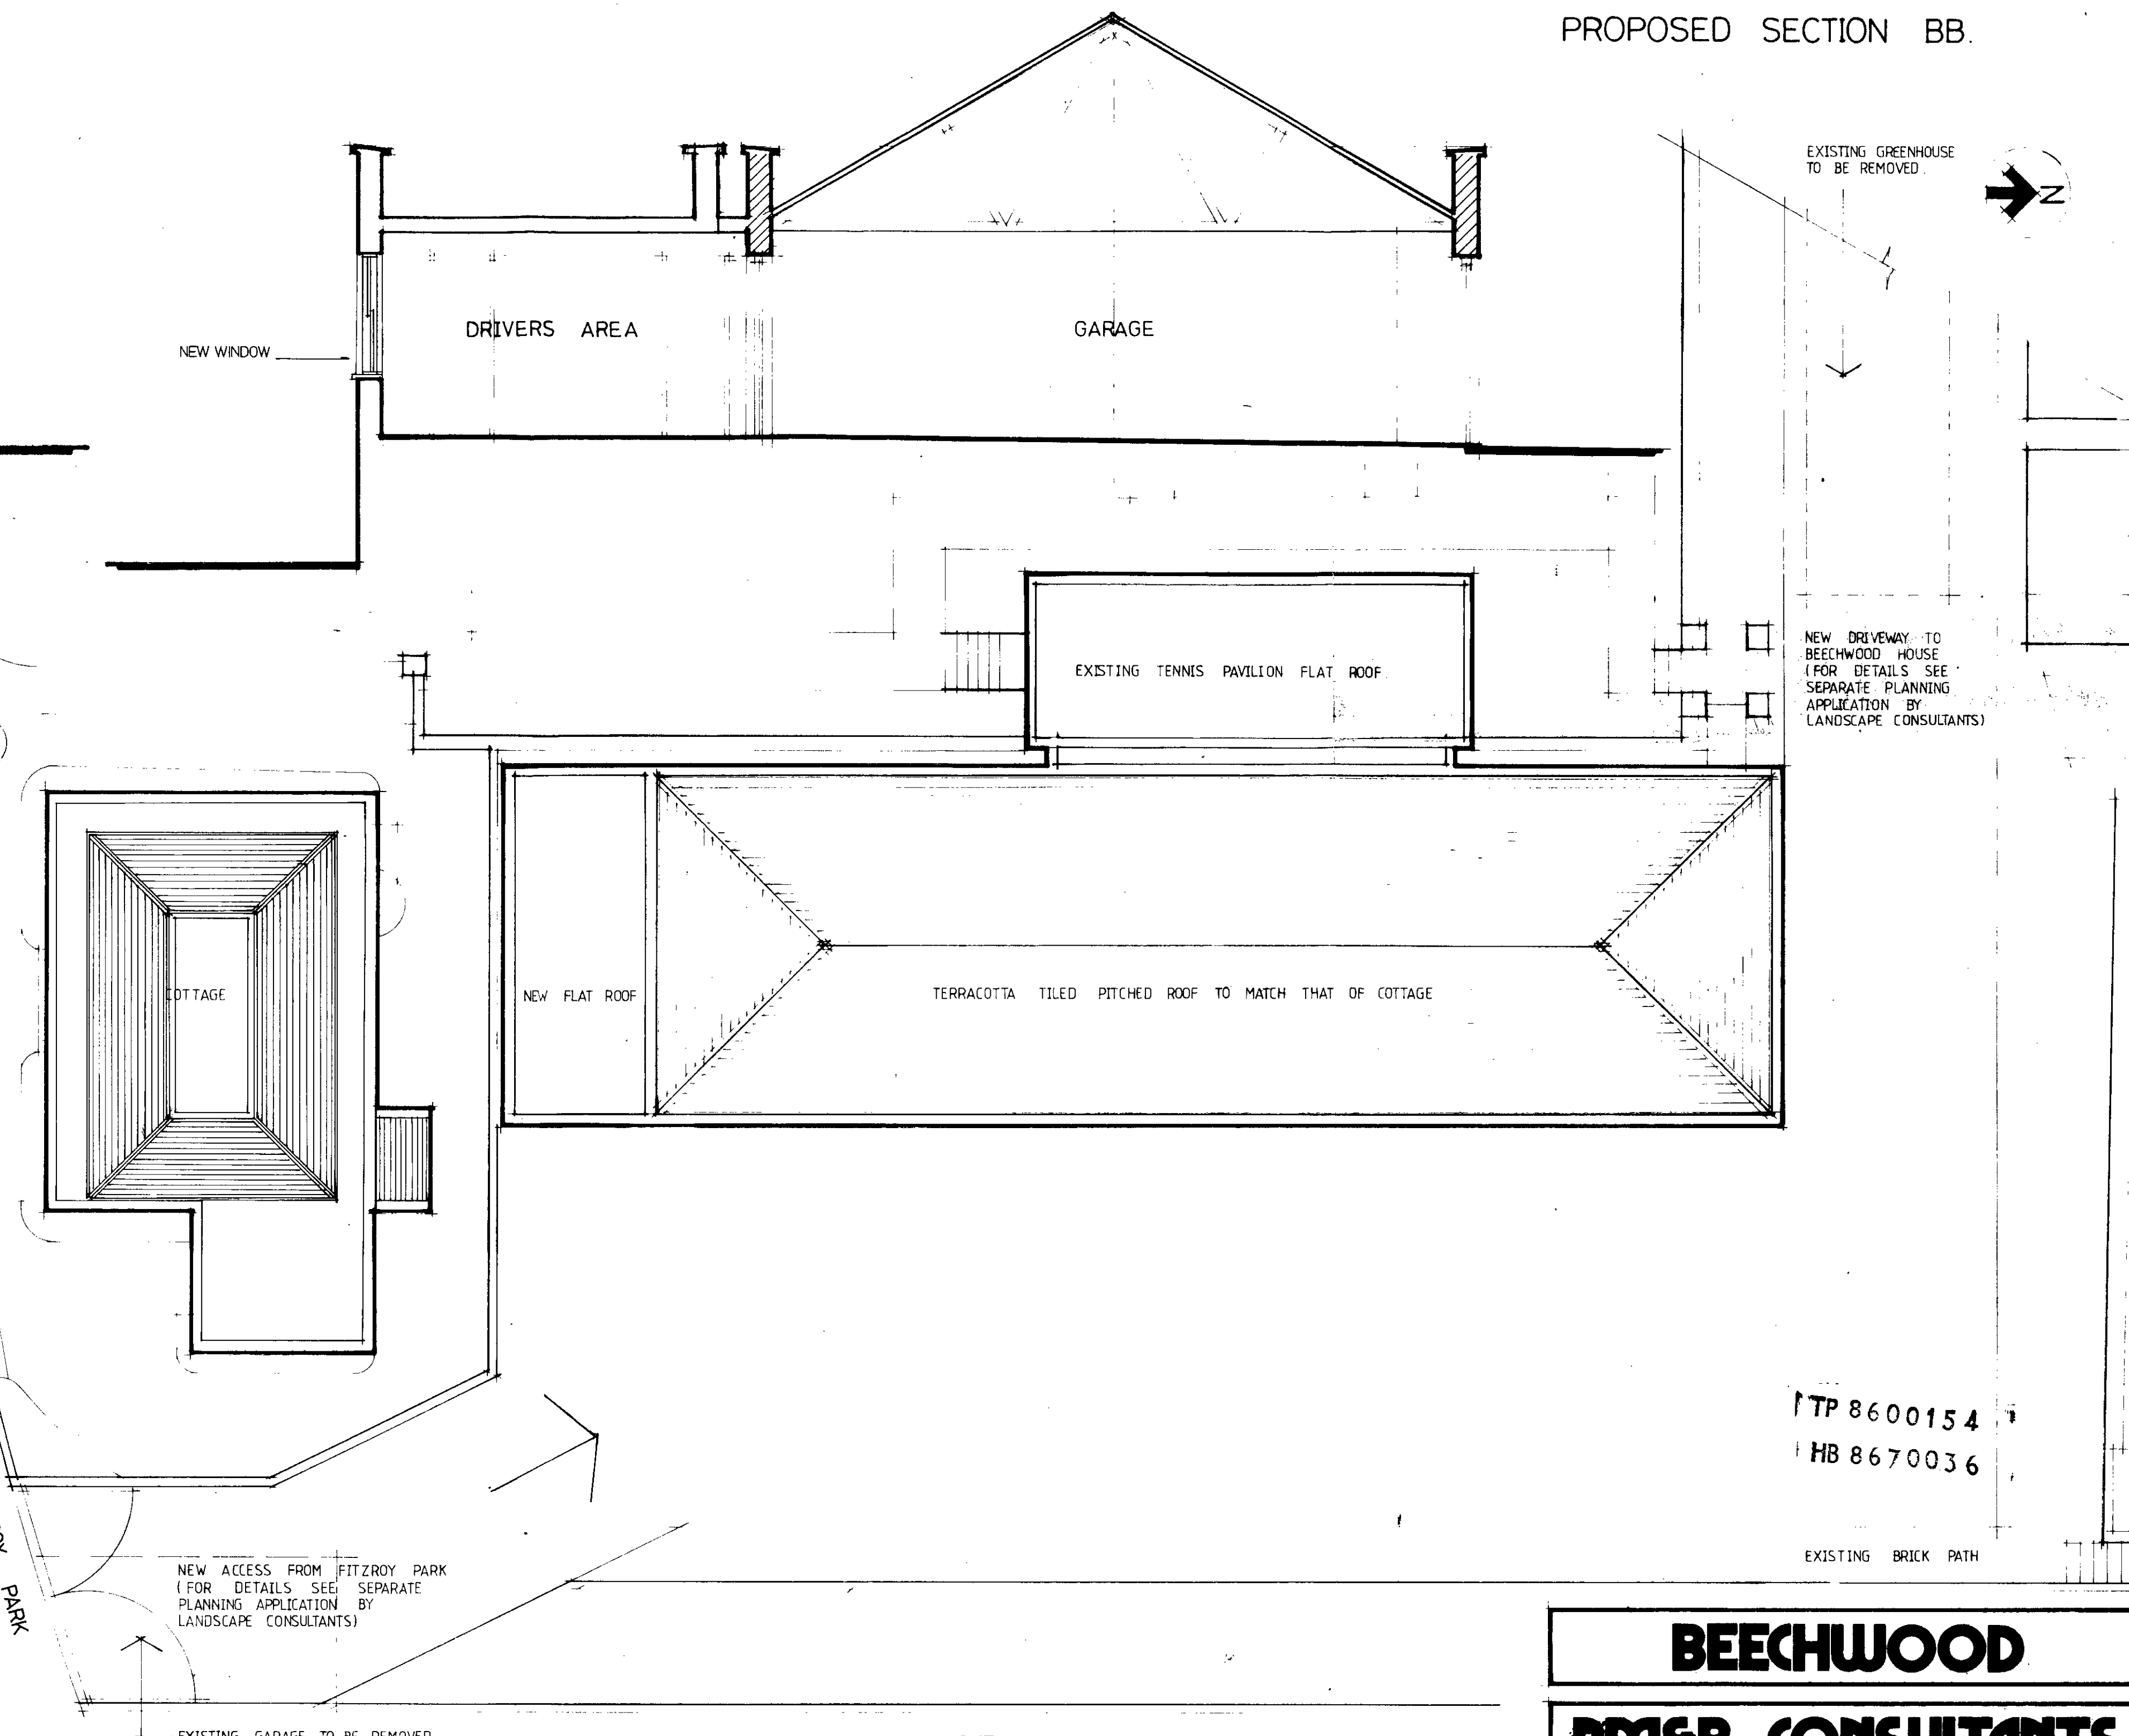
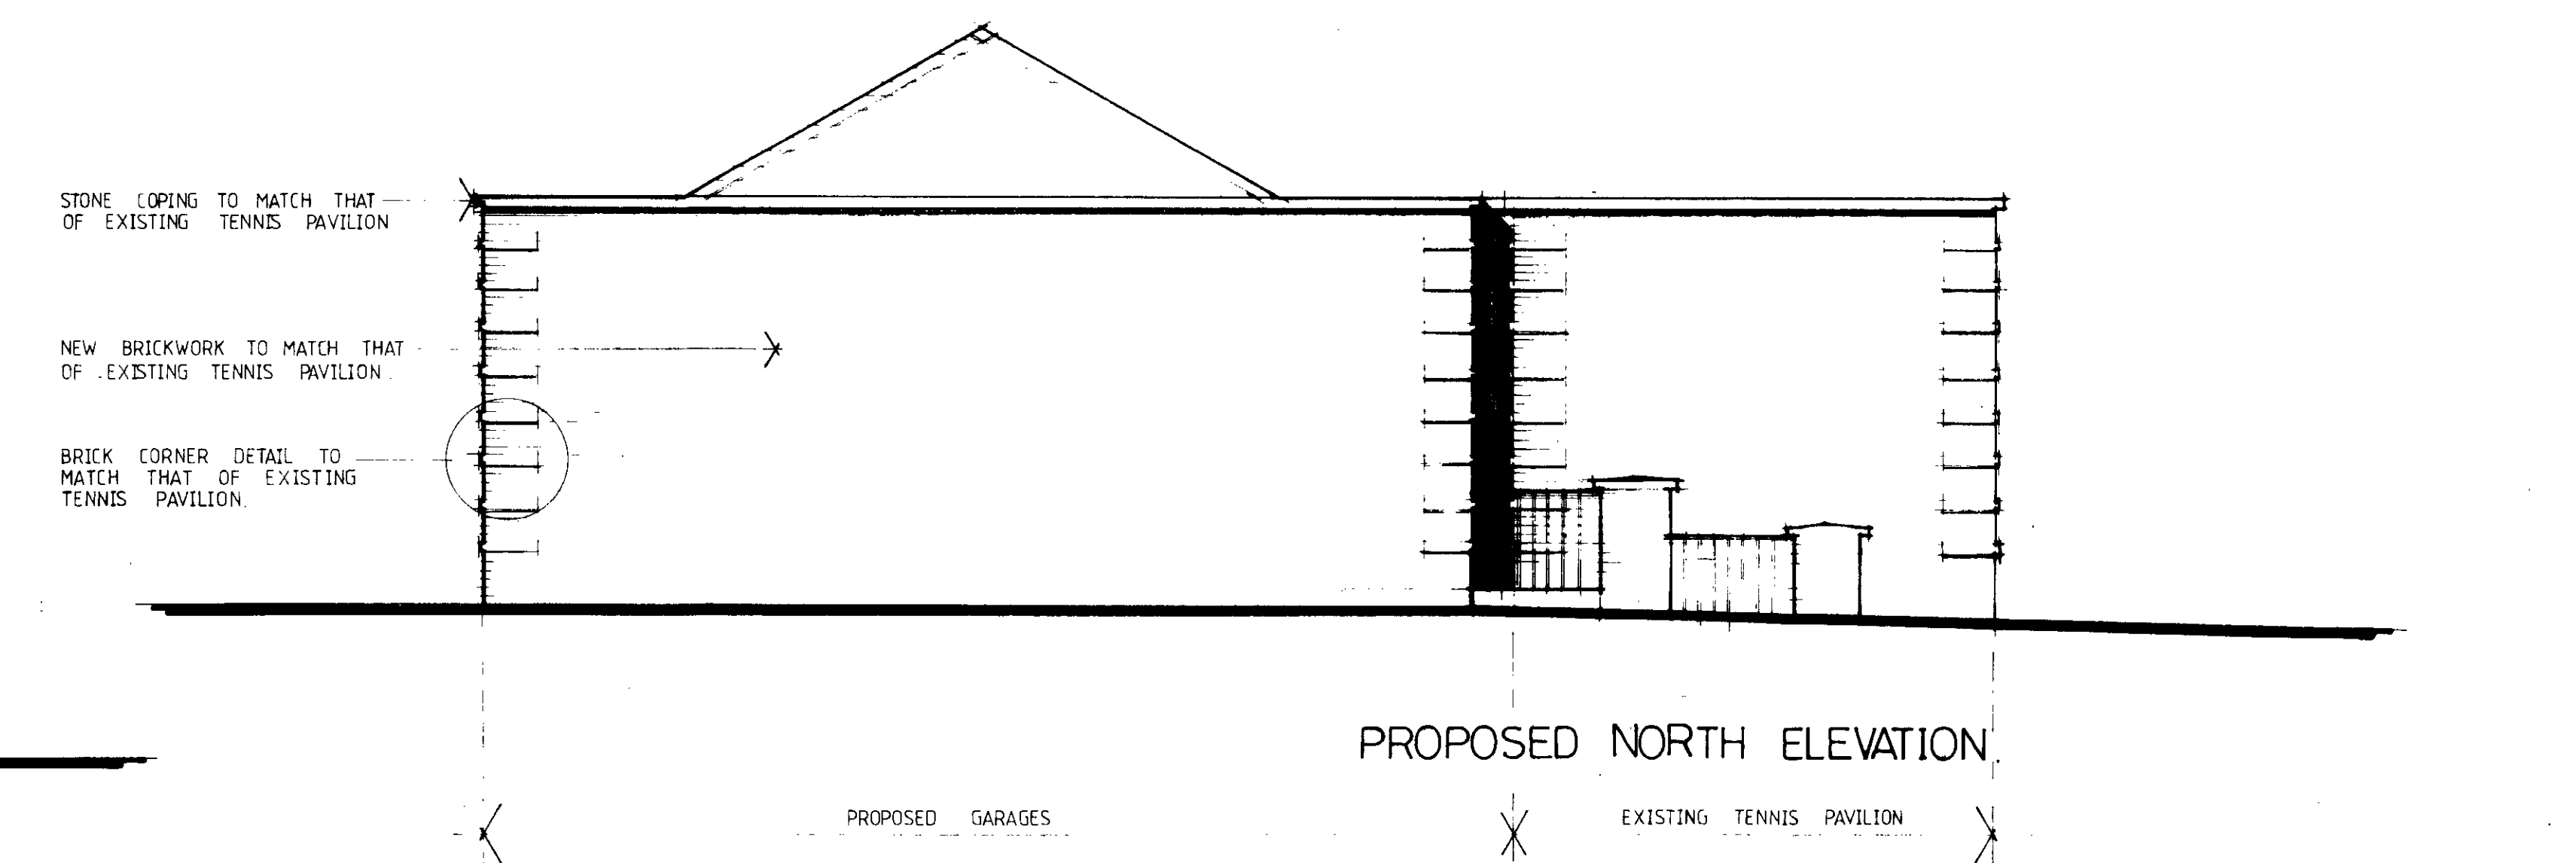
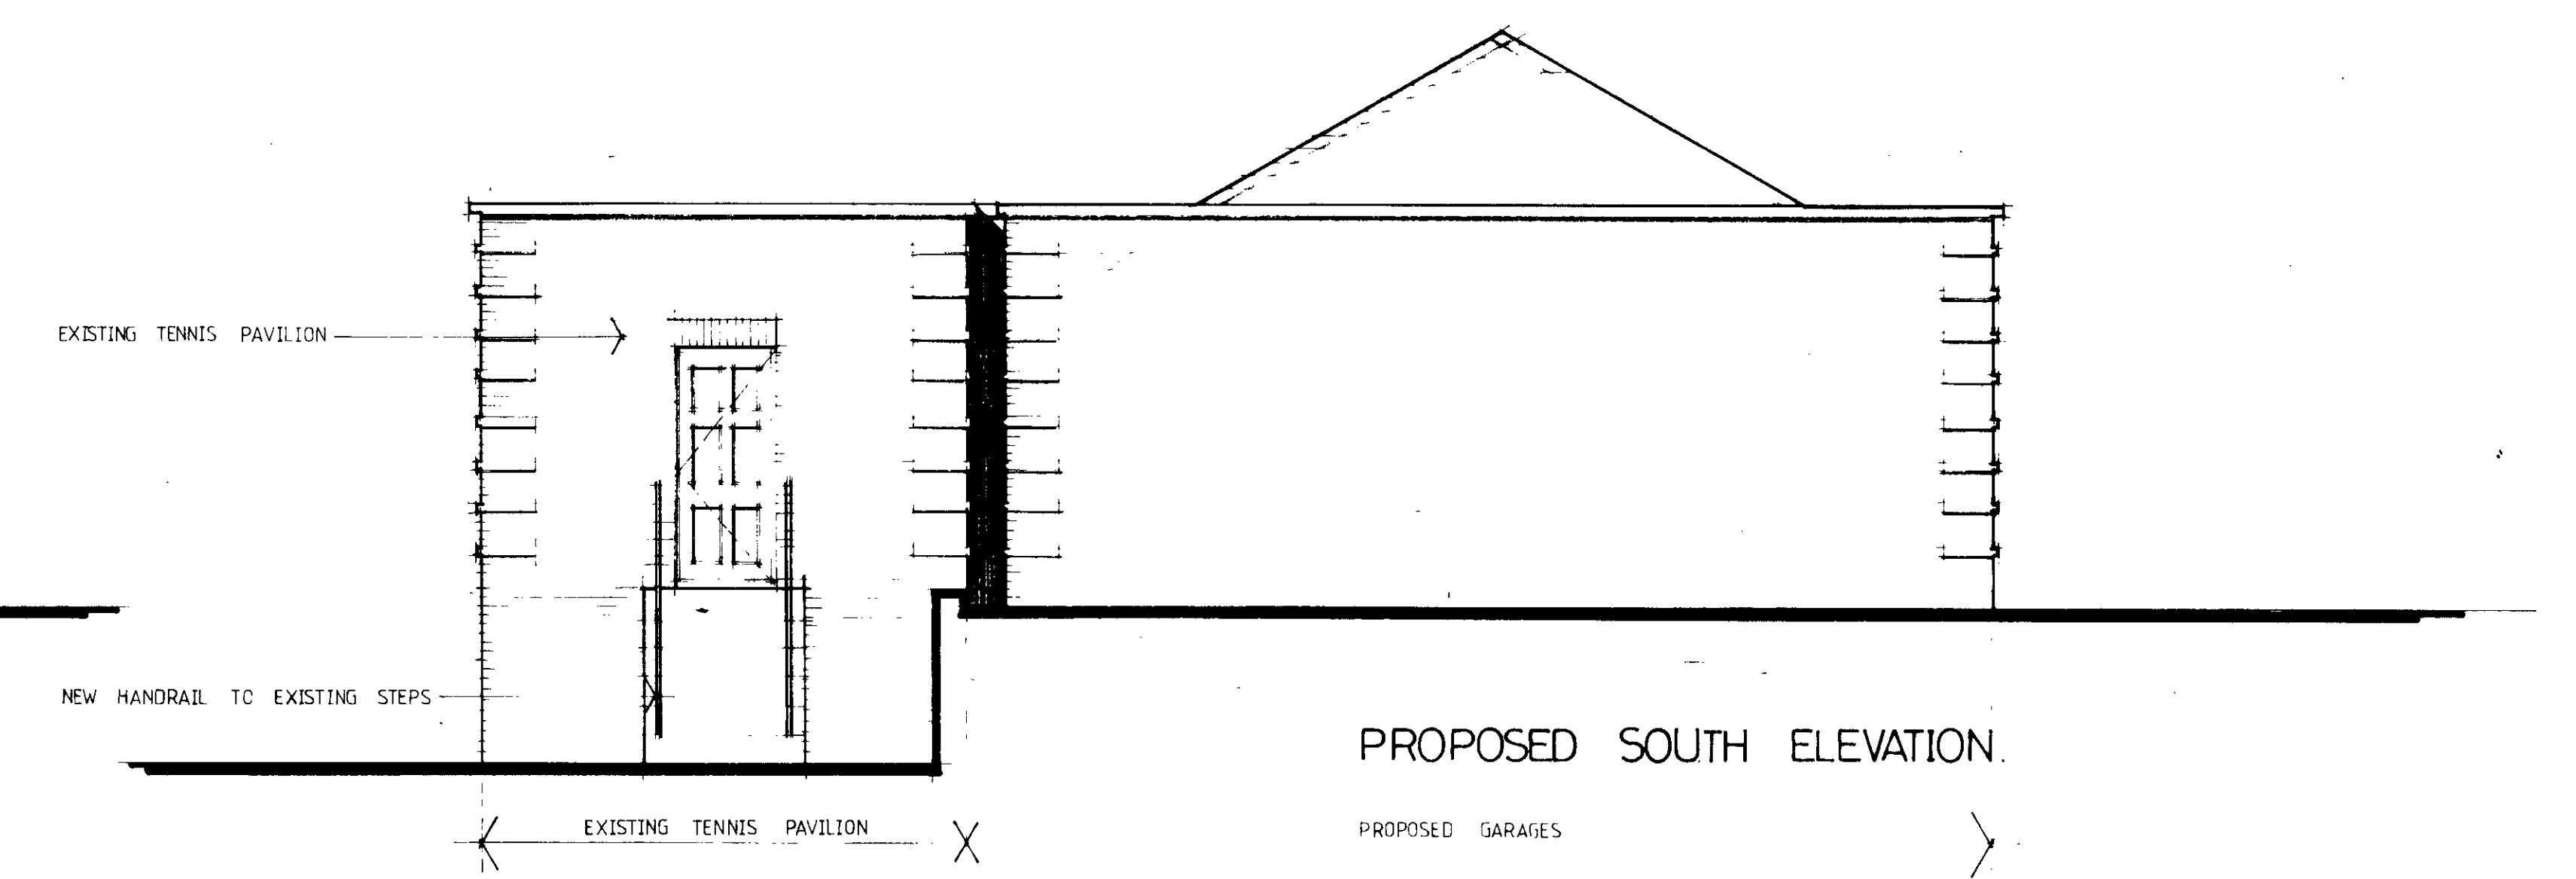
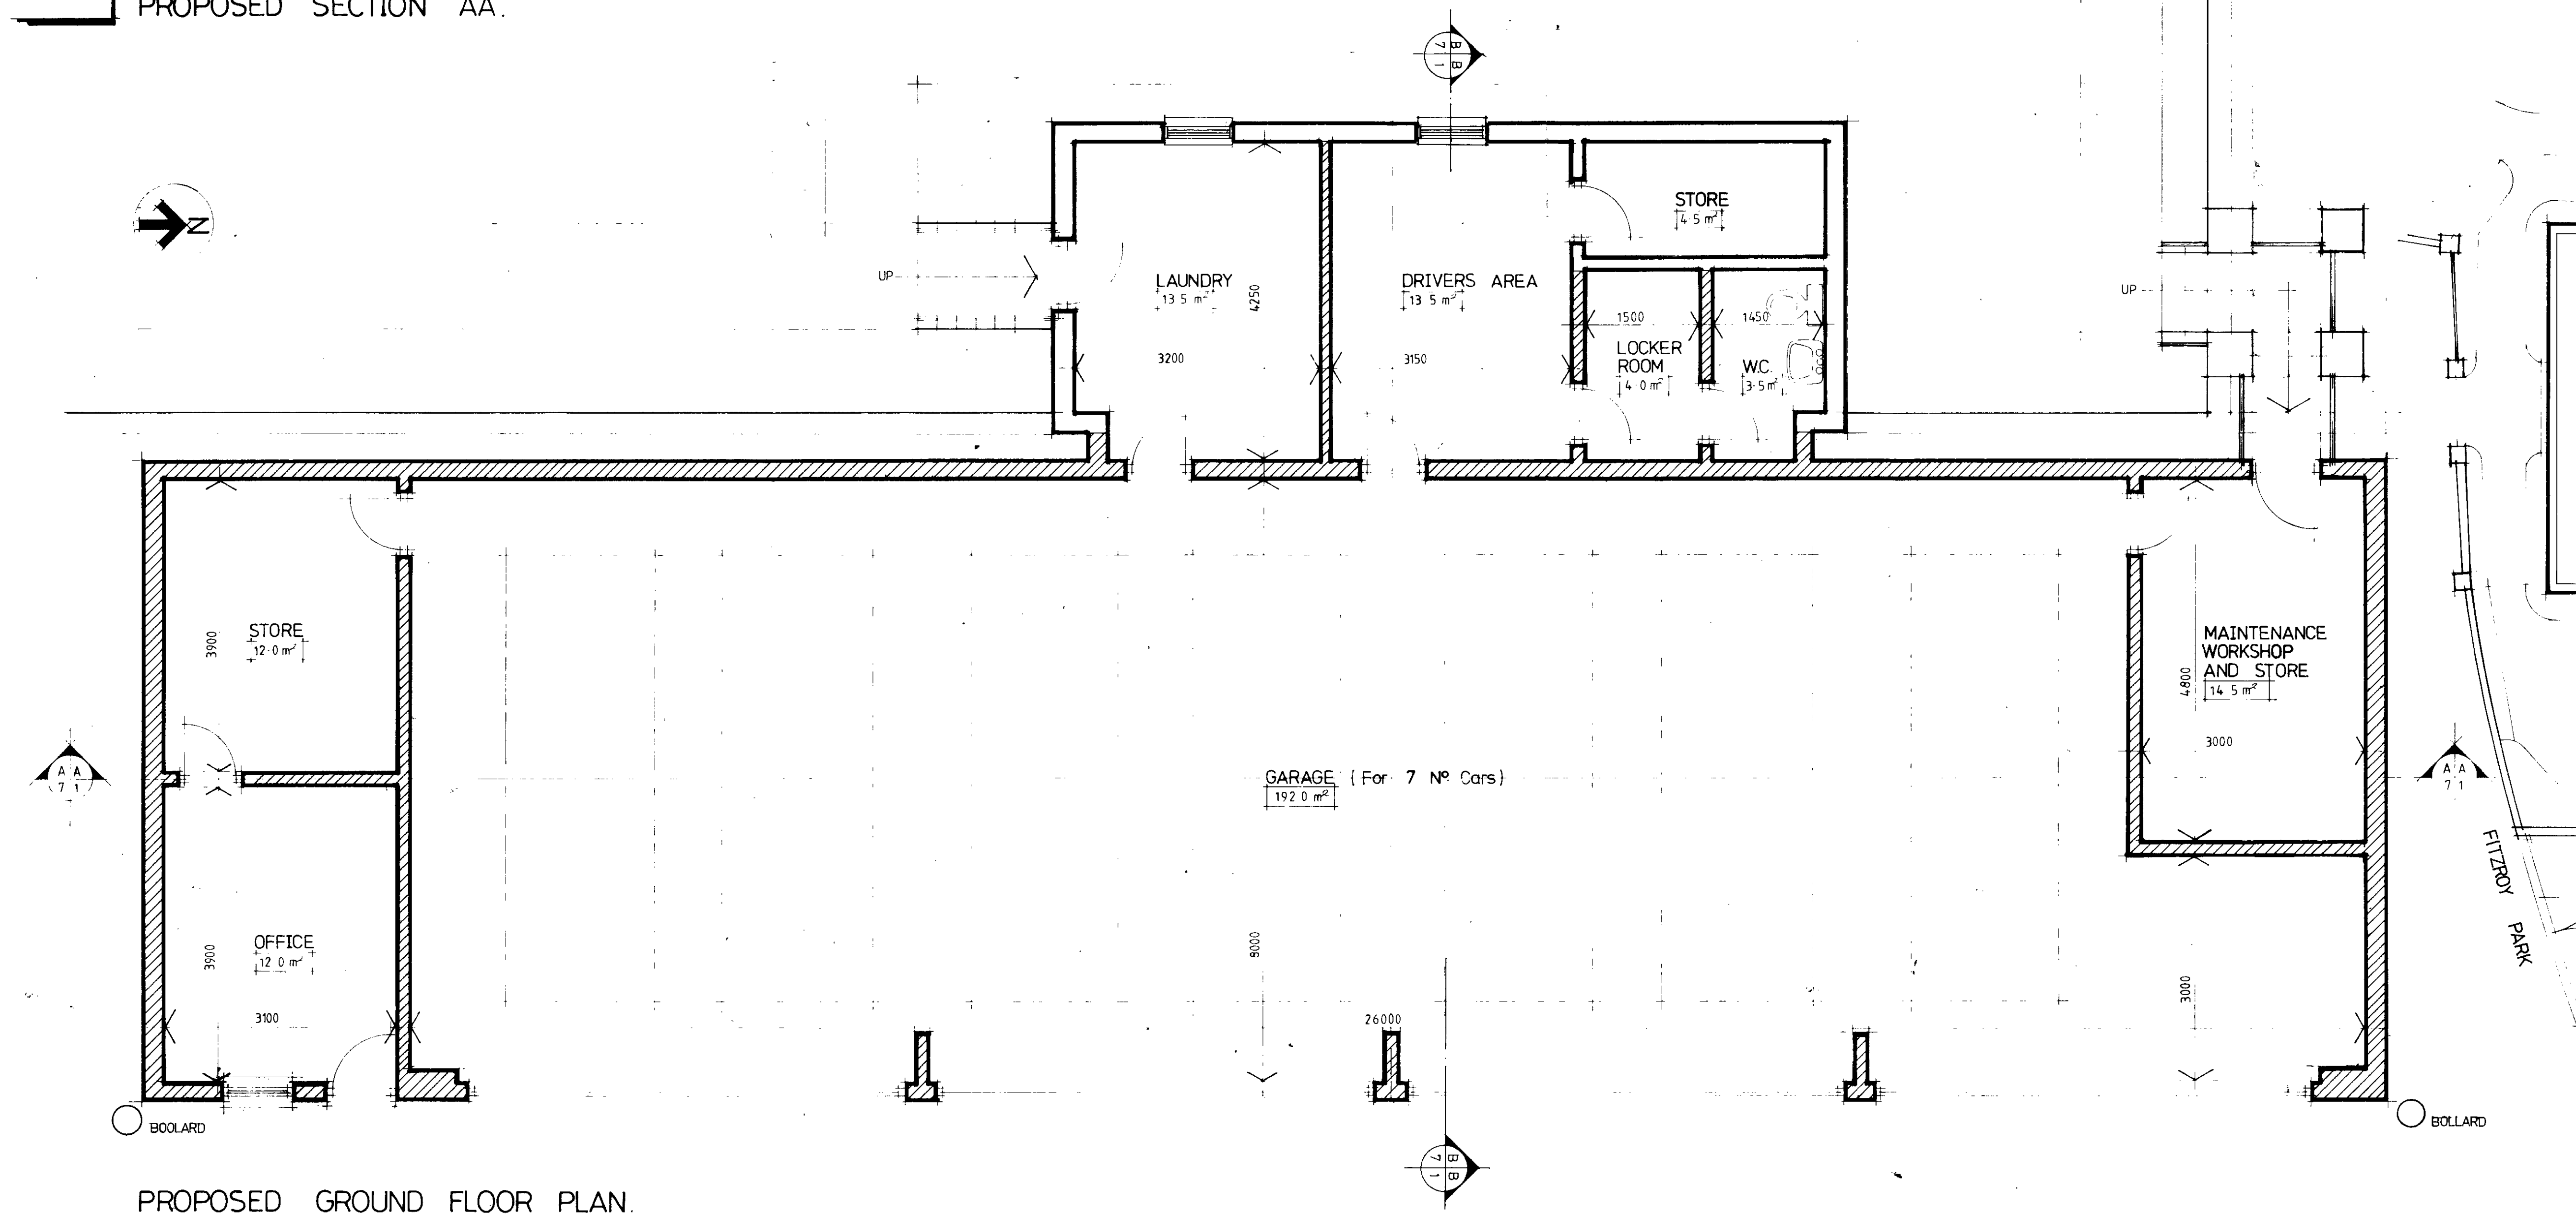
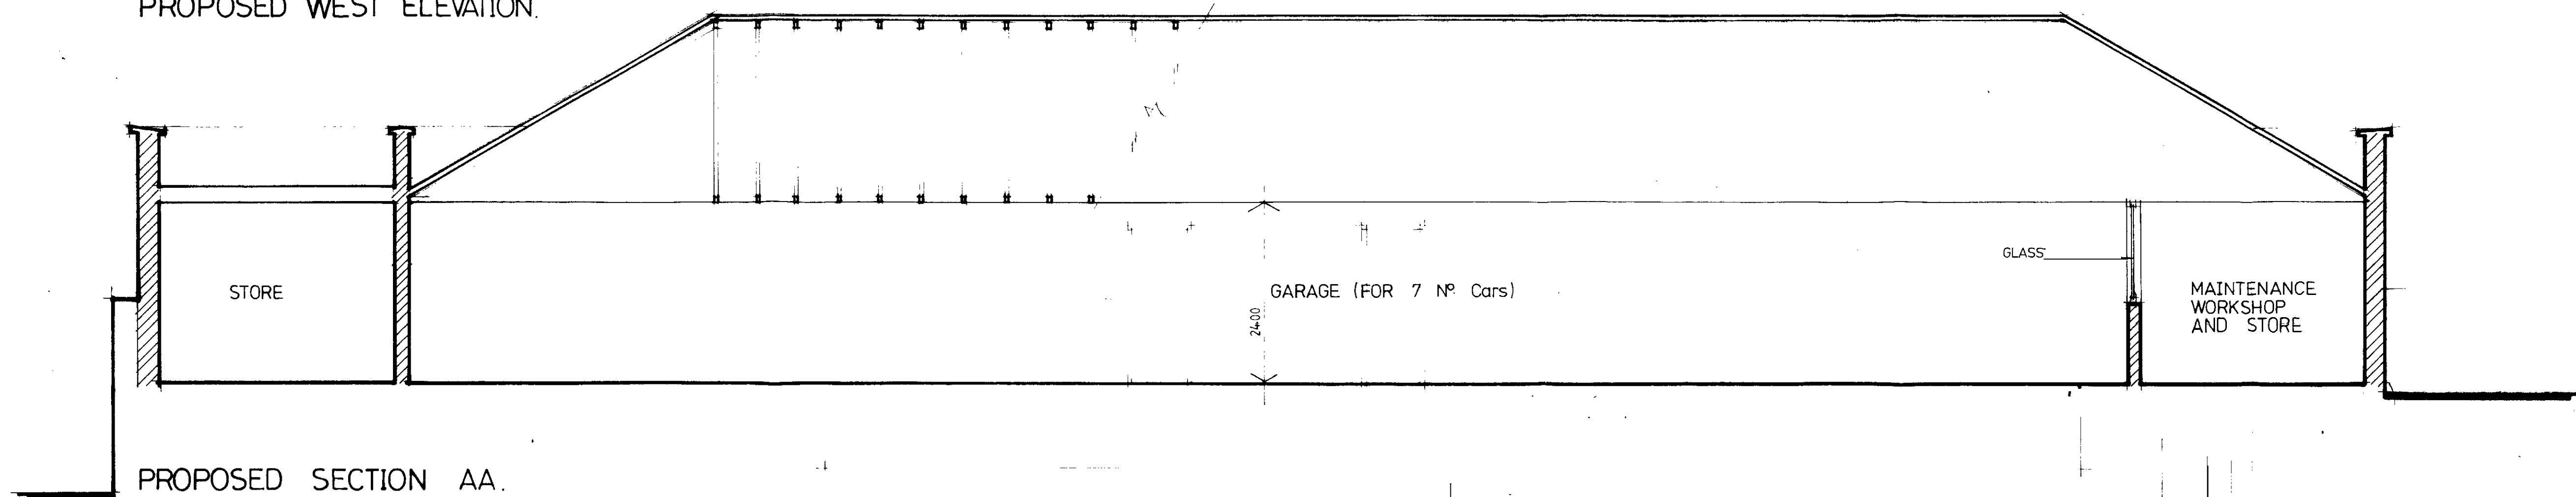
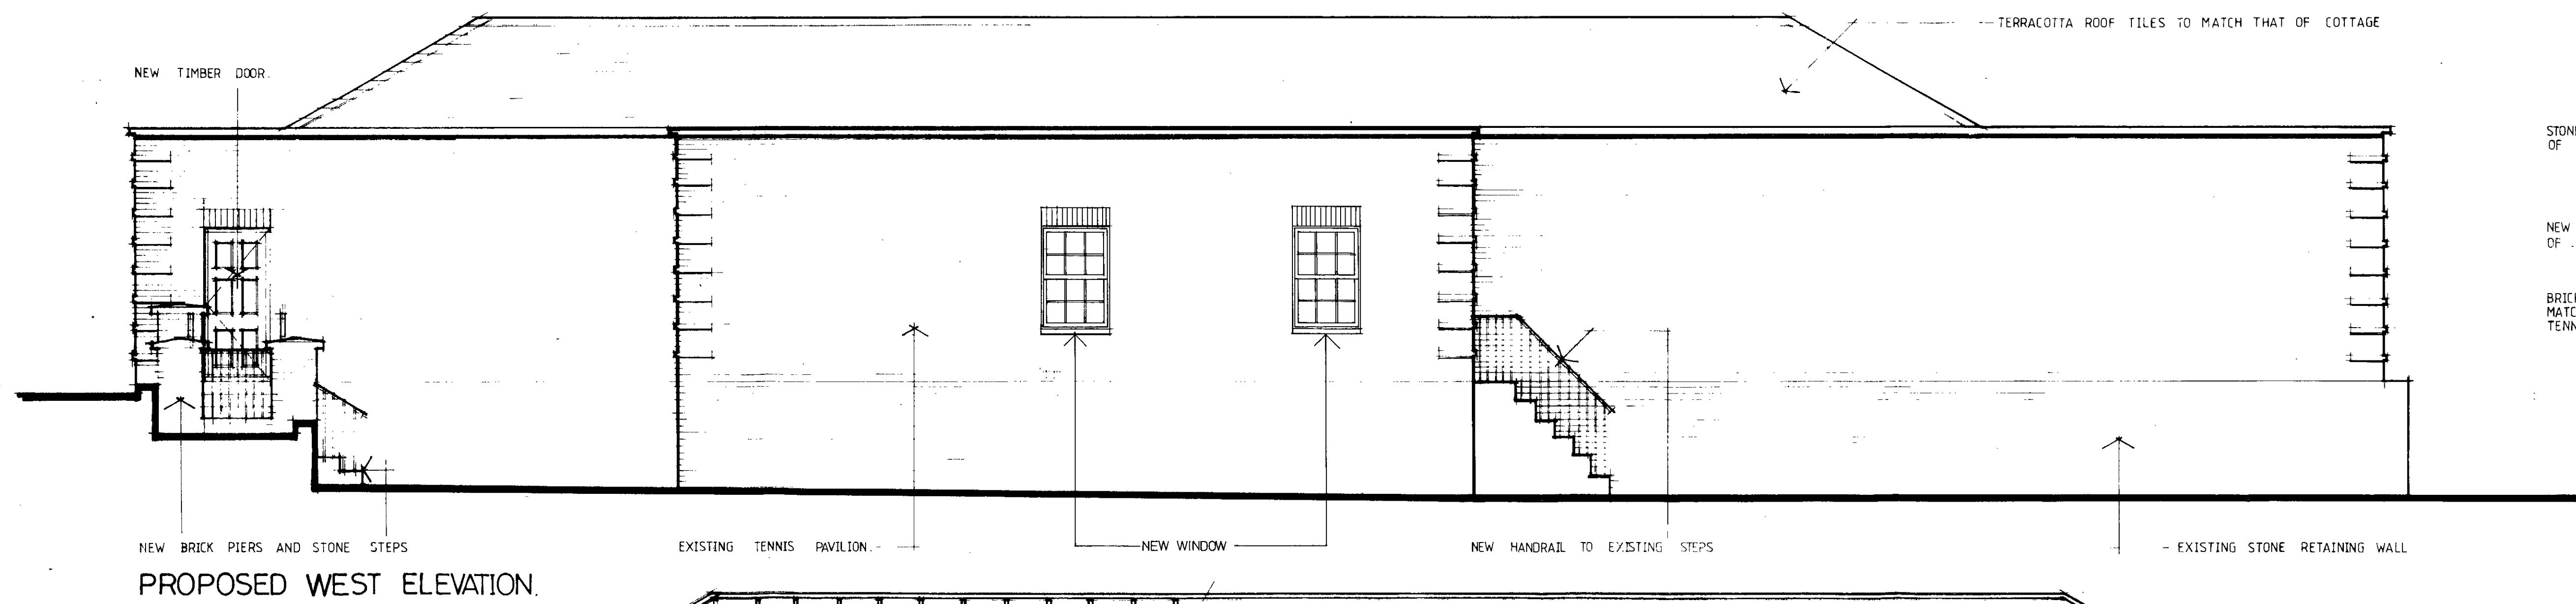


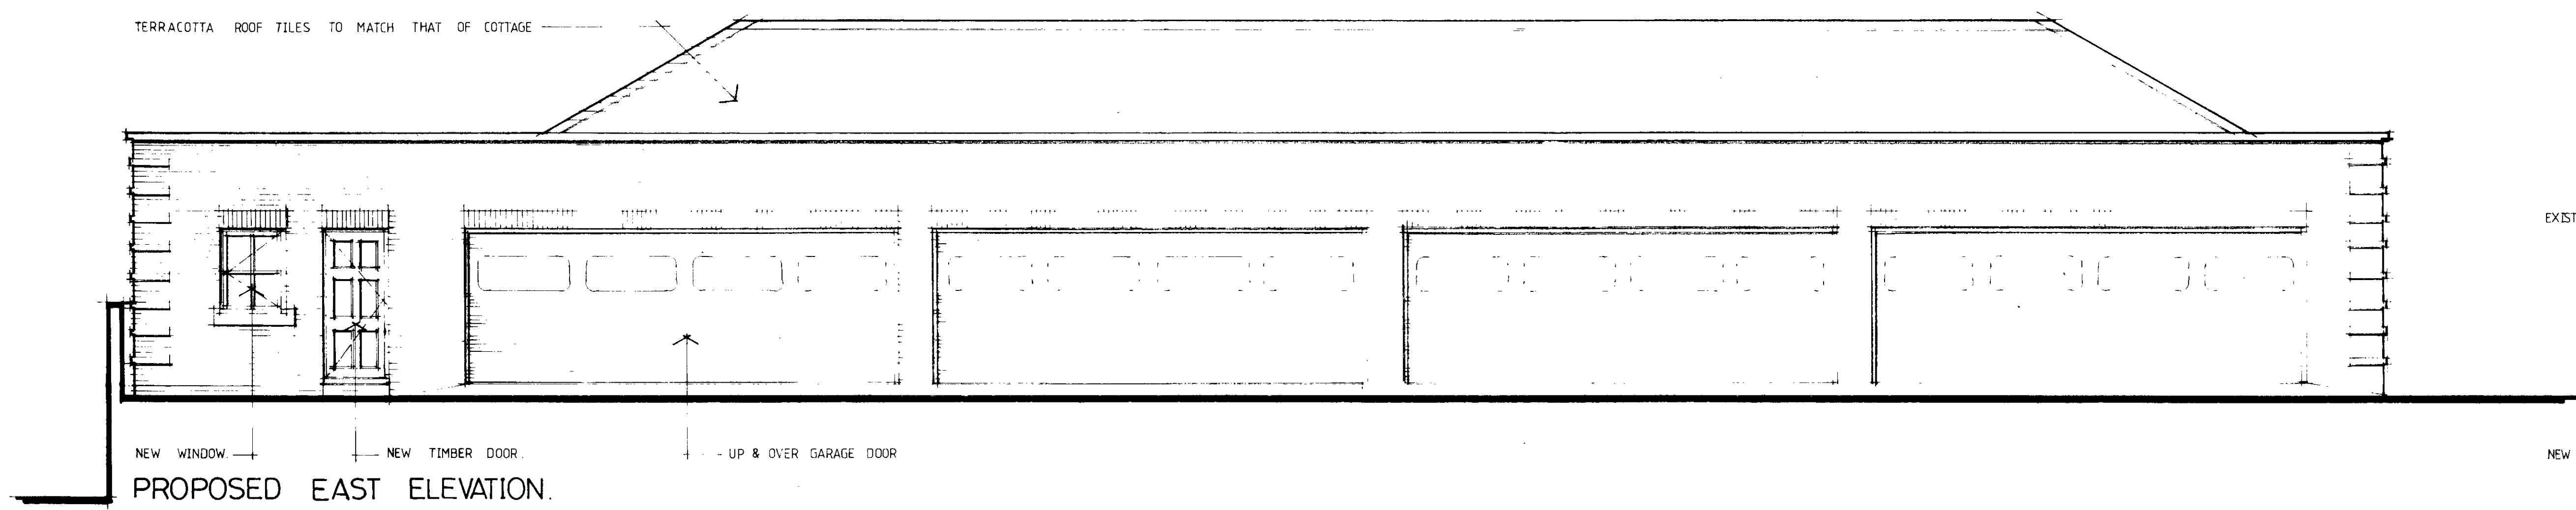

**ISSUED FOR PLANNING PERMISSION
AND LISTED BUILDING CONSENT**

NOTE
Habitat rooms to have glazed window area not less than 10% of floor area and opening lights not less than 5% floor area

LEGEND	
NEW WALL	
EXISTING WALL	

BEECHWOOD


RM&B CONSULTANTS

drwg. title GARAGES, FROM TENNIS COURT AREA, PROPOSED PLANS, SECTIONS, ELEVATIONS.

scale 1:50 & 1:100 drwg. no. 7.1

date 10.01.86

revision

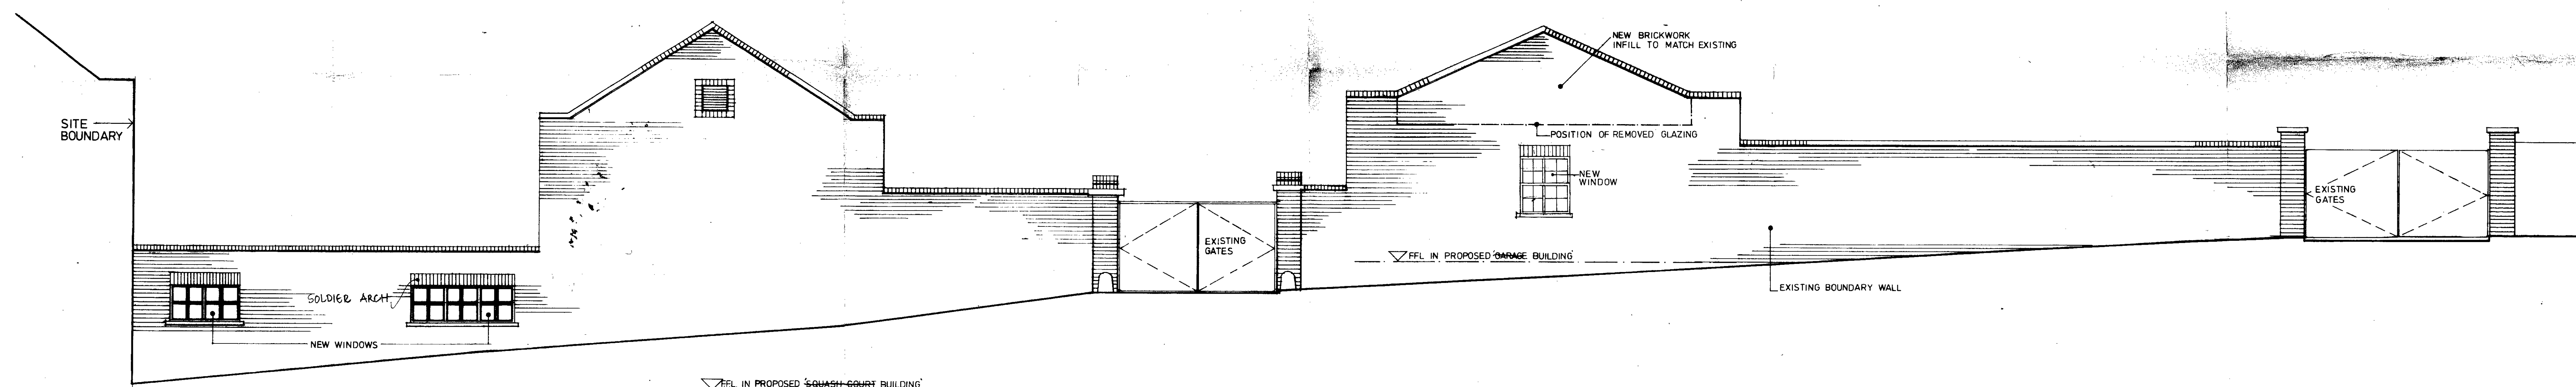

STREET ELEVATION FROM FITZROY PARK

TP 8600154

HB 8670036

REVISION A windows revised




22:1:86

BEECHWOOD

RM&B CONSULTANTS

**ISSUED FOR PLANNING PERMISSION
AND LISTED BUILDING CONSENT**

dwg. title	PROPOSED STREET ELEVATION VIEWED FROM FITZROY PARK	dwg. no.	6.
scale	1:100	date	10-01-86
revision			

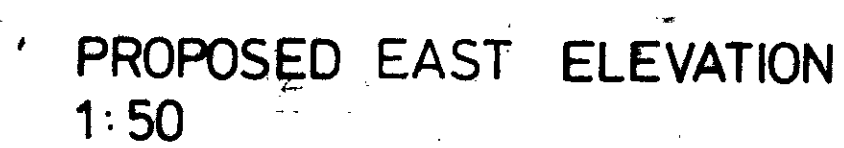  

REUS
— TO HARRINGEY

TP 8600154R1

HB 8670036R1

NOTE:
Habitable rooms to have glazed window area not less than 10%
of floor area and opening lights not less than 5% floor area


REVISION A : Floor plans revised.

BEECHWOOD



RM&B CONSULTANTS

**ISSUED FOR PLANNING PERMISSIO
AND LISTED BUILDING CONSENT**


dwg. title	SQUASH BUILDING		CONVERSION TO STAFF ACCOMMODATION																			
PROPOSED PLANS, SECTIONS, ELEVATIONS.																						
scale	1: 50		dwg. no. 6.1																			
date	10.1.86																					
revision	<table border="1"><tr><td>1</td><td></td></tr><tr><td>2</td><td></td></tr><tr><td>3</td><td></td></tr><tr><td>4</td><td></td></tr><tr><td>5</td><td></td></tr><tr><td>6</td><td></td></tr><tr><td>7</td><td></td></tr><tr><td>8</td><td></td></tr><tr><td>9</td><td></td></tr><tr><td>10</td><td></td></tr></table>			1		2		3		4		5		6		7		8		9		10
1																						
2																						
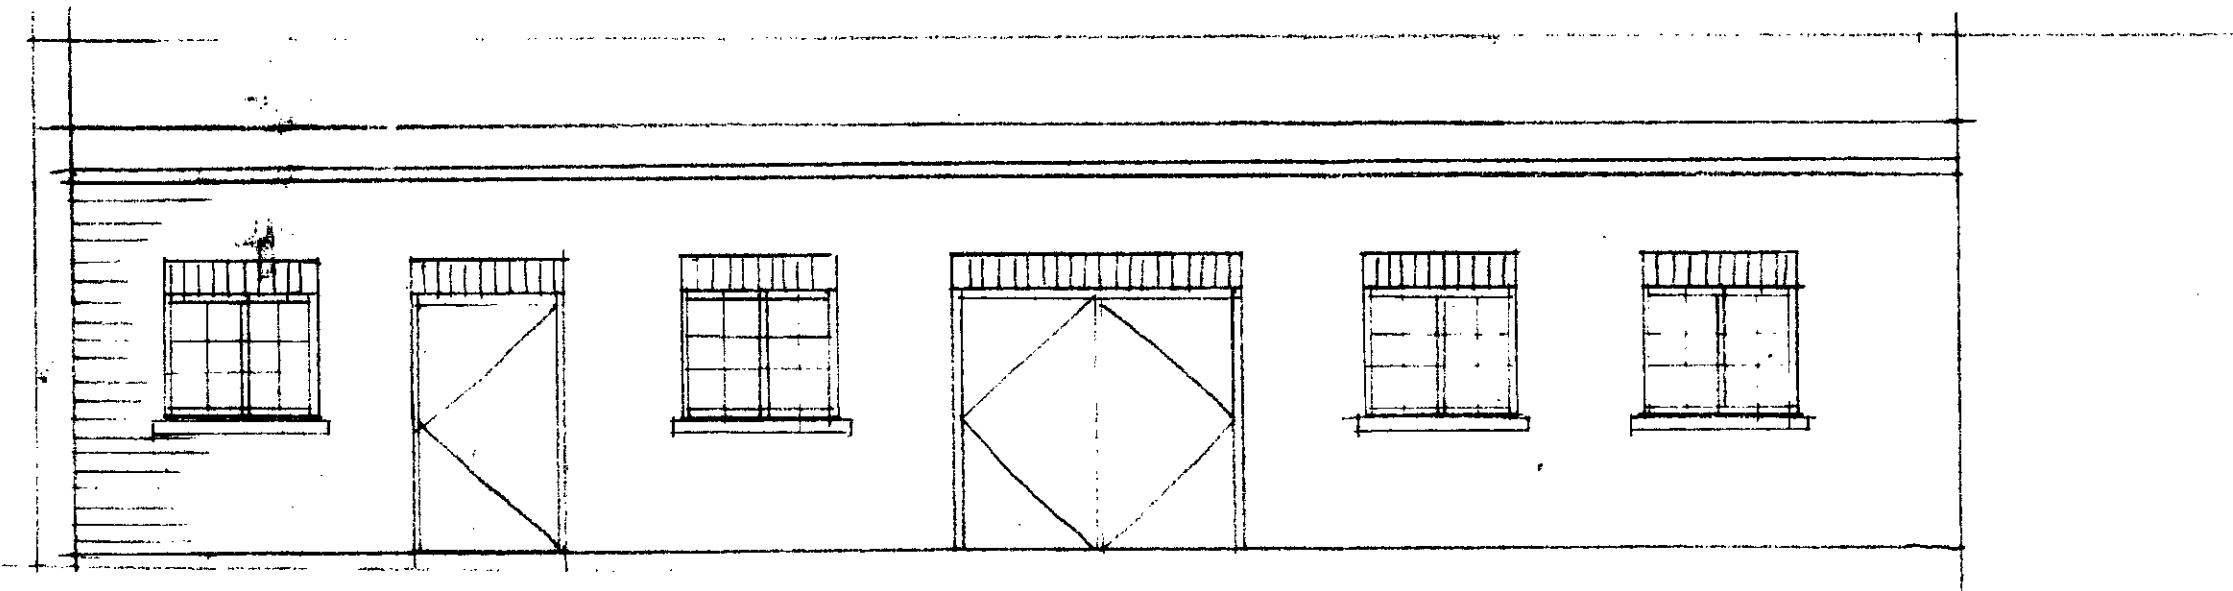


SECTION B-B

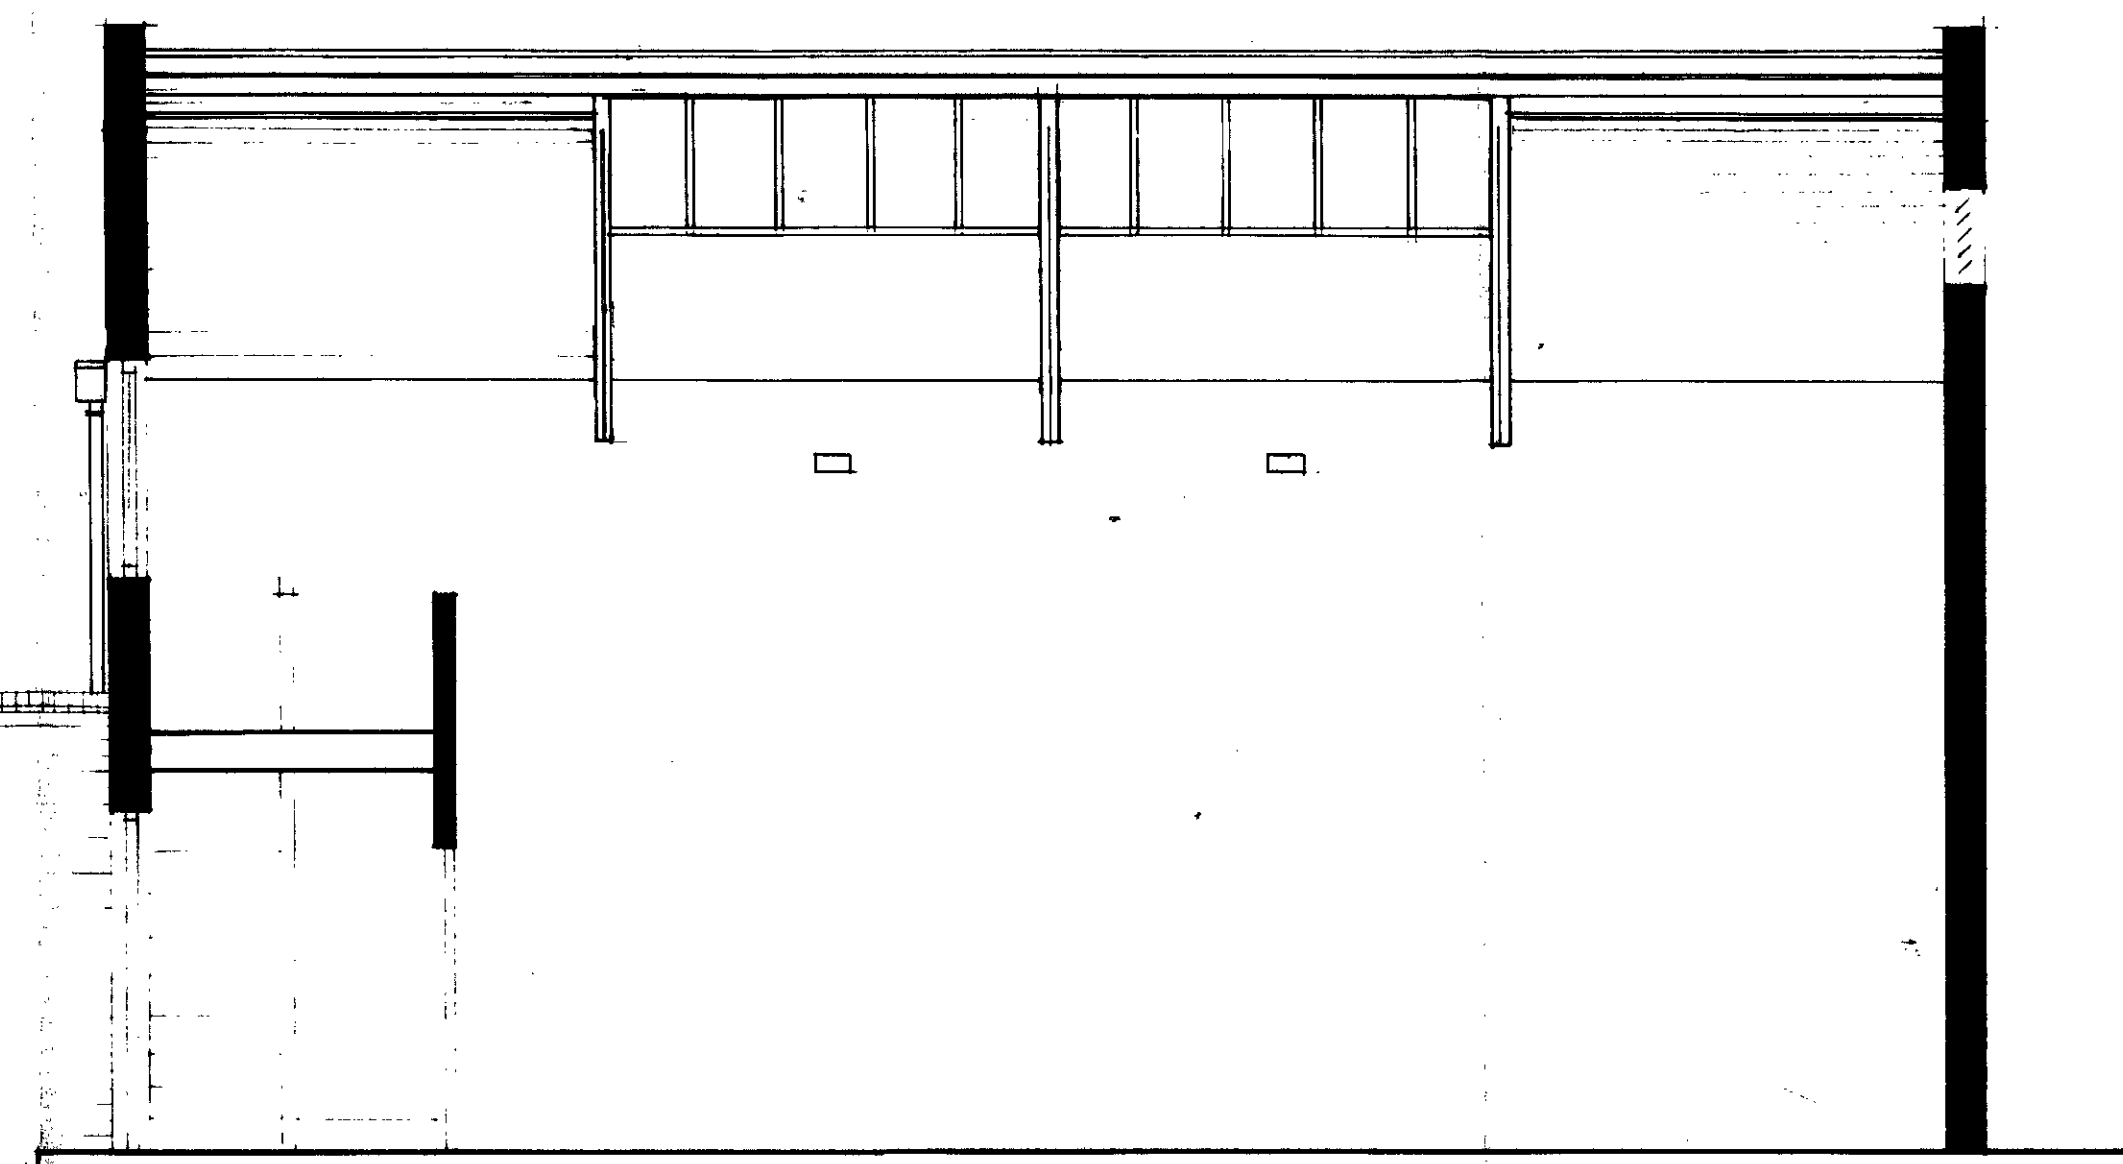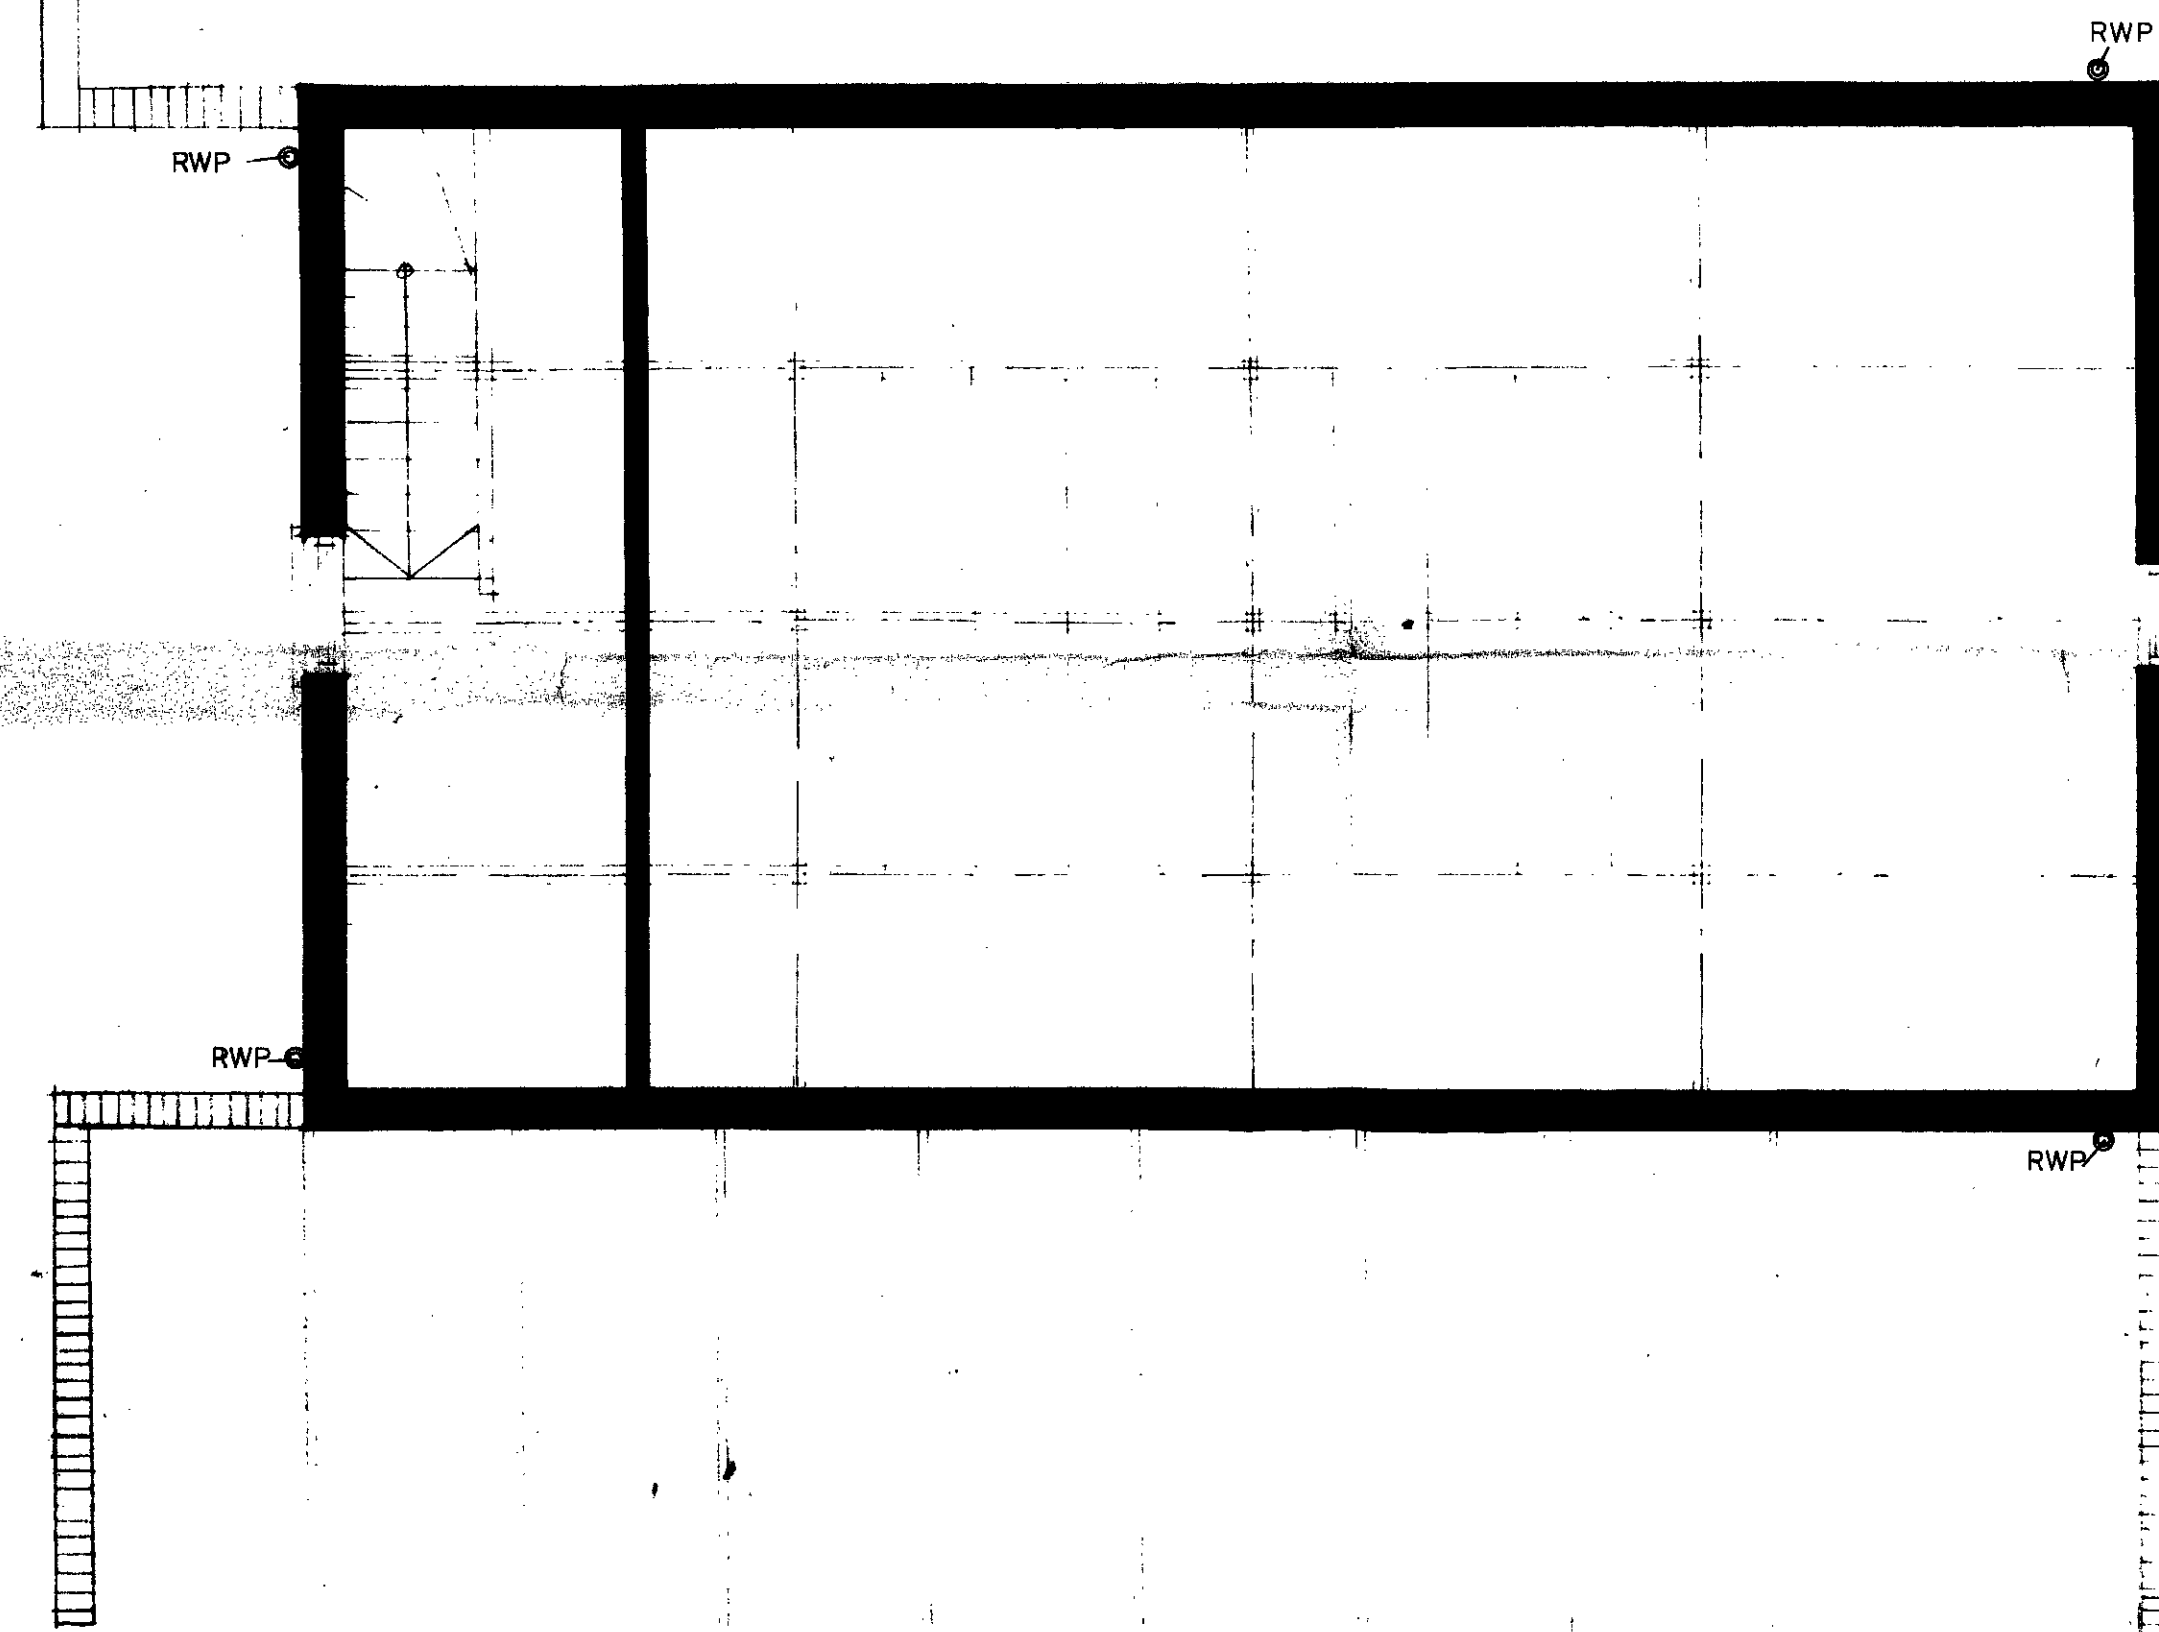


SECTION A-A

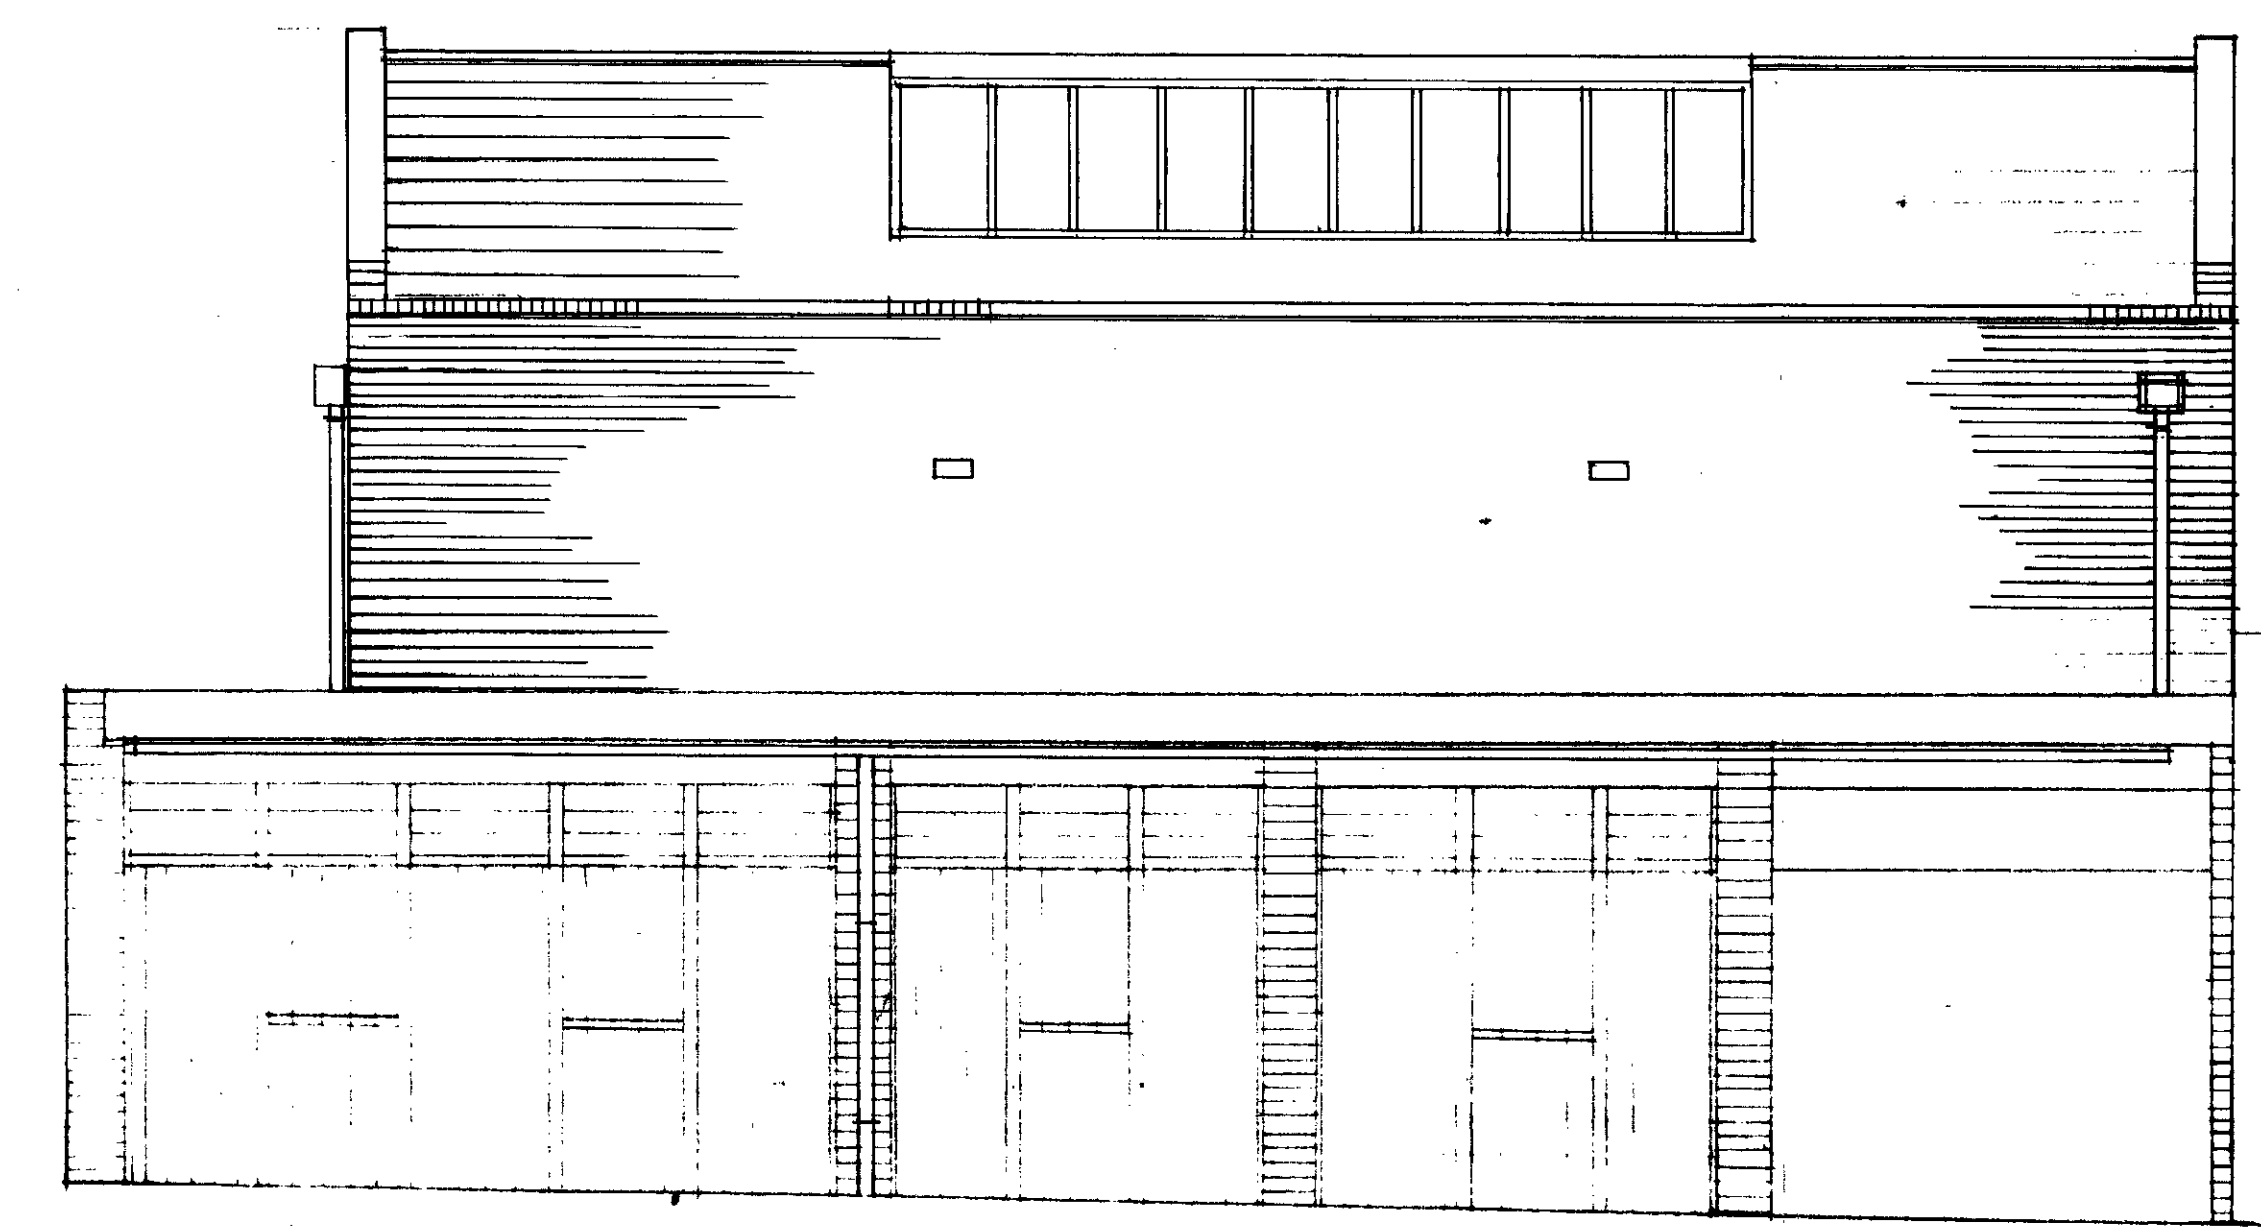


SOUTH ELEVATION

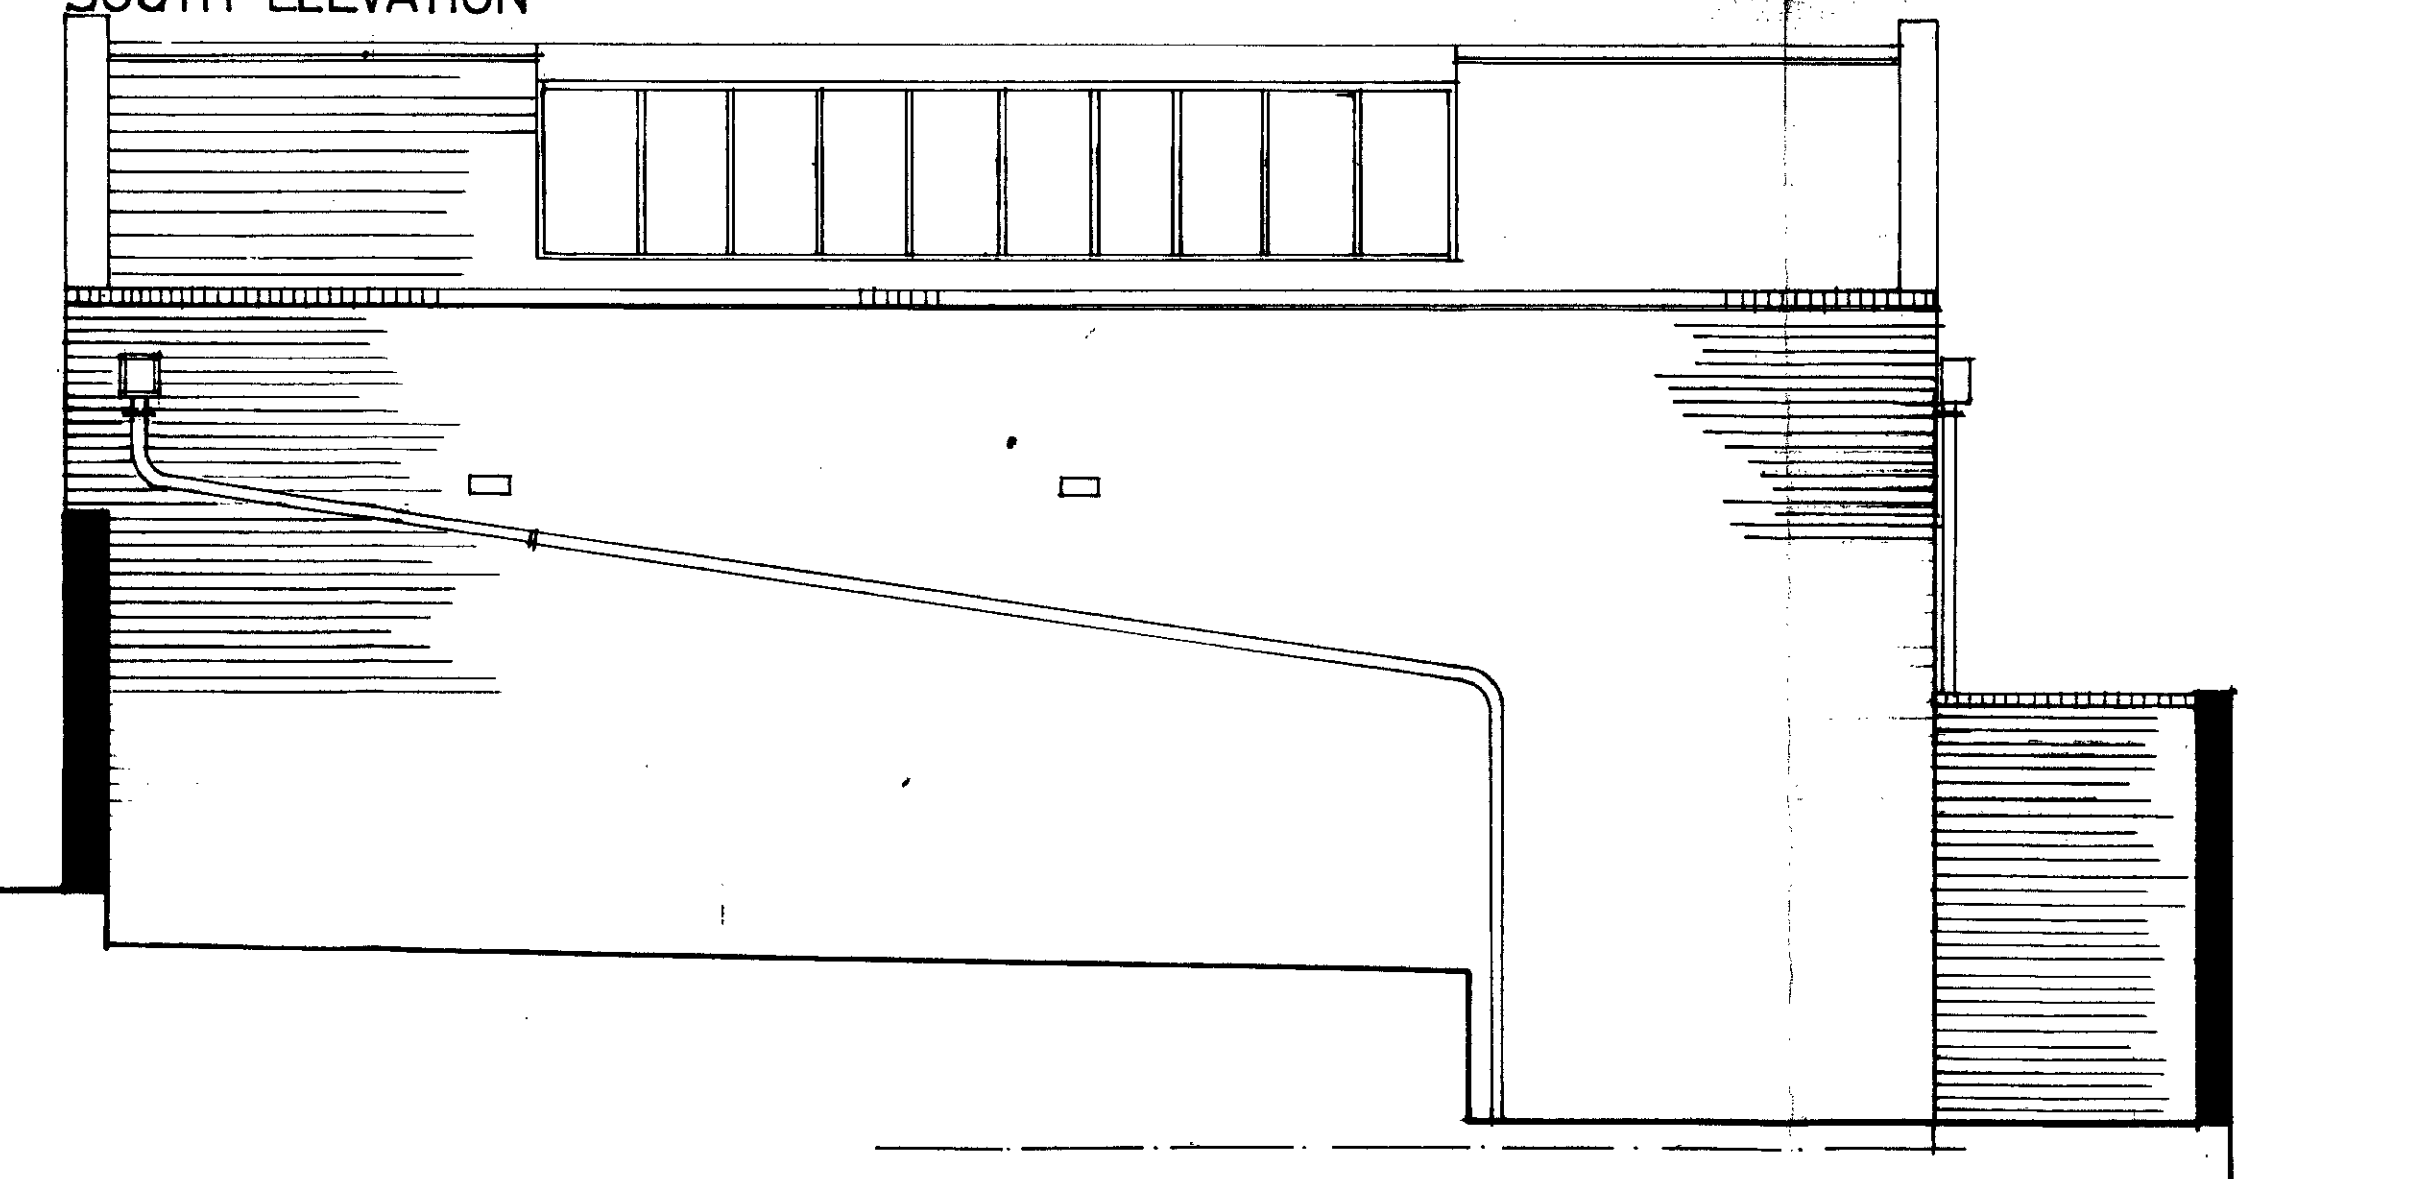


NORTH ELEVATION

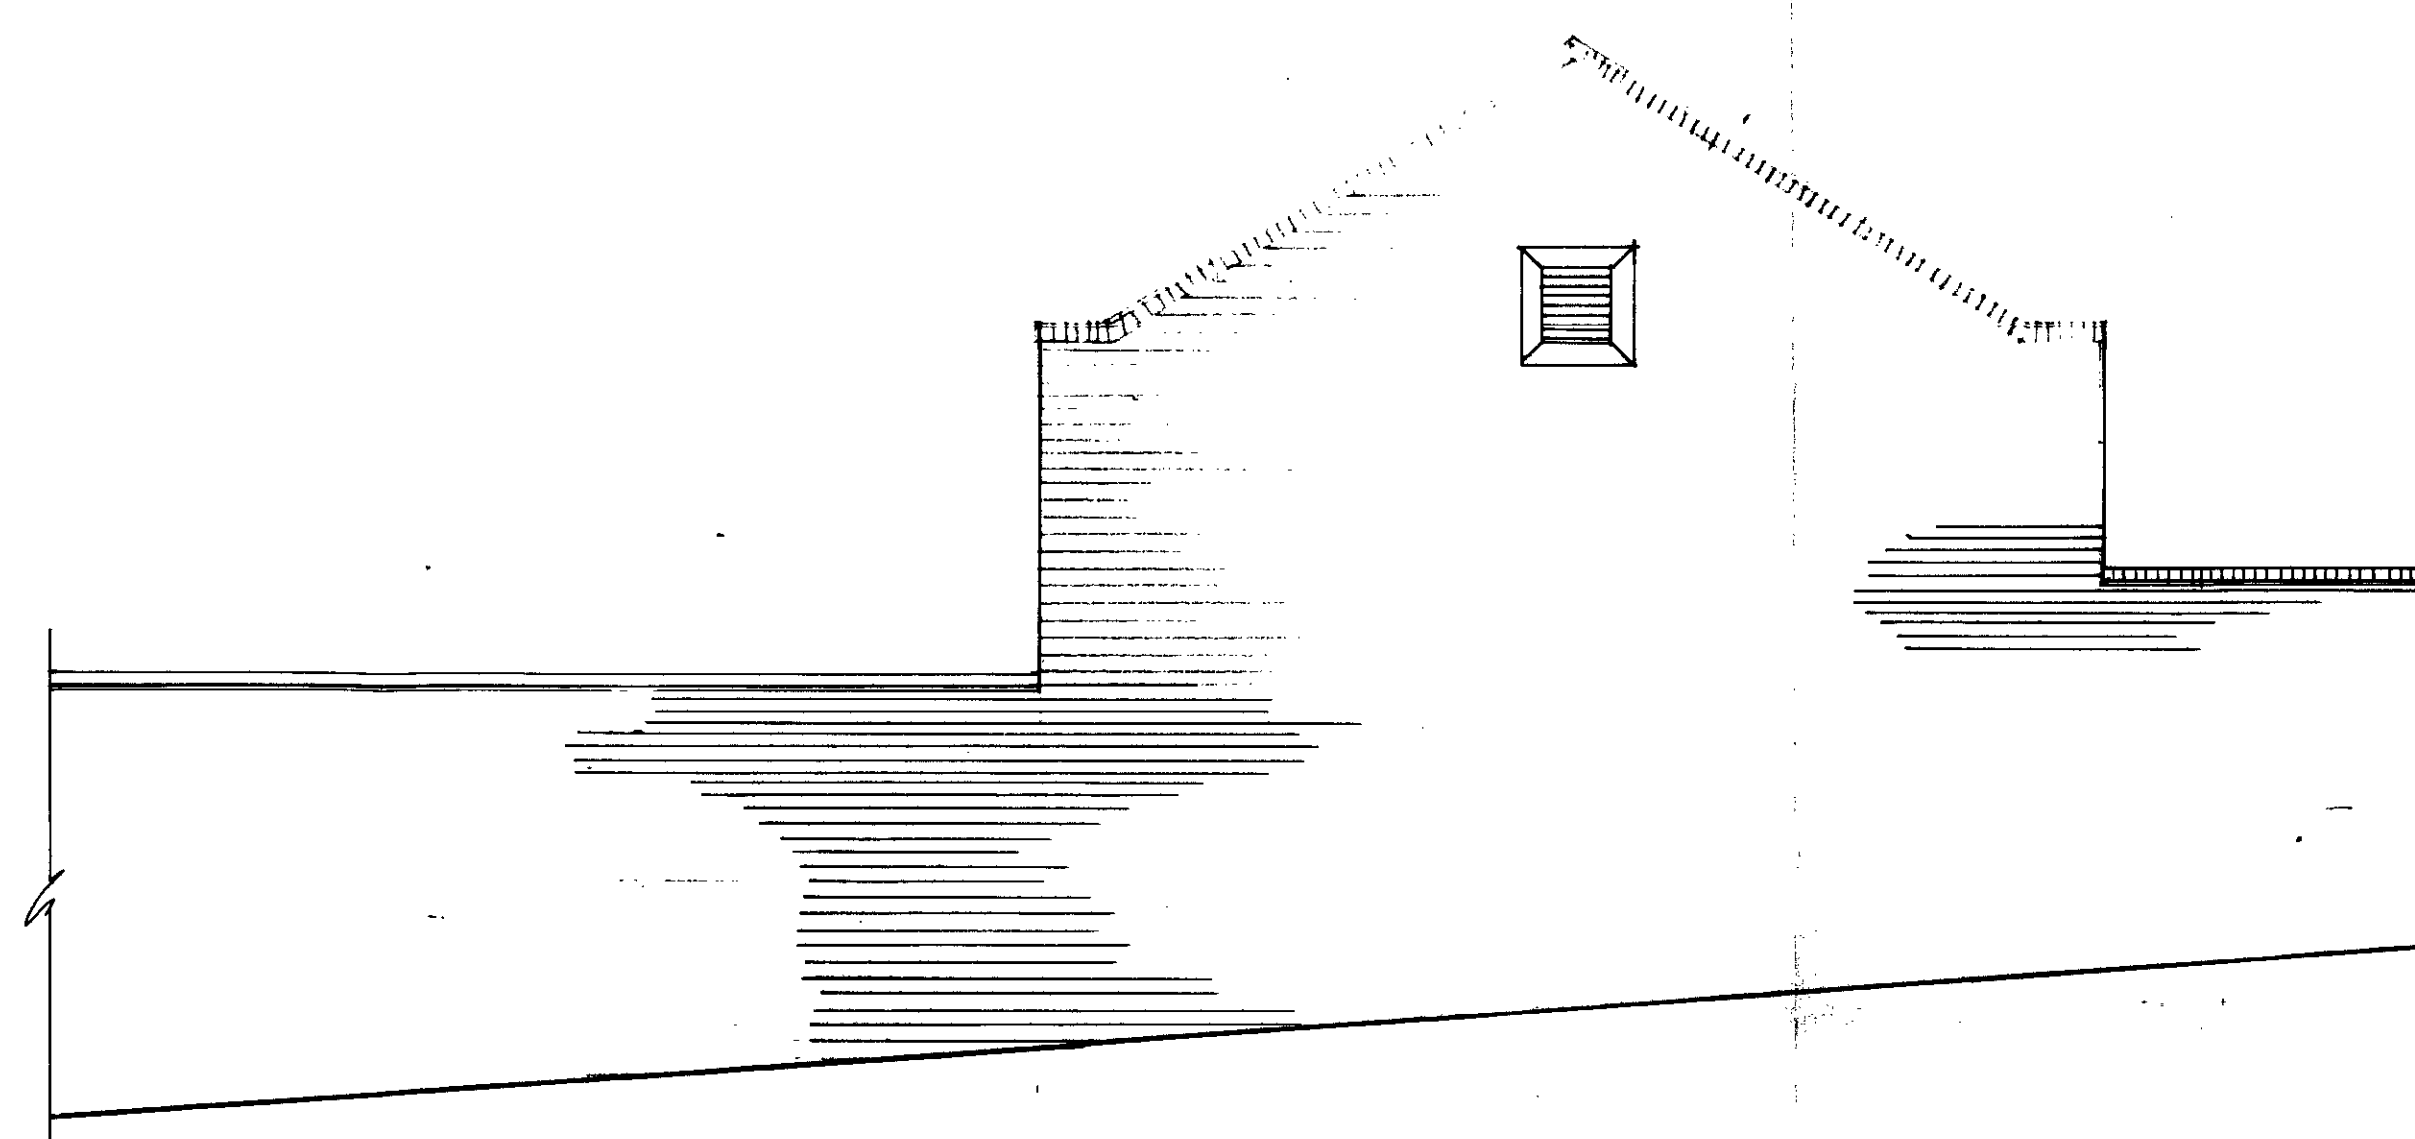


EAST ELEVATION

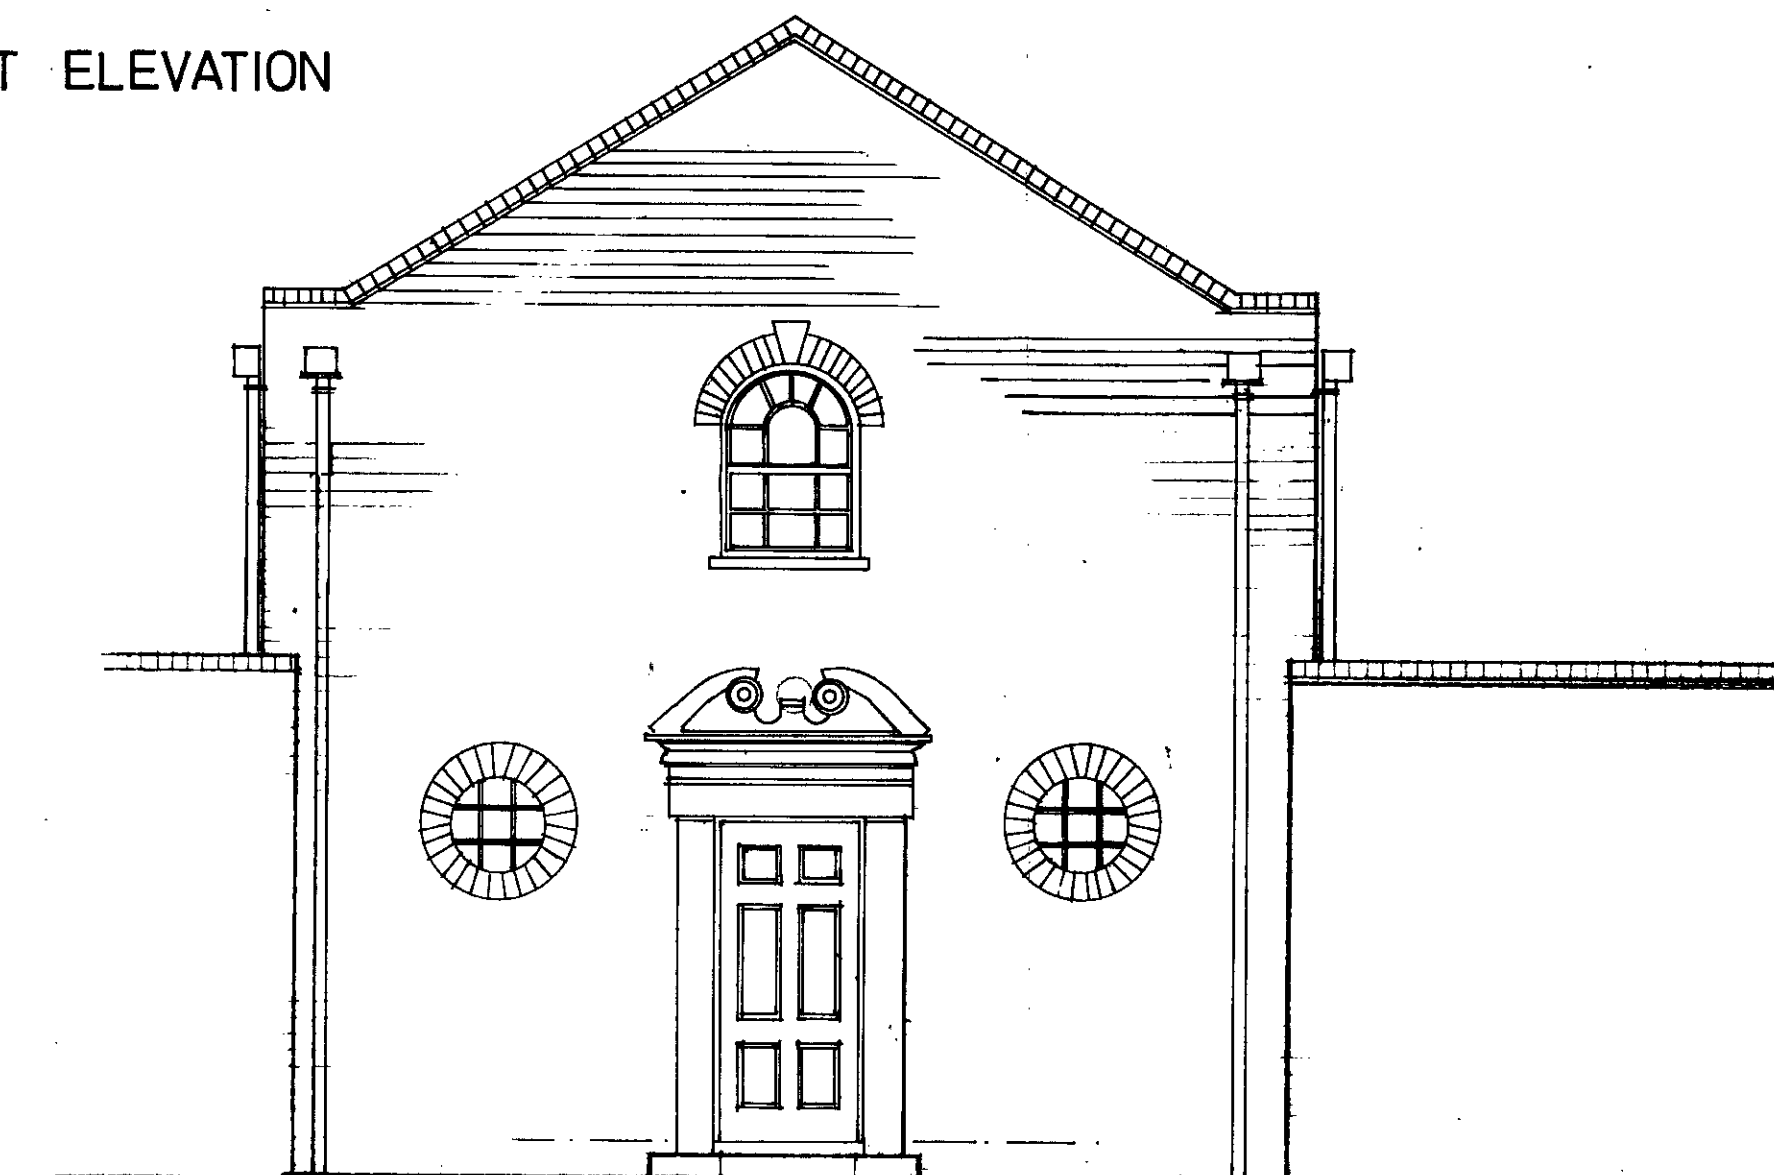


FIRST FLOOR PLAN

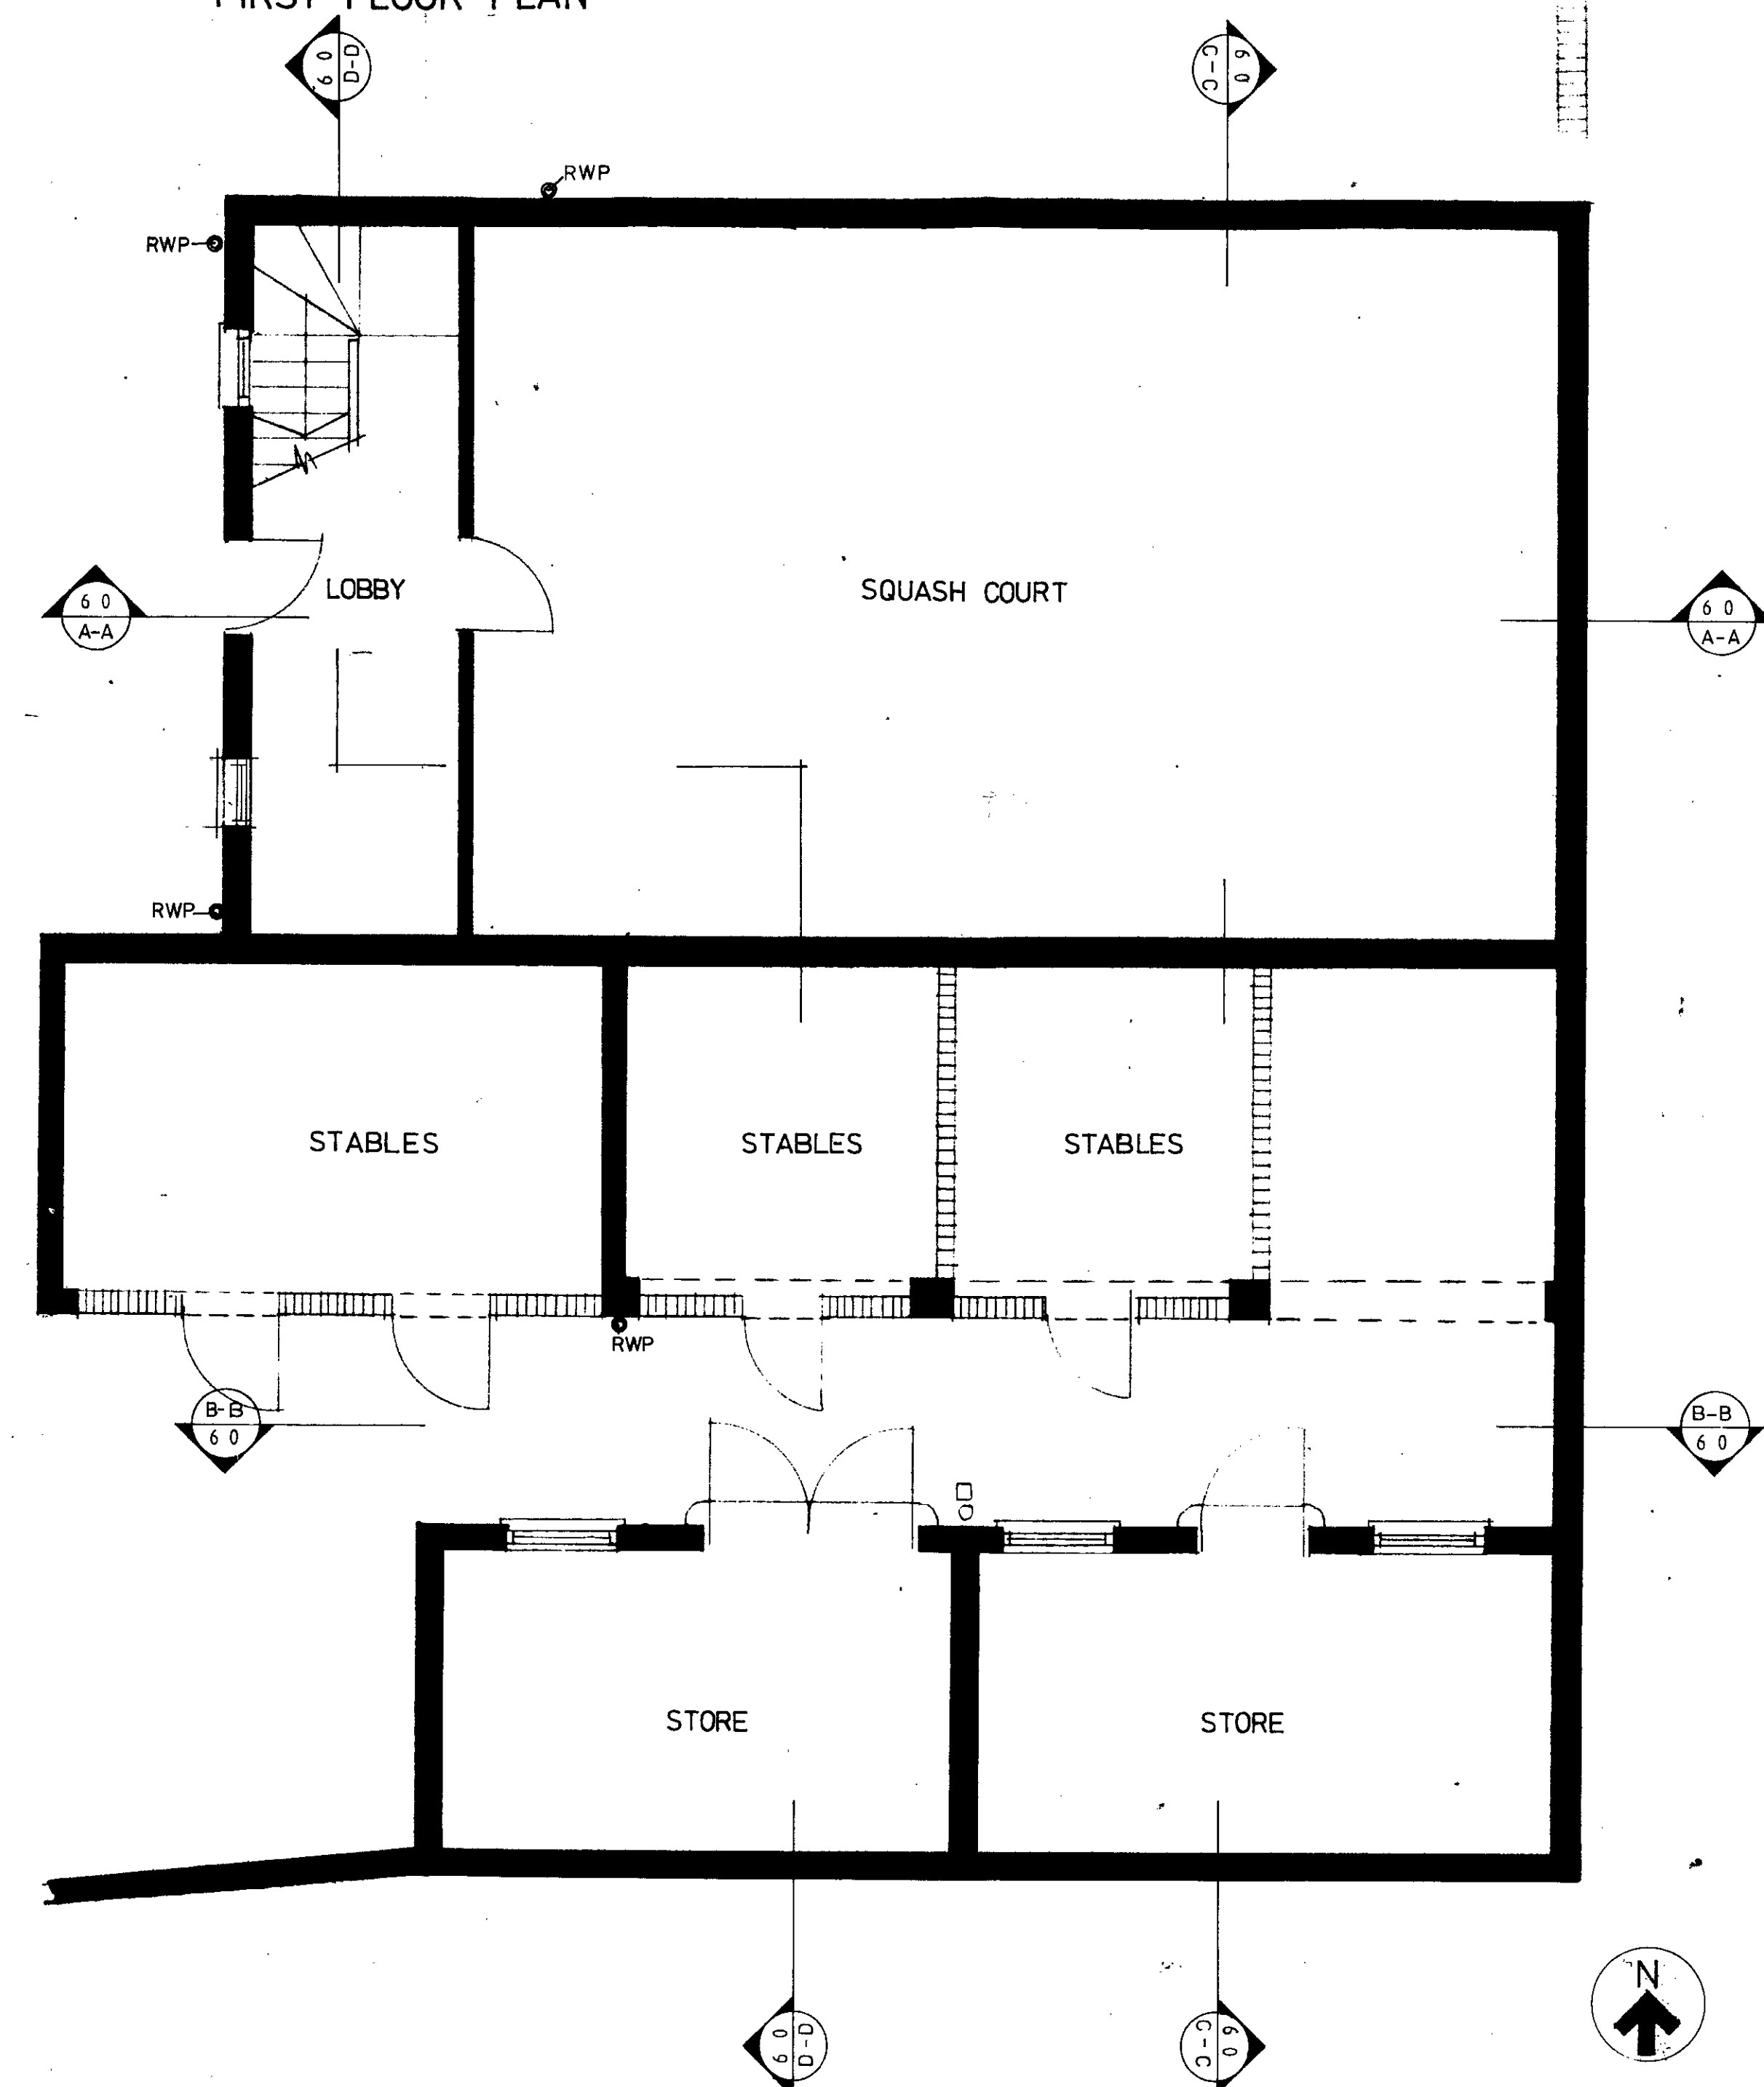

GROUND FLOOR PLAN

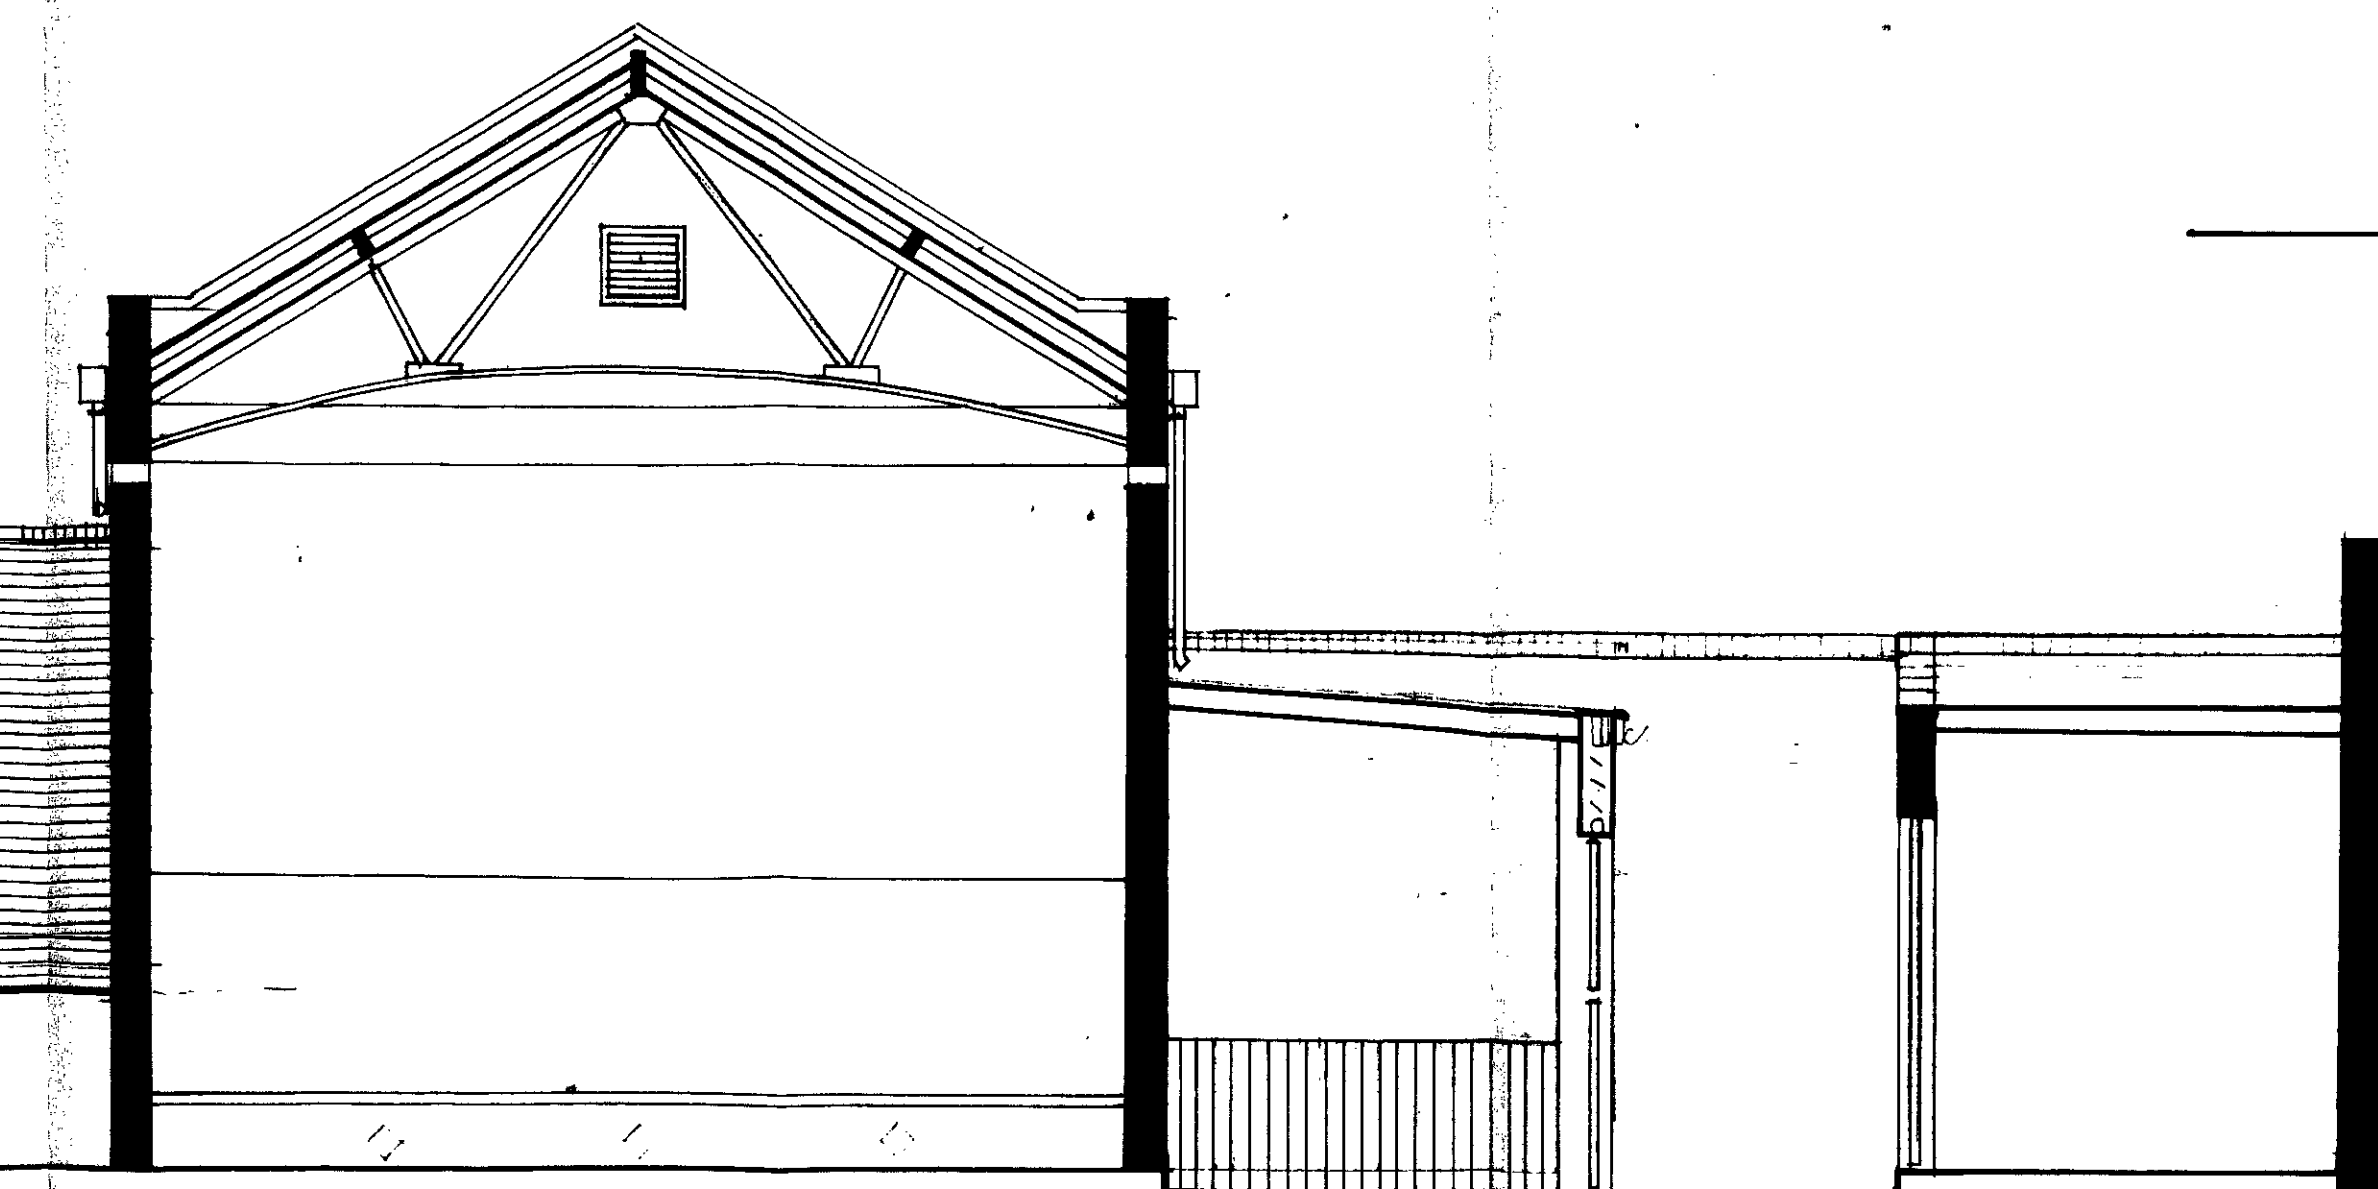

SECTION C-C

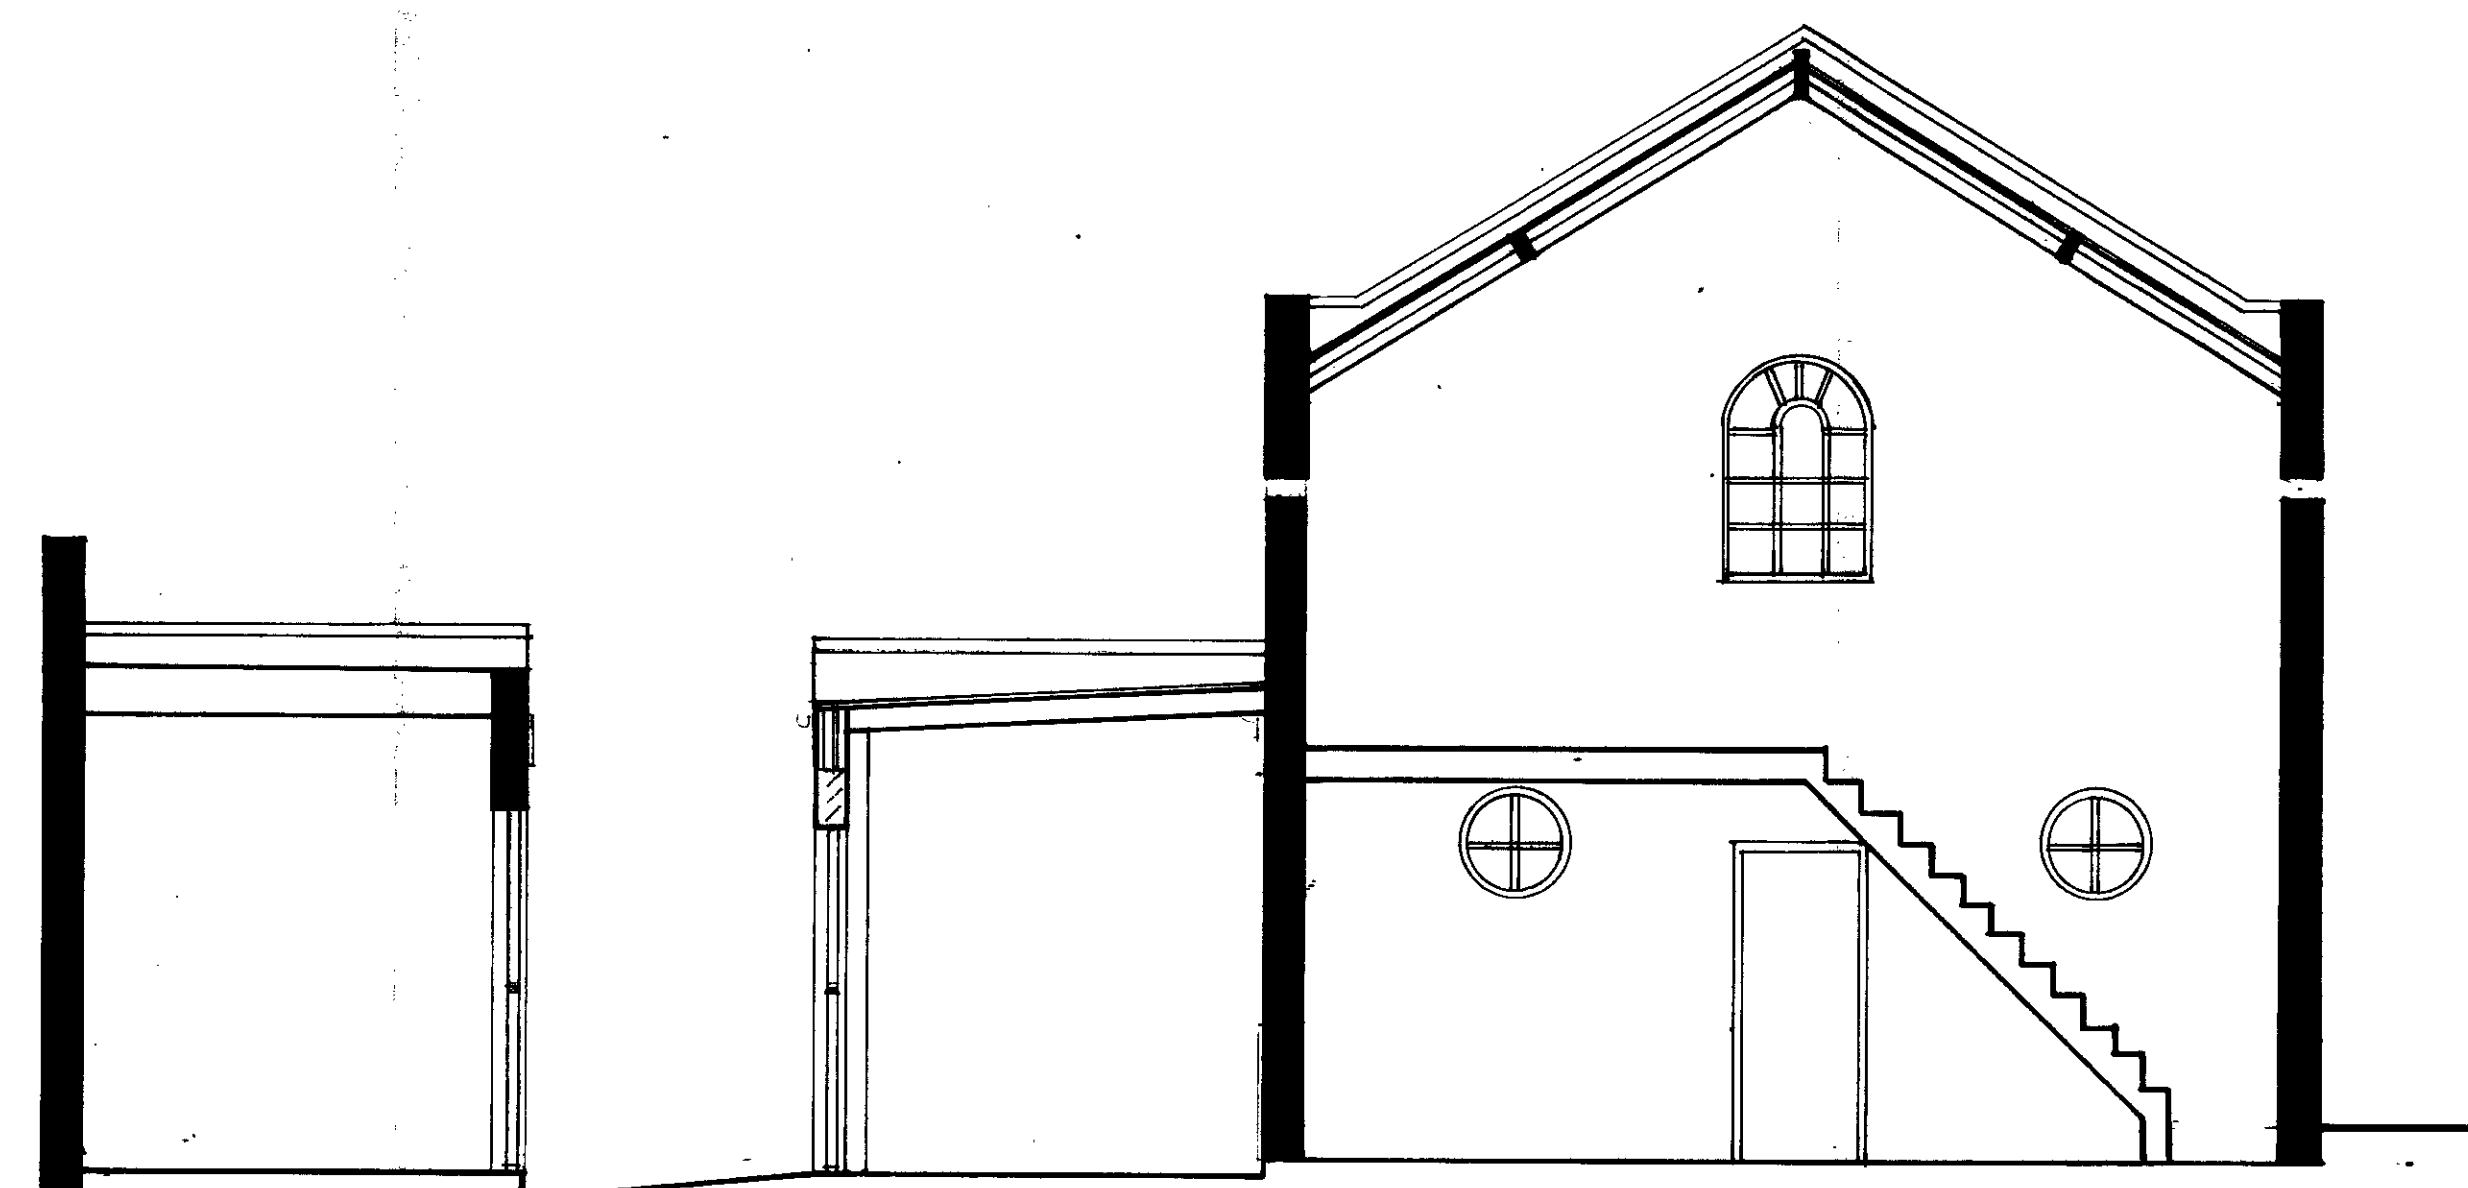

SECTION D-D

WEST ELEVATION


ISSUED FOR PLANNING PERMISSION
AND LISTED BUILDING CONSENT

TP 8600154
HB 8670036


BEECHWOOD

RM&B CONSULTANTS


drwg. title	SQUASH BUILDING	EXISTING PLANS, SECTIONS, ELEVATIONS.
scale	1:50	drwg. no.
date	10/01/86	6-0
revision		

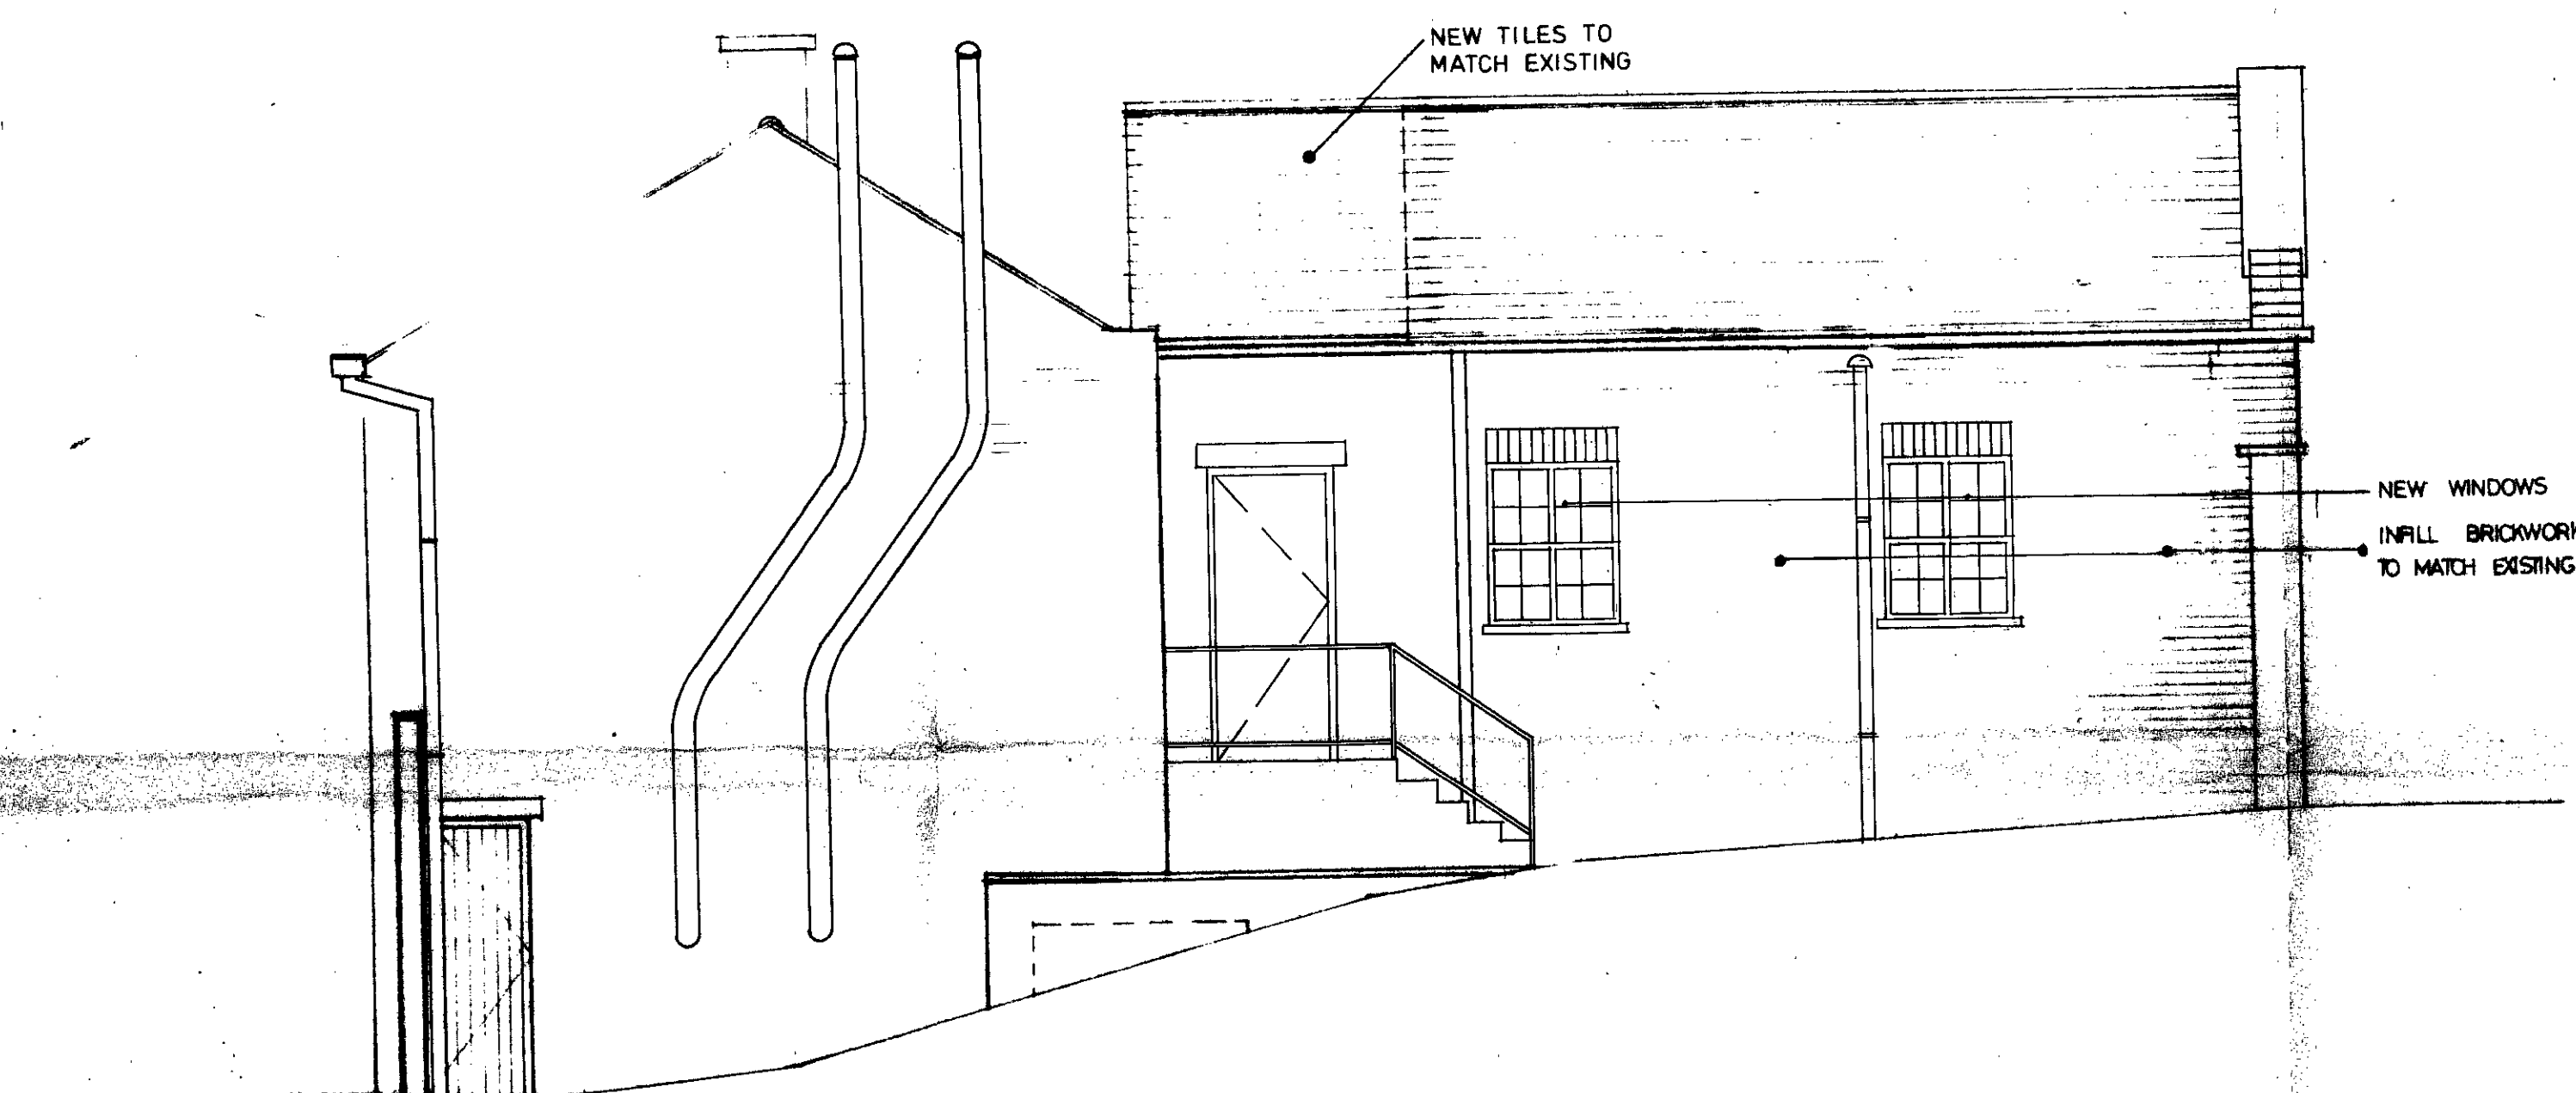

SOUTH ELEVATION

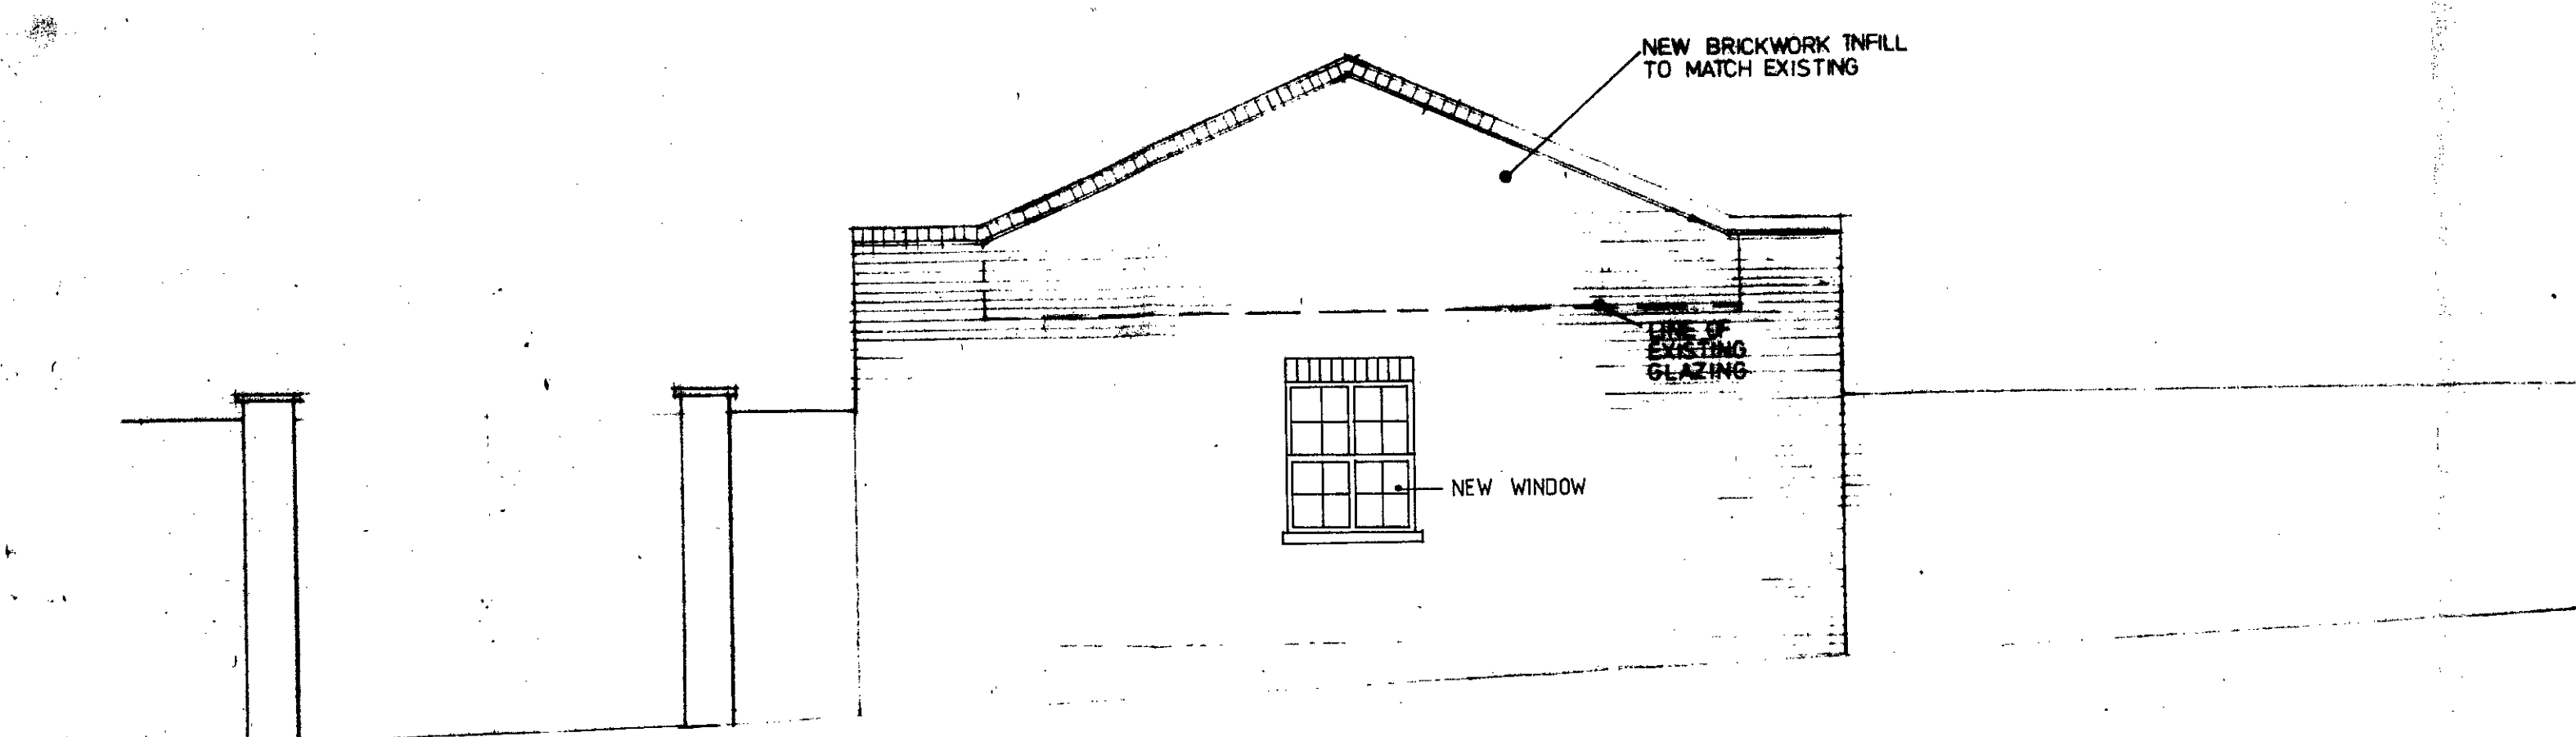

EAST ELEVATION

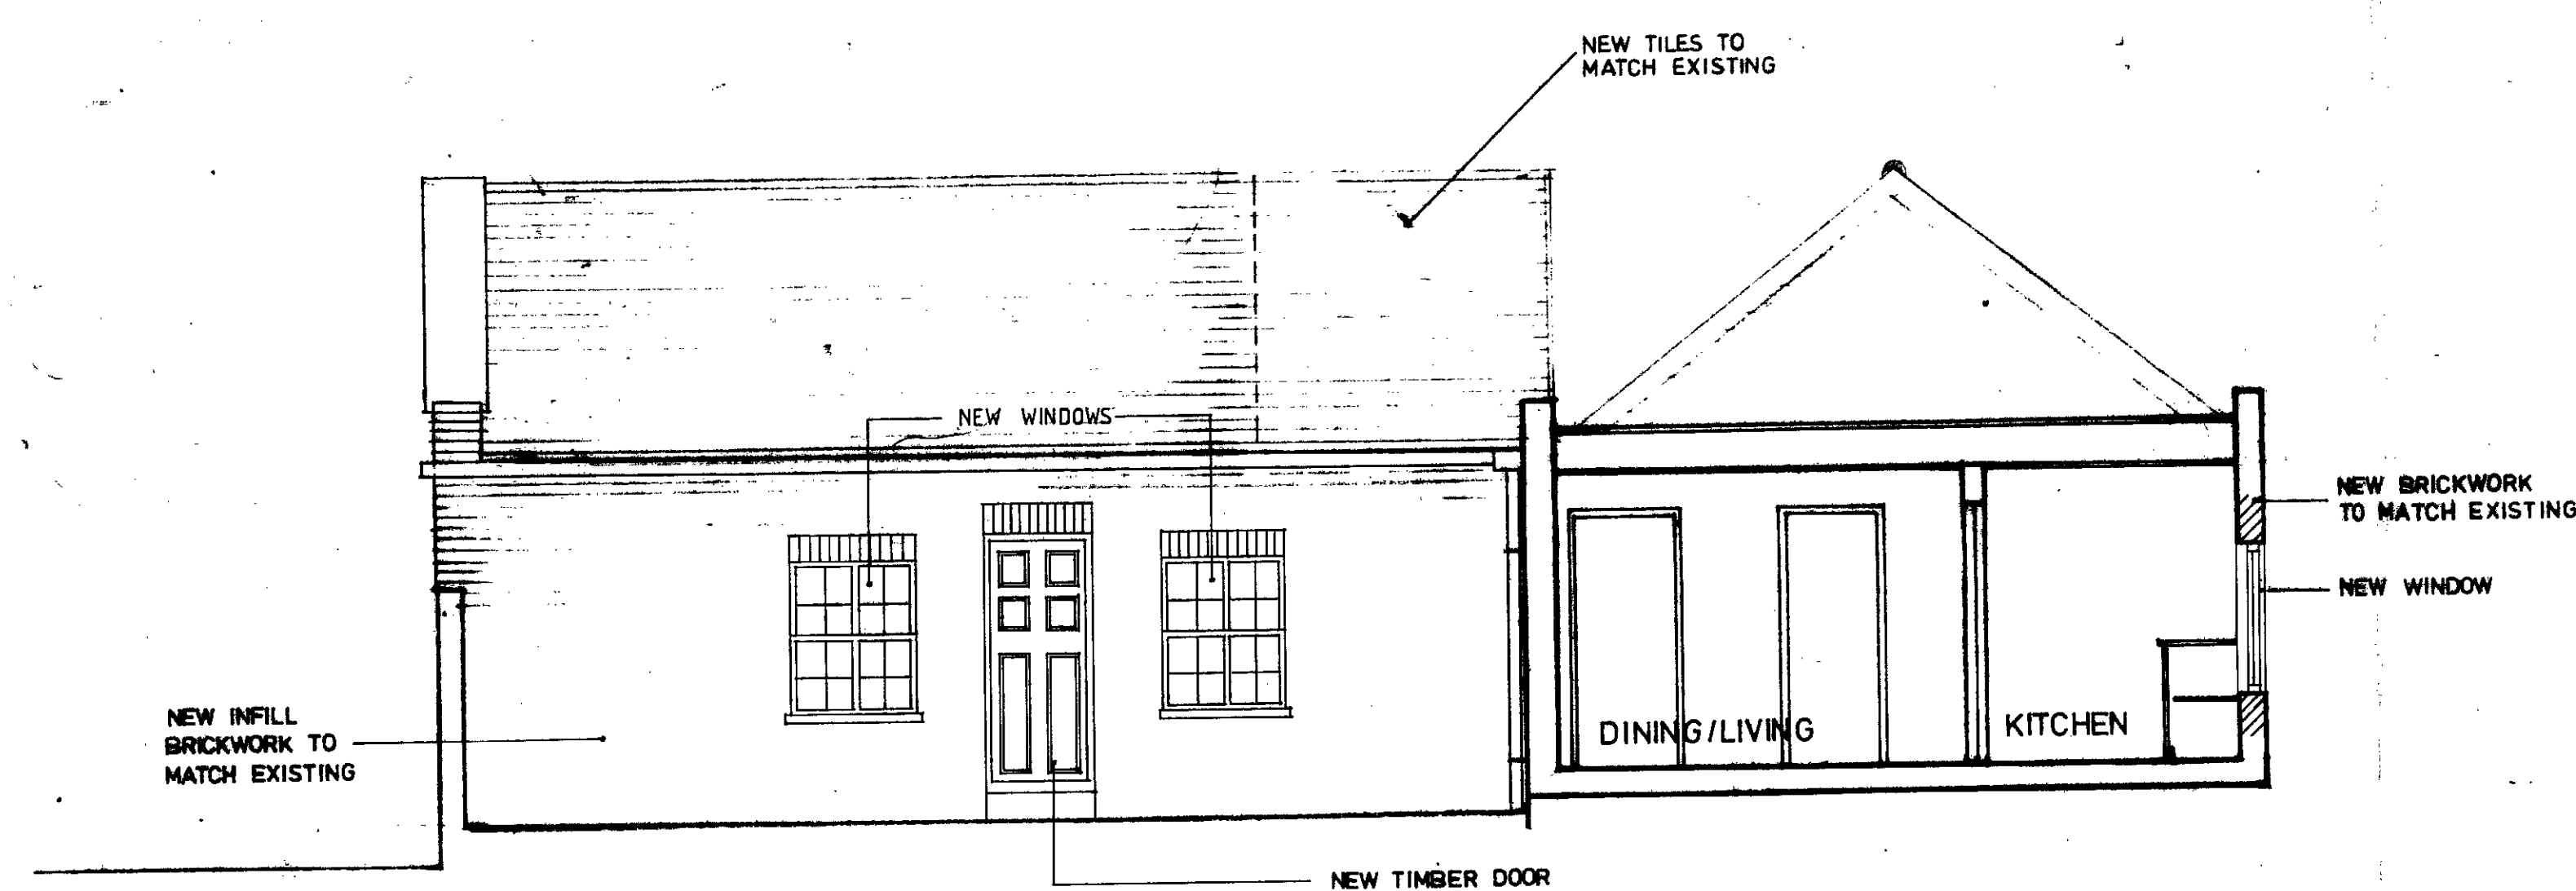

NORTH ELEVATION / SECTION E-E

TP 8600154
HB 8670036

REVISION A: Windows & door altered 27/1/86

BEECHWOOD


RM6B CONSULTANTS

drawn	GARAGE CONVERSION / TO STAFF				
title	PROPOSED ELEVATIONS	ACCOMMODATION			
scale	1:50	drawn no			
date	10/1/86	53			
revisions	<table border="1"> <tr> <td>1</td> <td>A</td> <td></td> </tr> </table>		1	A	
1	A				


**ISSUED FOR PLANNING PERMISSION
AND LISTED BUILDING CONSENT**




drug.	GARAGE CONVERSION		TO STAFF ACCOMMODATIONS
title	PROPOSED PLANS, SECTIONS, ELEVATIONS		
scale	1:50	drug. no.	5-2
date	10-1-86		
revision	A		

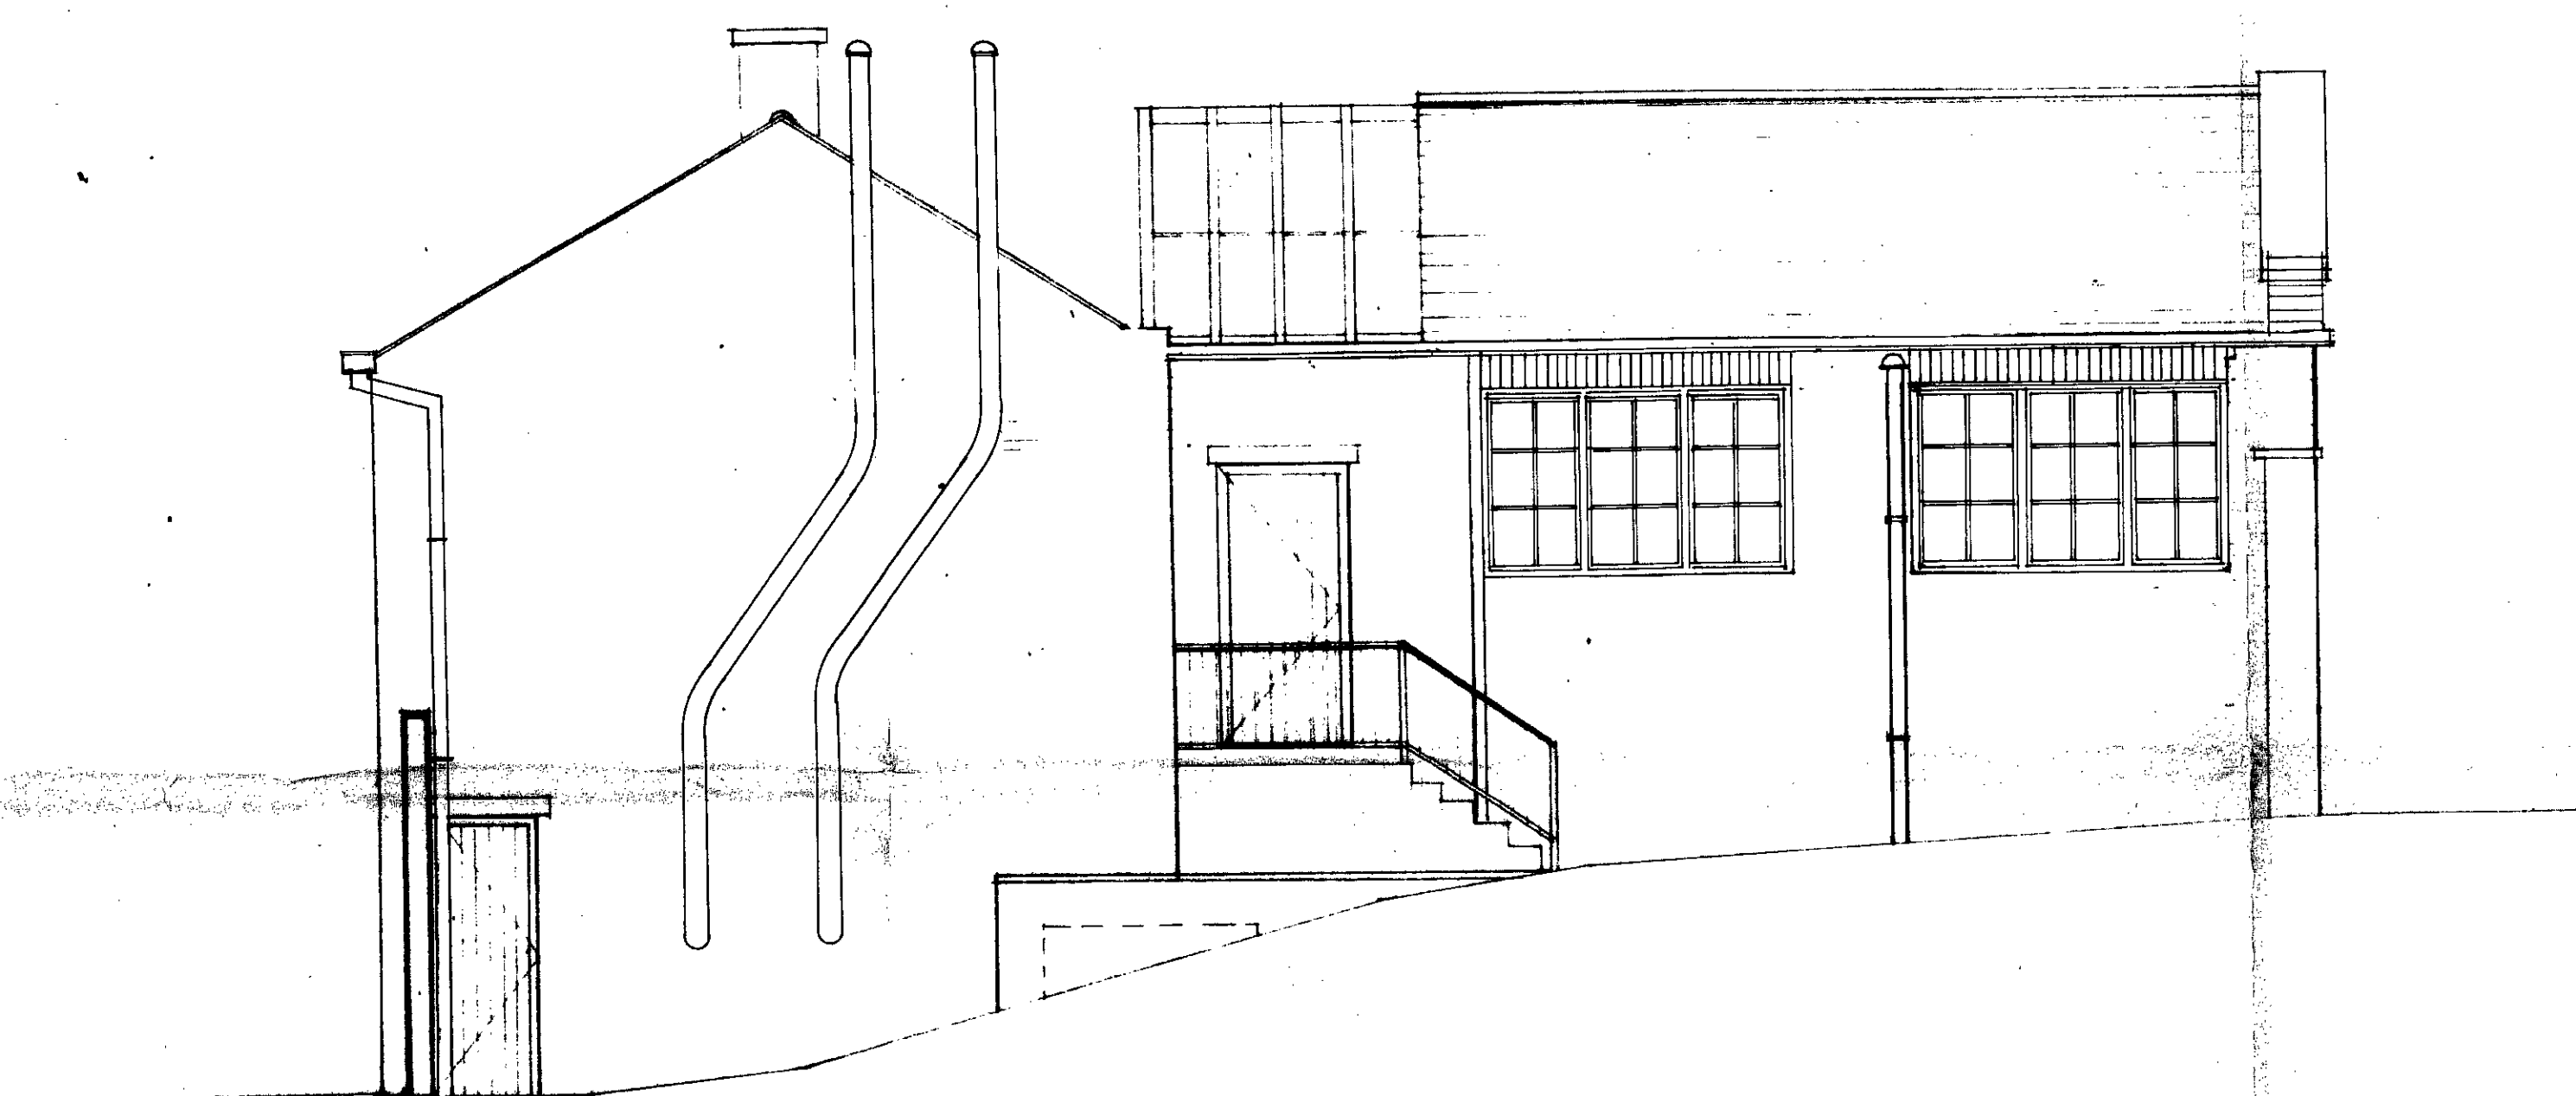

SOUTH ELEVATION

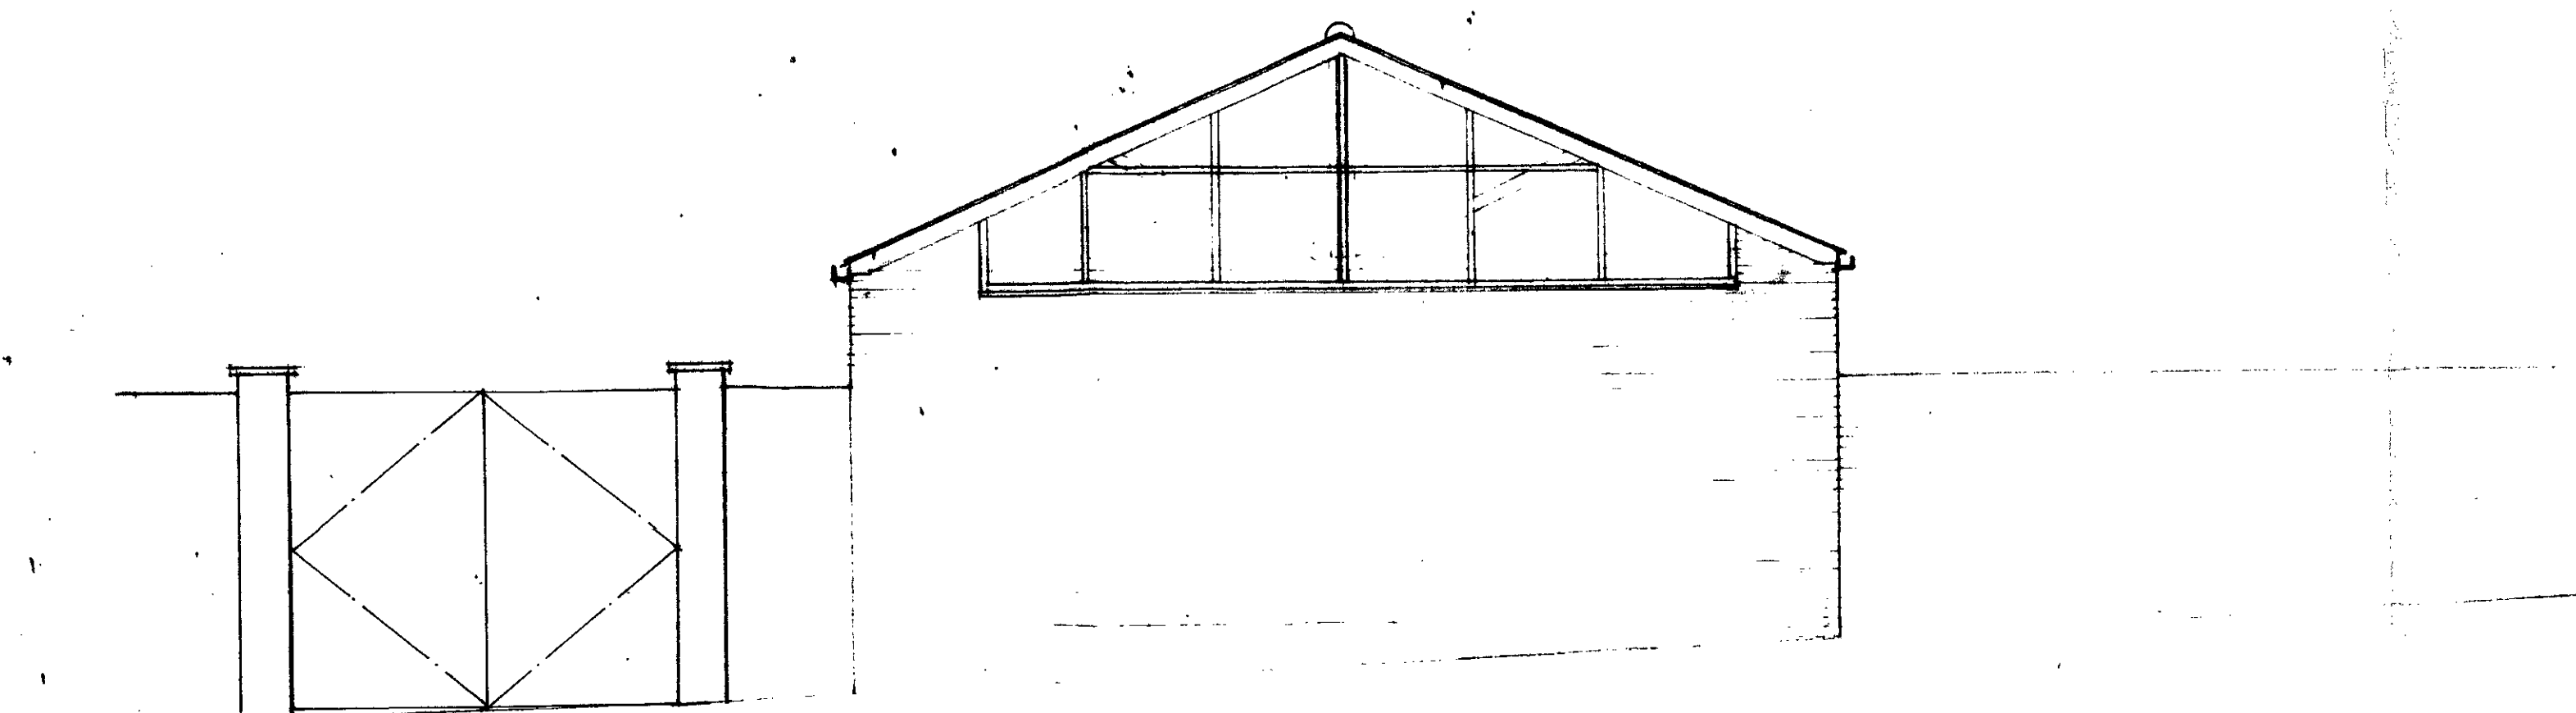

EAST ELEVATION

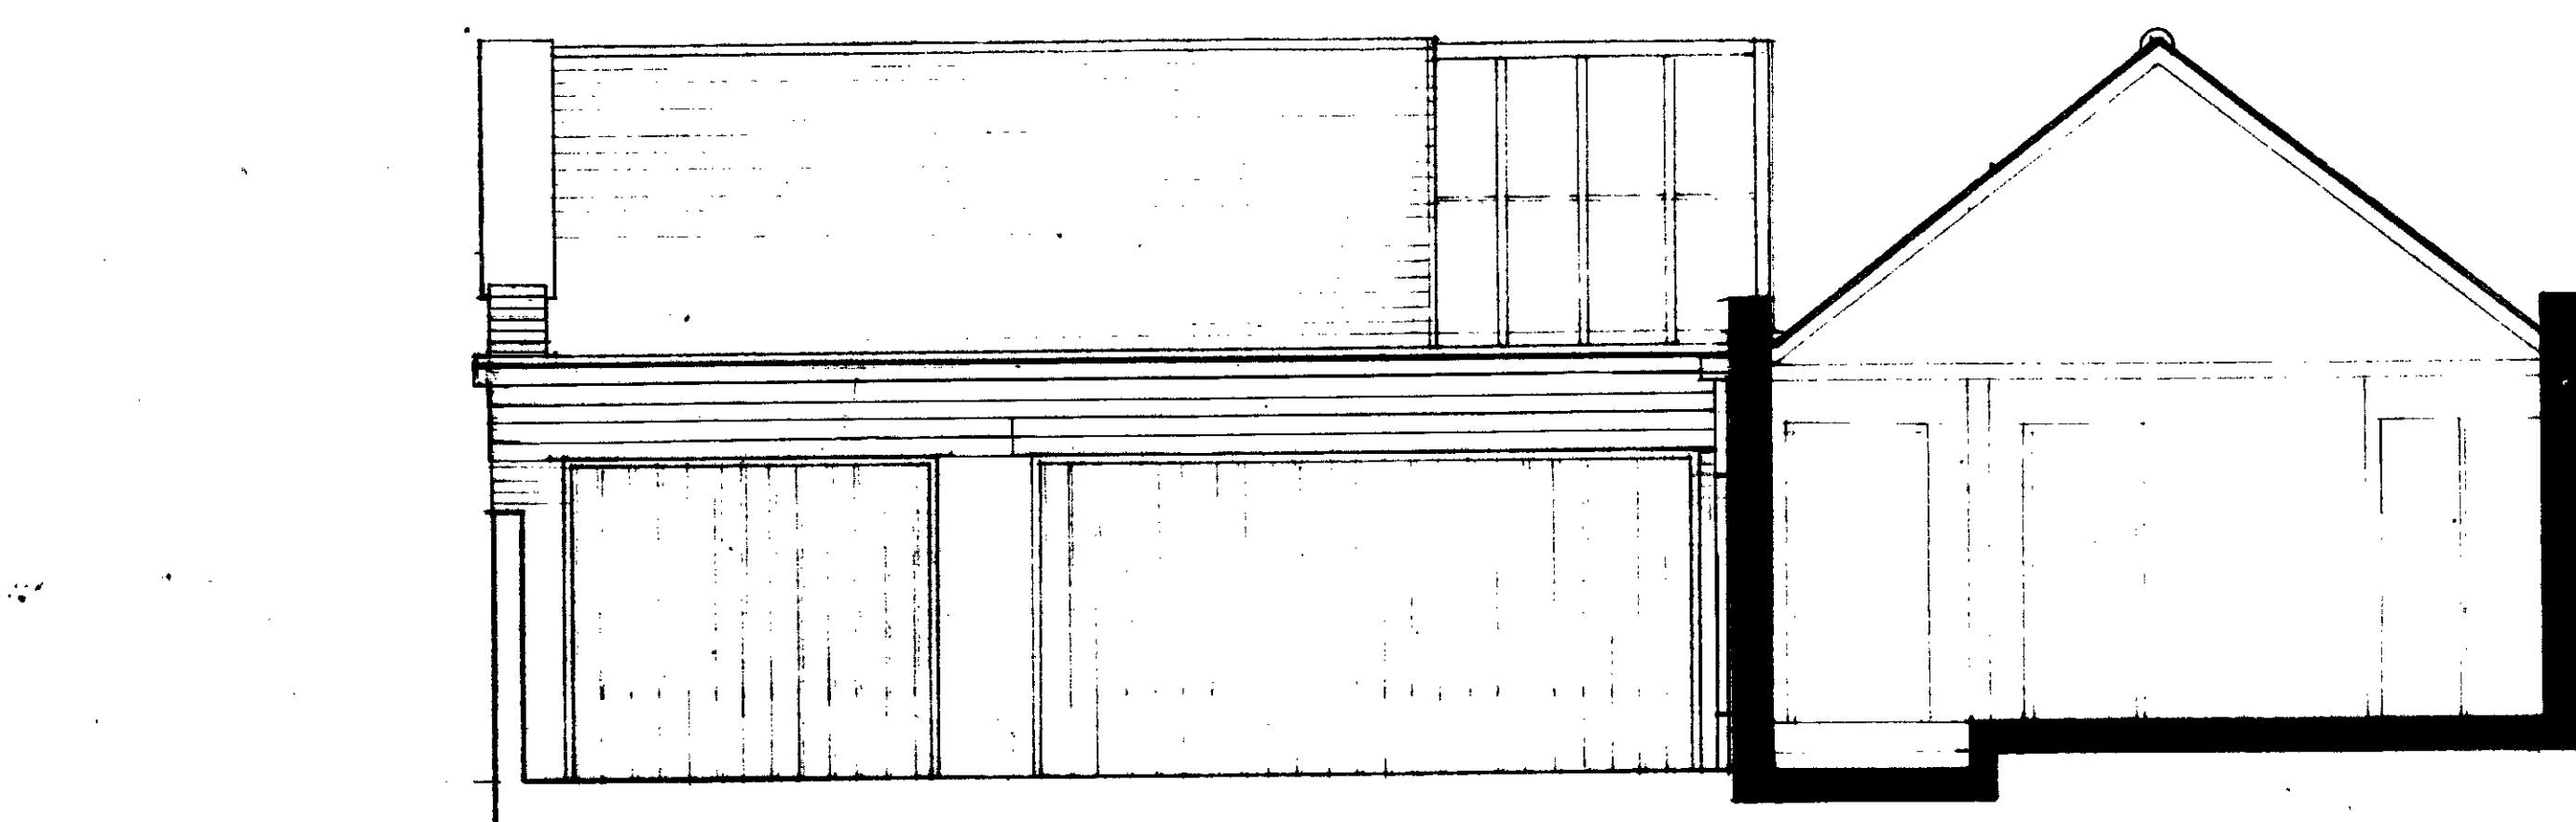

NORTH ELEVATION / SECTION E-E

TP 8600154


HB 8670036

BEECHWOOD


RM6B CONSULTANTS

dwg. title	GARAGE EXISTING ELEVATIONS		dwg. no.
scale	1:50		54
date	10/1/86		


ISSUED FOR PLANNING PERMISSION

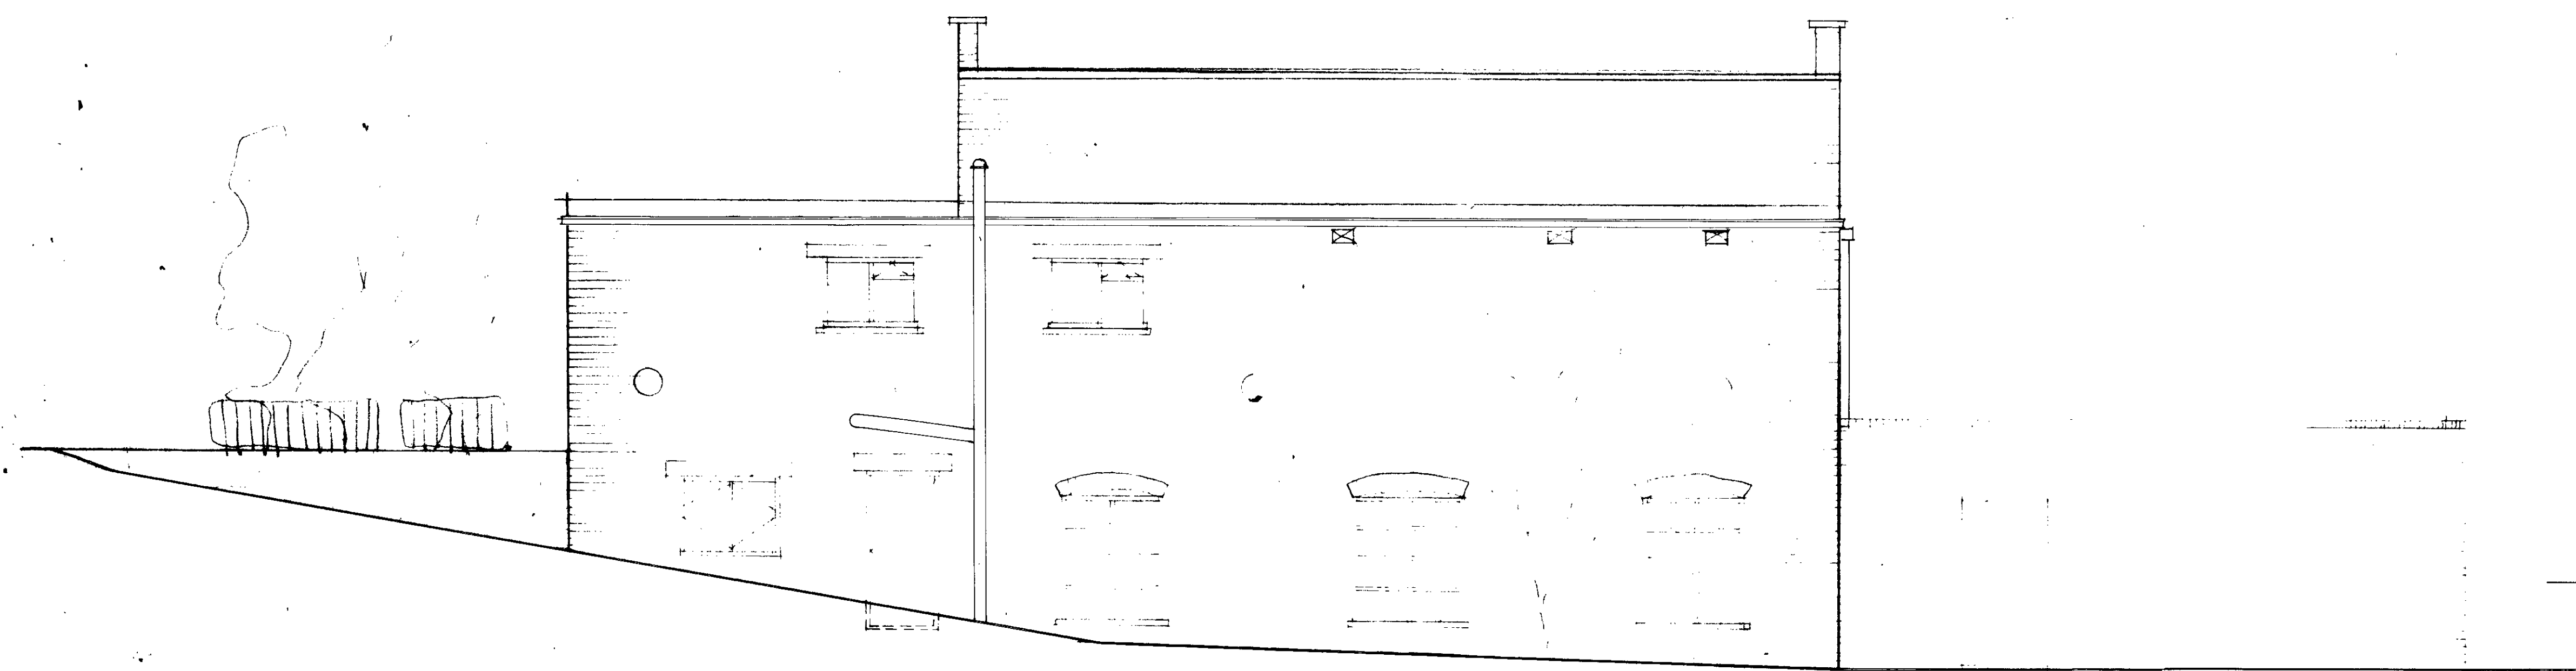


WEST ELEVATION

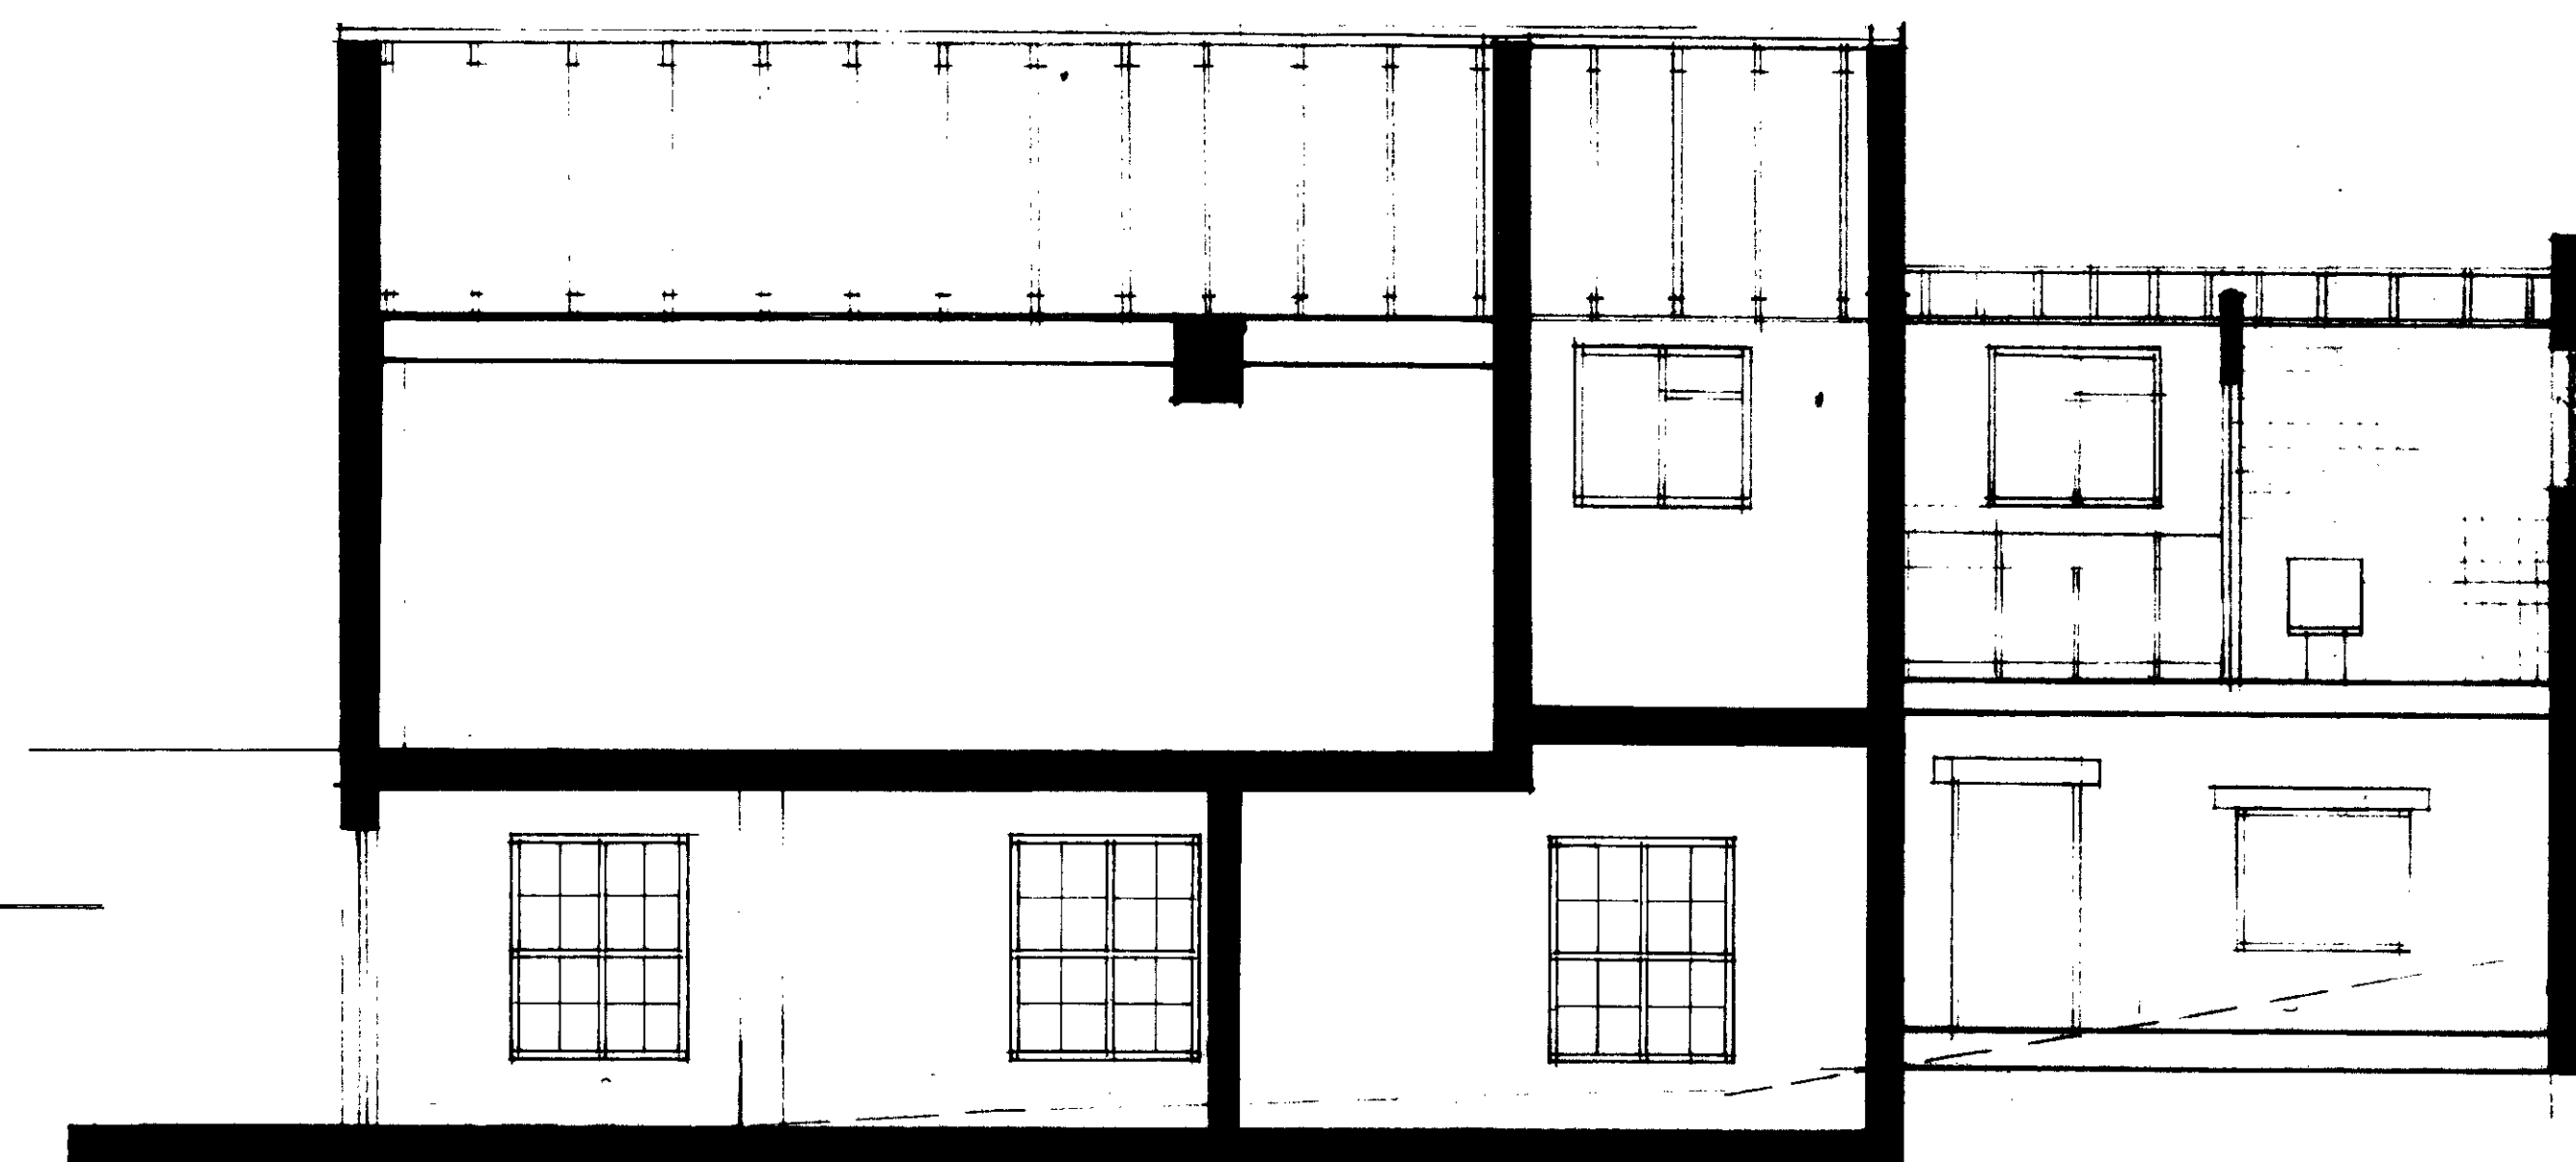


SECTION A-A

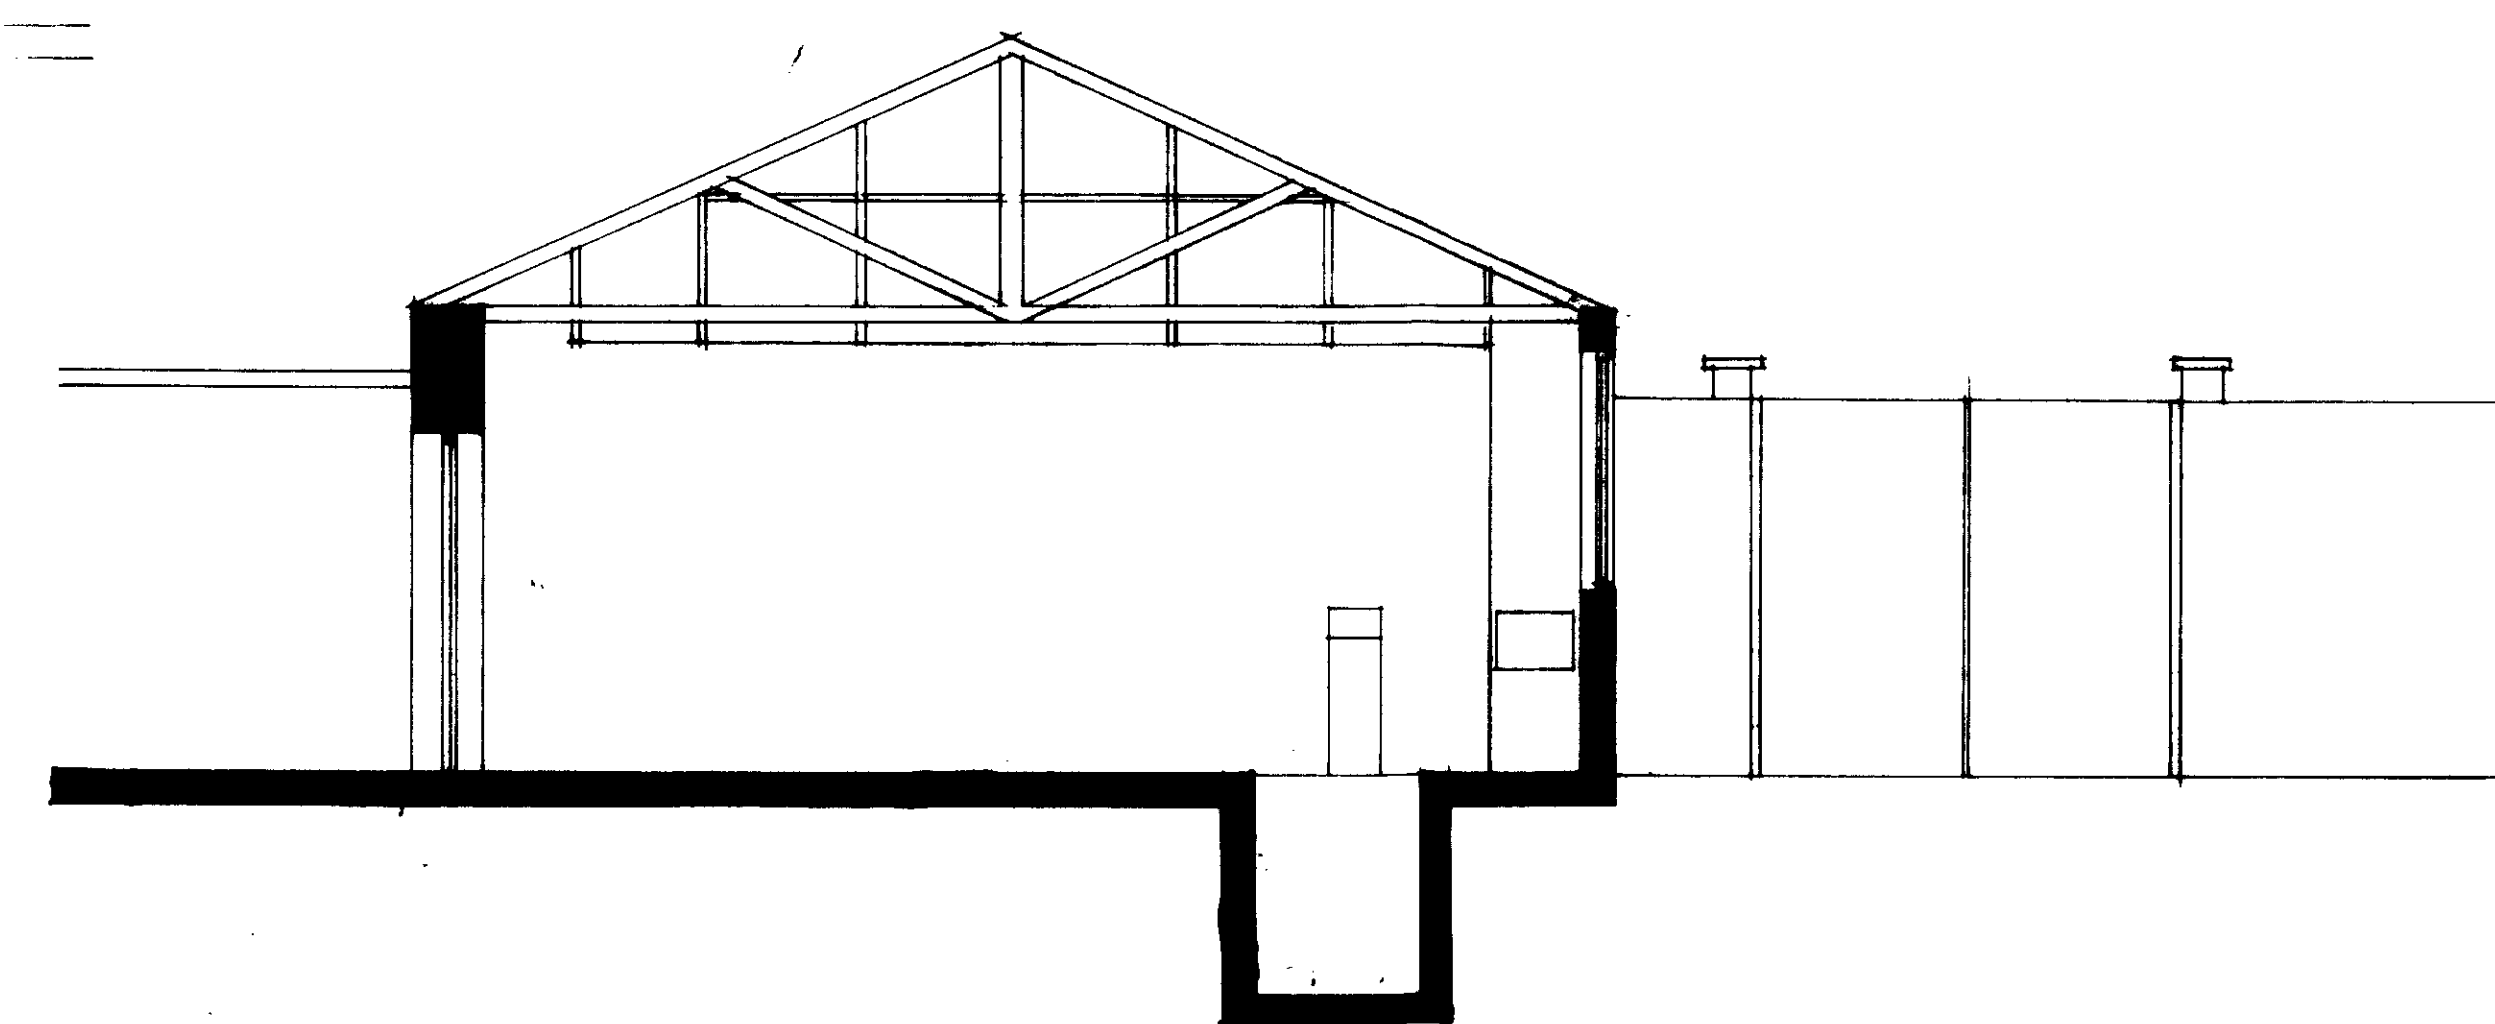


SECTION B-B

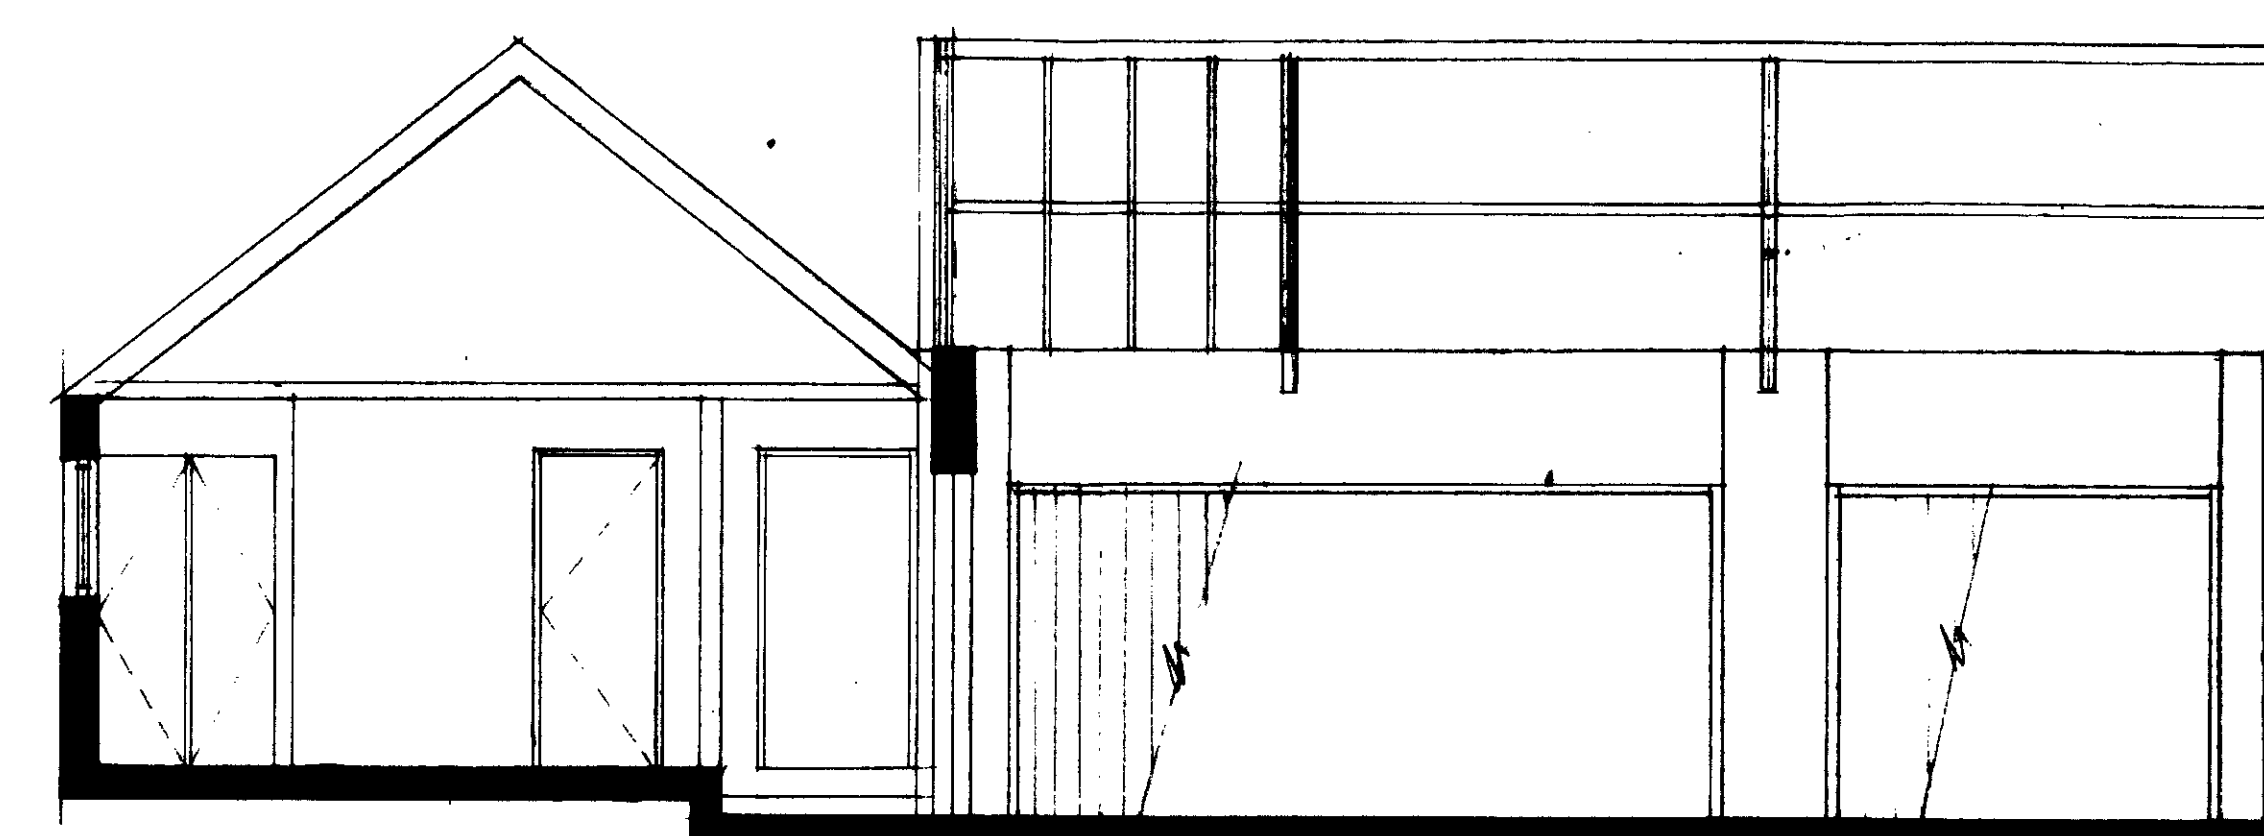

SECTION C-C

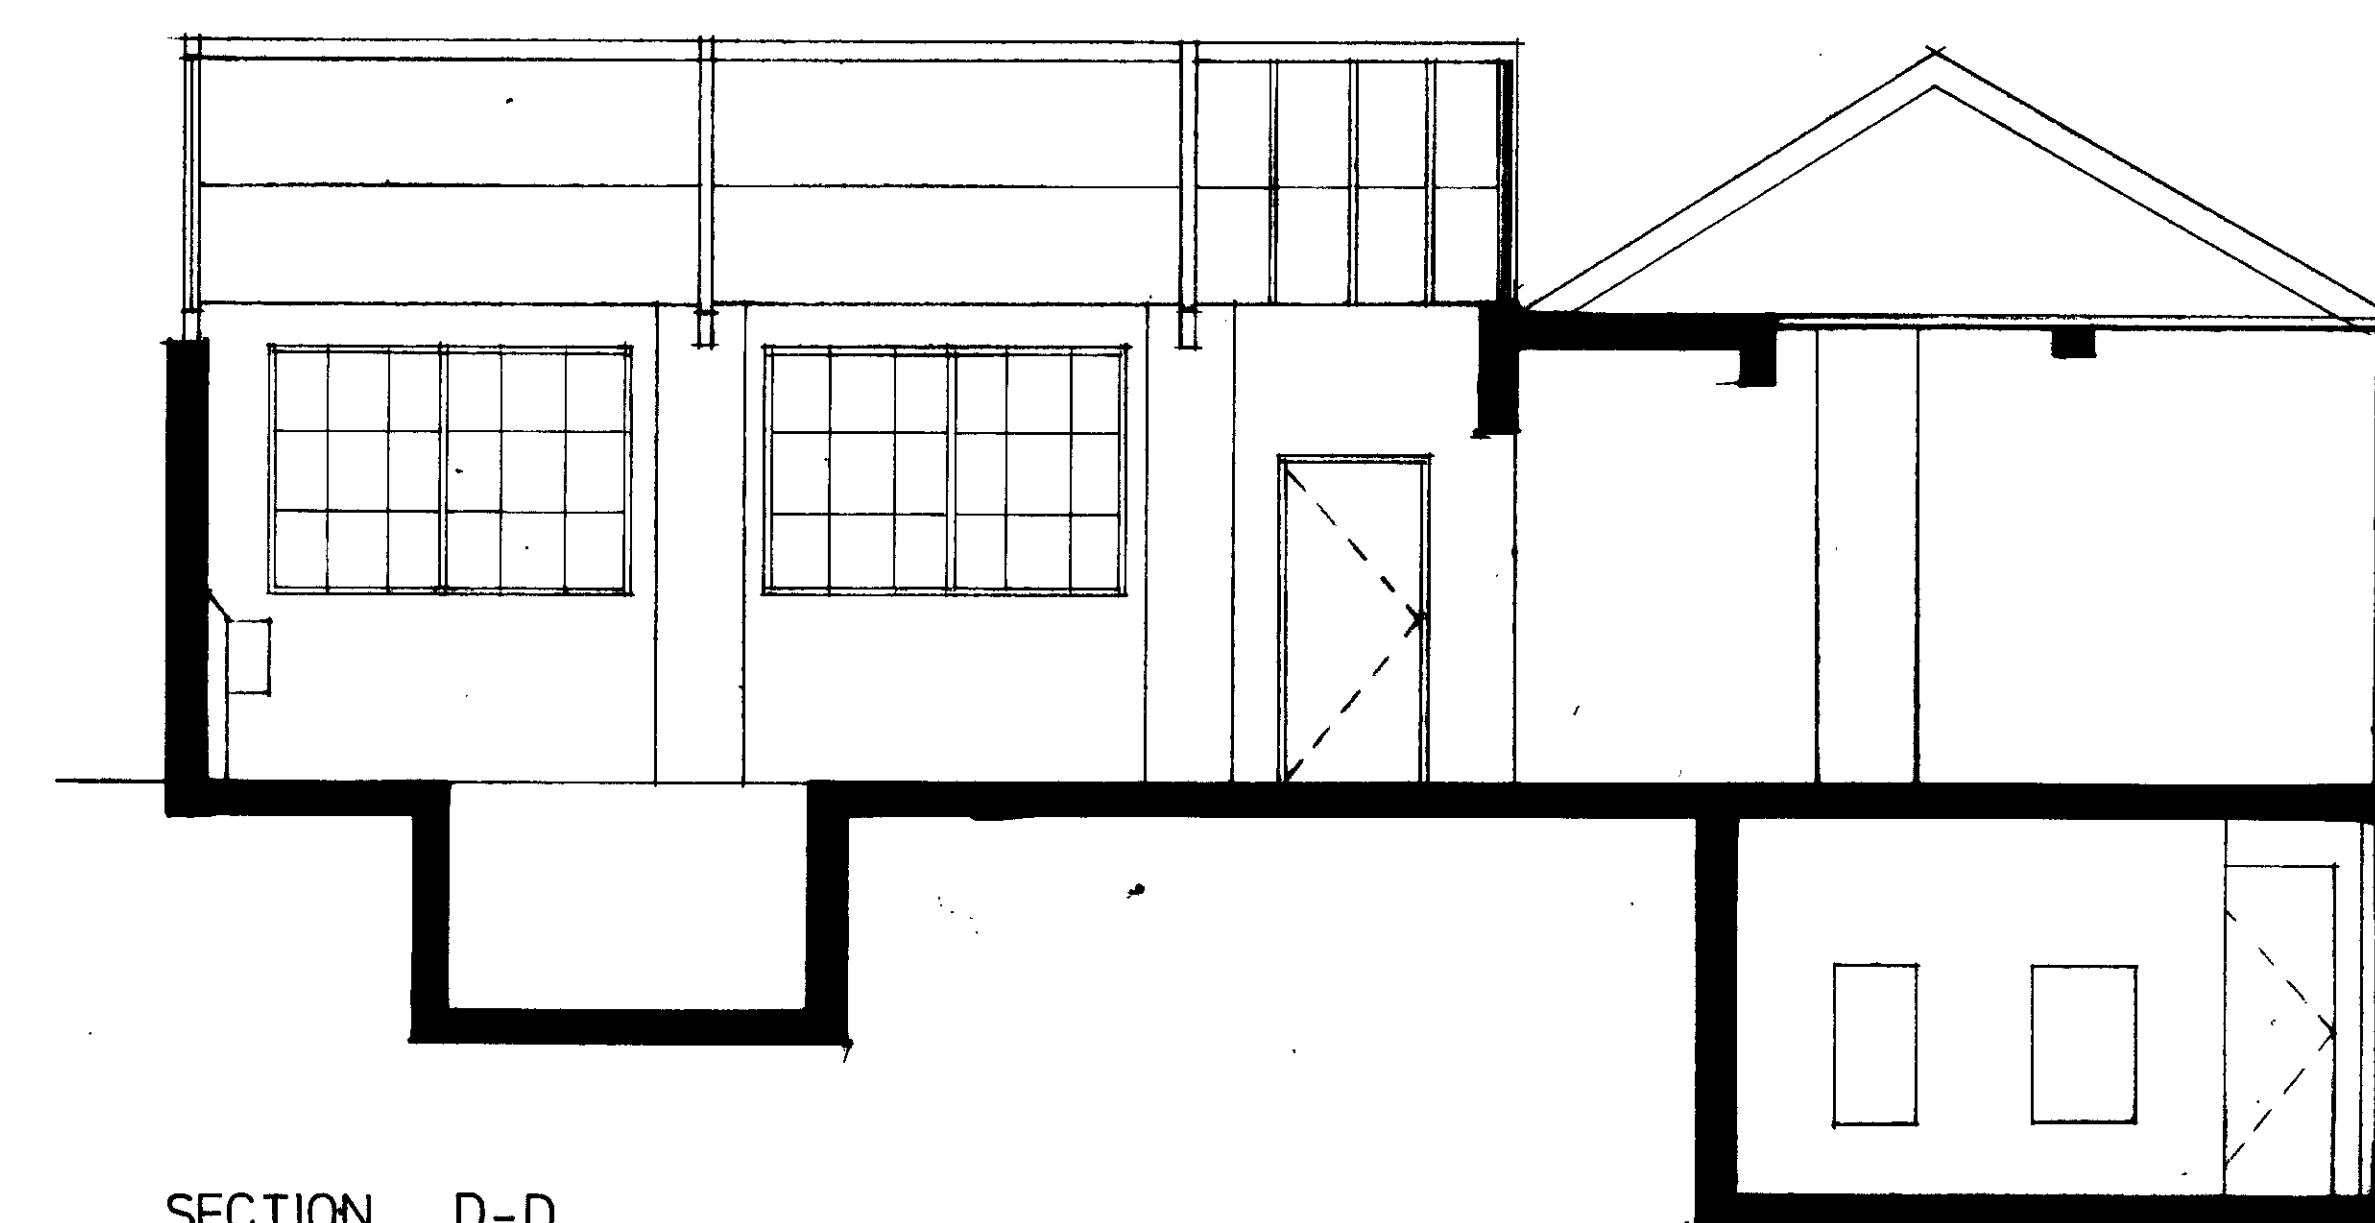


SECTION D-D

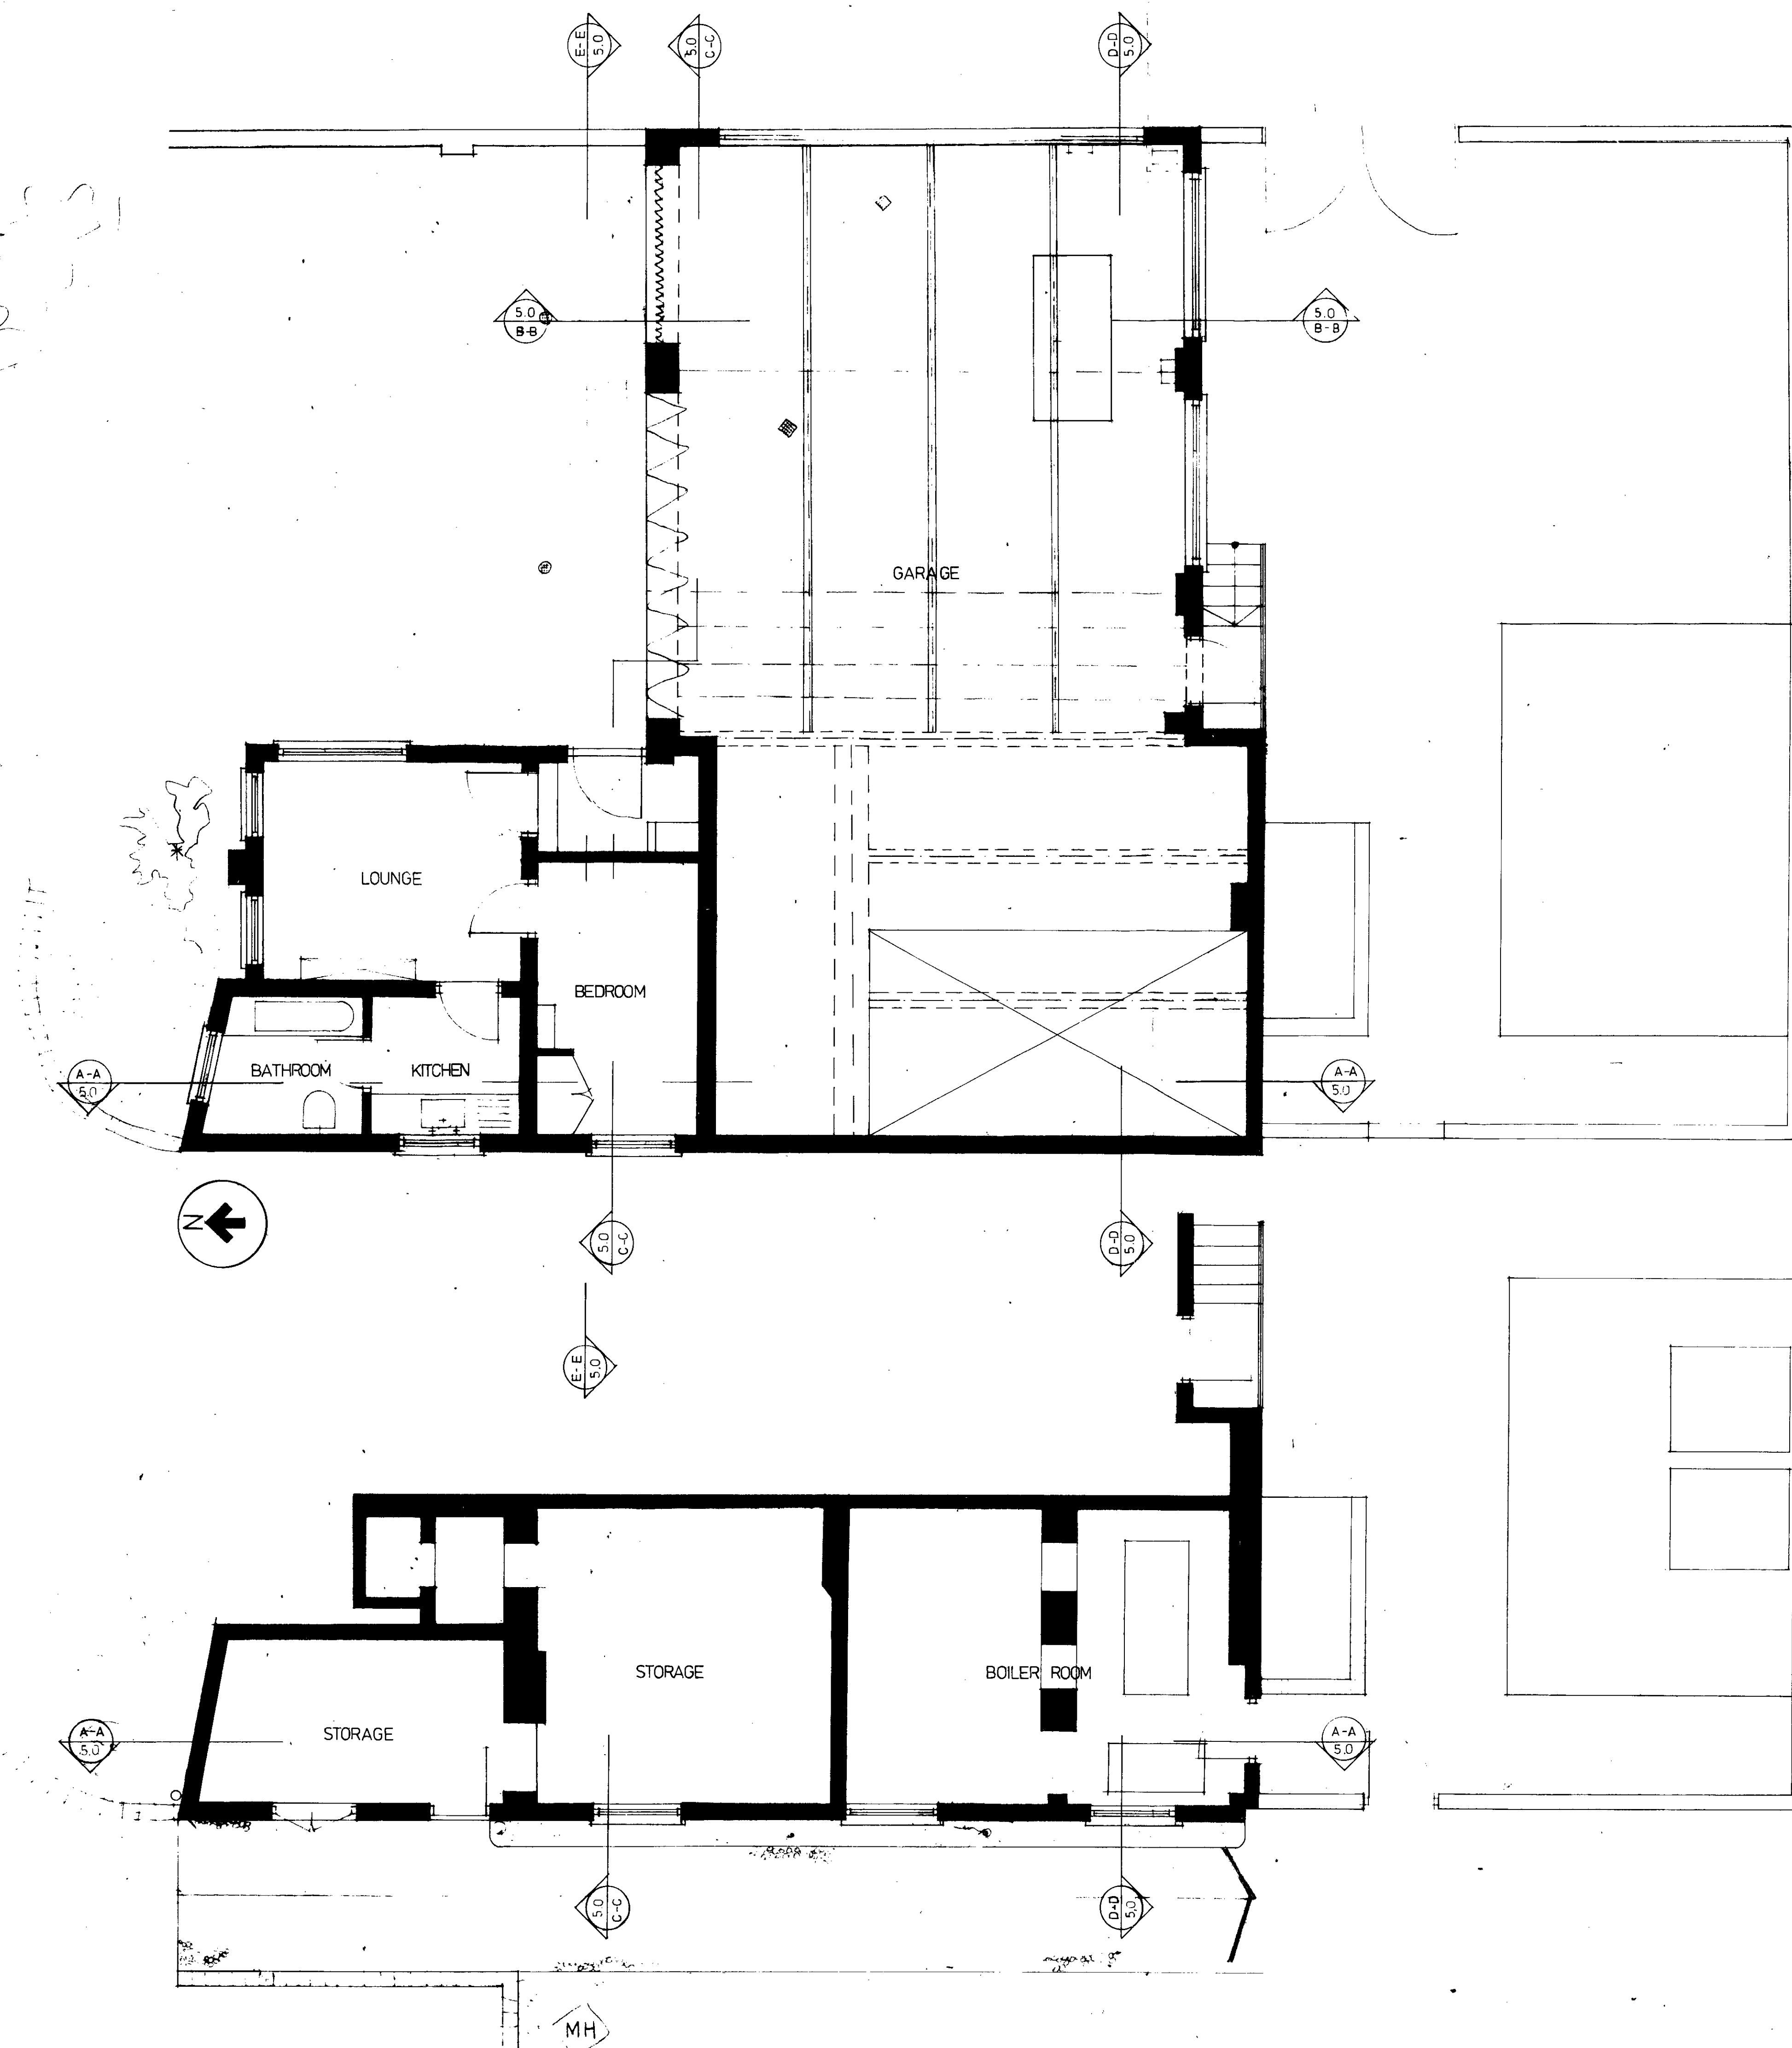


TP 8600154
HB 8670036

ISSUED FOR PLANNING PERMISSIT
AND LISTED BUILDING CONSENT

BEECHWOOD	
RM16B CONSULTANTS	
Drwg. Title	GARAGE
Scale	EXISTING PLANS, SECTIONS, ELEVATIONS.
Date	10:1:86
Revision	5.0

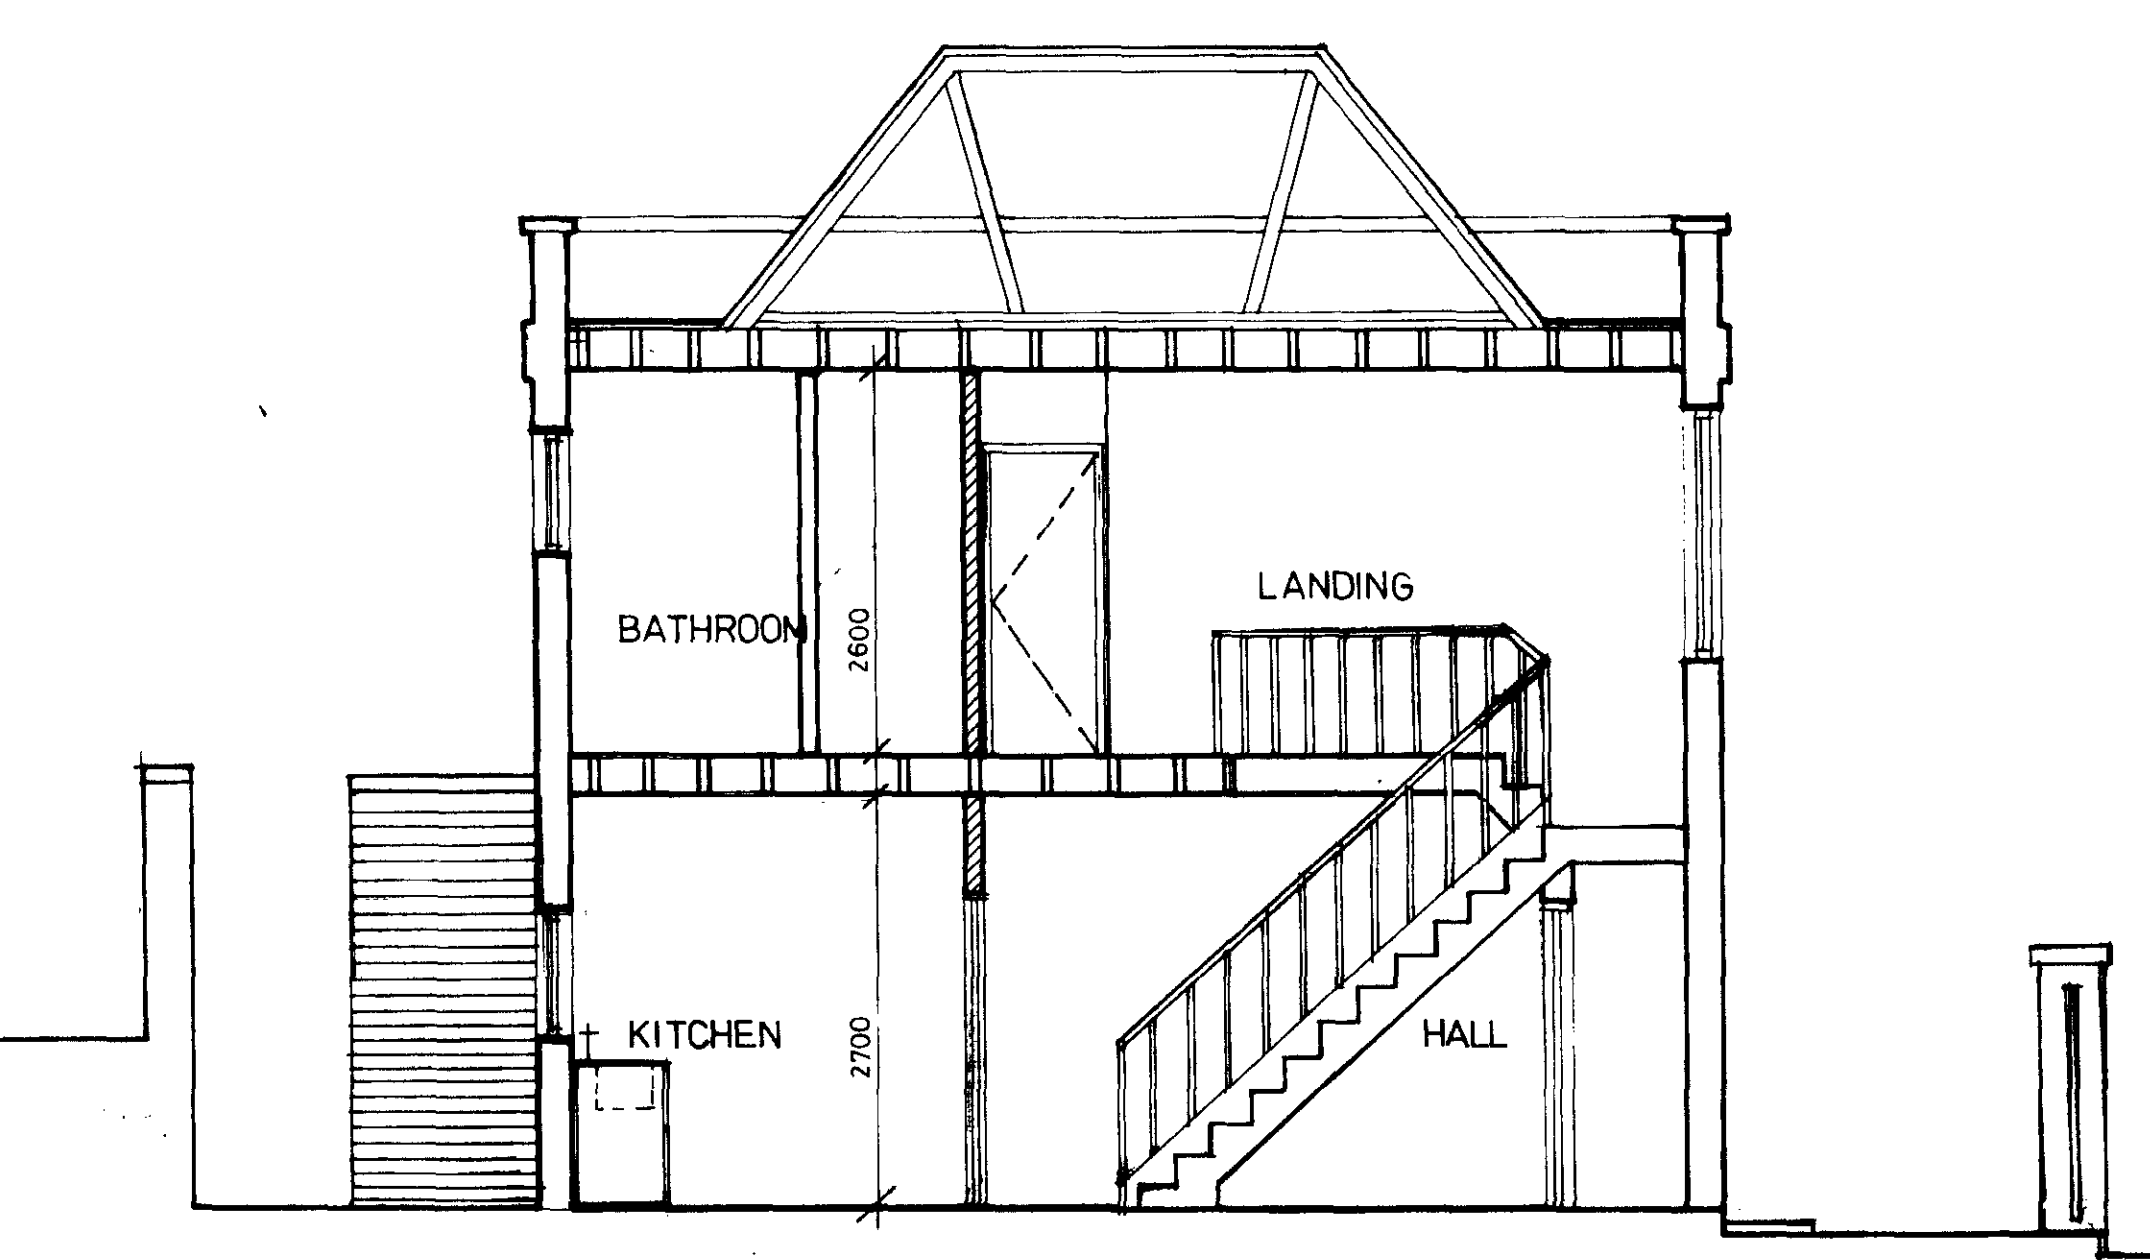


PROPOSED SECTION AA
1:50

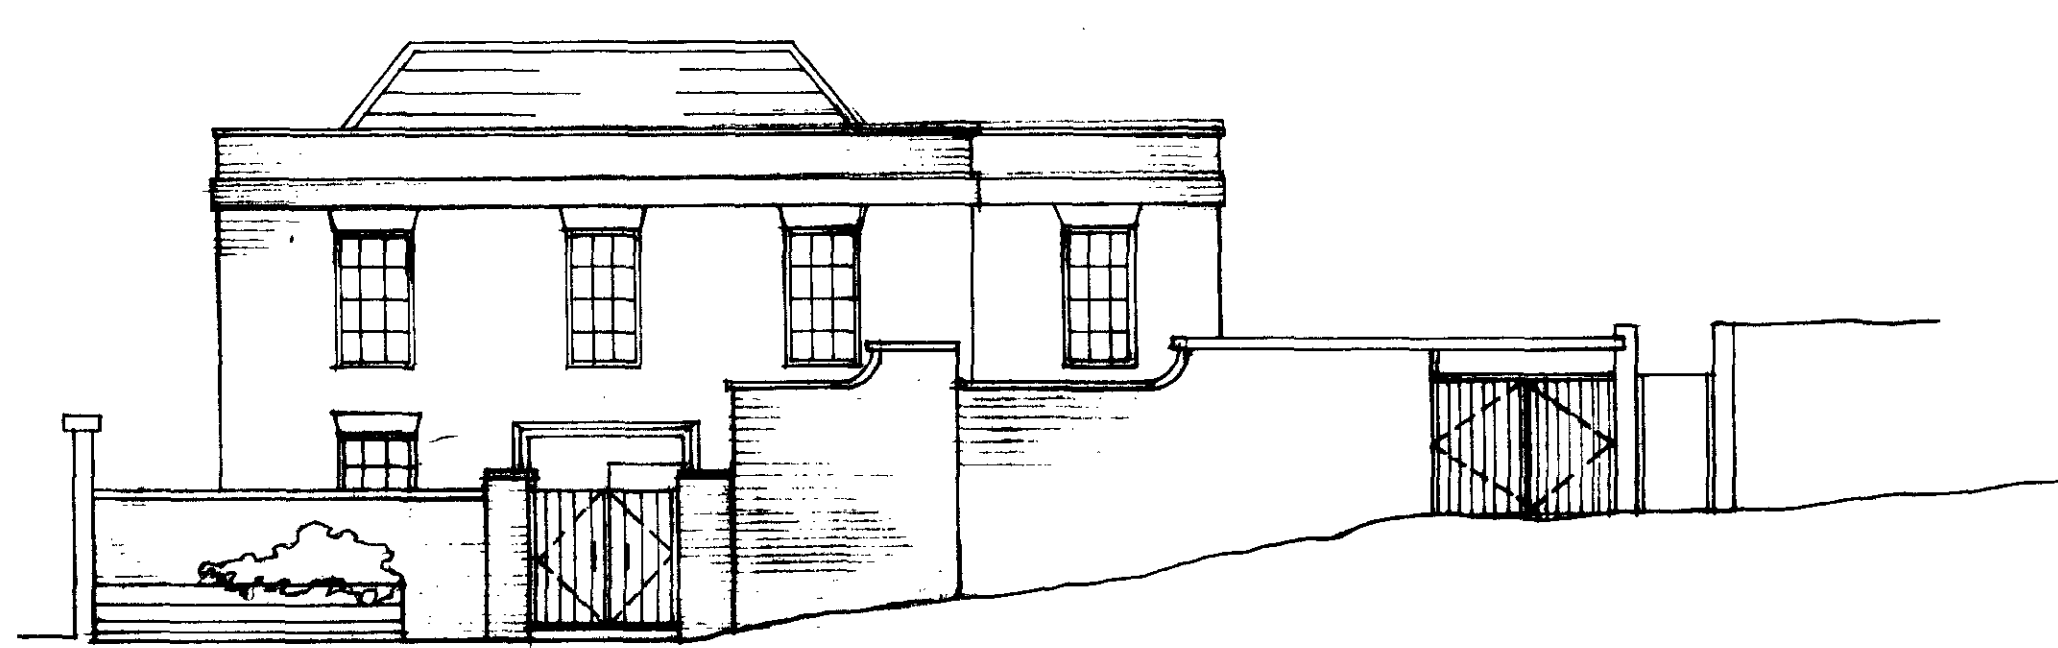


EXISTING ELEVATION FROM FITZROY PARK




WEST ELEVATION
1:50

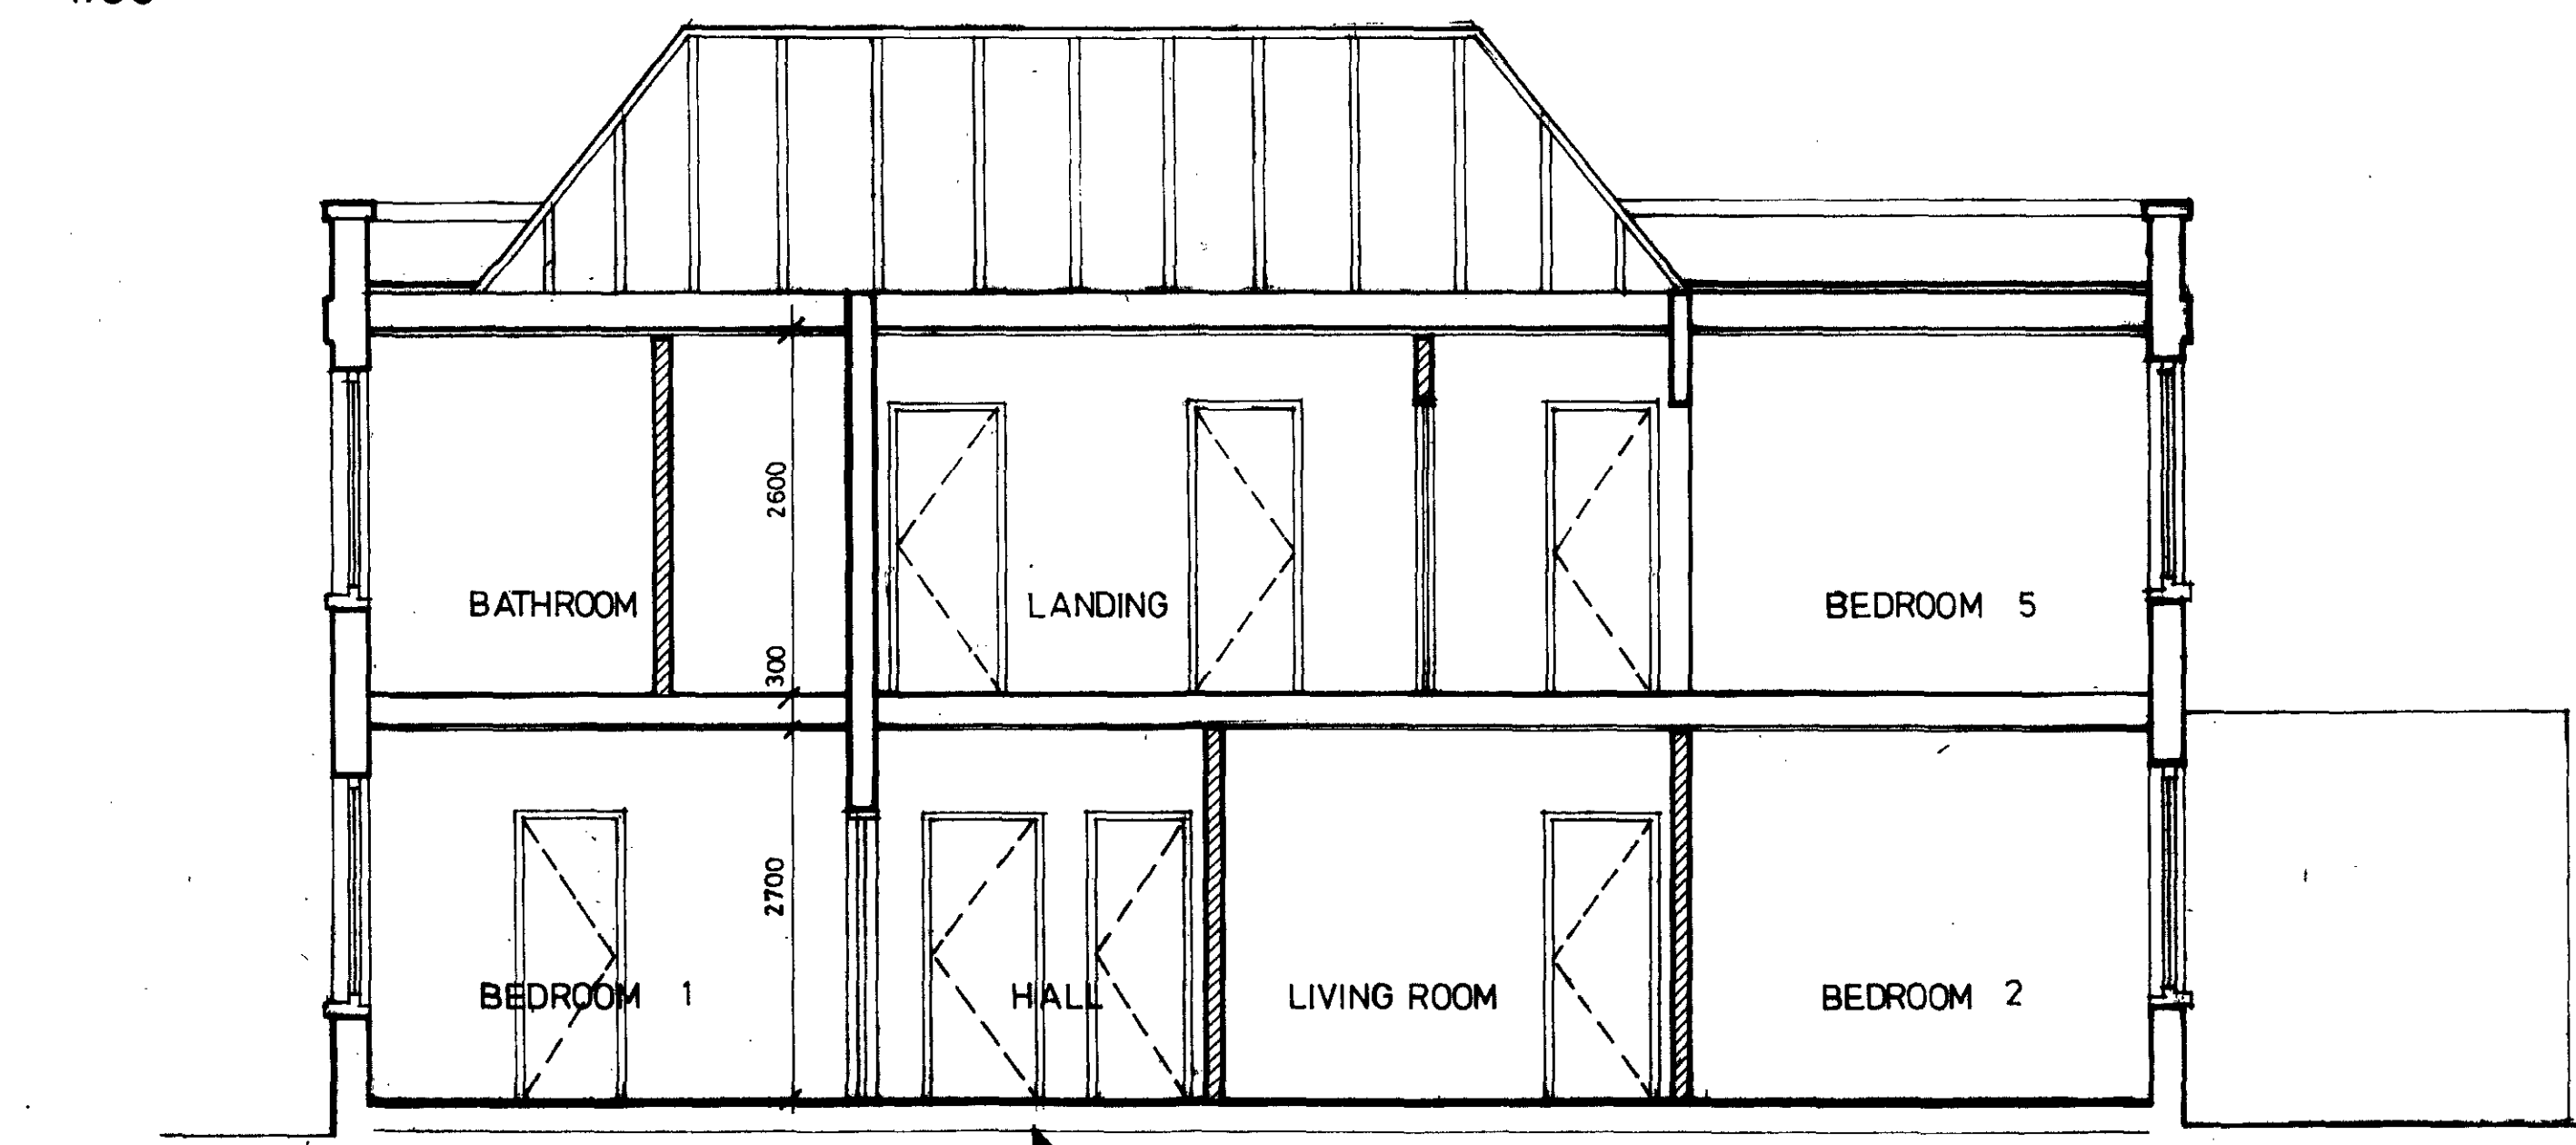


PROPOSED SECTION BB
1:50

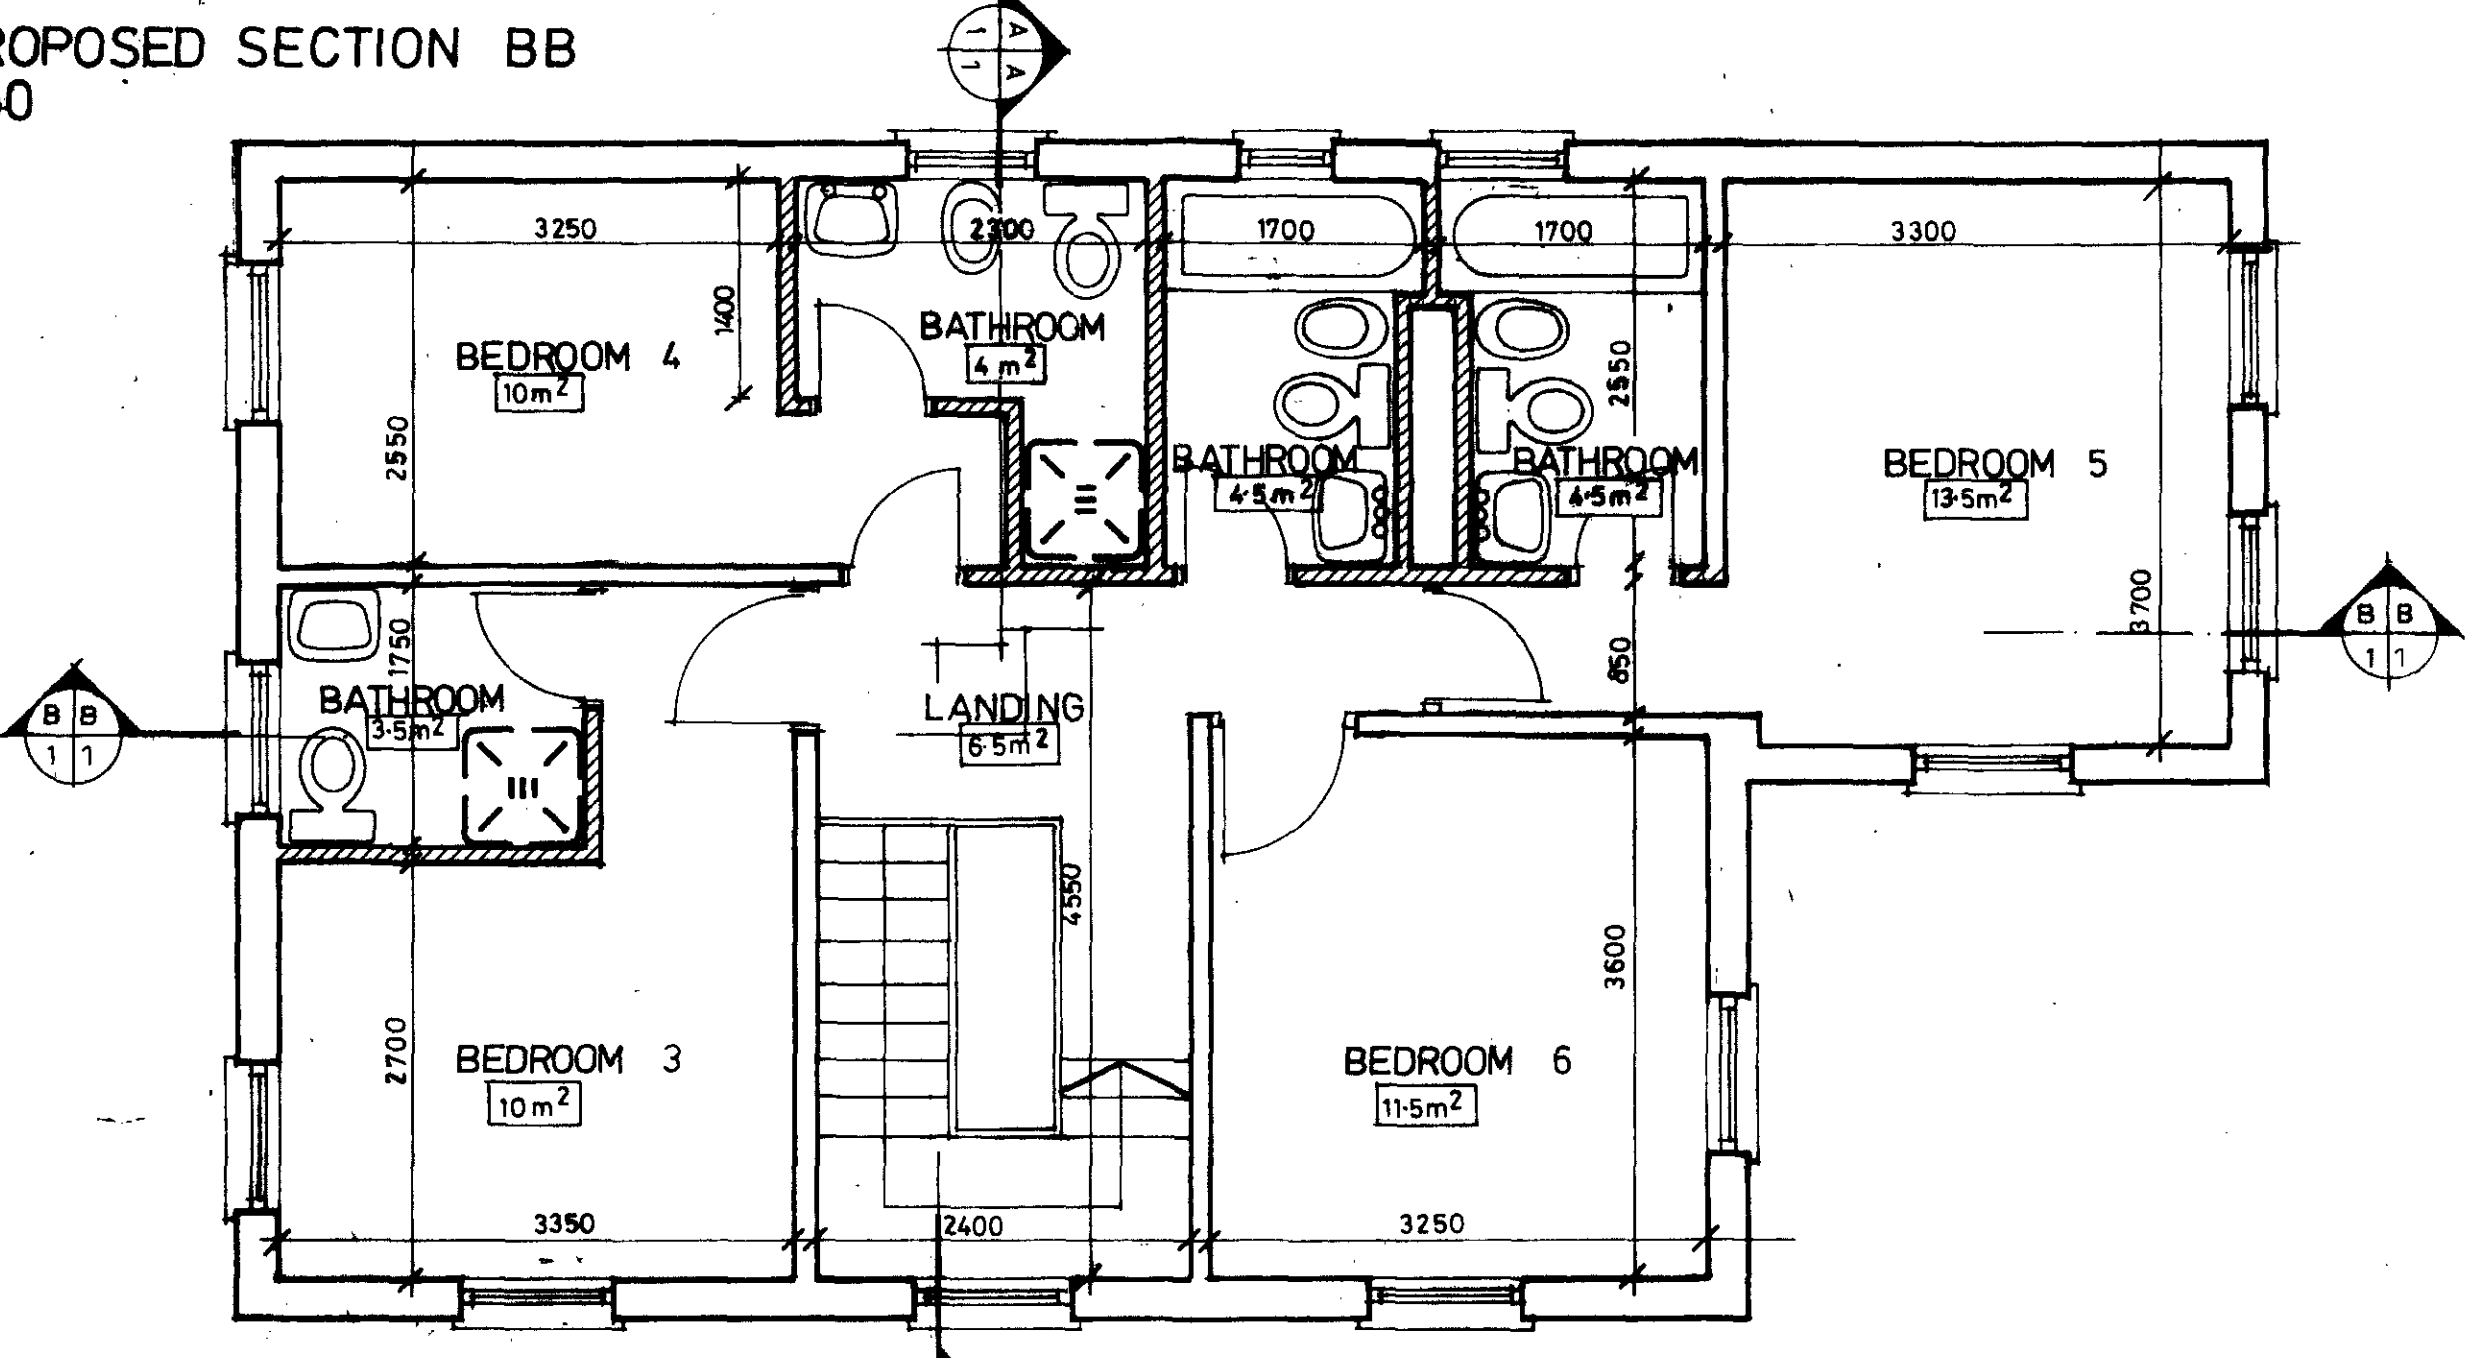


PROPOSED FIRST FLOOR PLAN
1:50

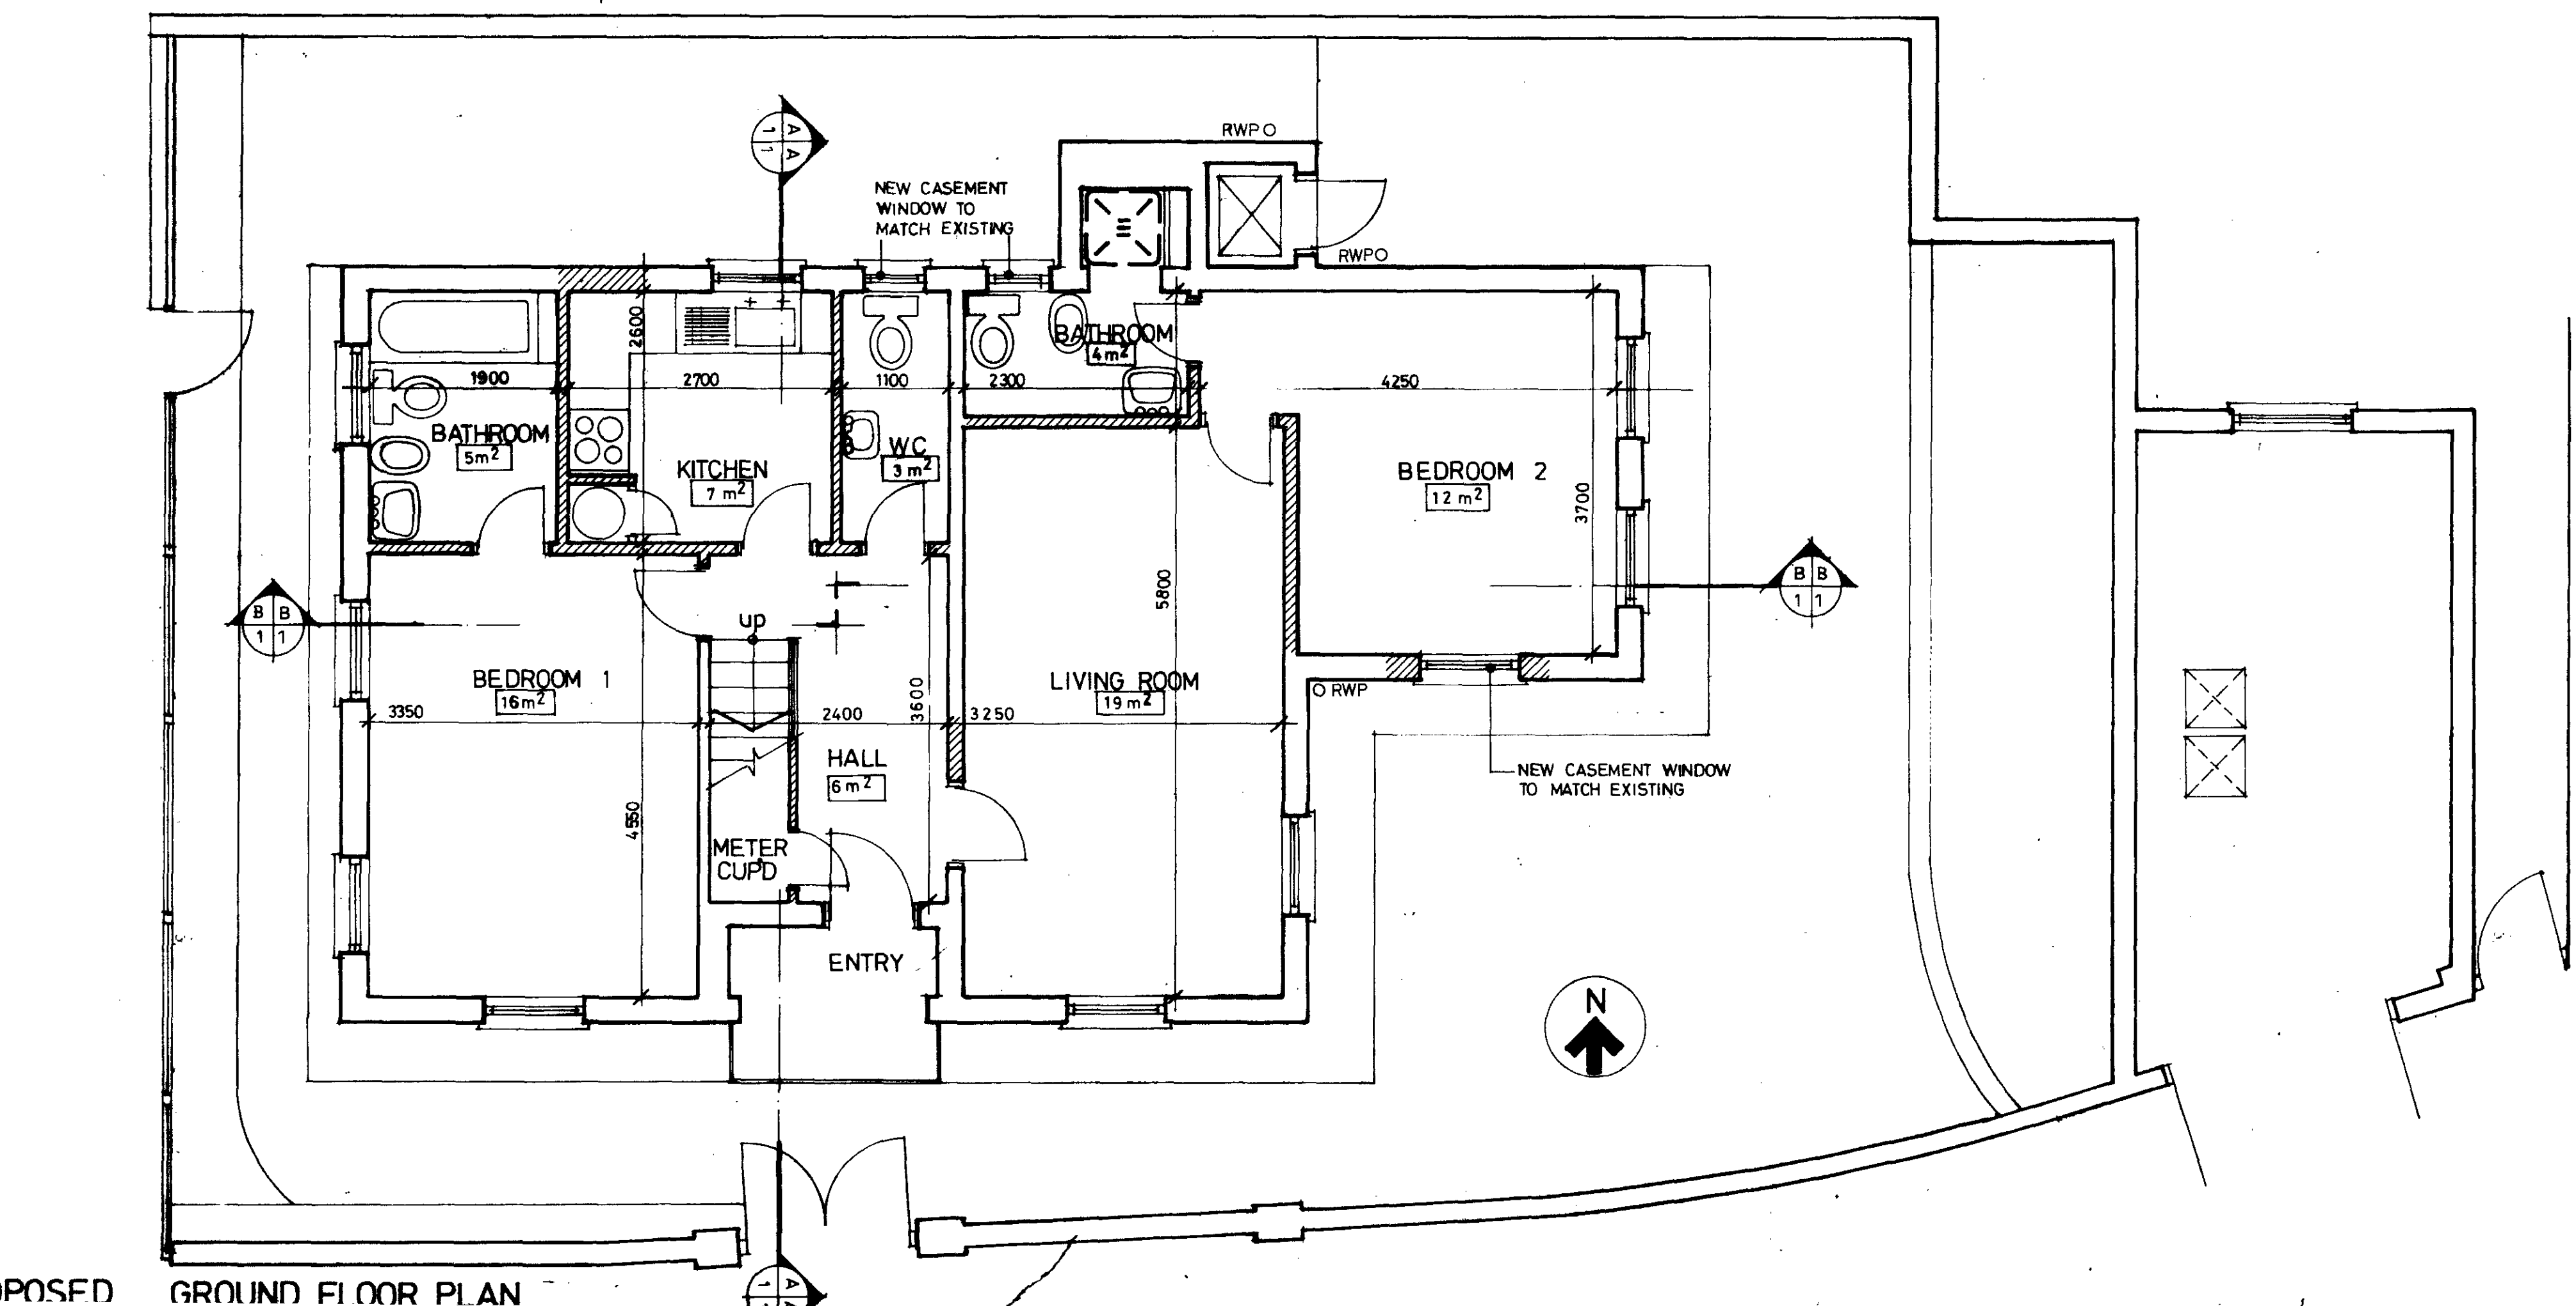


PROPOSED GROUND FLOOR PLAN

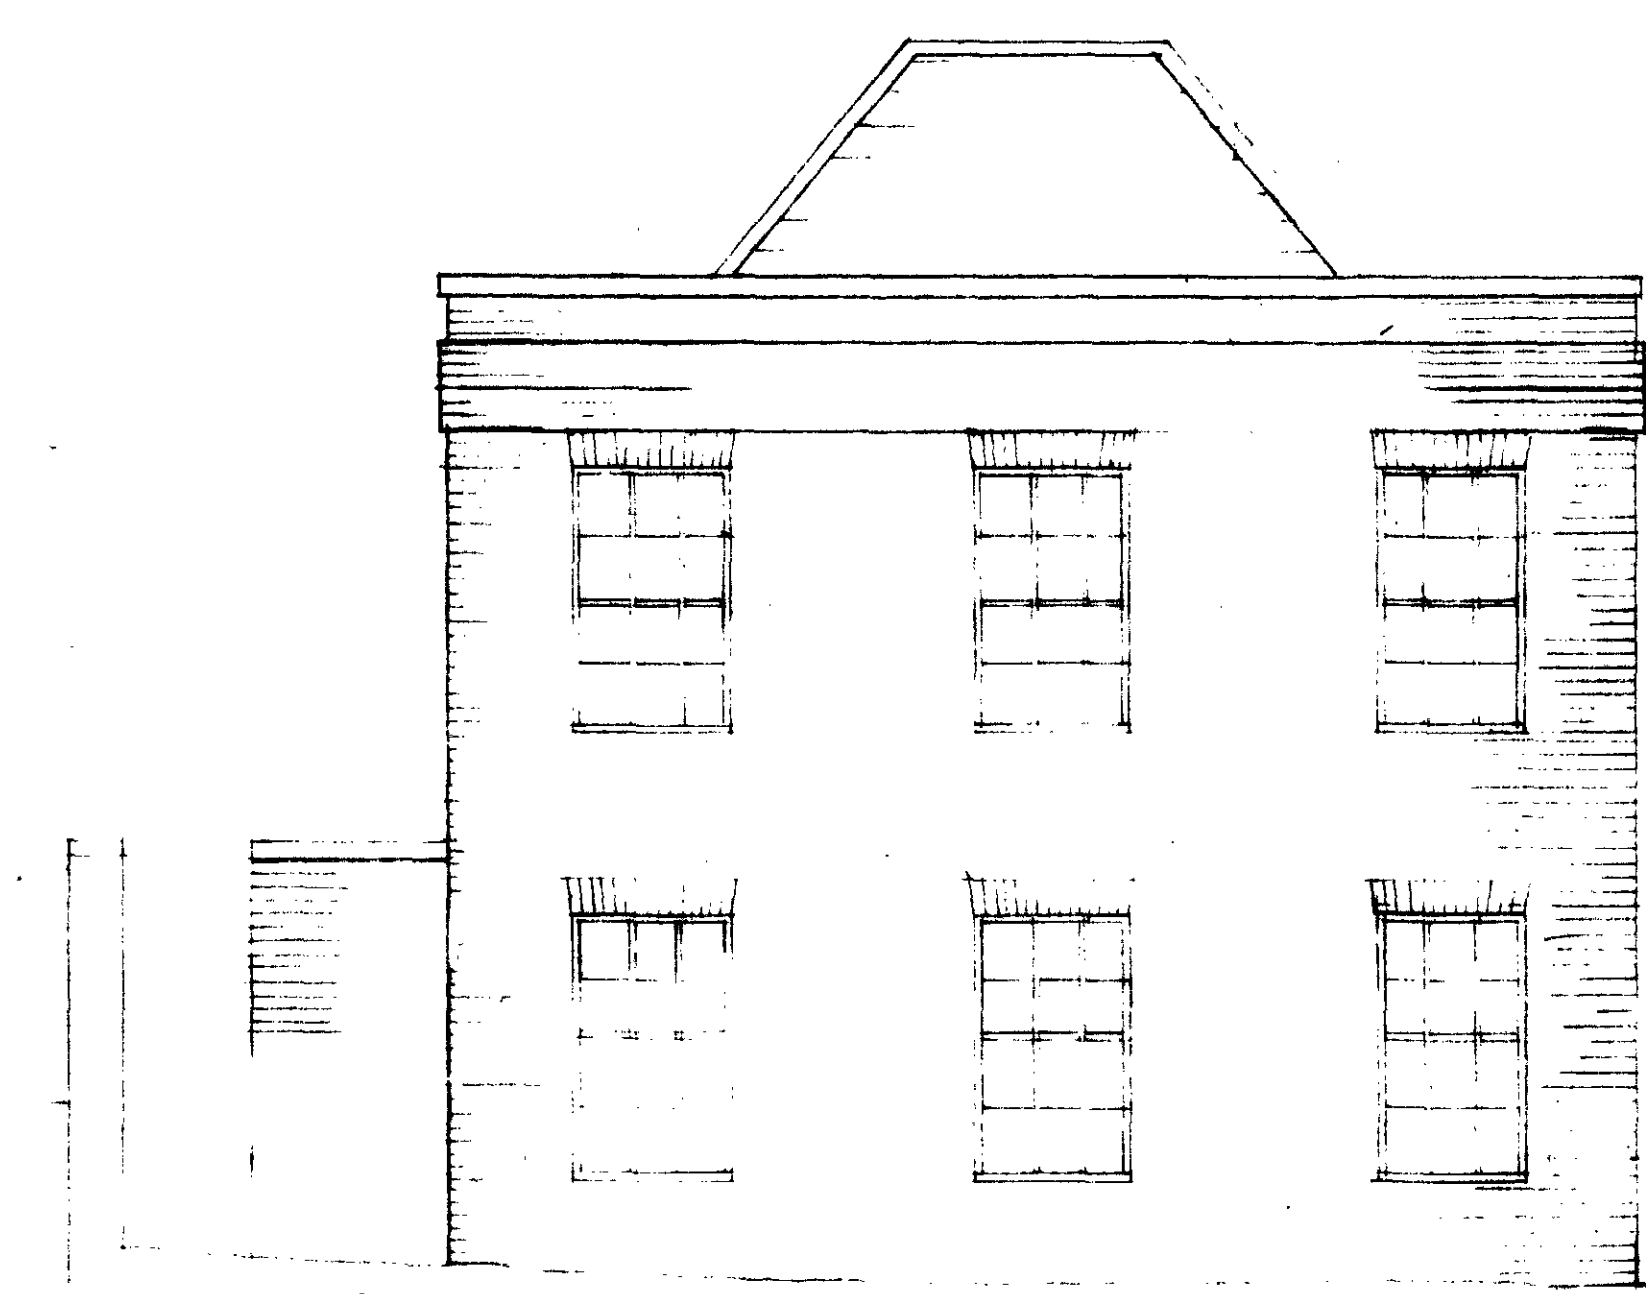

EAST ELEVATION
1:50

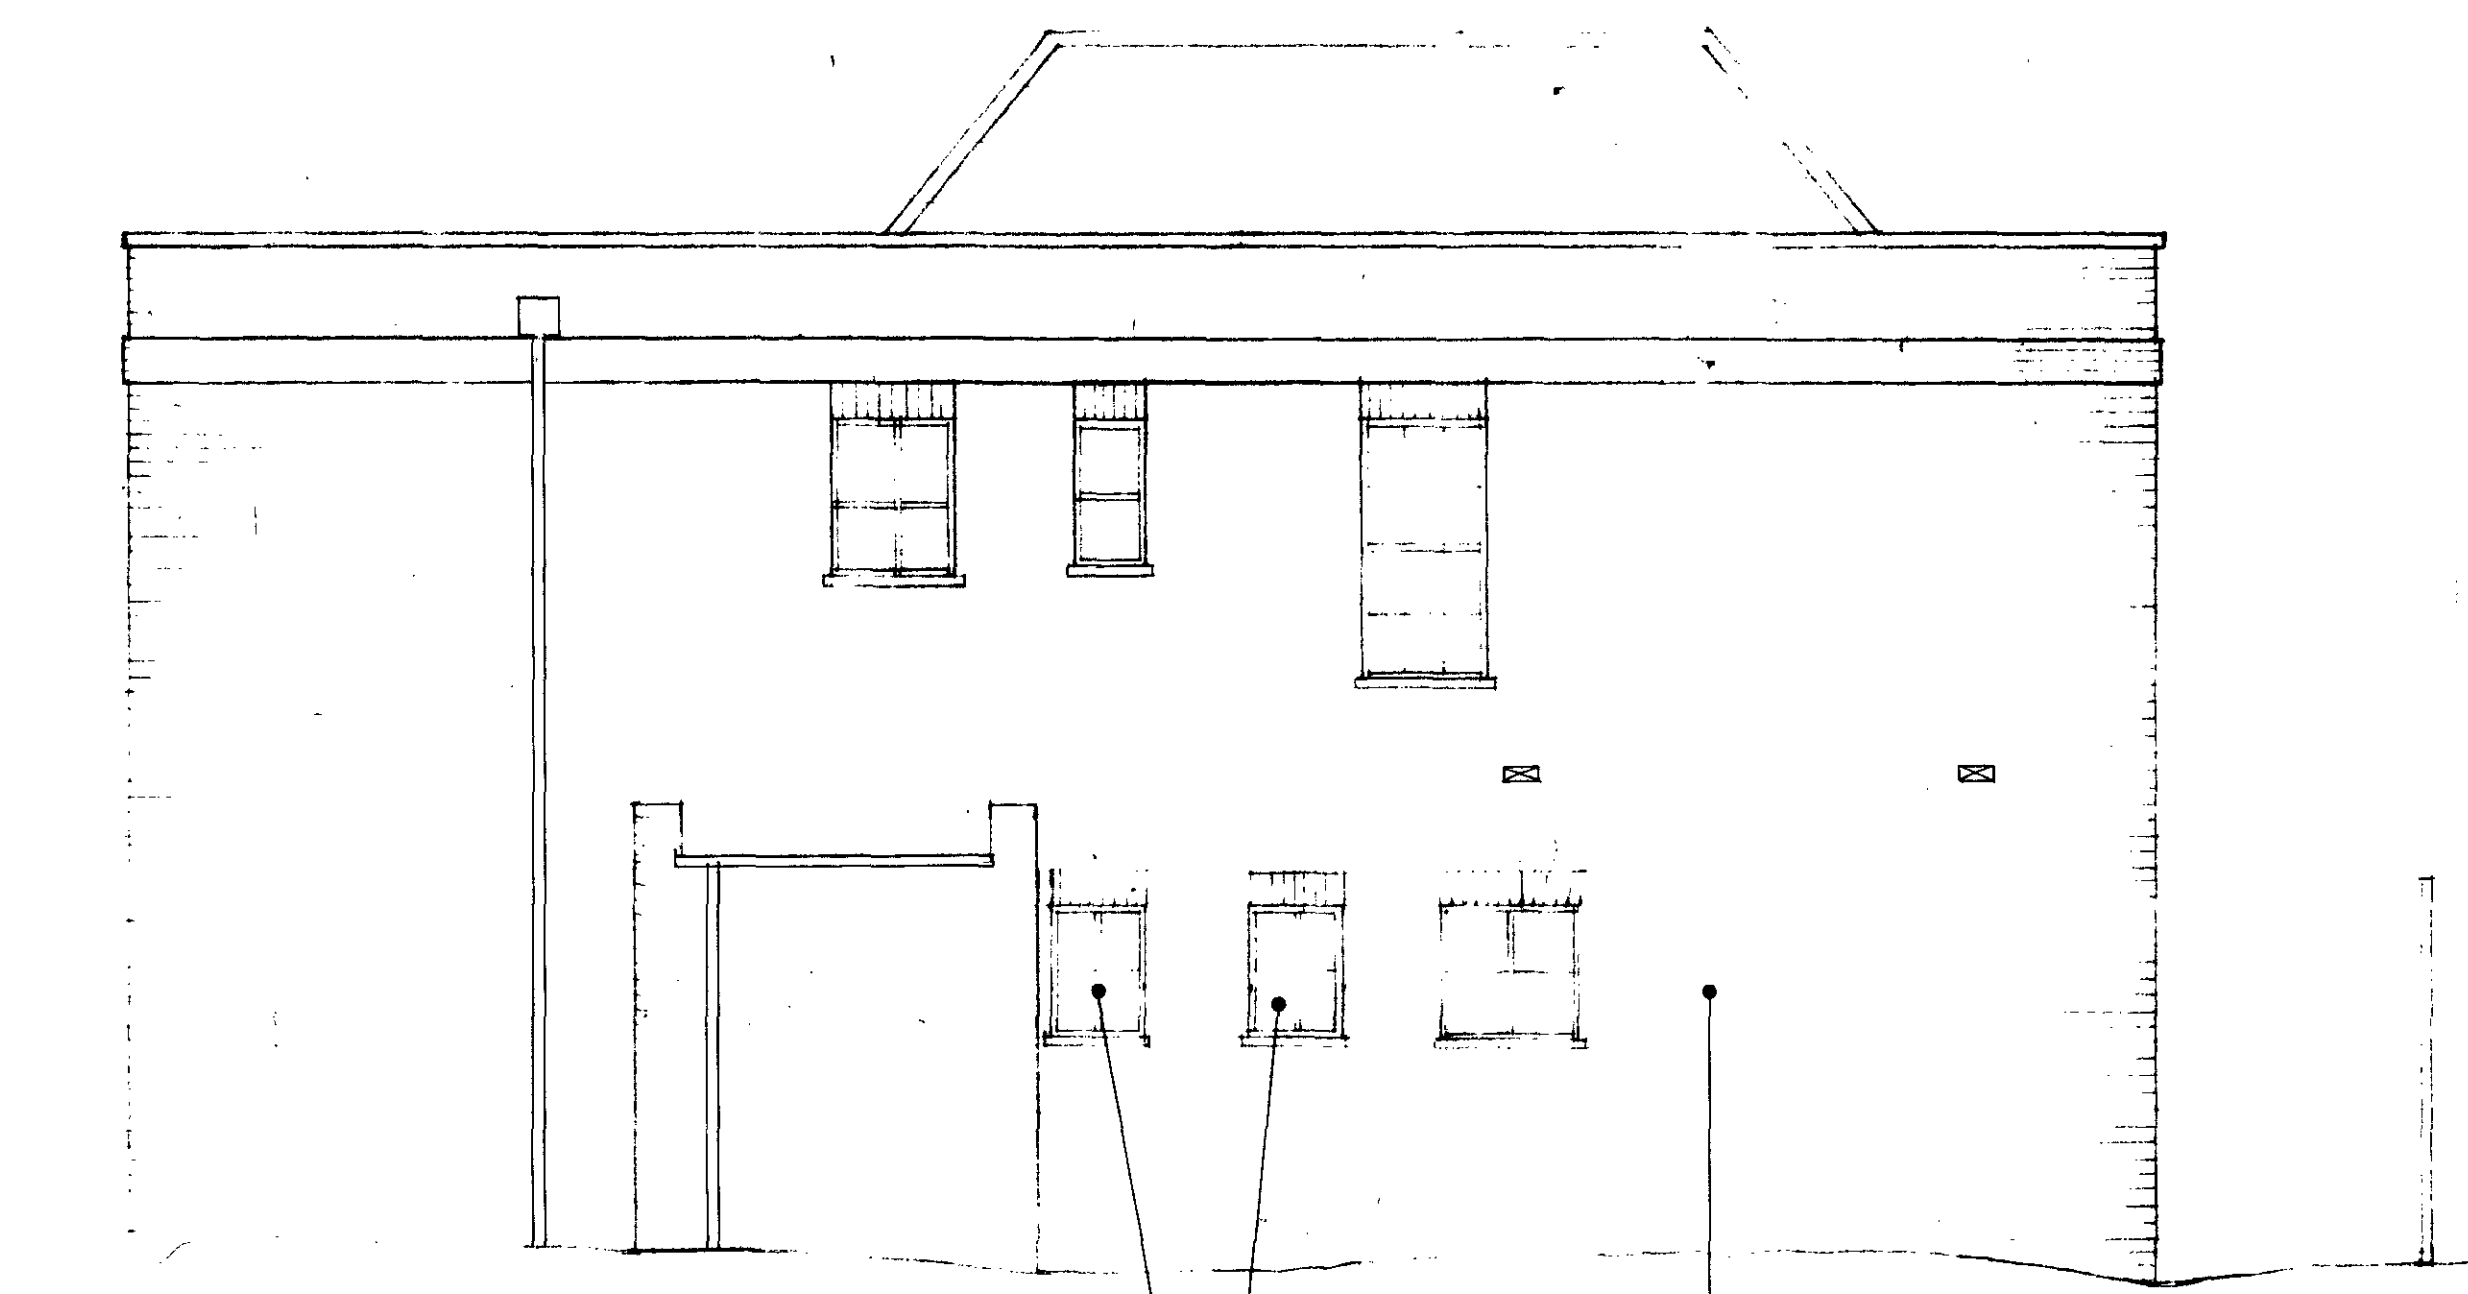

PROPOSED SOUTH ELEVATION
1:50

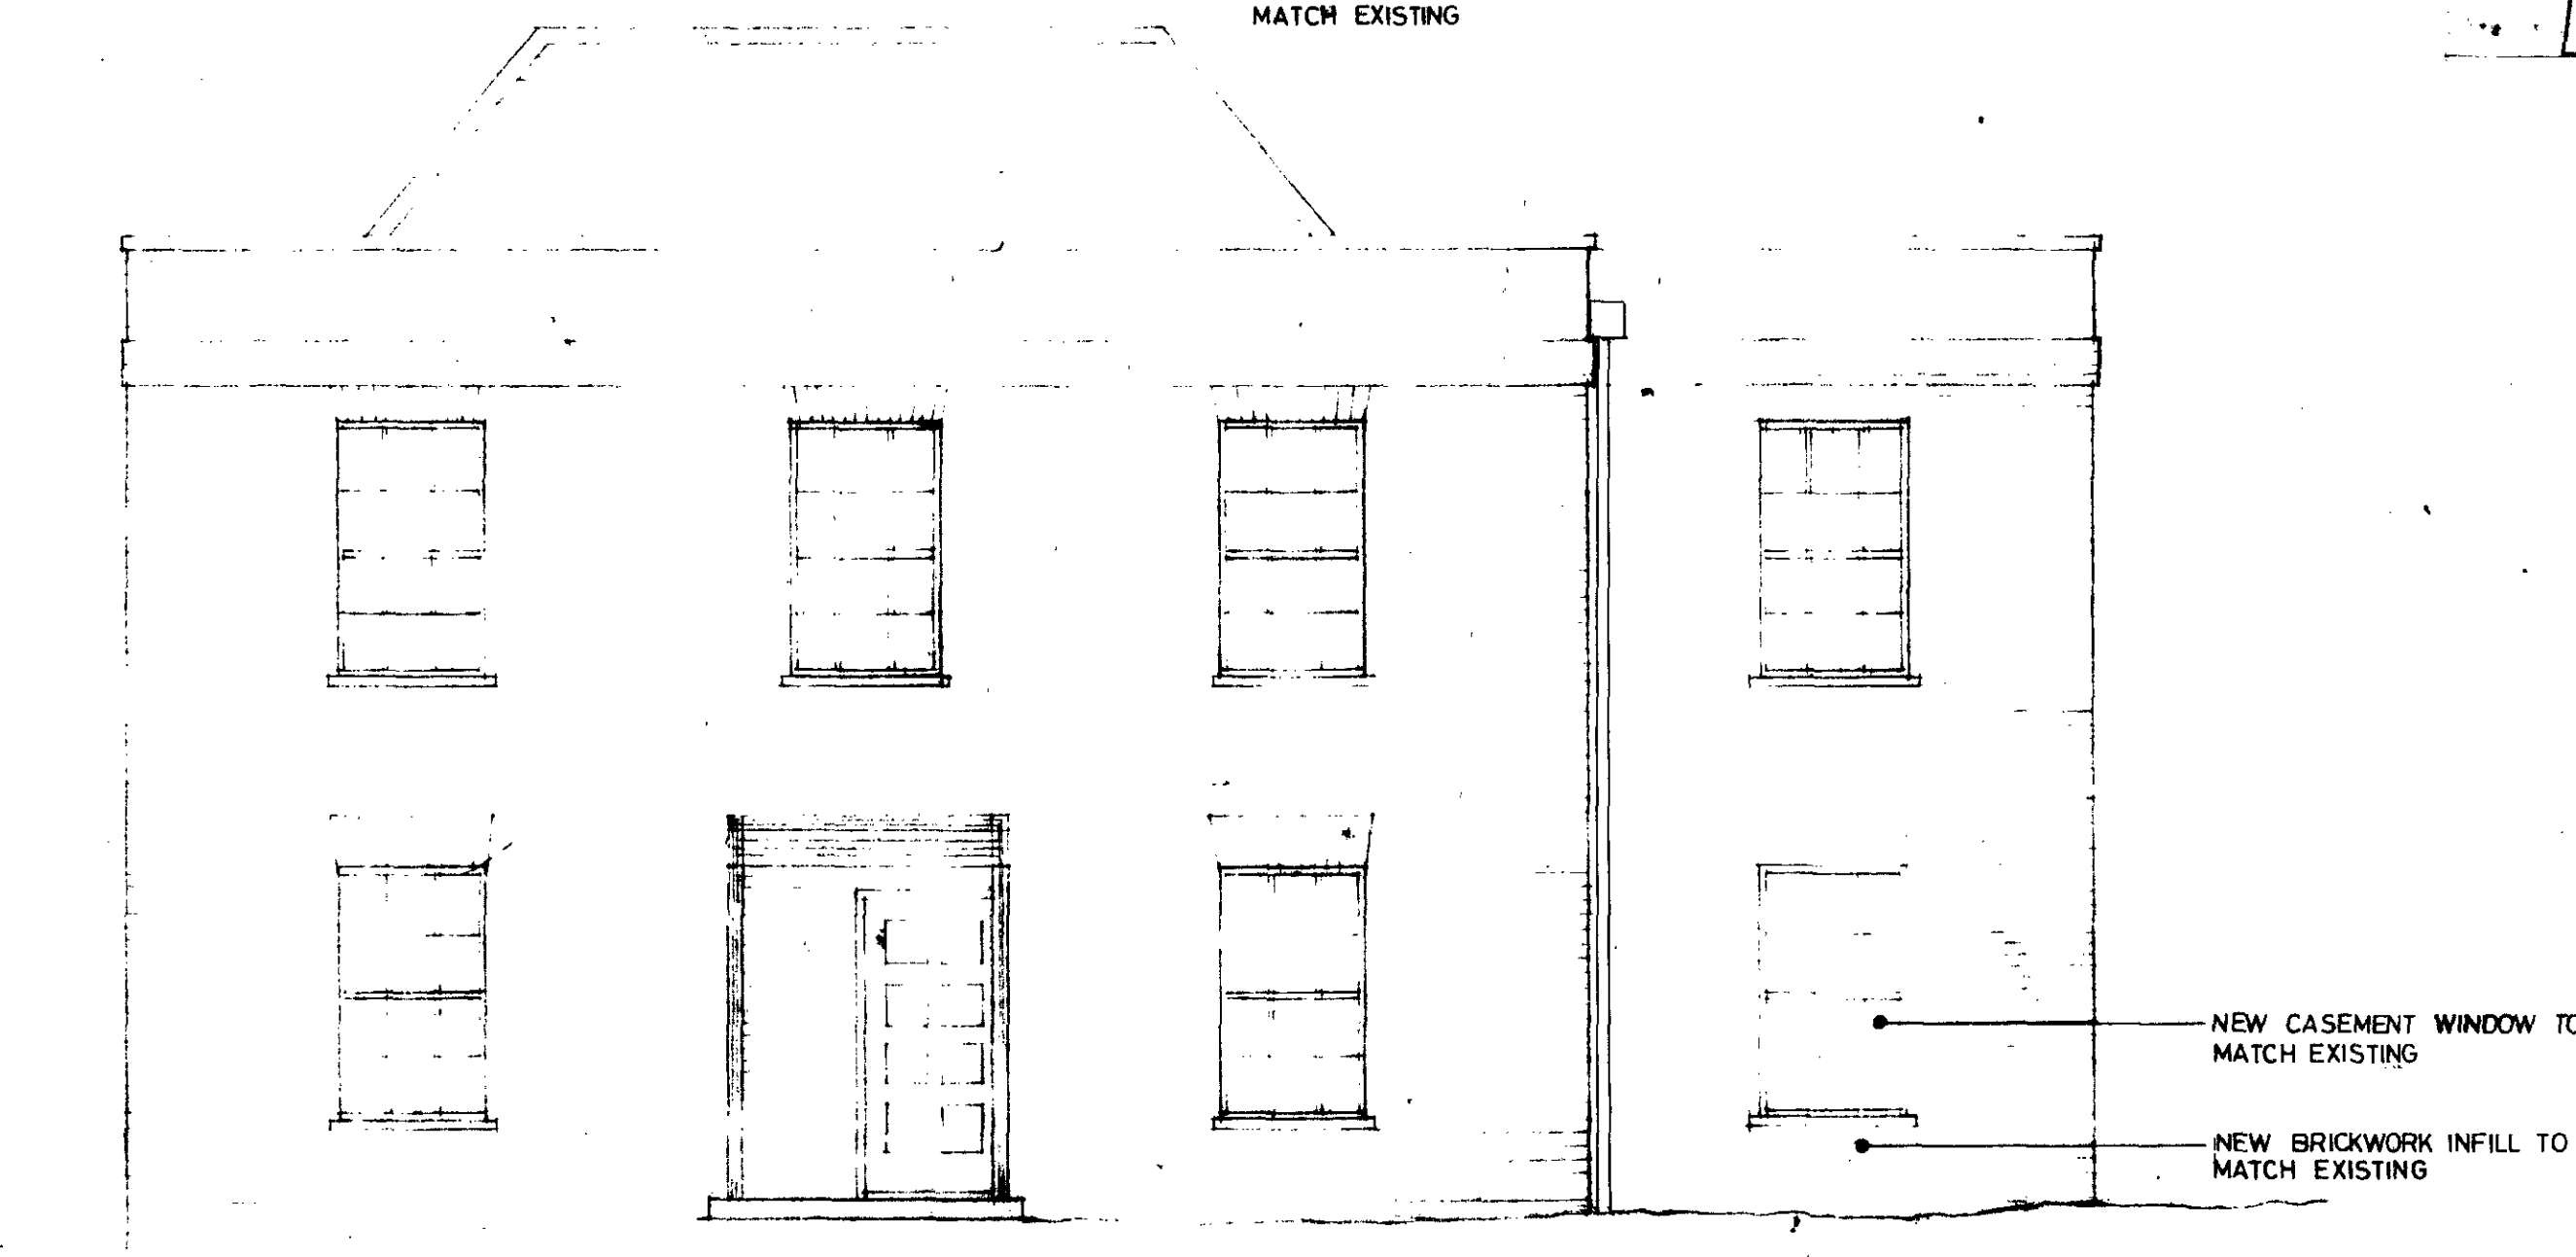


PROPOSED NORTH ELEVATION
1:50

ITP 8600154
LHB 8670036
8-9-00 L98 BH


**ISSUED FOR PLANNING PERMISSION
AND LISTED BUILDING CONSENT**

NOTE :-
Habitable rooms to have glazed window area not less than 10%
of floor area, and opening lights not less than 5% floor area


LEGEND	
NEW WALL	
EXISTING WALL	
BEECHWOOD	
RM&B CONSULTANTS	
dwg. title	COTTAGE PROPOSED PLANS, SECTIONS, ELEVATIONS.
scale	1:50
date	10.1.86
revision	
dwg. no.	1.1

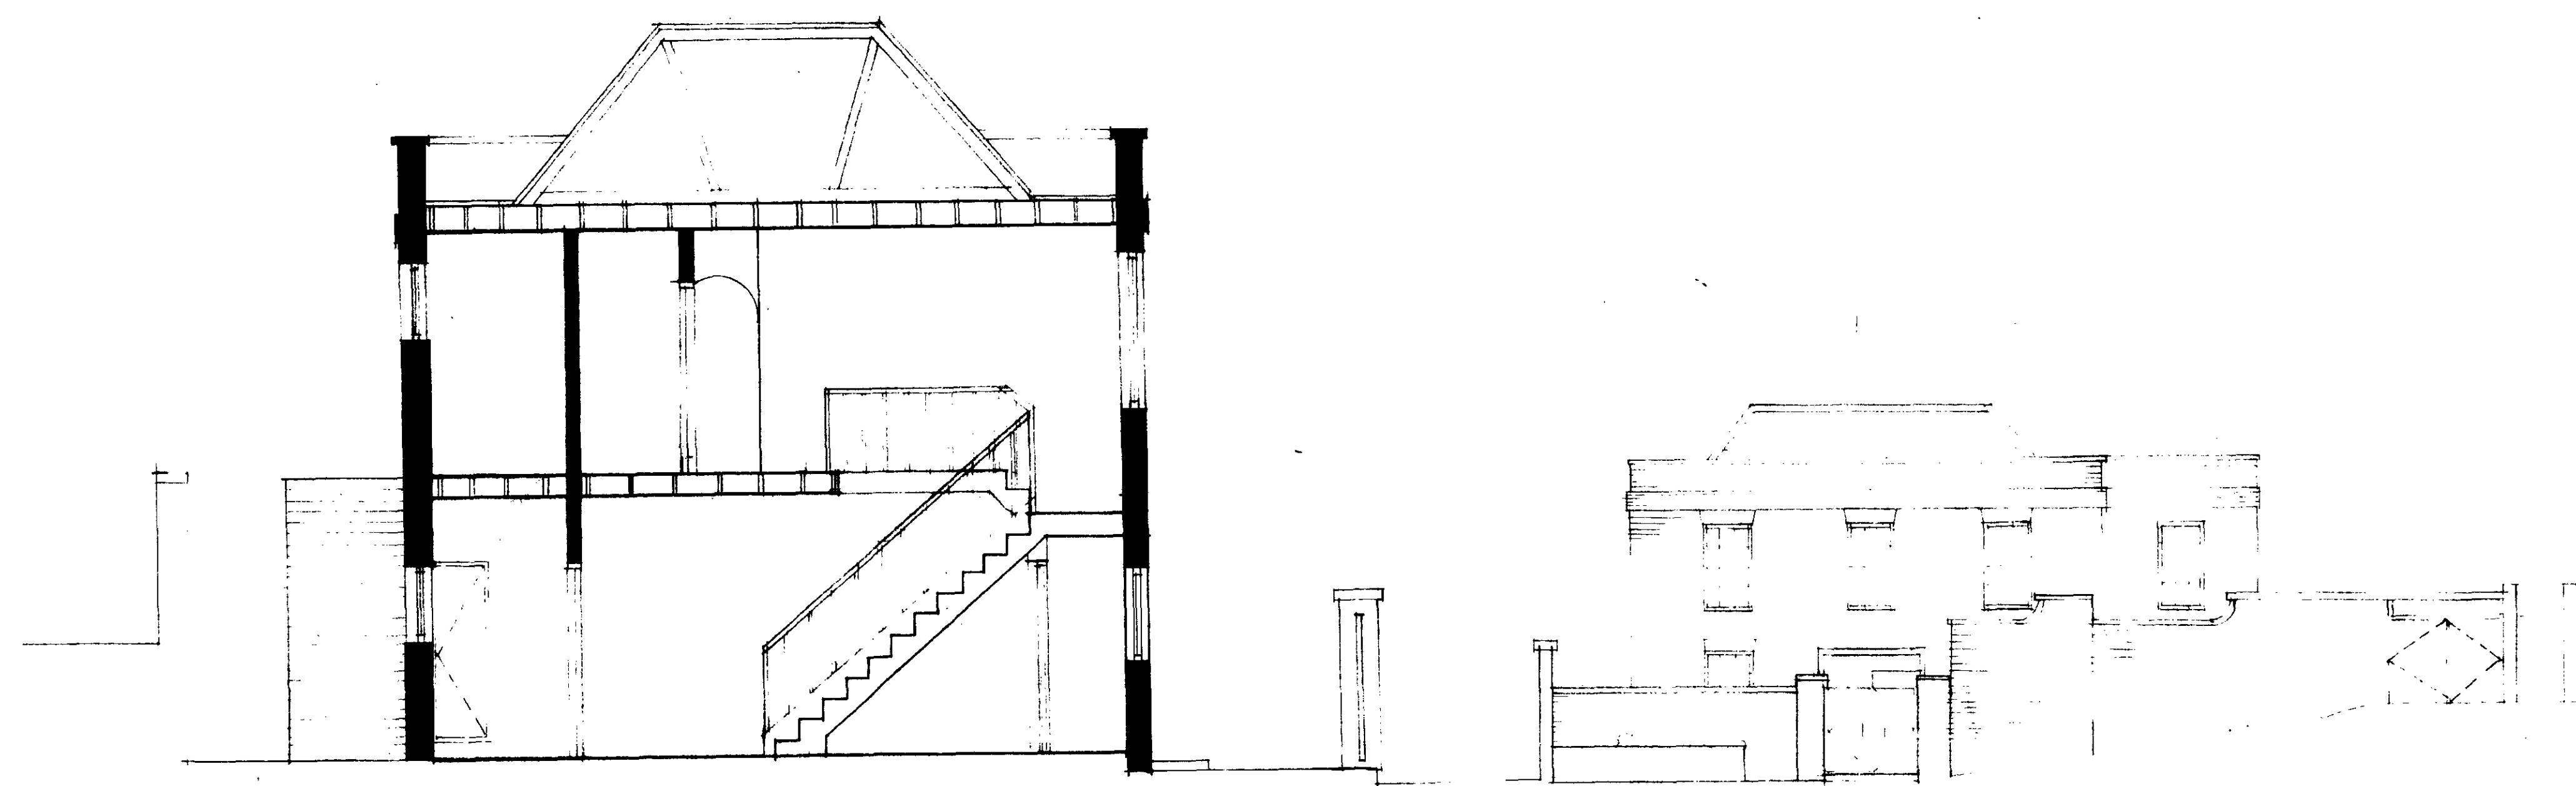


SECTION AA

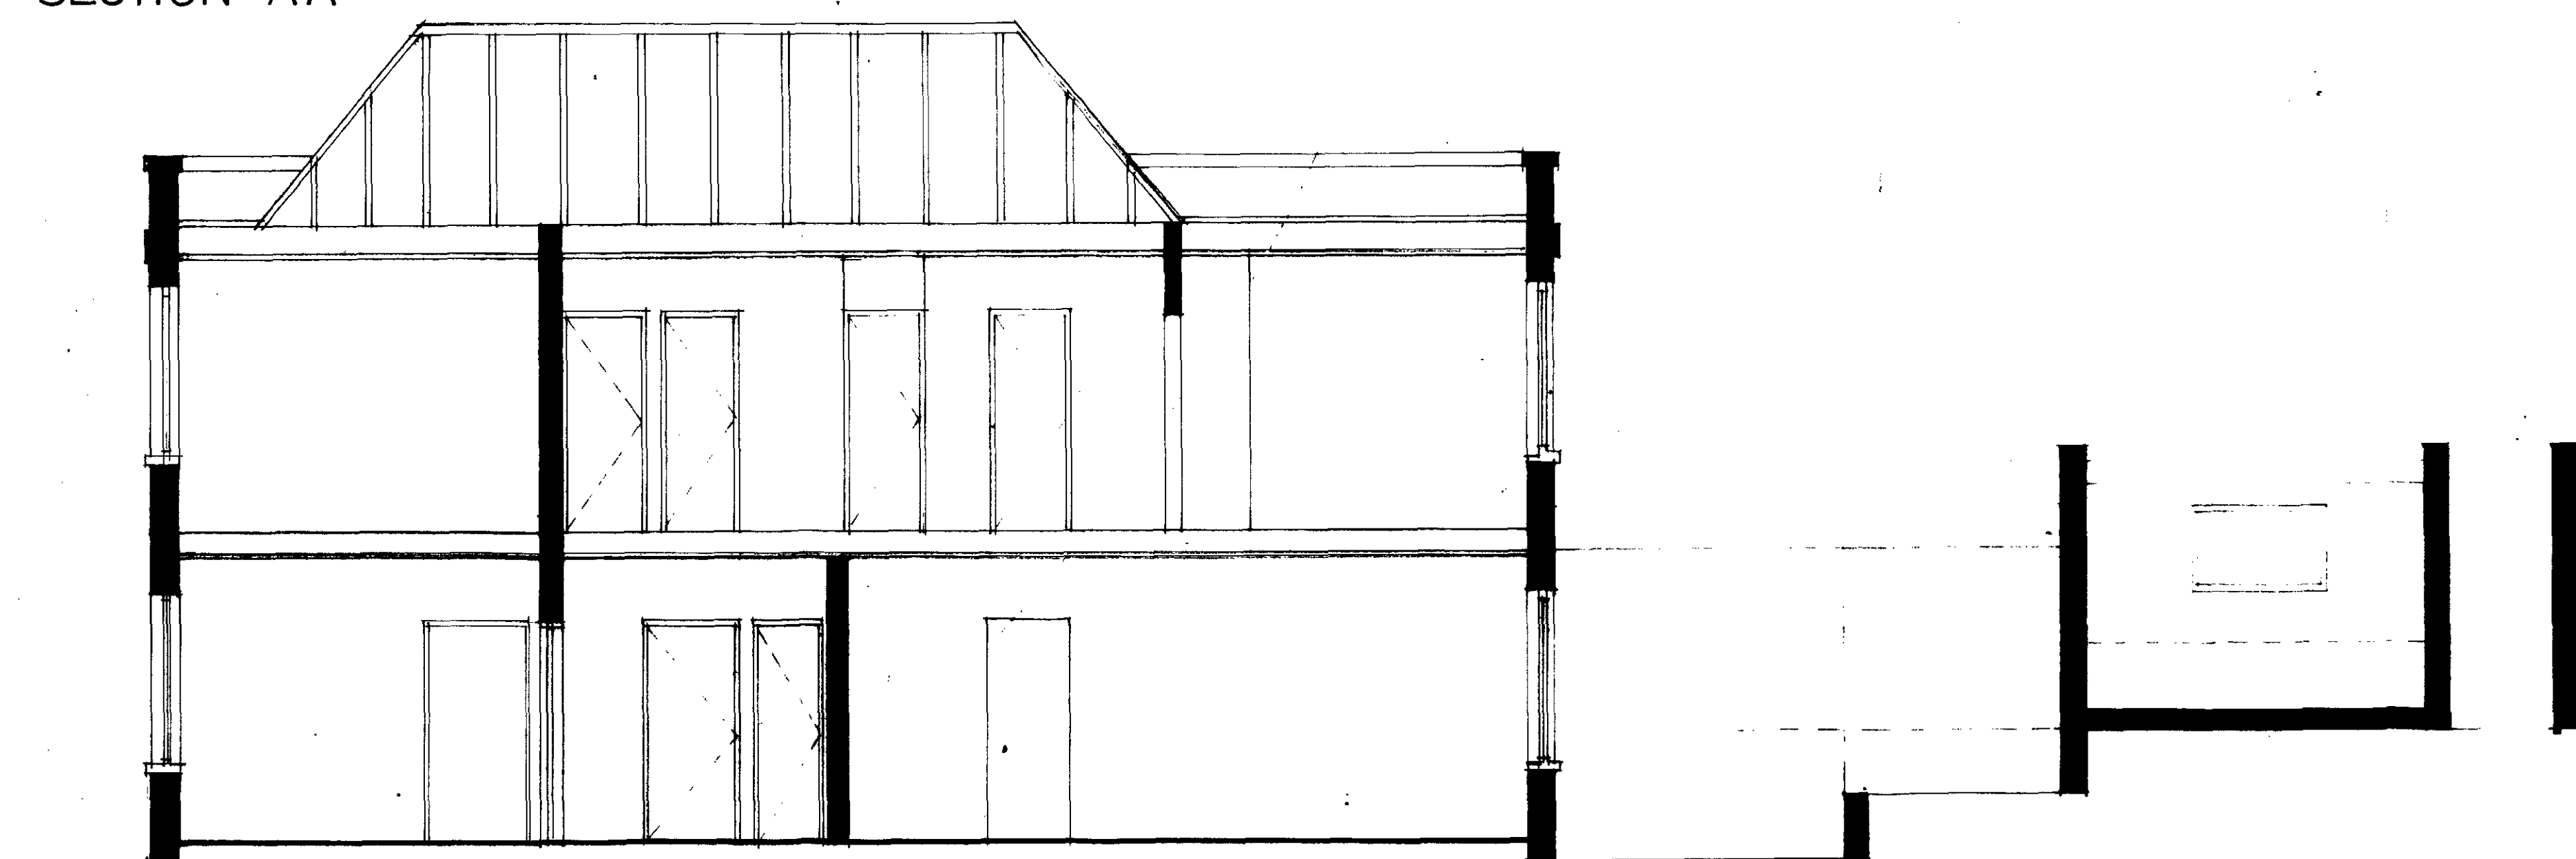

SECTION BB

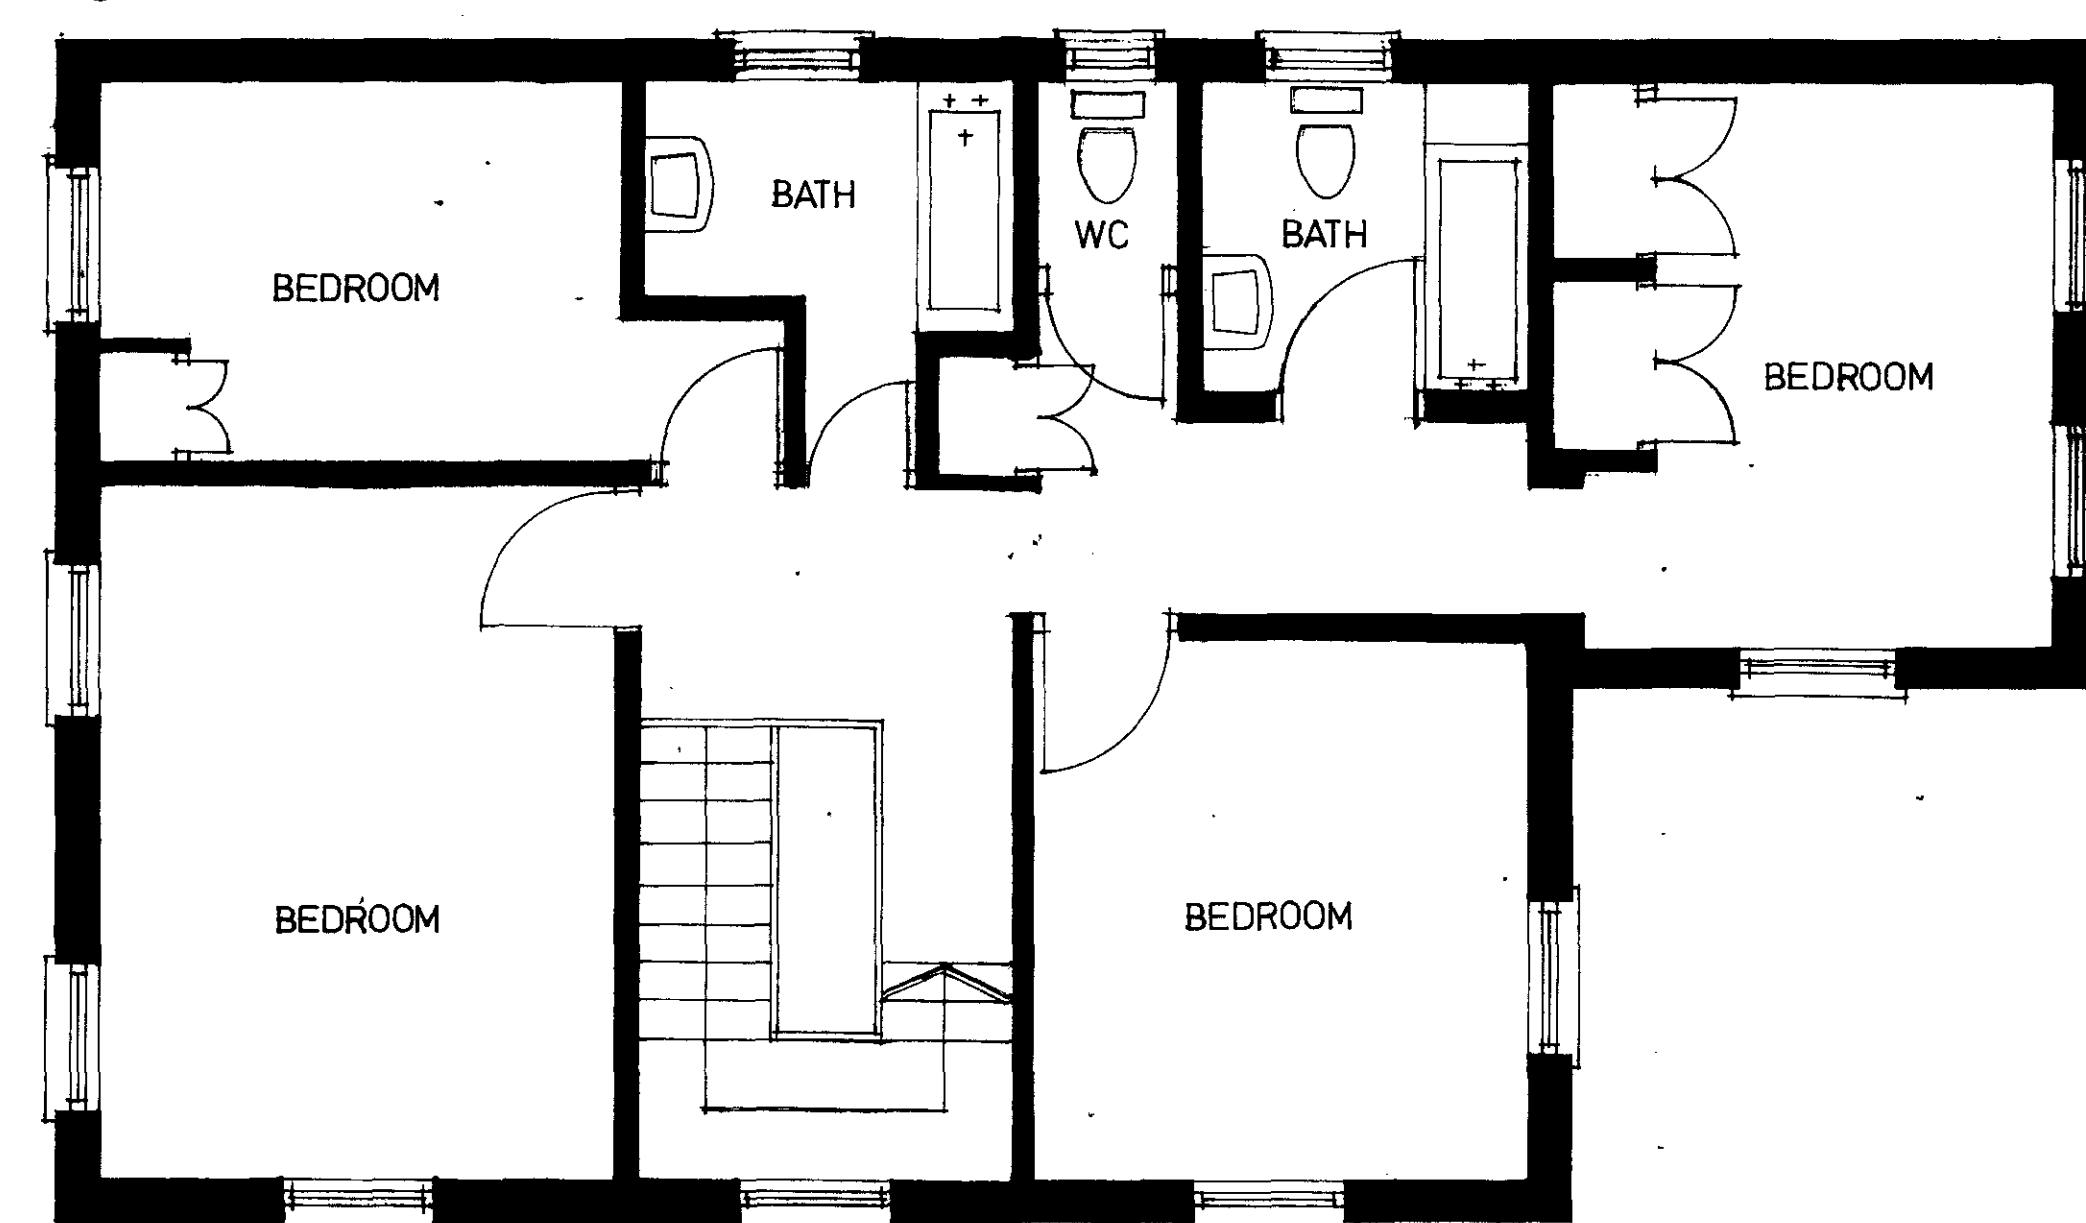


FIRST FLOOR PLAN

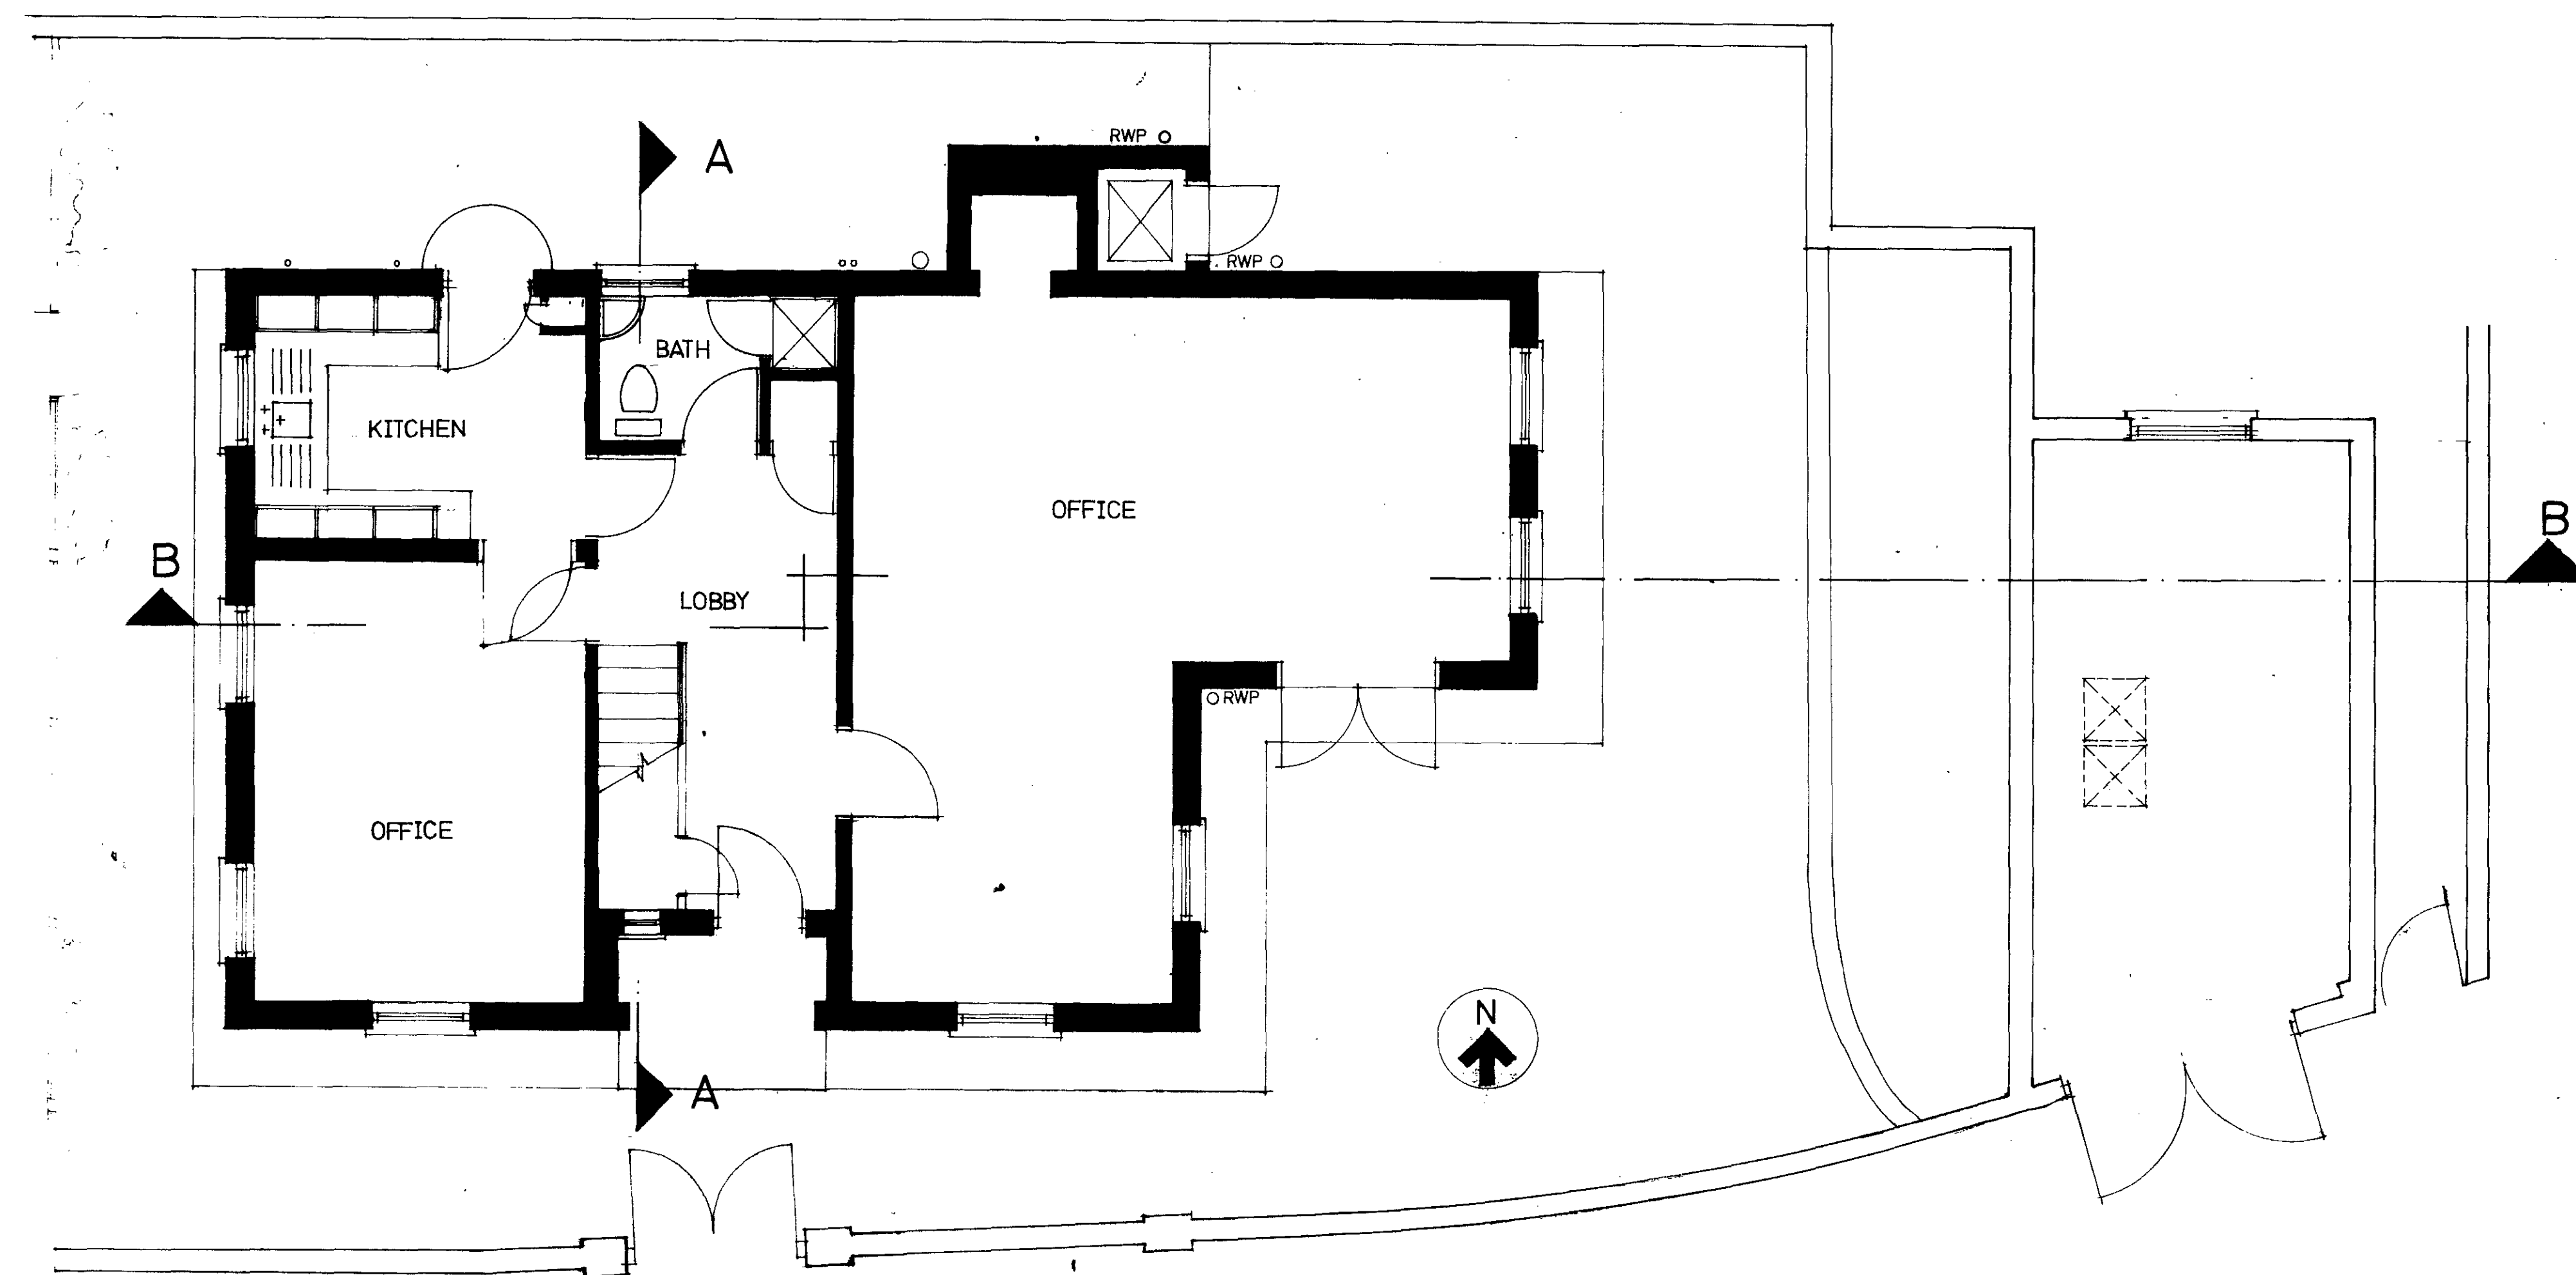


GROUND FLOOR PLAN




EAST ELEVATION

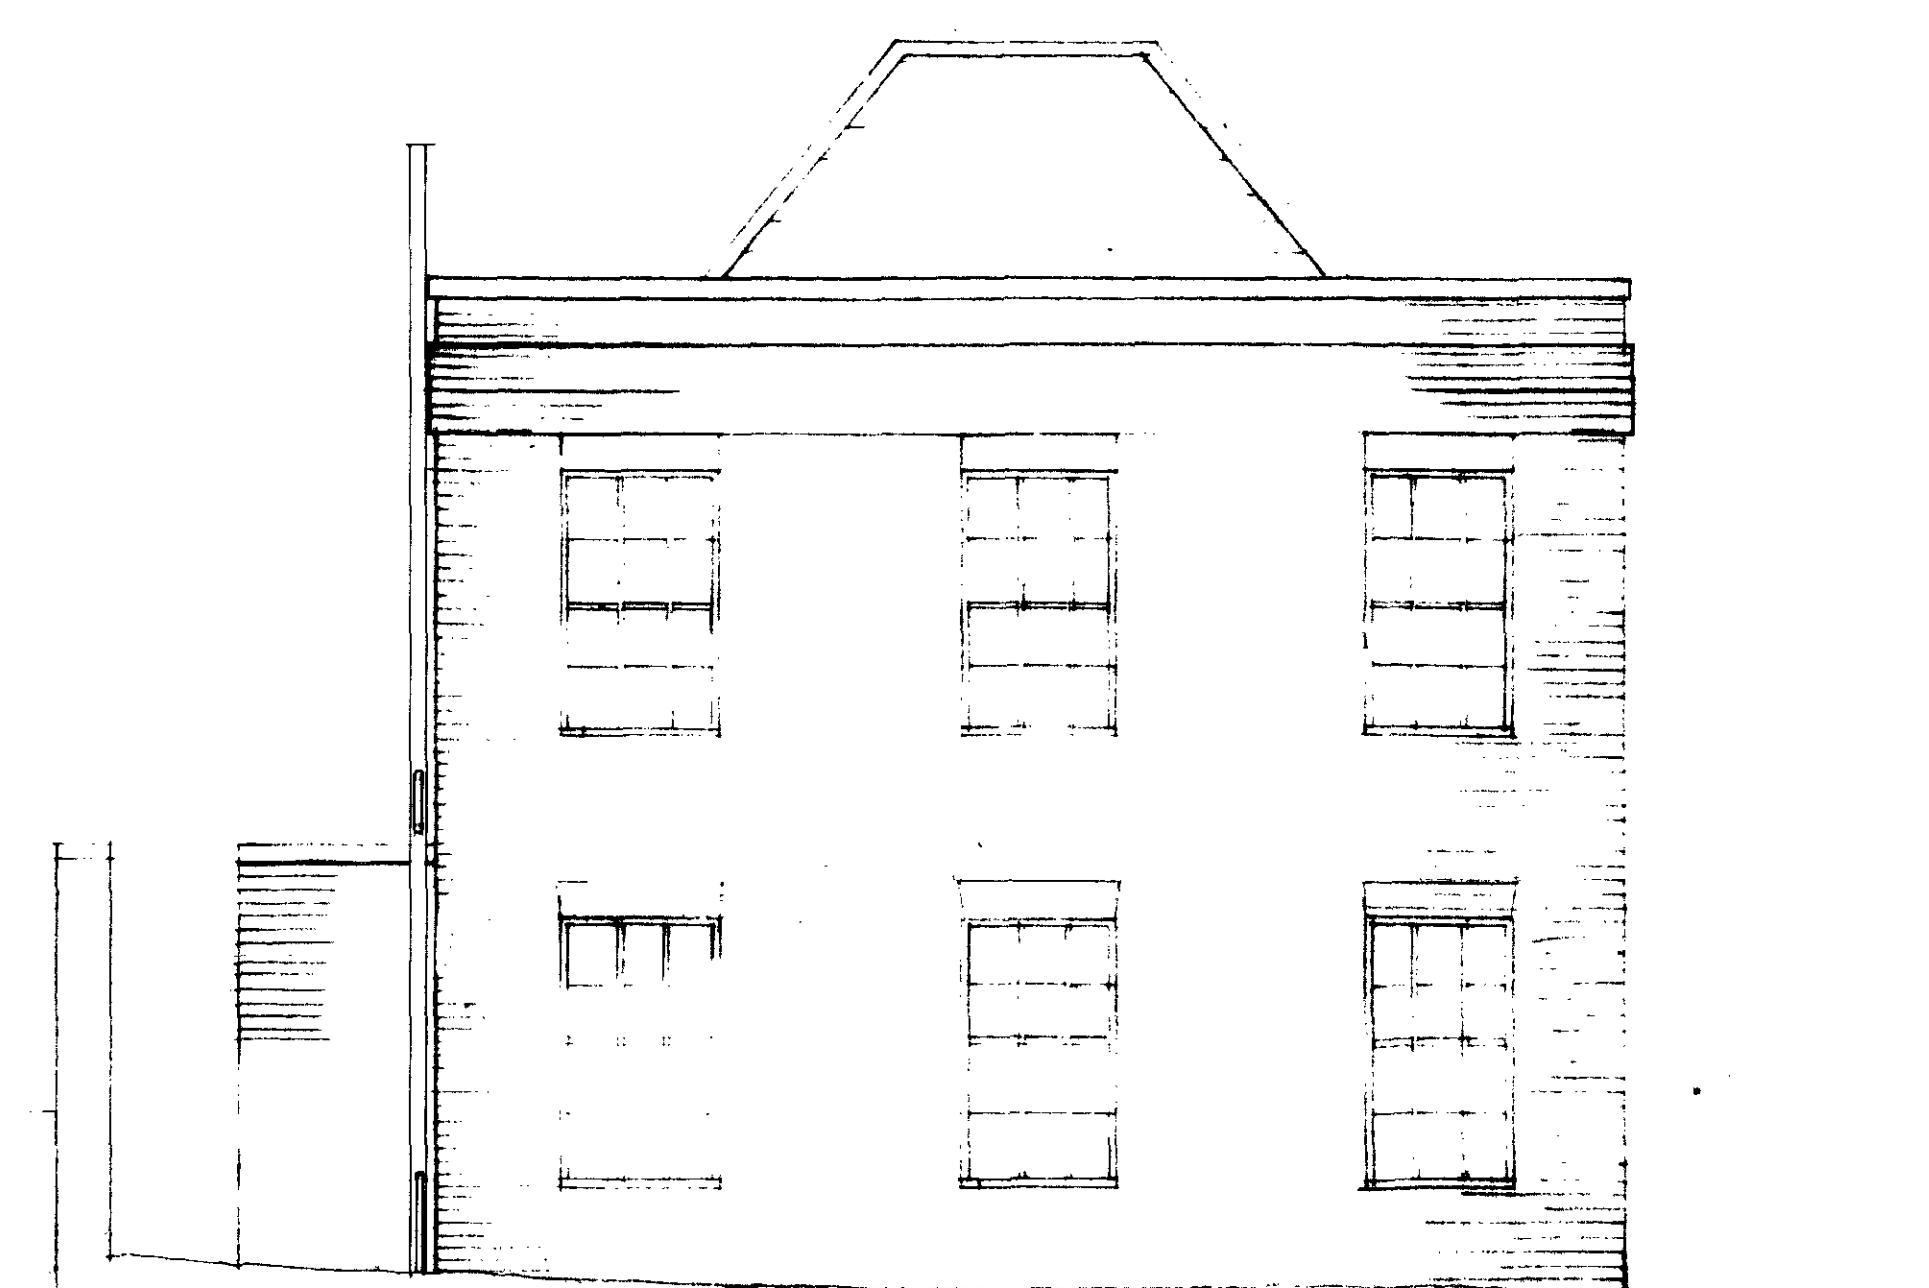

WEST ELEVATION

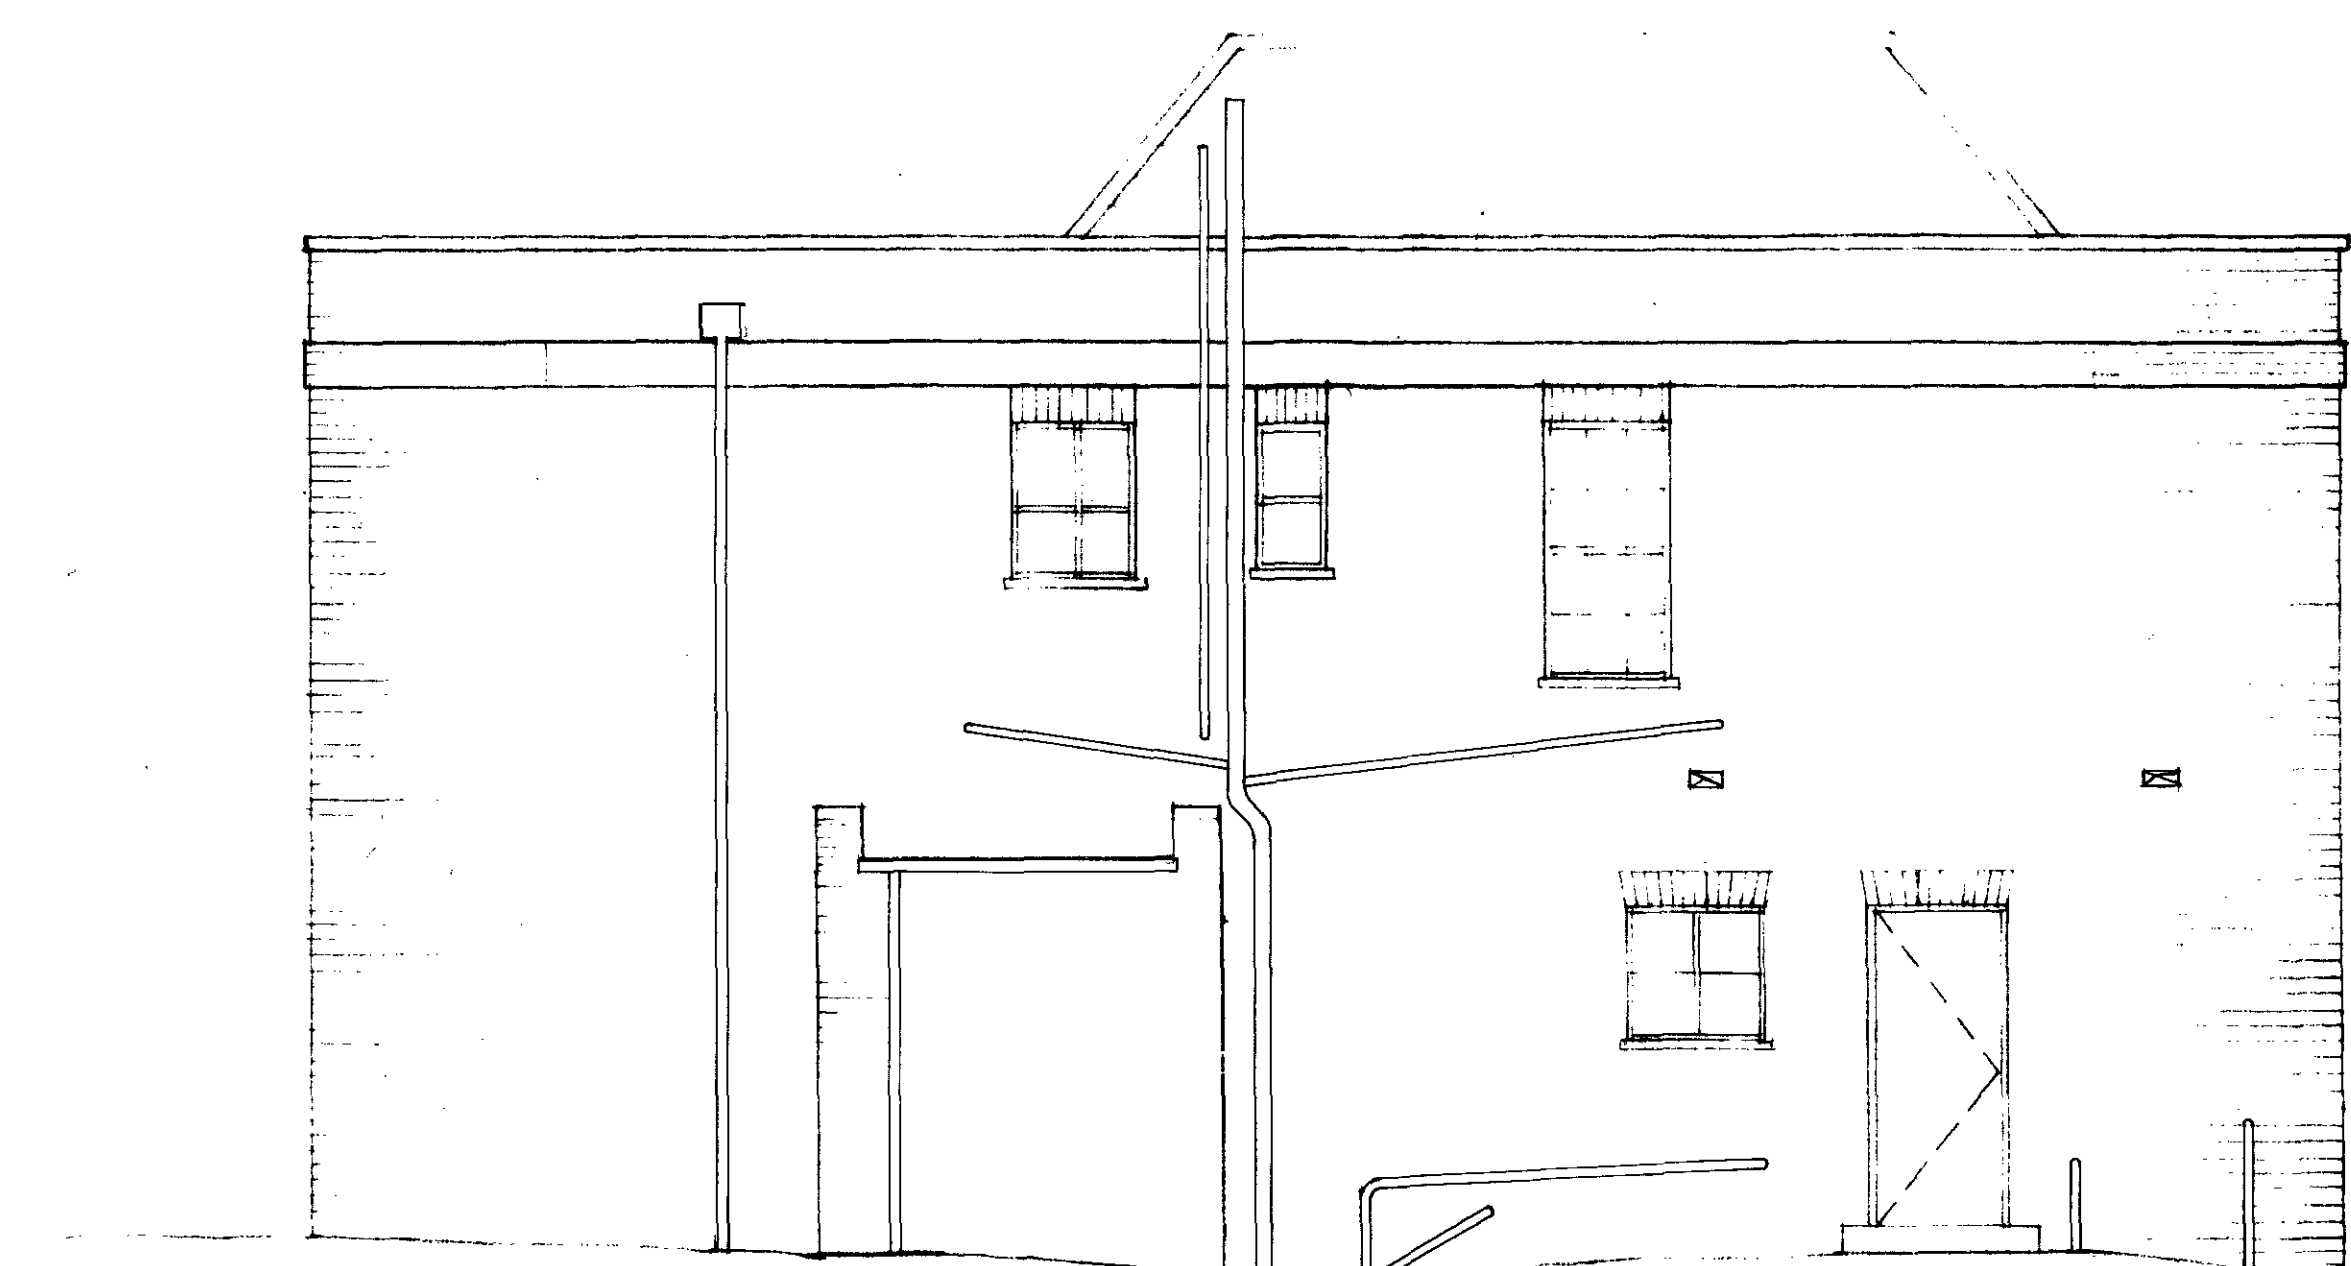

NORTH ELEVATION

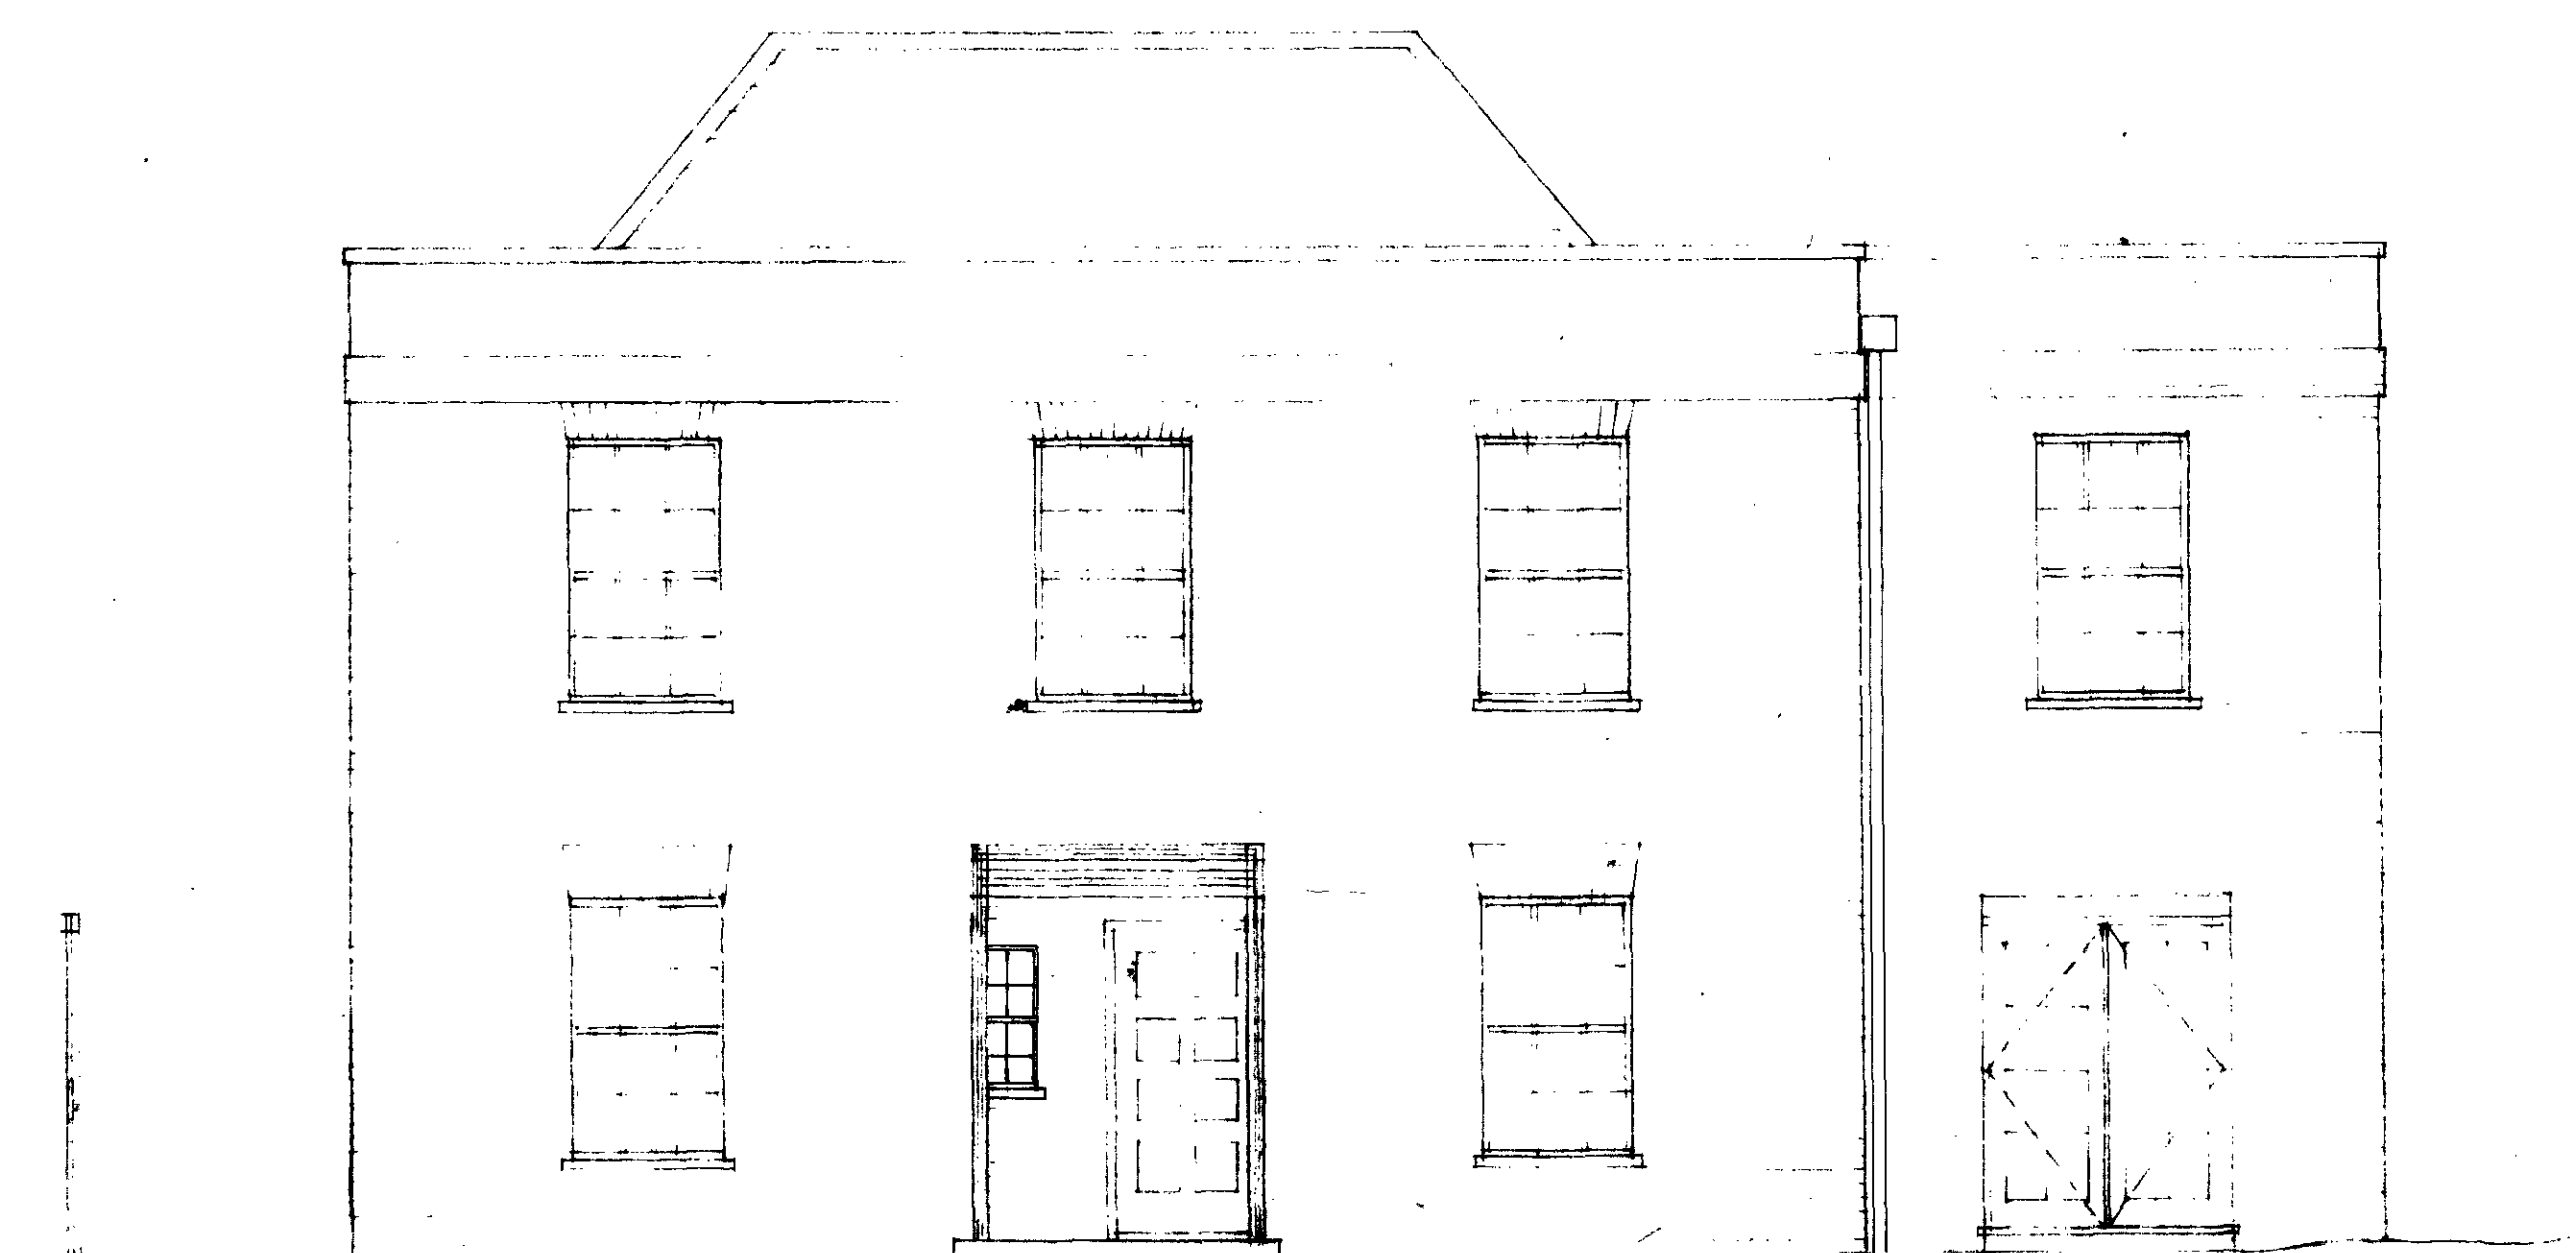

SOUTH ELEVATION

TP 8600154
HB 8670036

ISSUED FOR PLANNING PERMISSION
AND LISTED BUILDING CONSENT

BEECHWOOD			
RM6B CONSULTANTS			
drwg. title	COTTAGE EXISTING PLANS, SECTIONS, ELEVATIONS.		
scale	1:50	drwg. no.	1-0
date	10.1.86	revision	
revision			