




PROPOSED FIRST FLOOR PLAN  
1:50

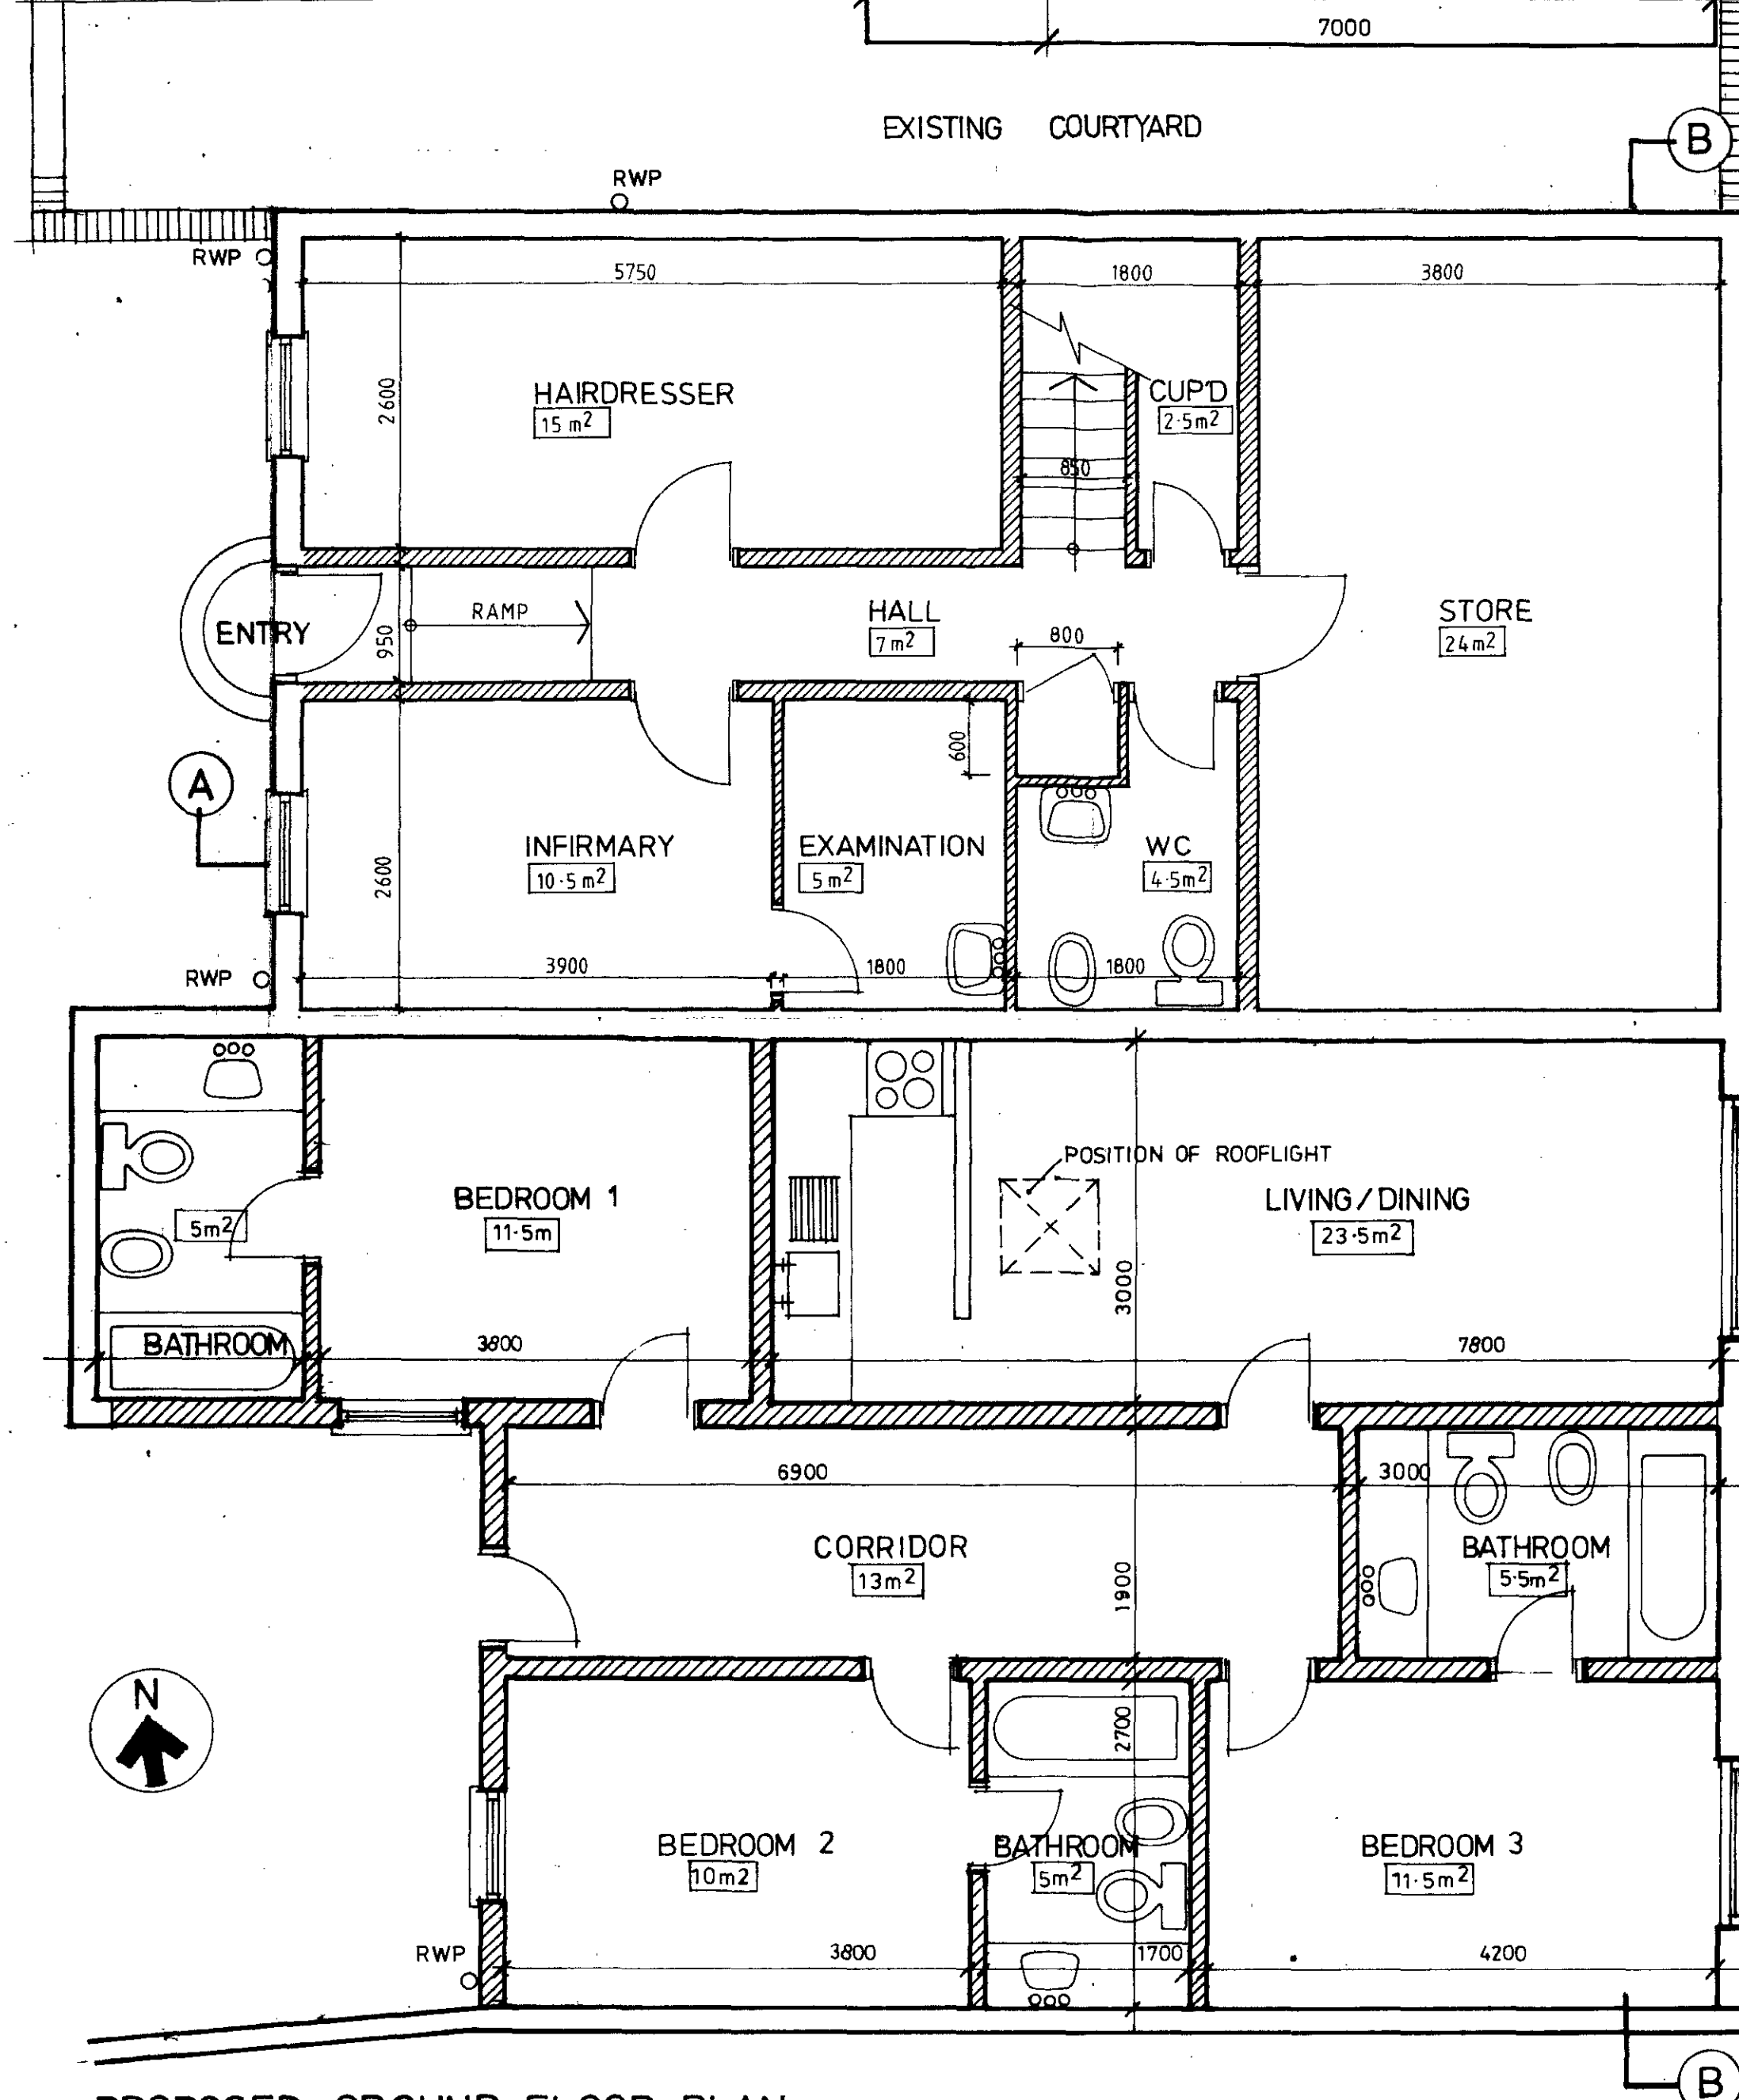


PROPOSED GROUND FLOOR PLAN  
1:50

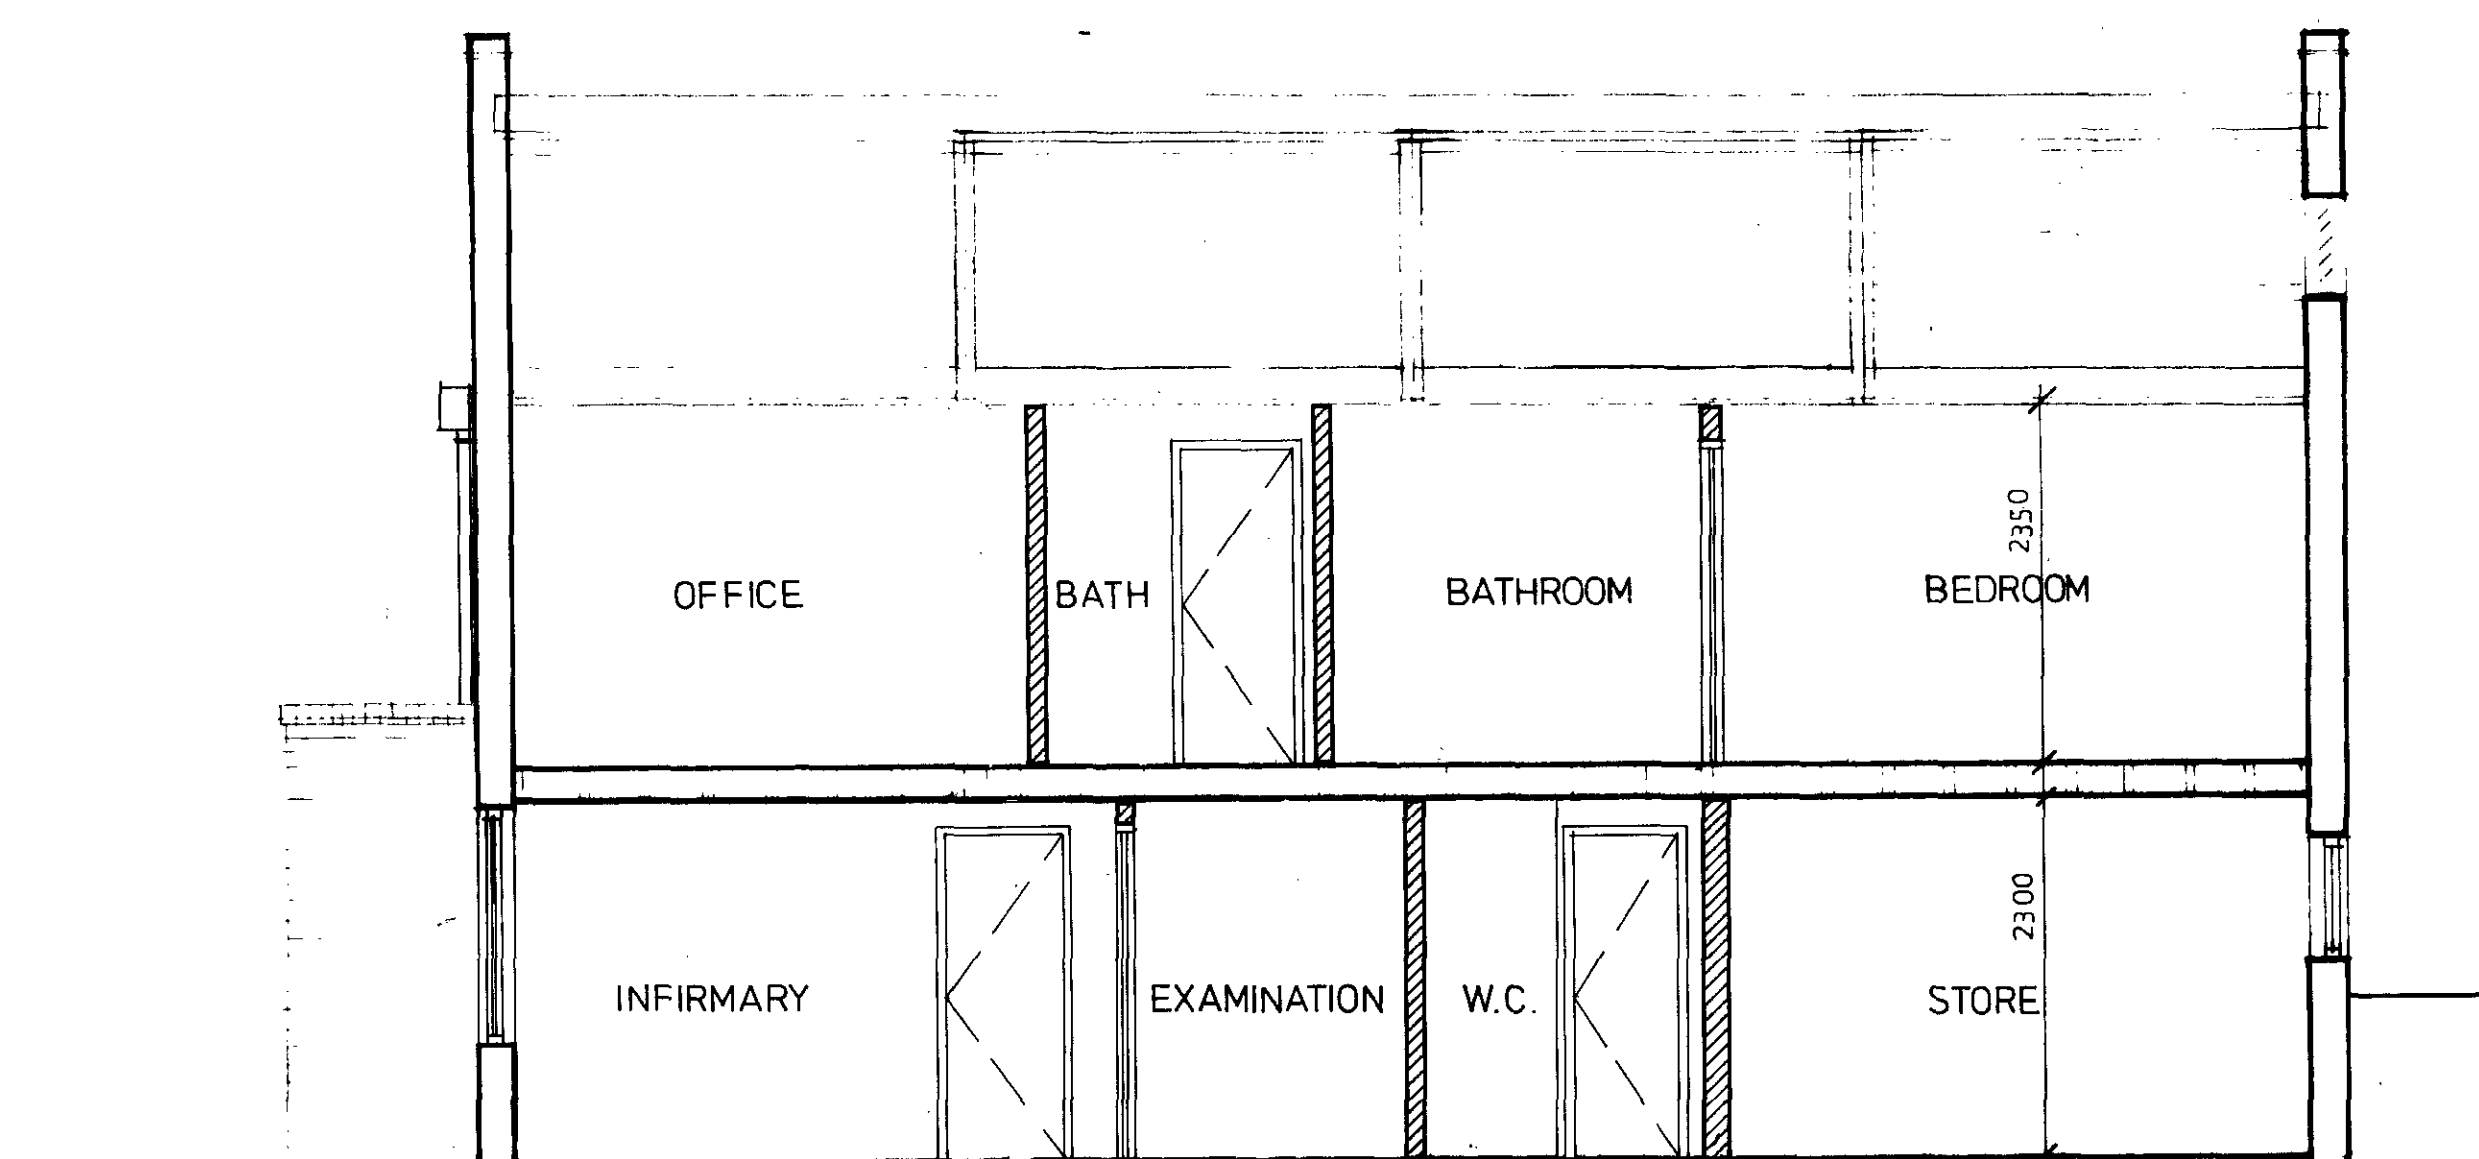


PROPOSED SECTION AA

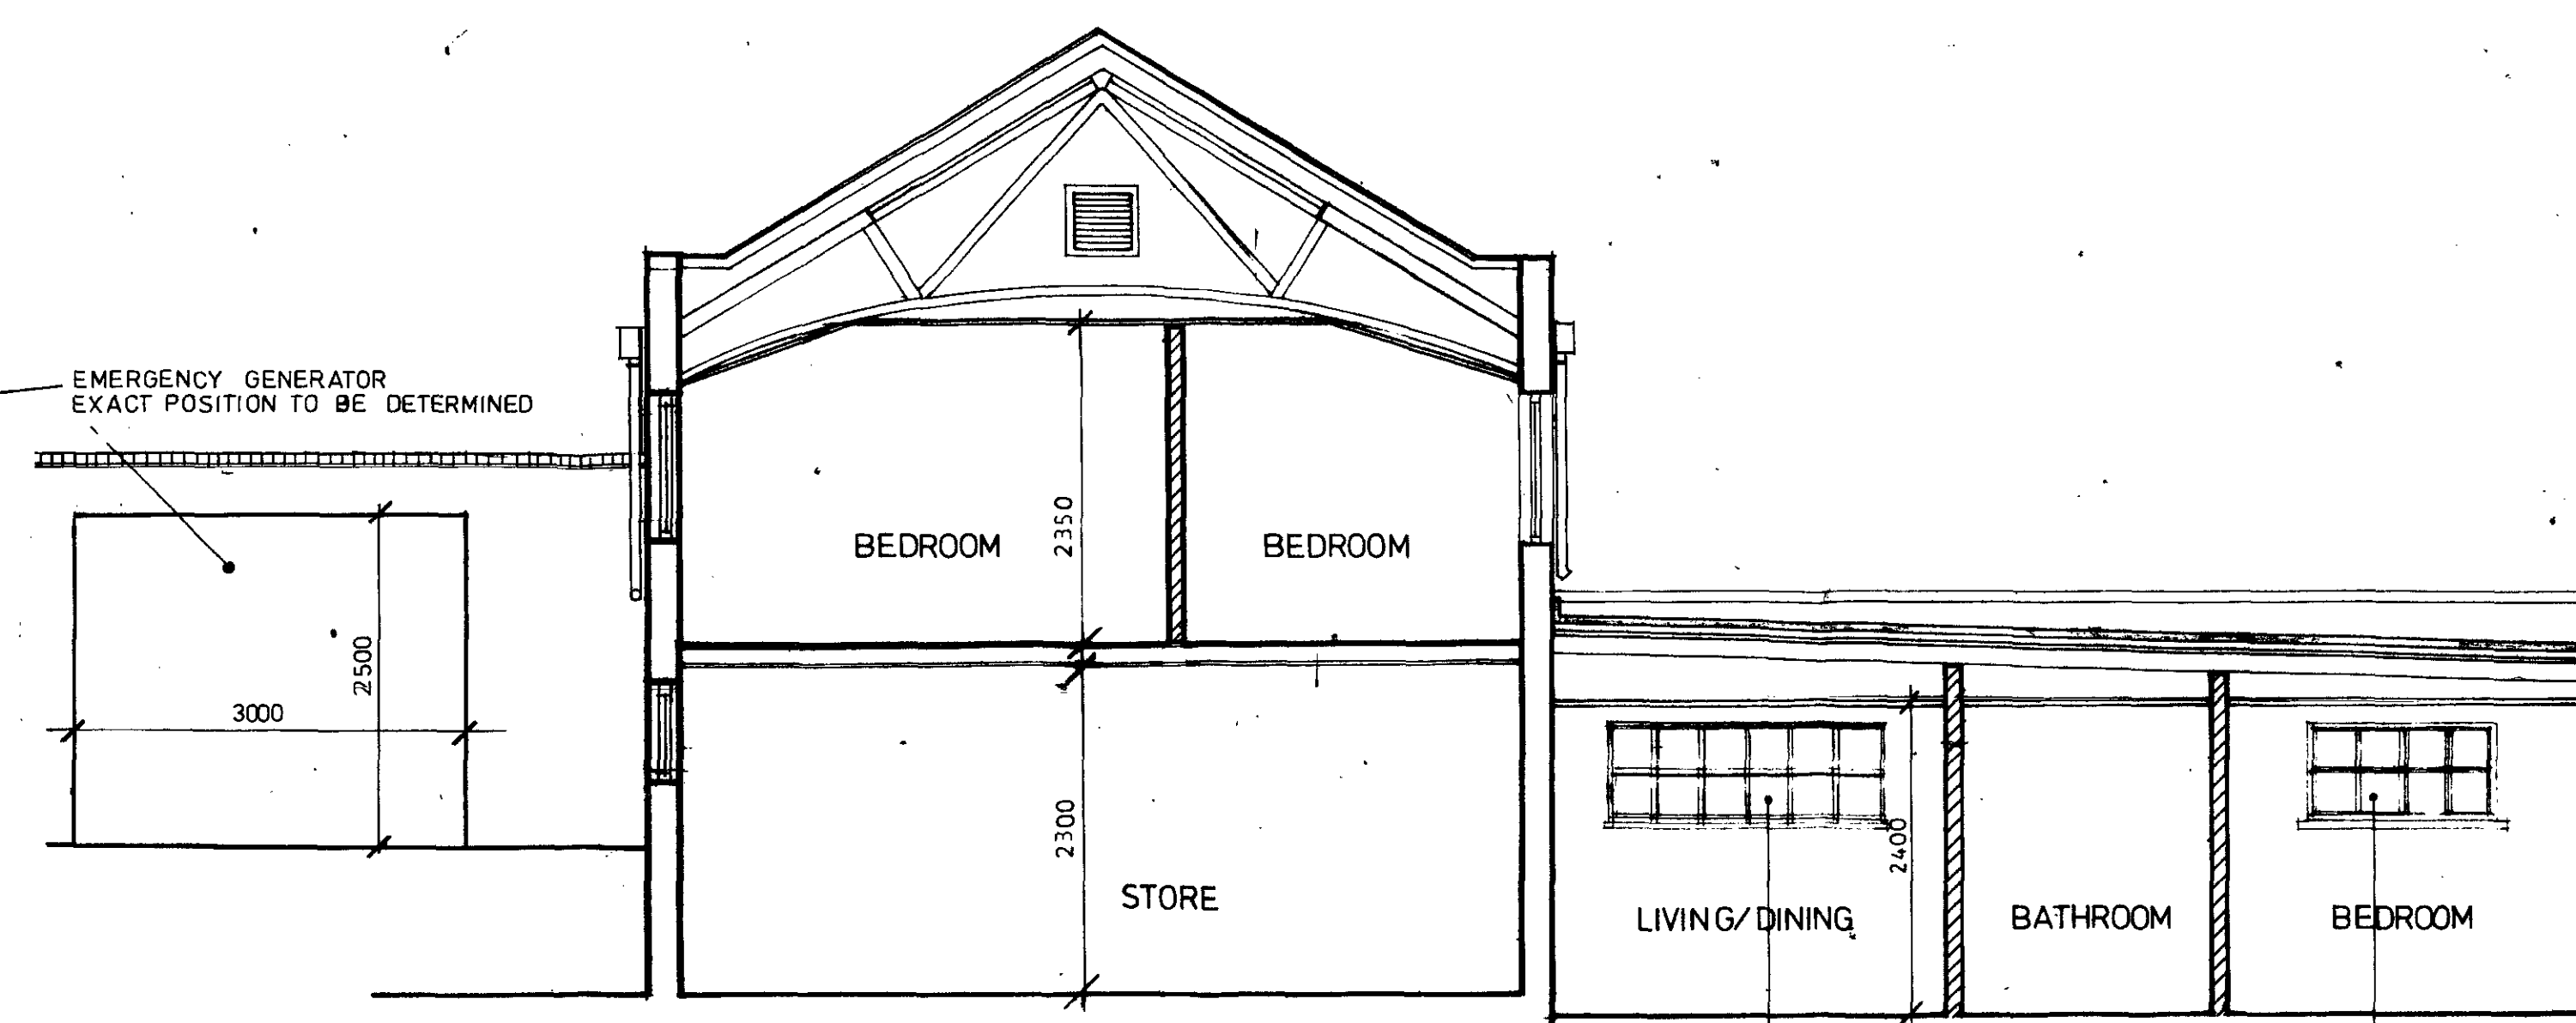


PROPOSED SECTION BB

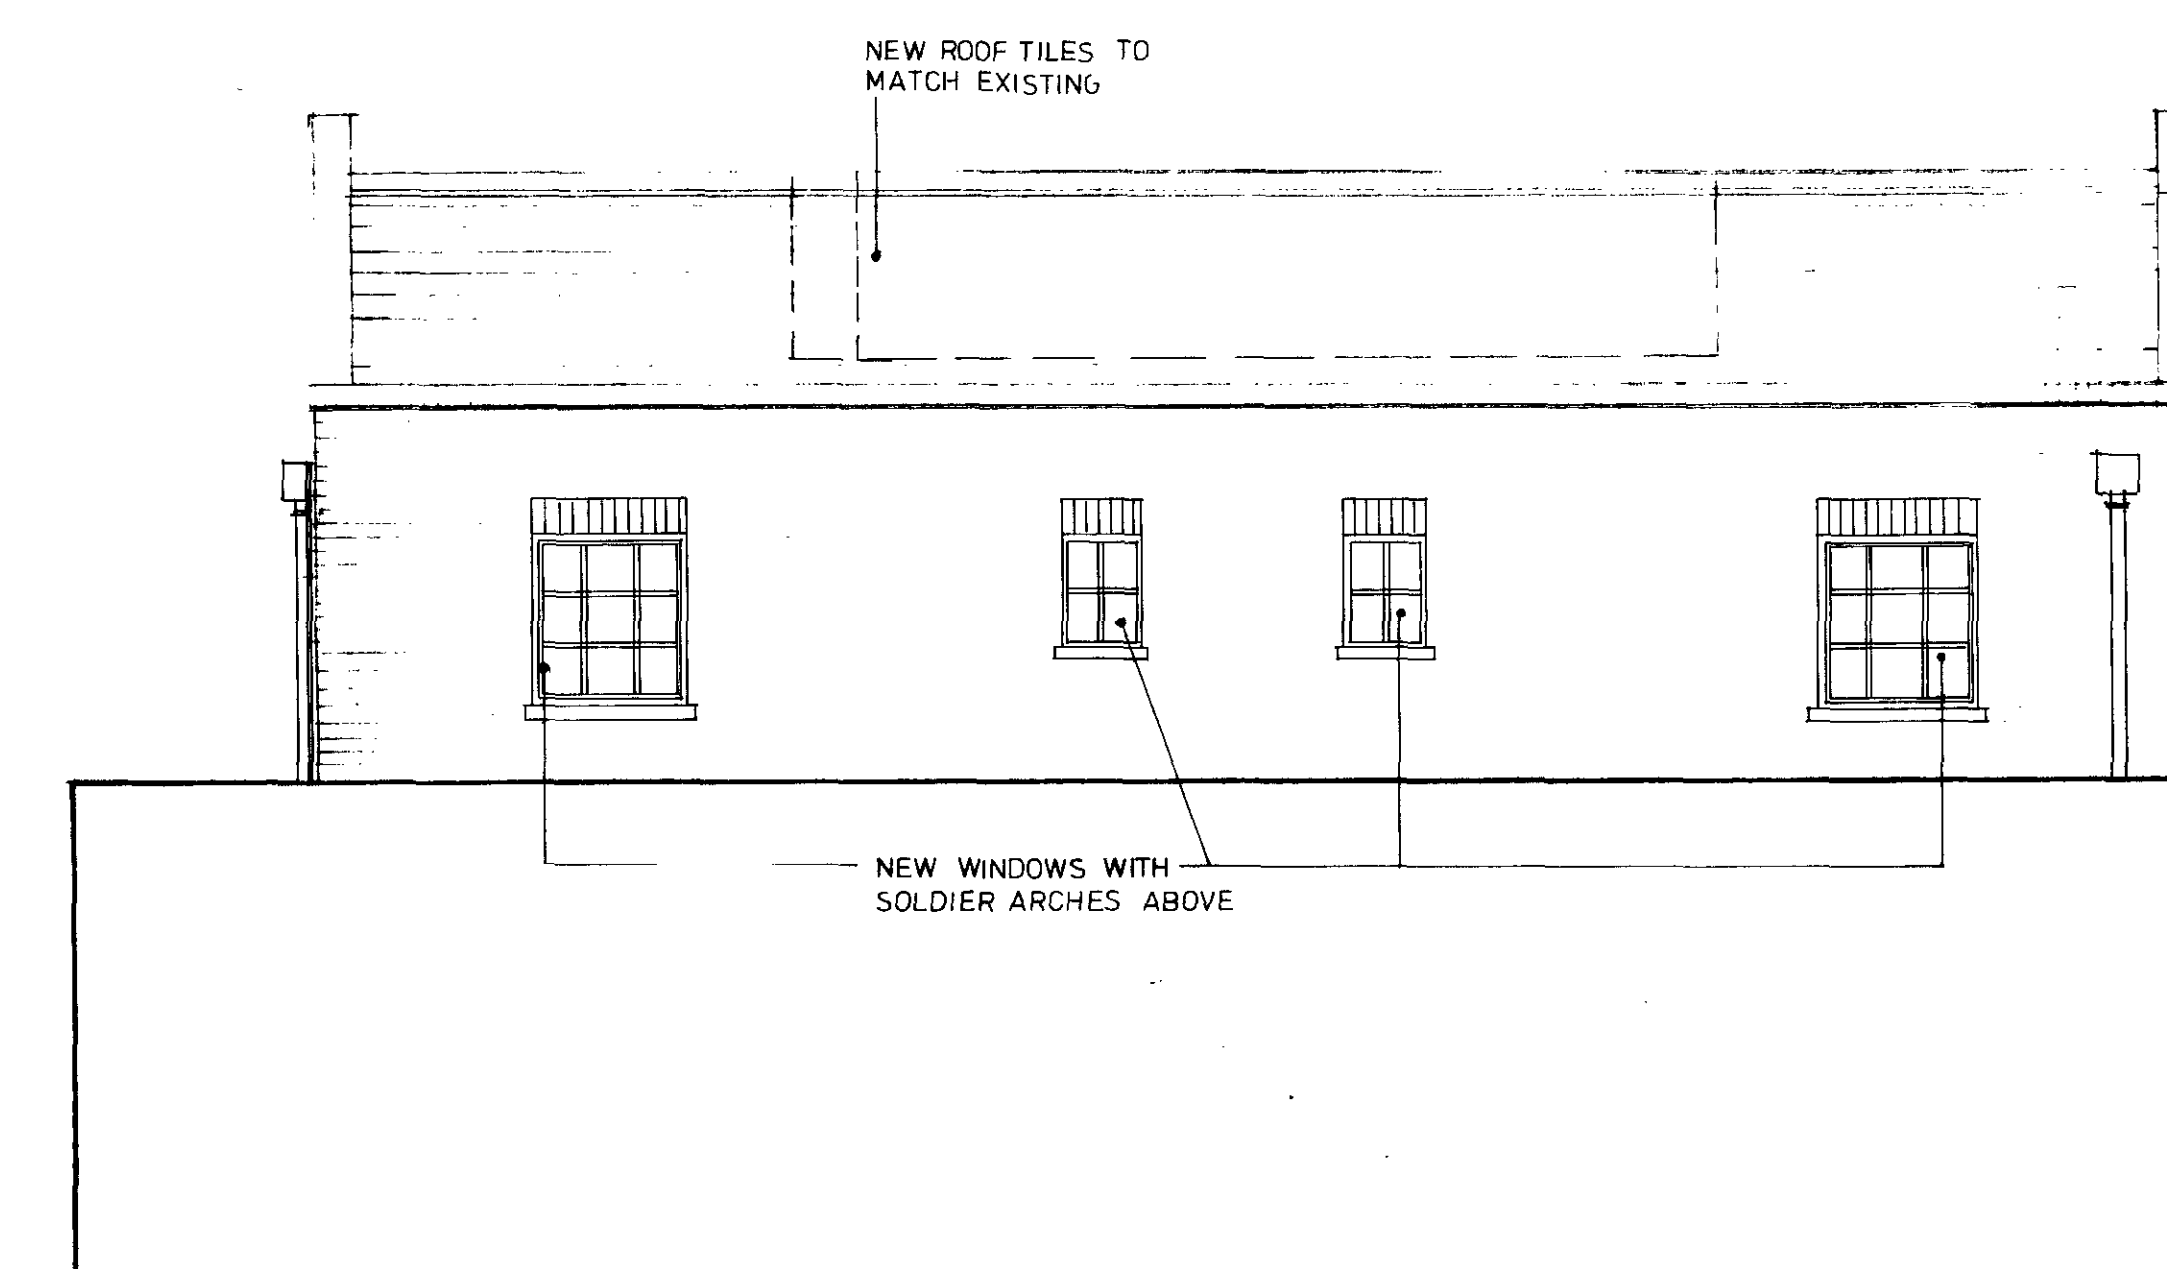

PROPOSED SOUTH ELEVATION  
1:50

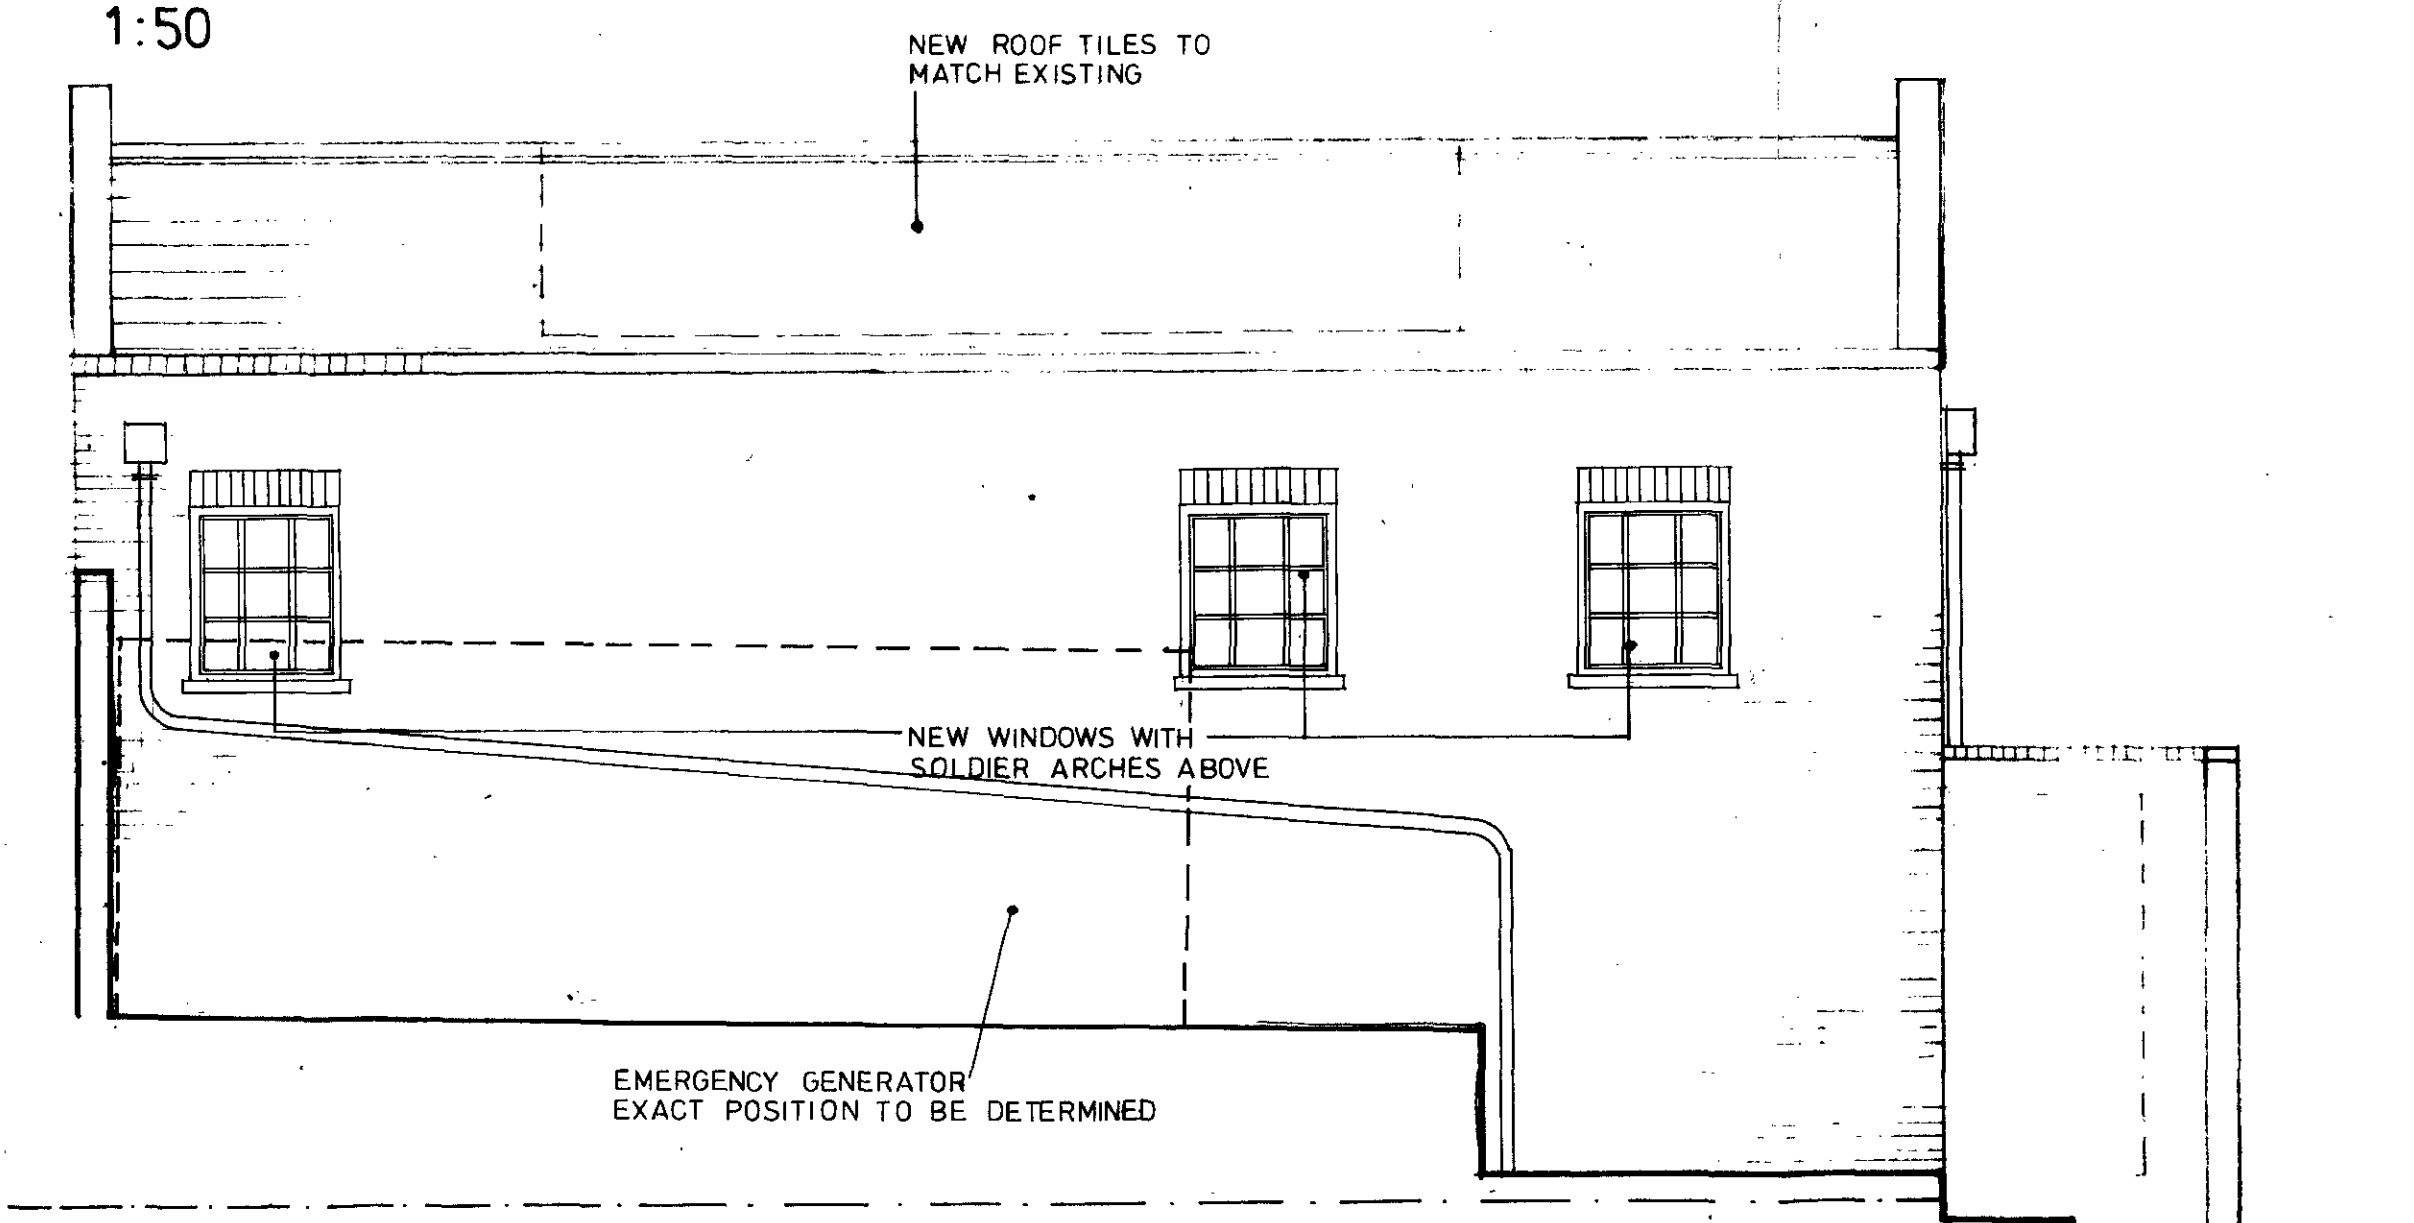

PROPOSED NORTH ELEVATION  
1:50

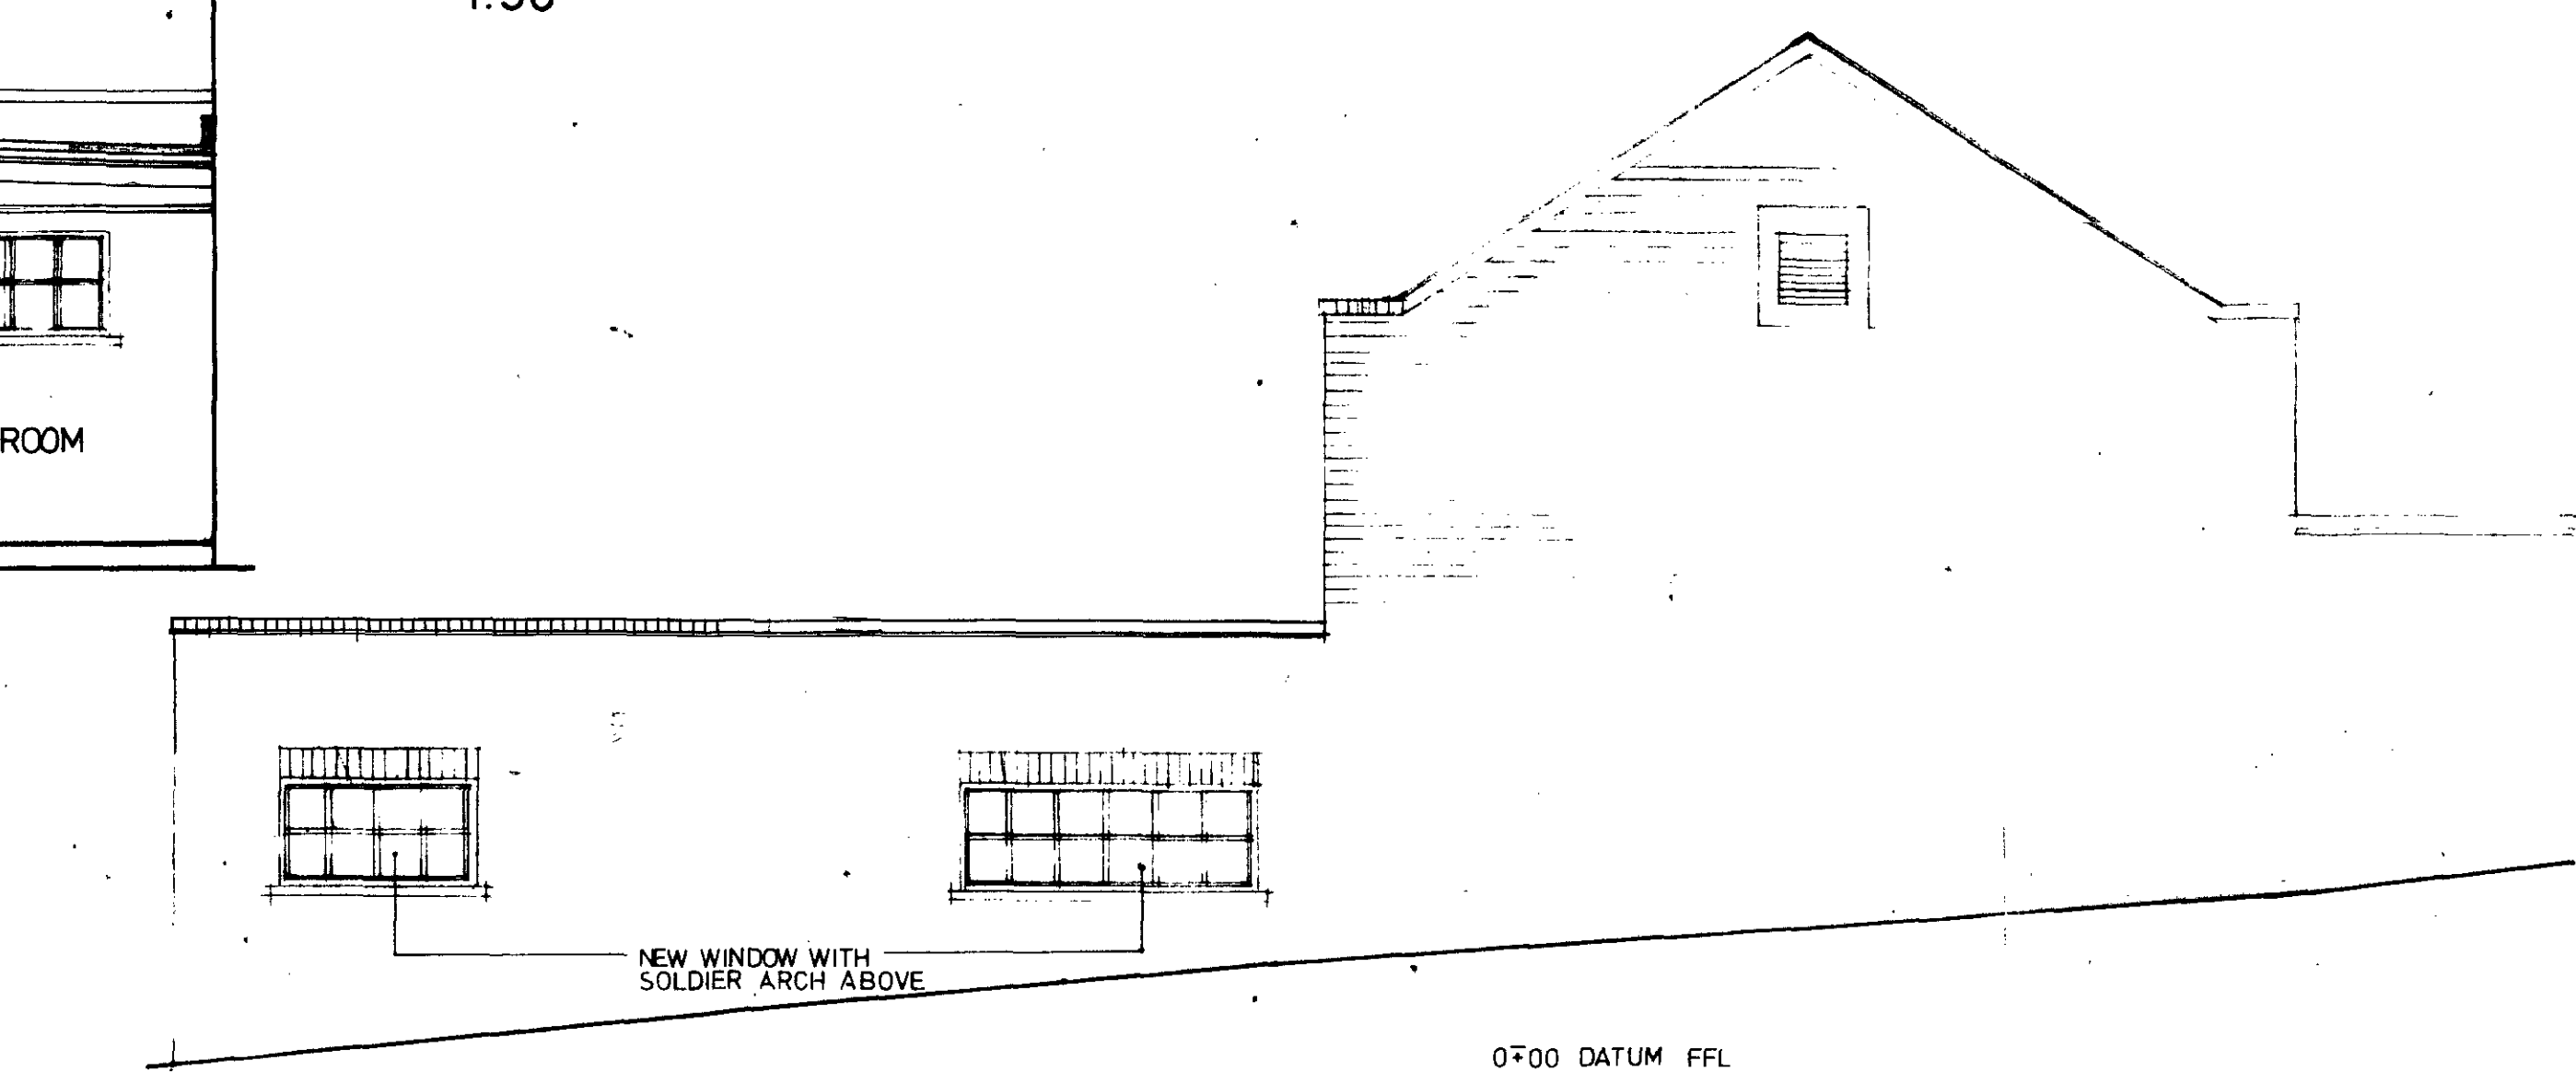

PROPOSED EAST ELEVATION  
1:50



PROPOSED WEST ELEVATION  
1:50

NOTE:  
Habitat rooms to have glazed window area not less than 10% of floor area and opening lights not less than 5% floor area

REVISION A: Floor plans revised.

LEGEND	
NEW WALL	▨
EXISTING WALL	▬

**BEECHWOOD**  
**RM6B CONSULTANTS**

dwg. title	SQUASH BUILDING/CONVERSION TO PROPOSED PLANS, SECTIONS, ELEVATIONS	
scale	1:50	dwg. no.
date	10/1/86	6-1
revision		

ISSUED FOR PLANNING PERMISSION  
AND LISTED BUILDING CONSENT