




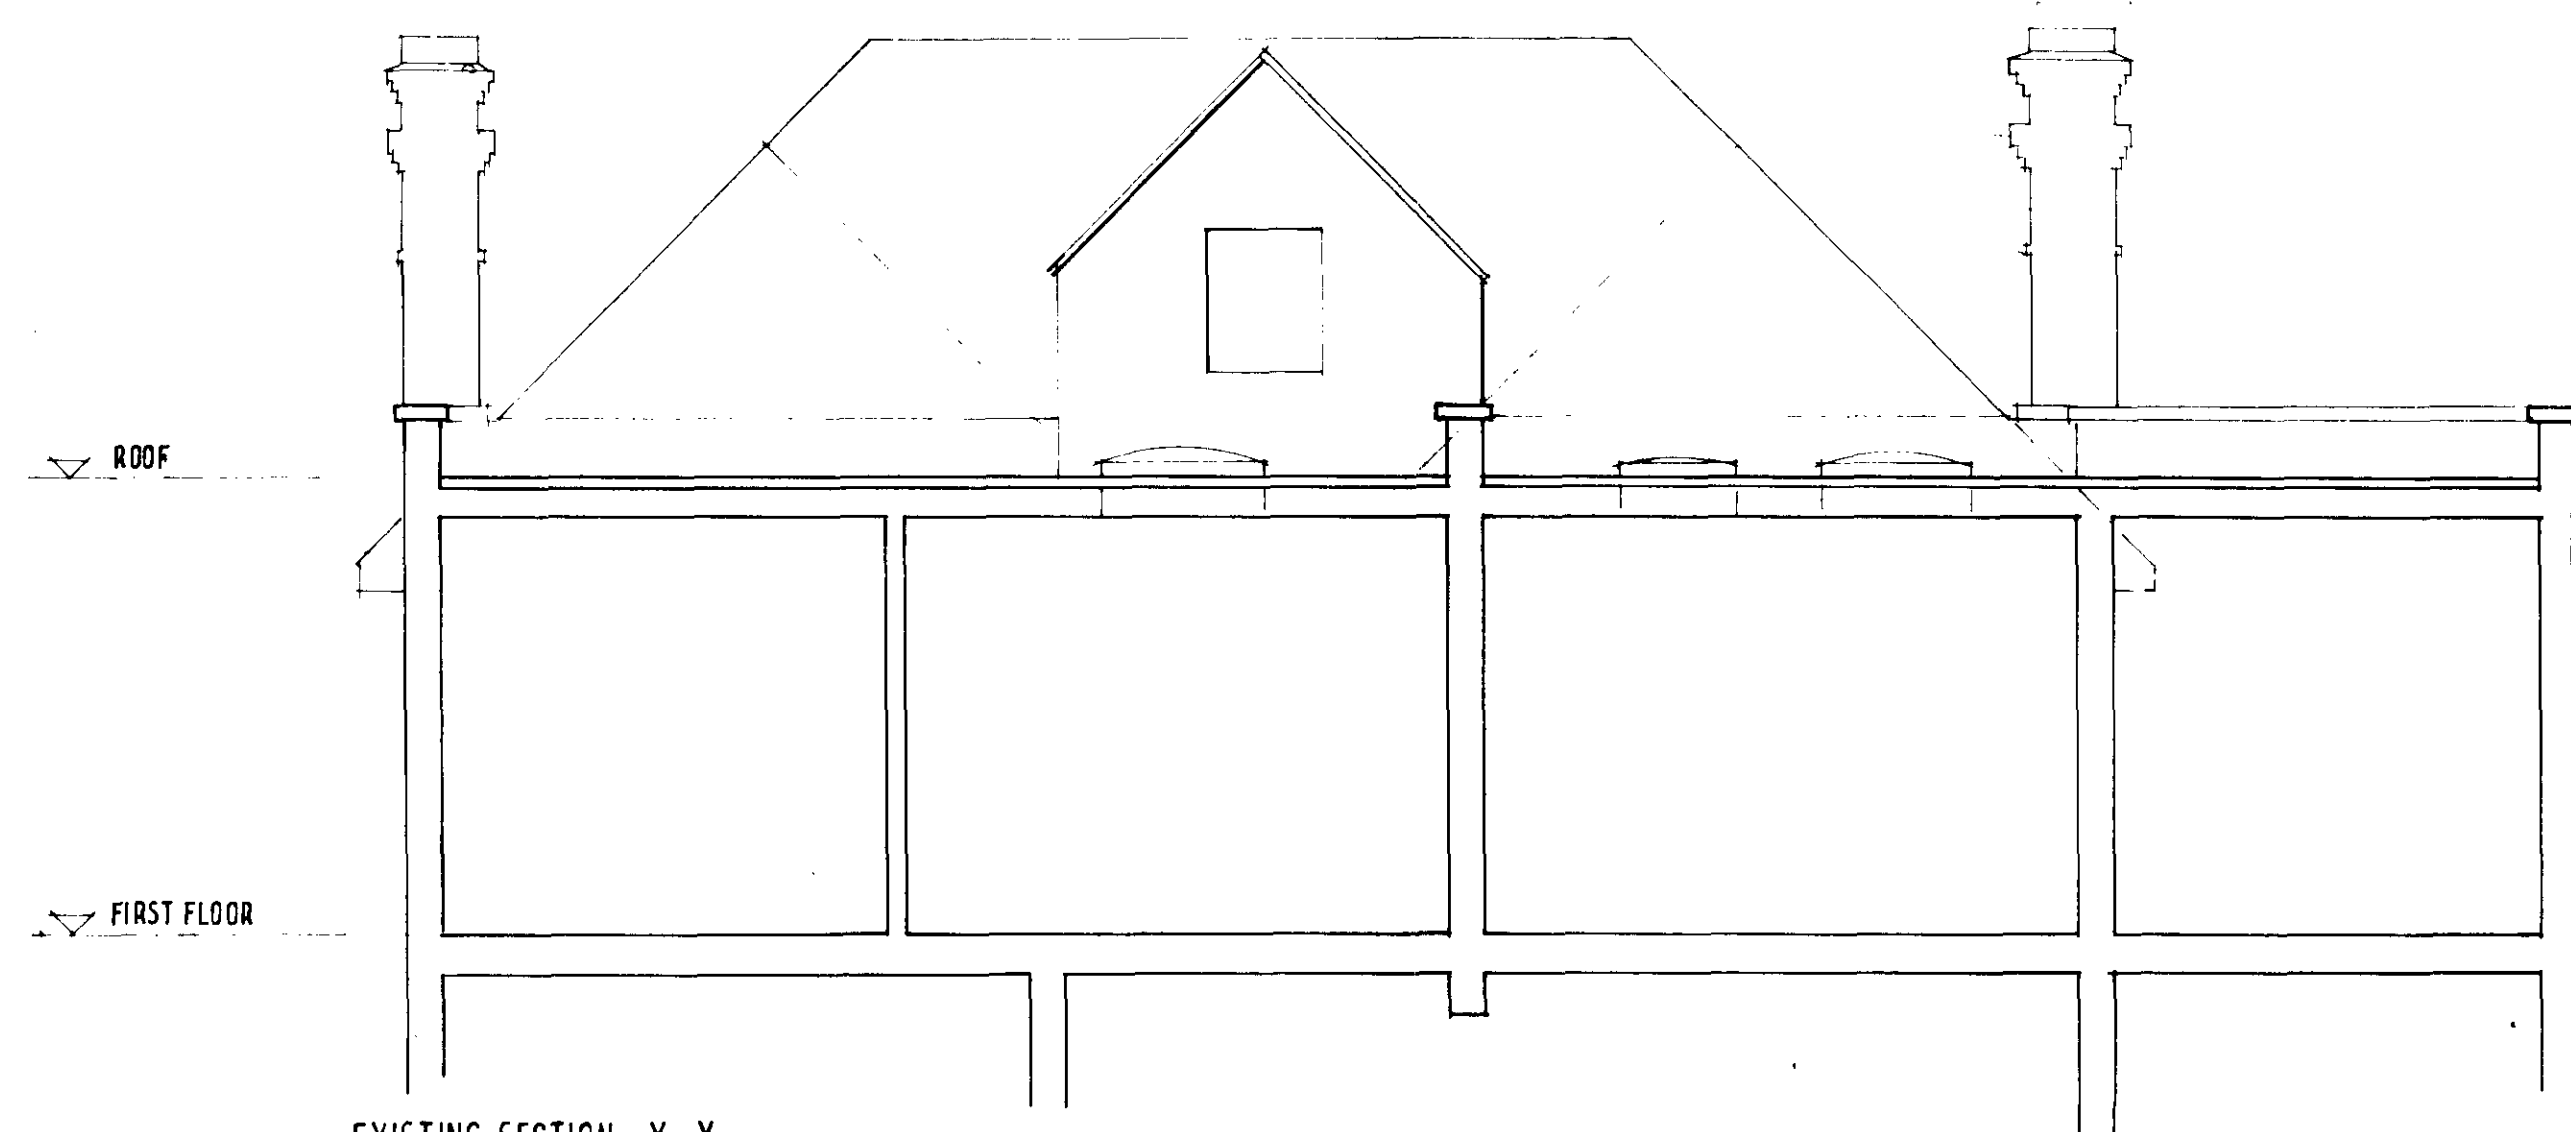


EXISTING SECTION X-X

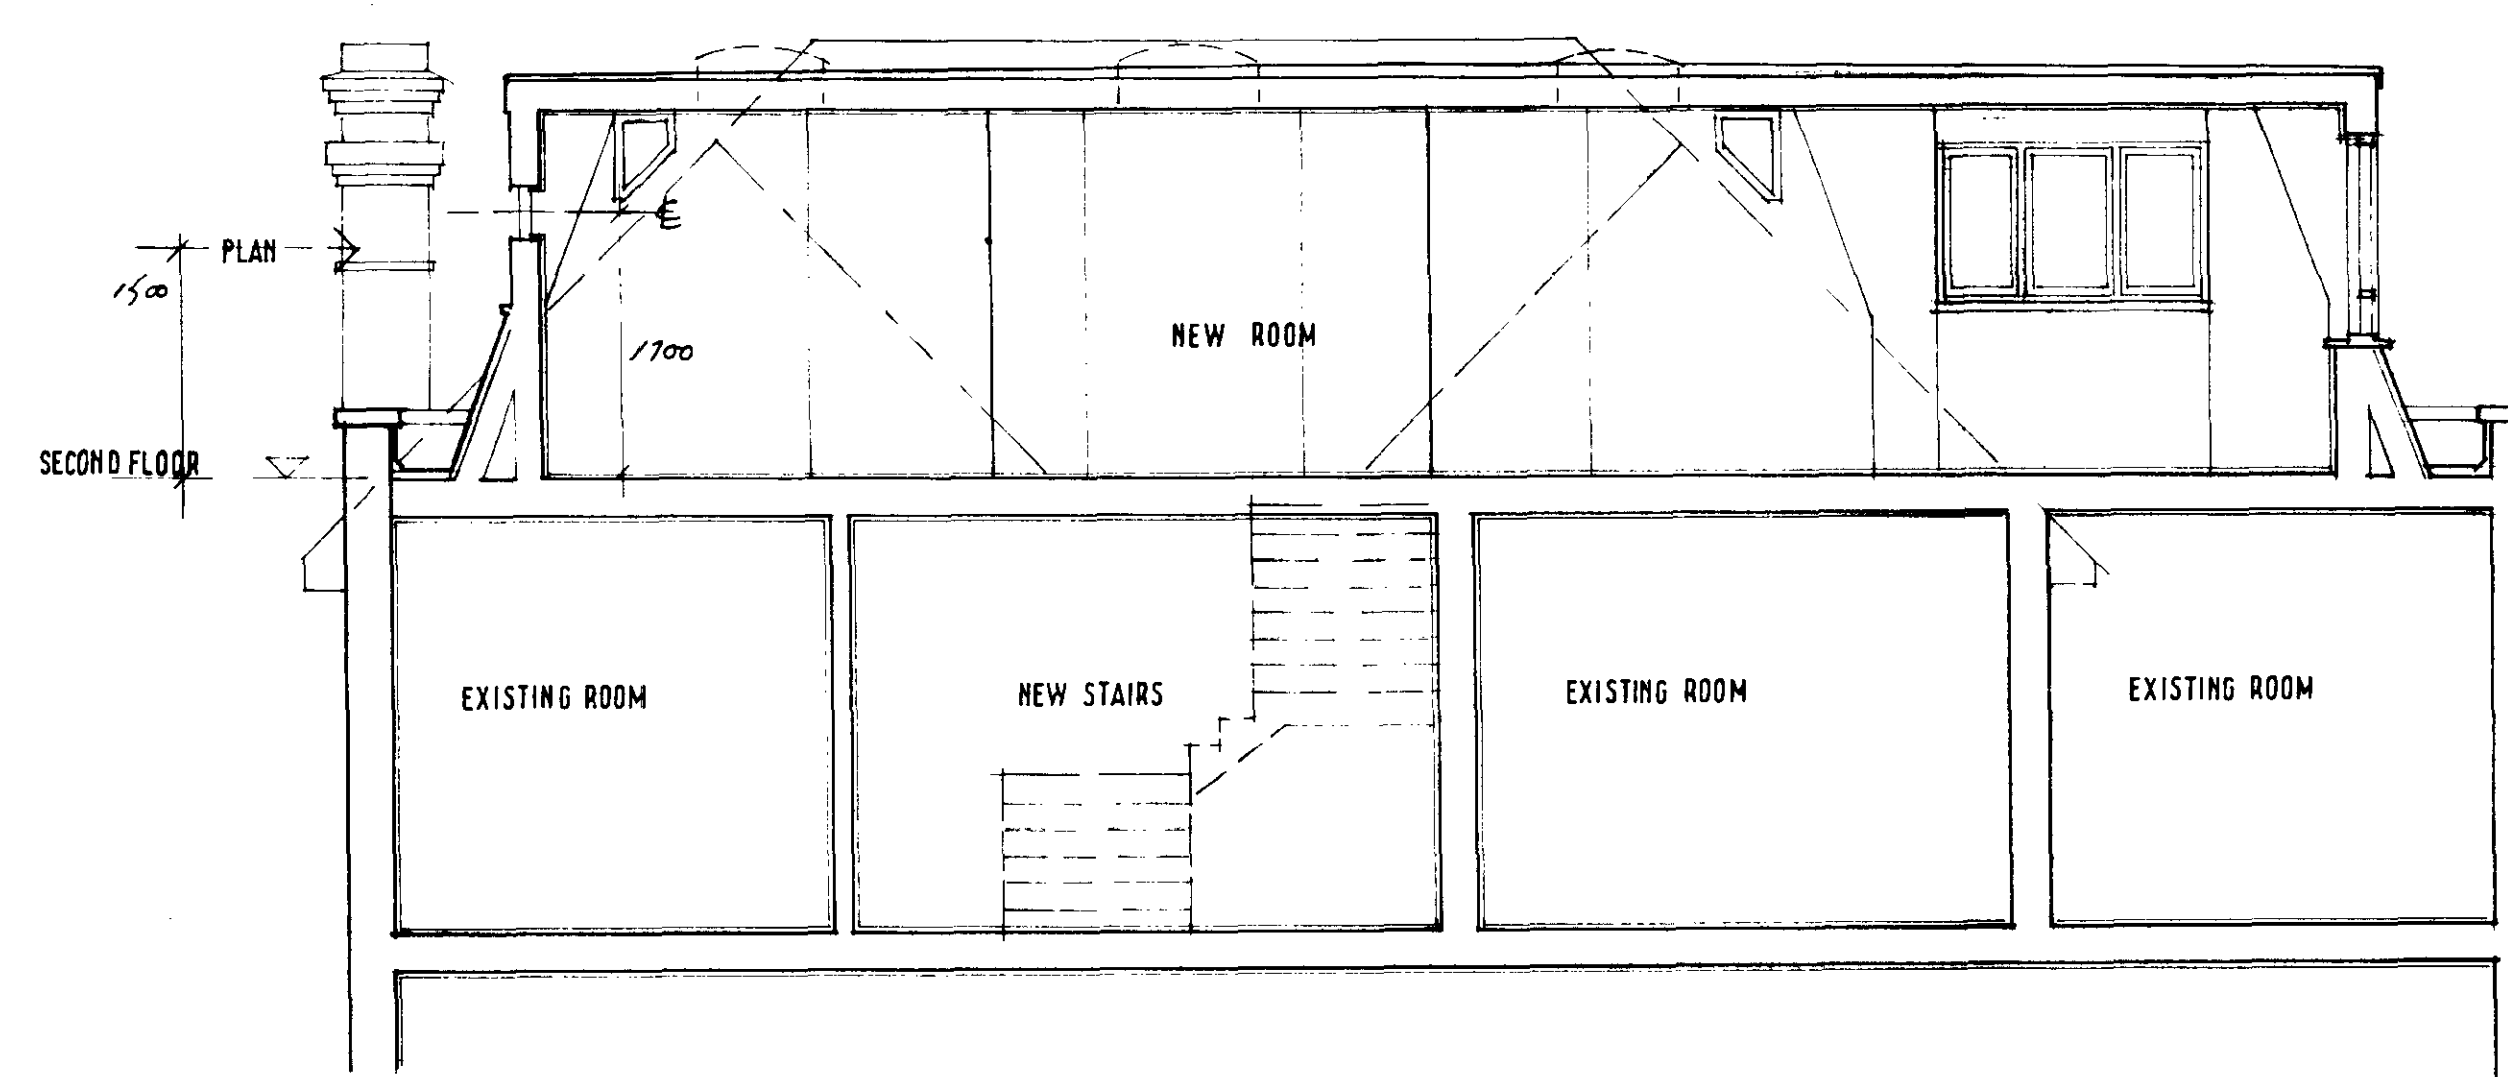

PROPOSED SECTION A-A

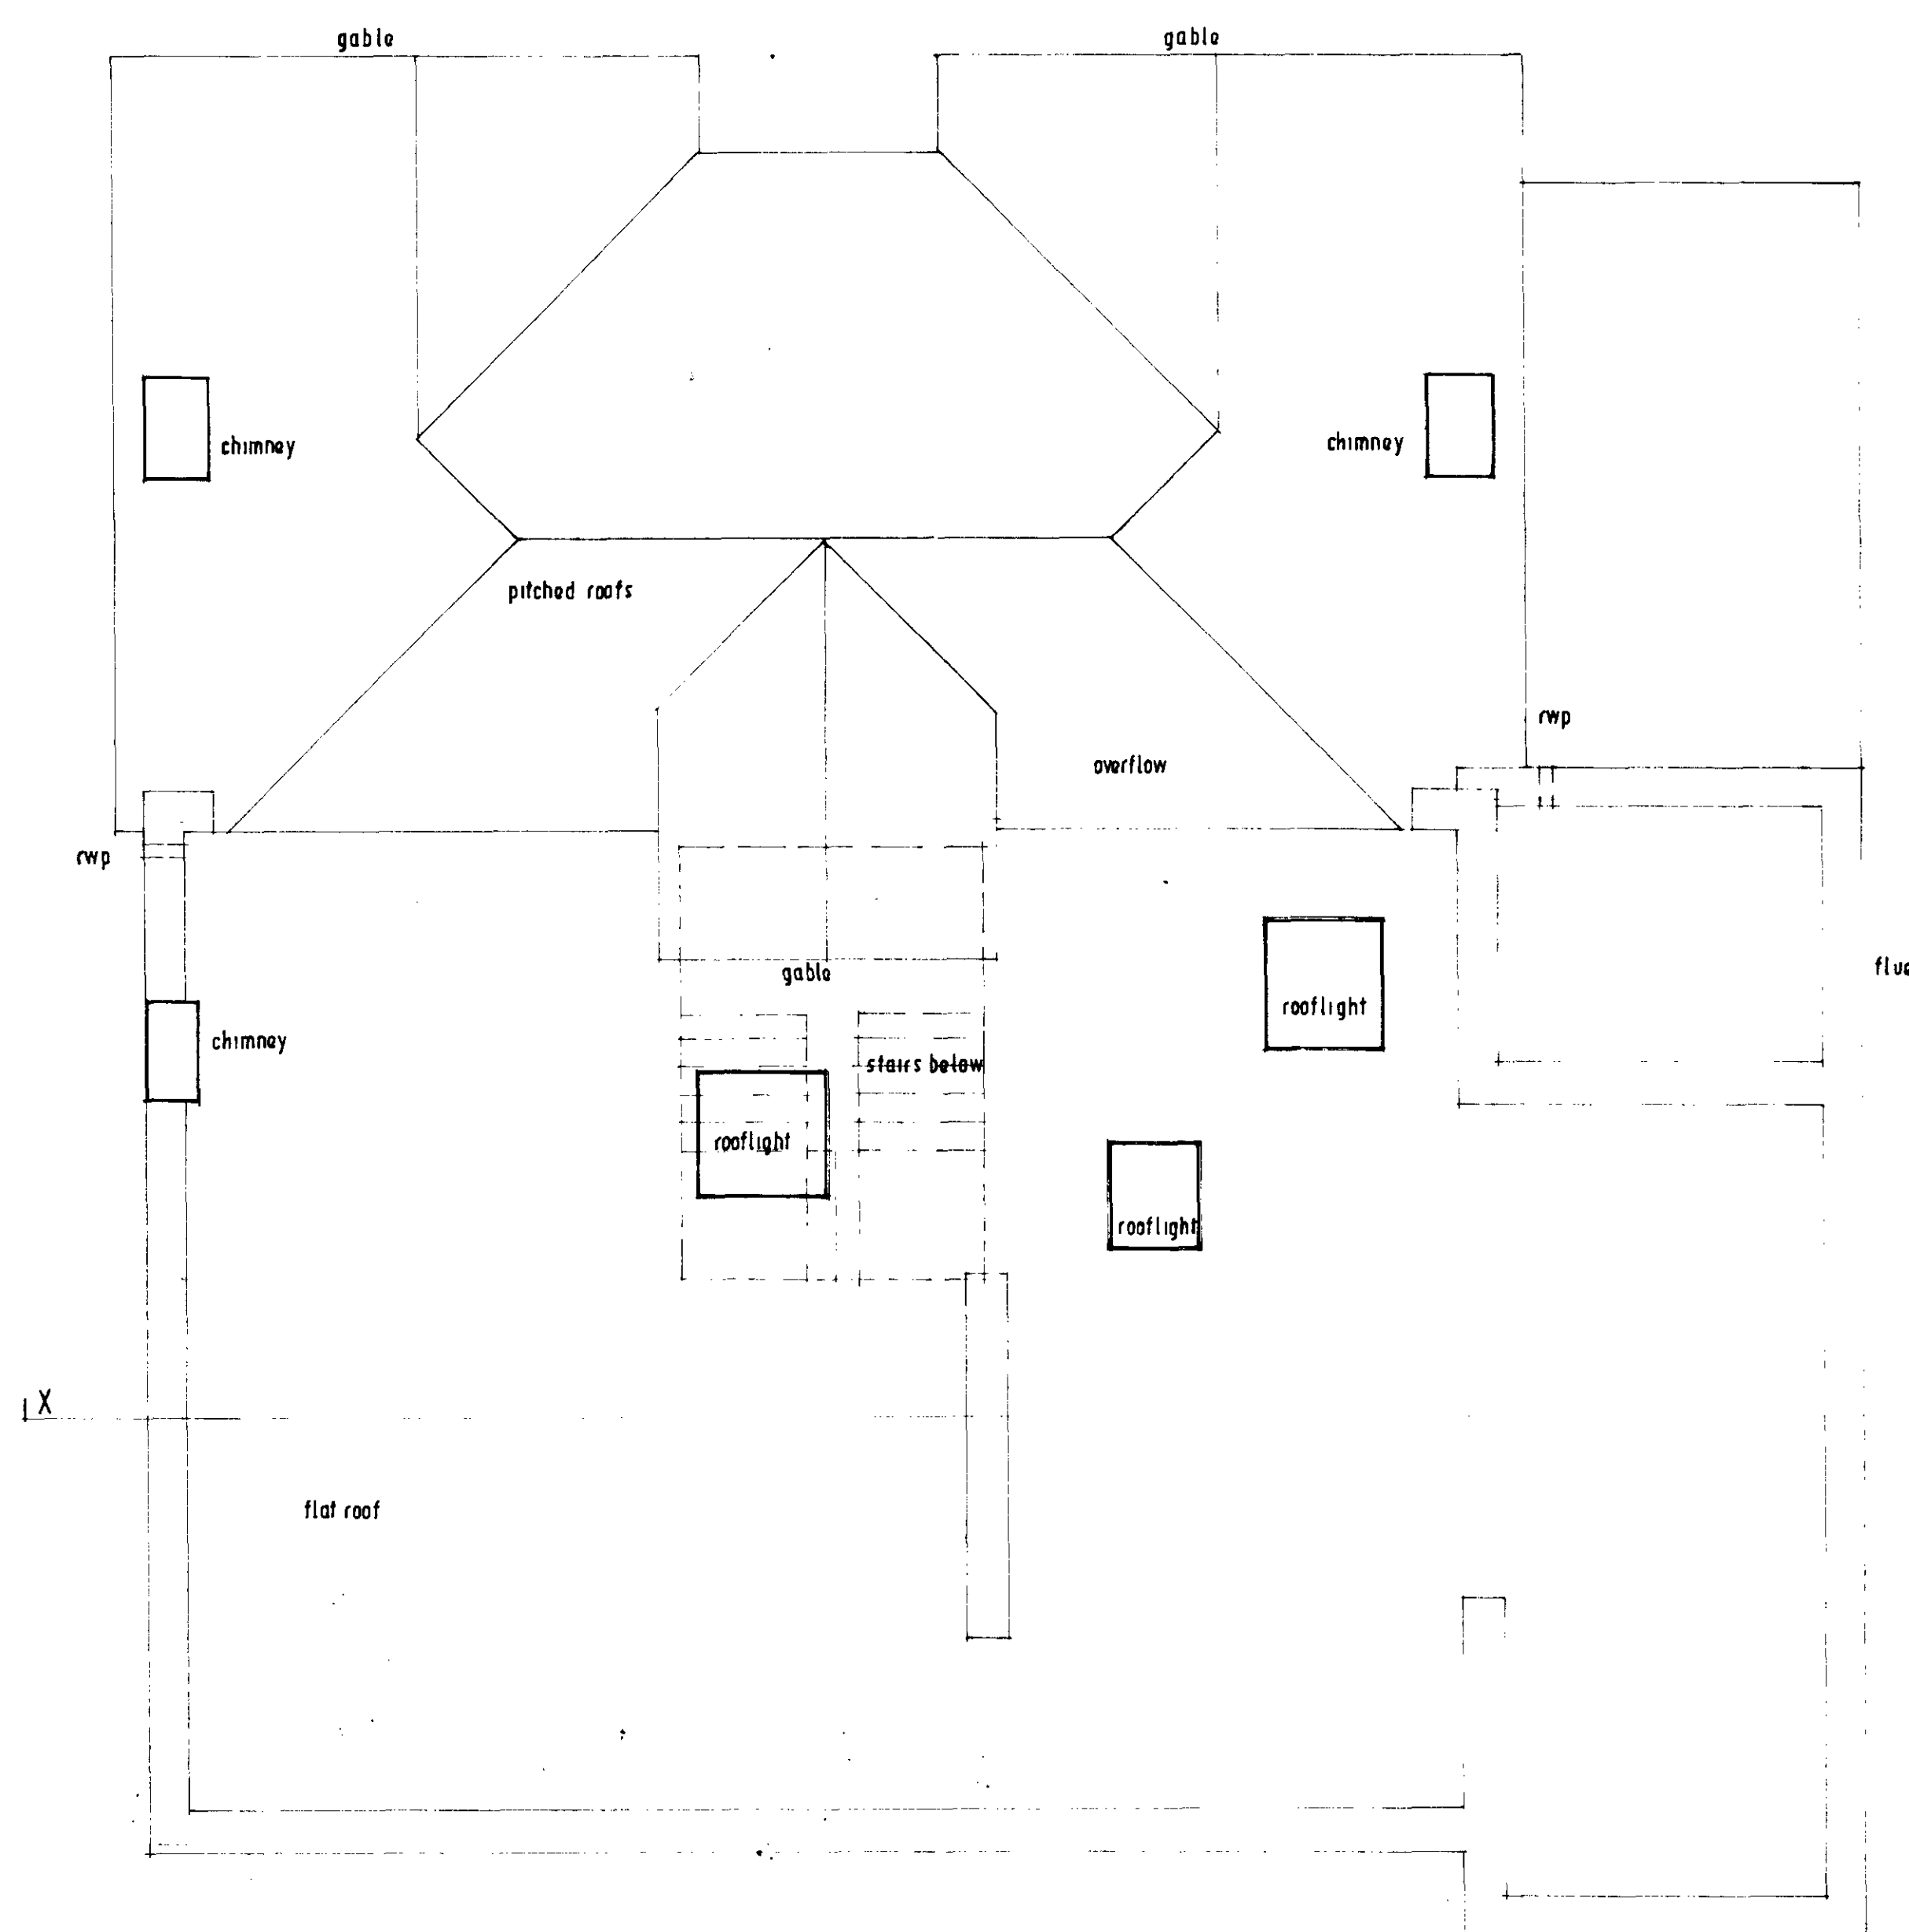


EXISTING ROOF PLAN

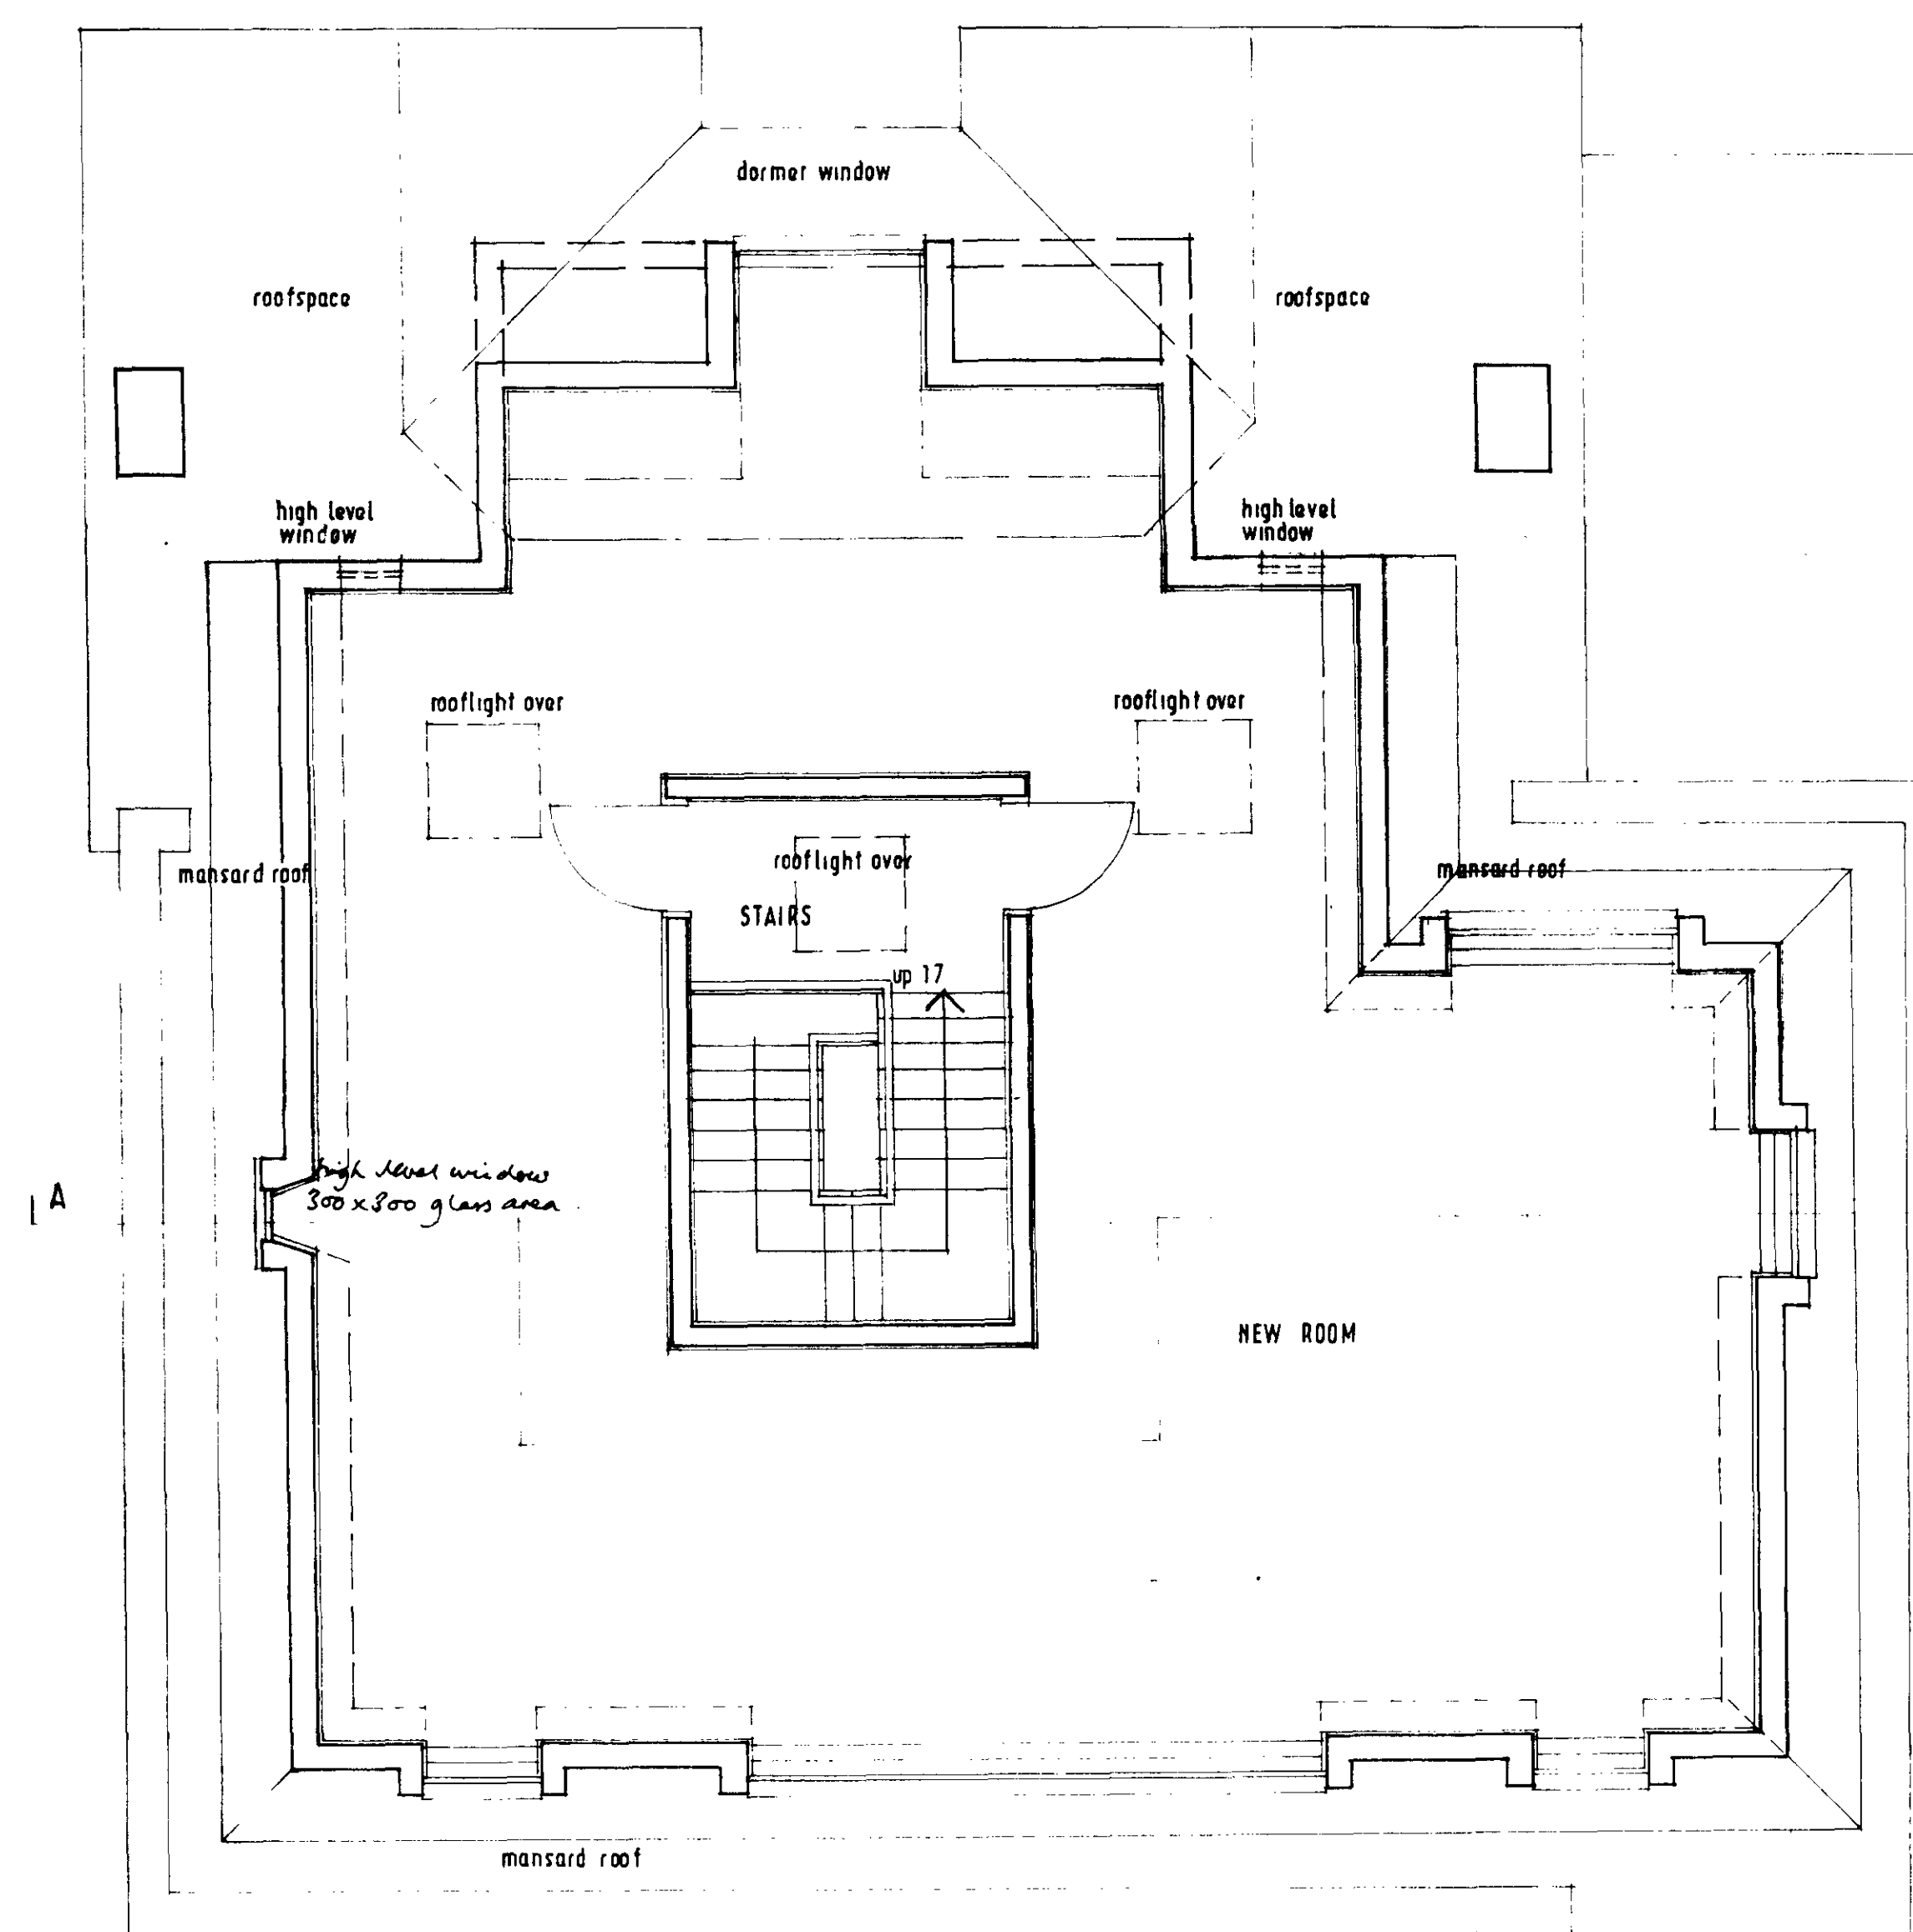

PROPOSED LAYOUT SECOND FLOOR PLAN

- NOTES
1. THIS DRAWING IS NOT TO BE SCALED
 2. CONTRACTOR TO CHECK ALL DIMENSIONS & LEVELS
 3. THIS DRAWING IS THE COPYRIGHT OF THE ARCHITECTS

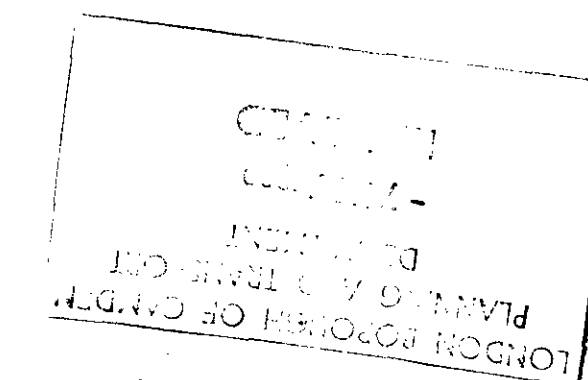


B. 3.11.89 Revision made to Windows on South and North
A. 5.6.89 Windows amended

REV	DATE	INT


HEBER-PERCY & PARKER ARCHITECTS
38 WELBECK ST LONDON W1M 7HF
01 935 2015 FAX 01 486 0143

JOB
16 HOLLY LODGE GARDENS
HIGHGATE N6
Alterations to roof

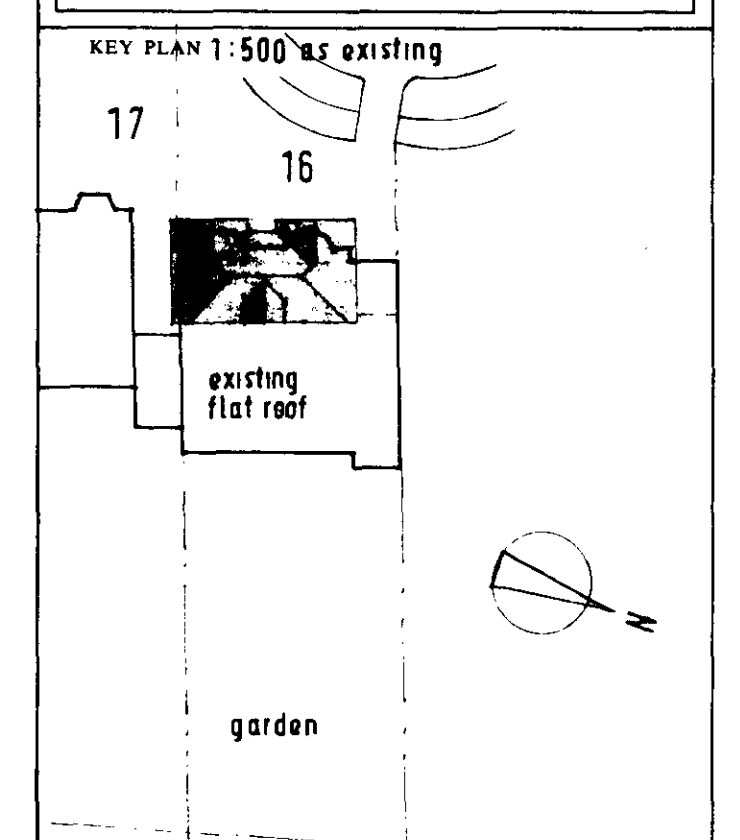


ORIGIN	TYPE	ELEMENT	NUMBER	REV


CASE COPY
LONDON BOROUGH OF CAMDEN
TOWN AND COUNTRY PLANNING ACTS
14 DEC 1989
PLANS APPROVED
ON BEHALF OF THE COUNCIL

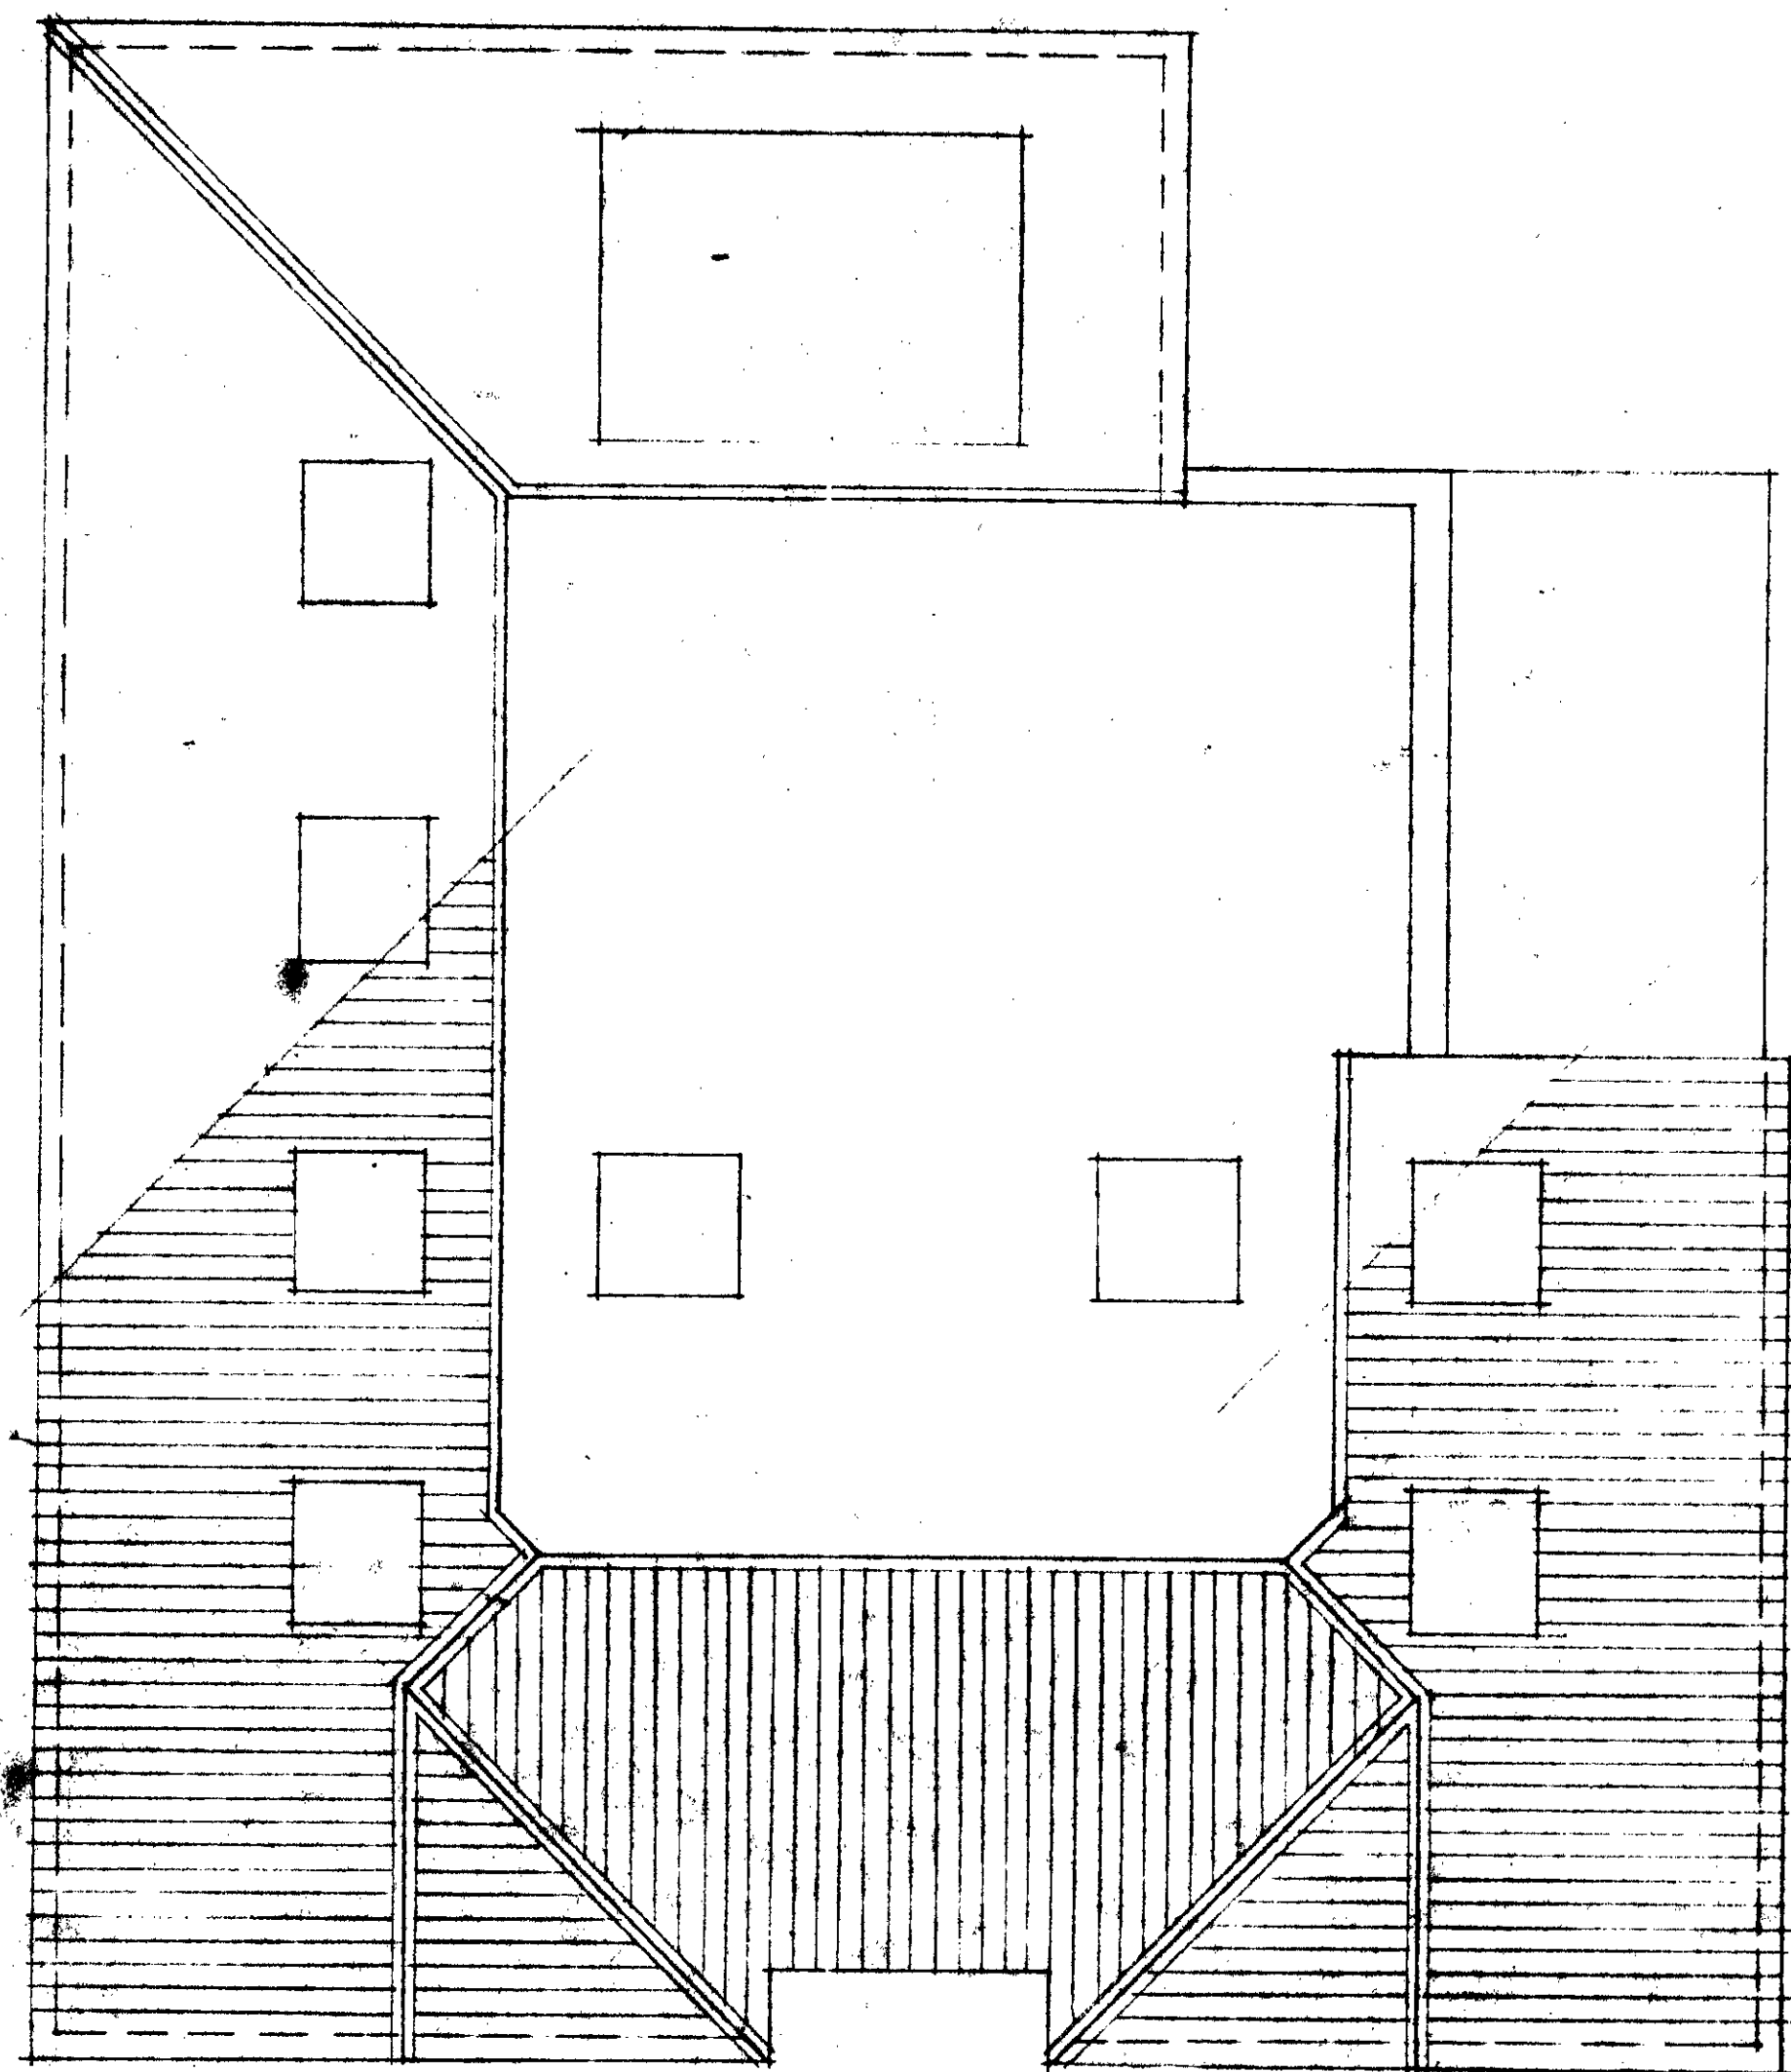


roof plan

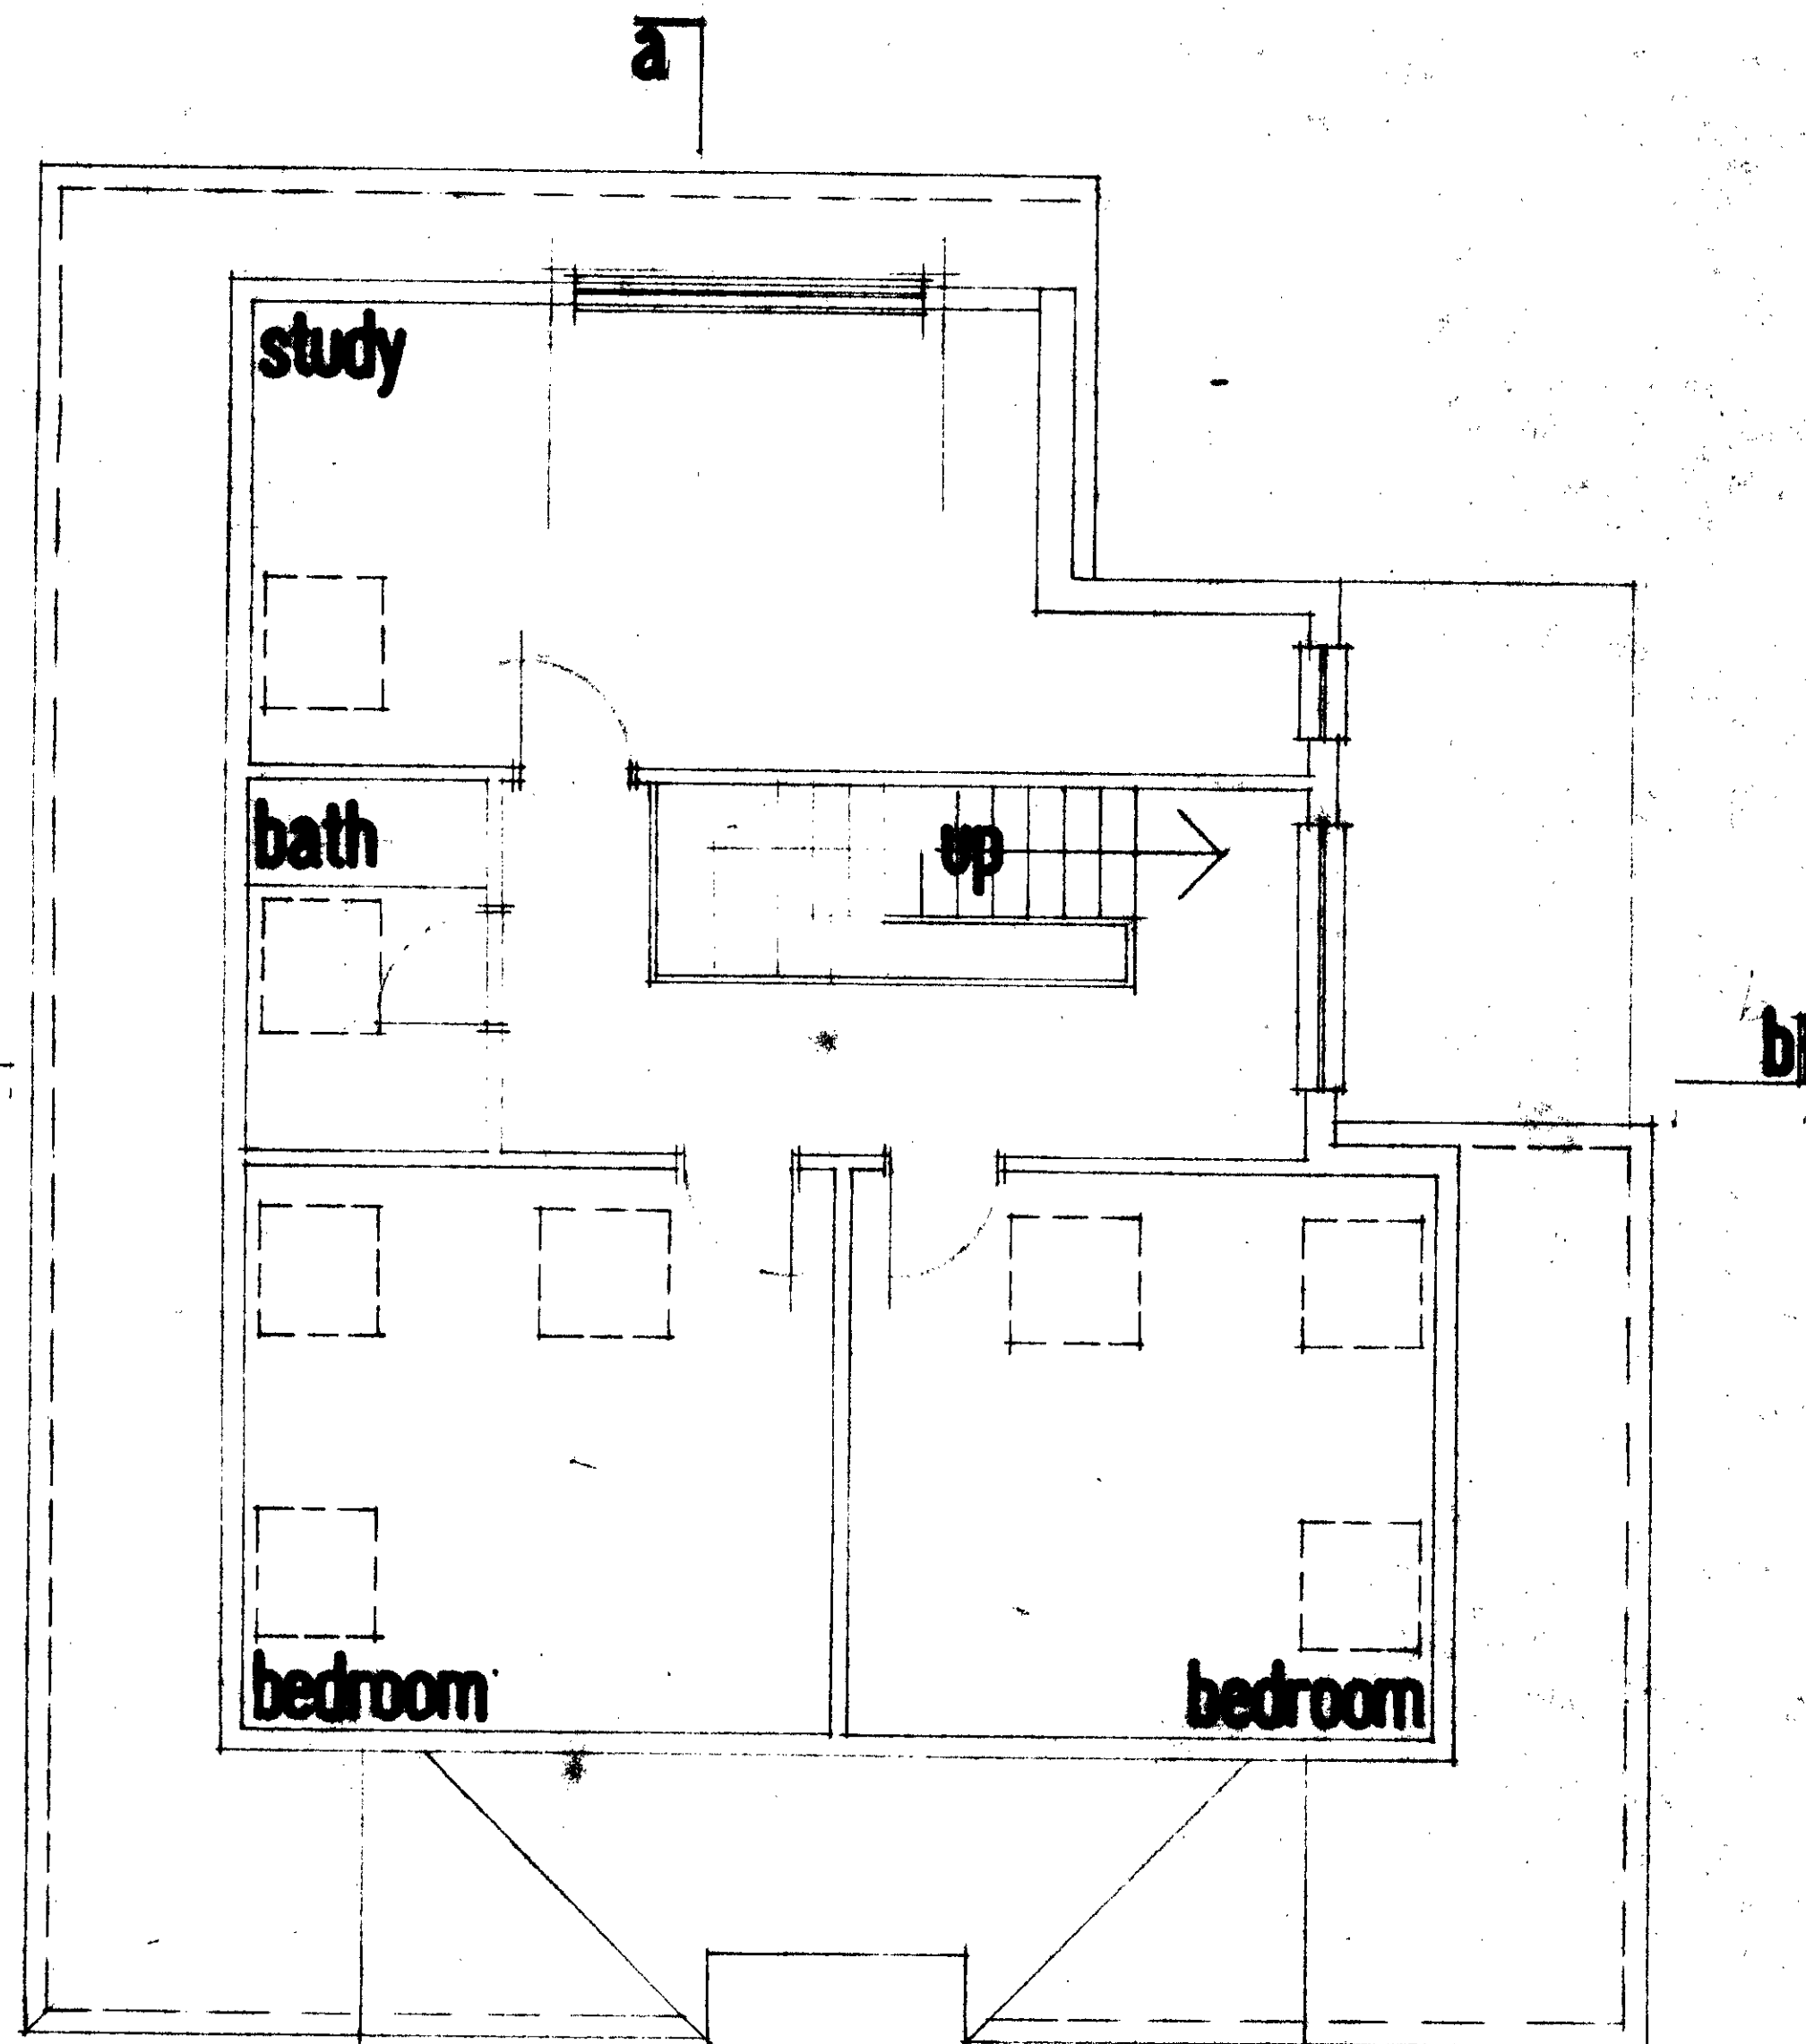

second floor

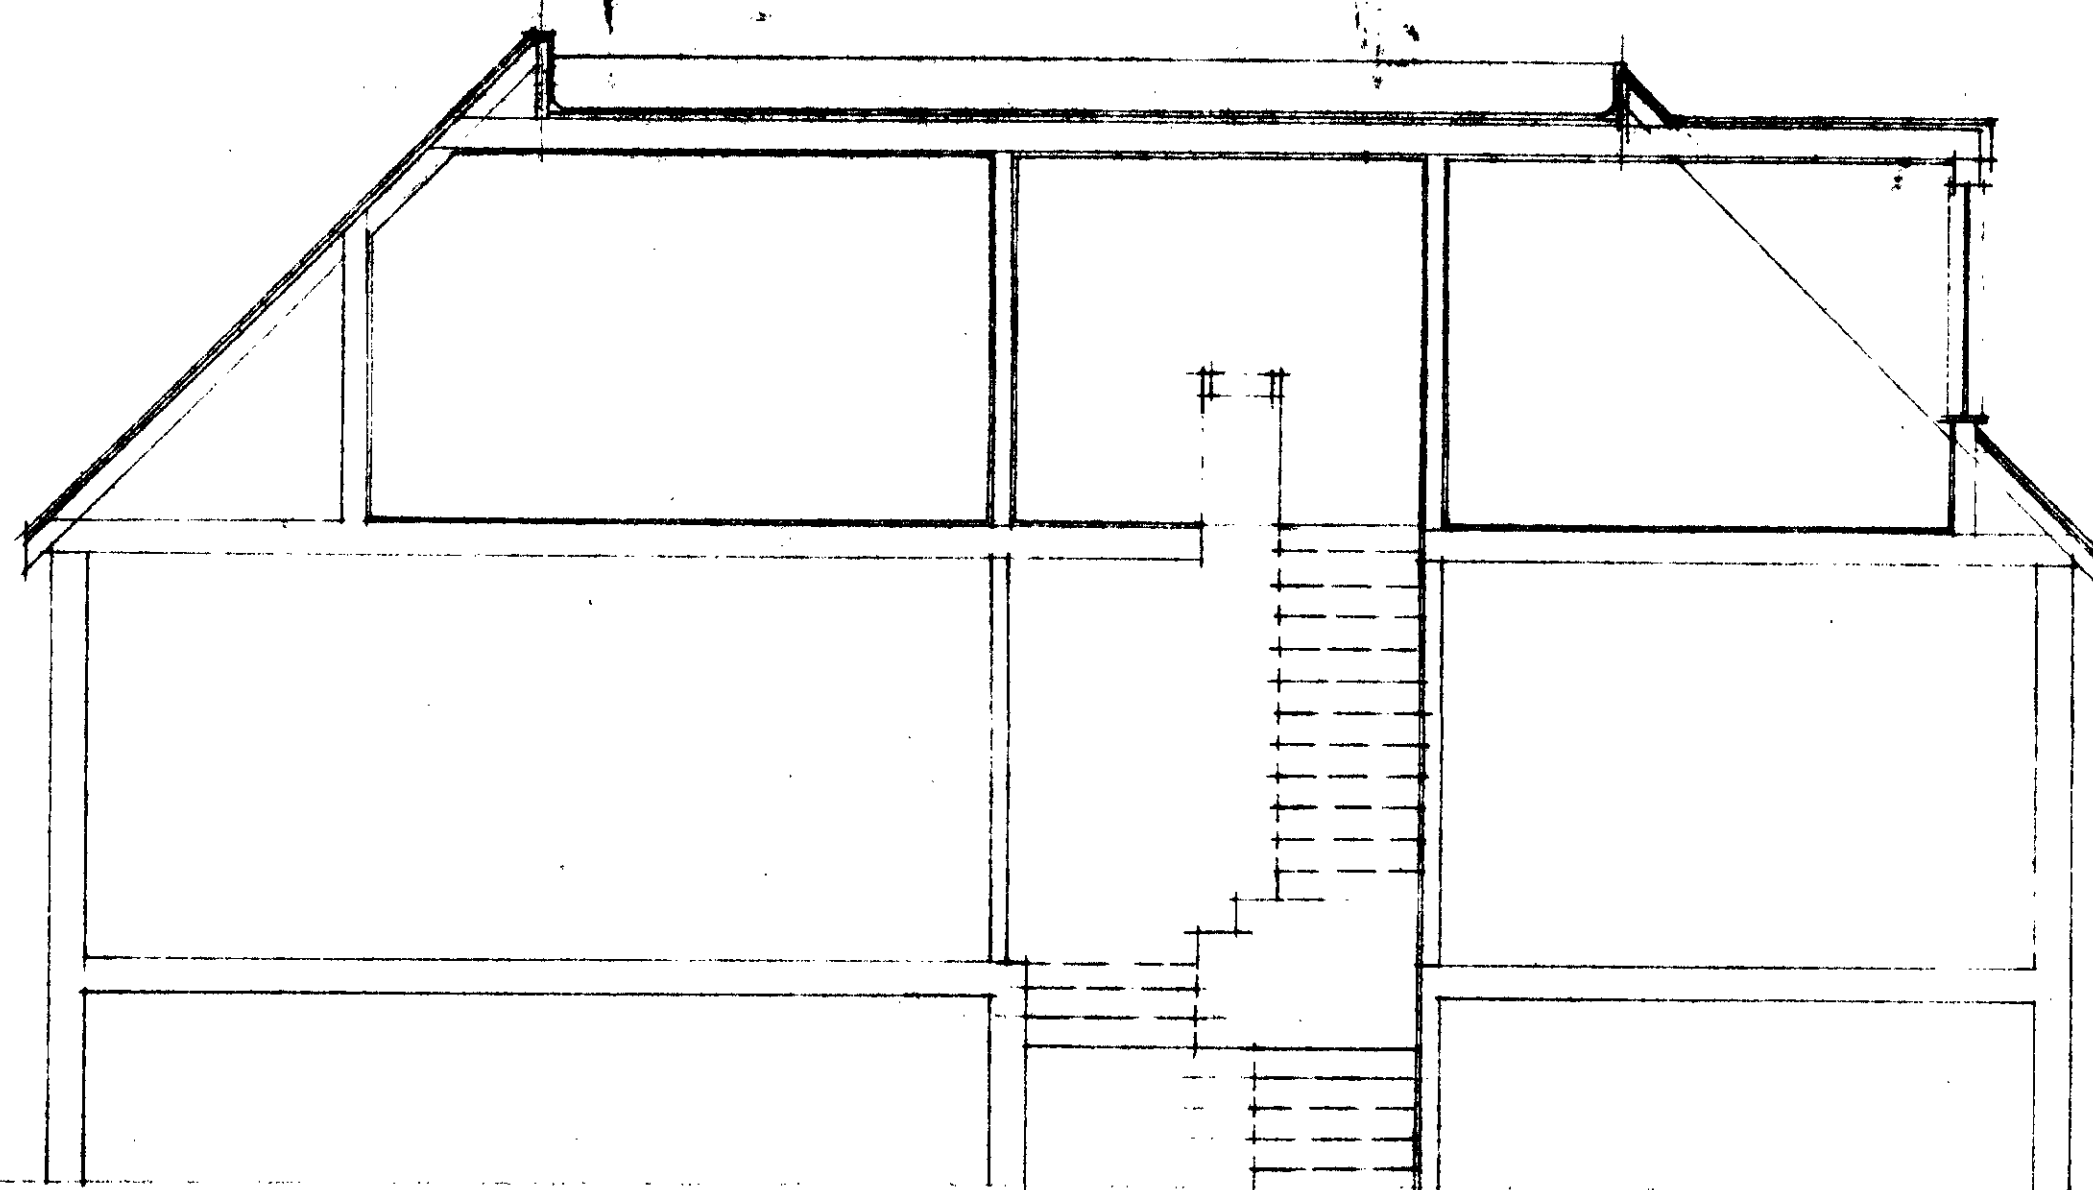

section aa

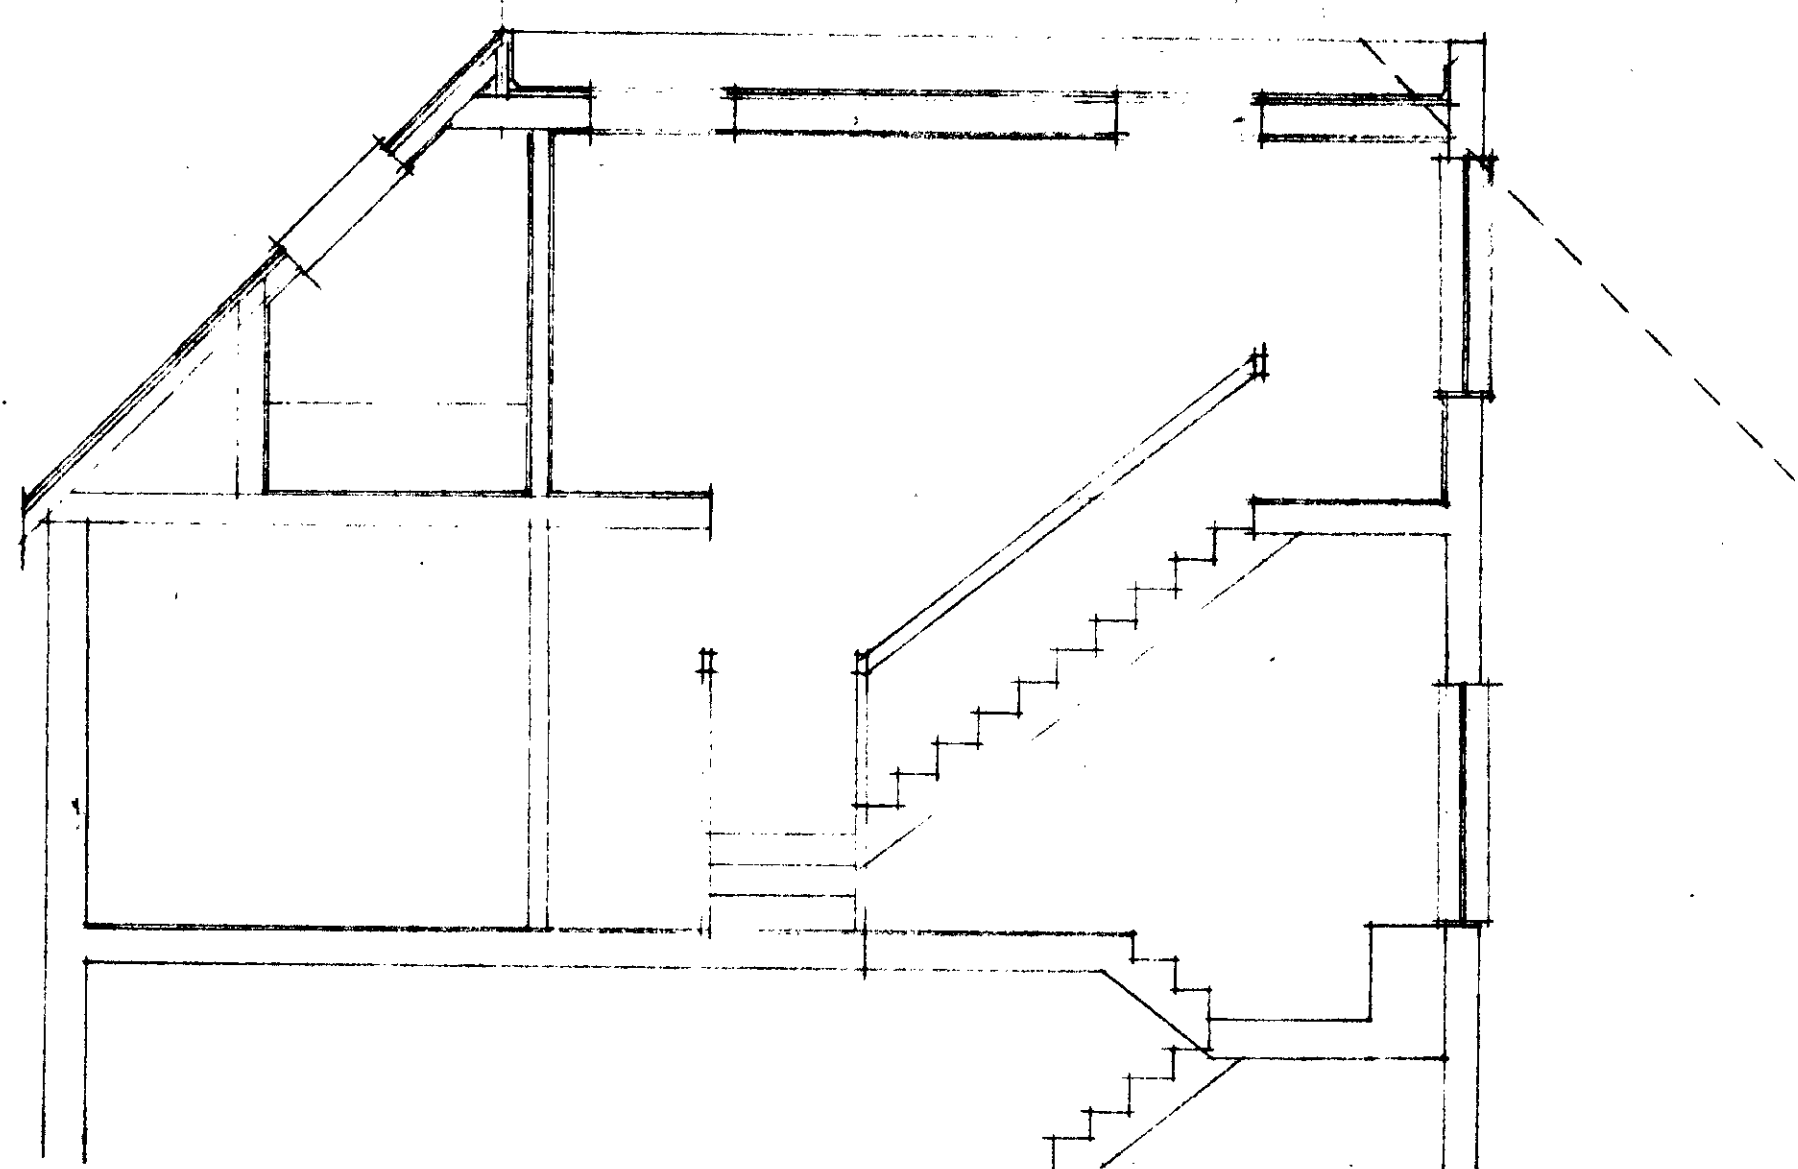


section bb

16 Holly Lodge Gardens
Roof Extension


Highgate N6
1.4 Aug 77

Butler Foster Partnership
439-03


Architects

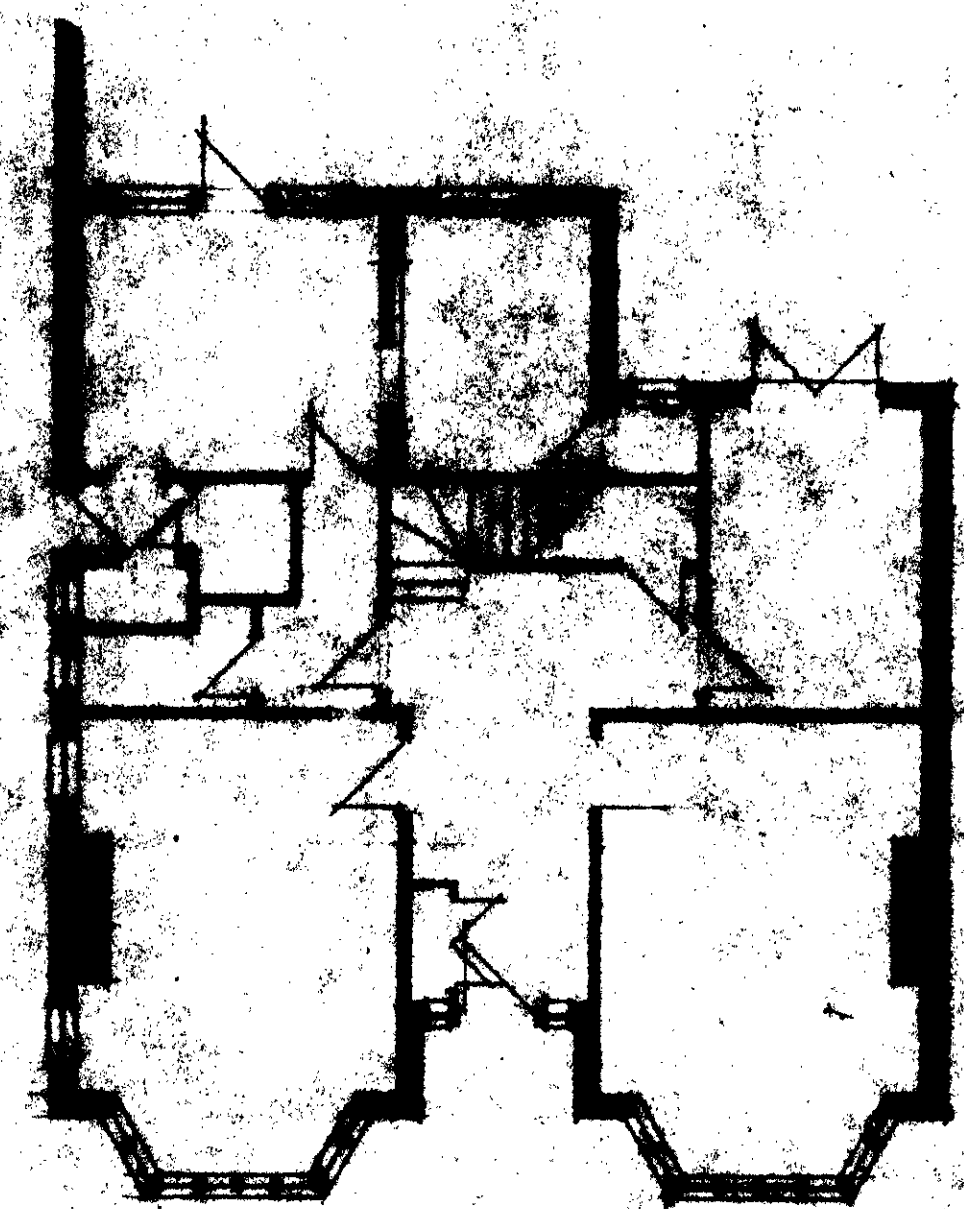

EXISTING GROUND FLOOR

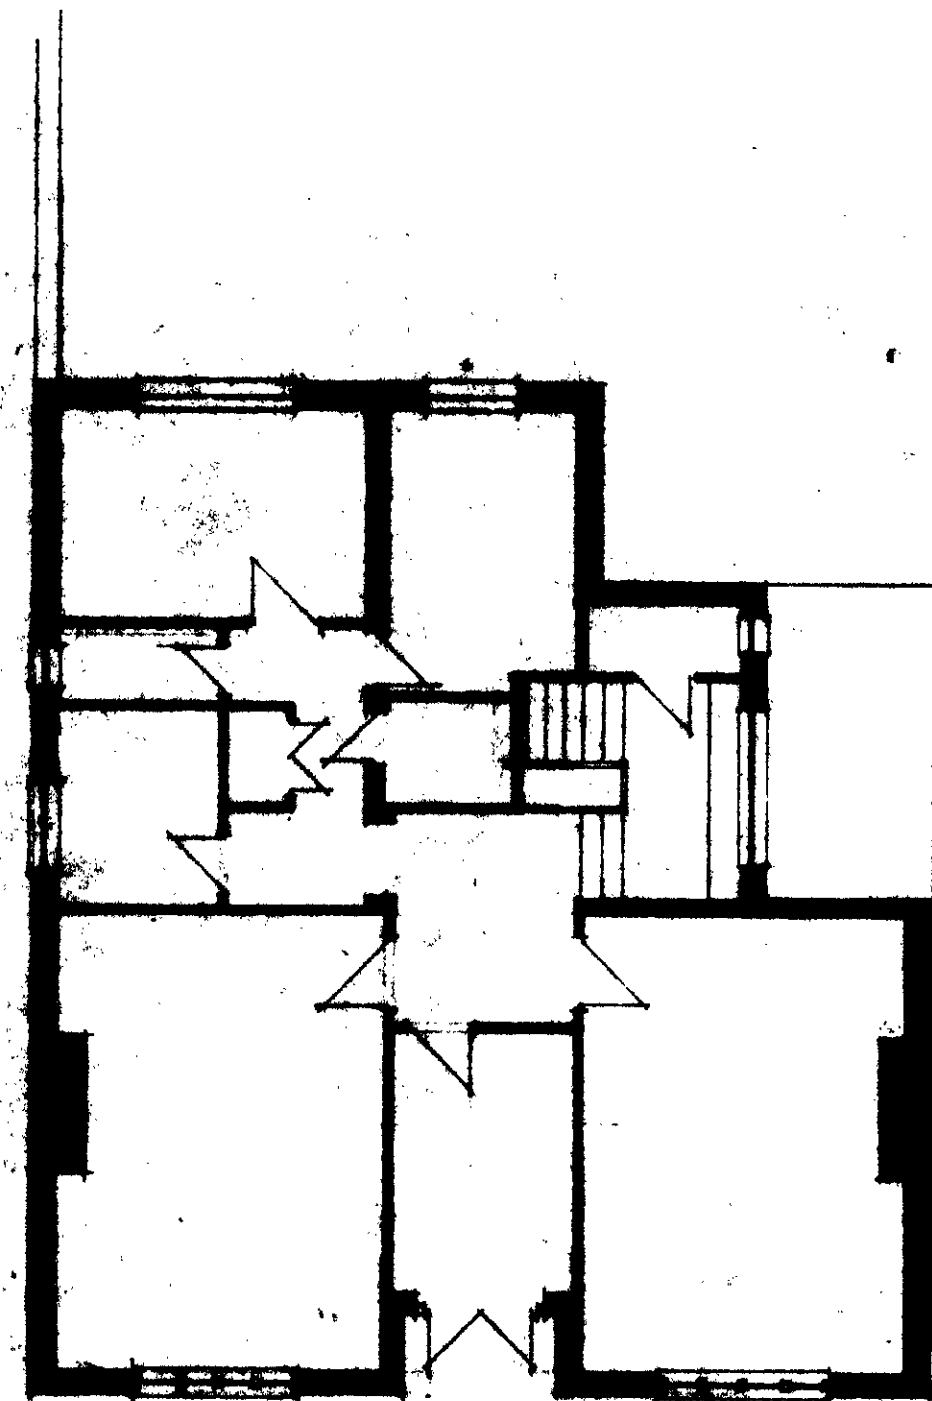


EXISTING FIRST FLOOR

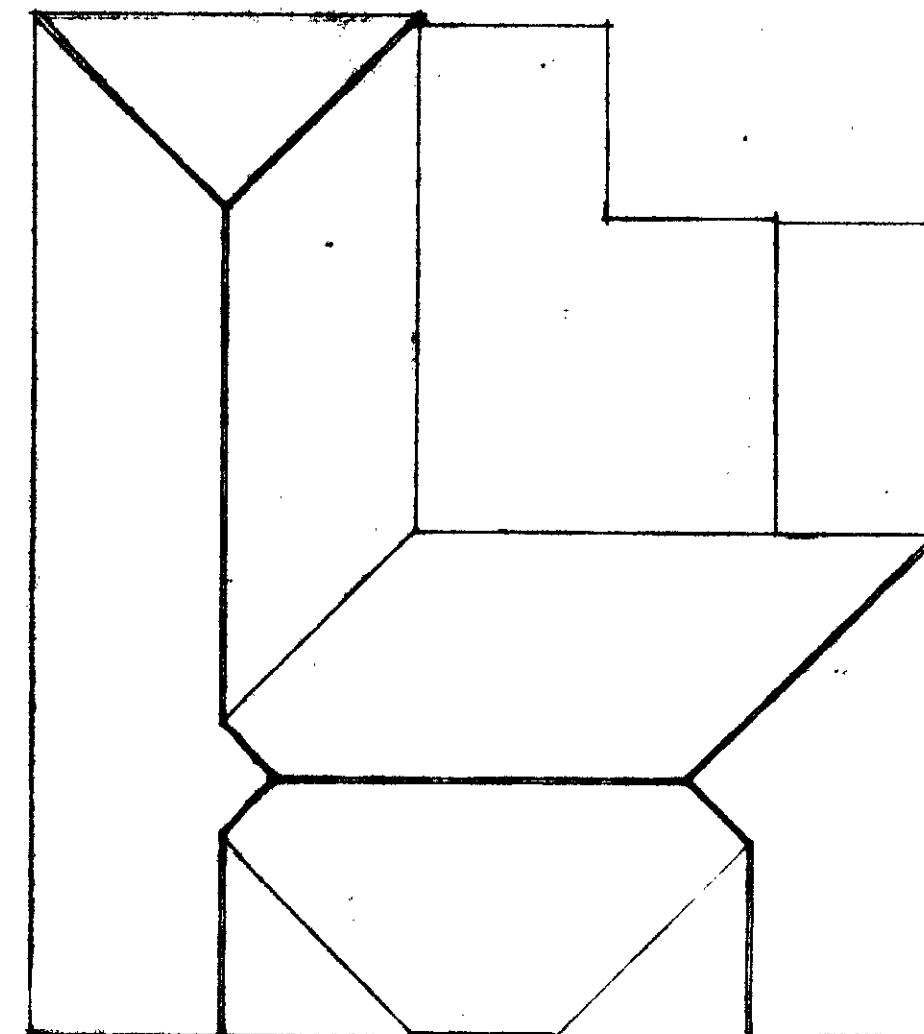

EXISTING ROOF PLAN




EXISTING WEST ELEVATION

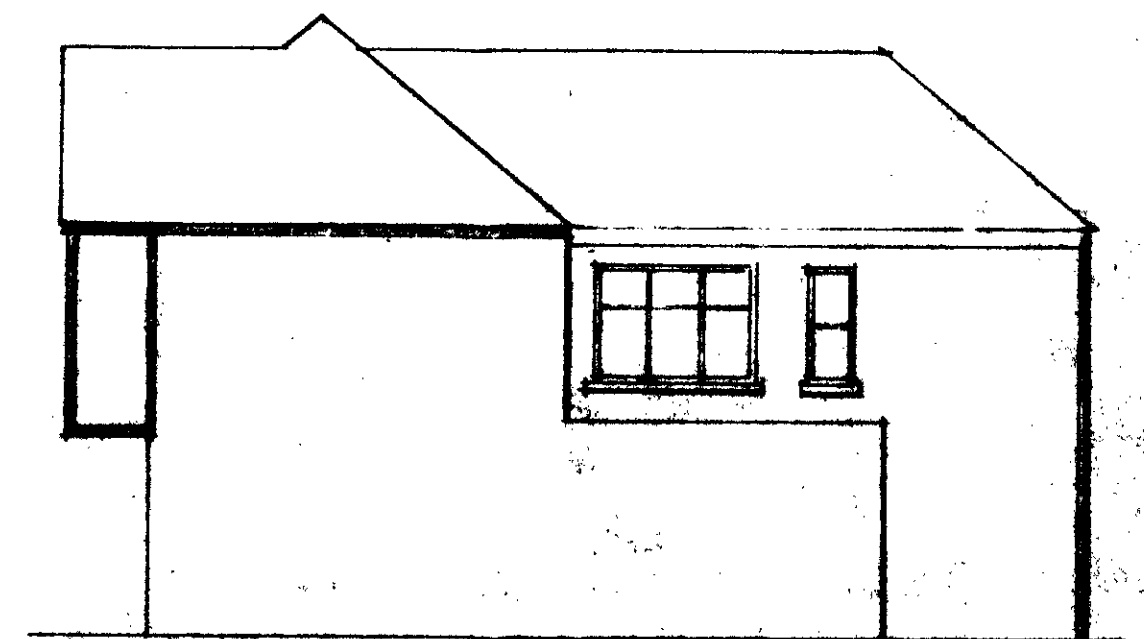


EXISTING SOUTH ELEVATION




EXISTING EAST ELEVATION

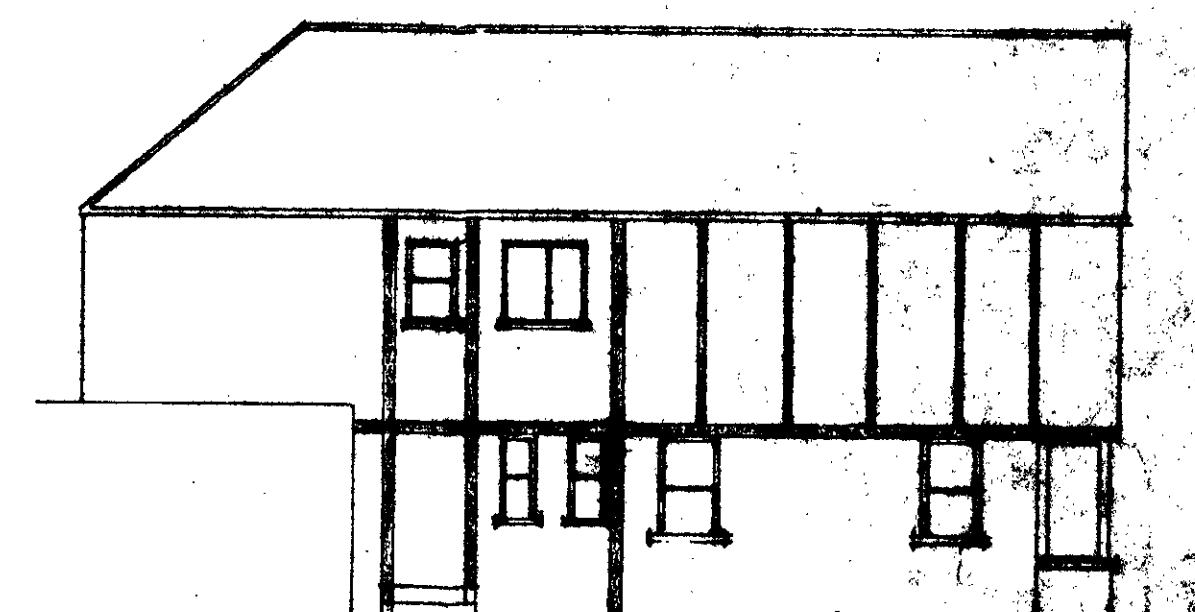


EXISTING NORTH ELEVATION

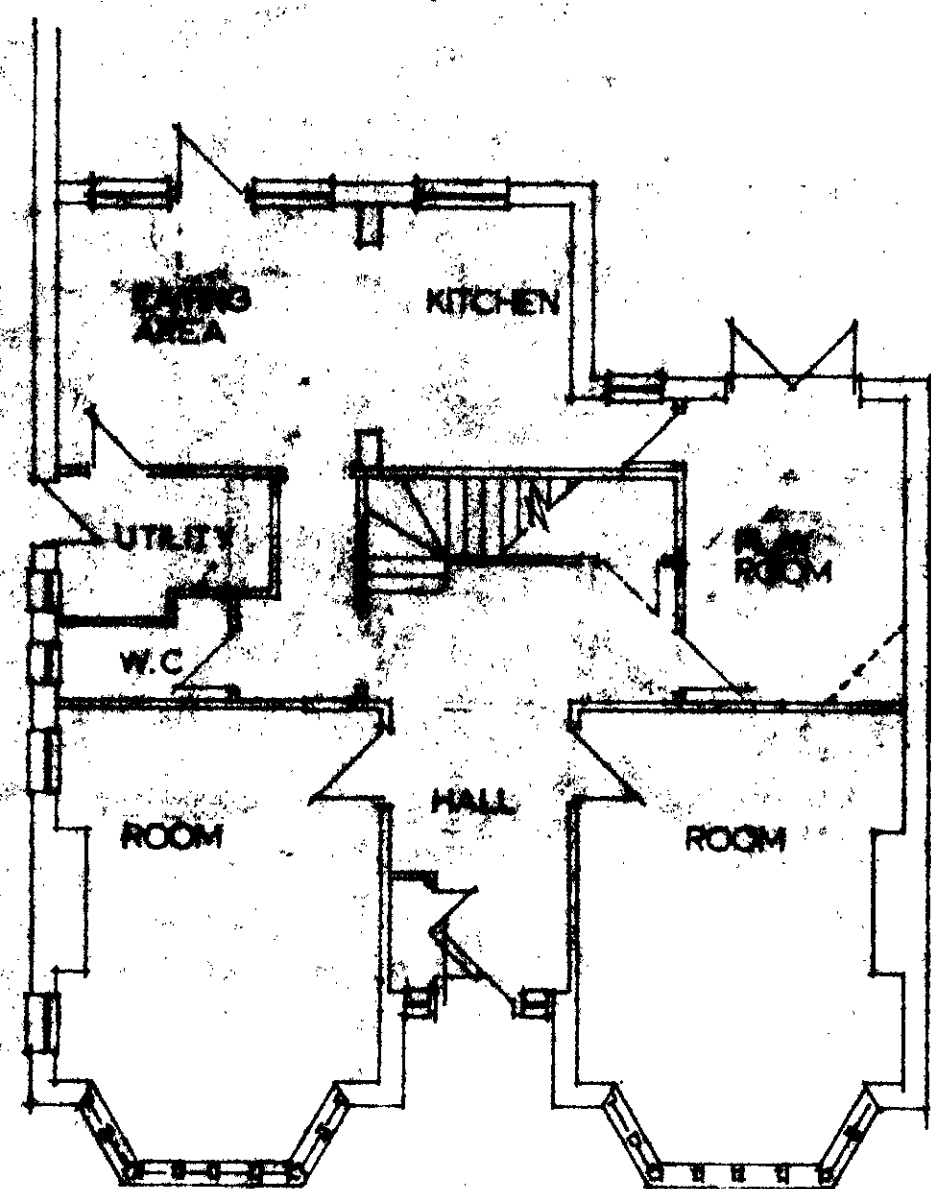


PROPOSED GROUND FLOOR

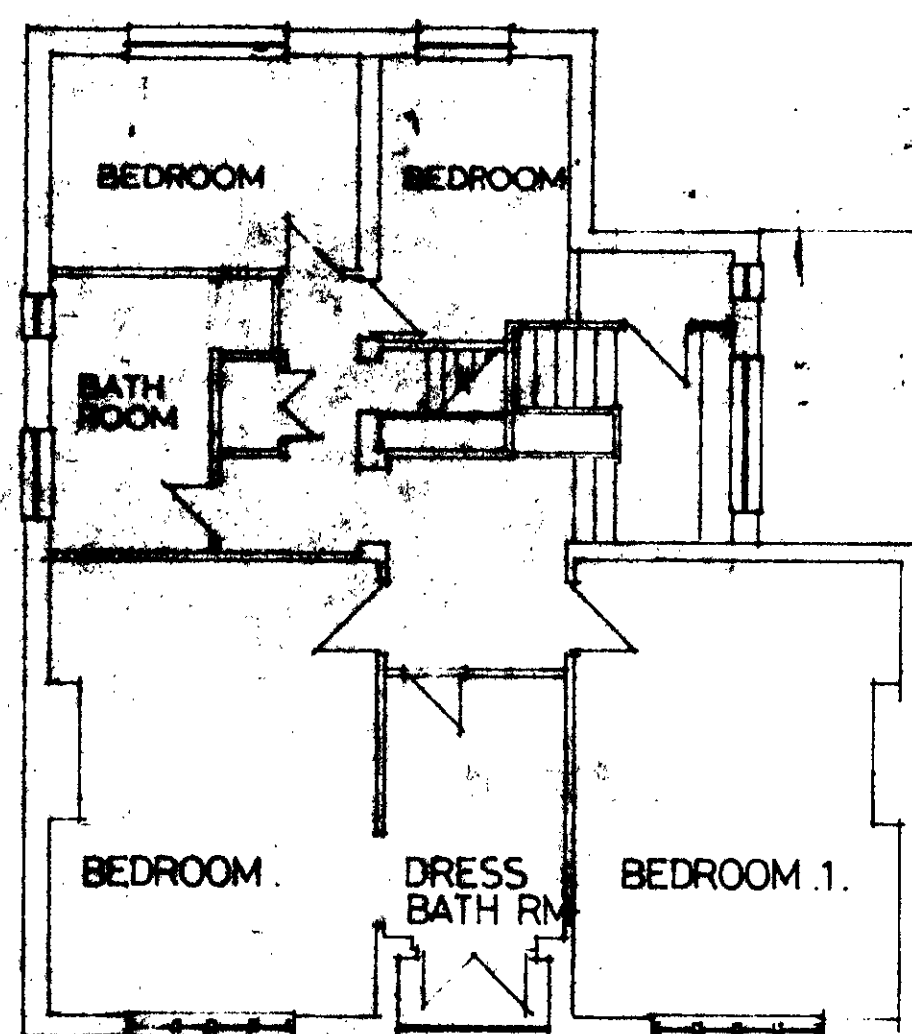

PROPOSED FIRST FLOOR

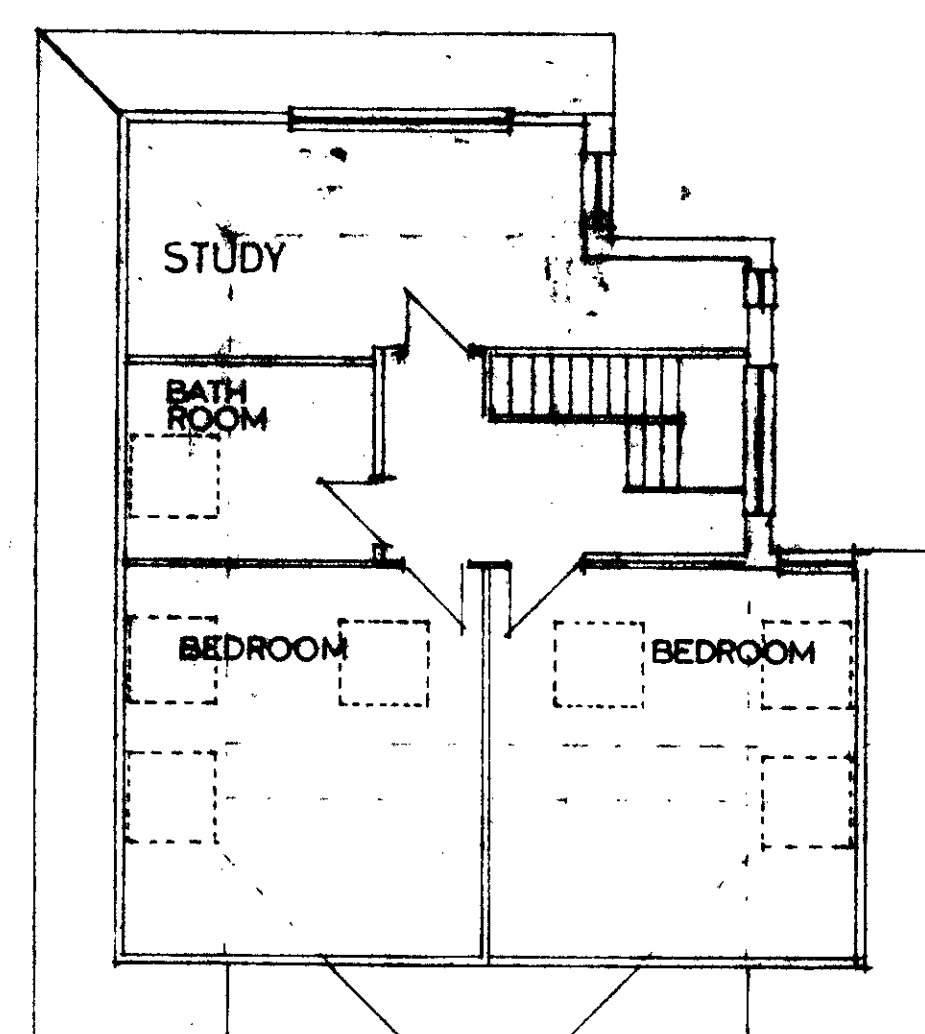


PROPOSED SECOND FLOOR

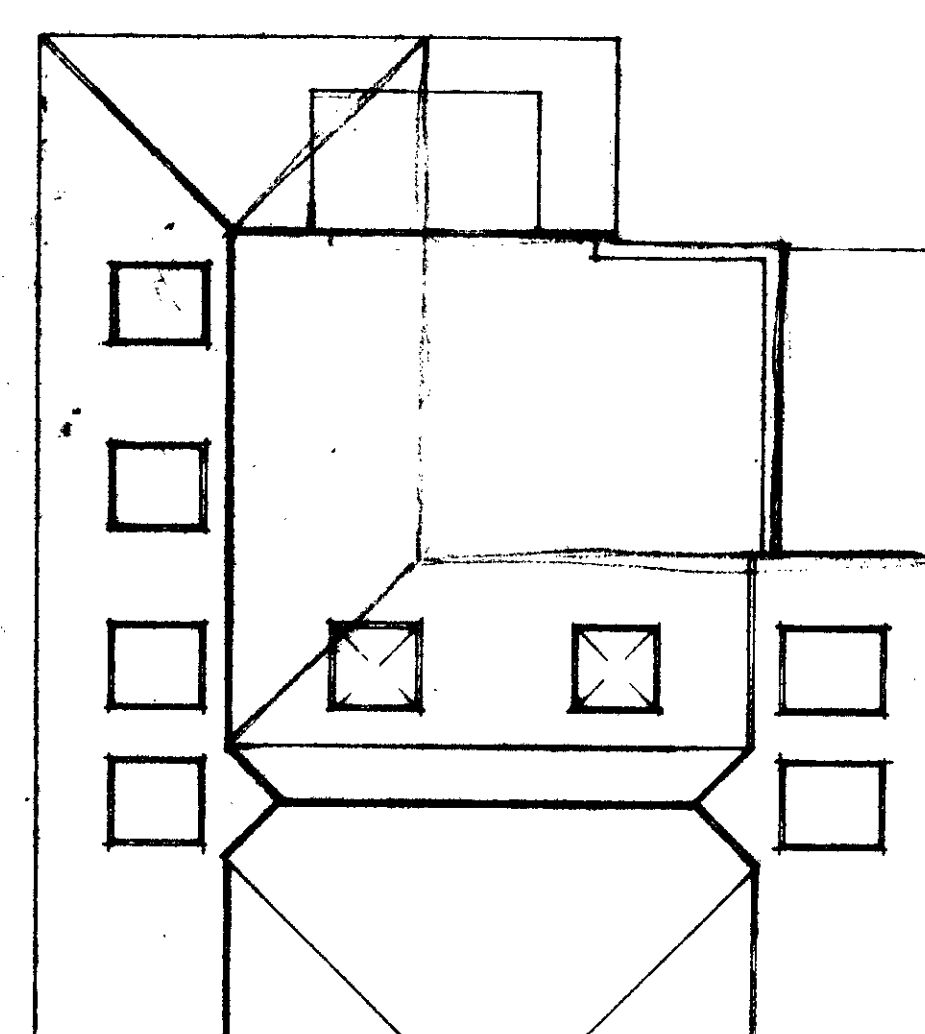

PROPOSED ROOF PLAN

17
190
03
73
741
7
9410 35 1000
6587 1412
35 15977 17880

WEST ELEVATION (no change)

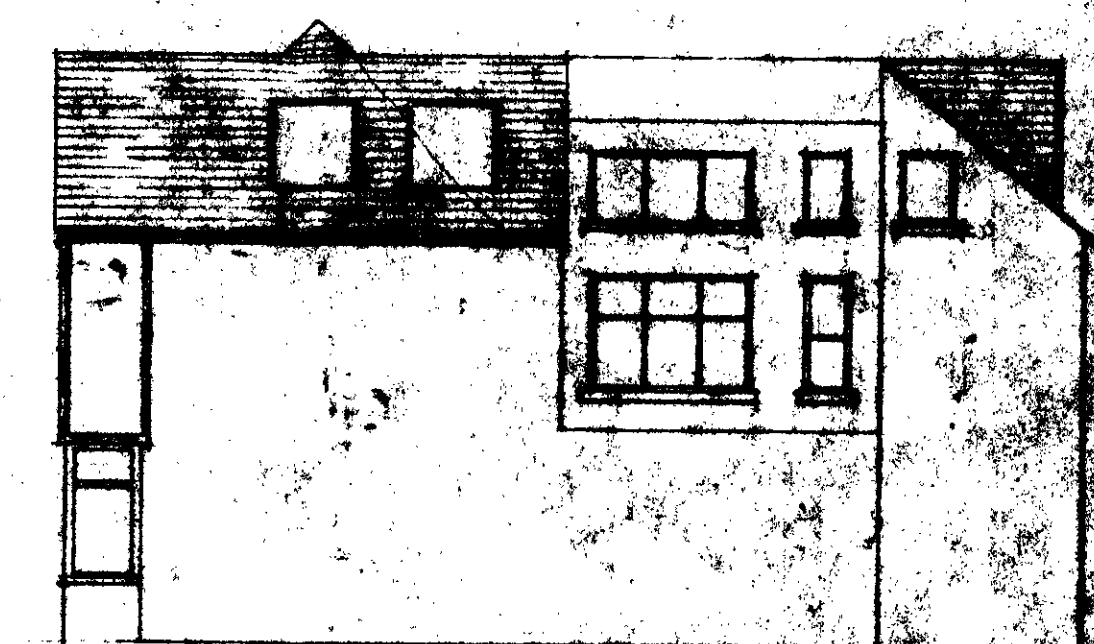

PROPOSED SOUTH ELEVATION



PROPOSED EAST ELEVATION




PROPOSED NORTH ELEVATION

HOLLY LODGE GDNS. N.6


gestalt

DESIGNERS
26 Methley St.
LONDON SE.11
01-582-0564


SCALE 1/8" = 1'-0"
DATE Jan. '77
1/30-01
7621-01

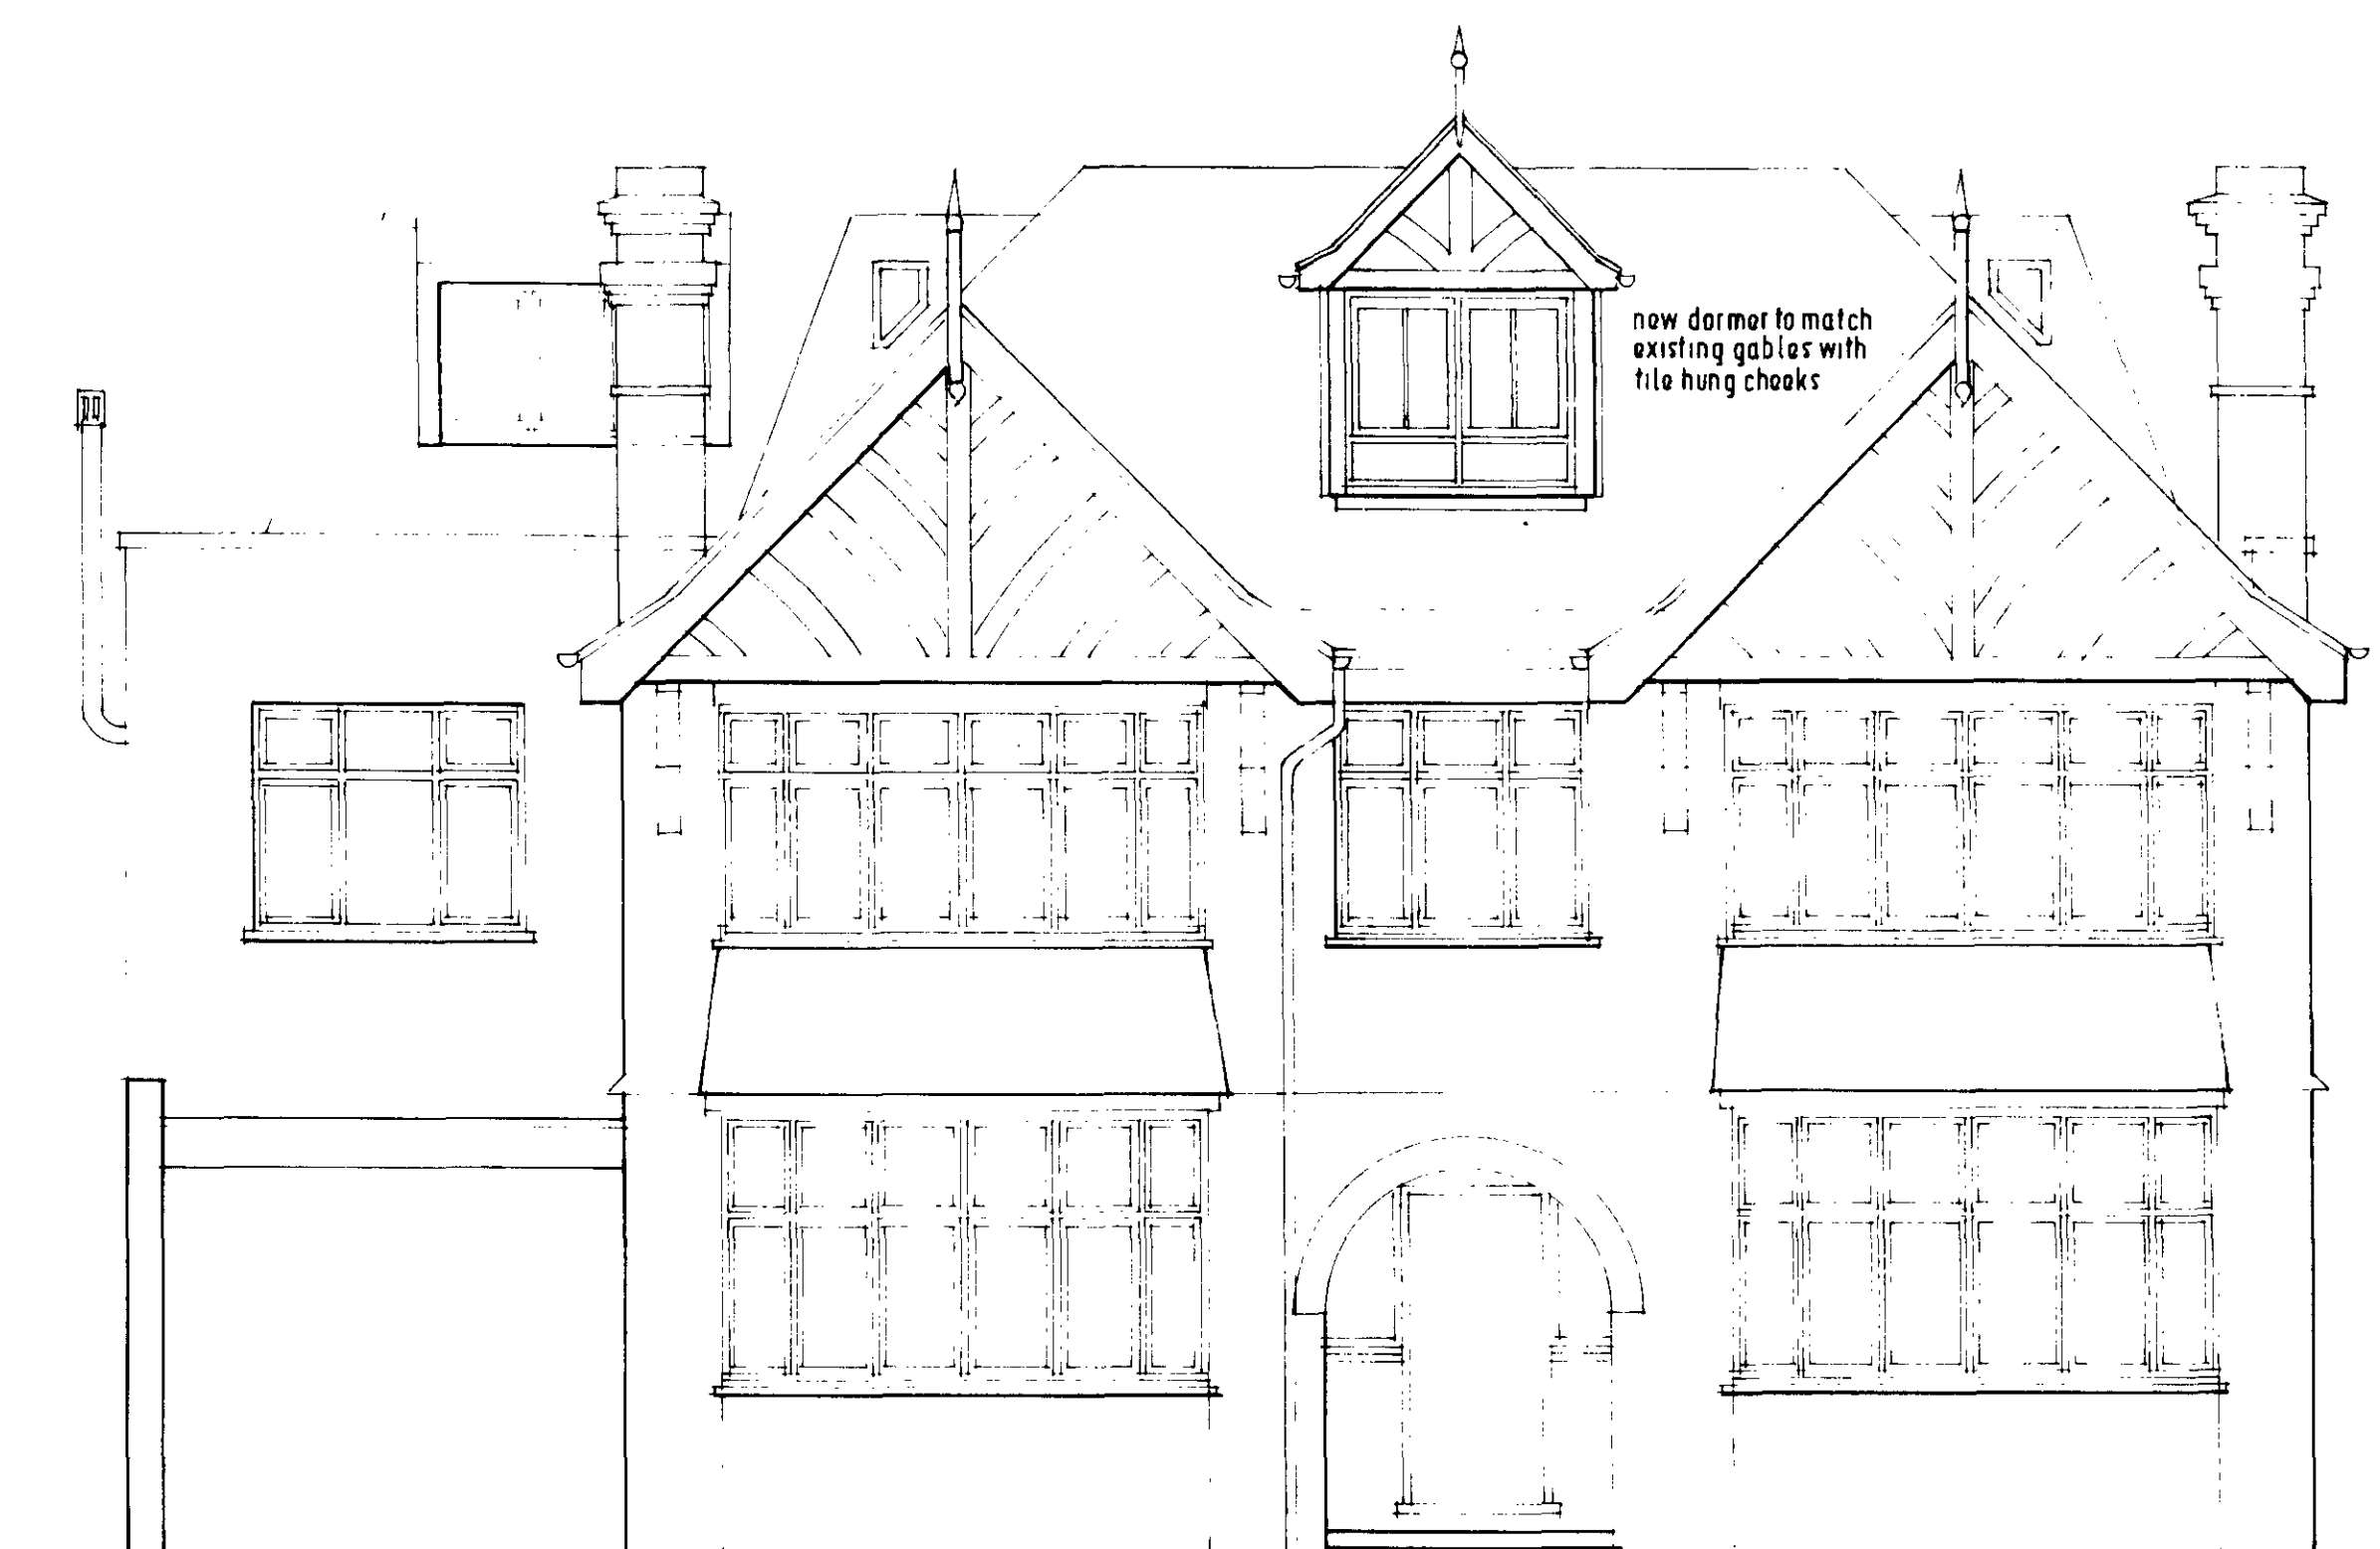


FRONT ELEVATION - WEST

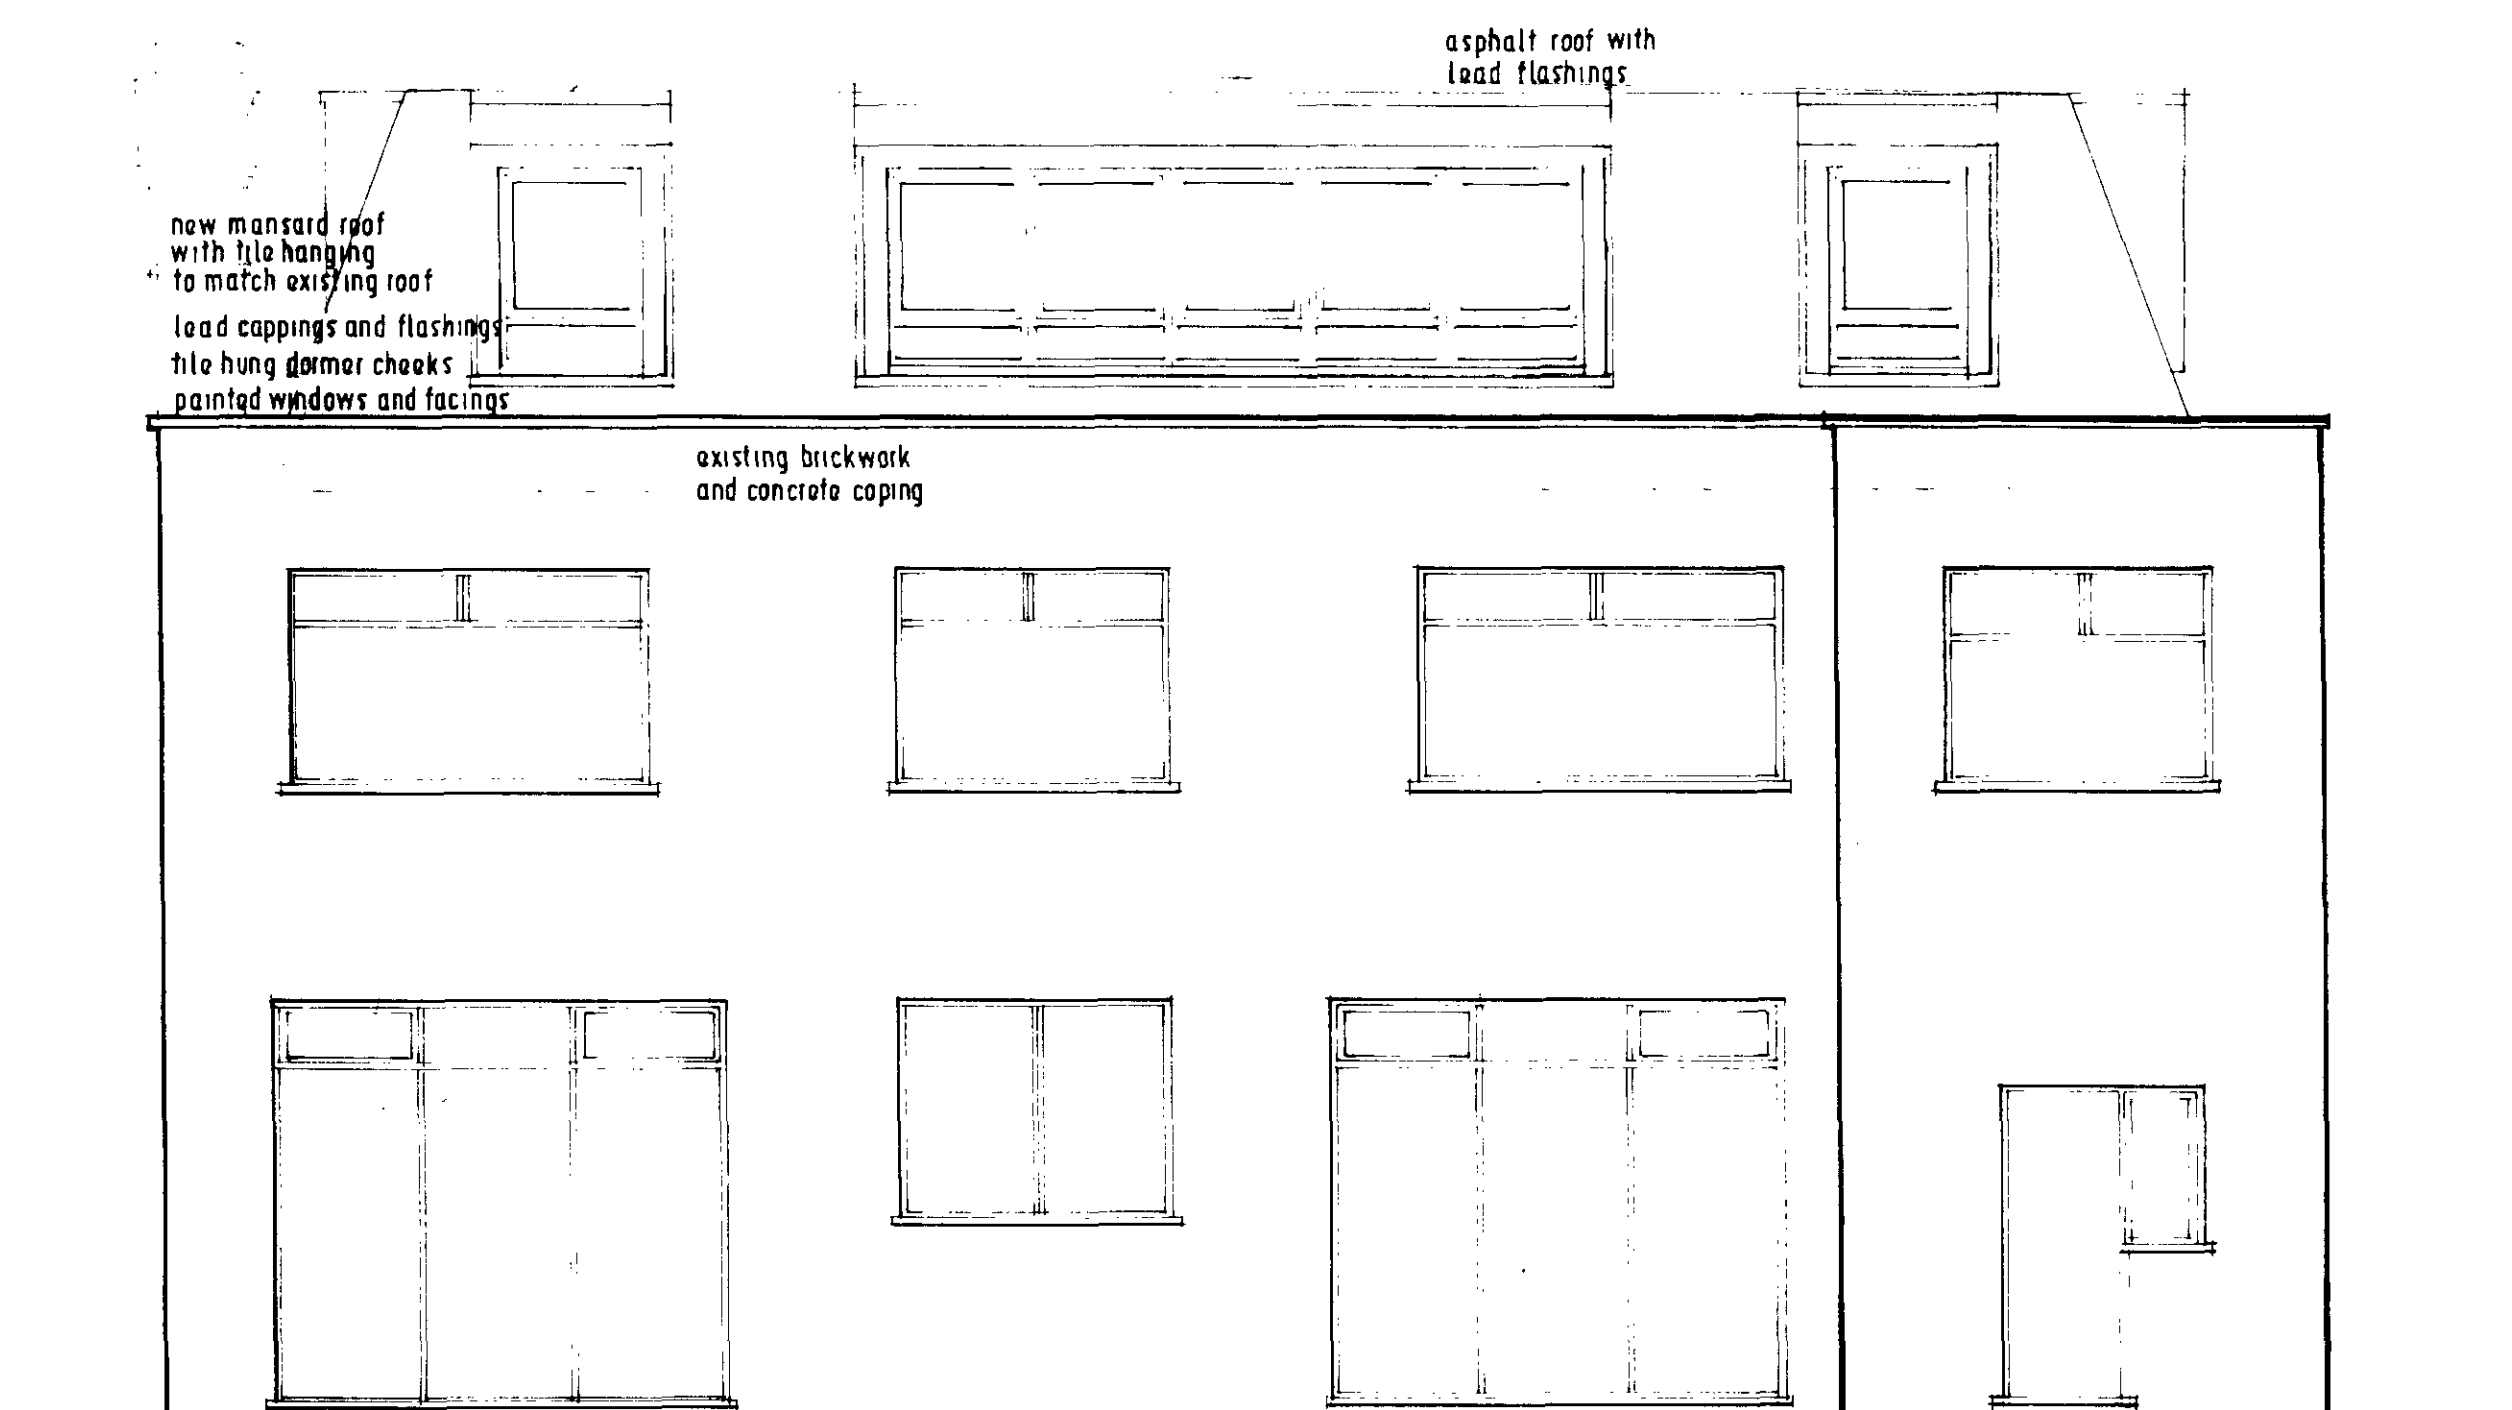

REAR ELEVATION - EAST

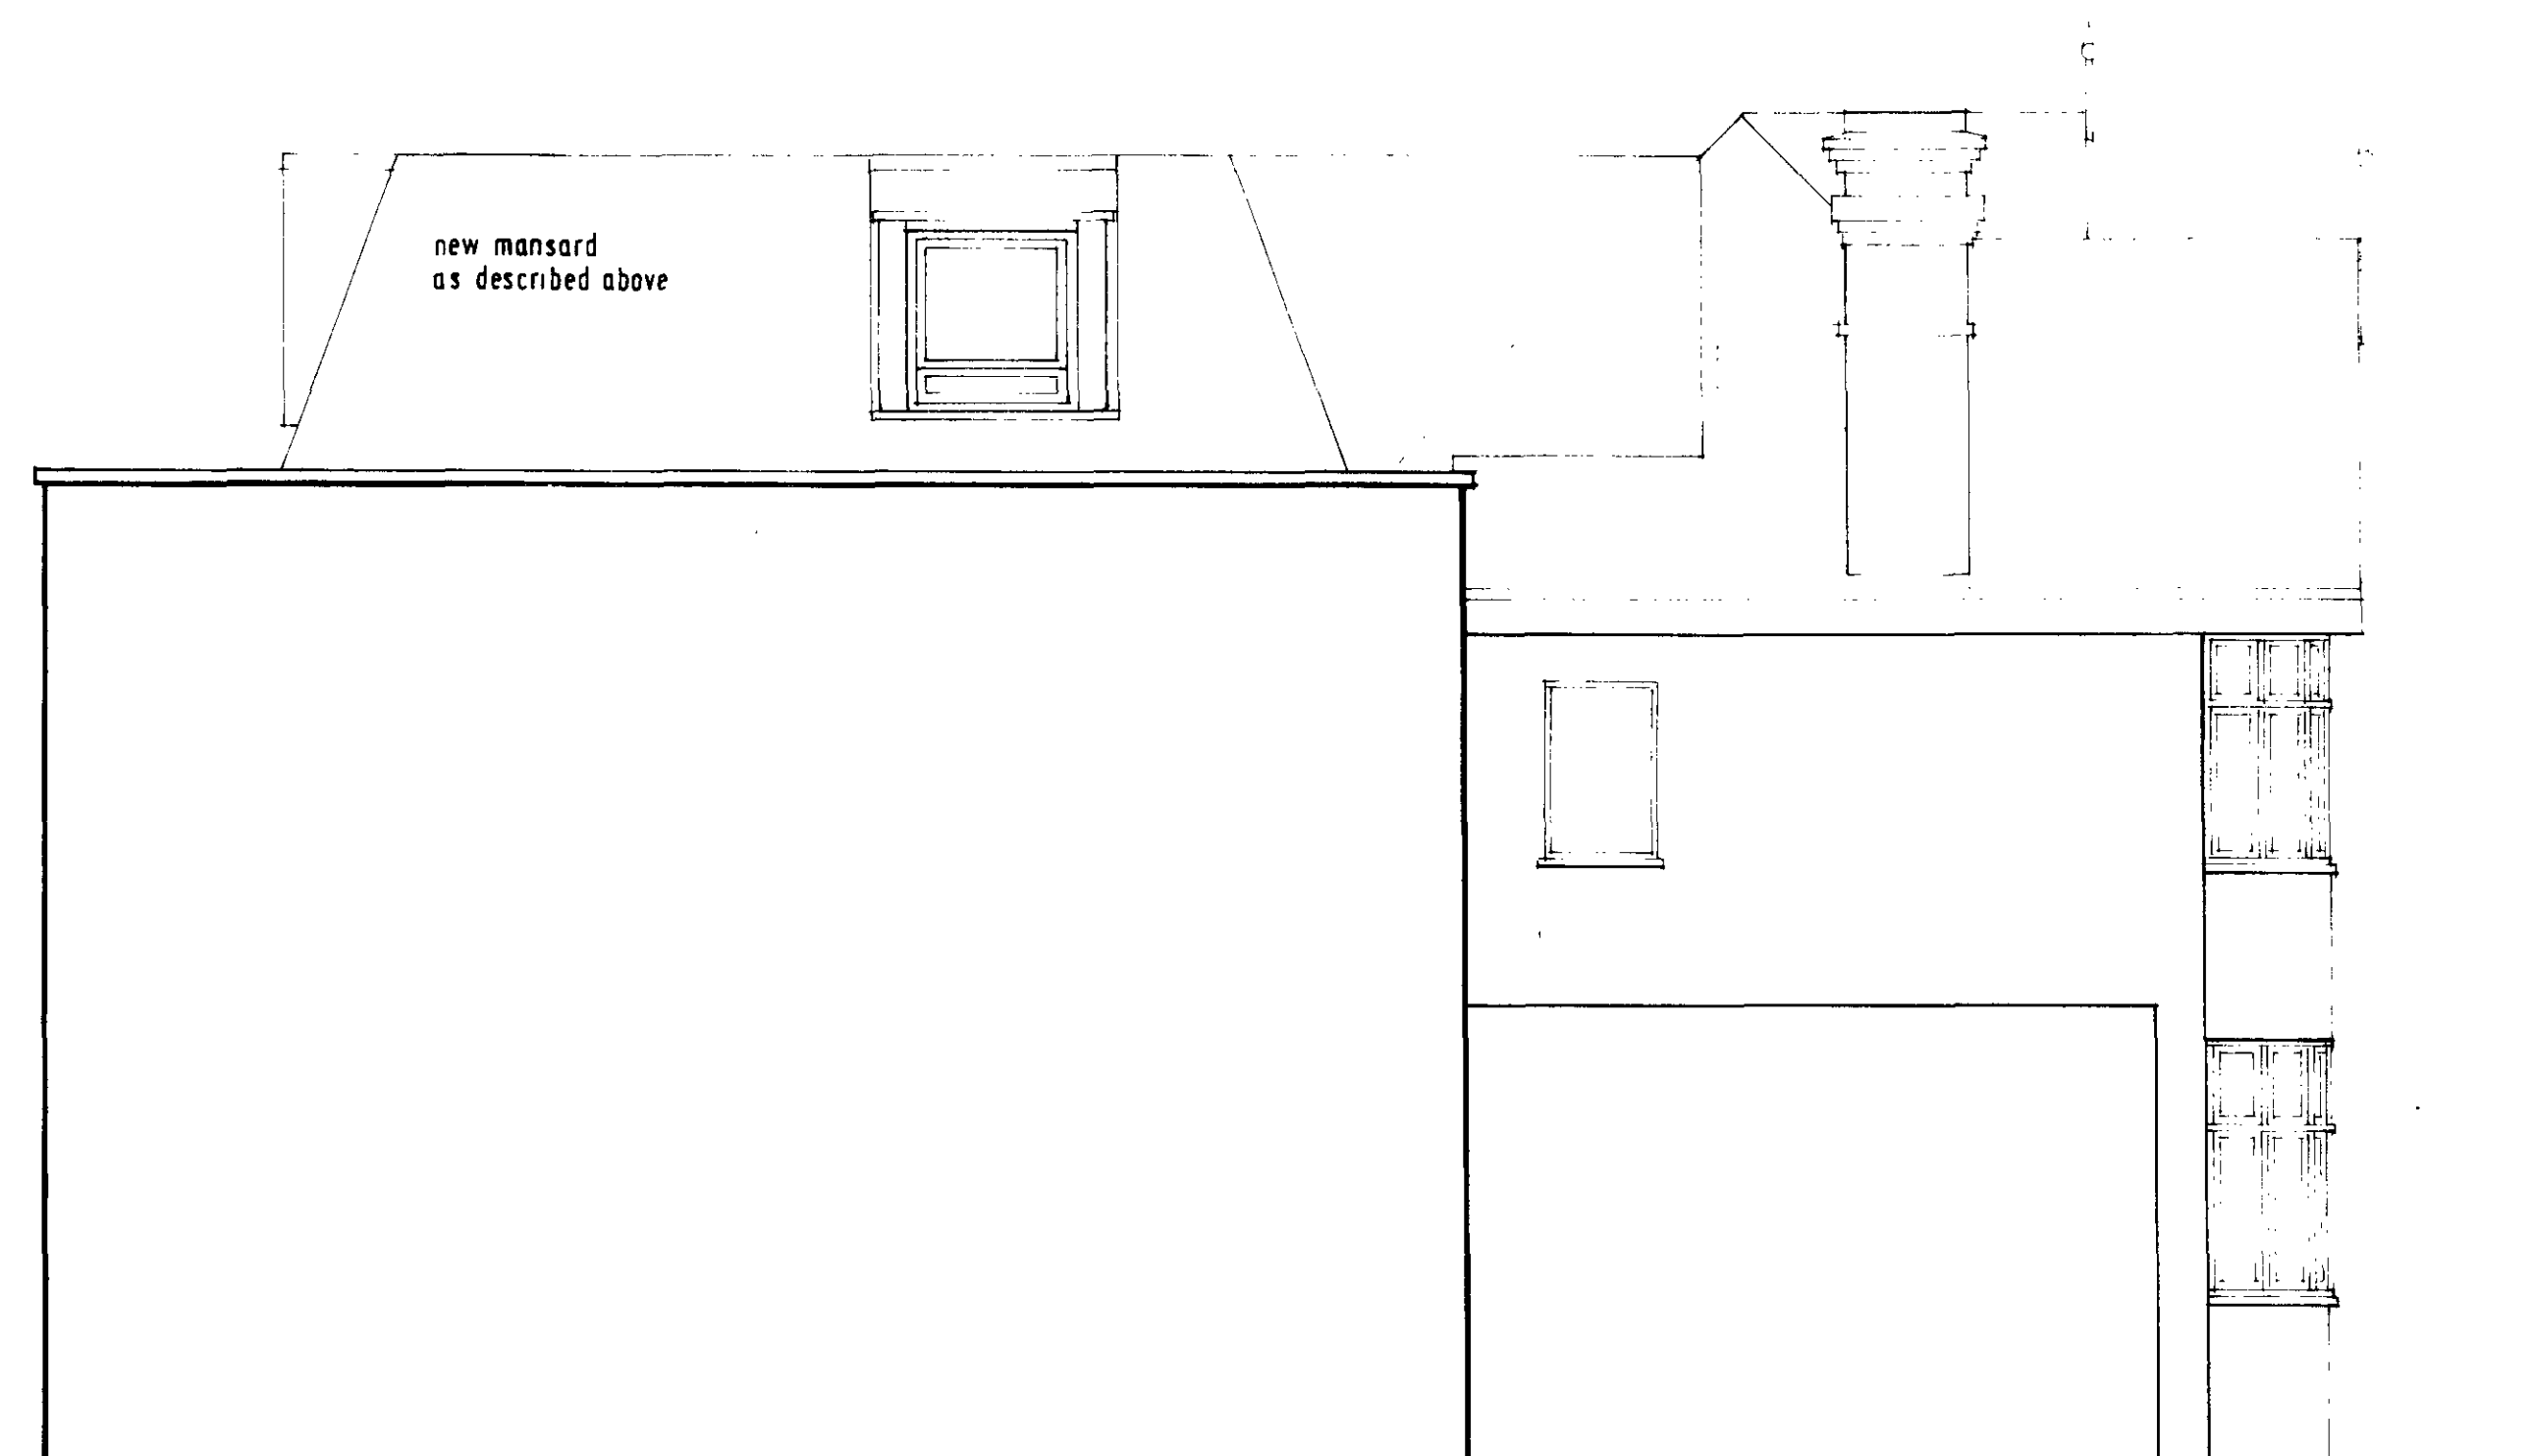


SIDE ELEVATION - NORTH

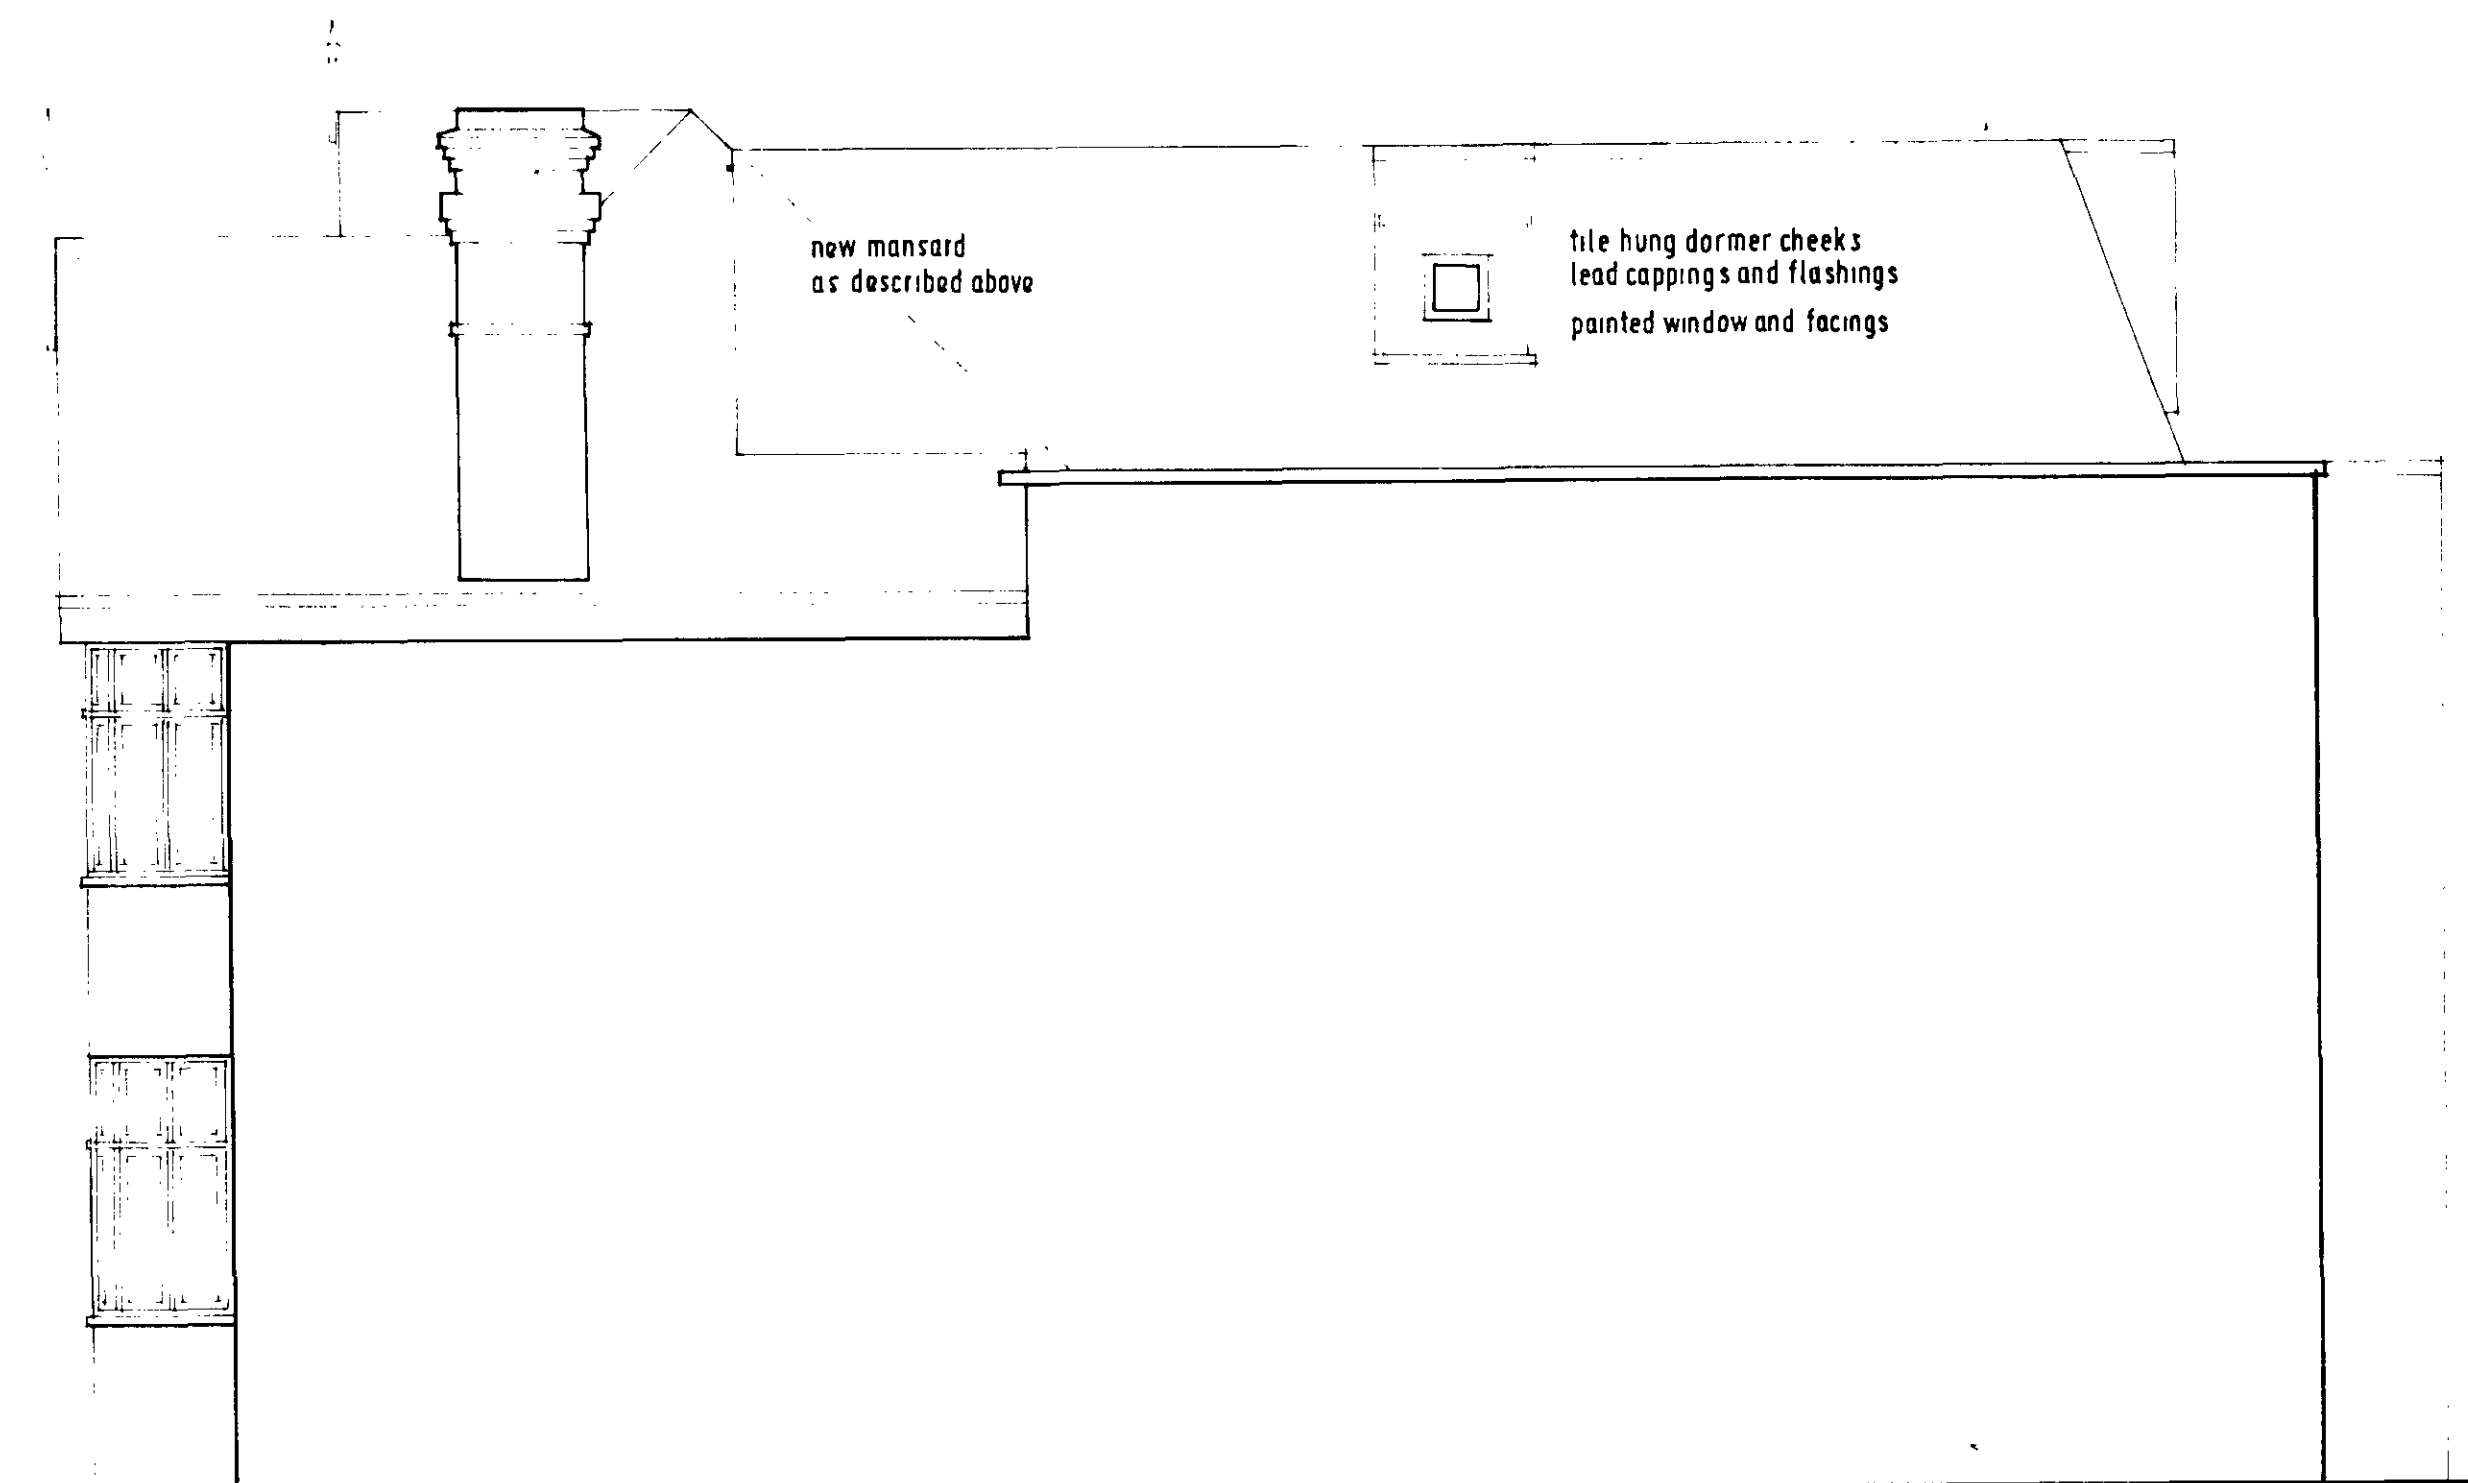

SIDE ELEVATION - SOUTH

- NOTES
1. THIS DRAWING IS NOT TO BE SCALED
 2. CONTRACTOR TO CHECK ALL DIMENSIONS & LEVELS
 3. THIS DRAWING IS THE COPYRIGHT OF THE ARCHITECTS

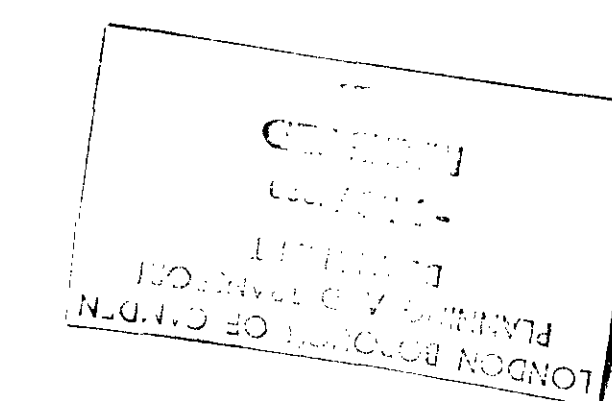


A 3.11.89 Revisions made to windows on South and North

REV	DATE	INT
-----	------	-----

HEBER-PERCY & PARKER ARCHITECTS

38 WELBECK ST LONDON W1M 7HF
01 935 2015 FAX 01 486 0143

JOB
16 HOLLY LODGE GARDENS HIGHGATE N6
Alterations to roof

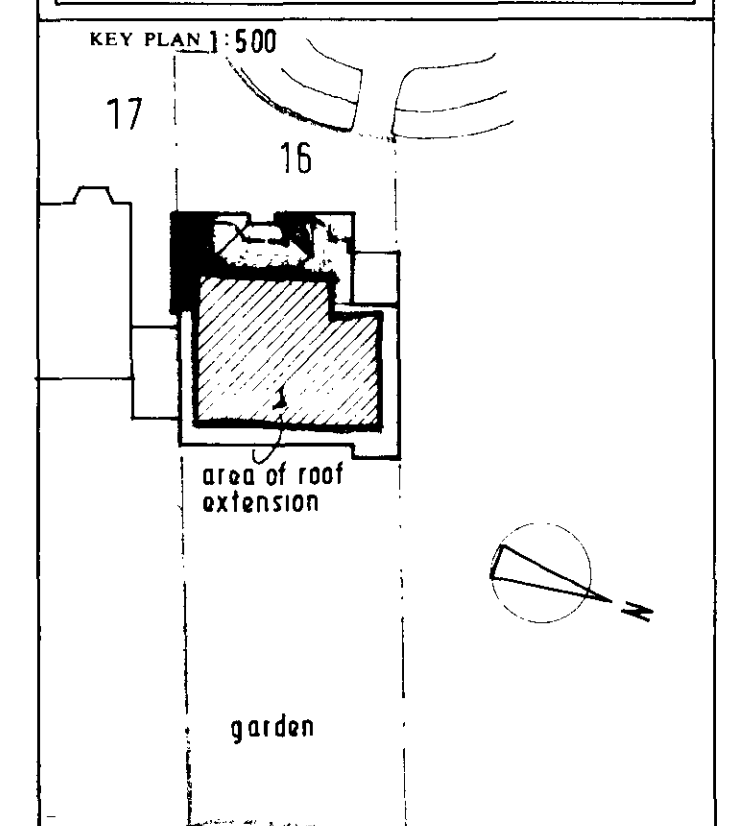

TITLE
ELEVATIONS AS PROPOSED

TP8903433R1

DATE		DRAWN	SCALE	
16.6.89			1:50	
ORIGIN	TYPE	ELEMENT	NUMBER	REV
			685 : 2	A

CASE COPY
LONDON BOROUGH OF CAMDEN
TOWN AND COUNCIL PLANNING DEPT
14 DEC 1989
PLAID FORWARDED
ON BEHALF OF THE COUNCIL