





Rear Elevation

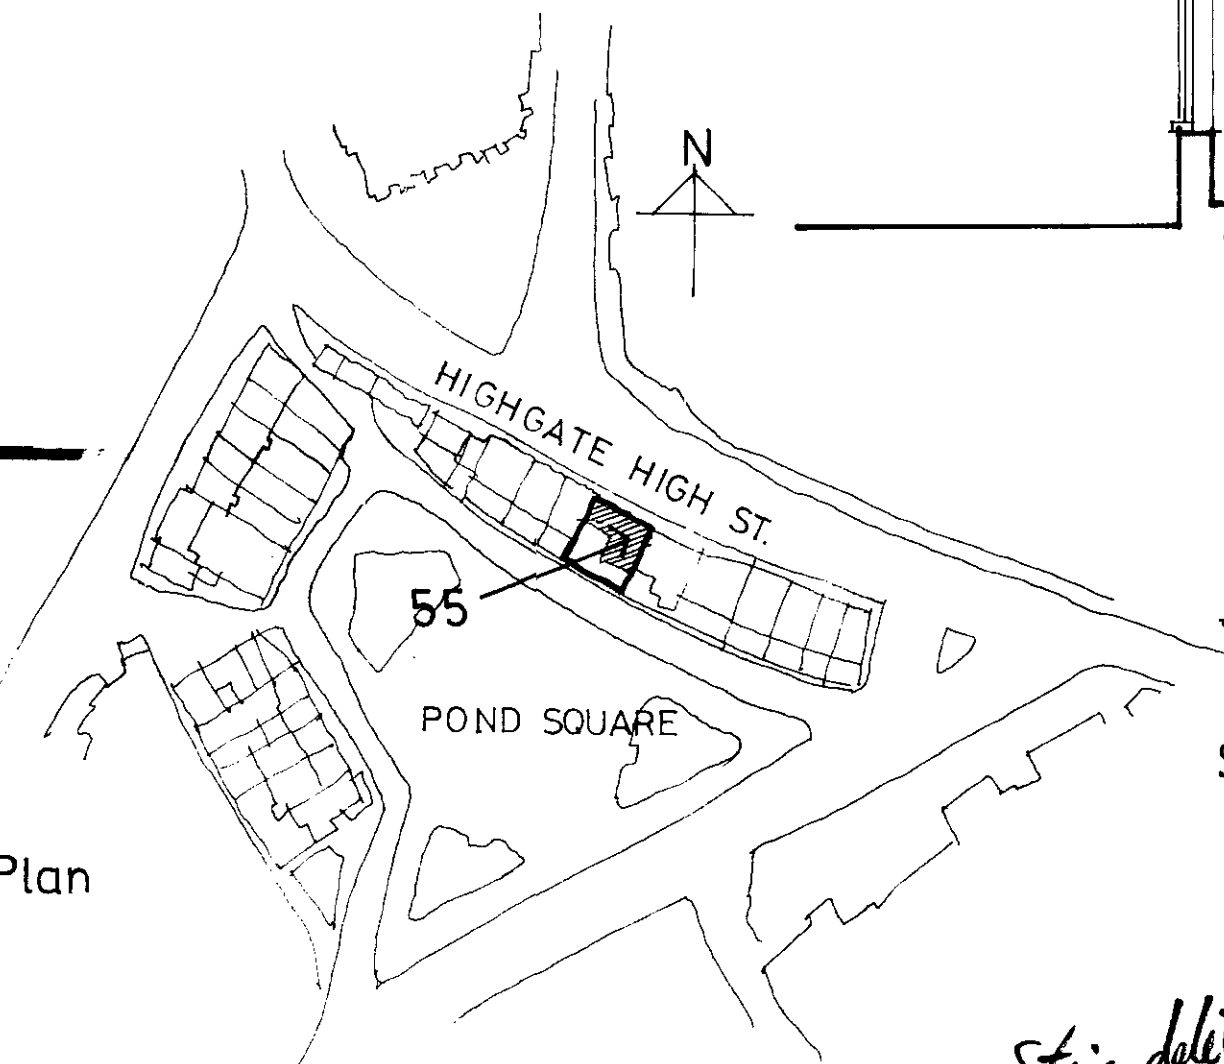


Location Plan
1:1250




Section

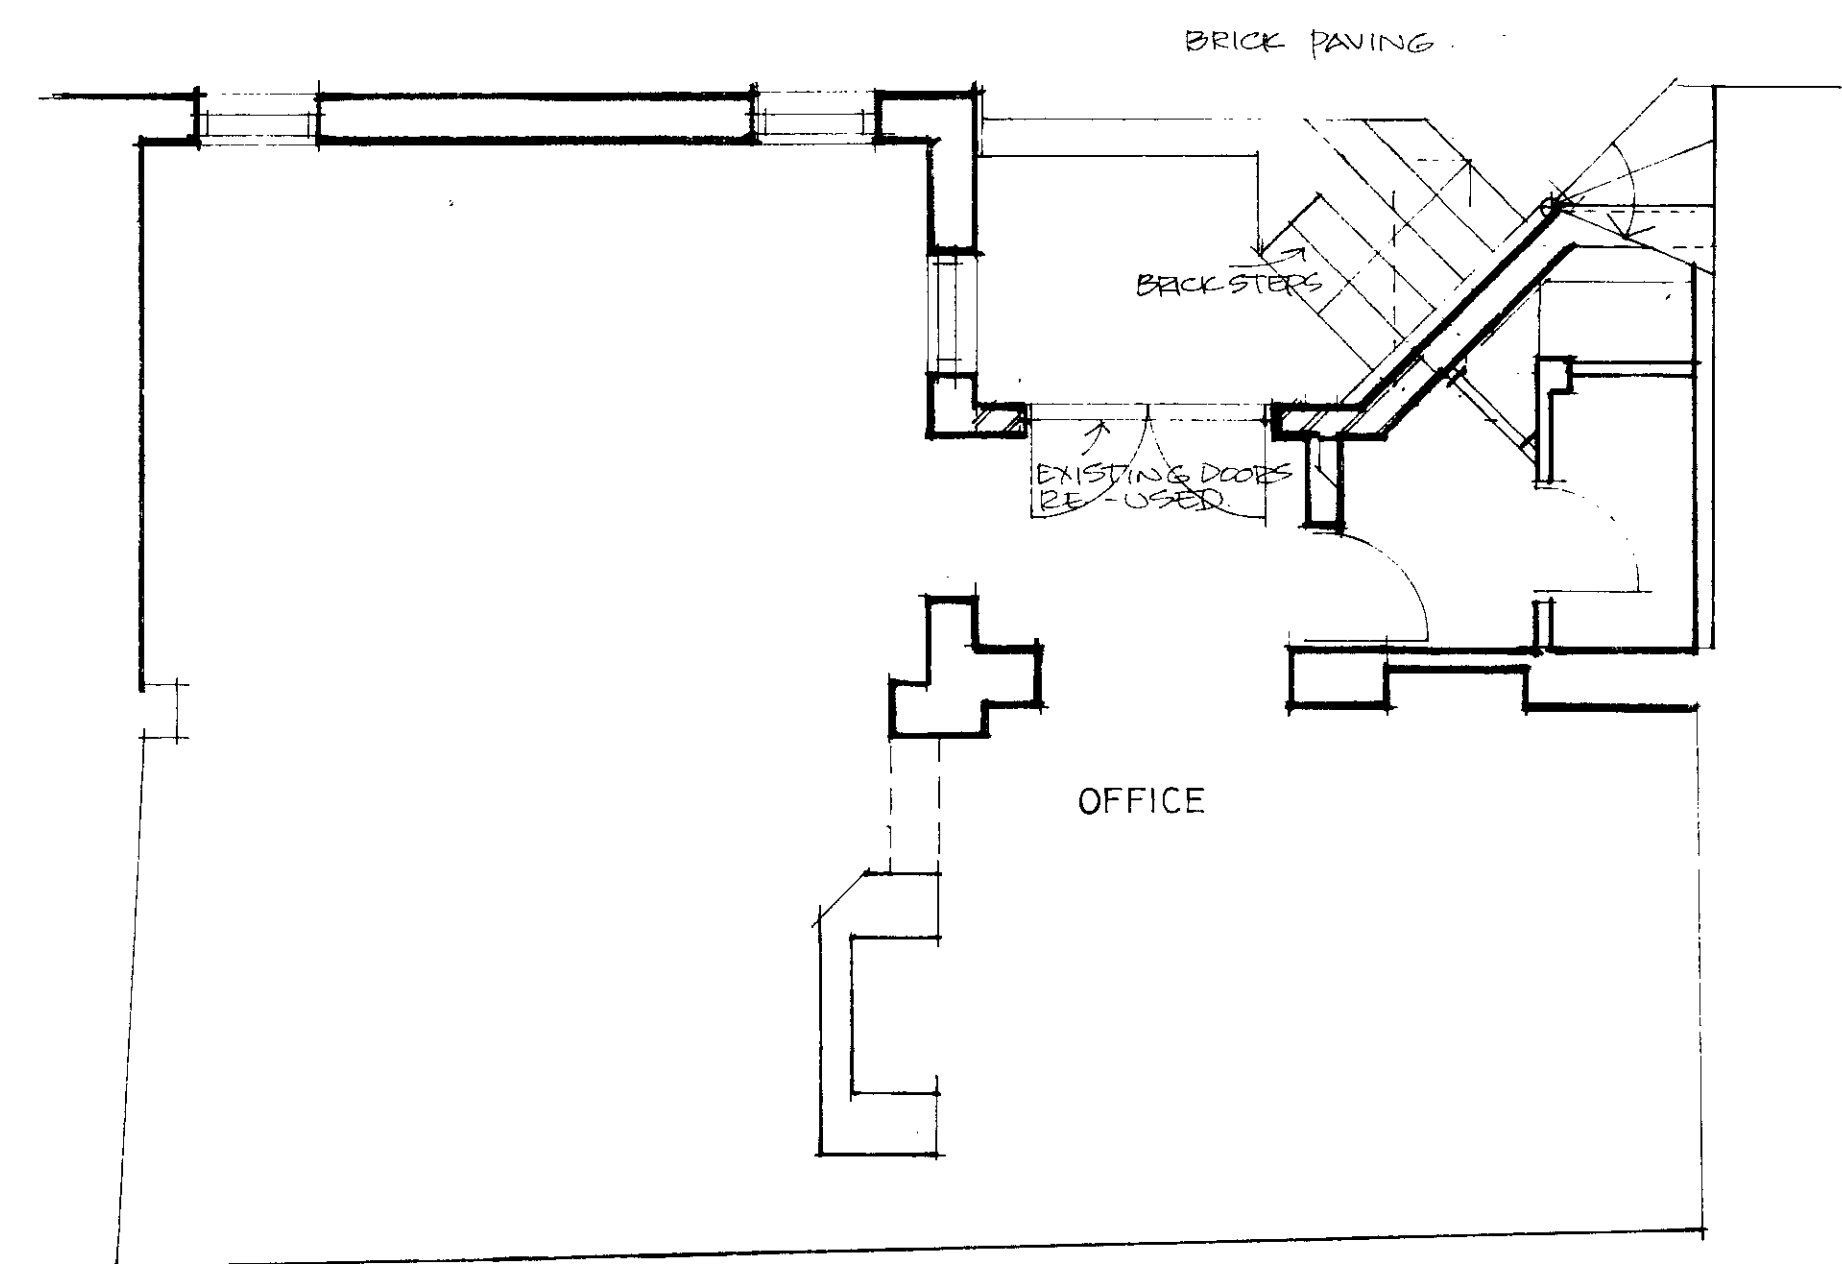

Lower Ground Floor

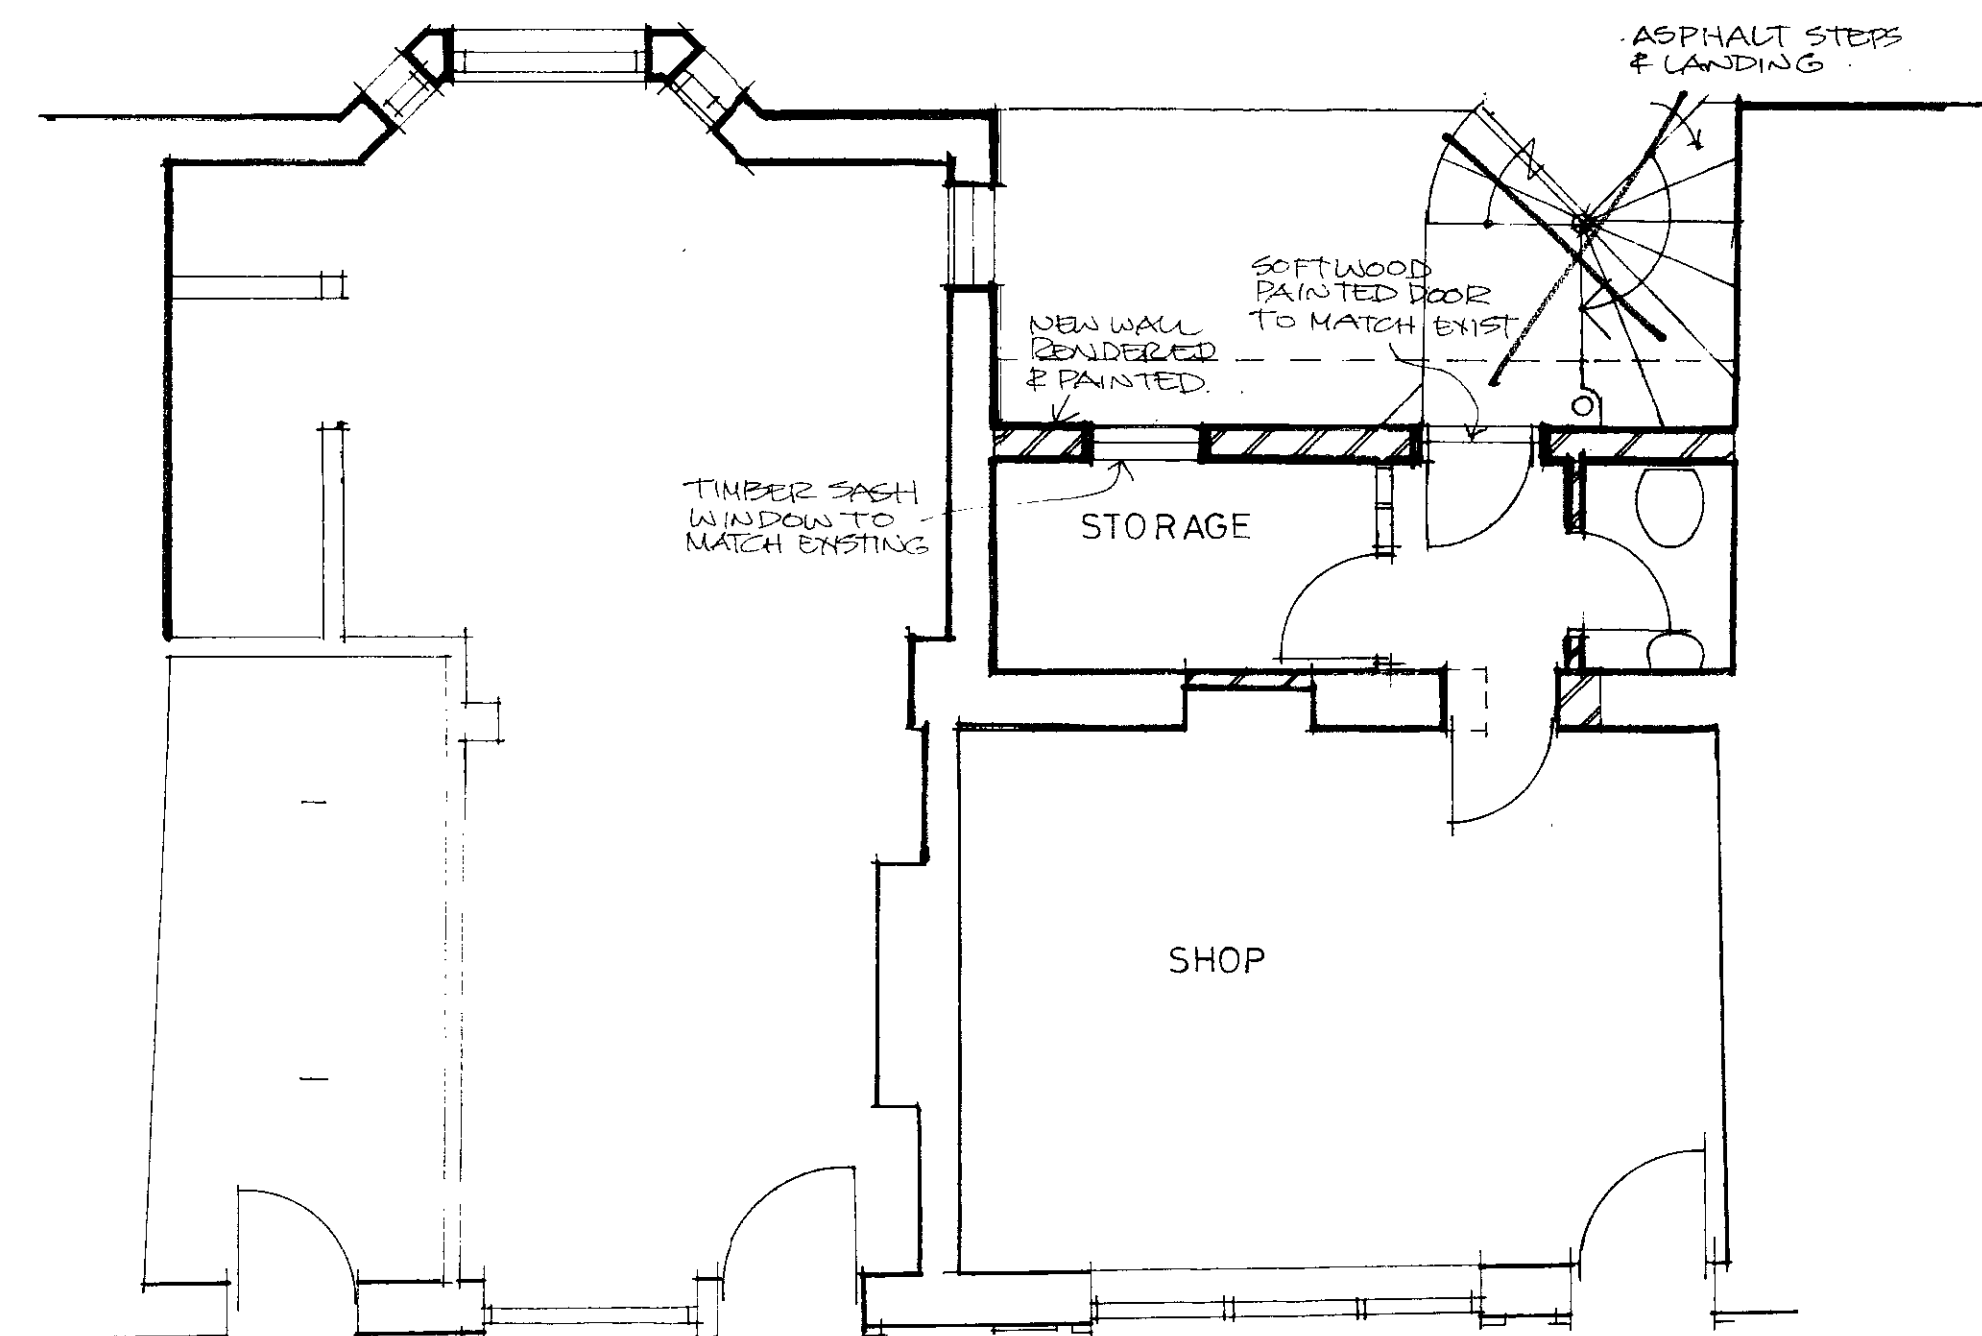

Ground Floor

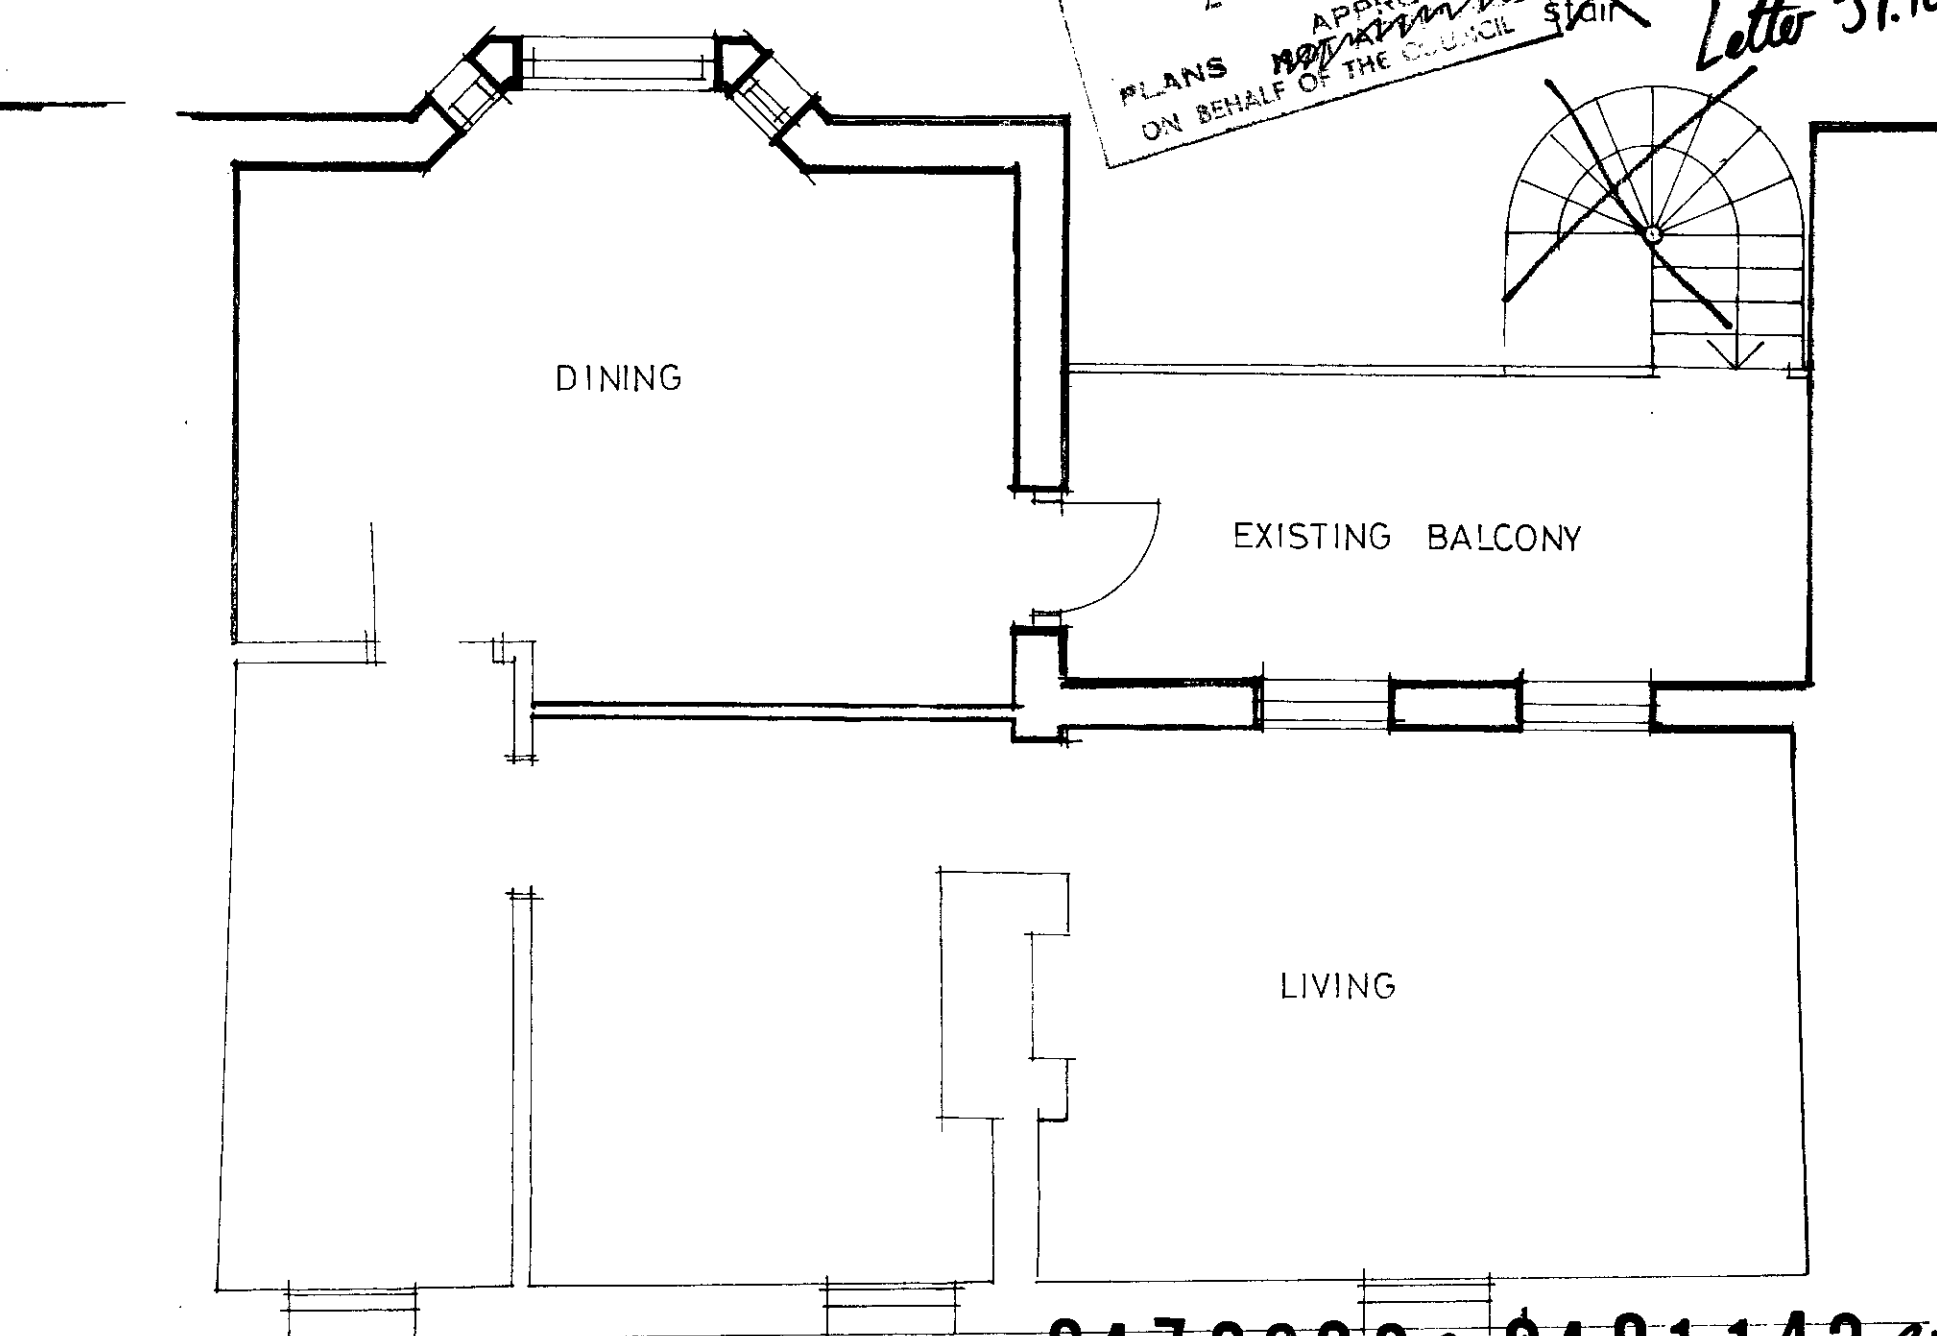

9470229K 9401142K

Project: Rear Extension - 55 Highgate High Street
Scale: 1:50
Date: July 94
Drawing no: 137/05
Plans & Elevations

John Browning Architect 11 Pond Square Highgate London N6 6BA Tel 081 340 8081