


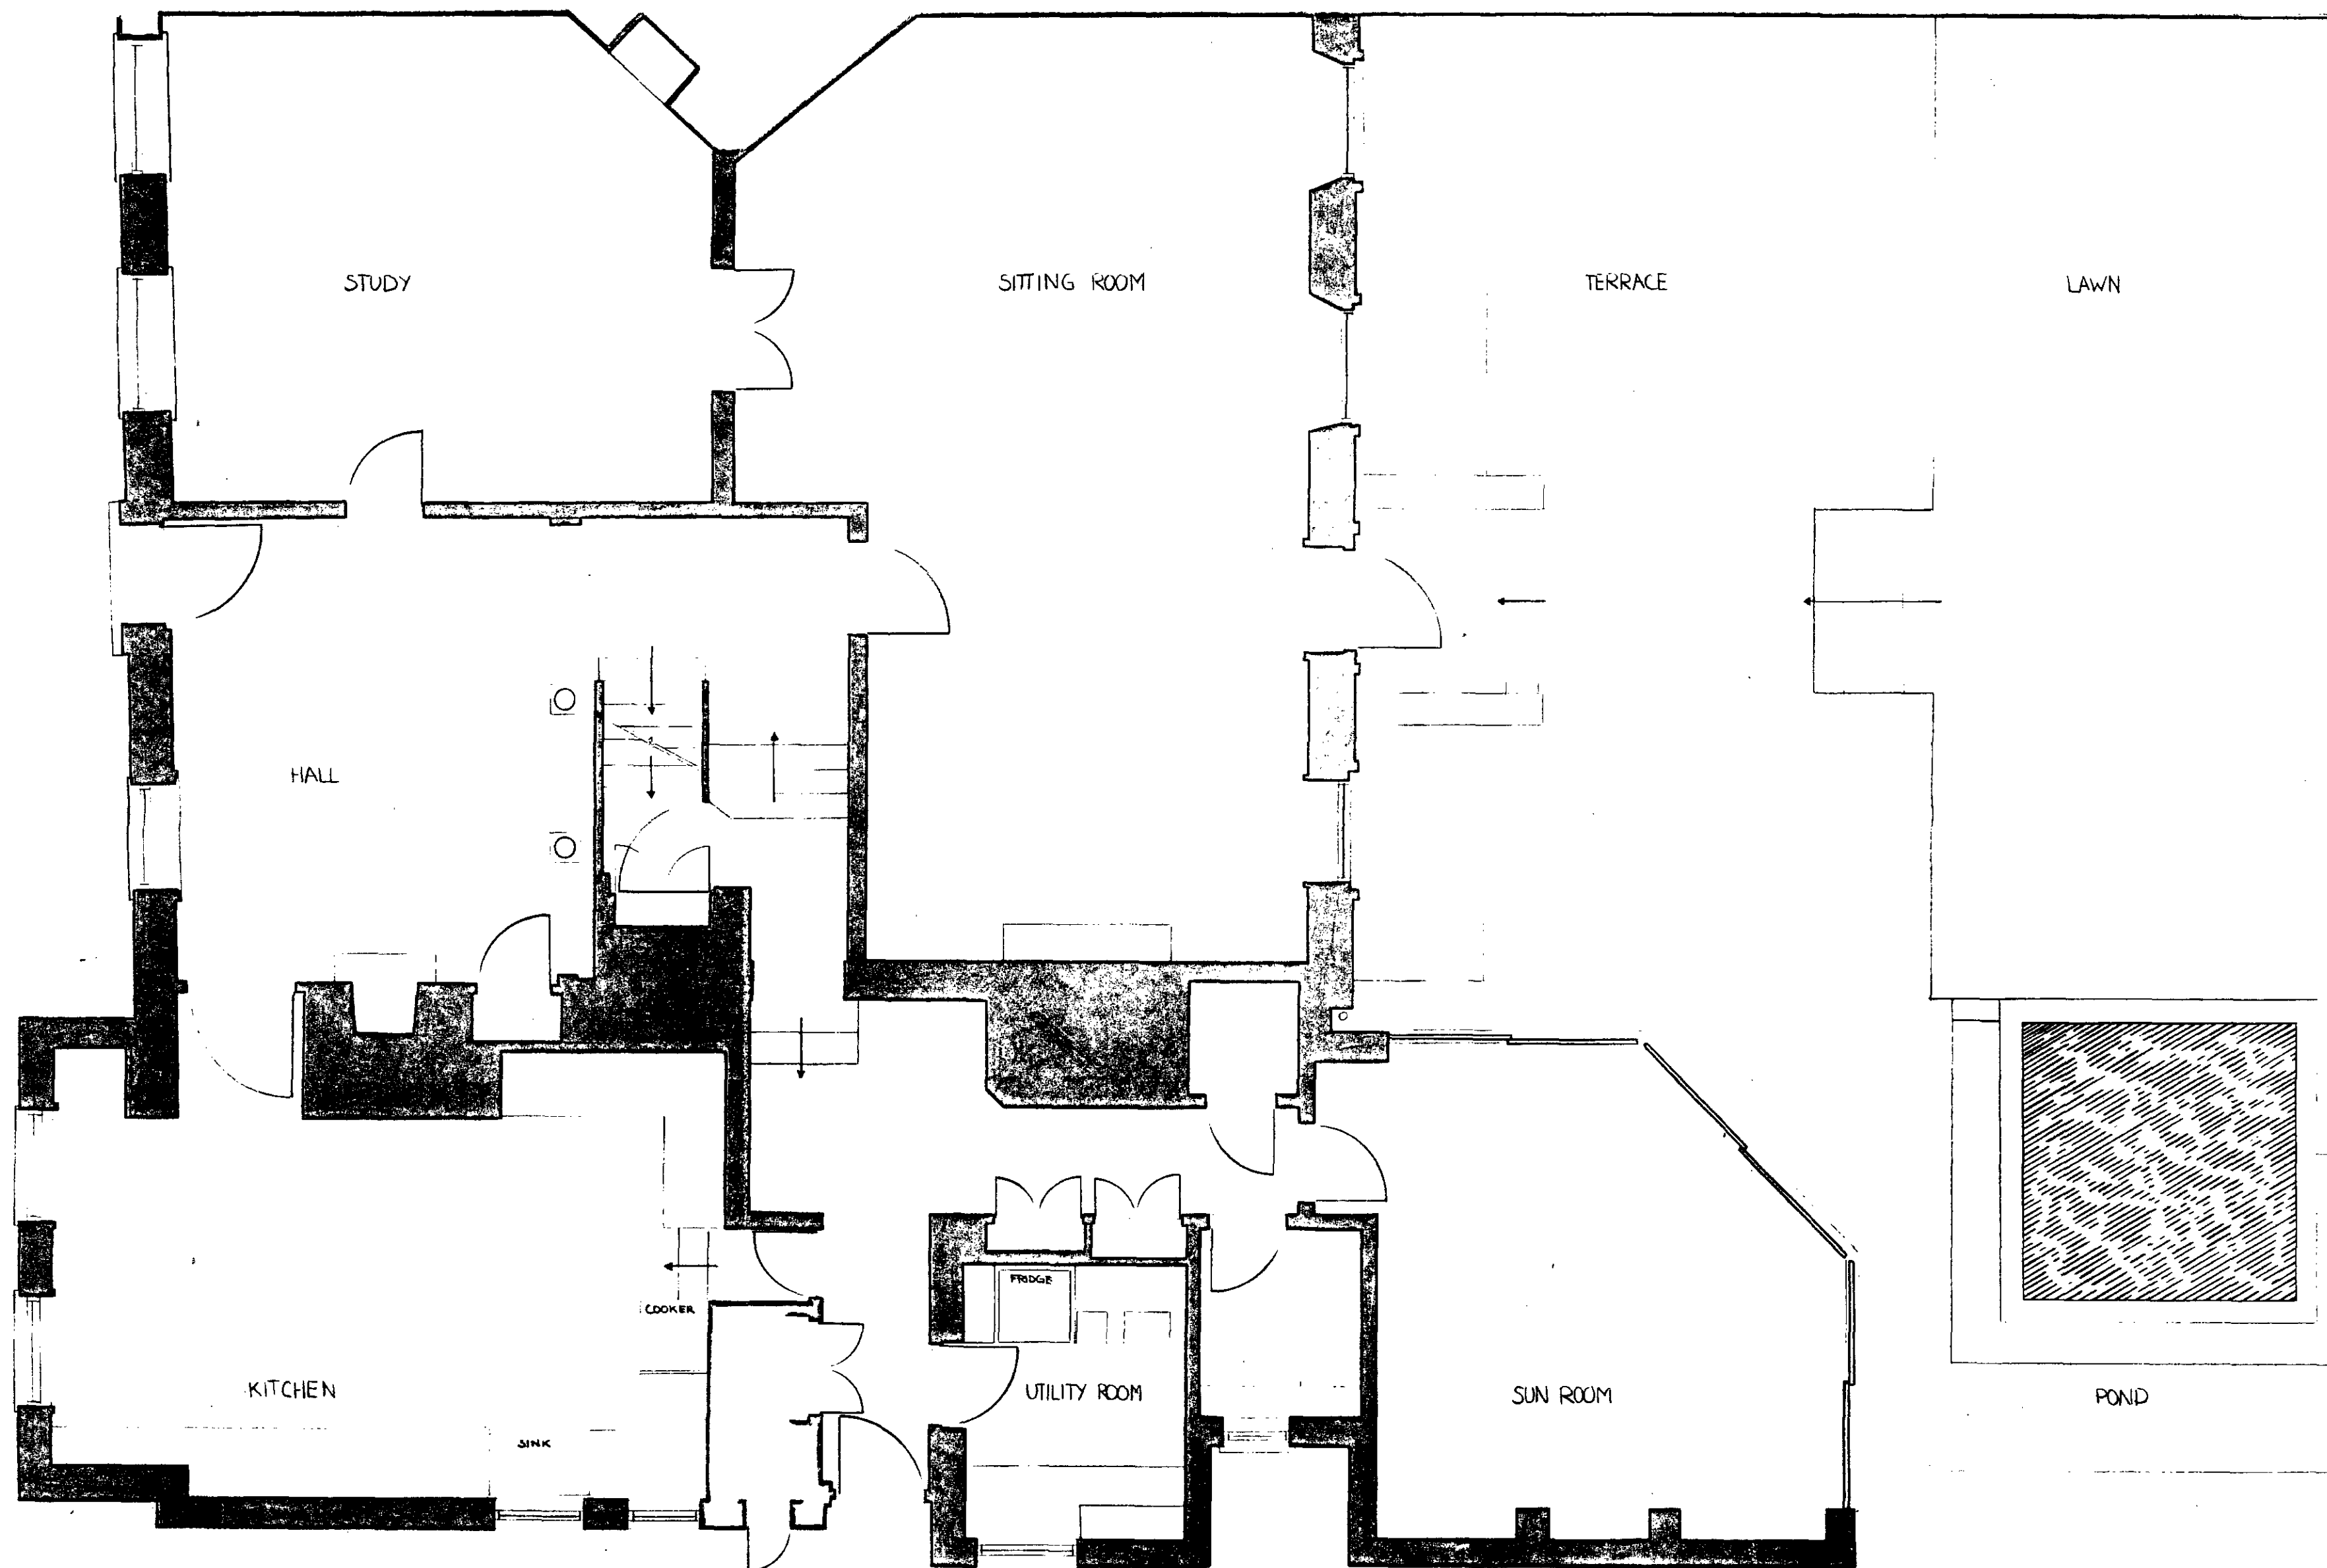

HB 9 0 7 0 4 8 2

revisions


ALTERATIONS TO  
6 THE GROVE LONDON N 6  
FOR MR & MRS GEORGE MINDEN

GROUND FLOOR AS EXISTING


scale 1:50 date JULY '90

John Winter & Associates  
80 Lambie Street  
London NW5 4AB  
01-267-7567

MIN 9

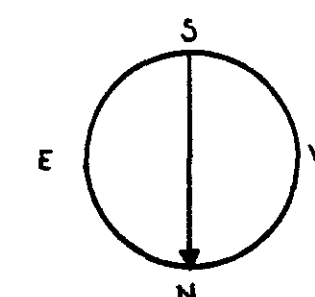

NOTE  
NEW SLIDING GLASS DOORS & CHIMNEY  
FORM PART OF PREVIOUS APPLICATION

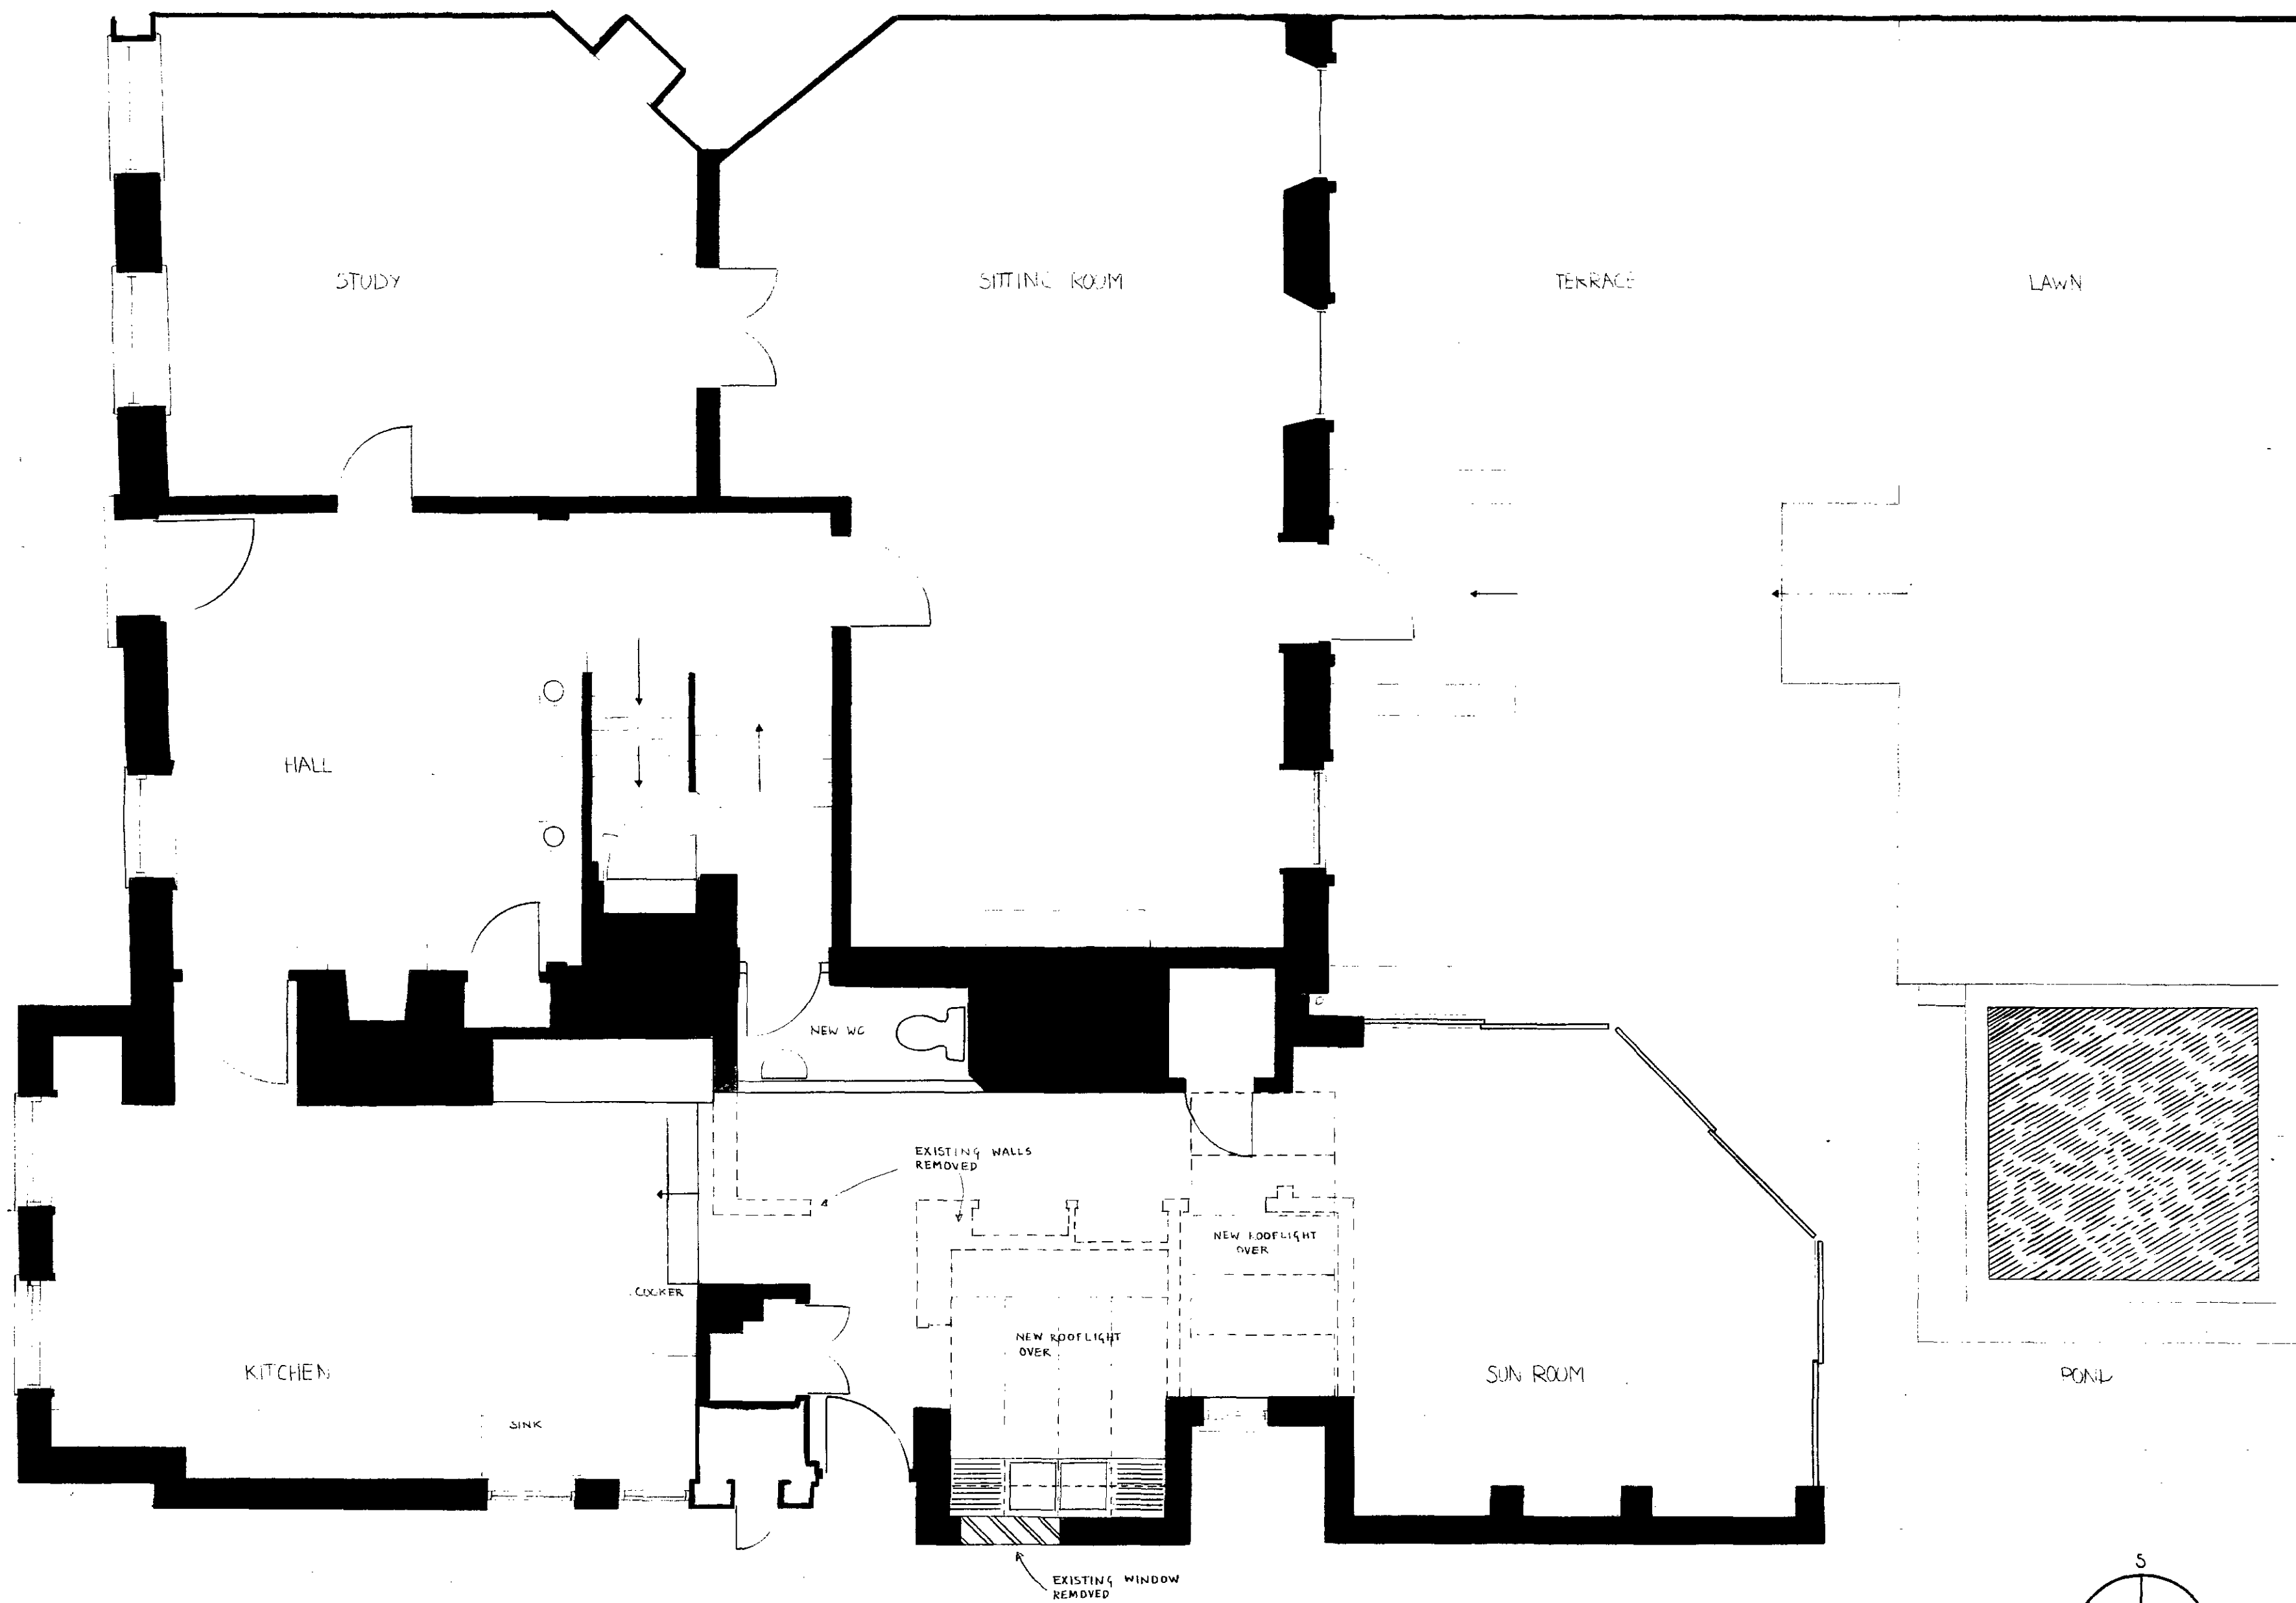

HB 907 0482

revisions

ALTERATIONS TO  
6 THE GROVE LONDON N6  
FOR MR & MRS GEORGE MINDEN


GROUND FLOOR PLAN AS PROPOSED

scale 1:50


date JULY 90

John Winter & Associates  
80 Lamble Street  
London NW5 4AB  
01-267-7567

1/10

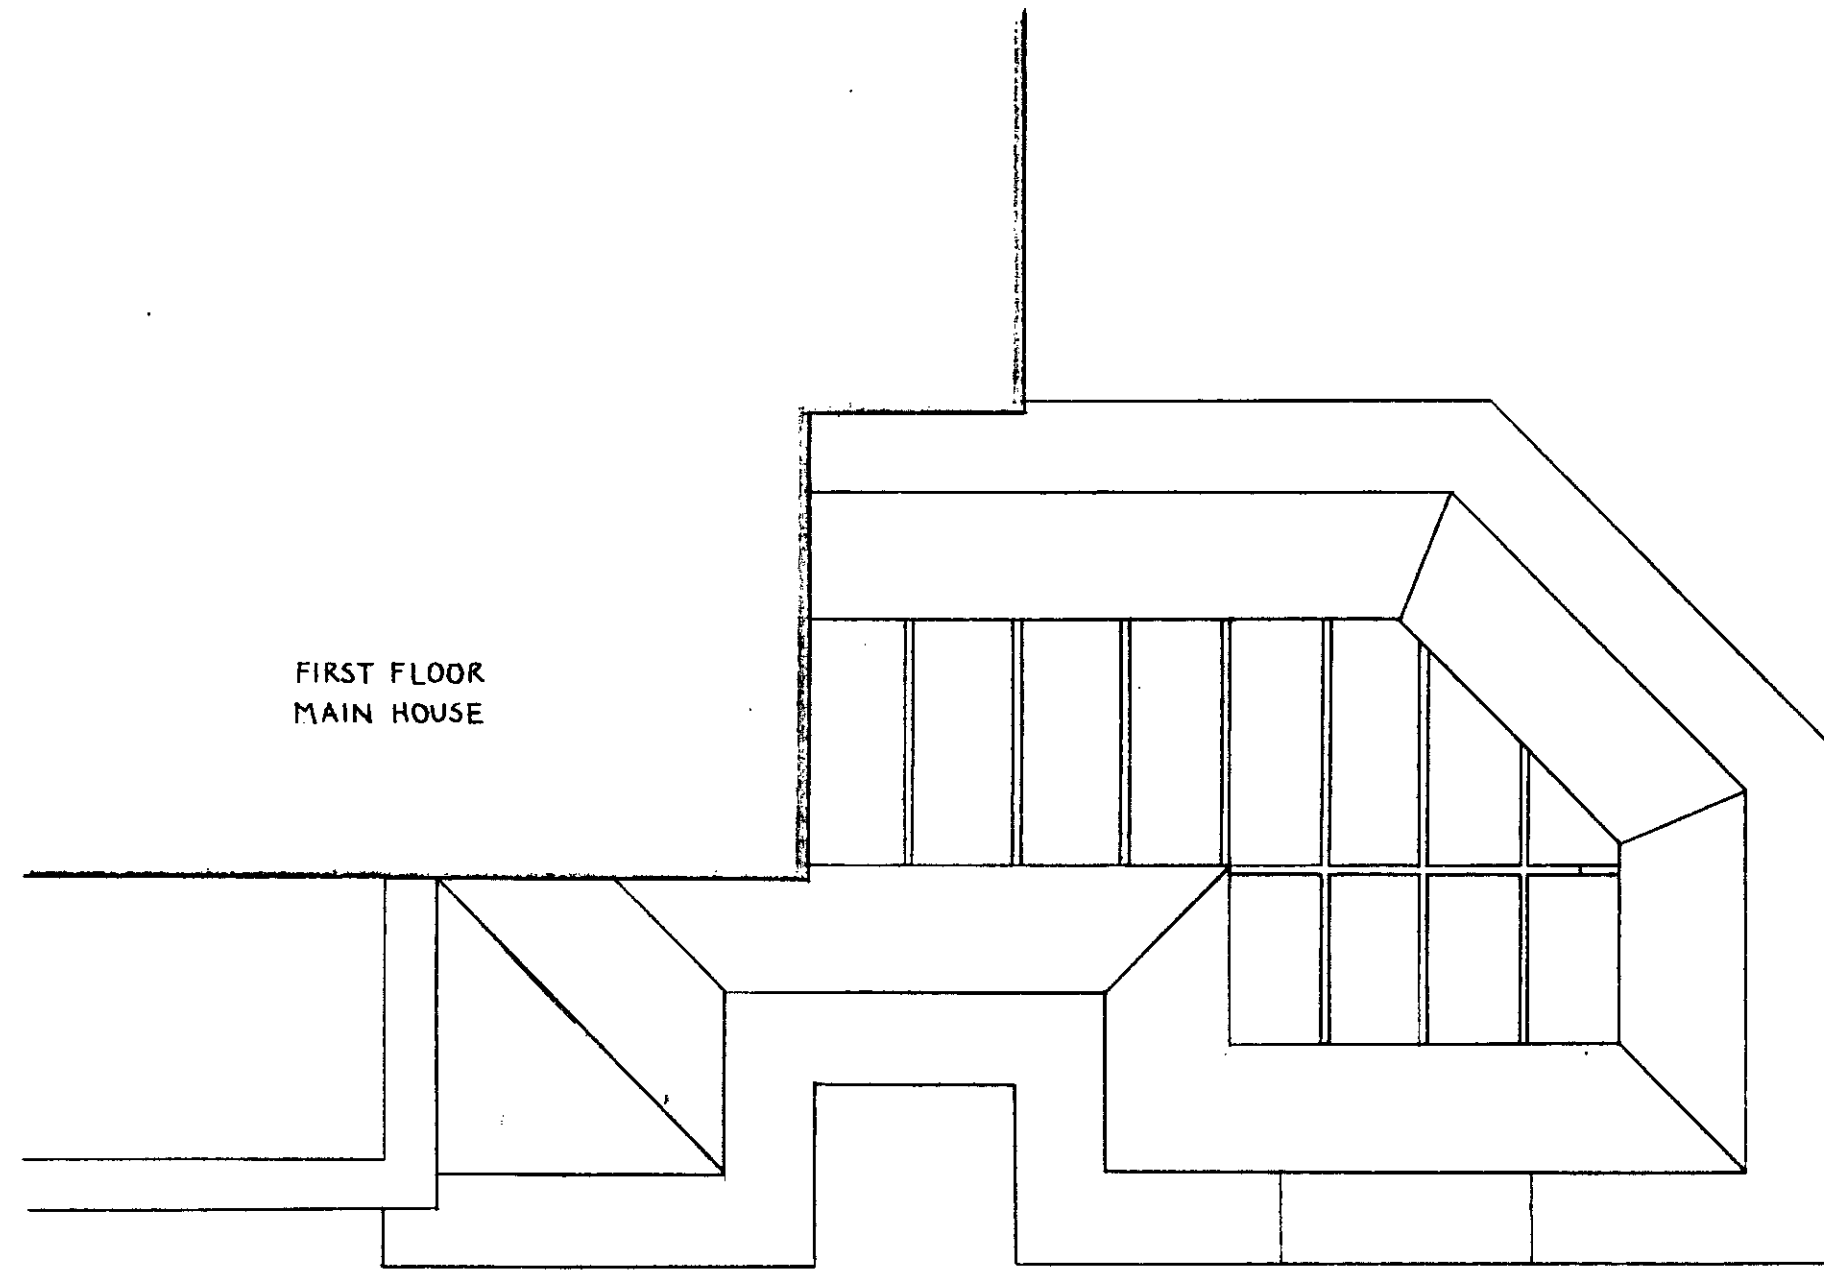

ROOF PLAN

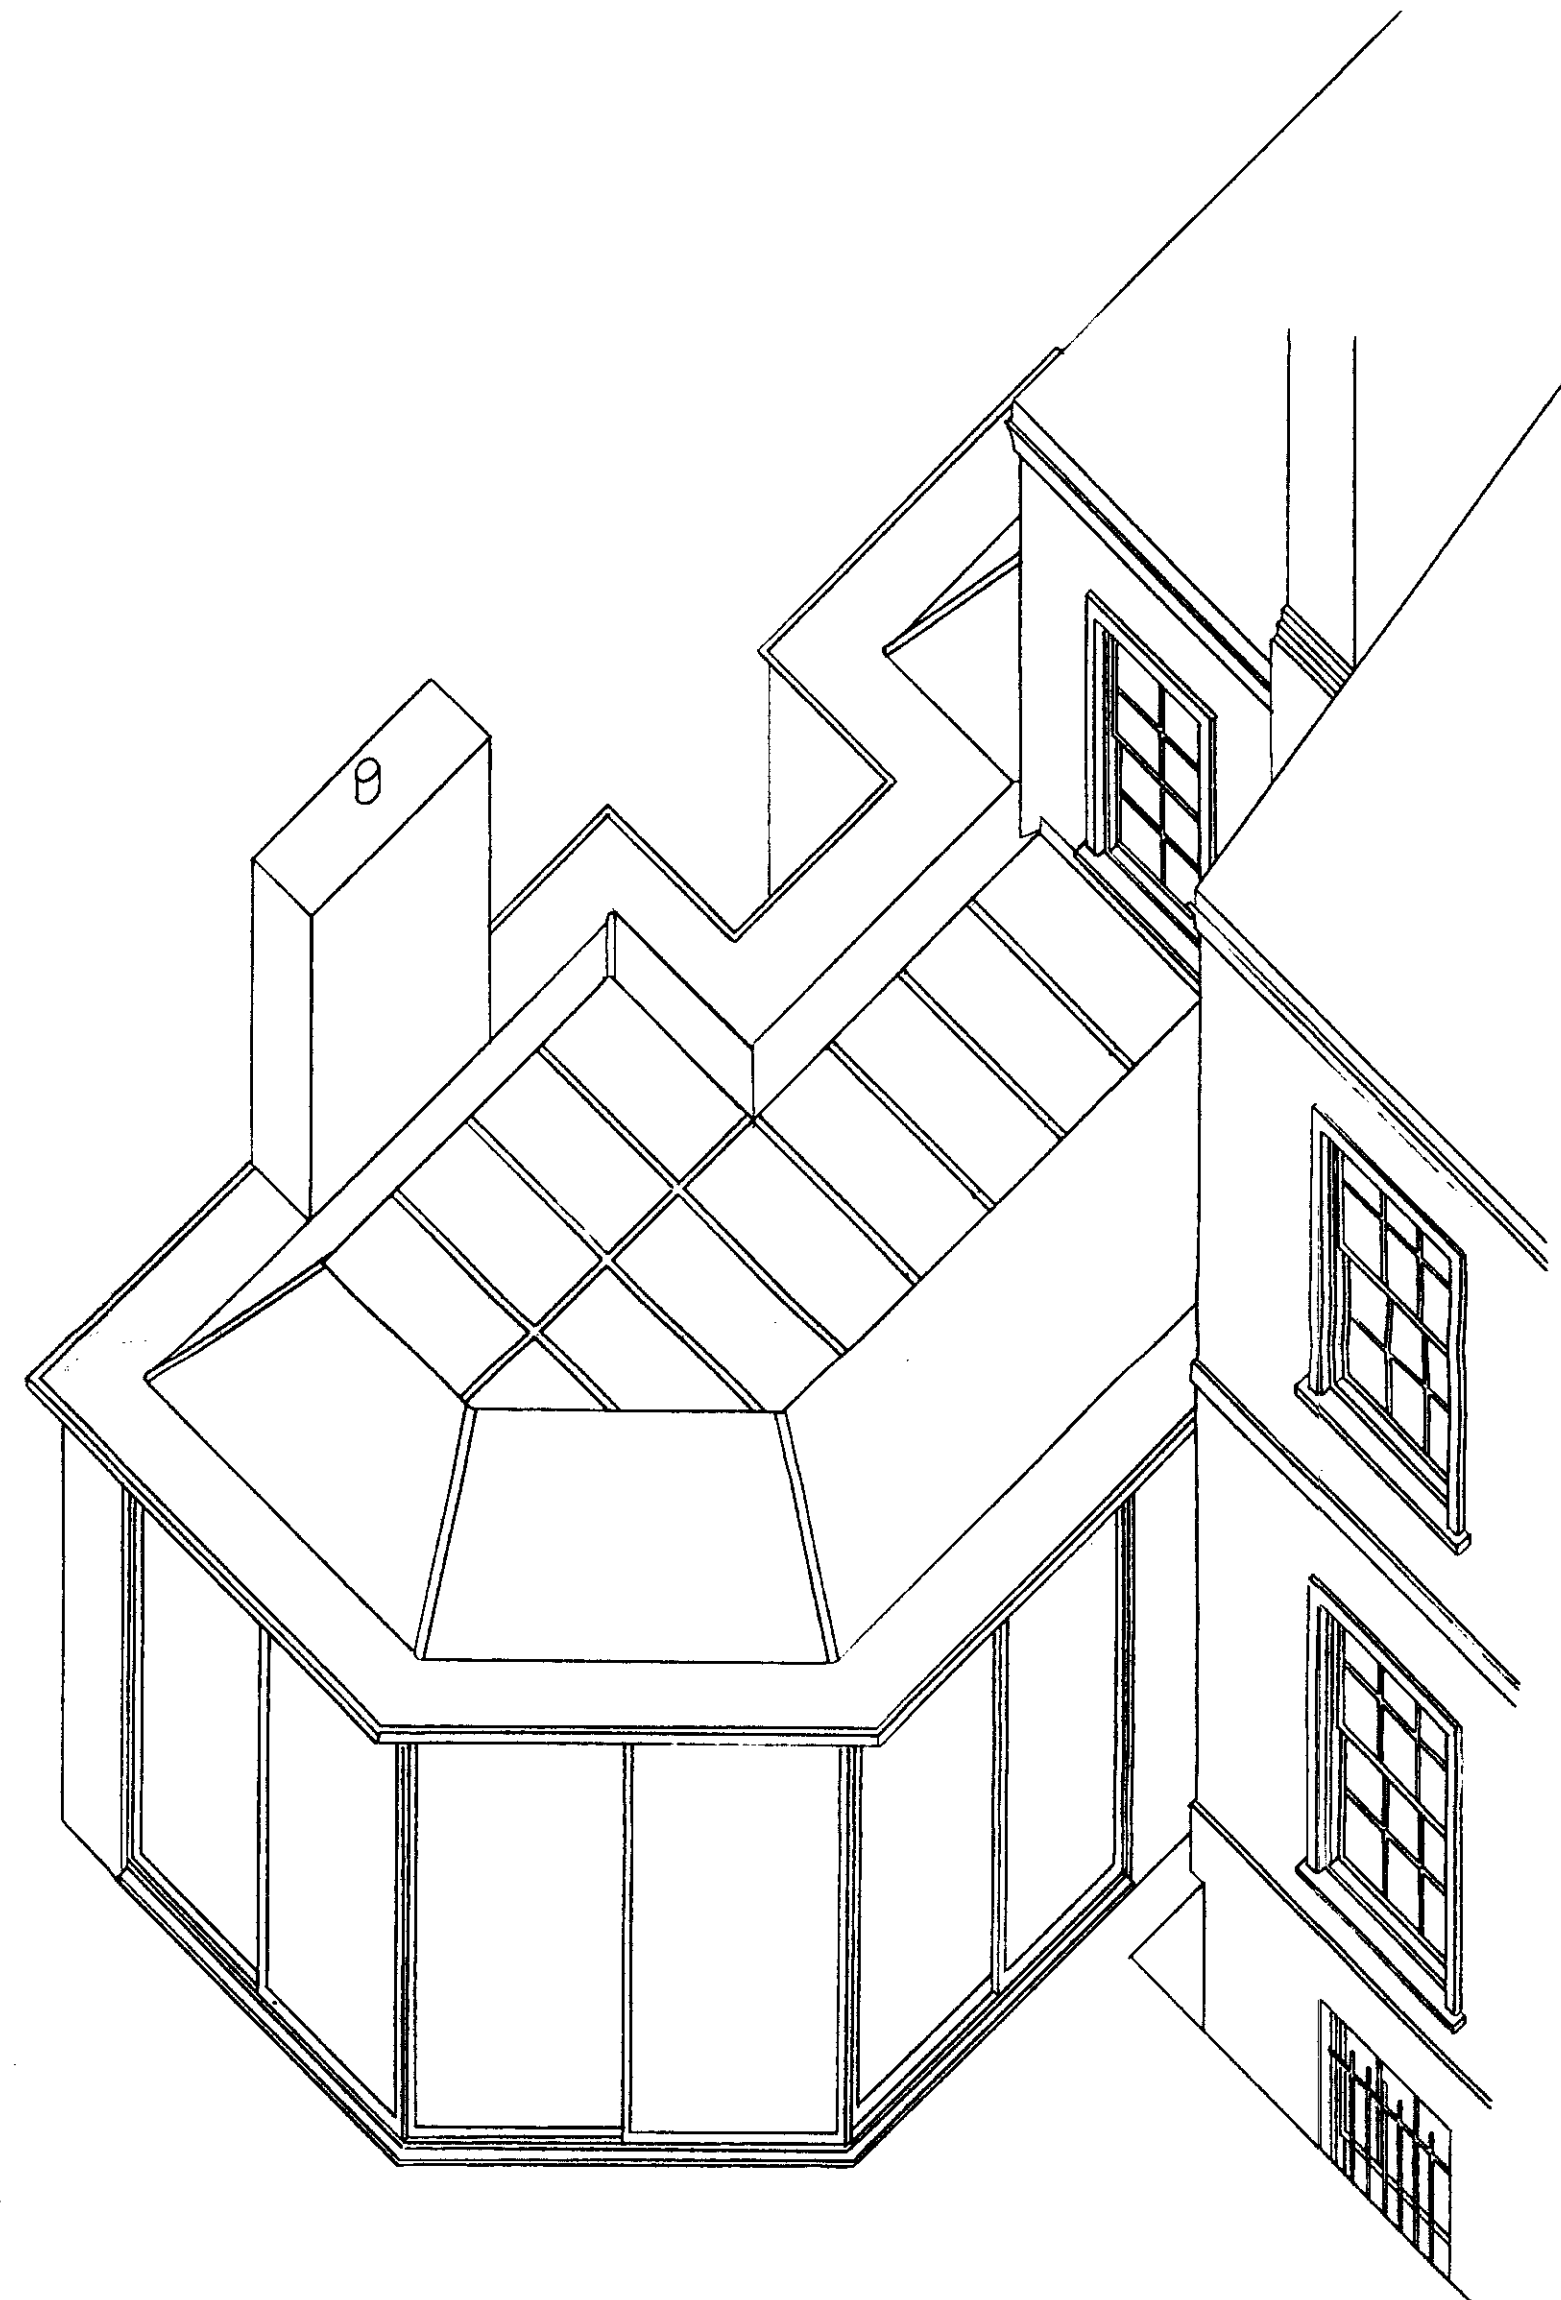

AXONOMETRIC

HB 9 0 7 0 4 8 2

revisions

ALTERATIONS TO  
6 THE GROVE LONDON N6 GDB  
FOR MR & MRS GEORGE MINDEN

ROOF PLAN & AXONOMETRIC AS EXISTING

scale 1:50


date OCT '90

John Winter & Associates  
80 Lambie Street  
London NW5 4AB  
01-267-7567


MIN/10



NOTE  
NEW SLIDING GLASS DOORS & CHIMNEY  
FORM PART OF PREVIOUS APPLICATION

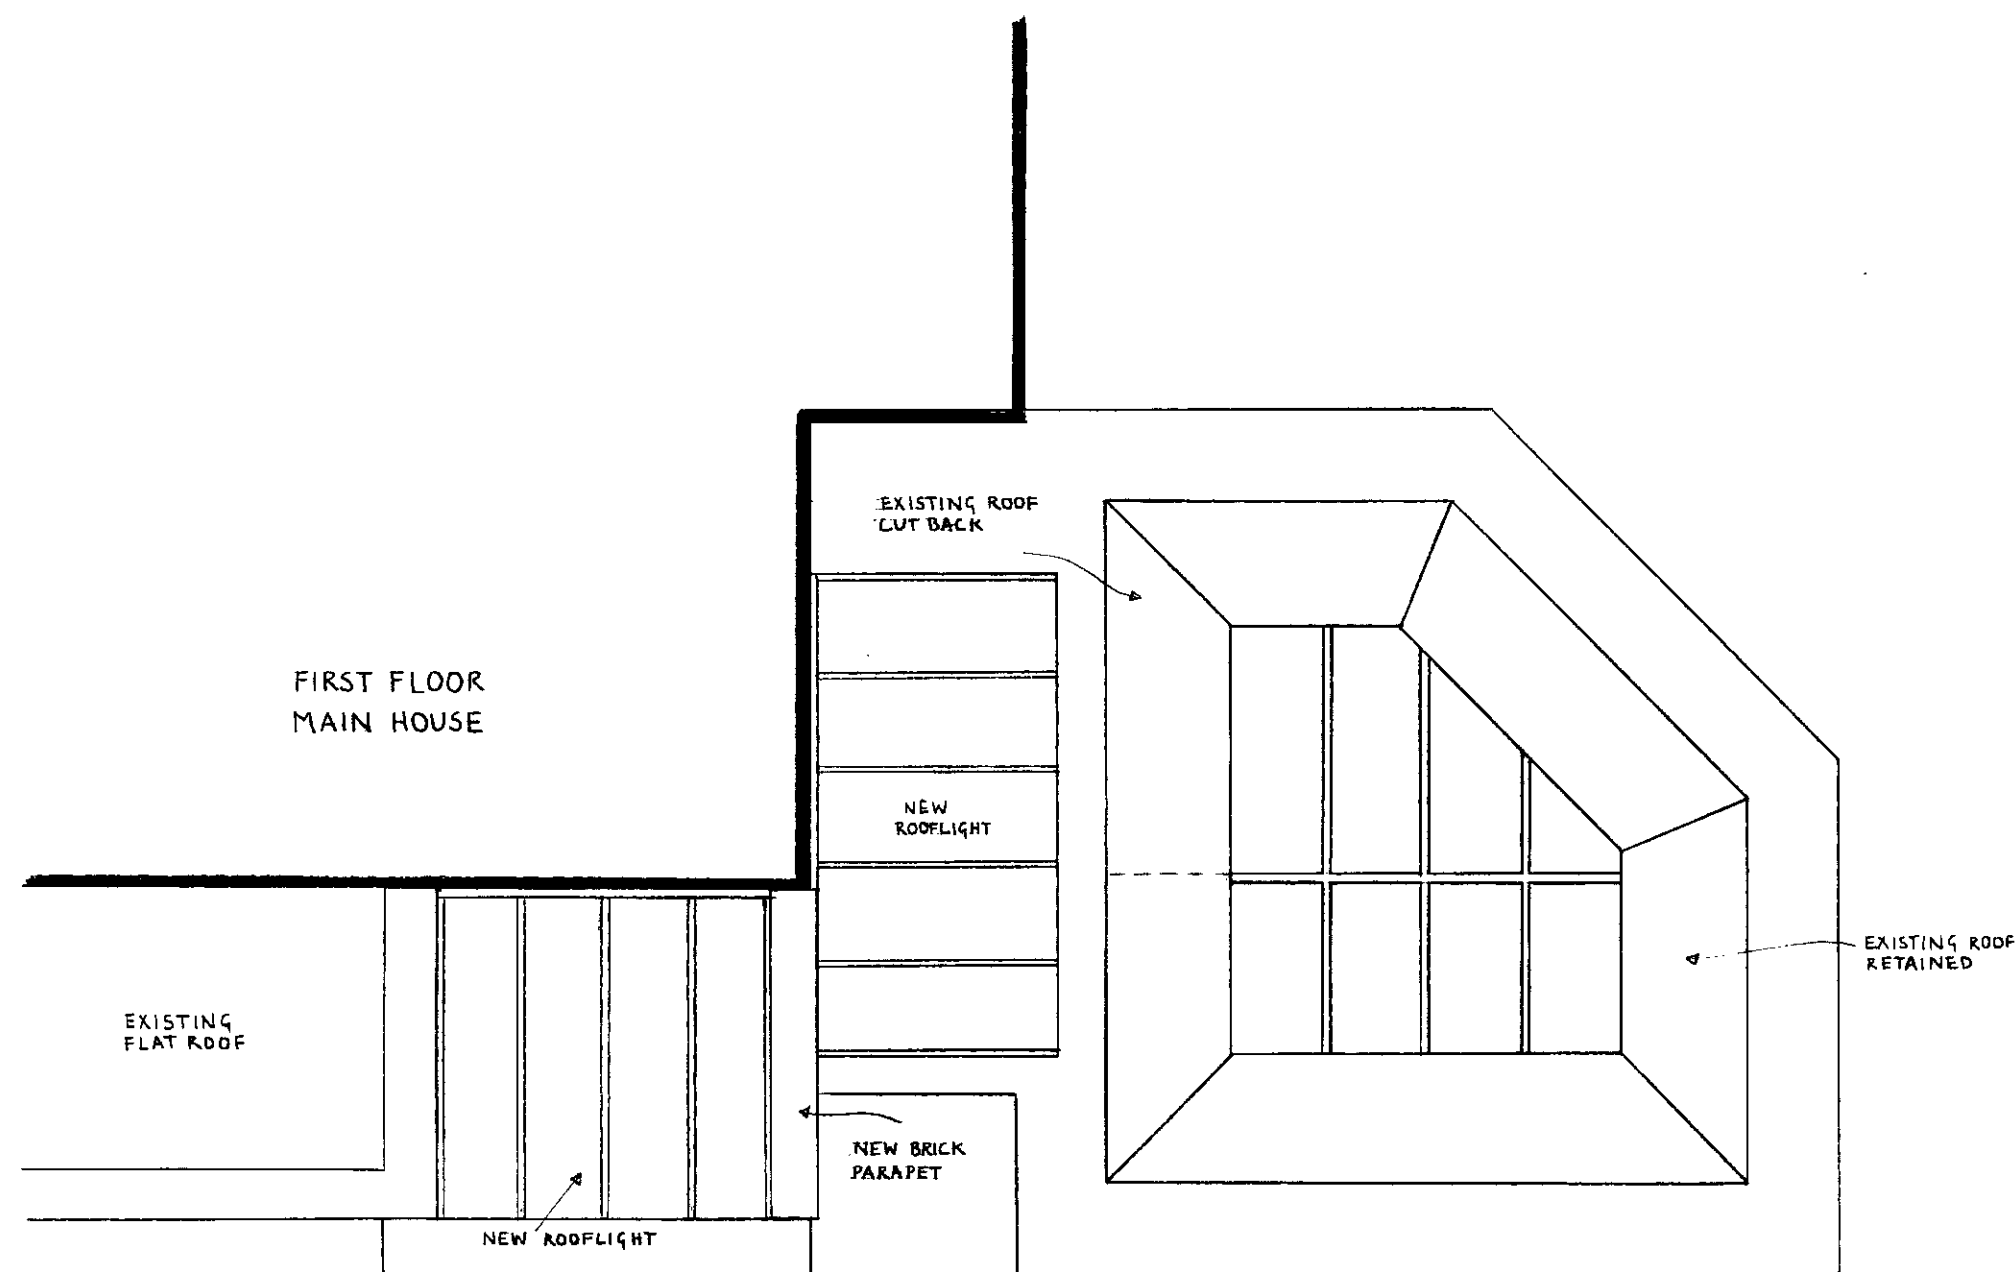

ROOF PLAN

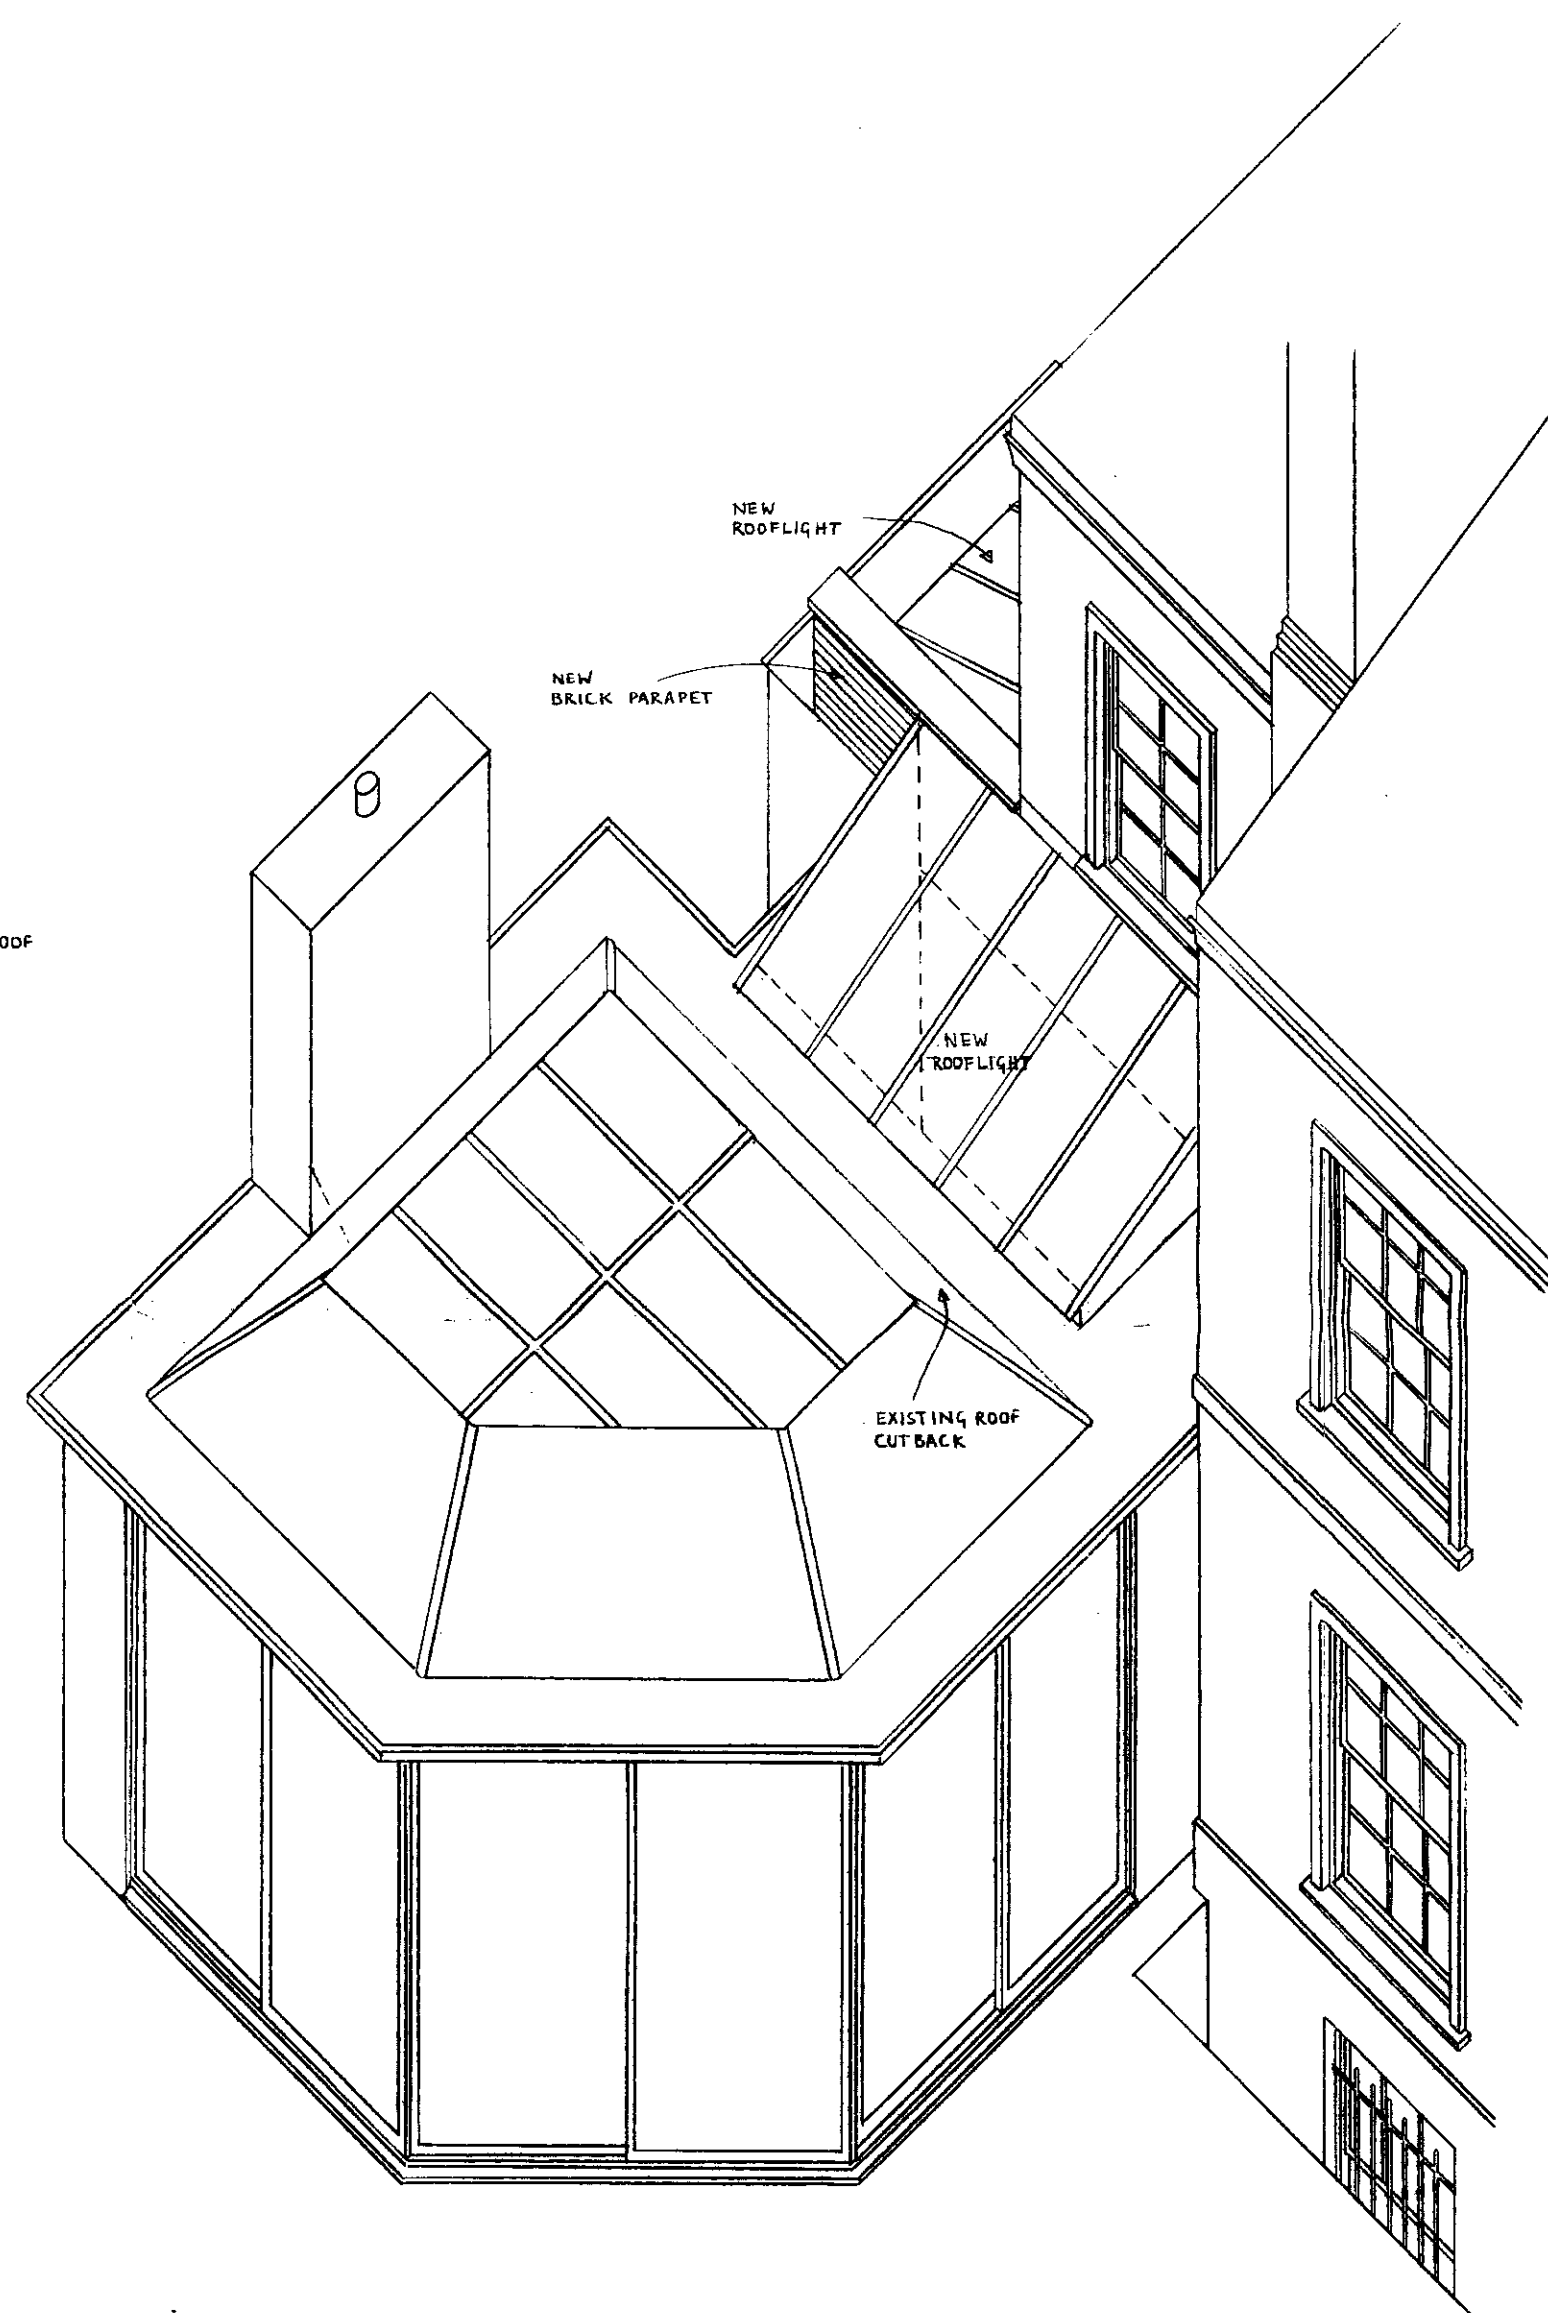

AXONOMETRIC

HB 9070482

revisions

ALTERATIONS TO  
6 THE GROVE LONDON N6 6DB  
FOR MR & MRS GEORGE MINDEN

ROOF PLAN & AXONOMETRIC AS PROPOSED

scale 1:50

date OCT '90

John Winter & Associates  
80 Lamb Street  
London NW5 4AB  
01-267-7567

MIN/12