


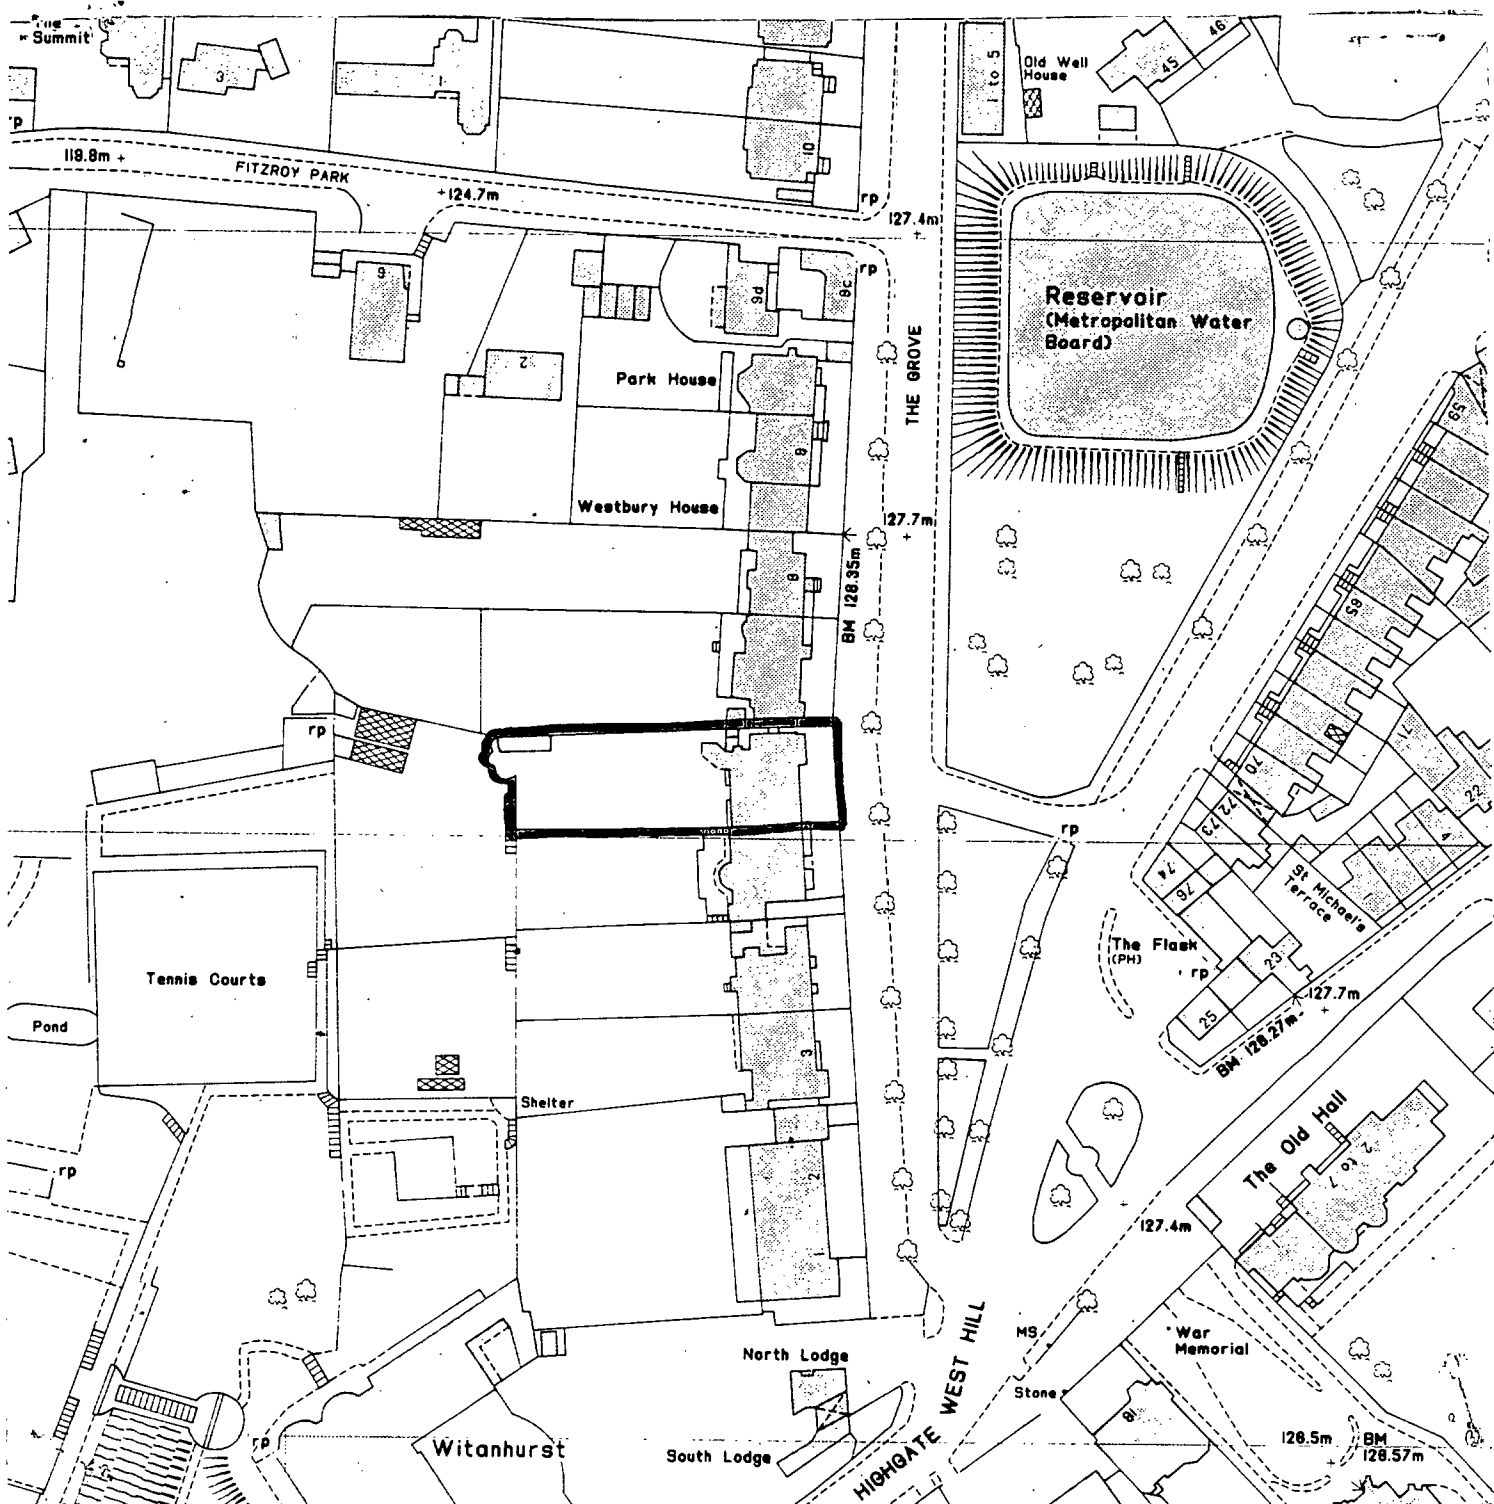

LONDON BOROUGH OF CAMDEN

SITE PLAN

Address *6 The Grove*
(outlined in black)

Scale 1:1250

RRB

