



SECTION AA

SECTION BB


REAR ELEVATION

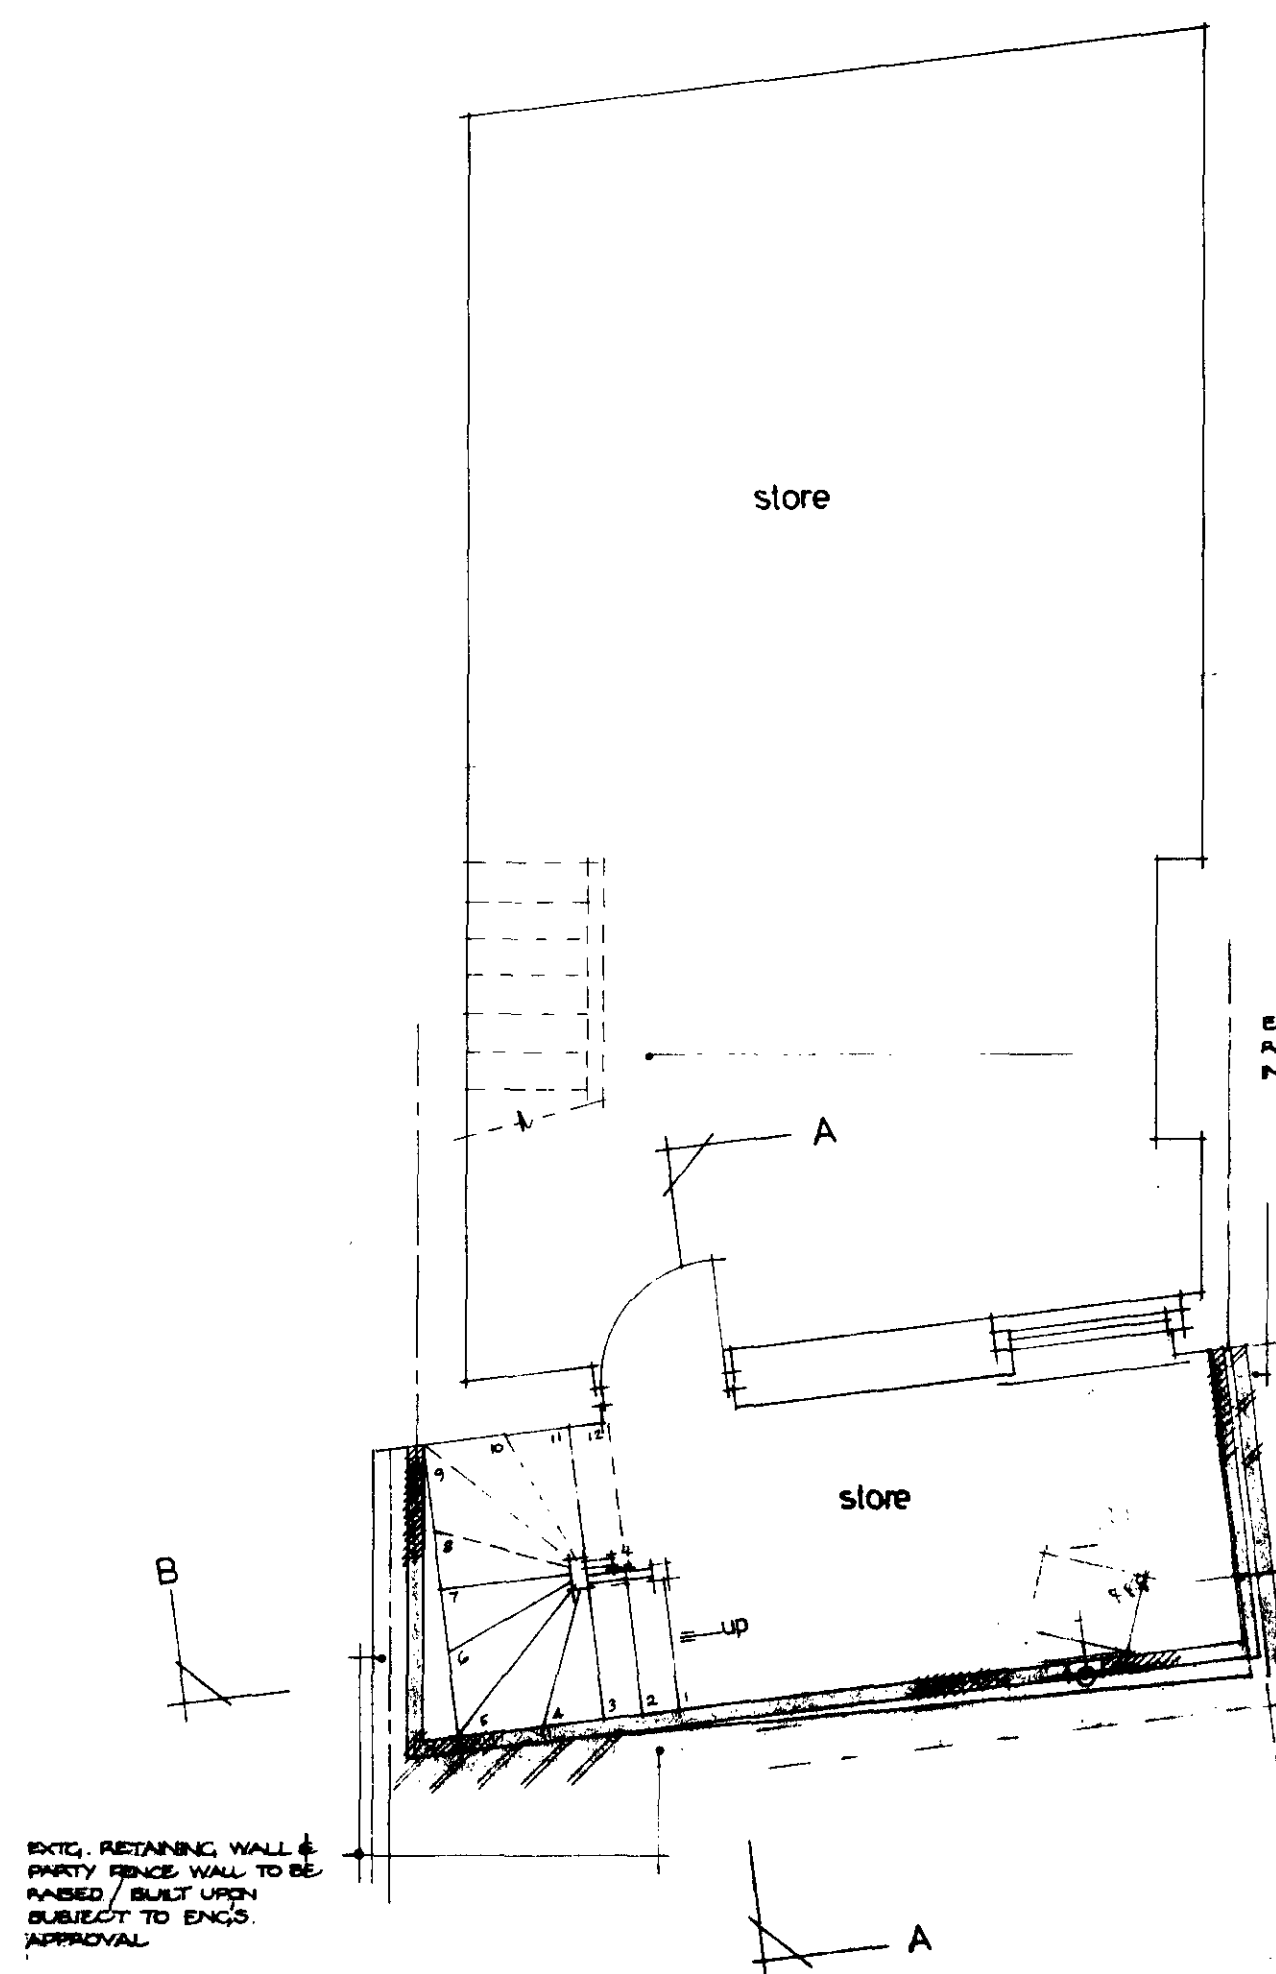


BASEMENT

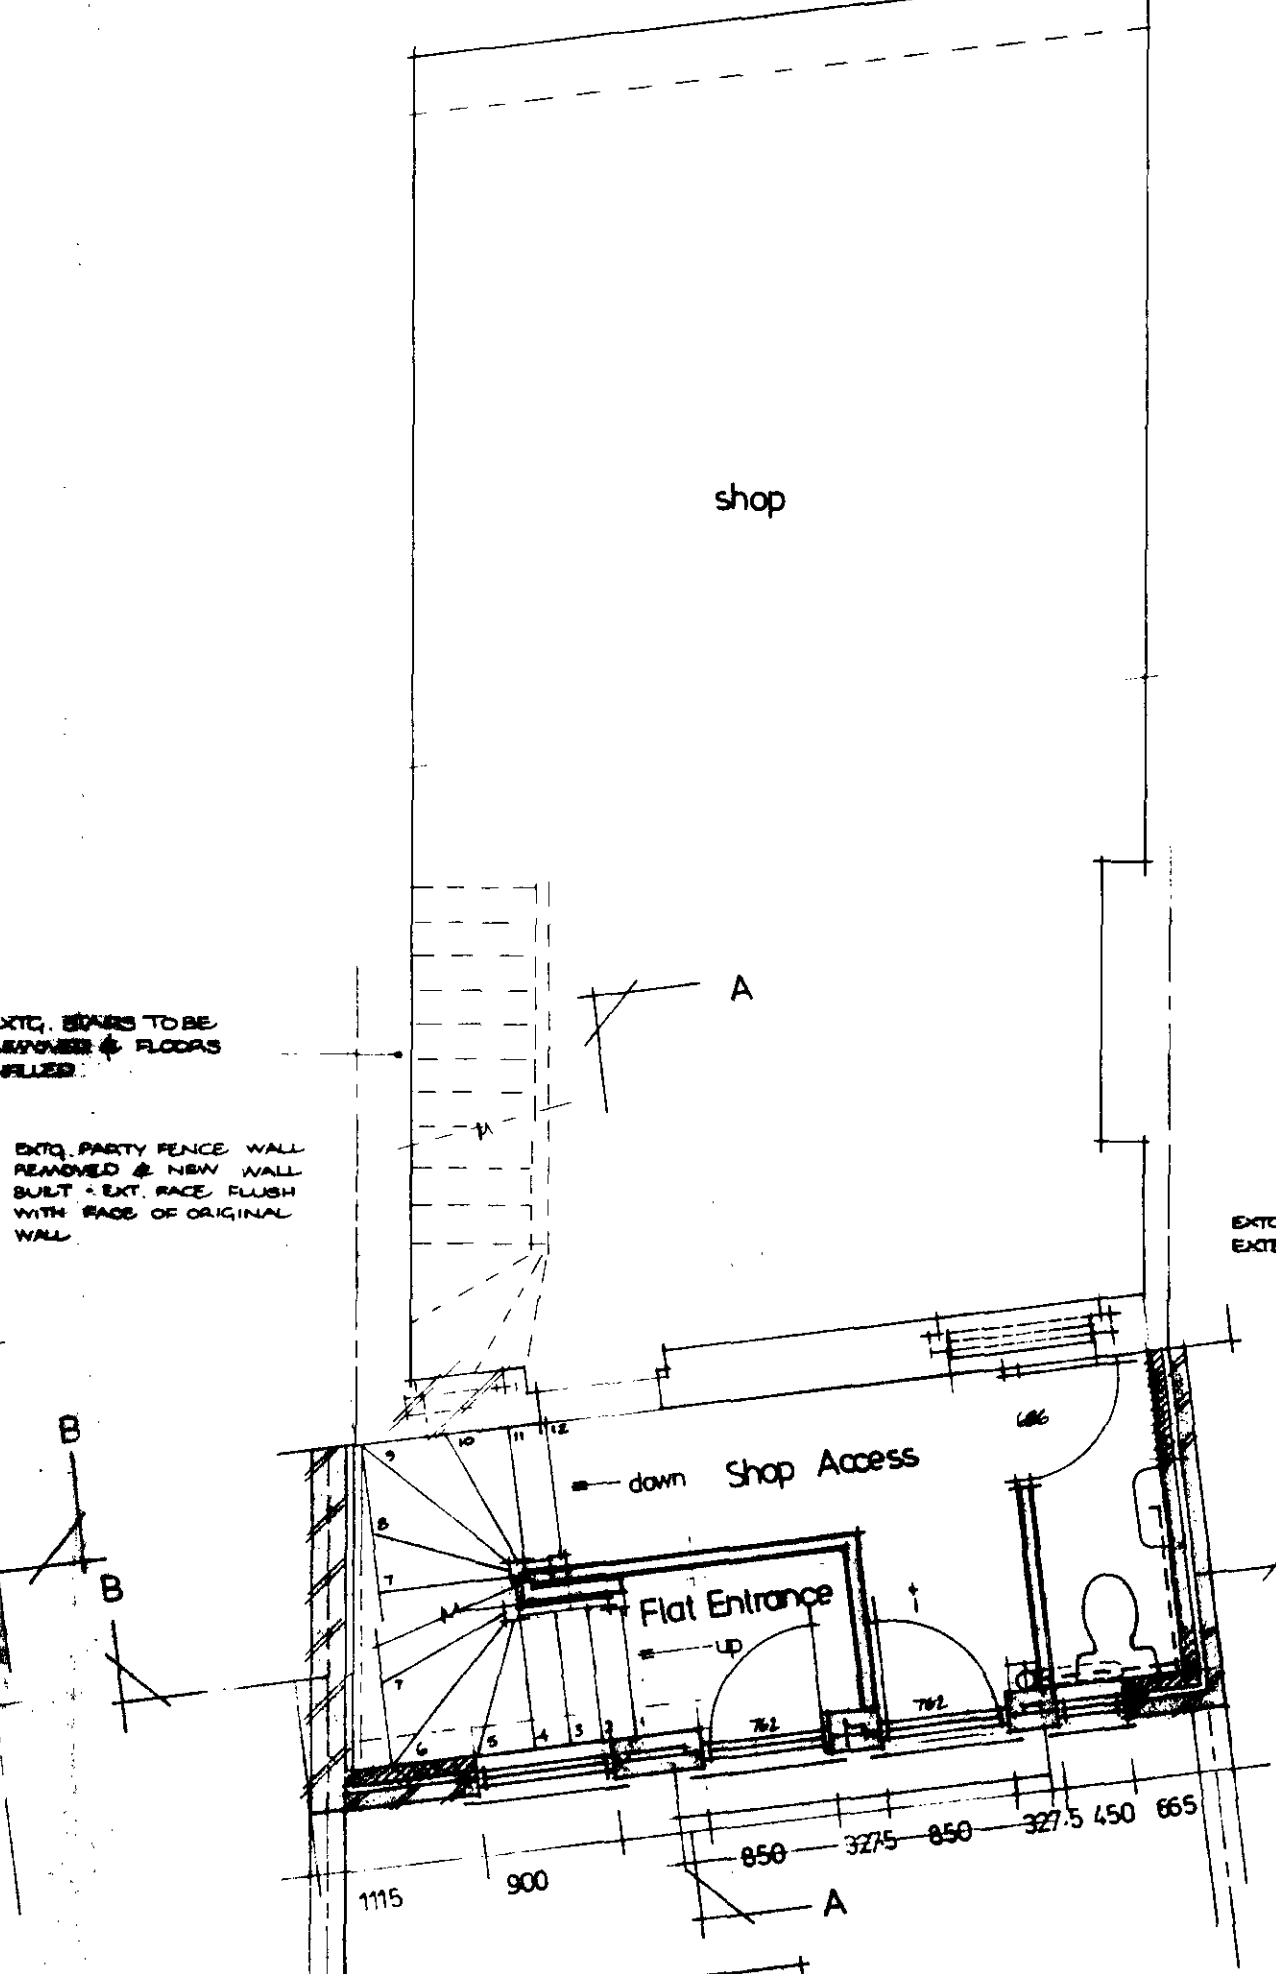

GROUND FLOOR

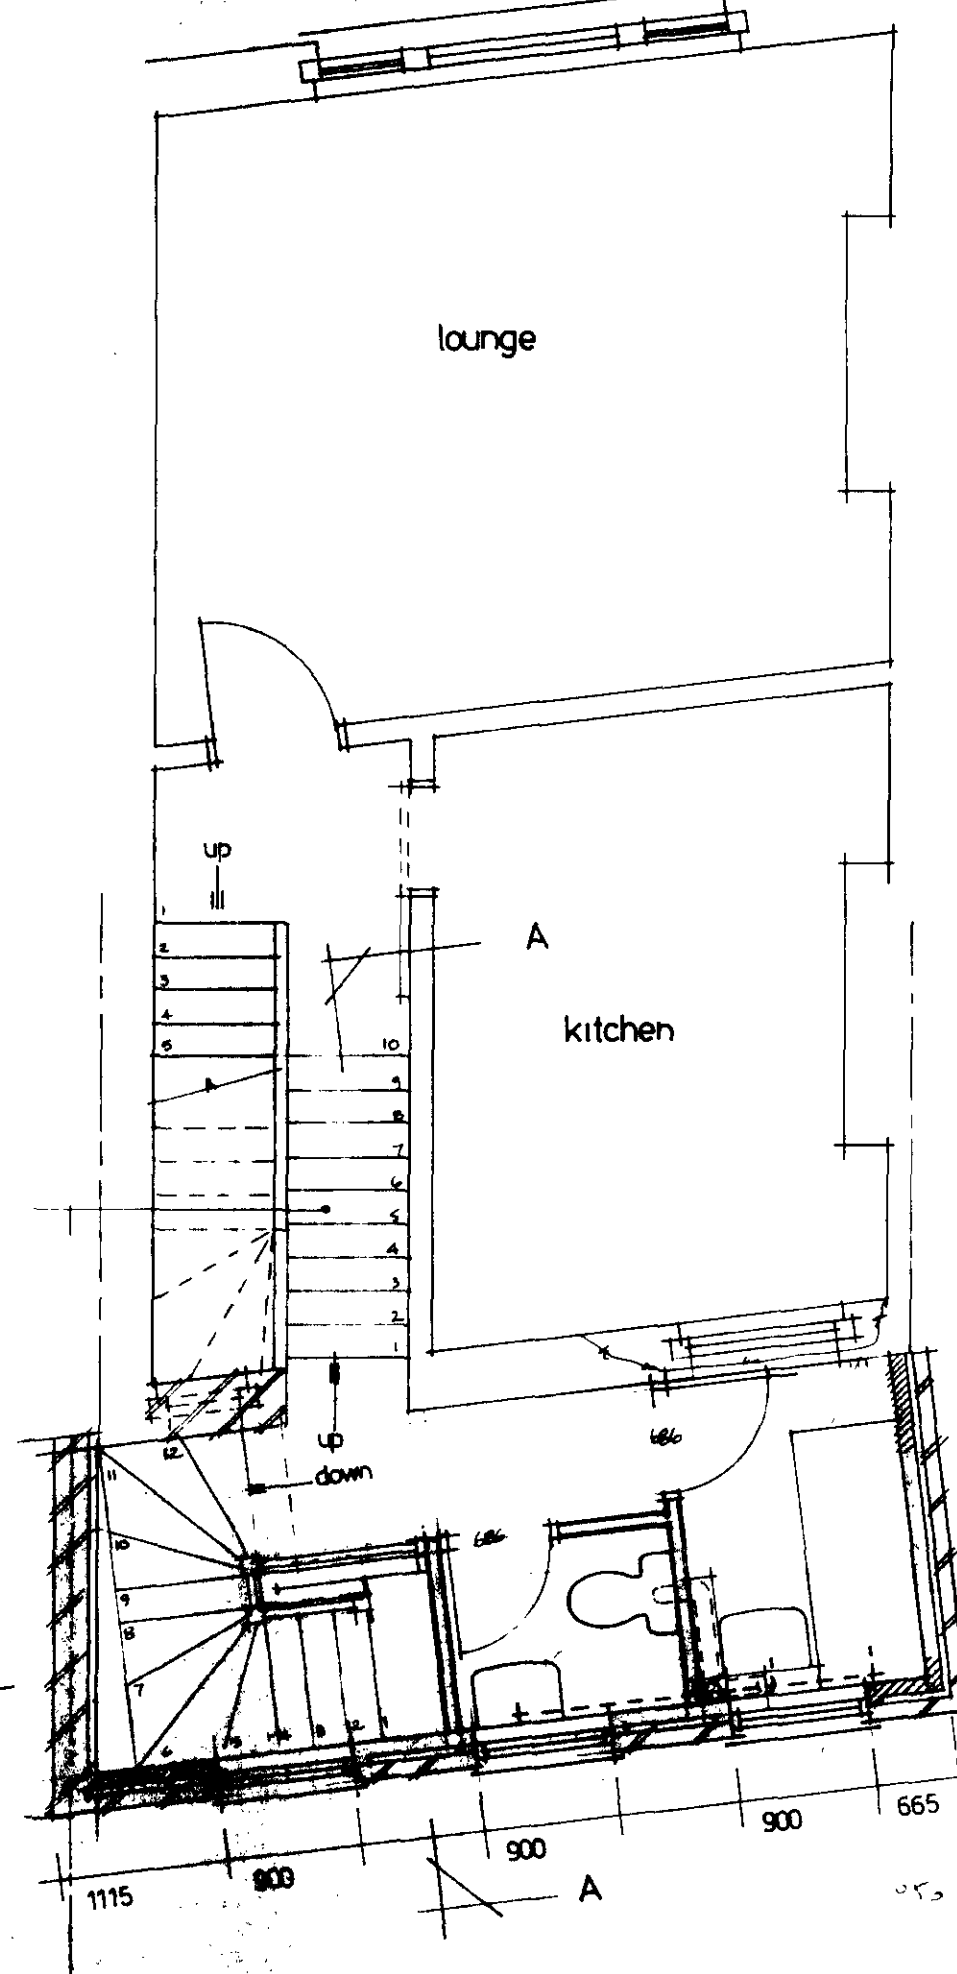

FIRST FLOOR

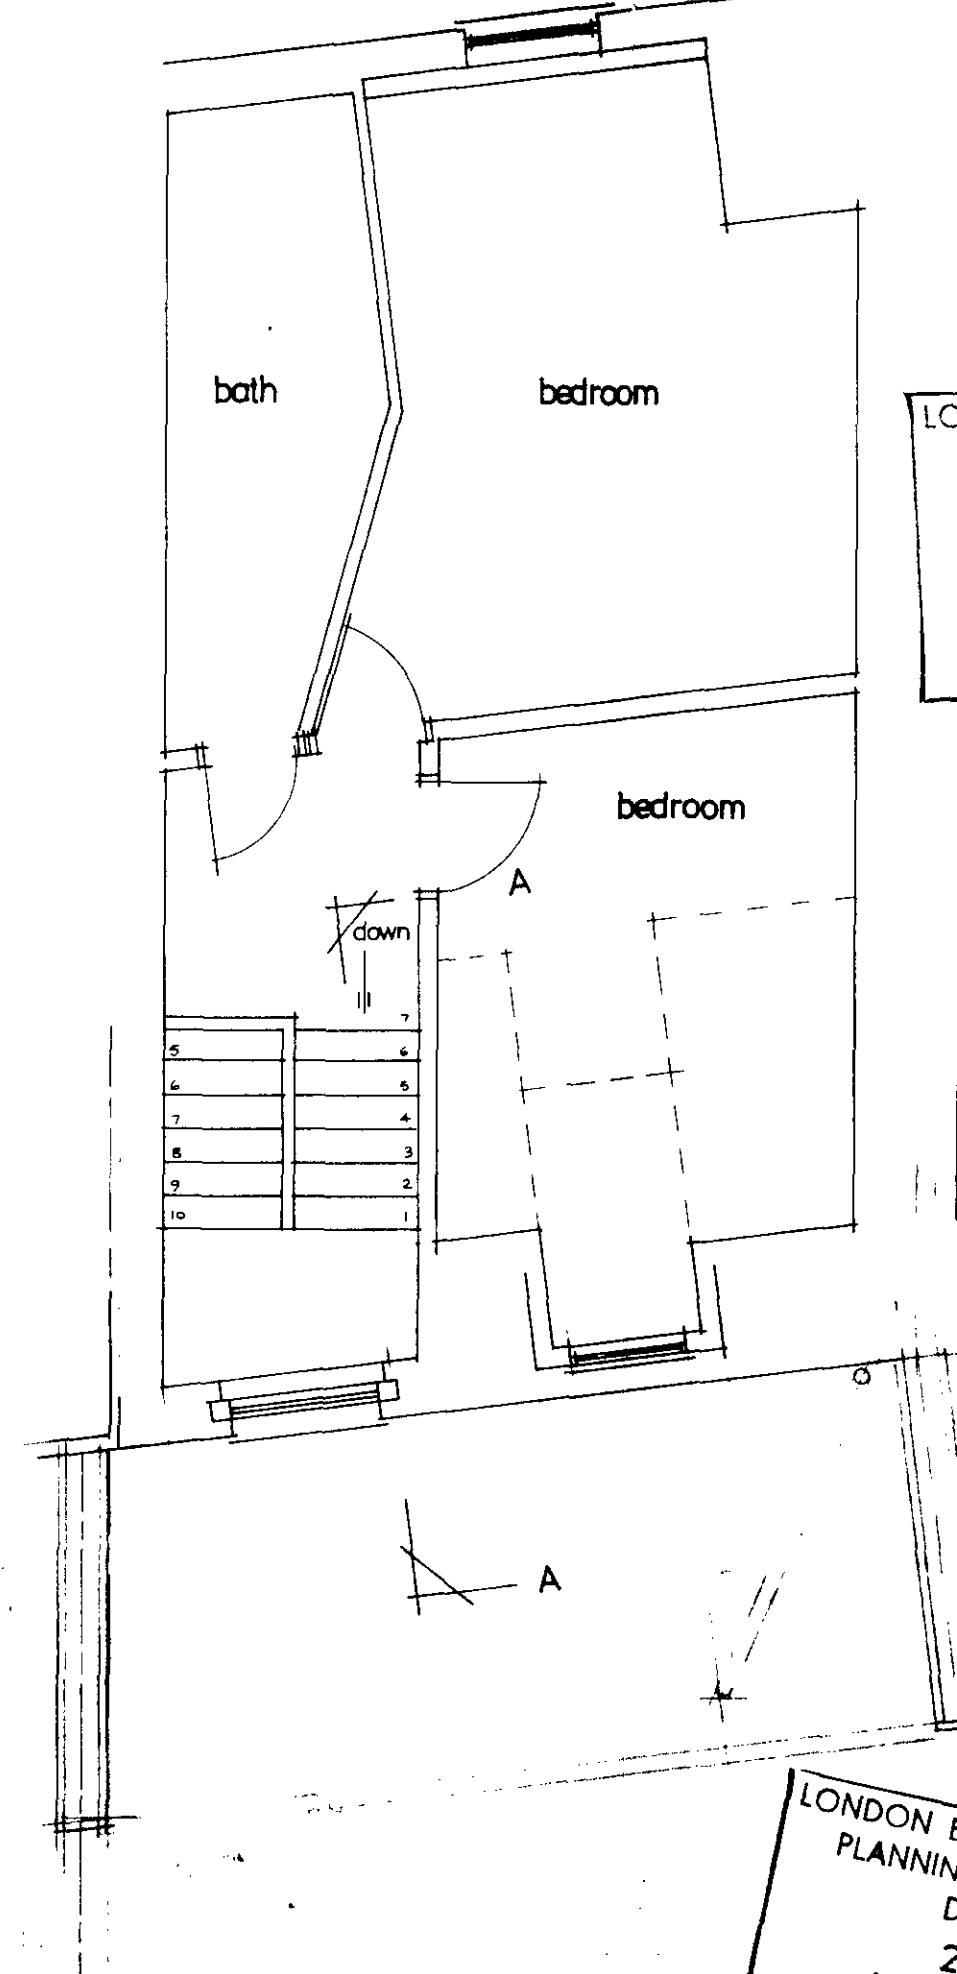


SECOND FLOOR

LONDON BOROUGH OF CAMDEN
PLANNING AND TRANSPORT
DEPARTMENT
23 MAR 1990
RECEIVED


Goodman
LONDON BOROUGH OF CAMDEN
TOWN AND COUNTRY PLANNING ACTS
12 SEP 1990
PLANS APPROVED
ON BEHALF OF THE COUNCIL

new work brickwork to be retained		TP 9003152
HB 9070424		1/5
Richard T Brailey ARICS Chartered Building Surveyors 11 Hill Rise Cuffley Herts EN6 4ED Cuffley (0707) 872619		
address 15 Highgate High Street N.6.		
client P. Kelly Esq		
drawing Proposed Rear Extension and Enclosed Staircase		
scale 1:50	date July 89	
number 484.4	revision A.1.	

LONDON BOROUGH OF CAMDEN
PLANNING AND TRANSPORT
DEPARTMENT
23 MAR 1990
RECEIVED

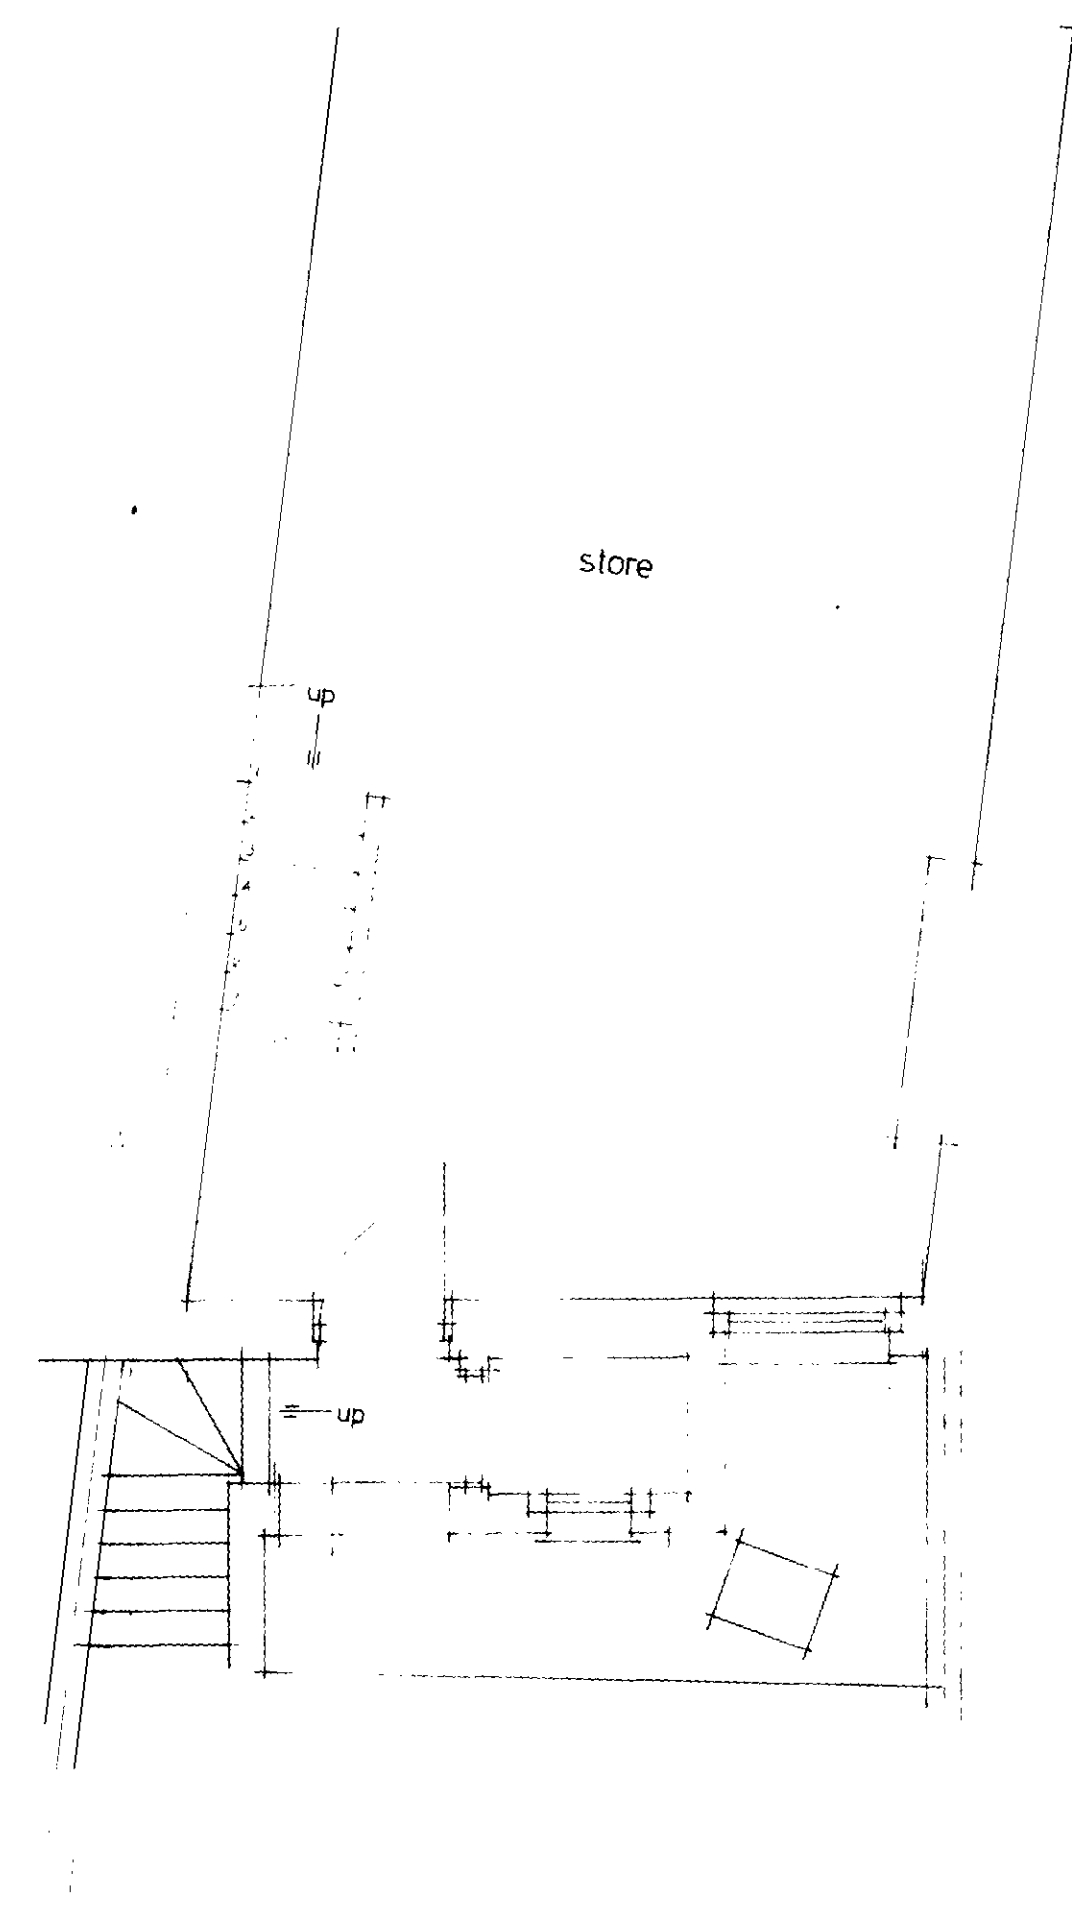


BASEMENT


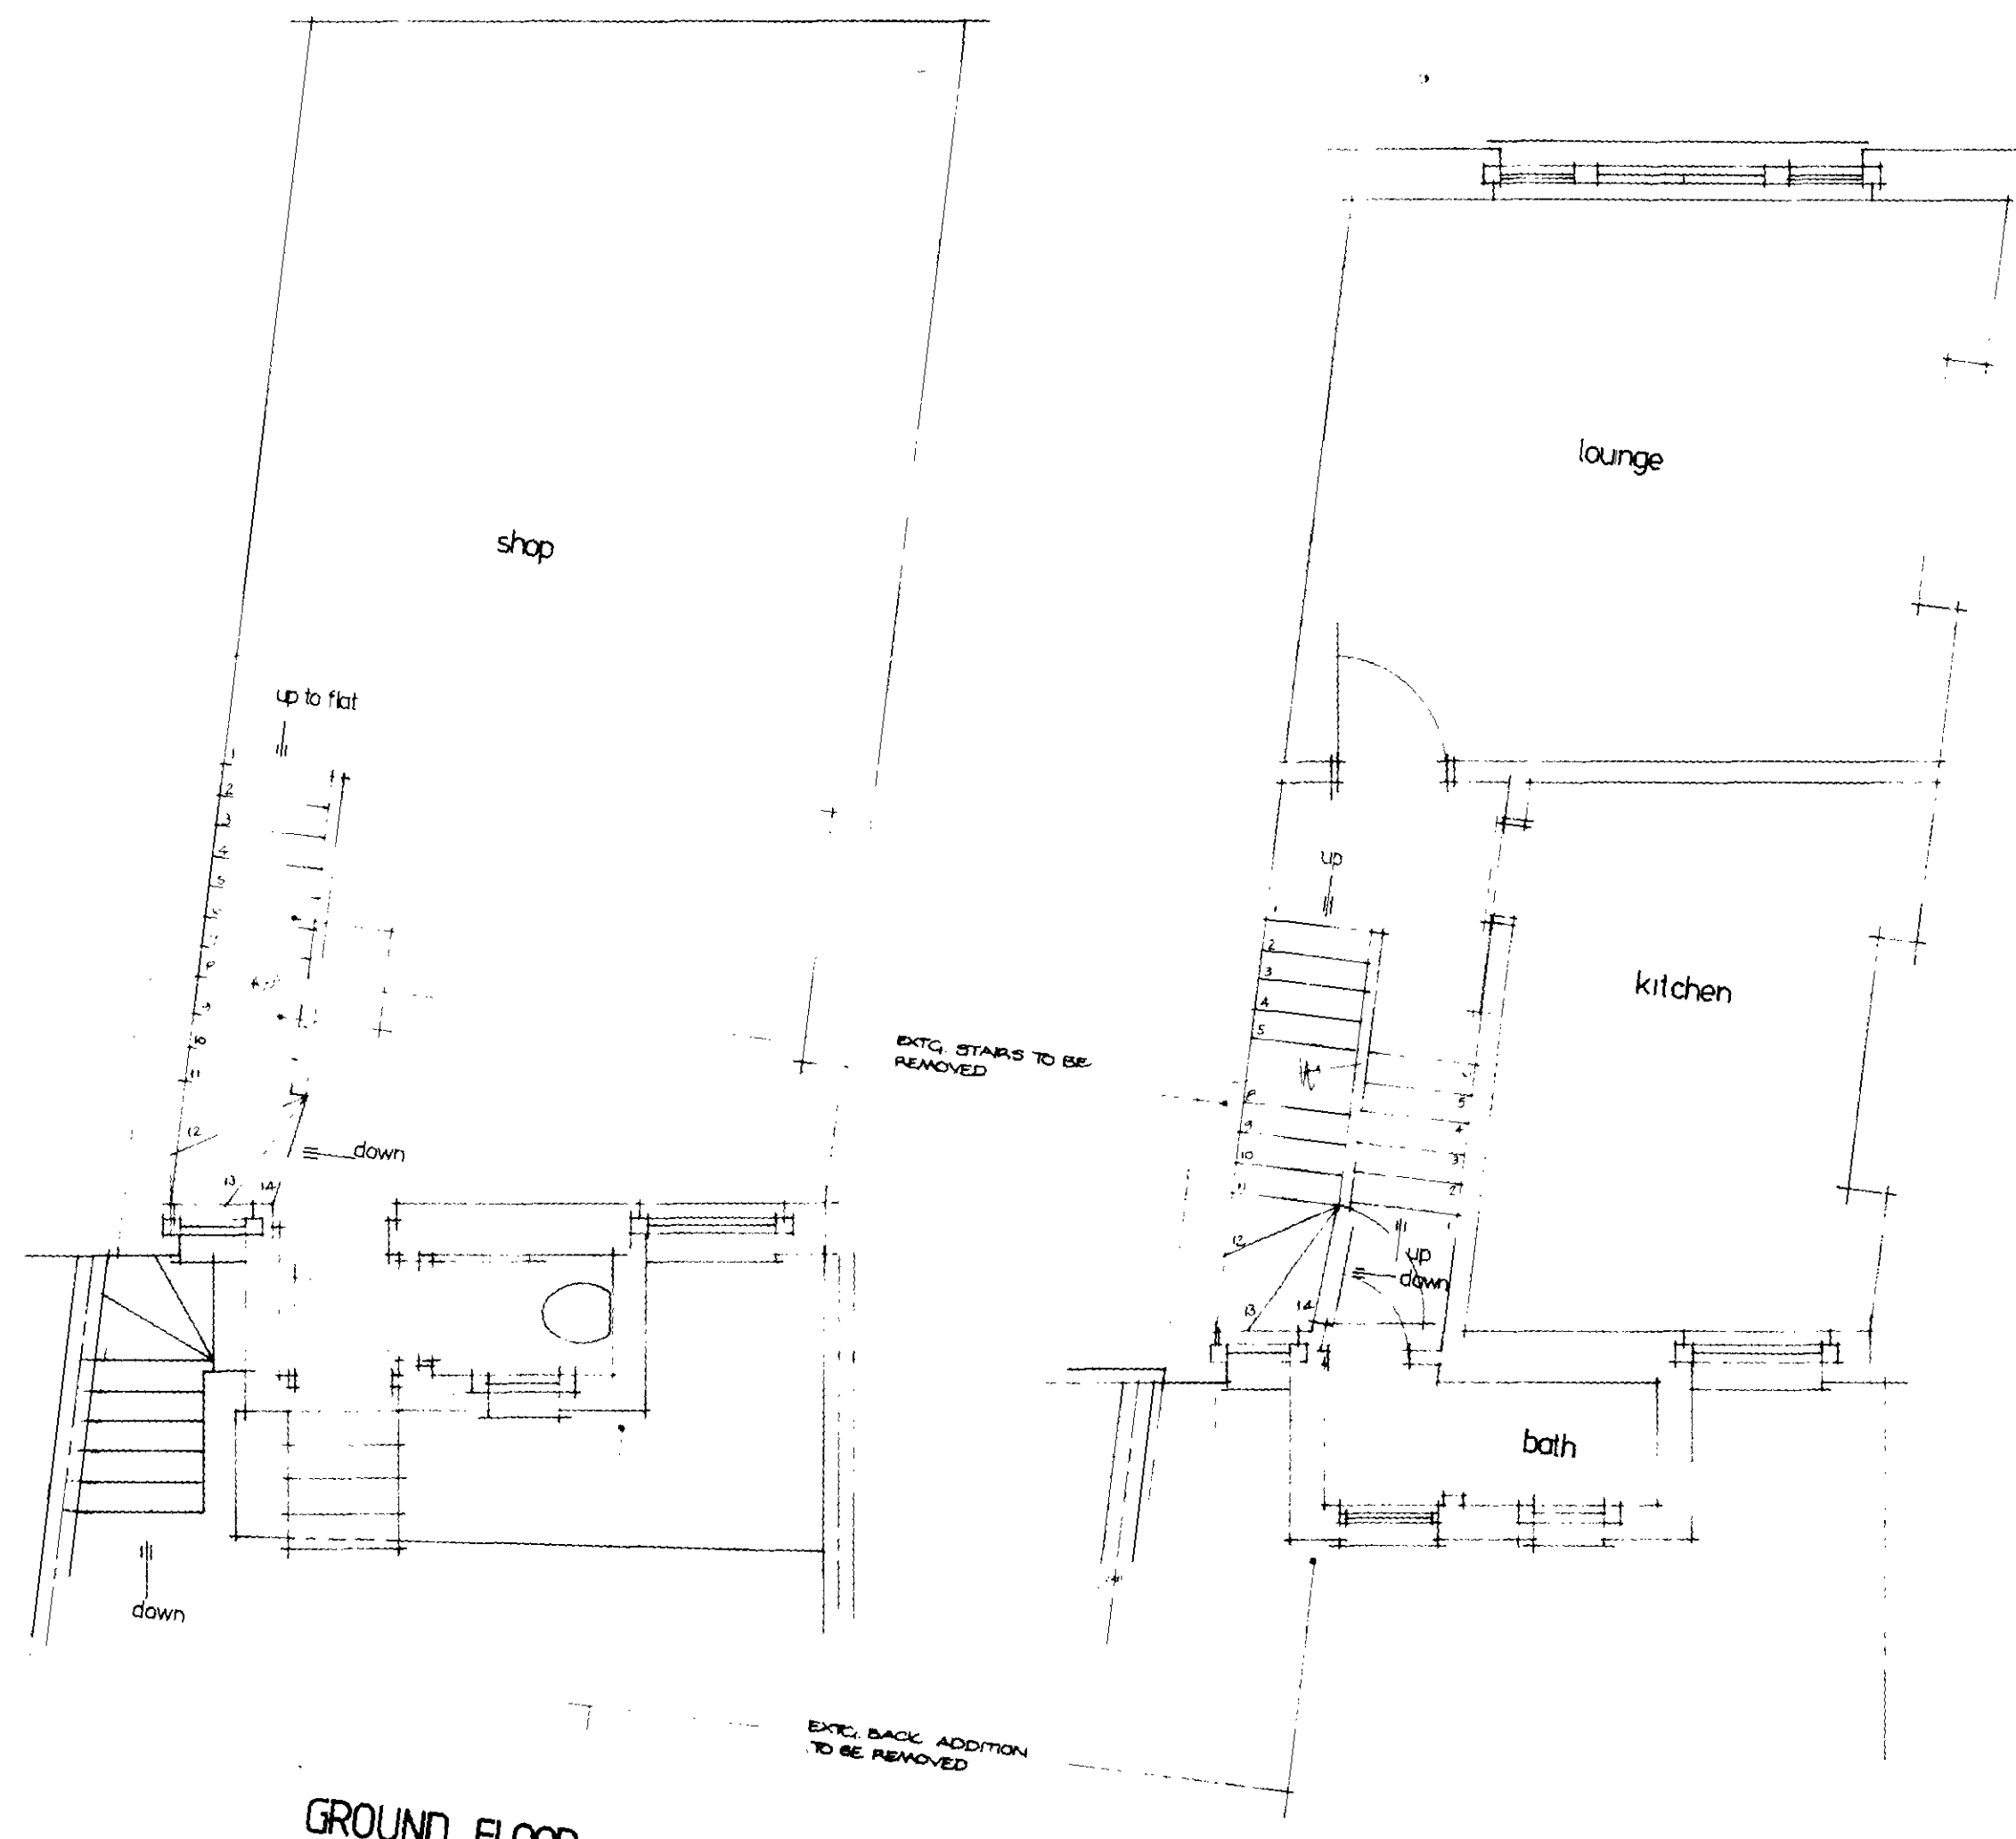


GROUND FLOOR

FIRST FLOOR

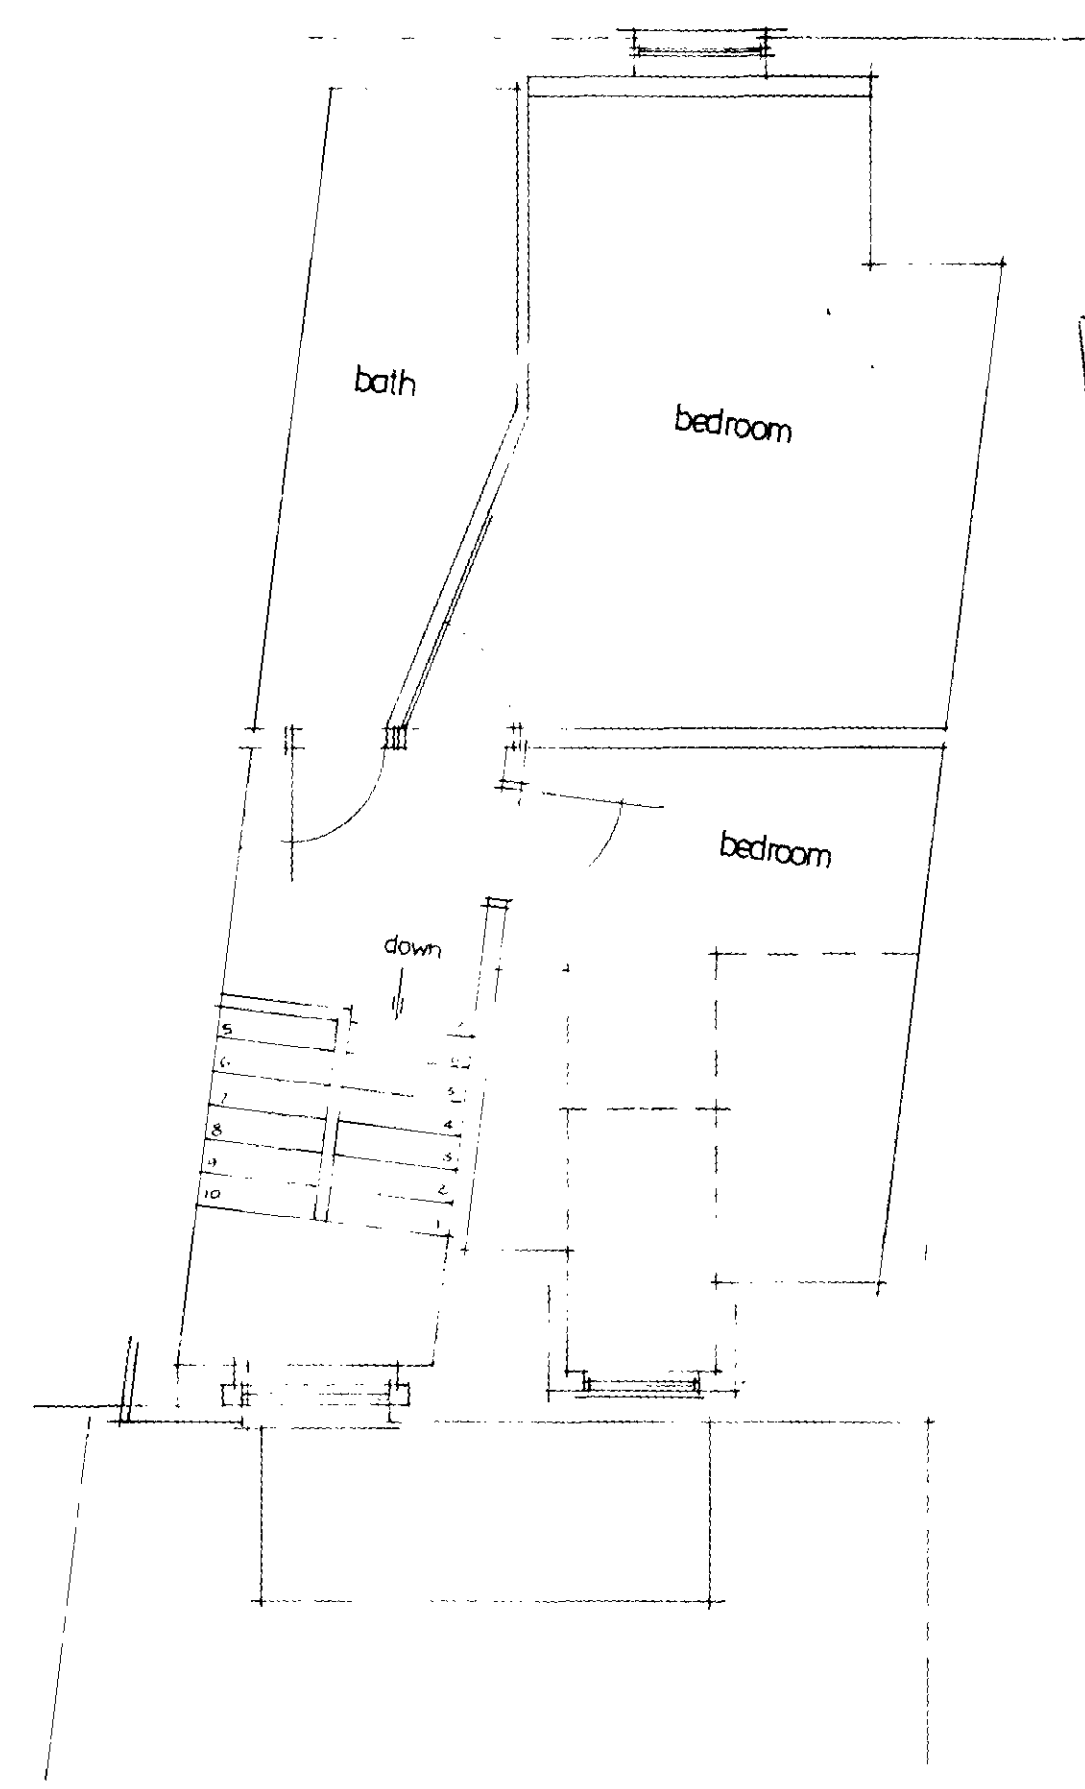

SECOND FLOOR

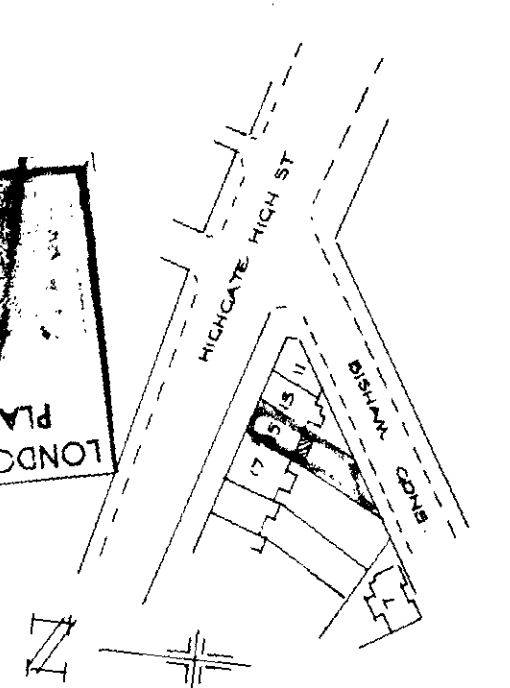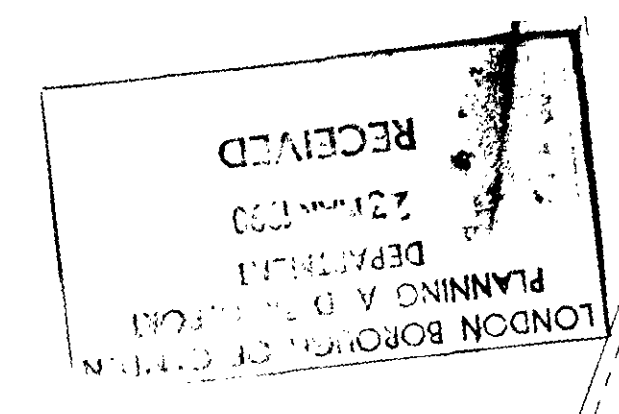

SITE PLAN
1:1250

TP9003152
HB9070424

no	date	revision	init
Richard T Brailey ARICS Chartered Building Surveyors 11 Hill Rise Cuffley Herts EN6 4ED Cuffley (0707) 872619			
address			
15 Highgate High Street N 6			
client			
P. Kelly Esq			
drawing			
Existing Layout			
scales			

This architectural elevation drawing depicts a three-story building facade. The ground floor is characterized by two large, double doors with transoms and a small, single door on the right. The second floor features three rectangular windows. The third floor has a large double window on the right and a smaller single window on the left. A small dormer window is visible on the roof. The drawing includes various architectural details such as window frames, door frames, and a small set of steps leading to the ground floor entrance.

NEW BRICKWORK TO MATCH
EXTG.

store

shop

EXTC. BASEMENT STAIRS TO BE REBUILT

EXTC. STAIRS TO BE REMAINING (CF TO FF)

EXTC. PARTY FENCE WALL REMOVED & NEW WALL BUILT: BUT FACE, FLUSH WITH FACE OF ORIGINAL WALL

store

Shop Access

flat entrance

1595 850 800 850 450 440 495 1595 5690

A

B

[illegible]

A hand-drawn floor plan of a house. The plan includes a bathroom (labeled 'bath'), two bedrooms (labeled 'bedroom'), a staircase, and a garage. The staircase is located in the lower-left area and is numbered 1 through 10. A door labeled 'down' with a downward arrow indicates the direction of the stairs. The garage is at the bottom of the plan, with a door labeled 'A' and a small circle labeled 'C' inside. The plan is drawn on a grid of dashed lines.

Hand-drawn architectural floor plan of a building. The plan includes several rooms and corridors with dimensions and labels:

- Top Left:** A large rectangular area with dimensions $20' \times 8'$ and $20' \times 7.5'$.
- Top Right:** A vertical strip labeled "WALL".
- Center:** A vertical corridor labeled "2-115" and "2-2".
- Bottom Left:** A room labeled "MEN 2M HEADROOM".
- Bottom Center:** A small rectangular area labeled "3".
- Bottom Right:** A vertical strip labeled "DOOR" and "FIRE EXTINGUISHER".
- Far Right:** A vertical strip labeled "WALL".
- Far Bottom Right:** A note: "CHECKED BY [signature] 10/10/10".

SECOND FLOOR

new work

brickwork to be retained

IC	18.21	EXT. SET AWAY FROM NO.17	AP	AP
TR	9.30	WHOLE BRICK	AP	AP
A	9.30	RULL. WIDTH EXTENSION	AP	AP
no	date	revision	AP	AP

Richard T Brailey ARICS Chartered Building Surveyors 11 Hill Rise Cuffley Herts EN6 4ED Cuffley (0707) 872619		
address 15 Highgate High Street N.6.		
client P. Kelly Esq		
drawing Proposed Rear Extension and Enclosed Staircase		
scales 1:50	date July 89	
number 484.4	revision A.B.C.	