
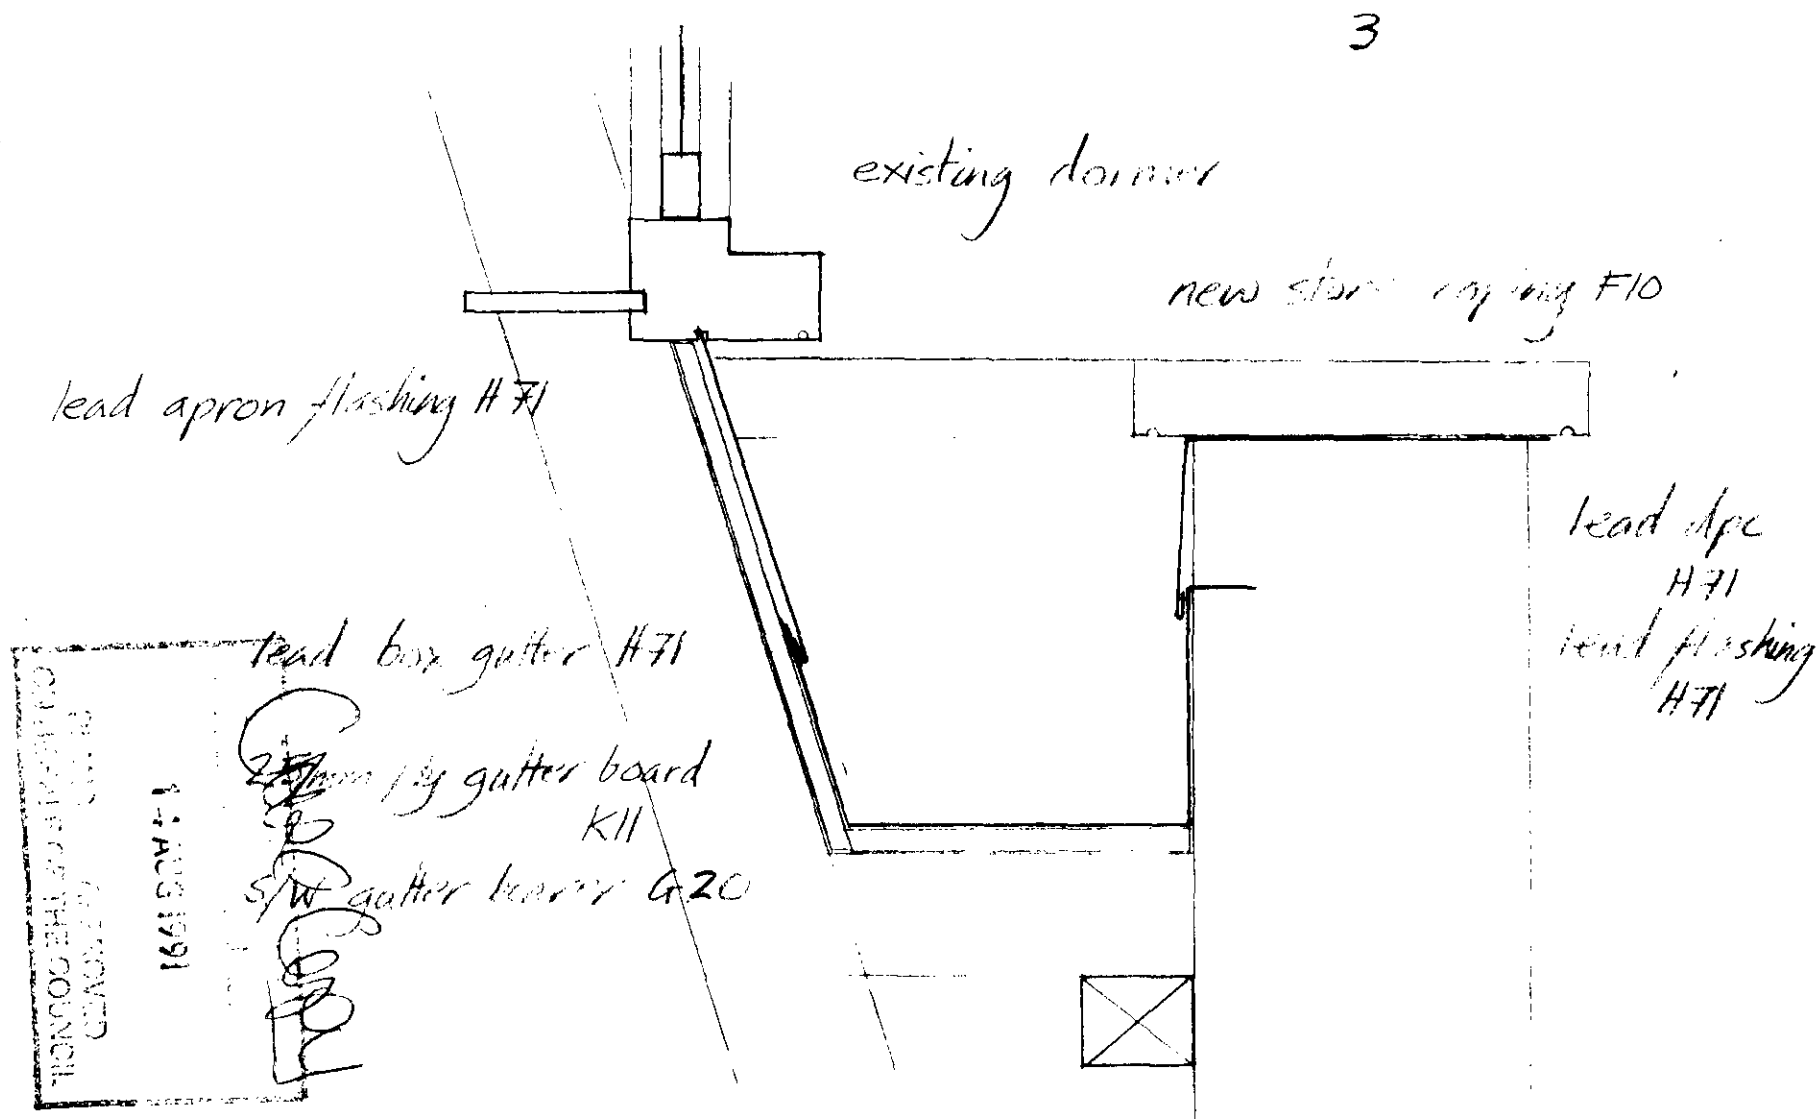


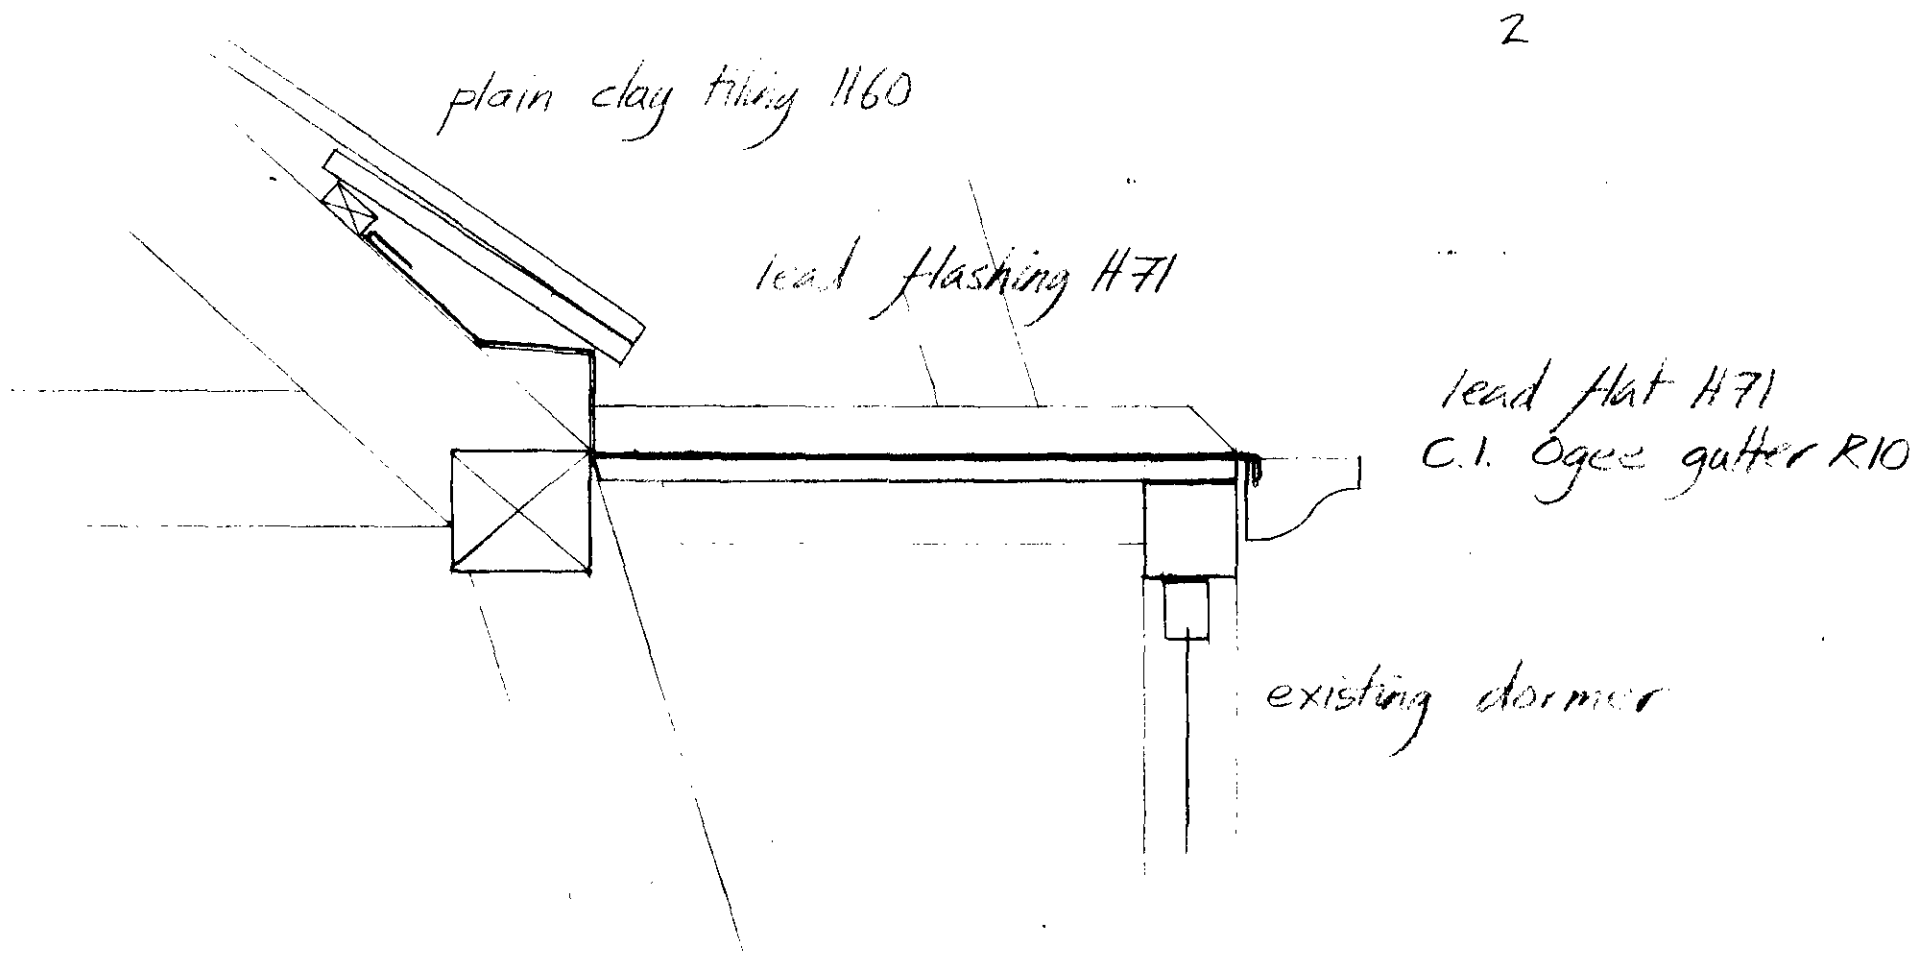

439170122

14 AUG 1991
RECEIVED
COUNCIL OF THE COUNCIL

Job
29 Highgate High Street

Title
Details

Date
2-11-89

Scale
1:20

Job No.
5077

Stage
E


Dwg. No.

A(21)04


SELL WADE POSTINS
Architects and Conservation Consultants

Lords, Sheldwich, Faversham, Kent
Faversham (0795) 536900

&
17 Daleham Mews, London NW3 5DB
01-435 9169

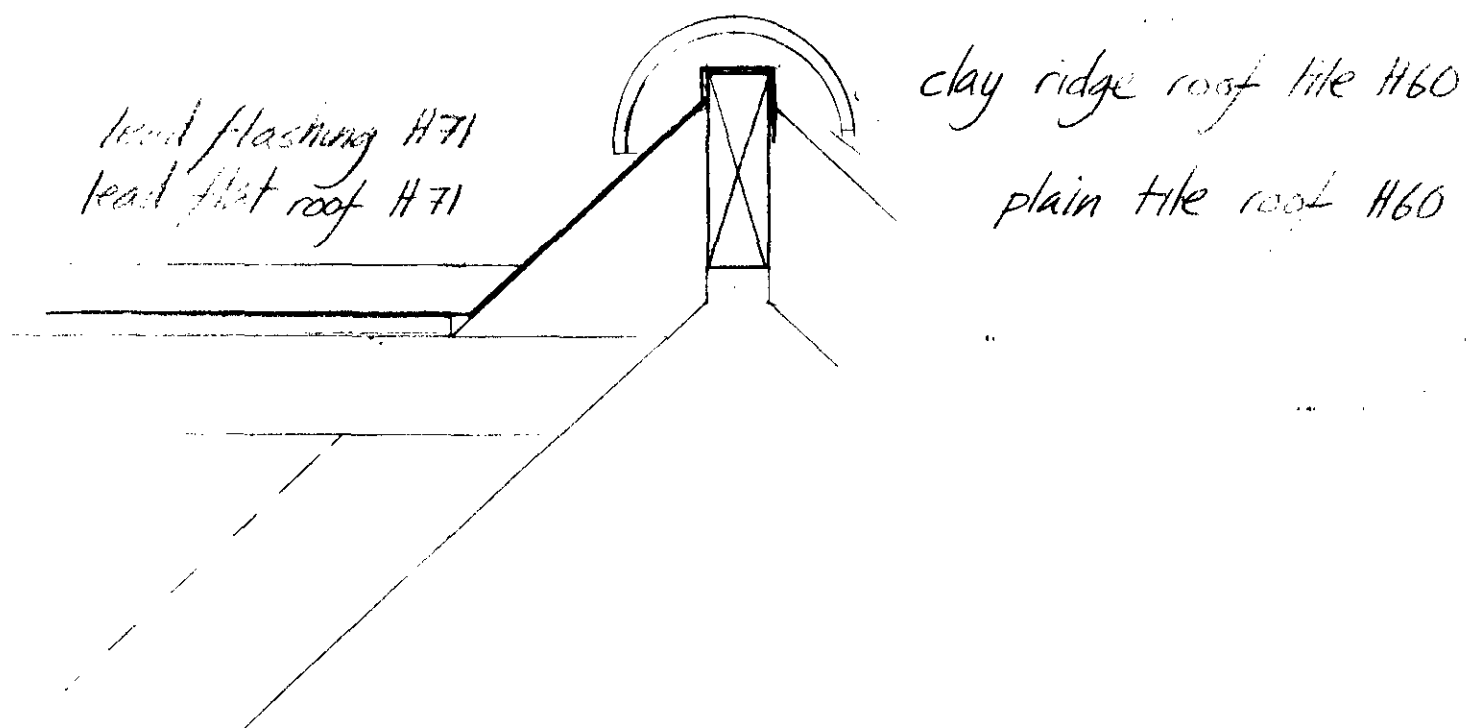

1

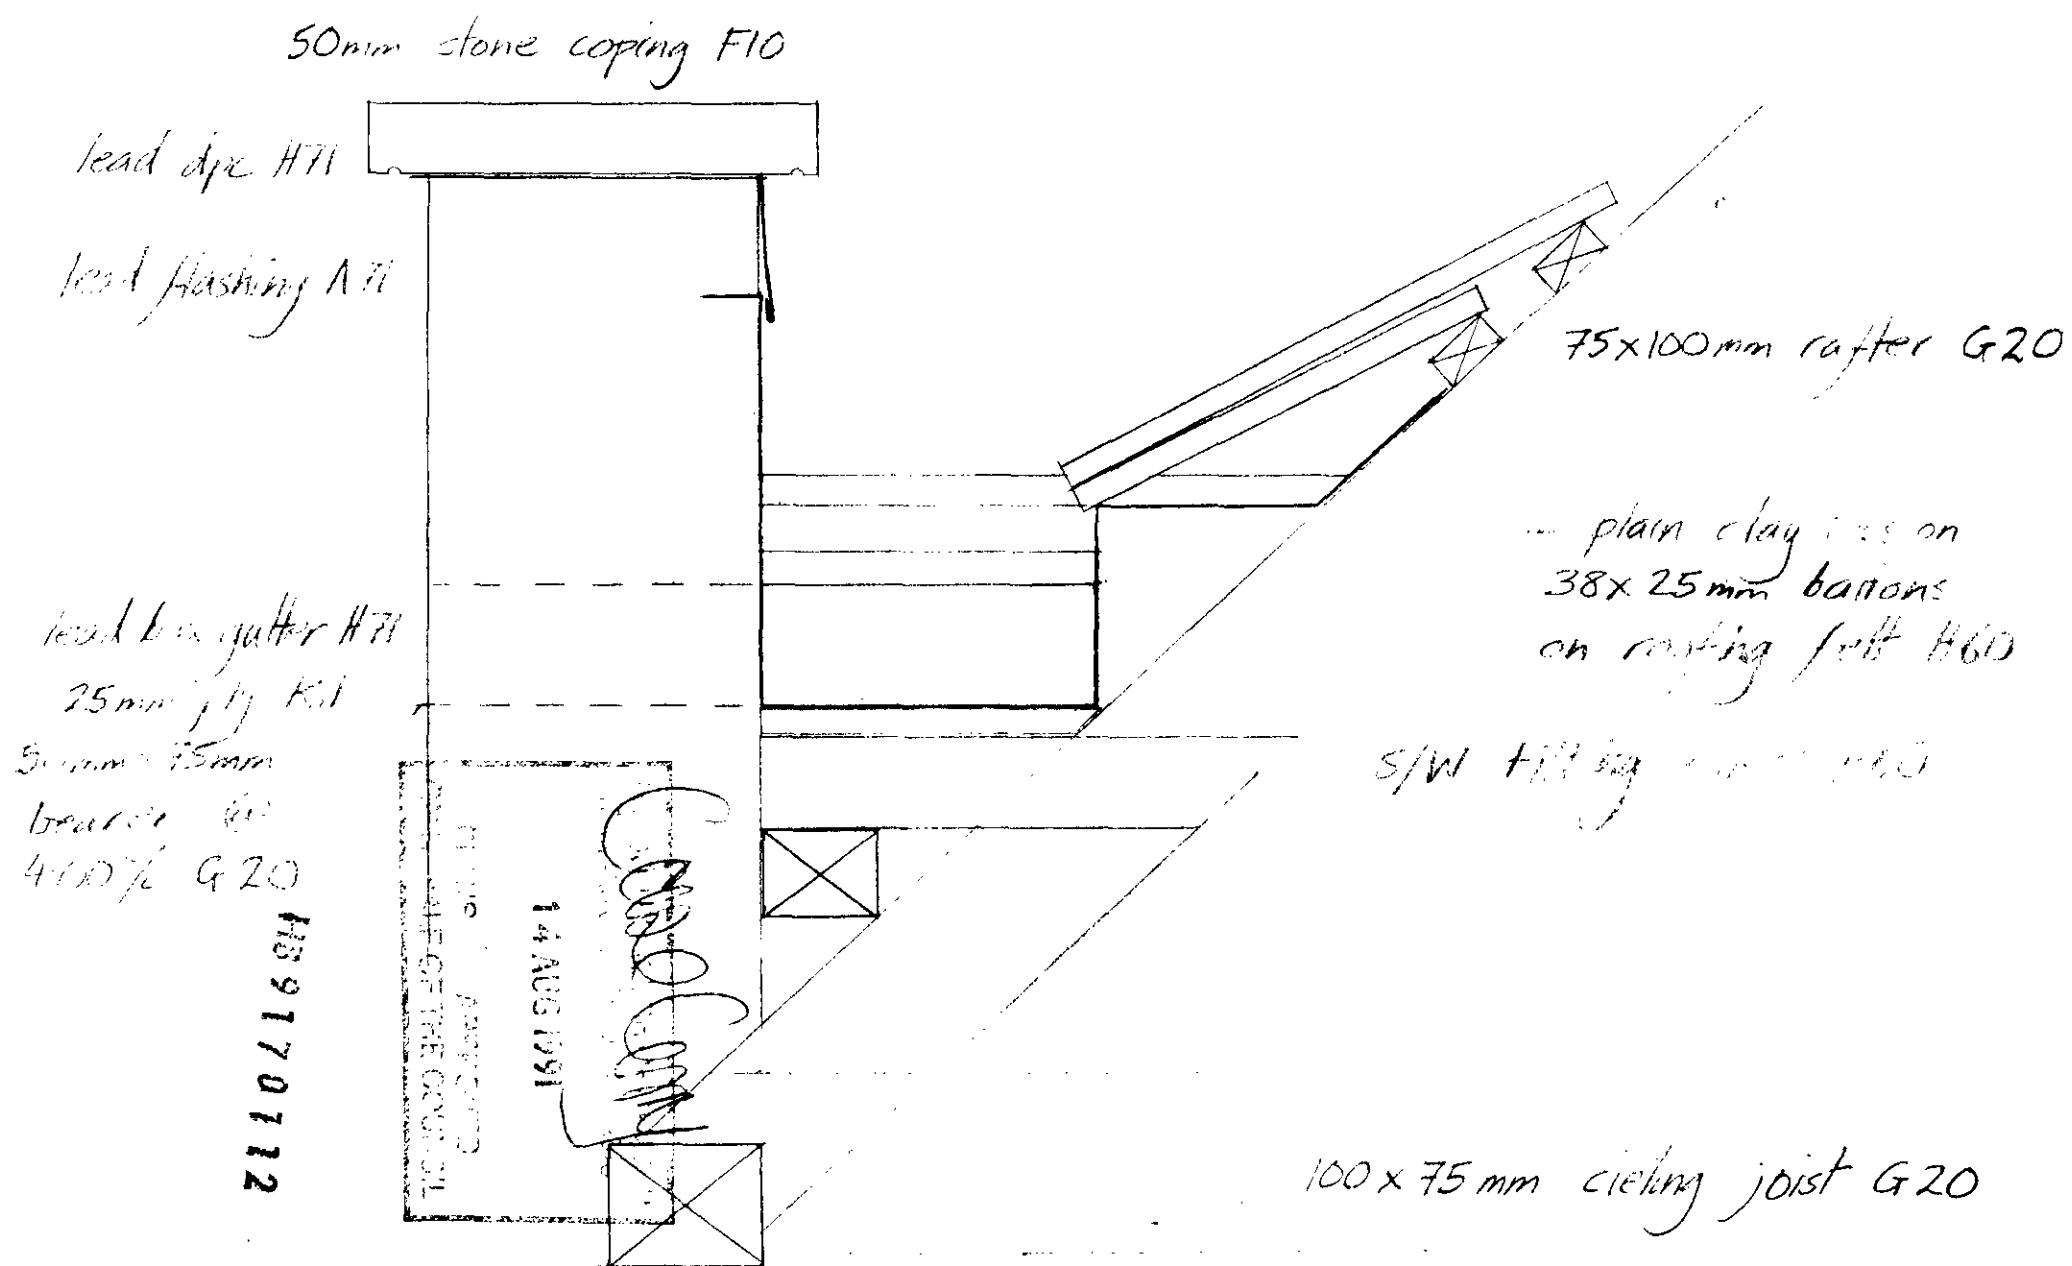Job
29 Highgate High StreetTitle
DetailsDate
2.11.89Scale
1:20Job No.
5077Stage
E

Dwg. No.

A(27)03

SELL WADE POSTINS
Architects and Conservation ConsultantsLords, Sheldwich, Faversham, Kent
Faversham (0795) 536900
&17 Daleham Mews, London NW3 5DB
01-435 9169

50mm stone coping F10

lead dpc H71
lead flashing H71

4

lead flat roof H71

5

lead flat roof H71

25mm ply deck K11

lead box
gutter H71

100x75mm joist G20

25mm ply K11


100x75mm joists G20

lead flat roof H71

C.I. Ogee
gutter R10

felt and batten
to extg. window
opening as
temporary
covering


HB9170112

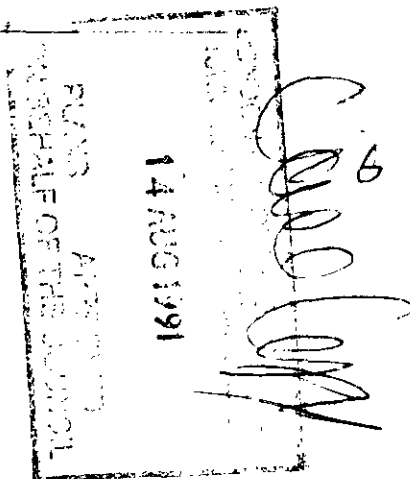




Job		29 Highgate High Street									
Title		Details									
Date	Scale										
2.11.89	1:20										
Job No.	Stage	Dwg. No.									
5077	E	A(27)02									

SELL WADE POSTINS
Architects and Conservation Consultants

Lords, Sheldwich, Faversham, Kent
Faversham (0795) 536900
&
17 Daleham Mews, London NW3 5DB
01-435 9169

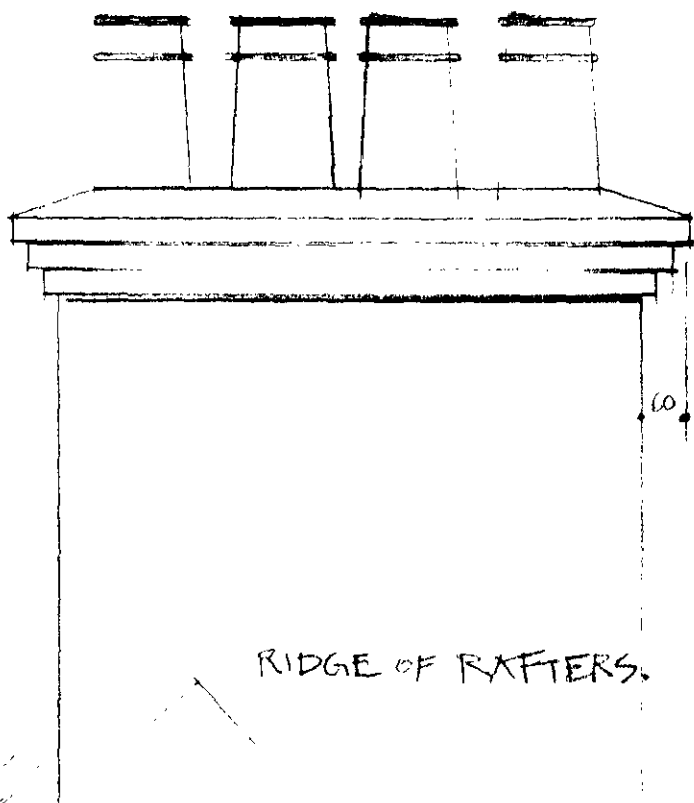

400
200 60
1000

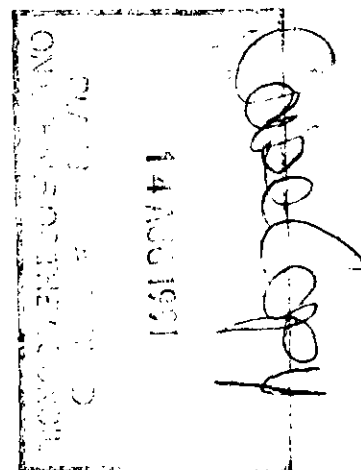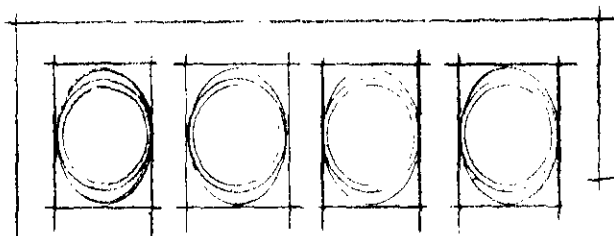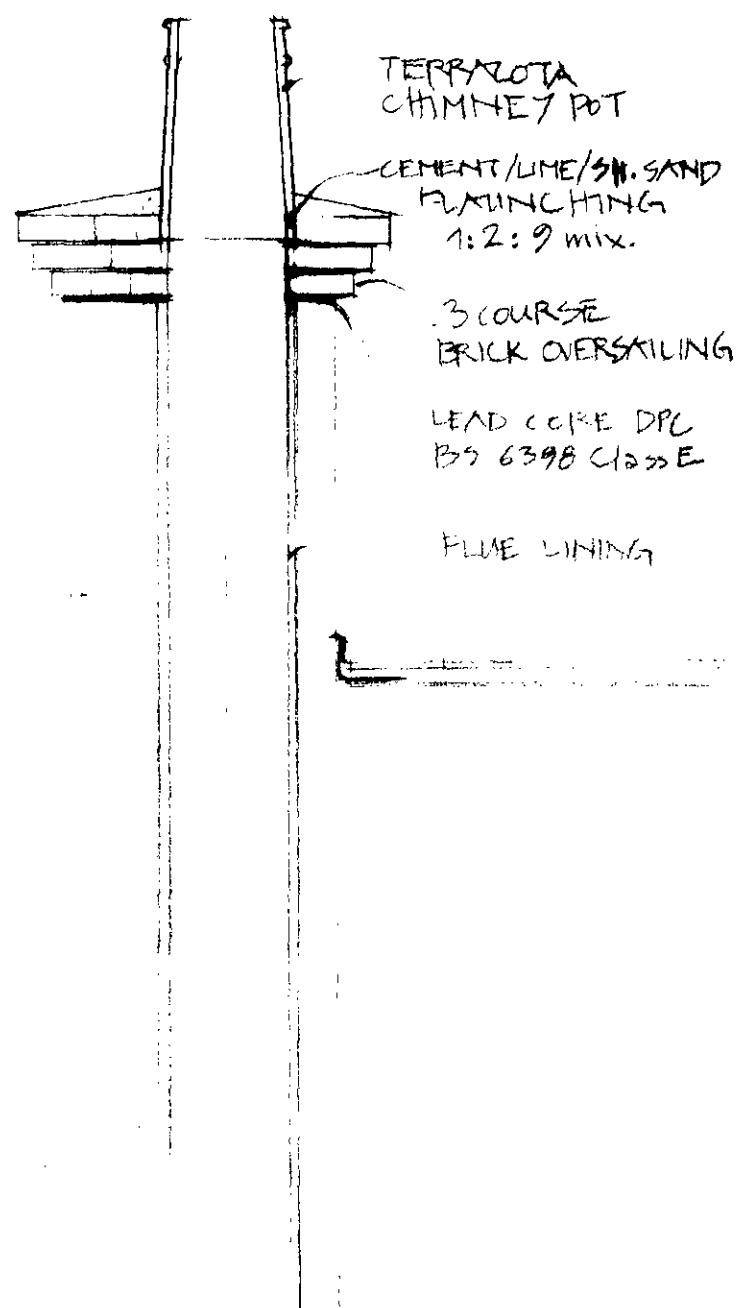

HB9170102

NOTE: SAME DETAIL FOR RHS STACK
EXCEPT NO OF FLUES WILL BE
TWO ON THAT SIDE.
REFERENCE TO HEIGHTS SHOULD BE TAKEN
FROM THIS DRAWG, NOT FROM ELEVATIONS.

29 HIGHGATE HIGH ST.

Title
CHIMNEY DETAIL

Date 27.9.94 Scale 1/20


Job No. 5077 Stage Dwg. No. 1/1

SELL WADE POSTINS


Architects and Conservation Consultants
Park and Garden Conservation Consultants

Lords, Sheldwich, Faversham, Kent
Faversham (0795) 536900
&

17 Daleham Mews, London NW3 5DB
Tel 071-431 0484 Fax 071-431 5808



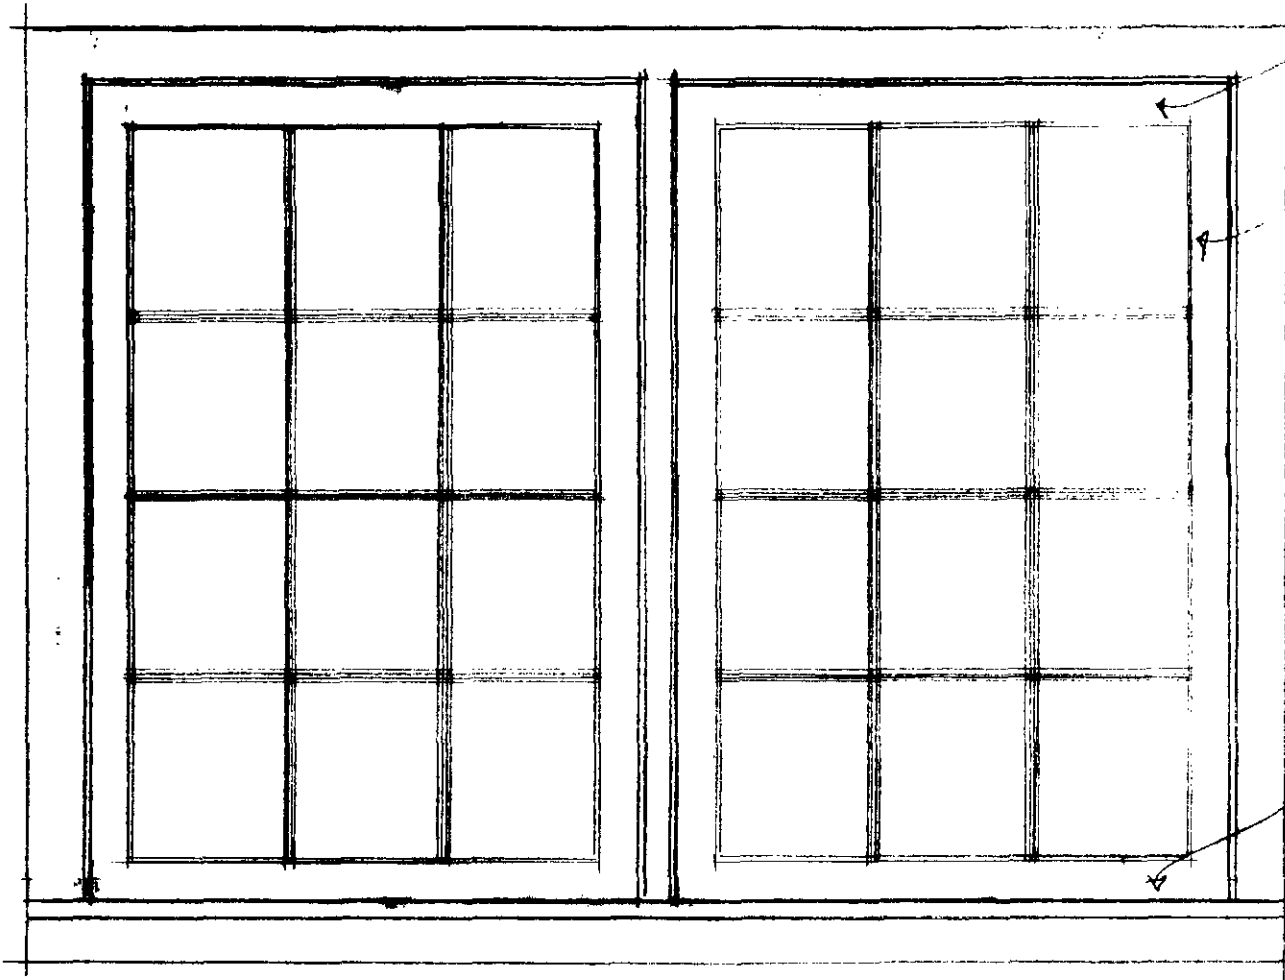


WINDOW 8, FRONT DORMER WINDOW, CASEMENT.

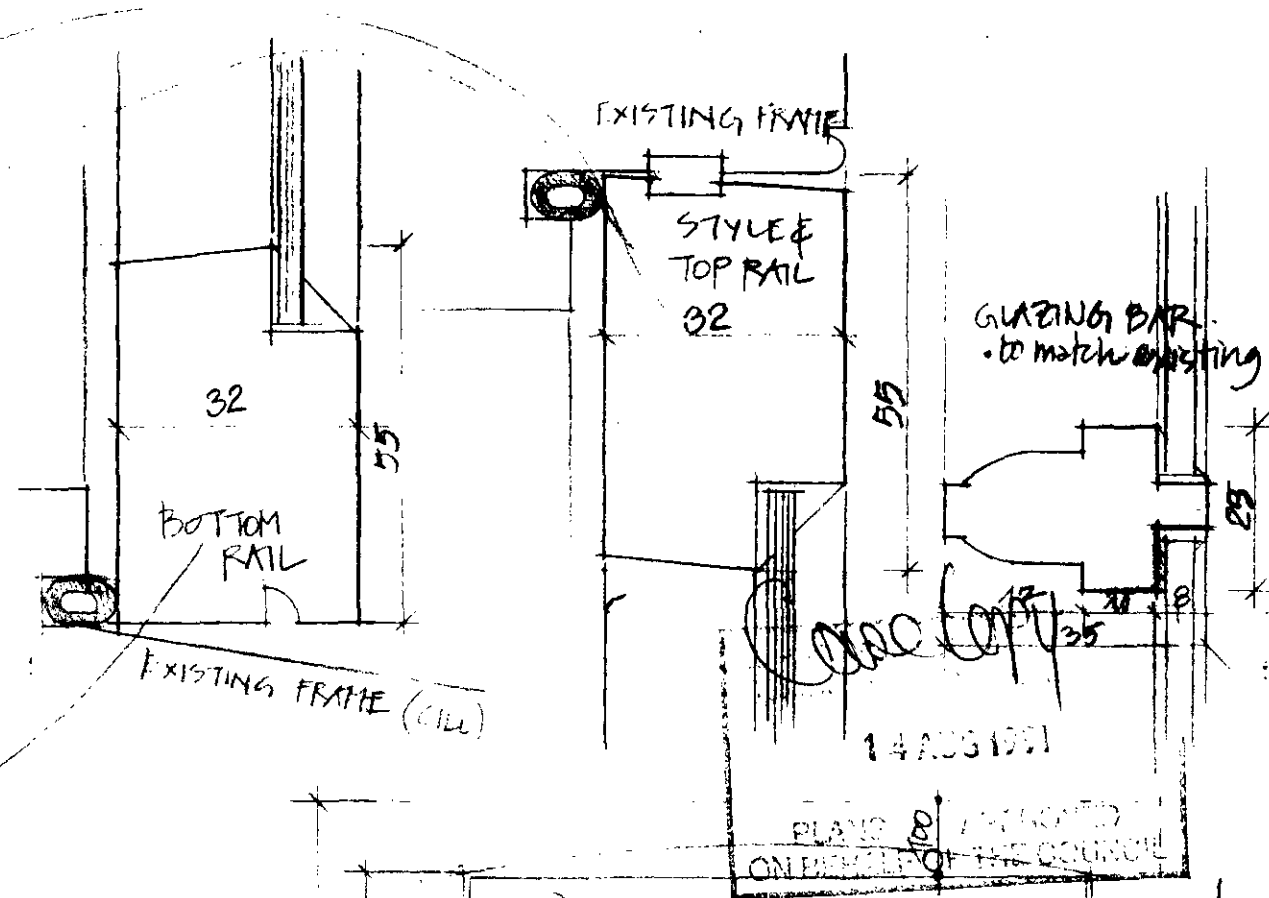

WINDOW 10, SASH

WINDOW 14, SASH

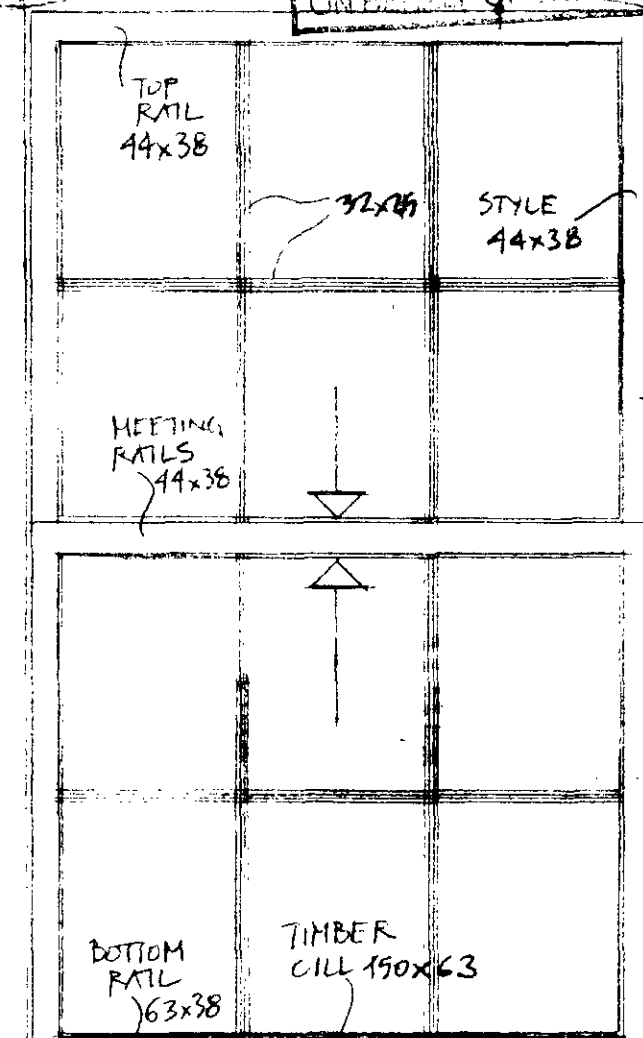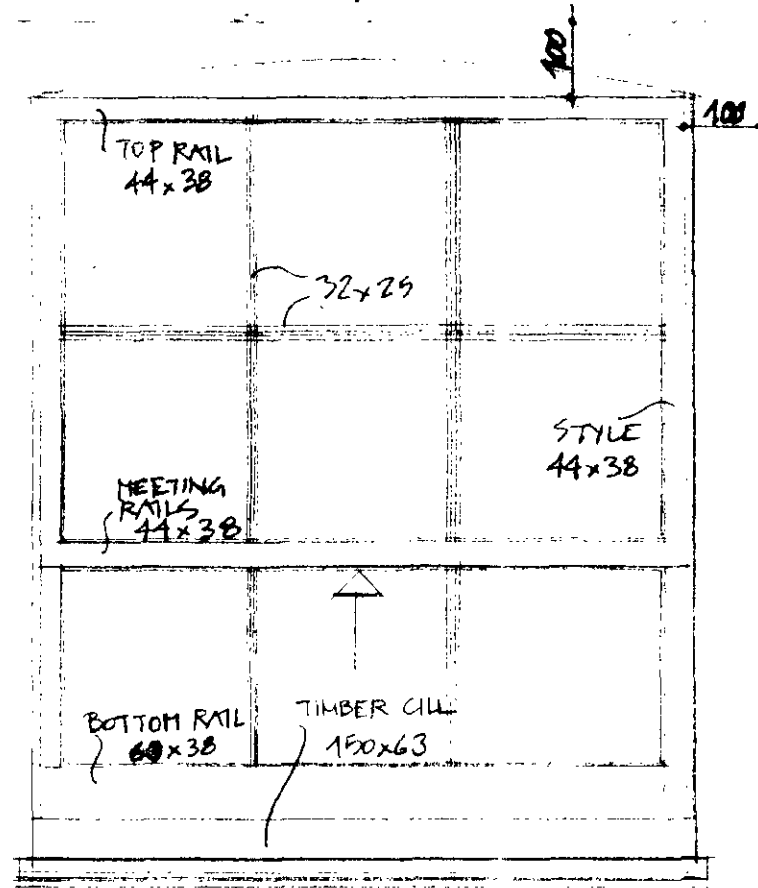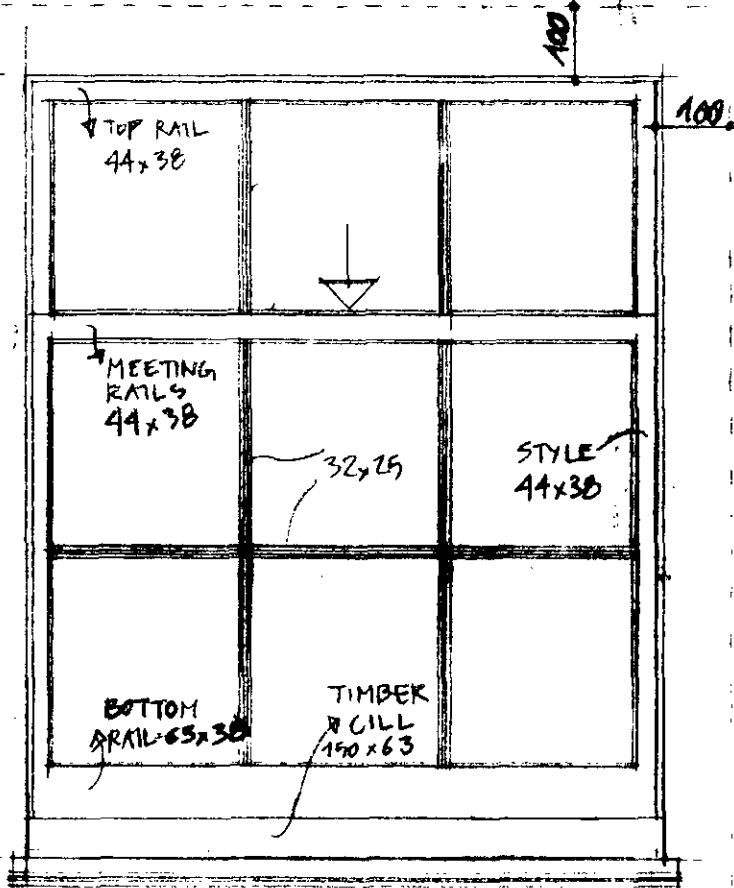

WINDOW 13, SASH

80 SAME FOR ALL CILLS
TWO ROWS OF CROSSING TILES

NOTE: GLAZING BAR SECTION IS TO BE
SIMILAR TO THE EXISTING ONES
ON BUILDING AND SAME ON ALL
WINDOWS -

29 HIGHTGATE HIGH ST.



Title WINDOW DETAILS

Date 2/91 Scale 1/40.11

Job No. 5077 Stage R Dwg. No. 1/10

SELL WADE POSTINS
Architects and Conservation Consultants
Park and Garden Conservation Consultants
Lords, Sheldwich, Faversham, Kent
Faversham (0795) 536900
17 Daleham Mews, London NW3 5DB
Tel 071-431 0484 Fax 071-431 5808

HB 9170112

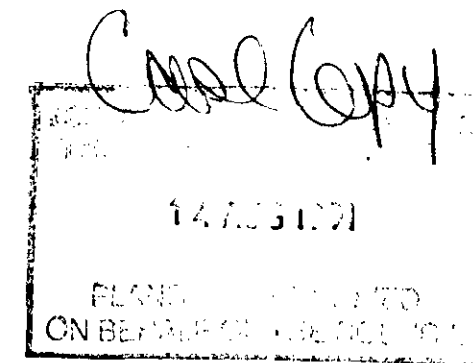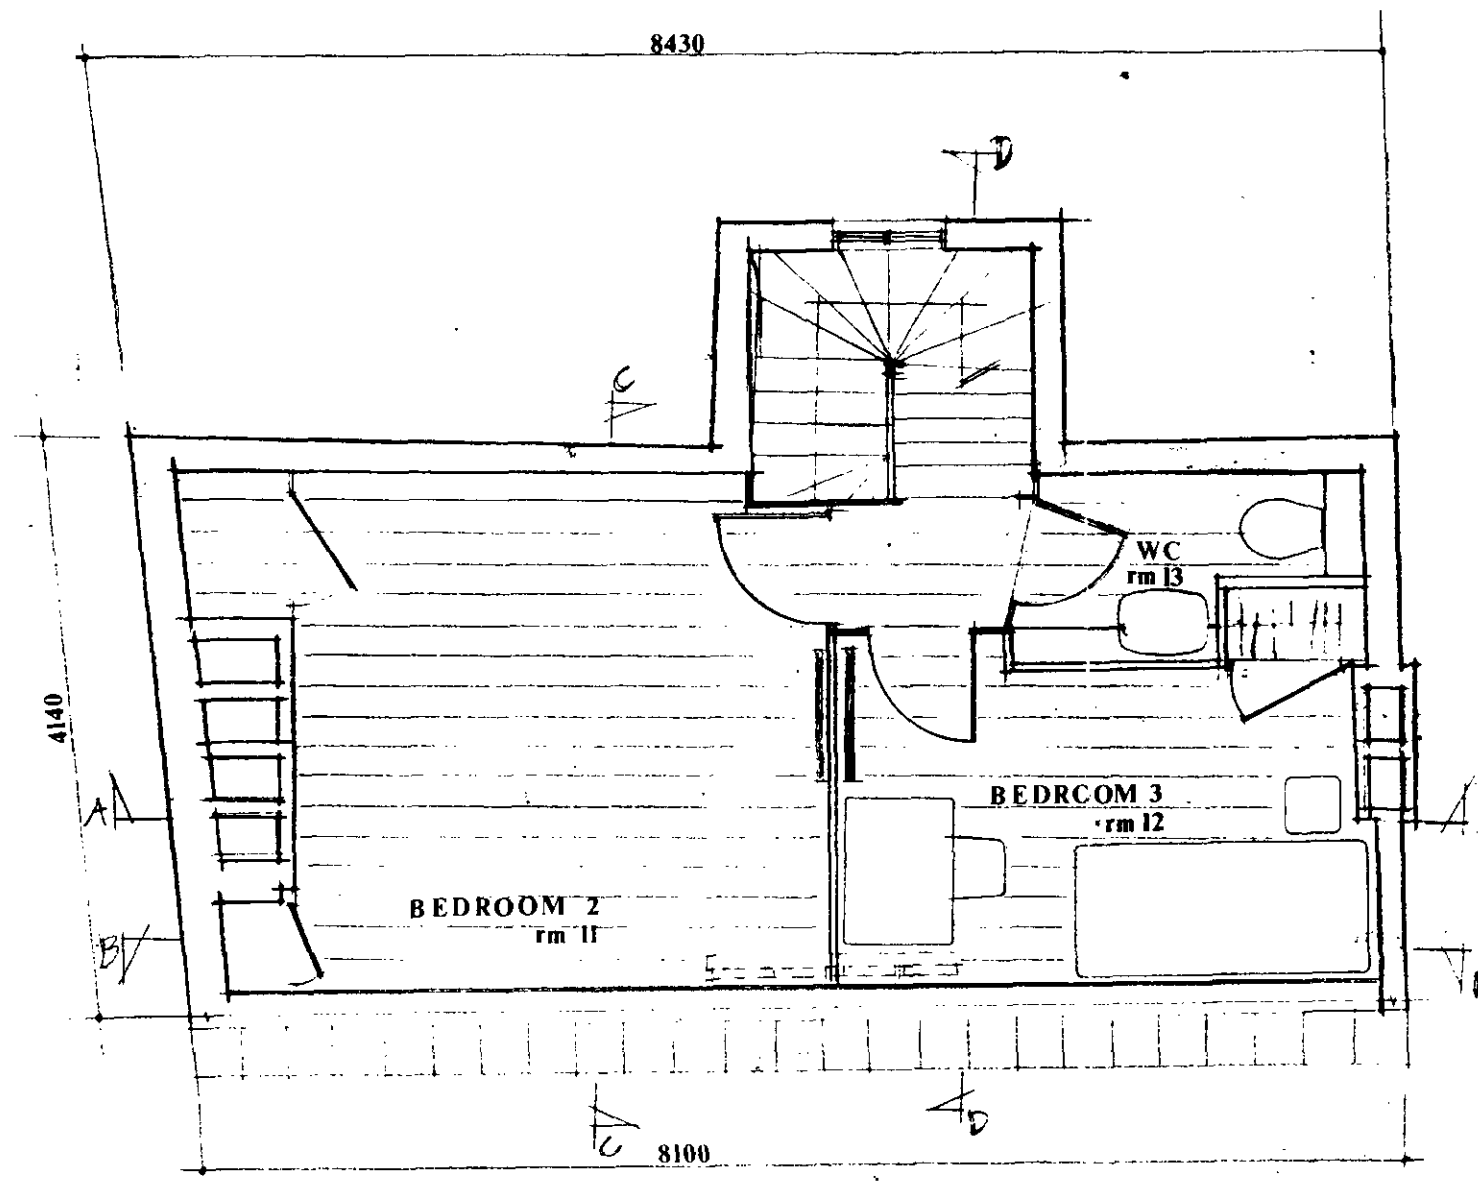



3rd FLOOR

H89170112

29 HIGHGATE HIGH STREET

SELL WADE POSTINS
Architects and Conservation Consultants
Park and Garden Conservation Consultants
Lords, Sheldwich, Faversham, Kent
Faversham (0795) 536900
&
17 Daleham Mews, London NW3 5DB
Tel 071-431 0484 Fax 071-431 5808

Title		PLAN SCHEME	
Date	Scale	Stage	Dwg. No.
10.90	1:50		L(-)09
Job No.			5077

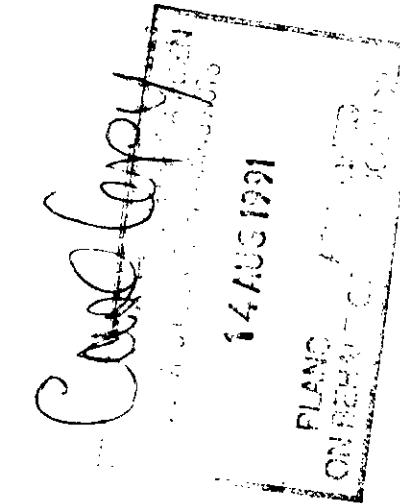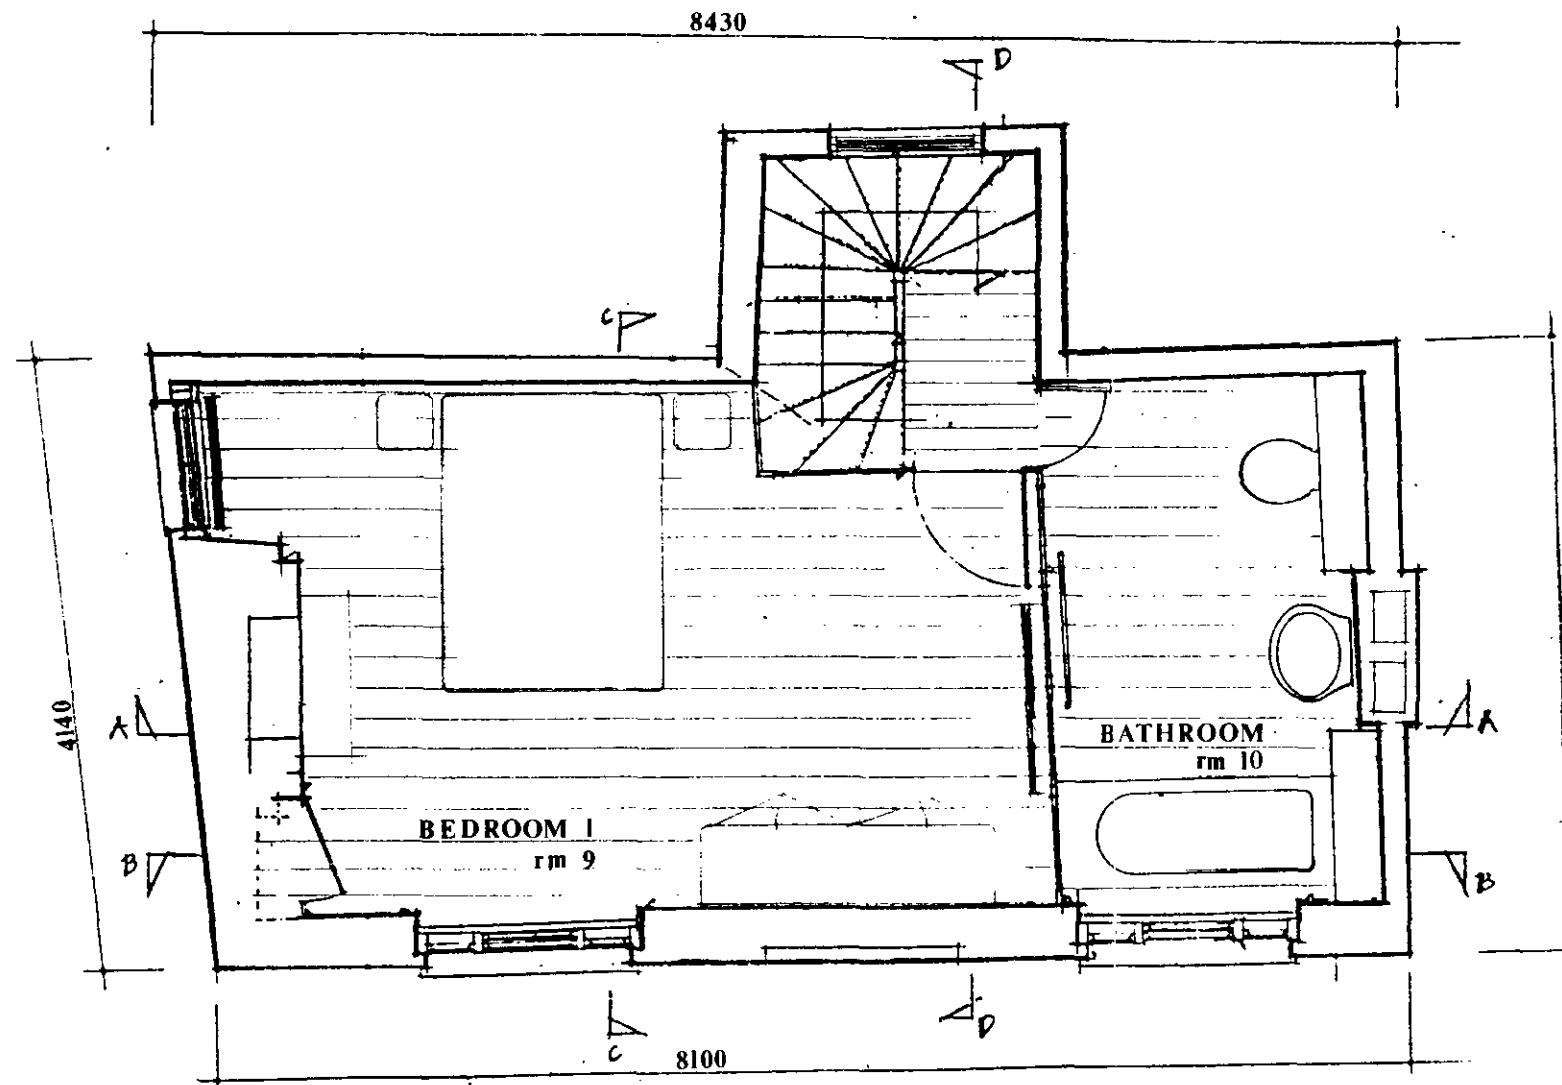


HB9170112

2nd FLOOR

29 HIGHGATE HIGH STREET			
Title	PLAN SCHEME		
Date	10/90	Scale	1:50
Job No.	2077	Stage	Dwg No. L(-)-108


SELL WADE POSTINS
Architects and Conservation Consultants
Park and Garden Conservation Consultants
Lords, Sheldwich, Faversham, Kent
Faversham (0795) 536900
17 Daleham Mews, London NW3 5DB
Tel 071-431 0484 Fax 071-431 5808

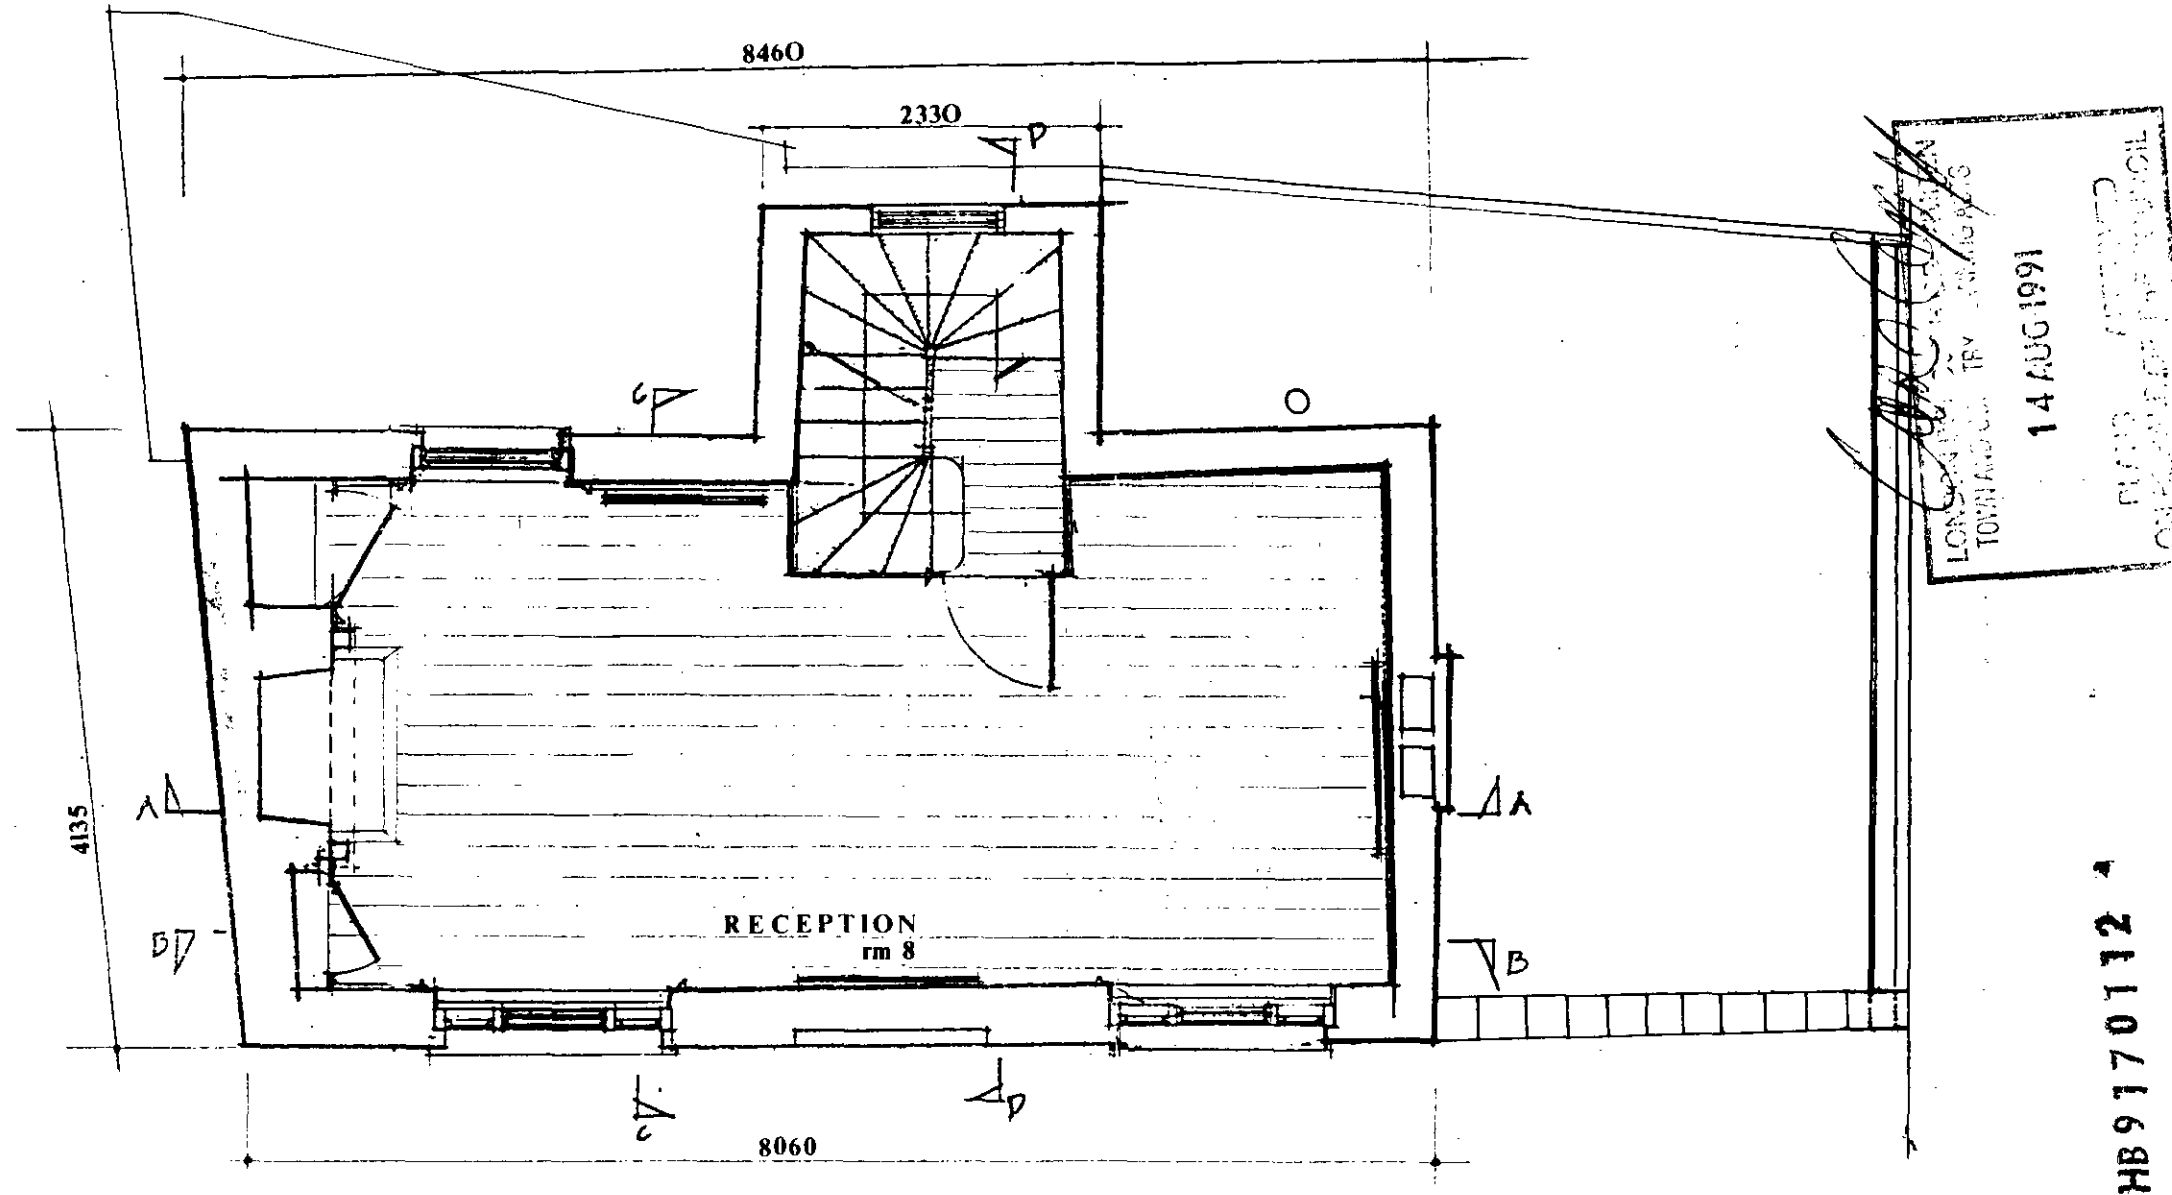

HB9170112

1st FLOOR

29 HIGHGATE HIGH STREET		Title		PLAN SCHEME		Date		Scale		Job No.		Stage		Dwg. No.	
		10.90		1:50		2077		L(-)-07							
SELL WADE POSTINS Architects and Conservation Consultants Park and Garden Conservation Consultants Lords, Sheldwich, Faversham, Kent Faversham (0795) 536900 17 Daleham Mews, London NW3 5DB Tel 071-431 0484 Fax 071-431 5808															

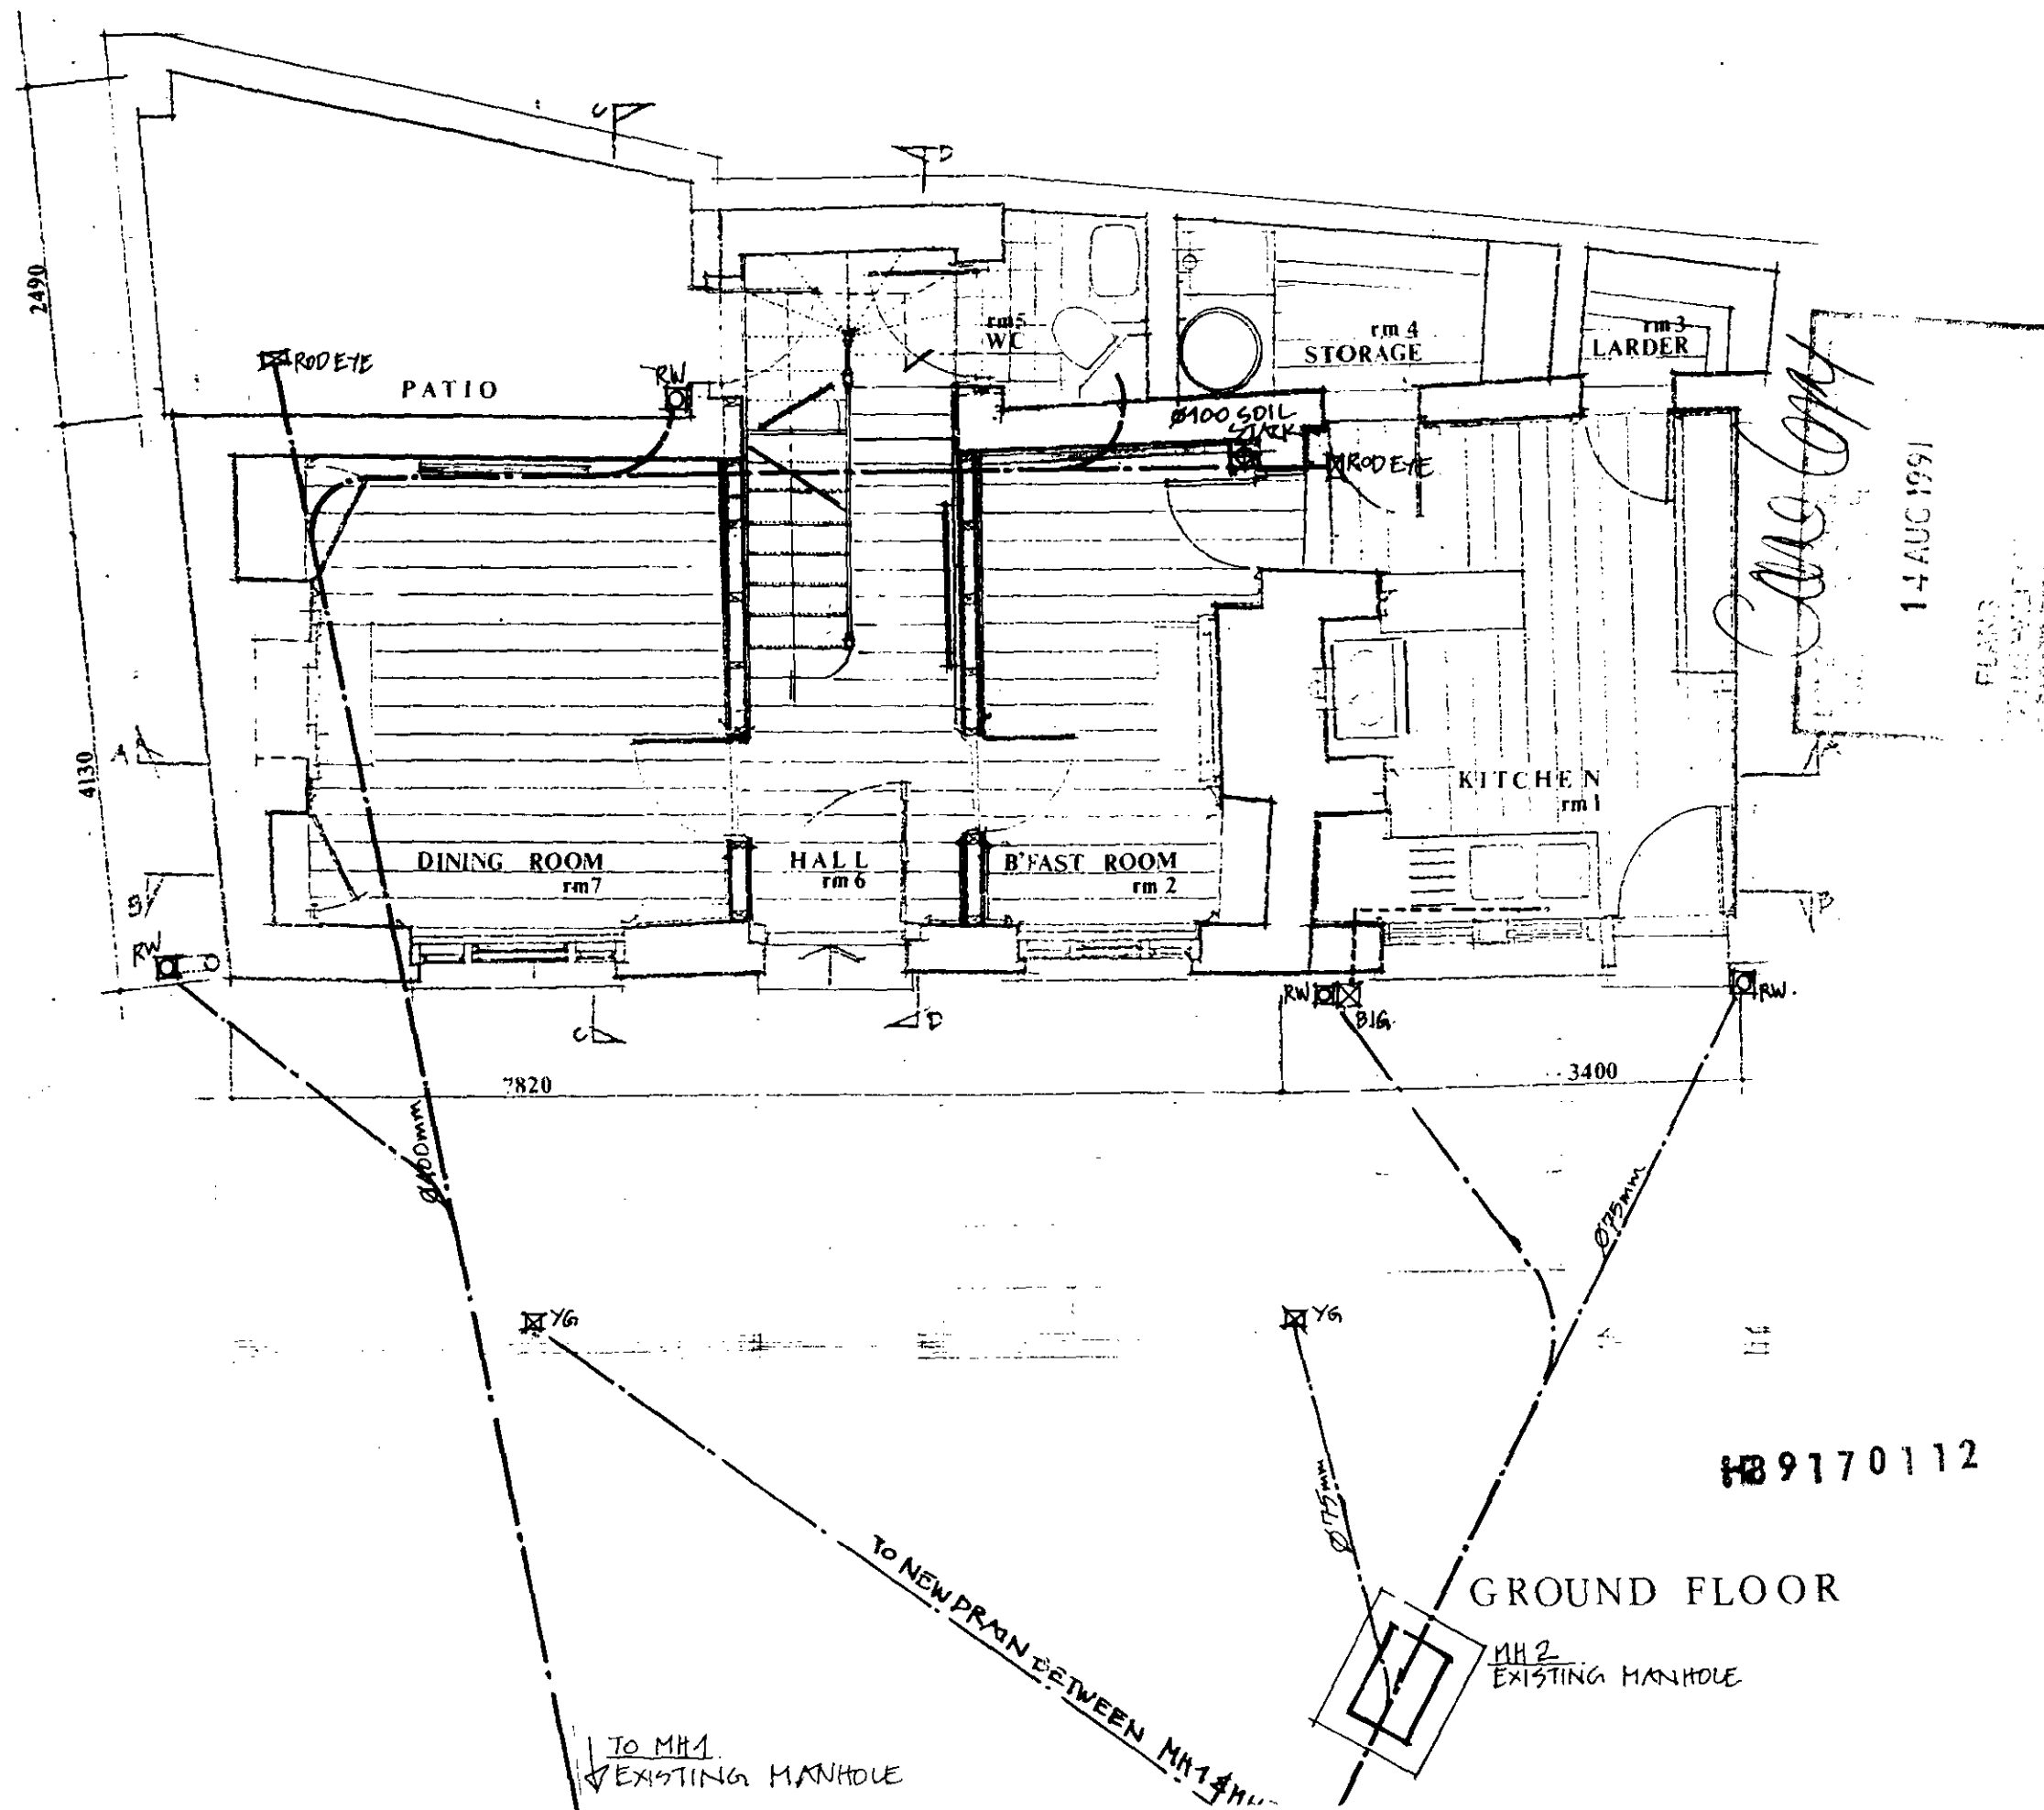

SELL WADE POSTINS
 Architects and Conservation Consultants
 Park and Garden Conservation Consultants
 Lords, Sheldwich, Faversham, Kent
 Faversham (0795) 536900
 17 Daleham Mews, London NW3 5DB
 Tel 071-431 0484 Fax 071-431 5808

29 HIGGATE HIGH STREET			
Title	WASTE & DRAINAGE SYSTEM		
Date	10/90	Scale	1:50
Job No.	277	Stage	
Dwg. No.	L(52)01		


HB 9170112

GROUND FLOOR


MH 2
EXISTING MANHOLE

TO MH 1
EXISTING MANHOLE

TO NEW DRAIN BETWEEN MH 1 & MH 2

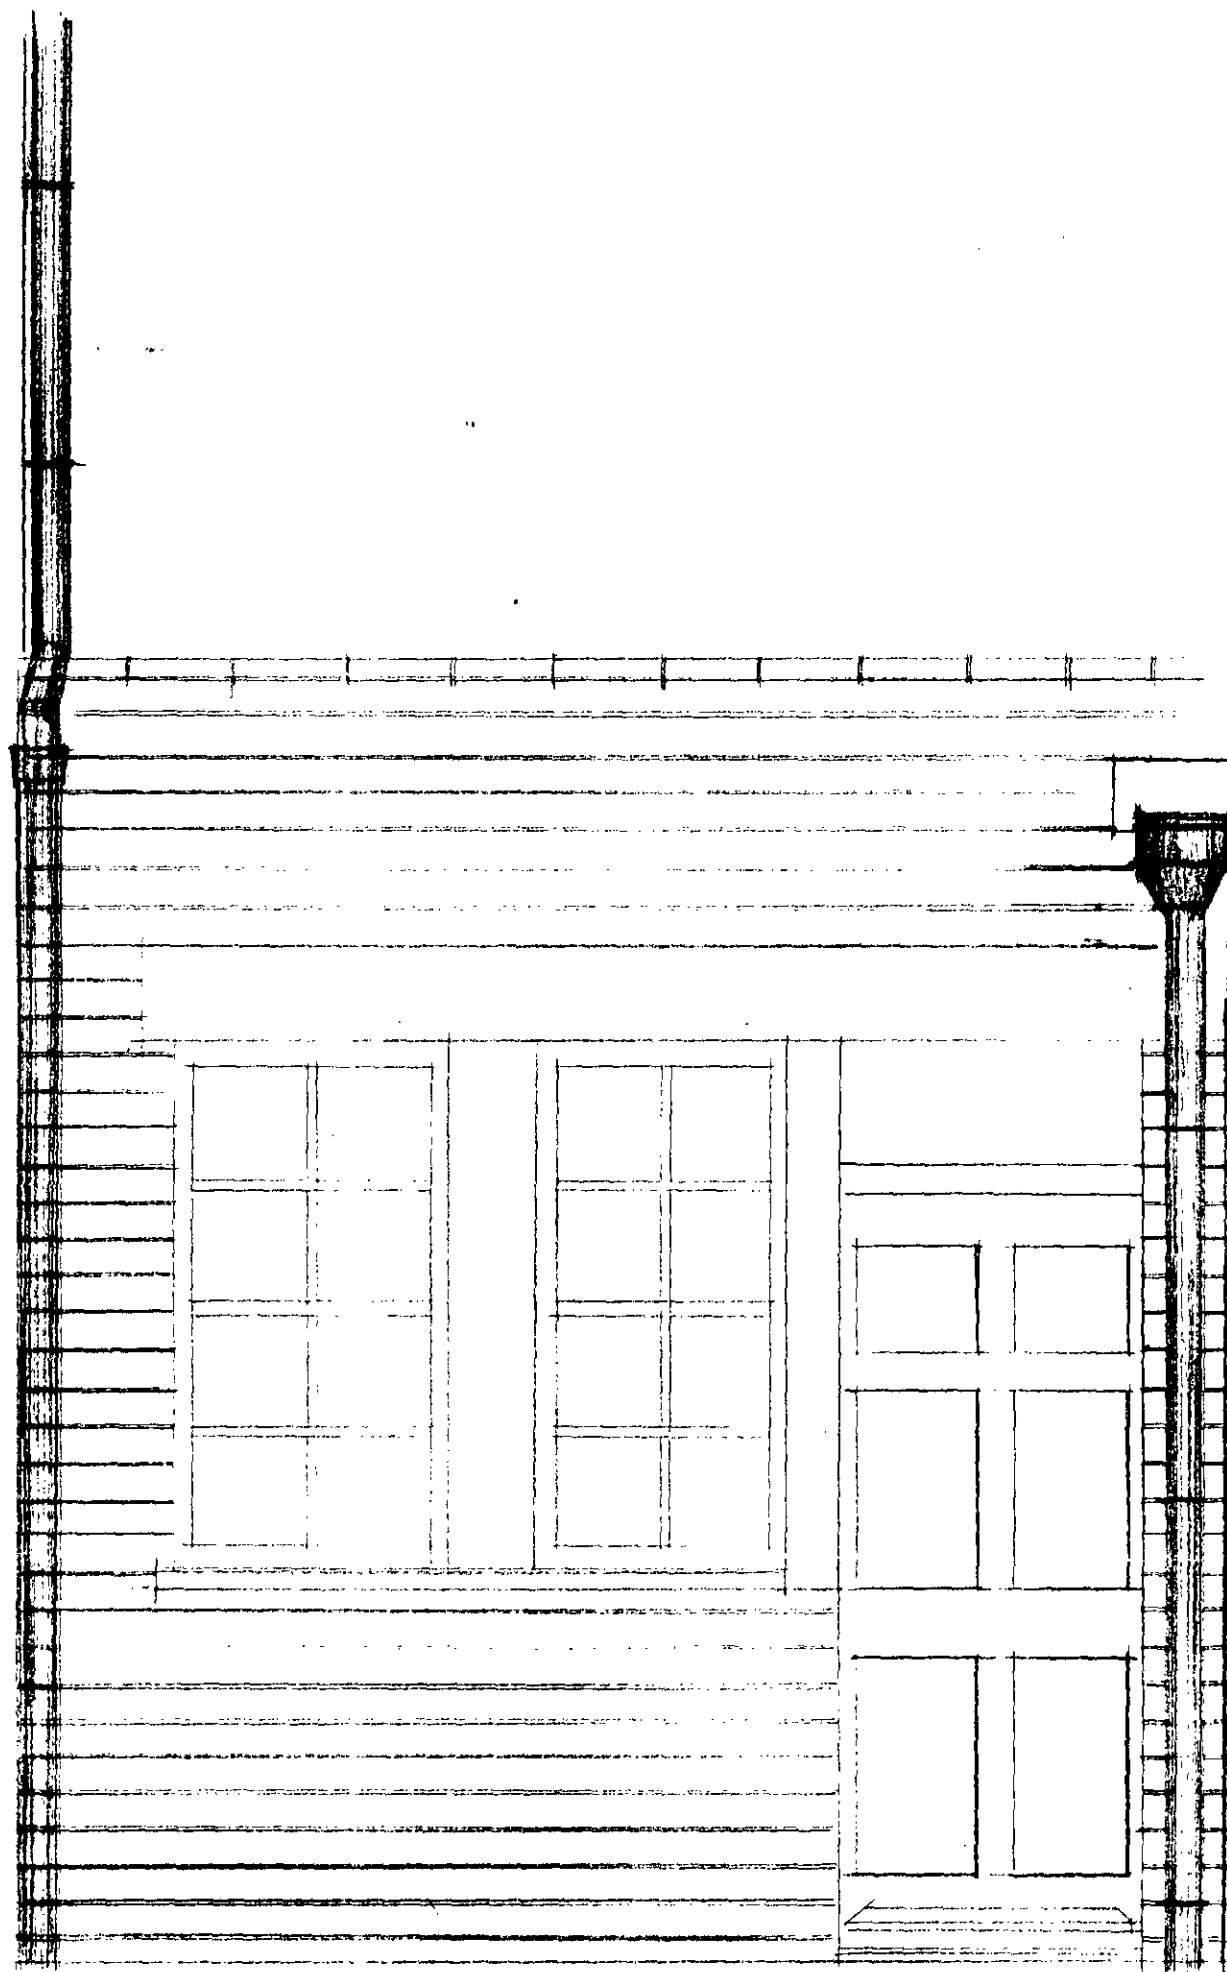

LONDON COUNTY COUNCIL
TOWN AND COUNTRY DEPARTMENT
14 AUG 1991
PLANS APPROVED
ON BEHALF OF THE COUNCIL

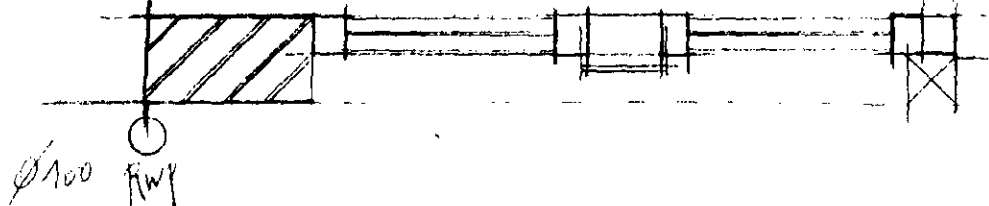

W.F. HB 9170112

29 MIGHGATE HIGH STREET

Title
FRONTAGE TO EXTENSION

Date 4.91 Scale 1:20


Job No. 5079 Stage K Dwg. No. L/E 02

SELL WADE POSTIN:


Architects and Conservation Consu
Park and Garden Conservation Con:

Lords, Sheldwich, Faversham, K
Faversham (0795) 536900
&

17 Daleham Mews, London NW3
Tel 071-431 0484 Fax 071-431 5:

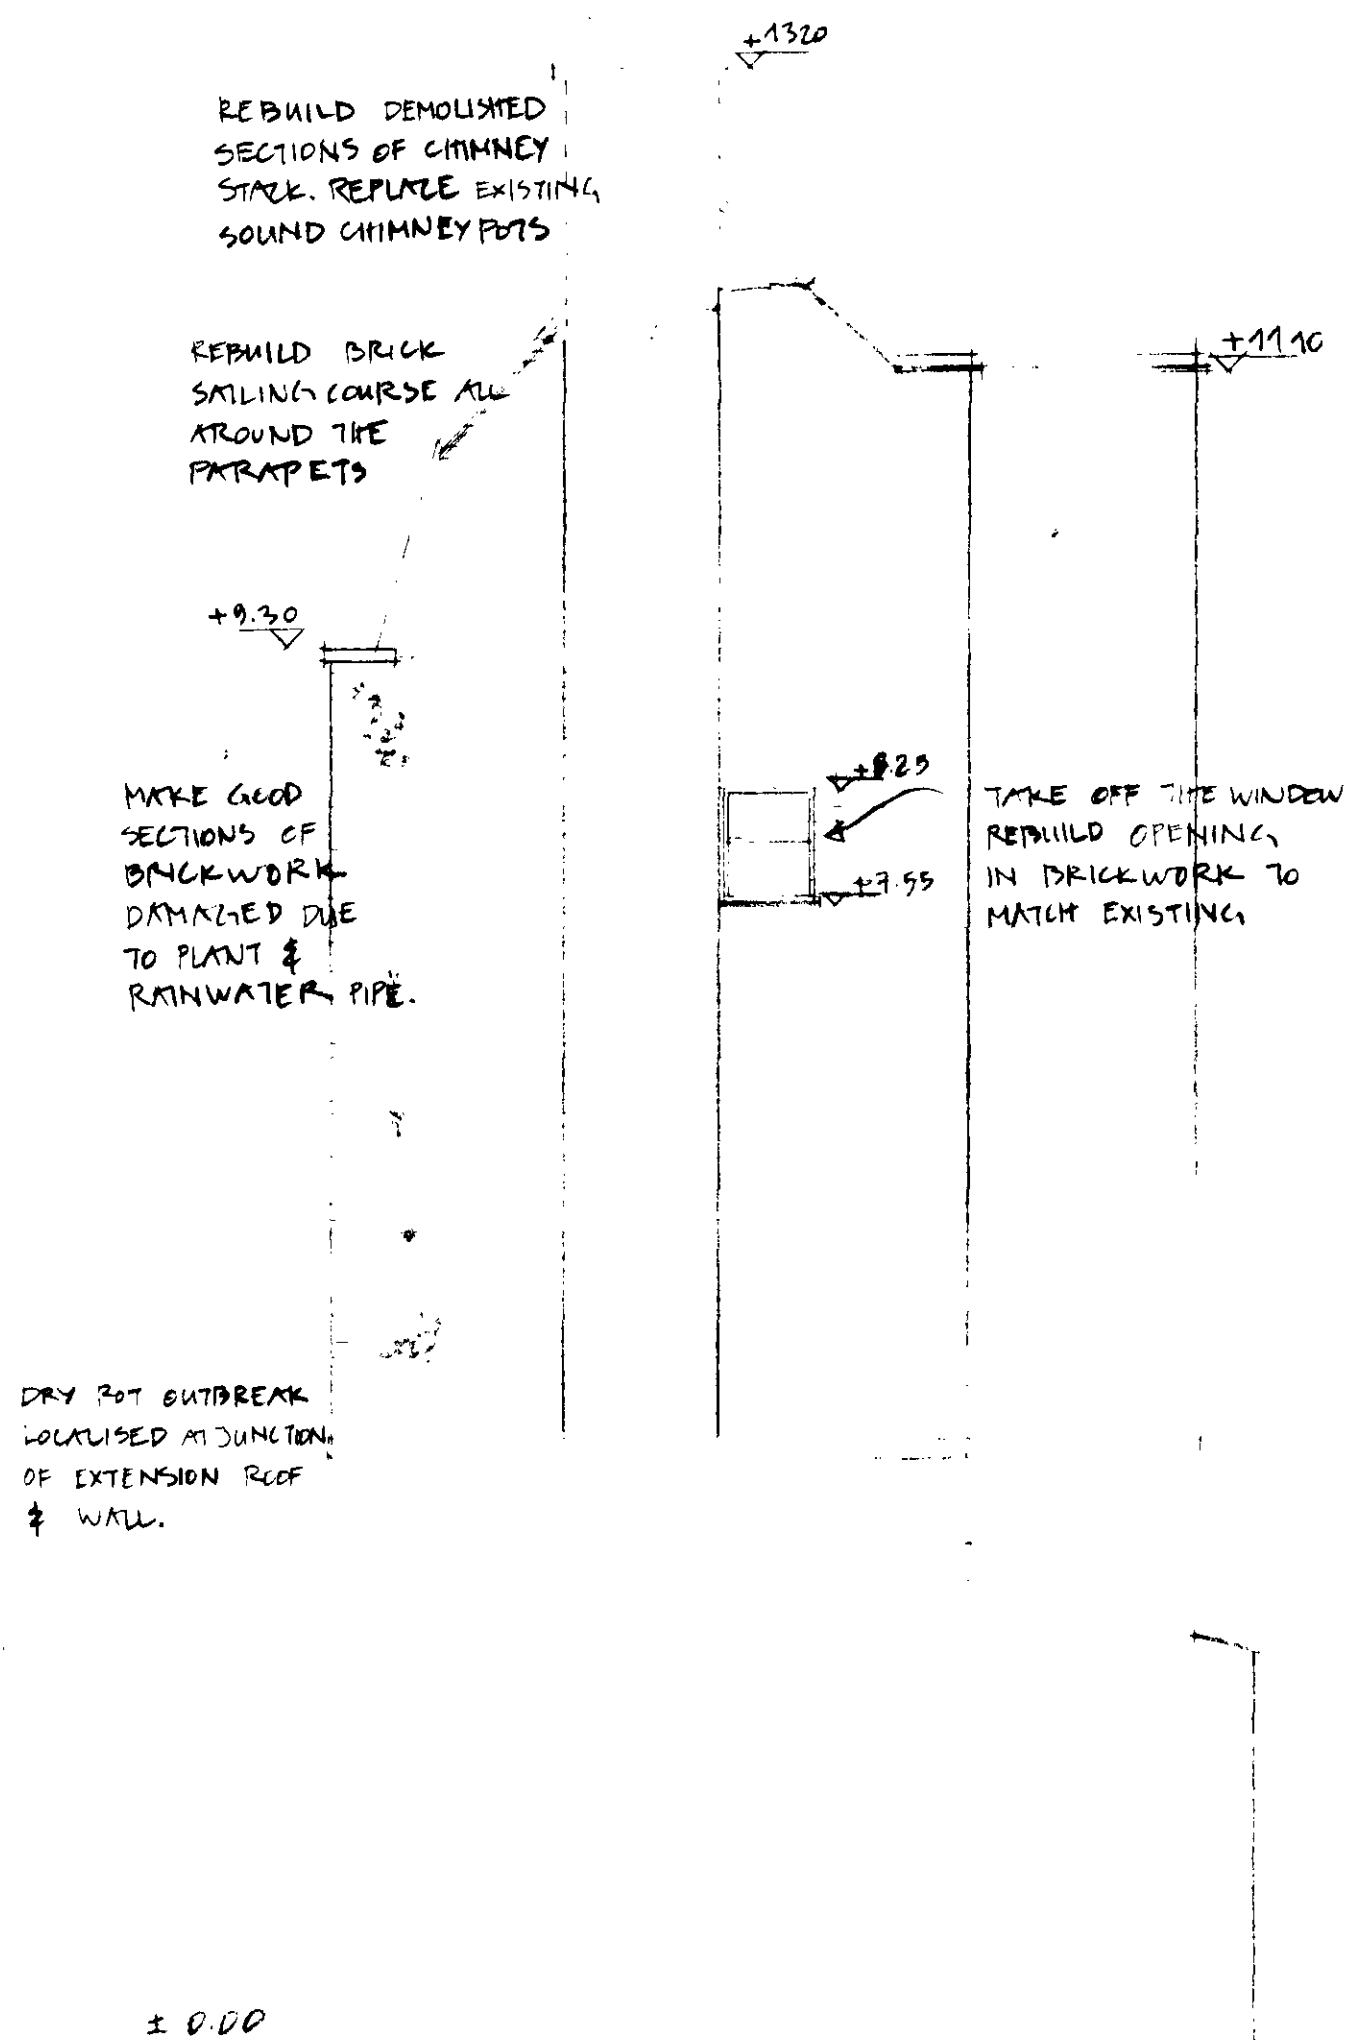

NORTH ELEVATION

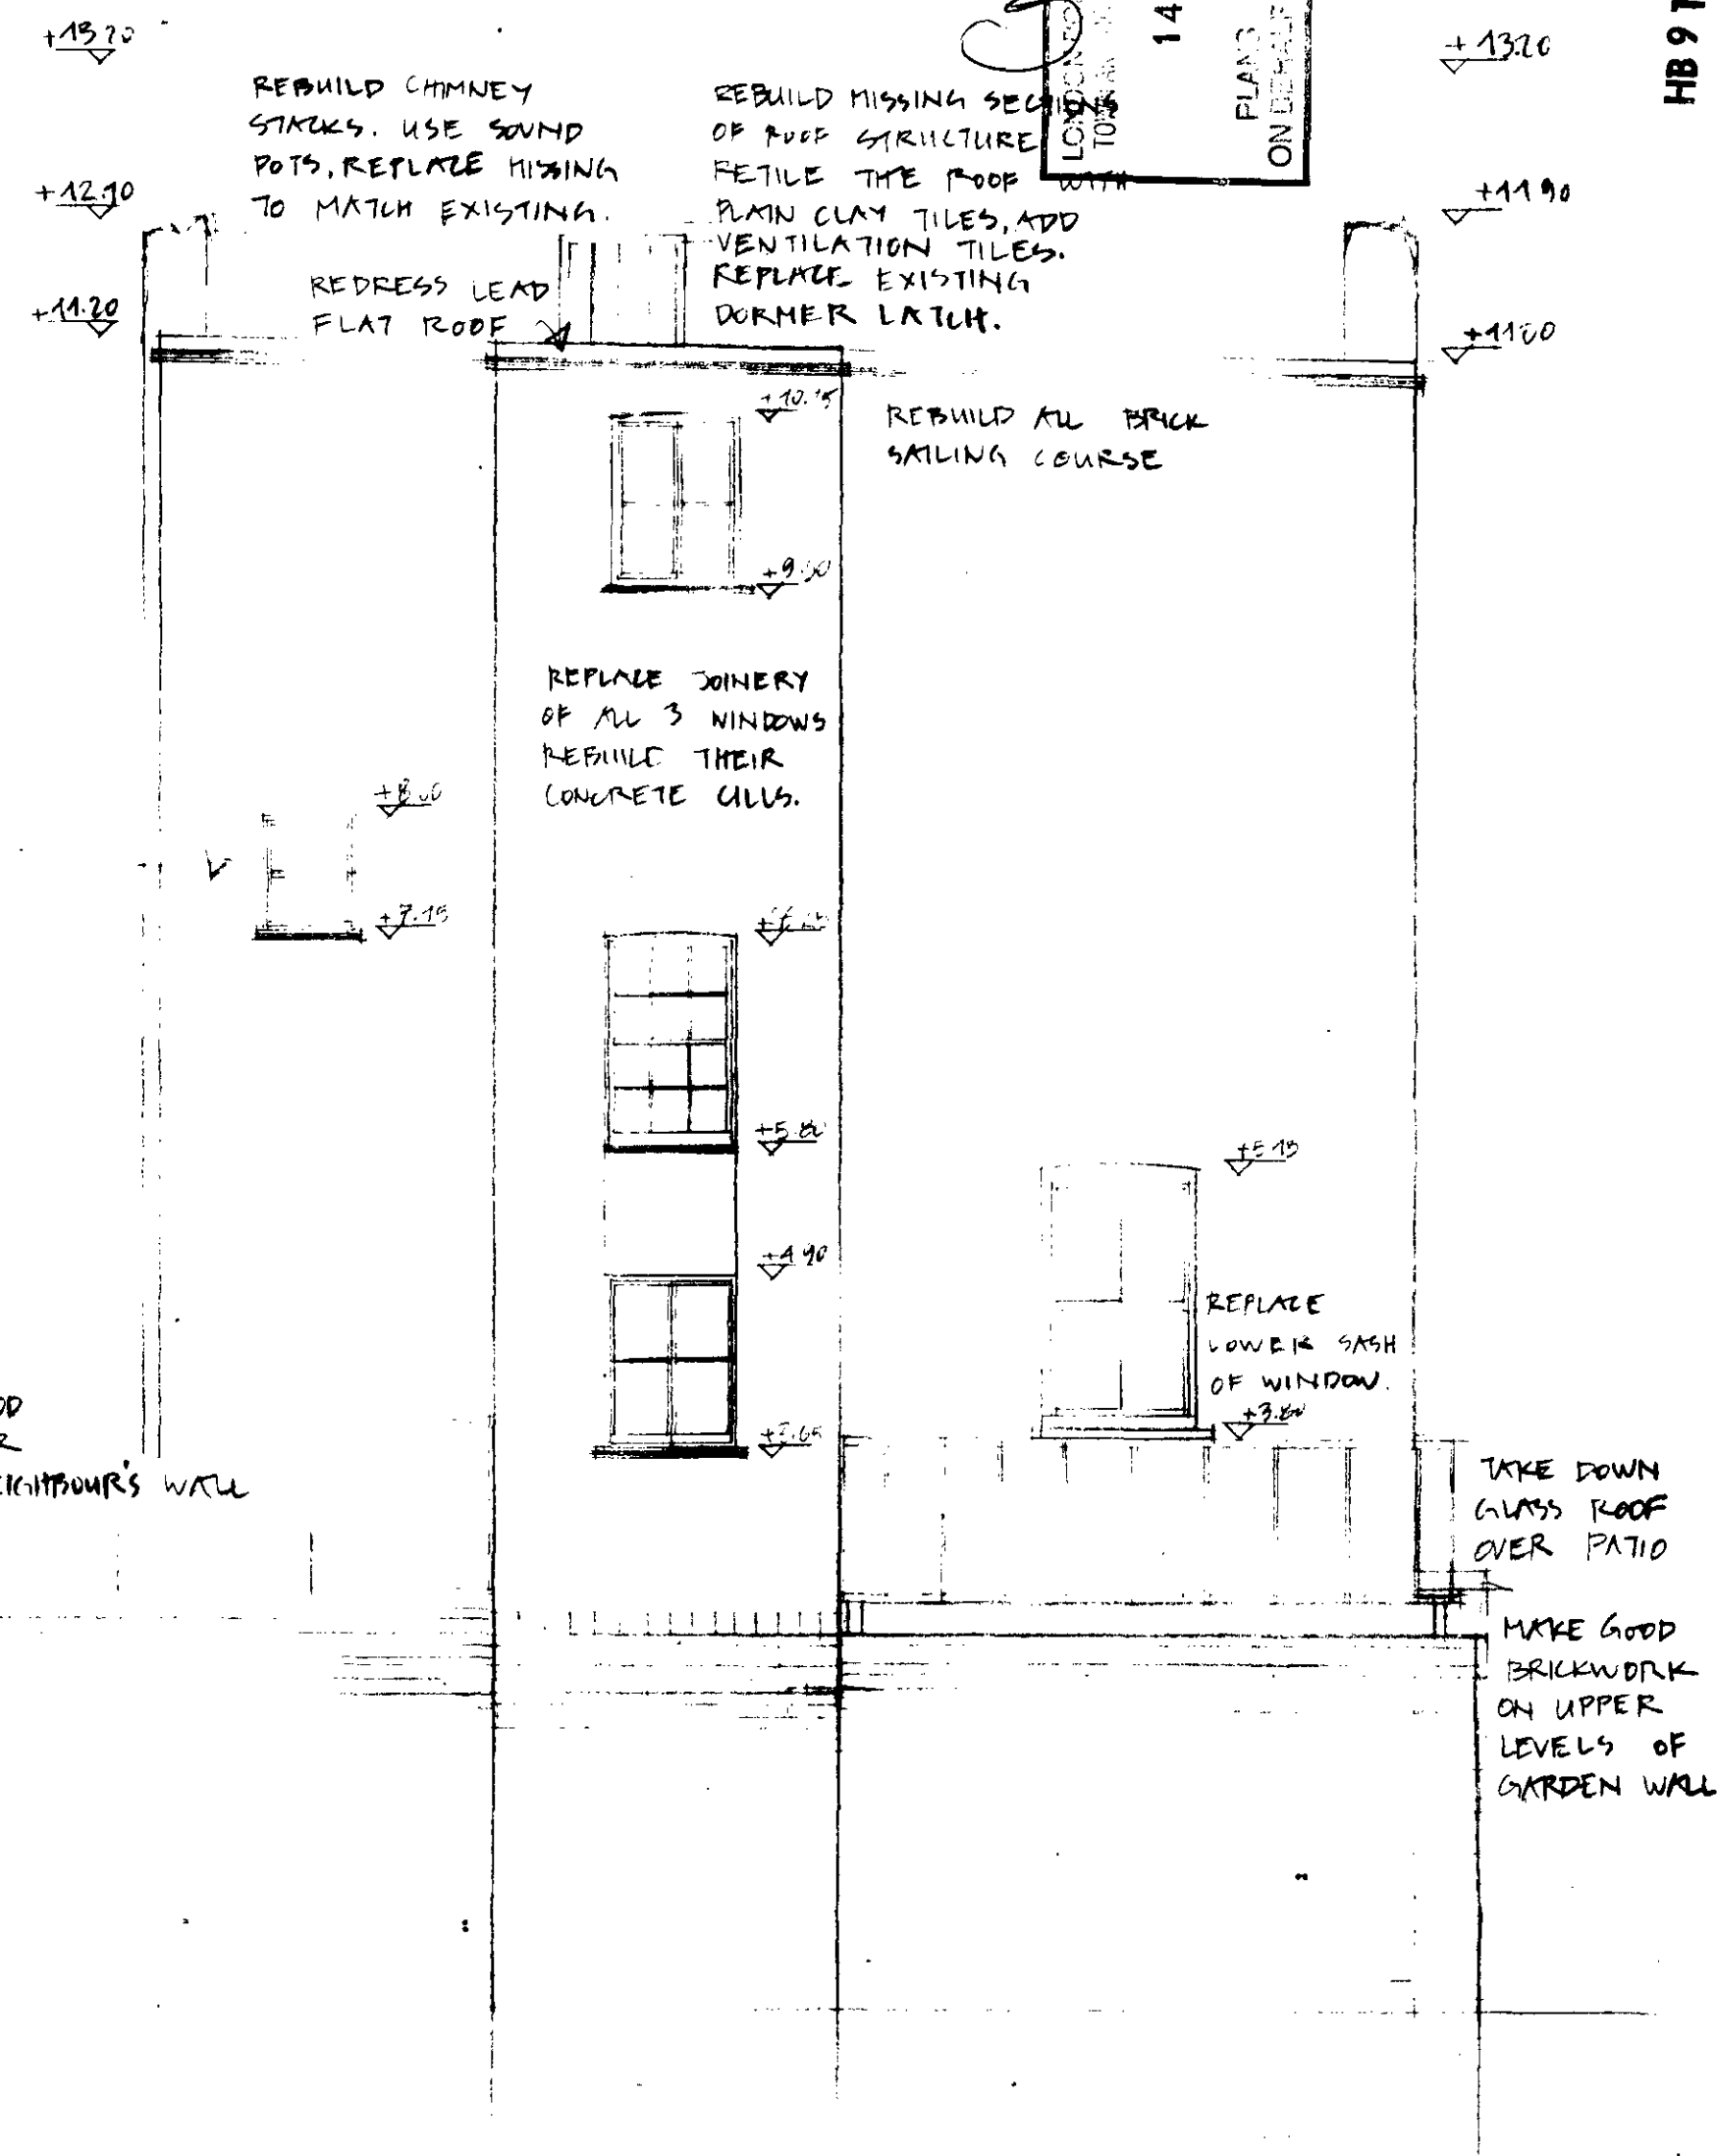

WEST ELEVATION

HB 9170112

SELL WADE POSTINS
Architects and Conservation Consultants

Lords, Sheldwich, Faversham, Kent
Faversham (0795) 536900
17 Daleham Mews, London NW3 5DB
01-435 9169


Job 29 HIGHGATE HIGH ST

Title SURVEY - ELEVATIONS

Date 5/90 Scale 1/50

Job No. Stage Dwg. No. 8077 L (2-104)

NOTES

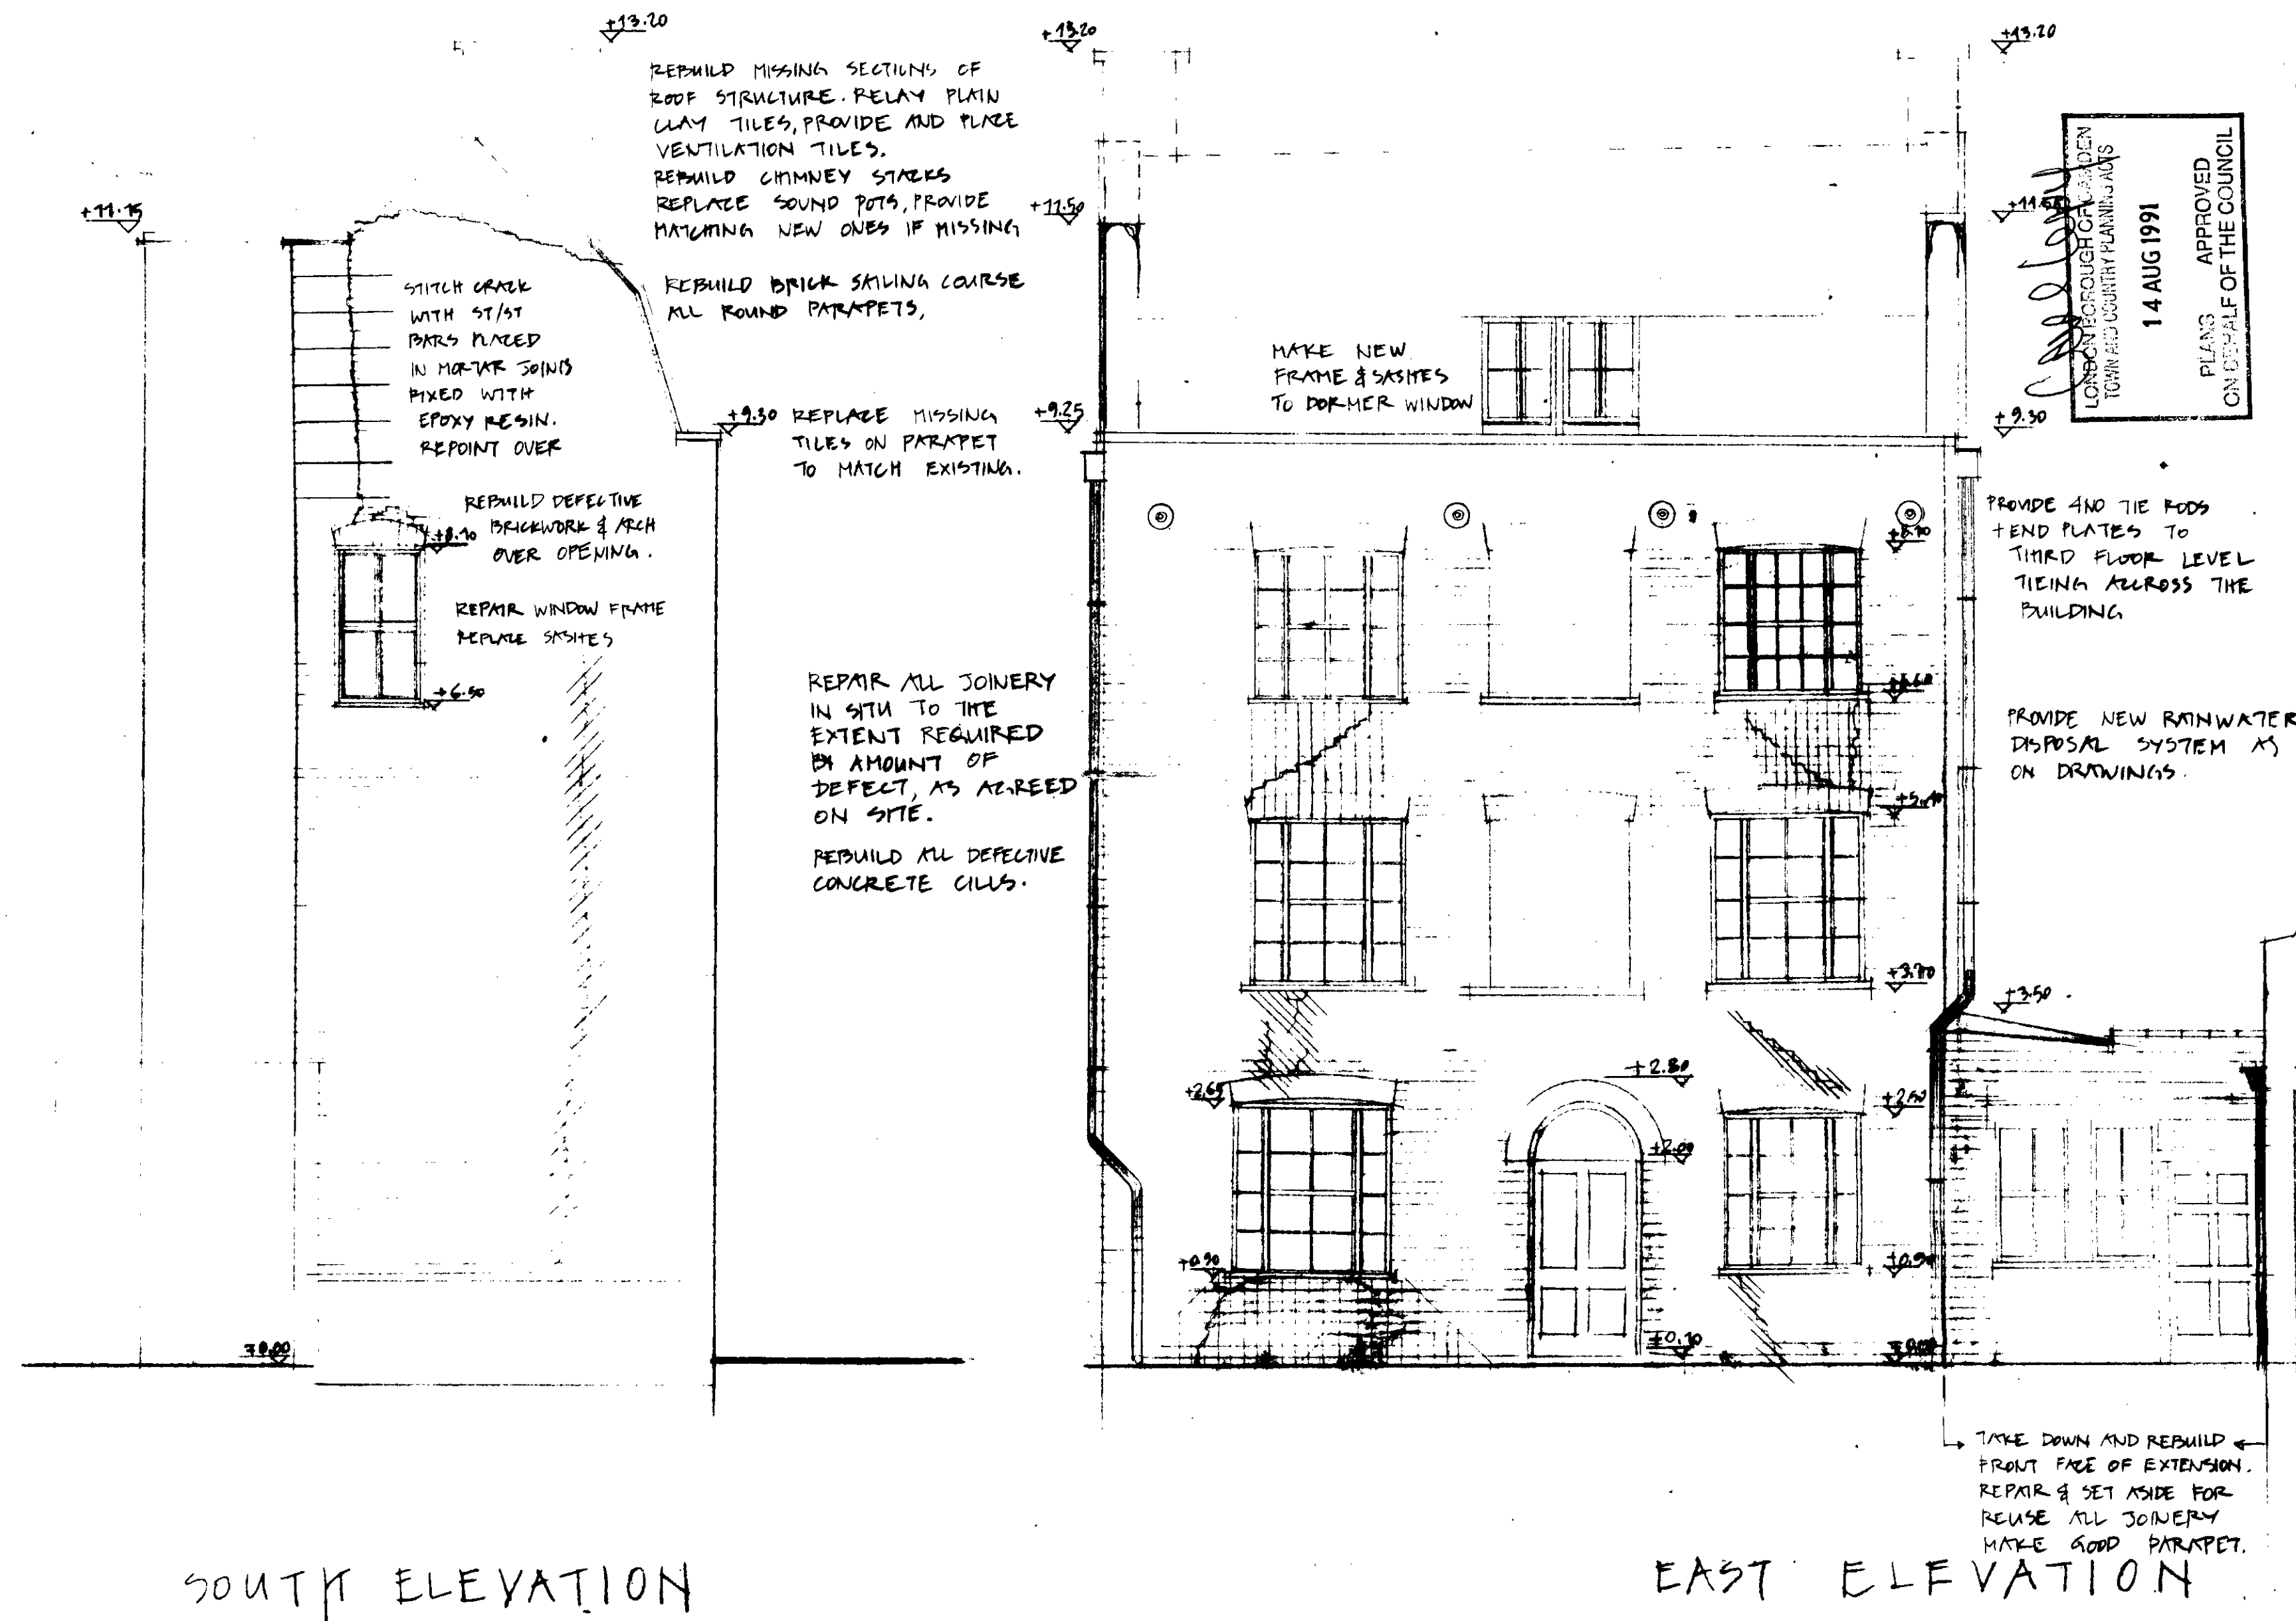

HB 7170112

14 AUG 1991
PLANNING APPROVED
ON BEHALF OF THE COUNCIL


SELL WADE POSTINS
Architects and Conservation Consultants
Lords, Shalchurch, Faversham, Kent
Faversham (0795) 536000
17 Dulwich Mews, London NW3 5DB
01-435 9160

Job No. 29 HIGHGATE HIGHT ST
THE SURVEY. ELEVATIONS
Date: 14/8/91
Job No. 1/90
Stage 1/90
Drawn: L(2-1) CB

TYPES OF REPAIRS TO BRICKWORK


- REPOINTING
- STITCHING BRICKWORK ONLY AROUND CRACK
- REBUILD BRICKWORK

NOTES

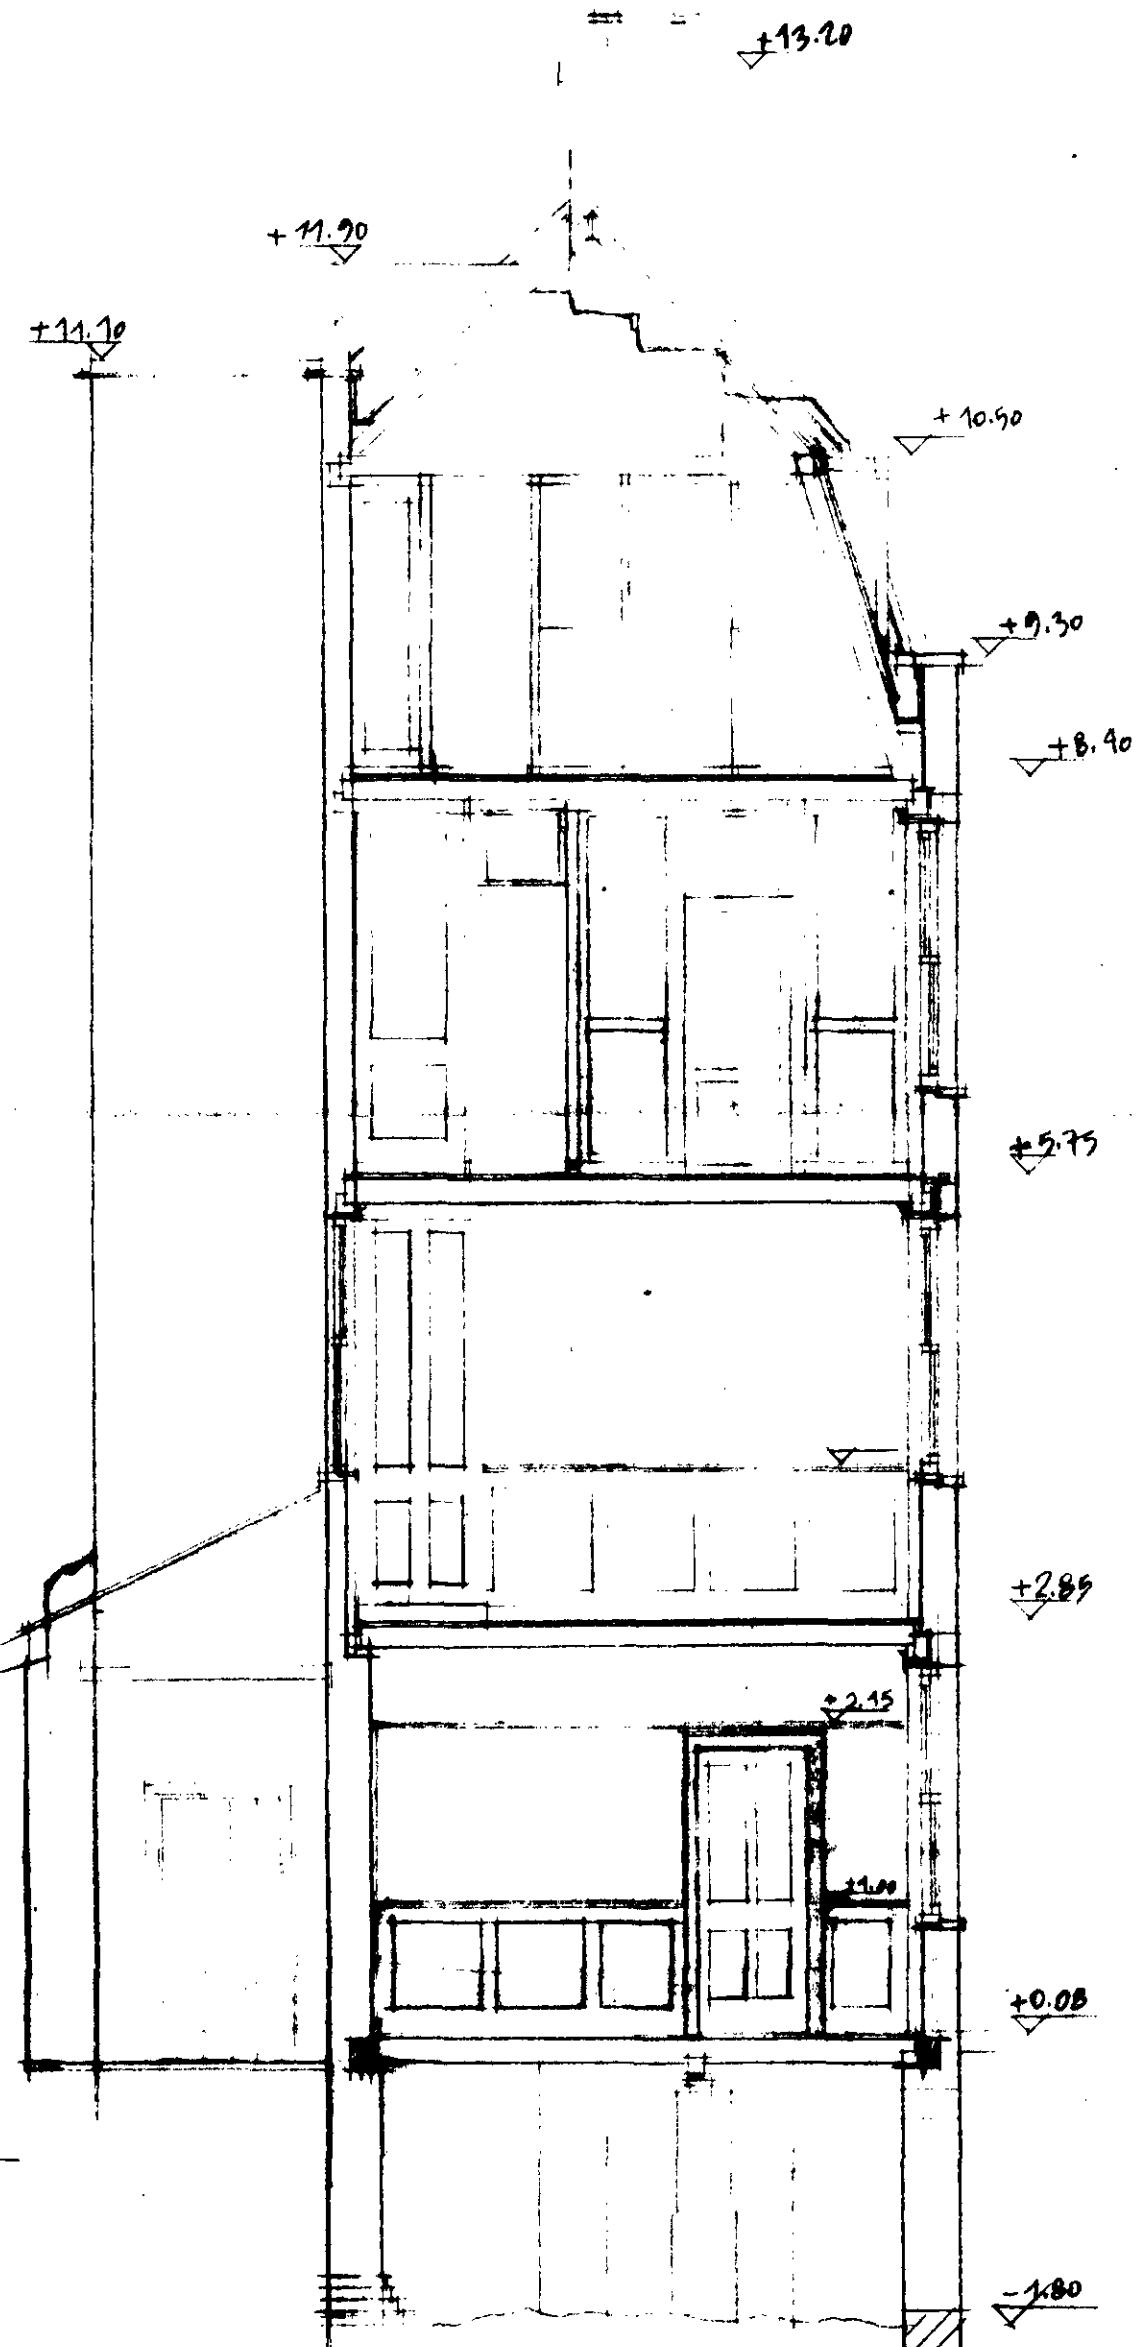

SECTION CC

PARTIAL UNDERPINNING
TO THE FRONT OF BUILDING
DOWN TO 3M BELOW GROUND
LEVEL AS REQUIRED BY LOCAL
AUTHORITY DISTRICT SURVEYOR.

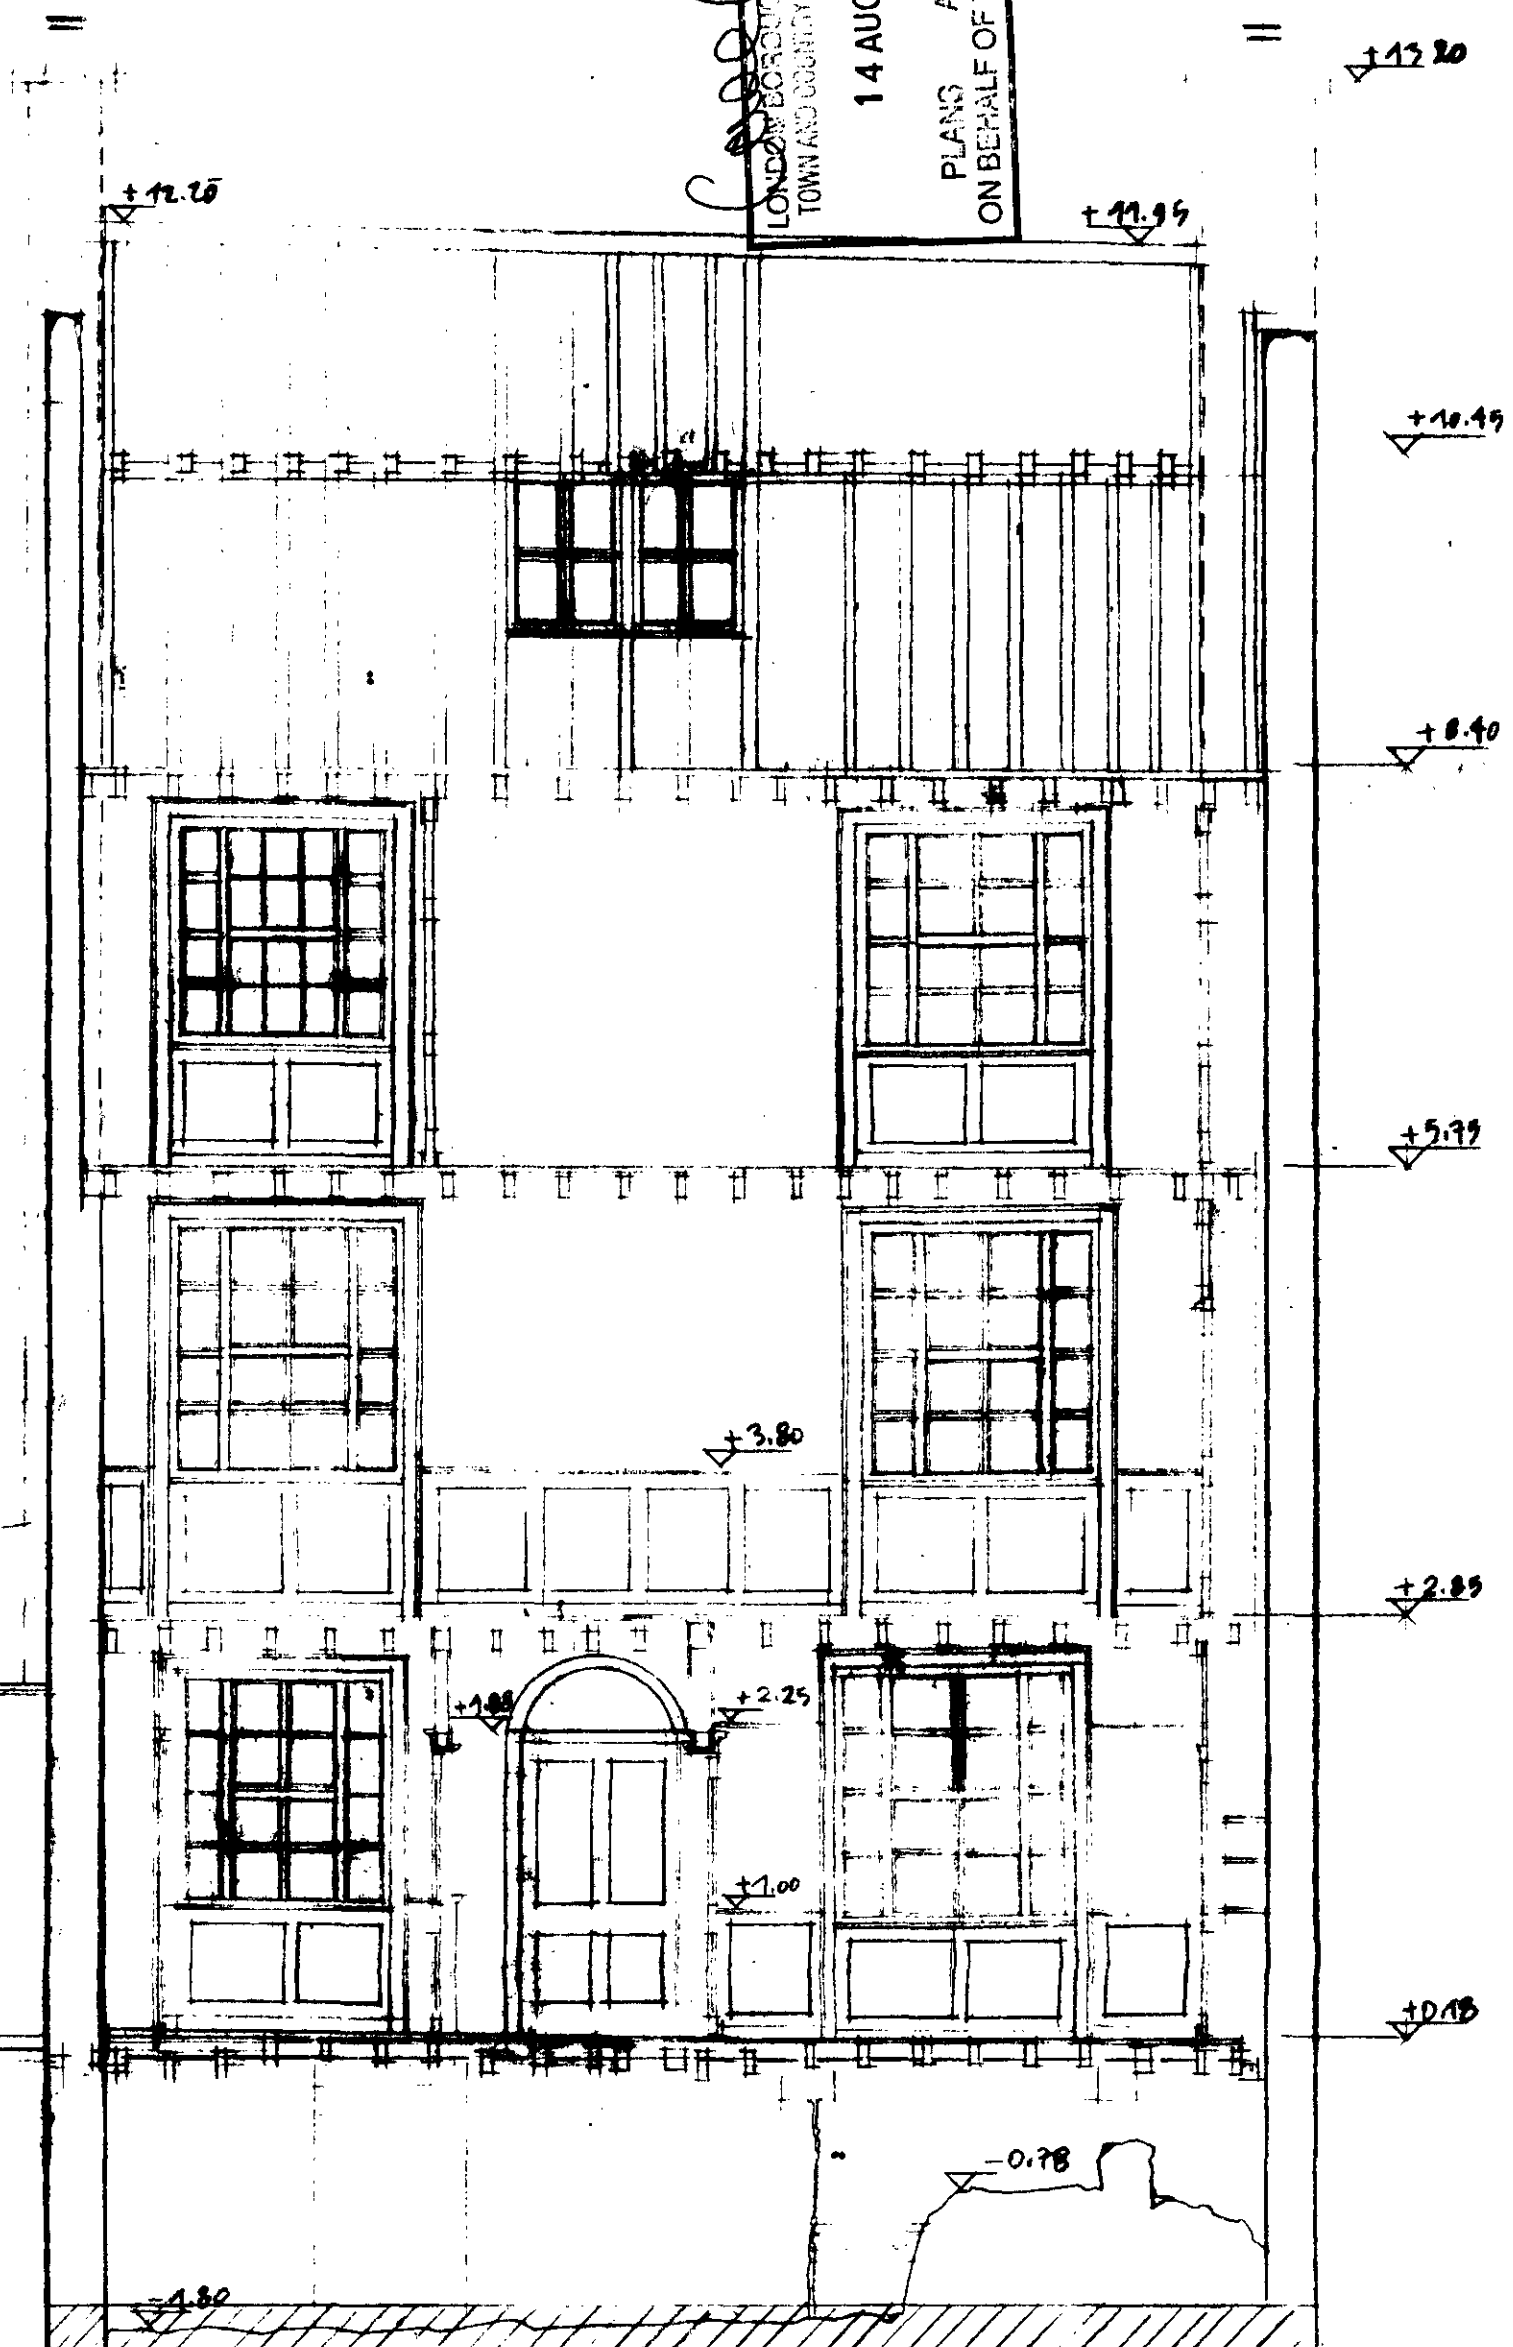

SECTION BB

14 AUG 1991
PLANS APPROVED
ON BEHALF OF THE COUNCIL
LONDON BOROUGH OF BARNET
TOWN AND COUNTRY PLANNING ACTS

HB9170112

SELL WADE POSTINS
Architects and Conservation Consultants


Lords, Sharnbrook, Farnham, Kent
Farnham (1995) 55600
17 Dulwich Mews, London NW3 5DB
01-435 9169

29 INKINGATE HIGH ST.


SURVEY - SECTIONS

1/90

1/90

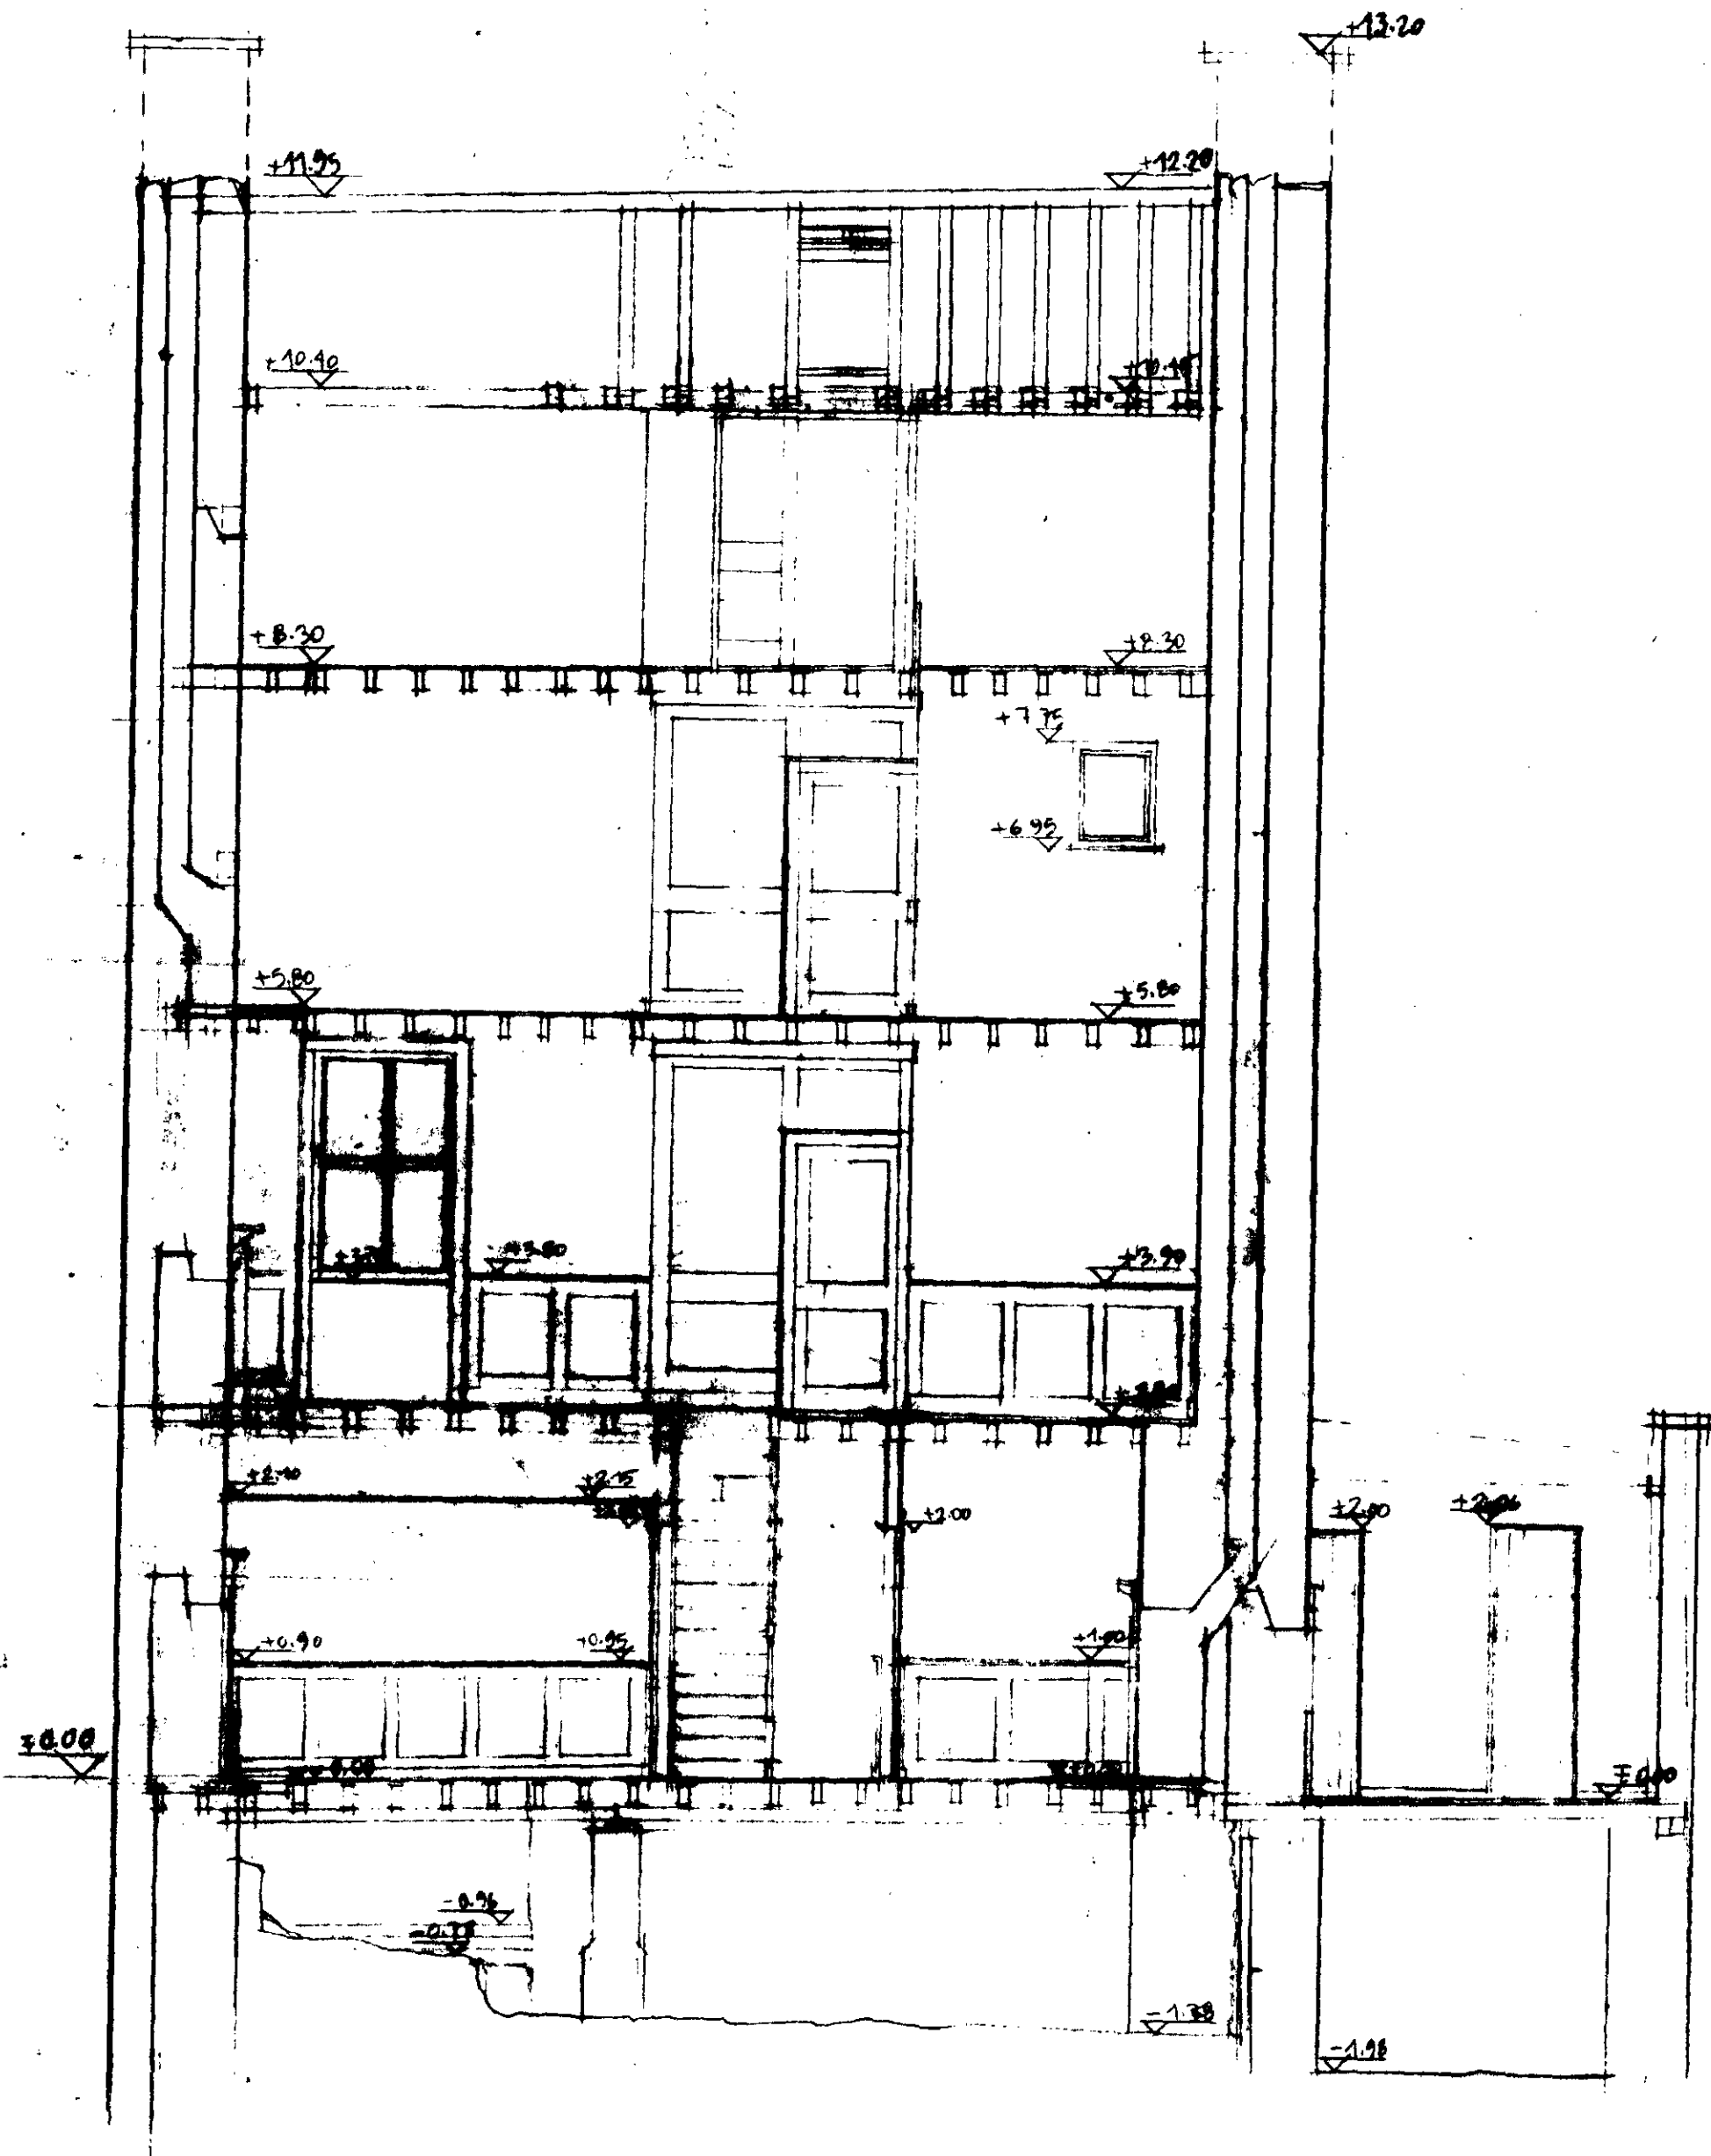

SECTION AA


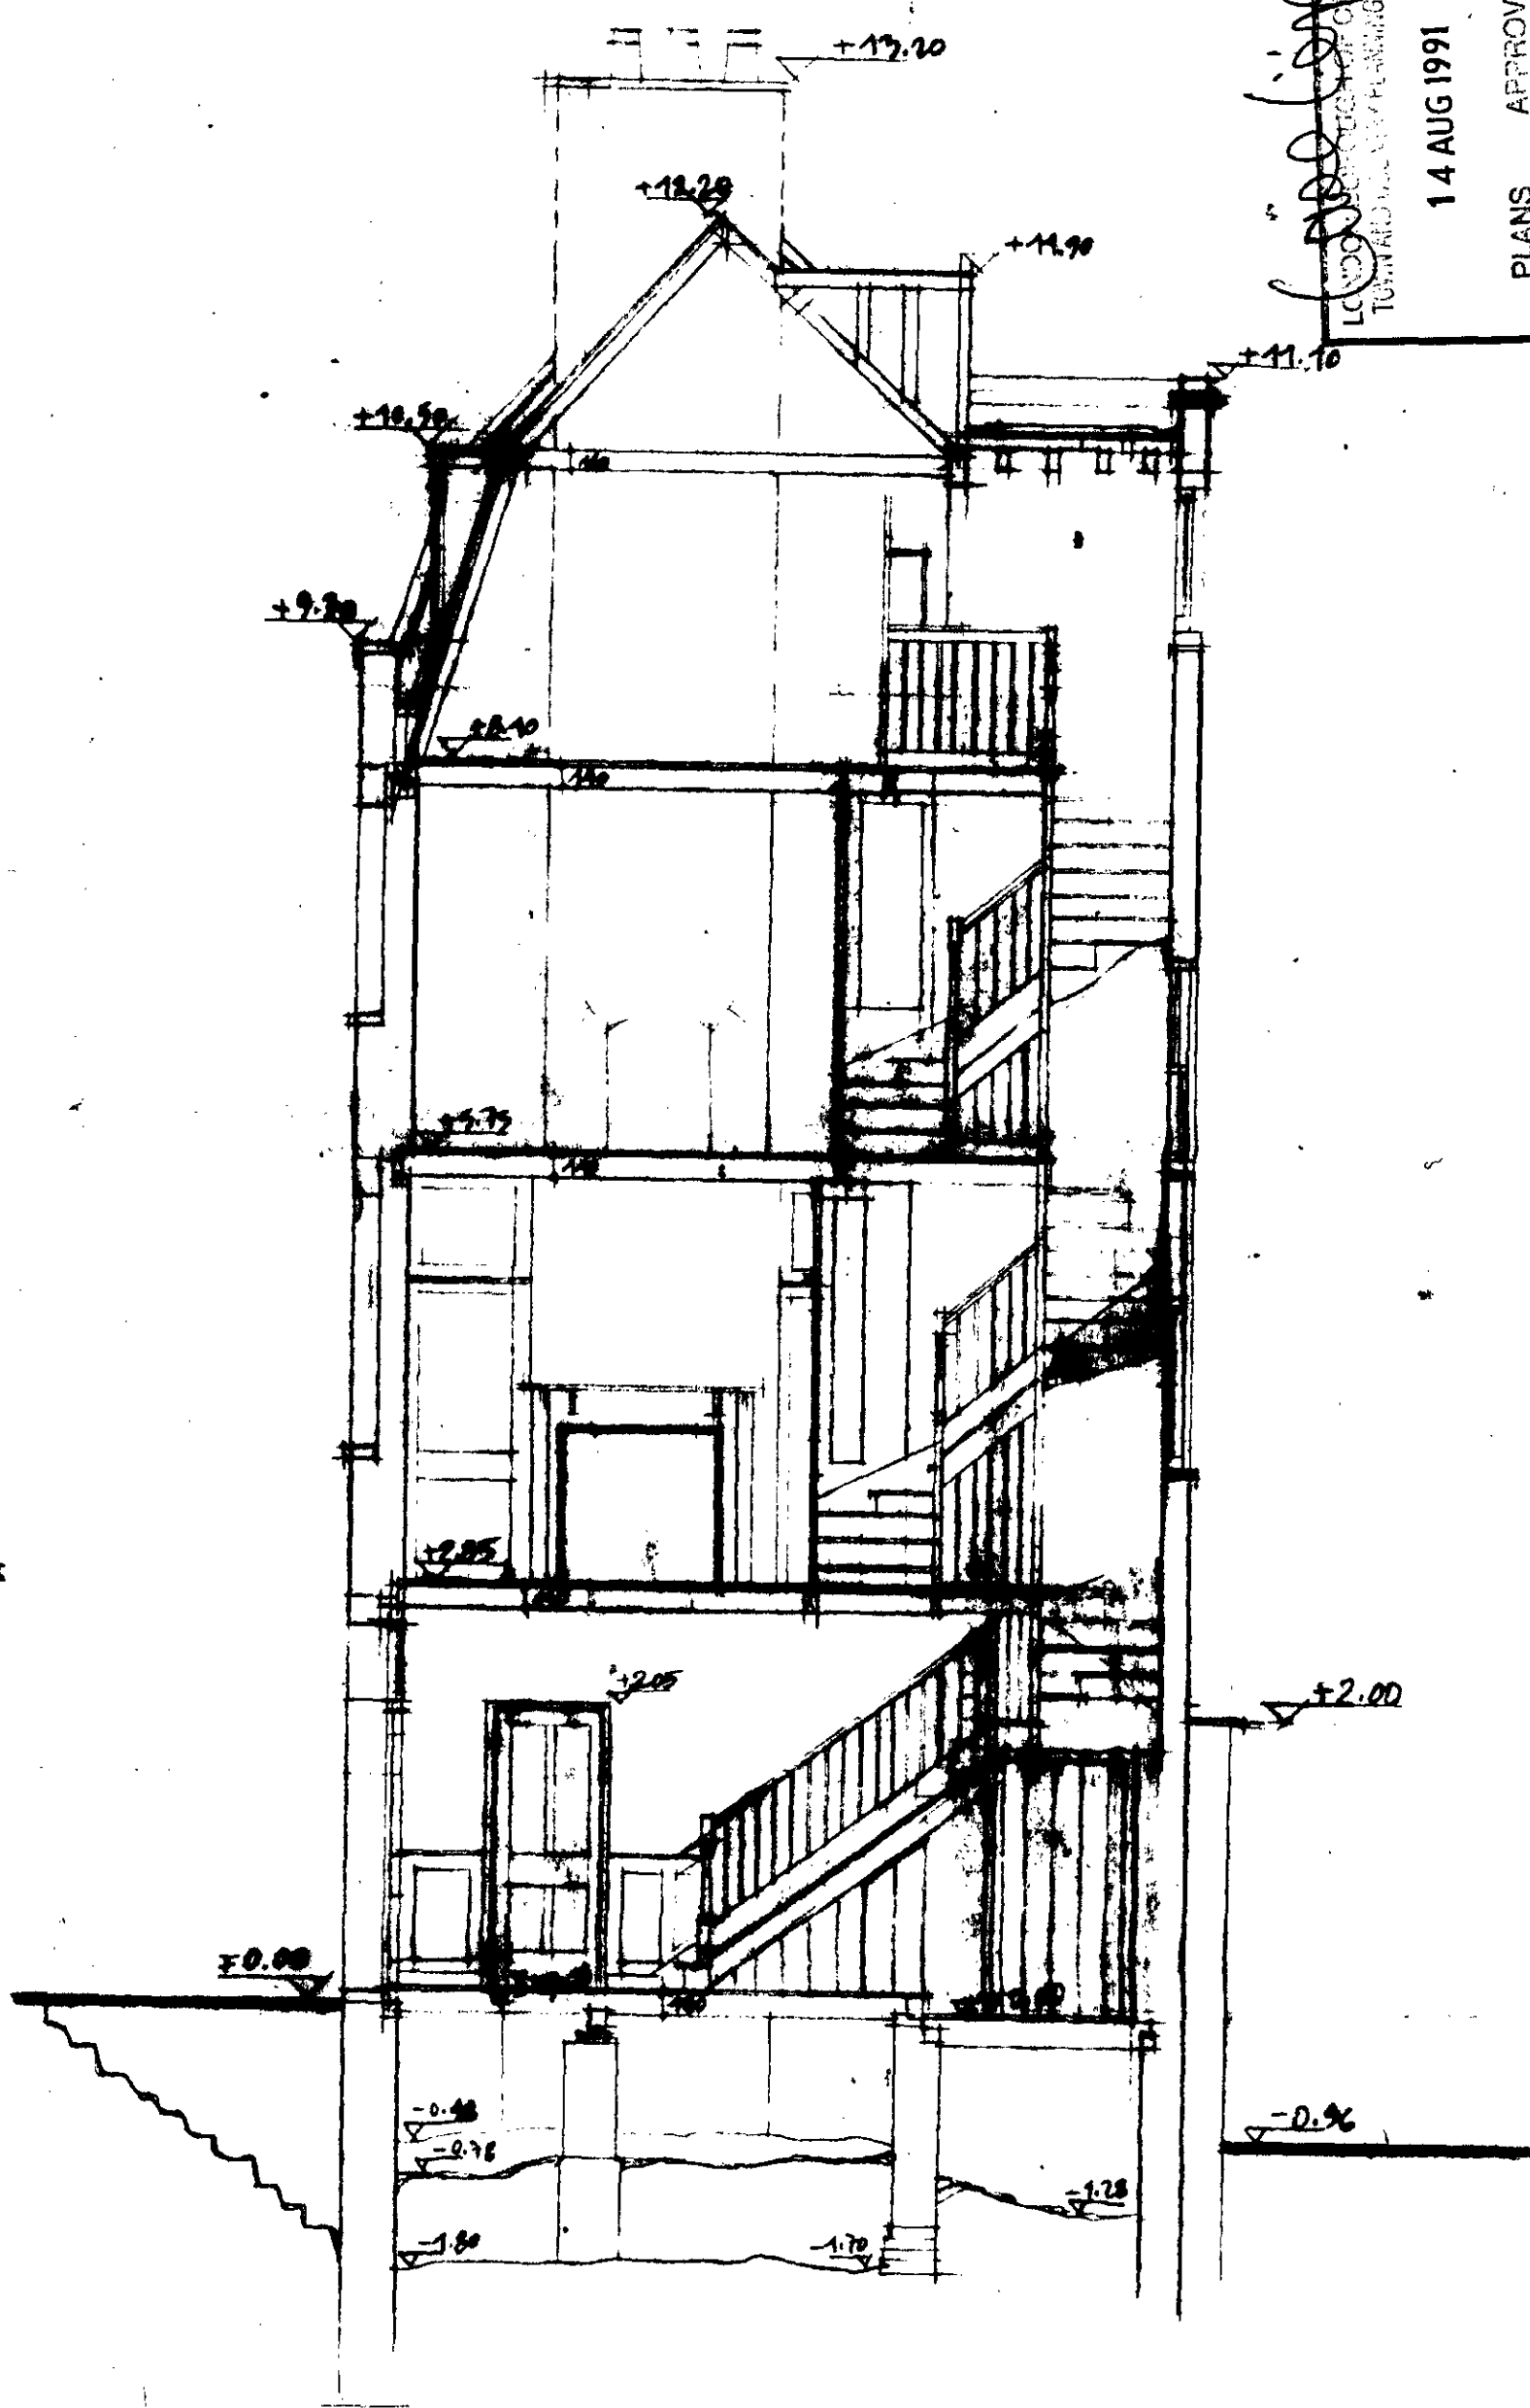


SECTION PD

LONDON
 LONDON
 14 AUG 1991
 PLANS APPROVED
 ON BEHALF OF THE COUNCIL





HB 9170112

29 MARGATE HIGH ST.		SELL WADE POSTINS	
Title		Architects and Conservation Consultants	
Date		14/50	
Scale		1:20	
Drawn		50.77	
Check		L (2-7) 04	
17 Dalston Mews, London N17 5EP		01-435 9140	

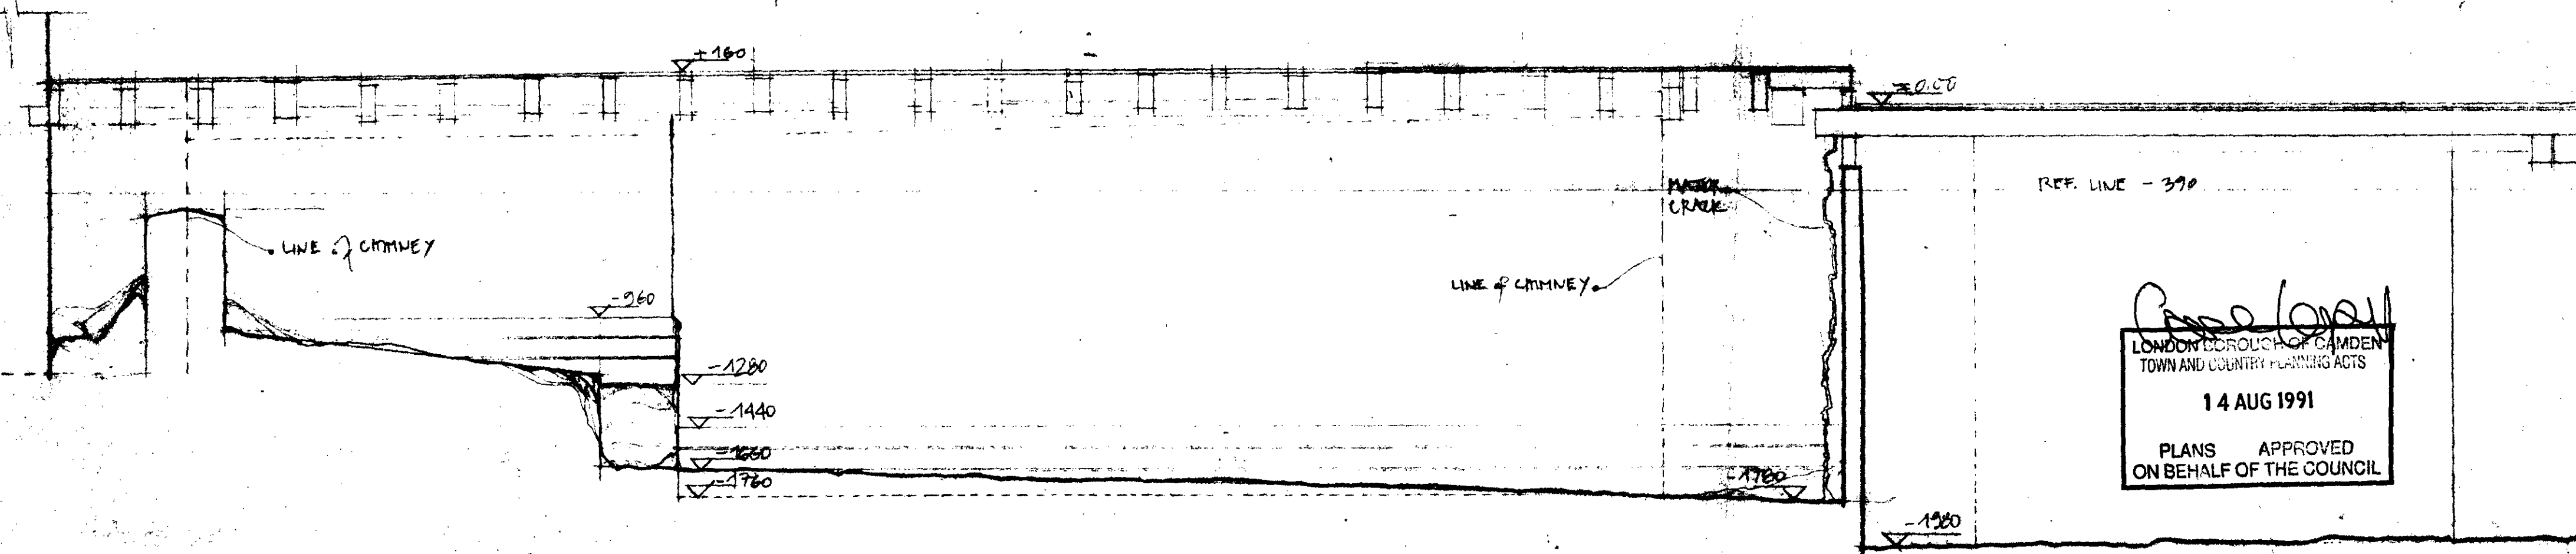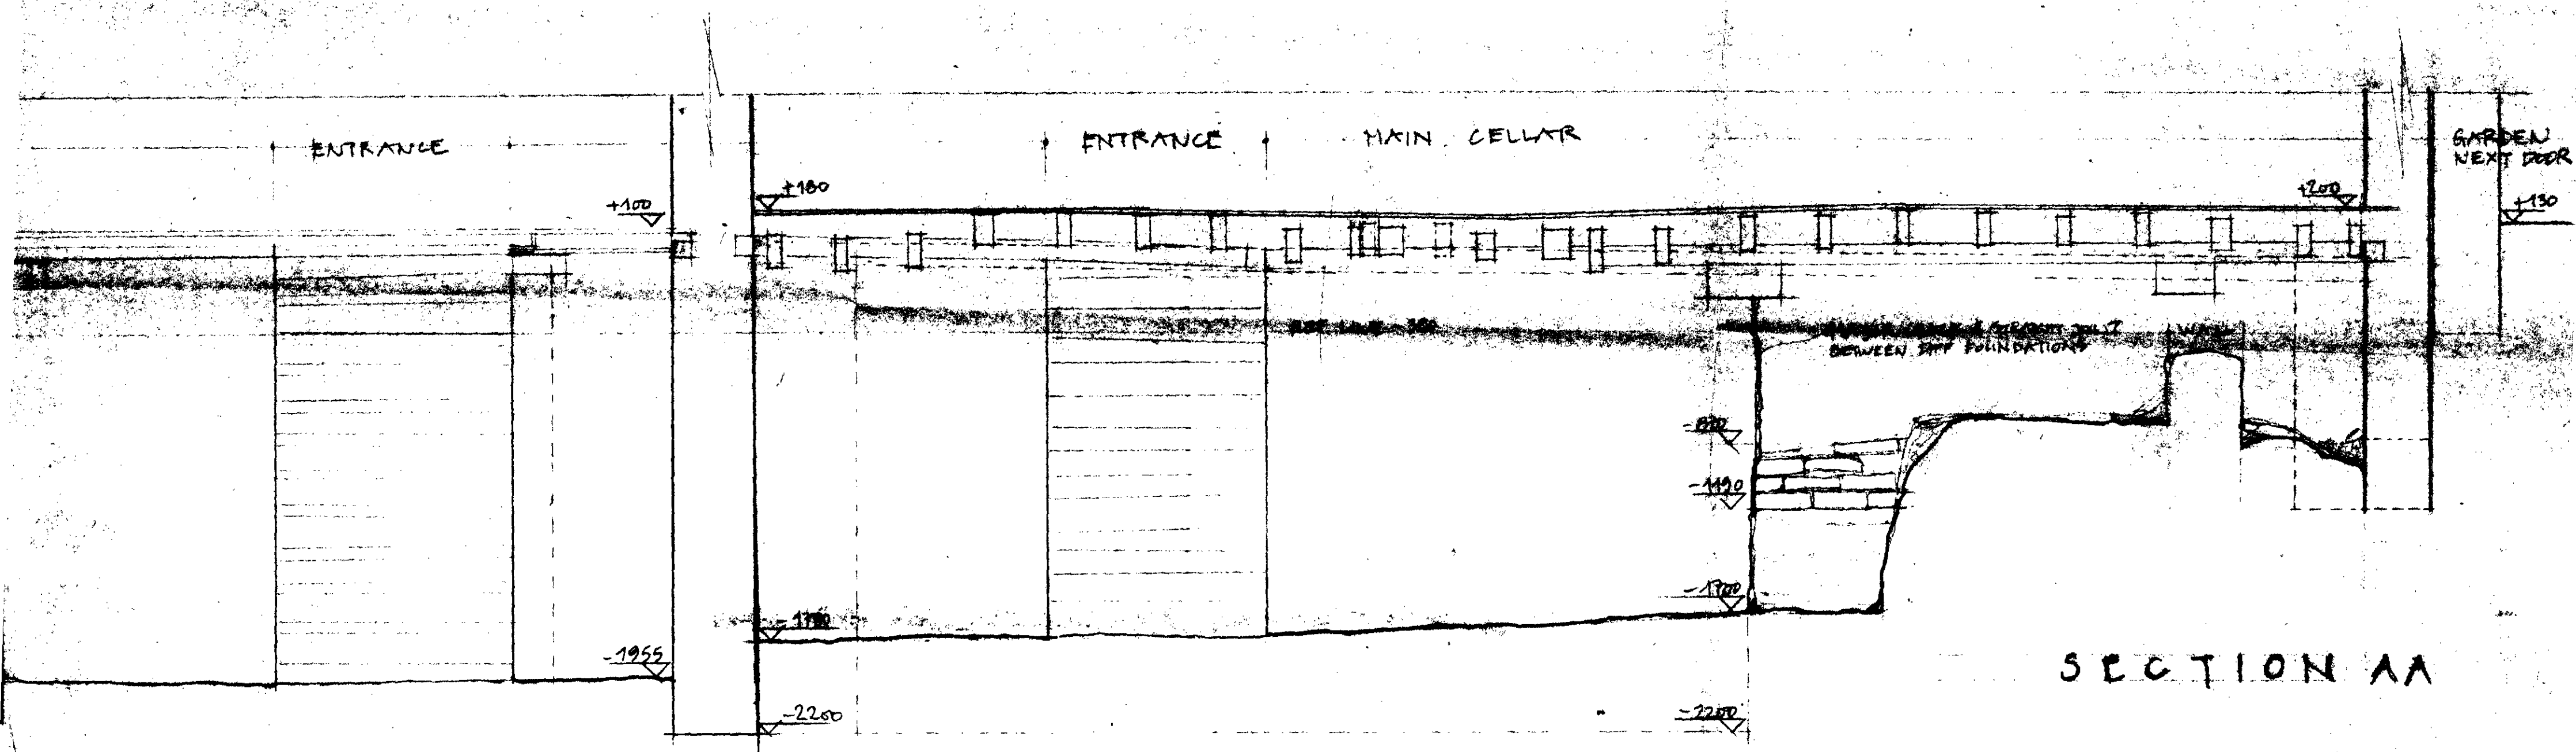


Paul L. L. L.
 LONDON BOROUGH OF CAMDEN
 TOWN AND COUNTRY PLANNING ACTS
 14 AUG 1991
 PLANS APPROVED
 ON BEHALF OF THE COUNCIL

HB9170112

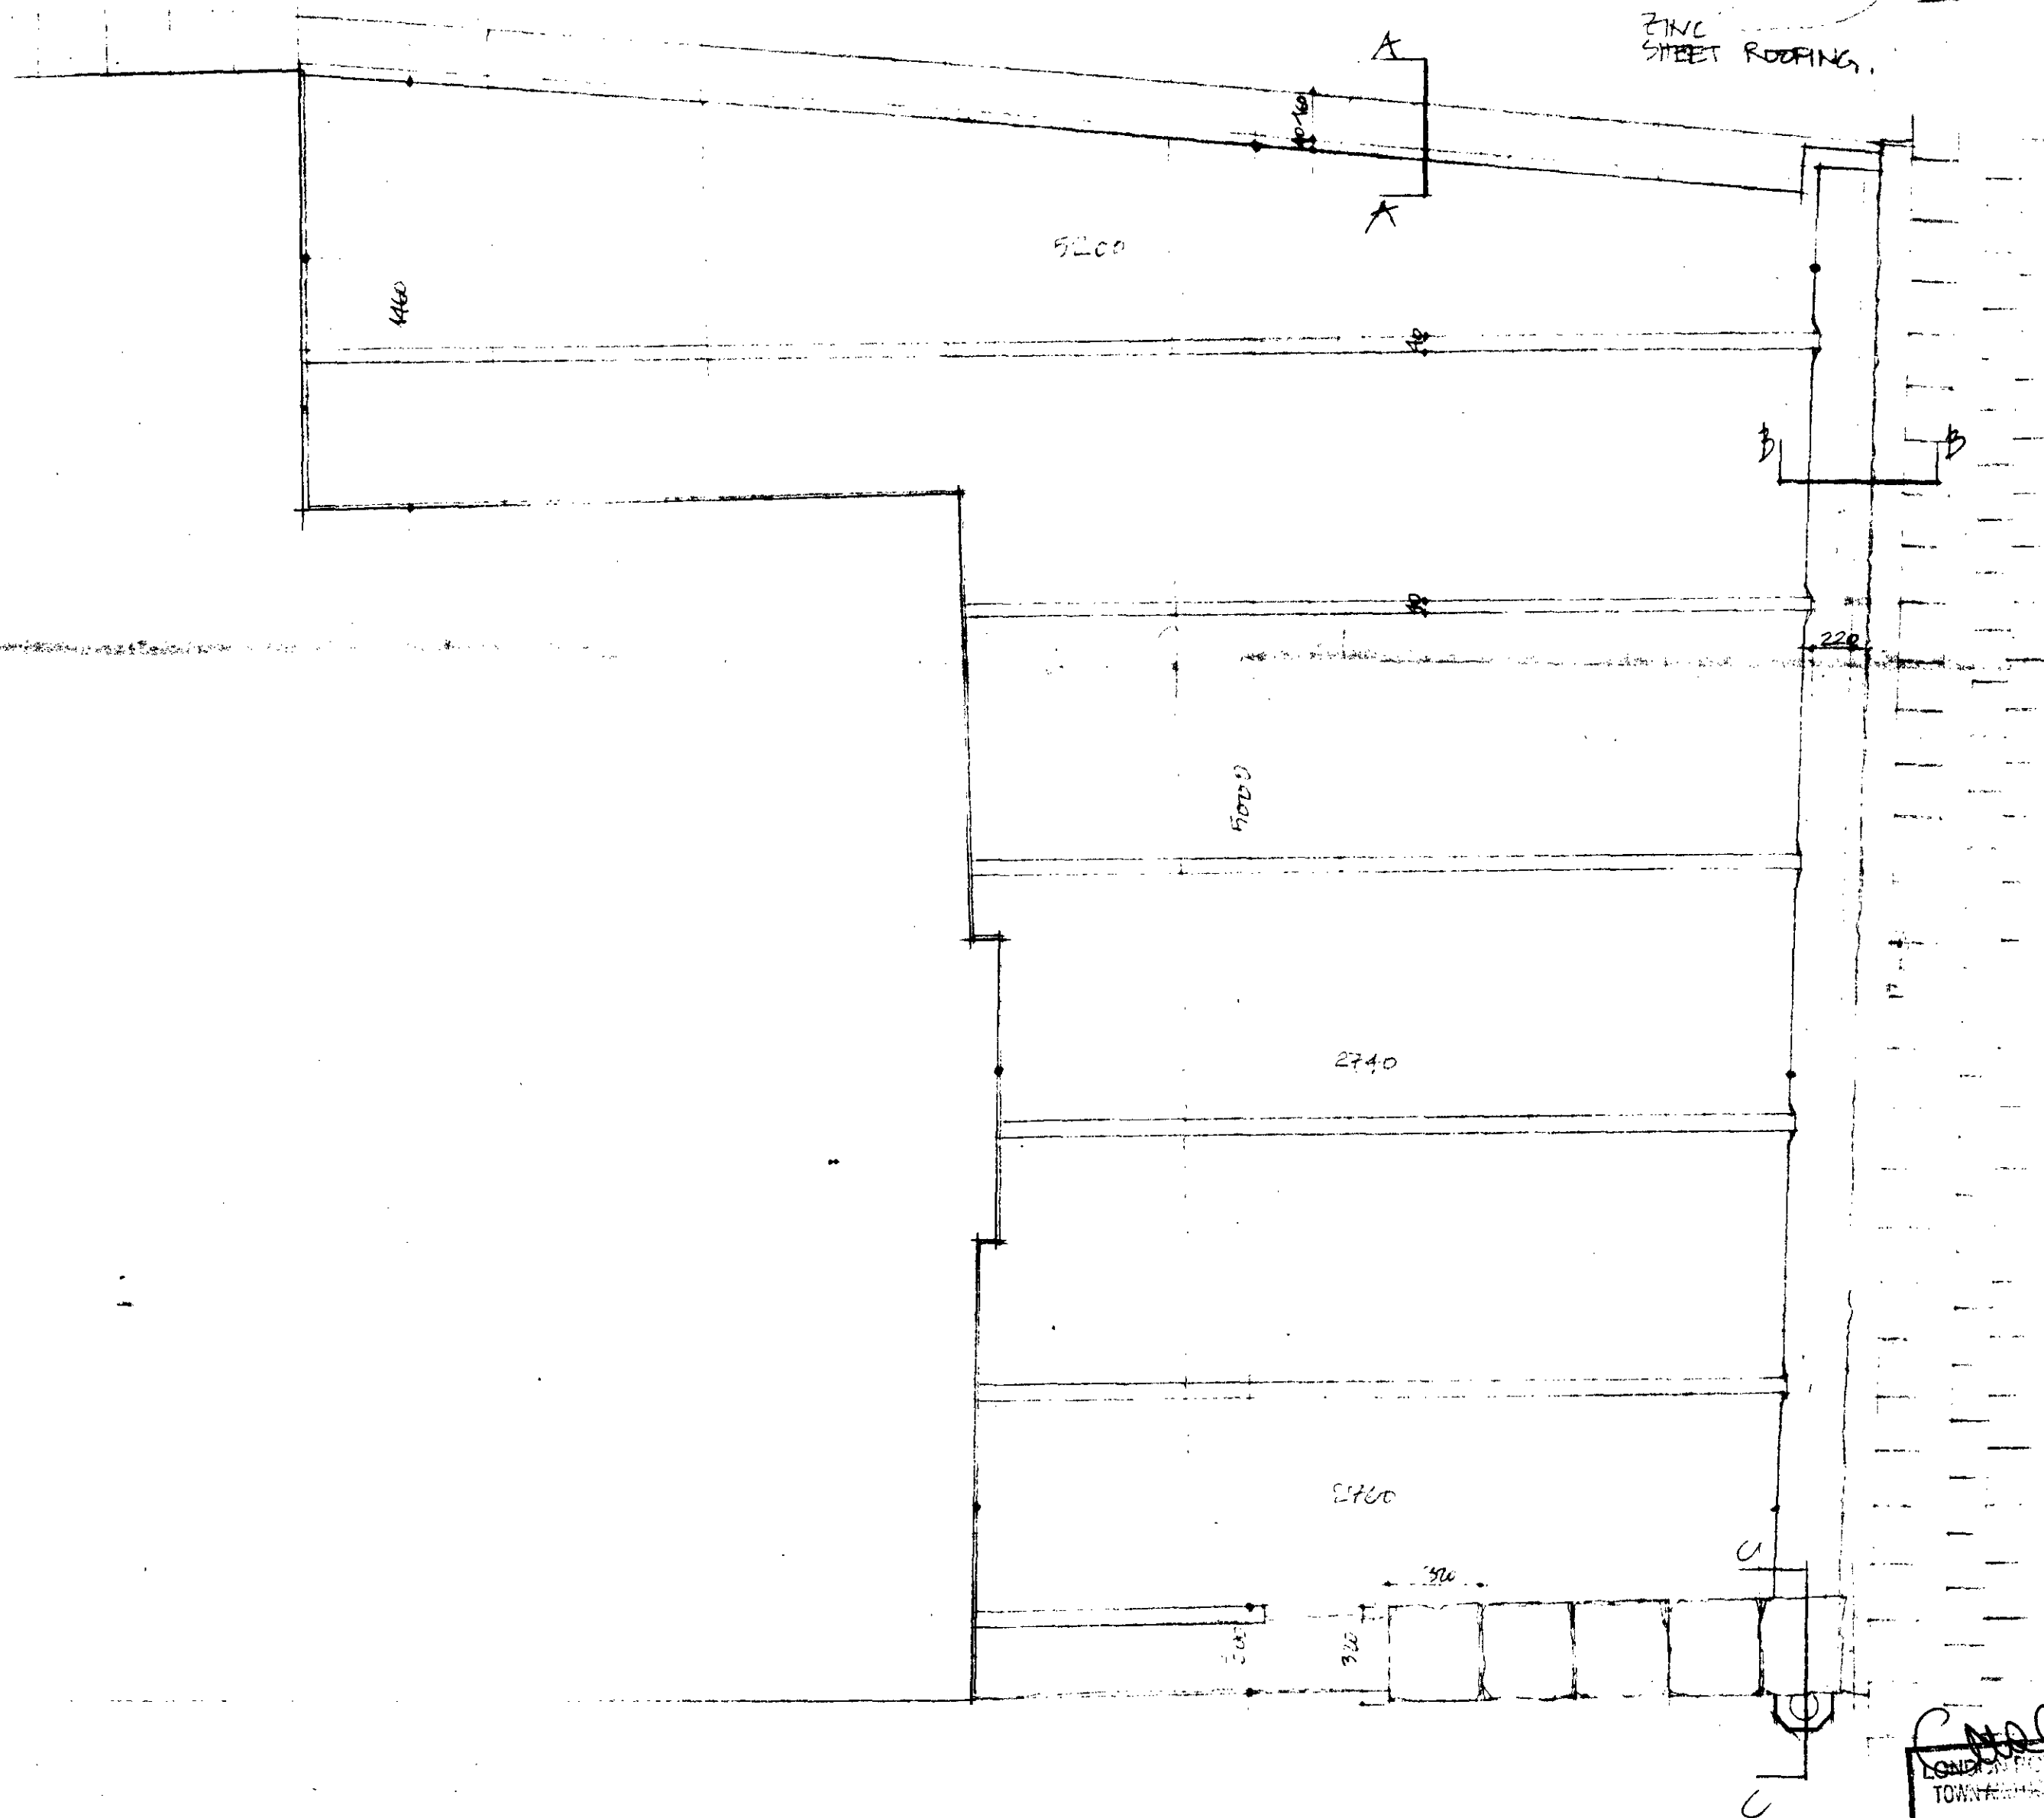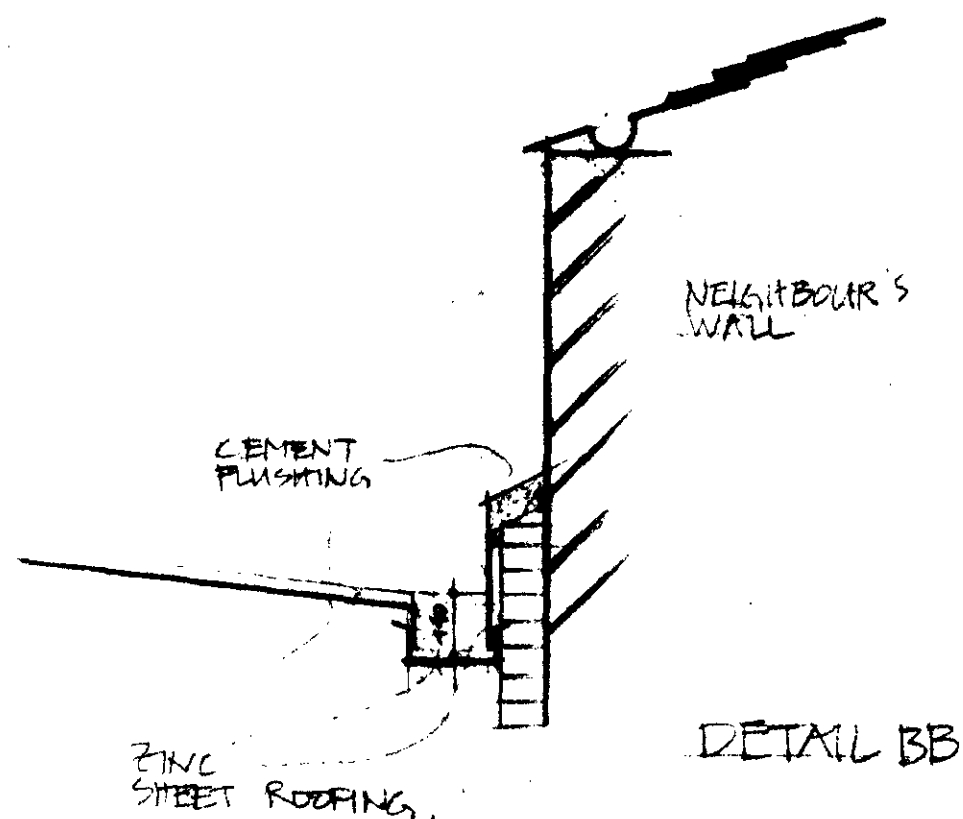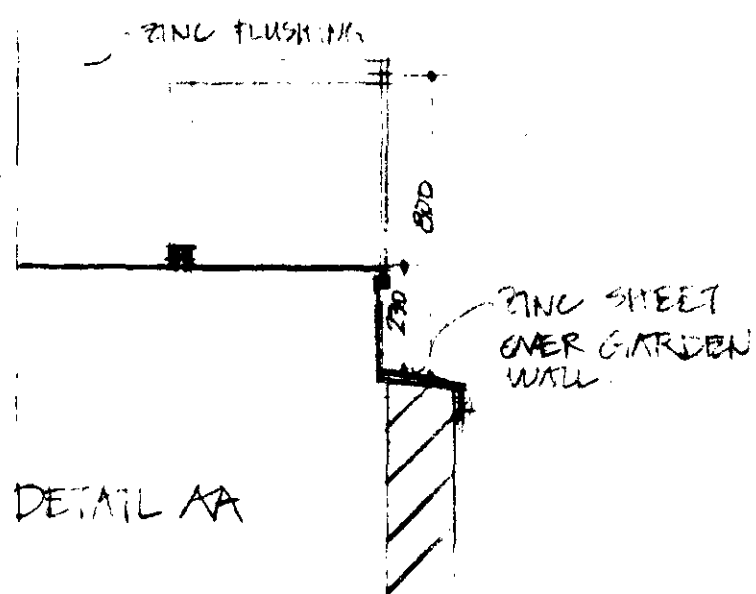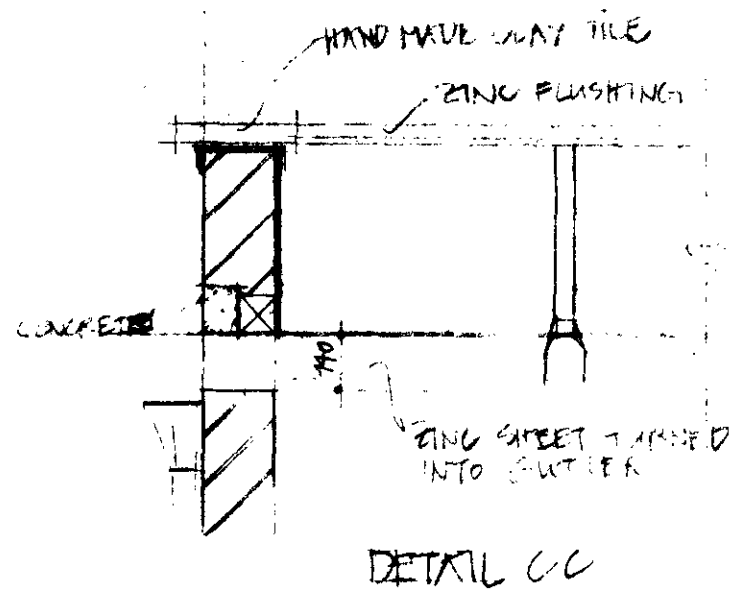

ROOF PLAN OF 1st FLOOR EXTENSION

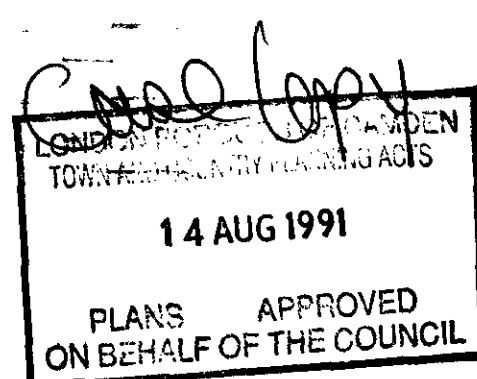


HB9170112

NOTES

Job		29 HIGHGATE HIGH ST.	
Title		SURVEY ROOF PLAN	
Date	Scale		
10/90	1:20		
Job No.	Stage	Dwg. No.	
5077		L(27)03	


SELL WADE POSTINS
Architects and Conservation Consultants
Lords, Sheldwich, Faversham, Kent
Faversham (0795) 536888
17 Dalcham Mews, London NW2 3NB
01-435 9169

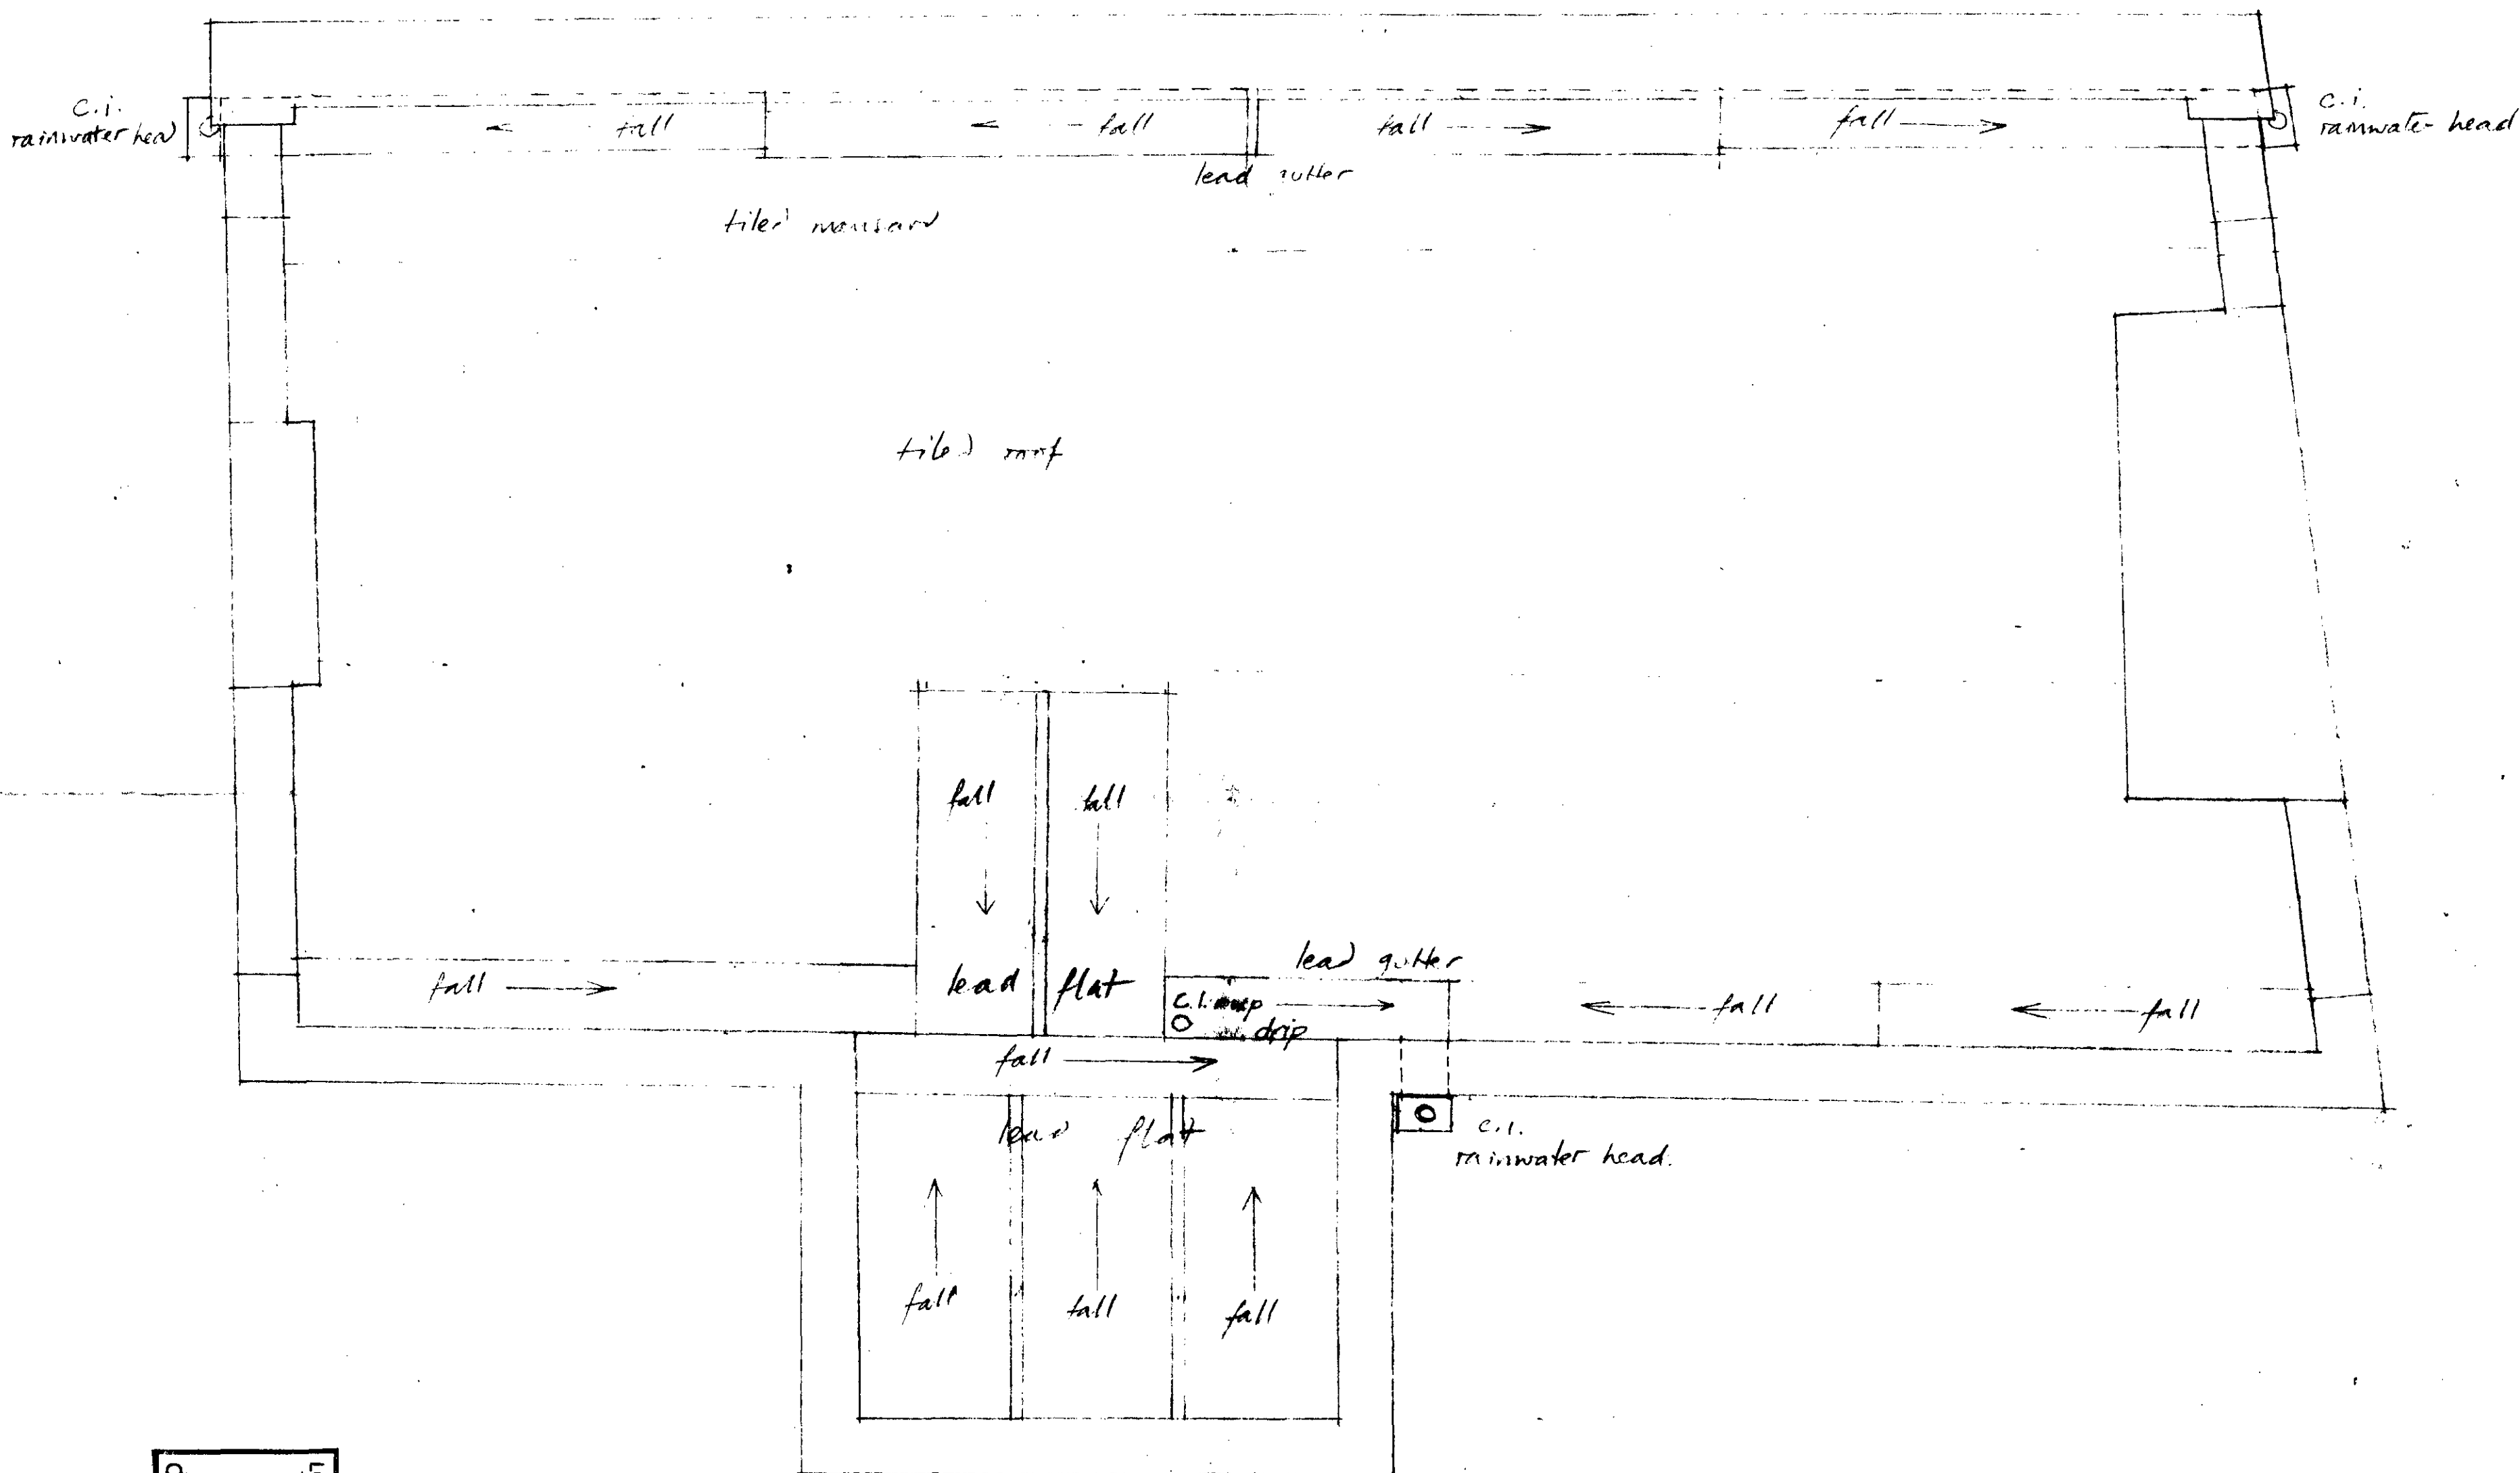

LONDON BOROUGH OF CROYDON
 TOWN AND COUNCIL PLANNING ACTS
 14 AUG 1991
 PLANS APPROVED
 ON BEHALF OF THE COUNCIL

HB 9170112

Job 29 Hygate High Street		SELL WADE POSTINS	
Title roof plan		Architects and Conservation Consultants	
Date 8/1/91	Scale 1/20	Lords, Sheldon, Peverham, Kent	
Job No. 5077	Sheet E	Peverham (0795) 536908	
Drawn No. 1 (27) 01		17 Ditcham Mews, London NW3 2AB	
		01-435 9160	

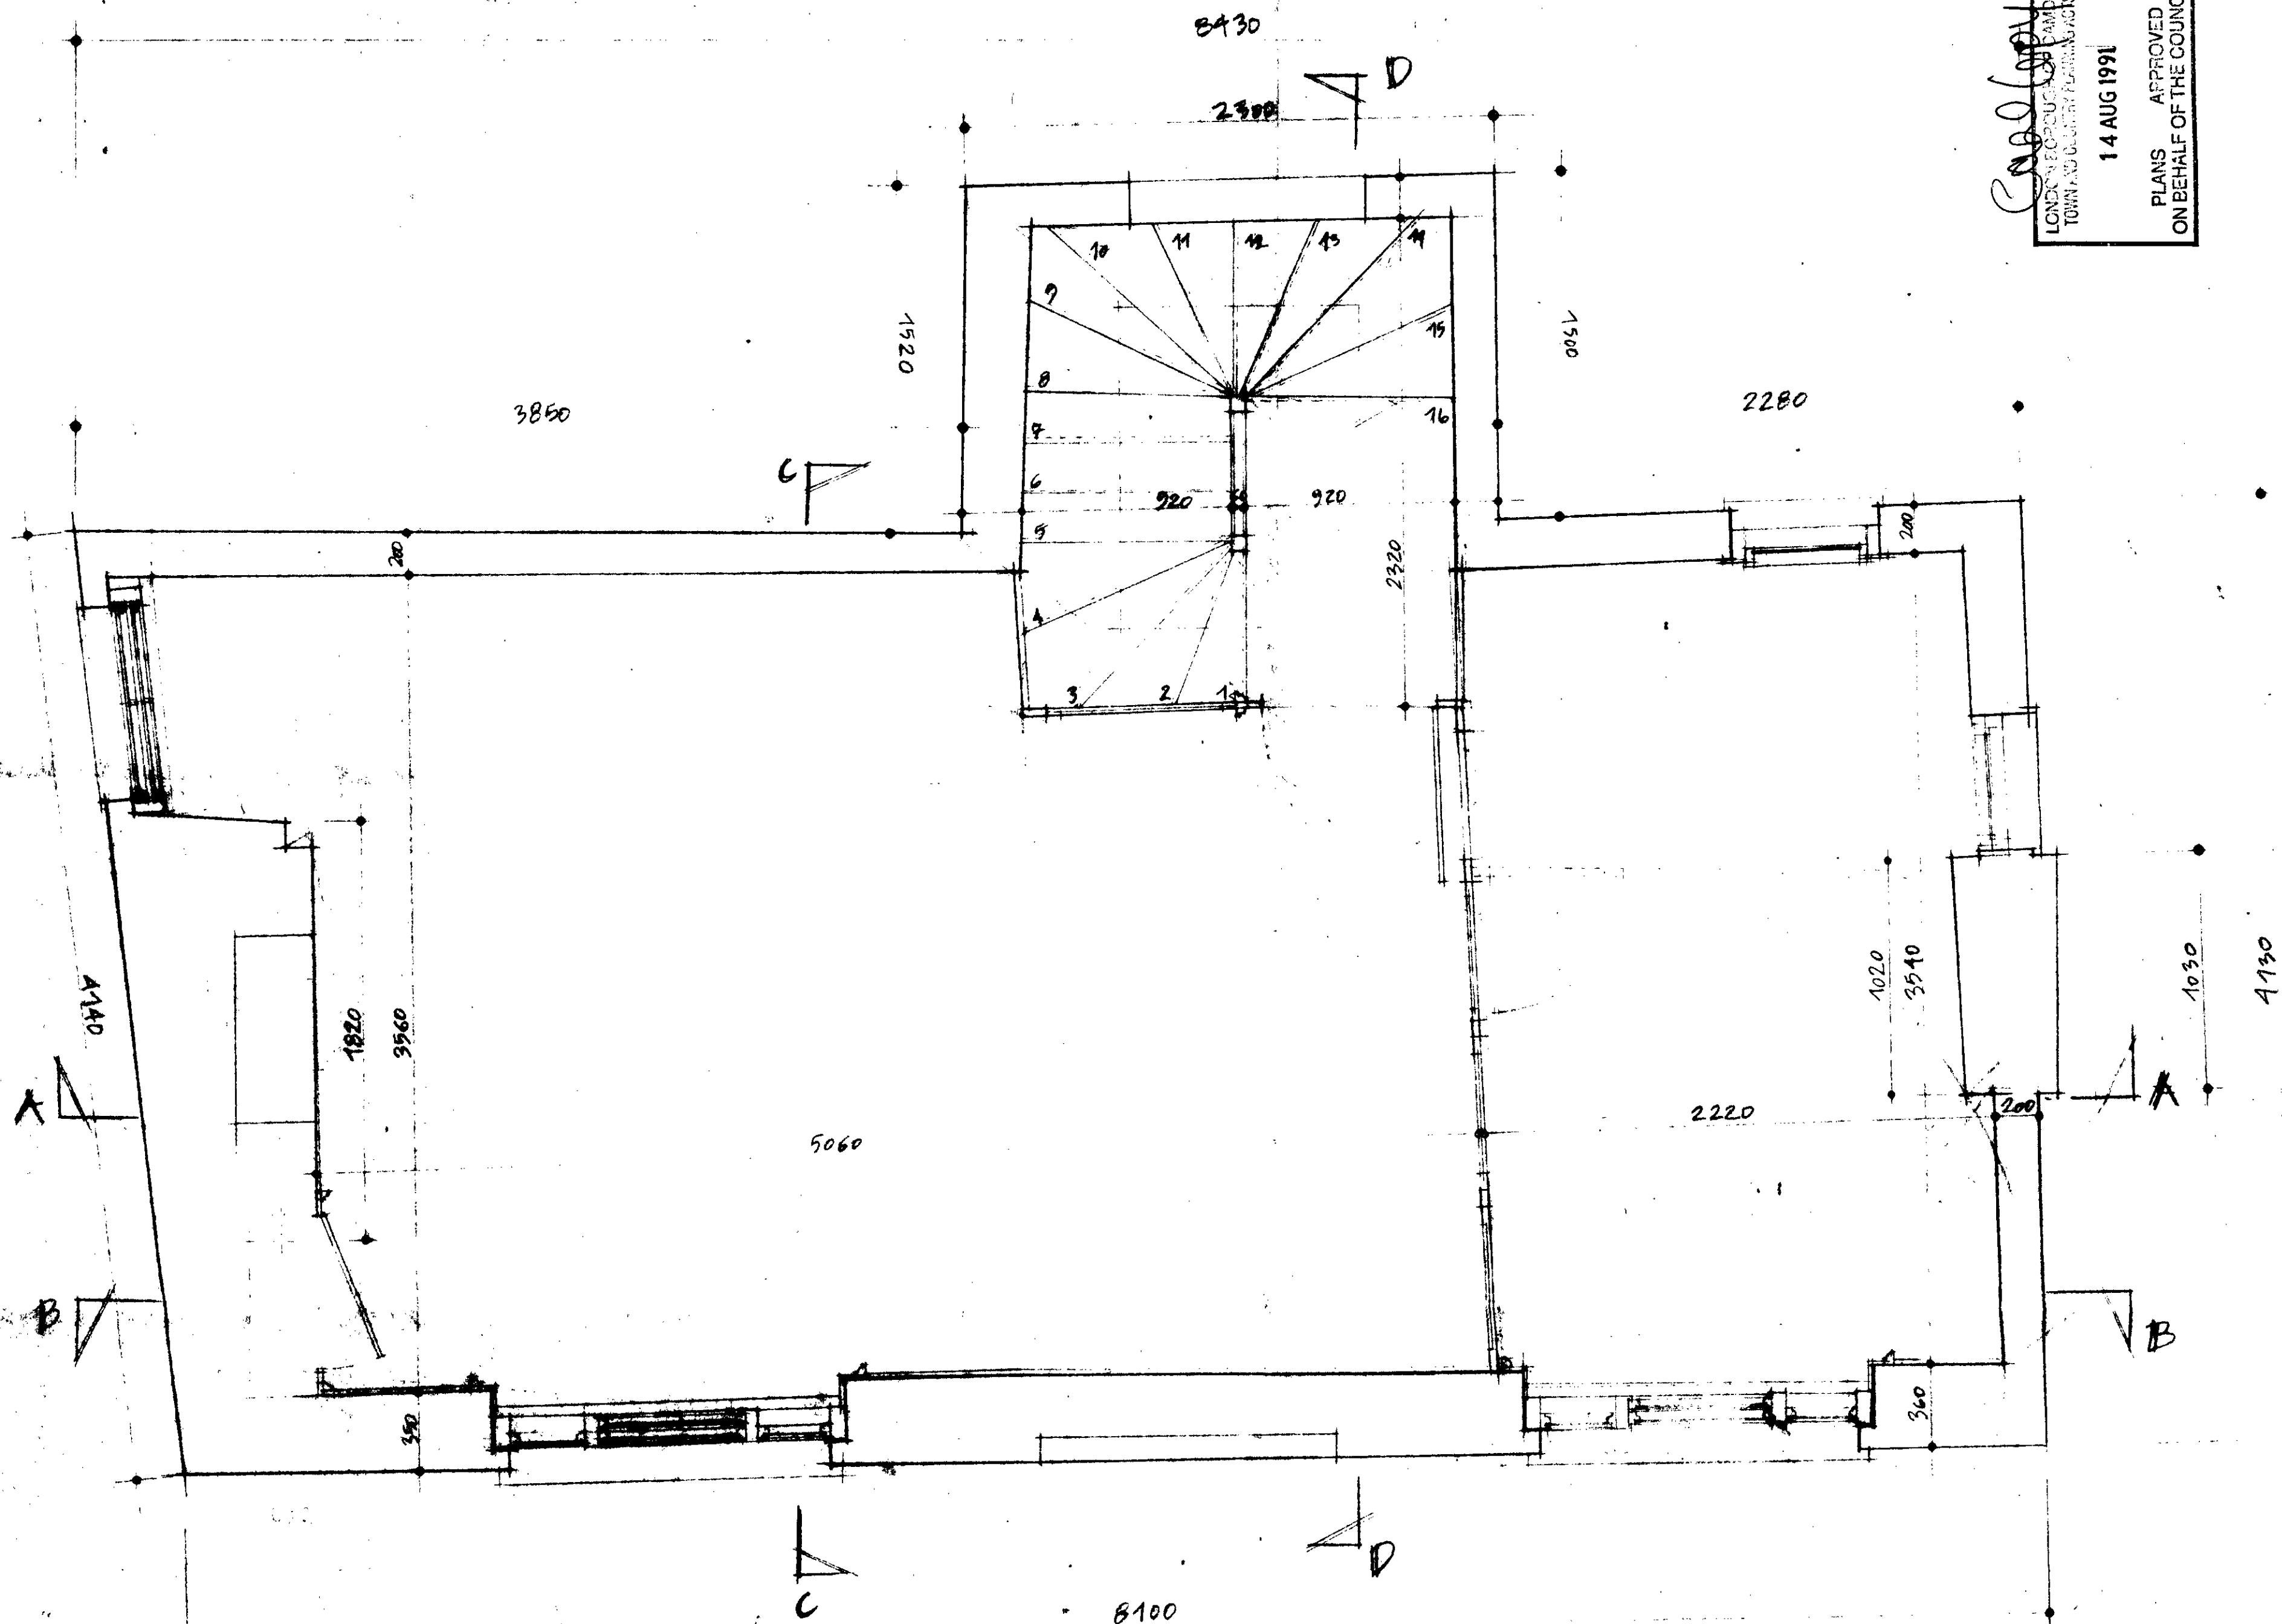

2ND FLOOR PLAN


SELL WADE POSTINS
Architects and Conservation Consultants
Lords, Sheldwich, Faversham, Kent
Faversham (0795) 536600
17 Daleham Mews, London NW5 5LH
01-435 9169

14 AUG 1991
PLANS APPROVED
ON BEHALF OF THE COUNCIL

HB9170112

Job No. 29 HIGHGATE HIGH ST.
Title SURVEY PLAN
Scale 1:200
Job No. 9790
Stage 1
Dwg. No. LC-704

NOTES

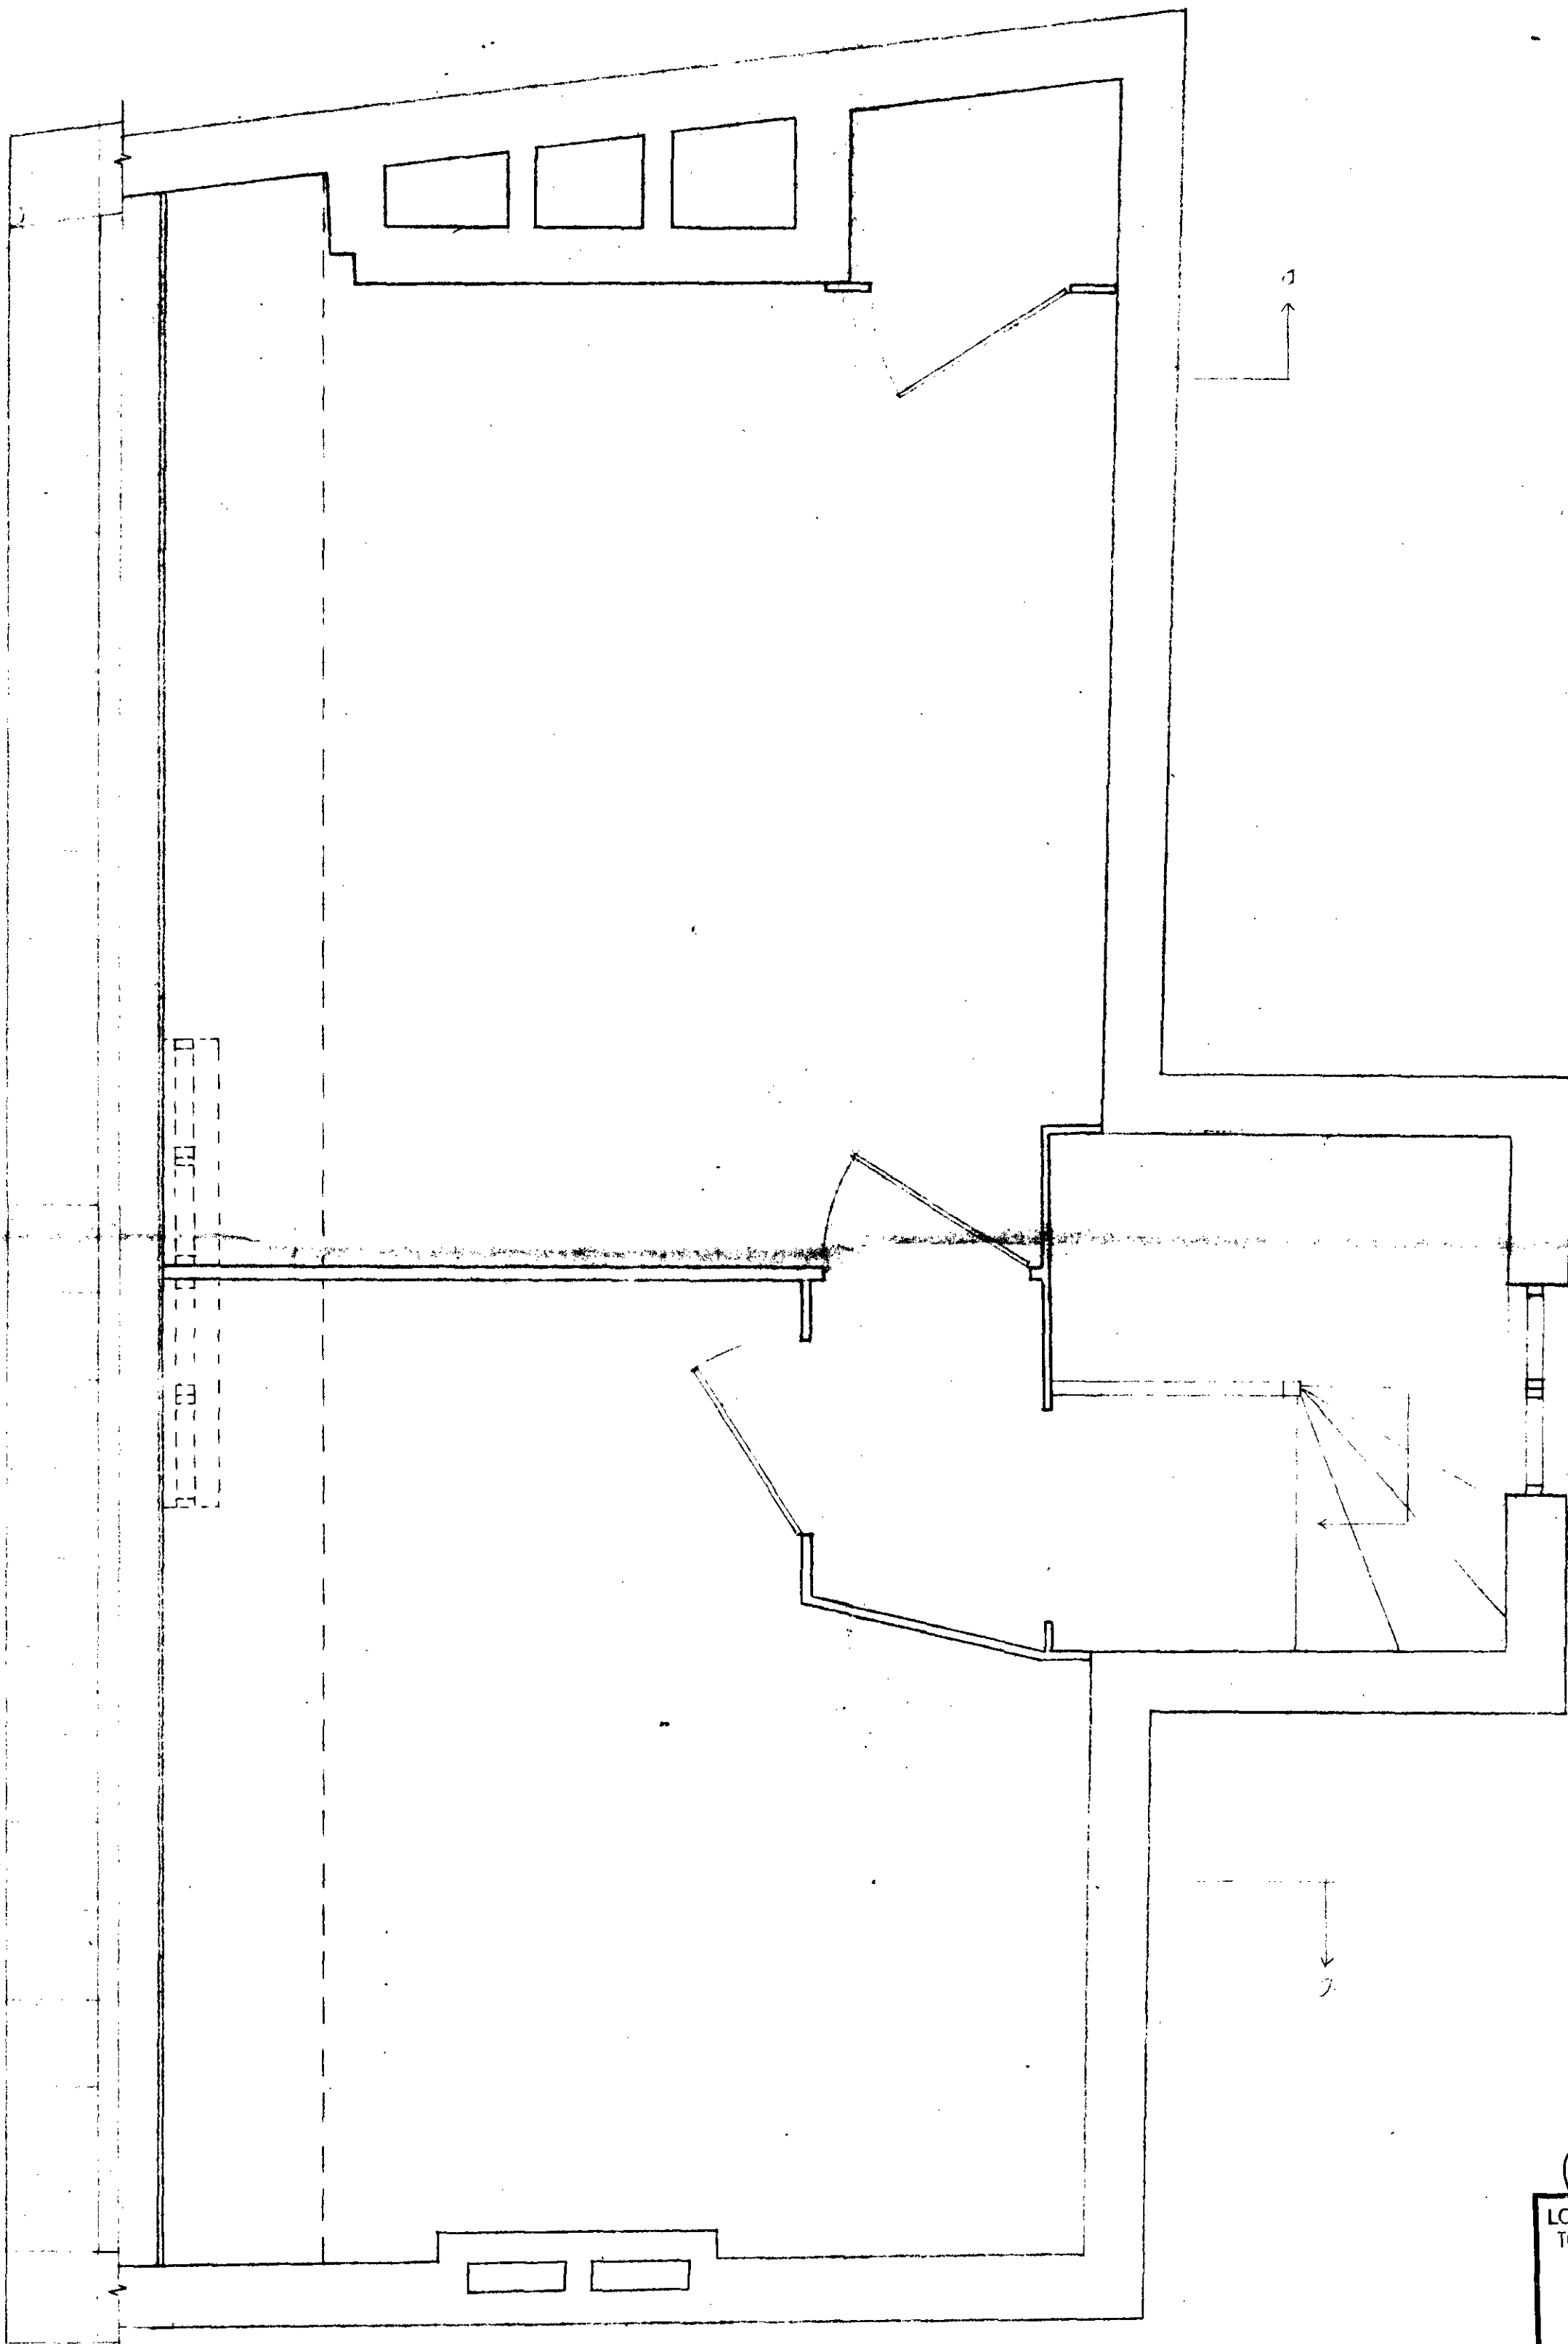


Copy
 LONDON BOROUGH OF CAMDEN
 TOWN AND COUNTRY PLANNING ACTS
 14 AUG 1991
 PLANS APPROVED
 ON BEHALF OF THE COUNCIL

HB 9170112

Job 29 HIGHGATE HIGH STREET		SELL WADE POSTINS Architects and Conservation Consultants	
Title SURVEY PLAN		Lords, Sheldwich, Faversham, Kent Faversham (0795) 530900	
Date 4.11.89	Scale 1:20	17 Dalcham Mews, London NW3 5DB 01-435 9160	
Job No. 3077	Stage	Dwg. No. L(-)-05	

1st FLOOR PLAN

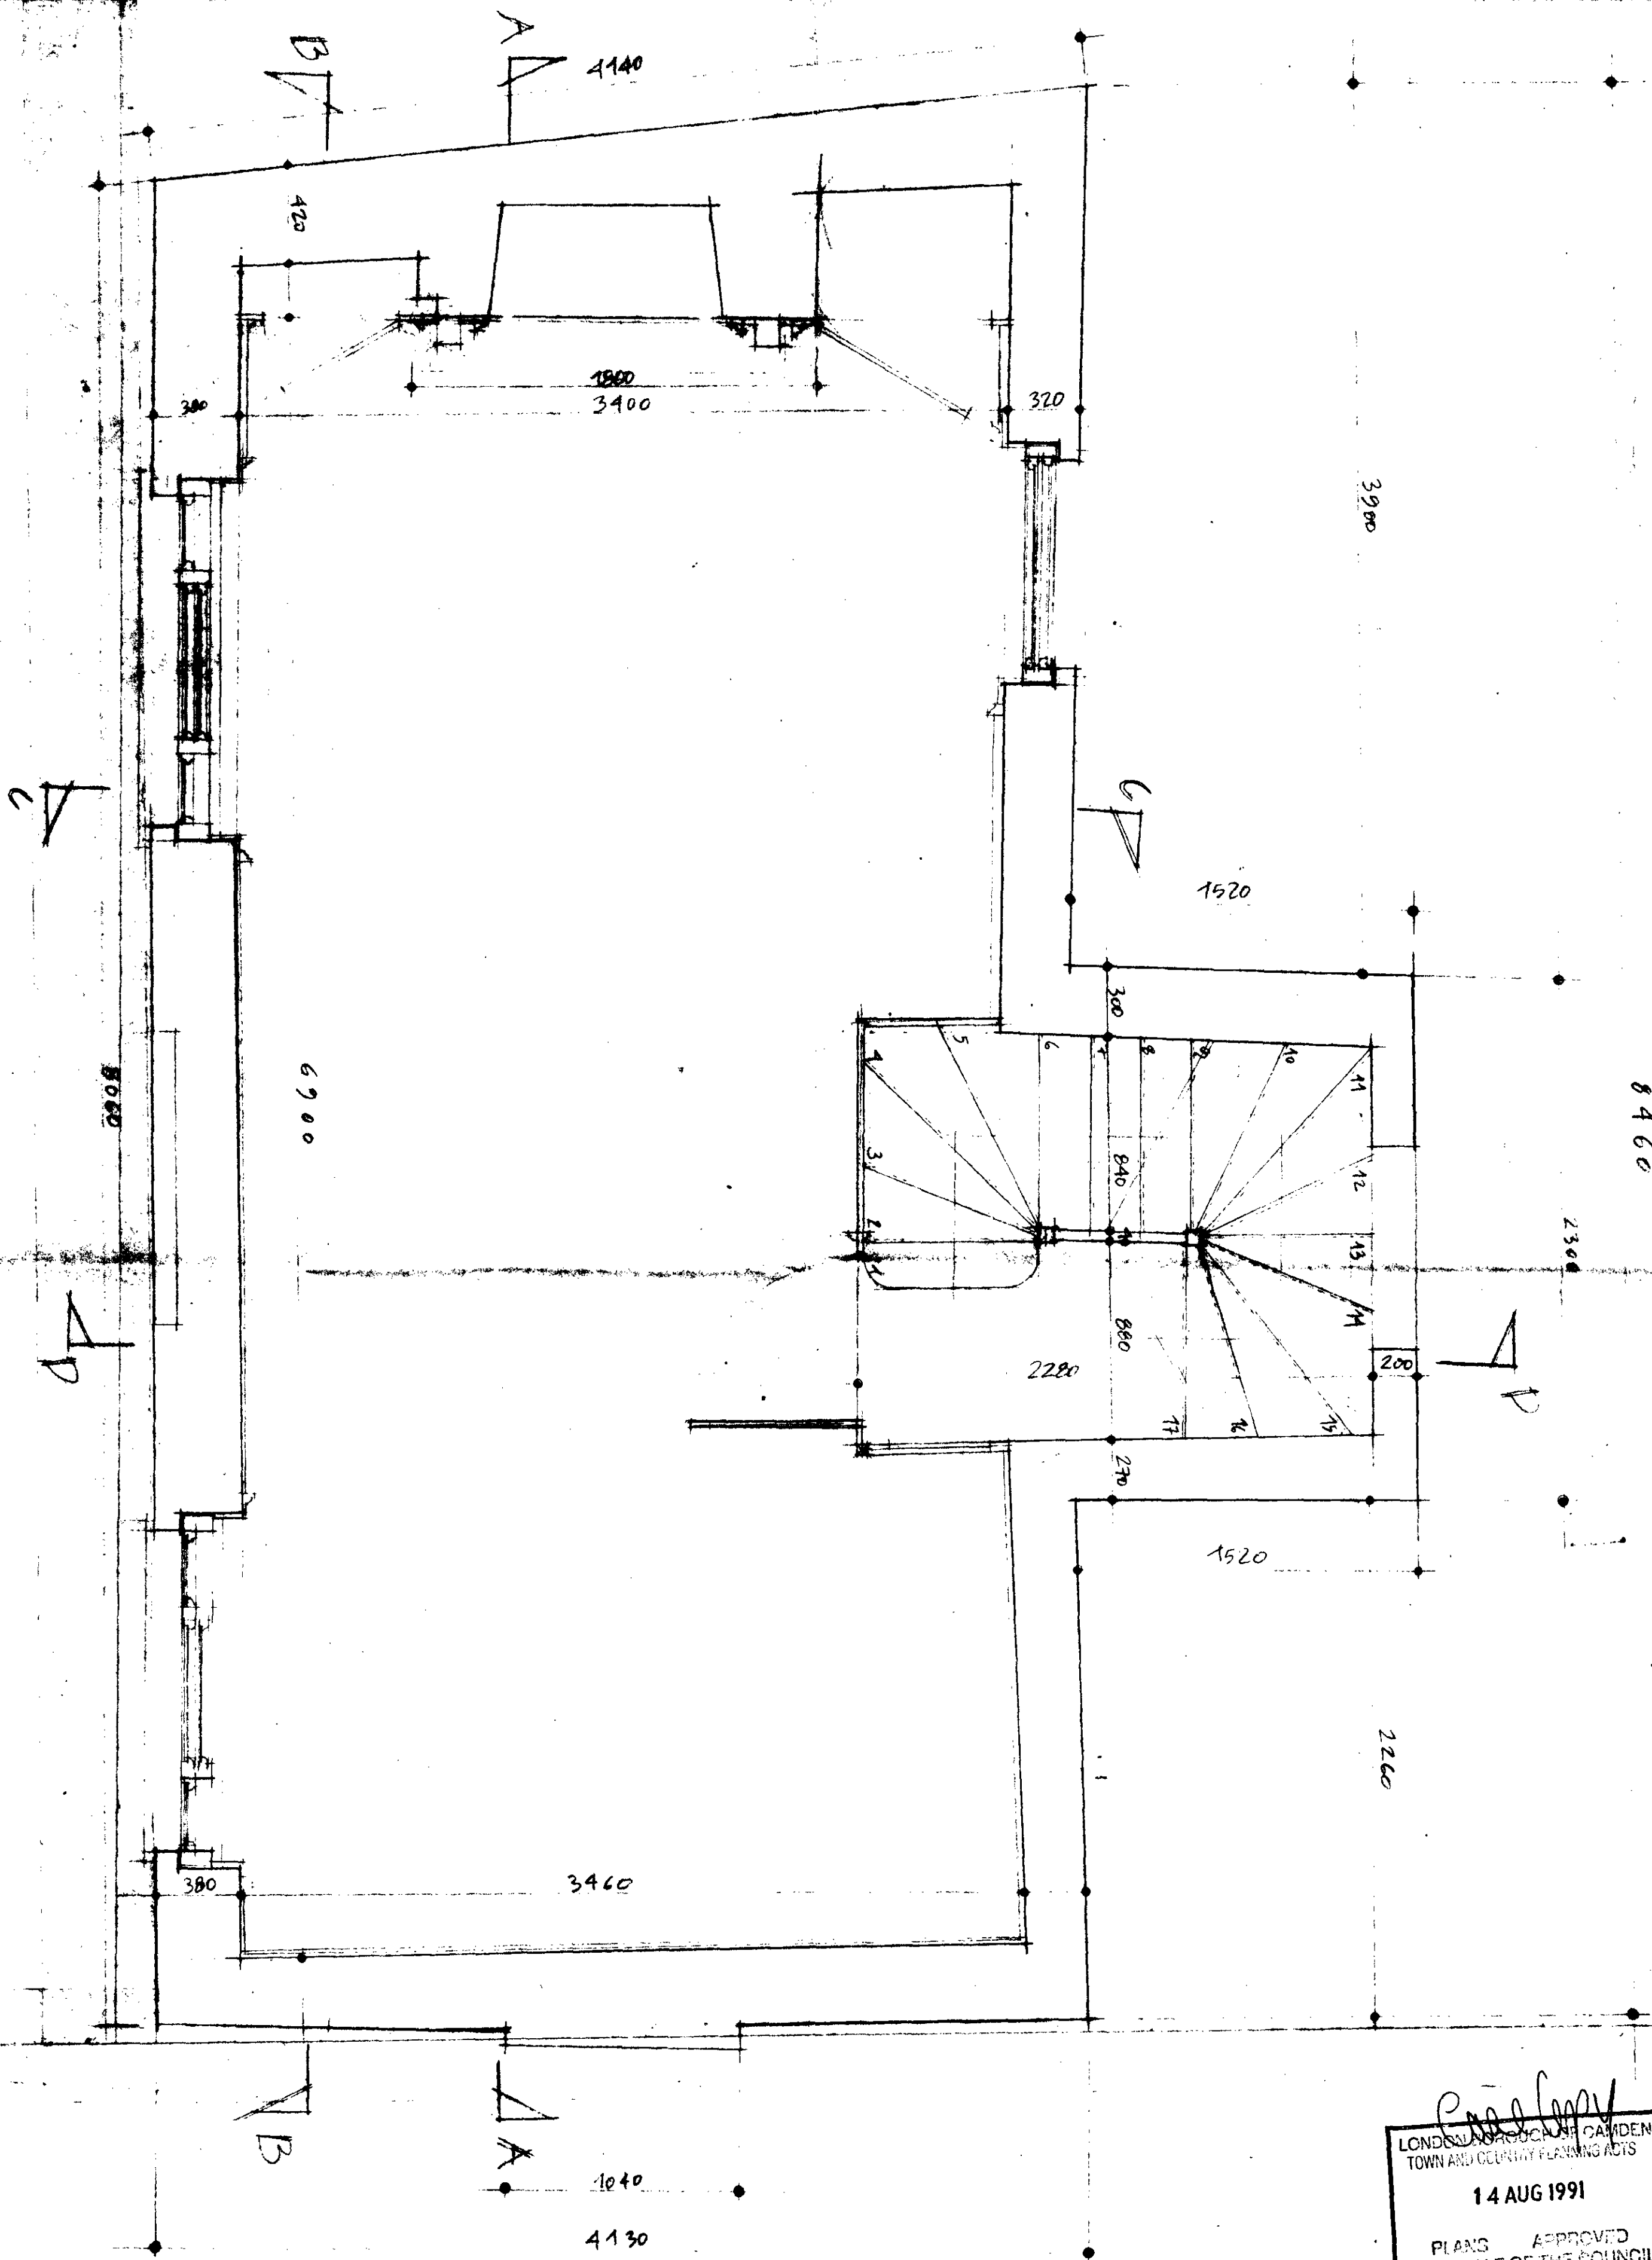

Paul Long
LONDON BOROUGH OF CAMDEN
TOWN AND COUNTRY PLANNING ACTS
14 AUG 1991
PLANS APPROVED
ON BEHALF OF THE COUNCIL

11 HB 9170112

NOTES

Job		29 HIGHGATE HIGH ST	
Title		SURVEY PLAN	
Date	Scale		
9/90	1/20		
Job No.	Stage	Dwg. No.	
5077		L(-)03	

SELL WADE POSTINS
Architects and Conservation Consultants
Lords, Sheldwich, Faversham, Kent
Faversham (0795) 536900
&
17 Dalcham Mews, London NW3 5DB
01-435 9169

