


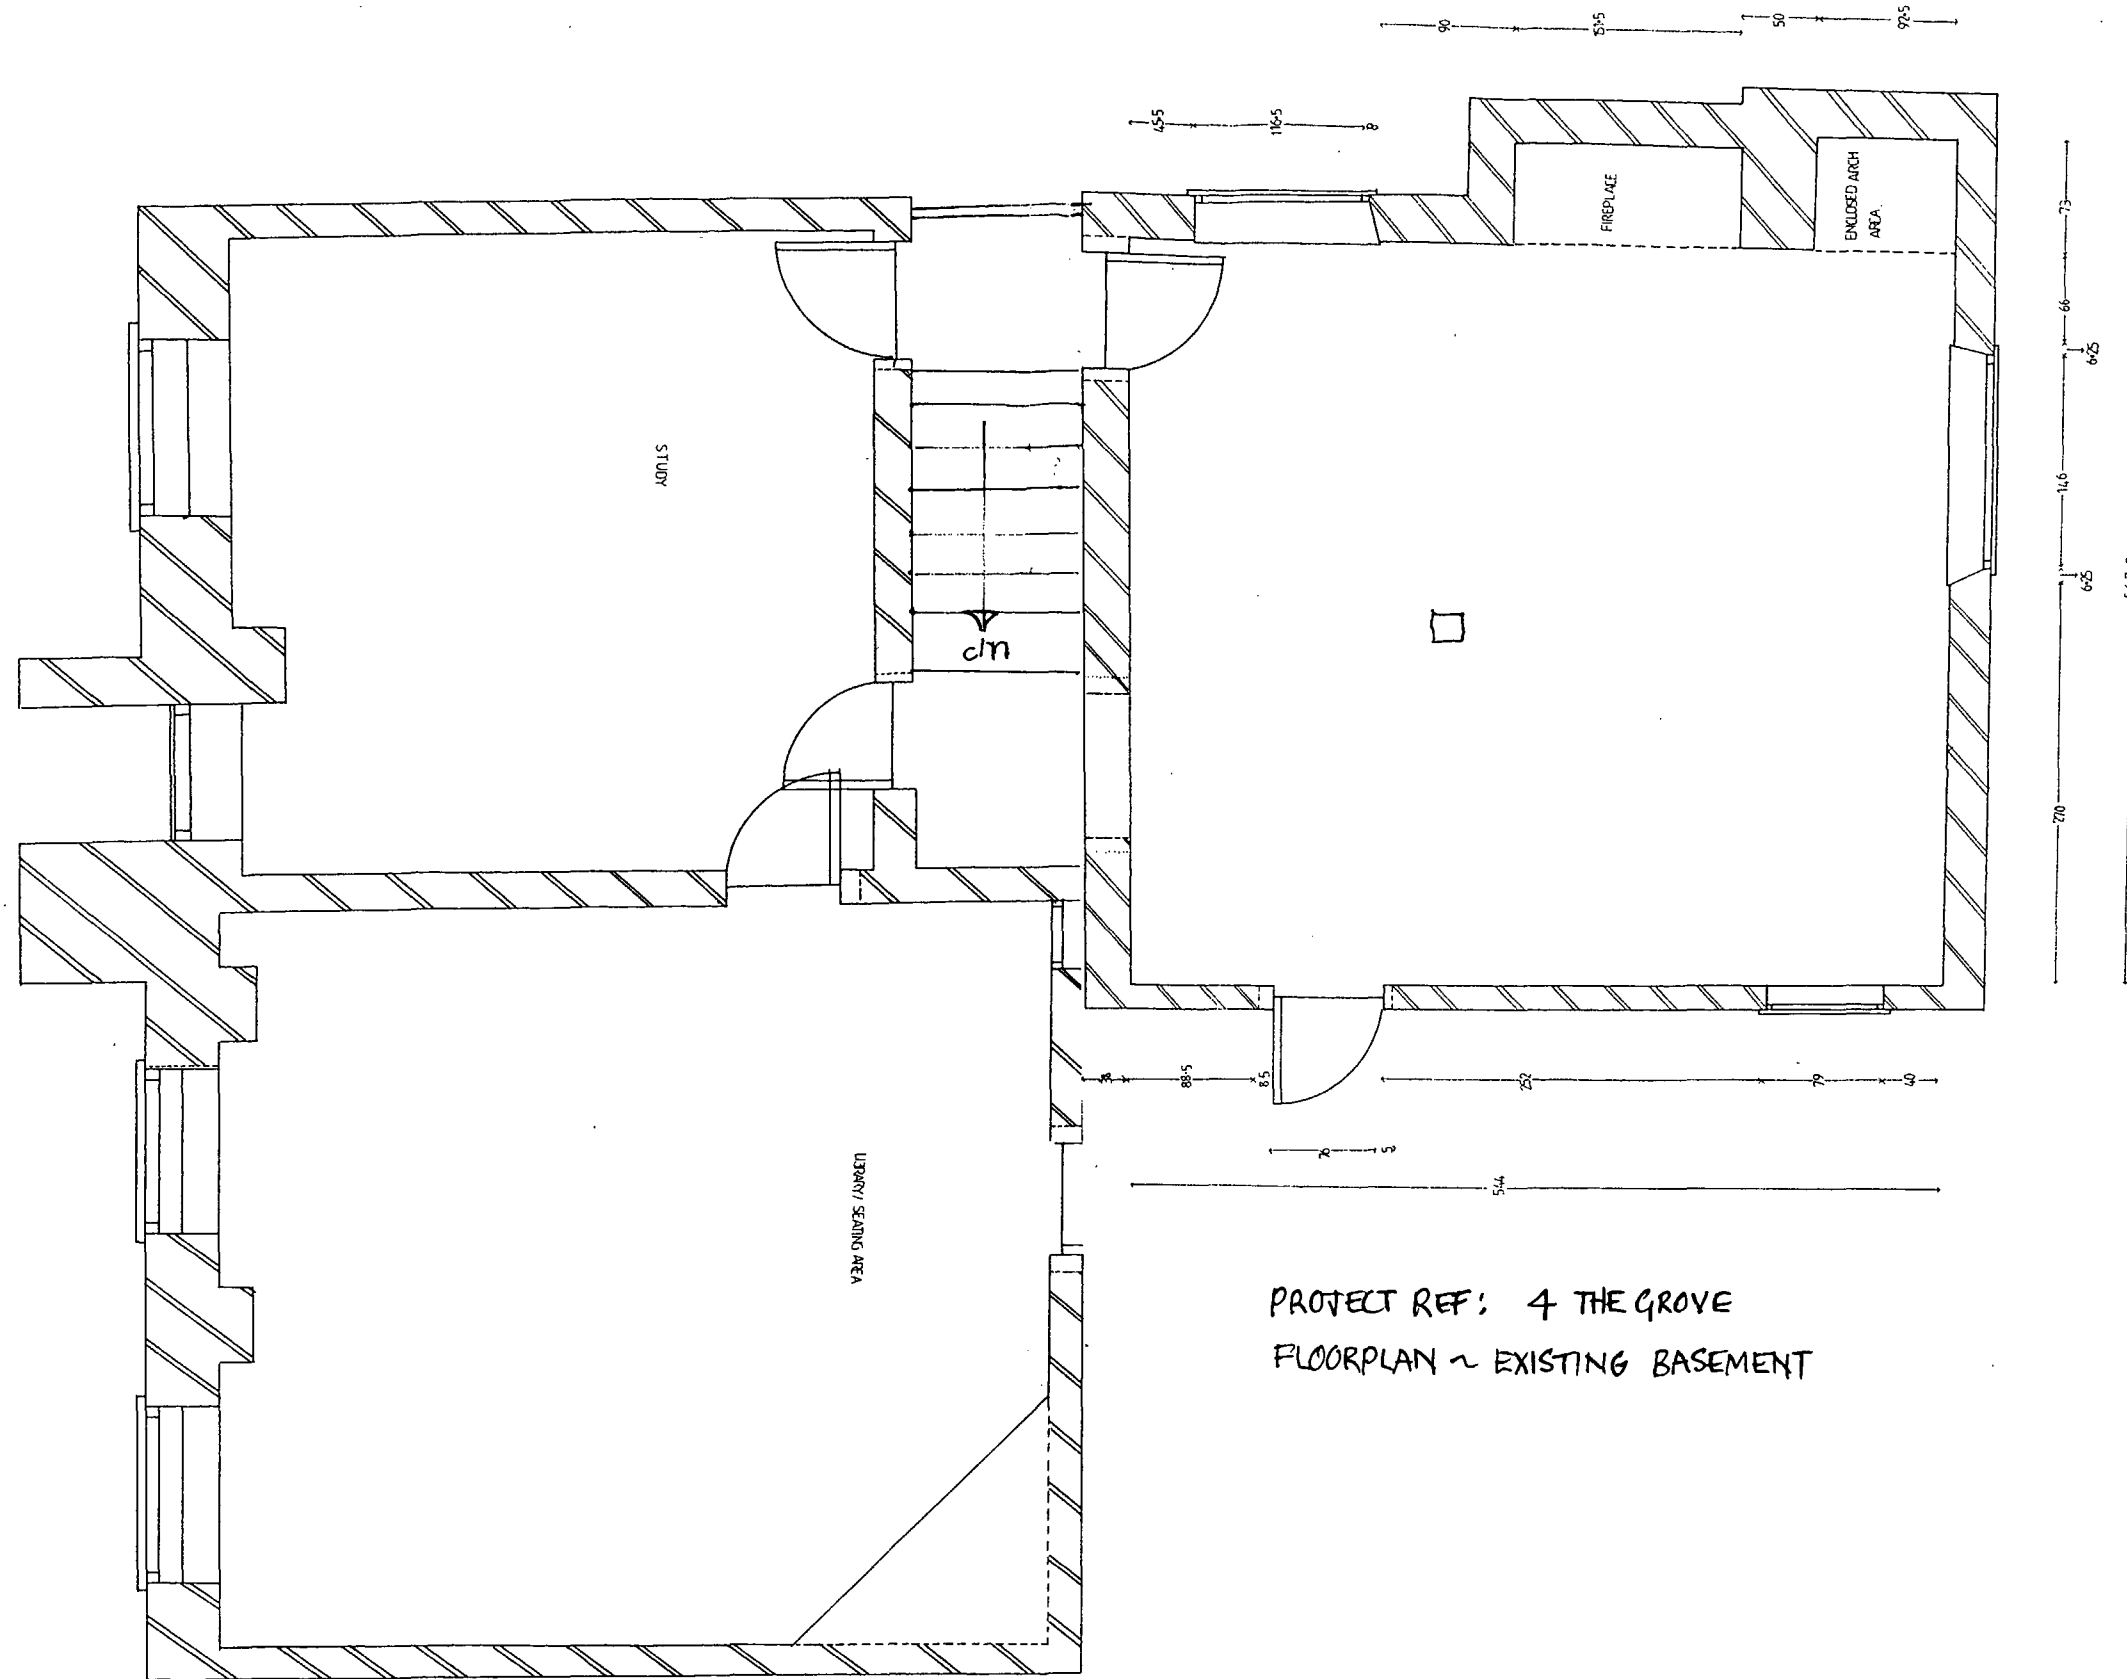


PROJECT REF: 4 THE GROVE
FLOORPLAN ~ EXISTING BASEMENT

LONDON BOROUGH OF CAMDEN
TOWN AND COUNTRY PLANNING
31 MAR 1999
PLANS APPROVED
ON BEHALF OF THE COUNCIL

L9800685 / R1

1

9

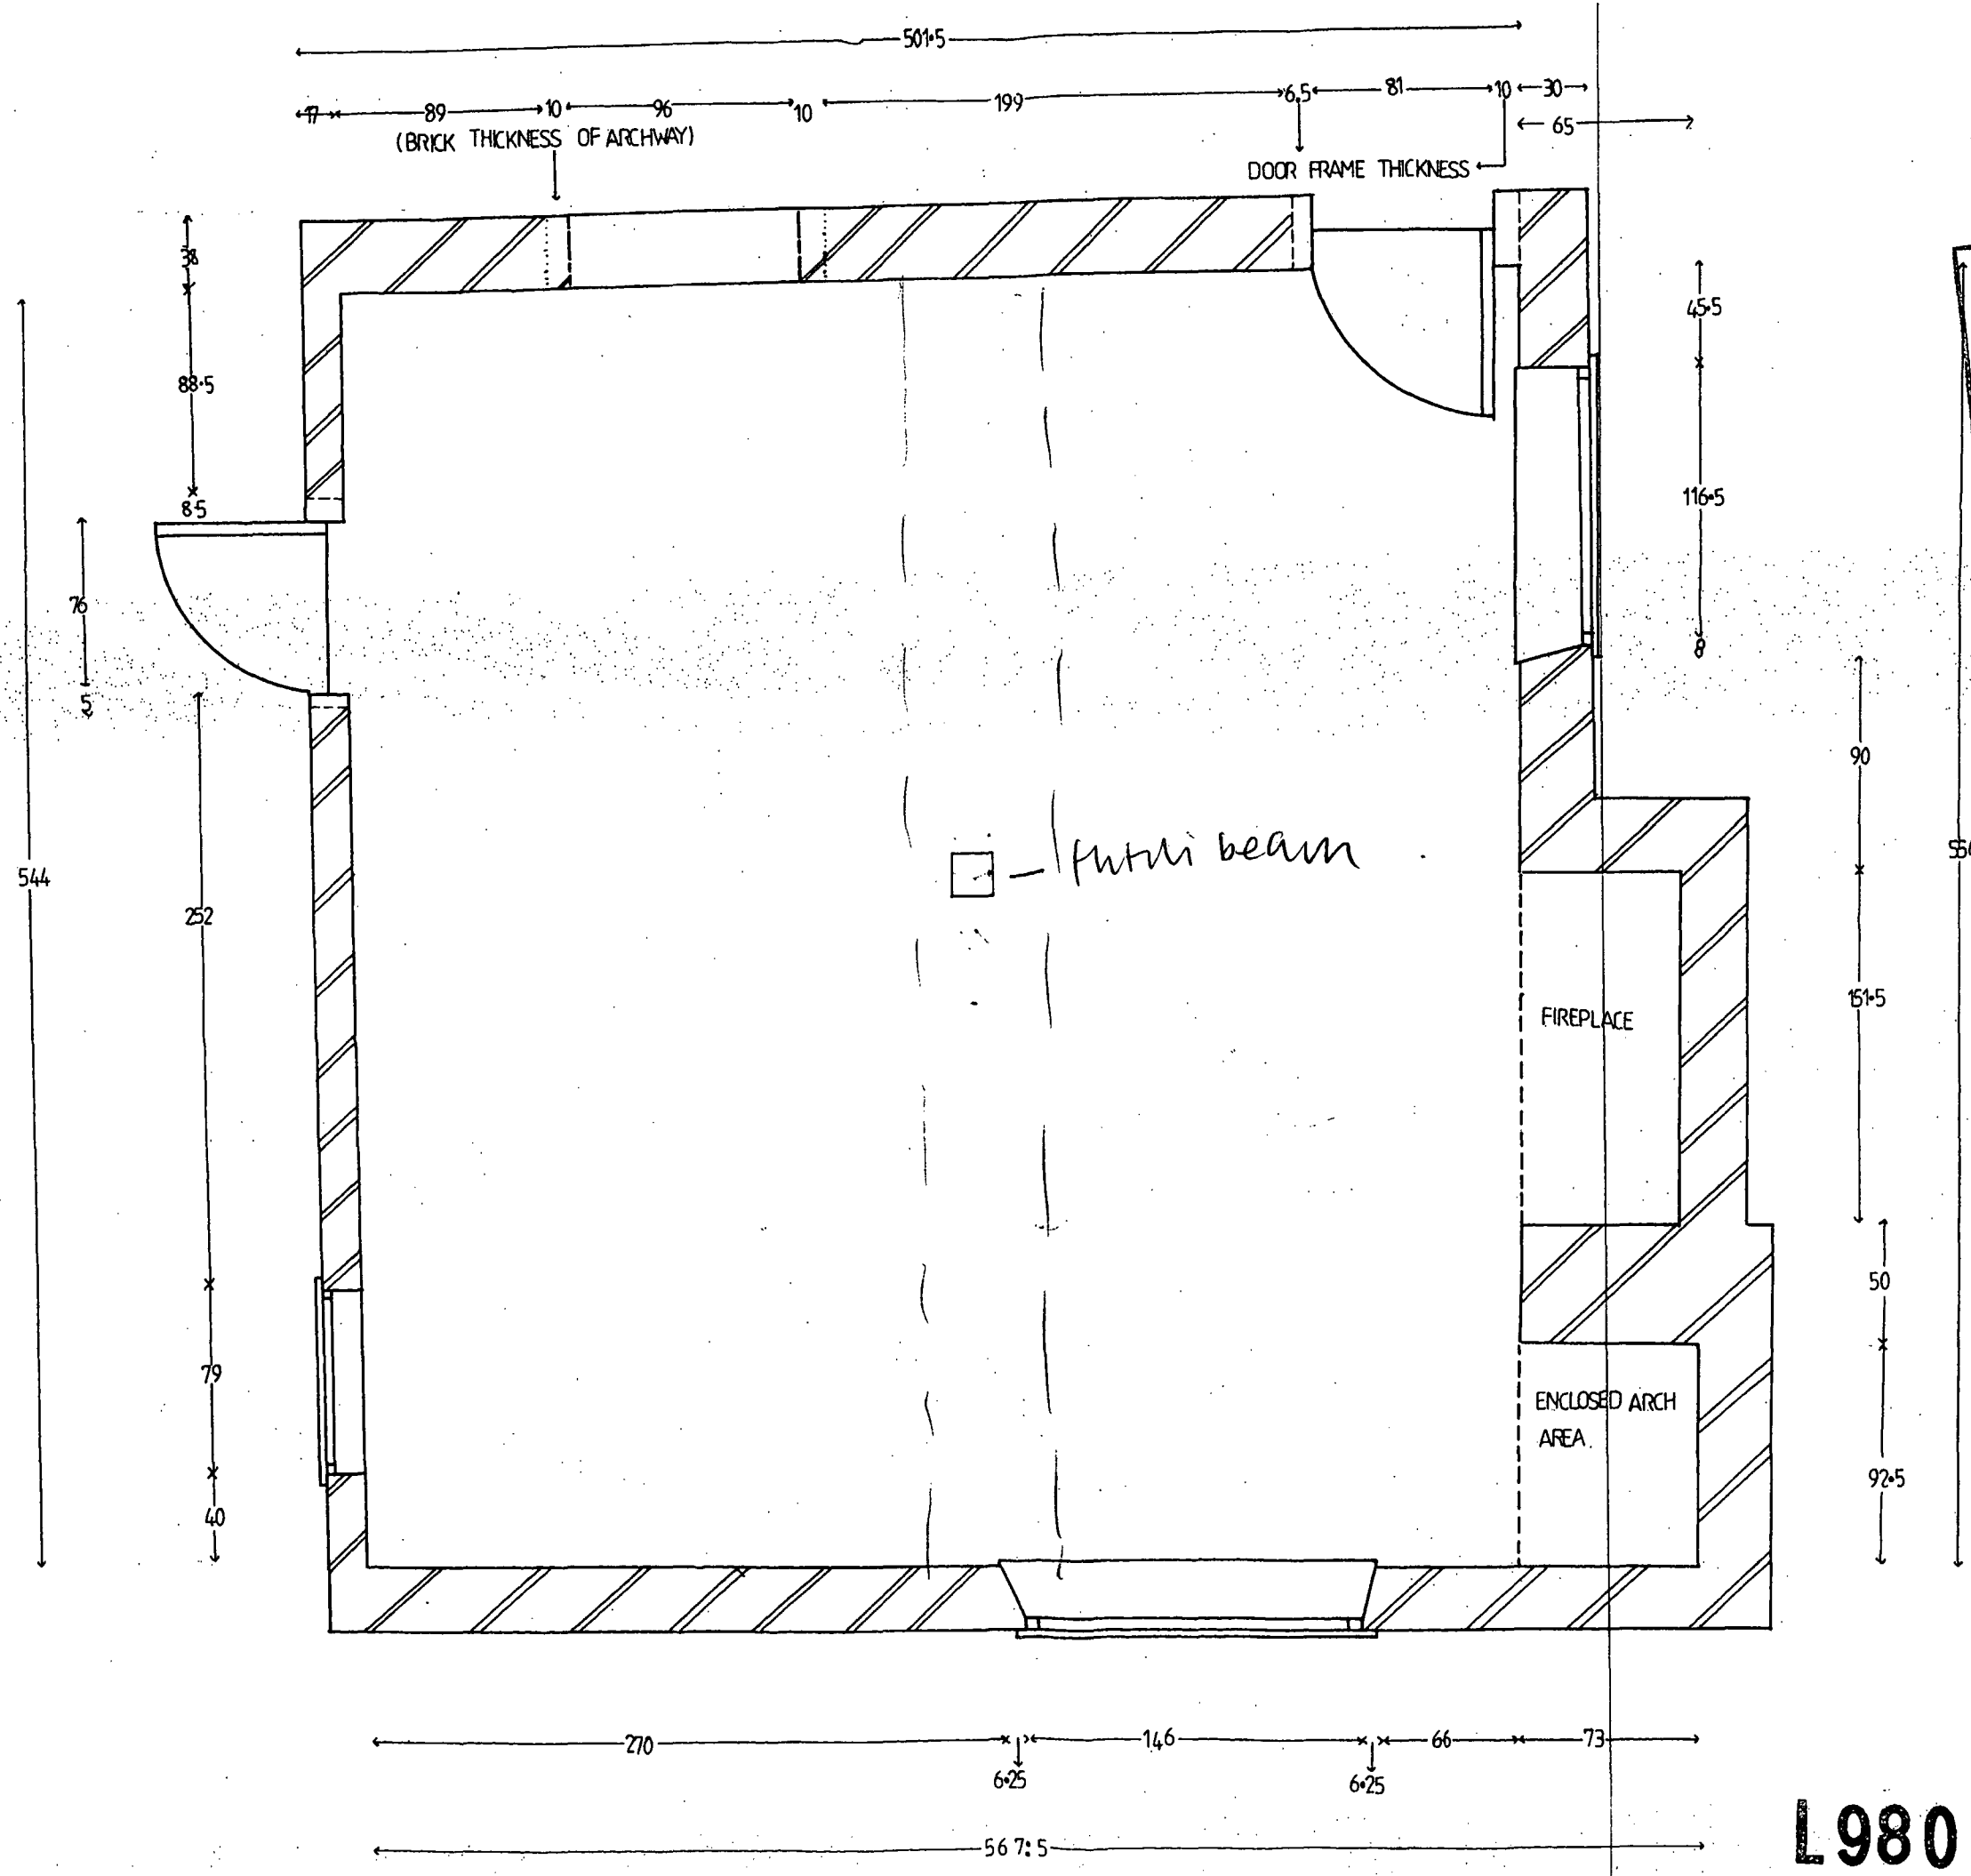


LONDON BOROUGH OF CAMDEN
TOWN AND COUNTRY PLANNING ACTS
31 MAR 1999
PLANS APPROVED
ON BEHALF OF THE COUNCIL

KEY:
BRICK

DRAWING : FLOORPLAN - KITCHEN
SCALE : 1:20 CM
PROJECT REF : 4 THE GROVE

EXISTING
L9800685/R1
2

LONDON BOROUGH OF CAMDEN
TOWN AND COUNTRY PLANNING ACTS
31 MAR 1999
PLANS APPROVED
ON BEHALF OF THE COUNCIL

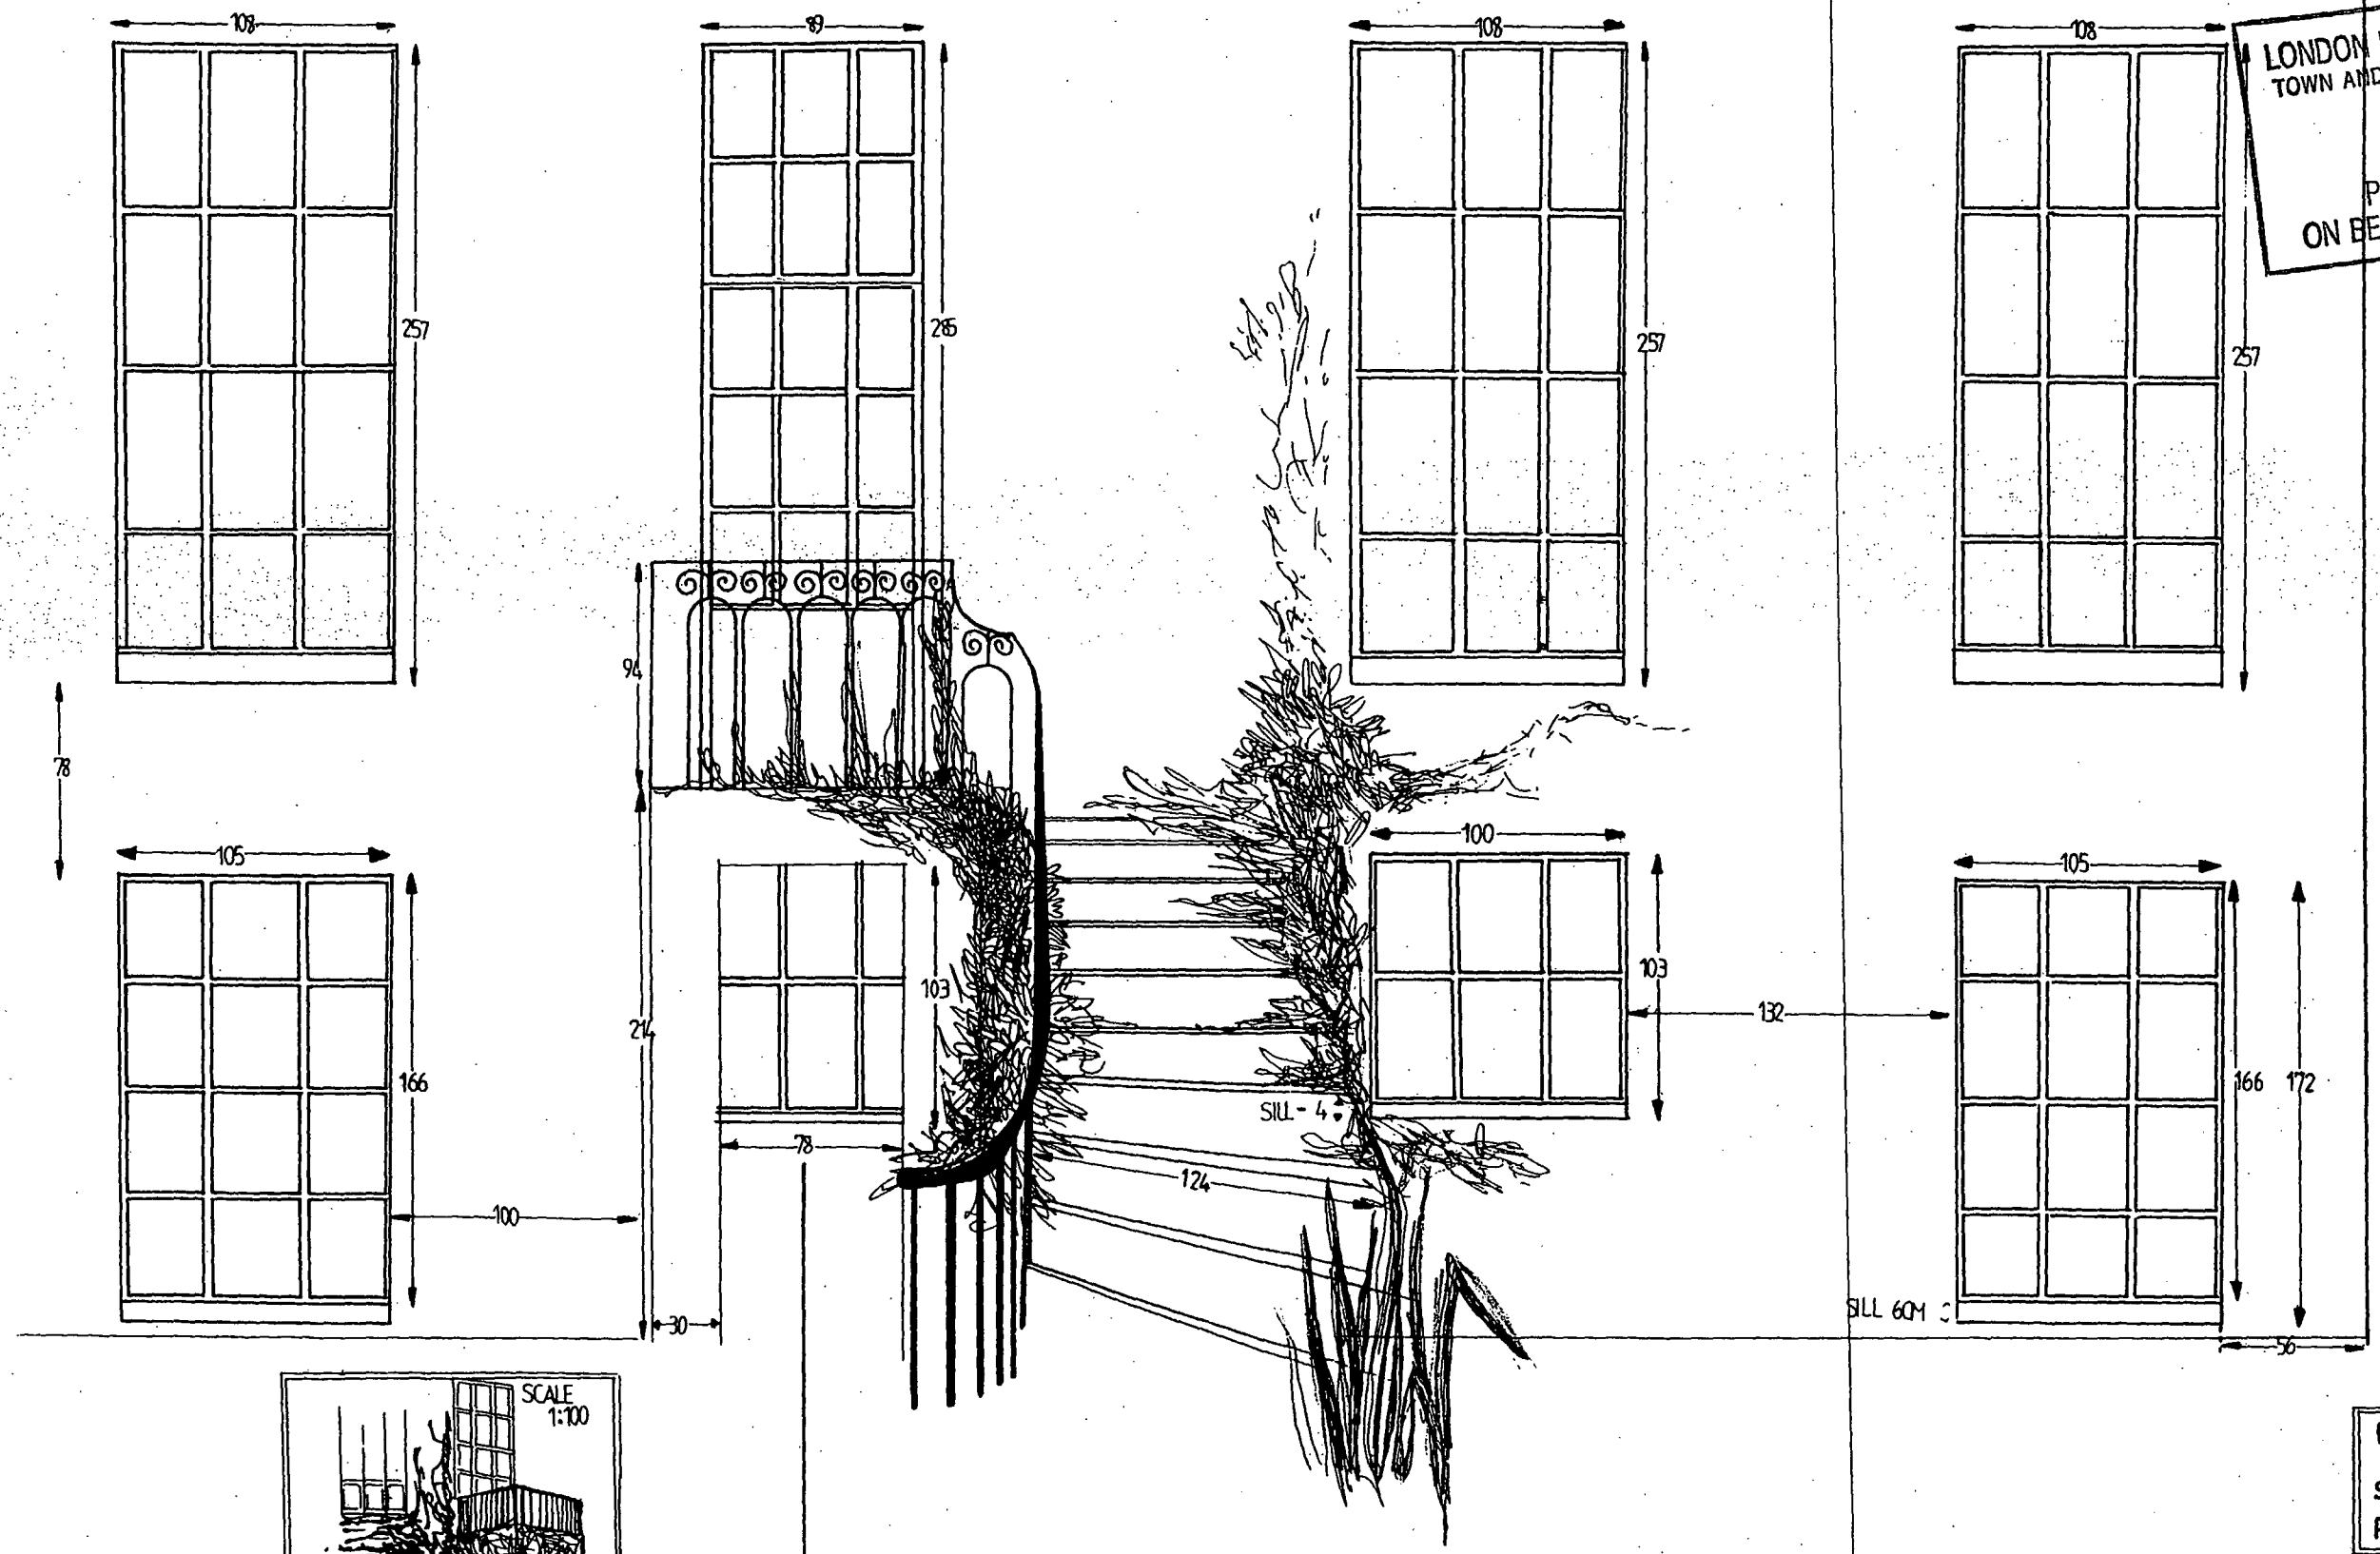

3

DRAWING: ELEVATION
REAR OF HOUSE
SCALE : 1:20 CM.
PROJECT REF: 4, THE GROVE

EXISTING

L9800685/R1

4

details of

1600mm

not load bearing

STUDY

FIREPLACE

new plaster wall

new window

EXISTING

KITCHEN

LIBRARY / SEATING AREA

LONDON BOROUGH OF CADDEN
TOWN AND COUNTRY PLANNING ACT
31 MAR 1999
PLANS APPROVED
ON BEHALF OF THE COUNCIL


DRAWING : FLOOR PLAN - LIBRARY & STUDY
SCALE : 1:20 ~ CM
PROJECT REF : 4, THE GROVE

19800685

4

1/21

PROPOSED.

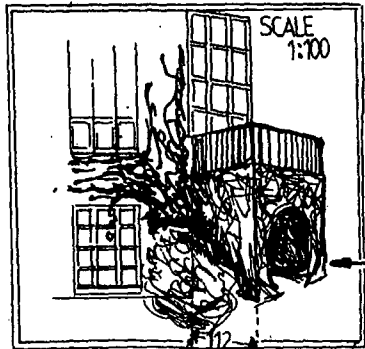

5

PROPOSED

L 9800685 / R1

Superseded
7-1-99

L9800685

DRAWING : FLOORPLAN - LIBRARY & STUDY
SCALE : 1:20 ~ CM
PROJECT REF : 4, THE GROVE

PROPOSED

6

KITCHEN


LIBRARY/ SEATING AREA

STUDY

FIREPLACE

LONDON BOROUGH OF CAMDEN
TOWN AND COUNTRY PLANNING ACTS
31 MAY 1999
PLANS APPROVED
ON BEHALF OF THE COUNCIL

6

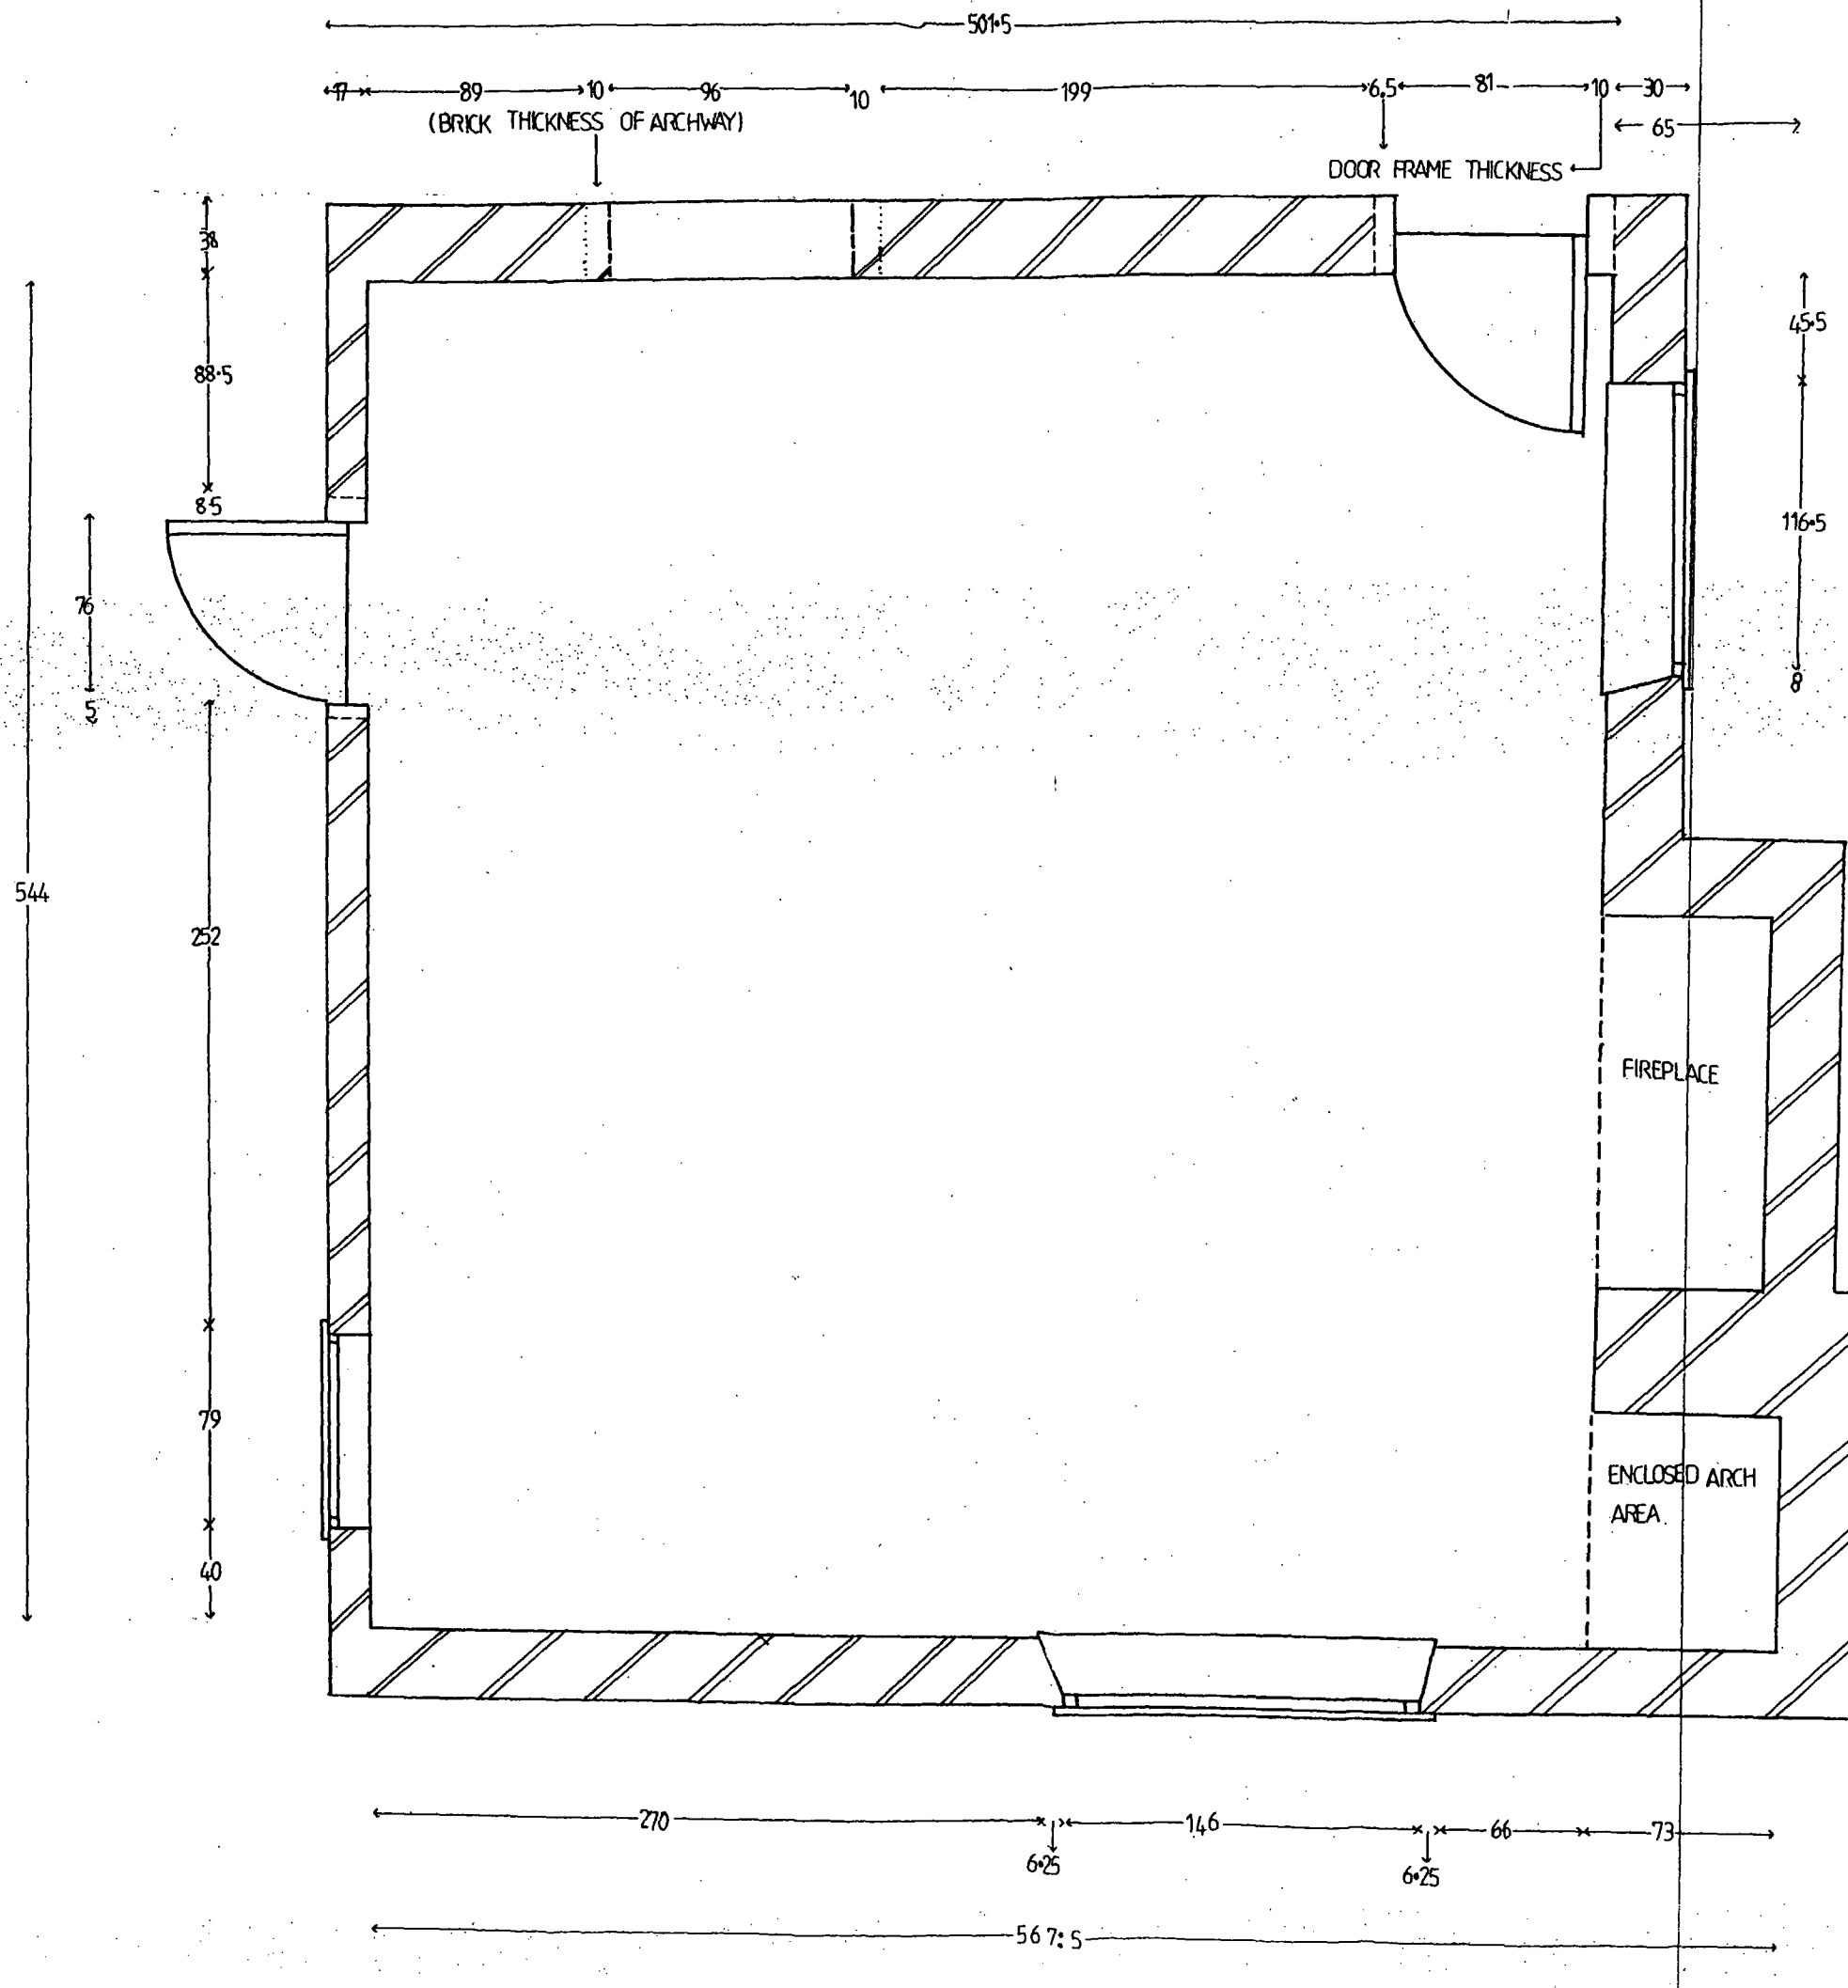

LONDON BOROUGH OF CAMDEN
TOWN AND COUNTRY PLANNING ACTS
31 MAR 1999
PLANS APPROVED
ON BEHALF OF THE COUNCIL

7

KEY:
BRICK
DRAWING : FLOORPLAN - KITCHEN
SCALE : 1:20 CM
PROJECT REF : 4 THE GROVE

PROPOSED

L9800625/R1