


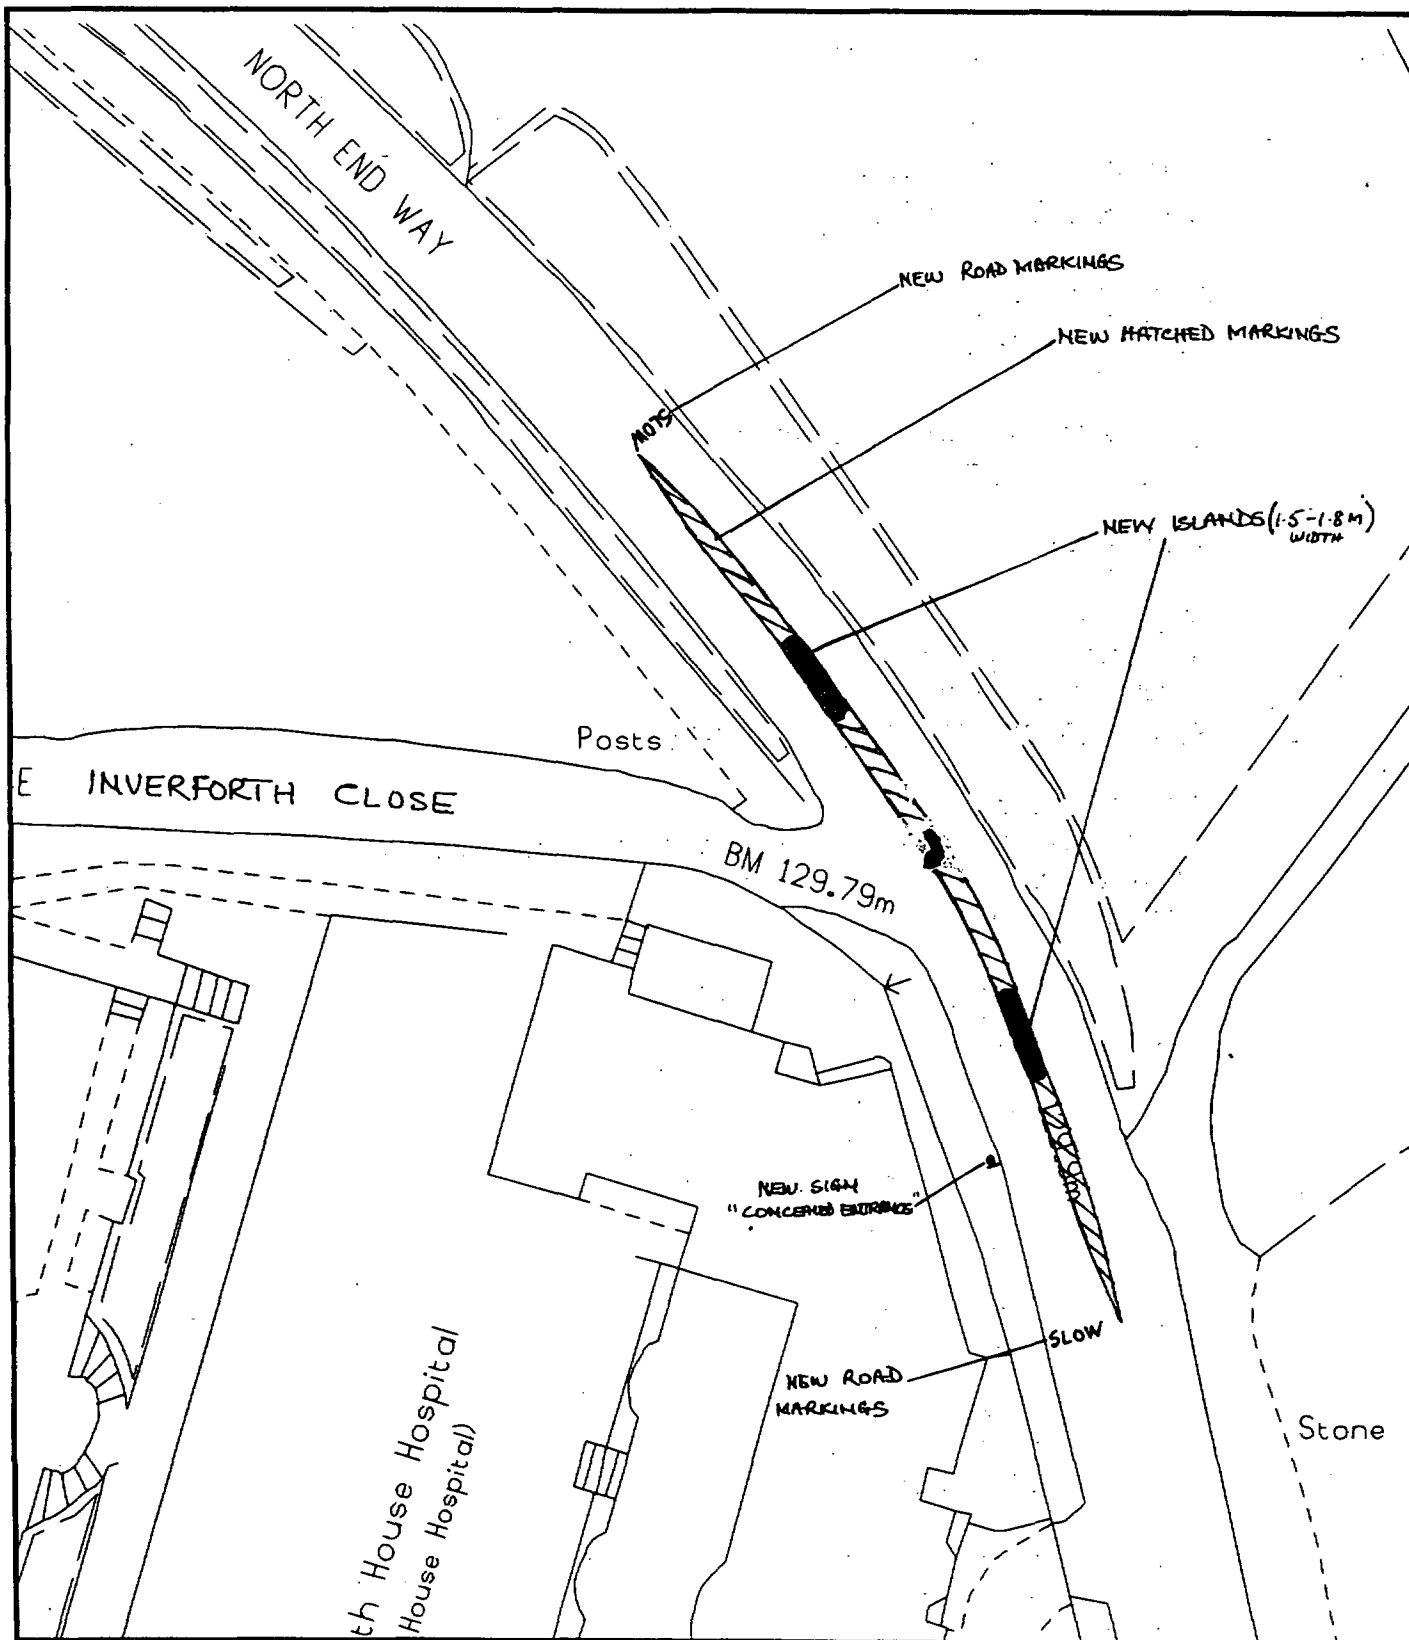


London Borough of Camden

SCALE: 1:500

Planning Transport & Health Services
Town Hall Extension
Argyle Street Entrance
London WC1H 8EQ

PROPOSED TRAFFIC MANAGEMENT MEASURES —
INVERFORTH CLOSE

FAJ

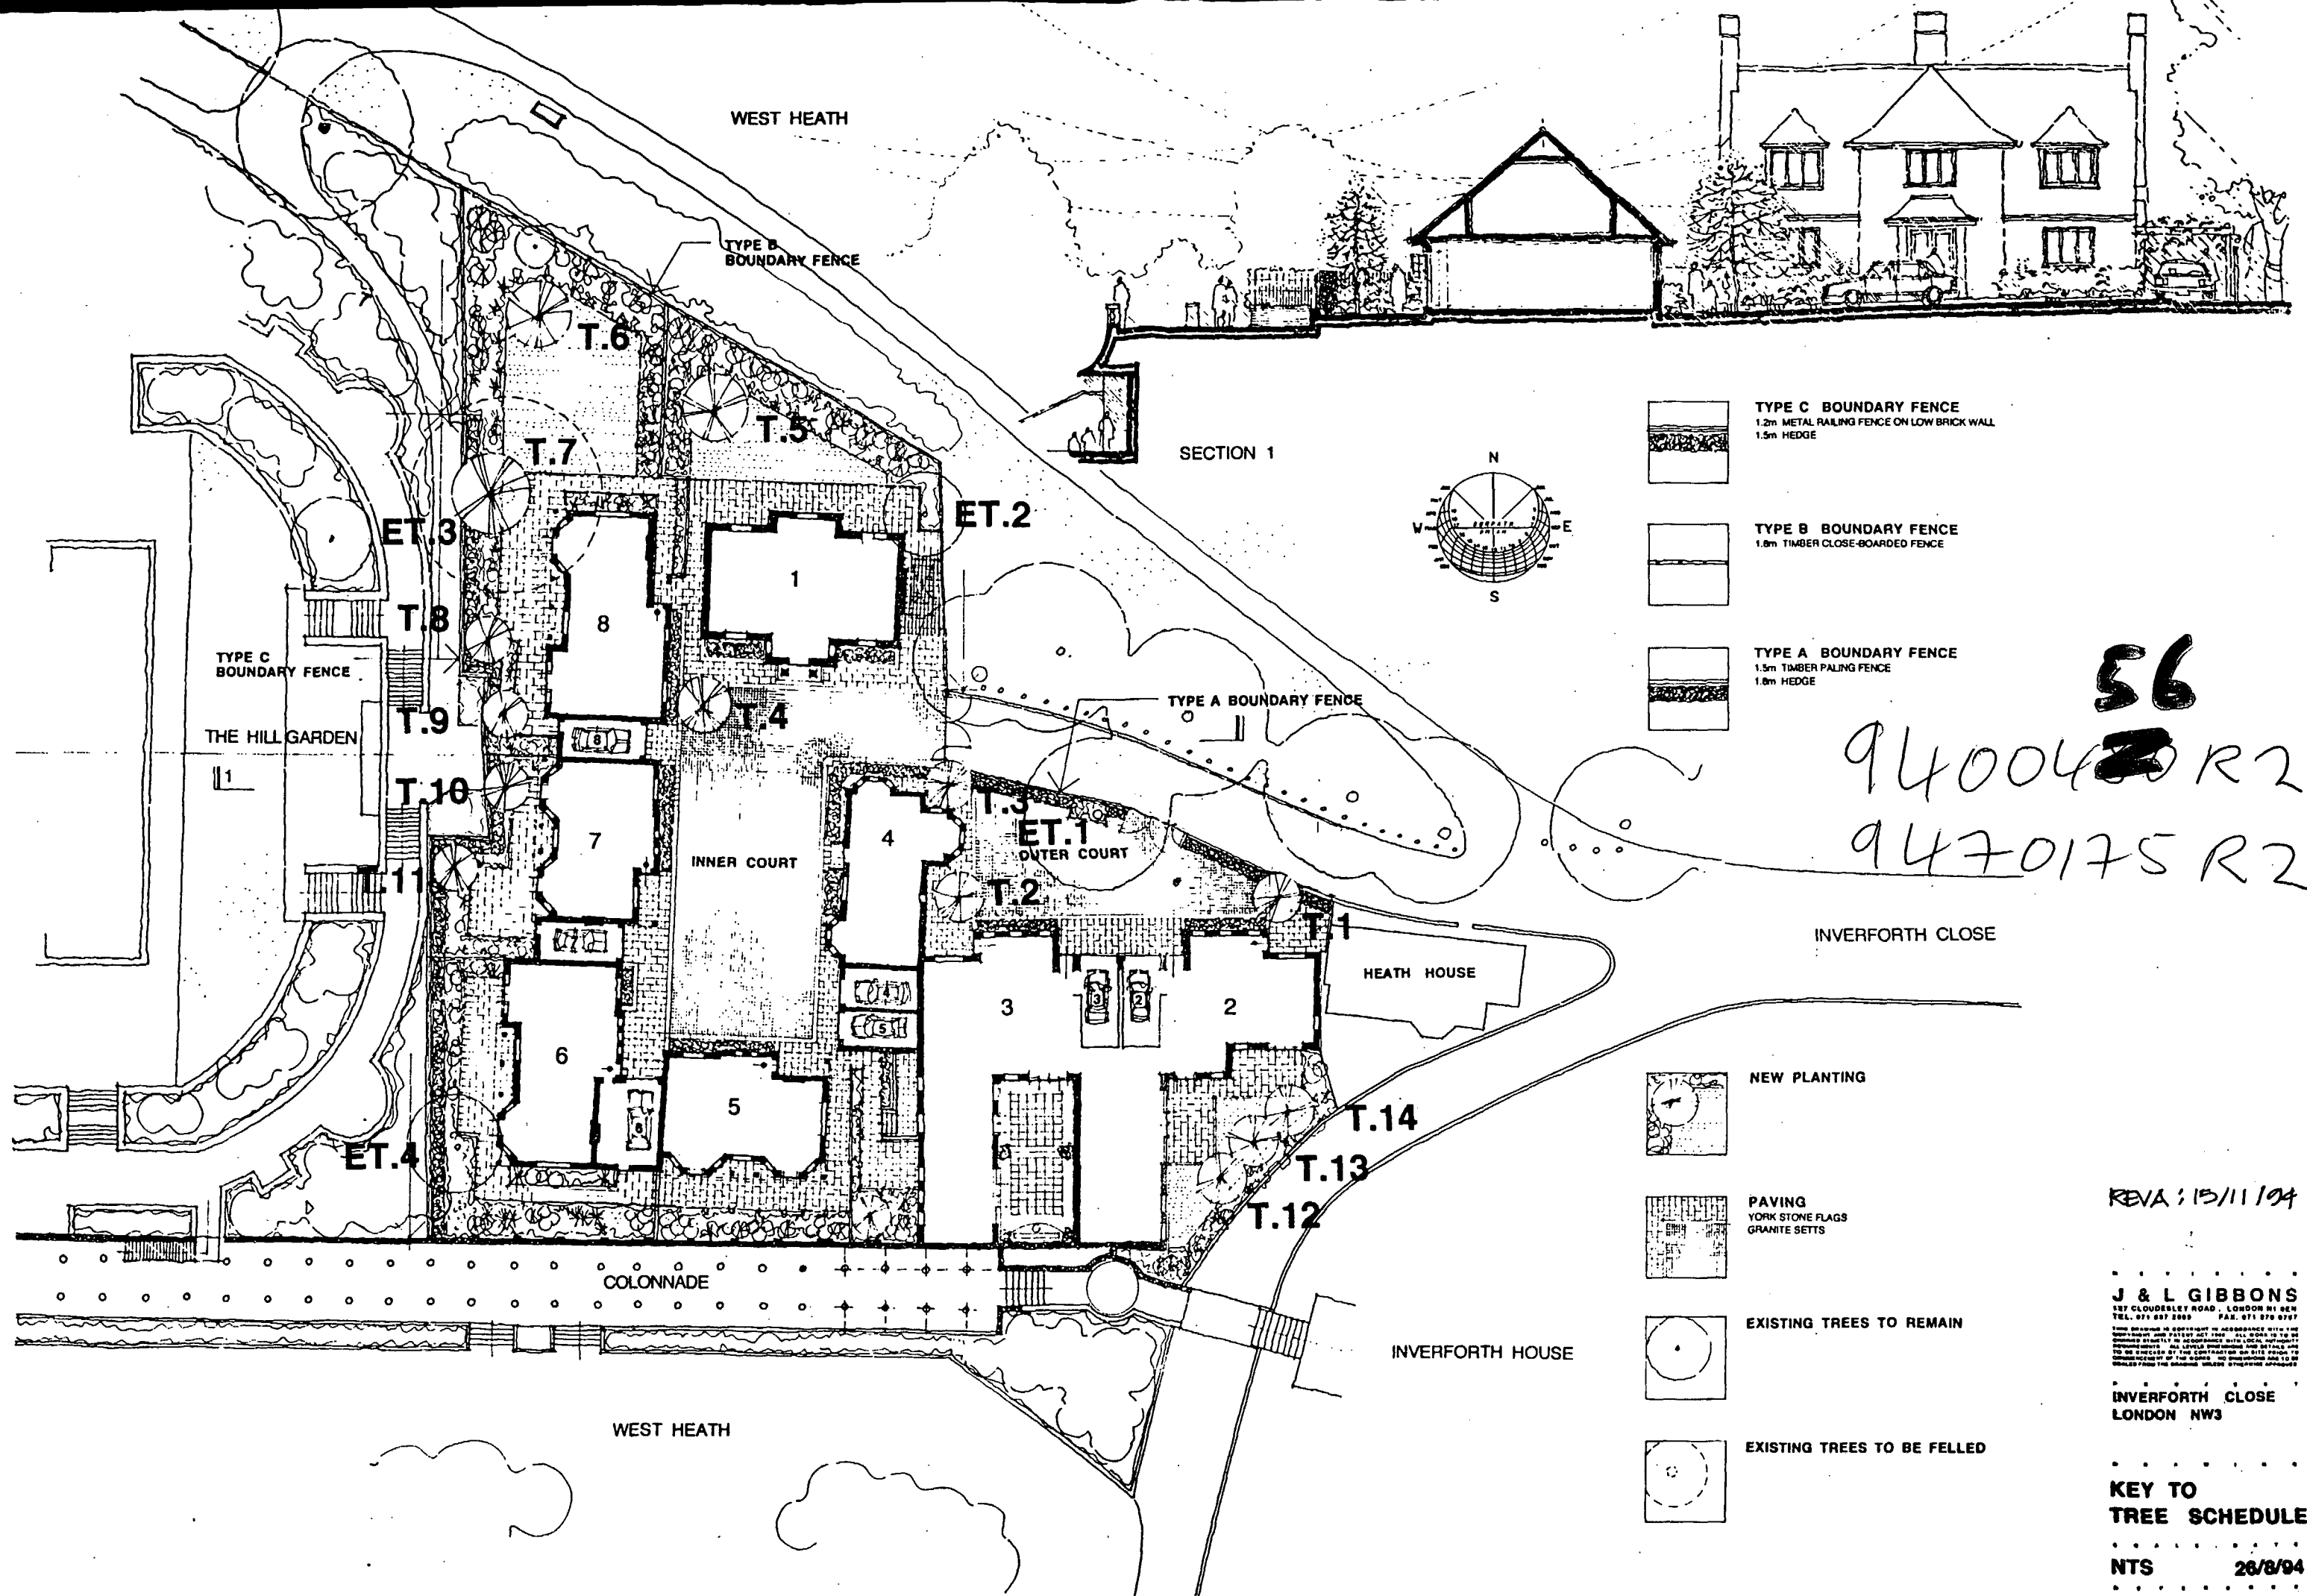

- TYPE C BOUNDARY FENCE
1.2m METAL RAILING FENCE ON LOW BRICK WALL
1.5m HEDGE
- TYPE B BOUNDARY FENCE
1.8m TIMBER CLOSE-BOARDED FENCE
- TYPE A BOUNDARY FENCE
1.5m TIMBER PALING FENCE
1.8m HEDGE

- NEW PLANTING
- PAVING
YORK STONE FLAGS
GRANITE SETTS
- EXISTING TREES TO REMAIN
- EXISTING TREES TO BE FELLED

56
9400420R2
9470175R2

REVA: 15/11/94


J & L GIBBONS
157 CLOUDSLEY ROAD, LONDON N1 8EN
TEL: 071 837 2800 FAX: 071 876 0767
THIS DRAWING IS COPYRIGHT IN ACCORDANCE WITH THE
DESIGN AND PATENT ACT 1988. ALL RIGHTS ARE RESERVED
STRICTLY IN ACCORDANCE WITH LOCAL AUTHORITY
REQUIREMENTS. ALL LEVELS AND DIMENSIONS ARE TO BE
CHECKED BY THE CONTRACTOR ON SITE PRIOR TO
COMMENCEMENT OF THE WORK. NO DIMENSIONS ARE TO BE
OBTAINED FROM THE DRAWING UNLESS OTHERWISE APPROVED

INVERFORTH CLOSE
LONDON NW3

KEY TO
TREE SCHEDULE

NTS 26/8/94

195 06 rev.A

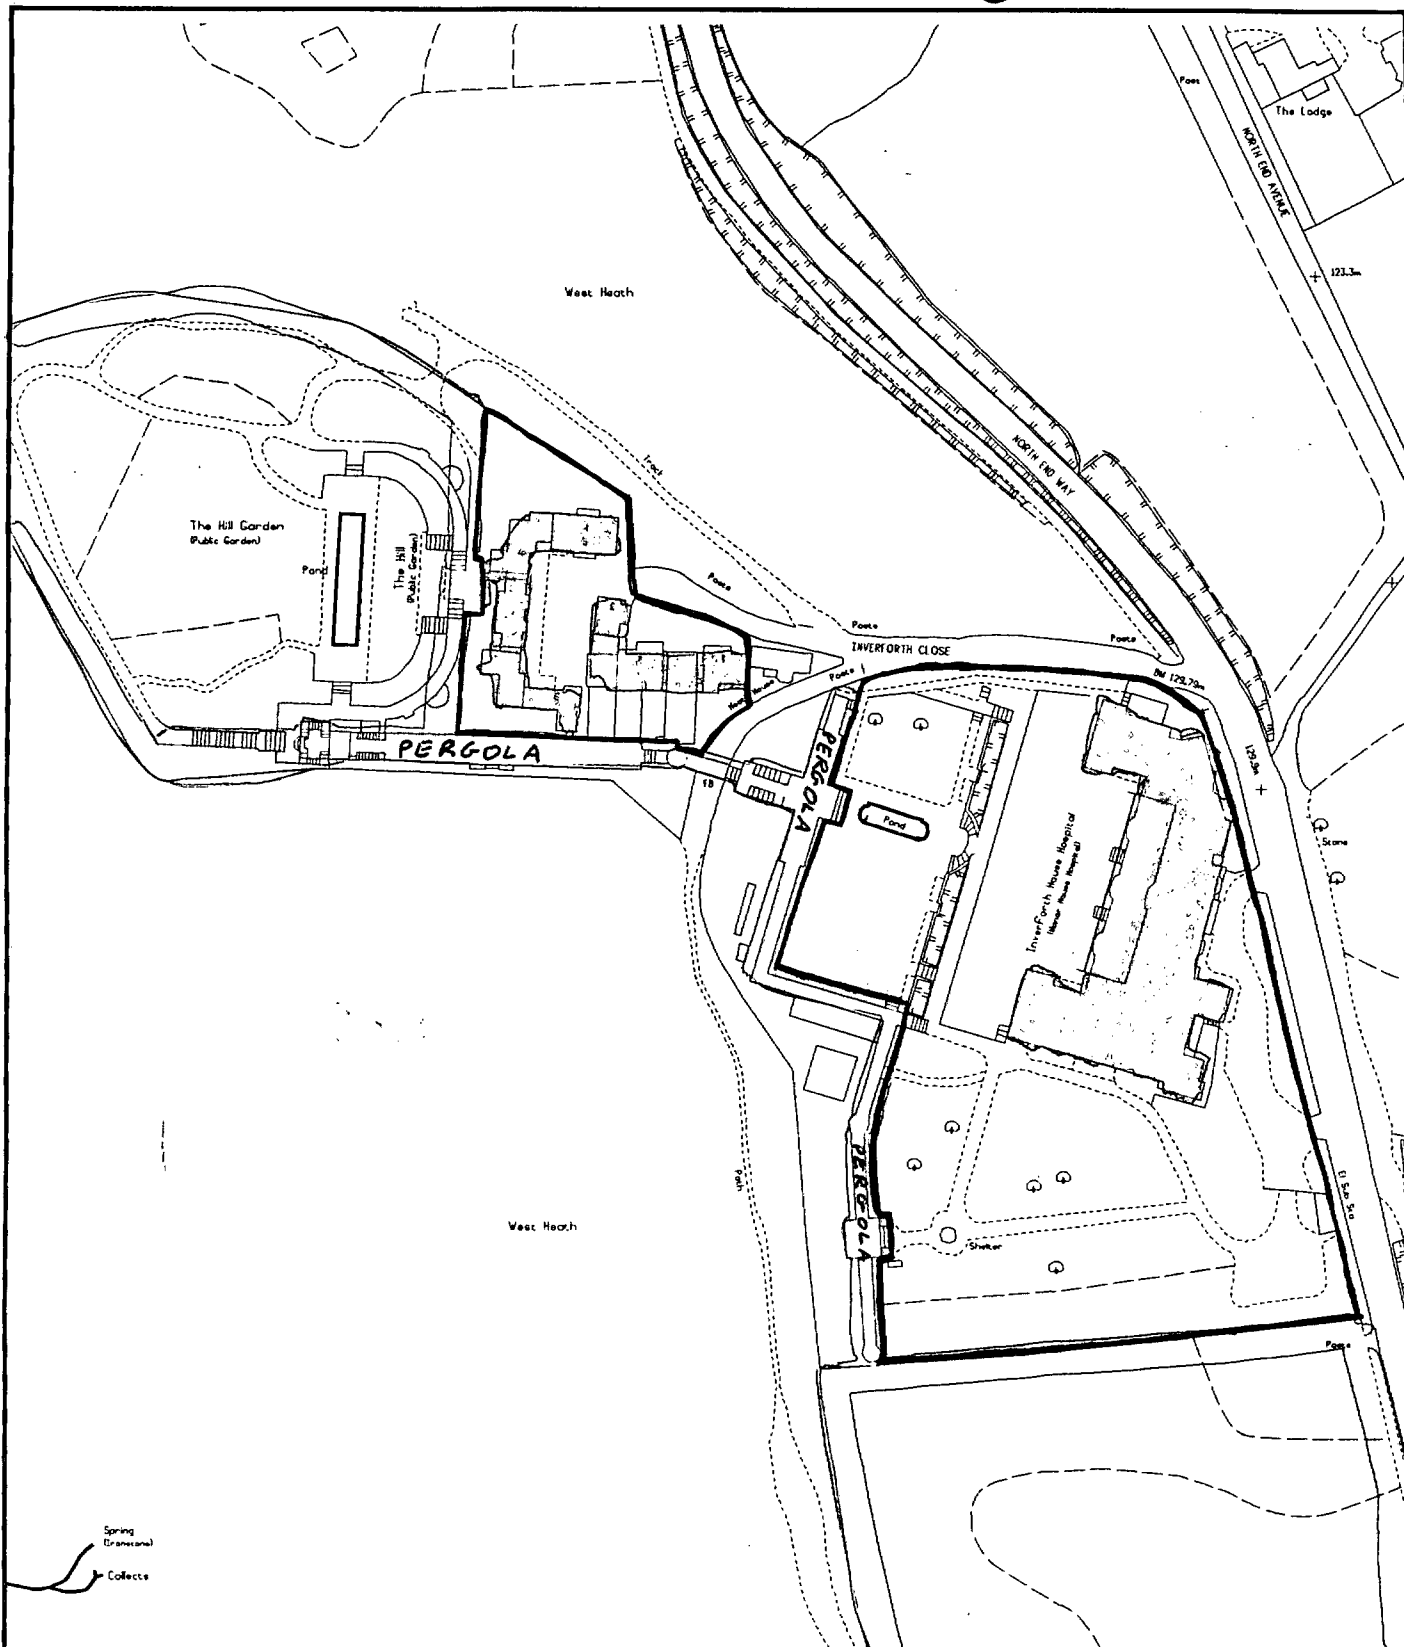



INVERFORTH CLOSE AND INVERFORTH HOUSE

London Borough of Camden

NORTH END WAY NW3

Planning Transport & Health Services
Town Hall Extension
Argyle Street Entrance
London WC1H 8EQ

PTO

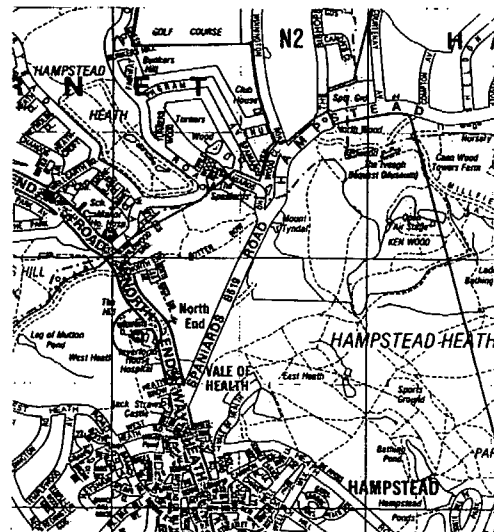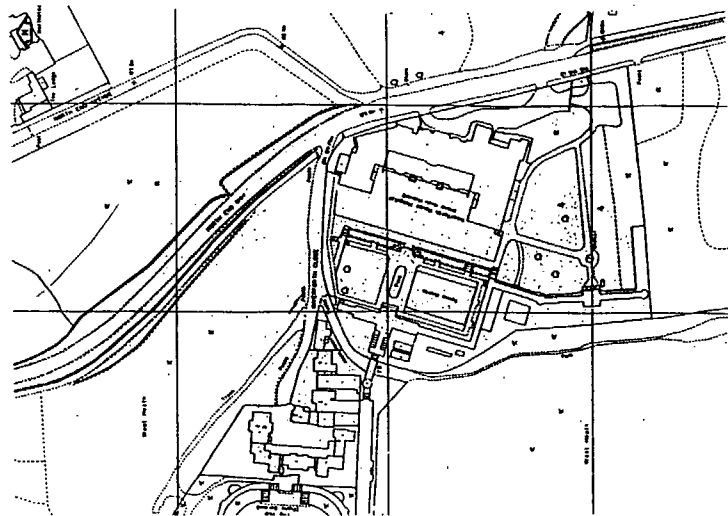

Location plans not to scale

HEATH

HEATH

THE HILL GARDEN



REDIRECTED TO:
LONDON BOROUGH OF CAMDEN
PLANNING TRANSPORT & HEALTH
RECEIVED
27 APR 1994

SITE PLAN
showing photograph locations

Drawing no. 2452-01 Scale 400

Inverforth Close
London NW3

Date 3.94

Rottenberg Associates Architects

