


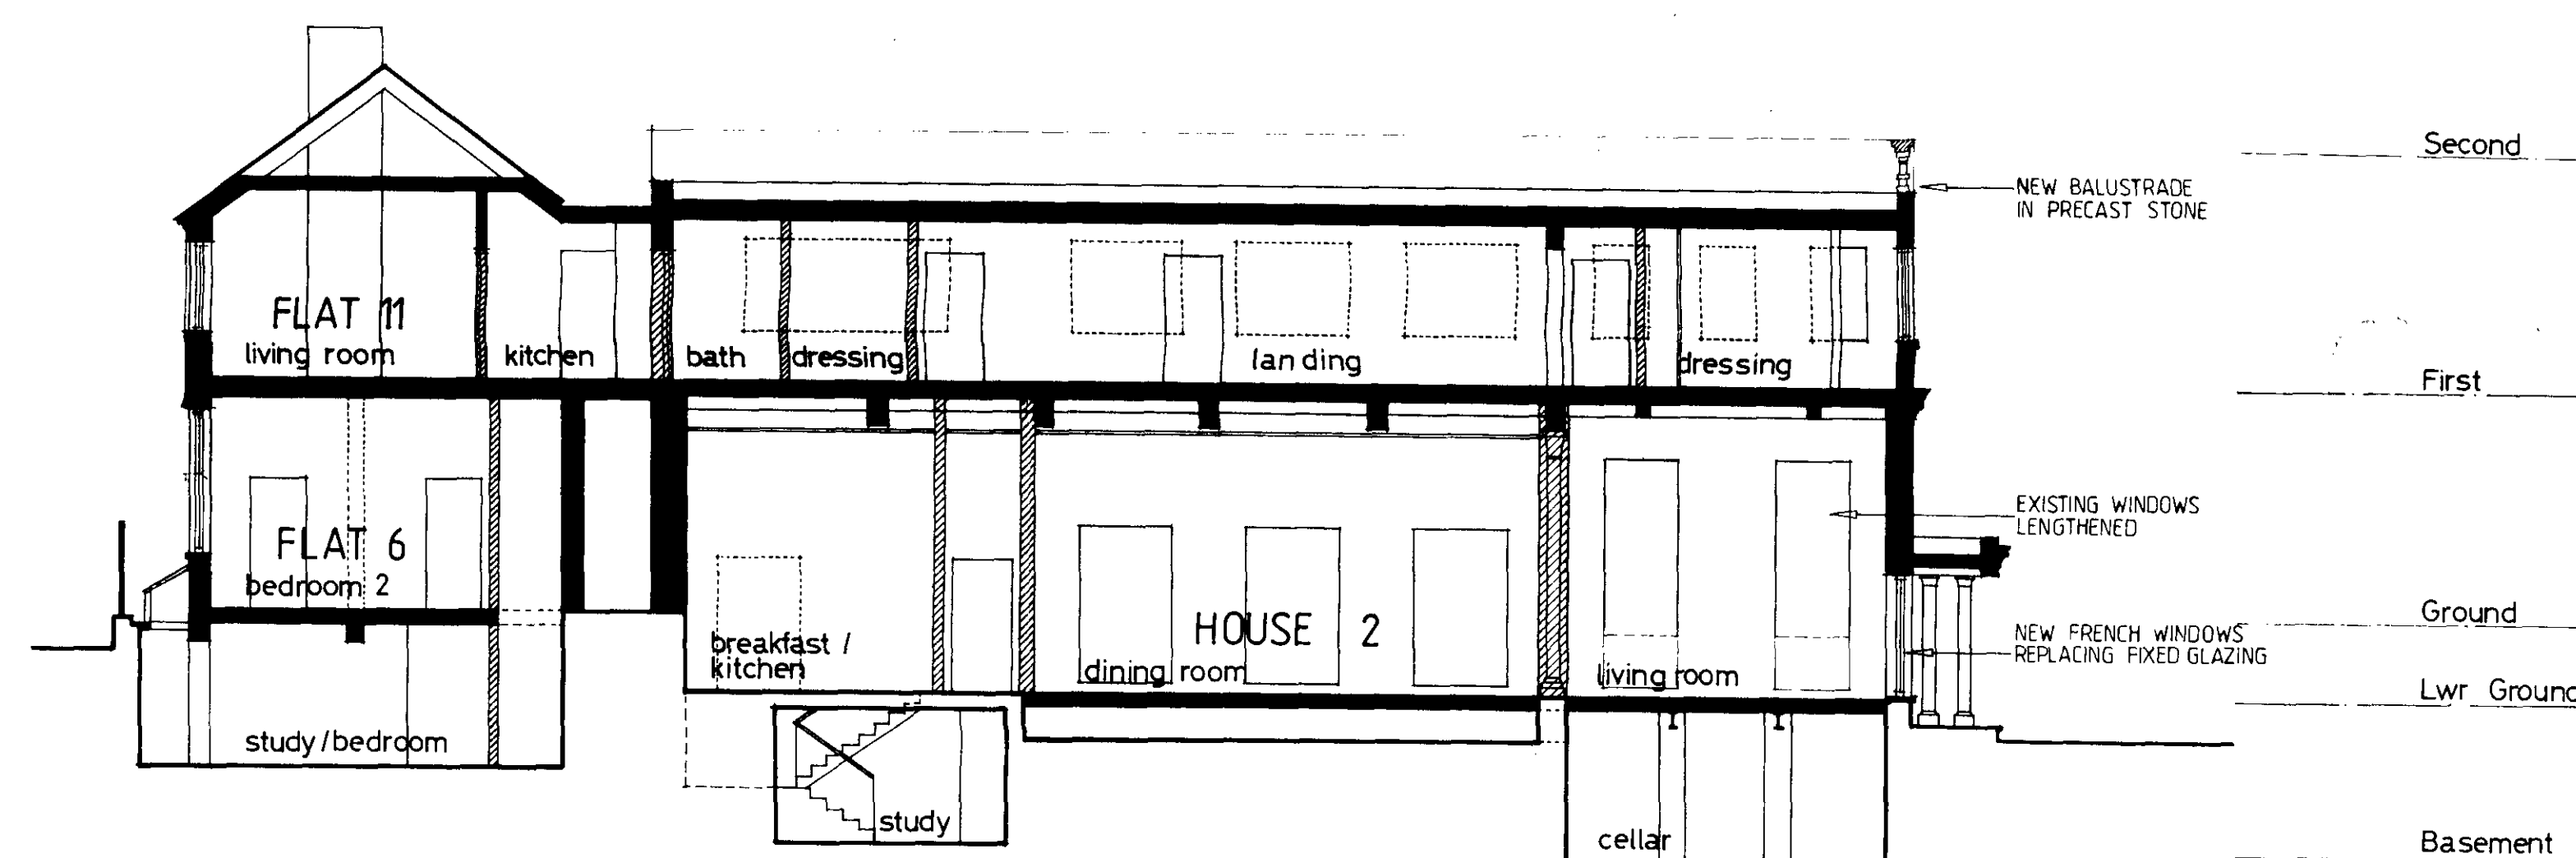


TP9400865

HB9470168

SECTION C-C AS PROPOSED.
Drawing no. 2467/08 Scale 1:100

Inverforth House
London NW3

Date MAY '94
Rottenberg Associates Architects
134 Gloucester Avenue London NW1 8JA 071-586 4343 Telex 8954044 Fax 071-722 0321

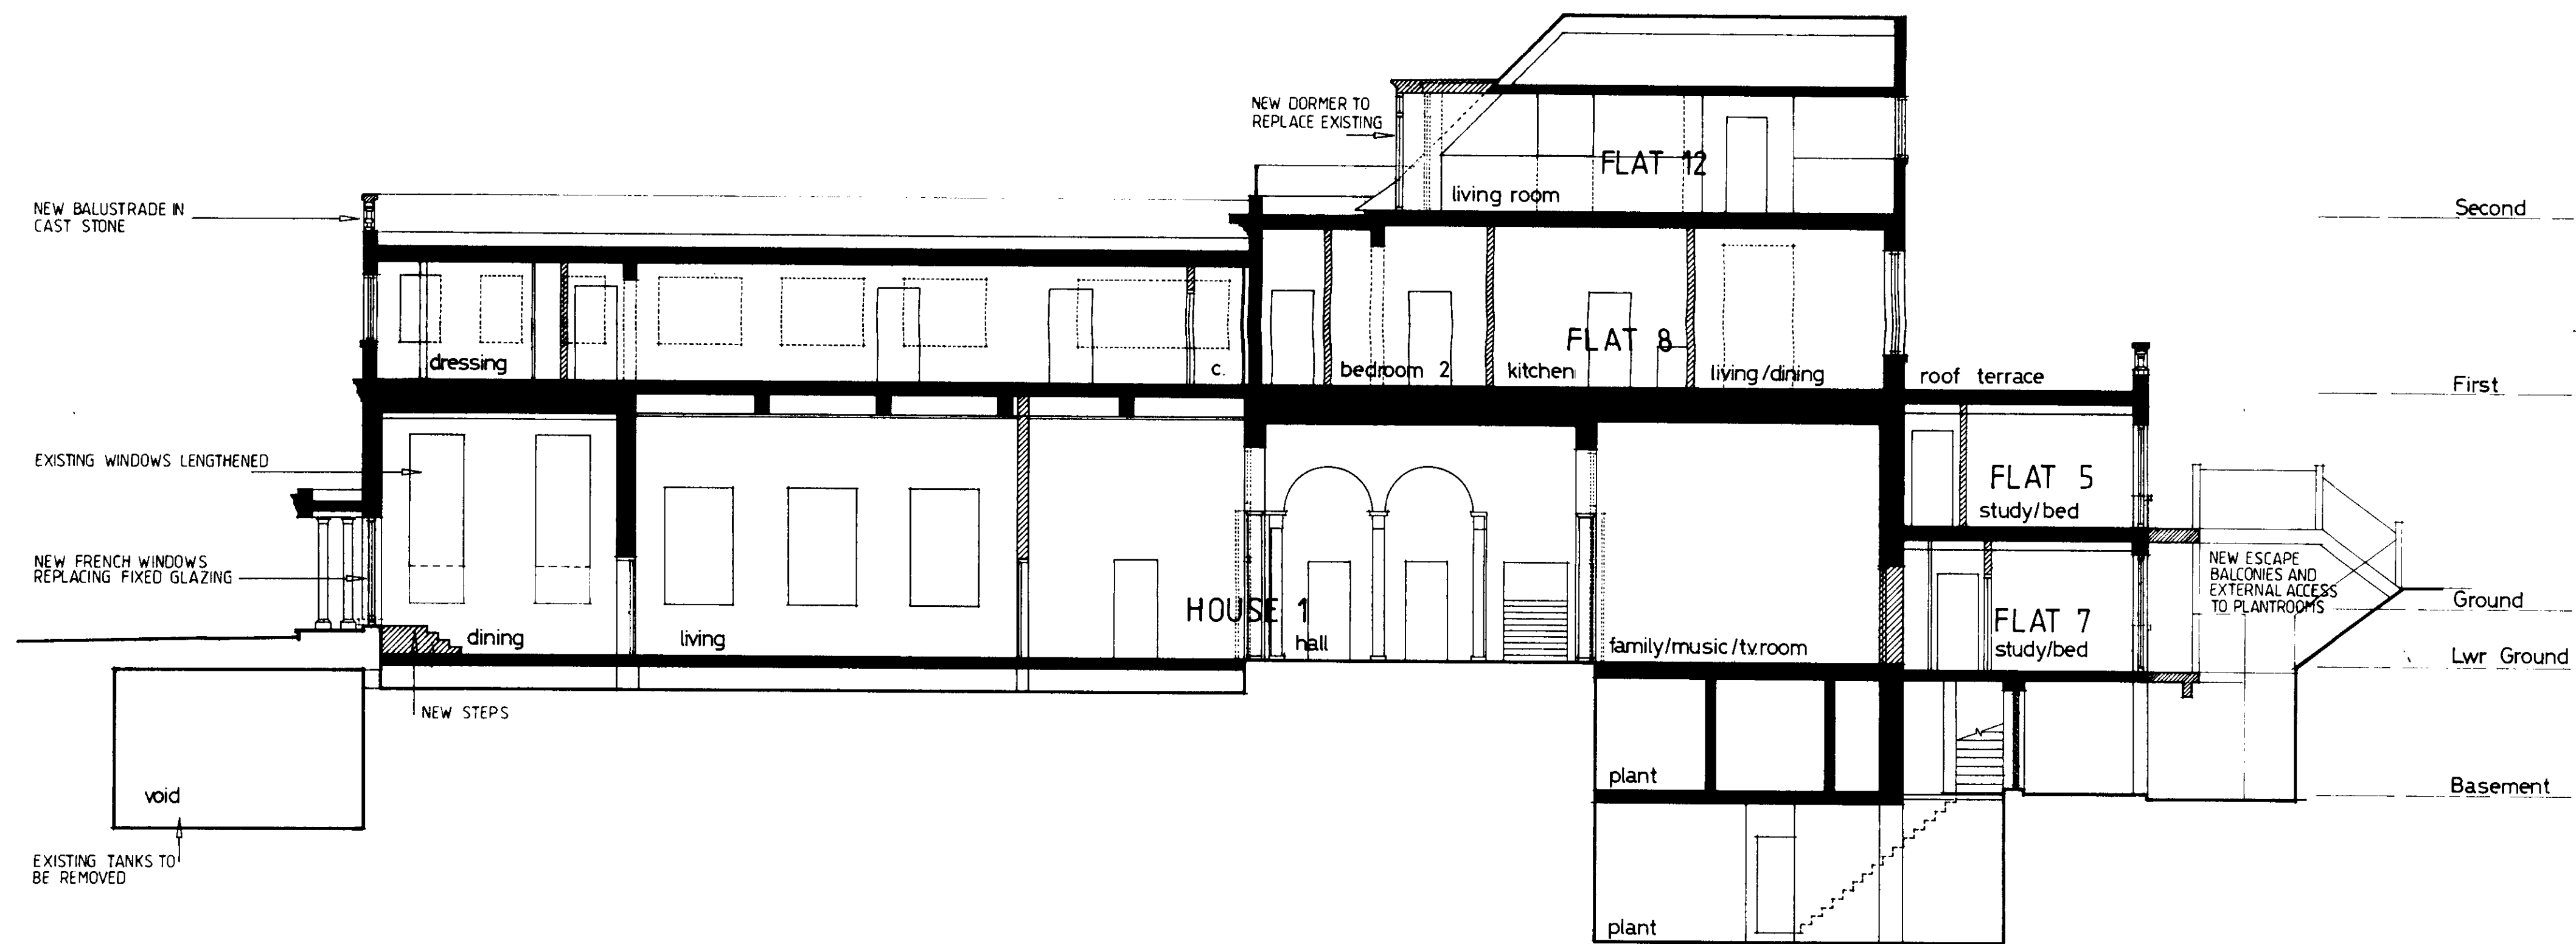

TP9 4 008 65

PR9 4 701 68

SECTION B-B AS PROPOSED
Drawing no. 2467/07 Scale 1:100


Inverforth House
London NW3

Date MAY '94



Rottenberg Associates Architects

134 Gloucester Avenue London NW1 8JA 071-586 4343 Telex 8054944 Fax 071-722 0321

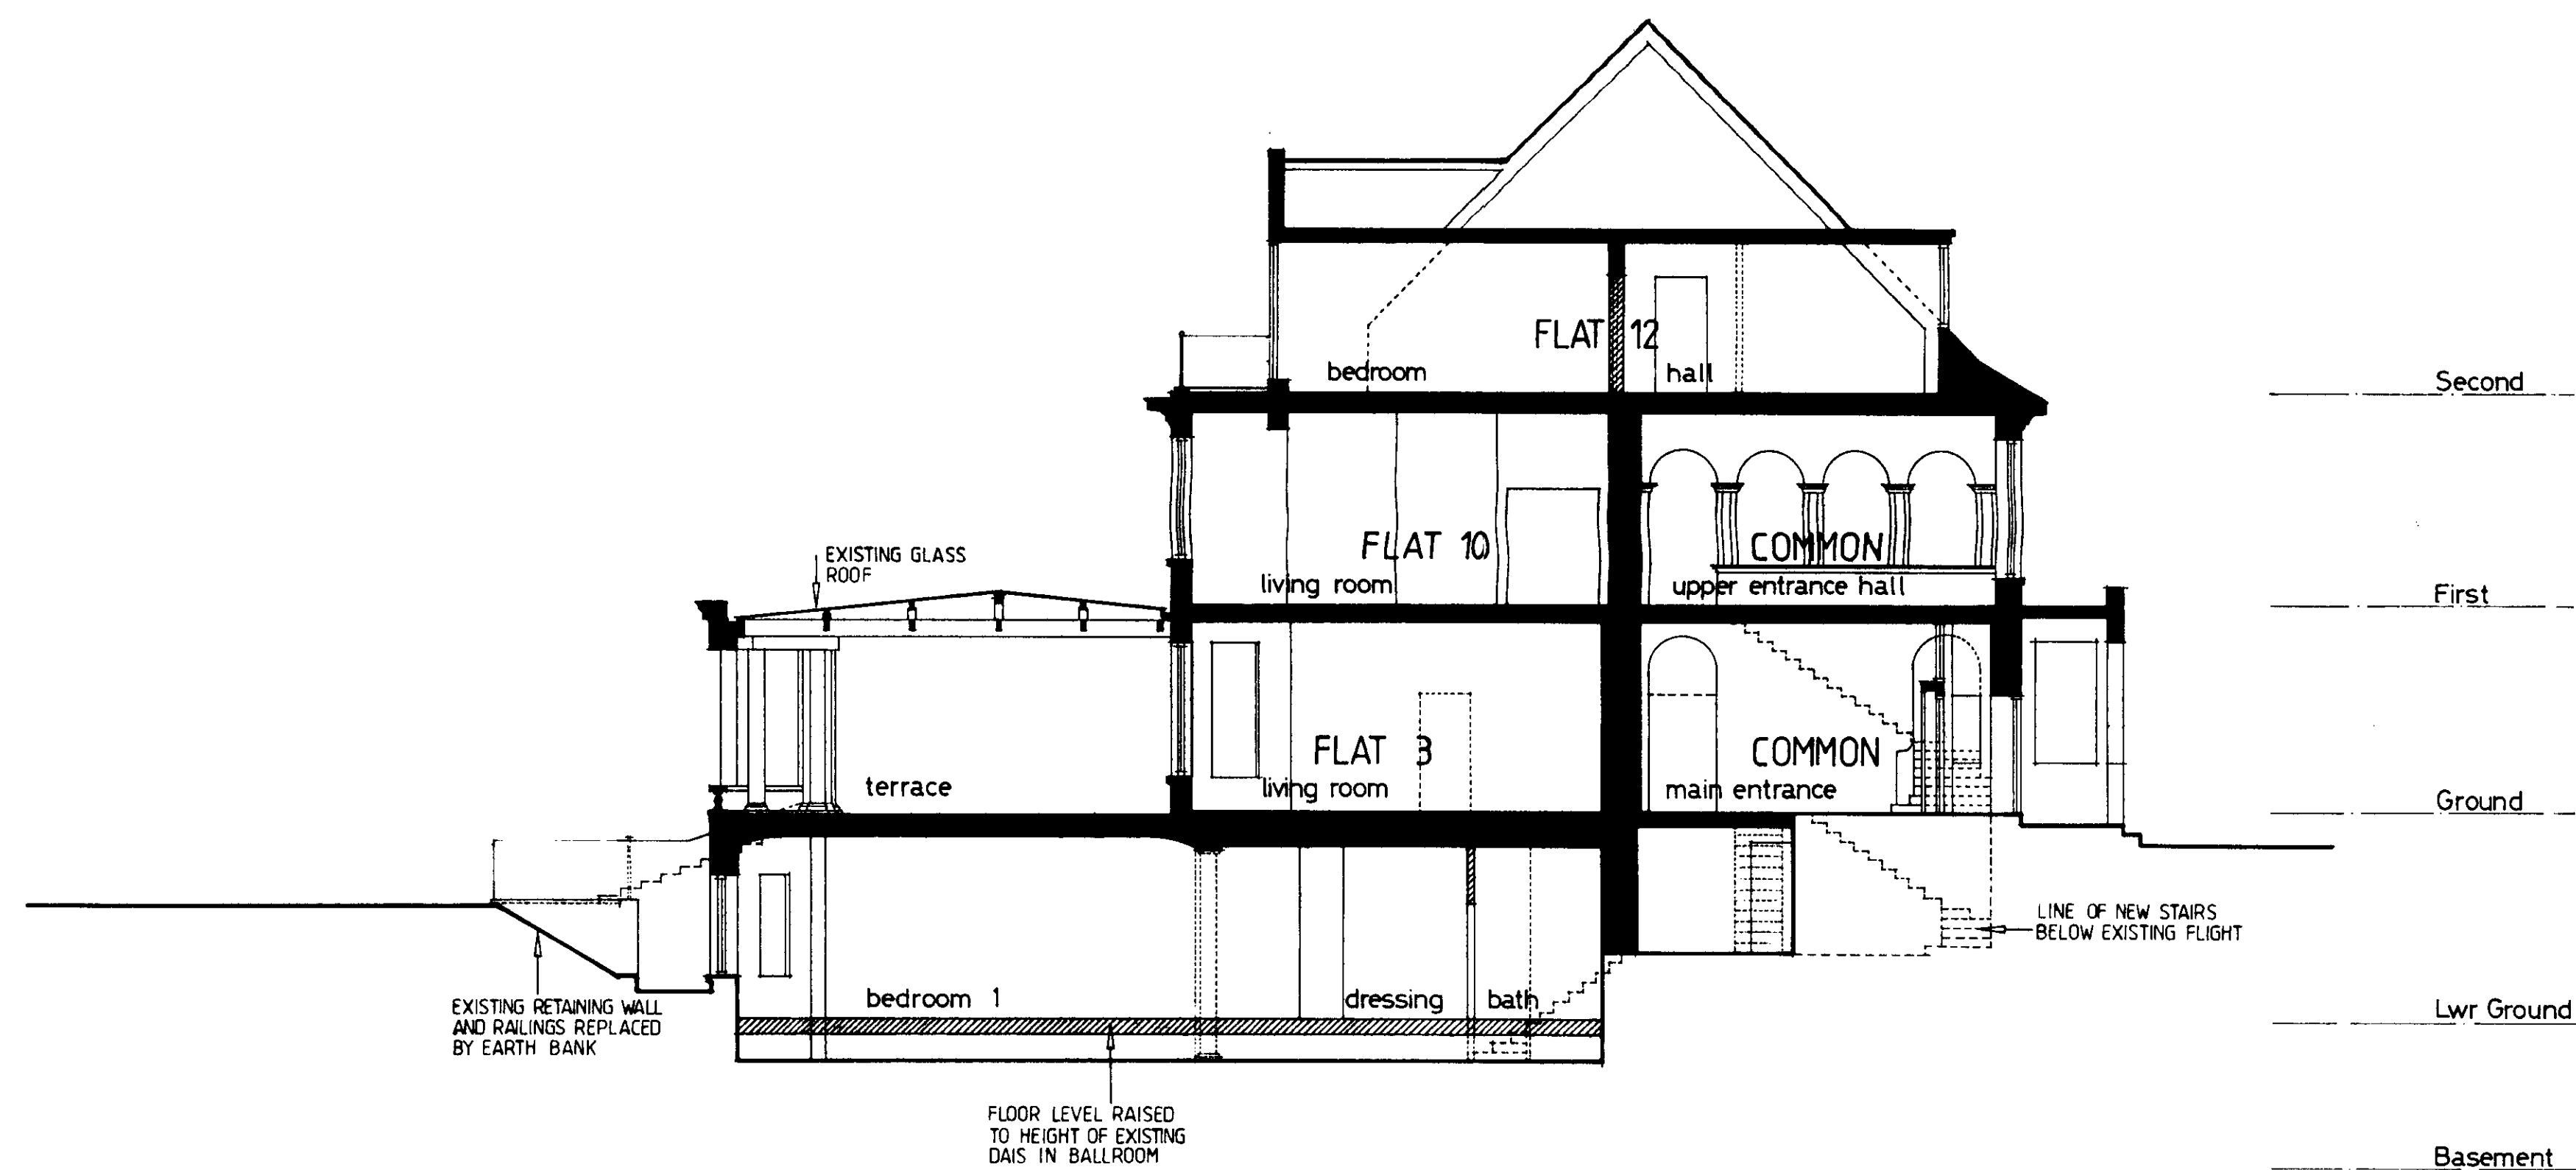

TP9 4 008 65

KB9 4 70 168


SECTION A-A AS PROPOSED
Drawing no. 2467-106 Scale 1:100

Inverforth House
London NW3



Date MAY '94
Rottenberg Associates Architects

134 Gloucester Avenue London NW1 8JA 071-586 4343 Telex 8954944 Fax 071-722 0321

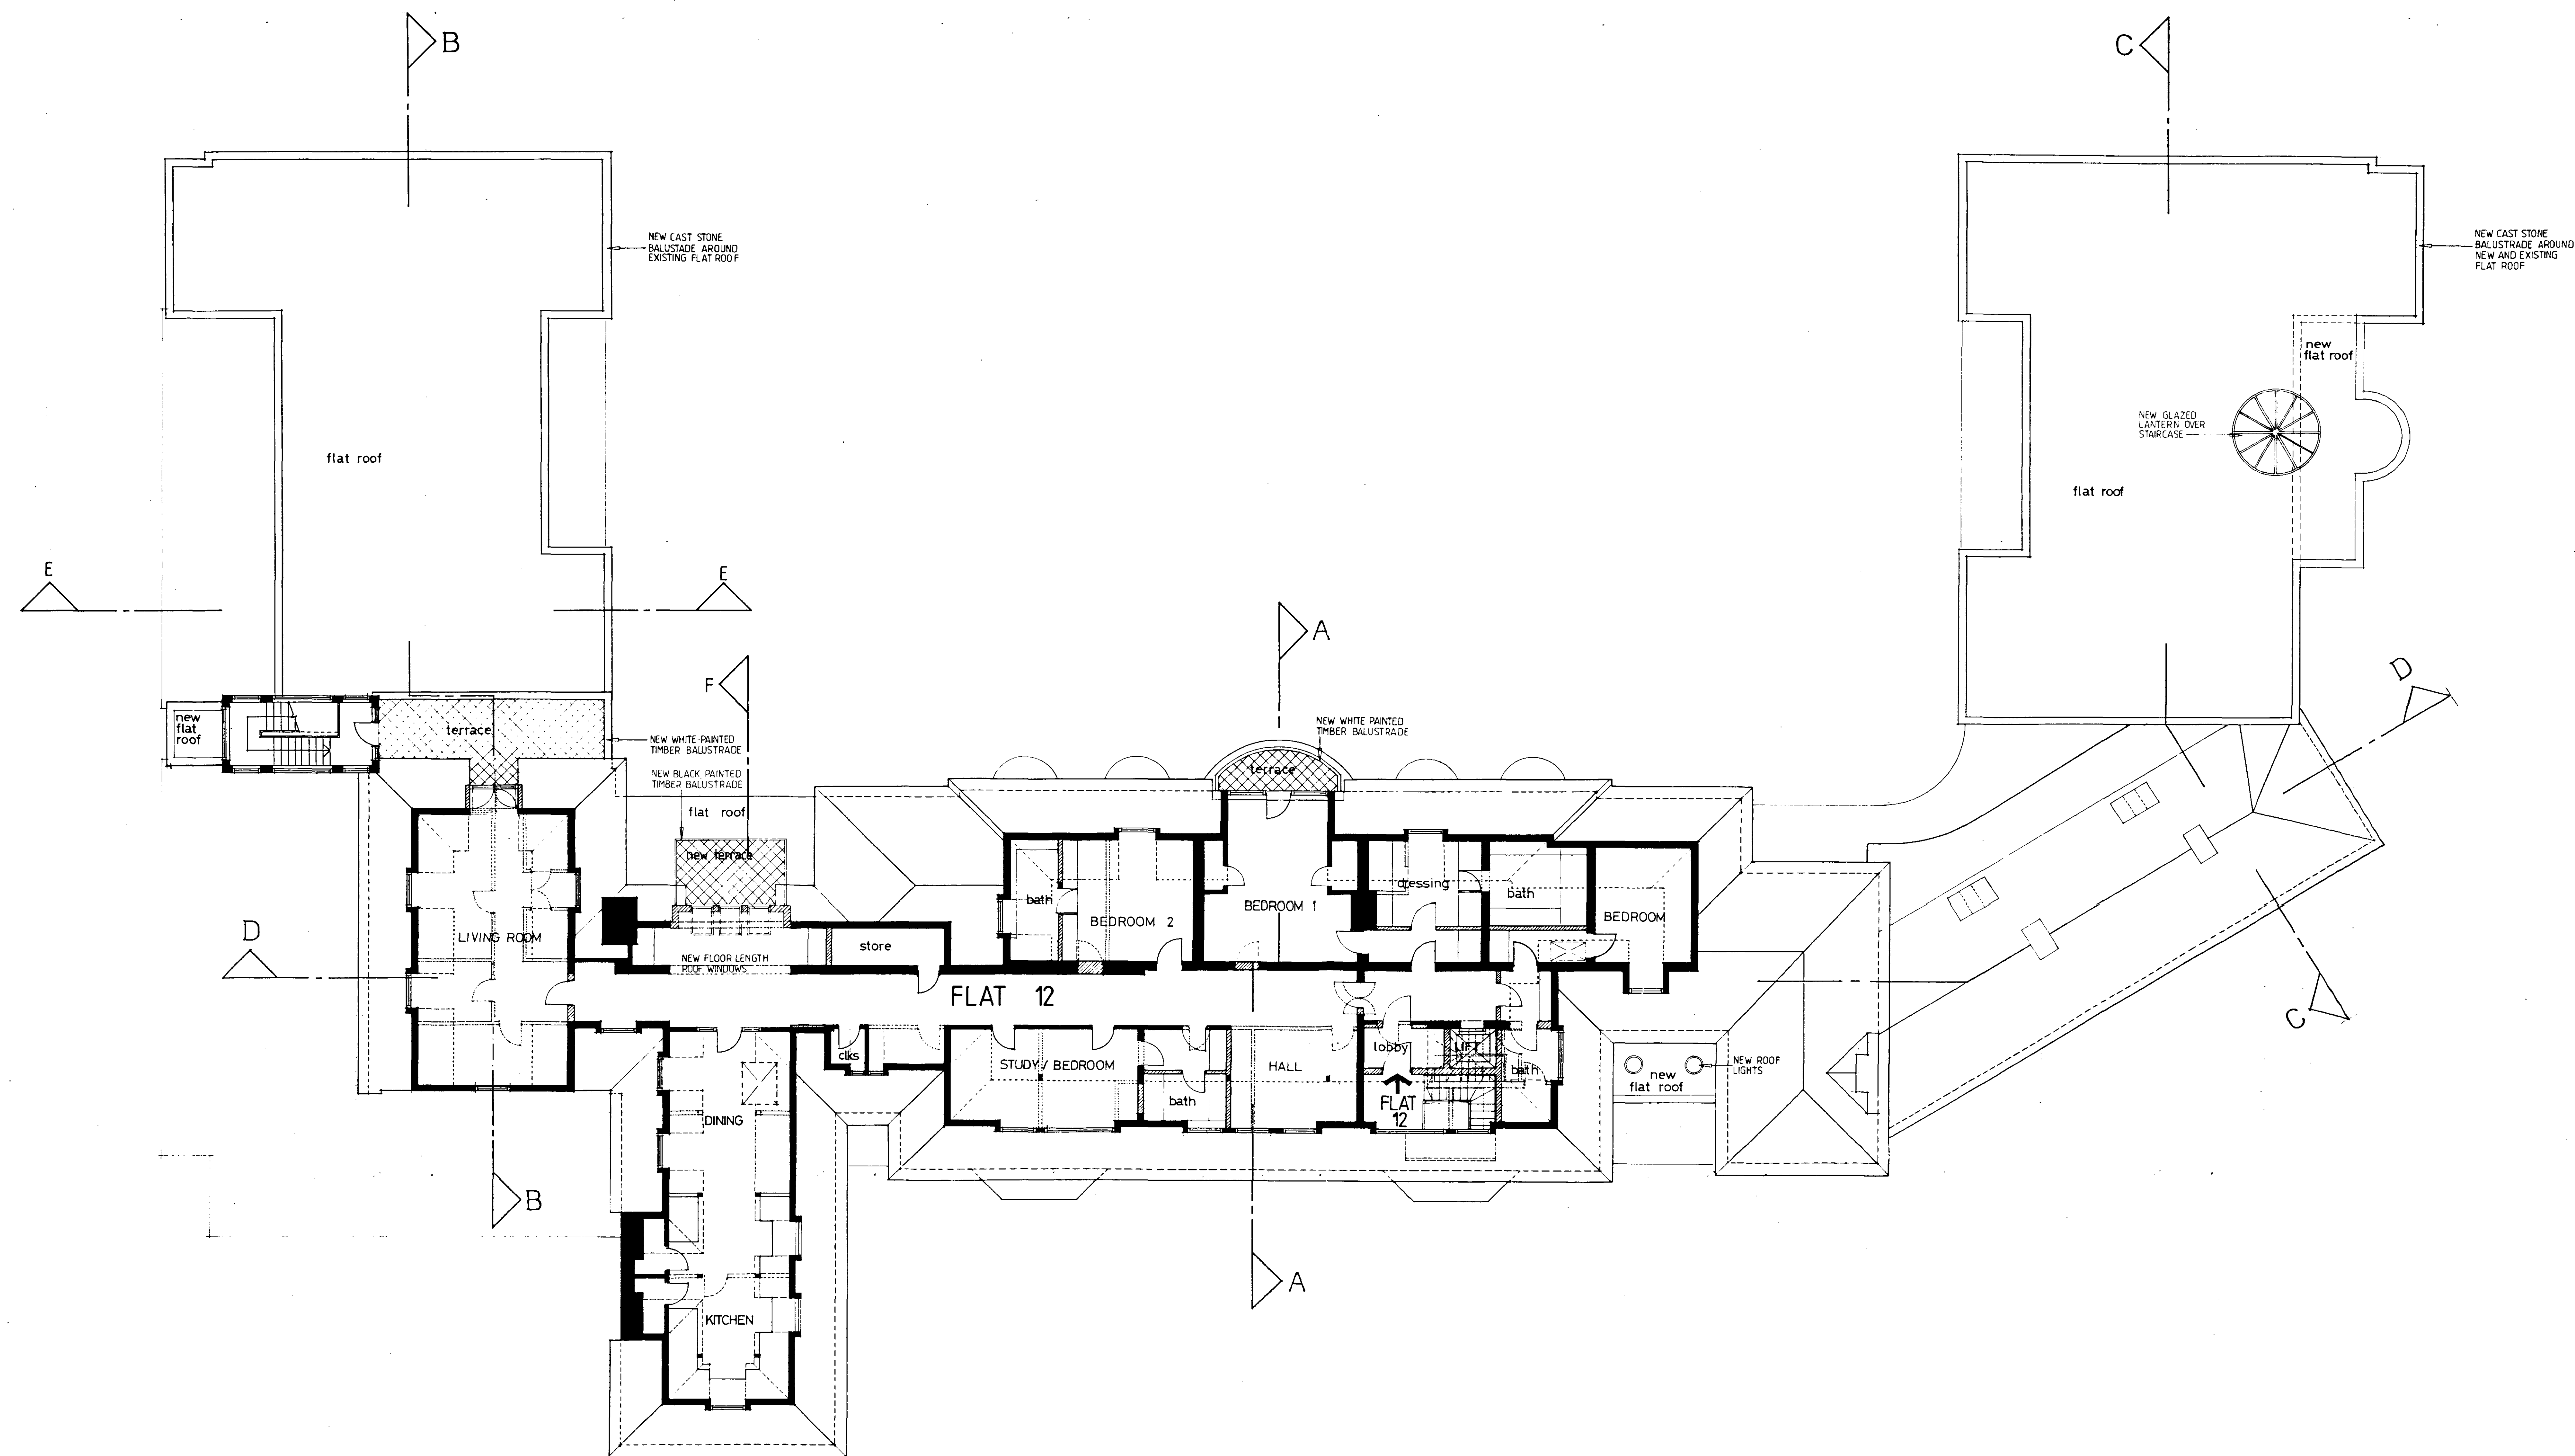


F9400865R1
F947010001

REV A - OCT 94

SECOND FLOOR PLAN AS PROPOSED
Drawing no. 2467/05A Scale 1/100

Inverforth House
London NW3

Date
Rottenberg Associates Architects
134 Gloucester Avenue London NW1 6JA 071-586 4343 Tel: 8954944 Fax 071-722 0321

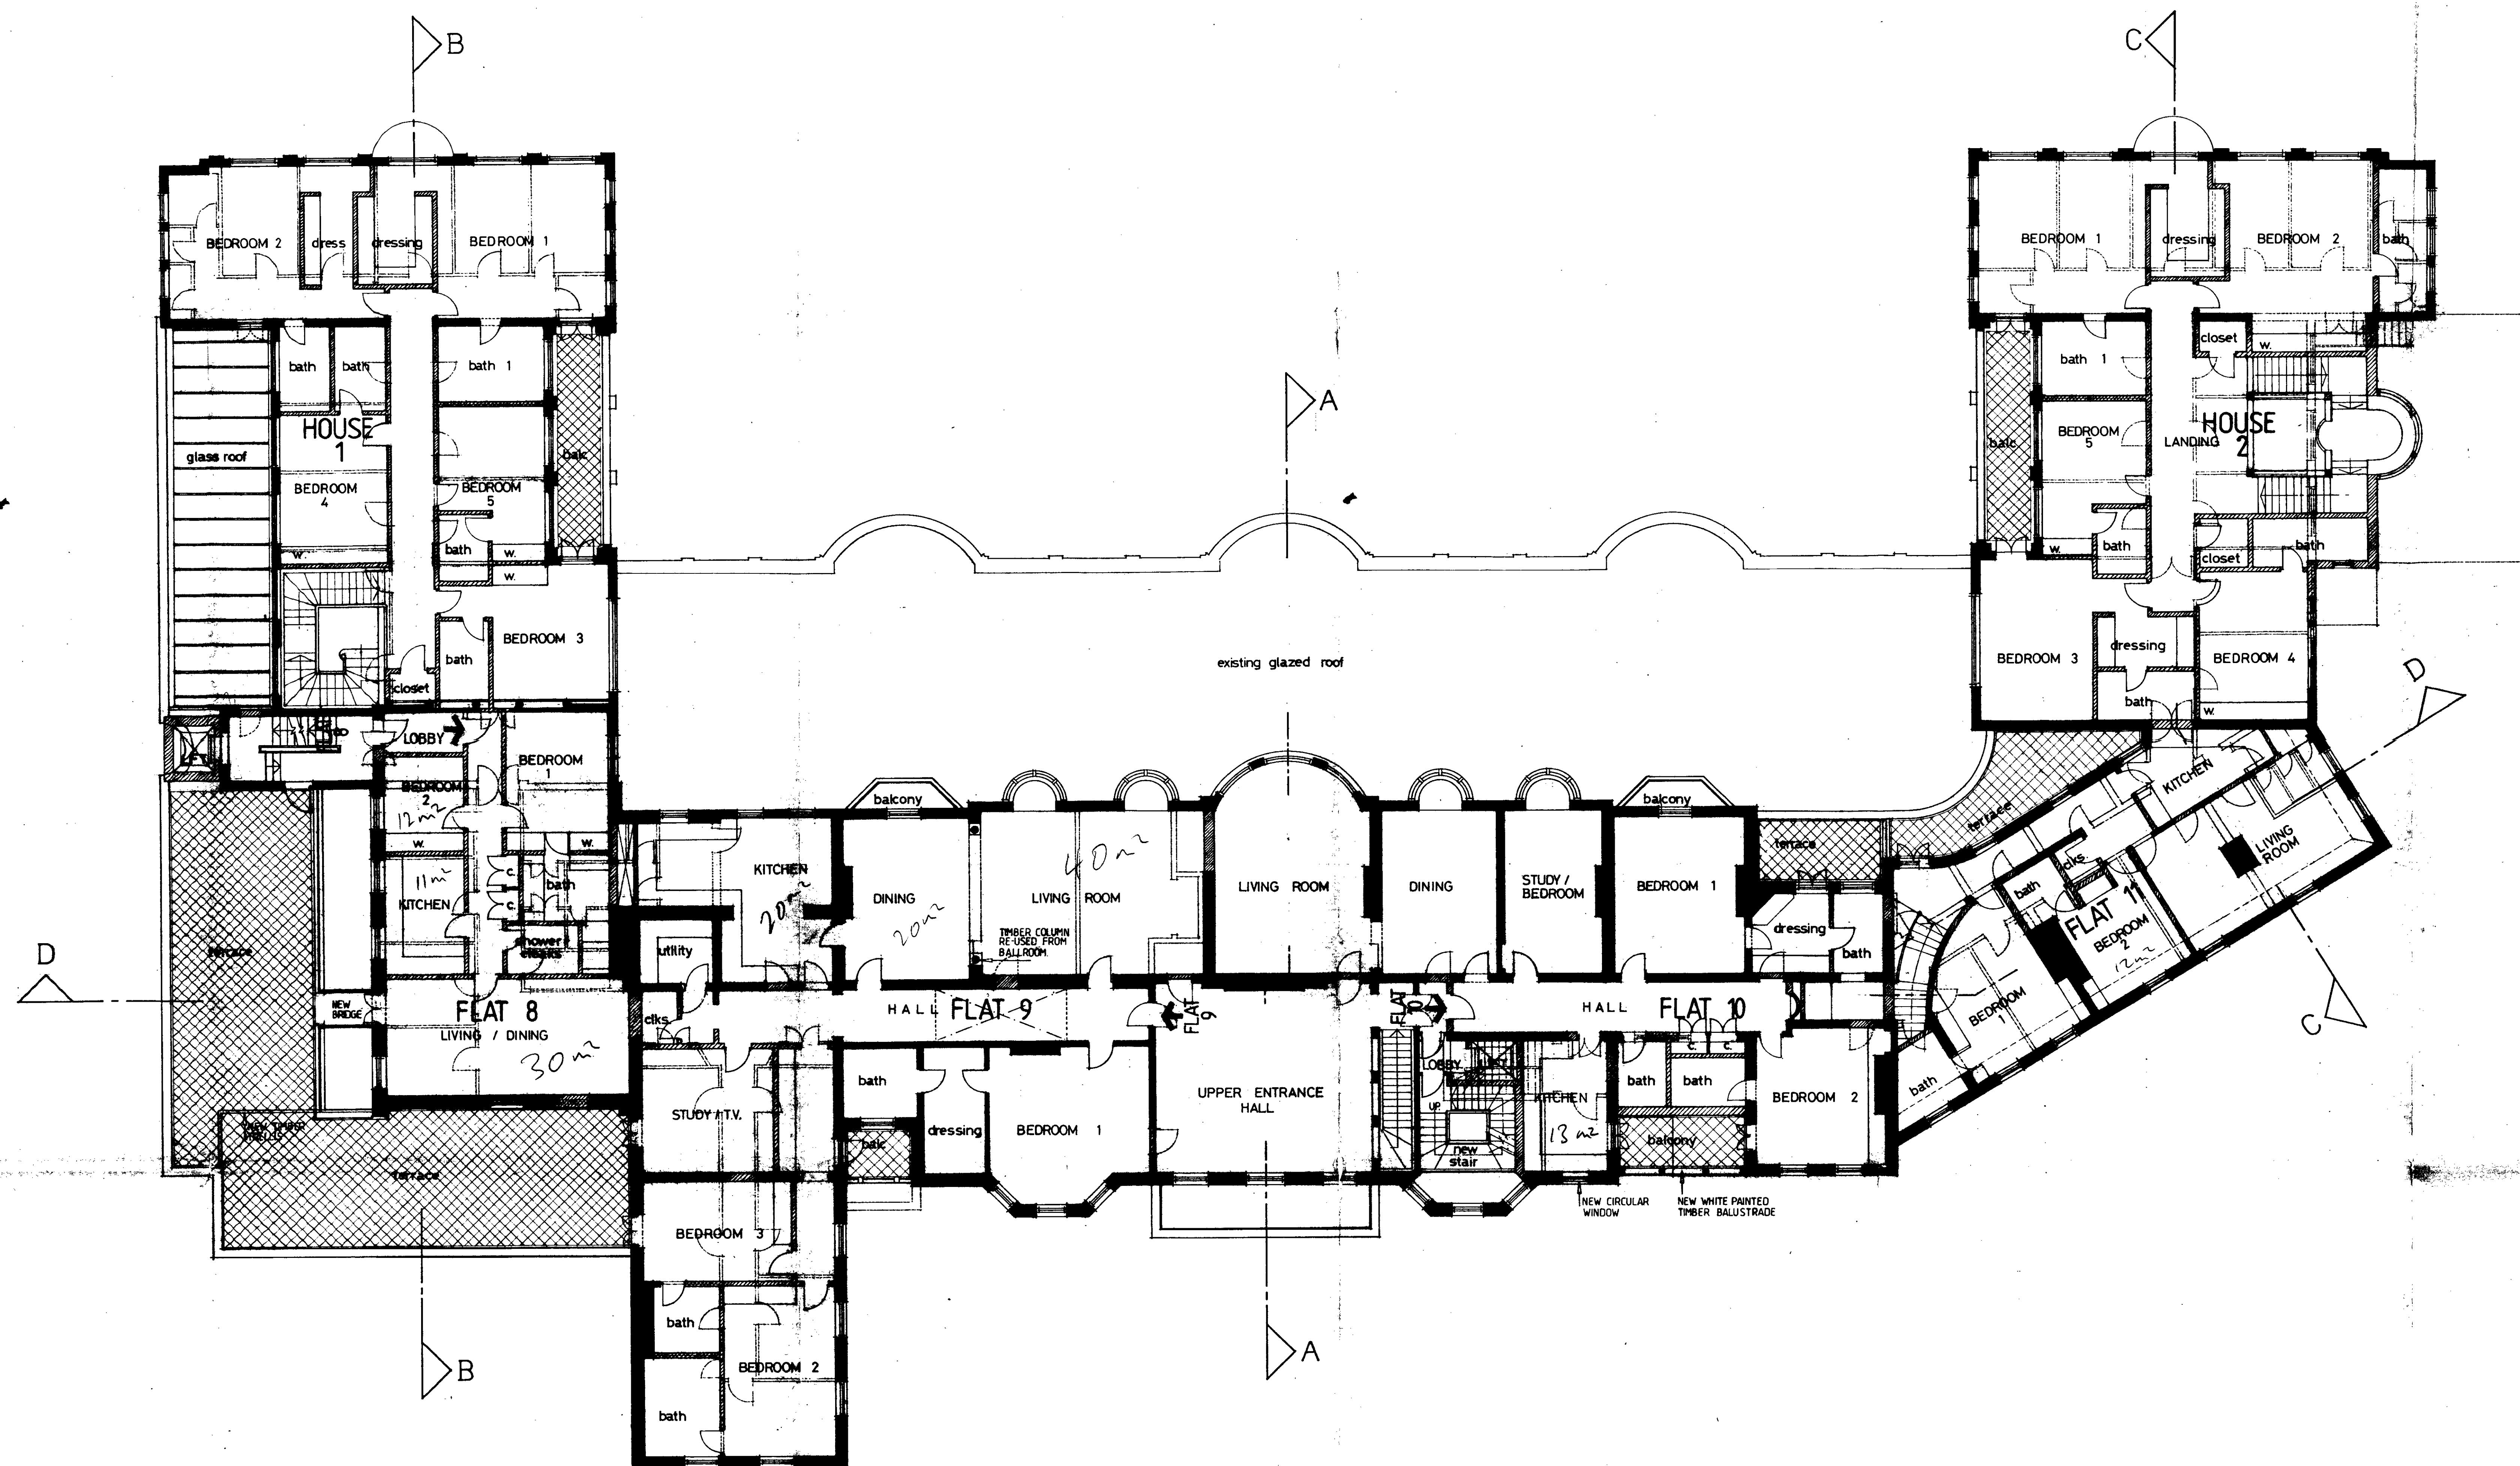

TP9 4 008 65


HB9 4 701 68

FIRST FLOOR PLAN AS PROPOSED
Drawing no: 2667/04 Scale 1/50

Inverforth House
London NW3

Date MAY '94
Rotenberg Associates Architects

124 Gloucester Avenue London NW1 6JA 01-659 4843 7892 8881644 Fax 01-222 4521

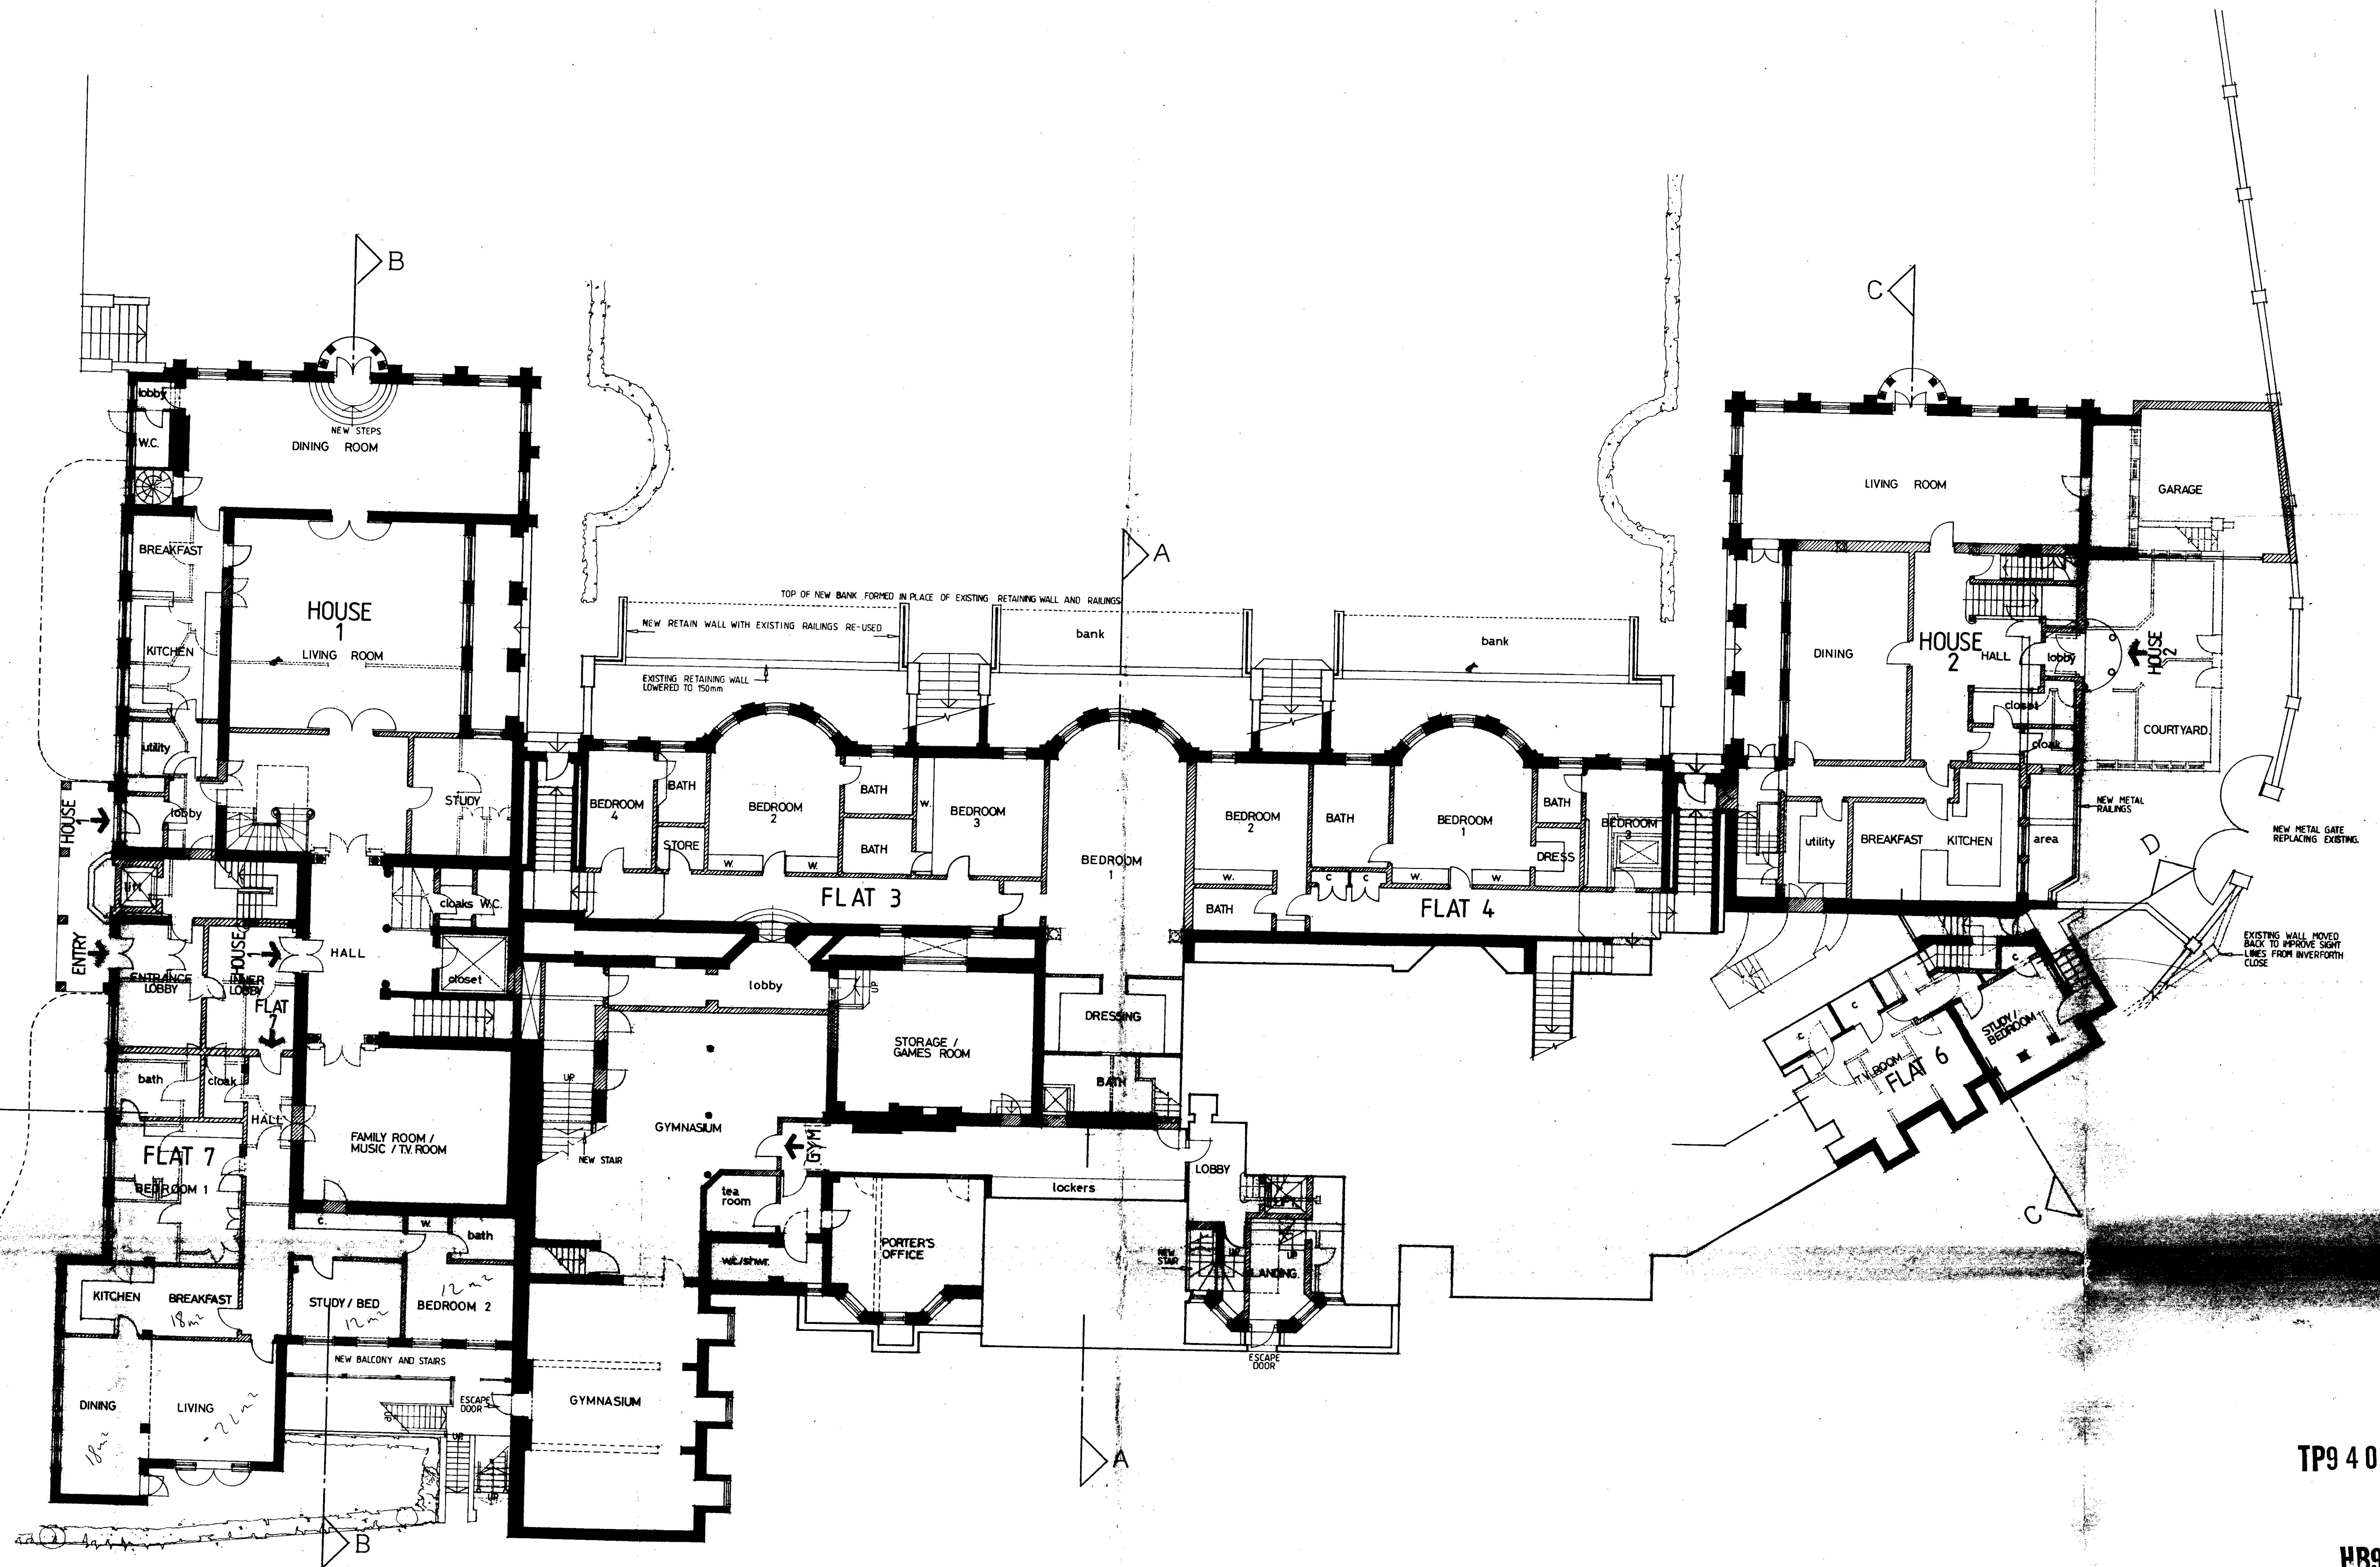


TP9 4 008 65

HB9 4 70 168

LOWER GROUND FLOOR PLAN AS PROPOSED
Drawing no. 2467/02 Scale 1:100

Inverforth House
London NW3

Date MAY '96
Rottenberg Associates Architects
100 Gloucester Avenue, London, W1G 6LH Tel: 011 459 4444 Fax: 011 459 4445

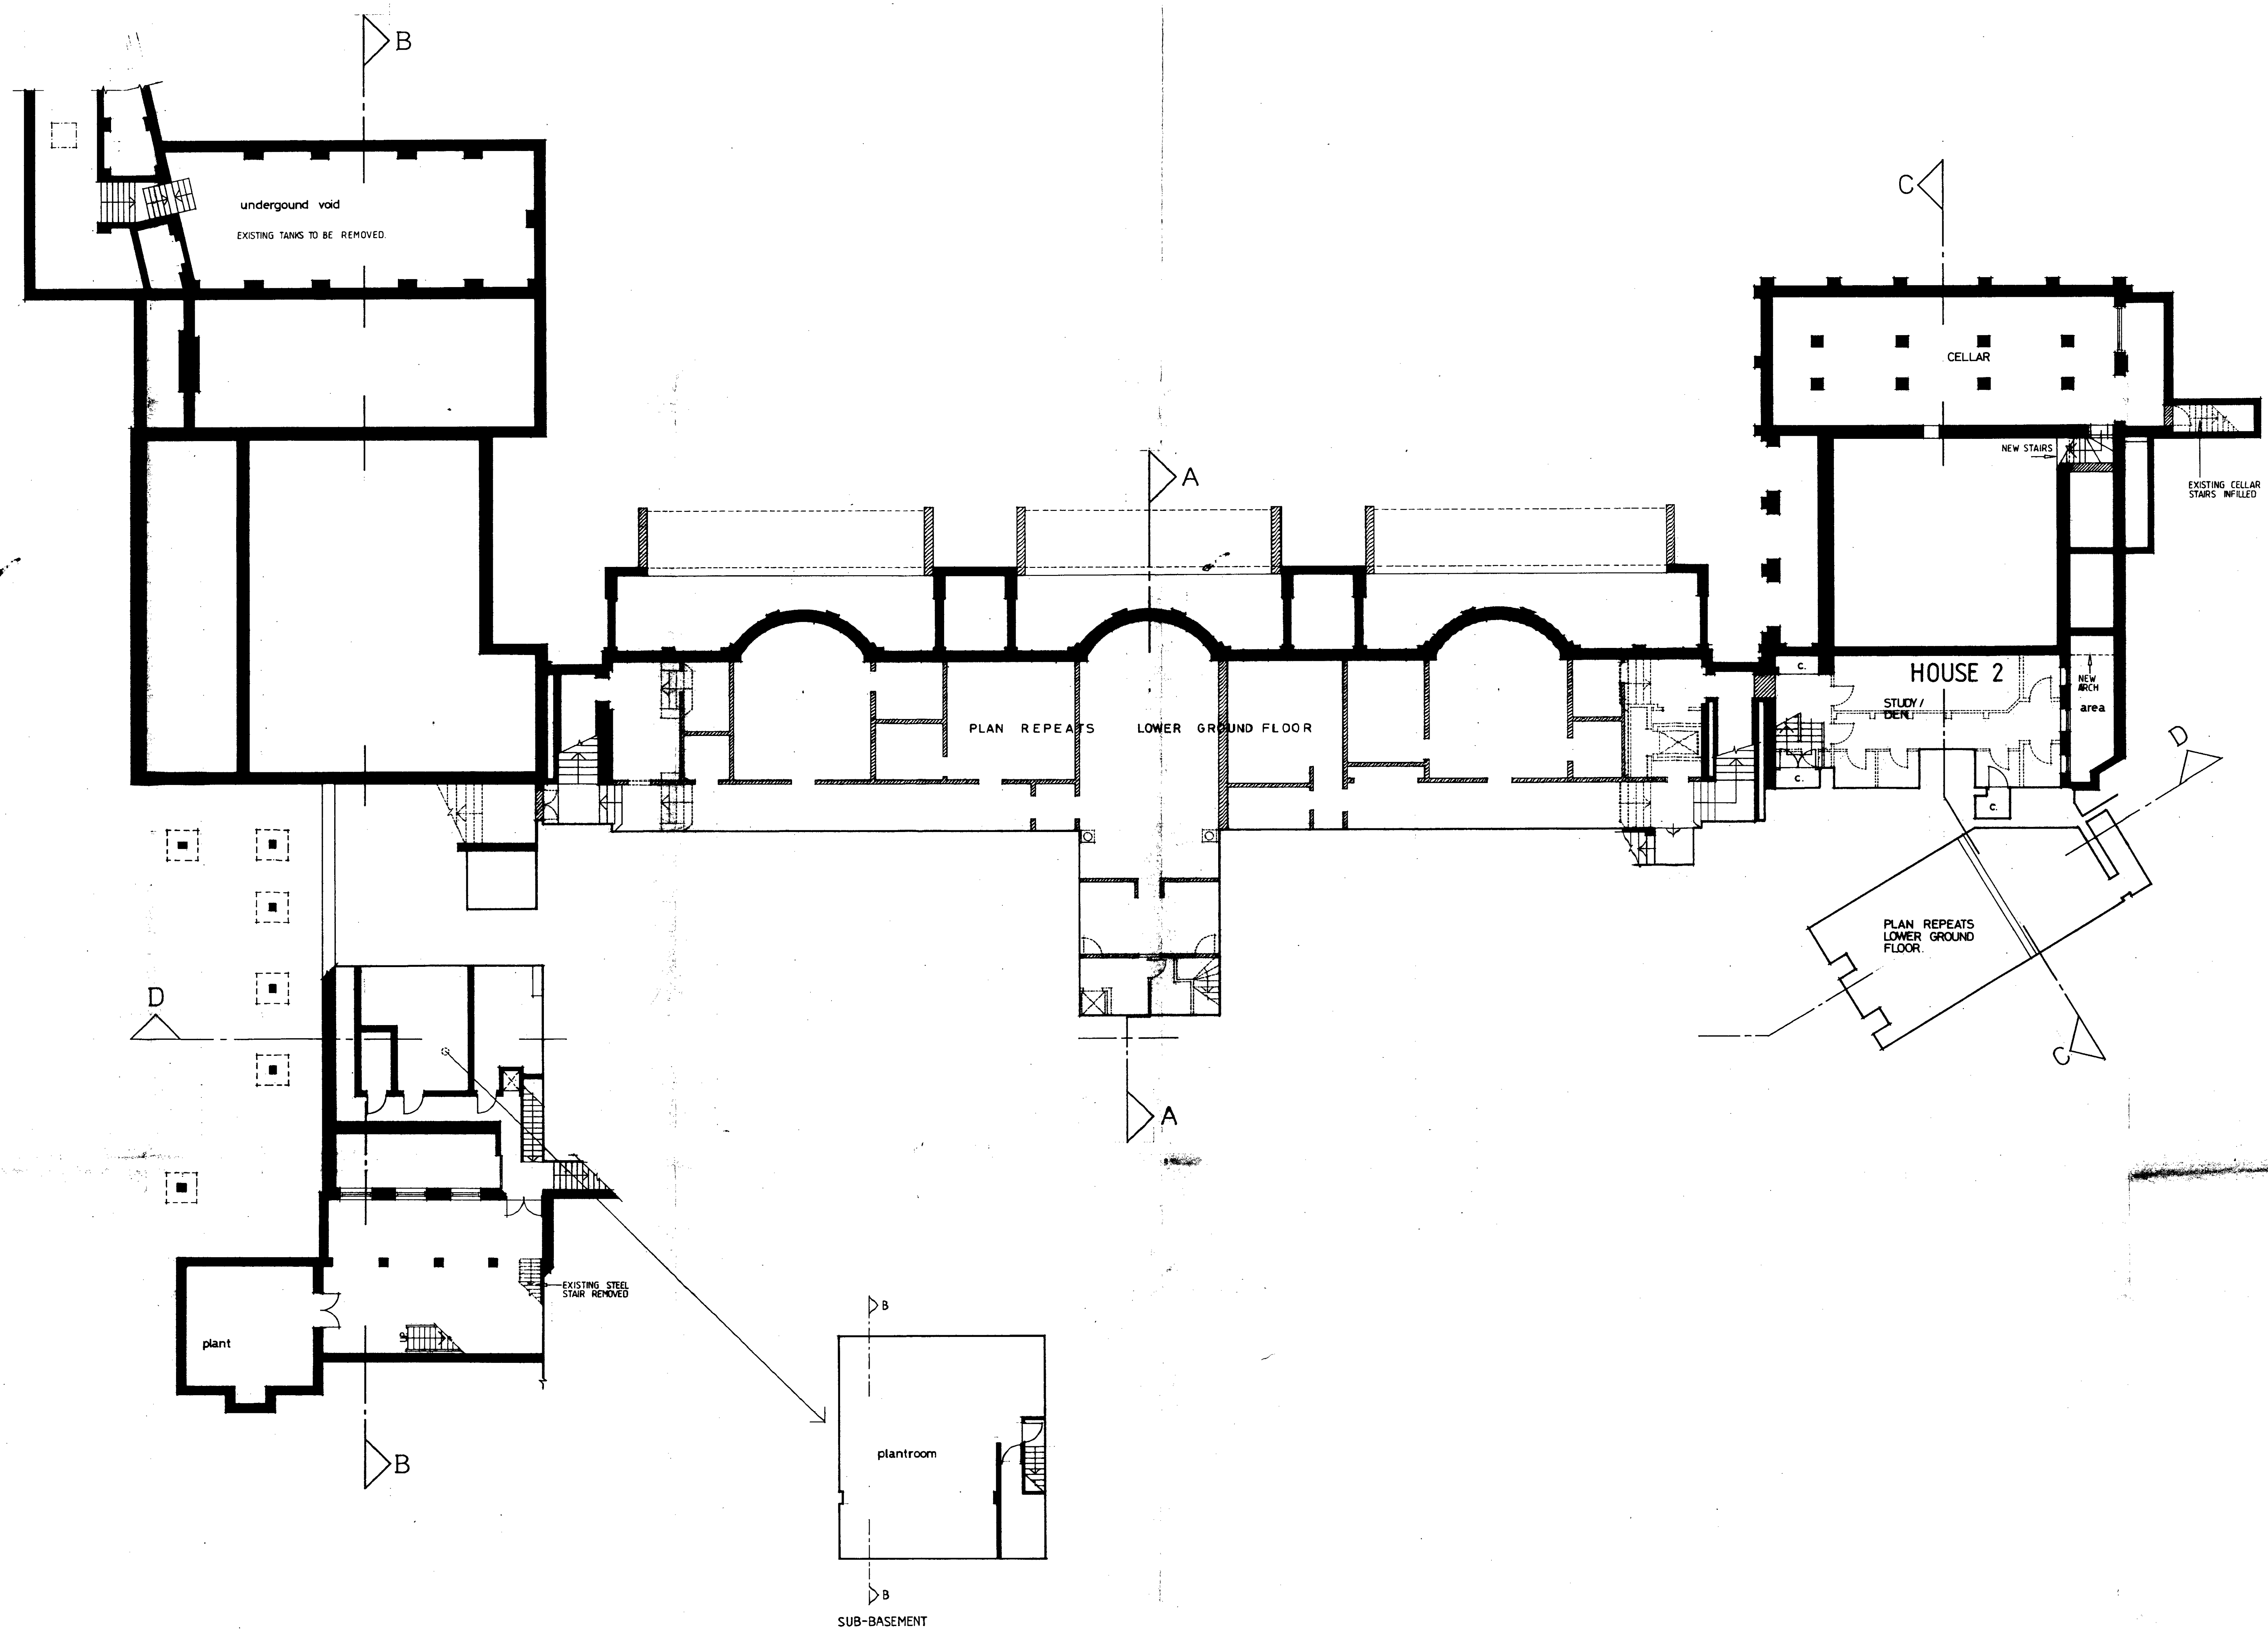


TP9 400865

HB9 470168


BASEMENT PLAN AS PROPOSED
Drawing no. 2467/01 Scale 1:100

Inverforth House
London NW3

Date MAY '94
Rottenberg Associates Architects
124 Chiswick Avenue London NW1 6JA 01-596 4343 Telex 8954944 Fax 01-723 0321

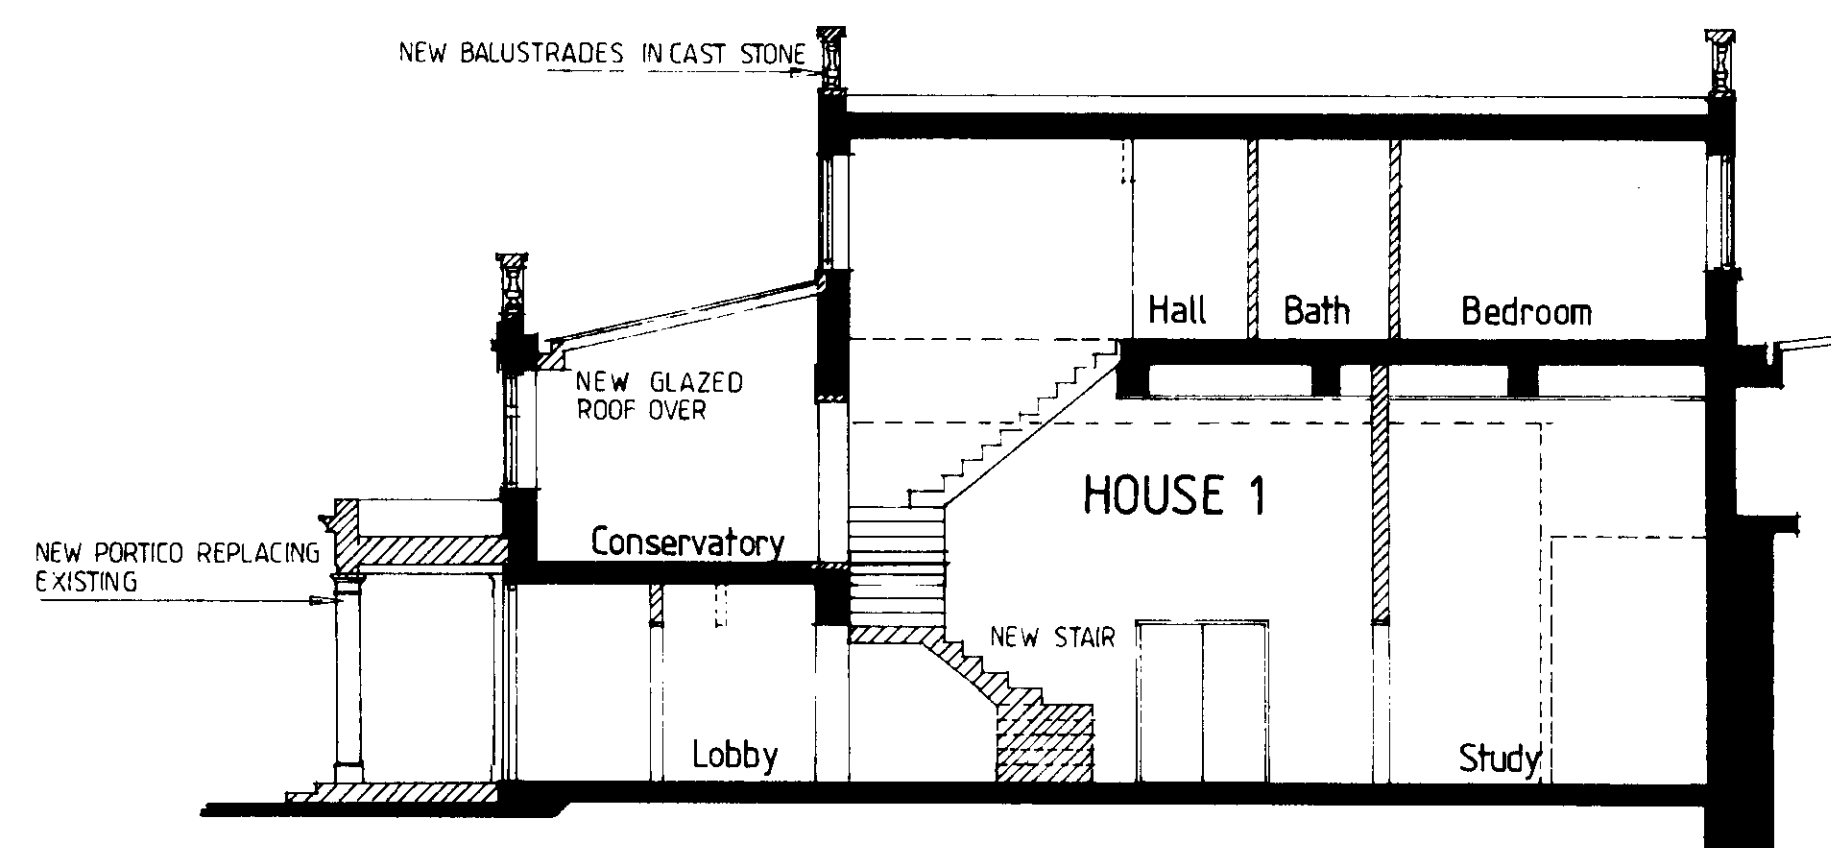

SECTION E-E

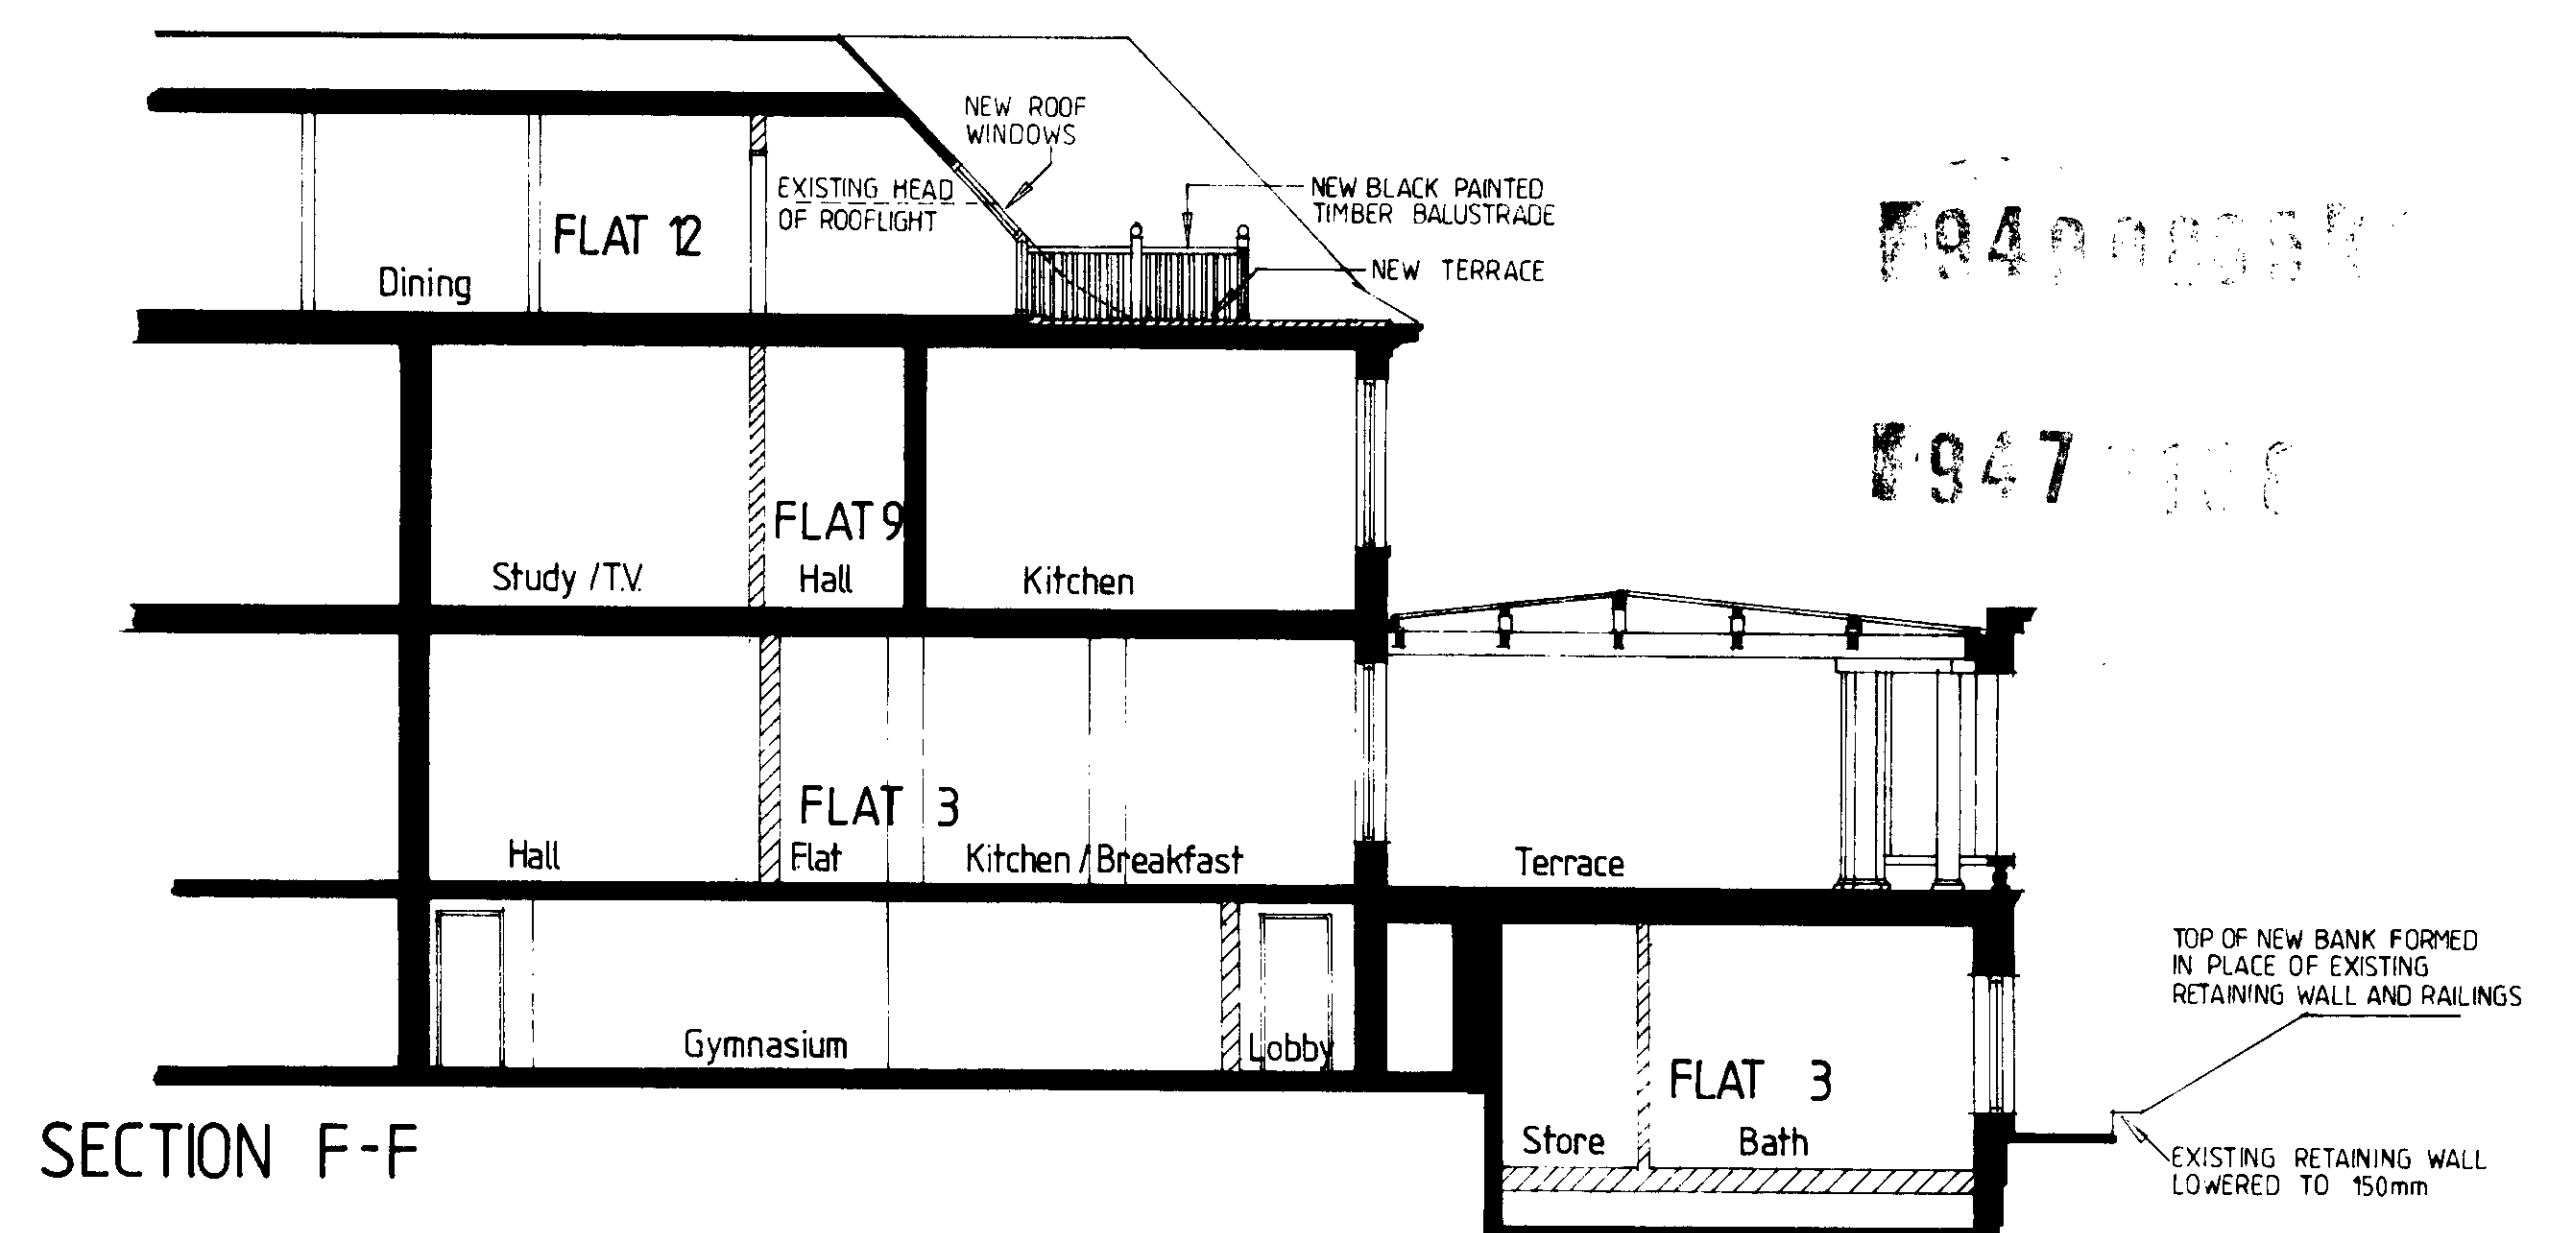

SECTION F-F


SECTIONS E-E & F-F AS PROPOSED
Drawing no. 2467/20 Scale 1:100

Inverforth House
London NW3



Date OCT '94
Rottenberg Associates Architects

134 Gloucester Avenue London NW1 8JA 071-586 4343 Telex 8954844 Fax 071-722 0321

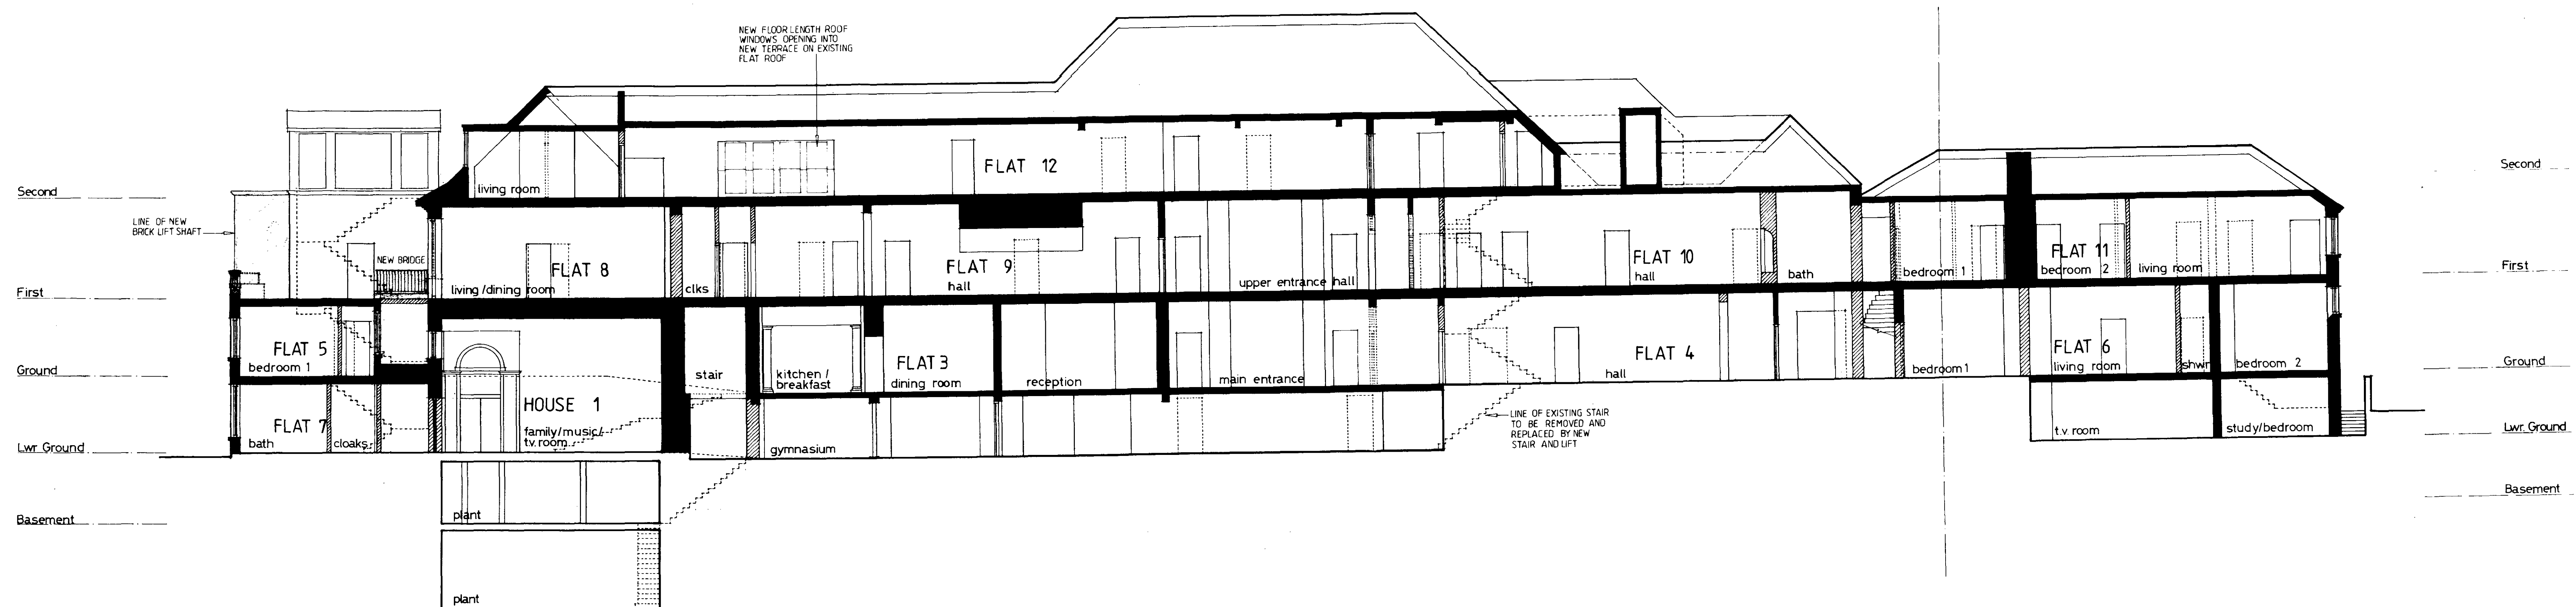

9400865R1

947010001

SECTION D-D AS PROPOSED
Drawing no. 24/67/09 Scale 1/100

Inverforth House
London NW3

Date MAY '94



Rottenberg Associates Architects

134 Gloucester Avenue, London NW1 6JA 071 586 4343 Telex 8954544 Fax 071 722 0321

HEATH

128.40 ex. Vehicular approach to side entrance
INVERFORTH HOUSE

Existing shrubbery

Existing driveway

New piers and gates

Pedestrian gate

130.06 ex.

ex pier removed

REV A OCT '94

PROPOSED NEW LODGE AND
CAR PARK BUILDING

Drawing no. 2467-13A Scale 1:100

Inverforth House
London NW3

Date




Rottenberg Associates Architects


134 Gloucester Avenue London NW1 8JA 071-588 4343 Tel: 8954944 Fax 071-722 0321

19400085R1


19470168R1

NORTH END WAY

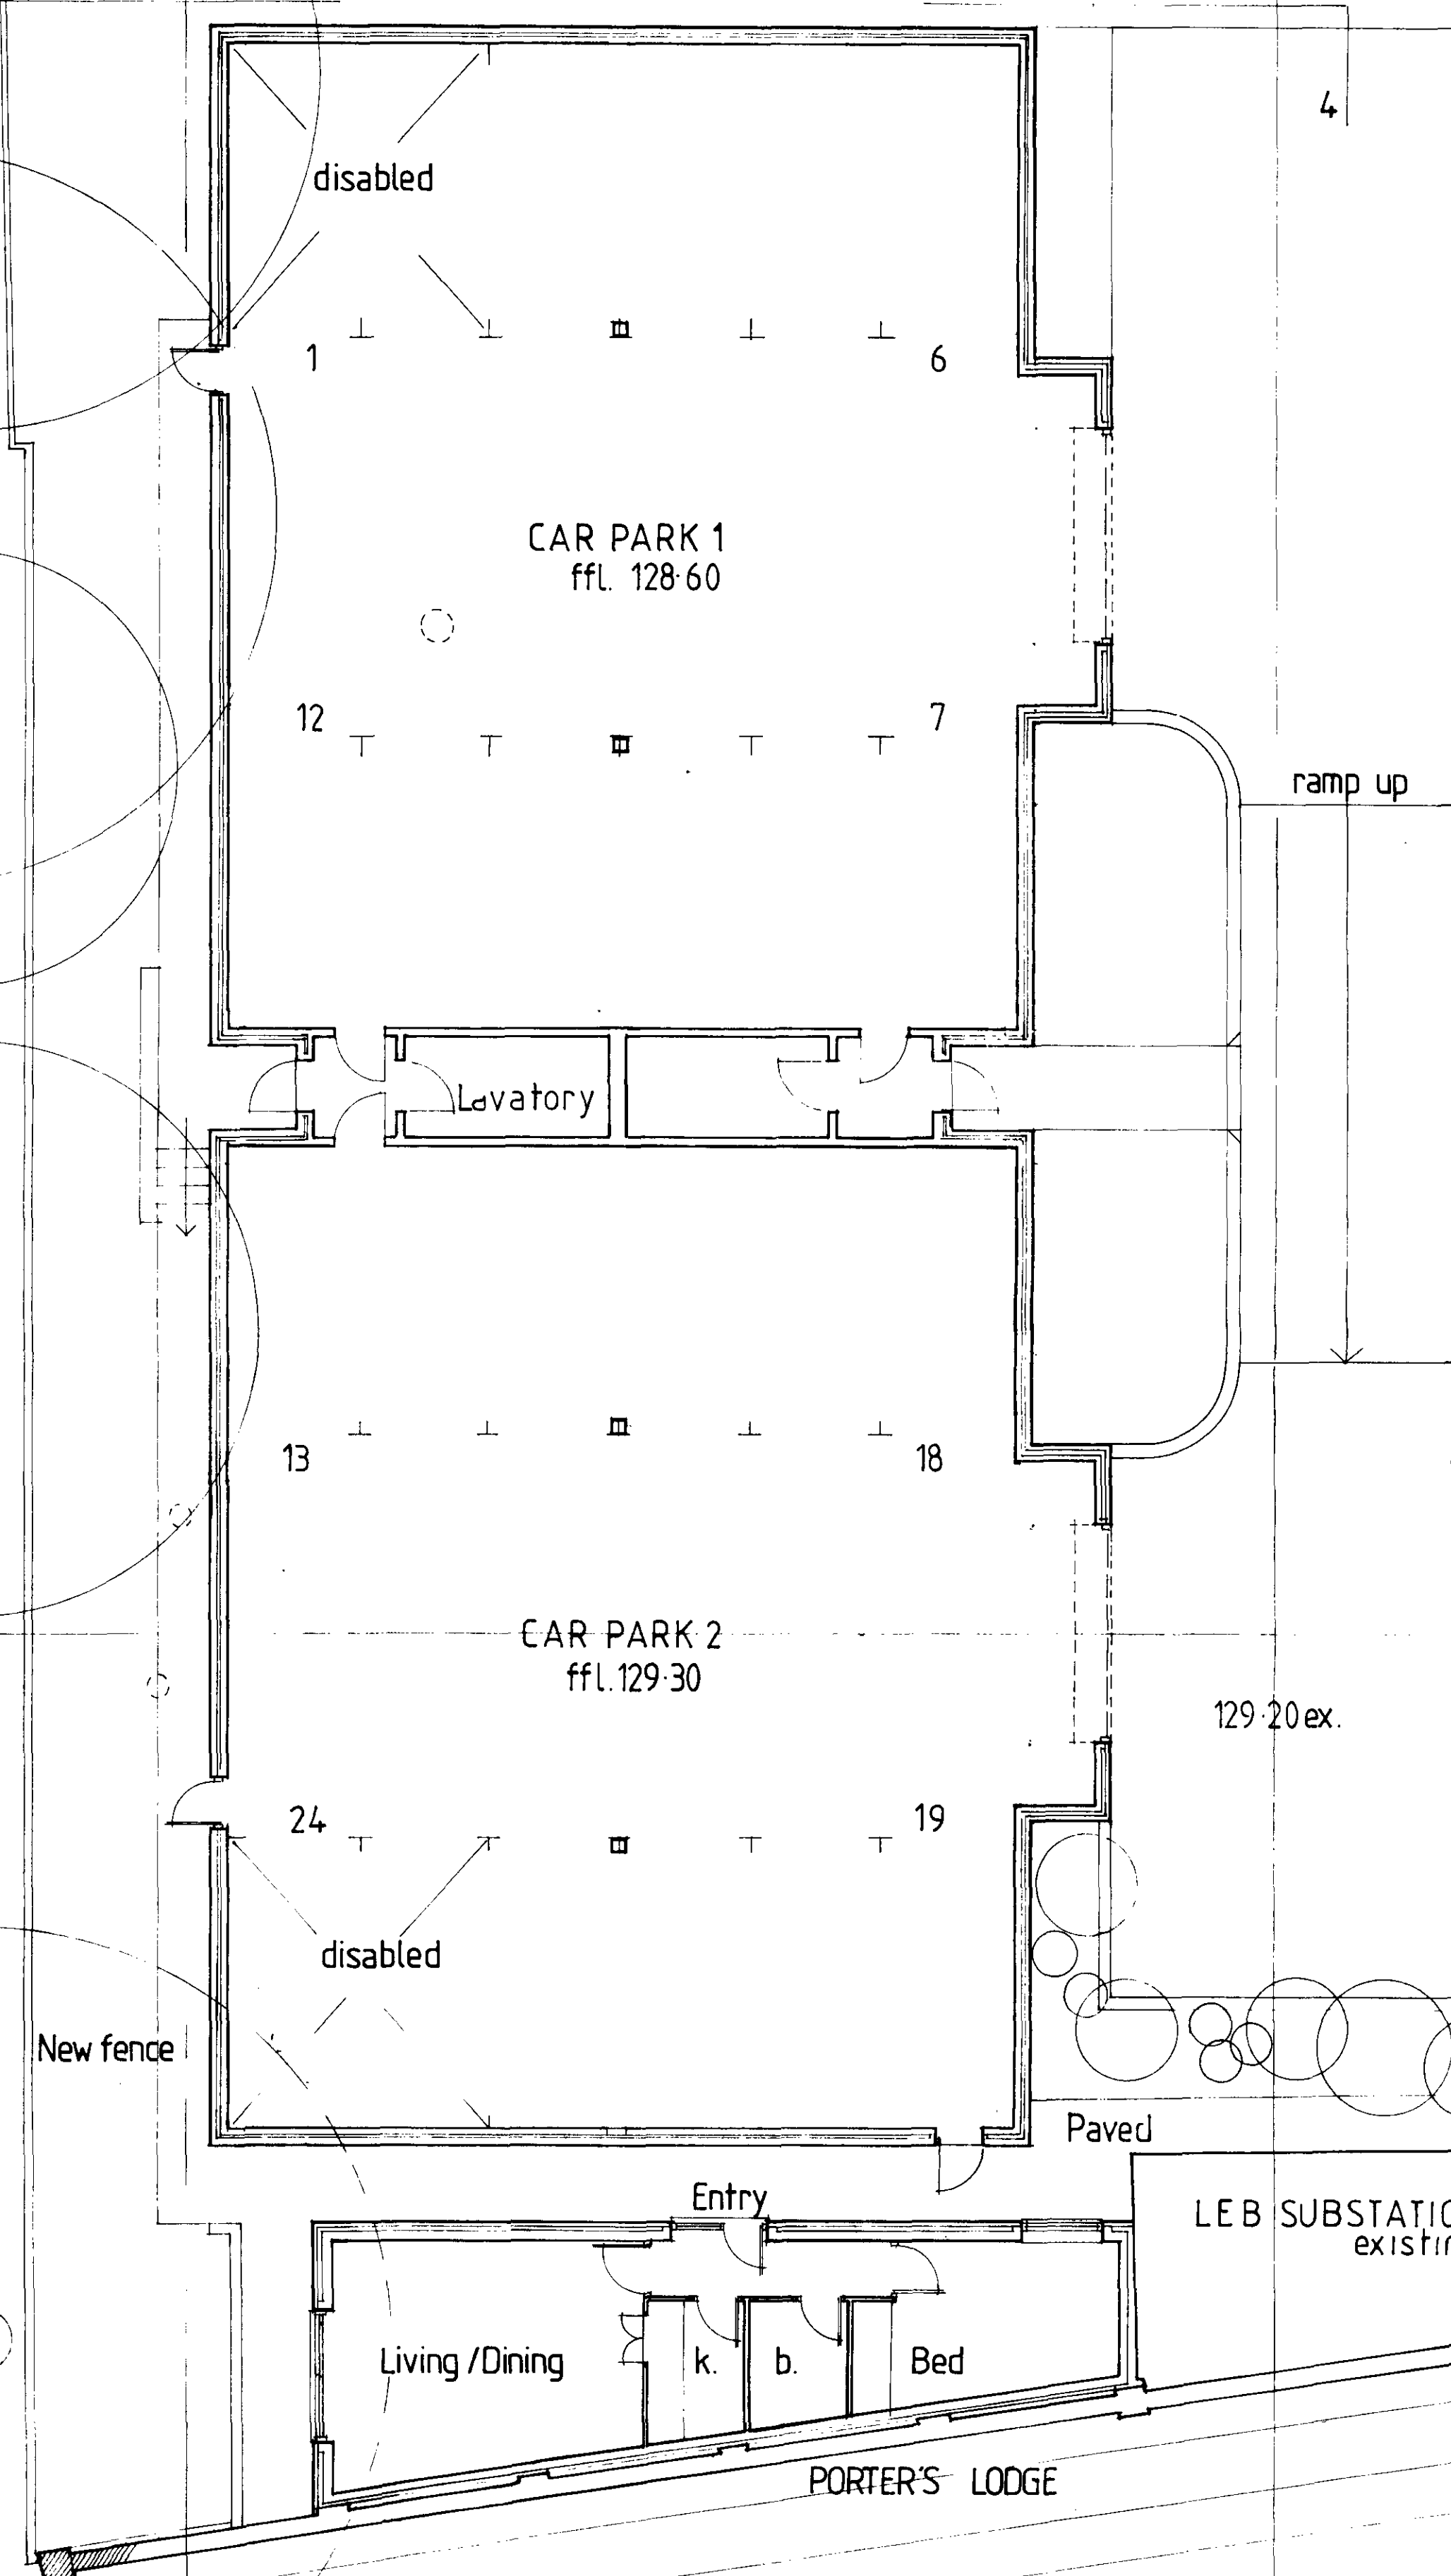


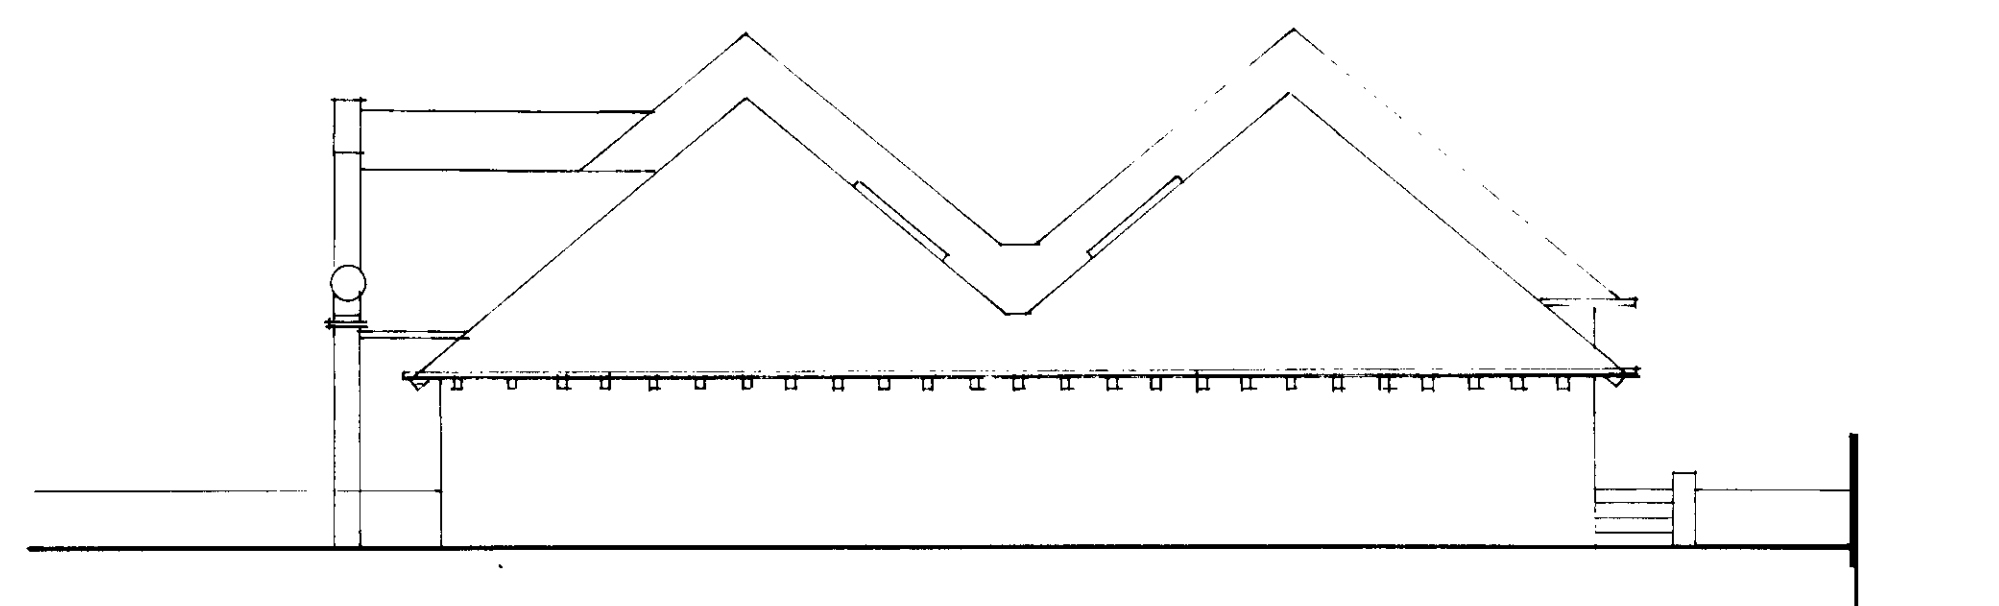


West elevation from Line 4

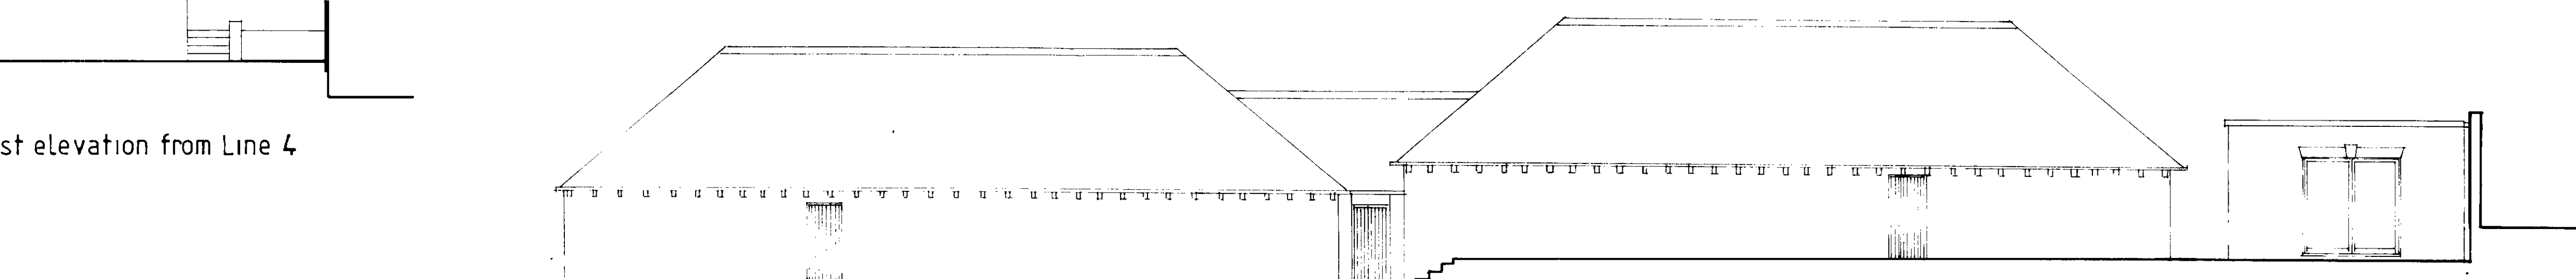

South elevation from Line 3

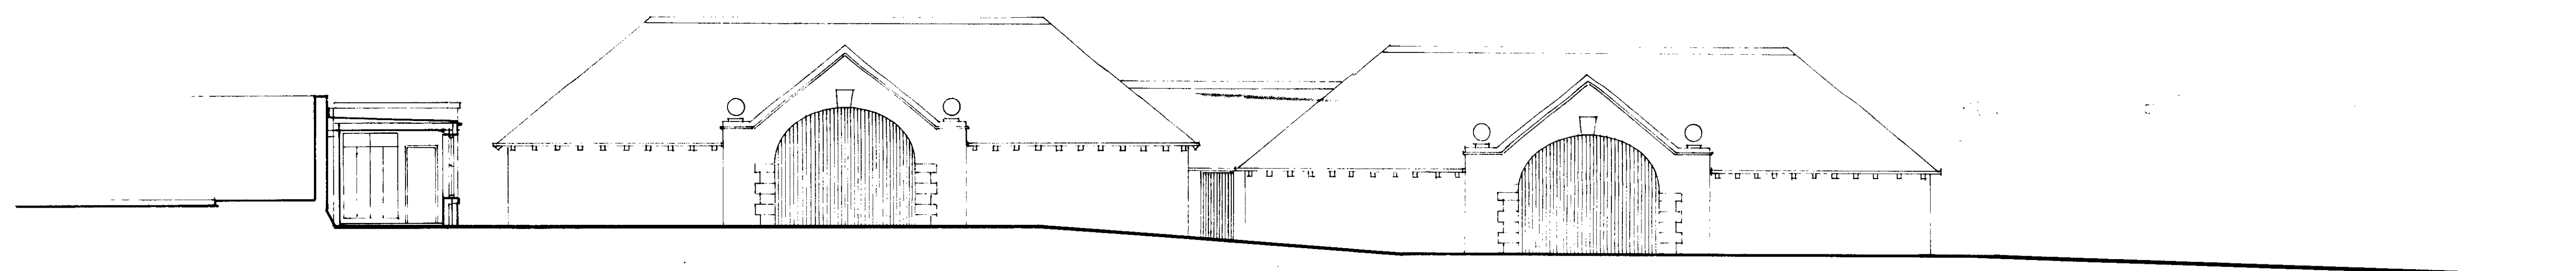

North elevation from Line 2

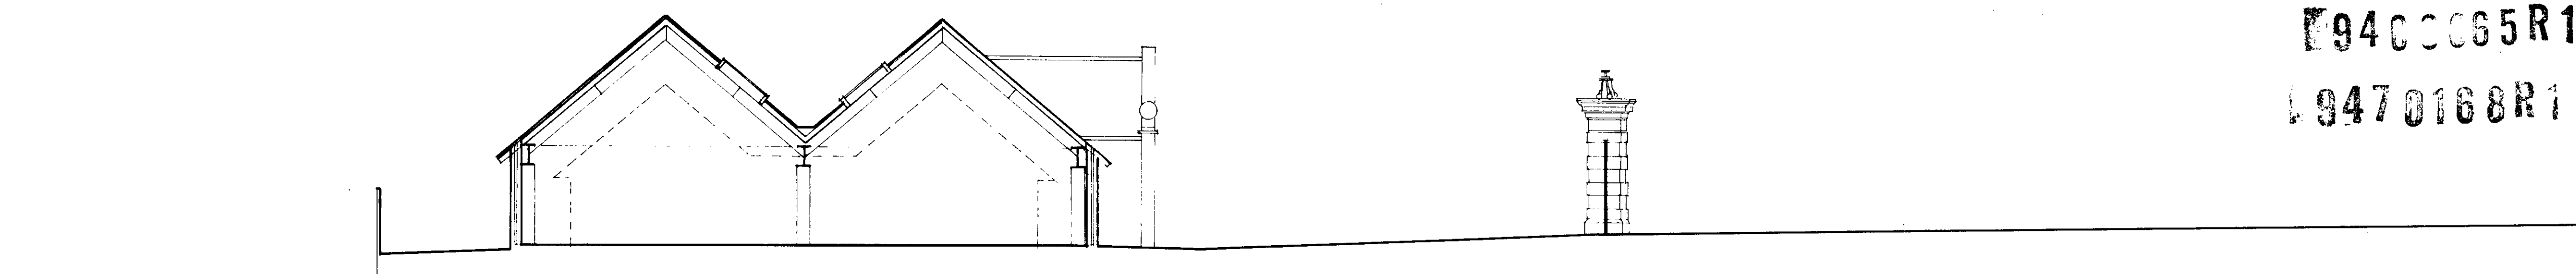

Sectional elevation Line 1

E9400065R1
19470168R1

REV A OCT 94

PROPOSED NEW LODGE AND
CAR PARK BUILDING

Drawing no. 2467-14A Scale 1:100

Inverforth House
London NW3



Date
Rottenberg Associates Architects

134 Gloucester Avenue London NW1 8JA 071 586 4343 Telex 8954944 Fax 071 722 0321

GARAGE BUILDING MATERIALS

Facing bricks to match main house
original brickwork as far as possible

Reconstructed stone trim to match
house



Roof surfaced with handmade plain
clay tiles to match house roof

Doors painted vertical boarding


Roof glazing clear in aluminium
frames finished white

LODGE

As garage with felt flat roof

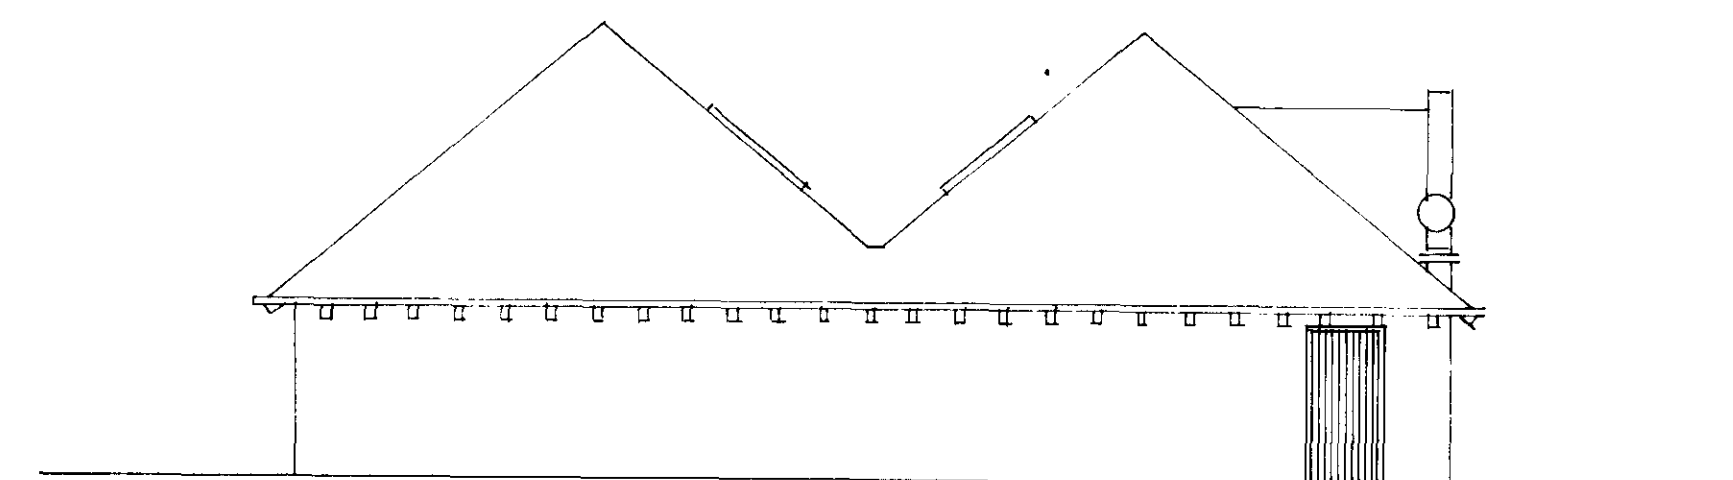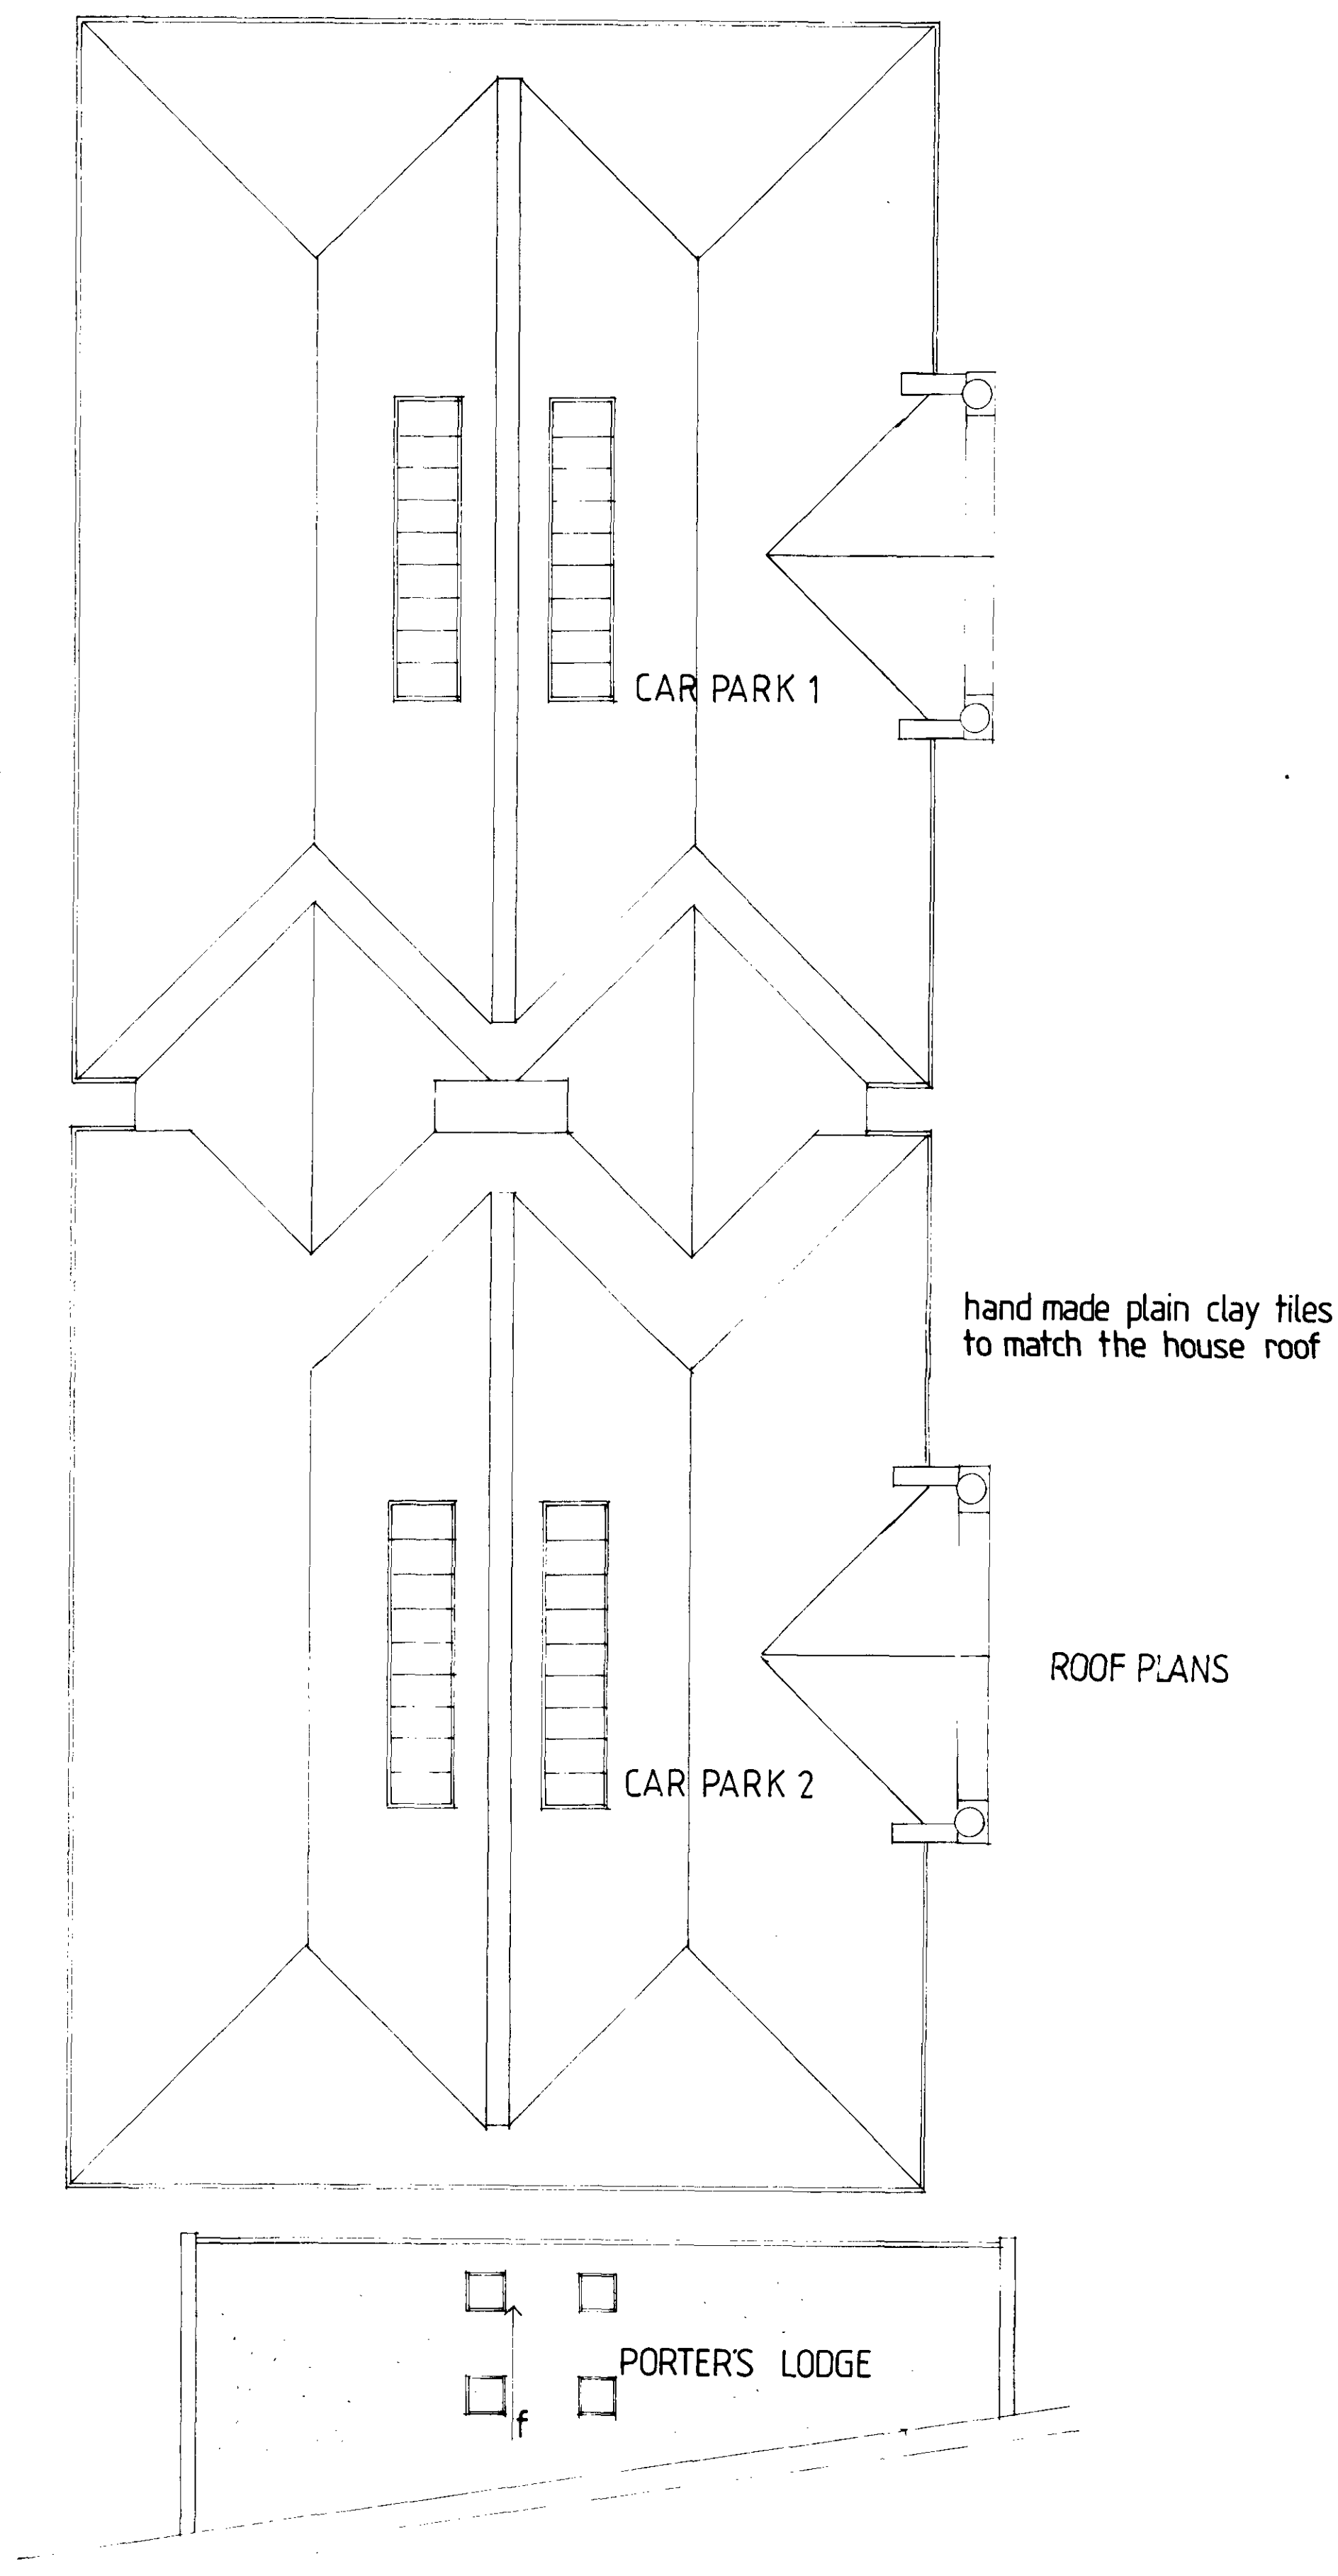

Elevation facing boundary wall to North end way

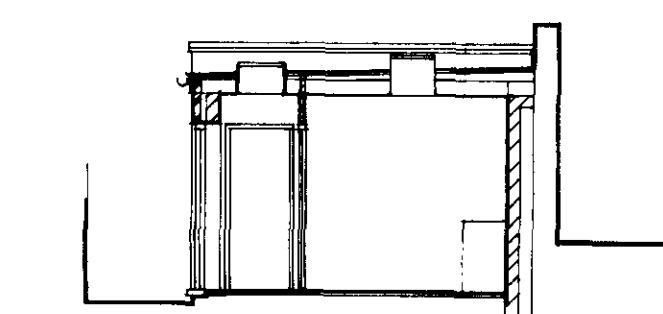

Lodge section

19460085R1

19470085R1

REV A - OCT '94

PROPOSED NEW LODGE AND
CAR PARK BUILDING

Drawing no. 2467-15A Scale 1:100

Inverforth House
London NW3

Date



Rottenberg Associates Architects



134 Gloucester Avenue London NW1 6JA 071-588 4343 Telex 8954944 Fax 071-722 0321

- REINSTATEMENT WORKS**
- A FORMAL LILY POND
 - B PAVING
 - C LAWNS
 - D STONEMWORK TO WALLS AND STAIRS
 - E TREE FELLING
 - F TREE SURGERY
 - G SELECTIVE PLANTING / PRUNING IN MATURE SHRUBBERIES
 - H WOODLAND EDGE PLANTING

- PROPOSED HARD WORKS**
- 1 REMOVAL OF STONE PAVING FOR REUSE
 - 2 LAYING GRAVEL PATHS
 - 3 INSTALLING STAIRS
 - 4 RETAINING WALLS
 - 5 NEW DRIVE AND TURN AROUND
 - 6 VISITORS PARKING IN MAIN DRIVEWAY
 - 7 PAVING OF GARAGE COURT
 - 8 GARDEN SERVICE AREA AND STORAGE
 - 9 GATEWAYS
 - 10 BOUNDARY TREATMENT

- PROPOSED SOFT WORKS**
- 12 HEDGES
 - 13 PARKLAND SPECIMEN TREES
 - 14 TREE / SHRUB PLANTING
 - 15 BANK PLANTING
 - 16 EARTHWORKS ASSOCIATED WITH GARAGE
 - 17 TURFING

- PROPOSED GARDEN FURNITURE**
- 18 BENCHES
 - 19 FOUNTAIN
 - 20 URNS / STATUARY

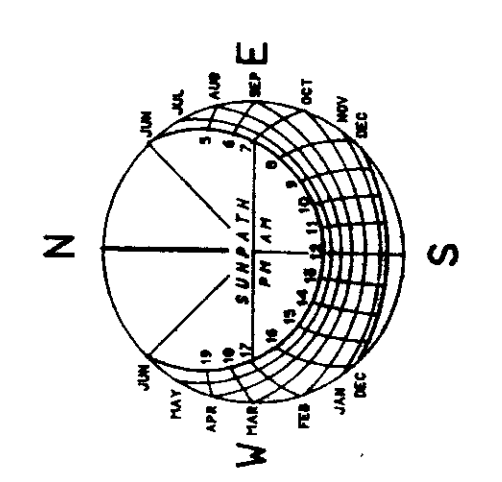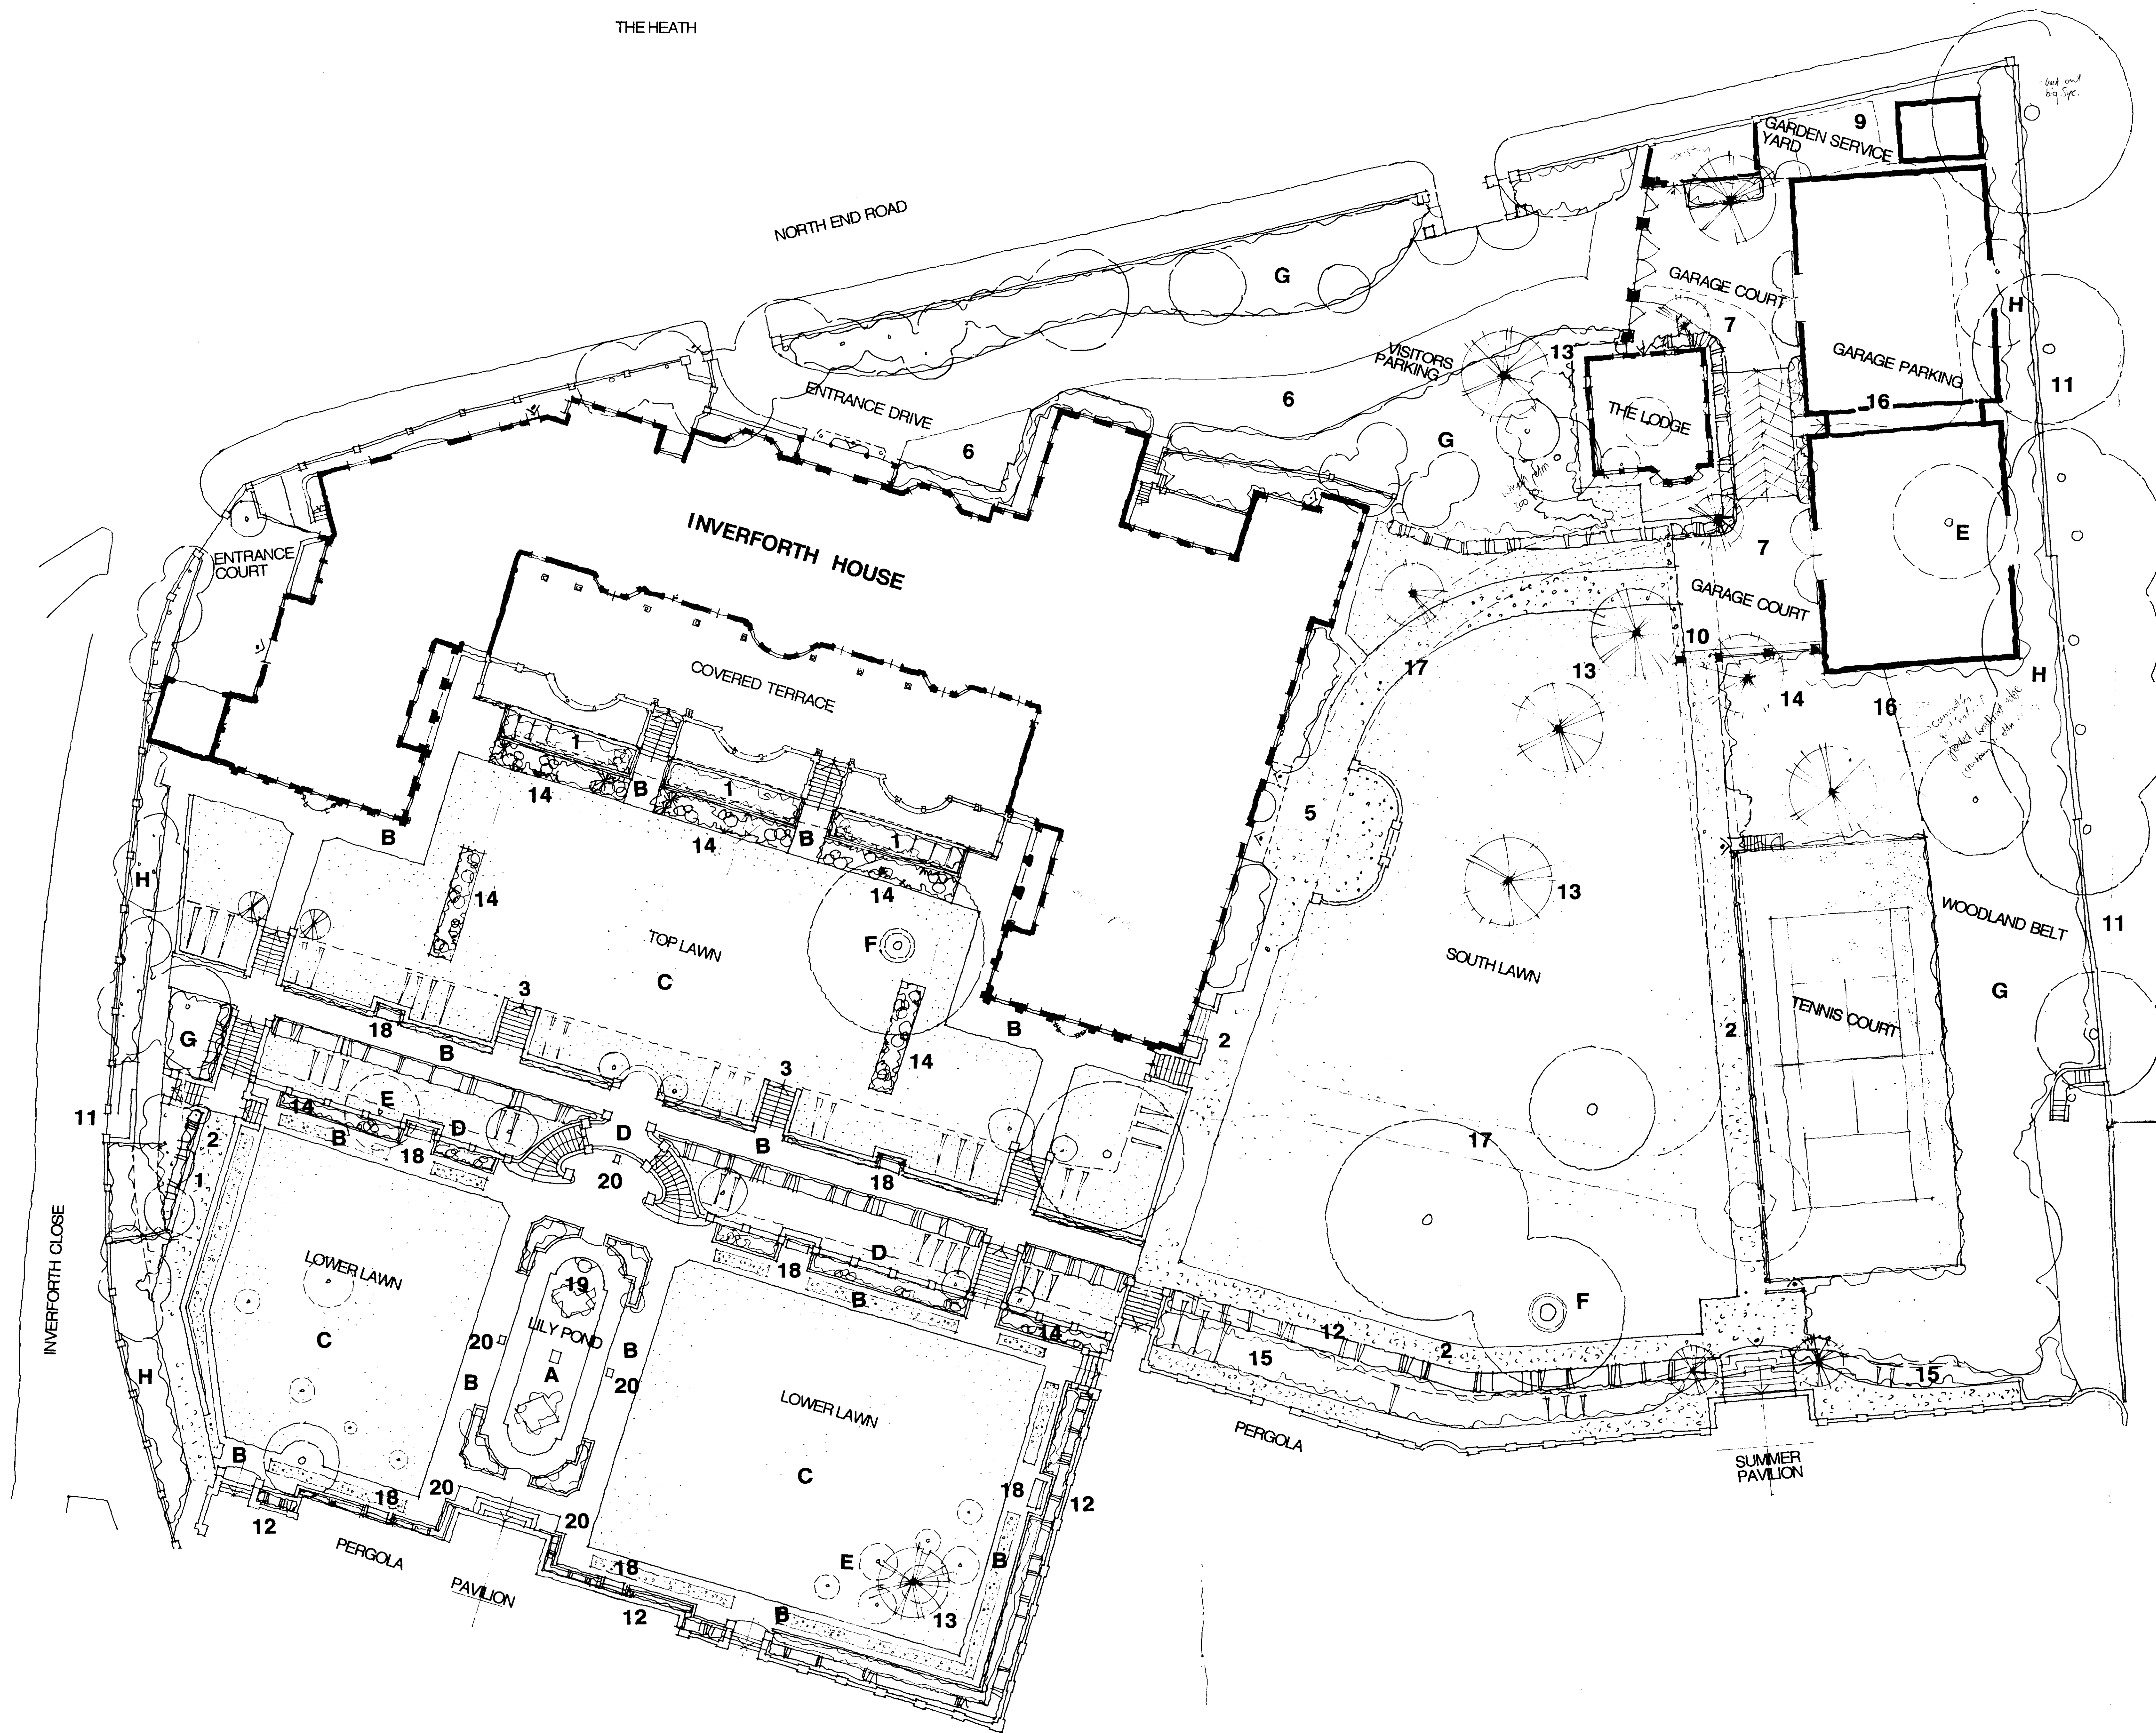

J & L GIBBONS
 157 CLOUDESLEY ROAD, LONDON N1 8EN
 TEL: 011 857 3893 FAX: 011 857 3897

THIS DRAWING IS A PRELIMINARY DESIGN AND IS NOT TO BE USED FOR CONSTRUCTION WITHOUT THE WRITTEN APPROVAL OF THE ARCHITECT. THE ARCHITECT'S OFFICE SHALL BE RESPONSIBLE FOR THE DESIGN AND THE ARCHITECT SHALL BE RESPONSIBLE FOR THE CONSTRUCTION. THE ARCHITECT SHALL BE RESPONSIBLE FOR THE CONSTRUCTION OF THE WORKS SHOWN ON THIS DRAWING.

INVERFORTH HOUSE

INFORMATION ONLY

LANDSCAPE WORKS


1:200

201 01 REV. B




ELEVATION No1

DATUM 5.000m

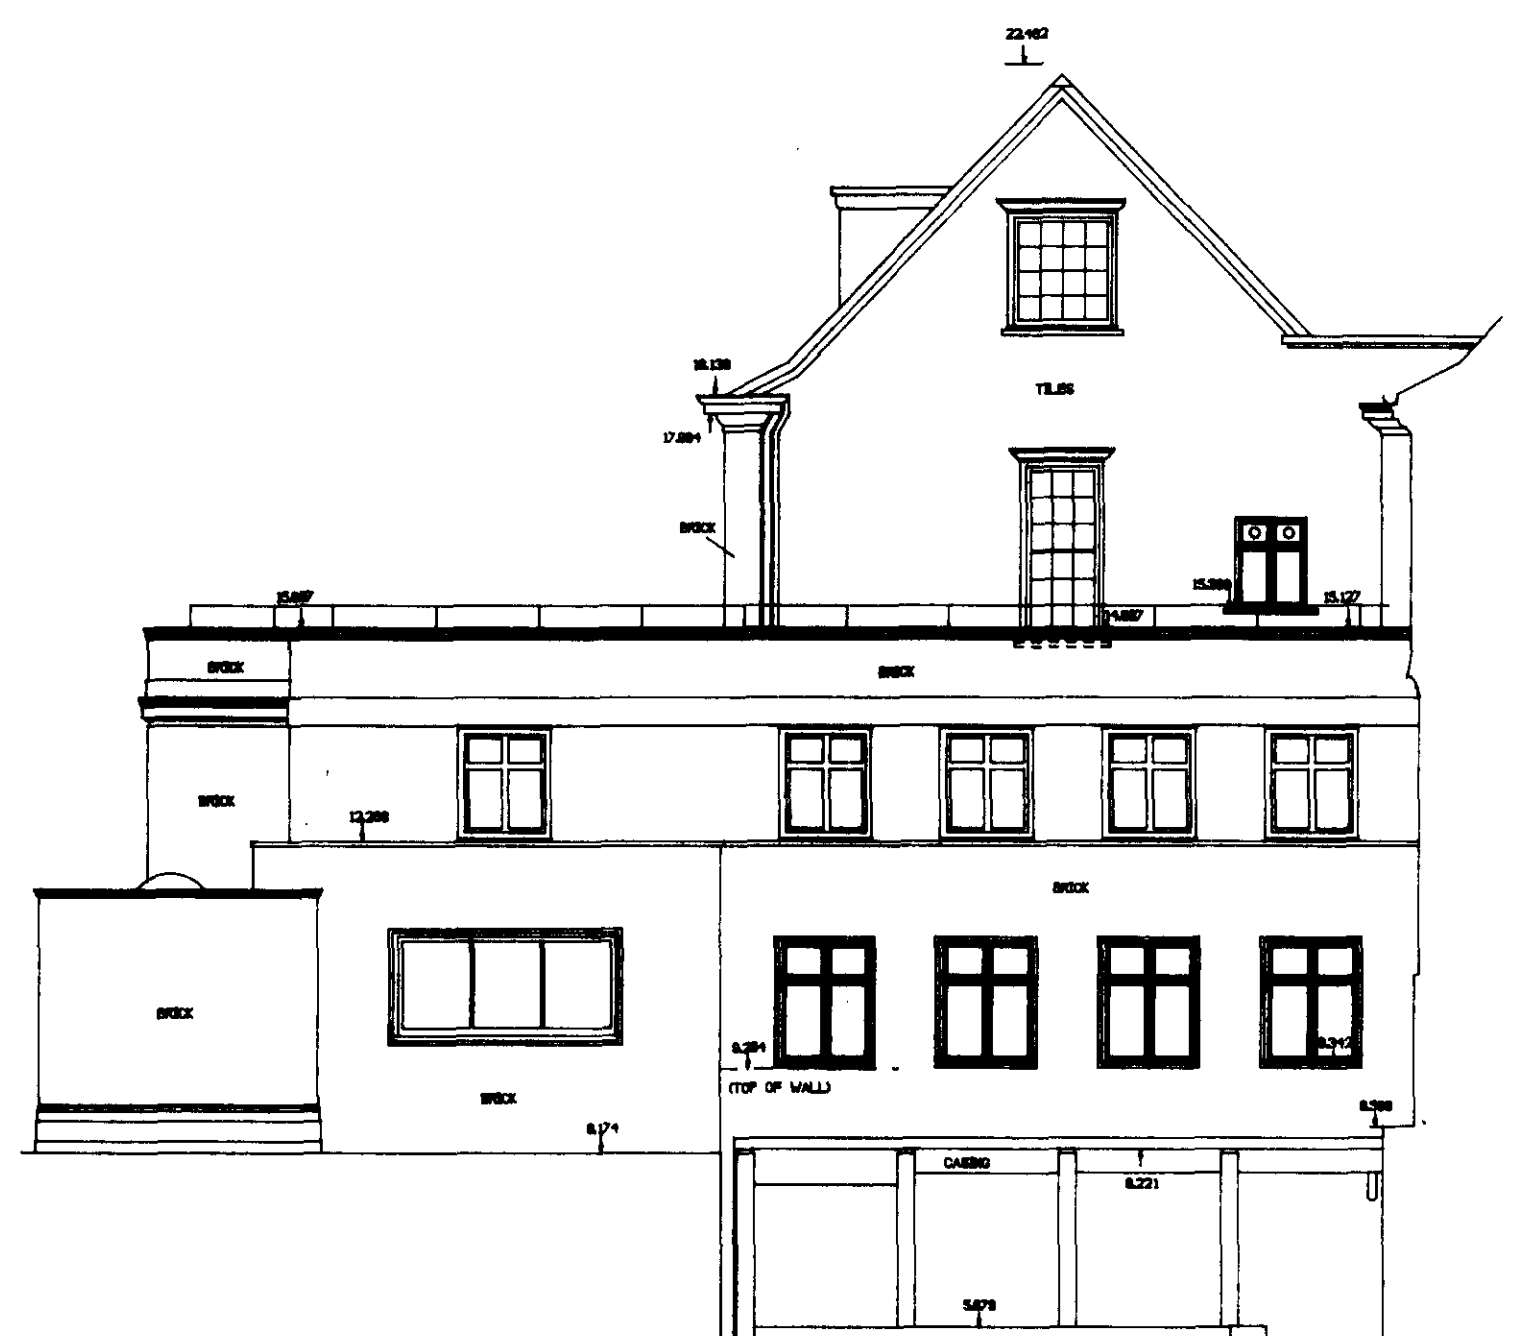


ELEVATION No2

DATUM 5.000m

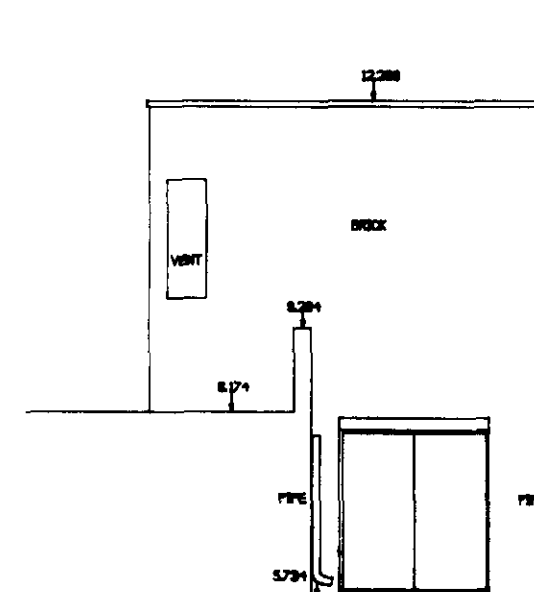

ELEVATION No3

DATUM 5.000m

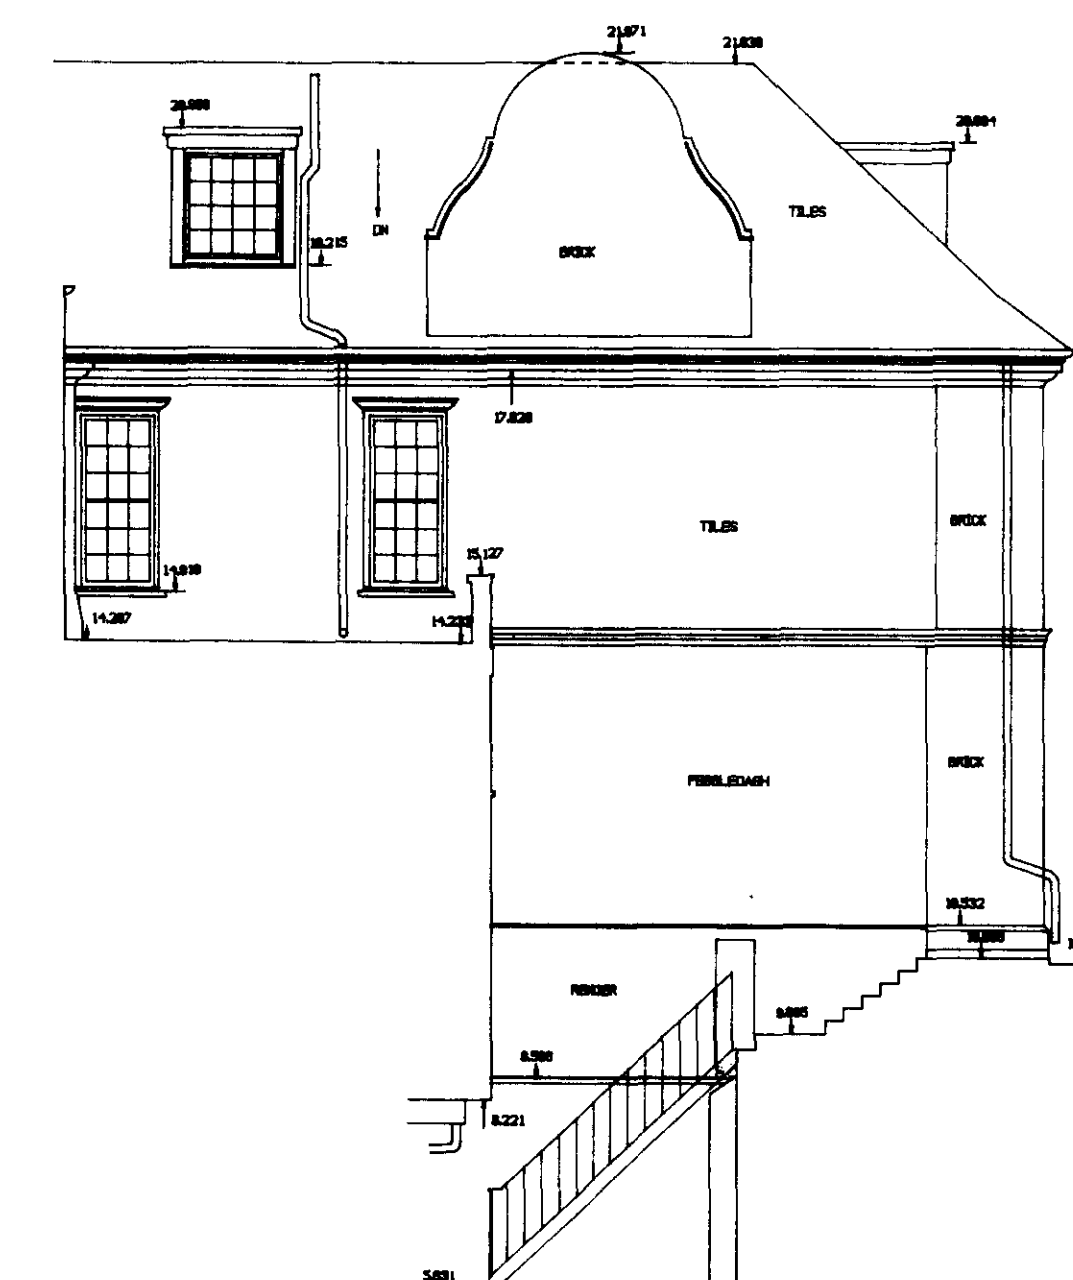

ELEVATION No4

DATUM 5.000m

LEGEND

ALL LEVELS RELATE TO A PIPE WALL SITUATED TO THE LEFT OF THE BOTTOM STEP AT MAIN ENTRANCE TO INVERFORTH HOUSE WITH A GIVEN ARBITRARY VALUE OF 10.000m

TP9 4 008 65

HB9 4 70 168

revisions date

note: [] figured dimensions only are to be used contractor must verify all dimensions on site before commencing any work or making any shop drawings

TITLE
INVERFORTH HOUSE
HAMPSTEAD

SURVEY
ELEVATIONS Nos 1,2,3 & 4
AS EXISTING


SHEET 1 OF 3

L.B.M. Surveys Ltd
20 WATER LANE RICHMOND SURREY TW9 1TJ
Telephone 081 948-1507/1508
Fax No 081 940-6730

Scale 1:100 Date SEPT 1993


Job No

93/76.1

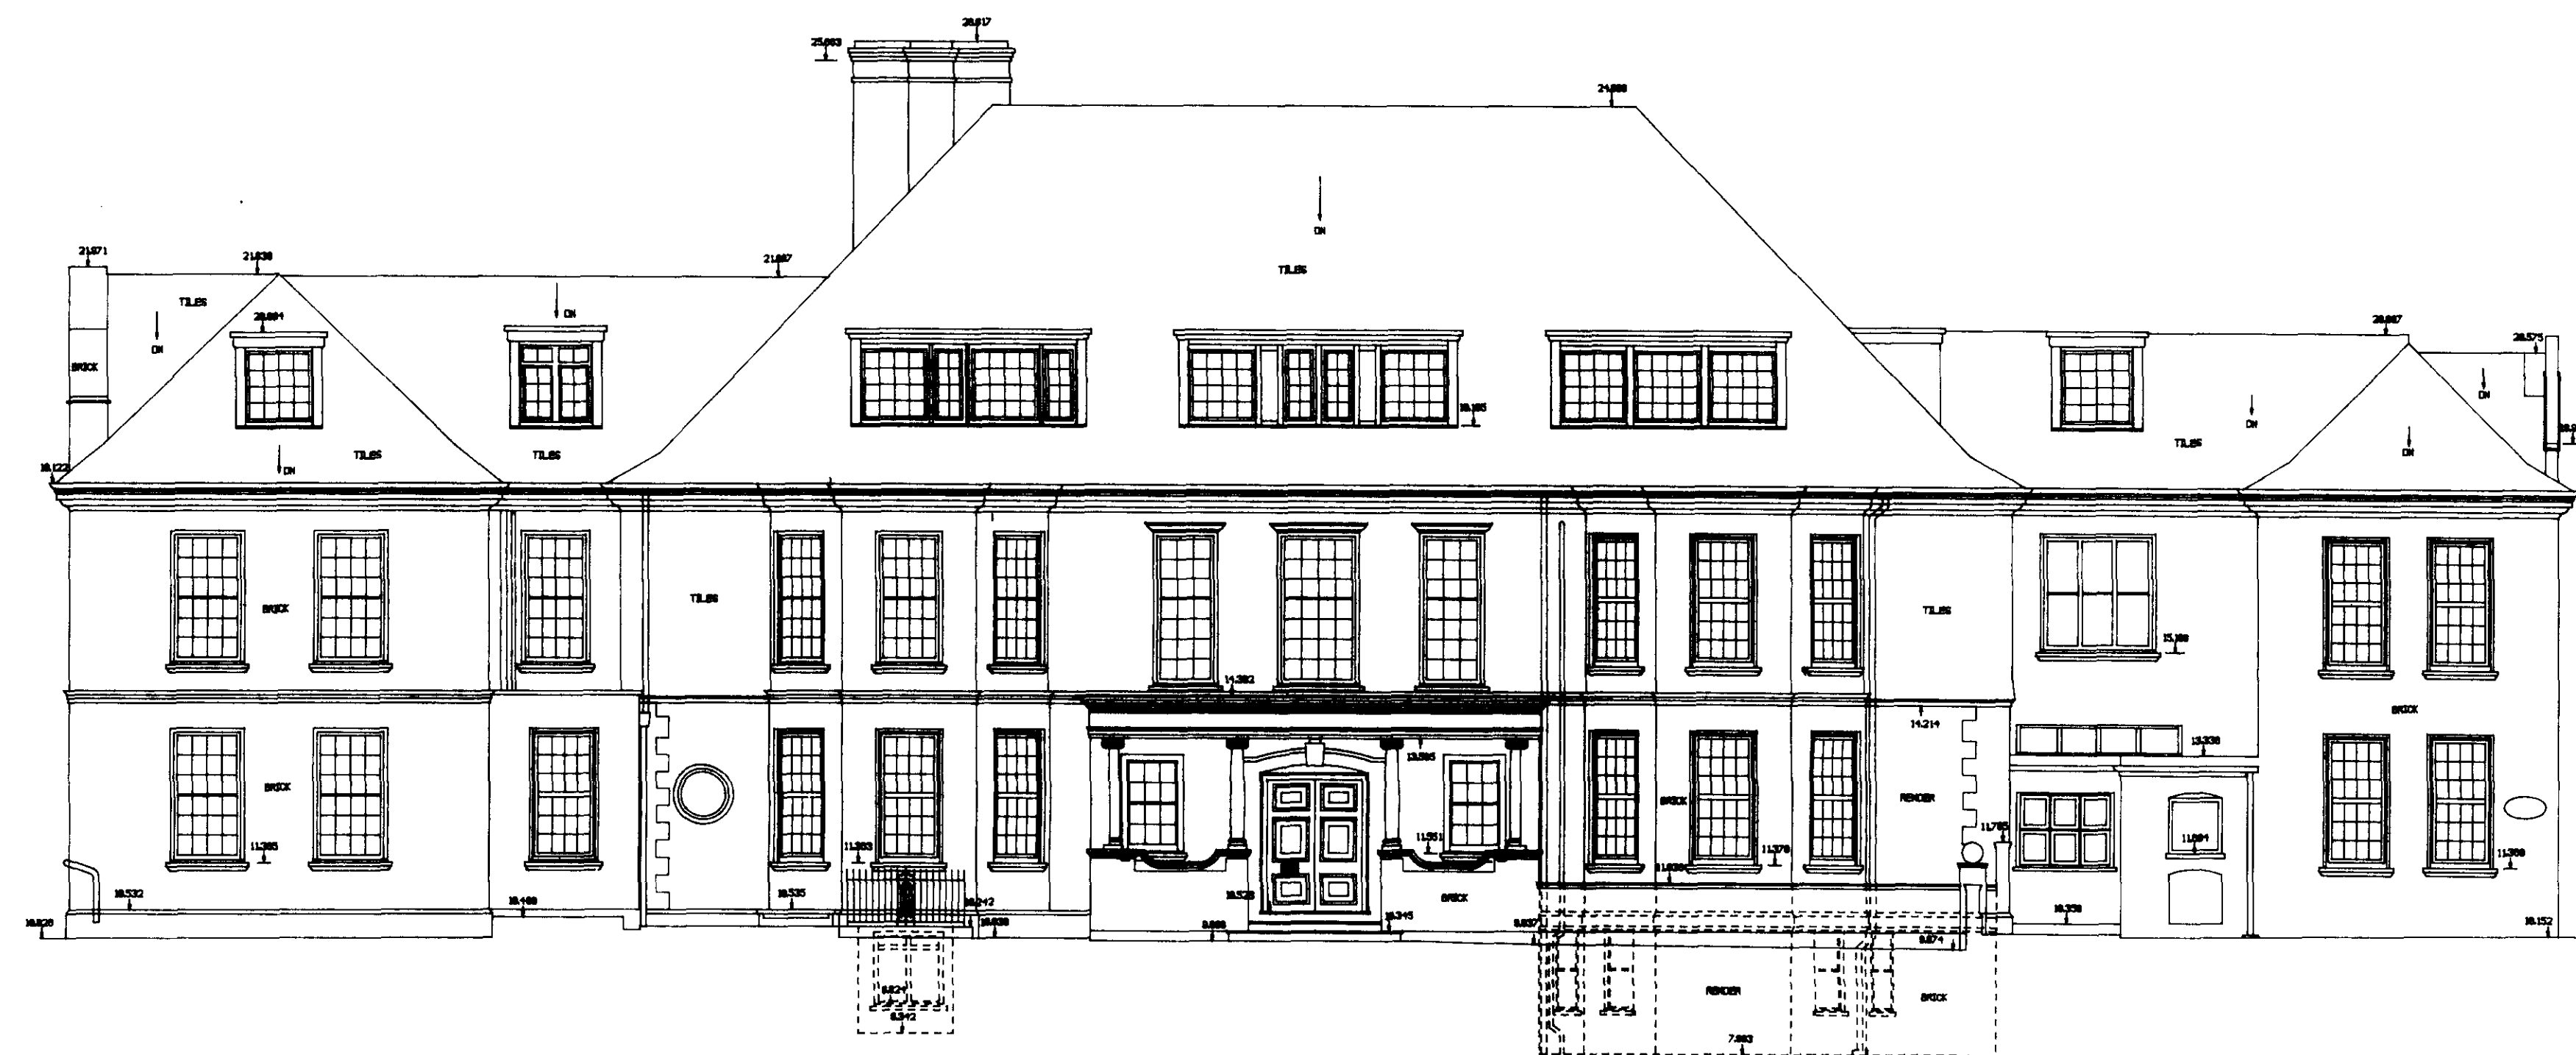


ELEVATION No 5

DATUM 5.000m

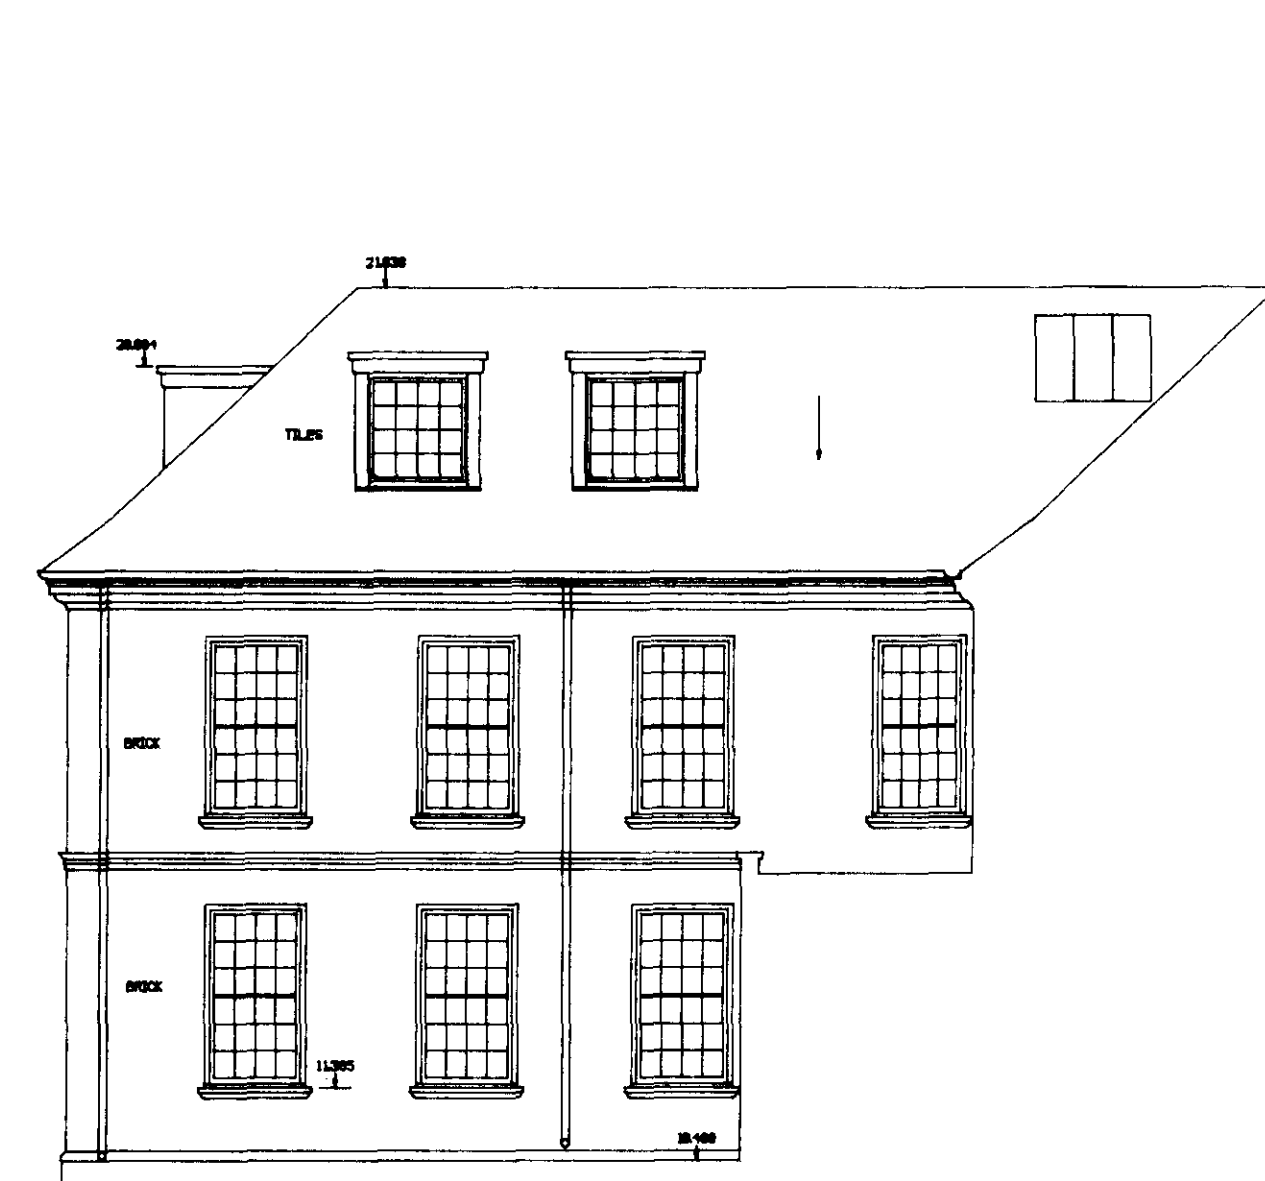

ELEVATION No 6

DATUM 5.000m

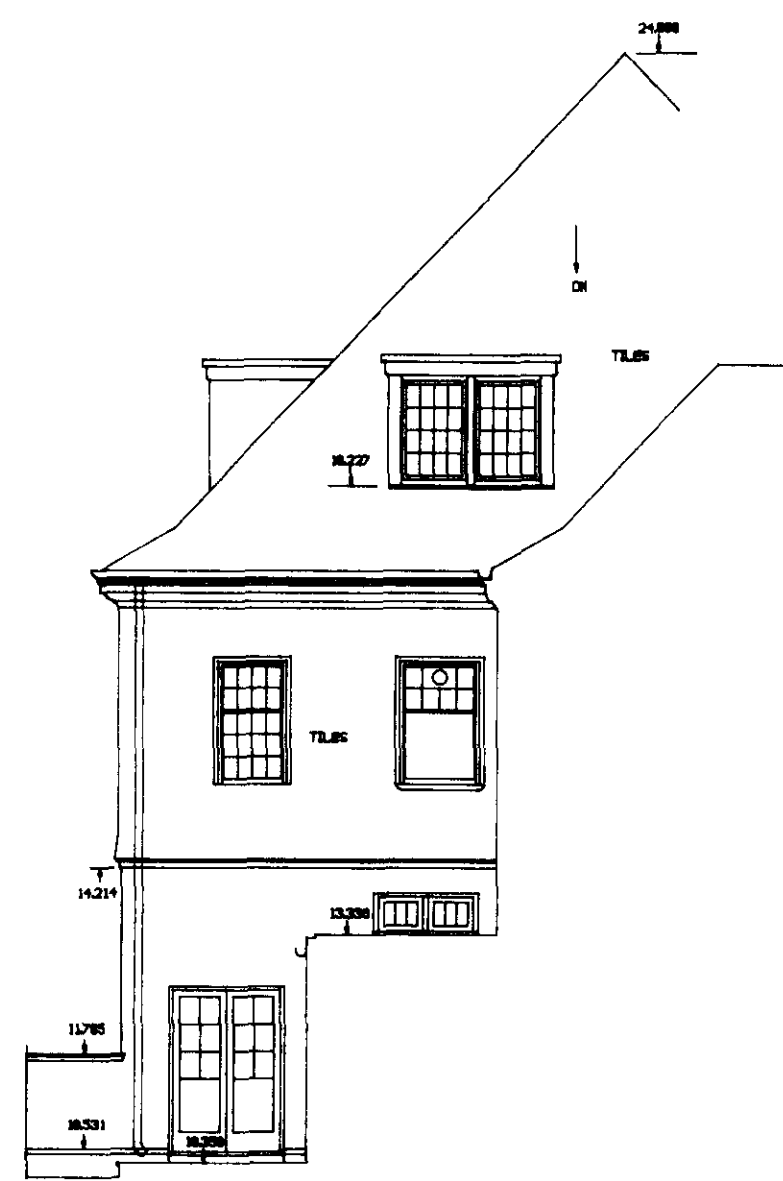

ELEVATION No 7

DATUM 5.000m



ELEVATION No 8

DATUM 5.000m

LEGEND

ALL LEVELS RELATE TO A PIPE NAIL SITUATED TO THE LEFT OF THE BOTTOM STEP AT MAIN ENTRANCE TO INVERFORTH HOUSE WITH A GIVEN ARBITRARY VALUE OF 10.000m

TP9 4 008 65

HB9 4 701 68

revisions date

note: ☐ figured dimensions only are to be used contractor must verify all dimensions on site before commencing any work or making any shop drawings

TITLE
INVERFORTH HOUSE
HAMPSTEAD

SURVEY
ELEVATIONS Nos 5,6,7 & 8
AS EXISTING

SHEET 2 OF 3


L.B.M. Surveys Ltd
20 WATER LANE RICHMOND SURREY TW9 1TJ
Telephone 081 948-1507/1508
Fax No 081 940-6790

Scale 1:100 Date SEPT 1993


Job No

93/76.2


LEGEND

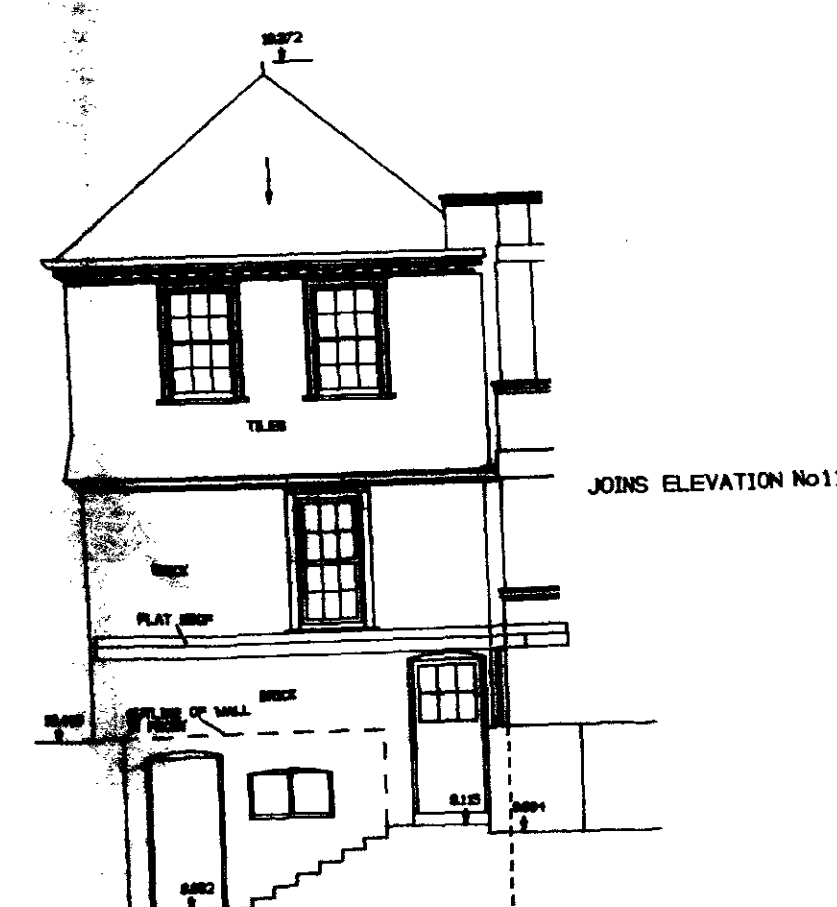


JOBS ELEVATION No 11

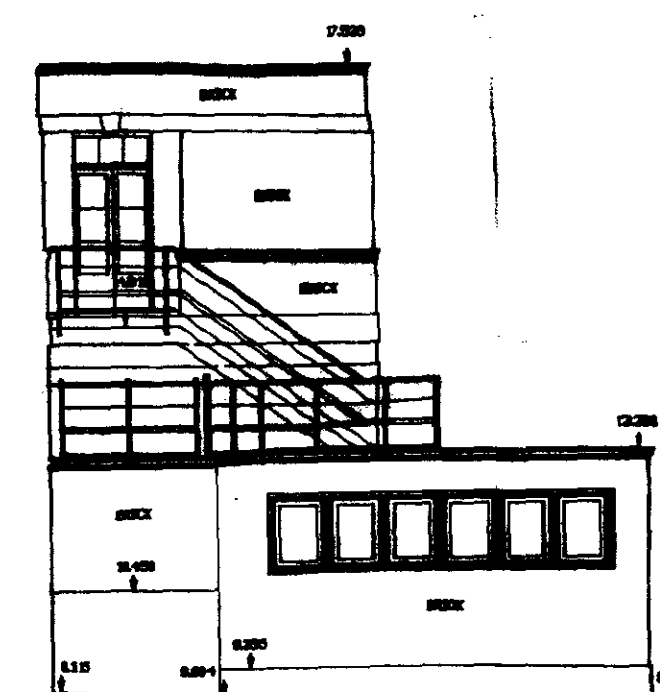

ELEVATION No 10

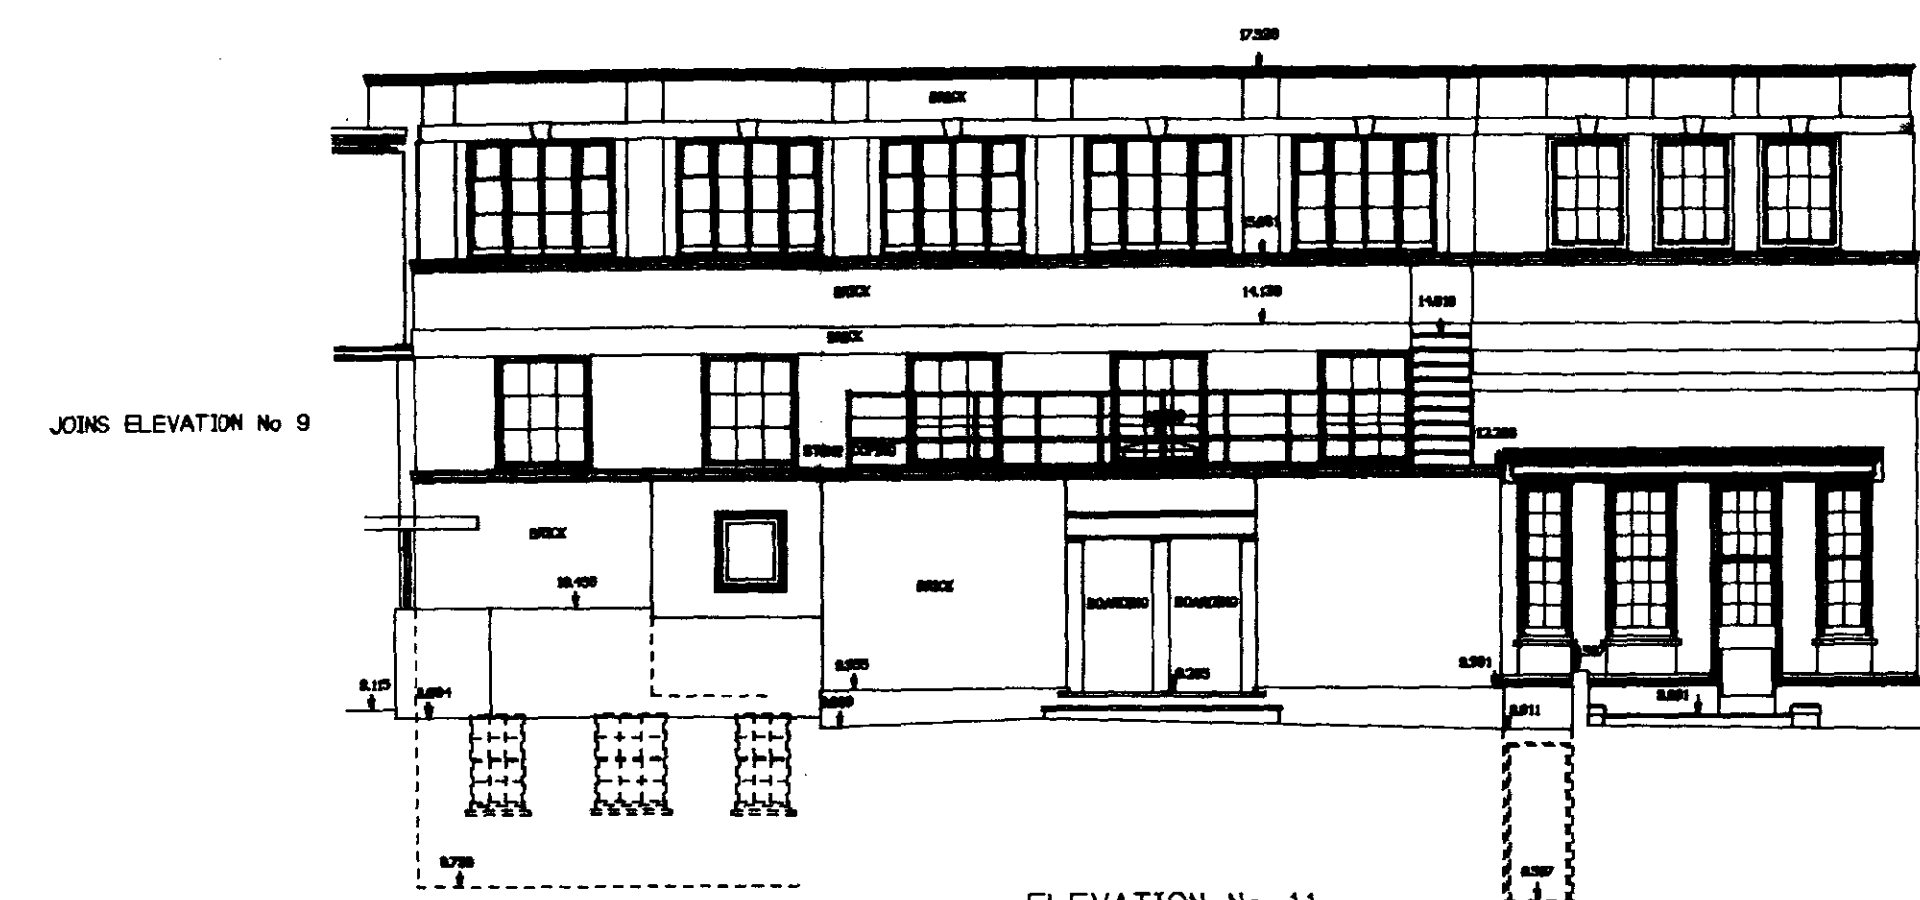

ELEVATION No 11

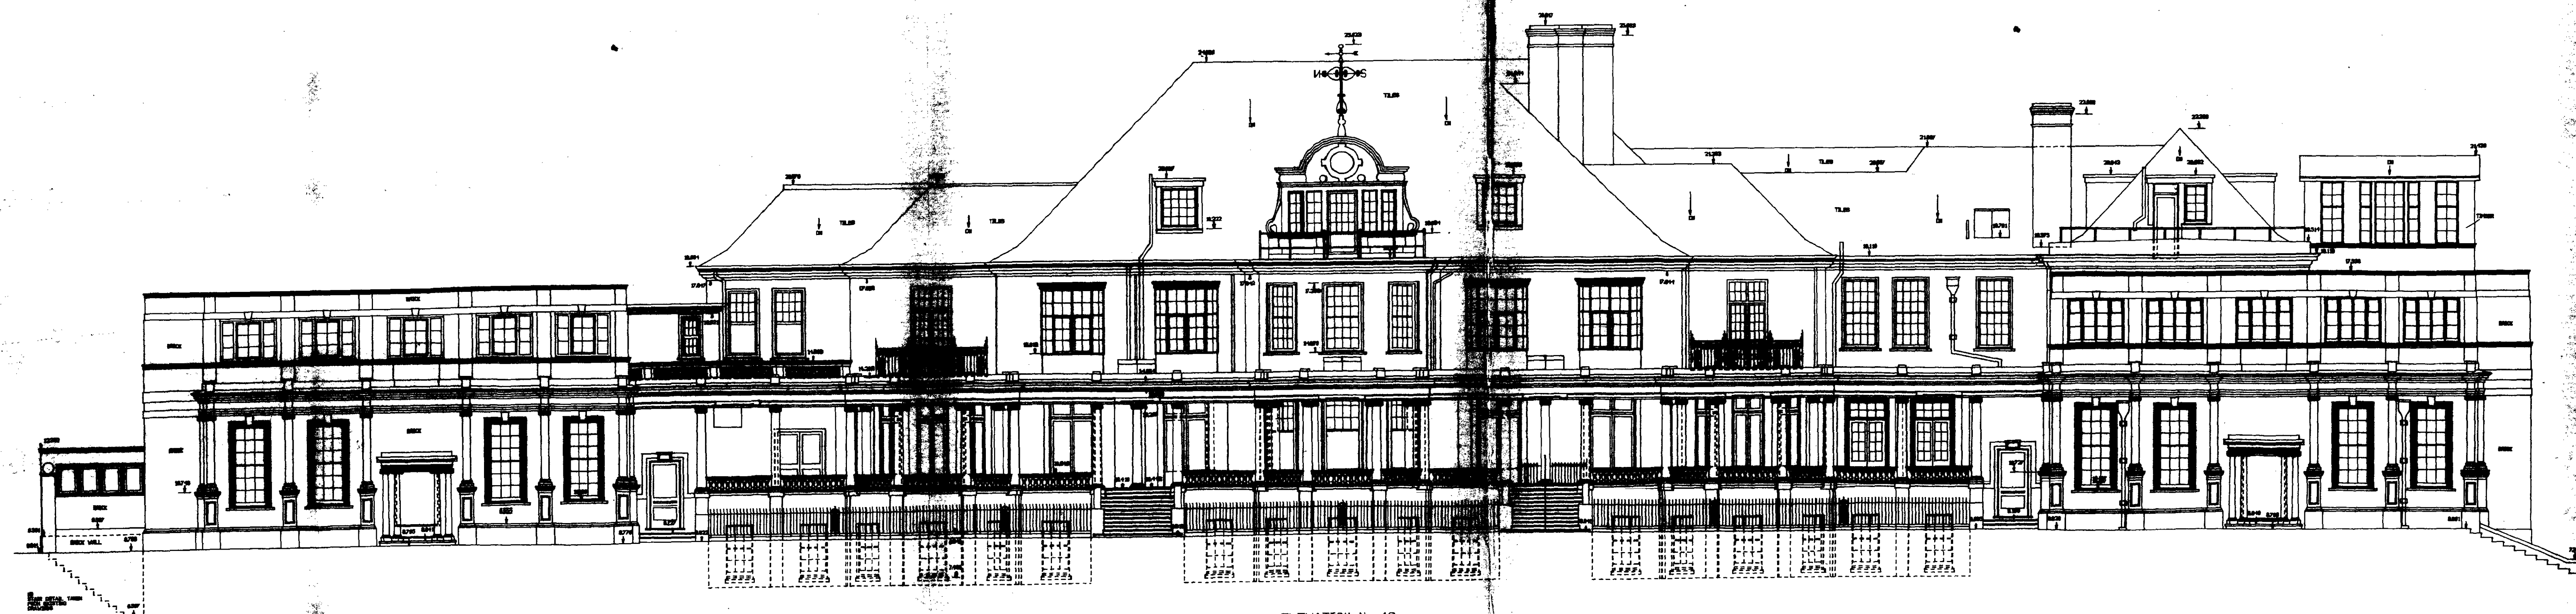

ELEVATION No 12




ELEVATION No 13



ELEVATION No 14

LOCATION PLAN

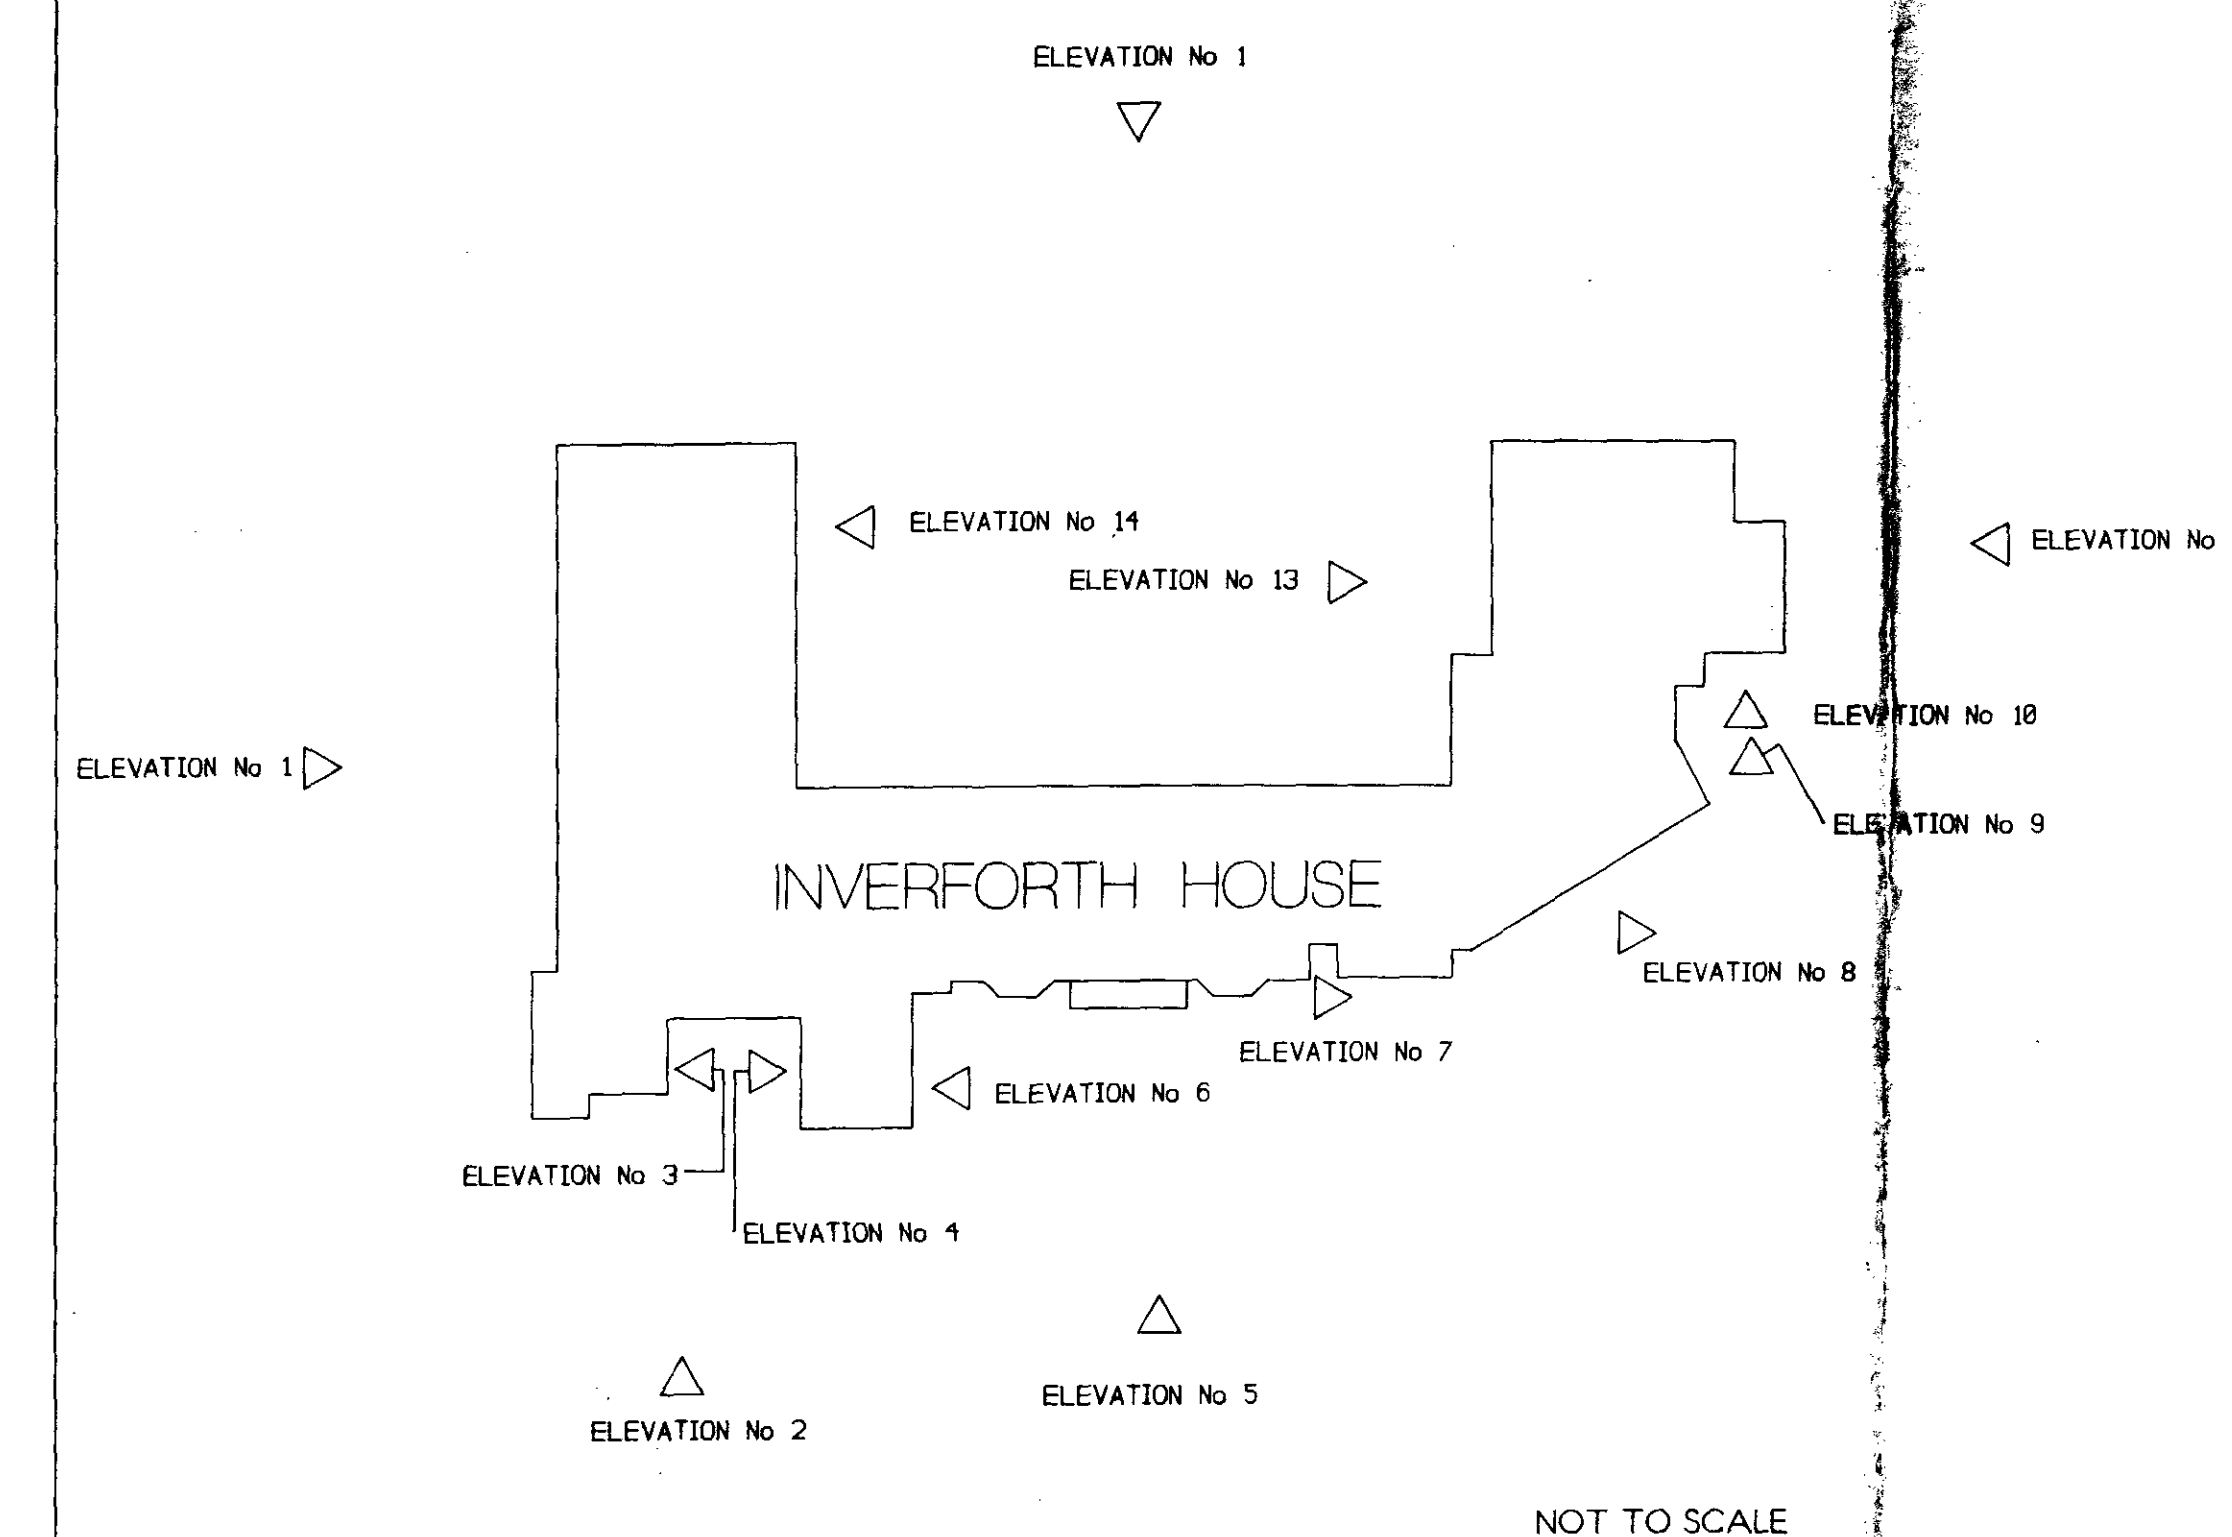

TP9400865

revisions **HB9470168** ^{date}

note: ☐ figured dimensions only are to be used
contractor must verify all dimensions on site before
commencing any work or making any shop drawings

TITLE
INVERFORTH HOUSE
HAMPSTEAD

SHEET 3 OF 3


SURVEY
ELEVATIONS Nos 9,10,11,12,
13 & 14
AS EXISTING

L.B.M. Surveys Ltd
20 WATER LANE RICHMOND SURREY TW9 1TJ
Telephone 081 948-1507/1508
Fax No 081 940-6730

Scale 1:100 Date SEPT 1993

Job No

93/76.3

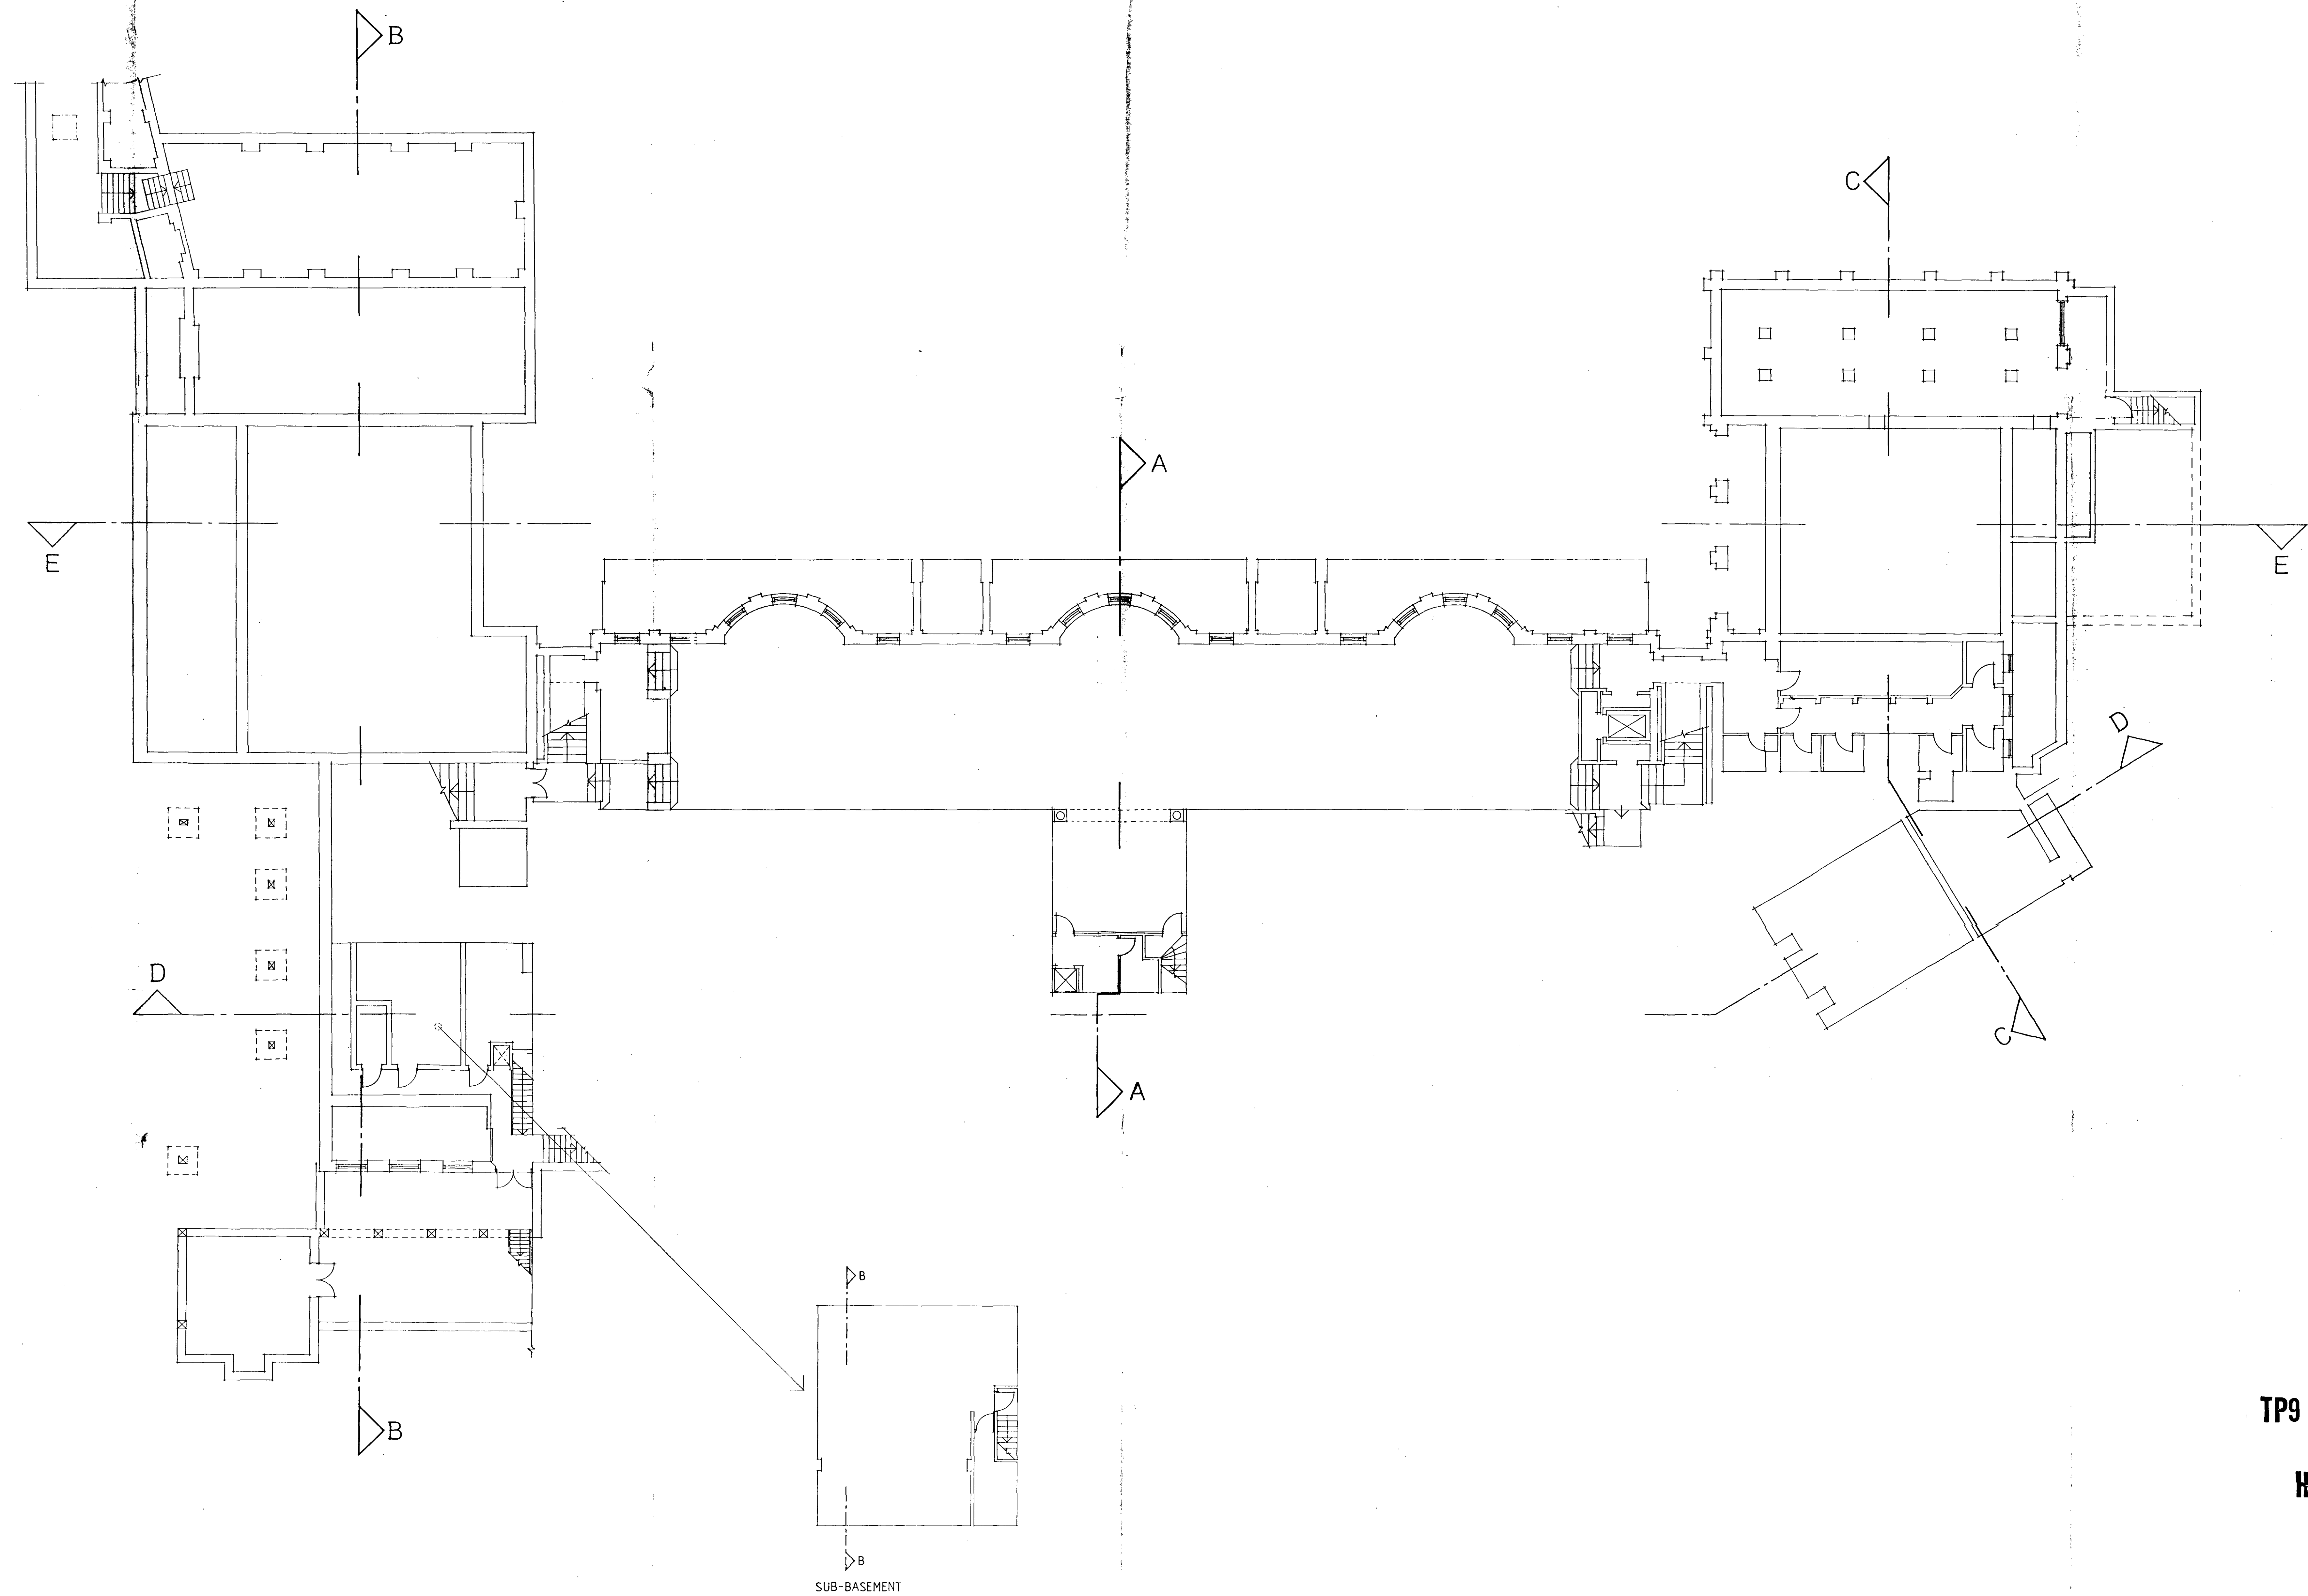

TP9 4 008 65

WB9 4 70 168

SURVEY AS EXISTING.

REVISIONS

THOSBRENT

THOMAS BRENT ASSOCIATES LIMITED
222 TOWER BRIDGE ROAD LONDON SE1 2UP
FACSIMILE LONDON 407 2862 TELEPHONE LONDON 378 7315

PROJECT INVERFORTH HOUSE

DRAWING BASEMENT PLAN (EXISTING)


DRAWN BY K.D.

DATE OCTOBER 93

SCALE 1:100

479/Ex.101

DRAWING NUMBER
DO NOT SCALE DIMENSIONS TO BE CHECKED ON SITE BY YOUR PROJECT OFFICE

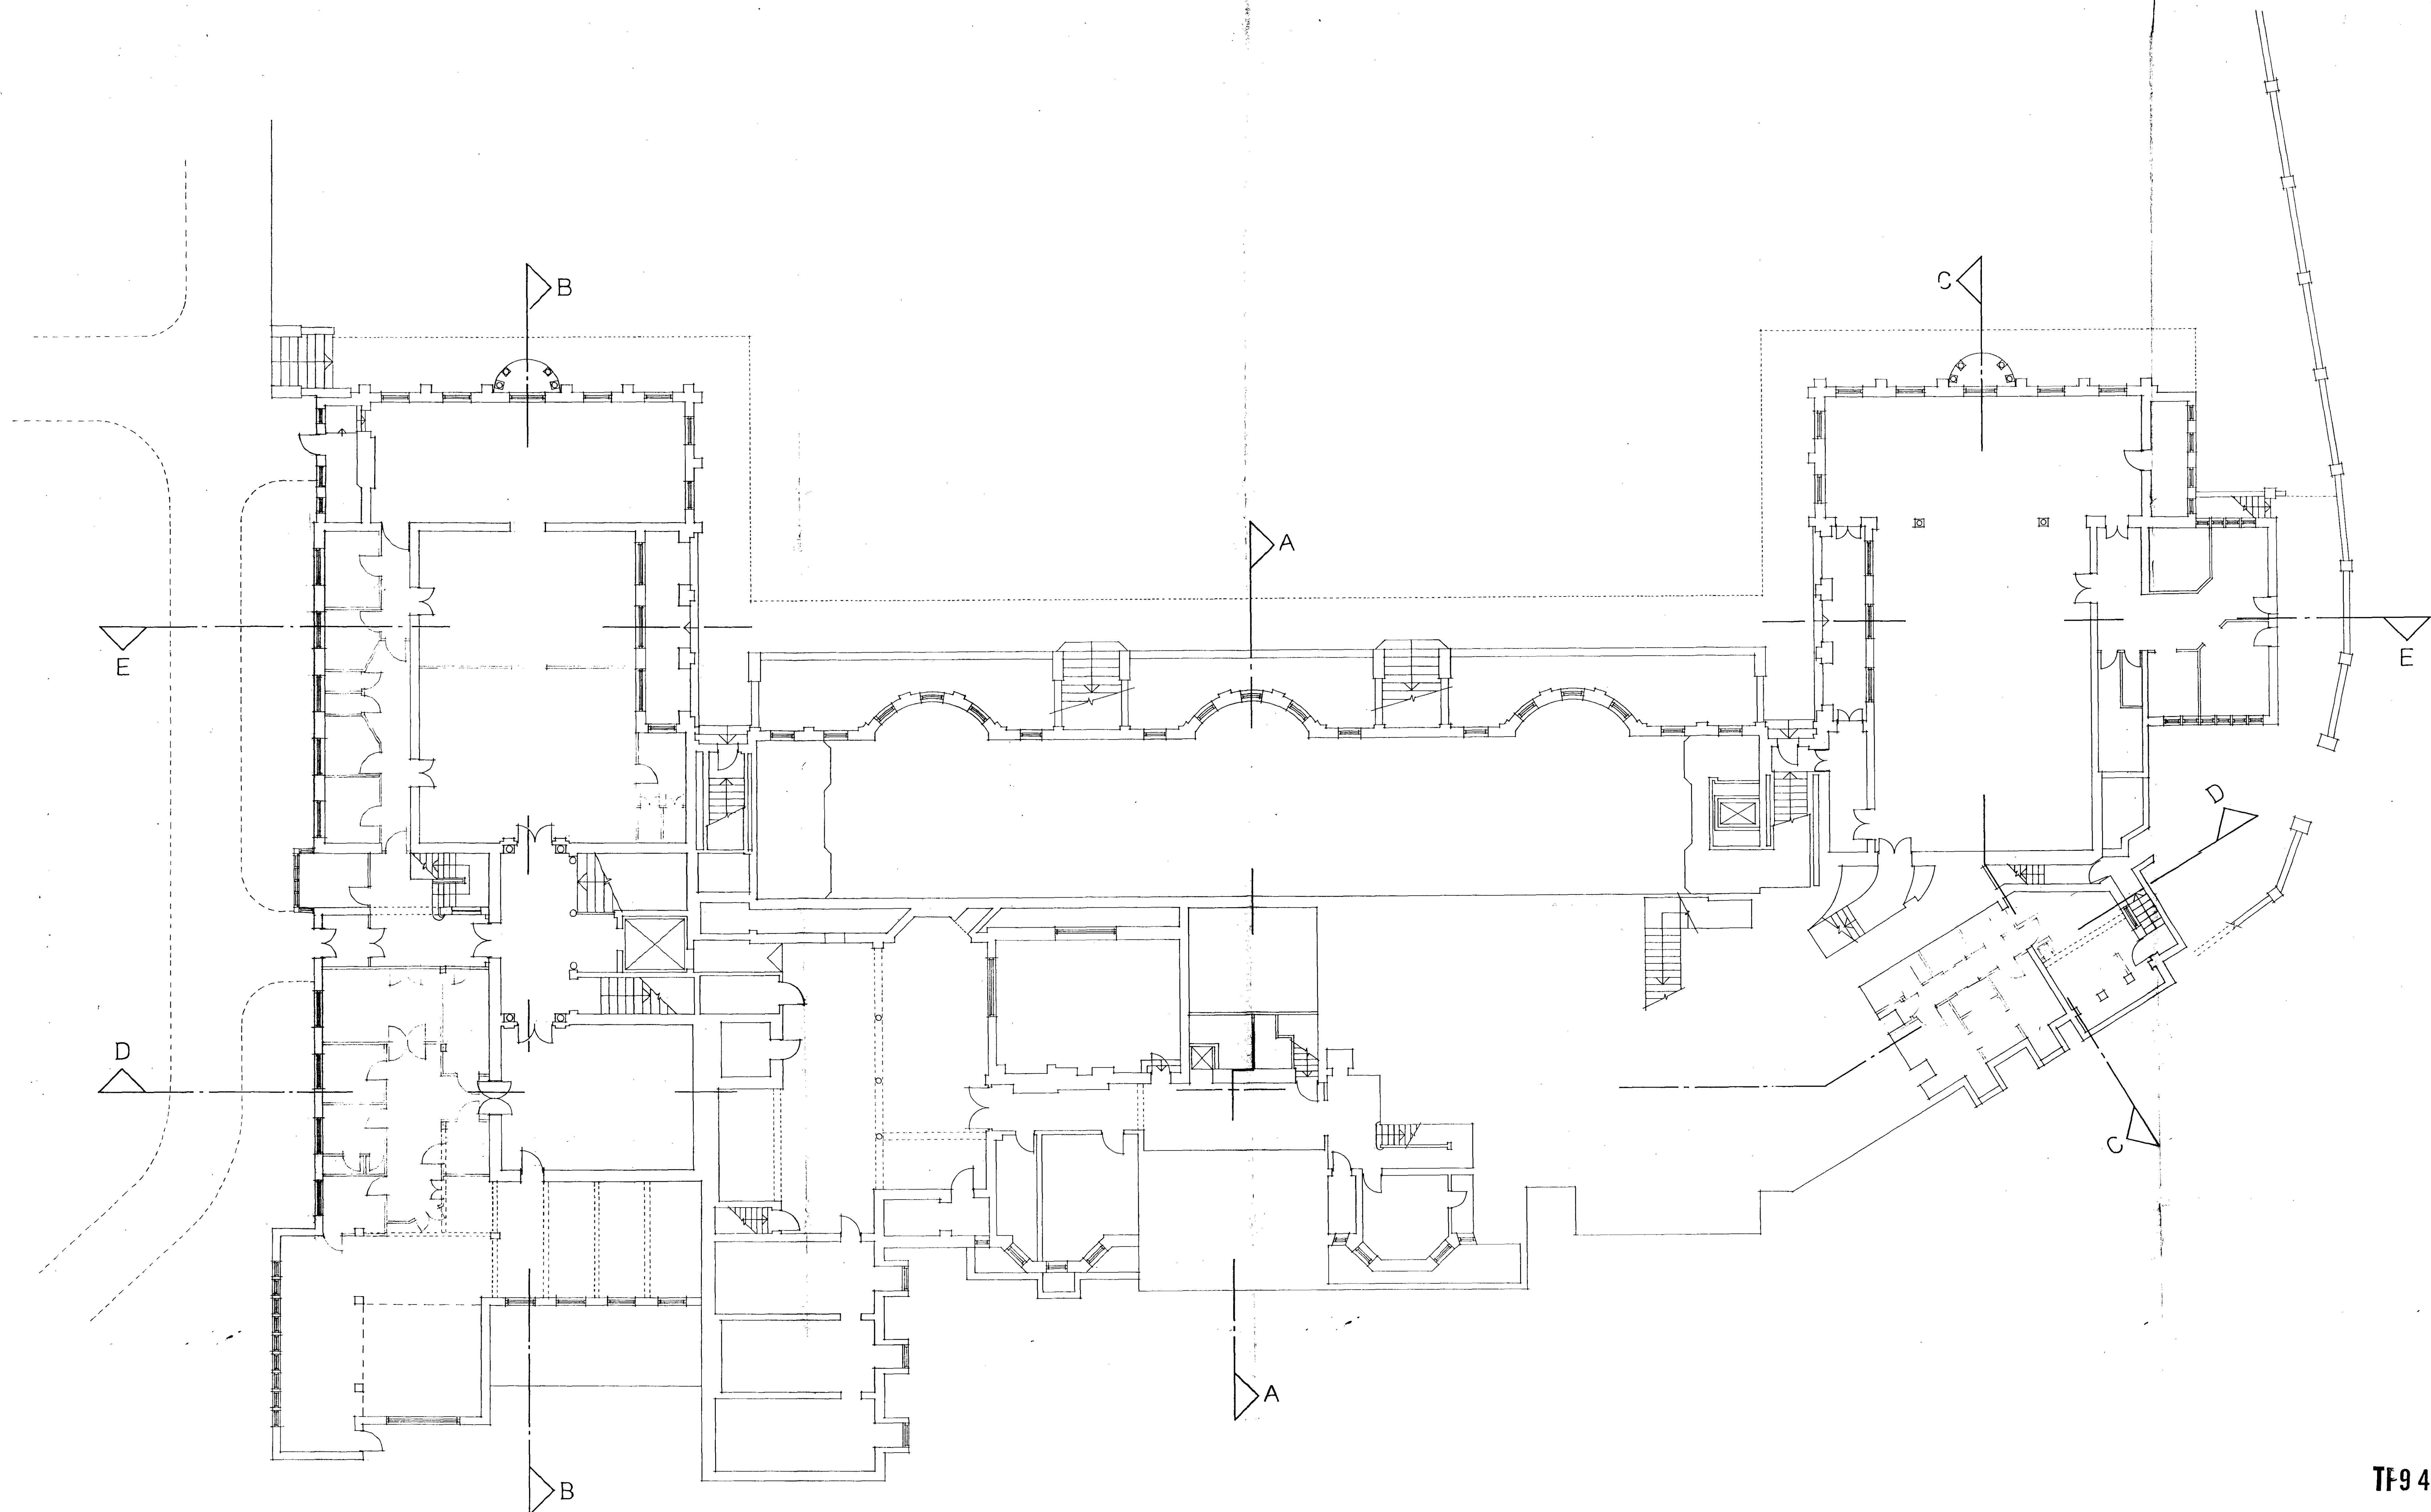


TF9400865

HB9470168

SURVEY AS EXISTING

THOSBRENT	
THOMAS BRENT ASSOCIATES LIMITED 222 TOWER BRIDGE ROAD LONDON SE1 2UP FACSIMILE LONDON 407 2462 TELEPHONE LONDON 378 7315	
PROJECT	INVERFORTH HOUSE
DRAWING	LOWER GROUND FLOOR (EXISTING)
DRAWN BY	K.D.
DATE	OCTOBER 93
SCALE	1:100
DRAWING NUMBER	
479/Ex./02	
DO NOT SCALE DIMENSIONS TO BE CHECKED ON SITE DESIGN COPYRIGHT © T.B.A. 1993	

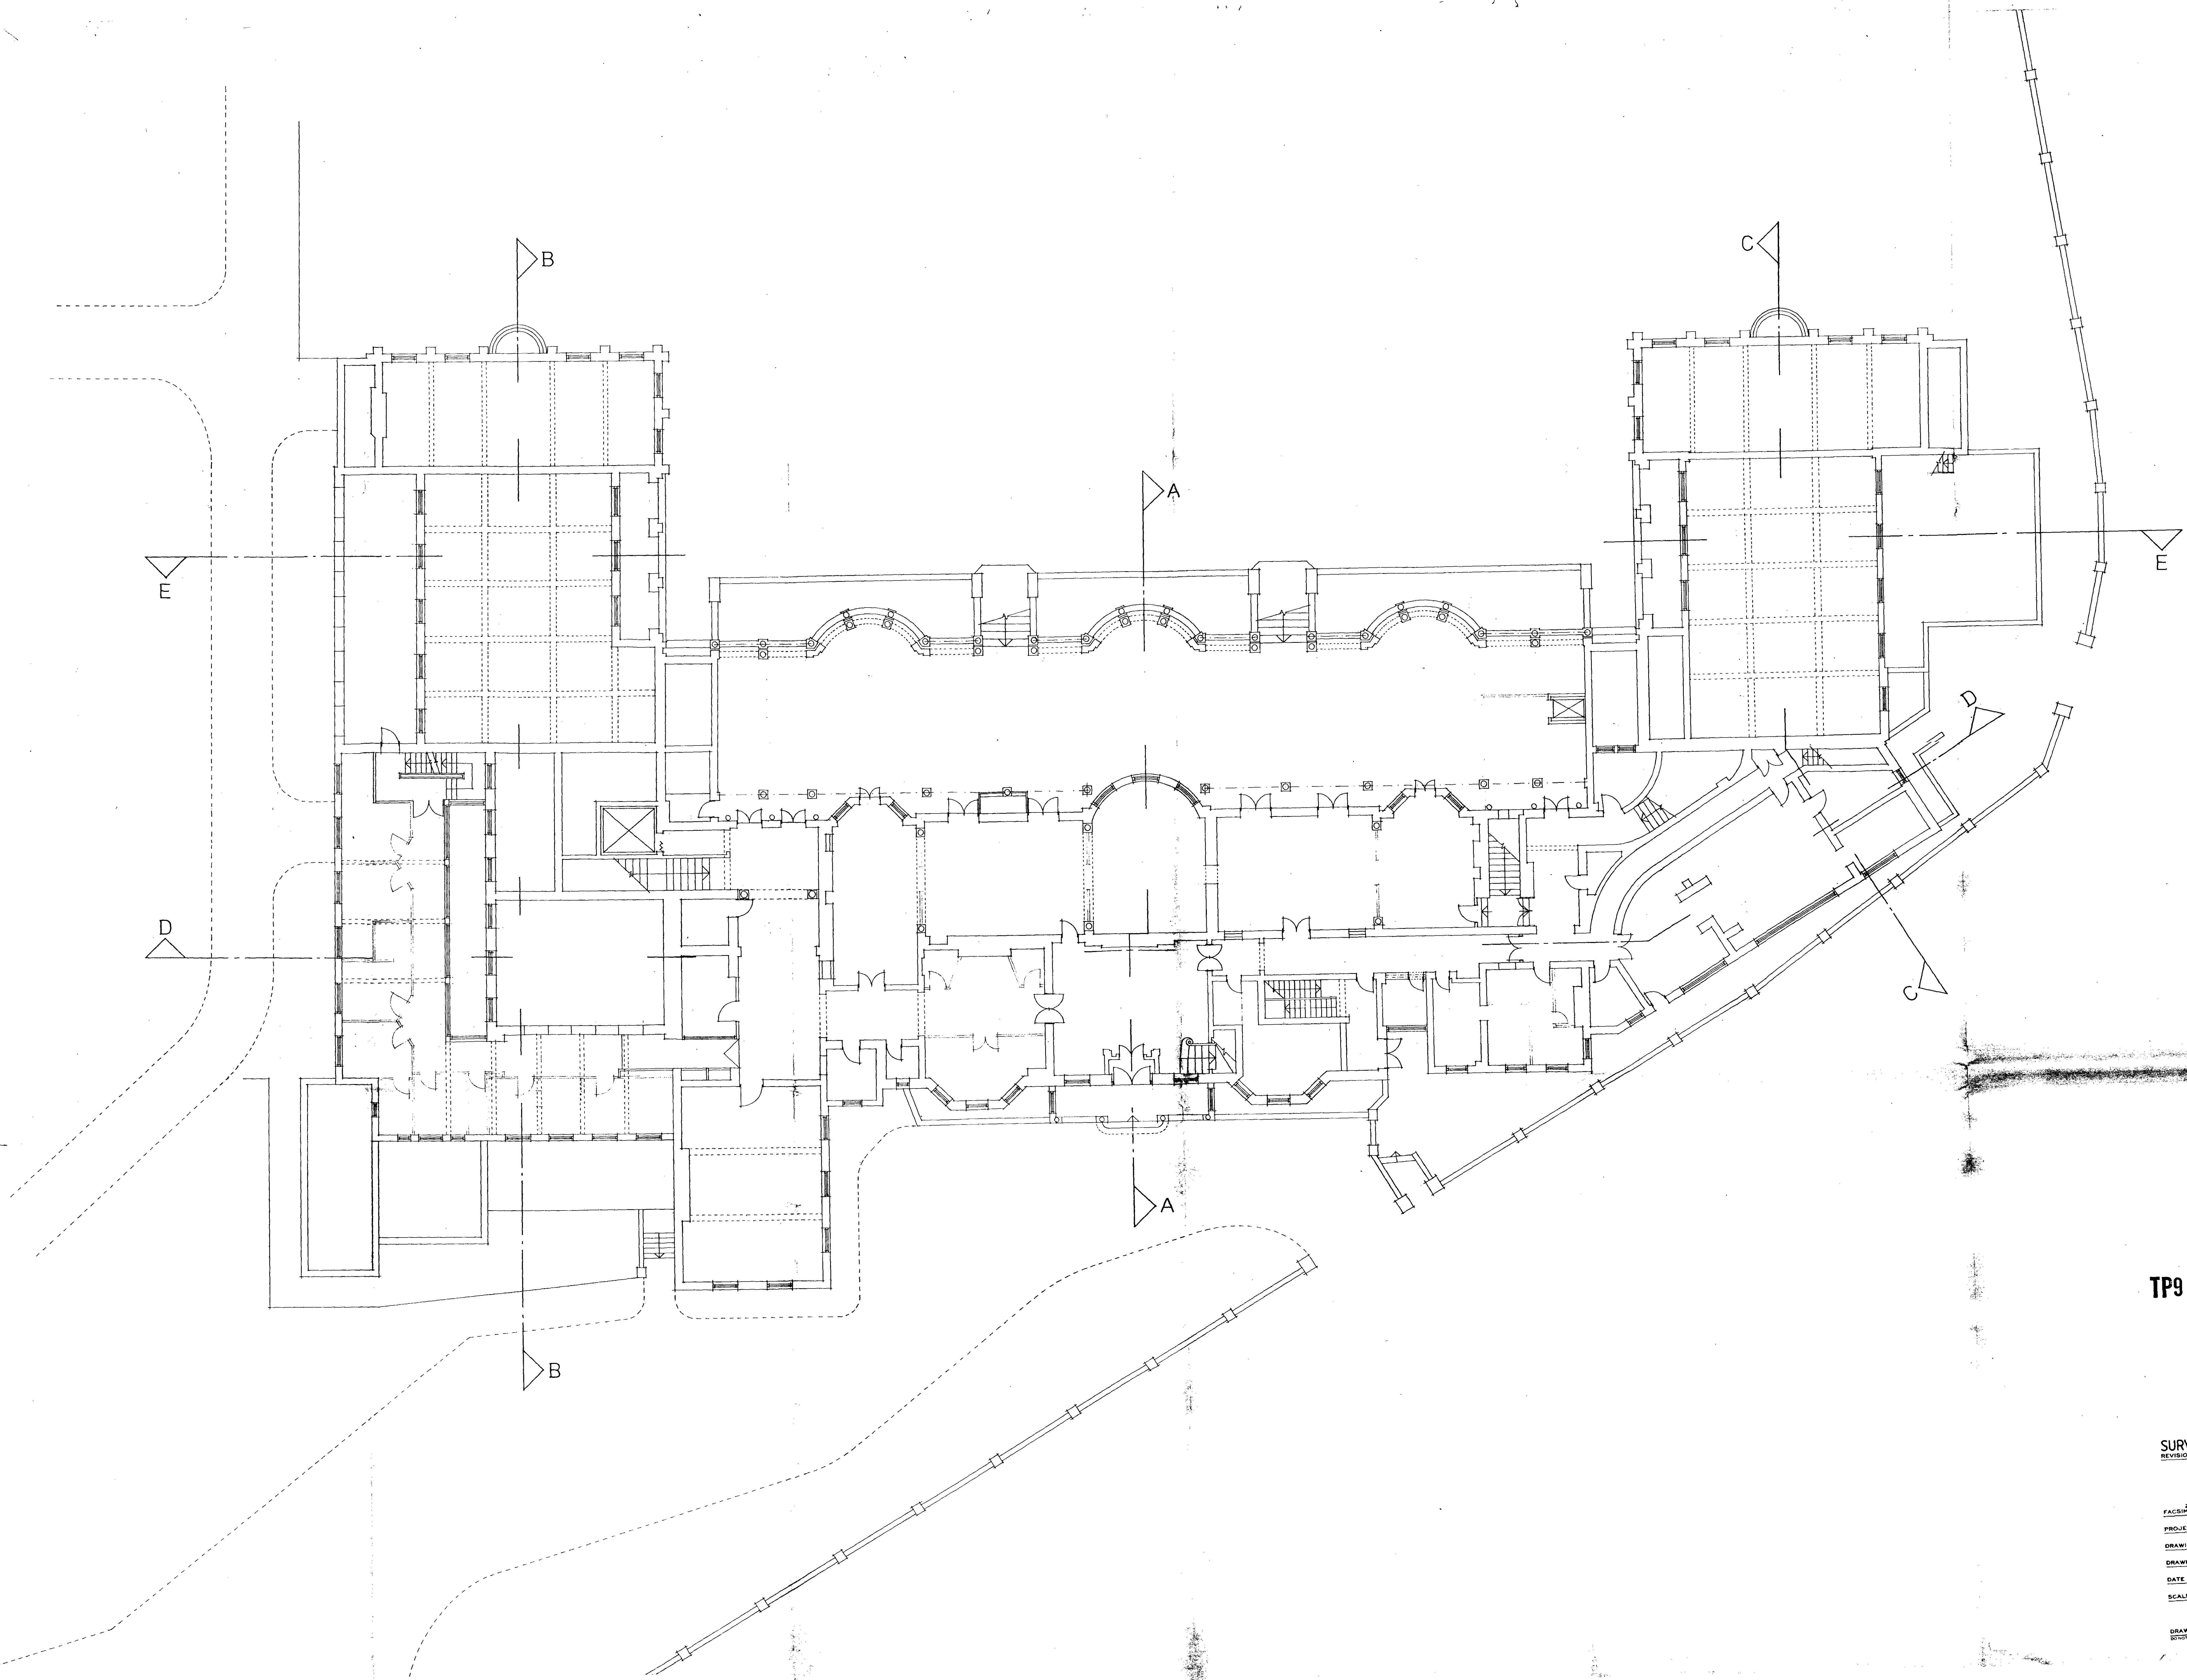

TP9400865

TP9470168

SURVEY AS EXISTING.

REVISIONS

THOSBRENT

THOMAS BRENT ASSOCIATES LIMITED
225 TOWER BRIDGE ROAD LONDON SE1 2UP
FACSIMILE LONDON 407 2462 TELEPHONE LONDON 378 7315

PROJECT INVERFORTH HOUSE

DRAWING GROUND FLOOR PLAN (EXISTING)


DRAWN BY K.D.

DATE OCTOBER 93

SCALE 1:100

DRAWING NUMBER 479/Ex.103

DO NOT SCALE DIMENSIONS TO BE CHECKED ON SITE DESIGN COPYRIGHT © W.BRENT 1993

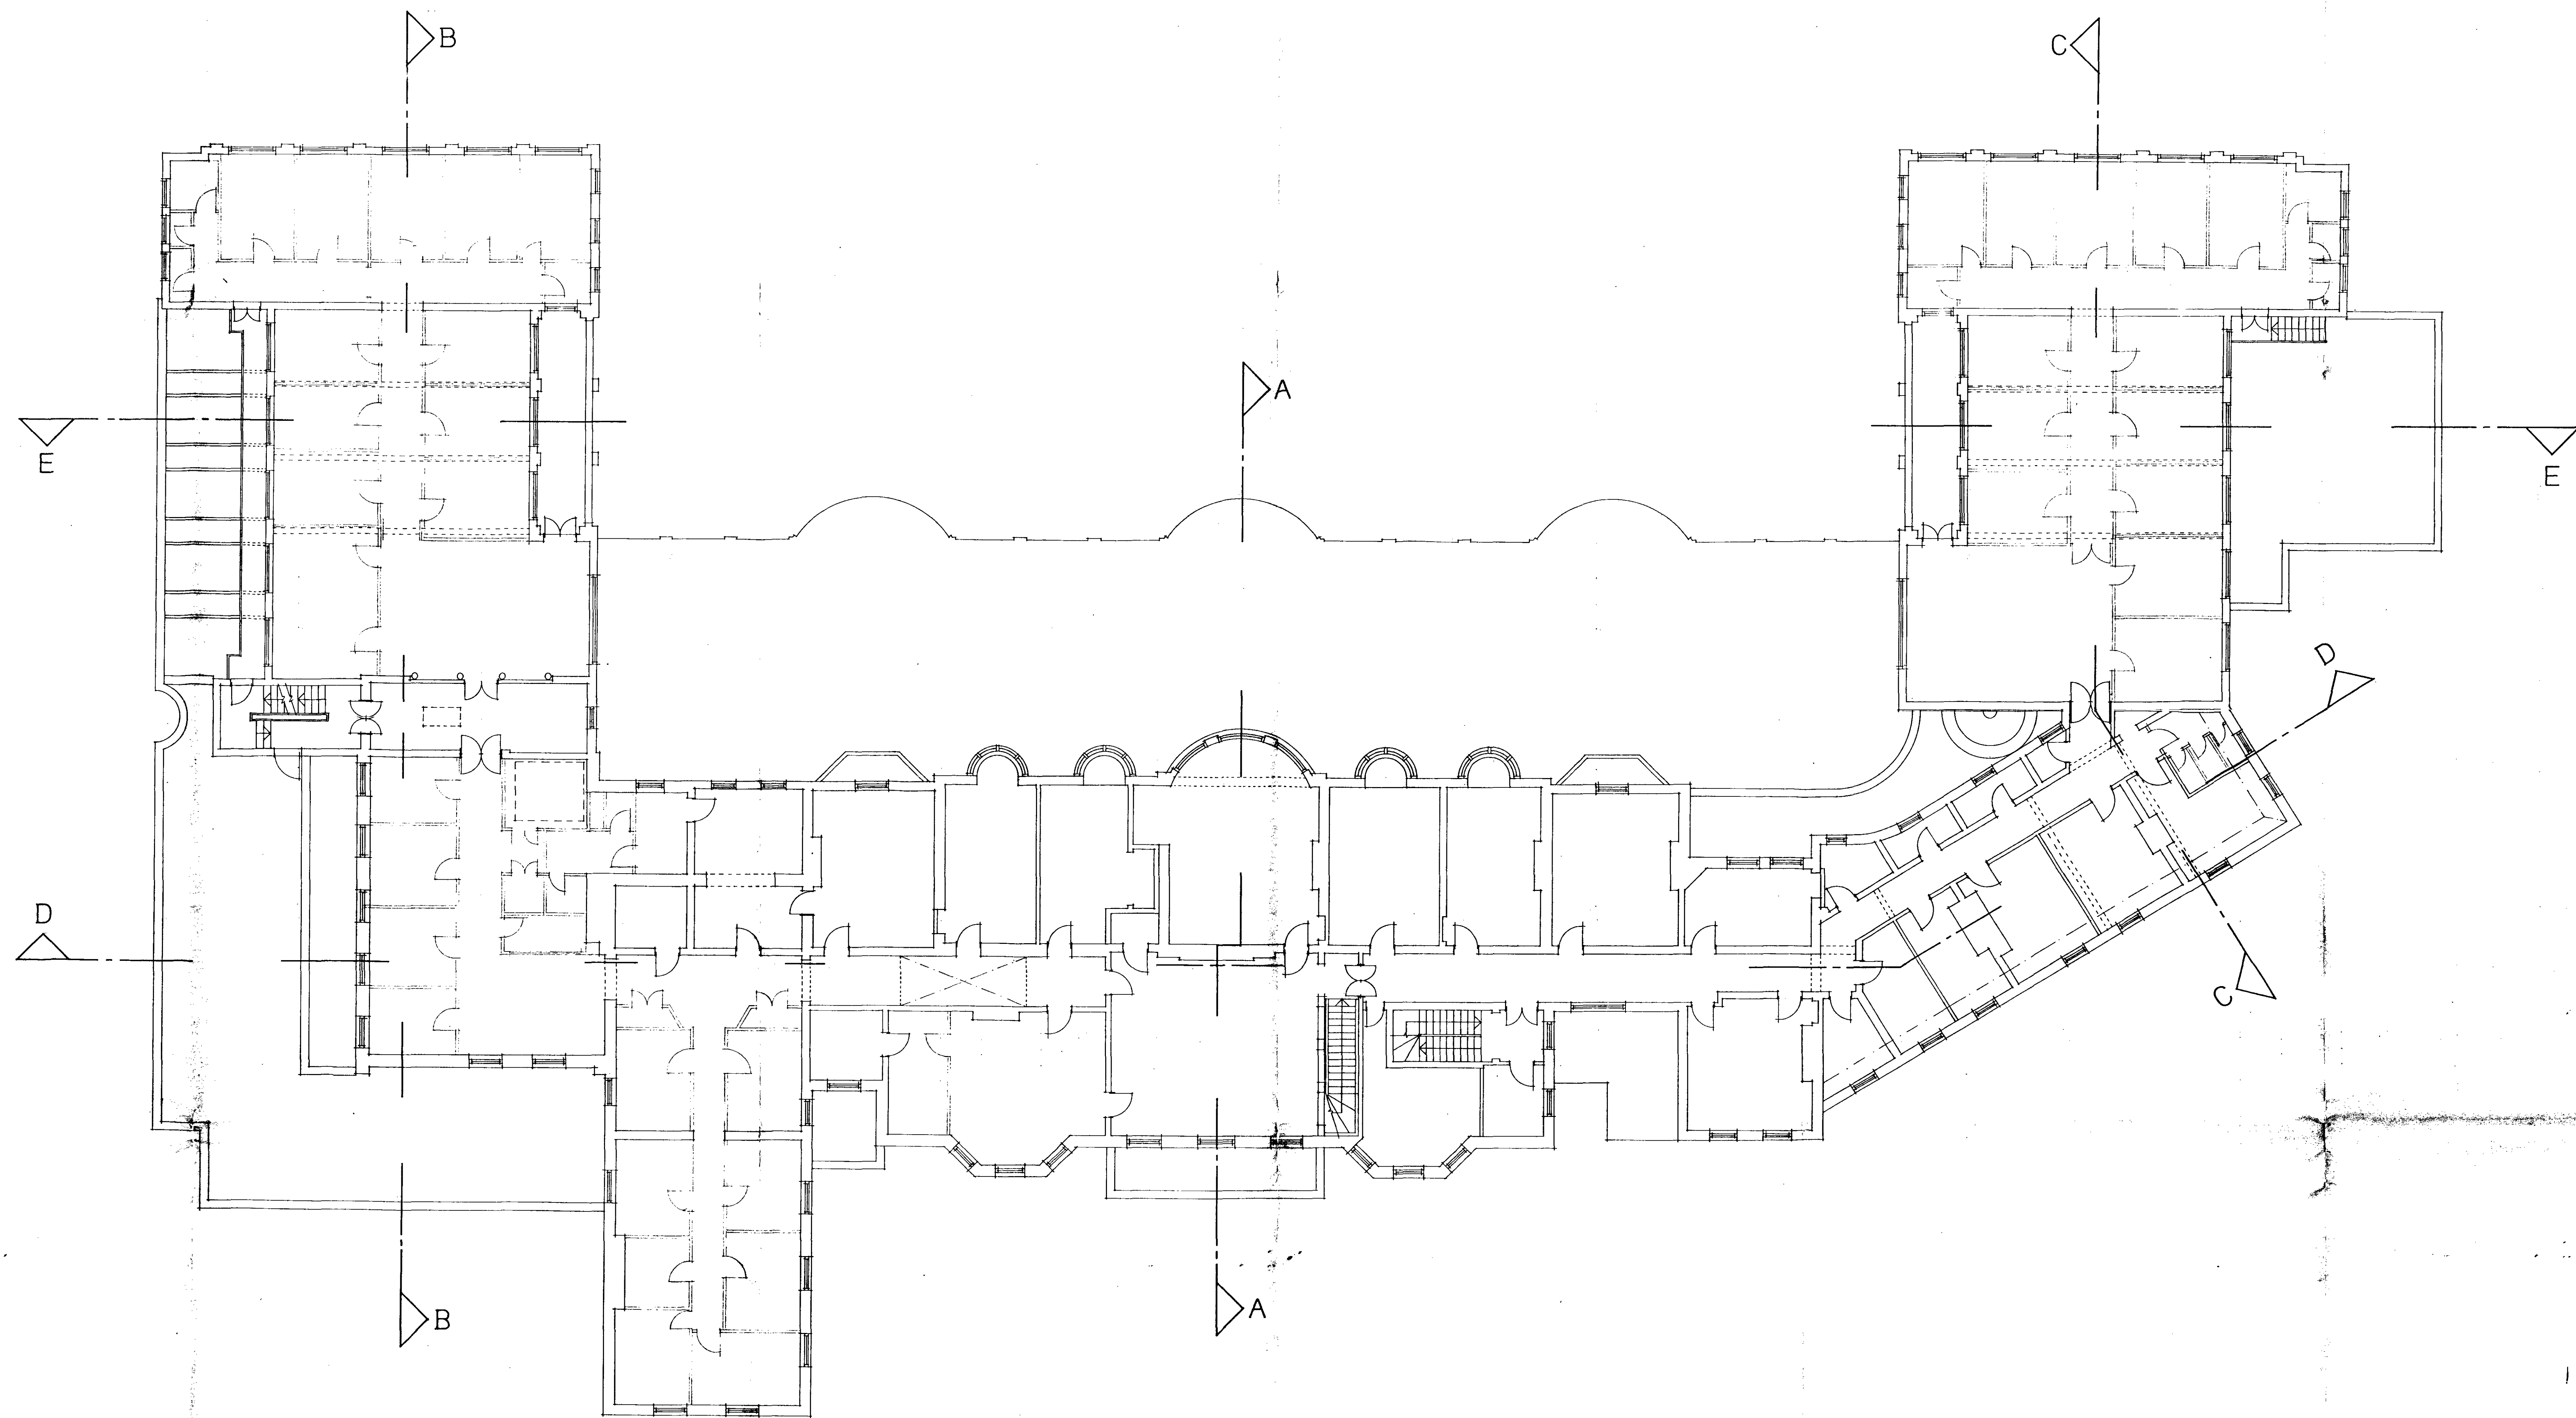

T-9400865

HB9470168

SURVEY AS EXISTING

REVISIONS

THOSBRENT

THOMAS BRENT ASSOCIATES LIMITED
222 TOWER BRIDGE ROAD LONDON SE1 2UP
FACSIMILE: LONDON 407 2862 TELEPHONE: LONDON 378 7310

PROJECT INVERFORTH HOUSE

DRAWING FIRST FLOOR PLAN (EXISTING)


DRAWN BY K. D.

DATE OCTOBER '93

SCALE 1:100

479/Ex.104

DRAWING NUMBER

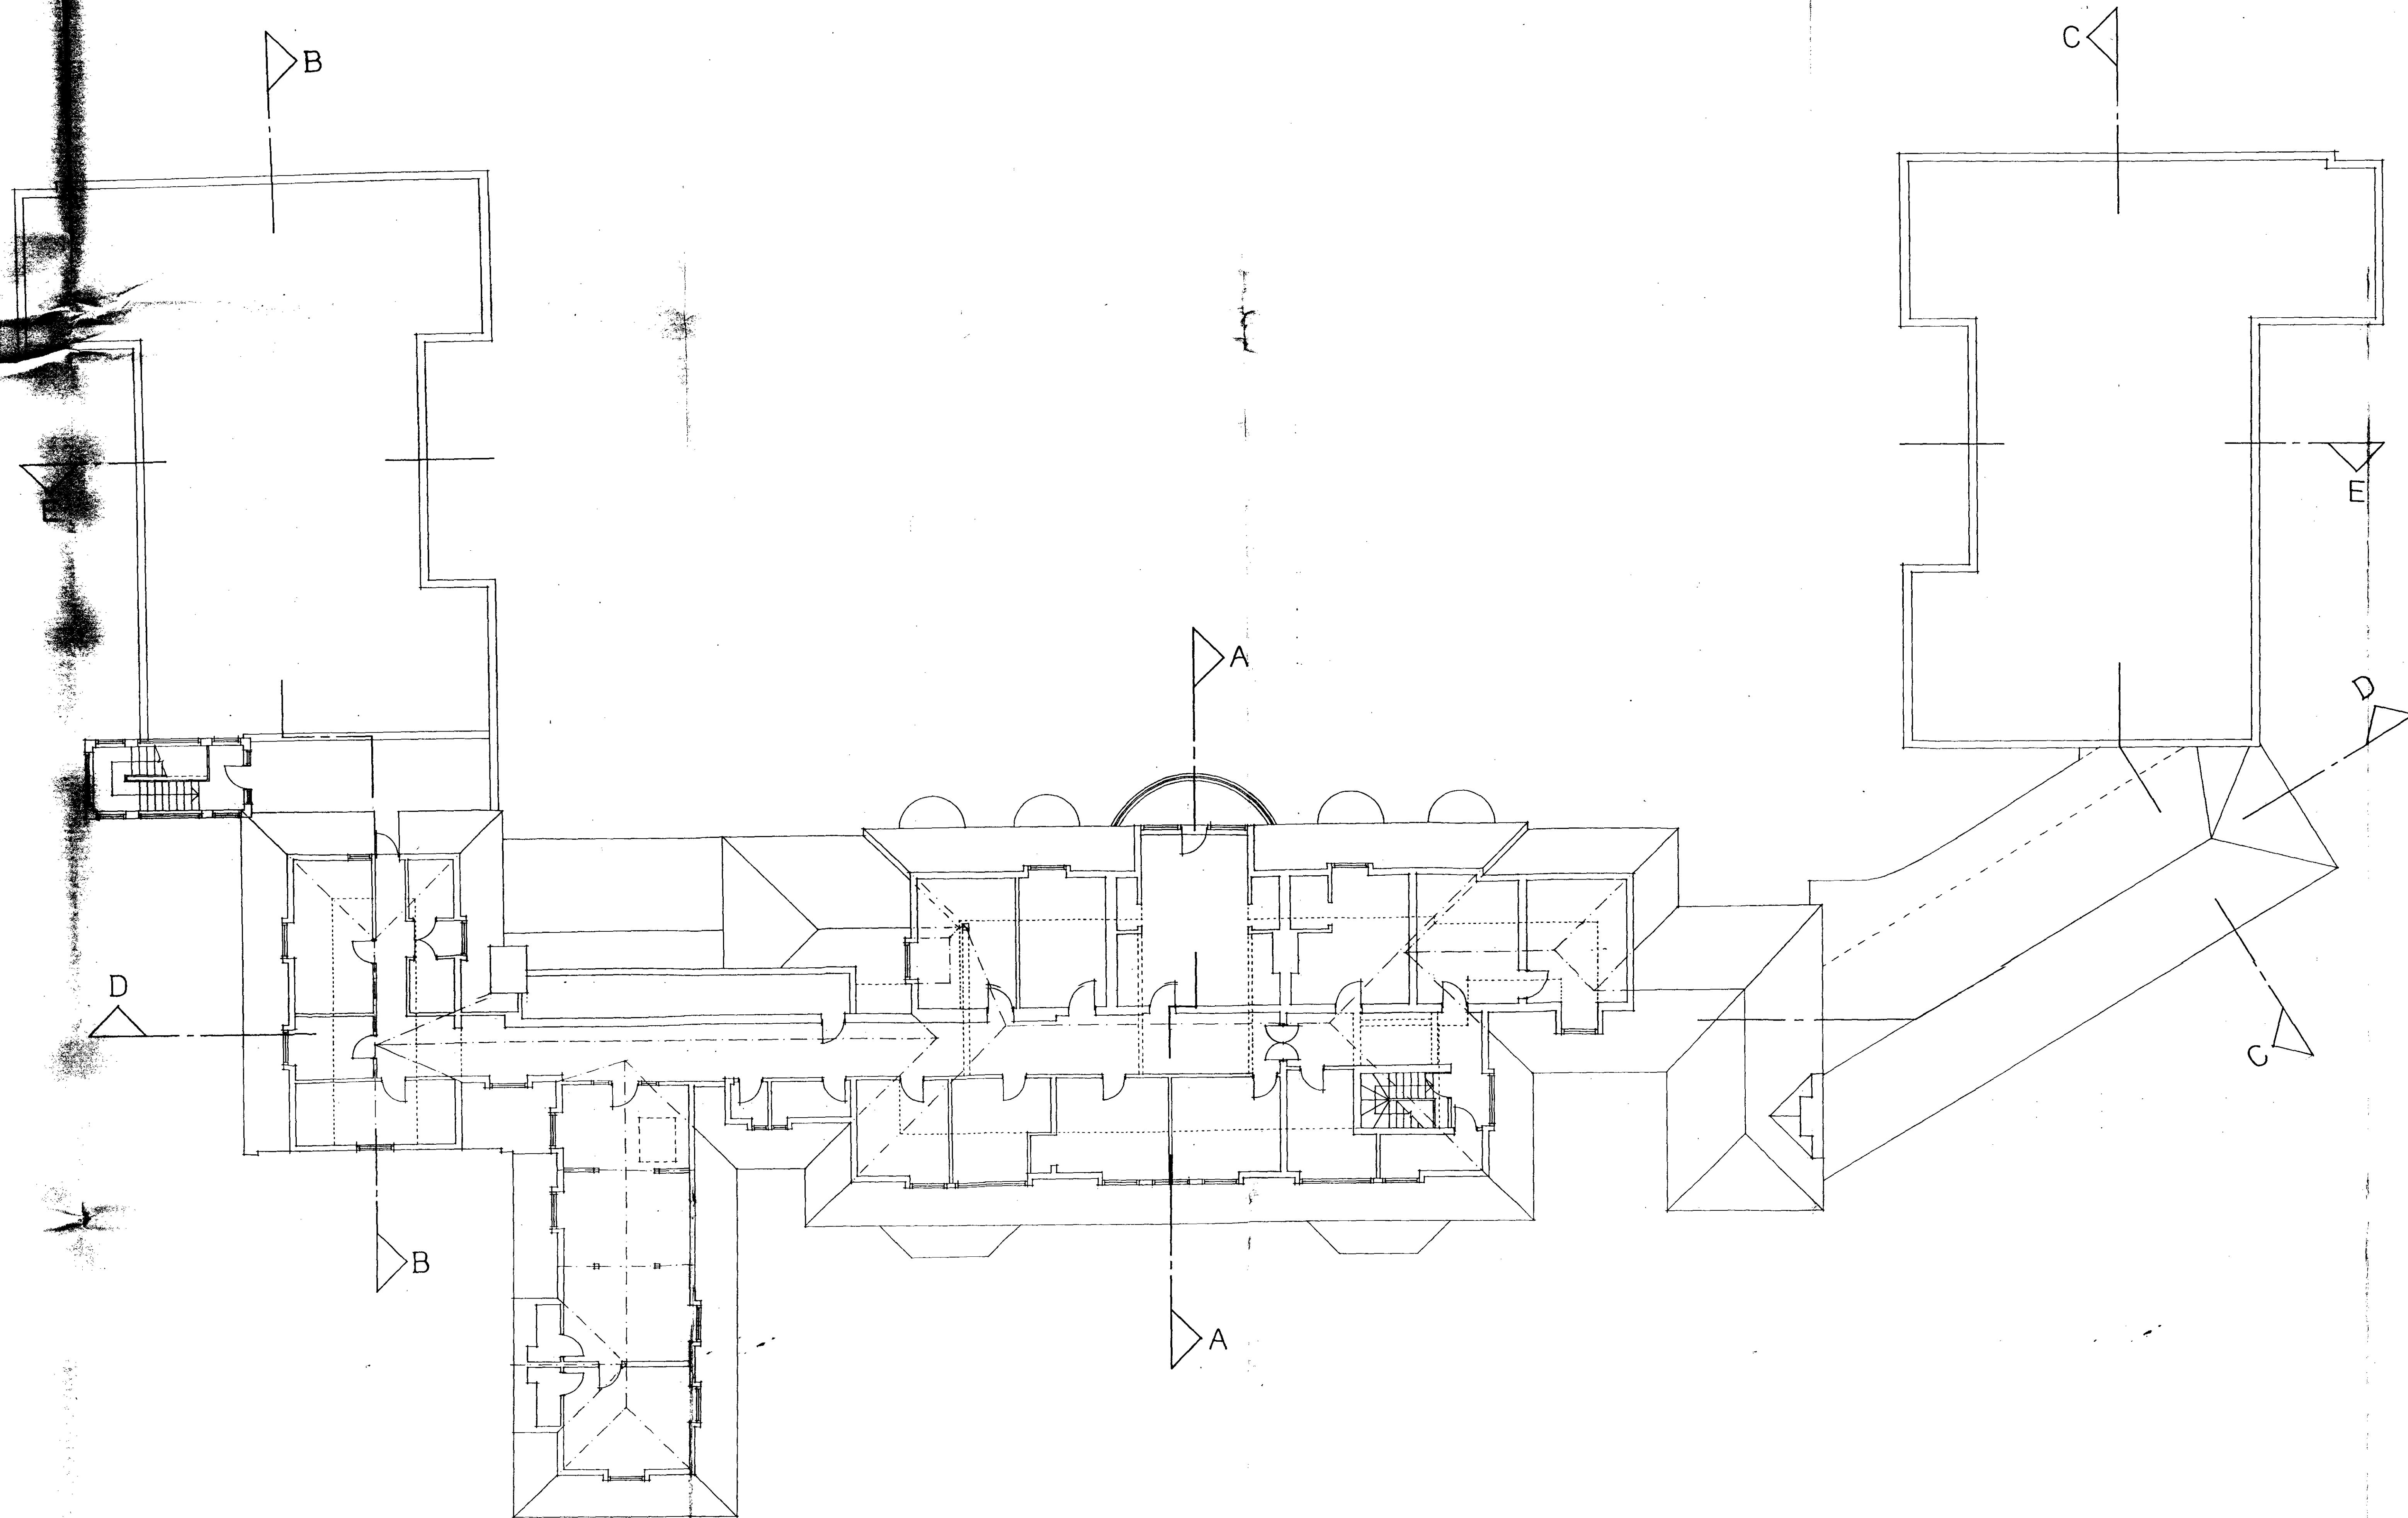

TP9400865

HB9470168

SURVEY AS EXISTING.

REVISIONS

THSBRENT

THOMAS BRENT ASSOCIATES LIMITED
222 TOWER BRIDGE ROAD LONDON SE1 2UP
FACSIMILE LONDON 407 5862 TELEPHONE LONDON 378 7315

PROJECT INVERFORTH HOUSE

DRAWING SECOND FLOOR PLAN (EXISTING)


DRAWN BY K.D.

DATE OCTOBER 93

SCALE 1:100

DRAWING NUMBER 479/Ex./05

DO NOT SCALE. DIMENSIONS TO BE CHECKED ON SITE. DESIGN COPYRIGHT © 1993 THSBRENT

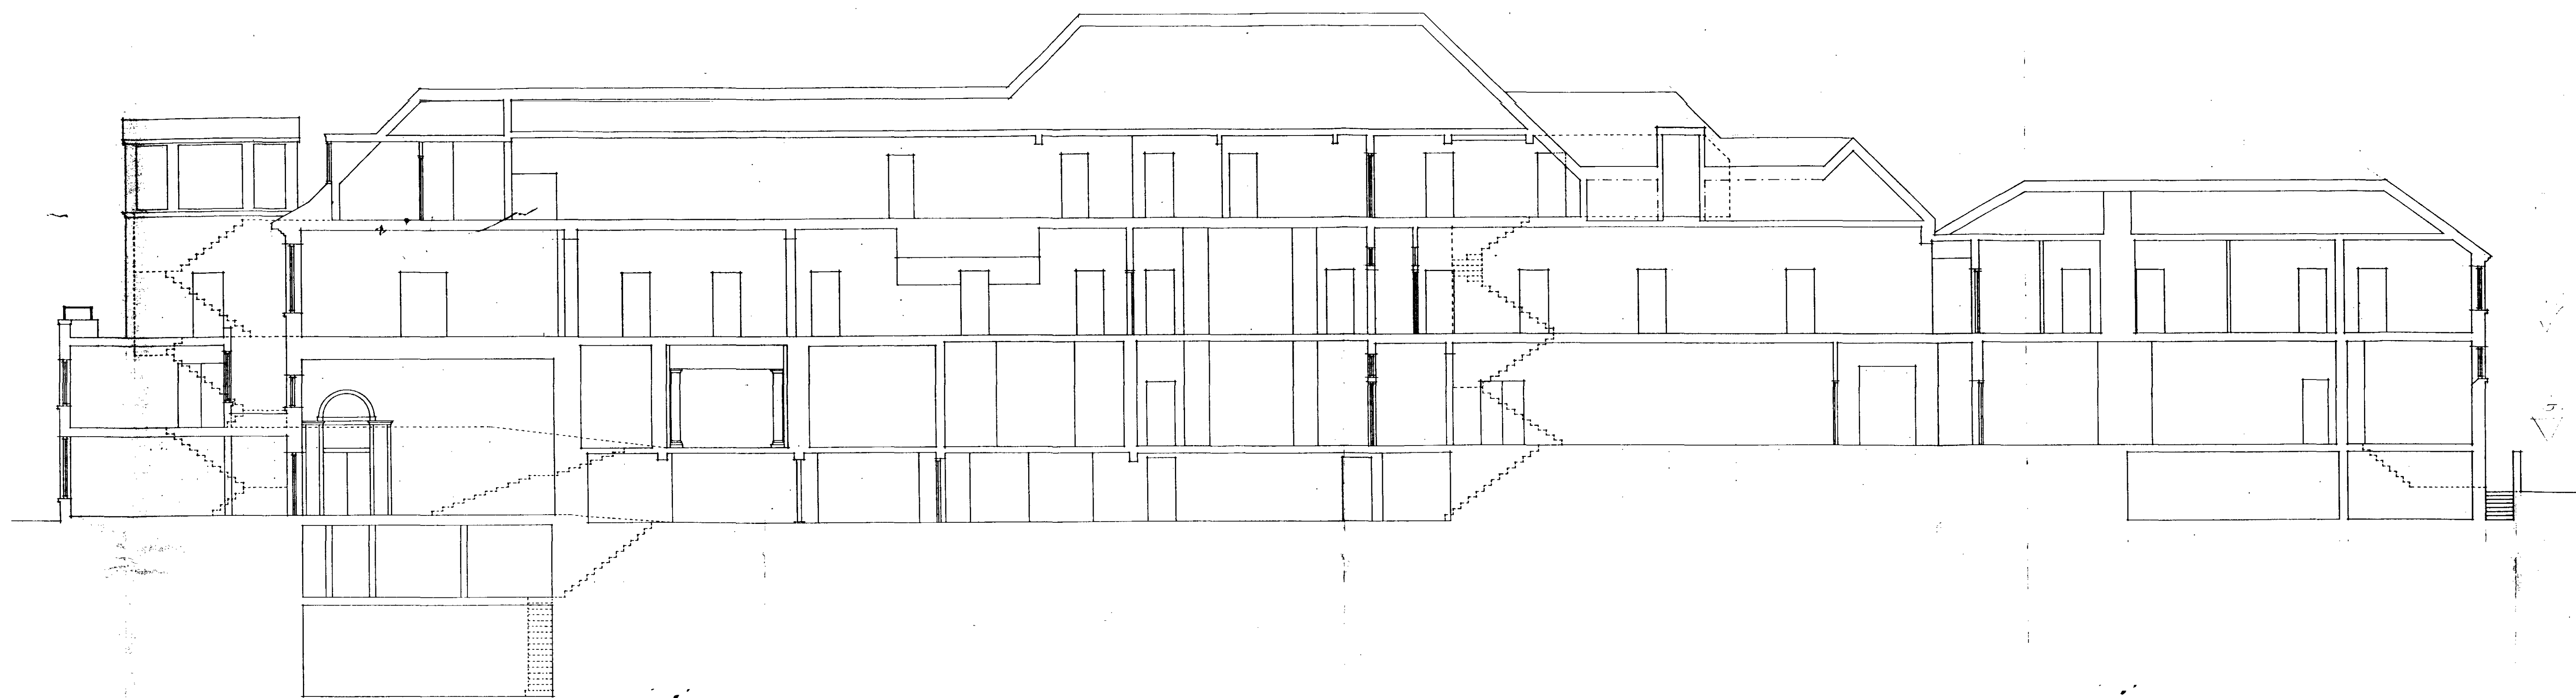

TP9400865

W9470168

SURVEY AS EXISTING

REVISIONS

THOSBRENT

THOMAS BRENT ASSOCIATES LIMITED
222, TOWER BRIDGE ROAD, LONDON SE1 2UP
FACSIMILE LONDON 407 2880 TELEPHONE LONDON 378 7315

PROJECT INVERFORTH

DRAWING SECTION D-D.

DRAWN BY K.D.

DATE AUG. 93

SCALE 1:100

DRAWING NUMBER 479/ex./09

DO NOT SCALE DIMENSIONS FROM THIS DRAWING. ALL DIMENSIONS ARE IN METERS UNLESS OTHERWISE STATED.